



- LEGEND**
- SH1 SOUTHERN MOTORWAY
  - SOUTHERN TRAIN LINE
  - MAIN ARTERIAL ROADS
  - PROPOSED SITE
  - ORMISTON TOWN CENTER
  - SHOPPING CENTER
  - EDUCATION
  - COMMERCIAL/INDUSTRIAL
  - Highbrook Business Park
  - MAJOR PARK

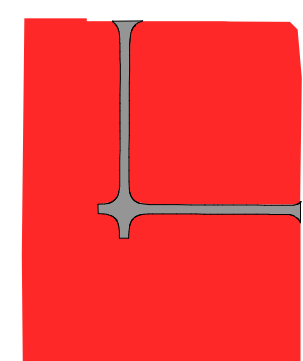

79 ORMISTON RD  
SITE 16.6 Hectares

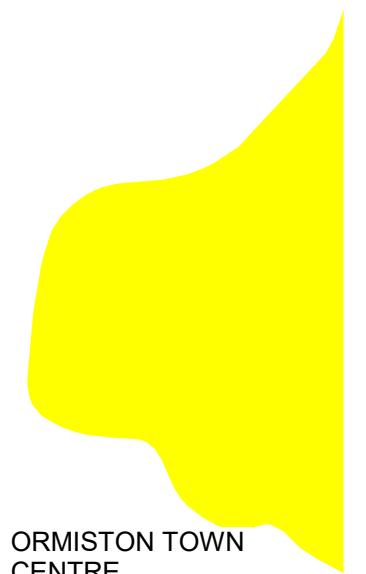


ORMISTON TOWN CENTRE  
SITE 18.2 Hectares



Highbrook TOWN CENTRE  
1.1 Hectares



EDEN PARK  
7.3 Hectares

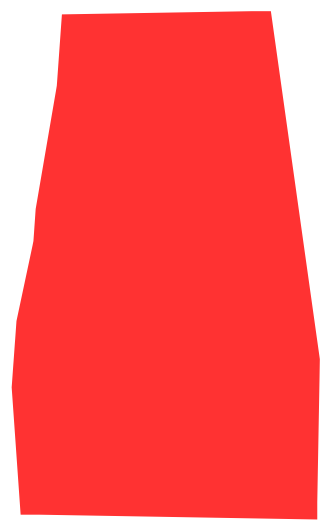

BOTANY TOWN CENTRE  
23.8 Hectares

**3 AREA COMPARISONS**  
1 : 5000@ A1 Plan

**1 LOCATION PLAN**  
1 : 1500@ A1 Plan

REV	DATE	REVISION DETAILS
1	25.03.15	Concept 1
2	05.07.18	RESOURCE CONCENT


CONSULTANTS



CLIENT  
**James Kirkpatrick Group Ltd**

PROJECT  
**79 ORMISTON ROAD**

ADDRESS  
**79 ORMISTON ROAD, FLAT BUSH, AUCKLAND**

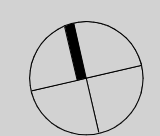

THIS DOCUMENT IS COPYRIGHT TO  
**WILLIAMS ARCHITECTS LTD**

PH: 09 9666 999 | WWW.WA.CO.NZ  
LEVEL 2, 25 DACRE ST  
NEWTON, AUCKLAND 1010


PROJECT LEADER



SHEET TITLE		LOCATION PLAN	
<b>LOCATION PLAN 1</b>		A1 Scale 1:15,000 A3 Scale 1:30,000	
PROJECT No. <b>1433</b>	PROJECT NAME <b>79 ORMISTON ROAD</b>		<p><b>C001</b></p> <p>SCALE @ A1 SCALE @ A3 As 1:1 05.07.18</p>
ISSUED FOR <b>RESOURCE CONSENT</b>	REV DATE <b>05.07.18</b>		

DO NOT SCALE. VERIFY DIMENSIONS. PRINTED 05/07/2018 11:34:09 AM  
D:\REVIT\1812 - Ormiston Rd CENTRAL\_edward.howie.rvt



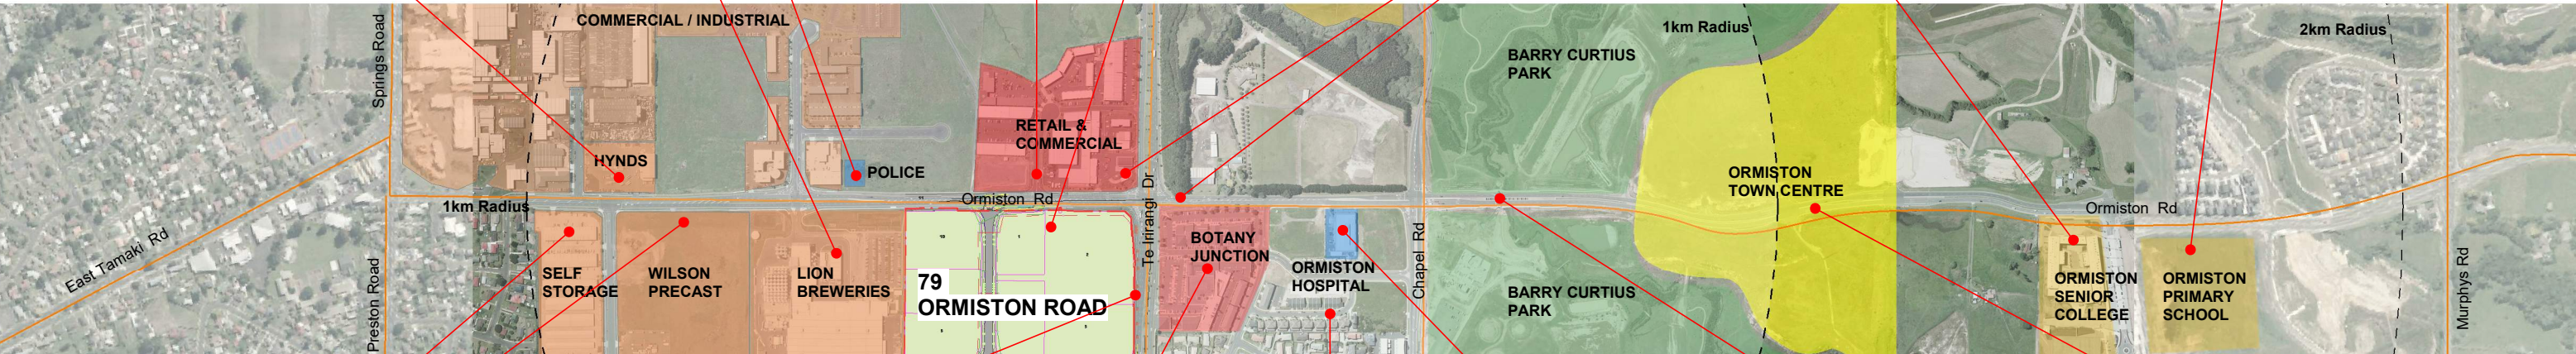


REV	DATE	REVISION DETAILS	CONSULTANTS
1	25.03.15	Concept 1	
2	05.07.18	RESOURCE CONCENT	



CLIENT  
**James Kirkpatrick Group Ltd**

PROJECT  
**79 ORMISTON ROAD**

ADDRESS  
**79 ORMISTON ROAD, FLAT BUSH, AUCKLAND**

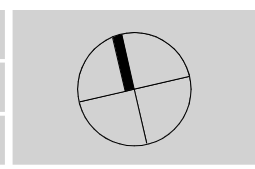

THIS DOCUMENT IS COPYRIGHT TO  
**WILLIAMS ARCHITECTS LTD**

PH: 09 9666 999 | WWW.WA.CO.NZ  
LEVEL 2, 25 DACRE ST  
NEWTON, AUCKLAND 1010


PROJECT LEADER



SHEET TITLE			
<b>ORMISTON CORRIDOR PHOTOGRAPHS</b>			
PROJECT No. <b>1433</b>	PROJECT NAME <b>79 ORMISTON ROAD</b>	<b>C002</b>	REV <b>2</b>
ISSUED FOR <b>RESOURCE CONSENT</b>	SCALE @ A1 <b>1 : 5000</b>		SCALE @ A3 <b>1:10000</b>

DO NOT SCALE - VERIFY DIMENSIONS. PRINTED 05/07/2018 11:34:10 AM  
D:\REV\11812 - Ormiston Rd CENTRAL\_edward.howie.rvt



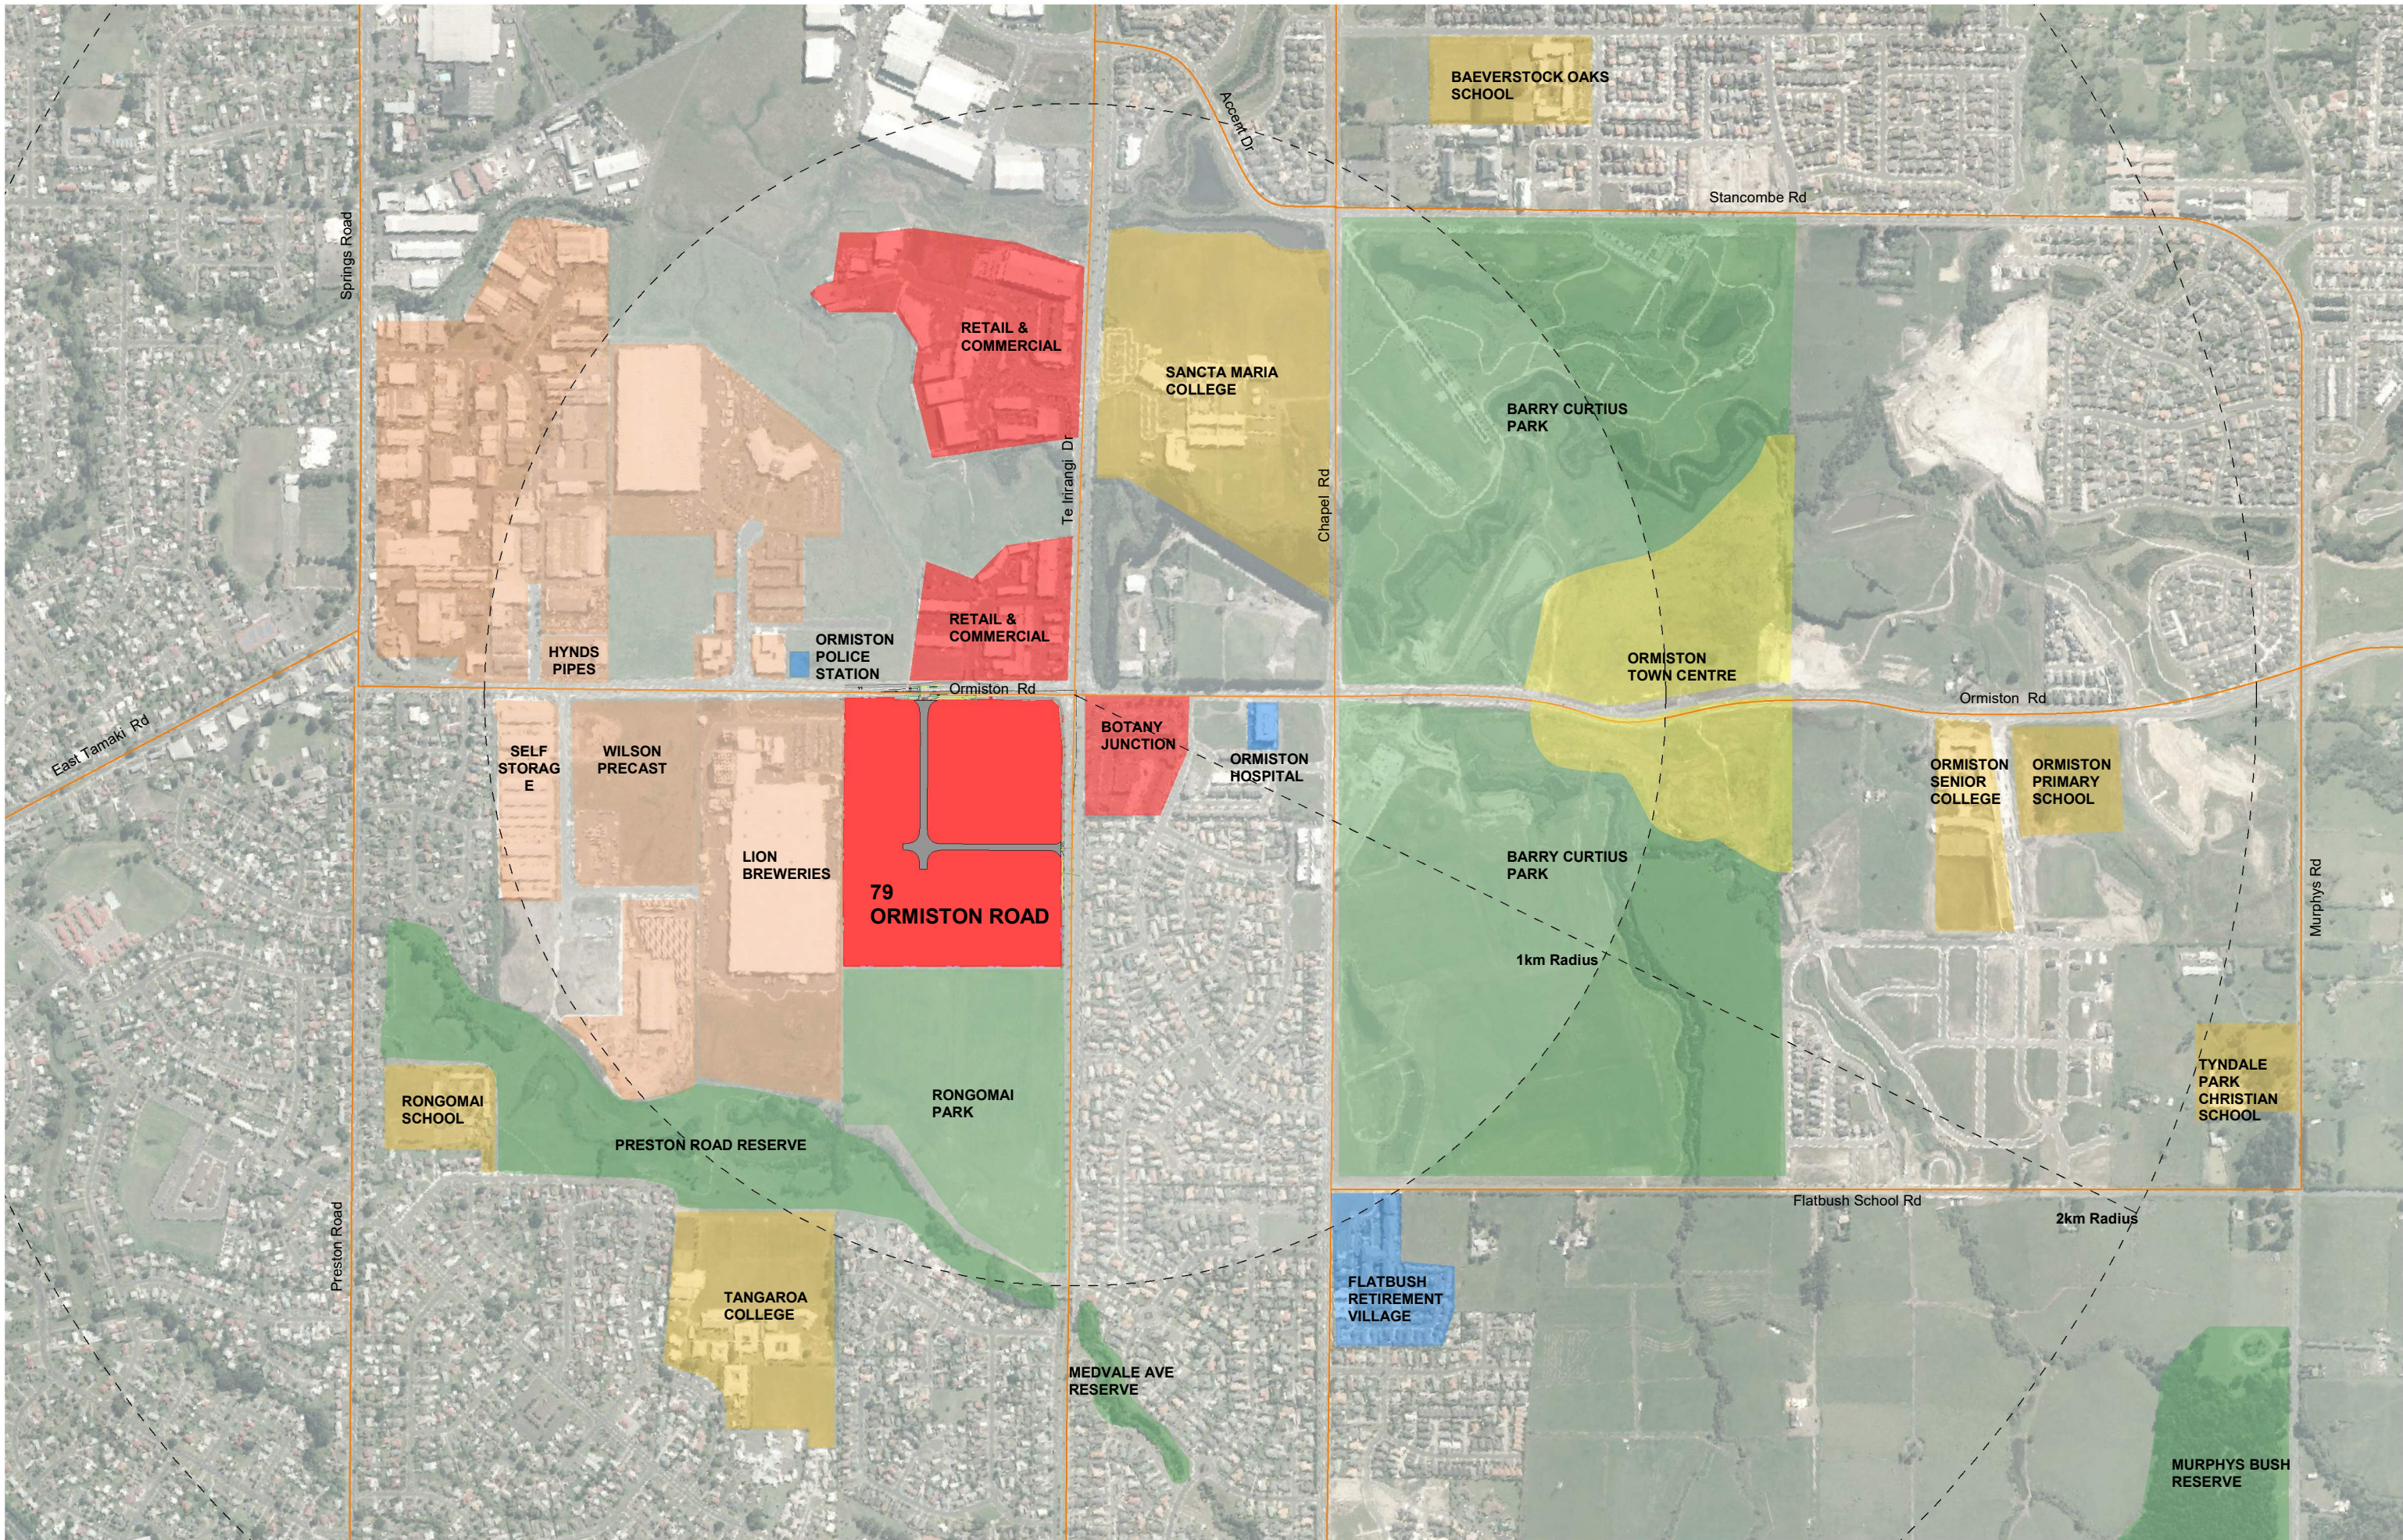

REV	DATE	REVISION DETAILS
1	25.03.15	Concept 1
2	05.07.18	RESOURCE CONCENT


CONSULTANTS



CLIENT  
**James Kirkpatrick Group Ltd**

PROJECT  
**79 ORMISTON ROAD**

ADDRESS  
**79 ORMISTON ROAD, FLAT BUSH, AUCKLAND**

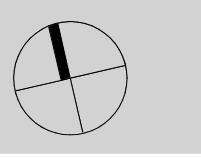

THIS DOCUMENT IS COPYRIGHT TO  
**WILLIAMS ARCHITECTS LTD**

PH: 09 9666 999 | WWW.WA.CO.NZ  
LEVEL 2, 25 DACRE ST  
NEWTON, AUCKLAND 1010

PROJECT LEADER



SHEET TITLE  
**LOCATION PLAN 2**

PROJECT No. **1433** PROJECT NAME **79 ORMISTON ROAD**

ISSUED FOR **RESOURCE CONSENT**

**C003** REV **2**

SCALE @ A1 **1 : 5000** SCALE @ A3 **1:10000** REV DATE **05.07.18**

DO NOT SCALE. VERIFY DIMENSIONS. PRINTED 05/07/2018 11:34:12 AM  
D:\REV\11812 - Ormiston Rd CENTRAL\_edward.howie.rvt





REV	DATE	REVISION DETAILS
1	25.03.15	Concept 1
2	28.04.15	Concept 3
3	05.07.18	RESOURCE CONCENT


CONSULTANTS



CLIENT  
**James Kirkpatrick Group Ltd**

PROJECT  
**79 ORMISTON ROAD**

ADDRESS  
**79 ORMISTON ROAD, FLAT BUSH, AUCKLAND**

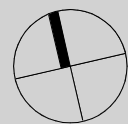

THIS DOCUMENT IS COPYRIGHT TO  
**WILLIAMS ARCHITECTS LTD**

PH: 09 9666 999 | WWW.WA.CO.NZ  
 LEVEL 2, 25 DACRE ST  
 NEWTON, AUCKLAND 1010

PROJECT LEADER



SHEET TITLE <b>SITE PLAN</b>		REV <b>3</b>
PROJECT No. <b>1433</b>	PROJECT NAME <b>79 ORMISTON ROAD</b>	
ISSUED FOR <b>RESOURCE CONSENT</b>		SCALE @ A1 <b>1 : 1000</b>
		SCALE @ A3 <b>1:2000</b>
		REV DATE <b>05.07.18</b>

DO NOT SCALE. VERIFY DIMENSIONS. PRINTED 05/07/2018 11:34:14 AM  
 D:\REV\11812 - Ormiston Rd CENTRAL\_edward.howie.rvt





REV	DATE	REVISION DETAILS
1	05.07.18	RESOURCE CONSENT


CONSULTANTS



CLIENT  
**James Kirkpatrick Group Ltd**

PROJECT  
**79 ORMISTON ROAD**

ADDRESS  
**79 ORMISTON ROAD, FLAT BUSH, AUCKLAND**

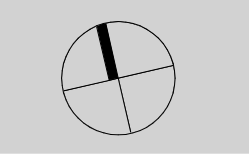

THIS DOCUMENT IS COPYRIGHT TO  
**WILLIAMS ARCHITECTS LTD**

PH: 09 9666 999 | WWW.WA.CO.NZ  
 LEVEL 2, 25 DACRE ST  
 NEWTON, AUCKLAND 1010

PROJECT LEADER



SHEET TITLE <b>SITE PLAN</b>		<b>C008</b> SCALE @ A1    SCALE @ A3    REV DATE 1 : 1000                      05.07.18
PROJECT No. <b>1433</b>	PROJECT NAME <b>79 ORMISTON ROAD</b>	
ISSUED FOR <b>RESOURCE CONSENT</b>		

DO NOT SCALE. VERIFY DIMENSIONS. PRINTED 05/07/2018 11:34:15 AM  
 D:\REV\11812 - Ormiston Rd CENTRAL\_edward.howie.rvt