




PROJ DATE: 8/06/2021 11:16:35 am; BMT FILE: I:\pba-clients\839\pba\200\Documents\839_PBA_Site_Central_pba\WHLUS.rvt; ORIGINAL PAGE SIZE: A1; 0; 1:15; 100; 200mm

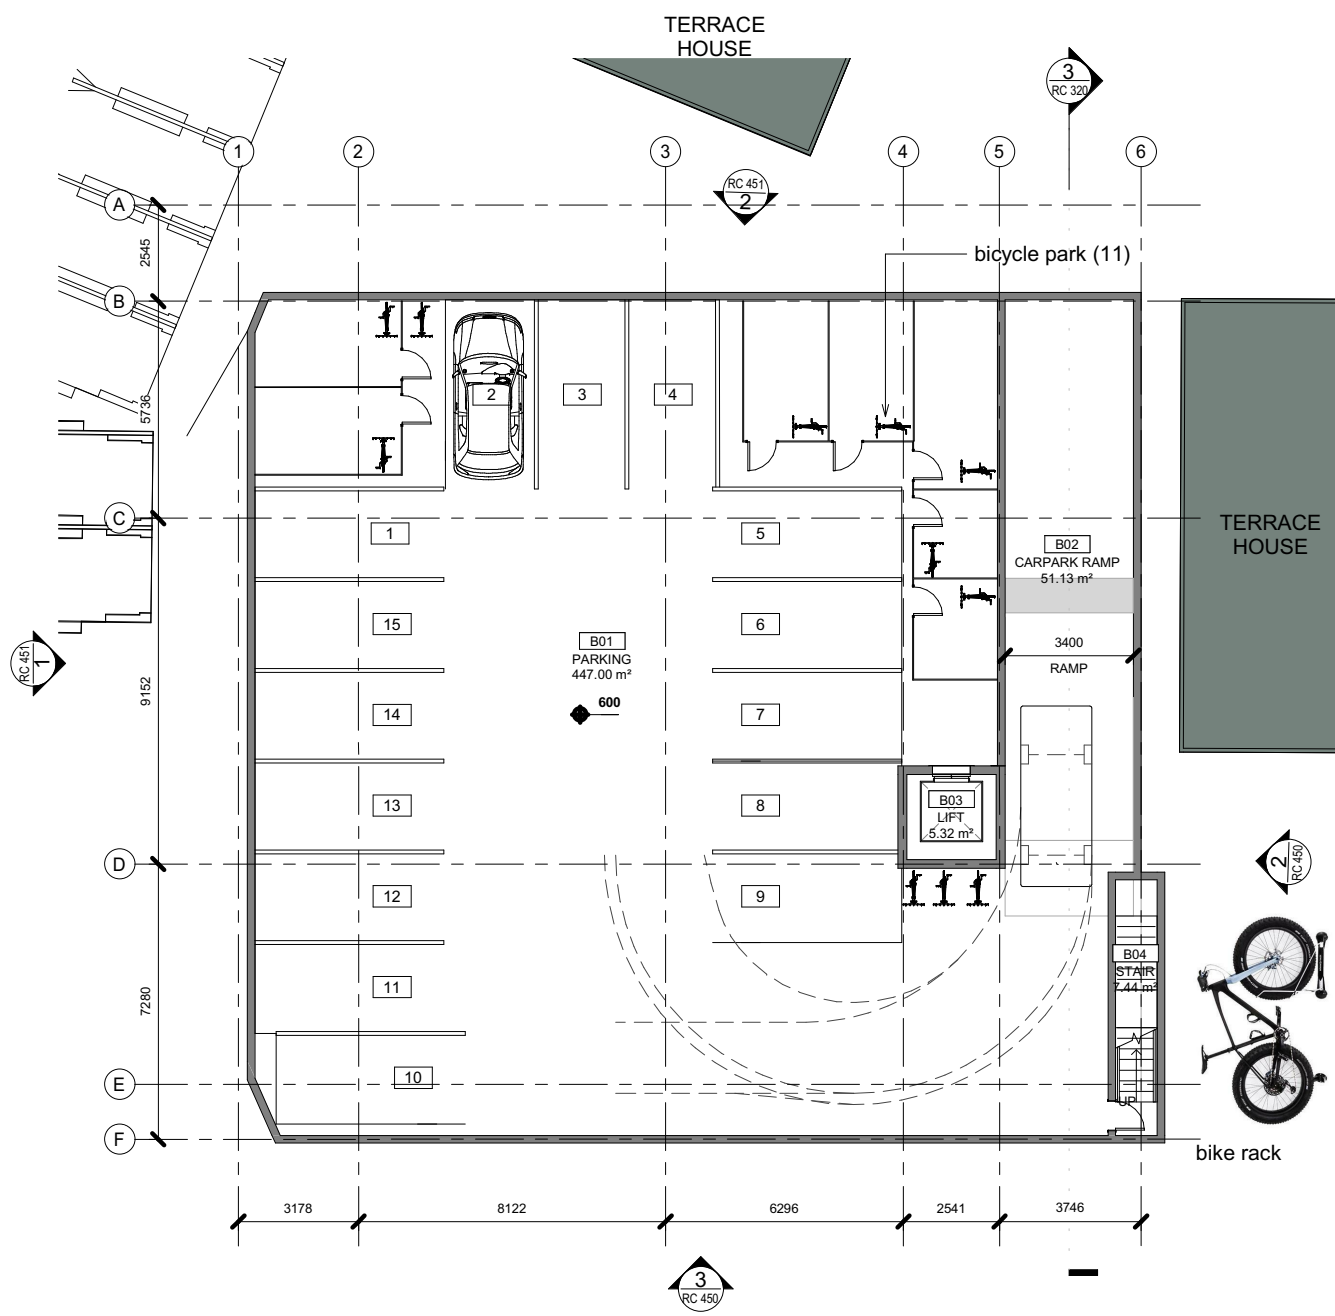


1 00 south apartment basement
1:100

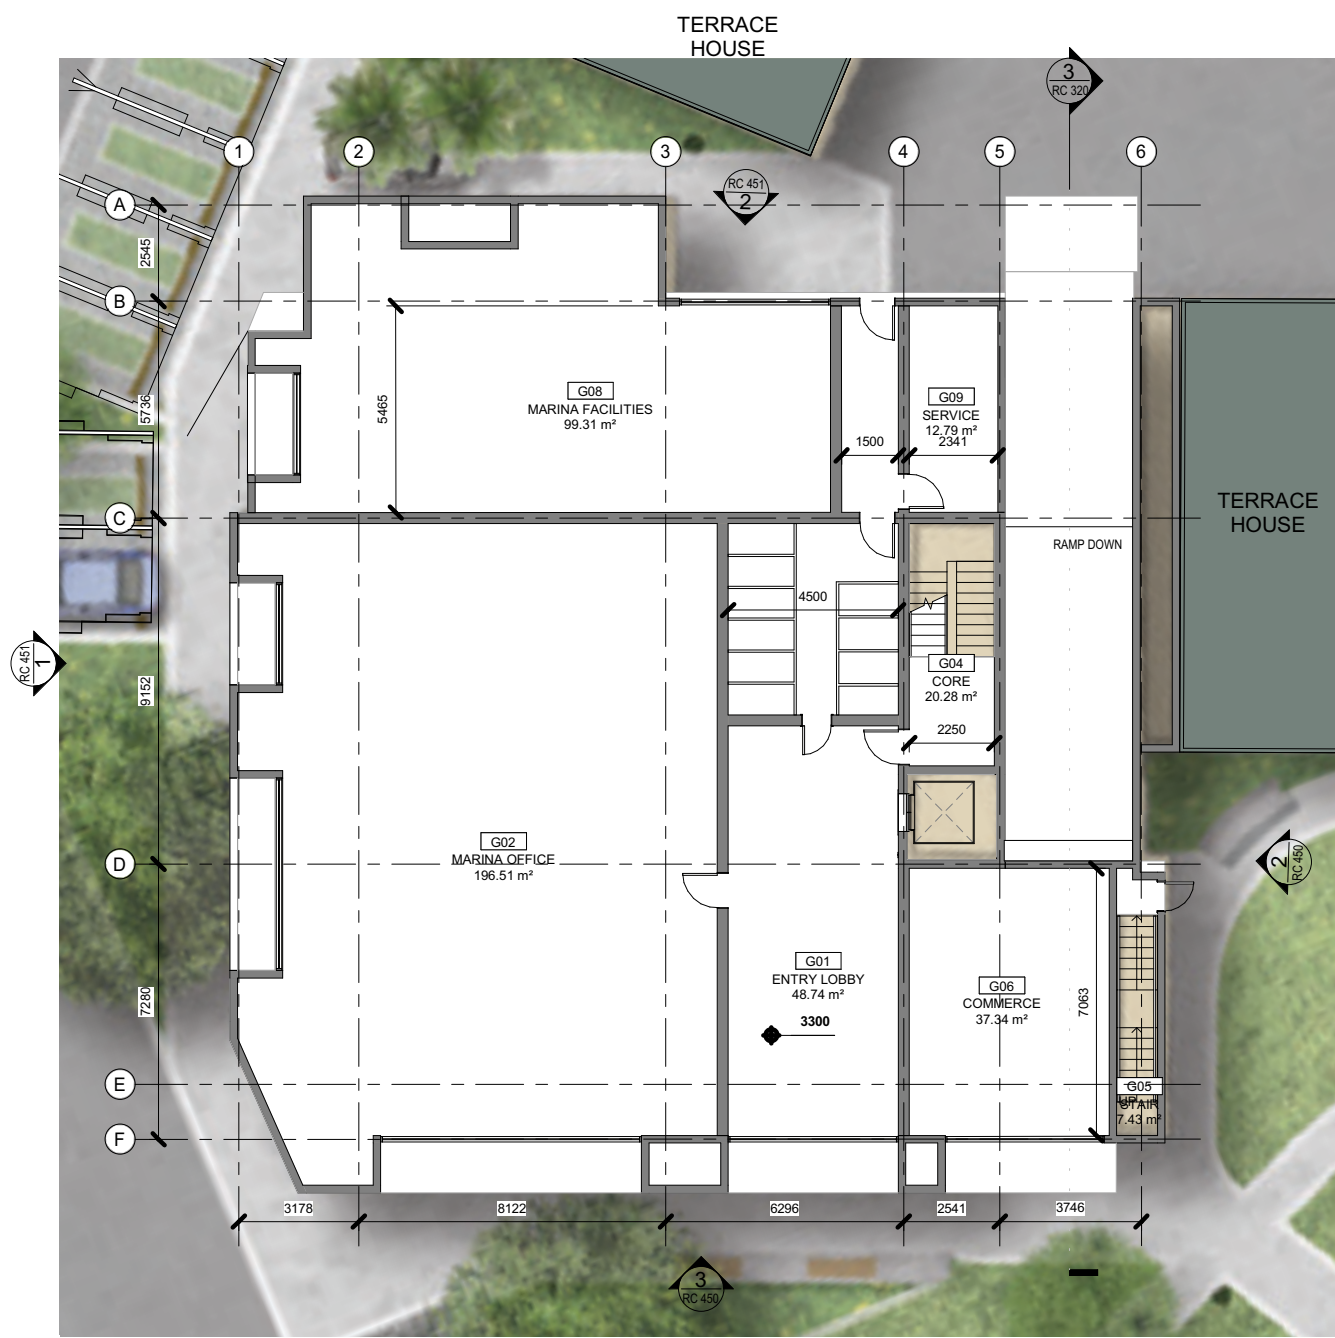

2 00 south apartment ground
1:100

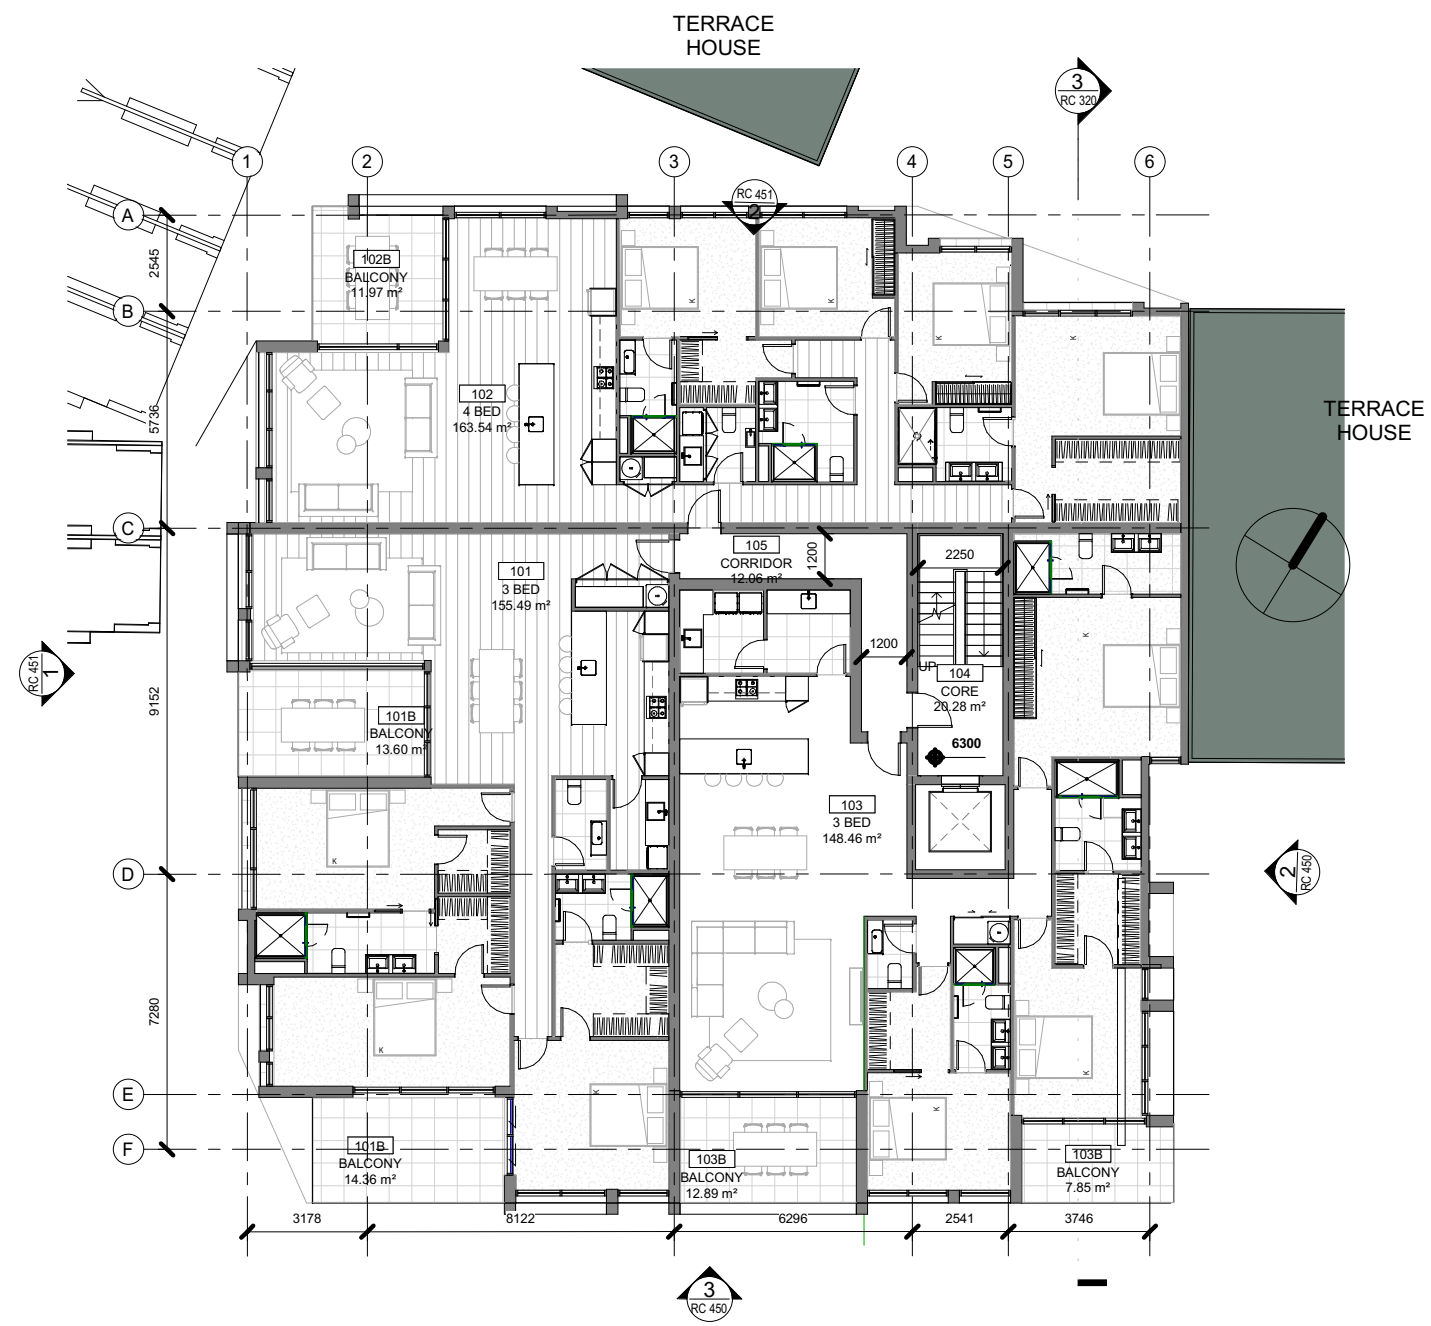


1 00 south apartment level 1
1 : 100

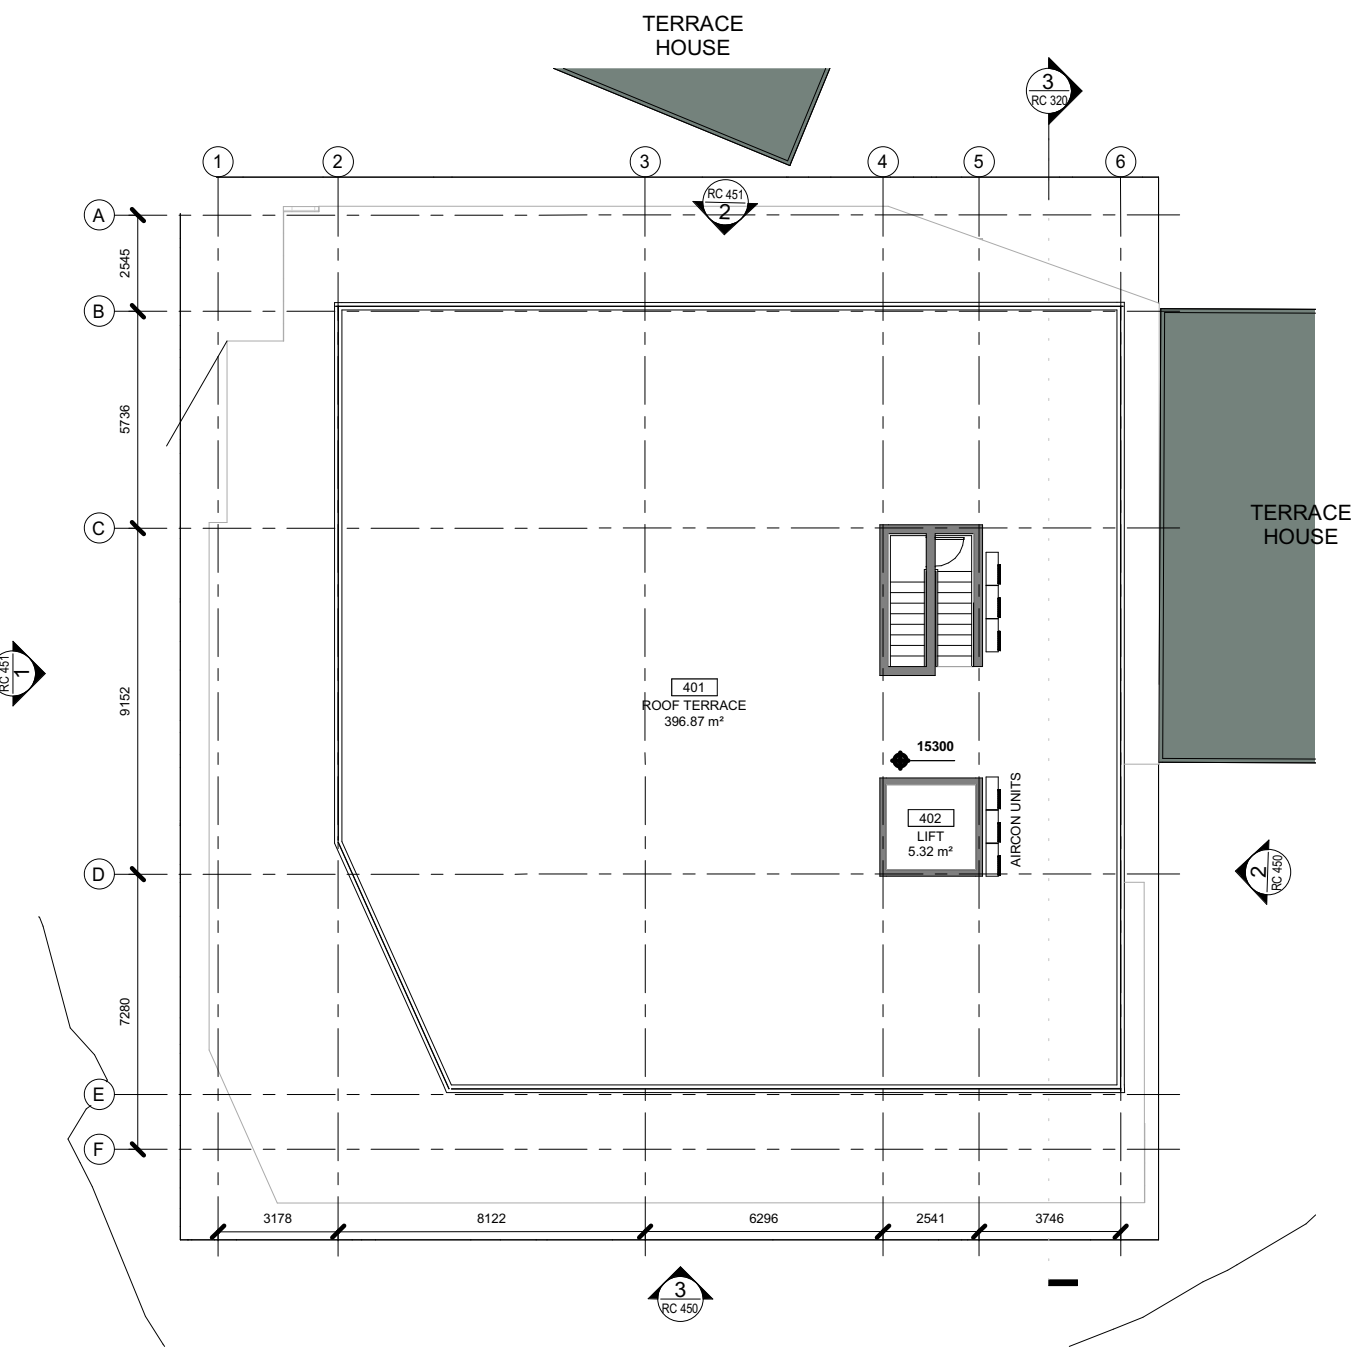


2 00 south apartment level 4
1 : 100


PROJ DATE: 8/02/2021 11:47 am BMTFILE: I:\pba-cl\user\paul\Documents\839_PBA_Site_Central_paul\HLS1.rvt ORIGINAL PAGE SIZE: A1 0.11115 100 200 mm

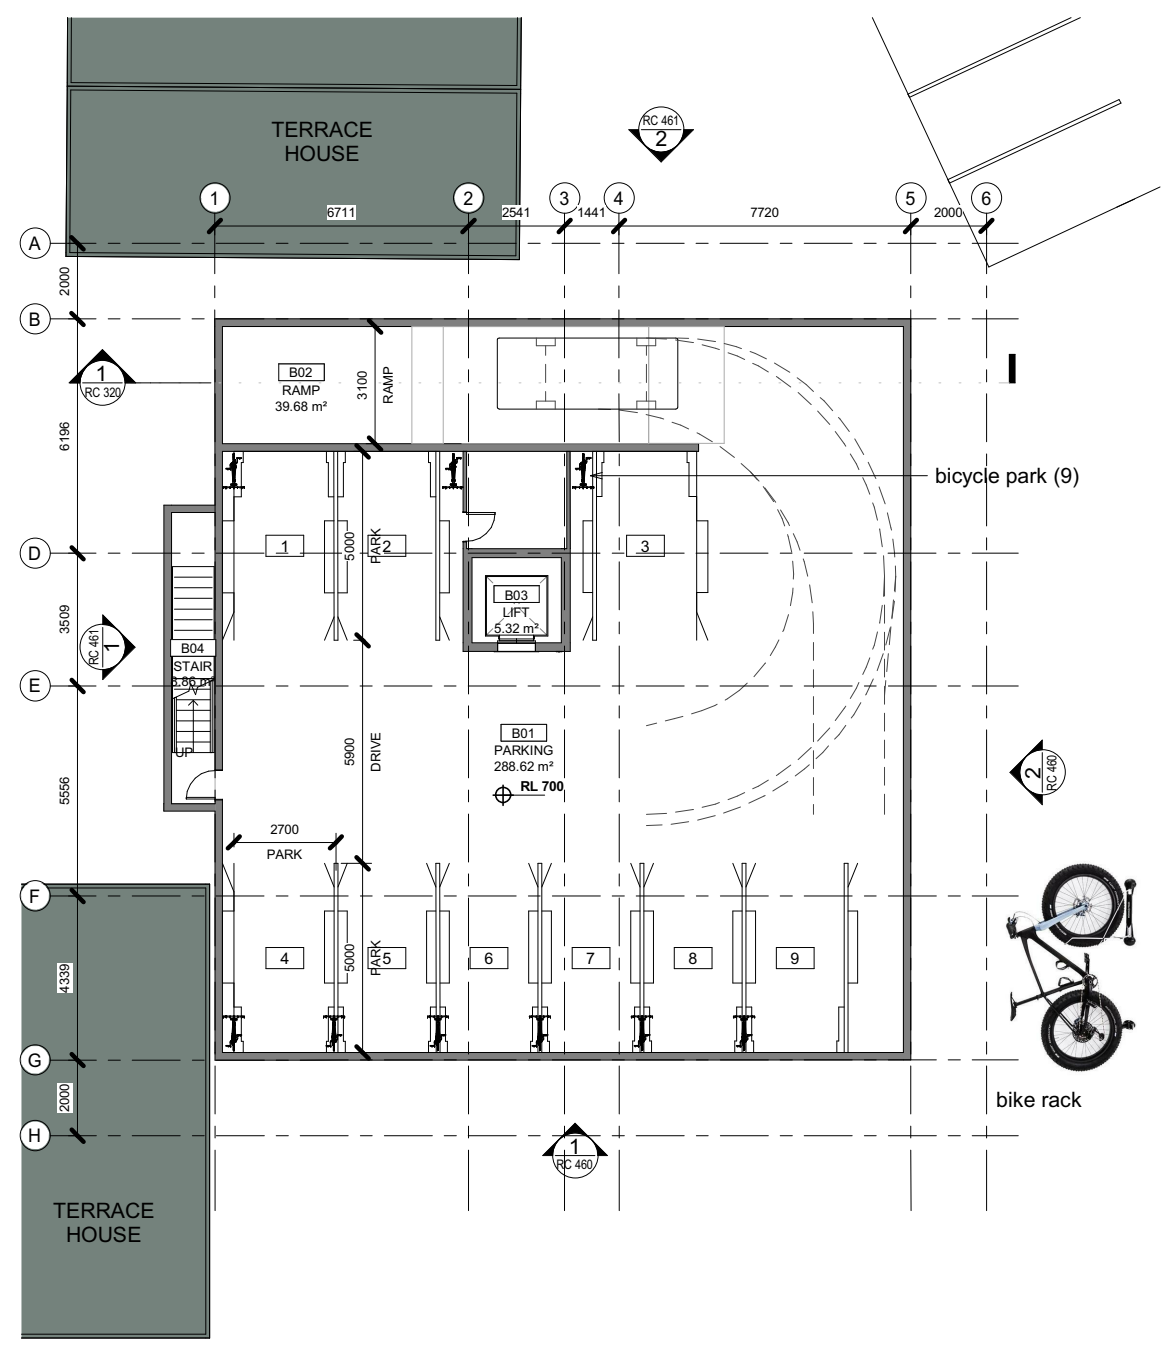


1 00 central apartment basement
1:100

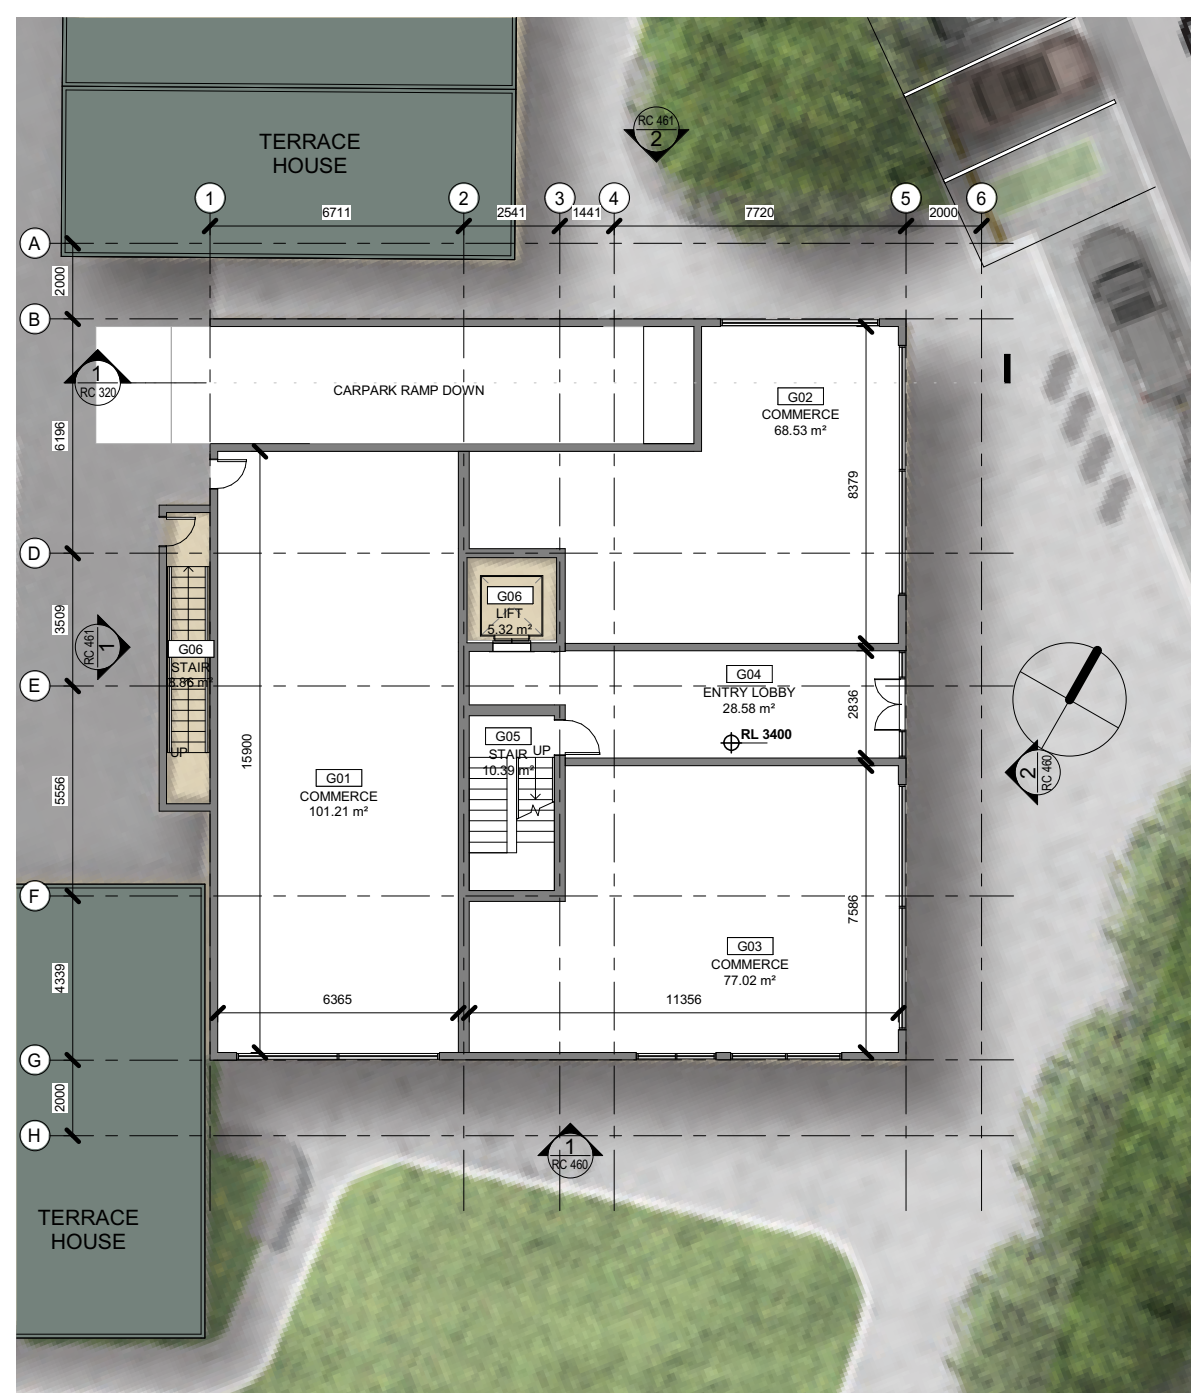

2 00 central apartment ground
1:100

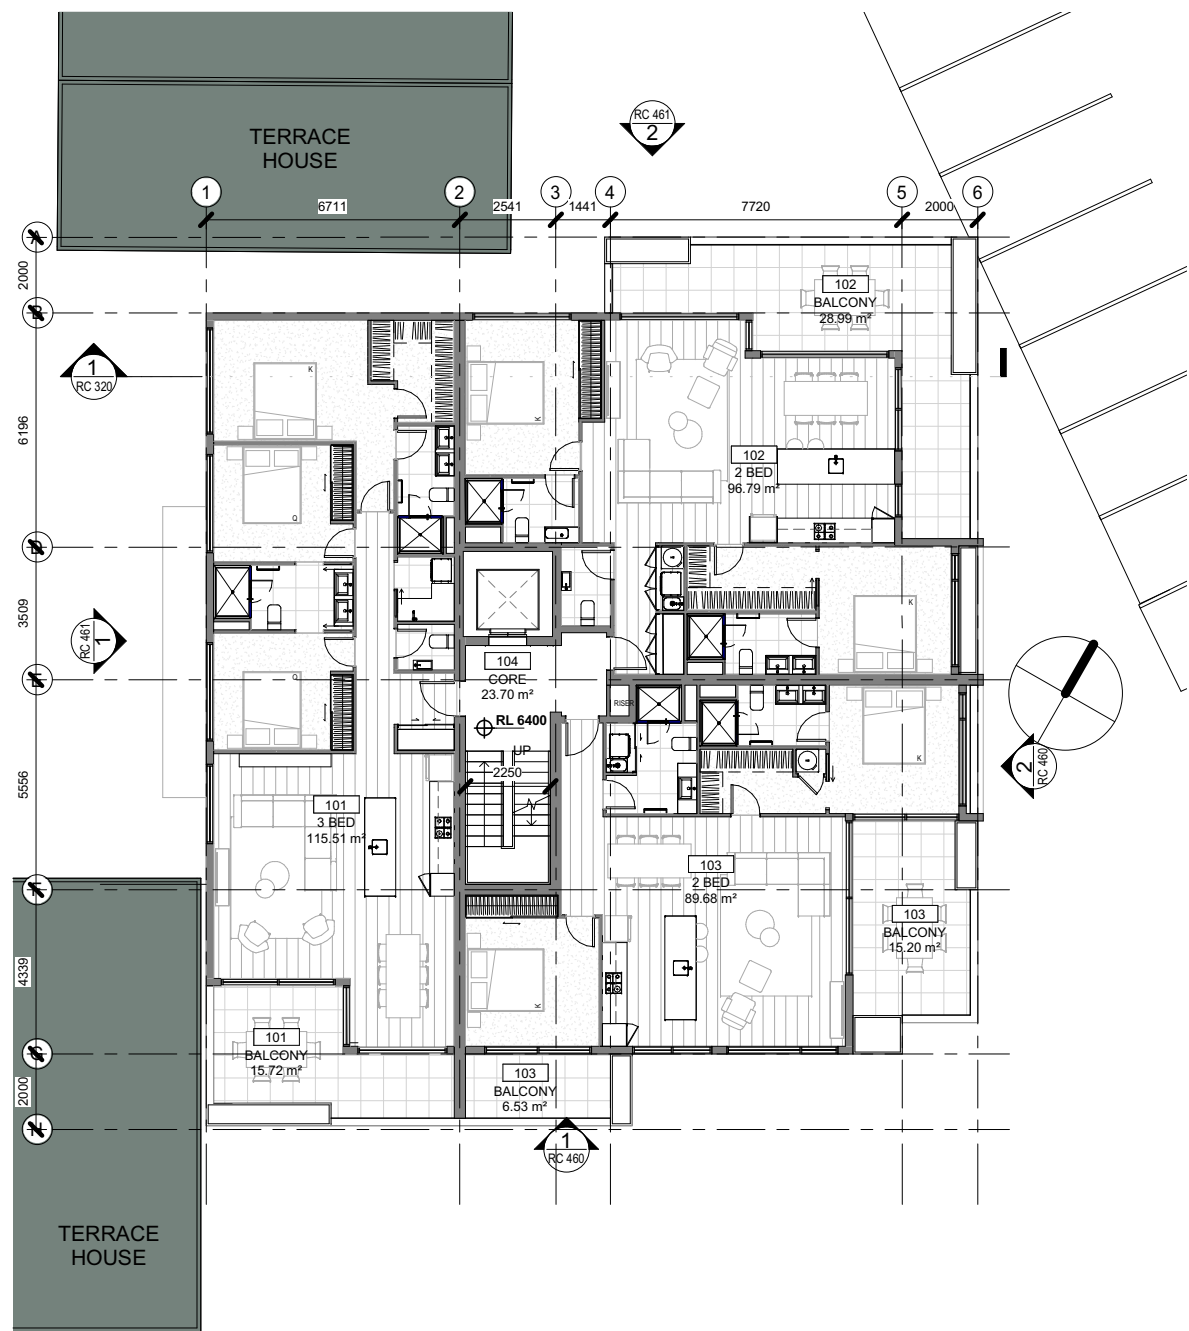


1 00 central apartment level 1
1:100

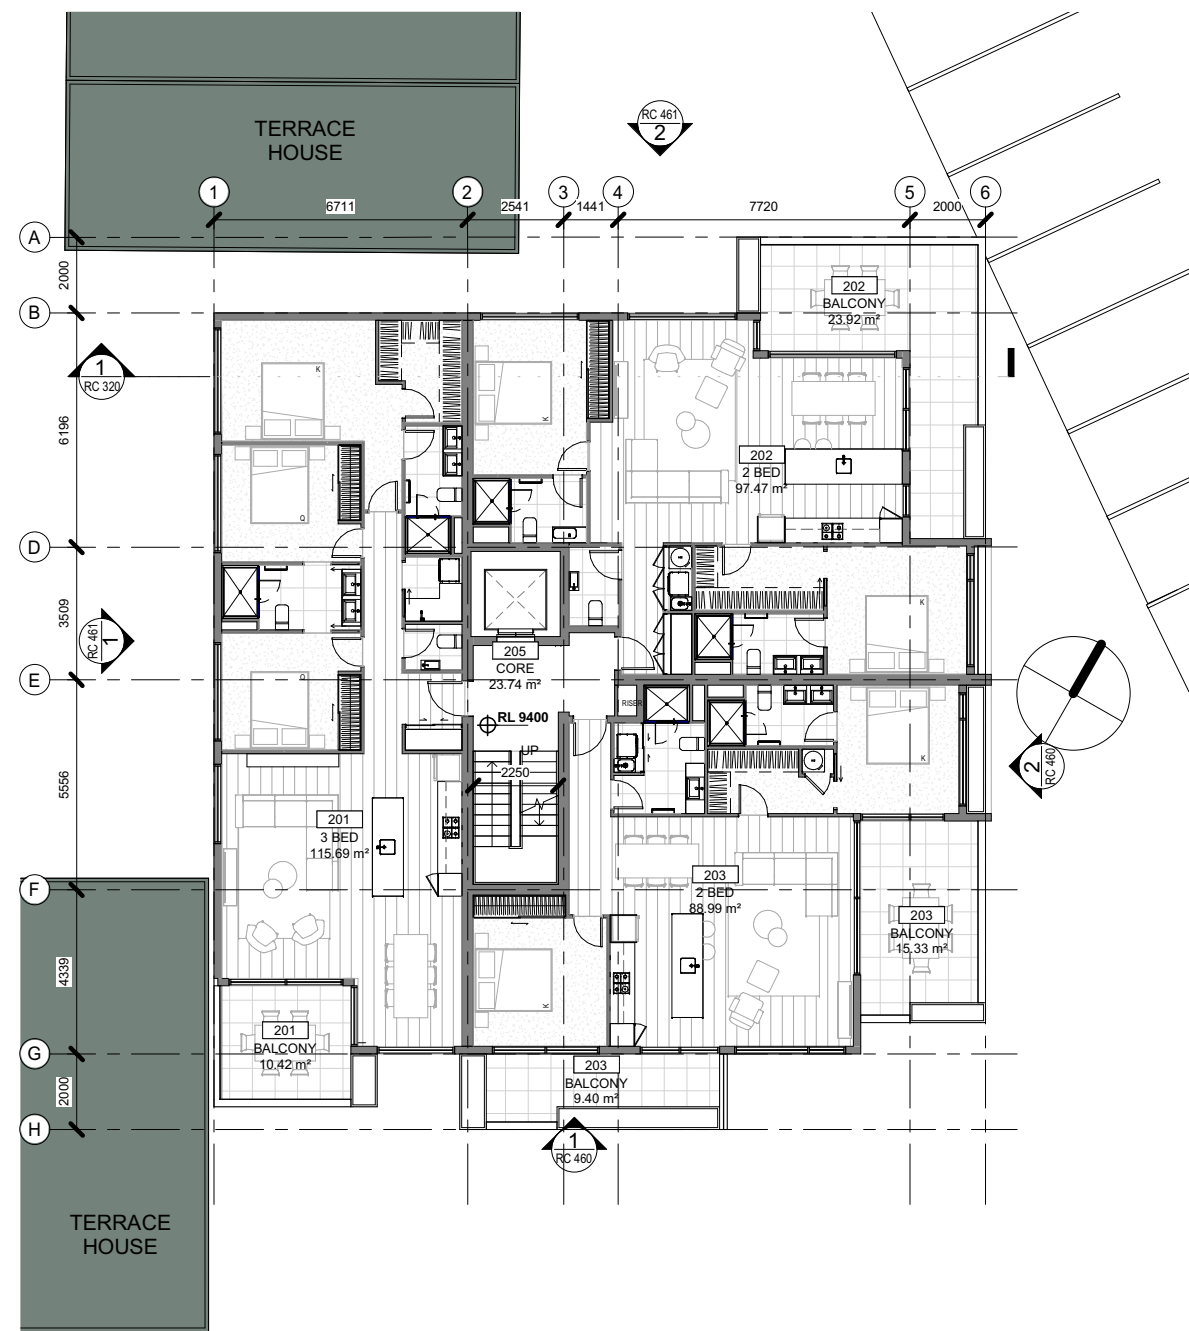


2 00 central apartment level 2
1:100

ORIGINAL PAGE SIZE A1
 0 10 20 30 40 50 60 70 80 90 100
 BMT FILE: I:\pba-cl\user\pba\10\Documents\839_PBA_Site_Central_pba\WHLUS1.rvt
 PLOT DATE: 24/05/2021 8:43:32 pm
 Paul Brown & Associates Limited

PROJ DATE 24/05/2021 8:43:43 pm BMT FILE I:\bae-cl\user\paul\Documents\839_PBA_Site_Central_pdw\PLANS.rvt ORIGINAL PAGE SIZE A1 0 10 20 30 40 50 60 70 80 90 100 200 mm


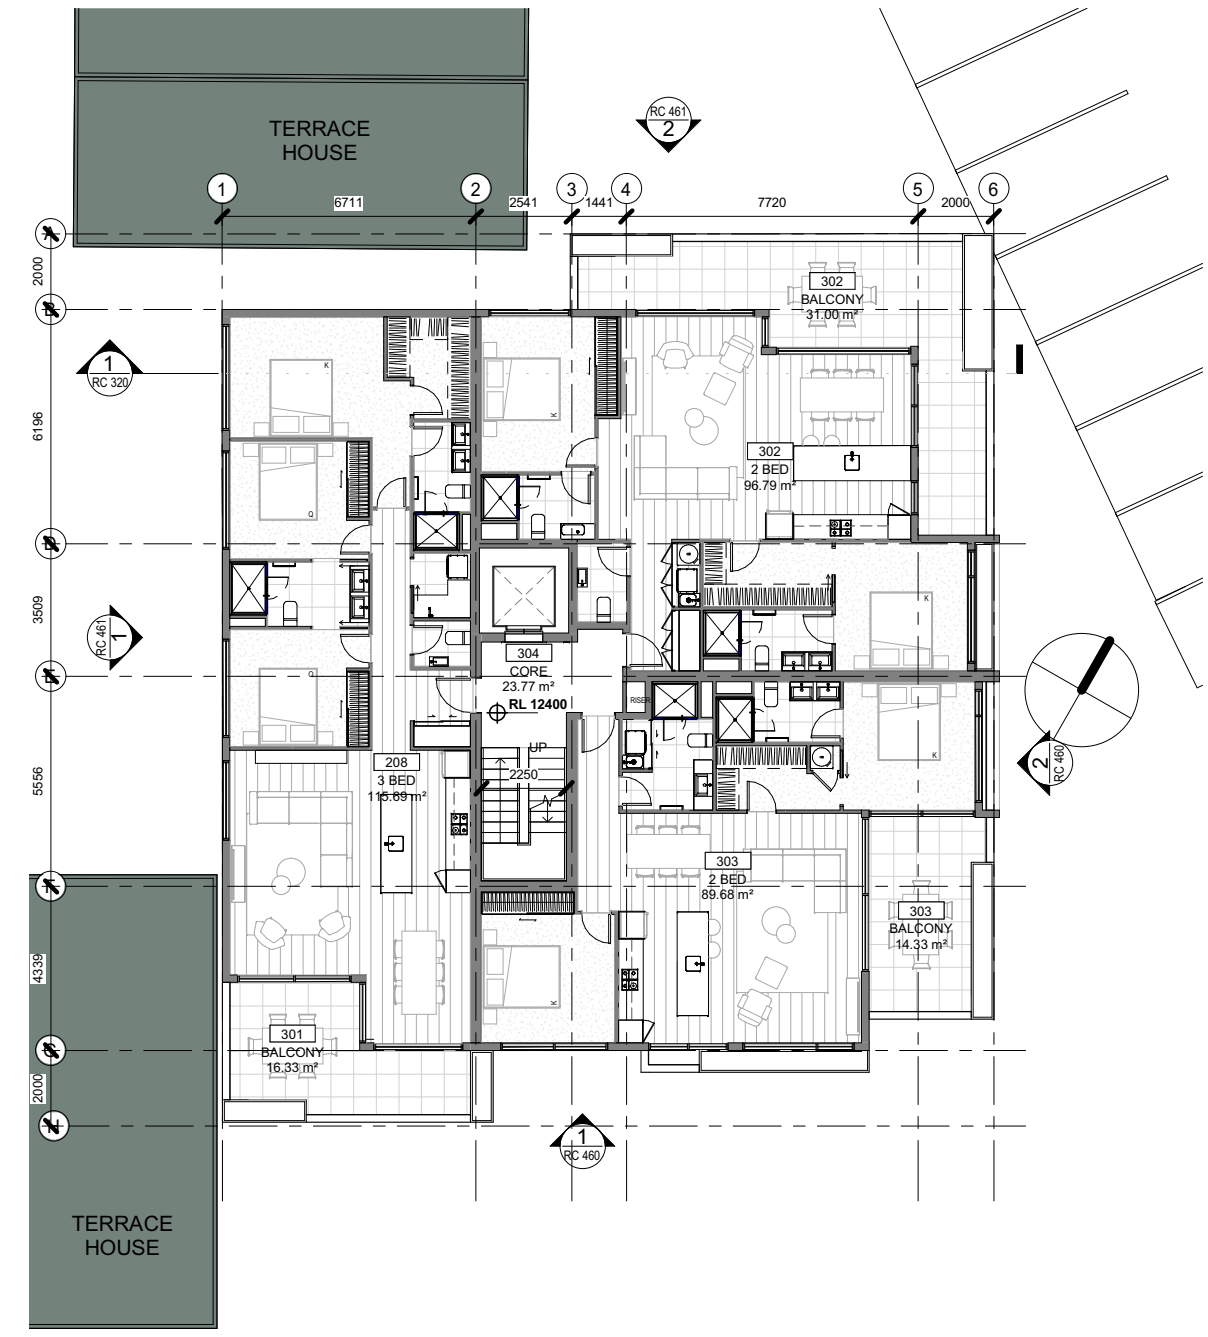


1 00 central apartment level 3
1:100


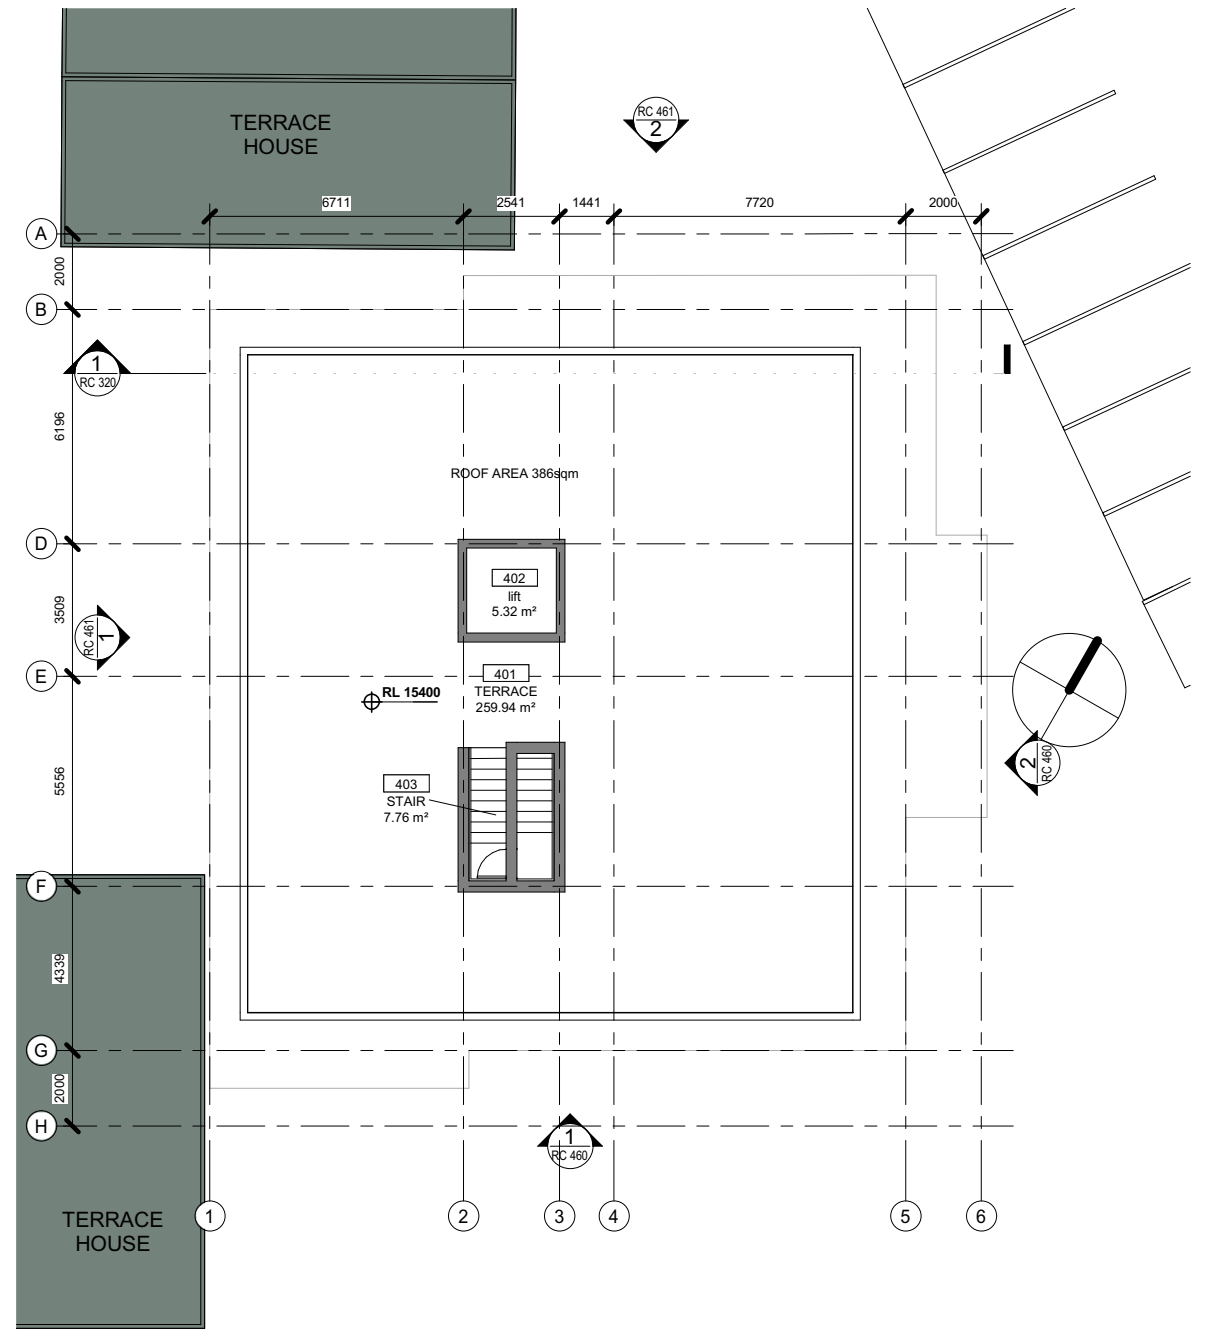


2 00 central apartment level 4
1:100

BMT FILE: I:\pba-clients\pba\Documents\839_PBA_Site_Central_pau\WHLUS.vnt
PLOT DATE: 8/06/2021 3:18:54 pm
ORIGINAL PAGE SIZE: A1
SCALE: 1:100

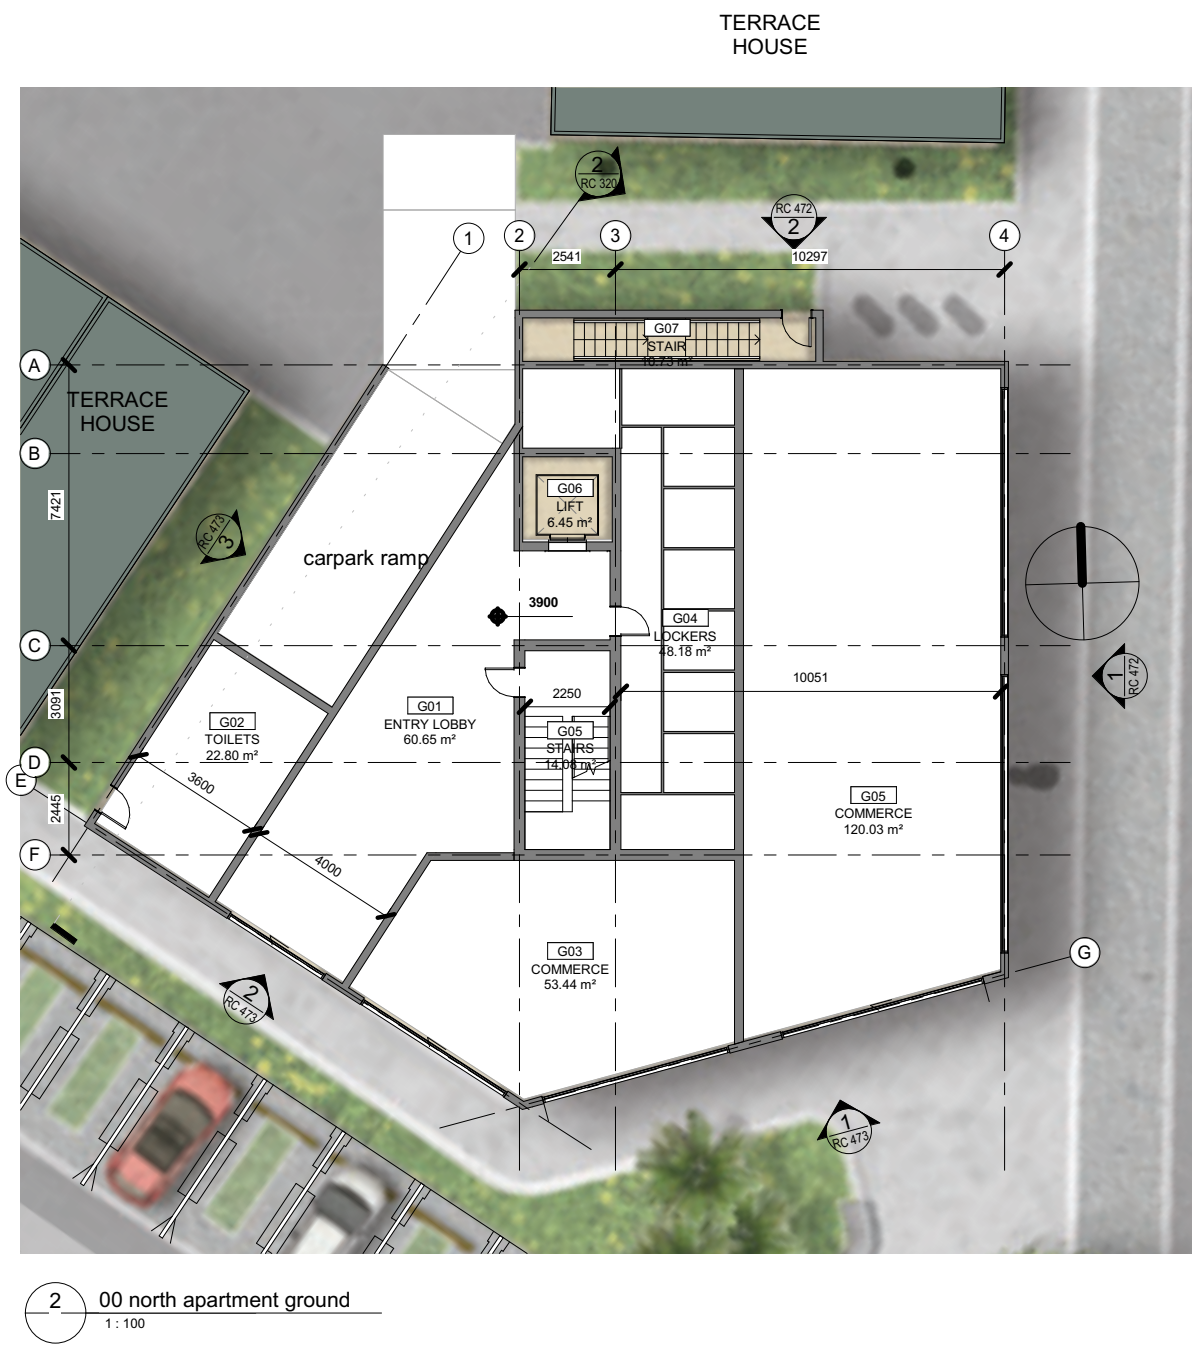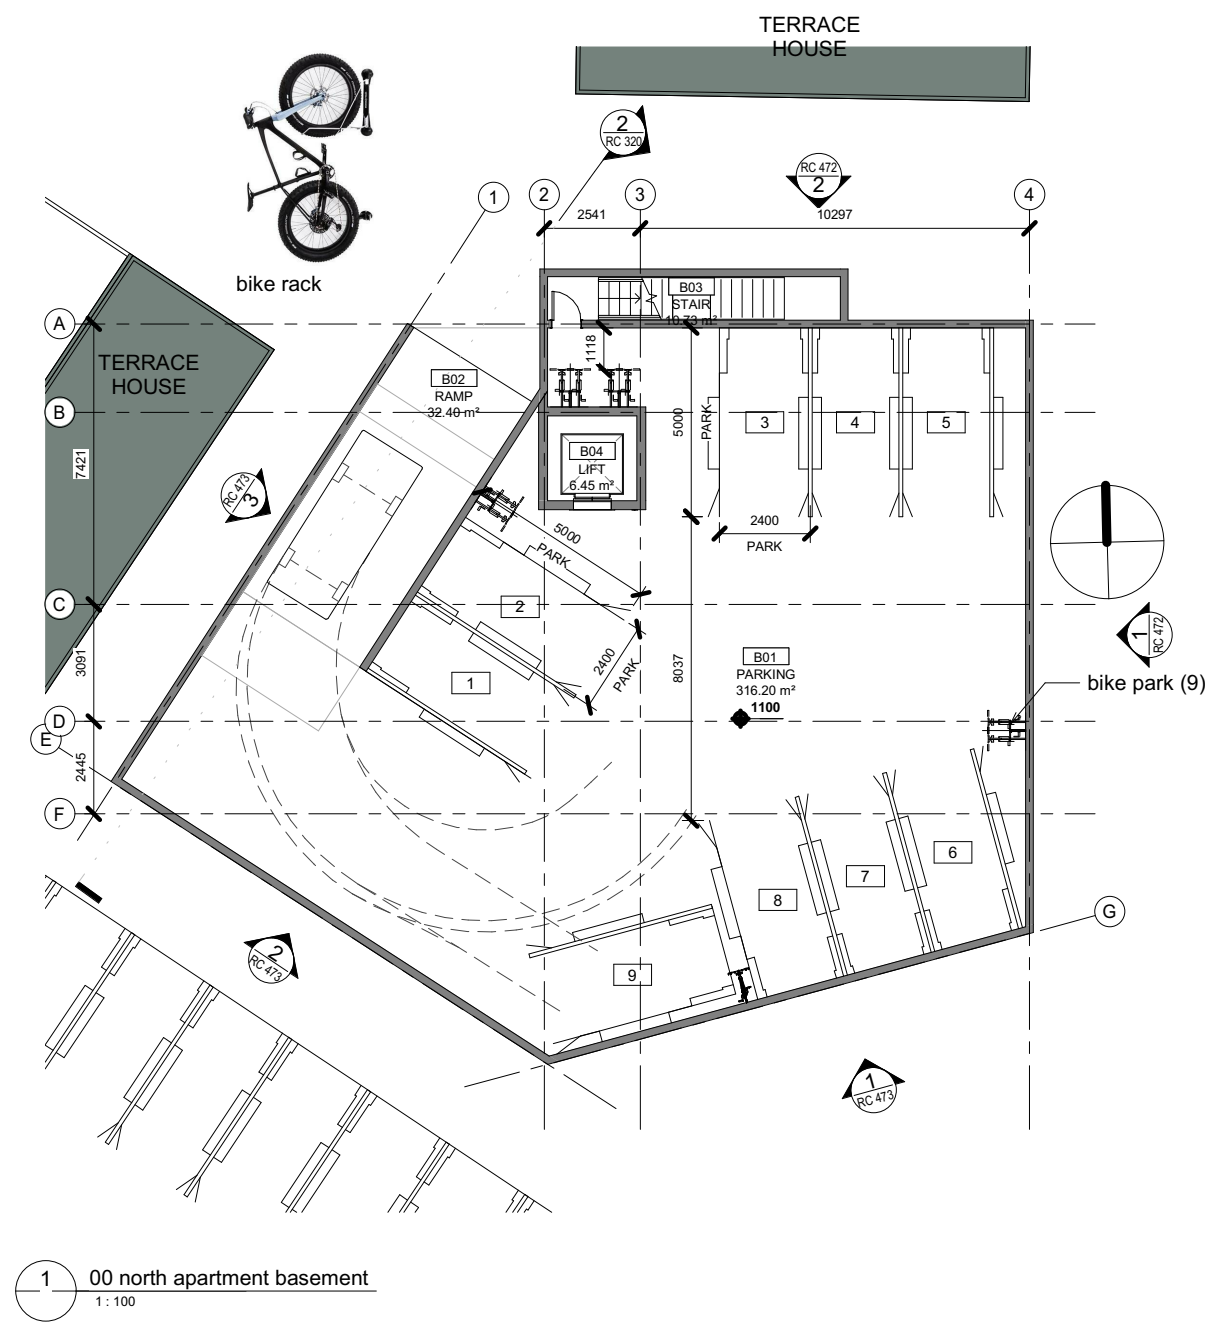


BMT FILE: I:\pba-cl\user\paul\Documents\839_PBA_Site_Central_pba\WHS.rvt
PROJ DATE: 24/05/2021 8:43:14 pm
ORIGINAL PAGE SIZE: A1
SCALE: 1:100
200 mm

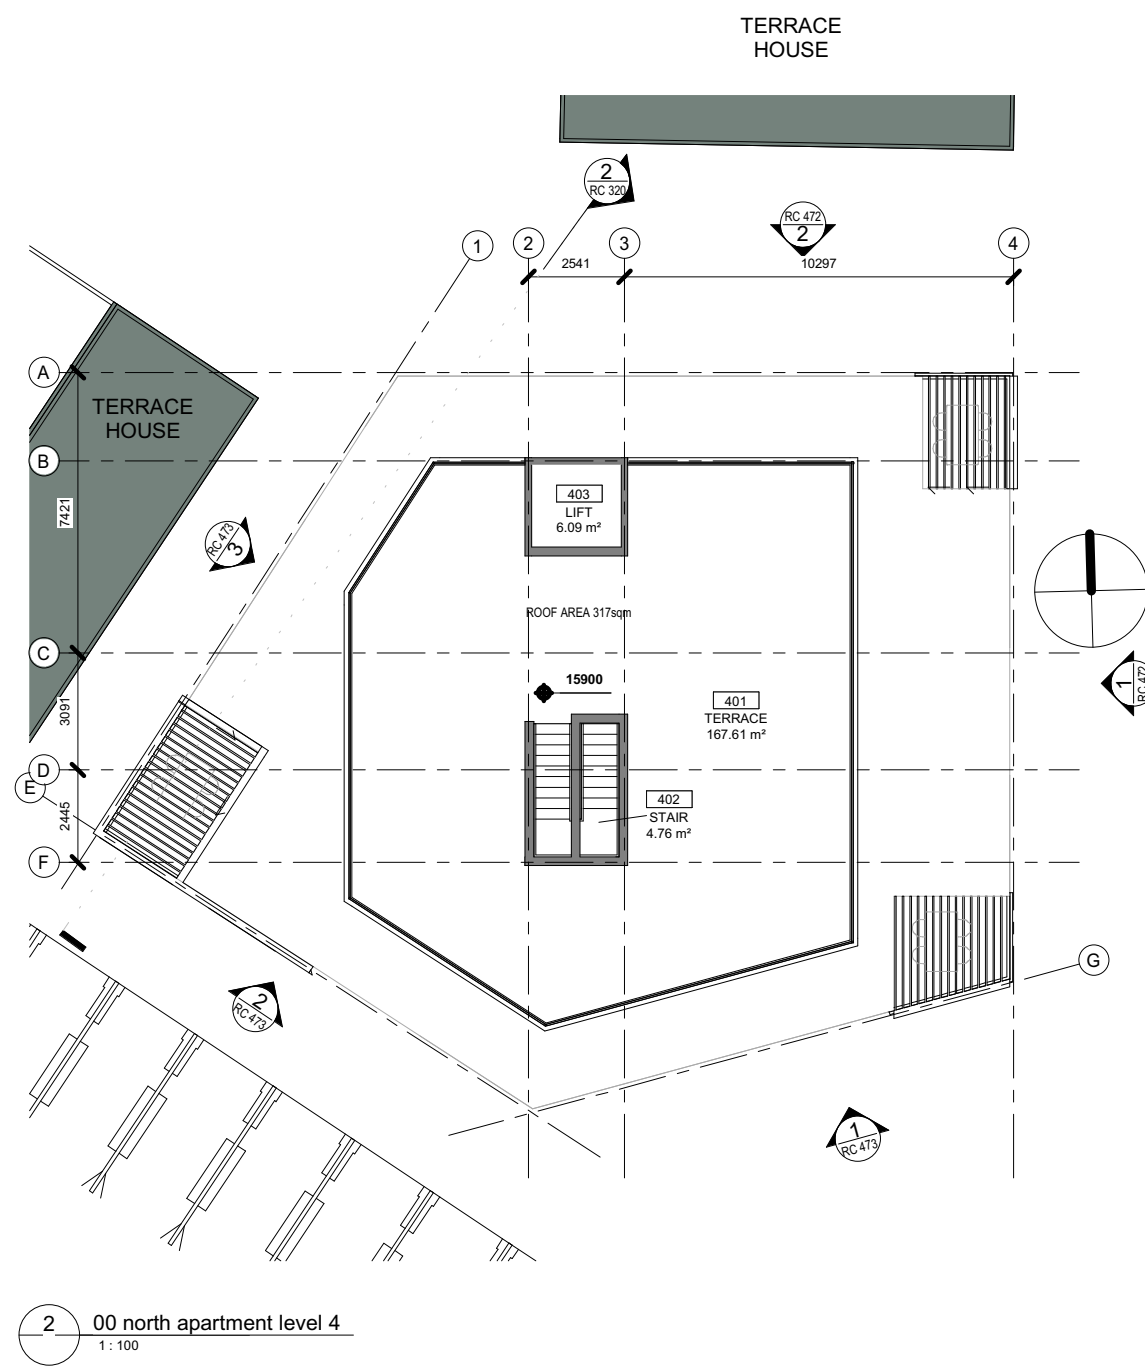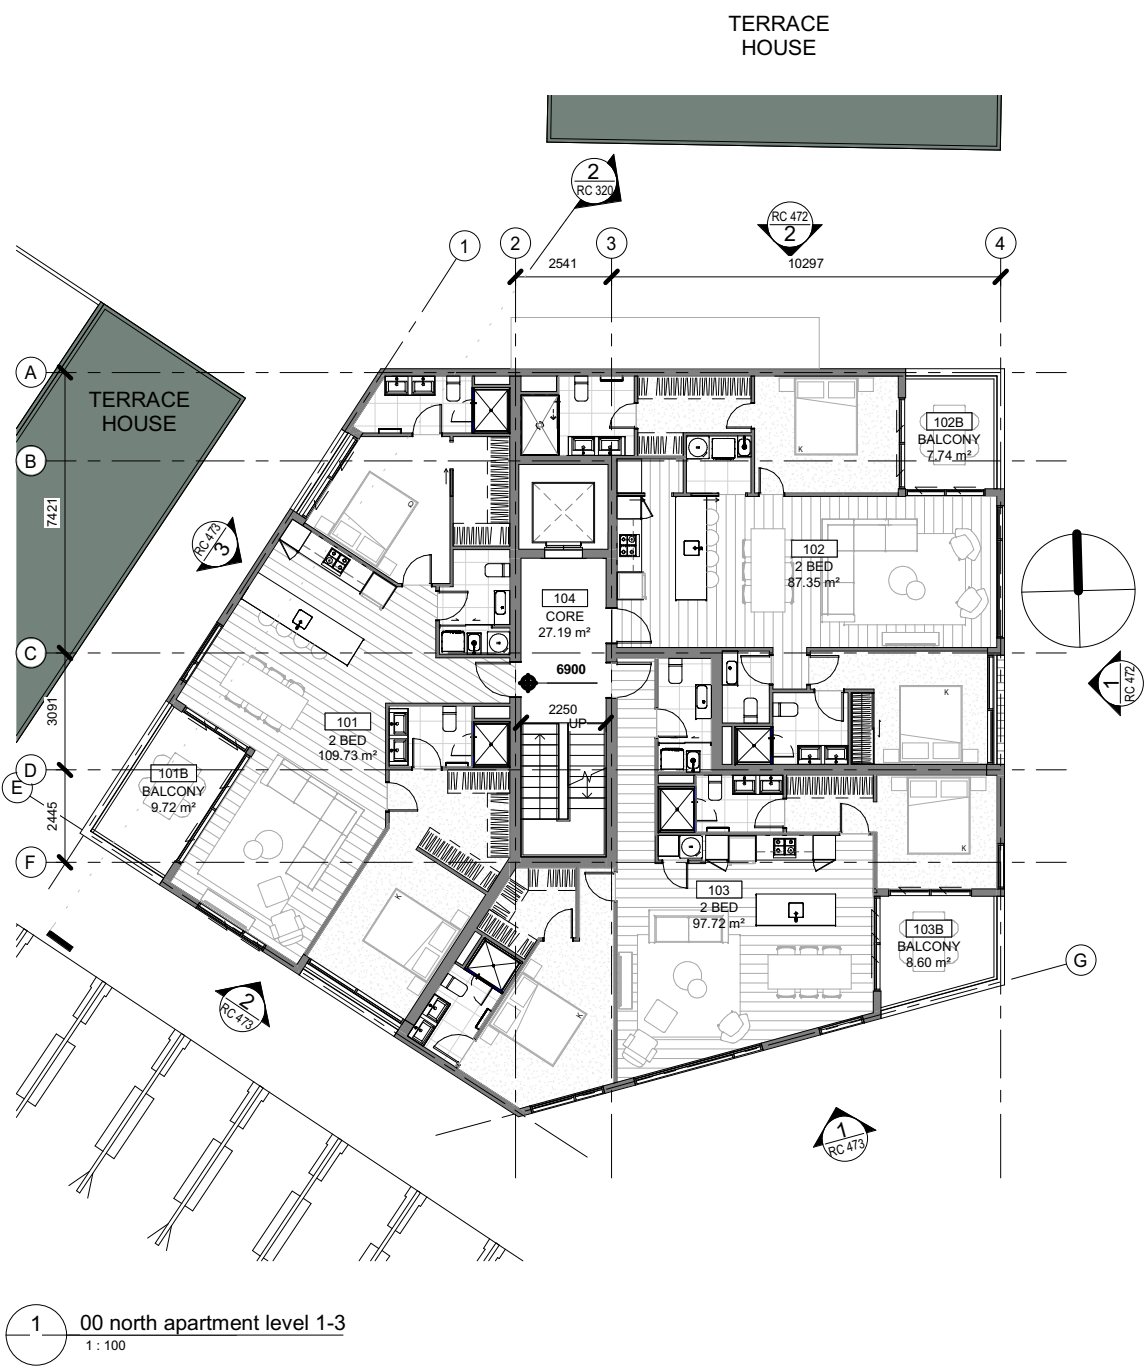


PROJECT: 24/05/2021 8:43:02 pm BMTLE: I:\bae-cl\user\paul\Documents\839_PBA_Site_Central_paul\WHS.rvt ORIGINAL PAGE SIZE: A1 0 100 200 mm



3 south apt east elevation
RC 350 1:100

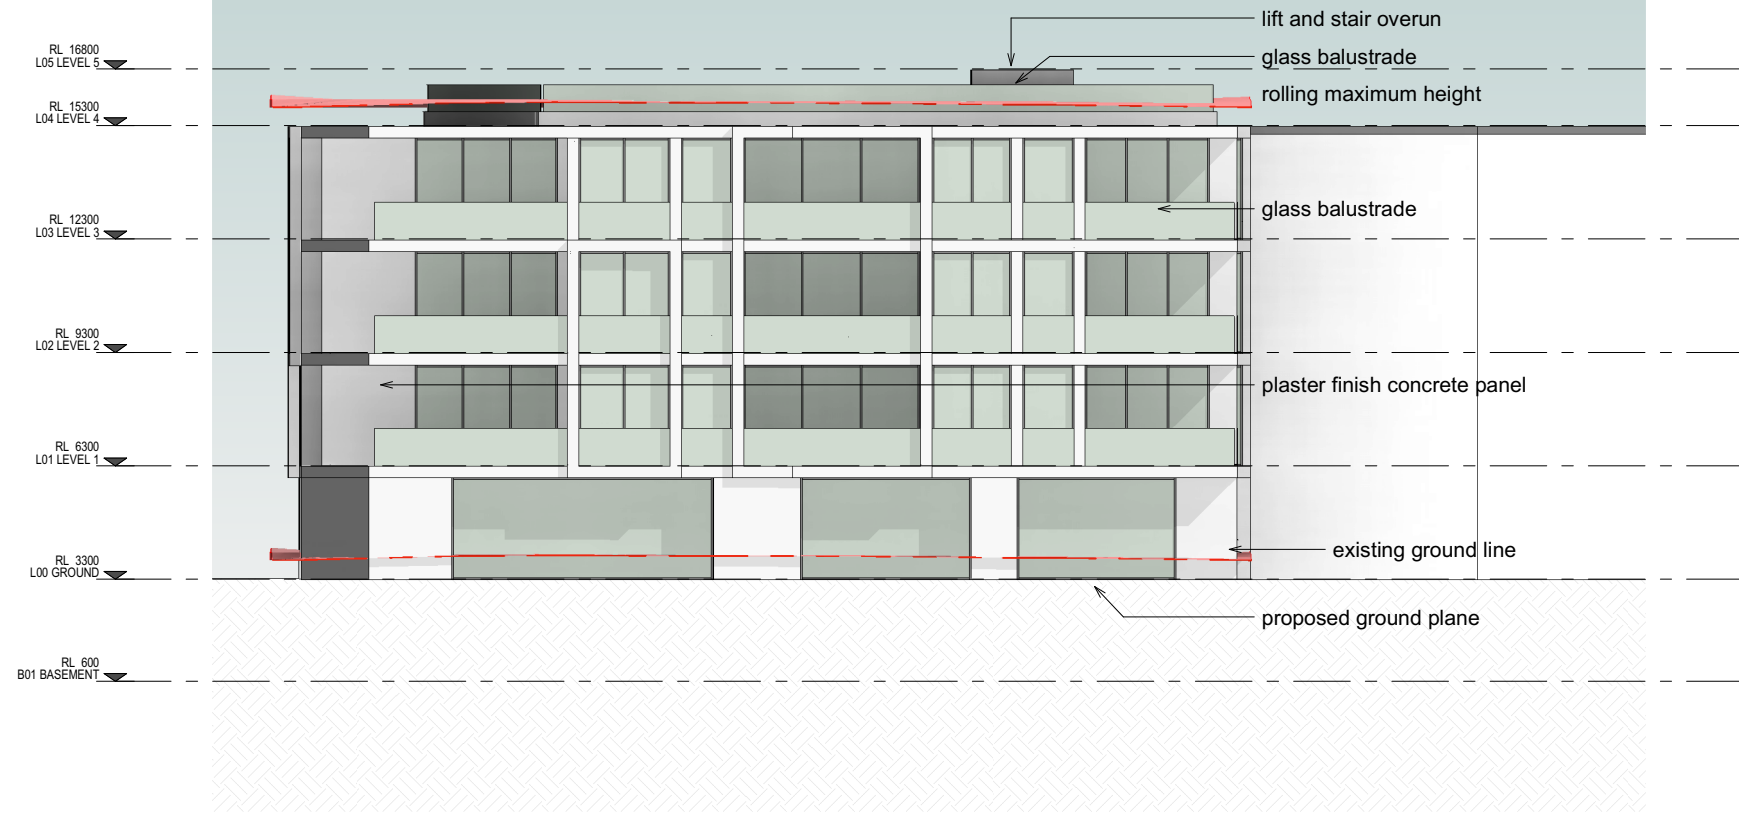

2 south apt north elevation
RC 350 1:100

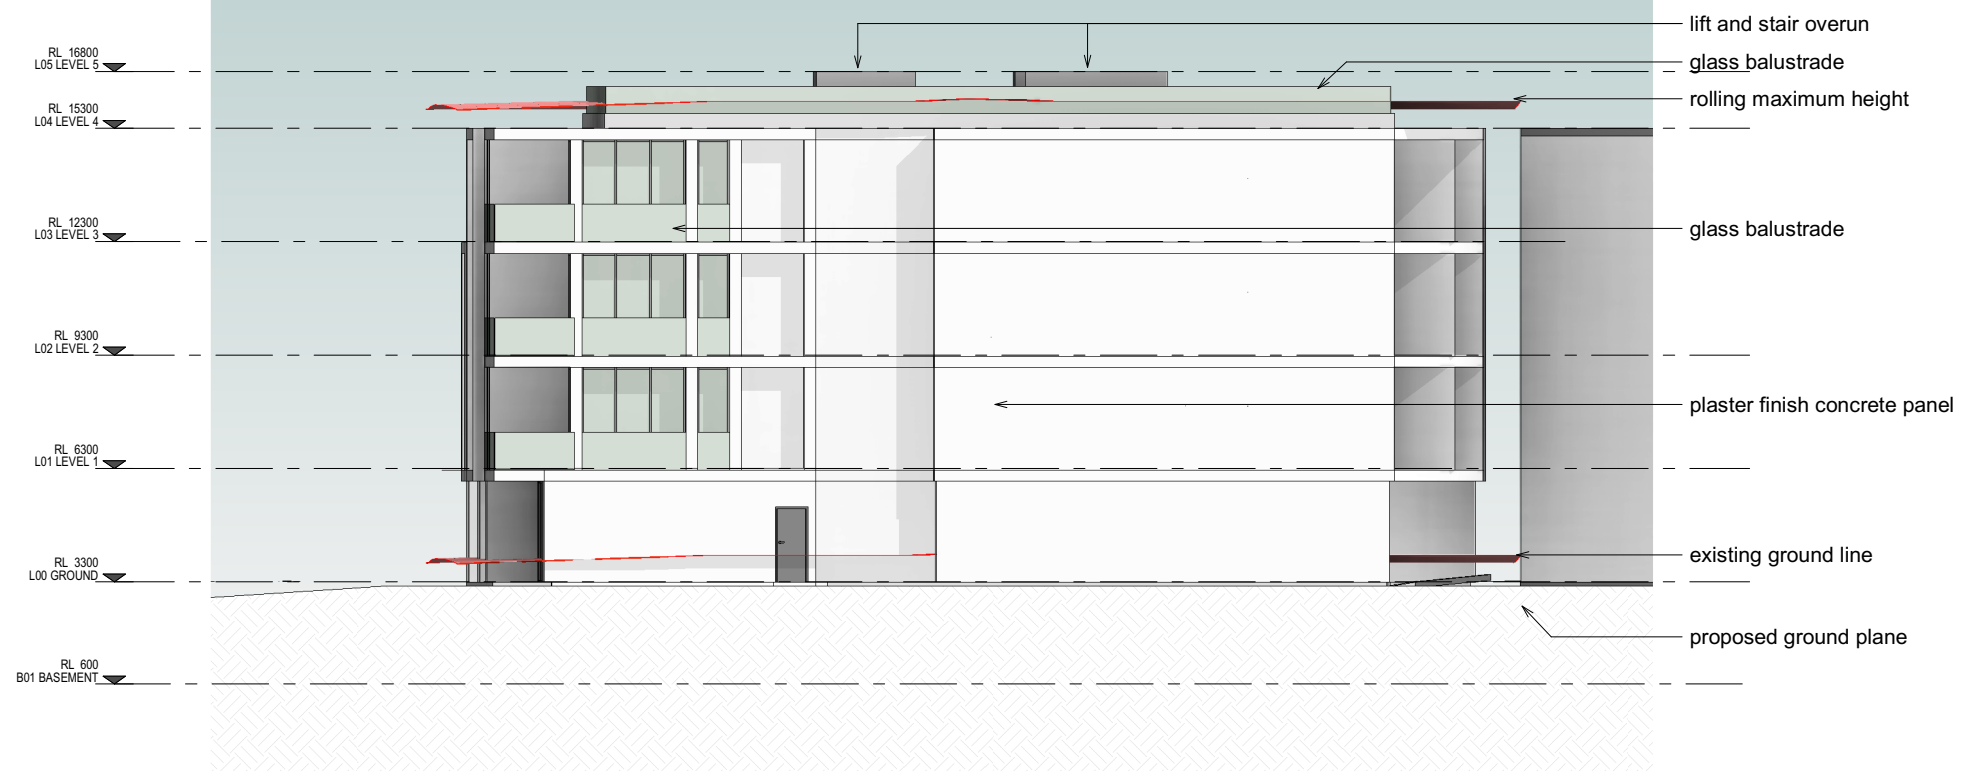

200mm
100
50
25
12.5
ORIGINAL PAGE SIZE: A1
BMT FILE: I:\bae-cl\user\paul\Documents\839_PBA_Site_Central_paul\WHLUS1.vnt
PLOT DATE: 24/05/2021 5:42:38 pm
Paul Brown & Associates Limited

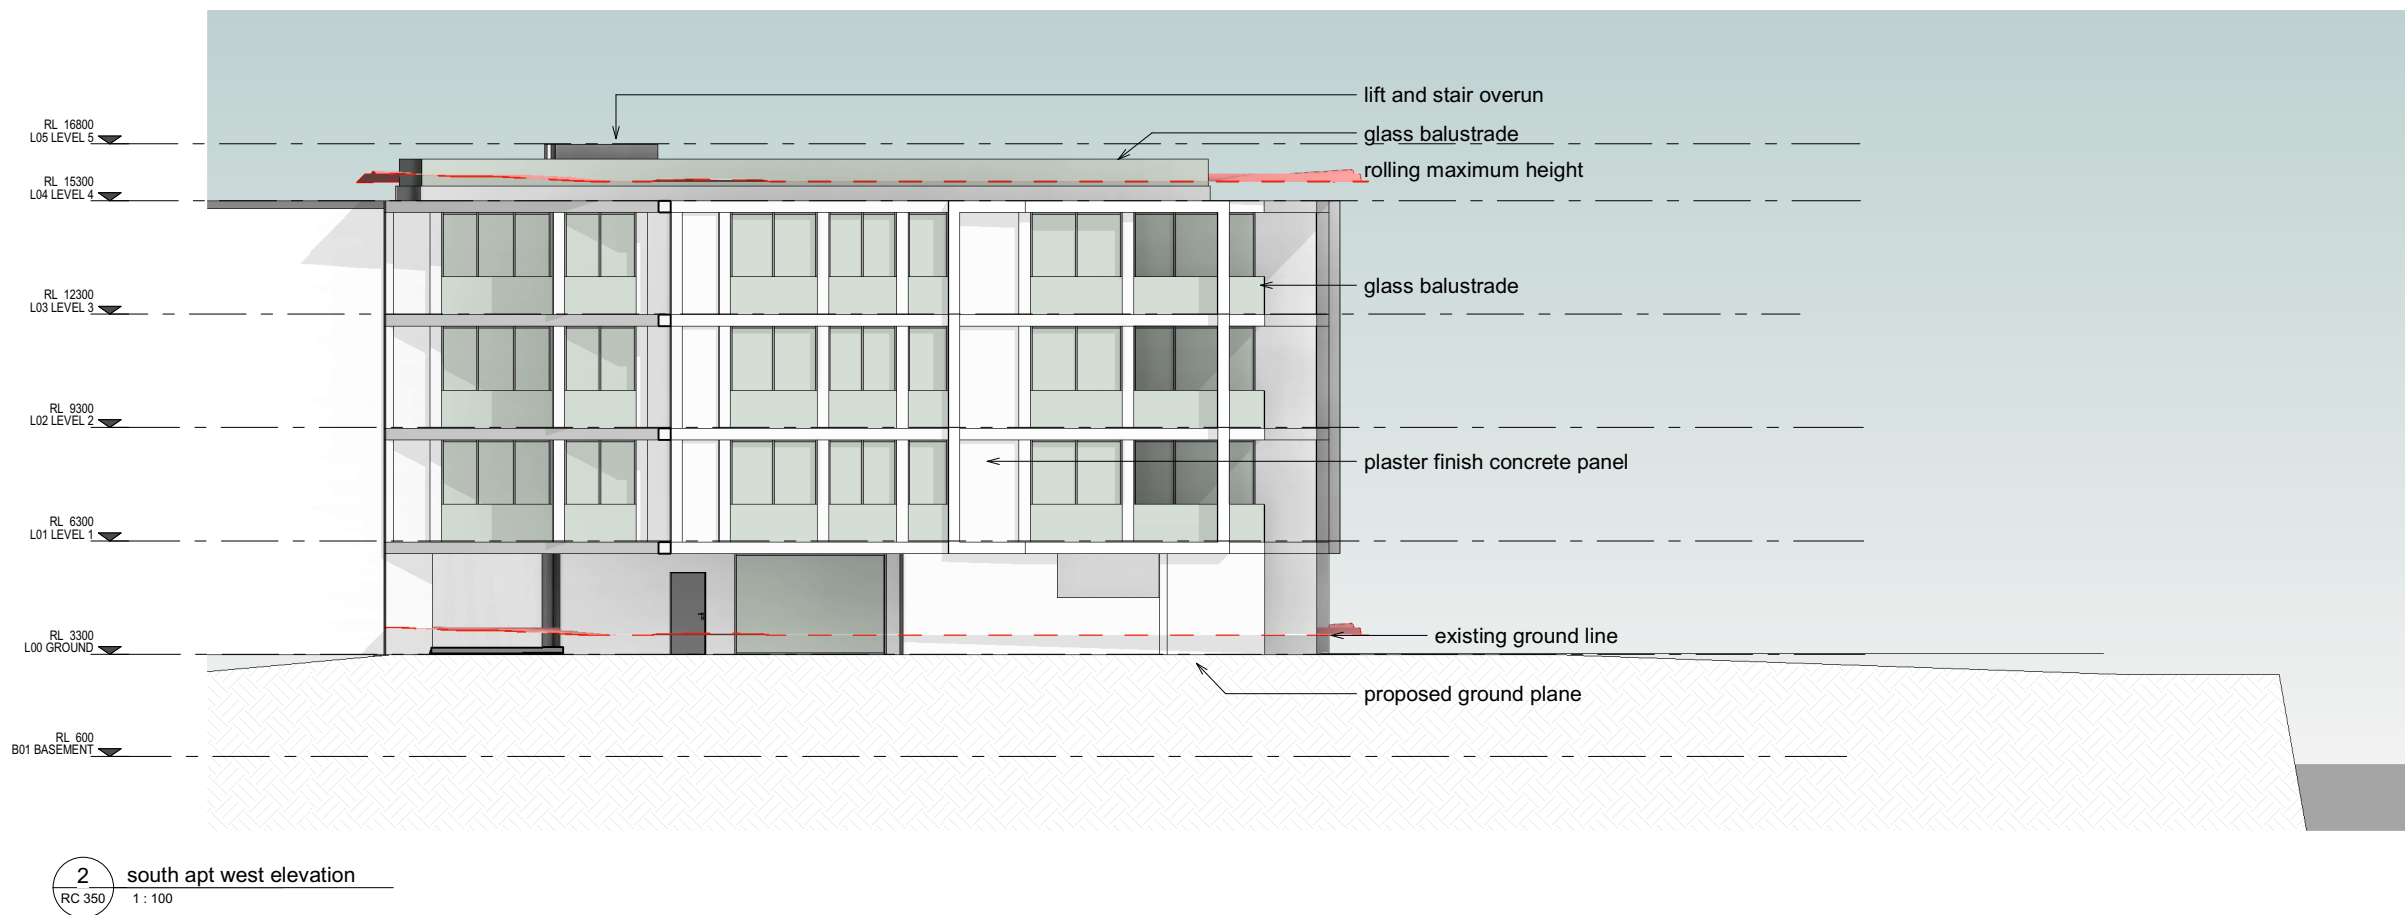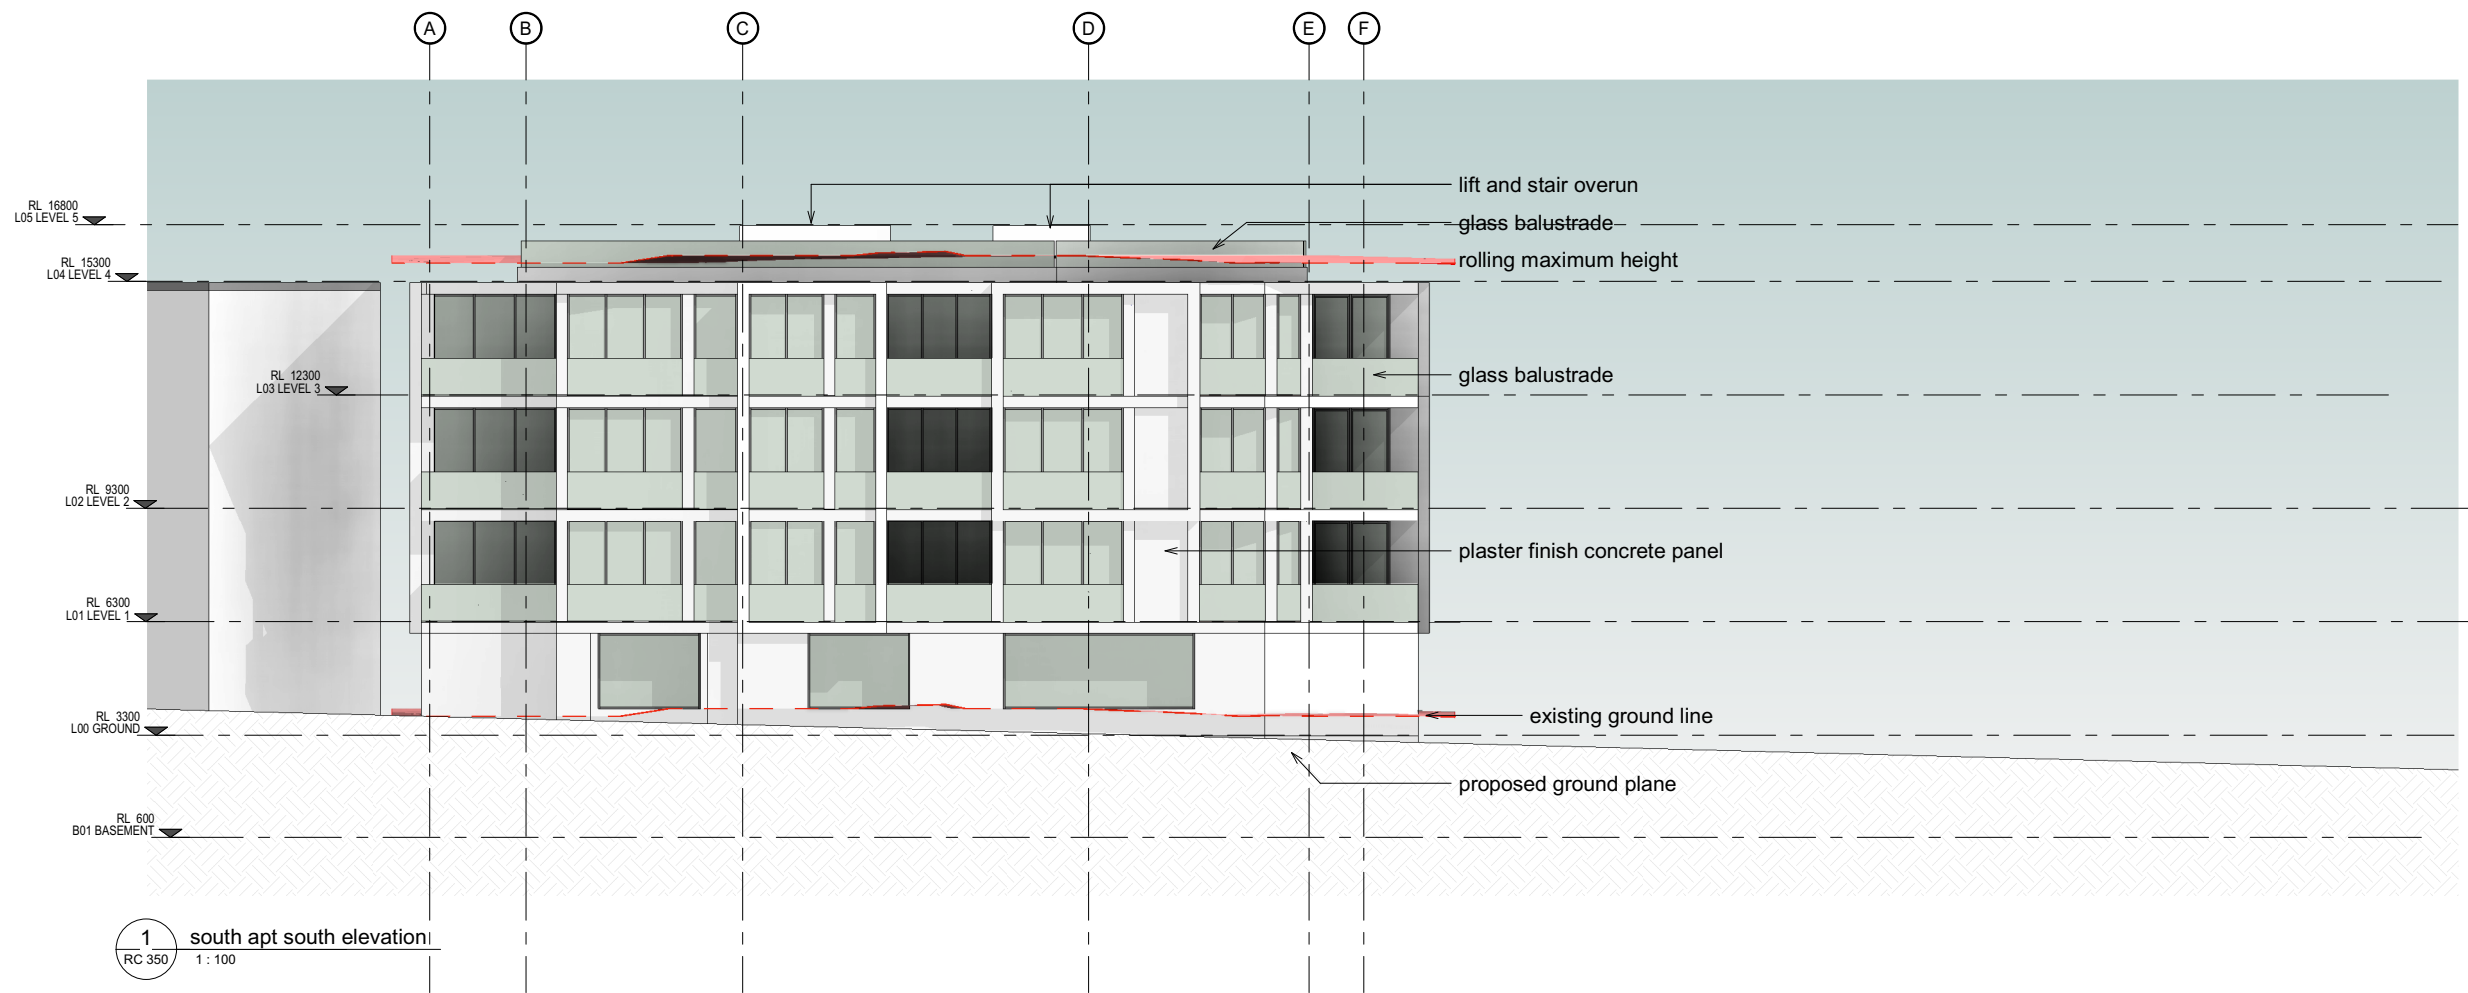

SOUTH APARTMENT ELEVATIONS | 300 ELEVATIONS & SECTIONS |

BAYSWATER PRECINCT | BAYSWATER AUCKLAND



839-RC. 451

PRELIMINARY DESIGN |


LIFT/STAIR OVERLUN REDUCED 24/05/2021

[B]


PROJ DATE 24/05/2021 8:41:50 pm BMTFILE I:\bae-cl\user\paul\Documents\839_PBA_Site_Central_paul\WHLUS.rvt ORIGINAL PAGE SIZE A1 0.11115 100 200mm

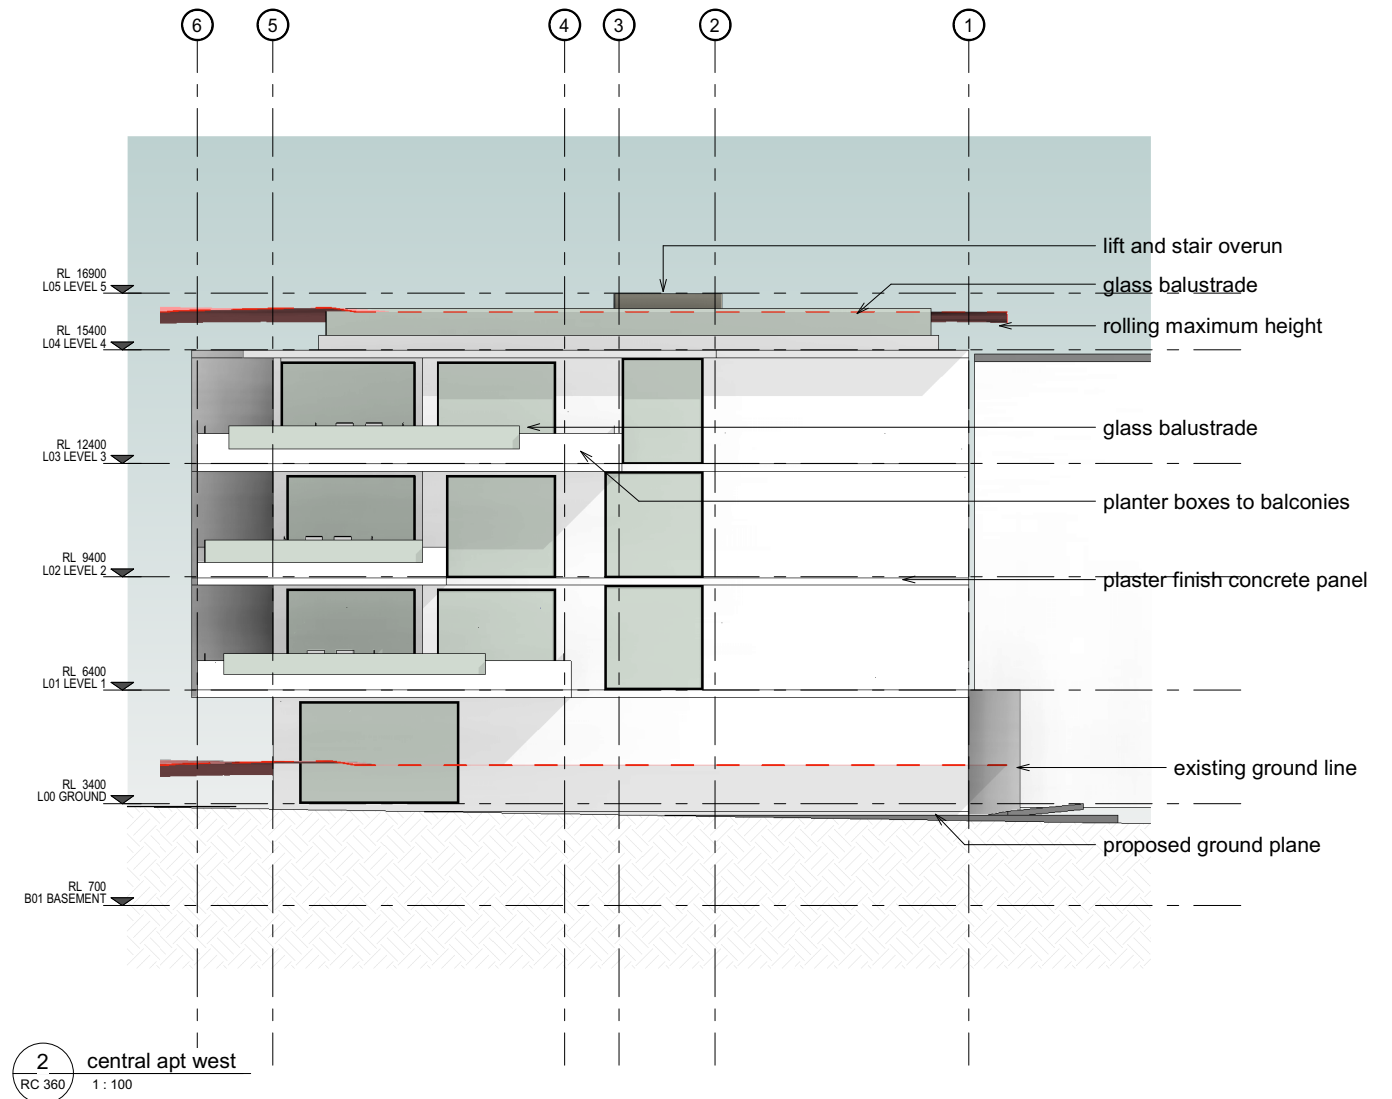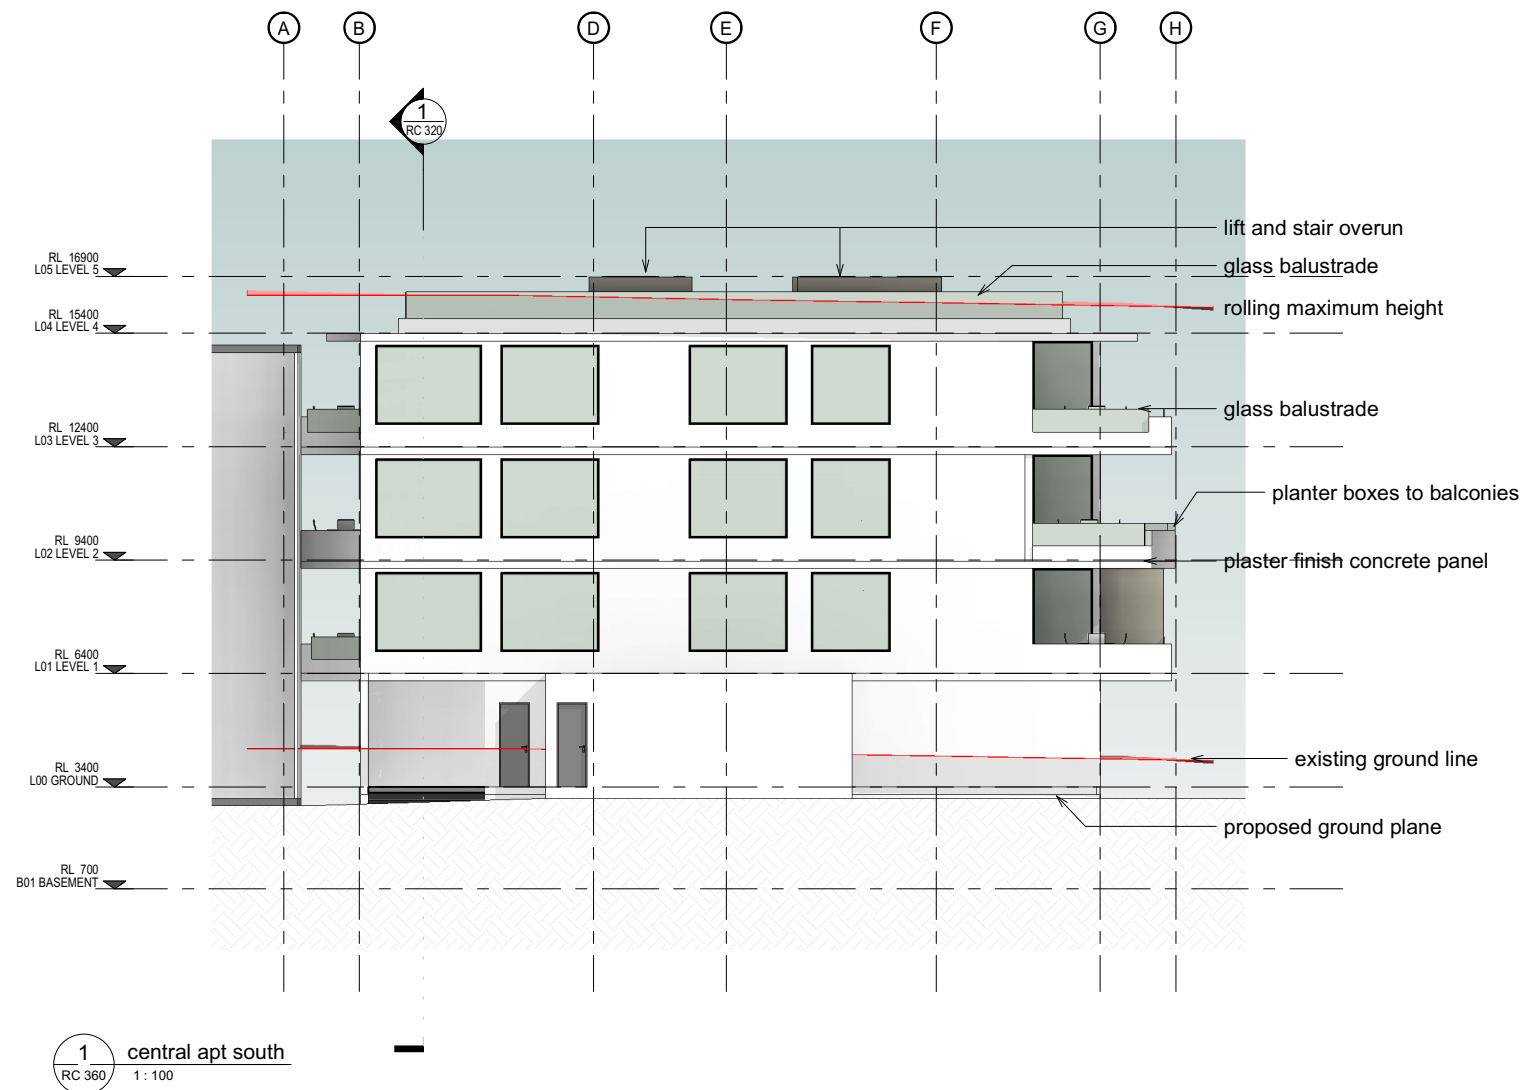

200mm
100
50
0
100
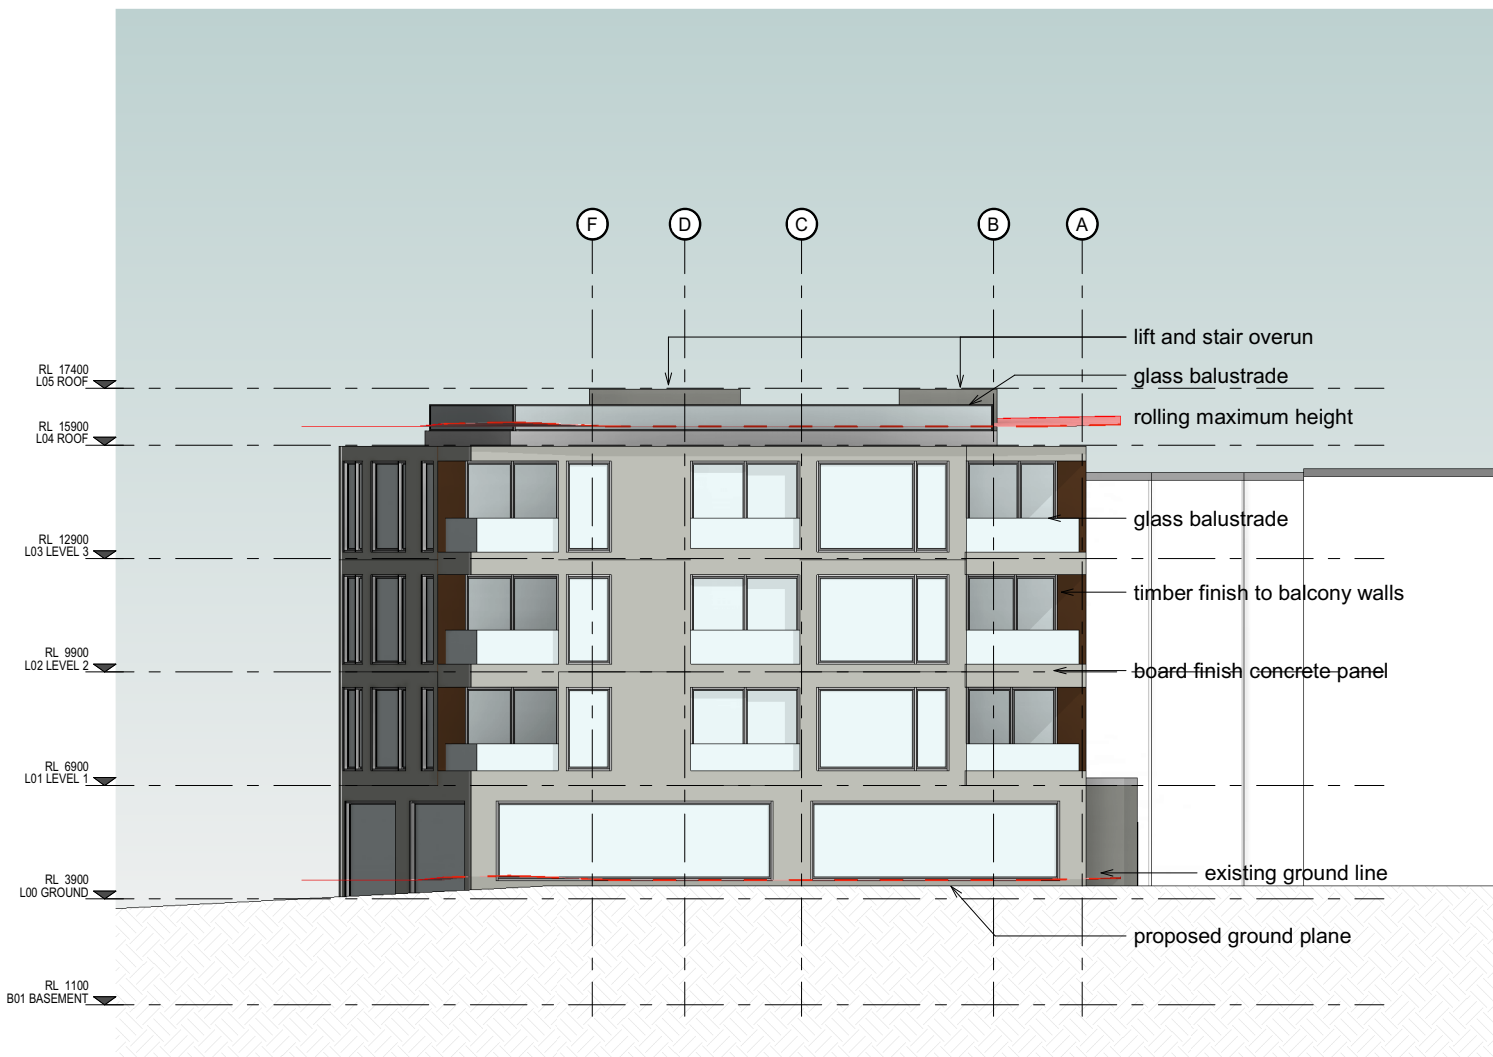

1 north apt east elevation
RC 370
1 : 100

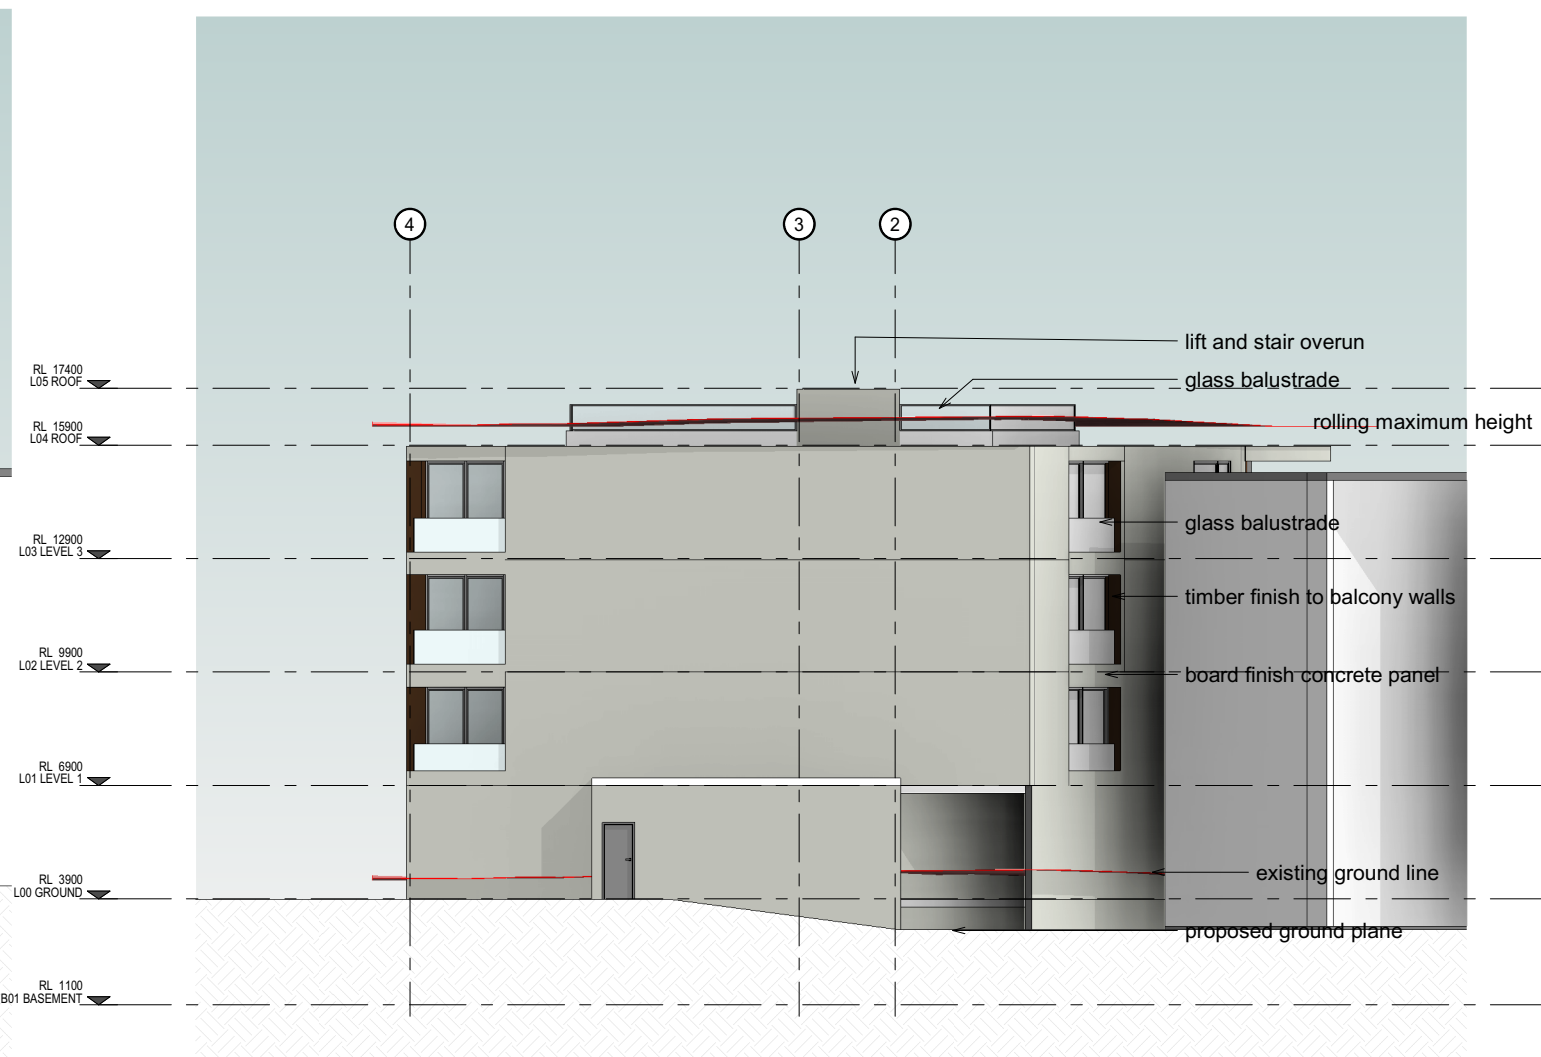


2 north apt north elevation
RC 370
1 : 100

200mm
100
50
25
12.5
ORIGINAL PAGE SIZE A1
BMTFILE: I:\ba-rc\user\370\ba\Documents\839_PBA_Site_Central_pdw\A1\US1.rvt
PLOT DATE: 24/05/2021 5:41:18 pm
Paul Brown & Associates Limited



1 north apt south east
RC 370 1:100

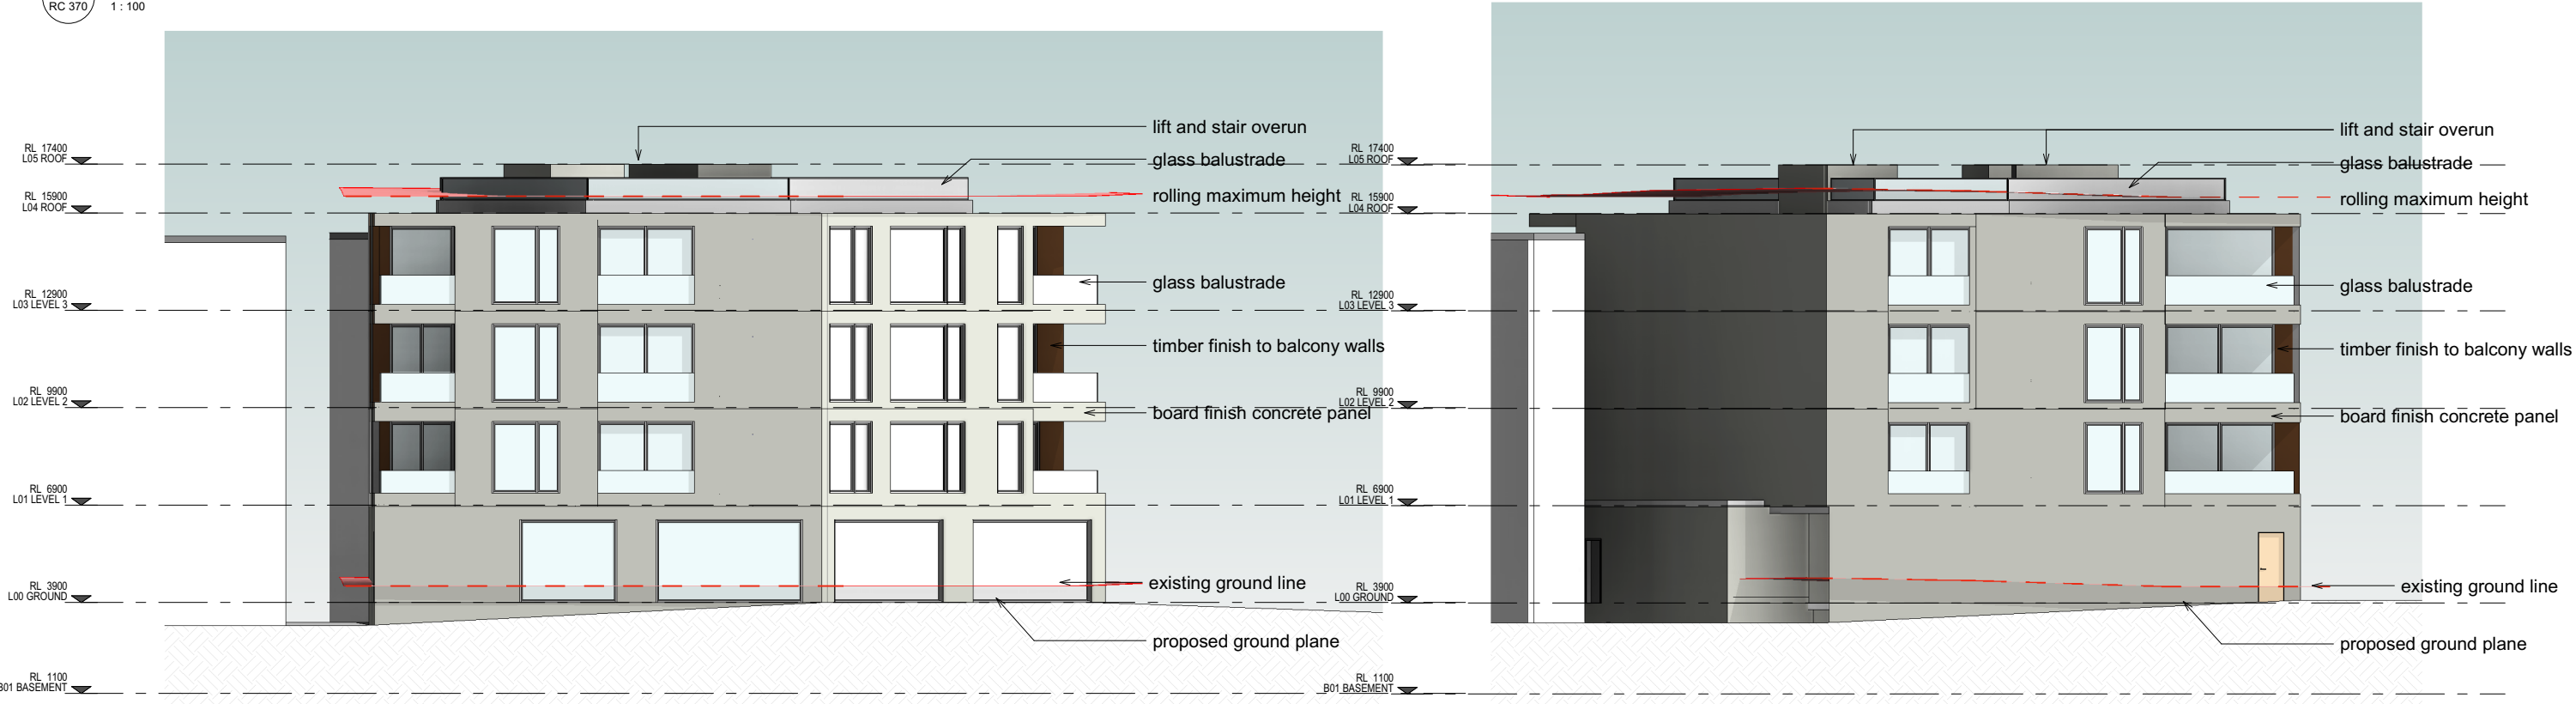

2 north apt south west elevation
RC 370 1:100

3 north apt west elevation
RC 370 1:100