


Lot: 1
 DP: 26997
 Property Number: 3587/4R
 Section: 94
 Block: 6
 Zoning: Open Space-Sports and active recreation

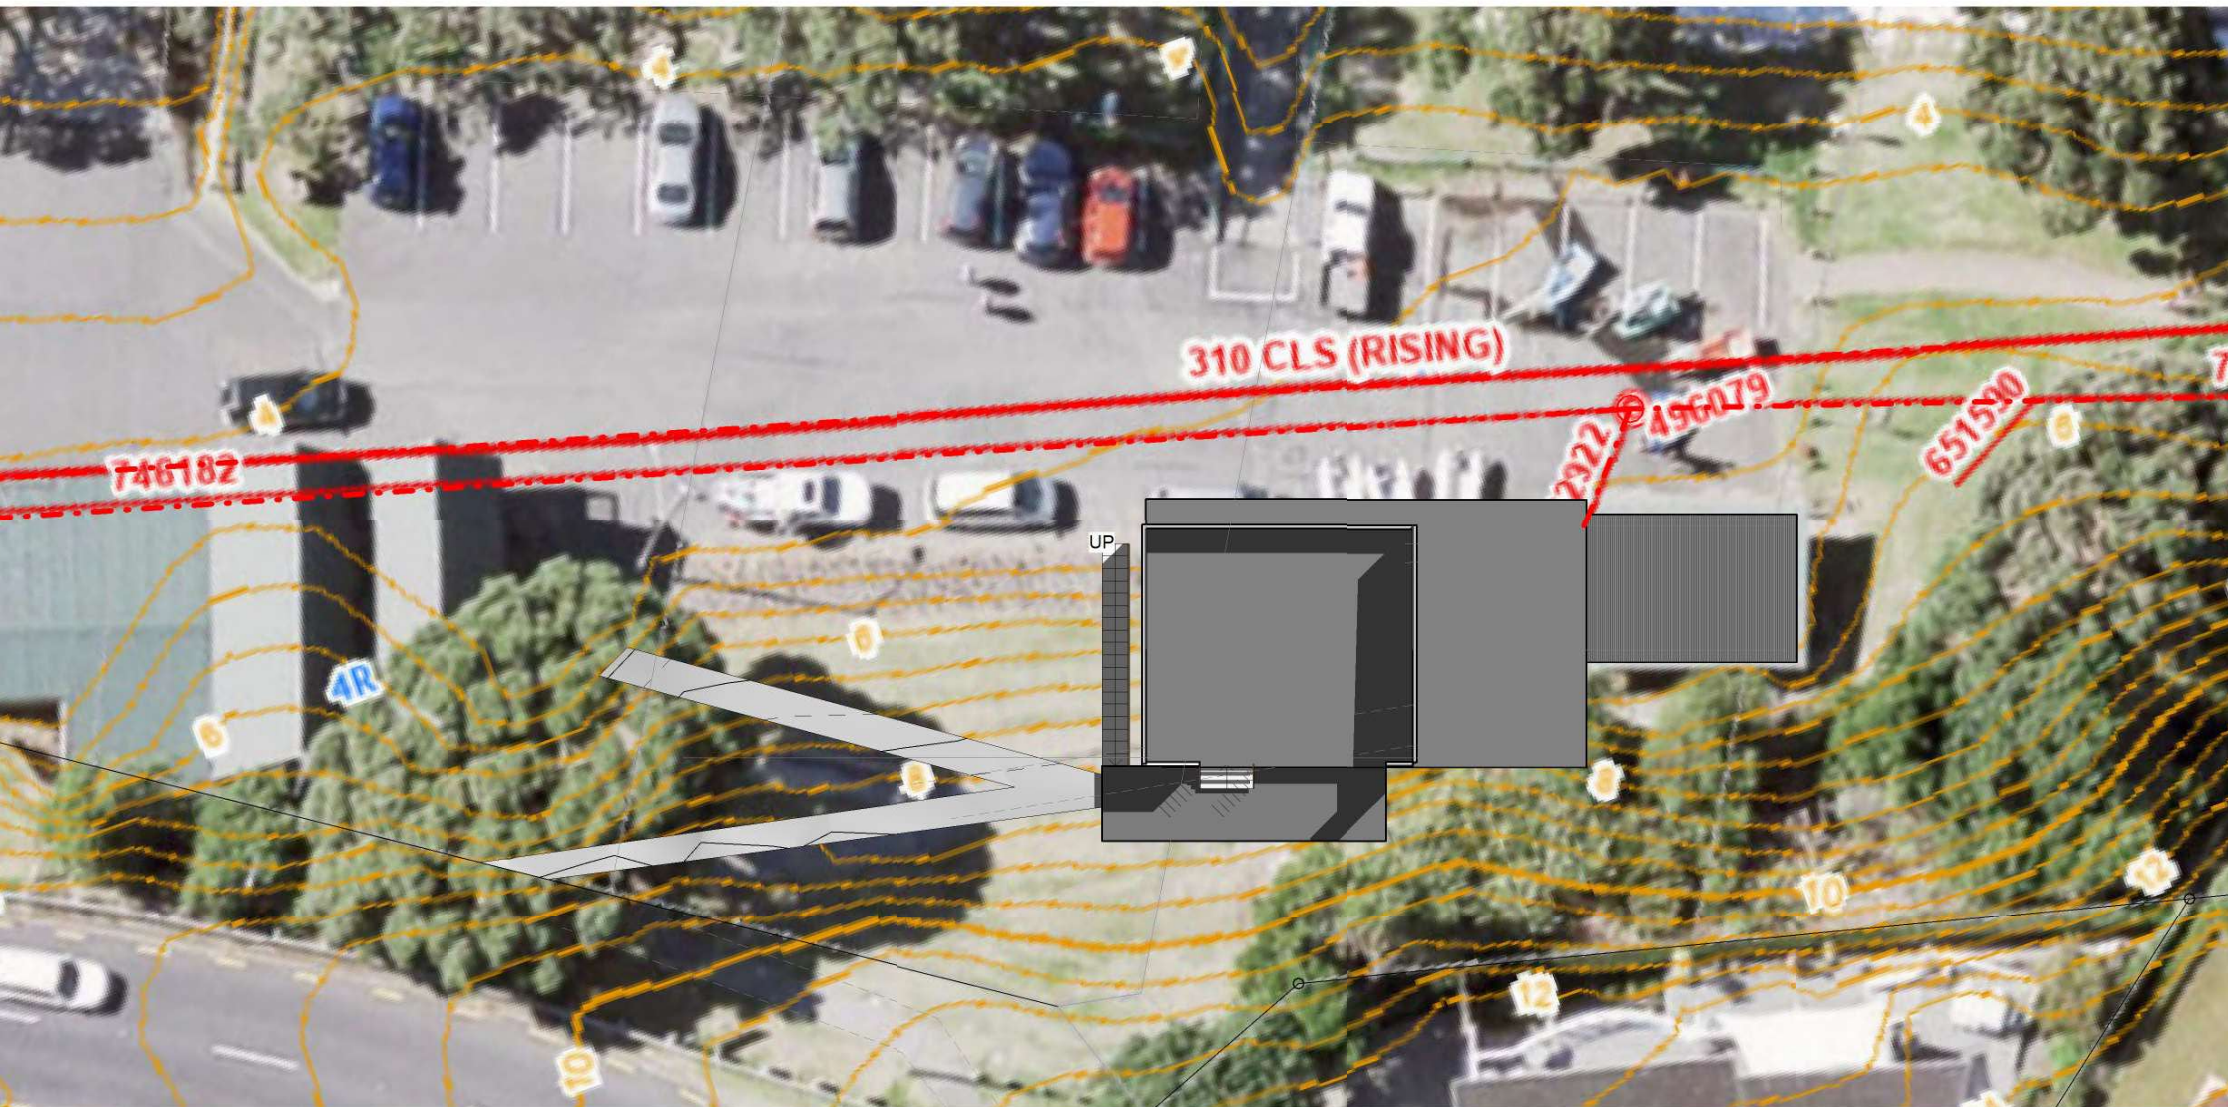

Client:

Howick Junior Sailing Training Center
 Proposed waterwise Additions Additions 4R Granger Rd

Howick

C H R I S T I A N S E N D E S I G N _ T D

P O BOX 38378 HOWICK PH 5349447 P.O. Box 38378 Howick WWW.christiansendesign.co.nz

ISSUE STAGE: Prelim
 DATE: 11:10:22
 SCALE: 1 : 200
 DRAWING No: HOW-4 gra

Revised:	Prelim
SHEET No: A302	
SHEET Name:	
Site Plan	
Overview	




3

3D View 4



2

3D View 2

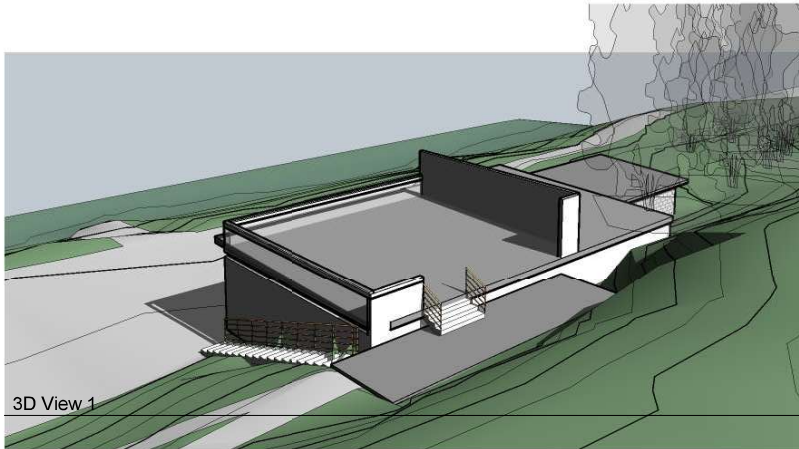

1

3D View 1

Client
:

Howick Junior Sailing Training Center
Proposed waterwise Additions Additions 4R Granger Rd

Howick

C H R I S T I A N S E N D E S I G N _ T D

P.O. BOX 38378 HOWICK PH 5349447 P.O. Box 38378 Howick WWW.christiansendesign.co.nz

ISSUE STAGE: Prelim

DATE: 11:10:22

SCALE:



DRAWING No: HOW-4 gra

SHEET No: A301

SHEET Name:

Cover Sheet

Revised:	Prelim

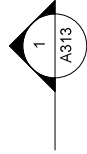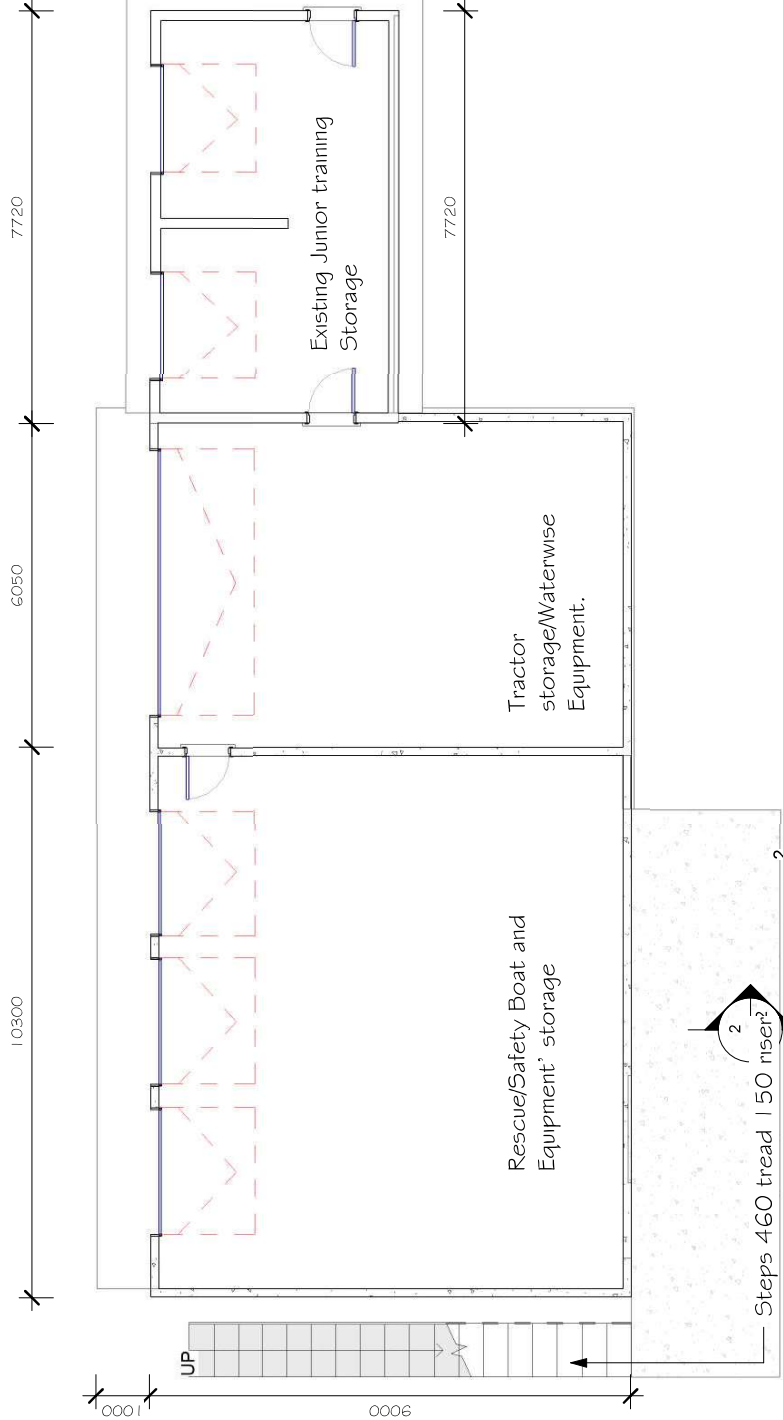

Client : **Howick Junior Sailing Training Center**
Proposed waterwise Additions 4R Granger Rd

ISSUE STAGE:	Prelim	Revised:	Prelim
DATE:	11/10/22	SHEET No:	A305
SCALE:	1 : 100	SHEET Name:	Floor Plan
DRAWING No:	HOW-4 gfa		