

I hereby give notice that a hearing by commissioners will be held on:

Date: Monday 21, Tuesday 22, Wednesday 23 and
Thursday 24 August 2023

Monday 28, Tuesday 29, Wednesday 30 and
Thursday, 31 August 2023

Monday 4, Tuesday 5, Wednesday 6 and Thursday,
7 September 2023

Monday 11, Tuesday 12, Wednesday 13 and
Thursday, 14 September 2023

Time: 9.30am

Venue: To be confirmed

APPLICATION MATERIAL – VOLUME ONE

NOTICE OF REQUIREMENT

**NOR 4(B) – ALTERATION TO DESTINATION
6717 STATE HIGHWAY 20B – STATE HIGHWAY
20 TO AUCKLAND INTERNATIONAL AIRPORT**

SUPPORTING GROWTH ALLIANCE

WAKA KOTAHI NZ TRANSPORT AGENCY

COMMISSIONERS

Chairperson
Commissioners

David Wren
Alan Pattle
Basil Morrison

Bevan Donovan
KAITOHUTOHU WHAKAWĀTANGA
HEARINGS ADVISOR

Telephone: 09 890 8056 or 021 325 837
Email: bevan.donovan@aucklandcouncil.govt.nz
Website: www.aucklandcouncil.govt.nz

**A NOTIFIED NOTICE OF REQUIREMENT TO THE AUCKLAND COUNCIL UNITARY PLAN
BY WAKA KOTAHI NZ TRANSPORT AGENCY**

| TABLE OF CONTENTS | PAGE NO. |
|---|-----------------|
| VOLUME ONE | |
| Public Notice | 5 - 6 |
| Lodgement Cover Letter | 7 - 8 |
| Form 18 | 9 - 40 |
| Assessment of Effects on the Environment | 41 - 394 |
| General Arrangement Plan | 395 - 396 |
| Assessment of Transport Effects | 397 - 568 |
| Assessment of Arboricultural Effects | 569 - 726 |
| VOLUME TWO | |
| Landscape Effects Assessment – Part 1 of 3 | 5 - 136 |
| Landscape Effects Assessment - Part 2 of 3 | 137 - 154 |
| Landscape Effects Assessment – Part 3 of 3 | 155 - 168 |
| Social Impact Assessment | 169 - 370 |
| Urban Design Evaluation – Part 1 of 6 | 371 - 404 |
| Urban Design Evaluation – Part 2 of 6 | 405 - 414 |
| Urban Design Evaluation – Part 3 of 6 | 415 - 444 |
| Urban Design Evaluation – Part 4 of 6 | 445 - 448 |
| Urban Design Evaluation – Part 5 of 6 | 449 - 452 |
| Urban Design Evaluation – Part 6 of 6 | 453 - 462 |
| Assessment of Flooding Effects | 463 - 532 |
| Assessment of Construction Noise and Vibration Effects | 533 - 658 |

Assessment of Traffic Noise Effects 659 - 804

Assessment of Ecological Effects 805 - 984

VOLUME THREE

Assessment of Archaeological Effects 5 - 44

Assessment of Built Heritage Effects 45 - 88

S92 Request for Further Information Response

Auckland Council Section 92 Request 89 - 100

Supporting Growth Section 92 Response 101 - 278

Auckland Unitary Plan

Notice of Requirement for alteration of designation 6717 State Highway 20B - State Highway 20 to Auckland International Airport.

Notice of Requirement

Auckland Council has received a notice of a requirement for an alteration of a designation from Waka Kotahi NZ Transport Agency as the Requiring Authority, for public work.

The requirement is for an alteration of Designation 6717 – State Highway 20B in the Auckland Unitary Plan (Operative in Part) to enable the Requiring Authority to provide:

- a Bus Rapid Transit corridor improving access between Botany Town Centre, Manukau City Centre and Auckland Airport;
- separated walking and cycling facilities which will increase mode shift and improve safety for all users.

The site to which the requirement applies is as follows: SH20/SH20B Interchange to Manukau Memorial Gardens.

Viewing the notice of requirement

The explanation of the notice of requirement can be found on our web site <https://www.aucklandcouncil.govt.nz/nor>. If you don't have access to a computer, please visit your local library or service centre and they will help you view the notice of requirement on our website.

If you have any questions about the notice of requirement, please contact: Unitary Plan at unitaryplan@aucklandcouncil.govt.nz or on 09 365 3786

Making a submission on the notice of requirement

Any person or organisation may make a submission on the notice of requirement, but a person who is a trade competitor of the requiring authority may do so only if that person is directly affected by an effect of the activity to which the requirement relates that –

- (a) Adversely affects the environment; and
- (b) Does not relate to trade competition or the effects of trade competition.

You may make a submission by sending a written or electronic form to Auckland Council at:

- Auckland Council, Unitary Plan Private Bag 92300, Auckland 1142, Attention: Planning Technician, or
- By using the online form on the Auckland Council website at <https://www.aucklandcouncil.govt.nz/nor>, or
- By email to: unitaryplan@aucklandcouncil.govt.nz ;or
- Lodging your submission in person at Auckland Council, Libraries or offices.

Submissions close on 11 April 2023.

You must serve a copy of your submission on Waka Kotahi NZ Transport Agency, whose address for service is the Auckland Office, Level 5, AON Centre, 29 Customs Street West, Auckland, Attention: Evan Keating, as soon as reasonably practicable after serving your submission on Auckland Council.

John Duguid
Manager – Plans & Places

Notification date: 10/03/2023

9 December 2022

Te Tupu Ngātahi
Supporting Growth
PO Box 105218
Auckland 1143

Auckland Council
C/o David Wong
Planning Central/South – Plans and Places

Dear David

Re: AIRPORT TO BOTANY BUS RAPID TRANSIT NOTICES OF REQUIREMENT

This letter is to advise that Auckland Transport gives notice of requirement for four new designations and Waka Kotahi New Zealand Transport Agency (Waka Kotahi) gives notice of requirement for an alteration to existing Designation 6717 together as part of the proposed Airport to Botany Bus Rapid Transit Project.

The lodgement documents have been prepared together as one package and are in four volumes as follows:

- Volume 1: Form 18 for each of the five notices
- Volume 2: Assessment of Effects on the Environment
- Volume 3: General Arrangement Layout Plans
- Volume 4: Supporting Technical Assessments

These have been emailed to you via file transfer links and one hard copy will be delivered to the Auckland Council reception at 135 Albert Street.

Please contact me in the first instance if there are any queries.

Yours sincerely



Adam Jellie
Airport to Botany – AEE Lead

NoR 4b Form 18

December 2022

Waka Kotahi NZ Transport Agency

Designation 6717 – State Highway 20B Road purposes: the maintenance, operation and improvement of the State Highway (including road widening).

Notice of Requirement for Alteration of a Designation Under Section 181 of the of the Resource Management Act 1991

To: Auckland Council
PO Box 92300
Auckland 1142

From: Waka Kotahi New Zealand Transport Agency
Private Bag 106602
Auckland 1143

Pursuant to Section 181 (1) of the Resource Management Act 1991 (RMA) Waka Kotahi NZ Transport Agency (Waka Kotahi) gives notice of its requirement to alter a designation. Waka Kotahi is a network utility operator approved as a requiring authority under Section 167 RMA. The relevant Gazette Notices are:

- Resource Management (Approval of Transit New Zealand as Requiring Authority) Order 1992 (NZ Gazette, Notice Number 1994-go1500) – and refer Schedule 2, Clause 29 of the Land Transport Management Act 2003 which confirms that the order applies to NZ Transport Agency – these confirm the NZ Transport Agency as a requiring authority for the construction and operation (including the maintenance, improvement, enhancement, expansion, realignment, and alteration) of any state highway or motorway
- Resource Management (Approval of NZ Transport Agency as a Requiring Authority) Notice 2015 (NZ Gazette, Notice Number 2015-go6742) – this confirms the NZ Transport Agency as a requiring authority for the purpose of constructing or operating (or proposing to construct or operate) and maintaining cycleways and shared paths.

The legal name for Waka Kotahi as a Requiring Authority is the New Zealand Transport Agency. Our corporate name Waka Kotahi is used throughout this notice.

The designation to be altered, and the nature of the alteration is as follows:

The designation to be altered is designation reference 6717 in the Auckland Unitary Plan Operative in Part (**AUP:OP**) referred to as NoR 4b throughout this notice.

The Requiring Authority listed for the designation in the AUP:OP is New Zealand Transport Agency.

The purpose of the designation is for State Highway 20B Road purposes: the maintenance, operation and improvement of the State Highway (including road widening).

The nature of the alteration is a change to the boundary of the designation and an associated change to the conditions for the extent shown in Figure 1 below:



Figure 1 Map showing existing Designation 6717 and NoR 4b - proposed alteration to Designation 6717

The site to which the requirement applies is as follows:

The area of the proposed designation alteration is shown on the Designation Plan(s) included in **Attachment A** of this Notice. The requirement applies to an area of land of approximately 4.6 hectares. The requirement applies to five land parcels. The land directly affected by the requirement is identified in the Schedule of Directly Affected Property included in **Attachment B** of this Notice.

The nature of the proposed work is:

The proposed work to be undertaken for NoR 4b is an upgrade of the existing State Highway 20B (**SH20B**) from the SH20/20B Interchange to Manukau Memorial Gardens. This is for the construction, operation and maintenance of the State Highway including a Bus Rapid Transit (**BRT**) corridor, walking and cycling facilities and associated infrastructure. The proposed work is described in Section 3 of the accompanying Assessment of Effects on the Environment (**AEE**) Report.

In summary, the proposed work includes:

- a) An upgrade of the SH20B corridor between the SH20/20B interchange and the intersection of Manukau Memorial Gardens to provide westbound lanes, walking and cycling facilities and a ramp from SH20B onto SH20 for southbound traffic while enabling the provision of a BRT corridor;
- b) Associated works including but not limited to intersections, bridges, embankments, retaining walls, culverts, stormwater management systems; and

- c) Construction activities, including vegetation removal and establishment of construction areas.

The nature of the proposed conditions that would apply are:

The proposed conditions that will apply to the work within the area of the proposed designation alteration are included in **Attachment C** of this Notice. All other conditions of the existing designation will continue to apply to the remainder of the designation.

The effects that the proposed work will have on the environment, and the ways in which any adverse effects will be mitigated are:

The effects that the work in the area of the proposed designation alteration will have on the environment, and the ways in which any adverse effects will be mitigated, are set out in Sections 9 and 10 of the AEE Report.

The positive effects of the Project are described in Section 9.1 of the AEE. However, in summary, the Project will:

- Provide better access to jobs and education for southern and eastern Auckland;
- Enable a significant increase in public transport usage in the area, increasing the public transport mode share and decreasing travel by light vehicles;
- Improve integration with existing and future public transport networks;
- Improve walking and cycling connectivity, including to employment, social and recreational facilities;
- Provide for the inclusion of green stormwater infrastructure, such as vegetated swales, planted stormwater wetlands and raingardens; and
- Provides opportunities to enhance the character and identity of the neighbourhoods through future design and partnership with Manawhenua.

There will be a range of potential adverse effects during the construction and operational phases of the Project, which are assessed and measures to mitigate effects are set out in the following sections of the AEE:

- Transport (Section 9.3 of the AEE);
- Arboriculture (Section 9.4 of the AEE);
- Social (Section 9.5 of the AEE);
- Property (Section 9.6 of the AEE);
- Urban Design (Section 9.7 of the AEE);
- Landscape (Section 9.8 of the AEE);
- Flooding (Section 9.9 of the AEE);
- Noise and Vibration (Section 9.10 of the AEE);
- Terrestrial ecology (Section 9.11 of the AEE);
- Archaeological and built heritage (Section 9.12 of the AEE); and

- Network Utilities (9.13 of the AEE).

The AEE draws on information provided in the Technical Assessment Reports (contained in Volume 4 of the AEE).

Alternative sites, routes, and methods have been considered to the following extent:

A wide range of alternatives have been investigated.

The assessment of alternatives process has generally followed a long list – short list – recommended option process, starting at the broadest feasible area and progressively narrowing down the area to a single preferred route.

Section 1.2.4: Background and context of the AEE summarises the background to the development of the Airport to Botany Bus Rapid Transit Project, which includes NoR 4b.

The process by which Waka Kotahi considered alternative sites, routes and methods for NoR 4b is detailed in *Appendix A of the AEE: Assessment of Alternatives Report*. The development of NoR 4b was based on a comprehensive and robust optioneering process taking into account Manawhenua, stakeholder and landowner feedback along with specialist assessment inputs.

The proposed work and alteration to the designation are reasonably necessary for achieving the objectives of the requiring authority because:

The objective of Waka Kotahi under Section 94 of the Land Transport Management Act 2003 (LTMA) is to undertake its functions in a way that contributes to an effective, efficient, and safe land transport system in the public interest.

The Waka Kotahi objective for the proposed work is to provide for the maintenance, operation and improvement of the State Highway 20B corridor while enabling the implementation and delivery of a cycleway and shared path and a public transport corridor.

The Project is reasonably necessary for achieving the objectives of Waka Kotahi because it will:

- Enable the provision of a BRT corridor improving access between Botany, Manukau and the Airport
- Provide separated walking and cycling facilities which will increase mode shift and improve safety for all users.

The proposed designation alteration is reasonably necessary as a planning tool, as it identifies and protects land required for the proposed work and will enable Waka Kotahi to carry out the proposed work. The principal reasons for requiring a designation alteration to facilitate the work to which this requirement relates are:

- It will allow the land required to be identified in the AUP:OP, giving a clear indication of the intended use of the land;
- It will provide certainty for landowners of the intended use of the land and the work to be undertaken at some time in the future; and
- It will protect the land from future development which may otherwise preclude construction of the proposed work.

The following resource consents are needed for the proposed activity. The resource consents are not sought at this time and will be sought when detailed design is complete and closer to the construction. The future resource consents likely to be required for NoR 4b are summarised below:

- Resource consents for the disturbance of contaminated, or potentially contaminated land under the Resource Management (National Environmental Standard for Assessing and Managing Contaminants in Soil to Protect Human Health) Regulations 2011;
- Resource consents for specified infrastructure works within rivers, streams and natural wetlands under the Resource Management (National Environmental Standards for Freshwater) Regulations 2020;
- At this stage, no relocation of Transpower's pylons or transmission lines is anticipated and therefore no resource consents will be required under the Resource Management (National Environmental Standards for Electricity Transmission Activities) Regulations 2009;
- Likely resource consents for the following activities under the Auckland Unitary Plan: Operative in part include:
 - Bulk earthworks and associated discharge of sediment;
 - Removal of riparian vegetation;
 - Stormwater discharge to land or water;
 - Discharge of contaminants to land;
 - Activities (including structures and associated works) in, on, under or over the bed of rivers, streams, wetlands;
 - Temporary construction works and minor vegetation removal; and
 - Bridge, culvert, and related stream works will be sought as part of the future consenting stage.

The following consultation has been undertaken with parties that are likely to be affected:

Consultation and engagement is ongoing with various parties who are directly affected by or have an interest in the Project including Manawhenua, property owners and occupiers, Auckland Council, Auckland Airport, network utility operators, emergency services, business and community representative groups and the wider community. Engagement activities included online meetings, phone calls, face to face meetings, workshops, presentations, hui, newsletters, and online information.

The consultation undertaken is detailed in *Section 11: Engagement of the AEE*.

Supporting Information

Waka Kotahi submits the following information in support of this Notice:


Attachments to the Notice

- Attachment A – Designation Plans
- Attachment B – Schedule of Directly Affected Property
- Attachment C – Proposed Designation Conditions

Accompanying Information

- Volume 2: Assessment of Effects on the Environment;
- Volume 3: General Arrangement Plans; and
- Volume 4: Supporting Technical Assessment Reports.

Signed by:

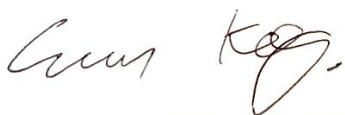

Evan Keating
Principal Planner, Poutiaki Taiao / Environmental Planning
Transport Services

Pursuant to authority delegated by Waka Kotahi NZ Transport Agency

8 December 2022

Address for Service:

Waka Kotahi New Zealand Transport Agency

Level 5 AMP Tower

29 Customs Street West

Auckland

Private Bag 106602

Auckland City

Auckland 1143

**Attachment A
Designation Plans**




Designation Plan

Land to be Designated Airport to Botany Rapid Transit Upgrade

Legend


- Proposed Designation
- Parcel Boundary
- 507729 Property ID

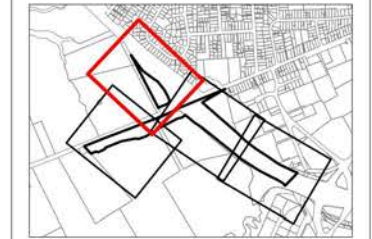

This map contains data derived in part or wholly from sources other than those party to the Supporting Growth Alliance, and therefore, no representations or warranties are made by those party to the Supporting Growth Alliance as to the accuracy or completeness of this information.


Map intended for distribution as a PDF document.
Scale may be incorrect when printed.

Contains information sourced from LINZ. Crown Copyright Reserved.

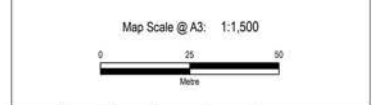

| Revision | Author | Verified | Approved | Date | | | | | | | | | | | | |
|--|---|--------------|------------|------|---------|----------------------------------|-------------|-----|----------|---|--------------|------------|--|--|------------|--------|
| | | | | | | | | | | | | | | | | |
| | | | | | | | | | | | | | | | | |
| | | | | | | | | | | | | | | | | |
| <table style="width: 100%; border: none;"> <tr> <td style="border: none;">Client:</td> <td style="border: none;">Auckland Transport / Waka Kotahi</td> <td style="border: none;">Discipline:</td> <td style="border: none;">GIS</td> </tr> <tr> <td style="border: none;">Project:</td> <td style="border: none;">Airport to Botany Rapid Transit Upgrade</td> <td style="border: none;">Drawing No.:</td> <td style="border: none;">SGA-PA-038</td> </tr> <tr> <td style="border: none;"></td> <td style="border: none;"></td> <td style="border: none;">Sheet No.:</td> <td style="border: none;">1 of 4</td> </tr> </table> | | | | | Client: | Auckland Transport / Waka Kotahi | Discipline: | GIS | Project: | Airport to Botany Rapid Transit Upgrade | Drawing No.: | SGA-PA-038 | | | Sheet No.: | 1 of 4 |
| Client: | Auckland Transport / Waka Kotahi | Discipline: | GIS | | | | | | | | | | | | | |
| Project: | Airport to Botany Rapid Transit Upgrade | Drawing No.: | SGA-PA-038 | | | | | | | | | | | | | |
| | | Sheet No.: | 1 of 4 | | | | | | | | | | | | | |



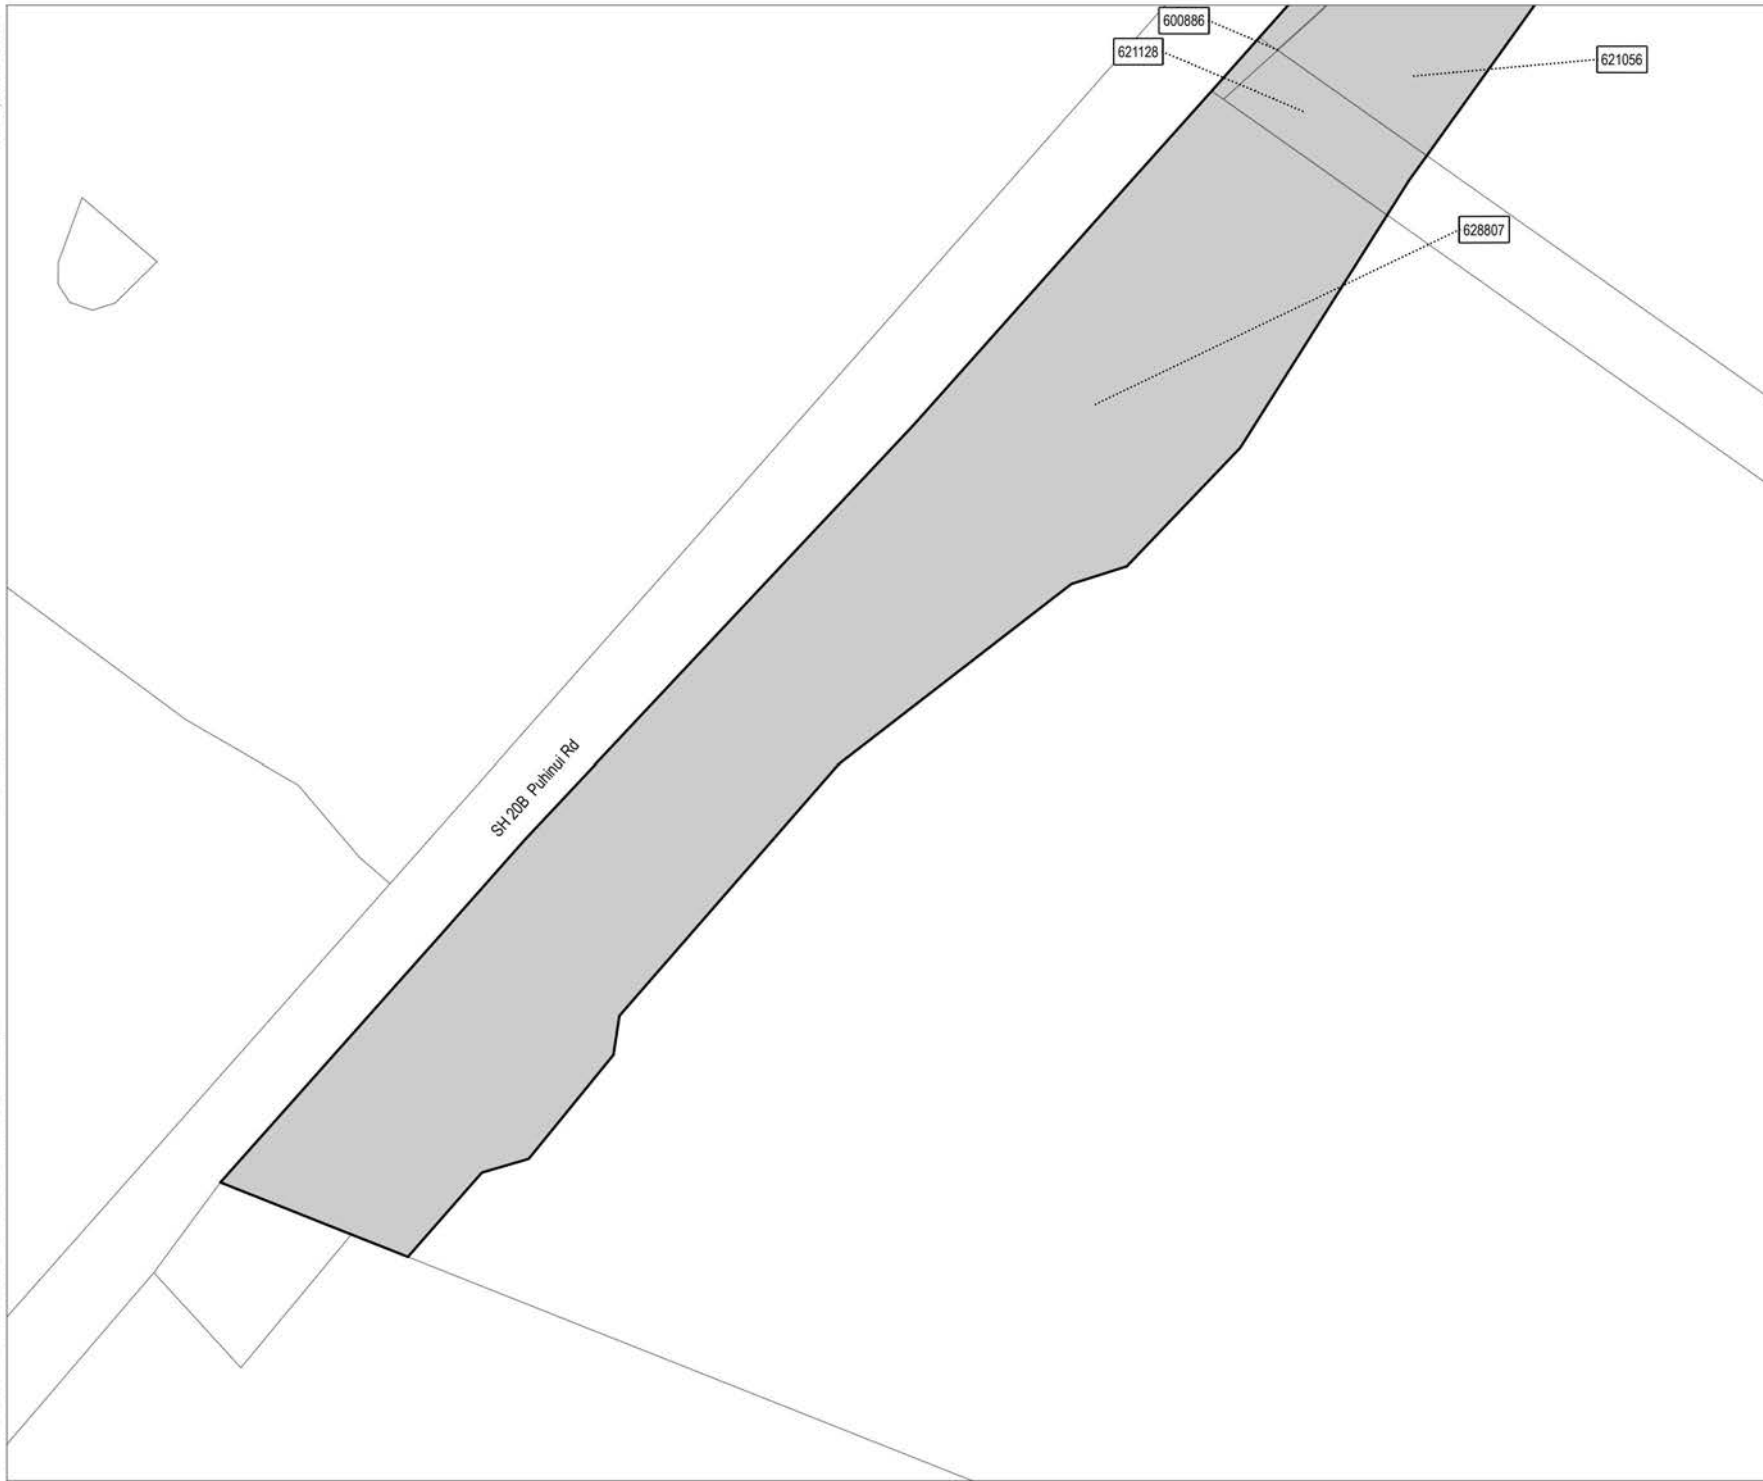


Designation Plan

Land to be Designated Airport to Botany Rapid Transit Upgrade

Legend


- Proposed Designation
- Parcel Boundary
- Property ID

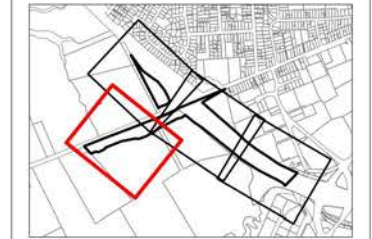

This map contains data derived in part or wholly from sources other than those party to the Supporting Growth Alliance, and therefore, no representations or warranties are made by those party to the Supporting Growth Alliance as to the accuracy or completeness of this information.

Map intended for distribution as a PDF document.
Scale may be incorrect when printed.

Contains information sourced from LINZ. Crown Copyright Reserved.

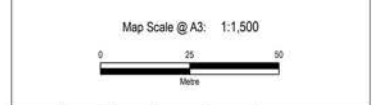

| Revision | Author | Verified | Approved | Date | H |
|---|--------|----------|----------|------|--|
| | | | | | |
| | | | | | |
| | | | | | |
| | | | | | |
| Client: Auckland Transport / Waka Kotahi | | | | | Discipline: GIS |
| Project: Airport to Botany Rapid Transit Upgrade | | | | | Drawing No: SGA-PA-038 Sheet No : 2 of 4 |






Designation Plan

Land to be Designated Airport to Botany Rapid Transit Upgrade


- Legend**
- Proposed Designation
 - Parcel Boundary
 - Property ID

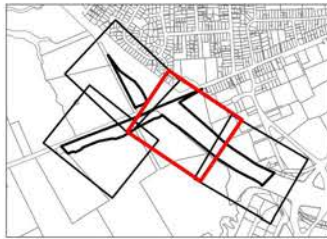

This map contains data derived in part or wholly from sources other than those party to the Supporting Growth Alliance, and therefore, no representations or warranties are made by those party to the Supporting Growth Alliance as to the accuracy or completeness of this information.

Map intended for distribution as a PDF document.
Scale may be incorrect when printed.

Contains information sourced from LINZ. Crown Copyright Reserved.

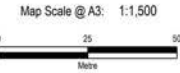

| Revision | Author | Verified | Approved | Date |
|----------|--------|----------|----------|------|
| | | | | |
| | | | | |
| | | | | |




Client: **Auckland Transport / Waka Kotahi**

Discipline: **GIS**

Project: **Airport to Botany Rapid Transit Upgrade**

Drawing No: **SGA-PA-038**
Sheet No: 3 of 4




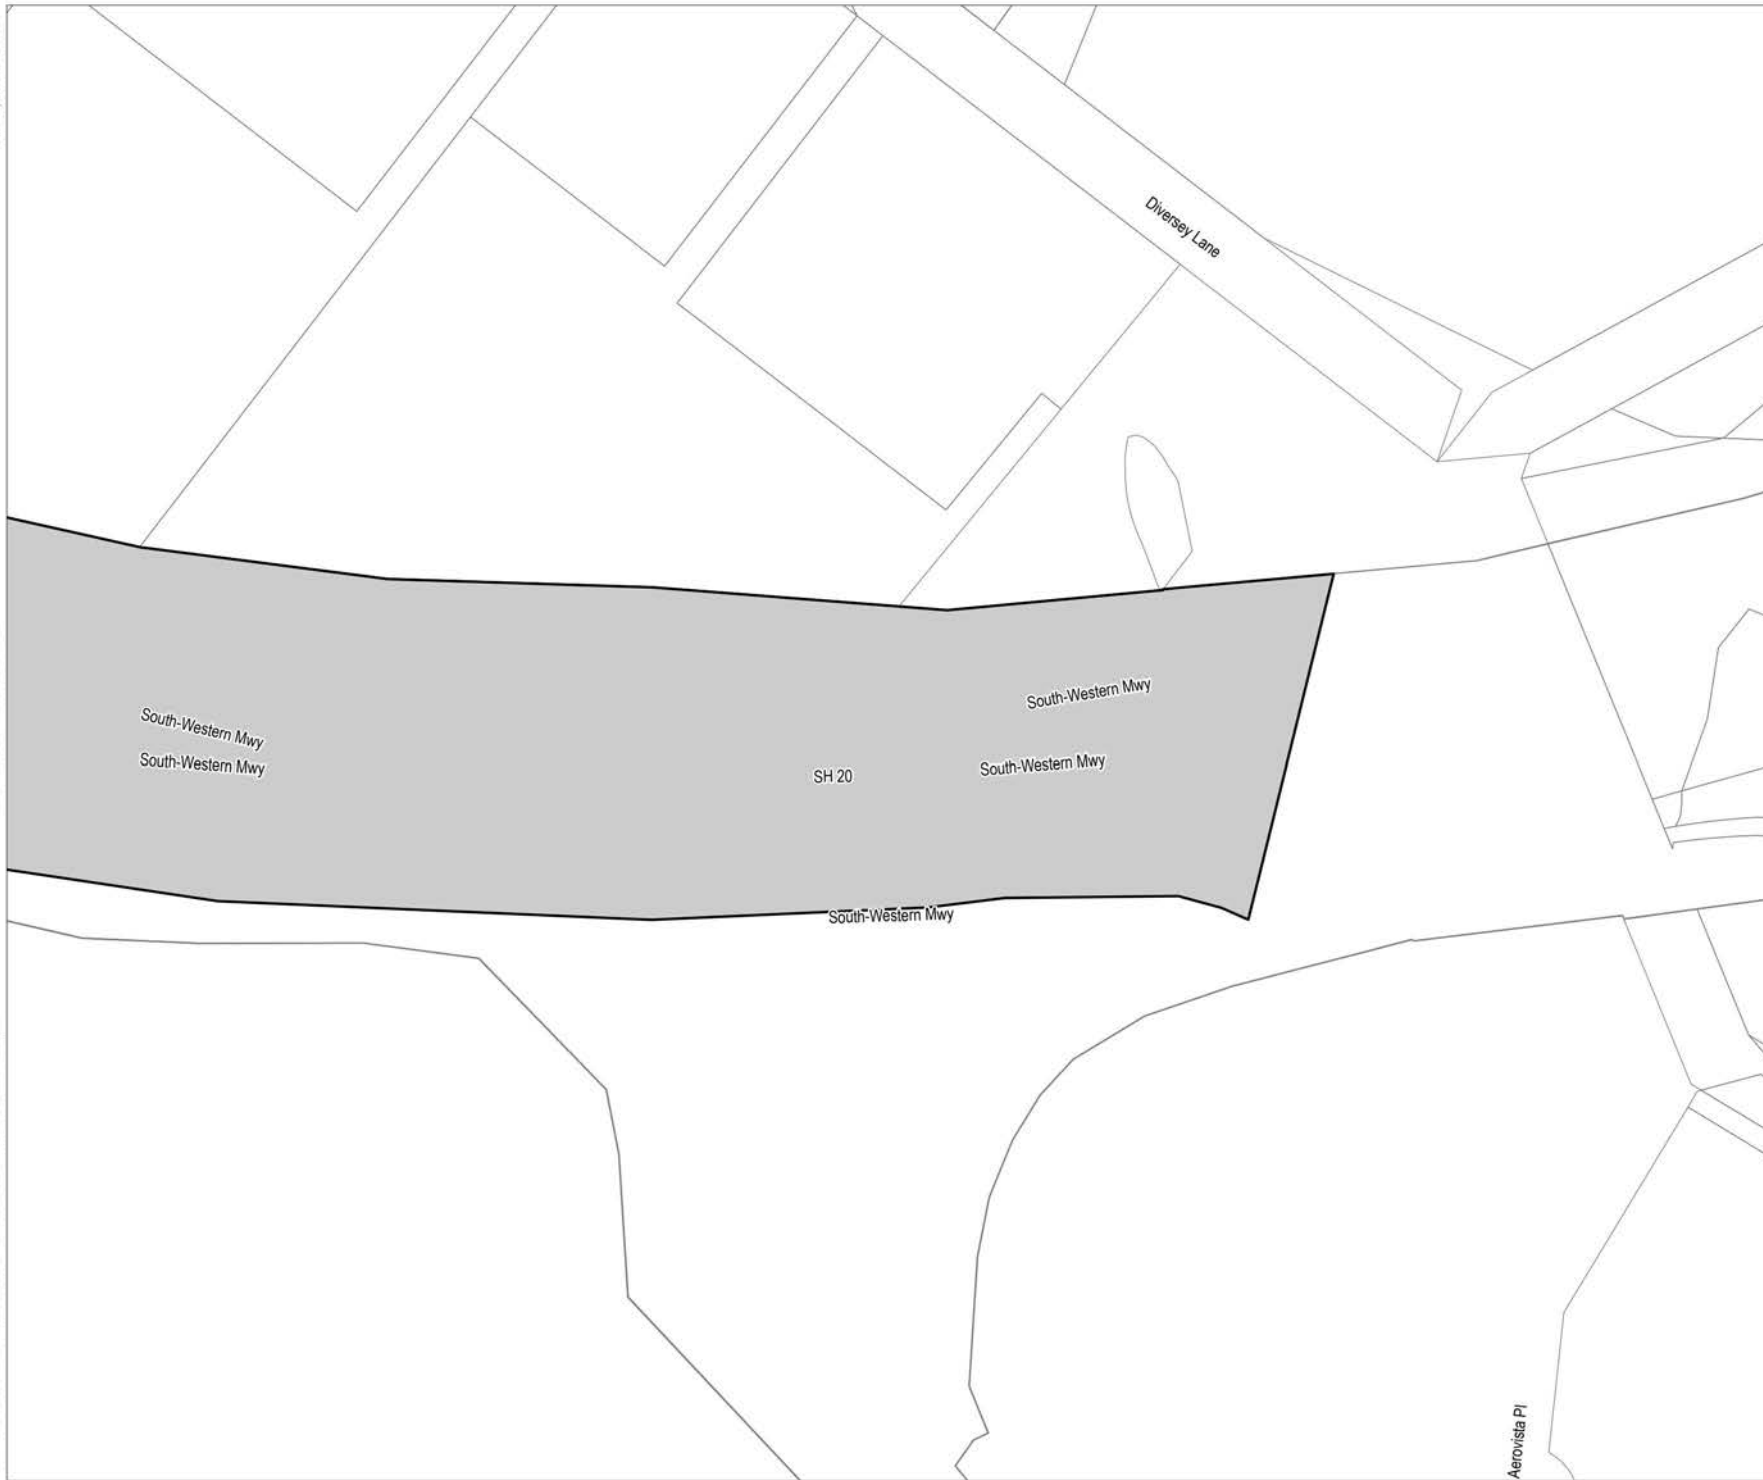

Designation Plan

Land to be Designated Airport to Botany Rapid Transit Upgrade


- Legend**
- Proposed Designation
 - Parcel Boundary
 - 507729 Property ID

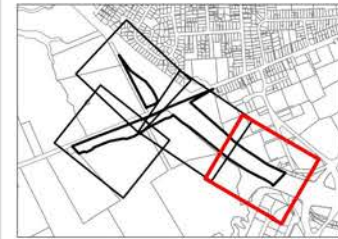

This map contains data derived in part or wholly from sources other than those party to the Supporting Growth Alliance, and therefore, no representations or warranties are made by those party to the Supporting Growth Alliance as to the accuracy or completeness of this information.

Map intended for distribution as a PDF document.
Scale may be incorrect when printed.

Contains information sourced from LINZ. Crown Copyright Reserved.

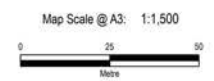

| Revision | Author | Verified | Approved | Date | + |
|---|--------|----------|----------|------------|--|
| | | | | | |
| | | | | | |
| | | | | | |
| 1 | RRJ | R.L. | HW | 29/11/2022 | |
| Client: Auckland Transport / Waka Kotahi | | | | | Discipline: GIS |
| Project: Airport to Botany Rapid Transit Upgrade | | | | | Drawing No: SGA-PA-038 Sheet No : 4 of 4 |



Attachment B
Schedule of Directly Affected Property

| Property ID | Address | Intent | Title Number | Legal Description | Approx. land to be designated (m2) | Sheet No |
|--------------------|-------------------|------------------|---------------------|--------------------------|---|-----------------|
| 600886 | 12A Diversey Lane | Legalisation | 875104 | Section 1 SO 527492 | 31 | 1 |
| 621056 | 352 Puhinui Road | Fee Simple Title | 206578 | Part Lot 1 DP 350511 | 6189 | 1 |
| 621128 | 356 Puhinui Road | Fee Simple Title | 206579 | Part Lot 2 DP 350511 | 1072 | 1 |
| 621049 | 12A Diversey Lane | Legalisation | 875104 | Section 2 SO 527492 | 21 | 3 |
| 628807 | 358 Puhinui Road | Fee Simple Title | 949598 | Lot 1 DP 547259 | 24012 | 2 |

Attachment C
Proposed Designation Conditions

NOTICE OF REQUIREMENT FOR ALTERATION TO DESIGNATION 6717 (NoR 4b)

Abbreviations and definitions

| Acronym/Term | Definition |
|---|--|
| Activity sensitive to noise | Any dwelling, visitor accommodation, boarding house, marae, papakāinga, integrated residential development, retirement village, supported residential care, care centre, lecture theatre in a tertiary education facility, classroom in an education facility and healthcare facility with an overnight stay facility. |
| ARI | Annual Recurrence Interval |
| Average increase in flood hazard | Flow depth times velocity |
| AUP | Auckland Unitary Plan |
| BPO or Best Practicable Option | Has the same meaning as in section 2 of the RMA 1991 |
| CEMP | Construction Environmental Management Plan |
| Certification of material changes to management plans | Confirmation from the Manager that a material change to a management plan has been prepared in accordance with the condition to which it relates. A material change to a management plan shall be deemed certified: <ul style="list-style-type: none"> (a) where the Requiring Authority has received written confirmation from Council that the material change to the management plan is certified; or (b) ten working days from the submission of the material change to the management plan where no written confirmation of certification has been received. |
| CNVMP | Construction Noise and Vibration Management Plan |
| CNVMP Schedule or Schedule | A schedule to the CNVMP |
| Completion of Construction | When construction of the Project (or part of the Project) is complete and it is available for use. |
| Confirmed Biodiversity Areas | Areas recorded in the Identified Biodiversity Area Schedule where the ecological values and effects have been confirmed through the ecological survey under Condition 23 |
| Construction Works | Activities undertaken to construct the Project excluding Enabling Works. |
| Council | Auckland Council |
| CTMP | Construction Traffic Management Plan |
| EMP | Ecological Management Plan |
| EIANZ Guidelines | Ecological Impact Assessment: EIANZ guidelines for use in New Zealand: terrestrial and freshwater ecosystems, second edition, dated May 2018. |
| Enabling works | Includes, but is not limited to, the following and similar activities: <ul style="list-style-type: none"> • geotechnical investigations (including trial embankments); • archaeological site investigations; • formation of access for geotechnical investigations; • establishment of site yards, site entrances and fencing; • constructing and sealing site access roads; • demolition or removal of buildings and structures; • relocation of services; and • establishment of mitigation measures (such as erosion and sediment control measures, temporary noise walls, earth bunds and planting). |
| Existing authorised habitable floor | The floor level of any room (floor) in a residential building which is authorised by building consent and exists at the time the outline plan is submitted, excluding a laundry, bathroom, toilet or any room used solely as an entrance hall, passageway or garage. |

| | |
|------------------------------|--|
| Flood prone area | A potential ponding area that relies on a single culvert for drainage and does not have an overland flow path. |
| HHMP | Historic Heritage Management Plan |
| HNZPT | Heritage New Zealand Pouhere Taonga |
| HNZPTA | Heritage New Zealand Pouhere Taonga Act 2014 |
| Identified Biodiversity Area | Means an area or areas of ecological value where the Project ecologist has identified that the project will potentially have a moderate or greater level of ecological effect, prior to implementation of impact management measures, as determined in accordance with the EIANZ guidelines. |
| Manager | The Manager – Resource Consents of the Auckland Council, or authorised delegate. |
| Maximum Probable Development | Design case for consideration of future flows allowing for development within a catchment that takes into account the maximum impervious surface limits of the current zone or, if the land is zoned Future Urban in the Auckland Unitary Plan, the probable level of development arising from zone changes. |
| Mana Whenua | <p>Mana Whenua as referred to in the conditions are considered to be the following (in no particular order), who at the time of Notice of Requirement expressed a desire to be engaged in the Airport to Botany Bus Rapid Transit Project:</p> <ul style="list-style-type: none"> • Te Ākitai Waiohū • Ngāi Tai ki Tamaki • Ngāti Te Ata Waiohū • Ngāti Whanaunga • Ngāti Tamaoho • Ngāti Paoa Trust Board • Te Ahiwaru • Ngāti Tamaterā • Ngāti Maru <p>Note: other iwi not identified above may have an interest in the Project and should be consulted.</p> |
| MWPF | Mana Whenua Partnership Forum |
| Network Utility Operator | Has the same meaning as set out in section 166 of the RMA |
| NUMP | Network Utilities Management Plan |
| NOR | Notice of Requirement |
| Outline Plan | An outline plan prepared in accordance with section 176A of the RMA. |
| Pre-Project development | Existing site condition prior to the Project (including existing buildings and roadways). |
| Post-Project development | Site condition after the Project has been completed (including existing and new buildings and roadways). |
| Project Liaison Person | The person or persons appointed for the duration of the Project's Construction Works to be the main point of contact for persons wanting information about the Project or affected by the Construction Works. |
| Requiring Authority | Has the same meaning as section 166 of the RMA and, for this Designation is Waka Kotahi NZ Transport Agency |
| RMA | Resource Management Act 1991 |
| SCEMP | Stakeholder Communication and Engagement Management Plan |

| | |
|---|---|
| Stage of Work | Any physical works that require the development of an Outline Plan. |
| Start of Construction | The time when Construction Works (excluding Enabling Works) start. |
| Suitably Qualified and Experienced Person | A person (or persons) person who can provide sufficient evidence to demonstrate their suitability and competence. |
| ULDMP | Urban and Landscape Design Management Plan |

| General conditions | |
|---------------------------|---|
| 1. | <p>Activity in General Accordance with Plans and Information</p> <p>(a) Except as provided for in the conditions below, and subject to final design and Outline Plan(s), works within the designation shall be undertaken in general accordance with the Project description and concept plan in Schedule 1.</p> <p>(b) Where there is inconsistency between:</p> <ul style="list-style-type: none"> (i) the Project description and concept plan in Schedule 1 and the requirements of the following conditions, the conditions shall prevail; and (ii) the Project description and concept plan in Schedule 1, and the management plans under the conditions of the designation, the requirements of the management plans shall prevail. |
| 2. | <p>(a) Conditions 1 – 24 of this designation shall only apply to the work described in the Project Description and Concept Plan in Schedule 1.</p> <p>(b) Except where explicitly provided for, Conditions 1 – 24 do not apply to works associated with on-going operation, safety improvements, and maintenance of the existing state highway, or the upgraded state highway following construction of the Project.</p> |
| 3. | <p>Project Information</p> <p>(a) A project website, or equivalent virtual information source, shall be established within 12 months of the date on which this designation is included in the AUP. All directly affected owners and occupiers shall be notified in writing once the website or equivalent information source has been established. The project website or virtual information source shall include these conditions and shall provide information on:</p> <ul style="list-style-type: none"> (i) the status of the Project; (ii) anticipated construction timeframes; and (iii) contact details for enquiries. (iv) a subscription service to enable receipt of project updates by email; and (v) how to apply for consent for works in the designation under section 176(1)(b) of the RMA. <p>(b) At the start of detailed design for a Stage of Work, the project website or virtual information source shall be updated to provide information on the likely date for Start of Construction, and any staging of works.</p> |
| 4. | <p>Designation Review</p> <p>(a) The Requiring Authority shall within 6 months of Completion of Construction or as soon as otherwise practicable:</p> <ul style="list-style-type: none"> (i) review the extent of the designation to identify any areas of designated land that it no longer requires for the on-going operation, maintenance or mitigation of effects of the Project; and (ii) give notice to Auckland Council in accordance with section 182 of the RMA for the removal of those parts of the designation identified above. |
| 5. | <p>Te Ākitai Waiohua – Southwest Gateway Programme</p> <p>The Requiring Authority acknowledges Te Ākitai Waiohua as Mana Whenua and a principal partner to the Southwest Gateway Programme, to which this project forms a part. The operation of this designation must in all respects reflect these matters, including through meeting the conditions and meaningful engagement at both a governance and kaitiaki level.</p> |

| | |
|---|--|
| 6. | <p>Network Utility Operators (Section 176 Approval)</p> <p>(a) Prior to the start of Construction Works, Network Utility Operators (including Auckland International Airport Limited) with existing infrastructure located within the designation will not require written consent under section 176 of the RMA for the following activities:</p> <ul style="list-style-type: none"> (i) operation, maintenance and urgent repair works; (ii) minor renewal works to existing network utilities necessary for the on-going provision or security of supply of network utility operations; (iii) minor works such as new service connections; and (iv) the upgrade and replacement of existing network utilities in the same location with the same or similar effects as the existing utility. <p>(b) To the extent that a record of written approval is required for the activities listed above, this condition shall constitute written approval.</p> |
| <p>Pre-construction Conditions</p> | |
| 7. | <p>Outline Plan</p> <p>(a) An Outline Plan (or Plans) shall be prepared in accordance with section 176A of the RMA.</p> <p>(b) Mana Whenua shall be invited as partners to participate in the preparation of an Outline Plan (or Plans).</p> <p>(c) Outline Plans (or Plan) may be submitted in parts or in stages to address particular activities (e.g. design or construction aspects), or a Stage of Work of the Project.</p> <p>(d) Outline Plans shall include any management plan or plans that are relevant to the management of effects of those activities or Stage of Work, which may include:</p> <ul style="list-style-type: none"> (i) Network Utilities Management Plan; (ii) Construction Environmental Management Plan; (iii) Construction Traffic Management Plan; (iv) Construction Noise and Vibration Management Plan; (v) Urban and Landscape Design Management Plan; (vi) Historic Heritage Management Plan; and (vii) Ecological Management Plan. |
| 8. | <p>Management Plans</p> <p>(a) Any management plan shall:</p> <ul style="list-style-type: none"> (i) be prepared and implemented in accordance with the relevant management plan condition; (ii) be prepared by a Suitably Qualified and Experienced Person(s); (iii) be developed in partnership with Mana Whenua. The Requiring Authority shall provide reasonable resourcing, technical and administrative support for Mana Whenua; (iv) include sufficient detail relating to the management of effects associated with the relevant activities and/or Stage of Work to which it relates; (v) summarise comments received from Mana Whenua and stakeholders as required by the relevant management plan condition, along with a summary of where comments have: <ul style="list-style-type: none"> A. been incorporated; and B. where not incorporated, the reasons why. (vi) be submitted as part of an Outline Plan pursuant to section 176A of the RMA, with the exception of SCEMPs and CNVMP Schedules; and (vii) once finalised, uploaded to the Project website or equivalent virtual information source. <p>(b) Any management plan developed in accordance with Condition 8 may:</p> <ul style="list-style-type: none"> (i) be submitted in parts or in stages to address particular activities (e.g. design or construction aspects) a Stage of Work of the Project, or to address specific activities authorised by the designation; (ii) except for material changes, be amended to reflect any changes in design, construction methods or management of effects without further process; and (iii) if there is a material change required to a management plan which has been submitted with an Outline Plan, the revised part of the plan shall be submitted to the Council as an update to the Outline Plan or for Certification as soon as practicable following identification of the need for a revision. <p>(c) Any material changes to the SCEMPs, are to be submitted to the Council for information.</p> |
| 9. | <p>Mana Whenua Partnership</p> <p>(a) At least twelve (12) months prior to the start of detailed design for a Stage of Work, the Requiring Authority shall invite Mana Whenua to establish a Mana Whenua Partnership Forum (MWPF).</p> |

| | |
|-------------------|--|
| | <p>The objective of the MWPF is to provide a forum for Mana Whenua to participate as partners in all phases of the Project. To achieve the objective, the MWPF shall address (as a minimum) the following matters:</p> <ul style="list-style-type: none"> (i) how Mana Whenua will provide input into the design of the Project. For example: <ul style="list-style-type: none"> A. how Mana Whenua values and narrative are incorporated through the form of the Project and associated structures; B. how the historic and cultural significance of the Puhinui Historic Gateway will be recognised; and C. how pou, art, sculptures, mahi toi or other any other features located on land within or adjoining the Project will be provided in a manner that represents the Māori history of the area and promotes a distinctiveness or sense of place. (ii) how Mana Whenua will be engaged in the preparation of management plans and future consenting processes; (iii) how mātauranga Māori and tikanga Māori will be recognised in all phases of the Project; (iv) where opportunities for Mana Whenua to participate in engagement with local communities, business associations, social institutions and community groups will be provided; (v) where opportunities for Mana Whenua to support the physical, mental, social and economic wellbeing for iwi and the local community will be provided through the Project. This could include: <ul style="list-style-type: none"> A. planting supplied through Mana Whenua and community based nurseries; B. local schools being involved in planting; and C. scholarships, cadetships and job creation. (vi) the Requiring Authority shall provide reasonable resourcing, technical and administrative support for Mana Whenua including organising meetings at a local venue and the taking and dissemination of meeting minutes; (vii) the frequency of meetings shall be agreed between the Requiring Authority and Mana Whenua; and (viii) prior to the Start of Construction, the Requiring Authority shall produce a record of the Mana Whenua Partnership Forum. The record of the MWPF shall be provided to Mana Whenua and shall include (but not be limited to): <ul style="list-style-type: none"> A. details of how Mana Whenua have participated as partners in the Project; B. details of how the matters set out in (a) will be incorporated into the Project; C. how the objective of the MWPF has been and will continue to be met; and D. details of how comments from Mana Whenua have been incorporated into the Project and where not incorporated, the reasons why. <p>(b) Mana Whenua shall be invited to identify and (if possible) nominate traditional names along the Project corridor such as bridge structures. Noting there may be formal statutory processes outside the project required in any decision-making.</p> <p>(c) The MWPF shall continue to meet for at least six months following the Completion of Construction or as agreed with Mana Whenua.</p> |
| <p>10.</p> | <p>Stakeholder Communication and Engagement Management Plan (SCEMP)</p> <p>(a) A SCEMP shall be prepared 18 months prior to the Start of Construction for a Stage of Work. The objective of the SCEMP is to identify how the public and stakeholders (including directly affected and adjacent owners and occupiers of land) will be engaged with prior to and throughout the Construction Works. To achieve the objective, the SCEMP shall include:</p> <ul style="list-style-type: none"> (i) the contact details for the Project Liaison Person. These details shall be on the Project website, or equivalent virtual information source, and prominently displayed at the main entrance(s) to the site(s); (ii) the procedures for ensuring that there is a contact person available for the duration of Construction Works, for public enquiries or complaints about the Construction Works; (iii) opportunities to strengthen the relationship between Mana Whenua, key stakeholders and the wider community; |

| | |
|-------------------|---|
| | <ul style="list-style-type: none"> (iv) a list of stakeholders, organisations (such as community facilities) and businesses who will be engaged with; (v) identification of the properties whose owners will be engaged with; (vi) methods and timing to engage with landowners whose access is directly affected; (vii) methods to communicate key project milestones and the proposed hours of construction activities including outside of normal working hours and on weekends and public holidays, to the parties identified in (iv) and (v) above; and (viii) linkages and cross-references to communication and engagement methods set out in other conditions and management plans where relevant. <p>(b) Any SCEMP prepared for a Stage of Work shall be submitted to Council for information ten working days prior to the Start of Construction for a Stage of Work.</p> |
| <p>11.</p> | <p>Urban and Landscape Design Management Plan (ULDMP)</p> <ul style="list-style-type: none"> (a) A ULDMP shall be prepared prior to the Start of Construction for a Stage of Work. (b) Mana Whenua shall be invited to participate in the development of the ULDMP(s) at least six (6) months prior to the start of detailed design for a Stage of Work to provide input on cultural landscape and design matters. This shall include (but not be limited to) how desired outcomes for the management of potential effects on cultural sites, landscapes and values identified and discussed in accordance with the Historic Heritage Management Plan (Condition 21) and the Ecological Management Plan (Condition 23) may be reflected in the ULDMP. (c) The objective of the ULDMP(s) is to: <ul style="list-style-type: none"> (i) enable integration of the Project's permanent works into the surrounding landscape and urban context; and (ii) ensure that the Project manages potential adverse landscape and visual effects as far as practicable and contributes to a quality urban environment. (iii) acknowledge and recognise the whakapapa Mana Whenua have to the Project area. (d) The ULDMP shall be prepared in general accordance with: <ul style="list-style-type: none"> (i) Auckland Transport's Urban Roads and Streets Design Guide; (ii) Waka Kotahi Urban Design Guidelines: Bridging the Gap (2013) or any subsequent updated version; (iii) Waka Kotahi Landscape Guidelines (2013) or any subsequent updated version; and (iv) Waka Kotahi P39 Standard Specification for Highway Landscape Treatments (2013) or any subsequent updated version. (e) To achieve the objective, the ULDMP(s) shall provide details of how the project: <ul style="list-style-type: none"> (i) is designed to integrate with the adjacent urban (or proposed urban) and landscape context, including the surrounding existing or proposed topography, urban environment (i.e. density of built form), natural environment, landscape character and open space zones; (ii) provides appropriate walking and cycling connectivity to, and interfaces with, existing or proposed adjacent land uses, public transport infrastructure and walking and cycling connections; (iii) promotes inclusive access (where appropriate); and (iv) promotes a sense of personal safety by aligning with best practice guidelines, such as: <ul style="list-style-type: none"> A. Crime Prevention Through Environmental Design (CPTED) principles; B. Safety in Design (SID) requirements; and C. Maintenance in Design (MID) requirements and anti-vandalism/anti-graffiti measures. (v) provides opportunities to incorporate Mana Whenua values and cultural narrative through the design. This shall include but not be limited to: <ul style="list-style-type: none"> A. how to protect and enhance connections to the Māori cultural landscape; B. how and where accurate historical signage can be provided along the corridor; C. how historical portage routes will be recognised; D. how opportunities for cultural expression through, for example mahi toi, art, sculptures or other public amenity features will be provided; E. how opportunities to utilise flora and fauna with a specific connection to the area are realised where possible by: <ul style="list-style-type: none"> a. preserving them in the design and maintenance of the Project; and b. restoring them in a manner that recognises their historical and cultural significance. For example by clustering planting to represent a lost ngahere. |

| | |
|--|--|
| | <p>F. how the historic and cultural significance of the Puhinui Historic Gateway is recognised; and</p> <p>G. how public access to coastal areas, waterways and open space is enhanced, where appropriate.</p> <p>(vi) provides for an integrated stormwater management approach which prioritises in the following order:</p> <p>A. opportunities for ki uta ki tai (a catchment scale approach);</p> <p>B. opportunities for net catchment benefit;</p> <p>C. green infrastructure and nature-based solutions; and</p> <p>D. opportunities for low maintenance design.</p> <p>(f) At the discretion of Mana Whenua, the matters listed in (e)(v) – (vi) shall either be incorporated into the ULDMP or prepared as a separate plan.</p> <p>(g) The ULDMP(s) shall include:</p> <p>(i) a concept plan(s) – which depicts the overall landscape and urban design concept, and explains the rationale for the landscape and urban design proposals;</p> <p>(ii) developed design concepts, including principles for walking and cycling facilities and public transport; and</p> <p>(iii) landscape and urban design details – that cover the following:</p> <p>A. road design – elements such as intersection form, carriageway gradient and associated earthworks contouring including cut and fill batters and the interface with adjacent land uses, benching, spoil disposal sites, median width and treatment, roadside width and treatment;</p> <p>B. roadside elements – such as lighting, fencing, wayfinding and signage;</p> <p>C. architectural and landscape treatment of all major structures, including bridges and retaining walls;</p> <p>D. architectural and landscape treatment of noise barriers;</p> <p>E. landscape treatment of permanent stormwater control wetlands and swales;</p> <p>F. integration of passenger transport;</p> <p>G. pedestrian and cycle facilities including paths, road crossings and dedicated pedestrian/ cycle bridges or underpasses;</p> <p>H. historic heritage places with reference to the HHMP (Condition 21); and</p> <p>I. re-instatement of construction and site compound areas, driveways, accessways and fences.</p> <p>(h) The ULDMP shall also include the following planting details and maintenance requirements:</p> <p>(i) planting design details including:</p> <p>A. identification of existing trees and vegetation that will be retained. Where practicable, mature trees and native vegetation should be retained;</p> <p>B. street trees, shrubs and ground cover suitable for berms;</p> <p>C. treatment of fill slopes to integrate with adjacent land use, streams, riparian margins and open space zones;</p> <p>D. planting of stormwater wetlands;</p> <p>E. identification of vegetation to be retained and any planting requirements under the Ecological Management Plan (Condition 23)</p> <p>F. integration of any planting requirements required by conditions of any resource consents for the project; and</p> <p>G. re-instatement planting of construction and site compound areas as appropriate.</p> <p>(ii) a planting programme including the staging of planting in relation to the construction programme which shall, as far as practicable, include provision for planting within each planting season following completion of works in each Stage of Work; and</p> <p>(iii) detailed specifications relating to the following:</p> <p>A. weed control and clearance;</p> <p>B. pest animal management (to support plant establishment);</p> <p>C. ground preparation (top soiling and decompaction);</p> <p>D. mulching; and</p> <p>E. plant sourcing and planting, including hydroseeding and grassing, and use of eco-sourced species.</p> |
|--|--|

Specific Outline Plan Requirements

| | |
|-----|---|
| 12. | <p>Flood Hazard</p> <p>(a) The Project shall be designed to achieve the following flood risk outcomes:</p> |
|-----|---|

| | |
|--|--|
| | <ul style="list-style-type: none"> (i) no increase in flood levels for existing authorised habitable floors that are already subject to flooding; (ii) no more than a 10% reduction in freeboard for existing authorised habitable floors; (iii) no increase of more than 50mm in flood level on land zoned for urban or future urban development where there is no existing dwelling; (iv) no new flood prone areas; and (v) no more than a 10% average increase of flood hazard (defined as flow depth times velocity) for main access to authorised habitable dwellings existing at time the Outline Plan is submitted. <p>(b) Compliance with this condition shall be demonstrated in the Outline Plan, which shall include flood modelling of the pre-Project and post-Project 100 year ARI flood levels (for Maximum Probable Development land use and including climate change).</p> <p>(c) Where the above outcomes can be achieved through alternative measures outside of the designation such as flood stop banks, flood walls, raising existing authorised habitable floor level and new overland flow paths or varied through agreement with the relevant landowner, the Outline Plan shall include confirmation that any necessary landowner and statutory approvals have been obtained for that work or alternative outcome.</p> |
|--|--|

Construction Conditions

| | |
|-------------------|---|
| <p>13.</p> | <p>Construction Environmental Management Plan (CEMP)</p> <ul style="list-style-type: none"> (a) A CEMP shall be prepared prior to the Start of Construction for a Stage of Work. (b) The objective of the CEMP is to set out the management procedures and construction methods to be undertaken to avoid, remedy or mitigate any adverse effects associated with Construction Works as far as practicable. To achieve the objective, the CEMP shall include: <ul style="list-style-type: none"> (i) the roles and responsibilities of staff and contractors; (ii) details of the site or project manager and the Project Liaison Person, including their contact details (phone and email address); (iii) the Construction Works programmes and the staging approach, and the proposed hours of work; (iv) details of the proposed construction yards including temporary screening when adjacent to residential areas, locations of refuelling activities and construction lighting; (v) methods for controlling dust and the removal of debris and demolition of construction materials from public roads or places; (vi) methods for providing for the health and safety of the general public; (vii) measures to mitigate flood hazard effects such as siting stockpiles out of floodplains, minimising obstruction to flood flows, actions to respond to warnings of heavy rain; (viii) procedures for incident management; (ix) procedures for the refuelling and maintenance of plant and equipment to avoid discharges of fuels or lubricants to Watercourses; (x) measures to address the storage of fuels, lubricants, hazardous and/or dangerous materials, along with contingency procedures to address emergency spill response(s) and clean up; (xi) procedures for responding to complaints about Construction Works; and (xii) methods for amending and updating the CEMP as required. |
|-------------------|---|

| | |
|-------------------|---|
| <p>14.</p> | <p>Complaints Register</p> <ul style="list-style-type: none"> (a) At all times during Construction Works, a record of any complaints received about the Construction Works shall be maintained. The record shall include: <ul style="list-style-type: none"> (i) the date, time and nature of the complaint; (ii) the name, phone number and address of the complainant (unless the complainant wishes to remain anonymous); (iii) measures taken to respond to the complaint (including a record of the response provided to the complainant) or confirmation of no action if deemed appropriate; (iv) the outcome of the investigation into the complaint; (v) any other activities in the area, unrelated to the Project that may have contributed to the complaint, such as non-project construction, fires, traffic accidents or unusually dusty conditions generally. (b) A copy of the Complaints Register required by this condition shall be made available to the Manager upon request as soon as practicable after the request is made. |
|-------------------|---|

| <p>15.</p> | <p>Cultural Monitoring Plan</p> <p>(a) A Cultural Monitoring Plan shall be prepared prior to the Start of Construction.</p> <p>(b) At least six (6) months prior to the start of detailed design, a Suitably Qualified and Experienced Person(s) identified in partnership with Mana Whenua shall commence the preparation of the Cultural Monitoring Plan.</p> <p>(c) The objective of the Cultural Monitoring Plan is to identify methods for undertaking cultural monitoring to assist with management of any cultural effects during Construction works.</p> <p>(d) The Cultural Monitoring Plan shall include:</p> <ul style="list-style-type: none"> (i) requirements for formal dedication or cultural interpretation to be undertaken prior to start of Construction Works in areas identified as having significance to Mana Whenua; (ii) requirements and protocols for cultural inductions for contractors and subcontractors; (iii) identification of activities, sites and areas where cultural monitoring is required during particular Construction Works; (iv) identification of personnel to undertake cultural monitoring, including any geographic definition of their responsibilities; (v) details of the preferred Accidental Discovery Protocol; and (vi) details of personnel to assist with management of any cultural effects identified during cultural monitoring, including implementation of the Accidental Discovery Protocol <p>(e) If Enabling Works involving soil disturbance are undertaken prior to the start of Construction Works, an Enabling Works Cultural Monitoring Plan shall be prepared by a Suitably Qualified and Experienced Person identified in collaboration with Mana Whenua. This plan may be prepared as a standalone Enabling Works Cultural Monitoring Plan or be included in the main Construction Works Cultural Monitoring Plan.</p> <p>Advice Note: Where appropriate, the Cultural Monitoring Plan shall align with the requirements of other conditions of the designation and resource consents for the Project which require monitoring during Construction Works.</p> | | | | | | | | |
|---|--|--------------------------|--------------------|--------------------------|--------------------|---|--|--|--|
| <p>16.</p> | <p>Construction Traffic Management Plan (CTMP)</p> <p>(a) A CTMP shall be prepared prior to the Start of Construction for a Stage of Work.</p> <p>(b) The objective of the CTMP is to avoid, remedy or mitigate, as far as practicable, adverse construction traffic effects. To achieve this objective, the CTMP shall include:</p> <ul style="list-style-type: none"> (i) methods to manage the effects of temporary traffic management activities on traffic; (ii) measures to ensure the safety of all transport users; (iii) the estimated numbers, frequencies, routes and timing of traffic movements, including any specific non-working or non-movement hours to manage vehicular and pedestrian traffic near schools or to manage traffic congestion; (iv) site access routes and access points for heavy vehicles, the size and location of parking areas for plant, construction vehicles and the vehicles of workers and visitors; (v) identification of detour routes and other methods to ensure the safe management and maintenance of traffic flows, including pedestrians and cyclists, on existing roads; (vi) methods to maintain vehicle access to property and/or private roads where practicable, or to provide alternative access arrangements when it will not be; (vii) the management approach to loads on heavy vehicles, including covering loads of fine material, the use of wheel-wash facilities at site exit points and the timely removal of any material deposited or spilled on public roads; and (viii) methods that will be undertaken to communicate traffic management measures to affected road users (e.g. residents/public/stakeholders/emergency services). | | | | | | | | |
| <p>17.</p> | <p>Construction Noise Standards</p> <p>(a) Construction noise shall be measured and assessed in accordance with NZS6803:1999 Acoustics – Construction Noise and shall comply with the noise standards set out in the following table as far as practicable:</p> <p>Table 17.1: Construction noise standards</p> <table border="1" data-bbox="320 1832 1412 1960"> <thead> <tr> <th>Day of week</th> <th>Time period</th> <th>L_{Aeq}(15min)</th> <th>L_{AFmax}</th> </tr> </thead> <tbody> <tr> <td colspan="4" style="text-align: center;">Occupied activity sensitive to noise</td> </tr> </tbody> </table> | Day of week | Time period | L _{Aeq} (15min) | L _{AFmax} | Occupied activity sensitive to noise | | | |
| Day of week | Time period | L _{Aeq} (15min) | L _{AFmax} | | | | | | |
| Occupied activity sensitive to noise | | | | | | | | | |

| | | | |
|---------------------------------|---------------|-------|-------|
| Weekday | 0630h - 0730h | 55 dB | 75 dB |
| | 0730h - 1800h | 70 dB | 85 dB |
| | 1800h - 2000h | 65 dB | 80 dB |
| | 2000h - 0630h | 45 dB | 75 dB |
| Saturday | 0630h - 0730h | 55 dB | 75 dB |
| | 0730h - 1800h | 70 dB | 85 dB |
| | 1800h - 2000h | 45 dB | 75 dB |
| | 2000h - 0630h | 45 dB | 75 dB |
| Sunday and Public Holidays | 0630h - 0730h | 45 dB | 75 dB |
| | 0730h - 1800h | 55 dB | 85 dB |
| | 1800h - 2000h | 45 dB | 75 dB |
| | 2000h - 0630h | 45 dB | 75 dB |
| Other occupied buildings | | | |
| All | 0730h – 1800h | 70 dB | |
| | 1800h – 0730h | 75 dB | |

(b) Where compliance with the noise standards set out in Table 17.1 is not practicable, and unless otherwise provided for in the CNVMP, then the methodology in Condition 20 shall apply.

18.

Construction Vibration Standards

(a) Construction vibration shall be measured in accordance with ISO 4866:2010 Mechanical vibration and shock – Vibration of fixed structures – Guidelines for the measurement of vibrations and evaluation of their effects on structures and shall comply with the vibration standards set out in the following table as far as practicable.

Table 18.1 Construction vibration criteria

| Receiver | Details | Category A | Category B |
|--|--------------------------|----------------------------------|------------|
| Occupied Activities sensitive to noise | Night-time 2000h - 0630h | 0.3mm/s ppv | 2mm/s ppv |
| | Daytime 0630h - 2000h | 2mm/s ppv | 5mm/s ppv |
| Other occupied buildings | Daytime 0630h - 2000h | 2mm/s ppv | 5mm/s ppv |
| All other buildings | At all other times | Tables 1 and 3 of DIN4150-3:1999 | |

*Category A criteria adopted from Rule E25.6.30.1 of the AUP

**Category B criteria based on DIN 4150-3:1999 building damage criteria for daytime

(b) Where compliance with the vibration standards set out in Table 18.1 is not practicable, and unless otherwise provided for in the CNVMP as required by Condition 19(c)(x), then the methodology in Condition 20 shall apply.

19.

Construction Noise and Vibration Management Plan (CNVMP)

(a) A CNVMP shall be prepared prior to the Start of Construction for a Stage of Work.
 (b) A CNVMP shall be implemented during the Stage of Work to which it relates.
 (c) The objective of the CNVMP is to provide a framework for the development and implementation of the Best Practicable Option for the management of construction noise and vibration effects to achieve the construction noise and vibration standards set out in Conditions 17 and 18 to the extent practicable. To achieve this objective, the CNVMP shall be prepared in accordance with Annex E2 of the New Zealand Standard NZS6803:1999 Acoustics – Construction Noise and the

| | |
|-------------------|--|
| | <p>Waka Kotahi State highway construction and maintenance noise and vibration guide (version 1.1, 2019), and shall as a minimum, address the following:</p> <ul style="list-style-type: none"> (i) description of the works and anticipated equipment/processes; (ii) hours of operation, including times and days when construction activities would occur; (iii) the construction noise and vibration standards for the Project; (iv) identification of receivers where noise and vibration standards apply; (v) a hierarchy of management and mitigation options, including any requirements to limit night works and works during other sensitive times, including Sundays and public holidays as far practicable; (vi) methods and frequency for monitoring and reporting on construction noise and vibration; (vii) procedures for communication and engagement with nearby residents and stakeholders, including notification of proposed construction activities, the period of construction activities, and management of noise and vibration complaints; (viii) contact details of the Project Liaison Person; (ix) procedures for the regular training of the operators of construction equipment to minimise noise and vibration as well as expected construction site behaviours for all workers; (x) identification of areas where compliance with the noise (Condition 17) and/or vibration standards (Condition 18 Category A or Category B) will not be practicable and the specific management controls to be implemented and consultation requirements with owners and occupiers of affected sites. (xi) procedures and requirements for the preparation of a Schedule to the CNVMP (Schedule) for those areas where compliance with the noise (Condition 17) and/or vibration standards (Condition 18 Category B) will not be practicable and where sufficient information is not available at the time of the CNVMP to determine the area specific management controls Condition 19 (c)(x); (xii) identification of trigger levels for undertaking building condition surveys, which shall be below Category B day time levels; (xiii) procedures for undertaking building condition surveys before and after works to determine whether any cosmetic or structural damage has occurred as a result of construction vibration; (xiv) methodology and programme of desktop and field audits and inspections to be undertaken to ensure that CNVMP, Schedules and the best practicable option for management of effects are being implemented; and (xv) requirements for review and update of the CNVMP. |
| <p>20.</p> | <p>Schedule to a CNVMP</p> <ul style="list-style-type: none"> (a) Unless otherwise provided for in a CNVMP, a Schedule to the CNVMP (Schedule) shall be prepared prior to the start of the construction to which it relates by a Suitably Qualified and Experienced Person, in consultation with the owners and occupiers of sites subject to the Schedule, when: <ul style="list-style-type: none"> (i) construction noise is either predicted or measured to exceed the noise standards in Condition 17; (ii) construction vibration is either predicted or measured to exceed the Category A standard at the receivers in Condition 18. (b) The objective of the Schedule is to set out the Best Practicable Option measures to manage noise and/or vibration effects of the construction activity beyond those measures set out in the CNVMP. The Schedule shall include details such as: <ul style="list-style-type: none"> (i) construction activity location, start and finish dates; (ii) the nearest neighbours to the construction activity; (iii) the predicted noise and/or vibration level for all receivers where the levels are predicted or measured to exceed the applicable standards in Conditions 17 and 18 and predicted duration of the exceedance; (iv) the proposed mitigation options that have been selected, and the options that have been discounted as being impracticable and the reasons why; (v) a summary of the consultation undertaken with owners and occupiers of sites subject to the Schedule, and how consultation has and has not been taken into account; and (vi) location, times and types of monitoring. (c) The Schedule shall be submitted to the Manager for information at least 5 working days (except in unforeseen circumstances) in advance of Construction Works that are covered by the scope of the Schedule and shall form part of the CNVMP. If any comments are received from the Manager, these shall be considered by the Requiring Authority prior to implementation of the Schedule. (d) Where material changes are made to a Schedule required by this condition, the Requiring Authority shall consult the owners and/or occupiers of sites subject to the Schedule prior to submitting the amended Schedule to the Manager for certification in accordance with (c) above. |

| | |
|-----|---|
| | The amended Schedule shall document the consultation undertaken with those owners and occupiers, and how consultation outcomes have and have not been taken into account. |
| 21. | <p>Historic Heritage Management Plan (HHMP)</p> <p>(a) A HHMP shall be prepared in consultation with Council, HNZPT and Mana Whenua prior to the Start of Construction for a Stage of Work.</p> <p>(b) The objective of the HHMP is to protect historic heritage and to remedy and mitigate any residual effects as far as practicable. To achieve the objective, the HHMP shall identify:</p> <ul style="list-style-type: none"> (i) any adverse direct and indirect effects on historic heritage sites and measures to appropriately avoid, remedy or mitigate any such effects, including a tabulated summary of these effects and measures; (ii) methods for the identification and assessment of potential historic heritage places within the Designation to inform detailed design; (iii) known historic heritage places and potential archaeological sites within the Designation, including identifying any archaeological sites for which an Archaeological Authority under the HNZPTA will be sought or has been granted; (iv) any unrecorded archaeological sites or post-1900 heritage sites within the Designation, which shall also be documented and recorded; (v) roles, responsibilities and contact details of Project personnel, Council and HNZPT representatives, Mana Whenua representatives, and relevant agencies involved with heritage and archaeological matters including surveys, monitoring of Construction Works, compliance with AUP accidental discovery rule, and monitoring of conditions; (vi) specific areas to be investigated, monitored and recorded to the extent these are directly affected by the Project; (vii) the proposed methodology for investigating and recording post-1900 historic heritage sites (including buildings) that need to be destroyed, demolished or relocated, including details of their condition, measures to mitigate any adverse effects and timeframe for implementing the proposed methodology, in accordance with the HNZPT Archaeological Guidelines Series No.1: Investigation and Recording of Buildings and Standing Structures (November 2018), or any subsequent version; (viii) methods to acknowledge cultural values identified through the Mana Whenua Partnership Forum (Condition 9) and Urban and Landscape Design Management Plan (Condition 11) where archaeological sites also involve ngā taonga tuku iho (treasures handed down by our ancestors) and where feasible and practicable to do so; (ix) methods for avoiding, remedying or mitigation adverse effects on historic heritage places and sites within the Designation during Construction Works as far as practicable. These methods shall include, but are not limited to: <ul style="list-style-type: none"> A. security fencing or hoardings around historic heritage places to protect them from damage during construction or unauthorised access. (x) measures to mitigate adverse effects on historic heritage sites that achieve positive historic heritage outcomes such as increased public awareness and interpretation signage; and (xi) training requirements and inductions for contractors and subcontractors on historic heritage places within the Designation, legal obligations relating to accidental discoveries and the AUP Accidental Discovery Rule (E11.6.1). The training shall be undertaken prior to the Start of Construction, under the guidance of a Suitably Qualified and Experienced Person and Mana Whenua representatives (to the extent the training relates to cultural values identified under Condition 15. <p>(c) Electronic copies of all historic heritage reports relating to historic heritage investigations (evaluation, excavation and monitoring), shall be submitted to the Manager within 12 months of completion.</p> <p>Accidental Discoveries</p> <p>Advice Note:</p> <p><i>The requirements for accidental discoveries of heritage items are set out in Rule E11.6.1 of the AUP and in the Waka Kotahi Minimum Standard P45 Accidental Archaeological Discovery Specification, or any subsequent version.</i></p> |
| 22. | <p>Pre-Construction Ecological Survey</p> <p>(a) At the start of detailed design for a Stage of Work, an updated ecological survey shall be undertaken by a Suitably Qualified and Experienced Person. The purpose of the survey is to inform the detailed design of ecological management by:</p> |

| | |
|-------------------|--|
| | <ul style="list-style-type: none"> (i) confirming whether the species of value within the Identified Biodiversity Areas recorded in Schedule 2 are still present; and (ii) confirming whether the project will or may have a moderate or greater level of ecological effect on ecological species of value, prior to implementation of impact management measures, as determined in accordance with the EIANZ guidelines (or any subsequent updated version). <p>(b) Mana Whenua shall be invited as partners to observe how the ecological survey in (a) will be undertaken.</p> <p>(c) If the ecological survey in (a) above confirms the presence of ecological species of value in accordance with Condition 22(a)(i) and the effects are likely in accordance with Condition 22(a)(ii), then an Ecological Management Plan (or Plans) shall be prepared in accordance with Condition 23 for these areas (Confirmed Biodiversity Areas).</p> |
| <p>23.</p> | <p>Ecological Management Plan (EMP)</p> <p>(a) An EMP shall be prepared for any Confirmed Biodiversity Areas (confirmed through Condition 22) prior to the Start of Construction for a Stage of Work. The objective of the EMP is to minimise impacts of the Project on the ecological values of Confirmed Biodiversity Areas as far as practicable. The EMP shall set out the methods that will be used to achieve the objective which may include:</p> <ul style="list-style-type: none"> (i) if an EMP is required in accordance with Condition 22(b) for the presence of long-tailed bats: <ul style="list-style-type: none"> A. measures to minimise disturbance from construction activities within the vicinity of any active roosts that are discovered until such roosts are confirmed to be vacant of bats; B. how the timing of any construction work in the vicinity of any maternity long tail bat roosts will be limited to outside the bat maternity period (between December and March) where reasonably practicable; C. details of areas where vegetation is to be retained where practicable for the purposes of the connectivity of long tailed bats; D. details of how bat connectivity will be provided and maintained (e.g. through the presence of suitable indigenous, or exotic trees or artificial alternatives) will be provided and maintained; and E. where mitigation isn't practicable, details of any offsetting proposed. (ii) If an EMP is required in accordance with Condition 22(b) for the presence of Threatened or At-Risk birds (excluding Wetland Birds): <ul style="list-style-type: none"> A. how the timing of any Construction Works shall be undertaken outside of the bird breeding season (September to February) where practicable; B. where Pipit are identified as being present, how the timing of any Construction Works shall be undertaken outside of the Pipit bird breeding season (August to February) where practicable; C. where works are required within the Confirmed Biodiversity Area during the bird breeding season (including Pipits), methods to minimise adverse effects on Threatened or At-Risk birds; and D. details of grass maintenance if Pipit are present. (iii) If an EMP is required in accordance with Condition 22(b) for the presence of Threatened or At-Risk wetland birds: <ul style="list-style-type: none"> A. how the timing of any Construction Works shall be undertaken outside of the bird breeding season (September to February) where practicable; B. where works are required within the Confirmed Biodiversity Area during the bird breeding season, methods to minimise adverse effects on Threatened or At-Risk wetland birds C. undertaking a nesting bird survey of Threatened or At-Risk wetland birds prior to any Construction Works taking place within a 50m radius of any identified Wetlands (including establishment of construction areas adjacent to Wetlands). Surveys should be repeated at the beginning of each wetland bird breeding season and following periods of construction inactivity; |


| | |
|------------|--|
| | <p>D. what protection and buffer measures will be provided where nesting Threatened or At-Risk wetland birds are identified within 50m of any construction area (including laydown areas). Measures could include:</p> <ul style="list-style-type: none"> a. a 20m buffer area around the nest location and retaining vegetation. The buffer areas should be demarcated where necessary to protect birds from encroachment. This might include the use of marker poles, tape and signage; b. monitoring of the nesting Threatened or At-Risk wetland birds by a Suitably Qualified and Experienced Person. Construction works within the 20m nesting buffer areas should not occur until the Threatened or At-Risk wetland birds have fledged from the nest location (approximately 30 days from egg laying to fledging) as confirmed by a Suitably Qualified and Experienced Person; and c. minimising the disturbance from the works if construction works are required within 50m of a nest, as advised by a Suitably Qualified and Experienced Person. <p>E. adopting a 10m setback where practicable, between the edge of wetlands and construction areas (along the edge of the stockpile/laydown area); and</p> <p>F. minimising light spill from construction areas into wetlands.</p> <p>(b) The EMP shall be consistent with any ecological management measures to be undertaken in compliance with conditions of any regional resource consents granted for the Project.</p> <p>(c) Where appropriate, and in partnership with Mana Whenua, flora and fauna values identified in the ULDMP are reflected and included within this EMP.</p> <p>Advice Note:</p> <p><i>Depending on the potential effects of the Project, the regional consents for the Project may include the following monitoring and management plans:</i></p> <ul style="list-style-type: none"> (i) <i>Stream and/or wetland restoration plans;</i> (ii) <i>Vegetation restoration plans; and</i> (iii) <i>Fauna management plans (e.g. avifauna, herpetofauna, bats).</i> |
| <p>24.</p> | <p>Network Utility Management Plan (NUMP)</p> <ul style="list-style-type: none"> (a) A NUMP shall be prepared prior to the Start of Construction for a Stage of Work. (b) The objective of the NUMP is to set out a framework for protecting, relocating and working in proximity to existing network utilities. The NUMP shall include methods to: <ul style="list-style-type: none"> (i) Provide access for maintenance at all reasonable times, or emergency works at all times during construction activities; (ii) Manage the effects of dust and any other material potentially resulting from construction activities and able to cause material damage, beyond normal wear and tear to overhead transmission lines in the Project area; (iii) Demonstrate compliance with relevant standards and Codes of Practice including, where relevant, the NZECP 34:2001 New Zealand Electrical Code of Practice for Electrical Safe Distances 2001; AS/NZS 4853:2012 Electrical Hazards on Metallic Pipelines; and AS/NZS 2885 Pipelines – Gas and Liquid Petroleum. (c) The NUMP shall be prepared in consultation with the relevant Network Utility Operator(s), (including Auckland International Airport Limited) who have existing assets that are directly affected by the Project. (d) The development of the NUMP shall consider opportunities to coordinate future work programmes with other Network Utility Operator(s) where practicable. (e) The NUMP shall describe how any comments from the Network Utility Operator (including Auckland International Airport Limited) in relation to its assets have been addressed. (f) Any comments received from the Network Utility Operator (including Auckland International Airport Limited) shall be considered when finalising the NUMP. (g) Any amendments to the NUMP related to the assets of a Network Utility Operator (including Auckland International Airport Limited) shall be prepared in consultation with that asset owner. |

Schedule 1: General accordance plan and information

The proposed work is an upgrade of the existing State Highway 20B (SH20B) from the SH20/20B Interchange to Manukau Memorial Gardens. This is for the construction, operation and maintenance of the State Highway including a Bus Rapid Transit (BRT) corridor, walking and cycling facilities and associated infrastructure. The proposed work is shown in the following Concept Plan and includes:

- a) An upgrade of the SH20B corridor between the SH20/20B interchange and the intersection of Manukau Memorial Gardens to provide westbound lanes, walking and cycling facilities and a ramp from SH20B onto SH20 for southbound traffic while enabling the provision of a BRT corridor;
- b) Associated works including but not limited to intersections, bridges, embankments, retaining walls, culverts, stormwater management systems; and
- c) Construction activities, including vegetation removal, construction areas and the re-grading of driveways.

Concept Plan:

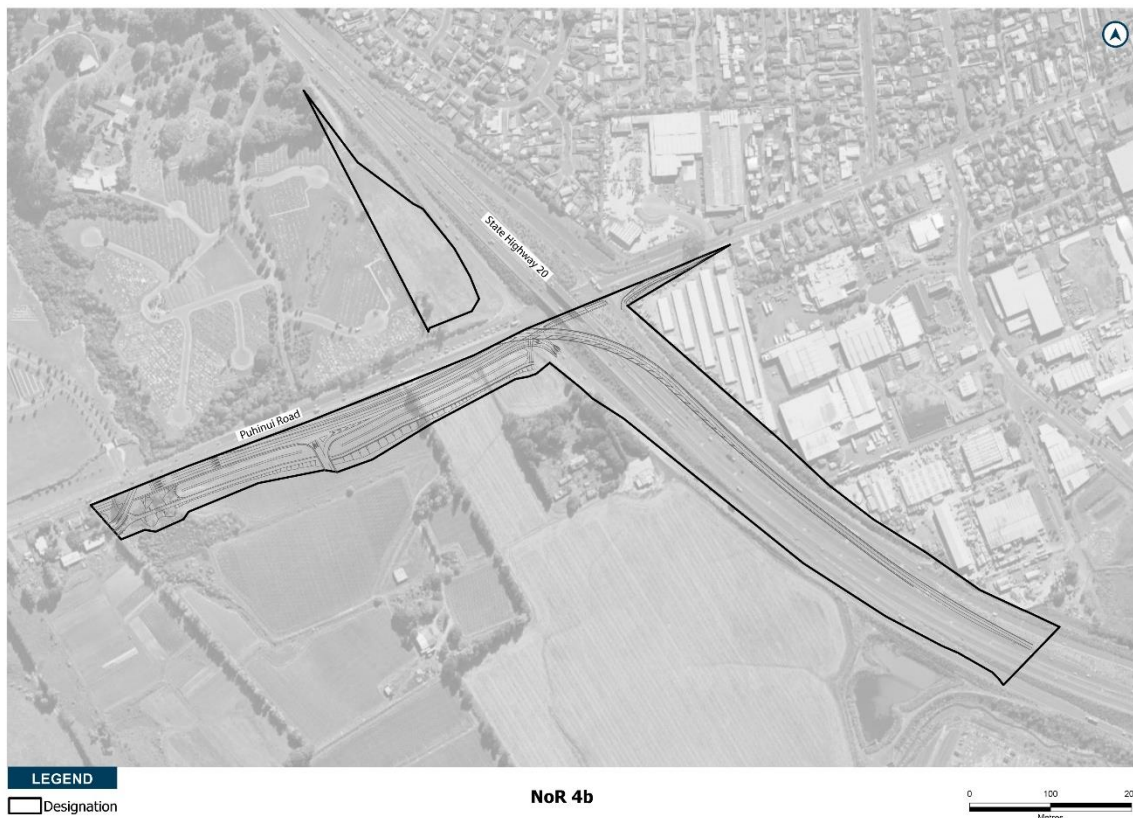


Schedule 2: Pre-construction pipit survey area



LEGEND

-  Designation
-  Pre-construction Pipit survey area (approx.)

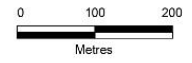

VOLUME 2

Airport to Botany Assessment of Effects on the Environment

December 2022

Version 1

Document Status

| Responsibility | Name |
|----------------|---|
| Author | Adam Jellie, Himani Bhatia-Mitha, Patrick Buckley, Vicky Hu |
| Reviewer | Chris Scrafton |
| Approver | Jennifer Caldwell |

Revision Status

| Version | Date | Reason for Issue |
|---------|-----------------|---------------------|
| 1.0 | 9 December 2022 | Final for lodgement |



Structure of the Notices of Requirement documentation

The Assessment of Effects on the Environment report and supporting documents are structured as set out in the table below:

| Volume | Title | Contents |
|---------------|--|--|
| 1 | Form 18 | Attachment A: Designation Plans; Attachment B: Schedule of Directly Affected Property; and Attachment C: Proposed Conditions for the Designation. |
| 2 | Assessment of Effects on the Environment | Appendix A: Assessment of Alternatives; and Appendix B: Relevant statutory and strategic planning documents. |
| 3 | Drawings | General Arrangement Layout Plan – NoR 1 Botany Town Centre to Rongomai Park; General Arrangement Layout Plan – NoR 2 Rongomai Park to Puhinui Station, in the vicinity of Plunket Avenue; General Arrangement Layout Plan – NoR 3 Puhinui Station, in the vicinity of Plunket Avenue to SH20B/20 Interchange; General Arrangement Layout Plan – NoR 4a SH20B/20 Interchange to Orrs Road; and General Arrangement Layout Plan – NoR 4b Alteration to NZ Transport Agency Designation 6717 State Highway 20B. |
| 4 | Supporting Technical Reports | Appendix A: Airport to Botany Assessment of Transport Effects; Appendix B: Airport to Botany Assessment of Arboricultural Effects; Appendix C: Airport to Botany Assessment of Landscape Effects; Appendix D: Airport to Botany Social Impact Assessment; Appendix E: Airport to Botany Urban Design Evaluation; Appendix F: Airport to Botany Assessment of Flooding; Appendix G: Airport to Botany Assessment of Construction Noise and Vibration Effects; Appendix H: Airport to Botany Assessment of Traffic Noise Effects; Appendix I: Airport to Botany Assessment of Ecological Effects; Appendix J: Airport to Botany Assessment of Archaeological Effects; and Appendix K: Airport to Botany Assessment of Built Heritage Effects |

Table of Contents

| | | |
|----------|--|-----------|
| 1 | Introduction | 1 |
| 1.1 | The Airport to Botany project | 4 |
| 1.2 | The Requiring Authorities | 4 |
| 1.2.1 | Auckland Transport | 4 |
| 1.2.2 | NZ Transport Agency | 4 |
| 1.2.3 | Notification..... | 5 |
| 1.2.4 | Background and context | 6 |
| 1.3 | Need for the Project..... | 6 |
| 2 | Partnership with Manawhenua | 9 |
| 2.1 | Partnership in previous phases of the Project | 9 |
| 2.1.1 | Te Ākitai Waiohua | 9 |
| 2.2 | Partnership through NoR phase..... | 9 |
| 2.2.1 | Cultural landscape | 11 |
| 2.2.2 | Core Māori values | 14 |
| 3 | Project description | 16 |
| 4 | Section 171 of the Resource Management Act 1991 | 26 |
| 4.1 | Consideration of alternatives | 27 |
| 4.2 | Whether the work and designation are reasonably necessary for achieving the objectives | 29 |
| 5 | Lapse period sought and rationale | 32 |
| 6 | Design and assessment approach | 34 |
| 6.1 | Approach to design | 34 |
| 6.2 | Construction methodology | 34 |
| 6.2.1 | General approach | 34 |
| 6.2.2 | Construction area requirements | 35 |
| 6.2.3 | General construction activities | 36 |
| 6.2.4 | Enabling works, utility relocation and protection | 36 |
| 6.2.5 | Site establishment..... | 37 |
| 6.2.6 | Traffic management and access | 38 |
| 6.2.7 | Bridge, culvert and stream works/works in watercourses | 38 |
| 6.2.8 | Earthworks | 38 |
| 6.2.9 | Indicative construction staging and programme | 39 |
| 6.3 | Approach to the assessment of effects..... | 41 |
| 6.4 | Approach to stormwater management | 42 |
| 7 | Existing environment | 44 |
| 7.1 | NoR 1 – Botany Town Centre to Rongomai Park..... | 45 |
| 7.2 | NoR 2 – Rongomai Park to Puhinui Station, in the vicinity of Plunket Avenue | 48 |
| 7.3 | NoR 3 – Puhinui Station in the vicinity of Plunket Avenue to SH20/SH20B | |
| | Interchange | 51 |

| | | |
|----------|---|-----------|
| 7.4 | NoRs 4a and 4b – SH20/SH20B Interchange to Orrs Road..... | 53 |
| 7.5 | Approach to assessing the likely receiving environment | 56 |
| 7.6 | Summary of Notices of Requirement..... | 58 |
| 8 | Alteration to Designation 6717..... | 59 |
| 8.1 | Introduction | 59 |
| 8.2 | Alteration of existing Designation 6717 conditions | 61 |
| 8.3 | Approach to the assessment of effects for the proposed alteration to Designation 6717 | 61 |
| 9 | Assessment of Effects on the Environment | 63 |
| 9.1 | Positive effects of the Project..... | 64 |
| 9.1.1 | Network integration outcomes..... | 64 |
| 9.1.2 | Urban integration outcomes | 65 |
| 9.1.3 | Environmental outcomes..... | 65 |
| 9.2 | Application of the core Māori values to the Project | 67 |
| 9.3 | Transport | 70 |
| 9.3.1 | Assessment of operational traffic and transport effects | 70 |
| 9.3.2 | Assessment of construction effects | 75 |
| 9.3.3 | Measures to avoid, remedy or mitigate potential adverse effects on transport | 76 |
| 9.4 | Arboriculture | 77 |
| 9.4.1 | Construction effects | 77 |
| 9.4.2 | Operational effects | 78 |
| 9.4.3 | Measures to avoid, remedy or mitigate potential adverse arboricultural effects | 79 |
| 9.5 | Landscape | 80 |
| 9.5.1 | Construction effects | 80 |
| 9.5.2 | Operational effects | 82 |
| 9.5.3 | Measures to avoid, remedy or mitigate | 83 |
| 9.6 | Social..... | 84 |
| 9.6.1 | Pre-construction | 84 |
| 9.6.2 | Construction | 85 |
| 9.6.3 | Operation..... | 85 |
| 9.6.4 | Measures to manage social impact | 85 |
| 9.7 | Property | 88 |
| 9.8 | Urban design evaluation | 89 |
| 9.9 | Flooding | 91 |
| 9.9.1 | Construction effects | 91 |
| 9.9.2 | Operational effects | 91 |
| 9.9.3 | Measures to avoid, remedy or mitigate potential adverse flooding effects | 92 |
| 9.10 | Noise and vibration..... | 93 |
| 9.10.1 | Construction noise effects | 93 |
| 9.10.2 | Construction vibration effects..... | 93 |

| | | |
|-------------|---|------------|
| 9.10.3 | Traffic noise effects | 94 |
| 9.10.4 | Recommended measures to avoid, remedy or mitigate noise and vibration effects | 94 |
| 9.11 | Terrestrial ecology | 97 |
| 9.11.1 | Construction effects | 97 |
| 9.11.2 | Operational effects | 98 |
| 9.11.3 | Recommended measures to avoid, remedy or mitigate actual or potential adverse effects | 98 |
| 9.12 | Archaeological and built heritage | 100 |
| 9.12.1 | Construction effects | 100 |
| 9.12.2 | Operational effects | 100 |
| 9.12.3 | Recommended measures to avoid, remedy or mitigate construction effects . | 101 |
| 9.13 | Network utilities effects | 102 |
| 9.13.1 | Mitigation measures | 102 |
| 10 | Summary of key proposed mitigation | 104 |
| 11 | Engagement | 105 |
| 11.1 | Previous engagement undertaken for the Project..... | 105 |
| 11.2 | Engagement during NoR phase of the Project | 107 |
| 11.2.1 | Engagement with programme partners | 107 |
| 11.2.2 | Te Ākitai Waiohū | 107 |
| 11.2.3 | Engagement with Te Tupu Ngātahi partners | 107 |
| 11.2.4 | Engagement with key stakeholders | 107 |
| 11.2.5 | Landowners..... | 111 |
| 12 | Assessment of relevant objectives and policies | 113 |
| 12.1 | Resource Management Amendment Act 2020 | 113 |
| 12.2 | Section 171(1)(a) | 113 |
| 12.2.1 | Enabling infrastructure | 113 |
| 12.2.2 | Urban growth, amenity and form..... | 114 |
| 12.3 | Section 171(1)(d) | 115 |
| 12.4 | Other policy considerations | 116 |
| 13 | Assessment of Part 2 of the RMA..... | 120 |
| 13.1 | Matters of national importance..... | 120 |
| 13.2 | Other matters..... | 122 |
| 13.3 | Te Tiriti o Waitangi Treaty of Waitangi | 123 |
| 13.4 | The purpose of the Act..... | 123 |

Appendices

Appendix A: Assessment of Alternatives

Appendix B: Assessment against relevant statutory planning documents

Table of Figures

| | |
|--|----|
| Figure 1: Overview of the NoRs for the Airport to Botany Project | 3 |
| Figure 2: Map showing Auckland's existing and proposed RTN. Area in yellow illustrates the gap in the RTN | 7 |
| Figure 3: Manawhenua partnership through the Project..... | 11 |
| Figure 4: Map showing the Project in the context of a wider cultural landscape | 13 |
| Figure 5: Puhinui Structure Plan - Cultural heritage analysis - historic sites and linkages (Stephen Brown, January 2016)..... | 14 |
| Figure 6: Indicative sketch of BRT station layout..... | 16 |
| Figure 7: Indicative sketch of the BRT bridge connecting to the existing Puhinui Station..... | 17 |
| Figure 8: Indicative sketch of the southbound ramp from SH20B to SH20 (viewpoint from Puhinui Road looking west, towards Auckland Airport) | 17 |
| Figure 9: Map showing short list of options considered for the Project | 27 |
| Figure 10: Overview of stormwater management approach..... | 43 |
| Figure 11: Key features - NoR 1 | 45 |
| Figure 12: Key features - NoR 2 | 48 |
| Figure 13: Key features - NoR 3 | 51 |
| Figure 14: Key features - NoRs 4a and 4b | 53 |
| Figure 15: Application of the NPS:UD in the context of the Project (Plan Change 78 zoning forms the base map) | 57 |
| Figure 16: Map showing extent of existing Designation 6717 (shown in orange) - SH20B in the AUP:OP | 59 |
| Figure 17: Map showing the extent of the proposed alteration to Designation 6717..... | 60 |
| Figure 18: Map showing extent of NoR 4a, 4b and the overlap..... | 61 |

Table of Tables

| | |
|--|-----|
| Table 1: Line of sight between SSBC Investment Objectives and RMA Project Objectives | 29 |
| Table 2: Typical construction work areas..... | 35 |
| Table 3: Indicative construction duration for each NoR | 39 |
| Table 4: Summary of the effects on the environment sections and technical reports | 63 |
| Table 5: Summary of access impacts | 73 |
| Table 6: Summary of protected trees and groups and vegetation requiring removal..... | 77 |
| Table 7: Number of PPFs in each NoR..... | 94 |
| Table 8: Summary of network utilities within the proposed designation boundaries | 102 |
| Table 9: Assessment against other policy considerations | 116 |

| Acronym/Term | Description |
|----------------------------|--|
| AEE | Assessment of Effects on the Environment (this Report) |
| AT | Auckland Transport |
| ATAP | Auckland Transport Alignment Project |
| ARI | Average Recurrence Interval |
| AUP:OP | Auckland Unitary Plan: Operative in Part |
| AUT | Auckland University of Technology |
| BRT | Bus Rapid Transit |
| CCRA | Climate Change Response Act 2022 |
| CEMP | Construction Environmental Management Plan |
| CNVMP | Construction Noise and Vibration Management Plan |
| CPTED | Crime Prevention through Environmental Design |
| CTMP | Construction Traffic Management Plan |
| CVA | Cultural Values Assessments |
| DRMP | Development Response Management Plan |
| EciAG | Ecological Impact Assessment Guidelines |
| EMP | Ecological Management Plan |
| ERP | Emissions Reduction Plan |
| FENZ | Fire and Emergency New Zealand |
| FULSS | Future Urban Land Supply Strategy |
| FUZ | Future Urban Zone |
| GHG | Greenhouse Gas Emissions |
| GPS | Government Policy Statement |
| GRPA | Government Rooding Powers Act 1989 |
| HHMP | Historic Heritage Management Plan |
| HNZPT / Heritage NZ | Heritage New Zealand Pouhere Taonga |
| HNZPT Act | Heritage New Zealand Pouhere Taonga Act |
| KiwiRail | KiwiRail Holdings Limited |
| LG(AC)A | Local Government (Auckland Council) Act 2009 |
| LNRS | Low Noise Road Surface |

| | |
|---------------------------|---|
| LTA | Land Transport Act 1998 |
| LTMA | Land Transport Management Act 2003 |
| LEA | Landscape Effects Assessment |
| MCA | Multi-Criteria Assessment |
| MDRS | Medium Density Residential Standards |
| MIT | Manukau Institute of Technology |
| MPD | Maximum Probable Development |
| N/A | Not Applicable |
| NES | National Environmental Standard |
| NES:FW | Resource Management (National Environmental Standards for Freshwater) Regulations 2020 |
| NIMT | North Island Main Trunk railway track |
| NLTF | National Land Transport Fund |
| NLTP | National Land Transport Programme |
| NoR | Notice of Requirement |
| NoR 1 | Notice of Requirement 1: Airport to Botany Bus Rapid Transit (Botany Town Centre to Rongomai Park) |
| NoR 2 | Notice of Requirement 2: Airport to Botany Bus Rapid Transit (Rongomai Park to Puhinui Station, in the vicinity of Plunket Avenue) |
| NoR 3 | Notice of Requirement 3: Airport to Botany Bus Rapid Transit (Puhinui Station, in the vicinity of Plunket Avenue to SH20/20B Interchange) |
| NoR 4a | Notice of Requirement 4a: Airport to Botany Bus Rapid Transit (SH20/20B Interchange to Orrs Road) |
| NoR 4b | Notice of Requirement 4b: Alteration to NZ Transport Agency Designation 6717 – State Highway 20B |
| NPS | National Policy Statement |
| NPS:FM | National Policy Statement on Freshwater Management |
| NPS:UD | National Policy Statement on Urban Development |
| NUMP | Network Utility Management Plan |
| PPFs | Protected premises and facilities |
| Programme partners | Te Ākitai Waiohū, Auckland Airport, Auckland Transport and Waka Kotahi |
| RCA | Road Controlling Authority |

| | |
|------------------------|--|
| RLTP | Auckland Regional Land Transport Plan |
| RMA | Resource Management Act 1991 |
| RMAA | Resource Management (Enabling Housing Supply and Other Matters) Amendment Act 2021 |
| RP | Regional Plan |
| RPS | Regional Policy Statement |
| RTN | Rapid Transit Network |
| SCEMP | Stakeholder and Communication Engagement Management Plan |
| SEA | Significant Ecological Area |
| SH1 | State Highway 1 |
| SH20 | State Highway 20 |
| SH20B | State Highway 20B |
| SIA | Social Impact Assessment |
| SSBC | Single Stage Business Case |
| SSTMP | Site-Specific Traffic Management Plan |
| SWGPP | Southwest Gateway Programme |
| Te Tupu Ngātahi | Te Tupu Ngātahi Supporting Growth |
| UDE | Urban Design Evaluation |

1 Introduction

This Assessment of Effects on the Environment (**AEE**) supports the Notices of Requirement (**NoRs**) for the Airport to Botany Bus Rapid Transit Project lodged by Waka Kotahi NZ Transport Agency (**Waka Kotahi**) and Auckland Transport as requiring authorities under the Resource Management Act 1991 (**RMA**). The NoRs propose four new designations for the Bus Rapid Transit (**BRT**) corridor and an alteration to Designation 6717 for State Highway 20B (**SH20B**).

This AEE and supporting technical assessments have been developed in an integrated manner. Whilst this Report covers all aspects of the Project, some aspects of this report will only be relevant to specific:

- Geographical areas; or
- NoRs; or
- Components of the Project.

| Notice | Description | Requiring Authority |
|---------------|--|---------------------|
| NoR 1 | Widening of the existing Te Irirangi Drive between Botany Town Centre and Rongomai Park to provide for a Bus Rapid Transit corridor and high quality walking and cycling facilities. | Auckland Transport |
| NoR 2 | Widening of the following existing roads to provide for a Bus Rapid Transit corridor and high quality walking and cycling facilities: <ul style="list-style-type: none"> • Te Irirangi Drive (between Rongomai Park and SH1) • Great South Road (between SH1 and Ronwood Avenue intersection) • Ronwood Avenue (between Great South Road intersection and Davies Avenue) • Davies Avenue (between Ronwood Avenue and Manukau Station Road) • Manukau Station Road (between Davies Avenue and Lambie Drive) • Lambie Drive (between Manukau Station Road and Puhinui Road) • Puhinui Road (between Lambie Drive and Plunket Avenue) | |
| NoR 3 | Widening of the existing Puhinui Road between Plunket Avenue and east of the SH20/20B Interchange, including a BRT bridge connecting to Puhinui Station. This widening will provide for a Bus Rapid Transit corridor and high quality walking and cycling facilities. Widening is also proposed for Cambridge Terrace, Bridge Street and Kenderdine Road to provide for high quality walking and cycling facilities | |
| NoR 4a | Extension of Puhinui Road between the SH20/20B Interchange and Orrs Road to provide for a Bus Rapid Transit corridor and high quality walking and cycling facilities. | |
| NoR 4b | Widening of SH20B corridor between the SH20/20B interchange and the intersection of Manukau Memorial Gardens. This is an alteration to the existing Waka Kotahi Designation 6717 to provide westbound lanes to | NZ Transport Agency |

| | | |
|--|--|--|
| | Auckland Airport, high quality walking and cycling facilities and a ramp from SH20B onto SH20 for southbound traffic while enabling the provision of a Bus Rapid Transit corridor. | |
|--|--|--|



LEGEND

- NoR 1
- NoR 2
- NoR 3
- NoR 4a
- NoR 4b – Proposed alteration to Designation 6717
- State Highway
- ++++ Rail Network
- Future connection
- ⊗ Existing Interchanges
- ⊗ Future Interchanges
- ✈ Airport

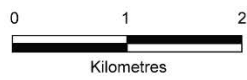


Figure 1: Overview of the NoRs for the Airport to Botany Project

1.1 The Airport to Botany project

The overall Airport to Botany Bus Rapid Transit Project will provide an 18 km, dedicated, high capacity, reliable, and frequent BRT corridor and walking and cycling facilities. The Project will improve connections between the major centres of Botany, Manukau, Auckland Airport and their employment areas to existing and intensifying residential areas in southern and eastern Auckland.

Auckland Transport and Waka Kotahi are seeking to authorise a 14.9 km portion of the overall Project which extends from the south of Botany Town Centre to Orrs Road (**Project**). The remainder of the overall Project will be delivered separately by:

- **Auckland Airport** – BRT corridor and walking and cycling facilities between Orrs Road and the Airport including a bridge across Pūkaki Creek; and
- The **Eastern Busway Alliance** – Botany Station.

1.2 The Requiring Authorities

1.2.1 Auckland Transport

Auckland Transport is financially responsible for Auckland's transport network and services (excluding state highways), including roads, footpaths, cycling, parking and public transport services such as rail. Auckland Transport is a Council-controlled Organisation under the Local Government (Auckland Council) Act 2009 (**LGACA**), which states that Auckland Transport's purpose is to *"contribute to an effective, efficient and safe Auckland land transport system in the public interest"*.

Auckland Transport's functions are identified in section 45 of the LGACA and include managing and controlling the Auckland Transport system in accordance with the LGACA, including performing the statutory functions and exercising the statutory powers set out in section 46 as if Auckland Transport were a local authority or other statutory body, and acting as a Requiring Authority under section 167 of the RMA.

Under section 47(1) of the LGACA, Auckland Transport is deemed to be approved as a Requiring Authority, as a network utility operator, under section 167 of the RMA for the purpose of *"constructing or operating or proposing to construct or operate roads in relation to the Auckland transport system"* and *"the carrying out of an activity or a proposed activity (other than an activity described in paragraph (a)) in relation to the Auckland transport system for which it or the Auckland Council has financial responsibility"*. Subsequently, Auckland Transport may designate land to construct, operate and maintain roads and any other activities in relation to the Auckland transport system that Auckland Council has financial responsibility for.

In the context of this Project, Auckland Transport is the Requiring Authority for NoRs 1 to 4a.

1.2.2 NZ Transport Agency

The Land Transport Management Act 2003 (**LTMA**) provides the statutory framework for New Zealand's land transport system and is the statute under which NZ Transport Agency operates (in conjunction with the Government Roadway Powers Act 1989 (**GRPA**) and the Land Transport Act 1998 (**LTA**)).

The NZ Transport Agency's principal objective under section 94 of the LTMA is *"to undertake its functions in a way that contributes to an effective, efficient, and safe land transport system in the public interest"*. The NZ Transport Agency functions are set out in section 95(1) and the principles under which it must operate are affirmed in section 96 of the LTMA.

Section 95 (1)(h) of the LTMA includes the management of *"the State highway system (including its planning, funding, design, supervision, construction, maintenance, and operation) in accordance with this Act and the Government Roading Powers Act 1989"*

Section 95 (1)(i) of the LTMA sets out the function of overseeing *"the planning, operation, implementation, and delivery of public transport (including issuing guidelines for regional public transport plans)"*

Section 61 of the GRPA sets out the powers and duties of the Transport Agency in relation to state highways. NZ Transport Agency has the sole powers of control for all purposes, including construction and maintenance, of all state highways under the GRPA. Further, section 88 states that the Transport Agency is able to declare a state highway, or part of a state highway, a limited access road.

NZ Transport Agency was approved under section 167 of the RMA as a Requiring Authority by three gazette notices in 1992, 1994 and 2015.

Pursuant to the 1994 notice, the Transport Agency may designate land, water, subsoil or airspace for the "construction and operation (including the maintenance, improvement, enhancement, expansion, realignment and alteration) of any State highway or motorway pursuant to the GRPA". Under the 2015 notice, NZ Transport Agency may also designate land, water, subsoil or airspace for "the purpose of constructing or operating (or proposing to construct or operate) and maintaining cycleways and shared paths in New Zealand pursuant to the GRPA and the LTMA.

In the context of this Project, NZ Transport Agency is the Requiring Authority for NoR 4b (alteration to Designation 6717).

1.2.3 Notification

Auckland Transport for NoRs 1 to 4a and NZ Transport Agency for NoR 4b – Alteration to Designation 6717 request that the notices are publicly notified.

1.2.4 Background and context

The overall project is part of the Southwest Gateway Programme (**Programme**), a programme of investments aiming to deliver transformative improvements to address critical transport-related issues in Auckland's south-western, southern, and eastern suburbs. Te Ākitai Waiohū, Auckland Transport, Waka Kotahi, and Auckland Airport are programme partners and are working together to deliver the Project.

Te Tupu Ngātahi Supporting Growth (**Te Tupu Ngātahi**) is a collaboration between Auckland Transport and Waka Kotahi to investigate and plan transport investment in Auckland's future growth areas over the next 10 to 30 years. Auckland Transport and Waka Kotahi have partnered with Auckland Council and Manawhenua and are working closely with stakeholders and the community to develop the strategic transport network to support growth and intensification in Auckland.

In December 2021, Te Tupu Ngātahi, was tasked with designating the Project. Therefore, Te Tupu Ngātahi, on behalf of Auckland Transport and Waka Kotahi has prepared the NoRs for the construction, operation and maintenance of the Project.

1.3 Need for the Project

Auckland's south-western, southern and eastern areas is home to a significant population of 360,000 people and includes two of the seven metropolitan centres in Auckland, a substantial growth area at Ormiston and two of Auckland's largest employment areas at the Airport and in East Tāmaki.

Public transport is currently provided by standard bus services, with no direct connection to Manukau or the Airport from Auckland's eastern areas. Without a new rapid transit connection, large areas of southern and eastern Auckland will remain only partially served by the Rapid Transit Network (**RTN**).

People living in southern Auckland are heavily dependent on access to Manukau Central, the Airport and East Tāmaki for employment. These areas are not easily accessible by the existing public transport network.

In summary, the following key transport-related issues were identified in the business case process:

- A large gap in the RTN in the southern and eastern suburbs resulting in a poor mode share (refer to Figure 2);
- Poor quality access to employment, including Auckland Airport, Manukau Central, East Tāmaki and community facilities; and
- Increased pressure on the existing transport network as a result of intensification of residential land.



Figure 2: Map showing Auckland's existing and proposed RTN. Area in yellow illustrates the gap in the RTN

The proposed designations for the Project are critical to address the identified issues.

If the Project is not protected now, this may result in a lack of certainty around the investment in public and private development, and locations for nationally directed intensification. Efficient, transport networks are vital for the success of centres and neighbourhoods as they provide safe, accessible and sustainable travel choices that connect communities and encourage a shift from private vehicles to public and active transport.

2 Partnership with Manawhenua

Auckland Transport and Waka Kotahi recognise and respect Te Tiriti o Waitangi as Te Tūāpapa (foundation). This underpins the way Auckland Transport and Waka Kotahi partner with Manawhenua, to build strong, meaningful and enduring relationships.

Partnership in the context of this Project is a commitment to ongoing and regular engagement with Manawhenua at all levels (including governance and katiaki) in a manner that is open and transparent to ensure Manawhenua continue to have the space and resources to influence decision making in all phases of the Project.

The sections to follow summarise the partnership with Manawhenua to date and include:

- Partnership through previous phases of the Project;
- Partnership through Te Tupu Ngātahi; and
- The development of a framework for future phases of the Project.

2.1 Partnership in previous phases of the Project

Manawhenua have been involved in all previous phases of the Project. Engagement with Manawhenua first commenced in 2018 as part of the Southwest Gateway Programme. This involved monthly hui and project workshops over the course of the previous business case process to seek feedback from Manawhenua on key project decisions through the Auckland Transport's Southern Mana Whenua Table.

2.1.1 Te Ākitai Waiohua

The overall project traverses the Puhinui peninsula, which is of significant cultural value to Manawhenua, in particular Te Ākitai Waiohua. To recognise the significance of the area to Te Ākitai Waiohua and facilitate their ongoing involvement in the development of the Project, Auckland Transport and Waka Kotahi partnered with Te Ākitai Waiohua for the development of the Programme.

Te Ākitai Waiohua are the owners of Pūkaki and Waokauri Creeks (which includes areas of Māori Reservation). These areas are highly significant to Te Ākitai Waiohua. Te Ākitai Waiohua also has a longstanding involvement in the area's development, including as a signatory party to the Eastern Access Agreement signed in 1991, the development of the Puhinui Structure Plan and the Puhinui Precinct in the Auckland Unitary Plan Operative in Part (**AUP:OP**).

Through the Eastern Access Agreement, it was agreed that the form of the bridge over Pūkaki Creek would remain as a two-lane bridge in perpetuity. This bridge is located to the west of Orrs Road and is a crucial element for the future connection of the Project to Auckland Airport. Discussions on this agreement are being progressed between the four programme partners. These discussions will continue post lodgement of the Project NoRs.

2.2 Partnership through NoR phase

Following the commencement of the NoR phase of the Project, all Manawhenua iwi representatives who were previously involved in the Project (through the business case stage) were invited to engage

in the NoR phase. To date, the following Manawhenua partners have been actively involved in the preparation of the NoRs:

- Te Ākitai Waiohū;
- Ngāi Tai ki Tāmaki;
- Ngāti Tamaoho;
- Ngaati Whanaunga;
- Ngāti Te Ata Waiohū;
- Ngāti Maru;
- Ngāti Tamaterā;
- Te Ahiwaru Waiohū; and
- Ngāti Paoa Trust Board.

The Project Team's engagement with Manawhenua is primarily enacted through the established Southern Te Tupu Ngātahi monthly hui and Project specific hui which is attended by representatives of the iwi identified above. These hui have provided several opportunities for kōrero and knowledge sharing.

Site visits were also held with Manawhenua, meeting at key locations of interest along the Project corridor. These site visits were followed by workshops to map out sites of significance to Manawhenua, opportunities within the Project to acknowledge cultural landscapes, and iwi aspirations for the Project.

The Project Team recognise the importance of te taiao to Manawhenua. In particular, through ongoing kōrero at the Southern Te Tupu Ngātahi hui, it was acknowledged that the environment is steeped in cultural history for iwi Māori through whakapapa, and the interconnectivity of people, place, and nature.

The Project Team has engaged in several discussions with Manawhenua to map out the cultural landscapes. This is discussed further below.

The cultural values and narrative shared by Manawhenua has guided the development of the conditions for the proposed designations and alteration to Designation 6717 (see Figure 3). These conditions set out a framework to identify Project specific opportunities to acknowledge and respond to the cultural landscape within the Project corridor and surrounding areas.

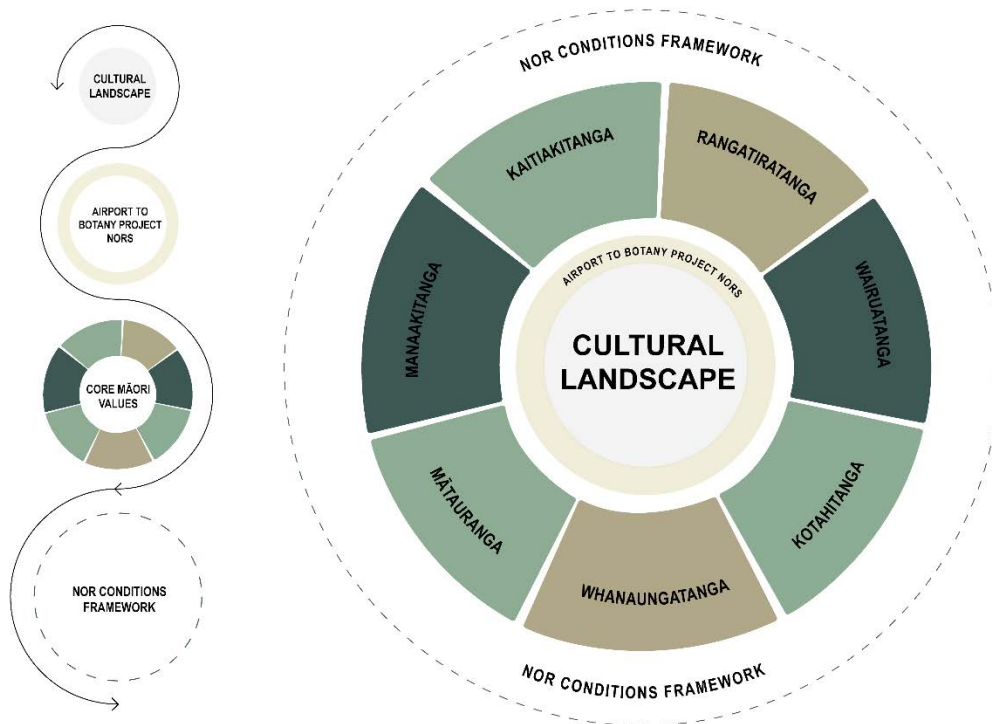


Figure 3: Manawhenua partnership through the Project

Three key elements were discussed in collaboration with Manawhenua. These are detailed in the subsequent sections:

- Cultural landscape;
- Core Māori values and project specific outcomes; and
- Actions (refer to Section 9.2).

2.2.1 Cultural landscape

Manawhenua shared that the Project traverses a significant cultural landscape through kōrero at hui, site visits and Cultural Values Assessments (CVA) prepared for the current and previous phases of the Project. Manawhenua identified that maunga, moana, awa, marae and papakāinga are key features of their identity and form the wider cultural context:

- **Maunga** hold a paramount place in the historical, spiritual, ancestral and cultural identity of the iwi and hapū of Tāmaki Makaurau.
- **Moana and awa** have their own value through cultural, historic and traditional links with specific streams, rivers, wetlands, lakes, springs, and other water bodies. Mauri is a binding force that sustains all life and is strongly present in water.
- **Marae and papakāinga** can be seen as both a physical and spiritual location, a collection of buildings, an anchoring to the land, a place where people meet and the community of related people itself.

Figure 4 below acknowledges the key features that Manawhenua have shared. These constitute part of the wider cultural context with respect to the Project.

Figure 5 provides an overview of the following key areas of interest that were identified in the CVA prepared by Te Ākitai Waiohūa for the previous business case phase, specific to the Puhinui area:

- The Puhinui Peninsula is an important area in the history, stories, whakapapa and mythology of Te Ākitai Waiohūa;
- Pūkaki and Waokauri Creeks have Māori Reservation status, meaning they are held for the common use or benefit of Te Ākitai Waiohūa;
- The Pūkaki marae is on the northern bank of the Waokauri Creek;
- There are many recorded archaeological sites and evidence of widespread occupation in the area by Manawhenua during pre-European times. These are generally concentrated around Pūkaki Creek, Waokauri Creek, and Crater Hill (Ngā Kapua Kohuora);
- Volcanic cones, such as Ngā Kapua Kohuora; and
- Other significant sites include Papāhināu, Mimiti Te Arero historic settlements and the Manukau Harbour.

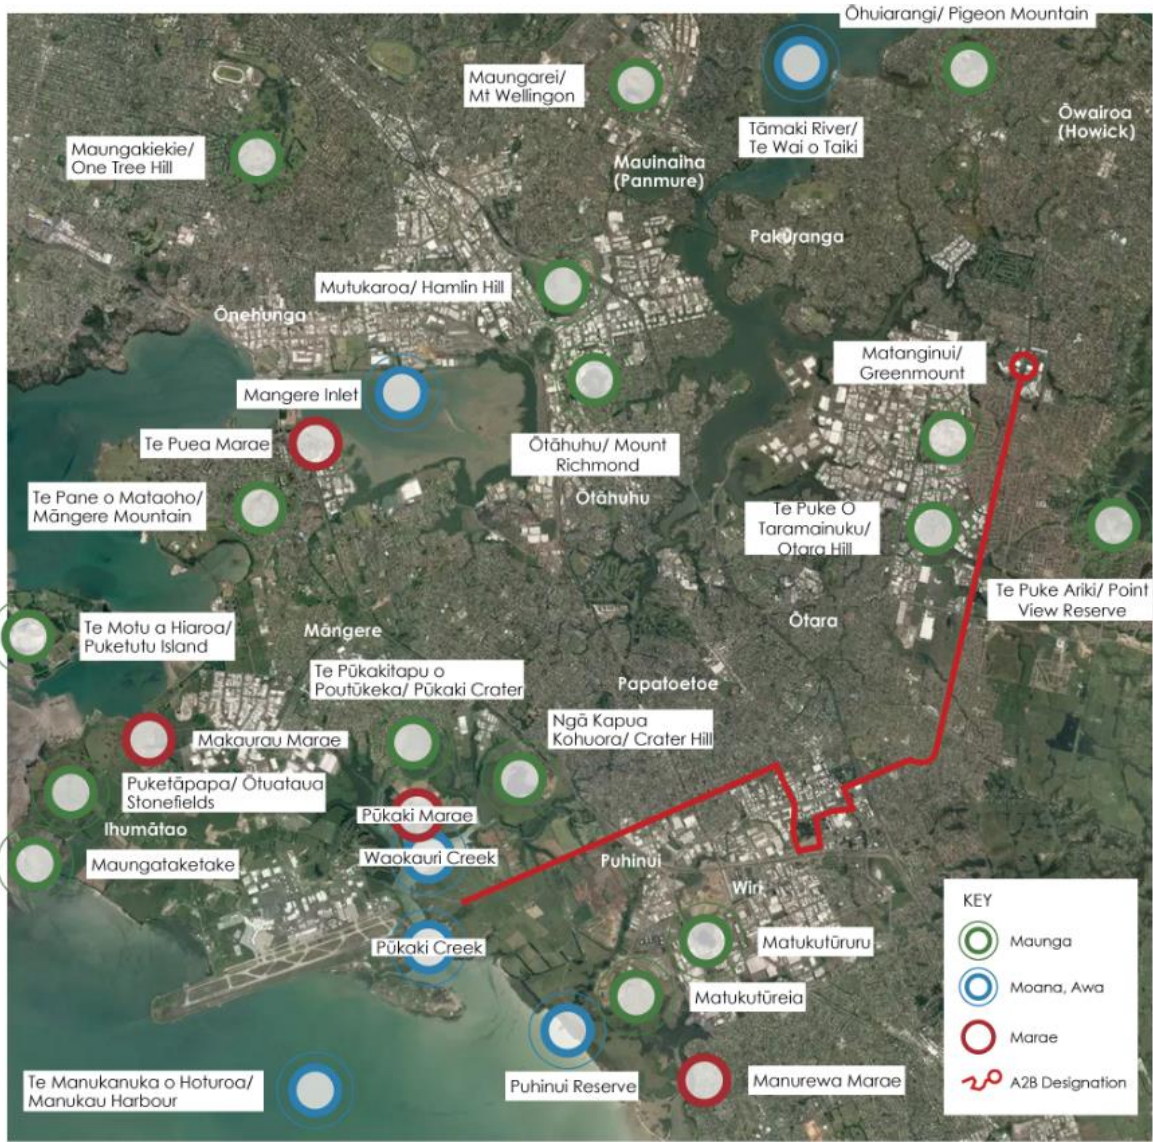


Figure 4: Map showing the Project in the context of a wider cultural landscape

- **Mātauranga** – The intergenerational knowledge Manawhenua have through whakapapa is shared where appropriate, valued and utilised in future Project decisions.

Notwithstanding the above descriptions, it is recognised that the interpretation of the core values and what this looks like through future design can only be facilitated by Manawhenua as Partners in all phases of the Project.

Section 9.2 sets out how the framework has been applied in the development of the conditions for the proposed designations and alteration to Designation 6717.

3 Project description

This AEE specifically relates to a 14.9 km portion of the overall Project and primarily involves the upgrade and widening of existing transport corridors to provide for a dedicated BRT corridor and high-quality walking and cycling facilities.

Nine BRT stations are proposed as part of the Project. These stations are generally located at signalised intersections and will be staggered on either side of the intersection as shown in Figure 6

These stations are situated in the following locations:

- Smales Road;
- Accent Drive;
- Ormiston Road – Botany Junction Shopping Centre;
- Dawson Road;
- Diorella Drive;
- Ronwood Avenue (Manukau Central);
- Manukau Station;
- Puhinui Road/Lambie Drive; and
- Puhinui Station.

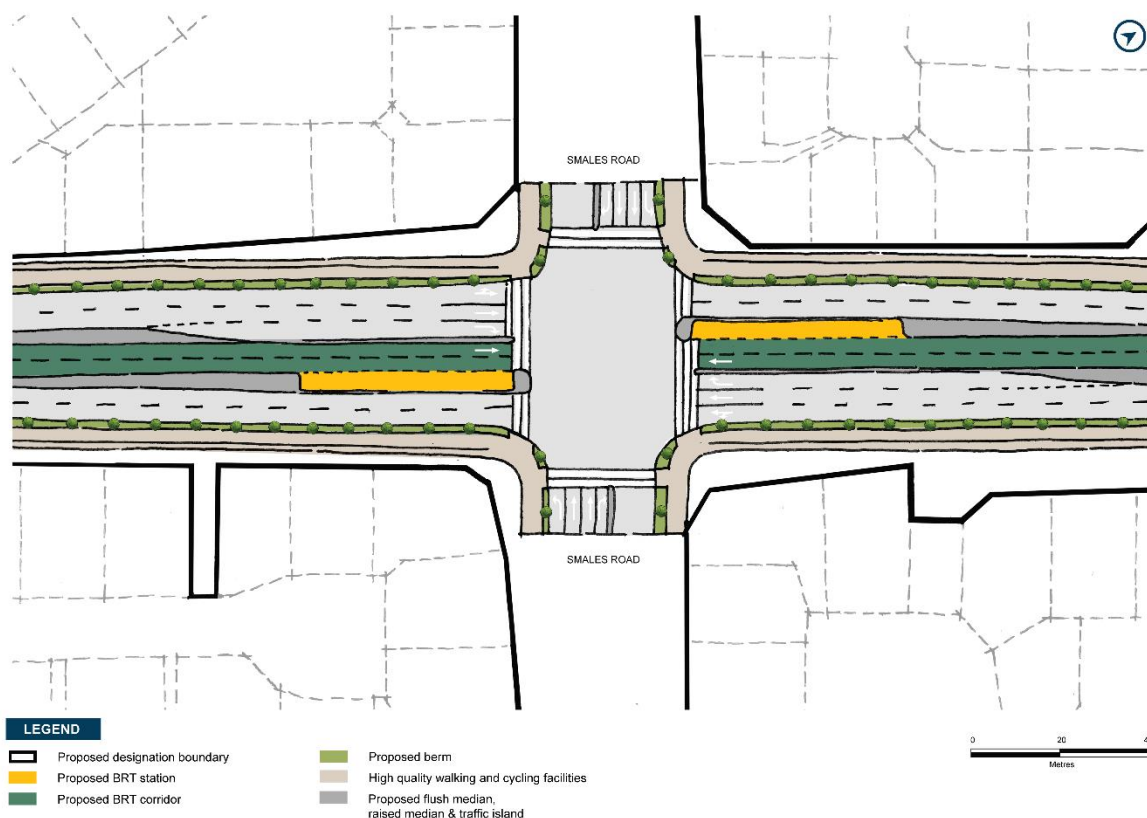


Figure 6: Indicative sketch of BRT station layout

As part of the Project, two new structures are proposed:

- A BRT bridge crossing the North Island Main Trunk (**NIMT**) and connecting to the concourse level of the Puhinui Station (see Figure 7); and
- A southbound ramp from SH20B to SH20 (see Figure 8).

Upgrades to existing structures are proposed at the:

- Bridge over Otara Creek (NoR 1);
- Bridge over SH1 (NoR 2);
- Bridge over NIMT (NoR 3); and
- Bridge over Waokauri Creek (NoR 4a).

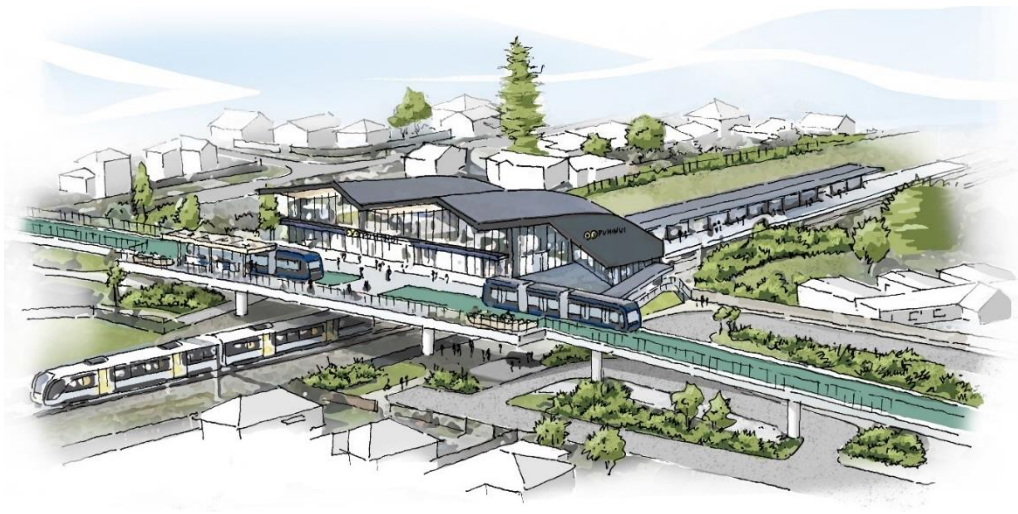


Figure 7: Indicative sketch of the BRT bridge connecting to the existing Puhinui Station



Figure 8: Indicative sketch of the southbound ramp from SH20B to SH20 (viewpoint from Puhinui Road looking west, towards Auckland Airport)

Once implemented, the Project will provide:


- A regular and even service pattern so that people can arrive at stations and use the service without the need to refer to a timetable; and
- Evenly spaced BRT stations with bicycle parking and off-board ticketing to reduce dwell times of these services.

To assess the varied environment that the Project passes through, the Project has been split into four sections:

- Botany Town Centre to Rongomai Park (NoR 1);
- Rongomai Park to Puhinui Station, in the vicinity of Plunket Avenue (NoR 2);
- Puhinui Station, in the vicinity of Plunket Avenue to the SH20/SH20B Interchange (NoR 3); and
- SH20/SH20B Interchange to Orrs Road (NoR 4a (Auckland Transport)) and the intersection of Manukau Memorial Gardens (NoR 4b (alteration to Designation 6717 – NZ Transport Agency)).

The key features of the Project across each of the NoRs are outlined in the tables below.

NoR 1 – Botany Town Centre to Rongomai Park

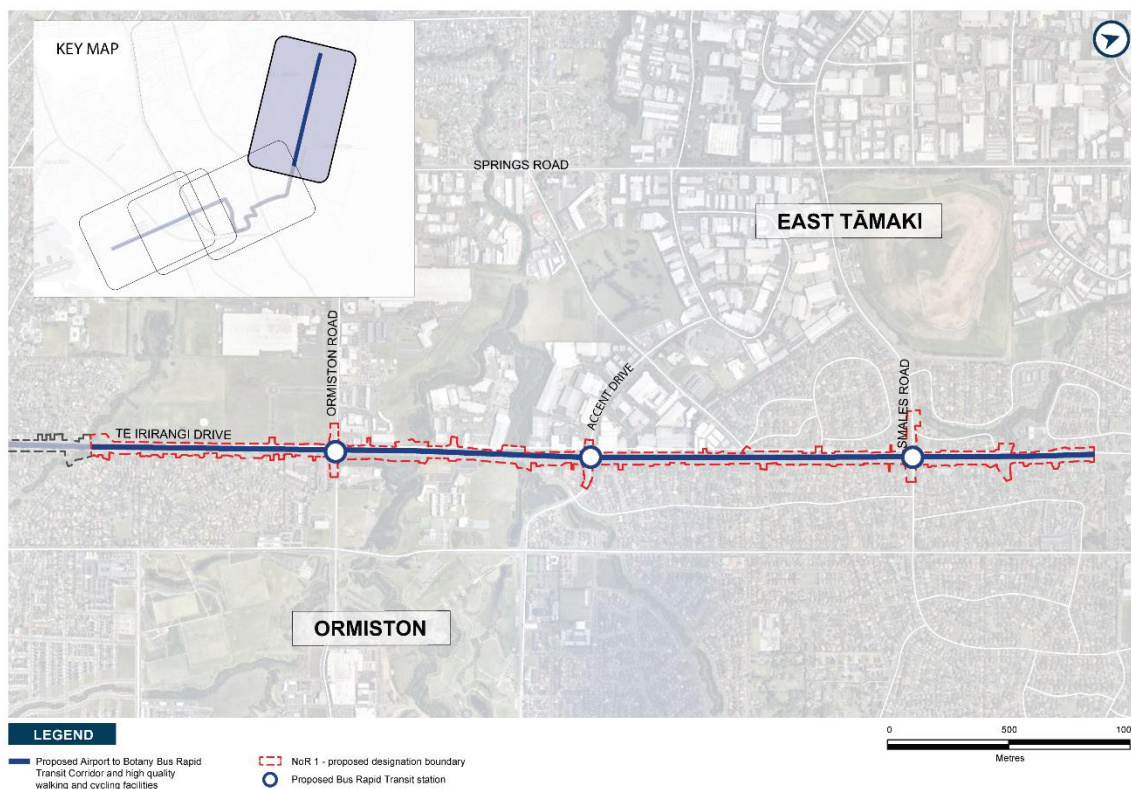

Key features

BRT Corridor


Centre-running along Te Irirangi Drive

BRT Stations


- Smales Road Station;
- Accent Drive Station; and
- Ormiston Road Station.

| | |
|--------------------------------|--|
| Walking and cycling facilities | Walking and cycling facilities on both sides of the corridor |
| General traffic | Two lanes in each direction (existing) |
| Access | There is an existing central median along the majority of Te Irirangi Drive which restricts right-turn access |
| Speed environment | 50 km/h |
| Signalised intersections | <ul style="list-style-type: none"> • Te Irirangi Drive and Smales Road; • Te Irirangi Drive and Accent Drive; • Te Irirangi Drive and Bishop Dunn Avenue; and • Te Irirangi Drive and Ormiston Road. |
| Stormwater infrastructure | <ul style="list-style-type: none"> • Swales; and • Wetlands. |

NoR 1 typical cross section

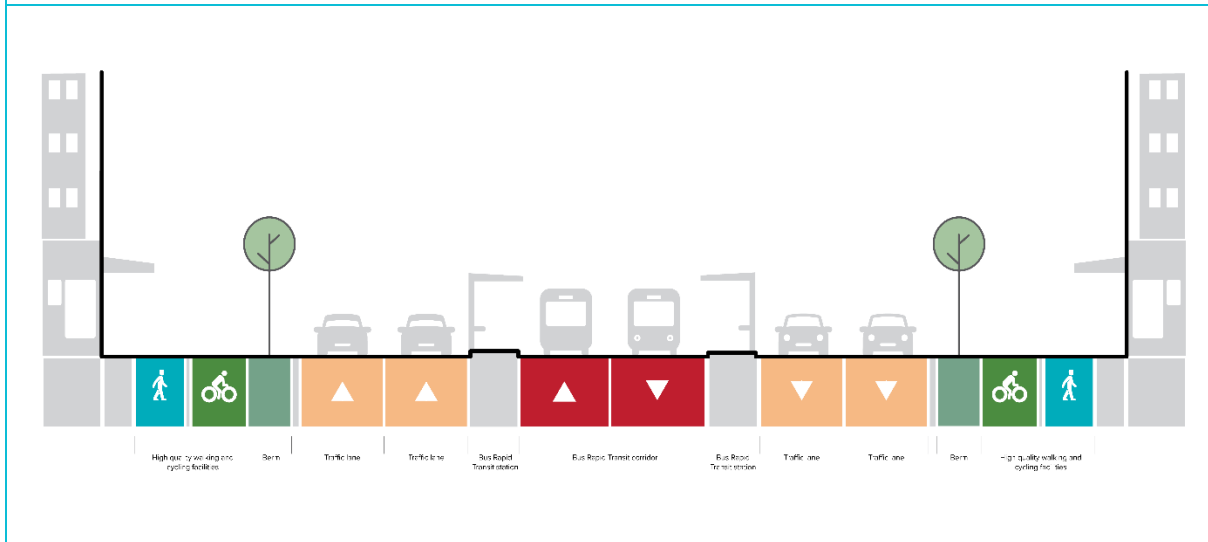

NoR 2 – Rongomai Park to Puhinui Station, in the vicinity of Plunket Avenue

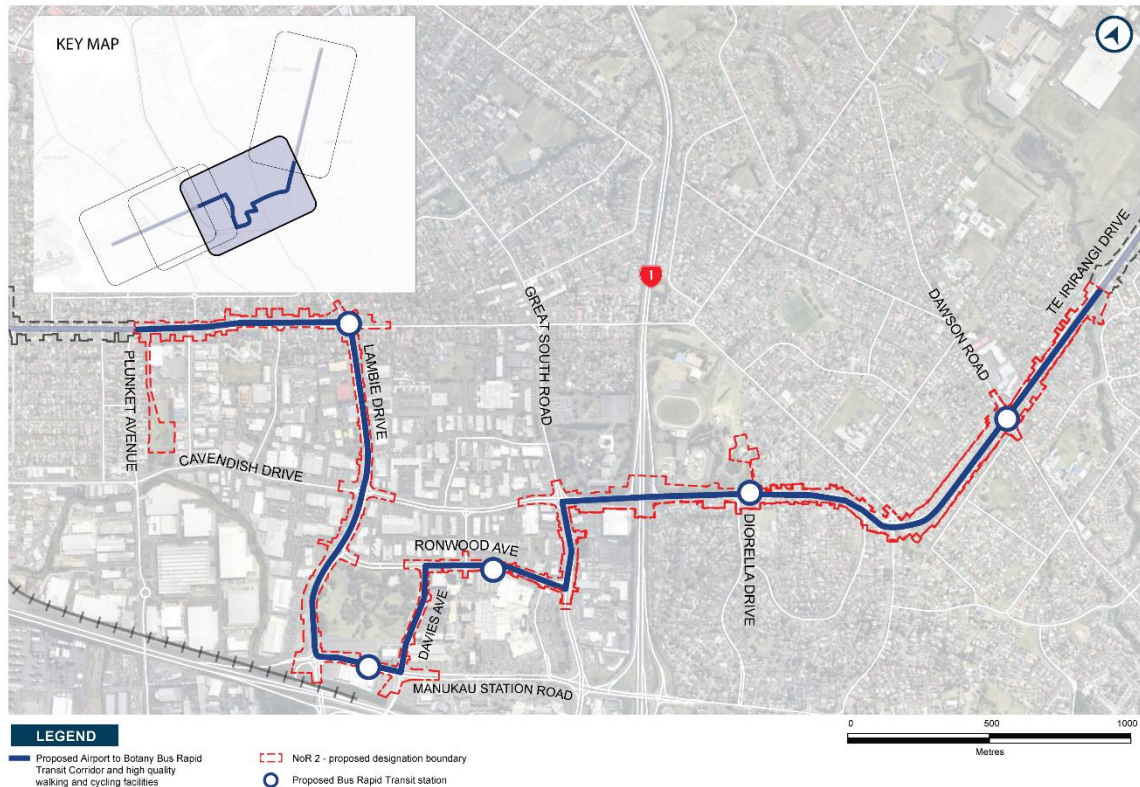


Key features


| | |
|--------------------------------|--|
| BRT Corridor | <p>Centre-running for the majority of the corridor along Te Irirangi Drive, Great South Road, Ronwood Avenue, Manukau Station Road, Lambie Drive, and Puhinui Road</p> <p>West-running on Davies Avenue along the edge of Hayman Park</p> |
| BRT stations | <ul style="list-style-type: none"> • Dawson Road Station; • Diorella Drive Station; • Ronwood Avenue Station; • Manukau Station; and • Corner of Lambie Drive and Puhinui Road Station. |
| Walking and cycling facilities | Walking and cycling facilities on both sides of the corridor |
| General traffic | <ul style="list-style-type: none"> • Two lanes in each direction along Te Irirangi Drive, Great South Road, Ronwood Avenue, Manukau Station Road, and Lambie Drive; • One-way single lane along Davies Avenue; and • One lane in each direction along Puhinui Road. |
| Access | Existing central medians limit right turn access on Te Irirangi Drive, Great South Road, Ronwood Avenue, and Lambie Drive. |

| | |
|--|---|
| | <p>New signalised intersection at Mitre 10 and Bunnings Warehouse on Lambie Drive.</p> <p>Priority access for fire engine movements across the BRT corridor at Papatoetoe Fire Station.</p> |
| Speed environment | <ul style="list-style-type: none"> • 30 km/h on Ronwood Avenue and Davies Avenue; and • 50 km/h on Te Irirangi Drive, Great South Road, Manukau Station Road, Lambie Drive and Puhinui Road. |
| Signalised intersections (new intersections in bold) | <ul style="list-style-type: none"> • Te Irirangi Drive and Dawson Road; • Te Irirangi Drive, Boundary Road and Hollyford Drive; • Te Irirangi Drive and Diorella Drive; • Te Irirangi Drive, Great South Road and Cavendish Drive; • Great South Road and Ronwood Avenue; • Ronwood Avenue and Davies Avenue; • Davies Avenue, Wiri Station Road and Manukau Station Road; • Manukau Station Road and Lambie Drive; • Mitre 10 and Bunnings Warehouse; • Lambie Drive and Ronwood Avenue; • Lambie Drive and Cavendish Drive; • Lambie Drive and Puhinui Road; and • Puhinui Road and Plunket Avenue. |
| Stormwater infrastructure | <ul style="list-style-type: none"> • Swales; and • Wetlands. |

NoR 2 typical cross section

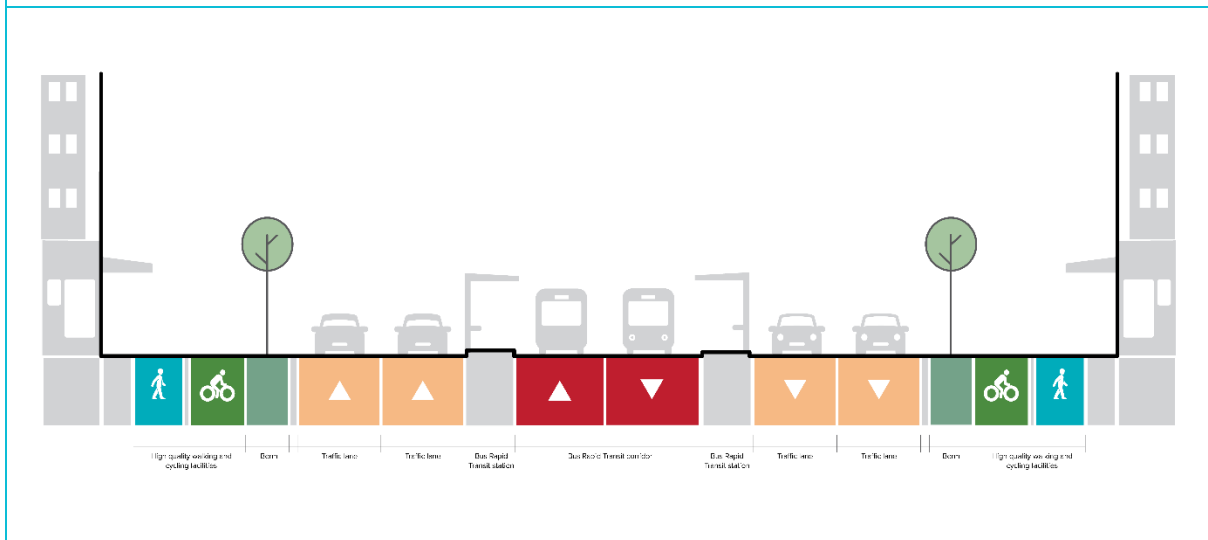


NoR 3 – Puhinui Station, in the vicinity of Plunket Avenue to SH20/20B Interchange

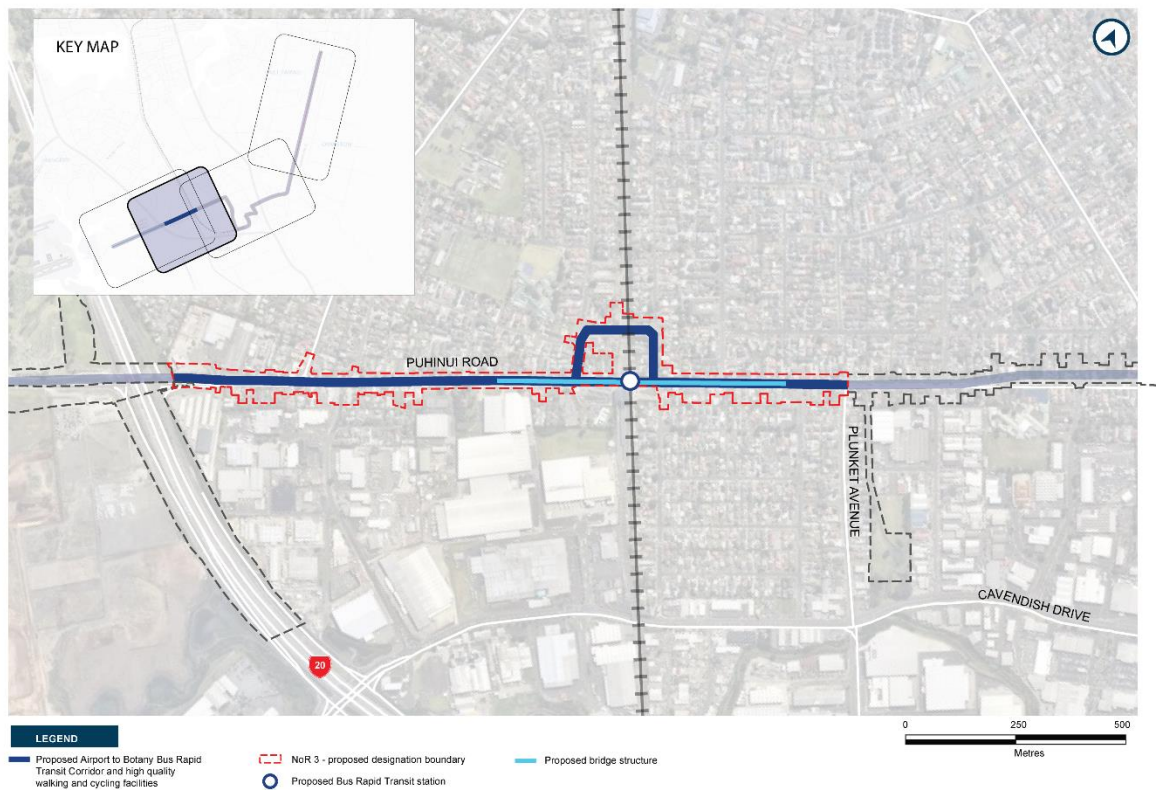


Key features

| | |
|--------------------------------|--|
| BRT Corridor | Centre-running along Puhinui Road connecting to the Puhinui Station concourse via a new BRT bridge structure |
| BRT Stations | Puhinui Station |
| Walking and cycling facilities | <ul style="list-style-type: none"> Walking and cycling facilities on both sides of the corridor; and Walking and cycling facilities will be provided along Cambridge Terrace, Bridge Street and Kenderdine Road. |
| General traffic | One lane in each direction on Puhinui Road |
| Access | Limited right turn access |
| Speed environment | 50 km/h |
| Signalised intersections | <ul style="list-style-type: none"> Puhinui Road and Noel Burnside Road; and Puhinui Road and Wyllie Road. |
| Stormwater infrastructure | <ul style="list-style-type: none"> Wetland |

NoR 3 typical cross

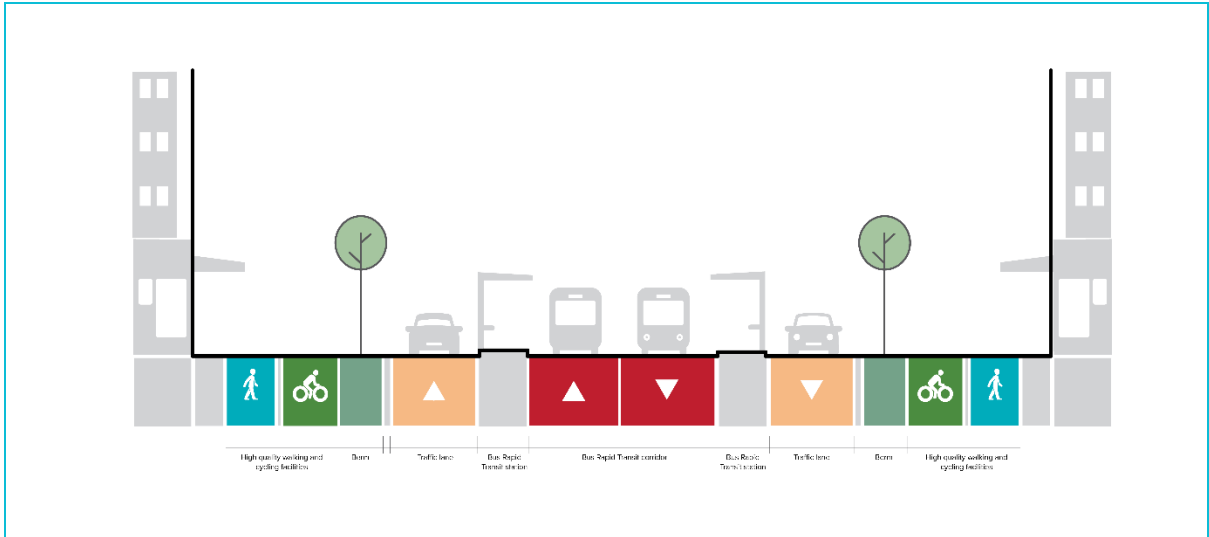


NoRs 4a and 4b – SH20/20B Interchange to Orrs Road

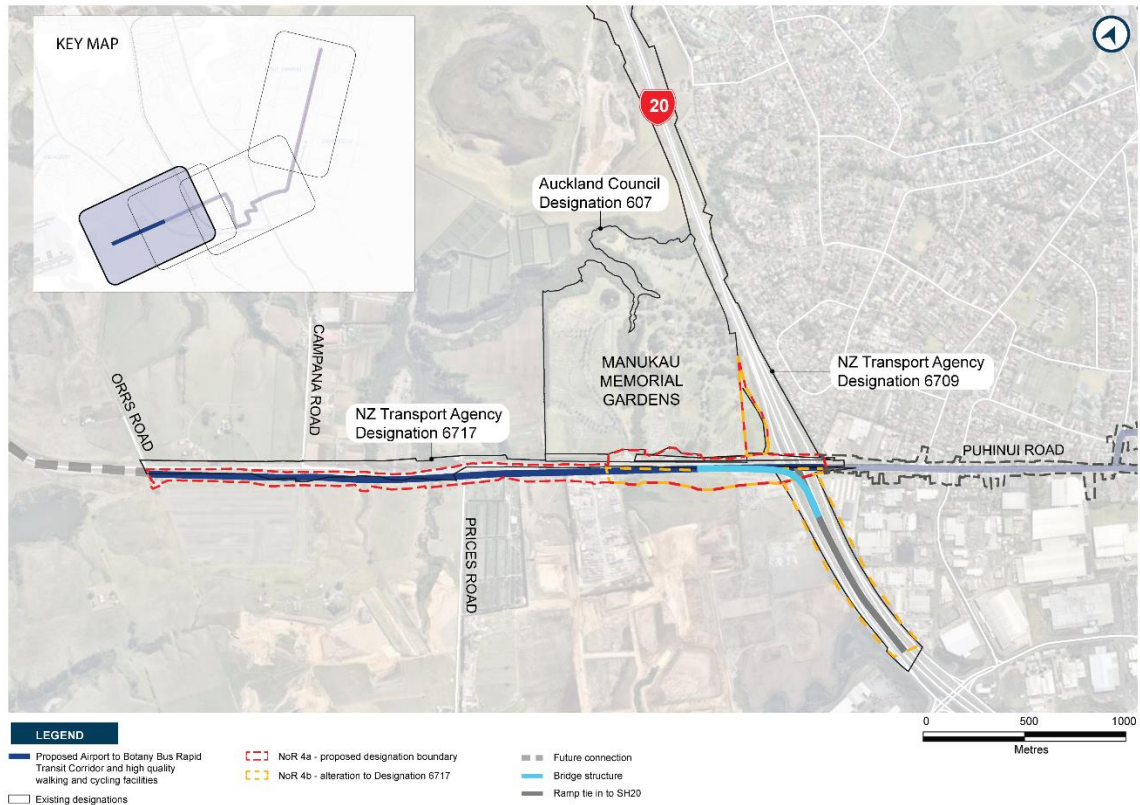


Key features

| | |
|--------------------------------|--|
| BRT corridor | <ul style="list-style-type: none"> Centre-running on Puhinui Road through to the Manukau Memorial Gardens intersection (approx. 600 m west of SH20/20B Interchange); and South running to Orrs Road. |
| Walking and cycling facilities | Walking and cycling facilities on southern side of the corridor |
| General traffic | <ul style="list-style-type: none"> Two lanes in each direction; and New southbound ramp from SH20B onto SH20. |
| Access | <ul style="list-style-type: none"> Limited access; and Access maintained via signals at Manukau Memorial Gardens and Campana Road. |
| Speed environment | <ul style="list-style-type: none"> 60 km/h |
| Signalised intersections | <ul style="list-style-type: none"> SH20/SH20B Interchange; Puhinui Road and Manukau Memorial Gardens; and Puhinui Road and Campana Road. |
| Stormwater infrastructure | <ul style="list-style-type: none"> Swales |

NoR 4b typical cross section

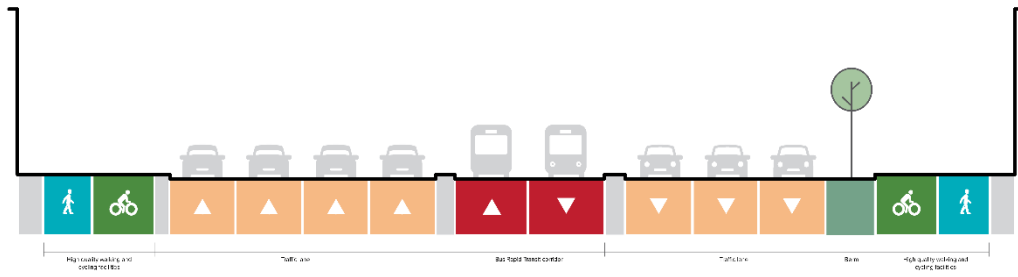

NoR 4a typical cross section

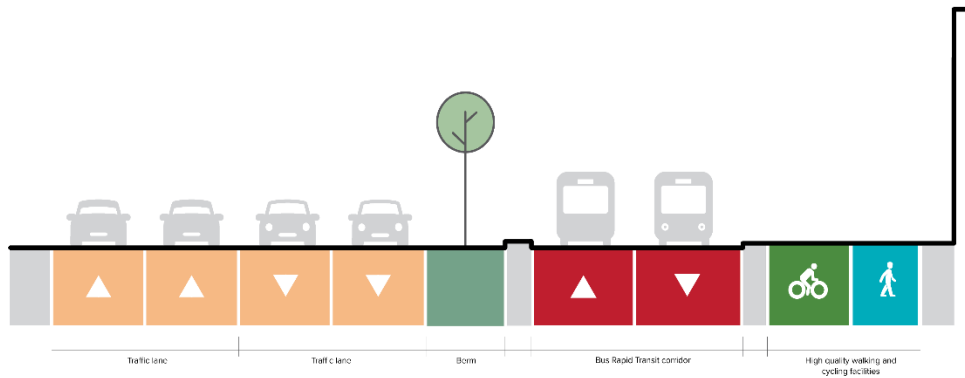

4 Section 171 of the Resource Management Act 1991

Section 171 of the RMA sets out the matters that a territorial authority must (subject to Part 2), have particular regard to when considering the effects on the environment of allowing a Requirement. These matters are set out in the table below:

| Matters to consider | Section of the AEE where the matter is primarily addressed |
|--|--|
| Whether particular regard has been had of any relevant provision of ¹ <ul style="list-style-type: none"> a) A national policy statement; b) A New Zealand coastal policy statement; c) A regional policy statement or proposed regional policy statement; d) A plan or proposed plan | Section 12.2 Appendix B |
| Whether adequate consideration has been given to alternative sites, routes or methods of undertaking the work if ² : <ul style="list-style-type: none"> a) The requiring authority does not have an interest in the land sufficient for undertaking the work; or b) It is likely that the work will have a significant adverse effect on the environment. | Section 4.1 Appendix A |
| Whether the work and designation are reasonably necessary for achieving the objectives of the requiring authority for which the designation is sought ³ | Section 4.2 |
| Any other matter the territorial authority considers reasonably necessary in order to make a recommendation on the requirement ⁴ | Section 12.3 |

¹ Section 171(1)(a) of the RMA

² Section 171(1)(b) of the RMA

³ Section 171(1)(c) of the RMA

⁴ Section 171 (1)(d) of the RMA

4.1 Consideration of alternatives

A detailed assessment of alternatives was undertaken for the Project. This section provides an overview of the alternatives assessment process which commenced in 2018. This summary should be read in conjunction with the full assessment which sets out the process undertaken and is provided in the Alternatives Assessment Report attached at Appendix A to the AEE.

Options for the rapid transit route and mode were considered using a Multi-Criteria Analysis (MCA) and expert judgement. The assessment process was iterative with inputs from partners, stakeholders, and the public.

Generally, the assessment process has followed a long list – short list – recommended option process, starting at the broadest feasible area and progressively narrowing the area to a single preferred route.

28 initial route and mode options were developed. These options were then assessed through a high-level sieving process. Options did not progress if they were infeasible or determined to have high implementation risks. The 10 remaining route options formed the long list and progressed through an MCA process.

Following the long list assessment, broadly six options progressed to the short list. These options are set out in the Figure below:

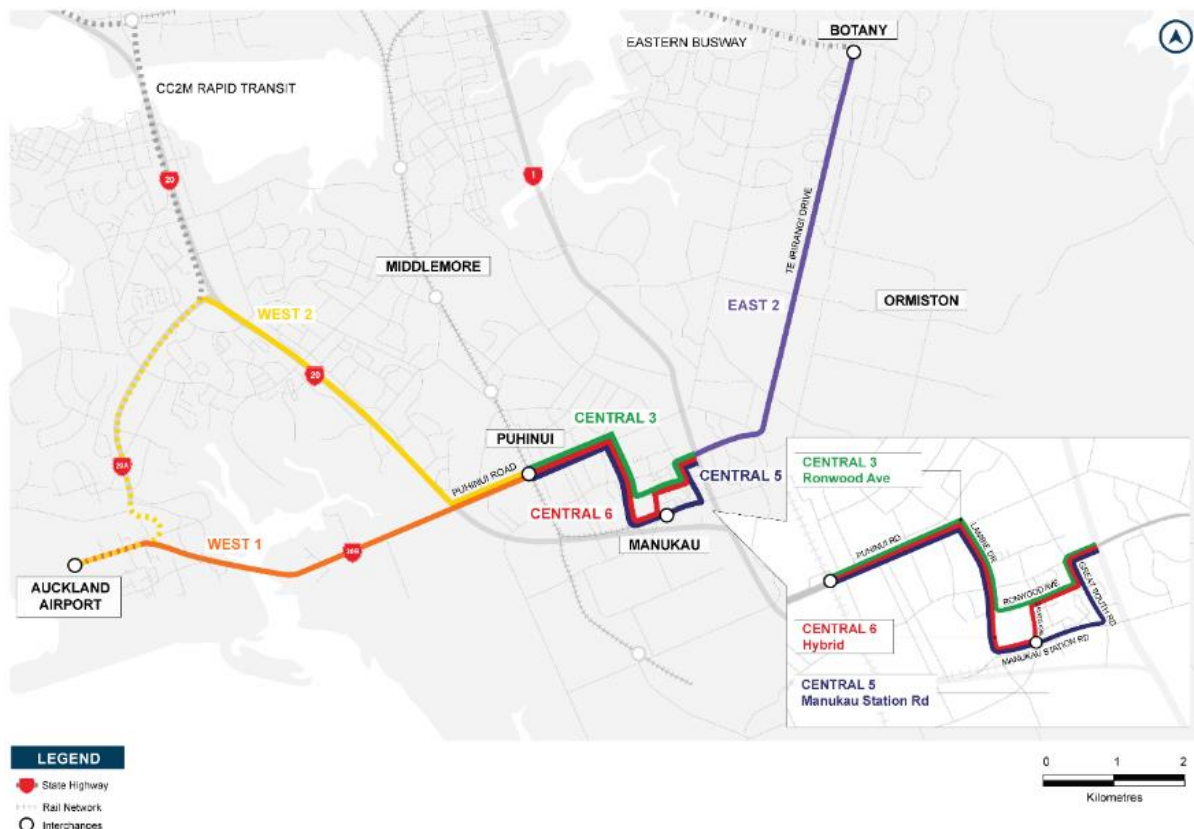


Figure 9: Map showing short list of options considered for the Project

Following the short list assessment and the consideration of partner and stakeholder feedback, the preferred Project route was identified. This followed Te Irirangi Drive, Great South Road, Ronwood Avenue, Davies Avenue, Manukau Station Road, Lambie Drive, Puhinui Road and SH20B.

Following the confirmation of the preferred Project route from Botany to the Airport, the process of identifying the preferred Project mode (i.e. Bus Rapid Transit or Light Rail Transit) was carried out. This involved customer research, local and international expertise and feedback from programme partners, Manawhenua and stakeholders. A Bus Rapid Transit mode was preferred for the Project based on forecasted demand in 2038.

Additional assessments were undertaken to determine the bus rapid transit corridor placement, side of road widening, station locations, and walking and cycling facility placement. In summary, these assessments concluded:

- The provision of centre-running BRT corridor with the exception of Davies Avenue and SH20B;
- Location and number of BRT stations; and
- The provision of high quality walking and cycling facilities including along Cambridge Terrace, Bridge Street and Kenderdine Road.

A gap analysis was undertaken in 2022 following the approval of the SSBC by the Auckland Transport and Waka Kotahi Boards. The purpose of the gap analysis was twofold – to test:

- That alternative options proportional to the scale of potential effects were considered (in accordance with section 171(1)(b) of the RMA); and
- Whether new information had emerged since the completion of the SSBC that would alter the Project.

The gap analysis concluded that some parts of the alignment required further testing based on the above. Following this process, a change was made to the side of road assessment for Puhinui Road.

The completion of this process ultimately informed the recommended Project to progress to the NoR stage. As set out in Appendix A of this AEE, adequate consideration has been given to alternative sites, routes and methods in a manner that is transparent, robust and replicable.

4.2 Whether the work and designation are reasonably necessary for achieving the objectives

Section 171(1)(c) of the RMA states that:

“When considering a requirement and any submissions received, a territorial authority must, subject to Part 2, consider the effects on the environment of allowing the requirement, having particular regard to—

...

(c) whether the work and designation are reasonably necessary for achieving the objectives of the requiring authority for which the designation is sought;”

The project objectives for the Project have been developed with section 171(1)(c) of the RMA tests in mind. Specifically, particular regard to project objectives is had:

- a) In the context of considering effects on the environment; and
- b) Expressly subject to Part 2 of the RMA.

Therefore, the Project objectives do not have a Part 2 or “effects management” (e.g. avoid, remedy or mitigate effects on the environment) focus but instead have been developed to:

- a) Be outcomes focused and definitive of the Project; and
- b) Provide a clear line of sight from the SSBC investment objectives in a manner that reflects that the investment objectives and project objectives are developed for two different purposes.

Having regard to the above, the following project objectives have been developed. Table 1 below illustrates how the line of sight between the Project objectives and the SSBC investment objectives:

Table 1: Line of sight between SSBC Investment Objectives and RMA Project Objectives

| Relevant NoR/s | SSBC Investment Objectives | RMA Project Objectives |
|--------------------|---|---|
| NoRs 1 – 4a | <p>Investment Objective 1: More equitable access and travel choices to jobs, learning, cultural and social activities in the south and east of Auckland.</p> <p>Investment Objective 2: Reliable and resilient transport system in south and east Auckland that is easy to use.</p> <p>Investment Objective 3: Transport network that enables the efficient movement of goods and people.</p> <p>Investment Objective 4: Urban regeneration and improved built environment.</p> | <p>Enable the provision of public transport and active mode corridors in a manner that:</p> <ul style="list-style-type: none"> a) Is safe for all transport users b) Connects Orrs Road (Auckland Airport boundary), with Manukau City Centre and Botany Town Centre. c) Includes efficient, resilient & reliable dedicated public transport and active mode infrastructure. d) Contributes to mode shift by improving travel choice and access to key destinations along the corridors. e) Connects to existing and planned public transport stations f) Integrates with the existing and planned future environments. |

| | | |
|---------------|--|--|
| | Investment Objective 5: Reduce impact of the transport system on the environment and Taonga. | g) Recognises the future strategic function of the corridor |
| NoR 4b | Investment Objective 6: Safe and secure transport facilities in south and east Auckland. | Provide for the maintenance, operation and improvement of the State Highway 20B corridor while enabling the implementation and delivery of a cycleway and shared path and a public transport corridor. |

With respect to Section 171(1)(c) of the RMA, it is considered that:

- a) Reasonably allows for some tolerance in terms of where necessary falls; and
- a) Necessary falls somewhere between desirable and essential.

With this in mind, it is considered that the “reasonable necessity” test allows for a threshold assessment, proportionate to the circumstances to determine whether the Project is justified in the context of Section 171(1)(c) of the RMA.

The following provides an assessment of whether the work and designation are reasonably necessary for achieving the Project objectives:

| NoR | RMA Objective | The proposed designations and alteration to Designation 6717 are reasonably necessary to achieve the Project Objectives because they provide for: |
|---------------------|--|---|
| NoRs 1 to 4a | <p>Enable the provision of public transport and active mode corridors in a manner that:</p> <ul style="list-style-type: none"> a) Is safe for all transport users; b) Connects Orrs Road (Auckland Airport boundary), with Manukau City Centre and Botany Town Centre; c) Includes efficient, resilient and reliable dedicated public transport and active mode infrastructure; d) Contributes to mode shift by improving travel choice and access to key destinations along the corridors; e) Connects to existing and planned public transport stations; f) Integrates with the existing and planned future environment; and g) Recognises the future strategic function of the corridor. | <p>Auckland’s south-western, southern and eastern areas is home to a significant population. Currently, public transport within these areas is provided by standard bus service and only partially served by rapid transit, with no direct connections to key employment areas such as Manukau and Auckland Airport.</p> <p>Within these areas, there is also a lack of safe and separated walking and cycling facilities which means that cyclists need to share road space with general traffic along major arterial corridors.</p> <p>Future growth is projected for Auckland, including the southern and eastern areas and this is likely to increase pressure on the existing transport network.</p> <p>The Transport chapter of this AEE (Section 9.3) demonstrates that the Project addresses these issues by providing:</p> <ul style="list-style-type: none"> • A BRT corridor which will improve access between Botany, Manukau and the Airport; and |
| NoR 4b | Provide for the maintenance, operation and improvement of the State Highway 20B corridor while enabling the implementation and delivery of a | |

| | | |
|--|---|---|
| | cycleway and shared path and a public transport corridor. | <ul style="list-style-type: none">• Separated walking and cycling facilities which will increase mode shift and improve safety for all users. <p>Therefore, the Project is reasonably necessary to meet the Project objectives.</p> |
|--|---|---|

5 Lapse period sought and rationale

In accordance with section 184(1) of the RMA, a designation lapses five years after it is included in the District Plan unless:

- a) It has been given effect to; or
- b) Within three months of the designation lapsing, the territorial authority determines that substantial progress or effort has been and continues to be made towards giving effect to the designation, or
- c) The designation specifies a different lapse period.

In accordance with section 184(1)(c) of the RMA, lapse periods of 15 years are required for the Project (except for NoR 4b which is an alteration to Designation 6717).

When considering an extended lapse period, it is appropriate to balance the need for that lapse period against the potential prejudicial or "*blighting*" effects. In the context of the Project, an extended lapse period is considered necessary for the following reasons:

- a) It provides the Requiring Authorities sufficient time to:
 - (i) Undertake the detailed design of the Projects;
 - (ii) Obtain the necessary resource consents;
 - (iii) Procure funding;
 - (iv) Undertake tendering / procurement; and
 - (v) Undertake property and access negotiations and other processes associated with the Project construction
- b) It provides property owners, businesses and the community certainty on where transport routes will be located (i.e. within the designation boundaries) and within what timeframe (the end lapse date).
- c) It supports efficient land use and transport integration by enabling the efficient delivery of transport infrastructure at a time and in a way that is integrated with planned intensification;

It is noted that:

- a) An extended lapse period does not mean that the designation will not be given effect to until the end of the lapse period sought. A lapse period is a limit and not a target.
- b) It is not uncommon for infrastructure projects to have a longer lapse period and this has been confirmed on recent projects such as the Drury Arterial Network (Auckland Transport), 2022 Southern Links (Waka Kotahi), 2015, the Northern Interceptor Wastewater Pipeline (Watercare), 2013 and the Hamilton Ring Road (Waikato District Council, Hamilton City Council).
- c) Setting an unrealistically short lapse period would not be a significant factor in facilitating earlier availability of funding than is planned at the time the NoRs are sought.

Generally, the effects of an extended lapse period include a lack of uncertainty as to:

- a) When construction will commence;
- b) How long an affected party will be subjected to construction effects and the degree to which they will be affected by those effects; and
- c) The form of the potential effects of the future operation of the Project.

In the absence of a specific construction commencement date, and other precise information regarding construction duration within any specific area, it is considered that the most workable method for managing any outstanding uncertainty associated with the lapse period being sought is

ongoing communication. This is discussed further in Section 8 and addressed in the conditions of the proposed designations and Alteration to Designation 6717.

6 Design and assessment approach

This section sets out the approach to design, construction methodology and the existing and future environment.

6.1 Approach to design

As established, the proposed designations (NoRs 1 to 4a) and alteration to Designation 6717 (NoR 4b) sought by the NoRs will protect a BRT corridor with high quality walking and cycling facilities.

The design undertaken to date is at a level sufficient to inform the proposed designation boundaries and to assess an envelope of effects that includes operational and maintenance requirements, potential construction areas, and areas required to mitigate effects from the Project. It has been prepared for assessment purposes, and to indicate what the final design of the Project may look like.

The final alignment for the Project (including the design and location of associated works including bridges, culverts, stormwater management systems, soil disposal sites, signage, lighting, landscaping, realignment of access points to local roads, and maintenance facilities), will be refined and confirmed at the detailed design stage.

The detailed design will be undertaken before construction and an Outline Plan or Plans (as the Outline Plans may be staged to reflect Project phases or construction sequencing) will be submitted to Council as set out in s176A of the RMA.

The implementation timeframe for the Project is yet to be confirmed and is subject to funding. To enable an assessment of the potential effects of the Project on the environment, the assumed construction start date is 15 years away.

The drawing set contained in Volume 3 includes General Arrangement Plans for each NoR.

6.2 Construction methodology

6.2.1 General approach

An indicative construction methodology has been developed based on the level of design undertaken to date and the current land use / land form in which the corridor is located.

The construction of the Project will be undertaken within a Management Plan framework. The conditions for each of the proposed designations and altered existing designation will be in place to manage the effects of the construction activities. Should the contractors wish to undertake construction activities in a manner which is not within the scope of the proposed designations, or any future resource consents, additional authorisations will need to be obtained at that time.

Management Plans form an integral part of the construction methodology for the Project setting out how specific matters will be managed. A suite of Management Plans are proposed for the Project. These are discussed in Section 10 of this AEE and include the following:

- Construction Environmental Management Plan (**CEMP**);
- Construction Noise and Vibration Management Plan (**CNVMP**);
- Construction Traffic Management Plan (**CTMP**);

- Stakeholder and Communication Engagement Management Plan (**SCEMP**); and
- Network Utilities Management Plan (**NUMP**).

The management of any potential or actual effects arising from construction activities that relate to regional resource consenting matters will be provided for when these consents are sought, in the future.

The Management Plans and future Outline Plan(s) required for the proposed designations will be submitted to Auckland Council prior to the commencement of construction.

Following the Completion of Construction, the designation boundary will be reviewed and any land that is not required for the permanent work or for the on-going operation, maintenance or mitigation of the Project will be reinstated in coordination with directly affected landowners or occupiers.

6.2.2 Construction area requirements

Typical offsets for construction areas of various construction work have been adopted to inform the proposed designation boundaries. These offsets and typical construction areas have been based on similar transport infrastructure projects of this size and nature.

The table below provides guidance on the typical offsets and construction areas. These are intended to allow sufficient working areas to facilitate the construction of the Project and are indicative only. Final areas will be determined during detailed design and informed through the Outline Plan process.

Table 2: Typical construction work areas

| Construction Element | Typical area or offset required for construction |
|---|---|
| Earthworks - construction of batter slopes (urban environment, minimal earthworks cut/ fill) | 2 m from earthworks batter slopes |
| Earthworks - construction of batter slopes (rural environment, moderate earthworks cut/ fill) | 6 m from earthworks batter slopes for construction access and environmental controls |
| Stormwater wetland | 6 m around for access and environmental controls. |
| Construction access road | Typically 4 m wide for smaller vehicles, utes, etc. No heavy vehicle access. |
| Bridge construction (substructures: abutments, piers) | 20 m either side of the bridge, and minimum 40m behind each abutment ends for construction access, e.g. cranes, piling rigs, trucks |
| Bridge construction (Superstructure) | 20 m either side of bridge for typical crane access, truck access |
| Retaining wall construction (minor/ small retaining walls e.g. timber or blocks works) | Typically, 6 m outside the wall in cut, 2 m for fill retaining walls |

| | |
|--|---|
| Retaining walls (large) e.g. secant pile wall, sheetpiles, mechanically stabilised earth | Typically, 15 m outside of wall in cut, 5 m behind wall for fill retaining walls |
| Main site compound | 5,000 - 10,000 m ² (depending on scale of the Project) |
| Construction areas | 500 m ² to 2,000 m ² for satellite site compounds and construction yards. (located near critical work areas, e.g. bridge, retaining walls, culverts, major drainage works, major earthworks for site staff and crews) |
| Stream diversions, culverts and headwalls | Typically 10 to 20 m beyond the extent of the permanent works for stream diversions, culverts, and larger headwall construction. |

6.2.3 General construction activities

This section contains a description of the following general construction activities across the Project including:

- Site establishment;
- Temporary traffic management;
- Construction yards and site compounds;
- Protection and/or relocation of existing network utilities;
- Bridge and structures works;
- Earthworks;
- Works in watercourses; and
- Pavement construction, streetscape and finishing works.

6.2.4 Enabling works, utility relocation and protection

The Project traverses a predominantly urban environment. As a result, there are several network utilities crossing the corridor. The key services within the NoRs include:

- Aviation fuel lines;
- High voltage overhead and underground transmission lines; and
- A gas transmission line

Section 9.13 of the AEE sets out the assessment of effects of the Project on these network utilities.

Initial discussions have been undertaken with network utility operators. Works in relation to any network utility will be undertaken in accordance with any future agreements made with each network utility operator to ensure compliance with their methodologies, standards and requirements.

The exact scope of works for service relocation will be confirmed through site investigations and developed in consultation with the respective utility operators once detailed design of the Project is complete.

6.2.5 Site establishment

6.2.5.1 Construction areas

Construction areas include main site compounds and site laydown areas. The main site compound will be used as office facilities for project and administration staff. Typically, the main compound will be located in a strategic location with easy access from a nearby road or public transportation.

Where possible, the main site compound will utilise an existing site or building(s) that are within the proposed designation boundary due to being impacted by the Project. The use of the main site compound will only be required during the construction period and the site will be reinstated upon completion of the works.

Construction areas are located along the corridor near works sites for example, major earthworks, bridges and culvert sites. These areas are relatively flexible and can evolve as the construction progresses. Several areas within the designation boundary have been identified as indicative construction areas. These areas are set out in Volume 3 and summarised in the table below:

| Construction area | NoR | Plan reference |
|-------------------|----------------|--|
| 1 | NoR 1 | General Arrangement Plan – NoR 1 Chainage 2620 |
| 2 | | General Arrangement Plan – NoR 1 Chainage 2780 |
| 3 | | General Arrangement Plan – NoR 1 Chainage 3250 |
| 4 | | General Arrangement Plan – NoR 1 Chainage 6420 |
| 5 | | General Arrangement Plan – NoR 1 Chainage 6880 |
| 6 | NoR 2 | General Arrangement Plan – NoR 2 Chainage 2400 |
| 7 | | General Arrangement Plan – NoR 2 Chainage 400 |
| 8 | | General Arrangement Plan – NoR 2 Chainage 050 |
| 9 | | General Arrangement Plan – NoR 2 Chainage 320 |
| 10 | NoR 3 | General Arrangement Plan – NoR 3 Chainage 1200 |
| 11 | | General Arrangement Plan – NoR 3 Chainage 1100 |
| 12 | NoRs 4a and 4b | General Arrangement Plan – NoR 4 Chainage 3200 |

6.2.5.2 Site clearance and demolition

Site clearance to allow for construction activities across the Project may involve the removal of topsoil, fences, structures, trees, vegetation and other clearance works such as building demolition.

Vegetation removal will be carried out by a Suitably Qualified and Experienced Person and will be in accordance with relevant designation conditions. Traffic management will be required during the clearing of vegetation adjacent to live carriageways.

In some instances, site clearance includes the demolition of existing buildings or structures. Property demolition will be carried out by a Suitably Qualified and Experienced Person. The scope of demolition and accommodation works will be verified by the contractors once detailed design and construction planning progresses.

6.2.6 Traffic management and access

Construction of the Project will likely involve disruption to the surrounding existing road network and property accesses. Additional traffic will be generated from general staff and workforce for the Project as well as construction specific traffic such as traffic movements for material delivery and movement within construction areas.

The assessment and proposed temporary construction traffic management measures are discussed in Section 9.3.2 of this AEE and detailed in the Assessment of Transport Effects provided in Volume 4.

Generally, access along the existing Project corridor will largely be maintained, however, some closures will be needed for critical activities at night or on weekends.

Site Access Points will be required to access the nominated construction areas. Each construction area may require several access points to ensure adequate access and flexibility for the construction works. Access for construction vehicles, plant and materials will be via the designated Site Access Points.

The Site Access Points and temporary traffic management controls will be in accordance with the Waka Kotahi code of practice for temporary traffic management.

6.2.7 Bridge, culvert and stream works/works in watercourses

The bridge, culvert and stream works will be confirmed during detailed design and be undertaken in accordance with any specific conditions on the designation and the applicable resource consent conditions. Resource consents for bridge, culvert and related stream works will be sought as part of the future consenting stage.

Bridges over rail will require specific KiwiRail approval to work adjacent live overhead lines and rail lines. These works are required to be carried out during a block of line which are typically carried out during night-time, weekends, and public holidays. An extended block of line is typically available during the Christmas and New Years' period which the contractor may plan to carry out significant construction works to make use of the prolonged closure period. The planning and approval process will be managed through a Management Plan framework by the contractor closer to the time of construction and in consultation with KiwiRail.

6.2.8 Earthworks

Bulk earthworks will typically be undertaken during summer earthworks months and minor earthworks and pavement construction can be carried out all year round provided sediment runoff and environmental controls are managed accordingly. Resource consents for bulk earthworks will be

sought in the future at detailed design stage. Bulk earthworks will be required to accommodate road formation and contouring for the proposed stormwater wetlands.

Earthworks will typically include the following activities once enabling works have been undertaken:

- Topsoil stripping and removal of any unsuitable materials;
- Cut and/or fill to grade or formation, including conditioning and suitable compaction;
- Preparation and conditioning of the subgrade layer;
- Final trimming and topsoil placement; and
- Landscaping and site reinstatement.

Within each of the construction areas an earthwork compound for handling, stockpiling some topsoil, loading and conditioning site won material will be established to enable better utilisation of the existing material. Where required, top soil stockpiles can also be utilised. The topsoil can be used as water diversion bunds for environmental control purposes. The remaining volume will need to be stockpiled in site laydown areas. Areas for these activities have been provided for within the proposed designation boundaries.

Suitable dust management measures will be considered for the Project and are anticipated to include:

- Water carts to minimise dust during earthworks;
- Covered trucks hauling material onto and off site; and
- Mulching and top soiling of exposed earthworks.

Erosion and sediment control measures will be installed in the future, in accordance with any applicable resource consent conditions and the Auckland Council Erosion and Sediment Control Guidelines or subsequent amendments.

6.2.9 Indicative construction staging and programme

The specific staging of construction works will be dependent on the:

- Procurement;
- Land acquisition;
- Final detailed design of the Project;
- The construction duration, staging of the Project and targeted completion dates;
- Technological advancements of construction methods;
- Availability of contractors; and
- Availability of other resources (such as materials and construction equipment).

Based on a high level estimate of similar transport projects, the anticipated construction duration for each NoR is set out in Table 3 below. These durations are indicative and assume that each NoR will be constructed independently of each other. If the NoRs were to be constructed concurrently or sequentially, this may change these durations.

Table 3: Indicative construction duration for each NoR

| NoR | Extent | Length | Estimated duration |
|-------|-------------------------------------|--------|--------------------|
| NoR 1 | Botany Town Centre to Rongomai Park | 4.3 km | 4 to 5 years |

| | | | |
|----------------|--|--------|--------------|
| NoR 2 | Rongomai Park to Puhinui Station, in the vicinity of Plunket Avenue. Including the widening of existing bridge over SH1. | 6.4 km | 4 to 6 years |
| NoR 3 | Puhinui Station, in the vicinity of Plunket Avenue to SH20/20B Interchange. Including the BRT bridge connecting to Puhinui Station | 1.9 km | 3 to 4 years |
| NoRs 4a and 4b | SH20/20B Interchange to Orrs Road. Including the ramp structure from SH20B to SH20 | 2.3 km | 3 to 4 years |

6.3 Approach to the assessment of effects

Section 171(1) of the RMA sets out the matters that must be considered by a territorial authority in making a recommendation on a NoR for a new designation. Under section 181(2), those same matters are to be considered “*with all necessary modifications*”, in relation to a NoR for an alteration as if it were a NoR for a new designation. In the context of the Project, NoR 4b is for an alteration to an existing designation (Designation 6717) for NZ Transport Agency, NoRs 1 to 4a are new designations for Auckland Transport.

When assessing the actual or potential effects on the environment, the assessment has been limited to matters that trigger a District Plan consent pursuant to section 9(3) of the RMA.⁵

Where national (through any applicable National Environmental Standard) or Regional Plan consenting requirements are triggered, these will not be authorised by the proposed designations and alteration to existing designation and will require all necessary national and regional consents to be obtained in the future.

Based on the above, the assessment of effects that have been undertaken to support the Project is limited to the following matters:

- Transport;
- Arboriculture;
- Social;
- Property, land use and business;
- Urban design;
- Landscape;
- Flooding;
- Noise and vibration;
- Terrestrial ecology;
- Archaeology and built heritage; and
- Network utilities.

⁵ Section 176(1)(a) – *If a designation is included in a district plan then section 9(3) does not apply to a public work or project or work undertaken by a requiring authority under the designation*

6.4 Approach to stormwater management

Effects of stormwater quantity, quality and effects on streams is authorised under the Regional Plan and therefore will be considered as part of a future consenting process.

Notwithstanding this, provision is made for the future mitigation of potential stormwater effects (retention/detention and stormwater quality) within the proposed designation boundaries. This is based on a stormwater philosophy developed for the Project in partnership with Manawhenua.

This partnership has informed the Project Team's understanding of how development within the catchments that the Project corridor traverses has impacted Manawhenua, including people, traditional practices, and the environment. Key guidance from Manawhenua through wānanga included the following:

- Support for ki uta ki tai, catchment scale approach seeking opportunities for net catchment benefit;
- Preference for green infrastructure and nature-based solutions;
- Recognition that the Project traverses a predominantly urban environment which means there are many constraints, however, environmental enhancement should be prioritised;
- Multifunctional solutions are preferred as stormwater management inherently spans both environmental and social considerations;
- The stormwater management outcomes need to connect with and be integrated within other Project outcomes and opportunities; and
- Stormwater management solutions positioned in close proximity to stream receiving environments need to be developed in partnership with Manawhenua.

Considering the above, the stormwater philosophy for the Project is guided by the following principles:

- **Te mauri o te wai** – the life-sustaining capacity of water is protected and enhanced;
- **Ki uta ki tai** – provide net catchment benefit, recognising connected waterways from the mountains to the sea;
- **Partnership** – Manawhenua are enabled as decision makers and kaitiaki, with inter-organisational collaboration enabling wider outcomes; and
- **Multi-benefit solutions for broader outcomes** – include opportunities for stormwater management within landscaping requirements and community spaces.

In order to determine the type and location of stormwater management solutions (to inform the proposed designation boundaries), the following key technical considerations were identified in addition to current stormwater design guides, strategic guidance documents⁶ and constraints along the Project corridor:

- Locating stormwater management solutions near low points along the corridor to maximise contributing catchment;
- Integrating stormwater management solutions with parks and public open spaces, where practicable;
- Considering the proximity of potential stormwater management solutions to high contaminant generating areas; and
- Locating stormwater management solutions outside of flood plains where practicable.

⁶ Hīkina te Wero – Auckland Transport's Environmental Action Plan, Toitū Te Taiao – Waka Kotahi's Sustainability Action Plan

The summary of the stormwater management approach is set out in Figure 10 below.

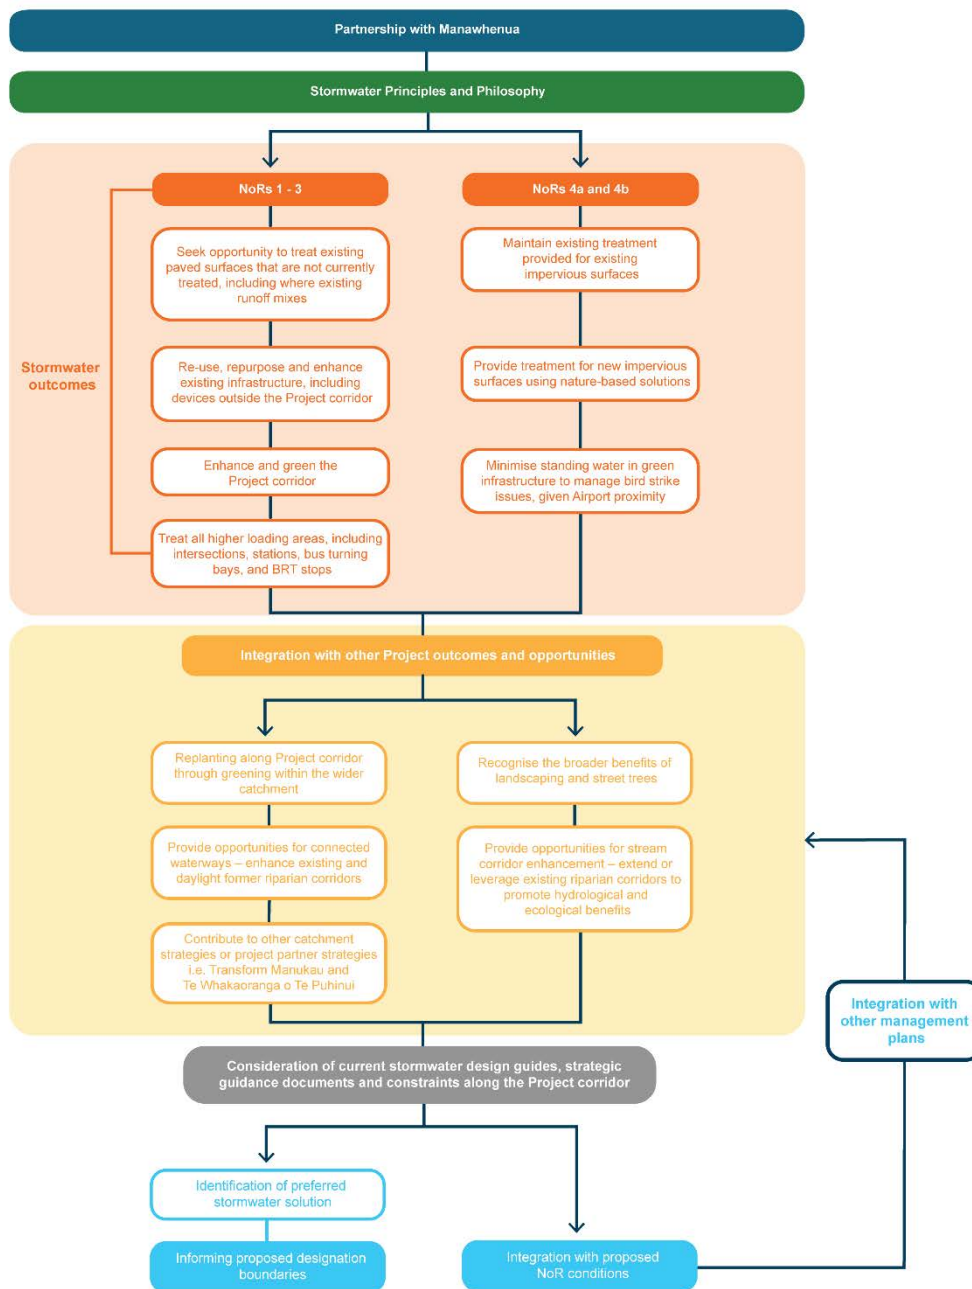


Figure 10: Overview of stormwater management approach

It is noted that this approach sets out the overarching stormwater management philosophy and rationale for proposed stormwater management treatment along the Project corridor in the context of relevant stormwater related statutory requirements. This approach will be further developed through future consenting and the detailed design process.

7 Existing environment

It is well established that the “*environment*” is the existing environment as well as elements of the future environment such as permitted activities under the relevant plans and resource consents that have or are likely to be implemented. In addition, it is acknowledged that the future environment requires consideration of that environment as signalled by operative objectives and policies of a District Plan.

Sections 7.1 – 7.4 sets out the existing environment for the Project as at the date of lodgement.

While the environment is predominantly urban, consideration of the environment as it exists today will not be a true reflection of the environment in which the corridor will operate. As a result, Section 7.5 sets out the likely future receiving environment for the Project.

7.1 NoR 1 – Botany Town Centre to Rongomai Park

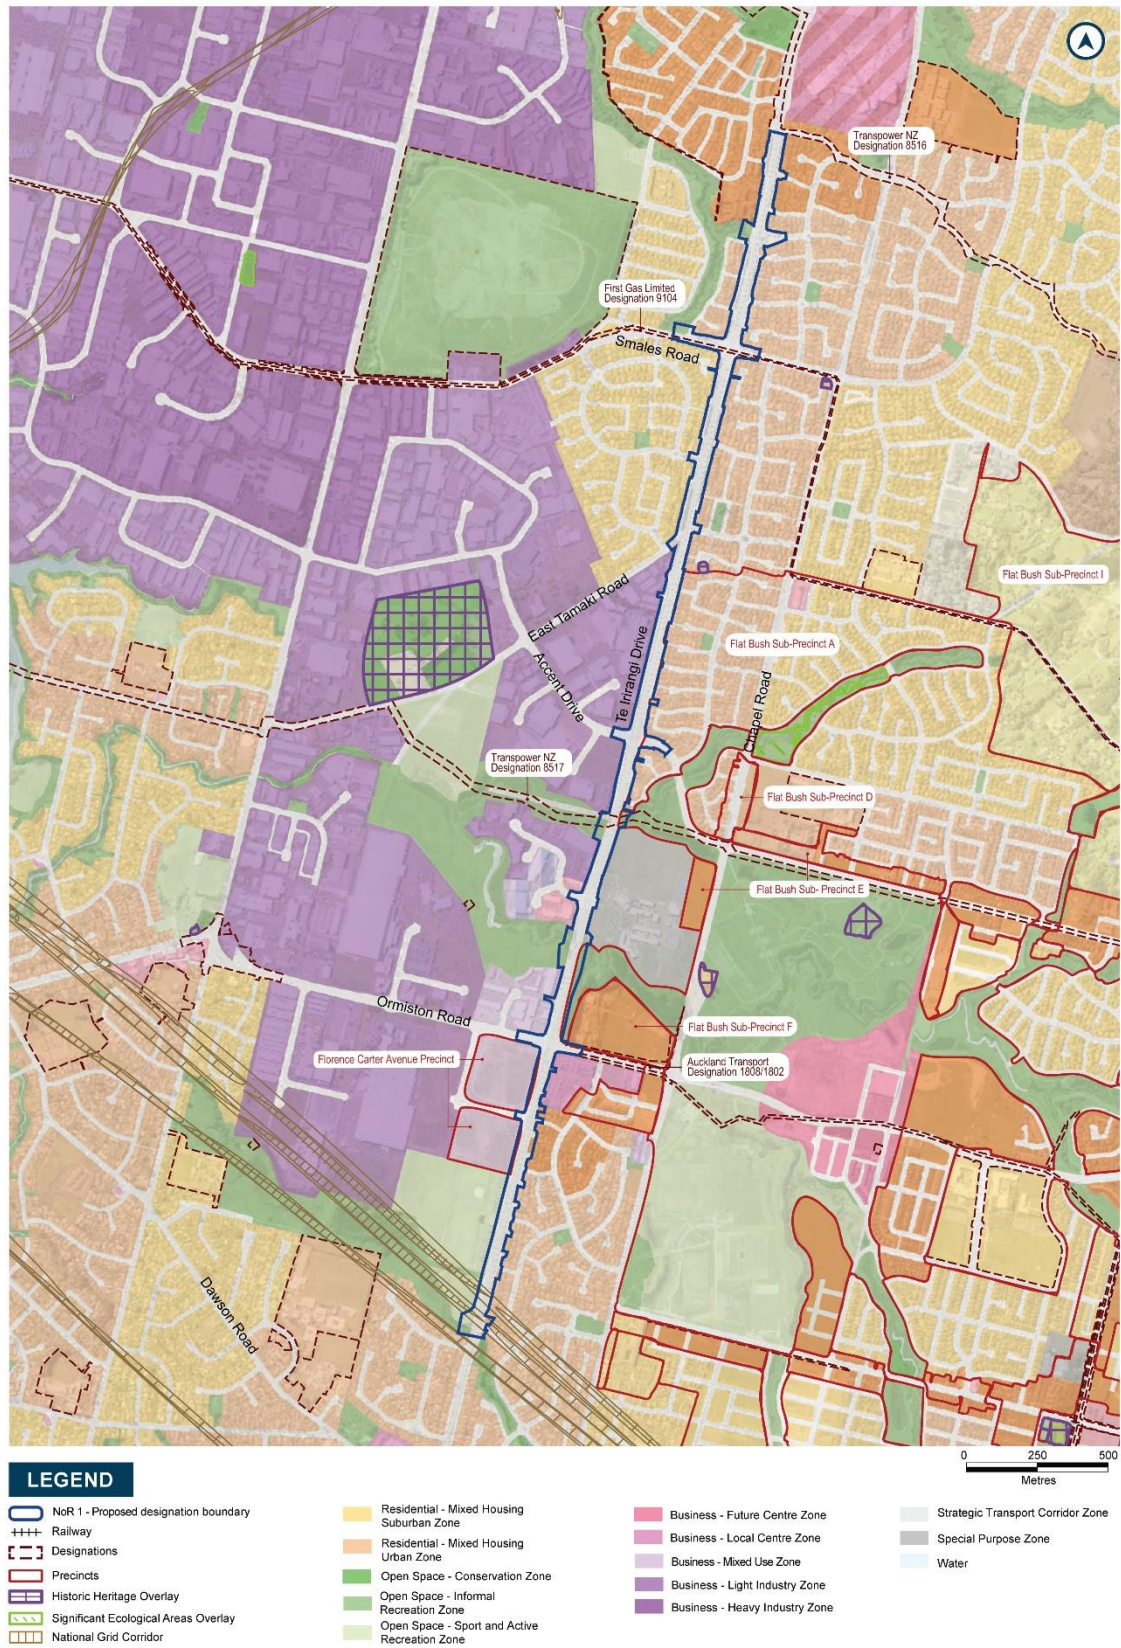


Figure 11: Key features - NoR 1

| Features | Description |
|-----------------------------------|--|
| Current land use | <p>The land use along Te Irirangi Drive is primarily residential with some commercial, educational, and retirement facilities.</p> <p>Rongomai Park is zoned for both sports and active recreation and informal recreation.</p> |
| Community and local facilities | <ul style="list-style-type: none"> • Local Doctors; • Dannemora Gardens Metlifecare Retirement Village; • Sancta Maria schools; • Early Childhood Education – Kindercare; and • BestStart Early Childhood Education |
| Waterbodies | The Project crosses Otara Creek to the south of Sancta Maria schools |
| Vegetation and ecology | Riparian vegetation adjoins Otara Creek |
| Historic heritage and archaeology | Four recorded archaeological sites and one associated historic heritage extent of place within 200 m of the Project. |
| Existing designations | <ul style="list-style-type: none"> • Designation 8516 Brownhill Road to Pakuranga Underground Electricity Transmission Cables (Transpower New Zealand Ltd); • Designation 8517 Brownhill Road to Otahuhu Underground Electricity Transmission Cables (Transpower New Zealand Ltd); and • Designation 9104 Gas transmission pipeline (First Gas Limited) |
| Precincts | <ul style="list-style-type: none"> • Flat Bush Precinct; and • Florence Carter Avenue Precinct. |
| Overlays | <ul style="list-style-type: none"> • Aircraft Noise Notification Area Overlay; and • National Grid Overlay. |
| Other non statutory features | <ul style="list-style-type: none"> • Flood Prone Areas; • Flood Plains; and • Overland Flow Paths including 100 ha and above |
| Current zoning | <ul style="list-style-type: none"> • Business – Metropolitan Centre Zone; • Business – Local Centre Zone; • Business – Neighbourhood Centre Zone; • Business – Mixed Use Zone; • Business – General Business Zone; • Business – Light Industry Zone; • Residential – Mixed Housing Suburban Zone; • Residential – Mixed Housing Urban Zone; • Residential – Terrace House and Apartment Buildings Zone; • Open Space – Informal Recreation Zone; • Open Space – Sports and Recreation Zone; and • Special Purpose Zone – Sancta Maria School |

| | |
|----------------------|---------------------------------|
| Likely future zoning | Refer to Section 6.4 of the AEE |
|----------------------|---------------------------------|

7.2 NoR 2 – Rongomai Park to Puhinui Station, in the vicinity of Plunket Avenue

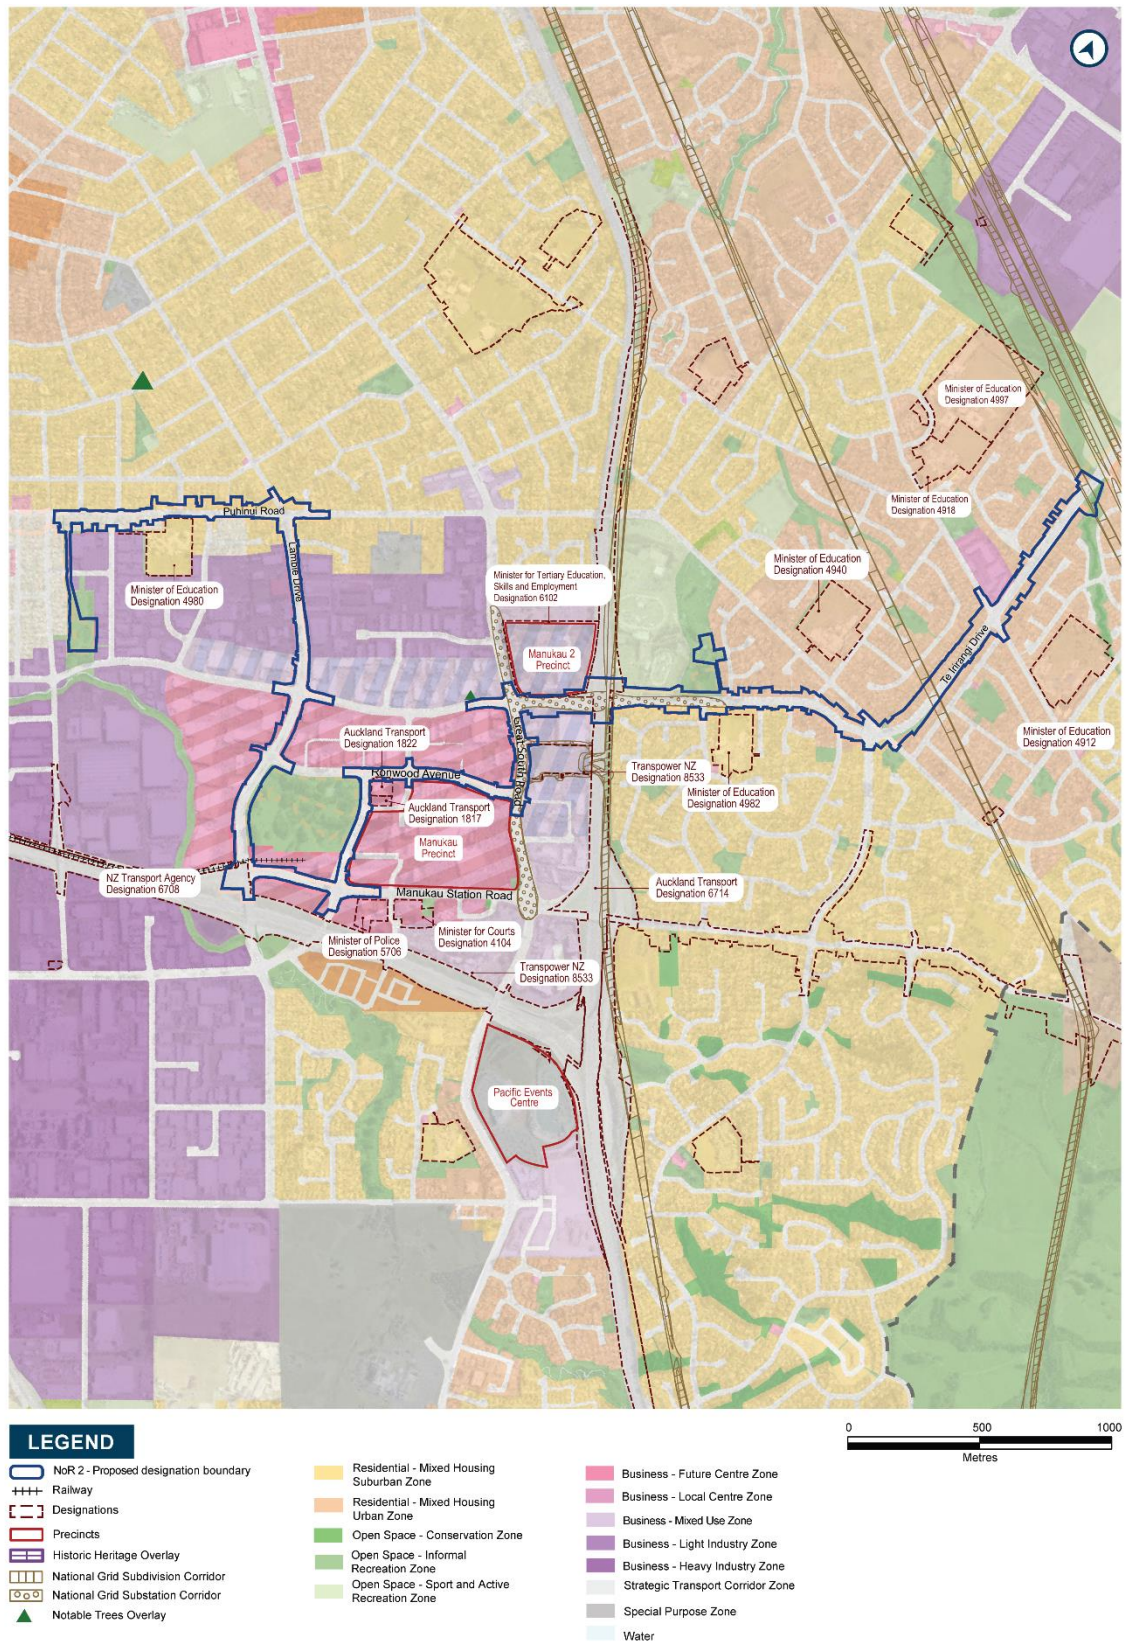


Figure 12: Key features - NoR 2

| Features | Description |
|-----------------------------------|--|
| Current land use | <p>The land use along Te Irirangi Drive is low density residential through to SH1. Local shops, services, and educational facilities are located in the vicinity of Dawson Road.</p> <p>Manukau Central transitions into a commercial and retail environment which serves as a major economic centre and employment node.</p> <p>Hayman Park zoned for informal recreation and is fronted by Manukau Station and Manukau Institute of Technology (MIT).</p> <p>The land use between Ihaka Place and Puhinui Station is low density residential with local shops and service throughout the area on Puhinui Road adjacent to Ranfurly Road.</p> <p>Puhinui School is located on Puhinui Road. Puhinui Domain is zoned for informal recreation.</p> |
| Community and local facilities | <ul style="list-style-type: none"> • Dawson Road shops; • Redoubt North School; • Countdown; • Auckland University of Technology (AUT); • MIT; • Kingdom Hall of Jehovah's Witnesses; • Papatoetoe Fire Station; • Best Start Early Childhood Education; • Universal Church; • Puhinui Medical Centre; • Ranfurly local shops on Puhinui Road; and • Puhinui Superette. |
| Waterbody | Puhinui Stream |
| Vegetation and ecology | Riparian vegetation within margins around Rongomai Park |
| Historic heritage and archaeology | <ul style="list-style-type: none"> • Notable Tree - Oak Tree outside 9 Cavendish Drive • Milepost 13 outside 656 Great South Road, which is no longer standing |
| Existing designations | <ul style="list-style-type: none"> • 6708 South Western Motorway State Highway 20 (Waka Kotahi); • 6307 Manukau Rail Link (KiwiRail Holdings Ltd); • 6302 North Island Main Trunk Railway Line (KiwiRail Holdings Ltd); • 4980 Puhinui School (Minister of Education); • 1822 Car Park – Davies Avenue (Auckland Transport); • 1817 Car Park – Davies Avenue (Auckland Transport); • 8533 Wiri Electricity Substation (Transpower New Zealand Ltd); • 6714 State Highway 1 – Manukau City Centre to Takanini (Waka Kotahi); and |

| | |
|------------------------------|--|
| | <ul style="list-style-type: none"> • 6102 Auckland University of Technology South Campus (Minister for Tertiary Education, Skills and Employment) |
| Precincts | <ul style="list-style-type: none"> • Manukau Precinct; and • Manukau 2 Precinct. |
| Overlays | <ul style="list-style-type: none"> • High-Use Stream Management Areas Overlay; • High-Use Aquifer Management Areas Overlay; • Aircraft Noise Notification Area Overlay; • Moderate Aircraft Noise Area Overlay; • High Aircraft Noise Area Overlay; and • National Grid Corridor Overlay. |
| Other non statutory features | <ul style="list-style-type: none"> • Flood Prone Areas; • Flood Plains; and • Overland Flow Paths including 100 ha and above. |
| Current zoning | <ul style="list-style-type: none"> • Residential – Single House Zone; • Residential – Mixed Housing Suburban Zone; • Residential – Mixed Housing Urban Zone; • Business – Metropolitan Centre Zone; • Business – Local Centre Zone; • Business – Neighbourhood Centre Zone; • Business – Mixed Use Zone; • Business – General Business Zone; • Business – Light Industry Zone; • Open Space – Conservation Zone; • Open Space – Informal Recreation Zone; and • Open Space – Sport and Active Recreation Zone. |
| Likely future zoning | Refer to Section 6.4 of the AEE |

7.3 NoR 3 – Puhinui Station in the vicinity of Plunket Avenue to SH20/SH20B Interchange

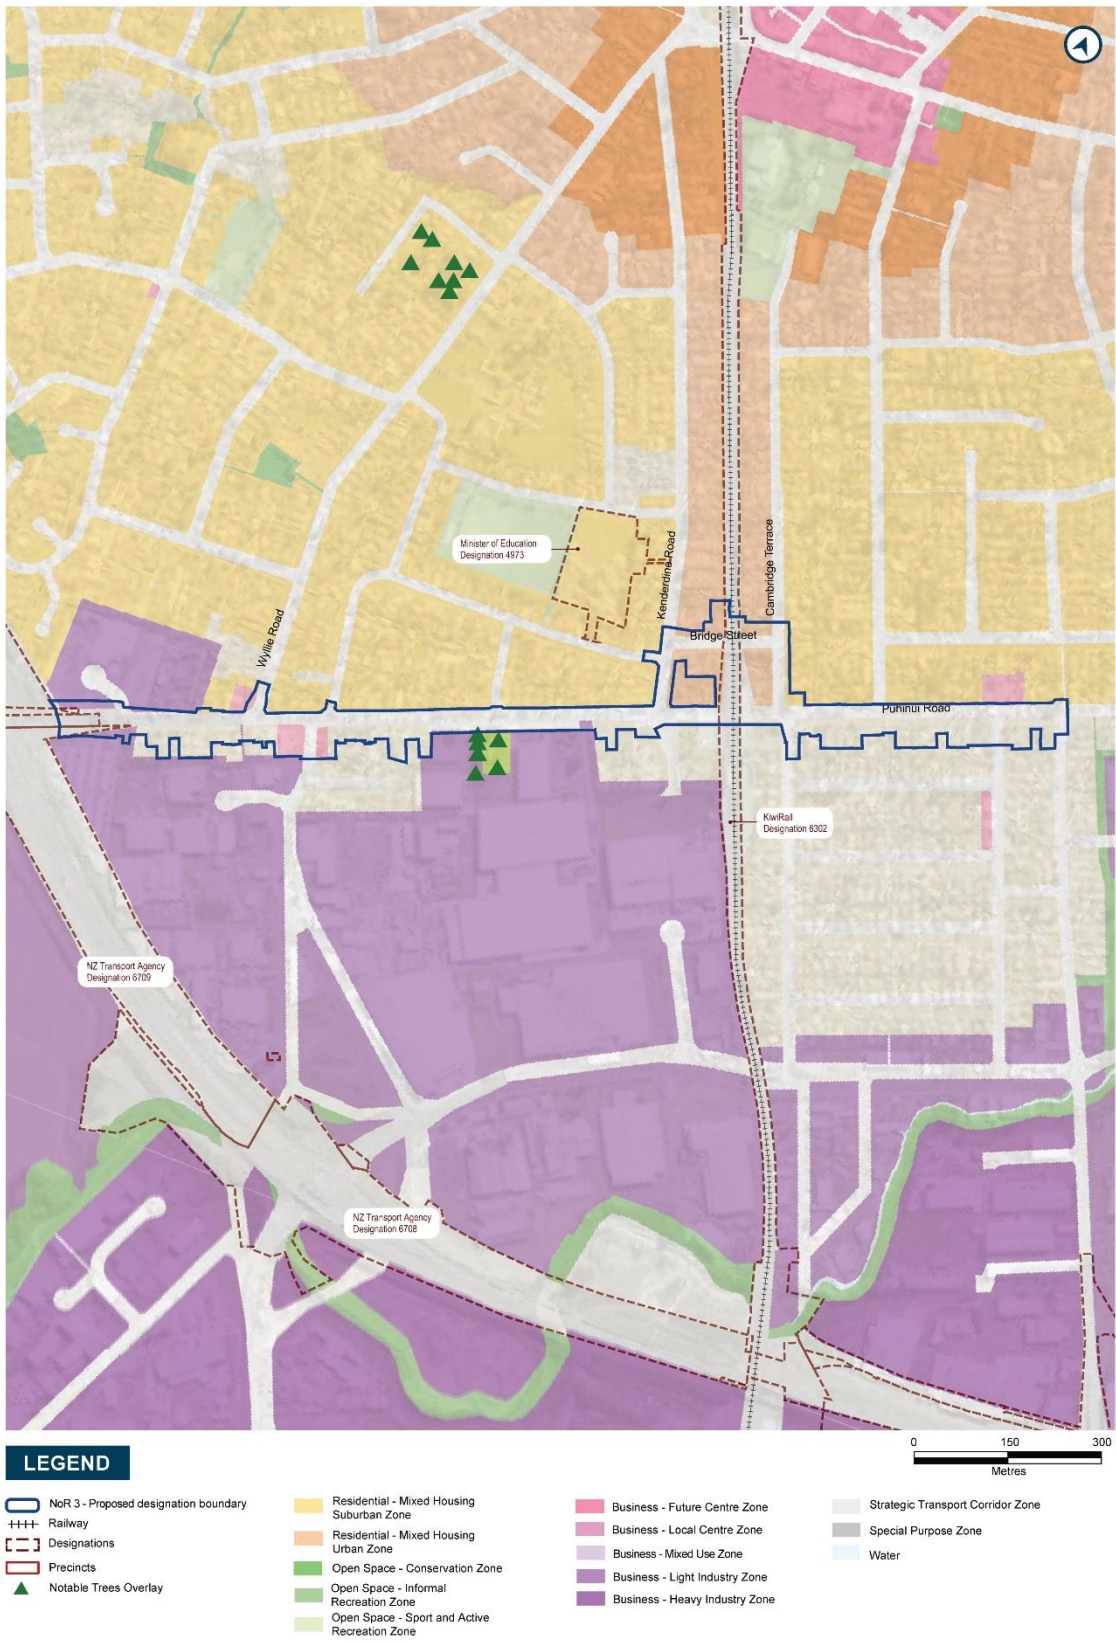


Figure 13: Key features - NoR 3

| Features | Description |
|-----------------------------------|---|
| Current land use | <p>The land use is low-density residential to the north of Puhinui Road. Larger industrial sites are to the south of Puhinui Road, with some neighbourhood and local commercial activities throughout.</p> <p>Cambria House is zoned for community use.</p> |
| Community and local facilities | <ul style="list-style-type: none"> • Te Kohanga Reo ki Puhinui; • Kingdom Hall of Jehovah’s Witnesses; • Whānau Ora Community Clinic; • Local shops at 258 Puhinui Road; • Hari Suprette; and • Mobil Service Station. |
| Waterbody | Puhinui Stream |
| Vegetation and ecology | Mixed native and exotic vegetation adjoining Bridge Street |
| Historic heritage and archaeology | <ul style="list-style-type: none"> • Two Notable Trees identified: <ul style="list-style-type: none"> • Flowering gum on the corner of Puhinui Road and Vision Place; and • Magnolia adjoining the Cambria House site at 250 Puhinui Road. |
| Overlays | <ul style="list-style-type: none"> • High-Use Stream management Areas Overlay; • High-Use Aquifer Management Areas Overlay; • High Aircraft Noise Area Overlay; • Moderate Aircraft Noise Area Overlay; • Notable Trees Overlay; and • Historic Heritage Overlay Extent of Place. |
| Other non statutory features | <ul style="list-style-type: none"> • Flood Prone Areas; • Flood Plains; and • Overland Flow Paths including 100 ha and above. |
| Current zoning | <ul style="list-style-type: none"> • Residential – Single House Zone; • Residential – Mixed Housing Suburban Zone; • Business – Light Industry Zone; • Business – Neighbourhood Centre Zone; and • Open Space – Community Zone. |
| Likely future zoning | Refer to Section 6.4 of the AEE |

7.4 NoRs 4a and 4b – SH20/SH20B Interchange to Orrs Road

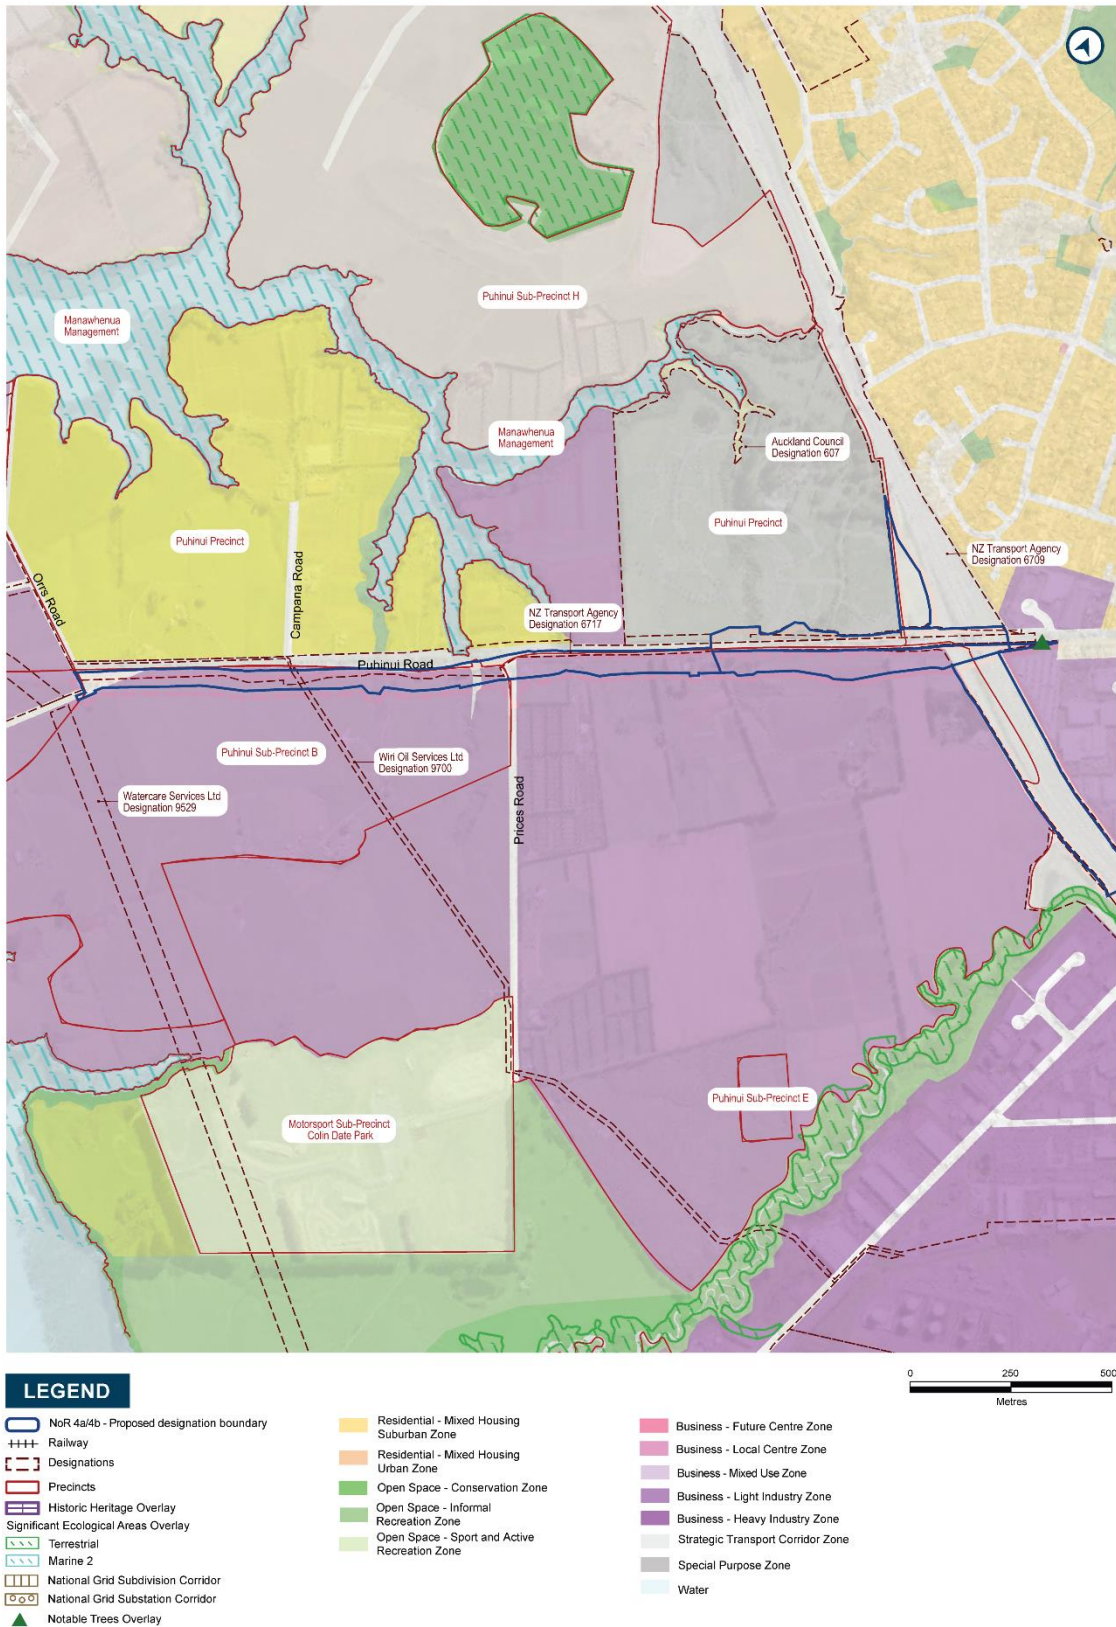


Figure 14: Key features - NoRs 4a and 4b

| Features | Description |
|---------------------------------------|---|
| Current land use | The current land use is predominantly rural, however land south of SH20B is zoned for light industry and the land use there is currently transitioning. |
| Community and recreational facilities | Manukau Memorial Gardens is a cemetery is located to the north of Puhinui Road, adjoining SH20/SH20B |
| Waterbodies | <ul style="list-style-type: none"> • Waokauri Creek; and • Pūkaki Creek. |
| Vegetation and ecology | Riparian margins adjoining the tributaries of Waokauri Creek and Pūkaki Creek |
| Historic heritage and archaeology | There are eight recorded archaeological sites within 200 m of the Project. |
| Existing designations | <ul style="list-style-type: none"> • Designation 6717 State Highway 20B - State Highway 20 to Auckland International Airport (Waka Kotahi); • Designation 6709 South Western Motorway State Highway 20 (Waka Kotahi); • Designation 1100 Auckland International Airport (Auckland International Airport Limited); • Designation 9529 Southwestern Interceptor Line (Watercare Services Ltd); • Designation 6501 Petroleum Pipeline – Urban Section (New Zealand Refining Company Ltd); • Designation 9700 Wiri to Auckland International Airport Jet Fuel Pipeline (Wiri Oil Services Ltd); and • Designation 607 Manukau Memorial Gardens (Auckland Council). |
| Precincts | <ul style="list-style-type: none"> • Puhinui Precinct – Development and subdivision that does not comply with the transport provisions (total traffic generated shall not cumulatively exceed 1035 vehicles per hour) of the Puhinui Precinct is a non-complying activity; and • Puhinui Precinct (sub-precinct A, B, D) – 40 m yard setback for sites adjoining the edge of Designation 6717 (as at 30 September 2013). |
| Overlays | <ul style="list-style-type: none"> • Significant Ecological Areas Overlay; • High-Use Stream Management Areas Overlay; • High-Use Aquifer Management Areas Overlay; and • High Aircraft Noise Area Overlay. |
| Other non statutory features | <ul style="list-style-type: none"> • Flood Prone Areas; • Flood Plains; and • Overland Flow Paths. |
| Current zoning | <ul style="list-style-type: none"> • Future Urban Zone; • Business – Light Industry Zone; • Special Purpose Zone – Cemetery; and • Open Space – Informal Recreation Zone. |

| | |
|----------------------|---|
| Likely future zoning | <p>Development of the existing Business – Light Industry Zone is currently underway or imminent.</p> <p>The Future Urban Zone located on the northern side of Puhinui Road is likely to be development ready between 2028 and 2032 in accordance with the Future Urban Land Supply Strategy for business use.</p> |
|----------------------|---|

7.5 Approach to assessing the likely receiving environment

The Project Team developed an approach to assessing the likely receiving environment as the Intensification Streamlined Planning Process, implemented by Plan Change 78 of the AUP:OP, is underway but has not reached the hearing stage of the process.

Plan Change 78 introduces the planning response to Policy 3 of the National Policy Statement on Urban Development (**NPS:UD**) and the Medium Density Residential Standards as required by the RMA.

Policy 3 of the NPS:UD is of particular relevance to the Project as it requires that Regional Policy Statements and District Plans enable intensification. This means that District Plan zoning must enable a minimum of 6 storeys within walkable catchments of existing and “planned”⁷ rapid transit stops. At present Plan Change 78 does not include the required zoning within the walkable catchments of the BRT corridor. It is noted that whilst the BRT corridor meets the definition of “planned”, there is no certainty of station locations (and subsequently the walkable catchments) until such time the designations are confirmed.

Figure 15 below provides an indication of what the implementation of Policy 3 in the NPS:UD could look like in the context of the Project (at the time of lodgement), taking into account the locations of the proposed BRT stations which meet the definition of planned rapid transit stops. However, this approach may evolve through the Intensification Streamlined Planning Process or a subsequent plan change.

⁷ As set out in the NPS:UD, “planned” in relation to forms or features of transport, means planned in a regional land transport plan prepared and approved under the Land Transport Management Act 2003

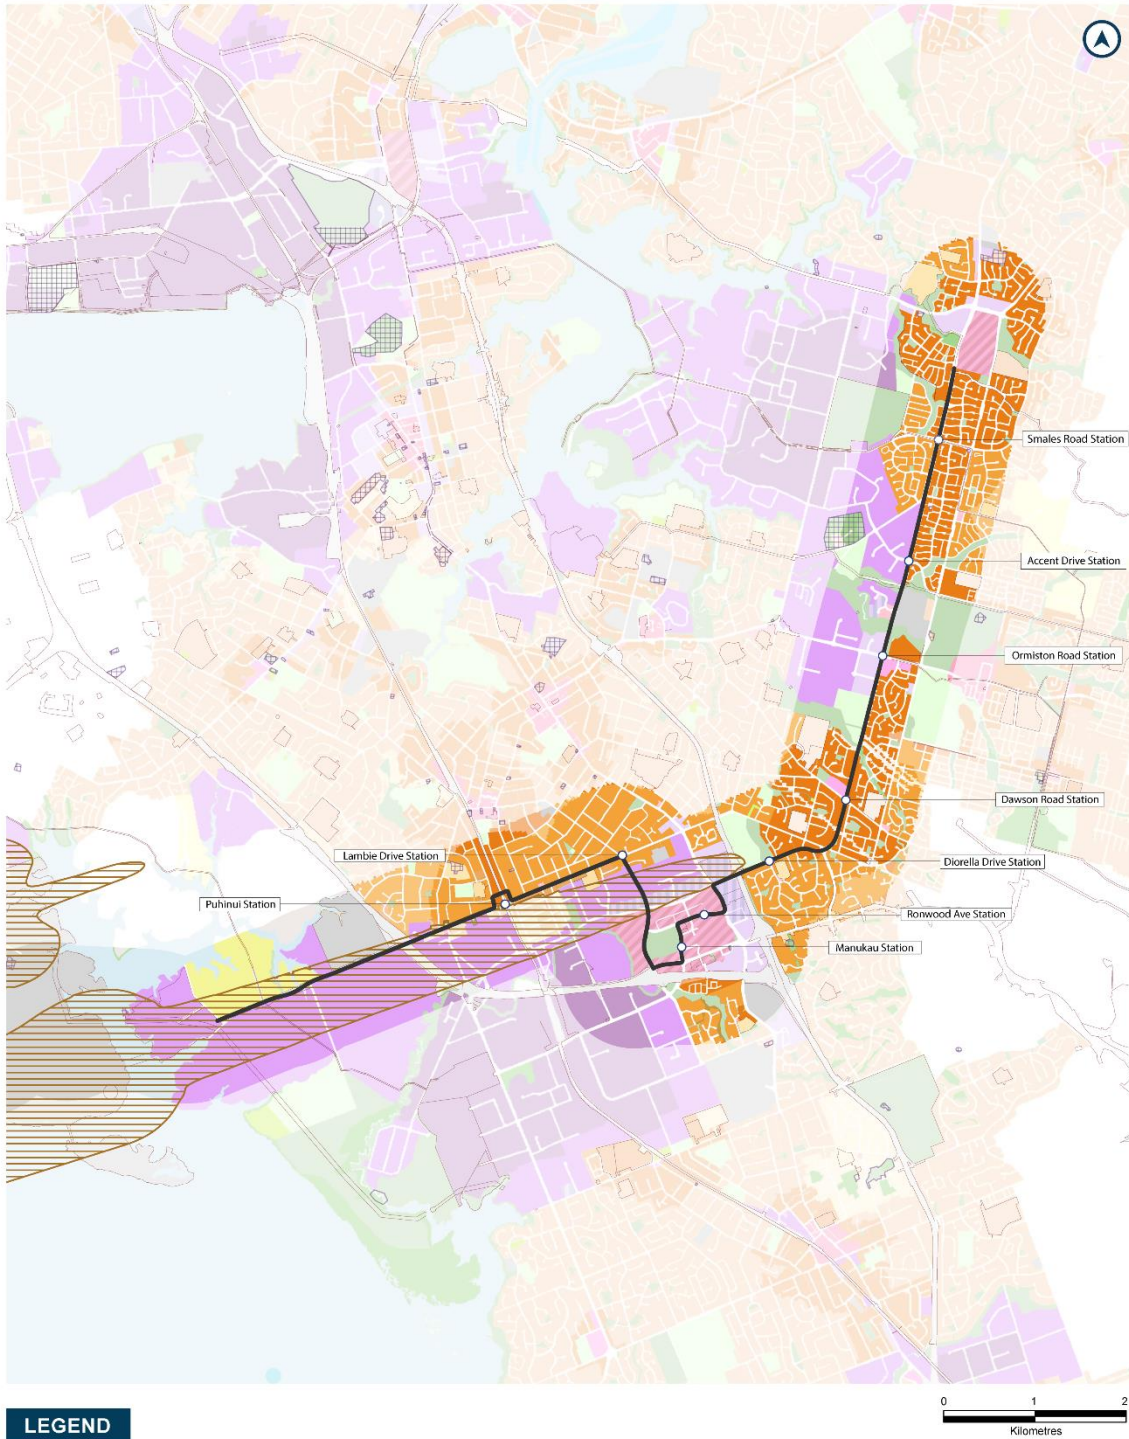


Figure 15: Application of the NPS:UD in the context of the Project (Plan Change 78 zoning forms the base map)

7.6 Summary of Notices of Requirement

| Notice | Purpose | Project objective | Extent | Lapse period |
|--------|---|---|--|---|
| NoR 1 | Construction, operation and maintenance of a BRT corridor and walking and cycling facilities | Enable the provision of public transport and active mode corridors in a manner that: <ul style="list-style-type: none"> a) Is safe for all transport users; b) Connects Orrs Road (Auckland Airport boundary), with Manukau City Centre and Botany Town Centre; c) Includes efficient, resilient and reliable dedicated public transport and active mode infrastructure; d) Contributes to mode shift by improving travel choice and access to key destinations along the corridors; e) Connects to existing and planned public transport stations; f) Integrates with the existing and planned future environment; and g) Recognises the future strategic function of the corridor. | Proposed designation approximately 4.3 km long from Botany Town Centre to Rongomai Park | 15 years |
| NoR 2 | | | Proposed designation approximately 6.4 km long from Rongomai Park to Plunket Avenue on Puhinui Road | 15 years |
| NoR 3 | | | Proposed designation approximately 1.9 km long from Plunket Avenue to the SH20/20B interchange | 15 years |
| NoR 4a | | | Proposed designation approximately 2.3 km long from the SH20/20B interchange to Orrs Road | 15 years |
| NoR 4b | State Highway 20B Road purposes: the maintenance, operation and improvement of the State Highway (including road widening). | Provide for the maintenance, operation and improvement of the State Highway 20B corridor while enabling the implementation and delivery of a public transport corridor for the Airport to Botany public transport network. | Proposed designation alteration approximately 0.9 km long from Manukau Memorial Gardens to SH20/20B interchange, and approximately 0.7 km long ramp from SH20B onto SH20 for southbound traffic. Refer to Figure 17 in Section 8 for the full extent of the alteration | A lapse period is not required for NoR 4b because the designation being altered has already been given effect to. |

8 Alteration to Designation 6717

8.1 Introduction

As set out in Section 3, the western portion of the Project is subject to an existing designation (Designation 6717) for the maintenance, operation and improvement of the State Highway (including road widening) as show in Figure 16 below.

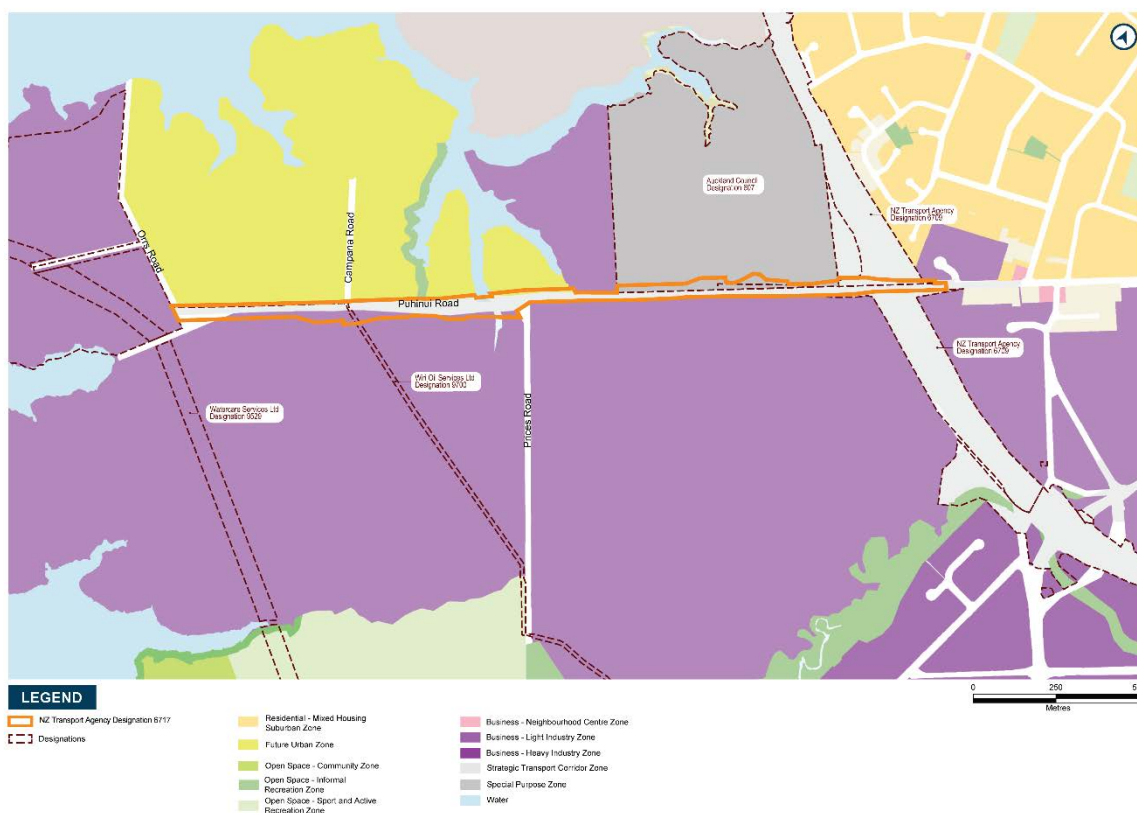


Figure 16: Map showing extent of existing Designation 6717 (shown in orange) - SH20B in the AUP:OP

The existing Designation 6717 includes a set of conditions which relate to an earlier project – SH20B Short Term Improvements. This project was completed in 2021 as part of the Programme.

NoR 4b proposes to widen SH20B between the SH20/20B interchange and the intersection of Manukau Memorial Gardens. This is to provide westbound lanes to Auckland Airport, high quality walking and cycling facilities and a ramp from SH20B onto SH20 for southbound traffic, while enabling the provision of a Bus Rapid Transit corridor. As such, an alteration to the existing NZ Transport Agency Designation 6717 is required.

The full extent of the proposed ramp from SH20B onto SH20 will be included in NoR 4b. This means that the proposed alteration will increase the overlap with NZ Transport Designation 6709 for SH20.

NoR 4b also includes a portion of land adjacent to SH20 on the north side of SH0B adjacent to Manukau Memorial Gardens, this is Crown owned land and is proposed to be utilised by the Project.

The extent of the proposed alteration to Designation 6717 is illustrated below:

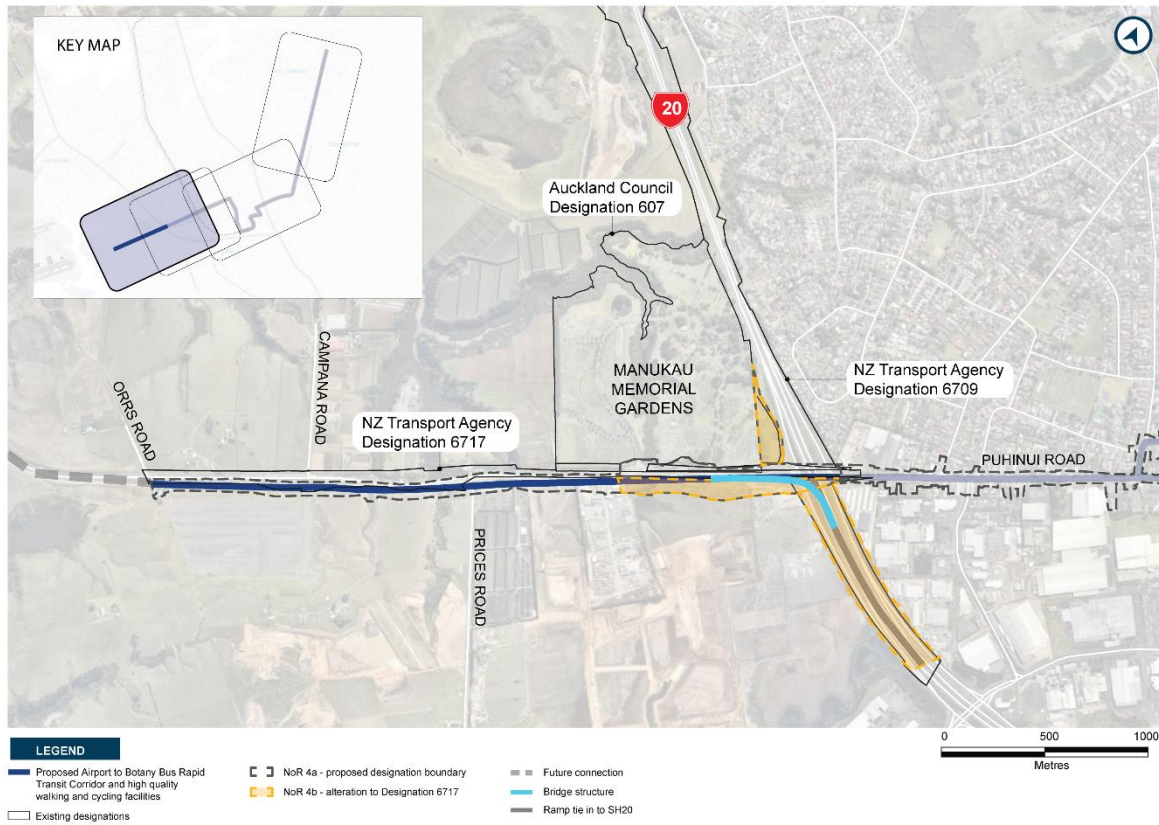


Figure 17: Map showing the extent of the proposed alteration to Designation 6717

It is proposed that the two NoRs overlap between the SH20/20B interchange and Manukau Memorial Gardens to:

- Facilitate the Bus Rapid Transit corridor;
- Recognise that the timing of construction for NoRs 4a and 4b is likely to coincide; and
- Provide sufficient space for the construction, operation, maintenance and mitigation of the NoRs.

The overlap between NoRs 4a and 4b is shown in Figure 18 below. NoR 4a is shown as a red dashed line, NoR 4b is shown as a yellow dashed line and the overlap between the NoRs is shown as a dashed red-yellow line.

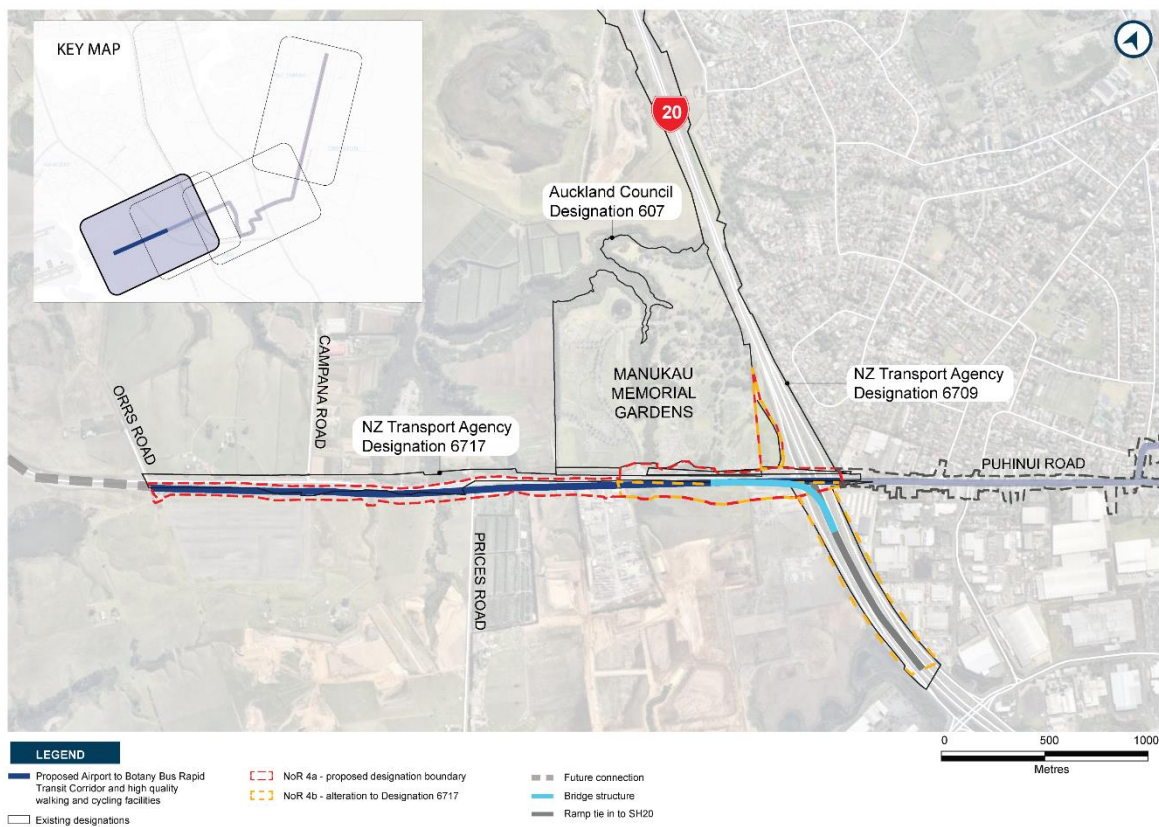


Figure 18: Map showing extent of NoR 4a, 4b and the overlap

8.2 Alteration of existing Designation 6717 conditions

As set out above, the existing conditions for Designation 6717 relate to the SH20B Short Term Improvements project.

For the extent of the proposed works for NoR 4b, the existing conditions for Designation 6717 are proposed to be removed and new conditions will be applied in response to any effects identified.

These proposed conditions will not apply to works beyond the extent of NoR 4b associated with the on-going operation, safety improvements, and maintenance of the existing state highway (SH20B), or the upgraded state highway following construction of the Project.

8.3 Approach to the assessment of effects for the proposed alteration to Designation 6717

The effects on the environment and measures to manage these effects have been assessed holistically for the Project as far as practicable while considering that the Project traverses through changing environments. In the context of NoR 4b, it is recognised that some effects have not been identified within the extent of the proposed alteration, therefore no conditions for these matters are proposed. For example, currently there are no arboricultural effects as there are no trees protected under the District Plan within NoR 4b.

Section 9 sets out the assessment of effects on the environment of the Project. A summary of the specific effects as the relate to NoR 4b include:

| Technical assessment | Summary of effects |
|-----------------------------|---|
| Transport | <p>No significant changes are proposed to individual property access other than changes to the access layout.</p> <p>An existing central flexible median barrier is provided along the centre of SH20B, therefore all properties are currently restricted to left turn in / out access. Changes required to existing property access will be addressed at future detailed design.</p> |
| Property | <p>Potential adverse effects on existing private properties and businesses have been reduced, where practicable through the development of the proposed designation boundary. However, the proposed NoR requires land to enable the construction, operation, maintenance and mitigation of the Project.</p> <p>There are three privately owned and one crown owned properties that are affected by the Project.</p> |
| Landscape | <p>NoR 4b includes a new southbound ramp structure from SH20B to SH20. However, considering that the existing structures associated with the state highway network in the vicinity of NoR 4b are already dominant elements within the landscape, and the visual amenity is relatively low within the adjoining industrial zoned landscape, the overall visual amenity effect is low.</p> |
| Flooding | <p>Stream crossings are key sites for potential flooding effects during construction. There is one stream crossing within NoR 4b – an existing culvert crossing on Puhinui Road, near Manukau Memorial Gardens.</p> <p>It is anticipated that there are no changes to existing flood levels as a result of the Project.</p> |

9 Assessment of Effects on the Environment

The sections to follow provide a summary of the technical reports in Volume 4 which support the NoRs for the Project. These reports should be read in conjunction with the AEE. The relevant sections in the AEE for each matter and the corresponding technical reports are set out in Table 4.

Table 4: Summary of the effects on the environment sections and technical reports

| AEE Section | Topic | Relevant technical report/ supporting information |
|--------------------|-----------------------------------|---|
| 9.3 | Transport | Appendix A: Airport to Botany Assessment of Transport Effects |
| 9.4 | Arboriculture | Appendix B: Airport to Botany Assessment of Arboricultural Effects |
| 9.5 | Landscape | Appendix C: Airport to Botany Assessment of Landscape Effects |
| 9.7 | Social | Appendix D: Airport to Botany Social Impact Assessment |
| 9.8 | Property and business | |
| 9.5 | Urban design | Appendix E: Airport to Botany Urban Design Evaluation |
| 9.9 | Flooding | Appendix F: Airport to Botany Assessment of Flooding |
| 9.10 | Noise and vibration | Appendix G: Airport to Botany Assessment of Construction Noise and Vibration Effects Appendix H: Airport to Botany Assessment of Traffic Noise Effects |
| 9.11 | Terrestrial ecology | Appendix I: Airport to Botany Assessment of Ecological Effects |
| 9.12 | Archaeological and built heritage | Appendix J: Airport to Botany Assessment of Archaeological Effects Appendix K: Airport to Botany Assessment of Built Heritage Effects |
| 9.13 | Network utilities | Refer to the AEE section. |

9.1 Positive effects of the Project

This section sets out the positive effects of the Project. Given the interconnected nature of the positive effects associated with the Project, these effects are summarised in this section as opposed to being broken down into the individual effects sections (Section 9.2 onwards).

9.1.1 Network integration outcomes

As set out in the Assessment of Transport Effects (included in Appendix A of Volume 4), by providing for a dedicated BRT corridor and high quality walking and cycling facilities, the Project will have significant positive transport effects. In summary, it will:

Provide better access to jobs and education for southern and eastern Auckland and increase labour and customer catchments for business by 2038:

- The Project will bring an additional 269,000 people within 45 minutes travel time of the Airport, by public transport (76 per cent increase);
- The Project will bring an additional 203,000 jobs within 45 minutes travel time of the Airport, by public transport (62 per cent increase);
- The Project will improve access to Manukau Central and Botany for an additional 98,000 people (18 per cent increase) and 87,000 (19 per cent increase) people within 45 minutes by public transport respectively; and
- By providing better access, the Project will improve equity for people with no, limited or poor access to transport before the implementation of the Project.

Enable a significant increase in public transport usage in the area, increasing the public transport mode share and decreasing travel by light vehicles.

- The anticipated passenger kilometres travelled by public transport increases by approximately 144,000 km per day. This increase in public transport usage will reduce light vehicle travel by approximately 60,000 vehicle kilometres per day;
- The Project is predicted to reduce the perceived travel time costs of public transport by 32 per cent between Botany and Manukau, 40 per cent between Botany and Auckland Airport and 14 per cent between Botany and Drury. Perceived costs include estimates of the time to access the system (generally via walking), the waiting time for the service, the in-vehicle time (including estimates of reliability and on-board crowding) and the fare. Because of the inclusion of perception factors and fares, these perceived costs are typically significantly higher than the actual time spent travelling; and
- In 2038, it is anticipated that approximately 31,000 passengers per day will use the BRT service.

Facilitate an uplift in public transport patronage through the corridor. The public transport mode share is expected to increase by:

- 13% at Botany (southbound);
- 5% crossing SH1 (westbound); and
- 15% on SH20B (westbound).

Improve integration with existing and future public transport networks

- The Project connects four existing and proposed RTN lines (southern and eastern lines, the Eastern Busway and the proposed Auckland Light Rail Project) as well as frequent local bus networks; and
- The Project will support an increase in patronage on the southern rail line to and from southern Auckland.

Serve as a key enabler for greater use of active transport modes

- The Project is anticipated to facilitate an increase of 510-520 cycle trips per day and approximately 4,200 additional cycle-km per day;
- Improve safety for pedestrians and cyclists when compared to the existing environment;
- The reduction in light vehicle travel associated with the Project could save approximately 2.4 deaths and serious injuries per year, 183 total crashes per year and \$2.44 million social crash costs per year; and
- The provision of separated walking and cycling facilities along entire Project corridor is expected to contribute to a reduction in likely crashes involving those users (approximately 4% in total).

Integrate with Auckland Airport and Botany Town Centre

Discussions with Auckland Airport and the Eastern Busway Alliance have continued through the NoR phase of the Project. As of lodgement:

- Auckland Airport is in the planning phases of providing a BRT corridor and two stations from Orrs Road to the Airport precinct; and
- Eastern Busway are securing designations for the final stages of their project. This includes a station in the vicinity of the Botany Town Centre.

Ultimately, the Project will connect to two major destinations and proposed rapid transit networks at each end.

9.1.2 Urban integration outcomes

Enable opportunities for higher density urban development

By protecting a rapid transit network and nine BRT stations, the Project will facilitate the enablement of intensification which is of national significance.

Revitalisation of Manukau Central

The Project will contribute to the revitalisation work being led by Eke Panuku, particularly along Davies and Ronwood Avenue where BRT stations are proposed.

9.1.3 Environmental outcomes

Environmental outcomes have been considered from the outset of the Project optioneering phase, the identification of the preferred corridor, and the development of the concept design and designation boundaries. Generally, the positive environmental outcomes of the Project include:

- The inclusion of berms within the corridor will provide an opportunity to establish street trees and vegetation suited to the environment which in turn will increase canopy cover in southern Auckland;

- The corridor provides for the inclusion of green stormwater infrastructure, such as vegetated swales, planted stormwater wetlands and raingardens;
- The high quality walking and cycling facilities can be integrated with open spaces adjoining the Project;
- There are opportunities to enhance the character and identity of the neighbourhoods through the future design;
- The designations boundary provide sufficient footprint to:
 - Raise the existing road levels at the future detailed design stage to prevent flood flows across the road and reduce flood hazard;
 - Improve existing culvert capacities and provide green stormwater infrastructure which improve ponding and stream flow in the area; and
 - Improve stormwater quality treatment, retention and detention for existing and proposed impervious areas.

9.2 Application of the core Māori values to the Project

The table below summarises how the partnership approach set out in Section 2 has been applied to the Project considering the surrounding cultural landscape and core Māori values. In summary these outcomes seek to identify iwi aspirations for the Project and are underpinned by the principle of ongoing partnership.

| Core Māori values | Action |
|--|---|
| <p>Rangatiratanga <i>Manawhenua perform their role as Partners through all phases of the Project.</i></p> | <p>Manawhenua shall be invited as partners to participate in all phases of the Project. This will include but not be limited to:</p> <ul style="list-style-type: none"> – Identifying opportunities for Māori cultural values and concepts to be recognised in design aspects of the Project; – Involvement in future design stages and resource consent process; – The preparation of outline plans and any associated management plans; – Opportunities to provide cultural advisory reports to assist in identifying ngā taonga tuku iho; – Opportunities to provide cultural oversight and monitoring prior to and during construction activities; and – Opportunities to perform tikanga and kawa prior to and during construction activities. |
| <p>Katiakitanga <i>The mauri of the natural and cultural landscapes is restored, enhanced and protected.</i></p> | <p>Working with Partners and key stakeholders to identify opportunities to enhance and restore the health and well being of waterways</p> <p>Where possible, preserve the natural and cultural landscape including native flora and fauna with a specific connection to the area.</p> <p>Recognise and where appropriate protect and enhance view shafts to and from sites that are significant to Manawhenua</p> <p>Establish an integrated stormwater management approach in partnership with Mana Whenua for the Project which prioritises (in the following order)⁸:</p> <ul style="list-style-type: none"> – Opportunities for ki uta ki tai (a catchment scale approach); – Opportunities for net catchment benefit rather than a Project specific focus; – Green infrastructure and nature-based solutions to drive stormwater management outcomes; and – Opportunities for low maintenance design. |
| <p>Manaakitanga <i>Future Project decisions are undertaken in a way that recognises the obligation of Mana Whenua to be good hosts.</i></p> | <p>Future Project decisions are undertaken in a way that recognises the obligation Manawhenua have to be good hosts by for example:</p> <ul style="list-style-type: none"> • Enhancing the experience of the Project and its surrounding context for everyone; • Minimising impacts/disruption on the environment and people; • Restoring, enhancing and maintaining the mauri of te taiao; • Supporting connectivity to key centres, employment areas, open spaces; • Maintaining access to key social infrastructure; • Managing disruption to people’s quality of life through the construction and operation of the Project; and |

⁸ Based on the opportunities identified through the Integrated Stormwater Management Approach developed for this Project in partnership with Manawhenua.

| | |
|--|--|
| | <ul style="list-style-type: none"> • Work in partnership with Mana Whenua to support physical, mental, social and economic wellbeing for iwi and the local community through the Project. This could include: <ul style="list-style-type: none"> ○ Planting supplied through Mana Whenua and community based nurseries; ○ Local schools being involved in planting; and ○ Scholarships, cadetships and job creation. |
| <p>Wairuatanga</p> <p><i>The sense of belonging associated with the spiritual connection Manawhenua have to maunga, moana, awa, marae and papakāinga in the vicinity of the Project area and the wider cultural context is recognised through the future design of the Project.</i></p> | <p>The connection Manawhenua have to the Project area should be acknowledged through the Project, this shall include but not be limited to:</p> <ul style="list-style-type: none"> • Accurate historical signage; • Recognition of historical portage routes; and • Cultural expression – for example mahi toi, art, sculptures or other public amenity features. <p>Where possible, the natural and cultural landscape including native flora and fauna with a specific connection to the area should be:</p> <ul style="list-style-type: none"> • Preserved in the design and long term maintenance of the Project; • Restored in a manner that recognises its historical and cultural significance. For example, clustering planting to represent a lost ngahere; and • Where appropriate culturally significant plants should be utilised for the Project. |
| <p>Kotahitanga</p> <p><i>All phases of the Project are undertaken in a cohesive manner which strengthens the relationship between Mana Whenua and wider Project stakeholders.</i></p> | <p>Strengthen relationships between Manawhenua and other Project Partners, key stakeholders and the wider community through all phases of the Project by:</p> <ul style="list-style-type: none"> • Identifying opportunities for positive outcomes beyond the reach of the Project; and • Facilitating Mana Whenua participation in wider Partner and stakeholder engagement. |
| <p>Whanaungatanga</p> <p><i>Through the integration of the Project into the surrounding landscape, people’s experience and sense of belonging is enriched.</i></p> | <p>Facilitate Manawhenua participation in local community engagement for example with local business associations, social institutions and community groups through all phases of the Project</p> <p>Acknowledge that Manawhenua have their own priorities and initiatives within their iwi and wider communities and identify opportunities where the Project can support these initiatives.</p> |
| <p>Mātauranga</p> <p><i>The intergenerational knowledge Manawhenua have through whakapapa is shared where appropriate, valued and utilised in future Project decisions.</i></p> | <p>Manawhenua shall be invited as partners through all phases of the Project to:</p> <ul style="list-style-type: none"> • Share maaramatanga, Manawhenua wisdom and provide opportunities to enable the transfer of customary knowledge; • Incorporate mātauranga Māori alongside engineering methods, including retention and enhancement of intermittent and permanent streams and natural floodplains to provide natural attenuation where practicable; and • Incorporate mātauranga Māori to restore and enhance existing habitats. <p>With respect to the opportunities identified above, it is recognised that only Manawhenua can determine how maaramatanga and mātauranga Māori are applied. The future Project Team must recognise that</p> |

| | |
|--|---|
| | <p>wisdom shared by Manawhenua is Project specific and should not be applied broadly without Manawhenua being involved.</p> <p>Manawhenua shall be invited as partners in all phases of the Project to showcase their history within the area and how their partnership has shaped the Project. This could include but is not limited to:</p> <ul style="list-style-type: none"> h) Incorporating Manawhenua values and narrative through the form of the Project and associated structures; i) Identifying opportunities to recognise the historic and cultural significance of the Puhinui Historic Gateway to the Airport; j) Providing pou, art, sculpture, mahi toi or other public amenity features located on land within or adjoining the Project; k) Providing any other feature that represents the Māori history of the area and promotes a distinctiveness or sense of place appropriate for the wider heritage area; and l) Identifying opportunities to promote or enhance public access to coastal areas, waterways and open space where appropriate. |
|--|---|

To ensure Manawhenua are involved as partners in all future phases of the Project, the matters identified in the 'action' column above have guided the conditions of the proposed designations and alteration to Designation 6717. These conditions are set out in Section 10 of this AEE.

9.3 Transport

The Assessment of Transport Effects, included in Appendix A of Volume 4, assesses the actual and potential effects of the future construction and operation of the Project as it relates to transport and recommends ways of managing these effects. This effects assessment has been based on a 2038 forecast year horizon. This aligns with the available regional models and the likely horizon for the implementation of the Project.

To consider the effects of the Project, the existing environment includes the likely future urban development based on zoning (including land zoned Future Urban) but does not include the Project. The effect of the Project is then assessed using the same land use assumptions which are based on demand forecasting estimates provided by Auckland Council.

Land use forecasts have inherent uncertainty. Currently, there is additional uncertainty around the likely outcomes and the rate and location of the higher density development enabled through the NPS:UD and Medium Density Residential Standards (**MDRS**). The land use planning response to these policies is currently being progressed by Auckland Council and revised land use forecasts reflecting any expected changes were not available at the time of preparing this assessment.

The subsequent sections provide a summary of the transport effects and proposed management measures.

9.3.1 Assessment of operational traffic and transport effects

As established, Auckland's southern and eastern areas contain a significant population of 360,000 and include two of seven metropolitan centres in Auckland. Access to jobs for the people living in southern Auckland is heavily dependent on access to Manukau Central, the Airport and East Tāmaki.

There is currently a large gap in Auckland's rapid transit network, resulting in a lack of efficient and reliable public transport and mode choice in the southwest, south and east of Auckland for a growing population.

The positive transport effects associated with the Project are set out in Section 9.1.

Potential operational transport effects are assessed using:

- Transport planning assessment of expected outcomes and effects;
- Transport modelling to inform demands and network performance;
- Alignment with key policy documents.

The assessment has been undertaken for key elements of the transport system, including effects on safety, different modes and property access. These are summarised in the sections to follow.

9.3.1.1 Safety

The Ministry of Transport, Waka Kotahi and Auckland Transport have adopted the Vision Zero philosophy.⁹ The Project is expected to result in positive effects on safety when compared to the existing corridor. The effects of the Project on safety consist of:

⁹ As part of the "Road to Zero: New Zealand's Road Safety Strategy 2020-2030" and "Vision Zero for Tāmaki Makaurau: A Transport Strategy and Action Plan to 2030"

- Improved walking and cycling facilities along the full corridor including separation commensurate with an urbanised environment, resulting in improved protection for vulnerable road users;
- Improved walking and cycling crossing facilities along the full corridor, resulting in a safer environment for all road users; and
- Consequential reductions in the risk of Death or Serious Injuries (**DSIs**).

Overall, the Project will provide a safer transport system which is likely to reduce the number of DSIs. Further complementary measures to achieve the desired safety outcomes identified in Appendix A of Volume 4 will also be identified as part of future detailed design.

9.3.1.2 Public transport

The Project will form an integral part of the future rapid transit network providing improved connectivity to key destinations of Botany, Manukau Central and the Airport. The effects of the Project on public transport effects consist of:

- Significantly better quality, frequency, and reliability of public transport services (BRT services);
- Good integration with the future public transport network and significantly improved north south connectivity and improved access to employment and social amenities; and
- Better and safer access provisions for pedestrians, cyclists, and mobility impaired passengers.

Overall, the BRT corridor will respond to the existing and future demand on public transport. The Project will improve the connection of communities between centres, employment and existing rapid transit stations.

9.3.1.3 Walking and cycling

Walking and cycling are key components of the transport network. There are several key attractors which suggest walking and cycling will significantly increase as the intensification envisioned through national policy direction is realised along the corridor. The effects of the Project on walking and cycling consist of:

- Reduced likelihood and exposure to potential crashes as it will enable safe movement for vulnerable road users along the corridor;
- Improved integration with the future walking and cycling network, resulting in improved north-south and east-west walking, and cycling connectivity;
- Environmental and health benefits because of increased active mode trips and reduced reliance on vehicle trips;
- Supporting growth surrounding the corridor, particularly around proposed BRT stations; and
- Improved safety for pedestrian and cyclists accessing employment and amenities.

The provision of high quality walking and cycling facilities will significantly improve safety for vulnerable users and will significantly reduce the risk of DSIs. Overall, the provision of the BRT and walking and cycling facilities will provide a choice of transport options, reduce reliance on private vehicle trips and result in positive environmental and health benefits.

9.3.1.4 General traffic

The Project generally retains all existing vehicle movements, except where the Project proposes to:

- Close the southern end of Davies Avenue in Manukau Central to general traffic to create a shared space for pedestrians between the various stations and MIT campus sites;
- Restrict right turns in or out of properties along the corridor to facilitate the centre-running BRT corridor; and
- Close the current access to the SH20B southbound on-ramp from Puhinui Road (east of SH1). This change is to accommodate the new ramp structure from SH20B to SH20, that removes the high-volume traffic movement from the interchange and allows reallocation of space to the BRT corridor.

Changes to traffic capacity are also expected where the Project proposes to:

- Remove left turn slip lanes at signalised intersections along the corridor to provide safe crossings for pedestrian and cyclists;
- Reduce the queuing lengths of some turning lanes to facilitate the BRT corridor and stations;
- Remove some right turn lanes where more than one currently exists at intersections, to facilitate the BRT corridor and stations; and
- Change from roundabouts to signalised intersections to facilitate safer crossings for pedestrians and cyclists, BRT pre-emption and access to stations.

These changes are expected to impact some existing traffic routes, resulting in the diversion of traffic to other roads. Notwithstanding this, the screenline assessment indicated that the number of vehicle trips undertaken within the surrounding network is not significantly affected by the Project.

With regard to intersection performance, the Project does not significantly worsen the performance of key intersections.

For detail on the traffic volumes including traffic flows and intersection performance, refer to Volume 4, Appendix A.

9.3.1.5 Access and parking

Property access

The Project proposes to widen existing transport corridors to accommodate a BRT corridor and high quality walking and cycling facilities. As a result, existing access arrangements for properties located adjacent to the Project corridor will be affected.

Property access impacts range from minor changes to the physical access arrangements to prohibiting right turn movements into and out of properties. Access to properties by walking and cycling will be retained and generally enhanced through the proposed walking and cycling facilities.

The ability to access all properties by vehicles will be retained. This assessment therefore focuses on the restrictions to specific vehicle movements.

Direct physical changes will be addressed by reforming/regrading accesses to relevant design standards.

Typically, left-in and left-out vehicle access movements are retained, and right turning vehicle movements are restricted. The restriction of the right turns will require vehicles to utilise alternative routes through the existing network to access properties with a left-in or left-out configuration.

The potential effects of the restrictions are assessed by considering the length of alternative routes, along with the expected volume and familiarity of impacted users and any specific safety issues identified.

For properties within the proposed designation boundary, access impacts are not assessed. Where only a front lot is within the proposed designation boundary, adequate access to the rear lots is assumed. In addition to the above, the table below summarises the access impacts for each NoR.

Table 5: Summary of access impacts

| NoR | Access impacts | Assessment |
|---------------|---|--|
| NoR 1 | An existing solid median runs through the centre of Te Irirangi Drive. Therefore, right turn access is currently restricted for all properties along this corridor. Left-in or left-out access is provided in some locations via adjoining service lanes. | There are no significant changes to property access in this section. |
| NoR 2 | Te Irirangi Drive, Great South Road, Ronwood Avenue, Manukau Station Road and Lambie Drive provide an existing central solid median. However, there are gaps in the median enabling all-movement access into some, predominantly commercial properties. Some properties with existing all-movements access will be restricted to left-in and left-out access. No significant impacts were noted for loading and servicing arrangements. | Affected properties are required to use alternative routes for access. The adjacent road network within the surrounding area is relatively granular and therefore these alternative routes are considered achievable. The increase in expected travel distance is at most 2.5 km (approx. 3 to 4 minutes). Some properties have existing alternative access points. |
| NoR 3 | Currently all movements are possible at individual access points. All properties within NoR 3 with access onto Puhinui Road will be restricted to left-in and left-out access. | Affected properties are required to use alternative routes for access. The general road network in the surrounding area is such that alternative routes are achievable and the increase in expected travel distance is at most 2.5 km (approx. 3 to 4 minutes). |
| NoR 4a | NoR 4a – The proposed designation has no impact on property access | There are no significant changes to property access in this section. An existing central flexible median barrier is provided along the centre of SH20B, therefore all properties are currently restricted to left turn in / out access. |
| NoR 4b | NoR 4b – The proposed alteration to Designation 6717 has no impact on property access. | There are no significant changes to property access in this section. An existing central flexible median barrier is provided along the centre of SH20B, therefore all properties are currently restricted to left turn in / out access. |

In addition to the above, an assessment was undertaken to determine the severity of access impacts and whether the alternative routes were feasible to access sites. In summary, the assessment noted that:

- There are high volumes of retail customers that use the existing access to the Mitre 10 and Bunnings sites on Lambie Drive, where all vehicle movements are currently permitted. Restricting right turn access at this location may lead to unsafe manoeuvres at the Lambie Drive and SH20 motorway interchange; and
- The Papatoetoe Fire Station is a regionally important station that is required to operate with access in all directions and without delays to its emergency response times. It is therefore considered necessary for the Fire Station to be provided with adequate and safe all-movement access arrangements.

Parking

On-street parking

On-street parking along the Project corridor is limited and includes approximately 140 on-street parking spaces. These spaces are all located in NoRs 2 and 3. The Project will remove all existing on-street parking spaces along the corridor.

Existing on-street parking spaces within NoR 2 typically serve nearby parks, commercial and retail centres and include pick up / drop off spaces for education facilities along the corridor, while the on-street spaces within NoR 3 serve the nearby residential areas.

The Project will provide a high quality, attractive alternative to car use which will support mode shift from private vehicle use. It is anticipated that Auckland Transport will reconfigure the local bus network to maximise the new BRT corridor and provide more accessible opportunities for travel. The increased provision and use of public transport is considered likely to lead to less demand for on-street parking near commercial and retail areas, with adequate parking facilities such as paid car park buildings available within proximity, for use if necessary.

The removal of on-street parking is a consequence of intensification anticipated, and encouraged, by the draft Auckland Transport Parking Strategy¹⁰ which provides guidance regarding parking on arterial roads. This draft strategy seeks to repurpose kerbside space to improve safety and the movement of people, goods and services on key arterial roads.

In this regard, the removal of on-street parking proposed along the corridor is in accordance with the draft strategy. The impacts of the removal of on-street parking can be managed through existing measures.

On-site parking

Existing car parking provision for properties adjacent to the Project corridor will be affected. Volume 4, Appendix A describes the properties affected and the number of parking spaces affected due to the Project.

¹⁰ Draft Auckland Parking Strategy, April 2022

The NPS:UD specifically removes most parking minimum requirements from the AUP:OP. In this regard, the removal of on-site parking spaces because of the Project does not infringe any relevant provisions.

The increased attractiveness and forecasted increase in demand for public transport is likely to lead to less demand for on-site parking for commercial and retail properties, with adequate parking facilities such as paid car park buildings available within proximity for use, if necessary.

Freight

The Project passes through and adjacent to some of Auckland's main industrial, warehousing and distribution areas. The provision of a BRT corridor, particularly on the SH20B section is likely to remove significant volumes of general traffic, thereby reducing congestion on the state highway and creating capacity for freight. Impacts on freight in the central commercial and residential areas are minimal and generally focussed around heavy vehicle accessibility as opposed to improved freight travel time.

9.3.2 Assessment of construction effects

The assessment of construction effects associated with transport is based on the indicative construction method, construction programme and the nature of works proposed for each construction zone.

There are several potential temporary adverse effects mainly linked to traffic management. Potential adverse effects on transport during the construction of the Project can be summarised as follows:

Temporary traffic diversions – will be required to facilitate the construction activities as the proposed Project works will be adjacent to or on existing road corridors. The scale of temporary traffic diversions are largely dependent on the various stages and requirements of the construction activities (e.g. bridge construction). It is expected that full road closures and diversions will be required for some specific activities and adjustments to intersections may be required to accommodate diverted traffic;

Construction traffic movements – to accommodate the movement of earthworks will likely result in an increase in traffic volume on construction routes used during the construction of the Project;

Construction vehicles – will include truck movements (heavy), light delivery and staff/contractor vehicle movements (light);

Pedestrian and cyclist safety – the provision of walking and cycling facilities is variable across the network. However, it is anticipated that the existing network of parallel collector roads can be used as alternative routes during construction;

Road safety – impacts from site access points, posted speeds and sight lines for construction; and

Existing driveways – that remain during construction will be required to have temporary access provision through temporary traffic management controls.

9.3.3 Measures to avoid, remedy or mitigate potential adverse effects on transport

The sections to follow provide the proposed measures to manage the construction and operational effects on transport.

9.3.3.1 Operational

In terms of measures to mitigate operational effects, the reformation and regrading of driveways along the full extent of the Project corridor is recommended to facilitate safe access for existing properties.

For NoR 2, signalised intersections have been incorporated into the Project concept design as a proposed mitigation measure. This is to:

- Maintain existing levels of access for emergency vehicles at Papatoetoe Fire Station; and
- Prevent unsafe manoeuvres at the Lambie Drive and SH20 motorway interchange from and to the Mitre 10 and Bunnings Warehouse sites.

With regard to the restricted right-turn access in NoRs 2 and 3, it is considered that the alternative routes and additional distances are within acceptable standards.

9.3.3.2 Construction

To address the potential construction effects identified, a Construction Traffic Management Plan (CTMP) will be prepared prior to the start of construction. The objective of the CTMP is to avoid, remedy or mitigate, as far as practicable, adverse construction traffic effects. To achieve this objective, the CTMP will cover:

- Methods to manage the effects of temporary traffic management activities on traffic;
- Measures to ensure the safety of all transport users;
- The estimated numbers, frequencies, routes and timing of traffic movements, including any specific non-working or non-movement hours to manage vehicular and pedestrian traffic near schools or to manage traffic congestion;
- Size access routes and access points for all construction vehicles, the size and location of parking areas for plant, construction vehicles, and the vehicles of workers and visitors;
- Identification of detour routes and other methods to ensure the safe management and maintenance of traffic flows, including pedestrians and cyclists, on existing roads;
- Methods to maintain vehicle access to property and/or private roads where practicable, or to provide alternative access arrangements when it will not be;
- The management approach to loads on heavy construction vehicles, including covering loads of fine material, the use of wheel-wash facilities at site exit points and the timely removal of any
- material deposited or spilled on public roads; and
- Methods that will be undertaken to communicate traffic management measures to affected road users (e.g. residents/public/stakeholders/emergency services).

9.4 Arboriculture

The Assessment of Arboricultural Effects included in Appendix B of Volume 4 assesses the actual and potential effects of the future construction and operation of the Project on existing trees protected under the District Plan provisions and recommends ways of managing these effects. Any trees that trigger Regional Plan requirements will be assessed and managed through a future consenting process.

Due to the changing nature of the environment, a further survey of protected trees under the District Plan will be undertaken as part of the proposed Tree Management Plan (**TMP**) which will be a condition on the proposed designations.

The subsequent sections provide a summary of the arboricultural effects and proposed management measures.

The amenity and ecological values associated with trees proposed for removal is assessed respectively in the landscape assessment, Section 9.5 and terrestrial ecology assessment, Section 9.11.

9.4.1 Construction effects

The Project will result in the removal of trees protected by District Plan provisions on open space land and in the road reserve. Works may also occur in the root zone of protected trees. The table below summarises the number of protected trees and groups of vegetation requiring removal for each NoR.

Table 6: Summary of protected trees and groups and vegetation requiring removal

| NoR | Number of protected trees/ requiring removal | Mass planted areas/groups of vegetation requiring removal (m ²) |
|----------------|---|---|
| NoR 1 | 683 | 25 Groups (27,084 m ²) |
| NoR 2 | 404 | 28 Groups (5,960 m ²) |
| NoR 3 | 30 (Including 2 Notable Trees) | 0 |
| NoRs 4a and 4b | 0 | 0 |
| Total | 1,117 | 53 (33,044 m²) |

Key points of the assessment for each NoR are summarised below. A full tree schedule is provided in Appendix B, Volume 4.

9.4.1.1 NoR 1

NoR 1 includes 683 single trees and 25 groups of trees that are located within the road reserve and open space land that are likely to be removed. In summary, this section is planted with Pōhutukawa and Washingtonia Palms.

The existing slip lanes adjoining Te Irirangi Drive are planted with Pōhutukawa.

9.4.1.2 NoR 2

NoR 2 includes 404 single trees and 28 groups of trees that are growing within the road reserve and open space land that are likely to be removed. The Pōhutukawa, Washingtonia Palms and London Plane are located within the Te Irirangi Drive road reserve.

An English Oak which is scheduled as a Notable Tree in the AUP:OP is located within 9 Cavendish Drive. There are likely to be works within the root zone, these are likely to be relatively minor and will be limited in extent to the existing road reserve.

9.4.1.3 NoR 3

NoR 3 includes 30 single trees that are growing within the road reserve and open space land that is likely to be removed. In summary, these include Pōhutukawa trees on both the northern and southern sides of Puhinui Road.

Notable Magnolia tree

A Notable Magnolia tree is located within the road reserve, adjoining Cambria House at 250 Puhinui Road. The Notable Magnolia tree is in good visual health, but its optimal structure has been heavily modified due to frequent pruning to clear the adjacent powerlines. This has resulted in an upright, largely one-sided canopy form with several pruning wounds and pockets of decay visible near the base of the tree. This ongoing pruning has likely to have reduced the tree's long term structural health and longevity.

Notable Flowering Gum tree

A Notable Flowering Gum tree is located within the road reserve, adjacent to the intersection of Puhinui Road and Vision Place. As noted in the *Airport to Botany: Landscape Effects Assessment*, the Notable Flowering Gum, forms a recognisable natural marker in the view looking west due to the lack of nearby street trees. In part, this defines a book end to this section of road as it approaches the SH20 / SH20B interchange.

The tree is currently in good visual health. However, some structural concerns were noted. The structural issues identified are a result of heavily weighted limbs and cambial cracking due to wind loading stresses. These have been managed to some degree by periodic limb reduction and canopy management.

Given that both these notable trees are located within the road reserve, these trees will need to be removed.

9.4.2 Operational effects

Once the Project has been constructed, no further effects on trees are anticipated. Ongoing maintenance of street trees and trees retained adjacent to the road corridor is a standard operational requirement that does not generate adverse environmental effects.

9.4.3 Measures to avoid, remedy or mitigate potential adverse arboricultural effects

To address the potential effects identified, a Tree Management Plan (**TMP**) will be prepared prior to construction to identify the existing trees protected under the District Plan, confirm the construction methods and impacts on each tree and detail methods for all work within the root zone of trees that will be retained. The TMP will include:

- Confirmation that protected trees identified in the Assessment of Arboricultural Effects still exist;
- Advice on how the design and location of works can avoid, remedy or mitigate effects on the existing trees;
- Recommended planting to replace protected trees that require removal;
- Establishing tree protection zones and specifying tree protection measures such as protective fencing, ground protection and physical protection of roots, trunks and branches;
- Detailing methods for all work within the root zone of trees that are to be retained in line with appropriate arboricultural standards; and
- Where good quality trees in the road reserve are identified for removal, consideration of tree transplanting will be included in the TMP. An assessment of the quality of the trees and the feasibility of transplantation will form part of the plan.

The TMP is limited to trees identified in the Arboricultural Assessment that are protected under the District Plan. Trees protected under Regional Plan provisions will be addressed as part of a future consenting process.

The effects of tree loss can be mitigated by comprehensive planting within the new berms, and areas identified in the Urban Design Evaluation i.e. area to the west of SH20, next to Manukau Memorial Gardens. Replacement planting will be decided through a planting plan for the Project under the proposed Urban Landscape and Design Management Plan (**ULDMP**) condition. The ULDMP will also include methodologies to establish new trees within the road reserve, including creation of quality below ground environments, correct planting methods and appropriate maintenance. Replanting of the stream embankment and road reserve will mitigate potential effects on amenity, ecology, stormwater and land stability.

9.5 Landscape

The Assessment of Landscape Effects, included in Appendix C of Volume 4, assesses the potential effects on landscape character, natural character and visual effects associated with the construction and operation of the Project and recommends measures to mitigate these effects.

This assessment was undertaken in accordance with Te Tangi A Te Manu, Aotearoa New Zealand Landscape Assessment Guidelines (2021) and the Quality Planning Landscape Guidance Note (2013).

Landscape effects were assessed under the following two categories:

Temporary effects – describes the anticipated impacts on the natural and landscape characteristics and values resulting from the construction of the Project. It also includes visual amenity effects for both public and private viewing audiences from construction works.

Permanent effects – Describes the effects on the landscape of completed works (including integrated landscape mitigation measures), the significance of physical landscape change and ultimately the resulting effects of the Project on landscape character, natural character and visual amenity for both public and private viewing audiences.

9.5.1 Construction effects

Effects on landscape character and values

During construction, potential adverse effects on landscape character, values and landform features include vegetation clearance, construction areas, construction of the proposed stormwater wetlands and bridge construction. However, these effects are limited as the Project traverses through a predominantly urban environment.

Given the proposed earthworks will occur within or alongside the existing road corridor, in a highly modified environment, effects with mitigation are considered to be very low to low. All cut and fill slopes will be integrated with the surrounding landscape and will be absorbed within the existing modified landform adjacent to the existing road corridors. There is also potential for cut and fill slopes to be integrated with future development as land is urbanised, particularly in NoRs 4a and 4b.

The Project will result in the removal of trees and vegetation during construction. While exotic species make up a good portion of the trees to be removed, it is noted that Pōhutukawa and native bush vegetation which are considered to have a higher landscape value are likely to be removed. During construction and prior to mitigation (such as replacement tree planting), it is considered that the temporary adverse effect of the removal of trees and vegetation will vary across the corridor. This will range from low adverse effects to moderate-high adverse effects depending on whether the trees or groups of trees are locally noteworthy, contribute to an established or unique pattern, are scheduled as Notable Trees under the AUP:OP, the type (native or exotic) and maturity of the trees.

Indicative construction areas will temporarily occupy land across the Project (in all NoRs). These areas will be reinstated at the completion of the construction period, therefore the physical landscape effects associated with the establishment and use of construction areas are very low to low.

The Project proposes a range of structures and associated earthworks. In summary, these include:

- Widening of the existing Otara Creek Bridge (NoR 1);
- Widening of the existing SH1 bridge (NoR 2);
- Widening of the existing bridge crossing the NIMT (NoR 3);
- New BRT bridge crossing the NIMT to connect to Puhinui Station (NoR 3);
- New southbound ramp structure from SH20B to SH20 (NoR 4b); and
- Widening of existing Waokauri Creek Bridge (NoR 4a).

The construction of bridges over streams is likely to require temporary works within the terrestrial margins of the stream. This will have a temporary effect on the existing landform of the riparian environment. Landscape impacts will be remedied through riparian and native reinstatement planting which will be confirmed as part of a future consenting process.

Potential effects on private properties within and adjacent to the Project corridor during the construction period will be very low to low. Potential effects include:

- Surface level changes between private property boundaries and the upgraded road corridor, requiring existing driveways and private accessways to be regraded;
- Encroachment into private yard areas and the removal of private garden plantings and trees, ancillary buildings and boundary fences;
- Potential construction of retaining walls; and
- Removal of existing dwellings and ancillary buildings on properties to be partially required.

It is considered that these effects can be adequately managed from a landscape perspective with the mitigation measures proposed in Section 9.5.3.

Temporary visual amenity effects

As established, the anticipated duration of construction for the Project is as follows:

- **NoR 1:** 4 to 5 years
- **NoR 2:** 4 to 6 years
- **NoR 3:** 3 to 4 years
- **NoRs 4a and 4b:** 3 to 4 years

Visual effects are anticipated to occur progressively through the Project areas during the construction period.

Some vantage points within the Project areas are likely to witness heightened adverse visual effects through the construction phase. This is due to the magnitude of vegetation removal, the proximity of the Project corridor in relation to houses and the scale of structures proposed.

It is anticipated that construction activities required to implement the Project are generally consistent with the nature and scale of road works and infrastructure activities that is commonly viewed by transient viewing audiences within the existing transport corridors, centres and industrial areas nearby. The physical works are also anticipated to occur within a broader landscape where there is existing urban development or development is underway or imminent.

The nature and significance of the potential adverse visual effects will also be moderated through the Project area when considering the following matters:

- Road works and construction activities can generally be expected to occur within existing roads;

- The presence of existing bridges and the likelihood of maintenance works being carried out from time to time;
- The presence of overhead structures such as pedestrian overbridges in NoR 2;
- There is generally low visual amenity through the existing commercial/industrial area across the Project corridor; and
- The existing structures associated with the state highway network in NoRs 4a and 4b are already dominant elements within the visual landscape, and visual amenity is relatively low within the adjoining landscape which is transitioning from rural to industrial.

Therefore, visual effects during construction for transient viewing audiences will be low to moderate and for private viewing audiences will be low-moderate to moderate. However, for viewing audiences opposite the proposed BRT bridge, the size and scale of the bridge may not be fully anticipated. Residential viewing audiences would experience views of the overhead structure being built, including any abutment walls, columns, and the underside of the bridge. Whilst the bridge will appear clearly associated with the road corridor environment, the height and scale of construction activities along with the size of the bridge will not directly relate to the established scale of the road environment. For these reasons, it is anticipated that adverse effects during construction would be high for residents on the northern side of Puhinui Road that are located directly adjacent to the bridge.

9.5.2 Operational effects

Landscape effects

The potential permanent changes to the existing landform associated with the Project are limited and will typically arise from the earthworks to accommodate the new road levels and surfaces. These effects are sufficiently covered in the construction effects section above and it is considered that there would not be further change to the landform during operation of the Project. Therefore, the effects on the landform during operation would be very low to low.

With regard to effects on vegetation, once the Project is in operation, a substantial number of trees would be established. It is proposed that this will include a combination of street trees within the Project corridor as well as mass planted vegetation within the proposed designation boundary and within adjoining open spaces. Although initially, these trees would not be of a size and scale comparable to some of the trees removed as part of the construction of the Project, in time (once fully mature), these would provide a greater contribution to the areas adjacent to the Project in terms of vegetated cover.

Visual amenity effects

Overall, there are likely to be a range of visual amenity effects on public and private viewing audiences relative to the Project corridor. These include:

- For existing properties that are set back from the Project corridor, the visual amenity effects will discern little to no perceivable change in effects from the existing road corridors;
- Residual adverse visual effects are anticipated for some private residential and industrial properties, adjacent to the Project corridor. Viewers may experience some level of material change to the visual composition and amenity of the road corridor. However, it is proposed that vehicular traffic would be located at a similar distance from the property boundaries as currently observed;
- Impacted properties may experience heightened visual amenity and residential character effects as a direct result of driveway regrading, potential loss of yard space and by the greater proximity of

the carriageway, footpaths and cycleways to private dwellings. However, in the context of a future high density urban environment in the long term, this is considered to be appropriate; and

- Public viewing audiences will continue to engage with a similar transport environment, within the backdrop of an urban environment. Over time, visual amenity and appeal for users will improve, due to an improved streetscape design, maturing street trees and berm plantings, and greater accessibility to active modes of transport.

Notwithstanding the above, for residents directly opposite to the proposed BRT bridge crossing the NIMT, i.e. east of Raymond Road, there will be a greater level of permanent change. Depending on their position along the corridor, they would view one or a combination of the bridge features including ramp abutments or columns with the underside of the bridge visible near the crossing of Kenderdine Road. It is considered that for these viewing audiences there will be high adverse effects as the size and scale of the bridge will be contrary to the established character of their outlook.

9.5.3 Measures to avoid, remedy or mitigate

To address the modification to the landscape arising from the Project, prior to construction, an ULDMP will be prepared. The ULDMP will include the following matters which address the principal elements of the Project that are likely to give rise to temporary and permanent adverse effects on landscape character, natural character and visual amenity:

1. **Construction and site compound areas:** reinstate these areas by removing any left-over fill and shaping ground to integrate with surrounding landform. Reinstall with grass at the completion of works;
2. **Bridges and structures:** demonstrate visual integration and sense of place considerations for the proposed bridge structures. This will involve relating the structures to the character and scale of surrounding future urban form and proposed landscape treatments, for example there is an opportunity for the SH20B ramp structure to celebrate the historic gateway context and associative values of the landscape through architectural design;
3. **Active transport connectivity:** investigate opportunities to integrate active transport facilities with existing and future open space within the proposed designation, including Rongomai Park, Hayman Park, Puhinui Domain;
4. **Planting design details:** landscape design and planting design details will be prepared for the Project that demonstrate the following:
 - a. Street trees along the full length of the proposed Project corridor in conjunction with shrubs and ground cover species appropriate for the use within stormwater treatment areas and berms;
 - b. Integration of Manawhenua preferred design principles in relation to planting;
 - c. Identification of existing trees and vegetation that will be retained. Where practicable, mature trees and indigenous vegetation should be retained;
 - d. Reinstatement planting within private property boundaries in consultation with property owners; and
 - e. Stormwater wetland design and planting.

9.6 Social

The Social Impact Assessment, included in Appendix D of Volume 4, identifies and assesses the potential social impacts of the construction and operation of the Project and recommends strategies to manage these impacts.

The positive social impacts are set out in Section 9.1 above.

The methodology used to assess social impacts includes:

- **Step 1:** A review of literature on social impacts of rapid transit projects;
- **Step 2:** Development of an initial social baseline;
- **Step 3:** Engagement with Social Impact Assessment stakeholders (Manawhenua, interviews with key stakeholders and community members);
- **Step 4:** Categorisation of social impact based on Project information, the literature review and engagement;
- **Step 5:** Update of the social baseline based on *Step 4*; and
- **Step 6:** Identification and evaluation of social impacts.

The subsequent sections provide a summary of social impacts and proposed management strategies.

9.6.1 Pre-construction

The Project may result in changes to people's way of life. As properties within the proposed designation boundary are acquired for the Project, people and businesses are likely to move away from the area if alternative sites cannot be found. Within the Puhinui and Papatoetoe area, a number of businesses that are considered important to the community will potentially be lost, including:

- Mobil Puhinui Road;
- Hari Superette;
- Puhinui Superette; and
- Pukeko Preschool Papatoetoe.

A loss of businesses will mean changes to routines and convenience for some residents. These residents will then need to access those same goods and services from businesses located further away.

As properties are acquired, in the period prior to construction, some properties might remain vacant. These properties can attract anti-social behaviour which can adversely affect people's perceptions of personal safety. Currently, anti-social behaviour has been identified with the vacant Gardner's Cottage on Puhinui Road, which many in the community would like to see demolished.

Over the period prior to construction, people's health and wellbeing will potentially be affected through increased stress and anxiety for landowners and occupiers, business owners and operators and those employed by directly affected businesses.

Directly affected property owners and occupiers, including business owners and operators, can remain on their properties in the period prior to construction. However, having a designation on a

property does place some restrictions¹¹ on how the property can be used, particularly in relation to changes or improvements. This could feel to some landowners as an impact on their personal and property rights. This feeling might also be present during the active acquisition stage if properties have to be compulsorily acquired.

As businesses close and leave the area it will also result in a loss of employment and livelihood for people working within those businesses, unless the businesses are able to relocate and retain their existing staff.

9.6.2 Construction

Construction activity can impact people's way of life as a result of changes, both temporary and permanent to existing travel patterns. This will be disproportionately experienced by those who work for or visit social services or places that cater to people with disabilities. This is likely to be more prevalent in Manukau Central.

Roads that don't usually have a lot of activity may be used as temporary detours which could affect both the amenity of those roads, but also the ability for those residents and businesses to undertake their typical activities.

Parking and access to some businesses or facilities that are important to the community will be impacted during construction. This is particularly evident in Manukau Central where there is on- street and on-site parking impacted by the Project which may lead to disruption for businesses.

People living and working in areas subject to construction can feel less safe, especially at night. Changes to access and sightlines as a result of hoardings can reduce access to and the visibility of businesses leading to a potential loss of business for some.

Noise, dust and vibration can also reduce the amenity of an area, especially community facilities and open spaces. Construction of the BRT corridor and associated structures may reduce the amenity in some areas, such as:

- Manukau Memorial Gardens;
- Hayman Park; and
- Adjoining properties along Puhinui Road, in the vicinity of Puhinui Station.

9.6.3 Operation

There will be permanent changes to property access along the corridor given the restriction of right-turn vehicle movements.

There will be increased community severance as a result of the Project. This is particularly evident on Puhinui Road where the centre running BRT corridor will restrict the ability of pedestrians to cross the road.

9.6.4 Measures to manage social impact

As established, the Project will result in a change to people's way of life and impact businesses during construction. Based on learnings from previous Auckland Transport projects and an international

¹¹ In accordance with section 176(1)(b) of the RMA, anyone (other than a requiring authority with a designation) is restricted from carrying out work on the designated land that would prevent or hinder the designated work without first obtaining the requiring authority's consent.

literature review, a range of measures have been identified to manage social impacts for communities and businesses prior to and during construction. A summary of these methods are detailed in the *Airport to Botany: Social Impact Assessment* (Appendix C, Volume 4). Methods that have been developed into conditions of the proposed designations are described below:

- With respect to the impact of properties remaining vacant as they are acquired, it is noted that Auckland Transport will undertake its best endeavours to ensure properties are managed in a manner that does not adversely affect the surrounding area and this is a condition on the proposed designations (NoRs 1 – 3). In addition, Auckland Transport have an internal team which proactively tenant properties that have been acquired;
- The implementation of a Stakeholder Communication and Engagement Management Plan (**SCEMP**) prior to the start of construction to identify how the public and stakeholders (including directly affected and adjacent owners and occupiers of land) will be communicated and engagement with immediately prior and throughout the Construction Works. This will include:
 - Determining adequate notice periods for the commencement of construction activities and works that affect access to properties;
 - Informing parties of the expected timing, duration and staging of works and regular updating of progress; and
 - Providing feedback, inquiries and complaints prior to and during the construction process.
- The implementation of a Development Response Management Plan (**DRMP**) prior to the start of construction to provide a framework to assist businesses affected by the Project during construction. This will include:
 - Recommendations for measures to be undertaken to manage the impacts of Construction Works on the identified businesses;
 - A summary of any proactive assistance provided to impacted businesses; and
 - Identification of opportunities to co-ordinate the forward work programme, where appropriate with infrastructure providers and development agencies;
- A Project website (or equivalent virtual information source) will be set up with information on the Project during the period prior to construction. The website will be updated throughout the Construction Works.
- Implementation of a CTMP (as set out in Section 9.3.3.2) to manage construction traffic and disruption to the local transport network including methods to:
 - Maintain vehicle access to property and/or private roads where practicable, or to provide alternative access arrangements when it will not be; and
 - Communicate traffic management measures to affected parties.
- Implementation of a Construction Noise and Vibration Management Plan (**CNVMP**) to provide a framework for the development and implementation of best practicable options to avoid, remedy or mitigate the adverse effects on receivers of noise and vibration resulting from construction and to manage any adverse construction noise and vibration effects on sensitive receivers (Refer to Section 9.10), including methods to:
 - Communicate and engage with nearby residents and stakeholders; and
 - Minimise construction disruption for affected properties during construction.

- In addition to a CNVMP, it may be necessary to produce Site Specific or Activity Specific Construction Noise and Vibration Management Schedules (Schedules) where noise and/or vibration standards are predicted to be exceeded for a more sustained period or by a large margin.
- Implementation of an overall Construction Environmental Management Plan (**CEMP**) to manage potential construction effects.

9.7 Property

Potential adverse effects on existing private properties and businesses have been reduced, where practicable through the development of the Project concept design and the proposed designation boundary. Notwithstanding this, there is a strategic need to protect the Project corridor to address the existing and future demand for public transport in the southern and eastern areas of Auckland.

Where impacts on properties and businesses cannot be avoided, the potential effects are discussed in this section and detailed above in Section 9.5 and the *Airport to Botany – Social Impact Assessment* in Appendix C, Volume 4.

The proposed NoRs require land to provide a sufficient footprint to enable the construction and operation of the Project. An NoR breakdown of these properties is set out in Section 7.6.

The land required for the Project is shown in the general arrangement layout plans included with the NoR (refer to Volume 3). Land required for the permanent work will be acquired prior to construction. Following the Completion of Construction, the designation boundary will be reviewed and any land that is not required for the permanent work or for the on-going operation, maintenance or mitigation of effects of the Project will be reinstated in coordination with directly affected landowners or occupiers.

This will include:

- Reinstatement of construction areas and reintegrating with the surrounding landform;
- Reinstatement of driveways, accessways, fences and gardens; and
- Integration of batters and cut/fill slopes with the landscape.

These matters will be discussed prior to or during construction with directly affected landowners and will follow the provisions under the Public Works Act 1981 which is a process separate from the requirements of the RMA.

9.8 Urban design evaluation

An Urban Design Evaluation (**UDE**), included in Appendix E of Volume 4 has been undertaken for the Project based on the principles set out in the Urban Design Framework (appended to the Urban Design Evaluation). The UDE provides urban design commentary on the concept design of the proposed BRT corridor and recommends how urban design opportunities and outcomes could be considered in future design stages of the Project. The opportunities and outcomes identified are either required to mitigate the effects of the Project (mapped as outcomes in purple in Appendix E of Volume 4) or could be considered by Auckland Transport, Waka Kotahi or other parties at future stages of design and development but are not required to mitigate effects of the Project (mapped as opportunities in blue in Appendix E of Volume 4).

Overall, the UDE concluded that the Project is generally supportive of the principles in the Urban Design Framework. In summary the opportunities and outcomes for the Project include:

- Permeability of the corridor for active modes that addresses cross corridor connectivity, modal priority and permeable access to destinations such as centres, transport interchanges, open spaces and community;
- Legibility, connectivity demands, safety and modal priority for active modes should be addressed for intersections across the Project corridor. Demonstration of specific intersection responses to ensure connectivity between the proposed BRT stations, local centres and other community facilities;
- An urban interface approach within the corridor that:
 - Provides an appropriate interface to the existing local, neighbourhood and town centres and enables buildings and spaces to positively address and integrate with the BRT corridor and stations;
 - Responds to the spatial character of proposed centre environments and supports quality public realm infrastructure;
 - Demonstrates the proposed modal hierarchy, built form interfaces and arrangements at the proposed BRT station locations;
 - Recognises the transition of residential densities and provides a corridor interface that supports permeable pedestrian access, responding to the changing built form interface and spatial character; and
 - Supports the integration of the proposed BRT stations and surrounding land uses.
- The identification, development and integration of key local community and identity drivers across the corridor with the Project;
- Supporting direct access to existing local, neighbourhood and town centres, schools, community functions and open spaces;
- A Crime Prevention Through Environmental Design (**CPTED**) review of the Project which includes (but is not limited to):
 - Under bridge environment
 - Public access walkways
- In future design stages, Manawhenua will be invited as Partners to provide input into relevant cultural, landscape and design matters including how desired outcomes reflect their identity and values;

- A landscape plan that considers recommendations from the landscape, arboricultural, flooding and ecological assessments including:
 - Street tree and stormwater raingarden and wetland planting;
 - Construction compound and private property reinstatement and treatment of batter slopes;
 - Integration of Otara Creek, Puhinui Stream, Waokauri Creek and Pūkaki Creek and their tributaries; and
 - Reinforcing the wider vegetation patterns of the local landscape and create connections to proposed greenways and the wider walking and cycling network.
- Integration of the stormwater management devices to achieve an appropriate interface with adjacent land uses, specifically where wetlands are proposed in areas zoned for high density.
- Measures to demonstrate that the project has adapted to the changing climate such as reducing urban heat island effects in future urbanised areas, supporting modal shift and accounting for flood hazard risks.

The measures to achieve these outcomes will be confirmed at the detailed design stage and form part of the ULDM as a condition on the proposed designations.

9.9 Flooding

The Assessment of Flood Hazard Effects in Appendix F of Volume 4 assesses the actual and potential effects of the future construction and operation of the Project as it relates to flooding.

The assessment draws a distinction between stormwater effects and flood hazard effects, which are a subset of potential stormwater effects.

Stormwater effects are broadly divided into stormwater quantity effects which may cause effects onstream habitat, baseflow and sediment movement in streams), stormwater discharge quality which may cause effects on aquatic fauna, public health and amenity values) and the effects on streams due to the presence of in-stream structures. Effects of stormwater quantity, quality and effects on streams will be considered as part of a future consenting process.

This assessment is limited to flood hazard effects being the specific matters that would trigger a District Plan consent requirement.

While stormwater effects apart from flood hazard effects are not assessed, provision is made for the future mitigation of potential stormwater effects (stormwater quality and retention/detention) by identifying the space required for stormwater management devices (for example rain gardens and wetlands) and incorporating sufficient land for that purpose into the proposed designation boundaries.

The methodology for the assessment of flood hazard effects has involved:

- Desktop assessments to identify potential flooding locations;
- Review of flood extent maps to identify flooding effects at key locations such as existing culverts, properties and buildings;
- Flood modelling of the pre-development terrain with Maximum Probable Development (**MPD**) and future 100 year Average Recurrence Interval (**ARI**) plus climate change rainfall; and
- Modelling of two climate scenarios – one considering an increase in temperature of 2.1 degrees and a sensitivity analysis considering an increase in temperature of 3.8 degrees.

9.9.1 Construction effects

The following construction effects apply to the full extent of the Project. Considering the location of proposed works in relation to overland flows and known flood extents, the proposed construction works which could result in flooding effects include:

- Upgrading of existing culvert or bridge crossings;
- Realignment of existing overland flow paths;
- Works, such as regrading and raising levels, within existing floodplains; and
- Storage of materials and use of lay down areas within floodplains.

9.9.2 Operational effects

The assessment of operational effects for the Project is based on the 100 year flood model results for the pre-development (existing) terrain and considers the flooding extents at existing culvert crossings and along existing roads. The following matters have been considered as part of this assessment:

- Existing flooding and freeboard at key points identified from modelling the existing terrain;

- The potential of flooding on existing properties due to the proposed concept design of the Project; and
- Incremental changes to the corridor impervious area.

9.9.3 Measures to avoid, remedy or mitigate potential adverse flooding effects

The sections to follow provide the proposed measures to manage the construction and operational flood hazard effects.

9.9.3.1 Construction

Flood hazard risks for the construction phase will be addressed in a Construction Environmental Management Plan (**CEMP**) proposed as a condition on the designations and alteration to designation. In preparing the CEMP, key issues to consider include:

- Siting construction yards, laydown areas and stockpiles outside the predicted flood plains;
- Maintaining overland flow paths around / through areas of work;
- Minimising the physical obstruction to flood flows at the low points;
- Staging and programming to provide new drainage prior to raising existing road design levels and carrying out work when there is less risk of extreme flood events; and
- Actions to take in response to heavy rain warnings which may include reducing the conveyance of materials and plant that are considered necessary to be stored or sited within the predicted flood plain or significant overland flow path.

9.9.3.2 Operational

It is recommended that during detailed design, additional flood modelling is carried out and measures implemented to achieve the following outcomes:

- No increase in flood levels for existing authorised habitable floors that are already subject to flooding (that is, no increase in flood level where the flood level using the pre project model scenario is above the habitable floor level);
- No more than a 10% reduction in freeboard for existing authorised habitable floors (that is, if existing freeboard was 500mm, an acceptable change would be to reduce freeboard to 450mm);
- No increase of more than 50mm in flood level on land zoned for urban or future urban development where there is no existing habitable dwelling;
- No new flood prone areas (with a flood prone area defined as a potential ponding area that relies on a single culvert for drainage and does not have an overland flow path); and
- No more than a 10% average increase of flood hazard (defined as flow depth times velocity) for the main access to authorised habitable dwellings.

Where the above outcomes can be achieved through alternative measures outside of the designation such as flood stop banks, flood walls and overland flow paths, this may be agreed with the affected property owner and Auckland Council.

The above outcomes are included as conditions on the proposed designations and alteration to Designation 6717.

9.10 Noise and vibration

The Assessment of Construction Noise and Vibration Effects, included in Appendix G of Volume 4 contains predictions for construction noise and vibration levels carried out using the method recommended in the NZS 6803 in accordance with the AUP:OP. The methodology included:

- Reviewing noise and vibration emission data for each construction task based on equipment data previously measured for similar activities;
- Predicting the noise and vibration levels from construction based on relevant standards and guidelines; and
- Determining setback distances where compliance with the relevant standards can be achieved.

The Assessment of Effects on Traffic Noise, included in Appendix H of Volume 4, sets out predictions of road traffic noise carried out using the method in NZS 6806 in accordance with rule E25.6.33 in the AUP:OP. The assessment of effects was twofold and considered NZS 6806 noise criteria categories as well as the anticipated noise level change with and without the Project.

9.10.1 Construction noise effects

Construction noise and vibration is generally higher than that of ongoing continuous activities. Therefore, while effects are based on how people are likely to react to equivalent internal noise levels, construction is a temporary activity with a finite duration. Most people are more likely to accept increased noise (or vibration) levels if durations and magnitudes are well communicated prior to works occurring.

Overall, predicted noise levels for the majority of works will be able to comply with the relevant daytime standards, which means that effects are generally acceptable inside neighbouring buildings. Where high noise activities are likely (e.g. demolition of close by buildings, piling of bridges or retaining walls, and earthworks), these activities would occur for short periods only close to any one building, generally extending over a few days at most, before moving along the alignment or being completed.

Some limited night-time works are likely to be required for the construction of the new bridge across SH1, the SH20B to SH20 ramp structure and the construction of the BRT bridge across the NIMT at Puhinui Station as road closures and a block of line would be required.

Overall, it is considered that effects will generally be reasonable for the majority of activities.

9.10.2 Construction vibration effects

Initial predictions indicate that many buildings in NoR 1, 2 and 3 are within 15 metres from the closest extent of the works. This means that a large number of buildings will likely be affected by construction vibration. The effects are anticipated from:

- The demolition of the first row of dwellings in NoR 2 and 3;
- Road preparation – the use of vibratory rollers along the full corridor are close to dwellings fronting the existing road corridors; and
- The construction of bridge piles and retaining walls.

For the majority of dwellings, compliance with the 5 mm/s PPV limit to avoid any building damage can be achieved. However, vibration levels may exceed the amenity criterion of 2 mm/s PPV for brief

durations while the vibratory roller passes. This is likely to occur for one or two days at a time and will be similar to what is expected for road resurfacing.

A small number of buildings in NoRs 2 and 3 are predicted to receive vibration levels above 5 mm/s PPV without mitigation, and the construction methodology will be reviewed at the time to avoid any exceedance.

9.10.3 Traffic noise effects

In accordance with NZS 6806, the Project only consists of “altered roads”.

Existing Protected Premises and Facilities (**PPFs**) within 100 m from the proposed new road edge were assessed based on NZS 6806. The number of PPFs for each NoR is shown in Table 7 below:

Table 7: Number of PPFs in each NoR

| NoR | Number of PPFs |
|--------|----------------|
| NoR 1 | 628 |
| NoR 2 | 768 |
| NoR 3 | 380 |
| NoR 4a | 5 |
| NoR 4b | 0 |

The individual traffic noise level predictions were compared with the noise criteria categories A, B and C of NZS6806, and the anticipated noise level change due to the Project was calculated.

Overall, the change in noise level was predicted to be minimal due to the traffic generation itself. However, many dwellings are intended to be removed to facilitate the Project. The removal of the first row of houses will result in noise level changes to PPFs behind the dwellings that will be removed.

Mostly, those PPFs would still receive noise levels within Category A (the desired noise criteria category), however, there is a small number of PPFs where noise levels are predicted to be in Category B and Category C. These PPFs are located in NoRs 1, 2 and 3.

For the vast majority of PPFs (1,536 of the total of 1,781 PPFs assessed across all NoRs), the noise level changes due to the Project will be insignificant (ranging from +2 to -2 dB).

9.10.4 Recommended measures to avoid, remedy or mitigate noise and vibration effects

The sections to follow provide the proposed measures to manage the effects of construction noise and vibration and traffic noise.

9.10.4.1 Construction

In order to determine and implement the BPO management of construction noise and vibration, and reduce, as far as practicable, any exceedance of the noise or vibration standards a CNVMP should be

prepared. The Assessment of Construction Noise and Vibration Effects in Appendix G of Volume 4 sets out the minimum level of information that must be provided in the CNVMP. This includes:

- Description of the works and anticipated equipment/processes;
- Hours of operation, including times and days when construction activities would occur;
- The construction noise and vibration standards for the Project;
- Identification of receivers where noise and vibration standards apply;
- Management and mitigation options, including alternative strategies adopting the BPO where full compliance with the relevant noise and/or vibration standards cannot be achieved;
- Methods and frequency for monitoring and reporting on construction noise and vibration, including:
 - Updating the predicted noise and vibration levels based on the final methodology and construction activities;
 - Confirming which buildings are to be subject to a pre and post building condition survey;
 - Identifying appropriate monitoring locations for receivers of construction noise and vibration;
 - Procedures to respond to complaints received on construction noise and vibration, including methods to monitor and identify noise and vibration sources;
 - Procedure for responding to monitored exceedances; and
 - Procedures for monitoring construction noise and vibration and reporting to the Auckland Council Consent Monitoring officer
- Procedures for maintaining contact with stakeholders, notifying of proposed construction activities, the period of construction activities, and handling noise and vibration complaints
- Contact details of the site supervisor or Project manager and the Requiring Authority's Project Liaison Person (phone, postal address, email address);
- Procedures for the regular training of the operators of construction equipment to minimise noise and vibration as well as expected construction site behaviours for all workers;
- Identification of areas where compliance with the noise and/or vibration standards will not be practicable and where a Site Specific Construction Noise and/or Vibration Management Schedule will be required;
- Procedures for how remedial works will be undertaken, should they be required as a result of the building condition surveys; and
- Procedures and timing of reviews of the CNVMP.

9.10.4.2 Operational

To mitigate traffic noise effects, it is recommended that a low noise road surface is applied across NoRs 1, 2, 3 and 4a (this surface is currently in place for the existing carriageways across all NoRs). This mitigation is considered to be the most effective noise mitigation measure for existing PPFs but will also benefit any future PPFs.

For NoRs 1, 2, 3 and 4a, it is noted that Auckland Transport adheres to road resealing guidelines¹² which sets out the requirements where asphaltic concrete (low noise road surface) must be used. The requirements include minimum traffic volumes and consideration of adjoining land use.

As noted, for PPFs where noise levels are predicted to be within Category C, such as in NoR 1, acoustic boundary fences may reduce noise levels to be within Category A or B. However, such

¹² Auckland Transport Reseal Guidelines, Asset Management and Systems 2013

fences may not be practicable if the existing slip lanes along Te Irirangi Drive are repurposed into integrated lane for walking and cycling and stormwater infrastructure (as set out in Section 9.8). As such, the use of barriers for traffic noise mitigation should be reassessed at the time of construction, to confirm if an acoustic boundary fence represents the BPO.

9.11 Terrestrial ecology

The Assessment of Terrestrial Ecological Effects, in Appendix I of Volume 4, assesses the actual and potential terrestrial ecological effects of the Project on the environment, where these relate to District Plan matters.

For information, freshwater habitats have been delineated in the assessment (in Appendix I of Volume 4). Ecological matters that trigger Regional Plan and National Environmental Standard for Freshwater (**NES:FW**) consents will be assessed and approvals sought prior to construction.

The assessment follows the Ecological Impact Assessment (**EcIA**) Guidelines, which provide a standardise matrix framework to assess the ecological value of identified features and evaluate the magnitude of potential effects that the Project could have on these features.

9.11.1 Construction effects

Terrestrial vegetation

Vegetation to be removed in NoRs 1 to 3 that is subject to District Plan rules includes predominantly trees within road reserves and open space zones. This vegetation is highly fragmented and is of low and negligible ecological value. The removal of this vegetation will not introduce additional edge effects, as such the magnitude of effect will be low.

Bats

In NoR 1 and some parts of NoR 2, there will potentially be a moderate level of effect for long-tailed bats (of very high ecological value) during construction activities. Night works may be required as part of construction, and lighting at night has the potential to disturb the bats utilising the stream (which the NoR crosses) as flight corridors.

Birds

In NoR 1, construction activities may have a moderate level of effect on the At-Risk wetland bird species pāteke, as it may lead to disturbance and displacement. Although the pāteke are likely habituated to a level of disturbance already due to the urban environment in which they are found, the magnitude of effect is expected to be high, especially as nest abandonment could result in the death of birds. Loss of District Plan vegetation may also lead to removal of nests and foraging habitat, and bird injury or death.

In NoRs 4a and 4b, construction activities may also lead to disturbance and displacement of birds adjacent to the Project area. The level of effect will be high for At Risk – Declining wetland bird species, moderate for Pipit, and low for Not-Threatened birds. In addition, birds may lose roosting/foraging habitat, abandon or lose nests and also be at risk of mortality or injury during tree felling when the District Plan vegetation is removed. This effect will be limited to Not-Threatened birds only.

Lizards

In NoRs 4a and 4b, construction activities may have a very high level of effect to lizards. Under the current ecological baseline, lizards are not expected to be present within any of the District Plan vegetation to be removed. However, there is a reasonable probability that copper skinks will utilise

these PL.1 habitats in the likely future environment. Construction activities may therefore result in injury or death of lizards.

9.11.2 Operational effects

The Project involves the addition of a BRT corridor within a predominately urban landscape. As such, many of the potential operational effects of the Project such as habitat fragmentation, noise and light pollution are pre-existing.

Potential operational effects include reductions in habitat connectivity and impacts from noise, light and vibration upon indigenous fauna, as well as potential mortality from vehicle strike.

Bats

In NoR 1 and parts of NoR 2, a moderate level of effect to bats during operation may occur. This is due to the presence of the upgraded roadway leading to fragmentation of habitat, and impacts of lighting spillage and noise which may impact behaviour of both bats and insects (their prey).

9.11.3 Recommended measures to avoid, remedy or mitigate actual or potential adverse effects

To mitigate the potential construction and operational effects on bats, pre-construction surveys should be undertaken to confirm bat presence. If bats are identified to be present, then a management plan framework should be implemented. This plan incorporates mitigation measures such as reduction of light spill and works at night near bat habitats, and siting of compounds and laydown areas away from bat habitats.

For birds, pre-construction bird surveys should be undertaken to determine which Threatened or At-Risk bird species are present. If present, a management plan should be developed to manage and mitigate adverse construction effects.

If pipit are present within the nearby grassland habitats, these should be mown outside of the pipit breeding season and managed as short grass thereafter to prevent pipits nesting adjacent to the Project area.

To manage the effects of vegetation removal resulting in loss of habitat and bird injury or death, Under the Wildlife Act 1953, impact management measures will be required to prevent killing or injuring native birds during tree felling.

If the mitigation detailed above are implemented, it is considered that the magnitude of construction and operational effects from the Project on terrestrial ecology within and adjacent to the Project area would be reduced to low.

To address the potential construction effects on terrestrial ecology an Ecological Management Plan (**EMP**) will be prepared if the above fauna is present following a pre-construction survey. The EMP will set out methods to minimise impacts of construction and operational activities on the ecological values of Identified Biodiversity Areas as far as practicable.

Regional Plan and National Environmental Standard consents will be sought prior to construction with respect to the following matters:

- Removal of riparian vegetation;

- Streamworks;
- Earthworks;
- Works within wetlands; and
- Discharges.

For lizards, it is noted that these are located to the north of the existing SH20B. Whilst the proposed designation boundaries extend to this area, vegetation clearance is not proposed as the BRT corridor and walking and cycling facilities will be constructed to the south of the existing SH20B. It is also noted that vegetation clearance in this area would require a consent under the Regional Plan.

9.12 Archaeological and built heritage

The Assessment of Effects on Archaeology and the Assessment of Effects on Built Heritage, included in Appendix J and K of Volume 4, assesses the actual and potential effects of the future construction and operation of the Project as it relates to archaeology and historic heritage effects. This section does not provide an assessment of Māori cultural values.

The assessments found that there are twelve recorded archaeological sites and nine historic heritage sites within 200 m of the NoRs. Eleven of the twelve archaeological sites are outside of the proposed scope of works and/or destroyed. One site (R11/1973) was not able to be located during field survey, so it cannot be determined if it will be affected by any future works associated with the Project.

Two of the nine historic heritage sites are trees (the effects on these trees are discussed in more detail in Section 9.4), one site is a milepost on Great South Road which was removed in the 20th Century, and the remainder are built heritage items.

With respect to built heritage, NoR 3 contains Cambria House at 250 Puhinui Road, a Category A* Scheduled place. Two non-scheduled built heritage sites have been recorded as having moderate historic heritage significance:

- The fire-damaged former Gardener's Cottage at 250 Puhinui Road, associated with Cambria House; and
- A stone/bronze memorial in the road reserve at the junction between Puhinui Road and Kenderdine Road.

The Project does not affect any scheduled or nationally listed built heritage places of historic heritage significance in NoRs 1, 2, 4a and 4b.

9.12.1 Construction effects

There are no identified archaeological or historic heritage items which will be directly affected by the Project. However, it is assumed that the entire extent of works would be subject to topsoil stripping and pavement removal, and any previously unrecorded sub-surface archaeological material that may be encountered during construction within the extent of works would be destroyed and would not be able to be preserved or avoided.

The greatest level of effect for built heritage would be generated through the likely removal or demolition of the fire-damaged former Gardener's Cottage, resulting in moderate, permanent adverse effects on built heritage values. Likely loss of landscaping and mature trees within the road reserve associated with the Cambria House scheduled historic heritage place may also result in low, permanent adverse effects on context and aesthetic values.

Construction works may also lead to potential or accidental damage of the Memorial Stone and potential demolition or removal of pre-1940 buildings. However, the adverse effects of this on built heritage values are low.

9.12.2 Operational effects

There are no known operational effects on archaeology or historic heritage.

9.12.3 Recommended measures to avoid, remedy or mitigate construction effects

To address the potential construction effects on archaeology and built heritage, a Historic Heritage Management Plan (**HHMP**) will be prepared prior to the start of construction. The HHMP will:

- Set out the methods for the identification and assessment of historic heritage within the designation to inform detailed design;
- Identify the known and potential historic heritage sites within the designation; and
- Set out the Heritage New Zealand Pouhere Taonga Act 2014 (**HNZPTA**) authority requirements for any pre-1900 sites.

Since archaeological survey cannot always detect sites of traditional significance to Māori, or wāhi tapu, the appropriate Manawhenua authorities will be consulted regarding the possible existence of such sites.

Any potential adverse effects on previously unrecorded archaeological deposits that are exposed during the works can be mitigated by obtaining a precautionary General Archaeological Authority under the HNZPTA authority. Where effects on known (or unknown) archaeological sites cannot be avoided, an archaeological investigation will be undertaken and standard archaeological practice of any affected archaeological sites will be undertaken in accordance with the Authority.

The built heritage effects associated with the demolition of the Gardener's Cottage will be mitigated through the implementation of the HHMP.

9.13 Network utilities effects

The table below summarises the existing utilities within and around the proposed designations for the Project:

Table 8: Summary of network utilities within the proposed designation boundaries

| Utility Provider | Asset | Designation |
|-------------------------------|-----------------------------------|-------------|
| Transpower New Zealand Ltd | Transmission lines and substation | 8516, 8517 |
| First Gas Ltd | Gas pipeline | 9104 |
| Wiri Oil Services Ltd | Jet fuel pipeline | 9700 |
| Channel Terminal Services Ltd | Petroleum pipeline | 6501 |
| Vector Ltd | Medium voltage overhead lines | - |
| Chorus Ltd | Communication lines | - |

Some of the land to be designated for the Project is already subject to existing designations which are generally other network utility operators (refer to Table 8 above).

In order to undertake work in accordance with a designation on land where there is an existing designation in place, the written consent of the requiring authority for the earlier designation is required under section 177(1)(a).

This written approval is required in order for Auckland Transport and Waka Kotahi to be able to undertake works in accordance with the later designations and alteration to Designation 6717 (the Project). It is not required in order to designate the land for those later works. For this reason, written approval under section 177(1)(a) of the RMA has not yet been obtained.

Consultation with all the requiring authorities, whose approval will be required in the future, has taken place and will continue as the Project is developed. Written approval from these requiring authorities will be obtained by Auckland Transport and Waka Kotahi at a later date during the detailed design stage of the Project.

9.13.1 Mitigation measures

Engagement with network utility operators has been ongoing throughout the Project as detailed in Section 11 of the AEE. Engagement will continue throughout the detailed design and construction of the Project.

To mitigate effects on network utilities, a Network Utilities Management Plan (**NUMP**) will be prepared prior to construction of the Project. The NUMP will set out a framework for protecting, relocating and working in proximity to existing network utilities. The NUMP will be prepared in consultation with the relevant network utility operators and will include methods to:

- Provide access for maintenance at all reasonable times, or emergency works at all times during construction activities;
- Manage the effects of dust and any other material potentially resulting from construction activities and able to cause material damage, beyond normal wear and tear to overhead transmission lines in the Project area; and
- Demonstrate compliance with relevant standards and Codes of Practice including, where relevant, the NZECP 34:2001 New Zealand Electrical Code of Practice for Electrical Safe Distances 2001; AS/NZS 4853:2012 Electrical hazards on Metallic Pipelines; and AS/NZS 2885 Pipelines – Gas and Liquid Petroleum.

Prior to construction, Network Utility Operators with existing infrastructure located within the proposed designations and alteration to Designation 6717 will not require written consent under section 176 of the RMA for the following activities:

- Operation, maintenance and urgent repair works;
- Minor renewal works to existing network utilities necessary for the on-going provision or security of supply of network utility operations;
- Minor works such as new service connections; or
- The upgrade and replacement of existing network utilities in the same location with the same or similar effects as the existing utility.

This is a condition on the proposed designations and alteration to Designation 6717. Given the proposed designation boundary for NoR 4a extends onto Auckland Airport (a programme partner) land, specific provision has been made for Auckland Airport under this condition with respect to their existing infrastructure.

10 Summary of key proposed mitigation

The table below sets out the proposed designation conditions by matter to manage the actual and potential effects on the environment as a result of the Project.

| Matter | Condition |
|--------------------------------|---|
| Transport | <ul style="list-style-type: none"> Construction Traffic Management Plan (CTMP); and Existing Property Access. |
| Manawhenua partnership | <ul style="list-style-type: none"> Outline Plan; Management Plan; Mana Whenua Partnership; Stakeholder and Communication Engagement Management Plan (SCEMP); Urban Landscape Design Management Plan (ULDMP); Cultural Monitoring Plan; Historic Heritage Management Plan (HHMP); Pre-Construction Ecological Survey; and Ecological Management Plan (EMP). |
| Arboriculture | Tree Management Plan (TMP). |
| Social | <ul style="list-style-type: none"> Stakeholder and Communication Engagement Management Plan (SCEMP); Development Response Management Plan (DRMP); and Property Management. |
| Property | Designation Review. |
| Urban design | Urban Landscape Design Management Plan (ULDMP). |
| Landscape | |
| Flooding | <ul style="list-style-type: none"> Construction Environmental Management Plan (CEMP); and Flood Hazard. |
| Noise and vibration | <ul style="list-style-type: none"> Construction Noise and Vibration Management Plan (CNVMP); Site Specific Construction Noise and Vibration Management Plans (SSCNMP); and Low Noise Road Surface (LNRS). |
| Terrestrial ecology | <ul style="list-style-type: none"> Pre-Construction Ecological Survey; and Ecological Management Plan (EMP). |
| Archaeology and built heritage | Historic Heritage Management Plan (HHMP). |
| Network utilities | <ul style="list-style-type: none"> Network Utilities Management Plan (NUMP); and Network Utility Operators (Section 176 Approval). |

11 Engagement

This section provides an overview of partner, stakeholder and public engagement for the Project. It summarises engagement during each phase of the Project and sets out the common feedback themes raised and how this has informed the development of the Project.

The Project has been through various phases of engagement. These phases are summarised in the table below:

| Project stage | Timing | Engagement purpose |
|--|--------------------------------|--|
| Southwest Gateway Programme – Airport to Botany Rapid Transit Single Stage Business Case | December 2017 to December 2018 | The purpose of this engagement was to introduce the Programme, projects and seek feedback on options being considered for the 20Connect and Airport to Botany Rapid Transit projects. The engagement involved hui with Manawhenua and stakeholder workshops/ |
| | January 2019 to December 2019 | The purpose of this engagement was to provide an update on how feedback from the previous round of engagement was incorporated in the option assessment process and provide an update on the preferred options for the 20Connect and Airport to Botany Rapid Transit projects. |
| Notice of Requirement | June 2022 to December 2022 | Engagement at this phase commenced with an update on the NoR scope to Local Boards, elected representatives and key stakeholders. This phase then moved to discussing potential impacts of the Project on directly affected landowners. |

11.1 Previous engagement undertaken for the Project

As set out in the table above, during the previous business case stage, engagement was undertaken with the following partners, stakeholders, and community:

- Programme partners – Te Ākitai Waiohū, Auckland Transport, Waka Kotahi and Auckland Airport;
- Manawhenua;
- Internal stakeholders from Waka Kotahi, Auckland Transport, and Auckland Airport;
- Auckland Council Controlled Organisations and relevant local boards;
- Government agencies;
- Advocacy groups;
- Network utility providers;
- Emergency services;
- Business associations and individuals;
- Local community/residents; and
- General public.

Various methods of engagement were carried out during the previous business case engagement period. This is, summarised below:

- Regular hui were held with Manawhenua through the Auckland Transport Southern Manawhenua Table at key points in the development of the business case process including optioneering;
- The Southwest Gateway Integration Group representatives (Te Ākitai Waiohua, Waka Kotahi, Auckland Transport, Auckland Airport, and Auckland Council) met on a regular basis to provide project updates, align programmes, and coordinate engagement activities;
- Sessions were held for key stakeholders and Auckland Transport, Waka Kotahi and Auckland Council staff to introduce the Programme and projects;
- Presentations, small group meetings, and one-on-one meetings were held with key stakeholders. This engagement sought feedback during the development of the business case and included workshops on the long list and short list option development and assessment;
- Mail drops and flyers were sent to communities, potentially affected property owners/occupiers, and businesses within the Project area involved. These provided information on the Project and set out opportunities for the community to be involved. This was followed by community open days, emails, phone calls, and one-on-one meetings as required; and
- Media releases and regular information on websites and social media was provided for the general.

Key feedback points received were summarised into the following themes:

- **Customer-focused public transport:** Feedback received noted that service hours should cater for a wide range of users, including shift workers. The service needs to be frequent, reliable and operate for extended hours;
- **Improved access:** Support for the Project connecting to the Manukau bus and train station, Botany Town Centre and Puhinui allowing for efficient train/bus changes;
- **Safety:** there was support for improvements that provide safe, separated cycling facilities alongside and connecting to the rapid transit corridor between the Airport, Puhinui, Manukau, and Botany. Feedback also recommended that rapid transit stations be well-lit, easily accessible, provide shelter and be well connected to locate bus services and walking and cycling routes;
- **Potential environmental and social opportunities and effects:** Manawhenua expressed their aspirations of recognising the cultural landscape adjacent to the Project area and enhancing and protecting the natural environment where possible, particularly waterways. Manawhenua also indicated their preferred approach for stormwater treatment which included prioritising green infrastructure and taking into account the wider catchment. The wider community supported sustainable transport options including the electric BRT that is proposed for the Airport to Botany project; and
- **Growth and development:** there was general recognition that the southern and eastern areas of Auckland have experienced significant growth in population and employment. There was strong support for a rapid transit network to enable workers and others to access the Airport Precinct, an area set for significant growth over the next 30 years.

Specific feedback on the option development and assessment process and how this has been considered in the development of the Project is set out in Appendix A of this AEE.

11.2 Engagement during NoR phase of the Project

The sections to follow summarise the engagement undertaken for the NoR phase of the Project with partners, key stakeholders and directly affected landowners. The sections identify key matters raised through engagement and how these have been addressed by the Project Team where practicable.

11.2.1 Engagement with programme partners

11.2.2 Te Ākitai Waiohū

The partnership with Manawhenua, including Te Ākitai Waiohū is discussed in detail in Section 2 of this AEE.

11.2.2.1 Auckland Airport

As established, Auckland Airport are partners in the programme¹³ and have been involved through the previous business case phase and more recently through the preparation of the NoRs.

In recognition of the overall Project continuing from Orrs Road to the Airport terminals, monthly integration meetings with Auckland Airport have been held through the NoR phase of the Project. Through these meetings, the Project Team provided updates on technical assessments, timeframes and identified opportunities to coordinate assessments.

11.2.3 Engagement with Te Tupu Ngātahi partners

11.2.3.1 Manawhenua

The partnership with Manawhenua is discussed in detail in Section 2 of this AEE.

11.2.3.2 Auckland Council

Auckland Council Integration Forum

Regular integration meetings with Auckland Council have been held as part of the Te Tupu Ngātahi programme wide forum. The Project Team have provided updates for these meetings in relation to key Project milestone and decisions.

11.2.4 Engagement with key stakeholders

11.2.4.1 Local Boards and Elected Members

The Project Team have provided regular updates to Local Boards within the Project area. These include:

- Ōtara-Papatoetoe Local Board;
- Howick Local Board;
- Māngere-Ōtāhuhu Local Board;
- Papakura Local Board; and
- Manurewa Local Board.

¹³ Southwest Gateway Programme

The purpose of these updates were to provide an overview of the Project, including key social opportunities and outcomes for their communities. Potential effects of the Project on community facilities and open space land were discussed and opportunities were provided to seek clarification about these effects.

Briefings were provided to Members of Parliament and Elected representatives as requested.

Key matters that were raised through this engagement included:

- Safety of pedestrians crossing the roads;
- Potential impacts associated with construction, i.e. traffic impacts, noise and dust;
- The draft Manukau Sports Bowl Masterplan;
- Level of engagement with directly affected landowners;
- Property acquisition process and associated timeframes; and
- Opportunities for enhancing environmental outcomes such as tree replanting, green stormwater infrastructure.

Members of Parliament, Elected representatives and Local Boards raised the absence of rapid transit and walking and cycling facilities in their areas. Overall, there was general support for the Project.

11.2.4.2 Auckland Council Community Facilities – Parks

The Project Team has met with Auckland Council Parks to discuss the Project and potential impacts of the Project to parks adjoining the corridor. These discussions also provided an opportunity for Auckland Council Parks to share information on the future uses and upgrades planned for parks and reserves. A key discussion point was the proposed upgrade within Puhinui Domain. The Project would look to naturalise the existing concrete channel and improve the quality of stormwater discharged to Puhinui Stream. The Project Team noted that these proposed upgrades were integrated with Te Whakaoranga o te Puhinui regeneration programme and was supported by Manawhenua.

Auckland Council Parks are involved in ongoing discussions with the Project Team, Eke Panuku and Healthy Waters with respect to a proposed integrated stormwater treatment device within Hayman Park.

11.2.4.3 Healthy Waters

The Project Team have met with Healthy Waters to discuss the Project and in particular Hayman Park and the Manukau Sports Bowl. Several meetings have been held at both a strategic and technical level with respect to stormwater treatment in these locations.

As part of the Transform Manukau programme, Auckland Council and Eke Panuku have proposed a wetland project in Hayman Park to address sediment build up, bank stability and litter issues associated with the existing pond. The Project Team has sought to integrate the treatment of stormwater from the Project with the proposed upgrade.

Healthy Waters and Eke Panuku are involved in ongoing discussions with the Project Team in relation to the stormwater treatment for Manukau Central.

11.2.4.4 Eke Panuku

The Project Team held several workshops with Eke Panuku to discuss the Project and the interface with the development plans Eke Panuku have in the vicinity of the Project. Eke Panuku indicated Manukau Central, Puhinui Station and the Manukau Sports Bowl as key areas of interest.

Eke Panuku is leading the Transform Manukau project which is proposing a number of short, medium, and long-term projects in Manukau Central. As part of the programme, walking and cycling upgrades are proposed adjacent to the Project. Through engagement, it was noted that there were opportunities to integrate the walking and cycling proposed by the Project with the wider network planned for Manukau.

With regard to Puhinui Station, Eke Panuku recognised the potential development opportunities that were facilitated by the Project at key existing and proposed stations.

As set out above, the Project Team will continue working with Eke Panuku on the Project including the integrated stormwater treatment device in Hayman Park and Manukau Sports Bowl.

11.2.4.5 Kāinga Ora

The Project Team has engaged with Kāinga Ora to discuss the Project and its relationship with Kāinga Ora properties. Kāinga Ora have a large landholding along the Project corridor.

A joint workshop was held with Kāinga Ora and Eke Panuku to discuss potential opportunities to coordinate and align the timeframes of the Project with their future development plans.

There was general support for the Project, particularly related to the transport and access benefits provided through the Project.

11.2.4.6 KiwiRail

KiwiRail has been engaged on the interface between the Project and the KiwiRail network, particularly relating to construction impacts of the Project on the Lambie Drive rail box, the Puhinui Station BRT bridge structure, and works on Bridge Street. The key matter raised by KiwiRail was in relation to their future aspirations for the North Island Main Trunk and ensuring that the Project does not preclude the provision of additional tracks. The Project Team acknowledged this matter and noted that the piers associated with the BRT bridge structure would be confirmed through the detailed design stage. Any proposed works within the rail corridor will be discussed with KiwiRail including permission to work within their designation for bridge construction activities.

11.2.4.7 Auckland University of Technology (AUT)

The AUT South Campus on 640 Great South Road (within NoR 2) is designated by the Minister for Tertiary Education, Skills and Employment. The Project Team has met with AUT to discuss the Project and seek feedback. Key matters raised by AUT was in relation to the potential impacts on their site, including infrastructure upgrades which was shared with the Project Team. AUT was also concerned about the construction impacts of the Project, particularly in relation to noise, loss of vegetation and access. The Project has been involved in ongoing discussions with AUT to address these matters and will continue engaging with AUT as a key stakeholder in future phases of the Project. Notwithstanding the above, AUT recognised the improved public transport and active mode access for staff and students as a result of the Project.

11.2.4.8 Fire and Emergency NZ (FENZ)

Papatoetoe Fire Station is located in NoR 2. The Project Team met with FENZ to discuss the Project and seek feedback. Given the large catchment served by the Papatoetoe Fire Station, the key area of interest for FENZ was ensuring that access in all directions and without delays to emergency response times could be retained. In response and as set out in Section 9.3, the Project retains safe, all-movement access from the Fire Station (for emergency vehicles only).

11.2.4.9 Manukau Institute of Technology (MIT)

The Project Team has engaged with MIT to discuss the Project and seek feedback. Through engagement, MIT raised that the loading area to the rear of the site is an important operational part of the site as this is where prefabricated house components built on site are loaded. The Project Team has taken this into consideration in the development of the concept design and proposed designation boundary.

11.2.4.10 Business associations

The Project Team has engaged with three business associations along the Project corridor:

- Business Manukau;
- Wiri Business Association; and
- Business East Tamaki.

The Project Team provided an update on the Project and discussed potential impacts on their association members arising from future construction works. Discussions focussed on how to manage business disruption during construction. Opportunities were also identified for local businesses to participate in the future construction of the Project, for example through procurement of local suppliers.

As a condition on the proposed designations, the preparation and implementation of a Development Response Management Plan (**DRMP**) to manage construction effects has been proposed. The matters in the DRMP were shared with representatives of each business association and there was general support for this approach.

11.2.4.11 Network utility providers

Transpower

Engagement with Transpower has been ongoing throughout the development of the Project, with regular meetings to discuss issues and opportunities for managing and operating the Transpower Grid. General matters of interest for Transpower include:

- Project overview, updates and information sharing; and
- Potential impacts on Transpower assets.

Feedback from Transpower was taken into consideration in the development of the concept design and proposed designation boundary.

Vector, First Gas, Wiri Oil Services Limited

Engagement with these network utility providers has been ongoing throughout the development of the Project. Areas of interest that relate to the Project include:

- The Project extent including proposed designation boundaries;
- Timeframes and likely commencement of construction; and
- Conditions – specifically those relating to network utility operators.

Works in relation to any network utility will be undertaken in accordance with the NUMP and any agreements made with each network utility operator to ensure compliance with their methodologies, standards and requirements. The exact scope of works will be confirmed through site investigations and the respective utility operators will be consulted once detailed design of the Project is complete.

11.2.5 Landowners

Engagement with potentially affected landowners and the community has been undertaken in three stages:

- An information flyer was distributed to approximately 1000 properties adjacent to the Project area between June and July 2022. The flyer included an overview of the Project and a map showing the proposed corridor and BRT stations;
- Letters with an accompanying information sheet about the Project were sent to all potentially affected landowners in July 2022. The information sheet included a map showing the proposed corridor and an indicative cross section for the Project. Landowners were invited to meet with the Project Team; and
- Between August and September 2022, letters were sent to directly affected landowners. The letter included a plan of the affected property, showing the property boundary and the extent of the proposed designation within the property. Directly affected landowners were invited to meet with the Project Team to discuss the impacts to their property.

81 landowners, both residential and commercial, requested a meeting with the Project Team. In the meetings, the Project Team assisted landowners by:

- Introducing the Project;
- Explaining the rationale for the concept design of the Project; and
- Explaining the NoR process, including lodgement timing, the ability to make a submission and attend a hearing.

During landowner engagement, questions were raised around property (including acquisition process, loss of value, and access), timing and likelihood of construction. Specific queries regarding ongoing tenure of property, noise and privacy were also raised.

The Project Team will continue to meet and engage with directly affected landowners as required, to ensure landowners have adequate information about the Project.

As conditions on the proposed designations and alteration to Designation 6717, a project website or equivalent virtual information source will be established to provide information on the Project during the period prior to construction. In addition, a Stakeholder and Community Engagement Plan will be prepared to identify how the public and stakeholders (including directly affected landowners and

adjacent owners and occupiers of land) will be communicated with, prior to and throughout the construction of the Project.

12 Assessment of relevant objectives and policies

This section acknowledges the recent changes to the RMA which have come into effect and sets out an assessment of section 171(1)(a) and section 171(1)(d) RMA matters.

12.1 Resource Management Amendment Act 2020

To date, the overlap between the RMA regime and climate change has been limited as sections 104E and 70A of the RMA have constrained the ability of local authorities to account for climate change considerations in exercising their roles and functions. However, the amendment to the RMA that came into effect on 30 November 2022 is intended to better align the RMA with the Climate Change Response Act 2022 (**CCRA**). The Resource Management Amendment Act 2020 repeals the restrictions under the RMA in relation to climate change with the following consequences:

- The repeal of section 104E means that effects on climate change of a discharge to air of greenhouse gases can in future be considered in the context of an application for a discharge permit or coastal permit to do something that would otherwise contravene section 15 or section 15;
- The repeal of section 70A means that when making a rule to control the discharge into air of greenhouse gases a regional council may now have regard to the effects of such a discharge on climate change; and
- An amendment to section 74(2)(c) means that when preparing or changing a District Plan, a territorial authority must now have regard to any Emissions Reduction Plan (**ERP**), or national adaptation plan made in accordance with the CCRA.

The above RMA amendments do not directly affect the Project as no resource consent is sought or required for the discharge of contaminants to air. The control of discharges of contaminants into air remains a regional council function in accordance with s 30(1)(f) of the RMA. As such, the effects associated with a discharge to air will remain a Regional Plan matter. The proposed implementation timeframe for the Project (15 years) means that only designations are proposed at this stage and the designations will not authorise Regional Plan consenting requirements. Resource consents will be required in the future to authorise activities controlled under the Regional Plan matters of the AUP:OP or the relevant planning document that applies at the time of implementation.

12.2 Section 171(1)(a)

In accordance with section 171(1) and section 181(2) of the RMA, an assessment has been undertaken of the relevant statutory provisions. This is set out in full in Appendix B of the AEE. A summary assessment of the key themes identified in the context of the Project is set out in the subsequent sections.

12.2.1 Enabling infrastructure

The AUP:OP recognises the role that resilient, effective and efficient transport infrastructure has in improving Auckland's social, economic and cultural wellbeing. As part of this, the construction, operation and maintenance of infrastructure is anticipated¹⁴.

¹⁴ AUP:OP B3.2.1(1), (2), (4), B3.2.2(1), B3.3.1(1), B3.3.2(1), B3.3.2(1), (3)

In giving effect to this policy direction, Chapter E26 of the AUP:OP acknowledges that:

- Infrastructure is critical to the social, economic, and cultural well-being of people and communities and the quality of the environment;
- Infrastructure can have a range of adverse effects on the environment;
- When assessing the adverse effects of infrastructure, consider the need and benefit of the infrastructure;
- Infrastructure and in particular linear infrastructure often has a functional and operational need to traverse or locate within or across different environments, including areas of identified value.

As set out in Section 1.3 there is a need for the Project and the Project provides a range of transport benefits for the community both individually and as part of the wider network, including:

- Improving access in southern and eastern Auckland;
- Increasing public transport mode share;
- Improving the safety, reliability, and efficiency of the public transport network; and
- Enabling opportunities for transit-oriented development around the BRT corridor.

The Project has sought to largely address adverse effects of the Project through the implementation of proposed conditions on the designations.

Not all effects of the Project can be avoided or mitigated. In particular, as set out in Section 9.5, the visual impact of the proposed BRT bridge is high. Notwithstanding this, it is considered that the Project will benefit the wider communities within Auckland and beyond¹⁵ whilst also addressing the gap in the rapid transit network¹⁶.

Chapter E26 also recognises that linear infrastructure may have an operational need to traverse features or areas of value identified in the AUP:OP.¹⁷ As set out in Section 9.4, two Notable Trees are required to be removed to facilitate the Project. Both trees are located in the road reserve in close proximity to the existing carriageway. Given this, there is an operational need to widen the corridor to provide for the BRT corridor. In addition to above, the same policy recognises the benefits derived from infrastructure, the adverse effects of not providing the infrastructure¹⁸ and seeks consideration of how the proposed infrastructure contributes to the strategic form or function, or enables the planned growth and intensification, of Auckland.¹⁹ As established the Project will enable intensification and growth of Auckland.

12.2.2 Urban growth, amenity and form

The objectives and policies of the NPS:UD (of which the AUP:OP has been updated to reflect) seek that urban environments are well-functioning and that people and communities are enabled to provide for their social, economic, and cultural wellbeing, and for their health and safety, now and into the future.

As set out in Section 9.1 of the AEE, the Project will:

¹⁵ AUP:OP E26.2.2 (5)(e)

¹⁶ AUP:OP E26.2.2 (5)(d)

¹⁷ Policy E26.2.2(6)(b)

¹⁸ Policy E26.2.2(6)(a)

¹⁹ Policy E26.2.2(6)(f)

- Provide better access to jobs and education for southern and eastern Auckland and increase labour and customer catchments for business;
- Enable a significant increase in public transport usage in the area, increasing the public transport mode share and decreasing travel by light vehicles; and
- Improve integration with existing and future public transport networks.

Therefore the Project will contribute to achieving a well functioning urban environment by providing people and communities with improved public transport access and walking and cycling facilities.

The NPS:UD also recognises that urban environments including their amenity values develop and change over time in response to the diverse and changing needs of people, communities and future generations²⁰. The AUP:OP objectives and policies seeks that the form and design of development achieves a high level of amenity and safety for pedestrians and cyclists.²¹

The BRT corridor constitutes a significant infrastructure project in a predominantly existing urban environment which as set out in Section 1.3 is a response to the diverse and changing needs of people, communities and future generations. This will result in varying changes to amenity values over time throughout the corridor primarily related to the removal of existing trees and vegetation and the construction of new structures. As set out in Section 9.4 and 9.5 a management plan approach is proposed to:

- Mitigate the effects of the proposed tree removal; and
- Manage potential adverse landscape and visual effects as far as practicable to contribute to a quality urban environment.

The planning response²² to Policy 3 of the NPS:UD requires that zoning enables buildings of a minimum of six storeys within a walkable catchment of rapid transit stops. By designating a rapid transit network and nine BRT stations, the Project will facilitate the enablement of intensification along the corridor in a manner consistent with the NPS:UD.

In conclusion, the Project will provide a BRT corridor and high-quality walking and cycling facilities, replanting and green stormwater infrastructure which will integrate and contribute to Auckland's planned urban built form.

12.3 Section 171(1)(d)

Section 171(1)(d) requires the territorial authority to have particular regard to:

'Any other matter the territorial authority considers reasonably necessary in order to make a recommendation on the requirement'

It is considered that there are no other matters under s171(1) d) that are reasonably necessary to make a recommendation on the NoRs.

²⁰ NPS:UD Objective 4

²¹ AUP:OP B2.3.2(1)(d)

²² Intensification Streamlined Planning Process

12.4 Other policy considerations

Other legislation and policy that has been considered in the development of the Project and will inform future implementation is set out in Table 9 below:

Table 9: Assessment against other policy considerations

| |
|--|
| National |
| Government Policy Statement on land transport (GPS) for 2021/22 – 2030/31 |
| <p>The Government Policy Statement on Land Transport 2021 (GPS) outlines the Government’s strategy to guide land transport investment over the next 10 years, influencing decisions on how money from the National Land Transport Fund will be invested across activity classes, such as state highways and public transport. The overall strategic priorities for the GPS are:</p> <ul style="list-style-type: none"> • Safety – a safe system, free of death and serious injury; • Access – a system that provides increased access to economic and social opportunities; • Climate change – a low carbon transport system that supports emissions reductions, while improving safety and inclusive access; and • Improving freight connections – improving freight connections for economic development. <p>The Project provides a BRT corridor and high quality walking and cycling facilities that will encourage intensification surrounding proposed BRT stations. The corridor improves access to employment and community facilities.</p> <p>The Project will reduce the risk of DSI’s and improve road safety for all users.</p> <p>The GPS prioritises reduction of greenhouse gas emissions and a shift to active modes, public transport and low emission vehicles. This focus is well aligned to the Project which is forecasted to increase mode shift to public transport and walking and cycling.</p> <p>Overall, the Project positively contributes towards the strategic priorities in the GPS.</p> |
| Climate Change Response Act 2002 |
| <p>The main regulatory tool for managing New Zealand’s climate change response is the CCRA. The CCRA sets a system of emissions budgets to meet a long term 2050 emissions target (net zero GHG emissions, other than biogenic methane).</p> <p>The CCRA sets the overarching legal framework to drive domestic emissions reductions to enable New Zealand to meet its international climate change commitments, and to provide a means for identifying and adapting to the effects of climate change that pose a material level of risk to New Zealand now and in the future. Waka Kotahi and Auckland Transport work within this framework and actively consider climate change considerations throughout the business case, optioneering and planning phase of project development. This includes considering how an efficient transport network can be developed that:</p> <ul style="list-style-type: none"> • Seeks to reduce carbon emissions from transport infrastructure, particularly in the context of vehicle kilometres travelled (VKT), and • Seeks to ensure both existing and new transport infrastructure can adapt and be resilient to the effects of climate change. <p>The CCRA also sets a framework to enable New Zealand to adapt effectively to the consequences of climate change. The CCRA requires risks and opportunities arising from the effects of climate change to be identified</p> |

through National Climate Change Risk Assessments, and appropriate policy responses to be developed through National Adaptation Plans.

Emissions Reduction Plan 2022

Section 5ZN of the CCRA provides that a person or body may, in exercising or performing a public function, power, or duty conferred on that person or body by, or under law, take into account the following matters "if they think fit":

- The 2050 target; or
- An emissions budget; or
- An emissions reduction plan.

In May 2022 the Government published the first three emissions budgets (for 2022-25, 2026-30 and 2031-35), as well as the national Emissions Reduction Plan (ERP) setting out policies and strategies for meeting emissions budgets.

The first ERP sets the following specific transport targets (relevant targets are bolded):

- 1. Reduce total vehicle kilometres travelled (VKT) by the light fleet (private vehicles) by 20 per cent by 2035 through improved urban form and providing better travel options, particularly in our largest cities;**
2. Increase zero-emissions vehicles to 30 per cent of the light fleet by 2035;
3. Reduce emissions from freight transport by 35 per cent by 2035; and
4. Reduce the emissions intensity of transport fuel by 10 per cent by 2035.

The Project has taken into account transport target 1 as it seeks to connect communities in a manner that assists in reducing vehicle kilometres travelled by light fleet by providing a safe, reliable BRT corridor and high quality walking and cycling facilities.

Transport targets 2, 3 and 4 in the ERP are more effectively addressed through the other national and regional policy and economic levers set out above which sit outside the RMA and form part of the CCRA framework which is the primary mechanism for regulating responses to climate change in New Zealand.

The Thirty Year New Zealand Infrastructure Plan 2015

The Thirty Year New Zealand Infrastructure Plan makes changes to the current approach to planning and management and to encourage investment in New Zealand's infrastructure while recognising the challenges the country needs to navigate. The Plan envisages that by 2045 New Zealand's infrastructure will be resilient, co-ordinated and contribute to a strong economy and high living standards.

The Plan signals improved public transport connections to Auckland Airport of which this Project will provide a BRT corridor and high quality walking and cycling facilities.

Waka Kotahi Statement of Intent 2021-2026

This document sets out the vision of te kāpehu – the new strategic direction for Waka Kotahi which is of a land transport system that connects people, products and places for a thriving Aotearoa New Zealand.

The Project provides a safe and reliable BRT corridor and high quality walking and cycling facilities which enables sustainable travel choice, addresses safety concerns and improves access to employment and social facilities and is consistent with the Waka Kotahi Statement of Intent.

Road to Zero: New Zealand's Road Safety Strategy 2020-2030

Road to Zero outlines a strategy to guide improvements in safety on our roads, streets, footpaths, cycleways, bus lanes and state highways in New Zealand over the next 10 years. The vision of the strategy is a *New Zealand where no one is killed or seriously injured in road crashes*. The strategy focuses on achieving this vision through system management, road user choices, vehicle safety, work-related road safety and infrastructure improvements and speed management. The Project will provide new separated BRT and walking and cycling facilities, resulting in improved safety for those that travel by active mode and public transport as well as private and commercial vehicles.

Regional

Auckland Transport Alignment Project 2021 – 2031

The Auckland Transport Alignment Project (**ATAP**) is a joint project involving Auckland Council, the Ministry of Transport, Auckland Transport, Waka Kotahi, the Treasury and the State Services Commission. The final report (April 2018) sets out a clear direction for the development of Auckland's transport system over the next 10 years which is to focus investment on transport projects that deliver broad economic, social, environmental and cultural benefits to Auckland.

The ATAP package specifically notes investment for the route protection of the Project and the purchase of land required for future implementation of the Project.

Auckland Regional Land Transport Plan 2018-2028

The Regional Land Transport Plan (**RLTP**) sets out the funding programme for Auckland's transport services and activities over a 10-year period. Planned transport activities for the next three years are provided in detail while proposed activities for the following seven years are outlined. The RLTP is jointly delivered by Auckland Transport, Waka Kotahi and KiwiRail, and forms part of the National Land Transport Programme.

The RLTP specifically notes investment for the route protection of the Project and the purchase of land required for future implementation of the Project.

Auckland Plan 2050

The Auckland Plan is the long-term spatial plan for Auckland which looks ahead to 2050. The plan outlines the key issues facing Auckland and recommends the way in which Aucklanders and others involved in the future of Auckland can best respond to them.

The Plan identifies the Project as a key public transport investment to be implemented over the next two decades. It also recognises that Manukau is the node for southern Auckland. The civic, retail, education and cultural facilities in Manukau Central provide for the wider population of southern Auckland.

Vision Zero for Tāmaki Makaurau: a transport safety strategy and action plan to 2030

Vision Zero has a goal to eliminate transport deaths and serious injuries by 2050 (in line with the Auckland Plan 2050). The Project will provide new separated BRT and walking and cycling facilities, resulting in improved safety for those that travel by active mode and public transport as well as private and commercial vehicles.

Te Tāruke-ā-Tāwhiri: Auckland's Climate Action Framework and Plan

Te Tāruke-ā-Tāwhiri focuses on three key elements to drive climate action:

- an overarching Tāmaki response
- a focus on clear greenhouse gas (GHG) emissions reduction targets
- preparing Auckland for the impacts of climate change.

The Project will deliver better accessibility and mode choice by providing a fast, high capacity, reliable and frequent BRT corridor, and high quality walking and cycling facilities, therefore reducing the reliance on low occupancy vehicles.

A number of design measures to provide resilience to flooding, inundation and climate change have been adopted across the Project. The flooding assessment has made recommendations which are to be implemented at detailed design so that:

- There is no increase in flood levels for existing authorised habitable floors that are already subject to flooding; and
- There are no new flood prone areas created.

Auckland's Urban Ngahere (Forest) Strategy

The strategy recognises the social, environmental, economic, and cultural benefits of our urban ngahere, and sets out a strategic approach to education, increasing canopy cover and protecting existing trees within urban areas.

The inclusion of berms and green stormwater infrastructure within and adjoining the corridor will provide an opportunity to establish street trees and vegetation suited to the environment which in turn will increase canopy cover in southern Auckland;

Local

Local Board Plans

The Project is situated within two local board areas: Ōtara-Papatoetoe and Howick. Both Local Board Plans identify outcomes relating to an improved and well-connected transport system, including active modes, managing growth, economic prosperity and protection and care for the environment.

The Project is consistent with the outcomes of the Local Board Plans as it will provide a BRT corridor and high quality walking and cycling facilities that integrates with surrounding land uses and the wider transport network.

13 Assessment of Part 2 of the RMA

Section 171(1) states that when considering a NoR, a territorial authority must consider the effects on the environment having particular regard to a number of matters (assessed above) and subject to Part 2 of the RMA.

Section 5(1) of the RMA states that the purpose of the RMA is to promote the sustainable management of natural and physical resources.

Section 5(2) of the RMA then provides a definition of sustainable management. In our view, in determining whether the Network promotes sustainable management, consideration of Sections 6, 7 and 8 of the RMA is required before drawing any conclusions regarding consistency with Section 5 of the RMA.

The following section provides an assessment of the effects of the Network subject to Part 2 of the RMA.

13.1 Matters of national importance

Section 6 of the RMA states that in achieving the purpose of this Act, all persons exercising functions and powers under it, in relation to managing the use, development, and protection of natural and physical resources, shall recognise and provide for specified matters of national importance. We consider the following matters of national importance to be relevant to the Project:

| Matter of national importance | Assessment |
|---|---|
| the preservation of the natural character of the coastal environment (including the coastal marine area), wetlands, and lakes and rivers and their margins, and the protection of them from inappropriate subdivision, use, and development | The Project will preserve the natural character of the stream environments through reinstatement and mitigation planting at the completion of works. |
| the protection of outstanding natural features and landscapes from inappropriate subdivision, use, and development | The Project avoids outstanding natural features and landscapes. |
| the protection of areas of significant indigenous vegetation and significant habitats of indigenous fauna | The Project traverses a predominantly urban environment and avoids significant ecological areas. Potential impacts on natural wetlands will be assessed and managed through a future consenting process. |
| the maintenance and enhancement of public access to and along the coastal marine area, lakes, and rivers | The Project does not impact on public access to and along the coastal marine area, lakes and rivers. |
| the relationship of Maori and their culture and traditions with their ancestral lands, water, sites, waahi tapu, and other taonga | Manawhenua have been actively involved throughout the development of the Project. This has included through the alternatives assessment and identification of the preferred options. The partnership with Manawhenua has involved the identification of opportunities to acknowledge and respond to the cultural landscape along the Project |

| | |
|--|--|
| | <p>corridor and restore and enhance the natural and cultural landscapes.</p> <p>The Project has also recognised Manawhenua cultural values, particularly with regards to the mauri of, and the relationships of Manawhenua with natural and physical resources including freshwater, land, air and coastal resources. Significant adverse effects on these values are required to be avoided, with adverse effects avoided, remedied or mitigated as appropriate.</p> |
| the protection of historic heritage from inappropriate subdivision, use, and development | The Project will not adversely affect scheduled historic heritage sites. |
| the protection of protected customary rights | The Project does not impact upon any known protected customary rights. |
| the management of significant risks from natural hazards | <p>A number of design measures to provide resilience to flooding, inundation and climate change have been adopted across the Project. The flooding assessment has made recommendations which are to be implemented at detailed design so that:</p> <ul style="list-style-type: none"> • There is no increase in flood levels for existing authorised habitable floors that are already subject to flooding; and • There are no new flood prone areas created. <p>There is sufficient space within the proposed designations for stormwater and flood mitigation.</p> |

13.2 Other matters

Section 7 of the RMA states that, in achieving the purpose of the RMA, particular regard shall be had to specified other matters. We consider the following other matters to be relevant to the Project:

| Other matter | Assessment |
|--|--|
| kaitiakitanga: | Manawhenua have been actively involved through the NoR phase of the Project and will continue to exercise kaitiakitanga through the future phases of the Project. This includes the preparation of management plans and the involvement of Manawhenua as partners in the detailed design and consenting phases of the Project. |
| the ethic of stewardship: | This has been recognised through engagement with key stakeholders, business associations, community groups and the wider community who exercise stewardship over particular resources. |
| the efficient use and development of natural and physical resources: | Through the assessment of alternatives process, the Project was determined to be the most efficient use of natural and physical resources, particularly as it utilises existing transport corridors. |
| the efficiency of the end use of energy: | Not considered relevant to the Project. |
| the maintenance and enhancement of amenity values: | The Project has sought to maintain and enhance amenity values through the alternatives assessment and the development of the concept design. This will primarily be achieved through the implementation of the ULDMP which is a condition on the proposed designations. |
| intrinsic values of ecosystems: | The recommended option and concept design has sought to avoid adverse effects on ecosystems as far as practicable while providing sufficient width within the proposed designation boundaries for further refinement during detailed design. |
| maintenance and enhancement of the quality of the environment | The Project has sought to maintain and enhance the quality of the environment through the implementation of the ULDMP which is a condition on the proposed designations. |
| any finite characteristics of natural and physical resources: | Not considered relevant to the Project |
| the protection of the habitat of trout and salmon: | Not considered relevant to the Project. |
| the effects of climate change: | The Project responds to the effects of climate change and the reduction of greenhouse gas emissions by providing improved reliability for public transport and high quality walking and cycling facilities. The Project responds to the effects of climate change through the provision of replanting that, when delivered, will contribute to reducing urban heat island effects. |
| the benefits to be derived from the use and development of renewable energy. | Not considered relevant to the Project |

13.3 Te Tiriti o Waitangi | Treaty of Waitangi

In achieving the purpose of this Act, all persons exercising functions and powers under it, in relation to managing the use, development, and protection of natural and physical resources, shall take into account the principles of the Treaty of Waitangi (Te Tiriti o Waitangi).

Manawhenua have been involved as a partner throughout the development of the Project. To date this has involved identifying the recommended Project corridor, input into the technical assessments and the development of the NoR conditions.

Manawhenua will be involved as partners in the future phases of the Project and this has been provided for through the conditions on the proposed designations and alteration to Designation 6717.

Accordingly, the Project is considered to take into account the principles of Treaty of Waitangi (Te Tiriti o Waitangi).

13.4 The purpose of the Act

Section 5 of the RMA sets out the purpose of the RMA which is to promote the sustainable management of natural and physical resources.

The Project will result in some adverse effects, however, when considering the significant regional and local benefits of the Project, and the measures proposed to avoid, remedy and mitigate the adverse effects, the Project achieves the purpose and principles of the RMA.

Appendix A

Assessment of Alternatives

VOLUME 2 – APPENDIX A

Airport to Botany Assessment of Alternatives

December 2022

Version 1

Document Status

| Responsibility | Name |
|----------------|---|
| Author | Patrick Buckley, Vicky Hu |
| Reviewer | Chris Scrafton, Tracey Grant, Adam Jellie |
| Approver | Jennifer Caldwell |

Revision Status

| Version | Date | Reason for Issue |
|---------|-----------------|---------------------|
| 1.0 | 9 December 2022 | Final for lodgement |

Table of Contents

| | | |
|----------|---|-----------|
| 1 | Introduction | 1 |
| 1.1 | Purpose of this report | 1 |
| 1.2 | Report structure | 5 |
| 2 | Strategic context | 7 |
| 2.1 | Problem identification | 7 |
| 2.2 | Strategic response..... | 9 |
| 3 | Method for assessing alternatives | 12 |
| 3.1 | Overview | 12 |
| 3.2 | Assessment framework..... | 12 |
| 3.3 | Optioneering engagement | 15 |
| 3.3.1 | Programme Partners | 15 |
| 3.3.2 | Ngā Manawhenua | 16 |
| 3.3.3 | Stakeholders | 16 |
| 3.3.4 | Communities, businesses and the general public..... | 16 |
| 3.3.5 | Project Team workshops..... | 16 |
| 4 | Rapid transit route selection | 18 |
| 4.1 | Long list assessment | 18 |
| 4.1.1 | Overview | 18 |
| 4.1.2 | Options development | 19 |
| 4.1.3 | Option assessment | 27 |
| 4.1.4 | Long list engagement..... | 44 |
| 4.1.5 | Long list preferred option(s)..... | 46 |
| 4.2 | Short list assessment..... | 48 |
| 4.2.1 | Overview | 48 |
| 4.2.2 | Option assessment | 50 |
| 4.2.3 | Short list engagement | 64 |
| 4.2.4 | Short list preferred option..... | 65 |
| 5 | Puhinui Station rapid transit bridge | 67 |
| 5.1 | Overview | 67 |
| 5.2 | Options development | 68 |
| 5.3 | Assessment summary | 71 |
| 5.4 | Engagement..... | 74 |
| 5.5 | Option refinement | 75 |
| 5.6 | Preferred option | 75 |
| 6 | Confirmation of preferred mode | 76 |
| 6.1 | Overview | 76 |
| 6.3 | Preferred mode recommendation – BRT | 77 |
| 7 | Bus Rapid Transit corridor placement | 78 |

| | | |
|-------------|---|------------|
| 7.1 | Botany Town Centre to SH20/20B Interchange | 78 |
| 7.1.1 | Overview | 78 |
| 7.1.2 | Options development | 79 |
| 7.1.3 | Key considerations | 80 |
| 7.1.4 | General preference of central-running | 81 |
| 7.1.5 | Assumptions | 81 |
| 7.1.6 | Assessment summary | 82 |
| 7.1.7 | Partner and internal engagement | 88 |
| 7.1.8 | Preferred option(s) | 88 |
| 7.2 | SH20/20B Interchange to Orrs Road | 89 |
| 7.2.1 | Overview | 89 |
| 7.2.2 | Option development | 89 |
| 7.2.3 | Assumptions | 93 |
| 7.2.4 | Assessment summary | 94 |
| 7.2.5 | SH20/20B enhancement options assessment | 100 |
| 7.2.6 | Preferred option(s) | 101 |
| 8 | Station locations | 103 |
| 8.1 | Overview | 103 |
| 8.2 | Assessment framework | 104 |
| 8.3 | Assessment summary | 105 |
| 8.4 | Internal partner engagement | 108 |
| 8.5 | Public engagement | 108 |
| 8.6 | Preferred station locations | 109 |
| 9 | Side of road widening | 111 |
| 9.1 | Option development | 111 |
| 9.2 | Assessment summary | 115 |
| 9.3 | Internal engagement | 117 |
| 9.4 | Manawhenua engagement | 118 |
| 9.5 | Preferred option(s) | 118 |
| 10 | Walking and cycling | 120 |
| 10.1.1 | Puhinui Station section | 120 |
| 10.2 | SH20B section | 122 |
| 10.2.1 | Overview | 122 |
| 10.2.2 | Assessment methodology | 124 |
| 10.2.3 | Assessment summary | 125 |
| 10.2.4 | Preferred option(s) | 130 |
| 11 | Route and design refinement | 131 |
| 11.1 | Overview | 131 |
| 11.2 | Gap analysis | 132 |
| 11.3 | Route refinement - Manukau Central alignment | 133 |
| 11.3.1 | Gap analysis | 133 |
| 11.3.2 | Option development | 134 |

| | | |
|-------------|---|------------|
| 11.3.3 | Option assessment | 135 |
| 11.3.4 | Partner and internal engagement | 140 |
| 11.3.5 | Assessment outcome | 141 |
| 11.4 | Route refinement - Puhinui Station walking and cycling | 142 |
| 11.4.1 | Gap analysis..... | 142 |
| 11.4.2 | Option development | 142 |
| 11.4.3 | Option assessment | 147 |
| 11.4.4 | Assessment summary | 148 |
| 11.4.5 | Partner and internal engagement | 151 |
| 11.4.6 | Assessment Outcome | 151 |
| 11.5 | Route refinement - Puhinui Road widening | 152 |
| 11.5.1 | Gap analysis..... | 152 |
| 11.5.2 | Option development | 152 |
| 11.5.3 | Option assessment | 153 |
| 11.5.4 | Partner and Internal Engagement..... | 154 |
| 11.5.5 | Assessment outcome | 155 |
| 12 | Approach to stormwater infrastructure..... | 156 |
| 13 | Summary of recommended Project..... | 157 |
| 14 | Alternative statutory methods | 159 |
| 15 | Conclusion | 161 |

Appendices

Appendix A: Alternatives optioneering timeline

Appendix B: MCA scoring approach

Appendix C: MCA scoring outputs

Table of Figures

| | |
|---|----|
| Figure 1: Airport to Botany proposed NoRs | 2 |
| Figure 2: Overview of the Airport to Botany alternatives assessment process | 4 |
| Figure 3: Southern and eastern areas of Auckland | 7 |
| Figure 4: Auckland’s existing and planned rapid transit network | 8 |
| Figure 5: Long list option development and assessment process | 19 |
| Figure 6: National Land Transport Fund intervention hierarchy | 20 |
| Figure 7: West, Central, East segments for route selection | 21 |
| Figure 8: Initial options | 22 |
| Figure 9: Rapid transit long list route options | 26 |
| Figure 10: Long list West segment options | 28 |
| Figure 11: Long list Central segment options | 32 |
| Figure 12: Long list East segment options | 36 |
| Figure 13: Alternative street corridor option | 40 |
| Figure 14: Route options for public feedback | 45 |
| Figure 15: Public feedback response | 45 |
| Figure 16: Option Central 6 (via Manukau Station Road, Davies Avenue, and Ronwood Avenue) | 47 |
| Figure 17: Long list to short list preferred option combinations | 48 |
| Figure 18: Short list route options assessed | 49 |
| Figure 19: Short list assessment process | 50 |
| Figure 20: West segment short list options assessed | 52 |
| Figure 21: Central segment short list options assessed | 58 |
| Figure 22: Public engagement feedback | 65 |
| Figure 23: Preferred route from Botany to the Airport | 66 |
| Figure 24: Optioneering process for Puhinui Station rapid transit bridge | 68 |
| Figure 25: Puhinui Station Interchange Options, including Rapid Transit Bridge alignment | 69 |
| Figure 26: Airport to Botany Rapid Transit peak demand by decade vs. mode capacity and service levels of each mode assessed | 77 |
| Figure 27: BRT corridor placement options assessment process | 78 |
| Figure 28: A-side running RTC | 79 |
| Figure 29: Central-running RTC | 79 |
| Figure 30: B-side running RTC | 79 |
| Figure 31: Split-side running RTC | 80 |
| Figure 32: Nine assessment sections (between Botany and SH20/20B interchange) | 82 |

| | |
|---|-----|
| Figure 33: Section 2: Te Irirangi Drive – Placement Considerations | 83 |
| Figure 34: Section 5: Davies Ave – Placement Considerations | 84 |
| Figure 35: Section 6: Manukau Station Road – Placement Considerations | 85 |
| Figure 36: Section 7: Lambie Drive – Placement Considerations | 87 |
| Figure 37: SH20B BRT corridor placement and side of road widening process | 89 |
| Figure 38: SH20B BRT placement / side of road widening assessment segments | 90 |
| Figure 39: Option A | 91 |
| Figure 40: Option B | 91 |
| Figure 41: Option C | 92 |
| Figure 42: Option D | 92 |
| Figure 43: Option E | 93 |
| Figure 44: Preferred BRT placement and side of road widening option (SH20B) | 102 |
| Figure 45: Station location options assessment process | 104 |
| Figure 46: Long list of station options | 105 |
| Figure 47: Preferred stations | 110 |
| Figure 48: Side of road widening assessment process between Botany and SH20/20B Interchange | 111 |
| Figure 49: Airport to Botany side of road widening options (A-side, B-side) for the urban section | 112 |
| Figure 50: 14 assessment sections for side of road widening in the urban section (Botany to SH20/20B interchange) | 113 |
| Figure 51: Puhinui cycling facilities options | 121 |
| Figure 52: Walking and cycling assessment process for the SH20B section | 123 |
| Figure 53: SH20B walking and cycling assessment sections | 124 |
| Figure 54: Section 1 assessment options | 125 |
| Figure 55: Section 2 assessment options | 127 |
| Figure 56: Section 3 assessment options | 129 |
| Figure 57: Route and design refinement options assessment process | 131 |
| Figure 58: Gap analysis outputs - areas requiring further assessment | 133 |
| Figure 59: Central segment options assessed | 134 |
| Figure 60: Options Central 7, 8, 9, and the original preferred Central 6 | 135 |
| Figure 61: Options Central 8, 9, 10, and the preferred Central 6 | 136 |
| Figure 62: Option WC1 | 142 |
| Figure 63: Option WC2A | 143 |
| Figure 64: Option WC2B | 144 |
| Figure 65: Option WC2C | 145 |
| Figure 66: Option WC3 | 146 |

| | |
|--|-----|
| Figure 67: Option WC4 | 147 |
| Figure 68: Southside variant option (initial preferred option was widening on the northern side entirely) | 153 |
| Figure 69: Recommended Project | 158 |

Table of Tables

| | |
|--|----|
| Table 1: Five NoRs for the Project..... | 1 |
| Table 2: Investment objectives and benefits..... | 10 |
| Table 3: List of criteria included in each assessment | 13 |
| Table 4: Overview of assessments and approaches | 13 |
| Table 5: Engagement methods for communities, businesses and the public..... | 16 |
| Table 6: Summary of all initial options developed (options progressed to long list assessment shown in bold)..... | 22 |
| Table 7: Summary of all initial options developed | 26 |
| Table 8: West options long list assessment summary | 28 |
| Table 9: Central options long list assessment summary | 32 |
| Table 10: East options long list assessment summary..... | 37 |
| Table 11: Option Alt 2 long list assessment summary | 41 |
| Table 12: Long list to short list preferred option combinations | 47 |
| Table 13: West segment short list options component summary | 51 |
| Table 14: West options transport assessment summary..... | 53 |
| Table 15: West options environmental and engineering assessment summaries (integrated assessment)..... | 54 |
| Table 16: Central options short list assessment summary | 60 |
| Table 17: Summary of options developed | 70 |
| Table 18: Puhinui Station rapid transit bridge option assessment summary | 71 |
| Table 19: Puhinui Station connection discounted options | 74 |
| Table 20: BRT corridor placement options summary | 81 |
| Table 21: Section 2 assessment summary | 83 |
| Table 22: Section 5 assessment summary | 84 |
| Table 23: Section 6 assessment summary | 86 |
| Table 24: Section 7 assessment summary | 87 |
| Table 25: Preferred BRT corridor placement..... | 88 |
| Table 26: BRT corridor placement and side of road widening options assessed..... | 93 |
| Table 27: Section 1 assessment summary | 94 |
| Table 28: Section 2 assessment summary | 95 |

| | |
|--|-----|
| Table 29: Section 3 assessment summary | 97 |
| Table 30: Section 4 assessment summary | 98 |
| Table 31: Section 1 traffic/intersection performance – Interchange options assessment | 100 |
| Table 32: Preferred BRT corridor placement and side of road widening for SH20B | 102 |
| Table 33: Long list of station locations | 106 |
| Table 34: Airport to Botany preferred station locations..... | 109 |
| Table 35: Sections for the corridor widening assessment | 113 |
| Table 36: Side of road widening assessment summary | 115 |
| Table 37: Internal engagement workshops as part of the side of road widening assessment | 117 |
| Table 38: Preferred side of road widening options for the urban section | 118 |
| Table 39: Puhinui cycling facilities options..... | 120 |
| Table 40: Assessment summary for Puhinui Station cycling options | 121 |
| Table 41: Walking and cycling options assessed | 124 |
| Table 42: Section 1 assessment summary | 125 |
| Table 43: Section 2 assessment summary | 127 |
| Table 44: Section 3 assessment summary | 129 |
| Table 45: Manukau Central route selection assessment summary | 137 |
| Table 46: Manukau Central alignment discounted options..... | 141 |
| Table 47: Puhinui walking and cycling discounted options..... | 147 |
| Table 48: Puhinui Station walking and cycling assessment summary | 148 |
| Table 49: Southside variant assessment summary | 153 |
| Table 50: Summary of possible RMA approval and consenting methods | 159 |
| Table 51: Scoring scale for transport planning criteria and environmental / planning criteria | 173 |
| Table 52: Engineering feasibility and implementability rating scale..... | 173 |
| Table 53: Scoring scale for the Puhinui Station rapid transit bridge | 174 |
| Table 54: Risk-based scoring scale for the BRT corridor placement assessment and walking and cycling assessment for the SH20B corridor | 174 |

| Acronym/Term | Description |
|---------------------|---|
| AIAL | Auckland International Airport |
| ANNA | Aircraft Noise Notification Area |
| ATAP | Auckland Transport Alignment Project |
| AUP:OP | Auckland Unitary Plan (Operative in Part) |
| BRT | Bus Rapid Transit |
| CMA | Coastal Marine Area |
| HANA | High Aircraft Noise Overlay |
| ILM | Investment Logic Map |
| KPI | Key Performance Indicators |
| MANA | Moderate Aircraft Noise Area |
| MCA | Multi-Criteria Analysis |
| MMG | Manukau Memorial Gardens |
| NOP | Network Operating Plan |
| NoR | Notice of Requirement |
| Programme Partners | Te Ākitai Waiohū, Auckland Transport, Waka Kotahi, AIAL |
| PPF | Protected premises and facilities |
| PT | Public transport |
| RMA | Resource Management Act 1991 |
| RTC | Rapid Transit Corridor |
| RTN | Rapid Transit Network |
| SH | State Highway |
| SME | Subject Matter Expert |
| SPBC | Supplementary Programme Business Case |
| SSBC | Single Stage Business Case |
| SUP | Shared use path |
| STAAI | Short Term Airport Access Improvements Project – included improvements to Puhinui Station, bus services from Manukau to the Airport, and SH20B roading improvements as part of the Southwest Gateway Programme. |
| SWGPP | Southwest Gateway Programme |

| Acronym/Term | Description |
|--------------|--|
| TDM | Transport Demand Management |
| Waka Kotahi | Waka Kotahi NZ Transport Agency |
| 20Connect | 20Connect Project – state highway improvements on SH20, SH20A and SH20B to improve journey reliability as part of the Southwest Gateway Programme. |

1 Introduction

1.1 Purpose of this report

This assessment of alternatives report has been prepared by Te Tupu Ngātahi to support the Notices of Requirement (**NoRs**) for the Airport to Botany Rapid Transit Project (**the Project**) lodged by Auckland Transport and Waka Kotahi NZ Transport Agency (**Waka Kotahi**) as requiring authorities under the Resource Management Act 1991 (**RMA**). The Project includes five NoRs (outlined in Table 1 and Figure 1 below) which seek to protect land to enable the construction, operation and maintenance of transport infrastructure.

Table 1: Five NoRs for the Project

| Notice | Description | Requiring Authority |
|--------|--|---------------------|
| NoR 1 | Widening of the existing Te Irirangi Drive between Botany Town Centre and Rongomai Park to provide for a Bus Rapid Transit corridor and high quality walking and cycling facilities. | Auckland Transport |
| NoR 2 | Widening of the following existing roads to provide for a Bus Rapid Transit corridor and high quality walking and cycling facilities: <ul style="list-style-type: none">• Te Irirangi Drive (between Rongomai Park to SH1), Great South Road (between SH1 and Ronwood Avenue intersection)• Ronwood Avenue (between Great South Road intersection to Davies Avenue)• Davies Avenue (between Ronwood Avenue intersection and Manukau Station Road)• Manukau Station Road (between Davies Avenue intersection and Lambie Drive)• Lambie Drive (between Manukau Station Road intersection and Puhinui Road)• Puhinui Road (between Lambie Drive intersection and Plunket Avenue) | Auckland Transport |
| NoR 3 | Widening of the existing Puhinui Road between Plunket Avenue and SH20/20B Interchange, including a bridge connecting to the newly constructed Puhinui Station to provide for a Bus Rapid Transit corridor and high quality walking and cycling facilities. | Auckland Transport |
| NoR 4a | Widening of Puhinui Road between SH20/20B Interchange and Orrs Road to provide for a Bus Rapid Transit corridor and high quality walking and cycling facilities. | Auckland Transport |
| NoR 4b | Proposed widening of existing State Highway 20B from the SH20/20B Interchange to the intersection of Manukau Memorial Gardens (alteration to Waka Kotahi designation 6717) to provide eastbound lanes to Auckland Airport, high quality walking and cycling facilities and a ramp from SH20B onto SH20 for eastbound traffic while enabling the provision of a Bus Rapid Transit corridor. | NZ Transport Agency |



Figure 1: Airport to Botany proposed NoRs

Section 171(1)(b) of the RMA requires that when making a recommendation on a NoR, a territorial authority shall consider whether adequate consideration has been given to alternative sites, routes or methods of undertaking the work in circumstances where the requiring authority does not have an interest in the land sufficient for undertaking the work, or it is likely that the work will have significant adverse effects on the environment.

There are several principles and key considerations for a requiring authority to apply and adhere to when undertaking an assessment of alternatives and identifying a preferred option. Of note are the following:

- a) The process should be adequately transparent and robust, and clearly recorded so that it can be understood by others;
- b) An appropriate range of alternatives should be considered; and
- c) The extent of options considered, and the assessment of these options, should be proportional to the potential effects of the options being considered.

Auckland Transport and Waka Kotahi do not have sufficient interest in the land required for the Project and as such are required to give adequate consideration to alternatives. The purpose of this report is to document the development of alternative options to undertake the works and the process used to assess and compare the options.

Accordingly, this report covers the processes and methodology for the consideration of alternatives for the Project including:

- Long list and short list optioneering of the preferred route (Section 4);
- Puhinui Station Rapid Transit Bridge (Section 5)
- Selection of preferred mode (Section 6);
- Preferred RTC placement within the corridor (Section 7);
- Selection of preferred station locations (Section 8);
- Preferred side of road widening (Section 9);
- Active modes (walking and cycling) (Section 10);
- Route and design refinement following the gap analysis (Section 11);
- Approach to Stormwater (Section 0); and
- Consideration of alternative statutory methods for implementing the Project (Section 14).

A high-level summary of the process used to develop and consider the alternatives is detailed in Figure 2 on the following page. It is noted that the optioneering process was an iterative one which included the addition and discovery of new information feeding back into assessments to inform outcomes. The process diagram on the following page depicts the optioneering process in a simplified, linear way for the purpose of transparency and in the interest of understanding the process. For a full, more detailed timeline of processes, refer to **Appendix A**.

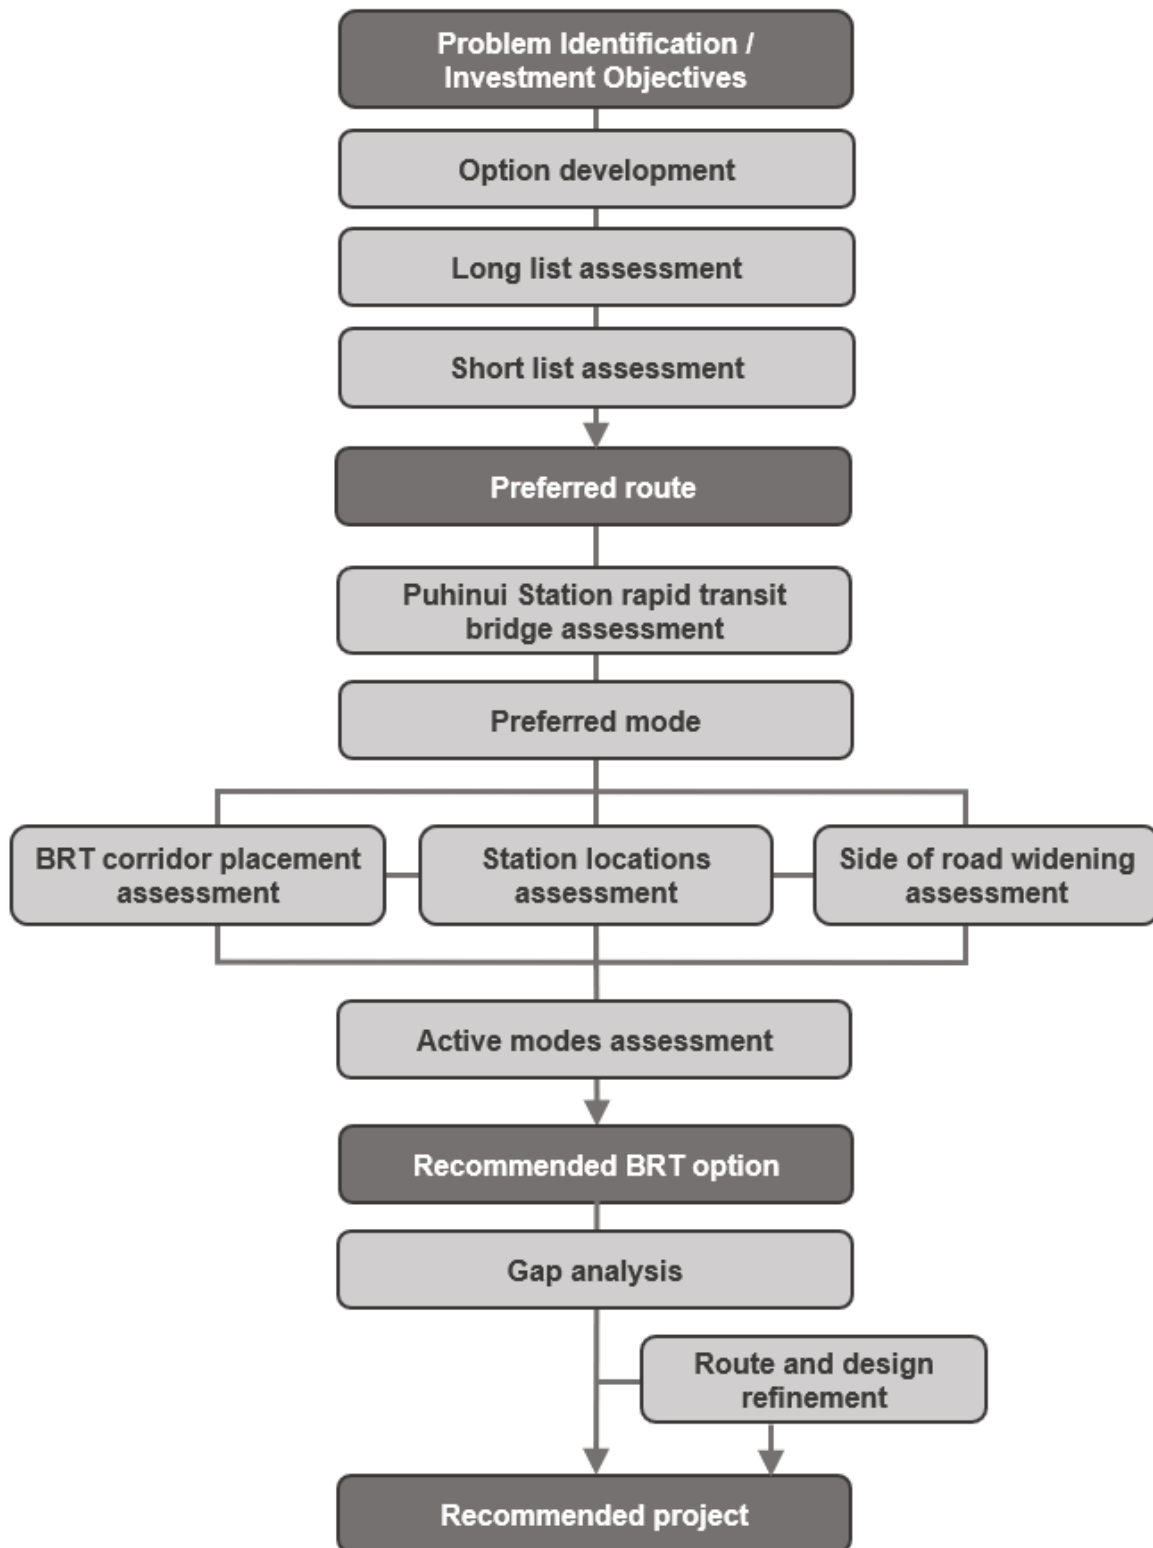


Figure 2: Overview of the Airport to Botany alternatives assessment process

Note: This report covers the consideration of alternatives to the extent needed for designations. The detail required for resource consents (Section 105 of the RMA) is a forthcoming process and will build on the conclusions drawn in this report.

1.2 Report structure

The report is structured as follows:

| Section | Heading | Description |
|---------|--|---|
| 1 | Introduction | Purpose and structure of the report |
| 2 | Strategic Context | Identification of the transport-related problems in southern and eastern Auckland Formation of Investment Objectives and identification of the Project as the strategic infrastructure response |
| 3 | Method for Assessing Alternatives | Summary of the methodology applied to the assessment of alternatives |
| 4 | Rapid Transit Route Selection Long List Assessment Short List Assessment | Description of all initial options generated and reasons for exclusion / inclusion to the long list Overview of the assessment of long list options and reasons for exclusion / inclusion to the short list. Outlines public and internal engagement input. Overview of the assessment of short list options and reasons for exclusion / inclusion to the preferred route. Outlines public and internal engagement input. |
| 5 | Puhinui Station Rapid Transit Bridge Assessment | Overview of the assessment of the rapid transit connection to Puhinui Station |
| 6 | Confirmation of Preferred Mode | Summary of the process confirming the preferred mode for the Project |
| 7 | Bus Rapid Transit Corridor Placement Assessment | Overview of the assessment confirming the placement of the bus rapid transit corridor within the cross section along the Project alignment |
| 8 | Station locations | Summary of the station location options development and assessment |
| 9 | Side of Road Widening Assessment | Overview of the assessment confirming the side of road to be widened to accommodate the Project cross section |
| 10 | Walking and Cycling Puhinui Walking and Cycling Assessment SH20B Walking and Cycling Assessment | Overview of the assessment of the walking and cycling alignment around Puhinui Station Overview of the assessment of the walking and cycling alignment along SH20B |
| 11 | Route and Design Refinement Manukau City Centre Alignment Puhinui Station Walking and Cycling Alignment Puhinui Road Widening | Overview of route refinement process for each route refinement area (identified through the gap analysis) including option development and assessment, engagement, and discussion of preferred and discounted options |

| Section | Heading | Description |
|----------------|--|---|
| 12 | Approach to Stormwater Infrastructure | Approach to Stormwater Infrastructure |
| 13 | Recommended Project | Identification of the recommended project for lodgement |
| 14 | Consideration of Alternative Statutory Methods | Consideration of alternative statutory methods |
| 15 | Conclusion | Conclusion |

2 Strategic context

2.1 Problem identification

Auckland's south-western, southern and eastern areas (see Figure 3) is home to a significant population of 360,000 and includes two of the seven metropolitan centres in Auckland, a substantial growth area at Ormiston and two of Auckland's largest employment areas at the Airport and in East Tāmaki.



Figure 3: Southern and eastern areas of Auckland

Much of the area has poor access to public transport (PT) which has resulted in high car dependency and other associated transport issues. Investigating accessibility constraints, a number of strategic transport-related issues were identified facing the area:

A gap in the Rapid Transit Network (RTN)

A large gap in the RTN between the Auckland Airport and Botany Town Centre (Figure 4) has resulted in a lack of rapid, efficient and reliable public transport and poor mode share. Public transport is currently provided by standard bus services, with no direct connection to Manukau or the Airport from eastern Auckland.

This has resulted in a prevalence of cross-town journeys, a dispersed land use pattern and the only rapid transit link being a north-south rail line. This means that journeys for people in southern and eastern Auckland often require transfers between low frequency local services which introduces a layer of time and risk into a journey.



Figure 4: Auckland’s existing and planned rapid transit network

Poor quality access

Poor quality access to opportunities exacerbates and reinforces existing deprivation in the rapidly growing south Auckland population who already experience high levels of unemployment and reliance on government support and Kāinga Ora housing. When compared to the rest of the region, eastern and southern Auckland have had relatively low investment in public transport, and have few transport alternatives other than the private car.

Poor and worsening access to the Airport

Auckland Airport and its surrounds are a nationally significant economic driver and a regionally significant employment zone. The forecasted growth of passenger and employment numbers will result in increased pressure on the land transport network, including on the state highway network.

Perceptions of poor personal safety limiting uptake of public transport and active modes

Research has found that people have negative perceptions and experience of safety when taking public transport, particularly in hours after dark. These concerns for personal safety can deter people from utilising public transport and create barriers to access.

Public transport journeys involve walking or cycling and waiting in a public space. The lack of safe, separated cycling facilities in the active mode network require cyclists to share road space with general vehicles and buses, which can also lead to perceptions of poor personal safety.

Opportunities exist to promote behaviour change through provision of safe walking and cycling facilities and improved access to public transport stations.

The need to provide more affordable housing and higher quality urban development

Southern and eastern Auckland have and continue to experience significant urban growth. The Auckland Transport Alignment Project 2018 (**ATAP**) confirms that the transport challenge for Auckland is not just one of congestion, but also of enabling and supporting a rapid acceleration in the rate of housing construction and building strong and healthy communities.

Over-reliance on the private vehicle combined with rapid population growth in and around southern and eastern Auckland will reduce the ability of the transport system to move people and goods efficiently. Car dependence may also lead to higher car ownership and become disproportionately costly for lower-income families. If not addressed, the existing transport system will constrain the levels of access for communities, limit development potential, decrease regional productivity and undermine the quality of life for residents and employees in the area.

The need for the transport system in southern and eastern Auckland to address environmental effects and recognise cultural identity and taonga

The Puhinui area is part of a cultural landscape which is considered a taonga by the people of Te Ākitai Waiohū. The cultural associations Te Ākitai Waiohū maintains with the land and waterways of Puhinui reflect the history, whakapapa (genealogy), values and significance of the area to the iwi. Specifically, the Pūkaki and Waokauri Creeks are viewed as taonga of great cultural and spiritual significance to Te Ākitai Waiohū.

There are opportunities to acknowledge and better represent cultural narrative through the design and operation of the future transport network, and to reduce the current impacts the transport system has on the environment and cultural values.

2.2 Strategic response

In response to these transport issues, Te Ākitai Waiohū, Auckland Transport, Waka Kotahi and Auckland Airport established the Southwest Gateway Programme (**SWGPP**) with the aim to deliver transformative transport improvements for Auckland's south-western, southern, and eastern suburbs. As part of delivering these improvements, a number of key investment objectives and associated benefits were developed to guide investment and optioneering decisions (Table 2).

Table 2: Investment objectives and benefits

| Investment Objective | Benefit |
|---|---|
| 1: More equitable access and travel choices to jobs, learning, cultural and social activities in the south and east of Auckland, as well as the Airport area. | More equitable access to jobs, learning, social activities. |
| 2: Reliable, resilient and easy to use transport system in south and east Auckland that also forms a gateway to the region from Auckland Airport. | Travel is easier and more affordable. |
| 3: To improve economic performance of the Airport area, Auckland and New Zealand. | Economic potential and opportunity increased for all. |
| 4: Reduce the effects of the transport system on the environment and taonga | Local taonga is enhanced. |
| 5: Improve health, safety and security of people | Healthier, safer people. |

The following strategic considerations influenced the development and optioneering of the SWGP:

- The SWGP Network Operating Plan (**NOP**) identified a mass rapid transit corridor between Auckland Airport and Botany Town Centre as a network opportunity.
- The ATAP strategy identified the development of Auckland’s Rapid Transit Network was a priority for Auckland Council and Central Government, particularly to “unlock housing and urban development opportunities”¹. The strategy referred to opportunities to connect with existing and proposed transit corridors, including the Eastern Busway, the rail lines and City Centre to Māngere rapid transit.
- Within the SWGP study area, the legacy Manukau City Council planned for future delivery of a RTC along Te Irirangi Drive. The plan² noted that by noting that Te Irirangi Drive provided a ‘wider than usual median to accommodate Light Rail infrastructure’. The majority of the Te Irirangi Drive corridor was constructed with an extra wide central median to be utilised for a public transport corridor.
- Alongside the key employment centres at Auckland Airport and Botany Town Centre, Manukau Central was also identified as a priority location for mode shift in the ATAP publication “Better Travel Choices” for the below reasons:
 - Manukau Central suffers from access deficiencies with limited rapid and public transit options for a growing, highly disadvantaged population.
 - Manukau is a core growth node and an important economic, social and cultural hub in south Auckland which provides significant opportunity to deliver transit-led development and urban regeneration.

Providing connections to these strategic employment centres within the SWGP study area (Auckland Airport, Manukau Central and Botany) was thus considered critical to the rapid transit solution.

¹ ATAP, 2019

² Manukau District Plan Transportation Chapter 8, p.17.

<http://www.aucklandcity.govt.nz/council/documents/districtplanmanukau/text/chap08transport.pdf>

Based on the above considerations, it was concluded rapid transit solution was needed for the study area, forming the basis of this Project.

Alongside the RTC element of this Project, the SWGP also included the 20Connect Project (which sought to improve journey reliability along SH20, SH20A and SH20B through state highway improvements), and the Short Term Airport Access Improvements Project (**STAAI**) (which included upgrades to Puhinui Station, bus services from Manukau to the Airport, and SH20B early roading improvements).

These projects are all within the wider SWGP to identify and deliver access improvements in eastern and southern Auckland.

3 Method for assessing alternatives

3.1 Overview

To define the preferred rapid transit corridor alignment, mode and form, a number of optioneering assessments were completed. This section provides an overview of the assessment of alternatives methodology used to develop and assess options for the Project.

The general methodology for each assessment used the following steps:

1. Agree on the Multi-Criteria Analysis (MCA) methodology (including the criteria and scoring approach) to be used to assess the options;
2. Develop and confirm the options to be evaluated;
3. Complete preliminary scoring of options by the Project Team (including technical specialists required to appropriately assess the selected criteria);
4. Undertake an MCA workshop with stakeholders to discuss specific MCA scoring, including consideration of internal and external engagement feedback.
5. Determine the preferred option (or list of preferred options) supported by a clear justification for option selection.

As detailed in Figure 2, optioneering for the Project included the following key assessments:

- Long List Route Assessment
- Short List Route Assessment
- Preferred Mode Assessment
- Bus Rapid Transit Corridor Placement Assessment
- Station Locations Assessment
- Side of Road Widening Assessment
- Puhinui Station BRT Bridge Assessment
- Walking and Cycling Assessment
- Route and Design Refinement Assessments

The options assessment was an iterative process which included inputs from internal and external engagement with partners, stakeholders, and the public. Once these assessments were completed, the preferred output informed the recommended Project.

3.2 Assessment framework

An MCA framework was mainly used to evaluate and compare options for the Project. MCA's are a common tool that is often used to assist in the alternatives assessment decision-making process and provides an opportunity to understand how different options compare against a set of criteria.

Some assessments utilised different approaches to the MCA, including the preferred mode (Section 6) and station location assessments (Section 7). These relied on the outputs of technical reports and a priority framework to inform the preferred options.

The MCA framework was developed in a series of workshops with Te Ākitai Waiohū, Auckland Transport, Waka Kotahi, Auckland Airport, Manawhenua representatives, the Project Team, Auckland Council, KiwiRail, Eke Panuku, Te Tupu Ngātahi, and The Southern Initiative.

The MCAs comprised of three primary groups of assessments:

- Transport planning assessment;
- Environmental and planning assessment; and
- Engineering feasibility and implementation assessment.

Table 3 below sets out the list of criteria included in each assessment. Specific measures for each assessment criteria and the detailed scoring scales are set out in **Appendix B**.

Table 3: List of criteria included in each assessment

| Transport assessment | Environmental and planning assessment | Engineering feasibility and implementation assessment |
|---|---|---|
| <ul style="list-style-type: none"> • Investment Objective 1: Provide more equitable access and travel choices to jobs, learning, cultural and social activities in the south and east of Auckland • Investment Objective 2: Provide public transport for south and east Auckland that is easy to use, reliable, fast, resilient and affordable • Investment Objective 3: Promote urban regeneration, improved built environment, and economic opportunities • Investment Objective 4: Reduce the effects of the transport system on the environment and taonga • Investment Objective 5: Improve health, safety and security of people | <ul style="list-style-type: none"> • Ecology • Coastal processes • Stormwater • Landscape, visual and urban design • Social / community impact • Geology • Noise and vibration • Archaeology and built heritage • Contaminated land • Air quality | <ul style="list-style-type: none"> • Constructability • Construction disruption • Construction cost and risk • Safety in design and construction • Operation and maintenance • Property • Consentability |

For each assessment, a set of criteria were selected to suit the purpose of the assessment, and criteria which were not likely to differentiate between the options were discounted and not assessed.

Table 4 below sets out an overview of the purpose of each MCA and the assessment approach taken. The specific criteria included in each assessment is set out in **Appendix B**.

Table 4: Overview of assessments and approaches

| Assessment | Purpose | Assessment approach |
|------------|--|--|
| Long list | To determine and assess a long list of rapid transit route options, forming a short list to progress to the next stage of assessments. | The long list MCA assessed all transport, environmental, and engineering criteria at a high level. |

| Assessment | Purpose | Assessment approach |
|------------------------|--|---|
| Short list | To assess the short list of rapid transit route options and determine the preferred rapid transit route. | Options were developed further and became more fine-grained as they progressed from the long list to the short list. Therefore, all the same criteria were assessed for the short list as the long list, but some at an increased level of detail. The short list assessment for the West segment included a few additional criteria than the Central segment to reflect the highway considerations. This was due to the West segment assessment being integrated with the 20Connect project jointly assessing the Environmental and planning assessment; and Engineering feasibility criteria. |
| Preferred mode | To determine the preferred mode for the rapid transit service. | The preferred mode was determined by customer research, partner engagement, and technical assessments confirming mode capacity and service level (frequencies) necessary to meet forecast demand. |
| Puhinui Station | To determine the preferred Puhinui Station rapid transit bridge option. | The transport planning criteria assessed were informed by the Short Term Airport Access Improvements Project Objectives which were developed in parallel to the Airport to Botany Objectives. A high level and preliminary assessment of the environmental / planning criteria were assessed, alongside engineering feasibility criteria. |
| BRT corridor placement | To determine the preferred placement for the bus rapid transit service within the road corridor. | Options were scored against transport planning criteria related to Investment Objective 1 (IO 1) (more equitable access to jobs, learning, social activities) and IO 2: (travel time is easier and more affordable), as well as technical engineering feasibility criteria. Only IO 1 and IO 2 were considered relevant for this assessment as the other IO's would not differentiate between the options. Environmental and planning criteria were not assessed as the BRT placement was primarily driven by operational and technical engineering feasibility, with all placement options resulting in broadly similar footprints and environmental outcomes, therefore having little differentiation. |
| Station locations | To determine the preferred station numbers and locations. | Station locations were assessed and determined through a priority framework which relate to IO's: <ul style="list-style-type: none"> • Major demand destinations; • Interchange points and transfer nodes; and • Additional residential land local coverage. |
| Side of road widening | To determine which side of the road to widen where the cross section cannot be contained within the road corridor. | Given this assessment was related to property impacts and/or acquisition to accommodate the desired RTC cross section, criteria assessed included amenity criteria (e.g. landscape and visual, social, noise and vibration), property criteria, and engineering feasibility criteria. An integrated side of road widening and BRT placement assessment for the SH20B section of the alignment was also undertaken which assessed similar criteria. |

| Assessment | Purpose | Assessment approach |
|---------------------|--|---|
| Walking and cycling | To determine the placement of the walking and cycling facilities within the Project corridor. | The walking and cycling MCA for the SH20B section was assessed alongside the integrated side of road widening and BRT placement assessments for the SH20B section. The same criteria were therefore considered appropriate to differentiate options. |
| Route refinement | Identified parts of the alignment requiring further assessment, route and design refinement optioneering was undertaken prior to the confirmation the recommended Project. | <p>To maintain consistency and comparability:</p> <ul style="list-style-type: none"> The Short list route selection assessment criteria was used for the Manukau Central and Puhinui Station Walking and Cycling assessments. The Puhinui Road side of road assessment used the side of road assessment criteria. <p>The route refinement assessment for Manukau Central and the Puhinui Road side of road variant options included a comparison against the previously preferred options and the identified option variant(s).</p> |

3.3 Optioneering engagement

Assessment of the options against the criteria was not the sole means of assessing options but was a tool that informed and was complementary to the decision-making process for the preferred option. Manawhenua representatives have expressed views, provided specialist advice and raised key issues through workshops and hui held throughout the process. The process incorporated input from Manawhenua, feedback from the consultation and engagement process and technical experts.

Throughout the options assessment process, engagement was undertaken over the following key periods:

- From December 2017 to December 2018;
- From January to December 2019; and
- From December 2021 to November 2022.

The three-staged approach allowed the Project Teams to collect initial feedback from partners, stakeholders, communities, and affected landowners in the first round of engagement, then provide an update on the Project and details on how initial engagement feedback have influenced the Project in the second round. The third round utilised partner and stakeholder feedback to inform the route and design refinement of the Project.

3.3.1 Programme Partners

The engagement activities with Programme Partners (Te Ākitai Waiohua, Auckland Transport, Waka Kotahi and Auckland Airport) were centred on presentations, small group hui, and one-on-one hui. This engagement sought feedback, information, and assistance with decision making at key points in the development of the Project where possible.

3.3.2 Ngā Manawhenua

Regular hui were held with Manawhenua of the southern Auckland area through the existing Auckland Transport Southern Manawhenua Table during the development and assessment of options. At hui, the Project Team presented and sought feedback on the initial problems definition, the development and assessment of the long list and short list of options, the BRT placement and side of road widening assessments, the final preferred option, and any public engagement material prior to public release.

3.3.3 Stakeholders

Engagement with key stakeholders involved presentations, stakeholder workshops, and small group or one-on-one meetings as required. Key stakeholders included Auckland Council and other Council-Controlled Organisations, Government agencies, utilities providers, advocacy groups and business associations.

3.3.4 Communities, businesses and the general public

Communities, businesses and the general public were engaged through the methods outlined in Table 5 below:

Table 5: Engagement methods for communities, businesses and the public

| Engagement groups | Engagement method |
|---|--|
| Communities, potentially affected property owners/occupiers, and businesses within the Project area | Mail drops and flyers, property owner letters, community open days, emails and phone calls, online information, visualisation, and one-on-one meetings as required |
| General public | Media releases, information on websites and social media, visualisation, and community open days |

The launch of online feedback forms between November and December 2018 provided opportunities for the public to give feedback on the short list route options. A summary of the feedback is summarised in Section 4.1.4.

Between November and December 2019, another round of online feedback was sought on the preferred Project alignment. This feedback is detailed in Section 4.2.3.

3.3.5 Project Team workshops

Throughout the options assessment process, workshops were held with the Project Team to discuss findings and undertake decision making.

Workshops were held once technical specialists had individually assessed each of the options. The purpose of these workshops was to discuss and respectfully challenge results of initial options assessment findings. During these workshops the scores and/or findings of each specialist was shared with the Project Team and discussed. Based on discussions in the workshop, where appropriate, changes to scores or assessment were made prior to final recommendations being identified.

Internal Project Team workshops were also undertaken to challenge results of specialist options assessment. Following this a consensus was generally reached on the emerging preferred option based on the technical assessments undertaken.

4 Rapid transit route selection

4.1 Long list assessment

4.1.1 Overview

The long list assessment for a rapid transit route within the study area began with option generation and development.

28 initial potential route and mode options were generated which aimed to conceptualise all the possible geographical alignments within the study area. This process was informed by consideration of the following:

- The National Land Transport Fund intervention hierarchy, which assesses the suitability of low-cost interventions and options (e.g. non-infrastructure alternatives) prior to higher cost interventions (e.g. new infrastructure);
- The SWGP Network Operating Plan, a key driver for shaping investment and optioneering;
- The ATAP, which strategically aligned Central Government and Auckland Council on transport investment priorities; and
- Mode and operational requirements based on demand and service level modelling.

These options were then assessed through a high-level sieving process which discarded the options that were clearly infeasible, too expensive, or have high implementation risks.

The 10 remaining route options formed the long list, and progressed through MCAs for transport planning, environmental/planning, and engineering feasibility. Each option allowed for Bus Rapid Transit (**BRT**) or Light Rail Transit (**LRT**), except for Option West 6 which was Heavy Rail. Partner, stakeholder, internal and public engagement were undertaken to inform option selection. The preferred long list options were then progressed to form the short list.

The steps associated with the long list option development and assessment process are detailed in Figure 5 below:

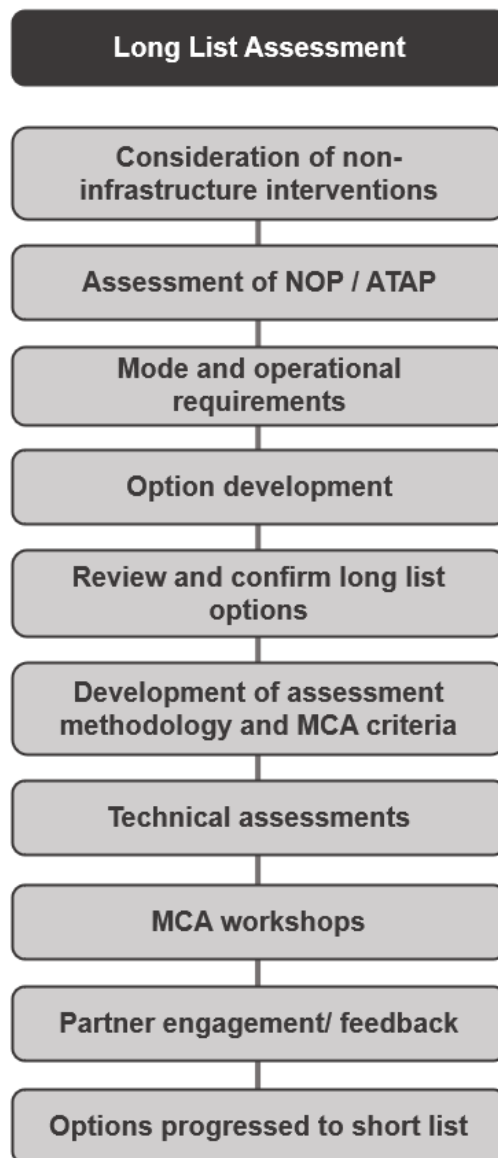


Figure 5: Long list option development and assessment process

4.1.2 Options development

4.1.2.1 Non-infrastructure interventions

Integrated planning and non-infrastructure interventions such as different forms of transport demand management (**TDM**) were considered prior to new infrastructure, in accordance with the Waka Kotahi National Land Transport Fund intervention hierarchy (see Figure 6 below). These interventions included land use changes, congestion charging, public transport pricing, parking pricing, park and ride facilities, bus schedule changes.

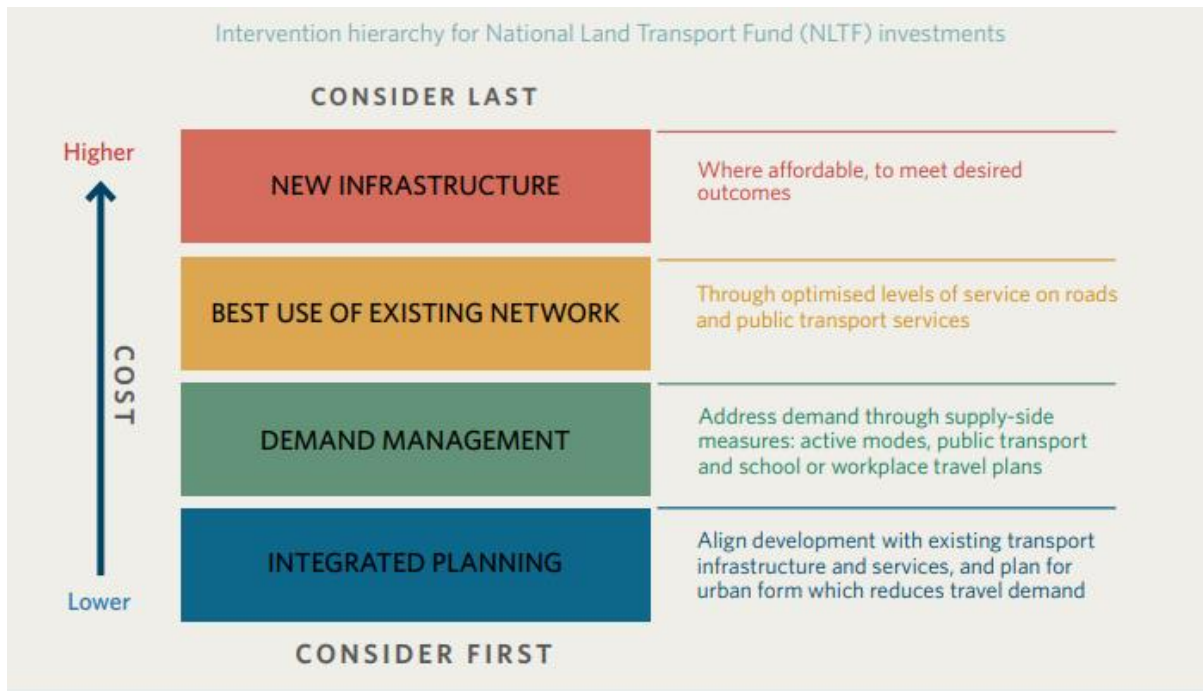


Figure 6: National Land Transport Fund intervention hierarchy

However, it was determined that in isolation, these interventions would be insufficient to meet growing demand and would be more effective when complementing new infrastructure interventions (including rapid transit) to encourage behaviour change and improve transport choices.

The options development and assessment process therefore focused on new infrastructure in the form of rapid transit as well as active mode improvements. Non-infrastructure interventions such as congestion charging and bus schedule changes were retained as opportunities, to be explored in the future.

4.1.2.2 Mode and operational requirements

Prior to development of options, an understanding of the potential modes and capacities for the Project was required. It was acknowledged that one of the key purposes and objectives of the SWGP was to achieve mode shift. To achieve this, the service must:

- Provide competitive journey times with ‘turn up and go’ service frequencies;
- Be reliable and have a narrow range of journey time variability by providing dedicated rapid transit lanes, signal priority, and faster boarding to reduce dwell times at stations;
- Be legible and easy to understand by having a simple and regular service pattern;
- Provide for safety and personal security of customers;
- Be affordable; and
- Be easy to access by providing simple stations and all-door boarding experiences like a train or light rail.

Based on the above, for the purposes of route selection, it was assumed that the mode was likely to be one capable of running within the road corridor, with at-grade intersections. It was likely to be a BRT, with the potential for LRT.

4.1.2.3 RTC route options

In response to the problems identified in the NOP and ATAP and the preliminary understanding of mode and operational requirements, the Project Team generated a list of initial potential route options for the study area. As part of this process, an Option Generation and Problem Definition Workshop was held with the Project Team, Project Partners, Manawhenua and stakeholders on 28 June 2018 to develop a shared understanding of potential issues and discuss potential options.

The initial route options generation was also informed by customer insight surveys undertaken by Auckland Transport in February 2018, which provided feedback on transport problems and barriers as well as desired transport improvements.

28 possible route options were developed, categorised as follows:

- Street corridor options (whereby the study area was broken down into three segments for the purpose of this Project, shown in Figure 7 below):
 - **West** (Airport to Puhinui)
 - **Central** (Puhinui to Manukau)
 - **East** (Manukau to Botany)
- Alternate street corridor options not via Puhinui-Manukau
- Off-street options connecting the Airport and Botany



Figure 7: West, Central, East segments for route selection

The 28 initial options are set out in Figure 8 and Table 6 below.

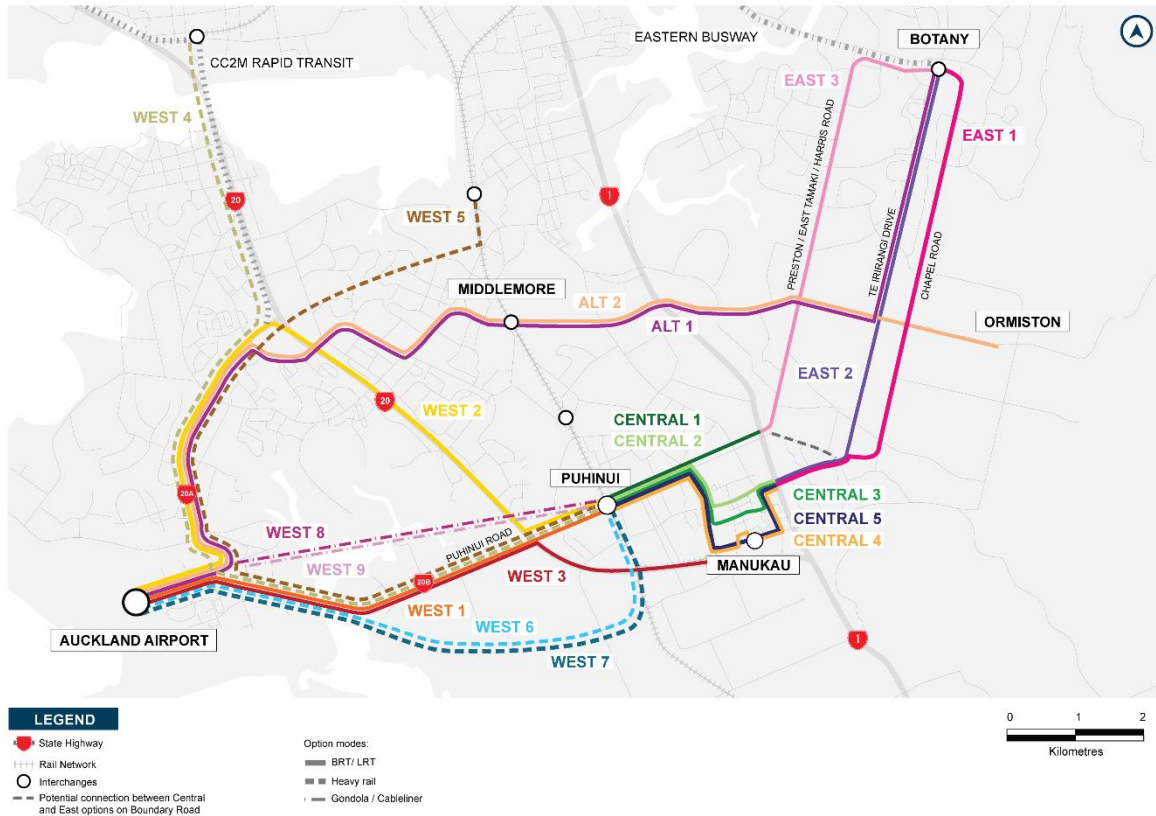


Figure 8: Initial options

Note: The locations of the options shown in Figure 8 above are indicative only to provide a visual depiction of all initial options as described in Table 6 below.

These options were then taken through a high-level sieving process to form the long list options to be progressed to the assessment. The sieving process used a seven-point scale (-3 to 3) with the following assessment criteria:

- Potential to provide benefits established during Investment Logic Mapping
- Potential to provide the required capacity
- Major environmental risks
- Cost impacts and feasibility of delivery

Table 6 below sets out descriptions of each initial option and the reasons for exclusion or inclusion from the long list assessment.

Table 6: Summary of all initial options developed (options progressed to long list assessment shown in bold)

| Name | Mode | Description | Reason for exclusion / inclusion from long list |
|---------------------------------|-------------------|---|---|
| West: Airport to Puhinui | | | |
| West 1 | BRT or LRT | Puhinui Road from Puhinui Station to Airport | Progressed to long list due to: <ul style="list-style-type: none"> • Direct connection between Airport and Puhinui • Moderate cost |

| Name | Mode | Description | Reason for exclusion / inclusion from long list |
|------------------------------------|-------------------------|--|--|
| | | | <ul style="list-style-type: none"> • Low to moderate environmental impact • Sufficient capacity for expected demands |
| West 2 | BRT or LRT | Route to north via Māngere Town Centre | <p>Progressed to long list due to:</p> <ul style="list-style-type: none"> • Lower environmental impact on Pūkaki Creek • Access for wider catchment • Moderate cost • Connects with important interchanges at Māngere |
| West 3 | BRT or LRT | Direct alongside SH20 motorway corridor from Manukau to SH20B; skips Puhinui | Does not provide connection to Southern Line heavy rail services |
| West 4 | Heavy Rail | Heavy Rail Onehunga Line extending Onehunga to Puhinui via Airport | Very high cost, duplication of transport infrastructure, inconsistent with planned City Rail Link network operating plan |
| West 5 | Heavy Rail | Heavy Rail Eastern Line extension from Ōtāhuhu to Puhinui via Airport | Very high cost, high environmental and social impacts of a new heavy rail line, inconsistent with planned City Rail Link network operating plan |
| West 6 | Heavy Rail | Heavy Rail, spur line Puhinui to Airport with new rail service pattern from Britomart to Airport | <p>Progressed to long list due to:</p> <ul style="list-style-type: none"> • Direct connection to Southern Line • Lowest cost and feasibly constructible of the heavy rail options • Strong stakeholder support |
| West 7 | Heavy Rail | Heavy Rail, spur line Puhinui to Airport with rail shuttle service | Relatively high cost of operating a rail shuttle service over a short distance, excessive capacity |
| West 8 | Gondola | Elevated suspended gondola line running Airport to Puhinui direct | New system with procurement and delivery risks, forced change at Puhinui |
| West 9 | Peplemover / cableliner | Elevated supported cableliner "airport peplemover" Airport to Puhinui direct | New system with procurement and delivery risks, forced change at Puhinui |
| Central: Puhinui to Manukau | | | |
| Central 1 | BRT or LRT | Direct alignment to Puhinui (along Puhinui Road / Reagan Road) skipping Manukau Metropolitan Centre | <p>Progressed to long list due to:</p> <ul style="list-style-type: none"> • Direct alignment with shorter travel times (particularly when paired with Option East 3 Springs-Harris Road); prioritises speed |
| Central 2 | BRT or LRT | Routes via Cavendish Drive giving access to north side of Manukau Metropolitan Centre | Lack of Interchange opportunities at Manukau Station. |

| Name | Mode | Description | Reason for exclusion / inclusion from long list |
|--|------------|--|---|
| | | but not connecting to bus and rail station | |
| Central 3 | BRT or LRT | Routes via Ronwood Ave giving access to Manukau Metropolitan Centre, with long walk to access bus and rail station | Progressed to long list due to: <ul style="list-style-type: none"> Alignment through the core of Manukau Central while maintaining a relatively direct route Indirect access to bus and rail stations |
| Central 4 | BRT or LRT | Route via Putney Way giving access to Manukau Metropolitan Centre, with direct access bus and rail station | High cost, significant social and environmental impact associated with alignment through Putney Way |
| Central 5 | BRT or LRT | Route via Manukau Station Road giving access to Manukau Metropolitan Centre, with direct access to bus and rail station | Progressed to long list: <ul style="list-style-type: none"> Increased travel time but direct access and connection to bus and rail stations at Manukau |
| East: Manukau to Botany | | | |
| East 1 | BRT or LRT | Manukau to Botany via Chapel Road, using modification of road corridor | Progressed to long list due to: <ul style="list-style-type: none"> Many residential areas and some neighbourhood and town centres within catchment (including Ormiston Town Centre) |
| East 2 | BRT or LRT | Manukau to Botany via Te Irirangi Drive, using central reservation on Te Irirangi Drive | Progressed to long list due to: <ul style="list-style-type: none"> Makes use of existing public transport reservation within road corridor Connects residential and neighbourhood and town centres Reduces level of property conflict Most direct route (when paired with Central 3 or Central 5) Passes through Botany Junction and central Botany |
| East 3 | BRT or LRT | Manukau to Botany via Preston Road-Harris Road, using modification of road corridor | Progressed to long list due to: <ul style="list-style-type: none"> Connects houses from Puhinui, Manukau and Preston Road to commercial and industrial areas on Springs Road in East Tāmaki |
| Alternate Street Corridor Options | | | |
| Alt 1 | BRT or LRT | Route via SH20A to Māngere Town Centre, Ormiston Road, Te Irirangi Drive and Botany Town Centre | Does not serve Manukau Metropolitan Centre, high cost and environmental and social impacts |

| Name | Mode | Description | Reason for exclusion / inclusion from long list |
|--------------------------------------|-----------------|--|--|
| Alt 2 | BRT or LRT | Route via SH20A to Māngere Town Centre, Ormiston Road, and terminating at Ormiston Town Centre | <p>Progressed to long list due to:</p> <ul style="list-style-type: none"> Connects several neighbourhood and town centres (Māngere, Middlemore Hospital, Ōtara and Ormiston) |
| Integrated Off-Street Options | | | |
| Off-street 1 | LRT | Metro-style grade separated LRT line | High cost, high landscape and visual impacts, excessive capacity |
| Off-street 2 | Busway | Northern Busway style grade separated busway | High cost, high landscape and visual impacts, excessive capacity |
| Off-street 3 | Heavy Rail | Heavy rail, new dedicated alignment from Botany to Manukau, Puhinui, and Airport | High cost, high environmental and social impacts to establish new heavy rail line, excessive capacity |
| Off-street 4 | Automated Metro | New fully grade separated rail line dedicated to high frequency automated metro operations | Very high cost, excessive capacity |

In summary:

- Off-street options were all discounted from the long list as they were all very high cost.
- Options that had high environmental and social costs and/or provided excess capacity were also discounted (including four of the five heavy rail options).
- Option West 6 (Heavy Rail Airport Spur Line) was progressed to be tested more comprehensively during the long list assessment stage despite scoring negatively, given it had exceptional stakeholder support.

The 10 options which formed the long list are as shown in Figure 9 below:

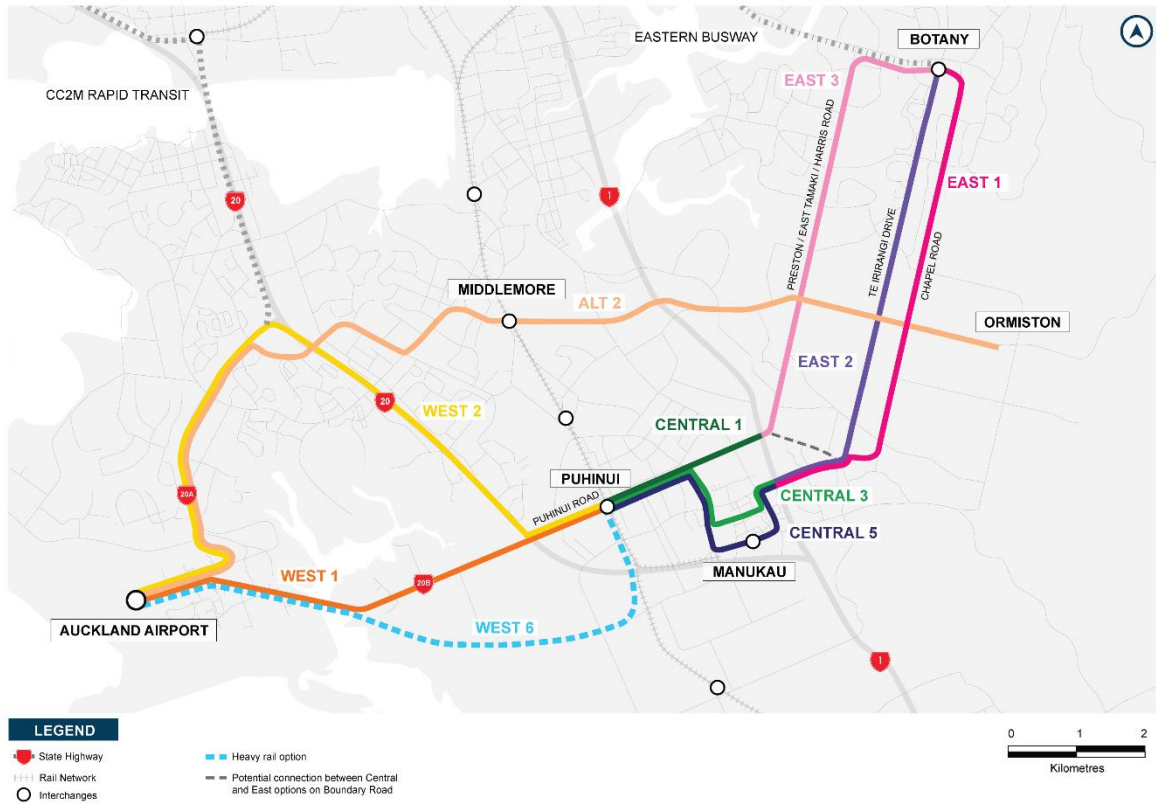


Figure 9: Rapid transit long list route options

A description of each long list option is provided in Table 7 below.

Table 7: Summary of all initial options developed

| Mode | Code | Description |
|---------------------------------|--------|--|
| West: Airport to Puhinui | | |
| BRT or LRT | West 1 | <ul style="list-style-type: none"> The BRT/LRT corridor will run along SH20B and down the central median along the remainder of Puhinui Road towards Puhinui Station A shared use path (SUP) will run along the north side of the BRT/LRT corridor along SH20B. Segregated walking and cycling facilities will run along the remainder of Puhinui Road to Puhinui Station |
| BRT or LRT | West 2 | <ul style="list-style-type: none"> The BRT/LRT will run down the central median of SH20A, the eastern side of SH20, and Puhinui Road A SUP will run along the eastern side of SH20A and SH20. Segregated walking and cycling facilities will run along the remainder of Puhinui Road to Puhinui Station A new interchange ramp will be constructed to connect the BRT/LRT corridor from SH20A over SH20 |
| Heavy Rail | West 6 | <ul style="list-style-type: none"> The rail corridor runs on the south side of SH20B until it diverts to connect to the existing line to the south of Puhinui Station The rail corridor will transition into an underground tunnel at Pūkaki Creek towards the Airport |

| Mode | Code | Description |
|---|-----------|--|
| | | <ul style="list-style-type: none"> There will be an offline four lane carriageway along the south side of SH20B |
| Central: Puhinui to Manukau | | |
| BRT or LRT | Central 1 | <ul style="list-style-type: none"> The BRT/LRT corridor will run down the central median throughout the entirety of the route Segregated walking and cycling facilities will run on both sides of the route |
| BRT or LRT | Central 3 | <ul style="list-style-type: none"> The BRT/LRT corridor will run down the central median throughout the entirety of the route Segregated walking and cycling facilities will run on both sides of the route |
| BRT or LRT | Central 5 | <ul style="list-style-type: none"> The BRT/LRT corridor will run down the central median throughout the entirety of the route Segregated walking and cycling facilities will run on both sides of the route |
| East: Manukau to Botany | | |
| BRT or LRT | East 1 | <ul style="list-style-type: none"> The BRT/LRT corridor will run down the central median throughout the entirety of the route Segregated walking and cycling facilities will run on both sides of the route |
| BRT or LRT | East 2 | <ul style="list-style-type: none"> The BRT/LRT corridor will run down the central median throughout the entirety of the route Segregated walking and cycling facilities will run on both sides of the route |
| BRT or LRT | East 3 | <ul style="list-style-type: none"> The BRT/LRT corridor will run down the central median throughout the entirety of the route Segregated walking and cycling facilities will run on both sides of the route |
| Alternative Street Corridor Option | | |
| BRT or LRT | Alt 2 | <ul style="list-style-type: none"> The BRT/LRT corridor will run down the central median of SH20A. SH20A will have additional lanes in each direction The BRT/LRT corridor will run down the central median from Māngere to Ormiston, and walking and cycling facilities will run on both sides of the route The BRT/LRT corridor will cross the rail lines at Middlemore hospital The BRT/LRT corridor will go off-road between Massey Road and Gray Avenue, across the Grange Gold Club and between East Tāmaki Road and Ormiston Road |

4.1.3 Option assessment

4.1.3.1 West segment – Airport to Puhinui

Three long list options were included for the West segment between Auckland Airport to Puhinui Station (see Figure 10 below):

- Option West 1 (Airport to Puhinui via SH20B)

- Option West 2 (Airport to Puhinui via SH20A and SH20)
- Option West 6 (Heavy Rail Airport Spur Line)

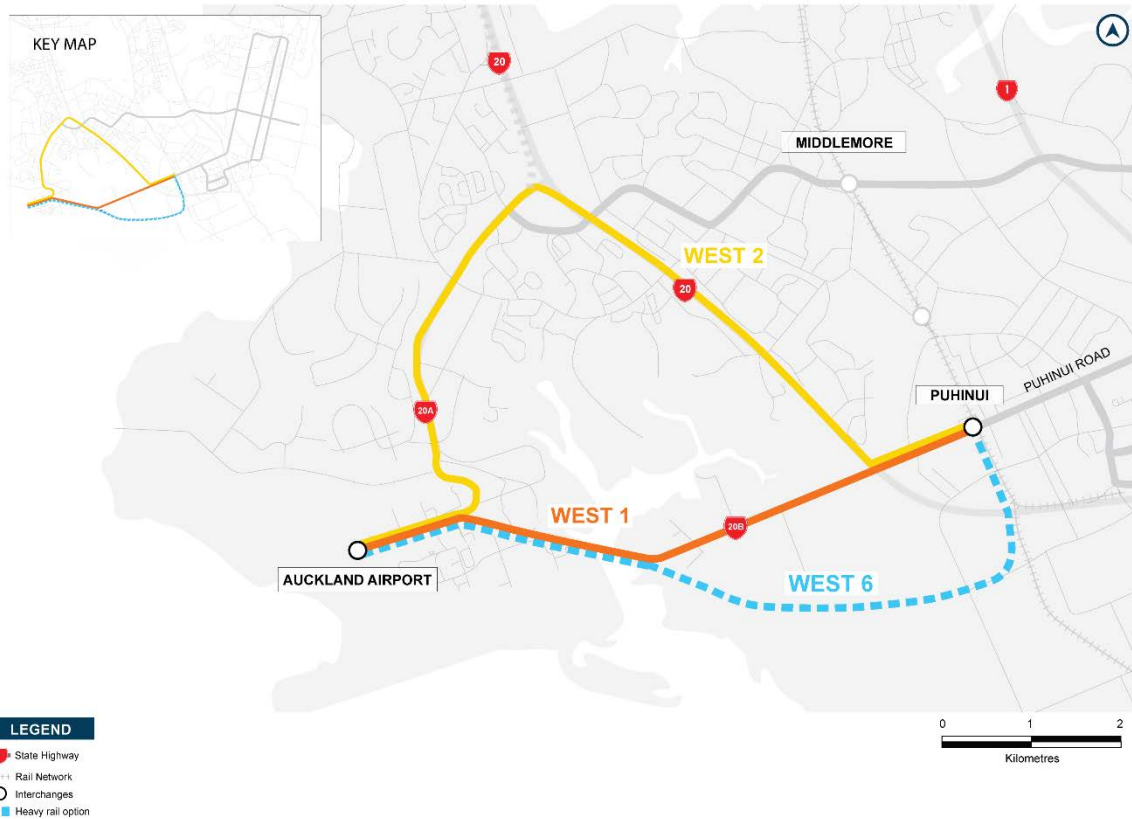


Figure 10: Long list West segment options

The long list assessment for the western segment is summarised in Table 8 below. The detailed MCA scoring is included in **Appendix C**.

Table 8: West options long list assessment summary

| West: Airport to Puhinui | |
|---|---|
| Transport Planning – Performance against Investment Objectives ³ | |
| Investment Objective 1 | <p><i>More equitable access to job, learning and social activities</i></p> <p>Population accessible to key employment precincts: population accessibility to key employment precincts was a key differentiator, in particular access to Auckland Airport and to a lesser extent Manukau. Option West 1 scored the highest as the most direct route.</p> <p>Jobs accessible to key residential locations: all three options performed well for improved access to jobs from the catchments of residential centres.</p> <p>Access to education and healthcare: for access to education and healthcare, Option West 6 scored higher due to an uplift in population catchments, particularly regarding access to hospitals. Option West 1 scored lowest due to its direct route between the Airport and east of Manukau, therefore not directly connecting with many origins being assessed.</p> |

³ Investment Objective 4 (local taonga enhanced) was assessed as part of the planning and environmental criteria in this assessment.

West: Airport to Puhinui

| | |
|--|---|
| Investment Objective 2 | <p><i>Provide public transport for south and east Auckland that is easy to use, reliable, fast, resilient and affordable</i></p> <p>Peak travel time reliability: for peak travel time reliability, whilst Options West 1 and West 2 performed well due to their high degrees of separation, Option West 6 scored the highest as the fully separated mode option.</p> <p>Directness of key journeys: for directness, Options West 1 and West 2 performed well as they removed the need to transfer on the journey to the Airport. Option West 6 scored neutrally as a transfer would be required at Puhinui Station from the heavy rail service to the bus service.</p> <p>Travel time for key journeys: for travel time, Option West 1 scored the highest as it was estimated to deliver the biggest reductions in travel times between Botany and the Airport, and Papakura and the Airport.</p> |
| Investment Objective 3 | <p><i>Promote urban regeneration improved built environment and economic opportunities</i></p> <p>Improved access to Auckland Unitary Plan Centres: for improved access to AUP:OP centres, all three options performed well. Option West 2 scored particularly high as it provided better access to Māngere Town Centre.</p> <p>Potential for land development: for land development opportunities of public land around stations, Option West 2 scored higher due to the large amount of Kāinga Ora land accessible within the walking catchments of the option's stations.</p> |
| Investment Objective 5 | <p><i>Healthier and safer people</i></p> <p>Improved walking access to the RTN: for walking access to stations, whilst Options West 1 and West 6 would result in modest increases in the population catchment, Option West 2 scored higher as it would bring about a greater increase.</p> |
| Environmental and Planning Assessment | |
| Ecology | <p>Aquatic ecology: all options scored negatively as they were likely to require a number of stream crossings or extensions of culverts, including works in the freshwater / coastal marine area (CMA) interface for Options West 1 and West 6.</p> <p>Terrestrial ecology: all options had areas which contained established vegetation that could support herpetofauna. The Significant Ecological Area (SEA) along parts of Puhinui Creek which could be impacted by Option West 6 required vegetation removal.</p> <p>Marine ecology: the proposed designs for Options West 1 and West 6 potentially required works very close to the CMA. Works could result in adverse impacts to the CMA and SEA at Pūkaki and Waokauri Creeks.</p> <p>Arboriculture: all options result in adverse arboricultural effects primarily due to tree removal on Tom Pearson Drive or Puhinui Road. Option West 2 would impact large trees located within and adjacent to the historic house located at 5 Nixon Road in the Airport Precinct. The site is partially covered by a historic heritage overlay.</p> |

West: Airport to Puhinui

| | |
|------------------------------------|--|
| Stormwater | <p>Stormwater quality: all options were likely to have a minor adverse effect for stormwater quality as no treatment had been considered as part of the long list options assessment. Parts of SH20, SH20A and SH20B as well as segments of the local road network do not receive stormwater treatment currently.</p> <p>Stormwater quantity: all options would require additional areas of impervious surfaces and therefore would increase in the quantity of stormwater runoff. All options crossed flood plains, which was seen as a minor adverse effect as the extents of the flood plains were small. All options also potentially required widening of the road over channels / overland flow paths, and needed to consider the management of stormwater to avoid or minimise impacts to other properties.</p> |
| Landscape, visual and urban design | <p>Natural character and landscape: all options would potentially cause similar levels of adverse effects on natural character due to the proximity of several identified landscapes and features, including Pūkaki Creek, Ngā Kapua Kohuora (Crater Hill), and the CMA.</p> <p>Visual: Option West 2 had major visual impact along the majority of the route. The option traversed through residential areas, bordering private properties and potentially resulting in loss of extensive boundary vegetation with little room to mitigate.</p> <p>Urban design: Option West 2 provided more potential to deliver urban design outcomes due to its proximity to key destinations, centres and trip generators. The option also provided a significant opportunity for growth and intensification within Māngere Town Centre.</p> |
| Social and community impact | <p>Accessibility: all options would provide positive social effects due to an increase in mode choice and improved accessibility to the Airport.</p> <p>Community: all options scored negatively as additional traffic lanes required to accommodate BRT/LRT may directly affect sensitive receivers and private property along the corridor.</p> <p>Health and safety: all options scored negatively as sensitive receivers may experience adverse amenity impacts during construction associated with restricted access, air quality, and noise and vibration.</p> |
| Noise and vibration | <p>Operational noise and vibration: Options West 1 and West 2 would likely have a minor adverse effect caused by increased noise from BRT/LRT or by traffic lanes being sited closer to properties. Option West 6 would introduce adverse noise and vibration effects compared to what is currently experienced by sensitive receivers, at greenfield sites, and in Recreation Zones.</p> <p>Construction noise and vibration: during construction, adverse noise and vibration effects would likely be experienced by sensitive receivers along all options.</p> |
| Archaeology and built heritage | <p>Archaeology and built heritage: numerous registered archaeological sites associated with Papahinai in the area. All three options would potentially impact on the archaeological landscape. Option West 2 would pass near Ngā Kapua Kohuora, a heritage landscape of outstanding archaeological and heritage value as well as having significance at a local, regional and national level.</p> |
| Contaminated land | <p>Contaminated land: contamination would be encountered along Option West 6 as the alignment traversed the McLaughlins Road Landfill containing industrial waste products. There was also potential of encountering contaminated soils, particularly near the Wiri Industrial area.</p> |

West: Airport to Puhinui

Air quality⁴

Operational air quality: it was not expected that the operation of BRT/LRT would result in any adverse air quality effects.

Construction air quality: adverse effects resulting from discharges to air from construction activities were likely to occur for all options. Construction within the McLaughlins Road Landfill for Option West 6 presented greater adverse effects as it may result in the release of landfill gases.

Engineering Feasibility and Implementability Assessment

Constructability: Option West 1 comprised a standard construction process that is straightforward to implement. The other options utilised more complex construction processes which were more complex to implement.

Construction disruption: all Options would result in construction impacts. Option West 6 would have the greatest impact (due to commercial and industrial land use) and Option West 1 would have the least and most manageable impact (as the majority of the works were undertaken off-line).

Construction cost and risk: Option West 6 expected to have higher costs for construction than Options West 1 and West 2 due to rail infrastructure and tunnelling. Option West 1 was expected to be the lowest cost option.

Safety in design and construction: Options West 1 and West 2 had moderate to high levels of health and safety design and construction risks but nothing unusual. Option West 6 had a high level of health and safety design and construction risks associated with tunnelling.

Operation and maintenance: Option West 6 would have the greatest operation and maintenance cost due to maintenance of the tunnel, and Option West 1 would have the lowest as the long-term maintenance is within capability.

Consentability: Option West 1 and 2 are considered to have complex consenting risks with the Rail spur option (West 6) having the greatest risk associated with tunnelling under Pūkaki Creek.

In summary, Options West 1 and West 2 were progressed to the short list due to positive performance against the Investment Objectives and transport planning assessment.

The two options performed relatively similarly across many of the metrics, and the finer details of these benefits and complexities would be best assessed in more detail at the short list stage.

Option West 6 was discarded at the long list stage due to its poor performance against engineering feasibility metrics and environmental effects, in particular:

- **Contaminated land:** contamination would be encountered as the Option West 6 alignment traverses the McLaughlins Road Landfill containing industrial waste products.
- **Construction cost and risk:** due to the rail infrastructure and tunnelling required to enable the heavy rail.
- **Construction disruption:** due to the commercial and industrial land use adjacent to West 6.

⁴ The long list air quality assessment was a broad qualitative assessment carried out by the planning team and did not involve an air quality specialist. The assessment considered proximity and scale of likely construction works and operational alignments in relation to sensitive receivers.

4.1.3.2 Central segment – Puhinui to Manukau

Three long list options (see Figure 11 below) were included for the Central segment:

- Option Central 1 (Puhinui to Clover Park via Puhinui Road)
- Option Central 3 (Puhinui to Manukau via Ronwood Ave)
- Option Central 5 (Puhinui to Manukau via Manukau Station Road)

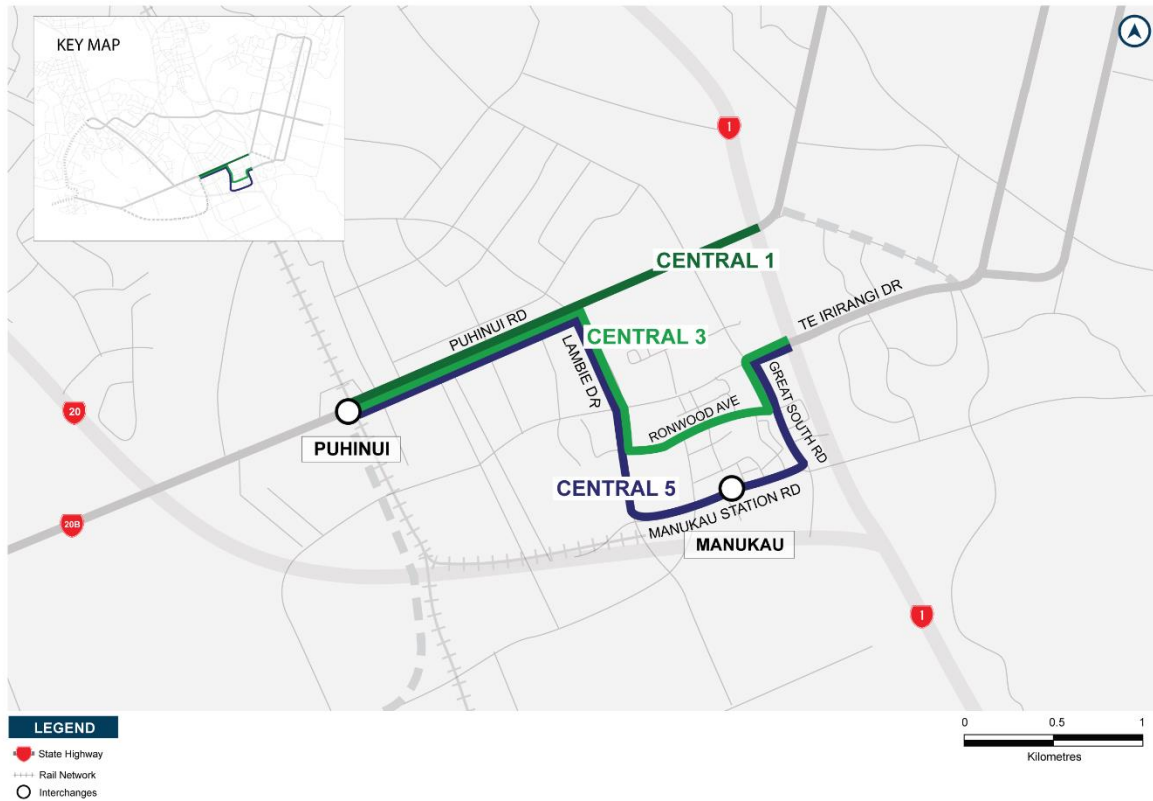


Figure 11: Long list Central segment options

The long list assessment for the central segment is summarised in Table 9 below. The detailed MCA scoring is included in **Appendix C**.

Table 9: Central options long list assessment summary

| |
|---|
| Central: Puhinui to Manukau |
| Transport Planning – Performance against Investment Objectives ⁵ |

⁵ Investment Objective 4 (local taonga enhanced) was assessed as part of the planning and environmental criteria in this assessment.

Central: Puhinui to Manukau

| | |
|---|---|
| Investment Objective 1 | <p><i>More equitable access to job, learning and social activities</i></p> <p>Population accessible to key employment precincts: all three options performed well for population accessibility to key employment centres, particularly Options Central 3 and Central 5.</p> <p>Jobs accessible to key residential locations: all three options performed well for improved access to jobs from the catchments of residential centres.</p> <p>Access to education and healthcare: for access to education and healthcare, Central options differed only slightly. Option Central 1 would generate a bigger increase in population catchment for hospitals but a lower catchment for tertiary institutes.</p> |
| Investment Objective 2 | <p><i>Provide public transport for south and east Auckland that is easy to use, reliable, fast, resilient and affordable</i></p> <p>Peak travel time reliability: for peak travel time reliability, Options Central 3 and Central 5 performed well due to the assumed alignment of the BRT/LRT down the median or along one side of arterial roads. Option Central 1 scored neutrally due to the narrow alignment to the east of Lambie Drive (particularly when it turns into Reagan Road and Boundary Road) unlikely having sufficient space available to construct a fully separated public transport service as is expected for Central 3 and Central 5.</p> <p>Directness of key journeys: for directness, all three options scored the same as they could all be paired with any of the West options, therefore all having the potential to remove the need to transfer for the Botany to Airport journey.</p> <p>Travel time for key journeys: reductions in PT travel times in key journeys between the Airport and Botany would be achieved by all three options, particularly for Options Central 3 and Central 5.</p> |
| Investment Objective 3 | <p><i>Promote urban regeneration improved built environment and economic opportunities</i></p> <p>Improved access to Auckland Unitary Plan Centres: for improved access to AUP:OP centres, Options Central 3 and Central 5 performed well, with all centre types (Neighbourhood, Local, Town, and Metropolitan) within walking catchments of the routes. Option Central 1 scored neutrally as it bypasses Manukau Metropolitan Centre within the walking catchment of its stations.</p> <p>Potential for land development: for land development opportunities of publicly owned land around stations, all three options had moderate amounts of Kāinga Ora land accessible within the walking catchments of their stations.</p> |
| Investment Objective 5 | <p><i>Healthier and safer people</i></p> <p>Improved walking access to the RTN: for walking access to stations, Option Central 1 would result in the largest increase in population catchment out of the three options, so scored the highest.</p> |
| <p>Environmental and Planning Assessment</p> | |

Central: Puhinui to Manukau

| | |
|------------------------------------|--|
| Ecology | <p>Aquatic ecology: Options Central 1 and Central 5 options scored negatively as they were likely to require a number of stream crossings or extensions of culverts. Option Central 3 scored neutrally as its entire stream network appeared to be piped.</p> <p>Terrestrial ecology: all options scored neutrally as there were no extensive areas of established vegetation within the Central segment that were likely to be impacted.</p> <p>Marine ecology: all options scored neutrally as there were no potential works within or in close proximity to the CMA.</p> <p>Arboriculture: all options would result in adverse arboricultural effects – Option Central 1 would impact protected trees on Puhinui Road; Option Central 3 would impact protected trees on the entire Lambie Drive and Ronwood Avenue; and Option Central 5 would impact protected trees on the entire Lambie Drive streetscape.</p> |
| Stormwater | <p>Stormwater quality: all options were likely to have a minor adverse effect for stormwater quality as no treatment had been considered as part of the long list options assessment. Potential existing stormwater treatment was identified in Puhinui Domain – further assessment was needed to confirm the level of treatment.</p> <p>Stormwater quantity: all options would require additional areas of impervious surfaces and therefore would increase in the quantity of stormwater runoff. All Central options had adverse effects as they all intercepted floodplains, with little space available within the road corridor to provide detention during large flood events due to heavy urbanisation in this catchment.</p> |
| Landscape, visual and urban design | <p>Natural character and landscape: all options scored neutrally as they were not identified as having any natural character values or landscape features along or near the alignment that could be impacted.</p> <p>Visual: Option Central 1 had an adverse impact on visual amenity as the corridor width had a major impact on loss of trees and front garden amenity along most of the route.</p> <p>Urban design: Options Central 3 and Central 5 scored positively as they provided more substantial potential to deliver urban design outcomes due to their proximity to Manukau Central and Manukau Stations as key destinations and trip generators.</p> |
| Social and community impact | <p>Accessibility: all options would provide positive social effects due to an increase in mode choice between Botany and Auckland Airport and improved accessibility.</p> <p>Community: all options scored negatively as additional traffic lanes required to accommodate BRT/LRT may directly affect sensitive receivers and private property along the corridor, having adverse effects on the community.</p> <p>Health and safety: all options scored negatively as sensitive receivers may experience adverse amenity impacts during construction associated with restricted access, air quality, and noise and vibration.</p> |

Central: Puhinui to Manukau

| | |
|--------------------------------|---|
| Noise and vibration | <p>Operational noise and vibration: all options would likely have a minor adverse effect caused by increased in noise from BRT/LRT or by traffic lanes being sited closer to properties. It is noted that traffic noise and vibration caused from road traffic is already dominant along the proposed routes and many commercial and industrial receivers are likely to be desensitised to any increase in operational noise and vibration.</p> <p>Construction noise and vibration: during construction, adverse noise and vibration effects would likely be experienced by sensitive receivers along all options.</p> |
| Archaeology and built heritage | <p>Archaeology and built heritage: although there were no registered archaeological sites within the Central segment, construction and associated earthworks had the potential to uncover previously unrecorded sites.</p> |
| Contaminated land | <p>Contaminated land: Option Central 5 would potentially encounter or pass near Wiri Industrial area which had a history of contamination and would result in a potential adverse impact.</p> |
| Air quality ⁶ | <p>Operational air quality: it was not expected that the operation of BRT/LRT would result in any significant adverse air quality effects, so all options scored neutrally.</p> <p>Construction air quality: minor / moderate adverse effects resulting from discharges to air from construction activities were likely to occur for all options.</p> |

Engineering Feasibility and Implementability Assessment

Constructability: all three options required major construction works but nothing unusual. Options would be straightforward to implement, with non-challenging construction methods and staging. Option Central 5 required additional works over the rail trench at Lambie Drive.

Construction disruption: all three options had moderate construction disruption as they passed through narrow sections of residential and commercial areas which required property acquisition to provide working space. All three options would also cause disruption to Puhinui Station, and Option Central 6 would potentially disrupt Manukau Rail and Bus Stations.

Construction cost and risk: a construction cost estimate had not been undertaken; moderate costs for construction were assumed with no clear differentiation between the Central options.

Safety in design and construction: all three options had moderate to high level of health and safety design impacts but nothing unusual.

Operation and maintenance: all three options had minor to moderate levels of maintenance and operation costs as the long-term maintenance was within capability and no major ongoing costs were expected.

Consentability: All Central options are considered to have complex consenting risks associated with delivering an RTN through an urban area.

⁶ The long list air quality assessment was a broad qualitative assessment carried out by the planning team and did not involve an air quality specialist. The assessment considered proximity and scale of likely construction works and proximity and scale of operational alignments in relation to sensitive receivers.

Option Central 1 (bypassing Manukau via Puhinui Road) was discounted for the following reasons:

- Bypassing Manukau Central improved travel time, but generally worsened the option's performance against the other key Investment Objectives, such as population accessibility to jobs and centres.
- The option also performed worse than the other Central options against landscape, visual and urban design criteria.

Options Central 3 and Central 5 were progressed to the short list due to their positive performance in the transport planning assessment against Investment Objectives, particularly in relation to population access to key employment precincts and travel time for key journeys. The two options were very similar, differentiated by the alignment through Manukau. The finer details of differences between the options would be best assessed in more detail at the short list stage.

4.1.3.3 East segment – Manukau to Botany

Three long list options (see Figure 12 below) were included in East segment:

- Option East 1 (Manukau to Botany via Chapel Road);
- Option East 2 (Manukau to Botany via Te Irirangi Drive); and
- Option East 3 (Manukau to Botany via Preston Road-Harris Road).

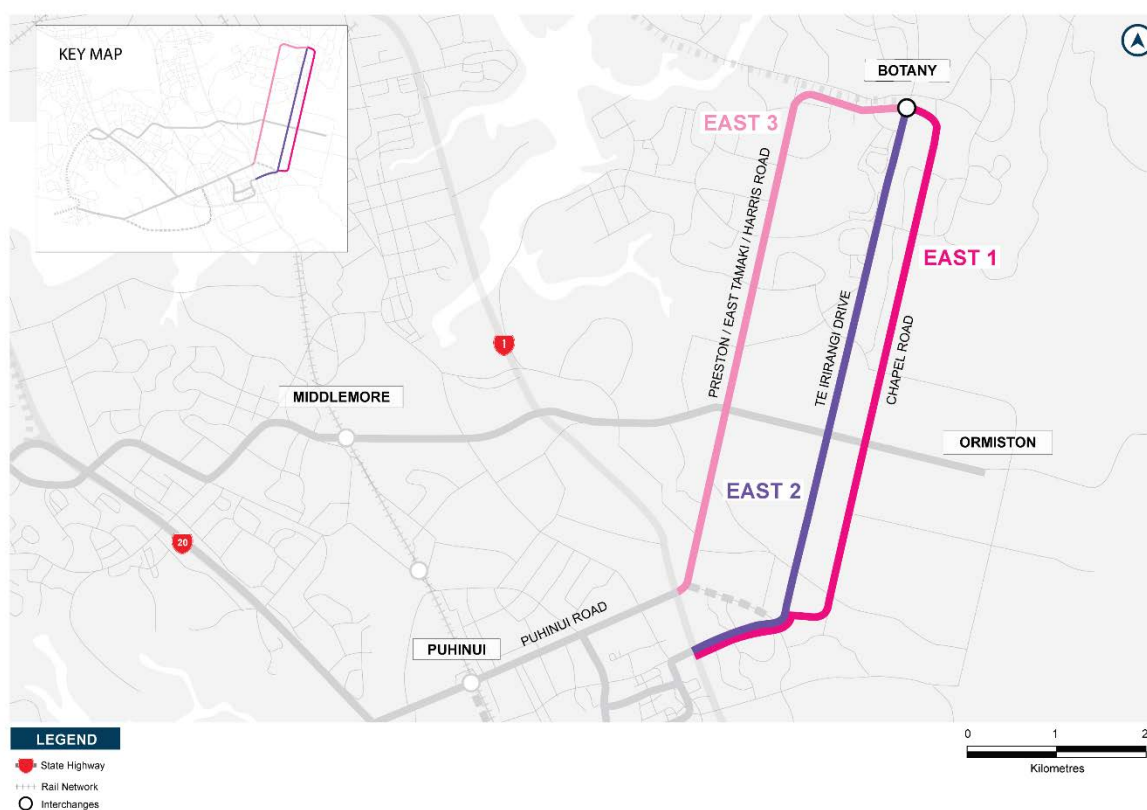


Figure 12: Long list East segment options

The long list assessment for the eastern segment is summarised in Table 10 below. The detailed MCA scoring is included in **Appendix C**.

Table 10: East options long list assessment summary

| East: Manukau to Botany | |
|---|--|
| Transport Planning – Performance against Investment Objectives ⁷ | |
| Investment Objective 1 | <p><i>More equitable access to job, learning and social activities</i></p> <p>Population accessible to key employment precincts: all three options scored highly for population accessibility to key employment precincts. Option East 2 scored the highest primarily due to having the largest population catchment with access to the Airport.</p> <p>Jobs accessible to key residential locations: access to jobs from catchments of residential centres was a key differentiator between the options. Option East 3 scored the highest as it was forecasted to generate the most significant increases in job accessibility from Botany to Manukau, as well as generating larger increases in job accessibility from Ōtara than the other East options.</p> <p>Access to education and healthcare: East options differed only slightly and were scored the same.</p> |
| Investment Objective 2 | <p><i>Provide public transport for south and east Auckland that is easy to use, reliable, fast, resilient and affordable</i></p> <p>Peak travel time reliability: Option East 2 performed very positively for peak travel time reliability as it would have a high level of separation running down the median of Te Irirangi Drive. Options East 1 and East 3 may not achieve complete segregation of the BRT/LRT from general traffic along the entire route, therefore reducing travel time reliability.</p> <p>Directness of key journeys: for directness, all three options scored the same as they could all be paired with any of the Central options, therefore all having the potential to remove the need to transfer for the Botany to Airport journey.</p> <p>Travel time for key journeys: for travel time, all East options scored positively as they were modelled to deliver similar, large reductions in PT travel times for all key journeys.</p> |
| Investment Objective 3 | <p><i>Promote urban regeneration improved built environment and economic opportunities</i></p> <p>Improved access to Auckland Unitary Plan Centres: for improved access to AUP:OP centres, Option East 2 scored the highest as a large extent of all Centre types would be within walking catchment of its stations.</p> <p>Potential for land development: for land development opportunities of publicly owned land around stations, Option East 3 scored highest as it would provide walking access to large amounts of Kāinga Ora land, while the other two options scored neutrally.</p> |
| Investment Objective 5 | <p><i>Healthier and safer people</i></p> <p>Improved walking access to the RTN: Option East 3 generated the largest increase in population catchment with walking access to stations, then Option East 1, and Option East 2.</p> |
| Environmental and Planning Assessment | |

⁷ Investment Objective 4 (local taonga enhanced) was assessed as part of the planning and environmental criteria in this assessment.

East: Manukau to Botany

| | |
|------------------------------------|---|
| Ecology | <p>Aquatic ecology: all options scored negatively as they were likely to require a number of stream crossings or extensions of culverts.</p> <p>Terrestrial ecology: all options scored negatively as they had areas which contained established vegetation that could support herpetofauna that could be adversely impacted by vegetation removal.</p> <p>Marine ecology: all options scored neutrally as there were no potential works within or in close proximity to the CMA.</p> <p>Arboriculture: Option East 1 would have significant impacts on the Norfolk Pine trees on Manukau Station Road and Option East 2 would impact the Washingtonia Palm trees which line the majority of Te Irirangi Drive and would require significant replacement planting to offset effects. As a result, both options would have adverse arboricultural impacts.</p> |
| Stormwater | <p>Stormwater quality: all options were likely to have a minor adverse effect for stormwater quality as no treatment had been considered as part of the long list options assessment. The proposed options were assumed to have no existing treatment as no devices were identified.</p> <p>Stormwater quantity: all options would require additional areas of impervious surfaces and therefore would increase in the quantity of stormwater runoff. All options crossed flood plains, which was seen as a minor adverse effect as the extents of the flood plains were small. All options also potentially required widening of the road over channels / overland flow paths, and needed to consider the management of stormwater to avoid or minimise impacts to other properties.</p> |
| Landscape, visual and urban design | <p>Natural character and landscape: all options scored neutrally as they were not identified as having any natural character values or landscape features along or near the alignment that could be impacted.</p> <p>Visual: the private properties along all three options may experience significant adverse visual effects and reduction in amenity as a result of the likely loss of landscaping along the central median and roadside berms. There would also be a likely loss of front and side yards for some residential properties, as well as minor impacts on open spaces along those alignments.</p> <p>Urban design: Options East 1 and East 2 provide more substantial potential to deliver urban design outcomes due to their proximity to key destinations, centres and trip generators. These two options would also provide connections to and between suburban housing within Clover Park and Chapel Downs and key employment areas such as East Tāmaki Industrial Area and Ormiston Town Centre.</p> |
| Social and community impact | <p>Accessibility: all options would provide positive social effects due to an increase in mode choice between Botany and Auckland Airport and improved accessibility.</p> <p>Community: all options scored negatively as additional traffic lanes required to accommodate BRT/LRT in the central median may directly affect sensitive receivers and private property along the corridor, having significant adverse effects on the community.</p> <p>Health and safety: all options scored negatively as sensitive receivers may experience adverse amenity impacts during construction associated with restricted access, air quality, and noise and vibration.</p> |

East: Manukau to Botany

| | |
|--------------------------------|--|
| Noise and vibration | <p>Operational noise and vibration: all options would likely have a minor adverse effect caused by increased noise from BRT/LRT or by traffic lanes being sited closer to properties. It is noted that traffic noise and vibration caused from road traffic is already dominant along the proposed routes and many commercial and industrial receivers are likely to be desensitised to any increase in operational noise and vibration.</p> <p>Construction noise and vibration: during construction, adverse noise and vibration effects would likely be experienced by sensitive receivers along all options.</p> |
| Archaeology and built heritage | <p>Archaeology and built heritage: although there were no registered archaeological sites within the East segment, construction and associated earthworks had the potential to uncover previously unrecorded sites which was considered to be a minor adverse impact.</p> |
| Contaminated land | <p>Contaminated land: Option East 3 would potentially encounter or pass near Greenmount Closed Landfill which had a history of contamination and could result in adverse impacts.</p> |
| Air quality ⁸ | <p>Operational air quality: it was not expected that the operation of BRT/LRT would result in any adverse air quality effects, so Options East 1 and East 2 scored neutrally. Option East 3 may experience reverse sensitivity effects relating to odour during the operation of the walking and cycling facilities near the Greenmount Closed Landfill, so scored negatively.</p> <p>Construction air quality: adverse effects resulting from discharges to air from construction activities were likely to occur for all options.</p> |

Engineering Feasibility and Implementability Assessment

Constructability: all three East options comprised standard construction processes that were straightforward to implement.

Construction disruption: Option East 2 had the lowest construction disruption as the majority of Te Irirangi Drive had previously been future-proofed for an RTC, providing construction space, and good alternate access would be provided via Chapel Road and Harris Road.

Construction cost and risk: a construction cost estimate had not been undertaken; moderate costs for construction were assumed with no differentiation between the East options.

Safety in design and construction: all three options had moderate to high level of health and safety design but nothing unusual.

Operation and maintenance: all three options had minor to moderate levels of maintenance and operation costs as the long-term maintenance was within capability and no major ongoing costs were expected.

Consentability: All options have a complex consenting risk, no differentiation between options.

⁸ The long list air quality assessment was a broad qualitative assessment carried out by the planning team and did not involve an air quality specialist. The assessment considered proximity and scale of likely construction works and proximity and scale of operational alignments in relation to sensitive receivers.

Overall, whilst the East options performed comparatively in most criteria, a primary differentiator was in the engineering feasibility assessment.

Options East 1 and East 3 were discounted at the long list stage due to:

- Greater property acquisition necessary for construction;
- Greater construction disruption to local residents and businesses;
- Poorer access to residences and/or employment opportunities; and
- Less interaction with neighbourhood and local centres.

The presence of the wide median future-proofed for a rapid transit line within the majority of the Te Irirangi Drive corridor resulted in Option East 2 having fewer direct property impacts and lower construction disruption compared to the other two alignments.

Option East 2 was considered the most appropriate alignment to be progressed to the next phase of optioneering for the reasons stated above. With other East options discounted, East 2 was included in the preferred alignment.

4.1.3.4 Alternate street corridor option

The Alternate Street Corridor Option Alt 2 (not via Puhinui-Manukau) comprised a route from SH20A through Māngere Town Centre, connecting across town to Ormiston Town Centre. This option was assessed as it connected several neighbourhood and town centres, including Māngere, Middlemore Hospital, Ōtara and Ormiston. The assessment summary is set out in Table 11 below.

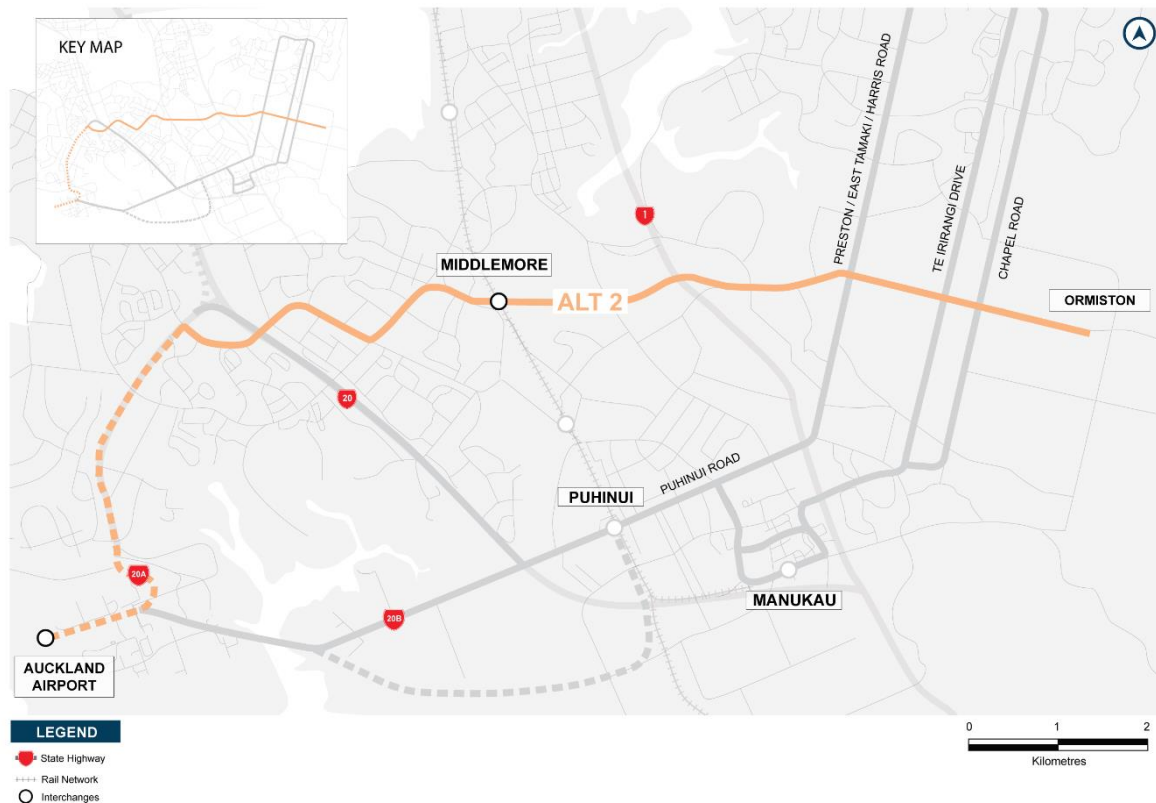


Figure 13: Alternative street corridor option

Table 11: Option Alt 2 long list assessment summary

| Alt 2: Alternate Street Corridor Option | |
|---|---|
| Transport Planning – Performance against Investment Objectives ⁹ | |
| Investment Objective 1 | <p><i>More equitable access to job, learning and social activities</i></p> <p>Population accessible to key employment precincts: Option Alt 2 decreased or only marginally increased access to destinations relative to the do-minimum, scoring the lowest across all long list options.</p> <p>Jobs accessible to key residential locations: Option Alt 2 was forecast to result in some improved and some worsened job accessibility to each of the centres assessed, coming to a net neutral effect.</p> <p>Access to education and healthcare: Option Alt 2 scored positively for access to education and healthcare due to the significant population catchment increases it would bring about for tertiary institutes (particularly MIT Ōtara) and hospitals (particularly Middlemore Hospital).</p> |
| Investment Objective 2 | <p><i>Provide public transport for south and east Auckland that is easy to use, reliable, fast, resilient and affordable</i></p> <p>Peak travel time reliability: Option Alt 2 scored lowest across all long list options, as it was unlikely to have significant priority along the majority of its alignment.</p> <p>Directness of key journeys: Option Alt 2 scored neutrally as it would offer a 'single-seat' journey (no transfers) from the Airport via Māngere, Middlemore, Ōtara, and Ormiston, but would not provide the final connection to Botany.</p> <p>Travel time for key journeys:¹⁰ Option Alt 2 was modelled to deliver the lowest reductions in journey times of all the long list options, including no reductions achieved for the Botany to Manukau journey.</p> |
| Investment Objective 3 | <p><i>Promote urban regeneration improved built environment and economic opportunities</i></p> <p>Improved access to Auckland Unitary Plan Centres: Option Alt 2 scored minorly positively for access to Auckland Unitary Plan Centres as it provided walking access to a large extent of all Centre types apart from Metropolitan Centres.</p> <p>Potential for land development: For land development opportunities of publicly owned land around stations, Option Alt 2 scored very positively as it would provide walking access to a very large amount of Kāinga Ora land, particularly in Māngere and Ōtara.</p> |
| Investment Objective 5 | <p><i>Healthier and safer people</i></p> <p>Improved walking access to the RTN: For walking access to stations, Option Alt 2 scored positively due to the moderate increase in population catchment it was forecasted to deliver.</p> |
| Environmental and Planning Assessment | |

⁹ Investment Objective 4 (local taonga enhanced) was assessed as part of the planning and environmental criteria in this assessment.

¹⁰ For this assessment, it was assumed that:

- BRT/LRT speeds on dedicated space on state highways travel at an average speed of 45km/h;
- BRT/LRT speeds on fully separated corridors travel at an average of 35km/h;
- BRT/LRT speeds on 'bus lanes' with some vehicle interaction travel at an average of 20km/h; and
- Heavy rail on spur line between the Airport and Puhinui travels at 40km/h

Alt 2: Alternate Street Corridor Option

| | |
|------------------------------------|--|
| Ecology | <p>Aquatic ecology: most options including Option Alt 2 scored negatively as they were likely to require a number of stream crossings or extensions of culverts.</p> <p>Terrestrial ecology: Option Alt 2 scored negatively as it had areas which contained established vegetation that could support herpetofauna that could be adversely impacted by vegetation removal. This option may impact an area of SEA near Middlemore Station.</p> <p>Marine ecology: the proposed designs for Option Alt 2 potentially required works within the SEA Marine 2 near Middlemore Station.</p> <p>Arboriculture: Option Alt 2 resulted in significant adverse arboricultural effects as widening of lanes through Māngere to Ormiston would impact a large number of street trees growing on the edge of the existing carriageway, particularly at Massey Road. There would also be private property tree removal and potential impacts on the Grange Golf Course.</p> |
| Stormwater | <p>Stormwater quality: all options including Option Alt 2 were likely to have a minor adverse effect for stormwater quality as no treatment had been considered as part of the long list options assessment. The proposed option was assumed to have no existing treatment as no treatment devices were identified from a review of Auckland Council GeoMaps.</p> <p>Stormwater quantity: Option Alt 2 may require major stream diversion works to the south of Middlemore hospital, so was scored as significant adverse until a refined alignment proved that interaction of this option with watercourse was fully understood.</p> |
| Landscape, visual and urban design | <p>Natural character and landscape: most options including Option Alt 2 scored neutrally as they were not identified as having any natural character values or landscape features along or near the alignment that could be impacted.</p> <p>Visual: significant adverse visual amenity effects as corridor width would reduce front gardens amenity and had major impact along 80% of the route.</p> <p>Urban design: Option Alt 2 provided more substantial potential to deliver urban design outcomes due to its proximity to key destinations and trip generators, including Ormiston town centre, Botany junction retail centre, Ōtara town Centre, Middlemore Hospital, and Māngere town centre.</p> |
| Social and community impact | <p>Accessibility: all options would provide positive social effects due to an increase in mode choice between Botany and Auckland Airport and improved accessibility.</p> <p>Community: additional traffic lanes required to accommodate BRT/LRT in the central median may directly affect sensitive receivers and private property along the corridor, having significant adverse effects on the community.</p> <p>Health and safety: sensitive receivers may experience adverse amenity impacts during construction associated with restricted access, air quality, and noise and vibration.</p> |

Alt 2: Alternate Street Corridor Option

| | |
|--------------------------------|---|
| Noise and vibration | <p>Operational noise and vibration: all options would likely have a minor adverse effect caused by increased in noise from BRT/LRT or by traffic lanes being sited closer to properties. It is noted that traffic noise and vibration caused from road traffic is already dominant along the proposed routes and many commercial and industrial receivers are likely to be desensitised to any increase in operational noise and vibration.</p> <p>Construction noise and vibration: during construction, adverse noise and vibration effects would likely be experienced by sensitive receivers along all options.</p> |
| Archaeology and built heritage | <p>Archaeology and built heritage: although there were no registered archaeological sites within the corridor of Option Alt 2, construction and associated earthworks had the potential to uncover previously unrecorded sites which was considered to be a minor adverse impact.</p> |
| Contaminated land | <p>Contaminated land: Option Alt 2 performed similarly to the other options as shallow disturbance of soil bound contamination was likely to occur across the whole route.</p> |
| Air quality ¹¹ | <p>Operational air quality: it was not expected that the operation of BRT/LRT would result in any significant adverse air quality effects, so all options scored neutrally.</p> <p>Construction air quality: minor / moderate adverse effects resulting from discharges to air from construction activities were likely to occur for all options.</p> |

Engineering Feasibility and Implementability Assessment

Constructability: Option Alt 2 comprised a standard construction process that is straightforward to implement. SH1 and SH20 and rail crossings would be required for this option.

Construction disruption: Option Alt 2 had moderate construction impacts as the whole route required land take to provide working space. A large number of local roads affected would lead to some disruption in access.

Construction cost and risk: as a construction cost estimate had not been undertaken, Option Alt 2 was assumed moderate costs for construction.

Safety in design and construction: Option Alt 2 had moderate to high levels of health and safety design but nothing unusual, with no significant risks associated with the option.

Operation and maintenance: Option Alt 2 had minor to moderate maintenance and operation costs as the long-term maintenance was within capability.

Consentability: Option Alt 2 has complex consenting risks associated with implementing the proposed BRT / LRT cross section along this alignment.

Overall, the alternative street corridor option Alt 2 generally performed poorly in all assessment

¹¹ The long list air quality assessment was a broad qualitative assessment carried out by the planning team and did not involve an air quality specialist. The assessment considered proximity and scale of likely construction works and proximity and scale of operational alignments in relation to sensitive receivers

groups. While it did not deliver against the project objectives, this corridor provided some benefits that other options were unable to achieve (such as significant population catchment for tertiary institutes along the Alt 2 route, single seat journey for different routes, good walking access to Kāinga Ora land etc). Although Option Alt 2 maybe worthwhile as a frequent service bus route or other transit line, it was not progressed to the short list assessment stage.

4.1.4 Long list engagement

4.1.4.1 Manawhenua engagement

Throughout the long list option development and assessment process, feedback from Manawhenua were received at the Southwest Gateway hui.

At the hui on 26 July and 8 August 2018, the long list options and MCA methodology were presented to Manawhenua. Feedback highlighted the importance of improving access between Puhinui and Manukau as community hubs, including walking and cycling connections. How options would interact with / impact existing and planned land uses in the area, such as AUT and train stations, should also be considered. Manawhenua indicated a preference for a non-heavy rail mode.

A hui was held on 30 August 2018 to provide a review of the long list options assessments in preparation for the Long List to Short List Workshop with the Project Partners and stakeholders. No feedback was provided on fatal flaws with the options, but it was suggested to consult with mātāwaka as part of the social and community criteria as Manawhenua have traditionally only provided input on cultural and heritage criteria only.

4.1.4.2 Public engagement

Following the long list assessment, an online feedback form was made available for public and stakeholders to submit feedback between November and December 2018. The form asked about the issues and opportunities for four options:

- Manukau via Ronwood Avenue (Option Central 3)
- Manukau via Manukau Station Road (Option Central 5)
- Airport to Puhinui via SH20B (Option West 1)
- Airport to Puhinui via SH20A (Option West 2)

The first two options relate to the Central segment and the last two options relate to the West segment of the rapid transit corridor (Figure 14)

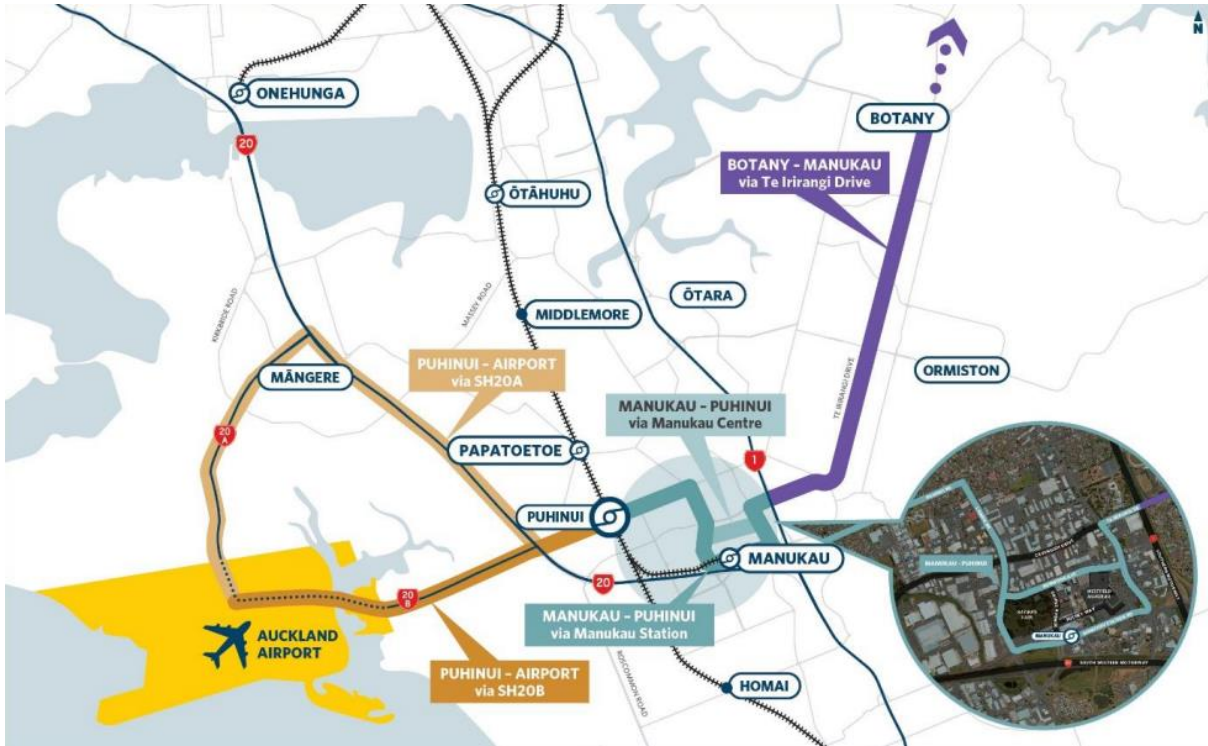


Figure 14: Route options for public feedback

In total, 77 responses were received. The outcomes are summarised in Figure 15 below.

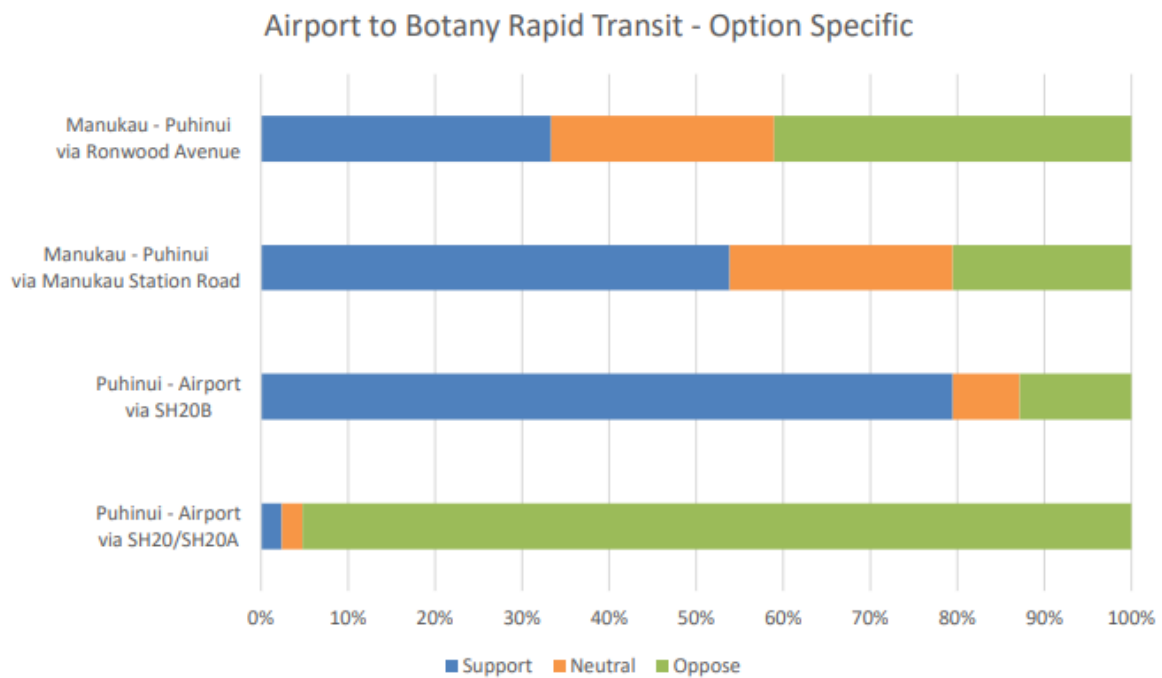


Figure 15: Public feedback response

There was very strong public support to go from Airport to Puhinui via SH20B (West 1) as it provided a much more direct route connecting with industrial employment areas. On the other hand, there was strong public opposition to go via SH20A (West 2) as the indirect services would take much longer

than the SH20B option and would not appeal to people travelling from the south. It was also noted that going via SH20A would duplicate the proposed City Centre to Māngere Light Rail route.

There was stronger public support to go through Manukau-Puhinui via Manukau Station Road (Central 5) rather than Ronwood Avenue (Central 3) as it provided a better connection with Manukau bus and train stations and maximised usage of existing infrastructure. Feedback noted that a rapid transit station here would be an accessible, flat, short walk to other stations, and the preference was that the rapid transit does not directly enter the bus station area as it would slow down services.

People who preferred the Ronwood Avenue option noted that the option would deliver a faster route between Botany and Puhinui and provide a better connection to the Manukau shopping areas and employment areas. It was recognised however that other transport infrastructure would be less accessible for all users, particularly the elderly or mobility impaired.

4.1.5 Long list preferred option(s)

The long list assessment included 10 route options for the project alignment. Following the MCAs, engagement and a long list to short list option workshop, six options were found to have adequate scores / benefits to progress to the short list:

- West segment: West 1, West 2
- Central segment: Central 3, Central 5, Central 6
- East segment: East 2

These options were confirmed in the Long List to Short List Option Workshop held on 31 August 2018. Attendees included Te Ākitai Waiohua, Auckland Transport, Waka Kotahi, Auckland Airport, Manawhenua (Ngāi Tai ki Tāmaki, Ngāti Maru, Ngāti Tamaoho, Ngāti Te Ata Waiohua, Ngāti Whanaunga, Te Patukirikiri), Auckland Council, Eke Panuku, The Southern Initiative, Te Tupu Ngātahi Supporting Growth, KiwiRail, and the Project Team.

To respond to the community feedback on Central options through Manukau, an additional Option Central 6 (via Manukau Station Road, Davies Avenue and Ronwood Avenue) was created and progressed to the short list assessment (see Figure 16). Central 6 combined the benefits of Central 3 and Central 5, providing access to the station as well as the Manukau Metropolitan Centre. Central 6 would also avoid the major intersection at Great South Road / Manukau Station Road.

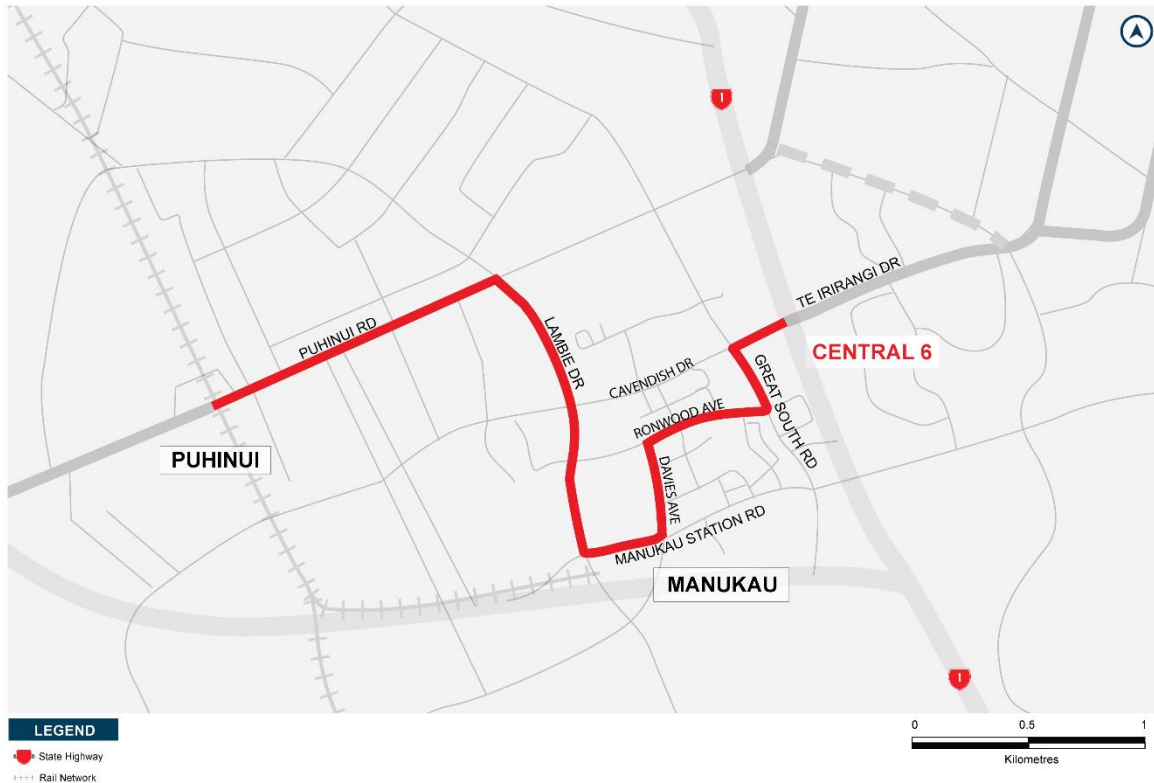


Figure 16: Option Central 6 (via Manukau Station Road, Davies Avenue, and Ronwood Avenue)

These six options, combining into six different route choices, are outlined below in Table 12 and illustrated in Figure 17. These made up the final short list of options to undergo another more comprehensive stage of assessment.

Table 12: Long list to short list preferred option combinations

| No. | Combined route | West: Airport to Puhinui | Central: Puhinui to Manukau | East: Manukau to Botany |
|-----|-------------------------|--------------------------|--------------------------------------|--------------------------------|
| 1 | West 1-Central 3-East 2 | West 1 – via SH20B | Central 3 – via Ronwood Avenue | East 2 – via Te Irirangi Drive |
| 2 | West 2-Central 3-East 2 | West 2 – via SH20A, SH20 | Central 3 – via Ronwood Avenue | East 2 – via Te Irirangi Drive |
| 3 | West 1-Central 5-East 2 | West 1 – via SH20B | Central 5 – via Manukau Station Road | East 2 – via Te Irirangi Drive |
| 4 | West 2-Central 5-East 2 | West 2 – via SH20A, SH20 | Central 5 – via Manukau Station Road | East 2 – via Te Irirangi Drive |
| 5 | West 1-Central 6-East 2 | West 1 – via SH20B | Central 6 – via Davies Avenue | East 2 – via Te Irirangi Drive |
| 6 | West 2-Central 6-East 2 | West 2 – via SH20A, SH20 | Central 6 – via Davies Avenue | East 2 – via Te Irirangi Drive |

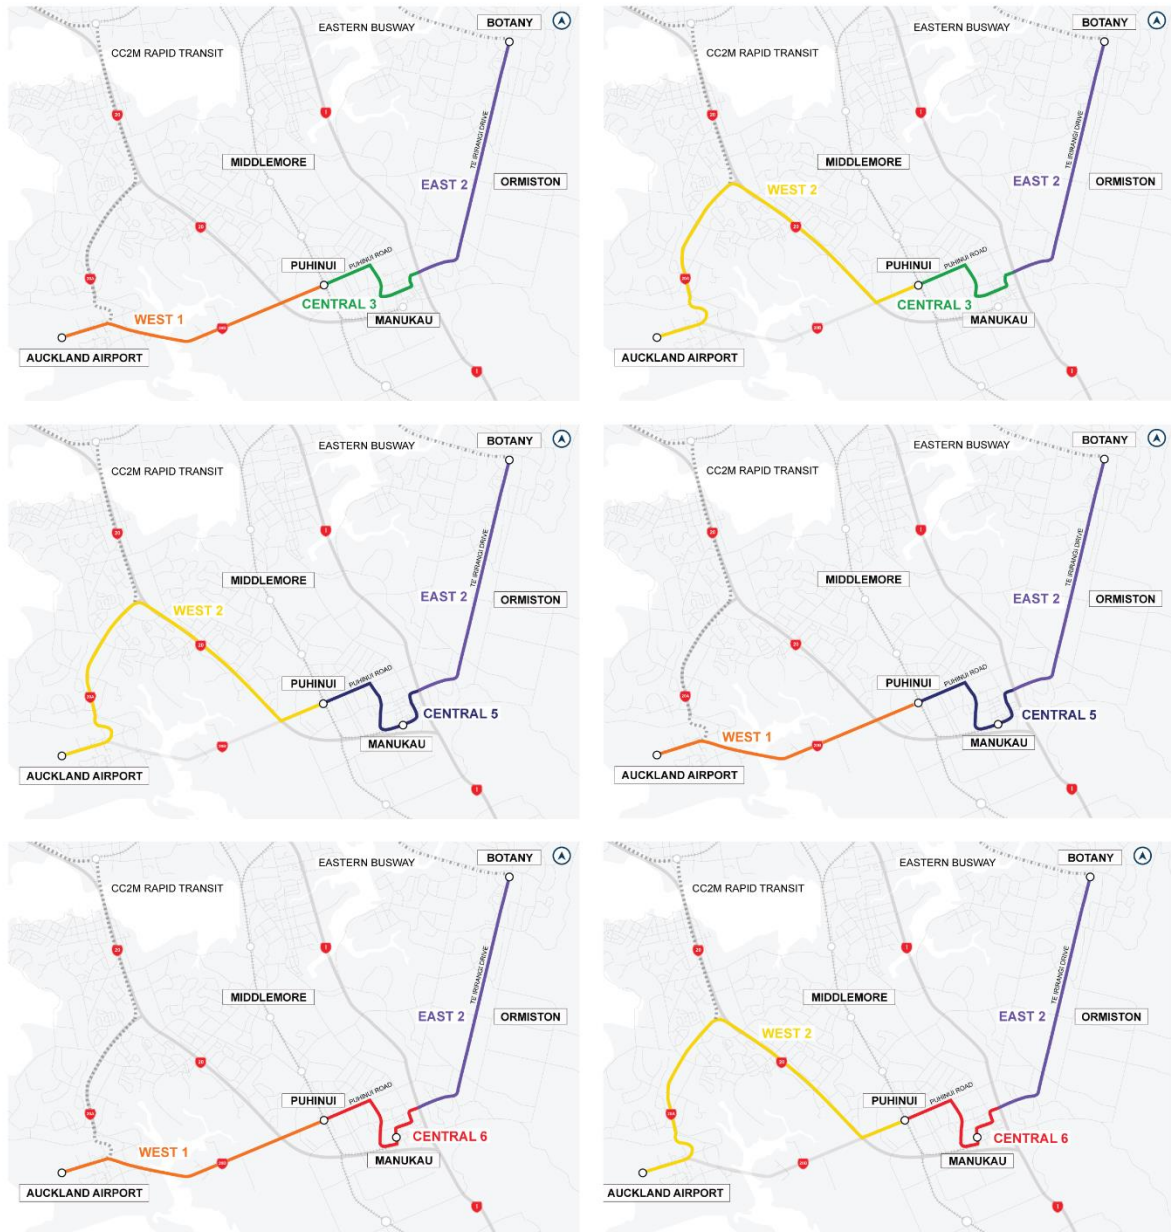


Figure 17: Long list to short list preferred option combinations

4.2 Short list assessment

4.2.1 Overview

Following the long list assessment, a short list of route options was confirmed. This set of options was assessed in detail to establish a preferred route for the Project. Figure 18 below illustrates short list options for each segment.

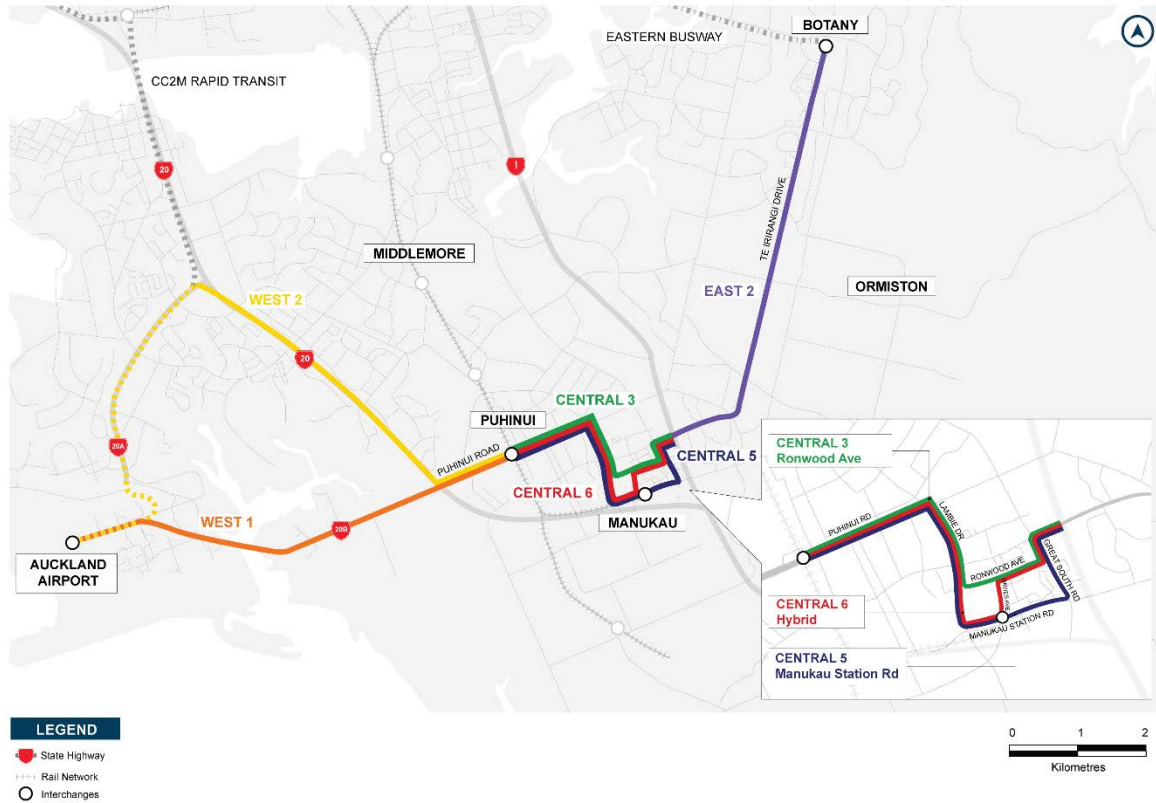


Figure 18: Short list route options assessed

The process steps involved in undertaking the short list assessment is detailed in Figure 19 Figure below.

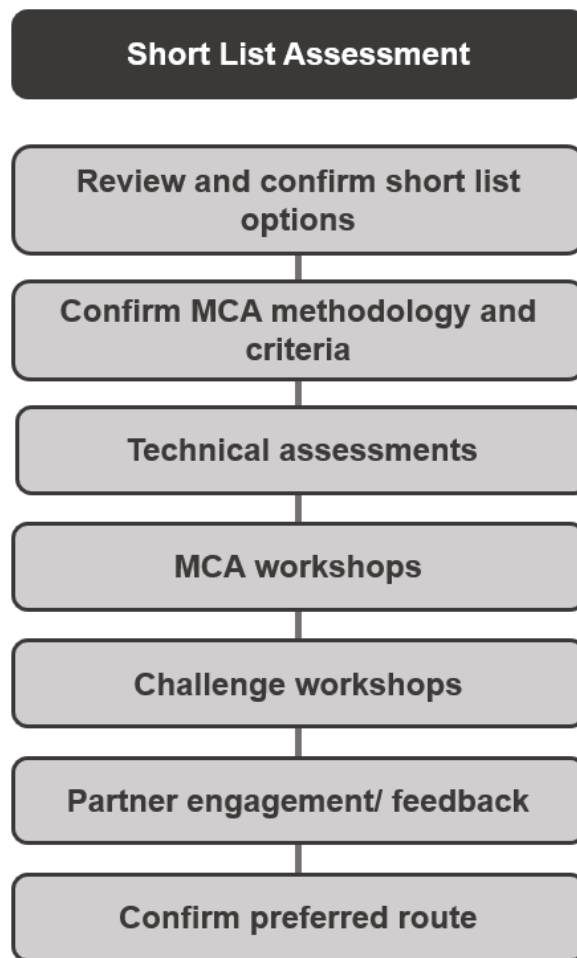


Figure 19: Short list assessment process

The following sections detail the options assessments for each segment.

4.2.2 Option assessment

4.2.2.1 West segment – Airport to Puhinui

The Project and the 20Connect state highway improvements study areas overlapped along SH20 and SH20B. The 20Connect project investigated improvements to state highways as a part of the SWGP.

Due to the overlapping geographic nature and shared aspirations of the two projects, it was decided that the options (and their cumulative effects) needed to be assessed holistically rather than in isolation from one another. As such, the extent of the RTC west of Puhinui Station was integrated with the 20Connect highway options short list assessment.

Combining the state highway options with the Project options (West 1 and West 2) as variants, six total options were created: HS1-West 1, HS1-West 2, HS2-West 1, HS2-West 2, HS3-West 1, and HS3-West 2. These short list options and their key attributes are as shown in Table 13 below.

Table 13: West segment short list options component summary

| Components | HS1-West 1 | HS1-West 2 | HS2-West 1 | HS2-West 2 | HS3-West 1 | HS3-West 2 |
|---|--------------|-----------------------|--------------|-----------------------|--------------|-----------------------|
| RTC | SH20B | SH20A and SH20 | SH20B | SH20A and SH20 | SH20B | SH20A and SH20 |
| SH20B widening | Offline | Offline | Online | Online | Online | Online |
| SH20B south-facing ramps onto SH20 | Yes | Yes | No | No | No | No |
| SH20A south-facing ramps onto SH20 | No | No | Yes | Yes | Yes | Yes |
| SH20 widening (Māngere Bridge to Interchange) | SH20A | SH20A | SH20B | SH20B | SH20B | SH20B |
| Pūkaki Creek Bridge lanes | 4 | 4 | 4 | 4 | 2 | 2 |

While the environmental and engineering assessments were integrated for the two projects, the transport assessment of the RTC element was assessed independently.

The West short list assessment MCA involved the following technical assessments:

- RTC transport planning assessment – summary included in

- Table 14.
- Integrated environmental / planning and engineering assessments – summary included in Table 15.

The West segment short list options are shown in Figure 20 below.

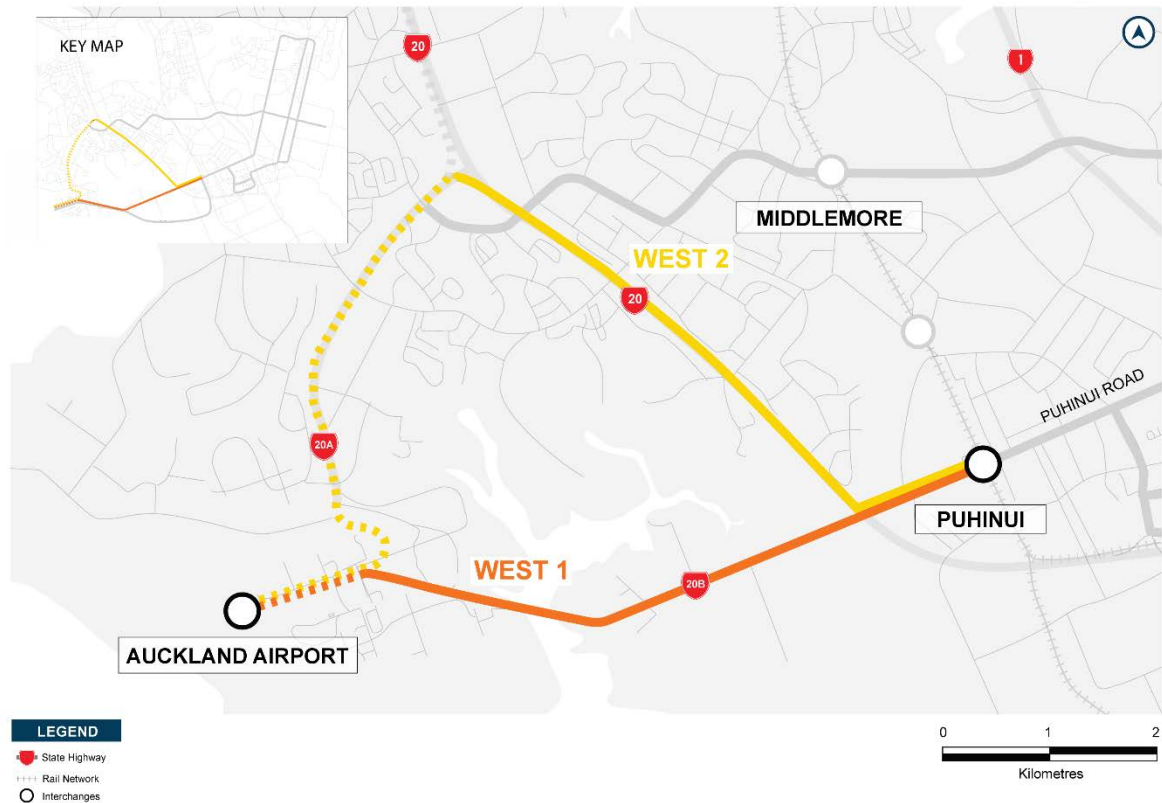


Figure 20: West segment short list options assessed

Table 14: West options transport assessment summary

| West: Airport to Puhinui | |
|--|---|
| Transport Planning – Performance against Investment Objectives | |
| Investment Objective 1 | <p><i>More equitable access and travel choice to jobs, key learning and social activities in the south and east of Auckland</i></p> <p>Population access to key destinations: this metric was a key differentiator between Options West 1 and West 2. The net effects of improved access to key destinations from Option West 1 was considered greater than Option West 2 due to the significance of directness to the Airport, capturing significant parts of Manukau, Manurewa and East Tāmaki.</p> <p>Job accessible from key locations: although Option West 2 increased accessibility to a greater number of jobs from Botany to Ōtāhuhu, Māngere and Manurewa, Option West 1 provided better access to jobs within the Airport precinct. Given the study area for the Project, accessibility to employment within the Airport precinct was considered more important than other employment areas. Therefore, Option West 1 performed better.</p> <p>Access to education and social opportunities: as Option West 2 had greater coverage between the Airport and Puhinui, and there were several government offices and public services within the walking catchment of Māngere, Option West 2 performed better.</p> <p>Access to resources and places of customary practice: as Option West 2 provided access to several marae in Māngere and Option West 1 did not provide access to any marae or identified sites and places of value to Manawhenua, Option West 2 performed better.</p> <p>Cost of travel in south and east Auckland: Option West 1 lowered the generalised cost more than Option West 2.</p> |
| Investment Objective 2 | <p><i>Provide public transport for south and east Auckland that is easy to use, reliable, fast resilient and affordable</i></p> <p>Capacity and resilience of the option to meet forecast demand: both options scored positively as high-quality BRT or LRT modes were assumed, which can achieve similar capacities that are appropriate to meet the anticipated demand on this corridor.</p> <p>Travel time reliability, including separation of road space and vehicle interactions: West 1 and West 2 both include full grade separation from SH20, and as such both scored positively.</p> <p>Directness and ease of use: both West options alignments (linking with Central and East options) removed the need for transfers for key journeys (City-Airport, Botany-Airport, Papakura-Airport, Botany-Manukau) between the Airport, Manukau and Botany, they both scored positively.</p> <p>Travel time for key journeys: Option West 1 provided better travel time savings to the key journeys identified, as well as journeys between a range of origins and destinations in South Auckland compared to Option West 2.</p> |

West: Airport to Puhinui

| | |
|------------------------|--|
| Investment Objective 3 | <p><i>Promote urban regeneration, improved built environment and economic opportunities</i></p> <p>Improved access to Local, Town and Metropolitan Centres: whilst both options provided access to a similar area of neighbourhood, local and metropolitan centres, Option West 2 provided access to a much larger area of town centres due to the alignment via Māngere Town Centre.</p> <p>Land development around stations: for development opportunities of publicly owned land around stations, Option West 2 captured more Kāinga Ora sites within walking distance of the proposed stations, so scored higher than Option West 1.</p> |
| Investment Objective 4 | <p><i>Reduce the effects of the transport system on the environment and taonga</i></p> <p>The criteria for IO4 are specifically associated with feedback from Manawhenua and is summarised in Section 4.2.3.2.</p> |
| Investment Objective 5 | <p><i>Improve health, safety and security of people</i></p> <p>Walking accessibility to PT stations: Option West 1 scored higher as it would extend access to the RTN to a greater number of people than Option West 2.</p> <p>Extent of local walking and cycling connections: both options performed positively as they would both provide walking and cycling facilities and connections.</p> |

The Environmental and Planning and Engineering Feasibility assessment summaries are set out in the tables below. These assessed both the RTC options (West 1, West 2) and the highway options of the 20Connect Project (HS1, HS2, HS3).

Table 15: West options environmental and engineering assessment summaries (integrated assessment)

| West: Airport to Puhinui | |
|--|--|
| Environmental and Planning Assessment | |
| Ecology | <p>Aquatic ecology: all options will likely involve streamworks or works within wetland environments with the need for culvert extensions or bridge widening. There are no substantive differentiators and all options performed poorly.</p> <p>Terrestrial ecology: it was noted that banded rail and other coastal birds would likely be present within areas of the marine environment, particularly at Māngere Bridge. Other areas within the Project extent are also likely to support herpetofauna. Overall, there are no substantive differentiators and all options performed poorly.</p> <p>Marine ecology: each option requires one or more crossings of the CMA, many of which are identified as SEAs. However, the effects of the options on marine ecology are mitigable. There are no substantive differentiators and all options performed poorly.</p> |

West: Airport to Puhinui

| | |
|------------------------------------|--|
| Coastal processes | <p>Construction effects on CMA: All options impact the CMA with some form of infrastructure, construction effects considered to be adverse but manageable.</p> <p>Geomorphology / sedimentation and tidal flows: no substantial effects on geomorphology of the tidal inlets and tidal flows were anticipated over the operational life for any of the potential CMA crossings. There are no substantive differentiators and all options scored adversely.</p> <p>Sea-level rise and coastal climate change: it was considered that sea-level rise and climate change aspects could be managed via the design of the new bridges and culverts. There are no substantive differentiators and all options performed poorly.</p> |
| Stormwater | <p>Stormwater quality: there were little to no existing stormwater treatment at the time of assessment, and new treatment would be required to cater for new and existing impervious areas. There are no substantive differentiators and all options scored adversely.</p> <p>Stormwater quantity: each option required stormwater management within a Stormwater Management Area Flow control area. There were no substantive differentiators and all options scored adversely.</p> |
| Landscape, visual and urban design | <p>Natural character and landscape: the HS2 and HS3 options will result in greater effects on Ngā Kapua Kohu Ora which is subject to an Outstanding Natural Feature Overlay. West 1 options will result in changes to the Pūkaki Creek environment due to the additional bridge structure. Overall, there were no substantive differentiators and all options scored adversely.</p> <p>Visual: the loss of vegetation and removal of houses would increase the visibility of the motorway to receivers that may not currently have a visual effect. The HS2 and HS3 options may also have a potential effect on the Mount Māngere viewshaft (Viewshaft M4) in relation to the proposed south-facing ramps between SH20A and SH20. However, overall there were no substantive differentiators and all options scored adversely.</p> <p>Urban design: the offline SH20B motorway options (HS1 options) score more favourably than the online widening options (HS2 and HS3 options) which reduced the local road connections with the existing SH20B.</p> |
| Social and community impact | <p>Accessibility: the West 2 options (i.e. HS1-West 2, HS2-West 2, HS3-West 2) scored more favourably than the West 1 options as the inclusion of an RTC that provided direct connections to Māngere Town Centre would have more substantial benefits for the community.</p> <p>Community: the project impact on residential properties, parks and businesses could adversely alter the community's sense of place and lead to reduced functionality of community services. Overall, there were no substantive differentiators and all options scored adversely.</p> <p>Health and safety: there would be some impacts on health and safety as a result of construction (e.g. noise, dust, vibration, change to routes). There were no substantive differentiators and all options scored adversely.</p> |
| Geology | <p>Geology: this assessment considered the extent and degree of effects on nationally and regionally significant volcanic features. All the HS2 and HS3 options scored adversely due to the proposed widening to the west of SH20, toward the more significant volcanic features (eastern tuff ring) of Ngā Kapua Kohu Ora.</p> |

West: Airport to Puhinui

| | |
|--------------------------------|---|
| Noise and vibration | <p>Operational noise and vibration: option HS1-West 1 scored neutrally as it would result in most protected premises and facilities (PPFs) being either demolished or experience negligible effects. All other options scored adversely as they lead to PPFs next to SH20 being affected either from the removal of the existing bund (in part) and/or the demolition of existing houses which immediately abut SH20.</p> <p>Construction noise and vibration: some exceedance of construction noise criteria is anticipated, so all options scored adversely.</p> |
| Archaeology and built heritage | <p>Archaeology and built heritage: no differentiation was identified between the options. All options scored adversely as they would result in probable impact on archaeological sites – Papahinaiu and Ngā Kapua Kohu Ora.</p> |
| Contaminated land | <p>Construction management (contaminated soils): the West 2 options were likely to result in the demolition of residential properties along SH20, requiring the consideration of asbestos-containing material in residence construction and waste disposal to gardens. The West 2 options therefore scored worse than the West 1 options.</p> <p>Construction management (groundwater): no substantial differentiation between options, all scoring adversely.</p> <p>Passive discharge: the HS1 options required construction within quarry/landfill near Cavendish Drive which may create new pathways and worsen existing passive discharge arrangements in the area. The HS1 options therefore scored adversely while the rest of the options scored neutrally.</p> <p>Potential for new or cross contamination: contaminated land is likely to be disturbed across most of SH20. Construction activities in close proximity to the jet fuel pipeline and/or liquid fuel pipeline could potentially result in adverse environmental impacts. All options scored adversely.</p> <p>Built environment risk: no substantial differentiation between options, all scoring adversely.</p> <p>Health and safety of construction workers: HS1 options scored the worst due to the presence of the underground pipeline between Campana Road and Pūkaki Bridge which may be a source of deeper hydrocarbon contamination in these areas. The rest of the options scored adversely.</p> <p>Acid sulphate soil: acid soils may be present, particularly along the western end of the SH20B corridor. All options scored adversely.</p> |
| Air quality | <p>From an operational air quality or air quality construction perspective no options were differentiated having a similar scale of adverse impact.</p> |

Engineering Feasibility and Implementability Assessment

Constructability: Option HS1-West 1 would require moderate works. The majority of road, RTC, and SUP construction would be offline in the SH20B corridor and partially within the designation, allowing for easier construction procedures with less disruption.

West: Airport to Puhinui

The rest of the options would require major construction works. Options HS2-West 1 and HS3-West 1 would result in impacts on a great number of properties on SH20. The West 2 options had SUP and RTC designs which laid mostly outside of the designation, requiring large cuts and retaining walls.

Construction disruption: Options HS1-West 1 and HS1-West 2 would result in construction disruption associated with works affecting bridges and construction of new underpasses as most of the construction is undertaken offline and within designation, allowing for a less stringent construction methodology. The remaining options was expected to have major construction disruption as most of the construction would be undertaken online.

Construction cost and risk: Options HS2-West 1 and HS3-West 1 had slightly lower estimated construction costs than the remaining options, so performed better.

Safety in design and construction: all options would result in health and safety design and construction risks, as a departure may be required for the proposed SH20/20B south facing ramp (HS1 options) and the proposed SH20A/20 ramps (HS2 and HS3 options). However, those Interchange ramps are ultimately likely to provide a safer transition between state highways.

Operation and maintenance: all options would involve new pavement, stormwater, retaining walls and structures. Whilst the quantities between the options differ, they are all considered business as usual and therefore there are no substantive differentiators.

Property: All options had a similar assessed scale of property impact and associated acquisition risk, no substantive differentiation between options.

Consentability: all options would require highly complex approvals pathways to authorise the Project as the existing environment contains urban, coastal and cultural elements.

Following the transport assessment and the RTC elements of the environmental / planning and engineering assessments, it was noted that accessibility, travel time, and constructability matters were the key differentiators between Options West 1 and 2.

Option West 1 was identified as the preferred option for the following reasons:

- Routing via SH20B provides greater travel time savings for key journeys;
- SH20B opens up access (to the Airport, jobs, social and cultural activities) for significant parts of Manukau, Manurewa and East Tāmaki; and
- The alignment on SH20B is less complex from a constructability (and therefore construction cost / risk) perspective.

4.2.2.2 Central segment – Puhinui to Manukau

For the Central segment assessment, an additional Option Central 6 (using Manukau Station Road, Davies Avenue and Ronwood Avenue) was added as a hybrid of Options Central 3 and Central 5 after public consultation.

The purpose of this new option was to better understand the benefits of combining elements of Central 3 and Central 5 – connecting with bus and train stations and Manukau Central, and avoiding the Great South Road / Manukau Station Road intersection.

The Central segment options assessed are illustrated in Figure 21Figure below.

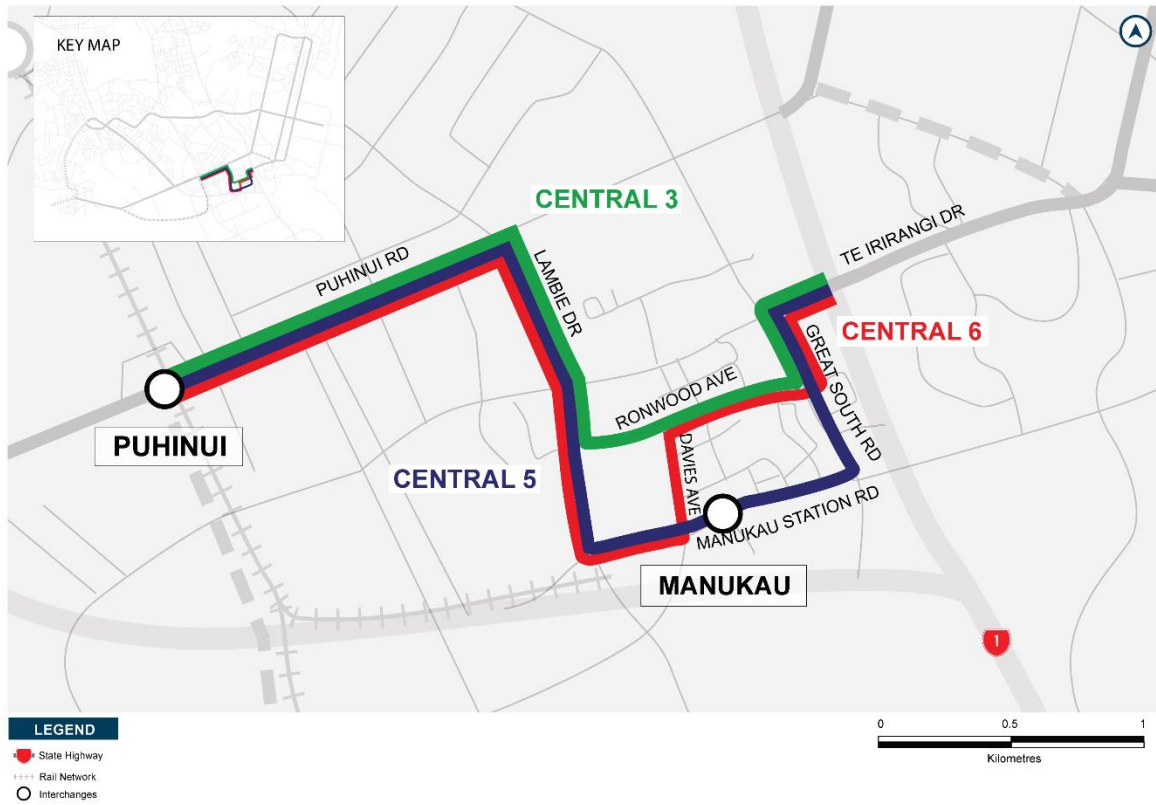


Figure 21: Central segment short list options assessed

The Central options had subtle differences to each other, so were assessed separately to the full corridor (considering only the effects of the Manukau alignment and making no assumptions about the alignment elsewhere along the corridor) to adequately capture key differentiators. The outcomes of the assessment are summarised in

Table 16 below. The detailed MCA scoring is included in **Appendix C**.

Table 16: Central options short list assessment summary

| Central: Puhinui to Manukau | |
|--|--|
| Transport Planning – Performance against Investment Objectives | |
| Investment Objective 1 | <p><i>More equitable access to jobs, key learning and social activities</i></p> <p>Population access to key destinations: the fast, frequent services for all options would improve the 45-minute PT catchment to these centres. Options Central 5 and Central 6 performed the best as they both directly connected to Manukau Station, enabling convenient transfers to local buses and the train line. Option Central 3 performed slightly worse as it accessed Manukau via Ronwood Avenue, so transfers to the local buses and train line required an additional five-minute walk between Ronwood Avenue and Manukau Station.</p> <p>Job accessible from key locations: all options scored positively as they were all expected to considerably improve job accessibility.</p> <p>Access to education and social opportunities: all options scored positively as they were all expected to slightly improve walking accessibility to services.</p> <p>Access to resources and places of customary practice: no marae and sites and places of value to Manawhenua (from the AUP:OP) were identified within Manukau Central, so none of the options could be differentiated against this metric.</p> |
| Investment Objective 2 | <p><i>Provide public transport for south and east Auckland that is easy to use, reliable, fast resilient and affordable</i></p> <p>Capacity and resilience of the option to meet forecast demand: Option Central 5 performed the worst as it passed through the major vehicle intersection of Great South Road with Manukau Station Road and Redoubt Road. Options Central 3 and Central 6 performed better as they used the less trafficked and less constrained Ronwood Avenue through Manukau.</p> <p>Travel time reliability, including separation of road space and vehicle interactions: all options were assumed to have mass rapid transit standards of priority and separation from traffic, therefore performing positively for travel time reliability.</p> <p>Directness and ease of use: all options performed positively as they removed the need to transfer at Manukau to access the Airport.</p> <p>Travel time for key journeys: this metric measured the travel time through Manukau for each option. Option Central 3 had the shortest travel time so performed the best, and Option Central 5 performed the worst due to additional delays caused by routing through major vehicle intersections.</p> |
| Investment Objective 3 | <p><i>Promote urban regeneration, improved built environment and economic opportunities</i></p> <p>Improved access to Local, Town and Metropolitan Centres: Options Central 3 and Central 6 provided accessibility to Manukau Central and scored positively. Option Central 5 performed slightly worse as it did not provide a highly accessible and legible central stop in Manukau Central, with the main stop located on a more peripheral street.</p> <p>Land development around stations: with development opportunities of publicly owned land around stations, no substantial differentiation was identified between the options with regard to walking access to Kāinga Ora land. Option Central 3 had less direct access to the Eke Panuku development site to the south of Manukau Station Road as it did not have a Manukau Station stop. Therefore, Options Central 5 and 6 performed better.</p> |

Central: Puhinui to Manukau

| | |
|--|--|
| Investment Objective 4 | <p><i>Local environment is protected and enhanced</i></p> <p>The criteria for IO4 are specifically associated with feedback from Manawhenua and is summarised in Section 4.2.3.2.</p> |
| Investment Objective 5 | <p><i>Healthier and safer people</i></p> <p>Walking accessibility to PT stations: all options were expected to improve the walking catchment of the frequent and rapid transit network, however there were negligible differences between their catchments, so all options scored positively.</p> <p>Extent of local walking and cycling connections: all three options provided considerable potential for walking and cycling improvements directly through changes to street corridors and indirectly through influencing future development patterns. All options scored positively.</p> |
| Environmental and Planning Assessment | |
| Ecology | <p>Aquatic ecology: all Central options would have minimal to no effect on aquatic ecology.</p> <p>Terrestrial ecology: all Central options would have minimal to no effect on terrestrial ecology.</p> <p>Arboriculture: the removal of a substantial amount of mature street trees would be required for all options, so they all scored adversely. In particular, the Norfolk Pines located at the eastern end of Manukau Station Road (Option Central 5) were considered to be an iconic symbol of the local area.</p> |
| Stormwater | <p>Stormwater quality: all options were likely to have an adverse effects on water quality due to limited opportunities to provide centralised devices.</p> <p>Stormwater quantity: all options performed very poorly as they had limited opportunities to provide for stormwater management devices due to the highly constrained environment. The very limited space along Ronwood Avenue to provide any peak flow attenuation may result in increased flooding of the immediate downstream receiving environment near Puhinui Stream.</p> |
| Landscape, visual and urban design | <p>Natural character and landscape: there were no AUP:OP scheduled places of natural heritage values within or close to the Central options. All options scored adversely due to the loss of mature trees along the corridors.</p> <p>Visual: all options scored adversely due to the visual effects related to corridor widening and removal of trees and landscaping, experienced by both users of the corridor and residential properties which overlook the corridor.</p> <p>Urban design: all options performed positively as they provided access to Manukau Central and its destinations, trip generators and employment opportunities. Option Central 5 performed the best as it had more major destinations along its alignment, including civic buildings, Manukau Police Station, Manukau District Court and Rainbows End.</p> |

Central: Puhinui to Manukau

| | |
|-----------------------------|--|
| Social and community impact | <p>Accessibility: all three options were considered to have a positive effect on accessibility as they would provide a missing public transport connection to and from Manukau Station. The options may result in some temporary adverse effects on access to community facilities / services and businesses during construction, however it was expected that these could be appropriately managed through Stakeholder and Communications Plans and Construction Management Plans.</p> <p>Community: all three options were within commercial and business areas, rather than residential areas. The most sensitive receiver was Hayman Park and the Manukau District Court for Option Central 5. During construction, there may be an impact on the ability for individuals to enjoy the amenity of the park and community facilities. Therefore, all options performed adversely.</p> <p>Health and safety: all options performed adversely as sensitive receivers along the alignments may experience adverse amenity (e.g. air quality, noise and vibration) impacts during construction. It was considered these impacts could be managed through Stakeholder and Communications Plans and Construction Management Plans.</p> |
| Noise and vibration | <p>Operational noise and vibration: Options Central 5 and Central 6 performed adversely as the nearest PPFs were MIT and the Manukau District Court. These buildings were located in the Aircraft Noise Notification Area (ANNA) and therefore no special design was required for sound insulation.</p> <p>The closest PPF for Option Central 3 was the apartment building on the corner of Ronwood Avenue and Osterley Way. Given the building's location within a Metropolitan Centre Zone and the Moderate Aircraft Noise Area (MANA) overlay, it was likely to have sound insulation.</p> <p>Construction noise and vibration: all options were considered to have construction noise and vibration effects. However, the effects would be temporary in nature and no businesses were identified to rely on outdoor space for sales.</p> |
| Archaeology and built | <p>Archaeology and built heritage: all options were considered to potentially have adverse effects if unrecorded archaeological material are encountered.</p> |
| Contaminated land | <p>Waste management: all options were considered to have adverse effects in relation to waste management. Historical depressions and gullies were present across all routes which had potential to have been in-filled with farm waste.</p> <p>Health and safety during construction: all options were considered to have adverse effects in relation to risk to construction works from soil or groundwater.</p> |

Engineering Feasibility and Implementability Assessment

Constructability: all three options required major construction works but nothing unusual. Options would be straightforward to implement, with non-challenging construction methods and staging. Options Central 5 and Central 6 will require works on the bridge structure over the rail spur adjacent to the Manukau Station Road / Lambie Drive intersection.

Construction disruption: Option Central 3 would have moderate construction disruption impacts as the route passes through primarily commercial areas with several available access points to be used as detour routes. Options Central 5 and Central 6 would have construction disruption impacts on the operation of the bus and train station. Option Central 5 would also limit access to Rainbow's End and Manukau Medical Centre during the construction period.

Central: Puhinui to Manukau

Construction cost and risk: construction cost was yet to be confirmed. Whilst Option Central 3 would be lower in cost compared to Options Central 5 and Central 6 due to the construction footprint, in the scale of the whole project the difference is minor.

Safety in design and construction: all three options have health and safety design risk but not considered unusual and can be managed. Options Central 5 and 6 would require KiwiRail protection / stand over when upgrading the bridge over the rail spur on Lambie Drive.

Operation and maintenance: no major ongoing maintenance costs were expected for all three options.

Property: Options Central 3 and 6 performed worst as they access into the Manukau Central area via the constrained corridors of Ronwood Avenue and Davies Avenue, and therefore have greater property impacts.

Consentability: all options would require complex approvals pathways to authorise the Project but are considered to be manageable.

Overall, the three Central options scored similarly across many metrics. However, where there were score differentiations, Option Central 6 performed either the same or better than Options Central 3 and Central 5 for most of the Investment Objectives. Key differentiators included:

- Options Central 5 and Central 6 connected directly to Manukau Station, enabling direct transfers to local buses and the train line.
- Options Central 3 and Central 6 used the less trafficked and less constrained Ronwood Avenue, avoiding a major intersection with Great South Road, performing better than Option Central 5 in terms of resilience to meet demand. The slightly longer travel times with Option Central 6 due to its longer route was considered a reasonable trade-off against the benefits of providing a better-connected service through Manukau.
- Central 5 scored lower than the other two for access to centres as it did not provide a highly accessible and legible central stop in the town centre. Option Central 3 scored lower than the other two for land development opportunities due to its reduced access to the site south of Manukau Station Road between Davies Avenue and Lambie Drive intersections.

For the above reasons, Option Central 6 was selected as preferred.

It was noted that Option Central 6 performed poorly for stormwater quality, arboriculture, and property criteria. Opportunities to mitigate these impacts would be focused on as the preferred option is developed and refined.

4.2.2.3 East segment – Manukau to Botany

The preferred connection between Manukau and Botany using Option East 2 (Te Iirangi Drive) was already confirmed in the previous long list assessment, no additional assessment was undertaken to inform the preferred alignment.

4.2.3 Short list engagement

4.2.3.1 Internal feedback

A Project Risk Workshop was held on 5 November 2018, which exposed project risks associated with the options that provided for the RTN along the SH20/SH20A corridor. These risks included land take requirements, widening of over-bridges, and impacts on Ngā Kapua Kohuora. The identified project risks could potentially delay the project implementation programme greatly and result in reputational damage to the project investment and implementation partners.

This feedback influenced the optioneering for the West segment and the selection of West 1 (via SH20B) as the preferred option.

4.2.3.2 Partner feedback

During the short list assessment stage, Manawhenua were invited to provide Māori Values Assessments. Feedback was provided by Te Ākitai Waiohua on the West segment short list options. Locating the RTC on SH20B will impact on the Pūkaki corridor, which includes the former settlements at Papahinai and Mimiti Te Arero. However, providing the RTC on SH20 will impact on the former settlement Ngā Kapua Kohuora as well as potentially Te Ararata Creek and Te Hopua a Rangi. From the assessment and following discussions, Te Ākitai Waiohua did not oppose the RTC along the SH20B corridor.

To confirm the preferred options to progress further, a Short List to Preferred Option Workshop was held on 13 December 2018 with Te Ākitai Waiohua, Auckland Transport, Waka Kotahi, Auckland Airport, Manawhenua, Auckland Council, Eke Panuku, The Southern Initiative, Ministry of Housing and Urban Development, and the Project Team. The short list preferred option was endorsed by all attendees.

4.2.3.3 Manawhenua feedback

A hui was also held with representatives of the Southern Manawhenua Table on 12 December 2018 to review the short list options and identify a preferred option. Manawhenua highlighted the importance of exploring opportunities to deliver good outcomes for the community beyond infrastructure, and to include cultural practices throughout the development of the Project and not compromising wāhi tapu and wāhi taonga. There was an agreement that Te Irirangi Drive is the most appropriate route for the rapid transit corridor. For the West options, feedback was deferred to Te Ākitai Waiohua's Māori Values Assessment.

4.2.3.4 Stakeholder feedback

A Manukau City Centre Strategy Workshop was held on 28 February 2019 with Auckland Transport, Waka Kotahi, Auckland Council, Eke Panuku, Kāinga Ora, Ministry of Housing and Urban Development, Ministry of Education, Kiwibuild, and the Project Team. The workshop sought to agree a redevelopment sequence for the area. Discussions at the workshop provided consensus that Option Central 6 was the favoured rapid transit route through Manukau Central providing connection with Manukau bus and train stations.

4.2.3.5 Public feedback

A second round of online surveys were released from November to December 2019 which sought public feedback on the rapid transit preferred route (West 1-Central 6-East 2). Eight community drop-in sessions between 23 November to 7 December 2019 were also made available for the public to provide feedback in person.

63 submissions were made, with a majority (52 submitters) in support of the preferred rapid transit route. The breakdown of responses is illustrated in Figure 22 below.



Figure 22: Public engagement feedback

Feedback was also sought on additional comments or suggestions from the public. Whilst many responses included support for connecting rapid transit with the shopping areas and bus/train stations in Manukau, other submissions noted that the route through Manukau should be reviewed as it added additional travel time and was already well-served by bus/train services.

4.2.4 Short list preferred option

Following the short list MCAs and the consideration of partner and stakeholder feedback, the preferred Project route involved:

- East segment (Botany to Manukau) via Te Irirangi Drive (East 2);
- Central segment (Manukau to Puhinui) via Manukau Station Road, Davies Avenue and Ronwood Avenue (Central 6); and
- West segment (Puhinui to Airport) via SH20B (West 1).

This preferred route is illustrated in Figure 23 below.

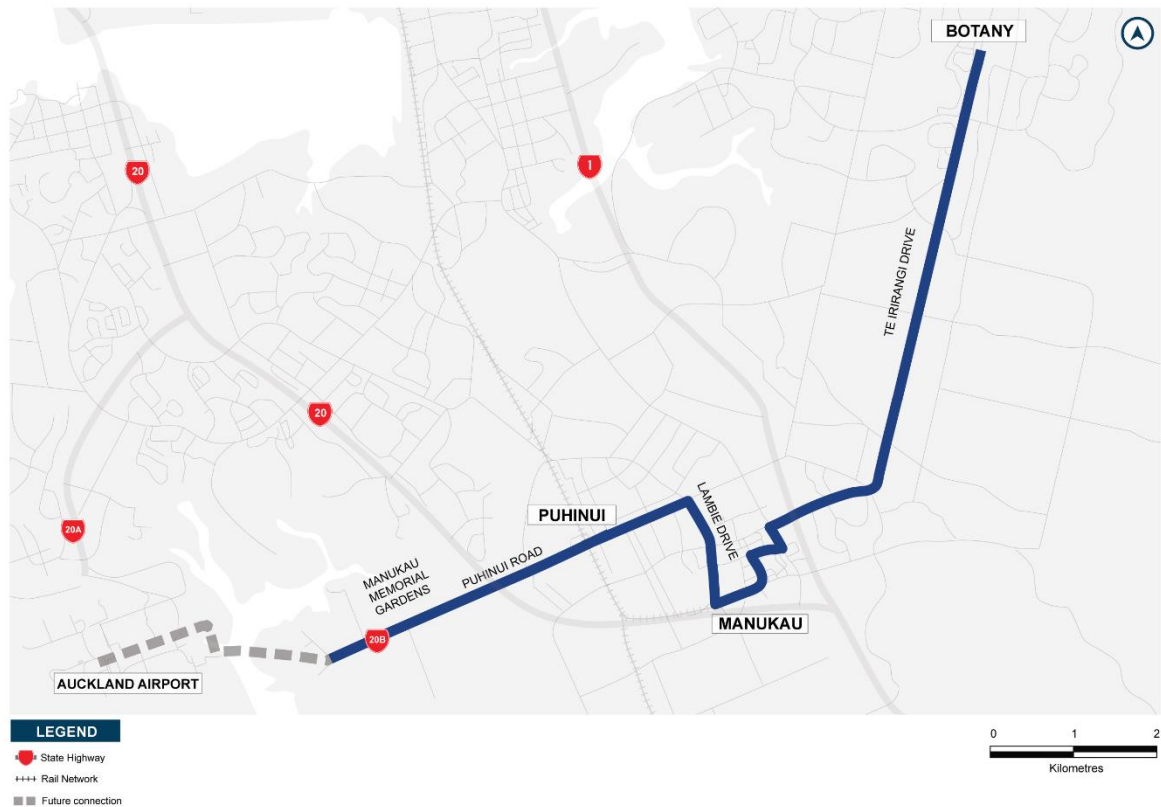


Figure 23: Preferred route from Botany to the Airport

A primary strength of the preferred option (**West 1**) is the direct link between the Airport and Puhinui Interchange, giving the shortest travel times for journeys between the Airport and east and south Auckland. These short travel times result in fast passenger trips, better regional network connectivity with greater catchment area, and lower operating and fleet costs. This route was strongly favoured by the public and has fewer environmental and cultural concerns than an alternative using SH20/SH20A.

The preferred option through Manukau was developed with an alignment along Lambie Drive / Manukau Station Road but continuing along Davies Avenue to Ronwood Avenue (**Central 6**). This option was developed with the aim of achieving good access to Manukau Central, despite being a slightly longer route, and serves both the rail and bus interchanges and the northern side of the metropolitan centre. It also avoids the congested and constrained intersection of Great South Road, Manukau Station Road and the adjacent SH1 Southern Motorway ramps. While it was noted that Option Central 6 performed poorly for criteria related to stormwater quality, arboriculture, and property criteria, opportunities to mitigate these impacts would be focused on as the option is refined.

Te Irirangi Drive as far as Botany (**East 2**) is the most direct, fastest and most reliable route and allows integration with the supporting bus, cycle and pedestrian networks. It also takes advantage of earlier planning for Te Irirangi Drive as a possible rapid transit route by using the wide median and reducing land requirements.

5 Puhinui Station rapid transit bridge

5.1 Overview

As part of an earlier stage of the SWGP known as the Short-Term Airport Access Improvements (STAAI)¹², the Puhinui Station was constructed. The station enabled the early implementation of a frequent bus service between Manukau and the Airport (AirportLink) which is now operative.

Optioneering was undertaken to determine the preferred long term RTC connection to Puhinui Station to provide for a high-quality bus and rail interchange.

Five options were developed and assessed through MCAs for transport, environmental and planning, and engineering feasibility. Programme Partner, Manawhenua, stakeholder, and internal engagement was also undertaken to inform option selection. The preferred option, comprising of two sub-variant options, was then progressed for further design refinement.

The process associated with the Puhinui Station rapid transit bridge assessment is included below:

¹² The Short Term Airport Access Improvements Project was part of the SWGP and included improvements to Puhinui Station, bus services from Manukau to the Airport, and SH20B roading improvements.

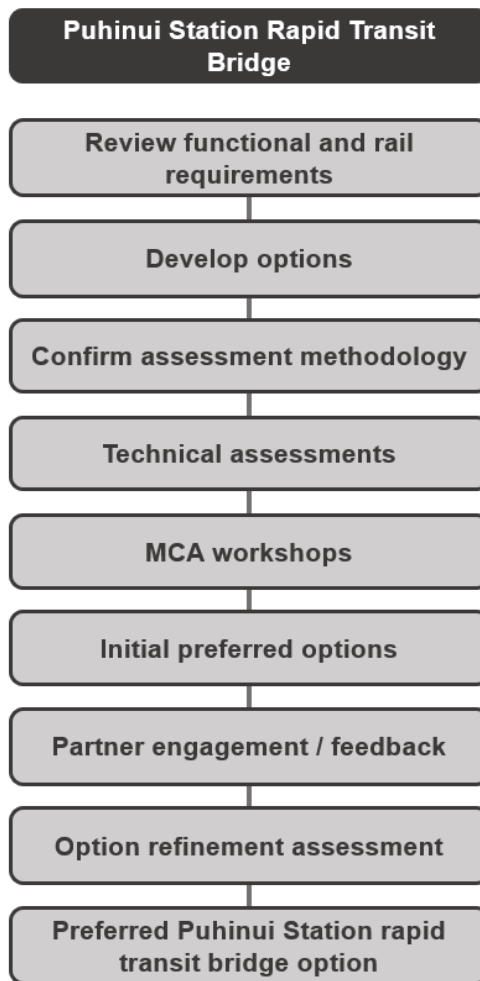



Figure 24: Optioneering process for Puhinui Station rapid transit bridge

5.2 Options development

When developing the options, the functional requirements were determined by Auckland Transport and backed by customer insights research. The options development then comprised different ways to meet specification based on the customer research, such as safety, directness, and confidence in transfers.

Consultation with KiwiRail was also undertaken prior to option development. It was likely that third, fourth and even fifth mains would eventually be added to the North Island Main Trunk (**NIMT**) rail line. Therefore, all options were developed to accommodate future additional rail lines and platforms.

Based on the above, five options were developed, outlined in Figure 25 and Table 17 below:

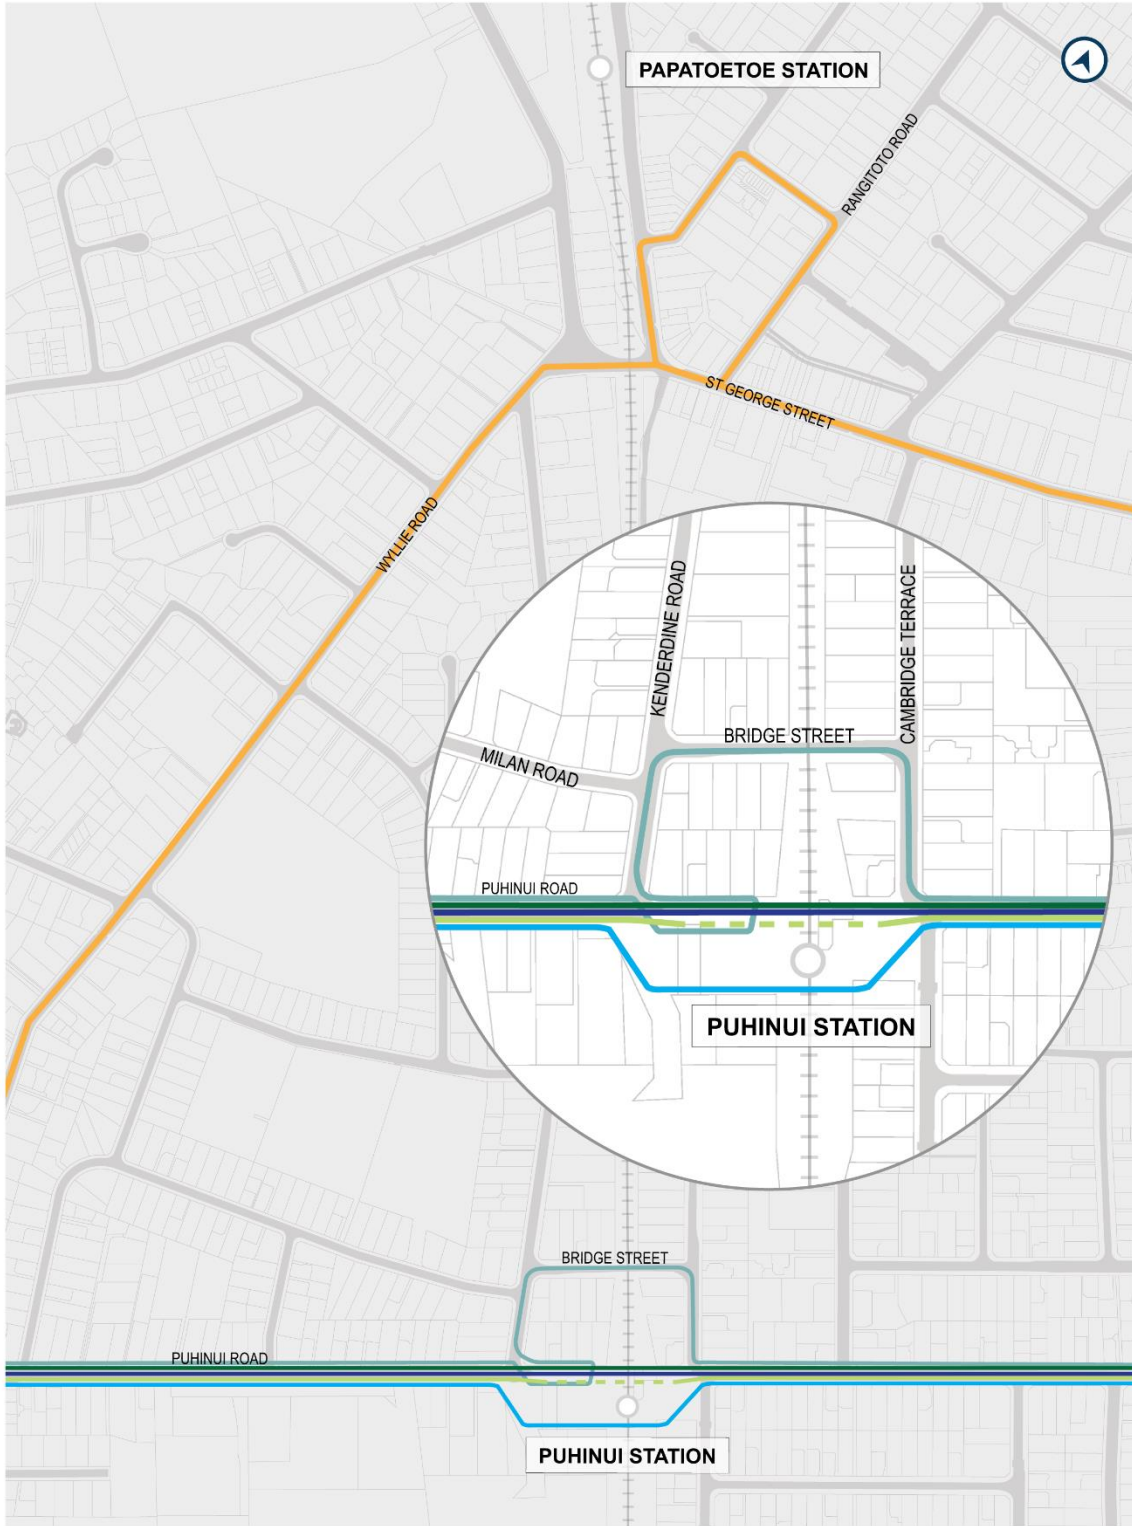

LEGEND

- ++++ Rail Network
- Station
- Do minimum
- Option 1: Widened Bridge Street Ultimate Design
- Option 2: Straight Rapid Transit Bridge- Ultimate Design
- Option 3: Deviated Rapid Transit Bridge
- Option 4: Rapid Transit Underpass
- Option 5: Rapid Transit Bridge & Moved Rail Platform

Figure 25: Puhinui Station Interchange Options, including Rapid Transit Bridge alignment

Table 17: Summary of options developed

| Option | Name | Description |
|------------|---|--|
| Do-Minimum | Do-Minimum | <ul style="list-style-type: none"> The Do-Minimum scenario was included to be a reference against which all other options were assessed. It represented the minimum level of work required to maintain an existing level of service. The Do-Minimum option maintained the status quo, but with a truncated 380 Airporter route service connecting Auckland Airport and Manukau via Papatoetoe Station (shown in orange in Figure 25). |
| Option 1 | Widened Bridge Street Bridge | <ul style="list-style-type: none"> This option provided a dedicated rapid transit corridor by widening the existing Bridge Street bridge. The objective was to provide an option that did not require the construction of a new rapid transit bridge structure. The rapid transit service would travel via Puhinui Road and Bridge Street and serve the bus stops in front of Puhinui Station. |
| Option 2 | Straight Rapid Transit Bridge | <ul style="list-style-type: none"> Option 2 included a dedicated rapid transit bridge to the south of Puhinui Road. The rapid transit would travel via a segregated rapid transit line on Puhinui Road and serve new stops provided on the bridge, to the north of the concourse. This would enable a seamless transfer from the new rapid transit platforms to the concourse. The objective was to provide the shortest and most direct rapid transit connection across the railway line. |
| Option 3 | Deviated Rapid Transit Bridge | <ul style="list-style-type: none"> Option 3 included a deviated dedicated rapid transit bridge to the south of Puhinui Road. The rapid transit would travel via a segregated rapid transit line on Puhinui Road and serve new stops provided on the bridge, to the south of the concourse. This would enable a seamless transfer from the new rapid transit platforms to the concourse. |
| Option 4 | Rapid Transit Underpass | <ul style="list-style-type: none"> Option 4 included a deviated dedicated rapid transit underpass to the south of Puhinui Road. The rapid transit would travel via a segregated rapid transit line on Puhinui Road, and serve new stops provided in the underpass. The underpass would be deviated to the south of the existing Puhinui Road alignment to minimise impact on the Hunua No.4 Watermain. Additional station facilities such as ticketing and gate lines would need to be provided for this option given the multi-level layout of the Puhinui Station. The objective was to minimise the visual impact of the rapid transit bridge and still provide the rapid transit connection across the railway line. |
| Option 5 | Rapid Transit Bridge and Moved Rail Platforms | <ul style="list-style-type: none"> Option 5 included a dedicated rapid transit bridge to the south of Puhinui Road. The rapid transit would travel via a segregated rapid transit line on Puhinui Road and serve new stops provided on the bridge, to the north of the concourse. This option also provides the opportunity for a split concourse, which would eliminate the need for passengers to cross the rapid transit line and enable a seamless transfer from the new rapid transit platforms to the concourse. The objective was to provide a split concourse, which will eliminate the need for passengers to cross the rapid transit line. This will enable a seamless transfer from the new rapid transit platforms to the concourse. |

5.3 Assessment summary

The option assessment for the Puhinui Station rapid transit connection is summarised in Table 18.

The transport planning criteria assessed performance against Project Objectives specific to the STAAI project.

The detailed MCA scoring is included in **Appendix C**.

Table 18: Puhinui Station rapid transit bridge option assessment summary

| Puhinui Station rapid transit bridge | |
|---|---|
| Transport Planning – Performance against Project Objectives | |
| Project Objective 1 | <p><i>Provide more reliable and timely travel choices to and from Auckland Airport and surrounding areas</i></p> <p>Extent to which options contributes to reliable travel times to and from Auckland Airport: more reliable and timely travel choices could be provided in all options. The routes are consistent across all options and do not affect station design or layout in the short-term.</p> |
| Project Objective 2 | <p><i>Improve people’s access to employment, education and social opportunities</i></p> <p>Extent to which options improves people’s access to employment, education and social opportunities: access to employment, education and social opportunities would be improved in all options. However, Options 1 to 5 provide for high-quality interchanges at Puhinui Station, which would be more attractive for users compared to the do-minimum.</p> |
| Project Objective 3 | <p><i>Provide an enhanced and integrated bus / rail interchange at Puhinui that incorporates cultural values and reflects community identity</i></p> <p>Extent to which options could provide an enhanced and integrated bus / rail interchange at Puhinui that incorporates cultural values and reflects community identity: the do-minimum option performed worst as the on-street stops and small-scale improvements would not result in an enhanced and integrated bus / rail interchange compared to Options 1 to 5.</p> |
| Project Objective 4 | <p><i>Integrate with and get increased value from existing and planned transport investments</i></p> <p>Extent to which options integrate with and get increased value from existing and planned transport investments: the limited improvements in the do-minimum were unlikely to lead to increased patronage and modal share due to low quality and perceived safety issues. Options 1 to 5 would contribute to increasing value from existing transport infrastructure (through increased public transport patronage and modal share) due to the upgraded interchange at Puhinui Station and public transport services that address reliability, quality, and safety issues.</p> |
| Project Objective 5 | <p><i>Be operational by end of 2020 / early 2021</i></p> <p>This criterion was not relevant for selecting the long-term rapid transit bridge option.</p> |
| Environmental and Planning Assessment | |
| Environmental | <p>A qualitative assessment of key environmental risks was undertaken for each option. These included visual impact, noise, air quality (construction and operations), water quality, ecology, heritage, contaminated land on nearby receivers.</p> <p>Options 1 to 5 were all assumed to deliver similar levels of operational activity, and key differentiators are the spatial arrangement and operational design of each option (such as proximity to receivers and impact of traffic network).</p> <p>The following summarises key differentiators identified:</p> |

Puhinui Station rapid transit bridge

| | |
|--|---|
| | <ul style="list-style-type: none"> Option 2 performed the best as the potential environmental effects of the physical works and RTN footprint were relatively constrained, reducing the exposure of receivers. Option 3 performed worse as the deviated alignment would locate construction and operational effects closer to residential receivers to the south of the existing platform and at Puhinui Road properties. Options 1, 4 and 5 performed the worst – Option 1 extended the physical works and RTN footprint, increasing exposure to a greater number of receivers; Option 4 involved an underpass component which creates CPTED and noise and vibration (tunnelling) effects that did not exist with other options; and the platform reconfiguration in Option 5 would move construction and operational effects and RTN drop-off closer to a higher number of residential receivers. |
| Urban design | <ul style="list-style-type: none"> Options 3 and 5 performed best. Option 3 would present the Puhinui Station's face to the neighbourhood to the north. Option 5 had centralised platforms which provided better exit points for CPTED benefits. Option 1 widened the existing Bridge Street bridge and road which would have negative impact due to the additional loss of residential properties required for widening. Option 2 would have potential negative impacts on the Puhinui Station and the neighbouring properties to the north as it hid the station from the neighbourhood behind the bridge structure. Option 4 would have poor CPTED visibility as the entrance is situated in the underpass. |
| Development potential | <ul style="list-style-type: none"> All options performed well against this criterion which assessed the potential future transit-oriented development (TOD) / value capture opportunities. |
| RTN integration / futureproofing | <p>The ability for the options to be futureproofed as an RTN for BRT or LRT was assessed:</p> <ul style="list-style-type: none"> Options 2, 3 and 5 performed the best as the position of the early deliverable concourse and station buildings in these options could be futureproofed to allow for BRT / LRT bridges in future. Option 1 performed the worst as it cannot be futureproofed for LRT. |
| Customer experience | <p>This criterion assessed the impact of station design on customer experience, including wayfinding, legibility, comfort and accessibility across different modes of arrival. Key differentiators included:</p> <ul style="list-style-type: none"> Option 1 performed the worst, with longer journey times for bus customers. Connectivity and access to the platform in the Puhinui Station is poor and this option does not provide an intuitive wayfinding route. Option 2 would provide a good customer experience, with an elevated concourse that facilitates direct, intuitive wayfinding. Local station access would require vertical transport (lifts) to the concourse. This option would provide a legible connection as movement through the interchange would be linear. Option 3 has more intuitive connection to the Puhinui Station for locals but has poorer legibility due to the switch-back movements required for all transfer passengers. Option 4 would provide a good customer experience but with poorer visual connectivity than that offered by an elevated concourse (Options 2 and 3) given the subterranean environment. Option 5 would provide similar customer experience to Option 2, given the position of the Puhinui Station closer to the platform centre. |
| <h3>Engineering Feasibility and Implementability Assessment</h3> | |

Puhinui Station rapid transit bridge

| | |
|-----------------------------|---|
| Cost | <p>This criterion assessed a high level estimate of capital costs of physical works.</p> <ul style="list-style-type: none"> Option 4 had the highest capital cost and Option 5 the second highest due to property implications. Option 2 had relatively lower long-term property costs due to directly avoided property impact and Option 3 had additional long-term property costs. Option 1 had the lowest capital cost but high property costs. |
| Consentability | <ul style="list-style-type: none"> Options 1, 4, and 5 performed the worst. Option 1 involved greater land requirements and property impacts; Option 4 involved additional consenting matters including greater potential construction effects and CPTED in the tunnel underpass; and Option 5 involved greater property impacts and altered site access. Options 2 and 3 performed better for consentability as the land requirements were not as great as other options. |
| Operational and safety | <p>Traffic operational risks: due to the similarity of the designs and the fully segregated rapid transit alignment in all options, there was no substantive differentiator for this criterion, with the exception that Option 1 would have higher operational risks due to the RTN alignment (centre-running BRT or LRT).</p> <p>Bus operational risks: <i>Refer to traffic operational criterion assessment above.</i></p> <p>Traffic including pedestrian and cycle safety risk: while good pedestrian connectivity can be provided in all options, there are pedestrian and bus conflict points near the bus access points to Puhinui Station. Options 2, 3, 4, and 5 would allow for a clear separation between public transport and general traffic.</p> |
| Operating cost / efficiency | <p>This criterion assessed operational costs and efficiency including station maintenance and bus network operating costs.</p> <ul style="list-style-type: none"> Options 2, 3, and 5 performed the best as efficient and rapid transit connections across the railway line. Option 4 performed similarly to Options 2, 3 and 5 as an efficient rapid transit connection, but had much higher station maintenance costs. Option 1 also had higher operational cost in the long-term due to an additional 450m deviation around Bridge Street and internal circulation. |
| Property | <ul style="list-style-type: none"> Option 2 performed best as it had the least potential property impact and acquisition risk. Options 3 and 4 had greater potential property impact due to the land requirement and altered access along Puhinui Road. Options 1 and 5 performed the worst as they involve the greatest property impacts. Option 5 involved land requirements either side of rail corridor (north of existing station and Bridge Street bridge). |
| Engineering feasibility | <ul style="list-style-type: none"> Option 1 performed best due to its simple construction and station layout. This option would enable the construction for Bridge Street to be undertaken offline and would not impact on Hunua No.4 Watermain. Options 2, 3 and 5 had more complex construction and station layouts (including deviated bridges / multiple bridges). The RTN bridge could be moved further south to accommodate required clearances to avoid the Hunua No.4 Watermain. Option 4 performed the worst due to its complex construction and its proximity to the Hunua No.4 Watermain. |

Following the MCA assessment, the initial preferred Puhinui Station connection was a rapid transit bridge – either a straight rapid transit bridge (Option 2) to the north of the concourse, or a deviated rapid transit bridge (Option 3) to the south of the concourse, as those options performed best.

Option 2 involved moderate potential urban design risks related to locating the bridge structure to the north of Puhinui Station, however had the lowest property impact compared to other options. Option 3 was more complex in constructability and had moderate potential operational and construction effects due to closer proximity to receivers, but also offered related urban design and CPTED benefits.

Both options involved the rapid transit service travelling via a segregated rapid transit line on Puhinui Road and serving new stops provided on the bridge.

Options 1, 4 and 5 were discounted for the below reasons:

Table 19: Puhinui Station connection discounted options

| Option | Reasoning |
|--|--|
| Option 1 (widened Bridge Street bridge) | <ul style="list-style-type: none"> • Potential adverse visual, urban design and construction effects on residential communities north of the bridge • Not suitable for potential LRT • High capital cost, including property cost • Would not result in public transport efficiency or a high-level of customer experience |
| Option 4 (rapid transit underpass) | <ul style="list-style-type: none"> • Highest capital cost of all options • Environmental and engineering feasibility issues, in particular related to the complex rapid transit underpass construction and risks associated with the Hunua No.4 Watermain |
| Option 5 (rapid transit bridge and moved rail platforms) | <ul style="list-style-type: none"> • High construction cost as it requires moving the rail platforms north, widening of Bridge Street bridge, and the construction of a rapid transit bridge (much higher cost than the rapid transit bridge-only options) • Adverse property impacts due to moving of rail platforms |

5.4 Engagement

As part of the options development process, KiwiRail provided the existing and future rail alignments. Future changes or additions to the rail alignment were space proofed in the development of the options as part of rail corridor futureproofing agreements with both KiwiRail and Auckland Transport.

Pre-Options Assessment Workshop meetings were held with Programme Partners and stakeholders on 29 June and 2 July 2018, and an Options Assessment Workshop was held with Programme Partners and stakeholders on 3 July 2018. The workshop assessed each of the options against the MCA criteria.

Engagement with Manawhenua partners was undertaken through hui held during the options assessment and refinement processes.

Following evaluation of the options through MCA workshops and engagement with Programme Partners, Options 2 and 3 were progressed to undergo a more refined assessment to determine the final preferred option.

5.5 Option refinement

Further refinement and assessment of the initial preferred Options 2 and 3 were undertaken to determine the final preferred Puhinui Station rapid transit bridge option.

As part of this, the two options were compared and workshopped with Auckland Transport stakeholders. A performance-based comparison was undertaken to assess the options.

The final preferred rapid transit bridge option was **Option 2 (straight rapid transit bridge)**, as it performed comparatively better than Option 3 against a range of considerations:

- **Phased development:** In Option 2, sections of the existing pedestrian bridge can be maintained during construction as it is not affected by the location of the new concourse. A new pedestrian bridge to the north of the concourse would be converted to a rapid transit platform in future, which would offer additional savings compared to Option 3.
- **Safety and community:** Option 2 performed better due to its 'open' entrance with views to and from neighbouring areas and pedestrian routes. The Customer Service Centre has 360° visibility over the entrance and public overbridge, which provides greater safety.
- **Clarity and ease of use:** Option 2 performed better as it provides high visibility of the station and all connections from the entry, RTN and public bridge. Movement through the station is linear and easy to understand.
- **Future-proofing:** Option 2 performed better as the alignment allows for maximum size and value of Auckland Transport-owned land, whereas Option 3 cuts Auckland Transport-owned land into smaller, less valuable parcels of land. Option 2 contains an area under the bridge which can be used for pickup / drop-off.

5.6 Preferred option

In summary, Option 2 (straight rapid transit bridge) was identified as the preferred Puhinui Station rapid transit connection option. This was decided following MCA assessments of five options, partner and stakeholder engagement, and an options refinement workshop to assess the initial preferred options against a range of qualitative considerations.

6 Confirmation of preferred mode

6.1 Overview

Following confirmation of the preferred Project route from Botany to the Airport, an iterative process of confirming the form, mode, vehicles and operational requirements of the Airport to Botany RTC was carried out. This included the identification of the preferred BRT system based on customer research, local and international BRT expertise, feedback from Project Partners, Manawhenua, internal and external stakeholders.

This assessment concluded that Airport to Botany should operate as a street-level dedicated BRT mode and corridor using special 'urban transit' vehicles. The proposed BRT mode was selected for the following reasons:

- Forecast demand;
- Mode capacity; and
- Service level (frequencies).

These interrelated factors are discussed in more detail below.

6.2 Demand, mode capacity and service levels

The appropriate mode options for Airport to Botany were assessed by comparing current estimates of model-predicted patronage with capacity and service levels (frequencies) afforded by a range of public transport mode options.

The projected 2048 demands of the Airport to Botany Rapid Transit system were estimated as 500 to 900 passengers per hour per direction in the interpeak and counterpeak, increasing to a peak loading of about 1,500 to 1,900 passengers per hour per direction at peak times.

Figure 26 below presents each mode assessed (bus, light rail, heavy rail) and their capacities at different service levels (frequencies), compared to the modelled peak demands of the Airport to Botany service in 2028, 2038 and 2048.

The green bars indicate the "desirable" headways (every 3-5 minutes), blue headways are at a level that would result in poor reliability with an at-grade system, while yellow headways present low service levels that would result in long passenger wait times. The vertical red lines indicate forecast demands by decade.

Where the red demand bar intersects with the green part of the bar for a given mode, that mode should provide sufficient capacity, operating at ideal service levels. The modes that would be over or under-utilised if they were selected for the Airport to Botany service have been greyed out.

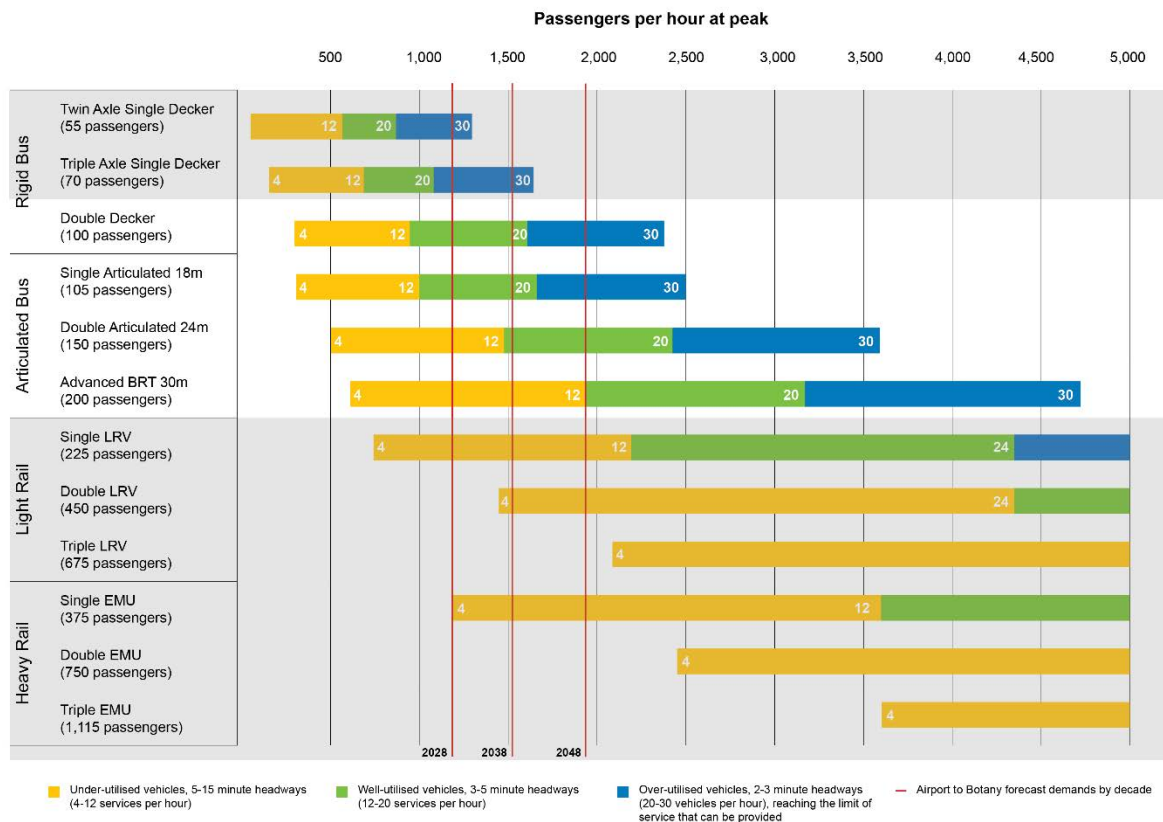


Figure 26: Airport to Botany Rapid Transit peak demand by decade vs. mode capacity and service levels of each mode assessed

Note: This forecast demand has been reviewed in the NoR stage, and the recommendations for BRT as the preferred mode remains.

6.3 Preferred mode recommendation – BRT

Based on forecast demands, high-capacity BRT was identified as the most appropriate mode for the Airport to Botany route. Double-articulated buses in dedicated lanes can achieve fast, frequent, reliable services with emissions-free, comfortable and safe vehicles, as is required to meet the investment objectives for the Project.

BRT can deliver the required capacity for 2048 peak at turn-up-and-go frequencies, with flexibility if higher or lower demands eventuate. On the other hand, light and heavy rail over-cater for demand, and would require additional investment.

7 Bus Rapid Transit corridor placement

Following on from the confirmation of the preferred alignment, the location of the BRT corridor within the Airport to Botany cross section was assessed to ensure the BRT responds and integrates with the surrounding environment. The corridor placement assessment occurred in two parts:

1. Urban section (from Botany Town Centre to SH20/20B Interchange)
2. SH20B section (between the Airport boundary (Orrs Road) and SH20/20B Interchange)

7.1 Botany Town Centre to SH20/20B Interchange

7.1.1 Overview

This section outlines the BRT corridor placement assessment for the urban section of the Project between Botany and the SH20/20B Interchange. Refer Section 7.2 for the assessment for the remainder of the alignment along SH20B.

While the preferred default placement of the BRT corridor in the cross section is central-running, three other potential options were identified. For the sections in the alignment where a deviation from the generally preferred central-running placement may be appropriate, an MCA was applied assess the alternative options. The process associated with the BRT corridor placement assessment is outlined in Figure 27 below:

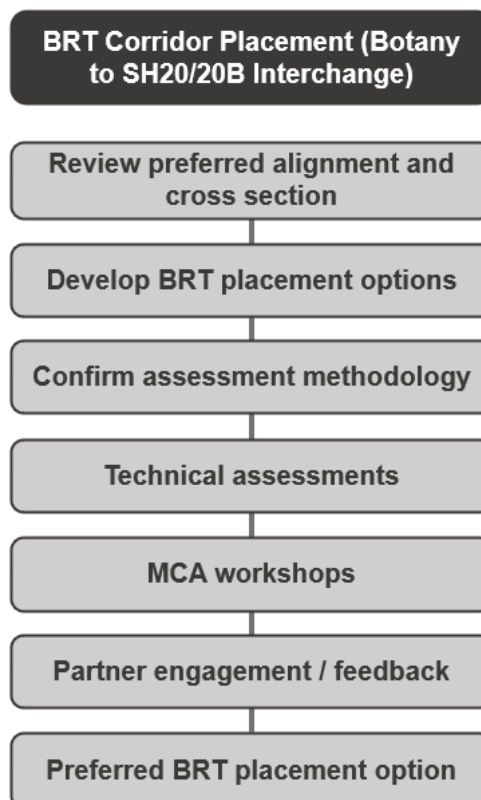


Figure 27: BRT corridor placement options assessment process

7.1.2 Options development

Four potential BRT corridor placement options were identified, outlined below:

Option A-side running BRT: This option involves the BRT predominantly operating along the western and northern side of the Airport to Botany route. Figure 28 provides a visual representation for context only.

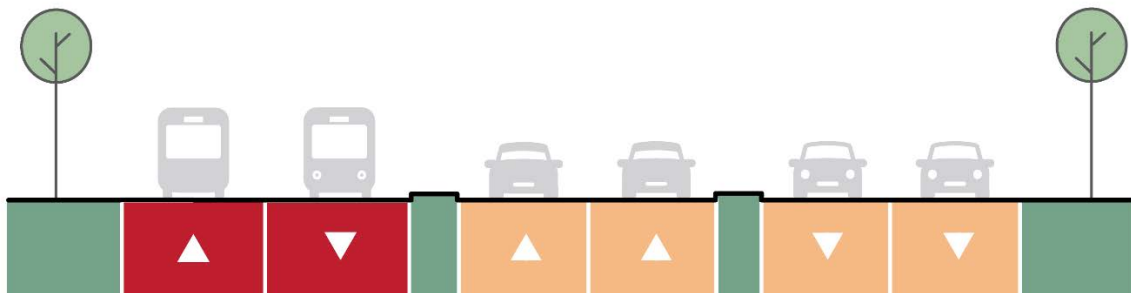


Figure 28: A-side running RTC

Option Central-running BRT: This option involves the BRT operating in the centre of the alignment, with general traffic on either side. For context only, Figure 29 illustrates this option.

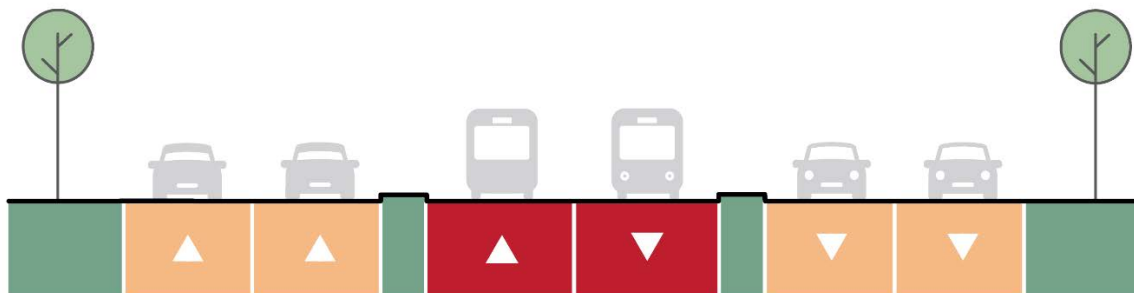


Figure 29: Central-running RTC

Option B-side running BRT: This option involves the BRT predominantly operating on the eastern or southern side of the preferred route. For context only, Figure 30 illustrates this option.

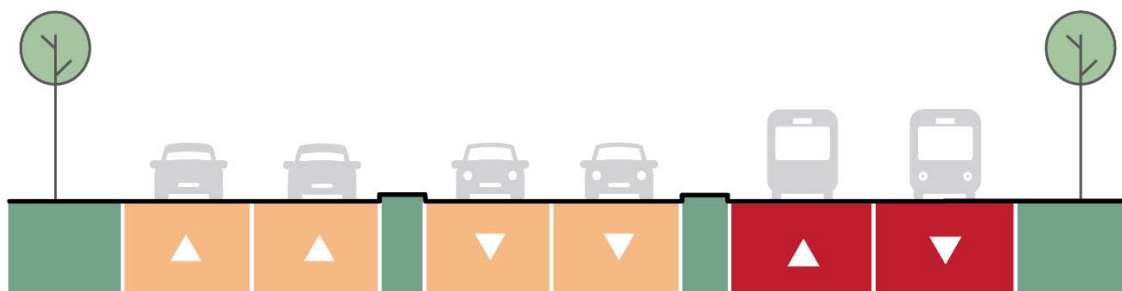


Figure 30: B-side running RTC

Option Split-side running BRT: This option involves a BRT split with east/northbound services running on one side of the corridor and the west/southbound services running the other side. For context only, Figure 31 illustrates this option.

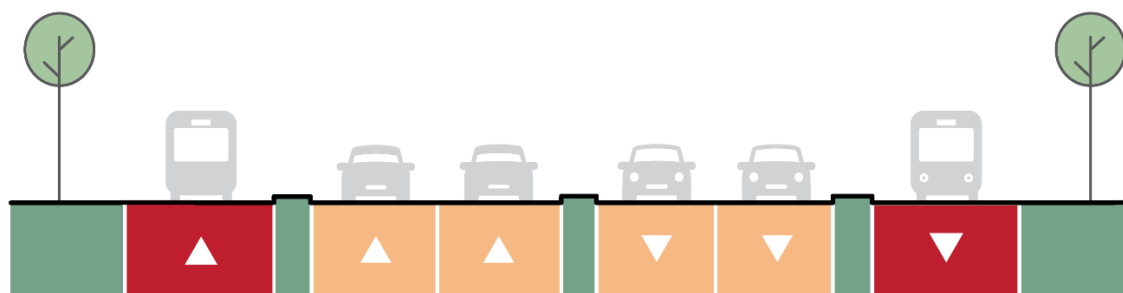


Figure 31: Split-side running RTC

Following an initial assessment of the above options, it was determined that the split-side running placement option offers no advantages over the other options for any section along the alignment for the below reasons:

- The split side-running option conflicts the most with land uses and property accesses on both sides of the road, even where these only located on one side of the corridor.
- At intersections, the split-side running option means that the BRT movements conflict with all left and right turns, such that it is less efficient at standard four-way intersections while also offering no potential advantages at other intersection configurations.

As such, the split-side running placement option was excluded from further assessment.

7.1.3 Key considerations

There are various factors to consider when determining the best placement option for a BRT, including:

- **Spacing and frequency of access points:** in environments with frequent accesses and side streets, a side-running or split-side running BRT will result in more conflict points.
- **Adjacent land uses:** land uses with frequent access points, such as residential areas or local centres, will generate more traffic and introduce more conflict points than a large school, which may have just one or two access points. Additionally, if adjacent land uses are likely to change in the short to medium term, the expected land uses should also be considered.
- **Layout of signalised intersections:** the volume and type of general traffic turning movements that are permitted should be considered.
- **Demand for particular intersection movements:** where there is a particularly dominant demand for one movement, such as motorway on- or off-ramps, A-side running BRT can avoid these key conflict points.
- **Crossing environments and distances for active modes:** the potential disadvantage of providing a side-running BRT is that one side of the catchment will have to cross the full street corridor to access the stations.

Table 20 summarises the four placement options and key interactions between the BRT and the surrounding environment, based on the above considerations.

Table 20: BRT corridor placement options summary

| Placement option | Interaction with driveway and street accesses | Interaction with left turn movements | Interaction with right turn movements | Crossing environment and distances for active modes |
|------------------|---|--------------------------------------|---------------------------------------|---|
| A-side running | Conflicts | Conflicts | Conflicts | Close and easy access from the north/west but further from south/east |
| Central-running | Conflicts (only for right turn movements) | None | Conflicts | Medium for both sides |
| B-side running | Conflicts | Conflicts | Conflicts | Close and easy access from the south/east but further from north/west |

7.1.4 General preference of central-running

For most sections of the Airport to Botany alignment, the preferred default BRT corridor placement between Botany and the SH20/20B Interchange is the central-running option, as this enables the following design features:

- **Easy street-entry from driveways and side streets:** access from driveways and side streets operates as it would in a typical street. All other options would require vehicle access points to cross the BRT (potentially with two opposing directions of travel) before merging into general traffic lanes.
- **Left-in, left-out for driveways and small side streets:** driveways and smaller side streets can operate as uncontrolled left-in left-out intersections, without the need for signals to control either the general traffic lanes or the RTC lanes.
- **Fewer conflicts with vehicle movements:** for most intersections, the central alignment enables the BRT to proceed with the main through-traffic movements and can be phased without conflicting with left turn movements or parallel pedestrian phases. The only conflict is with right turn movements, which need to be signalised to cross general traffic lanes in any case.

It is recognised that this preferred placement option may not be best suited along the full length of the corridor. Sections at typical intersections or sections that have different land use or property access conditions on one side of the road may better suit an alternative BRT corridor placement.

7.1.5 Assumptions

The assumptions that applied to the options assessment are as follows:

- Bus priority lanes as part of the STAAI will be removed and replaced with the BRT corridor.
- The final BRT will be a 24 hours per day 7 days a week bus-only running way.
- Protected walking and cycling facilities will be provided along the corridor.
- Existing roundabouts will be converted into signalised intersections.
- All existing signalised intersections will be retained and the BRT will be controlled by phases at all signalised intersections.

- Service roads are removed and replaced with left turn lanes at intersections, and where two right turn lanes exist, one will be removed.
- The parking lane along the western side of Davies Ave will be removed.
- At the southern end of Davies Avenue (between Putney Way and Manukau Station Road), general traffic lanes will be removed. The BRT and buses egressing from the Manukau bus station will be diverted to the Manukau Station Road / Davies Avenue intersection. The signals at Putney Way/ Davies Ave intersection will be removed.

7.1.6 Assessment summary

For the purpose of this assessment, the alignment was divided into nine sections (Figure 32). Based on the existing street environment, the sections which would be best suited to the default central-running BRT did not undergo further assessment. For the sections where a deviation from the preferred central-running placement may be appropriate, an MCA was applied.

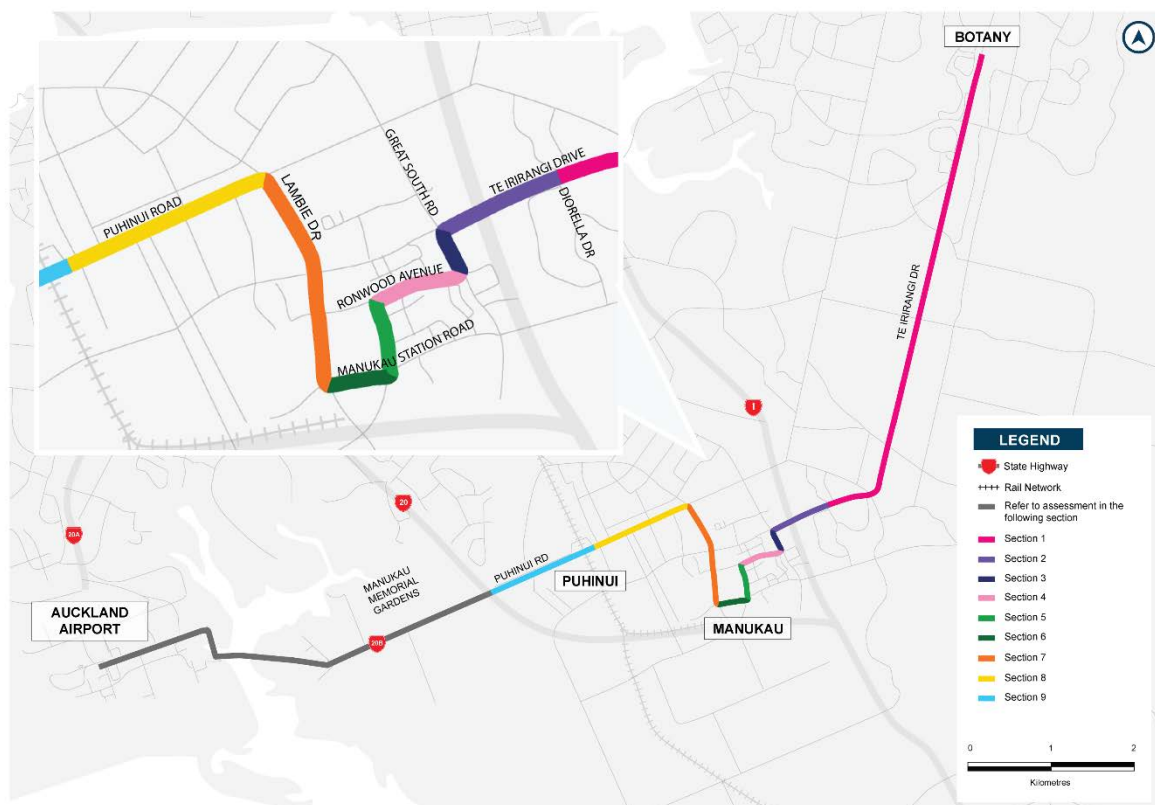


Figure 32: Nine assessment sections (between Botany and SH20/20B interchange)

The MCA methodology is detailed in Section 3, and the assessment outcomes are summarised below:

Section 1: Te Irirangi Drive – between Botany Town Centre and Diorella Drive

The default preferred option of **central-running** is preferred as the street environment comprises direct and non-direct access to neighbouring properties, and already provides limited right turn movements. No further optioneering was undertaken.

Section 2: Te Irirangi Drive – between Diorella Drive and Great South Road

This section of Te Irirangi Drive interacts with two motorway ramps on the north connecting SH1 with Te Irirangi Drive, requiring an MCA to determine the most appropriate BRT corridor placement. Section 2 consists of a raised median throughout, except at major intersections.



Figure 33: Section 2: Te Irirangi Drive – Placement Considerations

The BRT corridor placement assessment summary for Section 2 is set out in the table below.

Table 21: Section 2 assessment summary

| Criteria | Assessment summary |
|--|---|
| Public transport cost / Time of travel / Travel time reliability | <ul style="list-style-type: none"> • A-side running (north) conflicted with high volumes of vehicles using the motorway ramps, affecting travel times. The likely requirement for signalling these movements would introduce additional variability to the Airport to Botany service. • Central-running BRT conflicted with the right-in and right-out movements at the motorway ramps, also slightly affecting travel times and reliability. • B-side running (south) would not conflict with motorway traffic movements. However, as Sections 1 and 3 had been determined as central-running preferred, there would be additional travel time of transitioning from centre to B-side and back to centre again. |
| Constructability / Construction disruption / Cost and risk / Safety in design | <ul style="list-style-type: none"> • The constructability, cost and risk were the same for all options. • The existing bridge structure over SH1 was not adequate to accommodate a BRT, therefore a new or widened structure is required for all options. • Construction of the BRT to the A-side (north) and Central would result in disruption to the north-facing motorway ramps, whereas construction of the RTC to the B-side (south) would result in access disruption to nine residential properties to the southwest and the left-in movement to Countdown. However, this was not a sufficient differentiator to affect the scoring. |
| Operation and maintenance | <ul style="list-style-type: none"> • The provision of a new or widened bridge structure for the BRT would require a similar level of maintenance requirements across all three options. |

Central or B-side running performed best for this section. However, as Sections 1 and 3 on either side of this section were identified as central-running preferred, progressing with B-side running would require designing two deviations (central to south to central again). Therefore, **central-running** is preferred for this section.

Section 3: Great South Road – between Te Irirangi Drive and Ronwood Avenue

The default preferred option of **central-running** is preferred here as the street environment comprises direct access to neighbouring properties and already provides limited right turn movements. No further optioneering was undertaken.

Section 4: Ronwood Avenue – between Great South Road and Davies Avenue

The default preferred option of **central-running** is preferred here as the street environment comprises direct access to neighbouring properties and already provides limited right turn movements. No further optioneering was undertaken.

Section 5: Davies Avenue

This Davies Avenue section between Ronwood Avenue and Manukau Station Road required further assessment on BRT corridor placement due to its unique street environment. It fronts the linear Hayman Park to the west and a series of office blocks and surface carparks on the east. Right turn movements are allowed. This section consists of a flushed median with a single traffic lane in either direction. On the southwestern corner is the Manukau Train Station and on the south-eastern corner is the Manukau Bus Station.



Figure 34: Section 5: Davies Ave – Placement Considerations

The BRT corridor placement assessment summary for Section 5 is set out in the table below.

Table 22: Section 5 assessment summary

| Criteria | Assessment summary |
|--|--|
| Public transport cost / Time of travel / Travel time reliability | <ul style="list-style-type: none"> A-side running (west) performed well for travel times and travel time reliability as it would be located on the park edge without a need to stop other than at pedestrian crossings. However, as the BRT would be centre-running in Section 4 (Ronwood Avenue), the travel time and reliability were contingent on the design of the Davies/Ronwood intersection and signal phasing to retain priority for the BRT transitioning from the centre of Ronwood Avenue to the west of Davies Avenue. Central-running conflicted with half the traffic movements on or off Davies Avenue, including right-in right-out traffic on Putney Way. This would slightly affect travel times and reliability. |

| Criteria | Assessment summary |
|--|---|
| | <ul style="list-style-type: none"> B-side running (east) would require several signalised intersections that conflict with all traffic movements on Davies Avenue, including for property access. This would affect travel times and introduce additional unreliability. |
| Constructability / Construction disruption / Cost and risk / Safety in design | <ul style="list-style-type: none"> A-side (west) scored positively as the construction methodology was straightforward and could be undertaken in the existing parking lane to the west of Davies Avenue, allowing likely retention of existing carriageways. There would be no disruption to existing accesses. Central would involve shifting existing traffic to complete the works. Right-turn accesses would be restricted from two side roads and one property. B-side (east) would also require shifting of existing traffic to complete the works. All movements from two side roads and one property access would be impeded. |
| Operation and maintenance | <ul style="list-style-type: none"> All options required additional infrastructure of similar area, therefore had similar maintenance requirements. |

A-side performed best as it would lead to the least access disruption and travel time variability, therefore was selected as the preferred option. However, this assumes that the transition from central-running on Ronwood Avenue to A-side (west) on Davies Avenue can be designed to retain priority for the BRT. **A-side (west) running** is preferred for this Section.

Section 6: Manukau Station Road – between Davies Avenue and Lambie Drive

This section of Manukau Station Road between Davies Avenue and Lambie Drive required further assessment on BRT placement. The section comprises a wide raised median along its entire length. There is an uncontrolled, all-movement access to the MIT campus to the north, and a second left-in left-out access to a carpark on the northern edge. To the south, at the time of assessment, the land to the south was expected to be developed by MIT to the edge of the existing road reserve, and it was assumed that one or more additional vehicle accessways on Manukau Station Road would be included as part of the development. This MIT site has now been developed and includes two vehicle accessways into the site from Manukau Station Road.

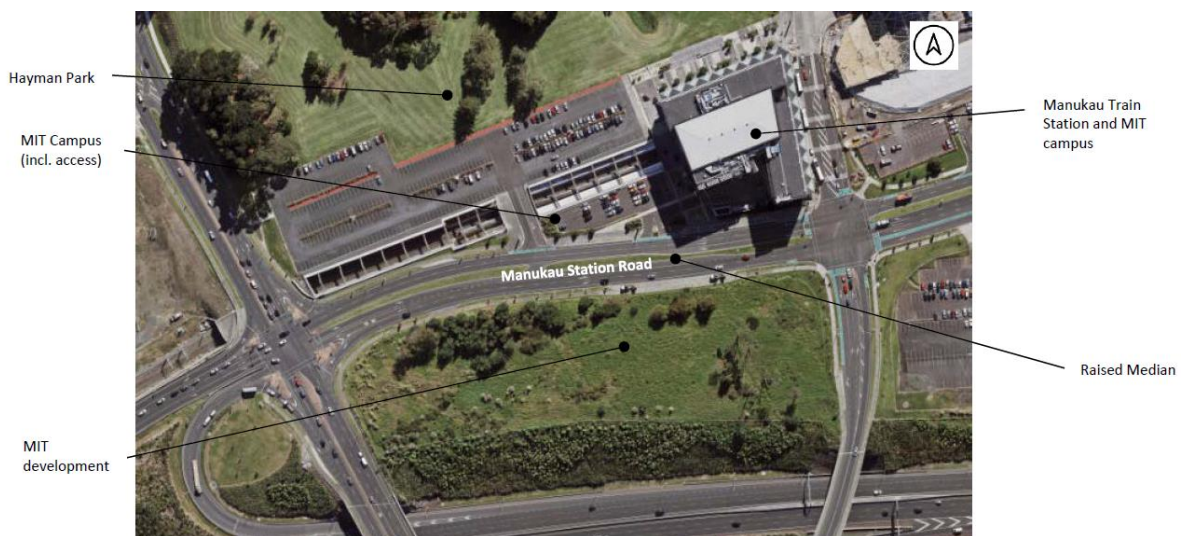


Figure 35: Section 6: Manukau Station Road – Placement Considerations

The BRT corridor placement assessment summary for Section 6 is set out in the table below.

Table 23: Section 6 assessment summary

| Criteria | Assessment summary |
|---|--|
| Public transport cost / Time of travel / Travel time reliability | <ul style="list-style-type: none"> • A-side (north) running enabled the BRT to turn in and out of Davies Avenue without any conflict with traffic movements. However, there would still be conflict with pedestrian phases at the intersection and with the two property accesses to the MIT site on the north, increasing travel time and unreliability. • Central-running conflicted with approximately half of the traffic and pedestrian movements at the intersections at either end, and one of the intermediate property accesses. It was assumed that the existing all-movement access would be signalised, and the other existing or new accesses would be left-in left-out only. • B-side (south) running increased the probability of red signals by conflicting with a higher proportion of traffic and pedestrian movements at the intersections with Lambie Drive and Davies Avenue, performing slightly worse than the other two options for travel time and reliability. It would also conflict with the property accesses to the MIT development on the south. |
| Constructability / Construction disruption / Cost and risk / Safety in design | <ul style="list-style-type: none"> • All options would have a similar construction methodology for staging of the works and have a similar level of disruption. • A-side (north) would have some safety in design issues due to works adjacent to the rail trench. |
| Operation and maintenance | <ul style="list-style-type: none"> • All options required additional infrastructure of similar area, therefore had similar maintenance requirements. |

Overall, Central and A-side (north) scored similarly, but **central-running** scored higher on safety in design and operation and maintenance and was selected as the preferred option. Central-running is also consistent with the majority of the corridor.

Section 7: Lambie Drive – between Manukau Station Road and Puhinui Road

The Lambie Drive section required further assessment due to its unique street environment fronting Hayman Park along the eastern edge for much of its length. The existing layout of this section comprises of a raised grass median with some breaks to allow right-turn movements. For most of the rest of the route, commercial businesses line the roadside, except towards the north where the area transitions to residential.



Figure 36: Section 7: Lambie Drive – Placement Considerations

The BRT corridor placement assessment summary for Section 7 is set out in the table below.

Table 24: Section 7 assessment summary

| Criteria | Assessment summary |
|--|---|
| Public transport cost / Time of travel / Travel time reliability | <ul style="list-style-type: none"> • A-side (east) running provided a direct route along the Hayman Park edge without conflict with traffic movements or property access and would afford a less-conflicted connection to Manukau Station Road. However, there would be conflict on the northern section related to property accesses, and at the two main intersections at Ronwood Avenue and Cavendish Drive, both of which had primary demand flows to the western leg. • Central-running performed better than the other two options as it avoided direct conflicts with property accesses along both sides of this section which could operate as left-in left-out. It was noted that this section currently features eight points, in addition to the main intersections, where traffic can cross the median to turn right. This scoring assumed that these would be converted to left-in left-out only, or signalised to allow the BRT to retain priority. • B-side (west) running did not perform well as continuous retail and commercial land use and property accesses are located on the eastern side. As there were limited opportunities to close or realign these accesses, their crossing with the BRT corridor would need to be either signalised (increasing travel time variability) or operate uncontrolled (requiring slower speeds to minimise the chance of collision). |
| Constructability / Construction disruption / Cost and risk / Safety in design | <ul style="list-style-type: none"> • All options were deemed to have a low to moderate scale of works for the majority of these criteria. • A-Side (east) and B-Side (west) were considered to have high construction risk, red signals and unplanned stops from interaction with local property accesses and the RTC, and a potentially greater number of conflicting movements at the adjacent intersections. Central scored 2, as the conflicts with side streets and property accesses are minimised (subject to redesign of existing uncontrolled right turns), allowing for the full potential of the RTC priority lanes to be realised by reducing the potential for red signals and delays. |
| Operation and maintenance | <ul style="list-style-type: none"> • All options required additional infrastructure of similar area, therefore similar maintenance requirements. |

Overall, central scored higher than both A-side and B-side options here, therefore **central-running** is the preferred placement for Lambie Drive.

Section 8: Puhinui Road – between Lambie Drive and Cambridge Terrace

The default preferred option of **central-running** is preferred here as the street environment provides direct access to residential properties on both sides, and a central-running BRT would provide easy street-entry from driveways with fewer conflicts with vehicle movements. No further optioneering was undertaken.

Section 9: Puhinui Road – between Kenderdine Road and SH20/20B Interchange

The default preferred option of **central-running** is preferred here as the street environment provides direct access to residential properties on both sides, and a central-running BRT would provide easy street-entry from driveways with fewer conflicts with vehicle movements. No further optioneering was undertaken.

7.1.7 Partner and internal engagement

As part of the BRT corridor placement assessment, an Auckland Transport RTC Placement Workshop was held in January 2020 which confirmed the placement of the BRT corridor placement between Botany Town Centre and the SH20/20B Interchange.

7.1.8 Preferred option(s)

The preferred BRT corridor placement options are detailed in Table 25 below. A central-running BRT corridor is preferred for most of the Project, with the only deviation being the Davies Avenue section where the alignment runs alongside Hayman Park.

Table 25: Preferred BRT corridor placement

| Airport to Botany Section | Preferred BRT Corridor Placement |
|--|---------------------------------------|
| Section 1: Te Irirangi Drive – Botany Town Centre to Diorella Drive | Central-running BRT |
| Section 2: Te Irirangi Drive - Diorella Drive to Great South Road | Central-running BRT |
| Section 3: Great South Road | Central-running BRT |
| Section 4: Ronwood Avenue | Central-running BRT |
| Section 5: Davies Avenue | A-side Running BRT (Hayman Park side) |
| Section 6: Manukau Station Road – Davies Avenue to Lambie Drive | Central-running BRT |
| Section 7: Lambie Drive – Manukau Station Road to Puhinui Road | Central-running BRT |
| Section 8: Puhinui Road – Lambie Drive to Cambridge Terrace | Central-running BRT |
| Section 9: Puhinui Road – Kenderdine Road to SH20 Interchange | Central-running BRT |

7.2 SH20/20B Interchange to Orrs Road

7.2.1 Overview

The placement of the BRT corridor and the associated corridor widening for the SH20B section (between the SH20/20B Interchange and Auckland Airport designation boundary at Orrs Road) of the Airport to Botany and 20Connect projects were assessed together. The process followed is outlined below in Figure 37.

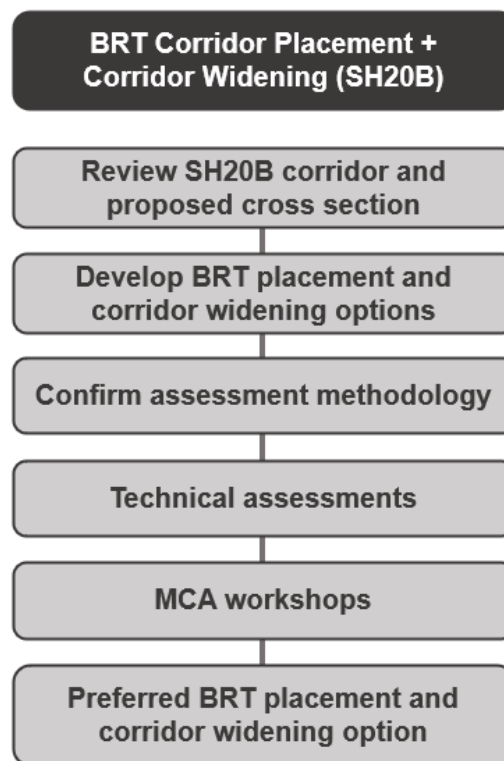


Figure 37: SH20B BRT corridor placement and side of road widening process

7.2.2 Option development

For the purpose of this assessment, the SH20B corridor has been split into the following four sections as follows and shown on Figure 38:

- **Section 1:** SH20/20B Interchange to Manukau Memorial Gardens Intersection (including the SH20/20B Interchange)
- **Section 2:** Manukau Memorial Gardens (**MMG**) to Waokauri Creek (including the MMG intersection)
- **Section 3:** Waokauri Creek
- **Section 4:** Waokauri Creek to Orrs Road (including the Campana Road intersection)

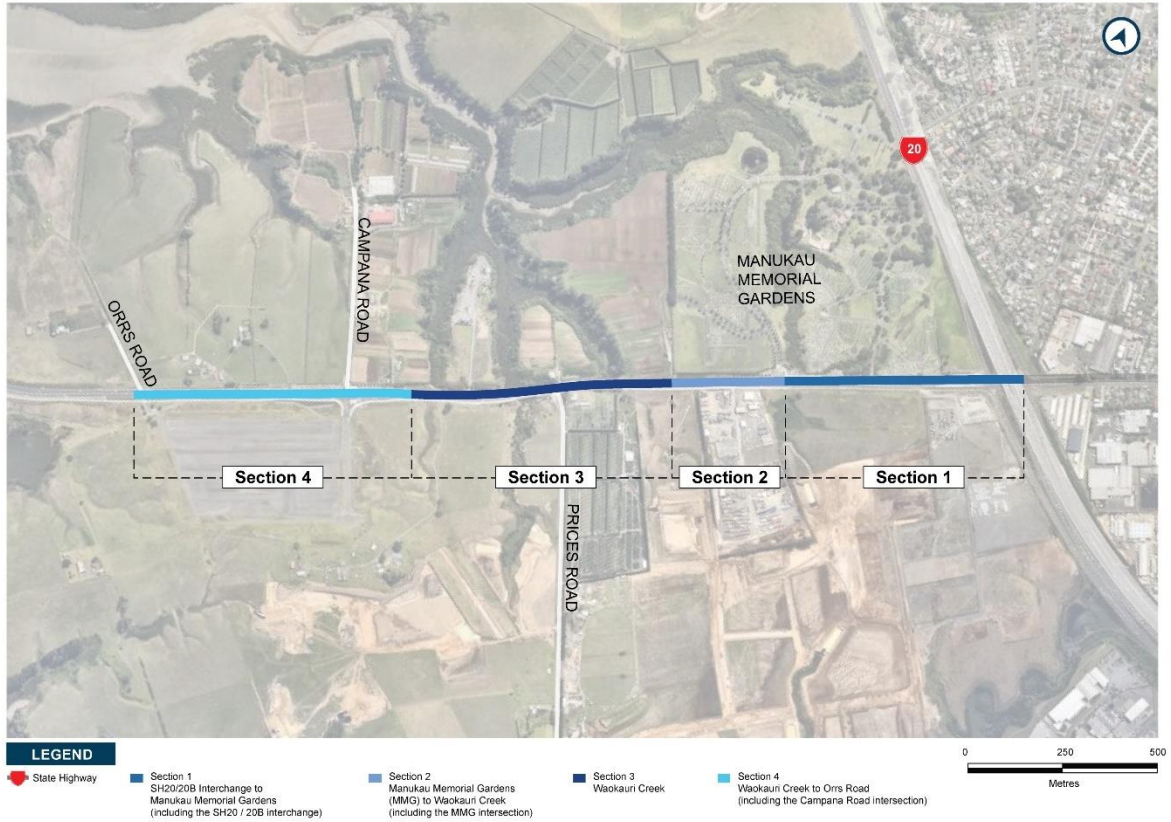


Figure 38: SH20B BRT placement / side of road widening assessment segments

The options (representing potential BRT corridor configurations/scenarios) assessed at each section of the corridor are as follows:

- **Option A:** BRT corridor in median (widening applied symmetrically)



Figure 39: Option A

- **Option B:** BRT corridor in median (all widening applied on northern side);



Figure 40: Option B

- **Option C:** BRT corridor in median (all widening applied on southern side);

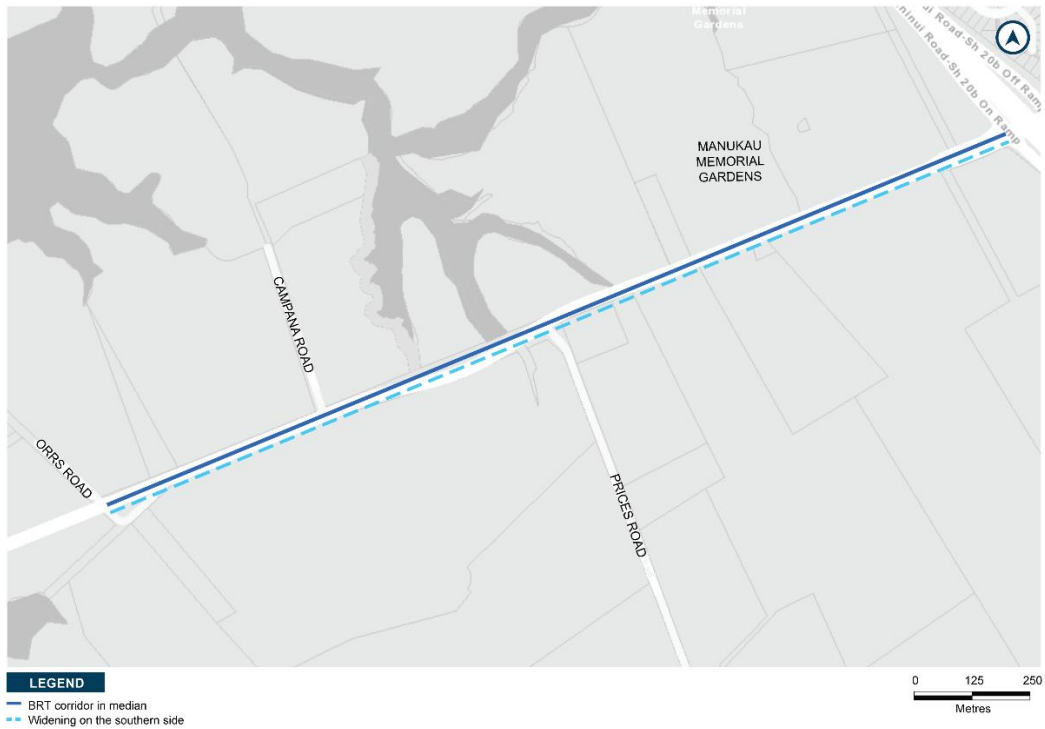


Figure 41: Option C

- **Option D:** BRT corridor on northern side of SH20B (SH20B remains largely unchanged);



Figure 42: Option D

- **Option E:** BRT corridor on southern side of SH20B (SH20B remains largely unchanged)



Figure 43: Option E

Table 26: BRT corridor placement and side of road widening options assessed

| | A – RTC in median (widening symmetrical) | B – RTC in median (widening on northern side) | C – RTC in median (widening on southern side) | D – RTC on northern side of SH20B | E – RTC on southern side of SH20B |
|-----------|---|--|--|--|--|
| Section 1 | Option 1A | Option 1B | Option 1C | Option 1D | Option 1E |
| Section 2 | Option 2A | Option 2B | Option 2C | Option 2D | Option 2E |
| Section 3 | Option 3A (online widening of existing alignment) | Option 3B (offline replacement on northern side) | Option 3C (offline replacement on southern side) | | |
| Section 4 | Option 4A | Option 4B | Option 4C | Option 4D | Option 4E |

7.2.3 Assumptions

The following assumptions relevant to the BRT have been made when assessing the options:

- The proposed STAAI Project, the Auckland Airport Park and Ride South and the realignment of Prices Road are treated as the ‘existing environment’ (i.e. operational in the road environment).
- The preferred location of the BRT corridor on Puhinui Road (east of the SH20/20B Interchange) is central-running.
- No stations are required on the BRT corridor between SH20/20B Interchange and Orrs Road.

- The existing Jetfuel lines can be retained if located under the service road on the northern edge. Relocation is required if they are located under the SH20B carriageway or BRT corridor.
- Any stormwater edge details that are impacted will be replaced on a like-for-like basis.

7.2.4 Assessment summary

The tables below summarises the assessment outcomes for each section in the SH20B area. The MCA methodology has been detailed in Section 3.

Section 1: SH20/20B Interchange to Manukau Memorial Gardens (including the SH20/20B Interchange)

Table 27: Section 1 assessment summary

| Criteria | Assessment Summary |
|-----------------------------------|---|
| Highways | <ul style="list-style-type: none"> • No option scored adversely as they all provided a compliant cross section for most of the section. • Option 1C (BRT in median; all widening on southern side) was slightly preferred as it allowed the BRT to continue in the median without requiring a full rebuild of the existing SH20/20B Interchange, whilst enabling retention of the existing SUP. |
| Traffic/ intersection performance | <ul style="list-style-type: none"> • Options that included a central-running BRT (1A, 1B, and 1C) were preferred as they would allow more of the BRT vehicles to clear both sides of the intersection without stopping. • Options 1D and 1E were feasible but resulted in higher delays for the BRT, more complicated signal phasing and longer queues on the ramps. • <i>Note: As a part of the initial traffic / intersection performance analysis, several enhancement options to the SH20/20B Interchange were assessed. Based on the assessment, a grade separated south-bound ramp at the SH20/20B Interchange was adopted as a key design feature and applied to all the options tested. This is set out in Table 31 below.</i> |
| Structures | <ul style="list-style-type: none"> • As all options implemented a southbound ramp at the SH20/20B Interchange, there were no substantive differentiators from a structures perspective. |
| Geotechnical | <ul style="list-style-type: none"> • Ground conditions across Section 1 comprised of embankment fill of variable nature supporting the existing carriageway and infilling a historic gully adjacent to the Manukau Memorial Gardens. • As all proposed options would likely encroach into the gullies and this assessment had excluded earthworks considerations, geotechnical effects were considered neutral. |
| Stormwater | <ul style="list-style-type: none"> • The corridor between SH20/20B Interchange to MMG included two watersheds which both discharged to Stormwater Management Areas: Flow (SMAF) and therefore required attenuation and treatment prior to discharge. • The STAAI project's treatment device and attenuation swale would likely require upsizing, relocation and/or revision for all options. There were no substantive differentiators across the options. |
| Utilities | <ul style="list-style-type: none"> • Options 1A, 1B and 1D all impacted the SUP on the northern side under which utilities were located. Options 1A, 1C and 1E required diverting of utilities on the southern side. • Option 1A therefore performed the worst. |

| Criteria | Assessment Summary |
|-------------------------|---|
| Environmental/ planning | <ul style="list-style-type: none"> • Social impact: Options 1A, 1B and 1D all shared the adverse effects of encroaching north into the MMG site requiring the relocation of graves. • Contaminated land: as cemeteries would be an activity listed on the Hazardous Activities and Industries List (HAIL), Options 1A, 1B and 1D all performed adversely as they would be likely to encounter contamination risk. • Ecology: There were no substantive differentiators for terrestrial ecological effects as construction effects had been excluded from this assessment. • Landscape visual: the removal/ partial removal of vegetation for Options 1A, 1B and 1D would greatly diminish the amenity values and visual screening of the state highway within the cemetery. • Consentability: Options 1A, 1B and 1D which encroached into MMG would present great consentability risk, particularly when a viable option that avoids these effects was available to the south. |
| Property | <ul style="list-style-type: none"> • Options 1A, 1B and 1D which encroached into MMG performed adversely due to difficulties in acquiring land from cemeteries. Although more favourable, Options 1C and 1E presented medium risk due to the requirement of land from major land holdings. • While Options 1C and 1E had higher upfront costs due to the future development potential of the sites requiring acquisition, the long-term costs for Options 1A, 1B and 1D may be much greater due to increased fees and possibility of exchange land. |
| Construction disruption | <ul style="list-style-type: none"> • Option 1A scored high risk as the online widening works on both sides of the carriageway would require greater temporary traffic management (TTM). • Options 1C, 1D and 1E scored medium risk as they all limited widening works to one side of the carriageway and had some aspects of offline construction. • Option 1B scored low risk as the southbound ramp situated north of the existing carriageway would have the least construction disruption. |
| Cost | <ul style="list-style-type: none"> • The cost of the civil works for each option will be reasonably similar. |

Based on the above assessment, Option 1C was the preferred option, which is **central-running BRT, with all widening applied on the southern side**. Options 1D and 1E showed reduced traffic performance at the SH20/20B Interchange, and options 1A, 1B and 1D would generate major adverse effects on Manukau Memorial Gardens.

Section 2: Manukau Memorial Gardens to Waokauri Creek (including the MMG intersection)

Table 28: Section 2 assessment summary

| Criteria | Assessment Summary |
|-----------------------------------|--|
| Highways | <ul style="list-style-type: none"> • All options provided a fully compliant cross section within Section 2 and had no substantive differentiators. |
| Traffic/ intersection performance | <ul style="list-style-type: none"> • Generally, intersection performance at MMG was acceptable for all options with overall level of service (LOS) of B/C, due to low flows accessing MMG in the peak hour. This was based on the assumption of the BRT not switching position within the intersection. |
| Structures | <ul style="list-style-type: none"> • As no structures were proposed to be modified or installed under the proposed options, there were no substantive differentiators from a structures perspective. |

| | |
|----------------------------|--|
| Highways | <ul style="list-style-type: none"> All options provided a fully compliant cross section within Section 2 and had no substantive differentiators. |
| Geotechnical | <ul style="list-style-type: none"> Ground conditions in Section 2 comprised embankment fill supporting the existing carriageway. There were no preferred option from a geotechnical perspective as all options would likely encounter similar geotechnical risks. |
| Stormwater | <ul style="list-style-type: none"> As noted in the assumptions, stormwater assets from the STAAI project which are impacted would be replaced on a like-for-like basis. Options 2A, 2B and 2D would require the removal of the swale constructed as part of the STAAI project. No reasonable substitution existed without purchasing additional land, so these options scored adversely stormwater quantity. Options 2C and 2E performed better as the swale may be retained. It was estimated that the swale would have sufficient treatment and attenuation capacity to accommodate the increased catchment area. |
| Utilities | <ul style="list-style-type: none"> Options 2A, 2C and 2E would require re-diversion of the utilities placed under the SUP, scoring adversely. Options 2B and 2D would allow the existing SUP and utilities to be retained. |
| Environmental/ planning | <ul style="list-style-type: none"> Section 2 presented limited environmental effects due to its size, nature and ownership. Social impact: all options performed well except the ones that proposed central-running BRT (Options 2A, 2B and 2C) which were less favourable for accessibility. Contaminated land: there were no substantive differentiators. Ecology: there were not considered to be any substantive differentiators. Landscape visual: Option 2A was considered to minimise visual effects on both MMG to the north and the private residences to the south, while other options would result in greater effects on one of these properties. Consentability: overall there were no substantive differentiators within Section 2. |
| Property | <ul style="list-style-type: none"> Option 2D would require further land acquisition from MMG and scored the worst out of all options for property effects due to difficulty of acquisition. For property cost, although Options 2C and 2E impacted four private properties and had higher costs than Options 2A and 2B, if temporary occupation was required (for construction purposes) then the risk and cost would elevate and Options 2C and 2E would likely be preferred. |
| Construction disruption | <ul style="list-style-type: none"> Option 2A scored adversely as it required online widening works on both sides of the carriageway as well as a full rebuild of the MMG intersection. This would require additional temporary traffic management (TTM) and, due to the sensitivity of the land use on the northern side, result in major disruption. The remaining options all had less disruption effects and therefore, likely fewer TTM phases compared to Option 2A. |
| Cost | <ul style="list-style-type: none"> The cost of the civil works for each option would be reasonably similar. |

Overall, based on the above assessment, Option 2E was the preferred option which is **B-side (south) running BRT on the southern side of SH20B, with all widening applied on the southern side**. Options 2A, 2B and 2D present stormwater issues and require subsequent land acquisition to resolve these issues. There is also high construction disruption for Option 2A and increased property risk with Option 2D.

Section 3: Waokauri Creek

Table 29: Section 3 assessment summary

| Criteria | Assessment Summary |
|-----------------------------------|--|
| Highways | <ul style="list-style-type: none"> The intention of Section 3 was to assess the footprints of the bridge structures required to accommodate three varying alignments. All Section 3 options provided a compliant cross section with relevant design standards and had no substantive differentiators. |
| Traffic/ intersection performance | <ul style="list-style-type: none"> For Section 3 there were no intersections affected and consequently no substantive differentiators from a traffic performance perspective. |
| Structures | <ul style="list-style-type: none"> Option 3A (online widening of existing alignment) performed adversely as it would require a staged construction sequence to demolish existing structural elements while maintaining road access during construction. Options 3B and 3C (offline replacement on northern and southern sides respectively) were preferred from a structures perspective due to the ease of offline replacement. |
| Geotechnical | <ul style="list-style-type: none"> Ground conditions across Section 3 comprised embankment fill supporting the existing carriageway, infilling historic gullies and forming the existing bridge abutments. There was no preferred option from a geotechnical perspective as all options would likely encounter similar geotechnical risks. For Section 3 specifically liquefaction risk and pavement sub soil risk would need to be assessed in later stages to better understand earthwork requirements. |
| Stormwater | <ul style="list-style-type: none"> As noted in the assumptions, stormwater assets from the STAAI project which are impacted would be replaced on a like-for-like basis. A like-for-like replacement was possible for all Section 3 options, and therefore no substantive differentiators existed for stormwater reticulation, quality and quantity. |
| Utilities | <ul style="list-style-type: none"> Option 3A would require diversion of all the utilities on both sides of the bridge, so scored worst. Option 3C involved the demolition of the SUP and underlying utilities, which would be diverted to the proposed new SUP. Option 3B was the most preferred option as it would have the least effect on the existing utility services located under the SUP on the southside. |
| Environmental/ planning | <ul style="list-style-type: none"> All three Section 3 options required the crossing of the main tributary of Waokauri Creek. Ecology: Option 3B performed worst for marine ecology due to further encroachment into the CMA (to the north), and had greatest loss of coastal riparian vegetation. The other options encroached these habitats to a lesser extent. Contaminated land: Option 3C performed worst as it may affect the south-eastern corner of the Prices Road/SH20B intersection which was potentially contaminated. Landscape visual: Option 3B performed worst due to the further encroachment into the CMA (to the north). Social impact: there were no substantive differentiators across the options. Consentability: the CMA in Options 3A and 3B was identified as SEA-M2 as well as being within the Manawhenua Management Precinct. For this reason, coupled with the |

| | |
|-------------------------|---|
| Highways | <ul style="list-style-type: none"> • The intention of Section 3 was to assess the footprints of the bridge structures required to accommodate three varying alignments. • All Section 3 options provided a compliant cross section with relevant design standards and had no substantive differentiators. |
| | non-complying activity status of construction of structures within the CMA, Option 3B performed the worst. |
| Property | <ul style="list-style-type: none"> • All options required tidal land from the Manukau Harbour and various private properties. Option 3C was the preferred option from a property effects perspective as it did not contain a requirement for land subject to the Reserves Act and had comparatively fewer private property requirements. • Option 3A was half the estimated cost of the others and preferred for property cost. |
| Construction disruption | <ul style="list-style-type: none"> • Option 3A performed worst as it would be very disruptive for all modes of transport within Section 3, with a high number of TTM shifts required. • Options 3B and 3C performed better as general traffic and 'T3' lanes could be kept operational for the most part on the existing Waokauri Creek bridge and it did not impact the early works SUP on the southern side. |
| Cost | <ul style="list-style-type: none"> • The cost of the civil works for each option would be reasonably similar and most of the cost difference was likely to come from constructability issues such as TTM. Due to the complexity of constructing Option 3A, the other two options would be much cheaper. |

In summary, Option 3C is preferred which provides a **new bridge at Waokauri Creek on the south side of the existing alignment**. This is primarily based on the construction disruption and cost that would result from Option 3A, and Option 3B resulting in more adverse environmental and planning effects. The location of the BRT in Section 3 will be determined by the adjacent sections.

Section 4: Waokauri Creek to Orrs Road (including the Campana Road intersection)

Table 30: Section 4 assessment summary

| Criteria | Assessment Summary |
|-----------------------------------|--|
| Highways | <ul style="list-style-type: none"> • All options Section 4 options provided a fully compliant cross section with relevant design standards and had no substantive differentiators. |
| Traffic/ intersection performance | <ul style="list-style-type: none"> • Modelling showed that the intersection had poor service levels (LOS E/F) for all options. • Performance for Option 4D (BRT on northern side) performed best due to less conflicts between vehicles accessing the development to the north and the BRT. |
| Structures | <ul style="list-style-type: none"> • As no structures were proposed to be modified or installed under the proposed options, there was no substantive differentiator from a structures perspective. |
| Geotechnical | <ul style="list-style-type: none"> • Ground conditions across Section 4 comprised embankment fill of variable nature supporting the existing carriageway and infilling historic gullies. • Options widening to the north (4A, 4B and 4D) performed worse as they interacted with an earth structure that supported a jet fuel line, so may require an engineered solution. • Options 4C and 4E performed better as they widen to the south and avoid filling adjacent to the jet fuel line. |

| | |
|----------------------------|--|
| Highways | <ul style="list-style-type: none"> • All options Section 4 options provided a fully compliant cross section with relevant design standards and had no substantive differentiators. |
| Stormwater | <ul style="list-style-type: none"> • No substantive differentiators are identified between the options. |
| Utilities | <ul style="list-style-type: none"> • Options 4A, 4B and 4D scored adversely as they would require the realignment of the jet fuel lines located under trafficable lanes. As these lines are considered strategic New Zealand assets, relocation of the lines is considered a substantive differentiator. • Options 4A, 4C and 4E would affect the SUP on the southern side and require the relocation of underlying utilities. |
| Environmental/ planning | <ul style="list-style-type: none"> • Social impact: the options with the BRT located on one side (Options 4D and 4E) as opposed to centre-running scored more preferably when considering accessibility and health and safety. • Contaminated land: all options required construction over the existing fuel pipeline which was likely to be a source of soil contamination. • Ecology: there were not considered to be any substantive differentiators. • Landscape visual: some visual effects would be created on residential properties and some loss of vegetation would occur. However there were no substantive differentiators. • Consentability: there were no substantive differentiators between the options. |
| Property | <ul style="list-style-type: none"> • Options 4A, 4C and 4E required land acquisition from two Auckland Airport titles which contained encumbrances so performed adversely. Options 4B and 4D would avoid the Auckland Airport land and instead require private property acquisition. • For property cost, all options were similar. |
| Construction disruption | <ul style="list-style-type: none"> • Option 4A required online widening works on both sides of the carriageway as well as full rebuild of the Campana Road intersection. This would require additional TTM and greater disruption to traffic. • Options 4B and 4C were moderately disruptive, as the addition of a central-running BRT would result in relatively extensive pavement shape correction and required partial rebuild of the Campana Road intersection. • Options 4D and 4E performed best as they provided the opportunity to retain the existing crown position with no pavement shape correction required. |
| Cost | <ul style="list-style-type: none"> • The cost of the civil works for each option would be reasonably similar, however Options 4D and 4E performed best as they had the lowest estimated costs. |

Based on the assessment, Options 4D and 4E which place the RTC on the northern and southern sides respectively are reasonable evenly matched. Whilst Option 4E results in reduction in performance of the Campana Road intersection, Option 4D requires realignment of the jet fuel lines which is also considered a major issue. Options 4A, 4B and 4C were discounted due to poor intersection performance, substantive impacts on utilities, and high construction disruption effects.

On further assessment, selection of Option 4D would require the selection of Option 2D (BRT on northern side), which would result in major property and stormwater impacts. In addition, adopting Options 2D/4D (BRT transition to north side) would result in a great impact on the performance of the MMG intersection compared to Options 2E/4E (BRT transition to south side). Therefore, Option 4E is preferred, which is **B-side (south) running BRT to the south of SH20B, with all widening on the southern side.**

7.2.5 SH20/20B enhancement options assessment

As a part of the initial traffic / intersection performance analysis for Section 1, a number of enhancement options to the SH20/20B Interchange were identified and assessed. These would provide benefits regardless of the BRT corridor placement within the corridor and are therefore not considered substantive differentiators for that assessment. The analysis is detailed in Table 31 below:

Table 31: Section 1 traffic/intersection performance – Interchange options assessment

| Interchange Option | Assessment | | | | | | | | | | | | | | | | | | | | | | | | |
|--|--|---|------------------|------|---------|---|--|---|---------------|------------------------------------|--|---|---------------|---|--|---|---------------|------------------------------------|-------------------------------------|---|---------------|------------------------------------|--|--|------------------|
| Grade separation of the BRT over the Interchange | <p>A grade separated BRT crossing was investigated but was discounted due to several adverse property impacts. There would be increased property acquisitions on Puhinui Road. A long length of structure would be required to provide a crossing – with a 5% longitudinal gradient, the BRT corridor would have to start climbing from as far back as Wyllie Road, further adding to the property impacts.</p> <p>It was therefore concluded that grade separating the BRT, whilst providing full priority for buses, was not the most appropriate option due to the excessive land take and cost.</p> | | | | | | | | | | | | | | | | | | | | | | | | |
| At grade modifications to the Interchange | <p>In order to accommodate the BRT through the SH20/20B Interchange at-grade whilst remaining central-running, a general traffic lane would need to be removed. Options of removing an east or westbound lane were tested in conjunction with reallocation of movements between the remaining lanes.</p> <p>Modelling showed that the Level of Service at the SH20/20B Interchange was very poor (LOS F) for all the tested options. For the 2048 design year delays at the intersection were forecast to be excessive at around 10 – 15 minutes for eastbound traffic on SH20B.</p> <p>These delays would form very large queues in the peak hours and would severely limit access to and from the airport from the south, as well as causing dangerously long queues from SH20B onto SH20 in both directions.</p> | | | | | | | | | | | | | | | | | | | | | | | | |
| Grade separation of General Traffic | <p>Based on the results above, it was considered that grade separation would greatly improve intersection performance and several options were considered as summarised below.</p> <table border="1"> <thead> <tr> <th>Grade Separated Traffic Movement</th> <th>Pros</th> <th>Cons</th> <th>Comment</th> </tr> </thead> <tbody> <tr> <td>SH20B / Puhinui Road east-west through movement</td> <td>Removes a major movement from the intersection</td> <td>Gives priority to general traffic rather than to PT; contravenes the project objectives</td> <td>Not preferred</td> </tr> <tr> <td>SH20 southbound to SH20B westbound</td> <td>Removes a major turning movement from the intersection</td> <td>North facing ramps discounted at longlist stage</td> <td>Not preferred</td> </tr> <tr> <td>SH20 northbound to Puhinui Road eastbound</td> <td>Removes a major turning movement from the intersection</td> <td>Low flows through the intersection don't justify expense of this ramp</td> <td>Not preferred</td> </tr> <tr> <td>SH20B eastbound to SH20 northbound</td> <td>Major flow through the intersection</td> <td>North facing ramps discounted at longlist stage</td> <td>Not preferred</td> </tr> <tr> <td>SH20B eastbound to SH20 southbound</td> <td>Removes a major turning movement from the intersection</td> <td>Requires amendment of the braided ramp arrangement</td> <td>Preferred Option</td> </tr> </tbody> </table> | Grade Separated Traffic Movement | Pros | Cons | Comment | SH20B / Puhinui Road east-west through movement | Removes a major movement from the intersection | Gives priority to general traffic rather than to PT; contravenes the project objectives | Not preferred | SH20 southbound to SH20B westbound | Removes a major turning movement from the intersection | North facing ramps discounted at longlist stage | Not preferred | SH20 northbound to Puhinui Road eastbound | Removes a major turning movement from the intersection | Low flows through the intersection don't justify expense of this ramp | Not preferred | SH20B eastbound to SH20 northbound | Major flow through the intersection | North facing ramps discounted at longlist stage | Not preferred | SH20B eastbound to SH20 southbound | Removes a major turning movement from the intersection | Requires amendment of the braided ramp arrangement | Preferred Option |
| Grade Separated Traffic Movement | Pros | Cons | Comment | | | | | | | | | | | | | | | | | | | | | | |
| SH20B / Puhinui Road east-west through movement | Removes a major movement from the intersection | Gives priority to general traffic rather than to PT; contravenes the project objectives | Not preferred | | | | | | | | | | | | | | | | | | | | | | |
| SH20 southbound to SH20B westbound | Removes a major turning movement from the intersection | North facing ramps discounted at longlist stage | Not preferred | | | | | | | | | | | | | | | | | | | | | | |
| SH20 northbound to Puhinui Road eastbound | Removes a major turning movement from the intersection | Low flows through the intersection don't justify expense of this ramp | Not preferred | | | | | | | | | | | | | | | | | | | | | | |
| SH20B eastbound to SH20 northbound | Major flow through the intersection | North facing ramps discounted at longlist stage | Not preferred | | | | | | | | | | | | | | | | | | | | | | |
| SH20B eastbound to SH20 southbound | Removes a major turning movement from the intersection | Requires amendment of the braided ramp arrangement | Preferred Option | | | | | | | | | | | | | | | | | | | | | | |

| | | | | |
|---|---|--|--|--|
| <p>Grade separation of the BRT over the Interchange</p> | <p>A grade separated BRT crossing was investigated but was discounted due to several adverse property impacts. There would be increased property acquisitions on Puhinui Road. A long length of structure would be required to provide a crossing – with a 5% longitudinal gradient, the BRT corridor would have to start climbing from as far back as Wyllie Road, further adding to the property impacts.</p> <p>It was therefore concluded that grade separating the BRT, whilst providing full priority for buses, was not the most appropriate option due to the excessive land take and cost.</p> | | | |
| | | <p>In line with Project Objectives of providing airport access</p> | | |
| <p>The greatest traffic conflicts occur between the southbound movement from SH20B to SH20 and the through flows along SH20B. An option was tested to grade separate this movement.</p> <p>The proposed ramp will remove major conflicting traffic volumes at the Interchange, allowing better accommodation of the BRT, improving operational efficiency and improving intersection performance (level of service) from LOS F to LOS D.</p> <p>Transport modelling of the proposed southbound ramp shows much improved intersection performance, travel times and reliability for bus, freight and car journeys accessing the airport precinct to from the south and east.</p> | | | | |

The outcome of this assessment concluded that a **grade separated SH20B eastbound to SH20 southbound ramp** was adopted as a key design feature at the Interchange and applied to all of the BRT options tested.

7.2.5.1 Partner engagement

A hui was undertaken with Te Ākitai Waiohua on 22 May 2020 prior to assessment to identify the options and assessment approach.

7.2.5.2 Manawhenua engagement

As part of the regular hui with the Auckland Transport Southern Table, hui were undertaken with Manawhenua presenting the options, assessment outcomes and proposed recommendation. They were the following:

- Auckland Transport Southern Table Hui 25 June 2020 – Technical specialist assessment outcome run through (online due to Covid restrictions).
- Auckland Transport Southern Table Hui 30 July 2020 – Additional (in person) technical specialist assessment outcome run through (considered appropriate to ensure assessment outcomes were communicated effectively to Kaitiaki).

Manawhenua were generally supportive of the assessment approach and the preferred side of road widening. No direct feedback on this assessment was provided.

7.2.6 Preferred option(s)

Based on the above assessment, the preferred BRT corridor placement and associated corridor widening for the SH20B section is shown in Table 32 and Figure 44. As noted above in Section 8.5.2.5, the preferred option includes a southbound ramp between SH20B and SH20.

Table 32: Preferred BRT corridor placement and side of road widening for SH20B

| Section | Preferred BRT Corridor Placement | Preferred Side of Road Widening |
|---|--|---|
| Section 1: SH20/20B Interchange to Manukau Memorial Gardens Intersection | Central-running BRT | All widening applied on the southern side |
| Section 2: Manukau Memorial Gardens to Waokauri Creek | South-side running BRT on the southern side of SH20B | All widening applied on the southern side |
| Section 3: Waokauri Creek | South-side running BRT on the southern side of SH20B | New bridge at Waokauri Creek on the southern side of the existing alignment |
| Section 4: Waokauri Creek to Orrs Road | South-side running BRT on the southern side of SH20B | All widening applied on the southern side |



Figure 44: Preferred BRT placement and side of road widening option (SH20B)

8 Station locations

8.1 Overview

In conjunction with BRT corridor placement and side of road widening assessment, the Project Team investigated the preferred locations of Airport to Botany stations along the identified alignment.

Determined to have primarily 'patronage service' focus¹³ (direct, frequent, and attract higher numbers of users), the strategic function of Airport to Botany as an RTN service is to:

- Provide direct connections for high demand areas and
- focus on speed, directness, and reliability over local access and coverage.

The location of stations is a critical component for the accessibility and usefulness of a rapid transit line, particularly for 'closed' corridors operated by a single service pattern such as Airport to Botany.

As such, the assessment and selection of station locations were based on a three-level priority: major destinations, transit Interchanges, and local coverage, in order of hierarchy. This is described in more detail in the following sections.

Using this criteria, the long list station location options were assessed. A list of 'definite' stations was selected which identified which stations met either of the first two priorities. Following this, additional 'local coverage' stations were considered to form the final preferred list of station locations. This process is illustrated in Figure 45 below.

¹³ Defined in the Auckland Transport's Regional Public Transport Plan (RPTP)

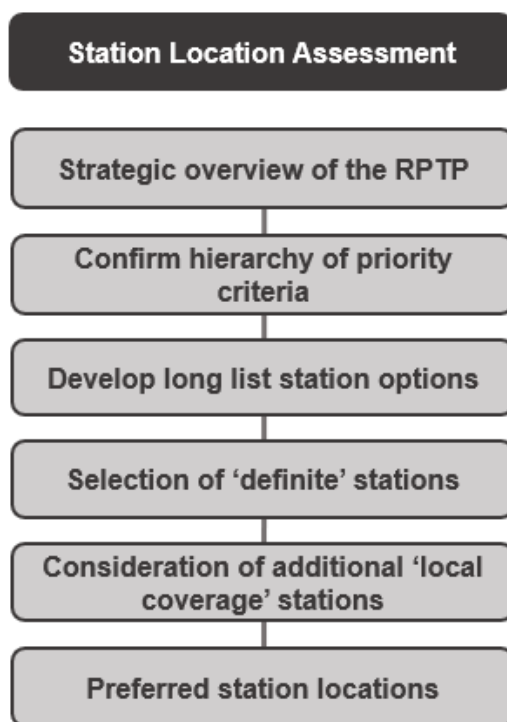


Figure 45: Station location options assessment process

8.2 Assessment framework

Station locations were assessed and selected based on a three-level priority which relate back to Investment Objectives (IO):

1. **Major demand destinations** – the first priority was to locate stops at high demand destinations, including employment areas, tertiary education centres, major shopping areas, and centres of unique demand such as Auckland Airport. The metropolitan centres of Manukau and Botany incorporate several of these major demand drivers in a single location and are also important Interchange points, making them very high priority destinations.

This priority criterion relates to IO1 and IO2, improving equitable access and providing direct connections to major destinations.

2. **Interchange points and transfer nodes** – the second priority for station location was to enable the Airport to Botany rapid transit line to function as part of a connected public transport network, by locating stations at places where it:
 - Connected with other rapid transit lines, including the rail network at Puhinui Station, the rail, bus and coach network at Manukau Station, the future Eastern Busway at Botany, and the future City Centre to Māngere Light Rail.
 - Was intersected by frequent and local bus routes, providing a local grid of connecting bus services. This typically meant locating stops at main roads and cross streets where buses run.
 - Connected to major pedestrian pathways, cycle links or local roads.

This criterion improves the catchment of public transport journeys using the FTN, by increasing its connectivity to first and last kilometre trips. It relates to IO1, IO2, and IO3; improving equitable

access, providing direct connections to major destinations, and enabling the efficient movement of people and goods.

3. **Additional residential land local coverage** – the third priority for station locations was for additional intermediate stops to provide coverage to other areas, where appropriate. These locations were typically local residential areas, which could be served with ‘infill’ stops between major destinations and modes.

This criterion relates to IO1, IO2, IO3, and IO5; improving equitable access, providing direct connections to major destinations, enabling the efficient movement of people and goods, and safe and secure transport facilities.

8.3 Assessment summary

The long list of potential station locations for Airport to Botany was developed based on locations that met as least one of the criteria outlined above. This produced 21 potential station locations (Figure 46).

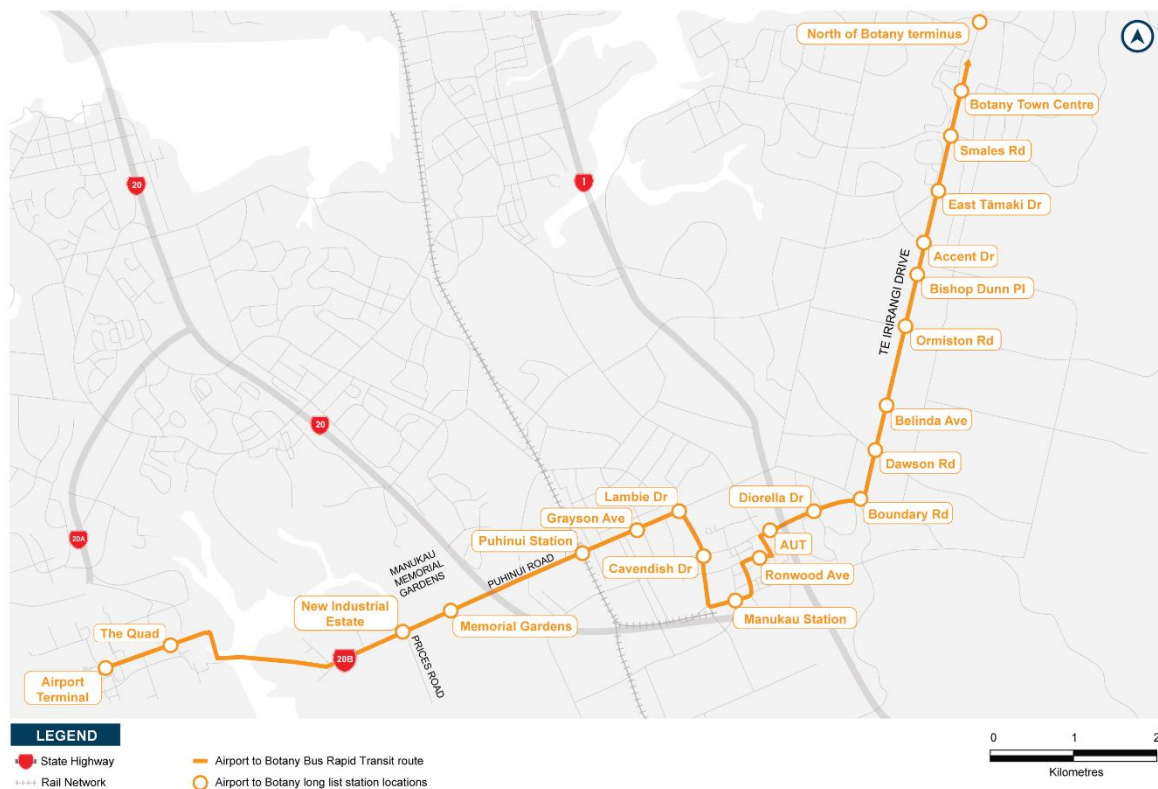


Figure 46: Long list of station options

Based on the 21 long list options, station locations which met either of the first two priorities (major demand generators or important transit Interchanges) were automatically progressed into the set of preferred station locations, as they supported the strategic purpose of rapid transit. The 2013 Census employment and population numbers within 1km walking distance from each station was also considered.

A more detailed analysis was undertaken for lower priority stations which served only local coverage without an Interchange or major demand centre function, to determine which ones should be included in the preferred station list. Under the third priority (local coverage), a trade-off between speed and coverage arises. It was recognised that the more stations were included in the RTC, the slower travel times will be and the greater the operating and capital costs would be. Due to the delays and travel time variability introduced by each additional stop, the coverage-only stops which did not meet the following conditions were discarded for the Airport to Botany rapid transit corridor:

If they serviced (current or future) dense residential areas, especially apartments and clusters of terraced housing directly accessible to the rapid transit line.

If they covered residential areas that were otherwise not serviced by the public transport network.

If they provided coverage of lesser demand destinations, such as smaller town and local centres, shopping strips, schools and community facilities that were otherwise not served by the public transport network.

Following this test, only the following station options remained for further assessment:

- **New Industrial Estate (Prices Road) and Memorial Gardens:** these sites represented a special case, due to the unique land use of the Manukau Memorial Gardens as well as plans to develop an industrial-commercial precinct to the south of SH20B, and Auckland Airport's plans to construct a Park-and-Ride lot adjacent to Prices Road. However, it was concluded that based on existing and planned low-density land uses in the area, the catchment would be better served by a local bus service. It was noted that a station on SH20B near Prices Road intersection or Memorial Gardens may be justified in the future if land use plans in the area change.
- **Puhinui road at Lambie Drive:** due to the coverage gap that would exist if this station was excluded from the Airport to Botany route (nearly 3km between Puhinui and Manukau Stations), and the geographic value of having a station positioned on a corner of the route, this station location was preferred as part of the preferred list.
- **Accent Drive:** a coverage gap would exist if this station was excluded from the Airport to Botany route (the distance between the Ormiston and Smales stations would be 2.5km). This station will also serve the additional objective of providing an Interchange. Following consultation with Auckland Transport, it was agreed that this station should be included in the preferred list.

The table below summarises the long list options and provides a brief summary of the reason for inclusion or exclusion of each option from the preferred stations list.

Table 33: Long list of station locations

| | Section | Location | Priority 1 | Priority 2 | Priority 3 | Reason for inclusion/exclusion |
|---|---------|---|------------|------------|------------|---|
| 1 | Airport | Passenger terminal | Yes | Yes | No | Progressed to preferred list: Major destination and transit Interchange; critical priority |
| 2 | Airport | The Quad Business Park (Airport Precinct) | Yes | TBC | No | Progressed to preferred list: Major destination; major priority |

| | Section | Location | Priority 1 | Priority 2 | Priority 3 | Reason for inclusion/exclusion |
|-----|-------------|-------------------------------------|------------|------------|------------|---|
| 3 | SH20B | New Industrial Estate – Prices Road | No | No | Yes | Rapid transit station not justified due to low-density land uses – discarded |
| 4 | SH20B | Memorial Gardens | No | No | Yes | Rapid transit station not justified due to low-density land uses – discarded |
| 5 | Puhinui | Puhinui Rail Station | No | Yes | Yes | Progressed to preferred list: Major transit Interchange with the rail network; critical priority |
| 6 | Puhinui | Suburban Puhinui at Grayson Ave | No | No | Yes | Coverage-only station already serviced by the public transport network – discarded |
| 7 | Puhinui | Puhinui Road / Lambie Drive | No | Limited | Yes | Progressed to preferred list: Provides local coverage and fills coverage gap between stations. Minor priority |
| 8 | Manukau | Lambie Drive at Cavendish Drive | No | No | Yes | Coverage-only station already serviced by the public transport network – discarded |
| 9 | Manukau | Manukau Station | Yes | Yes | Yes | Progressed to preferred list: High priority destination and transit Interchange with connections to Manukau train and bus stations. High employment area. Critical priority |
| 10 | Manukau | Ronwood Avenue | Yes | No | Yes | Progressed to preferred list: Major destination, high employment area. Close proximity to Manukau Station, but is suitably located due to intensity of demand across Manukau central. Major priority |
| 11a | Manukau | AUT | Yes | No | No | Discarded because of design difficulties. Consolidated with Boundary Road station to form Diorella Drive station |
| 11b | Manukau | Diorella Drive | Limited | Limited | Yes | Progressed to preferred list: Provides access to AUT south campus and Manukau Sports Bowl. Major priority |
| 12 | Te Irirangi | Boundary Road | No | Limited | Yes | Discarded because of design difficulties. Consolidated with AUT station to form Diorella Drive station |
| 13 | Te Irirangi | Dawson Road | No | Yes | Yes | Progressed to preferred list: Transit Interchange opportunity with Route 325, increasing feeder bus catchment towards Ōtara. Large residential catchment. Major priority |

| | Section | Location | Priority 1 | Priority 2 | Priority 3 | Reason for inclusion/exclusion |
|----|-------------|----------------------------|------------|------------|------------|--|
| 14 | Te Irirangi | Belinda Ave | No | No | Yes | Coverage-only station already serviced by the public transport network – discarded |
| 15 | Te Irirangi | Ormiston Road | No | Yes | Yes | Progressed to preferred list: Important Interchange opportunity for services connecting to Ormiston Town Centre and Ōtara. Major priority |
| 16 | Te Irirangi | Bishop Dunn Place | No | No | Yes | Coverage-only station already serviced by the public transport network. Already an existing targeted school bus service – discarded |
| 17 | Te Irirangi | Accent Drive | No | Limited | Yes | Progressed to preferred list: Convenient access to industrial areas. Fills coverage gap between stations. Minor priority |
| 18 | Te Irirangi | East Tāmaki Drive | No | No | Yes | Coverage-only station already serviced by the public transport network – discarded |
| 19 | Te Irirangi | Smales Road | No | Yes | Yes | Progressed to preferred list: transit Interchange, area of high employment. Major priority |
| 20 | Botany | Botany Metropolitan Centre | Yes | Yes | Yes | Progressed to preferred list: Major destination and transit Interchange. Area of unique demand and future Interchange with Eastern busway and local bus routes. Critical priority |
| 21 | Botany | North of Botany terminus | No | Limited | Yes | Less logical location to provide Interchange function between BRT and local bus services – discarded |

Note: greyed cells are the stations which are not within the scope of this Project.

8.4 Internal partner engagement

Two Auckland Transport Project Control Group (**PCG**) workshops were held with the Project Team on 5 September 2019 and 22 April 2020 to confirm the indicative stations. The Auckland Transport PCG team endorsed the preferred stations.

8.5 Public engagement

As part the feedback forms send out between November and December 2019, public feedback was sought on the Airport to Botany preferred alignment. The preferred station locations were included in the public engagement collateral.

Overall, there was strong public support for the preferred route and form for the preferred option.

8.6 Preferred station locations

Based on the assessment, 12 station locations were selected for the rapid transit corridor. Table 34 and Figure 47 below provide the full list of the transit stations and their indicative classifications, including functions and priority levels.

Table 34: Airport to Botany preferred station locations

| | Section | Location | Priority 1 | Priority 2 | Priority 3 | Spacing from previous | Indicative priority |
|----|-------------|---|------------|------------|------------|-----------------------|---------------------|
| 1 | Airport | Passenger terminal | Yes | Yes | No | - | Critical |
| 2 | Airport | The Quad Business Park (Airport Precinct) | Yes | TBC | No | 1,000 m | Major |
| 3 | Puhinui | Puhinui Rail Station | No | Yes | Yes | 6,100 m | Critical |
| 4 | Puhinui | Puhinui Road / Lambie Drive | No | Limited | Yes | 1,400 m | Minor |
| 5 | Manukau | Manukau Station | Yes | Yes | Yes | 1,750 m | Critical |
| 6 | Manukau | Ronwood Avenue | Yes | No | Yes | 500 m | Major |
| 7 | Manukau | Diorella Drive | Limited | Limited | Yes | 1,300 m | Minor |
| 8 | Te Irirangi | Dawson Road | No | Yes | Yes | 1,300 m | Major |
| 9 | Te Irirangi | Ormiston Road | No | Yes | Yes | 1,600 m | Major |
| 10 | Te Irirangi | Accent Drive | No | Limited | Yes | 1,100 m | Minor |
| 11 | Te Irirangi | Smales Road | No | Yes | Yes | 1,400 m | Major |
| 12 | Botany | Botany Metropolitan Centre | Yes | Yes | Yes | 1,200 m | Critical |

Note: greyed cells are the stations which are not within the scope of this Project.

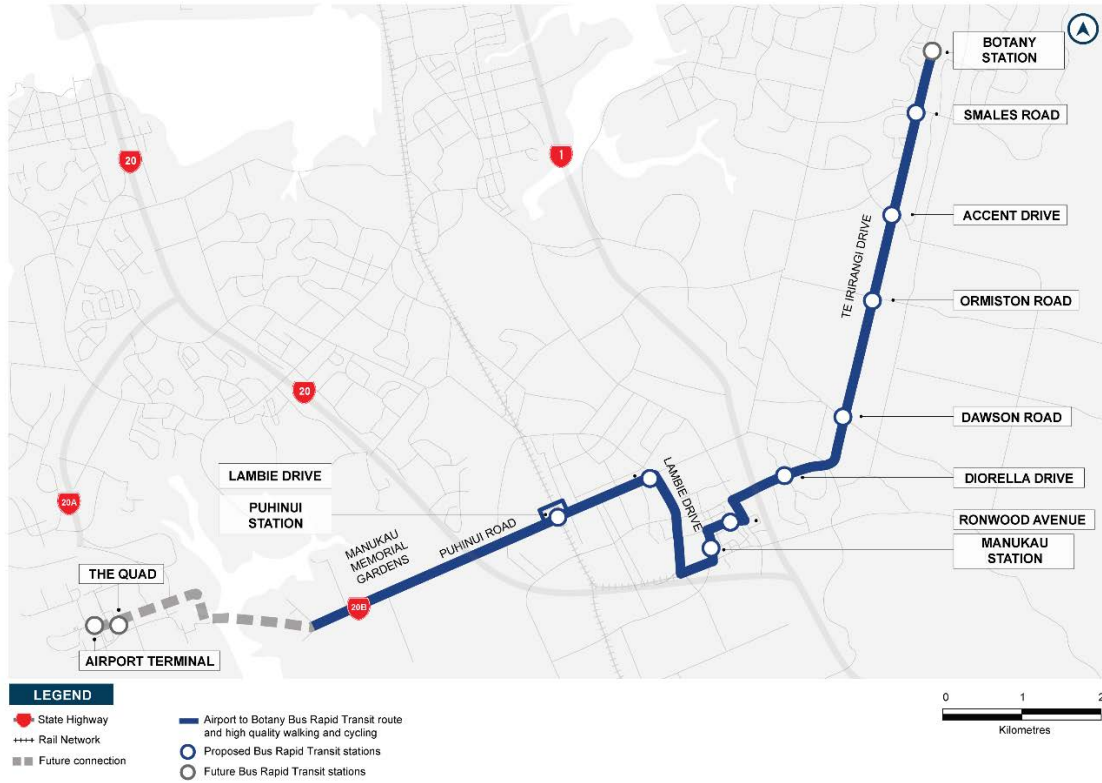


Figure 47: Preferred stations

9 Side of road widening

Following the conclusion of the preferred route for the Airport to Botany alignment, further optioneering was required to determine which side of the road corridor should be widened to accommodate the Airport to Botany cross section in the cases where the desired cross section does not fit within existing road reserve.

The Project Team undertook the side of road widening assessment in two parts within the wider optioneering workstream:

- Urban section (Botany Town Centre to SH20/20B Interchange); and
- SH20B section.

As the side of road widening assessment for the SH20B portion of the Project has already been outlined in Section 7.2 above, this section will outline the optioneering process for the urban section between Botany and the SH20/20B Interchange.

The process associated with the side of road widening assessment is included below:

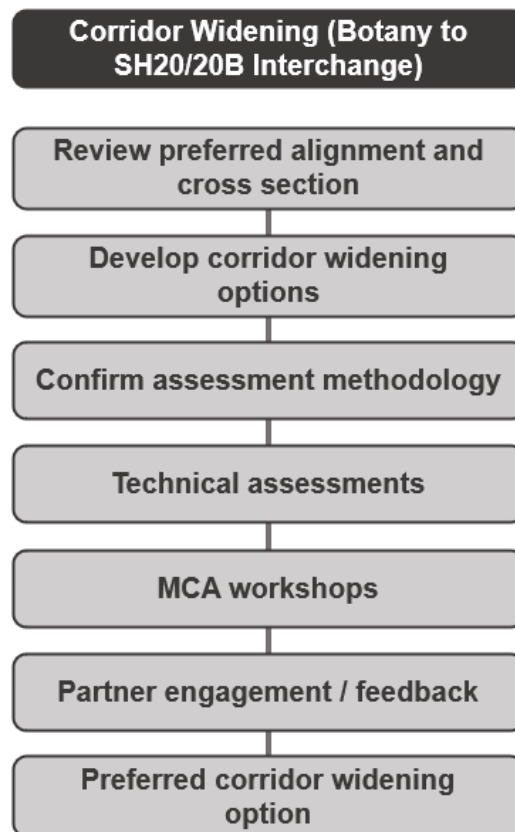


Figure 48: Side of road widening assessment process between Botany and SH20/20B Interchange

9.1 Option development

This side of road widening optioneering extent for the urban section extends from Botany Town Centre to the SH20/20B Interchange.

The three generic side of road widening options assessed are as follows:

- **Option A (A-side widening):** requires encroachment into property solely on the A side of the preferred alignment, which is generally the northern and western sides of the alignment
- **Option B (B-side widening):** requires encroachment into property solely on the B side of the preferred alignment, which is generally the eastern and southern sides of the alignment
- **Option C (A-side and B-side widening):** This option involves property encroachment on both sides of the corridor.

The side of road widening assessment extent and widening options are depicted in Figure 49 below.

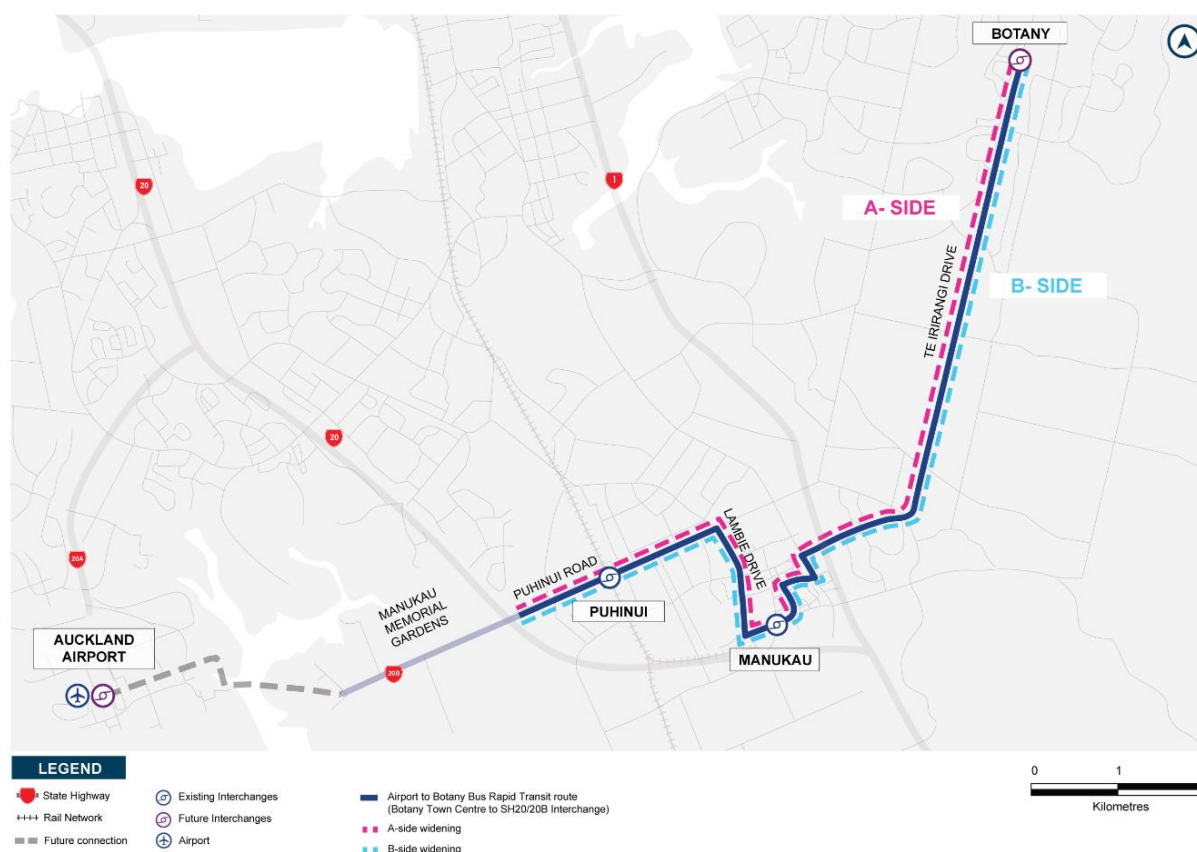


Figure 49: Airport to Botany side of road widening options (A-side, B-side) for the urban section

To assess the three options at an appropriate level of detail, the alignment was split into 14 sections (Figure 50 and Table 35).

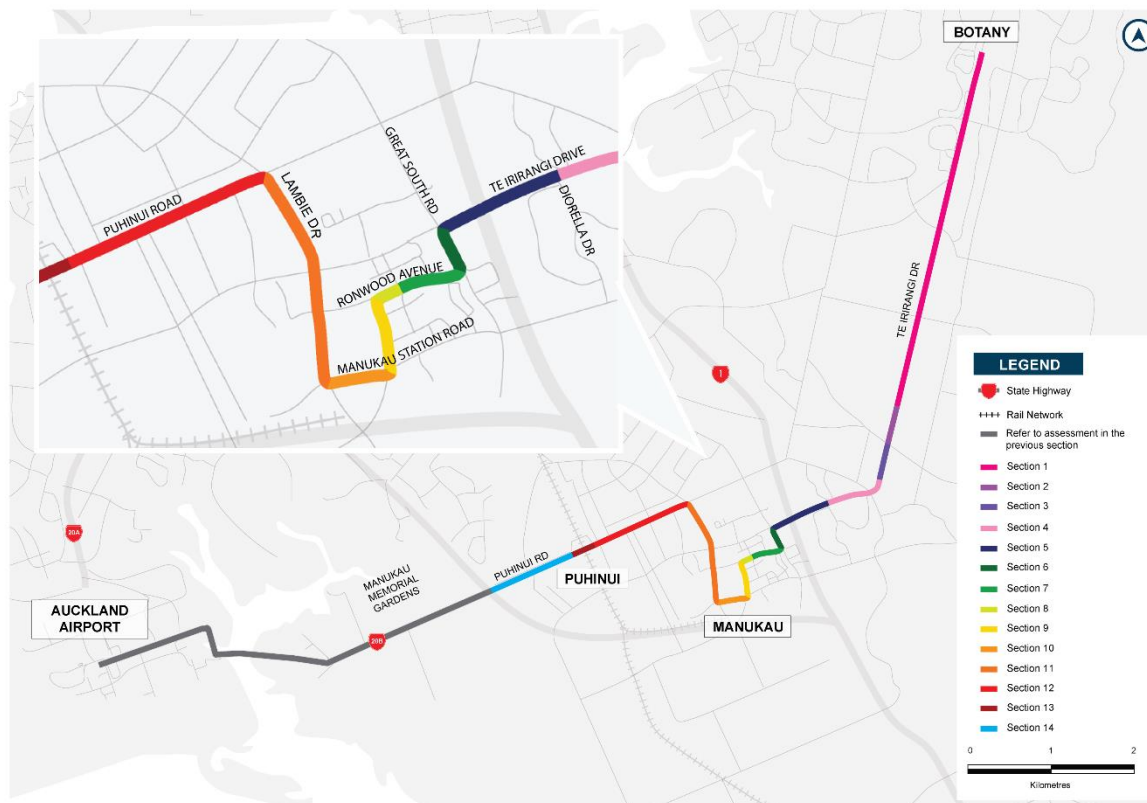


Figure 50: 14 assessment sections for side of road widening in the urban section (Botany to SH20/20B interchange)

It was determined for each section whether a further MCA would be required to assess the preferred side to widen the corridor to. Table 35 sets out the general context of each section and whether an MCA was required. Where MCAs were not undertaken, it was generally for the following reasons:

- **Engineering and civil design:** where civil design requires road widening to occur on a given side (or both sides) of the road, such as on the approach to some intersections. An MCA may also be deemed unnecessary if there are fatal flaws in one of more of the widening options considered.
- **Level of property impact:** the extent of property impact determines whether an MCA will be applied to determine the best side to widen the corridor.

Table 35: Sections for the corridor widening assessment

| Section | Section extent | Surrounding land use | Property impact | MCA required? |
|---------|--|---------------------------------------|---|--|
| 1 | Te Irirangi Drive – Botany Town Centre to Penion Drive | Predominantly residential | Property impact associated with widening at the approaches to the intersections of Haven Drive, Bishop Dunn Place and Ormiston Road | Widening is required on both sides of the road at the approaches of Haven Drive, Bishop Dunn Place and Ormiston Road intersections. Therefore, no MCA was undertaken |
| 2 | Te Irirangi Drive – Penion Drive to Dawson Road | Mixture of commercial and residential | Property impact associated with widening | Yes |

| Section | Section extent | Surrounding land use | Property impact | MCA required? |
|---------|--|---|--|---|
| | | | of the intersection with Dawson Road. | |
| 3 | Te Irirangi Drive – Dawson Road to 41 Dissmeyer Drive | Predominantly residential | Property impact associated with widening at the approaches to the Dawson Road intersection | Widening is required on both sides of the road at the approaches to the Dawson Road intersection. Therefore, no MCA was undertaken |
| 4 | Te Irirangi Drive – 41 Dissmeyer Drive to Diorella Drive | Predominantly residential | Property impact associated with the area near Diorella Drive | Yes |
| 5 | Te Irirangi Drive – Diorella Drive to Great South Road | Mixture of residential, commercial and recreational | Property impact along the entirety of the section. Existing SH1 overbridge widening required | Yes |
| 6 | Great South Road – Te Irirangi Drive to Ronwood Avenue | Mixture of commercial and industrial | Property impact along the entirety of the section | Yes |
| 7 | Ronwood Avenue – Great South Road to Sharkey Street | Commercial | Property impact associated with widening at the approaches to the Great South Road intersection | Widening must occur on both sides of the road at the approaches to the Great South Road intersection. Therefore, no MCA was undertaken |
| 8 | Ronwood Avenue – Sharkey Street to Davies Avenue | Commercial | Property impact along the entirety of the section | Yes |
| 9 | Davies Avenue | Mixture of commercial and recreational | No property impact as the cross section could be accommodated within the existing road corridor | The RTC cross section could be accommodated within the existing road corridor so no widening MCA was undertaken |
| 10 | Manukau Station Road – Davies Avenue to Lambie Drive | Predominantly recreational | Property impact along the entirety of the section | Yes |
| 11 | Lambie Drive – Manukau Station Road to Puhinui Road | Mixture of commercial and industrial | Property impact associated with widening at the approaches to the Ronwood Avenue and Puhinui Road intersection | Widening must occur on both sides of the road at the approaches to the Ronwood Avenue and Puhinui Road intersection. Therefore, no MCA was undertaken |
| 12 | Puhinui Road – Lambie Drive to Cambridge Terrace | Mixture of primarily residential | Property impact along the entirety of the section | Yes |

| Section | Section extent | Surrounding land use | Property impact | MCA required? |
|---------|--|----------------------------|---|---|
| 13 | BRT Bridge (Cambridge Terrace to Kenderdine Road) | Residential and commercial | Property impact along the entirety of the section | Road corridor widening must occur on both sides of the road to accommodate the BRT bridge. Therefore, no MCA was undertaken |
| 14 | Puhinui Road – Kenderdine Road to SH20/20B Interchange | Residential and commercial | Property impact along the entirety of the section | Yes |

9.2 Assessment summary

The following Table 36 provides an outline of the MCA assessment:

Table 36: Side of road widening assessment summary

| Criteria | | Assessment Summary |
|-------------|--|--|
| Engineering | Traffic management during construction | <ul style="list-style-type: none"> All options performed adversely for traffic management during construction, some requiring more complex traffic management than others. Traffic management along Great South Road (Section 6) is particularly critical due to its road status and high volume of traffic. Staged construction will be important to ensure the traffic is managed sufficiently and detours may also be required. |
| | Pavements / structures | <ul style="list-style-type: none"> The interface between new/existing pavement and/or structures is anticipated to have adverse effects for most options. In particular, Section 5 (Te Iirangi Drive from Great South Road to Diorella Drive) is expected to have adverse effects for all widening options due to the complexity of widening in the vicinity of the existing SH1 overbridge. Overall, from a pavement perspective better uniformity is achieved by having a wider construction area (i.e. when widening to one side only). |
| | Impact on utilities | <ul style="list-style-type: none"> All widening options for Section 6 (Great South Road) are expected to have a major impact on utilities due to the large high voltage underground cables on either side of the road requiring protection or relocation. Widening on both sides for Sections 13 and 14 (from the BRT bridge to the SH20/20B interchange) will also require the relocation of most existing utilities, scoring adversely. Most of the remaining options are expected to only have minor impacts on existing utilities and only protection and minor relocations is expected to be required. |
| Property | | <ul style="list-style-type: none"> All options would require different levels of acquisitions, scoring adversely. Eleven options would require many partial or full property acquisitions. In particular: All options in Section 6 (Great South Road) scored adversely as large commercial properties will be greatly impacted, and Transpower's Wiri substation will also require partial acquisition for B-Side and both-side widening options. |

| Criteria | | Assessment Summary |
|------------------------------------|------------------------|---|
| | | <ul style="list-style-type: none"> The A-Side widening option for Section 10 (Manukau Station Road) scored adversely because of the property impacts to the existing railway line and carparking at MIT. The relocation of carparking is anticipated to have large financial implications. The both-side widening option for Section 12 (Puhinui Road between Lambie Drive and Cambridge Terrace) scored adversely as it would require numerous commercial acquisitions and a high number of residential acquisitions. |
| Planning | Consentability | <ul style="list-style-type: none"> Generally, options that would impact designated land or the national grid corridor overlay and require approval from third parties performed the poorest. A-side widening for Section 5 would require permission from the Minister for Tertiary Education, Skills and Employment for widening impacting the AUT designation, and Sections 4, 5 and 6 impact the National Grid Corridor Overlay, requiring permission from Transpower. There are also three service stations which will be impacted by the corridor widening: Z located in Section 2 (impacted by A-side widening); Caltex in Section 6 (impacted by B-side widening); and Mobil in Section 14 (impacted by B-side widening). Ground fuel tanks are likely at these sites and a consent under the 'National Environmental Standard for Assessing and Managing Contaminants in Soil to Protect Human Health' is likely to be required. |
| | Third Party Consenting | <ul style="list-style-type: none"> All options were considered to generate third party consent implications in some form. Typical third-party consent implications include new potential bulk and location non-compliances because of reduced site areas and reconfigured site boundaries and removal of landscaping, vehicle access / carparking and loading areas that are likely required by underlying resource consents. The options which impact commercial property are more likely to trigger third part consent requirements compared to residential property, so have scored more poorly. |
| Landscape, Visual and Urban Design | Urban Design | <ul style="list-style-type: none"> A-Side widening option for Section 5 (Te Irirangi Drive from Diorella Drive to Great South Road) would require the reduction of two open spaces on the AUT site, performing adversely. All options for Sections 6, 7 (excluding B-side widening), and 10 would have no discernible change to urban design. |
| | Visual | <ul style="list-style-type: none"> Similar to urban design, all options for Sections 6, 8 and 10 had neutral scores as they will result in only minor losses of young trees and shrubs to the southern boundary. Six of the options performed the worst due to the loss of mature tree(s) or a notable tree, as well the removal of private garden boundaries. |
| Social Impact | Accessibility | <ul style="list-style-type: none"> All options for Sections 6, 8 and 10 were scored neutrally as the corridor widening would not change the accessibility of sites or properties in the surrounding area (including the new MIT trade training school and Manukau train station for Section 10). The remaining options performed adversely for accessibility relating to the direct property impacts and potential uncertainty for owners on the property acquisition process and their adaptability to change. |
| | Community | <ul style="list-style-type: none"> All options for Sections 2, 4, 6, 8 (excluding B-side widening) and 10 would have no discernible change for community groups and activities as a result of widening. The remaining options scored adversely, largely due to the potential loss of community caused by residential property acquisitions. |

| Criteria | Assessment Summary |
|---------------------|---|
| Stormwater | <ul style="list-style-type: none"> The sections assessed are urban and heavily developed with the proposed corridor widening options typically occurring within existing impervious surface areas. Thus, all options scored adversely due to the increase in impervious surface area. Section 5 to 12 have the most AUP:OP restrictions and stormwater features, and therefore are the most challenging sections from a stormwater mitigation perspective. Additional stormwater treatment will be required for Sections 3 to 9 due to their location within the SMAF2. |
| Contaminated Land | <ul style="list-style-type: none"> Where an option was scored adversely, there is likely to be asbestos and lead contamination within the vicinity which may result in increased soil disposal costs and health and safety considerations during construction. The options that have scored the poorest for this criterion have petrol stations that would be impacted by road corridor widening (Z located in Section 2 (impacted by A-side widening); Caltex in Section 6 (impacted by B-side widening); and Mobil in Section 14 (impacted by B-side widening)). All options for Section 10 (Manukau Station Road) are expected to have neutral impacts because bulk earthworks were completed for the Manukau Train Station, and it is considered unlikely contaminated soils will be encountered in this area. |
| Noise and Vibration | <ul style="list-style-type: none"> The options that brought the road closer to potentially sensitive receptors scored worst: Kingdom Hall of Jehovah's Witnesses (Section 2 and 14, B-Side and both-side widening) Educational facilities (AUT Campus for Section 5 B-Side and both-side widening, and Puhinui School for Section 12, B-Side and both-side widening). Construction noise and vibration effects are likely to have an adverse impact on sensitive receptors along most of the corridor. |

9.3 Internal engagement

Internal Auckland Transport subject matter expert (**SME**) engagement was undertaken through several MCA workshops being involved in each stage of the side of road widening process. The details of each workshop are set out in Table 37 below:

Table 37: Internal engagement workshops as part of the side of road widening assessment

| Workshop / Meeting | Date | Attendees | Commentary / Outcome |
|--------------------|------------|-----------------------|--|
| MCA Methodology | 17/01/2020 | Project Team | Discussed and confirmed developed options and assessment methodology and associated programme to deliver workstream. |
| MCA Workshop | 04/02/2020 | Project Team SME's | Pre scored criteria (by technical specialists) discussed and respectively challenged, identify emerging preferred options. |

| Workshop / Meeting | Date | Attendees | Commentary / Outcome |
|--------------------|------------|--------------------------------|--|
| Preferred Option | 21/02/2020 | Project Team Specific SME's | Present emerging prefer option with discussion surrounding constrained options, further assessment to be undertaken to support preferred option. |
| Challenge Workshop | 06/03/2020 | Project Team Specific SME's | Present further assessment of specific sections of the alignment and confirm preferred option to present to Manawhenua for review. |

9.4 Manawhenua engagement

As part of the regular hui with Te Ākitai and the Auckland Transport Southern Table, three hui were undertaken with Manawhenua presenting the options, assessment outcomes and proposed recommendation. They were the following:

- Te Ākitai Southern Gateway Programme Hui 22 May 2020 – Identifying the options and assessment approach.
- Auckland Transport Southern Table Hui 25 June 2020 – Technical specialist assessment outcome run through (online due to Covid restrictions).
- Auckland Transport Southern Table Hui 30 July 2020 – Additional (in person) technical specialist assessment outcome run through (considered appropriate to ensure assessment outcomes were communicated effectively to Kaitiaki).

Kaitiaki were generally supportive of the assessment approach and the preferred side of road widening. No direct feedback on this assessment was provided.

9.5 Preferred option(s)

After considering the performance of all options against the MCA criteria, SME and Manawhenua feedback, the following options were preferred for each section:

Table 38: Preferred side of road widening options for the urban section

| Section | Preferred Side of Road Widening | Reasoning |
|---|---------------------------------|--|
| Section 2: Te Irirangi Drive – Penion Drive to Dawson Road | B-side widening | This option did not score adversely for any MCA criteria and had the greatest amount of neutral or minor effects of all three options. |
| Section 4: Te Irirangi Drive – 41 Dissmeyer Drive to Diorella Drive | A-side widening | This option did not score significant adverse for any MCA criteria and had the greatest amount of neutral or minor effects of all three options. A key differentiator is the property criteria: A-side would require 18 full and 12 partial residential acquisitions, whereas B-side would require 18 full and 21 partial residential acquisitions, along with 1 partial acquisition of Auckland Council land. |

| Section | Preferred Side of Road Widening | Reasoning |
|---|---------------------------------|---|
| Section 5: Te Irirangi Drive – Diorella Drive to Great South Road | B-side widening | B-side widening would require 2 partial commercial property acquisitions and 15 full and 3 partial residential acquisitions, however it would avoid any impacts on the AUT buildings and the Manukau Velodrome. Therefore, B-side widening scored more positively. |
| Section 6: Great South Road (Te Irirangi Drive to Ronwood Avenue) | A-side widening | This option scored the least number of significant adverse impacts and had the greatest amount of neutral or minor effects of all three options. A-side widening also avoids acquisition of Transpower’s Wiri Substation, whereas the other two options would require partial or full acquisition. |
| Section 8: Ronwood Avenue (Sharkey Street to Davies Avenue) | A-side widening | This option would have no significant adverse effects. The other two options would result in significant adverse property effects that would add significant cost, time and risk. Specifically, A-Side Widening will have a substantial impact on a large commercial property that is multi tenanted. However, B-side widening would also have significant adverse impacts as it would require the relocation of an external stairwell of the Auckland Transport Ronwood Avenue carparking building. The common area of a residential apartment building will also be impacted and require redesign. |
| Section 10: Manukau Station Road – Davies Avenue to Lambie Drive | B-side widening | This option would have no significant adverse effects and had the greatest number of neutral or minor effects of all three options. The other two options would impact the railway lines and MIT carparking. Substantial mitigation costs would be required to relocate carparking. |
| Section 12: Puhinui Road – Lambie Drive to Cambridge Terrace | A-side widening | This option would have no significant adverse effects and the greatest number of minor effects of all three options. A key differentiator is that A-side widening would not impact the designation at Puhinui School. |
| Section 14: Puhinui Road – Kenderdine Road to SH20 Interchange | B-side widening | This option scored no significant adverse effects. The other two options would result in significant adverse property effects. A-side widening will require 35 full and 30 partial residential acquisitions, along with a large industrial building. Both-side widening would also have a significant property impact as it will involve the greatest number of affected properties. |

10 Walking and cycling

High quality walking and cycling was confirmed as a part of the Airport to Botany corridor in the initial option generation across all segments. Alignment options that traversed the local road network from Botany Town Centre to the SH20/20B Interchange will include walking and cycling facilities on both sides of the BRT corridor.

10.1.1 Puhinui Station section

An exception to this is the pedestrian and cyclist bypass at Puhinui Station. This is because the BRT ramp structure which connects to Puhinui Station will be implemented with a 5% grade ramp for BRT vehicles, but pedestrians and cyclists require a desired longitudinal grade of 3%. In addition, creating a cycling facility along the BRT ramp means what cyclists must cross Puhinui Road to reach the base of the ramp, disrupting continuity of flow for cyclists. As a result, alternative routes for pedestrians and cyclists through the Puhinui Station area was investigated.

As pedestrians travelling the through route can use the Puhinui Interchange facilities to do so, the assessment primarily focused on facilities for cyclists. Four options were assessed:

Table 39: Puhinui cycling facilities options

| Option | Description |
|----------|--|
| Option 1 | Cyclists use separated cycle facilities along the existing Kenderdine Road, Bridge Street and Cambridge Terrace Roads to bypass the Interchange |
| Option 2 | Cyclists bypass the Interchange via a separate ramp structure to the BRT ramp structure |
| Option 3 | Cyclists bypass the interchange by running a cycleway on the BRT ramp structure |
| Option 4 | Cyclists utilise the facilities at Puhinui Station. this will require cyclists getting off their bike to use lifts/ stairs |

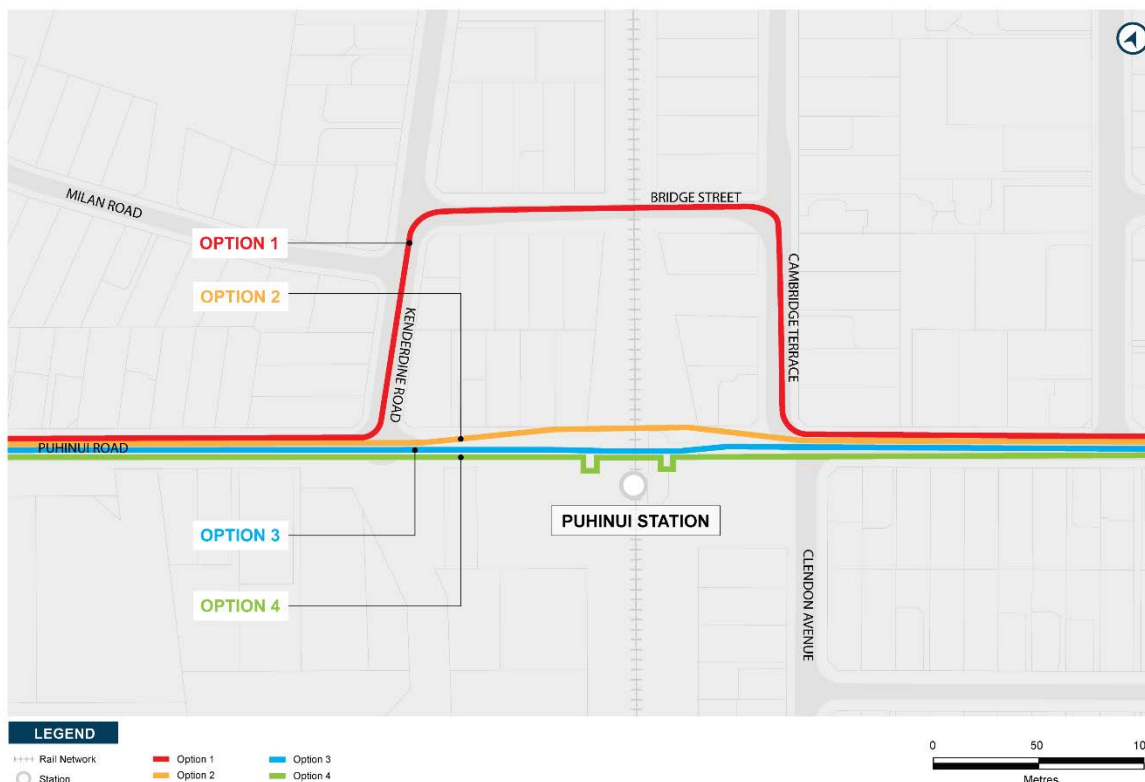


Figure 51: Puhinui cycling facilities options

The below table summarises the comparison assessment of the options:

Table 40: Assessment summary for Puhinui Station cycling options

| Option | Positives | Negatives |
|----------|--|---|
| Option 1 | <ul style="list-style-type: none"> Consistent with the rest of the Airport to Botany corridor There is sufficient space to provide protected facilities (with the exception of the Bridge Street bridge) The Bridge Street bridge is anticipated to be widened when the third and fourth mainline tracks are being placed in the rail corridor – provides opportunity to widen the bridge to accommodate cycling facilities Mostly an unimpeded facility with priority given to cyclists | <ul style="list-style-type: none"> Longest route of all the options (425m) Current bridge structure on Bridge Street not wide enough to accommodate separated cycling facilities Option with highest interaction with side streets and driveways; safety concern |
| Option 2 | <ul style="list-style-type: none"> Unimpeded separate facility for cyclists Lowest number of interactions with side streets and driveways | <ul style="list-style-type: none"> A new separate structure required Second longest route if ramped (400m). providing a compliant gradient would result in the bridge being longer than the BRT bridge, creating poor visual outcomes |

| | | |
|----------|--|--|
| Option 1 | <ul style="list-style-type: none"> • Consistent with the rest of the Airport to Botany corridor • There is sufficient space to provide protected facilities (with the exception of the Bridge Street bridge) • The Bridge Street bridge is anticipated to be widened when the third and fourth mainline tracks are being placed in the rail corridor – provides opportunity to widen the bridge to accommodate cycling facilities • Mostly an unimpeded facility with priority given to cyclists | <ul style="list-style-type: none"> • Longest route of all the options (425m) • Current bridge structure on Bridge Street not wide enough to accommodate separated cycling facilities • Option with highest interaction with side streets and driveways; safety concern |
| | | <ul style="list-style-type: none"> • Requires cyclists to cross to the other side of Puhinui Road to access the bridge, disrupting cycle movement |
| Option 3 | <ul style="list-style-type: none"> • Direct connection by bike to the Airport to Botany route | <ul style="list-style-type: none"> • Constrained gradient of 5%, therefore won't be suitable for all ages and abilities • Cyclists must cross to the middle of the road to access the cycleway |
| Option 4 | <ul style="list-style-type: none"> • Cheapest option as it uses the facilities already provided | <ul style="list-style-type: none"> • Most inconvenient option due to wait times • Cyclists must get off their bikes to get over the interchange • Cyclists must mix with pedestrians wishing to access the BRT and railway • Pedestrian space and access will be affected by people with bicycles moving through station areas |

Based on the assessment, Option 1 (separate cycling facilities along Kenderdine Road, Bridge Street, and Cambridge Terrace) was selected as the preferred option as it provides a solution consistent with the remainder of the Project, avoids the need for cyclists to cross the BRT, and provides acceptable cyclist grades.

10.2 SH20B section

10.2.1 Overview

For the SH20B corridor, a shared use path (**SUP**) was proposed connecting from the SH20/20B Interchange to the Auckland Airport Boundary (Orrs Road). Optioneering was undertaken to determine the most appropriate walking and cycling alignment integrating the proposed BRT.

Figure 52 below illustrates the process undertaken to assess the walking and cycling options for the SH20B section.

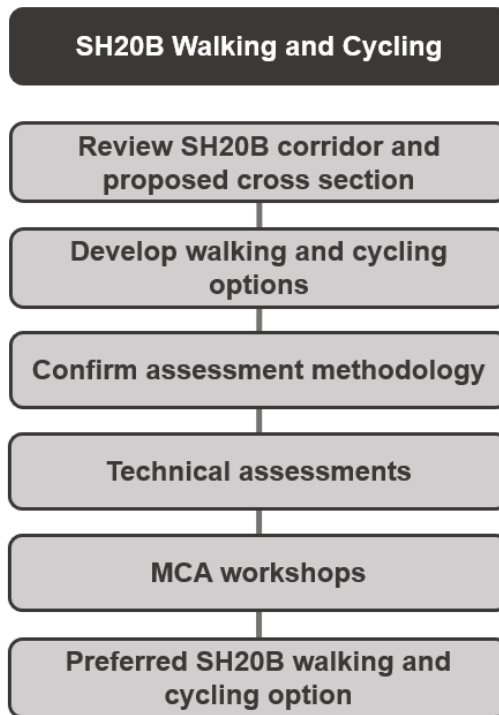


Figure 52: Walking and cycling assessment process for the SH20B section

For the purpose of assessing the walking and cycling facility along the SH20B section, the SH20B corridor was split into three sections:

- Section 1: SH20/20B Interchange to Manukau Memorial Gardens (including the Interchange)
- Section 2: Manukau Memorial Gardens to Campana Road (including the MMG intersection)
- Section 3: Campana Road to Orrs Road (including Campana Road intersection)



Figure 53: SH20B walking and cycling assessment sections

The table below shows all options assessed:

Table 41: Walking and cycling options assessed

| | Option A | Option B | Option C | Option D |
|-----------|--|---|--|--|
| Section 1 | Option 1A – SUP on northern side (retention of existing) | Option 1B – SUP on southern side + northern side (retention of existing) | | |
| Section 2 | Option 2A – SUP on northern side (northern side of service road _ demolition of existing SUP bridge) | Option 2B – SUP on northern side (southern side of service road + retention of existing SUP bridge) | Option 2C – SUP on southern side (demolition of existing SUP bridge) | |
| Section 3 | Option 3A – SUP on northern side (northern side of service road) | Option 3B – SUP on northern side (southern side of service road) | Option 3C – SUP on southern side (south of BRT) | Option 3D – SUP on southern side (retention of existing) |

10.2.2 Assessment methodology

The MCA criteria and scoring scale used for this assessment is outlined in Section 3.

10.2.3 Assessment summary

Section 1: SH20/20B Interchange to Manukau Memorial Gardens

Options assessed:

- Option 1A – SUP on northern side (retention of existing)
- Option 1B – SUP on southern side + northern side (retention of existing)

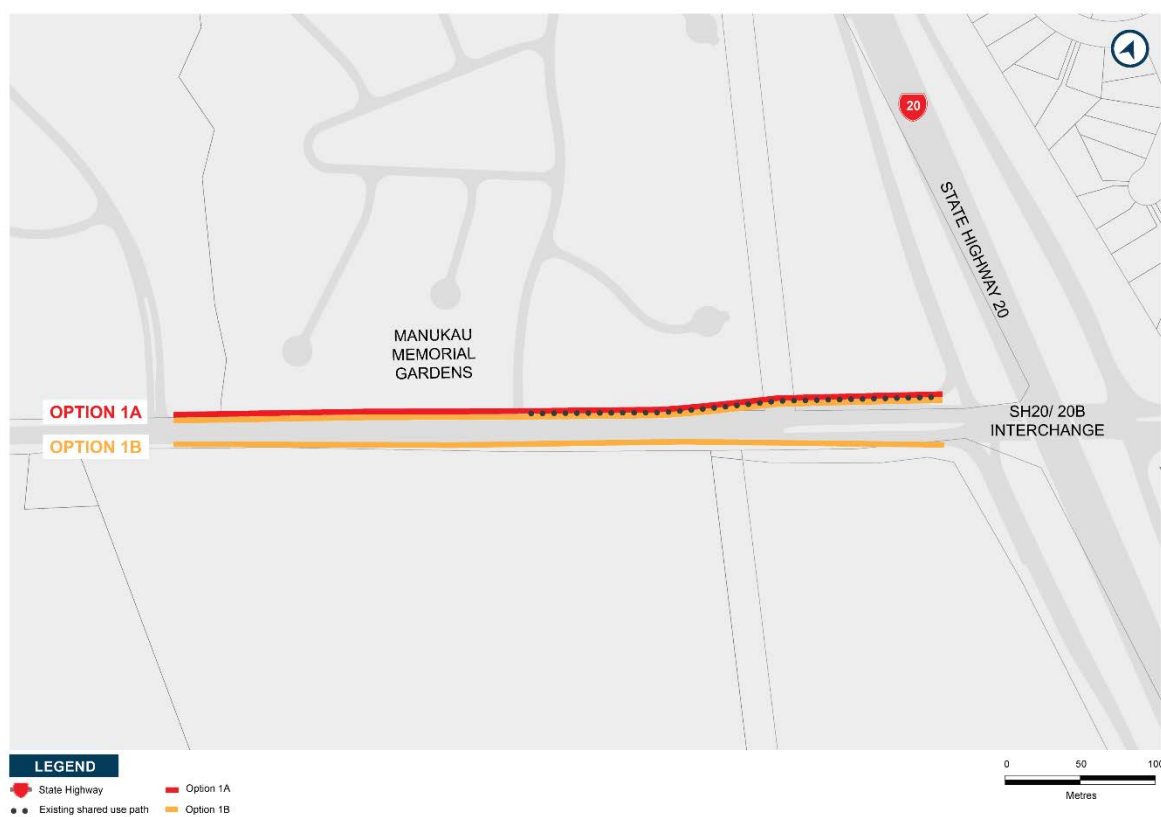


Figure 54: Section 1 assessment options

Table 42: Section 1 assessment summary

| Criteria | Assessment Summary |
|-----------------------------------|--|
| Highways | <p>Both options provided SUPs with the same width compliant with design standards.</p> <p>Option 1B would provide a safer outcome, allowing on-road cyclists travelling westbound through the SH20/20B Interchange to leave the carriageway and use the SUP to avoid conflict with the general traffic. Option 1B would also provide an improved user experience, avoiding the need to cross Puhinui Road/SH20B at multiple locations when travelling to/from the Airport. Therefore, Option 1B performed better.</p> |
| Traffic/ intersection performance | <p>A north-south active mode connection would be needed to the east of the SH20B and SH20 southbound off ramp intersection for both options.</p> <p>Following SIDRA modelling, Option 1B performed worse as it degraded intersection performance slightly compared to Option 1A due to the provision for more active mode movements.</p> |
| Structures | <p>As no structures were proposed to be modified or installed under the proposed options, there were no substantive differentiators.</p> |

| | |
|----------------------------|--|
| Highways | Both options provided SUPs with the same width compliant with design standards. Option 1B would provide a safer outcome, allowing on-road cyclists travelling westbound through the SH20/20B Interchange to leave the carriageway and use the SUP to avoid conflict with the general traffic. Option 1B would also provide an improved user experience, avoiding the need to cross Puhinui Road/SH20B at multiple locations when travelling to/from the Airport. Therefore, Option 1B performed better. |
| Geotechnical | There were no substantive geotechnical differentiators between the options. |
| Stormwater | The addition of a SUP did not have an impact on stormwater quality and no treatment would be required for the SUP runoff. There were no substantive differentiators between the options in terms of stormwater quality or quantity/attenuation. |
| Utilities | Both options would allow the utilities under the existing SUP on the northern side to be retained so both performed well. |
| Environmental/ planning | Given Option 1A involved the retention of the existing SUP on the northern side of SH20B and is a 'do-nothing' option, it would not result in any additional environmental effects. As Option 1B involved the retention of the existing SUP on the northern side and a new SUP on the southern side of SH20B, assessments focused on the new southern side SUP. Ecology: Option 1B performed worse as the inclusion of the southern side SUP may require modification of the cross culvert which may have effects on its freshwater habitat. Landscape visual: Option 1B performed same as 1A; while it increased the overall width of the corridor there was increased connectivity, natural character, and planting opportunity. Social impact: Option 1B performed same as 1A; there would be an increase in continuous access, connectivity and reduced complexity of crossing Puhinui Interchange. Contaminated land: Option 1B performed same as 1A. Consentability: Option 1B performed same as 1A as the positive effects generated from the inclusion of the additional SUP potentially outweigh any additional adverse effects. |
| Property | Option 1B performed worse as it required additional land acquisition for the SUP from land holdings to the south. Option 1A would have no additional property effect or cost. |
| Construction disruption | Option 1B would result in works constructed offline with minimal additional disruption to general traffic beyond the RTC works, and Option 1A would require no additional works, so both options scored the same |
| Cost | Option 1B would result in additional costs so performed worse. However, these additional costs were not considered significant given the overall cost of the SH20B corridor works. |

Although the above assessment indicated a preference of Option 1A, based on the improved safety of the SUP users through the SH20/SH20B Interchange and the added convenience of avoiding multiple crossings of SH20B, **Option 1B was the preferred option**. This retains the existing SUP on the northern side and also adds a new SUP on the southern side.

Section 2: Manukau Memorial Gardens to Campana Road

Options assessed:

- Option 2A – SUP on northern side (northern side of service road + demolition of existing SUP bridge)
- Option 2B – SUP on northern side (southern side of service road + retention of existing SUP bridge)
- Option 2C – SUP on southern side (demolition of existing SUP bridge)

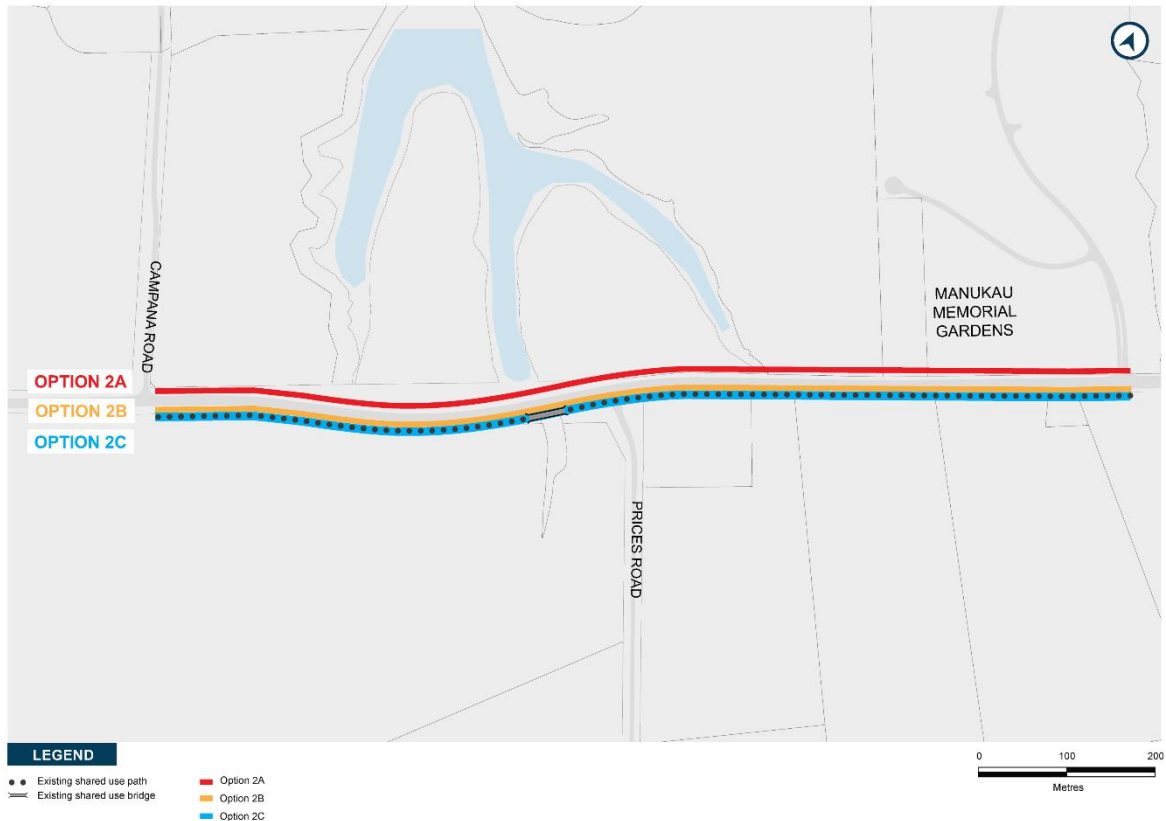


Figure 55: Section 2 assessment options

Table 43: Section 2 assessment summary

| Criteria | Assessment Summary |
|-----------------------------------|---|
| Highways | All options provided SUPs with the same width compliant with design standards. Option 2A and 2B would result in the SUP running adjacent to the service road and live traffic. Option 2C would result in a slightly safer outcome with the SUP being fully segregated from live traffic. |
| Traffic/ intersection performance | A north-south active mode connection across SH20B was required to provide access to MMG. SIDRA modelling was undertaken to investigate whether crossing the east side or west side of the intersection was more efficient, and minimal difference was found. All three options had the same traffic performance regardless of whether it was located to the north or south of the highway. |
| Structures | There were no substantive differentiators between the options. |
| Geotechnical | There was no preferred option as all options would likely encounter similar geotechnical risks and would require further investigation. |
| Stormwater | There were no substantive differentiators between the options in terms of stormwater quality or quantity/attenuation. |
| Utilities | All options have similar overall impact on utilities. |
| Environmental/ planning | Ecology: Option 2A and 2C involved additional potential construction effects at Waokauri Creek East and West. Option 2B was preferred as it retained the existing SUP bridge and had no further effect on marine ecology. There were no substantive differentiators among the options regarding terrestrial ecology. Landscape visual: Option 2C was scored low risk for all landscape and visual effects, as it avoids further encroachment into MMG and retains amenity planting along the boundary. |

| | |
|-------------------------|--|
| Highways | <p>All options provided SUPs with the same width compliant with design standards.</p> <p>Option 2A and 2B would result in the SUP running adjacent to the service road and live traffic. Option 2C would result in a slightly safer outcome with the SUP being fully segregated from live traffic.</p> |
| | <p>Option 2C also provided better urban design outcomes than the other two options due to the more direct alignment and a reduction in CPTED issues.</p> <p>Social impact: there were no substantive differentiators for accessibility and community or health and safety.</p> <p>Contaminated land: there were no substantive differentiators in terms of contaminated land.</p> <p>Consentability: none of the options presented any significant planning issues, however given the social, landscape, visual and urban design benefits of Option 2C, it was considered the preferred option.</p> |
| Property | Options 2A and 2B were considered high risk from a property perspective as they required further land acquisition from Memorial Gardens. Option 2C was considered medium risk as it impacted four private properties. |
| Construction disruption | <p>All options would result in works constructed offline with minimal additional disruption to general traffic beyond BRT works.</p> <p>As Option 2C may require the existing SUP bridge to be demolished prior to construction of the new SUP crossing at Waokauri Creek, active mode access could be interrupted.</p> |
| Cost | Option 2C would be the most expensive, with the additional width on the new road/BRT bridge in addition to the demolition of the existing SUP bridge. |

Based on the above assessment, **Option 2C is the preferred option** which demolishes the existing SUP and replaces it with an SUP along the southern side of the BRT. This option was selected as it provides the greatest safety, accessibility, landscape visual and urban design outcomes. Further, Options 2A and 2B have significant property risks related to land acquisition from MMG.

Section 3: Campana Road to Orrs Road

Options assessed:

- Option 3A – SUP on northern side (northern side of service road)
- Option 3B – SUP on northern side (southern side of service road)
- Option 3C – SUP on southern side (southern side of RTC)
- Option 3D – SUP on southern side (retention of existing)



Figure 56: Section 3 assessment options

Table 44: Section 3 assessment summary

| Criteria | Assessment Summary |
|-----------------------------------|--|
| Highways | All options provided SUPs with the same width, compliant with design standards. Options 3A and 3B would result in the SUP running adjacent to the service road and live traffic, whilst Options 3C and 3D would result in a slightly safer outcome as the SUP would be fully segregated. |
| Traffic/ intersection performance | A north-south crossing for active modes was required near the park and ride to provide safe access across SH20B. There were no substantive differentiators between locating the SUP on the north or south. |
| Structures | As no structures were proposed to be modified or installed under the proposed alignment options, there were no differentiators from a structures perspective. |
| Geotechnical | There was no preferred option from a geotechnical perspective as all options would likely encounter similar geotechnical risks. This was due to the relatively consistent nature of the expected geology across all the proposed options and the exclusion of earthworks considerations from the MCA. |
| Stormwater | There were no substantive differentiators between the options in terms of stormwater quality or quantity/attenuation. |
| Utilities | Option 3D would allow the utilities under the existing SUP on the southern side to be retained. All other options would require relocation of those utilities. |
| Environmental/ planning | Ecology: there were no substantive differentiators for ecology and coastal processes. Landscape visual: Options 3A and 3C performed better than Options 3B and 3D. 3B and 3D placed the SUP between roading infrastructure and restrict planting opportunities. For Option 3D, this would diminish the user experience and pot safety and CPTED concerns. |

| Criteria | Assessment Summary |
|-------------------------|---|
| | <p>Social impact: Option 3D performed worst due to the SUP location restricting north-south accessibility as a result of its location between the RTC and roading elements.</p> <p>Contaminated land: no differentiators between the options. All options included additional agricultural areas where potentially contaminating activities are and have historically been undertaken.</p> <p>Consentability: none of the options presented major planning issues. However, given the social, landscape, visual and urban design adverse effects of Options 3B and 3D, Options 3A and 3C were preferred.</p> |
| Property | <p>Options 3C and 3D performed worse as they required additional land from Auckland Airport, for which the titles contained complex encumbrances.</p> <p>No differentiation across options for property acquisition cost.</p> |
| Construction disruption | All options would result in works constructed offline with minimal disruption to general traffic beyond the BRT works. |
| Cost | Option 3D would be cheapest as it required the least amount of new SUP works and utility relocation. |

Based on the above assessment, **Option 3C is the preferred option** which demolishes the existing SUP and replaces it with an SUP along the southern side of the BRT. Although the options were fairly balanced in assessment outcomes, Option 3C was the preferred option due to accessibility of the SUP and the land uses further west at Auckland Airport.

10.2.4 Preferred option(s)

The preferred options for walking and cycling facilities along the SH20B section are as follows:

- Option 1B between SH20/20B Interchange and Manukau Memorial Gardens, which is the retention of the existing SUP on the northern side of the corridor and construction of a new additional SUP on the southern side.
- Option 2C between Manukau Memorial Gardens and Campana Road, which demolishes the existing SUP bridge and replaces it with an SUP along the southern side of the BRT.
- Option 3C between Campana Road and Orrs Road, which demolishes the existing SUP and replaces it with a SUP along the southern side of the BRT.

11 Route and design refinement

11.1 Overview

The route and design refinement process involved numerous steps to robustly identify and test alternative options. An overview of the process is provided in Figure 57 and described in detail Sections 13.3 to Section 13.5.

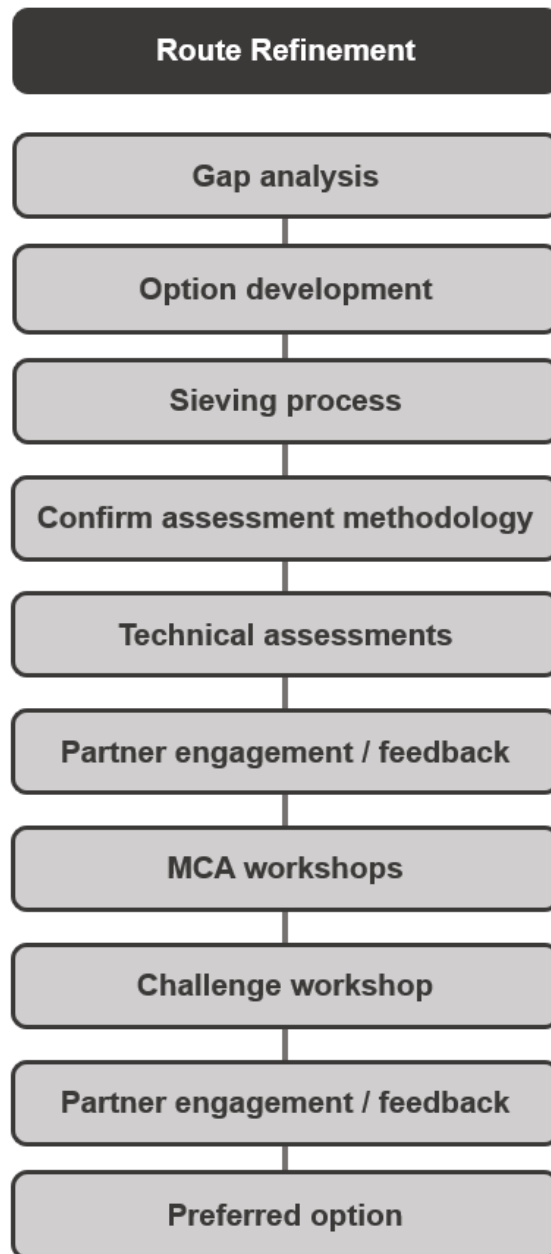


Figure 57: Route and design refinement options assessment process

11.2 Gap analysis

At the outset of the Notice of Requirement (NoR) phase, a gap analysis was undertaken of the optioneering process undertaken to date. The purpose of this exercise was to consider the requirements under s171(1)(b) of the Resource Management Act 1991, and to determine whether any elements of the preferred Project should be subject to further optioneering.

Generally, further optioneering was deemed necessary where the gap analysis determined that:

- a) New information had emerged – for example, changes to the strategic context, land use, growth projections that has the potential to influence the recommended option; and/or
- b) The options assessment undertaken to date had not sufficiently considered alternatives proportional to the scale of potential effects.

The gap analysis included the following:

Review of the previous phase optioneering recommendations, specifically including all optioneering workstreams including:

- Rapid Transit Route Selection (Section 4)
- Puhinui Station Bus Rapid Transit Bridge (Section 5)
- Preferred Mode (Section 6)
- Bus Rapid Transit Corridor Placement (Section 7)
- Station Location assessment (Section 8)
- Side of Road Widening (Section 9)
- Walking and Cycling (Section 10)

It was concluded that the following sections of the Project (shown in Figure 58) were to be investigated for route and design refinement:

- The alignment through Manukau Central between Lambie Drive and the Great South Road / Te Irirangi Drive Intersection.
- Side of road widening along Puhinui Road between the Puhinui Station and the Lambie Drive / Puhinui Road intersection
- Walking and cycling provision traversing and connecting to Puhinui Station.

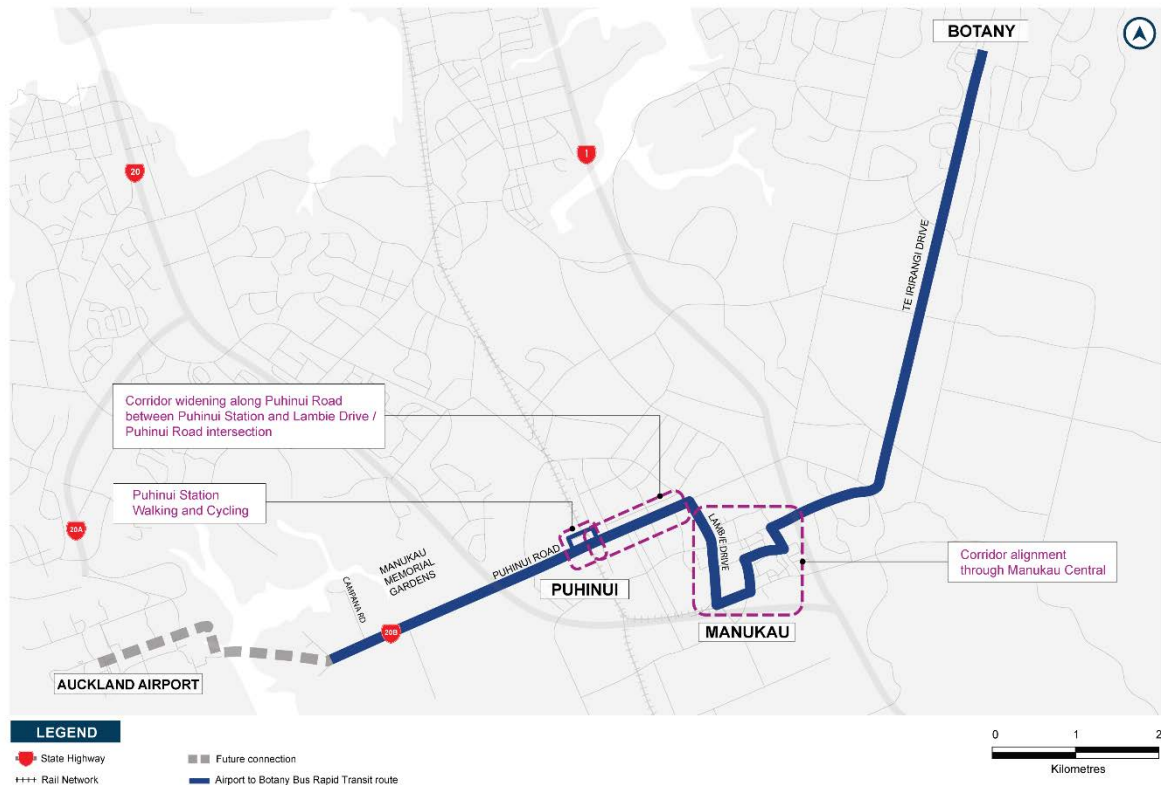


Figure 58: Gap analysis outputs - areas requiring further assessment

The gap analysis and further optioneering outcomes are detailed in the following sections.

11.3 Route refinement - Manukau Central alignment

11.3.1 Gap analysis

From engagement with key stakeholders and two Manukau Central site visits (undertaken by the Project Team) in February / March 2022, it was acknowledged that the Project has a key role in improving the accessibility of Manukau Central. Therefore, the Project Team tested additional alignment options for the Central segment to capture potential additional benefits.

It was understood that delivering the Airport to Botany cross section through the constrained environment of Manukau Central will result in business disruption and commercial property impact regardless of the alignment. However, when considering the long-term operation of the BRT, it was deemed appropriate to consider further alternatives within Manukau Central.

Figure 59 below shows all Central segment options tested in the route long list and short list optioneering.

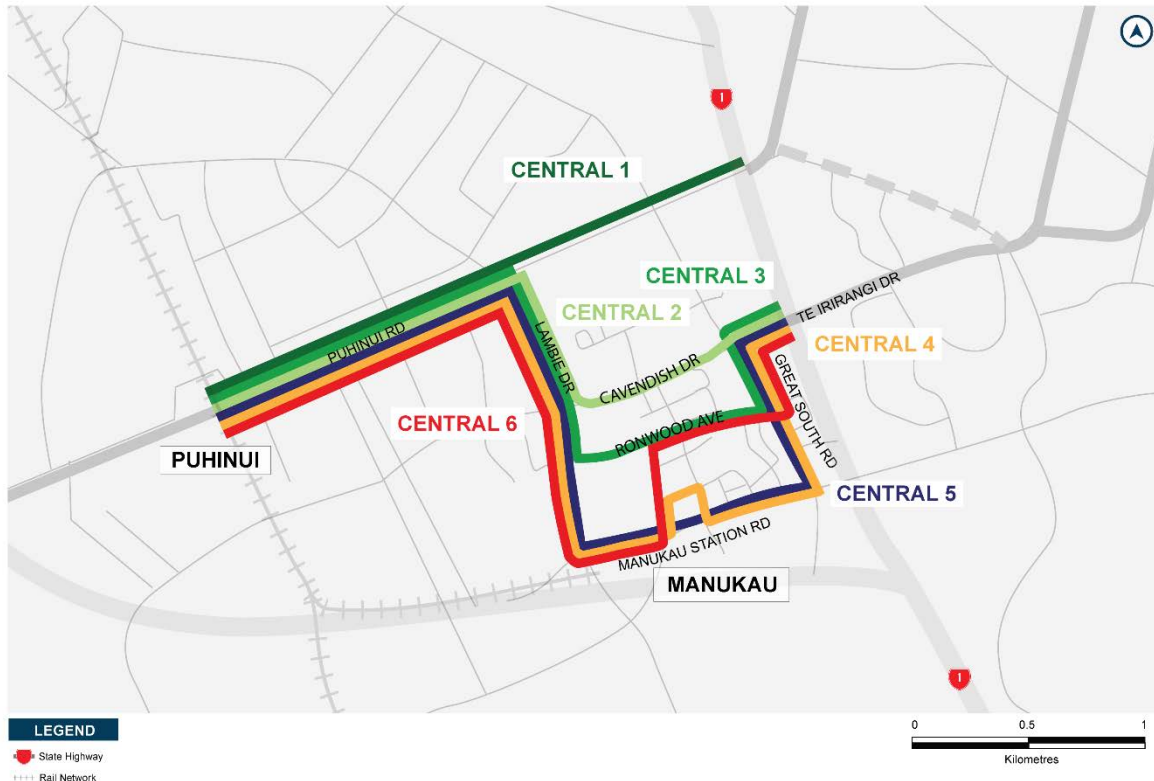


Figure 59: Central segment options assessed

Two alignment variants were identified to be assessed, involving the following key elements:

- **Using Cavendish Drive / Sharkey Street** - From the Te Iirangi Drive / Great South Road / Cavendish Drive intersection, turning down Sharkey Street to connect to Ronwood Avenue.
- **Turnaround Facility at Davies Avenue Station** - Reduce the length of the alignment by implementing a turnaround area on Davies Avenue in the vicinity of the Airport to Botany Manukau Station.

11.3.2 Option development

Using the alignment variants, the following alternative options were developed:

- **Option Central 7** – Combining elements of Options Central 3 and Central 2, using Sharkey Street and Cavendish Drive.
- **Option Central 8** – Same alignment as Central 7 but uses the option Central 6 connection to Manukau train and bus station and loop around Hayman Park (Manukau Station Road / Lambie Drive).
- **Option Central 9** – Option Central 3 with Davies Avenue spur with a turnaround in the vicinity of the Manukau train and bus station.

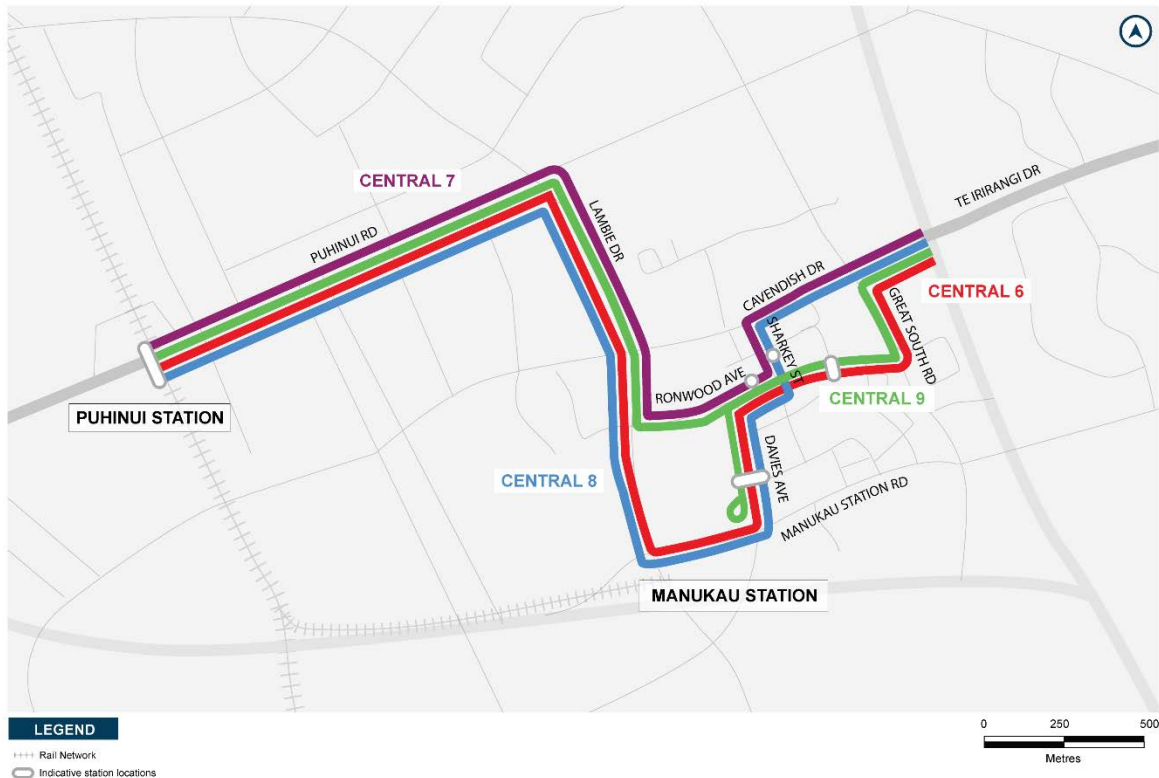


Figure 60: Options Central 7, 8, 9, and the original preferred Central 6

11.3.3 Option assessment

11.3.3.1 Sieving process

To initially test the viability of the identified options, a sieving process was undertaken by the Project Team. The sieve utilised a pros and cons assessment across multiple criteria, including:

- Transport (including operational considerations) elements;
- Urban design;
- Social and community impact;
- Environmental (ecological and arboricultural) effects; and
- Property and construction impacts.

The Project Team and technical specialists assessed the options and undertook a sieving assessment workshop on 12 April 2022 exploring the merits of the three additional options.

Utilising the Cavendish Drive / Sharkey Street alignment (Central 8) and use of the BRT turnaround (Central 9) demonstrated positive attributes against a range of criteria.

Option Central 7 performed poorly against key Investment Objectives and was discounted, primarily due to not directly connecting to the Manukau train and bus stations resulting in an approximately 300 m walk to interchange.

Following the assessments, an additional hybrid option (Central 10) was formed, combining the Cavendish Drive / Sharkey Street alignment with the Davies Avenue turnaround. This option was assessed along with Central 8 and 9 in an MCA process.

The variant options, as well as the initial preferred Central 6, are shown in Figure 61 below, including their respective proposed station locations.

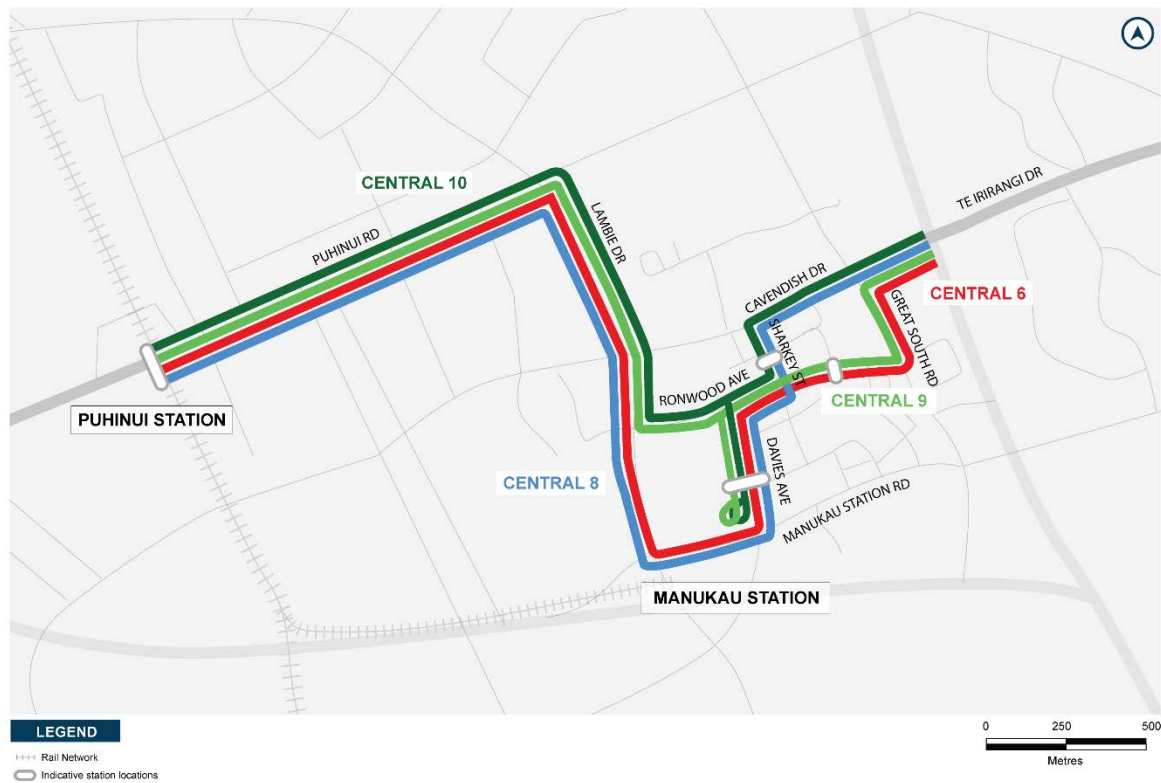


Figure 61: Options Central 8, 9, 10, and the preferred Central 6

11.3.3.2 Assessment summary

Options Central 8, Central 9 and Central 10 were assessed through an MCA. The MCA compared the variant options (Central 8, 9 and 10) against the initial preferred option (Central 6) to indicate a preference, rather than individually scoring each option.

The MCA assessment results are summarised in Table 45 below. Being a hybrid of both Central 8 and Central 9, Central 10 is included in the summary where the benefit of combining these options was identified.

Table 45: Manukau Central route selection assessment summary

| Central: Puhinui to Manukau | |
|--|---|
| Transport Planning – Performance against Investment Objectives | |
| Investment Objective 1 | <p>More equitable access to job, learning and social activities</p> <ul style="list-style-type: none"> The Sharkey Street station (Central 8 and 10) was approximately 150m longer walk to Manukau Central (via Amersham Way / Osterley Way) than the Ronwood Avenue station (Central 6 and 9), resulting in reduced access to Manukau Central and its commercial and civic land uses (including businesses on Bakerfield Place and Gladding Place). |
| Investment Objective 2 | <p>Provide public transport for south and east Auckland that is easy to use, reliable, fast, resilient and affordable</p> <p>In-bus experience</p> <ul style="list-style-type: none"> Central 8 was broadly similar to Central 6 but was preferred due to the travel time saving of being a slightly shorter route (approx. 150m) and avoiding a major signalised intersection between Great South Road and Ronwood Avenue. Central 9 was a shorter route than Central 6 (approx. 300m shorter) and avoided the major SH20 / Lambie Drive motorway intersection, which would need to balance BRT priority against motorway queues and lead to additional delays. However, the benefits of Central 9 having a shorter route would be offset by user perceptions of a less direct route due to the turnaround. <p>Transfer / access to stations</p> <ul style="list-style-type: none"> The Central 9 and Central 10 station on Davies Avenue were likely to be further away from the Manukau Train Station (relative to the Central 6 and Central 8 station on Davies Avenue) due to the turnaround. Due to the more legible, useable Davies Avenue station configuration and a more functional interface between the BRT and Manukau bus and rail stations, Central 6 was preferred over Central 9. |
| Investment Objective 3 | <p>Promote urban regeneration improved built environment and economic opportunities</p> <ul style="list-style-type: none"> Central 8 would impact on property access on Cavendish Drive and Sharkey Street, whereas Central 6 would impact on access from Great South Road and Ronwood Avenue. While there are major traffic generators on the south side of Cavendish Drive (Pak'n'Save), Central 6 would impact on main vehicle access points to Manukau Central and Ronwood Avenue. Therefore, there was a slight preference to Central 8. Central 9 performed better than Central 6 as it avoided impacts on major traffic generators (including large format retail) at the southern end of Lambie Drive and on Manukau Station Road. |
| Investment Objective 4 | <p>Reduce the effects of the transport system on the environment and taonga</p> <ul style="list-style-type: none"> Walking and cycling facilities provided along the Airport to Botany route (including Sharkey Street) would integrate with other programmes (such as Eke Panuku Streetscape, Walking and Cycling improvements and Manukau Cycling Network Single Stage Business Case). No substantive differentiation was identified between the option variants and Central 6. |
| Investment Objective 5 | <p>Healthier and safer people</p> <ul style="list-style-type: none"> The walking distance between the Manukau bus station and the Central 9 Davies Avenue station would be greater and the legibility of this station would be worse than Central 6. |

Transport Planning – Performance against Investment Objectives

- For the options with the turning head on Davies Avenue, pedestrian accessibility and access to Hayman Park would be negatively affected by the fenced, operational turning head required between the park and Manukau Central. Therefore, there is slight preference for the Central 6 alignment than Central 9.

Planning and Environmental Assessment

Landscape, Visual and Urban Design

Natural character and Landscapes

- All options would result in loss of street trees on Ronwood Avenue and Davies Avenue.
- Compared with Central 6, Central 8 retained mature street trees on the eastern end of Ronwood Avenue but required tree removal on Sharkey Street. This results in a slight preference for Central 8.
- No substantive differentiation between Central 9 and Central 6 as the impacts were similar.

Visual Amenity

- All options resulted in increased width of road corridor, making Ronwood Avenue and Davies Avenue more transport orientated.
- No substantive differentiation between Central 8 and Central 6 as the impacts were similar.
- Central 9 increased bus movements and the transport dominance of Davies Avenue. The bus turnaround facility would have a visual impact on surrounding receivers including MIT. There was therefore a preference for Central 6.

Urban design

- Central 8 stations provided good access to Manukau Central and future development areas (within the Metropolitan Centre Zone). The Central 6 Ronwood Avenue station (compared to the Central 8 Sharkey Street station) was slightly better located to capture these opportunities.
- Increased bus movements on Davies Avenue with the Central 9 turnaround facility would result in segregation between Hayman Park from Manukau Central. Having a more transit orientated Davies Avenue did not align with Eke Panuku's vision for Manukau Central.
- Compared with Central 8 and 9, Central 6 was preferred.

Social and Community Impact

Accessibility

- The station on Sharkey Street (Central 8) instead of Ronwood Avenue (Central 6 and 9) reduced connectivity to Manukau Central.
- No differentiation between Central 6 and Central 9 as they had the same station locations. These options had strong connections to Manukau Central with the route down Ronwood Avenue and Great South Road and a station near high destination activity (Westfield) and areas identified for future development.

Community

- Compared to Central 6, the Sharkey / Cavendish route (Option 8) reduced BRT access to the main Manukau Central retail area (Westfield) and areas of future potential development along Ronwood Avenue between Sharkey Street and Great South Road.
- No differentiations between Central 6 and Central 9 as they have the same station locations.

Health and safety

- The turnaround facility (Central 9) had potential negative impacts on health and wellbeing due to increased severance to Hayman Park.

Transport Planning – Performance against Investment Objectives

Environmental

Stormwater

- All options (including Central 6) had similar potential stormwater quality and quantity effects.
- Central 8 and Central 10 would have linear treatment (swales and tree pits) along Cavendish Drive and Sharkey Street.
- From a stormwater perspective there was a preference for both Central 9 and Central 6 due to treatment being achieved via a new community device in Hayman Park.

Arboriculture

- Central 8 would have less arboricultural impacts than Central 6 as it retained the existing more mature central median and berm planted street trees growing along the eastern portion of Ronwood Avenue. The Mexican Fan Palms growing on Sharkey Street were of low arboricultural value when compared to the trees east of the Sharkey Street roundabout.
- Central 9 performed the most adversely, as the central median and berm trees on the western end of Ronwood Avenue would require removal, and the additional turnaround along Davies Road would affect street trees growing adjacent to and within Hayman Park

Archaeology / Contaminated Land / Ecology

- No differentiation between the proposed options and Central 6 for archaeology, contaminated land and ecology.

Engineering Feasibility Assessment

Constructability

- The proposed variant options (Central 8, Central 9 and Central 10) would be straightforward to implement from a constructability perspective. Local network utilities would likely require relocation or protection. There was no substantive differentiation from Central 6.
- Central 9 avoided the need to widen over the top of the Manukau spur line rail box. The structural integrity of the rail box and the ability to accommodate additional loading associated with the widened corridor would need to be considered in detailed design. Therefore, Central 9 was preferable to Central 6 from a pavement perspective.

Construction disruption

- Central 8 would require construction along Cavendish Drive (heavily trafficked; 31,000 vehicles per day) and would require works at two major intersections. This option was comparable to Central 6 with high traffic volumes on Great South Road (29,000 vpd) and worked on three signalised intersections.
- Construction disruption to traffic was considered similar between Central 8 and Central 6. Both Great South Road and Cavendish Drive were identified as freight routes (Level 1B) and cycle routes (Regional and Major respectively), with Great South Road and Ronwood Avenue also being identified as a Frequent Transit Network route.
- Central 9 had much less disruption to general traffic and active modes, as it avoided the Lambie Drive and Manukau Station corridor which were considered as freight, over dimension and regional cycle routes. Central 9 would also avoid construction at the busy intersection with the SH20 motorway ramps, and avoid construction disruption to students and commuters travelling from Manukau Station to Manukau Central, MIT, and the Manukau bus stations.

Construction cost and risk

- Construction cost and risk was considered similar for Central 8 and Central 6, with construction occurring at major intersections.

Transport Planning – Performance against Investment Objectives

- Central 9 was preferred over Central 6 as it would be approximately 620m shorter than Central 6, and required approximately 4,000m² less private land to be acquired, including less land from Hayman Park.

Safety in design and construction

- No substantive differentiators between Central 6 and 8 as this criterion mostly related to construction works in a major urban area and the associated risks to motorists, pedestrians, and cyclists.
- Central 9 was preferred over Central 6 as it would take place on lower volume roads compared to Central 6 with less complex traffic management. Construction in high pedestrian areas near Manukau Station and MIT buildings would be avoided, and construction over the rail box on Lambie Drive would not be required, reducing the risk of working near rail lines, overhead electrical cables, and working at height.

Operation and maintenance

- No substantive differentiator between the variant options and Central 6.

Property

- Central 10 was preferred as it was the shorted route that avoided acquisition along Great South Road, Manukau Station Road, and Lambie Drive (section south of Ronwood Avenue).

Consentability

- No substantive differentiator between Central 6 and Central 8.
- The Central 9 turnaround and its associated function would likely result in strong sustained resistance from the Auckland Council family (and the surrounding community) due to the creation of a perceived barrier between Hayman Park and Manukau Central. A consenting risk and associated preference for Central 6 over Central 9.

11.3.4 Partner and internal engagement

Manawhenua, Eke Panuku and internal Auckland Transport SME's were briefed on the Manukau Central alignment optioneering. Feedback supported the retention of Central 6 as the preferred alignment. Eke Panuku did not support the turnaround options (Central 9 and 10), noting:

- Installing a turnaround facility (as a part of the BRT) along Davies Ave would further disconnect Hayman Park and Manukau Central by creating a fenced barrier within the vicinity of the turnaround facility.
- The turnaround would reduce the amount of useable park land on the valuable eastern edge of Hayman Park.
- Hayman Park was an important green space within Manukau Central and its connection with the centre was vitally important, any changes to the form and function of Davies Ave should look to allow for this connection.

For these reasons this option did not align with future regeneration plans for Manukau (Transform Manukau).

Manawhenua also acknowledged the turnaround variants options misalignment with the strategic outcomes of Transform Manukau.

11.3.5 Assessment outcome

As outlined, through the assessment process and feedback from project partners, the preferred option for the Central Manukau section remained Central 6. Table 46 outlines why each option variant was discounted:

Table 46: Manukau Central alignment discounted options

| Option | Reason for discounting |
|-------------------|---|
| Option Central 7 | Poor performance against key Investment Objective criteria, particularly Investment Objective 1, as it did not directly connect to the Manukau train and bus station resulting in an approximately 300m walk to interchange. |
| Option Central 8 | While slightly shorter than the preferred option (Central 6), the Central 8 alignment and the proposed Sharkey Street station did not proceed as preferred for the following reasons: <ul style="list-style-type: none"> • The location of the Sharkey Street station provided limited access to Manukau Central (including the Great South Road precinct / Bakersfield Place) compared to the Ronwood Avenue station; and • Central 6 and Central 9 were comparable on numerous assessed criteria, noting accessibility and construction disruption are similar for either corridor. |
| Option Central 9 | While Central 9 would have BRT travel time efficiencies and cost savings due to its shorter route (not traversing around Hayman Park), it did not proceed as preferred for the following reasons: <ul style="list-style-type: none"> • The Central 9 station on Davies Avenue was less legible and more confusing than the Central 6 one, as buses running in both directions would stop at the same platform; • The turnaround would be perceived by users as 'doubling back' and being indirect; and • The fenced turnaround area and increased frequency of buses would make Davies Avenue a more transport oriented environment, increasing the disconnection between Hayman Park and Manukau Central. |
| Option Central 10 | As Central 10 combined the variants of Central 8 and 9, the proposed alignment would not provide additional benefits by merging these options. For this reason, Central 10 was discounted. |

11.4 Route refinement - Puhinui Station walking and cycling

11.4.1 Gap analysis

For the section of the active mode corridor that traversed the North Island Main Trunk (NIMT) and Puhinui Station, the Project Team identified a number of further additional options to explore.

A brief alignment assessment had been undertaken as part of preliminary design (Section 10.1.1). To enhance the process undertaken to date on the Puhinui walking and cycling optioneering, a further MCA was considered appropriate to determine the preferred walking and cycling alignment through Puhinui Station.

11.4.2 Option development

An analysis of the previous assessment of the Puhinui Station BRT bridge, the existing form and function of the Puhinui Station, and the surrounding infrastructure and land use identified the following options for further assessment:

Option WC1 - Kenderdine Road / Bridge Street / Cambridge Terrace

This option utilised the existing road corridor to provide walking and cycling facilities for the Airport to Botany route. The at-grade facility (moving west to east) connected Puhinui Road with Kenderdine Road, Bridge Street, Cambridge Terrace, then reconnected back with the Airport to Botany alignment on Puhinui Road.



Figure 62: Option WC1

Option WC2A – Puhinui Road Spiral Ramps

This option utilised spiral ramps and a bridge approximately 190m in length, clipped onto the side of the BRT bridge, to traverse the NIMT for walking and cycling. The west side ramp would be situated on 213 Puhinui Road, 107, 109A and 111 Kenderdine Road, and the east side ramp situated on 6 and 8 Cambridge Terrace and a section on the rail corridor.



Figure 63: Option WC2A

Option WC2B – Puhinui Station Spiral Ramps

This option utilised spiral ramps and a connecting bridge to traverse the NIMT for walking and cycling. The west side ramp would be situated on 205A, 205B, and 203 Puhinui Road, and the east side ramp situated on 6 and 8 Cambridge Terrace and a section on the rail corridor.



Figure 64: Option WC2B

Option WC2C - Puhinui Station Spiral Ramps

This option utilises spiral ramps and a connecting bridge to traverse the NIMT for walking and cycling. The west side ramp is situated on 205 and 203 Puhinui Road, and the east side ramp is situated on 6 and 8 Cambridge Terrace and a section on the rail corridor.



Figure 65: Option WC2C

Option WC3 - BRT Bridge

This option integrated active modes provision on the proposed BRT bridge interchanging with Puhinui Station. The active modes were proposed to be situated on its northern side. The proposed cross section linked the proposed cycle corridor via signals at the start of each ramp.

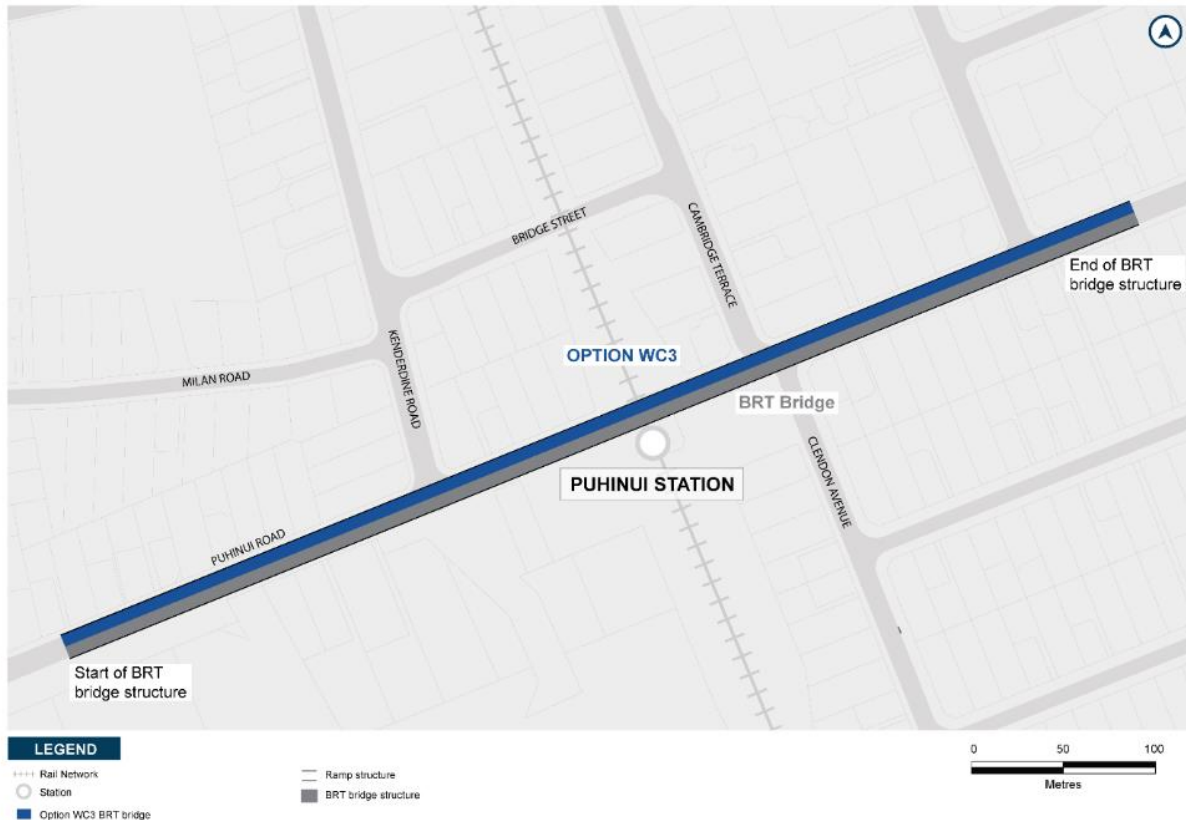


Figure 66: Option WC3

Option WC4 - Longitudinal Ramp

This option used a new ramp structure to cross the rail line directly north of the Puhinui Station building and the proposed BRT bridge. The walking and cycling corridor from Puhinui Road would connect directly into the base of the structure on each side of the rail line.



Figure 67: Option WC4

11.4.3 Option assessment

11.4.3.1 Sieving process

The options were put through a sieving process which discounted the less viable options. Transport, engineering and urban design specialists inputted to the process identifying two of the spiral ramp options (WC2A and WC2B) to be discounted. Table 47 below provides a summary of reasoning.

Table 47: Puhinui walking and cycling discounted options

| Option | Reasoning |
|-------------|--|
| Option WC2A | This option was discounted due to the visual impact of the large ramp structure (offset from the BRT bridge and Puhinui Station) on the surrounding residential environment, and the scale of property impact on properties on the corner of Puhinui Road / Kenderdine Road and the eastern side of Puhinui Station. |
| Option WC2B | This option was discounted as it was considered to be similar in design to Option WC2C, and only one of the two options needed to be tested. Option WC2C was progressed due to its more compact design (for the eastern ramp) within the NIMT / Puhinui Station footprint. |

The assessment concluded that due to the scale of property impact and perceived visual impact on the surrounding residential environment, **WC2A and WC2B were discounted**. The remaining Option WC2C will be referred to as WC2 for simplicity in the following sections.

11.4.4 Assessment summary

The Puhinui Station walking and cycling alignment was assessed using an MCA, utilising the methodology detailed in Section 3. The MCA was conducted over two workshops (alongside the other route and design refinement assessment areas). The MCA output is summarised in the Table 48 below. Refer **Appendix C** for detailed scoring.

Table 48: Puhinui Station walking and cycling assessment summary

| Puhinui Station Walking and Cycling Alignment | |
|---|--|
| <p>Performance against Investment Objectives (Investment Objectives 2, 3 and 4 not considered to differentiate between options and were not scored for this assessment)</p> | |
| <p><i>To provide more equitable access and travel choices to jobs, learning, cultural and social activities in the south and east of Auckland</i></p> <ul style="list-style-type: none"> • WC1 was a long route (approx. 850m from Raymond Avenue to Wallace Street). It had the least gradient for cyclists and pedestrians and scored positively, however perceived indirectness as route goes around side streets. • The ramp options (WC2 and WC4) were similar in length with a marginally steeper gradient. Both options would be perceived to be indirect, with WC4 performing the worst due to the zigzag route. • WC3 provided the most direct east-west link, would be attractive for cyclists (bypassing the Puhinui Station area) and scored most positively for this criterion. It was potentially not attractive for pedestrians due to longer length. Cyclists would need to cross to the centre of the road to access the BRT bridge cycling corridor. <p><i>To improve health, safety, and security of people</i></p> <ul style="list-style-type: none"> • WC1 would need to cross intersections and driveway crossings, increasing risk of conflict between vulnerable users and vehicles. • Both WC2 and WC3 scored positively as grade separating the active modes avoided driveway crossings and intersections, reducing risk of conflict. Due the length of the BRT bridge, WC3 had potentially worse personal safety and security issues for pedestrians. • Due to the sharp corners and poor visibility caused by high barriers, WC4 would create an unsafe walking and cycling environment. With two-way cyclist movement, there would a high safety risk. WC4 performed the worst out of all options. | |
| Environmental and Planning | |
| <p>Landscape Visual and Urban Design</p> | <p><i>Visual and Landscape</i></p> <ul style="list-style-type: none"> • The on-road option (WC1) has limited impact to vegetation and no scheduled trees or natural features affected, with limited impact on adjacent properties as works largely located within road reserve. • WC2 and WC4 have similar visual and landscape effects. Both require removal of houses and impact on gardens with the visual impact of 9m high ramps. Privacy issue with people on the ramps looking into adjacent properties. |

Puhinui Station Walking and Cycling Alignment

| | |
|--------|---|
| | <ul style="list-style-type: none"> • WC3 will increase the width of BRT bridge. The bridge approaches and associated walls will move closer to retained residential properties, exacerbating the dominance of the structure in the context of the surrounding residential environment. <p>Urban Design</p> <ul style="list-style-type: none"> • WC1 lacks the direct east west cyclist access along the corridor but provides good local road connections into the surrounding community. Both smaller ramp options provide worse east - west accessibility along the corridor and CPTED issues with using the ramps structures. • WC3 provides convenient east-west movements for pedestrians and cyclists. A very long bridge with observation only being from buses creates a CPTED issue. |
| Social | <p>Accessibility</p> <ul style="list-style-type: none"> • WC1 provides strong connections into the local community via the existing local road network and opportunities for further connections. Less convenient for cyclists wanting to cross the corridor quickly without connecting to the local network. • WC2 and WC4 connects into the local community on either side of the bridge enabling local network connection and development as the area intensifies over time. Direct route across the rail corridor for quicker connections. Increases the 'island' impact for remaining properties - which are likely to be redeveloped. • Active modes on the BRT bridge (WC3) provides limited accessibility for local community as connections are over apart at each end of the BRT bridge structure. The surrounding residential community has limited access to the facility. <p>Community</p> <ul style="list-style-type: none"> • By providing active modes via Bridge Street (WC1), stronger pedestrian and cycling connections between residential communities either side of the NIMT is achieved. This will improve transport choice for future communities as the area intensifies. • Size and scale of the proposed structures (WC2 and WC4), along with the BRT structure could be quite imposing within a residential context negatively affecting amenity values. • WC3 increases severance between the residential communities on the east and west of the NIMT as connections to the BRT bridge are a long way apart (at each end of the BRT bridge structure). • WC4 connects into the local community on either side of the bridge enabling local network connection and development as the area intensifies over time. Less impact on existing residential property within the 'island' of properties compared to the spiral ramps, and smaller footprint. <p>Health and Safety</p> <ul style="list-style-type: none"> • WC1 improves safety for active modes to and from local businesses and community facilities. Potentially not as effective at connecting the local community to where they want to go (i.e. local connections to local shops, schools). • WC2 and WC4 provide increased access to transport choice, limited benefit for this criterion. • WC3 reduces access to transport choice as limited to those at either end of the BRT bridge. Could increase perceptions of being unsafe from feeling 'trapped' on the BRT structure with no alternatives. |

Puhinui Station Walking and Cycling Alignment

Environmental

Stormwater

- WC1 utilises the existing road corridor for active mode corridor with minor widening, potential additional increase in flow if more impervious area is added.
- WC2 and WC4 involve a small increase in imperviousness area in front of the Puhinui Station. Flood plain also exists on the eastern side of the NIMT, not considered to be an issue.
- Flood plain exists on the western side of Puhinui Station which may be in the way of the bridge abutment structure. Increasing the width of the BRT bridge to accommodate WC 3 will likely result in flood storage loss and therefore mitigation would be required.

Arboriculture

- Protected vegetation removal on eastern side of bridge for widening required for WC1 so scored negatively. Very few street trees in this section of the proposed works area. No public vegetation removal would be required as part of WC2 and WC4.
- Some vegetation removal necessitated by widening the bridge to enable WC 3. This proposal will involve the removal of newly planted trees and vegetation within the bounds of the new station as well as on Puhinui Road.

Noise and vibration

- Walking and cycling activities are inaudible next to busy roads and do not generate high noise levels. On that basis the on-road option (WC1) scores neutral, WC2 and WC4 create new ramp structures close to dwellings so scored negatively. By integrating into the ramp structure WC3 has the potential to mitigate any additional noise with elevated edge barrier.
- Construction noise scores negatively across all options due to the location and proximity to adjacent dwellings and sensitive receivers.

Archaeology, Contaminated Land and Ecology

- Largely no differentiation between options scores for Archaeology, Contaminated Land and Ecology criteria, all scoring minor adverse effect.

Engineering Feasibility

- All options involved a moderate scale of construction works resulting in bridging the NIMT and had a similar scale of impact from a constructability perspective. The WC3 alignment would integrate with the existing BRT bridge, so would not increase construction complexity.
- WC2, WC3, and WC4 would likely impact the same properties as the proposed BRT bridge so is not considered to add additional construction disruption. WC1 will impact sections of Kenderdine Road, Bridge Street and Cambridge Terrace and result in additional disruption during construction. Users of these roads will also be impacted by additional traffic management through this corridor during the works. Overall impacts from WC1 are considered minor.
- All options are comparable from a construction cost and risk perspective. Widening to provide for active modes (WC1) and provide for a ramp structure (WC2 and WC4) are considered manageable and straightforward to deliver. WC3 would require added width on the BRT bridge, this design change for delivery is not significant.
- From a safety in design perspective, all options require works over the active rail line would require consideration during construction and is reflected in the scores. WC 2, WC3, and WC4 can integrate these works with the proposed BRT bridge so this risk could be managed in conjunction with these works.
- The main outlier is WC1, traffic management would be required for construction activities on the local roads making deliver more complex but manageable. Traffic volumes are relatively low and it is considered that these risks can be managed through standard practice (preparation of a Traffic Management Plan).

Puhinui Station Walking and Cycling Alignment

- Nothing unusual is being proposed for any of these options. Negligible / minor level of maintenance and operation costs and all options scored neutrally on this criterion.

Property

- The ramp options (WC2, WC3, and WC4) would necessitate a series of partial and / or full acquisitions of properties to establish the facilities, these would have a moderate acquisition risk. WC 1 would require the frontage of numerous properties and is considered less complex than providing for the ramp structures.

Consentability

- Minor consenting issues associated with WC 1, 2 and 4. Adding active modes to the BRT bridge would increase the size and dominance of the structure. This will exacerbate its visual impact and potential for community opposition.

11.4.5 Partner and internal engagement

The route and design refinement engagement summarised the Puhinui Station walking and cycling alignment optioneering with Manawhenua, Eke Panuku and internal Auckland Transport SME's. All stakeholders supported WC1 as the preferred option, as WC1 improved walking and cycling connectivity for the surrounding community (not just providing a broader east-west movement,) and linked to Papatoetoe Town Centre (via Cambridge Terrace).

11.4.6 Assessment Outcome

From the resulting assessment and associated engagement, it was concluded WC1 was the preferred for the following reasons:

- WC1 would improve active modes connectivity with adjacent land use (surrounding Puhinui Station) and provide opportunity for a future connection to Papatoetoe Town Centre via Cambridge Terrace;
- The alignment would provide improved transport choice for future communities as the area intensified around Puhinui Station; and
- Balanced against the other option alignments, WC1 would be straightforward to deliver from an engineering feasibility perspective.

11.5 Route refinement - Puhinui Road widening

11.5.1 Gap analysis

The initial preferred option for the segment of the alignment east of Puhinui Station to the Lambie Drive intersection was to widen on the northern side.

Reviewing the assessment undertaken for side of road widening (Section 9), an opportunity was identified to improve the alignment. By widening on the southern side and then transitioning to widening on the northern side, benefits of the previously assessed A-side and B-side options could be combined. This would avoid impacts on:

- Puhinui School (located at 116 Puhinui Road) and;
- The Ranfurly Road Shops and Puhinui Road Medical Centre

This potential variant was considered to have merit and was progressed to be developed as an option variant in the Airport to Botany route refinement.

11.5.2 Option development

The southside variant partially combines A-side (northern side) and B-side (southern side) widening options, widening onto the properties on the southern side of Puhinui Road eastbound from the Puhinui Station to Puhinui School, then returning to widening on the northern side until the Lambie Drive intersection (see Figure 68 below).



Figure 68: Southside variant option (initial preferred option was widening on the northern side entirely)

This option straightens the Puhinui Station BRT bridge, widening onto properties with less development potential (single house zoned under the AUP:OP). As noted above, the option avoids Puhinui School and the Ranfurly Road shops and Puhinui medical centre located adjacent to the Ranfurly Road intersection.

11.5.3 Option assessment

The Southside variant was tested using an MCA, with the methodology detailed in Section 3. The MCA compared the variant option against the initial preferred option (northern side widening) to indicate a preference of options, rather than individually scoring each option. The MCA was undertaken over two workshops with the other route refinement assessments, and assessment outcomes are summarised in Table 49 below.

Table 49: Southside variant assessment summary

| Side of Road Widening – Puhinui Station to Lambie Drive | |
|---|---|
| Environmental and Planning Assessment | |
| Landscape Visual and Urban | <ul style="list-style-type: none"> Compared to the northside option (initial preferred option,) the impact on properties, removal of houses and potential tree loss were very similar. The southside variant option would avoid Puhinui School and local shops opposite Ranfurly Road on Puhinui Road. It would also straighten the Puhinui Station BRT bridge. |

Side of Road Widening – Puhinui Station to Lambie Drive

| | |
|---------------|--|
| | <ul style="list-style-type: none"> The southside variant option would create an island of residential land sandwiched between road and industrial land between Plunket Avenue and Grayson Avenue, which is under the HANA overlay. |
| Social | <ul style="list-style-type: none"> The southside variant option would retain major community facilities including Puhinui Medical Centre and Ranfurly Road local shops, the only existing businesses (within the Neighbourhood Centre Zone) along this section of Puhinui Road. As the southside variant option would widen to the south, the surrounding area would be more likely to develop over time into commercial uses due to its proximity to the HANA. This would help to retain a stronger connection of the northern side of Puhinui Road to Papatoetoe. |
| Environmental | <p>Stormwater</p> <ul style="list-style-type: none"> There would be an overall increase in area of high contaminant generating area (from additional bus lanes and traffic lanes) that would require treatment for both options. The widened portion of the existing road corridor would be over existing residential area (both north and south of Puhinui Road), which would already have some impervious area. The net increase in imperviousness, and runoff quantity, was expected to be manageable within the road corridor. <p>No substantive differentiators between the southside variant option and the initial preferred for noise and vibration, arboricultural and contaminated land criteria.</p> |

Engineering Feasibility and Implementability Assessment

Engineering feasibility

- No substantive differentiators between the initial preferred option and the southside variant for the majority of engineering feasibility criteria.
- The southside variant would provide a straight alignment for the eastern side of the BRT bridge, avoiding the need for a horizontal curve on the ramp structure (which was previously proposed for the northside widening). This resulted in a simpler design and associated construction beneficial from an engineering and bridge design perspective.

Property

- Both options would have a similar impact on property. A primary differentiator was that the southside variant would not impact the Ranfurly Road local shops and neighbouring medical centre, avoiding a more complex commercial acquisition.

Consentability

- A minor consenting risk was associated with both options due to the scale of widening, but considered to be manageable.

11.5.4 Partner and Internal Engagement

The southside variant widening option was discussed with internal and external stakeholders along with the other variant options. No direct comments were provided from any key stakeholders regarding the southside variant option.

11.5.5 Assessment outcome

Based on the assessments and associated engagement, the Project Team concluded that the proposed Southside variant option would provide additional benefits for the Project as:

- Widening to the south (between Puhinui Station and Puhinui School) would avoid the Ranfurly Road shops and Puhinui Medical Centre, both considered important social facilities for the surrounding community;
- The eastern portion of the BRT bridge would be straightened, avoiding the need for a horizontal curve on the ramp structure (which was previously proposed for northside widening); and
- The southside variant would widen to the south of the Puhinui Road corridor onto single house zoned land with less development potential. This would allow for the northern side of the corridor to be more comprehensively developed.

For these reasons, the southside variant was integrated into the Airport to Botany preferred option.

12 Approach to stormwater infrastructure

The type and location of stormwater infrastructure was based on a stormwater philosophy that was developed for the Project in partnership with Manawhenua. Refer to Section 6.4 of the AEE.

13 Summary of recommended Project

The preferred route as indicated by outputs of the long list and short list assessments involves an alignment via SH20B between the Airport and Puhinui, through Manukau Metropolitan Centre and the Manukau bus and rail Interchange using (west to east) Lambie Drive, Manukau Station Road, Davies Avenue and Ronwood Avenue, and using Te Irirangi Drive through to Botany.

Between the Airport to Puhinui segment, the short list assessment indicated a strong preference for Option West 1 (via SH20B). The primary differentiator of routing via SH20B was the more direct link between Puhinui and the Airport, reducing travel times, improving network connectivity with greater catchment area, and lowering operating and fleet costs.

For the alignment through Manukau, Option Central 6 was developed as a hybrid of the short-listed Options Central 3 and Central 5 with the aim of combining the primary benefits of the two initial option, both serving the Manukau Station and the Metropolitan Centre and avoiding the congested and constrained intersection of Great South Road, Manukau Station Road and the adjacent SH1 Southern Motorway ramps. Option Central 6 emerged as the preferred; the slightly longer route and slower travel time through Manukau with option Central 6 is considered to be a reasonable trade-off compared to the benefits of providing a more connected service through Manukau.

Between Manukau and Botany, Option East 2 routing through Te Irirangi Drive was the preferred. The primary differentiator for this option was the utilisation of the existing public transport reservation in the road median, resulting in fewer direct property impacts.

The preferred BRT corridor placement is primarily the default centre-running position for the entire Airport to Botany alignment, with the exception of Davies Avenue and the SH20B section between Manukau Memorial Gardens and Orrs Road, due to access and coastal environment factors.

A list of 12 station locations were recommended as preferred options based on the three-level priority criteria, including: Auckland Airport, The Quad Business Park, Puhinui Station, Lambie Drive, Manukau Station, Ronwood Avenue, Diorella Drive, Dawson Road, Ormiston Road, Accent Drive, Smales Road, and Botany Town Centre

The corridor widening options assessment responded to the receiving environment and recommended a combination of single side and both side widening options which minimised impact on key land uses.

As outlined, following the gap analysis, route refinement assessment process and feedback from Project Partners, the preferred Airport to Botany route remains unchanged. However, for the section of Puhinui Road between Puhinui School and Puhinui Station, it was recommended to widen the corridor onto the south side due to the lower development potential of housing (single house zoned under the AUP:OP), avoidance of local shops and medical centre located adjacent to the Ranfurly Road intersection, and avoidance of Puhinui School.

The recommended alignment is shown in Figure 69 below.

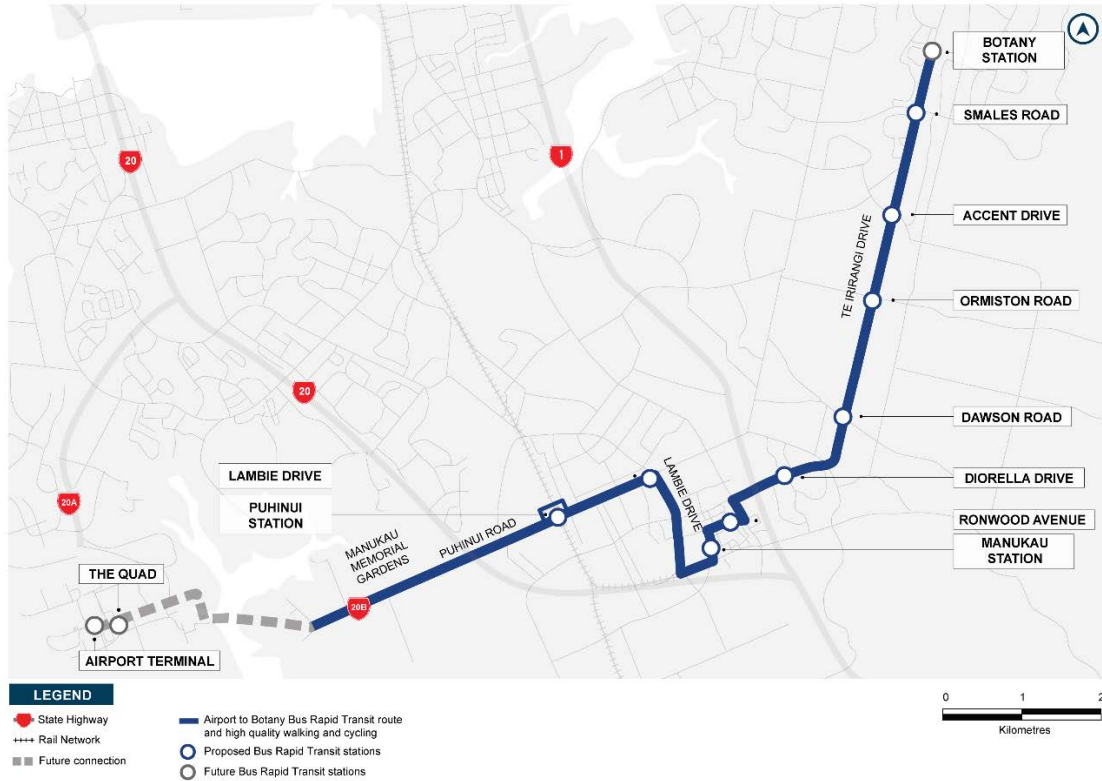


Figure 69: Recommended Project

14 Alternative statutory methods

In accordance with Section 171(1)(b) of the RMA, an evaluation of alternative methods was undertaken for Project. As part of the consideration of alternatives, the options for statutory approval that enable route protection and future implementation were considered in light of a number of contextual elements including project urgency / timing and risk complexity.

As part of the consideration of alternatives, the options for statutory approval that enable route protection and future implementation were considered in light of contextual elements including project strategic importance, project urgency / timing and project complexity risk profile.

A range of RMA approval options were considered including:

- a) NoR(s);
- b) Alterations to designations;
- c) Resource consents; and
- d) Plan changes (including the streamlined planning process).

Table 50 below summarises the strengths, weaknesses and suitability of each RMA approval option for the Project.

Table 50: Summary of possible RMA approval and consenting methods

| Method | Summary of strengths and weaknesses within the Project context |
|---------------------------------------|--|
| Notices of requirements/ designations | <p>An NoR(s) to designate land for a public work under the RMA provides a strong level of route protection. An NoR has interim route protection effect as soon as the notice is lodged with Council which ensures the corridors will be protected from incompatible development from that date. If confirmed, the designation is included in the relevant district plan and provides certainty and visibility to the public about the intended land use, enabling informed development decisions.</p> <p>A designation maximises flexibility for future implementation, and also provides authorisation to undertake and maintain the works. It negates the need for additional land use consents to implement works authorised under the district plan provisions of the Auckland Unitary Plan (Operative in Part) (AUP:OP).</p> |
| Alterations to designations | <p>As SH1, SH20 and SH20B are the only transport corridors within the Project that have existing transport designations, there are limited opportunities to rely on this method for the entire Project corridor. Lodging an NoR(s) for the alteration of an existing designation has the same strengths and potential risks as identified for a new designation. It also provides for an efficient use of an existing corridor reducing private property impacts.</p> <p>An alteration to an existing designation for the recommended Airport to Botany corridor is available for SH20 (existing Waka Kotahi designation).</p> |
| Resource consents | <p>A resource consent grants approval to use resources such as the land, water, air and coastal environment. A resource consent, if granted, is not shown in a district plan and does not provide a method to protect the land not already under the ownership of a requiring authority.</p> <p>However, it can be advantageous to also seek resource consents (particularly for construction activities) under the RMA alongside other route protection methods in instances where projects are likely to proceed to construction once route protection is secured.</p> <p>Resource consents for regional matters will be sought at a later stage.</p> |

| Method | Summary of strengths and weaknesses within the Project context |
|--------------|---|
| Plan changes | <p>This method would provide for the Project through plan changes, or by participation in processes initiated by Council.</p> <p>Securing the network through new plan changes is not considered an appropriate method because the land surrounding the Project corridor are largely already urbanised and developed. Opportunities would be limited to the FUZ land in the vicinity of SH20B.</p> <p>The level of route protection provided by this opportunity is not as strong as that provided by designations which protects the corridor from incompatible development.</p> |

Designations were considered to be the most logical and effective method to protect a route in an evolving environment for the following reasons:

- A designation provides certainty to all parties including the community and affected landowners;
- It is a well-recognised and understood tool for route protection which also enables land acquisition processes through the link to the Public Works Act 1981;
- Maximises flexibility for future implementation;
- Negates the need for additional land use consents to implement works authorised under the district plan (s9(3) of the RMA); and
- Will continually provide for future operation and maintenance requirements.

NoR(s) were identified as the recommended route protection method, with Auckland Transport as the requiring authority leading the approvals application process. Waka Kotahi will seek alteration to the Waka Kotahi designation to support the Project.

15 Conclusion

This report has considered alternatives and identified the preferred alignments, corridor widening, RTC placement and station locations for route protection for the Airport to Botany Bus Rapid Transit project. The recommended alignment comprises five Notices of Requirements as follows:

- NoR 1;
- NoR 2;
- NoR 3;
- NoR 4a; and
- NoR 4b.

Te Tupu Ngātahi Supporting Growth, on behalf of Auckland Transport and Waka Kotahi, adopted a systematic approach to considering alternative routes and statutory methods for undertaking the Project. The MCA framework adopted to consider alternative options incorporated Part 2 RMA elements as well as matters appropriate to Auckland Transport and Waka Kotahi's statutory functions.

The consideration of alternatives methodology adopted meets the statutory requirements set out in section 171(1)(b) if the RMA.

Appendix A

Alternatives optioneering timeline

Airport to Botany Bus Rapid Transit Alternatives Optioneering Timeline



August - November 2018
Southern Gateway hui - Puhinui
Station option development and assessment

2019 - 2020
Southwest Gateway Integration Group Meetings (Te Ākitai
Waiohua, AT, Waka Kotahi, Auckland Airport)

September 2019 - April 2020
AT Programme Control Group governance workshops
and meetings to endorse the route, mode, stations,
and Concept of Operations

November - December 2019
Public engagement on
recommended option - route,
station locations, mode, vehicle
type form and function

June - July 2020
Southern Gateway hui to
confirm corridor widening
assessment findings

February -
March 2022
Project team
site visits

March - July 2022
Optioneering
workshops

2018

Problem definition

February & November -
December
Customer insight
surveys - To develop
the investment logic
map

June
Problem definition
workshop

July
Southern Gateway hui -
Problem definition
workshop

Development of recommended BRT option

Generation of initial
options

July
Options assessment
workshop for Puhinui
Station rapid transit bridge

August
Southern Gateway hui -
Long list options
assessment review

August
Long list to short list
workshop

November
Public engagement on
route options from
Puhinui to Airport and
through Manukau

December
Short list to preferred
option workshop

Southern Gateway hui
Short list to preferred
options

2019

February
Manukau City Centre
strategy workshop

May
Manawhenua site visit
for emerging preferred
option

2020

January
AT and Waka Kotahi RTC corridor
placement and side of road
widening assessments

April
Confirming the recommended
alignment, mode and station
locations
PCG workshop September 2019
PCG meeting

May
Te Ākitai Waiohua hui to confirm
corridor widening assessment
findings

2021

Route and design refinement

February
AT Board approved
the SSBC

May
Waka Kotahi I&D
Committee and Waka
Kotahi Board
endorsed the SSBC

2022

Gap analysis
NoR stage

June & August
Te Tupu Ngātahi Southern hui -
Route refinement updates

July
Manukau Central Workshop
Kāinga Ora, Eke Panuku

Appendix B

MCA scoring approach

1 Appendix B: MCA scoring approach

1.1 MCA criteria measures

1.1.1 Transport assessment criteria

| Investment Objective | Transport KPI | Measure |
|---|---|--|
| IO 1: To provide more equitable access and travel choices to jobs, learning, cultural and social activities in the south and east of Auckland | Population accessible to key employment precincts | Population within 45-minute PT trip from: Airport, Manukau, Botany |
| | Jobs accessible to key residential locations | Jobs within 45-minute PT trip from: Ormiston, Ōtara, Botany, Manukau Papakura |
| | Access to education and healthcare | Tertiary institutes, hospitals, government offices within walking distance of MRT route |
| | Access to places of customary practice | Marae and sites and places of value to Manawhenua within walking distance of MRT route |
| | Cost of travel in south and east Auckland | Generalised cost (incorporates cost and time) of PT travel in south and east Auckland |
| IO 2: To provide public transport to south and east Auckland that is easy to use, reliable, fast, resilient and affordable | Capacity and resilience of the option to meet demand | Assessment of demand and capacity of MRT option |
| | Travel time reliability, including separation of road space | Assessment of vehicle travel time reliability for key journeys |
| | Directness and ease of use | Transfers for key journeys: City-Airport, Botany-Airport, Papakura-Airport, Botany-Manukau |
| | Travel time for key journeys | PT travel time for key journeys (as above) |
| IO 3: To promote urban regeneration, improved built environment, and economic opportunities | Improved access to Local, Town, and Metropolitan Centres | Local, Town and Metropolitan Centres within walking distance of MRT |
| | Land development around stations | Extent of Housing NZ (Kāinga Ora) and Eke Panuku land within 1km of stations |
| IO 4: To reduce the effects of the transport system on the environment and taonga | Air emissions from transportation | Particulate and carbon dioxide emissions from vehicles in Auckland region |
| | Water quality effects of transport system | Quantity and quality of stormwater around the transport system |

| Investment Objective | Transport KPI | Measure |
|---|---|--|
| | Effects on places of heritage | Effects on sites/buildings/places of heritage value, and sites and places of archaeological significance |
| | Māori communities and wellbeing ¹⁴ | Effect on relationship with ancestral lands, water, sites, waahi tapu, and other taonga |
| | Te Taiao (air, land, water, taonga) | Effects on air, land, water and other resources including on Mātauranga Māori |
| | Effects on culture and traditions | Relationship with culture, traditions, ancestral lands, water, sites, waahi tapu, and other taonga Recognition of sites of significance |
| IO 5: To improve health, safety, and security of people | Walking accessibility to PT stations (Improved access to the RTN/FTN) | Population within 500m walk of frequent PT stops or 1km walk to RTN stations |
| | | Additional distance walked due to mode shift |

1.1.2 Environmental assessment criteria

| Environmental Criteria | | Measure |
|------------------------|--|---|
| Ecology | Aquatic ecology | Extent, nature and degree of effects on freshwater aquatic ecology, in particular on significant habitats of indigenous fauna and vegetation, and opportunities for ecological restoration and enhancement |
| | Terrestrial ecology | Extent, nature and degree of effects on terrestrial ecology, in particular on significant habitats of indigenous fauna and vegetation, and opportunities for ecological restoration and enhancement |
| | Marine ecology | Extent, nature and degree of effects on marine ecology, in particular on significant habitats of indigenous fauna and vegetation, and opportunities for ecological restoration and enhancement |
| | Arboriculture | Extent and effects of tree removal or alteration on arboricultural values |
| Coastal processes | Construction effects on Coastal Marine Areas (CMA) | Extent of temporary effects on coastal physical processes |
| | Geomorphology / sedimentation and tidal flows | Extent of permanent effects on coastal physical processes, including effects of geomorphology, exacerbating sedimentation and changes in tidal and storm-tide flows in the upper creeks |
| | Sea-level rise and coastal climate change | Extent of increasing impacts on coastal physical processes from sea-level rise and climate change, including vulnerability of the works (present and proposed) and opportunities to improve resilience |
| Stormwater | Stormwater quality | Impact of operational stormwater discharges on flooding within the catchment, including vulnerability to impacts of climate change such as increased storm events, and opportunities to increase resilience |

¹⁴ Note that at the time of issue, Manawhenua had not validated these scores

| Environmental Criteria | | Measure |
|------------------------------------|--|---|
| | Stormwater quantity | Impact of operational stormwater discharges on flooding within the catchment, including vulnerability to impacts of climate change such as increased storm events, and opportunities to increase resilience |
| Landscape, visual and urban design | Natural character and landscape | Extent, nature and degree of effects on natural character, features, and landscape |
| | Visual | Extent, nature and degree of effects on visual amenity |
| | Urban design | Extent and degree of effects on urban design, including open space |
| Social/ community impact | Accessibility | Extent and degree of effects on the community concerning accessibility to/from facilities, services, properties and businesses |
| | Community | Extent and degree of change to groups and activities, including sense of community and to known aspirations and plans |
| | Health and safety | Extent and degree of effects on human health and safety |
| Geology | Geology | Preservation of nationally and regionally significant volcanic features |
| Noise and vibration | Operational noise and vibration | Impact of operational noise and vibration on sensitive receivers. Ability to mitigate adverse impact |
| | Construction noise and vibration | Impact of construction noise and vibration on sensitive receivers. Ability to mitigate adverse impact |
| Archaeology and built heritage | Archaeology and built heritage | Extent of effects on sites and places of archaeological value and on heritage buildings and places |
| Contaminated land | Contaminated land – waste management | Potential for works to expose materials containing hazardous substances which may require additional management considerations |
| | Construction management (contaminated soils) | Potential to encounter and ability to manage the effects of contaminated soils on human health and the environment |
| | Construction management (groundwater) | Potential to encounter and ability to manage the effects of groundwater on human health and the environment |
| | Passive discharge | Potential to influence ongoing passive discharge of contaminants from soil or groundwater to groundwater or surface water |
| | Potential for new or cross contamination | Potential for the works to mobilise or place contamination within the project area |
| | Built environment risk | Risk to concrete and plastic below ground from aggressive ground conditions such as solvents and acid conditions |
| | Health and safety of construction workers | Risk to construction workers from soil or groundwater |

| Environmental Criteria | | Measure |
|------------------------|--------------------------|--|
| | Acid sulphate soil | Risk to the environment from the discharge of acid generating soils |
| Air quality | Operational air quality | Extent and degree of effects on human health arising from operational air pollution |
| | Construction air quality | Extent and degree of effects on human health arising from discharges to air from construction activities |

1.1.3 Engineering feasibility and implementability assessment criteria

| Engineering Feasibility and Implementability Criteria | Measure |
|---|---|
| Constructability | The level of complexity of implementing the solution, with consideration of construction methodology and staging, and constraints |
| Construction disruption | Impacts of construction on people and businesses |
| Construction cost and risk | Estimated construction costs, including complexity and risk in construction |
| Safety in design and construction | General assessment of hazards and level of complexity in risk management during construction |
| Operation and maintenance | Assessment of maintenance and operational implications over the projected life |
| Property | The extent of impacts on properties; primarily the necessary acquisition of properties |
| Consentability | Level of complexity of gaining approvals and the level of compliance with regulatory plans |

1.2 MCA criteria for optioneering assessments

| | | Long list | Short list (West) | Short list (Central) | Puhinui Station rapid transit bridge | Rapid transit corridor placement (Botany to SH20/20B) | Side of road widening (Botany to SH20/20B) | Rapid transit corridor placement and side of road widening (SH20B) | Walking and cycling (SH20B) | Route refinement – Puhinui Station Walking and Cycling |
|---|---|-----------|-------------------|----------------------|--------------------------------------|---|--|--|-----------------------------|--|
| Transport assessment | | | | | | | | | | |
| IO1: Provide more equitable access and travel choices to jobs, learning, cultural and social activities in the south and east of Auckland | Population accessible to key employment precincts | ✓ | ✓ | ✓ | | | | | | ✓ |
| | Jobs accessible to key residential locations | ✓ | ✓ | ✓ | | | | | | |
| | Access to education and healthcare | ✓ | ✓ | ✓ | | | | | | |
| | Access to places of customary practice | ✓ | ✓ | ✓ | | | | | | |
| | Cost of travel in south and east Auckland | | ✓ | ✓ | | ✓ | | | | |
| IO2: Provide public transport for south and east Auckland that is easy to use, reliable, fast, resilient and affordable | Capacity and resilience of the option to meet demand | | ✓ | ✓ | | | | | | ✓ |
| | Travel time reliability, including separation of road space | | ✓ | ✓ | | ✓ | | ✓ | ✓ | |
| | Ability for high priority trips to have reliable journeys | | ✓ | | | | | | | |
| | Directness and ease of use | ✓ | ✓ | ✓ | | | | | | |
| | Travel time for key journeys | ✓ | ✓ | ✓ | | | | | | |

| | | Long list | Short list (West) | Short list (Central) | Puhinui Station rapid transit bridge | Rapid transit corridor placement (Botany to SH20/20B) | Side of road widening (Botany to SH20/20B) | Rapid transit corridor placement and side of road widening (SH20B) | Walking and cycling (SH20B) | Route refinement – Puhinui Station Walking and Cycling |
|---|--|-----------|-------------------|----------------------|--------------------------------------|---|--|--|-----------------------------|--|
| IO3: Promote urban regeneration, improved built environment, and economic opportunities | Population accessible to key employment precincts | ✓ | ✓ | ✓ | | | | | | ✓ |
| | Jobs accessible to key residential locations | ✓ | ✓ | ✓ | | | | | | |
| | Improved access to Local, Town, and Metropolitan Centres | ✓ | ✓ | ✓ | | | | | | |
| | Potential for land development around stations | ✓ | ✓ | ✓ | | | | | | |
| IO4: Reduce the effects of the transport system on the environment and taonga | Air emissions from transportation | | ✓ | ✓ | | | | | | ✓ |
| | Water quality effects of transport system | | ✓ | ✓ | | | | | | |
| | Effects on places of heritage | ✓ | ✓ | ✓ | | | | | | |
| | Māori communities and wellbeing | ✓ | ✓ | ✓ | | | | | | |
| | Te Taiao (air, land, water) | ✓ | ✓ | ✓ | | | | | | |
| | Effects on culture and traditions | ✓ | ✓ | ✓ | | | | | | |
| Opportunities to recognize sites of significance | ✓ | | | | | | | | | |
| IO5: Improve health, safety | Air emissions from transportation | | ✓ | | | | | | | ✓ |

| | | Long list | Short list (West) | Short list (Central) | Puhinui Station rapid transit bridge | Rapid transit corridor placement (Botany to SH20/20B) | Side of road widening (Botany to SH20/20B) | Rapid transit corridor placement and side of road widening (SH20B) | Walking and cycling (SH20B) | Route refinement – Puhinui Station Walking and Cycling |
|--|---|-----------|-------------------|----------------------|--------------------------------------|---|--|--|-----------------------------|--|
| and security of people | Walking accessibility to PT stations | | ✓ | ✓ | | | | | | |
| | Improved access to the RTN/FTN | ✓ | | | | | | | | |
| | Extent of local walking and cycling connections | | ✓ | ✓ | | | | | | |
| | Amenity function of activity areas and town centres | | ✓ | | | | | | | |
| | Safe walking and cycling connections | | ✓ | | | | | | | |
| Environmental / planning assessment | | | | | | | | | | |
| Ecology (including arboriculture) | | ✓ | ✓ | ✓ | ✓ | | | ✓ | ✓ | ✓ |
| Coastal processes | | | ✓ | | | | | | | |
| Stormwater | | ✓ | ✓ | ✓ | ✓ | | ✓ | | | ✓ |
| Landscape, visual and urban design | | ✓ | ✓ | ✓ | ✓ | | ✓ | ✓ | ✓ | ✓ |
| Social and community impact | | ✓ | ✓ | ✓ | | | ✓ | ✓ | ✓ | ✓ |
| Noise and vibration | | ✓ | ✓ | ✓ | ✓ | | ✓ | | | ✓ |
| Archaeology and built heritage | | ✓ | ✓ | ✓ | ✓ | | | | | ✓ |
| Contaminated land | | ✓ | ✓ | ✓ | ✓ | | ✓ | ✓ | ✓ | ✓ |

| | Long list | Short list (West) | Short list (Central) | Puhinui Station rapid transit bridge | Rapid transit corridor placement (Botany to SH20/20B) | Side of road widening (Botany to SH20/20B) | Rapid transit corridor placement and side of road widening (SH20B) | Walking and cycling (SH20B) | Route refinement – Puhinui Station Walking and Cycling |
|---|-----------|-------------------|----------------------|--------------------------------------|---|--|--|-----------------------------|--|
| Air quality | ✓ | ✓ | | ✓ | | | | | |
| Engineering feasibility assessment | | | | | | | | | |
| Constructability | ✓ | ✓ | ✓ | ✓ | ✓ | ✓* | ✓* | ✓* | ✓ |
| Construction disruption | ✓ | ✓ | ✓ | | ✓ | ✓ | ✓ | ✓ | ✓ |
| Construction cost and risk | ✓ | ✓ | ✓ | ✓ | ✓ | | ✓ | ✓ | ✓ |
| Safety in design and construction | ✓ | ✓ | ✓ | ✓ | ✓ | | | | ✓ |
| Operation and maintenance | ✓ | ✓ | ✓ | ✓ | ✓ | | | | ✓ |
| Property | ✓ | ✓ | ✓ | ✓ | | ✓ | ✓ | ✓ | ✓ |
| Consentability | ✓ | ✓ | ✓ | ✓ | | ✓ | ✓ | ✓ | ✓ |

* Represents four criteria assessed (highways, structures, geotechnical, and utilities)

1.3 Scoring methodology

A seven-point scale (-3 to 3) was used to assess the transport planning criteria and the environmental / planning criteria (Table 51). Each option was compared against a do-minimum or base case option, representing the minimum expected level of interventions based on the previous short-term recommendations of the study area. Negative scores indicated worse performance than the base case, whilst positive scores indicated better performance and a score of zero represented similar performance to the base case option.

Table 51: Scoring scale for transport planning criteria and environmental / planning criteria

| Measure | Scoring |
|--------------------------------|---------|
| Unmitigable adverse effects | -3 |
| Significant adverse effects | -2 |
| Minor/moderate adverse effects | -1 |
| Neutral effects | 0 |
| Minor positive effects | 1 |
| Moderate positive effects | 2 |
| Significant positive effects | 3 |

For engineering feasibility and implementation assessments, a different rating scale of a five-point scale with no negative values (1 to 5) was used. Unlike the other metrics, the feasibility was not measured against a do-minimum approach. A descriptive rating for each criterion was specified against the five-point scale for clarity and transparency; the descriptions of the scores are set out in Table 52.

Table 52: Engineering feasibility and implementability rating scale

| Measure | Scoring |
|--|---------|
| Highly specialised work with significant physical constraints; significant health and safety design and construction risks; significant maintenance, operation, and construction costs; significant construction impact on people and businesses; impacts significant land holdings (100+ parcels) | 1 |
| Resources to carry out the work are scarce; high level of health and safety design and construction risks; high maintenance, construction, and operation costs; high impact of construction on people and businesses; impacts large amount of residential and business properties (40-100 parcels) | 2 |
| Major construction works but not unusual; moderate level of health and safety design and construction risks; moderate maintenance, construction, and operation costs; moderate impact of construction on people and businesses; impacts a moderate number of residential and business properties (10-40 parcels) | 3 |
| Moderate works; low to moderate level of health and safety design and construction risks; moderate maintenance, construction, and operation costs; minor impact of construction on people and businesses; minimal land requirement (<10 parcels) | 4 |
| Straightforward and minor works; low level of health and safety design and construction risks; negligible/ minimal maintenance, construction, and operation costs; negligible impact of construction on people and businesses; no land requirement | 5 |

The majority of the MCA assessments utilised a consistent scoring approach against the groups of criteria detailed above, the exceptions are:

Puhinui Station rapid transit bridge

The assessment for the Puhinui Station Interchange and the associated rapid transit bridge were scored based on performance against a three-point scale of High, Medium or Low, as set out in Table 53. This relates to associated benefits of each criterion (i.e. 'high' scoring refers to high positive impacts).

Table 53: Scoring scale for the Puhinui Station rapid transit bridge

| Measure | Scoring |
|---------|---------|
| High | High |
| Medium | Medium |
| Low | Low |

SH20B section: BRT placement / side of road widening / walking and cycling assessments

The assessments within the SH20B section of the alignment were undertaken in tandem with the 20Connect project and adopted a different scoring scale. These included the BRT corridor placement, side of road widening, and walking and cycling assessments along SH20B. The scale scored the criteria based on the perceived risk associated with each option, from low, medium to high (Table 54 below).

Table 54: Risk-based scoring scale for the BRT corridor placement assessment and walking and cycling assessment for the SH20B corridor

| Measure | Scoring |
|---|-------------|
| None or very minor issues | Low risk |
| A few issues or an issue with moderate difficulty | Medium risk |
| Fatal flaw; significant difficulties | High risk |

Route and design refinement assessments

To test the merits of the identified option variants, a performance-based comparison was used. This involved the technical specialists comparing (in the context of the criteria) the option variants against the preferred option (from the previous assessment) to indicate a preference.

No MCA was undertaken for the Puhinui Station walking and cycling alignment options, as a full MCA had already been carried out on this set of options prior to route refinement. The assessment utilised transport, environmental/ planning, and engineering feasibility assessment criteria. The engineering criteria were scored using the same seven-point scale as was used for the transport and environmental criteria to provide a greater level of comparison between criteria.

Appendix C

MCA scoring outputs

2 Appendix C: MCA scoring outputs

2.1 Long list assessment

| | KPI / Measure | West Segment – Airport to Puhinui | | | Central Segment – Puhinui to Manukau | | | East Segment – Manukau to Botany ¹⁵ | | | Alternative |
|--|--|-----------------------------------|--------------------|--------------------------------|---|-----------------------------|--------------------------------------|--|--------------------------------|--|--|
| | | West 1 (via SH20B) | West 2 (via SH20A) | West 6 (Heavy Rail to Puhinui) | Central 1 (Bypass Manukau via Puhinui Road) | Central 3 (via Ronwood Ave) | Central 5 (via Manukau Station Road) | East 1 (via Chapel Road) | East 2 (via Te Irirangi Drive) | East 3 (via Preston Road, Harris Road) | Alt 1 (Airport to Ormiston via Māngere, Middlemore, Otara) |
| Transport Planning Assessment | | | | | | | | | | | |
| IO 1: Provide more equitable access and travel choices to jobs, learning, cultural and social activities in the south and east of Auckland | Population accessible to key employment precincts | 3 | 1 | 0 | 2 | 3 | 3 | 2 | 3(2) | 2 | -2 |
| | Jobs accessible to key residential locations | 2 | 2 | 2 | 2 | 2 | 2 | 1 | 2 | 3(2) | 0 |
| | Access to education and healthcare | 1 | 2 | 3 | 1 | 1 | 1 | 1 | 1 | 1 | 2 |
| | Access to places of customary practice ¹⁶ | 0 | 1 | 0 | 0 | 0 | 0 | 0 | 0 | 0 | 2 |
| | Peak travel time reliability | 2 | 2 | 3 | 0 | 2 | 2 | 0 | 2 | 0 | -1 |
| IO 2: Provide public transport for south and east of Auckland that is easy to use, reliable, fast, resilient and affordable | Directness of key journeys | 2 | 2 | 0 | 2 | 2 | 2 | 2 | 2 | 2 | 0 |
| | Travel time for key journeys | 3 | 1 | 2 | 2 | 3 | 3 | 3(2) | 3(2) | 3(2) | -2 |
| IO 3: Promote urban regeneration, improved built environment, and economic opportunities | Population accessible to key employment precincts | 3 | 1 | 0 | 2 | 3 | 3 | 2 | 3(2) | 2 | -2 |
| | Jobs accessible to key residential locations | 2 | 2 | 2 | 2 | 2 | 2 | 1 | 2 | 3(2) | 0 |
| | Improved access to Auckland Unitary Plan 'centres' | 2 | 3 | 2 | 0 | 2 | 2 | 1(0) | 2(0) | 1(-1) | 1 |
| | Potential for land development | 0 | 1 | 0 | 0 | 0 | 0 | 0 | 0 | 1 | 3 |
| IO 4: Reduces the effects of the transport system on the environment and the taonga | Extent of effects on places of heritage | -2 | -2 | -2 | -1 | -1 | -1 | -1 | -1 | -1 | -1 |
| | Effect on Māori communities and wellbeing | -2 | -2 | -2 | -1 | -1 | -1 | -1 | -1 | -1 | -1 |
| | Te Taiao (air, land, water) | -1 | -1 | -2 | -1 | -1 | -1 | -1 | -1 | -1 | -1 |
| | Effects on culture and traditions | 1 | 1 | 1 | 1 | 1 | 1 | 1 | 1 | 1 | 1 |

¹⁵ The transport planning metrics for the East segment were dependent on whether Manukau was bypassed in the Central segment B (i.e. Option Central 1) or if it was connected (i.e. Option Central 3 or Central 5). The main score shown assumes Manukau is connected to in the Central segment B, whilst a secondary score is shown in brackets if this score differs by assuming Manukau is bypassed.

¹⁶ Assessed by Aurecon

| | KPI / Measure | West Segment – Airport to Puhinui | | | Central Segment – Puhinui to Manukau | | | East Segment – Manukau to Botany ¹⁵ | | | Alternative |
|--|---|-----------------------------------|--------------------|--------------------------------|---|-----------------------------|--------------------------------------|--|--------------------------------|--|--|
| | | West 1 (via SH20B) | West 2 (via SH20A) | West 6 (Heavy Rail to Puhinui) | Central 1 (Bypass Manukau via Puhinui Road) | Central 3 (via Ronwood Ave) | Central 5 (via Manukau Station Road) | East 1 (via Chapel Road) | East 2 (via Te Irirangi Drive) | East 3 (via Preston Road, Harris Road) | Alt 1 (Airport to Ormiston via Māngere, Middlemore, Otara) |
| | Opportunities to recognise sites of significance | 1 | 1 | 1 | 0 | 0 | 0 | 0 | 0 | 0 | 0 |
| IO 5: To improve health, safety, and security of people | Improved access to the RTN/FTN | 1 | 2 | 1 | 2 | 1 | 1 | 2 | 1 | 3 | 2 |
| Environmental and Planning Assessment | | | | | | | | | | | |
| | Aquatic ecology | -1 | -1 | 0 | -1 | 0 | -1 | -1 | -1 | -1 | -1 |
| | Terrestrial ecology | -1 | -1 | -1 | 0 | 0 | 0 | -1 | -1 | -1 | -1 |
| | Marine ecology | -1 | 0 | -1 | 0 | 0 | 0 | 0 | 0 | 0 | -1 |
| | Arboriculture | -1 | -2 | -1 | -2 | -2 | -2 | -2 | -2 | -1 | -2 |
| | Stormwater quality | -1 | -1 | -1 | -1 | -1 | -1 | -1 | -1 | -1 | -1 |
| | Stormwater quantity | -1 | -1 | -1 | -2 | -2 | -2 | -1 | -1 | -1 | -2 |
| | Natural character and landscape | -1 | -1 | -1 | 0 | 0 | 0 | 0 | 0 | 0 | 0 |
| | Visual | -1 | -2 | -1 | -2 | -1 | -1 | -2 | -2 | -2 | -2 |
| | Proximity to key destinations and trip generators | 0 | 2 | 0 | 1 | 2 | 3 | 2 | 2 | 1 | 2 |
| | Opportunities for further developments | 1 | 2 | 0 | 0 | 3 | 3 | 1 | 1 | 1 | 2 |
| | Ability to accommodate suitable cross-section | 0 | -1 | 0 | -1 | 0 | 0 | -1 | 0 | -1 | -1 |
| | Accessibility | 1 | 1 | 1 | 1 | 1 | 1 | 1 | 1 | 1 | 1 |
| | Community | -2 | -2 | -2 | -2 | -2 | -2 | -2 | -2 | -2 | -2 |
| | Health and safety | -1 | -1 | -1 | -1 | -1 | -1 | -1 | -1 | -1 | -1 |
| | Operational noise and vibration | -1 | -1 | -2 | -1 | -1 | -1 | -1 | -1 | -1 | -1 |
| | Construction noise and vibration | -1 | -1 | -2 | -1 | -1 | -1 | -1 | -1 | -1 | -1 |
| | Archaeology and built heritage | -2 | -2 | -2 | -1 | -1 | -1 | -1 | -1 | -1 | -1 |
| | Contaminated land | -1 | -1 | -3 | -1 | -1 | -2 | -1 | -1 | -2 | -1 |
| | Operational air quality | 0 | 0 | 0 | 0 | 0 | 0 | 0 | 0 | -1 | 0 |
| | Construction air quality | -1 | -1 | -2 | -1 | -1 | -1 | -1 | -1 | -1 | -1 |
| Engineering Feasibility / Implementability Assessment | | | | | | | | | | | |

| KPI / Measure | West Segment – Airport to Puhinui | | | Central Segment – Puhinui to Manukau | | | East Segment – Manukau to Botany ¹⁵ | | | Alternative |
|-----------------------------------|-----------------------------------|--------------------|--------------------------------|---|-----------------------------|--------------------------------------|--|--------------------------------|--|--|
| | West 1 (via SH20B) | West 2 (via SH20A) | West 6 (Heavy Rail to Puhinui) | Central 1 (Bypass Manukau via Puhinui Road) | Central 3 (via Ronwood Ave) | Central 5 (via Manukau Station Road) | East 1 (via Chapel Road) | East 2 (via Te Irirangi Drive) | East 3 (via Preston Road, Harris Road) | Alt 1 (Airport to Ormiston via Māngere, Middlemore, Otara) |
| Constructability | 3 | 2 | 2 | 3 | 3 | 3 | 3 | 3 | 3 | 3 |
| Construction disruption | 3 | 2 | 1 | 3 | 3 | 3 | 3 | 4 | 2 | 3 |
| Construction cost and risk | 3 | 2 | 1 | 3 | 3 | 3 | 3 | 3 | 3 | 2 |
| Safety in design and construction | 3 | 2 | 2 | 3 | 3 | 3 | 3 | 3 | 3 | 3 |
| Operation and maintenance | 4 | 2 | 2 | 4 | 4 | 4 | 4 | 4 | 4 | 4 |
| Consentability | 2 | 2 | 1 | 2 | 2 | 2 | 2 | 2 | 2 | 2 |

2.2 Short list assessment (West Segment options)

2.2.1 Transport Planning assessment

| Investment Objective | KPI | Measure | West Segment – Airport to Puhinui | |
|---|---|--|-----------------------------------|--------|
| | | | West 1 | West 2 |
| Transport Planning Assessment | | | | |
| IO1: Provide more equitable access and travel choices to jobs, learning, cultural and social activities in the south and east of Auckland | Population accessible to key employment precincts | Population within 45-minute PT trip from: Airport, Manukau, Botany | 3 | 1 |
| | Jobs accessible to key residential locations | Jobs within 45-minute PT trip from: Ormiston, Otara, Botany, Manukau Papakura | 3 | 2 |
| | Access to education and healthcare | Tertiary institutes, hospitals, government offices within walking distance of MRT route | 1 | 2 |
| | Access to places of customary practice | Marae and sites and places of value to Manawhenua within walking distance of MRT route | 0 | 1 |
| | Cost of travel in south and east Auckland | Generalised cost (incorporates cost and time) of PT travel in south and east Auckland | 2 | 1 |
| IO2: Provide public transport for south and east of Auckland that is easy to use, reliable, fast, resilient and affordable | Capacity and resilience of the option to meet demand | Assessment of demand and capacity of MRT option | 2 | 2 |
| | Travel time reliability, including separation of road space | Assessment of vehicle travel time reliability for key journeys | 3 | 3 |
| | Directness and ease of use | Transfers for key journeys: City-Airport, Botany-Airport, Papakura-Airport, Botany-Manukau | 2 | 2 |

| Investment Objective | KPI | Measure | West Segment – Airport to Puhinui | |
|--|--|--|-----------------------------------|--------|
| | | | West 1 | West 2 |
| | Travel time for key journeys | PT travel time for key journeys (as above) | 3 | 1 |
| IO3: To promote urban regeneration, improved built environment, and economic opportunities | Population accessible to key destinations | Population within 45-minute PT trip from: Airport, Manukau, Botany | 3 | 1 |
| | Jobs accessible from key locations | Jobs within 45-minute PT trip from: Ormiston, Otara, Botany, Manukau, Papakura | 3 | 2 |
| | Improved access to Local, Town, and Metropolitan Centres | Local, Town and Metropolitan Centres within walking distance of MRT | 2 | 3 |
| | Land development around stations | Extent of Housing NZ (Kāinga Ora) and Eke Panuku land within 1km of stations | 1 | 2 |
| IO4: To reduce the effects of the transport system on the environment and taonga | Air emissions from transportation | Particulate and carbon dioxide emissions from vehicles in Auckland region | -1 | -1 |
| | Water quality effects of transport system | Quantity and quality of stormwater around the transport system | -1 | -1 |
| | Effects on places of heritage | Effects on sites/buildings/places of heritage value, and sites and places of archaeological significance | -2 | -2 |
| | Māori communities and wellbeing ¹⁷ | Effect on relationship with ancestral lands, water, sites, waahi tapu, and other taonga | -2 | -2 |
| | Te Taiao (air, land, water, taonga) | Effects on air, land, water and other resources including on Mātauranga Māori | -2 | -2 |
| | Effects on culture and traditions | Relationship with culture, traditions, ancestral lands, water, sites, waahi tapu, and other taonga | -2 | -2 |
| Recognition of sites of significance | | 1 | 1 | |
| IO5: To improve health, safety, and security of people | Walking accessibility to PT stations | Population within 500m walk of frequent PT stops or 1km walk to RTN stations | 1 | 2 |
| | | Additional distance walked due to mode shift | 2 | 2 |
| | Extent of local walking and cycling connections | Technical assessment of walking and cycling links | 2 | 2 |

¹⁷ Note that at the time of issue, Manawhenua had not validated these scores

2.2.2 Environmental and engineering feasibility assessments

| Criteria | Measure | Segment A – Airport to Puhinui | | | | | |
|--|--|---|--------|--------|--------|--------|--------|
| | | HS1-A1 | HS1-A2 | HS2-A1 | HS2-A2 | HS3-A1 | HS3-A2 |
| Environmental and Planning Assessment | | | | | | | |
| Ecology | Aquatic ecology | -1 | -1 | -1 | -1 | -1 | -1 |
| | Terrestrial ecology | -1 | -1 | -1 | -1 | -1 | -1 |
| | Marine ecology | -1 | -1 | -1 | -1 | -1 | -1 |
| | Arboriculture | The arboriculture measure was not scored in detail for the short list assessment, due to the initial screening indicating that there would be no differentiation between the options. | | | | | |
| Coastal processes | Construction effects on Coastal Marine Areas (CMA) | -2 | -2 | -2 | -2 | -2 | -2 |
| | Geomorphology / sedimentation and tidal flows | -1 | -1 | -1 | -1 | -1 | -1 |
| | Sea-level rise and coastal climate change | -1 | -1 | -1 | -1 | -1 | -1 |
| Stormwater | Stormwater quality | -1 | -1 | -1 | -1 | -1 | -1 |
| | Stormwater quantity | -1 | -1 | -1 | -1 | -1 | -1 |
| Landscape, visual and urban design | Natural character and landscape | -2 | -2 | -2 | -2 | -2 | -2 |
| | Visual | -1 | -1 | -1 | -1 | -1 | -1 |
| | Extent, nature and degree of effects on urban design, including open space | 2 | 2 | 1 | 1 | 1 | 1 |
| Social / community impact | Accessibility | 2 | 3 | 2 | 3 | 2 | 3 |
| | Community | -2 | -2 | -2 | -2 | -2 | -2 |
| | Health and safety | -1 | -1 | -1 | -1 | -1 | -1 |
| Noise and vibration | Operational noise and vibration | 0 | -1 | -1 | -1 | -1 | -1 |
| | Construction noise and vibration | -1 | -1 | -1 | -1 | -1 | -1 |
| Archaeology and built heritage | Archaeology and built heritage | -2 | -2 | -2 | -2 | -2 | -2 |
| Contaminated land | Construction management (contaminated soils) | -2 | -3 | -1 | -2 | -1 | -2 |
| | Construction management (groundwater) | -1 | -1 | -1 | -1 | -1 | -1 |
| | Passive discharge | -1 | -1 | 0 | 0 | 0 | 0 |
| | Potential for new or cross contamination | -2 | -2 | -2 | -2 | -2 | -2 |
| | Built environment risk | -1 | -1 | -1 | -1 | -1 | -1 |
| | Health and safety of construction workers | -2 | -2 | -1 | -1 | -1 | -1 |
| | Acid sulphate soil | -3 | -3 | -3 | -3 | -3 | -3 |

| Criteria | Measure | Segment A – Airport to Puhinui | | | | | |
|--|--------------------------|--------------------------------|--------|--------|--------|--------|--------|
| | | HS1-A1 | HS1-A2 | HS2-A1 | HS2-A2 | HS3-A1 | HS3-A2 |
| Air quality | Operational air quality | 0 | 0 | 0 | 0 | 0 | 0 |
| | Construction air quality | -1 | -1 | -1 | -1 | -1 | -1 |
| Engineering Feasibility / Implementability Assessment | | | | | | | |
| Constructability | | 4 | 2 | 2 | 2 | 2 | 2 |
| Construction disruption | | 3 | 3 | 2 | 2 | 2 | 2 |
| Construction cost and risk | | 2 | 2 | 3 | 2 | 3 | 2 |
| Safety in design and construction | | 3 | 3 | 3 | 3 | 3 | 3 |
| Operation and maintenance | | 3 | 3 | 3 | 3 | 3 | 3 |
| Property | | 2 | 2 | 2 | 2 | 2 | 2 |
| Consentability | | 2 | 2 | 2 | 2 | 2 | 2 |

2.3 Short list assessment (Central Segment options)

| Investment Objective | KPI / Criteria | Measure | Central Segment – Puhinui to Manukau | | |
|--|---|--|---|--------------------------------------|--------------------|
| | | | Central 3 (via Ronwood) | Central 5 (via Manukau Station Road) | Central 6 (Hybrid) |
| Transport Planning Assessment | | | | | |
| IO1: To provide more equitable access and travel choices to jobs, learning, cultural and social activities in the south and east of Auckland | Population accessible to key employment precincts | Population within 45-minute PT trip from: Airport, Manukau, Botany | 2 | 3 | 3 |
| | Jobs accessible to key residential locations | Jobs within 45-minute PT trip from: Ormiston, Otara, Botany, Manukau Papakura | 2 | 2 | 2 |
| | Access to education and healthcare | Tertiary institutes, hospitals, government offices within walking distance of MRT route | 1 | 1 | 1 |
| | Access to places of customary practice | Marae and sites and places of value to Manawhenua within walking distance of MRT route | 0 | 0 | 0 |
| | Cost of travel in south and east Auckland | Generalised cost (incorporates cost and time) of PT travel in south and east Auckland | Not formally assessed due to no models for Manukau, however there would be negligible difference between the options | | |
| IO2: To provide public transport for south and east of Auckland that is easy to use, reliable, fast, resilient and affordable | Capacity and resilience of the option to meet demand | Assessment of demand and capacity of MRT option | 2 | 1 | 2 |
| | Travel time reliability, including separation of road space | Assessment of vehicle travel time reliability for key journeys | 2 | 2 | 2 |
| | Directness and ease of use | Transfers for key journeys: City-Airport, Botany-Airport, Papakura-Airport, Botany-Manukau | 2 | 2 | 2 |
| | Travel time for key journeys | PT travel time for key journeys (as above) | 3 | 1 | 2 |
| IO3: To promote urban regeneration, improved built environment, and economic opportunities | Population accessible to key destinations | Population within 45-minute PT trip from: Airport, Manukau, Botany | 2 | 3 | 3 |
| | Jobs accessible from key locations | Jobs within 45-minute PT trip from: Ormiston, Otara, Botany, Manukau, Papakura | 2 | 2 | 2 |
| | Improved access to Local, Town, and Metropolitan Centres | Local, Town and Metropolitan Centres within walking distance of MRT | 3 | 2 | 3 |
| | Land development around stations | Extent of Housing NZ (Kāinga Ora) and Eke Panuku land within 1km of stations | 0 | 1 | 1 |
| IO4: To reduce the effects of the transport system on the environment and taonga | Air emissions from transportation | Particulate and carbon dioxide emissions from vehicles in Auckland region | Not formally assessed due to no models for Manukau, however there would be negligible differences between the options | | |
| | Water quality effects of transport system | Quantity and quality of stormwater around the transport system | -1 | -1 | -1 |
| | Effects on places of heritage | Effects on sites/buildings/places of heritage value, and sites and places of archaeological significance | -1 | -1 | -1 |
| | Māori communities and wellbeing ¹⁸ | Effect on relationship with ancestral lands, water, sites, waahi tapu, and other taonga | -1 | -1 | -1 |
| | Te Taiao (air, land, water, taonga) | Effects on air, land, water and other resources including on Mātauranga Māori | -1 | -1 | -1 |

¹⁸ Note that at the time of issue, Manawhenua had not validated these scores

| Investment Objective | KPI / Criteria | Measure | Central Segment – Puhinui to Manukau | | |
|--|---|--|---|--------------------------------------|--------------------|
| | | | Central 3 (via Ronwood) | Central 5 (via Manukau Station Road) | Central 6 (Hybrid) |
| | Effects on culture and traditions | Relationship with culture, traditions, ancestral lands, water, sites, waahi tapu, and other taonga | 0 | 0 | 0 |
| | | Recognition of sites of significance | 0 | 0 | 0 |
| IO5: To improve health, safety, and security of people | Air emissions from transportation | Particulate and carbon dioxide emissions from vehicles in Auckland region | Not formally assessed due to no models for Manukau, however there would be negligible differences between the options | | |
| | Walking accessibility to PT stations | Population within 500m walk of frequent PT stops or 1km walk to RTN stations | 1 | 1 | 1 |
| | | Additional distance walked due to mode shift | Not formally assessed due to no models for Manukau, however there would be negligible differences between the options | | |
| Extent of local walking and cycling connections | Technical assessment of walking and cycling links | 2 | 2 | 2 | |
| Environmental and Planning Assessment | | | | | |
| | Ecology | Aquatic ecology | 0 | 0 | 0 |
| | | Terrestrial ecology | 0 | 0 | 0 |
| | Stormwater | Marine ecology | Not assessed because the information required to differentiate between options is unavailable | | |
| | | Arboriculture | -2 | -2 | -2 |
| | Stormwater | Stormwater quality | -1 | -1 | -1 |
| | | Stormwater quantity | -3 | -2 | -3 |
| | Landscape, visual and urban design | Natural character and landscape | -1 | -1 | -1 |
| | | Visual | -1 | -1 | -1 |
| | | Urban design | 1 | 2 | 1 |
| | Social / community impact | Accessibility | 1 | 1 | 1 |
| | | Community | -1 | -1 | -1 |
| | | Health and safety | -1 | -1 | -1 |
| | Noise and vibration | Operational noise and vibration | 0 | -1 | -1 |
| | | Construction noise and vibration | -1 | -1 | -1 |
| | Archaeology and built heritage | Archaeology and built heritage | -1 | -1 | -1 |
| | Contaminated land | Waste management | -1 | -1 | -1 |
| | | Health and safety during construction works | -1 | -1 | -1 |
| | Air quality | Operational air quality | Not assessed because the information required to differentiate between options is unavailable | | |

| Investment Objective | KPI / Criteria | Measure | Central Segment – Puhinui to Manukau | | |
|--|-----------------------------------|--------------------------|---|--------------------------------------|--------------------|
| | | | Central 3 (via Ronwood) | Central 5 (via Manukau Station Road) | Central 6 (Hybrid) |
| | | Construction air quality | Not assessed because the information required to differentiate between options is unavailable | | |
| Engineering Feasibility and Implementability Assessment | | | | | |
| | Constructability | | 3 | 3 | 3 |
| | Construction disruption | | 3 | 2 | 2 |
| | Construction cost and risk | | 3 | 3 | 3 |
| | Safety in design and construction | | 3 | 3 | 3 |
| | Operation and maintenance | | 3 | 3 | 3 |
| | Property | | 1 | 3 | 1 |
| | Consentability | | 3 | 3 | 3 |

2.4 Puhinui Station Rapid Transit bridge assessment

| Criteria | Do-Minimum | Option 1 | Option 2 | Option 3 | Option 4 | Option 5 |
|---|------------|----------|----------|----------|----------|----------|
| Transport Planning Assessment | | | | | | |
| Project Objective 1: Provide more reliable and timely travel choices to and from the Airport and surrounding areas | | | | | | |
| Project Objective 2: Improve people's access to employment, education and social opportunities | | | | | | |
| Project Objective 3: Provide an enhanced and integrated bus/rail interchange at Puhinui that incorporates cultural values and reflects community identity | | | | | | |
| Project Objective 4: Integrate with and get increased value from existing and planned transport investments | | | | | | |
| Project Objective 5: Be operational by end of 2020/early 2021 | | | | | | |
| Environmental and Planning Assessment | | | | | | |
| Environmental | N/A | | | | | |
| Urban design | N/A | | | | | |
| Development potential | N/A | | | | | |

| Criteria | Do-Minimum | Option 1 | Option 2 | Option 3 | Option 4 | Option 5 |
|--|------------|----------|----------|----------|----------|----------|
| RTN integration / future proofing | N/A | | | | | |
| Customer experience | N/A | | | | | |
| Engineering Feasibility and Implementability Assessment | | | | | | |
| Capital cost | N/A | | | | | |
| Consenting | N/A | | | | | |
| Operational safety | N/A | | | | | |
| Operating cost / efficiency | N/A | | | | | |
| Property | N/A | | | | | |
| Engineering feasibility | N/A | | | | | |

2.5 BRT Corridor placement assessment

2.5.1 Botany Town Centre to SH20/20B Interchange

| Criteria | Section 2: Te Irirangi Drive – Diorella Drive to Great South Road | | | Section 5: Davies Avenue | | | Section 6: Manukau Station Road – Davies Avenue to Lambie Drive | | | Section 7: Lambie Drive – Manukau Station Road to Puhinui Road | | |
|--|---|---------|----------------|--------------------------|---------|----------------|---|---------|----------------|--|---------|----------------|
| | A-side (north) | Central | B-side (south) | A-side (north) | Central | B-side (south) | A-side (north) | Central | B-side (south) | A-side (north) | Central | B-side (south) |
| Transport Planning Assessment | | | | | | | | | | | | |
| Public transport, cost, and time of travel | 1 | 2 | 2 | 2 | 1 | 0 | 1 | 1 | 0 | 1 | 2 | 1 |
| Public transport travel time reliability | -1 | 2 | 2 | 2 | 1 | 0 | 1 | 1 | 0 | 1 | 2 | 1 |
| Engineering Feasibility and Implementability Assessment | | | | | | | | | | | | |
| Constructability | 3 | 3 | 3 | 5 | 4 | 4 | 4 | 4 | 4 | 4 | 4 | 4 |
| Construction disruption | 3 | 3 | 3 | 5 | 4 | 3 | 4 | 4 | 4 | 4 | 4 | 4 |
| Construction cost and risk | 2 | 2 | 2 | 4 | 4 | 4 | 4 | 4 | 4 | 4 | 4 | 4 |
| Safety in design | 3 | 3 | 3 | 4 | 4 | 4 | 3 | 4 | 4 | 4 | 4 | 4 |
| Operation and maintenance | 3 | 3 | 3 | 5 | 4 | 3 | 3 | 4 | 3 | 3 | 4 | 3 |

2.6 SH20/20B Interchange to Orrs Road (BRT corridor placement and road widening)

| Criteria | Section 1: SH20/20B interchange to Manukau Memorial Gardens | | | | | Section 2: Manukau Memorial Gardens to Waokauri Creek | | | | | Section 3: Waokauri Creek | | | Section 4: Waokauri Creek to Orrs Road | | | | | |
|------------------------------------|---|-----|-----|-----|-----|---|-----|-----|-----|-----|---------------------------|----|----|--|-----|-----|-----|-----|-----|
| | 1A | 1B | 1C | 1D | 1E | 2A | 2B | 2C | 2D | 2E | 3A | 3B | 3C | 4A | 4B | 4C | 4D | 4E | |
| Highways | | | | | | | | | | | | | | | | | | | |
| Traffic / intersection performance | | | | | | | | | | | | | | | | | | | |
| Structures | | | | | | | | | | | | | | | | | | | |
| Geotechnical | | | | | | | | | | | | | | | | | | | |
| Stormwater quality | | | | | | | | | | | | | | | | | | | |
| Stormwater quantity | | | | | | | | | | | | | | | | | | | |
| Utilities | | | | | | | | | | | | | | | | | | | |
| Property effect | | | | | | | | | | | | | | | | | | | |
| Property cost | | | | | | | | | | | | | | | | | | | |
| Construction disruption | | | | | | | | | | | | | | | | | | | |
| Cost | | | | | | | | | | | | | | | | | | | |
| Environmental and Planning | Ecology – aquatic | | | | | | | | | | | | | | | | | | |
| | Ecology – terrestrial | | | | | | | | | | | | | | | | | | |
| | Ecology – marine | | | | | | | | | | | | | | | | | | |
| | Coastal – construction effects on CMA | N/A | N/A | N/A | N/A | N/A | N/A | N/A | N/A | N/A | N/A | | | | N/A | N/A | N/A | N/A | N/A |
| | Coastal – geomorphology, sedimentation, tidal flows | N/A | N/A | N/A | N/A | N/A | N/A | N/A | N/A | N/A | N/A | | | | N/A | N/A | N/A | N/A | N/A |
| | Coastal – sea-level rise and coastal climate change | N/A | N/A | N/A | N/A | N/A | N/A | N/A | N/A | N/A | N/A | | | | N/A | N/A | N/A | N/A | N/A |
| | Natural character and landscape | | | | | | | | | | | | | | | | | | |
| | Visual | | | | | | | | | | | | | | | | | | |
| | Urban design | | | | | | | | | | | | | | | | | | |
| | Social – accessibility | | | | | | | | | | | | | | | | | | |
| | Social - community | | | | | | | | | | | | | | | | | | |
| | Social – health and safety | | | | | | | | | | | | | | | | | | |
| | Contamination management – soil | | | | | | | | | | | | | | | | | | |
| | Contamination management – groundwater | | | | | | | | | | | | | | | | | | |

| Criteria | Section 1: SH20/20B interchange to Manukau Memorial Gardens | | | | | Section 2: Manukau Memorial Gardens to Waokauri Creek | | | | | Section 3: Waokauri Creek | | | Section 4: Waokauri Creek to Orrs Road | | | | |
|----------------|---|----|----|----|----|---|----|----|----|----|---------------------------|----|----|--|----|----|----|----|
| | 1A | 1B | 1C | 1D | 1E | 2A | 2B | 2C | 2D | 2E | 3A | 3B | 3C | 4A | 4B | 4C | 4D | 4E |
| Consentability | | | | | | | | | | | | | | | | | | |

2.7 Road widening assessment

2.7.1 Botany Town Centre to SH20/20B Interchange

| Criteria | Section 1 | | | Section 3 | | | Section 5 | | | Section 7 | | | Section 9 | | | Section 10 | | | Section 11 | | | Section 13 | | |
|--------------------------|-----------|----|------|-----------|----|------|-----------|----|------|-----------|----|------|-----------|----|------|------------|----|------|------------|----|------|------------|----|------|
| | A | B | Both | A | B | Both | A | B | Both | A | B | Both | A | B | Both | A | B | Both | A | B | Both | A | B | Both |
| Property | -3 | -2 | -3 | -1 | -2 | -3 | -3 | -1 | -2 | -3 | -3 | -2 | -3 | -3 | -3 | -2 | -2 | -1 | -2 | -3 | -1 | -3 | -1 | -2 |
| Consentability | -1 | -2 | -2 | -1 | -2 | -2 | -1 | -1 | -1 | -1 | -2 | -2 | -1 | -3 | -3 | -3 | -2 | -3 | -1 | -1 | -1 | -2 | -1 | -2 |
| Third party consents | -2 | -2 | -2 | -1 | -1 | -1 | -3 | -2 | -3 | -1 | -1 | -2 | -2 | -2 | -3 | -2 | -2 | -3 | -1 | -1 | -1 | -2 | -1 | -2 |
| Visual amenity | -1 | -1 | -2 | -1 | -1 | -2 | 0 | 0 | 0 | -1 | -1 | -1 | -1 | -2 | 0 | -2 | -2 | -2 | -1 | -1 | -1 | -1 | -1 | -2 |
| Urban design | -1 | -2 | -2 | -1 | -1 | -2 | 0 | 0 | 0 | 0 | -1 | 0 | 0 | 0 | 0 | -3 | -2 | -1 | -1 | -1 | -2 | -1 | -1 | -1 |
| Accessibility | -1 | -1 | -1 | -1 | -1 | -1 | 0 | 0 | 0 | 0 | 0 | 0 | 0 | 0 | 0 | -1 | -1 | -1 | -1 | -1 | -1 | -1 | -1 | -1 |
| Community | -2 | -2 | -1 | -2 | -2 | -1 | 0 | 0 | 0 | 0 | -1 | 0 | 0 | 0 | 0 | -1 | -2 | -2 | 0 | 0 | 0 | 0 | 0 | 0 |
| Stormwater | -2 | -1 | -2 | -2 | -1 | -2 | -1 | -1 | -1 | -1 | -2 | -2 | -2 | -1 | -2 | -1 | -1 | -1 | -1 | -2 | -2 | -1 | -1 | -1 |
| Contamination management | -1 | -2 | -2 | -1 | -1 | -1 | 0 | 0 | 0 | -1 | -1 | -1 | -1 | -2 | -1 | -1 | -1 | -1 | -1 | -1 | -1 | -2 | -1 | -1 |
| Traffic management | -1 | -1 | -2 | -1 | -1 | -2 | -1 | -1 | -1 | -1 | -1 | -1 | -2 | -2 | -2 | -2 | -1 | -2 | -1 | -1 | -2 | -1 | -1 | -2 |
| Pavements / structures | -1 | -1 | -2 | -1 | -1 | -2 | -1 | -1 | -1 | -1 | -1 | -1 | -1 | -1 | -2 | -3 | -3 | -3 | -1 | -2 | -2 | -2 | -1 | -1 |
| Utilities | -1 | -1 | -3 | -1 | -1 | -3 | -1 | -1 | -1 | -2 | -1 | -2 | -3 | -3 | -3 | -1 | -1 | -2 | -1 | -1 | -2 | -1 | -1 | -1 |
| Noise and vibration | -1 | -2 | -2 | -1 | -2 | -2 | 0 | -1 | -1 | 0 | 0 | 0 | -1 | 0 | -1 | -1 | -2 | -2 | -1 | -1 | -2 | -1 | -2 | -2 |

2.8 SH20B walking and cycling assessment

| Criteria | | Section 1: SH20/20B interchange to Manukau Memorial Gardens | | Section 2: Manukau Memorial Gardens to Campana Road | | | Section 3: Campana Road to Orrs Road | | | |
|------------------------------------|---|---|-----|---|----|----|--------------------------------------|-----|-----|-----|
| | | 1A | 1B | 2A | 2B | 2C | 3A | 3B | 3C | 3D |
| Highways (design standards) | | | | | | | | | | |
| Traffic / intersection performance | | | | | | | | | | |
| Structures | | | | | | | | | | |
| Geotechnical | | | | | | | | | | |
| Stormwater quality | | | | | | | | | | |
| Stormwater quantity | | | | | | | | | | |
| Utilities | | | | | | | | | | |
| Property effect | | | | | | | | | | |
| Property cost | | | | | | | | | | |
| Construction disruption | | | | | | | | | | |
| Cost | | | | | | | | | | |
| Environmental and Planning | Ecology – aquatic | | | | | | | | | |
| | Ecology – terrestrial | | | | | | | | | |
| | Ecology – marine | | | | | | | | | |
| | Natural character and landscape | | | | | | | | | |
| | Coastal – construction effects on CMA | N/A | N/A | | | | N/A | N/A | N/A | N/A |
| | Geomorphology, sedimentation, tidal flows | N/A | N/A | | | | N/A | N/A | N/A | N/A |
| | Sea-level rise and coastal climate change | N/A | N/A | | | | N/A | N/A | N/A | N/A |
| | Visual | | | | | | | | | |
| | Urban design | | | | | | | | | |
| | Social – accessibility | | | | | | | | | |
| | Social - community | | | | | | | | | |
| | Social – health and safety | | | | | | | | | |
| | Contamination management – soil | | | | | | | | | |
| | Contamination management – groundwater | | | | | | | | | |
| | Consentability | | | | | | | | | |

2.9 Puhinui Station walking and cycling – route refinement assessment

| KPI / Measure | WC1 | WC2 | WC3 | WC4 |
|--|-----|-----|-----|-----|
| Transport Planning Assessment | | | | |
| IO 1: Provide more equitable access and travel choices to jobs, learning, cultural and social activities in the south and east of Auckland | 2 | 2 | 3 | 1 |
| IO 5: To improve health, safety, and security of people | 2 | 3 | 3 | 2 |
| Environmental and Planning Assessment | | | | |
| Arboriculture | -1 | 0 | -2 | 0 |
| Stormwater | -1 | -1 | -2 | -1 |
| Landscape | 0 | -1 | 0 | -1 |
| Visual | 0 | -2 | -1 | -2 |
| Urban design | 1 | -2 | -1 | -2 |
| Accessibility | 1 | 1 | -1 | 1 |
| Community | 1 | -1 | -2 | -1 |
| Health and safety | 1 | 0 | -1 | 0 |
| Construction noise and vibration | -2 | -2 | -2 | -2 |
| Operational noise and vibration | 0 | -1 | 1 | -1 |
| Archaeology | -1 | -1 | -1 | -1 |
| Contaminated land | -1 | -1 | -1 | -1 |
| Engineering Feasibility and Implementability Assessment | | | | |
| Constructability | -1 | -1 | -1 | -1 |
| Construction disruption | -1 | 0 | 0 | 0 |
| Construction cost and risk | -1 | -1 | -1 | -1 |
| Safety in design and construction | -1 | 0 | 0 | 0 |
| Operation and maintenance | 0 | 0 | 0 | 0 |
| Consentability | -1 | -1 | -2 | -1 |
| Property | -1 | -2 | -2 | -2 |

Appendix B

Relevant statutory planning documents

APPENDIX B: Assessment against relevant statutory documents

On 18 August 2022, Auckland Council notified:

- Plan Change 78 – Intensification;
- Plan Change 79 – Amendments to the transport provisions; and
- Plan Change 80 – Regional Policy Statement Well-functioning urban environment, resilience to the effects of climate change and qualifying matters.

Pursuant to Section 171(1)(a)(iv) of the RMA, Plan Change 78, Plan Change 79 and Plan Change 80 have been considered in the table below. Where objectives and policies have been added or amended by Plan Change 78, 79 and 80, provision references have been highlighted in blue.

How Plan Change 78 zoning has informed the future environment is considered in the Section 7.5 of this AEE

| Theme: Urban growth and development capacity | | |
|--|--|---|
| Applicable NoR(s) | Relevant objectives and policies | Summary of objectives and policies and assessment |
| All | <p>NPS:UD</p> <p>Objectives 1 and 6 Policy 1(c), 1(e), 1(f) Policy 3, Policy 6</p> <p>AUP:OP [RPS]</p> <p>B2.2.1(1A), B2.2.1(1), B2.2.2(5)(c), B2.4.1(1), B2.4.1(6), B2.4.2(6), B2.5.1(2), B2.5.2(2), B3.2.1(5), B3.3.1(1)(c), B3.3.2(3), B3.3.2(4)(b), B3.3.2(5)(a)</p> | <p>Summary of Objectives and Policies</p> <ul style="list-style-type: none"> • The National Policy Statement on Urban Development (NPS:UD)²³ seeks to ensure urban environments are well-functioning and enable all people and communities to provide for their social, economic, and cultural wellbeing and for their health and safety. Within the NPS:UD, Auckland is recognised as a Tier 1 urban environment and therefore is subject to a greater policy direction in terms of intensification and density of urban form. The NPS:UD directs that urban development is integrated with infrastructure planning and funding decisions and is strategic over the medium to long term.²⁴ • The objectives and policies of the AUP:OP seek to provide sufficient feasible development capacity for housing with set dwelling targets over the next 30 years.²⁵ In order to reach these targets adequate infrastructure must be existing or provided prior to or with development.²⁶ • Provisions in Chapter E27 – Transport seek to ensure that land use and all modes of transport are integrated in a manner that realises the benefits of an integrated network and manages the adverse effects of traffic generation.²⁷ |

²³ NPS:UD Objective 1

²⁴ NPS:UD Objective 6

²⁵ AUP:OP [RPS] B2.4.1(6)

²⁶ AUP:OP [RPS] B2.2.1(1), B2.2.2(5)(c), B2.4.2(6), B3.2.1(5), B3.3.1(1)(c), B3.3.2(3), B3.3.2(4)(b), B3.3.2(5)(a)

²⁷ AUP:OP [DP] E27.2(1), E27.2(2), E27.2(5), E27.2(6)

| | | |
|--|--|--|
| | <p>AUP:OP [DP] E27.2(1), E27.2(2), E27.2(5), E27.2(5A), E27.2(6)</p> <p>NoRs 1 and 2 only: Flat Bush Precinct [DP] I412.2.1(5)</p> <p>NoR 2 only: Florence Carter Avenue Precinct [DP] I443.2(6)</p> <p>NoRs 4a / 4b only: Puhinui Precinct [DP] I432.2(7) - (11) I432.3(9)(a), I432.3(c)</p> | <ul style="list-style-type: none"> Flat Bush Precinct²⁸ (relevant to NoRs 1 and 2) and Florence Carter Avenue Precinct²⁹ (NoR 3) provisions seek to provide safe, efficient, well connected and integrated transport systems. Puhinui Precinct (relevant to NoRs 4a and 4b)³⁰ provisions seek to provide gateway connections to Auckland Airport, providing connectivity and accessibility for all transport modes whilst recognising and providing for the cultural significance of the area to Manawhenua. The assessment against the objectives and policies of the Puhinui Precinct is addressed together in the Manawhenua theme below. <p>Assessment</p> <ul style="list-style-type: none"> The objectives and policies emphasise the importance of providing short, medium and long term residential and business capacity. This includes long-term strategic planning for urban development and generally indicates that ad hoc or out of sequence urban expansion is less desirable than that which is planned and integrated. The Project is consistent with these objectives and policies by providing for the necessary transport infrastructure to support the zoning of land and the eventual establishment of the necessary development capacity. Proposed designations for the Project will ensure that the necessary transport infrastructure is planned and integrated (and identified in the AUP:OP) to meet the feasible development capacity targets over the next 30 years. The Project will protect the land for the construction of a BRT corridor and high quality walking and cycling facilities, traversing primarily developed urban land. The NPS:UD enables higher density dwellings within a walkable catchment of BRT stations. It is anticipated that zoning within these walkable catchments will enable, at a minimum, buildings of six storeys. Beyond walkable catchments and within residentially zoned areas, the MDRS will provide three dwellings up to three storeys in height (subject to meeting the relevant development standards) per site. The Project will respond to the accessibility, reliability, and travel choice issues present in public transport services and bus infrastructure connecting southern and eastern suburbs of Auckland and encourage mode shift towards public and active transport. Where necessary, Auckland Transport and Waka Kotahi will work with landowners and developers under the process in section 176(1)(b) of the RMA to enable earthworks and development within the proposed designations and alteration to Designation 6717 – provided those works will not prevent or hinder the work authorised by the Auckland Transport designations and NZ Transport Agency alteration to Designation 6717. |
|--|--|--|

²⁸ AUP:OP [DP] I412.2.1(5)

²⁹ AUP:OP [DP] I443.2(6)

³⁰ AUP:OP [DP] I432.2.7(7)-(11), I432.3(9)(a), I432.3(9)(c)

| | | |
|--|--|---|
| | | <ul style="list-style-type: none"> The NPS:UD and AUP:OP recognise the benefits of urban development where they contribute to people’s social, economic, cultural and environmental wellbeing. Of particular relevance to the Project, where good accessibility is provided for all people between housing, jobs, community services, natural spaces, and open spaces, including by way of public or active transport. The Project will ensure land is protected to contribute to the accessible, high quality, effective, efficient and safe transport routes (including public and active transport modes) that support the movement of people, goods and services for the Airport, Puhinui, Manukau and Botany areas. <p>Conclusion</p> <p>It is considered that the Project contributes to the achievement of these objectives and policies by designating a BRT corridor and high quality walking and cycling facilities which will positively contribute to a well-functioning urban environment.</p> |
|--|--|---|

Theme: Enabling Infrastructure, including within an overlay

| Applicable NoR(s) | Relevant objectives and policies | Summary of objectives and policies and assessment |
|--------------------------|---|--|
| All | <p>AUP:OP [RPS]</p> <p>B3.2.1(1), B3.2.1(2), B3.2.1(3), B3.2.1(4), B3.2.1(8), B3.2.2(1), B3.2.2(3), B3.2.2(6), B3.2.2(7), B3.2.2(8), B3.2.2(9), B3.3.1(1), B3.3.2(1), B3.3.2(3)</p> <p>AUP:OP [DP]</p> <p>D9.2(1), D9.3(8)</p> <p>D13.3(2), D17.3(24), D17.3(25), D17.3(26), E17.2(1), E17.2(3), E17.3(1)</p> | <p>Summary of Objectives and Policies</p> <ul style="list-style-type: none"> Objectives and policies in Chapter B3 of the AUP:OP³¹ recognise the importance of infrastructure in realising Auckland’s full economic potential. This includes integrating the provision of infrastructure with urban growth, avoiding incompatible land uses and increasing resilience. The provisions recognise the importance of the transport network in the movement of people, goods and services, urban form, enabling growth, and providing choices. Objectives and policies in Chapter E26 of the AUP:OP³² identify that infrastructure is critical to the social, economic, and cultural well-being of people and communities and the quality of the environment. The development, operation, use, repair, maintenance, upgrading and removal of infrastructure is anticipated, and the benefits infrastructure can have, as well as a range of adverse effects, are acknowledged within the objectives and policies. The policies of Chapter B3³³ seek to enable the development and operation of infrastructure, even in sensitive areas that are scheduled in the AUP:OP in relation to historic heritage, provided adverse effects are avoided where practicable and an operational and functional need to locate in sensitive areas is demonstrated. While the objectives and policies of the AUP:OP generally seek to recognise the benefits, functional and operational needs and value of investment in infrastructure and enable the safe, efficient and secure provision of infrastructure |

³¹ AUP:OP [RPS] B3.2.1(1), (2), (4), B3.2.2(1), B3.3.1(1), B3.3.2(1), B3.3.2(1), (3)

³² AUP:OP [DP] E26.2.1(1), (2), (4), (9), E26.2.2(1), (2), (4), (14), (15)

³³ AUP:OP [RPS] B3.2.1(3), (8), B3.2.2(3), (6), (7), (8), (9)

| | | |
|--|--|---|
| | <p>E26.2.1(1), E26.2.1(2), E26.2.1(4), E26.2.1(9), E26.2.2(1), E26.2.2 (2), E26.2.2 (4), E26.2.2(14), E26.2.2(15)</p> <p>E27.2(1), E27.2(2), E27.2(5)</p> <p>NoRs 1 and 2 only: Flat Bush Precinct [DP]</p> <p>I412.2.1(2), I412.2.1(5) I412.2.2(1), I412.3.1(2), I412.3.2(2)</p> <p>NoR 2 only: Florence Carter Avenue Precinct [DP]</p> <p>I443.2(4), I443.2(6)</p> <p>NoR 3 only: Manukau Precinct [DP]</p> <p>I425.2(1), I425.3(1)</p> <p>NoRs 4a and 4b only: Puhinui Precinct [DP]</p> <p>I432.2(1), I432.2(6)-(11), I432.3(5)-(9)</p> | <p>where appropriate³⁴, the objectives and policies also anticipate that there may be some adverse effects as a result of the provision of such infrastructure. However, the objectives and policies recognise that in some instances such adverse effects may be appropriate given the necessity of, and essential services provided by, infrastructure.³⁵</p> <ul style="list-style-type: none"> • Flat Bush and Florence Carter Avenue Precincts³⁶ include provisions for a safe, efficient, well connected and integrated transport system that provides a choice of travel modes. • Puhinui Precinct³⁷ recognises that the existing road network is reaching capacity and that substantial transport infrastructure investment is required to support the full development of the precinct. A focus of the objectives and policies is therefore on the provision, staging and coordination of transport infrastructure. <p>Assessment</p> <p><u>Land use and transport integration</u></p> <ul style="list-style-type: none"> • The Project is consistent with the infrastructure objectives and policies by providing for a wide range of transport benefits for the community both individually and as part of improving the wider integrated regional network. • The Project will provide better access to jobs and education for southern and eastern Auckland and increase labour and customer catchments for businesses. • The Project will enable a significant increase in public transport usage in the area, increasing the public transport mode share and decreasing travel by light vehicles. This includes improving integration with existing and future public transport networks. • The Project will improve safety when compared to the existing environment. This is through the overall mode shift, and the provision of dedicated walking and cycling facilities along the entire Project corridor. • The Project will benefit future communities by enabling opportunities for development, particularly around the proposed BRT stations. • NoR 3 will not detract from the objectives and policies of the Manukau Precinct and will positively contribute by enabling a range of transport modes for the community and users of the square. • NoRs 4a and 4b will enable the provision of infrastructure to support land use development in an integrated manner as required by the Puhinui Precinct. <p><u>Adverse effects are avoided, remedied or mitigated</u></p> |
|--|--|---|

³⁴ AUP:OP [RPS] B3.2.1(2), (3), (4), (6), B3.2.2(1), (2), (3); AUP:OP [DP] E26(1), (2), (3), (4), E26.2.2(1), (2), E27.2(1), (2)

³⁵ AUP:OP [RPS] B3.2.2(6); AUP:OP [DP] E26.2.2(2), (4), (15)

³⁶ AUP:OP [DP] I412.2.1(2), (5), I412.2.2(1), I412.2.1(2), I412.3.2(2), I443.2(4), (6)

³⁷ AUP:OP [DP] I432.2(1), I432.2(7) - (11), I432.3(6) - (9)

| | | |
|--|--|---|
| | | <ul style="list-style-type: none"> • The Project has sought to avoid adverse effects on overlays within the Project area as far as practicable and this is demonstrated through the options assessment process. • Removal of the two notable trees within NoR 3 is necessary to accommodate the BRT and high quality walking and cycling facilities within the road network. Alternative methods that could result in retaining the two notable trees (potentially relocation) will be considered as a matter in the Tree Management Plan (TMP) which is a condition on the proposed designation. If this is not practicable, appropriate mitigation to address the loss of values associated with the notable trees will be determined through the TMP. • The proposed designations and alteration to Designation 6717 will provide sufficient width to respond to the surrounding land use and potential effects such as removal of street trees and trees in open spaces. This will be supported by a Management Plan framework which identifies key environmental outcomes and design principles that direct further design and assessment. <p>Conclusion</p> <p>The Project contributes to the achievement of these objectives and policies by designating a BRT corridor and high quality walking and cycling facilities. Within sensitive areas that are scheduled in the AUP:OP there is an operational need to locate the BRT and high quality walking and cycling facilities in the existing road corridor and the adverse effects on notable trees cannot be practicably avoided.</p> |
|--|--|---|

Theme: National Grid

| Applicable NoR(s) | Relevant objectives and policies | Summary of objectives and policies and assessment |
|------------------------------|---|--|
| All – but specifically NOR 2 | <p>NPS:ET Objective, Policies 1, 10</p> <p>AUP:OP [RPS] B3.2.1(7), B3.2.2(7)</p> <p>AUP:OP [DP] D26.2(1), D26.3(1)</p> | <p>Summary of Objectives and Policies</p> <ul style="list-style-type: none"> • The relevant objectives and policies of the NPS for Electricity Transmission (NPS:ET)³⁸ and the AUP:OP RPS³⁹ seek to enable and provide for the National Grid, recognising the national significance of the electricity transmission network and to manage the adverse effects of other activities on the network to ensure its operation is not compromised. • The objectives and policies of Chapter B3 of the AUP:OP RPS⁴⁰ also encourage co-location of infrastructure where safe to do so and operational and technical requirements are satisfied. |

³⁸ NPS:ET Objective, Policies 1, 10

³⁹ AUP:OP [RPS] B3.2.1(7)

⁴⁰ AUP:OP [RPS] B3.2.2(7)

| | | |
|--|------------|---|
| | E26.2.1(7) | <ul style="list-style-type: none"> Specific AUP:OP objectives and policies⁴¹ aim to ensure the efficient development, operation, maintenance, upgrading and removal of the National Grid is not compromised by subdivision, use and development by ensuring operational and technical requirements and standards are satisfied. <p>Assessment</p> <ul style="list-style-type: none"> The National Grid Overlay is traverses Te Irirangi Drive (NoR 1) and Great South Road (NoR 2). Engagement has been undertaken with Transpower on potential impacts of the Project on their infrastructure. Feedback from Transpower has been incorporated into the concept design and associated designation boundaries. The proposed designation boundary for NoR 1 takes into account the location of two Transpower towers. One tower is located within the road reserve (adjacent to 35 Dissmeyer Drive). The second tower is partially within the road reserve and Rongomai Park. The proposed designation boundary provides sufficient width to avoid both towers. At detailed design, and through the implementation of the NUMP which is a condition of the proposed designations, ongoing engagement will be undertaken with Transpower. Any potential adverse effects on the National Grid can be managed appropriately. <p>Conclusion</p> <p>The BRT and high quality walking and cycling facilities contribute to the achievement of these objectives and policies by recognising the national significance of electricity transmission and by appropriately managing any potential adverse effects to ensure its operation is not compromised.</p> |
|--|------------|---|

| Manawhenua | | |
|--------------------------|--|---|
| Applicable NoR(s) | Relevant objectives and policies | Summary of objectives and policies and assessment |
| All | AUP:OP [RPS] B4.2.1(2), B6.2.1(1), B6.2.1(2), B6.3.1(1), B6.3.1(2), B6.3.1(3), B6.3.2(1), B6.3.2(2)(d), B6.3.2(3), B6.3.2(4), B6.3.2(6), B6.5.1(1), B6.5.1(3), B6.5.1(5), B6.5.2(1), B6.5.2(4), | <p><u>Kaitiakitanga</u></p> <p>Summary of Objectives and Policies</p> <ul style="list-style-type: none"> The RPS⁴² requires recognition of and provision for the principles of Te Tiriti o Waitangi, in particular through Manawhenua participation in resource management processes. <p>Assessment</p> <ul style="list-style-type: none"> The recognition of Te Tiriti o Waitangi underpins the partnership between Manawhenua, Auckland Transport and Waka Kotahi and this has been a key objective for the NoR phase of the Project. |

⁴¹ AUP:OP [DP] D26.2(1), D26.3(1), E26.1(7)

⁴² AUP:OP [RPS] AUP:OP [RPS] B6.2.1(2), B6.2.2(1), B6.3.1(1), B6.3.2(4)

| | |
|---|--|
| <p>B6.5.2(5), B6.5.2(6), B6.5.2(9), B7.4.1(6)</p> <p>AUP:OP [DP]</p> <p>E12.3(1), E12.3(2)(c), E12.3(4)</p> <p>NoRs 4a / 4b only: Puhinui Precinct Plan</p> <p>I432.2(2), I432.2(4)-(7), I432.3(2)-(4), I432.3(9)</p> <p>I432 (Sub-precincts A and B) Objectives (3), (4)</p> <p>I432 (Sub-precincts A and B) Policies (1), (4)</p> | <ul style="list-style-type: none"> • Manawhenua have been actively involved throughout the development of the Project. This has included through the alternatives assessment and identification of the preferred options. • The partnership with Manawhenua has involved the identification of opportunities to acknowledge and respond to the cultural landscape along the Project corridor and restore and enhance the natural and cultural landscapes. • To ensure Manawhenua are involved as partners in all phases of the Project, the proposed designation and proposed alteration to Designation 6717 conditions set out the involvement for Manawhenua in the future design and implementation of the Project. <p>Māori values</p> <p>Summary of Objectives and Policies</p> <ul style="list-style-type: none"> • The principles of the Te Tiriti o Waitangi are also recognised and provided for in the sustainable management of natural and physical resources, wāhi tapu and other taonga. Sites and places of significance to Manawhenua are recognised and provided for in the objectives and policies of the AUP:OP.⁴³ • The Puhinui Precinct⁴⁴ also contains objectives and policies requiring the identification, recognition and protection and enhancement of Manawhenua cultural, spiritual and historical values and integration of these values into developments. <p>Assessment</p> <ul style="list-style-type: none"> • The partnership approach undertaken with Manawhenua, means that Manawhenua values are embedded in the NoR phase of the Project which gives effect to the provisions of the AUP:OP. Having involved Manawhenua in the development of the Project corridor has enabled the incorporation of Māori worldviews in the Project decision-making undertaken to date. With respect to future involvement, Manawhenua will be invited as partners in the preparation of management plans and future detailed design through conditions on the proposed designations and alteration to Designation 6717. • The Project has also recognised Manawhenua cultural values, particularly with regards to the mauri of, and the relationships of Manawhenua with natural and physical resources including freshwater, land, air and coastal resources. Significant adverse effects on these values are required to be avoided, with adverse effects avoided, remedied or mitigated as appropriate. |
|---|--|

Theme: Ecological values

⁴³ AUP:OP [RPS] B4.2.1(2), B6.2.1(1), B6.3.1(2), (3), B6.3.2(1), (2)(d), (3), (6), B6.5.1(1), (3), (5), B6.5.2(1), (4), (5), (6), (9), B7.4.1(6)

⁴⁴ AUP:OP [DP] I432.2(2), I432.2(4) – (7), I432.3(2) – (4), I432.3(9), I432 (A and B) Objectives 3 and 4, I432 (A and B) Policies 1 and 4

| Applicable NoR(s) | Relevant objectives and policies | Summary of objectives and policies and assessment |
|-------------------|--|--|
| All | <p>NPS:FM</p> <p>Objective 1, Policies 6, 7, 8, 9</p> <p>AUP:OP [RPS]</p> <p>B7.2.1(2), B7.3.1(3), B7.3.2(1), B7.3.2(4), B7.3.2(5), B7.3.2(6), B7.4.1(4), B7.4.1 (5), B7.4.2(1)(a), B7.4.2(1)(d), B7.4.2(7)(b), B7.4.2(9), B7.5.1(2), B7.5.2(1)(f)</p> <p>AUP:OP [DP]</p> <p>D9.2(1), D9.3(1), D9.3(2), D9.3(6), D9.3(8)</p> <p>E12.2(1), E12.3(1),E12.3(2)(c)</p> <p>E15.2(1), E15.2(2), E15.3(2), E15.3(3), E15.3(4)(b), E15.3(7)</p> | <p>Summary of Objectives and Policies</p> <ul style="list-style-type: none"> The NPS for Freshwater Management (NPS:FM)⁴⁵ objective and policies seek to ensure that natural and physical resources are managed in a way that prioritises first, the health and well-being of water bodies and freshwater ecosystems followed by the health needs of people and then the ability of people and communities to provide for their social, economic, and cultural well-being. The relevant AUP:OP⁴⁶ objectives and policies seek to protect and enhance ecological values across terrestrial, freshwater and coastal environments. The primary method the AUP:OP uses to protect biodiversity is the identification of Significant Ecological Areas (SEAs). These areas receive the highest level of protection. Biodiversity values outside SEAs need to be considered and effects on them addressed. Significant adverse effects on biodiversity are to be avoided as far as practicable, and where avoidance is not practicable to be minimised. Other adverse effects on biodiversity and ecosystems should be avoided, remedied or mitigated. The provisions recognise that avoidance of areas with biodiversity values is not always practicable for infrastructure. Where biodiversity is affected, measures to protect and restore biodiversity through legal protection and active management should be considered. The permanent loss and significant modification or diversion of lakes, rivers, streams (excluding ephemeral streams), and wetlands are to be avoided unless, amongst other matters, it is necessary to provide for infrastructure and no practicable alternative exists. The objectives and policies seek to manage subdivision, use, development, including discharges and activities in the beds of lakes, rivers, streams, and in wetlands, to limit the establishment of structures within the beds of lakes, rivers and streams and in wetlands to those that have a functional need or operational requirement to be located there. While the objectives and policies of the AUP:OP generally seek to recognise the benefits, functional and operational needs and value of investment in infrastructure and to enable the safe, efficient and secure provision of infrastructure where appropriate, the objectives and policies also anticipate that there may be some adverse effects as a result of the provision of such infrastructure.⁴⁷ The objectives and policies recognise that in some instances such adverse effects may be appropriate given the necessity of, and essential services provided by, infrastructure. <p>Assessment</p> |

⁴⁵ NPS:FM Objective 1, Policies 6, 7, 8, 9

⁴⁶ AUP:OP [RPS] B7.2.1(2), B7.3.1(3), B7.3.2(1), B7.3.2(4) - (6), B7.4.1(4), (5), B7.4.2(1)(a), (1)(d), (7)(b), (9); AUP:OP [DP] D9.2(1), D9.3(1), (2), (6), E12.2(1), E12.3(1), (2), E15.2(1), (2), E15.3(2), (3), (4)(b)

⁴⁷ AUP:OP [DP] D9.3(2), (8), E15.3(7)

| | | |
|---|--|--|
| | | Although resource consents are not being sought for the Project at this time, ecological effects arising in respect of activities that require consents have been considered to inform alternatives assessment, concept design and the proposed designation and alteration footprints. |
| Themes: Climate change and natural hazards | | |
| Applicable NoR(s) | Relevant objectives and policies | Summary of objectives and policies and assessment |
| All | <p>NPS:UD</p> <p>Objective 8, Policies 1(e), 1(f) and 6(e)</p> <p>AUP:OP [RPS]</p> <p>B2.2.1(1)(h), B2.3.1(1)(f), B2.3.2(1)(g), B10.2.1(2), B10.2.1(3), B10.2.1(5), B10.2.1(6), B10.2.2(7), B10.2.2(8), B10.2.2(12), B10.2.2(13)(c), B10.2.2(13)(d)</p> <p>AUP:OP [DP]</p> <p>E12.2(1), E12.3(5), (6). E36.2(1)-(5), E36.3(21), E36.3(23)-(28), E36.3(35)</p> | <p>Summary of Objectives and Policies</p> <ul style="list-style-type: none"> The objectives and policies of the NPS:UD⁴⁸ seek to reduce greenhouse gas emissions and enhance resilience to current and future effects of climate change. The objectives and policies of Chapter B2 of the AUP:OP seek to enable a quality built environment and well functioning urban environments while improving resilience to the effects of climate change⁴⁹ The objectives and policies of Chapter B10 of the AUP:OP⁵⁰ recognise the importance of integrating the provision of resilient transport networks and infrastructure within urban growth areas and avoiding effects in areas subject to natural hazards and risk and adapting to the effects of climate change. Specific AUP:OP objectives and policies⁵¹ reinforce the unique requirements of infrastructure and that it can have an operational or functional need to locate within a natural hazard area. Where infrastructure is required to locate within a hazard area significant adverse effect on people and property are sought to be first avoided, and otherwise mitigated to the extent practicable <p>Assessment</p> <p>Particular regard has been given to these objectives and policies. The Project will deliver better accessibility and mode choice by providing a fast, high capacity, reliable and frequent BRT corridor, and high quality walking and cycling facilities, therefore reducing the reliance on low occupancy vehicles.</p> <p>A number of design measures to provide resilience to flooding, inundation and climate change have been adopted across the Project. The flooding assessment has made recommendations which are to be implemented at detailed design so that:</p> <ul style="list-style-type: none"> There is no increase in flood levels for existing authorised habitable floors that are already subject to flooding; and |

⁴⁸ NPS:UD Objective 8 and Policies 1(e)(f) and 6(e)

⁴⁹ B2.2.1 (1)(h), B2.3.1(1)(f), B2.3.2(1)(g)

⁵⁰ B10.2.1(2), (3), (5), (6), B10.2.2(7), (8), (12), (13)(c), (13)(d)

⁵¹ B2.3.1(1)(f), E12.2(1), E12.3(5), (6), E36.2(1) - (5), E36.3(21), (23) - (28), (35)

| | | |
|---|---|---|
| | | <ul style="list-style-type: none"> There are no new flood prone areas created. <p>There is sufficient space within the proposed designations for stormwater and flood mitigation.</p> <p>The proposed designations provide for street tree planting which improve urban tree canopy cover that, when delivered, will contribute to reducing urban heating resulting from the effects of climate change in the future.</p> <p>Conclusion</p> <p>The Project is consistent with these objectives and policies by supporting a reduction in greenhouse gas emissions through modal choice, contribute to reducing urban heat island effects. The Project will generally avoid or mitigate potential adverse effects on people and property in areas subject to flooding.</p> |
| Theme: Urban form and quality design | | |
| Applicable NoR(s) | Relevant objectives and policies | Summary of objectives and policies and assessment |
| All | <p>NPS:UD</p> <p>Objective 4, Policy 1(c)</p> <p>AUP:OP [RPS]</p> <p>B2.2.1(1)(c), B2.2.1(d), B2.2.1(e), B2.3.1(1)(d), B2.3.1(3), B2.3.2(1)(d), B2.3.2(2)(b), B2.3.2(4)</p> <p>AUP:OP [DP]</p> <p>E12.2(1), E12.3(2), E12.3(3)</p> <p>E17.2(1), E17.2(2), E17.2(3), E17.3(1), E17.3(4)</p> | <p>Summary of Objectives and Policies</p> <ul style="list-style-type: none"> The objectives and policies⁵² seek to create and protect urban environments that are both functional and enjoyable for people, by balancing the place and movement function of transport networks and achieving high levels of amenity and safety for users. The NPS:UD⁵³ acknowledges that the urban environment, including amenity values will develop and change over time in response to the diverse and changing needs of people, communities and future generations. To achieve balance between place and movement, the objectives and policies recognise a necessary mode shift,⁵⁴ minimising private vehicle travel in favour of public transport, walking and cycling. Manukau Precinct⁵⁵ seeks to maintain the amenity and function of Manukau Square, while Manukau 2 Precinct seeks to ensure and develop, a range of activities at 640 Great South Road. Both precincts are within NoR 3. <p>Assessment</p> <ul style="list-style-type: none"> The BRT corridor and high quality walking and cycling facilities integrate with key centres and neighbourhoods to support intensification and compact urban form. |

⁵² AUP:OP [RPS] B2.2.1(1)(e), B2.3.1(3), B2.3.2(1)(d), (4); AUP:OP [DP] E12.2(1), E12.3(2), (3), E17.2(1), (2), (3), E17.3(1), (4), E24.2(1), (2), E24.3(1), (2), E25.2(1), (2), E25.3(2), (5)

⁵³ NPS:UD Objective 4, Policy 1(c)

⁵⁴ AUP:OP [RPS] B2.2.1(1)(c), B2.3.2(2)(b)

⁵⁵ AUP:OP [DP] I425.2(1), I425.3(1)

| | | |
|--|--|--|
| | <p>E24.2(1), E24.2(2), E24.3(1), E24.3(1A), E24.3(2)</p> <p>E25.2(1), E25.2(2), E25.3(2), E25.3(5)</p> <p>NoR 3 only: Manukau Precincts [DP]</p> <p>I425.2(1), I425.3(1)</p> | <ul style="list-style-type: none"> • A ULDMP is proposed as a condition of the proposed designations. The ULDMP will integrate the BRT corridor with the surrounding landscape and urban context and ensure that the Project contributes to a quality urban environment and manages potential adverse landscape and visual effects. • Amenity of the Project during construction will be managed appropriately through engagement with residents, the community and stakeholders, and through the construction noise and vibration, and construction management plans proposed as conditions of the designations. <p>Conclusion</p> <ul style="list-style-type: none"> • The Project contributes to well-functioning urban environment through the provision of a BRT corridor and high quality walking and cycling facilities. • The Project will manage adverse effects on amenity during construction and sets outcomes and further opportunities through the UDLMP to integrate permanent works into the surrounding landscape and urban context. |
|--|--|--|

Theme: Historic Heritage

| Applicable NoR(s) | Relevant objectives and policies | Summary of objectives and policies and assessment |
|--------------------------|--|--|
| All | <p>AUP:OP [RPS]</p> <p>B3.2.1(1), B3.2.1(2), B3.2.1(3), B3.2.2(1), B3.3.1(1), B3.3.2(1), B3.2.1(3)</p> <p>B5.2.1(1), B5.2.2(6), B3.2.1(7), B5.3.1(2), B5.3.2(4)(c), B5.3.2(4)(d)</p> <p>AUP:OP [DP]</p> <p>E26.2.1(9), E26.2.2(4), E26.2.2 (6)</p> | <p>Summary of Objectives and Policies</p> <ul style="list-style-type: none"> • The RPS⁵⁶ recognises the importance of heritage to the identity of Auckland, and the importance of active stewardship to protect it from inappropriate subdivision use and development. The provisions seek to avoid significant adverse effects on scheduled historic heritage, where practicable, and to encourage new development to have due regard to significant historic heritage. • The policies of Chapter B3⁵⁷ and E26⁵⁸ seek to enable the development, operation and maintenance of infrastructure, even in sensitive areas that are scheduled in the AUP:OP in relation to historic heritage, provided adverse effects are avoided or managed where practicable and an operational and functional need to locate in sensitive areas arises. • While the objectives and policies of the AUP:OP generally seek to recognise the benefits, functional and operational needs and value of investment in infrastructure and enable the safe, efficient and secure provision of infrastructure where appropriate, the objectives and policies also anticipate that there may be some adverse effects as a result of |

⁵⁶ AUP:OP [RPS] B5.2.1(1), B5.2.2(6), (7), B5.3.1(2), B5.3.2(4)(c), (4)(d)

⁵⁷ AUP:OP [RPS] B3.2.1(1), (2), (3), B3.2.2(1), B3.3.1(1), B3.3.2(1), (3)

⁵⁸ AUP:OP [DP] E26.2.1(9), E26.2.2(4), (6)

| | | |
|--------------------------|--|---|
| | | <p>the provision of such infrastructure. However, the objectives and policies recognise that in some instances such adverse effects may be appropriate given the necessity of, and essential services provided by, infrastructure.</p> <p>Assessment</p> <ul style="list-style-type: none"> • There are no significant adverse effects to built heritage places as a result of the Project. Adverse effects are anticipated as a result of the likely removal of an unscheduled former Gardeners Cottage. This cottage is associated with Cambria House (a scheduled historic heritage extent of place and building). • A HHMP is condition on the proposed designations and will be prepared at detailed design before construction commences. As part of the HHMP, further research and survey of the Project area, and specific sites, will be undertaken to support a precautionary HNZPTA authority for the Project footprint. • Any adverse effects to potential previously unrecorded archaeological deposits that are exposed during the works will be mitigated under the provisions of a precautionary HNZPTA authority, and the means of mitigation detailed in an Archaeological Management Plan prepared for the HNZPTA authority application. An authority under the HNZPTA will be sought at a later date prior to construction of the Project. <p>Conclusion</p> <p>The Project is consistent with the objectives and policies as the BRT corridor and high quality walking and cycling facilities do not impact on scheduled historic heritage. The importance of historic heritage is recognised through the implementation of the HHMP, specific mitigation measures, and providing a precautionary approach to the potential of identifying previously unrecorded sites during construction.</p> |
| Theme: Open Space | | |
| Applicable NoR(s) | Relevant objectives and policies | Summary of objectives and policies and assessment |
| All | <p>AUP:OP [DP]</p> <p>E16.2(1), E16.2 (2), E16.3(2), E16.3 (3)</p> <p>H7.2(2), H7.4.2(2), H7.5(1), H7.6.2(2),</p> | <p>Summary of Objectives and Policies</p> <ul style="list-style-type: none"> • The general objectives and policies of open space zones in the AUP:OP⁵⁹ seek to enable infrastructure while avoiding, remedying or mitigating adverse effects on residents, communities and the environment. • Objectives and policies in Chapter E16 of the AUP:OP⁶⁰ seek to protect the cultural, amenity, landscape and ecological values of trees in open space zones and increase the quality and extent of tree cover in open space zones. |

⁵⁹ AUP:OP [DP] H7.2(2), H7.4.2(2), H7.5(1) H7.6.2(2), H7.6.3(4), H7.8.2(1), H7.8.3(2)

⁶⁰ AUP:OP [DP] E16.2(1), (2), E16.3(2), (3)

| | | |
|---------------------------|---|---|
| | H7.6.3(4), H7.8.2(1), H7.8.3(2) | <p>Assessment</p> <ul style="list-style-type: none"> NoRs 1 – 3 include potential works in open space zones. This includes informal recreation zones, sports and recreation zones, conservation zones and community zones. Potential construction effects on amenity values of open space zones can be managed through engagement with residents, the community and stakeholders through an SCEMP, a CNVMP, a CTMP and CEMP to minimise potential effects. A ULDMP is recommended as a condition of the proposed designations which will require all areas be reinstated at the completion of the construction period. The Project will provide high quality walking and cycling facilities which will improve connectivity to open space areas, reserves and recreation facilities by active modes. Within the open space zones, the effects of tree loss can be mitigated by comprehensive replanting. Replacement planting will be determined through a planting plan for the Project under the ULDMP which is a condition on the proposed designation. Where possible, existing stormwater ponds are proposed to be upgraded to increase the capacity of the ponds. Indigenous vegetation will be re-instated with enhancement opportunities identified through the UDLMP where practicable. In addition, a TMP will be developed prior to construction to identify the existing trees protected under the District Plan, confirm the construction methods and impacts on each tree and detail methods for all work within the rootzone of trees that are to be retained. <p>Conclusion</p> <p>The Project is consistent with the objectives and policies by providing for infrastructure while avoiding, remedying or mitigating adverse effects on residents, communities, trees and the environment.</p> |
| Theme: Residential | | |
| Applicable NoR(s) | Relevant objectives and policies | Summary of objectives and policies and assessment |
| All | AUP:OP [DP] H4.2(1), H4.2 (2), H4.2(4), H4.3(1), H4.3(2), H4.3(9) | <p>Summary of Objectives and Policies</p> <ul style="list-style-type: none"> The objectives and policies of residential zones⁶¹ adjacent to the Project seek to ensure land is efficiently used to provide higher density urban living, increase housing capacity and improve choice and access to public transport. |

⁶¹ AUP:OP [DP] H4.2(1), (2), H4.3(1), (2), H5.2(1), H5.3(1), H6.2(1), H6.3(1)

| | | |
|--------------------------|---|--|
| | <p>H5.2 (A1), H5.2(1), H5.2(4), H5.2(8), H5.3 (C1), H5.3(1), H5.3(8)</p> <p>H6.2 (A1), H6.2(1), H6.2 (8), H6.2(4), H6.3(C1), H6.3(1), H6.3(9)</p> | <ul style="list-style-type: none"> Specific objectives and policies⁶² also seek to recognise the functional and operational requirements for development, in particular that non-residential activities provide for communities' social, economic and cultural well-being while avoiding, remedying or mitigating adverse effects on residential amenity. <p>Assessment</p> <ul style="list-style-type: none"> The Project will support higher density residential development through designating for a rapid transit service. The BRT and high quality walking and cycling facilities will improve connections to the surrounding residential communities, supporting the movement of people goods and services. A ULDM is a condition of the proposed designations. The ULDM will integrate the permanent works of the Project into the surrounding landscape and urban context and ensure potential adverse landscape and visual effects are managed. It is acknowledged that within NoR 3, the proposed BRT bridge structure will have low-moderate to high visual amenity impact on residents dependent on their viewing point (i.e. residential viewing audiences set back from the road corridor will only have an apparent view of the profile of the bridge while viewing audiences on the northern side, directly adjoining Puhinui Road will have the greatest effects due to their proximity and the size and scale of the bridge). In the context of the future environment, development is likely to respond to the proposed BRT bridge structure, given all of Puhinui Road is located within a walkable catchment of a rapid transit stop (Puhinui Station). Amenity of the corridors during construction will be managed appropriately through engagement with residents, the community and stakeholders (through the SCEMP), and through the construction noise and vibration, and construction management plans (in particular the CTMP) proposed as conditions of the designations. <p>Conclusion</p> <p>It is considered that the Project contributes to the achievement of these objectives and policies by providing a BRT corridor and high quality walking and cycling facilities while avoiding, remedying or mitigating adverse effects on residential amenity during construction.</p> |
| Theme: Business | | |
| Applicable NoR(s) | Relevant objectives and policies | Summary of objectives and policies and assessment |
| All | AUP:OP [DP] | Summary of Objectives and Policies |



⁶² AUP:OP [DP] H4.2(4), H4.2(9), H5.2(4), H5.3(8), H6.2(4), H6.3(9)

| | | |
|--|--|---|
| | <p>H9.2(3), H9.2(5), H9.3(2), H9.3(3), H9.3(12)</p> <p>H11.2(2), H11.2(3), H11.2(8), H11.3(3), H11.3(12), H11.3(20)</p> <p>H12.2(2), H12.2(3), H12.2(12), H12.3(3), H12.3(12)</p> <p>H13.2(2), H13.2(3), H13.2(9), H13.3(3), H13.3(12), H13.3(20), H13.3(21)</p> <p>H14.2(2), H14.2(3), H14.2(8), H14.3(3), H14.3(12), H14.3(21)</p> <p>H17.2(3), H17.2(4), H17.3(4)</p> | <ul style="list-style-type: none"> • The relevant objectives and policies for all centre zones and the Business – Mixed Use Zone in the AUP:OP⁶³ seek that development positively contributes towards planned future form and quality, creating a sense of place particularly with regard to streets. This includes providing pedestrian amenity, movement, safety and convenience for people of all ages and abilities. • The objectives and policies of the Business – Metropolitan Centre Zone⁶⁴ seek to reinforce and encourage the development of centres for commercial, community and civic activities and provide for residential intensification. • The objectives and policies of the relevant business zones⁶⁵ also seek to recognise the functional and operational requirements of activities and development while avoiding, remedying or mitigating adverse effects on amenity values and the natural environment of adjacent public open spaces and residential areas. <p>Assessment</p> <ul style="list-style-type: none"> • The BRT and high quality walking and cycling facilities will positively contribute towards the planned future form and quality of all business zones adjoining the Project corridor. The Project will create a sense of place particularly for streets by providing improved pedestrian amenity, movement, safety and convenience for people of all ages and abilities. The Project will support growth, encourage mode shift and improve access to major employment centres (i.e. Auckland Airport). • The Project will reduce light vehicle movement, thereby reducing congestion on the State Highway, creating capacity for freight. • A ULDM is proposed as a condition of the proposed designations. The ULDM will integrate the permanent works of each transport corridor into the surrounding landscape and urban context and ensure potential adverse landscape and visual effects are managed. • Business disruption during construction will be managed appropriately through early engagement with businesses through the DRMP and through the construction management plans (in particular the CTMP) which are conditions proposed on the designations. <p>Conclusion</p> <p>It is considered that the Project is consistent with the relevant objectives and policies of the business zones. The Project will contribute towards the planned future form and quality of centre and business zones, particularly Manukau Central.</p> |
|--|--|---|

⁶³ AUP:OP [DP] H9.2(3), H9.3(3), H11.2(2), (3), (8), H11.3(3), H12.2(2), H12.3(3), H13.2(2), (3), (9), H13.3(3), (20), (21), H14.2(2), (3), (8), H14.3(3), (21), H17.2(3), (4), H17.3(4)

⁶⁴ AUP:OP [DP] H9.2(5), H9.3(2)

⁶⁵ AUP:OP [DP] H9.3(12), H11.3(12), H12.3(12), H13.3(12), H14.3(12)

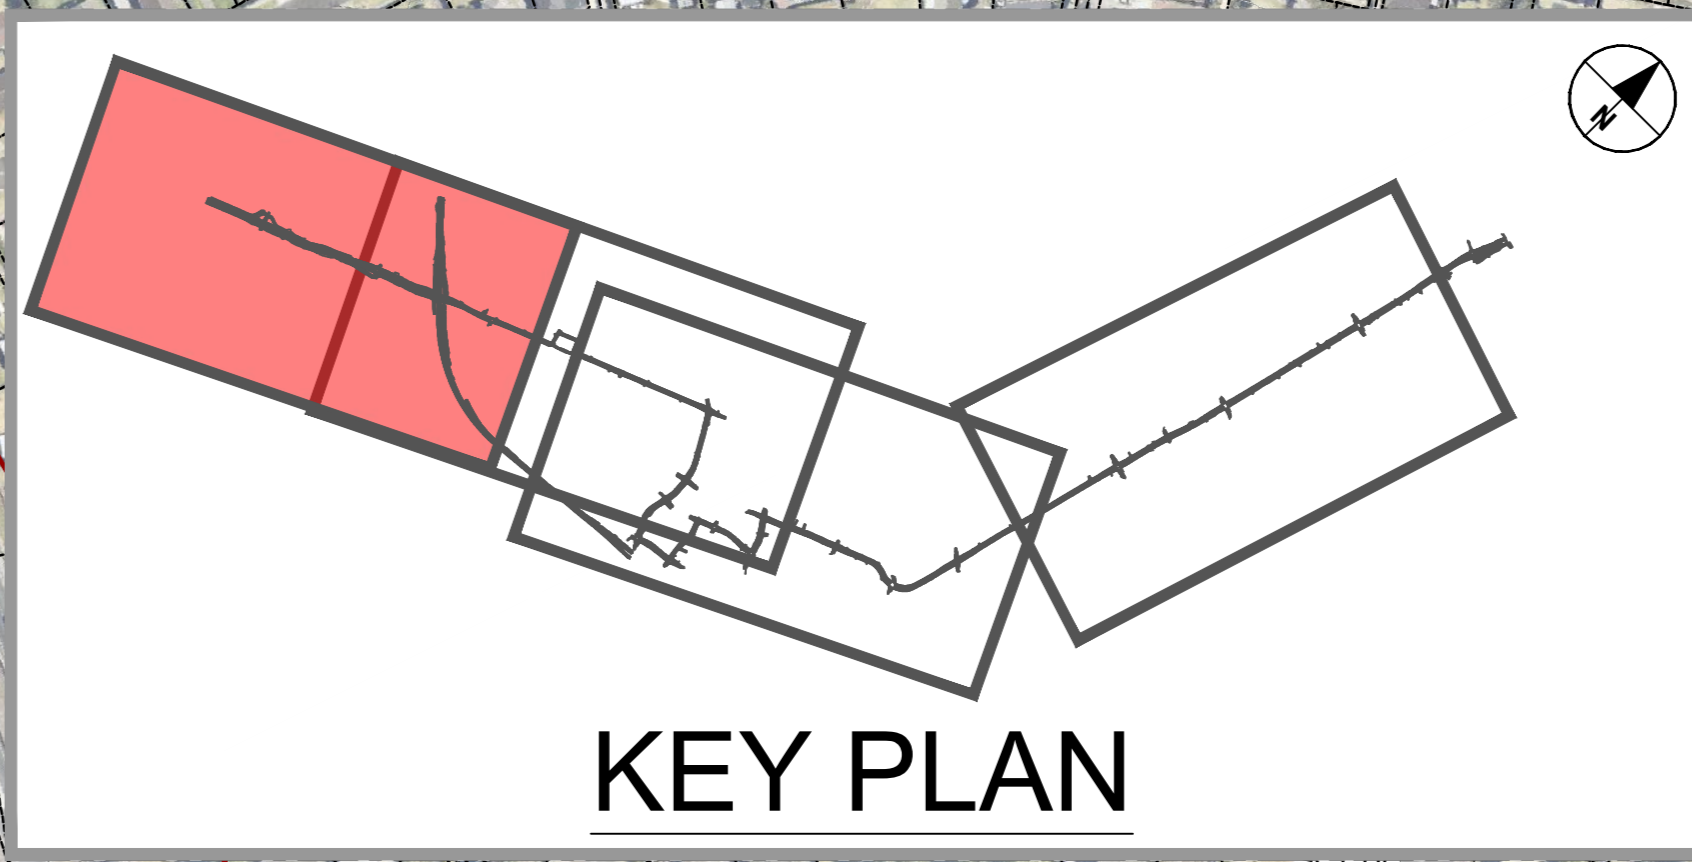 

| LEGEND GENERAL | | LEGEND STORMWATER | | LEGEND EXISTING UTILITIES | |
|----------------|--|-------------------|-------------------------------------|---------------------------|---------------------------|
| — | CONTROL LINE AND CHAINAGE | — | PROPOSED RETAINING WALL | — | FIRST GAS PIPELINE |
| — | EXISTING PROPERTY BOUNDARY | — | PROPOSED BUS RAPID TRANSIT CORRIDOR | — | FIBRE OPTIC |
| — | OTHER DESIGNATIONS | — | PROPOSED BRIDGE | — | A1-FUEL FUEL PIPELINE |
| — | PROPOSED DESIGNATION BOUNDARY (SUBJECT TO FUTURE CONSENTING PROCESS) | — | HISTORIC HERITAGE | — | WATERMAIN |
| — | PROPOSED ROAD CORRIDOR | — | NOTABLE TREE | — | WASTEWATER |
| — | PROPOSED FOOTPATH | — | PROPOSED SWALE | — | TRANSPOWER OVERHEAD LINES |
| — | PROPOSED CYCLEWAY | — | PROPOSED LINEAR DEVICE | — | TRANSPOWER PYLON |
| — | PROPOSED BERM | — | EXISTING CULVERT | | |
| — | PROPOSED FLUSH MEDIAN, RAISED MEDIAN OR TRAFFIC ISLAND | — | EXISTING TREATMENT POND | | |
| — | FILL BATTER | | | | |
| — | CUT BATTER | | | | |

| REV | ISSUED FOR NOTICE OF REQUIREMENT LODGEMENT | DATE | BY | REVISIONS |
|-----|--|------------|-----|-----------|
| C | ISSUED FOR NOTICE OF REQUIREMENT LODGEMENT | NOV. 2022 | JDT | |
| B | DRAFT ISSUE FOR REVIEW | SEPT. 2022 | JDT | |
| A | DRAFT ISSUE FOR REVIEW | MAY 2022 | JDT | |

| REV | DATE | BY | REVISIONS |
|-----|------|----|-----------|
| | | | |

Project: **SUPPORTING GROWTH PROGRAMME**
AIRPORT TO BOTANY BUS RAPID TRANSIT

Drawing Title: GENERAL ARRANGEMENT LAYOUT PLAN-NoR 4b ALTERATION TO DESIGNATION 6717 SH20/20B INTERCHANGE TO MANUKAU MEMORIAL GARDENS

Original in Colour

"AERIAL IMAGERY SUPPLIED BY NEARMAP AUSTRALIA PTY LTD"

NOT FOR CONSTRUCTION

Drawing Status: **FOR LODGEMENT**

Drawing Date: 09.12.2022

A1 Scale: 1:1000 A3 Scale: 1:2000

Discipline: GENERAL

Drawing No: SGA-DRG-STH-07-GE-4500 Revision: **C**

VOLUME 4

Airport to Botany - Assessment of Transport Effects

December 2022

Version 1

Document Status

| Responsibility | Name |
|----------------|---------------|
| Author | Ana Lee |
| Reviewer | Ida Dowling |
| Approver | Andrew Murray |

Revision Status

| Version | Date | Reason for Issue |
|---------|-----------------|---------------------|
| 1.0 | 9 December 2022 | Final for lodgement |

Table of Contents

| | | |
|----------|--|-----------|
| 1 | Introduction | 1 |
| 1.1 | Purpose and scope of this Report | 1 |
| 1.2 | Report structure | 2 |
| 2 | Project description | 3 |
| 3 | Project inter-dependency | 1 |
| 4 | Assessment methodology | 2 |
| 4.1 | Preparation for this Report | 2 |
| 4.2 | Assumptions and limitations | 2 |
| 4.3 | Existing and likely future environment..... | 3 |
| 4.4 | Approach to assessment of operational transport effects..... | 3 |
| 4.4.1 | Transport modelling | 3 |
| 4.4.2 | Transport guidance and documents | 5 |
| 4.4.3 | Assessment methodology – transport elements | 6 |
| 4.5 | Approach to assessment of construction effects | 7 |
| 4.5.1 | Construction traffic effects..... | 7 |
| 4.5.2 | Temporary traffic management | 7 |
| 5 | Airport to Botany Assessment overall project overview | 8 |
| 5.1 | Overview of Project sections | 8 |
| 5.2 | Design philosophy | 10 |
| 5.3 | Overall system outcomes summary | 13 |
| 5.4 | Assessment of project objectives..... | 14 |
| 5.5 | Impacts on overall transport system elements | 14 |
| 5.6 | Public transport..... | 14 |
| 5.6.1 | Customer experience and accessibility | 14 |
| 5.6.2 | Estimated BRT demand | 15 |
| 5.6.3 | Change in regional travel patterns | 17 |
| 5.6.4 | Wider corridor mode shift | 20 |
| 5.6.5 | Local bus services..... | 22 |
| 5.6.6 | Station capacity | 24 |
| 5.7 | Walking and cycling | 24 |
| 5.8 | Road safety | 27 |
| 5.9 | General traffic..... | 31 |
| 5.9.1 | Network performance | 33 |
| 5.9.2 | Intersection performance | 41 |
| 5.10 | Access and parking | 44 |
| 5.10.1 | Property access..... | 44 |
| 5.10.2 | Alternative routes | 46 |
| 5.10.3 | Parking | 49 |
| 5.10.4 | Freight | 51 |
| 6 | Construction effects | 52 |

| | | |
|------------|--|-----------|
| 6.1 | Construction traffic effects assessment | 52 |
| 6.1.1 | Traffic routes | 52 |
| 6.1.2 | Speed limits..... | 53 |
| 6.1.3 | Pedestrians and cyclists..... | 53 |
| 6.1.4 | Property access for residents and businesses | 53 |
| 6.1.5 | Land use activities that will need further consideration in the CTMP | 53 |
| 6.1.6 | Temporary traffic management effects assessment | 54 |
| 6.1.7 | Recommended measures to avoid, remedy or mitigate construction effects ... | 54 |
| 7 | NoR 1: Te Irirangi Drive section..... | 56 |
| 7.1 | Project corridor features | 56 |
| 7.1.1 | Project overview | 56 |
| 7.2 | Network and corridor design | 57 |
| 7.3 | Existing and likely future environment..... | 58 |
| 7.3.1 | Planning context..... | 58 |
| 7.3.2 | Transport environment | 59 |
| 7.4 | Assessment of operational transport effects | 61 |
| 7.4.1 | Public transport | 61 |
| 7.4.2 | Walking and cycling | 62 |
| 7.4.3 | General traffic..... | 65 |
| 7.4.4 | Access and parking..... | 66 |
| 7.4.5 | Freight | 67 |
| 7.5 | Project interdependencies | 68 |
| 7.5.1 | Eastern Busway Project | 68 |
| 7.5.2 | Notices of Requirement..... | 68 |
| 7.6 | Recommended measures to avoid, remedy or mitigate operational effects | 68 |
| 7.7 | Summary of operational transport effects | 68 |
| 8 | NoR 2: Manukau section | 70 |
| 8.1 | Project corridor features | 70 |
| 8.1.1 | Project overview | 70 |
| 8.2 | Network and corridor design | 72 |
| 8.3 | Existing and likely future environment..... | 73 |
| 8.3.1 | Planning context..... | 73 |
| 8.3.2 | Transport environment | 74 |
| 8.4 | Assessment of operational transport effects | 78 |
| 8.4.1 | Public transport | 78 |
| 8.4.2 | Walking and cycling | 78 |
| 8.4.3 | General traffic..... | 83 |
| 8.4.4 | Access and parking..... | 84 |
| 8.4.5 | Freight | 86 |
| 8.5 | Project interdependencies | 86 |

| | | |
|-------------|--|------------|
| 8.5.1 | Transform Manukau programme..... | 86 |
| 8.5.2 | Notices of Requirement..... | 87 |
| 8.6 | Recommended measures to avoid, remedy or mitigate operational effects | 87 |
| 8.7 | Summary of operational transport effects | 87 |
| 9 | NoR 3: Puhinui Road section | 90 |
| 9.1 | Project corridor features | 90 |
| 9.1.1 | Project overview | 90 |
| 9.1.2 | Network and corridor design | 91 |
| 9.2 | Existing and likely future environment..... | 92 |
| 9.2.1 | Planning context..... | 92 |
| 9.2.2 | Transport environment..... | 93 |
| 9.3 | Assessment of operational transport effects | 95 |
| 9.3.1 | Public transport | 95 |
| 9.3.2 | Walking and cycling | 95 |
| 9.3.3 | General traffic..... | 97 |
| 9.3.4 | Access and parking..... | 98 |
| 9.3.5 | Freight | 99 |
| 9.4 | Project interdependencies | 100 |
| 9.4.1 | NoRs | 100 |
| 9.5 | Recommended measures to avoid, remedy or mitigate operational effects | 100 |
| 9.6 | Summary of operational transport effects | 100 |
| 10 | NoRs 4a and 4b: SH20B section | 102 |
| 10.1 | Project corridor features | 102 |
| 10.1.1 | Project overview | 102 |
| 10.2 | Network and corridor design | 104 |
| 10.3 | Existing and likely future environment..... | 105 |
| 10.3.1 | Planning context..... | 105 |
| 10.3.2 | Transport environment..... | 107 |
| 10.4 | Assessment of operational transport effects | 109 |
| 10.4.1 | Public transport | 109 |
| 10.4.2 | Walking and cycling | 109 |
| 10.4.3 | General traffic..... | 110 |
| 10.4.4 | Access and parking..... | 110 |
| 10.4.5 | Freight | 111 |
| 10.5 | Project interdependencies | 111 |
| 10.5.1 | Auckland Airport..... | 111 |
| 10.5.2 | NoRs | 111 |
| 10.6 | Recommended measures to avoid, remedy or mitigate operational effects | 111 |
| 10.7 | Summary of operational transport effects | 111 |

11 Conclusion 113

Appendix A: Station capacity and access..... 116

1.1 Station access 116

1.2 Station capacity..... 117

Appendix C: Roads and Streets Framework 122

NoR 1 122

NoR 2 122

NoR 3 126

NoRs 4a and 4b 127

Table of Figures

| | |
|---|-------|
| Figure 1: Overview of the Project and NoR extents..... | xiii |
| Figure 2: NoR 1 Typical cross section | xvi |
| Figure 3: NoR 2 Typical cross section | xviii |
| Figure 4: NoR 3 Typical cross section (with a BRT station) | xx |
| Figure 5: NoR 3 Typical cross section (without BRT station) | xxi |
| Figure 6: NoR 4a Typical cross section | xxiii |
| Figure 7: NoR 4b Typical cross section | xxiii |
| Figure 8: Airport to Botany overview of NoRs for assessment | 8 |
| Figure 9: NoR 1 and NoR 2 Typical Cross Section | 11 |
| Figure 10: NoR 3 Typical Cross Section (with station) | 12 |
| Figure 11: NoR 3 Typical Cross Section (without station) | 12 |
| Figure 12: NoR 4a Typical Cross Section | 12 |
| Figure 13: NoR 4b Typical Cross Section | 13 |
| Figure 14: Overall outcomes summary | 13 |
| Figure 15: Change in PT perceived costs of travel | 15 |
| Figure 16: 2038 Daily station boarding | 16 |
| Figure 17: 2038 AM peak hour BRT occupancy | 16 |
| Figure 18: Forecast 2038 change in regional travel | 17 |
| Figure 19: Forecast 2038 change in regional PT travel by sub-mode | 18 |
| Figure 20: 2038 PT Patronage change and screenline map | 19 |
| Figure 21: 2038 PT Patronage change with Project - 2038 AM peak | 19 |
| Figure 22: 2038 AM peak public transport mode share | 20 |
| Figure 23: 2038 AM peak change in public transport flows | 20 |
| Figure 24: 2038 PT Patronage change with Project – AM peak | 21 |
| Figure 25: 2038 AM people movement | 22 |
| Figure 26: Indicative local bus network | 23 |
| Figure 27: Change in 2038 daily cycle flows | 26 |
| Figure 28: Indicative crash locations / numbers | 29 |
| Figure 29: Changes to Davies Avenue | 32 |
| Figure 30: Change to SH20 southbound access | 32 |
| Figure 31: Screenline map | 33 |
| Figure 32: 2038 AM vehicle trips on screenlines | 34 |
| Figure 33: Location of key traffic flow estimates (overall) | 35 |
| Figure 34: Location of key traffic flow estimates (zoomed) | 35 |

Figure 35: Location of key traffic flow estimates (zoomed)..... 36

Figure 36: Traffic diversion comparison plots 2038 daily (With vs Without Project)..... 37

Figure 37: Delay comparison plots 2038 AM Peak (With vs Without Project)..... 37

Figure 38: Delay comparison plots 2038 PM Peak (With vs Without Project)..... 38

Figure 39: Existing bus routes..... 40

Figure 40: Existing bus services on Manukau Station Road 41

Figure 41: Alternative route Summary 1 46

Figure 42: Alternative route summary 2..... 47

Figure 43: Alternative routes additional travel distance summary 48

Figure 44: Overview of the NoR 1 Te Irirangi section 56

Figure 45: NoR 1 Typical cross section 58

Figure 46: Aerial photo of existing Te Irirangi Drive corridor 59

Figure 47: Demand origins and destinations. Screenline on Te Irirangi Dr, west of SH1 (source MSM i11.5 2048) 62

Figure 48: NoR 1 - 1 km walking and 3 km cycling catchment 64

Figure 49: Overview of the Manukau section (NoR 2)..... 71

Figure 50: NoR 2 Typical cross section 72

Figure 51: Aerial of existing Manukau section corridor 74

Figure 52: Manukau Section - 1 km walking and 3 km cycling catchment 80

Figure 53: Overview of Puhinui Road (NoR 3)..... 90

Figure 54: NoR 3 Typical cross section (with BRT station) 92

Figure 55: NoR 3 Typical cross section (without BRT station) 92

Figure 56: Aerial of existing Puhinui Road corridor 93

Figure 57: Puhinui Station - 1 km walking and 3 km cycling catchment..... 97

Figure 58: Overview of the NoRs 4a and 4b Corridor..... 103

Figure 59: NoR 4a Typical cross section 105

Figure 60: NoR 4b Typical cross section 105

Figure 61: Auckland Unitary Plan – Puhinui Precinct Plan 5 – sub-precincts 106

Figure 62: Aerial photo of existing SH20B corridor (NoRs 4a and 4b) 107

Figure 63: 1 km walking and 3 km cycling catchment for BRT stations 116

Figure 64: 2038 AM peak – station boarding numbers 117

Figure 65: 2048 AM peak – station boarding numbers 118

Figure 66: Future modal priority in 2048+ for Te Irirangi Drive 122

Figure 67: Future modal priority in 2048+ for Kenderdine Road, Bridge Street, Cambridge Terrace and Puhinui Road (between Cambridge Terrace and Lambie Drive) 124

Figure 68: Future modal priority in 2048+ for Lambie Drive 124

Figure 69: Future modal priority in 2048+ for Manukau Station Road 125

Figure 70: Future modal priority in 2048+ for Davies Avenue 125

Figure 71: Future modal priority in 2048+ for Ronwood Avenue 126

Figure 72: Future modal priority in 2048+ for Great South Road 126

Figure 73: Future modal priority in 2048+ for Te Irirangi Drive 126

Figure 74: Future modal priority in 2048+ for Puhinui Road 127

Figure 75: Future modal priority in 2048+ for SH20B 127

Table of Tables

Table 1: Summary of assessment methodologyxiv

Table 2: Summary of operational transport effects - NoR 1xvi

Table 3: Summary of operational transport effects - NoR 2 xviii

Table 4: Summary of operational transport effects - NoR 3xxi

Table 5: Summary of operational transport effects - NoRs 4a and 4b xxiii

Table 6: Report structure 2

Table 7: Summary of assessment methodology 6

Table 8: Airport to Botany Project summary 8

Table 9: Potential local bus network and rapid transit line connections at each BRT station 23

Table 10: Station capacity assessment 24

Table 11: Regional daily cycle travel 25

Table 12: Overall crash history by crash type 27

Table 13: Overall crash history by crash factor 27

Table 14: Summary of proposed safety improvements 29

Table 15: Regional crash cost analysis 31

Table 16: Modelled traffic flow estimates along BRT corridor (black labels) 36

Table 17: Modelled traffic flow estimates outside the corridor (red labels) 36

Table 18: Summary of intersection performance 2038 42

Table 19: Summary of access impacts 45

Table 20: Frequently used alternative routes 47

Table 21: Summary of affected on-street parking spaces 50

Table 22: Sites for Consideration within future CTMP 53

Table 23: NoR 1 proposed changes and effects summary 57

Table 24: Te Irirangi Drive existing and likely future environment 59

Table 25: Te Irirangi Drive: existing transport features 60

| | |
|---|-----|
| Table 26: Te Irirangi Drive Auckland Transport standards and policy assessment for walking and cycling facilities | 63 |
| Table 27: NoR 1 – Walking and cycling station access | 64 |
| Table 28: NoR 1 forecasted 2038 AADT and peak hour volumes | 66 |
| Table 29: Summary of affected on-street parking spaces | 67 |
| Table 30: Summary of affected off-street parking spaces | 67 |
| Table 31: Assessment of operational effects summary for NoR 1 | 68 |
| Table 32: NoR 2 proposed changes and effects summary | 71 |
| Table 33: Manukau section – existing surrounding land use | 73 |
| Table 34: Manukau section upgrade existing and likely future environment | 73 |
| Table 35: Manukau section route: existing transport features | 74 |
| Table 36: Auckland Transport standards and policy assessment for walking and cycling facilities | 79 |
| Table 37: NoR 2 Manukau Section – walking and cycle station access | 80 |
| Table 38: NoR 2 forecasted 2038 AADT and peak hour volumes | 83 |
| Table 39: Summary of affected on-street parking spaces | 85 |
| Table 40: Summary of affected off-street parking spaces | 85 |
| Table 41: Assessment of operational effects summary for NoR 2 | 88 |
| Table 42: NoR 3 proposed changes and effects summary | 91 |
| Table 43: Puhinui Road section upgrade existing and likely future environment | 93 |
| Table 44: Puhinui Road section: existing transport features | 94 |
| Table 45: Auckland Transport standards and policy assessment for walking and cycling facilities | 96 |
| Table 46: Forecasted 2038 AADT and peak hour volumes | 97 |
| Table 47: Summary of affected on-street parking spaces | 98 |
| Table 48: Summary of affected off-street parking spaces | 99 |
| Table 49: Assessment of operational effects summary for NoR 3 | 100 |
| Table 50: NoRs 4a and 4b proposed changes and effects summary | 103 |
| Table 51: SH20B Existing and likely future environment | 106 |
| Table 52: SH20B: Existing transport features | 107 |
| Table 53: Auckland Transport standards and policy assessment for walking and cycling facilities ... | 109 |
| Table 54: Forecasted 2038 AADT and peak hour volumes | 110 |
| Table 55: Assessment of operational effects summary for NoRs 4a and 4b | 111 |
| Table 56: Assessment of operational effects summary for all NoRs | 113 |
| Table 57: Station capacity assessment | 118 |
| Table 58: NoR 2 – identified current and long-term place and movement values | 123 |

Appendices

Appendix A: Station capacity and access

Appendix C: Roads and Streets Framework

Glossary of Acronyms / Terms

| Acronym/Term | Description |
|---------------------------|---|
| AADT | Annual average daily traffic |
| AEE | Assessment of Effects on the Environment report |
| AFC | Auckland Forecasting Centre |
| ATAP | Auckland Transport Alignment Project |
| AUP:OP | Auckland Unitary Plan: Operative in Part |
| BRT | Bus Rapid Transit |
| CAS | Crash Analysis Systems |
| CCTM | City Centre to Māngere |
| CTMP | Construction Traffic Management Plan |
| CVA | Cultural Values Assessments |
| DSI | Death or Serious Injuries |
| HCV | Heavy commercial vehicles |
| LoS | Level of Service |
| MDRS | Medium Density Residential Standards |
| MSM | Regional Multi-modal Model |
| N/A | Not Applicable |
| NIMT | North Island Main Trunk railway |
| NoR | Notice of Requirement |
| NoR 1 | Notice of Requirement 1: Airport to Botany Bus Rapid Transit (Botany Town Centre, in the vicinity of Leixlep Lane to Rongomai Park) |
| NoR 2 | Notice of Requirement 2: Airport to Botany Bus Rapid Transit (Rongomai Park to Puhinui Station, in the vicinity of Plunket Avenue) |
| NoR 3 | Notice of Requirement 3: Airport to Botany Bus Rapid Transit (Puhinui Station, in the vicinity of Plunket Avenue to SH20/20B Interchange) |
| NoR 4a | Notice of Requirement 4a: Airport to Botany Bus Rapid Transit (SH20/20B Interchange to Orrs Road) |
| NoR 4b | Notice of Requirement 4b: Alteration to NZ Transport Agency Designation 6717 – State Highway 20B |
| NPS:UD | National Policy Statement for Urban Development 2020 |
| Programme partners | Te Ākitai Waiohū, Auckland Airport, Auckland Transport and Waka Kotahi |
| PT | Public transport |
| RSAF | Roads and Streets Framework |
| RCA | Road Controlling Authority |
| RMA | Resource Management Act 1991 |
| RP | Regional Plan |
| RPS | Regional Policy Statement |

| Acronym/Term | Description |
|------------------------|--|
| RTN | Rapid Transit Network |
| SAMM | Strategic Active Mode (walk/cycling) Model |
| SEA | Significant Ecological Area |
| SH1 | State Highway 1 |
| SH20 | State Highway 20 |
| SH20B | State Highway 20B |
| SSTMP | Site-Specific Traffic Management Plans |
| SWGP | Southwest Gateway Programme |
| Te Tupu Ngātahi | Te Tupu Ngātahi Supporting Growth |
| TDM | Transport Design Manual |
| TOD | Transit-oriented development |
| VKT | Vehicles Kilometres Travelled |
| Waka Kotahi | Waka Kotahi NZ Transport Agency |

Executive summary

Overview

This Assessment of Transport Effects (**Report**) has been prepared to inform the Assessment of Effects on the Environment (**AEE**) for five Notices of Requirement (**NoRs**) being sought by Waka Kotahi New Zealand Transport Agency (**Waka Kotahi**) and Auckland Transport (**Auckland Transport**) for the Airport to Botany Bus Rapid Transit Project (**the Project**) under the Resource Management Act 1991 (**RMA**). Specifically, this report considers the actual and potential effects associated with the construction, operation, and maintenance of the Project on the existing and likely future environment as it relates to transport effects, and where appropriate recommends measures that may be implemented to avoid, remedy and/or mitigate effects.

The Project is proposed to be an 18 km fast, high capacity, reliable, and frequent Bus Rapid Transit (**BRT**) connection with twelve stations, connecting Auckland Airport and its employment areas with major urban centres including Manukau and Botany and will be part of Auckland’s wider Rapid Transit Network (**RTN**).

As set out in the AEE, this Report specifically relates to a portion of the broader Project (approximately 14.9 km) which extends from the Botany Town Centre in the vicinity of Leixlep Lane to Orrs Road in the Puhinui peninsula, off SH20B. The Project primarily involves the upgrade and widening of existing transport corridors to provide for a separated BRT corridor and high-quality walking and cycling facilities and included nine of the twelve proposed BRT stations.

The Project comprises five NoRs as shown below.

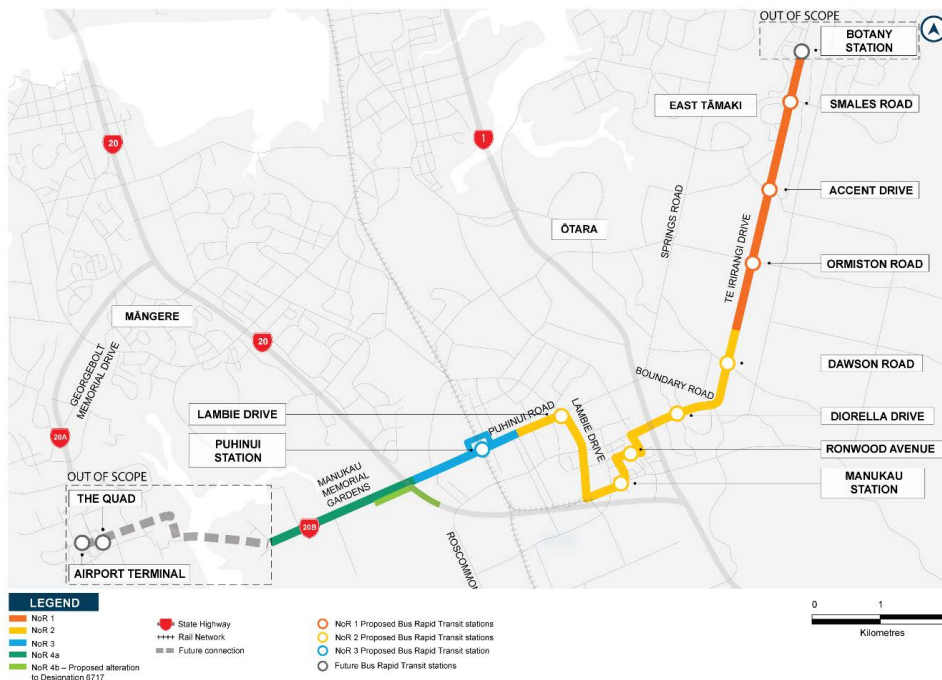


Figure 1: Overview of the Project and NoR extents

Methodology

Approach to assessment of operational transport effects

Potential operational transport effects are assessed using:

- Transport planning assessment of expected outcomes and effects;
- Transport modelling to inform demands and network performance; and
- Alignment with policy documents

In respect to individual NoRs, a separate assessment has been undertaken for each key element of the transport system, including effects on safety, different modes, and property access. The assessment criteria and methodology are summarised in Table 1 below.

Table 1: Summary of assessment methodology

| Network Component | Information Source | Assessment Method |
|---------------------|---|--|
| Safety | Crash Analysis (CAS) Database Project design drawings, modelled network-reduction in total vehicle travel | Assessment to determine alignment with Vision Zero and Road to Zero standards, design compliance with Transport Design Manual and network-wide estimate in reduced crashes from less vehicle travel. |
| Public Transport | Transport Model tools (MSM, BRT corridor model) SGA Remix File ¹ | Quantification of expected change in accessibility, mode share and public transport travel, including on other parts of the public transport network. |
| Walking and Cycling | Walking and Cycling Network Plans Proposed Cross Sections Model forecasts of change in active model travel from Project | Assessment to determine alignment with walking and cycling strategic documents and design compliance with Transport Design Manual. Estimation of uplift in walk and cycle travel, including potential associated reductions in vehicle travel. |
| General Traffic | Transport Model tools: MSM (changes in overall demand), Airport to Botany Traffic Model (changes in traffic flows and network performance) and SIDRA (changes in intersection efficiency at key locations) Project design drawings | Assessment using key model outputs including traffic volumes, levels of service for corridor midblock performance and intersection performance. Assessment of surrounding network connections |
| Property access | Engineering Standards Project design drawings | Assessment identifying where there is a potential effect on access in the existing environment |
| Parking | Engineering Standards and existing on-street parking provisions | Assessment identifying where there is a potential effect on both off-street / private and on-street parking in the existing environment |
| Freight | Auckland Strategic Freight Network Plan, traffic models | Assessment to determine alignment with the Auckland Strategic Freight Plan and to identify any potential effect on the freight movements |

¹ SGA Remix file provided by Auckland Transport, June 2022, showing draft bus network plan to be implemented by 2038

| Network Component | Information Source | Assessment Method |
|---|--------------------|-------------------|
| <p><i>Note: A Road Safety Audit and Safe System assessment will be completed as part of the implementation business case / detailed design stage, prior to implementation, and have not been undertaken during this route protection phase.</i></p> | | |

Further to the general traffic network component, a range of different transport modelling tools have been used to undertake quantitative assessments of the transport system throughout the transport network analysis process. The impacts of the Project on the future transport environment are assessed using forecasting transport models, owned by the Auckland Forecasting Centre (**AFC**). The models include:

- The regional multi-modal model (**MSM**);
- A traffic assignment model (Airport to Botany Traffic Model);
- A strategic active mode (walk/cycling) model (**SAMM**);
- Intersection models (SIDRA) at key locations; and
- A more detailed AIMSUN operational model of the BRT corridor.

The main assessment of transport effects is based on a 2038 forecast year horizon. This aligns with the available regional models and the likely horizon for implementation of the full BRT corridor.

Approach to assessment of construction effects

Based on the indicative construction methodology, an assessment of construction effects has been completed for the Project sufficient to support each NoR. This assessment considers:

- An overview of key considerations including speed management, potential impacts to pedestrians and cyclists and property access;
- Identification of any works that should not occur at the same time; and
- An assessment of potential conflict areas with vulnerable road users that will need specific mitigation.

The impact of any temporary traffic management measures implemented to undertake the Projects will be re-assessed in the future, prior to construction, when a greater level of detail is available in terms of the specific construction methodology and traffic environment.

NoR 1: Te Irirangi Drive section

Road environment overview

In this section it is proposed that the function of Te Irirangi Drive, an existing urban four-lane arterial corridor, will change to incorporate components for the BRT corridor and active modes. The proposed cross-section will be generally consistent through this section, with the two-way BRT corridor replacing the existing central solid median (approximately 10 m wide) and walking and cycling facilities established along both sides of the corridor. It is noted that an existing footpath is already provided along the length of the corridor on both sides. Te Irirangi Drive will continue to provide two vehicle lanes in either direction. All signalised intersections along this section will be retained and upgraded to include priority for BRT services and, four BRT stations.

In this regard, there are, in general, minimal impacts to the existing road reserve, given that the rapid transit corridor (two-way) will essentially replace the existing solid median.

The typical cross section for this section is shown in Figure 2.

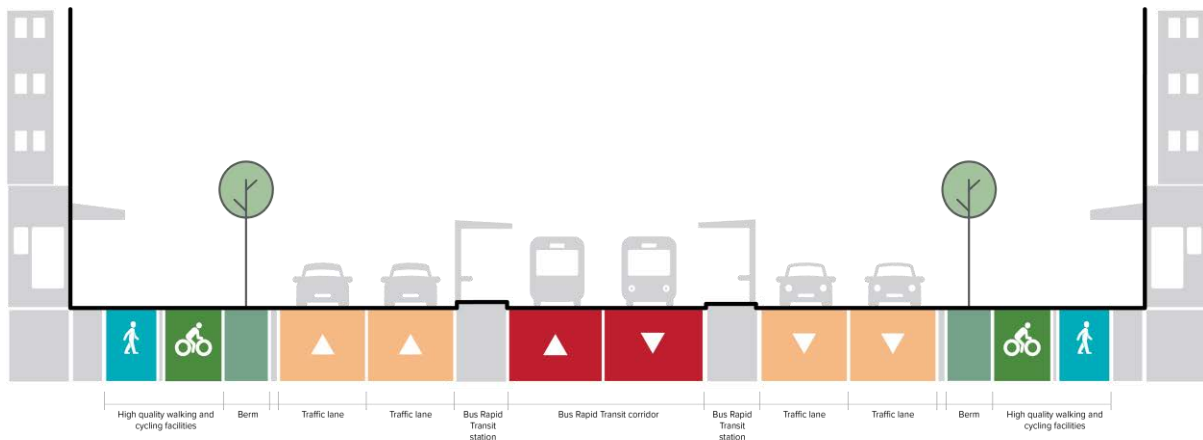


Figure 2: NoR 1 Typical cross section

Overall conclusion

Table 2 below summarises the operational transport effects for NoR 1.

Table 2: Summary of operational transport effects - NoR 1

| Operational Transport Effects | |
|-------------------------------|--|
| Safety | <p>In summary, the effects of the Project on safety are:</p> <ul style="list-style-type: none"> Improved walking and cycling facilities along Te Irirangi Drive (including separation) commensurate with an urbanised environment, resulting in improved protection for vulnerable road users; Improved walking and cycling crossing facilities (crossing Te Irirangi Drive), resulting in a safer environment for all road users; and Consequential reductions in the risk of Death or Serious Injuries (DSIs). |
| Public Transport | <p>In summary, the effects of the Project on public transport are:</p> <ul style="list-style-type: none"> Significantly better quality, frequency, and reliability of public transport services (BRT services); Good integration with the future public transport network and significantly improved north south connectivity and improved access to employment and social amenities; and Better and safer access provisions for pedestrians, cyclists, and mobility impaired passengers. |
| Walking and Cycling | <p>In summary, the effects of the Project on walking and cycling include:</p> <ul style="list-style-type: none"> Reduced likelihood and exposure to potential crashes as it will enable safe movement for vulnerable road users along corridors along Te Irirangi Drive; Improved integration with the future walking and cycling network, resulting in improved north-south walking, and cycling connectivity; Environmental and health benefits because of increased active mode trips and reduced reliance on vehicle trips; |

| Operational Transport Effects | |
|--------------------------------------|---|
| | <ul style="list-style-type: none"> Supporting growth surrounding Te Irirangi Drive, particularly around proposed BRT stations; and Improved safety and access to employment and social amenities. |
| General Traffic | <p>In summary, the effects of the Project on general transport are:</p> <ul style="list-style-type: none"> Minimal operational impacts along the corridor and intersection capacity because of the Project corridor; Improved driver safety with the removal of all give-way controlled slip lanes at the intersections along the NoR 1 corridor. Fully signalised intersections will control vehicle and pedestrian movements, further reducing potential conflict with pedestrians and cyclists; and The provision of NoR 1 supports wider network outcomes. In particular, the improved public transport provisions lead to improved mode share and reduced Vehicles Kilometres Travelled (VKT) via private vehicle. |
| Access and Parking | <p>In summary, the effects of the Project on access and parking include:</p> <ul style="list-style-type: none"> Minimal operational impacts on existing access provisions and on-street / off-street parking along Te Irirangi Drive; and All existing access points are to be maintained (excluding for sites that are fully within the proposed designation boundary) with minor reforming and regrading proposed. |
| Freight | <p>In summary, the effects of the Project on freight are minimal:</p> <ul style="list-style-type: none"> Te Irirangi Drive will continue to support the overall freight connections in this area. The Project will also result in improved journey times and reliability for existing and future freight. |

NoR 2: Manukau section

Road environment overview

In this section it is proposed that the form and function of the various corridors (Te Irirangi Drive, Great South Road, Ronwood Avenue, Davies Avenue, Manukau Station Road, Lambie Drive and Puhinui Road) within NoR 2 will change to include a centre-running BRT corridor (two-way) and five BRT stations. It is proposed to either utilise the existing central median width and / or widen the existing road reserve to include a central BRT corridor. The Project also provides improved walking and cycling facilities along its length on both sides of the road. Intersections within NoR 2 will be upgraded to accommodate the BRT corridor.

The proposed cross-section varies along the corridor, based on the existing road reserve width, number of lanes and surrounding land use activities. A typical cross section is shown in Figure 3.

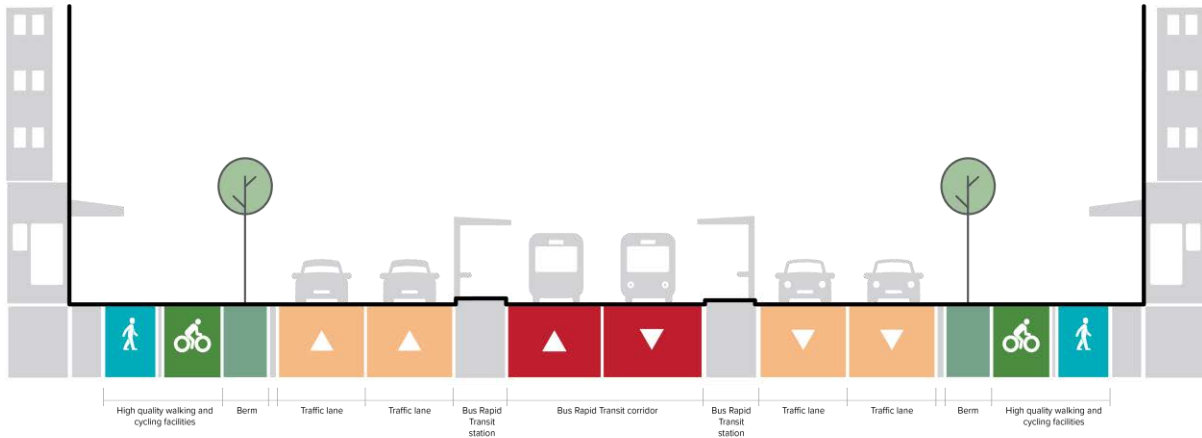


Figure 3: NoR 2 Typical cross section

Overall conclusion

Table 3 summarises the operational transport effects for NoR 2.

Table 3: Summary of operational transport effects - NoR 2

| Operational Transport Effects | |
|-------------------------------|--|
| Safety | <p>In summary, the effects of the Project on safety are:</p> <ul style="list-style-type: none"> Improved walking and cycling facilities along corridors within NoR 2 (including separation) commensurate with an urbanised environment, resulting in improved protection for vulnerable road users; Improved walking and cycling crossing facilities, resulting in a safer environment for all road users; and Consequential reductions in the risk of DSIs. |
| Public Transport | <p>In summary, the effects of the Project on public transport are:</p> <ul style="list-style-type: none"> Significantly better quality, frequency, and reliability of public transport services (BRT services); Good integration with the future public transport network and significantly improved connectivity and improved access to employment and social amenities; and Better and safer access provisions for pedestrians, cyclists, and mobility impaired passengers. |
| Walking and Cycling | <p>In summary, the effects of the Project on walking and cycling include:</p> <ul style="list-style-type: none"> Reduced likelihood and exposure to potential crashes as it will enable safe movement for vulnerable road users along corridors within NoR 2; Improved integration with the future walking and cycling network, resulting in improved walking, and cycling connectivity; Environmental and health benefits because of increased active mode trips and reduced reliance on vehicle trips; Supporting growth within and surrounding Manukau Central and around proposed BRT stations; and Improve safety and access to employment and social amenities. |

| Operational Transport Effects | |
|--------------------------------------|---|
| <p>General Traffic</p> | <p>In summary, the effects of the Project on general transport include:</p> <ul style="list-style-type: none"> • Minimal operational impacts along the corridor and intersection capacity because of the Project; • Improved driver safety with the removal of all give-way controlled slip lanes at the intersections along the NoR 2 corridor. Intersections will be upgraded to provide fully signalised vehicle and pedestrian movements, further reducing potential conflict with pedestrians and cyclists; • The provision of NoR 2 supports wider network outcomes. In particular, the improved public transport provisions lead to improved mode share and less VKT via private vehicle; and • The modelling indicates that Manukau Station Road (outside the corridor) will have a relatively substantial increase in AADT, with the increase in eastbound traffic flows noticeably greater than the increase in westbound traffic flows. This road is a major bus route that connects the Manukau Bus Station with eastern and southern Auckland (providing access for seven bus routes). Manukau Station Road currently provides an eastbound bus lane between Osterley Way and Leyton Way and in this regard, the delay experienced for eastbound buses will likely be minimal. The increase in westbound traffic flows is not as significant, and it is therefore not considered necessary to provide additional priority / dedicated facilities for buses for the anticipated change in flows. Overall, there are considered to be no significant adverse effects / delay for buses travelling to and from Manukau Bus Station via Manukau Station Road and Great South Road. |
| <p>Access and Parking</p> | <ul style="list-style-type: none"> • The overarching design philosophy for the Project has been to maintain existing access points (excluding sites that are fully within the proposed designation boundary) with minor reforming and regrading proposed; • Where right turn access is removed at certain properties because of the centre running BRT corridor, access will be provided via alternative routes. An assessment of alternative travel routes indicated that the additional travel distance is generally less than 2.5 km for all affected properties, which translates to approximately 3-4 minutes of additional travel time (maximum). Overall, the alternative route travel distances are considered within acceptable range from a traffic perspective; • The Project removes a number of on-street and off-street parking spaces within NoR 2. However, the BRT corridor provides a desirable alternative to car use and supports mode share; • The increased use of public transport is likely to lead to less demand for on-street and off-street parking within commercial / retail areas, with adequate parking facilities such as paid car park buildings available within proximity if necessary; and • Where land within the proposed designation is not required for permanent works, there is potential for it to be returned to landowners, therefore some off-street parking spaces may be able to be reinstated. |
| <p>Freight</p> | <p>In summary, the effects of the Project on freight are:</p> <ul style="list-style-type: none"> • Te Irirangi Drive, Lambie Road and Great South Road will continue to serve their respective freight roles in the long term; • The improved corridor capacity because of the Project (mode shift away from private travel to public transport) will result in improved journey times and reliability for existing and future freight; and |

Operational Transport Effects

- The proposed Project footprint provides sufficient space to enable resilient and reliable freight movements on a long-term basis.

NoR 3: Puhinui Road section

Road environment overview

The Project proposes that the form and function of Puhinui Road within NoR 3 will change to include a centre-running BRT corridor (two-way) and walking and cycling facilities on both sides of the corridor. The proposed cross-section will be generally consistent along the length of the section, with one general traffic lane in each direction, a central two-way rapid transit corridor and dedicated and separated walking and cycling paths on both sides of the road.

This road does not currently provide a central median; therefore, the Project proposes to generally widen the existing road reserve to the southern side of Puhinui Road. One BRT station is provided within the NoR 3 section which integrates with the existing Puhinui Station.

The typical cross sections are shown in Figure 4 and Figure 5.

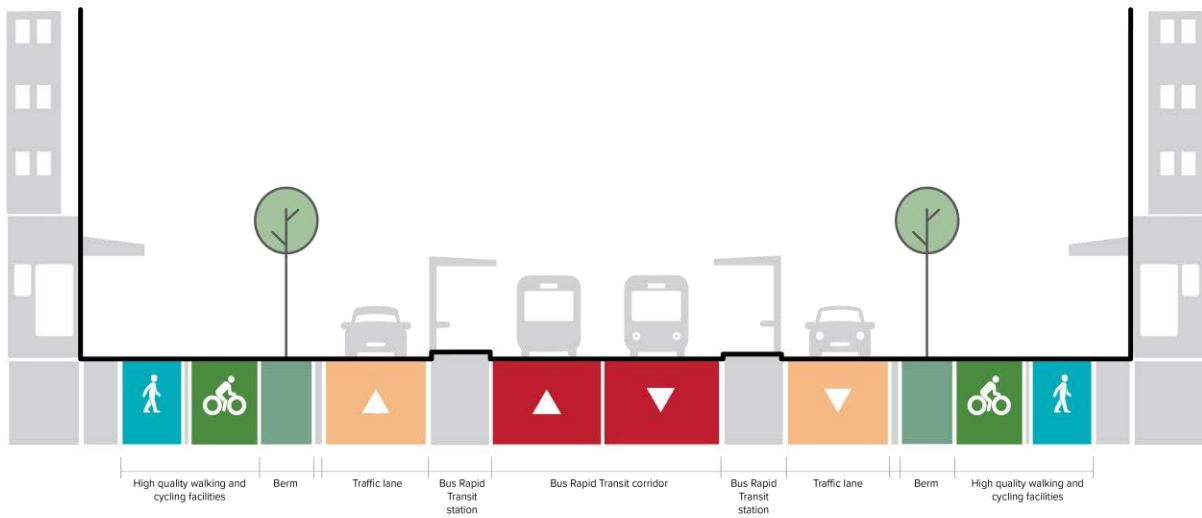


Figure 4: NoR 3 Typical cross section (with a BRT station)

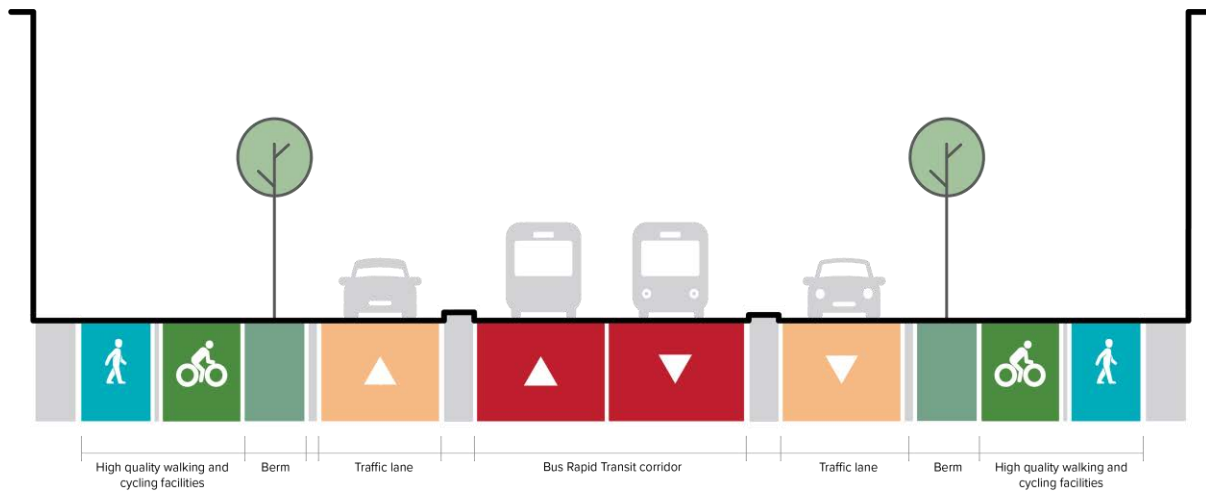


Figure 5: NoR 3 Typical cross section (without BRT station)

Overall conclusion

Table 4 summarises the operational transport effects for NoR 3.

Table 4: Summary of operational transport effects - NoR 3

| Operational Transport Effects | |
|-------------------------------|--|
| Safety | <p>In summary, the effects of the Project on safety are:</p> <ul style="list-style-type: none"> Improved walking and cycling facilities along Puhinui Road (including separation) commensurate with an urbanised environment, resulting in improved protection for vulnerable road users; Improved walking and cycling crossing facilities (crossing Puhinui Road), resulting in a safer environment for all road users; and Consequential reductions in the risk of DSIs. |
| Public Transport | <p>In summary, the effects of the Project on public transport are:</p> <ul style="list-style-type: none"> Significantly better quality, frequency, and reliability of public transport services (BRT services); Good integration with the future public transport network and significantly improved connectivity and improved access to employment and social amenities; and Better and safer access provisions for pedestrians, cyclists, and mobility impaired passengers. |
| Walking and Cycling | <p>In summary, the effects of the Project on walking and cycling include:</p> <ul style="list-style-type: none"> Reduced likelihood and exposure to potential crashes as it will enable safe movement for vulnerable road users along Puhinui Road; Improved integration with the future walking and cycling network, resulting in improved walking, and cycling connectivity; Environmental and health benefits because of increased active mode trips and reduced reliance on vehicle trips; Supporting growth within and surrounding Puhinui Road, particularly around the proposed BRT station; and Improve safety and access to employment and social amenities. |

| Operational Transport Effects | |
|--------------------------------------|---|
| General Traffic | <p>In summary, the effects of the Project on general transport include:</p> <ul style="list-style-type: none"> Minimal operational impacts along the corridor and intersection capacity because of the Project; and The provision of NoR 3 supports wider network outcomes. In particular, the improved public transport provisions lead to improved mode share and less VKT via private vehicle. |
| Access and Parking | <ul style="list-style-type: none"> The overarching design philosophy for the Project has been to maintain existing access points where practicable (excluding sites that are fully within the proposed designation boundary) with minor reforming and regrading proposed; Where right turn access is removed because of the centre running BRT, access will be provided via alternative routes. An assessment of alternative travel routes indicates that the additional travel distance is generally less than 2.5 km for all affected properties, which translates to approximately 3-4 minutes of additional travel time (maximum). Overall, the alternative route travel distances are considered within acceptable range from a traffic perspective; and The Project removes a minimal number of on-street and off-street parking spaces within NoR 3. The increased use of public transport is likely to lead to less demand for on-street and off-street parking. |
| Freight | <p>In summary, the effects of the Project on freight are:</p> <ul style="list-style-type: none"> The improved corridor capacity because of the Project will result in improved journey times and reliability for existing and future freight; and The corridor will be able to accommodate freight movements along the mid-block and through the intersections, therefore supporting the efficient movement of freight. |

NoRs 4a and 4b: State Highway 20B section

Road environment overview

The NoR 4a section extends between the SH20/20B interchange to Orrs Road, while NoR 4b runs for approximately 700-800 m between the SH20/20B interchange to the Manukau Memorial Gardens intersection. NoR 4b is a proposed alteration to existing Designation 6717.

In this section, it is proposed that the function of SH20B will change from the existing four lanes (two general traffic and two bus / transit lanes) in a rural context to a four-lane urban arterial corridor, with a new BRT corridor and walking and cycling facilities.

The function of NoR 4a and 4b is consistent, however the cross-section differs in terms of the location of the BRT corridor and active mode elements in relation to the State Highway elements.

As shown in Figure 6, for NoR 4a, both the BRT corridor and the walking and cycling facilities run along the southern side of SH20B, with no changes to the footprint of the existing four traffic lanes. For NoR 4b, the BRT corridor is proposed to run down the centre of the existing road carriageway separating the directional traffic lanes, and walking and cycling facilities will be provided along both sides of the, as shown in Figure 7.

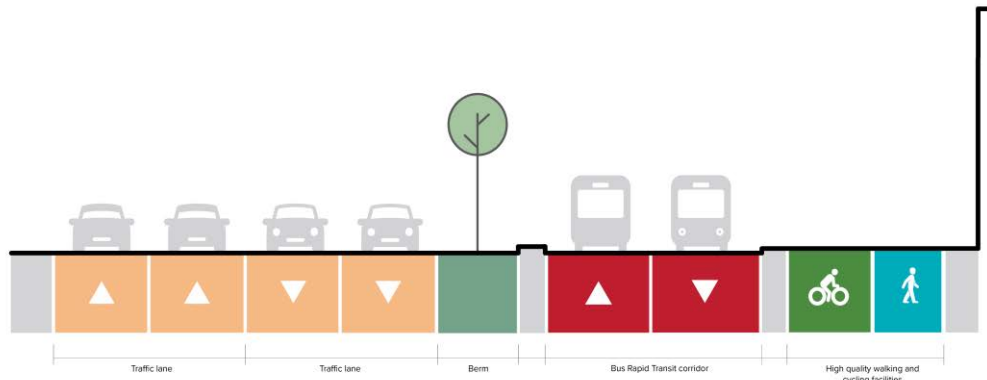


Figure 6: NoR 4a Typical cross section

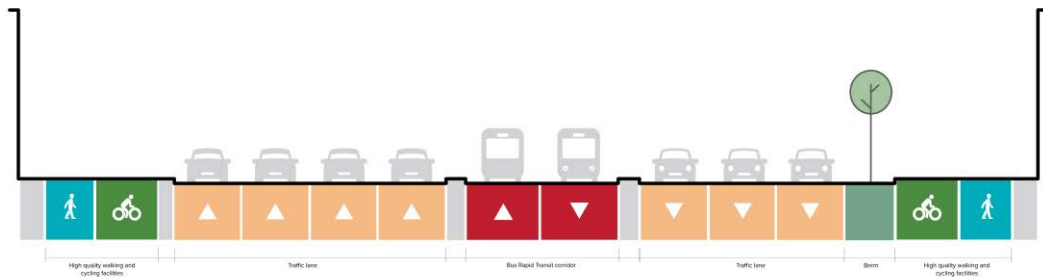


Figure 7: NoR 4b Typical cross section

Overall conclusion

Table 5 summarises the operational transport effects for NoR 4a / 4b.

Table 5: Summary of operational transport effects - NoRs 4a and 4b

| Operational transport effects | |
|-------------------------------|---|
| Safety | <p>In summary, the effects of the Project on safety are:</p> <ul style="list-style-type: none"> Improved walking and cycling facilities along SH20B (including separation) commensurate with an urbanised environment, resulting in improved protection for vulnerable road users; Improved walking and cycling crossing facilities (crossing SH20B), resulting in a safer environment for all road users; and Consequential reductions in the risk of DSIs. |
| Public Transport | <p>In summary, the effects of the Project on public transport are:</p> <ul style="list-style-type: none"> Significantly better quality, frequency, and reliability of public transport services (BRT services); |

| Operational transport effects | |
|--------------------------------------|--|
| | <ul style="list-style-type: none"> • Good integration with the future public transport network and significantly improved north south connectivity and improved access to employment and social amenities; and • Better and safer access provisions for pedestrians, cyclists, and mobility impaired passengers. |
| Walking and Cycling | <p>In summary, the effects of the Project on walking and cycling include:</p> <ul style="list-style-type: none"> • Reduced likelihood and exposure to potential crashes as it will enable safe movement for vulnerable road users along corridors along SH20B; • Improved integration with the future walking and cycling network, resulting in improved north-south walking, and cycling connectivity; • Environmental and health benefits because of increased active mode trips and reduced reliance on vehicle trips; and • Supporting growth surrounding SH20B and improved safety and access to employment and social amenities. |
| General Traffic | <p>In summary, the effects of the Project on general transport include:</p> <ul style="list-style-type: none"> • Manageable operational impacts along the corridor and intersection capacity because of the Project; and • The provision of NoRs 4a and 4b support wider network outcomes. In particular, the improved public transport provisions lead to improved mode share and less VKT via private vehicle. |
| Access and Parking | <p>In summary, the effects of the Project on access and parking include:</p> <ul style="list-style-type: none"> • Negligible operational impacts on existing access provisions and on-street / off-street parking along SH20B; and • All existing access points are to be maintained, with minor reforming and regrading proposed. |
| Freight | <p>In summary, the effects of the Project on freight are:</p> <ul style="list-style-type: none"> • Upgrades to SH20B and the separate BRT corridor maximise the corridor's productivity and provide reliable travel for the most critical users, which include freight and high occupancy vehicles; and • The proposed footprint provides sufficient space to enable resilient and reliable freight movements. |

1 Introduction

1.1 Purpose and scope of this Report

This Assessment of Transport Effects (**Report**) has been prepared to inform the Assessment of Effects on the Environment (**AEE**) for five Notices of Requirement (**NoRs**) being sought by Waka Kotahi New Zealand Transport Agency (**Waka Kotahi**) and Auckland Transport (**Auckland Transport**) for the Airport to Botany project (**the Project**) under the Resource Management Act 1991 (**RMA**). Specifically, this Report considers the actual and potential effects associated with the construction, operation, and maintenance of the Project on the existing and likely future environment as it relates to transport effects, and where appropriate recommends measures that may be implemented to avoid, remedy and/or mitigate effects.

Auckland's southern and eastern areas (east Auckland, south from Manurewa and south to Manukau) contain a significant population of 360,000 people and include two of the seven metropolitan centres in Auckland, a substantial growth area at Ormiston and two of Auckland's largest employment areas in the Airport precinct and East Tāmaki. Of importance is also the proposed growth further to the south of the Auckland region. When combined with the wider south – Drury, Paerata and Pukekohe – the southern area of Auckland alone is forecasted to accommodate an additional 114,800 people between 2016 and 2038, giving a forecast total population of 334,900 people by 2038. Between 2013 and 2018, Manukau grew the most of all areas in Auckland, and is anticipated to continue to be an area of significant population and employment growth. Access to jobs for the people living in southern Auckland is heavily dependent on access to the Manukau Central, the Airport area and East Tāmaki – none of which can be accessed easily with the existing public transport network.

The Airport to Botany Project will provide route protection for a BRT corridor, which includes walking and cycling facilities needed to support existing demand and expected growth in south and east Auckland.

This Report should be read alongside the AEE, which contains further details on the history and context of the Project. The AEE also contains a detailed description of works to be authorised for each NoR, likely staging and the typical construction methodologies that will be used to implement this work. These have been reviewed by the author of this Report and have been considered as part of this assessment of transport effects. As such, they are not repeated here, unless a description of an activity is necessary to understand the potential effects, then it has been included in this Report for clarity.

1.2 Report structure

To provide a clear assessment of each NoR, this Report follows the general structure set out in the AEE. That is, each notice has been separated out into its own section, and each section contains an assessment of the actual and potential effects for the specific NoR. Where appropriate, measures to avoid, remedy or mitigate effects are recommended. However, because some transport effects span across multiple NoRs, this Report includes an assessment of the full corridor to capture the effects of the Project at a network level. This full-corridor assessment is presented in Section 5.5 while the effects assessment of each NoR is presented in subsequent Sections 7 - 10.

Each section is arranged in geographical order starting from the northernmost point of the proposed NoR to the southernmost point. Table 6 provides an overview of the Report structure and where the assessment of effects for each NoR can be found in this Report.

Table 6: Report structure

| Sections | Section number |
|---|-----------------------|
| Description of the Project | 2 |
| Overview of the methodology used to undertake the assessment and identification of the assessment criteria and any relevant standards or guidelines | 4 |
| Assessment of general transport matters for all Airport to Botany Bus Rapid Transit NoRs | 5 |
| Assessment of specific transport matters for Airport to Botany Bus Rapid Transit NoR 1 | 7 |
| Assessment of specific transport matters for Airport to Botany Bus Rapid Transit NoR 2 | 8 |
| Assessment of specific transport matters for Airport to Botany Bus Rapid Transit NoR 3 | 9 |
| Assessment of specific transport matters for Airport to Botany Bus Rapid Transit NoRs 4a and 4b | 10 |
| Overall conclusion of the level of potential adverse transport effects of the Airport to Botany Bus Rapid Transit Project | 11 |

2 Project description

The Airport to Botany Project is proposed to be an 18 km fast, high capacity, reliable, and frequent Bus Rapid Transit (**BRT**) connection with twelve stations, connecting Auckland Airport and its employment areas with major urban centres including Manukau and Botany and will be part of Auckland's wider Rapid Transit Network (**RTN**).

As set out in the AEE, this Report specifically relates to a portion of the broader Project (approximately 14.9 km) which extends from the Botany Town Centre in the vicinity of Leixlep Lane to Orrs Road in the Puhinui peninsula, off SH20B. The Project primarily involves the upgrade and widening of existing transport corridors to provide for a separated BRT corridor and high-quality walking and cycling facilities.

Nine BRT stations are proposed as part of the Project. These stations will facilitate off-board ticketing and level boarding and are situated in the following locations:

- Smales Road;
- Accent Drive;
- Ormiston Road – Botany Junction Shopping Centre;
- Dawson Road;
- Diorella Drive;
- Ronwood Avenue (Manukau Central);
- Manukau Station;
- Puhinui Road/Lambie Drive; and
- Puhinui Station

As part of the Project, SH20B is proposed to be widened to provide eastbound lanes to Auckland Airport, high quality walking and cycling facilities and a ramp from SH20B onto SH20 for southbound traffic while enabling the provision of a BRT corridor.

Section 5 provides an overview of the entire project length. Specific descriptions of each NoR are also discussed in detail in their respective sections.

3 Project inter-dependency

The Airport to Botany Project has been developed to be fully integrated with related projects at each end of the corridor, namely the Eastern Busway station design at Botany Town Centre (to the north of NoR 1) and the BRT corridor planned within the Auckland International Airport Limited (**AIAL**) precinct connecting the BRT at Orrs Road (west of NoR 4a) into the airport terminals.

The Eastern Busway Project is being progressed, including design and consenting for the Botany Station, and is expected to be operational before the Airport to Botany Project is implemented. Similarly, AIAL are progressing planning, design and consenting for the busway extending along SH20B from Orrs Road into the Airport Precinct. The Airport to Botany Project is expected to be implemented after (or concurrently with), the AIAL project.

The AEE (and identified positive effects) has been based on the assumption that the Airport to Botany Project is implemented into an environment that already includes those related projects. If the Project was to be prioritised ahead of those related projects, it is possible that the benefit to the users of the BRT may not be fully realised. Given the understanding of where these adjacent works are at in their approval stages, it is considered that the risk of this scenario is low.

4 Assessment methodology

4.1 Preparation for this Report

Work undertaken for this Report commenced in January 2022. The preparation for this work has included:

- Review of the construction method statement and previous SSBC documentation;
- Site visits with Project Team (23/03/2022);
- Weekly meetings with Project Team; and
- Workshops with other relevant technical specialists.

4.2 Assumptions and limitations

Given the long-term nature of the designations being sought by the NoRs, this assessment does not assess the interim staging of individual projects. Instead, it places a greater focus on the 'full build out' of the project to support future communities and assesses the transport effects of this project on that likely future environment. The business case suggested a staged implementation approach with the full scheme operational by 2035 (noting this date is uncertain as funding for this full scheme has not yet been committed).

The assessment is targeted at long-term route protection, rather than imminent implementation, as such the following stages would need to be undertaken prior to implementation:

- Business case for implementation, including any concept design review / update to contemporary information or standards;
- Updated transport modelling;
- Detailed design;
- Consent applications;
- Construction planning and approvals; and
- Construction.

Given the above, this NoR is based on only concept-level design and relies on conditions and future management plans to confirm design detail and address local effects. As such, the NoR:

- Makes greater use of generic cross-sections and design standards;
- Focuses more on desired outcomes and full-build footprints;
- Takes a longer-term view, with its inherent uncertainties; and
- Assumes more use of recommended management plans and planning processes rather than specific design details to manage potential effects.

The methodology for the operational and construction transport effects is applicable for each NoR specified within this document. Any nuances between the NoRs are specified where appropriate within each assessment.

The Assessment of Transport Effects has two elements:

- Assessment of operational effects on the transport system; and
- Assessment of construction effects on the transport system.

4.3 Existing and likely future environment

A key element of the assessment is the definition of the 'existing / likely future environment', against which the effects are assessed. This is a complex issue as the proposed BRT is planned to support medium-longer-term urban re-development and transformation of travel choices. As such, the future environment will differ from the existing environment, and the source of some potential effects (such as people and vehicle movement) is generally from that urban development itself, rather than from the planned infrastructure.

To isolate the effects of the planned works, the 'Existing Environment' includes the likely future urban development but does not include the planned projects for which designations are sought. The effect of the Project is then assessed using the same land use assumptions. Given the long-term perspective of the assessment, the analysis is based on the estimated 'full build out' given current zoning and including the future urban area. This is based on demand forecasting estimates provided by Auckland Council.²

It is arguable that the Project would itself induce some change in that urban development, or conversely, the planned urban development may be less likely to emerge without the Project. It would become highly speculative to estimate where the planned growth could instead go without this Project in place. Given that land use planning decisions are subject to separate processes (via Auckland Council), this approach is considered suitable for this AEE.

4.4 Approach to assessment of operational transport effects

Potential operational transport effects are assessed using:

- Transport planning assessment of expected outcomes and effects;
- Transport modelling to inform demands and network performance; and
- Alignment with policy documents.

In respect to individual NoRs, a separate assessment has been undertaken for each key element of the transport system, including effects on safety, different modes, and property access. This section will outline the methodology adopted for these assessments.

4.4.1 Transport modelling

Throughout the transport network analysis process, a range of different transport modelling tools have been used to undertake quantitative assessments of the transport system. These tools inform decisions about planning the transport network, corridors, and intersections. These, or similar, tools were used in the SSBC to develop the recommended Project, with further refinement of the project design and the tools undertaken for this AEE. Where appropriate, results from both the SSBC and the more refined AEE analysis are used in this assessment.

The impacts of the Projects on the future transport environment are assessed using forecasting transport models, owned by the AFC. The models include:

- The regional multi-modal model (**MSM**). This model creates estimates of car, truck, and PT movements at a regional level, based on land use, network, and policy inputs. This model is the

² Auckland Plan 2050 (Auckland Council, June 2018)

primary tool to estimate future PT usage. Generally, this model is run using regional assumptions as per recent ATAP planning, with project-specific inputs in the study area;

- A traffic assignment model (Airport to Botany Traffic Model), that uses the traffic demands from MSM on a more detailed representation of the road and street network. This model is the main tool used to estimate potential changes in traffic flows and road network performance because of the Project;
- A strategic active mode (walk/cycling) model (**SAMM**). This tool gives strategic-level estimates of walking and cycling demands, including those expected to be induced because of the Project;
- Intersection models (SIDRA) at key locations. These models were used to check concept designs and report the expected intersection performance at key locations. SIDRA models use expected traffic flows at key locations from the Airport to Botany Traffic Model; and
- A more detailed AIMSUN operational model of the BRT corridor was also used during project refinement. That model also uses traffic flows through and across the BRT corridor from the Airport to Botany Traffic Model but simulates the detailed traffic signal interaction and bus movements in more detail. That tool was used to inform specific detailed parts of the project design and potential BRT operation but was not used extensively in this assessment.

The assessment of operational effects is informed by modelled estimates of travel and network performance for a future full-build-out scenario. Each of the models used (except the small, localised SIDRA models), have been subject to independent peer review.

The main assessment of transport effects are based on a 2038 forecast year horizon. This aligns with the available regional models and the likely horizon for implementation of the full BRT. Longer-term forecasts (2048) were prepared for specific assessments such as operational traffic noise but are not reported extensively here.

A key input to the models are regional land use forecasts, which influence the future quantum and location of travel. Regionally agreed land use forecasts are prepared by Auckland Council via the AFC, with the most recent available forecasts (at the time of this assessment), referred to as Scenario I11.6. Those forecasts are based on regional population forecasts from Statistics NZ, with spatial allocation to individual spatial areas based on the AFCS land use model and known detail around specific land use planning processes.

Land use forecasts have inherent uncertainty, in terms of the specific rate of new growth in specific areas. Currently, there is additional uncertainty around the likely outcomes and rate and location of higher-density development sought through central Government policies such as the National Policy Statement on Urban Development (**NPS:UD**). A key intent of those policies is to enable higher density development, especially around high-quality public transport systems. The specific planning response to those policies is currently being progressed by Auckland Council, and revised land use forecasts reflecting any expected changes were not available at the time of preparing this assessment. Generally, it is considered that this BRT Project is not inconsistent with such policy direction, regarding supporting higher density urban development via more sustainable travel modes. Given this context, the use of those available I11.6 forecasts is considered acceptable for this assessment.

The potential for the Project to generate diversion of traffic to other routes or corridors was primarily assessed via the traffic models, albeit augmented by local knowledge of the area and data on existing behaviour and network issues. Although the transport models include detailed assessment of three weekday peak periods (morning and evening commuter peaks plus the interpeak), the assessment

has focussed on predicted change in daily³ flow to better reflect sustained change, rather than impacts that could be more fleeting during peak periods. Daily flows can be a useful measure of a range of traffic effects, including noise, amenity, safety, and likely congestion. The assessment of effect on potential network delay did consider each peak period.

For traffic modelling analysis at key intersections, level of service (**LOS**) metrics were used to quantify the potential change in system efficiency (for vehicles) because of the Project. LOS is a qualitative measure used to explain the quality of motor vehicle traffic service. LOS is used to analyse roads and intersections by categorising traffic flow and assigning quality levels to traffic based on a performance measure ranging from A to F. These are summarised as follows:

- **LOS A: free flow.** Traffic flows at or above the posted speed limit and motorists have complete mobility between lanes.
- **LOS B: reasonably free flow.** LOS A speeds are maintained, manoeuvrability within the traffic stream is slightly restricted.
- **LOS C: stable flow, at or near free flow.** Ability to manoeuvre through lanes is noticeably restricted and lane changes require more driver awareness.
- **LOS D: approaching unstable flow.** Speeds slightly decrease as traffic volume slightly increase. Freedom to manoeuvre within the traffic stream is much more limited and driver comfort levels decrease.
- **LOS E: unstable flow, operating at capacity.** Flow becomes irregular and speed varies rapidly because there are virtually no usable gaps to manoeuvre in the traffic stream and speeds rarely reach the posted limit.
- **LOS F: forced or breakdown flow.** Every vehicle moves in lockstep with the vehicle in front of it, with frequent slowing required. Travel time cannot be predicted, with generally more demand than capacity

Given the focus on provision of high quality and attractive bus and active mode travel in this corridor, the assessment did not define minimum LOS standards to be met at intersections. Rather, the LOS measures were generally used to easily identify the likely performance of key intersections, and more importantly the potential change because of the Project.⁴

4.4.2 Transport guidance and documents

Assessment of the Project against the relevant objectives and policies of the AUP:OP is contained in the AEE. Within this Report, the Project has also been considered against the outcomes and objectives of applicable transport design guidance and policy directives including:

- Auckland Transport's Transport Design Manual, which sets out outcomes, engineering design and construction requirements for the Project;
- Auckland Transport's Vision Zero, and the Waka Kotahi Road to Zero policy, which adopt a "Safe System" approach to focus on road safety for all road users; and
- Auckland Transport's Roads and Streets Framework was also used to qualitatively assesses the typology (movement and place value) and modal priority for each corridor.

³ Weekday daily traffic flows were estimated as a weighted aggregation of the three peak periods

⁴ It is noted that specific LOS and other performance targets are relevant in the Puhinui area adjacent to SH20B as these are specifically referred to in the Puhinui Precinct Plan in the Auckland Unitary Plan. Those measures relate to land use planning in that precinct rather than to performance of the BRT corridor per se.

4.4.3 Assessment methodology – transport elements

Table 7 summarises how the operational effects resulting from the Project has been assessed for each component of the transport network.

Table 7: Summary of assessment methodology

| Network component | Information source | Assessment method |
|---|---|--|
| Safety | CAS Database Project design drawings, modelled network-reduction in total vehicle travel | Assessment to determine alignment with Vision Zero and Road to Zero standards, design compliance with Transport Design Manual and network-wide estimate in reduced crashes from less vehicle travel. |
| Public Transport | Transport Model tools (MSM, BRT corridor model) SGA Remix File ⁵ | Quantification of expected change in accessibility, mode share and PT travel, including on other parts of the PT network. |
| Walking and Cycling | Walking and Cycling Network Plans Proposed Cross Sections Model forecasts of change in active model travel from Project | Assessment to determine alignment with walking and cycling strategic documents and design compliance with Transport Design Manual. Estimation of uplift in walk and cycle travel, including potential associated reductions in vehicle travel. |
| General Traffic | Transport Model tools: MSM (changes in overall demand), Airport to Botany Traffic Model (changes in traffic flows and network performance) and SIDRA (changes in intersection efficiency at key locations) Project design drawings | Assessment using key model outputs including traffic volumes, levels of service for corridor midblock performance and intersection performance. Assessment of surrounding network connections |
| Property access | Engineering Standards Project design drawings | Assessment identifying where there is a potential effect on access in the existing environment |
| Parking | Engineering Standards and existing on-street parking provisions | Assessment identifying where there is a potential effect on both off-street / private and on-street parking in the existing environment |
| Freight | Auckland Strategic Freight Network Plan, traffic models | Assessment to determine alignment with the Auckland Strategic Freight Plan and to identify any potential effect on the freight movements |
| <p><i>Note: A Road Safety Audit and Safe System assessment will be completed as part of the implementation business case / detailed design stage, prior to implementation, and have not been undertaken during this route protection phase.</i></p> | | |

⁵ SGA Remix file provided by Auckland Transport, June 2022, showing draft bus network plan to be implemented by 2038

4.5 Approach to assessment of construction effects

4.5.1 Construction traffic effects

An indicative construction methodology has been prepared to enable assessment of the potential construction traffic effects of the Project. This can be found in Section 6.2 of the AEE. Given the long-term nature of the NoRs, these construction methodologies are indicative only to identify the general type of adverse transport effects that could eventuate, and thereby inform the scope of proposed management plans. The scope of this assessment is for impacts on the operation of the transport system and does not directly address any potential business economic impact because of potential temporary access disruption.

Based on the indicative construction methodology, an assessment of construction effects has been completed for the Project sufficient to support each NoR. This assessment considers:

- An overview of key considerations including speed, potential impacts to pedestrians and cyclists and property access;
- Identification of any works that should not occur at the same time; and
- Assessment of potential conflict areas with vulnerable road users that will need specific mitigation within a Construction Traffic Management Plan (**CTMP**) and/or Site-Specific Traffic Management Plans (**SSTMP**).

The project specific construction effects will be managed via a CTMP and/or SSTMP, which will be developed immediately prior to implementation, when the greatest certainty is available. The Project works are generally within the existing road corridors, so major movement of trucks for earthworks or bulk materials is not anticipated. While construction traffic will still be present, the corridors are generally within dense urban road networks with multiple alternative routes. Given this context and the uncertainty of the future construction methodologies, this assessment has not assessed detailed estimates of construction traffic movements.

4.5.2 Temporary traffic management

The impact of any temporary traffic management measures implemented to undertake the Project will be re-assessed in the future, prior to construction, when a greater level of detail is available in terms of the specific construction methodology and traffic environment.

It is noted that most of the Project works will be undertaken 'online', within or immediately adjacent to operational arterial corridors. Any future assessment should be required to consider network capacity reductions through potential road closures, capacity reductions on key corridors through lane closures, effects on property access through road or lane closures, and any other ancillary effects such as shoulder closures or temporary loss of access to individual properties.

5 Airport to Botany Assessment overall project overview

5.1 Overview of Project sections

The Airport to Botany overall project provides a BRT corridor between Auckland Airport and Botany Town Centre. It connects important economic hubs (Airport precinct, Manukau, and Botany urban centres, East Tāmaki industrial area) as well as residential areas. The rapid transit corridor includes accessible stations which serve its communities. Improvements are made to the transport corridors along the route to maintain the reliability of the rapid transit service and help to maintain acceptable access along the corridor. The Airport to Botany Project also incorporates dedicated walking and cycling facilities.

An overview of the Airport to Botany Project is provided in Figure 8 and summarised in Table 8 below.



Figure 8: Airport to Botany overview of NoRs for assessment

Table 8: Airport to Botany Project summary

| Notice | NoR description | Description | Requiring Authority |
|--------|-------------------------------------|--|---------------------|
| NoR 1 | Botany Town Centre to Rongomai Park | Upgrade of Te Irirangi Drive to enable a two-way rapid transit corridor and four-lane arterial cross-section with walking and cycling facilities on both sides | Auckland Transport |

| Notice | NoR description | Description | Requiring Authority |
|---------------|---|---|---------------------|
| NoR 2 | Rongomai Park to Puhinui Station | <ul style="list-style-type: none"> • Puhinui Road: the upgrade of the existing Puhinui Road to include a two-way rapid transit corridor and a two-lane arterial with separated active modes. • Lambie Drive: the upgrade of the existing Lambie Drive to include a two-way rapid transit corridor and a four-lane arterial with separated active modes • Manukau Station Road: the upgrade of the existing Manukau Station Road to include a two-way rapid transit corridor and a four-lane arterial with separated active modes • Davies Crescent: the upgrade of the existing Davies Crescent to include a two-way rapid transit corridor and a two-lane local road with separated active modes • Ronwood Avenue: the upgrade of the existing Ronwood Avenue to include a two-way rapid transit corridor and a two-lane arterial with separated active modes • Great South Road: the upgrade of the existing Great South Road to include a two-way rapid transit corridor and a four-lane arterial with separated active modes • Te Irirangi Drive: the upgrade of the existing Te Irirangi Drive to include a two-way rapid transit corridor and a four-lane arterial with separated active modes. | Auckland Transport |
| NoR 3 | Puhinui Station to SH20/20B Interchange | <ul style="list-style-type: none"> • Puhinui Road: the upgrade of the existing Puhinui Road to include a two-way rapid transit corridor and a two-lane arterial with separated active modes. | Auckland Transport |
| NoR 4a | SH20/20B Interchange to Orrs Road | A new two-way rapid transit corridor, 1.8 m footpath and 3.0 m bi-directional cycle path. | Auckland Transport |
| NoR 4b | SH20/20B Interchange to Orrs Road | To alter the existing SH20B Designation 6717 to allow for the proposed rapid transit corridor: Upgrade of sections of State Highway 20B to accommodate a two-way rapid transit corridor, a ramp to connect SH20B with SH20 in a southbound direction, 1.8 m footpath and 3.0 m bi-directional cycle path. | Waka Kotahi |

Please refer to the AEE for further information on the Project, including a project description, key project features and the planning context.

5.2 Design philosophy

The Project for which the NoRs are sought is a 14.9-kilometre component of the BRT corridor between the Airport and Botany, connecting residential, public service, social and important economic hubs between the Airport precinct, Manukau, and Botany urban centres. The full proposed BRT corridor extends west into the Airport terminal, however the NoRs only apply to the section east of Orrs Road. The section west of Orrs Road is within the jurisdiction of the Auckland Airport and is to be progressed as a separate, but linked project. The full rapid transit corridor includes twelve accessible stations which serve their local communities as well as interchange stations. Nine of these stations are within the boundaries of the NoRs. The Project also incorporates fully separated walking and cycling facilities along the corridor.

The Project includes key interchange stations to facilitate connections to other existing or planned rapid transit corridors, including at Botany (to the planned Eastern Busway), Manukau (to the existing rail and bus networks), Puhinui (to the existing southern rail corridor) and at the Airport (to the planned City Centre to Māngere (**CC2M**) light rail project). It connects to many local bus services, some of which intersect multiple times, resulting in more connections and increasing the variety of public transport opportunities for customers in southern and eastern Auckland. Some existing bus services will be re-routed to optimise these connections and maintain the simple, intuitive service pattern planned for this corridor.

The walk and cycle components of the Project provide both access to the BRT stations as well as additional, safe, and attractive travel choices along the corridor. The walk and cycle components are integrated with other existing or planned facilities to provide a connected network. These include similar facilities proposed along the Eastern Busway, a network of improved facilities within Manukau Central being progressed by Auckland Transport and Auckland Council and the recently completed elements along the SH20B corridor.

The Project has an overall goal to improve accessibility to key locations by non-car modes and encourage mode shift to public transport and active modes. It also supports more intensive and less car-dependent land use activities among the corridor, particularly at high priority centres such as Manukau. Factors that influence public transport uptake include provision of high quality, frequent, reliable services, and safe, attractive, accessible stations.

The key features of the Project are:

- Articulated, low-floor electric BRT service running at high frequency in dedicated lanes between the Airport and Botany;
- A patronage demand of around 2,000 passengers per hour in the AM peak in 2048. This requires a high frequency service with a 3-minute headway if a high-capacity BRT vehicle is adopted;
- A relatively high operating speed and level of reliability to enable mode shift and to support the specific needs of customers;
- A long span of service to enable access and travel choice for shift workers and travellers (domestic and international);
- Accessible and integrated station designs and locations;
- Allows for level boarding all-door boarding, off-board ticketing and tag-on (like train or light rail) at stations, providing a best practice customer experience and reduced dwell times;
- Integration with rapid transit, local bus, cycle, and road networks;

- Opportunities to provide walking, cycling and multi-modal interventions for station access and along the route;
- Opportunities to leverage land use change through transit-oriented development;
- A staged delivery enabling access and travel choice problems that exist now to be addressed early; and
- Investment to be aligned with related projects, and capacity and performance to be aligned with growth in demand.

The project system can be scaled to meet demand as it grows and includes:

- A single bi-directional service between the Airport and Botany (designed with flexibility to incorporate future additional services) with headways of as short as three minutes during peak times;
- Fast, reliable journey times in both directions between Botany and Auckland Airport;
- Separated running ways, with at-grade intersections;
- Twelve stations (nine of which are within the Project boundaries) with off-board ticketing, level boarding and all-door boarding (all provided to reduce vehicle dwell times, and provide a more reliable and accessible service);
- Connections to four existing and proposed rapid transit lines, including the proposed CC2M light rail project at the Airport; and
- Potential to promote and support transit-oriented development at key centres.

The proposed typical corridor cross section design (generally two general traffic lanes in each direction) is shown in the following figures.

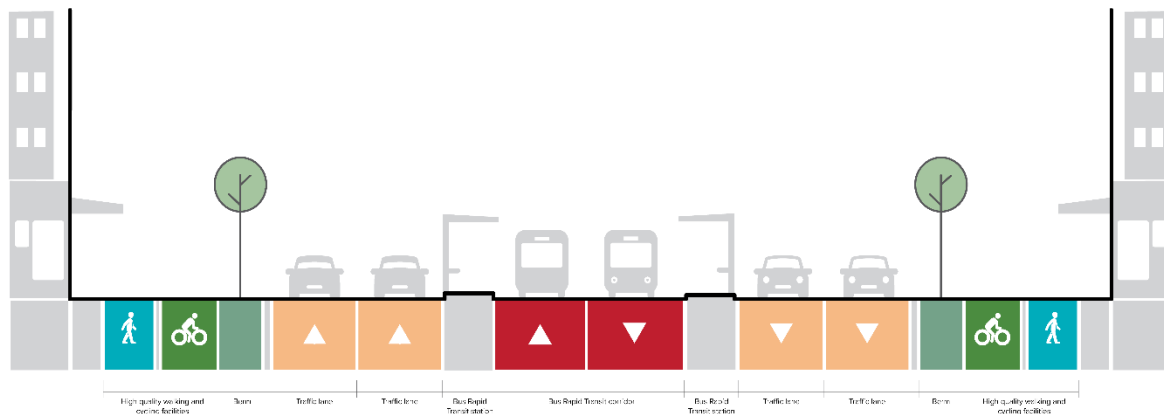


Figure 9: NoR 1 and NoR 2 Typical Cross Section

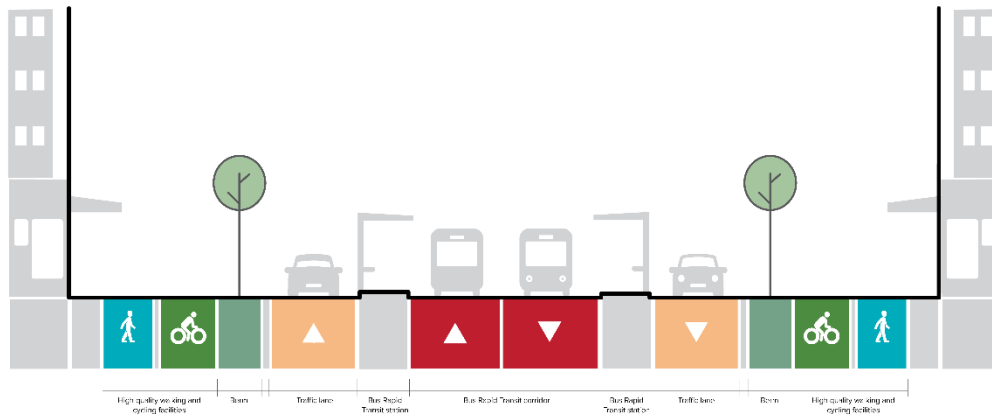


Figure 10: NoR 3 Typical Cross Section (with station)

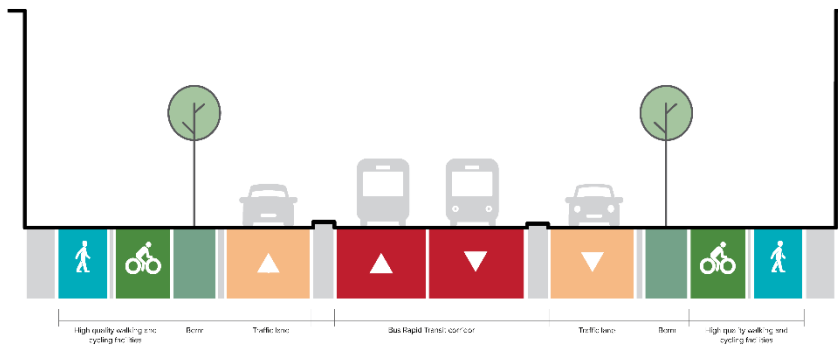


Figure 11: NoR 3 Typical Cross Section (without station)

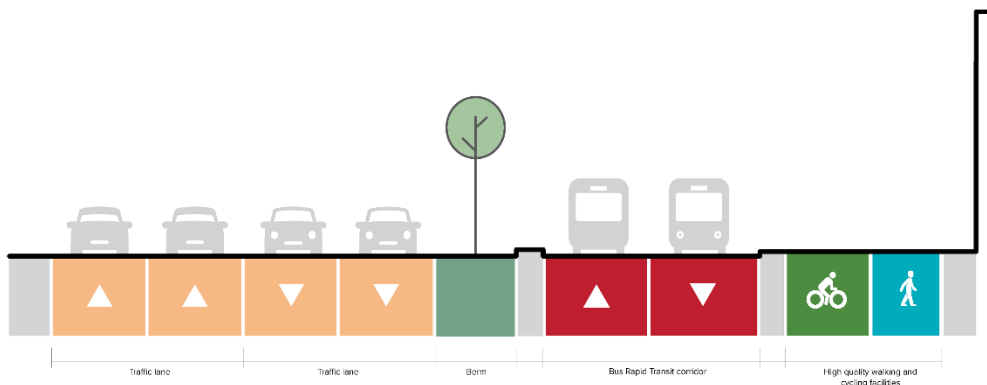


Figure 12: NoR 4a Typical Cross Section

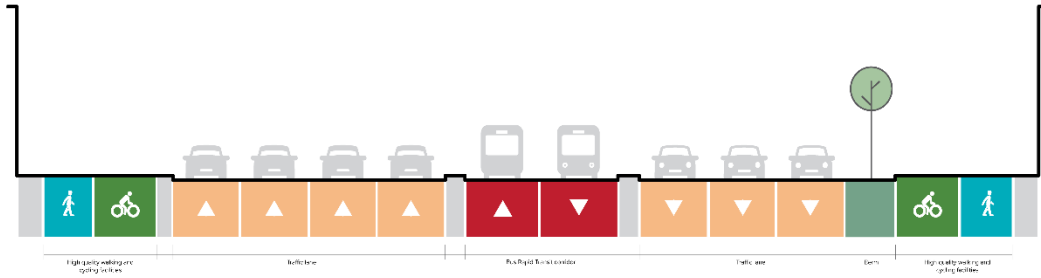


Figure 13: NoR 4b Typical Cross Section

5.3 Overall system outcomes summary

Figure 14 summarises the system-level outcomes expected of the Airport to Botany Project, as identified in the Business Case. That information is focussed on the investment outcomes of the business case and includes other elements included in the business case for longer-term implementation, but not part of this NoR. This data is provided as background context for the Project. Some indicators from the business case have been updated in the following Chapters due to updated model inputs and the Project’s focus only on the BRT element, however the BRT concept assessed here remains consistent with the Business Case.

| OVERALL OUTCOMES FOR THE AIRPORT TO BOTANY RAPID TRANSIT PACKAGE (2048+) | | | |
|---|---|---|--|
| A step change in access for Auckland International Airport and its employment areas | AM peak travel times between Botany and the Airport reduces from 41-58 mins to 34-38 mins | A2B service to deliver: 40% AM peak PT trips to Airport 16% All trips to Airport | ↑ 269,000 Additional people within 45 mins PT travel time of Airport in 2048 |
| Better access to jobs and education for South and East Auckland | ↑ 27,000 More Aucklanders to be within a 10 minute walk of a rapid transit station | A2B will connect with over 30 existing and proposed local bus, train, LRT and BRT services, providing up to 42 connections. | 2048 AM peak PT mode share to Airport on eastern access ↑ 19% 20Connect SH elements expected to significantly reduce journey times on SH20, SH20B and SH20A |
| Opportunities for urban regeneration and support for whole of Government investment | Provides access and urban realm improvements to support \$3.6B investment in Manukau over the next 25 years by Government agencies in housing, education and employment as well as private sector in accommodation, retail and employment. | ↑ 11% Spur population increases near some station locations by 2048, enabling transit-oriented development in multiple locations | |
| Safe, comfortable and more equitable travel and urban environments | The service will open up travel options for people of all ages and abilities through provision of level boarding, low-floor accessible vehicles and accessible stations | The design considers all arrival modes at all stations including opportunities for further walking and cycling connections 1km and 3km into the community to ensure that access, safety, customer experience and equity benefits can be realised | 18km Separated walking and cycling facilities along A2B rapid transit route |
| Ensuring the Western Ring Road retains its strategic function | The widening of SH20 north of SH20A, and between SH20A and SH20B supports the intended ,function/objective of the Western Ring Route, by maintaining a reliable alternative to SH1, whilst accommodating growth and associated access requirements of Auckland Airport and surrounding industrial and development areas | More direct connections and improved travel time reliability on the state highway network will provide better network resilience and remove long-distance and/or freight trips from local roads, reducing rat running and conflicts with active modes | |
| Reduced impacts on the environment and potential cultural benefits | ↓ 16 tonnes CO₂ annually Electric vehicles with low energy consumption | The programme area covers the Puhinui Precinct which is of high cultural value to Mana Whenua, in particular Te Ākitai Waiohūa | High-quality walking and cycling facilities encourages behaviour change and mode shift from private motorised transport to active modes, thereby reducing air, noise and greenhouse gas pollution. |
| A flexible strategy that can respond to changes in demand | The strategy leads with rapid transit interventions, aiming to induce mode shift away from private vehicles and towards public transport | BRT can be staged and delivered over time as demand and need for system performance grows. 20Connect infrastructure and related strategic interventions can be staged and delivered over time as demand and need adapt to changes in the network | The rapid transit system has enough spare capacity at the end of current forecasts in the late 2040s for 20% higher growth than forecast |

Figure 14: Overall outcomes summary

5.4 Assessment of project objectives

There is one set of project objectives for the Auckland Transport NoRs (NoRs 1 – 4a) and a separate project objective for the proposed alteration to existing Designation 6717 (NoR 4b). Of particular relevance to this assessment are the objectives that are focused predominantly on the themes of supporting growth, safety, urban form, mode shift/choice and connectivity. The assessment of how the Project achieves these objectives is set out in detail in the AEE.

5.5 Impacts on overall transport system elements

This assessment of potential effects on the transport system is focused on the key transport elements of road safety, walking and cycling, public transport, general traffic, property access, parking, and freight. These elements are represented in the project objectives and project outcomes.

The following sections of this Report summarise the effects of the Project as a whole, along the entirety of the corridor and adjacent transport network. A more detailed assessment has been undertaken for each NoR in subsequent sections, focusing on local detail specific to that NoR.

5.6 Public transport

5.6.1 Customer experience and accessibility

The Project corridor connects Auckland Airport and its surrounding employment areas with two major urban centres (Manukau and Botany) via a number of predominantly residential areas.

The BRT system has been specifically designed to offer an intuitive and attractive customer experience that operates with the following service characteristics:

- A relatively high operating speed service, separated from general traffic, that provides an efficient, high frequency and reliable service;
- Articulated, low-floor electric vehicles with centrally managed operations to provide bus pre-emption at traffic signals, manage dwell times and vehicle headways and provide real-time traveller information;
- A simple, single-service design providing a direct, trunk route to key activity generators and interchanges running at high frequencies (up to 3-minute headway in the peak hours) that enable intuitive 'walk up and ride' usage;
- Operating times that enable access and travel choice for shift workers and travellers (domestic and international) - 04:30am - 01:30am (next day), seven days a week;
- Accessible and integrated station designs and locations with off-board ticketing to minimise boarding/alighting times at stations;
- A direct route alignment, managed operations and rapid transit-style station spacing to enable fast and reliable journey times; and
- Connections to local bus services to expand accessibility of the system.

The transport models developed for the Project seek to predict the relative attractiveness of competing transport modes by estimating the perceived costs of travel by each mode. For public transport modes these 'costs' include estimates of the time to access the system (generally via walking), the waiting time for the service, the in-vehicle time (including estimates of reliability and on-

board crowding) and the fare. These are reflected in terms of equivalent minutes, including converting fare costs in dollars to minutes using estimated values of time. Because of the inclusion of perception factors and fares, these perceived costs are typically significantly higher than the actual time spent travelling.

These estimates of how customers perceive the overall ‘costs’ of travel by PT are referred to as generalised costs in the models.

Figure 15 below shows the predicted change in these perceived costs due to the Project for a selection of movements between key locations. Because the Project provides both faster BRT times as well as more frequent, reliable services, the use of these total perceived costs better reflects the impact than just the travel time spent in the vehicle itself.

The graph shows the perceived costs with and without the Project and the estimated savings. In the data the fare costs are assumed to remain common with or without the Project, so fares do not contribute to the savings. The models indicate significant reductions in these perceived costs of travel, which make this mode a much more attractive choice. For example, the Project is predicted to reduce perceived costs of PT travel from Botany by 26 minutes to Manukau central, 44 minutes to the Airport precinct and 20 minutes south to Drury, via improved connections to the southern rail line. Overall, this shows that accessibility between key locations by PT is significantly improved, and the improvements extend beyond just movements along the corridor itself.

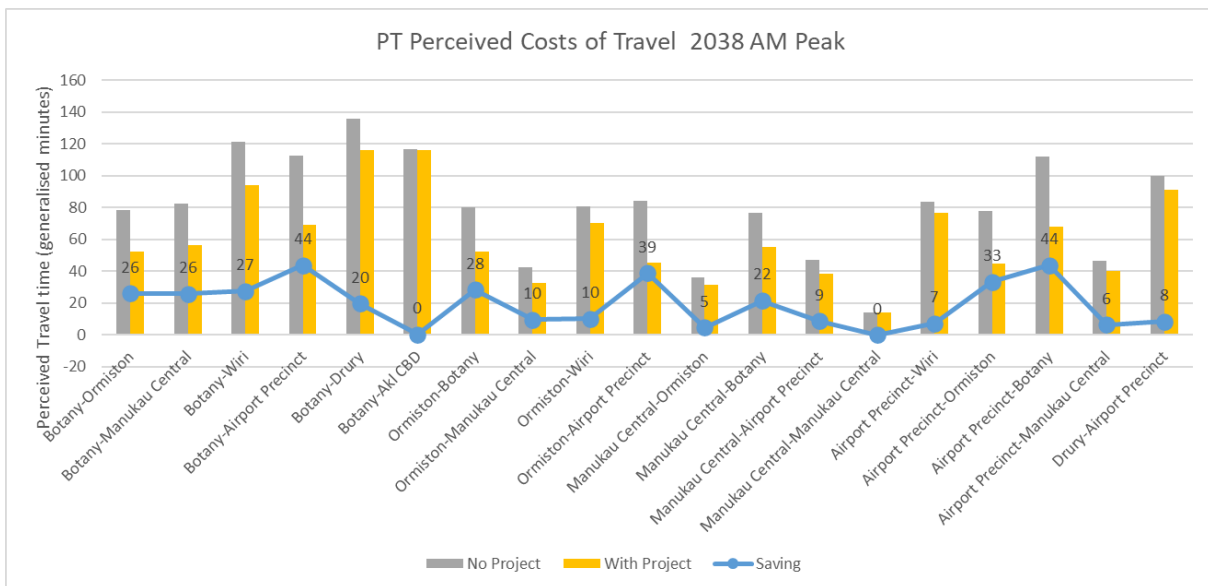


Figure 15: Change in PT perceived costs of travel

5.6.2 Estimated BRT demand

The regional multi-modal model (**MSM**) predicts that the Project will enable a significant increase in public transport usage in this area, increasing the PT mode share and reducing travel by light vehicles. The following graphs summarise those predicted changes, including:

- Station demand and BRT occupancy profiles;
- Changes in total regional travel by PT and light vehicle;
- Change in car and PT usage through the corridor, measured via screenlines that capture both the immediate and parallel corridors (so that any diversion to/from parallel routes is captured); and

- Estimated BRT travel times.

Figure 16 shows the estimated daily boarding and alighting at each station. This accumulates to some 31,100 passengers per day expected to use the BRT service in 2038. For context, this level of daily usage is similar to the current daily traffic flows on Te Irirangi Drive (near Smales Road). This graph indicates that the terminal and interchange stations are expected to be the busiest, namely Auckland Airport (terminals and The Quad), Puhinui, Manukau and Botany.

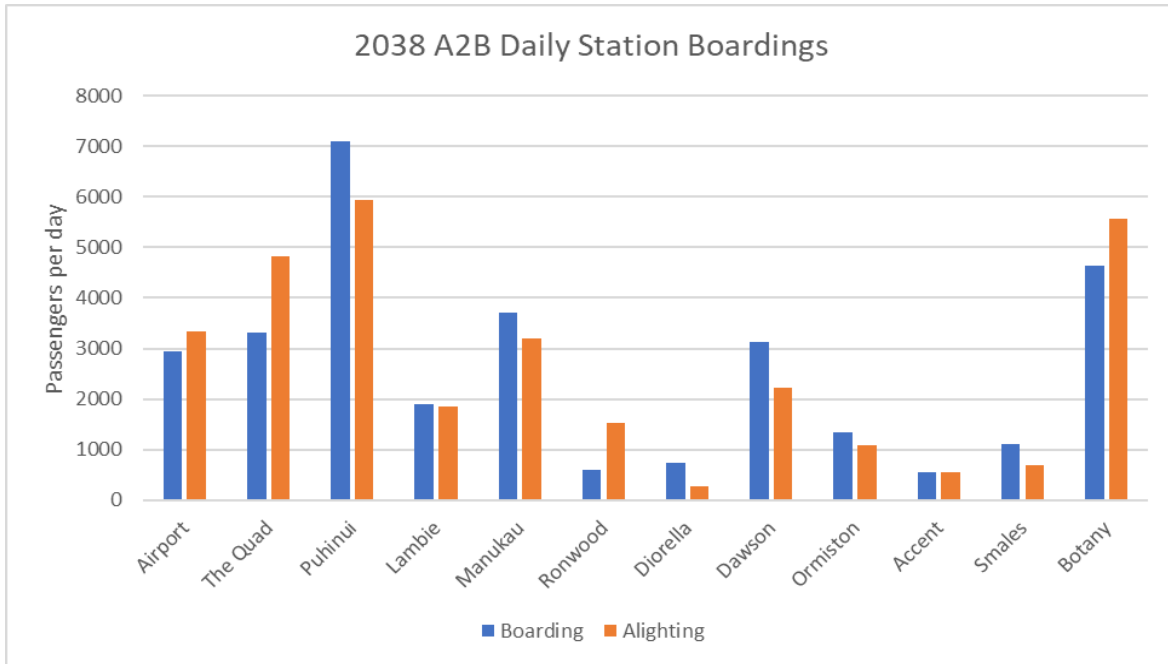


Figure 16: 2038 Daily station boarding

Figure 17 shows the estimated hourly occupancy of the BRT system. This occupancy volume is the number of passengers on the service between stations, after accounting for boarding and alighting at each station. This indicates highest occupancy levels between Puhinui and Lambie stations, reflecting the interchange with the rail line at Puhinui Station.

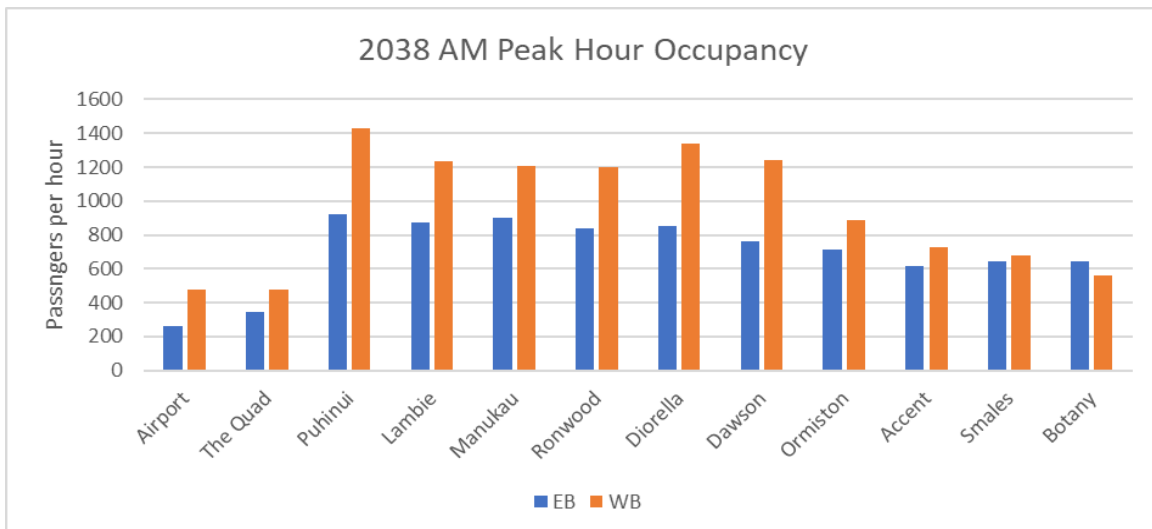


Figure 17: 2038 AM peak hour BRT occupancy

5.6.3 Change in regional travel patterns

Figure 18 shows the change in total regional travel with the implementation of the BRT for each modelled weekday peak, as well as the estimated daily totals. This shows that the anticipated passenger kilometres travelled by public transport increases by **144,600 km per day** whilst the travel by light vehicle reduces by approximately **60,800 vehicle kilometres per day**. This reduced vehicle travel is expected to reduce a range of total system costs or externalities, such as road crashes (as detailed further below) and will also contribute positively towards reducing carbon vehicle emissions.

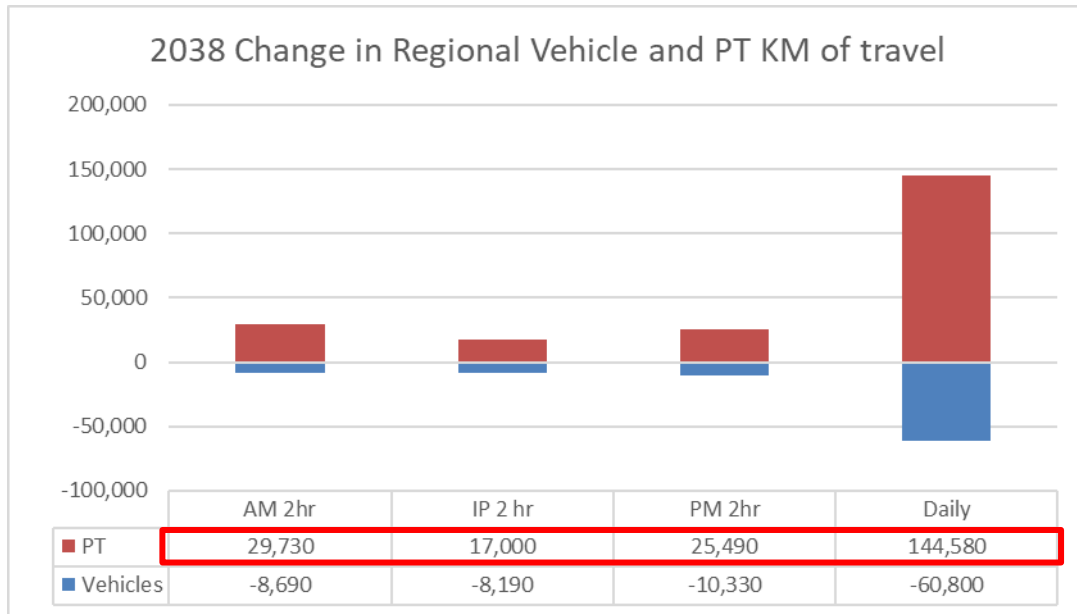


Figure 18: Forecast 2038 change in regional travel

Figure 19 indicates the source of the daily increase in PT usage, showing both an increase in BRT/bus usage (as could be expected), but also an increase in rail patronage. This indicates that the BRT is well integrated with, and complementary to the rail services rather than in competition. A small reduction in ferry usage is predicted, primarily on the Half Moon Bay service as residents of the Howick area change their destination from the Auckland City Centre to Manukau.

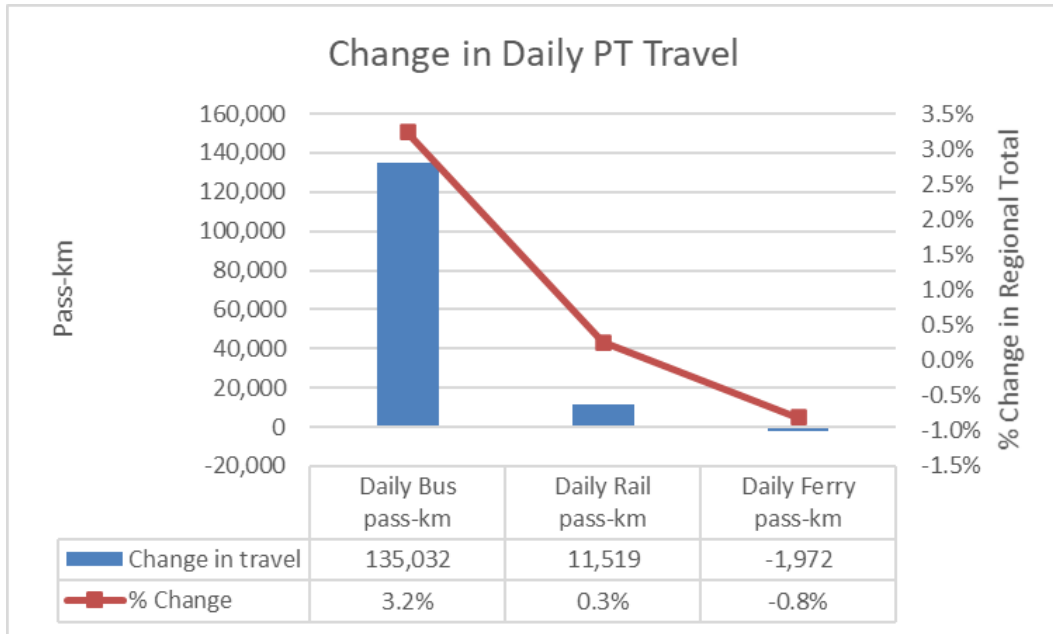


Figure 19: Forecast 2038 change in regional PT travel by sub-mode

Figure 20 shows the location of the predicted increase in PT patronage (2038 morning peak period). The predicted increase in patronage (relative to the 2038 No Project scenario), is indicated by the width of the band, with increases shown in red and decreases shown in green. This shows a strong increase in patronage along the Project corridor, with small decreases in some parallel or alternative local bus services. Figure 21 shows the same information for the Manukau central area, indicating:

- The significant uplift in PT patronage through the corridor;
- Some small reductions in local bus services on the wider network, such as Hollyford Drive, Manukau Station Road, and Great South Road, likely as these passengers transfer to BRT; and
- Small increases in patronage on the southern rail line to/from the south, with smaller reductions north of Puhinui station and on the Manukau rail spur.



Figure 20: 2038 PT Patronage change and screenline map

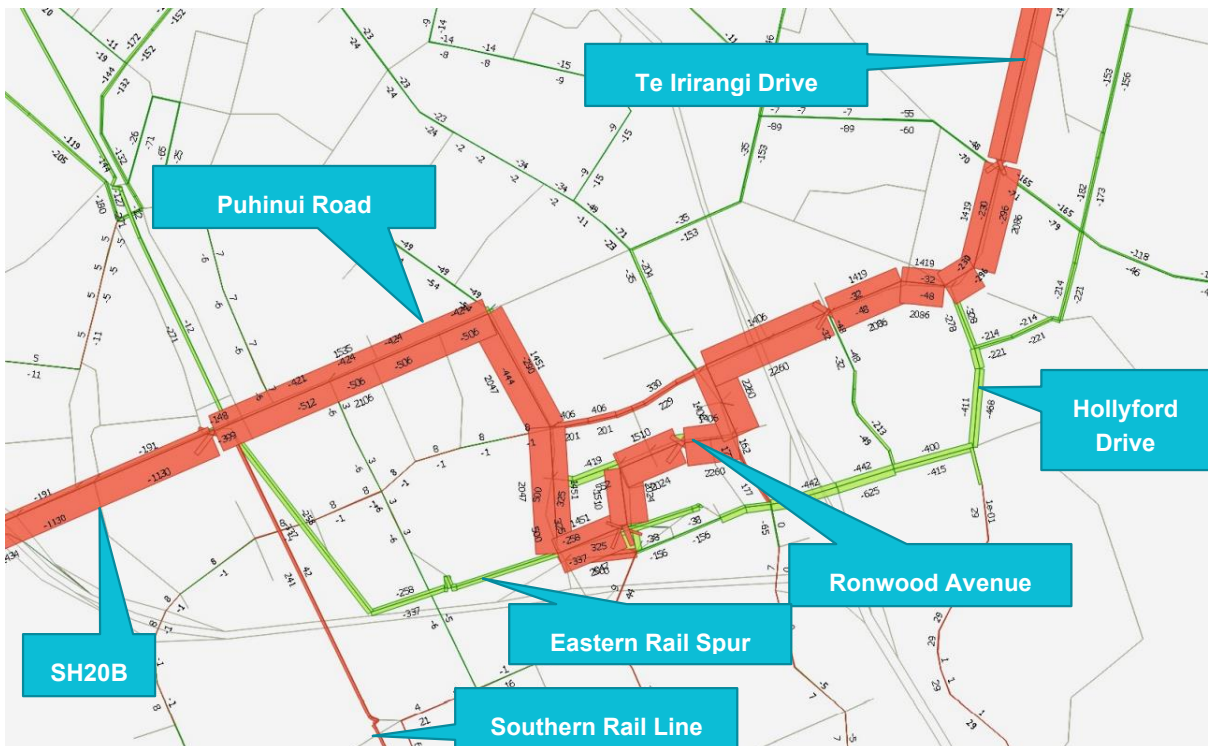


Figure 21: 2038 PT Patronage change with Project - 2038 AM peak

5.6.4 Wider corridor mode shift

A screenline assessment has also been undertaken to understand the change in public transport mode share from a wider corridor perspective. Figure 20 above shows the locations of the screenlines taken with changes in the mode shares and total PT usage indicated in the following graphs.

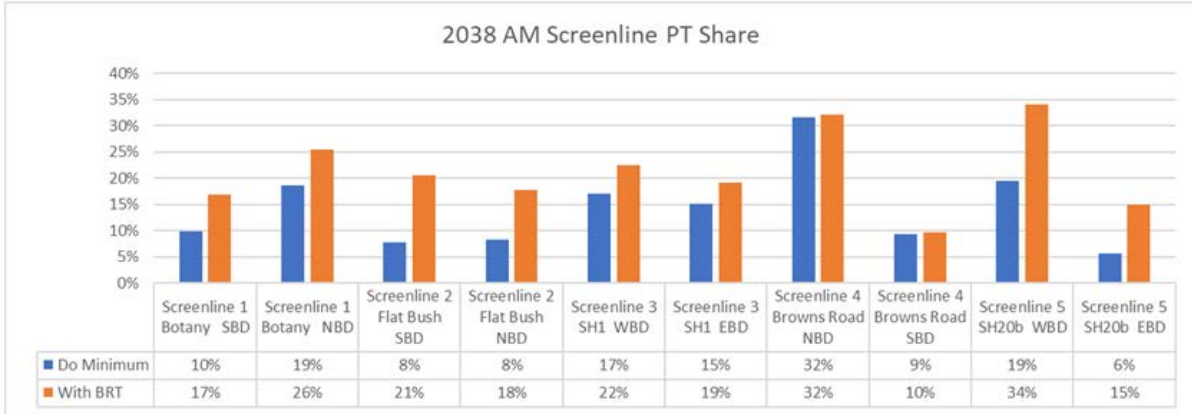


Figure 22: 2038 AM peak public transport mode share

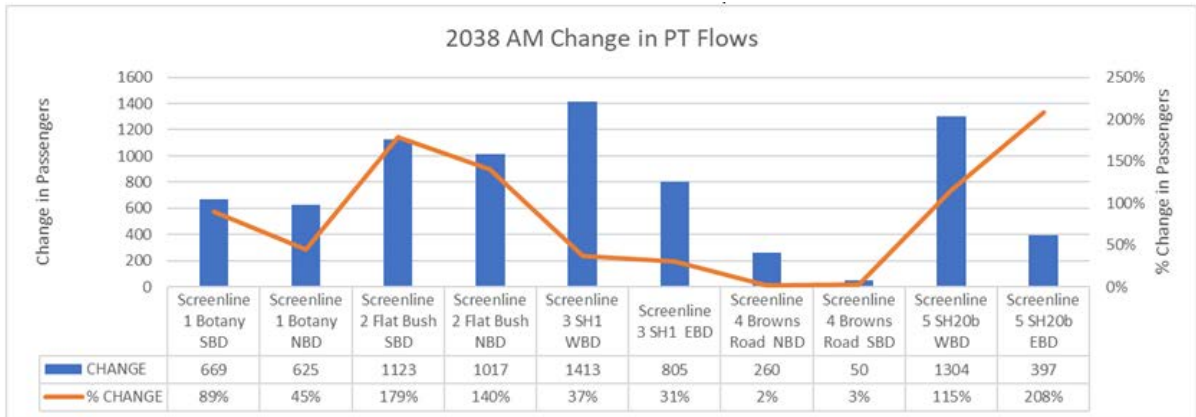


Figure 23: 2038 AM peak change in public transport flows



Figure 24: 2038 PT Patronage change with Project – AM peak

Figure 23 shows the change in mode share on screenline totals⁶. The models indicate a significant increase in public transport mode share across all screenlines, excluding screenline 4 (which does not cross the Project corridor). For example, the share by PT is expected to increase from 8% to 21% at Botany (southbound), 17% to 22% crossing SH1 (westbound) and from 19% to 34% on SH20B (westbound). This demonstrates that the Project provides an attractive facility that increases the mode share of public transport and reduces travel by light vehicle through the corridor

Figure 24 shows the public transport patronage increase (in actual and percentage flows) across all screenlines. Public transport patronage increases across all screenlines and exceeds 100% on screenlines 2 (Flat Bush) and 5 (SH20B), which demonstrates the positively effect of the Project on both general commuter travel and more specifically access to the Airport. Overall, a 31%-208% increase in public transport share can be seen across the screenlines assessed (excluding screenline 4) because of the Project.

Although some changes to general traffic patterns are expected due to the Project (detailed further below), the increased use of PT is expected to increase the people-moving capacity of the corridor (i.e., people moving through the corridor by car or by PT). This is shown in Figure 25 below for the key sections along the BRT corridor. For example, the expected number of people using Te Irirangi Drive is expected to increase by 38% in the peak AM southbound direction. This demonstrates that this network will be able to carry more people with the Project.

⁶ Here mode share includes the share of people movement between vehicles and public transport and doesn't include active-mode travel.

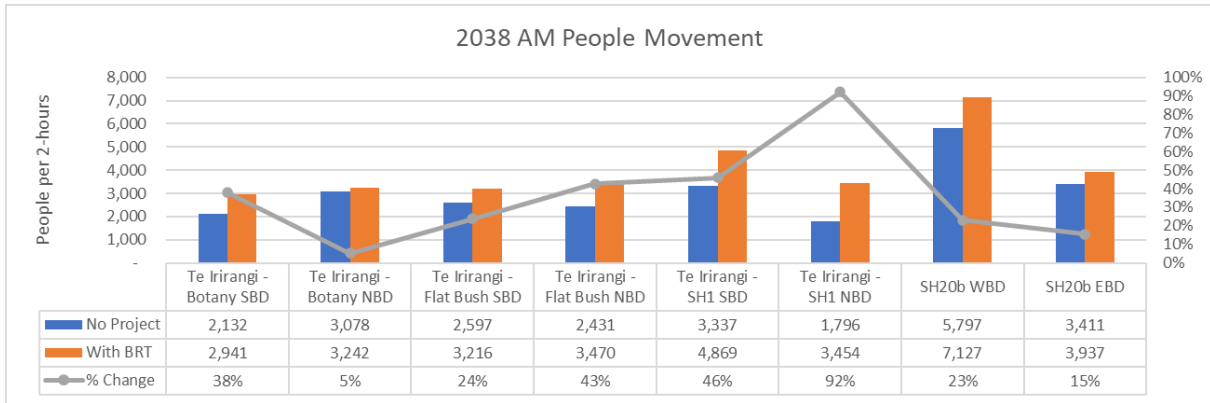


Figure 25: 2038 AM people movement⁷

5.6.5 Local bus services

The Project is effective in improving access to opportunities for people in southern and eastern Auckland and increasing labour and customer catchments for business. Specifically, these additional catchments deliver an additional population of 269,000 (76% increase) and 203,000 (162% increase) jobs within 45 minutes public transport travel time of the Airport in 2048.

In addition to the above, the Project's potential operational effects on public transport are:

- Reduced delays and significantly improved reliability for BRT services along the Project corridor;
- Faster travel times, to a point where peak time journeys by public transport can be as fast and, in some cases faster than a comparable car journey;
- Improved integration with the future public transport network (local buses, Frequent Transit Network, rail network) and improved east-west connectivity, as well as improved access to employment and social amenities;
- Increased attractiveness and uptake of public transport trips which will reduce reliance on vehicle trips, resulting in positive environmental and health benefits and positive operational benefits for freight and general traffic using the corridor; and
- It will serve as a key enabler for greater use of active transport modes by providing a safe connector route between urban areas and Auckland Airport.

The local bus network will be re-designed to maximise the new BRT corridor, reduce duplication, and provide better opportunities for travel. The Project corridor provides a significant north-south connection between Botany and Manukau and an east-west connection between the Airport and Manukau. In this regard, the BRT stations provide core local bus network connections to enable the wider network to access the key hubs along the Project corridor. This will improve network legibility and attractiveness, contributing to increased overall public transport patronage when the Project is in place.

Figure 26 shows the draft local bus network proposed for 2038 with the Project corridor in place (black east-west link). The integrated local bus, train and LRT connections to the Project stations will enable access to and from the wider Auckland region, including central Auckland, eastern Auckland and southern Auckland. It is noted the local bus network connections are indicative only and there will be future opportunities to optimise the supporting/connecting services where necessary.

⁷ Source: MSM for PT and Vehicle trips

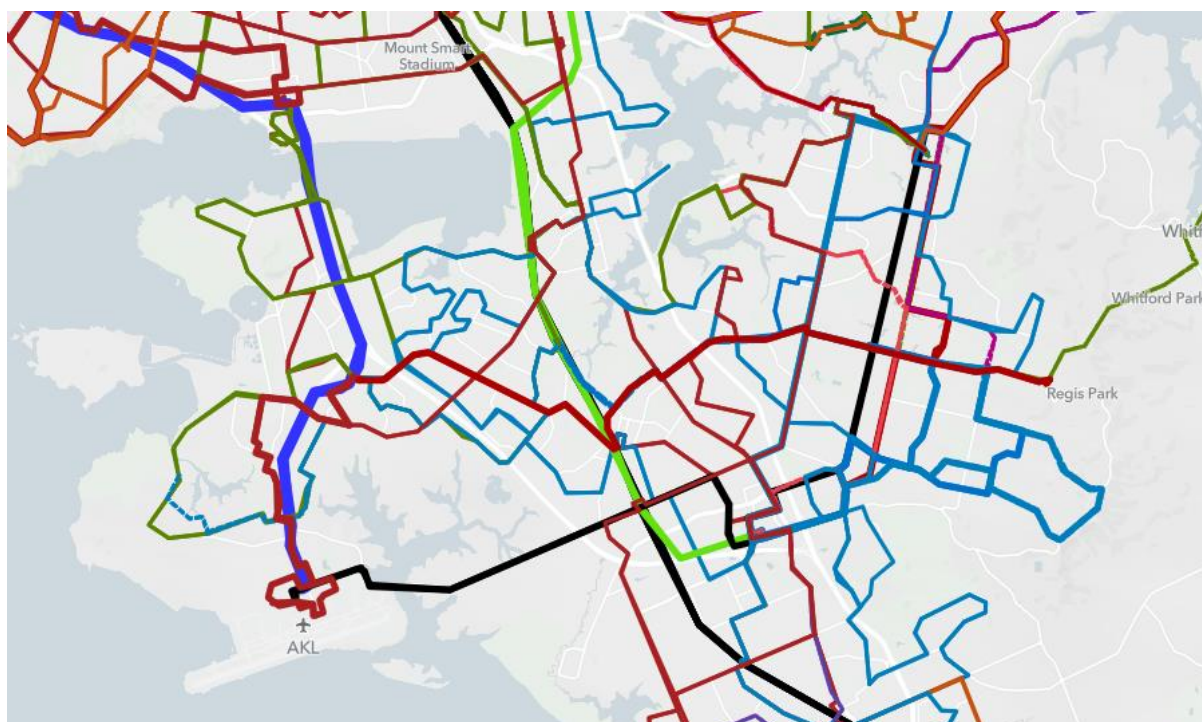


Figure 26: Indicative local bus network

Table 9 shows the potential connections with the proposed local bus network at each station and connecting rapid transit lines.

Table 9: Potential local bus network and rapid transit line connections at each BRT station

| Station | Number of bus route connections | Number of train / LRT connections |
|----------|---------------------------------|-----------------------------------|
| Botany | 12 | 0 |
| Smales | 1 | 0 |
| Accent | 1 | 0 |
| Ormiston | 4 | 0 |
| Dawson | 3 | 0 |
| Diorella | 2 | 0 |
| Ronwood | 5 | 0 |
| Manukau | 16 | 1 |
| Lambie | 2 | 0 |
| Puhinui | 1 | 2 |
| The Quad | 0 | 0 |
| Airport | 2 | 1 |

5.6.5.1 Station access

Station access (the first and last kilometre) is an integral part of every public transport trip and therefore safe and convenient station access is critical. These include:

- High quality, dedicated walking and cycling facilities along the full length of the rapid transit route and connecting proposed stations;
- Suitable station platform design, specifically regarding capacity and safety; and
- Adequate crossing facilities to and from the station platforms.

5.6.6 Station capacity

A station capacity assessment has been developed using 2038 patronage data to confirm that the proposed station design is suitable to accommodate the anticipated demand.

The capacity assessment for each station platform is summarised in Table 10.

Table 10: Station capacity assessment

| NoR | Station | Station platform area (one platform in one direction) | Maximum number of passengers waiting to board | | Maximum passenger occupancy area (1 m ² / passenger) |
|-------|-----------------|---|---|-----------|---|
| | | | Eastbound | Westbound | |
| NoR 1 | Smales Road | 270 m ² | 5 | 12 | 12 m ² |
| | Accent Drive | 270 m ² | 0 | 4 | 4 m ² |
| | Ormiston Road | 270 m ² | 3 | 15 | 15 m ² |
| NoR 2 | Dawson Road | 270 m ² | 8 | 33 | 33 m ² |
| | Diorella Drive | 270 m ² | 3 | 10 | 10 m ² |
| | Ronwood Avenue | 270 m ² | 1 | 1 | 1 m ² |
| | Manukau Station | 270 m ² | 18 | 15 | 18 m ² |
| | Lambie Drive | 270 m ² | 8 | 12 | 12 m ² |

Based on the above, Dawson Road Station has the highest estimated number of passengers waiting to board at any time (33 passengers). The station capacity of approximately 270 m² is more than sufficient to accommodate this level of demand, indicating that passenger safety is not compromised in any way. It is noted that there is also sufficient capacity for the 2048 estimated patronage numbers.

All stations provide adequate crossing facilities to and from the station platforms. The signalised pedestrian crosswalk and specifically the pedestrian waiting area (on either side of the crosswalk) has been considered from both safety and capacity perspectives. The signalised crosswalks at intersections have been designed to provide full length crosswalks between the public footpaths on either side of the road carriageway (i.e. no pedestrian refuge islands proposed). There is sufficient space available for passengers waiting on the public footpath to cross to the stations at all locations, such that that no overspill occurs.

5.7 Walking and cycling

The Project corridor comprises the following active mode elements:

- Separated walking and cycling facilities along the length of the Project corridor; and

- Bike storage facilities at stations (especially major stations) and controlled crossing facilities to access the BRT stations.

The goal of the walking/cycling facilities is both to enable more modal options for access to the BRT stations and to encourage walking and cycling more generally through the corridor. These facilities will be separated from traffic so will provide safer and more attractive travel by alternative modes. The improvements will be relatively modest for walking as dual-sided footpaths already exist on most of the corridor (there are some gaps on Te Irirangi Drive where it crosses SH1 and on Puhinui Road where it passes under SH20). However, the improvements to cycling will be significant as protected cycle facilities only currently exist for small sections of the corridor, such as along parts of Puhinui Road and SH20B.

Auckland Transport and Auckland Council (via Eke Panuku), have active projects in place to enhance walking and cycling facilities within the Manukau Central area, including prioritised works on Cavendish Drive, Sharkey Avenue, Ronwood Avenue (west) and parts of Manukau Station Road. The facilities along the Project corridor are being planned to integrate with those changes to enable full network coverage for key movements.

Given the focus on long-term route protection for the Project corridor, the NoR has focussed on providing sufficient footprint to allow separated walk/cycle facilities within the corridor, with the flexibility to align with the future networks that exist or are planned at the time that the Project is implemented. This NoR has not attempted to specify exact design details for walking and cycling facilities.

The active mode model (**SAMM**) was used to estimate the change in active mode usage in response to the Project. The with and without-project models were run under two sets of assumptions on the wider network:

- Committed only projects – this scenario for 2038 only included walk/cycle projects in the wider network that were considered committed by 2038; and
- Full Network – this included assumed improvements to the active mode network over the wider network. Those projects are not considered committed or certain, but were included to understand if they would alter the predictions.

The change in total, daily regional cycle travel is presented in Table 11. As expected, the models showed no material change in pedestrians, so those results are not presented. The models indicate an increase of 510-520 cycle trips per day and approximately 4,200 additional cycle-km per day. It should be noted that extra kilometres of cycle travel come from both new cycle trips and increased travel length of existing⁸ trips.

Table 11: Regional daily cycle travel

| Scenario | S1: Committed Wider Network | | S2: Full Wider Network | |
|-----------------|-----------------------------|-------------------------|------------------------|-------------------------|
| | Daily Cycle Trips | Daily Cycle Travel (km) | Daily Cycle Trips | Daily Cycle Travel (km) |
| Without Project | 54,639 | 217,974 | 55,347 | 223,213 |
| With Project | 55,150 | 222,243 | 55,868 | 227,413 |

⁸ Here 'existing' refers to the 2038 scenario without the Project

| Scenario | S1: Committed Wider Network | | S2: Full Wider Network | |
|----------|-----------------------------|-------------------------|------------------------|-------------------------|
| | Daily Cycle Trips | Daily Cycle Travel (km) | Daily Cycle Trips | Daily Cycle Travel (km) |
| Change | 511 | 4,269 | 521 | 4,200 |

Figure 27 below maps the pattern of predicted change in cycle flows due to the Project, where the following can be noted:

Project Corridor:

- Approximately, an additional 360 per day (2-way) on Te Irirangi Drive, north of Dawson Road;
- Approximately, an additional 320 per day (2-way) on Te Irirangi Drive, crossing SH1;
- Approximately, an additional 130 per day (2-way) on Lambie Drive, south of Puhinui Road;
- Approximately, an additional 80-100 per day (2-way) on Puhinui Road; and
- Minimal change on SH20B (20 per day increase) as that section already has separated cycle facilities in place.

Wider Network:

- Increases on feeder routes to Te Irirangi Drive, such as Ti Rakau Drive and Botany Road;
- Reductions in routes parallel to Te Irirangi Drive, such as Harris Road (70 less per day) and Chapel Road (50 less per day);
- Reductions in parallel crossings of SH1, such as Redoubt Road (40 less per day) and Reagan Road (80 less per day); and
- Increases in north-south feeder routes into Manukau Central, such as Great South Road (40 per day) and Druces Road (50 per day).

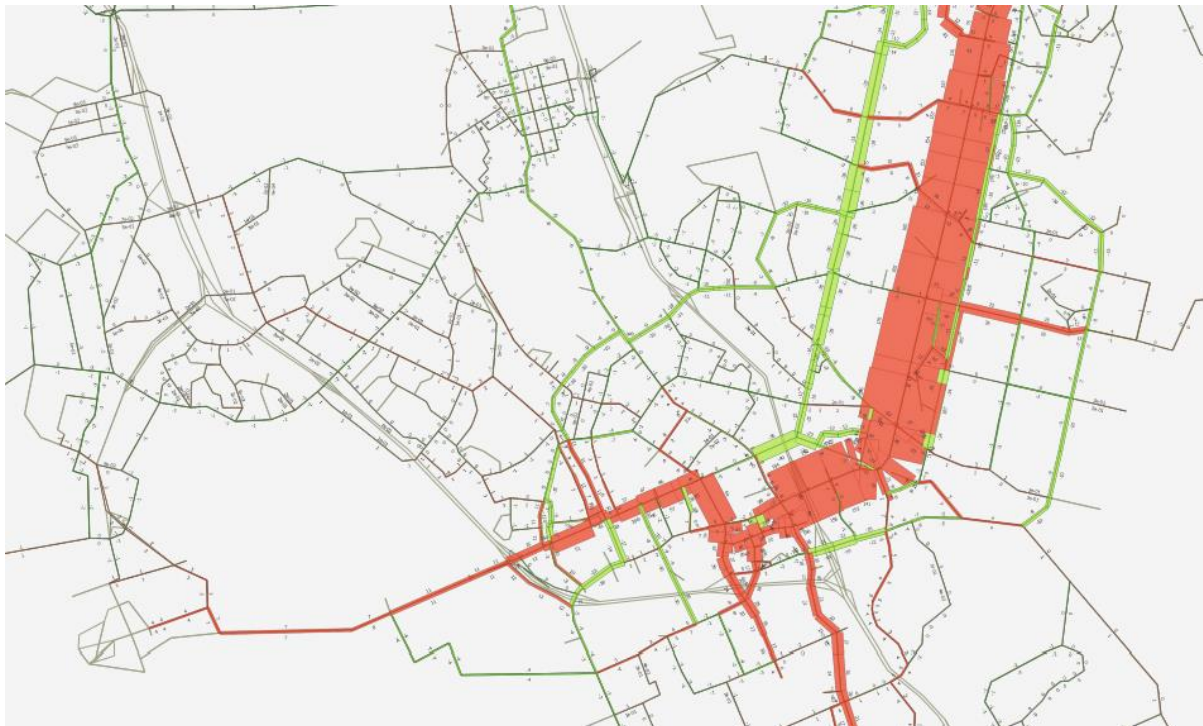


Figure 27: Change in 2038 daily cycle flows

It should be noted that the active mode travel reported here only relates to those making single-mode trips by walk or cycling. It does not include those accessing the BRT system by walk or cycle (as those are captured in the PT trips discussed elsewhere).

5.8 Road safety

A search of the Waka Kotahi CAS database has been undertaken for all reported crashes occurring along the Project route for the five-year period from 2017-2021 including all available data for 2022.

Overall, a total of 7 fatal, 228 injury and 698 non-injury crashes have occurred within the study area of the last five years.

Table 12 summarises the crash history by crash type.

Table 12: Overall crash history by crash type

| Crash type | Number | % |
|--------------------------------------|------------|-------------|
| Overtaking crashes | 99 | 11% |
| Straight road lost control / head on | 81 | 9% |
| Bend – lost control / head on | 65 | 7% |
| Rear end / obstruction | 376 | 40% |
| Crossing / turning | 285 | 30% |
| Pedestrian crashes | 25 | 3% |
| Miscellaneous crashes | 2 | <1% |
| TOTAL | 933 | 100% |

Based on the above, the predominant crash type along the Project route appears to be rear end / obstruction and crossing / turning type crashes.

Table 13 summarises the crash history by crash factors. Noting that crashes can have more than one crash factor, thus numbers do not necessarily add to the total number of crashes identified (933).

Table 13: Overall crash history by crash factor

| Crash factor | Numbers | % | Comment |
|---|---------|-----|---|
| #N/A | 334 | 18% | Unknown crash factors |
| Driver specific factors (including alcohol, disabled / old age / illness, fatigue) | 198 | 11% | A large proportion (161 crashes) of alcohol related crashes were identified |
| Driver error factors (including failed to give way / stop, incorrect lanes / position, overtaking, poor handling, poor | 1,065 | 59% | Of the driver error crashes, poor observation (379) and failure to give-way / stop (252) were the predominant crash factors |

| Crash factor | Numbers | % | Comment |
|---|---------|----|---|
| judgement, poor observation, position on road) | | | |
| Miscellaneous factors | 52 | 3% | No further information |
| Pedestrian factors | 22 | 1% | These crashes involved a pedestrian walking along road / crossing the road |
| Travel speed | 72 | 4% | Likely due to speeding |
| External factors (including vehicle factors, road factors, weather) | 65 | 4% | Of the external factors, road factors (27) was the predominant crash factor, which involves slippery surfaces, surface conditions / markings, street lighting |

Other crash history statistics include the following:

- Vulnerable road user related crashes:
 - Cyclist crashes – 2%
 - Pedestrian crashes – 3%
 - Motorcycle crashes – 4%
 - All other crashes – 91%
- Intersection vs midblock crashes:
 - Intersection – 80%
 - Midblock – 20%

The indicative location and numbers of crashes along the Project route are shown in Figure 28 below.

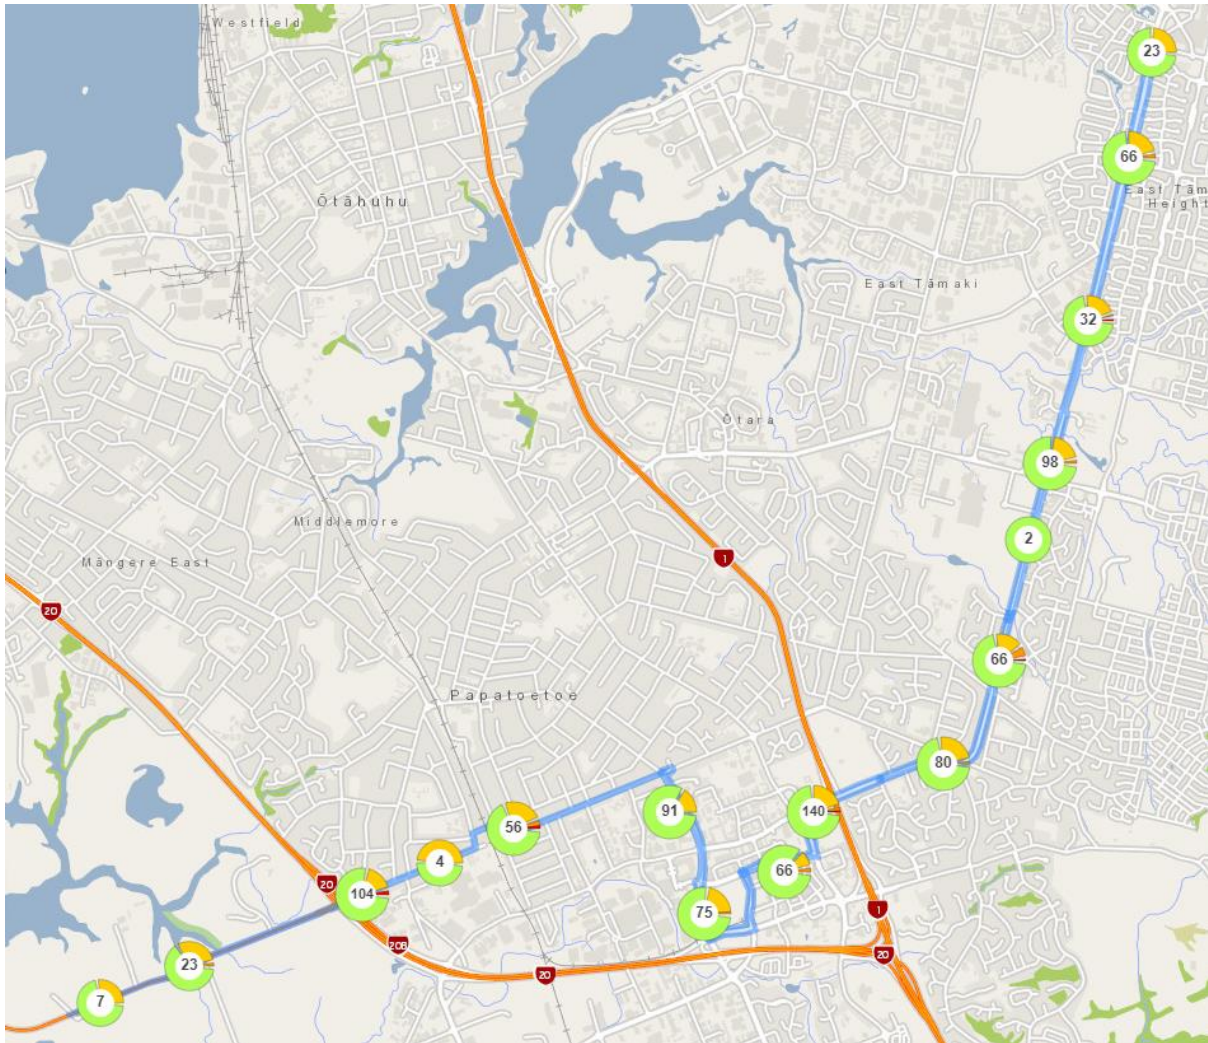


Figure 28: Indicative crash locations / numbers

The Ministry of Transport, Waka Kotahi and Auckland Transport have adopted the Vision Zero philosophy as part of the ‘Road to Zero: New Zealand’s Road Safety Strategy 2020-2030’ and ‘Vision Zero for Tāmaki Makaurau: A Transport Strategy and Action Plan to 2030’.

The Project is expected to result in positive effects on safety when compared to the existing corridor, these overall effects are summarised below.

Table 14: Summary of proposed safety improvements

| Crash History | Relevant safety improvements and comments |
|---------------------------------|--|
| Vulnerable user related crashes | <ul style="list-style-type: none"> • Separated walking and cycling facilities along the entire 18 km Project corridor with raised crossings at all side streets, and signalised intersections providing a safe and attractive environment for pedestrians and cyclists (signalised crosswalks). • All existing overbridges on Te Irirangi Drive will be converted to at-grade signalised crosswalks, improving the accessibility, thus encouraging vulnerable users to utilise the facilities. • This should contribute to a reduction in likely crashes involving these users (currently 5% of the total). |

| Crash History | Relevant safety improvements and comments |
|---|---|
| Vehicle speed related crashes resulting in rear end / loss of control crash types | <ul style="list-style-type: none"> The Project proposes to reduce the posted speed limit for number of roads along the Project corridor, noting that Auckland Transport and Waka Kotahi have already implemented the speed limit reduction on several roads. These roads include: SH20B (80 km/hr to 60 km/hr) Puhinui Road (60 km/hr to 50 km/hr), Lambie Drive (60 km/hr to 50 km/hr), Manukau Station Road (60 km/hr to 50 km/hr), Davies Avenue (60 km/hr to 30 km/hr), Ronwood Avenue (50 km/hr to 30 km/hr), Great South Road (60 km/hr to 50 km/hr), Te Irirangi Drive (60 km/hr to 50 km/hr). The proposed reduction in speed limits is anticipated to lower the average vehicle speeds along the Project corridor, thus reducing the risk of speed related crashes. |
| Driver error related crashes, specifically with regards crossing / turning and head-on type crashes | <ul style="list-style-type: none"> The Project provides a central BRT lane, thus fully separating the opposing traffic lanes and preventing vehicles from turning right in and right out of properties (excluding intersections). The design is anticipated to reduce potential for conflict between opposing vehicles and turning vehicles, therefore reducing the risk of turning and head-on type crashes. |
| Intersection related crashes | <ul style="list-style-type: none"> As per the crash statistics, the majority of crashes have occurred at intersections (80% of all crashes). While the major intersections such as Smales Road / Te Irirangi Drive, Dawson Road / Te Irirangi Drive, Cavendish Drive / Te Irirangi Drive, Lambie Drive / Manukau Station Road, Rowland Avenue / Lambie Drive (RAB) and motorway interchanges are considered 'hot-spots', the higher number of crashes at these high-volume intersections is expected due to the higher number of opposing movements that occur at these intersections. The Project proposes to upgrade all existing intersections along the Project corridor. The upgrades typically include the removal of left turn slip lanes (both signalised and priority controlled), conversion of priority controlled intersections to signalised intersections and improvement of signalised crosswalks. Overall, these intersection upgrades will contribute to reducing the risk of crashes, especially with regards to the removal of potential conflict between left turning vehicles (i.e. via slip lanes) and opposing movements (including pedestrian movements crossing the slip lanes). |

It is anticipated that the number of pedestrians and cyclists will increase when the BRT Project is in place as people walk and cycle to stations. The traffic volume on the Project corridor will likely also increase over time and therefore the exposure between motorists and vulnerable road users will be higher than the existing road environment. However, the Project proposes to provide segregated walking and cycling facilities to reduce the likelihood and severity of crashes.

In addition to road safety improvements, the Project provides for safe BRT station environments with CCTV, help points, passive surveillance, and good lighting as well as good connectivity for identified station access routes.

The impact on overall network crashes has been estimated based on the change in VKT. The historic crash rates and monetised costs over the recent 5-year period across the whole Auckland network

were assessed to estimate crash rates by different road types. These crash rates were assessed in terms of death and serious injury crashes, total crashes, and monetised crash costs⁹. The rates were applied to the predicted change in vehicle travel across the whole Auckland region, as shown in Table 15. That system-wide analysis indicated that the mode shift effects of the Project could save some 2.4 deaths and serious injuries per year, 183 total crashes per year and \$2.44 m of social crash costs per year.

Table 15: Regional crash cost analysis

| Road Type | Speed Limit | Rates, \$/km | DSI/100 m km | Crashes/10m km | VKT Change | Cost Change, \$m | DSI Change | Total Crashes Change |
|----------------|-------------|--------------|--------------|----------------|------------|------------------|------------|----------------------|
| Motorway | <=60 | 2.69 | 1.59 | 256.94 | 1,215,872 | \$0.03 | 0.02 | 3.12 |
| | <80 | 2.69 | 1.59 | 256.94 | 930,944 | \$0.03 | 0.01 | 2.39 |
| | >=80 | 2.69 | 1.59 | 256.94 | 1,928,704 | \$0.05 | 0.03 | 4.96 |
| Arterial | <=60 | 11.28 | 11.99 | 838.32 | 12,914,176 | \$1.46 | 1.55 | 108.26 |
| | <80 | 11.28 | 11.99 | 838.32 | 2,933,504 | \$0.33 | 0.35 | 24.59 |
| | >=80 | 14.56 | 9.34 | 1,092.93 | 393,328 | \$0.06 | 0.04 | 4.30 |
| Local | <=60 | 8.22 | 7.14 | 745.70 | 5,140,864 | \$0.42 | 0.37 | 38.34 |
| | <80 | 8.22 | 7.14 | 745.70 | 358,176 | \$0.03 | 0.03 | 2.67 |
| Rural | <=60 | 4.43 | 3.63 | 213.05 | 320,528 | \$0.01 | 0.01 | 0.68 |
| | <80 | 4.43 | 3.63 | 213.05 | 217,952 | \$0.01 | 0.01 | 0.46 |
| | >=80 | 17.46 | 13.42 | 881.27 | 1,120,000 | \$0.20 | 0.15 | 9.87 |
| All categories | | | | | 20,748,992 | \$2.44 | 2.4 | 183 |

5.9 General traffic

The Project generally retains all existing vehicle movements, except as follows:

- Closure of the southern end of Davies Avenue in Manukau Central (100 m section between Putney Way and Manukau Station Road) to general traffic to create a shared space for pedestrians and between the various bus, rail, BRT, and campus sites, including movement by the BRT vehicles (see Figure 29);
- Restricting right turns in or out of properties along the corridor to facilitate the central running of the BRT (these restrictions are assessed in greater detail under Property Access section); and
- Closing the current access to the SH20B southbound on-ramp from Puhinui Road (east of SH1). This movement will instead use the service road between Puhinui Road and Roscommon Road to access the southbound on-ramp at Roscommon Road. This change is to accommodate the new ramp from SH20B to SH20, that removes the high-volume traffic movement from the interchange and allows reallocation of space to the BRT system (see Figure 30).

⁹ Based on Waka Kotahi's Monetised Benefits and Costs Manual

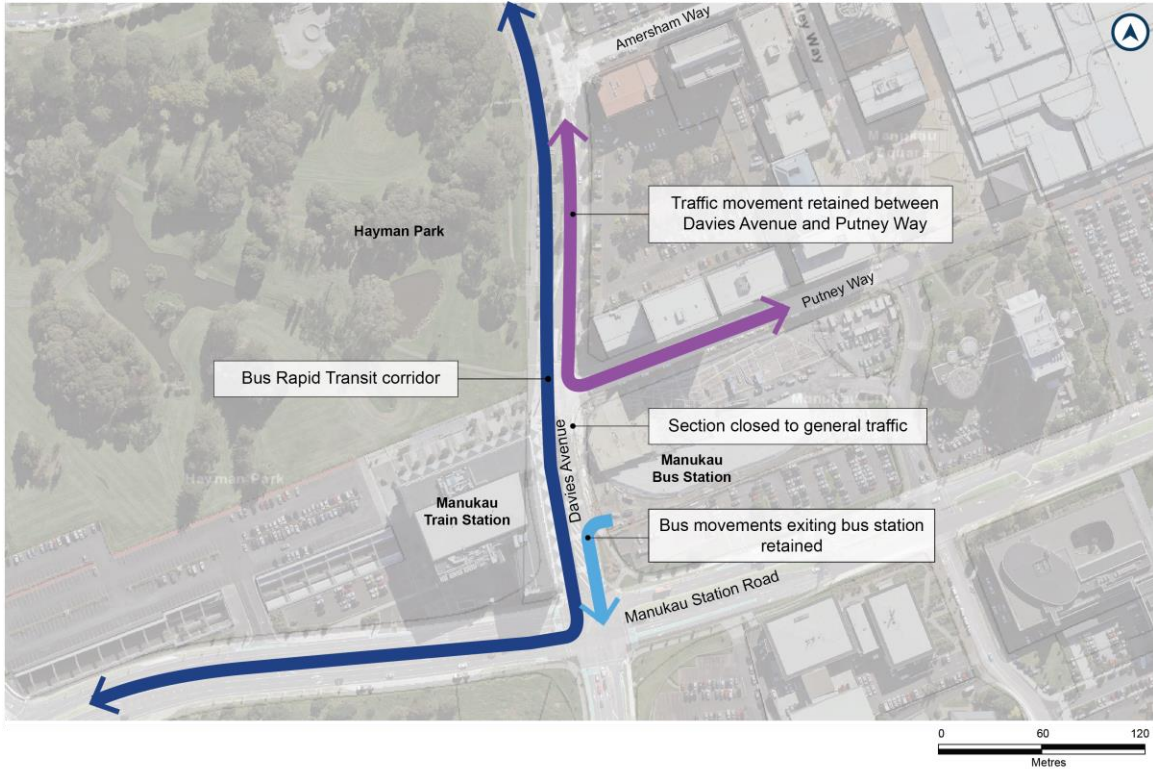


Figure 29: Changes to Davies Avenue



Figure 30: Change to SH20 southbound access

Changes to traffic capacity are also expected from the following elements of the Project:

- Removal of left turn (uncontrolled) slip lanes at traffic signal-controlled intersections along the corridor to provide safe walk/cycle crossings;
- Reduced queue storage length of some turn lanes and removal of some right turn lanes (where more than one currently exists) at intersections, especially on Te Irirangi Drive to facilitate the central BRT corridor and stations;
- Change from roundabouts to traffic signal control to facilitate safer pedestrian crossing, BRT pre-emption and access to stations (such as on Ronwood Avenue); and
- Provision of extra signalised pedestrian crossings to facilitate safer road crossings.

These changes are expected to alter the attractiveness of some existing traffic routes, resulting in diversion to other roads. These changes were assessed by comparing the modelled traffic 2038 daily flows for the No Project and With Project scenarios.

5.9.1 Network performance

A screenline assessment has been undertaken to understand the change in traffic flows from a network perspective, capturing both traffic along the Project corridor as well as the anticipated traffic diversion (for the AM peak hour). Figure 31 below shows the locations of the screenlines taken.



Figure 31: Screenline map

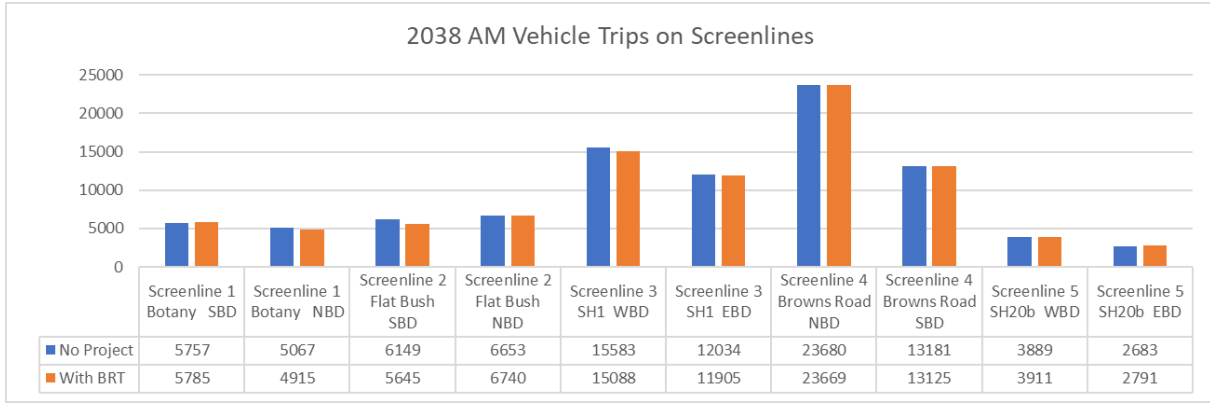


Figure 32: 2038 AM vehicle trips on screenlines¹⁰

Figure 32 shows that the change in vehicle trips between the With and Without Project scenarios is minimal at each screenline during the AM peak hour. This indicates that the number of vehicle trips undertaken within the surrounding network is not significantly affected by the Project. However, as noted earlier, the people-moving capacity of the Project corridor is significantly increased with this Project.

The forecast 2038 annual average daily traffic (**AADT**) and maximum peak hour flows (one direction only) are summarised in Table 16 and Table 17 based on the locations shown in Figure 33. The predicted change in daily traffic flows on key corridors is indicated in Figure 33 show the increase (red) and reduction (green) in traffic flows. The scale of change is reflected by the relative width of the lines, with red representing an increase in traffic (relative to the No Project scenario), and green lines representing an expected decrease.

¹⁰ Source: MSM

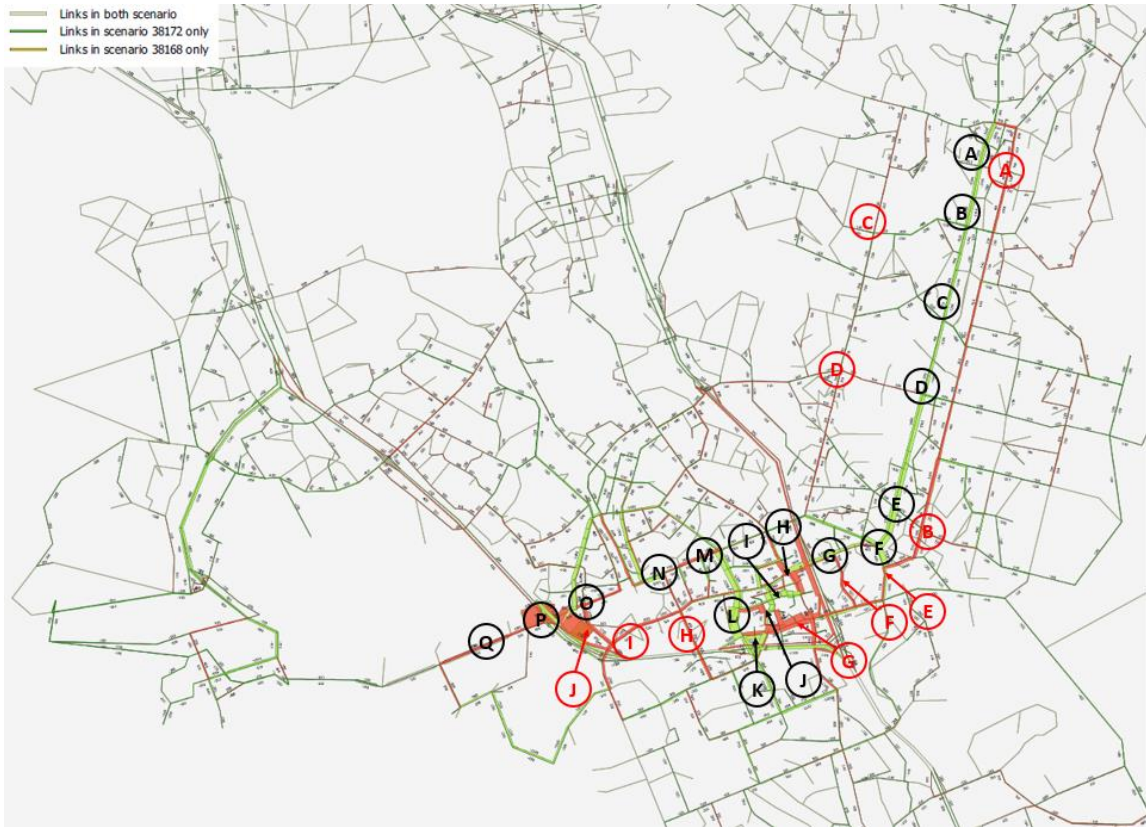


Figure 33: Location of key traffic flow estimates (overall)

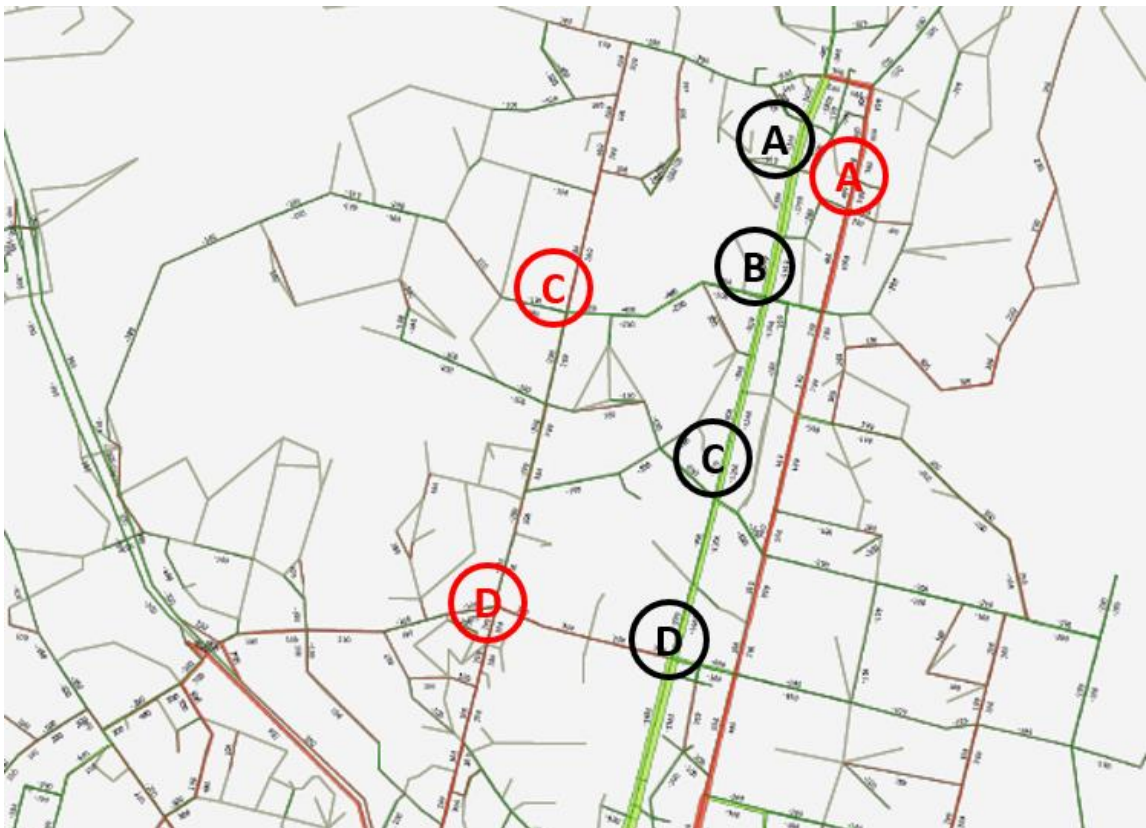


Figure 34: Location of key traffic flow estimates (zoomed)

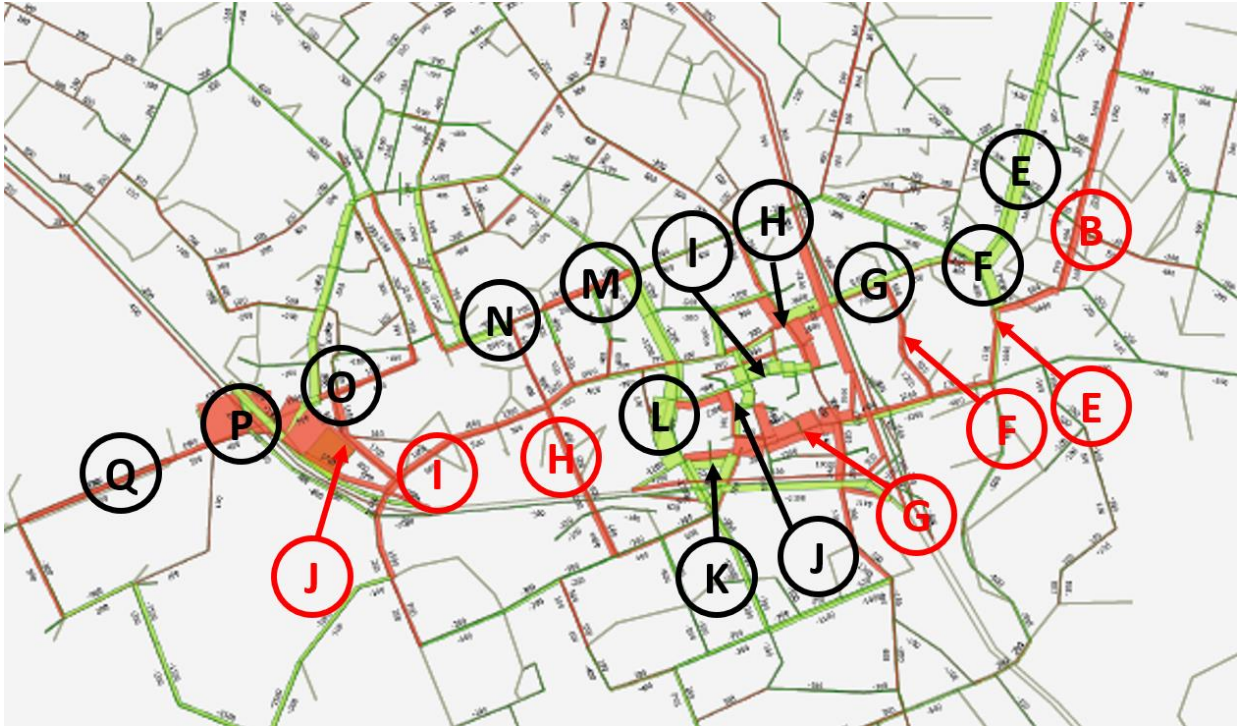


Figure 35: Location of key traffic flow estimates (zoomed)

Table 16: Modelled traffic flow estimates along BRT corridor (black labels)

| | | A2B option | | Do-minimum | | Difference between Do-minimum and A2B option | | | | | |
|-------------|----------|--|--|------------|----------|--|----------|-----------------|-------------------|---------------------|-----------------------|
| | Location | A2B Corridors | | AADT 2-way | Max peak | AADT 2-way | Max peak | AADT difference | AADT % difference | Max peak difference | Max peak % difference |
| NoR 1 | A | Te Irirangi Drive (near Leixlep Lane) | | 16,600 | 1,994 | 19,400 | 2,427 | - 2,800 | -14% | 433 | -18% |
| | B | Te Irirangi Drive (near Smales Road) | | 19,400 | 2,302 | 22,300 | 2,826 | - 2,900 | -13% | 524 | -19% |
| | C | Te Irirangi Drive (near Accent Drive) | | 11,100 | 1,676 | 13,100 | 1,676 | - 2,000 | -15% | - | 0% |
| | D | Te Irirangi Drive (near Ormiston Road) | | 9,200 | 1,503 | 11,100 | 1,579 | - 1,900 | -17% | 76 | -5% |
| NoR 2 | E | Te Irirangi Drive (near Dawson Road) | | 15,200 | 2,548 | 19,000 | 2,667 | - 3,800 | -20% | 119 | -4% |
| | F | Te Irirangi Drive (near Hollyford Drive) | | 19,800 | 3,083 | 24,600 | 3,304 | - 4,800 | -20% | 221 | -7% |
| | G | Te Irirangi Drive (near Diorella Drive) | | 23,200 | 3,321 | 25,100 | 3,363 | - 1,900 | -8% | 42 | -1% |
| | H | Great South Road | | 20,600 | 2,263 | 15,500 | 1,668 | 5,100 | 33% | 595 | 36% |
| | I | Ronwood Avenue | | 11,000 | 1,197 | 14,400 | 1,188 | - 3,400 | -24% | 9 | 1% |
| | J | Davies Avenue | | 23,200 | 2,851 | 19,000 | 2,605 | 4,200 | 22% | 247 | 9% |
| | K | Manukau Station Road | | 16,000 | 2,054 | 16,300 | 1,945 | - 300 | -2% | 109 | 6% |
| | L | Lambie Drive (near Cavendish Drive) | | 16,500 | 1,360 | 20,800 | 1,662 | - 4,300 | -21% | 302 | -18% |
| | M | Lambie Drive (near Puhinui Road) | | 15,700 | 1,321 | 20,300 | 1,662 | - 4,600 | -23% | 342 | -21% |
| | N | Puhinui Road (near Plunket Avenue) | | 18,600 | 2,312 | 21,500 | 2,464 | - 2,900 | -13% | 152 | -6% |
| NoR 3 | O | Puhinui Road (near Wylie Road) | | 17,500 | 1,840 | 15,600 | 1,741 | 1,900 | 12% | 99 | 6% |
| NoR 4a / 4b | P | SH20 Interchange | | 19,600 | 1,570 | 22,400 | 2,200 | - 2,800 | -13% | 630 | -29% |
| | Q | SH20B (near Memorial Gardens) | | 45,100 | 4,234 | 43,500 | 4,074 | 1,600 | 4% | 160 | 4% |

Table 17: Modelled traffic flow estimates outside the corridor (red labels)

| | | A2B option | | Do-minimum | | Difference between Do-minimum and A2B option | | |
|----------|---------------------------------------|------------|------------|------------|------------|--|-------------------|-----|
| Location | Adjacent Corridors | AADT 2-way | AADT 2-way | AADT 2-way | AADT 2-way | AADT difference | AADT % difference | |
| A | Chapel Road (near Army Drive) | 21,400 | 20,200 | | | 1,200 | | 6% |
| B | Matthews Road (near Thomas Road) | 20,600 | 18,500 | | | 2,100 | | 11% |
| C | Harris Road (near Allens Road) | 30,600 | 30,200 | | | 400 | | 1% |
| D | Preston Road (near Ormiston Road) | 17,700 | 17,400 | | | 300 | | 2% |
| E | Hollyford Road | 23,800 | 23,700 | | | 100 | | 0 |
| F | Diorella Drive | 6,500 | 5,000 | | | 1,500 | | 30% |
| G | Manukau Station Road (outside NoR) | 26,300 | 18,600 | | | 7,700 | | 41% |
| H | Plunket Avenue | 16,900 | 15,300 | | | 1,600 | | 10% |
| I | Cavendish Drive (near Nesdale Avenue) | 10,300 | 8,300 | | | 2,000 | | 24% |
| J | Noel Burnside Road | 10,900 | 8,200 | | | 2,700 | | 33% |

The predicted daily diversion of traffic flows and delay experienced on key corridors are shown in the figures below.

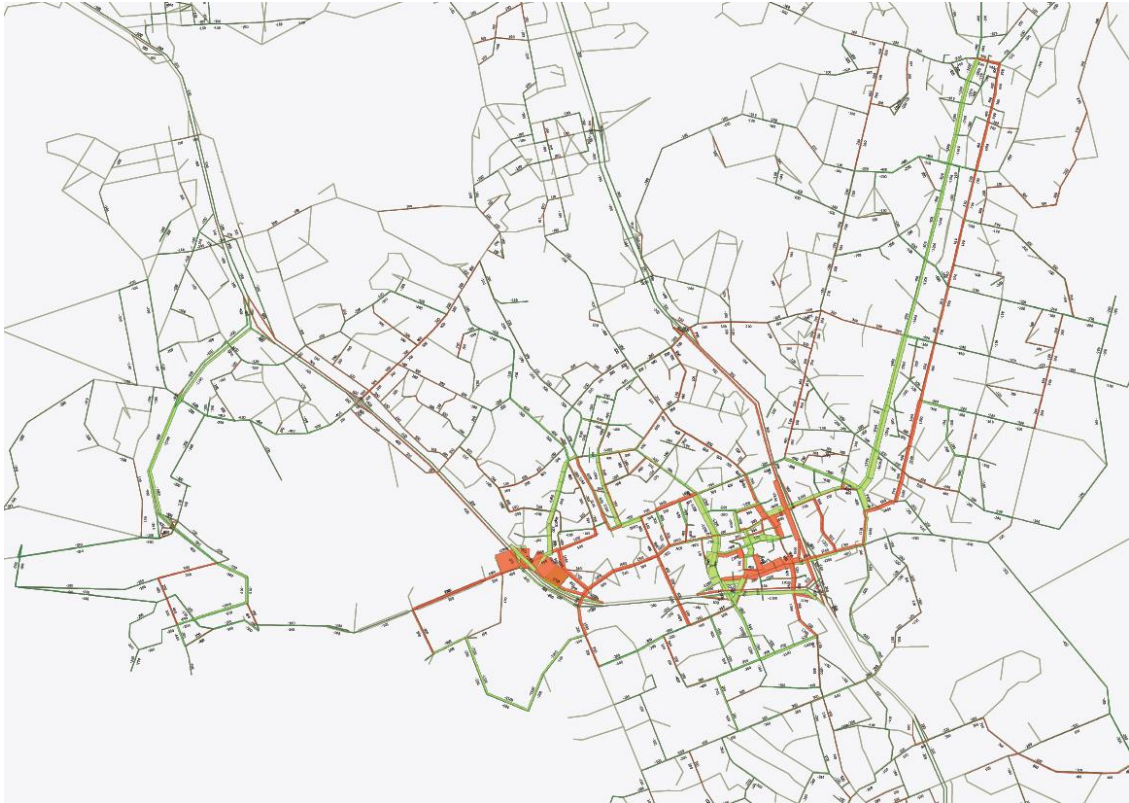


Figure 36: Traffic diversion comparison plots 2038 daily (With vs Without Project)

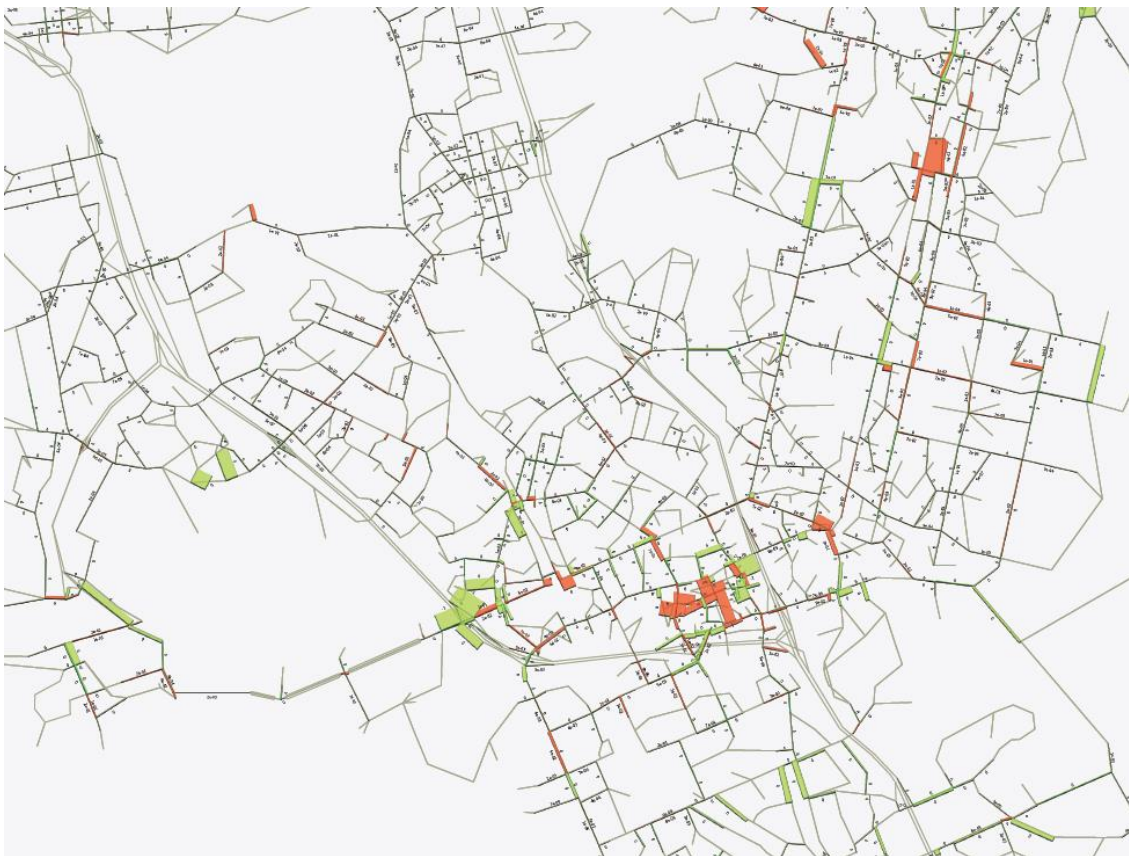


Figure 37: Delay comparison plots 2038 AM Peak (With vs Without Project)

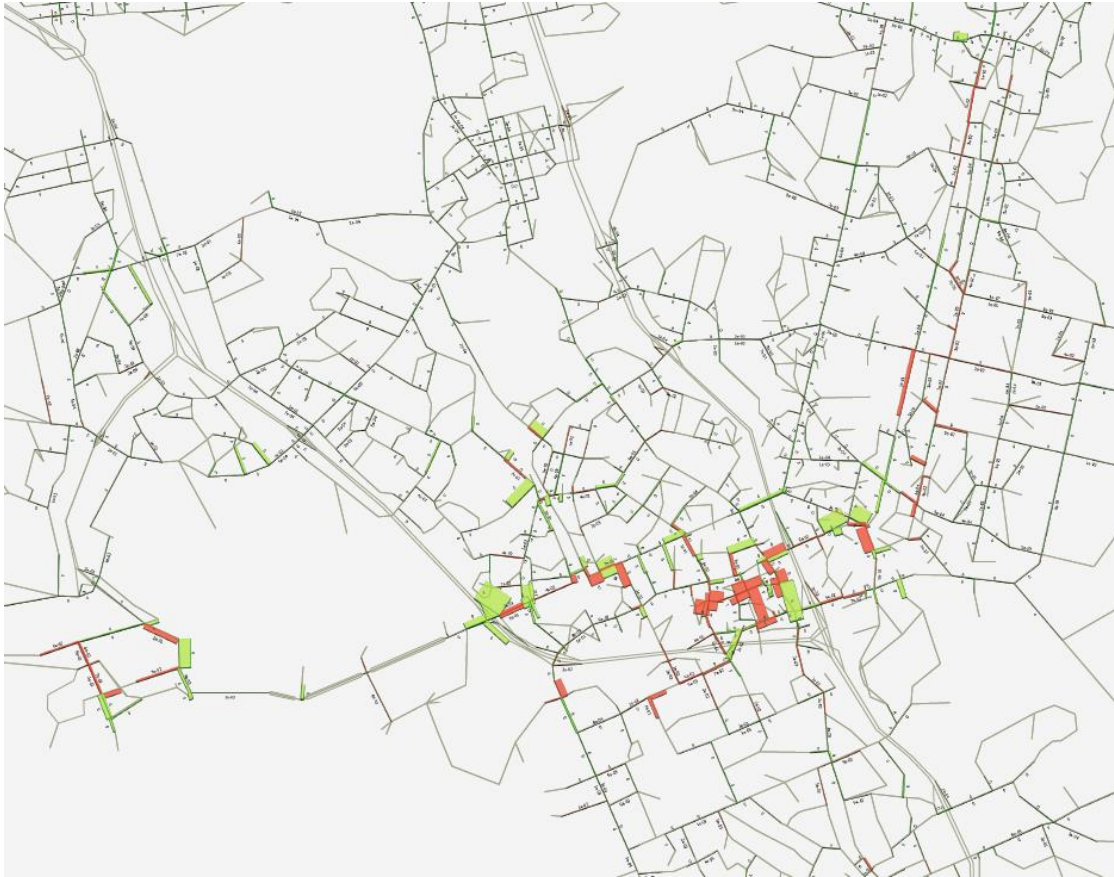


Figure 38: Delay comparison plots 2038 PM Peak (With vs Without Project)

Key points to note include:

NoR 1:

- A general pattern of reduced traffic along most of Te Irirangi Drive (up to 15% in the northern sections and approximately 20% in the southern sector), with some traffic diverted onto Chapel Road (parallel to Te Irirangi Drive), leading to a slight increase in traffic flows (approximately 6% of daily flows) compared to the without Project scenario. Chapel Road is a north-south Arterial Road connection, therefore suitable to accommodate this minimal increase in traffic flows, which is also indicated by delay plots showing minimal delay on Chapel Road.

NoR 2:

- There is a slight increase of traffic flows within NoR 2 Manukau Central (Ronwood Avenue and Davies Avenue) and Manukau Station Road (41% outside of the Project corridor), with a decrease in daily flows along Ronwood Avenue (24%), the section of Manukau Station Road (2%) within the Project corridor. The increase in flows along these corridors is likely a result of the slower speed environment and lower general traffic priority of the Project corridor encouraging motorists to utilise alternative routes to travel through the Manukau Centre;
- An increase in traffic on Manukau Station Road is also likely prompted by traffic that has re-routed away from Te Irirangi Drive, onto Chapel Road then uses Redoubt Road to access Manukau Central from the south;
- Although daily flows are anticipated to increase on Davies Avenue, Great South Road, and Manukau Station Road (outside of the corridor), the forecast future AADT is broadly within the

anticipated capacity of each corridor and the modelled delay plots indicate minimal delay as a result of the Project. In this regard, these roads are considered suitable to accommodate the increase in daily flows;

- A reduction in traffic on Ronwood Avenue (24%) is also observed, due to the conversion from roundabouts to traffic signal control (the same number of traffic lanes is retained) and the closure of the southern end of Davies Avenue to general traffic, which then prompts vehicles to choose other routes through the centre of Manukau. Increased delay is noted for Ronwood Avenue. This is likely due to the conversion of roundabouts to signals, which inherently attract more delay. Intersection performance measures reported below indicate that the proposed signals operate within acceptable parameters;
- A reduction in traffic on Lambie Drive of 21-23% as the additional traffic signals make this a less attractive route (especially outside commuter peaks when the existing roundabout at Ronwood Avenue is more efficient for vehicles);
- Some Lambie Drive traffic reroutes to Plunket Avenue and Roscommon Road. This is also prompted by the change in access to the SH20 interchange at Puhinui Road; and
- There is a predicted increase in use of SH1 between Manukau and Papatoetoe interchanges.

NoR 3:

- No notable change in traffic flows along Puhinui Road (NoR 3) are observed. However, the modelling indicates an increase in daily flows from 8,200 vpd to 10,900 vpd on Noel Burnside Road, likely due to the access changes at the SH20 interchange. 10,900 vpd on Noel Burnside Road is not considered excessive given the form and function of the route, however some increased delay is experienced on Noel Burnside Road;
- Noel Burnside Road is an important north-south connection between Puhinui Road and Cavendish Drive and predominantly provides access to commercial / industrial activities. Noel Burnside Road also provides a cycle connection, with on-road painted cycle facilities currently provided on some sections of the road; and
- Given the increase in daily flows along Noel Burnside Road and its role with respect to the wider cycling network, consideration should be given to protect the existing cycle lanes (i.e. in the form of physical barriers) and investigate the potential for improved pedestrian crossing facilities and the removal of on-street parking to extend the dedicated cycle path along Noel Burnside Road.

NoR 4

- Puhinui Road at the SH20 interchange experiences a slight reduction in traffic flows (13% decrease in daily flows), which is likely as a result of the change in access to the SH20 interchange;
- The wider state highway network in this area (SH20, SH1 and SH20B) all operate close to or at capacity at peak times. Waka Kotahi uses ramp metering at the SH20 and SH1 on-ramps to manage demand and queuing on a wider network basis. As such, there is a small increase in daily flows on SH20B (4%), likely due to additional through volumes on SH20B, which have diverted from other corridors to use the southbound ramp between SH20B and SH20. Delay plots indicate that additional delay experienced on midblock SH20B is minimal; and
- If additional capacity were provided for at the SH20B ramps, or on SH20B itself, e.g. by replacing the existing T3 lanes with general traffic lanes, this would cause adverse downstream effects on SH20 and SH1. The operation of SH20B therefore needs to be considered in the wider network context, and it will need to continue to be carefully managed to maintain its strategic function. This will include prioritising strategic movements over accessing movements when necessary,

managing ramp access capacity onto SH20 and managing the overall demand for use of SH20B through both its operation and access.

Based on Table 17 above, the Project is anticipated to increase traffic flows on some adjacent corridors (outside the Project). In particular, Diorella Drive, Manukau Station Road, Cavendish Drive and Noel Burnside Road are expected to experience increased volumes as a result of the Project.

However, from a comparison between the AADT of the With Project and Without Project scenarios, it is considered that only Manukau Station Road (from 18,600 vpd to 26,300 vpd) has a relatively substantial increase in AADT. While the other roads identified will carry increased traffic volumes, these likely future volumes are consistent with the anticipated operation, function and classification of each corridor.

Further assessment has been undertaken to consider the impact on bus services on Manukau Station Road (outside the Project corridor), that may continue to operate when the BRT service is operational.

The existing bus routes within the surrounding area are shown below.

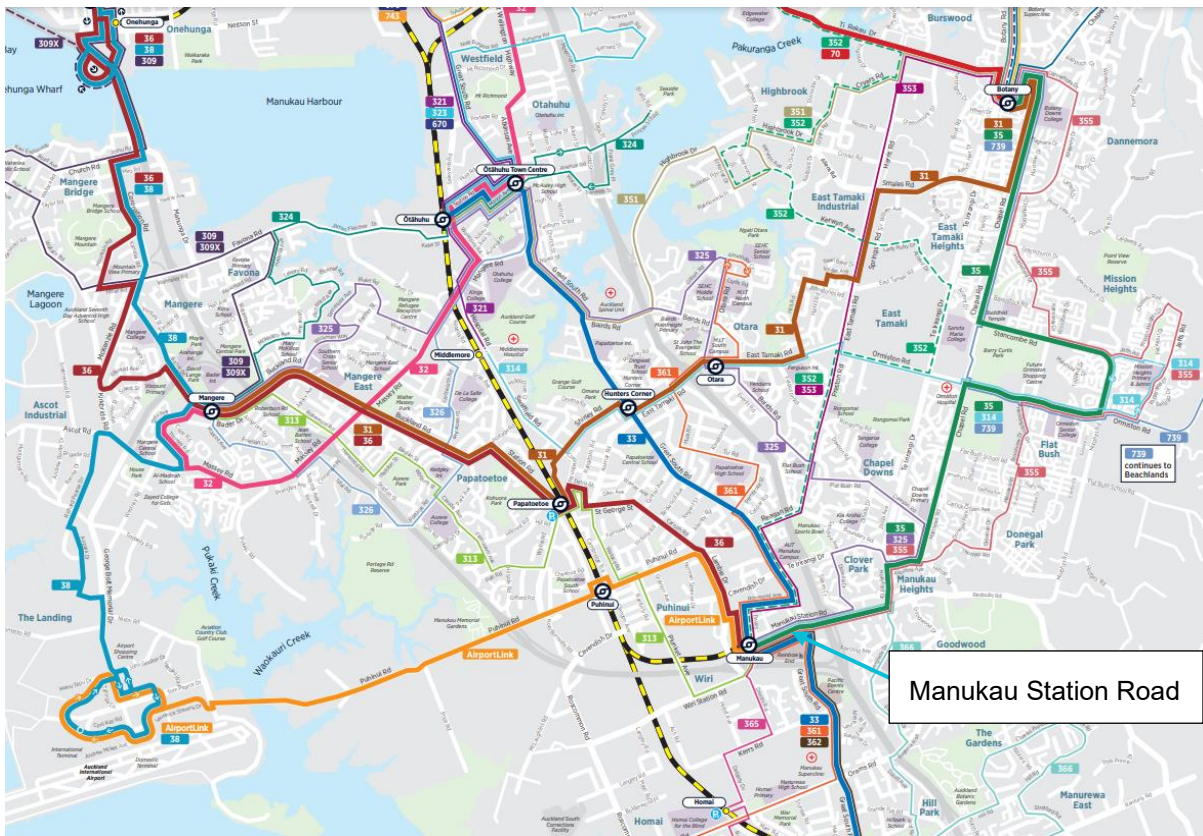


Figure 39: Existing bus routes¹¹

As shown above, Manukau Station Road is a major bus route that connects the Manukau Bus Station with eastern and southern Auckland (providing access for seven bus routes). This is further detailed in Figure 40 below.

¹¹ <https://at.govt.nz/bus-train-ferry/timetables/> (updated August 2022)

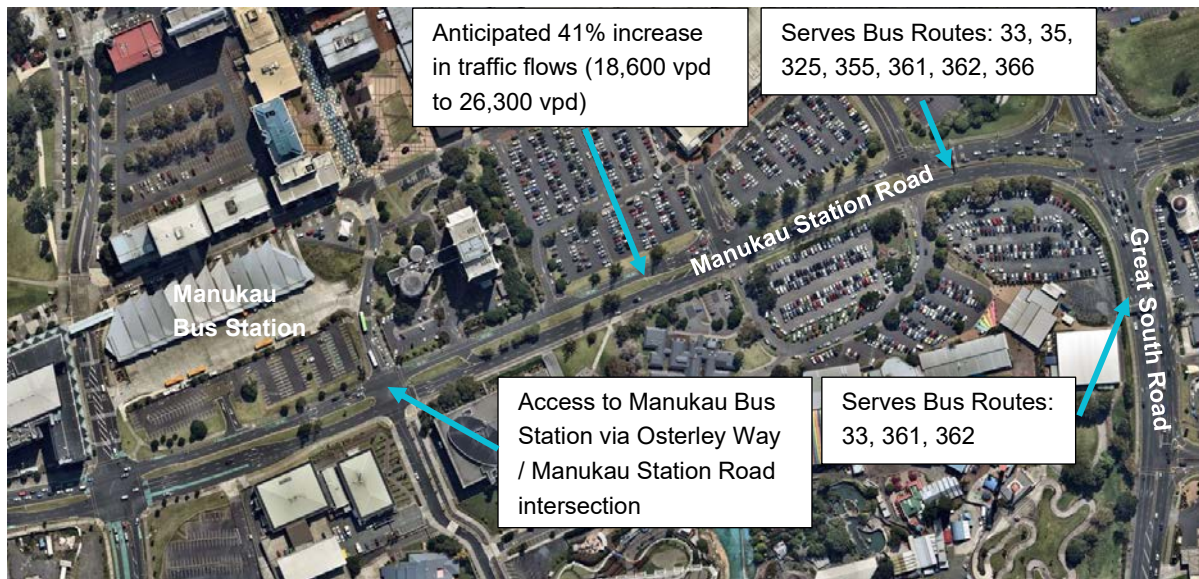


Figure 40: Existing bus services on Manukau Station Road

Manukau Station Road is anticipated to carry an additional 7,700 vpd, which increases the AADT to approximately 26,300 vpd. This level of AADT is typical of an Arterial Road in Auckland, and the increase in flows can be readily accommodated on this six-lane Arterial Road.

The existing volumes on this section of Manukau Station Road indicate that eastbound traffic is generally higher than westbound traffic (12,700 vpd vs 5,900 vpd), and based on Figure 35 (i.e. the bar widths), the increase in eastbound traffic flows is noticeably greater than the increase in westbound traffic flows, with the anticipated eastbound AADT being 17,600 vpd and westbound AADT being 8,700 vpd. Manukau Station Road currently provides an eastbound bus lane between Osterley Way and Leyton Way and in this regard, the delay experienced for eastbound buses will likely be minimal. The increase in westbound traffic flows is not as significant, and it is therefore not considered necessary to provide additional priority / dedicated facilities for buses for the anticipated change in flows.

Overall, there are considered to be no significant adverse effects / delay for buses travelling to and from Manukau Bus Station via Manukau Station Road and Great South Road. However, some of the opportunities to further enhance bus priority as part of separate projects are summarised below.

- Opportunities to reroute bus routes into and out of Manukau Bus Station;
- Signal priority for buses at the intersections of Osterley Way / Manukau Station Road and Manukau Station Road / Great South Road; and
- Provision of westbound bus lanes on Manukau Station Road.

It is further noted that that bus lanes on Great South Road are being actively investigated by Auckland Transport through Te Tupu Ngātahi.

5.9.2 Intersection performance

Outputs from AIMSUN have been used to understand the performance of key intersections. SIDRA has also been used to understand isolated intersection performance with respect to capacity, predicted LOS and anticipated queue lengths.

The SIDRA analysis of key intersections along the Project corridor (noting all intersections are signalised) compares outputs from the with and without-project scenarios for the 2038 design year. For the degree of saturation and queue distance measures, the difference in outputs between the with and without Project scenarios has been reported. A summary of the key performance outputs is shown in Table 18.

Table 18: Summary of intersection performance 2038

| NoR | Intersection | Peak Period | Overall Level of Service | | Change in Overall Average Delay (s) | Change in Overall Queue Length (m) |
|-------|--|-------------|--------------------------|--------------|-------------------------------------|------------------------------------|
| | | | No Project | With Project | | |
| NoR 1 | Te Irirangi Drive / Smales Road | Morning | LOS D | LOS E | +4 | -5 |
| | | Evening | LOS D | LOS E | +23 | +100 |
| NoR 1 | Te Irirangi Drive / Accent Drive | Morning | LOS E | LOS D | -10 | -155 |
| | | Evening | LOS D | LOS D | +10 | +5 |
| NoR 1 | Te Irirangi Drive / Ormiston Road | Morning | LOS D | LOS D | -11 | -105 |
| | | Evening | LOS D | LOS E | +30 | +105 |
| NoR 2 | Te Irirangi Drive / Dawson Road | Morning | LOS C | LOS D | +11 | -110 |
| | | Evening | LOS F | LOS E | -76 | -225 |
| NoR 2 | Te Irirangi Drive / Hollyford Drive | Morning | LOS F | LOS F | -41 | -470 |
| | | Evening | LOS E | LOS F | +45 | +95 |
| NoR 2 | Te Irirangi Drive / Diorella Drive | Morning | LOS F | LOS F | +99 | +2 |
| | | Evening | LOS F | LOS F | +47 | +0 |
| NoR 2 | Te Irirangi Drive / Great South Road | Morning | LOS F | LOS F | -182 | -480 |
| | | Evening | LOS F | LOS F | +5 | -100 |
| NoR 2 | Great South Road / Ronwood Avenue | Morning | LOS F | LOS E | -16 | -1060 |
| | | Evening | LOS E | LOS F | +115 | +280 |
| NoR 2 | Davies Avenue / Manukau Station Road | Morning | LOS E | LOS D | -15 | -70 |
| | | Evening | LOS E | LOS D | -10 | -35 |
| NoR 2 | Manukau Station Road / Lambie Drive | Morning | LOS C | LOS D | +11 | +45 |
| | | Evening | LOS C | LOS D | +20 | +95 |
| NoR 2 | Lambie Drive / Ronwood Avenue (existing is a roundabout control) | Morning | LOS A | LOS D | +34 | +90 |
| | | Evening | LOS A | LOS F | +109 | +355 |

| NoR | Intersection | Peak Period | Overall Level of Service | | Change in Overall Average Delay (s) | Change in Overall Queue Length (m) |
|----------------|---|-------------|--------------------------|--------------|-------------------------------------|------------------------------------|
| | | | No Project | With Project | | |
| NoR 2 | Lambie Drive / Cavendish Drive | Morning | LOS D | LOS E | +10 | +190 |
| | | Evening | LOS F | LOS F | +0 | +125 |
| NoR 2 | Lambie Drive / Puhinui Road | Morning | LOS F | LOS F | +7 | +180 |
| | | Evening | LOS F | LOS F | +123 | +375 |
| NoR 2 | Puhinui Road / Plunket Avenue (existing is a priority give-way control) | Morning | LOS F | LOS F | +97 | -1195 |
| | | Evening | LOS F | LOS F | +272 | +545 |
| NoR 3 | Puhinui Road / Noel Burnside Road | Morning | LOS C | LOS C | +3 | +80 |
| | | Evening | LOS B | LOS C | +8 | +85 |
| NoR 3 | Puhinui Road / Wylie Road | Morning | LOS F | LOS F | +72 | +370 |
| | | Evening | LOS F | LOS F | +24 | +215 |
| NoRs 4a and 4b | SH20B / Manukau Memorial Gardens Access | Morning | LOS A | LOS C | +20 | +55 |
| | | Evening | LOS B | LOS C | +12 | -80 |
| NoRs 4a and 4b | SH20B / Campana Road | Morning | LOS D | LOS F | +95 | +445 |
| | | Evening | LOS F | LOS F | +102 | +630 |

Key points to note include:

- The 'With Project' results indicate that the Project generally does not significantly worsen the intersection performance, with regards to LOS, and difference in average delay and queue length;
- Where there are noticeable increases in delay and queue length, this is predominantly as a result of the removal of priority left-turn slip lanes for pedestrian and cyclist safety or the conversion of roundabouts / priority control intersections to signals to allow BRT pre-emption. The conversion of priority controlled to signalised intersections inherently attracts more delay;
- Furthermore, the potential impacts of the proposed intersection layout changes are mitigated through the diversion of general traffic onto adjacent corridors (as discussed in Section 6.9.1) and general mode shift as a result of the BRT service. This is indicated by the reduction in queue length and delay at some intersections in the With Project scenario;
- A number of intersections perform near or at capacity in 2038 for the 'No Project' scenario, as a result of the anticipated level of growth and commensurate increase in traffic volumes along this corridor by 2038. Accordingly, the 'With Project' also indicates poor performance for these intersections, with the difference due to the impacts of the Project corridor typically small;

- The SH20B / Campana Road intersection was assessed assuming that the existing T3 lane restrictions (outer lane approaches only) remain for both the 'No Project' and 'With Project' scenarios. This reflects the existing environment and Waka Kotahi's commitment to prioritising public transport and high occupancy/productivity vehicles over general traffic. Priority is also given to through traffic on SH20B rather than traffic accessing the State Highway from side roads, to ensure that the strategic function of SH20B is retained. As the performance of this intersection is relatively poor in most scenarios, it is recognised that there could be an opportunity in the future to improve the operational function at this intersection if additional vehicle types (e.g. freight or other strategically important vehicles) were permitted to use these lanes;
- The anticipated performance of the State Highway Interchanges: SH1 / Te Irirangi Drive and SH20 / SH20B Interchanges has been assessed using the AIMSUN modelling software. SH1 / Te Irirangi Drive Interchange (NoR 2) – the modelling indicates that this interchange will perform at an LOS F in the AM and LOS C in the PM peak hour with the Project, while it is anticipated to perform at LOS D during both peak hours without the Project; and
- SH20 / SH20B Interchange (NoRs 4a and 4b) – this interchange is anticipated to perform at an LOS F during both peak hours with the Project, and an LOS F and LOS E during the AM and PM peak hours (respectively) without the Project. In this regard, the Project does not significantly worsen the performance of this interchange.

Overall, the Project generally does not significantly worsen the performance of key intersections.

5.10 Access and parking

5.10.1 Property access

The Project alters the cross section of the corridor to incorporate a BRT corridor and separate walking and cycling facilities. As a result, existing access arrangements for properties located adjacent to the Project corridor will be affected. Property access impacts range from minor changes to the physical access arrangements to prohibiting right turn movements into and out of properties. Access to properties by walking and cycling will be retained (and generally enhanced via the new separated facilities), and the ability to access all properties by vehicles will be retained. This assessment therefore focuses on the restrictions to specific movements (especially right turns) by vehicles.

Direct physical changes will be addressed by reforming/regrading accesses to relevant design standards. Typically, left-in and left-out vehicle access movements are retained, and right turning vehicle movements restricted. These movements will require alternative routes through the network to instead utilise the left-in or left-out access. The potential effects of the restrictions are assessed by considering the length of those alternative routes, along with the expected volume and familiarity of impacted users and any specific safety issues identified. In some instances, the Project designation includes the entirety of a property, therefore eliminating access impacts for those properties¹². Where front lots are designated and rear lots are not, adequate access provisions to the rear lots are established.

Table 19 summarises the typical access impacts along the full Project route (per each NoR section), typical mitigation measures and the overall severity of impacts along each section.

¹² If the residual properties are to be re-used for non-transport purposes then suitable (albeit restricted) access will be provided for any newly titled properties.

Table 19: Summary of access impacts

| NoR | Access impacts | Mitigation measures |
|----------------|---|--|
| NoR 1 | <p>An existing solid median runs down the centre of the corridor on Te Irirangi Drive, therefore right turn access is currently restricted for all properties along this corridor. Left-in/out is provided in some locations via parallel service lanes.</p> | <p>There are no significant changes to property access in this section.</p> <p>Where front lots are designated, access to rear lots will be established to adequate standard.</p> |
| NoR 2 | <p>Lambie Drive, Manukau Station Road, Ronwood Avenue, Great South Road, and Te Irirangi Drive provide an existing central solid median. However, currently gaps in the median allow all-movements access into some, predominantly commercial, properties,</p> <p>Therefore, some properties with existing all-movements access will be restricted to left turn in and left turn out access (i.e. right turns prohibited)</p> <p>Of the 36 applicable properties within NoR 2, approximately nine had a notable but mitigatable impact.</p> <p>No significant impacts were noted for loading and servicing arrangements</p> | <p>Affected properties are required to use alternative routes for access. The adjacent road network within the surrounding area is relatively granular and therefore these alternative routes are considered achievable.</p> <p>The increase in expected travel distance is no more than 2.5 km (further discussed under Alternative Route section below).</p> <p>Some properties have existing alternative access points.</p> <p>Note where buildings are located within the designation, the full lot will be designated, therefore there will be no impacts on access</p> <p>Where front lots are designated, access to rear lots will be established to adequate standard.</p> |
| NoR 3 | <p>All properties within NoR 3 with access onto Puhinui Road will be restricted to left turn in and left turn out (i.e. right turn ban). Currently all movements are possible at individual access points.</p> | <p>Affected properties are required to use alternative routes for access.</p> <p>The local residential side street pattern and general road network in the surrounding area, is such that these alternative routes are achievable and the increase in expected travel distance is no more than 2.5 km (further discussed under Alternative Route section below).</p> <p>Note where buildings are located within the designation, the full lot will be designated, therefore there will be no impacts on access</p> <p>Where front lots are designated, access to rear lots will be established to adequate standard.</p> |
| NoRs 4a and 4b | <p>NoR 4a – Proposed designation has no effect on property access.</p> <p>NoR 4b – Proposed designation has no effect on property access.</p> <p>There is an existing median barrier along SH20B, therefore right turn access is currently restricted for all properties along this corridor.</p> | <p>There are no significant changes to property access in this section.</p> |

Property access impacts are further discussed within each NoR section (Sections 7, 8, 9 and 10). **Appendix B** includes a table summarising the access impacts and mitigation measures for relevant properties along the Project corridor.

5.10.2 Alternative routes

As a result of the centre running BRT, a number of properties within NoR 2 and NoR 3 will have restricted access onto the fronting road. The affected properties currently have all-movements access, and the Project will restrict right turn in and right turn out access.

Property users will be required to take alternative routes due to this access restriction. An assessment has been undertaken to determine the anticipated alternative routes and additional travel distance required for each affected property.

Figure 41 and Figure 42 show the general location of affected properties within NoR 2 and NoR 3 (outlined in red dash lines) and the routes that may be used for alternative access (inbound alternative routes in blue and outbound alternative routes in yellow).



Figure 41: Alternative route Summary 1

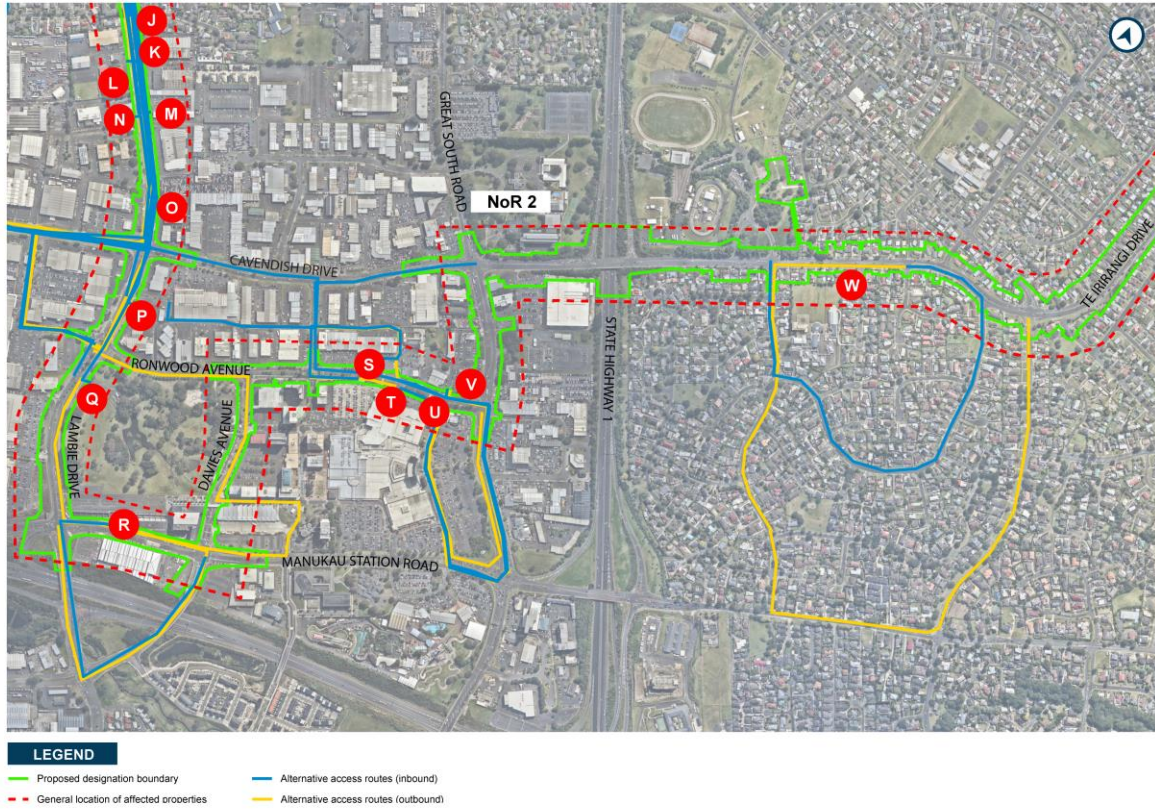


Figure 42: Alternative route summary 2

Table 20 summarises alternative routes that are anticipated to be frequently used.

Table 20: Frequently used alternative routes

| NoR | Alternative route |
|-------|--|
| NoR 2 | <ul style="list-style-type: none"> • Cambridge Terrace • Wallace Road • Ranfurly Road • Plunket Avenue • Grayson Avenue • Cavendish Drive • Norman Spencer Drive • Fitzroy Street • Carruth Road • Wiri Station Road • Putney Way • Sharkey Street • Leyton Way • Diorella Drive • Hollyford Drive • Charntay Avenue |
| NoR 3 | <ul style="list-style-type: none"> • Noel Burnside Road • Wylie Road |

| NoR | Alternative route |
|-----|---|
| | <ul style="list-style-type: none"> • Milan Road • Raymond Road • Kenderdine Road |

Figure 41 and Figure 42 also show Locations A-V, these are the locations that the alternative routes were measured from (based on the location of affected properties). The existing route length and the alternative route length from each point were compared to determine the additional travel distance required because of the right turn in and right turn out bans. The following should be noted:

- **Points A, B, D, E-J, U and W** are located at intersections with side streets where the assessment represents the alternative routes for blocks of properties adjacent to the Project corridor near the respective intersections, as well as properties on side streets gaining access via the intersections;
- **Points C, K-T and V** are located at the access point for individual properties (predominantly commercial / retail properties) that currently have all-movements access. These properties will be affected by the right turn ban;
- The location of each point (on either side of the corridor) represents the side of the road the routes were measured from; and
- This assessment excludes affected properties with alternative access points.

Figure 43 summarises the additional travel distance (inbound and outbound distance measured separately) anticipated from each point because of the right turn restrictions.

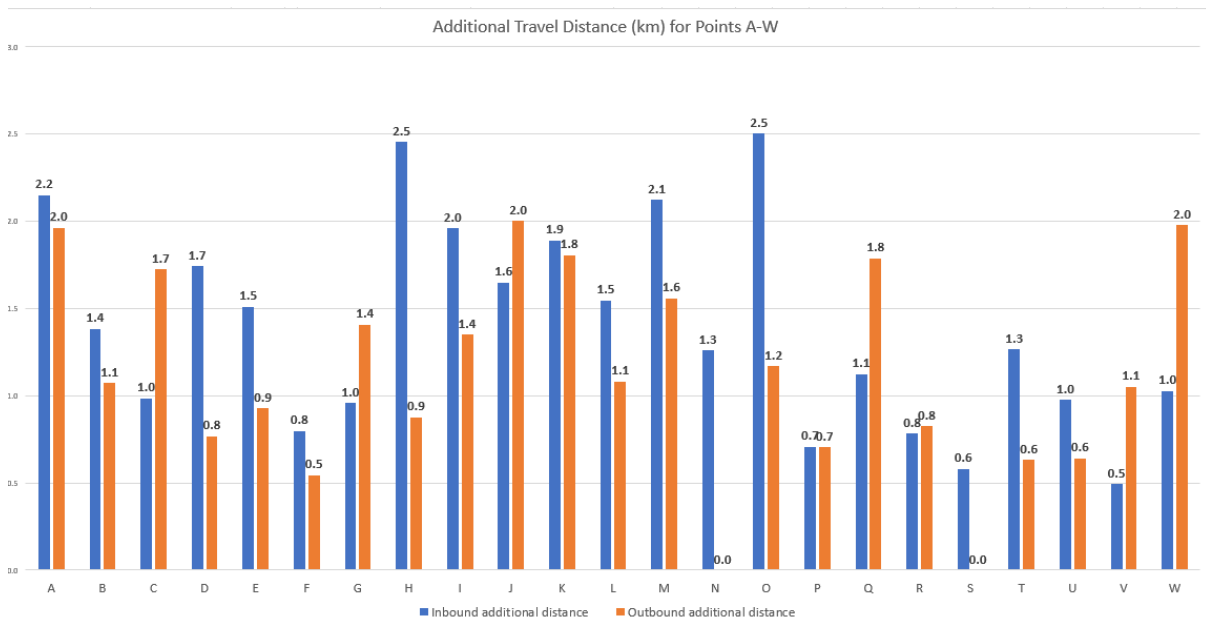


Figure 43: Alternative routes additional travel distance summary

As shown, the additional travel distance via the alternative routes is less than 2.5 km for all points measured, which translates to approximately 3-4 minutes of additional travel time (maximum). In most cases, the additional travel distance required will be much less than this maximum.

In addition to the additional travel distance and travel time, an assessment was undertaken to determine the severity of access impacts and whether the alternative route was a feasible method to access the site. The assessment criteria consisted of aspects such as:

- Existing activity and likely traffic generation of the site;
- Whether users were likely to be familiar with the site (e.g., residents, staff, delivery drivers) or unfamiliar (e.g., retail customers);
- Perceived safety of the available alternative routes; and
- Whether the alternative route passed through sensitive areas.

The Points A-W in Figure 43 were assessed using these criteria. No significant concerns were identified for the majority of locations and the alternative routes are considered a feasible and acceptable method to maintain access. However, two sites were identified for further analysis. These are described further below.

The assessment identified that restricting right turns in and out of the Mitre 10 and Bunnings Warehouse (located at 55-61 Lambie Drive) and the Papatoetoe Fire Station (located at 15A Lambie Drive) sites as a result of the Project would create an unacceptable safety risk.

The Papatoetoe Fire Station is a regionally important station that is required to operate with access in all directions and without delays to its emergency response times. It is therefore considered necessary for the Fire Station to be provided with adequate and safe all-movement access arrangements.

High volumes of retail customers use the existing access to the Mitre 10 and Bunnings sites, where currently all movements are permitted. It is considered that restricting right turn access at this location may lead to unsafe u-turn manoeuvres at the Lambie Drive SH20 motorway ramp intersection, immediately adjacent to this location when unfamiliar drivers feel they have no alternative access options.

For these two locations, signalised intersections allowing all-movements access have been provided.

Further details on the alternative route assessment (i.e. specific addresses) can be found in **Appendix B**.

With the inclusion of these two signalised intersections, the alternative routes and additional distances are all considered to be within acceptable standards.

5.10.3 Parking

On-street parking

The Project will remove all existing on-street parking spaces along the route. The removal of on-street parking spaces will occur within NoR 2 and NoR 3. There are no existing on-street spaces within NoRs 1, 4a and 4b.

Existing on-street parking spaces within NoR 2 typically serve nearby parks, commercial / retail centres and include pick up / drop off spaces for schools along the route, while the on-street spaces within NoR 3 serve the nearby residential areas.

The indicative number and location of these existing on-street parking spaces are summarised in Table 21.

Table 21: Summary of affected on-street parking spaces¹³

| NoR | Location | Length / Number | Total On-street Parks Affected |
|------------|----------------------|--|--------------------------------|
| NoR 1 | Te Irirangi Drive | No existing on-street parking spaces | 0 |
| NoR 2 | Te Irirangi Drive | No existing on-street parking spaces | 117 |
| | Great South Road | No existing on-street parking spaces | |
| | Ronwood Avenue | 170 m of on-street parking space (approx. 28 spaces typically supporting commercial / retail activity) | |
| | Davies Avenue | 19 on-street parking spaces (supporting Hayman Park) | |
| | Manukau Station Road | 12 on-street parking spaces (pick up and drop off spaces for MIT) | |
| | Lambie Road | No existing on-street parking spaces | |
| | Puhinui Road | 350 m of on-street parking (approx. 58 spaces typically supporting residential activity) | |
| NoR 3 | Puhinui Road | 130 m of on-street parking space (approx. 21 spaces typically supporting residential activity) | 21 |
| NoR 4a/ 4b | SH20B | No existing on-street parking spaces | 0 |

The BRT network proposed by the Project will provide a high quality, attractive alternative to car use and supports mode shift away from private vehicle use. The local bus network will be re-designed to maximise the new BRT corridor and provide more accessible opportunities for travel. The increased provision and use of public transport is considered likely to lead to less demand for on-street parking near commercial / retail areas, with adequate parking facilities such as paid car park buildings available within proximity, for use if necessary.

The removal of on-street parking is a consequence of intensification anticipated, and encouraged, by Auckland Transport's policy direction regarding on-street parking on arterial roads. In this regard, the removal of on-street parking along the Project corridor is in accordance with the draft Auckland Parking Strategy¹⁴.

The impacts of the removal of on-street parking can be managed through existing measures and will be further discussed in detail within each NoR section.

On-site Parking

The Project intends to widen the existing designation and alter the cross section of the corridor to incorporate a BRT corridor and separated walking and cycling facilities. As a result, existing car parking provision for properties adjacent to the Project corridor will be affected.

Approximately 21 commercial properties are affected within the Project boundary (predominantly within NoR 1 and NoR 2) and a total of 361 on-site parking spaces (excluding sites that will be fully

¹³ Assumes 6m length for one on-street space.

Total length does not include vehicle crossing widths along the kerb as vehicles are not permitted to park on-street in front of a crossing. Vehicle crossing widths along the kerb assumed to be 5 m each.

¹⁴ Draft Auckland Parking Strategy, April 2022

designated) will be affected, typically along site frontages. In some instances, the Project designation includes the entirety of the property, therefore eliminating residual parking effects.

An assessment was undertaken to determine the severity of onsite parking impacts specifically for commercial properties to ensure that parking spaces affected by the Project would not result in substantial adverse effects for the operation of each business. The following was identified:

- Of the 361 onsite parking spaces located within the proposed designation, a total of 203 carparks are not located within the Project corridor cross section. These parking spaces may only be required temporarily for construction purposes, and therefore may be reinstated and returned to affected landowners for use as parking spaces once the works are complete;
- All impacted properties are considered to have sufficient alternative parking available on-site such that the operation of these businesses is not impacted significantly; and
- **Appendix B** describes the properties affected and the number of parking spaces affected due to the Project. In addition, the NPS:UD was gazetted on 23 July 2020 and took effect from 20 August 2020. This statement specifically removes all parking minimum requirements from the Auckland Unitary Plan. In this regard, the removal of on-site parking spaces because of the Project does not infringe any relevant standards.

The increased attractiveness and forecast increased demand for public transport is likely to lead to less demand for on-site parking for commercial / retail properties, with adequate parking facilities such as paid car park buildings available within proximity if necessary.

5.10.4 Freight

The Project passes through and adjacent to some of Auckland's main industrial, warehousing and distribution areas. Multiple freight-related operations are located in the area due to the many competitive advantages that proximity affords, including shorter transit times to end destinations and improving overall supply chain efficiency. Auckland Airport, Wiri / Manukau, East Tāmaki and their surrounds are major freight generators and attractors. Airport access for freight from the south and east is heavily reliant on SH20B and SH20. SH20 is an important link for heavy commercial vehicles (HCV) that travel from the industrial area in Onehunga/Penrose to Wiri/Manukau (and vice versa).

The Project has a significant positive impact on the SH20B section, with the provision of a separate rapid transit lane encouraging mode shift and removing significant volumes of general traffic, thereby reducing congestion on the state highway. This has the additional benefit of creating capacity on the state highway network for freight. This will be discussed further in the Section 10. Impacts on freight in the central commercial and residential areas (NoRs 3 and 4) are minimal and generally focussed around heavy vehicle accessibility as opposed to improved freight travel time.

6 Construction effects

6.1 Construction traffic effects assessment

It is anticipated that the larger part of works required for the Project will likely be adjacent to or on the live carriageway, which means that temporary traffic management will be required. The scale of temporary traffic management to delineate live traffic away from the construction zones is largely dependent on the various stages and requirements of the construction activities. It is expected that short term temporary road closure for nights or weekends may be required for specific activities, such as road surfacing, traffic switches and gas / other utilities relocation. Other activities may require stop/go or contraflow traffic management, such as drainage, utility relocation, survey, and investigation work.

The effect of temporary road closure or other traffic management methods to existing traffic on the specific corridor and adjacent road network should be confirmed in the future as part of the CTMP for each project, based on the current traffic environment at the time of construction. This will consider the level of growth and activities that has occurred in the surrounding area, the availability of alternative routes, and any additional sensitive land use activities.

The construction of the Projects will each likely require earthworks. Final cut and fill volumes will be confirmed following detailed design, prior to construction. The construction traffic movements to accommodate the earthworks will likely result in the increase of traffic volume on construction routes used during the construction period for each of the Projects.

6.1.1 Traffic routes

Given the timing and staging of the construction of the Project has yet to be determined, there is a degree of uncertainty associated with any predicted construction methodology and associated traffic routes. This means:

- The routes that will be used by construction vehicles will depend on the location of quarries and disposal sites, which are not yet certain;
- The exact location and extent of compound sites/lay down areas has yet to be determined; and
- The timing of construction of each NoR could impact on likely construction vehicle routes, for example, if Puhinui Road is constructed prior or after to the upgrade of SH20B.

Access to compound sites, laydown areas and construction zones for construction vehicles, plant and materials will be via site access points identified as part of future CTMPs.

Details of routes and time restrictions will need to be updated and refined as part of the CTMP process. It is anticipated that routes for construction traffic will likely be limited to arterial corridors, the adjacent state highway network (SH1, SH20 and SH20B) and intersections with the provision of adequate vehicle tracking.

The specific CTMPs will need to consider the suitability and effects prior to the use of those other road corridors and may require specific mitigation, such as restrictions on the number or time of day / week that construction vehicles could utilise those corridors.

Other key considerations relating to the construction traffic and transport effects of the NoR corridors are discussed below, such as speed limits, pedestrians and cyclists, property access and parking, as well as on-street and public parking.

6.1.2 Speed limits

To maintain the safety of all road users, it is recommended to implement a safe and appropriate temporary speed limit during the construction period on the network within the extent of works, and along construction routes, if needed. This should be in accordance with the latest traffic management standards at the time of construction. These recommended measures and other measures highlighted in the CTMP are expected to reduce the potential safety risks that may be associated with construction traffic.

6.1.3 Pedestrians and cyclists

The existing provision for pedestrian and cyclists is variable across the network. It is likely that the demand for these modes will increase if further development occurs prior to construction, but the existing network of parallel collector roads, mostly with footpaths on both sides of the road, and off-road walking and cycling facilities will remain available and could also be used as alternative routes during construction. Effects should be assessed again when a greater level of detail is available about demand and adjacent development, prior to construction. It is recommended that residents and stakeholders (such as Bike Auckland and cycling clubs) be kept informed of construction times and progress. General observations of pedestrian and cyclist activity should be used to inform appropriate traffic management measures in the CTMP.

6.1.4 Property access for residents and businesses

During construction, temporary traffic management controls such as temporary concrete or steel barriers will be required along the corridor. Existing driveways that are required to remain operational during construction will require temporary access provision. It is anticipated that the contractor would undertake a property-specific assessment of any affected driveways and provide temporary access arrangements if required. Temporary access should ensure the ability for residents to safely access and exit the property. These requirements should be captured in the CTMP or SSCTMP.

6.1.5 Land use activities that will need further consideration in the CTMP

The following table provides a summary of the key land use activities that are located adjacent to the corridor and will need consideration during the development of the CTMP. Consideration could include restricted truck movements during school pick up and drop off times, or additional controls at key access locations. Loading and servicing arrangements for commercial and industrial properties should also be considered as part of the CTMP where necessary, especially within NoR 2.

The below is not a final or complete list, with land use changes likely, this list will change over time.

Table 22: Sites for Consideration within future CTMP

| Corridor | NoR | Sites for Consideration |
|-------------------|-------|--|
| Te Irirangi Drive | NoR 1 | <ul style="list-style-type: none"> • Sancta Maria College; and • Botany Town Centre. |

| Corridor | NoR | Sites for Consideration |
|----------------------|-------|---|
| Puhinui Road | NoR 2 | Puhinui School |
| Lambie Drive | NoR 2 | Papatoetoe Fire Station |
| Manukau Station Road | NoR 2 | <ul style="list-style-type: none"> • Manukau Institute of Technology; • Manukau District Court; and • Counties Manukau Police Station. |
| Davies Avenue | NoR 2 | <ul style="list-style-type: none"> • Manukau Public Defence Services; and • Auckland Council Manukau Service Centre. |
| Ronwood Avenue | NoR 2 | <ul style="list-style-type: none"> • Hillpark School; • Manukau Town Centre; and • Westfield Shopping Centre. |

6.1.6 Temporary traffic management effects assessment

It is considered that temporary effects on the network from construction activities can be adequately managed through the implementation of a CTMP during the construction phase of each NoR. The purpose of the CTMP is to ensure the construction of each NoR is managed in such a way that enables safe and efficient movement of local traffic throughout the construction period and to minimise disruption to road users, particularly adjacent businesses, and residential properties and local, social and community activities. If required, SSTMPs should be developed to manage constraints on access to affected properties.

6.1.7 Recommended measures to avoid, remedy or mitigate construction effects

It is recommended that the potential construction traffic effects be accommodated and managed appropriately via a CTMP. Based on the assessment of transport construction effects, it is recommended:

- 1) A CTMP be prepared prior to the Start of Construction for a Stage of Work. Any potential construction traffic effects shall be reassessed prior to construction, considering the specific construction methodology and traffic environment at the time of construction.
- 2) The objective of the CTMP is to avoid, remedy or mitigate, as far as practicable, adverse construction traffic effects. To achieve this objective, the CTMP shall include:
 - a) Methods to manage the effects of temporary traffic management activities on traffic;
 - b) Measures to ensure the safety of all transport users;
 - c) The estimated numbers, frequencies, routes, and timing of traffic movements, including any specific non-working or non-movement hours to manage vehicular and pedestrian traffic near schools or to manage traffic congestion;
 - d) Size access routes and access points for all construction vehicles, the size and location of parking areas for plant, construction vehicles, and the vehicles of workers and visitors;
 - e) Identification of detour routes and other methods to ensure the safe management and maintenance of traffic flows, including pedestrians and cyclists, on existing roads;

- f) Methods to maintain vehicle access to property and/or private roads where practicable, or to provide alternative access arrangements when it will not be;
 - g) The management approach to loads on heavy construction vehicles, including covering loads of fine material, the use of wheel-wash facilities at site exit points and the timely removal of any material deposited or spilled on public roads;
 - h) Method that will be undertaken to communicate traffic management measures to affected road users (e.g., businesses, residents, public, stakeholders, emergency services);
- 3) Auditing, monitoring, and reporting requirements relating to traffic management activities shall be undertaken in accordance with Waka Kotahi's Code of Practice for Temporary Traffic Management.
- 4) Any CTMP prepared for a Stage of Work shall be submitted to Council for information ten (10) working days prior to the Start of Construction for a Stage of Work.

7 NoR 1: Te Irirangi Drive section

7.1 Project corridor features

7.1.1 Project overview

NoR 1 runs in a north-south alignment between Botany Town Centre (in the vicinity of Leixlep Lane) and Rongomai Park for approximately 5.0 km and ties in with the Botany Transport Interchange at its northern end, which is proposed as part of the Eastern Busway.

NoR 1 connects Botany Town Centre and Manukau Town Centre, and traverses a mixture of town centre, commercial and residential environments. This north-south connection will support active modes and public transport connectivity, with separated walking and cycling facilities and a central BRT corridor provided along its entire length. In addition, the future Eastern Busway which adjoins the Project corridor to the north enables further connectivity to the wider eastern public transport network.

Te Irirangi Drive currently provides a wide road reserve width, with a central solid median (approximately 10 m wide) established along the length of this Project segment. In this regard, there are, in general, minimal impacts to the existing road reserve, given that the rapid transit corridor (two-way) will essentially replace the existing solid median.

An overview of the proposed design for the Te Irirangi Drive Project is provided in Figure 44 below.

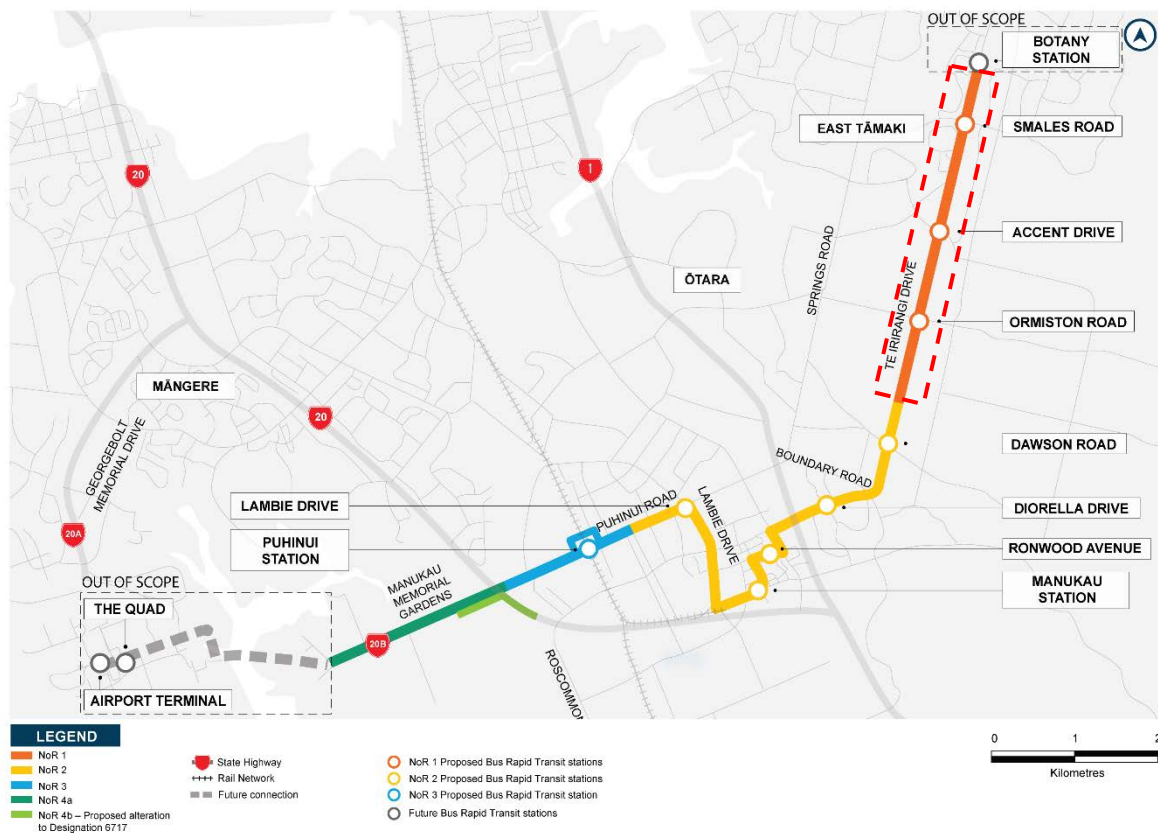


Figure 44: Overview of the NoR 1 Te Irirangi section

Table 23 summarises the proposed changes and effects of the Project for the NoR 1 section.

Table 23: NoR 1 proposed changes and effects summary

| What is changing | Discussion |
|------------------------|---|
| New BRT corridor | <ul style="list-style-type: none"> • Significantly better quality, frequency, and reliability of PT services; • Better connections to local PT services; • Better access to the wider network; and • Better access provisions for pedestrians, cyclists, and mobility impaired passengers. |
| Cycle facilities | <ul style="list-style-type: none"> • Dedicated cycle paths are not currently provided along the full length of this Te Irirangi Drive section; • Dedicated and separated cycle path on both sides of the road within this section, therefore improving connectivity and safety; and • Better connection to BRT / PT stations and overall better connection. |
| Pedestrian facilities | <ul style="list-style-type: none"> • Existing pedestrian footpaths provided on both sides of the road; • Increased pedestrian crossing opportunities / facilities along the route (dedicated signalised crosswalks), therefore improving pedestrian safety; • Better priority at signalised intersections; and • Better connectivity to BRT / PT stations. |
| On-street parking | <ul style="list-style-type: none"> • No on-street parking currently provided along the Te Irirangi Drive, no changes proposed. |
| On-site parking | <ul style="list-style-type: none"> • Minimal impact on on-site parking for adjacent properties. A total of 46 on-site parking spaces affected across three commercial sites. |
| Property access | <ul style="list-style-type: none"> • An existing solid median is provided along the full length of Te Irirangi Drive; therefore, the Project does not require new right turn bans at property access points. |
| Intersection operation | <ul style="list-style-type: none"> • The 'With Project' results indicate that the Project corridor does not significantly worsen the intersection performance, with regards to LOS, average delay and queue length; and • Model outputs indicate that the intersections within NoR 1 for both the 'No Project' and 'With Project' scenario perform at acceptable capacity levels. |

7.2 Network and corridor design

The Project was developed as part of transport network planning for the wider area. The wider networks were developed through the business case process that considered the key problems, benefits, outcomes, and range of options to address the identified problems. As such, the Project is part of a wider integrated network planned for the area.

The Project proposes that the function of Te Irirangi Drive, an existing urban four-lane arterial corridor, will change to incorporate components for PT and active modes. The proposed cross-section will be generally consistent through this section, with the two-way rapid transit corridor replacing the existing central solid median and a separated footpath and cycle lane established along both sides of the

corridor. It is noted that an existing footpath is already provided along the length of the corridor on both sides. Te Irirangi Drive will continue to provide two vehicle lanes in either direction. All signalised intersections along this section will be retained and upgraded to include priority for rapid transit services and, at some locations, rapid transit stations.

The typical cross section for this section is shown in Figure 45.

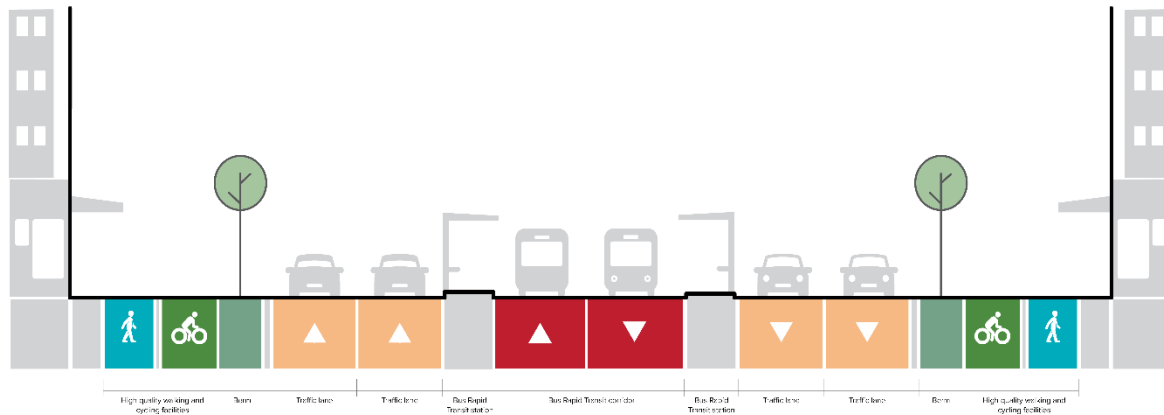


Figure 45: NoR 1 Typical cross section

7.3 Existing and likely future environment

7.3.1 Planning context

Within the Te Irirangi Drive section, the proposed rapid transit corridor traverses land zoned for a range of activities under the AUP:OP.

- To the east of Te Irirangi Drive land is predominantly zoned Residential – Mixed Housing Urban, with a small portion of land zoned as Residential – Terraced Housing and Apartment Buildings and Business – Local Centre;
- Santa Maria Catholic Primary School and College is located on the eastern side of Te Irirangi Drive (north of Ormiston Road) and falls under Special Purpose Zone, with the land surrounding the school zoned as Open Space – Informal Recreation Zone; and
- A mixture of land uses is provided to the west of Te Irirangi Drive, with the land near the southern end of the section being Residential – Mixed Housing Urban; Business – Light Industry Zone and Business – Mixed Use Zone in the central section; and Residential – Mixed Housing Suburban Zone and Residential – Terrace Housing and Apartment Buildings Zone towards the northern end. Open Space – Informal Recreational Zoning is also provided intermittently throughout the route.

Botany Town Centre is located immediately north of the Project corridor and is zoned Business – Metropolitan Centre. Table 24 below provides a summary of the Te Irirangi Drive section existing and likely future environment, noting that all adjacent land has live zoning, which is not considered likely to change.

Table 24: Te Irirangi Drive existing and likely future environment

| Environment today | Zoning | Likelihood of Change for the environment ¹⁵ | Likely Future Environment ¹⁶ |
|--------------------------|---|--|---|
| Business | Business (Light Industry, Mixed Use, Metropolitan Centre) | Low | Business (Light Industry, Mixed Use, Metropolitan Centre) |
| Residential | Residential | Low | Residential |
| Special Purpose (School) | Special Purpose | Low | Special Purpose |
| Open Space | Open Space – Informal Recreational | Low | Open Space |

Please refer to the AEE for further information on the planning context.

7.3.2 Transport environment

7.3.2.1 Existing

The existing corridor is predominantly surrounded by residential, commercial, and industrial development. It is comprised of two vehicle lanes in each direction, separated by a wide central solid median as shown in Figure 46. Footpaths are provided on both sides of the corridor for its entire length.



Figure 46: Aerial photo of existing Te Irirangi Drive corridor

¹⁵ Based on AUP:OP zoning/policy direction

¹⁶ Based on AUP:OP zoning/policy direction

Table 25 summarises the existing transport features of the Te Irirangi Drive corridor.

Table 25: Te Irirangi Drive: existing transport features

| | Existing transport features |
|--|---|
| Corridor Characteristics | <ul style="list-style-type: none"> • 60 km/h speed limit (between Great South Road and 100 m north of Belinda Avenue) and 80 km/h speed limit (between 100 m north of Belinda Avenue to Ti Rakau Drive); • Urban character, one or two vehicle lanes in each direction generally separated by a central solid median; • Operates as a regionally important connecting through route as well as providing residential access; • Pedestrian footpaths provided on both sides of the road, with pedestrian crossing facilities along the route, generally at signalised intersections; and • No dedicated cycle facilities are provided on Te Irirangi Drive within NoR 1 |
| Traffic Volume | <p>The latest traffic data for Te Irirangi Drive was obtained from Auckland Transport¹⁷. The data was recorded in 2021 and shows Te Irirangi Drive (between Dawson Road and Parkway Drive) carried a 5 Day Average Daily Traffic in the order of 30,000 vehicles per day (vpd), and 2,300-2,600 vehicles per hour (vph) during the morning and afternoon peak hours.</p> |
| Road Network / General Traffic intersections | <ul style="list-style-type: none"> • Te Irirangi Drive / Penion Drive priority controlled; • Te Irirangi Drive / Belinda Avenue priority controlled; • Te Irirangi Drive / Whetstone Road priority controlled; • Te Irirangi Drive / Florence Carter Way priority controlled; • Te Irirangi Drive / Botany Way priority controlled; • Te Irirangi Drive / Ormiston Road signals; • Te Irirangi Drive / Bishop Lenihan Place priority controlled; • Te Irirangi Drive / Bishop Dunn Place / Sancta Maria Way signals; • Te Irirangi Drive / Accent Drive signals; • Te Irirangi Drive / Strundeen Close priority controlled; • Te Irirangi Drive / Shingleton Lane priority controlled; • Te Irirangi Drive / Banville Drive priority controlled; • Te Irirangi Drive / Redcastle Drive priority controlled; • Te Irirangi Drive / Balarath Road priority controlled; • Te Irirangi Drive / Smales Road signals; • Te Irirangi Drive / Chapel Town Drive priority controlled; and • Te Irirangi Drive / Brinlack Drive priority controlled. |
| Walking and Cycling | <ul style="list-style-type: none"> • Pedestrian footpaths provided on both sides of the road, with pedestrian crossing facilities along the route, typically at signalised intersections; and • No dedicated cycle facilities are provided on Te Irirangi Drive within NoR 1. |
| Public Transport | <ul style="list-style-type: none"> • Existing public transport provision on Te Irirangi Drive is relatively limited, with Route 325 (connector service) running through a short section of this route; and • Route 325 connects Mangere Town Centre and Manukau via Otahuhu Town Centre. |

¹⁷ Auckland Transport Traffic Counts, July 2012 to March 2020, <https://at.govt.nz/about-us/reports-publications/traffic-counts/>

7.3.2.2 Likely future

The surrounding land is currently live zoned, therefore there is no significant anticipated change in land use or corridor characteristics.

The Project proposes a high frequency, high quality, two-way rapid transit system and four rapid transit stations along the length of Te Irirangi Drive. The stations are located at Smales Road, Accent Drive, Ormiston Road, and Dawson Road. Provision of improved transport access via stations presents an opportunity to allow for intensified development and growth. The recent NPS:UD which took effect on 20 August 2020, is applicable to the Project and is expected to further enable intensification around stations. Among other things, the NPS:UD requires Auckland Council to enable “building heights of at least 6 storeys within at least a walkable catchment of existing and planned rapid transit stops.” In this regard, policy and zoning changes along the corridor are anticipated, with future residential development within the vicinity of the rapid transit stations likely to be of multi-storey developments to better support transit-oriented development.

Furthermore, Auckland will be subject to the Medium Density Residential Standard (**MDRS**) from August 2022, which allow landowners to develop up to three homes of up to three stories on most sites without the need for a resource consent. This Bill introduced by the Government will enable a wider variety of housing choices and supports greater housing density within Auckland, including future residential developments along the Project corridor.

7.4 Assessment of operational transport effects

This section addresses operational transport effects specific to NoR 1 only. Section 5.5 describes broader effects of the Project on the overall transport network.

7.4.1 Public transport

The Project will provide a central BRT corridor (two-way) down the centre of Te Irirangi Drive and will be a key public transport connection between the Botany and Manukau Metropolitan Centres. Three BRT stations are provided along this section; Ormiston Road Station, Accent Drive Station and Smales Road Station, thus enabling users from residential and commercial properties within the vicinity of the stations to gain access to the Project’s rapid transport services.

The Botany Station is located at the commercial / employment centre of Botany Town Centre. Customers will be able to transfer from the new Eastern Busway BRT service and up to nine local bus routes at the future Botany Station.

Furthermore, customers will be able to transfer between four local bus routes at the Project’s Ormiston Station, substantially improving access for the eastern suburbs of Flat Bush and Ormiston to jobs and other opportunities.

BRT patronage forecasts have been extracted from the Auckland regional strategic model (MSM). This information provides likely usage patterns and means/locations of access to the system and helps to understand how the Project integrates with the wider transport system. Taking a forecast screenline on Te Irirangi Drive at the State Highway 1 crossing entering Manukau in 2048 (Figure 47) shows that:

- Just over half of all passengers crossing the screenline at Manukau have transferred from buses making operational and physical connections with local bus services crossing Te Irirangi Drive and at Botany Station.
- Botany Station is the largest source of transfers, but collectively the local bus interchanges at Smales, Ormiston and Dawson Road stations are almost equal to Botany.
- Approximately 42% of people crossing the screenline at Manukau have walked or cycled to stations, making pedestrian quality around stations important.
- Approximately 42% of people who are on the BRT as it enters Manukau are still on the system as it enters the Airport, showing that the Airport and its employment areas (including its specific customer groups and their needs) are significant considerations in the system design.

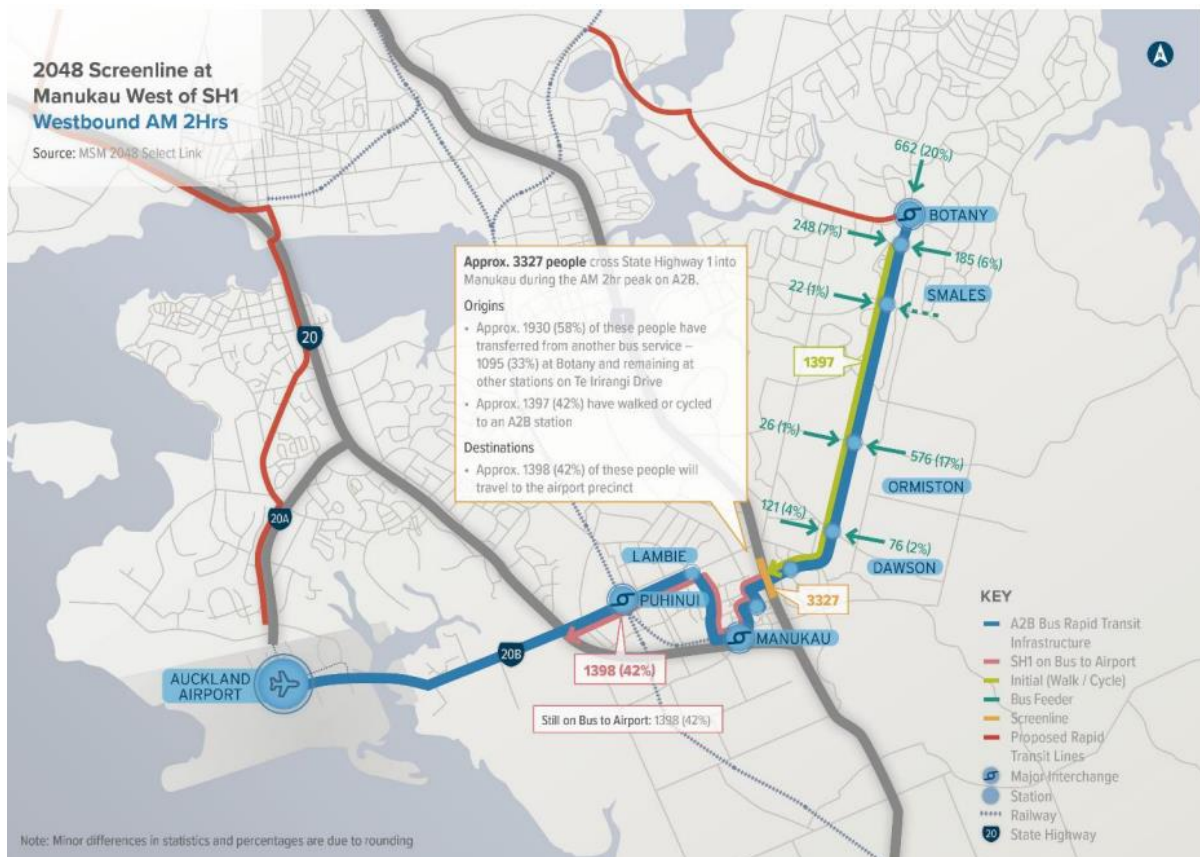


Figure 47: Demand origins and destinations. Screenline on Te Irirangi Dr, west of SH1 (source MSM i11.5 2048)

7.4.2 Walking and cycling

The Project proposes separated walking and cycling facilities on both sides of Te Irirangi Drive. It also includes dedicated pedestrian and cycle crossing facilities at all signalised intersections, which provide for safe movement across the corridor and also importantly, safe walking and cycling access to station platforms, which are located in the road median. Furthermore, the existing overbridge on Te Irirangi Drive located immediately south of Wando Lane will be converted to an at-grade signalised crosswalk.

The proposed walking and cycling facilities have been designed in accordance with relevant Auckland Transport standards and policies as summarised in Table 26.

Table 26: Te Irirangi Drive Auckland Transport standards and policy assessment for walking and cycling facilities

| Policy/Standard | Network Component | Assessment |
|--|---|--|
| Auckland Transport Vision Zero ¹⁸ | Segregated walking and cycling facilities | Segregated walking and cycling facilities are proposed to provide a safe modal choice in the future environment. Vision Zero specifies that proposed designs should feature separated cycling facilities for arterial corridors in excess of 30 km/h. The traffic speeds on Te Irirangi Drive are proposed to be 50 km/h, therefore the proposed design of the walking and cycling facilities is considered appropriate for these standards. |
| Auckland Transport Transport Design Manual ¹⁹ | Footpaths: 1.8 m minimum | A 1.8 m footpath is proposed on all corridors and a 2.0 m cycle path with a berm of various widths. This is in accordance with the Auckland Transport TDM requirements. |

Exact provision of walking and cycling crossing facilities will be confirmed at the detailed design stage and will be guided by Vision Zero guidance.

The Project will positively affect walking and cycling as it will:

- Serve as a key enabler for greater use of active transport modes by providing safe routes to BRT stations;
- Reduce the likelihood and exposure to potential crashes as it will enable safe movement for vulnerable road users along and across Te Irirangi Drive;
- Improve integration with the future walking and cycling network, resulting in improved walking, and cycling connectivity;
- Lead to environmental and health benefits as a result of increased active mode trips and reduced reliance on vehicle trips; and
- Support growth surrounding Te Irirangi Drive and improve safety and access to employment and social amenities.

7.4.2.1 Station access

The NoR 1 section comprises of three station locations: Smales Road Station, Accent Drive Station, and Ormiston Road Station. Ormiston Road Station is located within the commercial / employment centre and will substantially improve access for the eastern suburbs of Flat Bush and Ormiston to jobs and other opportunities. Sancta Maria Primary School and College is located within the station's 1 km catchment. These stations also enable residential properties within the vicinity of the stations to gain access to BRT services.

The station locations, the 1 km walking catchment and 3 km cycling catchment are shown in Figure 48.

¹⁸ Auckland Transport: Vision Zero: <https://at.govt.nz/media/1980910/vision-zero-for-tamaki-makaurau-compressed.pdf>

¹⁹ Auckland Transport – Transport Design Manual: <https://at.govt.nz/about-us/manuals-guidelines/roads-and-streetsframework-and-the-transport-design-manual/>

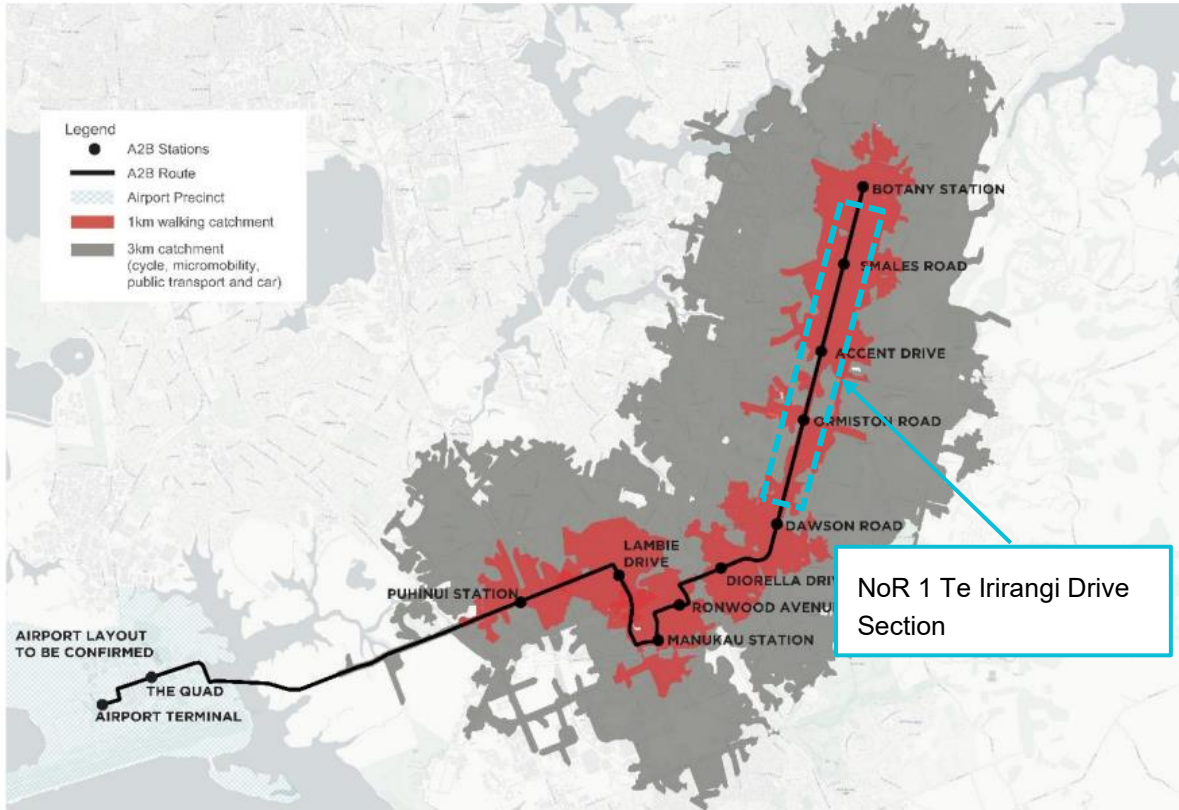


Figure 48: NoR 1 - 1 km walking and 3 km cycling catchment

The walking and cycling access to stations has been assessed and summarised in Table 27.

Table 27: NoR 1 – Walking and cycling station access

| Station | Walking and cycling catchment description | Mitigation / Comment |
|---------------------|---|---|
| Smales Road Station | <ul style="list-style-type: none"> Smales Road Station is surrounded by predominantly residential zoning. The main Unitary Plan land use zones within a 1 km radius of the station are residential and Open Space - Informal Recreation. The street network surrounding Smales Road Station offers high levels of pedestrian connectivity. A moderately well-connected street pattern is enhanced by pedestrian shortcuts and links through public open spaces. Te Irirangi Drive bisects the catchment and forms a barrier due to the lack of safe crossing points and difficulty of crossing four lanes of high-speed traffic. Formal crossing points of Te Irirangi Drive aside from at the Smales Road intersection are limited to an underpass 400 m to the north. The existing cycle network for station access is limited to painted on-road cycle lanes on Smales Road west of Te Irirangi Drive. No cycle network development is planned for the immediate area. | <ul style="list-style-type: none"> The Project proposes separate walking and cycling connections along Te Irirangi Drive. The Smales Road Station is located on Te Irirangi Drive at the intersection with Smales Road. A separate pedestrian and cyclist crosswalk is provided on all four approaches at the Te Irirangi Drive / Smales Road intersection, thus ensuring that active mode users can safely access the station. The nearby side streets such as Smales Road provide a separate pedestrian footpath on both sides, thus enabling safe pedestrian connectivity to the station. |

| Station | Walking and cycling catchment description | Mitigation / Comment |
|-----------------------|--|--|
| Accent Drive Station | <ul style="list-style-type: none"> Accent Station is surrounded by a mix of residential, industrial, and public open space activities. The three predominant Unitary Plan land use zones within a 1 km radius of the station are Business - Light Industry, Open Space - Informal Recreation, and Residential - Mixed Housing. The street network surrounding Accent Drive Station offers varying levels of pedestrian connectivity. The street network to the northeast of the station is a well-connected grid-like pattern for pedestrians, making use of footpath shortcuts between street cul-de-sacs and Te Irirangi Drive. The existing cycle network for station access is limited to painted on-road cycle lanes on Stancombe Road and a shared path along Ōtara Creek to the east. No cycle network development is planned for the immediate area. | <ul style="list-style-type: none"> The Project proposes separate walking and cycling connections along Te Irirangi Drive. The Accent Drive Station is located on Te Irirangi Drive at the intersection with Accent Drive. A separate pedestrian and cyclist crosswalk is provided on all four approaches at the Te Irirangi Drive / Accent Drive intersection, thus ensuring that active mode users can safely access the station. This station will likely provide access to Sancta Maria College which is located 500 m to the south of this station. A separate pedestrian and cyclist crosswalk is provided on all four approaches at the Te Irirangi Drive / Sancta Maria Way / Bishop Dunn Place intersection, therefore enabling safe and direct active mode access to the college. The nearby side streets such as Accent Drive, Bishop Dunn Place, Sancta Maria Way, provide a separate pedestrian footpath on both sides, thus enabling safe pedestrian connectivity to the station. |
| Ormiston Road Station | <ul style="list-style-type: none"> Ormiston Station is located at the junction of two arterial roads surrounded by a mix of activities. There are a range of Unitary Plan land use zones within a 1 km radius of the station, including Business - Light Industry, Open Space - Informal Recreation, Open Space - Sport and Active Recreation, and Residential - Terrace Housing and Apartment Buildings. Ormiston Road and Te Irirangi Drive currently have high traffic speeds and volumes, with low levels of pedestrian and cycling infrastructure, creating severance barriers to movement by active modes. The existing cycle network for station access is limited to painted on-road cycle lanes on Ormiston Road. With a large park to the east, a stream network to the north and light industrial land use to the west limiting access, Ormiston Road will play a vital role in bringing passengers to the rapid transit station. Further growth is expected to the east of this station around Ormiston Town Centre. | <ul style="list-style-type: none"> The Project proposes separate walking and cycling connections along Te Irirangi Drive. The Ormiston Road Station is located on Te Irirangi Drive at the intersection with Smales Road. A separate pedestrian and cyclist crosswalk is provided on all four approaches at the Te Irirangi Drive / Ormiston Road intersection, thus ensuring that active mode users can safely access the station. Ormiston Road provides a separate pedestrian path and on-road cyclist path on both sides of the road, therefore enabling safe and direct pedestrian and cyclist connectivity to the station. |

7.4.3 General traffic

The forecasted 2038 AADT and peak hour volumes for NoR 1 corridors are summarised below.

Table 28: NoR 1 forecasted 2038 AADT and peak hour volumes

| Corridors | 2038 AADT (two-way) | 2038 maximum peak hour volumes (two-way) |
|--|---------------------|--|
| Te Irirangi Drive (near Leixlep Lane) | 16,600 vpd | 1,994 vph |
| Te Irirangi Drive (near Smales Road) | 19,400 vpd | 2,302 vph |
| Te Irirangi Drive (near Accent Drive) | 11,100 vpd | 1,676 vph |
| Te Irirangi Drive (near Ormiston Road) | 9,200 vpd | 1,503 vph |

The proposed typical corridor cross section design for Te Irirangi Drive (generally two general traffic lanes in each direction) is considered to meet the forecasted needs and is suitable to achieve the desired outcomes on the corridor.

The performance of the wider network and of individual intersections within NoR 1 is described in Section 5.9 above.

7.4.4 Access and parking

7.4.4.1 Access

The NoR 1 section predominantly provides direct access to residential properties, with a small number of commercial / retail activities located adjacent to this corridor.

As an existing urban arterial corridor, the role Te Irirangi Drive plays in the transport network is not expected to change. Primary access to the corridor is via a network of collector roads. Service lanes, serving residential dwellings are present along its eastern extents. Along its western extents properties access the corridor directly.

The Project proposes minor widening of the designation along this section to incorporate a central rapid transit corridor and separate walking and cycling facilities on both sides of the road. Te Irirangi Drive currently provides a wide central solid median, which will be replaced with the centre running BRT corridor.

In terms of existing property access, the overarching design philosophy for the Project has been to maintain driveway access, where practicable, and minimise impacting land other than where necessary. For properties with access onto Te Irirangi Drive within NoR 1, no significant property access impacts are anticipated as these properties are currently subject to a restricted right turn access due to the existing central solid median.

There is currently a gap in the solid median (approximately in front of 201 Te Irirangi Drive) which enables vehicles to undertake u-turn manoeuvres. The Project will remove this gap in the median and vehicles will need to use an alternative route for this manoeuvre. The alternative route will likely be via Dawson Road, Chapel Road, and Ormiston Road, which will add a maximum of approximately 3 km additional travel distance, or 4 minutes additional travel time, which is considered acceptable from a traffic perspective.

The general access effects of the Project are summarised below:

- The Project will impact the layout of vehicle crossings within the road reserve (and in some instances within private lots). Most driveways will need to be reformed to tie in adequately with Te Irirangi Drive;
- For rear sites with the front lot designated, driveways will be constructed to enable access to the rear lot;
- Several properties are fully within the proposed designation, as these lots will be fully designated property access effects will be eliminated; and
- One gap in the existing median, used for u-turn manoeuvres will be closed, resulting in an additional 3 km travel distance for some users.

7.4.4.2 Parking

The Project cross section and proposed designation affects existing on-street and off-street parking within NoR 1. The indicative number and location of affected spaces is summarised in Table 29 and Table 30.

Table 29: Summary of affected on-street parking spaces

| NoR | Road | On-street parking spaces affected |
|-------|-------------------|--------------------------------------|
| NoR 1 | Te Irirangi Drive | No existing on-street parking spaces |

Table 30: Summary of affected off-street parking spaces

| NoR | Address | Activity | Off-street parking spaces affected |
|-------|-----------------------|------------|------------------------------------|
| NoR 1 | 1 Bishop Dunn Place | Commercial | 5 |
| | 350 Te Irirangi Drive | Commercial | 18 |
| | 360 Te Irirangi Drive | Commercial | 23 |

The Project has no impact on on-street public parking within NoR 1, however approximately 46 on-site parking spaces will be affected, typically along site frontages. As the NPS:UD removes all minimum on-site parking requirements from the Unitary Plan, this is considered a relatively minor effect, as the Project does not infringe any relevant standards. Importantly, some parts of the designation will only be required temporarily for construction purposes and may be able to be returned to affected landowners for use as parking spaces once the works are complete.

The BRT network proposed by the Project will provide a high quality, attractive alternative to car use and supports mode shift away from private vehicle use. The increased attractiveness and forecast increased demand for public transport is likely to lead to less demand for on-site parking for commercial / retail properties, particularly where alternative facilities are available within proximity if necessary.

7.4.5 Freight

Te Irirangi Drive is a key arterial corridor that connects existing industrial/commercial land use activities with the State Highway network. This corridor is currently classified as Level 1B in the Auckland Transport Freight Plan, which is described as roads of the highest strategic value to freight

movement where efficient freight movements must be actively supported to maintain levels of service, where competing modes and land uses require active management²⁰.

Te Irirangi Drive will continue to support the overall freight connections in this area. The Project will also result in improved journey times and reliability for existing and future freight because of mode shift away from general traffic and towards public transport.

7.5 Project interdependencies

7.5.1 Eastern Busway Project

The Eastern Busway project is currently preparing Notices of Requirement and consent documentation, due for lodgement in late 2022. This project is due to be operational by 2026. A key component of that project is the proposed Botany Transport Interchange. To achieve the full benefits of an integrated network the interchange has been designed to accommodate BRT services in the future. This will enable passengers to easily transition between Airport to Botany and Eastern Busway services.

7.5.2 Notices of Requirement

NoR 1 interfaces with NoR 2, which in turn interfaces with NoR 3 then NoRs 4a and 4b. To achieve the full benefits of the Project, all its elements are required to be operational.

7.6 Recommended measures to avoid, remedy or mitigate operational effects

Overall, the Project provides positive benefits and in terms of measures to mitigate operational effects, the reformation / regrading of driveways along Te Irirangi Drive that are affected by the Project corridor are recommended to facilitate safe access for these existing properties.

7.7 Summary of operational transport effects

The assessment of transport effects for the Project is summarised in Table 31.

Table 31: Assessment of operational effects summary for NoR 1

| Operational Transport Effects | |
|-------------------------------|--|
| Safety | <ul style="list-style-type: none"> Improved walking and cycling facilities along Te Irirangi Drive (including separation) commensurate with an urbanised environment, resulting in improved protection for vulnerable road users; Improved walking and cycling crossing facilities (crossing Te Irirangi Drive), resulting in a safer environment for all road users; and Consequential reductions in the risk of DSIs. |
| Public Transport | <ul style="list-style-type: none"> Significantly better quality, frequency, and reliability of PT services (BRT services); |

²⁰ Auckland Transport Freight Plan

| Operational Transport Effects | |
|--------------------------------------|---|
| | <ul style="list-style-type: none"> • Good integration with the future public transport network and significantly improved north south connectivity and improved access to employment and social amenities; and • Better and safer access provisions for pedestrians, cyclists, and mobility impaired passengers. |
| Walking and Cycling | <ul style="list-style-type: none"> • Reduced the likelihood and exposure to potential crashes as it will enable safe movement for vulnerable road users along corridors along Te Irirangi Drive; • Improve integration with the future walking and cycling network, resulting in improved north-south walking, and cycling connectivity; • Lead to environmental and health benefits because of increased active mode trips and reduced reliance on vehicle trips; and • Support growth surrounding Te Irirangi Drive and improve safety and access to employment and social amenities. |
| General Traffic | <ul style="list-style-type: none"> • Minimal operational impacts along the corridor and intersection capacity because of the Project corridor; • The provision of this Project supports wider network outcomes. In particular, the improved public transport provisions lead to improved mode share and reduced VKT via private vehicle; and • Improved driver safety with the removal of all give-way controlled slip lanes at the intersections along the NoR 1 corridor. Fully signalised intersections will control vehicle and pedestrian movements, further reducing potential conflict with pedestrians and cyclists. |
| Access and Parking | <ul style="list-style-type: none"> • Minimal operational impacts on existing access provisions and on-street / off-street parking along Te Irirangi Drive; and • All existing access points are to be maintained (excluding for sites fully designated) with minor reforming and regrading proposed. |
| Freight | <p>Te Irirangi Drive will continue to support the overall freight connections in this area. The Project will also result in improved journey times and reliability for existing and future freight.</p> |

8 NoR 2: Manukau section

8.1 Project corridor features

8.1.1 Project overview

The Manukau Section extends for approximately 6.5 km between the Puhinui Station to the west and Rongomai Park to the northeast and consists of a number of arterial and local roads, including the following:

- Puhinui Road;
- Lambie Drive;
- Manukau Station Road;
- Davies Avenue;
- Ronwood Avenue;
- Great South Road; and
- Te Irirangi Drive

NoR 2 runs through an existing urban residential environment at each end, with the middle section being a mix of town centre (Manukau City Centre) and commercial environments.

The Project will provide a new east-west Bus Rapid Transit connection that improves public transport access within Manukau and ultimately connects to other important regional destinations such as Botany town centre and Auckland Airport. It is proposed to either utilise the existing central median width and / or widen the existing road reserve to include a central BRT corridor. The project also provides improved walking and cycling facilities along its length on both sides of the road. Intersections (listed in Table 32 below) will be upgraded to accommodate the rapid transit corridor.

Within NoR 2, rapid transit stations will be provided at Dawson Road, Diorella Drive, Ronwood Avenue, Manukau Station, and Lambie Drive. The BRT station locations are shown in Figure 49 below.

Intersections within NoR 2 that are currently priority controlled or roundabouts will be upgraded to signalised intersections to assist the operation of the BRT corridor.

An overview of the proposed design is provided in Figure 49 below.

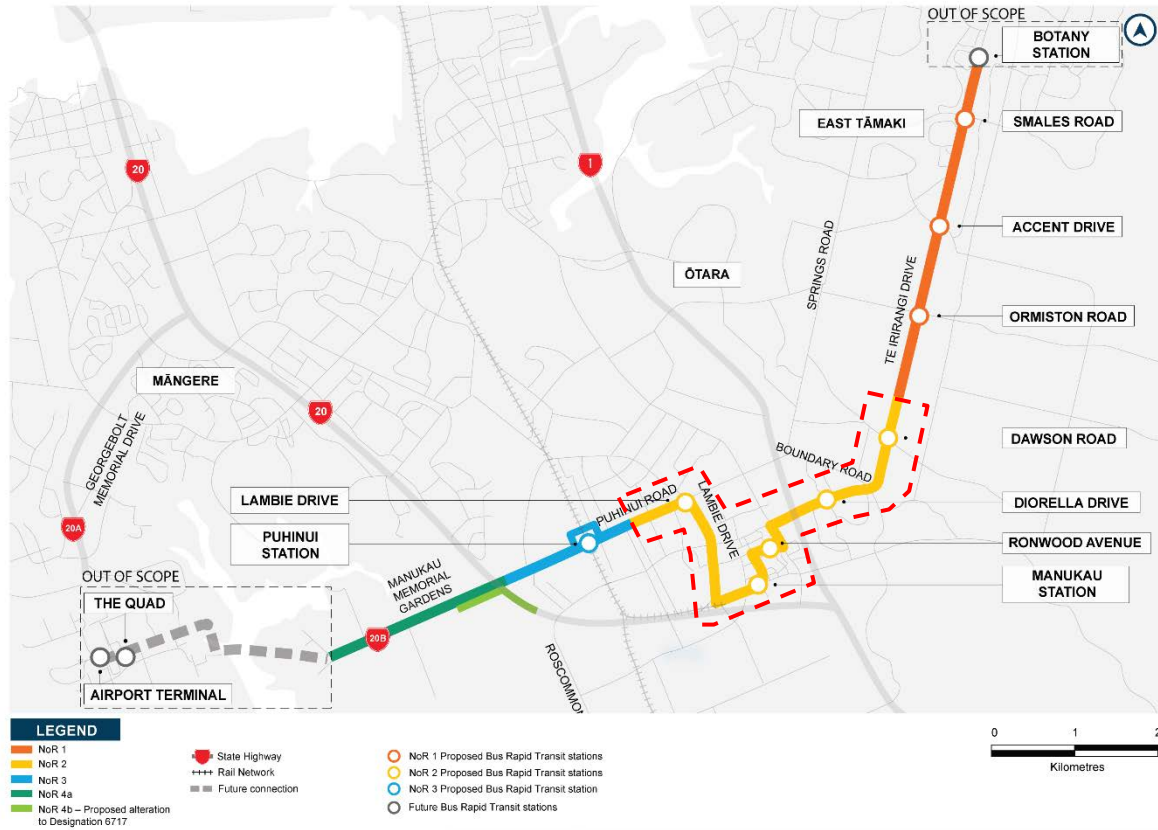


Figure 49: Overview of the Manukau section (NoR 2)

Table 32 below summarises the proposed changes and effects of the Project for the NoR 2 section.

Table 32: NoR 2 proposed changes and effects summary

| What is changing? | Discussion |
|-----------------------|---|
| New BRT | <ul style="list-style-type: none"> • Significantly better quality, frequency, and reliability of PT services.; • Better connections to local PT services; • Better access to the wider network; and • Better access for pedestrians, cyclists, and mobility impaired passengers. |
| Cycle facilities | <ul style="list-style-type: none"> • Dedicated on-road painted cycle paths (not separated) are provided on some sections of NoR 1 (including Te Irirangi Drive, Great South Road, Lambie Drive and Manukau Station Road); • The Project proposes a dedicated and separated cycle path on both sides of all roads within this section, therefore improving connectivity and safety; and • Better connection to BRT stations and overall safer cycling in an urban centre. |
| Pedestrian facilities | <ul style="list-style-type: none"> • Existing pedestrian footpaths provided on both sides of the road; • Increased pedestrian crossing opportunities / facilities along the route (dedicated signalled crosswalks), therefore improving pedestrian safety; • Better priority at signalled intersections; and • Better connectivity to BRT / PT stations. |
| On-street parking | <ul style="list-style-type: none"> • Intermittent on-street parking currently provided along the roads within the Manukau Section. The Project affects a total of 117 on-street parking spaces; and |

| What is changing? | Discussion |
|------------------------|--|
| On-site parking | <ul style="list-style-type: none"> A total of 295 on-site parking spaces are affected across 14 commercial sites adjacent to the Project corridor. |
| Property access | <ul style="list-style-type: none"> Due to the Project corridor, some properties with existing all-movements access will be restricted to left turn in and left turn out access (i.e. right turn ban); These properties would be required to use alternative routes for access. The adjacent road network within the surrounding area is relatively granular and therefore these alternative routes are achievable. The increase in expected travel distance is no more than 2.5 km. Also, some properties have existing alternative access points; and Note that in the instance that buildings are within the designation boundary, the full lot will be designated, therefore there will be no residual impacts on access |
| Intersection operation | <ul style="list-style-type: none"> The 'With Project' results indicate that the Project corridor generally does not significantly worsen the intersection performance, with regards to LOS, average delay and queue length; and A number of intersections perform near or at capacity in 2038 for the 'No Project' scenario. |

8.2 Network and corridor design

The Project was developed as part of transport network planning for the wider area. The wider network was developed through the business case process that considered the key problems, benefits, outcomes, and range of options to address the identified problems. As such, the Project is part of a wider integrated network planned for the area.

The Project proposes that the form and function of the various local roads within the Manukau section will change to include a central rapid transit corridor (two-way) and five rapid transit stations. Separated walking and cycling facilities will be provided on both sides of the corridor.

The proposed cross-section varies along the corridor, based on the existing road reserve width, number of lanes and surrounding land use activities. The typical cross section is shown in Figure 50.

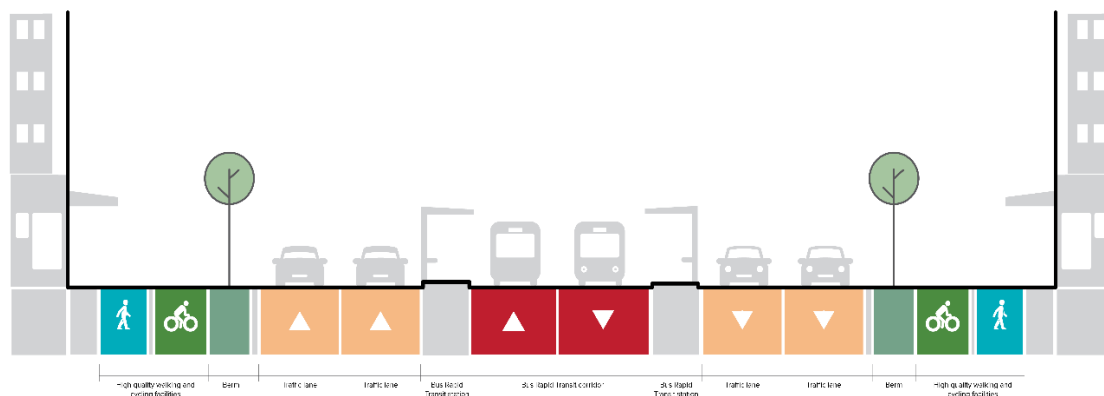


Figure 50: NoR 2 Typical cross section

8.3 Existing and likely future environment

8.3.1 Planning context

The proposed Project within the Manukau (NoR 2) section traverses land zoned for a range of activities under the AUP:OP. Table 33 below summarises the existing land use immediately adjacent to the rapid transit route.

Table 33: Manukau section – existing surrounding land use

| Section of route | Land use zone description |
|---|---|
| Puhinui Road between Kenderdine Drive and Lambie Drive | Predominantly Residential – Mixed Housing Suburban Zoned land to the north of Puhinui Road, with a mixture of Residential – Single House Zoning and Business – Light Industry Zoning on the southern side of the route. |
| Lambie Drive, Manukau Station Road, Davies Avenue Ronwood Avenue and Great South Road | This section runs through Manukau City Centre and is generally surrounded by land zoned as Business – Light Industry Zone, Business – General Business Zone and Business – Metropolitan Centre Zone. |
| Te Irirangi Drive | Residential – Mixed Housing Urban zoned land is located on either side of Te Irirangi Drive, with Residential – Mixed Housing Suburban Zoning provided on the southern side of this route segment. |

Table 34 below provides a summary of the Manukau section existing and likely future environment

Table 34: Manukau section upgrade existing and likely future environment

| Environment today | Zoning | Likelihood of Change for the environment ²¹ | Likely Future Environment ²² |
|-------------------|--------------------------------|--|---|
| Business | Business (Light Industrial) | Low | Business (Light Industrial) |
| | Business (General Business) | Low | Business (General Business) |
| | Business (Metropolitan Centre) | Low | Business (Metropolitan Centre) |
| Residential | Residential | Low | Residential |

Please refer to the AEE for further information on the planning context.

²¹ Based on AUP:OP zoning/policy direction

²² Based on AUP:OP zoning/policy direction

8.3.2 Transport environment

8.3.2.1 Existing

The existing NoR 2 Manukau section is predominantly surrounded by commercial and residential activity and runs through Manukau City Centre. The route generally comprises of one or two vehicle lanes in each direction. An existing central solid median or existing flush median is present on most parts of the corridor. A number of intersections, including priority T-intersections and roundabouts and large-scale signalised intersections are located along the route. The extent of the route is shown in Figure 51.

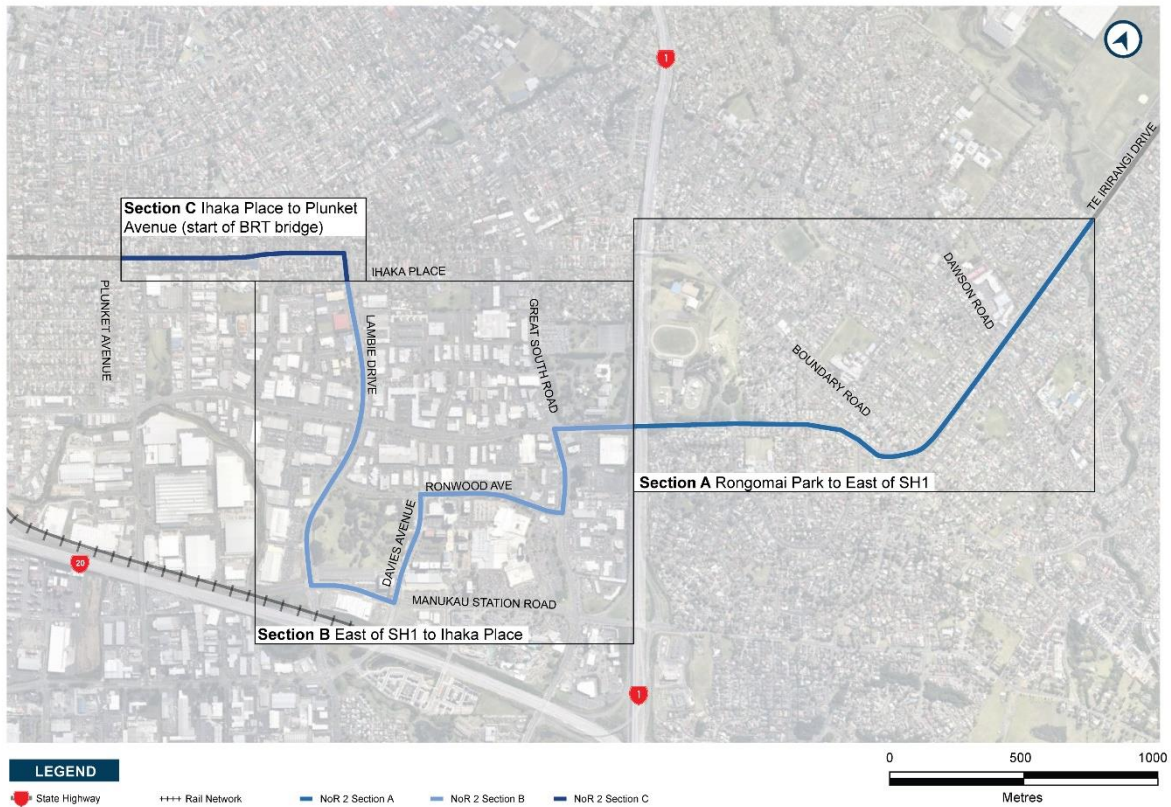


Figure 51: Aerial of existing Manukau section corridor

Table 35 summarises the existing transport features of the Manukau section corridor.

Table 35: Manukau section route: existing transport features

| Existing Manukau section route: transport features | | | |
|--|--|--|--|
| | Section A | Section B | Section C |
| | Puhinui Road between Puhinui Train Station and Lambie Drive | Lambie Drive, Manukau Station Road, Davies Avenue, Ronwood Avenue and Great South Road | Te Irirangi Drive |
| Corridor Characteristics | <ul style="list-style-type: none"> Has a 50 km/h speed limit; | <ul style="list-style-type: none"> Has a 50-60 km/h speed limit; | <ul style="list-style-type: none"> Has a 60 km/h speed limit; |

| Existing Manukau section route: transport features | | | |
|--|---|---|---|
| | <ul style="list-style-type: none"> Urban character with two vehicle lanes (one in each direction), with additional bus lanes in each direction; Pedestrian footpaths provided on both sides of the road, with pedestrian crossing facilities along the route; No on-road cycle lanes provided on either side of the road; and Intermittent on-street parking permitted. | <ul style="list-style-type: none"> Urban character with one or two vehicle lanes in each direction; Lambie Drive, Manukau Station Road and Ronwood Avenue have a wide central solid median; Davies Avenue currently provides mainly access function for the adjacent activities; Pedestrian footpaths provided on both sides of the road, with pedestrian crossing facilities along the route; Dedicated cycle paths provided on Great South Road, Lambie Drive and Manukau Station Road; and Intermittent on-street parking permitted. | <ul style="list-style-type: none"> Urban character one or two vehicle lanes in each direction generally separated by a central solid median; Operates as a connecting through route as well as providing residential access; Pedestrian footpaths provided on both sides of the road, with pedestrian crossing facilities along the route; Dedicated on-road cycle lanes provided on both sides of the road; and Intermittent on-street parking permitted. |
| Traffic Volume | <p>The latest traffic data for was obtained from Auckland Transport²³.</p> <p>The data was recorded in 2020 and shows Puhinui Road (between SH20 and Lambie Drive) generally carried a 5 Day Average Daily Traffic of approximately 15,000-18,000 vehicles per day (vpd), and 1,400-1,600 vehicles per hour (vph) during the morning and afternoon peak hours.</p> | <p>The latest traffic data for was obtained from Auckland Transport²⁴.</p> <ul style="list-style-type: none"> Lambie Drive (2020): 5-day AADT of 22,000-26,000 vpd and 1,700-2,100 vph during the morning and afternoon peak hours; Manukau Station Road (2021): 5-day AADT of 16,600 vpd and 1,200-1,300 vph during the morning and afternoon peak hours; Davies Avenue (2021): 5-day AADT of 5000 vpd and 400-500 vph during the morning and afternoon peak hours; Ronwood Avenue (2021): 5-day AADT of 13,000-15,000 vpd and 1,000- | <p>The latest traffic data for was obtained from Auckland Transport²⁵.</p> <p>The data was recorded in September 2021 and shows Te Irirangi Drive (between Great South Road and Dawson Road) carried a 5-day AADT of approximately 29,000 vpd, and 2,300-2,500 vph during the morning and afternoon peak hours.</p> |

²³ Auckland Transport Traffic Counts, July 2012 to May 2021, <https://at.govt.nz/about-us/reports-publications/traffic-counts/>

²⁴ Auckland Transport Traffic Counts, July 2012 to May 2021, <https://at.govt.nz/about-us/reports-publications/traffic-counts/>

²⁵ Auckland Transport Traffic Counts, July 2012 to May 2021, <https://at.govt.nz/about-us/reports-publications/traffic-counts/>

| Existing Manukau section route: transport features | | | |
|--|---|---|---|
| | | <p>1,300 vph during the morning and afternoon peak hours; and</p> <ul style="list-style-type: none"> • Great South Road (2020): 5-day AADT of 30,000 vpd and 1,700-2,100 vph during the morning and afternoon peak hours. | |
| Road Network / General Traffic intersections | <ul style="list-style-type: none"> • Puhinui Road / Wylie Road signals; • Puhinui Road / Noel Burnside Road priority controlled; • Puhinui Road / Milan Road priority controlled; • Puhinui Road / Raymond Road priority controlled; • Kenderdine Road / Milan Road priority controlled; • Kenderdine Road / Bridge Street priority controlled; • Bridge Street / Cambridge Terrace priority controlled; • Puhinui Road / Clendon Avenue priority controlled; • Puhinui Road / Wallace Road priority controlled; • Puhinui Road / Ranfurly Avenue priority controlled; • Puhinui Road / Plunket Avenue priority controlled; • Puhinui Road / Grayson Avenue priority controlled; • Puhinui Road / York Road priority controlled; • Puhinui Road / Norman Spencer Drive priority controlled; and • Puhinui Road / Lambie Drive signals. | <ul style="list-style-type: none"> • Lambie Drive / Ihaka Place priority controlled; • Lambie Drive / Cavendish Drive signals; • Lambie Drive/ Ronwood Avenue roundabout; • Lambie Drive / Manukau Station Road signals; • Manukau Station Road / Davies Avenue signals; • Davies Avenue / Putney Way priority controlled; • Davies Avenue / Amersham Way priority controlled; • Davies Avenue / Ronwood Avenue priority controlled; • Ronwood Avenue / Sharkey Street / Osterley Way roundabout; • Ronwood Avenue / Leyton Way priority controlled; • Ronwood Avenue / Great South Road signals; and • Great South Road / Cavendish Drive / Te Irirangi Drive signals. | <ul style="list-style-type: none"> • Te Irirangi Drive SH1 on-ramp and off-ramp signals; • Te Irirangi Drive / Diorella Drive signals; • Te Irirangi Drive / Sandrine Avenue priority controlled; • Te Irirangi Drive / Shalimar Place priority controlled; • Te Irirangi Drive / Leila Place priority controlled; • Te Irirangi Drive / Othello Drive priority controlled; • Te Irirangi Drive / Charntay Avenue priority controlled; • Te Irirangi Drive / Hollyford Drive signals; and • Te Irirangi Drive / Dawson Road signals. |
| Walking and Cycling | Pedestrian footpaths and on-road cycle lanes are | Pedestrian footpaths provided on both sides of all roads, with on-road cycle lanes provided | Pedestrian footpaths and on-road cycle lanes are |

| Existing Manukau section route: transport features | | | |
|--|--|--|---|
| | provided on both sides of Puhinui Road. | on Lambie Drive and Manukau Station Road. | provided on both sides of Te Irirangi Drive. |
| Public Transport | <ul style="list-style-type: none"> The Airport Link (frequent service²⁶) currently operates on Puhinui Road and connects Manukau and the Airport via Puhinui; and The Puhinui Train Station is accessed off Puhinui Road. It provides access to the wider PT network via the Southern Line, connecting Pukekohe and Britomart via Papakura, Manurewa, Papatoetoe, Ellerslie, and Newmarket. | <ul style="list-style-type: none"> The Airport Link and Route 36 (frequent service) runs along Lambie Drive; Route 36 connects Manukau and Onehunga Transport Centre via Papatoetoe and Mangere Town Centre; Route 33 (frequent service), 361 (connector service²⁷), 352 (peak service²⁸) and 353 (connector service) runs through Manukau Station Road, Davies Avenue and Ronwood Avenue; Route 33 connects Papakura and Otahuhu Station, Route 361 connects Manurewa and MIT North Campus, Route 352 connects Panmure and Manukau and Route 353 connects Manukau and Botany Town Centre; and The Manukau Train Station is accessed from Manukau Station Road. It provides access to the wider PT network via the Eastern Line, connecting Manukau and Britomart via Papatoetoe, Sylvia Park, Glen Innes and Orakei and Southern Line. | <ul style="list-style-type: none"> Existing public transport provisions on Te Irirangi Drive is relatively limited, with Route 325 (connector service) running through a short section of this route; and Route 325 connects Mangere Town Centre and Manukau via Ōtāhuhu Town Centre. |

8.3.2.2 Likely future

The surrounding land is currently live zoned, therefore there is no significant anticipated change in land use or corridor characteristics.

The Project proposes a high frequency, high quality, two-way BRT system and five rapid transit stations within NoR 2. The stations are located at Dawson Road, Diorella Drive, Ronwood Avenue,

²⁶ This service operates at least every 15 minutes, 7am – 7pm, 7 days a week. Lower frequencies early morning and evenings

²⁷ This service operates at least every 30 minutes, 7am – 7pm, 7 days a week. Lower frequencies early morning and evenings

²⁸ This service operates weekdays only, during morning and afternoon peak

Manukau Station, and Lambie Drive. Provision of improved transport access via stations presents an opportunity to allow for intensified development and growth. The NPS:UD is applicable to the Project and is expected to further enable intensification around stations. Among other things, the NPS:UD requires Auckland Council to enable “building heights of at least six storeys within at least a walkable catchment of existing and planned rapid transit stops.” In this regard, policy and zoning changes along the corridor are anticipated, with future residential development within the vicinity of the rapid transit stations likely to be of multi-storey developments to better support transit-oriented development.

Furthermore, since August 2022 Auckland is subject to the MDRS, which allows landowners to develop up to three homes of up to three stories on most sites without the need for a resource consent. These changes enable a wider variety of housing choices and supports greater housing density within Auckland, including future residential developments along the Project corridor.

8.4 Assessment of operational transport effects

This section addresses operational transport effects specific to NoR 2 only. Section 5.5 describes broader effects of the Project on the overall transport network.

8.4.1 Public transport

The Project will provide a central BRT corridor (two-way) down the centre of a number of roads within NoR 2 and will provide a key public transport connection into and out of Manukau City Centre and associated employment areas, retail centres and community facilities.

Five BRT stations are provided along the NoR 2 section and are located within proximity to key land uses such as commercial, retail, recreational and community centres within Manukau City Centre as well as residential neighbourhoods. These include:

- Lambie Drive Station – provides access to nearby retail and commercial activities;
- Manukau Station – provides access to MIT, Manukau District Court, and Counties Manukau Police Station. Within proximity to Hayman Park and Rainbows End;
- Ronwood Avenue Station – provides access to nearby retail and commercial activities including Westfield Shopping Centre;
- Diorella Drive Station – provides access to the Manukau Sports Bowl, Redoubt North School, and connections to nearby residential properties;
- Dawson Road Station – provides a PT connection to residential properties within the walking and cycling catchment around the station; and
- There is a strong link with the southern growth areas of Auckland. Approximately half of all people on the BRT as it enters Manukau from the west have come from Papakura or further south.

Manukau Station is an existing train station, and thus provides a strong link between the rapid transit network and the wider Auckland area via rail and bus services. Project customers will be able to interchange with 16 bus routes at the Manukau Bus Station and the Eastern Rail Line train service at the Manukau Train Station.

8.4.2 Walking and cycling

The Project proposes separated walking and cycling facilities on both sides of all corridors within NoR 2, with improved pedestrian and cyclist crossing facilities at intersections and midblock sections along

the route. Furthermore, the existing overbridge on Te Irirangi Drive located adjacent to Rongomai Park will be converted to an at-grade signalised crosswalk.

The proposed walking and cycling facilities have been designed in accordance with relevant Auckland Transport standards and policies as summarised in Table 36.

Table 36: Auckland Transport standards and policy assessment for walking and cycling facilities

| Policy/Standard | Network Component | Assessment |
|--|---|---|
| Auckland Transport Vision Zero ²⁹ | Segregated walking and cycling facilities | Segregated walking and cycling facilities are proposed to provide a safe modal choice in the future environment. Vision Zero specifies that proposed designs should feature separated cycling facilities for arterial corridors in excess of 30 km/h. The traffic speeds on NoR 2 corridors are proposed to be 50 km/h, therefore the proposed design of the walking and cycling facilities is appropriate for these standards. |
| Auckland Transport Transport Design Manual ³⁰ | Footpaths: 1.8 m minimum | A 1.8 m footpath is proposed on all corridors and a 2.0 m cycle path. The berm width varies along this section. This is in accordance with the Auckland Transport TDM requirements. |

Exact provision of walking and cycling crossing facilities will be confirmed at the detailed design stage and will be guided by Vision Zero guidance. The Project will have positive effects on walking and cycling as it will:

- Reduce the likelihood and exposure to potential crashes as it will enable safe movement for vulnerable road users along and across arterial corridors within NoR 2;
- Improve integration with the future walking and cycling network, resulting in improved walking, and cycling connectivity;
- Lead to significant environmental and health benefits because of increased active mode trips and reduced reliance on vehicle trips;
- Serve as a key enabler for greater use of rapid transport and active transport modes; and
- Support growth surrounding the NoR 2 corridors and improve safety and access to employment and social amenities.

8.4.2.1 Station access

NoR 2 has five BRT station locations: Lambie Drive Station, Manukau Station, Ronwood Avenue Station, Diorella Drive Station, and Dawson Road.

There are many important destinations within the walking catchment of these stations, including major retail destinations (Westfield Manukau City shopping mall), education facilities (Auckland University of Technology, South Campus, Manukau Institute of Technology) and civic facilities (Auckland Council facilities, Counties Manukau Police Station, Manukau District Court). Therefore, these stations, particularly Manukau Station, are anticipated to be frequently used.

²⁹ Auckland Transport: Vision Zero: <https://at.govt.nz/media/1980910/vision-zero-for-tamaki-makaurau-compressed.pdf>

³⁰ Auckland Transport – Transport Design Manual: <https://at.govt.nz/about-us/manuals-guidelines/roads-and-streetsframework-and-the-transport-design-manual/>

The station locations, the 1 km walking catchment and 3 km cycling catchment are shown in Figure 52.

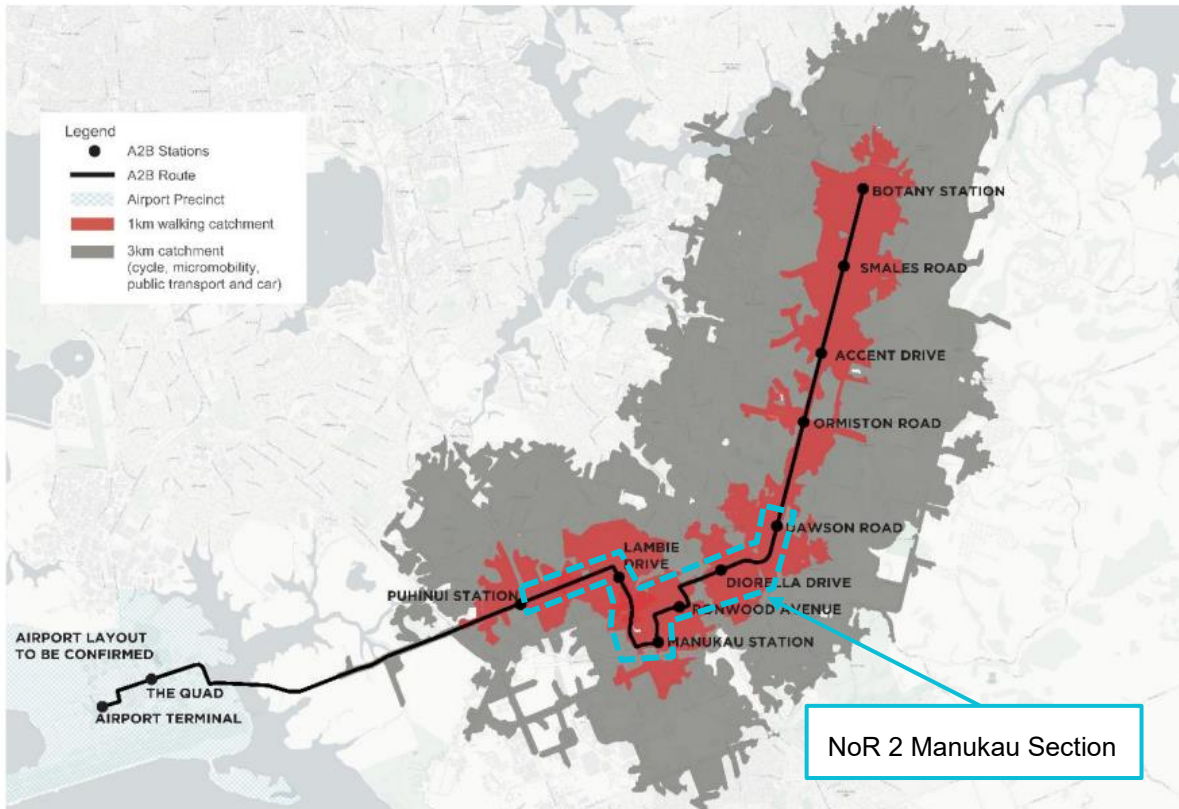


Figure 52: Manukau Section - 1 km walking and 3 km cycling catchment

The walking and cycling access to stations has been assessed and is summarised in Table 37.

Table 37: NoR 2 Manukau Section – walking and cycle station access

| Station | Walking and cycling catchment description | Comment / Mitigation |
|--------------|---|---|
| Lambie Drive | <ul style="list-style-type: none"> Lambie Drive Station is located to the north of the Manukau Metropolitan Centre and to the southeast of Papatoetoe Town Centre. The land use zoning to the north of Puhinui Road is mostly residential and to the south is mostly industrial zoning. The street pattern around Lambie Drive Station offers varying levels of connectivity for station access by walking and cycling. North of Puhinui Road, the street network offers a moderate level of connectivity; there are long blocks but there are also existing pedestrian crossings (of varying quality). Lack of connectivity is amplified by the number of high traffic volume, over-dimensioned carriageways that surround the station, with limited crossing opportunities. Busy roads, including State Highway 1, Cavendish Drive and | <ul style="list-style-type: none"> The Project proposes separate walking and cycling connections along Lambie Drive and Puhinui Road. The Lambie Drive Station is located at the Lambie Drive / Puhinui Road / Carruth Road intersection. A separate pedestrian and cyclist crosswalk is provided on all four approaches, thus ensuring that active mode users can safely access the station. In addition, the existing signalised crosswalk to the west of the station on Puhinui Road is proposed to be improved to provide a separate pedestrian and cycling signalised crosswalk. Side streets such as Carruth Road, Norman Spencer Drive, Allenby Road and Fitzroy Street provide a separate public footpath on both sides, therefore facilitating |

| Station | Walking and cycling catchment description | Comment / Mitigation |
|-----------------|--|--|
| | <p>Great South Road create a severance barrier for walking and cycling movements to and from the station.</p> <ul style="list-style-type: none"> The existing cycle network for access to this location is limited to painted on-road cycle lanes on Puhinui Road and Cavendish Drive, and a shared path on Great South Road. | <p>pedestrian movement to and from the station.</p> |
| Manukau Station | <ul style="list-style-type: none"> Manukau Station is located on Davies Avenue, adjacent to the existing Manukau rail and bus stations surrounded by a mix of business, industrial and residential zoning. The street pattern around Manukau Station offers varying levels of connectivity for station access by walking and cycling. To the north and east, a 'super-block' grid structure and connecting lower order streets in some areas offer a moderate level of connectivity, although the limited number of bridges over the Southern Motorway (SH1) reduce connectivity. Busy arterial roads, including Te Irirangi Drive/Cavendish Drive, Manukau Station Road, Lambie Drive and Great South Road, in combination with large format industrial and retail activities foster traffic conditions that are unsafe and unpleasant for active modes travellers, and have a lack of amenity and human scale that will further discourage station access by active modes. The existing cycle network for station access is limited to painted on-road cycle lanes and shared paths along arterial roads around the station, including Te Irirangi Drive/Cavendish Drive and Great South Road. | <ul style="list-style-type: none"> The Project proposes separate walking and cycling connections along Manukau Station Road, Lambie Drive and Davies Avenue. Manukau Station is located on Davies Avenue between Ronwood Avenue and Manukau Station Road. A separate pedestrian and cyclist crosswalk is provided on all four approaches at the intersections of Ronwood Avenue / Davies Avenue and Manukau Station Road / Davies Avenue, thus ensuring that active mode users can safely access the station. Furthermore, an existing pedestrian crossing on Davies Avenue (near Amersham Way) will be converted to a signalised crossing as part of the Project, providing a safer facility for vulnerable users. The estimated boardings and alighting at the Manukau Station are relatively high, therefore secure cyclist facilities should be provided to enable cyclists to utilise the BRT service. Given the nearby Hayman Park, it is recommended that secure cycle park facilities are provided at entrance to Hayman Park adjacent to Davies Avenue to benefit both park visitors and Project users. |
| Ronwood Avenue | <ul style="list-style-type: none"> Ronwood Station is surrounded by a mix of business, industrial and residential zoning. The predominant Unitary Plan land use zones within a 1 km radius of the station are Business - Metropolitan Centre, and Business - Light Industry. The street pattern around Ronwood Avenue Station offers varying levels of connectivity for station access by walking and cycling. Within the centre, a 'super-block' grid structure and connecting lower order streets in some areas offer a moderate level of connectivity, although the limited number of bridges over the SH1 reduce connectivity. | <ul style="list-style-type: none"> The Project proposes separate walking and cycling connections along Ronwood Avenue, Davies Avenue and Great South Road. The Ronwood Avenue Station is located between Sharkey Street and Great South Road. A separate pedestrian and cyclist crosswalk is provided on all four approaches at the intersections on Ronwood Avenue with Davies Avenue, Sharkey Street and Great South Road, thus ensuring that active mode users can safely access the station. Furthermore, two signalised separate pedestrian and cyclist crosswalks are |

| Station | Walking and cycling catchment description | Comment / Mitigation |
|----------------|--|---|
| | <ul style="list-style-type: none"> • Busy arterial roads, including Te Irirangi Drive/Cavendish Drive and Great South Road, in combination with large format industrial and retail activities, foster unsafe and unpleasant traffic conditions, and a lack of amenity and human-scale design, that will discourage station access by active modes. • The existing cycle network is limited to painted on-road cycle lanes on arterial roads around the station, including Te Irirangi Drive/Cavendish Drive and Great South Road. | <p>provided on Ronwood Avenue (one at the station and one in front of Westfield Shopping Centre), improving active mode connectivity between the station and the nearby commercial / retail centres.</p> <ul style="list-style-type: none"> • The nearby side streets such as Sharkey Street, Osterley Way, Leyton Way, and the western end of Ronwood Avenue all provide a separate pedestrian footpath on both sides, thus enabling safe pedestrian connectivity to the station. |
| Diorella Drive | <ul style="list-style-type: none"> • Diorella Drive Station is located beyond Manukau Metropolitan Centre, opposite the Manukau Sports Bowl and near the AUT South Campus. The predominant Unitary Plan land use zones within a 1 km radius of the station are residential land uses. • The street pattern around Diorella Drive Station offers varying levels of connectivity for station access by walking and cycling. To the north and east, the lack of a fine-grained street network, prevalence of curvilinear streets and cul-de-sacs reduce connectivity. • The limited crossing opportunities of the Southern Motorway (SH1) and the proximity of Ronwood Avenue Station to the west will limit the demand of Diorella Drive Station from the west. The exception to this is likely to be students and staff from AUT South campus travelling between the campus and east Auckland, for whom it will likely be most convenient to walk to Diorella Drive Station (assuming it feels safe to make this trip on foot). • The existing cycle network for station access is limited to painted on-road cycle lanes on Te Irirangi Drive and other multi-lane arterials to the west of SH1. | <ul style="list-style-type: none"> • The Project proposes separate walking and cycling connections along Te Irirangi Drive and Great South Road. • The Diorella Drive Station is located on Te Irirangi Drive at the intersection with Diorella Drive. A separate pedestrian and cyclist crosswalk is provided on all four approaches at the Te Irirangi Drive / Diorella Drive intersection, thus ensuring that active mode users can safely access the station. • The nearby side streets such as Diorella Drive and the Manukau Sports Bowl access provide a separate pedestrian footpath on both sides, thus enabling safe pedestrian connectivity to the station. |
| Dawson Road | <ul style="list-style-type: none"> • Dawson Road Station is surrounded by predominantly residential zoning. The main Unitary Plan land use zones within a 1 km radius of the station are residential land uses. • The street network surrounding Dawson Station offers high levels of pedestrian connectivity relative to other stations. A moderately well-connected street pattern is enhanced by pedestrian shortcuts and links through public open spaces. • Te Irirangi Drive bisects the catchment and forms a severance barrier due to the high volumes and speeds of vehicles using the road. Existing | <ul style="list-style-type: none"> • The Project proposes separate walking and cycling connections along Te Irirangi Drive. • The Dawson Road Station is located on Te Irirangi Drive at the intersection with Dawson Road. A separate pedestrian and cyclist crosswalk is provided on all four approaches at the Te Irirangi Drive / Dawson Road intersection, thus ensuring that active mode users can safely access the station. • The nearby side streets such as Dawson Road provide a separate pedestrian |

| Station | Walking and cycling catchment description | Comment / Mitigation |
|---------|---|--|
| | <p>walking infrastructure along Te Irirangi Drive is not appropriate for the conditions, being adjacent to the busy road. Formal crossing points aside from at the Dawson Road intersection are limited to signalised intersections and an overbridge 600 m either side of the station.</p> <ul style="list-style-type: none"> The existing cycle network for station access is limited to painted on-road cycle lanes on Te Irirangi Drive south of the Dawson Road intersection (and none to the north). No cycle network development is planned for the immediate area. | <p>footpath on both sides, thus enabling safe pedestrian connectivity to the station.</p> <ul style="list-style-type: none"> |

8.4.3 General traffic

The forecasted 2038 AADT and peak hour volumes for the NoR 2 corridors are summarised below.

Table 38: NoR 2 forecasted 2038 AADT and peak hour volumes

| Corridors | 2038 AADT (two-way) | 2038 maximum peak hour volumes (two-way) |
|--|---------------------|--|
| Te Irirangi Drive (near Dawson Road) | 15,200 vpd | 2,548 vph |
| Te Irirangi Drive (near Hollyford Drive) | 19,800 vpd | 3,083 vph |
| Te Irirangi Drive (near Diorella Drive) | 23,200 vpd | 3,321 vph |
| Great South Road | 20,600 vpd | 2,263 vph |
| Ronwood Avenue | 11,000 vpd | 1,197 vph |
| Davies Avenue | 23,200 vpd | 2,851 vph |
| Manukau Station Road | 16,000 vpd | 2,054 vph |
| Lambie Drive (near Cavendish Drive) | 16,500 vpd | 1,360 vph |
| Lambie Drive (near Puhinui Road) | 15,700 vpd | 1,321 vph |
| Puhinui Road (near Plunket Avenue) | 18,600 vpd | 2,312 vph |

The proposed typical corridor cross section design (generally two general traffic lanes in each direction) is considered to meet the forecasted needs and is suitable to achieve the desired outcomes on the corridor.

The performance of the wider network and of individual intersections within NoR 2 is described in Section 5.9 above.

8.4.4 Access and parking

8.4.4.1 Access

The NoR 2 section comprises of Puhinui Road and Te Irirangi Drive which predominantly serve as a residential access function, while Lambie Drive, Ronwood Avenue, Manukau Station Road, Davies Avenue and Great South Road are located within Manukau City Centre and generally provide access to commercial / retail activities, education, and civic facilities.

The Project widens the transport designation to provide a centre running BRT corridor along the above-mentioned roads. The extent of the widening and the central BRT corridor results in varying impacts on property access across the different roads within the NoR 2 section.

In terms of existing property access, the overarching design philosophy for the Project has been to maintain driveway access, where practicable, and minimise impacting land other than where necessary.

The property access effects for each road, specifically with relation to restricting movements, are summarised below.

- The Project corridor will affect the layout of vehicle crossings within the road reserve (and in some instances within private lots). As such, most driveways will need to be reformed to tie in adequately with the fronting road;
- All properties currently gain all-movements access onto Puhinui Road. Due to the central BRT corridor, these properties will be restricted to left turn in / out movement (i.e. right turns will be prohibited). Alternative routes are available for users who need to turn right out or right into their properties;
- Lambie Drive, Ronwood Avenue, Manukau Station Road, and Great South Road currently provide a central solid median, therefore already ban right turn in and out movement for most properties. However, gaps in the median are intermittently provided to enable all-movement access to some properties, especially retail centres. The Project corridor prohibits all right turn access to these properties;
- The alternative routes identified add less than 2.5 km of travel distance (maximum some 3-4 minutes), which is considered acceptable from a traffic perspective;
- For rear sites with the front lot designated, driveways will be constructed to enable access to the rear lot; and
- Where buildings are located within the proposed designation, these lots will be fully designated, eliminating any property access impact.

Refer to Section 5.10.2 of the Report for the detailed alternative routes assessment for affected properties.

8.4.4.2 Parking

The Project corridor cross section and proposed designation affects existing on-street and off-street parking spaces within NoR 2. The indicative number and location of the existing on-street and off-street parking spaces affected are summarised in Table 39 and Table 40.

Table 39: Summary of affected on-street parking spaces

| NoR | Road | Length / Number | Total On-street Parks Affected |
|-------|----------------------|--|--------------------------------|
| NoR 2 | Te Irirangi Drive | No existing on-street parking spaces | 117 |
| | Great South Road | No existing on-street parking spaces | |
| | Ronwood Avenue | 170 m of on-street parking space (approx. 28 spaces typically supporting commercial / retail activity) | |
| | Davies Avenue | 19 on-street spaces (supporting Hayman Park) | |
| | Manukau Station Road | 12 on-street spaces (pick up and drop off spaces for MIT) | |
| | Lambie Road | No existing on-street parking spaces | |
| | Puhinui Road | 350 m of on-street parking space (approx. 58 spaces typically supporting residential activity) | |

Table 40: Summary of affected off-street parking spaces

| NoR | Address | Activity | Off-street parking spaces affected |
|-------|-----------------------|------------|------------------------------------|
| NoR 2 | 5 Te Irirangi Drive | Commercial | 61 |
| | 136 Dawson Road | Retail | 1 |
| | 676 Great South Road | Retail | 23 |
| | 654 Great South Road | Commercial | 7 |
| | 652 Great South Road | Commercial | 9 |
| | 621 Great South Road | Commercial | 9 |
| | 639 Great South Road | Retail | 34 |
| | 635 Great South Road | Commercial | 23 |
| | 627 Great South Road | Commercial | 9 |
| | 1 Bakerfield Place | Retail | 6 |
| | 21 Ronwood Avenue | Services | 16 |
| | 67 Cavendish Drive | Offices | 36 |
| | 28/72 Cavendish Drive | Offices | 52 |
| | 1/32 Lambie Drive | Services | 9 |
| | TOTAL | | 295 |

The BRT network proposed by the Project will provide a high quality, attractive alternative to car use and supports mode shift away from private vehicle use.

The Project affects 117 on-street public parking spaces within NoR 2 and approximately 295 on-site parking spaces across 14 individual properties, typically along site frontages. The increased use of public transport is likely to lead to less demand for on-site parking for commercial / retail properties, particularly where alternative facilities such as paid car park buildings are available within proximity if necessary. It is noted that the NPS:UD removes all minimum on-site parking requirements from the

Unitary Plan and as such the Project does not infringe any relevant standards. Where land within the proposed designation is only required temporarily for construction purposes, there is potential for it to be returned to landowners, therefore some off-street parking spaces may potentially be reinstated once the works are complete.

The removal of on-street parking is a consequence of intensification anticipated, and encouraged, by Auckland Transport's policy direction regarding on-street parking on arterial roads. In this regard, the removal of on-street parking along the Project corridor is in accordance with the draft Auckland Parking Strategy³¹.

8.4.5 Freight

Three sections of the NoR 2 route are currently classified under the Auckland Transport Freight Plan, these are:

- **Te Irirangi Drive** (between Great South Road and SH1) is currently classified as Level 2, which is described as local freight networks within strategic freight areas where there are no competing land use demands i.e. the land adjacent to these roads are primarily used for industrial/commercial purposes and free from sensitive community or other residential impacts. Planning and design should consider the efficiency of freight movements.
- **Lambie Drive** (between Cavendish Drive and Manukau Station Road) and **Great South Road** (between Cavendish Drive and Manukau Station Road) are currently classified as Level 3, which is described as supporting freight networks connecting to/between strategic freight areas where planning and design should consider the efficient movement of freight, noting that land uses adjacent to the road are such that the impacts of freight movement requires active management.
- **Te Irirangi Drive** (between SH1 and Dawson Road) is classified as Level 1B, which is described as roads of the highest strategic value to freight movement being Arterials where efficient freight movements must be actively supported to maintain Levels of Service, where competing modes and land uses require active management.

The corridors identified above will continue to serve their respective freight roles in the long term. Similar to general traffic, the improved corridor capacity because of the Project will result in improved journey times and reliability for existing and future freight. The corridor will be able to accommodate freight movements along the mid-block and through the intersections.

As such it is considered that the proposed Project footprint provides a flexible corridor width to enable resilient and reliable freight movements on a long-term basis.

8.5 Project interdependencies

8.5.1 Transform Manukau programme

Eke Panuku has a substantial programme of change planned for Manukau Central, by 2040. Relevant to NoR 2 are plans to redevelop Hayman Park, Manukau Plaza, Osterley Way, and Manukau Station Road, with enhanced urban spaces and improved walking and cycling connections. These proposals will complement the Project, making it easier for people to travel to and through Manukau Central.

³¹ Draft Auckland Parking Strategy, April 2022

8.5.2 Notices of Requirement

NoR 2 interfaces with the NoR 1 and NoR 3, which in turn interfaces with the NoR 4a/4b. To achieve the full benefits of the Project, all its elements are required to be operational.

8.6 Recommended measures to avoid, remedy or mitigate operational effects

Overall, the project provides positive benefits and in terms of measures to mitigate operational effects, the reformation / regrading of driveways along the NoR 2 corridors that are affected by the Project corridor are recommended to facilitate safe access for these existing properties.

With reference to Section 5.9.1, the modelling indicates that Manukau Station Road (outside the corridor) will have a relatively substantial increase in AADT, with the increase in eastbound traffic flows noticeably greater than the increase in westbound traffic flows. This road is a major bus route that connects the Manukau Bus Station with eastern and southern Auckland (providing access for seven bus routes). Manukau Station Road currently provides an eastbound bus lane between Osterley Way and Leyton Way and in this regard, the delay experienced for eastbound buses will likely be minimal. The increase in westbound traffic flows is not as significant, and it is therefore not considered necessary to provide additional priority / dedicated facilities for buses for the anticipated change in flows.

Overall, there are considered to be no significant adverse effects / delay for buses travelling to and from Manukau Bus Station via Manukau Station Road and Great South Road. However, some of the opportunities to further enhance bus priority as part of separate projects are summarised below.

- Opportunities to reroute bus routes into and out of Manukau Bus Station;
- Signal priority for buses at the intersections of Osterley Way / Manukau Station Road and Manukau Station Road / Great South Road; and
- Provision of westbound bus lanes on Manukau Station Road.

It is further noted that that bus lanes on Great South Road are being actively investigated by Auckland Transport through Te Tupu Ngātahi.

As detailed in Section 5.10.2, it was identified that restricting right turns in and out of the Mitre 10 and Bunnings Warehouse (located at 55-61 Lambie Drive) and the Papatoetoe Fire Station (located at 15A Lambie Drive) sites as a result of the Project would create an unacceptable safety risk. As a mitigation measure for these two locations, signalised intersections allowing all-movements access have been incorporated into the corridor design and therefore provided as part of the Project.

8.7 Summary of operational transport effects

The assessment of transport effects for the Project is summarised in Table 41.

Table 41: Assessment of operational effects summary for NoR 2

| Operational transport effects | |
|--------------------------------------|--|
| Safety | <p>In summary, the effects of the Project on safety are:</p> <ul style="list-style-type: none"> • Significantly improved walking and cycling facilities along corridors within NoR 2 (including separation) commensurate with an urbanised environment, resulting in improved protection for vulnerable road users. • Improved walking and cycling crossing facilities, resulting in a safer environment for all road users. • Consequential reductions in the risk of Death or Serious Injuries (DSIs). |
| Public Transport | <p>In summary, the effects of the Project on public transport are:</p> <ul style="list-style-type: none"> • Significantly better quality, frequency, and reliability of PT services (BRT services) • Good integration with the future public transport network and significantly improved connectivity and improved access to employment and social amenities • Better and safer access provisions for pedestrians, cyclists, and mobility impaired passengers |
| Walking and Cycling | <p>In summary, the effects of the Project on walking and cycling are:</p> <ul style="list-style-type: none"> • Reduced likelihood and exposure to potential crashes as it will enable safe movement for vulnerable road users along corridors within NoR 2. • Improve integration with the future walking and cycling network, resulting in improved walking, and cycling connectivity • Lead to environmental and health benefits because of increased active mode trips and reduced reliance on vehicle trips • Support growth within and surrounding Manukau Central and improve safety and access to employment and social amenities. |
| General Traffic | <p>In summary, the effects of the Project on general transport are:</p> <ul style="list-style-type: none"> • Minimal operational impacts along the corridor and intersection capacity because of the Project corridor • The provision of this supports wider network outcomes. In particular, the improved public transport provisions lead to improved mode share and less VKT via private vehicle. • Improved driver safety with the removal of all give-way controlled slip lanes at the intersections along the NoR 2 corridor. Intersections will be upgraded to provide fully signalised vehicle and pedestrian movements, further reducing potential conflict with pedestrians and cyclists. |
| Access and Parking | <p>In summary, the effects of the Project on access and parking are:</p> <ul style="list-style-type: none"> • The overarching design philosophy for the Project has been to maintain driveway access, where practicable, and minimise impacting land other than where necessary. • All existing access points are to be maintained (excluding for sites fully designated) with minor reforming and regrading proposed. • Where right turn access is banned at certain properties because of the centre running BRT, access will be achieved via alternative routes. An assessment of alternative travel routes indicated that the additional travel distance is |

| Operational transport effects | |
|--------------------------------------|---|
| | <p>generally less than 2.5 km for all affected properties, which translates to approximately 3-4 minutes of additional travel time (maximum). Overall, the alternative route travel distances are considered within acceptable range from a traffic perspective.</p> <ul style="list-style-type: none"> • The Project removes a number of on-street and off-street parking spaces within NoR 2. However, the BRT provides a desirable alternative to car use and supports mode share. • The increased use of public transport is likely to lead to less demand for on-street and off-street parking within commercial / retail areas, with adequate parking facilities such as paid car park buildings available within proximity if necessary. Where land within the proposed designation is unused, there is potential for land to be returned to landowners, therefore a portion of off-street parking spaces may potentially be reinstated. |
| Freight | <p>In summary, the effects of the Project on freight are:</p> <ul style="list-style-type: none"> • Te Irirangi Drive, Lambie Road and Great South Road will continue to serve as its respective freight role in the long term. • The improved corridor capacity because of the Project (mode shift away from private travel to public transport) will result in improved journey times and reliability for existing and future freight. • The proposed Project footprint provides a flexible corridor width to enable resilient and reliable freight movements on a long-term basis. |

9 NoR 3: Puhinui Road section

9.1 Project corridor features

9.1.1 Project overview

NoR 3 includes Puhinui Road (1.0 km) between the SH20/20B interchange and Puhinui Station. This section runs through a predominantly residential environment, with a small number of commercial and industrial activities accessed from Puhinui Road.

Puhinui Road within NoR 3 provides one general traffic lane in each direction, pedestrian footpaths on both sides of the road and a dedicated cycle path along the southern side. This road does not currently provide a central median; therefore, the Project proposes to widen the existing road reserve / designation largely to the southern side to include a central rapid transit corridor (two-way) and separate walking and cycling facilities on both sides. No BRT stations are provided within the NoR 3 section.

As the Project proposes to widen the existing road, a number of properties will be designated as part of the proposed works.

An overview of the proposed design is provided in Figure 53 below.

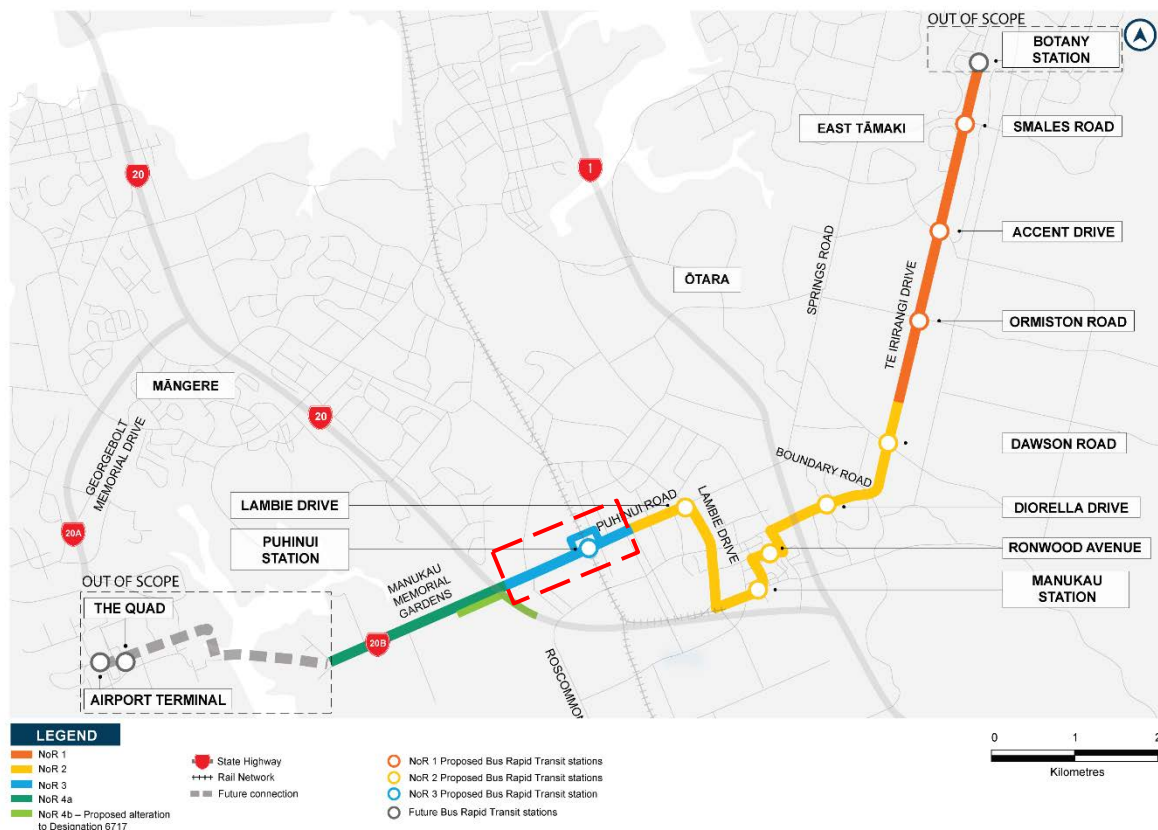


Figure 53: Overview of Puhinui Road (NoR 3)

Table 42 below summarises the proposed changes and effects of the Project for the NoR 3 section.

Table 42: NoR 3 proposed changes and effects summary

| What are we changing? | Is it better or worse? |
|------------------------|--|
| New BRT | <ul style="list-style-type: none"> • Better PT services especially in terms of quality, frequency, and reliability • Better connections to local PT services • Better access to the wider network • Better access provisions for pedestrians, cyclist, and mobility impaired passengers |
| Cycle facilities | <ul style="list-style-type: none"> • An existing on-street cycle path is provided along both sides of the road • The Project proposes a dedicated and separated cycle path on both sides of the road, therefore improving connectivity and safety |
| Pedestrian facilities | <ul style="list-style-type: none"> • Existing pedestrian footpaths provided on both sides of the road • Increased pedestrian crossing facilities along the route (dedicated signalised crosswalks), therefore improving pedestrian safety • Better priority at signalised intersections • Better connectivity to BRT / PT stations |
| On-street parking | <ul style="list-style-type: none"> • Minimal on-street parking currently provided along Puhinui Road within NoR 3 section. The Project removes on-street parking (21 spaces), but this effect is considered negligible. |
| On-site parking | <ul style="list-style-type: none"> • The Project corridor has a minimal impact on on-site parking for adjacent properties. A total of 20 on-site parking spaces are affected across three individual sites. Where the access provision is completely affected for residential properties, these properties have been designated. |
| Property access | <ul style="list-style-type: none"> • Due to the Project corridor, all properties with access onto Puhinui Road will be restricted to left turn in and left turn out access (i.e. right turns prohibited) • All properties are required to use alternative routes for right-turn access. The layout of local residential side streets and the general road network within the surrounding area means these alternative routes are achievable and the increase in expected travel distance is no more than 2.5 km • Note that where buildings are located within the designation, the full lot will be designated, as such there will be no residual access effects. • For rear sites with the front lot designated, driveways will be constructed to enable access to the rear lot. |
| Intersection operation | <ul style="list-style-type: none"> • The 'With Project' results indicate that the Project corridor does not significantly worsen intersection performance, with regards to LOS, average delay and queue length. • The Puhinui Road / Wylie Road intersection performs near or at capacity in 2038 for the 'No Project' scenario |

9.1.2 Network and corridor design

The Project was developed as part of transport network planning for the wider area. The wider networks were developed through the business case process that considered the key problems,

benefits, outcomes, and range of options to address the identified problems. As such, the Project is part of a wider integrated network planned for the area.

The Project proposes that the form and function of Puhinui Road within NoR 3 will change to include a central BRT corridor (two-way) and walking and cycling facilities on both sides of the corridor. The proposed cross-section will be generally consistent along the length of the section, with one general traffic lane in each direction, a central two-way rapid transit corridor and dedicated and separated walking and cycling paths on both sides of the road.

The typical cross sections are shown in Figure 54 and Figure 55.

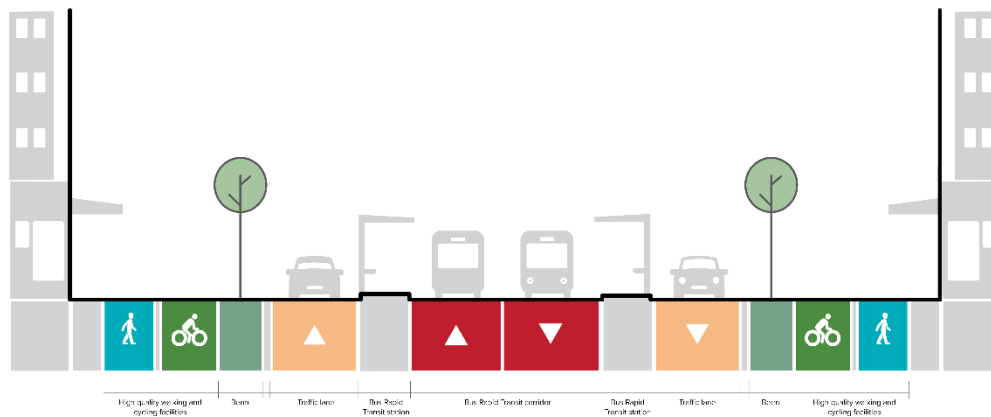


Figure 54: NoR 3 Typical cross section (with BRT station)

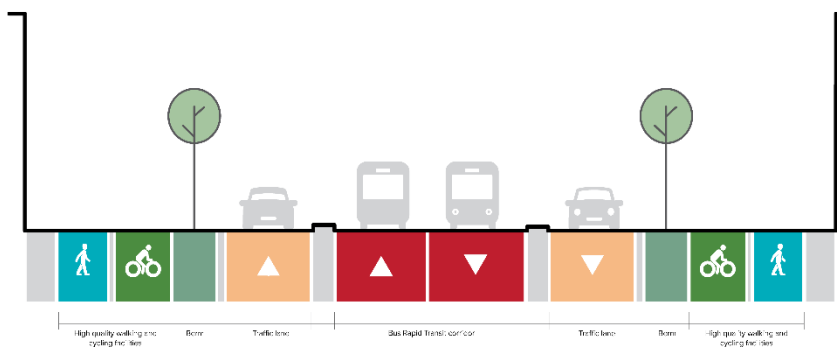


Figure 55: NoR 3 Typical cross section (without BRT station)

9.2 Existing and likely future environment

9.2.1 Planning context

The proposed rapid transit corridor within the Puhinui Road section traverses land zoned for a range of activities under the AUP:OP. Predominantly Residential – Mixed Housing Suburban Zoned land is

located to the north of Puhinui Road, with a mixture of Residential – Single House Zoning and Business – Light Industry Zoning on the southern side of the route.

Table 43 below provides a summary of the Puhinui Road section existing and likely future environment

Table 43: Puhinui Road section upgrade existing and likely future environment

| Environment today | Zoning | Likelihood of Change for the environment ³² | Likely Future Environment ³³ |
|-------------------|-----------------------------|--|---|
| Business | Business (Light Industrial) | Low | Business (Light Industrial) |
| Residential | Residential | Low | Residential |

Please refer to the AEE for further information on the planning context.

9.2.2 Transport environment

9.2.2.1 Existing

The Puhinui Road section is predominantly surrounded by residential development. The route comprises of one vehicle lane in each direction, with some segments providing a central flush median. A number of intersections ranging from priority T-intersections and signalised intersections are provided along the route. The extent of the route is shown in Figure 56.



Figure 56: Aerial of existing Puhinui Road corridor

³² Based on AUP:OP zoning/policy direction

³³ Based on AUP:OP zoning/policy direction

Table 44 summarises the existing transport features of the Puhinui Road section corridor.

Table 44: Puhinui Road section: existing transport features

| | Puhinui Road between SH20 and Lambie Drive |
|--------------------------------|---|
| Corridor Characteristics | <ul style="list-style-type: none"> • Has a 50 km/h speed limit; • Urban character with two vehicle lanes (one in each direction); • Pedestrian footpaths provided on both sides of the road, with pedestrian crossing facilities along the route; and • Dedicated on-road cycle lanes provided on both sides of the road • Intermittent on-street parking permitted. |
| Traffic Volume | The latest traffic data for was obtained from Auckland Transport ³⁴ . The data was recorded in 2020 and shows Puhinui Road (between SH20 and Lambie Drive) generally carried a 5 Day Average Daily Traffic of approximately 15,000-18,000 vehicles per day (vpd), and 1,400-1,600 vehicles per hour (vph) during the morning and afternoon peak hours. |
| Road Network / General Traffic | <ul style="list-style-type: none"> • Puhinui Road / Wylie Road signals; • Puhinui Road / Noel Burnside Road priority controlled; • Puhinui Road / Milan Road priority controlled; and • Puhinui Road / Raymond Road priority controlled. |
| Walking and Cycling | Pedestrian footpaths and on-road cycle lanes are provided on both sides of Puhinui Road. |
| Public Transport | <p>The Airport Link (frequent service³⁵) currently operates on Puhinui Road and connects Manukau and the Airport via Puhinui.</p> <p>The Puhinui Train Station is accessed from Puhinui Road, which provides access to the wider road network via the Southern Line, connecting Pukekohe and Britomart via Papakura, Manurewa, Papatoetoe, Ellerslie, and Newmarket. It also connects to the Eastern Line, connecting Glen Innes, Orakei and Meadowbank.</p> |

9.2.2.2 Likely future

The surrounding land is currently live zoned, therefore there is no significant anticipated change in land use or corridor characteristics.

The Project proposes rapid transit stations throughout the Project corridor. Although no new stations are included in the NoR 3 section, Puhinui Station is an existing facility that the Project will connect to. Provision of improved access via stations presents an opportunity to allow for intensified development and growth. The NPS:UD is applicable to the project and is expected to further enable intensification around stations. Among other things, the NPS:UD requires Auckland Council to enable “building heights of at least 6 storeys within at least a walkable catchment of existing and planned rapid transit stops.” In this regard, policy and zoning changes along the corridor are anticipated, with future

³⁴ Auckland Transport Traffic Counts, July 2012 to May 2021, <https://at.govt.nz/about-us/reports-publications/traffic-counts/>

³⁵ This service operates at least every 15 minutes, 7am – 7pm, 7 days a week. Lower frequencies early morning and evenings

residential development within the vicinity of the rapid transit stations likely to be of multi-storey developments to better support TOD.

Furthermore, Auckland will be subject the MDRS from August 2022, which allow people to develop up to three homes of up to three stories on most sites without the need for a resource consent. This Bill introduced by the Government will enable a wider variety of housing choices and supports greater housing density within Auckland, including future residential developments along the Project corridor.

9.3 Assessment of operational transport effects

This section addresses operational transport effects specific to NoR 3 only. Section 5.5 describes broader effects of the Project on the overall transport network.

9.3.1 Public transport

The Project will provide a separate BRT corridor (two-way) down the centre of the corridor. The Project will connect to the existing Puhinui Train Station. Puhinui Road within NoR 3 connects Puhinui Train Station and central Manukau to SH20B and further to the Airport.

There is a strong link with rail services at Puhinui Station. This station will also serve as an origin station due to the residential land north of the alignment and as a lower order destination station on account of the industrial activities to the south. When the Project is in place, Puhinui Station will enable access to and from the wider Auckland area via the Southern and Eastern Train Line Service. The patronage utilising the Puhinui Station in 2048 is as follow:

- Almost half (45%) of the 2048 patronage forecast entering the airport has come from trains (11% from the north and 34% from the south). This reinforces the importance of Puhinui Train Station and the importance of maintaining and enhancing a seamless transfer;
- Over half (67%) of the patronage entering the Manukau from the west has come from trains (8% from the north and 59% from the south);
- The estimated daily boardings at Puhinui Station is approximately 15,000 people by 2040, which is the second highest number of boardings across all stations (Botany Station being the highest); and
- There is a strong link with the southern growth areas of Auckland. Approximately half of all people on the BRT as it enters the Manukau from the west have come from Papakura or further south.

9.3.2 Walking and cycling

The Project proposes separated walking and cycling facilities on both sides of all corridors within the NoR 3 section. New pedestrian and cyclist signalised crosswalks are provided at the intersection of Puhinui Road / Kenderdine Road and Puhinui Road / Cambridge Terrace, facilitating the increased active mode users in the area because of the Puhinui station.

The proposed walking and cycling facilities have been designed in accordance with relevant Auckland Transport standards and policies as summarised in Table 45.

Table 45: Auckland Transport standards and policy assessment for walking and cycling facilities

| Policy/Standard | Network Component | Assessment |
|--|---|---|
| Auckland Transport Vision Zero ³⁶ | Segregated walking and cycling facilities | Segregated walking and cycling facilities are proposed to provide a safe modal choice in the future environment. Vision Zero specifies that proposed designs should feature separated cycling facilities for arterial corridors in excess of 30 km/h. The traffic speeds on NoR 3 corridors are proposed to be 50 km/h, therefore the proposed design of the walking and cycling facilities is appropriate for these standards. |
| Auckland Transport Transport Design Manual ³⁷ | Footpaths: 1.8 m minimum | A 1.8 m footpath is proposed on all corridors and a 2.0 m cycle path. The berm width varies along this section. This is in accordance with the Auckland Transport TDM requirements. |

Exact provision of walking and cycling crossing facilities will be confirmed at the detailed design stage and will be guided by Vision Zero guidance. The Project will have positive effects on walking and cycling as it will:

- Reduce the likelihood and exposure to potential crashes as it will enable safe movement for vulnerable road users along and across arterial corridors within NoR 3;
- Improve integration with the future walking and cycling network, resulting in improved walking, and cycling connectivity;
- Lead to significant environmental and health benefits because of increased active mode trips and reduced reliance on vehicle trips;
- Serve as a key enabler for greater use of rapid transport and active transport modes; and
- Support growth surrounding the NoR 3 corridors and improve safety and access to employment and social amenities.

9.3.2.1 Station access

Puhinui Train Station is located within NoR 3 and is proposed to operate as a BRT Station. This station will function predominantly as a point of interchange between the Project and rail services. The area covered by the station's 1 km walking catchment accommodates 5,600 residents and 700 jobs (2013 Census). It is projected to have a resident population of 5,800 and to accommodate 1,200 jobs in 2048. The 1 km walking and 3 km cycling catchment is shown in Figure 57 below.

³⁶ Auckland Transport: Vision Zero: <https://at.govt.nz/media/1980910/vision-zero-for-tamaki-makaurau-compressed.pdf>

³⁷ Auckland Transport – Transport Design Manual: <https://at.govt.nz/about-us/manuals-guidelines/roads-and-streetsframework-and-the-transport-design-manual/>

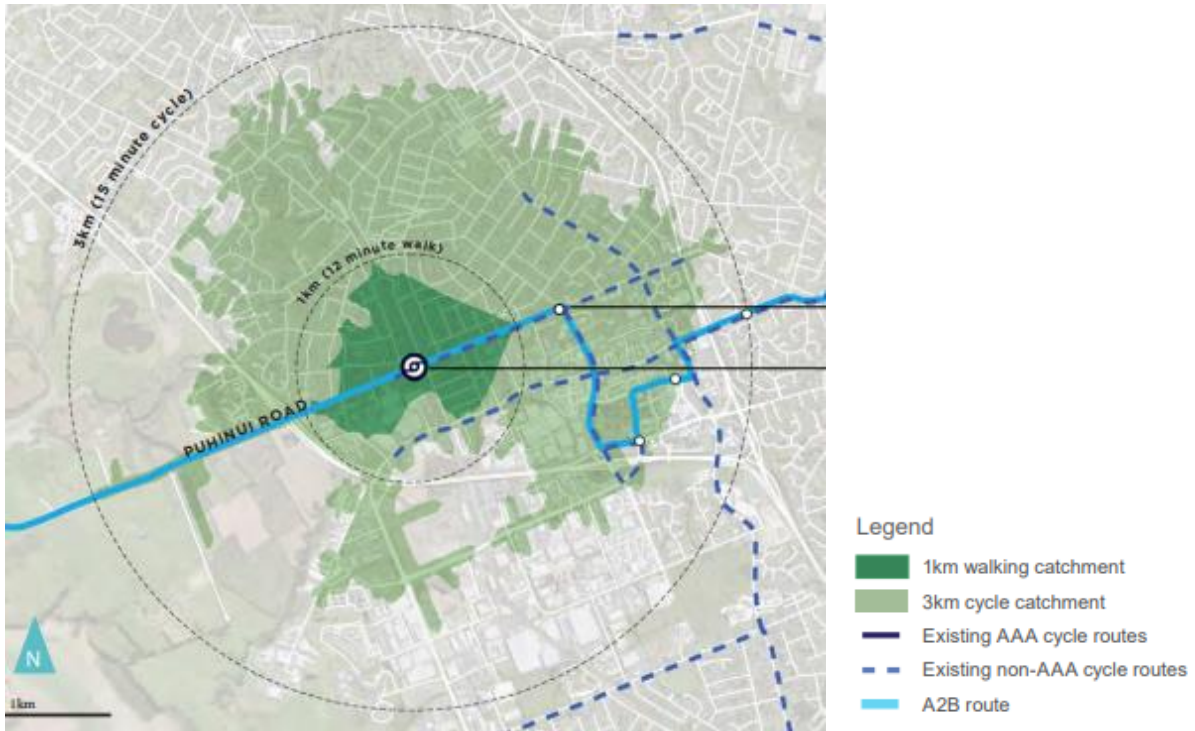


Figure 57: Puhinui Station - 1 km walking and 3 km cycling catchment

Puhinui Station will be an important interchange and should provide a high quality of active mode access. The street pattern around Puhinui Station offers varying levels of connectivity for station access by walking and cycling. North of Puhinui Road, the street network offers a moderate level of connectivity, although the limited number of crossings over the rail line reduce east-west connectivity. Busy roads, including Puhinui Road and Wyllie Road create a severance barrier for walking and cycling movement to and from the station. The existing cycle network for station access is limited to painted on-road cycle lanes on Puhinui Road, Cavendish Drive and Noel Burnside Road.

The NoR 3 corridor is proposed to be reconstructed as part of the Project, including separate walking, and cycling facilities on Puhinui Road, Kenderdine Road, Bridge Street and Cambridge Terrace, thus creating a safer environment for vulnerable users and encourages access to the Puhinui Station via active modes. New pedestrian and cyclist signalised crosswalks are provided at the intersection of Puhinui Road / Kenderdine Road and Puhinui Road / Cambridge Terrace, facilitating the increased active mode users in the area because of the Project. Furthermore, the Puhinui Train Station already provides secure cycle racks for customers that travel to the station via bicycle.

9.3.3 General traffic

The forecasted 2038 AADT and peak hour volumes for the NoR 3 corridors are summarised in Table 46.

Table 46: Forecasted 2038 AADT and peak hour volumes

| NoR | Corridors | 2038 AADT | 2038 peak hour volumes |
|-------|---------------------------------|------------|------------------------|
| NoR 3 | Puhinui Road (near Wyllie Road) | 17,500 vpd | 1,840 vph |

The proposed typical corridor cross section design (generally one general traffic lanes in each direction) is considered to meet the forecasted needs and is suitable for the interim and longer-term outcomes on the corridor.

The performance of the wider network and of individual intersections within NoR 3 is described in Section 5.9 above,

9.3.4 Access and parking

9.3.4.1 Access

The NoR 3 section predominantly provides direct access to residential properties, with a small number of industrial and commercial activities located adjacent to this corridor.

The Project widens the designation mainly to the southern side along this section to incorporate a central BRT corridor and separate walking and cycling facilities on both sides of the road.

In terms of existing property access, the overarching design philosophy for the Project has been to maintain driveway access, where practicable, and minimise impacting land other than where necessary. The general access impacts because of the Project are summarised below:

- The Project corridor will impact the layout of vehicle crossings within the road reserve (and in some instances within private lots). Most driveways will need to be reformed to tie in adequately with Puhinui Road;
- All properties currently gain all-movements access onto Puhinui Road. Due to the central BRT corridor, all properties will be restricted to left turn in / out movement (i.e. right turns prohibited). Alternative routes are available for residents who need to turn right out or right into their properties;
- The alternative routes identified add less than 2.5 km of travel distance (maximum some 3-4 minutes), which is considered acceptable from a traffic perspective;
- For rear sites with the front lot designated, driveways will be constructed to enable access to the rear lot; and
- Several properties lie fully within the proposed designation, these lots will be fully designated thereby eliminating residual property access effects.

Refer to 5.10.2 of the Report for the detailed alternative routes assessment for affected properties.

9.3.4.2 Parking

The Project corridor cross section and proposed designation affects existing on-street and off-street parking spaces within NoR 3. The indicative number and location of affected on-street and off-street parking spaces is summarised in Table 47 and Table 48.

Table 47: Summary of affected on-street parking spaces

| NoR | Location | Length / Number | Total on-street parks affected |
|-------|--------------|--|--------------------------------|
| NoR 3 | Puhinui Road | 130 m of on-street parking (approx. 21 spaces typically supporting residential activity) | 21 |

Table 48: Summary of affected off-street parking spaces

| NoR | Address | Activity | Off-street parking spaces affected |
|-------|------------------|------------|------------------------------------|
| NoR 3 | 316 Puhinui Road | Industrial | 4 |
| | 153 Wylie Road | Commercial | 4 |
| | 222 Puhinui Road | Religious | 12 |
| | TOTAL | | 20 |

The Project affects 21 on-street public parking spaces within NoR 3 and approximately 20 on-site parking spaces, typically along site frontages.

It is noted that the NPS:UD removes all minimum on-site parking requirements from the Unitary Plan and as such the Project does not infringe any relevant standards. Where land within the proposed designation is only required temporarily for construction purposes, there is potential for it to be returned to landowners, therefore some off-street parking spaces may potentially be reinstated once the works are complete.

The removal of on-street parking is a consequence of intensification anticipated, and encouraged, by Auckland Transport's policy direction regarding on-street parking on arterial roads. In this regard, the removal of on-street parking along the Project corridor is in accordance with the draft Auckland Parking Strategy³⁸.

The BRT network proposed by the Project will provide a high quality, attractive alternative to car use and supports mode shift away from private vehicle use. The increased attractiveness and forecast increased demand for public transport is likely to lead to less demand for on-street and on-site parking.

9.3.5 Freight

Puhinui Road within NoR 3 is classified as Level 3 under the Auckland Transport Freight Plan. Level 3 is described as supporting freight networks connecting to/between strategic freight areas where planning and design should consider the efficient movement of freight, noting that land uses adjacent to the road are such that the impacts of freight movement requires active management³⁹.

The improved corridor capacity because of the Project will result in improved journey times and reliability for existing and future freight. The corridor will be able to accommodate freight movements along the mid-block and through the intersections, therefore supporting the efficient movement of freight.

³⁸ Draft Auckland Parking Strategy, April 2022

³⁹ Auckland Transport Freight Plan

9.4 Project interdependencies

9.4.1 NoRs

NoR 3 has been designed to integrate with adjacent key projects. NoR 3 is part of the Notices of Requirement for the full Project. NoR 2 and NoRs 4a and 4b provide a two-way rapid transit facility, general traffic lanes and walking and cycling facilities. This NoR has allowed for a connection to these facilities, and ideally these NoRs would be implemented concurrently. However, if this is not achievable, then consideration will need to be given during the subsequent design phase to how rapid transit, walking and cycling facilities are integrated into the existing road corridor in a safe manner.

9.5 Recommended measures to avoid, remedy or mitigate operational effects

Overall, the Project provides positive benefits and in terms of measures to mitigate operational effects, the reformation / regrading of driveways along Puhinui Road are recommended to facilitate safe access for these existing properties.

It is understood that Waka Kotahi is investigating an active mode improvement project, which includes the provision of a separated cycle path adjacent to SH20 between Cavendish Drive on-ramp and Puhinui Road. This Project has completed the concept design stage, however, is not scheduled to commence detailed design until FY 2023/2024.

Provided that Project is implemented as planned, it is considered that the SH20 cycle path can mitigate the effects on cyclists of the anticipated increase in traffic on Noel Burnside Road as a result of the Project (as discussed in Section 5.9.1). However, in the instance that the SH20 cycle path project does not proceed to implementation, consideration should be given to protect the existing cycle lanes on Noel Burnside Road (i.e. in the form of physical barriers) and the potential for improved pedestrian crossing facilities and the removal of on-street parking to extend the dedicated cycle path should be investigated.

9.6 Summary of operational transport effects

The operational transport effects in NoR 3 are positive and there are no adverse operational transport effects, including wider network effects, resulting from the Project. The assessment of effects for the Project is summarised in Table 49

Table 49: Assessment of operational effects summary for NoR 3

| Operational transport effects | |
|-------------------------------|--|
| Safety | <ul style="list-style-type: none"> Improved walking and cycling facilities along Puhinui Road (including separation) commensurate with an urbanised environment, resulting in improved protection for vulnerable road users; Improved walking and cycling crossing facilities (crossing Puhinui Road), resulting in a safer environment for all road users; and Consequential reductions in the risk of DSIs. |

| Operational transport effects | |
|--------------------------------------|---|
| Public Transport | <ul style="list-style-type: none"> • Significantly better quality, frequency, and reliability of PT services (BRT services); • Good integration with the future public transport network and significantly improved connectivity and improved access to employment and social amenities; and • Better and safer access provisions for pedestrians, cyclists, and mobility impaired passengers. |
| Walking and Cycling | <ul style="list-style-type: none"> • Reduced the likelihood and exposure to potential crashes as it will enable safe movement for vulnerable road users along Puhinui Road; • Improve integration with the future walking and cycling network, resulting in improved walking, and cycling connectivity; • Lead to environmental and health benefits because of increased active mode trips and reduced reliance on vehicle trips; and • Support growth within and surrounding Puhinui Road and improve safety and access to employment and social amenities. |
| General Traffic | <ul style="list-style-type: none"> • Minimal operational impacts along the corridor and intersection capacity because of the Project corridor; and • The provision of this Project supports wider network outcomes. In particular, the improved public transport provisions lead to improved mode share and less VKT via private vehicle. |
| Access and Parking | <ul style="list-style-type: none"> • The overarching design philosophy for the Project has been to maintain driveway access, where practicable, and minimise impacting land other than where necessary; • All existing access points are to be maintained (excluding for sites fully designated) with minor reforming and regrading proposed; • Where right turn access is banned because of the centre running BRT, access will be achieved via alternative routes. An assessment of alternative travel routes indicates that the additional travel distance is generally less than 2.5 km for all affected properties, which translates to approximately 3-4 minutes of additional travel time (maximum). Overall, the alternative route travel distances are considered within acceptable range from a traffic perspective; and • The Project removes a minimal number of on-street and off-street parking spaces within NoR 3. The increased use of public transport is likely to lead to less demand for on-street and off-street parking. |
| Freight | <ul style="list-style-type: none"> • The improved corridor capacity because of the Project will result in improved journey times and reliability for existing and future freight; and • The corridor will be able to accommodate freight movements along the mid-block and through the intersections, therefore supporting the efficient movement of freight. |

10 NoRs 4a and 4b: SH20B section

10.1 Project corridor features

10.1.1 Project overview

SH20B is an existing state highway corridor, 2.1 km in length, extending from the SH20/20B interchange to the east to Orrs Road in the west. The Project extends along the full length of this corridor and provides an important east-west connection from Manukau to Auckland Airport.

The NoR 4a section extends between SH20/20B to Orrs Road, while NoR 4b runs for approximately 700-800 m between the SH20/20B interchange to the Manukau Memorial Gardens Intersection and is an alteration to Designation 6717.

SH20B traverses land zoned for a range of activities under the AUP:OP (Future Urban Zone (**FUZ**), Business – Light Industry, and Special Purpose (Manukau Memorial Gardens). The recommended form and function of the corridor reflects the adjacent existing and future land use.

The Project proposes that the function of SH20B will change to incorporate new BRT, walking and cycling facilities. NoR 4a section proposes an Auckland Transport designated rapid transit and active mode corridor located to the south of the existing general traffic lanes, with no changes to the existing Waka Kotahi SH20 designation. At the interface with NoR 4b (i.e. at the Manukau Memorial Gardens intersection), the BRT corridor is proposed to deviate to the centre of the general traffic lanes, with the active mode corridor continuing along the southern side of the road. In this regard, the existing Designation 6717 is proposed to be altered to accommodate the central BRT corridor and the four general traffic lanes.

An overview of the proposed design is provided in Figure 58.

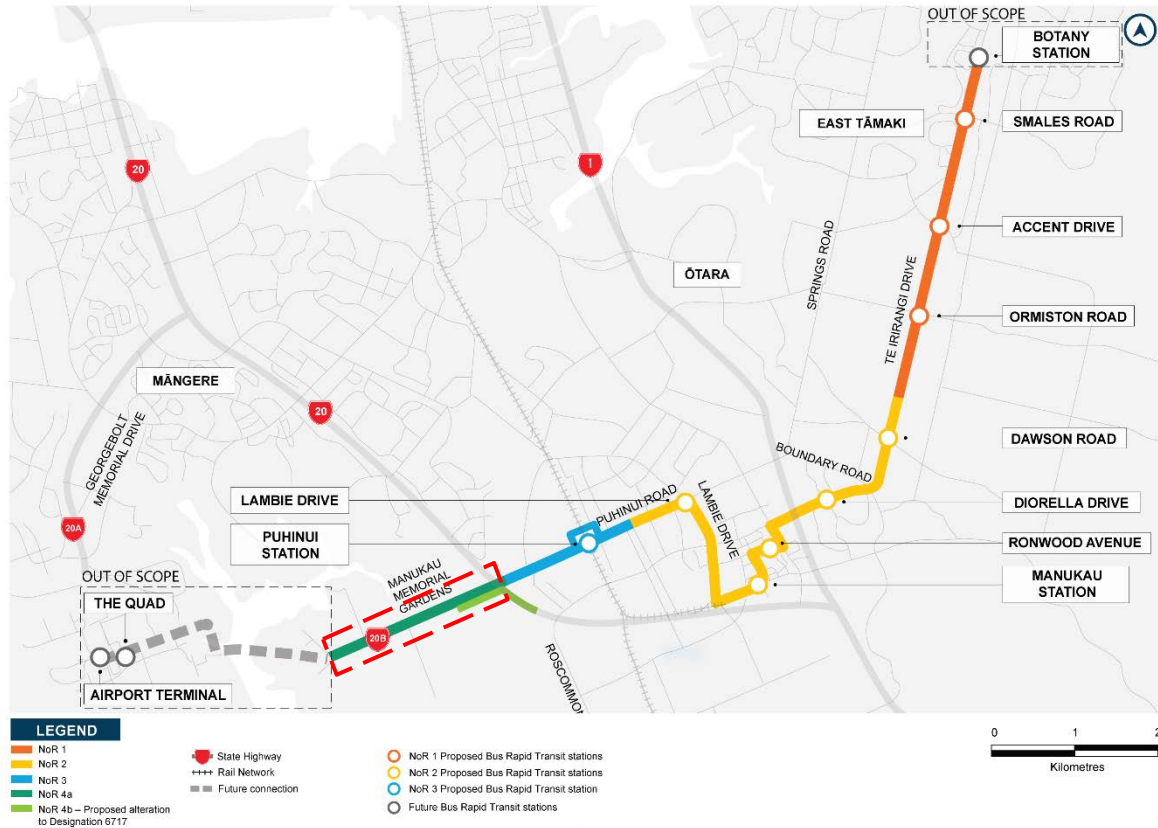


Figure 58: Overview of the NoRs 4a and 4b Corridor

Table 50 below summarises the proposed changes and effects of the Project for the NoRs 4a and 4b section.

Table 50: NoRs 4a and 4b proposed changes and effects summary

| What is changing? | Discussion |
|-----------------------|---|
| New BRT | <ul style="list-style-type: none"> • Mode shift from general traffic to BRT along this section improves PT mode share and efficiency for general traffic; • No connections provided to the local public transport network on this section; and • No stations provided along this section. |
| Cycle facilities | An existing shared path was recently constructed along the entire length of this section. The Project relocates and widens the path to create a dedicated bi-directional cycleway, therefore an improvement in cyclist facilities and safety. |
| Pedestrian facilities | <ul style="list-style-type: none"> • An existing shared path is provided along the length of this section. The Project proposes to provide a dedicated separate pedestrian path therefore reduces conflict between cyclists and pedestrians and improves the overall safety of vulnerable users; and • Crosswalks are currently provided at intersections along the section, no changes proposed. |
| On-street parking | <ul style="list-style-type: none"> • No on-street parking currently provided along SH20B, no changes proposed; and |

| What is changing? | Discussion |
|------------------------|--|
| On-site parking | <ul style="list-style-type: none"> The Project does not impact on-site parking within adjacent properties. |
| Property access | <ul style="list-style-type: none"> NoR 4a – SH20B designation and road corridor will remain as existing and existing property access will be retained. BRT will be provided along the southern side, not crossing any property accesses, thus no access effect; NoR 4b – SH20B designation widens, however no changes to property access; and No change in need for right turns and no loss of manoeuvring ability. |
| Intersection operation | <ul style="list-style-type: none"> The 'With Project' results indicate that the Project corridor does not significantly worsen intersection performance, with regards to LOS, average delay and queue length; and The Campana Road / SH20B intersection performs near or at capacity in 2038 for the 'No Project' scenario. |
| Freight | <ul style="list-style-type: none"> SH20B is currently classified as Level 1A under the Auckland Transport Freight Plan; and Upgrades to SH20B and the BRT corridor maximise the productivity of the corridor and provide reliable travel for the most critical users, which include freight and high occupancy vehicles. |

10.2 Network and corridor design

The Project was developed as part of transport network planning for the wider area. The wider networks were developed through the business case process that considered the key problems, benefits, outcomes, and range of options to address the identified problems. As such, the Project is part of a wider integrated network planned for the area.

The Project proposes that the function of SH20B will change from the existing four lanes (two general traffic and two bus / transit lanes) in a rural context to a four-lane urban arterial corridor, with a new BRT and upgraded active mode corridor. Priority lanes for high-occupancy vehicles will be retained.

The function of NoRs 4a and 4b is consistent, however the cross-section differs in terms of the location of the rapid transit and active mode corridor. As shown in Figure 59, for NoR 4a, both the BRT corridor and the walking and cycling facilities run along the southern side of SH20B, with no changes to the footprint of the existing four traffic lanes. For NoR 4b, the BRT corridor is proposed to run down the centre of the existing road carriageway separating the directional traffic lanes, and walking and cycling facilities will be provided along both sides of the corridor, as shown in Figure 60.

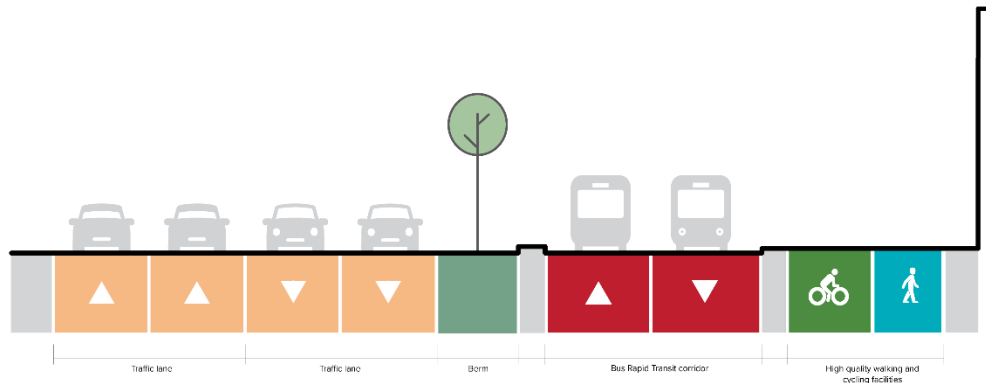


Figure 59: NoR 4a Typical cross section

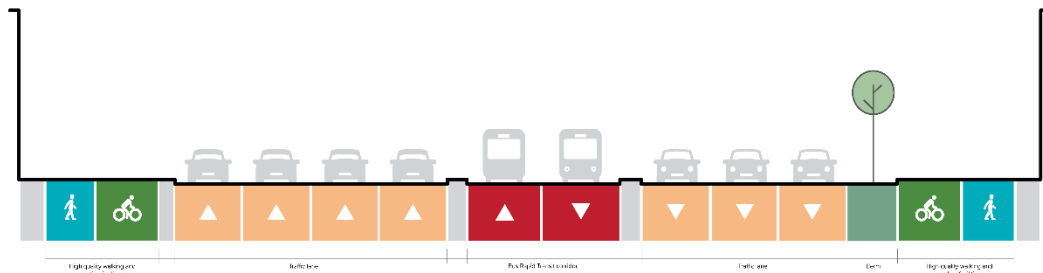


Figure 60: NoR 4b Typical cross section

10.3 Existing and likely future environment

10.3.1 Planning context

SH20B (between SH20 and Orrs Road) is an existing corridor with land zoned under the AUP:OP as follows:

- The southern side of SH20B is predominantly zoned Business – Light Industry Zone (currently greenfield land and industrial), with Business – Heavy Industry Zoning and Open Space – Sport and Active Recreation Zone located further south;
- The northern side of SH20B contains a variety of land uses. Adjacent land to the north of the corridor is currently zoned Special Purpose Zone (Manukau Memorial Gardens). Future Urban Zoned land is located to the west of Prices Road, with a small portion of Business – Light Industry Zone to the east of Prices Road; and
- Land immediately west of Orrs Road (past western boundary of project extents) is zoned Business – Light Industry Zone.

It is noted that the land to south of SH20B is within the Puhinui Precinct (specifically sub-precinct D and E). The Puhinui Precinct Plan is shown in Figure 61 below.

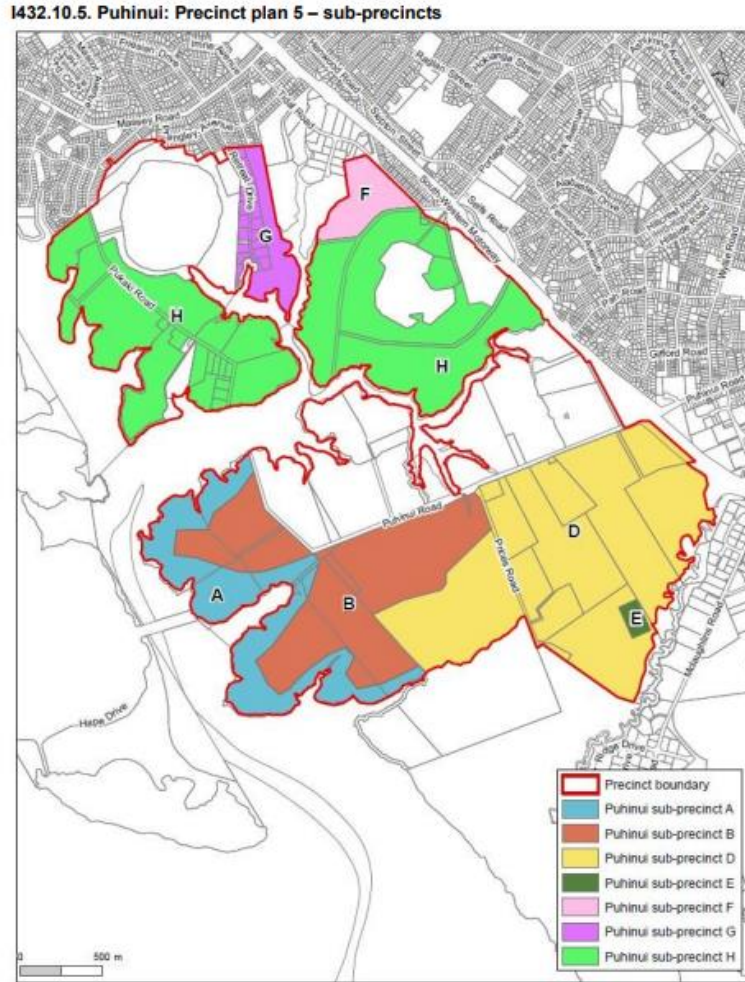


Figure 61: Auckland Unitary Plan – Puhinui Precinct Plan 5 – sub-precincts

Table 51 below provides a summary of the existing and likely future surrounding environment.

Table 51: SH20B Existing and likely future environment

| Environment today | Zoning | Likelihood of Change for the environment ⁴⁰ | Likely Future Environment ⁴¹ |
|------------------------------|--|--|---|
| Business | Business (Light Industrial) | Low | Business (Light Industrial) |
| Special Purpose (cemetery) | Special Purpose | Low | Special Purpose |
| Undeveloped greenfield areas | Future Urban Business (Light Industrial) | High High | Industrial |

Please refer to the AEE for further information on the planning context.

⁴⁰ Based on AUP:OP zoning/policy direction

⁴¹ Based on AUP:OP zoning/policy direction

10.3.2 Transport environment

10.3.2.1 Existing

The existing corridor is predominantly surrounded by greenfield land to the north and south, with some horticultural activity, industrial businesses, and a cemetery (Manukau Memorial Gardens) accessed from SH20B. SH20B runs in a general east-west alignment and provides two vehicle lanes (a general traffic lane and a bus / transit lane) in each direction separated by a central flush median along most of the length. Flexible median barrier further divides the carriageway at some locations. The posted speed limit is 50 km/h between SH20 interchange and the Manukau Memorial Gardens intersection, and 60 km/h for the remainder of the corridor, to Orrs Road. The existing corridor is shown in Figure 62.

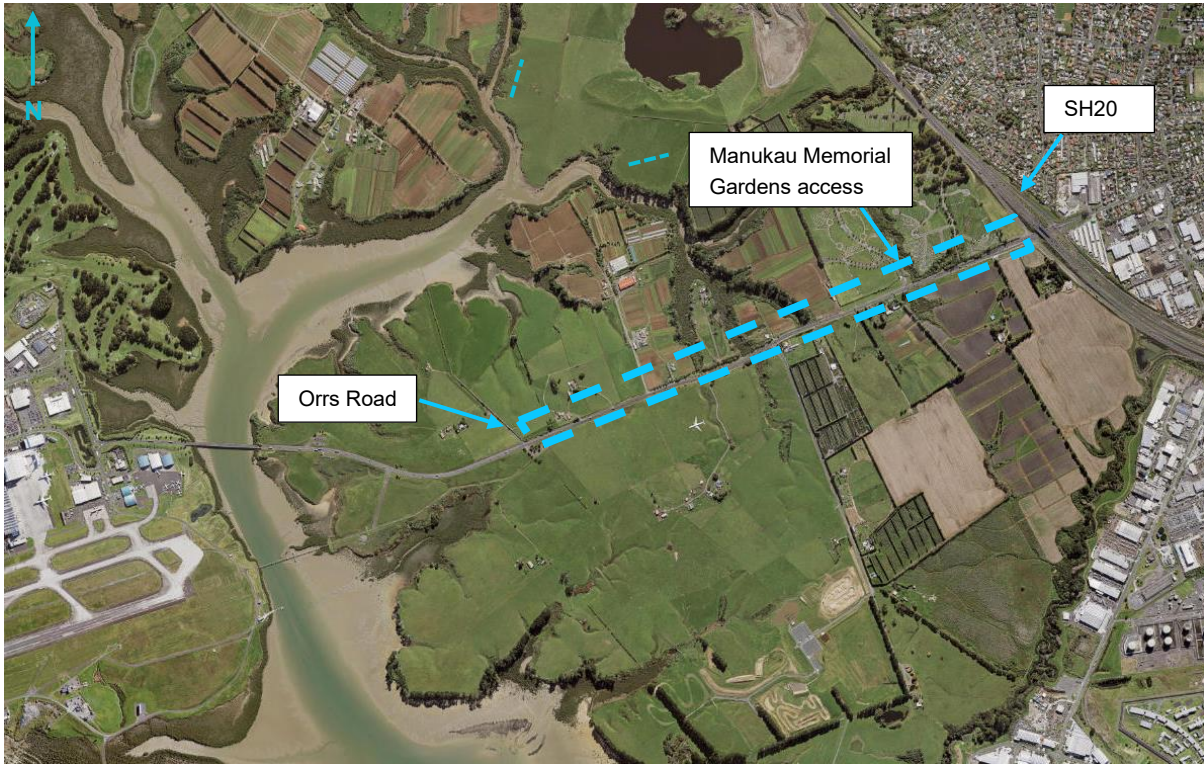


Figure 62: Aerial photo of existing SH20B corridor (NoRs 4a and 4b)

Table 52 summarises the existing transport features of the SH20B corridor.

Table 52: SH20B: Existing transport features

| Existing SH20B transport features | |
|-----------------------------------|--|
| Corridor Characteristics | <ul style="list-style-type: none"> • Rural context, largely greenfield activity adjacent; • 60 km/h posted speed; • Two vehicle lanes in each direction (one general traffic and one bus / transit lane in each direction); • No on-street parking permitted; and • A 3.0 m shared path is provided along the southern side of SH20B. |

| Existing SH20B transport features | |
|-----------------------------------|--|
| Traffic Volume | The latest traffic data for was obtained from Waka Kotahi ⁴² . The data was recorded in 2020, which revealed an Annual Average Daily Traffic (AADT) volume of 17,563 vehicles per day (vpd) . An AADT of 28,725 vpd was recorded for 2019. Due to its proximity to Auckland Airport, 2020 traffic volumes are significantly less than 2019 due to COVID travel restrictions. |
| Road Network / General Traffic | <ul style="list-style-type: none"> • SH20B / SH20 on-ramp signals with give-way controlled slip lanes; • SH20B / SH20 off-ramp signals with give-way controlled slip lanes; • SH20B / Manukau Memorial Gardens signalised intersection; • SH20B / Prices Road priority control intersection; • SH20B / Campana Road signalised intersection; and • SH20B / Orrs Road priority control intersection. |
| Walking and Cycling | <ul style="list-style-type: none"> • A shared walking and cycling path is provided on the southern side of the corridor between Orrs Road and the Manukau Memorial Gardens access, generally 3.0 m wide, and further extends west past Orrs Road towards the Airport; and • A 4.5 m shared path is provided on the northern side of the corridor between the SH20 interchange and the Manukau Memorial Gardens. No pedestrian or cycle facilities are provided further to the west on the northern side of the corridor; however, a signalised pedestrian crossing is provided to connect to the shared path on the southern side. |
| Public Transport | The Airport Link bus service currently operates on SH20B and connects Manukau and the Airport via Puhinui station. This service operates at least every 15 minutes, 7am – 7pm, 7 days a week. Lower frequencies early morning and evenings. |

10.3.2.2 Likely future

The area to the south of SH20B, between SH20 and Prices Road, falls within the Puhinui Precinct (sub-precinct D and E). This land is zoned as Business – Light Industry, however, is currently predominantly undeveloped. It is likely that this area will develop in coming years, consistent with this zoned activity and no meaningful change in zoning is anticipated.

A Park and Ride facility is currently being developed by Auckland Airport, to the south SH20B between Prices Road and Campana Road, consistent with the direction set out in the Puhinui Precinct.

The Manukau Memorial Gardens is located to the north of the SH20B corridor. This activity is anticipated to remain unchanged in the future.

There is an area of Business – Light Industry land and Future Urban Zoned (FUZ) land to the north of the SH20B corridor, west of the Manukau Memorial Gardens. This is currently predominantly used for horticulture and livestock grazing. It is anticipated that the FUZ will change to Business – Light Industry zoning, consistent with adjacent zones. Residential activity is not permitted in this location due the High Aircraft Noise Area Overlay in the AUP:OP.

⁴² State highway traffic monitoring – annual average daily traffic (<https://www.nzta.govt.nz/resources/state-highway-traffic-volumes/>)

10.4 Assessment of operational transport effects

This section addresses operational transport effects specific to NoRs 4a and 4b only. Section 5.5 describes broader effects of the Project on the overall transport network.

10.4.1 Public transport

The Project will provide a separate BRT corridor (two-way) along the southern side of SH20B within the NoR 4a section, which deviates to the centre of the road within the NoR 4b section. No BRT stations are provided along SH20B. A new southbound ramp between SH20B and SH20 enables more reliable movement of the rapid transit service through the busy SH20 motorway interchange.

10.4.2 Walking and cycling

The Project proposes separated walking and cycling facilities on the southern side of SH20B (between Orrs Road and the SH20 interchange). It also includes separated walking and cycle crossing facilities at the Manukau Memorial Gardens and Campana Road signalised intersections, which connect with expected future developments.

The proposed walking and cycling facilities have been designed in accordance with relevant Auckland Transport standards and policies as summarised in Table 53.

Table 53: Auckland Transport standards and policy assessment for walking and cycling facilities

| Policy/Standard | Network Component | Assessment |
|--|---|---|
| Auckland Transport Vision Zero ⁴³ | Segregated walking and cycling facilities | Segregated walking and cycling facilities are proposed to provide a safe modal choice in the future environment. Vision Zero specifies that proposed designs should feature separated cycling facilities for arterial corridors in excess of 30 km/h. The traffic speeds on NoR 4a / 4b corridors are proposed to be 60 km/h, therefore the proposed design of the walking and cycling facilities is appropriate for these standards. |
| Auckland Transport Transport Design Manual ⁴⁴ | Footpaths: 1.8 m minimum | A 1.8 m footpath is proposed on all corridors and a 2.0 m cycle path. The berm width varies along this section. This is in accordance with the Auckland Transport TDM requirements. |

Exact provision of walking and cycling crossing facilities will be confirmed at the detailed design stage and will be guided by Vision Zero guidance. The Project will have positive effects on walking and cycling as it will:

- Reduce the likelihood and exposure to potential crashes as it will enable safe movement for vulnerable road users along and across SH20B;
- Improve integration with the future walking and cycling network, particularly the provision of improved east-west walking and cycling connectivity;
- Lead to environmental and health benefits because of increased active mode trips and reduced reliance on vehicle trips;

⁴³ Auckland Transport: Vision Zero: <https://at.govt.nz/media/1980910/vision-zero-for-tamaki-makaurau-compressed.pdf>

⁴⁴ Auckland Transport – Transport Design Manual: <https://at.govt.nz/about-us/manuals-guidelines/roads-and-streetsframework-and-the-transport-design-manual/>

- Serve as a key enabler for greater use of active transport modes by providing safe connector route between Manukau urban centre and Auckland Airport; and
- Support growth surrounding SH20B and significantly improve safety and access to employment and social amenities.

10.4.3 General traffic

The forecasted 2038 AADT and peak hour volumes for NoRs 4a and 4b corridors are summarised below.

Table 54: Forecasted 2038 AADT and peak hour volumes

| NoR | Corridors | 2038 AADT | 2038 peak hour volumes |
|----------------|-------------------------------|------------|------------------------|
| NoRs 4a and 4b | SH20B (near Memorial Gardens) | 45,100 vpd | 4,234 vph |

The proposed typical corridor cross section design (generally two general traffic lanes in each direction, including current provision for high occupancy (T3) vehicles) is considered to meet the forecasted needs and is suitable for the interim and longer-term outcomes on the corridor.

The performance of the wider network and of individual intersections within NoRs 4a and 4b is described in Section 5.9 above.

10.4.4 Access and parking

10.4.4.1 Access

As a future urban arterial corridor, access to SH20B is expected to be limited. As the area develops, it is expected that future access to the network will be facilitated by collector road networks within an urbanised area both to the north and south of SH20B. No new public roads are anticipated to connect to the SH20B corridor.

The collector network will be developed and agreed with Auckland Transport and Waka Kotahi as developers progress these connections through the plan change and resource consent process.

In terms of existing properties, the overarching design philosophy for the Project has been to maintain existing driveway access where practicable and minimise impacting land other than where necessary.

For the NoR 4a section, the SH20B designation widens, however no significant changes are proposed to individual property access other than changes to the access layout. The SH20B designation remains as existing along the NoR 4b section as the BRT and active mode corridor will be provided along the southern side of the road. An existing central flexible median barrier is provided along the centre of SH20B, therefore all properties are currently restricted to left turn in / out access, with no changes proposed as part of the Project.

10.4.4.2 Parking

No on-street parking is currently permitted on SH20B (within NoRs 4a and 4b). In this regard, the Project has no impact on on-street parking along this corridor.

The Project does not impact on-site private parking within properties adjacent to the corridor.

10.4.5 Freight

SH20B is classified as Level 1A under the Auckland Transport Freight Plan. This is defined as roads of the highest strategic value to freight movement, including the motorways and most state highways (typically the Waka Kotahi, NZ Transport Agency road network), being arterials where efficient freight movements must be actively supported to maintain Levels of Service through active planning and design⁴⁵. The corridor therefore plays a key part in the overall freight story and will continue to play a strategic freight role in the long term.

Upgrades to SH20B and the separate rapid transit corridor maximise the corridor’s productivity and provide reliable travel for the most critical users, which include freight and high occupancy vehicles.

Overall, it is considered that the proposed footprint provides a flexible corridor width to enable resilient and reliable freight movements.

10.5 Project interdependencies

10.5.1 Auckland Airport

As established, the BRT corridor continues further west from Orrs Road to an integrated public transport station at the Auckland Airport. These works will be undertaken by Auckland Airport and will be the subject of separate resource consent processes, led by Auckland Airport.

10.5.2 NoRs

NoRs 4a and 4b has been designed to integrate with adjacent key projects. NoRs 4a and 4b interfaces with the NoR 3, which in turn interfaces with the NoR 2 and NoR 1. To achieve the full benefits of the Project, all its elements are required to be operational.

10.6 Recommended measures to avoid, remedy or mitigate operational effects

Overall, the project provides positive benefits, particularly for public transport, walking and cycling. No mitigation measures are recommended for NoRs 4a and 4b.

10.7 Summary of operational transport effects

The assessment of transport effects for the Project is summarised in Table 55.

Table 55: Assessment of operational effects summary for NoRs 4a and 4b

| Operational Transport Effects | |
|-------------------------------|--|
| Safety | <ul style="list-style-type: none"> Improved walking and cycling facilities along SH20B (including separation) commensurate with an urbanised environment, resulting in improved protection for vulnerable road users; |

⁴⁵ Auckland Transport Strategic Freight Plan

| Operational Transport Effects | |
|--------------------------------------|---|
| | <ul style="list-style-type: none"> Improved walking and cycling crossing facilities (crossing SH20B), resulting in a safer environment for all road users; and Consequential reductions in the risk of DSIs. |
| Public Transport | <ul style="list-style-type: none"> Significantly better quality, frequency, and reliability of PT services (BRT services); Good integration with the future public transport network and significantly improved north south connectivity and improved access to employment and social amenities; and Better and safer access provisions for pedestrians, cyclists, and mobility impaired passengers. |
| Walking and Cycling | <ul style="list-style-type: none"> Reduced likelihood and exposure to potential crashes as it will enable safe movement for vulnerable road users along corridors along SH20B; Improve integration with the future walking and cycling network, resulting in improved north-south walking, and cycling connectivity; Lead to environmental and health benefits because of increased active mode trips and reduced reliance on vehicle trips; and Support growth surrounding SH20B and improve safety and access to employment and social amenities. |
| General Traffic | <ul style="list-style-type: none"> Manageable operational impacts along the corridor and intersection capacity because of the Project corridor; and The provision of the Project supports wider network outcomes. In particular, the improved public transport provisions lead to improved mode share and less VKT via private vehicle. |
| Access and Parking | <ul style="list-style-type: none"> Negligible operational impacts on existing access provisions and on-street / off-street parking along SH20B; and All existing access points are to be maintained, with minor reforming and regrading proposed. |
| Freight | <ul style="list-style-type: none"> Upgrades to SH20B and the separate rapid transit corridor maximise the corridor's productivity and provide reliable travel for the most critical users, which include freight and high occupancy vehicles; and The proposed footprint provides a flexible corridor width to enable resilient and reliable freight movements. |

11 Conclusion

Table 56: Assessment of operational effects summary for all NoRs

| Operational transport effects | |
|-------------------------------|---|
| Safety | <ul style="list-style-type: none"> Improved walking and cycling facilities along all corridors (including separation) commensurate with an urbanised environment, resulting in improved protection for vulnerable road users; Improved, separated walking, and cycling crossing facilities resulting in a safer environment for all road users; and Consequential reductions in the risk of DSIs. |
| Public Transport | <ul style="list-style-type: none"> Significantly better quality, frequency, and reliability of PT services (BRT services); Good integration with the future public transport network and significantly improved connectivity and improved access to employment and social amenities; Better and safer access provisions for pedestrians, cyclists, and mobility impaired passengers; Enables a significant increase in public transport usage in this area, increasing the PT mode share and reducing travel by light vehicles, with some 31,100 passengers per day expected to use the BRT service in 2038; The anticipated passenger kilometres travelled by public transport increases by 144,600 km per day whilst the travel by light vehicle reduces by approximately 60,800 vehicle kilometres per day. This reduced vehicle travel is expected to reduce a range of total system costs or externalities, such as road crashes; and The screenline models indicate a significant increase in public transport mode share across all screenlines, excluding screenline 4 (which does not cross the Project corridor). Public transport patronage increases across all screenlines and exceeds 100% on screenlines 2 (Flat Bush) and 5 (SH20B) |
| Walking and Cycling | <ul style="list-style-type: none"> Reduced likelihood and exposure to potential crashes as it will enable safe movement for vulnerable road users along the Project corridor; Improve integration with the future walking and cycling network, resulting in improved network-wide walking, and cycling connectivity; Lead to environmental and health benefits because of increased active mode trips and reduced reliance on vehicle trips; and Support growth surrounding the Project corridor and improve safety and access to employment and social amenities. |
| General Traffic | <ul style="list-style-type: none"> Minimal adverse operational impacts along the corridor and intersection capacity because of the Project; The provision of this Project supports wider network outcomes. In particular, the improved public transport provisions lead to improved mode share and reduced VKT via private vehicle; and Improved driver safety with the removal of all give-way controlled slip lanes at the intersections along the Project corridor. Fully signalised intersections will control vehicle and pedestrian movements, further reducing potential conflict with pedestrians and cyclists. |

| Operational transport effects | |
|--------------------------------------|--|
| <p>Access and Parking</p> | <ul style="list-style-type: none"> • The overarching design philosophy for the Project has been to maintain driveway access, where practicable, and minimise impacting land other than where necessary; • All existing access points are to be maintained (excluding for sites fully designated) with minor reforming and regrading proposed; • Where right turn access is banned at certain properties because of the centre running BRT, access will be achieved via alternative routes. An assessment of alternative travel routes indicated that the additional travel distance is generally less than 2.5 km for all affected properties, which translates to approximately 3-4 minutes of additional travel time (maximum). Overall, the alternative route travel distances are considered within acceptable range from a traffic perspective; and • The Project affects a number of on-street and off-street parking spaces predominantly within NoR 2 and NoR 3. However, the Project provides a desirable alternative to car use and supports mode shift away from private vehicles. The increased use of public transport is likely to lead to less demand for on-street and off-street parking within commercial / retail areas, with adequate parking facilities such as paid car park buildings available within proximity if necessary. Where land within the proposed designation is not required as part of the permanent project works, there is potential for it to be returned to landowners, such that some off-street parking spaces may potentially be reinstated. |
| <p>Freight</p> | <ul style="list-style-type: none"> • SH20B, Te Irirangi Drive, Lambie Drive, Manukau Station Road, and Great South Road will continue to adequately serve their freight role in the long term; • The improved corridor capacity because of the Project (mode shift away from private travel to public transport) will result in improved journey times and reliability for existing and future freight, maximising the productivity of these corridors; and • The proposed Project footprint provides a flexible corridor width to enable resilient and reliable freight movements on a long-term basis. |

Appendix A

Station capacity and access

Appendix A: Station capacity and access

1.1 Station access

Station access (the first and last kilometre) is an integral part of every public transport trip and therefore safe and convenient station access is critical. These include:

- High quality, dedicated walking and cycling facilities along the full length of the rapid transit route and connecting proposed stations;
- Suitable station platform design, specifically regarding capacity and safety; and
- Adequate crossing facilities to and from the station platforms.

Figure 63 illustrates the 1 km and 3 km catchments of proposed stations. The 1 km catchment is a reasonable catchment for walk-up passengers, is consistent with good practice for rapid transit corridors and is supported by the *Walkable Catchment Analysis at Auckland Train Stations technical report*⁴⁶. A 3 km catchment is applied to a range of modes including cycling, micro-mobility, taxi, ride share, drop-off and pick-up. The 3 km catchment includes a sizeable proportion of the south and eastern Auckland urban area. Overall, the proposed BRT and stations provide significant spatial reach, well beyond the immediate BRT route itself.

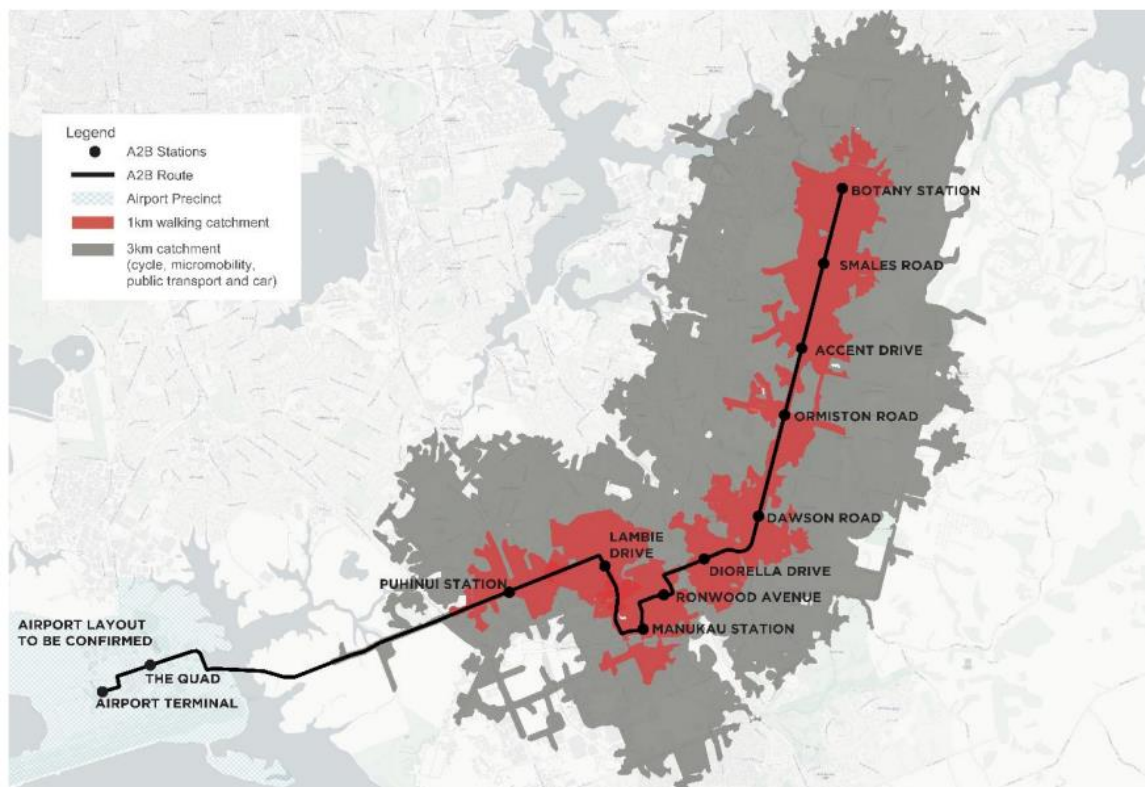


Figure 63: 1 km walking and 3 km cycling catchment for BRT stations

⁴⁶ Auckland Council 2012, TR2012/023

1.2 Station capacity

The station capacity assessment uses 2038 patronage data to determine whether the proposed station design is suitable to accommodate the anticipated demand.

- The following assumptions have been considered for the assessment:
- The AM peak hour boardings will likely result in the highest number of passengers on a station platform at any time, therefore, AM peak hour boarding numbers have been assessed;
- Eastbound and westbound boarding will occur via separate station platforms, therefore, have been assessed separately;
- A peak hour BRT headway of 3 minutes has been assumed. Conservatively, a 5-minute headway has been assumed, giving 12 BRT arrivals in a 1-hour peak period;
- Based on the above, the maximum number of passengers waiting to board at any time has been calculated as [Peak hour boarding numbers / 12 BRT];
- Each passenger on the station platform has been assumed to occupy 1 m² of area.

The eastbound and westbound AM peak hour boarding numbers at each station based on 2038 patronage data are shown in Figure 64.

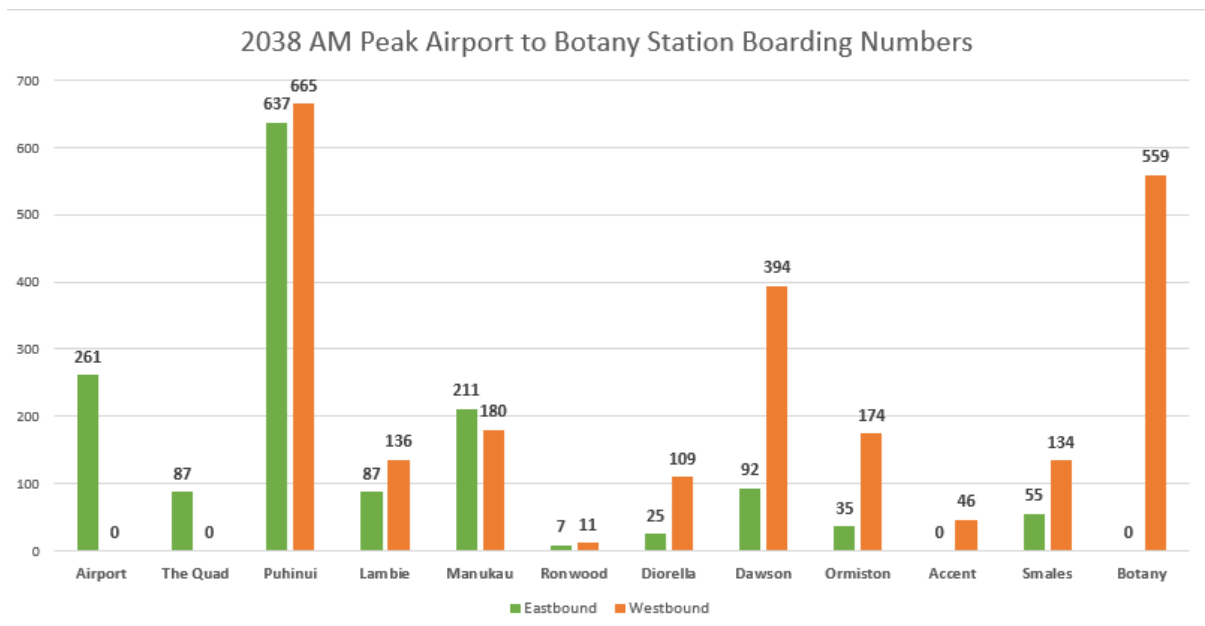


Figure 64: 2038 AM peak – station boarding numbers

For reference, the 2048 patronage boarding data are also shown in Figure 65.

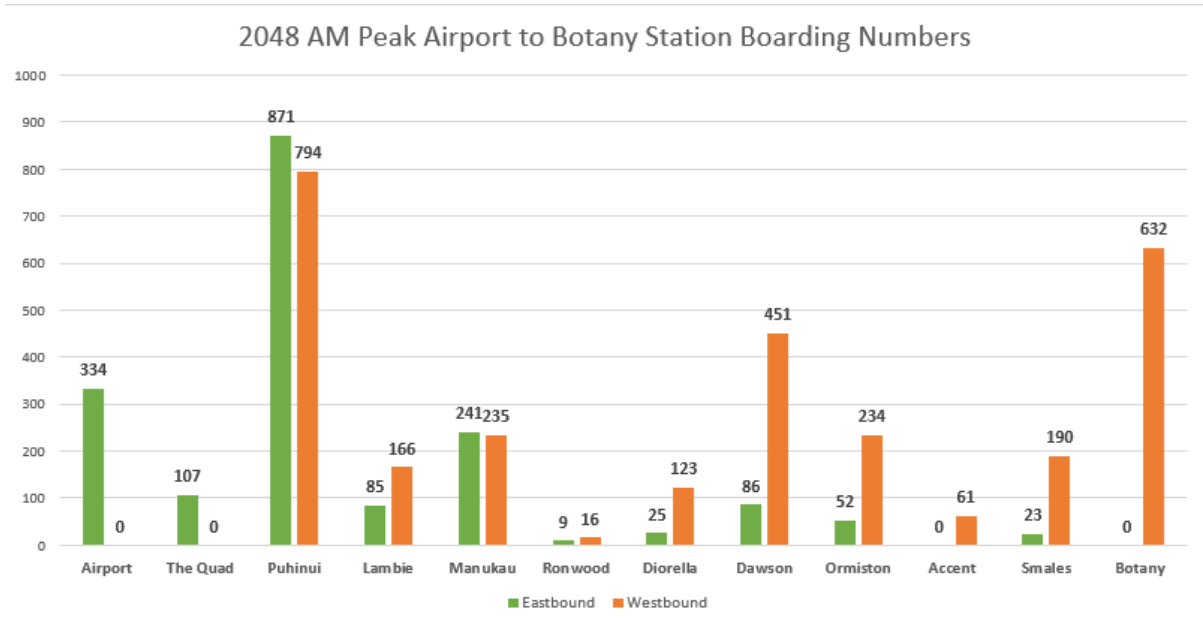


Figure 65: 2048 AM peak – station boarding numbers

The capacity assessment for each station platform (based on 2038 data) is summarised in Table 57.

Table 57: Station capacity assessment

| NoR | Station | Station platform area (one platform in one direction) | Maximum number of passengers waiting to board | | Maximum passenger occupancy area (1 m ² / passenger) |
|-------|-----------------|---|---|-----------|---|
| | | | Eastbound | Westbound | |
| NoR 1 | Smales Road | 270 m ² | 5 | 12 | 12 m ² |
| | Accent Drive | 270 m ² | 0 | 4 | 4 m ² |
| | Ormiston Road | 270 m ² | 3 | 15 | 15 m ² |
| NoR 2 | Dawson Road | 270 m ² | 8 | 33 | 33 m ² |
| | Diorella Drive | 270 m ² | 3 | 10 | 10 m ² |
| | Ronwood Avenue | 270 m ² | 1 | 1 | 1 m ² |
| | Manukau Station | 270 m ² | 18 | 15 | 18 m ² |
| | Lambie Drive | 270 m ² | 8 | 12 | 12 m ² |

Based on the above, Dawson Road Station has the highest estimated number of passengers waiting to board at any time (33 passengers), therefore occupying 33 m² of passenger waiting area. In this regard, the station capacity of approximately 270 m² is more than sufficient for the estimated 2038 patronage, thus ensuring that passenger safety is not compromised in any way.




It should be noted that there is also sufficient capacity for the 2048 estimated patronage numbers. Dawson Road Station is again estimated to have the highest passenger boardings (451 passengers per hour) in 2048, which equates to 38 passengers waiting at any time. The station platform area of 270 m² can easily cater for the maximum 38 m² of passenger waiting area required for Dawson Road Station.





All stations provide adequate crossing facilities to and from the station platforms. The signalised pedestrian crosswalk and specifically the pedestrian waiting area (on either side of the crosswalk) has been considered from both safety and capacity perspectives.


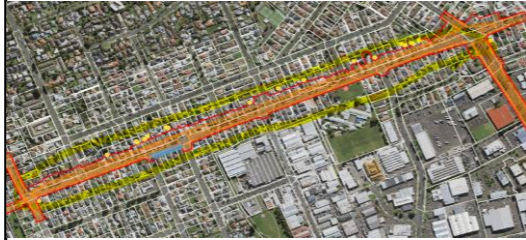


The signalised crosswalks at intersections have been designed to provide full length crosswalks between the public footpaths on either side of the road carriageway (i.e. no pedestrian refuge islands proposed). There is sufficient space available for passengers waiting on the public footpath to cross to the stations at all locations, such that that no overspill occurs.


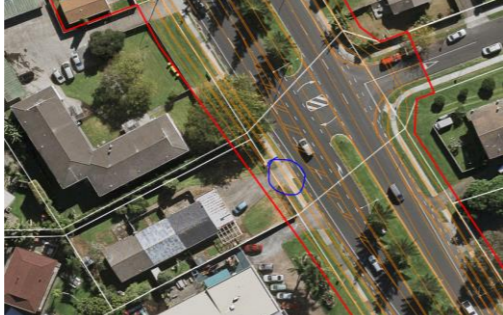
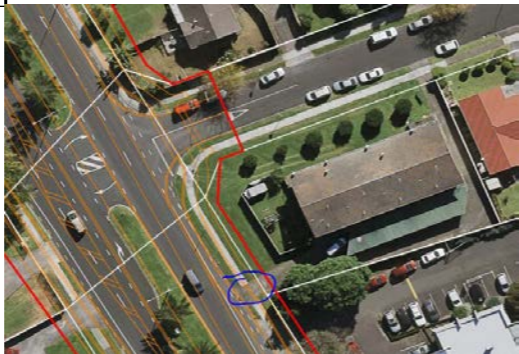

Appendix B


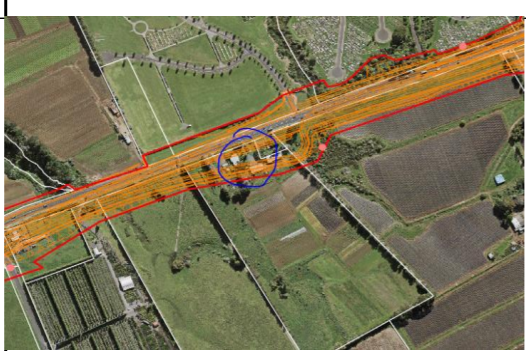


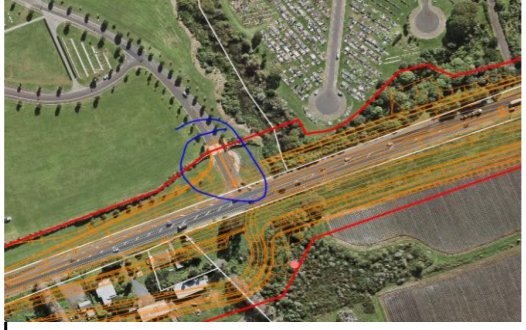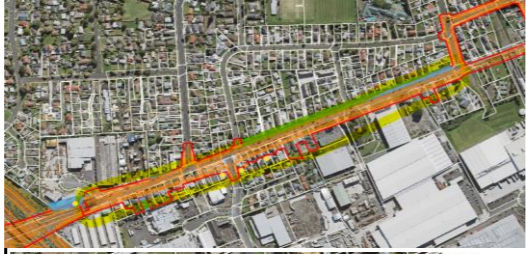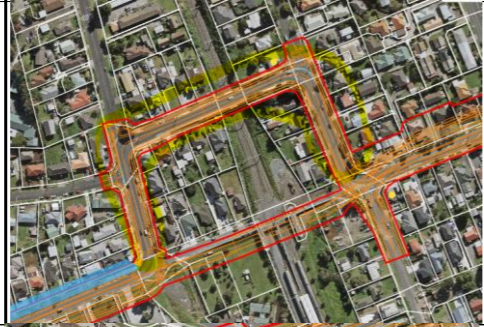Property access and parking assessment



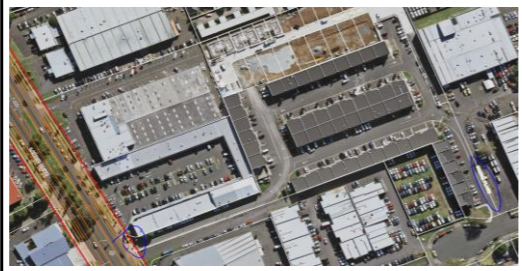
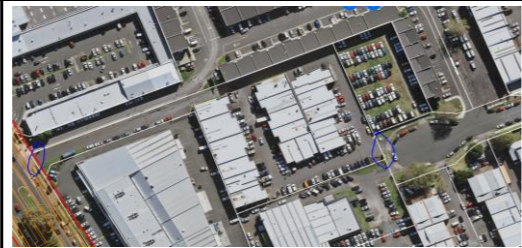
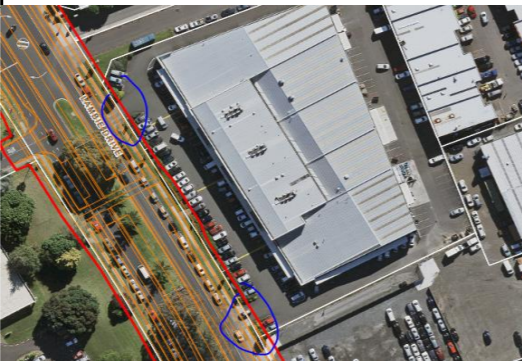
| Address / Location | Activity | Name of Business | Aerial Screenshot | Assessment of impacts | | | | | | | | |
|---|--------------|---------------------------------|--|-----------------------|--|------------------------------------|--|----------------------------|----------------------------|-------------|--|-----------------------------|
| | | | | Impacts on Access | Description | Ban RT ingress / egress due to A2B | Available alternative access points (i.e. not impacted by A2B) | Severity of Access Impacts | Impacts on Private Parking | Description | # of carparks within A2B designation (approximate) | Severity of Parking Impacts |
| SH20B Section (NoR 4a /4b) - key commercial / industrial activities identified with residential lots assessed in bulk | | | | | | | | | | | | |
| Residential lots between Orrs Road and SH20 | Residential | |  | No | Existing central safety barrier banning right turn ingress and egress movements. A2B does not impact possible movements at access points. Properties are acquired along this section where necessary due to rapid transit corridor | No | | 0 | No | | | 0 |
| 454 Puhinui Road | Commercial | Park & Ride South |  | No | SH20B/ Campana Road intersection will be upgraded to provide access to the Park & Ride | No | | 0 | No | | | 0 |
| 436 Puhinui Road | Horticulture | Black Bridge Big Tree Nurseries |  | No | No critical impact, access will be set back due to RTN corridor | No | | 0 | No | | | 0 |
| 408 Puhinui Road | Industrial | NKA Services Limited |  | Yes | Access will be removed due to a portion of the lot being acquired. Adequate access provisions (vehicle crossing and driveway) should be provided to continue access | No | | 0 | No | | | 0 |



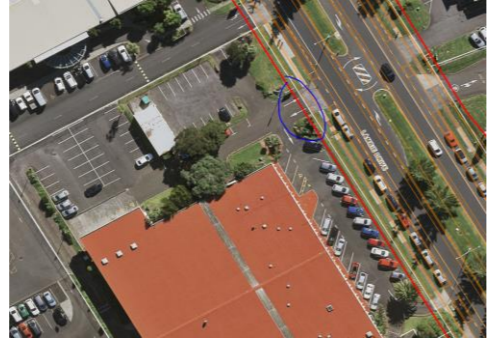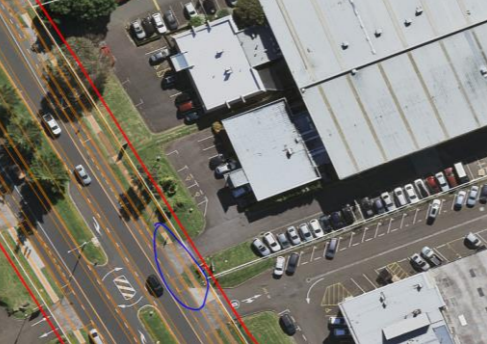

| Address / Location | Activity | Name of Business | Aerial Screenshot | Assessment of impacts | | | | | | | | |
|---|-------------|--------------------------|--|-----------------------|---|------------------------------------|--|----------------------------|----------------------------|--|--|-----------------------------|
| | | | | Impacts on Access | Description | Ban RT ingress / egress due to A2B | Available alternative access points (i.e. not impacted by A2B) | Severity of Access Impacts | Impacts on Private Parking | Description | # of carparks within A2B designation (approximate) | Severity of Parking Impacts |
| 361 Puhinui Road | Cemetary | Manukau Memorial Gardens |  | No | A2B proposes to reform intersection / access into cemetary. No issues | No | | 0 | No | | | 0 |
| Puhinui Road Section (NoR 3). Note that residential lots have been grouped / bulk assessment. For all other activities, only impacted commercial businesses / properties have been assessed below | | | | | | | | | | | | |
| Residential lots between Vision Place and Kenderdine Road | Residential | |  | Yes | No existing solid median - A2B bans right turn access for all lots or acquires the property. Refer to alternative route plan. Alternative routes can be provided to access the property via Left in / Left out access | Yes | | 2 | No | | | 0 |
| Residential lots on Kenderdine Road, Bridge Street and Cambridge Terrace | Residential | |  | No | No existing solid median, however BRT route does not run along these roads. The Project will only improve active mode facilities along these roads. | No | | 0 | No | | | 0 |
| 316 Puhinui Road | Industrial | Safe Store Papatoetoe |  | Yes | No existing solid median - A2B bans right turn access for this property. Refer to alternative route plan. Alternative routes can be provided to access the property via Left in / Left out access | Yes | | 1 | Yes | A few visitor car parks within the designation | 4 | 1 |


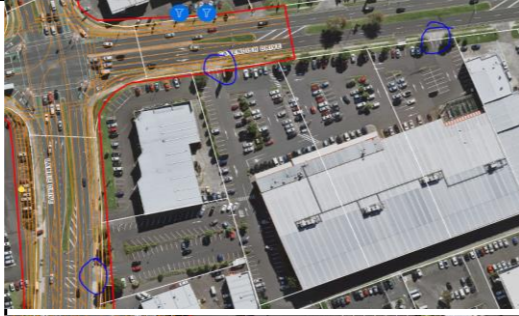
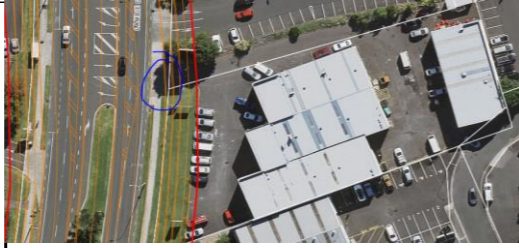
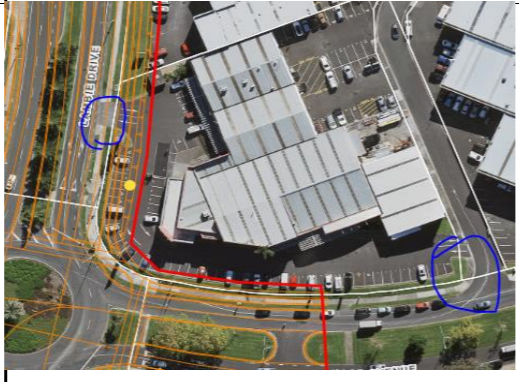
| Address / Location | Activity | Name of Business | Aerial Screenshot | Assessment of impacts | | | | | | | | |
|---|-------------|--|--|-----------------------|---|------------------------------------|--|----------------------------|----------------------------|--|--|-----------------------------|
| | | | | Impacts on Access | Description | Ban RT ingress / egress due to A2B | Available alternative access points (i.e. not impacted by A2B) | Severity of Access Impacts | Impacts on Private Parking | Description | # of carparks within A2B designation (approximate) | Severity of Parking Impacts |
| 153 Wyllie Road | Commercial | Mama's Desserts Chines Choice Takeaway |  | Yes | A2B bans right turn access on Puhinui Road (no solid median in front of existing access on Puhinui Road). Alternative accesses provided on Wyllie Road | Yes | Yes | 0 | Yes | removes 4 parallel spaces. High turnover spaces given the activity | 4 | 1 |
| Manukau Road Section (NoR 2). Note that residential lots have been grouped / bulk assessment. For all other activities, only impacted commercial businesses / properties have been assessed below | | | | | | | | | | | | |
| Residential lots between Cambridge Terrace and Lambie Drive | Residential | |  | Yes | No existing solid median - A2B bans right turn access for all lots or acquires the property. Refer to alternative route plan. Alternative routes can be provided to access the property via Left in / Left out access | Yes | | 2 | No | | | 0 |
| 80 Puhinui Road | Residential | |  | No | Vehicle crossing and driveway will need to be reformed / regraded. Existing solid median in front of access | No | | 0 | No | | | 0 |
| 74 Puhinui Road | Residential | |  | No | Vehicle crossing and driveway will need to be reformed / regraded. Existing solid median in front of access | No | | 0 | No | | | 0 |

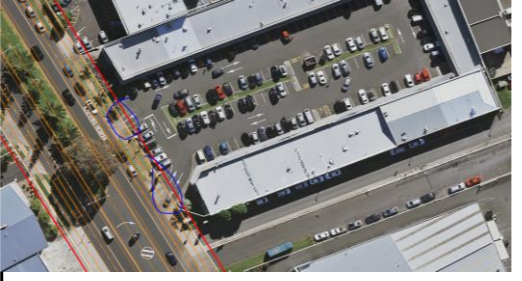



| Address / Location | Activity | Name of Business | Aerial Screenshot | Assessment of impacts | | | | | | | | |
|--------------------|-------------|---|--|-----------------------|---|------------------------------------|--|----------------------------|----------------------------|-------------|--|-----------------------------|
| | | | | Impacts on Access | Description | Ban RT ingress / egress due to A2B | Available alternative access points (i.e. not impacted by A2B) | Severity of Access Impacts | Impacts on Private Parking | Description | # of carparks within A2B designation (approximate) | Severity of Parking Impacts |
| 5 Lambie Drive | Residential | |  | No | Vehicle crossing and driveway will need to be reformed / regraded. Existing solid median in front of access | No | | 0 | No | | | 0 |
| 7 Lambie Drive | Residential | |  | No | Vehicle crossing and driveway will need to be reformed / regraded. Existing solid median in front of access | No | | 0 | No | | | 0 |
| 1 Ihaka Place | Residential | |  | No | Vehicle crossing and driveway will need to be reformed / regraded. Existing solid median in front of access | No | | 0 | No | | | 0 |
| 9 Lambie Drive | Commercial | Pop Up OP Shop MCBC BestStart Lambie Drive |  | No | Vehicle crossing and driveway will need to be reformed / regraded. Existing solid median in front of access | No | | 0 | No | | | 0 |

| Address / Location | Activity | Name of Business | Aerial Screenshot | Assessment of impacts | | | | | | | | |
|--------------------|--------------|---|--|-----------------------|---|------------------------------------|--|----------------------------|----------------------------|-------------|--|-----------------------------|
| | | | | Impacts on Access | Description | Ban RT ingress / egress due to A2B | Available alternative access points (i.e. not impacted by A2B) | Severity of Access Impacts | Impacts on Private Parking | Description | # of carparks within A2B designation (approximate) | Severity of Parking Impacts |
| 13 Lambie Drive | Church | Universal Church UCKG |  | Yes | No existing solid median - A2B bans right turn access for this property. Refer to alternative route plan. Alternative routes can be provided to access the property via Left in / Left out access | Yes | | 1 | No | | | 0 |
| 8 Lambie Drive | Commercial | Panda Inspire UVL Logistics magwarehous.com |  | Yes | No existing solid median - A2B bans right turn access for this property. Refer to alternative route plan. Alternative routes can be provided to access the property via Left in / Left out access | Yes | | 1 | No | | | 0 |
| 12 Lambie Drive | Commercial | Vehicle Import Centre Wayne Carson Motors Technofix |  | No | Vehicle crossing and driveway will need to be reformed / regraded. Existing solid median in front of access | No | | 0 | No | | | 0 |
| 15A Lambie Drive | Fire Station | NZ Fire Service Counties Manukau |  | No | Identified as a significant access concern given the emergency services, currently right turn access possible. However, A2B design has been amended to now provide an additional signalised intersection to allow right turn out movements for fire trucks (signal preemption). | No | | 0 | No | | | 0 |



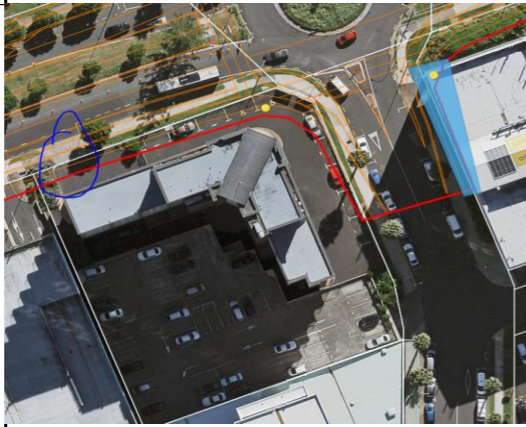

| Address / Location | Activity | Name of Business | Aerial Screenshot | Assessment of impacts | | | | | | | | |
|---------------------------|------------|---|--|-----------------------|--|------------------------------------|--|----------------------------|----------------------------|-------------|--|-----------------------------|
| | | | | Impacts on Access | Description | Ban RT ingress / egress due to A2B | Available alternative access points (i.e. not impacted by A2B) | Severity of Access Impacts | Impacts on Private Parking | Description | # of carparks within A2B designation (approximate) | Severity of Parking Impacts |
| 17/ 16 Lambie Drive | Commercial | Muti-unit stores |  | Yes | Currently provides two access points, north access not impacted as RT already banned due to solid median. South access impacted with RT ban (currently possible) | Yes | Yes | 1 | No | | | 0 |
| 17, 17/A, 19 Lambie Drive | Mixed | Auckland Uni Tamaki Campus Lambie Studios Counties Manukau District Healthboard |  | No | Vehicle crossing and driveway will need to be reformed / regraded. 2 access points provided to shared car park. RT already banned due to median, no impacts | No | | 0 | No | | | 0 |
| 18 Lambie Drive | Commercial | Muti-unit stores |  | Yes | Currently gap in solid median in front of access, right turn access possible. A2B removes right turn ingress and egress. Alternative access point available on Sohum Place | Yes | Yes | 0 | No | | | 0 |
| 7/21 Lambie Drive | Commercial | Manukau Business Park (multi-unit) |  | Yes | Currently gap in solid median in front of access, right turn access possible. A2B removes right turn ingress and egress. Alternative access point available on Ryan Place | Yes | Yes | 0 | No | | | 0 |
| 7/20 Lambie Drive | Mixed | Gym NZ Uniforms Manukau Micro Plumbing |  | No | Vehicle crossing and driveway will need to be reformed / regraded. Existing solid median in front of access | No | | 0 | No | | | 0 |





| Address / Location | Activity | Name of Business | Aerial Screenshot | Assessment of impacts | | | | | | | | |
|--------------------|------------|---|--|-----------------------|---|------------------------------------|--|----------------------------|----------------------------|--|--|-----------------------------|
| | | | | Impacts on Access | Description | Ban RT ingress / egress due to A2B | Available alternative access points (i.e. not impacted by A2B) | Severity of Access Impacts | Impacts on Private Parking | Description | # of carparks within A2B designation (approximate) | Severity of Parking Impacts |
| 67 Cavendish Drive | Commercial | Spotlight ANZ manukau Branch Café |  | Yes | Currently gap in solid median in front of access, right turn access possible. A2B removes right turn ingress and egress. Alternative access point available on Cavendish Place | Yes | Yes | 1 | Yes | Carparks within designation along Lambie Drive. Designation may reduce manoeuvring space for remaining spaces. | 36 | 3 |
| 28 Lambie Drive | Commercial | Fikaa Gym Chesters Plumbing & Bathroom centre Car and Truck Parts Manukau |  | Yes | 2 access points, south access not impacted as RT banned due to median. North access impacted with RT ban (currently possible) | Yes | Yes | 0 | No | | | 0 |
| 32 Lambie Drive | Commercial | Manukau Auto & Tyre Centre The Computer Warehouse Auckland Curry House & Care |  | No | Vehicle crossing and driveway will need to be reformed / regraded. 1 access point on Lambie Drive provided to shared car park. RT already banned due to median, no impacts. 2 alternative access points on Cavendish Drive | No | | 0 | Yes | Some car parks along the Lambie Drive frontage inside designation. | 9 | 1 |
| 72 Cavendish Drive | Commercial | Manukau Supa Centre Multi-unit retail stores |  | No | Vehicle crossing and driveway will need to be reformed / regraded. Two access points (one ingress, one egress only) on Lambie Drive along A2B corridor. Currently no RT access due to solid median, therefore no impact. Furthermore, these access points are insignificant (likely for staff). Main access points to shopping centre provided off Cavendish Drive and Ronwood Avenue | No | | 0 | Yes | Car parks along Lambie Drive frontage are inside designation. This includes two mobility spaces which will need to be relocated onsite | 52 | 3 |



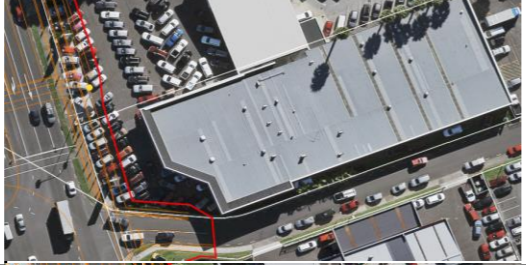

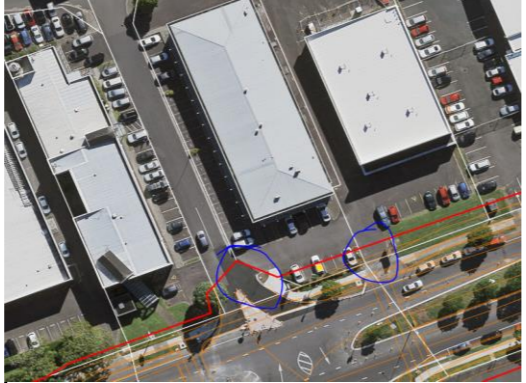
| Address / Location | Activity | Name of Business | Aerial Screenshot | Assessment of impacts | | | | | | | | |
|----------------------|------------|--|--|-----------------------|---|------------------------------------|--|----------------------------|----------------------------|---|--|-----------------------------|
| | | | | Impacts on Access | Description | Ban RT ingress / egress due to A2B | Available alternative access points (i.e. not impacted by A2B) | Severity of Access Impacts | Impacts on Private Parking | Description | # of carparks within A2B designation (approximate) | Severity of Parking Impacts |
| 3/66 Cavendish Drive | Commercial | Lighting Direct Hospice Shop Manukau |  | No | One access point on Lambie Drive along A2B corridor. Currently no RT access due to solid median, therefore no impact. Alternative access point on Cavendish Drive | No | | 0 | No | | | 0 |
| 58 Cavendish Drive | Commercial | The Warehouse Manukau |  | Yes | Currently gap in solid median in front of access, right turn access possible. A2B removes right turn ingress and egress. Two alternative access points available on Cavendish Place | Yes | Yes | 0 | No | | | 0 |
| 42 Lambie Drive | Commercial | Jaycar Electronics Mercury Printz Accurate Locksmiths & Security |  | Yes | No existing solid median - A2B bans right turn access for this property. Refer to alternative route plan. Alternative routes can be provided to access the property via Left in / Left out access | Yes | No | 1 | No | | | 0 |
| 21 Ronwood Avenue | Commercial | MoneyShop Manukau Corys Electrical Manukau Carpet Court Manukau |  | No | One access point on Lambie Drive along A2B corridor. Currently no RT access due to solid median, therefore no impact. Alternative access point on Ronwood Avenue | No | | 0 | Yes | Car parks along Lambie Drive and Ronwood Ave frontage will be inside designation. | 16 | 2 |






| Address / Location | Activity | Name of Business | Aerial Screenshot | Assessment of impacts | | | | | | | | |
|---|-------------|---|--|-----------------------|---|------------------------------------|--|----------------------------|----------------------------|------------------------|--|-----------------------------|
| | | | | Impacts on Access | Description | Ban RT ingress / egress due to A2B | Available alternative access points (i.e. not impacted by A2B) | Severity of Access Impacts | Impacts on Private Parking | Description | # of carparks within A2B designation (approximate) | Severity of Parking Impacts |
| Corner of Lambie Drive and Ronwood Ave | Park | Hayman Park |  | Yes | Currently gap in solid median in front of access, right turn access possible. A2B removes right turn ingress and egress. No alternative access | Yes | No | 0 | Yes | removal of 4 car parks | 4 | 1 |
| 55 Lambie Drive 61 Lambie Drive | Commercial | Bunnings Warehouse Kmart Warehouse Stationary Mitre 10 Mega Manukau |  | Yes | Two access points on Lambie Drive serving the retail stores. Both accesses ban right turn out movements, however the gap in the median in front of both access points allows right turn movements. The A2B corridor bans the right turn movement for the north access. A2B design has been amended to now provide an additional signalised intersection for the southern access on Lambie Drive to allow for right turn access (due to high volumes anticipated). | Yes | Yes | 0 | No | | | 0 |
| Corner of Manukau Station Road and Davies Ave (25 Davies Ave) | School | MIT Manukau Campus MIT Carpark |  | Yes | 2 access points on Manukau Station Road, east access not impacted as RT access banned due to solid median. West access impacted with RT ban (currently RT ingress and egress possible due to gap in median). Refer to alternative route plan. Alternative routes can be provided to access the property via Left in / Left out access | Yes | | 1 | No | | | 0 |
| 12 Putney Way | Bus Station | Manukau Bus Station |  | Yes | Ingress movement off Osterley Way (no impact). RT / LT egress currently onto Davies Avenue. A2B will ban RT egress completely by redirecting buses southbound | Yes | | 1 | No | | | 0 |

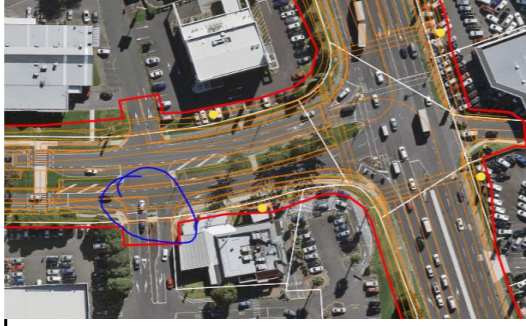


| Address / Location | Activity | Name of Business | Aerial Screenshot | Assessment of impacts | | | | | | | | |
|--------------------|------------|---|--|-----------------------|--|------------------------------------|--|----------------------------|----------------------------|-------------|--|-----------------------------|
| | | | | Impacts on Access | Description | Ban RT ingress / egress due to A2B | Available alternative access points (i.e. not impacted by A2B) | Severity of Access Impacts | Impacts on Private Parking | Description | # of carparks within A2B designation (approximate) | Severity of Parking Impacts |
| 12 Davies Avenue | Mixed | Manukau Public Defence Service Immigration NZ Dropbox Work and Income Auckland Council Manukau Centre Jenny Craig Manukau |  | Yes | Two alternative access points provided onto Putney Way and Amersham Way. Minor impact of removed direct access from Davies Avenue due to A2B corridor (section of Davies Avenue banned to general traffic) | No | | 1 | No | | | 0 |
| 8 Davies Avenue | Car Park | Amersham Parking Lot |  | No | No impact to access points. Currently separate ingress and egress crossings on Amersham way. | No | | 0 | No | | | 0 |
| 2 Davies Avenue | Car Park | Ronwood Avenue Carpark |  | No | One access point on Ronwood Avenue along A2B corridor. Currently no RT access due to solid median, therefore no impact. | No | | 0 | No | | | 0 |
| 11 Ronwood Avenue | Unoccupied | |  | No | Currently access provided off northern leg of Davies Ave / Ronwood Ave intersection. No impact | No | | 0 | No | | | 0 |


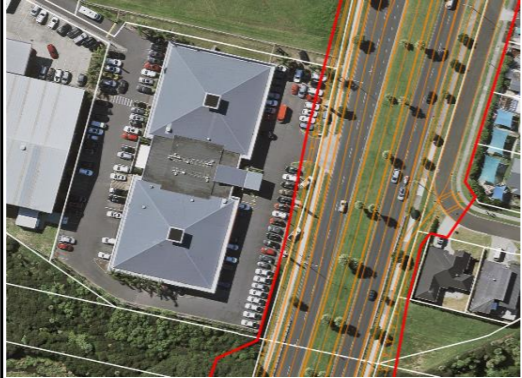
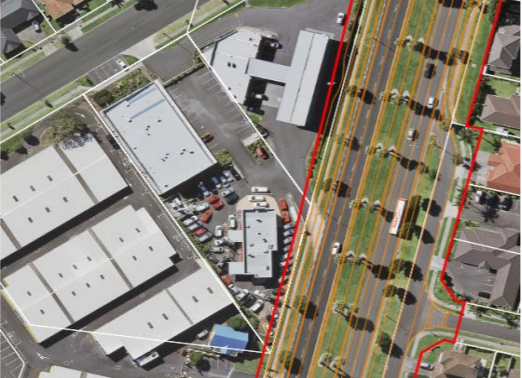

| Address / Location | Activity | Name of Business | Aerial Screenshot | Assessment of impacts | | | | | | | | |
|--------------------|-------------|-------------------------------------|--|-----------------------|--|------------------------------------|--|----------------------------|----------------------------|-------------|--|-----------------------------|
| | | | | Impacts on Access | Description | Ban RT ingress / egress due to A2B | Available alternative access points (i.e. not impacted by A2B) | Severity of Access Impacts | Impacts on Private Parking | Description | # of carparks within A2B designation (approximate) | Severity of Parking Impacts |
| 9 Ronwood Avenue | Commercial | Flavours Grocery Store |  | Yes | Existing access fully removed due to proposed pedestrian crosswalk as part of A2B. Able to gain access via northern leg of Ronwood Ave / Davies Ave intersection, however will need to share with neighbouring site. | Yes | Yes | 2 | No | | | 0 |
| 7 Ronwood Avenue | Commercial | Instant Finance Manukau |  | No | One access point on Ronwood Avenue along A2B corridor. Currently no RT access due to solid median, therefore no impact. Alternative access point provided on Sharkey St | No | | 0 | No | | | 0 |
| 18 Ronwood Avenue | Residential | The Renaissance Centre (apartments) |  | No | One access point on Ronwood Avenue along A2B corridor. Currently no RT access due to solid median, therefore no impact. | No | | 0 | No | | | 0 |
| 5 Ronwood Avenue | Commercial | Chemist Warehouse Gravity NZ |  | No | One access point on Ronwood Avenue along A2B corridor. Currently no RT access due to solid median, therefore no impact. | No | | 0 | No | | | 0 |

| Address / Location | Activity | Name of Business | Aerial Screenshot | Assessment of impacts | | | | | | | | |
|----------------------|------------|---|--|-----------------------|--|------------------------------------|--|----------------------------|----------------------------|---|--|-----------------------------|
| | | | | Impacts on Access | Description | Ban RT ingress / egress due to A2B | Available alternative access points (i.e. not impacted by A2B) | Severity of Access Impacts | Impacts on Private Parking | Description | # of carparks within A2B designation (approximate) | Severity of Parking Impacts |
| 3 Ronwood Avenue | Commercial | The Baby Factory Kathmandu Manukau Anytime Fitness Manukau Melba Manukau |  | Yes | Currently gap in solid median in front of access, right turn ingress movement possible, with right turn egress movement banned. A2B removes both right turn ingress and egress. Alternative LT in / LT out access point available to the east on Ronwood Ave, also access off Sharkey St is possible however is a longer route. | Yes | Yes | 1 | No | | | 0 |
| 6-12 Amersham Way | Commercial | Westfield Manukau City |  | Yes | One access point on Ronwood Ave impacted by A2B corridor. A2B bans right turn in and out movements at main access currently possible due to gap in median. Alternative access point available on Osterley Way. Refer to alternative route plan | Yes | Yes | 2 | No | | | 0 |
| 1 Ronwood Avenue | Commercial | Krispy Kreme Manukau Woodside Bar and Kitchen Functions Lifestyle Furniture Manukau |  | No | One access point on Ronwood Avenue along A2B corridor. Currently no RT access due to solid median, therefore no impact. | No | | 0 | No | | | 0 |
| 639 Great South Road | Commercial | Wendys Hamburgers Carls Jr Subway Noodle Canteen Bottle-O |  | Yes | Centre provides one access onto Rowlands Avenue and three access points onto GSR (some separated ingress / egress) - Rowlands access: Currently gap in solid median therefore all movements possible. A2B bans right turn access. - GSR south access: Only left turn out, no impacts (existing solid median in front) - GSR mid access: Only LT in and out, no impacts (existing solid median in front) - GSR north access: Only LT and RT out at signalised intersection. A2B provides signalised intersection here, so no impacts No significant concern with egress movements, SBD vehicles will need to drive alternative route to access site. Refer to alternative route plan | Yes | | 2 | Yes | Carparks within designation along Great South Road and Ronwood Avenue | 34 | 2 |
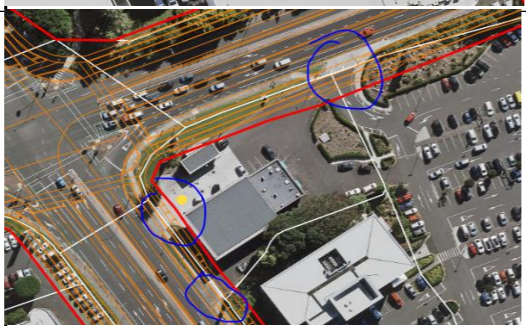
| Address / Location | Activity | Name of Business | Aerial Screenshot | Assessment of impacts | | | | | | | | |
|----------------------|------------|--|--|-----------------------|---|------------------------------------|--|----------------------------|----------------------------|--|--|-----------------------------|
| | | | | Impacts on Access | Description | Ban RT ingress / egress due to A2B | Available alternative access points (i.e. not impacted by A2B) | Severity of Access Impacts | Impacts on Private Parking | Description | # of carparks within A2B designation (approximate) | Severity of Parking Impacts |
| 2 Ronwood Avenue | Commercial | McDonalds Leyton Way access from Ronwood Avenue |  | Yes | One access point on Ronwood Avenue along A2B corridor. Currently gap in solid median in front of access, therefore RT access possible. A2B bans RT access. Alternative access available via Leyton Way south end, refer to alternative route plan | Yes | Yes | 1 | No | | | 0 |
| 1 Bakerfield Place | Commercial | Peugeot Manukau |  | No | Vehicle crossing and driveway will need to be reformed / regraded. Existing solid median in front of access | No | | 0 | Yes | Removing area for vehicles to park (aerial shows cars currently parked within designation) | 6 | 1 |
| 686 Great South Road | Commercial | Manukau Hyundai |  | No | Vehicle crossing and driveway will need to be reformed / regraded. Existing solid median in front of access | No | | 0 | No | | | 0 |
| 676 Great South Road | Commercial | Auckland Motors Mitsubishi |  | No | One access point on Great South Road along A2B corridor. Currently no RT access due to solid median, therefore no impact. | No | | 0 | Yes | Removing area for vehicles to park (aerial shows cars currently parked within designation) | 23 | 2 |
| 656 Great South Road | Industrial | Wiri Substation |  | No | One access point on Great South Road along A2B corridor. Currently no RT access due to solid median, therefore no impact. | No | | 0 | No | | | 0 |
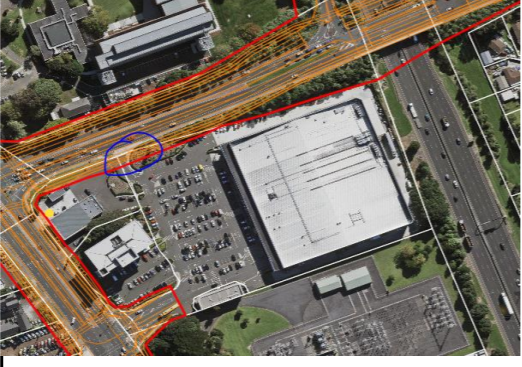
| Address / Location | Activity | Name of Business | Aerial Screenshot | Assessment of impacts | | | | | | | | |
|----------------------|-------------|--|--|-----------------------|---|------------------------------------|--|----------------------------|----------------------------|--|--|-----------------------------|
| | | | | Impacts on Access | Description | Ban RT ingress / egress due to A2B | Available alternative access points (i.e. not impacted by A2B) | Severity of Access Impacts | Impacts on Private Parking | Description | # of carparks within A2B designation (approximate) | Severity of Parking Impacts |
| 635 Great South Road | Commercial | Motor Brothers - head office |  | No | 2 access points on GSR. Currently no RT access due to solid median, therefore no impact. | No | | 0 | Yes | Removing area for vehicles to park (aerial shows cars currently parked within designation) | 23 | 2 |
| 631 Great South Road | Residential | Manukau Motor Lodge |  | No | One access point on Great South Road along A2B corridor. Currently no RT access due to solid median, therefore no impact. | No | | 0 | No | | | 0 |
| 627 Great South Road | School | NZMA Manukau Campus |  | No | One access point on Great South Road along A2B corridor. Currently no RT access due to solid median, therefore no impact. | No | | 0 | Yes | Carparks inside designation along GSR frontage | 9 | 1 |
| 621 Great South Road | School | NZMA |  | No | One access point on Cavendish Drive. Not impacted by A2B corridor. | No | | 0 | Yes | Carparks inside designation along GSR frontage | 9 | 1 |
| 652 Great South Road | Mixed | Caltex fuel station Westpac Manukau Centre Urban Soul Café |  | No | Two access points on GSR, one ingress on Te Irirangi Drive. Existing solid median in front of all access points, therefore no impact in terms of RT ban | No | | 0 | Yes | A few carparks within designation | 9 | 1 |

| Address / Location | Activity | Name of Business | Aerial Screenshot | Assessment of impacts | | | | | | | | |
|---|-------------|--|--|-----------------------|--|------------------------------------|--|----------------------------|----------------------------|---|--|-----------------------------|
| | | | | Impacts on Access | Description | Ban RT ingress / egress due to A2B | Available alternative access points (i.e. not impacted by A2B) | Severity of Access Impacts | Impacts on Private Parking | Description | # of carparks within A2B designation (approximate) | Severity of Parking Impacts |
| 5 Te Irirangi Drive | Commercial | Countdown Manukau Burgerfuel The Cheesecake shop |  | No | One access on Te Irirangi Drive, alternative access off intersection from GSR. Existing solid median in front of access on Te Irirangi Drive, therefore no impact in terms of RT ban | No | | 0 | Yes | Carparks within designation along Te Irirangi Drive frontage. | 61 | 3 |
| 136 Dawson Road | Commercial | Z Fuel Station |  | No | Vehicle crossing and driveway will need to be reformed / regraded. Existing solid median in front of access | No | | 0 | Yes | Removes 1 car park | 1 | 0 |
| 186 Te Irirangi Road | Commercial | Liquor Legends Vape Legends New Zealand |  | No | Vehicle crossing and driveway will need to be reformed / regraded. Existing solid median in front of access | No | | 0 | No | | | 0 |
| Te Irirangi Drive Section (NoR 1). Note the following assumptions: residential lots have been grouped / bulk assessment, for all other activities, only impacted businesses / properties have been assessed below | | | | | | | | | | | | |
| Residential lots along Te Irirangi Drive | Residential | | | No | Generally no significant impacts on these lots due to the existing solid median along the entire length of Te Irirangi Road. Right turn access is currently banned. | No | | 0 | No | Generally no significant impacts on parking | | 0 |

| Address / Location | Activity | Name of Business | Aerial Screenshot | Assessment of impacts | | | | | | | | |
|-----------------------|-------------|--------------------------------|--|-----------------------|---|------------------------------------|--|----------------------------|----------------------------|--|--|-----------------------------|
| | | | | Impacts on Access | Description | Ban RT ingress / egress due to A2B | Available alternative access points (i.e. not impacted by A2B) | Severity of Access Impacts | Impacts on Private Parking | Description | # of carparks within A2B designation (approximate) | Severity of Parking Impacts |
| 1 Bishop Dunn Place | Commercial | Hot Spring Spa Pools |  | No | No impact | No | | 0 | Yes | Designation cuts through parking - removes 5 spaces | 5 | 0 |
| 350 Te Irirangi Drive | Commercial | Mitsubishi Motors |  | No | Vehicle crossing and driveway will need to be reformed / regraded. Existing solid median in front of access | No | | 0 | Yes | Designation removes 18 spaces along the Te Irirangi Drive frontage | 18 | 1 |
| 455 East Tamaki Road | Commercial | Oracle Autos Limited |  | No | Vehicle crossing and driveway will need to be reformed / regraded. Existing solid median in front of access | No | | 0 | No | | | 0 |
| 30 Matarangi Road | Residential | Metlifecare Retirement Village |  | No | Vehicle crossing and driveway will need to be reformed / regraded. Existing solid median in front of access | No | | 0 | No | | | 0 |

Appendix C

Roads and Streets Framework

Appendix C: Roads and Streets Framework

The development of the corridor design has included consideration of Auckland Transport’s Roads and Streets Framework (**RASF**), which qualitatively assesses the typology (movement and place value) and modal priority. The intent of that framework is to classify the expected movement and place functions from a consistent regional context and identify the likely priority applied to each mode.

The framework itself does not directly dictate a specific corridor design but provides context and guidance regarding the intended function of the corridor, that will be used to inform future development and operation of the corridor. For integrated land use and transport classification purposes, land use context uses Place Value (ranking from P1 ‘low’ to P3 ‘high’ importance) and for transport context uses Movement Value (ranking from M1 ‘low’ to M3 ‘high’ importance).

NoR 1

The Te Irirangi Drive corridor is assessed to have the following RASF typology:

- Place value – P3 near the Botany Town Centre, transitioning to P2 in the middle section and P1 at its western end, west of Dawson Road. This reflects the transition from regionally important place to more local importance. These place features are to be retained in the longer term; and
- Movement value – M3, high strategic movement along its entire length. This important movement function is to be maintained in the long term.

Figure 66 indicates the likely long-term modal priorities for the corridor. Currently the mode split is heavily weighted to general traffic. As the corridor is upgraded and the area is developed, the mode split is anticipated to shift to more sustainable modes of travel.

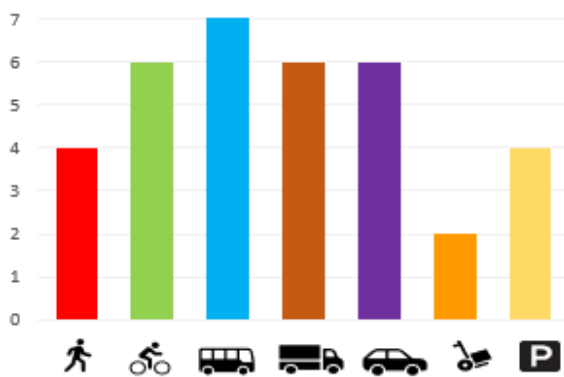


Figure 66: Future modal priority in 2048+ for Te Irirangi Drive

NoR 2

The NoR 2 corridor is assessed to have the following current RASF typology (where future typologies have been identified where necessary):

Table 58: NoR 2 – identified current and long-term place and movement values

| Value | Function | Locations |
|----------------|----------|--|
| Place value | P1 | Typically residential in character, more local place function: <ul style="list-style-type: none"> • Puhinui Road (between Plunket Avenue and Lambie Drive); • Lambie Drive (between Puhinui Road and Ihaka Place); and • Te Irirangi Drive (between SH1 and Dawson Road). |
| | P2 | Typically, commercial fringe locations: <ul style="list-style-type: none"> • Puhinui Road (between Wallace Road and Plunket Avenue); • Puhinui Road (in front of 116 Puhinui Road); • Lambie Drive (between Ihaka Place and Cavendish Drive); and • Te Irirangi Drive WBD (between Great South Road and SH1). |
| | P3 | Typically, within the Manukau City Centre, a regionally important centre: <ul style="list-style-type: none"> • Kenderdine Road; • Bridge Street; • Cambridge Terrace; • Puhinui Road (between Cambridge Terrace and Wallace Road); • Lambie Drive (between Cavendish Drive and Manukau Station Road); • Manukau Station Road; • Davies Avenue; • Ronwood Avenue; • Great South Road; and • Te Irirangi Drive EBD (between Great South Road and SH1). |
| Movement value | M1 | No roads currently or in the long term classify as M1 |
| | M2 | All roads below have been identified to transition to M3 in the long-term, which is consistent with the Airport to Botany long term intentions. <ul style="list-style-type: none"> • Kenderdine Road – transition to M3 long term; • Bridge Street – transition to M3 long term; • Cambridge Terrace – transition to M3 long term; • Puhinui Road (between Cambridge Terrace and Wallace Road) - transition to M3 long term; and • Puhinui Road (between Plunket Avenue and Lambie Drive) - transition to M3 long term. |
| | M3 | Typically, within the Manukau City Centre, a regionally important centre: <ul style="list-style-type: none"> • Puhinui Road (between Wallace Road and Plunket Avenue); • Lambie Drive; • Manukau Station Road; • Davies Avenue; • Ronwood Avenue; • Great South Road; and • Te Irirangi Drive. |

The movement value along all roads within NoR 2 will be M3 in the long term. This is consistent with the Project long term intentions as the BRT corridor will significantly increase regional and strategic public transport movement.

Figure 67 to Figure 73 indicate the likely long-term modal priorities for the corridor. Currently the mode split is weighted to general traffic, however existing walking and cycling facilities as well as public transport facilities are provided. As the corridor is upgraded and the area is developed, the mode split is anticipated to shift to more sustainable modes of travel.

The modal priorities in 2048+ vary between roads within NoR 2 based on the surrounding land use, function, and connectivity.

Kenderdine Road, Bridge Street, Cambridge Terrace and Puhinui Road (between Cambridge Terrace and Lambie Drive) are considered to have a similar function and surrounding land use / environment, therefore the future modal priorities in 2048+ are consistent.

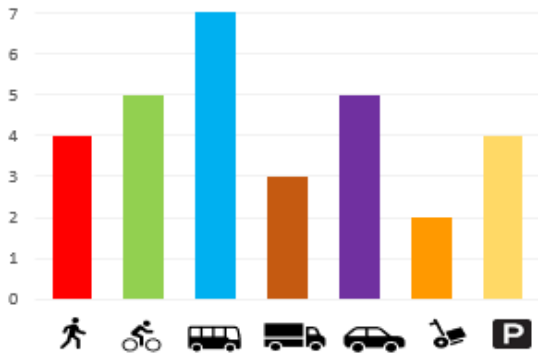


Figure 67: Future modal priority in 2048+ for Kenderdine Road, Bridge Street, Cambridge Terrace and Puhinui Road (between Cambridge Terrace and Lambie Drive)

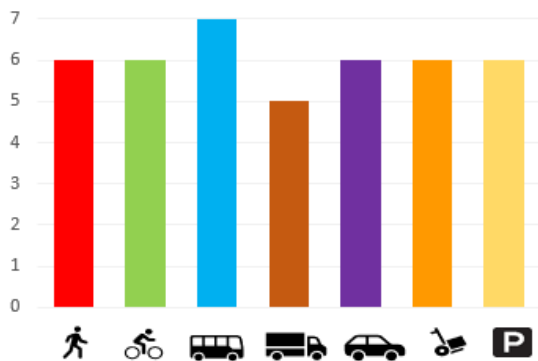


Figure 68: Future modal priority in 2048+ for Lambie Drive

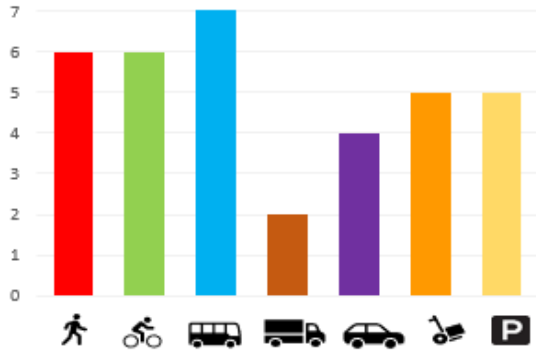


Figure 69: Future modal priority in 2048+ for Manukau Station Road

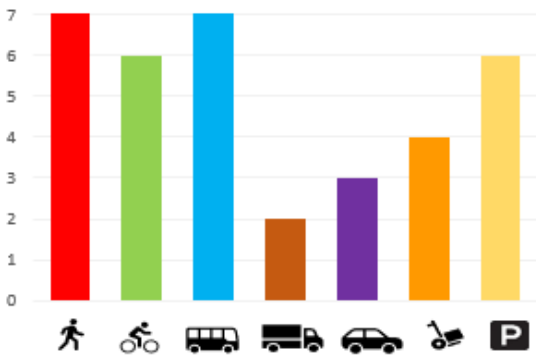


Figure 70: Future modal priority in 2048+ for Davies Avenue

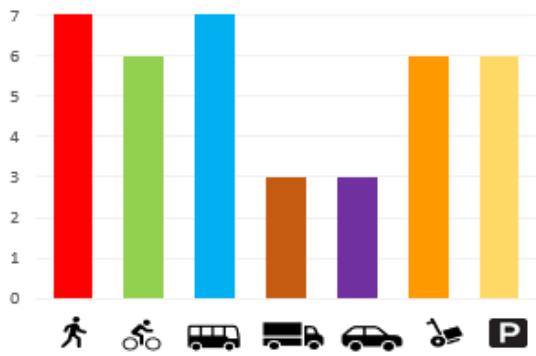


Figure 71: Future modal priority in 2048+ for Ronwood Avenue

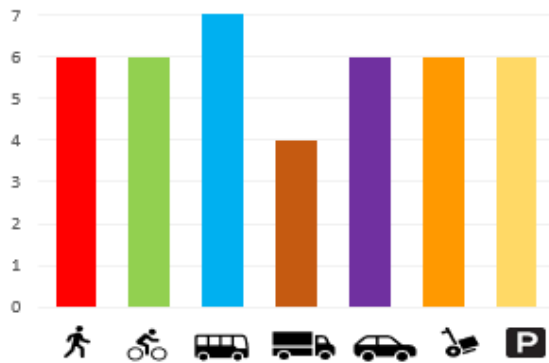


Figure 72: Future modal priority in 2048+ for Great South Road

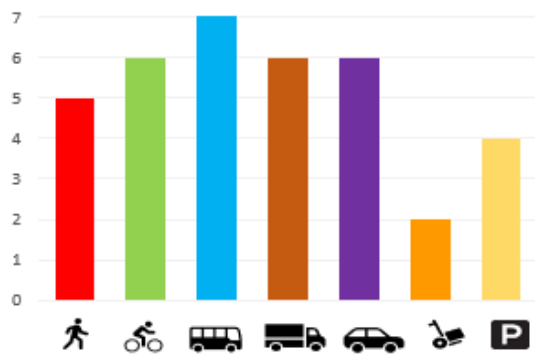


Figure 73: Future modal priority in 2048+ for Te Irirangi Drive

NoR 3

The NoR 3 corridor is assessed to have the following RASF typology:

- Place value – retain P1 / P2 / P3, SH20 to Wylie Road has a P1 function, Wylie Road to Nesdale Avenue has a P2 function, while Nesdale Avenue to Kenderdine Road has a P3 function; and
- Movement value – retain M3, Puhinui Road between SH20 and Kenderdine Road has a M3 function.

Figure 74 indicates the likely long-term modal priorities for the corridor. Currently the mode split is heavily weighted to general traffic. As the corridor is upgraded and the area is developed, the mode split is anticipated to shift to more sustainable modes of travel. Puhinui Road will continue to serve as a connecting route for freight and loading and servicing will be limited given that the surrounding area is predominately residential. On-street parking will be affected because of the Project corridor, and access to residential properties will be retained.

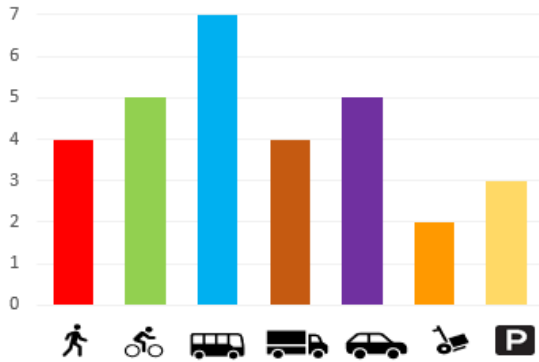


Figure 74: Future modal priority in 2048+ for Puhinui Road

NoRs 4a and 4b

The NoRs 4a and 4b corridor is assessed to have the following RASF typology:

- Place value – retain P1, the length of SH20B / Puhinui Road between Orrs Road and SH20 currently has a P1 function; and
- Movement value – retain M3, the length of SH20B / Puhinui Road between Orrs Road and SH20 currently has a M3 function.

Figure 75 indicates the likely long-term modal priorities for the corridor. Currently the mode split is heavily weighted to general traffic. As the corridor is upgraded and the area is developed, the mode split is anticipated to shift to rapid transit priority, with also increased priority for walking and cycling. Given the strategic nature of the SH20B corridor, priority for general traffic and freight will remain high. Loading and servicing and parking and access is currently low and will continue to be low due to limited access and the need to maintain movement function within the corridor. Existing access to properties will be retained and no existing on-street parking is permitted.

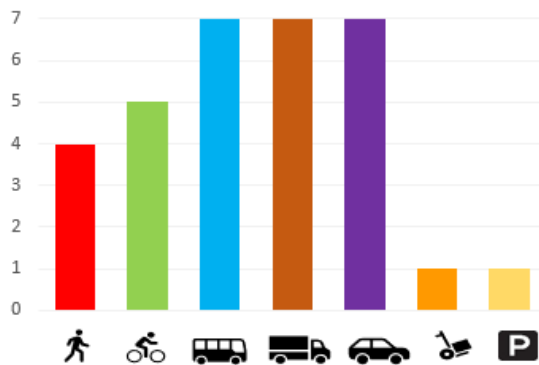


Figure 75: Future modal priority in 2048+ for SH20B

VOLUME 4

Airport to Botany - Assessment of Arboriculture Effects

December 2022

Version 1

Document Status

| Responsibility | Name |
|----------------|--------------------------|
| Author | Matthew Paul, Peter Weir |
| Reviewer | Matthew Paul |
| Approver | Adam Jellie |

Revision Status

| Version | Date | Reason for Issue |
|---------|-----------------|---------------------|
| 1.0 | 9 December 2022 | Final for lodgement |

Table of Contents

| | | |
|----------|--|-----------|
| 1 | Introduction | 1 |
| 1.1 | Purpose and scope of this Report | 1 |
| 1.2 | Report structure | 1 |
| 2 | Project description | 3 |
| 2.1 | Overview of the Project | 3 |
| 3 | Assessment methodology and statutory context | 5 |
| 3.1 | Preparation for this Report | 5 |
| 3.2 | Methodology | 5 |
| 3.3 | Statutory Context | 6 |
| 3.3.1 | Notice of Requirement – district plan requirements | 6 |
| 3.3.2 | Future Regional Resource Consents | 6 |
| 3.3.3 | Regional Plan and District Plan rules | 6 |
| 4 | All Airport to Botany Bus Rapid Transit NoRs | 9 |
| 4.1 | Positive arboricultural effects | 9 |
| 4.2 | Assessment of operational effects | 9 |
| 4.3 | Recommended measures to avoid, remedy or mitigate operational effects | 9 |
| 4.4 | Summary and Conclusions..... | 10 |
| 5 | Airport to Botany Bus Rapid Transit – NoR 1 | 11 |
| 5.1 | Overview and description of works | 11 |
| 5.2 | Existing Environment | 12 |
| 5.3 | Assessment of construction effects | 33 |
| 5.3.1 | Mass planted vegetation | 34 |
| 5.4 | Recommended measures to avoid, remedy or mitigate construction effects | 34 |
| 5.4.2 | Assessment of operational effects | 35 |
| 5.4.3 | Recommended measures to avoid, remedy or mitigate operational effects | 35 |
| 5.5 | Summary and Conclusions..... | 35 |
| 6 | Airport to Botany Bus Rapid Transit – NoR 2 | 37 |
| 6.1 | Overview and description of works | 37 |
| 6.2 | Section A: Rongomai Park to East of SH1 | 41 |
| 6.2.1 | Existing Environment | 41 |
| 6.2.2 | Assessment of construction effects | 41 |
| 6.2.3 | Recommended measures to avoid, remedy or mitigate construction effects | 44 |
| 6.2.4 | Assessment of operational effects | 45 |
| 6.2.5 | Recommended measures to avoid, remedy or mitigate operational effects | 45 |
| 6.2.6 | Summary and Conclusions | 45 |
| 6.3 | Section B: East of SH1 to Ihaka Place | 47 |
| 6.3.1 | Existing Environment | 47 |
| 6.3.2 | Assessment of construction effects | 47 |

| | | |
|------------|--|-----------|
| 6.3.3 | Recommended measures to avoid, remedy or mitigate construction effects ... | 49 |
| 6.3.4 | Assessment of operational effects | 49 |
| 6.3.5 | Recommended measures to avoid, remedy or mitigate operational effects | 50 |
| 6.3.6 | Summary and Conclusions | 50 |
| 6.4 | Section C: Ihaka Place to Plunket Avenue | 51 |
| 6.4.1 | Existing Environment | 51 |
| 6.4.2 | Assessment of construction effects | 51 |
| 6.4.3 | Recommended measures to avoid, remedy or mitigate construction effects ... | 51 |
| 6.4.4 | Assessment of operational effects | 51 |
| 6.4.5 | Recommended measures to avoid, remedy or mitigate operational effects | 51 |
| 6.4.6 | Summary and Conclusions | 51 |
| 7 | Airport to Botany Bus Rapid Transit – NoR 3 | 53 |
| 7.1 | Overview and description of works | 53 |
| 7.2 | Existing environment | 54 |
| 7.2.1 | Notable Magnolia | 54 |
| 7.2.2 | Notable Flowering Gum | 56 |
| 7.3 | Assessment of construction effects | 56 |
| 7.4 | Recommended measures to avoid, remedy or mitigate construction effects | 57 |
| 7.5 | Assessment of operational effects | 58 |
| 7.6 | Recommended measures to avoid, remedy or mitigate operational effects | 58 |
| 7.7 | Summary and Conclusions..... | 58 |
| 8 | Airport to Botany Bus Rapid Transit – NoRs 4a and 4b..... | 59 |
| 8.1 | Overview and description of works | 59 |
| 8.2 | Existing Environment | 61 |
| 8.3 | Assessment of construction effects | 61 |
| 8.4 | Recommended measures to avoid, remedy or mitigate construction effects | 61 |
| 8.5 | Assessment of operational effects | 61 |
| 8.6 | Recommended measures to avoid, remedy or mitigate operational effects | 61 |
| 8.7 | Summary and Conclusions..... | 61 |
| 9 | Conclusions | 62 |

Table of Figures

| | |
|---|----|
| Figure 1: Overview of the Project and NoR packages | 4 |
| Figure 2: Group 1082 adjacent to Leixlep Lane | 13 |
| Figure 3: Group 1109 adjacent to Marlon Lane | 14 |
| Figure 4: Group 1114 adjacent to Aaronville Way | 15 |
| Figure 5: Group 1075 adjacent to Kanturk Close | 16 |
| Figure 6: Strip of Road Reserve on the north-western side of the Te Irirangi Drive and Smales Road intersection | 17 |
| Figure 7: Strip of Road Reserve on the north-eastern side of the Te Irirangi Drive and Smales Road intersection | 18 |
| Figure 8: Strip of Road Reserve on the south-eastern side of the Te Irirangi Drive and Smales Road intersection | 19 |
| Figure 9: Group 839 on the south-eastern side of the Te Irirangi Drive and Smales Road intersection. | 20 |
| Figure 10: Group 837 adjacent to Gransna Lane | 21 |
| Figure 11: Group 839 adjacent to Sheddings Lane | 22 |
| Figure 12: Group 832 to the north of 457 East Tamaki Road | 23 |
| Figure 13: Group 830 to the north of 457 East Tamaki Road | 24 |
| Figure 14: Group 863 growing adjacent to Moravale Lane | 25 |
| Figure 15: Group 871 growing to the northeast of the Accent Drive and Te Irirangi Drive intersection. | 26 |
| Figure 16: Row of planted trees proposed for retention at corner of Accent Drive and Te Irirangi Drive | 27 |
| Figure 17: Group 1157 within 310 Te Irirangi Drive | 28 |
| Figure 18: Group 1159 growing to the east of the Te Irirangi Drive carriageway | 29 |
| Figure 19: Group 1158 | 30 |
| Figure 20: Griselinea hedge running from Mika Court to Riechelmann Court | 32 |
| Figure 21: Group 1056 adjacent to Rongomai Park | 33 |
| Figure 22. Sections of Airport to Botany Bus Rapid Transit NoR 2 | 37 |
| Figure 23. Group 1155 growing within 51R Medvale Avenue | 41 |
| Figure 24. Group 1154 (1,292 m ²) growing on Road Reserve adjacent to 19R Boundary Road and within 19R Boundary Road. | 42 |
| Figure 25. Group 1151 (1,149.20 m ²) growing on Road Reserve adjacent to 19R Boundary Road and within 19R Boundary Road | 43 |
| Figure 26. Group 1149 (3,179.7 m ²) growing on Road Reserve adjacent to 19R Boundary Road and within 19R Boundary Road | 43 |
| Figure 27. Group 1147 (986 m ²) growing on Road Reserve adjacent to 19R Boundary Road | 44 |
| Figure 28. Mass Planted vegetation to be removed near AUT (Group 1114) | 48 |

Figure 29. Mass Planted vegetation to be removed near AUT (Group 1143) 48

Figure 30: Notable Magnolia tree as viewed from the northern side of Puhinui Road 55

Figure 31: Base structure of Notable Magnolia Tree 55

Figure 32: Notable Flowering Gum Tree as seen from the east..... 56

Figure 33: Area of vegetation to be removed on Bridge Street (G32) 57

Table of Tables

Table 1: Report Structure 1

Table 2: Overview of NoRs 4

Table 3: AUP:OP Regional Plan and District Plan rules 7

Table 4: Overview of NoR 1 11

Table 5: Summary of effects and recommendations for NoR 1 35

Table 6: Overview of NoR 2 39

Table 7: Summary of effects and recommendations for NoR 2, Section A 45

Table 8: Summary of effects and recommendations for NoR 2, Section B 50

Table 9: Summary of effects and recommendations for NoR 2, Section C 51

Table 10: Overview of NoR 3 53

Table 11: Summary of effects and recommendations for NoR 3 58

Table 12: Overview of NoR 4a and 4b 59

Appendices

Appendix A – Tree schedule

Glossary of Defined Terms and Acronyms

| Acronym/Term | Description |
|---------------------------|---|
| AEE | Assessment of Effects on the Environment report |
| AUP:OP | Auckland Unitary Plan: Operative in Part |
| BRT | Bus Rapid Transit |
| CVA | Cultural Values Assessments |
| N/A | Not Applicable |
| NIMT | North Island Main Trunk railway |
| NoR | Notice of Requirement |
| NoR 1 | Notice of Requirement 1: Airport to Botany Bus Rapid Transit (Botany Town Centre to Rongomai Park) |
| NoR 2 | Notice of Requirement 2: Airport to Botany Bus Rapid Transit (Rongomai Park to Puhinui Station, in the vicinity of Plunket Avenue) |
| NoR 3 | Notice of Requirement 3: Airport to Botany Bus Rapid Transit (Puhinui Station, in the vicinity of Plunket Avenue to SH20/20B Interchange) |
| NoR 4a | Notice of Requirement 4a: Airport to Botany Bus Rapid Transit (SH20/20B Interchange to Orrs Road) |
| NoR 4b | Notice of Requirement 4b: Alteration to NZ Transport Agency Designation 6717 – State Highway 20B |
| Programme partners | Te Ākitai Waiohua, Auckland Airport, Auckland Transport and Waka Kotahi |
| RCA | Road Controlling Authority |
| RMA | Resource Management Act 1991 |
| RP | Regional Plan |
| RPS | Regional Policy Statement |
| SEA | Significant Ecological Area |
| SH1 | State Highway 1 |
| SH20 | State Highway 20 |
| SH20B | State Highway 20B |
| SWGPs | Southwest Gateway Programme |
| Te Tupu Ngātahi | Te Tupu Ngātahi Supporting Growth |
| TMP | Tree Management Plan |
| ULDMP | Urban and Landscape Design Management Plan |
| Waka Kotahi | Waka Kotahi NZ Transport Agency |

Executive summary

This Report has been prepared following site visits that were undertaken for the collection of suitable data to inform an Assessment of Arboricultural Effects of the Airport to Botany Bus Rapid Transit project (the **Project**). The site visits and desktop review involved recording details of all relevant trees (as described further in this Report) within the Notices of Requirement (**NoRs**).

Trees were recorded singularly, or in groups where logical groupings could be made based on species, configuration and/or size. Sufficient information was gathered to allow an assessment of the existing environment and consideration of the future environment. Tree details are presented in table and in GIS mapping formats (contained in **Appendix A** of this Report).

The existing environment for the majority of the Project corridor is primarily urban, the exception being the undeveloped industrial zoned land adjoining SH20B within NoRs 4a and 4b. Tree cover associated with the existing urbanised area typically include plantings of amenity trees and riparian vegetation.

The future environment is likely to change over the next 10 – 15 years as intensification occurs along the corridor as a result of recent changes in national policy direction and changes to the Resource Management Act 1991 (**RMA**). This will likely result in a reduction of trees adjoining the corridor, on business and residentially zoned land, which are not afforded any protection in the Auckland Unitary Plan: Operative in part (**AUP:OP**).

A summary of the trees or vegetation requiring removal for each NoR is provided in the table below with future discussion of the affected vegetation outlined in Sections 5 to 8 of this Report:

| NoR | Number of protected trees/ requiring removal | Mass planted areas/groups of vegetation requiring removal (m ²) |
|----------------|---|---|
| NoR 1 | 683 | 25 Groups (27,084 m ²) |
| NoR 2 | 404 | 28 Groups (5,960 m ²) |
| NoR 3 | 30 (Including 2 Notable Trees) | 0 |
| NoRs 4a and 4b | 0 | 0 |
| Total | 1,117 tree / tree groups | 53 (33,044 m ²) |

Given that the Project is to be delivered in 10 – 15 years' time, a verification assessment at the time of implementation is recommended to ensure the current conditions are still relevant. Any future tree removal, tree planting or mass planted vegetation should be assessed at that time, with this Report intended to provide a baseline survey.

Mitigation measures commensurate with the anticipated effects on the environment from impacts on protected trees have been considered, with the aim of avoiding, remedying and mitigating effects on trees. It is recommended that a Tree Management Plan (**TMP**) be developed where construction work impacts on trees and groups of trees that are protected under the District Plan provisions (trees protected under Regional Plan provisions will be addressed as part of a future resource consent process). Replacement planting protocols are proposed to be developed further as part of the TMP where protected trees are to be removed.

Opportunities for replanting within the berms of the proposed cross section provides significant mitigation of effects arising from tree removal associated with the Project. Furthermore, additional land at SH20B/SH20 has been included within the designation for replanting. The long-term outcome of comprehensive street tree planting will be more trees in the public realm and increased amenity value within the public transport corridor.

Overall, the effects on trees protected by the District Plan will be mitigated by replacement planting within the corridor and on adjacent land.

Summary of assessment of effects and recommendations

| Effect | Assessment | Recommendation |
|---|---|---|
| Construction | | |
| Removal of trees to enable the Project | A total of 1,117 individual trees and 33,044 m ² of vegetation is proposed for removal as part of the Project. | <p>A verification assessment at the time of implementation is recommended to ensure the current conditions are still relevant. Any future tree removal, tree planting or mass planted vegetation should be added and/or assessed at that time, with this Report intended to provide a baseline survey. Given this, it is recommended that a TMP be prepared.</p> <p>A tree transplant assessment is recommended for any trees considered worthy or relocation as part of the Project. This would especially be the case of trees growing within Hayman Park and should be addressed as part of a TMP.</p> |
| Effects on retained vegetation | Works are proposed within the protected root zones of retained vegetation at the edge of the corridor. | It is recommended that a TMP be prepared prior to construction to address future tree removals, plantings and growth of areas of vegetation beyond the scope of this Report. |
| Replacement of trees lost in order to construct the Project | Replacement planting is recommended at a minimum of 2:1 for removed trees and a minimum of 33,044 m ² of mass vegetation will require replanting | <p>A detailed landscape plan with replacement planting at a minimum ratio of 2:1 is to be prepared as part of the Urban and Landscape Design Management Plan (ULDMP) and detailed design.</p> <p>It is recommended that arboricultural input be sought at the detailed design phase. The specific tree locations and/or tree species are to be reviewed and input provided in order to achieve</p> |

| | | |
|-----------------------------|--|--|
| | | the best outcome from a long term perspective. |
| Operation | | |
| Tree trimming or alteration | Replacement trees may require maintenance to retain sight lines and the overhead and lateral clearances of general traffic lanes and the high quality walking and cycling facilities | New street trees or mass planted vegetation (trees specifically) are planted no closer to the future general traffic lanes than 1 m. |

1 Introduction

1.1 Purpose and scope of this Report

This Assessment of Arboricultural Effects report (**Report**) has been prepared to inform the Assessment of Effects on the Environment (**AEE**) for five Notices of Requirement (**NoR**) being sought by Waka Kotahi NZ Transport Agency (**Waka Kotahi**) and Auckland Transport (**AT**) for the Airport to Botany project (the **Project**) under the Resource Management Act 1991 (**RMA**). Specifically, this Report considers the actual and potential effects associated with the construction and operation of the Project on the existing and likely future environment as it relates to arboricultural effects and recommends measures that may be implemented to avoid, remedy and/or mitigate these effects.

This Report should be read alongside the AEE, which contains further details on the history and context of the Project. The AEE also contains a detailed description of works to be authorised within each NoR, and the typical construction methodologies that will be used to implement this work. These have been reviewed by the author of this report and have been considered as part of this assessment of arboricultural effects. As such, they are not repeated here. Where a description of an activity is necessary to understand the potential effects, it has been included in this Report for clarity

1.2 Report structure

In order to provide a clear assessment of each NoR, this Report follows the structure set out in the AEE. That is, each notice has been separated out into its own section, and each section contains an assessment of the actual and potential effects for the specific NoR. Where appropriate, measures to avoid, remedy or mitigate effects are recommended.

Each section is arranged, starting from the easternmost point of the proposed NoR, to the westernmost point. Table 1 below describes the extent of each section, and where the description of effects can be found in this Report.

Table 1: Report Structure

| Sections | Section number |
|---|------------------------------|
| Description of the Project | 2 |
| Overview of the methodology used to undertake the assessment and identification of the assessment criteria and any relevant standards or guidelines | 3 |
| Identification and description of the existing and likely receiving arboricultural environment; | 5.2,6.2.1, 6.3.1, 6.4.1, 8.2 |
| Assessment of general arboricultural matters for all Airport to Botany Bus Rapid Transit NoRs | 4 |
| Assessment of specific arboricultural matters for Airport to Botany Bus Rapid Transit NoR 1 | 5 |
| Assessment of specific arboricultural matters for Airport to Botany Bus Rapid Transit NoR 2 | 6 |
| Assessment of specific arboricultural matters for Airport to Botany Bus Rapid Transit NoR 3 | 7 |
| Assessment of specific arboricultural matters for Airport to Botany Bus Rapid Transit NoRs 4a and 4b | 8 |

| | |
|--|---|
| Overall conclusion of the level of potential adverse arboricultural effects of the Airport to Botany Bus Rapid Transit Project | 9 |
|--|---|

2 Project description

2.1 Overview of the Project

The overall Project is proposed to be an 18 km fast, high capacity, reliable, and frequent Bus Rapid Transit (**BRT**) connection with twelve stations. It is part of Auckland's wider Rapid Transit Network (**RTN**) connecting Auckland Airport and its employment areas with major urban centres including Manukau and Botany.

As set out in the AEE, this Report specifically relates to a portion of the overall Project (approximately 14.9 km) which extends from the Botany Town Centre in the vicinity of Leixlep Lane to Orrs Road in the Puhinui peninsula, off SH20B. The Project primarily involves the upgrade and widening of existing transport corridors to provide for a dedicated BRT corridor and high-quality walking and cycling facilities.

Nine BRT stations are proposed as part of the Project. These stations are generally located at signalised intersections and will be staggered on either side of the intersection.

These stations are situated in the following locations:

- Smales Road;
- Accent Drive;
- Ormiston Road – Botany Junction Shopping Centre;
- Dawson Road;
- Diorella Drive;
- Ronwood Avenue (Manukau Central);
- Manukau Station;
- Puhinui Road/Lambie Drive; and
- Puhinui Station.

As part of the Project, two new structures are proposed:

- A BRT bridge crossing the North Island Main Trunk (NIMT) and connecting to the concourse level of the Puhinui Station; and
- A southbound ramp from SH20B to SH20.

Upgrades to existing structures are proposed at the:

- Bridge over Otara Creek (NoR 1);
- Bridge over SH1 (NoR 2);
- Bridge over NIMT (NoR 3); and
- Bridge over Waokauri Creek (NoR 4a).



Figure 1: Overview of the Project and NoR packages

Table 2: Overview of NoRs

| Notice | Description | Requiring Authority |
|--------|--|---------------------|
| NoR 1 | Bus Rapid Transit corridor and high quality walking and cycling facilities from Botany Town Centre to Rongomai Park | Auckland Transport |
| NoR 2 | Bus Rapid Transit corridor and high quality walking and cycling facilities from Rongomai Park to Puhinui Interchange, in the vicinity of Plunket Avenue | Auckland Transport |
| NoR 3 | Bus Rapid Transit corridor and high quality walking and cycling facilities from Puhinui Interchange, in the vicinity of Plunket Avenue to SH20/SH20B Interchange | Auckland Transport |
| NoR 4a | Bus Rapid Transit corridor and high quality walking and cycling facilities from SH20B/20 Interchange to Orrs Road | Auckland Transport |
| NoR 4b | Alteration to designation 6717 to provide for the widening of SH20B, including a southbound on-ramp onto SH20, high quality walking and cycling facilities and enable a Bus Rapid Transit corridor | NZ Transport Agency |

3 Assessment methodology and statutory context

3.1 Preparation for this Report

This Report has been prepared in accordance with the typical arboricultural assessment process of large-scale infrastructure projects.

We have also drawn on experience gained as part of the earlier Airport to Botany Single Stage Business Case (**SSBC**) and short-term rapid transit projects to inform the Project. We provided specialist arboricultural input and reporting as part of these earlier projects on behalf of Waka Kotahi and Auckland Transport.

3.2 Methodology

The Arboricultural Assessment methodology involved recording details of all trees that may be impacted by the construction and operation of the Project within the proposed designations. Trees in this instance will be any woody plant that is 4 m or greater in height, or that may reach this dimension in the future. In particular, trees that are protected by the AUP:OP, under either the District Plan or Regional Plan provisions were recorded (e.g. if scheduled (i.e. a Notable Tree), within the road reserve, open space zone or located in an AUP:OP overlay).

The protection status of trees was recorded, based on the current Regional Plan or District Plan rules that apply to the tree/s growing location. Those trees protected through District Plan provisions are discussed in this Report in terms of an assessment of effects and potential mitigation measures to address these effects. Those trees protected through Regional Plan provisions are included in this Report to inform the indicative design and the proposed designation boundary. Any regional consent requirements in relation to removal or works proximate to such trees will be assessed through a future resource consent process.

Specifically, this assessment was undertaken using the following methodology:

- An overview Project Team workshop. This workshop defined the proposed corridor and detailed the five NoRs to be assessed as part of the Project;
- A review of the Project corridor. Additional information was requested from the Project Team and this informed the initial survey works;
- A high-level desktop survey of all trees and vegetation affected by the Project corridor was undertaken. A high-level route and works footprint plan set were used to inform the initial survey in order to assess the presence of street trees, large areas of densely planted vegetation or significant individual trees (such as Notable Trees);
- The initial survey information was provided to the Project Team in the form of GIS co-ordinates and a excel table with baseline information. The Project Team then transposed this information onto Te Tupu Ngātahi GIS viewer;
- The exact number of trees, areas of vegetation and Notable Trees affected by the proposed works were then refined. This information was then provided to the Project Team and a discussion was held with other discipline specialists including landscape architecture and ecology on potential mitigation;
- For the purposes of this assessment, groups of vegetation were recorded based on the estimated area to be removed. This was measured using the Auckland Council Unitary Plan GIS viewer

measurement tool. It was not considered reasonable or practical to record every tree in each group. Furthermore, it is considered the value of this vegetation type is based on its function in that group as opposed to its value as an individual specimen. A site drive over was undertaken by car to confirm the information was accurate at the time of the desktop survey (March 2022);

- The initial tree and vegetation information has been used to inform the proposed tree and landscape mitigation assessment; and
- This arboricultural assessment has then been prepared to summarise the anticipated arboricultural effects. This Report provides a recommended mitigation strategy, assessment of arboricultural effects in terms of the AUP:OP provisions pertaining to trees and vegetation on roads and open space zoned land and general recommendations from an arboricultural perspective to inform the NoRs and supporting documentation.

For the purposes of this Report, vegetation standing on private property is not assessed in terms of effects unless it is subject to a specific overlay in the AUP:OP and is impacted by the Project.

3.3 Statutory context

3.3.1 Notice of Requirement – District Plan requirements

This assessment has been prepared to support the AEE and NoR process. If confirmed, the designations will authorise the District Plan land use components of the Project. Accordingly, when assessing the actual or potential effects on the environment of allowing the requirement in terms of Section 171 of the RMA, this assessment has been limited to matters that would trigger a District Plan consent requirement. Where regional consenting requirements are triggered, these will not be authorised by the designation, and will require further regional consents.

In order to demonstrate the split between Regional and District Plan matters, protected trees (under either the Regional or District provisions of the AUP:OP) have been listed in tables and plotted on site plans in **Appendix A** of this Report. The tables and site plans assist to identify the potential arboricultural effects of the construction of the Project, and whether these are Regional Plan, or District Plan matters under the AUP:OP.

3.3.2 Future regional resource consents

No regional resource consents are currently being sought for the Project. These will be sought at a later date, before construction commences. Although regional consents are not being sought at this time, arboricultural effects arising in respect of activities that require regional consents have been considered as part of this assessment to inform design, and the proposed designation footprint. While arboricultural effects in respect of regional consent matters have been considered for these limited purposes, a detailed assessment of Regional Plan matters is not proposed to be undertaken at this NoR phase.

3.3.3 Regional Plan and District Plan rules

The following tables set out the relevant rules that apply tree protection for the Project under the District Plan and the Regional Plan jurisdiction of the AUP:OP.

Table 3: AUP:OP Regional Plan and District Plan rules

| AUP:OP jurisdiction | Reference | Rule | Where rule applies | Activity status |
|----------------------------|------------------------|---|--|-----------------------------------|
| RP | E26.3.3.1 (A76) | Vegetation alteration or removal that complies with Standards E.26.3.5.1 to E.26.3.5.4 (See note) | Rural zones, coastal areas and riparian areas and SEA overlays | Permitted Activity |
| RP | E26.3.3.1 (A77) | Vegetation alteration or removal that does not comply with Standards E26.3.5.1 to E26.3.5.4 (See note) | Rural zones, coastal areas and riparian areas and SEA overlays | Restricted Discretionary Activity |
| RP | E26.3.3.1 (A78) | Vegetation alteration or removal not otherwise provided for | Rural zones, coastal areas and riparian areas and SEA overlays | Discretionary Activity |
| DP | E26.4.3 Activity Table | All activities (must) obtain the approval of the Tree Asset Manager | Trees in roads and on open space zones | Mandatory requirement |
| DP | E26.4.3.1 (A83) | Tree trimming or alteration | Trees in roads and on open space zones | Permitted Activity |
| DP | E26.4.3.1 (A84) | Tree trimming or alteration that does not comply with Standard E26.4.5.1 (Trees in streets and open space zones) or Standard E.26.4.5.3 (Notable Trees) | Trees in roads and on open space zones | Restricted Discretionary Activity |
| DP | E26.4.3.1 (A87) | Works within the protected root zone that comply with Standard E26.4.5.2 | Trees in roads and on open space zones | Permitted Activity |
| DP | E26.4.3.1 (A88) | Works within the protected root zone not otherwise provided for | Trees in roads and on open space zones | Restricted Discretionary Activity |
| DP | E26.4.3.1 (A91) | Tree removal of Notable Trees | Notable Tree overlay | Discretionary |
| DP | E26.4.3.1 (A91) | Tree alteration or removal of any tree less than 4m in height and/or less than 400mm in girth | Trees in roads and on open space zones | Permitted Activity |
| DP | E26.4.3.1 (A92) | Tree alteration or removal of any tree greater than 4m in height and/or greater than 400mm in girth (See note 2) | Trees in roads and on open space zones | Restricted Discretionary Activity |
| DP | E26.4.3.1 (A93) | Tree trimming, alteration or removal not otherwise provided for | Trees in roads and on open space zones | Discretionary Activity |

Note: Standard E26.5.3.2 Vegetation alteration or removal states:

- (1) Must not include trees over 6 m in height, or 600 mm in girth unless their removal is otherwise permitted by a rule in this Plan.*
- (2) Must not result in the removal of more than 20 m² of vegetation within a significant ecological area, except within the formation width of the road.*
- (3) Must not result in the removal of more than 50 m² of vegetation within a coastal area or riparian area not identified as a significant ecological area.*
- (5) Must not result in the removal of more than 500 m² of vegetation within the legal road or the formation width of the road in a rural zone.*
- (6) Must not result in the removal of more than 250 m² of vegetation outside the legal road or the formation width of the road in a rural zone.*

4 All Airport to Botany Bus Rapid Transit NoRs

This section assesses common or general arboricultural matters across the entire Airport to Botany Bus Rapid Transit corridor (i.e. all five NoRs). This section also recommends measures to avoid, remedy, or mitigate actual or potential adverse effects.

4.1 Positive arboricultural effects

Positive arboricultural effects will occur within the Puhinui Road extent of NoR 2 and NoR 3. These areas contain predominately Pohutukawa street trees growing in a narrow berm directly adjacent to the existing carriageway. This existing berm is approximately 1 m in width for the majority of these sections. This constrained environment and proximity to the kerb is impacting the development of these trees. The proposed cross section includes a wider berm on both sides of the new corridor for the majority of NoR 2 and NoR 3. This will allow for the replanting of new trees in a more suitable environment and with more clearance than currently provided in some cases.

The proposed berms will continue for the entire alignment, in which replacement planting is to be undertaken where possible. It is noted that in some cases, such as near intersections or BRT Stations, that further planting may not be possible.

The full extent of replacement planting cannot be determined at this stage of the process, due to the likely construction timeline for the final Project being 10 to 15 years into the future. However, an initial review of the entire NoR area has determined that an estimated 2,000 new trees could be planted within the berms throughout the route. Further opportunities for replanting have been identified at SH20B/SH20, which has been included in the designation boundary.

4.2 Assessment of operational effects

Operational effects of the Project are largely limited to the maintenance of sight lines and the overhead and lateral clearances of general traffic lanes and the high quality walking and cycling facilities. The required clearances will largely be limited to existing retained vegetation and newly planted vegetation within the proposed berm area will only require management in the medium term.

4.3 Recommended measures to avoid, remedy or mitigate operational effects

It is recommended that any new street trees or mass planted vegetation (trees specifically) are planted no closer to the future general traffic lanes than 1 m to enable unrestricted future growth.

Once the Project has been constructed, no further effects on trees are anticipated. Ongoing maintenance of street trees and trees retained adjacent to the corridor is a standard operational requirement.

4.4 Summary and conclusions

| Effect | Assessment | Recommendation |
|-----------------------------|--|---|
| Operational | | |
| Tree trimming or alteration | Replacement trees may require maintenance to retain sight lines and the overhead and lateral clearances of general traffic lanes and the high quality walking and cycling facilities | New street trees or mass planted vegetation (trees specifically) are planted no closer to the future general traffic lanes than 1 m. This is to be addressed in the ULDMP |

5 Airport to Botany Bus Rapid Transit – NoR 1

This section assesses specific arboricultural matters relating to NoR 1 – between Botany Town Centre and Rongomai Park.

5.1 Overview and description of works


As set out in Table 4 below, the proposed works in NoR 1 include the widening of existing Te Irirangi Drive to accommodate a centre-running BRT corridor, two vehicle lanes in each direction and high quality walking and cycling facilities.

Table 4: Overview of NoR 1

| NoR 1 – Botany Town Centre to Rongomai Park | |
|---|---|
| | |
| Key features | |
| BRT Corridor | Centre-running along Te Irirangi Drive |
| BRT Stations | <ul style="list-style-type: none"> • Smales Road Station; • Accent Drive Station; and • Ormiston Road Station. |
| Walking and cycling facilities | Walking and cycling facilities on both sides of the corridor |
| General traffic | Two lanes in each direction (existing) |
| Access | There is an existing central median along the majority of Te Irirangi Drive which restricts right-turn access |

| | |
|---------------------------|--|
| Speed environment | 50km/h |
| Signalised intersections | <ul style="list-style-type: none"> • Te Irirangi Drive and Smales Road; • Te Irirangi Drive and Accent Drive; • Te Irirangi Drive and Bishop Dunn Avenue; and • Te Irirangi Drive and Ormiston Road. |
| Stormwater infrastructure | <ul style="list-style-type: none"> • Swales; and • Wetlands. |

NoR 1 typical cross section

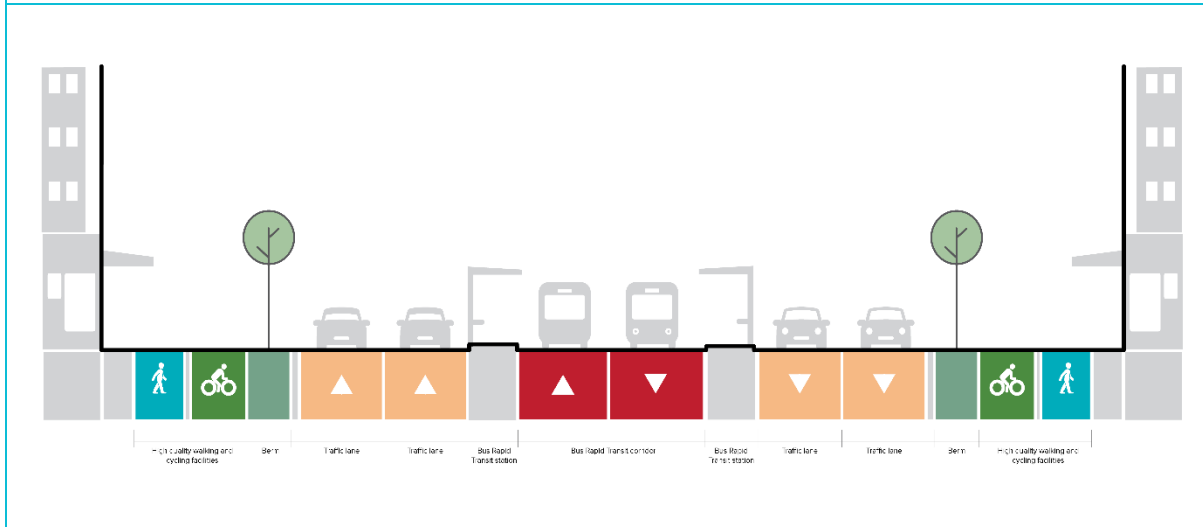

5.2 Existing environment

The existing environment includes 683 single trees and 25 groups of trees that are growing within the road reserve and open space zones, and are protected under the AUP:OP. Given the quantum of trees located within this NoR, details of each tree are set out in **Appendix A** of this Report.

In summary, the berms of NoR 1 are planted with Pohutukawa and a Washingtonia Palm central median continues for the entire length. Mass planted indigenous vegetation are grouped in a number of locations on the eastern and western sides of the existing Te Irirangi Drive road corridor. Details of these areas are set out in the subsequent sections.

5.2.1.1 Mass planted vegetation – Road Reserve adjacent to Leixlep Lane – Group 1082 (932.1 m²)

This area of mass planted vegetation is growing on a strip of road reserve adjacent to the Leixlep Lane. This area is typical of the other mass planted vegetated areas nearby, with tree species largely Pohutukawa, Tarata and Griselinia.



Figure 2: Group 1082 adjacent to Leixlep Lane

5.2.1.2 Mass planted vegetation – Road Reserve adjacent to Marlon and Franco Lane – Group 1109 (2380.2 m²)

This area of mass planted vegetation is growing on a strip of road reserve adjacent to the Marlon and Franco Lane. This area is typical of the other mass planted vegetated areas nearby, with tree species largely Pohutukawa and Tarata.



Figure 3: Group 1109 adjacent to Marlon Lane

5.2.1.3 Mass planted vegetation – Road Reserve adjacent to Aaronville Way – Group 1114 (1000.5 m²)

This area of mass planted vegetation is growing on a strip of road reserve adjacent to Aaronville Way. This area is typical of the other mass planted vegetated areas nearby, with tree species including Pohutukawa, Tarata, Mahoe and Ngaio.



Figure 4: Group 1114 adjacent to Aaronville Way

5.2.1.4 Mass planted vegetation – Road Reserve adjacent to Kanturk Close – Group 1075 (1077 m²)

This area of mass planted vegetation is growing on a strip of road reserve adjacent to Kanturk Close. This area is typical of the other mass planted vegetated areas nearby, with tree species including Pohutukawa, Tarata, Mahoe and Ngaio.



Figure 5: Group 1075 adjacent to Kanturk Close

5.2.1.5 Mass planted vegetation – Road Reserve southwest of Smales Road/Te Irirangi Dr intersection – Group 1072 (1131.7 m²)

This area of mass planted vegetation is growing on a strip of road reserve on the south-western side of the Te Irirangi Drive and Smales Road intersection. This area is typical of the other mass planted vegetated areas nearby, with this area predominantly Ngaio with understorey species such as *Coprosma* and Harakeke (*Phormium sp.*). This cluster also includes three Pohutukawa street trees.



Figure 6: Strip of Road Reserve on the north-western side of the Te Irirangi Drive and Smales Road intersection

5.2.1.6 Mass planted vegetation – Road Reserve northeast of Smales Road and Te Irirangi Dr intersection – Group 1121 (503.7 m²)

This area of mass planted vegetation is growing on a strip of road reserve on the north-eastern side of the Te Irirangi Drive and Smales Road intersection. This area is typical of the other mass planted vegetated areas nearby, with this area predominantly Ngaio with understory species such as *Coprosma* and Harakeke (*Phormium sp.*).



Figure 7: Strip of Road Reserve on the north-eastern side of the Te Irirangi Drive and Smales Road intersection

5.2.1.7 Mass planted vegetation – Road Reserve southeast of Smales Road and Te Irirangi Dr intersection – Group 844 (1415.6 m²)

This area of mass planted vegetation is growing on a strip of road reserve on the south-eastern side of the Te Irirangi Drive and Smales Road intersection. This area is typical of the other mass planted vegetated areas nearby, with this area predominantly Ngaio with understory species such as *Coprosma* and Harakeke (*Phormium sp.*).



Figure 8: Strip of Road Reserve on the south-eastern side of the Te Irirangi Drive and Smales Road intersection

5.2.1.8 Mass planted vegetation – Road Reserve southwest of Smales Road/Te Irirangi Dr intersection – Group 839 (962.5 m²)

This area of mass planted vegetation is growing on a strip of road reserve on the south-western side of the Te Irirangi Drive and Smales Road intersection. This area is typical of the other mass planted vegetated areas nearby, with this area predominantly Ngaio with understorey species such as *Coprosma* and Harakeke (*Phormium sp.*).



Figure 9: Group 839 on the south-eastern side of the Te Irirangi Drive and Smales Road intersection.

5.2.1.9 Mass planted vegetation – Road Reserve just adjacent to Gransna Lane – Group 837 (766.2 m²)

This area of mass planted vegetation is growing on a strip of road reserve adjacent to Gransna Lane. This area is typical of the other mass planted vegetated areas nearby, with tree species including Pohutukawa, Tarata, Mahoe and Ngaio.



Figure 10: Group 837 adjacent to Gransna Lane

5.2.1.10 Mass planted vegetation – Road Reserve just adjacent to Sheddings Lane – Group 849 (3013.3 m²)

This area of mass planted vegetation is growing on a strip of road reserve adjacent to Sheddings Lane. This area is typical of the other mass planted vegetated areas nearby, with tree species including Pohutukawa, Tarata, Mahoe and Ngaio.



Figure 11: Group 839 adjacent to Sheddings Lane

5.2.1.11 Mass planted vegetation – Road Reserve just adjacent to Wando Lane – Group 832 (1052.3 m²)

This area of mass planted vegetation is growing on a strip of road reserve adjacent to Wando Lane. This area is typical of the other mass planted vegetated areas nearby, with tree species including Pohutukawa, Tarata, Mahoe and Ngaio.

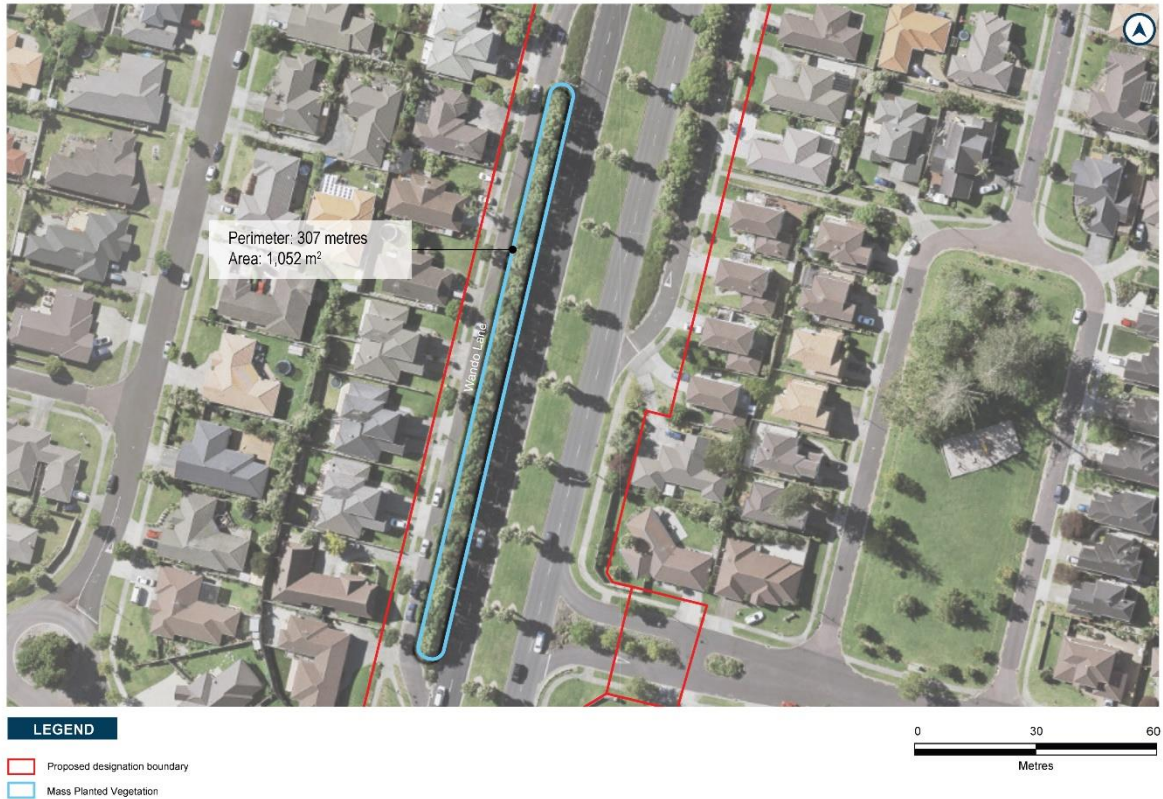


Figure 12: Group 832 to the north of 457 East Tamaki Road

5.2.1.12 Mass planted vegetation – Road Reserve just north of 457 East Tamaki Road – Group 830 (866.60 m²)

This area of mass planted vegetation is growing on a small area of road reserve adjacent to an existing pedestrian overbridge. The removal of vegetation in this area will be required to facilitate the dismantling of the pedestrian bridge, and the construction of the BRT lanes, high quality walking and cycling facilities and linear stormwater treatment devices.

This area is typical of the other mass planted vegetated areas nearby, with tree species including Manuka, Mahoe, Tarata and Taupata. The reserve also includes approximately seven Norfolk Island Pines.

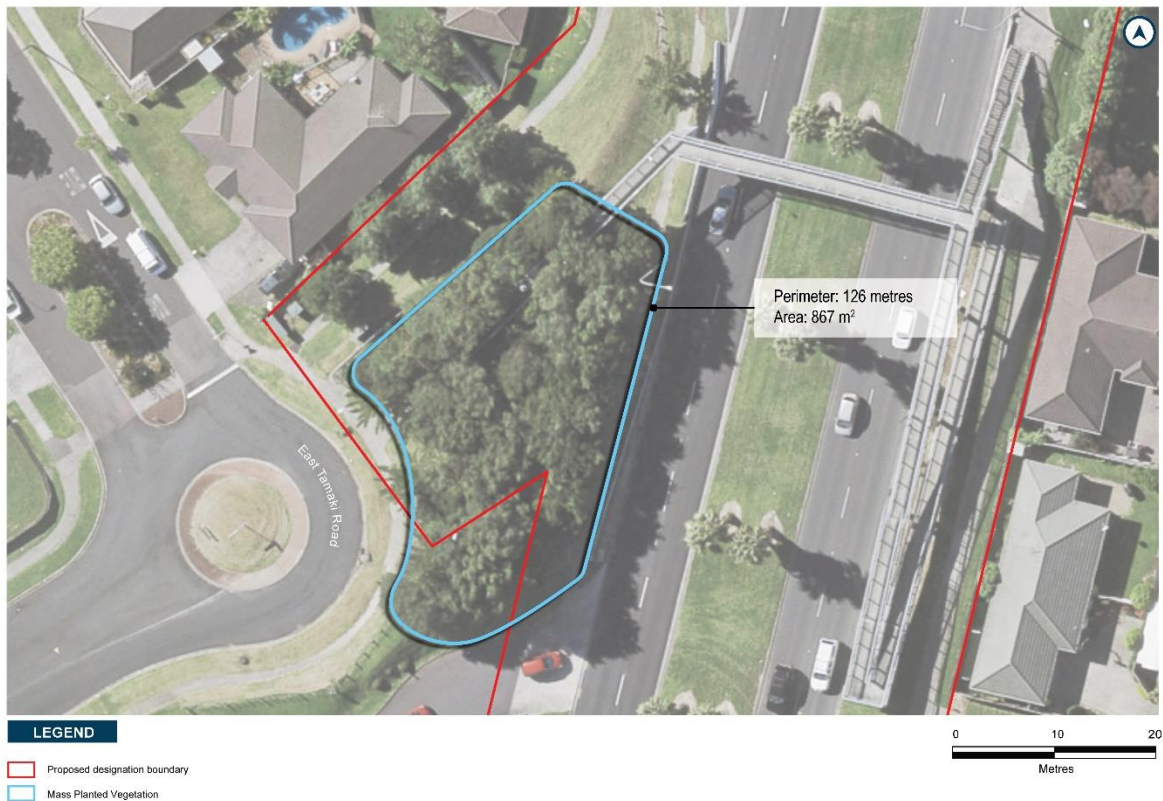


Figure 13: Group 830 to the north of 457 East Tamaki Road

5.2.1.13 Mass planted vegetation – Te Irirangi Drive adjacent to Moravale Lane and Strundenn Close – Group 863 (302.8 m²)

This row of *Griselinia* is planted in on a small strip of road reserve land adjacent to Moravale Lane. The group is in poor condition and will likely be removed in the future.

This strip of vegetation will require removal to facilitate both the construction of the BRT lanes, high quality walking and cycling facilities and linear stormwater treatment devices.



Figure 14: Group 863 growing adjacent to Moravale Lane

5.2.1.14 Mass planted vegetation – Corner of Accent Drive and Te Irirangi Drive – Group 871 (650.9 m²)

This row of indigenous vegetation is planted in on a small strip of road reserve land on the north-eastern corner of Accent Drive and Te Irirangi Drive. The group is dominated by semi-mature Pohutukawa and *Pittosporum sp.* and currently provides screening for the adjacent private properties.

Works will be required near to this vegetation. Approximately 176 m² of this vegetation will require removal to facilitate the Project works. The remaining section near the Accent Drive intersection will be retained.



Figure 15: Group 871 growing to the northeast of the Accent Drive and Te Irirangi Drive intersection.

5.2.1.15 Mass planted vegetation – Corner of Accent Drive and Te Irirangi Drive – Group 871a (301.9 m²)

This row of indigenous vegetation is planted in on a small strip of road reserve land on the south-eastern corner of Accent Drive and Te Irirangi Drive. The group is dominated by semi-mature Pohutukawa and *Pittosporum sp.* and currently provides screening for the adjacent private properties.

Works will be required near to this vegetation. However, retention of the majority of this vegetation is currently proposed.



Figure 16: Row of planted trees proposed for retention at corner of Accent Drive and Te Irirangi Drive

5.2.1.16 Mass Planted and Riparian Vegetation – 310 Te Irirangi Drive and Road Reserve – Group 1161 – (1,008.0 m²)

This area of mixed indigenous vegetation is growing on the western side of Te Irirangi Drive just north of the Ormiston and Te Irirangi Drive intersection adjacent to an existing stream that travels west beneath the existing Te Irirangi Drive carriageway.

This strip of vegetation will require removal to facilitate both the construction of the BRT lanes, high quality walking and cycling facilities and linear stormwater treatment devices.

The vegetation growing within this strip is predominately Manuka scrub with the occasion Kowhai (*Sophora tetraptera*), Mahoe, Ti Kouka (*Cordyline australis*) and *Pittosporum sp.* throughout the planting.

Portions of this area are adjacent to the existing stream and as such are protected by the Regional Plan riparian vegetation rules. Resource Consent will be obtained closer to construction to authorise the removal of this riparian vegetation.



Figure 17: Group 1157 within 310 Te Irirangi Drive

5.2.1.17 Mass Planted and Riparian Vegetation – 310 Te Irirangi Drive – Group 1159 – (635.6 m²)

This area of mixed indigenous vegetation is growing on the eastern side of Te Irirangi Drive just north of the Ormiston and Te Irirangi Drive intersection adjacent to an existing stream that travels west beneath the existing Te Irirangi Drive carriageway.

The vegetation growing within this strip is predominately Manuka scrub with the occasion Kowhai (*Sophora tetraptera*), Mahoe, Ti Kouka (*Cordyline australis*) and *Pittosporum sp.* throughout the planting.

Portions of this area are adjacent to the existing stream and as such are protected by the Regional Plan riparian vegetation rules. Resource Consent will be obtained closer to construction to authorise the removal of this riparian vegetation.

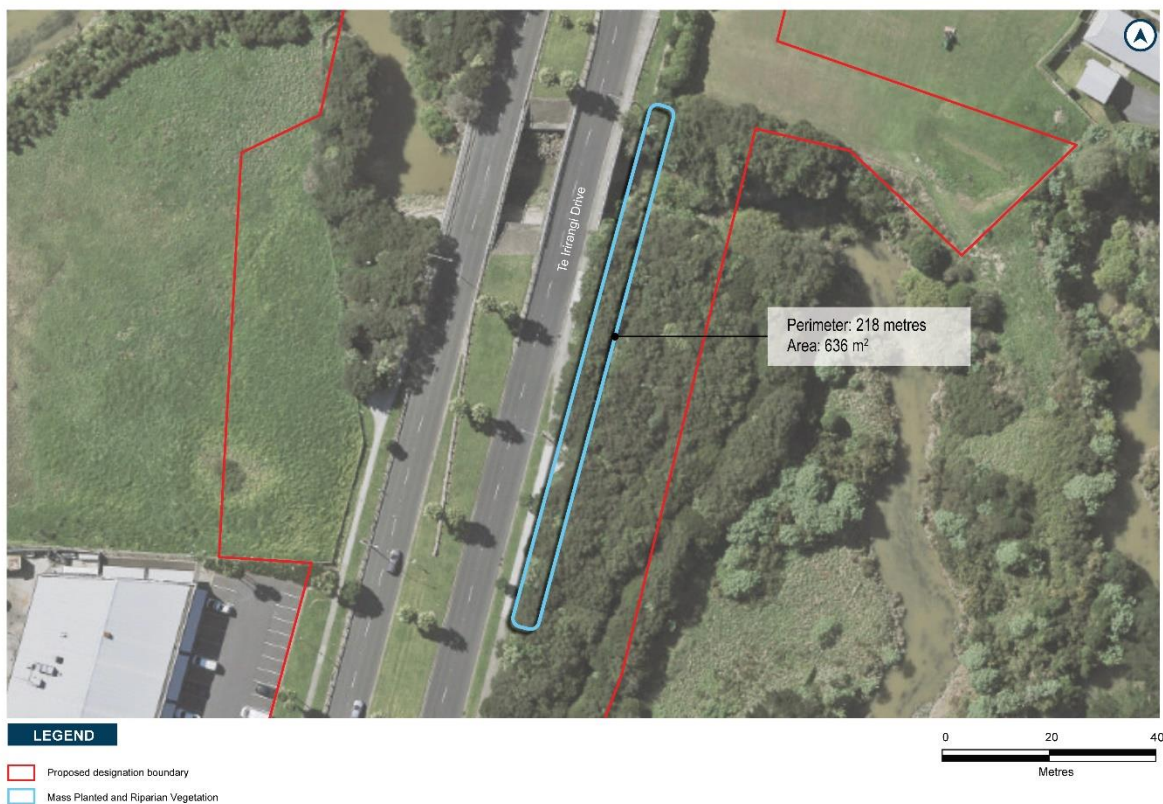


Figure 18: Group 1159 growing to the east of the Te Irirangi Drive carriageway

5.2.1.18 Mass planted vegetation – 303 Te Irirangi Drive – Group 1158 – (2844.6 m²)

This area of mixed indigenous vegetation is growing on the eastern side of Te Irirangi Drive just north of the Ormiston and Te Irirangi Drive intersection. The vegetation growing within this strip is predominately Manuka scrub with the occasion Kowhai (*Sophora tetraptera*), Mahoe, Ti Kouka (*Cordyline australis*) and *Pittosporum sp.* throughout the planting.



Figure 19: Group 1158

5.2.1.19 Griselinia hedge growing adjacent to Tonu'u Court, Riechelmann Court and Mika Court – Group 1155b – (1200.8 m²)

A Griselinia hedge is growing along the eastern side of Te Irirangi Drive from Mika Court to Riechelmann Court. This hedge was likely planted as screen for the adjacent properties but has not thrived in its current environment.

In the interest of completeness, this hedge has been added to the total area of vegetation removed within NoR 1.



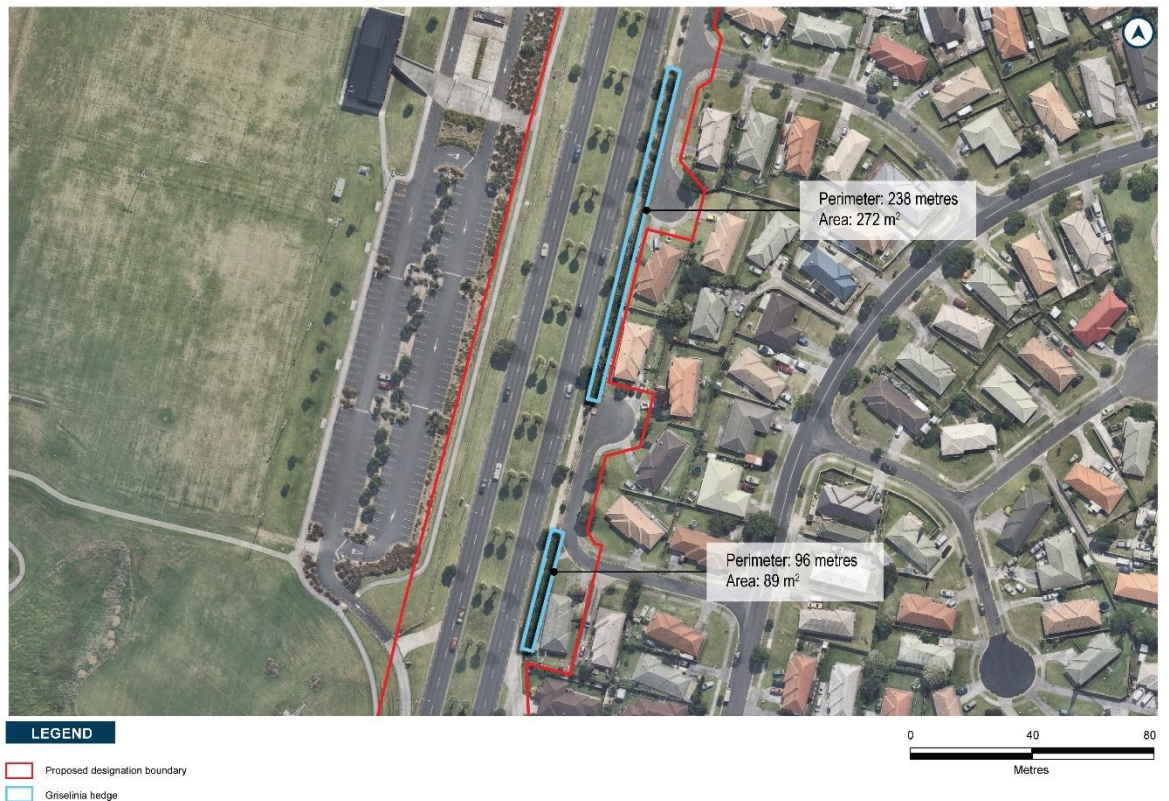


Figure 20: Griselina hedge running from Mika Court to Riechelmann Court

5.2.1.20 Riparian Vegetation –Group 1056 234a Te Irirangi Drive (223.4 m²)

This grouping of vegetation is located on the western side of Te Irirangi Drive adjacent to the existing pedestrian bridge located near the southwestern corner of Rongomai Park. A small area of vegetation will be affected by the construction of the BRT lanes, high quality walking and cycling facilities and linear stormwater treatment devices. The vegetation in this location is of a similar type to Group 1056 and is planted with species such as Manuka, Titoki, Taupata, Karo, Mapou and Mahoe (*Melicytus ramiflorus*)

Care must be taken to minimise the fringe effects on the remaining vegetation with care taken to minimise impacts on the adjacent stream.

Portions of this area are adjacent to the existing stream and as such are protected by the Regional Plan riparian vegetation rules. Resource Consent will be obtained closer to construction to authorise the removal of this riparian vegetation.

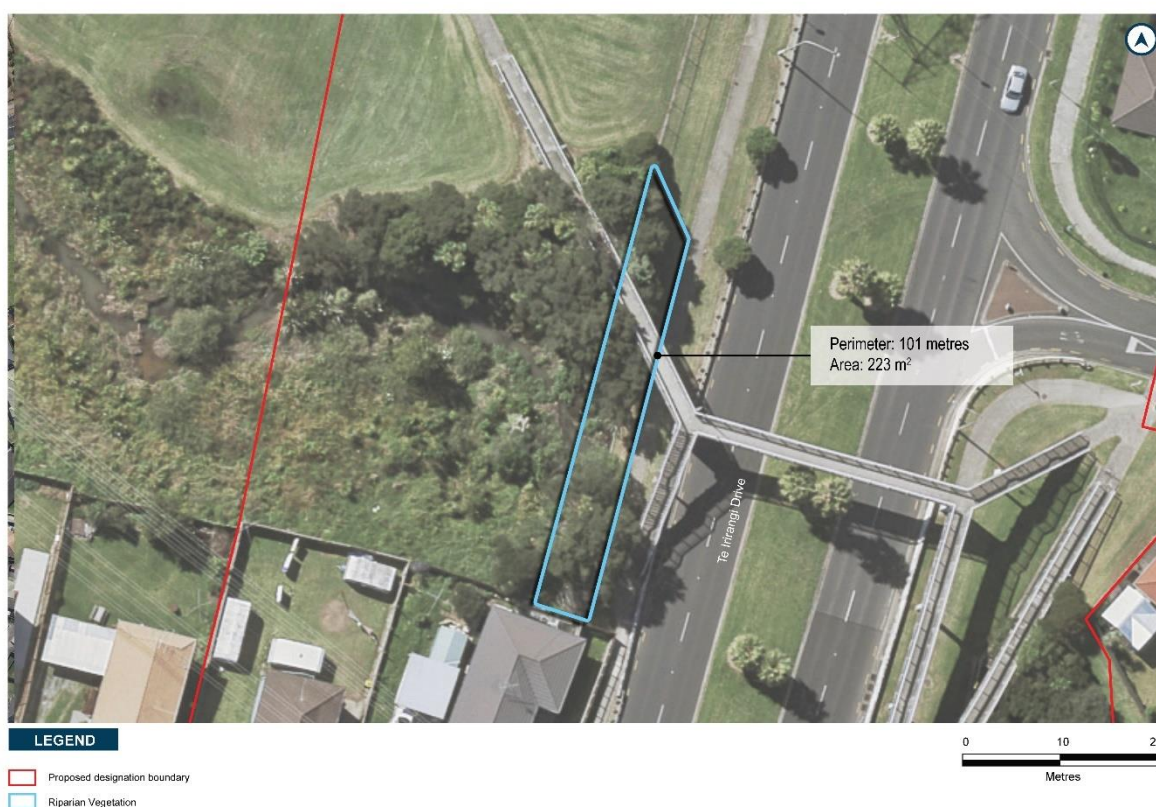


Figure 21: Group 1056 adjacent to Rongomai Park

5.3 Assessment of construction effects

The removal of all street trees growing along both sides of the corridor as well as the central median area will be required within NoR 1. The individual street trees along this corridor comprise of almost entirely Pohutukawa on the eastern and western sides of Te Irirangi Drive and a double row of Washingtonia Palms along the central median. Details of each tree are set out in **Appendix A** of this Report.

5.3.1 Mass planted vegetation

In addition to the above, the removal of mass planted vegetation growing within the road reserve and on open space zoned land will be required throughout NoR 1.

For all of the mass planted vegetation groups the removal of this vegetation will be required to facilitate the construction of the BRT lanes, high quality walking and cycling facilities and linear stormwater treatment devices.

5.4 Recommended measures to avoid, remedy or mitigate construction effects

5.4.1.1 Tree removal and replacement planting

As noted previously, the removal of trees on both sides of the proposed corridor as well as the central median will be required throughout the entire corridor as well as intersection connection points.

The new berm areas will be available for replacement planting, with it recommended that all available berm be utilised for new tree plantings. The final landscape design should be reviewed and arboricultural input provided prior to implementation to ensure tree species selection and locations are suitable from a long-term perspective.

A TMP should be developed prior to construction to identify existing trees protected under the District Plan provisions that require removal and detail methods for all work within the root zone of trees that are to be retained. The TMP should include:

- Confirmation that protected trees identified in **Appendix A** still exist;
- Advice on how the design and location of works can avoid, remedy or mitigate effects on the existing trees;
- Recommended planting to replace trees that require removal;
- Establishing tree protection zones and specifying tree protection measures such as protective fencing, ground protection and physical protection of roots, trunks and branches; and
- Detailing methods for all work within the root zone of trees that are to be retained in line with appropriate arboricultural standards.

Replacement planting will be decided through planting details for the Project under the ULDMP proposed as a condition on the designation. The ULDMP should also include detail of methodologies to establish new trees within the road reserve, including creation of quality below ground environments, correct planting and appropriate maintenance.

For the NoRs, the TMP will be limited to the identification of trees protected under the District Plan, as trees protected under Regional Plan provisions will be addressed as part of a future resource consent process. Consideration of tree transplanting should be included in the TMP, where good quality trees in the road reserve are identified for removal. A verification assessment of the quality of the trees and the feasibility of transplantation should form part of the TMP.

5.4.1.2 Mass vegetation removal

In the case of the removal of the mass planted vegetation throughout NoR 1, care must be taken to minimise any construction impacts in terms of the fragmentation of the remaining vegetation beyond the proposed removed areas.

Where practicable, the works area must be kept to a minimum, with retaining walls utilised in place of batters where adjacent to retained vegetation. Edge effects must be management appropriately in the management of construction machinery required to avoid unnecessary temporary effects.

A specific verification assessment and recommendations are to be provided as part of the preparation of the TMP. These recommendations must include a tree protection methodology and set out parameters for the management of the ongoing health of any retained trees.

In some cases, it may be possible to transplant/relocate some specimen trees in these areas. A detailed transplant assessment should be prepared at the time of detailed design. The transplant assessment is to include maintenance periods, methodology of transplant and the new location for each relocated tree.

5.4.2 Assessment of operational effects

Nil. Refer to Section 4.2 of this Report

5.4.3 Recommended measures to avoid, remedy or mitigate operational effects

Nil. Refer to Section 4.3 of this Report.

5.5 Summary and conclusions

The Project works affect 683 protected trees in the road reserve and open space zoned areas. The works are likely to have adverse effects on these trees. Provided that these trees are retained and protected where possible during the Project works, or they are replaced with new trees as part of the ULDMP the effects on these trees will be mitigated.

Table 5: Summary of effects and recommendations for NoR 1

| Effect | Assessment | Recommendation |
|--|--|---|
| Construction | | |
| Removal of trees to enable the Project | The removal of 683 individual trees will require removal to enable the Project in this section | Replacement planting at a minimum of 2:1. The replacement of at least 27,084 m ² of mass planted indigenous vegetation is recommended for this section. Replacement planting will be decided through planting details for the Project under the ULDMP proposed as a condition on the designation. The methodology for protection is to be included in the TMP. |

| Operation | | |
|-----------------------------|--|--|
| Tree trimming or alteration | Replacement trees may require maintenance to retain sight lines and the overhead and lateral clearances of general traffic lanes and the high quality walking and cycling facilities | New street trees or mass planted vegetation (trees specifically) are planted no closer to the future general traffic lanes than 1 m. |

6 Airport to Botany Bus Rapid Transit – NoR 2

This section assesses specific arboricultural matters relating to NoR 2 – between Rongomai Park and Puhinui Station, in the vicinity of Plunket Avenue. For assessment purposes, NoR 2 has been split into three sections as shown in Figure 22 below:

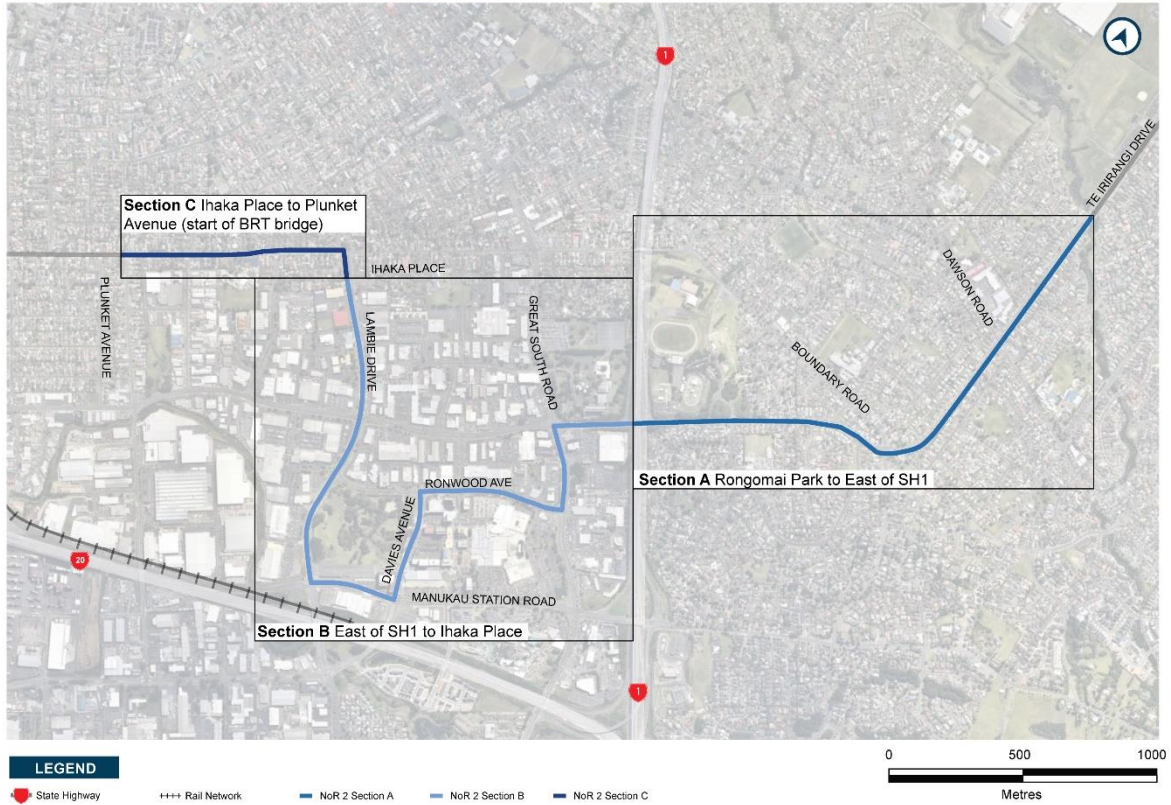


Figure 22. Sections of Airport to Botany Bus Rapid Transit NoR 2


6.1 Overview and description of works

As set out in

Table 6 below, the proposed works in NoR 2 include the widening of several existing roads to accommodate a centre-running BRT corridor, vehicle lanes and high quality walking and cycling facilities.

Table 6: Overview of NoR 2

NoR 2 – Rongomai Park to Puhinui Station, in the vicinity of Plunket Avenue

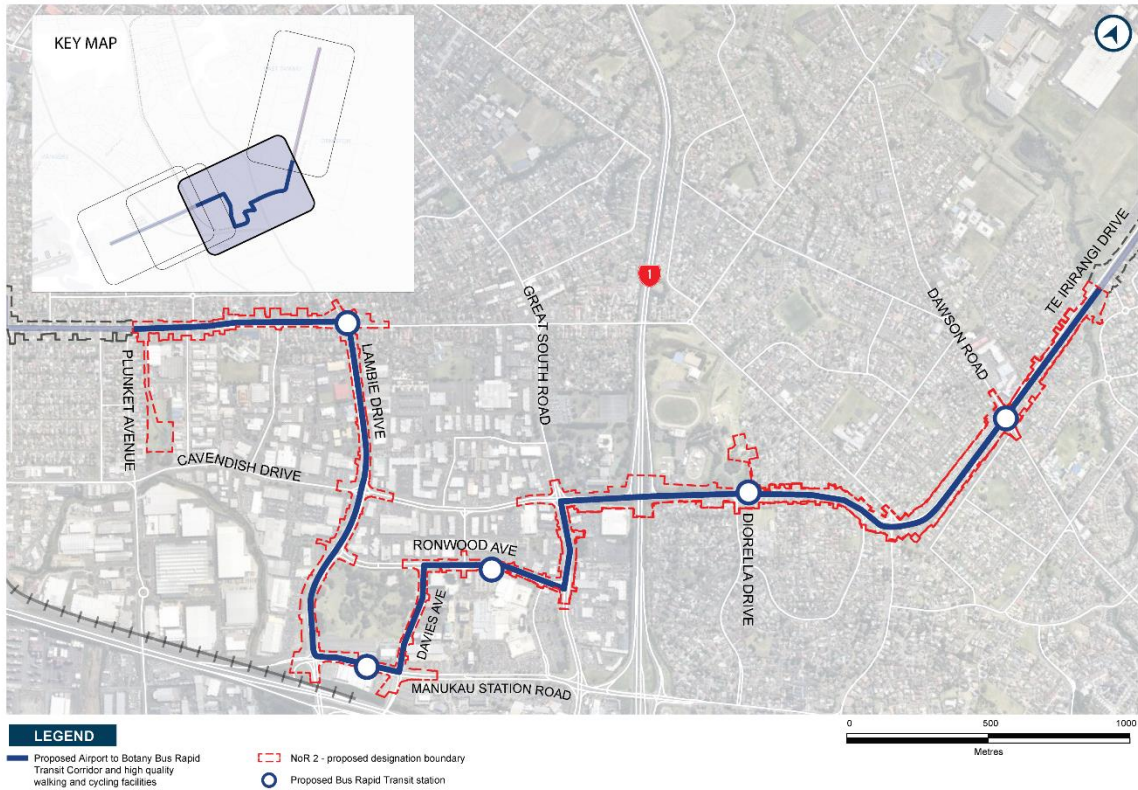


Key features

| | |
|---------------------------------------|--|
| <p>BRT Corridor</p> | <p>Centre-running for the majority of the corridor along Te Irirangi Drive, Great South Road, Ronwood Avenue, Manukau Station Road, Lambie Drive, and Puhinui Road</p> <p>West-running on Davies Avenue along the edge of Hayman Park</p> |
| <p>BRT stations</p> | <ul style="list-style-type: none"> • Dawson Road Station; • Diorella Drive Station; • Ronwood Avenue Station; • Manukau Station; and • Corner of Lambie Drive and Puhinui Road Station. |
| <p>Walking and cycling facilities</p> | <p>Walking and cycling facilities on both sides of the corridor</p> |
| <p>General traffic</p> | <ul style="list-style-type: none"> • Two lanes in each direction along Te Irirangi Drive, Great South Road, Ronwood Avenue, Manukau Station Road, and Lambie Drive; • One-way single lane along Davies Avenue; and • One lane in each direction along Puhinui Road. |
| <p>Access</p> | <p>Existing central medians limit right turn access on Te Irirangi Drive, Great South Road, Ronwood Avenue, and Lambie Drive.</p> <p>New signalised intersection at Mitre 10 and Bunnings Warehouse on Lambie Drive.</p> |

| | |
|--|---|
| | <p>Priority access for fire engine movements across the BRT corridor at Papatoetoe Fire Station.</p> |
| Speed environment | <ul style="list-style-type: none"> • 30 km/h on Ronwood Avenue and Davies Avenue; and • 50 km/h on Te Irirangi Drive, Great South Road, Manukau Station Road, Lambie Drive and Puhinui Road. |
| Signalised intersections (new intersections in bold) | <ul style="list-style-type: none"> • Te Irirangi Drive and Dawson Road; • Te Irirangi Drive, Boundary Road and Hollyford Drive; • Te Irirangi Drive and Diorella Drive; • Te Irirangi Drive, Great South Road and Cavendish Drive; • Great South Road and Ronwood Avenue; • Ronwood Avenue and Davies Avenue; • Davies Avenue, Wiri Station Road and Manukau Station Road; • Manukau Station Road and Lambie Drive; • Mitre 10 and Bunnings Warehouse; • Lambie Drive and Ronwood Avenue; • Lambie Drive and Cavendish Drive; • Lambie Drive and Puhinui Road; and • Puhinui Road and Plunket Avenue. |
| Stormwater infrastructure | <ul style="list-style-type: none"> • Swales; and • Wetlands. |

NoR 2 typical cross section

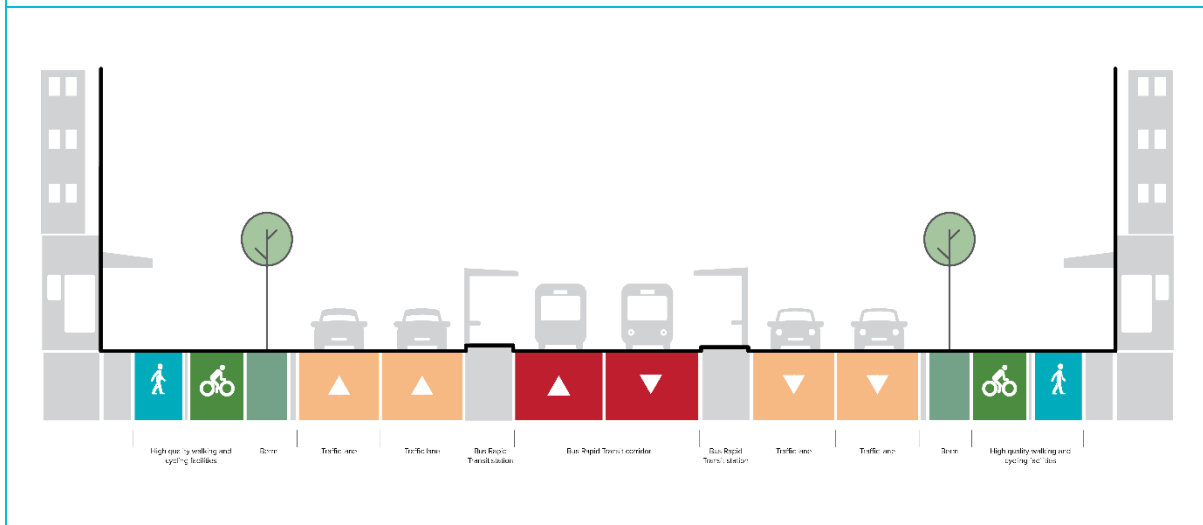

6.2 Section A: Rongomai Park to East of SH1

6.2.1 Existing environment

The street trees growing along this section of NoR 2 are a mixture of Pohutukawa and London Plane (*Platanus x acerifolia*) growing on the northern and southern berms with Washingtonia Palms growing through the central median.

Given the quantum of trees located within this NoR, details of each tree are set out in **Appendix A** of this Report.

6.2.2 Assessment of construction effects

The Project works include the widening of Te Irirangi Drive to include the construction of the BRT lanes and high quality walking and cycling facilities. As a consequence, all street trees within this section will require removal.

6.2.2.1 Mass planted vegetation – 51R Medvale Avenue – Group 1155 (212 m²)

Vegetation removal is proposed within this small reserve as part of the Project works and to provide for stormwater treatment.

An area of indigenous planted vegetation adjacent to the existing footpath will require removal to facilitate these works, with this area predominately planted with Manuka (*Leptospermum scoparium*), Titoki (*Alectryon excelsus*), Taupata (*Coprosma repens*), Tarata, Karo and Mapou (*Myrsine australis*).

A number of individual specimen trees to the south of the main plantings will also require removal to enable the new stormwater treatment area. Trees in this area include Magnolia, Karo and Manuka.



Figure 23. Group 1155 growing within 51R Medvale Avenue

6.2.2.2 Mass Indigenous and Exotic Plantings – Manukau Sports Bowl

The removal of mass planted indigenous vegetation will be required on road reserve and within the Manukau Sports Bowl site (1 Te Irirangi Drive) with this area zoned open space in the AUP:OP. A total of 5,620.20 m² of vegetation will require removal in this location.

These plantings are a mixture of Pioneer species and semi-mature climax canopy species. The more significant tree species in this location include Puriri (*Vitex lucens*), Karaka (*Corynocarpus laevigatus*), Karo (*Pittosporum crassifolium*), Houpara (*Pseudopanax sp.*), Totara (*Podocarpus totara*), Tarata (*Pittosporum eugenioides*), Coastal Redwood (*Sequoia sempervirens*), Norfolk Island Pine and Ngaio (*Myoporum laetum*).

Three main areas of vegetation will require removal to facilitate the construction works as below:



Figure 24. Group 1154 (1,292 m²) growing on Road Reserve adjacent to 19R Boundary Road and within 19R Boundary Road.

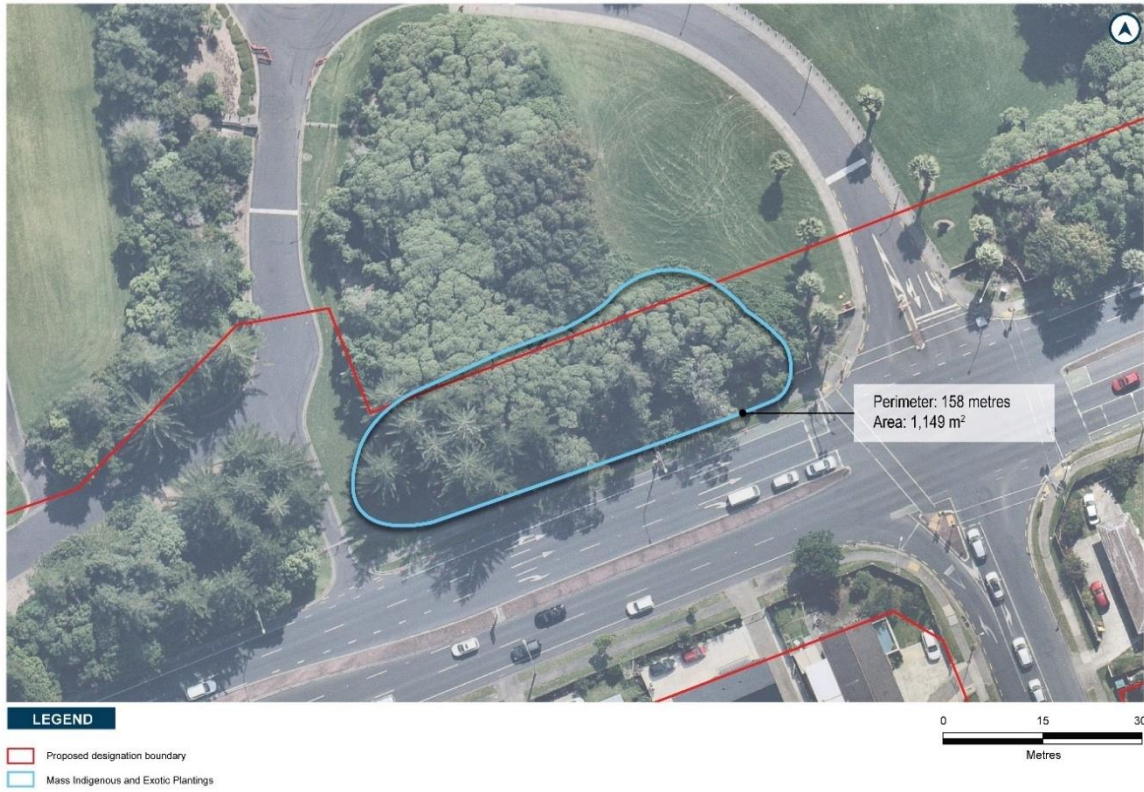


Figure 25. Group 1151 (1,149.20 m²) growing on Road Reserve adjacent to 19R Boundary Road and within 19R Boundary Road

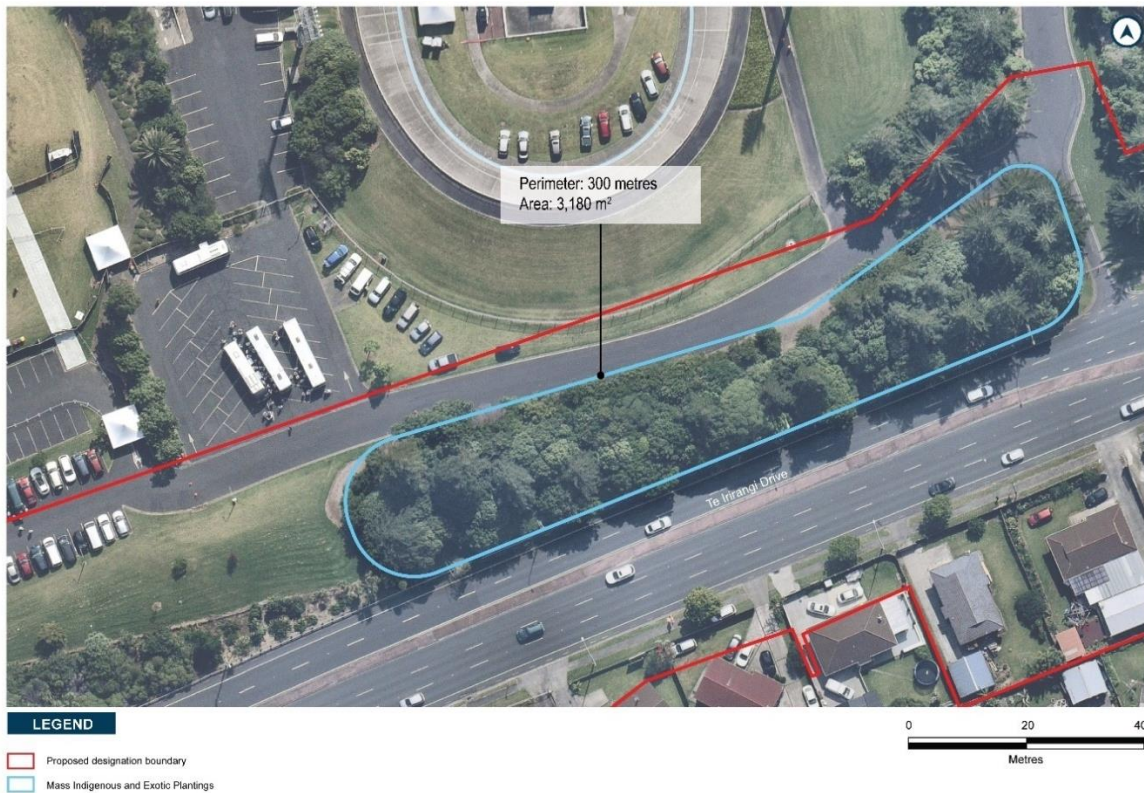


Figure 26. Group 1149 (3,179.7 m²) growing on Road Reserve adjacent to 19R Boundary Road and within 19R Boundary Road



Figure 27. Group 1147 (986 m²) growing on Road Reserve adjacent to 19R Boundary Road

6.2.3 Recommended measures to avoid, remedy or mitigate construction effects

6.2.3.1 Tree removal and Replacement Planting

As noted previously, the removal of trees on both sides of the corridor as well as the central median will be required.

The new berm areas will be available for replacement planting, with it recommended that all available berm be utilised for new tree plantings. The final landscape design prepared as part of the ULDMP should be reviewed and arboricultural input provided prior to implementation to ensure tree species selection and locations are suitable from a long-term perspective.

A TMP should be developed prior to construction to identify existing trees protected under the District Plan provisions that require removal and detail methods for all work within the root zone of trees that are to be retained.

6.2.3.2 Mass vegetation removal

In the case of the removal of the mass planted vegetation adjacent to 51R Medvale Avenue and 1 Te Irirangi Drive, it is recommended that care be taken to minimise any construction impacts in terms of the fragmentation of the remaining vegetation beyond the proposed removed areas.

Where practicable, the works area must be kept to a minimum, with retaining walls utilised in place of batters where adjacent to retained vegetation. Edge effects must be managed appropriately through limiting construction machinery in this area to avoid unnecessary temporary effects.

A specific verification assessment and recommendations are to be provided as part of the preparation of the TMP. These recommendations must include a tree protection methodology and set out parameters for the management of the ongoing health of any retained trees.

In some cases, it may be possible to transplant or relocate some specimen trees in these areas. A detailed transplant assessment should be prepared at the time of detailed design. The transplant assessment is to include maintenance periods, methodology of transplant and the new location for each relocated tree.

6.2.4 Assessment of operational effects

Nil. Refer to Section 4.2 of this Report.

6.2.5 Recommended measures to avoid, remedy or mitigate operational effects

Nil. Refer to Section 4.3 of this Report.

6.2.6 Summary and conclusions

The Project works affect 160 protected trees in the road reserve and open space zoned areas. The works are likely to have adverse effects on these trees. Provided that these trees are retained and protected where possible during the Project works, or they are replaced with new trees as part of the ULDMP, the effects on these trees will be mitigated.

Table 7: Summary of effects and recommendations for NoR 2, Section A

| Effect | Assessment | Recommendation |
|--|--|---|
| Construction | | |
| Removal of trees to enable the Project | The removal of 160 individual trees will require removal to enable the Project in this section | A future verification assessment at the time of implementation is recommended to ensure the current conditions are still relevant. Any future tree removal, tree planting or mass planted vegetation should be added and/or assessed at that time, with this Report intended to provide a baseline survey. Replacement planting at a minimum of 2:1 and mass planted vegetation of at least The replacement of at least 5,960 m ² |
| Operation | | |
| Tree trimming or alteration | Replacement trees may require maintenance to retain sight lines and the overhead and lateral | New street trees or mass planted vegetation (trees specifically) are |

| | | |
|--|---|---|
| | clearances of general traffic lanes and the high quality walking and cycling facilities | planted no closer to the future general traffic lanes than 1 m. |
|--|---|---|

6.3 Section B: East of SH1 to Ihaka Place

6.3.1 Existing environment

Given the quantum of trees located within this NoR, details of each tree are set out in **Appendix A** of this Report.

6.3.2 Assessment of construction effects

The Project works include the widening of Te Irirangi Drive, Great South Road, Ronwood Avenue, Davies Avenue and Lambie Drive to facilitate the construction of the BRT lanes and the high quality walking and cycling facilities.

The removal of an area of mass planted indigenous vegetation on the northern and southern sides of Te Irirangi Drive adjacent to the AUT southern campus will be required to enable the construction of the high quality walking and cycling facilities and SH1 bridge structure. For reference, these areas are zoned Strategic Transport Corridor Zone and Business – General Business Zone and as such are not subject to protection under the District Plan (Group 1114: 2,484.7 m² and 1143: 1,942.10 m²).

Intersection upgrades will occur at the Cavendish Drive intersection, which will include works within the protected root zone of the Notable English Oak Tree (Schedule 10 AUP:OP: 1469) within 9 Cavendish Drive. These works will be relatively minor and will be limited in extent to the existing road reserve.

All remaining street trees from SH1 to Davies Avenue will require removal to enable the widening of the corridor. This will include the northern, southern and central berm street trees from Great South Road along Ronwood Avenue. The street trees along this section include Magnolia, Puriri, Norfolk Island Pine, Titoki, Washingtonia Palm and Gum.

Tree removal and works within the protected root zone is anticipated along the eastern side of Hayman Park adjacent to the Davies Road parking/slip lane. This will include a number of large Gum trees and Pohutukawa.

Retaining wall works are also anticipated on the western side of Hayman Park adjacent to Lambie Drive. These works will require the removal and works of several groupings of Pine trees (*Pinus radiata*) and London Plane (*Platanus x acerifolia*) growing within the bounds of Hayman Park.

Removal of all Pohutukawa trees on the northern and southern sides of Manukau Station Road and within the central median on Lambie Drive is required.

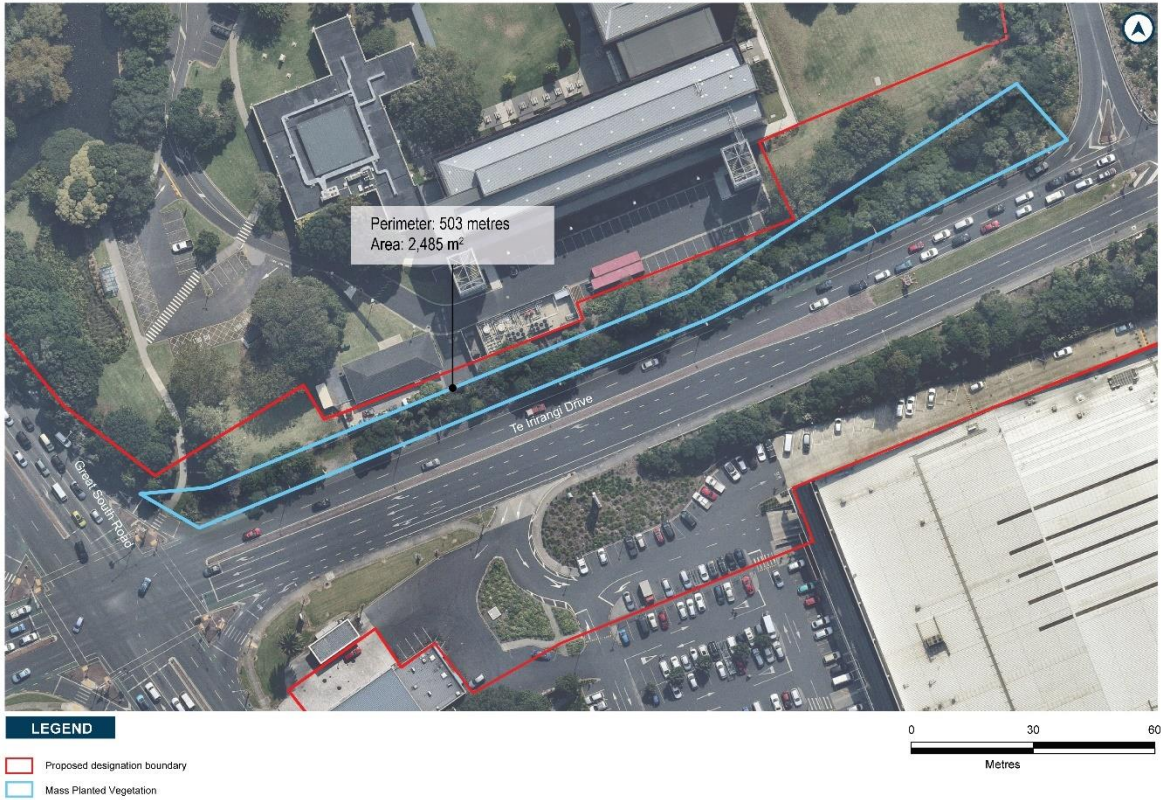


Figure 28. Mass Planted vegetation to be removed near AUT (Group 1114)

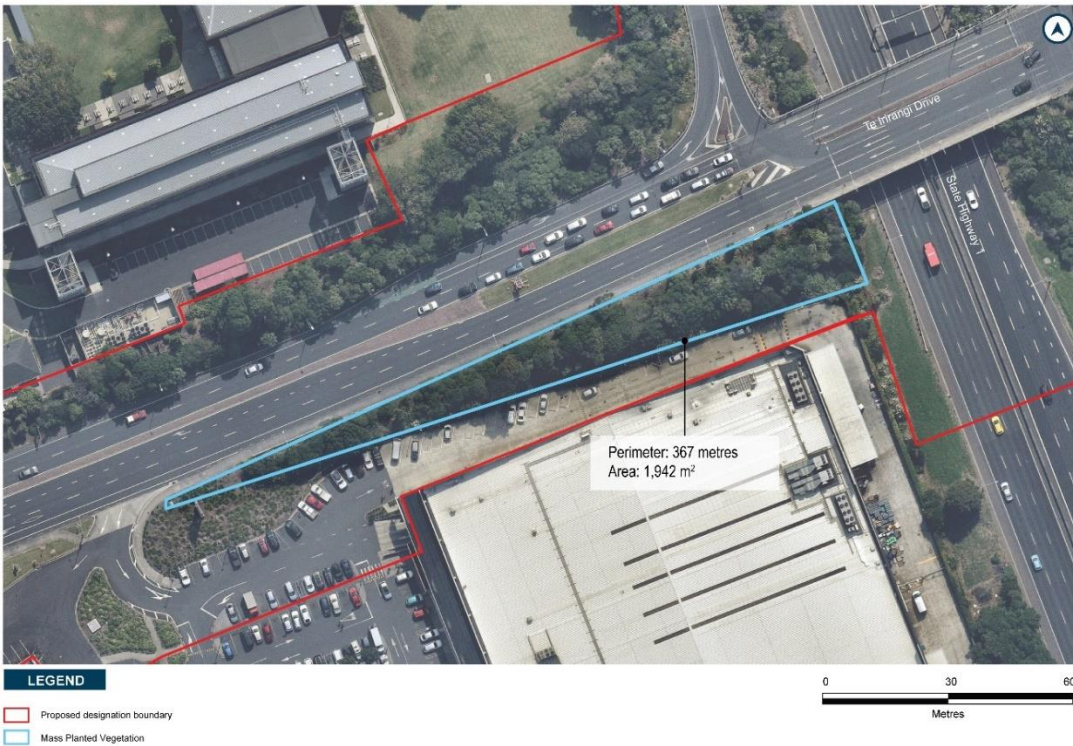


Figure 29. Mass Planted vegetation to be removed near AUT (Group 1143)

6.3.3 Recommended measures to avoid, remedy or mitigate construction effects

6.3.3.1 Tree removal and Replacement Planting

As noted previously, the removal of trees on both sides of the corridor as well as from any central median will be required.

The new berm areas will be available for replacement planting, with it recommended that all available berm be utilised for new tree plantings. The final landscape design prepared as part of the ULDMP should be reviewed and arboricultural input provided prior to implementation to ensure tree species selection and locations are suitable from a long-term perspective.

A TMP should be developed prior to construction to identify existing trees protected under the District Plan provisions that require removal and detail methods for all work within the root zone of trees that are to be retained.

6.3.3.2 Mass vegetation removal

In the case of the removal of the mass planted vegetation adjacent to AUT (Group 1149b), care must be taken to minimise any construction impacts in terms of the fragmentation of the remaining vegetation within the grounds of AUT.

Where practicable, the works area must be kept to a minimum, with retaining walls utilised in place of batters where adjacent to retained vegetation. Edge effects must be managed appropriately in the management of construction machinery required to avoid unnecessary temporary effects.

The TMP is to include specific verification assessment for the works within this location in order to set out parameters for ongoing tree protection and remedial works where required.

6.3.3.3 Works within to Hayman Park

It is recommended that arboricultural input be sought as part of the detailed design to ensure any works within Hayman Park and within the protected root zone of retained Pohutukawa trees on Davies Avenue are minimised.

A specific assessment and recommendations are to be provided as part of the preparation of the TMP. These recommendations must include a tree protection methodology and set out parameters for the management of the ongoing health of any retained trees.

In some cases, it may be possible to transplant/relocate some Pohutukawa trees that will otherwise be removed to Hayman Park. A detailed transplant assessment should be prepared at the time of detailed design. The transplant assessment is to include maintenance periods, methodology of transplant and the new location for each relocated tree.

6.3.4 Assessment of operational effects

Nil. Refer to Section 4.2 of this Report

6.3.5 Recommended measures to avoid, remedy or mitigate operational effects

Nil. Refer to Section 4.3 of this Report.

6.3.6 Summary and conclusions

The Project works affect 180 protected trees in the road reserve and open space zoned areas. The works are likely to have adverse effects on these trees. Provided that these trees are retained and protected where possible during the Project works, or they are replaced with new trees as part of the ULDMP, the effects on these trees will be mitigated.

Table 8: Summary of effects and recommendations for NoR 2, Section B

| Effect | Assessment | Recommendation |
|--|--|---|
| Construction | | |
| Removal of trees to enable the Project | The removal of 180 individual trees will require removal to enable the Project in this section | Replacement planting at a minimum of 2:1. The remaining vegetation within the AUT site is to be protected during construction. The methodology for protection is to be included in the TMP. |
| Operation | | |
| Tree trimming or alteration | Replacement trees may require maintenance to retain sight lines and the overhead and lateral clearances of general traffic lanes and the high-quality walking and cycling facilities | New street trees or mass planted vegetation (trees specifically) are planted no closer to the future general traffic lanes than 1 m. |

6.4 Section C: Ihaka Place to Plunket Avenue

6.4.1 Existing environment

Tree removal has occurred previously along this section of Puhinui Road to provide for road widening. As part of the early works project, replacement planting was undertaken in surrounding side streets, given the constrained nature of Puhinui Road.

Given the quantum of trees located within this NoR, details of each tree are set out in **Appendix A** of this Report.

6.4.2 Assessment of construction effects

This section of NoR 2 includes from Ihaka Place through to Plunket Avenue. The proposed works will require the removal of all remaining Pohutukawa street trees and six Norfolk Pines on Lambie Drive.

6.4.3 Recommended measures to avoid, remedy or mitigate construction effects

Improved opportunities for replacement planting will occur on Puhinui Road. The proposed berms will provide for replacement planting, with it recommended that all available berm space be utilised for new tree plantings. It is recommended that the final landscape design of the ULDMP be reviewed, and arboricultural input provided prior to implementation to ensure tree species selection and locations are suitable from a long-term perspective.

A TMP should be developed prior to construction to identify existing trees protected under the District Plan provisions that require removal and detail methods for all work within the root zone of trees that are to be retained.

6.4.4 Assessment of operational effects

Nil. Refer to Section 4.2 of this Report

6.4.5 Recommended measures to avoid, remedy or mitigate operational effects

Nil. Refer to Section 4.3 of this Report.

6.4.6 Summary and conclusions

The Project works affect 64 protected trees in the road reserve and open space zoned areas. The works are likely to have adverse effects on these trees. Provided that these trees are retained and protected where possible during the Project works, or they are replaced with new trees as part of the ULDMP, the effects on these trees will be mitigated.

Table 9: Summary of effects and recommendations for NoR 2, Section C

| Effect | Assessment | Recommendation |
|--------------|------------|----------------|
| Construction | | |

| | | |
|--|---|--|
| Removal of trees to enable the Project | The removal of 64 individual trees will require removal to enable the Project in this section. | Replacement planting at a minimum of 2:1. |
| Operation | | |
| Tree trimming or alteration | Replacement trees may require maintenance to retain sight lines and the overhead and lateral clearances of general traffic lanes and the high quality walking and cycling facilities. | New street trees or mass planted vegetation (trees specifically) are planted no closer to the future general traffic lanes than 1 m. |

7 Airport to Botany Bus Rapid Transit – NoR 3

This section assesses specific arboricultural matters relating to NoR 3 – between Puhinui Station (in the vicinity of Plunket Avenue) and the SH20B/20 Interchange.

7.1 Overview and description of works

As set out in Table 10 below, the proposed works in NoR 3 include the widening of the existing Puhinui Road to accommodate a centre-running BRT corridor, vehicle lanes and high quality walking and cycling facilities. As part of the proposed works, a BRT bridge over the NIMT is proposed to connect to the Puhinui Station.

Table 10: Overview of NoR 3

| NoR 3 – Puhinui Station, in the vicinity of Plunket Avenue to SH20/20B Interchange | |
|---|--|
| | |
| <p>LEGEND</p> <ul style="list-style-type: none"> — Proposed Airport to Botany Bus Rapid Transit Corridor and high quality walking and cycling facilities - - - NoR 3 - proposed designation boundary — Proposed bridge structure ○ Proposed Bus Rapid Transit station | |
| Key features | |
| BRT Corridor | Centre-running along Puhinui Road connecting to the Puhinui Station concourse via a new BRT bridge structure |
| BRT Stations | Puhinui Station |
| Walking and cycling facilities | <ul style="list-style-type: none"> • Walking and cycling facilities on both sides of the corridor; and • Walking and cycling facilities will be provided along Cambridge Terrace, Bridge Street and Kenderdine Road. |
| General traffic | One lane in each direction on Puhinui Road |

| | |
|------------------------------------|---|
| Access | Limited right turn access |
| Speed environment | 50 km/h |
| Signalised intersections | <ul style="list-style-type: none"> • Puhinui Road and Noel Burnside Road; and • Puhinui Road and Wyllie Road. |
| Stormwater infrastructure | Wetland |
| NoR 3 typical cross section | |
| | |

7.2 Existing environment

NoR 3 includes Puhinui Road from the Plunket Avenue intersection through to the SH20/SH20B interchange. The majority of trees along this section are Pohutukawa street trees on both the northern and southern sides of Puhinui Road, with a Notable Magnolia tree growing within 250 Puhinui Road (Schedule 10 AUP:OP ID 1514) and a Notable Flowering Gum tree (Schedule 10 AUP:OP ID 1526) growing adjacent to the intersection of Vision Place and Puhinui Road.

7.2.1 Notable Magnolia

The Notable Magnolia tree is in good visual health, but its optimal structure has been heavily modified due to frequent pruning to clear the adjacent powerlines.

This has resulted in an upright, largely one-sided canopy form with a number of significant pruning wounds and pockets of decay visible near the base of the tree. This ongoing pruning has likely to have reduced the tree's long term structural health and longevity.



Figure 30: Notable Magnolia tree as viewed from the northern side of Puhinui Road



Figure 31: Base structure of Notable Magnolia Tree

7.2.2 Notable Flowering Gum

The notable flowering gum tree is a prominent tree in the local environment, largely due to the lack of nearby street trees.

The tree is currently in good visual health. However, some structural concerns were noted. The structural issues identified were largely the lateral heavily end weighted limbs and cambial cracking due to wind loading stresses.

These have been managed to some degree by periodic limb reduction and canopy management.



Figure 32: Notable Flowering Gum Tree as seen from the east

7.3 Assessment of construction effects

Tree removal has occurred previously along this section of Puhinui Road to provide for road widening. As part of the early works project, replacement planting was undertaken in surrounding side streets, given the constrained nature of Puhinui Road.

The Project works will include the widening of Puhinui Road to include the construction of the BRT lanes and the high quality walking and cycling facilities. As a consequence, land will be required beyond the road reserve to provide for the Project. As such, all street and front yard vegetation will require removal, with this to include both Notable Trees and all Pohutukawa street trees growing along Puhinui Road.

In addition to the above, a small cluster of protected trees are located on the southern side of Bridge Street (Group 32). Works to widen the bridge in this location are proposed to provide for the high quality walking and cycling facilities. The Group 32 trees includes a semi-mature Puriri (*Vitex lucens*) tree, Tulip (*Liriodendron tulipferia*) and Sweet Gum (*Liquidambar styraciflua*). These trees will require removal as part of the proposed works.

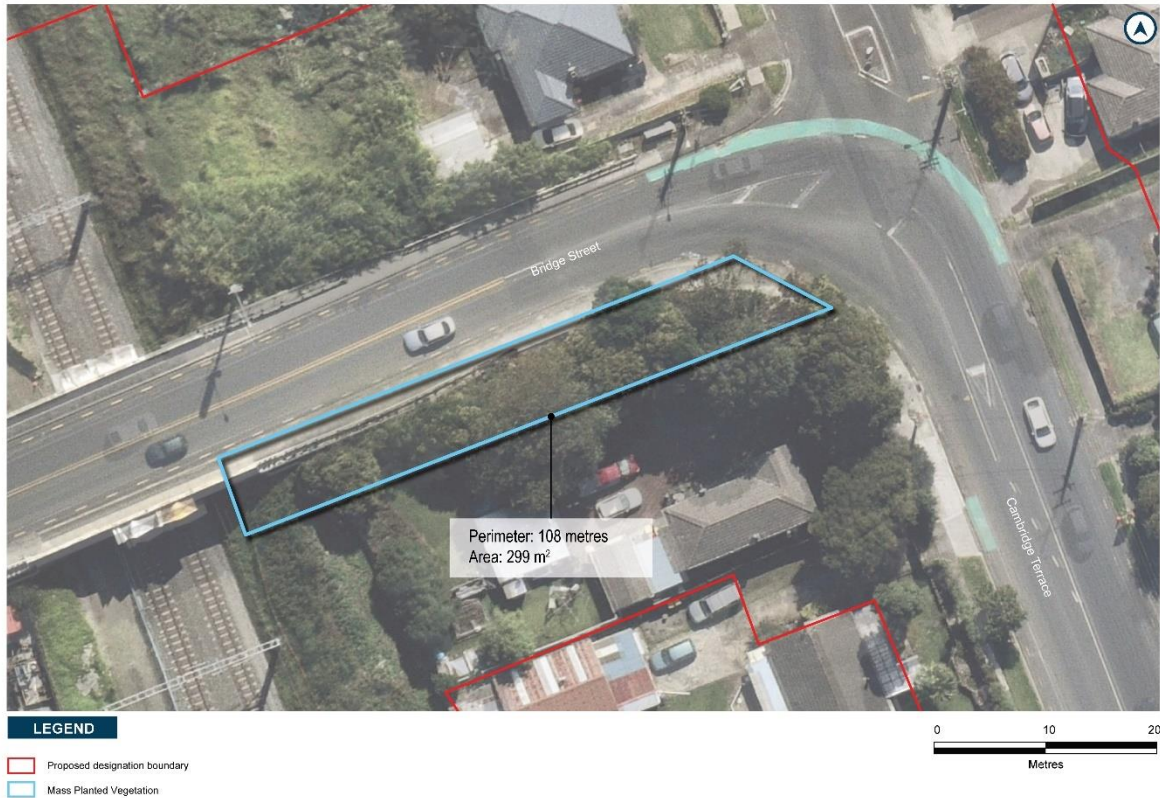


Figure 33: Area of vegetation to be removed on Bridge Street (G32)

7.4 Recommended measures to avoid, remedy or mitigate construction effects

As noted previously, the removal of trees on both sides of the corridor as well as the central median will be required.

The proposed berms will provide for replacement planting, with it recommended that all available berm space be utilised for new tree plantings. It is recommended that the final landscape design of the ULDM be reviewed, and arboricultural input provided prior to implementation to ensure tree species selection and locations are suitable from a long-term perspective.

A TMP should be developed prior to construction to identify existing trees protected under the District Plan provisions that require removal and detail methods for all work within the root zone of trees that are to be retained.

7.5 Assessment of operational effects

Nil. Refer to Section 4.2 of this Report.

7.6 Recommended measures to avoid, remedy or mitigate operational effects

Nil. Refer to Section 4.3 of this Report.

7.7 Summary and conclusions

The Project works affect 30 protected trees in the road reserve and open space zoned areas. The works are likely to have adverse effects on these trees. Provided that these trees are retained and protected where possible during the Project works, or they are replaced with new trees as part of the ULDMP, the effects on these trees will be mitigated.

Table 11: Summary of effects and recommendations for NoR 3

| Effect | Assessment | Recommendation |
|--|--|---|
| Construction | | |
| Removal of trees to enable the Project | A total of 30 individual trees of vegetation is proposed for removal as part of the Project. | A future verification assessment at the time of implementation is recommended to ensure the current conditions are still relevant. Any future tree removal, tree planting or mass planted vegetation should be added and/or assessed at that time, with this Report intended to provide a baseline survey. Replacement planting at a minimum of 2:1. |
| Operation | | |
| Tree trimming or alteration | Replacement trees may require maintenance to retain sight lines and the overhead and lateral clearances of general traffic lanes and the high quality walking and cycling facilities | New street trees or mass planted vegetation (trees specifically) are planted no closer to the future general traffic lanes than 1 m. |

8 Airport to Botany Bus Rapid Transit – NoRs 4a and 4b

This section assesses specific arboricultural matters relating to NoRs 4a and 4b – between the SH20B/20 interchange and Orrs Road.

8.1 Overview and description of works


As set out in Table 12 below, the proposed works in NoRs 4a and 4b include the widening of SH20B to accommodate a centre-running BRT corridor until the Manukau Memorial Gardens. From this point, the BRT corridor shifts south of SH20B until Orrs Road. Proposed works also include high quality walking and cycling facilities, eastbound lanes to Auckland Airport and a ramp from SH20B onto SH20 for southbound traffic.

Table 12: Overview of NoR 4a and 4b


| NoRs 4a and 4b – SH20/20B Interchange to Orrs Road | |
|--|--|
| | |
| Key features | |
| BRT corridor | <ul style="list-style-type: none"> Centre-running on Puhinui Road through to the Manukau Memorial Gardens intersection (approx. 600 m west of SH20/20B Interchange); and South running to Orrs Road. |
| Walking and cycling facilities | Walking and cycling facilities on southern side of the corridor |

| | |
|---------------------------|---|
| General traffic | <ul style="list-style-type: none"> • Two lanes in each direction; and • New southbound ramp from SH20B onto SH20. |
| Access | <ul style="list-style-type: none"> • Limited access; and • Access maintained via signals at Manukau Memorial Gardens and Campana Road. |
| Speed environment | 60 km/h |
| Signalised intersections | <ul style="list-style-type: none"> • SH20/SH20B Interchange; • Puhinui Road and Manukau Memorial Gardens; and • Puhinui Road and Campana Road. |
| Stormwater infrastructure | Swales |

NoR 4b typical cross section

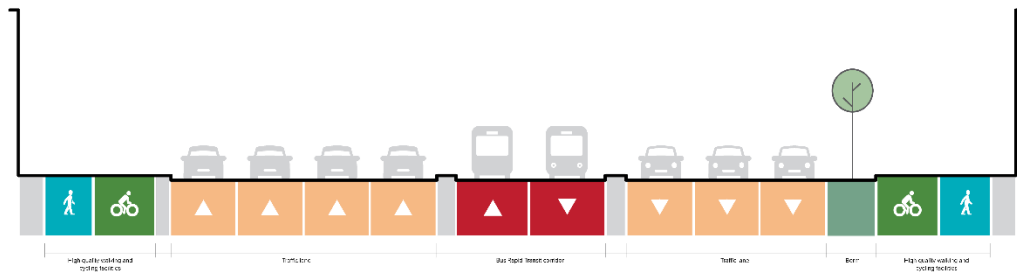

NoR 4a typical cross section

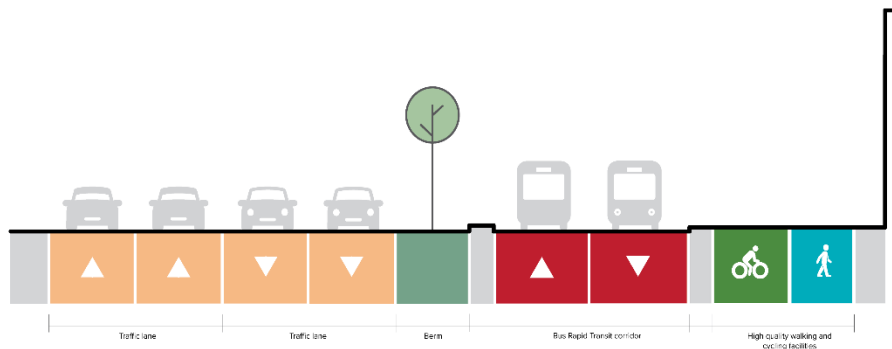

8.2 Existing environment

Due to the recently completed SH20B short term improvement works, there are minimal street trees and vegetation within NoRs 4a and 4b. Protected vegetation is limited to riparian vegetation adjacent to Prices Road.

8.3 Assessment of construction effects

Only one area of vegetation will be affected as part of Project works in this section. Specially, this work will include the construction of a new bridge which will likely include piling and abutment works within the riparian yard. An estimated 100 m² of vegetation on the western and eastern sides of the existing stream will be removed to enable the piling works (50 m² on each side for a total of 100 m²).

As described in Section 3.3 of this Report, given that vegetation removal within a riparian yard is a Regional Plan rule, no assessment has been undertaken in this Report. Instead, this will be assessed through a future regional resource consent process.

| Number of Trees/ Requiring Removal | Mass planted areas/groups of vegetation requiring removal (m2) |
|------------------------------------|--|
| 0 | 1 (100 m ²) (<i>Riparian Vegetation</i>) not protected by District Plan provisions |

8.4 Recommended measures to avoid, remedy or mitigate construction effects

Nil. To be addressed through a future regional resource consent process.

8.5 Assessment of operational effects

Nil. Refer to the Section 4.2 of this Report.

8.6 Recommended measures to avoid, remedy or mitigate operational effects

Nil. Refer to Section 4.3 of this Report.

8.7 Summary and conclusions

No protected trees are affected as part of the Project works.

9 Conclusions

The existing environment for the majority of the Project corridor is primarily urban, the exception being the undeveloped industrial zoned land adjoining SH20B within NoRs 4a and 4b. Tree cover associated with the existing urbanised area typically include plantings of amenity trees and riparian vegetation within the road reserve and open space zones.

The future environment is likely to change over the next 10 – 15 years as intensification occurs along the corridor as a result of recent changes in national policy direction and changes to the RMA. This will likely result in a reduction of trees adjoining the corridor, on business and residentially zoned land, which are not afforded any protection in the AUP:OP.

A summary of the trees or vegetation requiring removal for each NoR, which are protected by District Plan provisions in the AUP:OP is provided in the table below:

| NoR | Number of Trees/ Requiring Removal | Mass planted areas/groups of vegetation requiring removal (m ²) |
|----------------|------------------------------------|---|
| NoR 1 | 683 | 25 Groups (27,084 m ²) |
| NoR 2 | 404 | 28 Groups (5,960 m ²) |
| NoR 3 | 30 (Including 2 Notable Trees) | 0 |
| NoRs 4a and 4b | 0 | 0 |
| Total | 1,117 Tree/ Tree Groups | 53 (33,044 m ²) |

It is recommended that a TMP be developed where construction work impacts on trees and groups of trees that are protected under the District Plan provisions (trees protected under Regional Plan provisions will be addressed as part of a future resource consent process). Replacement planting protocols are proposed to be developed further as part of the TMP where protected trees are to be removed.

Opportunities for replanting within the berms of the proposed cross section provide mitigation of effects arising from tree removal associated with the Project. Furthermore, additional land at SH20 has been included within the designation for replanting. The long-term outcome of comprehensive street tree planting will be more trees in the public realm and increased amenity value within the public transport corridor.

Overall, the effects on trees protected by the District Plan by the NoRs for the Project will be mitigated by replacement with new trees and mass planted vegetation as part of the corridor and on adjacent land.

Appendix A

Tree Schedule

Appendix A – Tree schedule

NoR 1

| Status | Tree No. | Vegetation Type | Protection | Location | Species | Age | DB H |
|------------------------------------|----------|-----------------|--------------|-------------------|--------------|---------------|------|
| Within footprint of works - remove | 426 | Single tree | Road Reserve | Te Irirangi Drive | Pohutukawa | Semi - Mature | 0.32 |
| Within footprint of works - remove | 427 | Single tree | Road Reserve | Te Irirangi Drive | Pohutukawa | Semi - Mature | 0.32 |
| Within footprint of works - remove | 428 | Single tree | Road Reserve | Te Irirangi Drive | Pohutukawa | Semi - Mature | 0.32 |
| Within footprint of works - remove | 429 | Single tree | Road Reserve | Te Irirangi Drive | Pohutukawa | Semi - Mature | 0.32 |
| Within footprint of works - remove | 430 | Single tree | Road Reserve | Te Irirangi Drive | London Plane | Semi - Mature | 0.46 |
| Within footprint of works - remove | 431 | Single tree | Road Reserve | Te Irirangi Drive | Pohutukawa | Semi - Mature | 0.15 |
| Within footprint of works - remove | 432 | Single tree | Road Reserve | Te Irirangi Drive | London Plane | Semi - Mature | 0.33 |
| Within footprint of works - remove | 445 | Single tree | Road Reserve | Te Irirangi Drive | Pohutukawa | Semi - Mature | 0.15 |
| Within footprint of works - remove | 434 | Single tree | Road Reserve | Te Irirangi Drive | Pohutukawa | Semi - Mature | 0.32 |
| Within footprint of works - remove | 435 | Single tree | Road Reserve | Te Irirangi Drive | Titoki | Semi - Mature | 0.43 |

| | | | | | | | |
|------------------------------------|-----|-------------|--------------|-------------------|------------|---------------|------|
| Within footprint of works - remove | 436 | Single tree | Road Reserve | Te Irirangi Drive | Plane | Semi - Mature | 0.3 |
| Within footprint of works - remove | 437 | Single tree | Road Reserve | Te Irirangi Drive | Plane | Semi - Mature | 0.3 |
| Within footprint of works - remove | 438 | Single tree | Road Reserve | Te Irirangi Drive | Pohutukawa | Semi - Mature | 0.32 |
| Within footprint of works - remove | 439 | Single tree | Road Reserve | Te Irirangi Drive | Pohutukawa | Semi - Mature | 0.32 |
| Within footprint of works - remove | 440 | Single tree | Road Reserve | Te Irirangi Drive | Pohutukawa | Semi - Mature | 0.32 |
| Within footprint of works - remove | 441 | Single tree | Road Reserve | Te Irirangi Drive | Ash | Semi - Mature | 0.3 |
| Within footprint of works - remove | 442 | Single tree | Road Reserve | Te Irirangi Drive | Pohutukawa | Semi - Mature | 0.32 |
| Within footprint of works - remove | 443 | Single tree | Road Reserve | Te Irirangi Drive | Pohutukawa | Semi - Mature | 0.32 |
| Within footprint of works - remove | 444 | Single tree | Road Reserve | Te Irirangi Drive | Pohutukawa | Semi - Mature | 0.32 |
| Within footprint of works - remove | 433 | Single tree | Road Reserve | Te Irirangi Drive | Pohutukawa | Semi - Mature | 0.25 |
| Within footprint of works - remove | 446 | Single tree | Road Reserve | Te Irirangi Drive | Pohutukawa | Semi - Mature | 0.25 |
| Within footprint of works - remove | 447 | Single tree | Road Reserve | Te Irirangi Drive | Pohutukawa | Semi - Mature | 0.32 |
| Within footprint of works - remove | 448 | Single tree | Road Reserve | Te Irirangi Drive | Pohutukawa | Semi - Mature | 0.32 |
| Within footprint of works - remove | 449 | Single tree | Road Reserve | Te Irirangi Drive | Pohutukawa | Semi - Mature | 0.32 |

| | | | | | | | |
|------------------------------------|-----|-------------|--------------|-------------------|-------------------|---------------|------|
| Within footprint of works - remove | 450 | Single tree | Road Reserve | Te Irirangi Drive | Plane | Semi - Mature | 0.3 |
| Within footprint of works - remove | 451 | Single tree | Road Reserve | Te Irirangi Drive | Plane | Semi - Mature | 0.3 |
| Within footprint of works - remove | 452 | Single tree | Road Reserve | Te Irirangi Drive | Pohutukawa | Semi - Mature | 0.3 |
| Within footprint of works - remove | 453 | Single tree | Road Reserve | Te Irirangi Drive | Pohutukawa | Semi - Mature | 0.3 |
| Within footprint of works - remove | 454 | Single tree | Road Reserve | Te Irirangi Drive | Pohutukawa | Semi - Mature | 0.3 |
| Within footprint of works - remove | 455 | Single tree | Road Reserve | Te Irirangi Drive | Pohutukawa | Semi - Mature | 0.3 |
| Within footprint of works - remove | 700 | Single tree | Road Reserve | Te Irirangi Drive | Pohutukawa | Semi - Mature | 0.25 |
| Within footprint of works - remove | 457 | Single tree | Road Reserve | Te Irirangi Drive | Pohutukawa | Semi - Mature | 0.3 |
| Within footprint of works - remove | 458 | Single tree | Road Reserve | Te Irirangi Drive | Washingtonia Palm | Mature | 0.6 |
| Within footprint of works - remove | 459 | Single tree | Road Reserve | Te Irirangi Drive | Washingtonia Palm | Mature | 0.6 |
| Within footprint of works - remove | 460 | Single tree | Road Reserve | Te Irirangi Drive | Washingtonia Palm | Mature | 0.6 |
| Within footprint of works - remove | 461 | Single tree | Road Reserve | Te Irirangi Drive | Washingtonia Palm | Mature | 0.6 |
| Within footprint of works - remove | 462 | Single tree | Road Reserve | Te Irirangi Drive | Washingtonia Palm | Mature | 0.6 |
| Within footprint of works - remove | 463 | Single tree | Road Reserve | Te Irirangi Drive | Washingtonia Palm | Mature | 0.6 |

| | | | | | | | |
|------------------------------------|-----|-------------|--------------|-------------------|-------------------|--------|-----|
| Within footprint of works - remove | 464 | Single tree | Road Reserve | Te Irirangi Drive | Washingtonia Palm | Mature | 0.6 |
| Within footprint of works - remove | 465 | Single tree | Road Reserve | Te Irirangi Drive | Washingtonia Palm | Mature | 0.6 |
| Within footprint of works - remove | 466 | Single tree | Road Reserve | Te Irirangi Drive | Washingtonia Palm | Mature | 0.6 |
| Within footprint of works - remove | 467 | Single tree | Road Reserve | Te Irirangi Drive | Washingtonia Palm | Mature | 0.6 |
| Within footprint of works - remove | 468 | Single tree | Road Reserve | Te Irirangi Drive | Washingtonia Palm | Mature | 0.6 |
| Within footprint of works - remove | 469 | Single tree | Road Reserve | Te Irirangi Drive | Washingtonia Palm | Mature | 0.6 |
| Within footprint of works - remove | 470 | Single tree | Road Reserve | Te Irirangi Drive | Washingtonia Palm | Mature | 0.6 |
| Within footprint of works - remove | 471 | Single tree | Road Reserve | Te Irirangi Drive | Washingtonia Palm | Mature | 0.6 |
| Within footprint of works - remove | 472 | Single tree | Road Reserve | Te Irirangi Drive | Washingtonia Palm | Mature | 0.6 |
| Within footprint of works - remove | 473 | Single tree | Road Reserve | Te Irirangi Drive | Washingtonia Palm | Mature | 0.6 |
| Within footprint of works - remove | 474 | Single tree | Road Reserve | Te Irirangi Drive | Washingtonia Palm | Mature | 0.6 |
| Within footprint of works - remove | 475 | Single tree | Road Reserve | Te Irirangi Drive | Washingtonia Palm | Mature | 0.6 |
| Within footprint of works - remove | 476 | Single tree | Road Reserve | Te Irirangi Drive | Washingtonia Palm | Mature | 0.6 |
| Within footprint of works - remove | 477 | Single tree | Road Reserve | Te Irirangi Drive | Washingtonia Palm | Mature | 0.6 |

| | | | | | | | |
|------------------------------------|-----|-------------|--------------|-------------------|-------------------|--------|------|
| Within footprint of works - remove | 478 | Single tree | Road Reserve | Te Irirangi Drive | Washingtonia Palm | Mature | 0.6 |
| Within footprint of works - remove | 479 | Single tree | Road Reserve | Te Irirangi Drive | Washingtonia Palm | Mature | 0.6 |
| Within footprint of works - remove | 480 | Single tree | Road Reserve | Te Irirangi Drive | Washingtonia Palm | Mature | 0.6 |
| Within footprint of works - remove | 481 | Single tree | Road Reserve | Te Irirangi Drive | Washingtonia Palm | Mature | 0.6 |
| Within footprint of works - remove | 482 | Single tree | Road Reserve | Te Irirangi Drive | Washingtonia Palm | Mature | 0.6 |
| Within footprint of works - remove | 483 | Single tree | Road Reserve | Te Irirangi Drive | Washingtonia Palm | Mature | 0.6 |
| Within footprint of works - remove | 484 | Single tree | Road Reserve | Te Irirangi Drive | Washingtonia Palm | Mature | 0.6 |
| Within footprint of works - remove | 485 | Single tree | Road Reserve | Te Irirangi Drive | Washingtonia Palm | Mature | 0.55 |
| Within footprint of works - remove | 486 | Single tree | Road Reserve | Te Irirangi Drive | Washingtonia Palm | Mature | 0.68 |
| Within footprint of works - remove | 487 | Single tree | Road Reserve | Te Irirangi Drive | Washingtonia Palm | Mature | 0.6 |
| Within footprint of works - remove | 488 | Single tree | Road Reserve | Te Irirangi Drive | Washingtonia Palm | Mature | 0.6 |
| Within footprint of works - remove | 489 | Single tree | Road Reserve | Te Irirangi Drive | Washingtonia Palm | Mature | 0.6 |
| Within footprint of works - remove | 490 | Single tree | Road Reserve | Te Irirangi Drive | Washingtonia Palm | Mature | 0.6 |
| Within footprint of works - remove | 491 | Single tree | Road Reserve | Te Irirangi Drive | Washingtonia Palm | Mature | 0.6 |

| | | | | | | | |
|------------------------------------|-----|-------------|--------------|-------------------|-------------------|--------|-----|
| Within footprint of works - remove | 492 | Single tree | Road Reserve | Te Irirangi Drive | Washingtonia Palm | Mature | 0.6 |
| Within footprint of works - remove | 493 | Single tree | Road Reserve | Te Irirangi Drive | Washingtonia Palm | Mature | 0.6 |
| Within footprint of works - remove | 494 | Single tree | Road Reserve | Te Irirangi Drive | Washingtonia Palm | Mature | 0.6 |
| Within footprint of works - remove | 495 | Single tree | Road Reserve | Te Irirangi Drive | Washingtonia Palm | Mature | 0.6 |
| Within footprint of works - remove | 496 | Single tree | Road Reserve | Te Irirangi Drive | Washingtonia Palm | Mature | 0.6 |
| Within footprint of works - remove | 497 | Single tree | Road Reserve | Te Irirangi Drive | Washingtonia Palm | Mature | 0.6 |
| Within footprint of works - remove | 498 | Single tree | Road Reserve | Te Irirangi Drive | Washingtonia Palm | Mature | 0.6 |
| Within footprint of works - remove | 499 | Single tree | Road Reserve | Te Irirangi Drive | Washingtonia Palm | Mature | 0.6 |
| Within footprint of works - remove | 500 | Single tree | Road Reserve | Te Irirangi Drive | Washingtonia Palm | Mature | 0.6 |
| Within footprint of works - remove | 501 | Single tree | Road Reserve | Te Irirangi Drive | Washingtonia Palm | Mature | 0.6 |
| Within footprint of works - remove | 502 | Single tree | Road Reserve | Te Irirangi Drive | Washingtonia Palm | Mature | 0.6 |
| Within footprint of works - remove | 503 | Single tree | Road Reserve | Te Irirangi Drive | Washingtonia Palm | Mature | 0.6 |
| Within footprint of works - remove | 504 | Single tree | Road Reserve | Te Irirangi Drive | Washingtonia Palm | Mature | 0.6 |
| Within footprint of works - remove | 505 | Single tree | Road Reserve | Te Irirangi Drive | Washingtonia Palm | Mature | 0.6 |

| | | | | | | | |
|------------------------------------|-----|-------------|--------------|-------------------|-------------------|---------------|-----|
| Within footprint of works - remove | 506 | Single tree | Road Reserve | Te Irirangi Drive | Washingtonia Palm | Mature | 0.6 |
| Within footprint of works - remove | 507 | Single tree | Road Reserve | Te Irirangi Drive | Washingtonia Palm | Mature | 0.6 |
| Within footprint of works - remove | 508 | Single tree | Road Reserve | Te Irirangi Drive | Pohutukawa | Semi - Mature | 0.3 |
| Within footprint of works - remove | 509 | Single tree | Road Reserve | Te Irirangi Drive | Pohutukawa | Semi - Mature | 0.3 |
| Within footprint of works - remove | 510 | Single tree | Road Reserve | Te Irirangi Drive | Pohutukawa | Semi - Mature | 0.3 |
| Within footprint of works - remove | 511 | Single tree | Road Reserve | Te Irirangi Drive | Pohutukawa | Semi - Mature | 0.3 |
| Within footprint of works - remove | 512 | Single tree | Road Reserve | Te Irirangi Drive | Pohutukawa | Semi - Mature | 0.3 |
| Within footprint of works - remove | 513 | Single tree | Road Reserve | Te Irirangi Drive | Pohutukawa | Semi - Mature | 0.3 |
| Within footprint of works - remove | 514 | Single tree | Road Reserve | Te Irirangi Drive | Pohutukawa | Semi - Mature | 0.3 |
| Within footprint of works - remove | 515 | Single tree | Road Reserve | Te Irirangi Drive | Pohutukawa | Semi - Mature | 0.3 |
| Within footprint of works - remove | 516 | Single tree | Road Reserve | Te Irirangi Drive | Pohutukawa | Semi - Mature | 0.3 |
| Within footprint of works - remove | 517 | Single tree | Road Reserve | Te Irirangi Drive | Pohutukawa | Semi - Mature | 0.3 |
| Within footprint of works - remove | 518 | Single tree | Road Reserve | Te Irirangi Drive | Pohutukawa | Semi - Mature | 0.3 |
| Within footprint of works - remove | 519 | Single tree | Road Reserve | Te Irirangi Drive | Pohutukawa | Semi - Mature | 0.3 |

| | | | | | | | |
|------------------------------------|-----|-------------|--------------|-------------------|------------|---------------|-----|
| Within footprint of works - remove | 520 | Single tree | Road Reserve | Te Irirangi Drive | Pohutukawa | Semi - Mature | 0.3 |
| Within footprint of works - remove | 521 | Single tree | Road Reserve | Te Irirangi Drive | Pohutukawa | Semi - Mature | 0.3 |
| Within footprint of works - remove | 522 | Single tree | Road Reserve | Te Irirangi Drive | Pohutukawa | Semi - Mature | 0.3 |
| Within footprint of works - remove | 523 | Single tree | Road Reserve | Te Irirangi Drive | Pohutukawa | Semi - Mature | 0.3 |
| Within footprint of works - remove | 524 | Single tree | Road Reserve | Te Irirangi Drive | Pohutukawa | Semi - Mature | 0.3 |
| Within footprint of works - remove | 525 | Single tree | Road Reserve | Te Irirangi Drive | Pohutukawa | Semi - Mature | 0.3 |
| Within footprint of works - remove | 526 | Single tree | Road Reserve | Te Irirangi Drive | Pohutukawa | Semi - Mature | 0.3 |
| Within footprint of works - remove | 527 | Single tree | Road Reserve | Te Irirangi Drive | Pohutukawa | Semi - Mature | 0.3 |
| Within footprint of works - remove | 528 | Single tree | Road Reserve | Te Irirangi Drive | Pohutukawa | Semi - Mature | 0.3 |
| Within footprint of works - remove | 529 | Single tree | Road Reserve | Te Irirangi Drive | Pohutukawa | Semi - Mature | 0.3 |
| Within footprint of works - remove | 530 | Single tree | Road Reserve | Te Irirangi Drive | Pohutukawa | Semi - Mature | 0.3 |
| Within footprint of works - remove | 531 | Single tree | Road Reserve | Te Irirangi Drive | Pohutukawa | Semi - Mature | 0.3 |
| Within footprint of works - remove | 532 | Single tree | Road Reserve | Te Irirangi Drive | Pohutukawa | Semi - Mature | 0.3 |
| Within footprint of works - remove | 533 | Single tree | Road Reserve | Te Irirangi Drive | Pohutukawa | Semi - Mature | 0.3 |

| | | | | | | | |
|------------------------------------|-----|-------------|--------------|-------------------|------------|---------------|-----|
| Within footprint of works - remove | 534 | Single tree | Road Reserve | Te Irirangi Drive | Pohutukawa | Semi - Mature | 0.3 |
| Within footprint of works - remove | 535 | Single tree | Road Reserve | Te Irirangi Drive | Pohutukawa | Semi - Mature | 0.3 |
| Within footprint of works - remove | 536 | Single tree | Road Reserve | Te Irirangi Drive | Pohutukawa | Semi - Mature | 0.3 |
| Within footprint of works - remove | 537 | Single tree | Road Reserve | Te Irirangi Drive | Pohutukawa | Semi - Mature | 0.3 |
| Within footprint of works - remove | 538 | Single tree | Road Reserve | Te Irirangi Drive | Pohutukawa | Semi - Mature | 0.3 |
| Within footprint of works - remove | 539 | Single tree | Road Reserve | Te Irirangi Drive | Pohutukawa | Semi - Mature | 0.3 |
| Within footprint of works - remove | 540 | Single tree | Road Reserve | Te Irirangi Drive | Pohutukawa | Semi - Mature | 0.3 |
| Within footprint of works - remove | 541 | Single tree | Road Reserve | Te Irirangi Drive | Pohutukawa | Semi - Mature | 0.3 |
| Within footprint of works - remove | 542 | Single tree | Road Reserve | Te Irirangi Drive | Pohutukawa | Semi - Mature | 0.3 |
| Within footprint of works - remove | 543 | Single tree | Road Reserve | Te Irirangi Drive | Pohutukawa | Semi - Mature | 0.3 |
| Within footprint of works - remove | 544 | Single tree | Road Reserve | Te Irirangi Drive | Pohutukawa | Semi - Mature | 0.3 |
| Within footprint of works - remove | 545 | Single tree | Road Reserve | Te Irirangi Drive | Pohutukawa | Semi - Mature | 0.3 |
| Within footprint of works - remove | 546 | Single tree | Road Reserve | Te Irirangi Drive | Pohutukawa | Semi - Mature | 0.3 |
| Within footprint of works - remove | 547 | Single tree | Road Reserve | Te Irirangi Drive | Pohutukawa | Semi - Mature | 0.3 |

| | | | | | | | |
|------------------------------------|-----|-------------|--------------|-------------------|-------------------|---------------|-----|
| Within footprint of works - remove | 548 | Single tree | Road Reserve | Te Irirangi Drive | Pohutukawa | Semi - Mature | 0.3 |
| Within footprint of works - remove | 549 | Single tree | Road Reserve | Te Irirangi Drive | Pohutukawa | Semi - Mature | 0.3 |
| Within footprint of works - remove | 550 | Single tree | Road Reserve | Te Irirangi Drive | Pohutukawa | Semi - Mature | 0.3 |
| Within footprint of works - remove | 551 | Single tree | Road Reserve | Te Irirangi Drive | Pohutukawa | Semi - Mature | 0.3 |
| Within footprint of works - remove | 552 | Single tree | Road Reserve | Te Irirangi Drive | Pohutukawa | Semi - Mature | 0.3 |
| Within footprint of works - remove | 553 | Single tree | Road Reserve | Te Irirangi Drive | Pohutukawa | Semi - Mature | 0.3 |
| Within footprint of works - remove | 554 | Single tree | Road Reserve | Te Irirangi Drive | Pohutukawa | Semi - Mature | 0.3 |
| Within footprint of works - remove | 555 | Single tree | Road Reserve | Te Irirangi Drive | Puriri | Semi - Mature | 0.3 |
| Within footprint of works - remove | 556 | Single tree | Road Reserve | Te Irirangi Drive | Washingtonia Palm | Mature | 0.6 |
| Within footprint of works - remove | 557 | Single tree | Road Reserve | Te Irirangi Drive | Washingtonia Palm | Mature | 0.6 |
| Within footprint of works - remove | 558 | Single tree | Road Reserve | Te Irirangi Drive | Washingtonia Palm | Mature | 0.6 |
| Within footprint of works - remove | 559 | Single tree | Road Reserve | Te Irirangi Drive | Washingtonia Palm | Mature | 0.6 |
| Within footprint of works - remove | 560 | Single tree | Road Reserve | Te Irirangi Drive | Washingtonia Palm | Mature | 0.6 |
| Within footprint of works - remove | 561 | Single tree | Road Reserve | Te Irirangi Drive | Washingtonia Palm | Mature | 0.6 |

| | | | | | | | |
|------------------------------------|-----|-------------|--------------|-------------------|-------------------|--------|-----|
| Within footprint of works - remove | 562 | Single tree | Road Reserve | Te Irirangi Drive | Washingtonia Palm | Mature | 0.6 |
| Within footprint of works - remove | 563 | Single tree | Road Reserve | Te Irirangi Drive | Washingtonia Palm | Mature | 0.6 |
| Within footprint of works - remove | 564 | Single tree | Road Reserve | Te Irirangi Drive | Washingtonia Palm | Mature | 0.6 |
| Within footprint of works - remove | 565 | Single tree | Road Reserve | Te Irirangi Drive | Washingtonia Palm | Mature | 0.6 |
| Within footprint of works - remove | 566 | Single tree | Road Reserve | Te Irirangi Drive | Washingtonia Palm | Mature | 0.6 |
| Within footprint of works - remove | 567 | Single tree | Road Reserve | Te Irirangi Drive | Washingtonia Palm | Mature | 0.6 |
| Within footprint of works - remove | 568 | Single tree | Road Reserve | Te Irirangi Drive | Washingtonia Palm | Mature | 0.6 |
| Within footprint of works - remove | 569 | Single tree | Road Reserve | Te Irirangi Drive | Washingtonia Palm | Mature | 0.6 |
| Within footprint of works - remove | 570 | Single tree | Road Reserve | Te Irirangi Drive | Washingtonia Palm | Mature | 0.6 |
| Within footprint of works - remove | 571 | Single tree | Road Reserve | Te Irirangi Drive | Washingtonia Palm | Mature | 0.6 |
| Within footprint of works - remove | 572 | Single tree | Road Reserve | Te Irirangi Drive | Washingtonia Palm | Mature | 0.6 |
| Within footprint of works - remove | 573 | Single tree | Road Reserve | Te Irirangi Drive | Washingtonia Palm | Mature | 0.6 |
| Within footprint of works - remove | 574 | Single tree | Road Reserve | Te Irirangi Drive | Washingtonia Palm | Mature | 0.6 |
| Within footprint of works - remove | 575 | Single tree | Road Reserve | Te Irirangi Drive | Washingtonia Palm | Mature | 0.6 |

| | | | | | | | |
|------------------------------------|-----|-------------|--------------|-------------------|-------------------|--------|-----|
| Within footprint of works - remove | 576 | Single tree | Road Reserve | Te Irirangi Drive | Washingtonia Palm | Mature | 0.6 |
| Within footprint of works - remove | 577 | Single tree | Road Reserve | Te Irirangi Drive | Washingtonia Palm | Mature | 0.6 |
| Within footprint of works - remove | 578 | Single tree | Road Reserve | Te Irirangi Drive | Washingtonia Palm | Mature | 0.6 |
| Within footprint of works - remove | 579 | Single tree | Road Reserve | Te Irirangi Drive | Washingtonia Palm | Mature | 0.6 |
| Within footprint of works - remove | 580 | Single tree | Road Reserve | Te Irirangi Drive | Washingtonia Palm | Mature | 0.6 |
| Within footprint of works - remove | 581 | Single tree | Road Reserve | Te Irirangi Drive | Washingtonia Palm | Mature | 0.6 |
| Within footprint of works - remove | 582 | Single tree | Road Reserve | Te Irirangi Drive | Washingtonia Palm | Mature | 0.6 |
| Within footprint of works - remove | 583 | Single tree | Road Reserve | Te Irirangi Drive | Washingtonia Palm | Mature | 0.6 |
| Within footprint of works - remove | 584 | Single tree | Road Reserve | Te Irirangi Drive | Washingtonia Palm | Mature | 0.6 |
| Within footprint of works - remove | 585 | Single tree | Road Reserve | Te Irirangi Drive | Washingtonia Palm | Mature | 0.6 |
| Within footprint of works - remove | 586 | Single tree | Road Reserve | Te Irirangi Drive | Washingtonia Palm | Mature | 0.6 |
| Within footprint of works - remove | 587 | Single tree | Road Reserve | Te Irirangi Drive | Washingtonia Palm | Mature | 0.6 |
| Within footprint of works - remove | 588 | Single tree | Road Reserve | Te Irirangi Drive | Washingtonia Palm | Mature | 0.6 |
| Within footprint of works - remove | 589 | Single tree | Road Reserve | Te Irirangi Drive | Washingtonia Palm | Mature | 0.6 |

| | | | | | | | |
|------------------------------------|-----|-------------|--------------|-------------------|-------------------|--------|-----|
| Within footprint of works - remove | 590 | Single tree | Road Reserve | Te Irirangi Drive | Washingtonia Palm | Mature | 0.6 |
| Within footprint of works - remove | 591 | Single tree | Road Reserve | Te Irirangi Drive | Washingtonia Palm | Mature | 0.6 |
| Within footprint of works - remove | 592 | Single tree | Road Reserve | Te Irirangi Drive | Washingtonia Palm | Mature | 0.6 |
| Within footprint of works - remove | 593 | Single tree | Road Reserve | Te Irirangi Drive | Washingtonia Palm | Mature | 0.6 |
| Within footprint of works - remove | 594 | Single tree | Road Reserve | Te Irirangi Drive | Washingtonia Palm | Mature | 0.6 |
| Within footprint of works - remove | 595 | Single tree | Road Reserve | Te Irirangi Drive | Washingtonia Palm | Mature | 0.6 |
| Within footprint of works - remove | 596 | Single tree | Road Reserve | Te Irirangi Drive | Washingtonia Palm | Mature | 0.6 |
| Within footprint of works - remove | 597 | Single tree | Road Reserve | Te Irirangi Drive | Washingtonia Palm | Mature | 0.6 |
| Within footprint of works - remove | 598 | Single tree | Road Reserve | Te Irirangi Drive | Washingtonia Palm | Mature | 0.6 |
| Within footprint of works - remove | 599 | Single tree | Road Reserve | Te Irirangi Drive | Washingtonia Palm | Mature | 0.6 |
| Within footprint of works - remove | 600 | Single tree | Road Reserve | Te Irirangi Drive | Washingtonia Palm | Mature | 0.6 |
| Within footprint of works - remove | 601 | Single tree | Road Reserve | Te Irirangi Drive | Washingtonia Palm | Mature | 0.6 |
| Within footprint of works - remove | 602 | Single tree | Road Reserve | Te Irirangi Drive | Washingtonia Palm | Mature | 0.6 |
| Within footprint of works - remove | 603 | Single tree | Road Reserve | Te Irirangi Drive | Washingtonia Palm | Mature | 0.6 |

| | | | | | | | |
|------------------------------------|-----|-------------|--------------|-------------------|-------------------|--------|-----|
| Within footprint of works - remove | 604 | Single tree | Road Reserve | Te Irirangi Drive | Washingtonia Palm | Mature | 0.6 |
| Within footprint of works - remove | 605 | Single tree | Road Reserve | Te Irirangi Drive | Washingtonia Palm | Mature | 0.6 |
| Within footprint of works - remove | 606 | Single tree | Road Reserve | Te Irirangi Drive | Washingtonia Palm | Mature | 0.6 |
| Within footprint of works - remove | 607 | Single tree | Road Reserve | Te Irirangi Drive | Washingtonia Palm | Mature | 0.6 |
| Within footprint of works - remove | 608 | Single tree | Road Reserve | Te Irirangi Drive | Washingtonia Palm | Mature | 0.6 |
| Within footprint of works - remove | 609 | Single tree | Road Reserve | Te Irirangi Drive | Washingtonia Palm | Mature | 0.6 |
| Within footprint of works - remove | 610 | Single tree | Road Reserve | Te Irirangi Drive | Washingtonia Palm | Mature | 0.6 |
| Within footprint of works - remove | 611 | Single tree | Road Reserve | Te Irirangi Drive | Washingtonia Palm | Mature | 0.6 |
| Within footprint of works - remove | 612 | Single tree | Road Reserve | Te Irirangi Drive | Washingtonia Palm | Mature | 0.6 |
| Within footprint of works - remove | 613 | Single tree | Road Reserve | Te Irirangi Drive | Washingtonia Palm | Mature | 0.6 |
| Within footprint of works - remove | 614 | Single tree | Road Reserve | Te Irirangi Drive | Washingtonia Palm | Mature | 0.6 |
| Within footprint of works - remove | 615 | Single tree | Road Reserve | Te Irirangi Drive | Washingtonia Palm | Mature | 0.6 |
| Within footprint of works - remove | 616 | Single tree | Road Reserve | Te Irirangi Drive | Washingtonia Palm | Mature | 0.6 |
| Within footprint of works - remove | 617 | Single tree | Road Reserve | Te Irirangi Drive | Washingtonia Palm | Mature | 0.6 |

| | | | | | | | |
|------------------------------------|-----|-------------|--------------|-------------------|-------------------|--------|-----|
| Within footprint of works - remove | 618 | Single tree | Road Reserve | Te Irirangi Drive | Washingtonia Palm | Mature | 0.6 |
| Within footprint of works - remove | 619 | Single tree | Road Reserve | Te Irirangi Drive | Washingtonia Palm | Mature | 0.6 |
| Within footprint of works - remove | 620 | Single tree | Road Reserve | Te Irirangi Drive | Washingtonia Palm | Mature | 0.6 |
| Within footprint of works - remove | 621 | Single tree | Road Reserve | Te Irirangi Drive | Washingtonia Palm | Mature | 0.6 |
| Within footprint of works - remove | 622 | Single tree | Road Reserve | Te Irirangi Drive | Washingtonia Palm | Mature | 0.6 |
| Within footprint of works - remove | 623 | Single tree | Road Reserve | Te Irirangi Drive | Washingtonia Palm | Mature | 0.6 |
| Within footprint of works - remove | 624 | Single tree | Road Reserve | Te Irirangi Drive | Washingtonia Palm | Mature | 0.6 |
| Within footprint of works - remove | 625 | Single tree | Road Reserve | Te Irirangi Drive | Washingtonia Palm | Mature | 0.6 |
| Within footprint of works - remove | 626 | Single tree | Road Reserve | Te Irirangi Drive | Washingtonia Palm | Mature | 0.6 |
| Within footprint of works - remove | 627 | Single tree | Road Reserve | Te Irirangi Drive | Washingtonia Palm | Mature | 0.6 |
| Within footprint of works - remove | 628 | Single tree | Road Reserve | Te Irirangi Drive | Washingtonia Palm | Mature | 0.6 |
| Within footprint of works - remove | 629 | Single tree | Road Reserve | Te Irirangi Drive | Washingtonia Palm | Mature | 0.6 |
| Within footprint of works - remove | 630 | Single tree | Road Reserve | Te Irirangi Drive | Washingtonia Palm | Mature | 0.6 |
| Within footprint of works - remove | 631 | Single tree | Road Reserve | Te Irirangi Drive | Washingtonia Palm | Mature | 0.6 |

| | | | | | | | |
|------------------------------------|-----|-------------|--------------|-------------------|-------------------|--------|-----|
| Within footprint of works - remove | 632 | Single tree | Road Reserve | Te Irirangi Drive | Washingtonia Palm | Mature | 0.6 |
| Within footprint of works - remove | 633 | Single tree | Road Reserve | Te Irirangi Drive | Washingtonia Palm | Mature | 0.6 |
| Within footprint of works - remove | 634 | Single tree | Road Reserve | Te Irirangi Drive | Washingtonia Palm | Mature | 0.6 |
| Within footprint of works - remove | 635 | Single tree | Road Reserve | Te Irirangi Drive | Washingtonia Palm | Mature | 0.6 |
| Within footprint of works - remove | 636 | Single tree | Road Reserve | Te Irirangi Drive | Washingtonia Palm | Mature | 0.6 |
| Within footprint of works - remove | 637 | Single tree | Road Reserve | Te Irirangi Drive | Washingtonia Palm | Mature | 0.6 |
| Within footprint of works - remove | 638 | Single tree | Road Reserve | Te Irirangi Drive | Washingtonia Palm | Mature | 0.6 |
| Within footprint of works - remove | 639 | Single tree | Road Reserve | Te Irirangi Drive | Washingtonia Palm | Mature | 0.6 |
| Within footprint of works - remove | 640 | Single tree | Road Reserve | Te Irirangi Drive | Washingtonia Palm | Mature | 0.6 |
| Within footprint of works - remove | 641 | Single tree | Road Reserve | Te Irirangi Drive | Washingtonia Palm | Mature | 0.6 |
| Within footprint of works - remove | 642 | Single tree | Road Reserve | Te Irirangi Drive | Washingtonia Palm | Mature | 0.6 |
| Within footprint of works - remove | 643 | Single tree | Road Reserve | Te Irirangi Drive | Washingtonia Palm | Mature | 0.6 |
| Within footprint of works - remove | 644 | Single tree | Road Reserve | Te Irirangi Drive | Washingtonia Palm | Mature | 0.6 |
| Within footprint of works - remove | 645 | Single tree | Road Reserve | Te Irirangi Drive | Washingtonia Palm | Mature | 0.6 |

| | | | | | | | |
|------------------------------------|-----|-------------|--------------|-------------------|-------------------|--------|-----|
| Within footprint of works - remove | 646 | Single tree | Road Reserve | Te Irirangi Drive | Washingtonia Palm | Mature | 0.6 |
| Within footprint of works - remove | 647 | Single tree | Road Reserve | Te Irirangi Drive | Washingtonia Palm | Mature | 0.6 |
| Within footprint of works - remove | 648 | Single tree | Road Reserve | Te Irirangi Drive | Washingtonia Palm | Mature | 0.6 |
| Within footprint of works - remove | 649 | Single tree | Road Reserve | Te Irirangi Drive | Washingtonia Palm | Mature | 0.6 |
| Within footprint of works - remove | 650 | Single tree | Road Reserve | Te Irirangi Drive | Washingtonia Palm | Mature | 0.6 |
| Within footprint of works - remove | 651 | Single tree | Road Reserve | Te Irirangi Drive | Washingtonia Palm | Mature | 0.6 |
| Within footprint of works - remove | 652 | Single tree | Road Reserve | Te Irirangi Drive | Washingtonia Palm | Mature | 0.6 |
| Within footprint of works - remove | 653 | Single tree | Road Reserve | Te Irirangi Drive | Washingtonia Palm | Mature | 0.6 |
| Within footprint of works - remove | 654 | Single tree | Road Reserve | Te Irirangi Drive | Washingtonia Palm | Mature | 0.6 |
| Within footprint of works - remove | 655 | Single tree | Road Reserve | Te Irirangi Drive | Washingtonia Palm | Mature | 0.6 |
| Within footprint of works - remove | 656 | Single tree | Road Reserve | Te Irirangi Drive | Washingtonia Palm | Mature | 0.6 |
| Within footprint of works - remove | 657 | Single tree | Road Reserve | Te Irirangi Drive | Washingtonia Palm | Mature | 0.6 |
| Within footprint of works - remove | 658 | Single tree | Road Reserve | Te Irirangi Drive | Washingtonia Palm | Mature | 0.6 |
| Within footprint of works - remove | 659 | Single tree | Road Reserve | Te Irirangi Drive | Washingtonia Palm | Mature | 0.6 |

| | | | | | | | |
|------------------------------------|-----|-------------|--------------|-------------------|-------------------|--------|-----|
| Within footprint of works - remove | 660 | Single tree | Road Reserve | Te Irirangi Drive | Washingtonia Palm | Mature | 0.6 |
| Within footprint of works - remove | 661 | Single tree | Road Reserve | Te Irirangi Drive | Washingtonia Palm | Mature | 0.6 |
| Within footprint of works - remove | 662 | Single tree | Road Reserve | Te Irirangi Drive | Washingtonia Palm | Mature | 0.6 |
| Within footprint of works - remove | 663 | Single tree | Road Reserve | Te Irirangi Drive | Washingtonia Palm | Mature | 0.6 |
| Within footprint of works - remove | 664 | Single tree | Road Reserve | Te Irirangi Drive | Washingtonia Palm | Mature | 0.6 |
| Within footprint of works - remove | 665 | Single tree | Road Reserve | Te Irirangi Drive | Washingtonia Palm | Mature | 0.6 |
| Within footprint of works - remove | 666 | Single tree | Road Reserve | Te Irirangi Drive | Washingtonia Palm | Mature | 0.6 |
| Within footprint of works - remove | 667 | Single tree | Road Reserve | Te Irirangi Drive | Washingtonia Palm | Mature | 0.6 |
| Within footprint of works - remove | 668 | Single tree | Road Reserve | Te Irirangi Drive | Washingtonia Palm | Mature | 0.6 |
| Within footprint of works - remove | 669 | Single tree | Road Reserve | Te Irirangi Drive | Washingtonia Palm | Mature | 0.6 |
| Within footprint of works - remove | 670 | Single tree | Road Reserve | Te Irirangi Drive | Washingtonia Palm | Mature | 0.6 |
| Within footprint of works - remove | 671 | Single tree | Road Reserve | Te Irirangi Drive | Washingtonia Palm | Mature | 0.6 |
| Within footprint of works - remove | 672 | Single tree | Road Reserve | Te Irirangi Drive | Washingtonia Palm | Mature | 0.6 |
| Within footprint of works - remove | 673 | Single tree | Road Reserve | Te Irirangi Drive | Washingtonia Palm | Mature | 0.6 |

| | | | | | | | |
|------------------------------------|-----|-------------|--------------|-------------------|-------------------|--------|-----|
| Within footprint of works - remove | 674 | Single tree | Road Reserve | Te Irirangi Drive | Washingtonia Palm | Mature | 0.6 |
| Within footprint of works - remove | 675 | Single tree | Road Reserve | Te Irirangi Drive | Washingtonia Palm | Mature | 0.6 |
| Within footprint of works - remove | 676 | Single tree | Road Reserve | Te Irirangi Drive | Washingtonia Palm | Mature | 0.6 |
| Within footprint of works - remove | 677 | Single tree | Road Reserve | Te Irirangi Drive | Washingtonia Palm | Mature | 0.6 |
| Within footprint of works - remove | 678 | Single tree | Road Reserve | Te Irirangi Drive | Washingtonia Palm | Mature | 0.6 |
| Within footprint of works - remove | 679 | Single tree | Road Reserve | Te Irirangi Drive | Washingtonia Palm | Mature | 0.6 |
| Within footprint of works - remove | 680 | Single tree | Road Reserve | Te Irirangi Drive | Washingtonia Palm | Mature | 0.6 |
| Within footprint of works - remove | 681 | Single tree | Road Reserve | Te Irirangi Drive | Washingtonia Palm | Mature | 0.6 |
| Within footprint of works - remove | 682 | Single tree | Road Reserve | Te Irirangi Drive | Washingtonia Palm | Mature | 0.6 |
| Within footprint of works - remove | 683 | Single tree | Road Reserve | Te Irirangi Drive | Washingtonia Palm | Mature | 0.6 |
| Within footprint of works - remove | 684 | Single tree | Road Reserve | Te Irirangi Drive | Washingtonia Palm | Mature | 0.6 |
| Within footprint of works - remove | 685 | Single tree | Road Reserve | Te Irirangi Drive | Washingtonia Palm | Mature | 0.6 |
| Within footprint of works - remove | 686 | Single tree | Road Reserve | Te Irirangi Drive | Washingtonia Palm | Mature | 0.6 |
| Within footprint of works - remove | 687 | Single tree | Road Reserve | Te Irirangi Drive | Washingtonia Palm | Mature | 0.6 |

| | | | | | | | |
|------------------------------------|-----|-------------|--------------|-------------------|-------------------|---------------|------|
| Within footprint of works - remove | 688 | Single tree | Road Reserve | Te Irirangi Drive | Washingtonia Palm | Mature | 0.6 |
| Within footprint of works - remove | 689 | Single tree | Road Reserve | Te Irirangi Drive | Washingtonia Palm | Mature | 0.6 |
| Within footprint of works - remove | 690 | Single tree | Road Reserve | Te Irirangi Drive | Washingtonia Palm | Mature | 0.6 |
| Within footprint of works - remove | 691 | Single tree | Road Reserve | Te Irirangi Drive | Washingtonia Palm | Mature | 0.6 |
| Within footprint of works - remove | 692 | Single tree | Road Reserve | Te Irirangi Drive | Washingtonia Palm | Mature | 0.6 |
| Within footprint of works - remove | 693 | Single tree | Road Reserve | Te Irirangi Drive | Washingtonia Palm | Mature | 0.6 |
| Within footprint of works - remove | 694 | Single tree | Road Reserve | Te Irirangi Drive | Washingtonia Palm | Mature | 0.6 |
| Within footprint of works - remove | 695 | Single tree | Road Reserve | Te Irirangi Drive | Washingtonia Palm | Mature | 0.6 |
| Within footprint of works - remove | 696 | Single tree | Road Reserve | Te Irirangi Drive | Washingtonia Palm | Mature | 0.6 |
| Within footprint of works - remove | 697 | Single tree | Road Reserve | Te Irirangi Drive | Washingtonia Palm | Mature | 0.6 |
| Within footprint of works - remove | 698 | Single tree | Road Reserve | Te Irirangi Drive | Washingtonia Palm | Mature | 0.6 |
| Within footprint of works - remove | 699 | Single tree | Road Reserve | Te Irirangi Drive | Washingtonia Palm | Mature | 0.42 |
| Within footprint of works - remove | 701 | Single tree | Road Reserve | Te Irirangi Drive | Pohutukawa | Semi - Mature | 0.25 |
| Within footprint of works - remove | 702 | Single tree | Road Reserve | Te Irirangi Drive | Pohutukawa | Semi - Mature | 0.25 |

| | | | | | | | |
|------------------------------------|-----|-------------|--------------|-------------------|------------|---------------|------|
| Within footprint of works - remove | 703 | Single tree | Road Reserve | Te Irirangi Drive | Pohutukawa | Semi - Mature | 0.25 |
| Within footprint of works - remove | 704 | Single tree | Road Reserve | Te Irirangi Drive | Pohutukawa | Semi - Mature | 0.25 |
| Within footprint of works - remove | 705 | Single tree | Road Reserve | Te Irirangi Drive | Pohutukawa | Semi - Mature | 0.25 |
| Within footprint of works - remove | 706 | Single tree | Road Reserve | Te Irirangi Drive | Pohutukawa | Semi - Mature | 0.25 |
| Within footprint of works - remove | 707 | Single tree | Road Reserve | Te Irirangi Drive | Pohutukawa | Semi - Mature | 0.25 |
| Within footprint of works - remove | 708 | Single tree | Road Reserve | Te Irirangi Drive | Pohutukawa | Semi - Mature | 0.25 |
| Within footprint of works - remove | 709 | Single tree | Road Reserve | Te Irirangi Drive | Pohutukawa | Semi - Mature | 0.25 |
| Within footprint of works - remove | 710 | Single tree | Road Reserve | Te Irirangi Drive | Pohutukawa | Semi - Mature | 0.25 |
| Within footprint of works - remove | 712 | Single tree | Road Reserve | Te Irirangi Drive | Pohutukawa | Semi - Mature | 0.25 |
| Within footprint of works - remove | 713 | Single tree | Road Reserve | Te Irirangi Drive | Pohutukawa | Semi - Mature | 0.25 |
| Within footprint of works - remove | 714 | Single tree | Road Reserve | Te Irirangi Drive | Pohutukawa | Semi - Mature | 0.25 |
| Within footprint of works - remove | 715 | Single tree | Road Reserve | Te Irirangi Drive | Pohutukawa | Semi - Mature | 0.25 |
| Within footprint of works - remove | 716 | Single tree | Road Reserve | Te Irirangi Drive | Pohutukawa | Semi - Mature | 0.25 |
| Within footprint of works - remove | 717 | Single tree | Road Reserve | Te Irirangi Drive | Pohutukawa | Semi - Mature | 0.25 |

| | | | | | | | |
|------------------------------------|-----|-------------|--------------|-------------------|-------------------|---------------|------|
| Within footprint of works - remove | 718 | Single tree | Road Reserve | Te Irirangi Drive | Pohutukawa | Semi - Mature | 0.25 |
| Within footprint of works - remove | 719 | Single tree | Road Reserve | Te Irirangi Drive | Pohutukawa | Semi - Mature | 0.25 |
| Within footprint of works - remove | 720 | Single tree | Road Reserve | Te Irirangi Drive | Pohutukawa | Semi - Mature | 0.25 |
| Within footprint of works - remove | 721 | Single tree | Road Reserve | Te Irirangi Drive | Pohutukawa | Semi - Mature | 0.25 |
| Within footprint of works - remove | 722 | Single tree | Road Reserve | Te Irirangi Drive | Pohutukawa | Semi - Mature | 0.25 |
| Within footprint of works - remove | 723 | Single tree | Road Reserve | Te Irirangi Drive | Pohutukawa | Semi - Mature | 0.25 |
| Within footprint of works - remove | 724 | Single tree | Road Reserve | Te Irirangi Drive | Pohutukawa | Semi - Mature | 0.25 |
| Within footprint of works - remove | 725 | Single tree | Road Reserve | Te Irirangi Drive | Pohutukawa | Semi - Mature | 0.25 |
| Within footprint of works - remove | 764 | Single tree | Road Reserve | Te Irirangi Drive | Pohutukawa | Mature | 0.3 |
| Within footprint of works - remove | 765 | Single tree | Road Reserve | Te Irirangi Drive | Pohutukawa | Mature | 0.3 |
| Within footprint of works - remove | 726 | Single tree | Road Reserve | Te Irirangi Drive | Washingtonia Palm | Mature | 0.6 |
| Within footprint of works - remove | 727 | Single tree | Road Reserve | Te Irirangi Drive | Washingtonia Palm | Mature | 0.6 |
| Within footprint of works - remove | 728 | Single tree | Road Reserve | Te Irirangi Drive | Washingtonia Palm | Mature | 0.6 |
| Within footprint of works - remove | 729 | Single tree | Road Reserve | Te Irirangi Drive | Washingtonia Palm | Mature | 0.6 |

| | | | | | | | |
|------------------------------------|-----|-------------|--------------|-------------------|-------------------|--------|-----|
| Within footprint of works - remove | 730 | Single tree | Road Reserve | Te Irirangi Drive | Washingtonia Palm | Mature | 0.6 |
| Within footprint of works - remove | 731 | Single tree | Road Reserve | Te Irirangi Drive | Washingtonia Palm | Mature | 0.6 |
| Within footprint of works - remove | 732 | Single tree | Road Reserve | Te Irirangi Drive | Washingtonia Palm | Mature | 0.6 |
| Within footprint of works - remove | 733 | Single tree | Road Reserve | Te Irirangi Drive | Washingtonia Palm | Mature | 0.6 |
| Within footprint of works - remove | 734 | Single tree | Road Reserve | Te Irirangi Drive | Washingtonia Palm | Mature | 0.6 |
| Within footprint of works - remove | 735 | Single tree | Road Reserve | Te Irirangi Drive | Washingtonia Palm | Mature | 0.6 |
| Within footprint of works - remove | 736 | Single tree | Road Reserve | Te Irirangi Drive | Washingtonia Palm | Mature | 0.6 |
| Within footprint of works - remove | 737 | Single tree | Road Reserve | Te Irirangi Drive | Washingtonia Palm | Mature | 0.6 |
| Within footprint of works - remove | 738 | Single tree | Road Reserve | Te Irirangi Drive | Washingtonia Palm | Mature | 0.6 |
| Within footprint of works - remove | 739 | Single tree | Road Reserve | Te Irirangi Drive | Washingtonia Palm | Mature | 0.6 |
| Within footprint of works - remove | 740 | Single tree | Road Reserve | Te Irirangi Drive | Washingtonia Palm | Mature | 0.6 |
| Within footprint of works - remove | 741 | Single tree | Road Reserve | Te Irirangi Drive | Washingtonia Palm | Mature | 0.6 |
| Within footprint of works - remove | 742 | Single tree | Road Reserve | Te Irirangi Drive | Washingtonia Palm | Mature | 0.6 |
| Within footprint of works - remove | 743 | Single tree | Road Reserve | Te Irirangi Drive | Washingtonia Palm | Mature | 0.6 |

| | | | | | | | |
|------------------------------------|-----|-------------|--------------|-------------------|-------------------|--------|-----|
| Within footprint of works - remove | 744 | Single tree | Road Reserve | Te Irirangi Drive | Washingtonia Palm | Mature | 0.6 |
| Within footprint of works - remove | 745 | Single tree | Road Reserve | Te Irirangi Drive | Washingtonia Palm | Mature | 0.6 |
| Within footprint of works - remove | 746 | Single tree | Road Reserve | Te Irirangi Drive | Washingtonia Palm | Mature | 0.6 |
| Within footprint of works - remove | 747 | Single tree | Road Reserve | Te Irirangi Drive | Washingtonia Palm | Mature | 0.6 |
| Within footprint of works - remove | 748 | Single tree | Road Reserve | Te Irirangi Drive | Washingtonia Palm | Mature | 0.6 |
| Within footprint of works - remove | 749 | Single tree | Road Reserve | Te Irirangi Drive | Washingtonia Palm | Mature | 0.6 |
| Within footprint of works - remove | 750 | Single tree | Road Reserve | Te Irirangi Drive | Washingtonia Palm | Mature | 0.6 |
| Within footprint of works - remove | 751 | Single tree | Road Reserve | Te Irirangi Drive | Washingtonia Palm | Mature | 0.6 |
| Within footprint of works - remove | 752 | Single tree | Road Reserve | Te Irirangi Drive | Washingtonia Palm | Mature | 0.6 |
| Within footprint of works - remove | 753 | Single tree | Road Reserve | Te Irirangi Drive | Washingtonia Palm | Mature | 0.6 |
| Within footprint of works - remove | 754 | Single tree | Road Reserve | Te Irirangi Drive | Washingtonia Palm | Mature | 0.6 |
| Within footprint of works - remove | 755 | Single tree | Road Reserve | Te Irirangi Drive | Washingtonia Palm | Mature | 0.6 |
| Within footprint of works - remove | 756 | Single tree | Road Reserve | Te Irirangi Drive | Washingtonia Palm | Mature | 0.6 |
| Within footprint of works - remove | 757 | Single tree | Road Reserve | Te Irirangi Drive | Washingtonia Palm | Mature | 0.6 |

| | | | | | | | |
|------------------------------------|-----|-------------|--------------|-------------------|-------------------|--------|-----|
| Within footprint of works - remove | 758 | Single tree | Road Reserve | Te Irirangi Drive | Washingtonia Palm | Mature | 0.6 |
| Within footprint of works - remove | 759 | Single tree | Road Reserve | Te Irirangi Drive | Washingtonia Palm | Mature | 0.6 |
| Within footprint of works - remove | 760 | Single tree | Road Reserve | Te Irirangi Drive | Washingtonia Palm | Mature | 0.6 |
| Within footprint of works - remove | 761 | Single tree | Road Reserve | Te Irirangi Drive | Washingtonia Palm | Mature | 0.6 |
| Within footprint of works - remove | 762 | Single tree | Road Reserve | Te Irirangi Drive | Washingtonia Palm | Mature | 0.6 |
| Within footprint of works - remove | 763 | Single tree | Road Reserve | Te Irirangi Drive | Washingtonia Palm | Mature | 0.6 |
| Within footprint of works - remove | 766 | Single tree | Road Reserve | Te Irirangi Drive | Pohutukawa | Mature | 0.3 |
| Within footprint of works - remove | 767 | Single tree | Road Reserve | Te Irirangi Drive | Pohutukawa | Mature | 0.3 |
| Within footprint of works - remove | 768 | Single tree | Road Reserve | Te Irirangi Drive | Pohutukawa | Mature | 0.3 |
| Within footprint of works - remove | 769 | Single tree | Road Reserve | Te Irirangi Drive | Pohutukawa | Mature | 0.3 |
| Within footprint of works - remove | 770 | Single tree | Road Reserve | Te Irirangi Drive | Pohutukawa | Mature | 0.3 |
| Within footprint of works - remove | 771 | Single tree | Road Reserve | Te Irirangi Drive | Pohutukawa | Mature | 0.3 |
| Within footprint of works - remove | 772 | Single tree | Road Reserve | Te Irirangi Drive | Pohutukawa | Mature | 0.3 |
| Within footprint of works - remove | 773 | Single tree | Road Reserve | Te Irirangi Drive | Pohutukawa | Mature | 0.3 |

| | | | | | | | |
|------------------------------------|-----|-------------|--------------|-------------------|------------|--------|-----|
| Within footprint of works - remove | 774 | Single tree | Road Reserve | Te Irirangi Drive | Pohutukawa | Mature | 0.3 |
| Within footprint of works - remove | 775 | Single tree | Road Reserve | Te Irirangi Drive | Pohutukawa | Mature | 0.3 |
| Within footprint of works - remove | 776 | Single tree | Road Reserve | Te Irirangi Drive | Pohutukawa | Mature | 0.3 |
| Within footprint of works - remove | 777 | Single tree | Road Reserve | Te Irirangi Drive | Pohutukawa | Mature | 0.3 |
| Within footprint of works - remove | 778 | Single tree | Road Reserve | Te Irirangi Drive | Pohutukawa | Mature | 0.3 |
| Within footprint of works - remove | 779 | Single tree | Road Reserve | Te Irirangi Drive | Pohutukawa | Mature | 0.3 |
| Within footprint of works - remove | 780 | Single tree | Road Reserve | Te Irirangi Drive | Pohutukawa | Mature | 0.3 |
| Within footprint of works - remove | 781 | Single tree | Road Reserve | Te Irirangi Drive | Pohutukawa | Mature | 0.3 |
| Within footprint of works - remove | 782 | Single tree | Road Reserve | Te Irirangi Drive | Pohutukawa | Mature | 0.3 |
| Within footprint of works - remove | 783 | Single tree | Road Reserve | Te Irirangi Drive | Pohutukawa | Mature | 0.3 |
| Within footprint of works - remove | 784 | Single tree | Road Reserve | Te Irirangi Drive | Pohutukawa | Mature | 0.3 |
| Within footprint of works - remove | 785 | Single tree | Road Reserve | Te Irirangi Drive | Pohutukawa | Mature | 0.3 |
| Within footprint of works - remove | 786 | Single tree | Road Reserve | Te Irirangi Drive | Pohutukawa | Mature | 0.3 |
| Within footprint of works - remove | 787 | Single tree | Road Reserve | Te Irirangi Drive | Pohutukawa | Mature | 0.3 |

| | | | | | | | |
|------------------------------------|-----|-------------|--------------|-------------------|------------|--------|-----|
| Within footprint of works - remove | 788 | Single tree | Road Reserve | Te Irirangi Drive | Pohutukawa | Mature | 0.3 |
| Within footprint of works - remove | 789 | Single tree | Road Reserve | Te Irirangi Drive | Pohutukawa | Mature | 0.3 |
| Within footprint of works - remove | 790 | Single tree | Road Reserve | Te Irirangi Drive | Pohutukawa | Mature | 0.3 |
| Within footprint of works - remove | 791 | Single tree | Road Reserve | Te Irirangi Drive | Pohutukawa | Mature | 0.3 |
| Within footprint of works - remove | 792 | Single tree | Road Reserve | Te Irirangi Drive | Pohutukawa | Mature | 0.3 |
| Within footprint of works - remove | 793 | Single tree | Road Reserve | Te Irirangi Drive | Pohutukawa | Mature | 0.3 |
| Within footprint of works - remove | 794 | Single tree | Road Reserve | Te Irirangi Drive | Pohutukawa | Mature | 0.3 |
| Within footprint of works - remove | 795 | Single tree | Road Reserve | Te Irirangi Drive | Pohutukawa | Mature | 0.3 |
| Within footprint of works - remove | 796 | Single tree | Road Reserve | Te Irirangi Drive | Pohutukawa | Mature | 0.3 |
| Within footprint of works - remove | 797 | Single tree | Road Reserve | Te Irirangi Drive | Pohutukawa | Mature | 0.3 |
| Within footprint of works - remove | 798 | Single tree | Road Reserve | Te Irirangi Drive | Pohutukawa | Mature | 0.3 |
| Within footprint of works - remove | 799 | Single tree | Road Reserve | Te Irirangi Drive | Pohutukawa | Mature | 0.3 |
| Within footprint of works - remove | 800 | Single tree | Road Reserve | Te Irirangi Drive | Pohutukawa | Mature | 0.3 |
| Within footprint of works - remove | 801 | Single tree | Road Reserve | Te Irirangi Drive | Pohutukawa | Mature | 0.3 |

| | | | | | | | |
|------------------------------------|-----|-------------|--------------|-------------------|------------|--------|-----|
| Within footprint of works - remove | 802 | Single tree | Road Reserve | Te Irirangi Drive | Pohutukawa | Mature | 0.3 |
| Within footprint of works - remove | 803 | Single tree | Road Reserve | Te Irirangi Drive | Pohutukawa | Mature | 0.3 |
| Within footprint of works - remove | 804 | Single tree | Road Reserve | Te Irirangi Drive | Pohutukawa | Mature | 0.3 |
| Within footprint of works - remove | 805 | Single tree | Road Reserve | Te Irirangi Drive | Pohutukawa | Mature | 0.3 |
| Within footprint of works - remove | 806 | Single tree | Road Reserve | Te Irirangi Drive | Pohutukawa | Mature | 0.3 |
| Within footprint of works - remove | 807 | Single tree | Road Reserve | Te Irirangi Drive | Pohutukawa | Mature | 0.3 |
| Within footprint of works - remove | 808 | Single tree | Road Reserve | Te Irirangi Drive | Pohutukawa | Mature | 0.3 |
| Within footprint of works - remove | 809 | Single tree | Road Reserve | Te Irirangi Drive | Pohutukawa | Mature | 0.3 |
| Within footprint of works - remove | 810 | Single tree | Road Reserve | Te Irirangi Drive | Pohutukawa | Mature | 0.3 |
| Within footprint of works - remove | 811 | Single tree | Road Reserve | Te Irirangi Drive | Pohutukawa | Mature | 0.3 |
| Within footprint of works - remove | 812 | Single tree | Road Reserve | Te Irirangi Drive | Pohutukawa | Mature | 0.3 |
| Within footprint of works - remove | 813 | Single tree | Road Reserve | Te Irirangi Drive | Pohutukawa | Mature | 0.3 |
| Within footprint of works - remove | 814 | Single tree | Road Reserve | Te Irirangi Drive | Pohutukawa | Mature | 0.3 |
| Within footprint of works - remove | 815 | Single tree | Road Reserve | Te Irirangi Drive | Pohutukawa | Mature | 0.3 |

| | | | | | | | |
|------------------------------------|-----|-------------|--------------|-------------------|------------|--------|-----|
| Within footprint of works - remove | 816 | Single tree | Road Reserve | Te Irirangi Drive | Pohutukawa | Mature | 0.3 |
| Within footprint of works - remove | 817 | Single tree | Road Reserve | Te Irirangi Drive | Pohutukawa | Mature | 0.3 |
| Within footprint of works - remove | 818 | Single tree | Road Reserve | Te Irirangi Drive | Pohutukawa | Mature | 0.3 |
| Within footprint of works - remove | 819 | Single tree | Road Reserve | Te Irirangi Drive | Pohutukawa | Mature | 0.3 |
| Within footprint of works - remove | 820 | Single tree | Road Reserve | Te Irirangi Drive | Pohutukawa | Mature | 0.3 |
| Within footprint of works - remove | 821 | Single tree | Road Reserve | Te Irirangi Drive | Pohutukawa | Mature | 0.3 |
| Within footprint of works - remove | 822 | Single tree | Road Reserve | Te Irirangi Drive | Pohutukawa | Mature | 0.3 |
| Within footprint of works - remove | 823 | Single tree | Road Reserve | Te Irirangi Drive | Pohutukawa | Mature | 0.3 |
| Within footprint of works - remove | 824 | Single tree | Road Reserve | Te Irirangi Drive | Pohutukawa | Mature | 0.3 |
| Within footprint of works - remove | 825 | Single tree | Road Reserve | Te Irirangi Drive | Pohutukawa | Mature | 0.3 |
| Within footprint of works - remove | 826 | Single tree | Road Reserve | Te Irirangi Drive | Pohutukawa | Mature | 0.3 |
| Within footprint of works - remove | 827 | Single tree | Road Reserve | Te Irirangi Drive | Pohutukawa | Mature | 0.3 |
| Within footprint of works - remove | 828 | Single tree | Road Reserve | Te Irirangi Drive | Pohutukawa | Mature | 0.3 |
| Within footprint of works - remove | 829 | Single tree | Road Reserve | Te Irirangi Drive | Pohutukawa | Mature | 0.3 |

| | | | | | | | |
|------------------------------------|-----|----------------|--------------|-------------------|---|--------|-----|
| Within footprint of works - remove | 833 | Single tree | Road Reserve | Te Irirangi Drive | Pohutukawa | Mature | 0.3 |
| Within footprint of works - remove | 834 | Single tree | Road Reserve | Te Irirangi Drive | Pohutukawa | Mature | 0.3 |
| Within footprint of works - remove | 830 | Group of Trees | Road Reserve | Te Irirangi Drive | Mixed natives mainly kanuka, Norfolk Pine | | |
| Within footprint of works - remove | 831 | Single tree | Road Reserve | Te Irirangi Drive | Norfolk Island Pine | Mature | 0.3 |
| Within footprint of works - remove | 832 | Group of Trees | Road Reserve | Te Irirangi Drive | Mixed natives mainly lemonwood and Pohutukawa | | |
| Within footprint of works - remove | 835 | Single tree | Road Reserve | Te Irirangi Drive | Pohutukawa | Mature | 0.3 |
| Within footprint of works - remove | 836 | Single tree | Road Reserve | Te Irirangi Drive | Pohutukawa | Mature | 0.3 |
| Within footprint of works - remove | 840 | Single tree | Road Reserve | Te Irirangi Drive | Pohutukawa | Mature | 0.3 |
| Within footprint of works - remove | 841 | Single tree | Road Reserve | Te Irirangi Drive | Pohutukawa | Mature | 0.3 |
| Within footprint of works - remove | 837 | Group of Trees | Road Reserve | Te Irirangi Drive | Mixed Natives, lemonwood, Ngaio, Pohutukawa | Mature | |
| Within footprint of works - remove | 838 | Single tree | Road Reserve | Te Irirangi Drive | Palm | Mature | 0.3 |
| Within footprint of works - remove | 839 | Group of Trees | Road Reserve | Te Irirangi Drive | Mixed Natives, lemonwood, Ngaio, Pohutukawa | Mature | |
| Within footprint of works - remove | 842 | Single tree | Road Reserve | Te Irirangi Drive | Pohutukawa | Mature | 0.3 |
| Within footprint of works - remove | 843 | Single tree | Road Reserve | Te Irirangi Drive | Pohutukawa | Mature | 0.3 |

| | | | | | | | |
|------------------------------------|-----|----------------|--------------|-------------------|---|--------|-----|
| Within footprint of works - remove | 845 | Single tree | Road Reserve | Te Irirangi Drive | Pohutukawa | Mature | 0.3 |
| Within footprint of works - remove | 846 | Single tree | Road Reserve | Te Irirangi Drive | Pohutukawa | Mature | 0.3 |
| Within footprint of works - remove | 844 | Group of Trees | Road Reserve | Te Irirangi Drive | Mixed Natives, lemonwood, Ngaio, Pohutukawa | Mature | |
| Within footprint of works - remove | 847 | Single tree | Road Reserve | Te Irirangi Drive | Pohutukawa | Mature | 0.3 |
| Within footprint of works - remove | 848 | Single tree | Road Reserve | Te Irirangi Drive | Pohutukawa | Mature | 0.3 |
| Within footprint of works - remove | 850 | Single tree | Road Reserve | Te Irirangi Drive | Pohutukawa | Mature | 0.3 |
| Within footprint of works - remove | 851 | Single tree | Road Reserve | Te Irirangi Drive | Pohutukawa | Mature | 0.3 |
| Within footprint of works - remove | 849 | Group of Trees | Road Reserve | Te Irirangi Drive | Mixed Natives, lemonwood, Ngaio, Pohutukawa | Mature | |
| Within footprint of works - remove | 852 | Single tree | Road Reserve | Te Irirangi Drive | Pohutukawa | Mature | 0.3 |
| Within footprint of works - remove | 853 | Single tree | Road Reserve | Te Irirangi Drive | Pohutukawa | Mature | 0.3 |
| Within footprint of works - remove | 854 | Single tree | Road Reserve | Te Irirangi Drive | Pohutukawa | Mature | 0.3 |
| Within footprint of works - remove | 855 | Single tree | Road Reserve | Te Irirangi Drive | Pohutukawa | Mature | 0.3 |
| Within footprint of works - remove | 856 | Single tree | Road Reserve | Te Irirangi Drive | Pohutukawa | Mature | 0.3 |
| Within footprint of works - remove | 857 | Single tree | Road Reserve | Te Irirangi Drive | Pohutukawa | Mature | 0.3 |

| | | | | | | | |
|------------------------------------|------|-------------|--------------|-------------------|------------|--------|-----|
| Within footprint of works - remove | 858 | Single tree | Road Reserve | Te Irirangi Drive | Pohutukawa | Mature | 0.3 |
| Within footprint of works - remove | 859 | Single tree | Road Reserve | Te Irirangi Drive | Pohutukawa | Mature | 0.3 |
| Within footprint of works - remove | 860 | Single tree | Road Reserve | Te Irirangi Drive | Pohutukawa | Mature | 0.3 |
| Within footprint of works - remove | 861 | Single tree | Road Reserve | Te Irirangi Drive | Pohutukawa | Mature | 0.3 |
| Within footprint of works - remove | 862 | Single tree | Road Reserve | Te Irirangi Drive | Pohutukawa | Mature | 0.3 |
| Within footprint of works - remove | 864 | Single tree | Road Reserve | Te Irirangi Drive | Pohutukawa | Mature | 0.3 |
| Within footprint of works - remove | 865 | Single tree | Road Reserve | Te Irirangi Drive | Pohutukawa | Mature | 0.3 |
| Within footprint of works - remove | 866 | Single tree | Road Reserve | Te Irirangi Drive | Pohutukawa | Mature | 0.3 |
| Within footprint of works - remove | 867 | Single tree | Road Reserve | Te Irirangi Drive | Pohutukawa | Mature | 0.3 |
| Within footprint of works - remove | 868 | Single tree | Road Reserve | Te Irirangi Drive | Pohutukawa | Mature | 0.3 |
| Within footprint of works - remove | 869 | Single tree | Road Reserve | Te Irirangi Drive | Pohutukawa | Mature | 0.3 |
| Within footprint of works - remove | 870 | Single tree | Road Reserve | Te Irirangi Drive | Pohutukawa | Mature | 0.3 |
| Within footprint of works - remove | 1073 | Single tree | Road Reserve | Te Irirangi Drive | Pohutukawa | Mature | 0.3 |
| Within footprint of works - remove | 1074 | Single tree | Road Reserve | Te Irirangi Drive | Pohutukawa | Mature | 0.3 |

| | | | | | | | |
|------------------------------------|------|----------------|--------------|--------------------------------|---------------------------|--------|-----|
| Within footprint of works - remove | 871 | Group of Trees | Road Reserve | Te Irirangi Drive | Mixed Natives, Pohutukawa | Mature | |
| Within footprint of works - remove | 871a | Group of Trees | Road Reserve | Te Irirangi Drive/Accent Drive | Mixed Natives, Pohutukawa | Mature | |
| Within footprint of works - remove | 872 | Single tree | Road Reserve | Te Irirangi Drive | Washingtonia Palm | Mature | 0.6 |
| Within footprint of works - remove | 873 | Single tree | Road Reserve | Te Irirangi Drive | Washingtonia Palm | Mature | 0.6 |
| Within footprint of works - remove | 874 | Single tree | Road Reserve | Te Irirangi Drive | Washingtonia Palm | Mature | 0.6 |
| Within footprint of works - remove | 875 | Single tree | Road Reserve | Te Irirangi Drive | Washingtonia Palm | Mature | 0.6 |
| Within footprint of works - remove | 876 | Single tree | Road Reserve | Te Irirangi Drive | Washingtonia Palm | Mature | 0.6 |
| Within footprint of works - remove | 877 | Single tree | Road Reserve | Te Irirangi Drive | Washingtonia Palm | Mature | 0.6 |
| Within footprint of works - remove | 878 | Single tree | Road Reserve | Te Irirangi Drive | Washingtonia Palm | Mature | 0.6 |
| Within footprint of works - remove | 879 | Single tree | Road Reserve | Te Irirangi Drive | Washingtonia Palm | Mature | 0.6 |
| Within footprint of works - remove | 880 | Single tree | Road Reserve | Te Irirangi Drive | Washingtonia Palm | Mature | 0.6 |
| Within footprint of works - remove | 881 | Single tree | Road Reserve | Te Irirangi Drive | Washingtonia Palm | Mature | 0.6 |
| Within footprint of works - remove | 882 | Single tree | Road Reserve | Te Irirangi Drive | Washingtonia Palm | Mature | 0.6 |
| Within footprint of works - remove | 883 | Single tree | Road Reserve | Te Irirangi Drive | Washingtonia Palm | Mature | 0.6 |

| | | | | | | | |
|------------------------------------|-----|-------------|--------------|-------------------|-------------------|--------|-----|
| Within footprint of works - remove | 884 | Single tree | Road Reserve | Te Irirangi Drive | Washingtonia Palm | Mature | 0.6 |
| Within footprint of works - remove | 885 | Single tree | Road Reserve | Te Irirangi Drive | Washingtonia Palm | Mature | 0.6 |
| Within footprint of works - remove | 886 | Single tree | Road Reserve | Te Irirangi Drive | Washingtonia Palm | Mature | 0.6 |
| Within footprint of works - remove | 887 | Single tree | Road Reserve | Te Irirangi Drive | Washingtonia Palm | Mature | 0.6 |
| Within footprint of works - remove | 888 | Single tree | Road Reserve | Te Irirangi Drive | Washingtonia Palm | Mature | 0.6 |
| Within footprint of works - remove | 889 | Single tree | Road Reserve | Te Irirangi Drive | Washingtonia Palm | Mature | 0.6 |
| Within footprint of works - remove | 890 | Single tree | Road Reserve | Te Irirangi Drive | Washingtonia Palm | Mature | 0.6 |
| Within footprint of works - remove | 891 | Single tree | Road Reserve | Te Irirangi Drive | Washingtonia Palm | Mature | 0.6 |
| Within footprint of works - remove | 892 | Single tree | Road Reserve | Te Irirangi Drive | Washingtonia Palm | Mature | 0.6 |
| Within footprint of works - remove | 893 | Single tree | Road Reserve | Te Irirangi Drive | Washingtonia Palm | Mature | 0.6 |
| Within footprint of works - remove | 894 | Single tree | Road Reserve | Te Irirangi Drive | Washingtonia Palm | Mature | 0.6 |
| Within footprint of works - remove | 895 | Single tree | Road Reserve | Te Irirangi Drive | Washingtonia Palm | Mature | 0.6 |
| Within footprint of works - remove | 896 | Single tree | Road Reserve | Te Irirangi Drive | Washingtonia Palm | Mature | 0.6 |
| Within footprint of works - remove | 897 | Single tree | Road Reserve | Te Irirangi Drive | Washingtonia Palm | Mature | 0.6 |

| | | | | | | | |
|------------------------------------|-----|-------------|--------------|-------------------|-------------------|--------|-----|
| Within footprint of works - remove | 898 | Single tree | Road Reserve | Te Irirangi Drive | Washingtonia Palm | Mature | 0.6 |
| Within footprint of works - remove | 899 | Single tree | Road Reserve | Te Irirangi Drive | Washingtonia Palm | Mature | 0.6 |
| Within footprint of works - remove | 900 | Single tree | Road Reserve | Te Irirangi Drive | Washingtonia Palm | Mature | 0.6 |
| Within footprint of works - remove | 901 | Single tree | Road Reserve | Te Irirangi Drive | Washingtonia Palm | Mature | 0.6 |
| Within footprint of works - remove | 902 | Single tree | Road Reserve | Te Irirangi Drive | Washingtonia Palm | Mature | 0.6 |
| Within footprint of works - remove | 903 | Single tree | Road Reserve | Te Irirangi Drive | Washingtonia Palm | Mature | 0.6 |
| Within footprint of works - remove | 904 | Single tree | Road Reserve | Te Irirangi Drive | Washingtonia Palm | Mature | 0.6 |
| Within footprint of works - remove | 905 | Single tree | Road Reserve | Te Irirangi Drive | Washingtonia Palm | Mature | 0.6 |
| Within footprint of works - remove | 906 | Single tree | Road Reserve | Te Irirangi Drive | Washingtonia Palm | Mature | 0.6 |
| Within footprint of works - remove | 907 | Single tree | Road Reserve | Te Irirangi Drive | Washingtonia Palm | Mature | 0.6 |
| Within footprint of works - remove | 908 | Single tree | Road Reserve | Te Irirangi Drive | Washingtonia Palm | Mature | 0.6 |
| Within footprint of works - remove | 909 | Single tree | Road Reserve | Te Irirangi Drive | Washingtonia Palm | Mature | 0.6 |
| Within footprint of works - remove | 910 | Single tree | Road Reserve | Te Irirangi Drive | Washingtonia Palm | Mature | 0.6 |
| Within footprint of works - remove | 911 | Single tree | Road Reserve | Te Irirangi Drive | Washingtonia Palm | Mature | 0.6 |

| | | | | | | | |
|------------------------------------|-----|-------------|--------------|-------------------|-------------------|--------|-----|
| Within footprint of works - remove | 912 | Single tree | Road Reserve | Te Irirangi Drive | Washingtonia Palm | Mature | 0.6 |
| Within footprint of works - remove | 913 | Single tree | Road Reserve | Te Irirangi Drive | Washingtonia Palm | Mature | 0.6 |
| Within footprint of works - remove | 914 | Single tree | Road Reserve | Te Irirangi Drive | Washingtonia Palm | Mature | 0.6 |
| Within footprint of works - remove | 915 | Single tree | Road Reserve | Te Irirangi Drive | Washingtonia Palm | Mature | 0.6 |
| Within footprint of works - remove | 916 | Single tree | Road Reserve | Te Irirangi Drive | Washingtonia Palm | Mature | 0.6 |
| Within footprint of works - remove | 917 | Single tree | Road Reserve | Te Irirangi Drive | Washingtonia Palm | Mature | 0.6 |
| Within footprint of works - remove | 918 | Single tree | Road Reserve | Te Irirangi Drive | Washingtonia Palm | Mature | 0.6 |
| Within footprint of works - remove | 919 | Single tree | Road Reserve | Te Irirangi Drive | Washingtonia Palm | Mature | 0.6 |
| Within footprint of works - remove | 920 | Single tree | Road Reserve | Te Irirangi Drive | Washingtonia Palm | Mature | 0.6 |
| Within footprint of works - remove | 921 | Single tree | Road Reserve | Te Irirangi Drive | Washingtonia Palm | Mature | 0.6 |
| Within footprint of works - remove | 922 | Single tree | Road Reserve | Te Irirangi Drive | Washingtonia Palm | Mature | 0.6 |
| Within footprint of works - remove | 923 | Single tree | Road Reserve | Te Irirangi Drive | Washingtonia Palm | Mature | 0.6 |
| Within footprint of works - remove | 924 | Single tree | Road Reserve | Te Irirangi Drive | Washingtonia Palm | Mature | 0.6 |
| Within footprint of works - remove | 925 | Single tree | Road Reserve | Te Irirangi Drive | Washingtonia Palm | Mature | 0.6 |

| | | | | | | | |
|------------------------------------|-----|-------------|--------------|-------------------|-------------------|--------|-----|
| Within footprint of works - remove | 926 | Single tree | Road Reserve | Te Irirangi Drive | Washingtonia Palm | Mature | 0.6 |
| Within footprint of works - remove | 927 | Single tree | Road Reserve | Te Irirangi Drive | Washingtonia Palm | Mature | 0.6 |
| Within footprint of works - remove | 928 | Single tree | Road Reserve | Te Irirangi Drive | Washingtonia Palm | Mature | 0.6 |
| Within footprint of works - remove | 929 | Single tree | Road Reserve | Te Irirangi Drive | Washingtonia Palm | Mature | 0.6 |
| Within footprint of works - remove | 930 | Single tree | Road Reserve | Te Irirangi Drive | Washingtonia Palm | Mature | 0.6 |
| Within footprint of works - remove | 931 | Single tree | Road Reserve | Te Irirangi Drive | Washingtonia Palm | Mature | 0.6 |
| Within footprint of works - remove | 932 | Single tree | Road Reserve | Te Irirangi Drive | Washingtonia Palm | Mature | 0.6 |
| Within footprint of works - remove | 933 | Single tree | Road Reserve | Te Irirangi Drive | Washingtonia Palm | Mature | 0.6 |
| Within footprint of works - remove | 934 | Single tree | Road Reserve | Te Irirangi Drive | Washingtonia Palm | Mature | 0.6 |
| Within footprint of works - remove | 935 | Single tree | Road Reserve | Te Irirangi Drive | Washingtonia Palm | Mature | 0.6 |
| Within footprint of works - remove | 936 | Single tree | Road Reserve | Te Irirangi Drive | Washingtonia Palm | Mature | 0.6 |
| Within footprint of works - remove | 937 | Single tree | Road Reserve | Te Irirangi Drive | Washingtonia Palm | Mature | 0.6 |
| Within footprint of works - remove | 938 | Single tree | Road Reserve | Te Irirangi Drive | Washingtonia Palm | Mature | 0.6 |
| Within footprint of works - remove | 939 | Single tree | Road Reserve | Te Irirangi Drive | Washingtonia Palm | Mature | 0.6 |

| | | | | | | | |
|------------------------------------|-----|-------------|--------------|-------------------|-------------------|--------|-----|
| Within footprint of works - remove | 940 | Single tree | Road Reserve | Te Irirangi Drive | Washingtonia Palm | Mature | 0.6 |
| Within footprint of works - remove | 941 | Single tree | Road Reserve | Te Irirangi Drive | Washingtonia Palm | Mature | 0.6 |
| Within footprint of works - remove | 942 | Single tree | Road Reserve | Te Irirangi Drive | Washingtonia Palm | Mature | 0.6 |
| Within footprint of works - remove | 943 | Single tree | Road Reserve | Te Irirangi Drive | Washingtonia Palm | Mature | 0.6 |
| Within footprint of works - remove | 944 | Single tree | Road Reserve | Te Irirangi Drive | Washingtonia Palm | Mature | 0.6 |
| Within footprint of works - remove | 945 | Single tree | Road Reserve | Te Irirangi Drive | Washingtonia Palm | Mature | 0.6 |
| Within footprint of works - remove | 946 | Single tree | Road Reserve | Te Irirangi Drive | Washingtonia Palm | Mature | 0.6 |
| Within footprint of works - remove | 947 | Single tree | Road Reserve | Te Irirangi Drive | Washingtonia Palm | Mature | 0.6 |
| Within footprint of works - remove | 948 | Single tree | Road Reserve | Te Irirangi Drive | Washingtonia Palm | Mature | 0.6 |
| Within footprint of works - remove | 949 | Single tree | Road Reserve | Te Irirangi Drive | Washingtonia Palm | Mature | 0.6 |
| Within footprint of works - remove | 950 | Single tree | Road Reserve | Te Irirangi Drive | Washingtonia Palm | Mature | 0.6 |
| Within footprint of works - remove | 951 | Single tree | Road Reserve | Te Irirangi Drive | Washingtonia Palm | Mature | 0.6 |
| Within footprint of works - remove | 952 | Single tree | Road Reserve | Te Irirangi Drive | Washingtonia Palm | Mature | 0.6 |
| Within footprint of works - remove | 953 | Single tree | Road Reserve | Te Irirangi Drive | Washingtonia Palm | Mature | 0.6 |

| | | | | | | | |
|------------------------------------|-----|-------------|--------------|-------------------|-------------------|--------|-----|
| Within footprint of works - remove | 954 | Single tree | Road Reserve | Te Irirangi Drive | Washingtonia Palm | Mature | 0.6 |
| Within footprint of works - remove | 955 | Single tree | Road Reserve | Te Irirangi Drive | Washingtonia Palm | Mature | 0.6 |
| Within footprint of works - remove | 956 | Single tree | Road Reserve | Te Irirangi Drive | Washingtonia Palm | Mature | 0.6 |
| Within footprint of works - remove | 957 | Single tree | Road Reserve | Te Irirangi Drive | Washingtonia Palm | Mature | 0.6 |
| Within footprint of works - remove | 958 | Single tree | Road Reserve | Te Irirangi Drive | Washingtonia Palm | Mature | 0.6 |
| Within footprint of works - remove | 959 | Single tree | Road Reserve | Te Irirangi Drive | Washingtonia Palm | Mature | 0.6 |
| Within footprint of works - remove | 960 | Single tree | Road Reserve | Te Irirangi Drive | Washingtonia Palm | Mature | 0.6 |
| Within footprint of works - remove | 961 | Single tree | Road Reserve | Te Irirangi Drive | Washingtonia Palm | Mature | 0.6 |
| Within footprint of works - remove | 962 | Single tree | Road Reserve | Te Irirangi Drive | Washingtonia Palm | Mature | 0.6 |
| Within footprint of works - remove | 963 | Single tree | Road Reserve | Te Irirangi Drive | Washingtonia Palm | Mature | 0.6 |
| Within footprint of works - remove | 964 | Single tree | Road Reserve | Te Irirangi Drive | Washingtonia Palm | Mature | 0.6 |
| Within footprint of works - remove | 965 | Single tree | Road Reserve | Te Irirangi Drive | Washingtonia Palm | Mature | 0.6 |
| Within footprint of works - remove | 966 | Single tree | Road Reserve | Te Irirangi Drive | Washingtonia Palm | Mature | 0.6 |
| Within footprint of works - remove | 967 | Single tree | Road Reserve | Te Irirangi Drive | Washingtonia Palm | Mature | 0.6 |

| | | | | | | | |
|------------------------------------|-----|-------------|--------------|-------------------|-------------------|--------|-----|
| Within footprint of works - remove | 968 | Single tree | Road Reserve | Te Irirangi Drive | Washingtonia Palm | Mature | 0.6 |
| Within footprint of works - remove | 969 | Single tree | Road Reserve | Te Irirangi Drive | Washingtonia Palm | Mature | 0.6 |
| Within footprint of works - remove | 970 | Single tree | Road Reserve | Te Irirangi Drive | Washingtonia Palm | Mature | 0.6 |
| Within footprint of works - remove | 971 | Single tree | Road Reserve | Te Irirangi Drive | Washingtonia Palm | Mature | 0.6 |
| Within footprint of works - remove | 972 | Single tree | Road Reserve | Te Irirangi Drive | Washingtonia Palm | Mature | 0.6 |
| Within footprint of works - remove | 973 | Single tree | Road Reserve | Te Irirangi Drive | Washingtonia Palm | Mature | 0.6 |
| Within footprint of works - remove | 974 | Single tree | Road Reserve | Te Irirangi Drive | Washingtonia Palm | Mature | 0.6 |
| Within footprint of works - remove | 975 | Single tree | Road Reserve | Te Irirangi Drive | Washingtonia Palm | Mature | 0.6 |
| Within footprint of works - remove | 976 | Single tree | Road Reserve | Te Irirangi Drive | Washingtonia Palm | Mature | 0.6 |
| Within footprint of works - remove | 977 | Single tree | Road Reserve | Te Irirangi Drive | Washingtonia Palm | Mature | 0.6 |
| Within footprint of works - remove | 978 | Single tree | Road Reserve | Te Irirangi Drive | Washingtonia Palm | Mature | 0.6 |
| Within footprint of works - remove | 979 | Single tree | Road Reserve | Te Irirangi Drive | Washingtonia Palm | Mature | 0.6 |
| Within footprint of works - remove | 980 | Single tree | Road Reserve | Te Irirangi Drive | Washingtonia Palm | Mature | 0.6 |
| Within footprint of works - remove | 981 | Single tree | Road Reserve | Te Irirangi Drive | Washingtonia Palm | Mature | 0.6 |

| | | | | | | | |
|------------------------------------|-----|-------------|--------------|-------------------|-------------------|--------|-----|
| Within footprint of works - remove | 982 | Single tree | Road Reserve | Te Irirangi Drive | Washingtonia Palm | Mature | 0.6 |
| Within footprint of works - remove | 983 | Single tree | Road Reserve | Te Irirangi Drive | Washingtonia Palm | Mature | 0.6 |
| Within footprint of works - remove | 984 | Single tree | Road Reserve | Te Irirangi Drive | Washingtonia Palm | Mature | 0.6 |
| Within footprint of works - remove | 985 | Single tree | Road Reserve | Te Irirangi Drive | Washingtonia Palm | Mature | 0.6 |
| Within footprint of works - remove | 986 | Single tree | Road Reserve | Te Irirangi Drive | Washingtonia Palm | Mature | 0.6 |
| Within footprint of works - remove | 987 | Single tree | Road Reserve | Te Irirangi Drive | Washingtonia Palm | Mature | 0.6 |
| Within footprint of works - remove | 988 | Single tree | Road Reserve | Te Irirangi Drive | Washingtonia Palm | Mature | 0.6 |
| Within footprint of works - remove | 989 | Single tree | Road Reserve | Te Irirangi Drive | Washingtonia Palm | Mature | 0.6 |
| Within footprint of works - remove | 990 | Single tree | Road Reserve | Te Irirangi Drive | Washingtonia Palm | Mature | 0.6 |
| Within footprint of works - remove | 991 | Single tree | Road Reserve | Te Irirangi Drive | Washingtonia Palm | Mature | 0.6 |
| Within footprint of works - remove | 992 | Single tree | Road Reserve | Te Irirangi Drive | Washingtonia Palm | Mature | 0.6 |
| Within footprint of works - remove | 993 | Single tree | Road Reserve | Te Irirangi Drive | Washingtonia Palm | Mature | 0.6 |
| Within footprint of works - remove | 994 | Single tree | Road Reserve | Te Irirangi Drive | Washingtonia Palm | Mature | 0.6 |
| Within footprint of works - remove | 995 | Single tree | Road Reserve | Te Irirangi Drive | Washingtonia Palm | Mature | 0.6 |

| | | | | | | | |
|------------------------------------|------|-------------|--------------|-------------------|-------------------|--------|-----|
| Within footprint of works - remove | 996 | Single tree | Road Reserve | Te Irirangi Drive | Washingtonia Palm | Mature | 0.6 |
| Within footprint of works - remove | 997 | Single tree | Road Reserve | Te Irirangi Drive | Washingtonia Palm | Mature | 0.6 |
| Within footprint of works - remove | 998 | Single tree | Road Reserve | Te Irirangi Drive | Washingtonia Palm | Mature | 0.6 |
| Within footprint of works - remove | 999 | Single tree | Road Reserve | Te Irirangi Drive | Washingtonia Palm | Mature | 0.6 |
| Within footprint of works - remove | 1000 | Single tree | Road Reserve | Te Irirangi Drive | Washingtonia Palm | Mature | 0.6 |
| Within footprint of works - remove | 1001 | Single tree | Road Reserve | Te Irirangi Drive | Washingtonia Palm | Mature | 0.6 |
| Within footprint of works - remove | 1002 | Single tree | Road Reserve | Te Irirangi Drive | Washingtonia Palm | Mature | 0.6 |
| Within footprint of works - remove | 1003 | Single tree | Road Reserve | Te Irirangi Drive | Washingtonia Palm | Mature | 0.6 |
| Within footprint of works - remove | 1004 | Single tree | Road Reserve | Te Irirangi Drive | Washingtonia Palm | Mature | 0.6 |
| Within footprint of works - remove | 1005 | Single tree | Road Reserve | Te Irirangi Drive | Washingtonia Palm | Mature | 0.6 |
| Within footprint of works - remove | 1006 | Single tree | Road Reserve | Te Irirangi Drive | Washingtonia Palm | Mature | 0.6 |
| Within footprint of works - remove | 1007 | Single tree | Road Reserve | Te Irirangi Drive | Washingtonia Palm | Mature | 0.6 |
| Within footprint of works - remove | 1008 | Single tree | Road Reserve | Te Irirangi Drive | Washingtonia Palm | Mature | 0.6 |
| Within footprint of works - remove | 1009 | Single tree | Road Reserve | Te Irirangi Drive | Washingtonia Palm | Mature | 0.6 |

| | | | | | | | |
|------------------------------------|------|-------------|--------------|-------------------|-------------------|--------|-----|
| Within footprint of works - remove | 1010 | Single tree | Road Reserve | Te Irirangi Drive | Washingtonia Palm | Mature | 0.6 |
| Within footprint of works - remove | 1011 | Single tree | Road Reserve | Te Irirangi Drive | Washingtonia Palm | Mature | 0.6 |
| Within footprint of works - remove | 1012 | Single tree | Road Reserve | Te Irirangi Drive | Washingtonia Palm | Mature | 0.6 |
| Within footprint of works - remove | 1013 | Single tree | Road Reserve | Te Irirangi Drive | Washingtonia Palm | Mature | 0.6 |
| Within footprint of works - remove | 1014 | Single tree | Road Reserve | Te Irirangi Drive | Washingtonia Palm | Mature | 0.6 |
| Within footprint of works - remove | 1015 | Single tree | Road Reserve | Te Irirangi Drive | Washingtonia Palm | Mature | 0.6 |
| Within footprint of works - remove | 1016 | Single tree | Road Reserve | Te Irirangi Drive | Washingtonia Palm | Mature | 0.6 |
| Within footprint of works - remove | 1017 | Single tree | Road Reserve | Te Irirangi Drive | Washingtonia Palm | Mature | 0.6 |
| Within footprint of works - remove | 1018 | Single tree | Road Reserve | Te Irirangi Drive | Washingtonia Palm | Mature | 0.6 |
| Within footprint of works - remove | 1019 | Single tree | Road Reserve | Te Irirangi Drive | Washingtonia Palm | Mature | 0.6 |
| Within footprint of works - remove | 1020 | Single tree | Road Reserve | Te Irirangi Drive | Washingtonia Palm | Mature | 0.6 |
| Within footprint of works - remove | 1021 | Single tree | Road Reserve | Te Irirangi Drive | Washingtonia Palm | Mature | 0.6 |
| Within footprint of works - remove | 1022 | Single tree | Road Reserve | Te Irirangi Drive | Washingtonia Palm | Mature | 0.6 |
| Within footprint of works - remove | 1023 | Single tree | Road Reserve | Te Irirangi Drive | Washingtonia Palm | Mature | 0.6 |

| | | | | | | | |
|------------------------------------|------|-------------|--------------|-------------------|-------------------|--------|-----|
| Within footprint of works - remove | 1024 | Single tree | Road Reserve | Te Irirangi Drive | Washingtonia Palm | Mature | 0.6 |
| Within footprint of works - remove | 1025 | Single tree | Road Reserve | Te Irirangi Drive | Washingtonia Palm | Mature | 0.6 |
| Within footprint of works - remove | 1026 | Single tree | Road Reserve | Te Irirangi Drive | Washingtonia Palm | Mature | 0.6 |
| Within footprint of works - remove | 1027 | Single tree | Road Reserve | Te Irirangi Drive | Washingtonia Palm | Mature | 0.6 |
| Within footprint of works - remove | 1028 | Single tree | Road Reserve | Te Irirangi Drive | Washingtonia Palm | Mature | 0.6 |
| Within footprint of works - remove | 1029 | Single tree | Road Reserve | Te Irirangi Drive | Washingtonia Palm | Mature | 0.6 |
| Within footprint of works - remove | 1030 | Single tree | Road Reserve | Te Irirangi Drive | Washingtonia Palm | Mature | 0.6 |
| Within footprint of works - remove | 1031 | Single tree | Road Reserve | Te Irirangi Drive | Washingtonia Palm | Mature | 0.6 |
| Within footprint of works - remove | 1032 | Single tree | Road Reserve | Te Irirangi Drive | Washingtonia Palm | Mature | 0.6 |
| Within footprint of works - remove | 1033 | Single tree | Road Reserve | Te Irirangi Drive | Washingtonia Palm | Mature | 0.6 |
| Within footprint of works - remove | 1034 | Single tree | Road Reserve | Te Irirangi Drive | Washingtonia Palm | Mature | 0.6 |
| Within footprint of works - remove | 1035 | Single tree | Road Reserve | Te Irirangi Drive | Washingtonia Palm | Mature | 0.6 |
| Within footprint of works - remove | 1036 | Single tree | Road Reserve | Te Irirangi Drive | Washingtonia Palm | Mature | 0.6 |
| Within footprint of works - remove | 1037 | Single tree | Road Reserve | Te Irirangi Drive | Washingtonia Palm | Mature | 0.6 |

| | | | | | | | |
|------------------------------------|------|-------------|--------------|-------------------|-------------------|--------|-----|
| Within footprint of works - remove | 1038 | Single tree | Road Reserve | Te Irirangi Drive | Washingtonia Palm | Mature | 0.6 |
| Within footprint of works - remove | 1039 | Single tree | Road Reserve | Te Irirangi Drive | Washingtonia Palm | Mature | 0.6 |
| Within footprint of works - remove | 1040 | Single tree | Road Reserve | Te Irirangi Drive | Washingtonia Palm | Mature | 0.6 |
| Within footprint of works - remove | 1041 | Single tree | Road Reserve | Te Irirangi Drive | Washingtonia Palm | Mature | 0.6 |
| Within footprint of works - remove | 1042 | Single tree | Road Reserve | Te Irirangi Drive | Washingtonia Palm | Mature | 0.6 |
| Within footprint of works - remove | 1043 | Single tree | Road Reserve | Te Irirangi Drive | Washingtonia Palm | Mature | 0.6 |
| Within footprint of works - remove | 1044 | Single tree | Road Reserve | Te Irirangi Drive | Washingtonia Palm | Mature | 0.6 |
| Within footprint of works - remove | 1045 | Single tree | Road Reserve | Te Irirangi Drive | Washingtonia Palm | Mature | 0.6 |
| Within footprint of works - remove | 1046 | Single tree | Road Reserve | Te Irirangi Drive | Washingtonia Palm | Mature | 0.6 |
| Within footprint of works - remove | 1047 | Single tree | Road Reserve | Te Irirangi Drive | Washingtonia Palm | Mature | 0.6 |
| Within footprint of works - remove | 1048 | Single tree | Road Reserve | Te Irirangi Drive | Washingtonia Palm | Mature | 0.6 |
| Within footprint of works - remove | 1049 | Single tree | Road Reserve | Te Irirangi Drive | Washingtonia Palm | Mature | 0.6 |
| Within footprint of works - remove | 1050 | Single tree | Road Reserve | Te Irirangi Drive | Washingtonia Palm | Mature | 0.6 |
| Within footprint of works - remove | 1051 | Single tree | Road Reserve | Te Irirangi Drive | Washingtonia Palm | Mature | 0.6 |

| | | | | | | | |
|------------------------------------|------|----------------|--------------|-------------------|-------------------|------------|-----|
| Within footprint of works - remove | 1052 | Single tree | Road Reserve | Te Irirangi Drive | Washingtonia Palm | Mature | 0.6 |
| Within footprint of works - remove | 1053 | Single tree | Road Reserve | Te Irirangi Drive | Washingtonia Palm | Mature | 0.6 |
| Within footprint of works - remove | 1054 | Single tree | Road Reserve | Te Irirangi Drive | Washingtonia Palm | Mature | 0.6 |
| Within footprint of works - remove | 1055 | Single tree | Road Reserve | Te Irirangi Drive | Washingtonia Palm | Mature | 0.6 |
| Within footprint of works - remove | 1056 | Single tree | Road Reserve | Te Irirangi Drive | Washingtonia Palm | Mature | 0.6 |
| Within footprint of works - remove | 1057 | Single tree | Road Reserve | Te Irirangi Drive | Washingtonia Palm | Mature | 0.6 |
| Within footprint of works - remove | 1058 | Single tree | Road Reserve | Te Irirangi Drive | Washingtonia Palm | Mature | 0.6 |
| Within footprint of works - remove | 1059 | Single tree | Road Reserve | Te Irirangi Drive | Washingtonia Palm | Mature | 0.6 |
| Within footprint of works - remove | 1060 | Single tree | Road Reserve | Te Irirangi Drive | Washingtonia Palm | Mature | 0.6 |
| Within footprint of works - remove | 1061 | Single tree | Road Reserve | Te Irirangi Drive | Washingtonia Palm | Mature | 0.6 |
| Within footprint of works - remove | 1062 | Single tree | Road Reserve | Te Irirangi Drive | Washingtonia Palm | Mature | 0.6 |
| Within footprint of works - remove | 1063 | Single tree | Road Reserve | Te Irirangi Drive | Washingtonia Palm | Mature | 0.6 |
| Within footprint of works - remove | 1064 | Single tree | Road Reserve | Te Irirangi Drive | Washingtonia Palm | Mature | 0.6 |
| Within footprint of works - remove | 1072 | Group of Trees | Road Reserve | Te Irirangi Drive | Ngaio, Pohutukawa | Sem-mature | |

| | | | | | | | |
|------------------------------------|------|----------------|--------------|-------------------|---|---------------|-----|
| Within footprint of works - remove | 1076 | Single tree | Road Reserve | Te Irirangi Drive | Pohutukawa | Mature | 0.3 |
| Within footprint of works - remove | 1077 | Single tree | Road Reserve | Te Irirangi Drive | Pohutukawa | Mature | 0.3 |
| Within footprint of works - remove | 1075 | Group of Trees | Road Reserve | Te Irirangi Drive | Mixed Natives, lemonwood, Ngaio, Pohutukawa | Mature | |
| Within footprint of works - remove | 1078 | Single tree | Road Reserve | Te Irirangi Drive | Pohutukawa | Mature | 0.3 |
| Within footprint of works - remove | 1079 | Single tree | Road Reserve | Te Irirangi Drive | Pohutukawa | Mature | 0.3 |
| Within footprint of works - remove | 1080 | Single tree | Road Reserve | Te Irirangi Drive | Pohutukawa | Mature | 0.3 |
| Within footprint of works - remove | 1081 | Single tree | Road Reserve | Te Irirangi Drive | Pohutukawa | Mature | 0.3 |
| Within footprint of works - remove | 1083 | Single tree | Road Reserve | Te Irirangi Drive | Pohutukawa | Mature | 0.3 |
| Within footprint of works - remove | 1082 | Group of Trees | Road Reserve | Te Irirangi Drive | Pohutukawa, Broadleaf, Tarata | | |
| Within footprint of works - remove | 1108 | Single tree | Road Reserve | Te Irirangi Drive | Pohutukawa | Mature | 0.3 |
| Within footprint of works - remove | 1112 | Single tree | Road Reserve | Te Irirangi Drive | Pohutukawa | Mature | 0.3 |
| Within footprint of works - remove | 1113 | Single tree | Road Reserve | Te Irirangi Drive | Pohutukawa | Mature | 0.3 |
| Within footprint of works - remove | 1109 | Group of Trees | Road Reserve | Te Irirangi Drive | Mixed Natives, Pohutukawa, Lemonwood | Mature | |
| Within footprint of works - remove | 1110 | Single tree | Road Reserve | Te Irirangi Drive | Pin Oak | Semi - Mature | 0.3 |

| | | | | | | | |
|------------------------------------|--------|------------------|--------------|-------------------|-----------------------------------|---------------|------|
| Within footprint of works - remove | 1111 | Single tree | Road Reserve | Te Irirangi Drive | Pin Oak | Semi - Mature | 0.3 |
| Within footprint of works - remove | 1115 | Single tree | Road Reserve | Te Irirangi Drive | Pohutukawa | Mature | 0.3 |
| Within footprint of works - remove | 1116 | Single tree | Road Reserve | Te Irirangi Drive | Pohutukawa | Mature | 0.3 |
| Within footprint of works - remove | 1114 | Group of Trees | Road Reserve | Te Irirangi Drive | Mixed Natives, Lemonwood, Ake Ake | Mature | |
| Within footprint of works - remove | 1117 | Single tree | Road Reserve | Te Irirangi Drive | Pohutukawa | Mature | 0.3 |
| Within footprint of works - remove | 1118 | Single tree | Road Reserve | Te Irirangi Drive | Pohutukawa | Mature | 0.3 |
| Within footprint of works - remove | 1119 | Single tree | Road Reserve | Te Irirangi Drive | Pohutukawa | Mature | 0.3 |
| Within footprint of works - remove | 1120 | Single tree | Road Reserve | Te Irirangi Drive | Pohutukawa | Mature | 0.3 |
| Within footprint of works - remove | 711 | Single tree | Road Reserve | Te Irirangi Drive | Pohutukawa | Semi - Mature | 0.35 |
| Within footprint of works - remove | 456 | Single tree | Road Reserve | Te Irirangi Drive | Pohutukawa | Semi - Mature | 0.52 |
| Within footprint of works - remove | 1121 | Group of Trees | Road Reserve | Te Irirangi Drive | Ngaio | Mature | |
| Within footprint of works - remove | 1155 b | Griselinea hedge | Road Reserve | Te Irirangi Drive | Griselinea hedge | Mature | |
| Within footprint of works - remove | 1157 | Group of Trees | Open Space | Te Irirangi Drive | Manuka, Tarata, Mahoe, Kowhai | Mature | |
| Within footprint of works - remove | 1158 | Group of Trees | Open Space | Te Irirangi Drive | Manuka, Tarata, Mahoe, Kowhai | Mature | |

| | | | | | | | |
|------------------------------------|------|----------------|----------------------|-------------------|----------------------|---------------|------|
| Within footprint of works - remove | 1159 | Group of Trees | Open Space/ riparian | Te Irirangi Drive | Mixed Native, Manuka | Mature | |
| Within footprint of works - remove | 1160 | Group of Trees | Open Space/ riparian | Te Irirangi Drive | Mixed Native, Manuka | Mature | |
| Within footprint of works - remove | 1161 | Group of Trees | Open Space | Te Irirangi Drive | Mixed Native, Kanuka | Mature | |
| Within footprint of works - remove | 1166 | Single tree | Road Reserve | Accent Drive | Liquid Amber | Semi - Mature | 0.25 |
| Within footprint of works - remove | 1167 | Group of Trees | Open Space | Te Irirangi Drive | Ngaio | Mature | |
| Within footprint of works - remove | 1177 | Single tree | Road Reserve | Accent Drive | Liquid Amber | Semi - Mature | 0.25 |
| Within footprint of works - remove | 1178 | Single tree | Road Reserve | Accent Drive | Liquid Amber | Semi - Mature | 0.25 |
| Within footprint of works - remove | 1189 | Single tree | Road Reserve | Brinlack Drive | Pin Oak | Semi - Mature | 0.25 |

NoR 2

| Status | Tree No. | Vegetation Type | Protection | Location | Species | Age | DBH | Comments |
|------------------------------------|----------|-----------------|--------------|-------------------|------------|---------------|------|----------|
| Within footprint of works - remove | 31 | Single tree | Road Reserve | Cambridge Terrace | Magnolia | Mature | 0.3 | |
| Within footprint of works - remove | 33 | Single tree | Road Reserve | Puhinui Road | Pohutukawa | Semi - Mature | 0.35 | |

| | | | | | | | | |
|------------------------------------|----|-------------|--------------|--------------|-------------|---------------|------|--|
| Within footprint of works - remove | 34 | Single tree | Road Reserve | Puhinui Road | Pohutukawa | Semi - Mature | 0.35 | |
| Within footprint of works - remove | 35 | Single tree | Road Reserve | Puhinui Road | Bottlebrush | Semi - Mature | 0.35 | |
| Within footprint of works - remove | 36 | Single tree | Road Reserve | Puhinui Road | Pohutukawa | Semi - Mature | 0.35 | |
| Within footprint of works - remove | 37 | Single tree | Road Reserve | Puhinui Road | Pohutukawa | Semi - Mature | 0.35 | |
| Within footprint of works - remove | 38 | Single tree | Road Reserve | Puhinui Road | Pohutukawa | Semi - Mature | 0.35 | |
| Within footprint of works - remove | 39 | Single tree | Road Reserve | Puhinui Road | Pohutukawa | Semi - Mature | 0.35 | |
| Within footprint of works - remove | 40 | Single tree | Road Reserve | Puhinui Road | Pohutukawa | Semi - Mature | 0.35 | |
| Within footprint of works - remove | 41 | Single tree | Road Reserve | Puhinui Road | Pohutukawa | Semi - Mature | 0.35 | |
| Within footprint of works - remove | 42 | Single tree | Road Reserve | Puhinui Road | Pohutukawa | Semi - Mature | 0.35 | |
| Within footprint of works - remove | 43 | Single tree | Road Reserve | Puhinui Road | Pohutukawa | Semi - Mature | 0.35 | |
| Within footprint of works - remove | 44 | Single tree | Road Reserve | Puhinui Road | Pohutukawa | Semi - Mature | 0.35 | |
| Within footprint of works - remove | 45 | Single tree | Road Reserve | Puhinui Road | Pohutukawa | Semi - Mature | 0.35 | |
| Within footprint of works - remove | 46 | Single tree | Road Reserve | Puhinui Road | Pohutukawa | Semi - Mature | 0.35 | |
| Within footprint of works - remove | 47 | Single tree | Road Reserve | Puhinui Road | Pohutukawa | Semi - Mature | 0.35 | |

| | | | | | | | | |
|------------------------------------|----|-------------|--------------|--------------|--------------|---------------|------|--|
| Within footprint of works - remove | 48 | Single tree | Road Reserve | Puhinui Road | Pohutukawa | Semi - Mature | 0.35 | |
| Within footprint of works - remove | 49 | Single tree | Road Reserve | Puhinui Road | Pohutukawa | Semi - Mature | 0.35 | |
| Within footprint of works - remove | 50 | Single tree | Road Reserve | Puhinui Road | Pohutukawa | Semi - Mature | 0.35 | |
| Within footprint of works - remove | 51 | Single tree | Road Reserve | Puhinui Road | Pohutukawa | Semi - Mature | 0.35 | |
| Within footprint of works - remove | 52 | Single tree | Road Reserve | Puhinui Road | Pohutukawa | Semi - Mature | 0.35 | |
| Within footprint of works - remove | 53 | Single tree | Road Reserve | Puhinui Road | Pohutukawa | Semi - Mature | 0.35 | |
| Within footprint of works - remove | 54 | Single tree | Road Reserve | Puhinui Road | Pohutukawa | Semi - Mature | 0.35 | |
| Within footprint of works - remove | 55 | Single tree | Road Reserve | Puhinui Road | Pohutukawa | Semi - Mature | 0.35 | |
| Within footprint of works - remove | 56 | Single tree | Road Reserve | Puhinui Road | Pohutukawa | Semi - Mature | 0.35 | |
| Within footprint of works - remove | 57 | Single tree | Road Reserve | Puhinui Road | Pohutukawa | Semi - Mature | 0.35 | |
| Within footprint of works - remove | 58 | Single tree | Road Reserve | Puhinui Road | Pohutukawa | Semi - Mature | 0.35 | |
| Within footprint of works - remove | 59 | Single tree | Road Reserve | Puhinui Road | Pohutukawa | Semi - Mature | 0.35 | |
| Within footprint of works - remove | 60 | Single tree | Road Reserve | Puhinui Road | Pohutukawa | Semi - Mature | 0.35 | |
| Within footprint of works - remove | 61 | Single tree | Road Reserve | Puhinui Road | Liquid Amber | Semi - Mature | 0.35 | |

| | | | | | | | | |
|------------------------------------|----|-------------|--------------|------------------|--------------|---------------|------|--|
| Within footprint of works - remove | 62 | Single tree | Road Reserve | Bledisloe Street | Cherry | Mature | 0.25 | |
| Within footprint of works - remove | 63 | Single tree | Road Reserve | Bledisloe Street | Grevilia | Mature | 0.3 | |
| Within footprint of works - remove | 64 | Single tree | Road Reserve | Bledisloe Street | Spindle Tree | Mature | 0.2 | |
| Within footprint of works - remove | 65 | Single tree | Road Reserve | Puhinui Road | Titoki | Semi - Mature | 0.35 | |
| Within footprint of works - remove | 66 | Single tree | Road Reserve | Puhinui Road | Pohutukawa | Semi - Mature | 0.35 | |
| Within footprint of works - remove | 67 | Single tree | Road Reserve | Puhinui Road | Titoki | Semi - Mature | 0.35 | |
| Within footprint of works - remove | 68 | Single tree | Road Reserve | Puhinui Road | Pohutukawa | Semi - Mature | 0.35 | |
| Within footprint of works - remove | 69 | Single tree | Road Reserve | Puhinui Road | Bottlebrush | Semi - Mature | 0.35 | |
| Within footprint of works - remove | 70 | Single tree | Road Reserve | Puhinui Road | Titoki | Semi - Mature | 0.35 | |
| Within footprint of works - remove | 71 | Single tree | Road Reserve | Puhinui Road | Pohutukawa | Semi - Mature | 0.35 | |
| Within footprint of works - remove | 72 | Single tree | Road Reserve | Puhinui Road | Titoki | Semi - Mature | 0.35 | |
| Within footprint of works - remove | 73 | Single tree | Road Reserve | Puhinui Road | Pohutukawa | Semi - Mature | 0.35 | |
| Within footprint of works - remove | 74 | Single tree | Road Reserve | Puhinui Road | Pohutukawa | Semi - Mature | 0.35 | |
| Within footprint of works - remove | 75 | Single tree | Road Reserve | Tavistock Street | Pohutukawa | Mature | 0.55 | |

| | | | | | | | | |
|------------------------------------|----|-------------|--------------|------------------|----------------|---------------|------|--|
| Within footprint of works - remove | 76 | Single tree | Road Reserve | Tavistock Street | Pohutukawa | Mature | 0.55 | |
| Within footprint of works - remove | 77 | Single tree | Road Reserve | Tavistock Street | Liquid Amber | Mature | 0.55 | |
| Within footprint of works - remove | 78 | Single tree | Road Reserve | Tavistock Street | Liquid Amber | Mature | 0.55 | |
| Within footprint of works - remove | 79 | Single tree | Road Reserve | Puhinui Road | Pohutukawa | Semi - Mature | 0.35 | |
| Within footprint of works - remove | 80 | Single tree | Road Reserve | Puhinui Road | Pohutukawa | Semi - Mature | 0.35 | |
| Within footprint of works - remove | 81 | Single tree | Road Reserve | Puhinui Road | Pohutukawa | Semi - Mature | 0.35 | |
| Within footprint of works - remove | 82 | Single tree | Road Reserve | Puhinui Road | Pohutukawa | Semi - Mature | 0.35 | |
| Within footprint of works - remove | 83 | Single tree | Road Reserve | Puhinui Road | Pohutukawa | Semi - Mature | 0.35 | |
| Within footprint of works - remove | 84 | Single tree | Road Reserve | Puhinui Road | Pohutukawa | Semi - Mature | 0.35 | |
| Within footprint of works - remove | 85 | Single tree | Road Reserve | Puhinui Road | Pohutukawa | Semi - Mature | 0.35 | |
| Within footprint of works - remove | 86 | Single tree | Road Reserve | Puhinui Road | Pohutukawa | Semi - Mature | 0.35 | |
| Within footprint of works - remove | 87 | Single tree | Road Reserve | Puhinui Road | Pohutukawa | Semi - Mature | 0.35 | |
| Within footprint of works - remove | 88 | Single tree | Road Reserve | Carruth Road | Camphor Laurel | Mature | 0.58 | |
| Within footprint of works - remove | 89 | Single tree | Road Reserve | Carruth Road | Privet | Mature | 0.45 | |

| | | | | | | | | |
|------------------------------------|-----|-------------|--------------|--------------|---------------------|---------------|------|--|
| Within footprint of works - remove | 90 | Single tree | Road Reserve | Puhinui Road | Magnolia | Semi - Mature | 0.5 | |
| Within footprint of works - remove | 91 | Single tree | Road Reserve | Puhinui Road | Pohutukawa | Semi - Mature | 0.35 | |
| Within footprint of works - remove | 92 | Single tree | Road Reserve | Puhinui Road | Pohutukawa | Semi - Mature | 0.35 | |
| Within footprint of works - remove | 93 | Single tree | Road Reserve | Puhinui Road | Pohutukawa | Semi - Mature | 0.35 | |
| Within footprint of works - remove | 94 | Single tree | Road Reserve | Puhinui Road | Pohutukawa | Semi - Mature | 0.35 | |
| Within footprint of works - remove | 95 | Single tree | Road Reserve | Lambie Drive | Norfolk Island Pine | Mature | 0.85 | |
| Within footprint of works - remove | 96 | Single tree | Road Reserve | Lambie Drive | Norfolk Island Pine | Mature | 0.75 | |
| Within footprint of works - remove | 97 | Single tree | Road Reserve | Lambie Drive | Norfolk Island Pine | Mature | 0.48 | |
| Within footprint of works - remove | 98 | Single tree | Road Reserve | Lambie Drive | Norfolk Island Pine | Mature | 0.48 | |
| Within footprint of works - remove | 99 | Single tree | Road Reserve | Lambie Drive | Norfolk Island Pine | Mature | 0.48 | |
| Within footprint of works - remove | 100 | Single tree | Road Reserve | Lambie Drive | Norfolk Island Pine | Mature | 0.48 | |
| Within footprint of works - remove | 101 | Single tree | Road Reserve | Lambie Drive | Norfolk Island Pine | Mature | 0.48 | |
| Within footprint of works - remove | 102 | Single tree | Road Reserve | Lambie Drive | Norfolk Island Pine | Mature | 0.48 | |
| Within footprint of works - remove | 103 | Single tree | Road Reserve | Lambie Drive | Norfolk Island Pine | Mature | 0.48 | |

| | | | | | | | | |
|------------------------------------|-----|-------------|--------------|--------------|---------------------|---------------|------|--|
| Within footprint of works - remove | 104 | Single tree | Road Reserve | Lambie Drive | Norfolk Island Pine | Mature | 0.48 | |
| Within footprint of works - remove | 105 | Single tree | Road Reserve | Lambie Drive | Norfolk Island Pine | Mature | 0.48 | |
| Within footprint of works - remove | 106 | Single tree | Road Reserve | Lambie Drive | Norfolk Island Pine | Mature | 0.48 | |
| Within footprint of works - remove | 107 | Single tree | Road Reserve | Lambie Drive | Norfolk Island Pine | Mature | 0.48 | |
| Within footprint of works - remove | 108 | Single tree | Road Reserve | Lambie Drive | Norfolk Island Pine | Mature | 0.48 | |
| Within footprint of works - remove | 109 | Single tree | Road Reserve | Lambie Drive | Norfolk Island Pine | Mature | 0.48 | |
| Within footprint of works - remove | 110 | Single tree | Road Reserve | Lambie Drive | Norfolk Island Pine | Mature | 0.48 | |
| Within footprint of works - remove | 111 | Single tree | Road Reserve | Lambie Drive | Norfolk Island Pine | Mature | 0.48 | |
| Within footprint of works - remove | 112 | Single tree | Road Reserve | Lambie Drive | Norfolk Island Pine | Mature | 0.48 | |
| Within footprint of works - remove | 113 | Single tree | Road Reserve | Lambie Drive | Gum | Mature | 0.87 | |
| Within footprint of works - remove | 114 | Single tree | Road Reserve | Lambie Drive | Gum | Mature | 0.97 | |
| Within footprint of works - remove | 115 | Single tree | Road Reserve | Lambie Drive | Norfolk Island Pine | Semi - Mature | 0.2 | |
| Within footprint of works - remove | 116 | Single tree | Road Reserve | Lambie Drive | Norfolk Island Pine | Mature | 0.45 | |
| Within footprint of works - remove | 117 | Single tree | Road Reserve | Lambie Drive | Norfolk Island Pine | Semi - Mature | 0.3 | |

| | | | | | | | | |
|------------------------------------|-----|-------------|--------------|--------------|---------------------|---------------|------|--|
| Within footprint of works - remove | 118 | Single tree | Road Reserve | Lambie Drive | Norfolk Island Pine | Semi - Mature | 0.2 | |
| Within footprint of works - remove | 119 | Single tree | Road Reserve | Lambie Drive | Norfolk Island Pine | Semi - Mature | 0.2 | |
| Within footprint of works - remove | 120 | Single tree | Road Reserve | Lambie Drive | Gum | Mature | 0.75 | |
| Within footprint of works - remove | 121 | Single tree | Road Reserve | Lambie Drive | Norfolk Island Pine | Mature | 0.25 | |
| Within footprint of works - remove | 122 | Single tree | Road Reserve | Lambie Drive | Norfolk Island Pine | Mature | 0.7 | |
| Within footprint of works - remove | 123 | Single tree | Road Reserve | Lambie Drive | Gum | Mature | 0.7 | |
| Within footprint of works - remove | 124 | Single tree | Road Reserve | Lambie Drive | Gum | Mature | 0.2 | |
| Within footprint of works - remove | 125 | Single tree | Road Reserve | Lambie Drive | Norfolk Island Pine | Semi - Mature | 0.3 | |
| Within footprint of works - remove | 126 | Single tree | Road Reserve | Lambie Drive | Norfolk Island Pine | Semi - Mature | 0.3 | |
| Within footprint of works - remove | 127 | Single tree | Road Reserve | Lambie Drive | Norfolk Island Pine | Mature | 0.4 | |
| Within footprint of works - remove | 128 | Single tree | Road Reserve | Lambie Drive | Norfolk Island Pine | Mature | 0.4 | |
| Within footprint of works - remove | 129 | Single tree | Road Reserve | Lambie Drive | Norfolk Island Pine | Semi - Mature | 0.25 | |
| Within footprint of works - remove | 130 | Single tree | Road Reserve | Lambie Drive | Norfolk Island Pine | Mature | 0.37 | |
| Within footprint of works - remove | 131 | Single tree | Road Reserve | Lambie Drive | Norfolk Island Pine | Mature | 0.37 | |

| | | | | | | | | |
|------------------------------------|-----|-------------|--------------|--------------|---------------------|---------------|------|--|
| Within footprint of works - remove | 132 | Single tree | Road Reserve | Lambie Drive | Norfolk Island Pine | Mature | 0.37 | |
| Within footprint of works - remove | 133 | Single tree | Road Reserve | Lambie Drive | Norfolk Island Pine | Mature | 0.37 | |
| Within footprint of works - remove | 134 | Single tree | Road Reserve | Lambie Drive | Norfolk Island Pine | Mature | 0.37 | |
| Within footprint of works - remove | 135 | Single tree | Road Reserve | Lambie Drive | Norfolk Island Pine | Mature | 0.37 | |
| Within footprint of works - remove | 136 | Single tree | Road Reserve | Lambie Drive | Canary Island Palm | Mature | 0.37 | |
| Within footprint of works - remove | 137 | Single tree | Road Reserve | Lambie Drive | Norfolk Island Pine | Mature | 0.54 | |
| Within footprint of works - remove | 138 | Single tree | Road Reserve | Lambie Drive | Norfolk Island Pine | Mature | 0.56 | |
| Within footprint of works - remove | 139 | Single tree | Road Reserve | Lambie Drive | Norfolk Island Pine | Semi - Mature | 0.29 | |
| Within footprint of works - remove | 140 | Single tree | Road Reserve | Lambie Drive | Puriri | Semi - Mature | 0.25 | |
| Within footprint of works - remove | 141 | Single tree | Road Reserve | Lambie Drive | Puriri | Semi - Mature | 0.25 | |
| Within footprint of works - remove | 142 | Single tree | Road Reserve | Lambie Drive | Puriri | Semi - Mature | 0.25 | |
| Within footprint of works - remove | 143 | Single tree | Road Reserve | Lambie Drive | Puriri | Semi - Mature | 0.25 | |
| Within footprint of works - remove | 144 | Single tree | Road Reserve | Lambie Drive | Puriri | Semi - Mature | 0.25 | |
| Within footprint of works - remove | 145 | Single tree | Road Reserve | Lambie Drive | Puriri | Semi - Mature | 0.25 | |

| | | | | | | | | |
|------------------------------------|-----|-------------|--------------|----------------------|--------------|---------------|------|--|
| Within footprint of works - remove | 146 | Single tree | Road Reserve | Lambie Drive | Puriri | Semi - Mature | 0.25 | |
| Within footprint of works - remove | 147 | Single tree | Road Reserve | Lambie Drive | Puriri | Semi - Mature | 0.25 | |
| Within footprint of works - remove | 148 | Single tree | Road Reserve | Ronwood Ave | London Plane | Mature | 0.48 | |
| Within footprint of works - remove | 149 | Single tree | Road Reserve | Ronwood Ave | London Plane | Mature | 0.46 | |
| Within footprint of works - remove | 150 | Single tree | Road Reserve | Manukau Station Road | Pohutukawa | Young | 0.15 | |
| Within footprint of works - remove | 151 | Single tree | Road Reserve | Manukau Station Road | Pohutukawa | Young | 0.15 | |
| Within footprint of works - remove | 152 | Single tree | Road Reserve | Manukau Station Road | Pohutukawa | Young | 0.15 | |
| Within footprint of works - remove | 153 | Single tree | Road Reserve | Manukau Station Road | Pohutukawa | Young | 0.15 | |
| Within footprint of works - remove | 154 | Single tree | Road Reserve | Manukau Station Road | Pohutukawa | Young | 0.15 | |
| Within footprint of works - remove | 155 | Single tree | Road Reserve | Manukau Station Road | Pohutukawa | Young | 0.15 | |
| Within footprint of works - remove | 156 | Single tree | Road Reserve | Manukau Station Road | Pohutukawa | Semi - Mature | 0.25 | |
| Within footprint of works - remove | 157 | Single tree | Road Reserve | Manukau Station Road | Pohutukawa | Semi - Mature | 0.25 | |
| Within footprint of works - remove | 158 | Single tree | Road Reserve | Manukau Station Road | Pohutukawa | Semi - Mature | 0.25 | |
| Within footprint of works - remove | 159 | Single tree | Road Reserve | Manukau Station Road | Pohutukawa | Semi - Mature | 0.25 | |

| | | | | | | | | |
|------------------------------------|-----|-------------|--------------|----------------------|------------|---------------|------|--|
| Within footprint of works - remove | 160 | Single tree | Road Reserve | Manukau Station Road | Pohutukawa | Semi - Mature | 0.25 | |
| Within footprint of works - remove | 161 | Single tree | Road Reserve | Manukau Station Road | Pohutukawa | Semi - Mature | 0.25 | |
| Within footprint of works - remove | 162 | Single tree | Road Reserve | Manukau Station Road | Pohutukawa | Semi - Mature | 0.25 | |
| Within footprint of works - remove | 163 | Single tree | Road Reserve | Manukau Station Road | Pohutukawa | Semi - Mature | 0.25 | |
| Within footprint of works - remove | 164 | Single tree | Road Reserve | Manukau Station Road | Pohutukawa | Semi - Mature | 0.25 | |
| Within footprint of works - remove | 165 | Single tree | Road Reserve | Manukau Station Road | Pohutukawa | Semi - Mature | 0.25 | |
| Within footprint of works - remove | 166 | Single tree | Road Reserve | Manukau Station Road | Pohutukawa | Semi - Mature | 0.25 | |
| Within footprint of works - remove | 167 | Single tree | Road Reserve | Manukau Station Road | Pohutukawa | Semi - Mature | 0.25 | |
| Within footprint of works - remove | 168 | Single tree | Road Reserve | Manukau Station Road | Pohutukawa | Semi - Mature | 0.25 | |
| Within footprint of works - remove | 169 | Single tree | Road Reserve | Manukau Station Road | Pohutukawa | Semi - Mature | 0.25 | |
| Within footprint of works - remove | 170 | Single tree | Road Reserve | Manukau Station Road | Pohutukawa | Semi - Mature | 0.25 | |
| Within footprint of works - remove | 171 | Single tree | Road Reserve | Manukau Station Road | Pohutukawa | Semi - Mature | 0.25 | |
| Within footprint of works - remove | 172 | Single tree | Road Reserve | Manukau Station Road | Pohutukawa | Semi - Mature | 0.25 | |
| Within footprint of works - remove | 173 | Single tree | Road Reserve | Manukau Station Road | Pohutukawa | Semi - Mature | 0.25 | |

| | | | | | | | | |
|------------------------------------|-----|-------------|--------------|----------------------|------------|---------------|-----|--|
| Within footprint of works - remove | 174 | Single tree | Road Reserve | Manukau Station Road | Titoki | Semi - Mature | 0.6 | |
| Within footprint of works - remove | 175 | Single tree | Road Reserve | Manukau Station Road | Pohutukawa | Young | 0.2 | |
| Within footprint of works - remove | 176 | Single tree | Road Reserve | Manukau Station Road | Pohutukawa | Young | 0.2 | |
| Within footprint of works - remove | 177 | Single tree | Road Reserve | Manukau Station Road | Pohutukawa | Young | 0.2 | |
| Within footprint of works - remove | 178 | Single tree | Road Reserve | Manukau Station Road | Pohutukawa | Young | 0.2 | |
| Within footprint of works - remove | 179 | Single tree | Road Reserve | Manukau Station Road | Pohutukawa | Young | 0.2 | |
| Within footprint of works - remove | 180 | Single tree | Road Reserve | Wiri Station Road | Pohutukawa | Young | 0.2 | |
| Within footprint of works - remove | 181 | Single tree | Road Reserve | Wiri Station Road | Pohutukawa | Young | 0.2 | |
| Within footprint of works - remove | 182 | Single tree | Road Reserve | Wiri Station Road | Pohutukawa | Young | 0.2 | |
| Within footprint of works - remove | 183 | Single tree | Road Reserve | Wiri Station Road | Pohutukawa | Young | 0.2 | |
| Within footprint of works - remove | 184 | Single tree | Road Reserve | Wiri Station Road | Pohutukawa | Young | 0.2 | |
| Within footprint of works - remove | 185 | Single tree | Road Reserve | Wiri Station Road | Pohutukawa | Young | 0.2 | |
| Within footprint of works - remove | 186 | Single tree | Road Reserve | Wiri Station Road | Pohutukawa | Young | 0.2 | |
| Within footprint of works - remove | 187 | Single tree | Road Reserve | Wiri Station Road | Pohutukawa | Young | 0.2 | |

| | | | | | | | | |
|------------------------------------|-----|-------------|--------------|----------------------|------------|-------|------|--|
| Within footprint of works - remove | 188 | Single tree | Road Reserve | Wiri Station Road | Pohutukawa | Young | 0.2 | |
| Within footprint of works - remove | 189 | Single tree | Road Reserve | Wiri Station Road | Pohutukawa | Young | 0.2 | |
| Within footprint of works - remove | 190 | Single tree | Road Reserve | Wiri Station Road | Pohutukawa | Young | 0.2 | |
| Within footprint of works - remove | 191 | Single tree | Road Reserve | Manukau Station Road | Pohutukawa | Young | 0.2 | |
| Within footprint of works - remove | 192 | Single tree | Road Reserve | Manukau Station Road | Pohutukawa | Young | 0.25 | |
| Within footprint of works - remove | 193 | Single tree | Road Reserve | Manukau Station Road | Pohutukawa | Young | 0.2 | |
| Within footprint of works - remove | 194 | Single tree | Road Reserve | Manukau Station Road | Pohutukawa | Young | 0.15 | |
| Within footprint of works - remove | 195 | Single tree | Road Reserve | Manukau Station Road | Pohutukawa | Young | 0.15 | |
| Within footprint of works - remove | 196 | Single tree | Road Reserve | Manukau Station Road | Pohutukawa | Young | 0.15 | |
| Within footprint of works - remove | 197 | Single tree | Road Reserve | Manukau Station Road | Pohutukawa | Young | 0.15 | |
| Within footprint of works - remove | 198 | Single tree | Road Reserve | Manukau Station Road | Pohutukawa | Young | 0.15 | |
| Within footprint of works - remove | 199 | Single tree | Road Reserve | Manukau Station Road | Pohutukawa | Young | 0.15 | |
| Within footprint of works - remove | 200 | Single tree | Road Reserve | Manukau Station Road | Pohutukawa | Young | 0.15 | |
| Within footprint of works - remove | 201 | Single tree | Road Reserve | Manukau Station Road | Pohutukawa | Young | 0.15 | |

| | | | | | | | | |
|------------------------------------|-----|-------------|--------------|------------|------------|---------------|------|--|
| Within footprint of works - remove | 202 | Single tree | Road Reserve | Davies Ave | Pohutukawa | Semi - Mature | 0.25 | |
| Within footprint of works - remove | 203 | Single tree | Road Reserve | Davies Ave | Pohutukawa | Semi - Mature | 0.25 | |
| Within footprint of works - remove | 204 | Single tree | Road Reserve | Davies Ave | Pohutukawa | Semi - Mature | 0.25 | |
| Within footprint of works - remove | 205 | Single tree | Road Reserve | Davies Ave | Pohutukawa | Semi - Mature | 0.25 | |
| Within footprint of works - remove | 206 | Single tree | Road Reserve | Davies Ave | Pohutukawa | Semi - Mature | 0.3 | |
| Within footprint of works - remove | 207 | Single tree | Road Reserve | Davies Ave | Titoki | Young | 0.15 | |
| Within footprint of works - remove | 208 | Single tree | Road Reserve | Davies Ave | Kauri | Semi - Mature | 0.25 | |
| Within footprint of works - remove | 209 | Single tree | Road Reserve | Davies Ave | Pohutukawa | Semi - Mature | 0.37 | |
| Within footprint of works - remove | 210 | Single tree | Road Reserve | Davies Ave | Pohutukawa | Semi - Mature | 0.37 | |
| Within footprint of works - remove | 211 | Single tree | Road Reserve | Davies Ave | Puriri | Semi - Mature | 0.3 | |
| Within footprint of works - remove | 212 | Single tree | Road Reserve | Davies Ave | Pohutukawa | Semi - Mature | 0.25 | |
| Within footprint of works - remove | 213 | Single tree | Road Reserve | Davies Ave | Pohutukawa | Semi - Mature | 0.25 | |
| Within footprint of works - remove | 214 | Single tree | Road Reserve | Davies Ave | Pohutukawa | Semi - Mature | 0.25 | |
| Within footprint of works - remove | 215 | Single tree | Road Reserve | Davies Ave | Pohutukawa | Semi - Mature | 0.25 | |

| | | | | | | | | |
|------------------------------------|-----|-------------|--------------|------------|------------|---------------|------|--|
| Within footprint of works - remove | 216 | Single tree | Road Reserve | Davies Ave | Pohutukawa | Semi - Mature | 0.25 | |
| Within footprint of works - remove | 217 | Single tree | Road Reserve | Davies Ave | Ash | Mature | 0.35 | |
| Within footprint of works - remove | 218 | Single tree | Road Reserve | Davies Ave | Ash | Mature | 0.58 | |
| Within footprint of works - remove | 219 | Single tree | Road Reserve | Davies Ave | Ash | Mature | 0.35 | |
| Within footprint of works - remove | 220 | Single tree | Road Reserve | Davies Ave | Ash | Mature | 0.35 | |
| Within footprint of works - remove | 221 | Single tree | Road Reserve | Davies Ave | Pohutukawa | Mature | 0.5 | |
| Within footprint of works - remove | 222 | Single tree | Road Reserve | Davies Ave | Pohutukawa | Mature | 0.5 | |
| Within footprint of works - remove | 223 | Single tree | Road Reserve | Davies Ave | Pohutukawa | Mature | 0.5 | |
| Within footprint of works - remove | 224 | Single tree | Road Reserve | Davies Ave | Pohutukawa | Mature | 0.5 | |
| Within footprint of works - remove | 225 | Single tree | Road Reserve | Davies Ave | Pohutukawa | Mature | 0.5 | |
| Within footprint of works - remove | 226 | Single tree | Road Reserve | Davies Ave | Pohutukawa | Mature | 0.5 | |
| Within footprint of works - remove | 227 | Single tree | Road Reserve | Davies Ave | Pohutukawa | Mature | 0.5 | |
| Within footprint of works - remove | 228 | Single tree | Road Reserve | Davies Ave | Pin Oak | Mature | 0.3 | |
| Within footprint of works - remove | 229 | Single tree | Road Reserve | Davies Ave | Pin Oak | Mature | 0.4 | |

| | | | | | | | | |
|------------------------------------|-----|-------------|--------------|-------------|-----------|---------------|------|--|
| Within footprint of works - remove | 230 | Single tree | Road Reserve | Davies Ave | Fern Pine | Mature | 0.5 | |
| Within footprint of works - remove | 231 | Single tree | Road Reserve | Ronwood Ave | Magnolia | Semi - Mature | 0.3 | |
| Within footprint of works - remove | 232 | Single tree | Road Reserve | Ronwood Ave | Magnolia | Semi - Mature | 0.3 | |
| Within footprint of works - remove | 233 | Single tree | Road Reserve | Ronwood Ave | Water Gum | Mature | 0.55 | |
| Within footprint of works - remove | 234 | Single tree | Road Reserve | Ronwood Ave | Magnolia | Semi - Mature | 0.3 | |
| Within footprint of works - remove | 235 | Single tree | Road Reserve | Ronwood Ave | Magnolia | Semi - Mature | 0.3 | |
| Within footprint of works - remove | 236 | Single tree | Road Reserve | Ronwood Ave | Magnolia | Semi - Mature | 0.3 | |
| Within footprint of works - remove | 237 | Single tree | Road Reserve | Ronwood Ave | Puriri | Semi - Mature | 0.1 | |
| Within footprint of works - remove | 238 | Single tree | Road Reserve | Ronwood Ave | Puriri | Semi - Mature | 0.3 | |
| Within footprint of works - remove | 239 | Single tree | Road Reserve | Ronwood Ave | Puriri | Mature | 0.5 | |
| Within footprint of works - remove | 240 | Single tree | Road Reserve | Ronwood Ave | Puriri | Mature | 0.6 | |
| Within footprint of works - remove | 241 | Single tree | Road Reserve | Ronwood Ave | Puriri | Semi - Mature | 0.2 | |
| Within footprint of works - remove | 242 | Single tree | Road Reserve | Ronwood Ave | Puriri | Semi - Mature | 0.5 | |
| Within footprint of works - remove | 243 | Single tree | Road Reserve | Ronwood Ave | Puriri | Semi - Mature | 0.2 | |

| | | | | | | | | |
|------------------------------------|-----|-------------|--------------|----------------|---------------------|---------------|------|--|
| Within footprint of works - remove | 244 | Single tree | Road Reserve | Ronwood Ave | Puriri | Semi - Mature | 0.2 | |
| Within footprint of works - remove | 245 | Single tree | Road Reserve | Ronwood Ave | Puriri | Semi - Mature | 0.2 | |
| Within footprint of works - remove | 246 | Single tree | Road Reserve | Ronwood Ave | Norfolk Island Pine | Mature | 0.6 | |
| Within footprint of works - remove | 247 | Single tree | Road Reserve | Ronwood Ave | Magnolia | Semi - Mature | 0.3 | |
| Within footprint of works - remove | 248 | Single tree | Road Reserve | Ronwood Ave | Magnolia | Semi - Mature | 0.3 | |
| Within footprint of works - remove | 249 | Single tree | Road Reserve | Ronwood Ave | Magnolia | Semi - Mature | 0.3 | |
| Within footprint of works - remove | 250 | Single tree | Road Reserve | Ronwood Ave | Magnolia | Semi - Mature | 0.3 | |
| Within footprint of works - remove | 251 | Single tree | Road Reserve | Ronwood Ave | Magnolia | Semi - Mature | 0.3 | |
| Within footprint of works - remove | 252 | Single tree | Road Reserve | Ronwood Ave | Magnolia | Semi - Mature | 0.3 | |
| Within footprint of works - remove | 253 | Single tree | Road Reserve | Ronwood Ave | Magnolia | Semi - Mature | 0.3 | |
| Within footprint of works - remove | 254 | Single tree | Road Reserve | Ronwood Ave | Tulip Tree | Mature | 0.45 | |
| Within footprint of works - remove | 255 | Single tree | Road Reserve | Sharkey Street | Washingtonia Palm | Mature | 0.45 | |
| Within footprint of works - remove | 256 | Single tree | Road Reserve | Ronwood Ave | Washingtonia Palm | Semi - Mature | 0.3 | |
| Within footprint of works - remove | 257 | Single tree | Road Reserve | Sharkey Street | Magnolia | Semi - Mature | 0.3 | |

| | | | | | | | | |
|------------------------------------|-----|-------------|--------------|-------------|---------------------|---------------|-----|--|
| Within footprint of works - remove | 258 | Single tree | Road Reserve | Ronwood Ave | Magnolia | Semi - Mature | 0.3 | |
| Within footprint of works - remove | 259 | Single tree | Road Reserve | Ronwood Ave | Magnolia | Semi - Mature | 0.3 | |
| Within footprint of works - remove | 260 | Single tree | Road Reserve | Ronwood Ave | Magnolia | Semi - Mature | 0.3 | |
| Within footprint of works - remove | 261 | Single tree | Road Reserve | Ronwood Ave | Magnolia | Semi - Mature | 0.3 | |
| Within footprint of works - remove | 262 | Single tree | Road Reserve | Ronwood Ave | Norfolk Island Pine | Mature | 0.6 | |
| Within footprint of works - remove | 263 | Single tree | Road Reserve | Ronwood Ave | Norfolk Island Pine | Mature | 0.6 | |
| Within footprint of works - remove | 264 | Single tree | Road Reserve | Ronwood Ave | Norfolk Island Pine | Mature | 0.6 | |
| Within footprint of works - remove | 265 | Single tree | Road Reserve | Ronwood Ave | Norfolk Island Pine | Mature | 0.6 | |
| Within footprint of works - remove | 266 | Single tree | Road Reserve | Ronwood Ave | Gum | Mature | 0.8 | |
| Within footprint of works - remove | 267 | Single tree | Road Reserve | Ronwood Ave | Gum | Mature | 0.8 | |
| Within footprint of works - remove | 268 | Single tree | Road Reserve | Ronwood Ave | Gum | Mature | 0.8 | |
| Within footprint of works - remove | 269 | Single tree | Road Reserve | Ronwood Ave | Magnolia | Semi - Mature | 0.3 | |
| Within footprint of works - remove | 270 | Single tree | Road Reserve | Ronwood Ave | Gum | Mature | 0.8 | |
| Within footprint of works - remove | 271 | Single tree | Road Reserve | Ronwood Ave | Gum | Mature | 0.8 | |

| | | | | | | | | |
|------------------------------------|-----|-------------|--------------|-------------|---------------------|---------------|-----|--|
| Within footprint of works - remove | 272 | Single tree | Road Reserve | Ronwood Ave | Norfolk Island Pine | Mature | 0.6 | |
| Within footprint of works - remove | 273 | Single tree | Road Reserve | Ronwood Ave | Puriri | Semi - Mature | 0.3 | |
| Within footprint of works - remove | 274 | Single tree | Road Reserve | Ronwood Ave | Titoki | Semi - Mature | 0.3 | |
| Within footprint of works - remove | 275 | Single tree | Road Reserve | Ronwood Ave | Norfolk Island Pine | Mature | 0.6 | |
| Within footprint of works - remove | 276 | Single tree | Road Reserve | Ronwood Ave | Titoki | Semi - Mature | 0.3 | |
| Within footprint of works - remove | 277 | Single tree | Road Reserve | Ronwood Ave | Puriri | Semi - Mature | 0.3 | |
| Within footprint of works - remove | 278 | Single tree | Road Reserve | Ronwood Ave | Puriri | Semi - Mature | 0.3 | |
| Within footprint of works - remove | 279 | Single tree | Road Reserve | Ronwood Ave | Magnolia | Semi - Mature | 0.3 | |
| Within footprint of works - remove | 280 | Single tree | Road Reserve | Ronwood Ave | Magnolia | Semi - Mature | 0.3 | |
| Within footprint of works - remove | 281 | Single tree | Road Reserve | Ronwood Ave | Magnolia | Semi - Mature | 0.3 | |
| Within footprint of works - remove | 282 | Single tree | Road Reserve | Ronwood Ave | Magnolia | Semi - Mature | 0.3 | |
| Within footprint of works - remove | 283 | Single tree | Road Reserve | Ronwood Ave | Magnolia | Semi - Mature | 0.3 | |
| Within footprint of works - remove | 284 | Single tree | Road Reserve | Ronwood Ave | Magnolia | Semi - Mature | 0.3 | |
| Within footprint of works - remove | 285 | Single tree | Road Reserve | Ronwood Ave | Magnolia | Semi - Mature | 0.3 | |

| | | | | | | | | |
|------------------------------------|-----|-------------|--------------|------------------|-------------------|---------------|-----|--|
| Within footprint of works - remove | 286 | Single tree | Road Reserve | Ronwood Ave | Magnolia | Semi - Mature | 0.3 | |
| Within footprint of works - remove | 287 | Single tree | Road Reserve | Ronwood Ave | Magnolia | Semi - Mature | 0.3 | |
| Within footprint of works - remove | 288 | Single tree | Road Reserve | Ronwood Ave | Magnolia | Semi - Mature | 0.3 | |
| Within footprint of works - remove | 289 | Single tree | Road Reserve | Ronwood Ave | Magnolia | Semi - Mature | 0.3 | |
| Within footprint of works - remove | 290 | Single tree | Road Reserve | Ronwood Ave | Magnolia | Semi - Mature | 0.3 | |
| Within footprint of works - remove | 291 | Single tree | Road Reserve | Ronwood Ave | Magnolia | Semi - Mature | 0.3 | |
| Within footprint of works - remove | 292 | Single tree | Road Reserve | Ronwood Ave | Magnolia | Semi - Mature | 0.3 | |
| Within footprint of works - remove | 293 | Single tree | Road Reserve | Ronwood Ave | Magnolia | Semi - Mature | 0.3 | |
| Within footprint of works - remove | 294 | Single tree | Road Reserve | Ronwood Ave | Magnolia | Semi - Mature | 0.3 | |
| Within footprint of works - remove | 295 | Single tree | Road Reserve | Great South Road | Washingtonia Palm | Mature | 0.6 | |
| Within footprint of works - remove | 296 | Single tree | Road Reserve | Great South Road | Washingtonia Palm | Mature | 0.6 | |
| Within footprint of works - remove | 297 | Single tree | Road Reserve | Great South Road | Washingtonia Palm | Mature | 0.6 | |
| Within footprint of works - remove | 298 | Single tree | Road Reserve | Great South Road | Washingtonia Palm | Mature | 0.6 | |
| Within footprint of works - remove | 299 | Single tree | Road Reserve | Great South Road | Washingtonia Palm | Mature | 0.6 | |

| | | | | | | | | |
|------------------------------------|-----|-------------|--------------|-------------------|-------------------|---------------|------|--|
| Within footprint of works - remove | 300 | Single tree | Road Reserve | Great South Road | Washingtonia Palm | Mature | 0.6 | |
| Within footprint of works - remove | 301 | Single tree | Road Reserve | Great South Road | Washingtonia Palm | Mature | 0.6 | |
| Within footprint of works - remove | 302 | Single tree | Road Reserve | Te Irirangi Drive | Puriri | Semi - Mature | 0.25 | |
| Within footprint of works - remove | 303 | Single tree | Road Reserve | Te Irirangi Drive | Puriri | Semi - Mature | 0.25 | |
| Within footprint of works - remove | 304 | Single tree | Road Reserve | Te Irirangi Drive | Puriri | Semi - Mature | 0.25 | |
| Within footprint of works - remove | 305 | Single tree | Road Reserve | Te Irirangi Drive | Puriri | Semi - Mature | 0.25 | |
| Within footprint of works - remove | 306 | Single tree | Road Reserve | Te Irirangi Drive | Puriri | Semi - Mature | 0.25 | |
| Within footprint of works - remove | 307 | Single tree | Road Reserve | Te Irirangi Drive | Puriri | Semi - Mature | 0.25 | |
| Within footprint of works - remove | 308 | Single tree | Road Reserve | Te Irirangi Drive | Puriri | Semi - Mature | 0.25 | |
| Within footprint of works - remove | 309 | Single tree | Road Reserve | Te Irirangi Drive | Puriri | Semi - Mature | 0.25 | |
| Within footprint of works - remove | 310 | Single tree | Road Reserve | Te Irirangi Drive | Pohutukawa | Semi - Mature | 0.32 | |
| Within footprint of works - remove | 311 | Single tree | Road Reserve | Te Irirangi Drive | Titoki | Semi - Mature | 0.25 | |
| Within footprint of works - remove | 312 | Single tree | Road Reserve | Te Irirangi Drive | Pohutukawa | Semi - Mature | 0.32 | |
| Within footprint of works - remove | 313 | Single tree | Road Reserve | Te Irirangi Drive | Pohutukawa | Semi - Mature | 0.32 | |

| | | | | | | | | |
|------------------------------------|-----|-------------|--------------|-------------------|------------------|---------------|------|--|
| Within footprint of works - remove | 314 | Single tree | Road Reserve | Te Irirangi Drive | Washingtonia Pam | Mature | 0.6 | |
| Within footprint of works - remove | 315 | Single tree | Road Reserve | Te Irirangi Drive | Washingtonia Pam | Mature | 0.6 | |
| Within footprint of works - remove | 316 | Single tree | Road Reserve | Te Irirangi Drive | Washingtonia Pam | Mature | 0.6 | |
| Within footprint of works - remove | 317 | Single tree | Road Reserve | Te Irirangi Drive | Washingtonia Pam | Mature | 0.6 | |
| Within footprint of works - | 318 | Single tree | Road Reserve | Te Irirangi Drive | Washingtonia Pam | Mature | 0.6 | |
| Within footprint of works - | 319 | Single tree | Road Reserve | Te Irirangi Drive | Washingtonia Pam | Mature | 0.6 | |
| Within footprint of works - | 320 | Single tree | Road Reserve | Te Irirangi Drive | Washingtonia Pam | Mature | 0.6 | |
| Within footprint of works - | 321 | Single tree | Road Reserve | Te Irirangi Drive | Washingtonia Pam | Mature | 0.6 | |
| Within footprint of works - | 322 | Single tree | Road Reserve | Te Irirangi Drive | Washingtonia Pam | Mature | 0.6 | |
| Within footprint of works - | 323 | Single tree | Road Reserve | Te Irirangi Drive | Washingtonia Pam | Mature | 0.6 | |
| Within footprint of works - | 324 | Single tree | Road Reserve | Te Irirangi Drive | Washingtonia Pam | Mature | 0.6 | |
| Within footprint of works - | 325 | Single tree | Road Reserve | Te Irirangi Drive | Washingtonia Pam | Semi - Mature | 0.25 | |
| Within footprint of works - | 326 | Single tree | Road Reserve | Te Irirangi Drive | Washingtonia Pam | Mature | 0.6 | |
| Within footprint of works - | 327 | Single tree | Road Reserve | Te Irirangi Drive | Titoki | Semi - Mature | 0.25 | |

| | | | | | | | | |
|-----------------------------|-----|-------------|--------------|-------------------|-------------------|---------------|------|--|
| Within footprint of works - | 328 | Single tree | Road Reserve | Te Irirangi Drive | Titoki | Semi - Mature | 0.25 | |
| Within footprint of works - | 329 | Single tree | Road Reserve | Te Irirangi Drive | Pohutukawa | Semi - Mature | 0.25 | |
| Within footprint of works - | 330 | Single tree | Road Reserve | Te Irirangi Drive | Magnolia | Semi - Mature | 0.25 | |
| Within footprint of works - | 331 | Single tree | Road Reserve | Te Irirangi Drive | Pohutukawa | Semi - Mature | 0.32 | |
| Within footprint of works - | 332 | Single tree | Road Reserve | Te Irirangi Drive | Pohutukawa | Semi - Mature | 0.32 | |
| Within footprint of works - | 333 | Single tree | Road Reserve | Te Irirangi Drive | Pohutukawa | Semi - Mature | 0.32 | |
| Within footprint of works - | 334 | Single tree | Road Reserve | Te Irirangi Drive | Pohutukawa | Semi - Mature | 0.32 | |
| Within footprint of works - | 335 | Single tree | Road Reserve | Te Irirangi Drive | Pohutukawa | Semi - Mature | 0.32 | |
| Within footprint of works - | 336 | Single tree | Road Reserve | Te Irirangi Drive | Pohutukawa | Semi - Mature | 0.32 | |
| Within footprint of works - | 337 | Single tree | Road Reserve | Te Irirangi Drive | Pohutukawa | Semi - Mature | 0.32 | |
| Within footprint of works - | 338 | Single tree | Road Reserve | Te Irirangi Drive | Pohutukawa | Semi - Mature | 0.32 | |
| Within footprint of works - | 339 | Single tree | Road Reserve | Te Irirangi Drive | Washingtonia Palm | Mature | 0.6 | |
| Within footprint of works - | 340 | Single tree | Road Reserve | Te Irirangi Drive | Washingtonia Palm | Mature | 0.6 | |
| Within footprint of works - | 341 | Single tree | Road Reserve | Te Irirangi Drive | Washingtonia Palm | Mature | 0.6 | |

| | | | | | | | | |
|-----------------------------|-----|-------------|--------------|-------------------|-------------------|---------------|------|--|
| Within footprint of works - | 342 | Single tree | Road Reserve | Te Irirangi Drive | Washingtonia Palm | Mature | 0.6 | |
| Within footprint of works - | 343 | Single tree | Road Reserve | Te Irirangi Drive | Washingtonia Palm | Mature | 0.6 | |
| Within footprint of works - | 344 | Single tree | Road Reserve | Te Irirangi Drive | Washingtonia Palm | Mature | 0.6 | |
| Within footprint of works - | 345 | Single tree | Road Reserve | Te Irirangi Drive | Washingtonia Palm | Mature | 0.6 | |
| Within footprint of works - | 346 | Single tree | Road Reserve | Te Irirangi Drive | Pohutukawa | Semi - Mature | 0.32 | |
| Within footprint of works - | 347 | Single tree | Road Reserve | Te Irirangi Drive | Pohutukawa | Semi - Mature | 0.32 | |
| Within footprint of works - | 348 | Single tree | Road Reserve | Te Irirangi Drive | Pohutukawa | Semi - Mature | 0.32 | |
| Within footprint of works - | 349 | Single tree | Road Reserve | Te Irirangi Drive | Titoki | Semi - Mature | 0.25 | |
| Within footprint of works - | 350 | Single tree | Road Reserve | Te Irirangi Drive | Titoki | Semi - Mature | 0.25 | |
| Within footprint of works - | 351 | Single tree | Road Reserve | Te Irirangi Drive | Titoki | Semi - Mature | 0.25 | |
| Within footprint of works - | 352 | Single tree | Road Reserve | Te Irirangi Drive | Titoki | Semi - Mature | 0.25 | |
| Within footprint of works - | 353 | Single tree | Road Reserve | Te Irirangi Drive | Titoki | Semi - Mature | 0.25 | |
| Within footprint of works - | 354 | Single tree | Road Reserve | Hollyford Drive | Titoki | Semi - Mature | 0.25 | |
| Within footprint of works - | 355 | Single tree | Road Reserve | Hollyford Drive | Titoki | Semi - Mature | 0.25 | |

| | | | | | | | | |
|-----------------------------|-----|-------------|--------------|-----------------|-------------------|---------------|------|--|
| Within footprint of works - | 356 | Single tree | Road Reserve | Hollyford Drive | Titoki | Semi - Mature | 0.25 | |
| Within footprint of works - | 357 | Single tree | Road Reserve | Boundary Road | Titoki | Semi - Mature | 0.25 | |
| Within footprint of works - | 358 | Single tree | Road Reserve | Boundary Road | Washingtonia Palm | Mature | 0.6 | |
| Within footprint of works - | 359 | Single tree | Road Reserve | Boundary Road | Titoki | Semi - Mature | 0.25 | |
| Within footprint of works - | 360 | Single tree | Road Reserve | Boundary Road | Titoki | Semi - Mature | 0.25 | |
| Within footprint of works - | 361 | Single tree | Road Reserve | Boundary Road | Titoki | Semi - Mature | 0.25 | |
| Within footprint of works - | 362 | Single tree | Road Reserve | Boundary Road | Titoki | Semi - Mature | 0.25 | |
| Within footprint of works - | 363 | Single tree | Road Reserve | Boundary Road | Titoki | Semi - Mature | 0.25 | |
| Within footprint of works - | 364 | Single tree | Road Reserve | Boundary Road | Titoki | Semi - Mature | 0.25 | |
| Within footprint of works - | 365 | Single tree | Road Reserve | Boundary Road | Titoki | Semi - Mature | 0.25 | |
| Within footprint of works - | 366 | Single tree | Road Reserve | Boundary Road | Titoki | Semi - Mature | 0.25 | |
| Within footprint of works - | 367 | Single tree | Road Reserve | Boundary Road | Titoki | Semi - Mature | 0.25 | |
| Within footprint of works - | 368 | Single tree | Road Reserve | Boundary Road | Titoki | Semi - Mature | 0.25 | |
| Within footprint of works - | 369 | Single tree | Road Reserve | Boundary Road | Titoki | Semi - Mature | 0.25 | |

| | | | | | | | | |
|-----------------------------|-----|-------------|--------------|-------------------|------------|---------------|------|--|
| Within footprint of works - | 370 | Single tree | Road Reserve | Hollyford Drive | Pin Oak | Semi - Mature | 0.25 | |
| Within footprint of works - | 371 | Single tree | Road Reserve | Te Irirangi Drive | Pin Oak | Semi - Mature | 0.25 | |
| Within footprint of works - | 372 | Single tree | Road Reserve | Te Irirangi Drive | Titoki | Semi - Mature | 0.25 | |
| Within footprint of works - | 373 | Single tree | Road Reserve | Te Irirangi Drive | Titoki | Semi - Mature | 0.25 | |
| Within footprint of works - | 374 | Single tree | Road Reserve | Te Irirangi Drive | Titoki | Semi - Mature | 0.25 | |
| Within footprint of works - | 375 | Single tree | Road Reserve | Te Irirangi Drive | Titoki | Semi - Mature | 0.25 | |
| Within footprint of works - | 376 | Single tree | Road Reserve | Te Irirangi Drive | Titoki | Semi - Mature | 0.25 | |
| Within footprint of works - | 377 | Single tree | Road Reserve | Te Irirangi Drive | Pohutukawa | Semi - Mature | 0.32 | |
| Within footprint of works - | 378 | Single tree | Road Reserve | Te Irirangi Drive | Pohutukawa | Semi - Mature | 0.32 | |
| Within footprint of works - | 379 | Single tree | Road Reserve | Te Irirangi Drive | Pohutukawa | Semi - Mature | 0.32 | |
| Within footprint of works - | 380 | Single tree | Road Reserve | Te Irirangi Drive | Pohutukawa | Semi - Mature | 0.32 | |
| Within footprint of works - | 381 | Single tree | Road Reserve | Te Irirangi Drive | Pohutukawa | Semi - Mature | 0.32 | |
| Within footprint of works - | 382 | Single tree | Road Reserve | Te Irirangi Drive | Pohutukawa | Semi - Mature | 0.32 | |
| Within footprint of works - | 383 | Single tree | Road Reserve | Te Irirangi Drive | Pohutukawa | Semi - Mature | 0.32 | |

| | | | | | | | | |
|-----------------------------|-----|-------------|--------------|-------------------|------------|---------------|------|--|
| Within footprint of works - | 384 | Single tree | Road Reserve | Te Irirangi Drive | Pohutukawa | Semi - Mature | 0.32 | |
| Within footprint of works - | 385 | Single tree | Road Reserve | Te Irirangi Drive | Pohutukawa | Semi - Mature | 0.32 | |
| Within footprint of works - | 386 | Single tree | Road Reserve | Te Irirangi Drive | Pohutukawa | Semi - Mature | 0.32 | |
| Within footprint of works - | 387 | Single tree | Road Reserve | Te Irirangi Drive | Titoki | Semi - Mature | 0.25 | |
| Within footprint of works - | 388 | Single tree | Road Reserve | Te Irirangi Drive | Pohutukawa | Semi - Mature | 0.32 | |
| Within footprint of works - | 389 | Single tree | Road Reserve | Te Irirangi Drive | Pohutukawa | Semi - Mature | 0.32 | |
| Within footprint of works - | 390 | Single tree | Road Reserve | Te Irirangi Drive | Pohutukawa | Semi - Mature | 0.32 | |
| Within footprint of works - | 391 | Single tree | Road Reserve | Te Irirangi Drive | Pohutukawa | Semi - Mature | 0.32 | |
| Within footprint of works - | 392 | Single tree | Road Reserve | Te Irirangi Drive | Pohutukawa | Semi - Mature | 0.32 | |
| Within footprint of works - | 393 | Single tree | Road Reserve | Te Irirangi Drive | Pohutukawa | Semi - Mature | 0.32 | |
| Within footprint of works - | 394 | Single tree | Road Reserve | Te Irirangi Drive | Pohutukawa | Semi - Mature | 0.32 | |
| Within footprint of works - | 395 | Single tree | Road Reserve | Te Irirangi Drive | Pohutukawa | Semi - Mature | 0.32 | |
| Within footprint of works - | 396 | Single tree | Road Reserve | Te Irirangi Drive | Pohutukawa | Semi - Mature | 0.32 | |
| Within footprint of works - | 397 | Single tree | Road Reserve | Te Irirangi Drive | Pohutukawa | Semi - Mature | 0.32 | |

| | | | | | | | | |
|-----------------------------|-----|-------------|--------------|-------------------|-------------------|---------------|------|--|
| Within footprint of works - | 398 | Single tree | Road Reserve | Te Irirangi Drive | Pohutukawa | Semi - Mature | 0.32 | |
| Within footprint of works - | 399 | Single tree | Road Reserve | Te Irirangi Drive | Pohutukawa | Semi - Mature | 0.32 | |
| Within footprint of works - | 400 | Single tree | Road Reserve | Te Irirangi Drive | Pohutukawa | Semi - Mature | 0.32 | |
| Within footprint of works - | 401 | Single tree | Road Reserve | Te Irirangi Drive | Pohutukawa | Semi - Mature | 0.32 | |
| Within footprint of works - | 402 | Single tree | Road Reserve | Te Irirangi Drive | Pohutukawa | Semi - Mature | 0.32 | |
| Within footprint of works - | 403 | Single tree | Road Reserve | Te Irirangi Drive | Pohutukawa | Semi - Mature | 0.32 | |
| Within footprint of works - | 404 | Single tree | Road Reserve | Te Irirangi Drive | Pohutukawa | Semi - Mature | 0.32 | |
| Within footprint of works - | 405 | Single tree | Road Reserve | Te Irirangi Drive | Washingtonia Palm | Mature | 0.6 | |
| Within footprint of works - | 406 | Single tree | Road Reserve | Te Irirangi Drive | Washingtonia Palm | Mature | 0.6 | |
| Within footprint of works - | 407 | Single tree | Road Reserve | Te Irirangi Drive | Washingtonia Palm | Mature | 0.6 | |
| Within footprint of works - | 408 | Single tree | Road Reserve | Te Irirangi Drive | Washingtonia Palm | Mature | 0.6 | |
| Within footprint of works - | 409 | Single tree | Road Reserve | Te Irirangi Drive | Washingtonia Palm | Mature | 0.6 | |
| Within footprint of works - | 410 | Single tree | Road Reserve | Te Irirangi Drive | Washingtonia Palm | Mature | 0.6 | |
| Within footprint of works - | 411 | Single tree | Road Reserve | Te Irirangi Drive | Washingtonia Palm | Mature | 0.6 | |

| | | | | | | | | |
|-----------------------------|-----|-------------|--------------|-------------------|-------------------|--------|-----|--|
| Within footprint of works - | 412 | Single tree | Road Reserve | Te Irirangi Drive | Washingtonia Palm | Mature | 0.6 | |
| Within footprint of works - | 413 | Single tree | Road Reserve | Te Irirangi Drive | Washingtonia Palm | Mature | 0.6 | |
| Within footprint of works - | 414 | Single tree | Road Reserve | Te Irirangi Drive | Washingtonia Palm | Mature | 0.6 | |
| Within footprint of works - | 415 | Single tree | Road Reserve | Te Irirangi Drive | Washingtonia Palm | Mature | 0.6 | |
| Within footprint of works - | 416 | Single tree | Road Reserve | Te Irirangi Drive | Washingtonia Palm | Mature | 0.6 | |
| Within footprint of works - | 417 | Single tree | Road Reserve | Te Irirangi Drive | Washingtonia Palm | Mature | 0.6 | |
| Within footprint of works - | 418 | Single tree | Road Reserve | Te Irirangi Drive | Washingtonia Palm | Mature | 0.6 | |
| Within footprint of works - | 419 | Single tree | Road Reserve | Te Irirangi Drive | Washingtonia Palm | Mature | 0.6 | |
| Within footprint of works - | 420 | Single tree | Road Reserve | Te Irirangi Drive | Washingtonia Palm | Mature | 0.6 | |
| Within footprint of works - | 421 | Single tree | Road Reserve | Te Irirangi Drive | Washingtonia Palm | Mature | 0.6 | |
| Within footprint of works - | 422 | Single tree | Road Reserve | Te Irirangi Drive | Washingtonia Palm | Mature | 0.6 | |
| Within footprint of works - | 423 | Single tree | Road Reserve | Te Irirangi Drive | Washingtonia Palm | Mature | 0.6 | |
| Within footprint of works - | 424 | Single tree | Road Reserve | Te Irirangi Drive | Washingtonia Palm | Mature | 0.6 | |
| Within footprint of works - | 425 | Single tree | Road Reserve | Te Irirangi Drive | Washingtonia Palm | Mature | 0.6 | |

| | | | | | | | | |
|---|------|----------------|------------|----------------|------------|---------------|-----|--|
| Within Designation - Works to be confirmed | 1122 | Single tree | Open Space | Puhinui Domain | Gum | Mature | 0.5 | |
| Within Designation - Works to be confirmed | 1123 | Single tree | Open Space | Puhinui Domain | Gum | Mature | 0.5 | |
| Within Designation - Works to be confirmed | 1124 | Group of Trees | Open Space | Puhinui Domain | Gum | Mature | 0.5 | |
| Within Designation - Works to be confirmed | 1125 | Group of Trees | Open Space | Puhinui Domain | Gum | Mature | 0.5 | |
| Within Designation - Works to be confirmed | 1126 | Single tree | Private | Lambie Drive | Cedar | Mature | 0.3 | |
| Within Designation - Works to be confirmed | 1127 | Single tree | Private | Lambie Drive | Titoki | Mature | 0.5 | |
| Within Designation - Works to be confirmed | 1128 | Single tree | Private | Lambie Drive | Totara | Semi - Mature | 0.4 | |
| Within Designation - Works to be confirmed | 1128 | Group of Trees | Private | Lambie Drive | Pohutukawa | Semi - Mature | | |
| Within Designation - Works to be confirmed | 1129 | Single tree | Private | Lambie Drive | Cypress | Mature | 0.5 | |
| Within Designation - Works to be confirmed | 1130 | Single tree | Private | Lambie Drive | Cedar | Mature | 0.5 | |

| | | | | | | | | |
|--|------|----------------|------------|-------------------|--------------------------------------|---------------|-----|--|
| Within Designation - Works to be confirmed | 1131 | Single tree | Private | Lambie Drive | Pepper Tree | Mature | 0.5 | |
| Within Designation - Works to be confirmed | 1132 | Group of Trees | Private | Hayman Park | Gum | Mature | | |
| Within Designation - Works to be confirmed | 1133 | Group of Trees | Private | Hayman Park | Gum | Mature | | |
| Within Designation - Works to be confirmed | 1134 | Single tree | Open Space | Hayman Park | Gum | Semi - Mature | 0.8 | |
| Within Designation - Works to be confirmed | 1135 | Group of Trees | Open Space | Hayman Park | Magnolia | Semi - Mature | 0.3 | |
| Removal | 1143 | Group of Trees | Private | Te Irirangi Drive | Mixed Native, Puriri | Mature | | Strategic Transport Corridor Zone – no tree protection |
| Removal | 1143 | Group of Trees | Private | Te Irirangi Drive | Mixed Native, Puriri | Mature | | Strategic Transport Corridor Zone – no tree protection |
| Within Designation – Removal Likely | 1145 | Group of Trees | Private | Te Irirangi Drive | Mixed Natives | Mature | | Strategic Transport Corridor Zone – no tree protection |
| Within Designation – Removal Likely | 1146 | Group of Trees | Private | Te Irirangi Drive | Mixed Natives | Mature | | Strategic Transport Corridor Zone – no tree protection |
| Within Designation – Removal Likely | 1146 | Group of Trees | Private | Te Irirangi Drive | Mixed Natives | Mature | | Strategic Transport Corridor Zone – no tree protection |
| Within Designation – Removal Likely | 1146 | Group of Trees | Private | Te Irirangi Drive | Mixed Natives | Mature | | Strategic Transport Corridor Zone – no tree protection |
| Within footprint of works - remove | 1149 | Group of Trees | Open Space | 19R Boundary Road | Mixed Natives, Redwood, Norfolk Pine | Mature | | |

| | | | | | | | | |
|--------------------------------------|------|----------------|--------------|---------------------|---|--------|-----|--|
| Likely to be removed | 1151 | Group of Trees | Private | 19R Boundary Road | Mixed Natives, Redwood, Norfolk Pine | Mature | | |
| Within Designation – Portion removed | 1153 | Group of Trees | Private | Manukau Sports Bowl | Mixed Natives, Norfolk Island Pine, Oak | Mature | | |
| Likely to be removed | 1155 | Group of Trees | Open Space | Te Irirangi Drive | Manuka, mixed natives | Mature | | |
| Likely to be removed | 1204 | Single tree | Road Reserve | Carruth Road | Broadleaf | Mature | 0.5 | |

NoR 3

| Status | Tree No. | Vegetation Type | Protection | Location | Species | Age | DBH |
|------------------------------------|----------|-----------------|--------------|--------------|------------|---------------|-----|
| Notable Tree - Remove | 1 | Single tree | Notable | Puhinui Road | Gum | | 1.3 |
| Within footprint of works - Remove | 11 | Single tree | Road Reserve | Puhinui Road | Pohutukawa | Semi - Mature | 0.3 |
| Within footprint of works - Remove | 12 | Single tree | Road Reserve | Puhinui Road | Pohutukawa | Semi - Mature | 0.3 |
| Within footprint of works - Remove | 13 | Single tree | Road Reserve | Puhinui Road | Pohutukawa | Semi - Mature | 0.3 |
| Within footprint of works - Remove | 14 | Single tree | Road Reserve | Puhinui Road | Ficus | Semi - Mature | 0.3 |
| Within footprint of works - Remove | 15 | Single tree | Road Reserve | Puhinui Road | Jacaranda | Semi - Mature | 0.3 |

| | | | | | | | |
|------------------------------------|----|----------------|--------------|--------------|---|---------------|-----|
| Within footprint of works - Remove | 16 | Single tree | Road Reserve | Puhinui Road | Jacaranda | Semi - Mature | 0.3 |
| Within footprint of works - Remove | 17 | Single tree | Road Reserve | Puhinui Road | Pohutukawa | Semi - Mature | 0.3 |
| Within footprint of works - Remove | 18 | Single tree | Road Reserve | Puhinui Road | Pohutukawa | Semi - Mature | 0.3 |
| Within footprint of works - Remove | 19 | Single tree | Road Reserve | Puhinui Road | Pohutukawa | Semi - Mature | 0.3 |
| Within footprint of works - Remove | 20 | Single tree | Road Reserve | Puhinui Road | Pohutukawa | Semi - Mature | 0.3 |
| Within footprint of works - Remove | 21 | Single tree | Road Reserve | Puhinui Road | Pohutukawa | Semi - Mature | 0.3 |
| Notable Tree - Remove | 22 | Group of Trees | Notable | Puhinui Road | Group of Notable Trees – Magnolia requiring removal | Mature | |
| Within footprint of works - Remove | 23 | Single tree | Road Reserve | Puhinui Road | Pohutukawa | Semi - Mature | 0.3 |
| Within footprint of works - Remove | 24 | Single tree | Road Reserve | Puhinui Road | Pohutukawa | Semi - Mature | 0.3 |
| Within footprint of works - Remove | 25 | Single tree | Road Reserve | Puhinui Road | Pohutukawa | Semi - Mature | 0.3 |
| Within footprint of works - Remove | 26 | Single tree | Road Reserve | Puhinui Road | Pohutukawa | Semi - Mature | 0.3 |
| Within footprint of works - Remove | 27 | Single tree | Road Reserve | Puhinui Road | Pohutukawa | Semi - Mature | 0.3 |
| Within footprint of works - Remove | 28 | Single tree | Road Reserve | Puhinui Road | Pohutukawa | Semi - Mature | 0.3 |
| Within footprint of works - Remove | 29 | Single tree | Road Reserve | Puhinui Road | Pohutukawa | Semi - Mature | 0.3 |

| | | | | | | | |
|------------------------------------|------|----------------|--------------|---------------|-------------------------------------|---------------|------|
| Within footprint of works - Remove | 30 | Single tree | Road Reserve | Puhinui Road | Pohutukawa | Semi - Mature | 0.3 |
| Within footprint of works - Remove | 32 | Group of Trees | Road Reserve | Bridge Street | Mixed Group (Kauri, Totara, Privet) | Semi - Mature | |
| Within footprint of works - Remove | 1205 | Group of Trees | Open Space | Hayman Park | London Plane x 12 | Mature | 0.45 |
| Within footprint of works - Remove | 1206 | Group of Trees | Open Space | Hayman Park | Pine / Eucalyptus x25 | Mature | 0.75 |
| Within footprint of works - Remove | 1207 | Group of Trees | Open Space | Hayman Park | Pine x 30 | Mature | 0.65 |

