

FOR RESOURCE CONSENT



OCKHAM RESIDENTIAL LTD
PO Box 78 007
Grey Lynn
Auckland
Ph: 09 360 1476
ockham.co.nz

Do not scale off this drawing. Contractor must verify all dimensions on site before commencing any work.
Design shown is copyright of TING Holdings Ltd. All drawings to be read in conjunction with the Specification & Structural and Services Drawings and Specifications. Any discrepancies or omissions to be referred to the Architect for clarification prior to commencing work.

14/06/2025 12:24:45 pm

Notes:
WOODS VIEWSHAFT SURVEY DRAWING:
P21-307-00-0900-SU REV 3 - dated 07.04.2022

LAND USE CONSENT:
LUC60403316 APPROVED - dated 28.04.2023
IN ACCORDANCE LETTER - dated 03.03.2025


CRANE SPECIFICATIONS:
SMITH CRANE AND CONSTRUCTION POTAIN MCH125

Project: GRLE
Address: 132 Green Lane East, Greenlane,
Auckland 1051
For: Ngati Maru-Ockham JV

REV	DATE	DESCRIPTION	INITIAL	C/H'D

Project Code: GRLE
Project No: 2022-01
Date:
Scale @ A1: 1 : 150
Drawn: Author

WEST ELEVATION WITH CRANE
Sheet: A.A204
Revision:

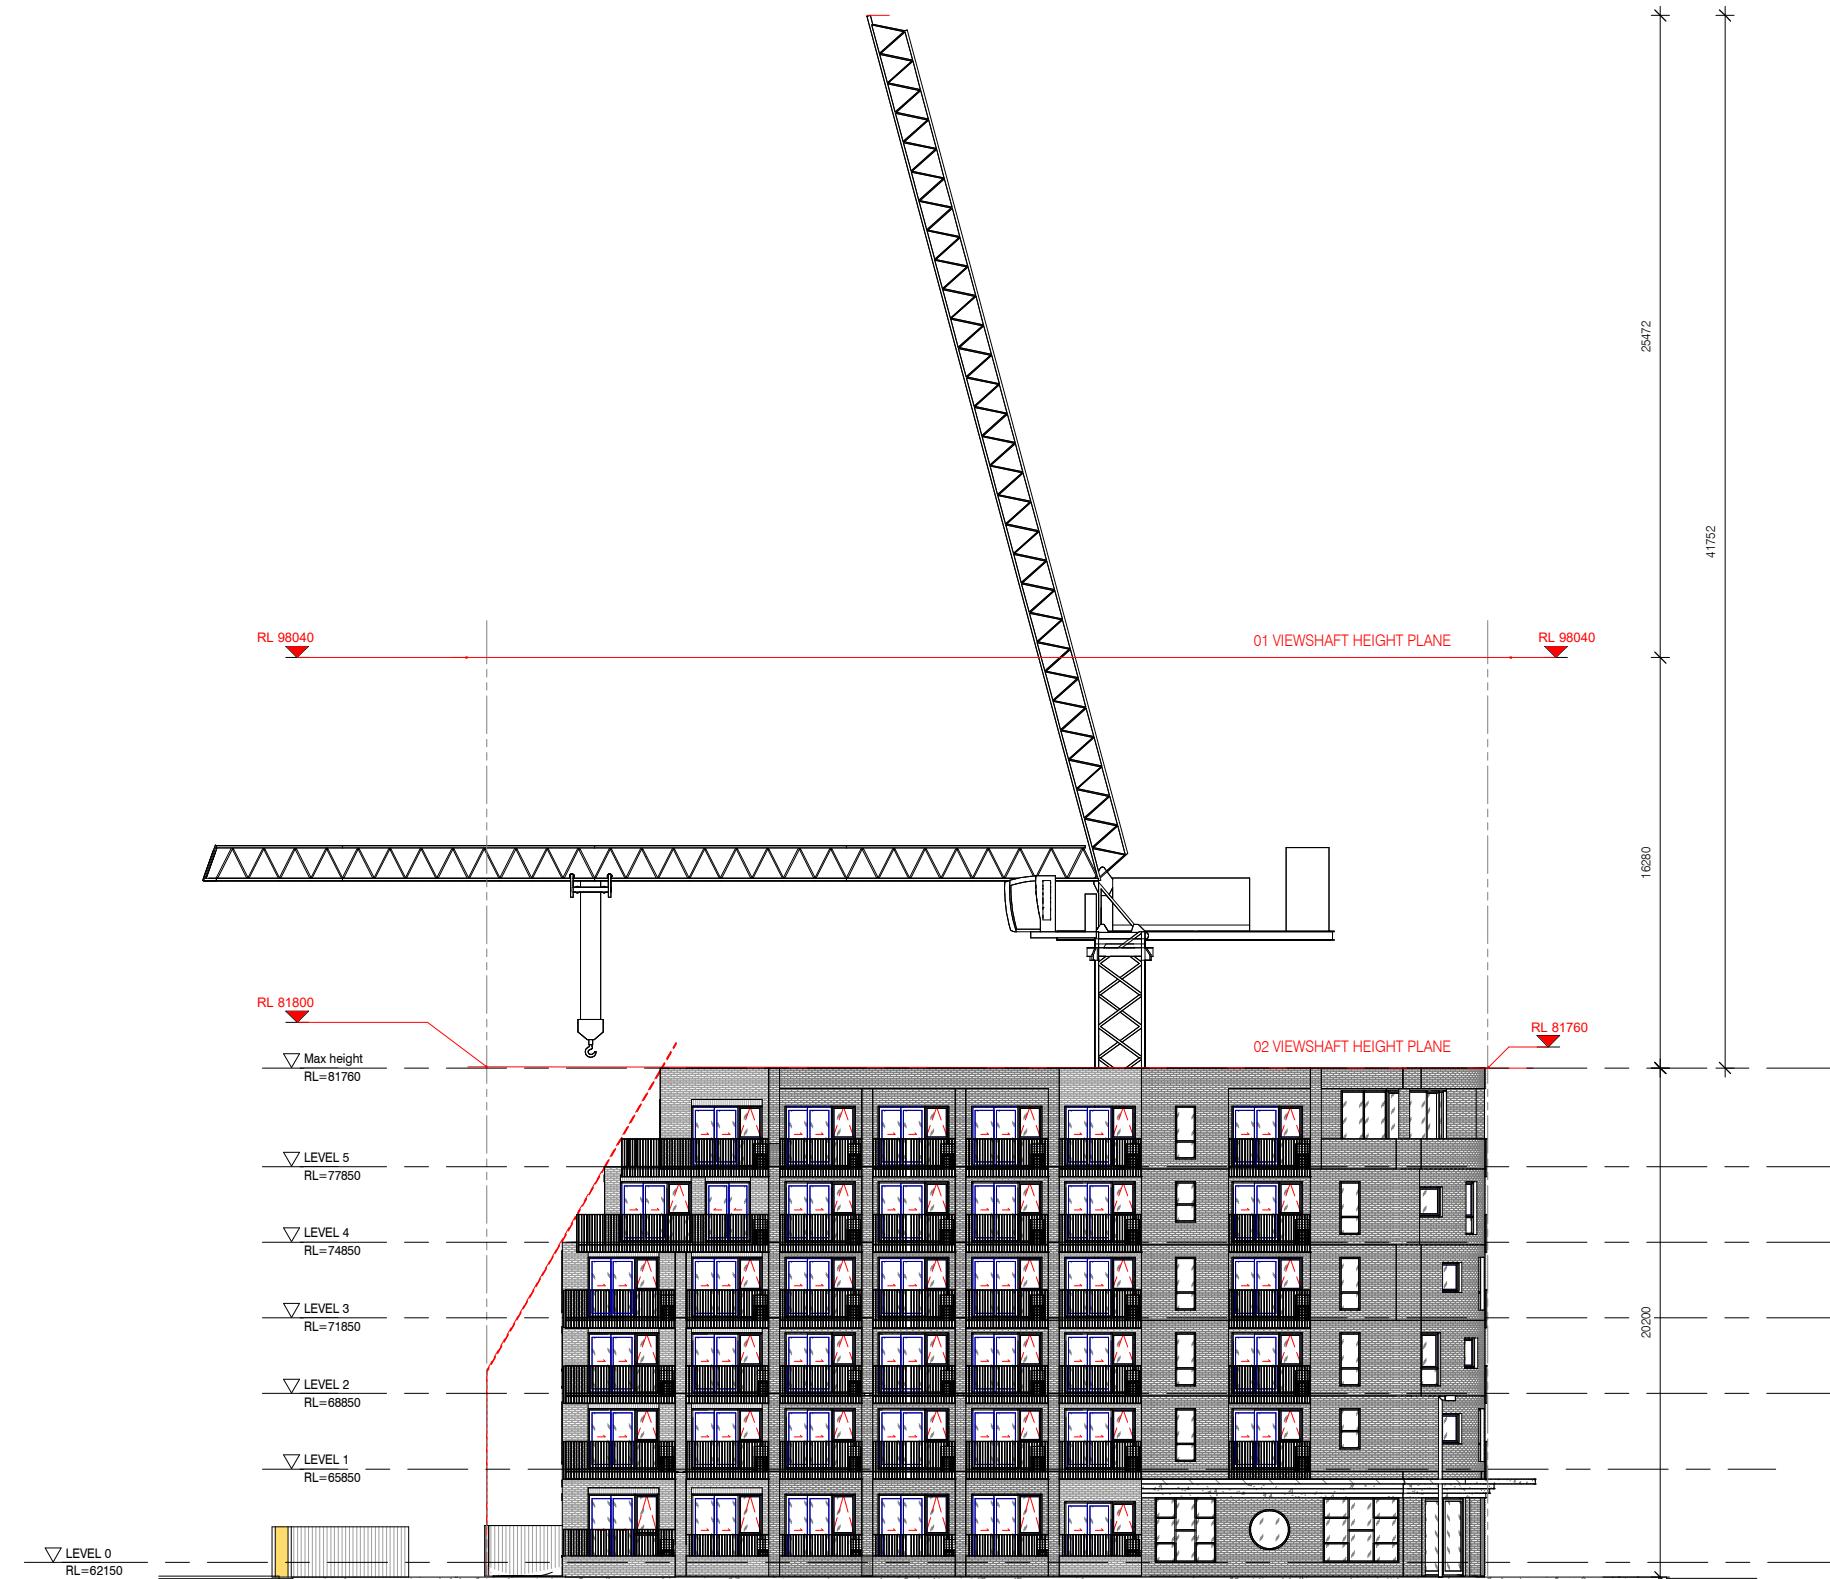

FOR RESOURCE CONSENT

EAST ELEVATION WITH CRANE

Sheet: A.A205

Revision:



WOODS VIEWSHAFT SURVEY DRAWING:
P21-307-00-0900-SU REV 3 - dated 07.04.20

Do not scale off this drawing. Contractor must verify all dimensions on site before commencing any work.
Design shown is copyright of TING Holdings Ltd. All drawings to be read in conjunction with the Specification & Structural and Services Drawings and Specifications. Any discrepancies or omissions to be referred to the Architect for clarification prior to commencing work.

14/02/2025 10:25:07 pm

TD Notes:
007

WOODS VIEWSHAFT SURVEY DRAWING:
P21-307-00-0900-SU REV 3 - dated 07.04.20

LAND USE CONSENT:
LUC60403316 APPROVED - dated 28.04.2021

IN ACCORDANCE LETTER - dated 03.03.2025

Project: **GRLE**
Address: **132 Green Lane East, Greenlane
Auckland 1051**
For: **Ngati Maru-Ockham JV**

Project Code: **GRLE**
Project No: **2022-01**
Date:
Scale @ A1: **1 : 150**
Drawn: **Author**