


Appendix 8

General Arrangement Drawings – EB4L

EASTERN BUSWAY PAKURANGA TO BOTANY TOWN CENTRE EB4 LINK ROAD FOR LODGEMENT

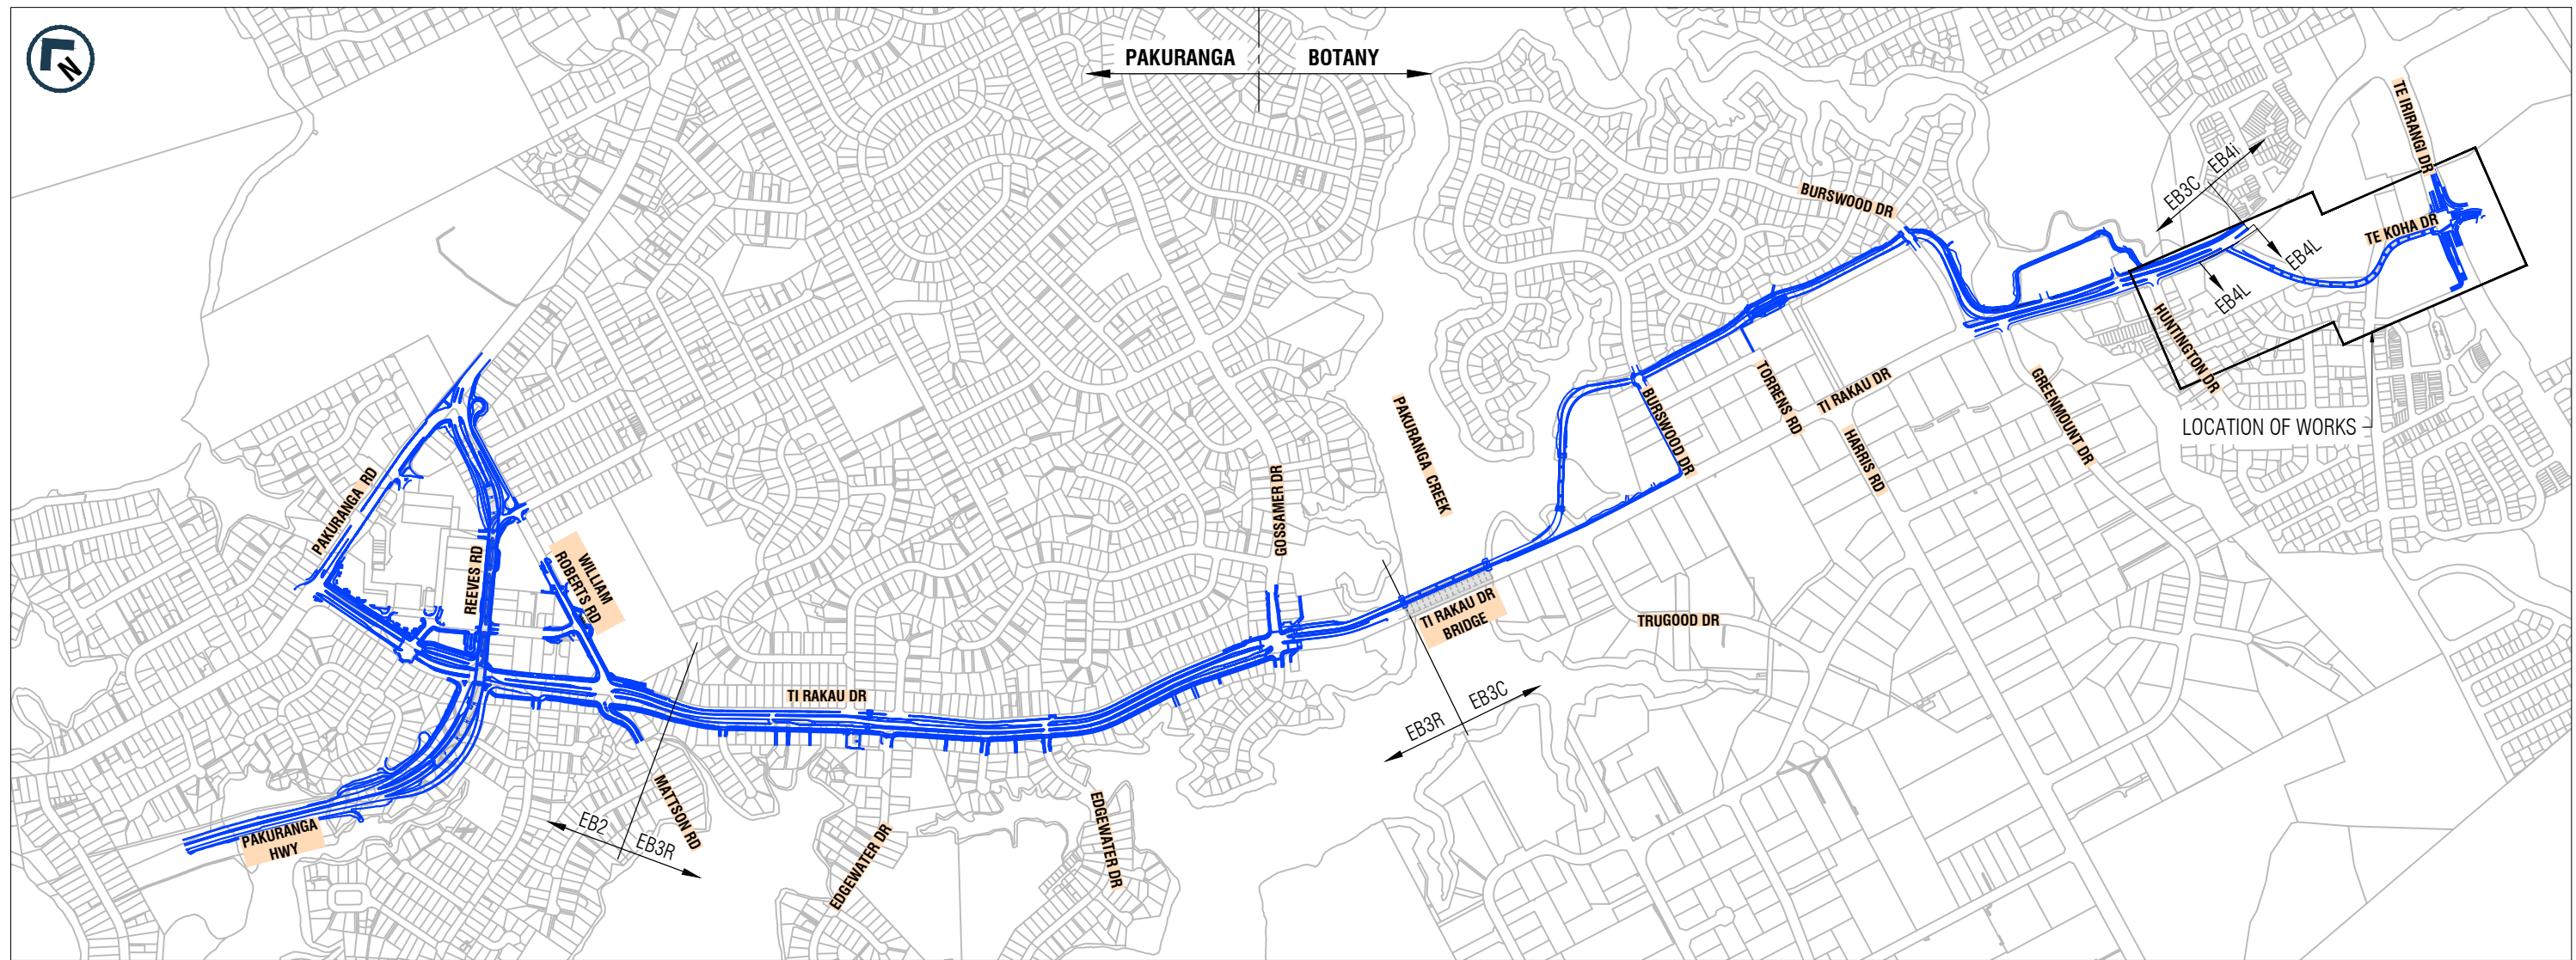

LOCALITY PLAN

Plot By: SANTOSMR (8/25/2023 10:05:24 am)


Filename: EB-2-R-5-PL-DG-00001.DWG

ORIGINAL SIZE
A1


ORIGINAL IN COLOUR

FOR LODGEMENT


REV	DATE	DRAWN	REVISION DESCRIPTION
A	25/08/2023	M. Santos	ISSUED FOR LODGEMENT

Designed	A. Hirani	Checked	A. Hirani
Drawn	M. Santos	Checked	A. Kanaris
Approved	J. Snowsill	 Approver Signature	
Date	25/08/2023		

Scale Bar	
0	100

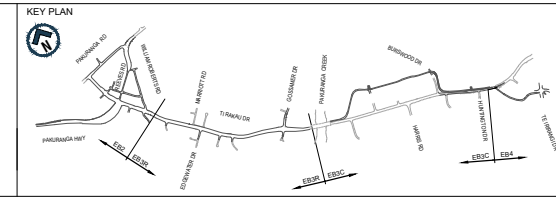


**EASTERN BUSWAY ALLIANCE
EASTERN BUSWAY 4 LINK ROAD
(PAKURANGA TO BOTANY)**



FOR LODGEMENT	
Horizontal Datum NZGD 2000 MOUNT EDEN CIRCUIT	
Vertical Datum 2016 NEW ZEALAND	
A1 SCALE	N.T.S.
A3 SCALE	N.T.S.

FOR LODGEMENT	
CONSENTING	
Drawing Title EB4L COVER SHEET AND LOCALITY PLAN	
Drawing Number	EB-2-R-5-PL-DG-000001
Revision	A

EASTERN BUSWAY PAKURANGA TO BOTANY TOWN CENTRE EB4 LINK ROAD FOR LODGEMENT

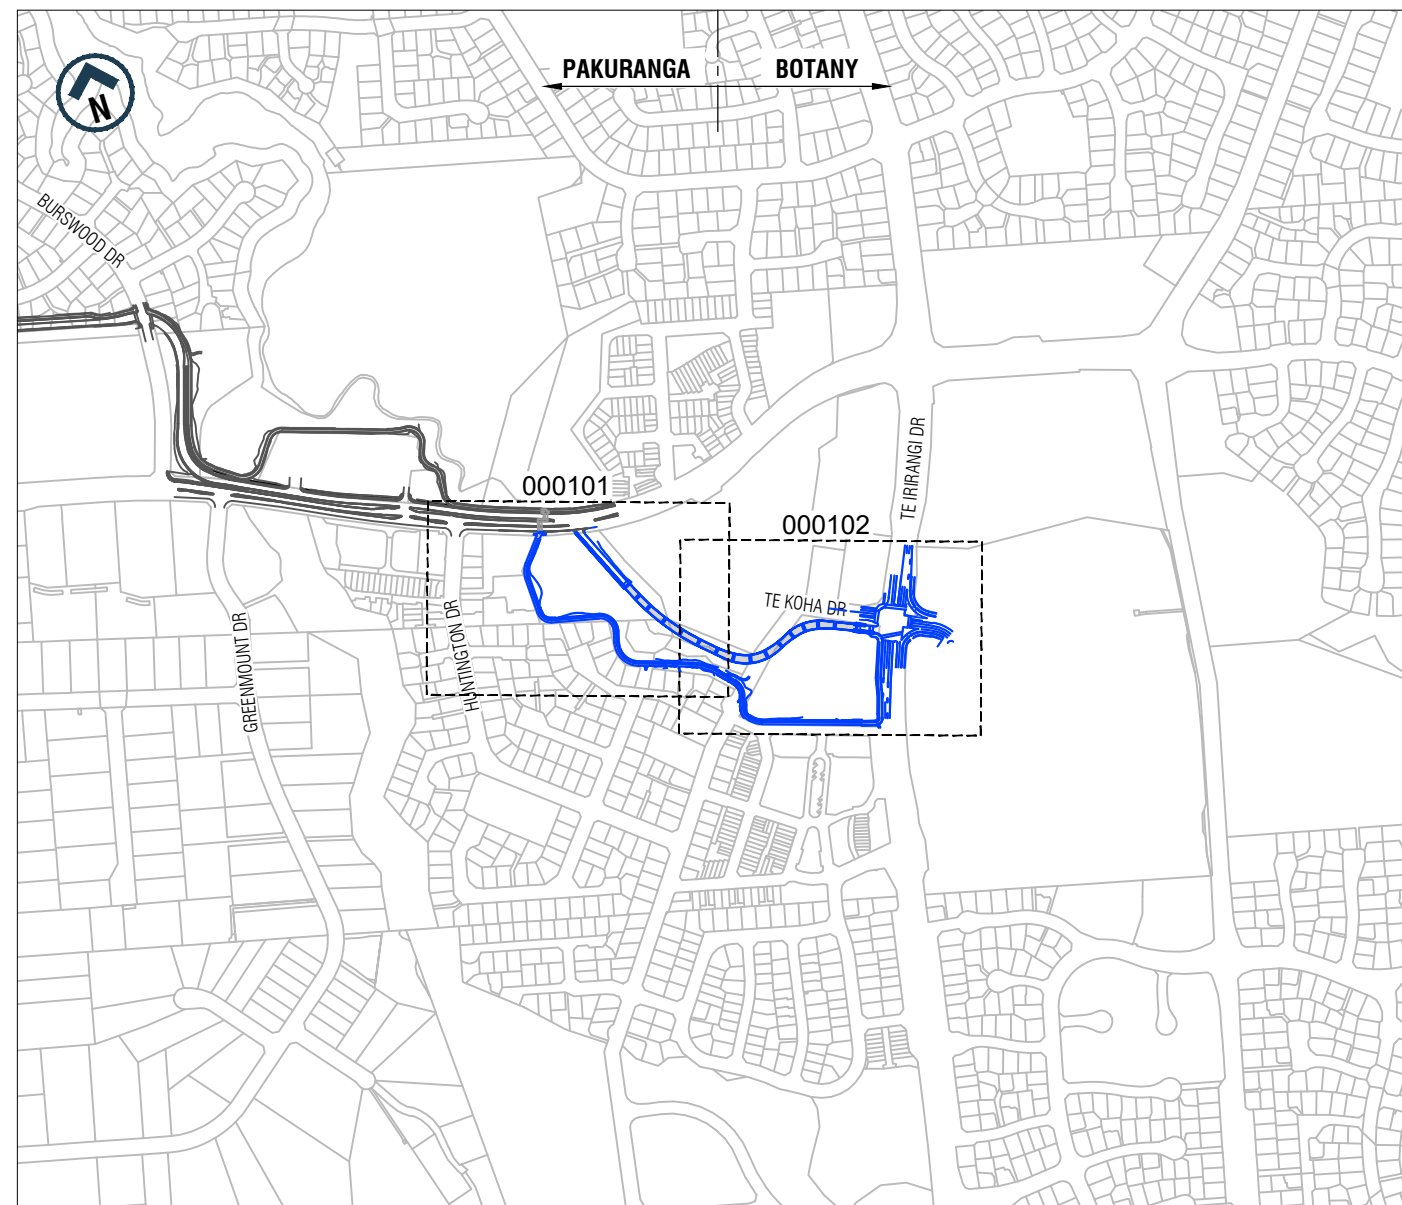


EB4 LINK ROAD
SHEET LAYOUT KEY PLAN FOR 1:500 (A1) SCALE



FOR LODGEMENT

Filename: EB-2-R-5-PL-DG-000002.DWG Plot By: SANTOSMR (8/25/2023 10:07:14 am)


ORIGINAL SIZE
A1

REV	DATE	DRAWN	REVISION DESCRIPTION
A	25/08/2023	M. Santos	ISSUED FOR LODGEMENT

Designed	A. Hirani	Checked	A. Hirani
Drawn	M. Santos	Checked	A. Kanaris
Approved	J. Snowsill	 Approver Signature	
Date	25/08/2023		

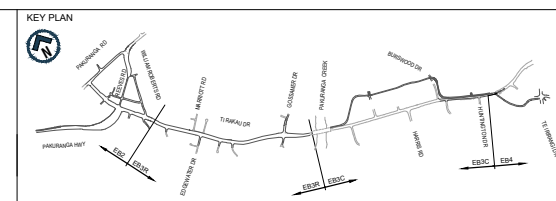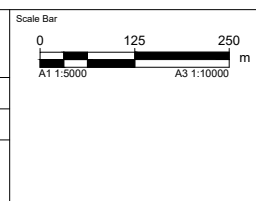

**EASTERN BUSWAY ALLIANCE
EASTERN BUSWAY 4 LINK ROAD
(PAKURANGA TO BOTANY)**



FOR LODGEMENT	
Horizontal Datum NZGD 2000 MOUNT EDEN CIRCUIT	
Vertical Datum 2016 NEW ZEALAND	
A1 SCALE 1:5000	A3 SCALE 1:10000

CONSENTING	
Drawing Title EB4L KEY PLAN	
Drawing Number EB-2-R-5-PL-DG-000002	Revision A


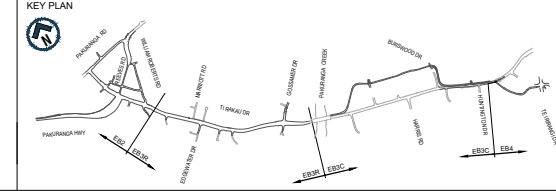

ORIGINAL IN COLOUR

FOR LODGEMENT DRAWING INDEX

DRAWING NO.	DRAWING TITLE
EB-2-R-5-PL-DG-000001	EB4L - COVER SHEET AND LOCALITY PLAN
EB-2-R-5-PL-DG-000002	EB4L - KEY PLAN
EB-2-R-5-PL-DG-000003	EB4L - DRAWING INDEX
EB-2-R-5-PL-DG-000004	EB4L - GENERAL LEGEND
CONSENT PLANS	
EB-2-R-5-PL-DG-000101	EB4L - CONSENT PLAN - SHEET 1 OF 2
EB-2-R-5-PL-DG-000102	EB4L - CONSENT PLAN - SHEET 2 OF 2
PLAN AND LONGITUDINAL SECTION	
EB-2-R-5-PL-DG-000201	PLAN AND LONGITUDINAL SECTION - CONTROL STRING MC40
TYPICAL CROSS SECTIONS	
EB-2-R-5-PL-DG-000301	TYPICAL CROSS SECTIONS - EB4 LINK ROAD
EB-2-R-5-PL-DG-000302	TYPICAL CROSS SECTIONS - SHARED PATH
STRUCTURES	
EB-2-R-5-PL-DG-000901	BRIDGE C - PLAN AND ELEVATION - SHEET 1 OF 3
EB-2-R-5-PL-DG-000902	BRIDGE C - PLAN AND ELEVATION - SHEET 2 OF 3
EB-2-R-5-PL-DG-000903	BRIDGE C - PLAN AND ELEVATION - SHEET 3 OF 3
EB-2-R-5-PL-DG-000904	BRIDGE C - CROSS SECTIONS


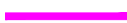





Filename: EB-2-R-5-PL-DG-000003.DWG Plot By: SANTOSMR (8/25/2023 10:09:54 am)

FOR LODGEMENT



A1	REV	DATE	DRAWN	REVISION DESCRIPTION	 Approver Signature	Scale Bar 	EASTERN BUSWAY ALLIANCE EASTERN BUSWAY 4 LINK ROAD (PAKURANGA TO BOTANY) 	Drawing Status	Design Package
								FOR LODGEMENT	CONSENTING
								Horizontal Datum	Drawing Title
								Vertical Datum	Revision
								Drawing Number	A
				Scale	Scale				

ORIGINAL IN COLOUR





ROAD GEOMETRY

-  PARCEL BOUNDARY
-  PROPOSED CONSTRUCTION BOUNDARY
-  CONTROL LINE
-  BRIDGE
-  CYCLEWAY / FOOTPATH
-  ROAD SURFACING
-  RETAINING WALL

SIGNS & LINE MARKINGS



-  SPEED PAVEMENT MARKING
- NEW / UPGRADED SERVICES:**
-  NEW OUTFALL

EXISTING SERVICES:


-  WM EXISTING WATER SUPPLY - TRANSMISSION
-  WWM EXISTING WASTE WATER - TRANSMISSION
-  TP HV EXISTING TRANSPOWER HV U/G
-  TP HV EXISTING TRANSPOWER HV O/H

ORIGINAL SIZE A1
 Filename: EB-2-R-5-PL-DG-000004.DWG
 Plot By: SANTOSMR (8/25/2023 10:10:27 am)

FOR LODGEMENT

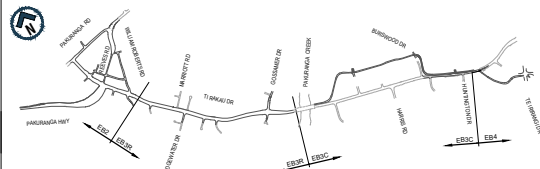
				Scale Bar		KEY PLAN 		EASTERN BUSWAY ALLIANCE EASTERN BUSWAY 4 LINK ROAD (PAKURANGA TO BOTANY) 		Drawing Status FOR LODGEMENT		Design Package CONSENTING	
										Horizontal Datum NZGD 2000 MOUNT EDEN CIRCUIT		Drawing Title EB4L LEGEND	
Vertical Datum 2016 NEW ZEALAND													
A1 SCALE N.T.S		A3 SCALE N.T.S						Drawing Number EB-2-R-5-PL-DG-000004		Revision A			

ORIGINAL IN COLOUR


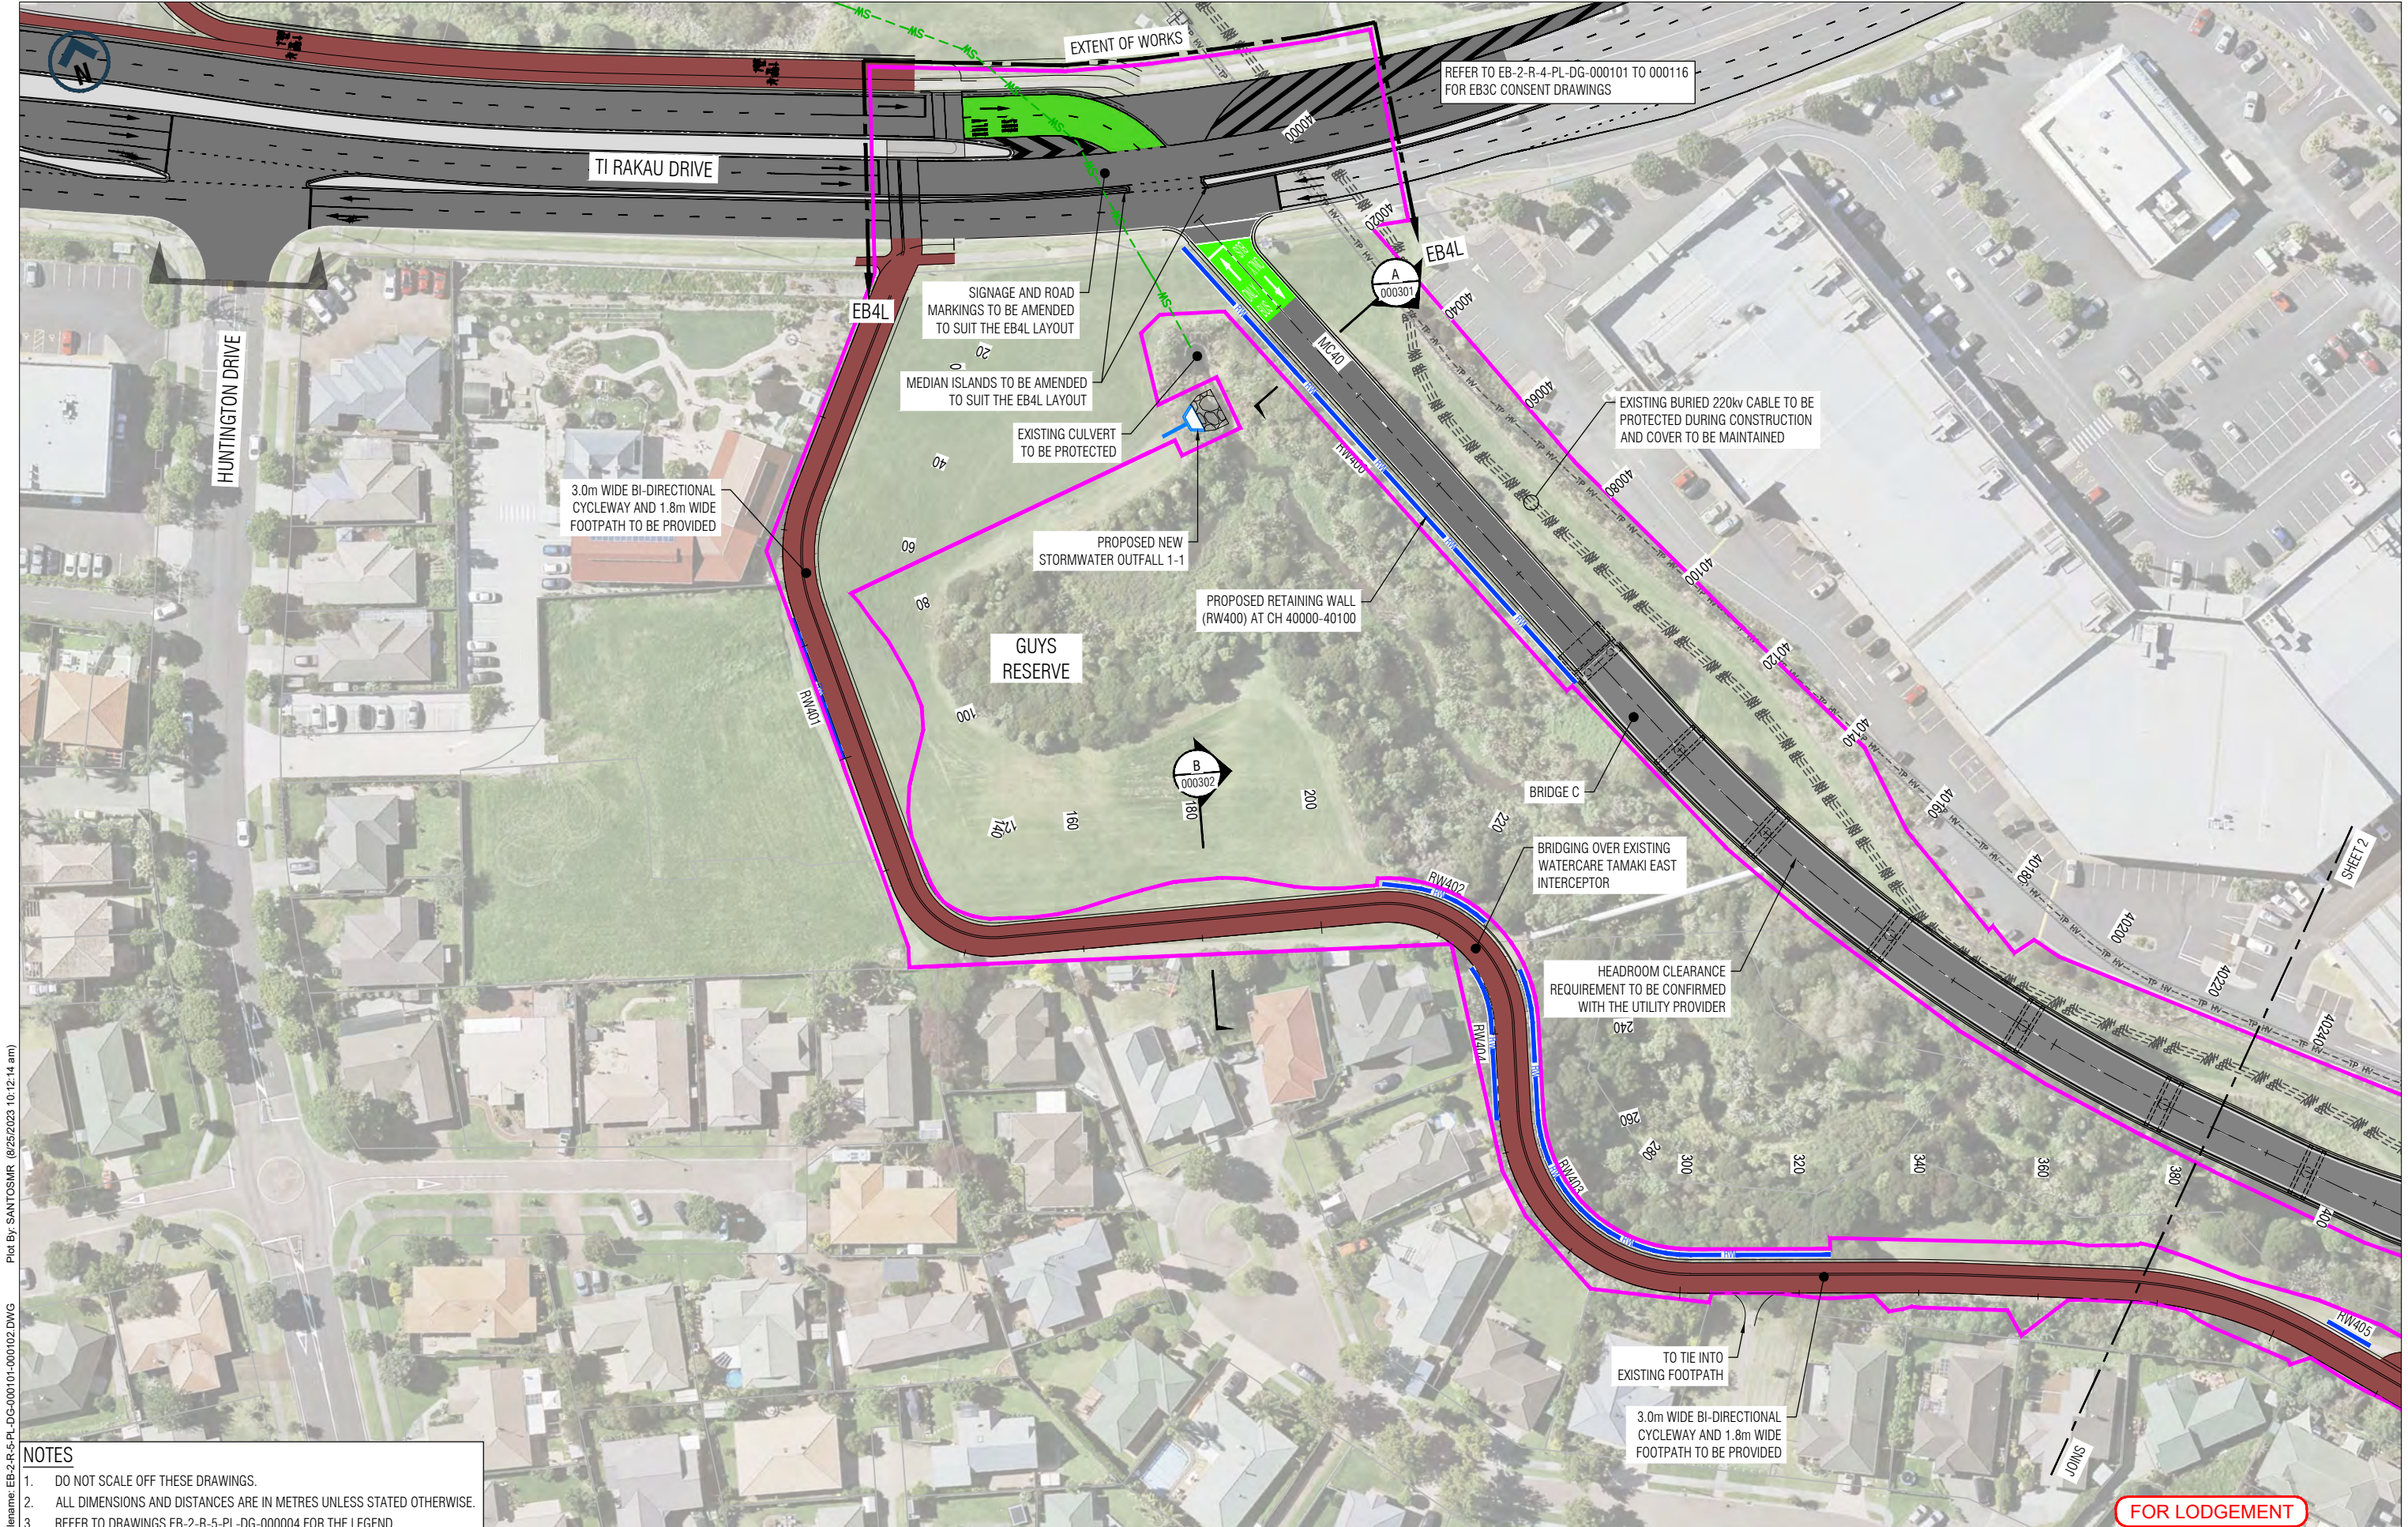


Plot By: SANTOSMR (25/08/2023 10:12:14 am)
Filename: EB-2-R-5-PL-DG-000101-000102.DWG


- NOTES**
- DO NOT SCALE OFF THESE DRAWINGS.
 - ALL DIMENSIONS AND DISTANCES ARE IN METRES UNLESS STATED OTHERWISE.
 - REFER TO DRAWINGS EB-2-R-5-PL-DG-000004 FOR THE LEGEND.

Designed	A. Hirani	Checked	A. Hirani
Drawn	M. Santos	Checked	A. Kanaris
Approved	J. Snowsill	 Approver Signature	
Date	25/08/2023		

REV	DATE	M. Santos	ISSUED FOR LODGEMENT

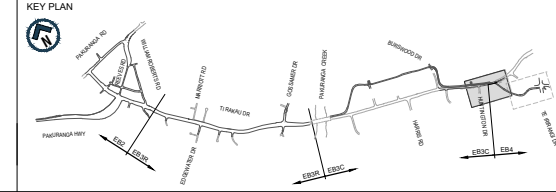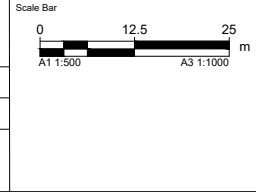

EASTERN BUSWAY ALLIANCE
EASTERN BUSWAY 4 LINK ROAD
 (PAKURANGA TO BOTANY)




FOR LODGEMENT	
Horizontal Datum	NZGD 2000 MOUNT EDEN CIRCUIT
Vertical Datum	2016 NEW ZEALAND
A1 SCALE	1:500
A3 SCALE	1:1000

FOR LODGEMENT		CONSENTING	
Drawing Title		EB4L CONSENT PLAN SHEET 1 OF 2	
Drawing Number		EB-2-R-5-PL-DG-000101	
Revision		A	



ORIGINAL SIZE
A1



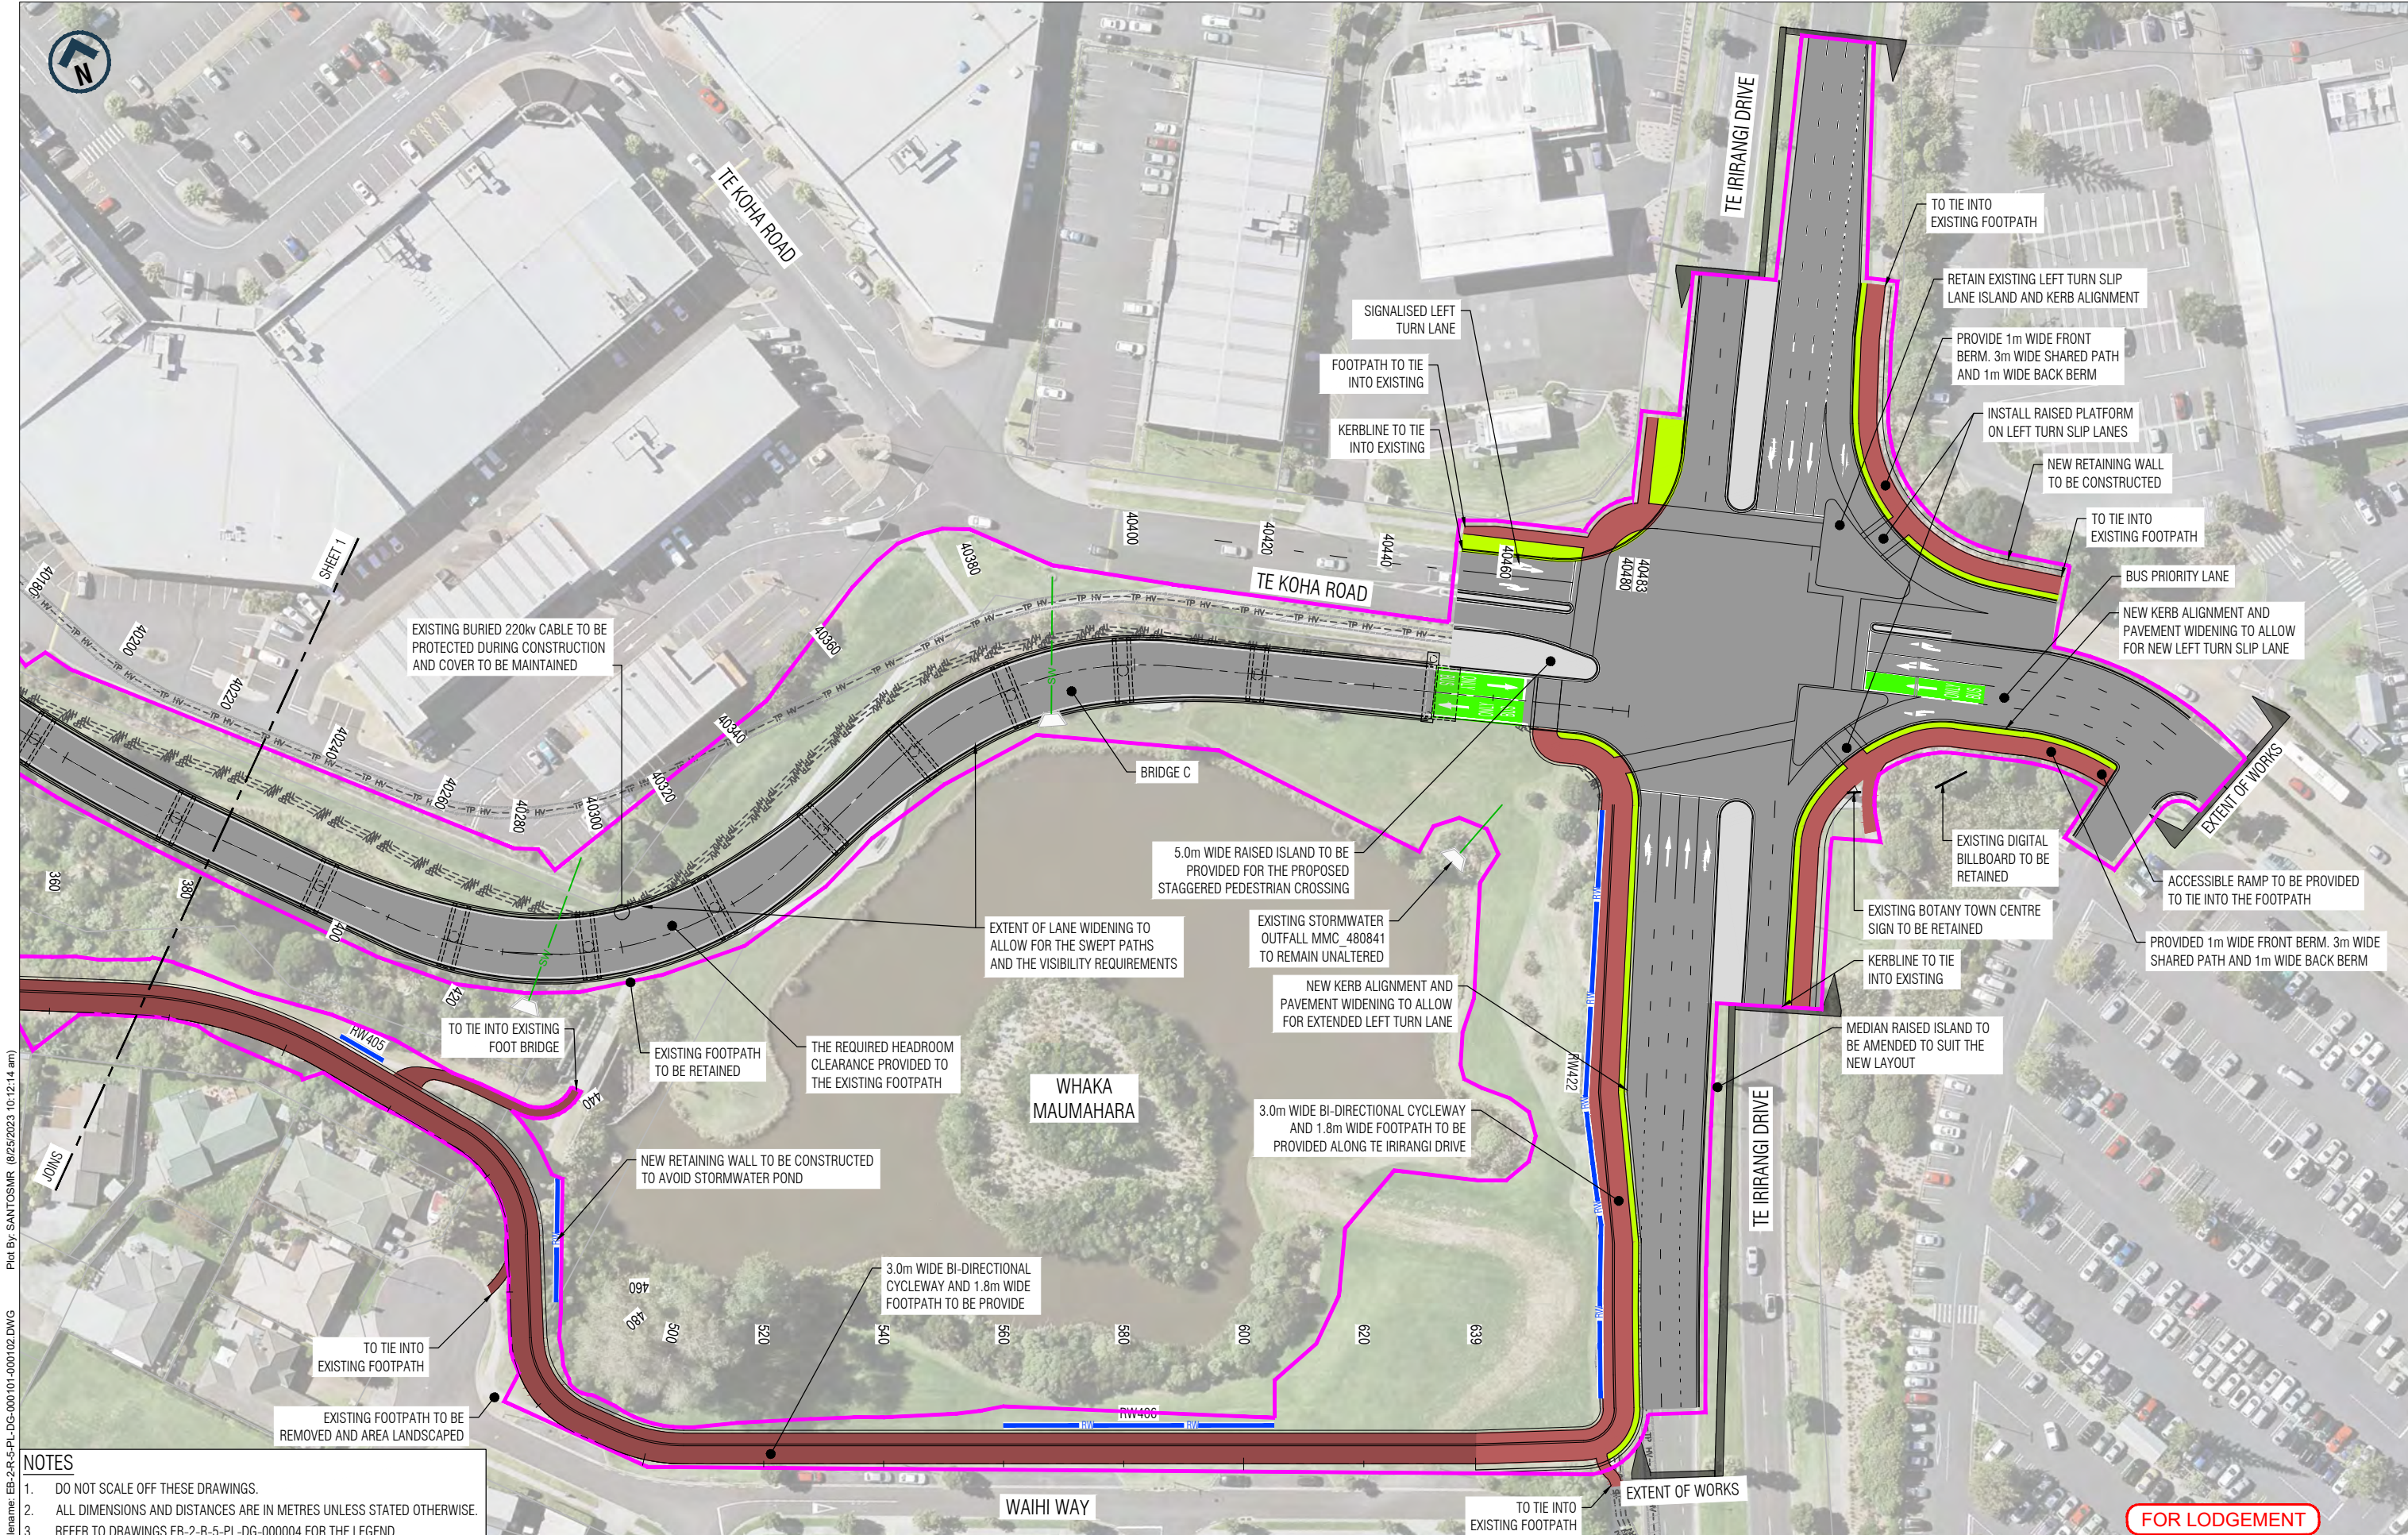

- NOTES**
- DO NOT SCALE OFF THESE DRAWINGS.
 - ALL DIMENSIONS AND DISTANCES ARE IN METRES UNLESS STATED OTHERWISE.
 - REFER TO DRAWINGS EB-2-R-5-PL-DG-000004 FOR THE LEGEND.

A1	Designed	A. Hirani	Checked	A. Hirani
	Drawn	M. Santos	Checked	A. Kanaris
	Approved	J. Snowsill		
	Date	25/08/2023		
REV	DATE	DRAWN	REVISION DESCRIPTION	
A	25/08/2023	M. Santos	ISSUED FOR LODGEMENT	

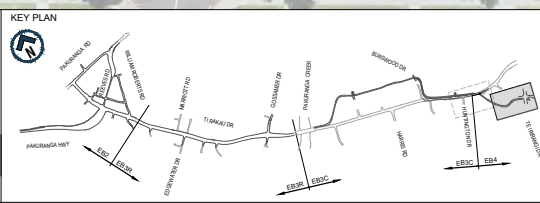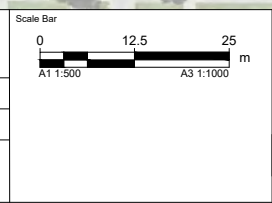

EASTERN BUSWAY ALLIANCE
EASTERN BUSWAY 4 LINK ROAD
 (PAKURANGA TO BOTANY)

FOR LODGEMENT	
Horizontal Datum	NZGD 2000 MOUNT EDEN CIRCUIT
Vertical Datum	2016 NEW ZEALAND
A1 SCALE	1:500
A3 SCALE	1:1000

FOR LODGEMENT		CONSENTING	
Design Package		Drawing Title	
		EB4L CONSENT PLAN SHEET 2 OF 2	
Drawing Number		EB-2-R-5-PL-DG-000102	
Revision		A	


ORIGINAL SIZE
 ORIGINAL IN COLOUR

FOR LODGEMENT


- NOTES:
- DO NOT SCALE OFF THESE DRAWINGS.
 - ALL DIMENSIONS AND DISTANCES ARE IN METRES UNLESS STATED OTHERWISE.

PLAN LEGEND:

— — — — — PROPERTY BOUNDARIES
 - - - - - ALIGNMENT CONTROL STRING

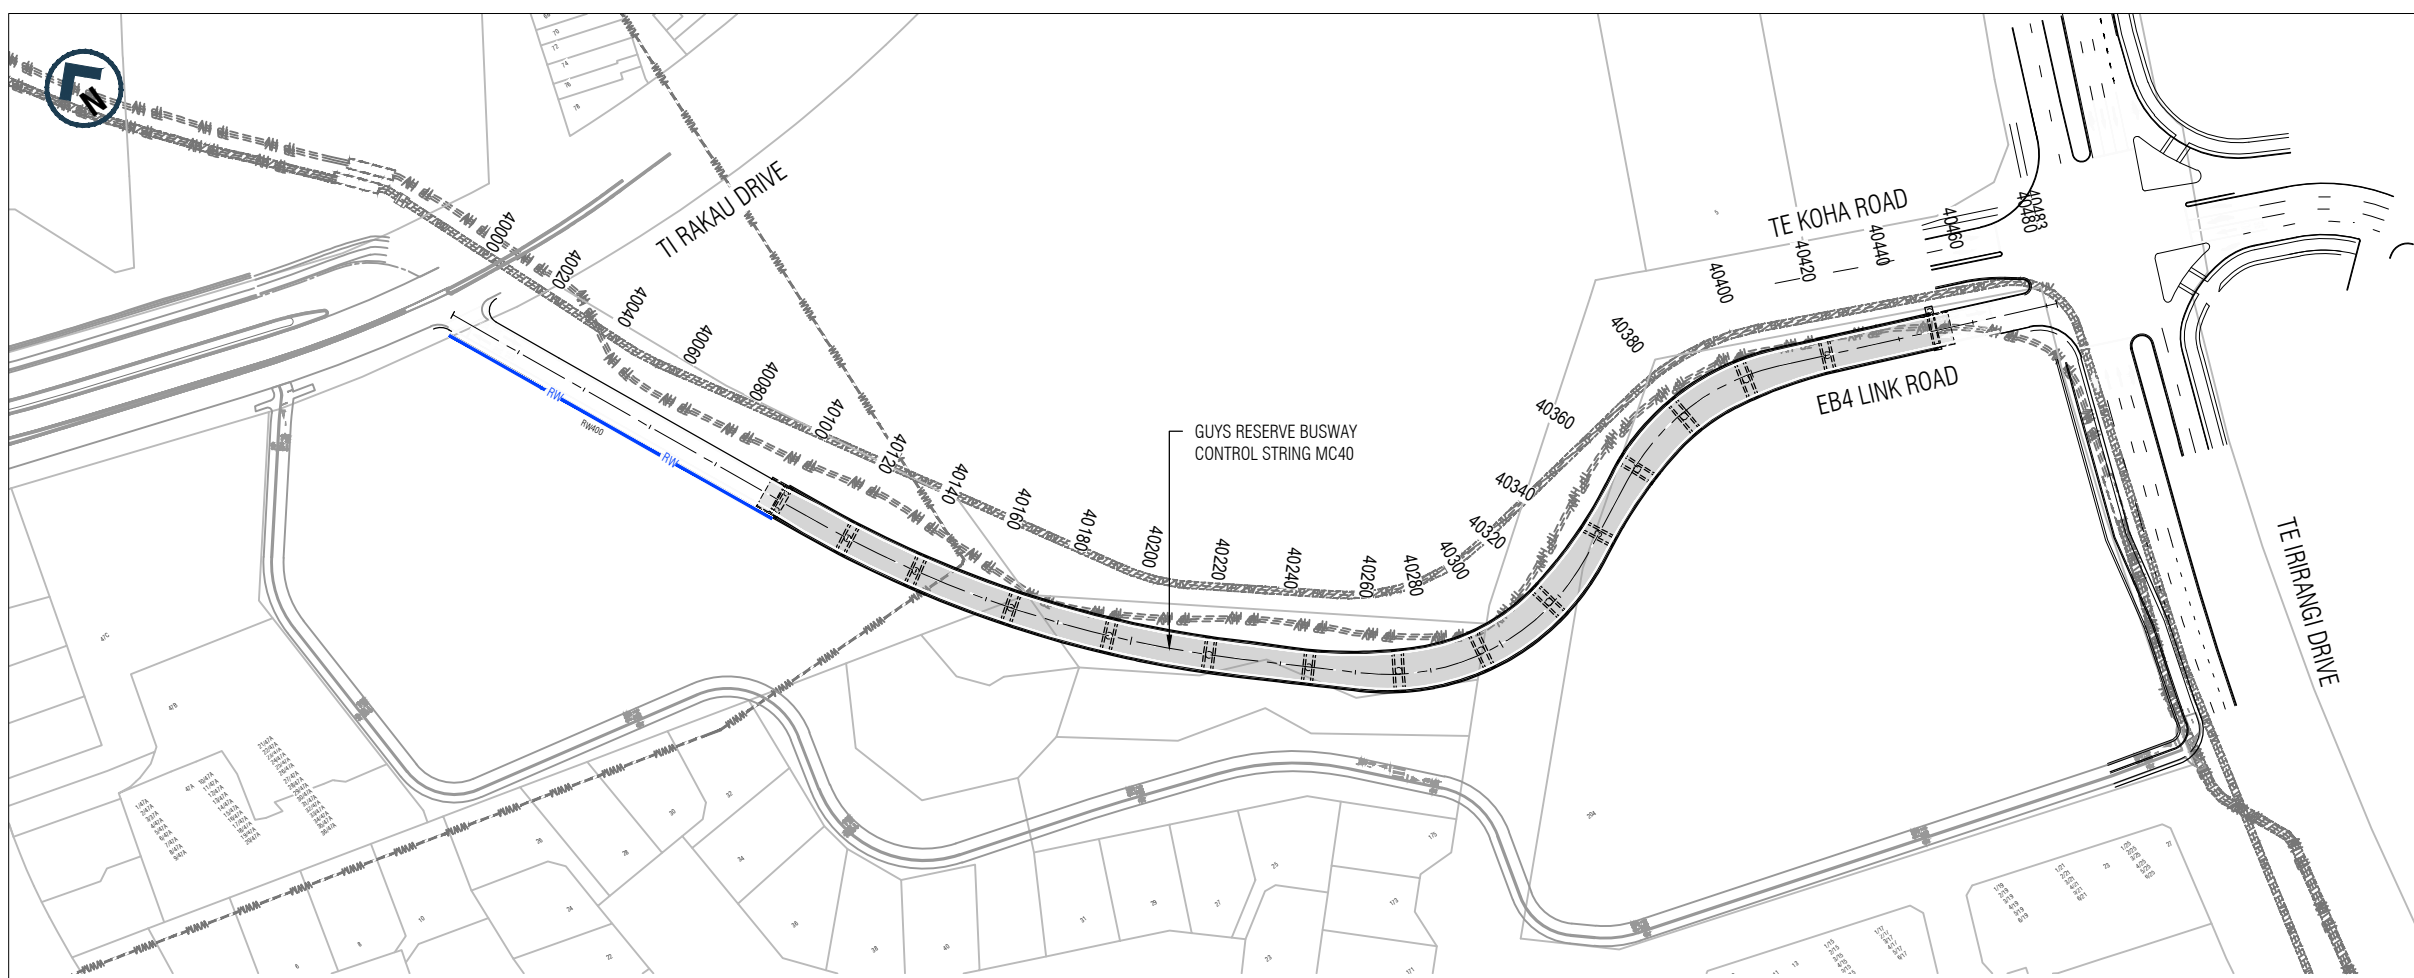


PLAN - MC40
 Scale 1:1000 (A1) 1:2000 (A3)


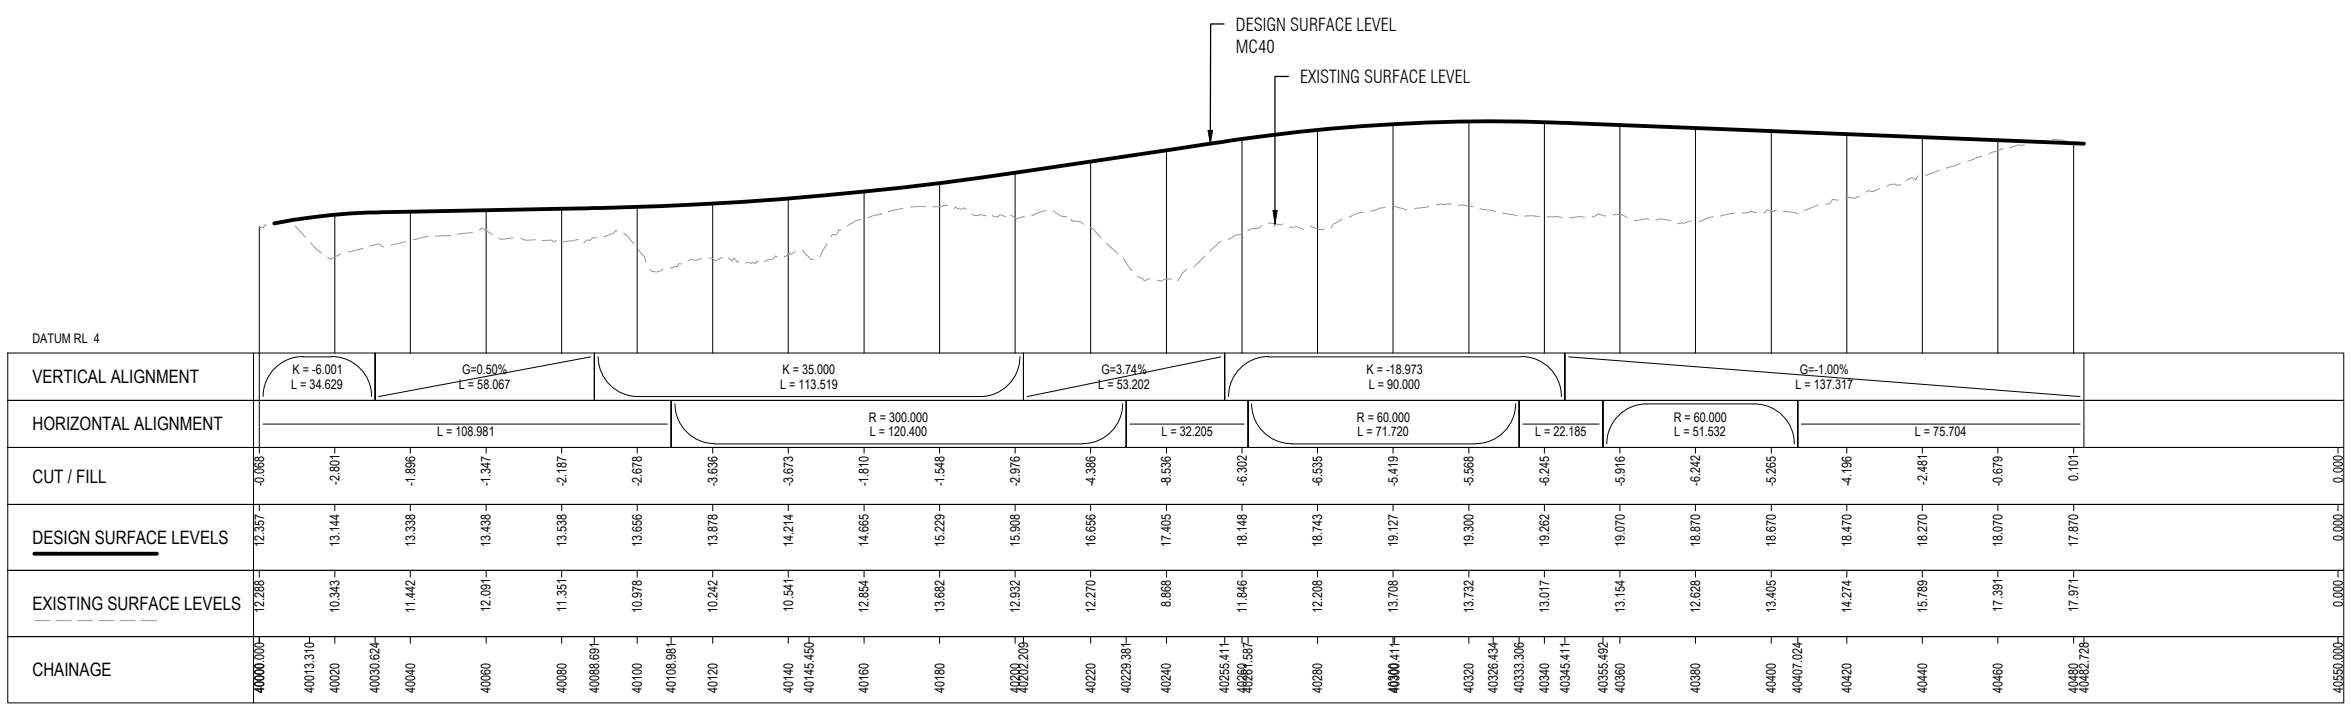


LONGITUDINAL SECTION - MC40
 Scale (H) 1:1000 (A1) 1:2000 (A3)
 Scale (V) 1:250 (A1) 1:500 (A3)


FOR LODGEMENT

File name: EB-2-R-5-PL-DG-000201.DWG
 Plot By: SANTOSMR (8/25/2023 10:14:07 am)
 ORIGINAL SIZE
 A1
 ORIGINAL IN COLOUR

Designed	A. Hirani	Checked	A. Hirani
Drawn	M. Santos	Checked	A. Kanaris
Approved	J. Snowsill		
Date	25/08/2023		

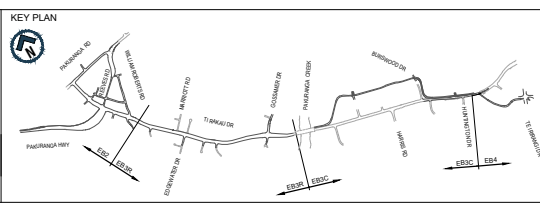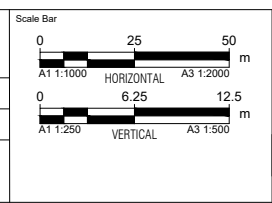

EASTERN BUSWAY ALLIANCE
EASTERN BUSWAY 4 LINK ROAD
(PAKURANGA TO BOTANY)



FOR LODGEMENT	
Horizontal Datum	NZGD 2000 MOUNT EDEN CIRCUIT
Vertical Datum	2016 NEW ZEALAND
A1 SCALE	AS SHOWN
A3 SCALE	AS SHOWN


CONSENTING	
Drawing Title PLAN AND LONGITUDINAL SECTION CONTROL STRING MC40	
Drawing Number	EB-2-R-5-PL-DG-000201
Revision	A

NOTES

- DO NOT SCALE OFF THESE DRAWINGS.
- ALL DIMENSIONS AND DISTANCES ARE IN METRES UNLESS STATED OTHERWISE.
- REFER TO DRAWING Nos. EB-2-R-5-PL-DG-000101 FOR THE CONSENT PLAN.

LEGEND

-  EXISTING GROUND LEVEL
-  DESIGN GROUND LEVEL
-  PAVEMENT CONSTRUCTION
-  LANDSCAPED SURFACE
-  EXISTING PAVEMENT TO REMAIN


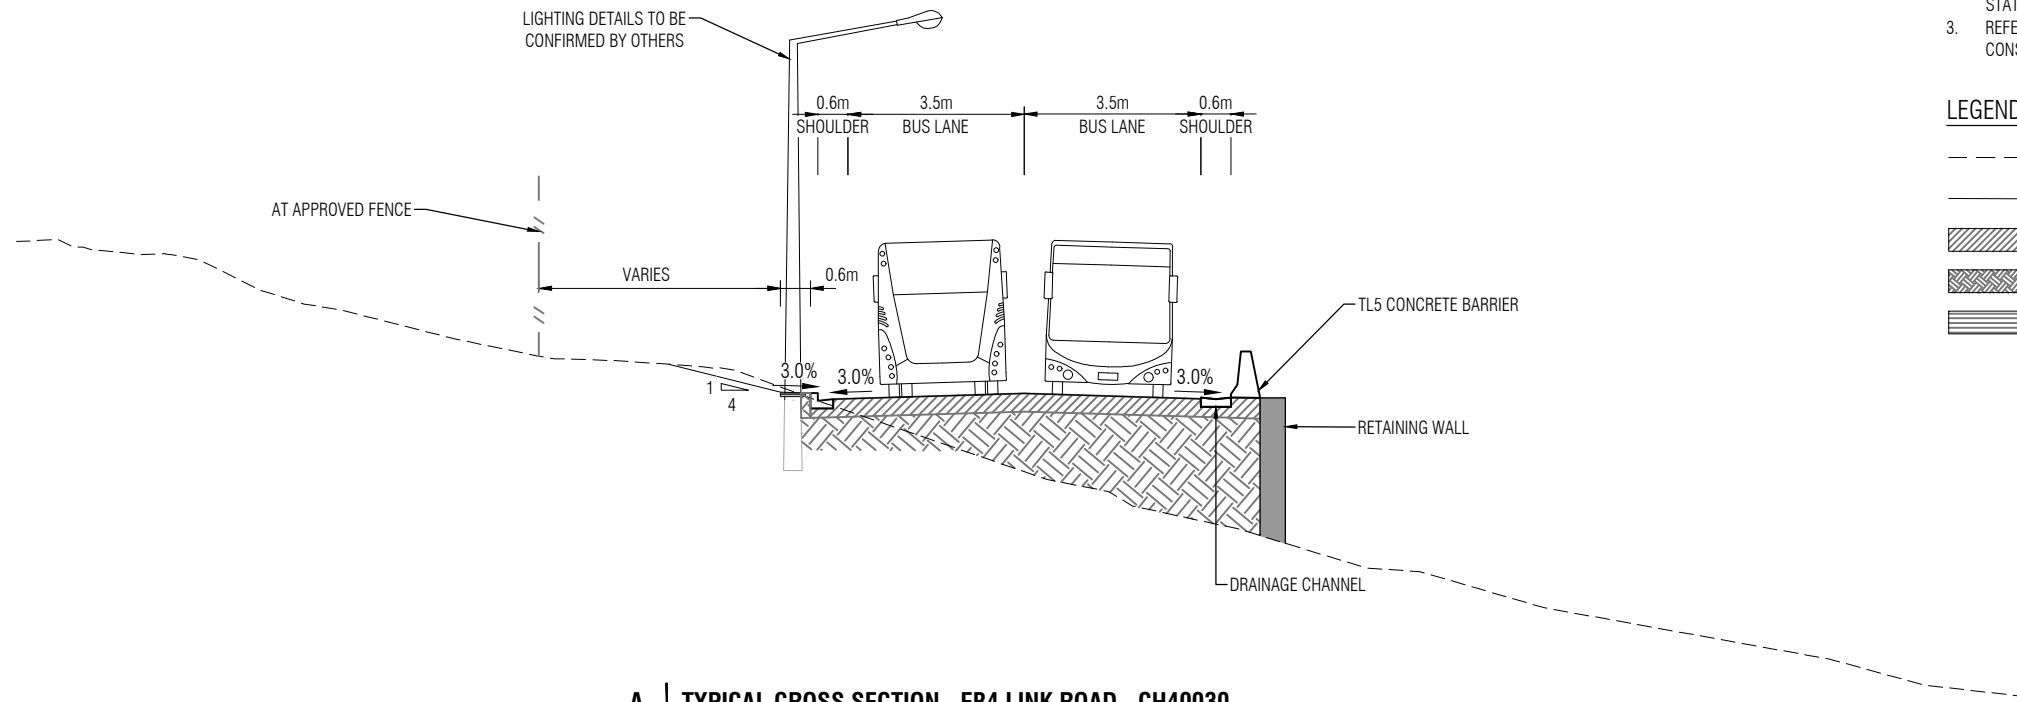






A | TYPICAL CROSS SECTION - EB4 LINK ROAD - CH40030
 000101 | Scale 1:100(A1) / 1:200(A3)

Filename: EB-2-R-5-PL-DG-000301.DWG Plot By: SANTOSMR (8/25/2023 10:14:42 am)

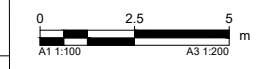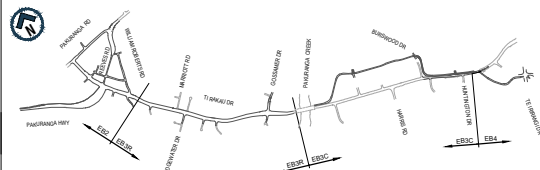ORIGINAL SIZE A1

FOR LODGEMENT

				Scale Bar 		KEY PLAN 		EASTERN BUSWAY ALLIANCE EASTERN BUSWAY 4 LINK ROAD (PAKURANGA TO BOTANY) 		Drawing Status FOR LODGEMENT		Design Package CONSENTING													
										Horizontal Datum NZGD 2000 MOUNT EDEN CIRCUIT		Drawing Title TYPICAL CROSS SECTIONS BUSWAY													
Vertical Datum 2016 NEW ZEALAND								Drawing Number EB-2-R-5-PL-DG-000301		Revision A															
A1 SCALE 1:100		A3 SCALE 1:200																							
<table border="1" style="width: 100%; border-collapse: collapse;"> <tr> <td>Designed</td> <td>A. Hirani</td> <td>Checked</td> <td>A. Hirani</td> </tr> <tr> <td>Drawn</td> <td>M. Santos</td> <td>Checked</td> <td>A. Kanaris</td> </tr> <tr> <td>Approved</td> <td>J. Snowsill</td> <td colspan="2" rowspan="2" style="text-align: center;">  </td> </tr> <tr> <td>Date</td> <td>25/08/2023</td> </tr> </table>				Designed	A. Hirani	Checked	A. Hirani	Drawn	M. Santos	Checked	A. Kanaris	Approved	J. Snowsill			Date	25/08/2023								
Designed	A. Hirani	Checked	A. Hirani																						
Drawn	M. Santos	Checked	A. Kanaris																						
Approved	J. Snowsill																								
Date	25/08/2023																								
<table border="1" style="width: 100%; border-collapse: collapse;"> <tr> <th>REV</th> <th>DATE</th> <th>DRAWN</th> <th>REVISION DESCRIPTION</th> </tr> <tr> <td>A</td> <td>25/08/2023</td> <td>M. Santos</td> <td>ISSUED FOR LODGEMENT</td> </tr> </table>				REV	DATE	DRAWN	REVISION DESCRIPTION	A	25/08/2023	M. Santos	ISSUED FOR LODGEMENT														
REV	DATE	DRAWN	REVISION DESCRIPTION																						
A	25/08/2023	M. Santos	ISSUED FOR LODGEMENT																						


ORIGINAL IN COLOUR

NOTES

- DO NOT SCALE OFF THESE DRAWINGS.
- ALL DIMENSIONS AND DISTANCES ARE IN METRES UNLESS STATED OTHERWISE.
- REFER TO DRAWING Nos. EB-2-R-5-PL-DG-000151 FOR THE CONSENT PLAN.

LEGEND

- EXISTING GROUND LEVEL
- DESIGN GROUND LEVEL
- ▨ PAVEMENT CONSTRUCTION

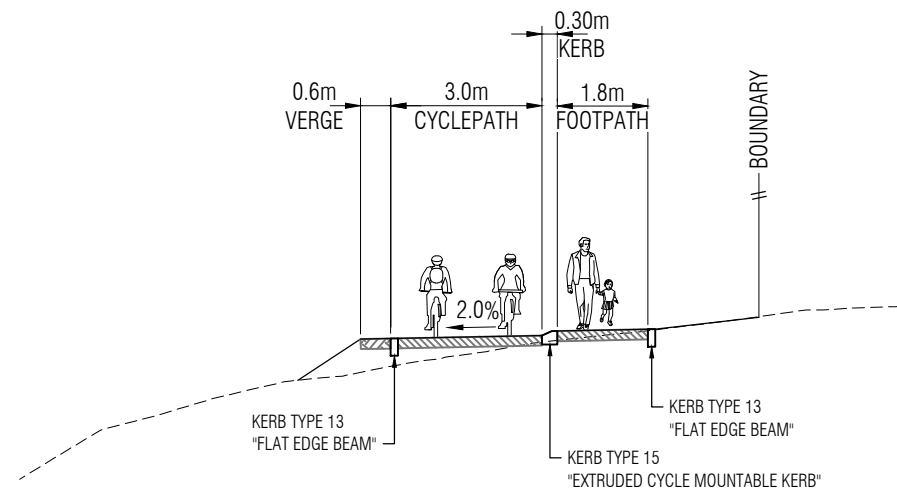


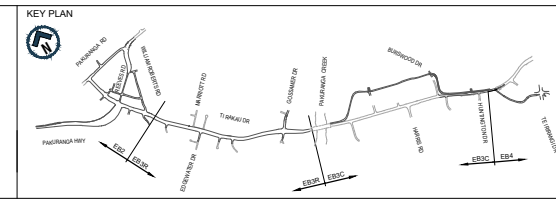
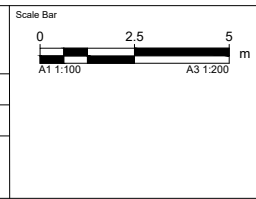
B TYPICAL CROSS SECTION - SHARED PATH - CH 180
000101 Scale 1:100(A1) / 1:200(A3)

Filename: EB-2-R-5-PL-DG-000302.DWG Plot By: SANTOSMR (8/25/2023 10:15:13 am)


FOR LODGEMENT

REV	DATE	DRAWN	REVISION DESCRIPTION
A	25/08/2023	M. Santos	ISSUED FOR LODGEMENT

Designed	A. Hirani	Checked	A. Hirani
Drawn	M. Santos	Checked	A. Kanaris
Approved	J. Snowsill	 Approver Signature	
Date	25/08/2023		




**EASTERN BUSWAY ALLIANCE
EASTERN BUSWAY 4 LINK ROAD
(PAKURANGA TO BOTANY)**



FOR LODGEMENT	
Horizontal Datum NZGD 2000 MOUNT EDEN CIRCUIT	
Vertical Datum 2016 NEW ZEALAND	
A1 SCALE 1:100	A3 SCALE 1:200

CONSENTING	
Drawing Title TYPICAL CROSS SECTIONS ACTIVE MODE	
Drawing Number EB-2-R-5-PL-DG-000351	Revision A

ORIGINAL IN COLOUR

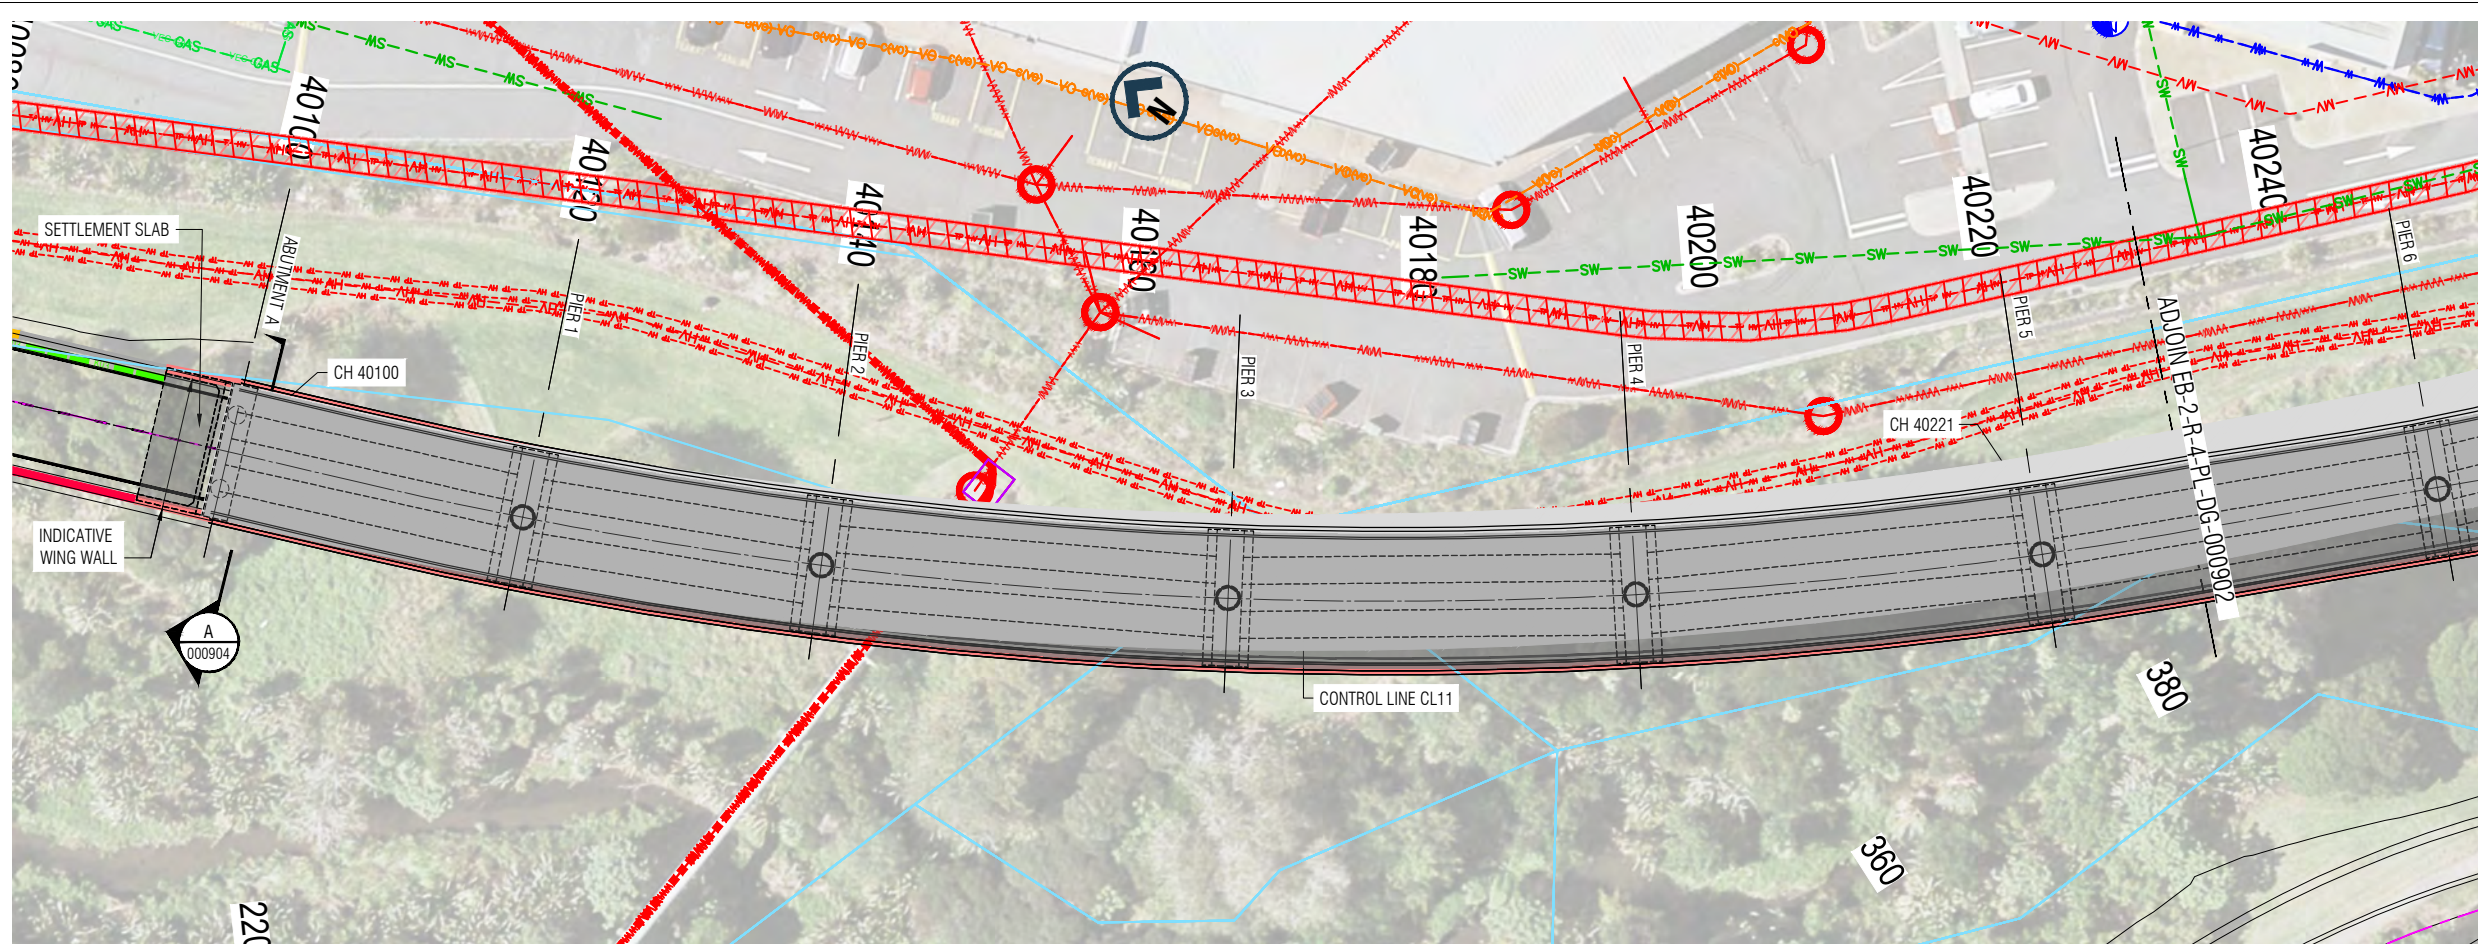


- NOTES**
- DO NOT SCALE OFF THESE DRAWINGS.
 - CHAINAGES SHOWN RELATED TO DESIGN STRING CL11 UNLESS STATED OTHERWISE.
 - DATE AND LOADING PANEL FIXED TO INSIDE OF EDGE BARRIER IN ACCORDANCE WITH NZTA BRIDGE MANUAL.

- LEGEND**
- INTP DENOTES INTEGRAL PIER
 - EJ DENOTES EXPANSION JOINT
 - TYP DENOTES TYPICAL
 - HV -HV EXISTING TRANSPOWER HV U/G
 - VO -VO EXISTING VODAFONE - COMMS U/G
 - GAS -GAS EXISTING VECTOR - GAS U/G
 - W -W EXISTING WATER SUPPLY - LOCAL
 - SS -SS EXISTING WASTEWATER
 - SW -SW EXISTING STORMWATER
 - BOUNDARY CONSTRUCTION
 - BOUNDARY FINAL

PLAN

OVERALL LENGTH OF DECK ALONG CONTROL CL11 = 347850

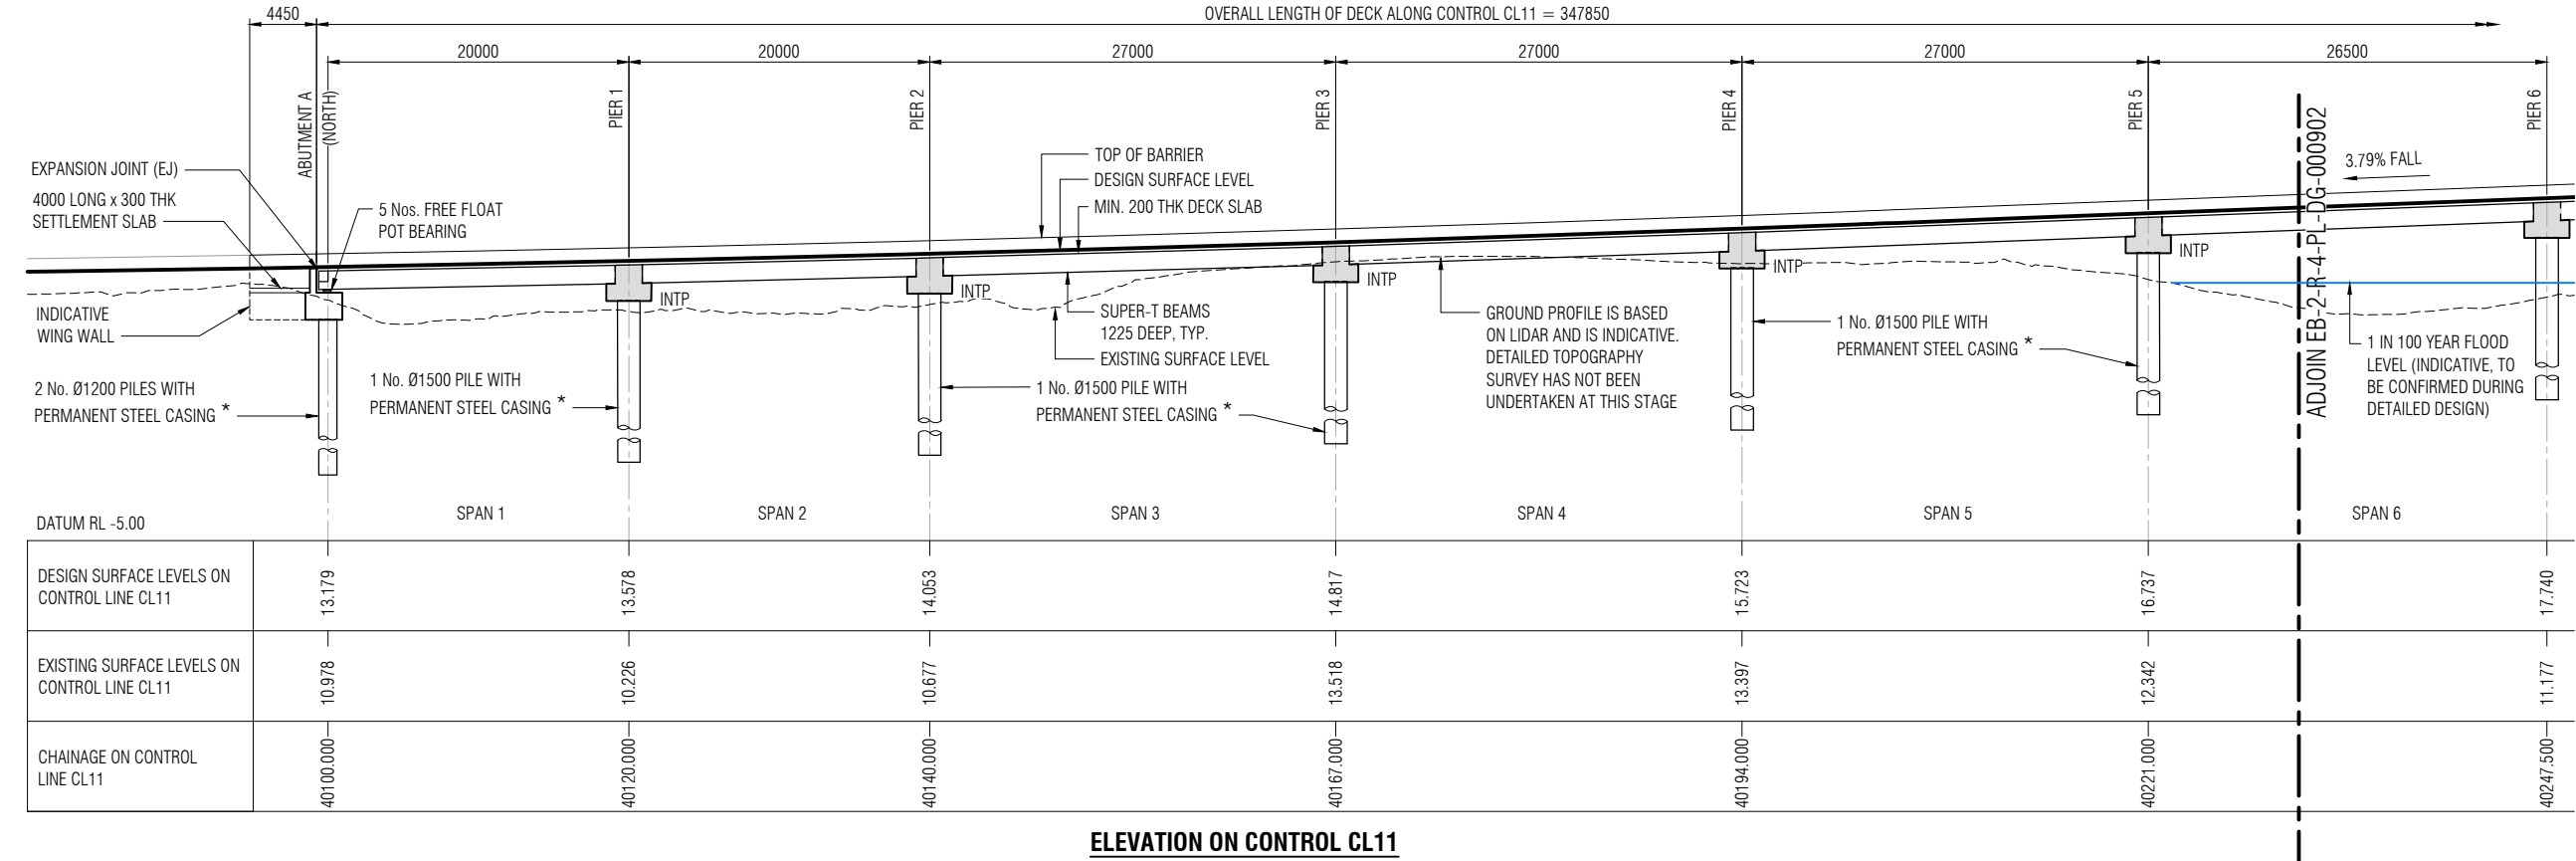

ELEVATION ON CONTROL CL11



* PILE STEEL CASING TO TERMINATE 50mm BELOW SOFFIT OF ABUTMENT CAP OR PIER CAP. DEBOND THE TOP 2000mm OF CASING WITH SIKA BLACKSEAL.

FOR LODGEMENT

File: EB-2-R-5-PL-DG-000901.DWG
 Plot By: SANTOSMR (8/25/2023 10:17:14 am)
 ORIGINAL SIZE
 A1
 ORIGINAL IN COLOUR

REV	DATE	DRAWN	REVISION DESCRIPTION
A	25/08/2023	M. Santos	ISSUED FOR LODGEMENT


Designed	A. Hirani	Checked	A. Hirani
Drawn	M. Santos	Checked	A. Kanaris
Approved	J. Snowsill		
Date	25/08/2023		

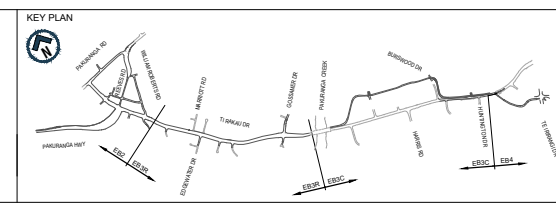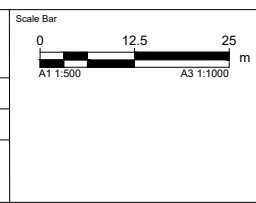

EASTERN BUSWAY ALLIANCE
EASTERN BUSWAY 4 LINK ROAD
(PAKURANGA TO BOTANY)

FOR LODGEMENT	
Horizontal Datum	NZGD 2000 MOUNT EDEN CIRCUIT
Vertical Datum	2016 NEW ZEALAND
A1 SCALE	1:500
A3 SCALE	1:1000

CONSENTING	
BRIDGE C PLAN AND ELEVATION SHEET 1 OF 3	
Drawing Number	EB-2-R-5-PL-DG-000901
Revision	A

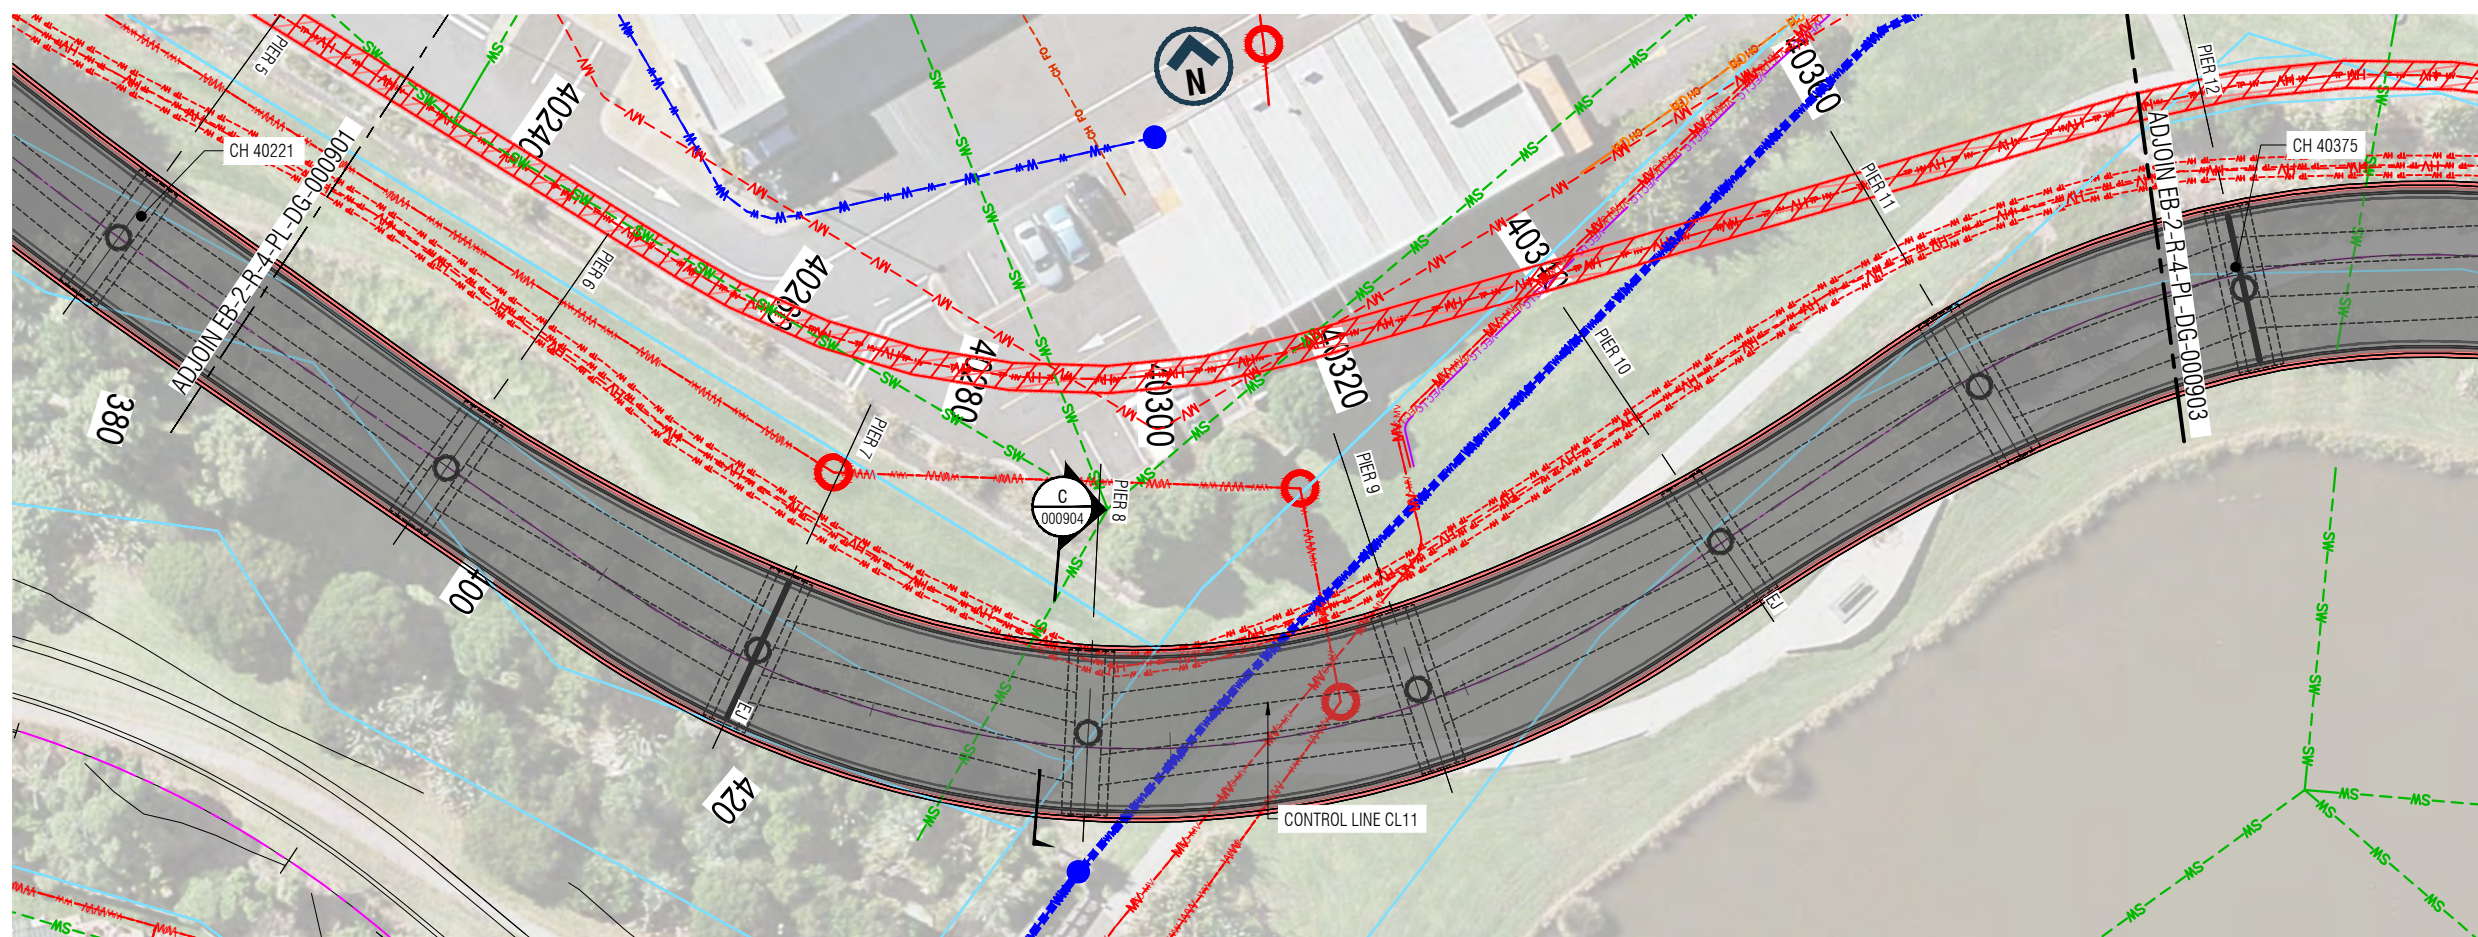


NOTES

- DO NOT SCALE OFF THESE DRAWINGS.
- CHAINAGES SHOWN RELATED TO DESIGN STRING CL11 UNLESS STATED OTHERWISE.
- DATE AND LOADING PANEL FIXED TO INSIDE OF EDGE BARRIER IN ACCORDANCE WITH NZTA BRIDGE MANUAL.

LEGEND

- INTP DENOTES INTEGRAL PIER
- EJ DENOTES EXPANSION JOINT
- TYP DENOTES TYPICAL
- HV -HV EXISTING TRANSPWER HV U/G
- CH -CH CHORUS U/G
- W -W EXISTING WATER SUPPLY - LOCAL
- SS -SS EXISTING WASTEWATER
- SW -SW EXISTING STORMWATER
- - - BOUNDARY CONSTRUCTION
- - - BOUNDARY FINAL

PLAN

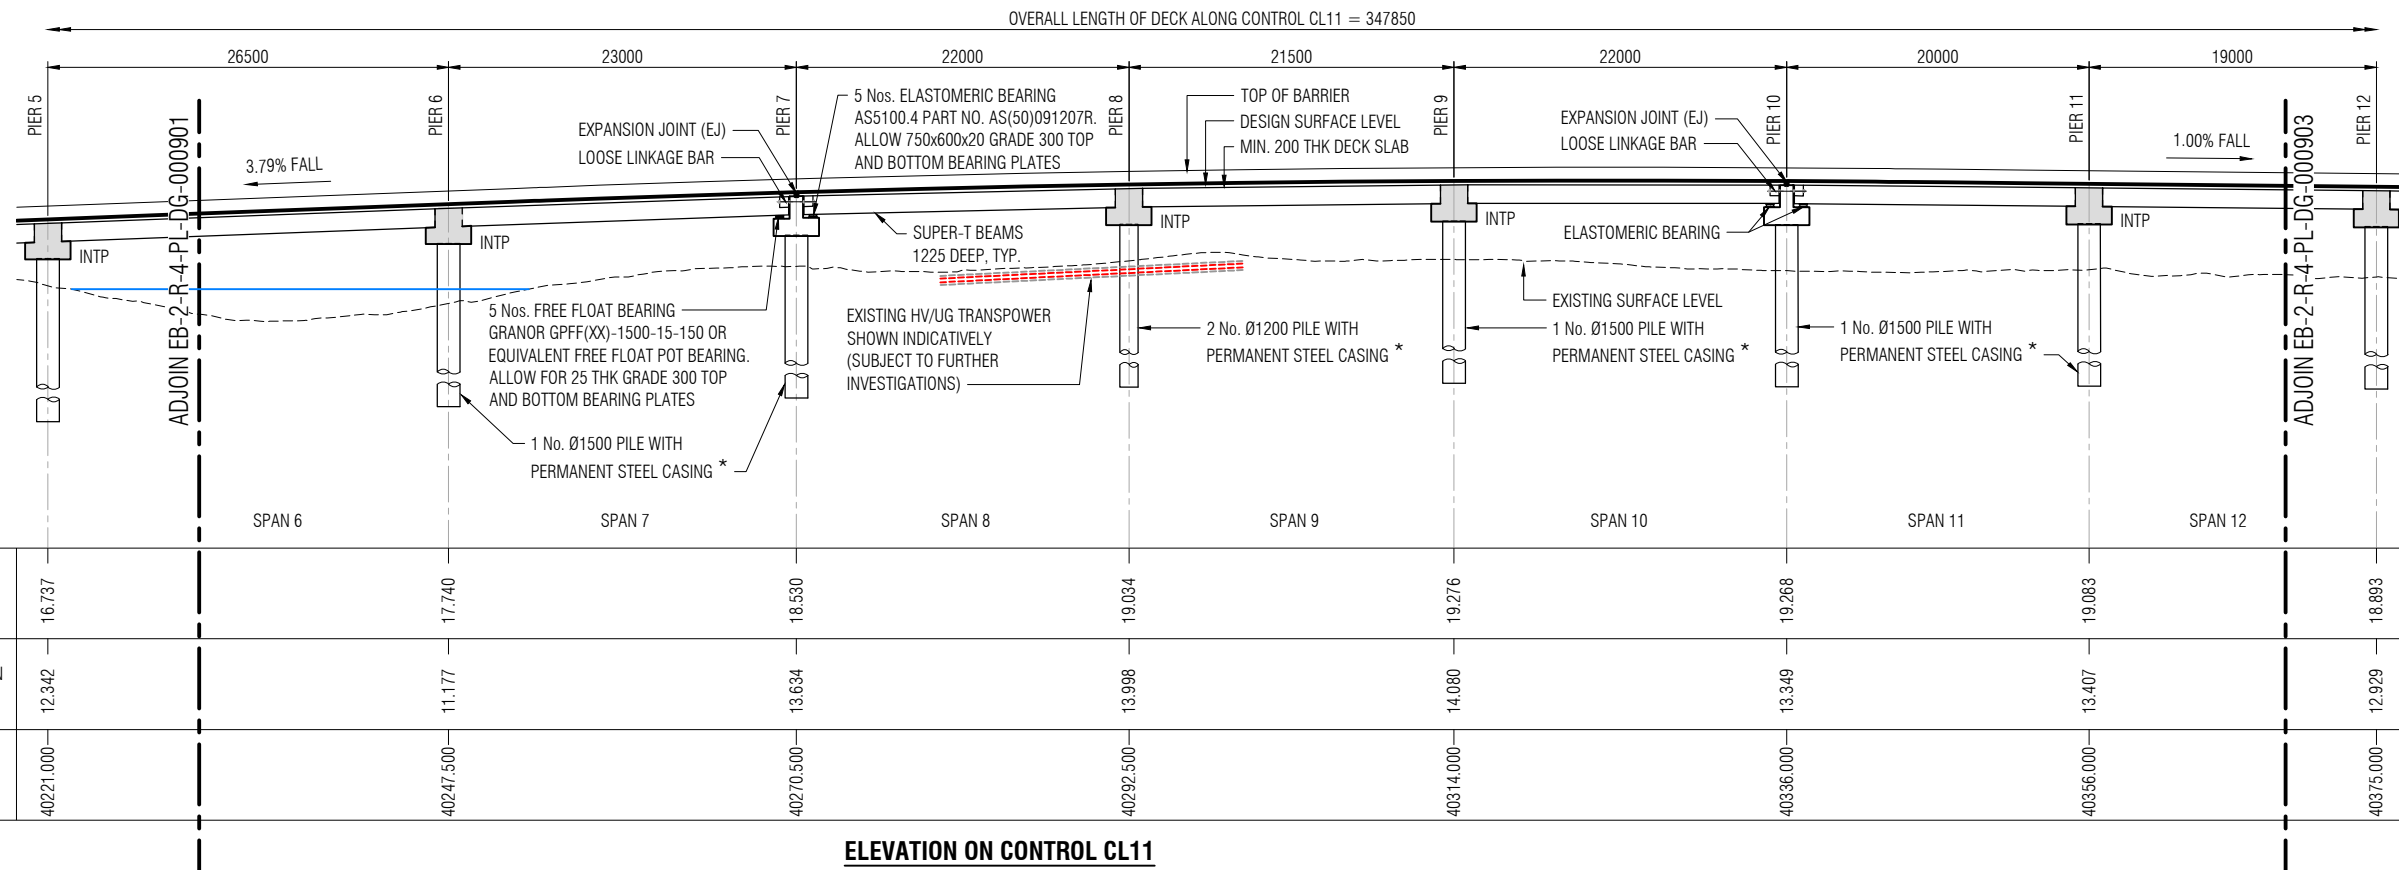



ELEVATION ON CONTROL CL11

* PILE STEEL CASING TO TERMINATE 50mm BELOW SOFFIT OF ABUTMENT CAP OR PIER CAP. DEBOND THE TOP 2000mm OF CASING WITH SIKA BLACKSEAL.

FOR LODGEMENT

ORIGINAL SIZE A1
 File Name: EB-2-R-5-PL-DG-000902.DWG
 Plot By: SANTOSMR (8/25/2023 10:18:53 am)

Designed	A. Hirani	Checked	A. Hirani
Drawn	M. Santos	Checked	A. Kanaris
Approved	J. Snowsill		
Date	25/08/2023		

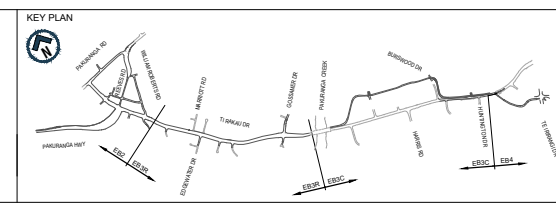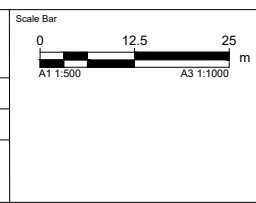


**EASTERN BUSWAY ALLIANCE
EASTERN BUSWAY 4 LINK ROAD
(PAKURANGA TO BOTANY)**

FOR LODGEMENT
 Drawing Status
 Horizontal Datum
 NZGD 2000 MOUNT EDEN CIRCUIT
 Vertical Datum
 2016 NEW ZEALAND
 A1 SCALE 1:500 A3 SCALE 1:1000

DESIGN PACKAGE
CONSENTING
 Drawing Title
**BRIDGE C
PLAN AND ELEVATION
SHEET 2 OF 3**
 Drawing Number
EB-2-R-5-PL-DG-000902
 Revision
A




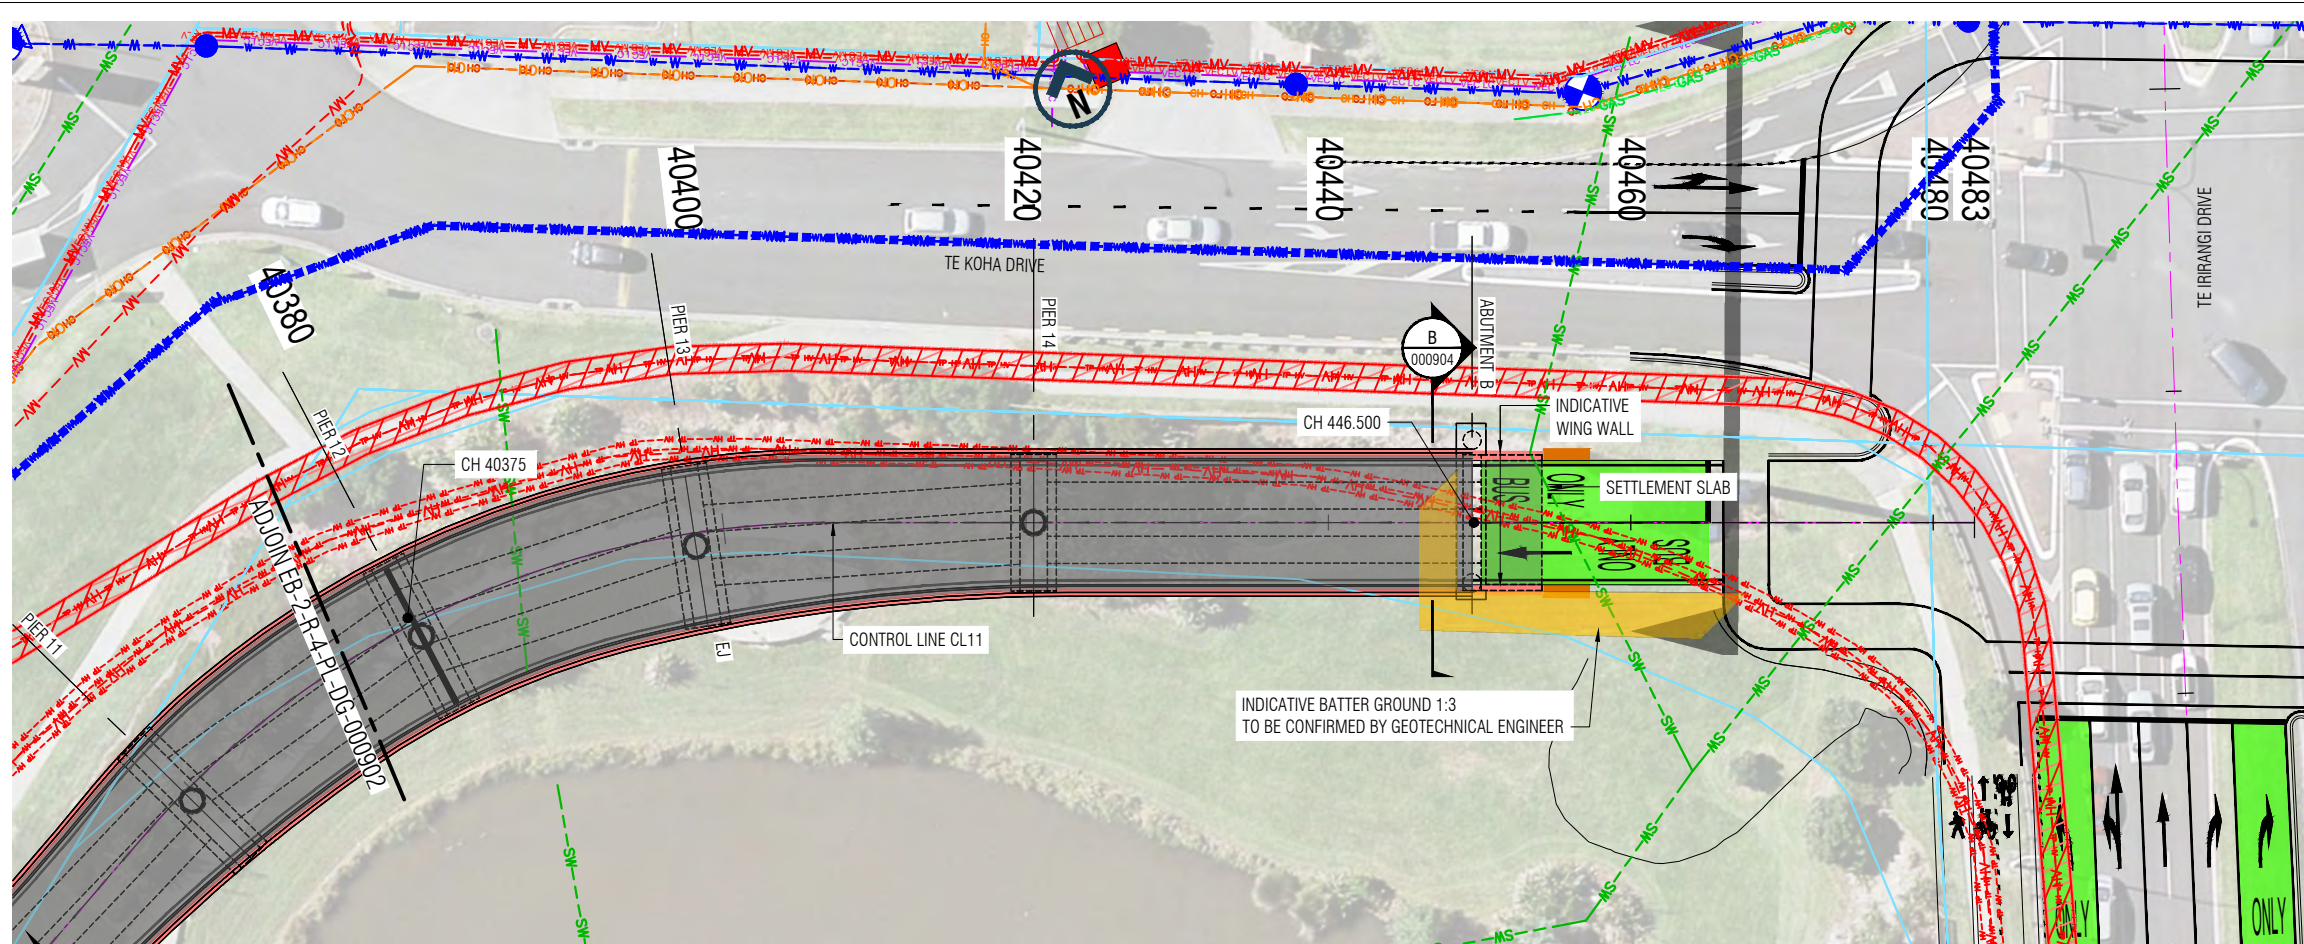

- NOTES**
- DO NOT SCALE OFF THESE DRAWINGS.
 - CHAINAGES SHOWN RELATED TO DESIGN STRING CL11 UNLESS STATED OTHERWISE.
 - DATE AND LOADING PANEL FIXED TO INSIDE OF EDGE BARRIER IN ACCORDANCE WITH NZTA BRIDGE MANUAL.

- LEGEND**
- INTP DENOTES INTEGRAL PIER
 - EJ DENOTES EXPANSION JOINT
 - TYP DENOTES TYPICAL
 - HV -HV EXISTING TRANSPOWER HV U/G
 - VO -VO EXISTING VODAFONE - COMMS U/G
 - GAS -GAS EXISTING VECTOR - GAS U/G
 - W -W EXISTING WATER SUPPLY - LOCAL
 - SS -SS EXISTING WASTEWATER
 - SW -SW EXISTING STORMWATER
 - BOUNDARY CONSTRUCTION
 - BOUNDARY FINAL

PLAN

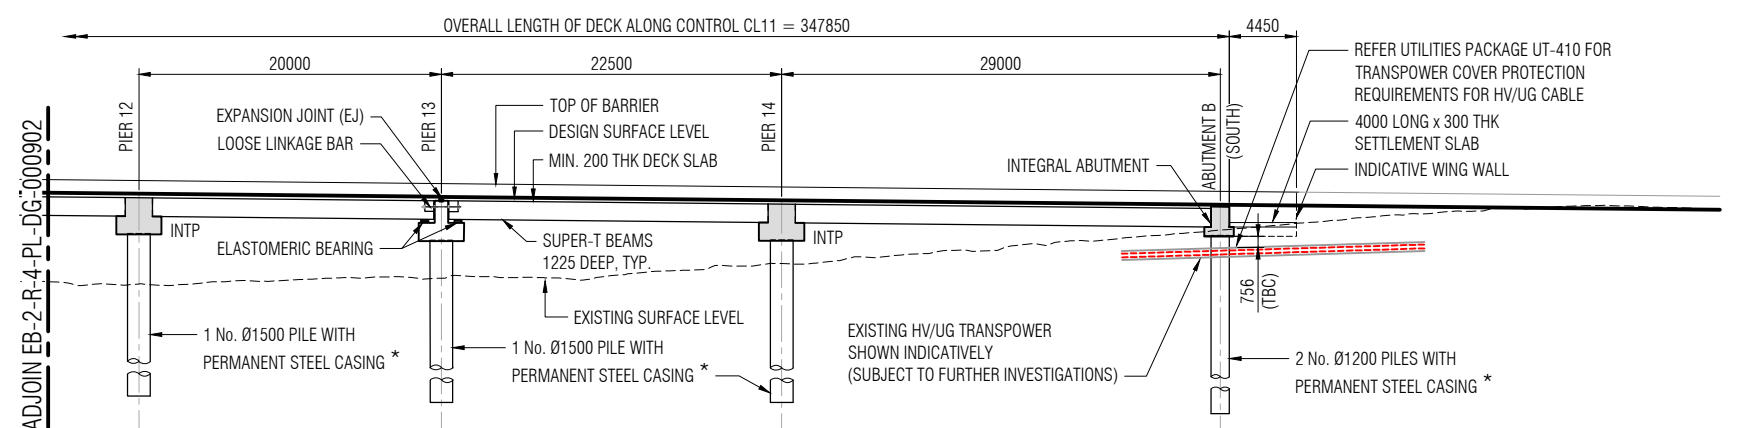

DATUM RL -5.00	SPAN 13	SPAN 14	SPAN 15
DESIGN SURFACE LEVELS ON CONTROL LINE CL11	18.893	18.693	18.467
EXISTING SURFACE LEVELS ON CONTROL LINE CL11	12.929	13.307	14.275
CHAINAGE ON CONTROL LINE CL11	40375.000	40395.000	40417.500

ELEVATION ON CONTROL CL11

* PILE STEEL CASING TO TERMINATE 50mm BELOW SOFFIT OF ABUTMENT CAP OR PIER CAP. DEBOND THE TOP 2000mm OF CASING WITH SIKA BLACKSEAL.


FOR LODGEMENT

Plot By: SANTOSMR (8/25/2023 10:21:20 am)

A1

REV	DATE	DRAWN	REVISION DESCRIPTION
A	25/08/2023	M. Santos	ISSUED FOR LODGEMENT

Designed	A. Hirani	Checked	A. Hirani
Drawn	M. Santos	Checked	A. Kanaris
Approved	J. Snowsill		
Date	25/08/2023		

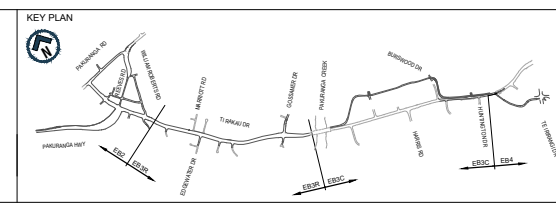

**EASTERN BUSWAY ALLIANCE
EASTERN BUSWAY 4 LINK ROAD
(PAKURANGA TO BOTANY)**




FOR LODGEMENT	
Horizontal Datum NZGD 2000 MOUNT EDEN CIRCUIT	
Vertical Datum 2016 NEW ZEALAND	
A1 SCALE 1:500	A3 SCALE 1:1000

FOR LODGEMENT		CONSENTING	
Drawing Title BRIDGE C PLAN AND ELEVATION SHEET 3 OF 3		Drawing Number EB-2-R-5-PL-DG-000903	
Revision A		Revision A	


ORIGINAL IN COLOUR

NOTES


- DO NOT SCALE OFF THESE DRAWINGS.
- CHAINAGES SHOWN RELATED TO DESIGN STRING CL11 UNLESS STATED OTHERWISE.

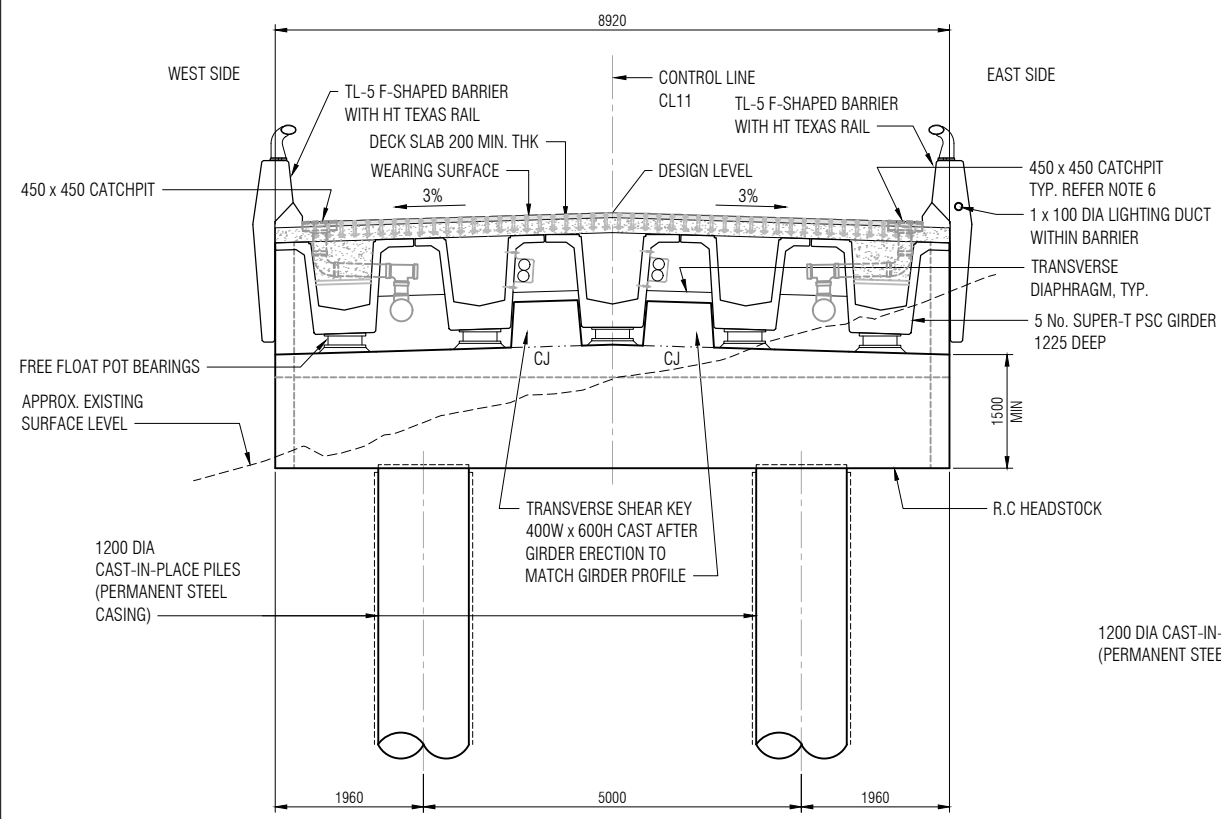


A SECTION
000901 Scale 1:50

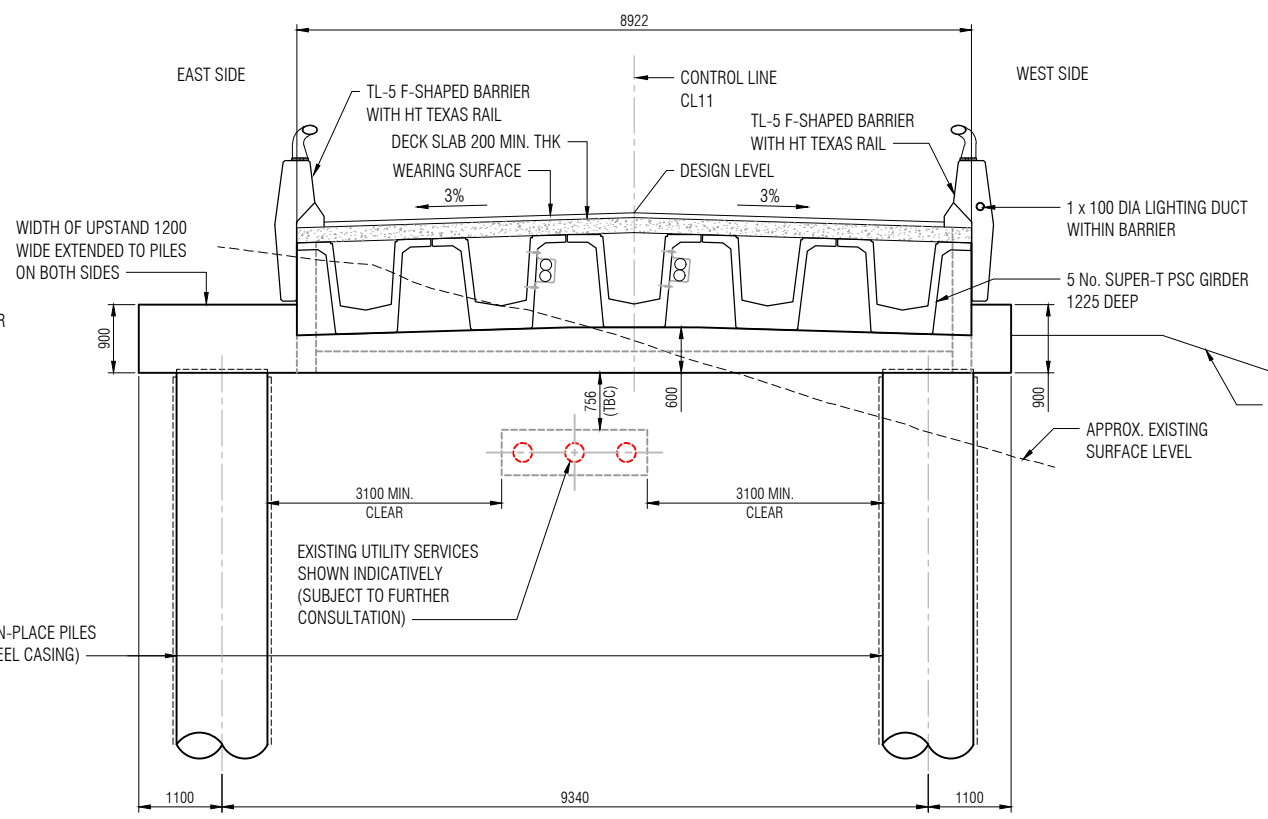

B SECTION
000903 Scale 1:50

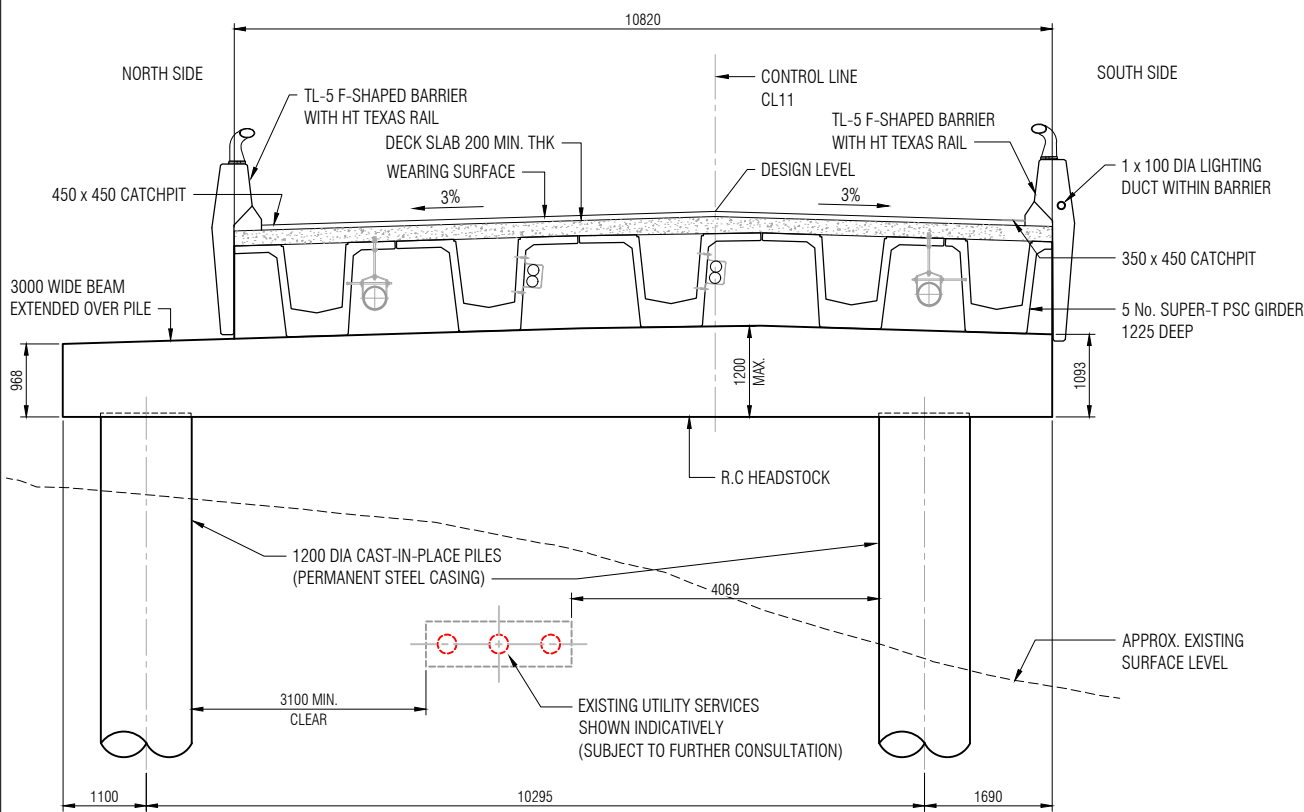

C SECTION
000902 Scale 1:50

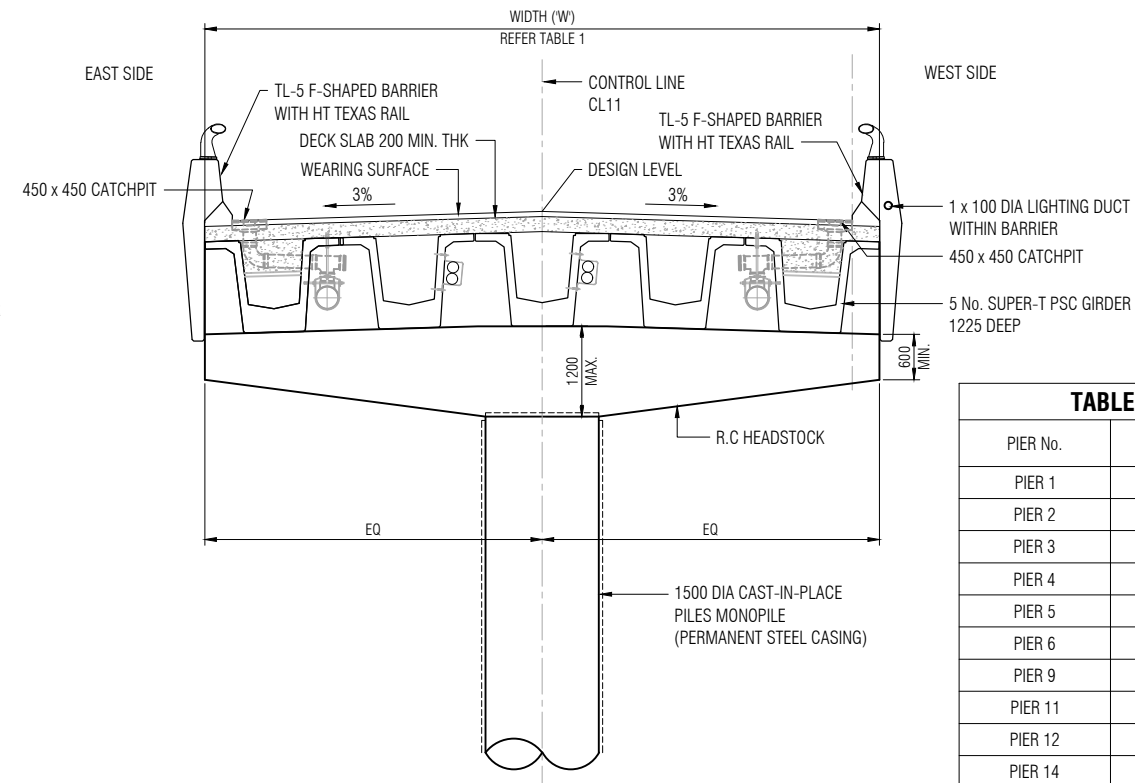

TYP. SECTION AT INTERNAL PIER
Scale 1:50



PIER No.	WIDTH (W) mm
PIER 1	8920
PIER 2	8920
PIER 3	8920
PIER 4	8920
PIER 5	8920
PIER 6	8682
PIER 9	10820
PIER 11	10210
PIER 12	10820
PIER 14	8925

FOR LODGEMENT

A1 ORIGINAL SIZE
 Filename: EB-2-R-5-PL-DG-000904.DWG
 Plot By: SANTOSMR (8/25/2023 10:22:21 am)

REV	DATE	DRAWN	REVISION DESCRIPTION
A	25/08/2023	M. Santos	ISSUED FOR LODGEMENT

Designed	A. Hirani	Checked	A. Hirani
Drawn	M. Santos	Checked	A. Kanaris
Approved	J. Snowsill		
Date	25/08/2023		

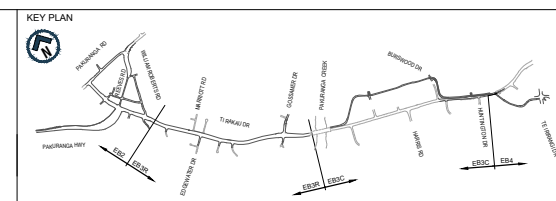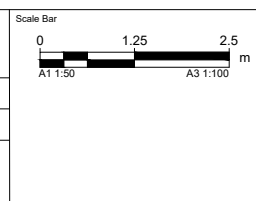

EASTERN BUSWAY ALLIANCE
EASTERN BUSWAY 4 LINK ROAD
(PAKURANGA TO BOTANY)

Drawing Status		FOR LODGEMENT	
Horizontal Datum		NZGD 2000 MOUNT EDEN CIRCUIT	
Vertical Datum		2016 NEW ZEALAND	
A1 SCALE	1:50	A3 SCALE	1:100

Design Package		CONSENTING	
Drawing Title		BRIDGE C	
Drawing Number		CROSS SECTIONS	
Revision		A	

EB-2-R-5-PL-DG-000904