


## Appendix 9

### Landscape, Ecological, and Arboricultural Mitigation Plans (EB3C and EB4L)

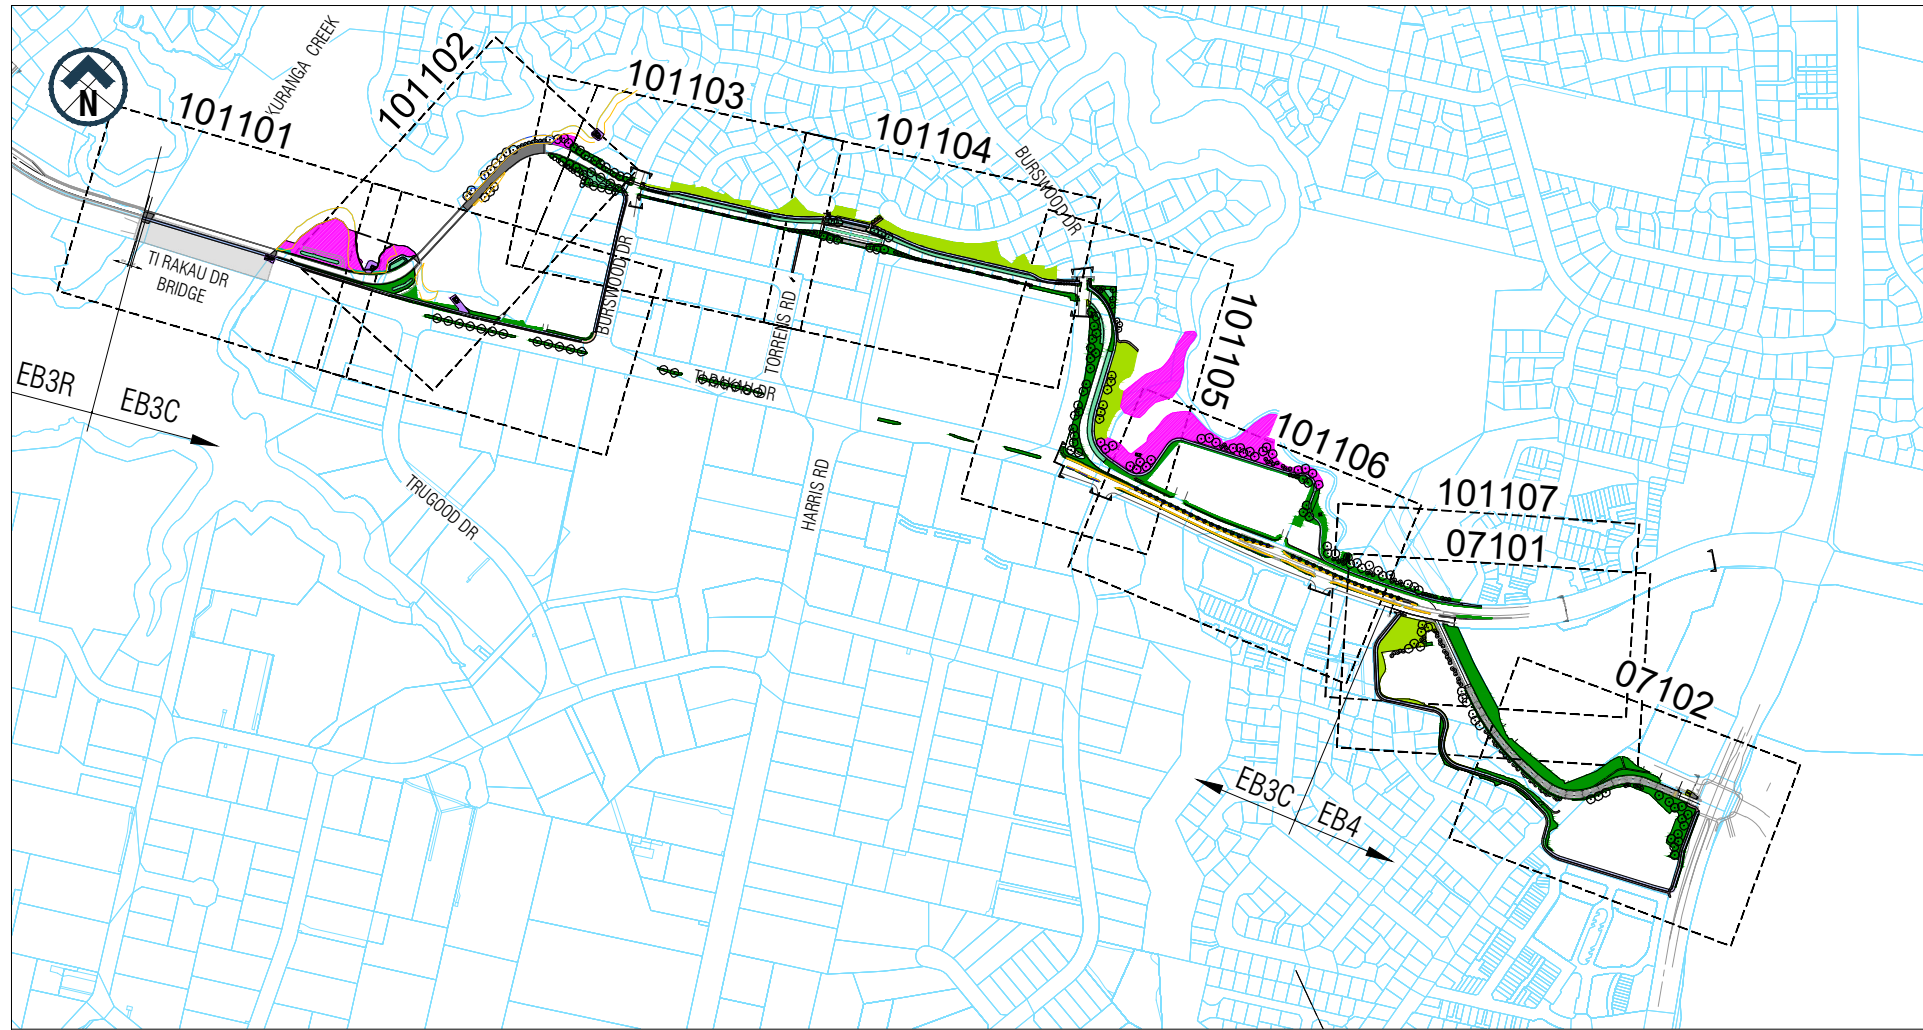

SHEET LAYOUT KEY PLAN FOR 1:500 (A1) SCALE - LANDSCAPE ECOLOGICAL AND ARBORICULTURAL MITIGATION PLANS (EB3C AND EB4L)

LEGEND

	PARCEL BOUNDARY		EXISTING TREES TO REMAIN		COASTAL VEGETATION HABITAT (RUBBISH AND DEBRIS REMOVAL, PEST PLANT CONTROL AND REVEGETATION WITH NATIVE SPECIES) - TOTAL AREA: 5,740m <sup>2</sup>
	RETAINING WALL		PROPOSED TREE - SMALL (80L) TOTAL QUANTITY: 254		MANGROVE HABITAT MANAGEMENT (RUBBISH AND DEBRIS REMOVAL) - TOTAL AREA: 1,480m <sup>2</sup>
	BRIDGE		PROPOSED TREE - LARGE (160L) TOTAL QUANTITY: 173		MANGROVE/COASTAL EDGE - RETAINING WALL RW304 + OUTFALL REPLANTING - TOTAL AREA: 370m <sup>2</sup>
	RAISED MEDIAN		PROPOSED TREE - LARGE SPECIMEN IN PAVEMENT		
	BATTER		GRASS - TOTAL AREA: 10,399m <sup>2</sup>		
	FENCE		REVEGETATION PLANTING - TOTAL AREA: 24,592m <sup>2</sup>		
	CONTROL LINE		RAINGARDEN/ SWALE - TOTAL AREA: 4,293m <sup>2</sup>		
	NOISE WALL		LIZARD HABITAT RESTORATION - TOTAL AREA: 18,142m <sup>2</sup>		
			VOLCANIC ROCK FEATURE (EVENLY-SIZED BOULDER)		
			CONCRETE		
			FOOTPATH (ASPHALT)		
			CYCLE LANE (PERMEABLE PAVING- CRUMB RUBBER ASPHALT MIX)		
			SHARED SPACE		
			MEDIAN PAVING- PERMEABLE PAVING		
			DOLPHIN KERB		
			SUBSOIL DRAIN		

DRAWING NO.	DRAWING TITLE
EB-2-R-3-PL-DG-101001	EASTERN BUSWAY EB3C AND EB4L - LANDSCAPE ECOLOGICAL AND ARBORICULTURAL MITIGATION - DRAWING INDEX, GENERAL NOTES, LEGEND AND KEYPLAN
EB-2-R-3-PL-DG-101002	EASTERN BUSWAY EB3C AND EB4L - LANDSCAPE ECOLOGICAL AND ARBORICULTURAL MITIGATION - PLANTING SCHEDULE
EB-2-R-3-PL-DG-101101	EB3C - LANDSCAPE ECOLOGICAL AND ARBORICULTURAL MITIGATION PLAN - TI RAKAU DRIVE - SHEET 1 OF 7
EB-2-R-3-PL-DG-101102	EB3C - LANDSCAPE ECOLOGICAL AND ARBORICULTURAL MITIGATION PLAN - BUSWAY - SHEET 2 OF 7
EB-2-R-3-PL-DG-101103	EB3C - LANDSCAPE ECOLOGICAL AND ARBORICULTURAL MITIGATION PLAN - BUSWAY - SHEET 3 OF 7
EB-2-R-3-PL-DG-101104	EB3C - LANDSCAPE ECOLOGICAL AND ARBORICULTURAL MITIGATION PLAN - BUSWAY - SHEET 4 OF 7
EB-2-R-3-PL-DG-101105	EB3C - LANDSCAPE ECOLOGICAL AND ARBORICULTURAL MITIGATION PLAN - BUSWAY - SHEET 5 OF 7
EB-2-R-3-PL-DG-101106	EB3C - LANDSCAPE ECOLOGICAL AND ARBORICULTURAL MITIGATION PLAN - TI RAKAU DRIVE - SHEET 6 OF 7
EB-2-R-3-PL-DG-101107	EB3C - LANDSCAPE ECOLOGICAL AND ARBORICULTURAL MITIGATION PLAN - TI RAKAU DRIVE - SHEET 7 OF 7
EB234-1-UD-PL-DG-Z4-07101	EB4L - LANDSCAPE ECOLOGICAL AND ARBORICULTURAL MITIGATION PLAN - SHEET 1 OF 2
EB234-1-UD-PL-DG-Z4-07102	EB4L - LANDSCAPE ECOLOGICAL AND ARBORICULTURAL MITIGATION PLAN - SHEET 2 OF 2

ORIGINAL SIZE A1  
 Plot By: PRINCETONM (9/24/2023 9:51:31 am)  
 Filename: EB-2-R-3-PL-DG-101001.DWG

NOT FOR CONSTRUCTION

ORIGINAL SIZE A1	Designed: C. Bentley		Checked: C. Bentley		Scale Bar	KEY PLAN 	<b>EASTERN BUSWAY ALLIANCE</b> EASTERN BUSWAY 3 COMMERCIAL & EASTERN BUSWAY 4 LINK ROAD (PAKURANGA TO BOTANY)		Drawing Status <b>FOR LODGEMENT</b>		Design Package <b>CONSENTING</b>	
	Drawn: P. Motupalli		Checked: A. Kanaris				Horizontal Datum NZGD 2000 MOUNT EDEN CIRCUIT		Vertical Datum 2016 NEW ZEALAND		Drawing Title <b>EB3C - EB4L LANDSCAPE ECOLOGICAL AND ARBORICULTURAL MITIGATION INDEX, GENERAL NOTES, LEGEND AND KEY PLAN</b>	
REV: 0		DATE: 08/08/2023		DRAWN: P. Motupalli		FOR LODGEMENT		A1 SCALE N.T.S.		A3 SCALE N.T.S.		Revision 0
				Date: 25.08.23		Approved: J. Snowsill						
				Date: 25.08.23		Approver Signature 						

ORIGINAL IN COLOUR

PLANTING SCHEDULE

LARGE TREES		
Common name	Botanical Name	Grade
Titoki	Alectryon excelsus	160L
Tawa	Beilschmiedia tawa	160L
Karaka	Corynocarpus laevigatus	160L
Kahikatae	Dacrycarpus dacrydioides	160L
Kohekohe	Dysoxylum spectabile	160L
Pukatea	Laurelia novae-zelandiae	160L
Pohutukawa	Metrosideros excelsa	160L
Tōtara	Podocarpus totara	160L
Pūriri	Vitex lucens	160L
Total	:	173

SMALL TREES		
Common name	Botanical Name	Grade
Ti kōuka	Cordyline australis	80L
Nikau	Rhopalostylis sapida	80L
Kowhai	Sophora microphylla	80L
Total	:	254

LIZARD HABITAT RESTORATION PLANTING		
Common name	Botanical Name	Grade
Karamu	Coprosma lucida	1L
Tainoka	Carmichaelia australis	1L
Taupata	Coprosma repens	1L
Ti kōuka	Cordyline australis	1L
Mingimingi	Coprosma rhamnoides	1L
Whau	Entelea arborescens	1L
Kāramuramu	Coprosma robusta	1L
Mānuka	Leptospermum scoparium	1L
Korokio	Corkia cotoneaster	1L
Māpou	Myrsine australis	1L
Akapuka	Griselinia lucida	1L
Rengarenga	Arthropodium cirratum	1L
Pūkio	Carex virgata	1L
Tūrutu	Dianella nigra	1L
Kiokio	Parablechnum novae-zelandiae	1L
Pōhuehue	Muehlenbeckia complexa	1L
Mingimingi	Coprosma crassifolia	1L
Toatoa	Haloragis erecta	1L
Karo	Pittosporum crassifolium	1L
Wharangi	Melicope temata	1L
Whauwhaupaku	Pseudopanax arboreus	1L
Harekeke	Phormium tenax	1L
Houpara	Pseudopanax lessonii	1L
Koromiko	Veronica macrocarpa var. macrocarpa	1L
Hangehange	Geniostoma ligustrifolium	1L
Koromiko	Hebe stricta var. stricta	1L
Kawakawa	Piper excelsum	1L
Tawa	Beilschmiedia tawa	5L
Karaka	Corynocarpus laevigatus	5L
Tōtara	Podocarpus totara	5L
Pūriri	Vitex lucens	5L
Kauri	Agathis australis	5L
Mānuka	leptospermum scoparium	2L
Kānuka	Kunzea ericoides	2L
Pohutukawa	Metrosideros excelsa	5L
Total	:	18,142m2

REVEGETATION PLANTING*		
Common name	Botanical Name	Grade
Kōwharawhara	Astelia banksii	1L
Mānaia	Carex testacea	1L
Pūkio	Carex virgata	1L
Tātarahake	Coprosma acerosa	1L
Taupata	Coprosma repens	1L
Mikoikoi	Libertia peregrinans	1L
Akatea	Metrosideros perforata	1L
Pōhuehue	Muehlenbeckia axillaris	1L
Wharariki	Phormium cookianum	1L
Harakeke	Phormium tenax	1L
Pinātoro	Pimelea prostrata	1L
Koromiko	Veronica macrocarpa	1L
Huangāmoho	Anemanthe lessoniana	1L
Pūrei	Carex secta	1L
Toetoe	Cyperus ustula	1L
Tainoka	Carmichaelia australis	1L
Akeake	Dodonaea viscosa	1L
Whau	Entelea arborescens	1L
Akapuka	Griselinia lucida	1L
Mānuka	Leptospermum scoparium	1L
Pōhuehue	Muehlenbeckia astonii	1L
Pōhuehue	Muehlenbeckia complexa	1L
Kawakawa	Piper excelsum	1L
Ngaio (prostrate)	Myoporum laetum var. decumbens	5L
Tōtara	Podocarpus totara	5L
Pūriri	Vitex lucens	5L
Pohutukawa	Metrosideros excelsa	5L
Total	:	24,592m2

RAINGARDEN/ SWALE PLANTING		
Common name	Botanical Name	Grade
Oioi	Apodasmia similis	1L
Pūkio	Carex virgata	1L
Sand coprosma	Coprosma acerosa	1L
Costal astelia	Astelia banksii	1L
Wharariki	Phormium cookianum subsp. hookeri	5L
Nikau	Rhopalostylis sapida	5L
Total	:	4,293m2

MANGROVE COASTAL EDGE AND RETAINING WALL PLANTING		
Common name	Botanical Name	Grade
Oioi	Apodasmia similis	1L
Rautahi	Carex geminata	1L
Mānaia	Carex testacea	1L
Pūkio	Carex virgata	1L
Turutu	Dianella nigra	1L
Wīwī	Machaerina juncea	1L
Kiokio	Parablechnum novae-zealandiae	1L
Wharariki	Phormium cookianum	1L
Harekeke	Phormium tenax	1L
Kāpūngāwhā	Schoenoplectus validus	1L
Manawa	Avicennia australasica	1L
Total	:	370m2

COASTAL VEGETATION HABITAT MANAGEMENT AND PLANTING		
Common name	Botanical Name	Grade
Oioi	Apodasmia similis	1L
Makura	Carex sector	1L
Rautahi	Carex geminata	1L
Pūkio	Carex virgata	1L
Wīwī	Machaerina juncea	1L
Kiokio	Parablechnum novae-zelandiae	1L
Harakeke	Phormium tenax	1L
Kāpūngāwhā	Schoenoplectus validus	1L
Karamū	Coprosma lucida	1L
Taupata	Coprosma repens	1L
Ti kōuka	Cordyline australis	1L
Whau	Entelea arborescens	1L
Akaputa	Griselinia lucida	1L
Mānuka	leptospermum scoparium	1L
Pōhuehue	Muehlenbeckia complexa	1L
Makaka	Plagiantus divaricatus	1L
Wharariki	Phormium cookianum	1L
Pohutukawa	Metrosideros excelsa	5L
Total area	:	5,740m2

MANGROVE HABITAT MANAGEMENT		
Rubbish and debris removal only		
Total area	:	1,480m2

NOTES

1. PLANTING SPECIES, QUANTITY, AND LAYOUT IS INDICATIVE AND SUBJECT TO CHANGE DURING DETAILED DESIGN AND ENGAGEMENT WITH MANA WHENUA
2. \*REVEGETATION PLANTING INCLUDES 7760m2 OF TEMPORARY VEGETATION LOSS REPLANTING


Plot By: PRINCETONM (9/24/2023 9:51:31 am)



Filename: EB-2-R-3-PL-DG-101001.DWG

ORIGINAL SIZE

REV	DATE	DRAWN	REVISION DESCRIPTION
0	08/08/2023	P. Motupalli	FOR LODGEMENT

Designed	C. Bentley	Checked	C. Bentley
Drawn	P. Motupalli	Checked	A.Kanaris
Approved	J. Snowsill		
Date	25.08.23	Approver Signature	

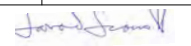

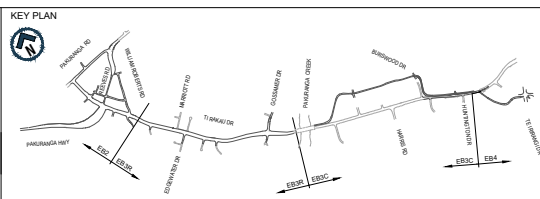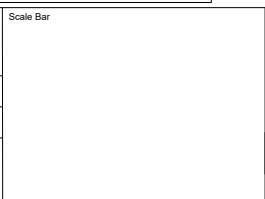
**EASTERN BUSWAY ALLIANCE**  
 EASTERN BUSWAY 3 COMMERCIAL & EASTERN BUSWAY 4 LINK ROAD  
 (PAKURANGA TO BOTANY)



Drawing Status <b>FOR LODGEMENT</b>	
Horizontal Datum NZGD 2000 MOUNT EDEN CIRCUIT	
Vertical Datum 2016 NEW ZEALAND	
A1 SCALE	N.T.S
A3 SCALE	N.T.S

<b>DESIGN PACKAGE</b>	
<b>CONSENTING</b>	
Drawing Title EB3C - EB4L LANDSCAPE ECOLOGICAL AND ARBORICULTURAL MITIGATION, PLANTING SCHEDULE	
Drawing Number	EB-2-R-3-PL-DG-101002
Revision	0


NOT FOR CONSTRUCTION


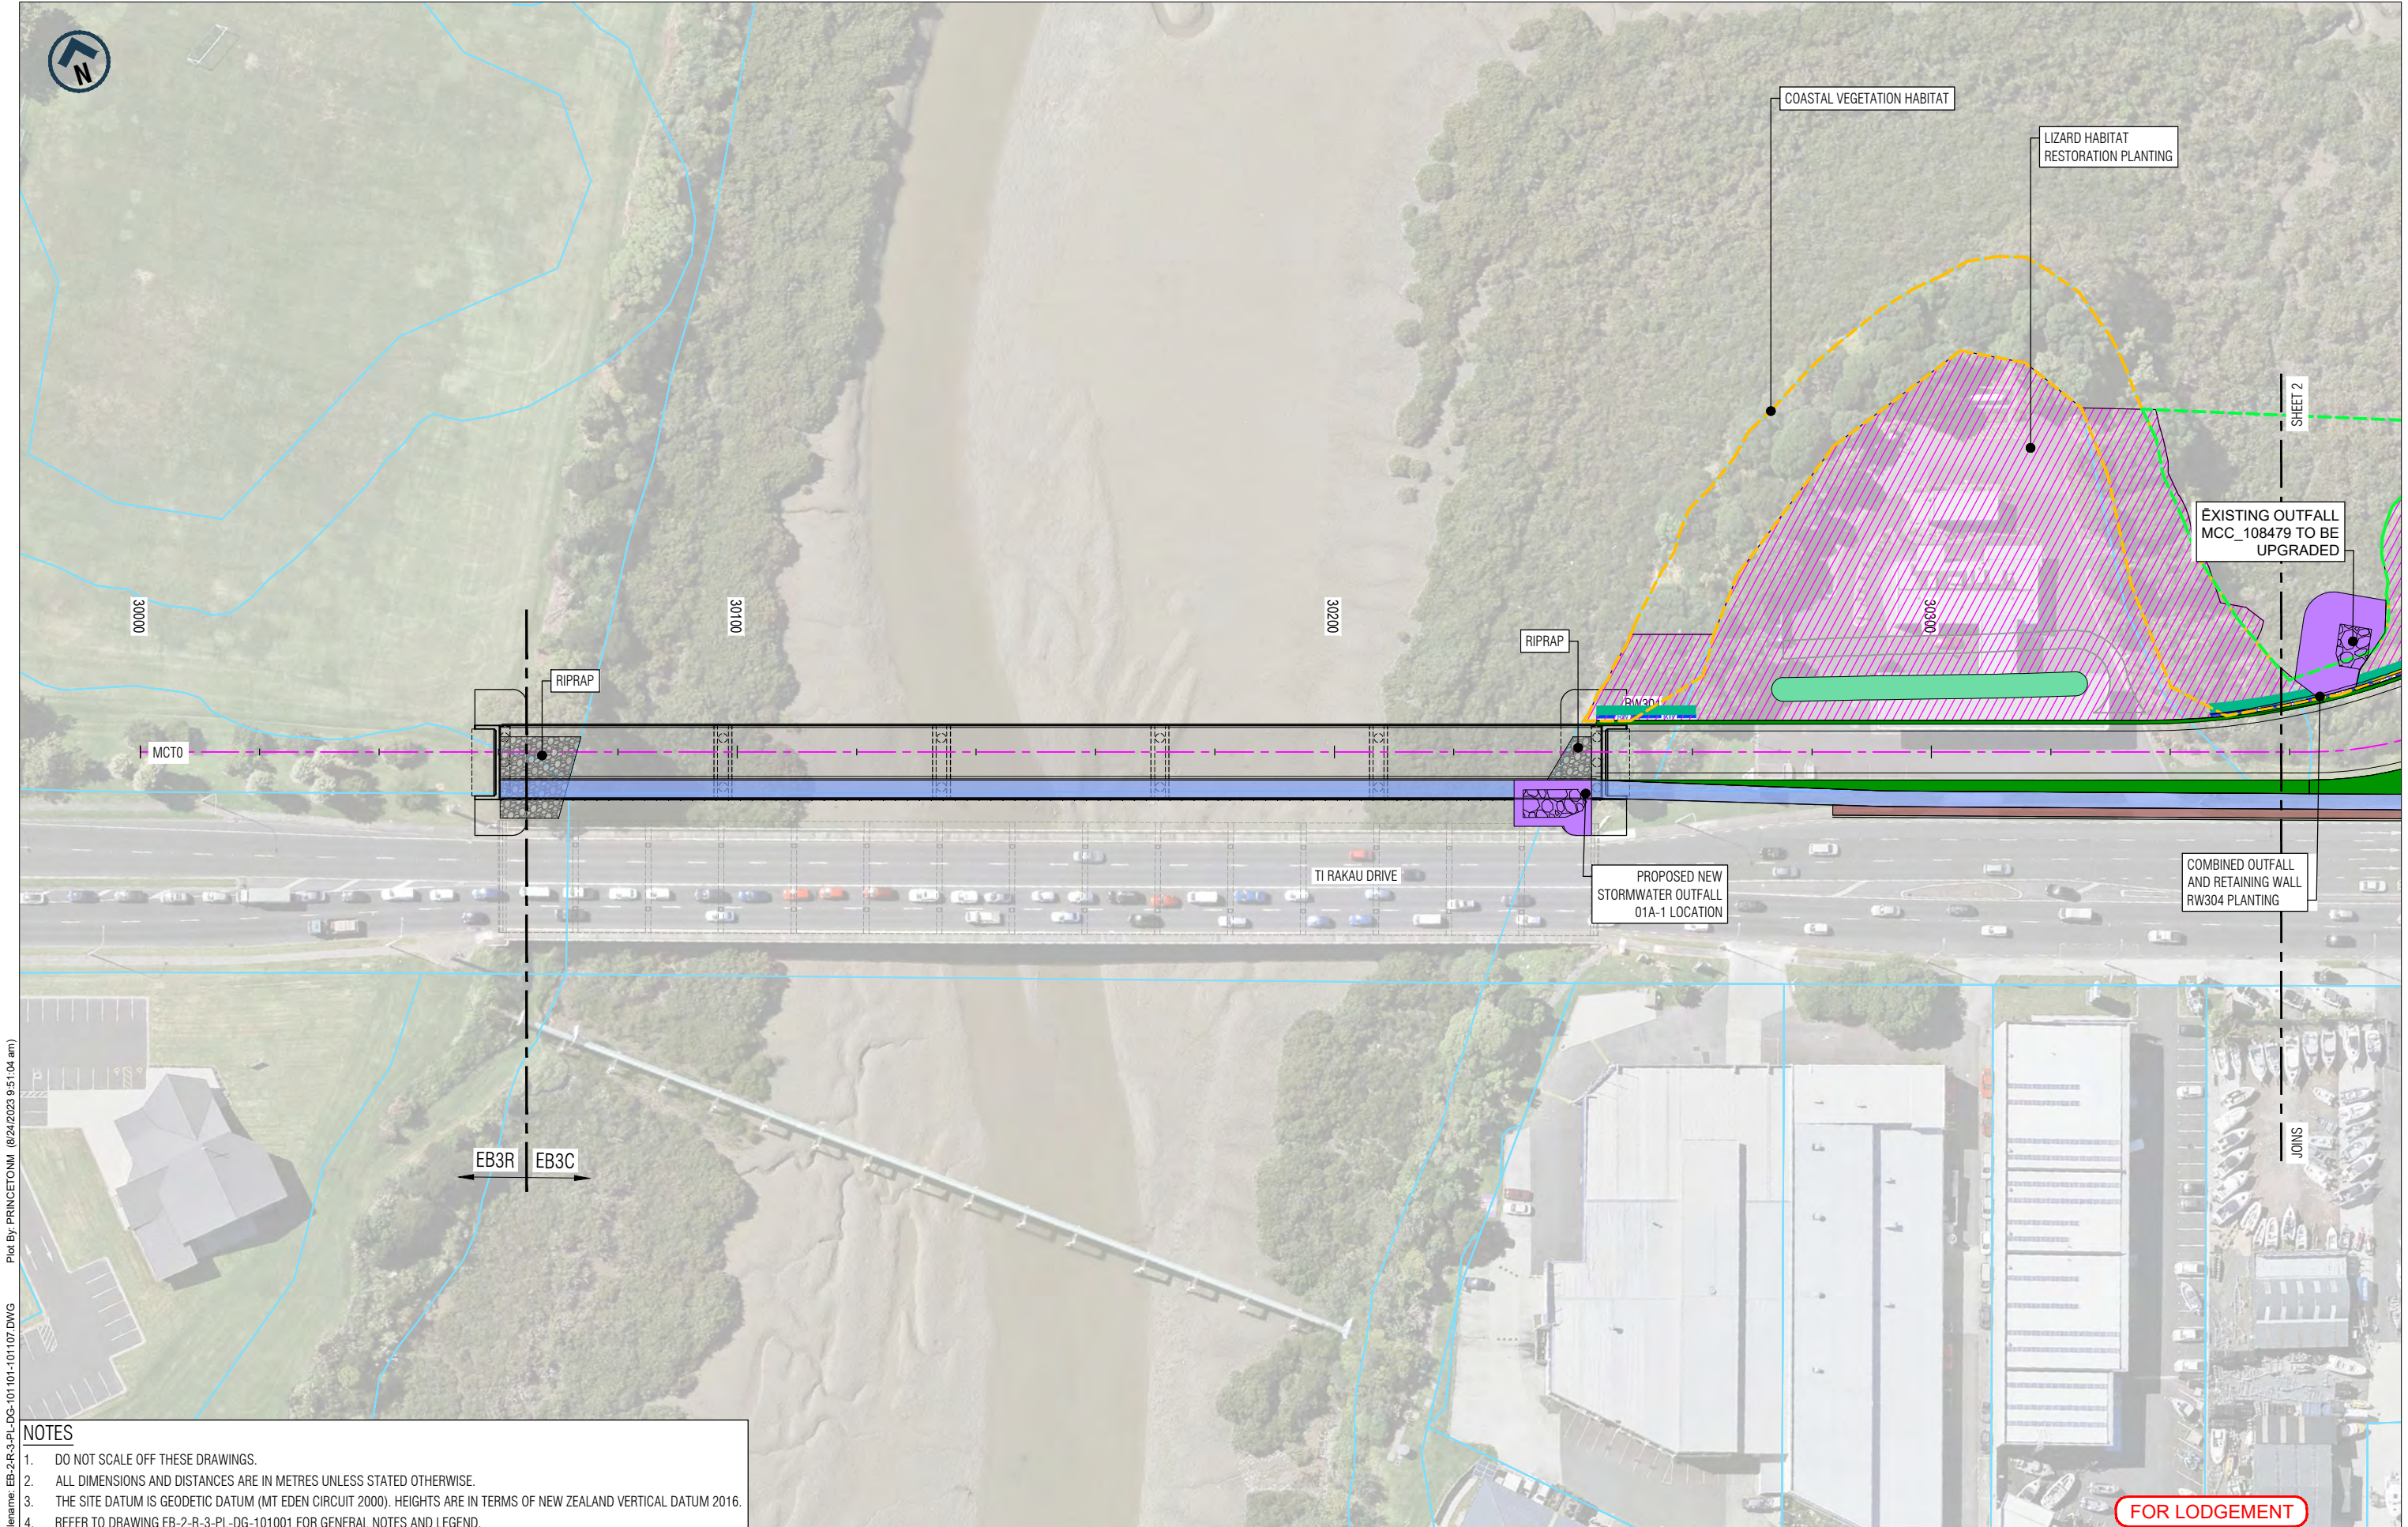


**NOTES**


- DO NOT SCALE OFF THESE DRAWINGS.
- ALL DIMENSIONS AND DISTANCES ARE IN METRES UNLESS STATED OTHERWISE.
- THE SITE DATUM IS GEODETIC DATUM (MT EDEN CIRCUIT 2000). HEIGHTS ARE IN TERMS OF NEW ZEALAND VERTICAL DATUM 2016.
- REFER TO DRAWING EB-2-R-3-PL-DG-101001 FOR GENERAL NOTES AND LEGEND.

REV	DATE	DRAWN	REVISION DESCRIPTION
0	08/08/2023	P. Motupalli	FOR LODGEMENT

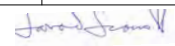Designed	C. Bentley	Checked	C. Bentley
Drawn	P. Motupalli	Checked	A. Kanaris
Approved	J. Snowsill		
Date	25.08.23	Approver Signature	

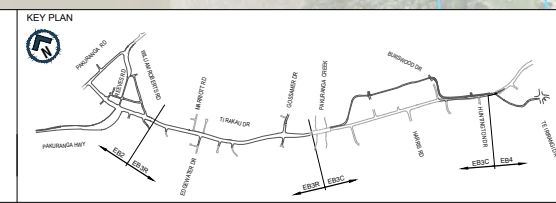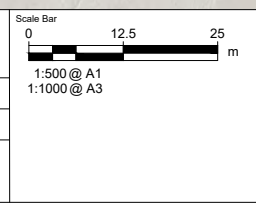

**EASTERN BUSWAY ALLIANCE  
EASTERN BUSWAY 3 COMMERCIAL  
(PAKURANGA TO BOTANY)**




<b>FOR LODGEMENT</b>	
Horizontal Datum	NZGD 2000 MOUNT EDEN CIRCUIT
Vertical Datum	2016 NEW ZEALAND
A1 SCALE	1:500
A3 SCALE	1:1000

<b>FOR LODGEMENT</b>		<b>CONSENTING</b>	
Drawing Title		EB3C - EB4L LANDSCAPE, ECOLOGICAL AND ARBORICULTURAL MITIGATION PLANS	
		SHEET 1 OF 7	
Drawing Number		EB-2-R-3-PL-DG-101101	
Revision		0	

ORIGINAL SIZE  
A1  
ORIGINAL IN COLOUR

**FOR LODGEMENT**

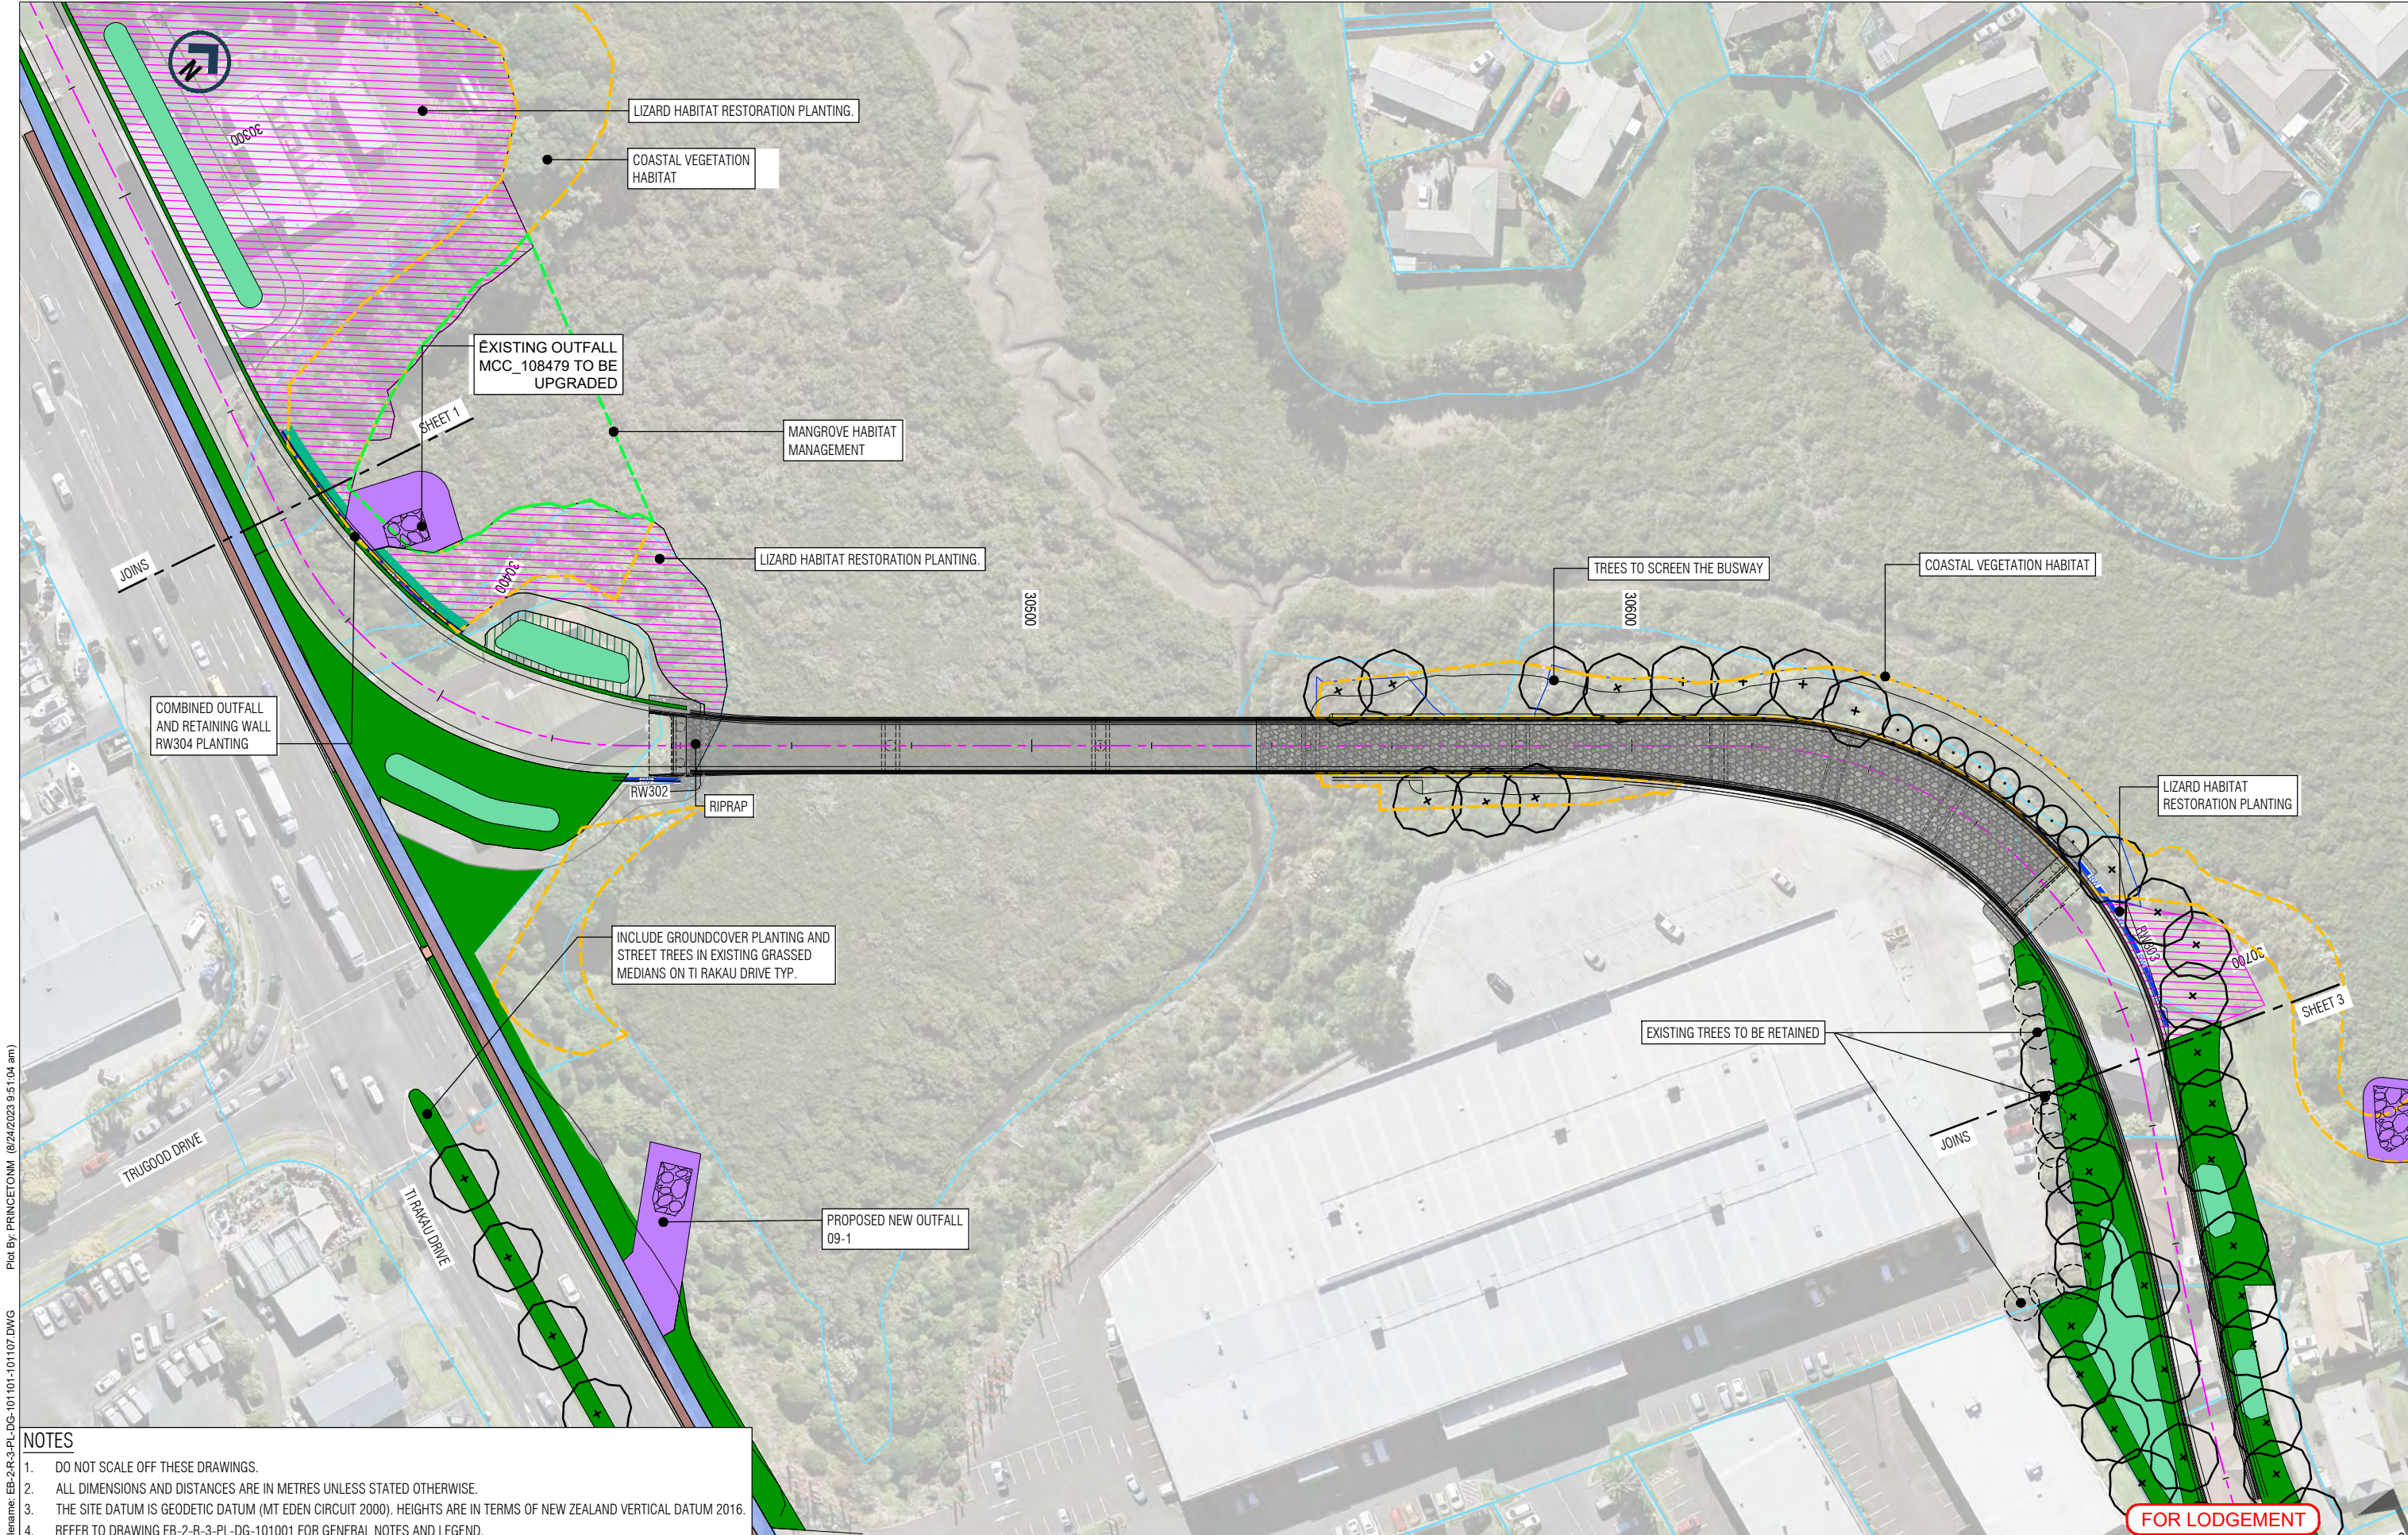




Plot By: PRINCETONIA (8/24/2023 9:51:04 am)  
 File Name: EB-2-R-3-PL-DG-101101-101107.DWG  
 ORIGINAL SIZE  
 A1

**NOTES**


- DO NOT SCALE OFF THESE DRAWINGS.
- ALL DIMENSIONS AND DISTANCES ARE IN METRES UNLESS STATED OTHERWISE.
- THE SITE DATUM IS GEODETIC DATUM (MT EDEN CIRCUIT 2000). HEIGHTS ARE IN TERMS OF NEW ZEALAND VERTICAL DATUM 2016.
- REFER TO DRAWING EB-2-R-3-PL-DG-101101 FOR GENERAL NOTES AND LEGEND.

REV	DATE	DRAWN	REVISION DESCRIPTION
0	08/08/2023	P. Motupalli	FOR LODGEMENT

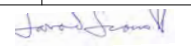Designed	C. Bentley	Checked	C. Bentley
Drawn	P. Motupalli	Checked	A. Kanaris
Approved	J. Snowsill		
Date	25.08.23	Approver Signature	

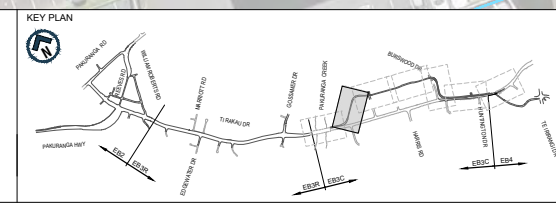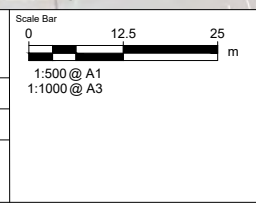

**EASTERN BUSWAY ALLIANCE**  
**EASTERN BUSWAY 3 COMMERCIAL**  
**(PAKURANGA TO BOTANY)**




<b>FOR LODGEMENT</b>	
Horizontal Datum NZGD 2000 MOUNT EDEN CIRCUIT	
Vertical Datum 2016 NEW ZEALAND	
A1 SCALE 1:500	A3 SCALE 1:1000

<b>FOR LODGEMENT</b>		<b>CONSENTING</b>	
Drawing Title EB3C - EB4L LANDSCAPE, ECOLOGICAL AND ARBORICULTURAL MITIGATION PLANS		SHEET 2 OF 7	
Drawing Number EB-2-R-3-PL-DG-101102		Revision 0	

**FOR LODGEMENT**

ORIGINAL IN COLOUR

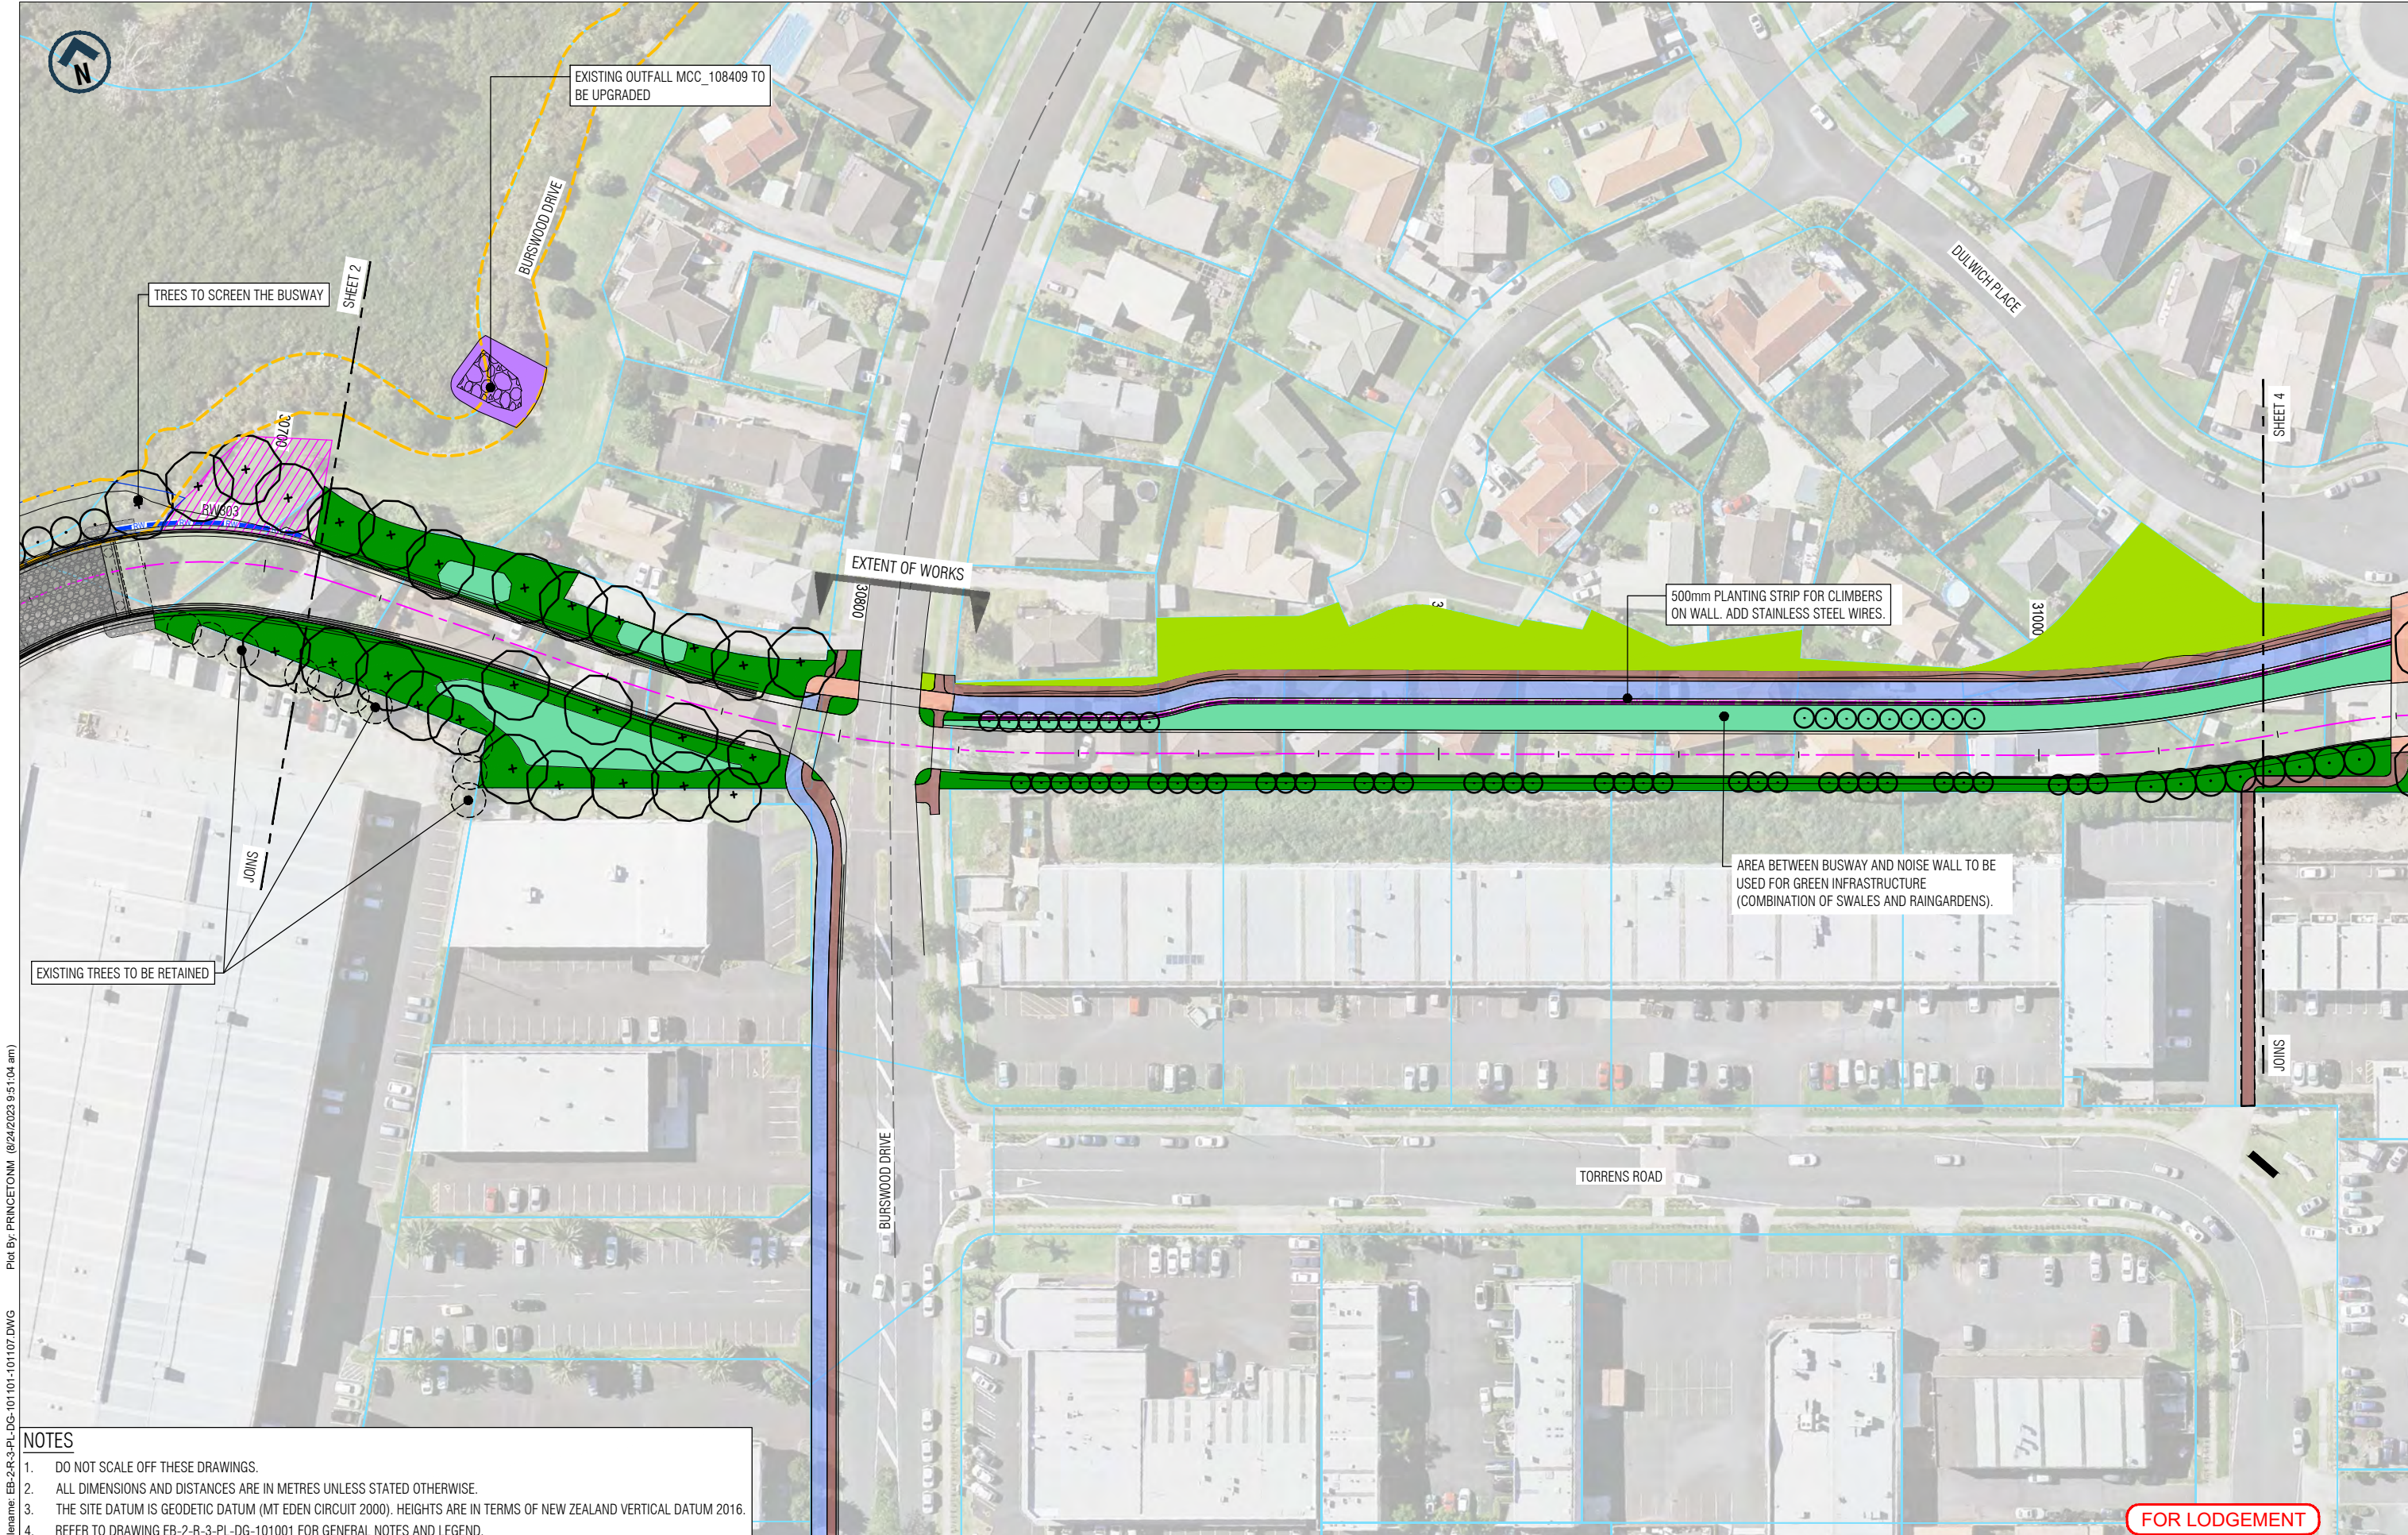


Plot By: PRINCETONM (8/24/2023 9:51:04 am)  
 Filename: EB-2-R-3-PL-DG-101101-101107.DWG

- NOTES**
- DO NOT SCALE OFF THESE DRAWINGS.
  - ALL DIMENSIONS AND DISTANCES ARE IN METRES UNLESS STATED OTHERWISE.
  - THE SITE DATUM IS GEODETIC DATUM (MT EDEN CIRCUIT 2000). HEIGHTS ARE IN TERMS OF NEW ZEALAND VERTICAL DATUM 2016.
  - REFER TO DRAWING EB-2-R-3-PL-DG-101101 FOR GENERAL NOTES AND LEGEND.

FOR LODGEMENT

REV	DATE	DRAWN	REVISION DESCRIPTION
0	08/08/2023	P. Motupalli	FOR LODGEMENT

Designed	C. Bentley	Checked	C. Bentley
Drawn	P. Motupalli	Checked	A. Kanaris
Approved	J. Snowsill		
Date	25.08.23	Approver Signature	

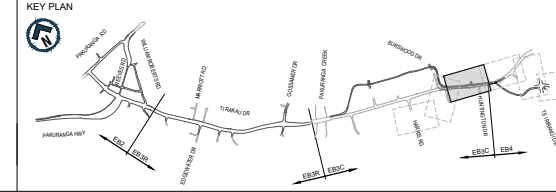

**EASTERN BUSWAY ALLIANCE**  
**EASTERN BUSWAY 3 COMMERCIAL**  
**(PAKURANGA TO BOTANY)**

<b>FOR LODGEMENT</b>	
Horizontal Datum	
NZGD 2000 MOUNT EDEN CIRCUIT	
Vertical Datum	
2016 NEW ZEALAND	
A1 SCALE	A3 SCALE
1:500	1:1000

<b>CONSENTING</b>	
Drawing Title	
EB3C - EB4L LANDSCAPE, ECOLOGICAL AND ARBORICULTURAL MITIGATION PLANS	
SHEET 3 OF 7	
Drawing Number	Revision
EB-2-R-3-PL-DG-101103	0

ORIGINAL SIZE A1




ORIGINAL IN COLOUR





ORIGINAL SIZE A1  
 File Name: EB-2-R-3-PL-DG-101101-101107.DWG  
 Plot By: PRINCETONM (8/24/2023 9:51:04 am)


- NOTES**
- DO NOT SCALE OFF THESE DRAWINGS.
  - ALL DIMENSIONS AND DISTANCES ARE IN METRES UNLESS STATED OTHERWISE.
  - THE SITE DATUM IS GEODETIC DATUM (MT EDEN CIRCUIT 2000). HEIGHTS ARE IN TERMS OF NEW ZEALAND VERTICAL DATUM 2016.
  - REFER TO DRAWING EB-2-R-3-PL-DG-101101 FOR GENERAL NOTES AND LEGEND.

REV	DATE	DRAWN	REVISION DESCRIPTION
0	08/08/2023	P. Motupalli	FOR LODGEMENT

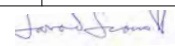Designed	C. Bentley	Checked	C. Bentley
Drawn	P. Motupalli	Checked	A. Kanaris
Approved	J. Snowsill	 Approver Signature	
Date	25.08.23		

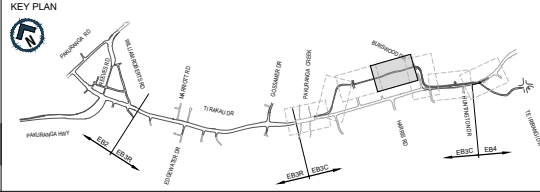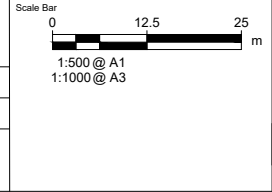

**EASTERN BUSWAY ALLIANCE**  
**EASTERN BUSWAY 3 COMMERCIAL**  
**(PAKURANGA TO BOTANY)**



Drawing Status  
**FOR LODGEMENT**  
 Horizontal Datum  
 NZGD 2000 MOUNT EDEN CIRCUIT  
 Vertical Datum  
 2016 NEW ZEALAND  
 A1 SCALE 1:500    A3 SCALE 1:1000

**FOR LODGEMENT**  
**CONSENTING**  
 Drawing Title  
**EB3C - EB4L LANDSCAPE, ECOLOGICAL AND ARBORICULTURAL MITIGATION PLANS**  
**SHEET 4 OF 7**  
 Drawing Number  
**EB-2-R-3-PL-DG-101104**    Revision **0**







**NOTES**

- DO NOT SCALE OFF THESE DRAWINGS.
- ALL DIMENSIONS AND DISTANCES ARE IN METRES UNLESS STATED OTHERWISE.
- THE SITE DATUM IS GEODETIC DATUM (MT EDEN CIRCUIT 2000). HEIGHTS ARE IN TERMS OF NEW ZEALAND VERTICAL DATUM 2016.
- REFER TO DRAWING EB-2-R-3-PL-DG-1011001 FOR GENERAL NOTES AND LEGEND.

0	08/08/2023	P. Motupalli	FOR LODGEMENT
REV	DATE	DRAWN	REVISION DESCRIPTION

Designed	C. Bentley	Checked	C. Bentley
Drawn	P. Motupalli	Checked	A.Kanaris
Approved	J. Snowsill	<i>J. Snowsill</i>	
Date	25.08.23	Approver Signature	

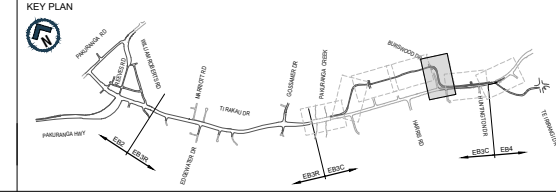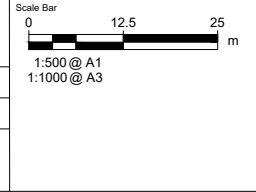

**EASTERN BUSWAY ALLIANCE  
EASTERN BUSWAY 3 COMMERCIAL  
(PAKURANGA TO BOTANY)**

<b>FOR LODGEMENT</b>	
Horizontal Datum	NZGD 2000 MOUNT EDEN CIRCUIT
Vertical Datum	2016 NEW ZEALAND
A1 SCALE	1:500
A3 SCALE	1:1000

<b>FOR LODGEMENT</b>		<b>CONSENTING</b>	
Drawing Title		EB3C - EB4L LANDSCAPE, ECOLOGICAL AND ARBORICULTURAL MITIGATION PLANS	
		SHEET 5 OF 7	
Drawing Number		EB-2-R-3-PL-DG-101105	
Revision		0	


ORIGINAL SIZE A1



Filename: EB-2-R-3-PL-DG-101101-101107.DWG Plot By: PRINCETONM (8/24/2023 9:51:04 am)

**FOR LODGEMENT**



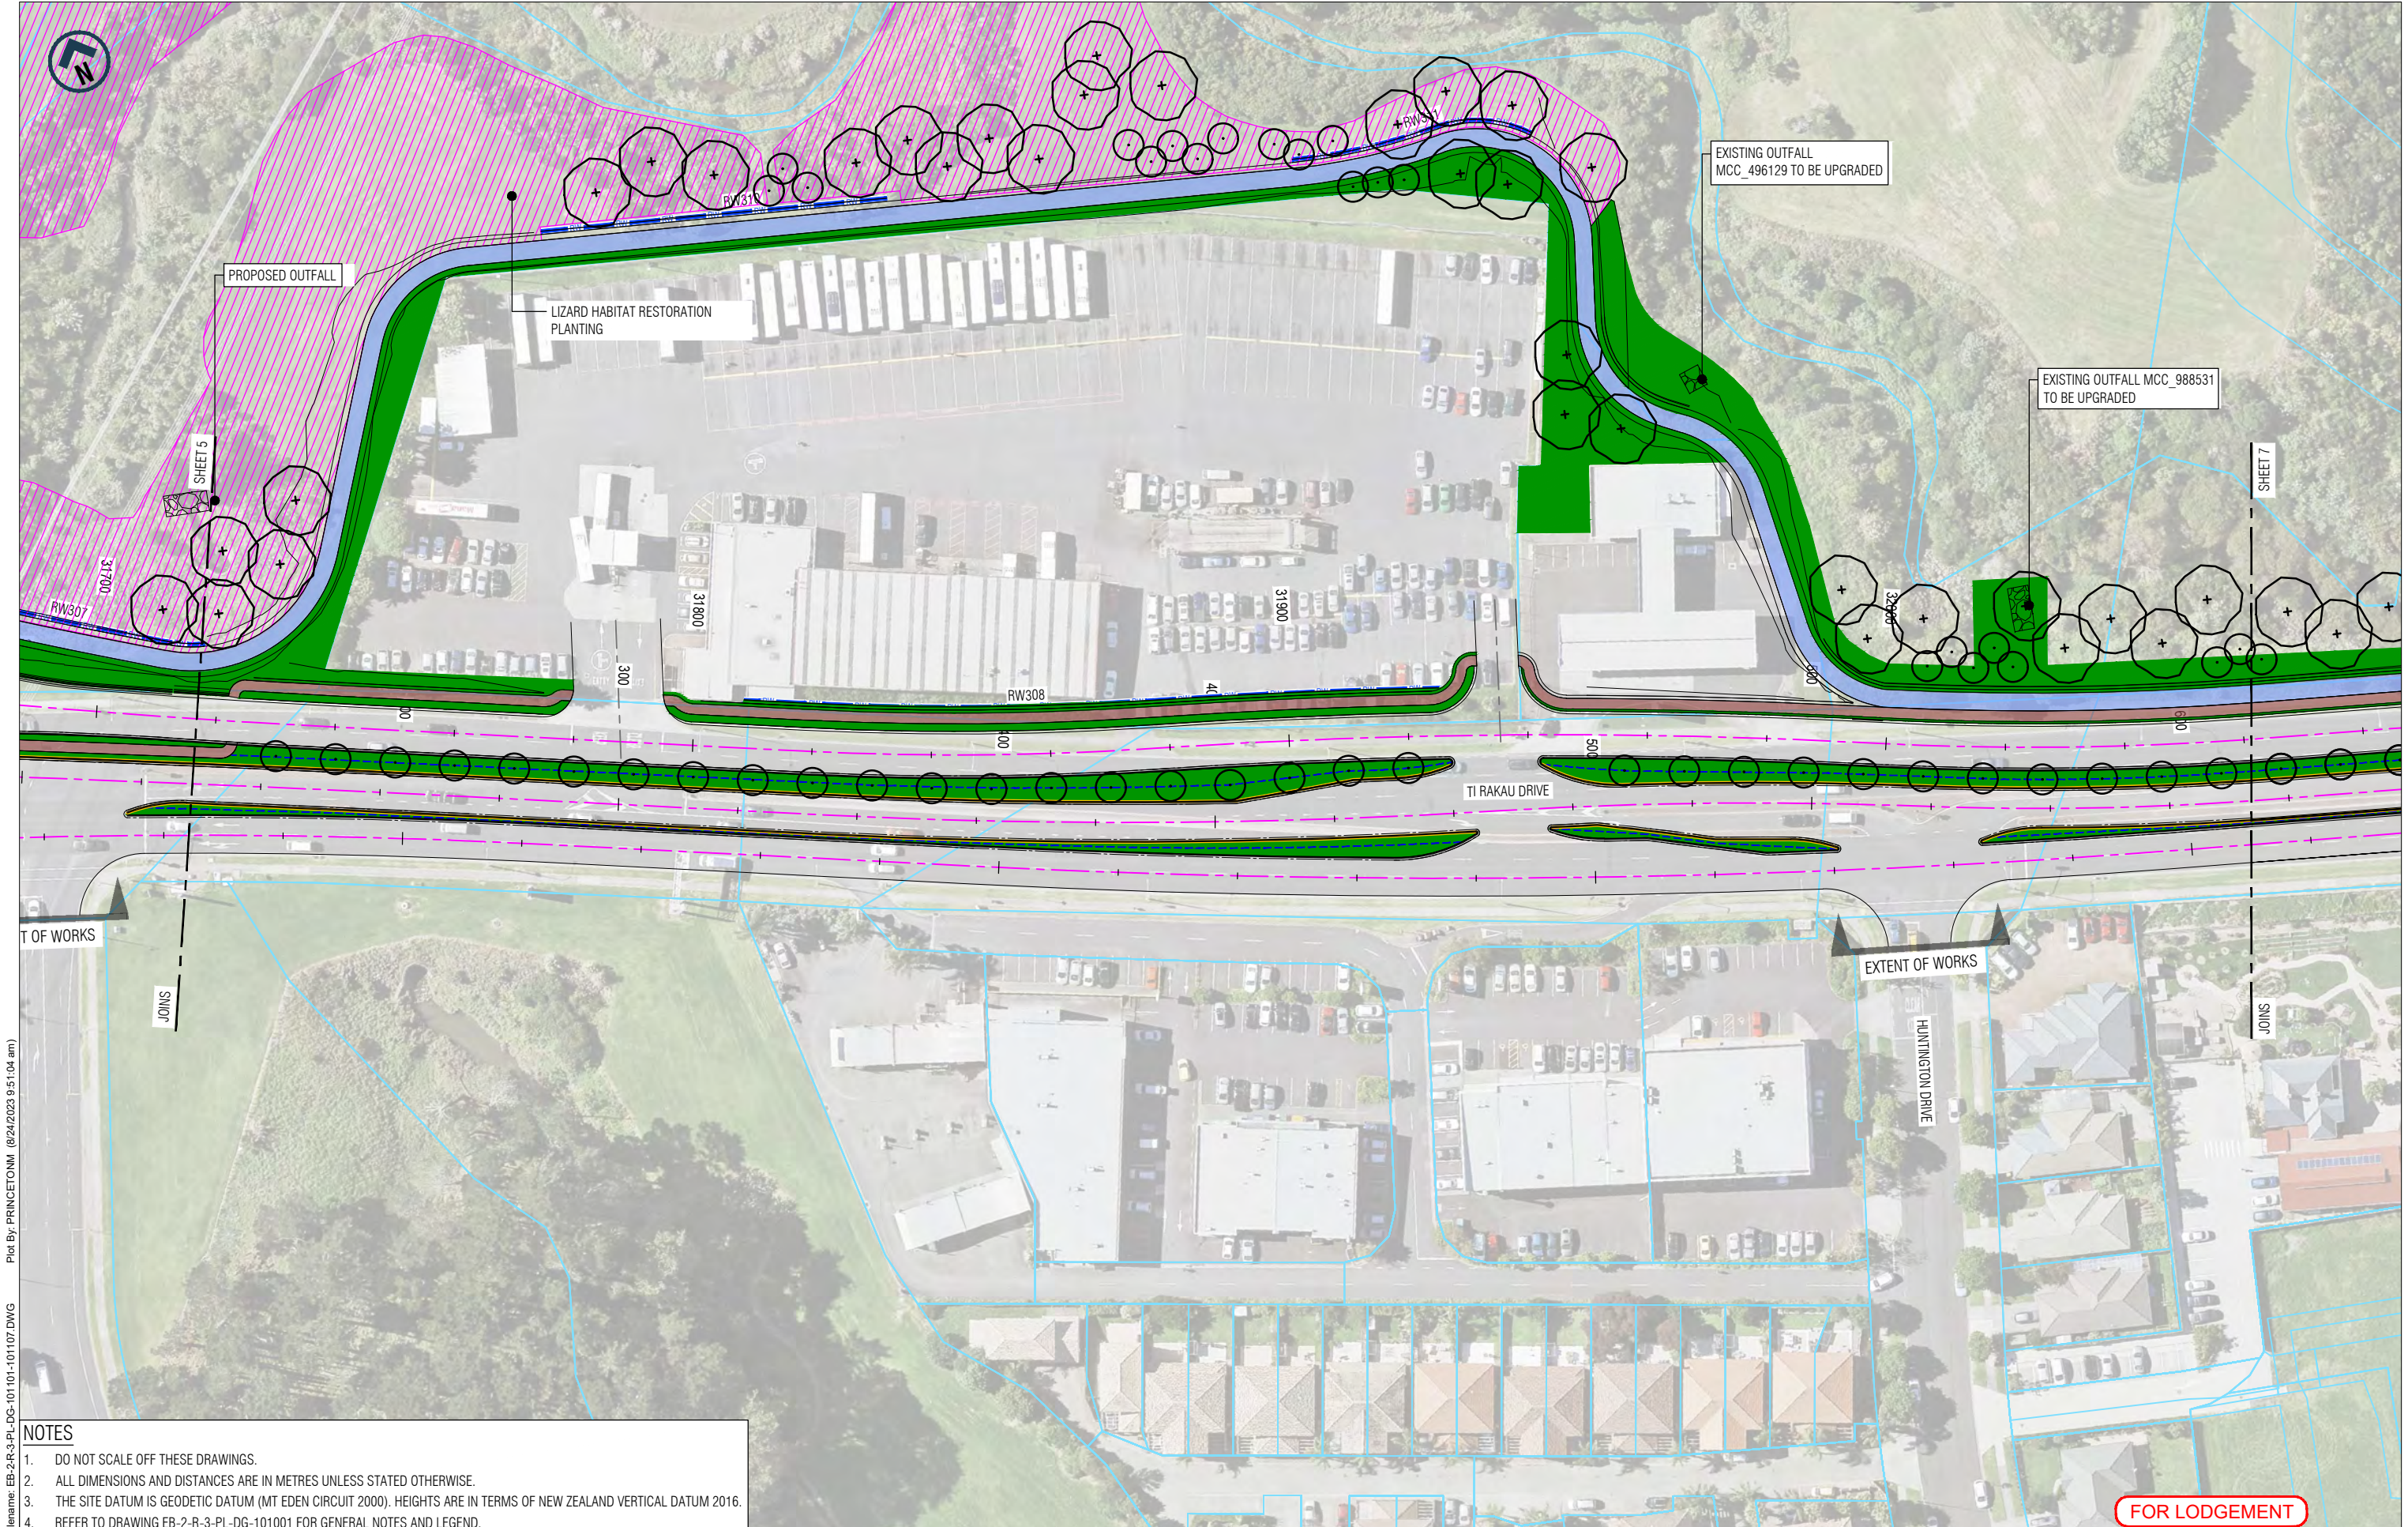




ORIGINAL SIZE A1  
 Plot By: PRINCETONIA (8/24/2023 9:51:04 am)  
 EB-2-R-3-PL-DG-101101-101107.DWG

**NOTES**


- DO NOT SCALE OFF THESE DRAWINGS.
- ALL DIMENSIONS AND DISTANCES ARE IN METRES UNLESS STATED OTHERWISE.
- THE SITE DATUM IS GEODETIC DATUM (MT EDEN CIRCUIT 2000). HEIGHTS ARE IN TERMS OF NEW ZEALAND VERTICAL DATUM 2016.
- REFER TO DRAWING EB-2-R-3-PL-DG-101101 FOR GENERAL NOTES AND LEGEND.

REV	DATE	DRAWN	REVISION DESCRIPTION
0	08/08/2023	P. Motupalli	FOR LODGEMENT

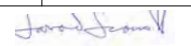Designed	C. Bentley	Checked	C. Bentley
Drawn	P. Motupalli	Checked	A. Kanaris
Approved	J. Snowsill		
Date	25.08.23	Approver Signature	

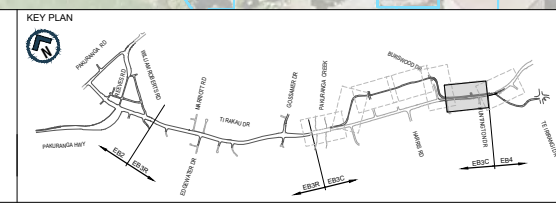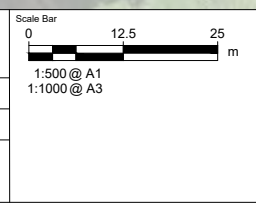

**EASTERN BUSWAY ALLIANCE**  
**EASTERN BUSWAY 3 COMMERCIAL**  
**(PAKURANGA TO BOTANY)**



Drawing Status  
**FOR LODGEMENT**  
 Horizontal Datum  
 NZGD 2000 MOUNT EDEN CIRCUIT  
 Vertical Datum  
 2016 NEW ZEALAND  
 A1 SCALE 1:500 A3 SCALE 1:1000

Design Package  
**CONSENTING**  
 Drawing Title  
**EB3C - EB4L LANDSCAPE, ECOLOGICAL AND ARBORICULTURAL MITIGATION PLANS**  
**SHEET 6 OF 7**  
 Drawing Number  
**EB-2-R-3-PL-DG-101106**

**FOR LODGEMENT**





EXISTING OUTFALL MCC\_988531 TO BE UPGRADED

SHEET 6

EB4L

EB4L

TI RAKAU DRIVE

EXTENT OF

WORKS

EXTENT OF WORKS

JOINS

Plot By: PRINCETONM (8/24/2023 9:51:04 am)  
Filename: EB-2-R-3-PL-DG-101101-101107.DWG


### NOTES

- DO NOT SCALE OFF THESE DRAWINGS.
- ALL DIMENSIONS AND DISTANCES ARE IN METRES UNLESS STATED OTHERWISE.
- THE SITE DATUM IS GEODETIC DATUM (MT EDEN CIRCUIT 2000). HEIGHTS ARE IN TERMS OF NEW ZEALAND VERTICAL DATUM 2016.
- REFER TO DRAWING EB-2-R-3-PL-DG-1011001 FOR GENERAL NOTES AND LEGEND.


ORIGINAL SIZE  
**A1**

REV	DATE	DRAWN	REVISION DESCRIPTION
0	08/08/2023	P. Motupalli	FOR LODGEMENT

Designed	C. Bentley	Checked	C. Bentley
Drawn	P. Motupalli	Checked	A.Kanaris
Approved	J. Snowsill		
Date	25.08.23	Approver Signature	

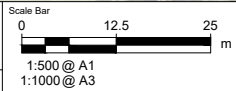

KEY PLAN

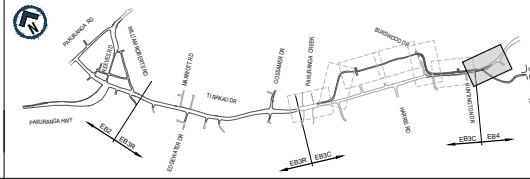

**EASTERN BUSWAY ALLIANCE**  
**EASTERN BUSWAY 3 COMMERCIAL**  
**(PAKURANGA TO BOTANY)**



FOR LODGEMENT

Horizontal Datum  
NZGD 2000 MOUNT EDEN CIRCUIT

Vertical Datum  
2016 NEW ZEALAND

A1 SCALE 1:500 A3 SCALE 1:1000

CONSENTING

Design Package  
**EB3C - EB4L LANDSCAPE, ECOLOGICAL AND ARBORICULTURAL MITIGATION PLANS**  
 SHEET 7 OF 7

Drawing Number  
**EB-2-R-3-PL-DG-101107**  
 Revision  
**0**

FOR LODGEMENT

ORIGINAL IN COLOUR





Plot By: PRINCETONM (8/24/2023 8:47:00 am)  
 Filename: EB234-1-PL-DG-Z4-27101-27102.DWG

- NOTES**
- DO NOT SCALE OFF THESE DRAWINGS.
  - ALL DIMENSIONS AND DISTANCES ARE IN METRES UNLESS STATED OTHERWISE.
  - REFER TO DRAWING EB234-1-UD-DG-Z4-07001 FOR GENERAL NOTES AND LEGEND.

ORIGINAL SIZE  
**A1**

REV	DATE	DRAWN	REVISION DESCRIPTION
0	08/08/2023	P. Motupalli	FOR LODGEMENT

Designed	C. Bentley	Checked	C. Bentley
Drawn	P. Motupalli	Checked	A. Kanaris
Approved	J. Snowsill	 Approver Signature	
Date	25.08.23		

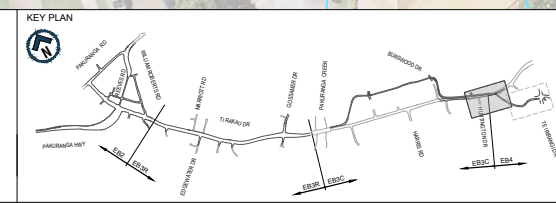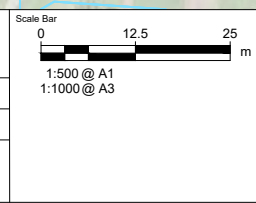

**EASTERN BUSWAY ALLIANCE**  
**EASTERN BUSWAY 4 LINK ROAD**  
 (PAKURANGA TO BOTANY)



<b>FOR LODGEMENT</b>	
Horizontal Datum NZGD 2000 MOUNT EDEN CIRCUIT	
Vertical Datum 2016 NEW ZEALAND	
A1 SCALE 1:500	A3 SCALE 1:1000

<b>NOT FOR CONSTRUCTION</b>	
<b>CONSENTING</b>	
Drawing Title EB3C - EB4L LANDSCAPE, ECOLOGICAL AND ARBORICULTURAL MITIGATION PLANS	
SHEET 1 OF 2	
Drawing Number EB234-1-UD-PL-Z4-07101	Revision 0

ORIGINAL IN COLOUR



LANDSCAPE PLAN SUBJECT TO COLLABORATION WITH BOTANY TOWN CENTRE


**NOT FOR CONSTRUCTION**



Plot By: PRINCETONM (8/24/2023 8:47:00 am)

A1 ORIGINAL SIZE

- NOTES**
- DO NOT SCALE OFF THESE DRAWINGS.
  - ALL DIMENSIONS AND DISTANCES ARE IN METRES UNLESS STATED OTHERWISE.
  - REFER TO DRAWING EB234-1-UD-DG-Z4-07001 FOR GENERAL NOTES AND LEGEND.

REV	DATE	DRAWN	REVISION DESCRIPTION
0	08/08/2023	P. Motupalli	FOR LODGEMENT

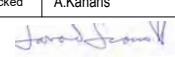Designed	C. Bentley	Checked	C. Bentley
Drawn	P. Motupalli	Checked	A. Kanaris
Approved	J. Snowsill		
Date	25.08.23	Approver Signature	

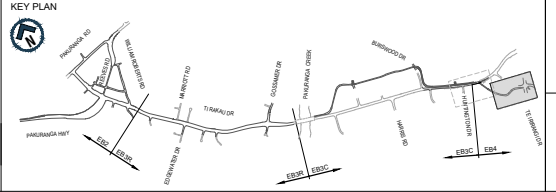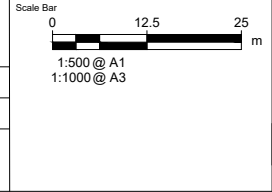

**EASTERN BUSWAY ALLIANCE  
EASTERN BUSWAY 4 LINK ROAD  
(PAKURANGA TO BOTANY)**



<b>FOR LODGEMENT</b>	
Horizontal Datum NZGD 2000 MOUNT EDEN CIRCUIT	
Vertical Datum 2016 NEW ZEALAND	
A1 SCALE 1:500	A3 SCALE 1:1000

<b>CONSENTING</b>	
Drawing Title EB3C - EB4L LANDSCAPE, ECOLOGICAL AND ARBORICULTURAL MITIGATION PLANS	
SHEET 2 OF 2	
Drawing Number EB234-1-UD-PL-Z4-07102	Revision 0

ORIGINAL IN COLOUR