

CONCEPT DESIGN
NOT FOR CONSTRUCTION

No.	Revision	By	Chk	Appd	Date
C	CONCEPT DESIGN	COB	RM	BC	13.02.20



Original Scale (A1)	Design	COB	06.02.20	Approved For Contributor*
1:100	Drawn	SOB	06.02.20	
Revised Scale (A3)	Design Checker	RM	06.02.20	
1:200	Checked	SS	06.02.20	Date

* Refer to Revision 1 for Original Signature



Client: **KOHIMARAMA RETIREMENT VILLAGE**

Title: **CONCEPT DESIGN GRADING AND DRAINAGE PLAN SHEET 2 OF 2**

Discipline: **CIVIL ENGINEERING**
Drawing No: **044-RCT_401_C0-022**
Rev: **C**

DO NOT SCALE


IF IN DOUBT ASK

www.beca.com

B

Appendix B – Supporting design sketches

DRAFT

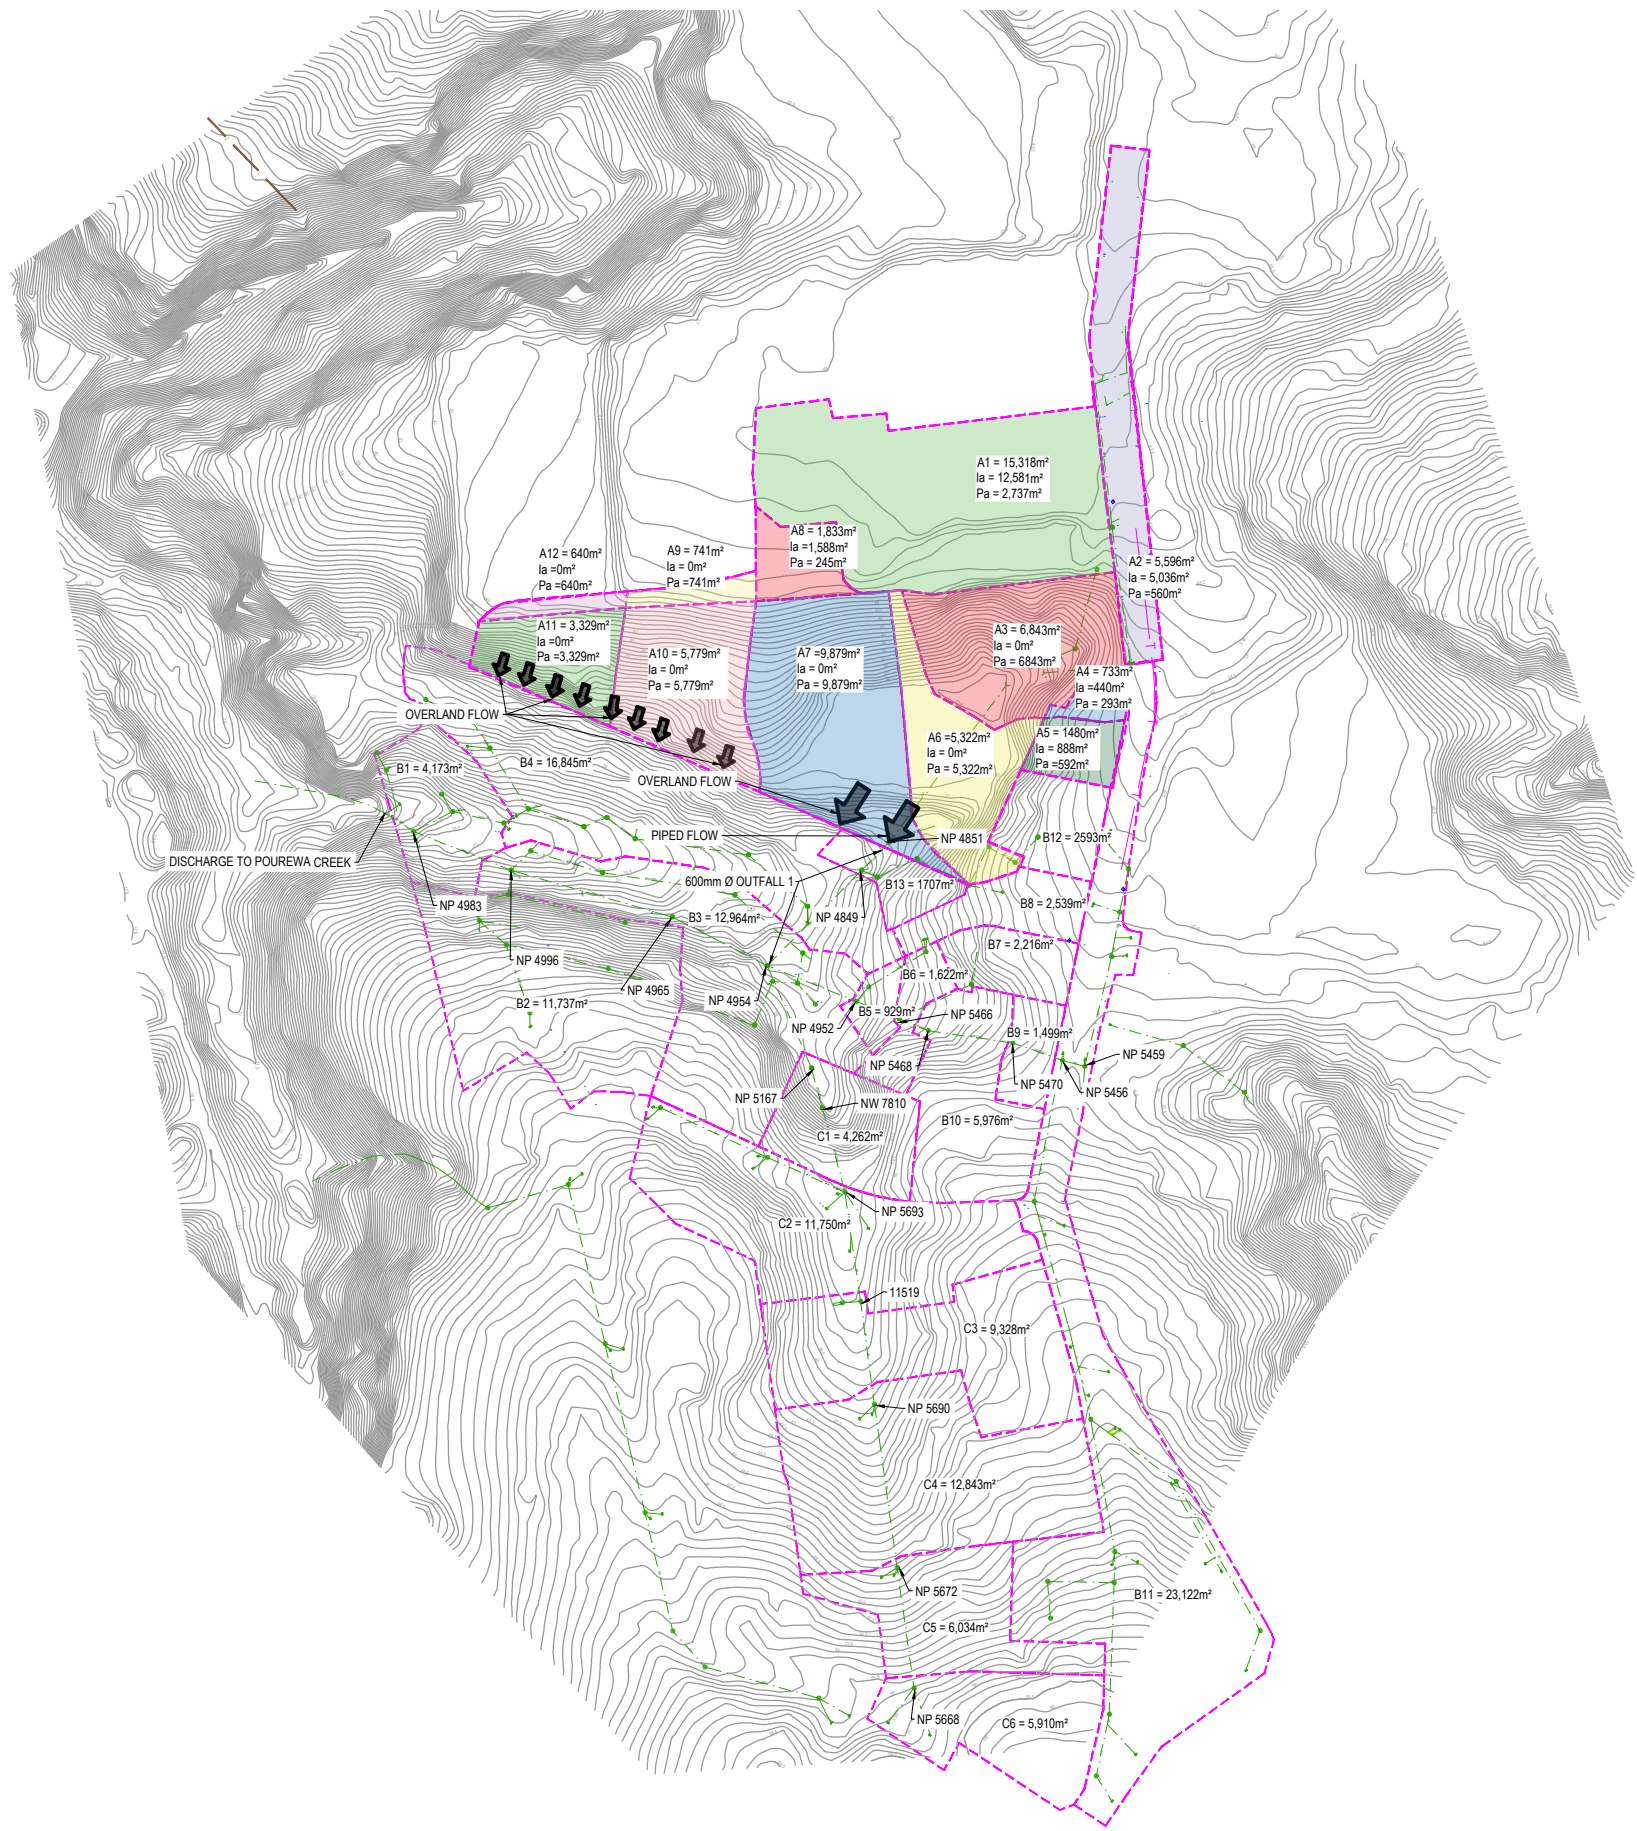

NOTE:
ALL DOWNSTREAM CATCHMENTS ARE ASSUMED TO BE 60% IMPERVIOUS

No.	Revision	SOB	COB	BC	13.02.20
		By	Chk	Appd	Date



Original Scale (A1)	Design	COB	10.01.20	Approved For Construction*
1:2000	Drawn	SOB	10.01.20	
Reduced Scale (A3)	Design Verifier	RM	06.20.20	Date
1:4000	Design Check	COB	10.01.20	

* Refer to Revision 1 for Original Signature



Client: **KOHIMARAMA RETIREMENT VILLAGE**

Title: **EI LISTING PRIMARY STORMWATER CATCHMENT PLAN**

CONCEPT DESIGN
NOT FOR CONSTRUCTION

Discipline	CIVIL ENGINEERING
Drawing No.	044-RCT-401_C0-081
Rev.	A

DO NOT SCALE

IF IN DOUBT ASK