


NOTES
 All information shown is subject to final design and the details may change. Areas and measurements are subject to survey.

LEGEND

- Indicative Alignment
- - - Proposed designation boundary
- Bridge
- Ecological Value Very High
- High
- Moderate
- Low
- Not Surveyed

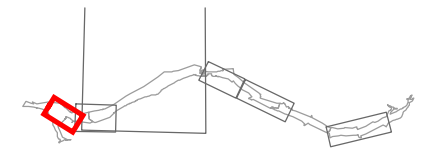



0	ISSUED FOR RMA APPROVALS	NR	JB*	BN*	07/19
No	Revision	Drawn	Checked	Approved	Date



DO NOT SCALE
 Conditions of Use:
 This document may only be used by The JV's client (and any other person who The JV has agreed can use this document) for the purpose for which it was prepared and must not be used by any other person or for any other purpose.

FOR RMA APPROVALS			
Drawn NR	Drafting Check JB*	Designed IB*	Design Check JB*
Approved BN*		Date JULY 2019	
Scale NTS	This Drawing must not be used for Construction unless signed as Approved		Original Size A3


Project	WARKWORTH TO WELLSFORD PROJECT		
Title	ECOLOGICAL ASSESSMENT TERRESTRIAL VALUES MAP		
Contract:	PA4156	Drawing No:	EV-001
Sheet:	1 OF 6	Rev:	0

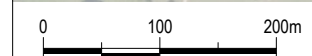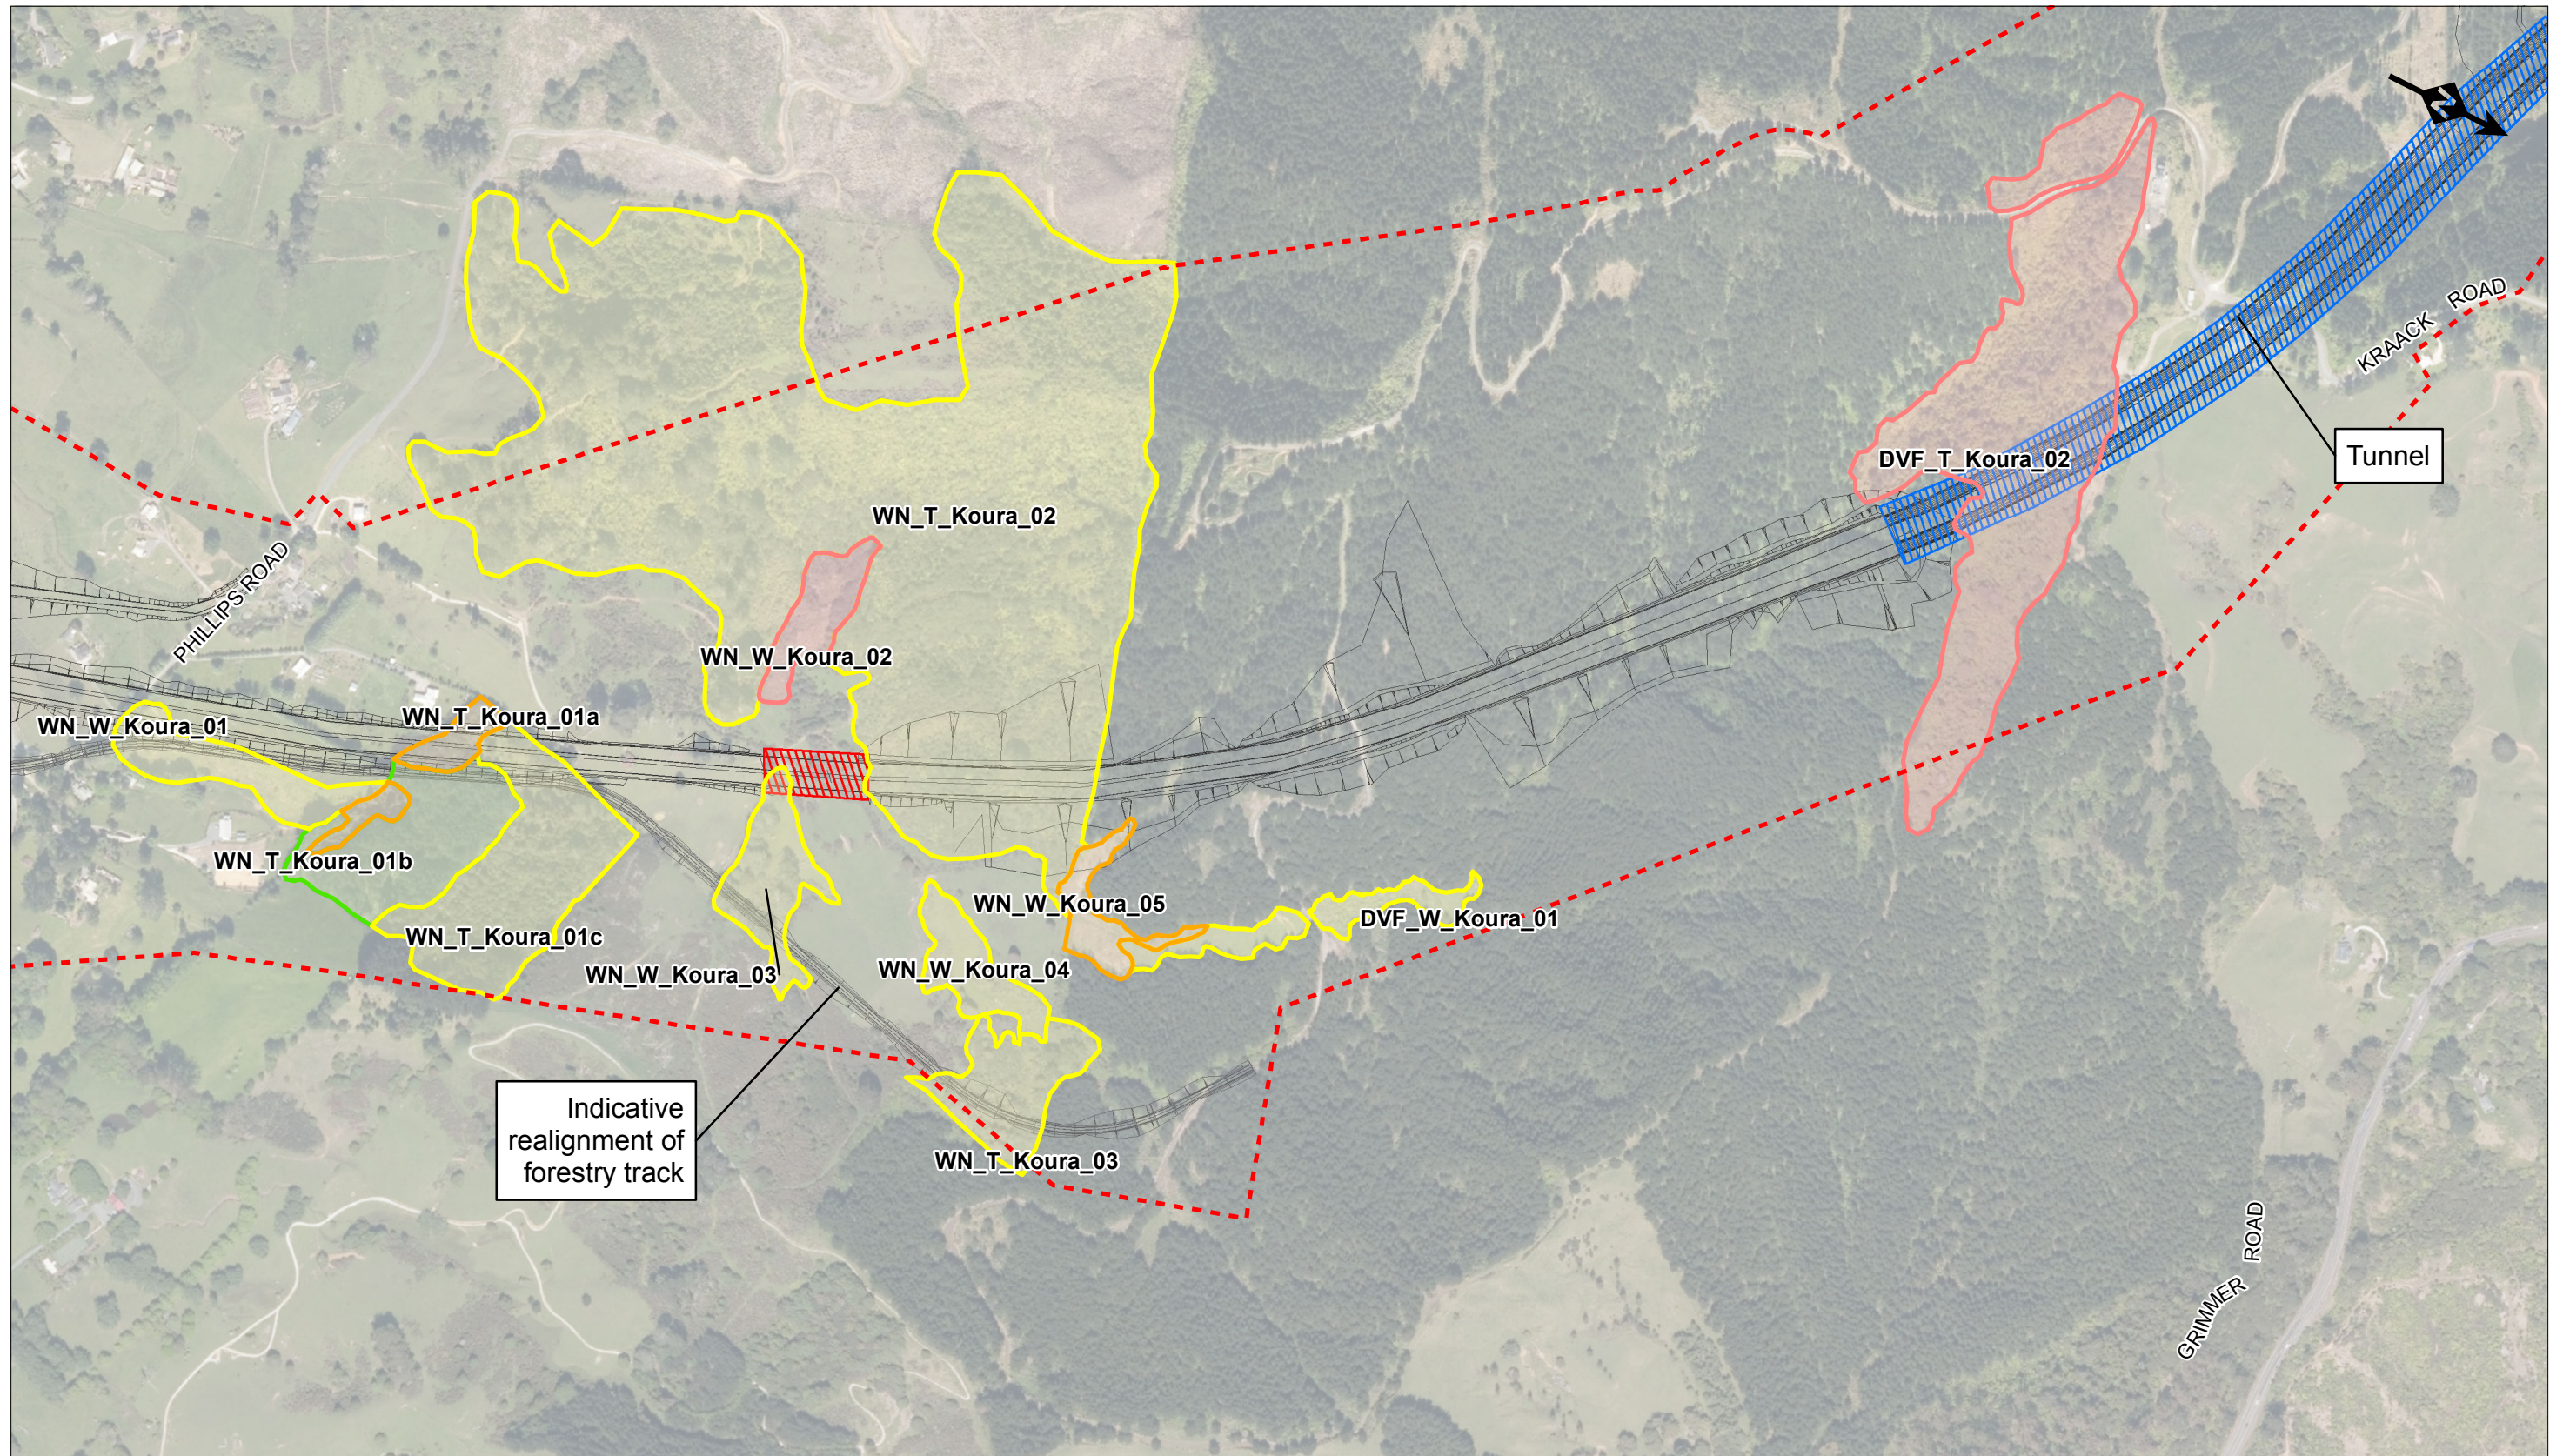


NOTES
 All information shown is subject to final design and the details may change. Areas and measurements are subject to survey.

LEGEND

- Indicative Alignment
- - - Proposed designation boundary
- Bridge
- Ecological Value Very High
- High
- Moderate
- Low
- Not Surveyed

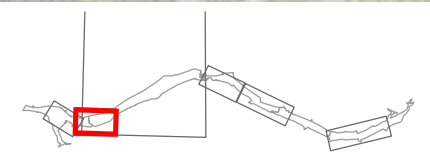


				<p>DO NOT SCALE</p> <p>Conditions of Use: This document may only be used by The JV's client (and any other person who The JV has agreed can use this document) for the purpose for which it was prepared and must not be used by any other person or for any other purpose.</p>	<p>FOR RMA APPROVALS</p> <table border="1" style="width: 100%; border-collapse: collapse; font-size: x-small;"> <tr> <td>Drawn NR</td> <td>Drafting Check JB*</td> <td>Designed IB*</td> <td>Design Check JB*</td> </tr> <tr> <td colspan="2">Approved BN*</td> <td colspan="2">Date JULY 2019</td> </tr> <tr> <td>Scale NTS</td> <td colspan="2">This Drawing must not be used for Construction unless signed as Approved</td> <td>Original Size A3</td> </tr> </table>	Drawn NR	Drafting Check JB*	Designed IB*	Design Check JB*	Approved BN*		Date JULY 2019		Scale NTS	This Drawing must not be used for Construction unless signed as Approved		Original Size A3	<p>Project WARKWORTH TO WELLSFORD PROJECT</p> <p>Title ECOLOGICAL ASSESSMENT TERRESTRIAL VALUES MAP</p> <p>Contract: PA4156 Drawing No: EV-002 Sheet: 2 OF 6 Rev: 0</p>
Drawn NR	Drafting Check JB*	Designed IB*	Design Check JB*															
Approved BN*		Date JULY 2019																
Scale NTS	This Drawing must not be used for Construction unless signed as Approved		Original Size A3															
<table border="1" style="width: 100%; border-collapse: collapse; font-size: x-small;"> <tr> <td style="width: 10%;">0</td> <td style="width: 60%;">ISSUED FOR RMA APPROVALS</td> <td style="width: 10%;">NR</td> <td style="width: 10%;">JB*</td> <td style="width: 10%;">BN*</td> <td style="width: 10%;">07/19</td> </tr> <tr> <td>No</td> <td>Revision</td> <td>Drawn</td> <td>Checked</td> <td>Approved</td> <td>Date</td> </tr> </table>	0	ISSUED FOR RMA APPROVALS	NR	JB*	BN*	07/19	No	Revision	Drawn	Checked	Approved	Date						
0	ISSUED FOR RMA APPROVALS	NR	JB*	BN*	07/19													
No	Revision	Drawn	Checked	Approved	Date													

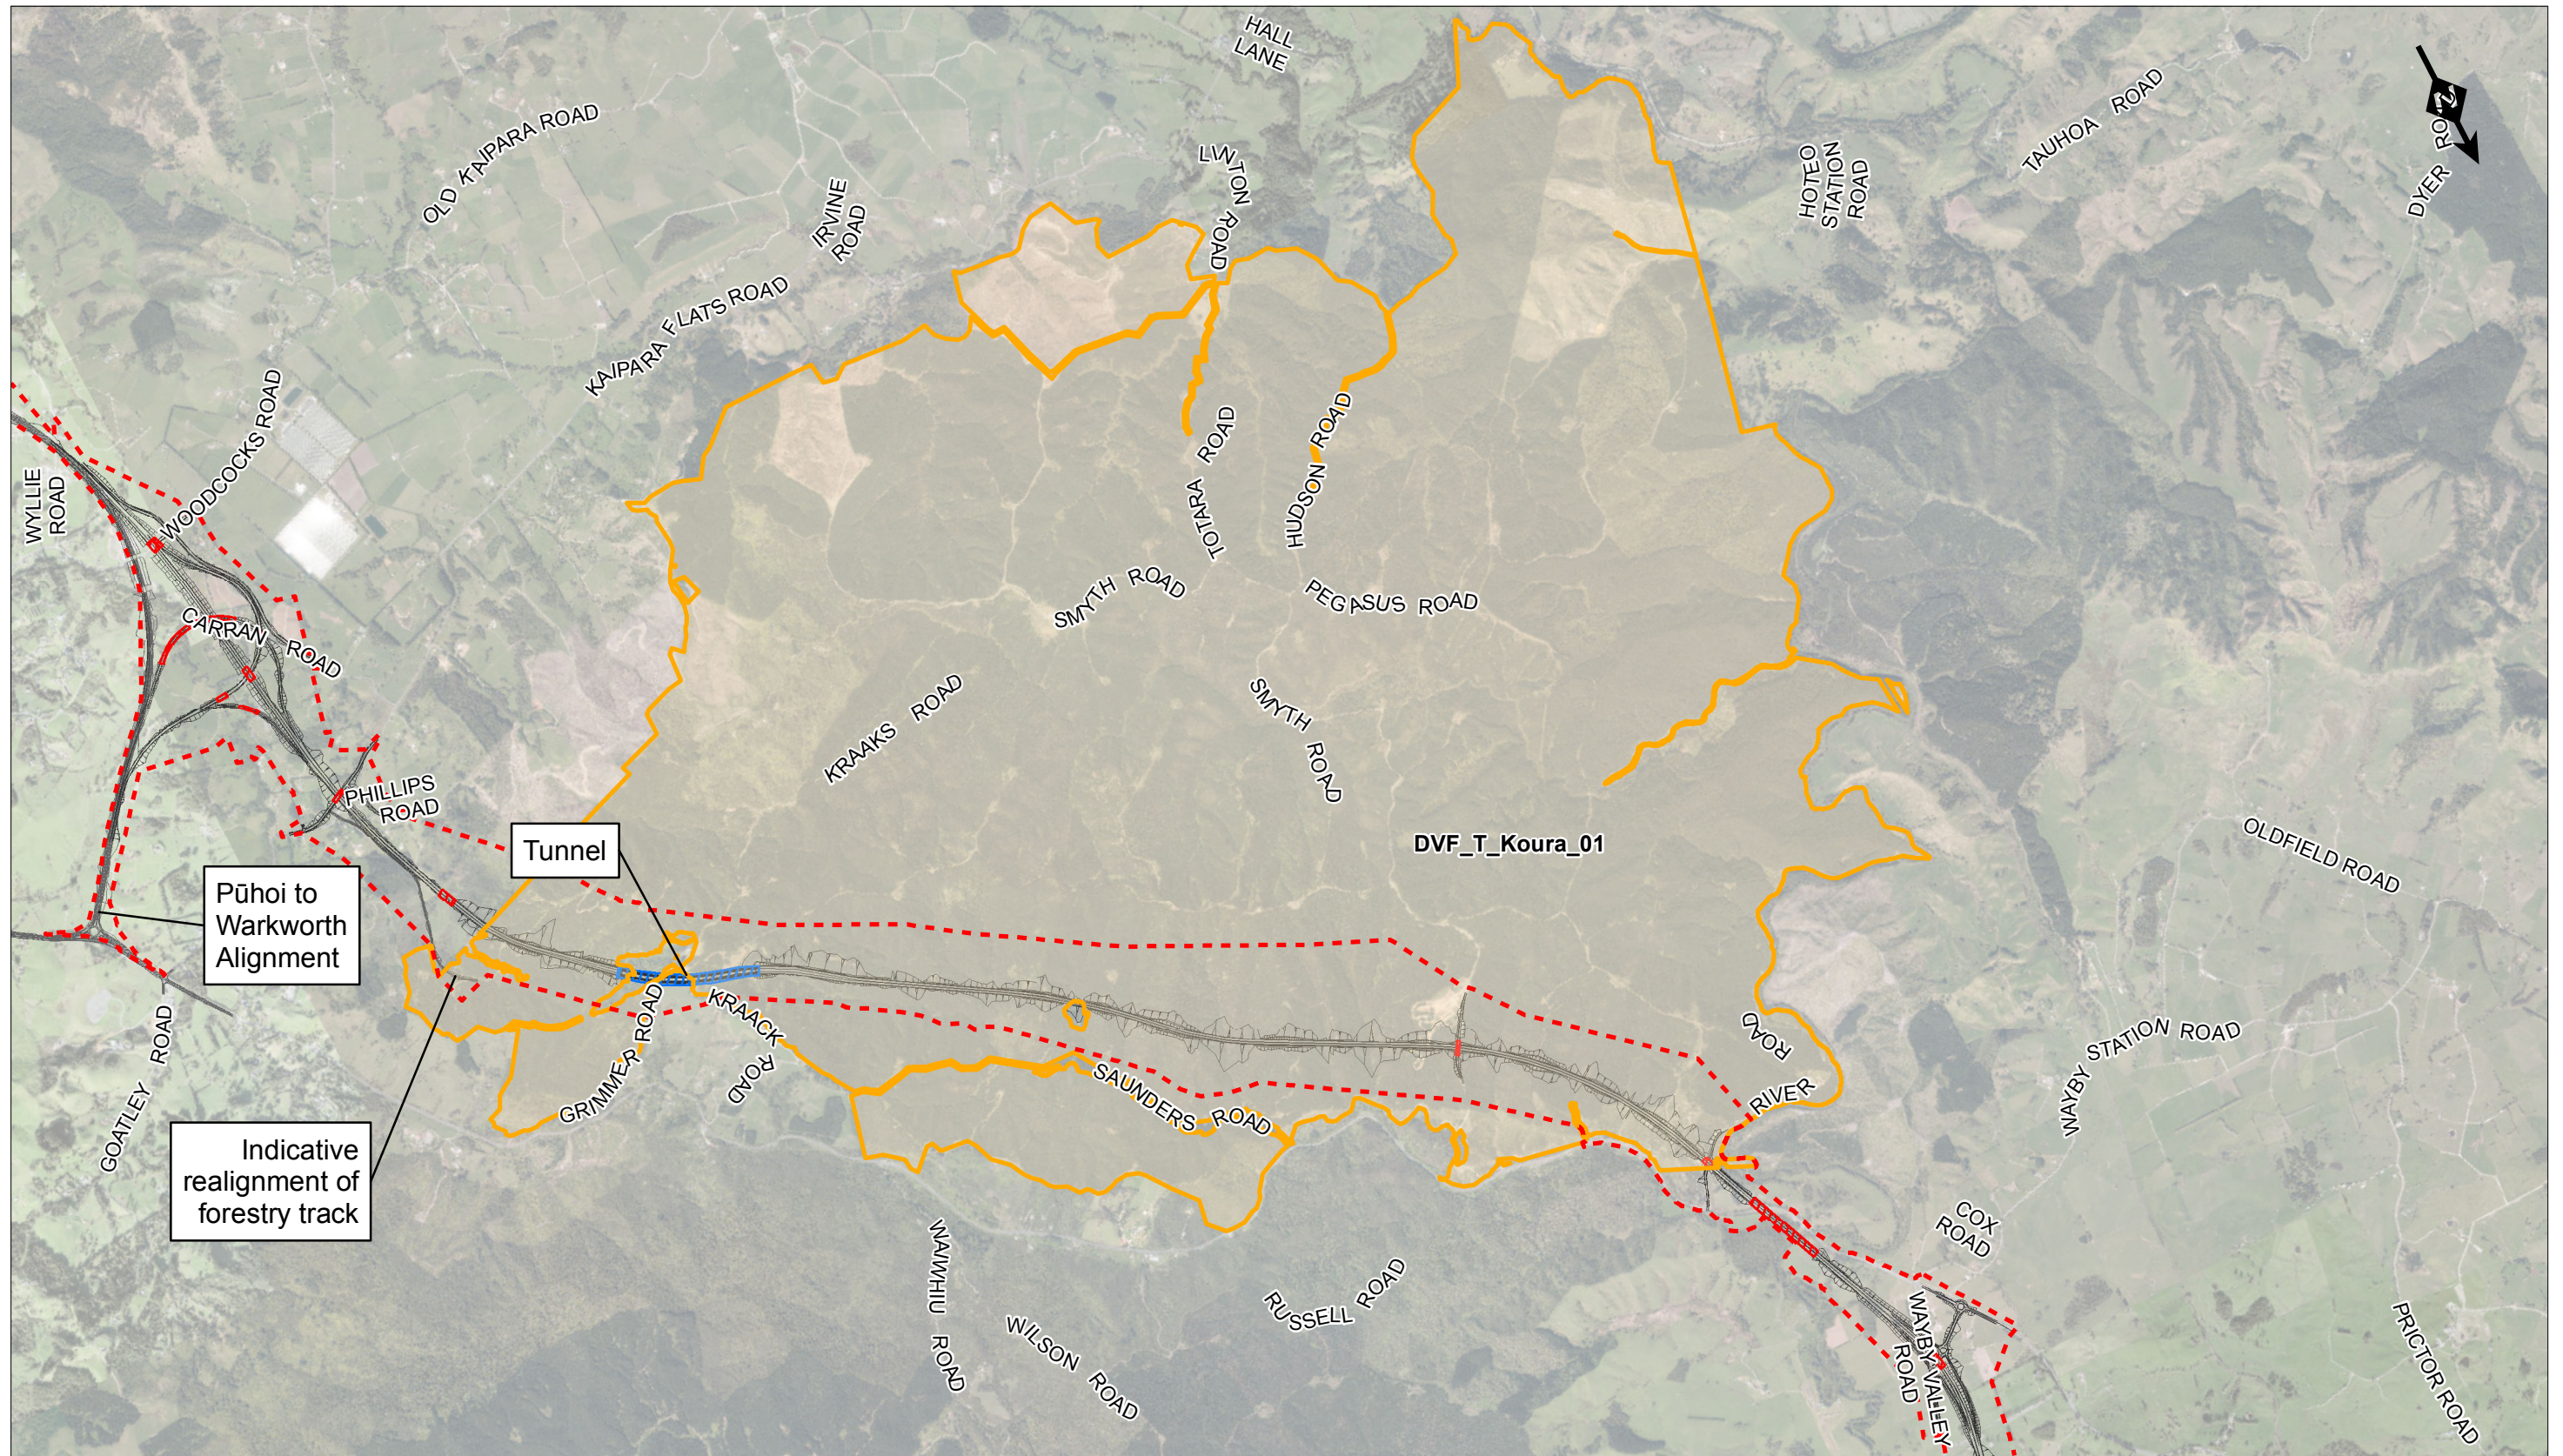

NOTES
 All information shown is subject to final design and the details may change. Areas and measurements are subject to survey.

LEGEND

- Indicative Alignment
- - - Proposed designation boundary
- Bridge
- Ecological Value
- High
- Moderate
- Low
- Not Surveyed
- Very High

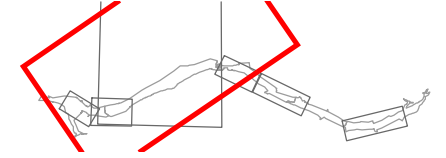



0	ISSUED FOR RMA APPROVALS	NR	JB*	BN*	07/19
No	Revision	Drawn	Checked	Approved	Date



DO NOT SCALE
 Conditions of Use:
 This document may only be used by The JV's client (and any other person who The JV has agreed can use this document) for the purpose for which it was prepared and must not be used by any other person or for any other purpose.

FOR RMA APPROVALS			
Drawn NR	Drafting Check JB*	Designed IB*	Design Check JB*
Approved BN*		Date JULY 2019	
Scale NTS	This Drawing must not be used for Construction unless signed as Approved		Original Size A3


Project	WARKWORTH TO WELLSFORD PROJECT		
Title	ECOLOGICAL ASSESSMENT TERRESTRIAL VALUES MAP		
Contract:	PA4156	Drawing No:	EV-003
Sheet:	3 OF 6	Rev:	0

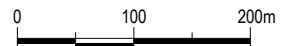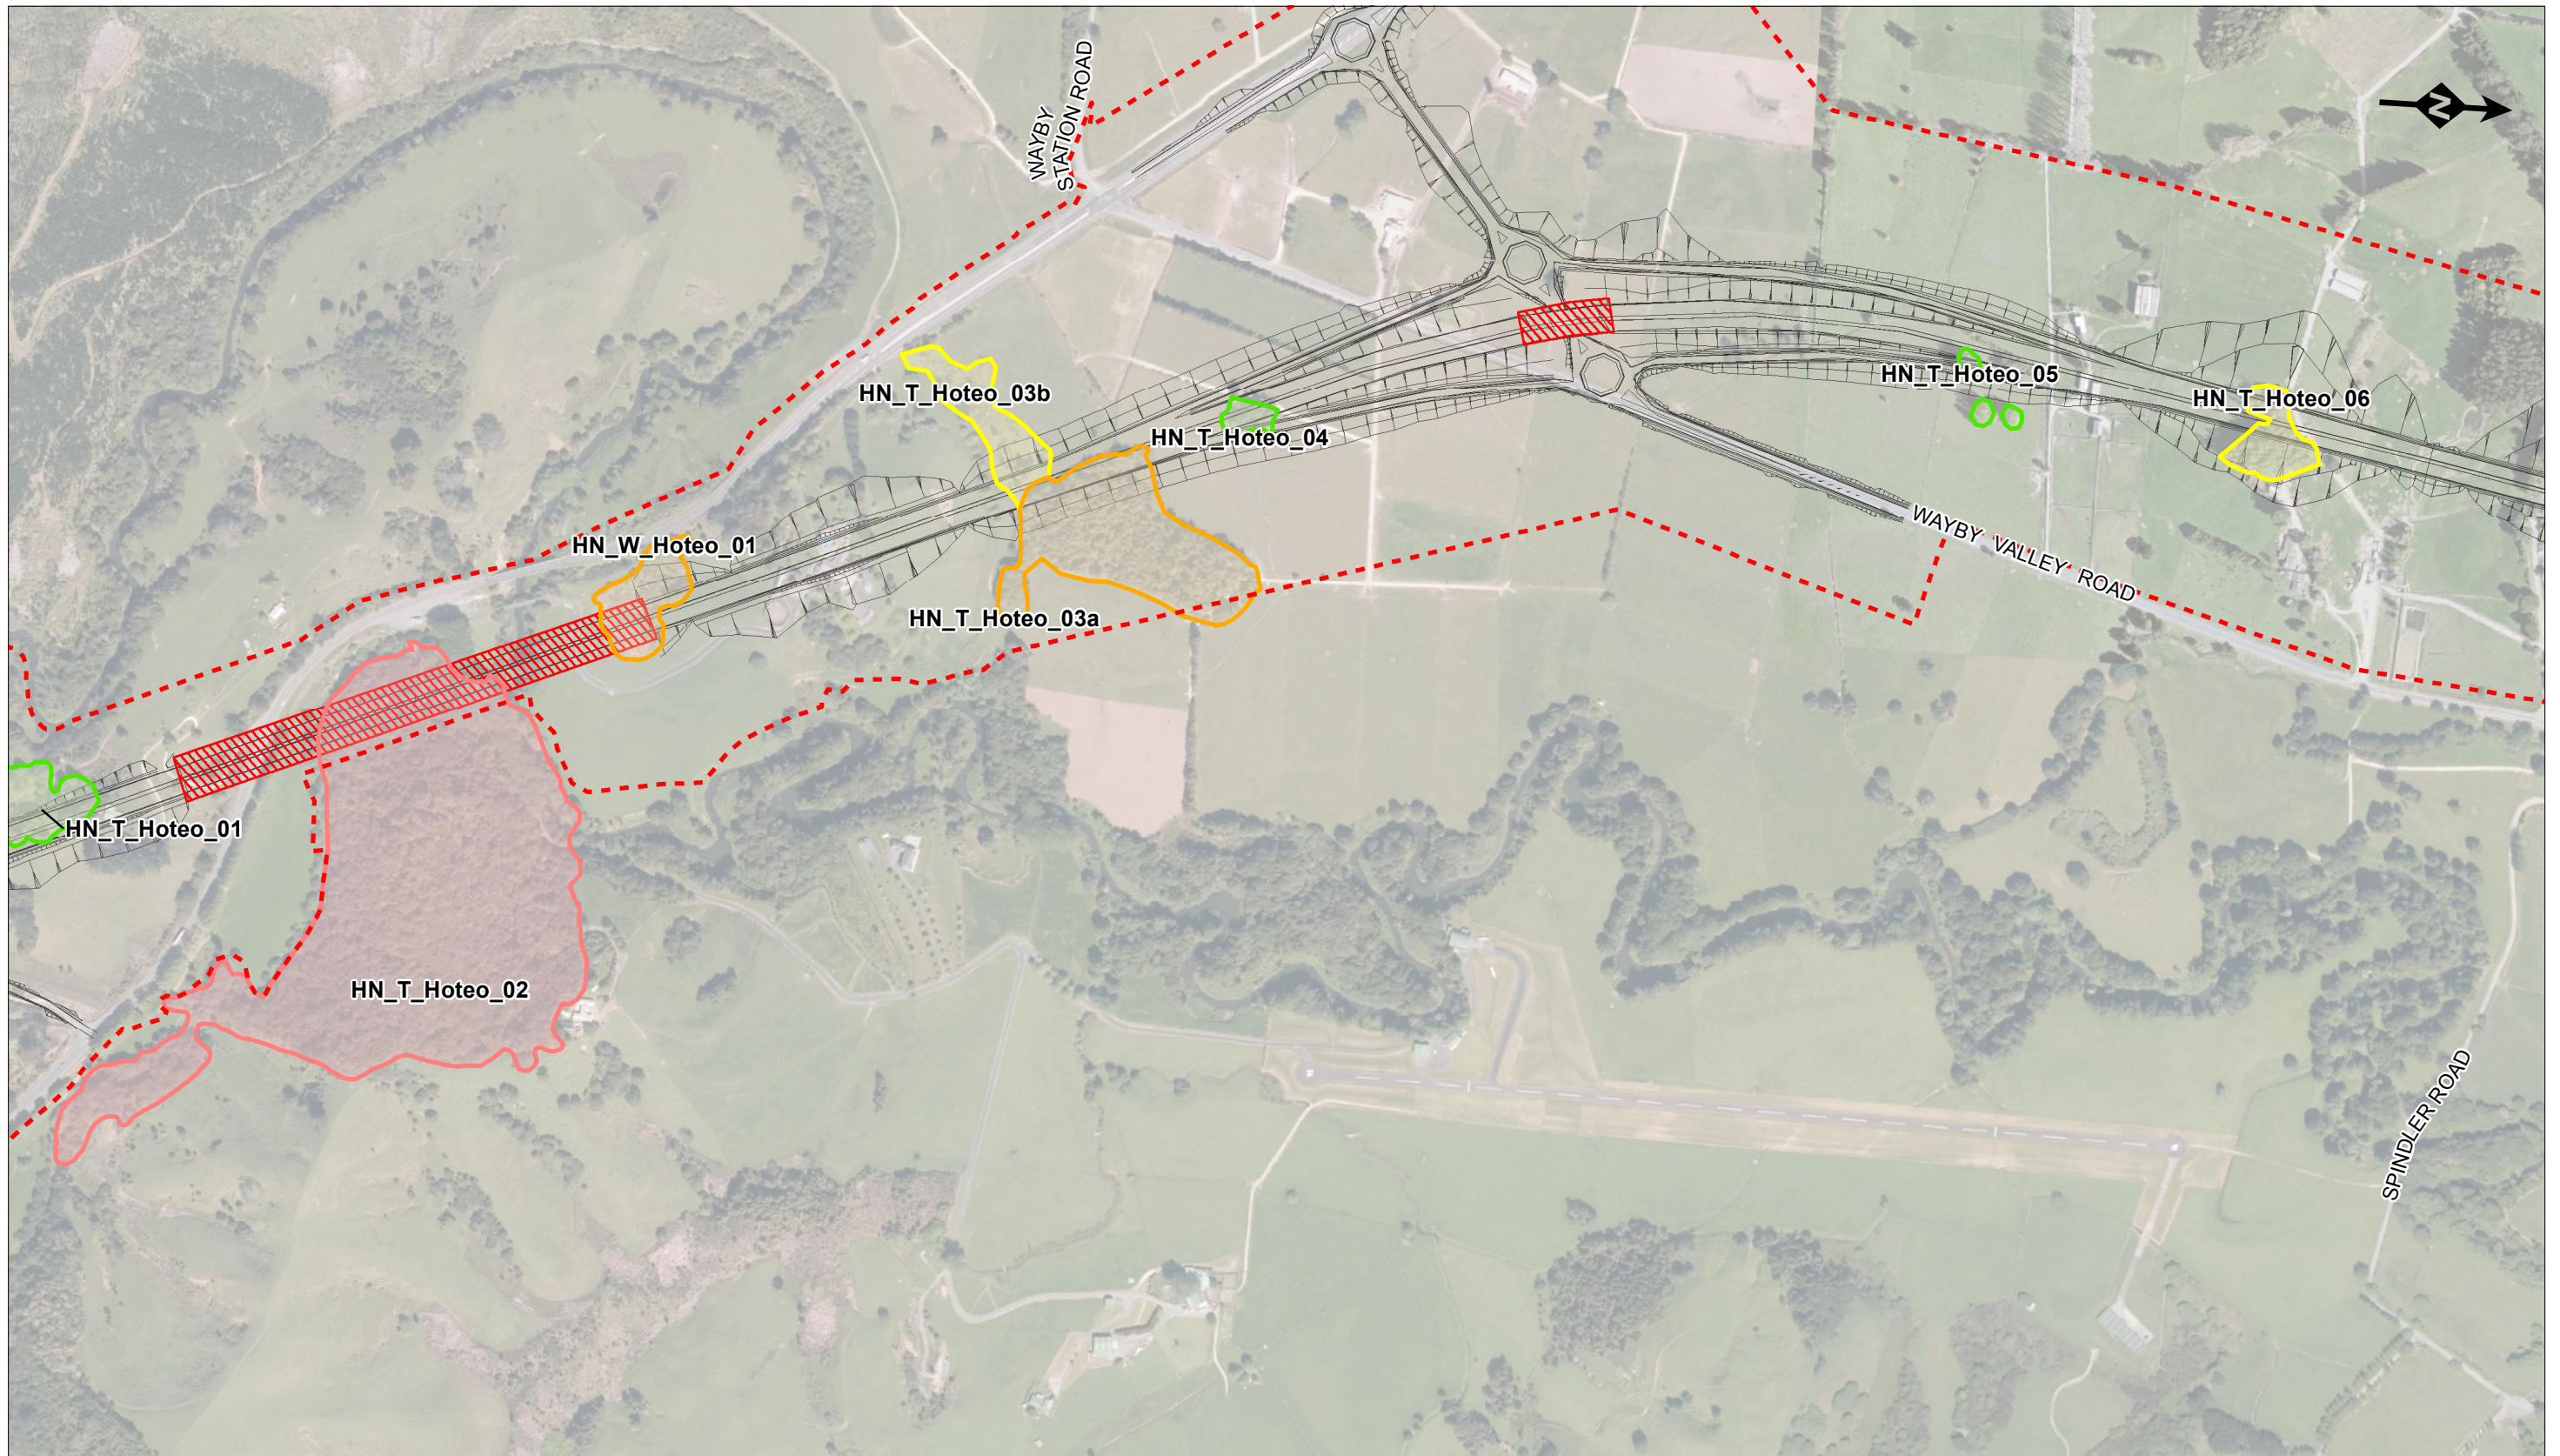

NOTES
 All information shown is subject to final design and the details may change. Areas and measurements are subject to survey.

LEGEND

- Indicative Alignment
- - - Proposed designation boundary
- Bridge
- Ecological Value Very High
- High
- Moderate
- Low
- Not Surveyed

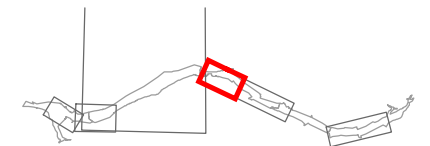



No	Revision	Drawn	Checked	Approved	Date
0	ISSUED FOR RMA APPROVALS	NR	JB*	BN*	07/19



DO NOT SCALE
 Conditions of Use:
 This document may only be used by The JV's client (and any other person who The JV has agreed can use this document) for the purpose for which it was prepared and must not be used by any other person or for any other purpose.

FOR RMA APPROVALS			
Drawn NR	Drafting Check JB*	Designed IB*	Design Check JB*
Approved BN*		Date JULY 2019	
Scale NTS	This Drawing must not be used for Construction unless signed as Approved		Original Size A3


Project	WARKWORTH TO WELLSFORD PROJECT		
Title	ECOLOGICAL ASSESSMENT TERRESTRIAL VALUES MAP		
Contract:	PA4156	Drawing No:	EV-004
Sheet:	4 OF 6	Rev:	0

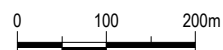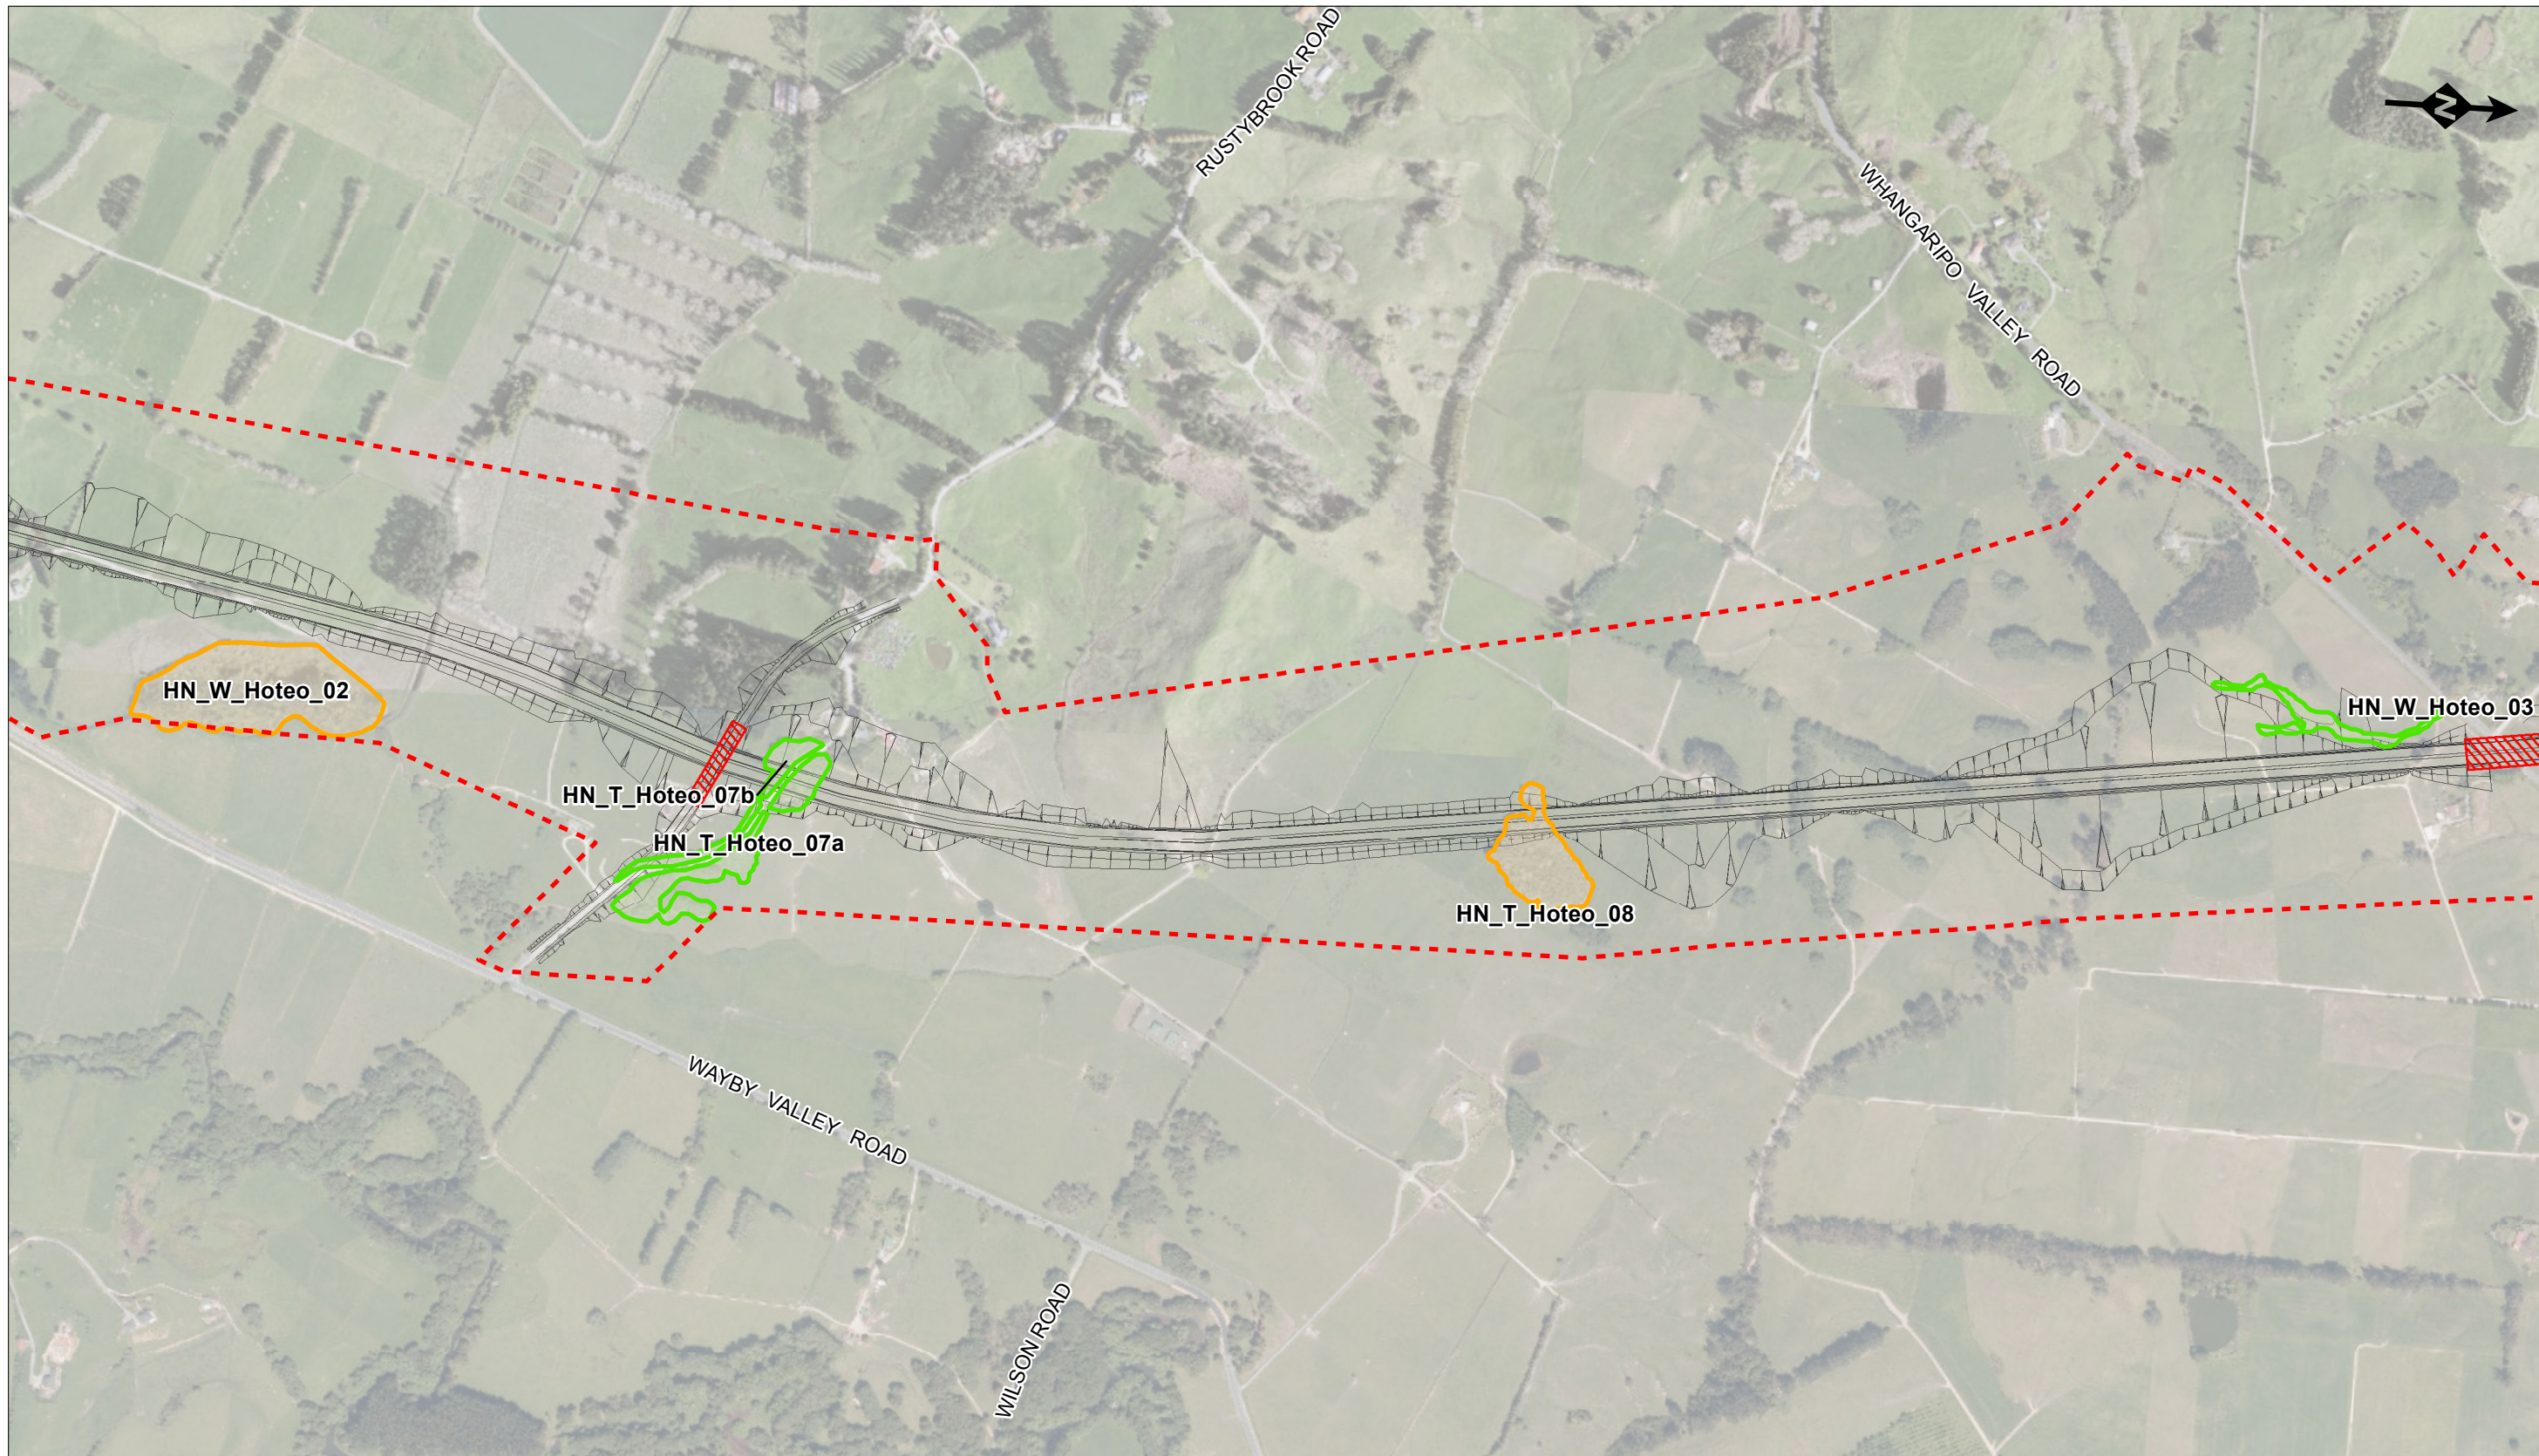

NOTES
 All information shown is subject to final design and the details may change. Areas and measurements are subject to survey.

LEGEND

- Indicative Alignment
- - - Proposed designation boundary
- Bridge
- Ecological Value Very High
- High
- Moderate
- Low
- Not Surveyed

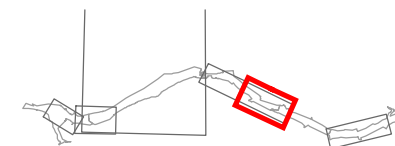



No	Revision	Drawn	Checked	Approved	Date
0	ISSUED FOR RMA APPROVALS	NR	JB*	BN*	07/19



DO NOT SCALE
 Conditions of Use:
 This document may only be used by The JV's client (and any other person who The JV has agreed can use this document) for the purpose for which it was prepared and must not be used by any other person or for any other purpose.

FOR RMA APPROVALS			
Drawn NR	Drafting Check JB*	Designed IB*	Design Check JB*
Approved BN*		Date JULY 2019	
Scale NTS	This Drawing must not be used for Construction unless signed as Approved		Original Size A3


Project	WARKWORTH TO WELLSFORD PROJECT		
Title	ECOLOGICAL ASSESSMENT TERRESTRIAL VALUES MAP		
Contract:	PA4156	Drawing No:	EV-005
Sheet:	5 OF 6	Rev:	0

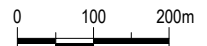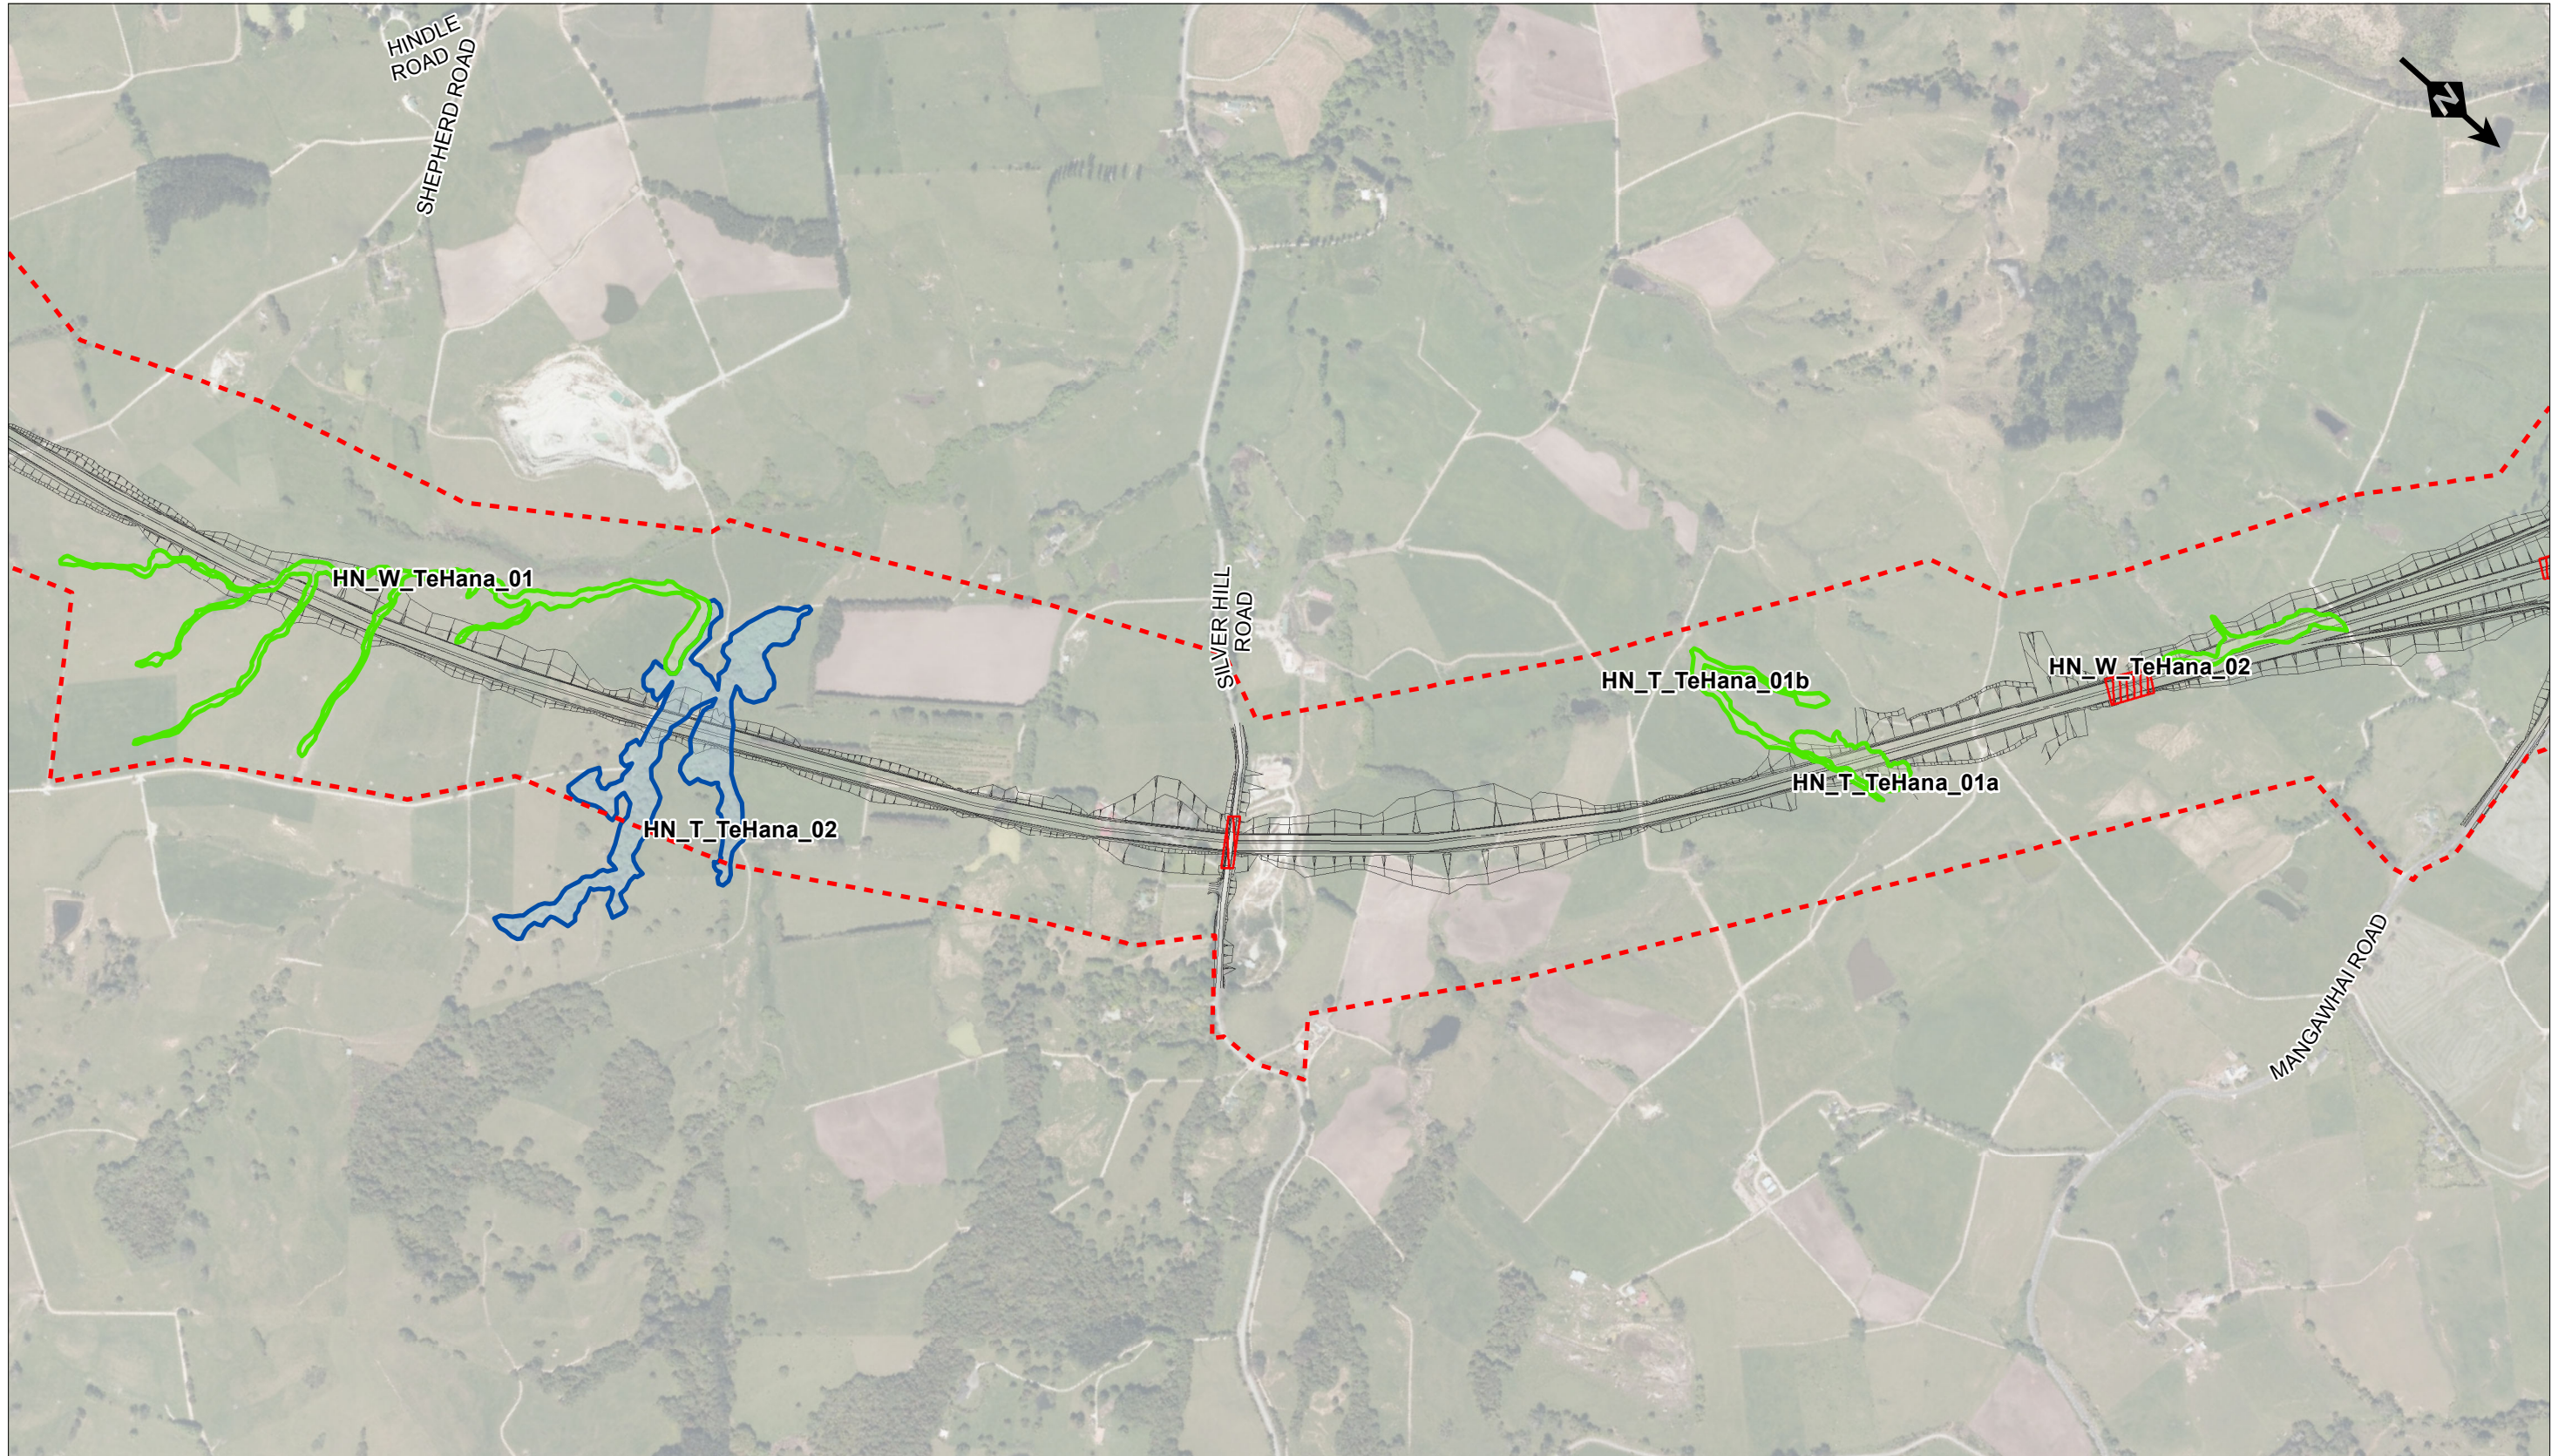

NOTES
 All information shown is subject to final design and the details may change. Areas and measurements are subject to survey.

LEGEND

- Indicative Alignment
- - - Proposed designation boundary
- Bridge
- Very High
- High
- Moderate
- Low
- Not Surveyed

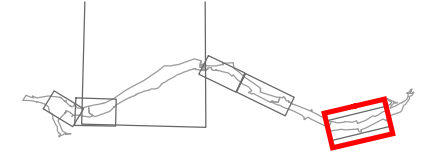

No	Revision	Drawn	Checked	Approved	Date
0	ISSUED FOR RMA APPROVALS	NR	JB*	BN*	07/19



DO NOT SCALE
 Conditions of Use:
 This document may only be used by The JV's client (and any other person who The JV has agreed can use this document) for the purpose for which it was prepared and must not be used by any other person or for any other purpose.

FOR RMA APPROVALS			
Drawn NR	Drafting Check JB*	Designed IB*	Design Check JB*
Approved BN*		Date JULY 2019	
Scale NTS	This Drawing must not be used for Construction unless signed as Approved		Original Size A3

Project	WARKWORTH TO WELLSFORD PROJECT		
Title	ECOLOGICAL ASSESSMENT TERRESTRIAL VALUES MAP		
Contract:	PA4156	Drawing No:	EV-006
Sheet:	6 OF 6	Rev:	0