


Pūhoi to Warkworth Alignment

Indicative realignment of forestry track

**NOTES**  
 Note 1. All information shown is subject to final design and the details may change. Areas and measurements are subject to survey.  
 Note 2. Survey of representative and accessible sites undertaken to inform ecological values assessment for WARKWORTH NORTH

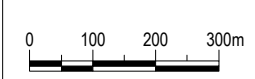



**LEGEND**

- Indicative Alignment
- Ecology Section Break
- Significant Ecological Area (Land)
- Covenant (AC)
- Proposed designation boundary
- Ecology survey area
- Significant Ecological Area (Marine)
- Covenant (QEII)
- Bridge



				DO NOT SCALE	FOR RMA APPROVALS	Project	<b>WARKWORTH TO WELLSFORD PROJECT</b>	
				Conditions of Use: This document may only be used by The JV's client (and any other person who The JV has agreed can use this document) for the purpose for which it was prepared and must not be used by any other person or for any other purpose.	Drawn JW    Drafting Check JB*    Designed IB*    Design Check JB* Approved BN*    Date JULY 2019	Title		<b>ECOLOGICAL ASSESSMENT</b>
0 ISSUED FOR RMA APPROVALS						Title		<b>TERRESTRIAL SURVEY AREA</b>
No Revision						Contract: PA4156		<b>WARKWORTH NORTH</b>
NR JB* BN* 07/19						Drawing No: ES-010		Sheet: 1 OF 5
Drawn Checked Approved Date						Original Size A3		Rev: 0



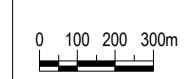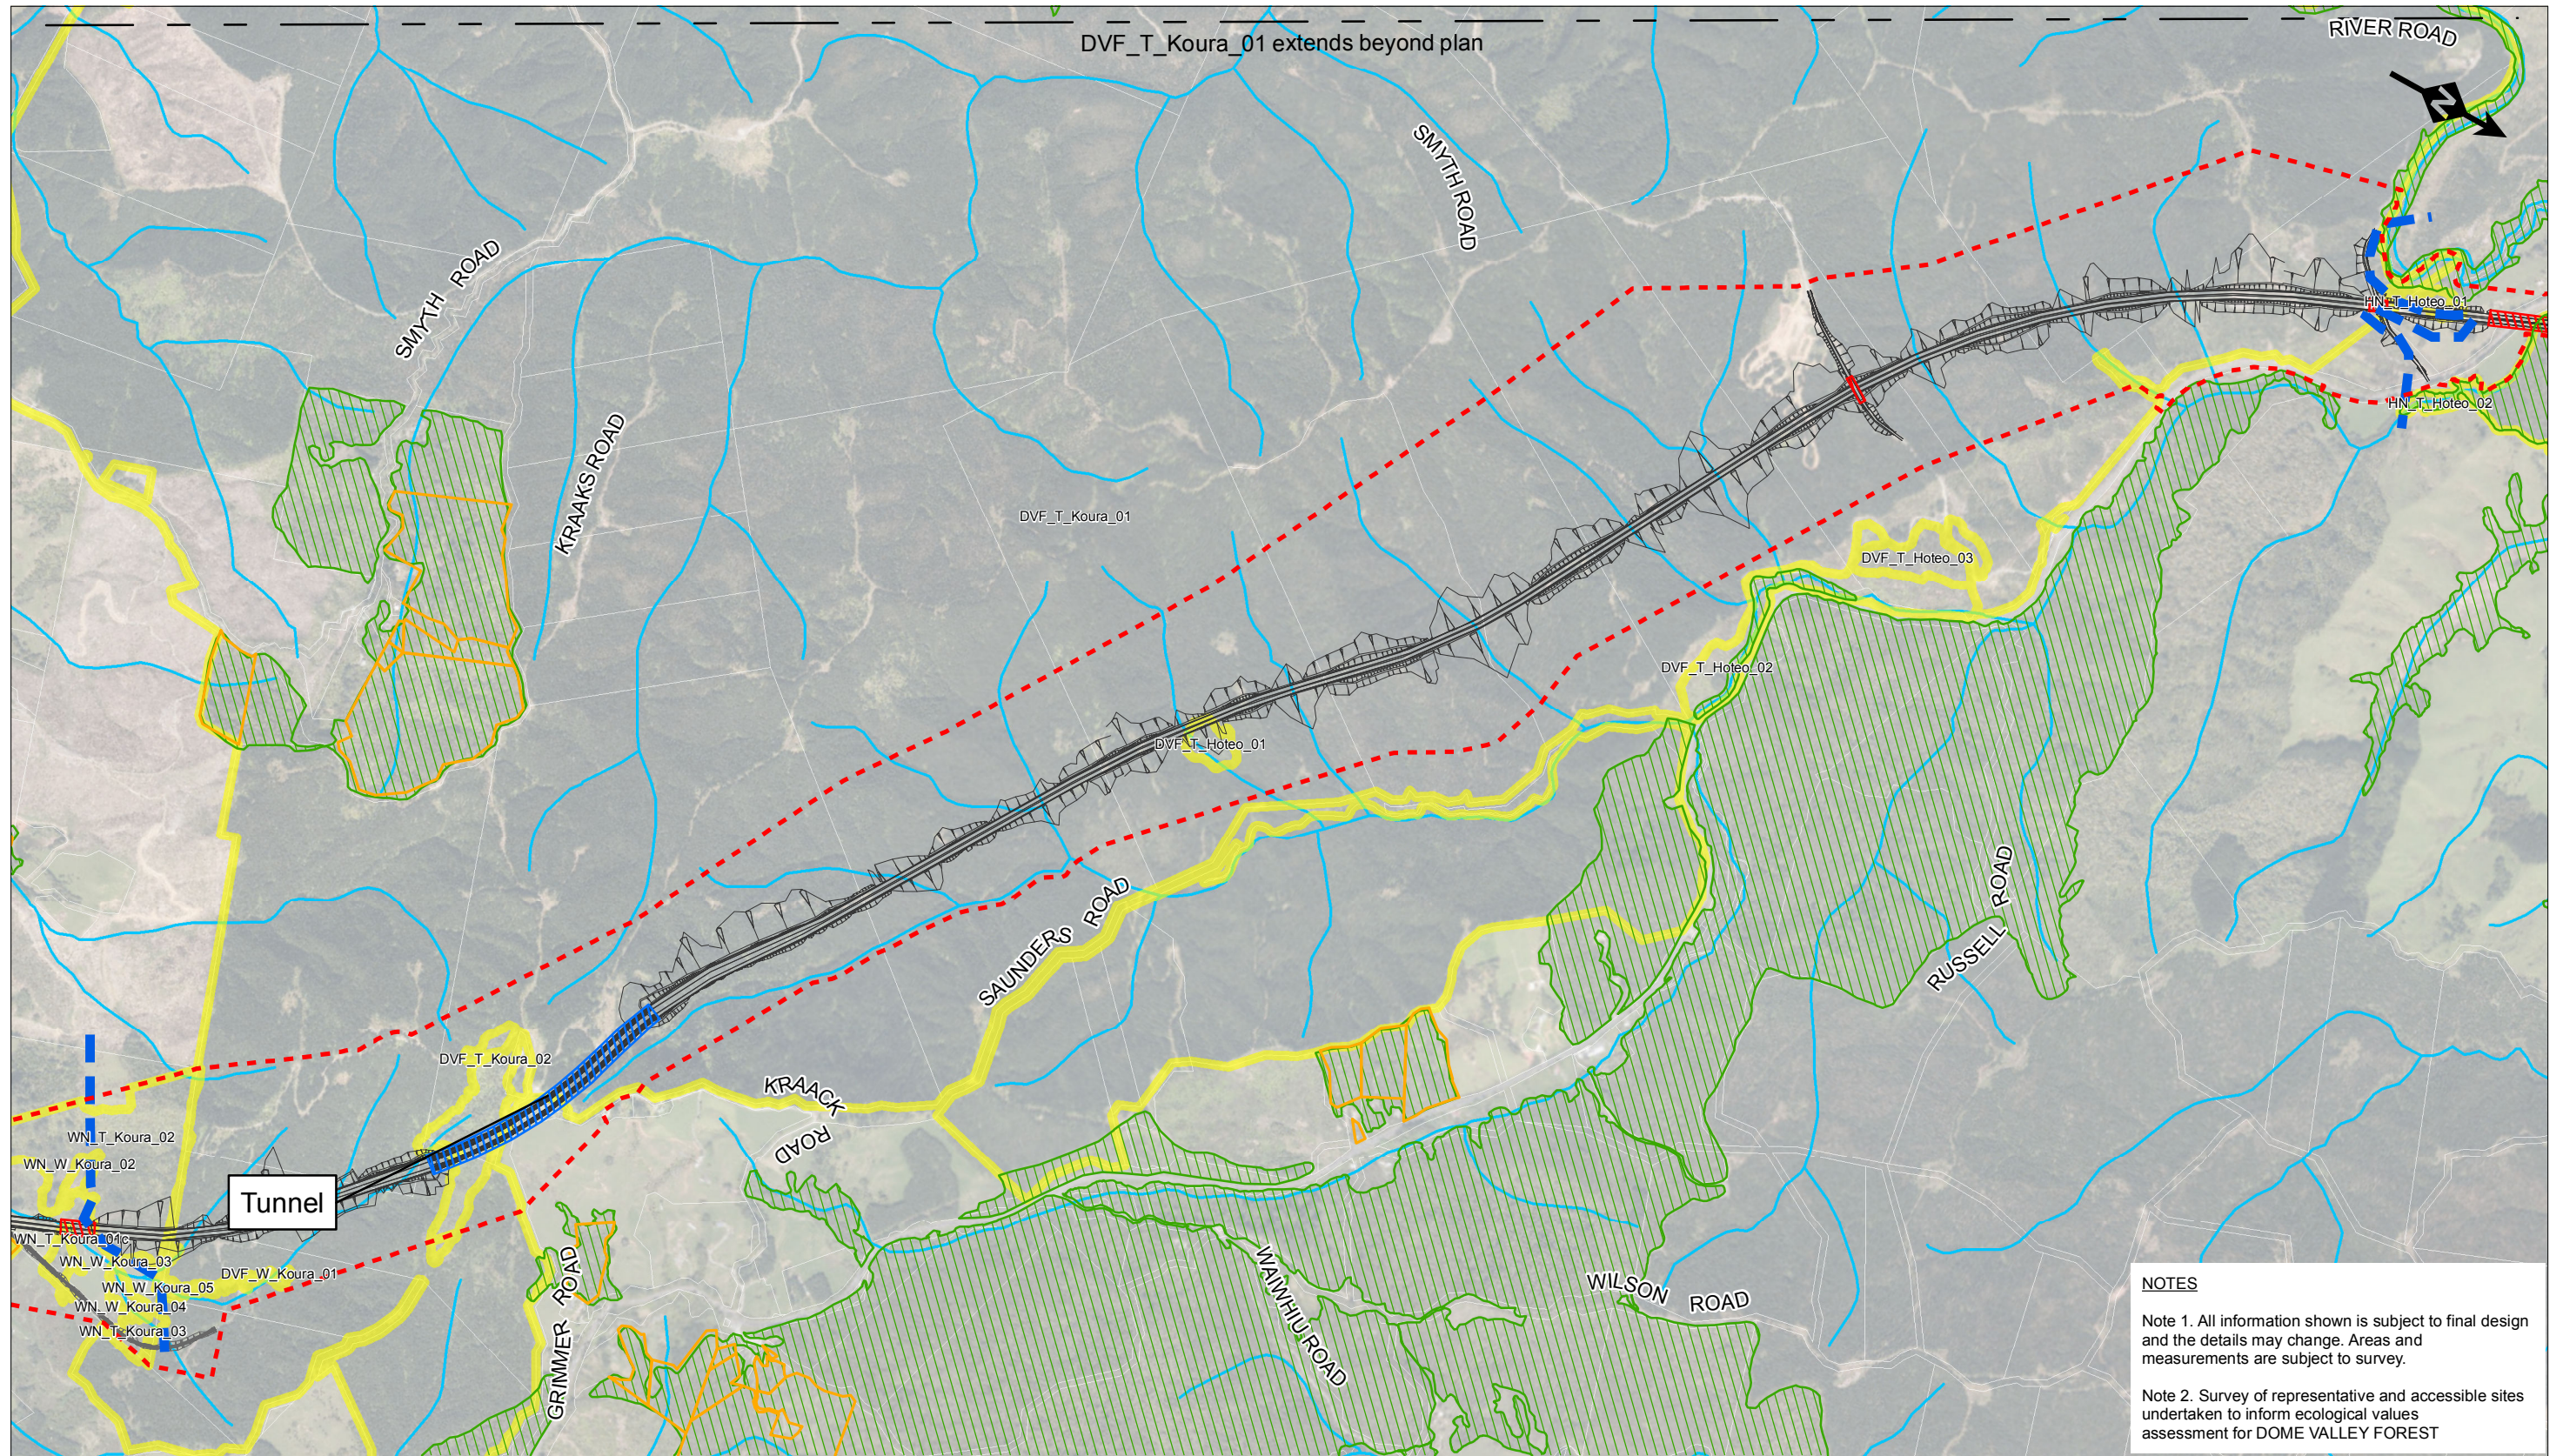


**LEGEND**

- Indicative Alignment
- Ecology Section Break
- Significant Ecological Area (Land)
- Covenant (AC)
- Proposed designation boundary
- Ecology survey area
- Significant Ecological Area (Marine)
- Covenant (QEII)
- Bridge

**NOTES**

Note 1. All information shown is subject to final design and the details may change. Areas and measurements are subject to survey.

Note 2. Survey of representative and accessible sites undertaken to inform ecological values assessment for DOME VALLEY FOREST

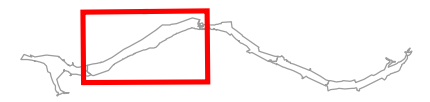

0	ISSUED FOR RMA APPROVALS	NR	JB*	BN*	07/19
No	Revision	Drawn	Checked	Approved	Date




**DO NOT SCALE**

Conditions of Use:  
This document may only be used by The JV's client (and any other person who The JV has agreed can use this document) for the purpose for which it was prepared and must not be used by any other person or for any other purpose.

FOR RMA APPROVALS			
Drawn JW	Drafting Check JB*	Designed IB*	Design Check JB*
Approved BN*		Date JULY 2019	
Scale NTS	This Drawing must not be used for Construction unless signed as Approved		Original Size A3

Project	<b>WARKWORTH TO WELLSFORD PROJECT</b>			
Title	<b>ECOLOGICAL ASSESSMENT</b>			
	<b>TERRESTRIAL SURVEY AREA</b>			
	<b>DOME VALLEY FOREST</b>			
Contract:	PA4156	Drawing No:	ES-011	Sheet: 2 OF 5 Rev: 0



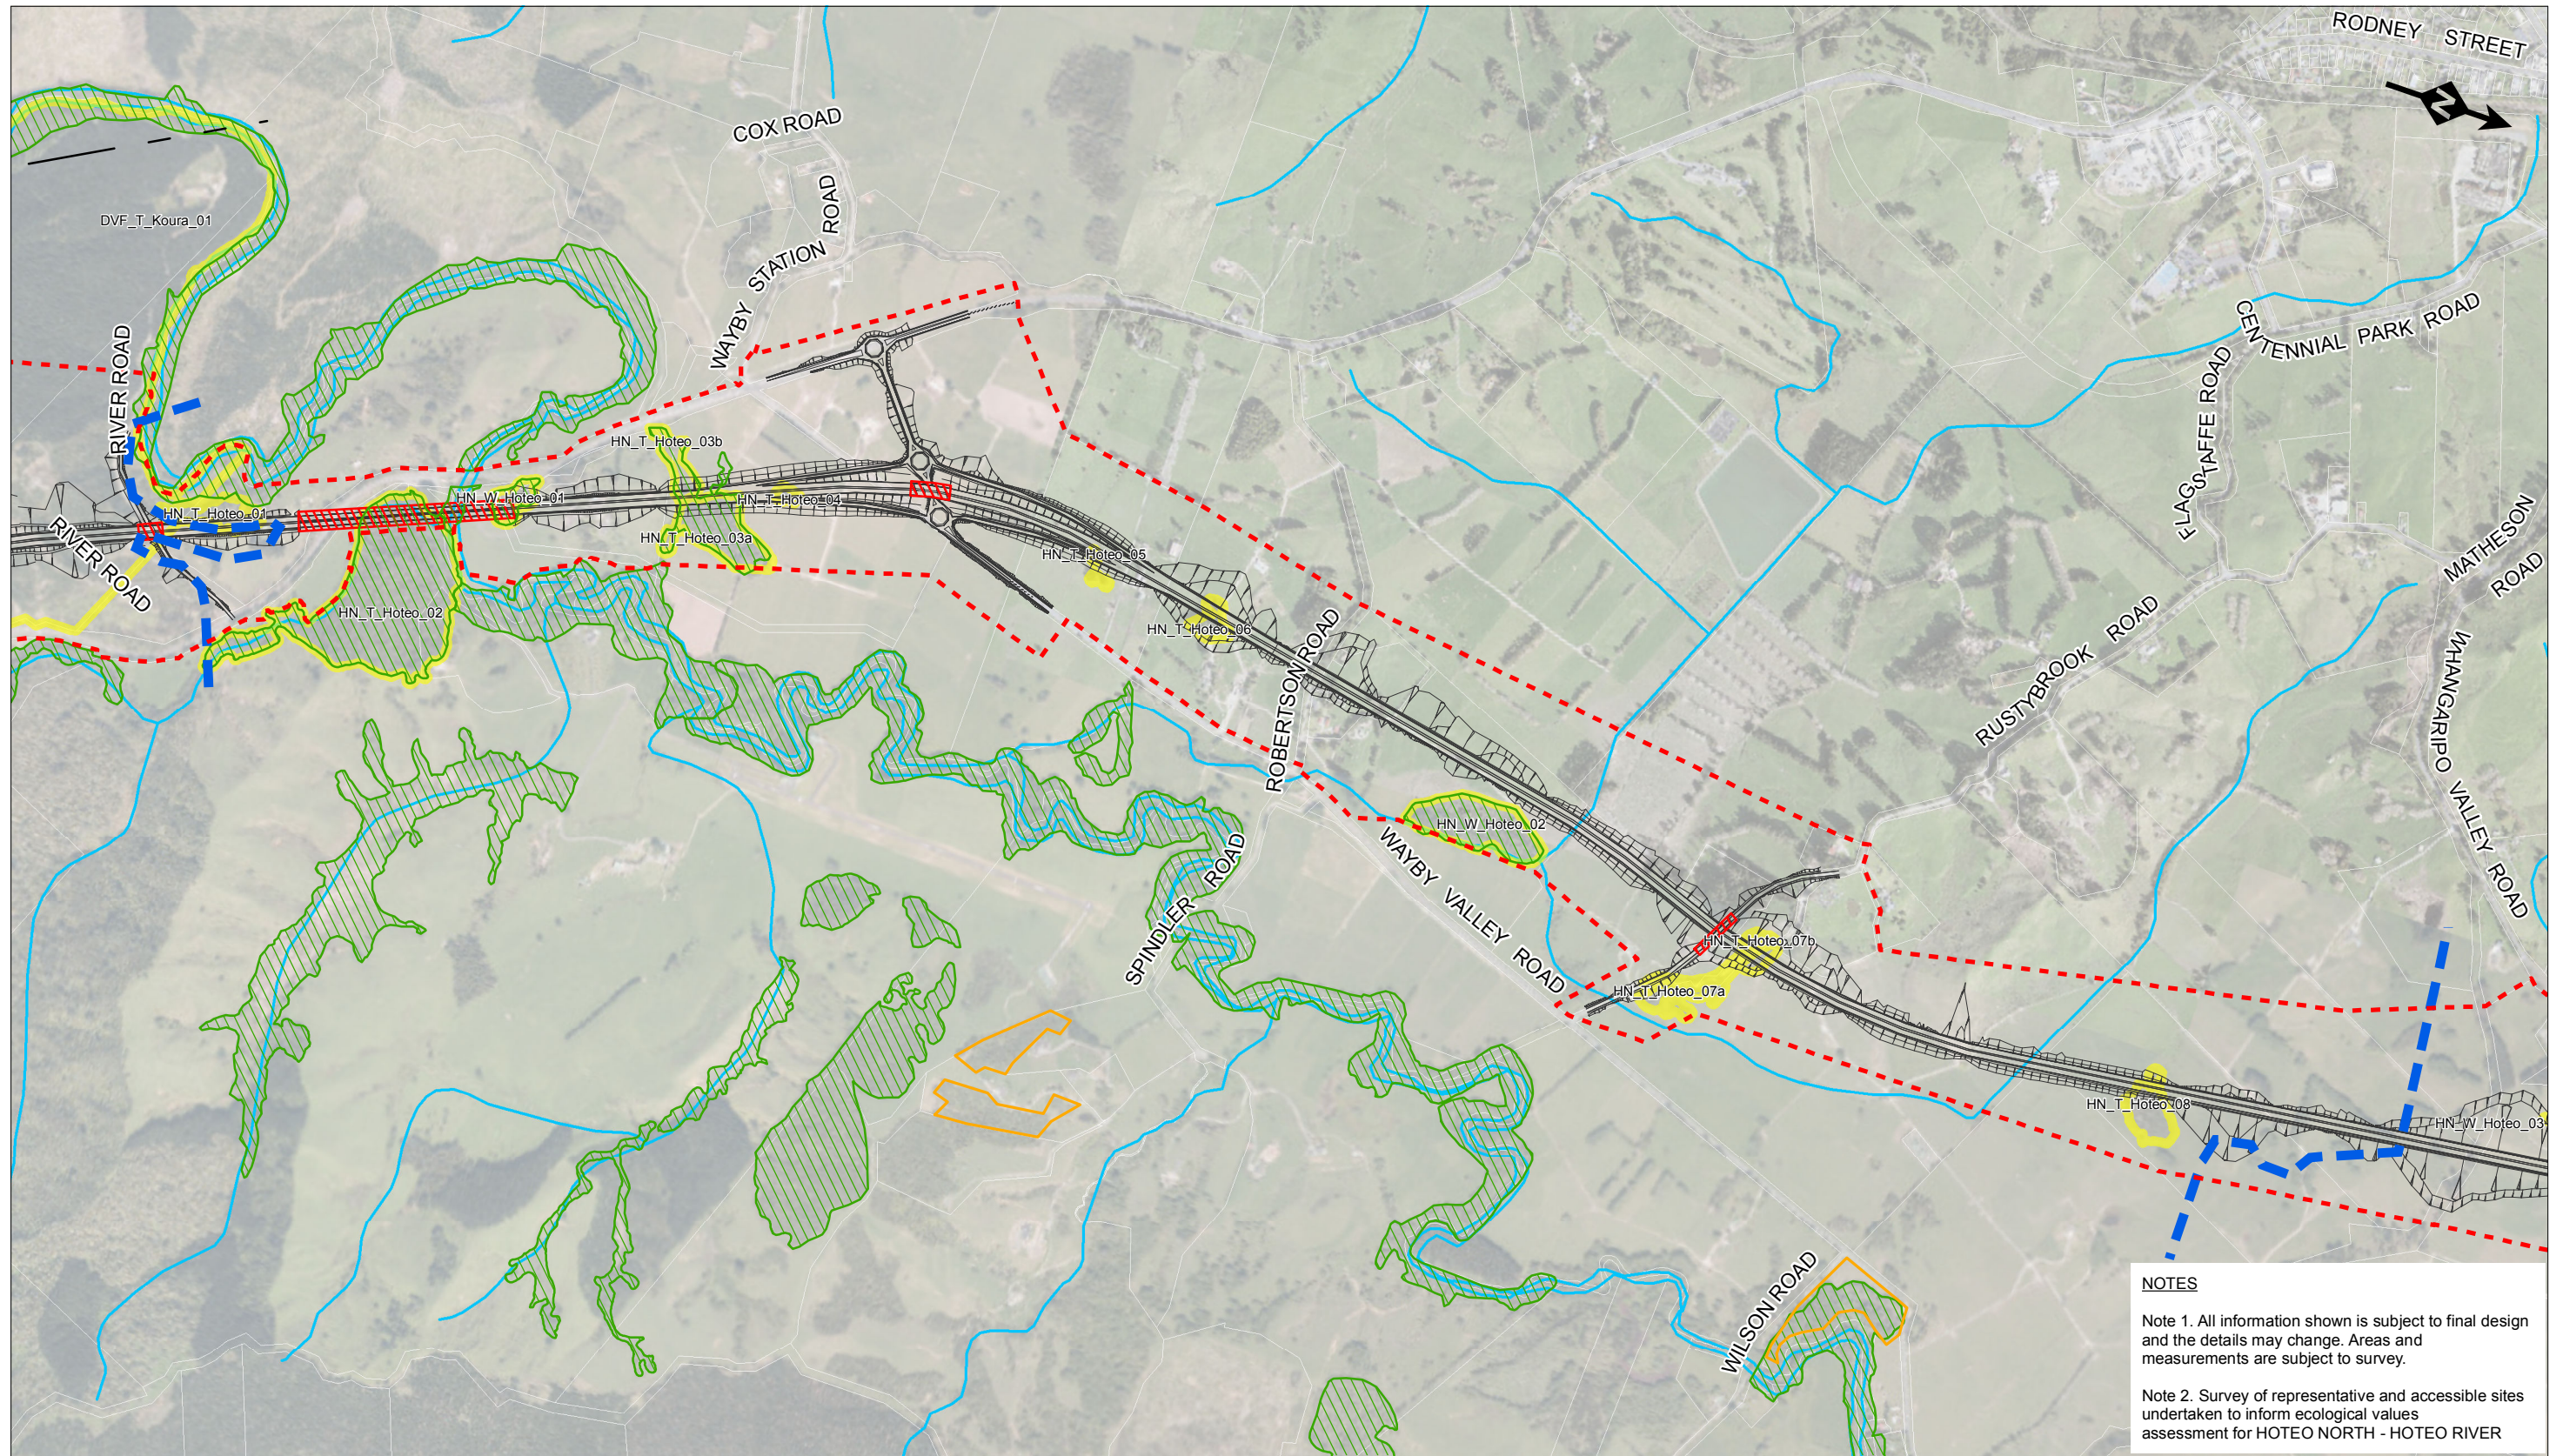

**NOTES**


Note 1. All information shown is subject to final design and the details may change. Areas and measurements are subject to survey.

Note 2. Survey of representative and accessible sites undertaken to inform ecological values assessment for HOTE0 NORTH - HOTE0 RIVER

	<p><b>LEGEND</b></p> <ul style="list-style-type: none"> <li><span style="border-bottom: 1px dashed red; width: 20px; display: inline-block;"></span> Indicative Alignment</li> <li><span style="border: 2px dashed red; width: 20px; height: 10px; display: inline-block;"></span> Proposed designation boundary</li> <li><span style="background: repeating-linear-gradient(45deg, transparent, transparent 2px, red 2px, red 4px); width: 20px; height: 10px; display: inline-block;"></span> Bridge</li> <li><span style="border-bottom: 2px solid blue; width: 20px; display: inline-block;"></span> Ecology Section Break</li> <li><span style="border: 2px solid yellow; width: 20px; height: 10px; display: inline-block;"></span> Ecology survey area</li> <li><span style="background: repeating-linear-gradient(-45deg, transparent, transparent 2px, green 2px, green 4px); width: 20px; height: 10px; display: inline-block;"></span> Significant Ecological Area (Land)</li> <li><span style="background: repeating-linear-gradient(-45deg, transparent, transparent 2px, blue 2px, blue 4px); width: 20px; height: 10px; display: inline-block;"></span> Significant Ecological Area (Marine)</li> <li><span style="border: 2px solid orange; width: 20px; height: 10px; display: inline-block;"></span> Covenant (AC)</li> <li><span style="border: 2px solid purple; width: 20px; height: 10px; display: inline-block;"></span> Covenant (QEII)</li> </ul>	
--	--	--

				DO NOT SCALE	FOR RMA APPROVALS	Project: <b>WARKWORTH TO WELLSFORD PROJECT</b> Title: <b>ECOLOGICAL ASSESSMENT TERRESTRIAL SURVEY AREA HOTE0 NORTH - HOTE0 RIVER</b>
0 ISSUED FOR RMA APPROVALS	NR JB* BN* 07/19			<small>Conditions of Use: This document may only be used by The JV's client (and any other person who The JV has agreed can use this document) for the purpose for which it was prepared and must not be used by any other person or for any other purpose.</small>	Drawn JW    Drafting Check JB* Approved BN*    Date JULY 2019	Contract: <b>PA4156</b> Drawing No: <b>ES-012</b> Sheet: <b>3 OF 5</b> Rev: <b>0</b>
No Revision	Drawn    Checked    Approved    Date			Scale NTS	<small>This Drawing must not be used for Construction unless signed as Approved</small> Original Size <b>A3</b>	



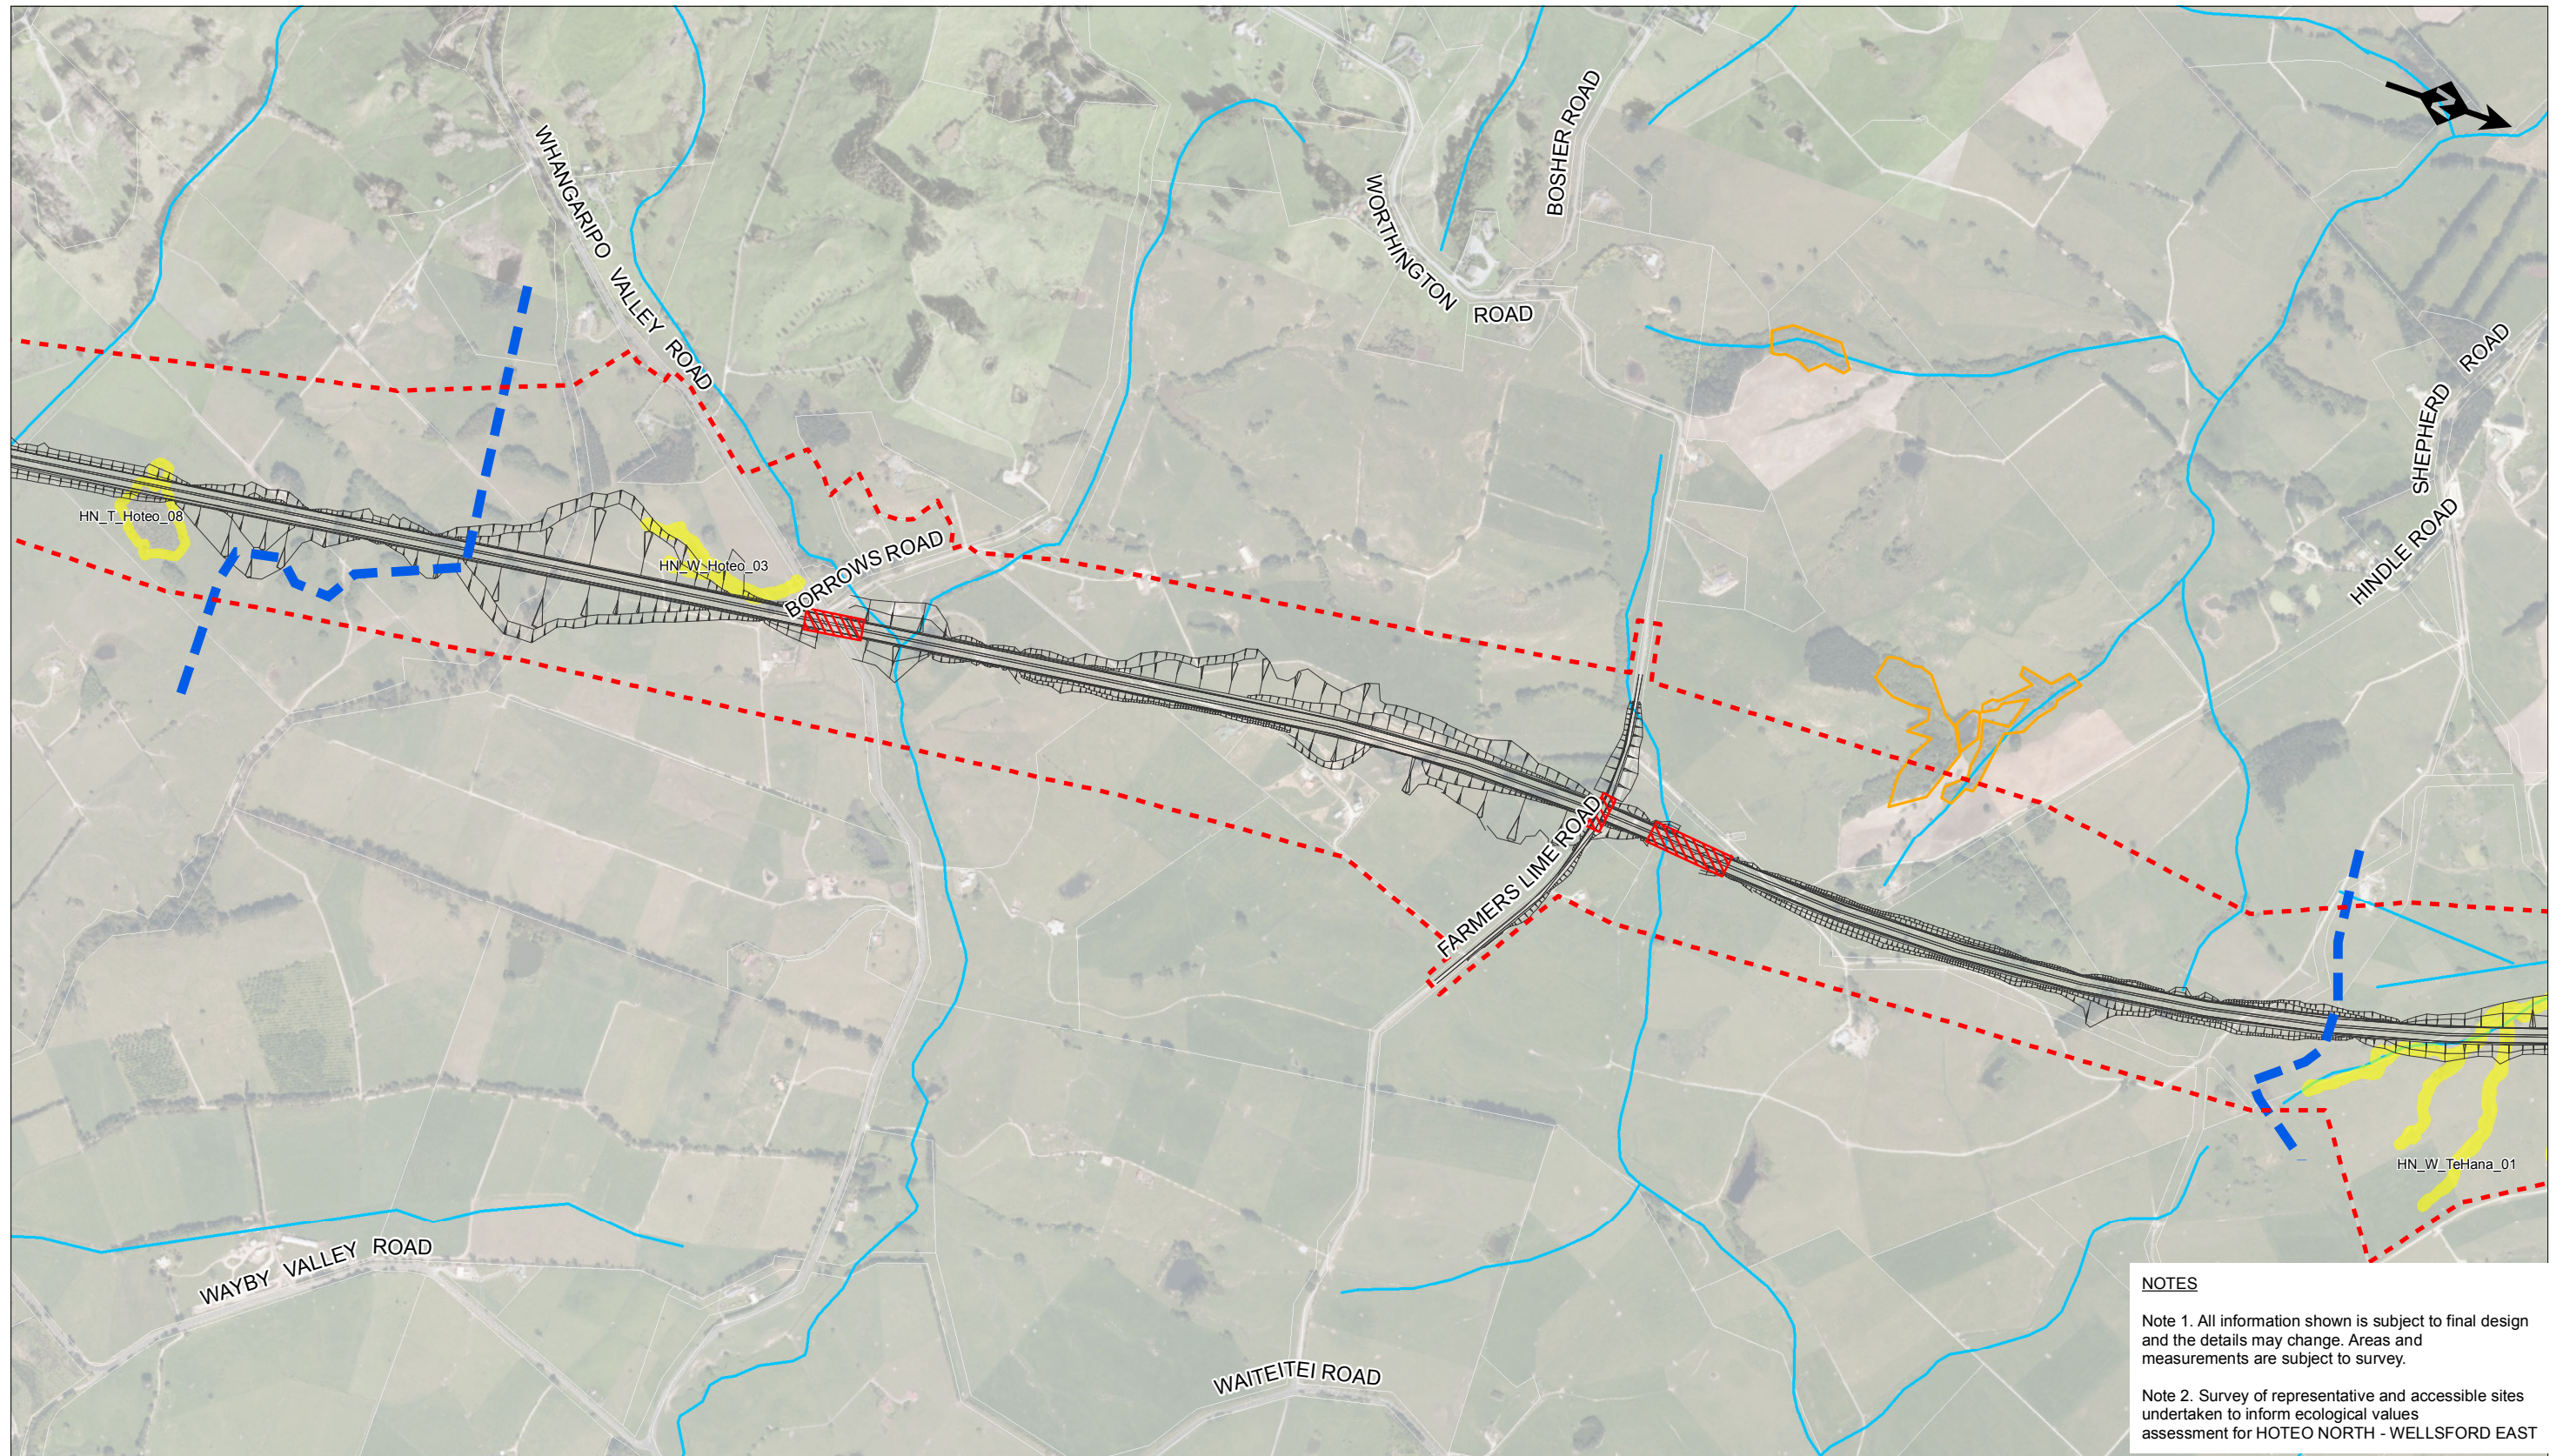

**NOTES**

Note 1. All information shown is subject to final design and the details may change. Areas and measurements are subject to survey.


Note 2. Survey of representative and accessible sites undertaken to inform ecological values assessment for HOTEIO NORTH - WELLSFORD EAST

**LEGEND**

- Indicative Alignment
- Proposed designation boundary
- Bridge
- Ecology Section Break
- Ecology survey area
- Significant Ecological Area (Land)
- Significant Ecological Area (Marine)
- Covenant (AC)
- Covenant (QEII)

						<p><b>DO NOT SCALE</b></p> <p>Conditions of Use: This document may only be used by The JV's client (and any other person who The JV has agreed can use this document) for the purpose for which it was prepared and must not be used by any other person or for any other purpose.</p>		<p><b>FOR RMA APPROVALS</b></p> <table border="1"> <tr> <td>Drawn JW</td> <td>Drafting Check JB*</td> <td>Designed IB*</td> <td>Design Check JB*</td> </tr> <tr> <td colspan="2">Approved BN*</td> <td colspan="2">Date JULY 2019</td> </tr> <tr> <td>Scale NTS</td> <td colspan="2">This Drawing must not be used for Construction unless signed as Approved</td> <td>Original Size A3</td> </tr> </table>		Drawn JW	Drafting Check JB*	Designed IB*	Design Check JB*	Approved BN*		Date JULY 2019		Scale NTS	This Drawing must not be used for Construction unless signed as Approved		Original Size A3	<p>Project <b>WARKWORTH TO WELLSFORD PROJECT</b></p> <p>Title <b>ECOLOGICAL ASSESSMENT</b></p> <p><b>TERRESTRIAL SURVEY AREA</b></p> <p><b>HOTEIO NORTH - WELLSFORD EAST</b></p>	
Drawn JW	Drafting Check JB*	Designed IB*	Design Check JB*																				
Approved BN*		Date JULY 2019																					
Scale NTS	This Drawing must not be used for Construction unless signed as Approved		Original Size A3																				
<p>0 ISSUED FOR RMA APPROVALS</p> <table border="1"> <tr> <td>NR</td> <td>JB*</td> <td>BN*</td> <td>07/19</td> </tr> <tr> <td>Drawn</td> <td>Checked</td> <td>Approved</td> <td>Date</td> </tr> </table>		NR	JB*	BN*	07/19	Drawn	Checked	Approved	Date	<p>Contract: <b>PA4156</b></p> <p>Drawing No: <b>ES-013</b></p> <p>Sheet: <b>4 OF 5</b></p> <p>Rev: <b>0</b></p>													
NR	JB*	BN*	07/19																				
Drawn	Checked	Approved	Date																				




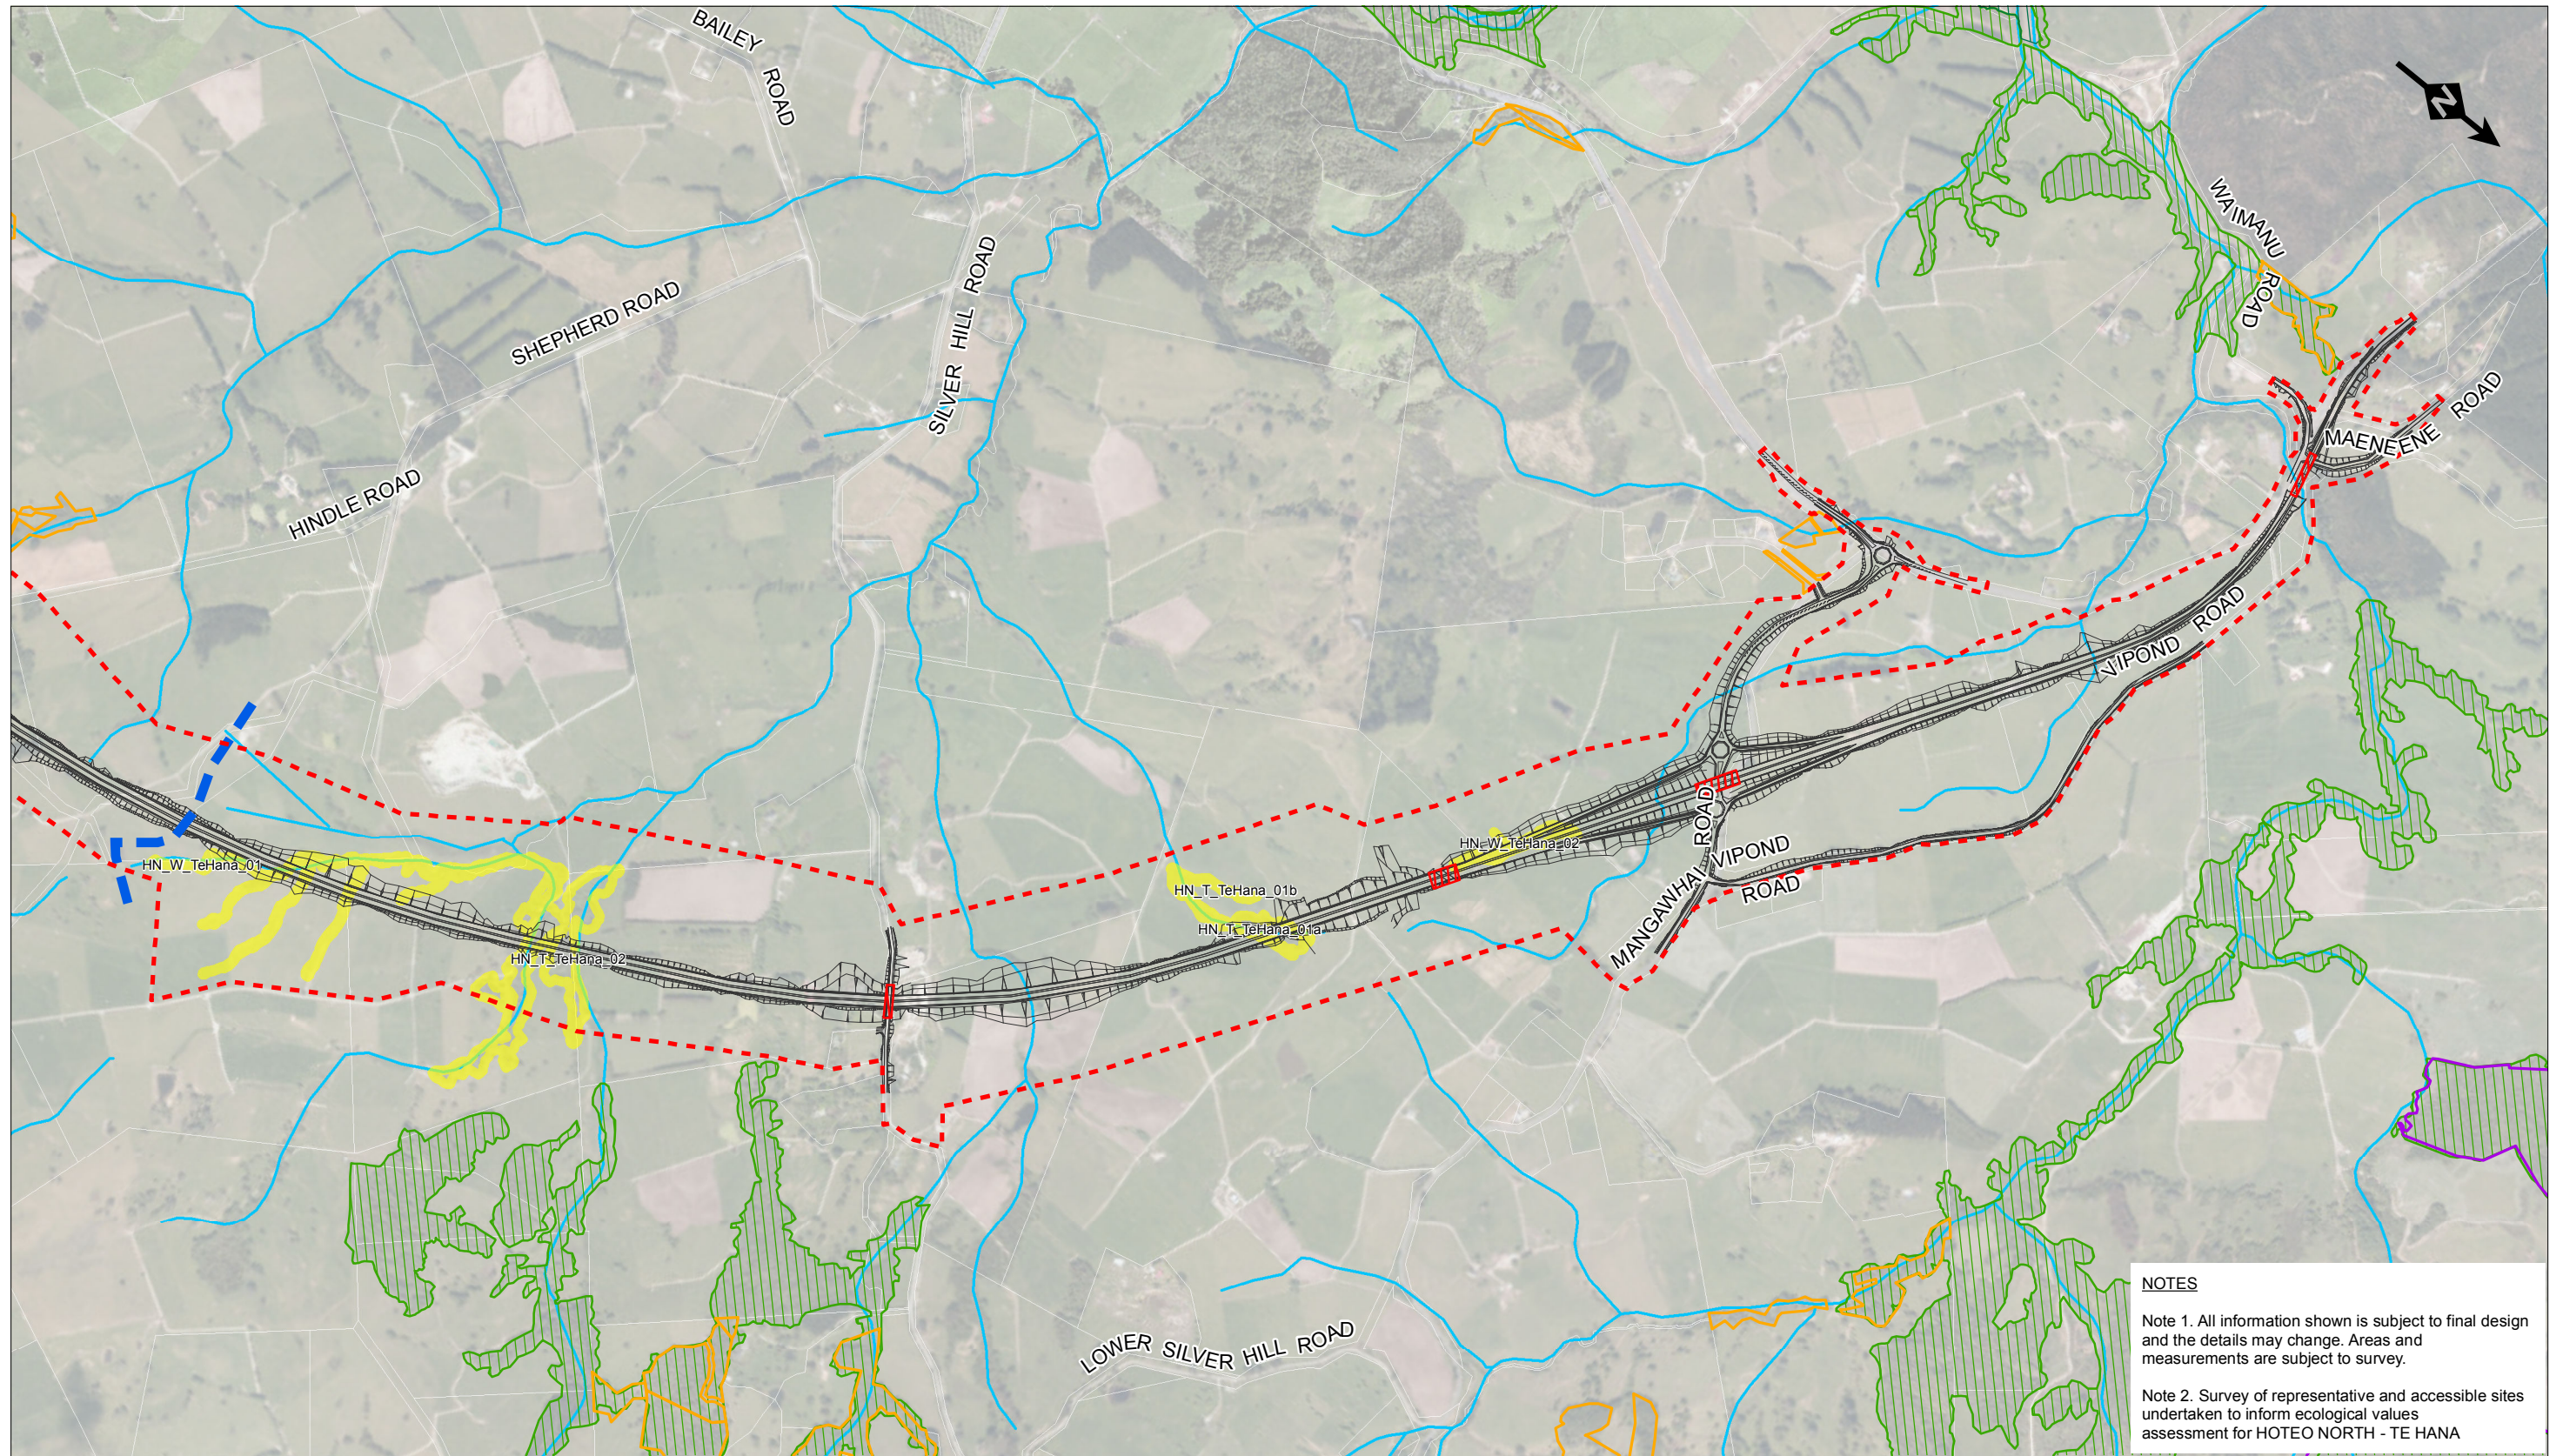

**NOTES**

Note 1. All information shown is subject to final design and the details may change. Areas and measurements are subject to survey.

Note 2. Survey of representative and accessible sites undertaken to inform ecological values assessment for HOTE0 NORTH - TE HANA

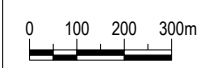

**LEGEND**

- Indicative Alignment
- Ecology Section Break
- Significant Ecological Area (Land)
- Covenant (AC)
- Proposed designation boundary
- Ecology survey area
- Significant Ecological Area (Marine)
- Covenant (QEII)
- Bridge



	 <b>NZ TRANSPORT AGENCY</b> WAKA KOTAHI	 <b>JACOBS</b>	 <b>GHD</b>	<p><b>DO NOT SCALE</b></p> <p>Conditions of Use: This document may only be used by The JV's client (and any other person who The JV has agreed can use this document) for the purpose for which it was prepared and must not be used by any other person or for any other purpose.</p>	<p><b>FOR RMA APPROVALS</b></p> <table border="1" style="width: 100%; border-collapse: collapse;"> <tr> <td>Drawn JW</td> <td>Drafting Check JB*</td> <td>Designed IB*</td> <td>Design Check JB*</td> </tr> <tr> <td colspan="2">Approved BN*</td> <td colspan="2">Date JULY 2019</td> </tr> <tr> <td>Scale NTS</td> <td colspan="2">This Drawing must not be used for Construction unless signed as Approved</td> <td>Original Size <b>A3</b></td> </tr> </table>	Drawn JW	Drafting Check JB*	Designed IB*	Design Check JB*	Approved BN*		Date JULY 2019		Scale NTS	This Drawing must not be used for Construction unless signed as Approved		Original Size <b>A3</b>	<p>Project <b>WARKWORTH TO WELLSFORD PROJECT</b></p> <p>Title <b>ECOLOGICAL ASSESSMENT TERRESTRIAL SURVEY AREA HOTE0 NORTH - TE HANA</b></p> <p>Contract: <b>PA4156</b> Drawing No: <b>ES-014</b> Sheet: <b>5 OF 5</b> Rev: <b>0</b></p>
Drawn JW	Drafting Check JB*	Designed IB*	Design Check JB*															
Approved BN*		Date JULY 2019																
Scale NTS	This Drawing must not be used for Construction unless signed as Approved		Original Size <b>A3</b>															
<table border="1" style="width: 100%; border-collapse: collapse;"> <tr> <td style="width: 10%;">0</td> <td style="width: 60%;">ISSUED FOR RMA APPROVALS</td> <td style="width: 10%;">NR</td> <td style="width: 10%;">JB*</td> <td style="width: 10%;">BN*</td> <td style="width: 10%;">07/19</td> </tr> <tr> <td>No</td> <td>Revision</td> <td>Drawn</td> <td>Checked</td> <td>Approved</td> <td>Date</td> </tr> </table>	0	ISSUED FOR RMA APPROVALS	NR	JB*	BN*	07/19	No	Revision	Drawn	Checked	Approved	Date						
0	ISSUED FOR RMA APPROVALS	NR	JB*	BN*	07/19													
No	Revision	Drawn	Checked	Approved	Date													