


Pūhoi to Warkworth Alignment

Indicative realignment of forestry track

NOTES

Note 1. All information shown is subject to final design and the details may change. Areas and measurements are subject to survey.

Note 2. Survey of representative and accessible sites undertaken to inform ecological values assessment for WARKWORTH NORTH

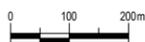

LEGEND

- Indicative Alignment
- - - Proposed designation boundary
- ▨ Bridge
- Ecology Section Break
- NZFFD Records
- Freshwater Survey Sites
- Overland Flow Path
- - - 2,000 - 4,000m2
- 4,000m2 - 3ha
- >3ha




| | | | | | |
|----|--------------------------|-------|---------|----------|-------|
| 0 | ISSUED FOR RMA APPROVALS | NR | JB* | BN* | 07/19 |
| No | Revision | Drawn | Checked | Approved | Date |



DO NOT SCALE
 Conditions of Use:
 This document may only be used by The JV's client (and any other person who The JV has agreed can use this document) for the purpose for which it was prepared and must not be used by any other person or for any other purpose.

| FOR RMA APPROVALS | | | |
|-------------------|--|----------------|------------------|
| Drawn NR | Drafting Check JB* | Designed IB* | Design Check JB* |
| Approved BN* | | Date JULY 2019 | |
| Scale NTS | This Drawing must not be used for Construction unless signed as Approved | | Original Size A3 |

| | | | |
|-----------|---------------------------------------|-------------|--------|
| Project | WARKWORTH TO WELLSFORD PROJECT | | |
| Title | ECOLOGICAL ASSESSMENT | | |
| | FRESHWATER SITE MAP | | |
| | WARKWORTH NORTH | | |
| Contract: | PA4156 | Drawing No: | ES-050 |
| Sheet: | 1 OF 5 | Rev: | 0 |

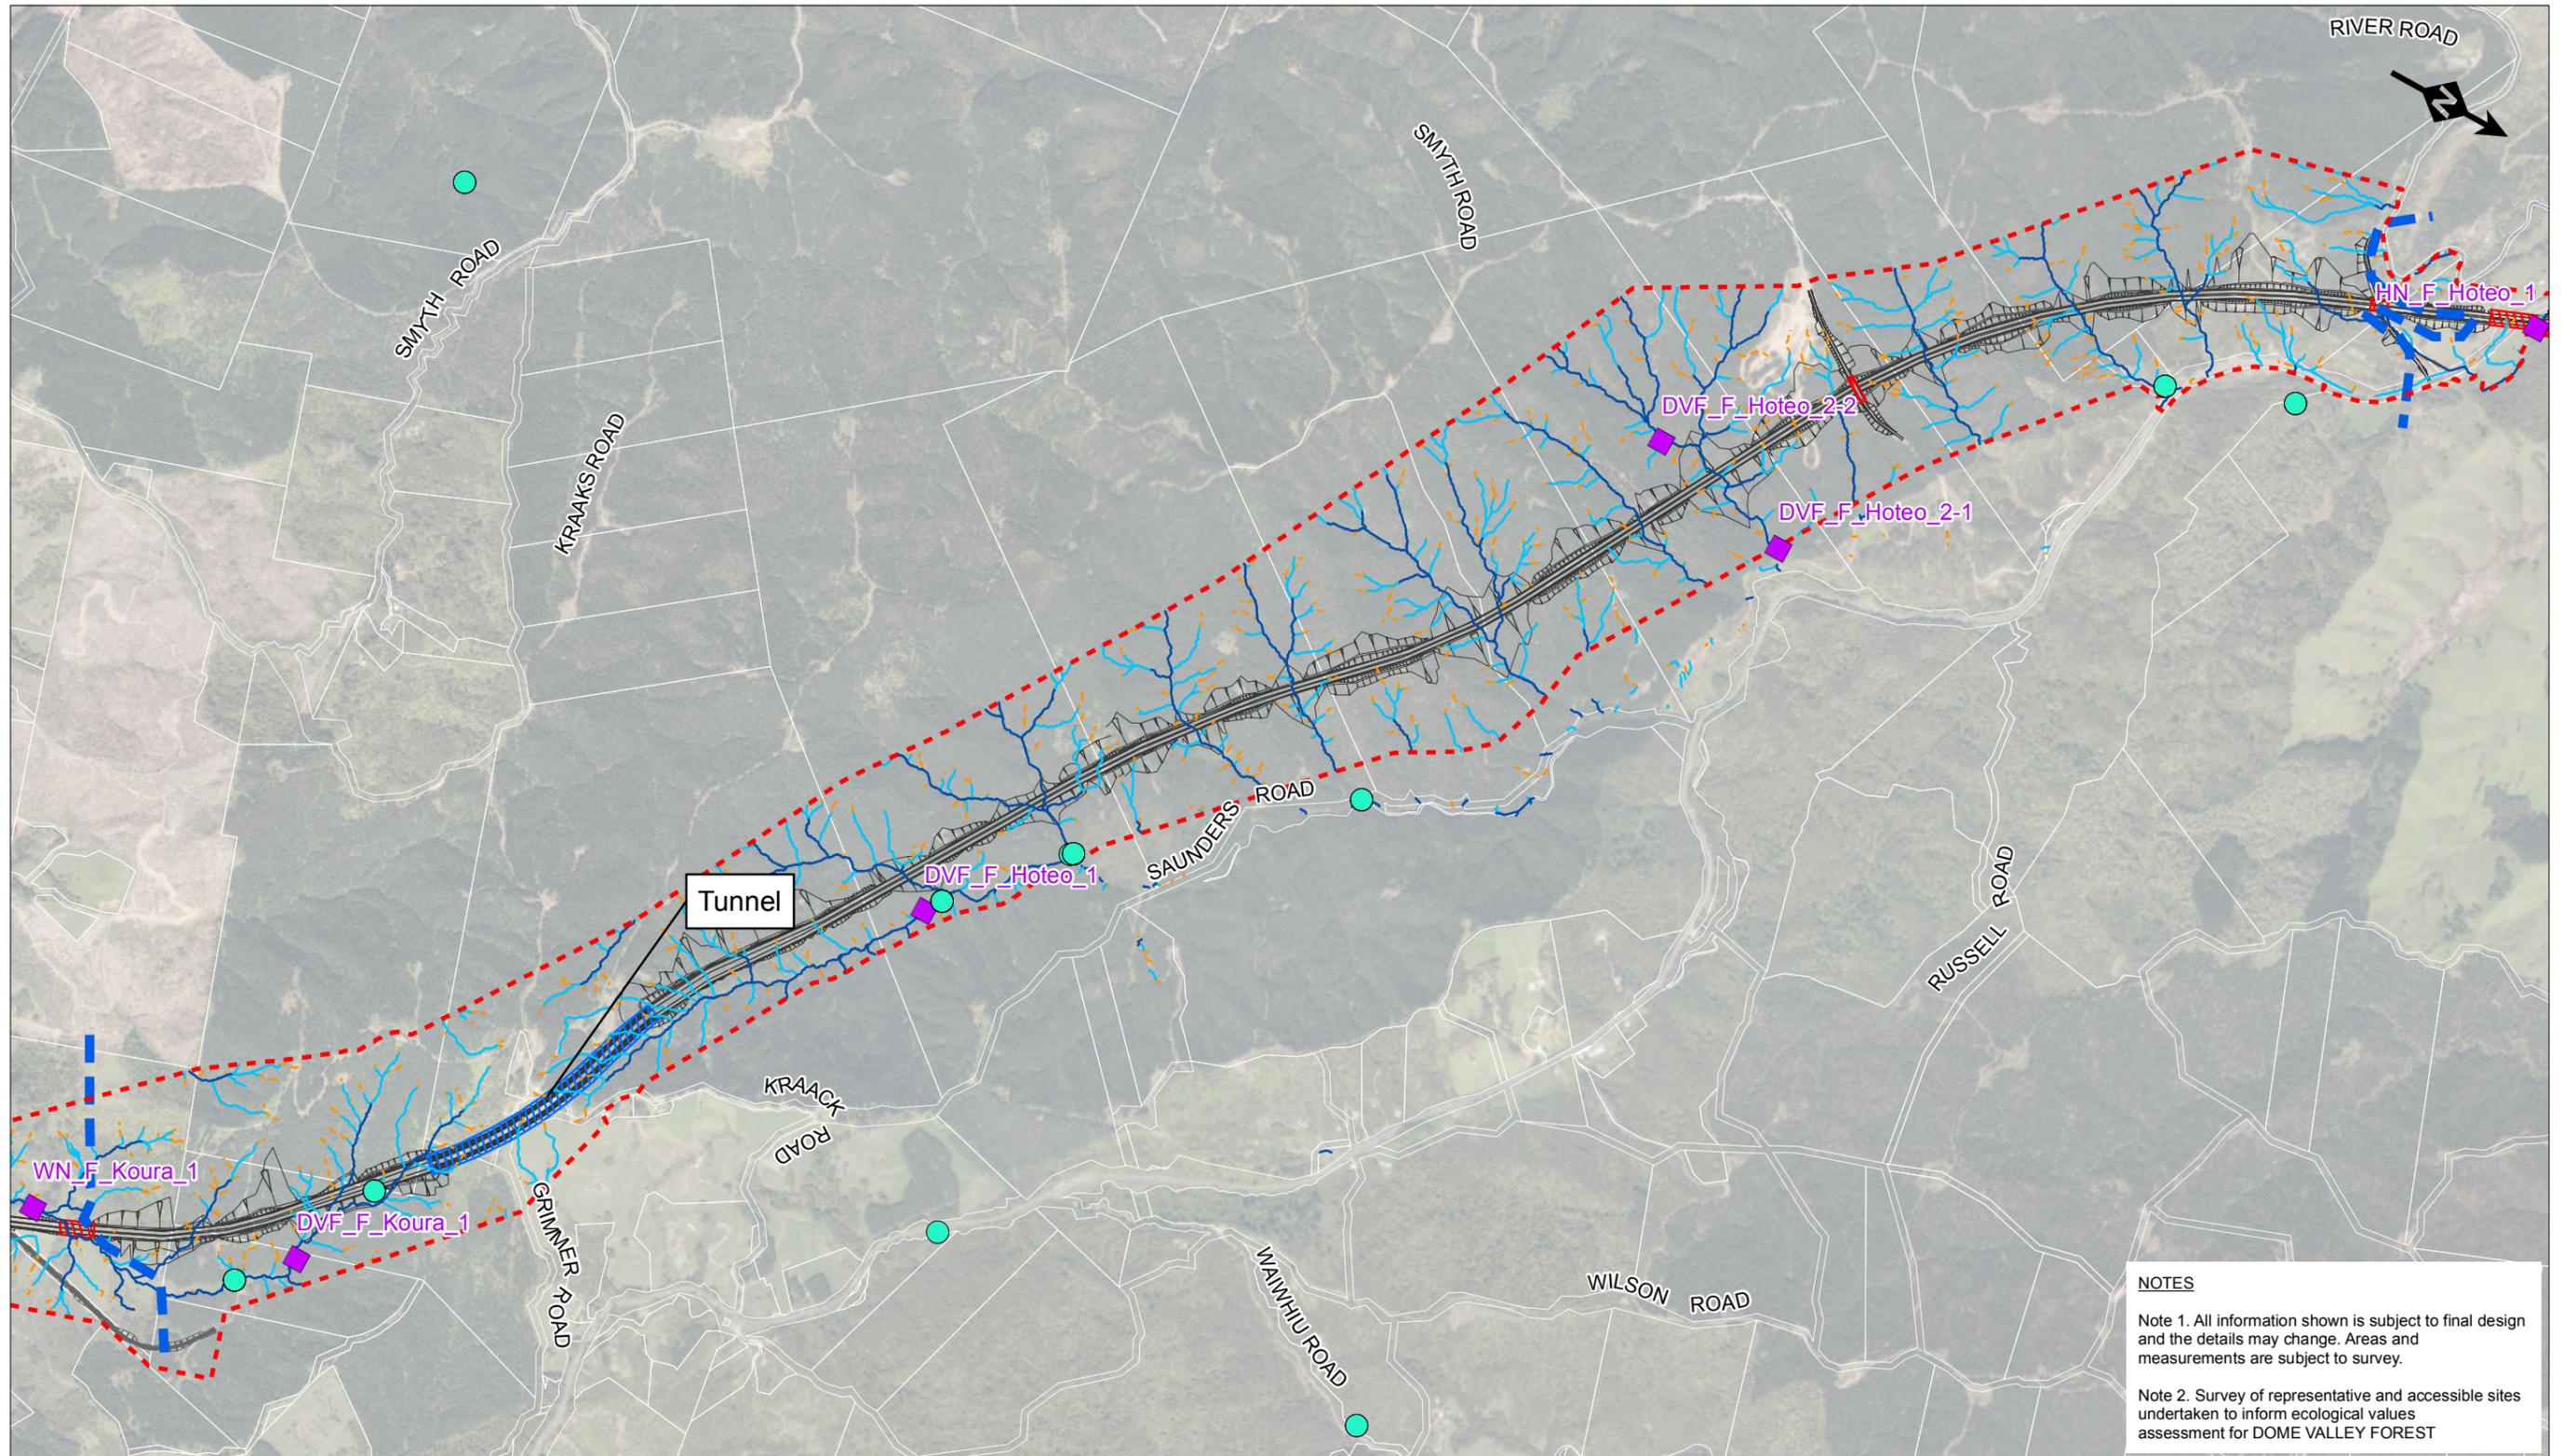

NOTES


Note 1. All information shown is subject to final design and the details may change. Areas and measurements are subject to survey.

Note 2. Survey of representative and accessible sites undertaken to inform ecological values assessment for DOME VALLEY FOREST

LEGEND

- Indicative Alignment
- Proposed designation boundary
- Bridge
- Ecology Section Break
- NZFFD Records
- Freshwater Survey Sites
- Overland Flow Path
 - 4,000m² - 3ha
 - 2,000 - 4,000m²
 - >3ha

| | | | | | | | | | | | |
|--|--|---|--|--|--|--|--|--|--|--|--|
| | | | | | | DO NOT SCALE <small>Conditions of Use: This document may only be used by The JV's client (and any other person who The JV has agreed can use this document) for the purpose for which it was prepared and must not be used by any other person or for any other purpose.</small> | | FOR RMA APPROVALS Drawn NR Drafting Check JB* Designed IB* Design Check JB* Approved BN* Date JULY 2019 Scale NTS This Drawing must not be used for Construction unless signed as Approved Original Size A3 | | Project WARKWORTH TO WELLSFORD PROJECT Title ECOLOGICAL ASSESSMENT FRESHWATER SITE MAP DOME VALLEY FOREST Contract: PA4156 Drawing No: ES-051 Sheet: 2 OF 5 Rev: 0 | |
| 0 ISSUED FOR RMA APPROVALS NR JB* BN* 07/19 <small>No Revision Drawn Checked Approved Date</small> | | <small>Document Path: W:\W2W Designation and Resource Consents\07 GIS\MXD\ECOLOGYYA3_Landscape_A7_ES_freshwater_ForRMAApprovals.mxd</small> | | | | | | | | | |

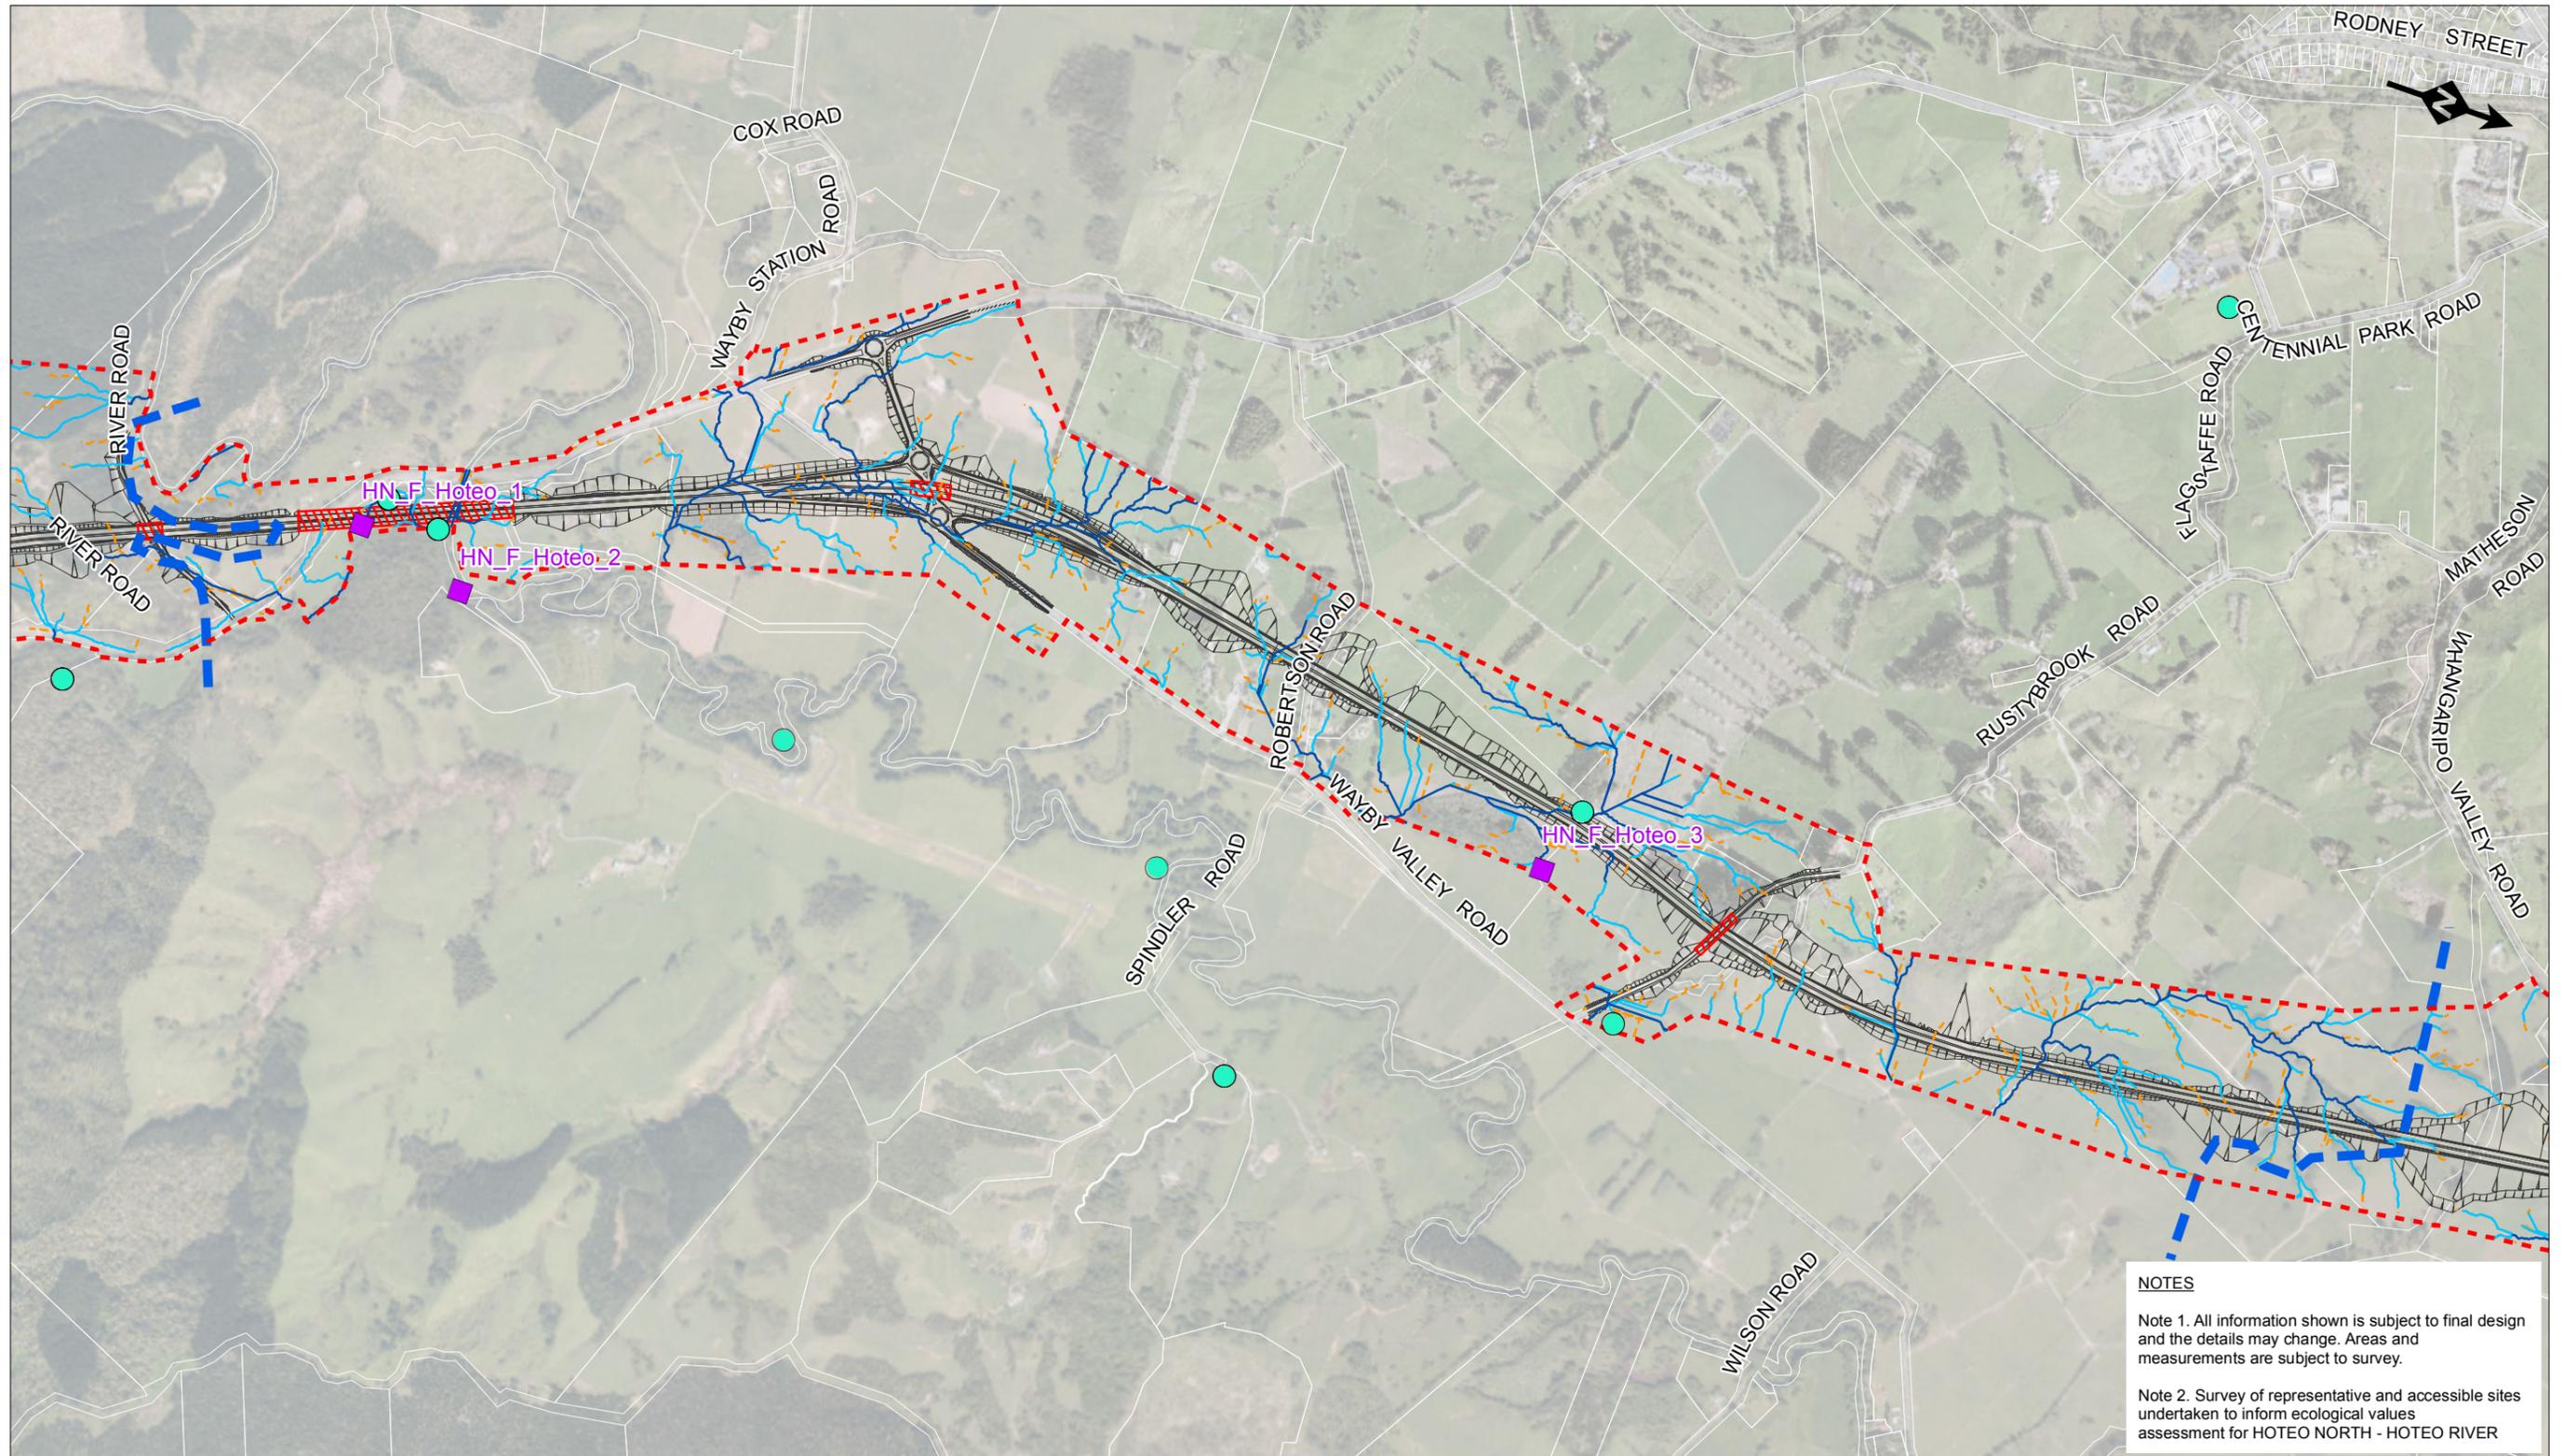

NOTES


Note 1. All information shown is subject to final design and the details may change. Areas and measurements are subject to survey.

Note 2. Survey of representative and accessible sites undertaken to inform ecological values assessment for HOTE0 NORTH - HOTE0 RIVER

LEGEND

- Indicative Alignment
- Proposed designation boundary
- Bridge
- Ecology Section Break
- NZFFD Records
- Freshwater Survey Sites
- Overland Flow Path
 - 2,000 - 4,000m2
 - 4,000m2 - 3ha
 - >3ha

| | | | | | | | | | | | | | | | | | | | | | | | |
|--|--|----------------|------------------|-----|-------|--|---------|---|------|--|--------------------|--------------|------------------|--------------|--|----------------|--|-----------|--|--|------------------|--|--|
| | | | | | | <p>DO NOT SCALE</p> <p>Conditions of Use: This document may only be used by The JV's client (and any other person who The JV has agreed can use this document) for the purpose for which it was prepared and must not be used by any other person or for any other purpose.</p> | | <p>FOR RMA APPROVALS</p> <table border="1"> <tr> <td>Drawn NR</td> <td>Drafting Check JB*</td> <td>Designed IB*</td> <td>Design Check JB*</td> </tr> <tr> <td colspan="2">Approved BN*</td> <td colspan="2">Date JULY 2019</td> </tr> <tr> <td>Scale NTS</td> <td colspan="2">This Drawing must not be used for Construction unless signed as Approved</td> <td>Original Size A3</td> </tr> </table> | | Drawn NR | Drafting Check JB* | Designed IB* | Design Check JB* | Approved BN* | | Date JULY 2019 | | Scale NTS | This Drawing must not be used for Construction unless signed as Approved | | Original Size A3 | <p>Project WARKWORTH TO WELLSFORD PROJECT</p> <p>Title ECOLOGICAL ASSESSMENT FRESHWATER SITE MAP HOTE0 NORTH - HOTE0 RIVER</p> | |
| Drawn NR | Drafting Check JB* | Designed IB* | Design Check JB* | | | | | | | | | | | | | | | | | | | | |
| Approved BN* | | Date JULY 2019 | | | | | | | | | | | | | | | | | | | | | |
| Scale NTS | This Drawing must not be used for Construction unless signed as Approved | | Original Size A3 | | | | | | | | | | | | | | | | | | | | |
| <p>0 ISSUED FOR RMA APPROVALS</p> <table border="1"> <tr> <td>NR</td> <td>JB*</td> <td>BN*</td> <td>07/19</td> </tr> <tr> <td>Drawn</td> <td>Checked</td> <td>Approved</td> <td>Date</td> </tr> </table> | | NR | JB* | BN* | 07/19 | Drawn | Checked | Approved | Date | <p>Contract: PA4156</p> <p>Drawing No: ES-052</p> <p>Sheet: 3 OF 5</p> <p>Rev: 0</p> | | | | | | | | | | | | | |
| NR | JB* | BN* | 07/19 | | | | | | | | | | | | | | | | | | | | |
| Drawn | Checked | Approved | Date | | | | | | | | | | | | | | | | | | | | |

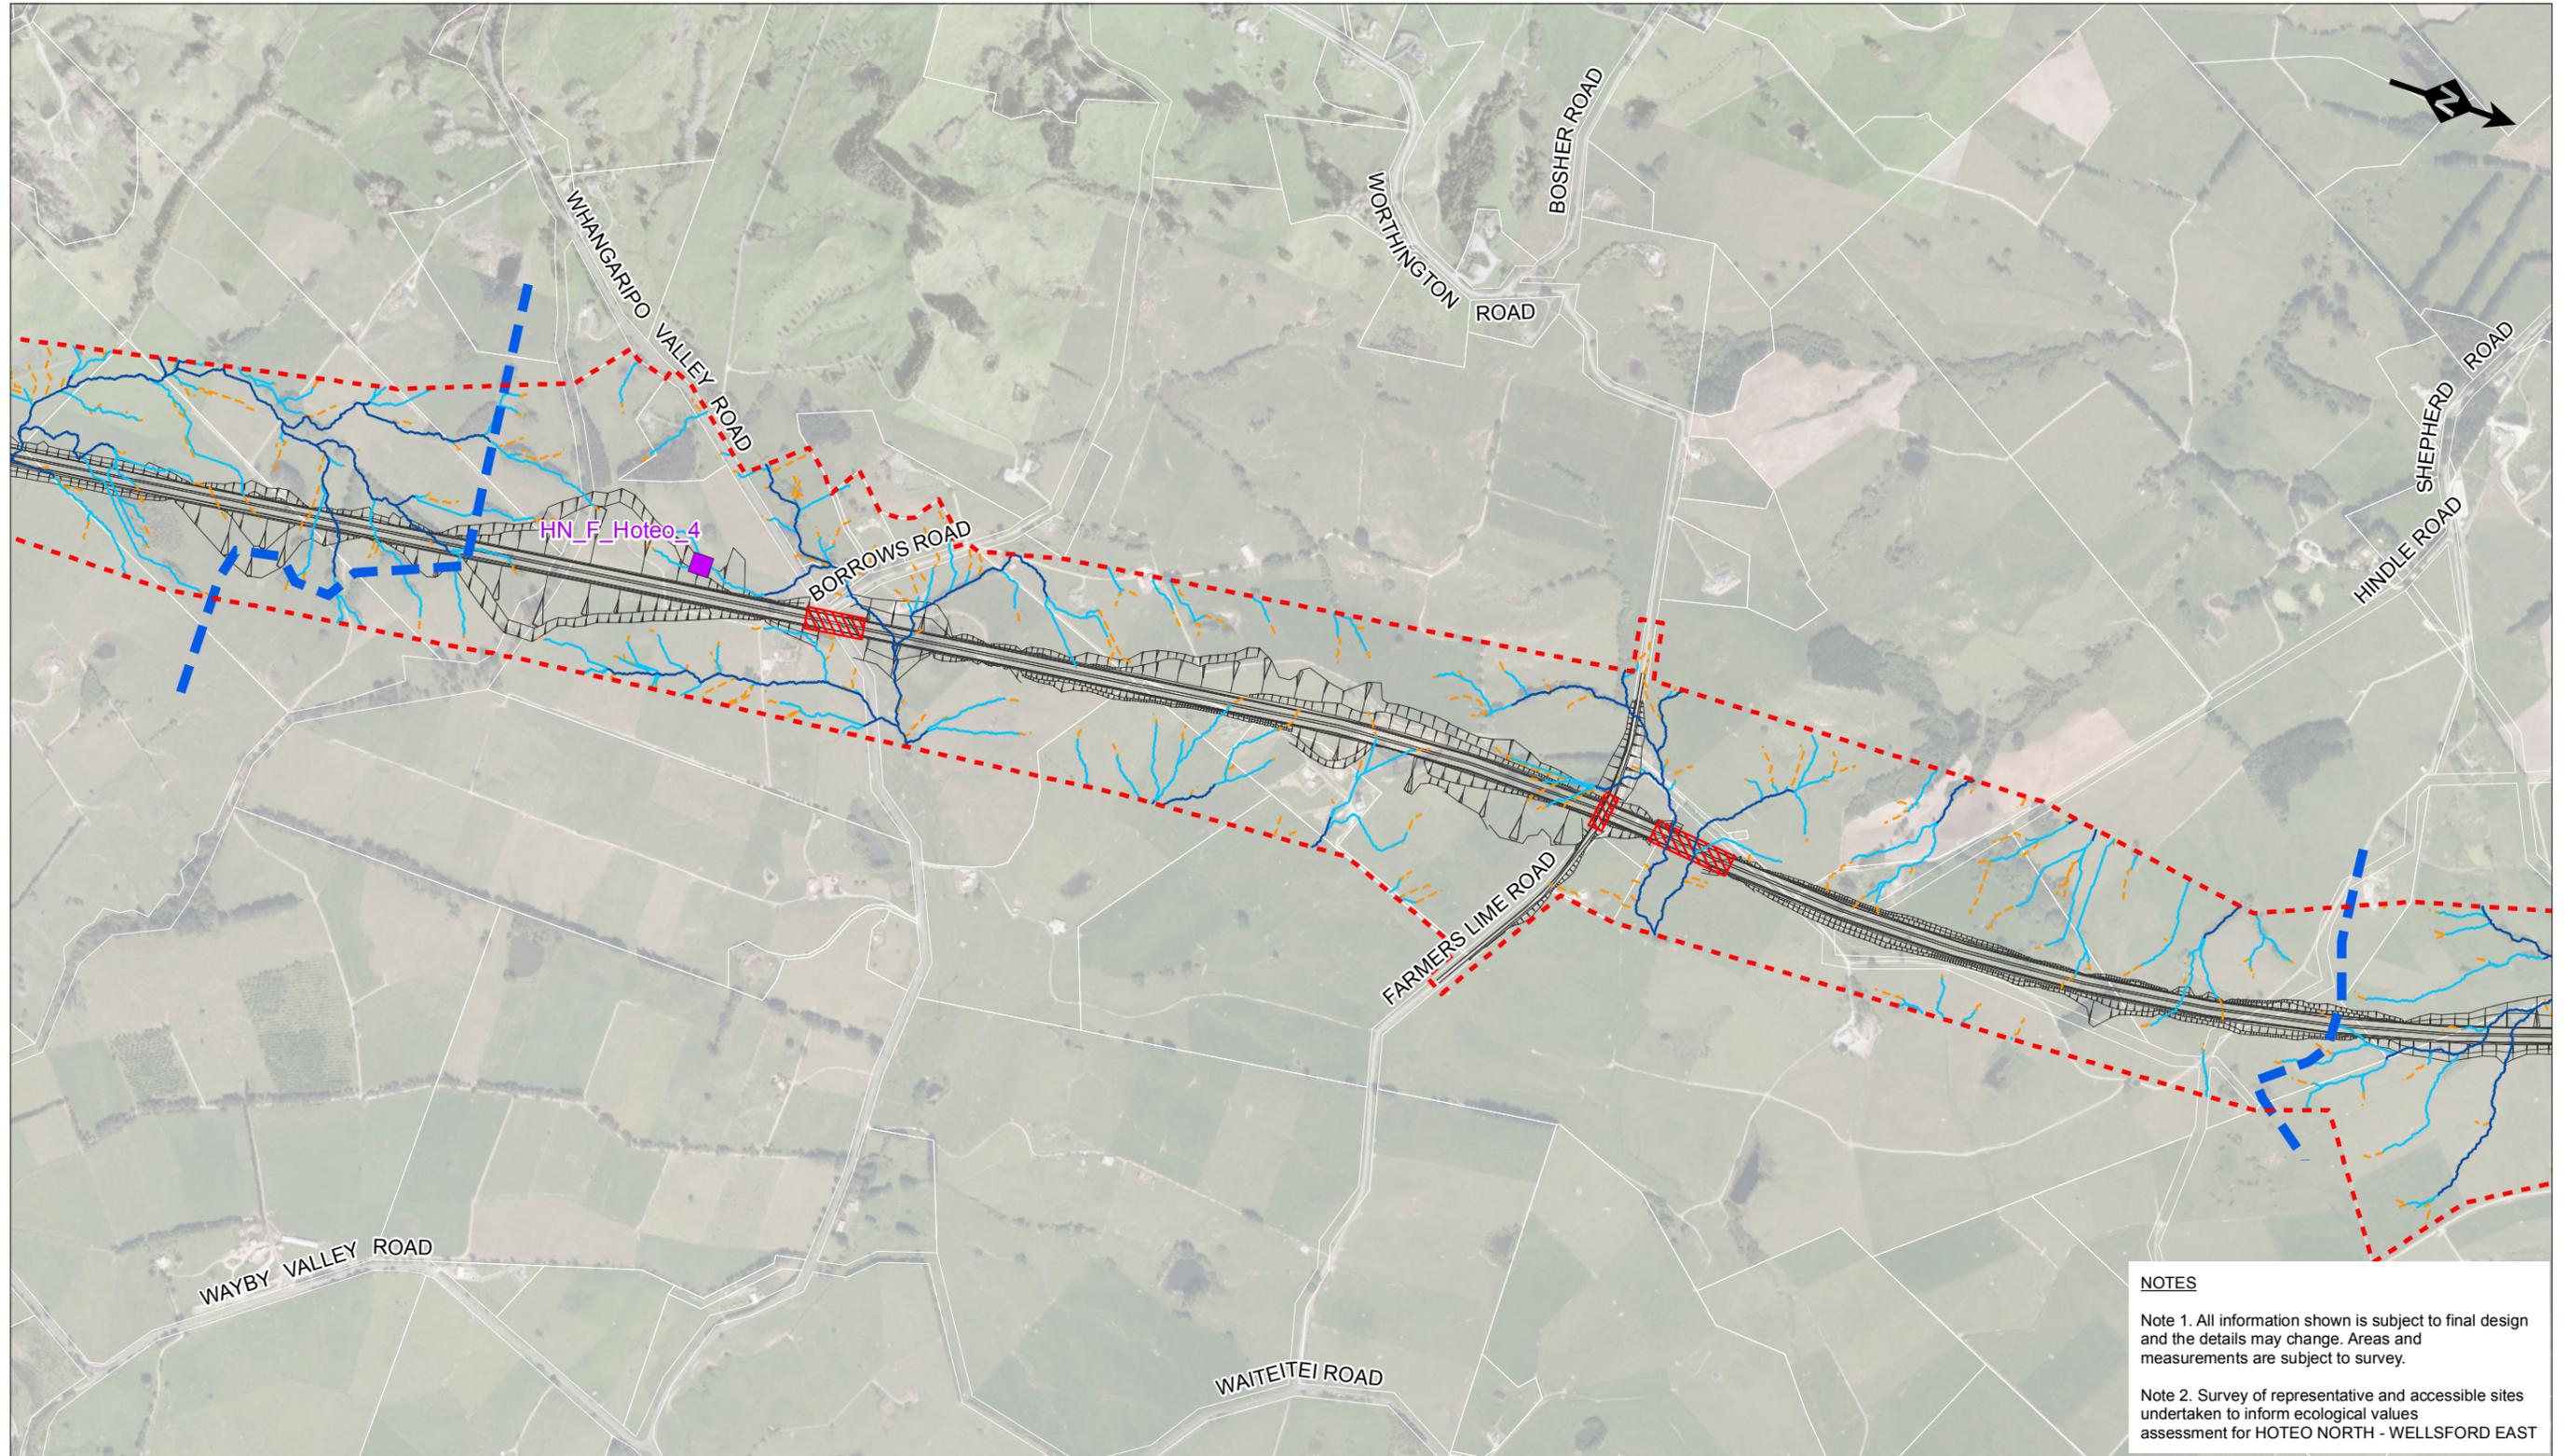

NOTES


Note 1. All information shown is subject to final design and the details may change. Areas and measurements are subject to survey.

Note 2. Survey of representative and accessible sites undertaken to inform ecological values assessment for HOTE0 NORTH - WELLSFORD EAST

LEGEND

- Indicative Alignment
- Proposed designation boundary
- Bridge
- Ecology Section Break
- NZFFD Records
- Freshwater Survey Sites
- Overland Flow Path
 - 4,000m2 - 3ha
 - 2,000 - 4,000m2
 - >3ha

| | | | | | | | | | | | | |
|----------------------------|----------|-------|---------|----------|-------|--|--|---------------------------------------|--------------------------------------|----------------------------------|----------------------------|--|
| 0 ISSUED FOR RMA APPROVALS | | NR | JB* | BN* | 07/19 | | DO NOT SCALE <small>Conditions of Use: This document may only be used by the JV's client (and any other person who The JV has agreed can use this document) for the purpose for which it was prepared and must not be used by any other person or for any other purpose.</small> | FOR RMA APPROVALS | | | | Project: WARKWORTH TO WELLSFORD PROJECT Title: ECOLOGICAL ASSESSMENT FRESHWATER SITE MAP HOTE0 NORTH - WELLSFORD EAST |
| No | Revision | Drawn | Checked | Approved | Date | | | Drawn NR Approved BN* Scale NTS | Drafting Check JB* Date JULY 2019 | Designed IB* Design Check JB* | Original Size A3 | |

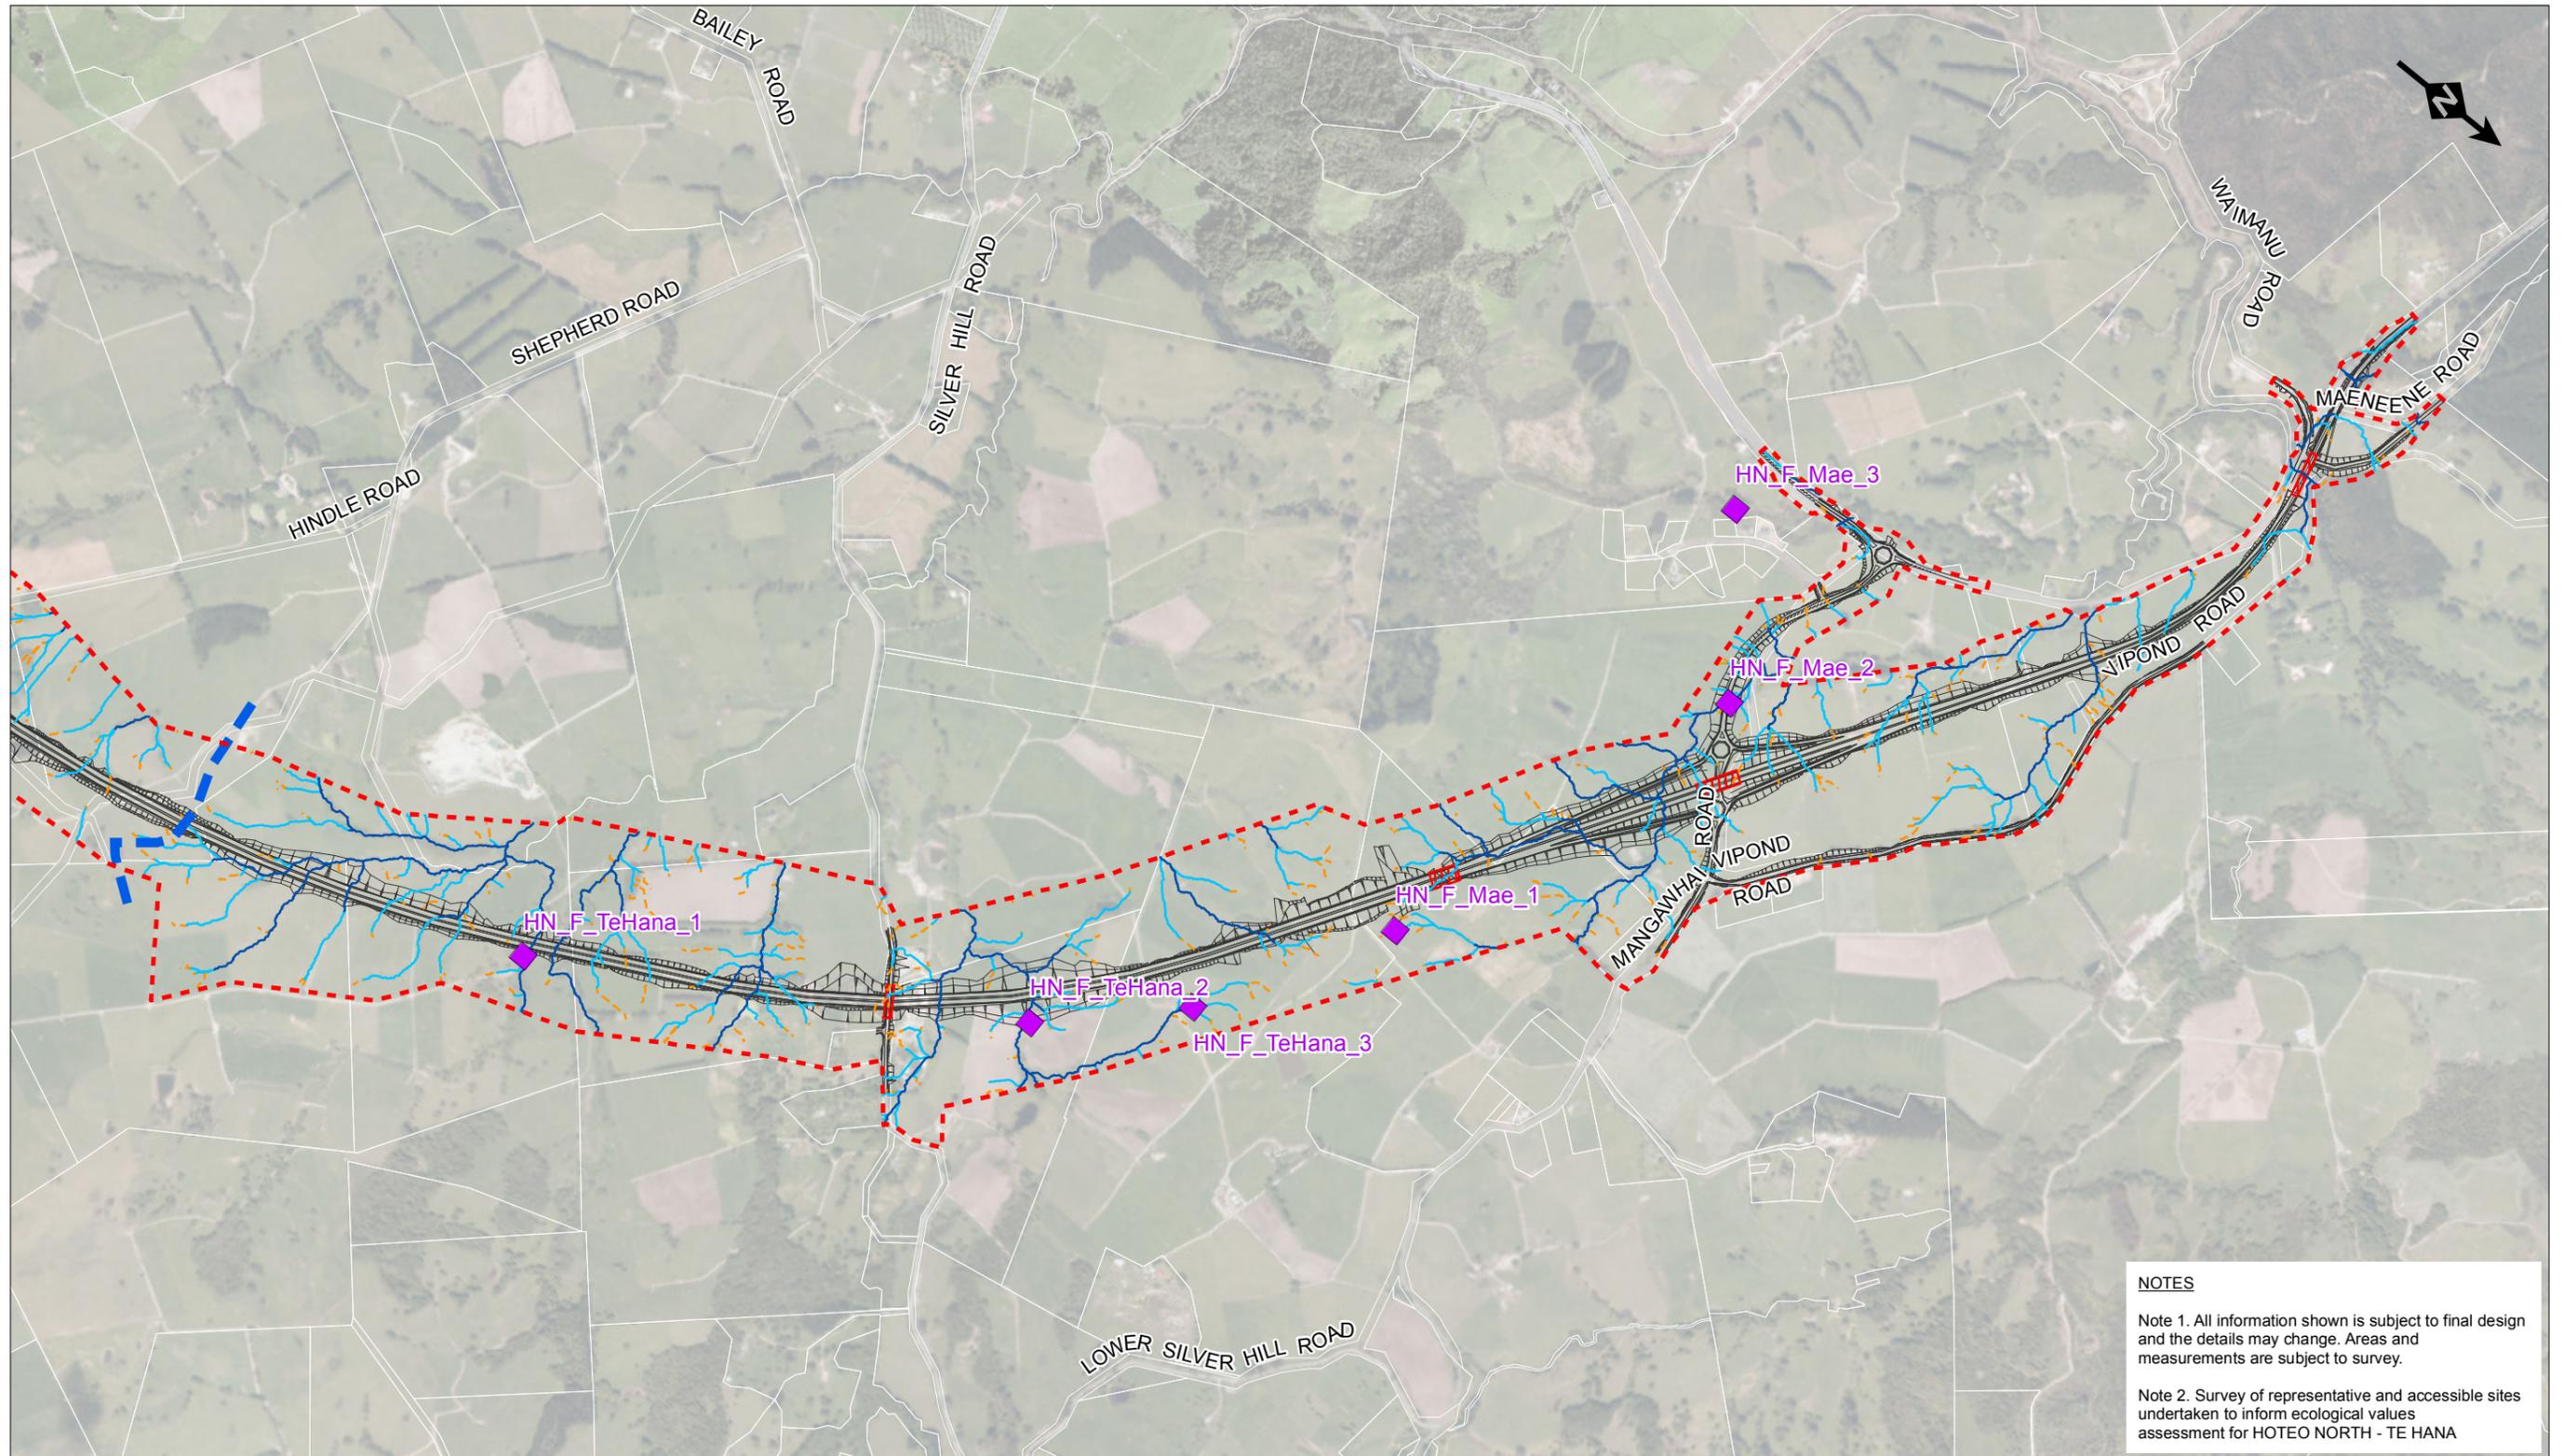

NOTES

Note 1. All information shown is subject to final design and the details may change. Areas and measurements are subject to survey.

Note 2. Survey of representative and accessible sites undertaken to inform ecological values assessment for HOTE0 NORTH - TE HANA

LEGEND

- Indicative Alignment
- Proposed designation boundary
- Bridge
- Ecology Section Break
- NZFFD Records
- Freshwater Survey Sites
- Overland Flow Path
 - 4,000m² - 3ha
 - >3ha
 - 2,000 - 4,000m²

| | | | | | |
|----|--------------------------|-------|---------|----------|-------|
| 0 | ISSUED FOR RMA APPROVALS | NR | JB* | BN* | 07/19 |
| No | Revision | Drawn | Checked | Approved | Date |



DO NOT SCALE

Conditions of Use:
This document may only be used by The JV's client (and any other person who The JV has agreed can use this document) for the purpose for which it was prepared and must not be used by any other person or for any other purpose.

| FOR RMA APPROVALS | | | |
|-------------------|--|----------------|------------------|
| Drawn NR | Drafting Check JB* | Designed IB* | Design Check JB* |
| Approved BN* | | Date JULY 2019 | |
| Scale NTS | This Drawing must not be used for Construction unless signed as Approved | | Original Size A3 |

| | | | | |
|-----------|---------------------------------------|-------------|--------|----------------------|
| Project | WARKWORTH TO WELLSFORD PROJECT | | | |
| Title | ECOLOGICAL ASSESSMENT | | | |
| | FRESHWATER SITE MAP | | | |
| | HOTE0 NORTH - TE HANA | | | |
| Contract: | PA4156 | Drawing No: | ES-054 | Sheet: 5 OF 5 Rev: 0 |