



	LEGEND	COLOR
1	CUT	Red
2	FILL	Green

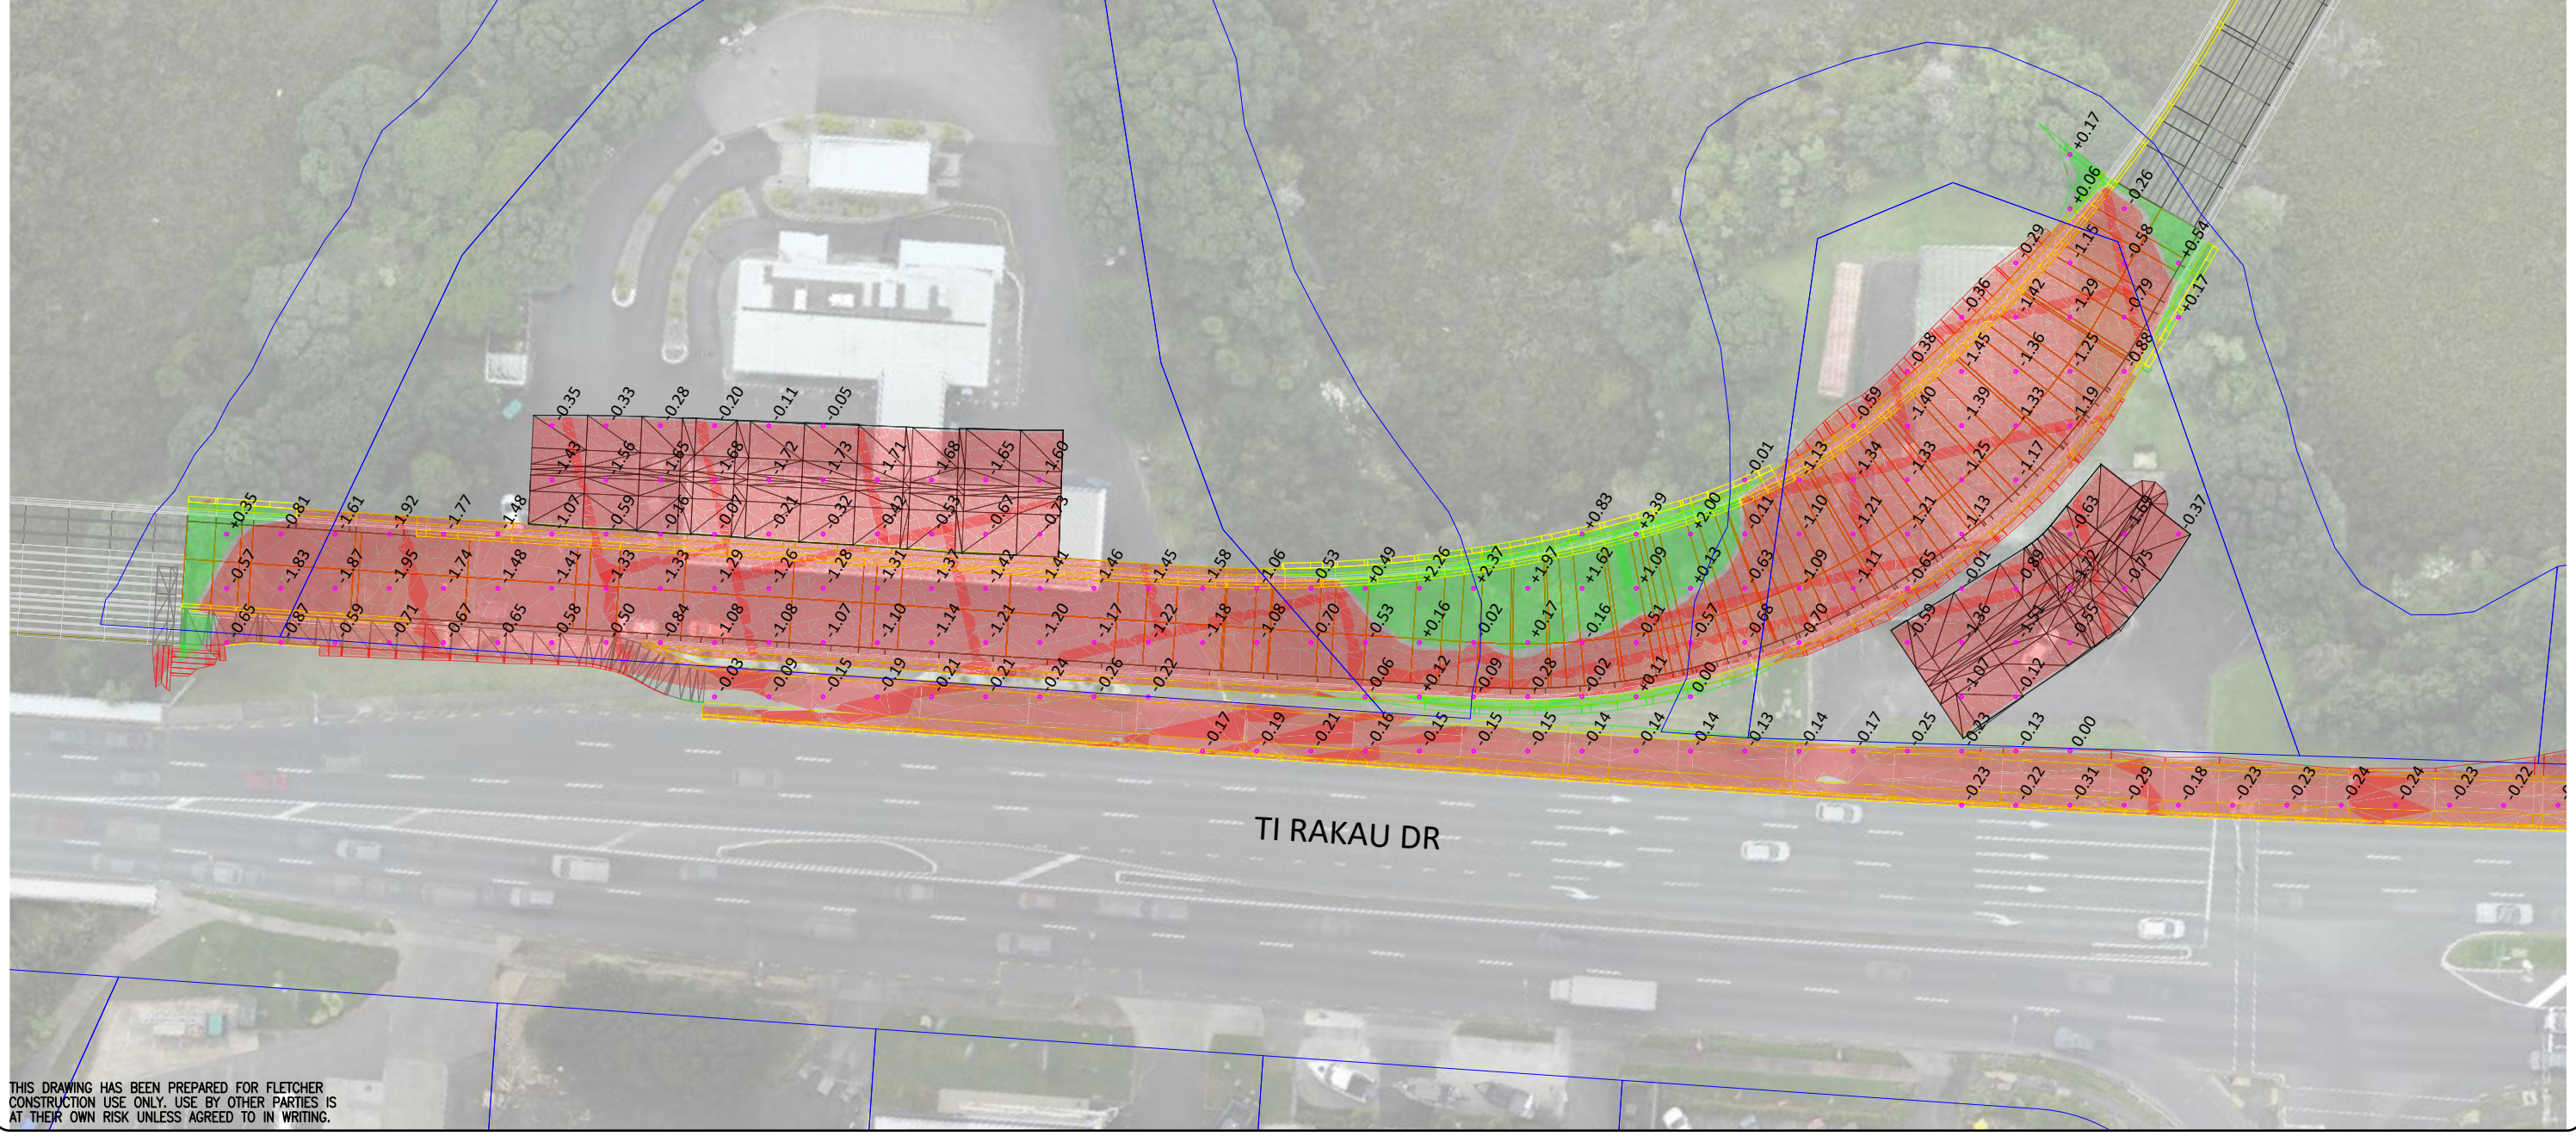

THIS DRAWING HAS BEEN PREPARED FOR FLETCHER CONSTRUCTION USE ONLY. USE BY OTHER PARTIES IS AT THEIR OWN RISK UNLESS AGREED TO IN WRITING.

No.	Date	Revision	By
1		FOR REVIEW	EC

Surveyed	-	-
Drawn	EC	20/10/23
Design	-	-
Checked	-	-
Approved	-	-
For Construction	By	Date

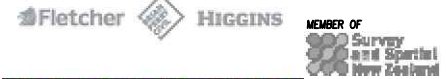



PROJECT: EBA
 TITLE: OGL to Design Model Underside

FCI DRAWING No:	-	REVISION:	1
STAMP:	FOR REVIEW		


DATE PLOTTED: 24/10/2023 1:58:25 pm BY: Eric Cho (Construction Infrastructure)

ORIGINAL SIZE A1

PRIDE OF PLACE : www.fletcherconstruction.co.nz
 CAD FILE PATH: C:\Users\EricC\OneDrive - Fletcher Building\EBA\03_Survey\505_Modelling\505-01_Earthwork Quantities EB3C(2)_Working\3)_Earthwork\EB3C_Earthwork_Out&Fill.dwg

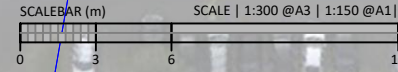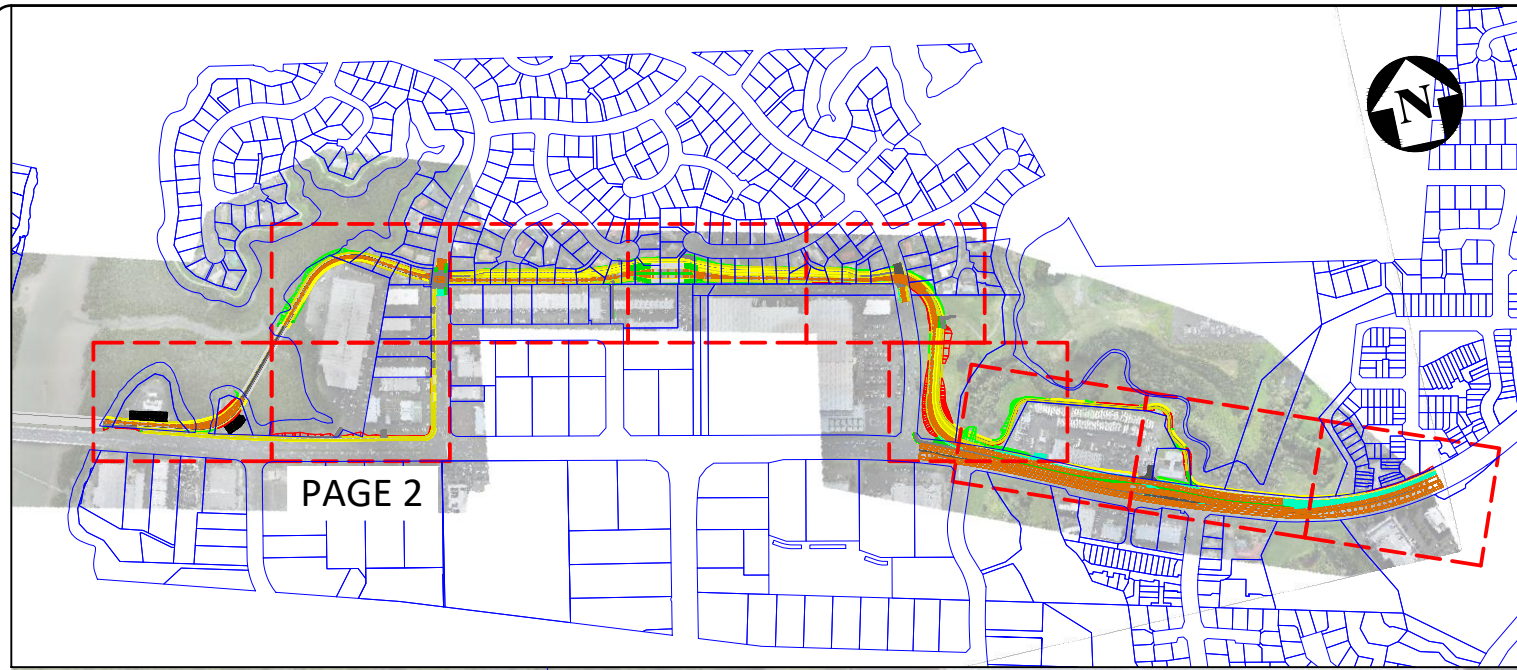

	LEGEND	COLOR
1	CUT	Red
2	FILL	Green

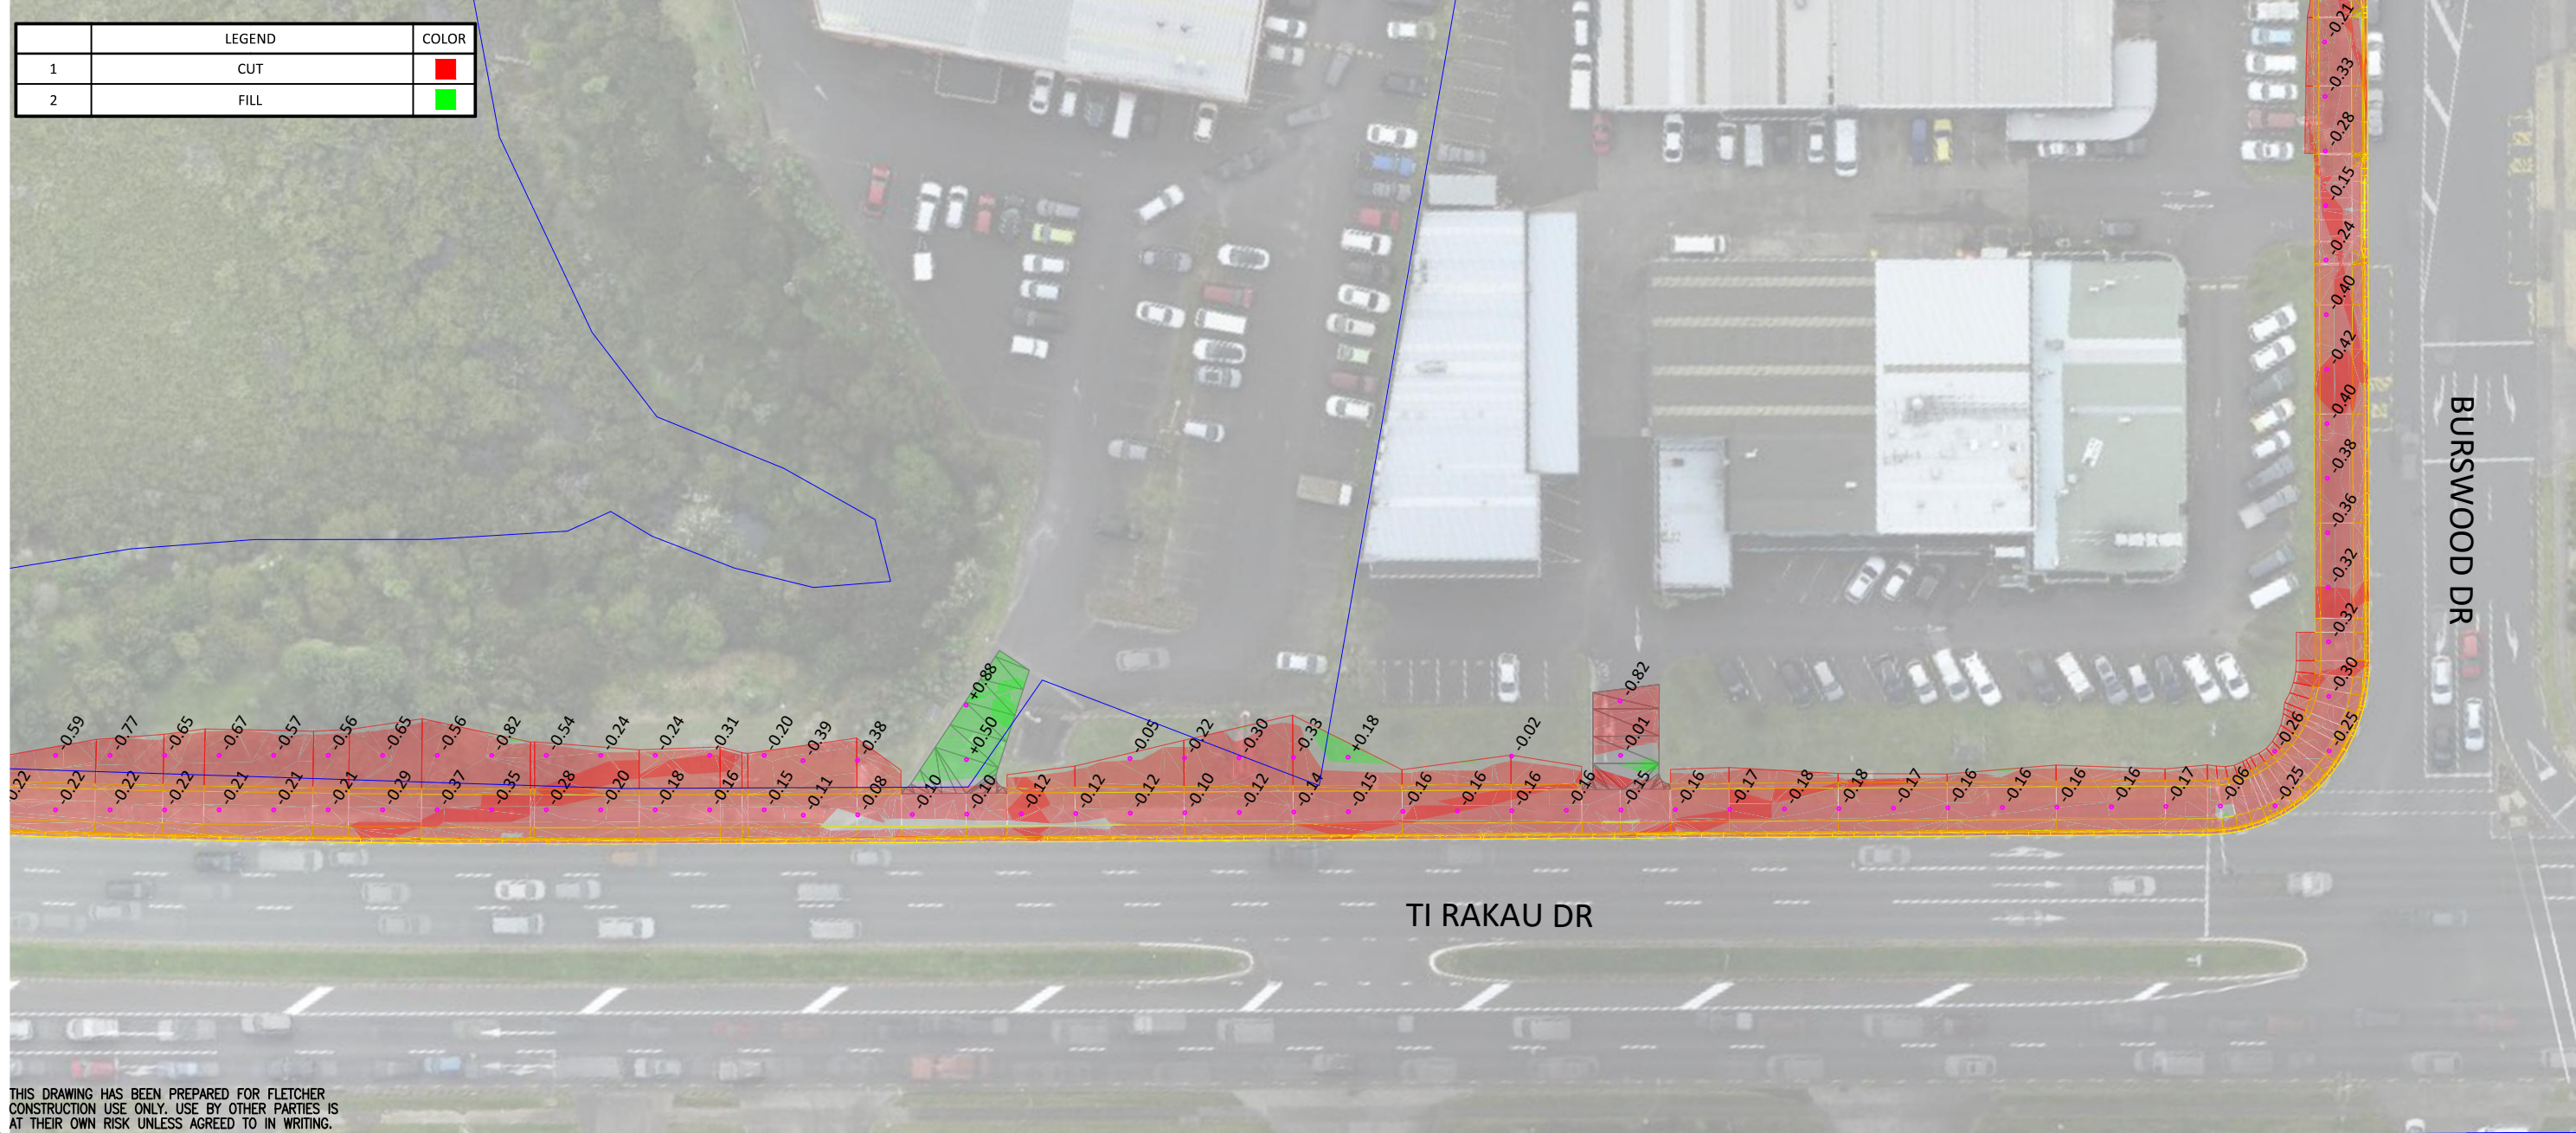

THIS DRAWING HAS BEEN PREPARED FOR FLETCHER CONSTRUCTION USE ONLY. USE BY OTHER PARTIES IS AT THEIR OWN RISK UNLESS AGREED TO IN WRITING.

No.	Date	Revision	By
1		FOR REVIEW	EC

Surveyed	-	-
Drawn	EC	20/10/23
Design	-	-
Checked	-	-
Approved	-	-
For Construction	By	Date




PROJECT: EBA
 TITLE: OGL to Design Model Underside



FOI DRAWING No: -
 REVISION: 1
 STAMP: FOR REVIEW

DATE PLOTTED: 24/10/2023 1:58:25 pm BY: Eric Cho (Construction Infrastructure)

ORIGINAL SIZE A1

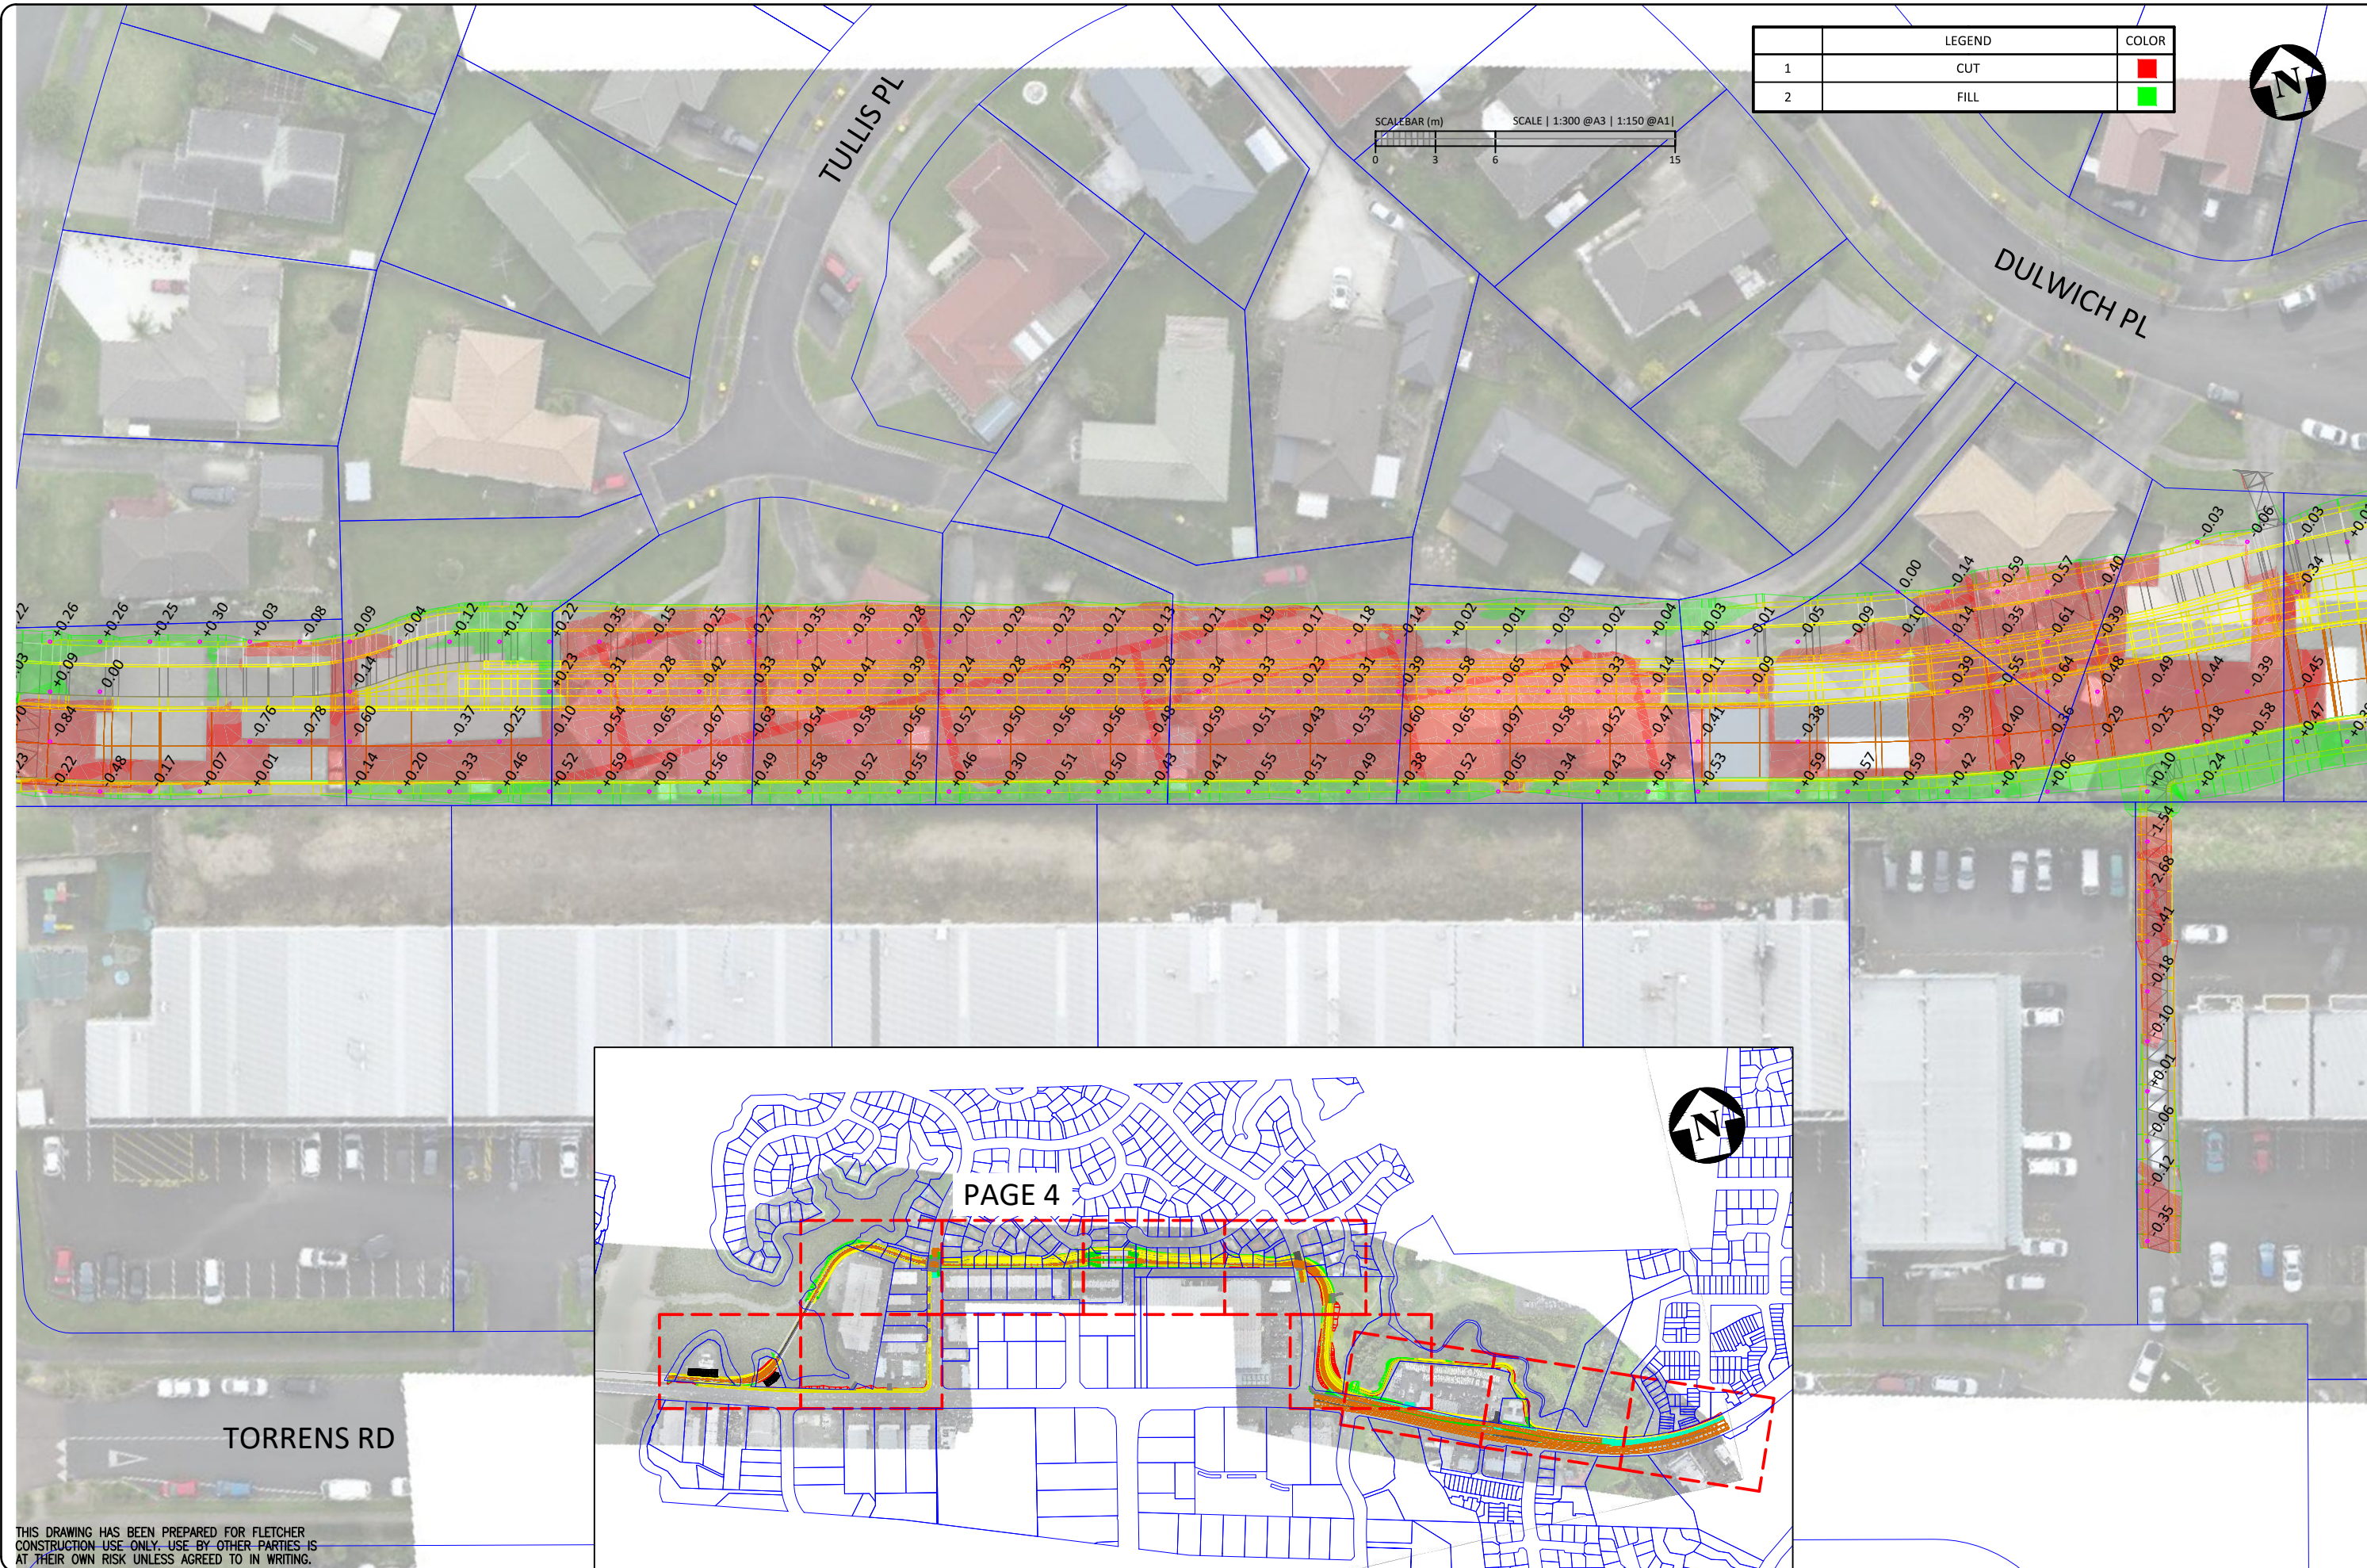

	LEGEND	COLOR
1	CUT	RED
2	FILL	GREEN

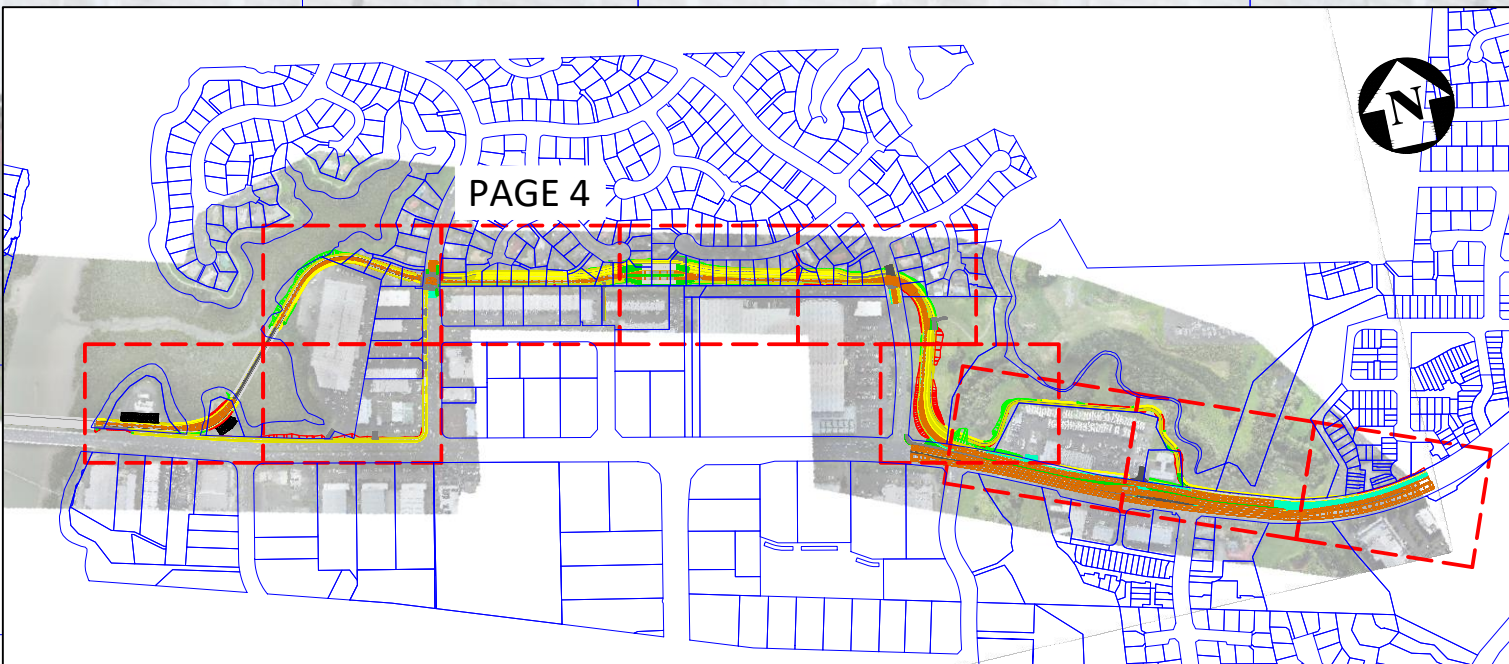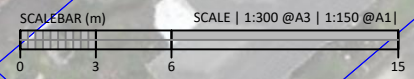

THIS DRAWING HAS BEEN PREPARED FOR FLETCHER CONSTRUCTION USE ONLY. USE BY OTHER PARTIES IS AT THEIR OWN RISK UNLESS AGREED TO IN WRITING.

No.	Date	Revision	By
1		FOR REVIEW	EC

Surveyed	-	-
Drawn	EC	20/10/23
Design	-	-
Checked	-	-
Approved	-	-
For Construction	By	Date





PROJECT:	EBA
TITLE:	OGL to Design Model Underside

FCI DRAWING No:	-	REVISION:	1
STAMP:	FOR REVIEW		

DATE PLOTTED: 24/10/2023 1:58:25 pm BY: Eric Cho (Construction Infrastructure)

ORIGINAL SIZE A1

PRIDE OF PLACE : www.fletcherconstruction.co.nz
CAD FILE PATH: C:\Users\EricC\OneDrive - Fletcher Building\EBA\03_Survey\505_Modelling\505-01_Earthwork Quantities EB3C\2 Working\3 Earthwork Quantities EB3C\2 Working\3 Earthwork Out&Fill.dwg

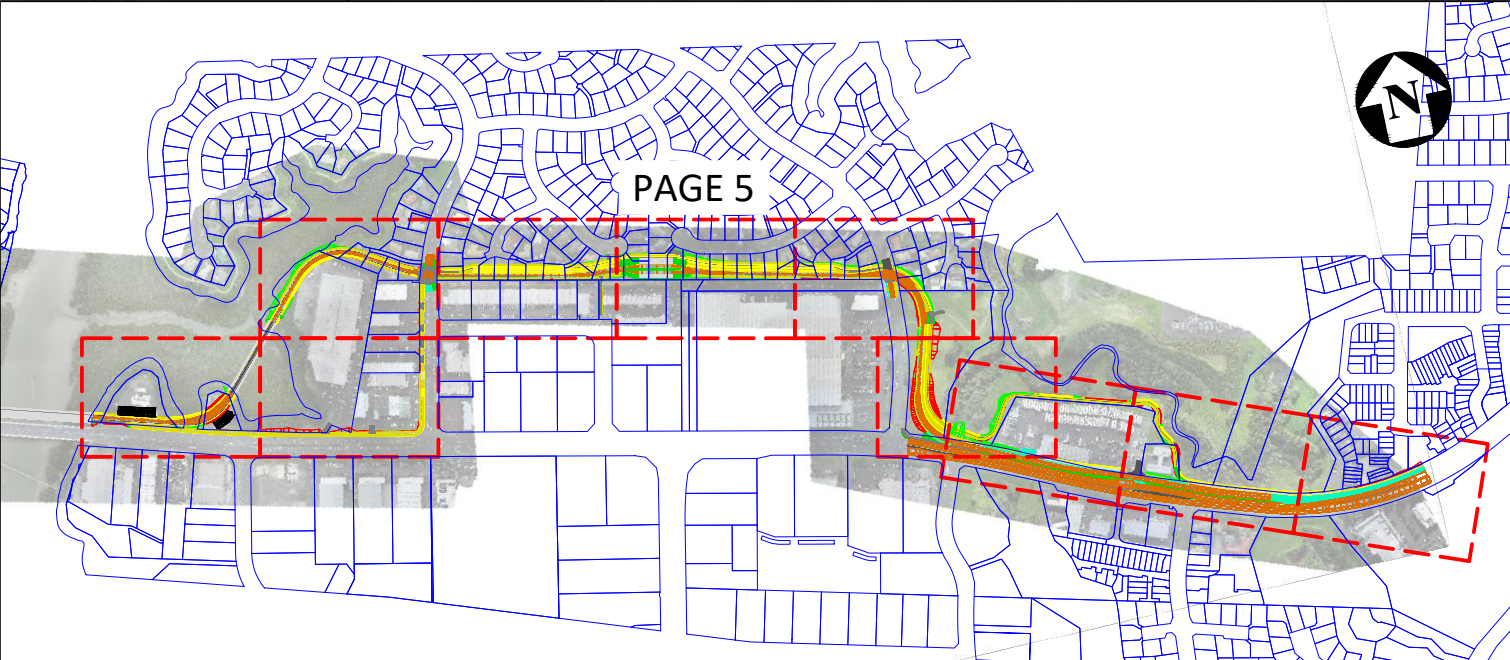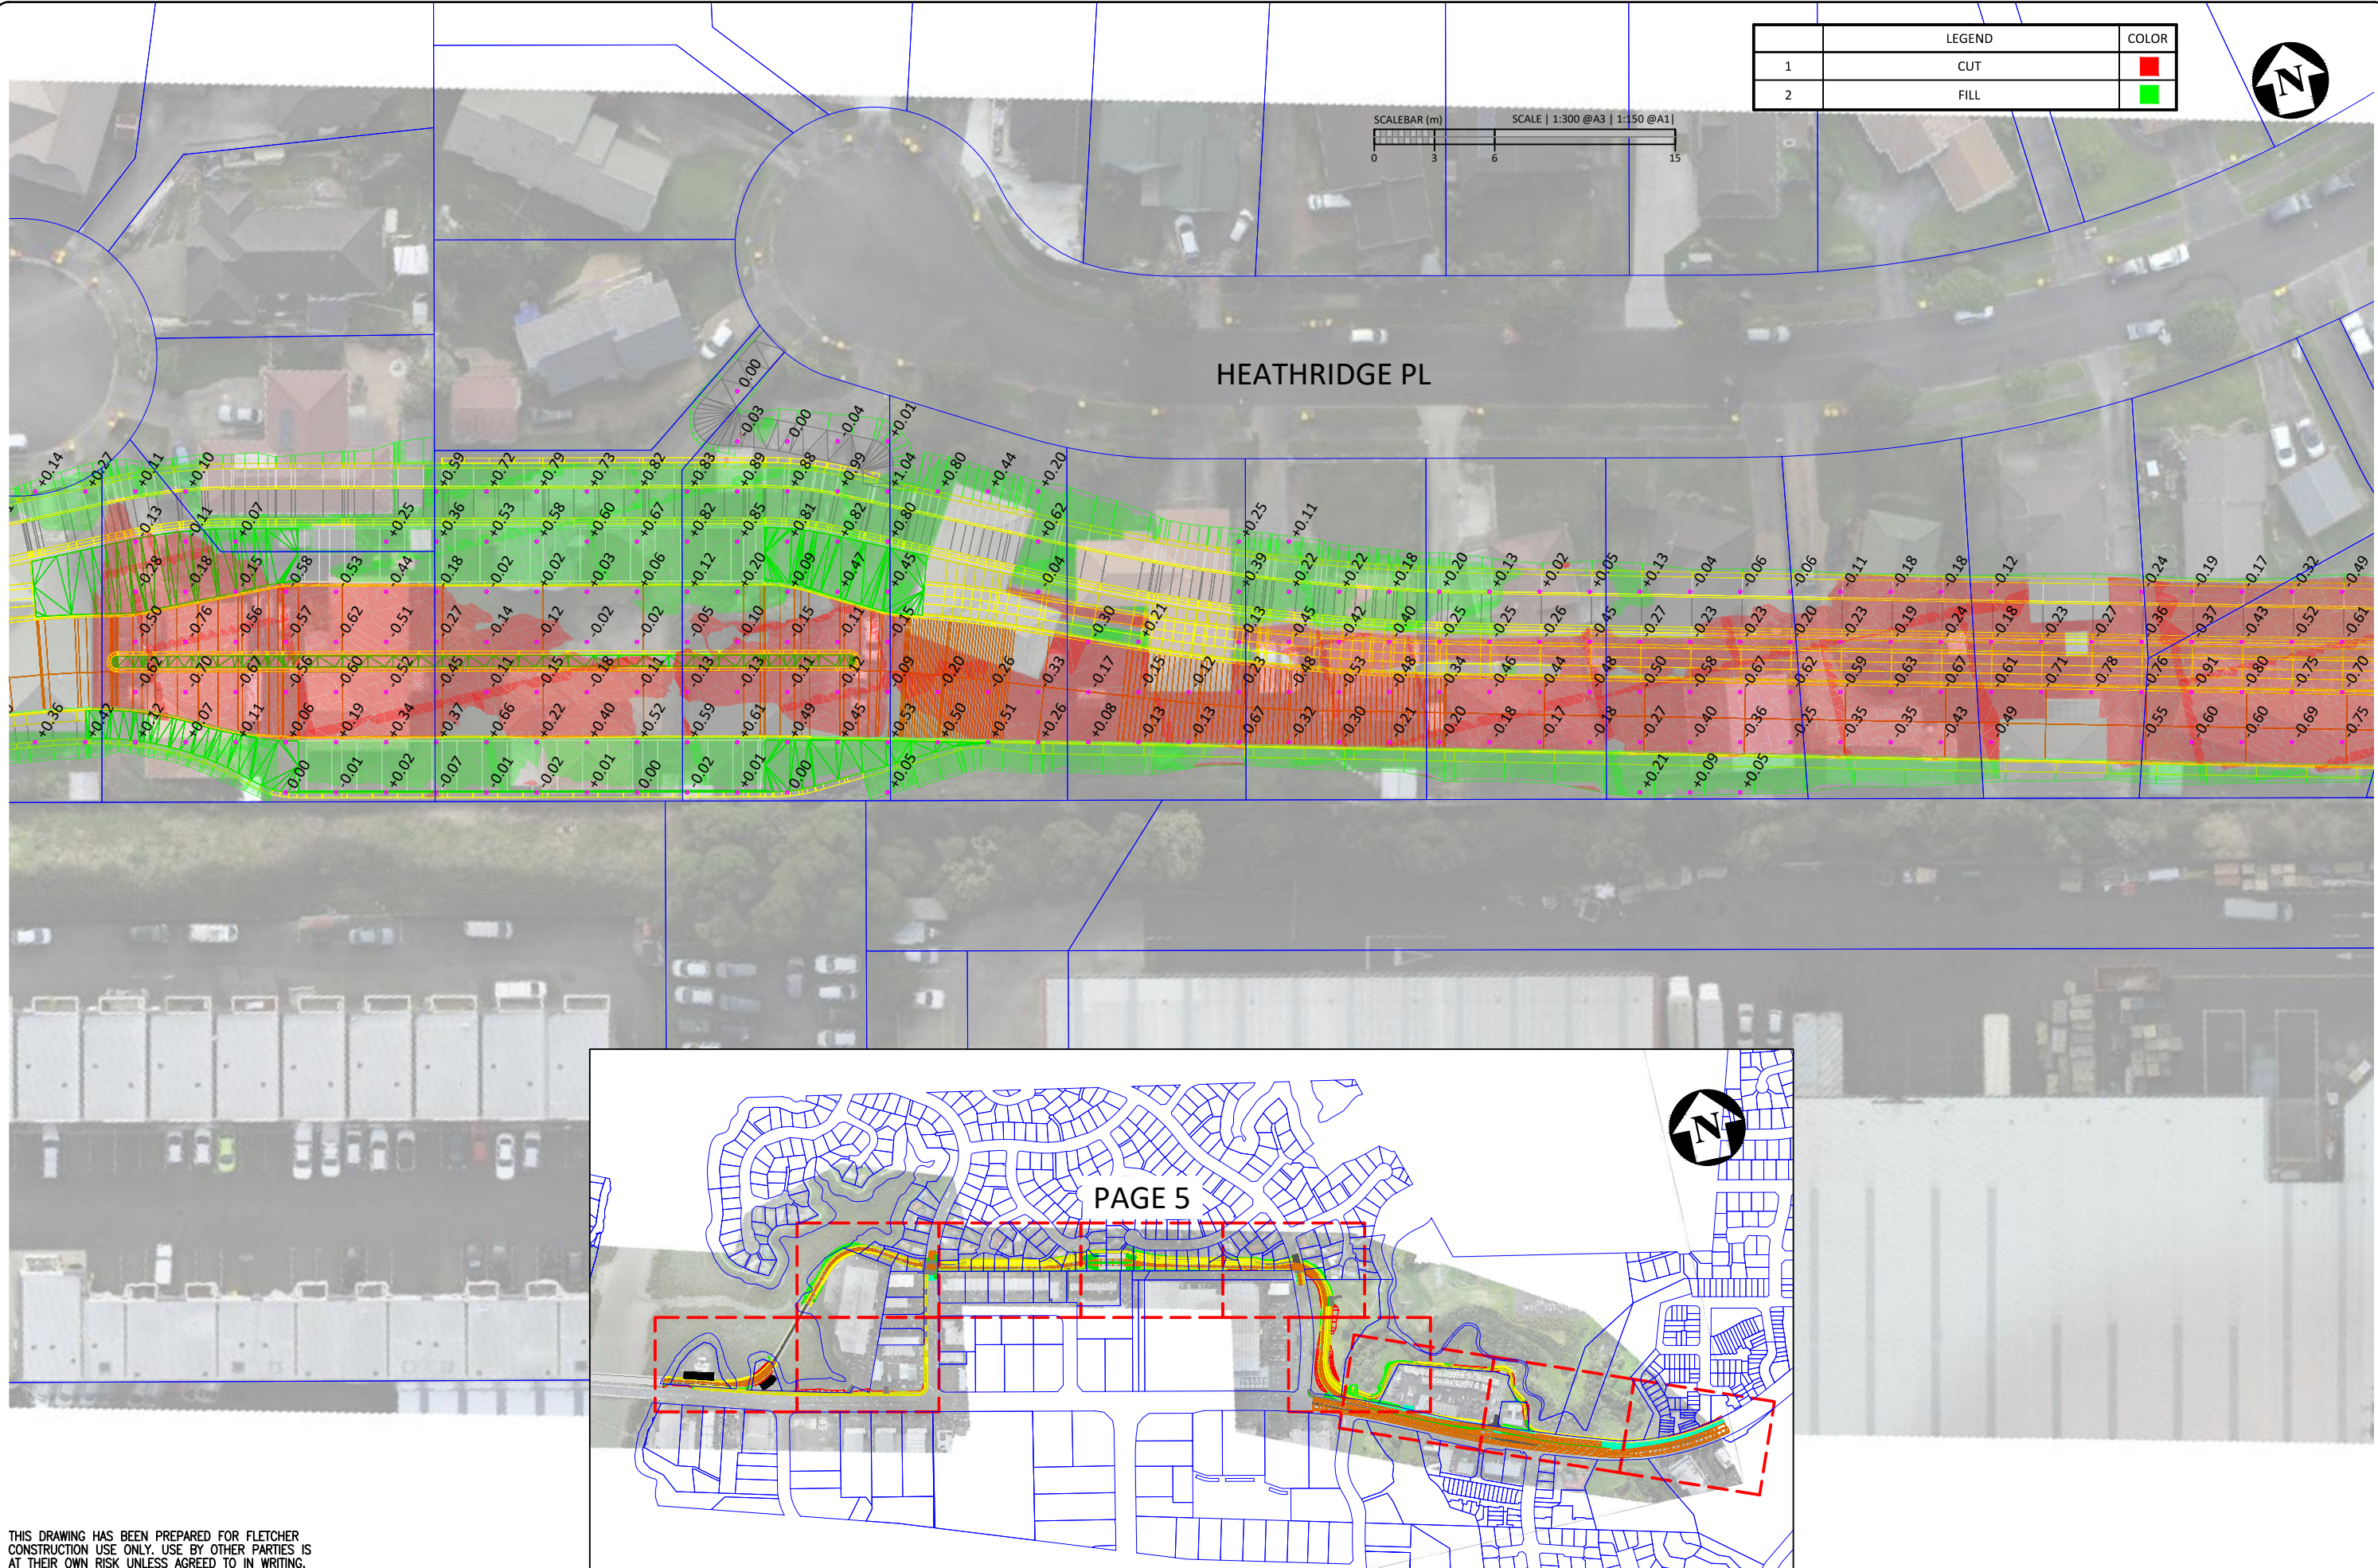

THIS DRAWING HAS BEEN PREPARED FOR FLETCHER CONSTRUCTION USE ONLY. USE BY OTHER PARTIES IS AT THEIR OWN RISK UNLESS AGREED TO IN WRITING.

No.	Date	Revision	By
1		FOR REVIEW	EC

Surveyed	-	-
Drawn	EC	20/10/23
Design	-	-
Checked	-	-
Approved	-	-
For Construction	By	Date





PROJECT:	EBA
TITLE:	OGL to Design Model Underside

FCI DRAWING No:	-	REVISION:	1
STAMP:	FOR REVIEW		

DATE PLOTTED: 24/10/2023 1:58:25 pm BY: Eric Cho (Construction Infrastructure)

ORIGINAL SIZE A1

	LEGEND	COLOR
1	CUT	Red
2	FILL	Green

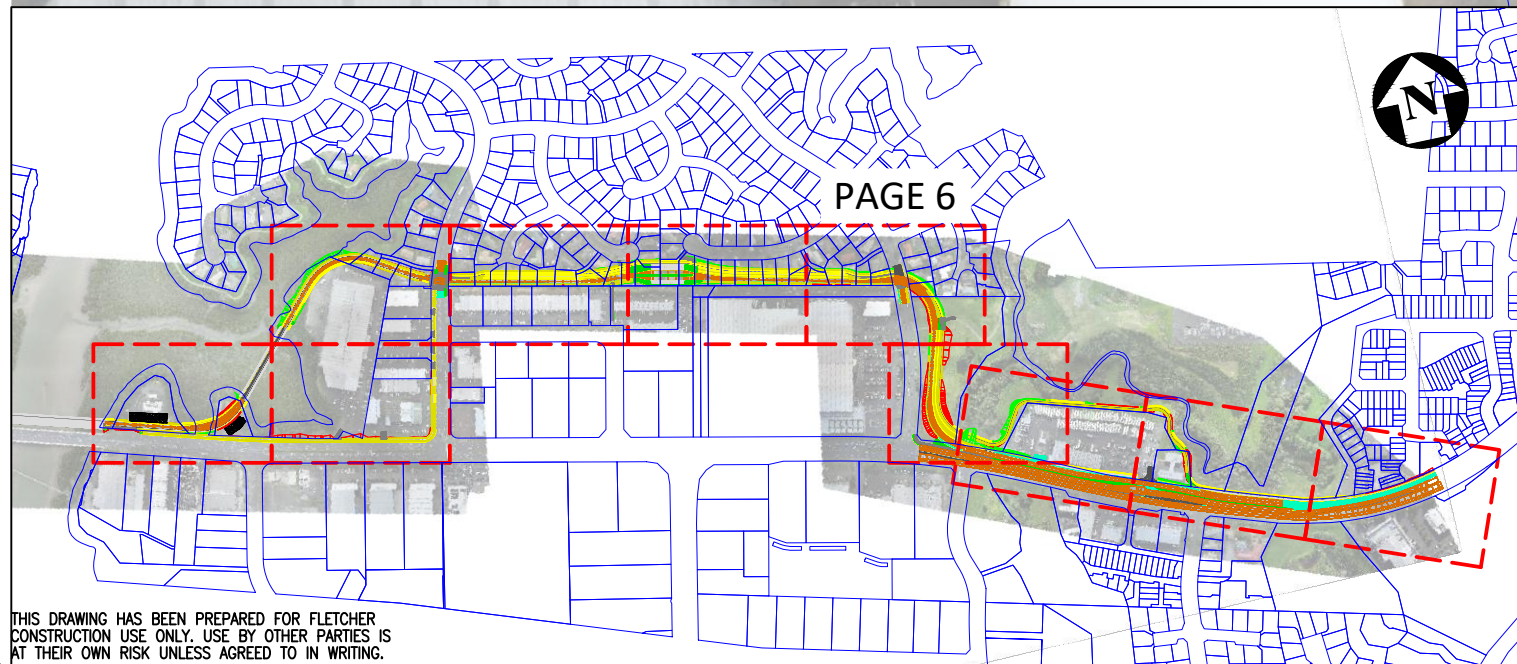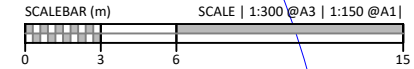

THIS DRAWING HAS BEEN PREPARED FOR FLETCHER CONSTRUCTION USE ONLY. USE BY OTHER PARTIES IS AT THEIR OWN RISK UNLESS AGREED TO IN WRITING.

No.	Date	Revision	By
1		FOR REVIEW	EC

Surveyed	-	-
Drawn	EC	20/10/23
Design	-	-
Checked	-	-
Approved	-	-
For Construction	By	Date





PROJECT: EBA
TITLE: OGL to Design Model Underside


DATE PLOTTED: 24/10/2023 1:58:25 pm BY: Eric Cho (Construction Infrastructure)

FCI DRAWING No:	-	REVISION:	1
STAMP:	FOR REVIEW		

ORIGINAL SIZE A1

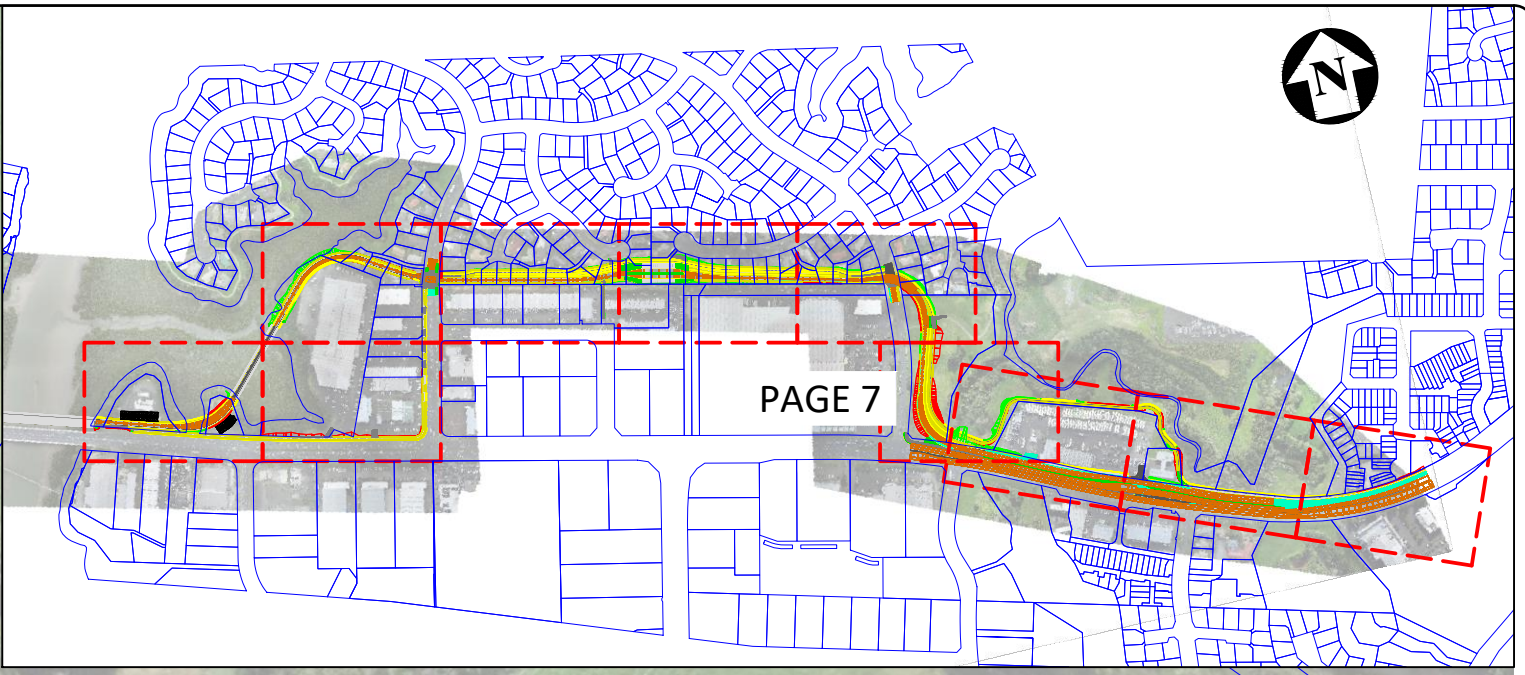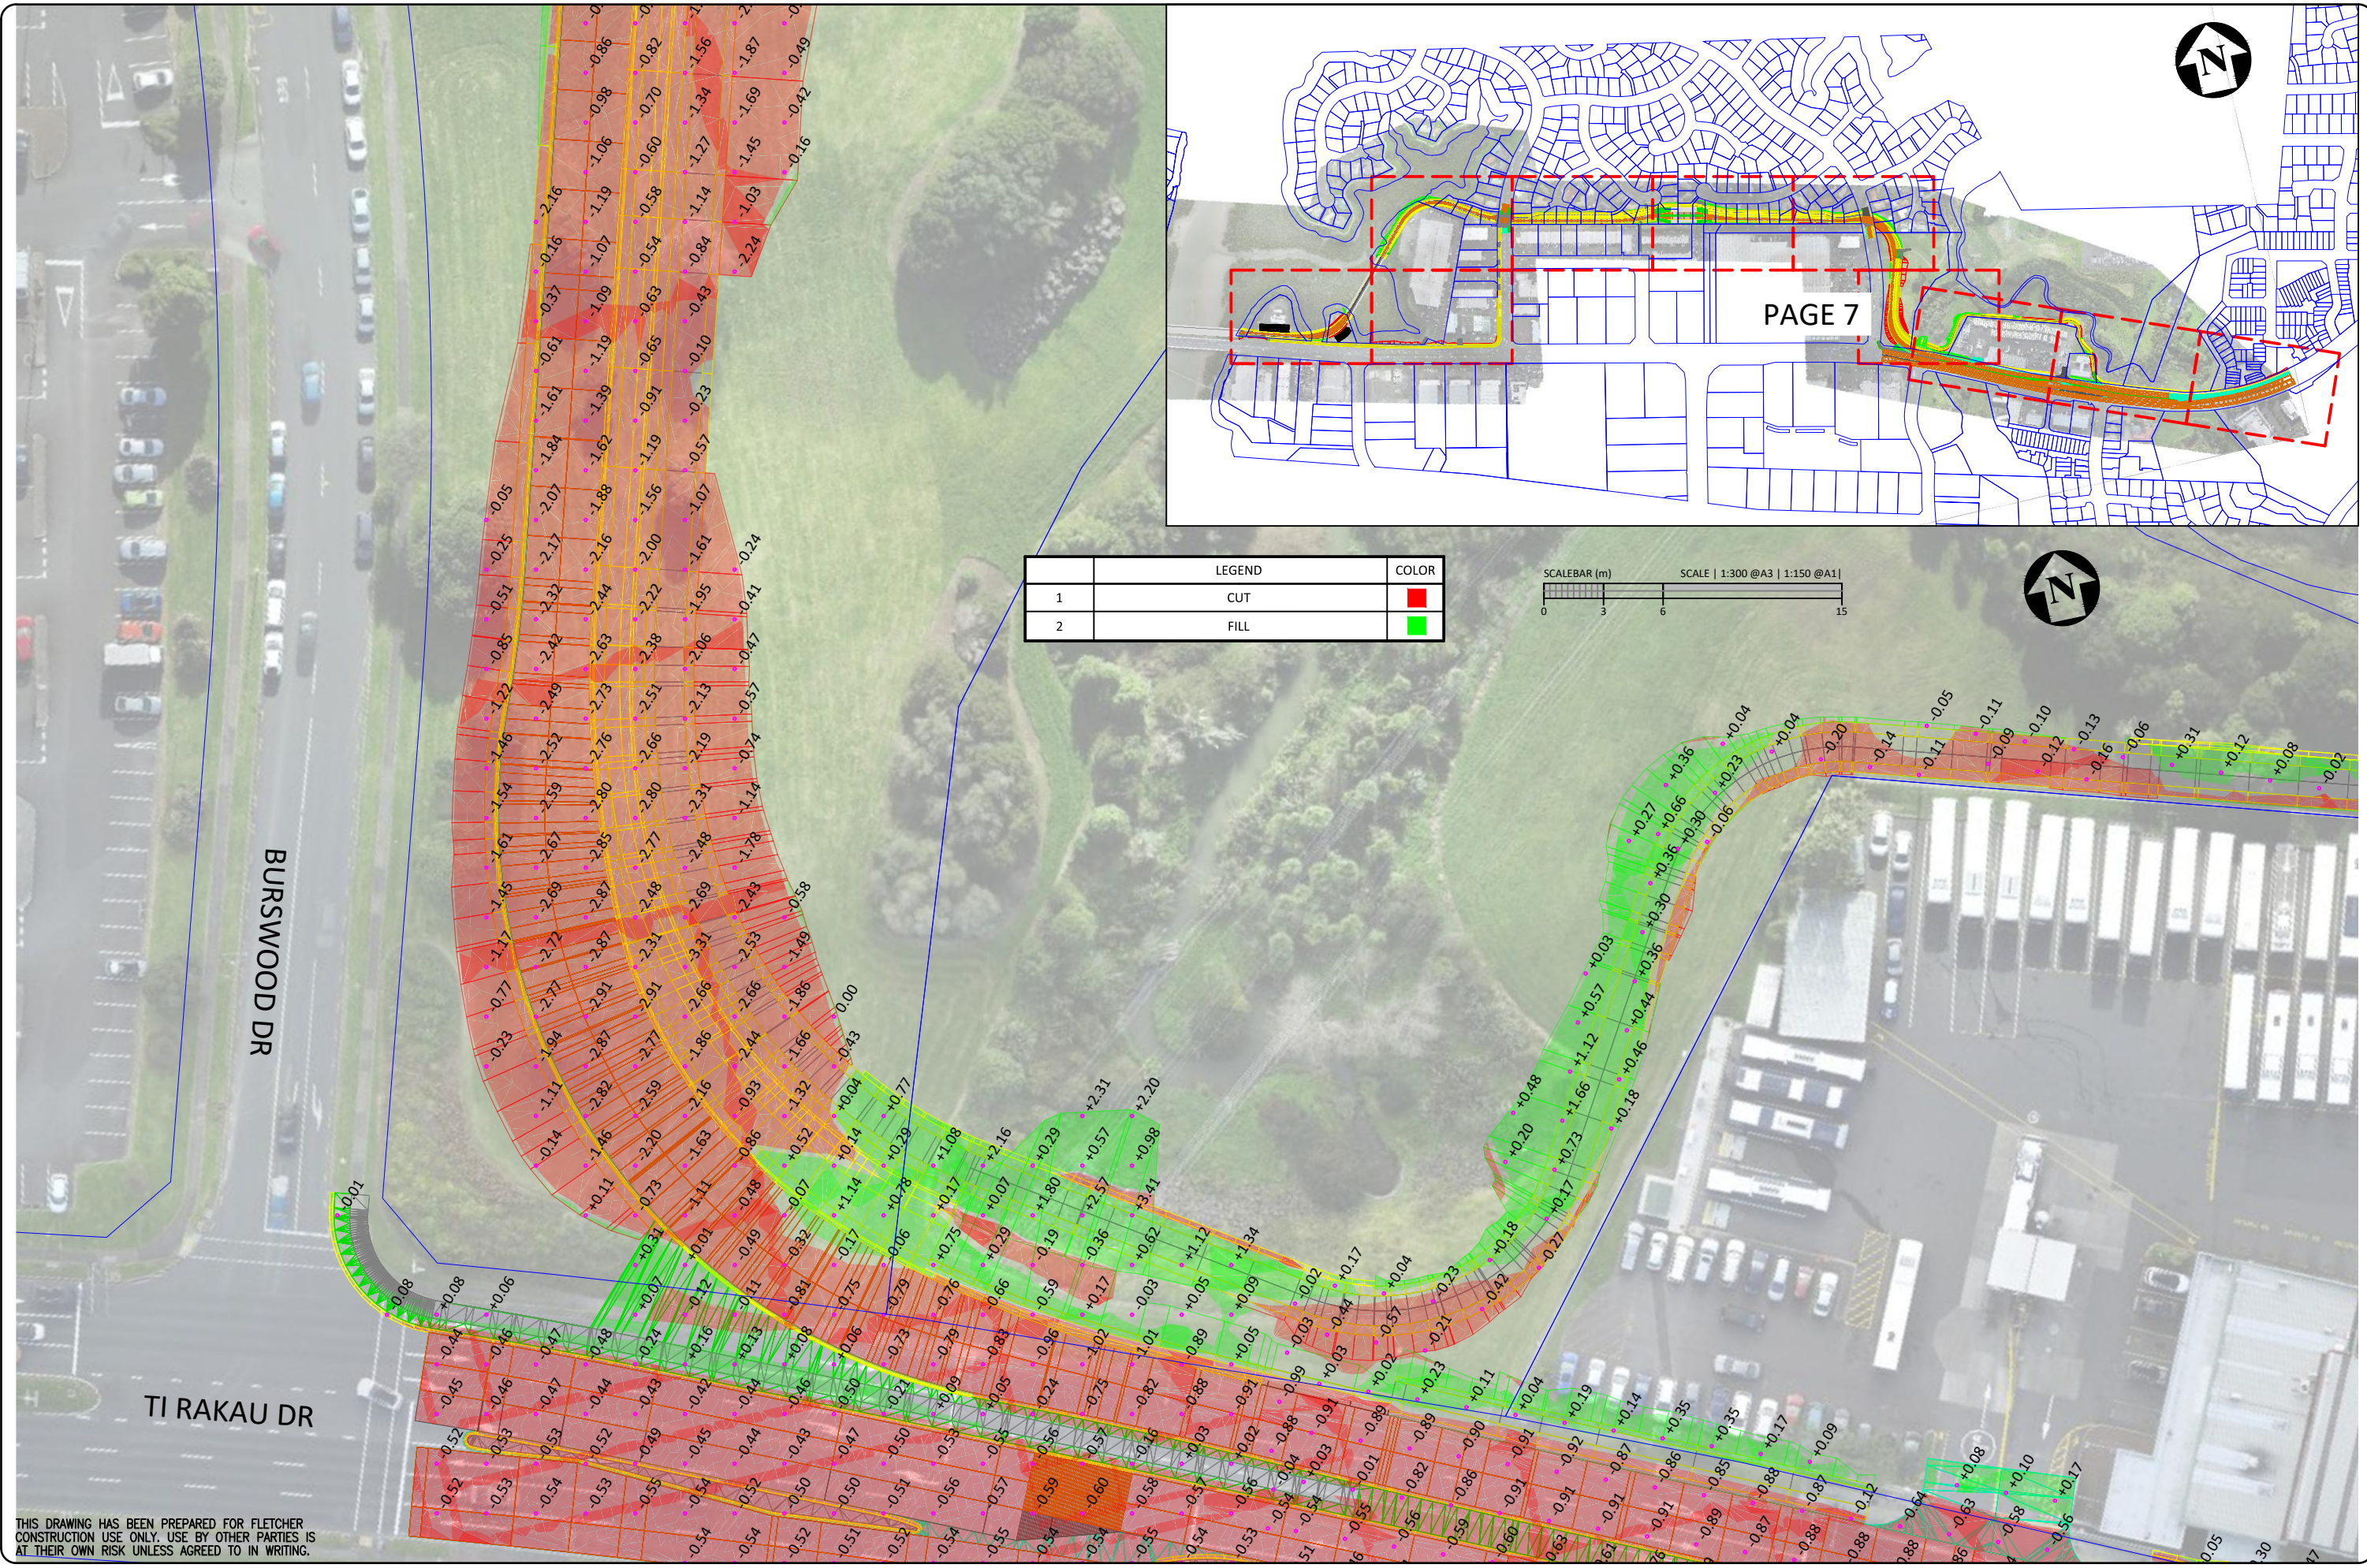

	LEGEND	COLOR
1	CUT	Red
2	FILL	Green

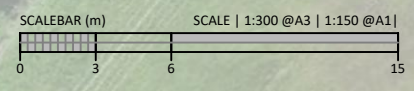

THIS DRAWING HAS BEEN PREPARED FOR FLETCHER CONSTRUCTION USE ONLY. USE BY OTHER PARTIES IS AT THEIR OWN RISK UNLESS AGREED TO IN WRITING.

No.	Date	Revision	By
1		FOR REVIEW	EC




Surveyed	-	-
Drawn	EC	20/10/23
Design	-	-
Checked	-	-
Approved	-	-
For Construction	By	Date

PROJECT:	EBA
TITLE:	OGL to Design Model Underside

FOI DRAWING No:	-
REVISION:	1
STAMP:	FOR REVIEW

DATE PLOTTED:	24/10/2023 1:58:25 pm
BY:	Eric Cho (Construction Infrastructure)
CAD FILE PATH:	C:\Users\EricC\OneDrive - Fletcher Building\EBA\03_Survey\505_Modelling\505-01_Earthwork Quantities EB3C\2 Working\3 Earthwork Quantities EB3C Earthwork Out&Filing
ORIGINAL SIZE	A1

LEGEND		COLOR
1	CUT	Red
2	FILL	Green

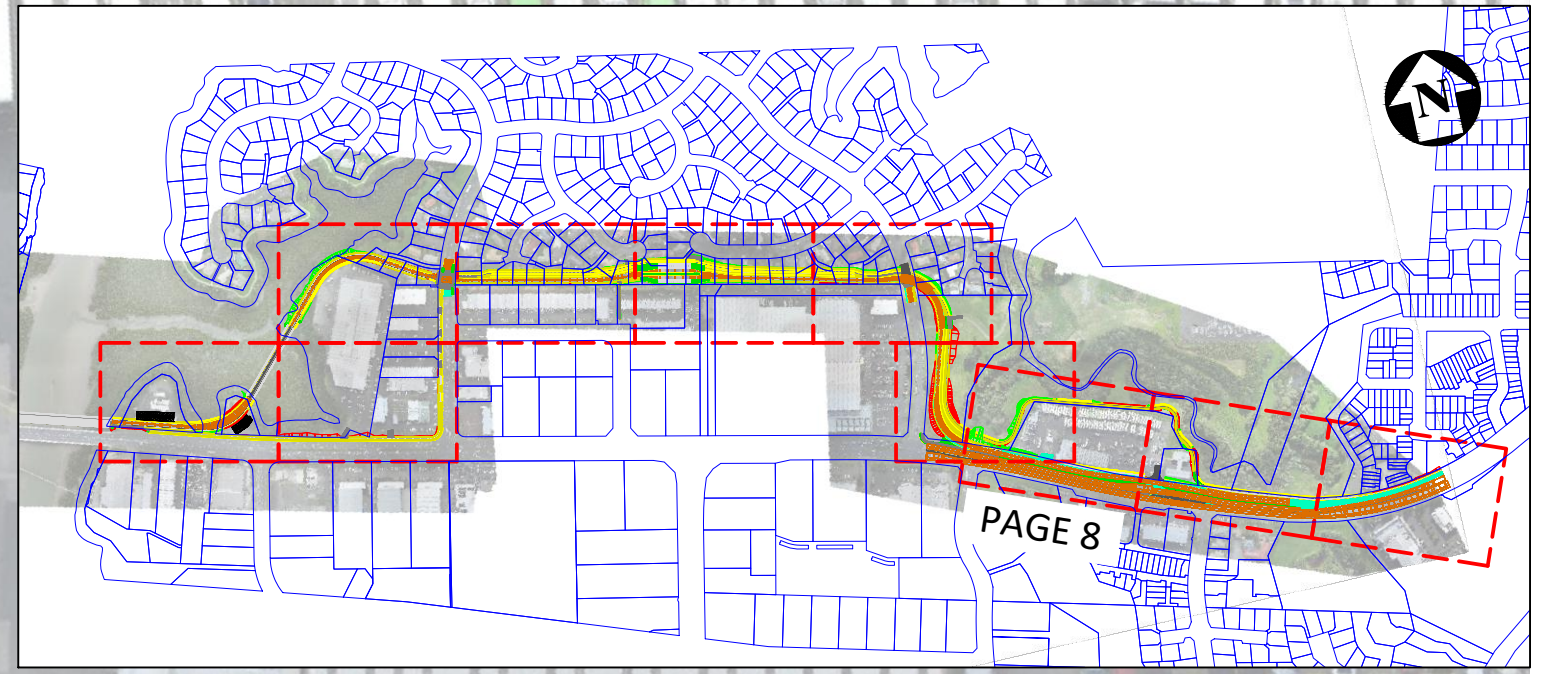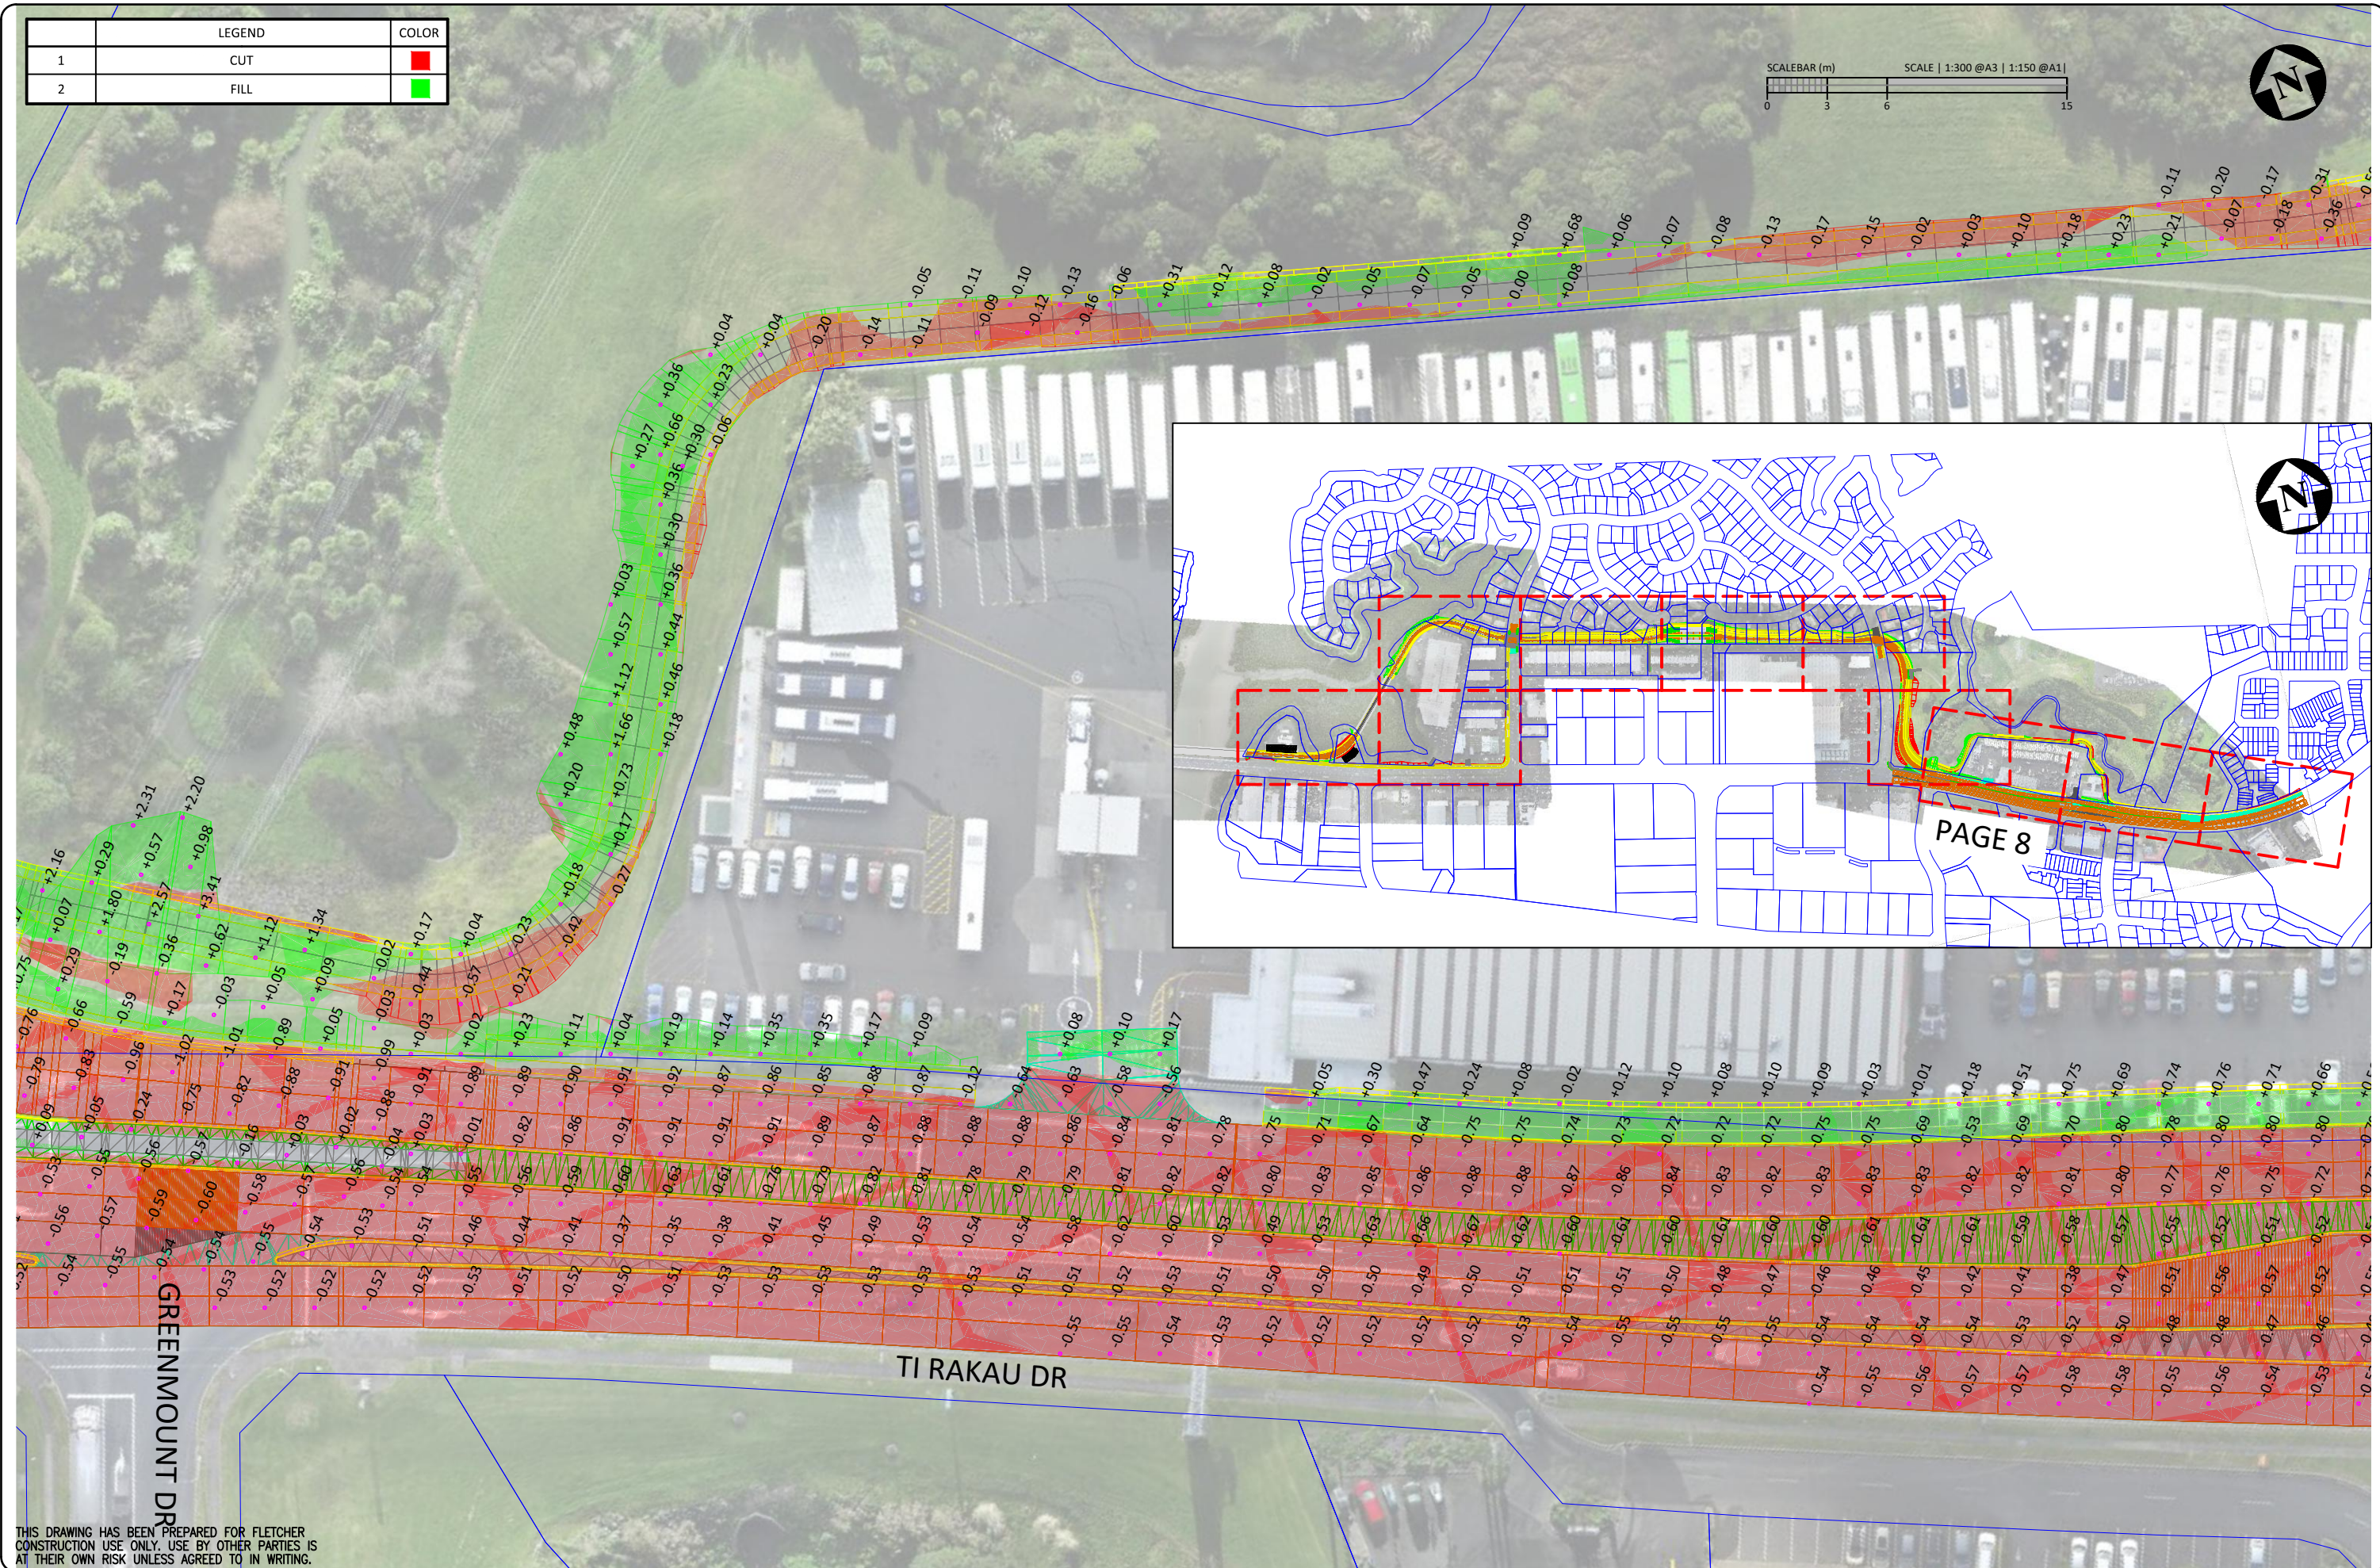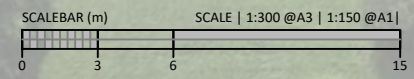

THIS DRAWING HAS BEEN PREPARED FOR FLETCHER CONSTRUCTION USE ONLY. USE BY OTHER PARTIES IS AT THEIR OWN RISK UNLESS AGREED TO IN WRITING.

No.	Date	Revision	By
1		FOR REVIEW	EC

Surveyed	-	-
Drawn	EC	20/10/23
Design	-	-
Checked	-	-
Approved	-	-
For Construction	By	Date



PROJECT:	TITLE:
EBA	OGL to Design Model Underside



FCI DRAWING No:	REVISION:
-	1

STAMP: **FOR REVIEW**

ORIGINAL SIZE A1

DATE PLOTTED: 24/10/2023 1:58:25 pm BY: Eric Cho (Construction Infrastructure)

	LEGEND	COLOR
1	CUT	Red
2	FILL	Green

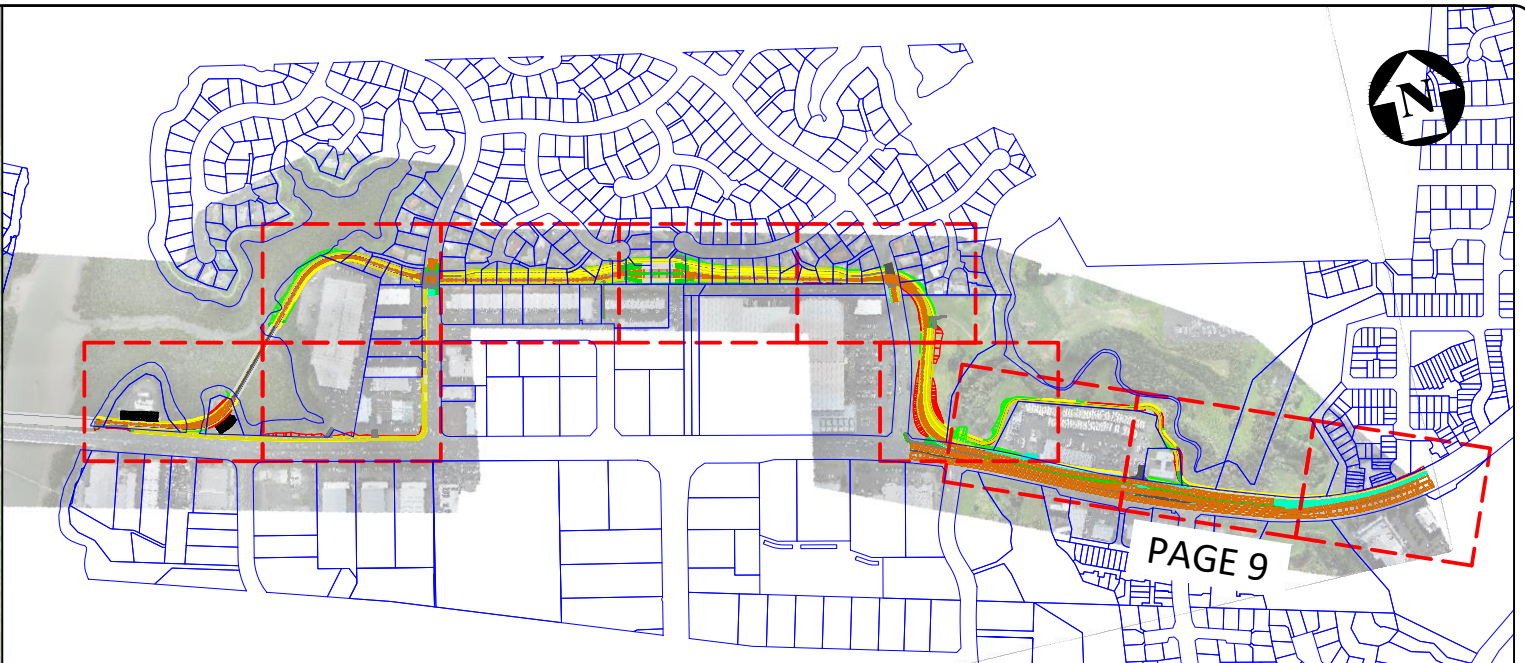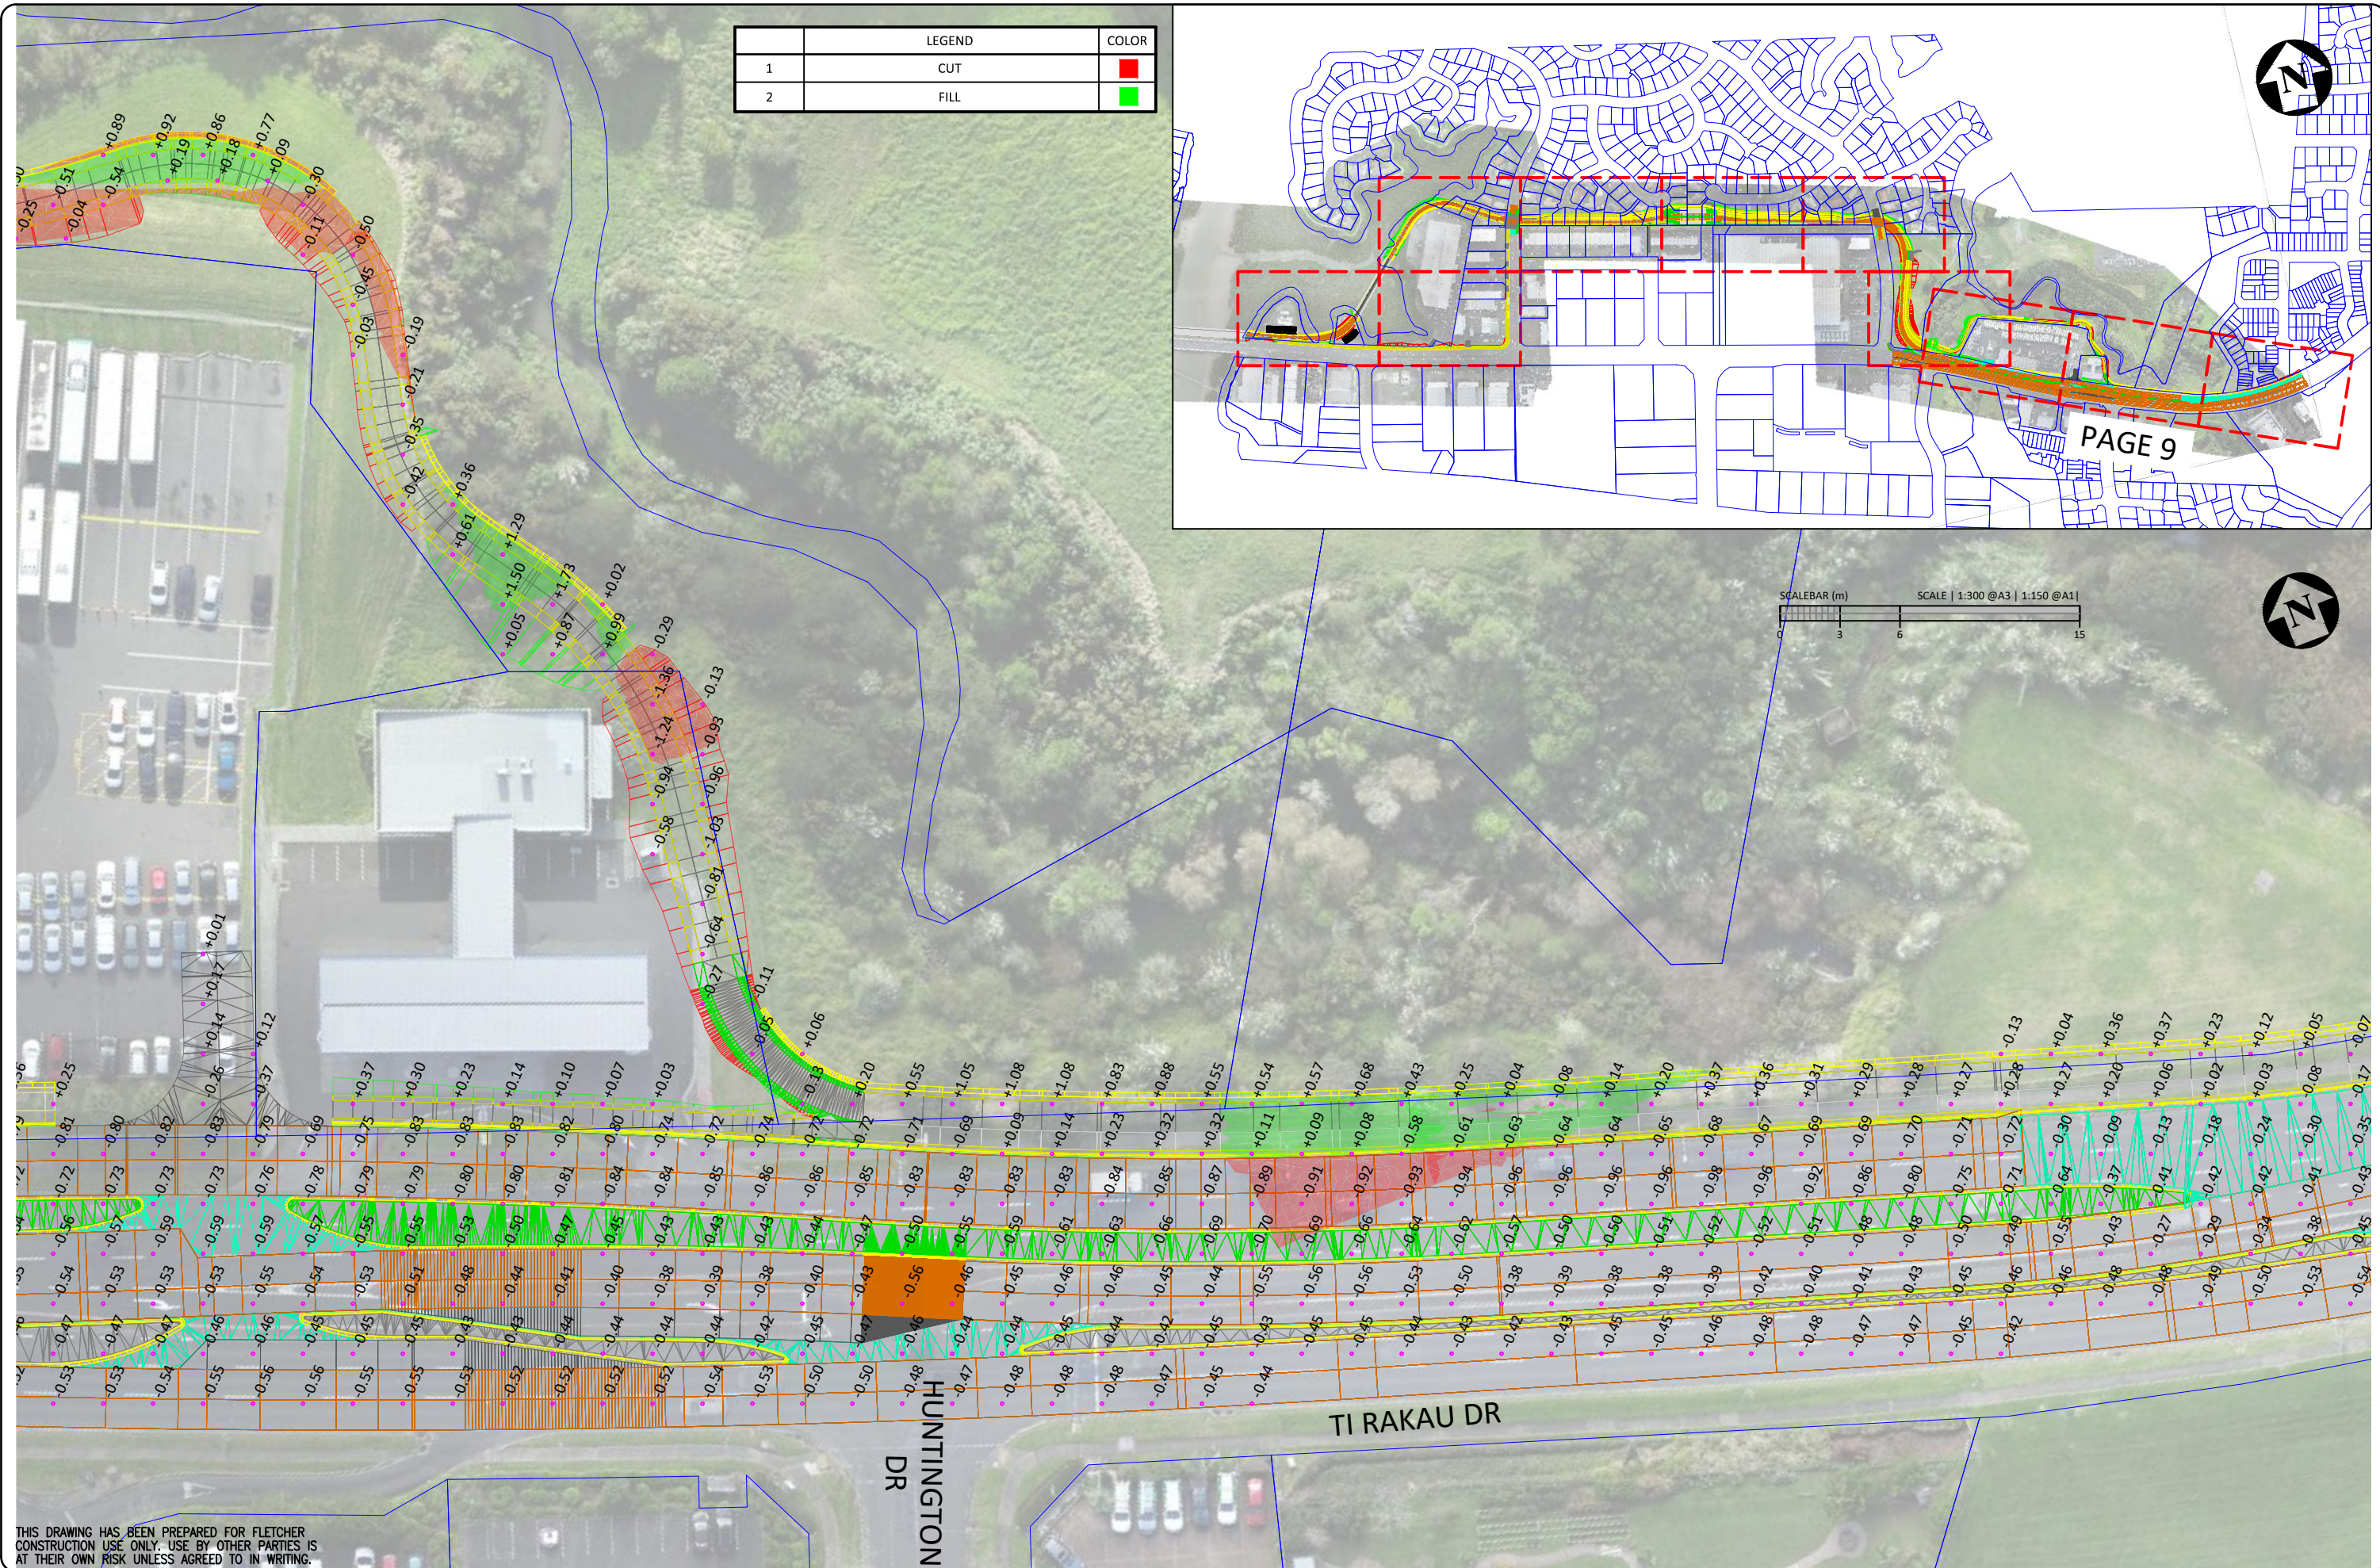

THIS DRAWING HAS BEEN PREPARED FOR FLETCHER CONSTRUCTION USE ONLY. USE BY OTHER PARTIES IS AT THEIR OWN RISK UNLESS AGREED TO IN WRITING.

No.	Date	Revision	By
1		FOR REVIEW	EC

Surveyed	-	-
Drawn	EC	20/10/23
Design	-	-
Checked	-	-
Approved	-	-
For Construction	By	Date



PROJECT:	EBA
TITLE:	OGL to Design Model Underside


FCI DRAWING No:	-
REVISION:	1
STAMP:	FOR REVIEW

DATE PLOTTED: 24/10/2023 1:58:25 pm BY: Eric Cho (Construction Infrastructure)

ORIGINAL SIZE A1



	LEGEND	COLOR
1	CUT	Red
2	FILL	Green

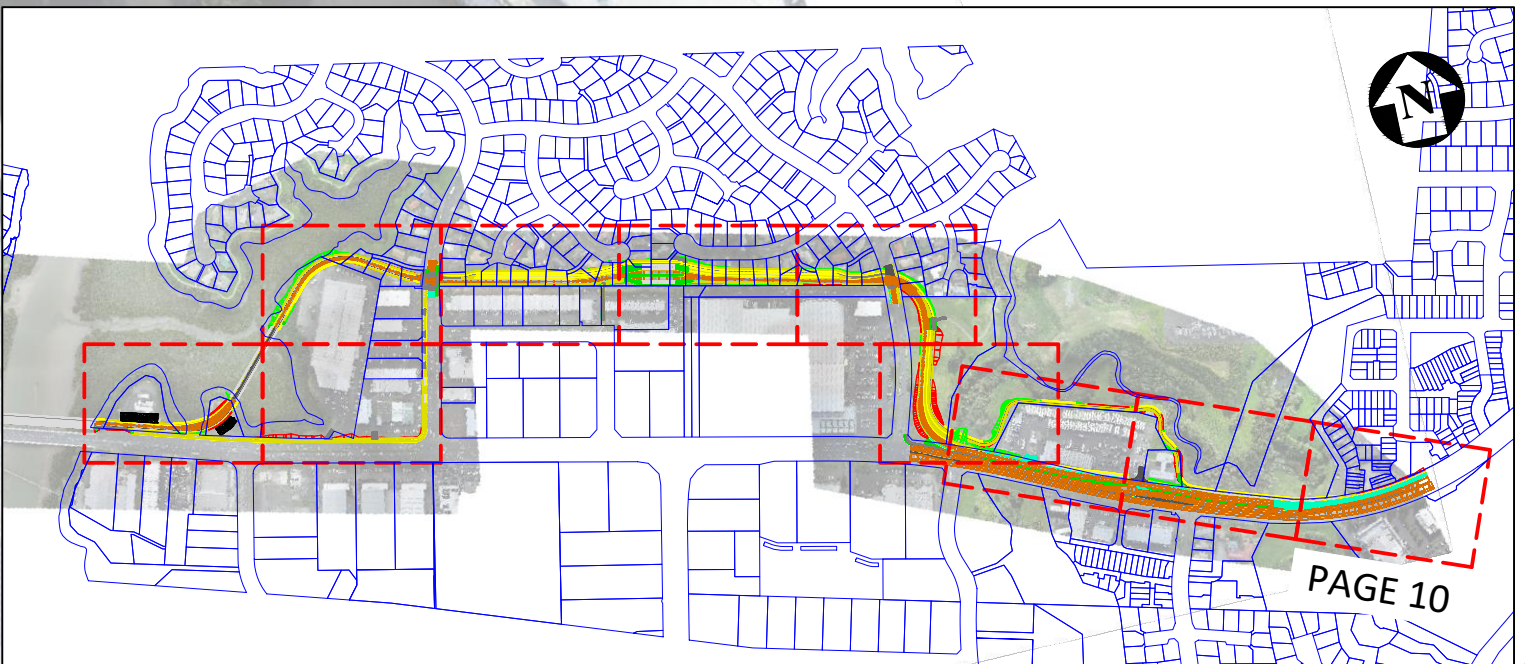

THIS DRAWING HAS BEEN PREPARED FOR FLETCHER CONSTRUCTION USE ONLY. USE BY OTHER PARTIES IS AT THEIR OWN RISK UNLESS AGREED TO IN WRITING.

No.	Date	Revision	By
1		FOR REVIEW	EC

Surveyed	-	-
Drawn	EC	20/10/23
Design	-	-
Checked	-	-
Approved	-	-
For Construction	-	-
By		Date



PROJECT: EBA
 TITLE: OGL to Design Model Underside

DATE PLOTTED: 24/10/2023 1:58:25 pm BY: Eric Cho (Construction Infrastructure)

FCI DRAWING No:	-	REVISION:	1
STAMP:	FOR REVIEW		

ORIGINAL SIZE A1