


NOTES
 1. FOR NOTES AND LEGEND, REFER TO DRAWING SW-001.

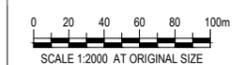

ALL INFORMATION SHOWN IS SUBJECT TO FINAL DESIGN AND THE DETAILS MAY CHANGE. AREAS AND MEASUREMENTS ARE SUBJECT TO SURVEY


No	Revision	Note	Drawn	Checked	Approved	Date
0		ISSUED FOR RMA APPROVALS	WAS	FCW*	BN*	07/19




DO NOT SCALE
 Conditions of Use:
 This document may only be used by The JV's client (and any other person who The JV has agreed can use this document) for the purpose for which it was prepared and must not be used by any other person or for any other purpose.

FOR RMA APPROVALS			
Drawn WAS	Drafting Check FCW*	Designed TB	Design Check TC*
Approved BN*		Date JULY 2019	
Scale AS SHOWN		This Drawing must not be used for Construction unless signed as Approved	
			Original Size A1

Project	WARKWORTH TO WELLSFORD PROJECT		
Title	OPERATIONAL WATER MANAGEMENT WATER MANAGEMENT PLAN		
Contract:	PA4156	Drawing No:	SW-021
Sheet:	11 OF 23	Rev:	0

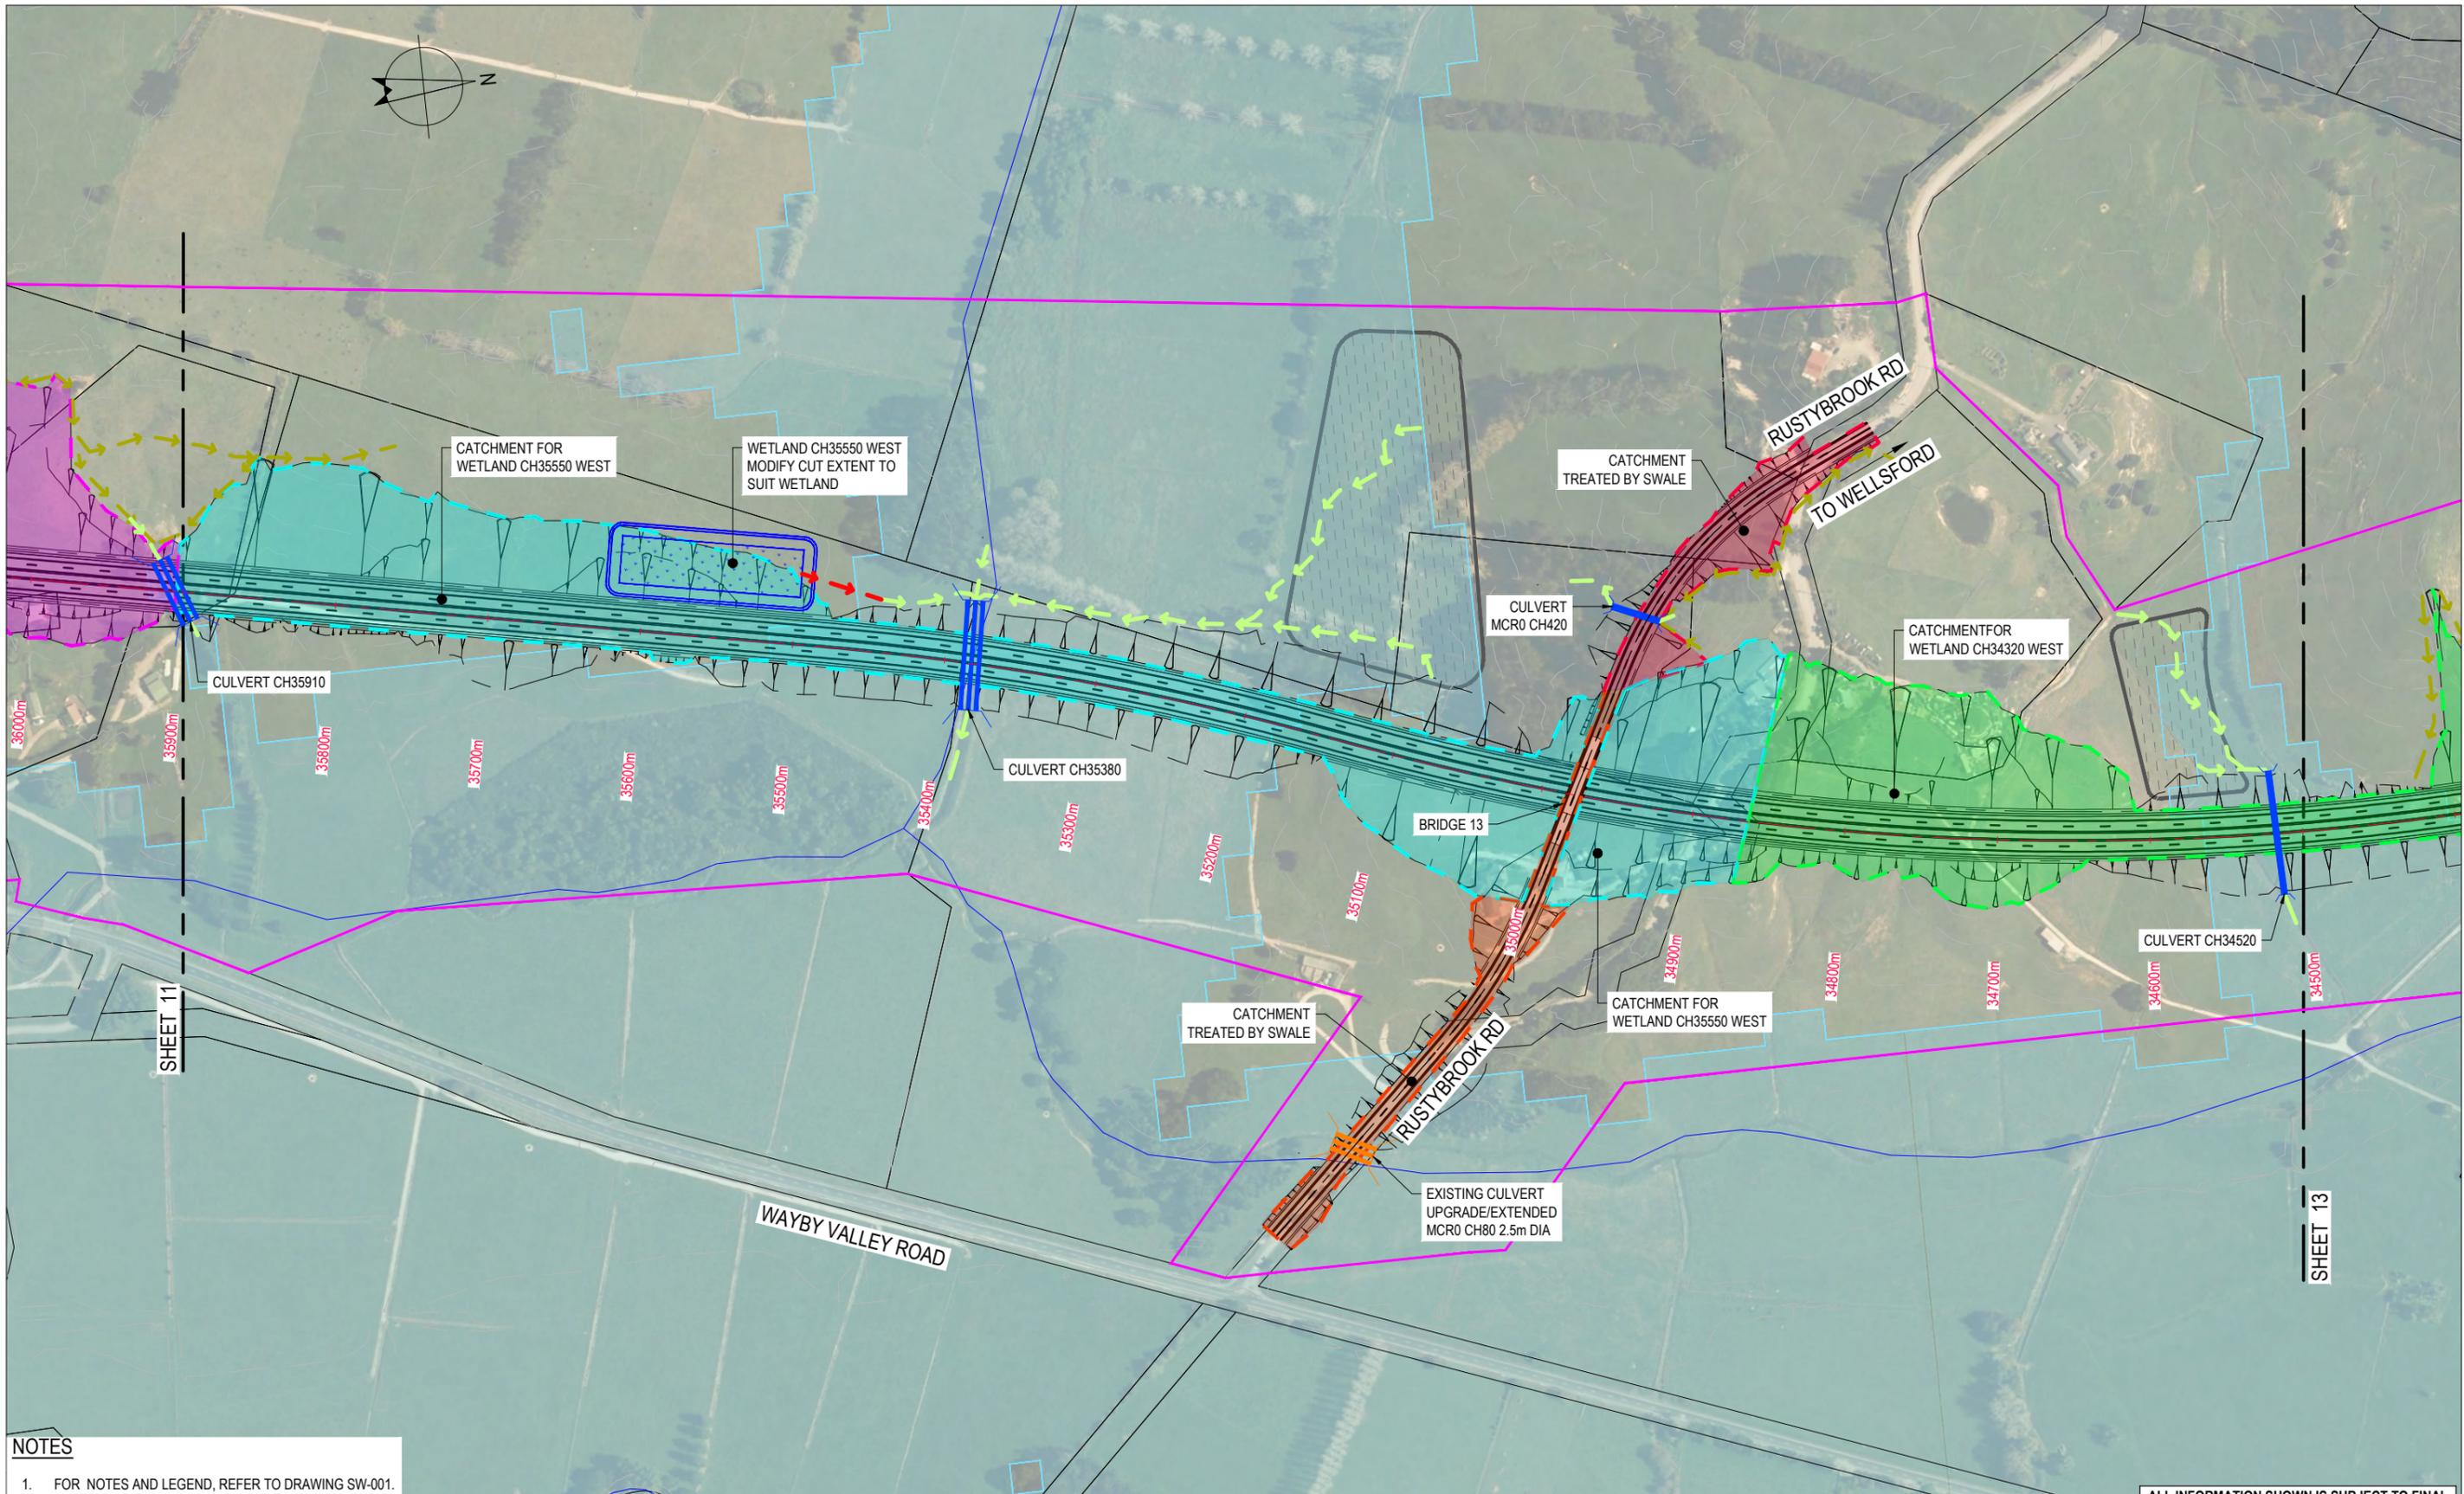

NOTES
 1. FOR NOTES AND LEGEND, REFER TO DRAWING SW-001.

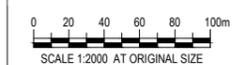

ALL INFORMATION SHOWN IS SUBJECT TO FINAL DESIGN AND THE DETAILS MAY CHANGE. AREAS AND MEASUREMENTS ARE SUBJECT TO SURVEY


0	ISSUED FOR RMA APPROVALS	WAS	FCW*	BN*	07/19	
No	Revision	Note: * indicates signatures on original issue of drawing or last revision of drawing	Drawn	Checked	Approved	Date



DO NOT SCALE
 Conditions of Use:
 This document may only be used by The JV's client (and any other person who The JV has agreed can use this document) for the purpose for which it was prepared and must not be used by any other person or for any other purpose.


FOR RMA APPROVALS			
Drawn WAS	Drafting FCW*	Designed TB	Design TC*
Approved BN*	Date JULY 2019		
Scale AS SHOWN	This Drawing must not be used for Construction unless signed as Approved		Original Size A1

Project	WARKWORTH TO WELLSFORD PROJECT		
Title	OPERATIONAL WATER MANAGEMENT WATER MANAGEMENT PLAN		
Contract:	PA4156	Drawing No:	SW-022
Sheet:	12 OF 23	Rev:	0

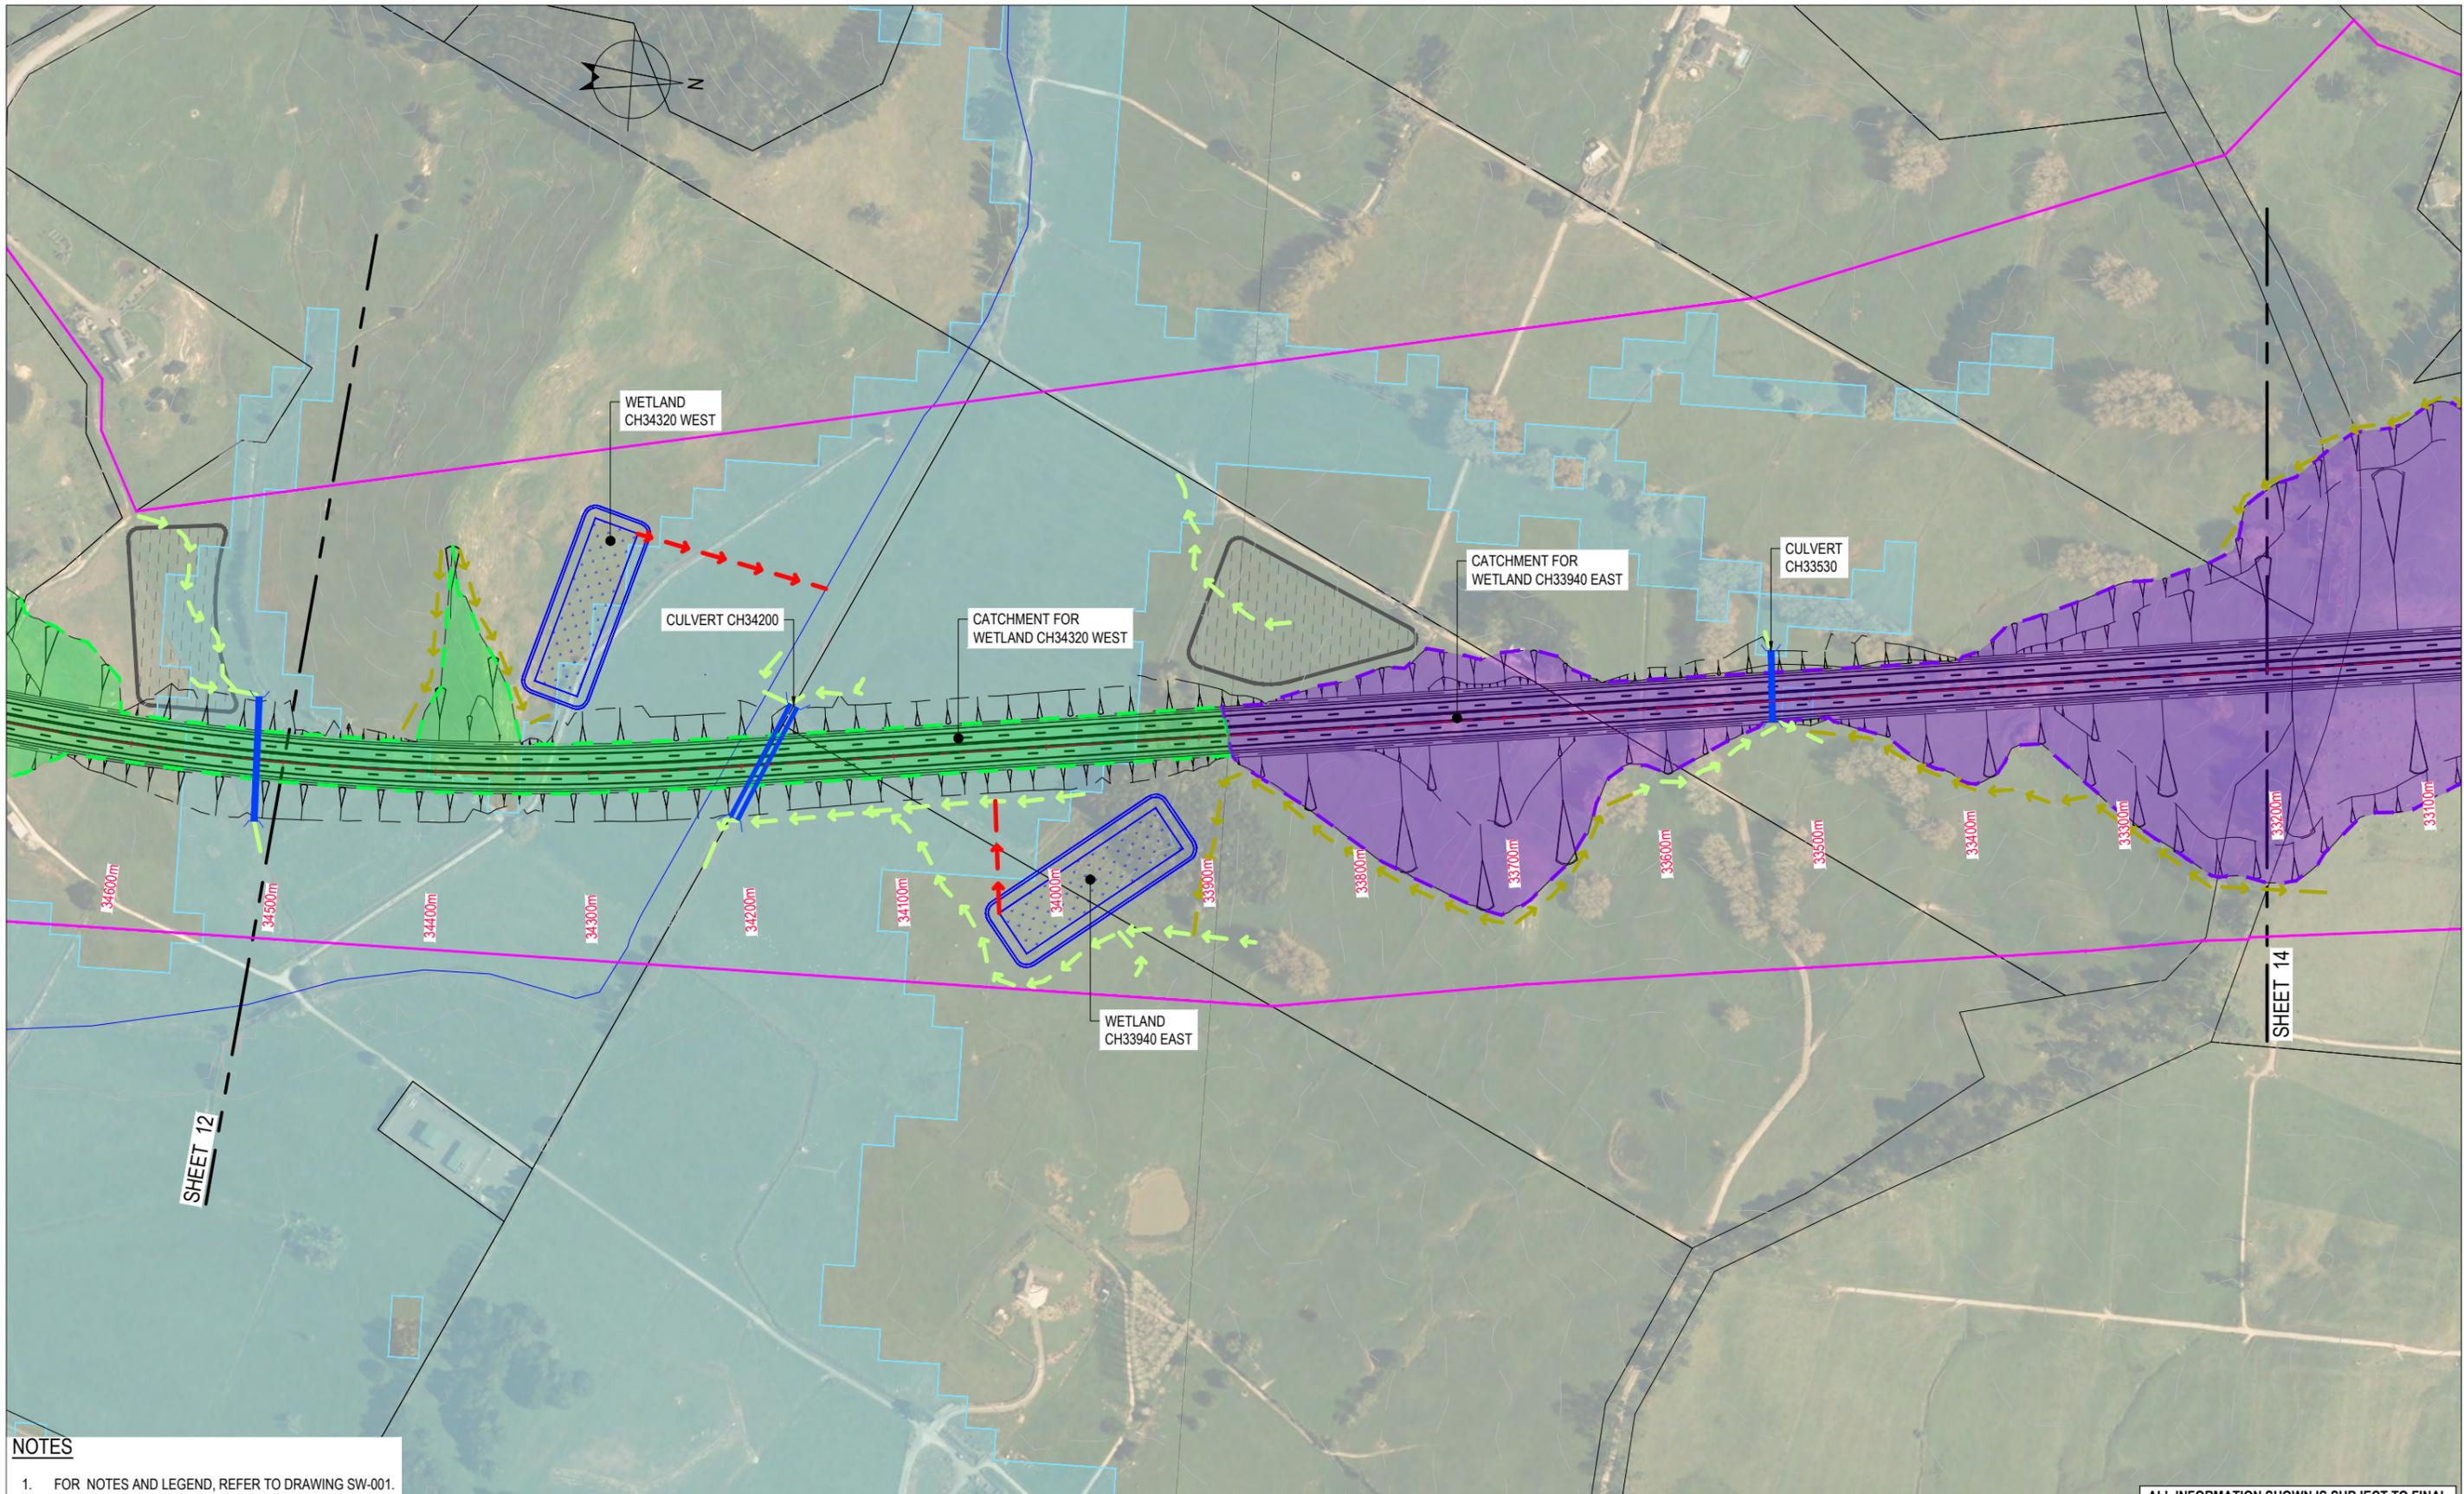

NOTES

- FOR NOTES AND LEGEND, REFER TO DRAWING SW-001.

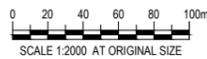

ALL INFORMATION SHOWN IS SUBJECT TO FINAL DESIGN AND THE DETAILS MAY CHANGE. AREAS AND MEASUREMENTS ARE SUBJECT TO SURVEY

No	Revision	Note	Drawn	Checked	Approved	Date
0		ISSUED FOR RMA APPROVALS	WAS	FCW*	BN*	07/19




DO NOT SCALE

Conditions of Use:
This document may only be used by The JV's client (and any other person who The JV has agreed can use this document) for the purpose for which it was prepared and must not be used by any other person or for any other purpose.

FOR RMA APPROVALS

Drawn WAS	Drafting FCW*	Designed TB	Design TC*
Approved BN*		Date JULY 2019	
Scale AS SHOWN		This Drawing must not be used for Construction unless signed as Approved	

Project	WARKWORTH TO WELLSFORD PROJECT		
Title	OPERATIONAL WATER MANAGEMENT WATER MANAGEMENT PLAN		
Contract:	PA4156	Drawing No:	SW-023
Sheet:	13 OF 23	Rev:	0

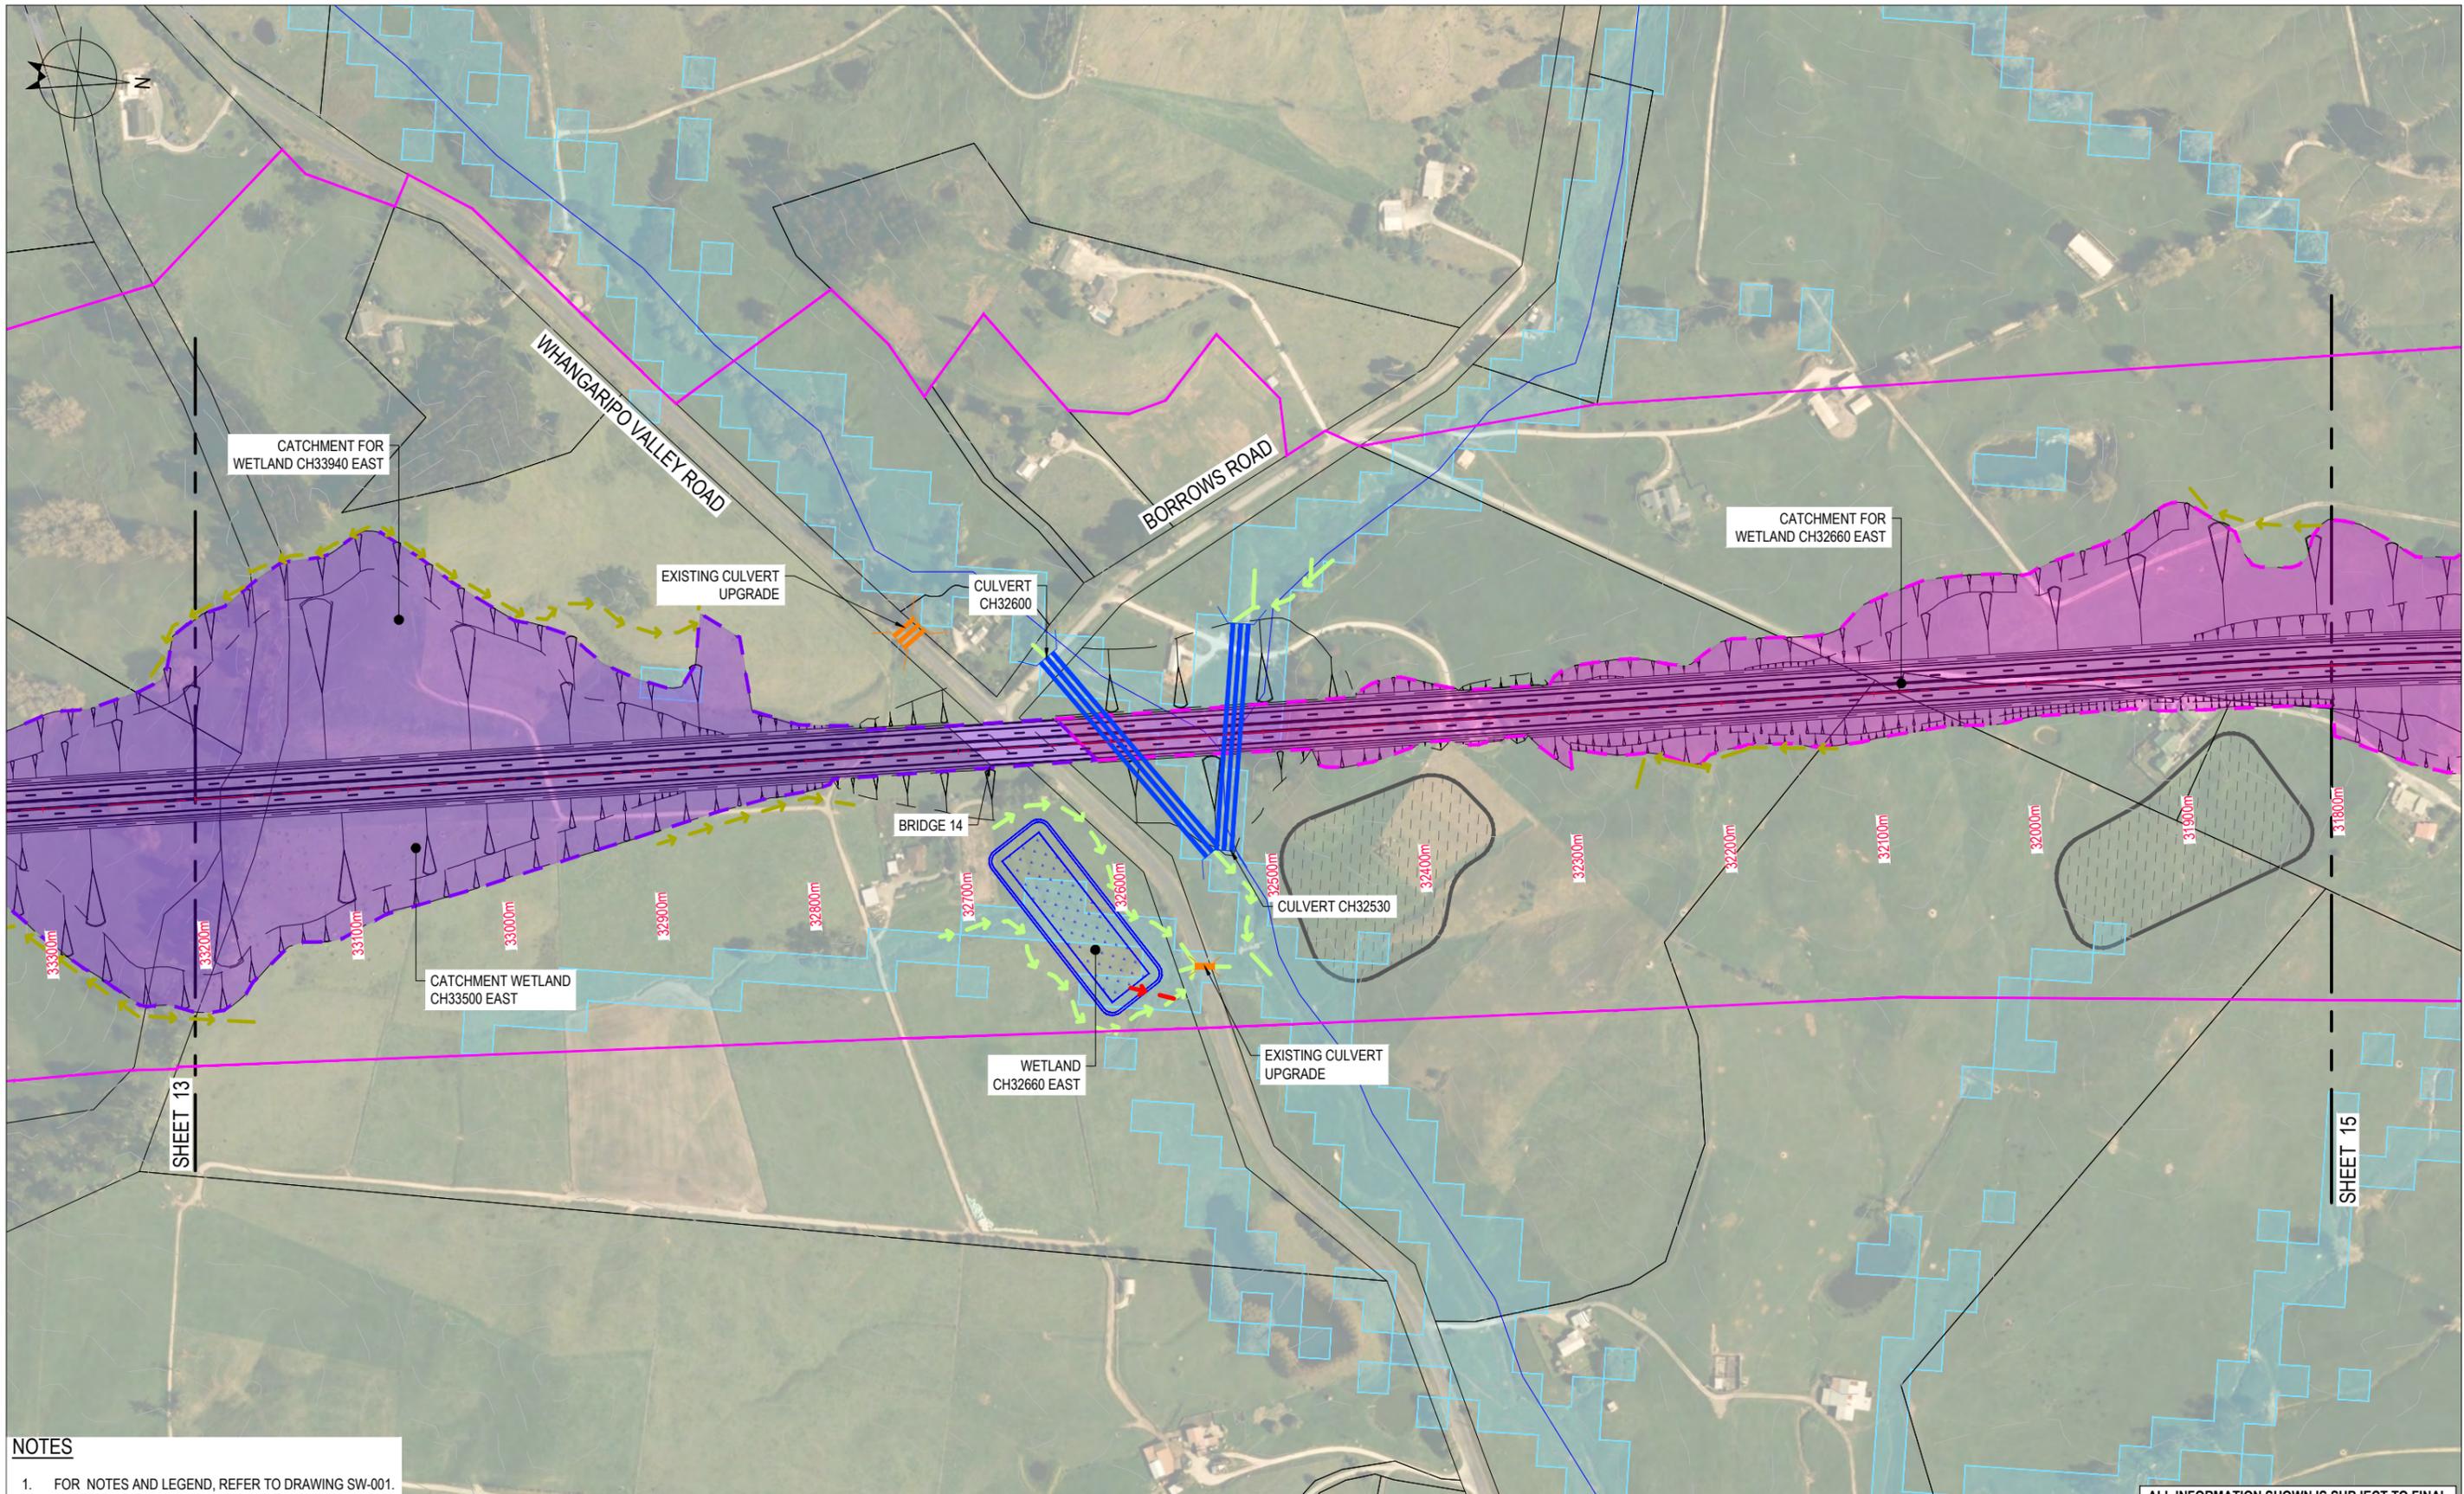

NOTES
 1. FOR NOTES AND LEGEND, REFER TO DRAWING SW-001.



ALL INFORMATION SHOWN IS SUBJECT TO FINAL DESIGN AND THE DETAILS MAY CHANGE. AREAS AND MEASUREMENTS ARE SUBJECT TO SURVEY


No	Revision	Note	Drawn	Checked	Approved	Date
0		ISSUED FOR RMA APPROVALS	WAS	FCW*	BN*	07/19




DO NOT SCALE
 Conditions of Use:
 This document may only be used by The JV's client (and any other person who The JV has agreed can use this document) for the purpose for which it was prepared and must not be used by any other person or for any other purpose.

FOR RMA APPROVALS			
Drawn WAS	Drafting FCW* Check	Designed TB	Design TC* Check
Approved BN*		Date JULY 2019	
Scale AS SHOWN		This Drawing must not be used for Construction unless signed as Approved	Original Size A1

Project	WARKWORTH TO WELLSFORD PROJECT		
Title	OPERATIONAL WATER MANAGEMENT WATER MANAGEMENT PLAN		
Contract:	PA4156	Drawing No:	SW-024
Sheet:	14 OF 23	Rev:	0

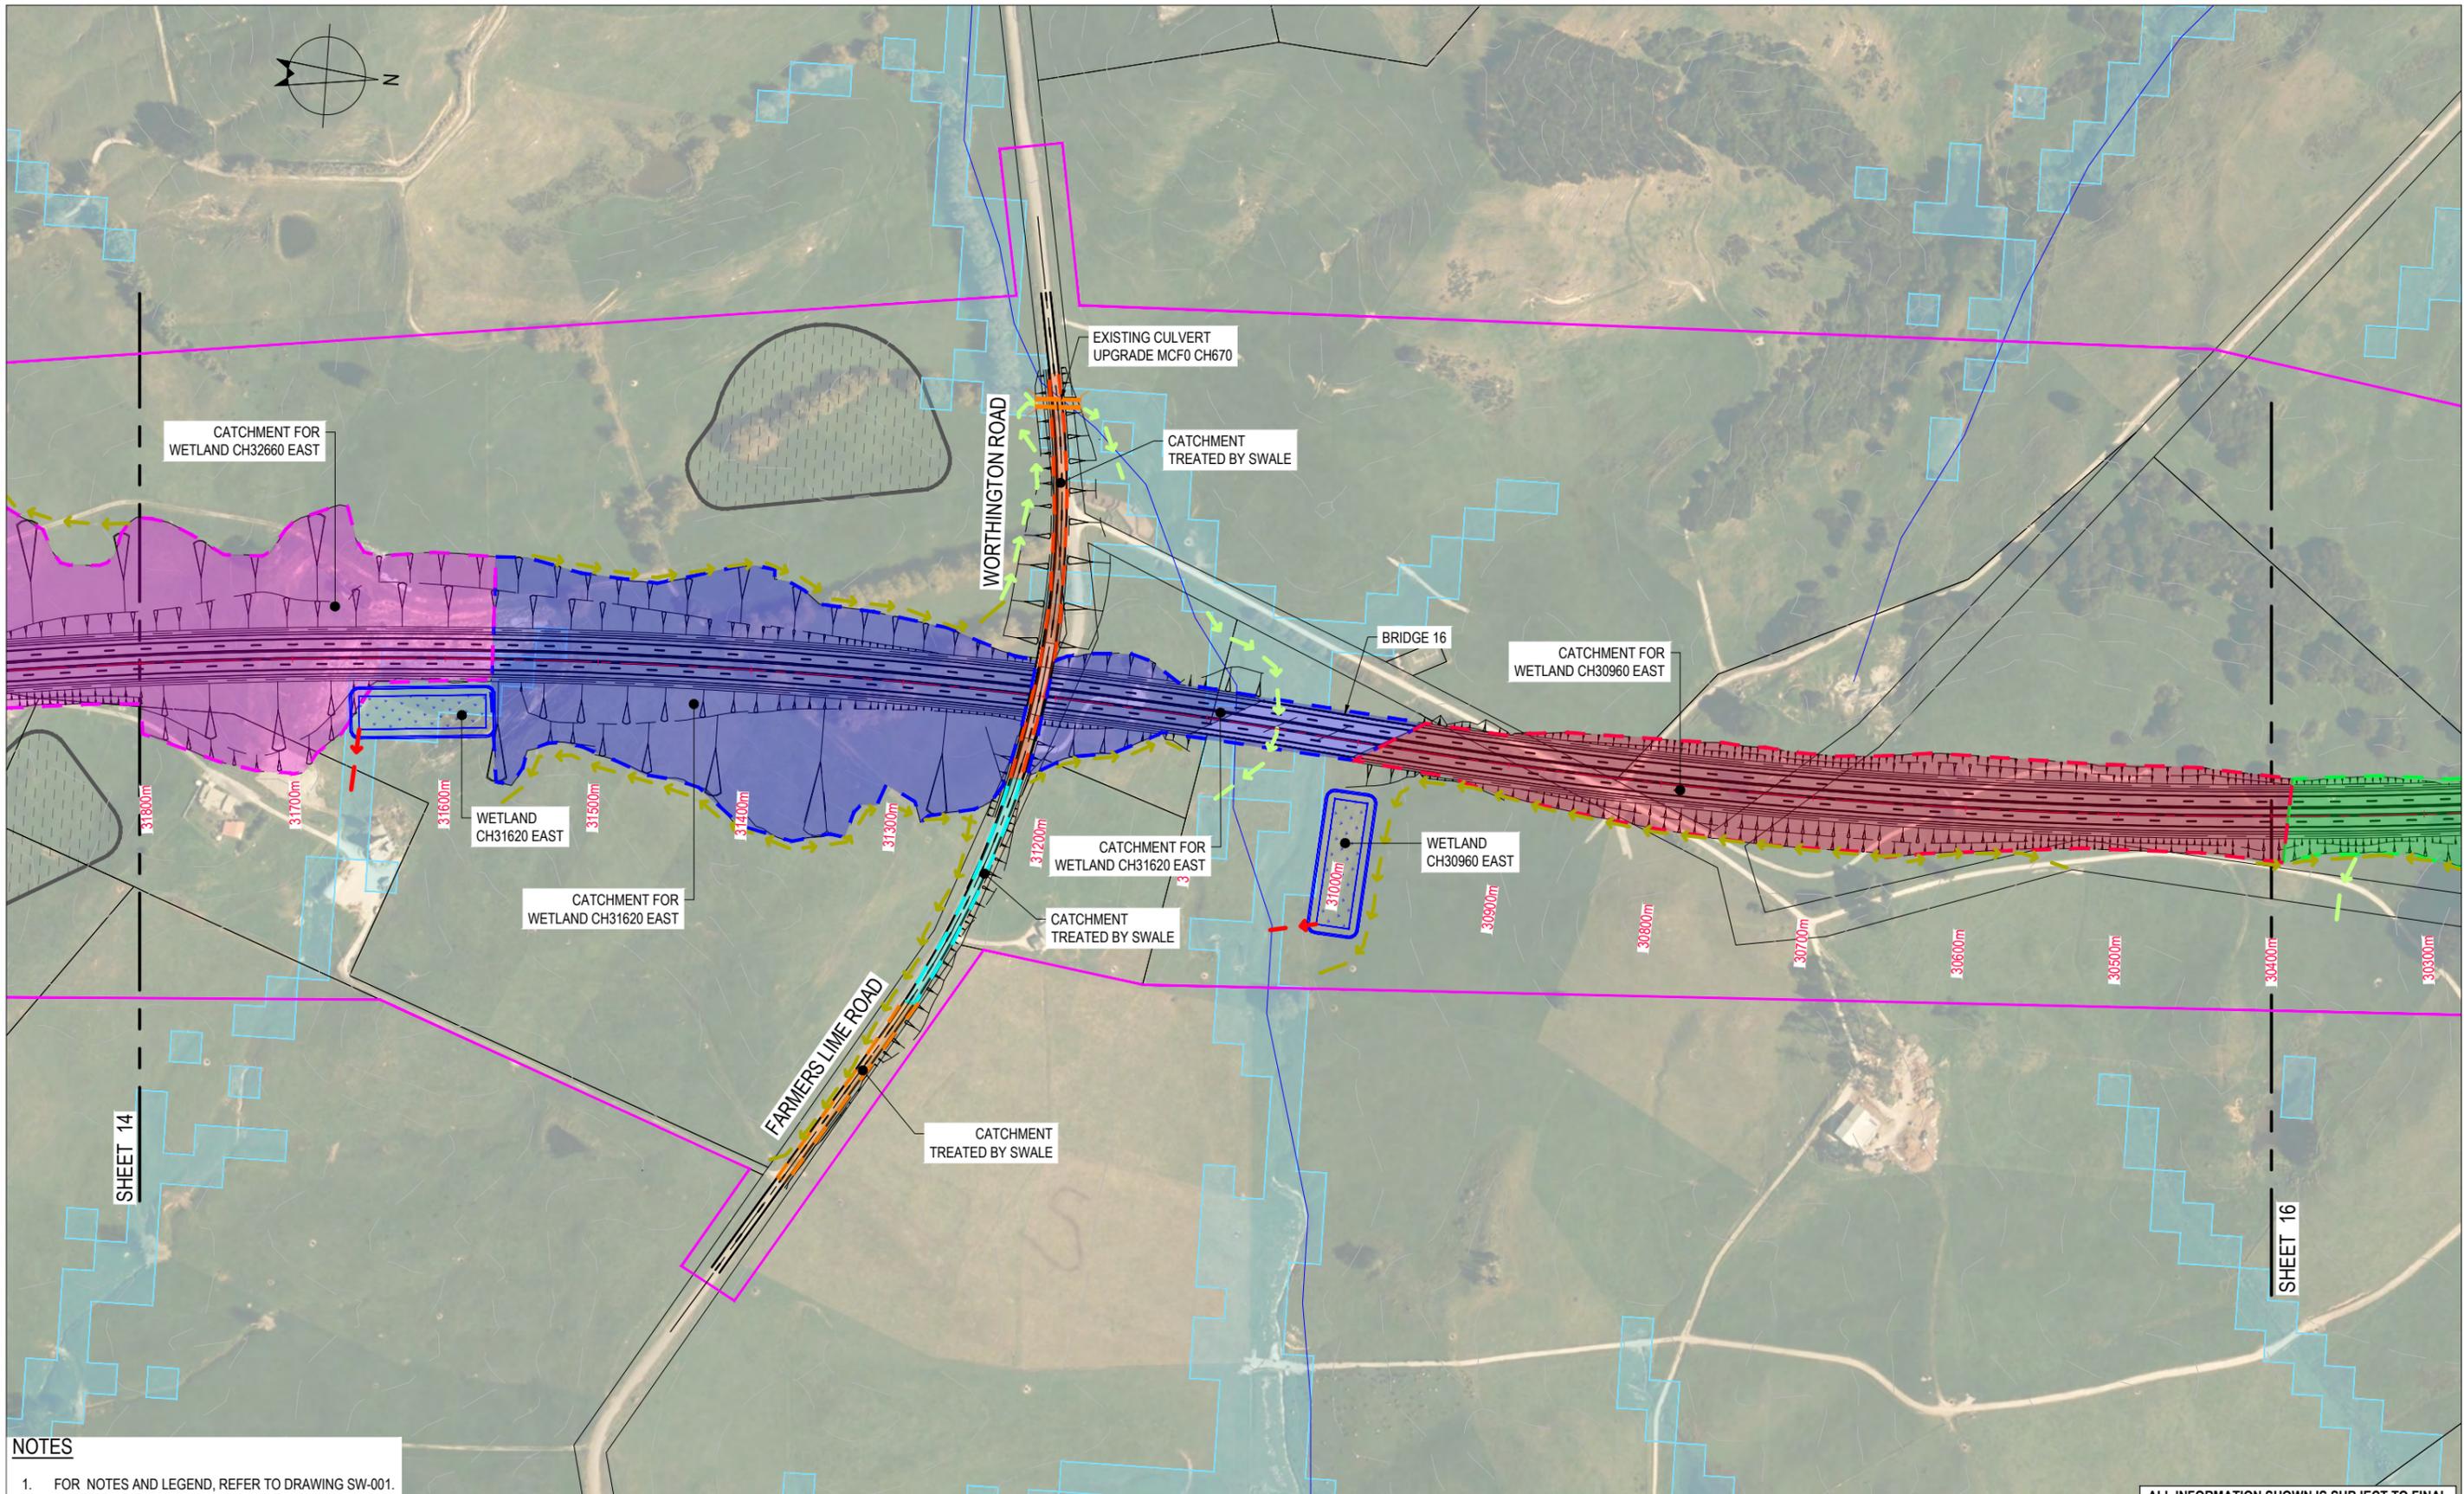

NOTES
 1. FOR NOTES AND LEGEND, REFER TO DRAWING SW-001.

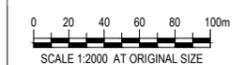

ALL INFORMATION SHOWN IS SUBJECT TO FINAL DESIGN AND THE DETAILS MAY CHANGE. AREAS AND MEASUREMENTS ARE SUBJECT TO SURVEY


0	ISSUED FOR RMA APPROVALS	WAS	FCW*	BN*	07/19	
No	Revision	Note: * indicates signatures on original issue of drawing or last revision of drawing	Drawn	Checked	Approved	Date




DO NOT SCALE
 Conditions of Use:
 This document may only be used by The JV's client (and any other person who The JV has agreed can use this document) for the purpose for which it was prepared and must not be used by any other person or for any other purpose.

FOR RMA APPROVALS			
Drawn WAS	Drafting Check FCW*	Designed TB	Design Check TC*
Approved BN*		Date JULY 2019	
Scale AS SHOWN		This Drawing must not be used for Construction unless signed as Approved	Original Size A1

Project	WARKWORTH TO WELLSFORD PROJECT		
Title	OPERATIONAL WATER MANAGEMENT WATER MANAGEMENT PLAN		
Contract:	PA4156	Drawing No:	SW-025
Sheet:	15 OF 23	Rev:	0

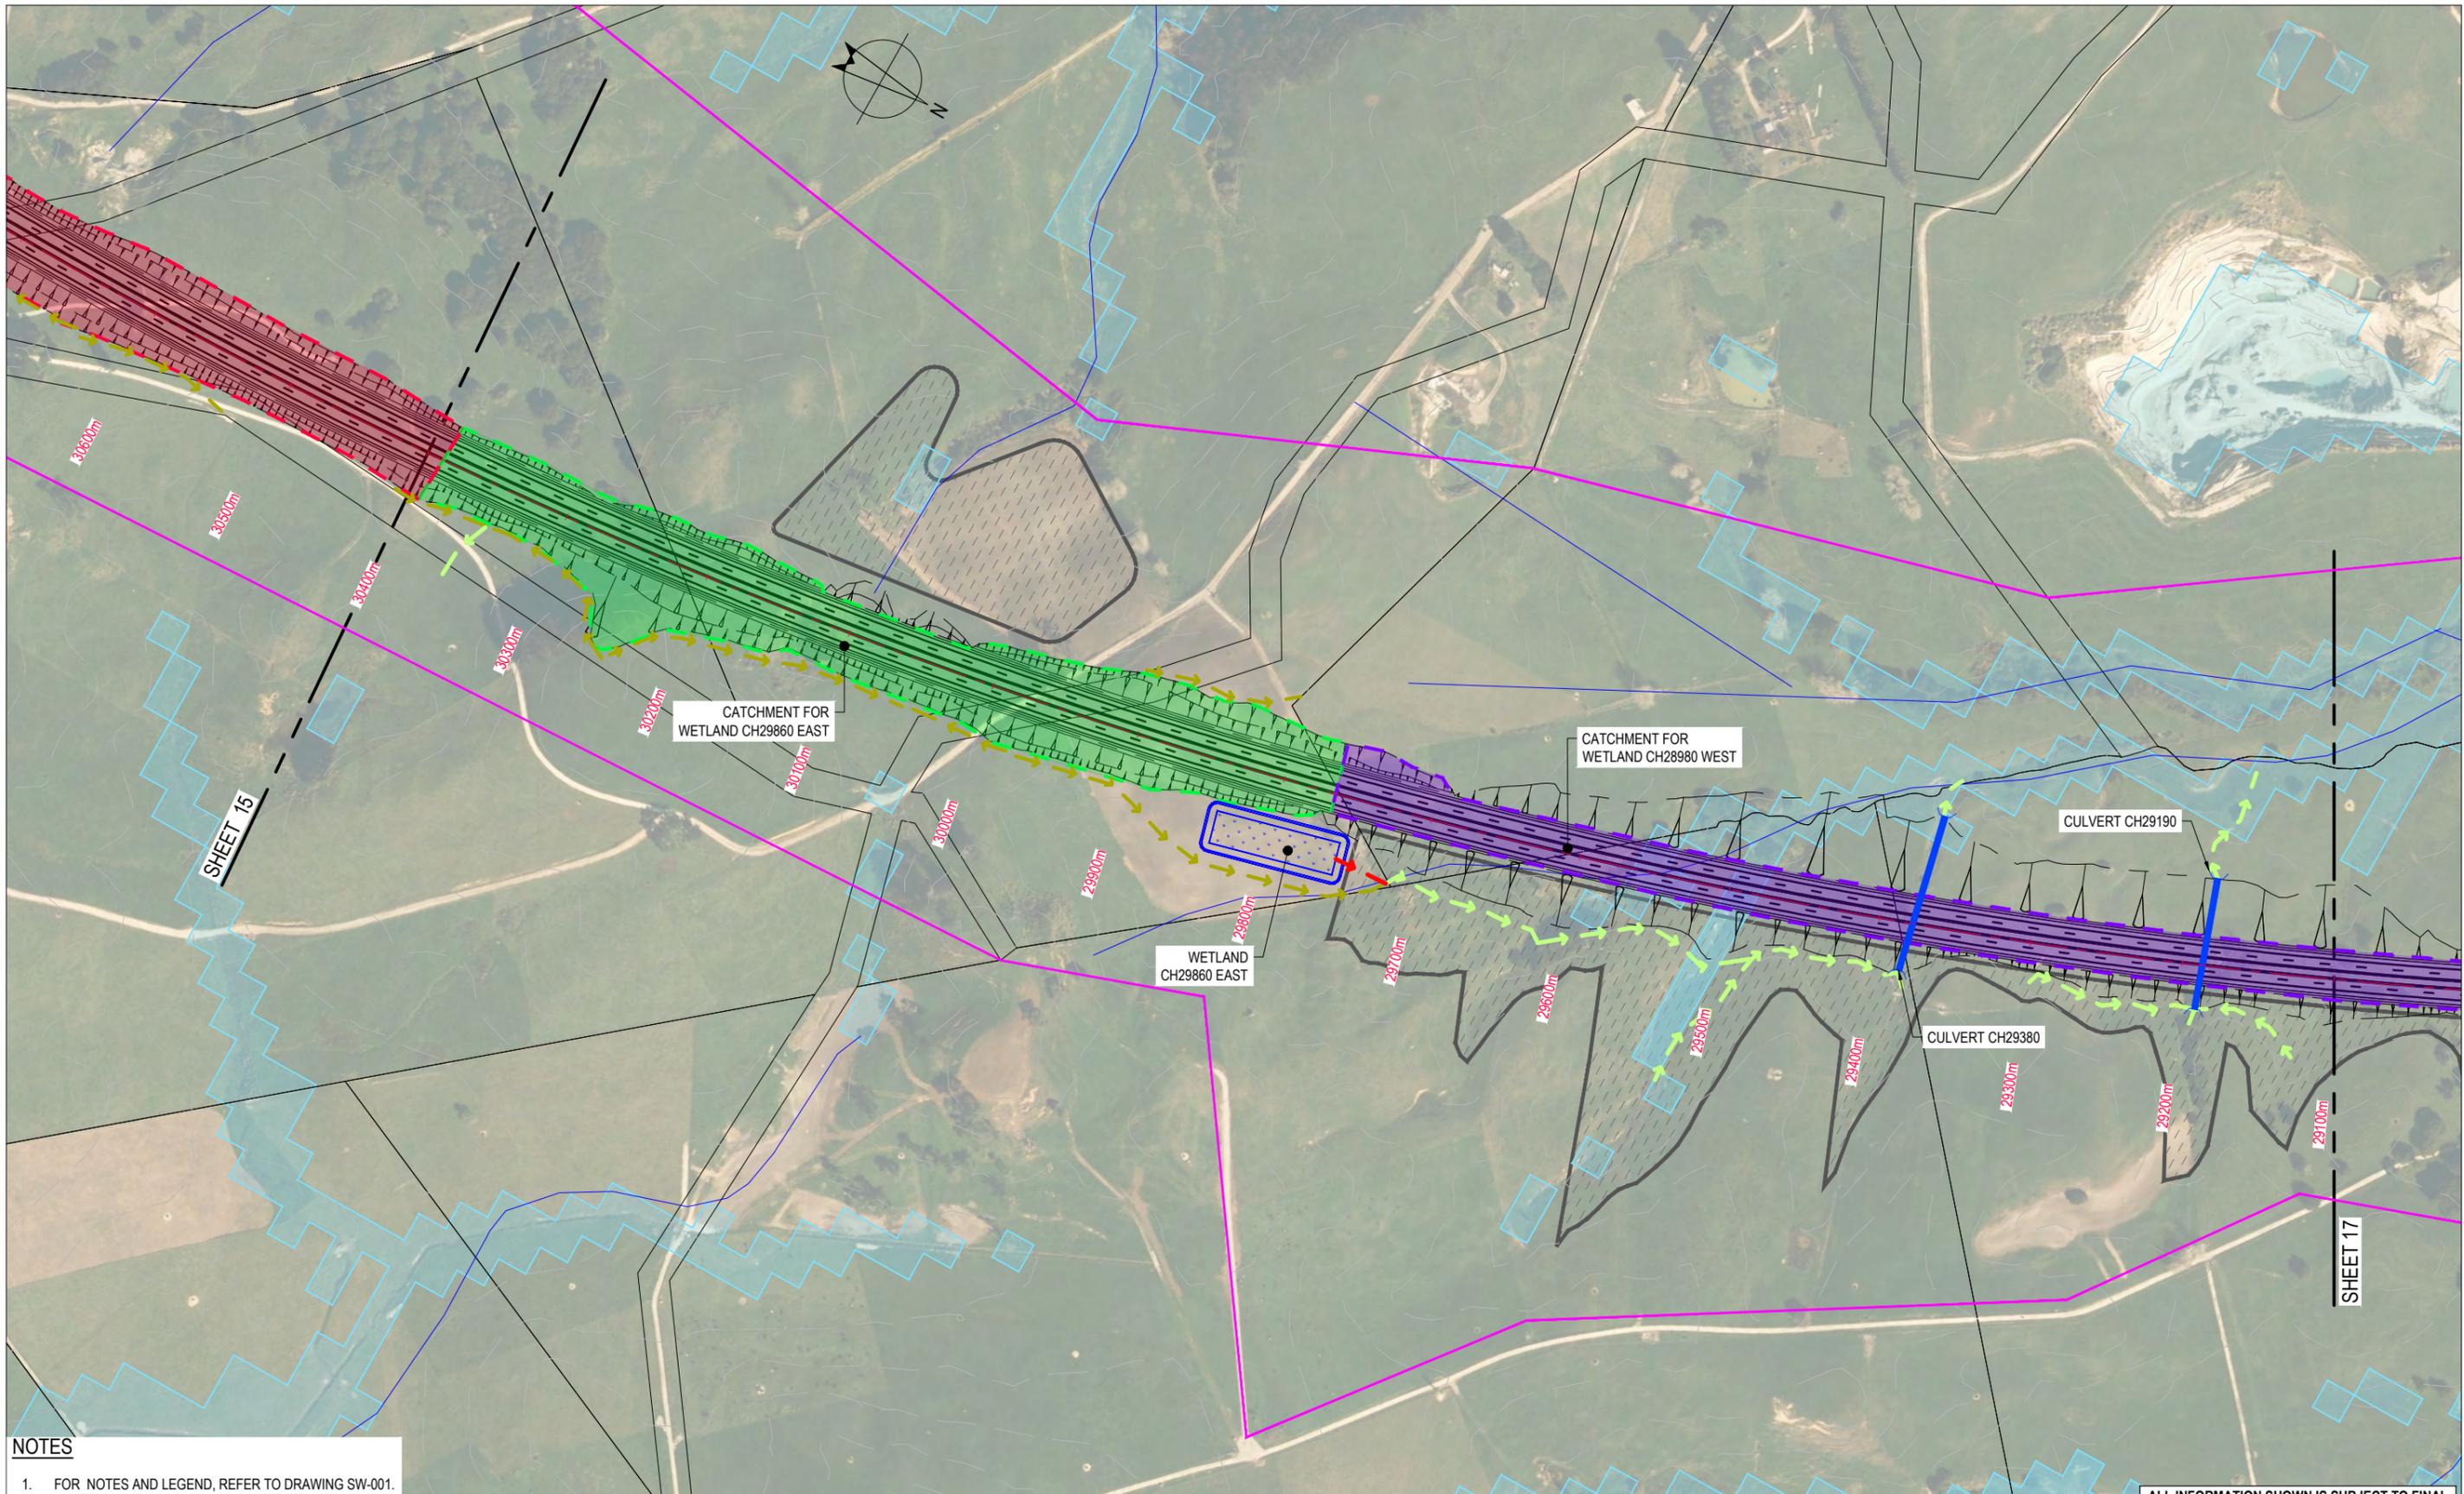

NOTES
 1. FOR NOTES AND LEGEND, REFER TO DRAWING SW-001.

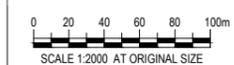

ALL INFORMATION SHOWN IS SUBJECT TO FINAL DESIGN AND THE DETAILS MAY CHANGE. AREAS AND MEASUREMENTS ARE SUBJECT TO SURVEY


No	Revision	Note: * indicates signatures on original issue of drawing or last revision of drawing	Drawn	Checked	Approved	Date
0		ISSUED FOR RMA APPROVALS	WAS	FCW*	BN*	07/19



DO NOT SCALE
 Conditions of Use:
 This document may only be used by The JV's client (and any other person who The JV has agreed can use this document) for the purpose for which it was prepared and must not be used by any other person or for any other purpose.


FOR RMA APPROVALS			
Drawn WAS	Drafting Check FCW	Designed TB	Design Check TC*
Approved BN*		Date JULY 2019	
Scale AS SHOWN		This Drawing must not be used for Construction unless signed as Approved	Original Size A1

Project	WARKWORTH TO WELLSFORD PROJECT		
Title	OPERATIONAL WATER MANAGEMENT WATER MANAGEMENT PLAN		
Contract:	PA4156	Drawing No:	SW-026
Sheet:	16 OF 23	Rev:	0

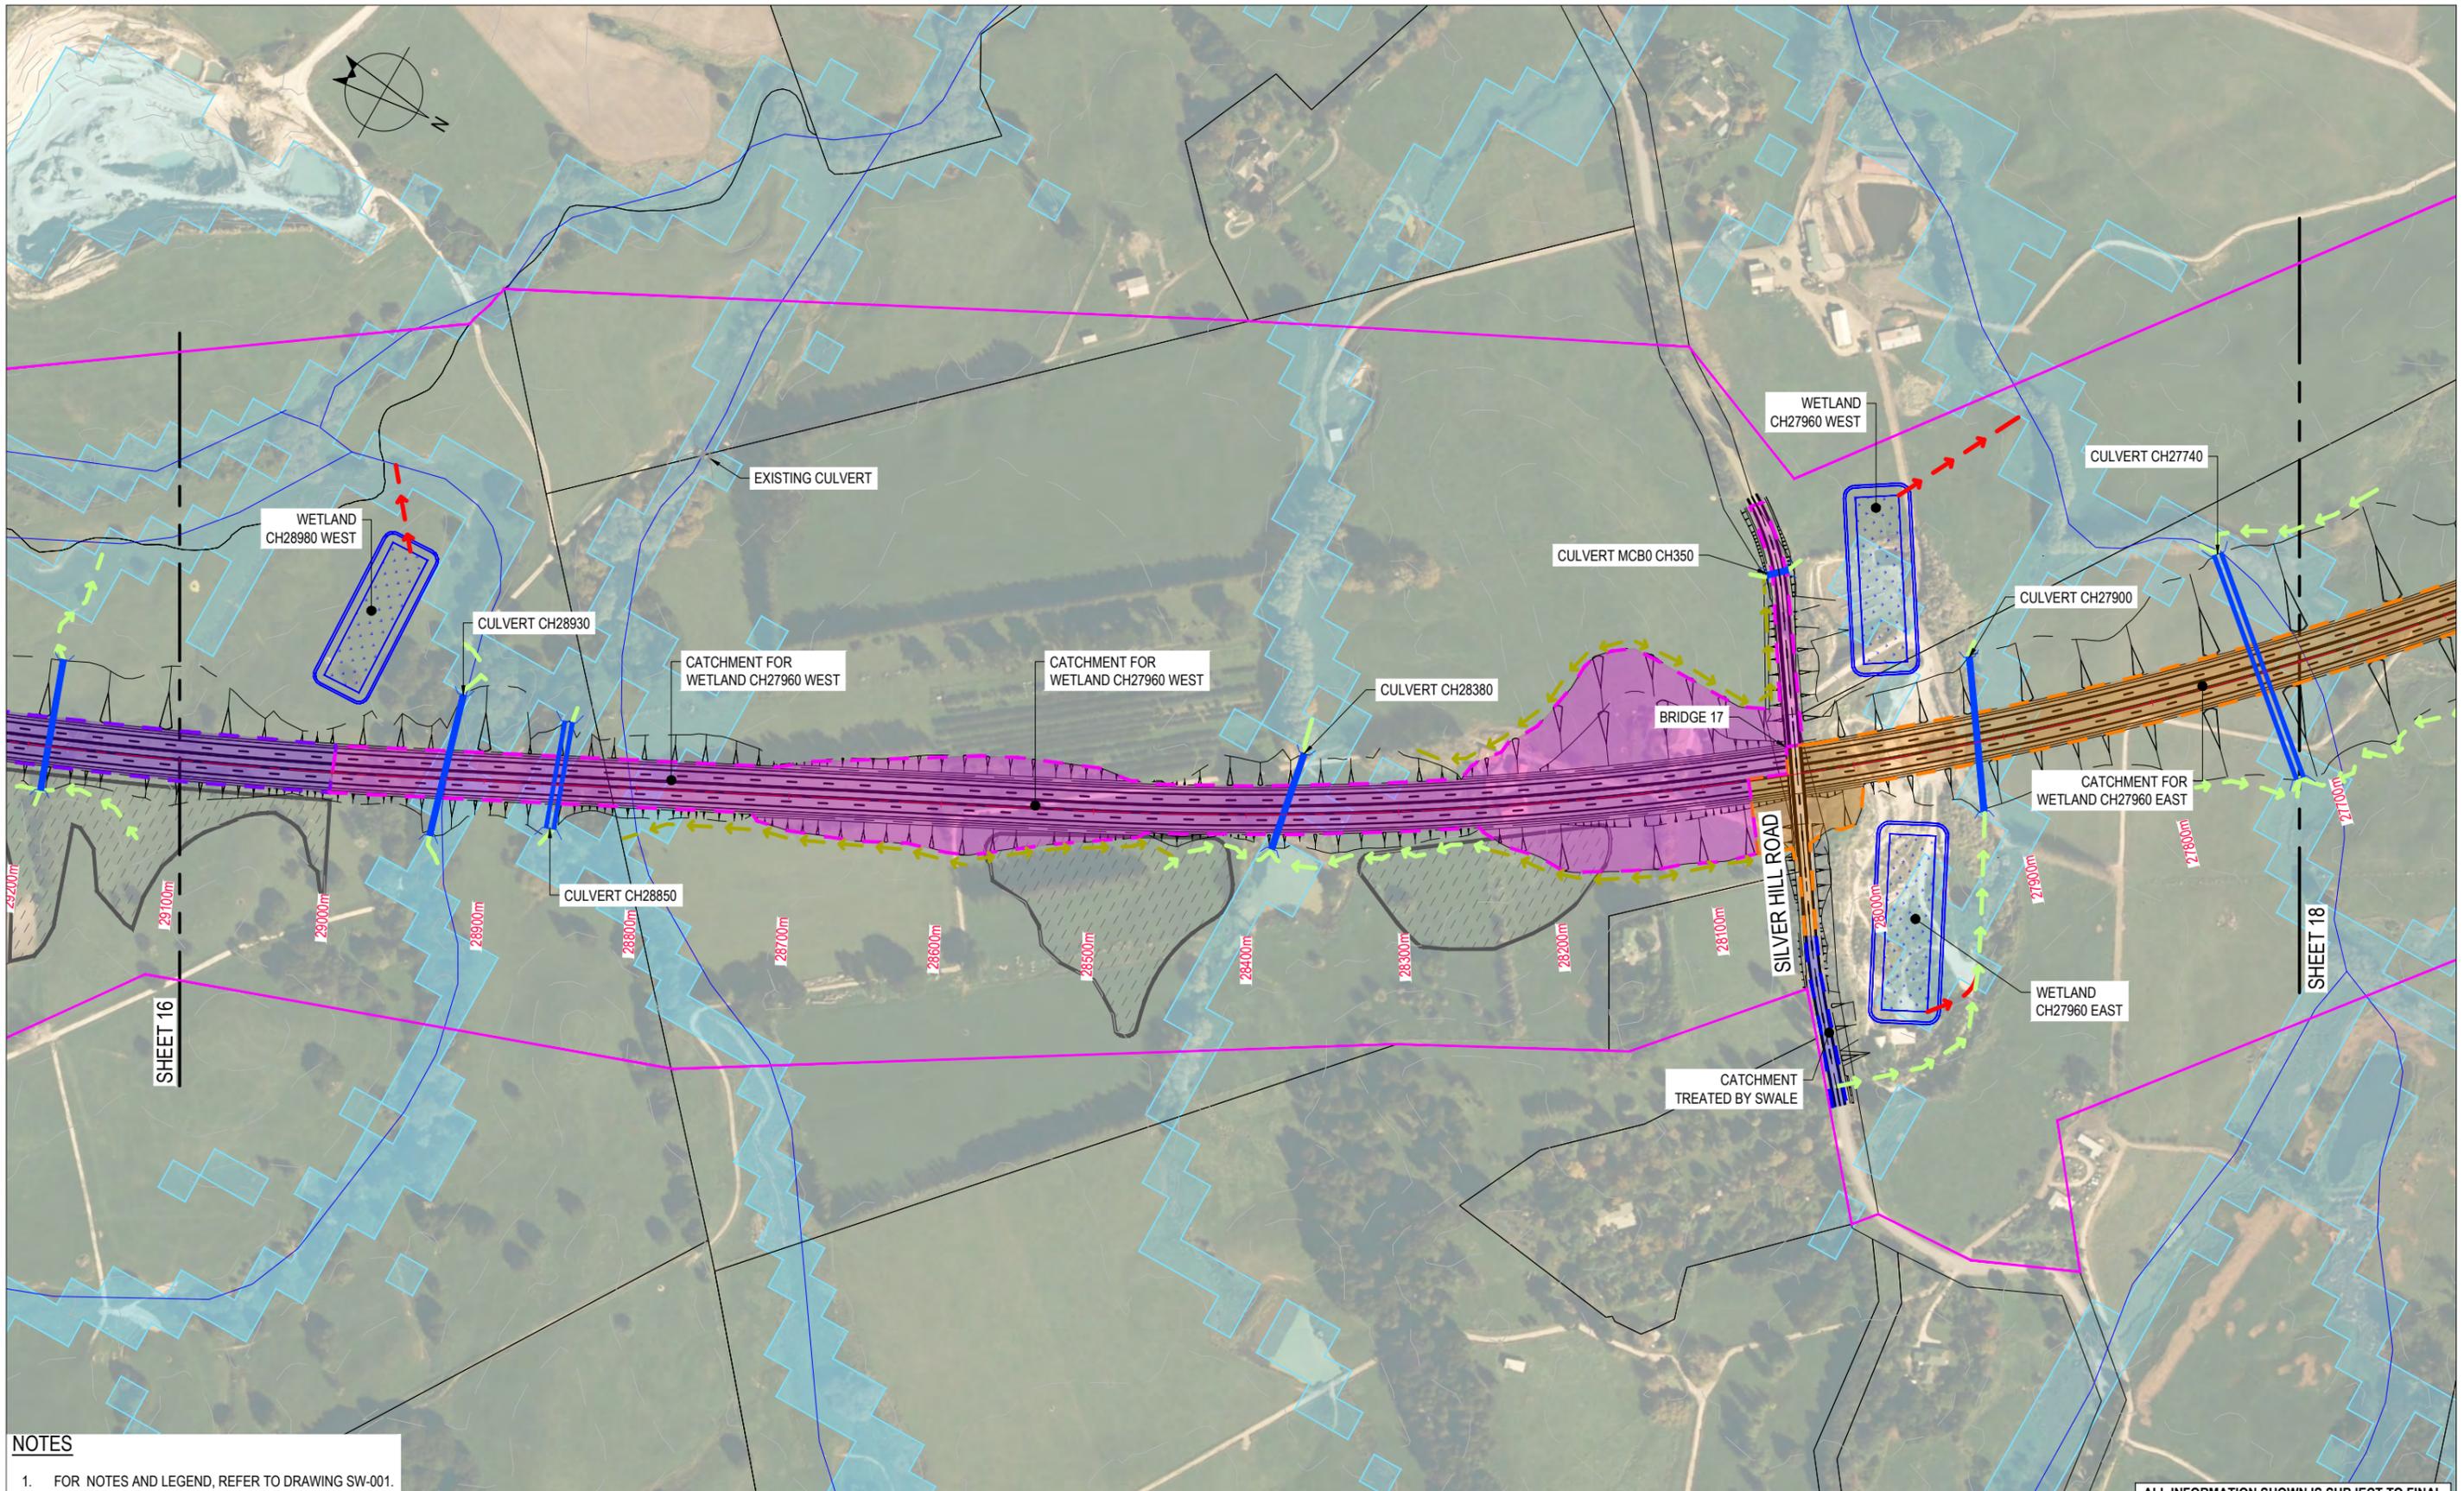

NOTES

- 1. FOR NOTES AND LEGEND, REFER TO DRAWING SW-001.

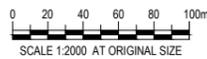

ALL INFORMATION SHOWN IS SUBJECT TO FINAL DESIGN AND THE DETAILS MAY CHANGE. AREAS AND MEASUREMENTS ARE SUBJECT TO SURVEY


No	Revision	Note	Drawn	Checked	Approved	Date
0	ISSUED FOR RMA APPROVALS		WAS	FCW*	BN*	07/19




DO NOT SCALE
 Conditions of Use:
 This document may only be used by The JV's client (and any other person who The JV has agreed can use this document) for the purpose for which it was prepared and must not be used by any other person or for any other purpose.

FOR RMA APPROVALS			
Drawn WAS	Drafting Check FCW*	Designed TB	Design Check TC*
Approved BN*		Date JULY 2019	
Scale AS SHOWN		This Drawing must not be used for Construction unless signed as Approved	
			Original Size A1

Project	WARKWORTH TO WELLSFORD PROJECT		
Title	OPERATIONAL WATER MANAGEMENT WATER MANAGEMENT PLAN		
Contract:	PA4156	Drawing No:	SW-027
Sheet:	17 OF 23	Rev:	0

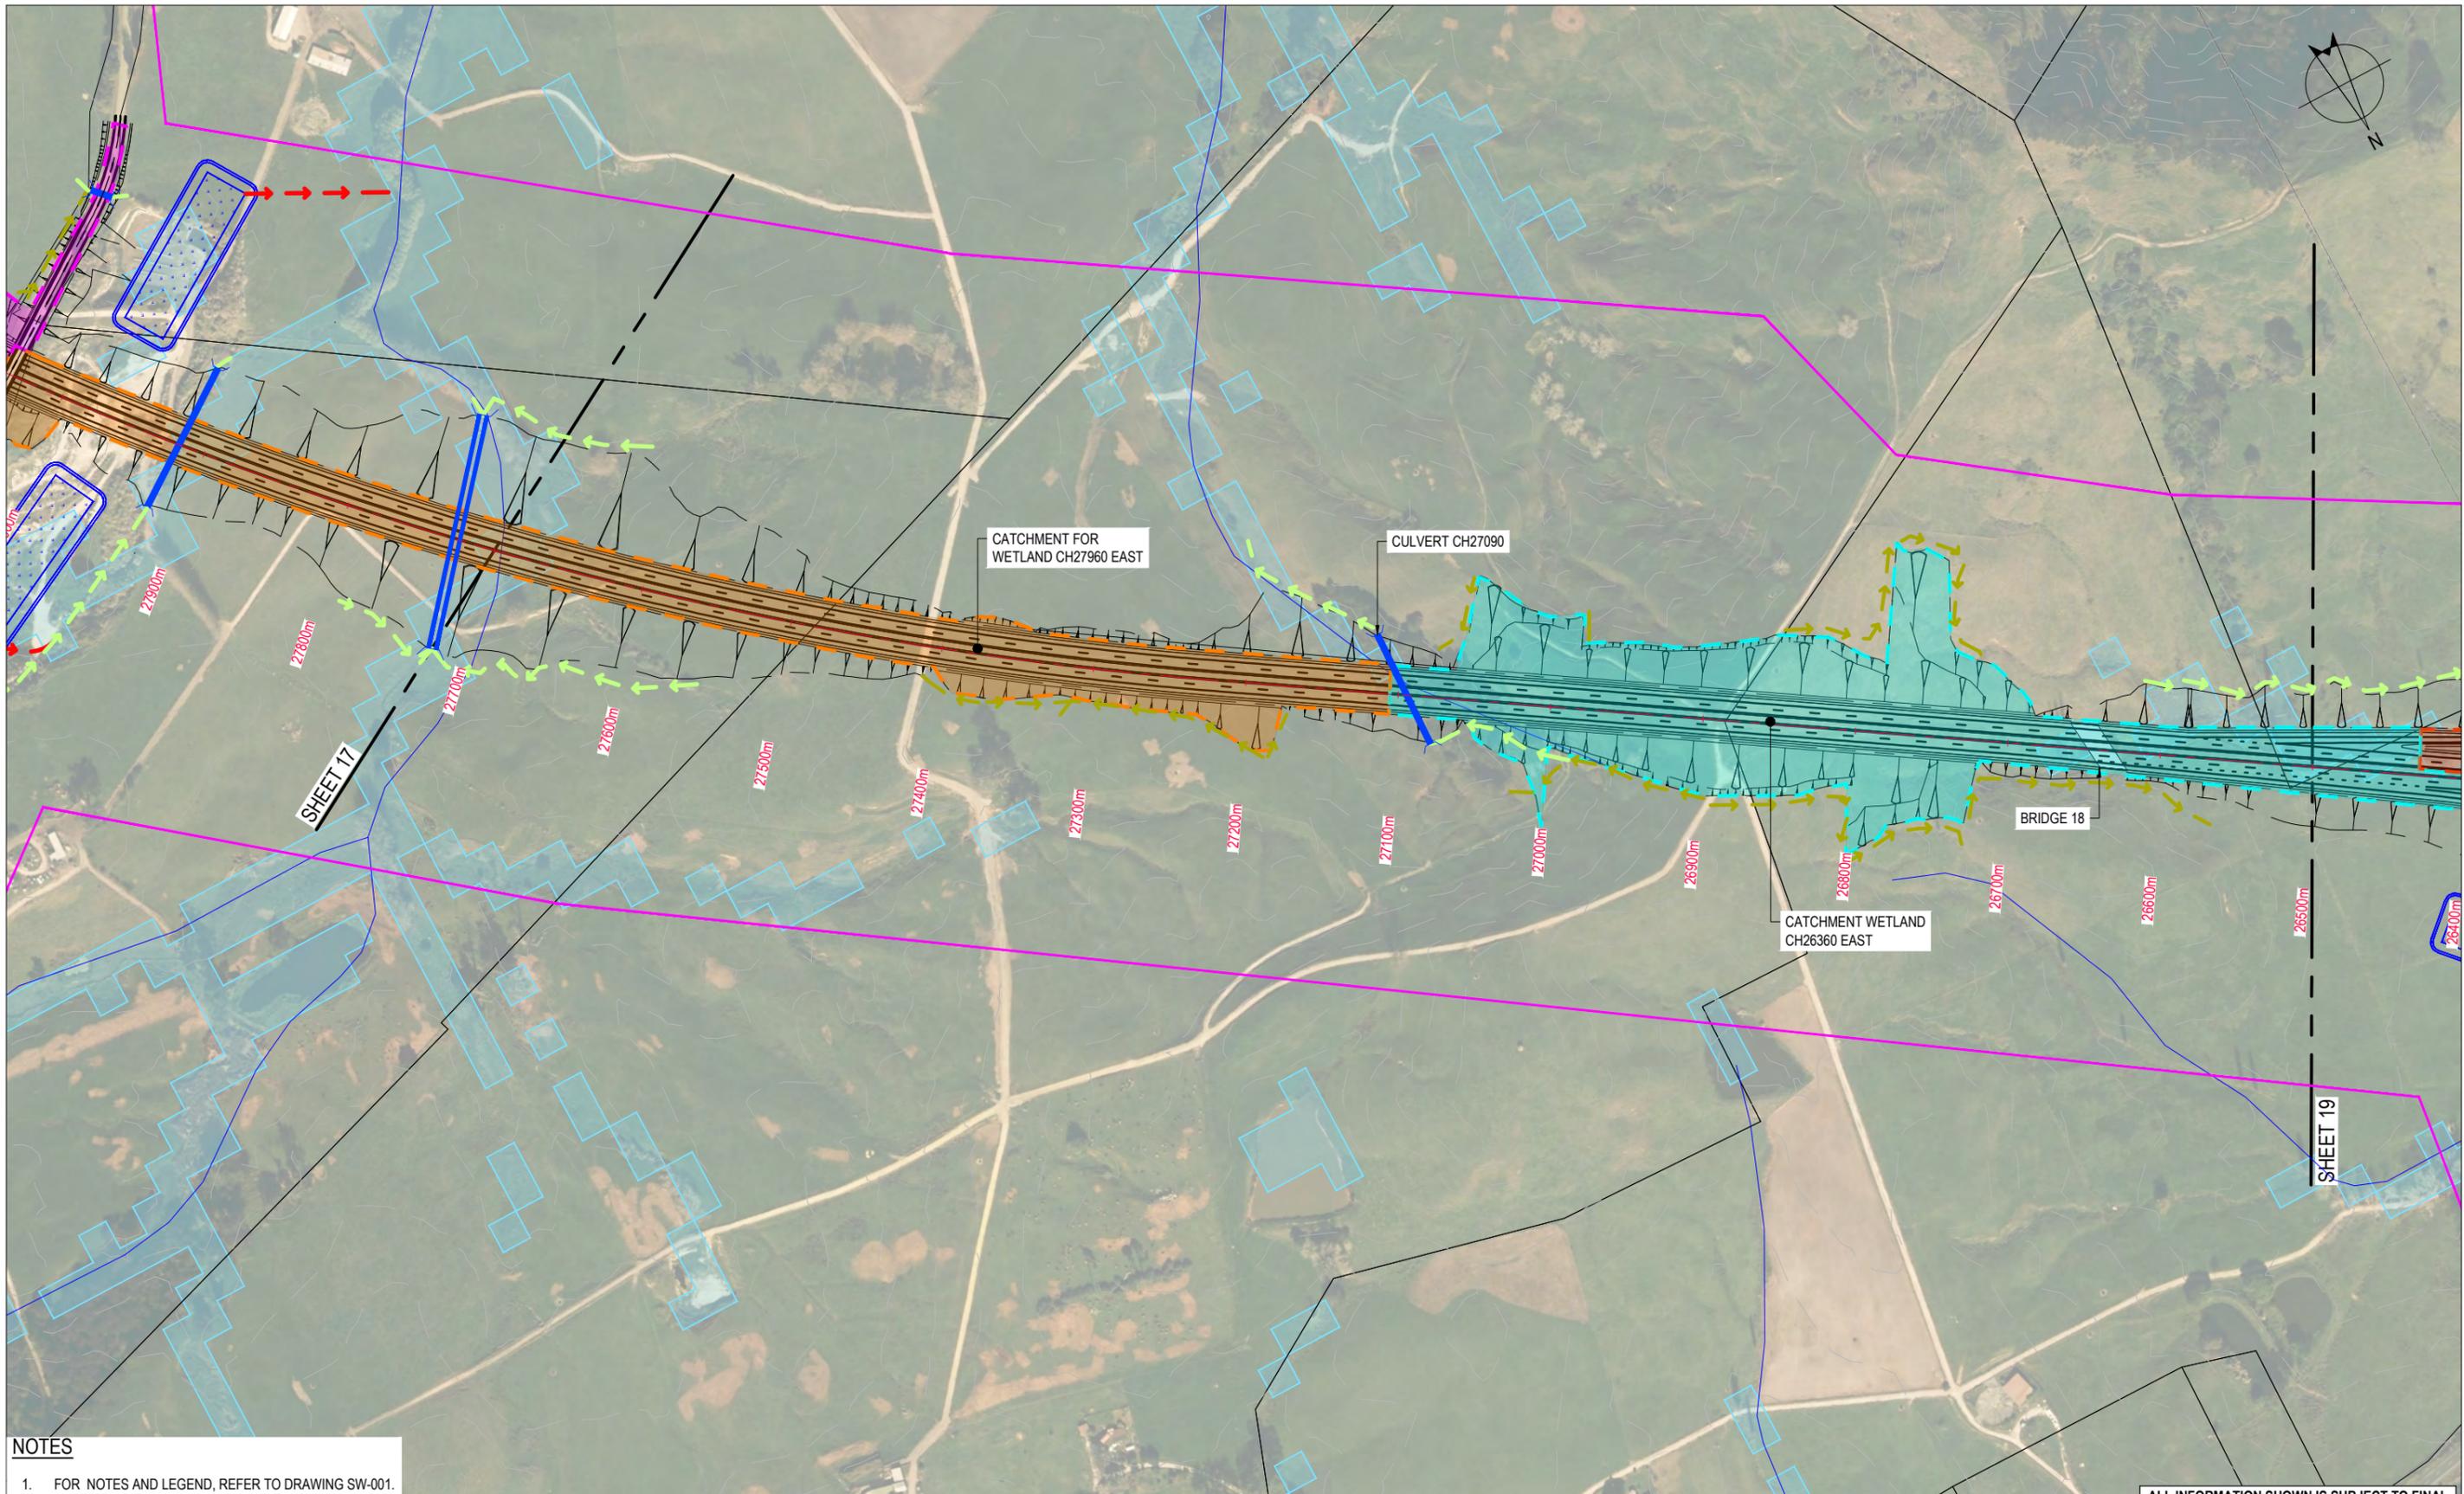

NOTES
 1. FOR NOTES AND LEGEND, REFER TO DRAWING SW-001.

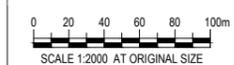

ALL INFORMATION SHOWN IS SUBJECT TO FINAL DESIGN AND THE DETAILS MAY CHANGE. AREAS AND MEASUREMENTS ARE SUBJECT TO SURVEY


No	Revision	Note	Drawn	Checked	Approved	Date
0		ISSUED FOR RMA APPROVALS	WAS	FCW*	BN*	07/19




DO NOT SCALE
 Conditions of Use:
 This document may only be used by The JV's client (and any other person who The JV has agreed can use this document) for the purpose for which it was prepared and must not be used by any other person or for any other purpose.

FOR RMA APPROVALS			
Drawn WAS	Drafting Check FCW*	Designed TB	Design Check TC*
Approved BN*		Date JULY 2019	
Scale AS SHOWN		This Drawing must not be used for Construction unless signed as Approved	
			Original Size A1

Project	WARKWORTH TO WELLSFORD PROJECT		
Title	OPERATIONAL WATER MANAGEMENT WATER MANAGEMENT PLAN		
Contract:	PA4156	Drawing No:	SW-028
Sheet:	18 OF 23	Rev:	0

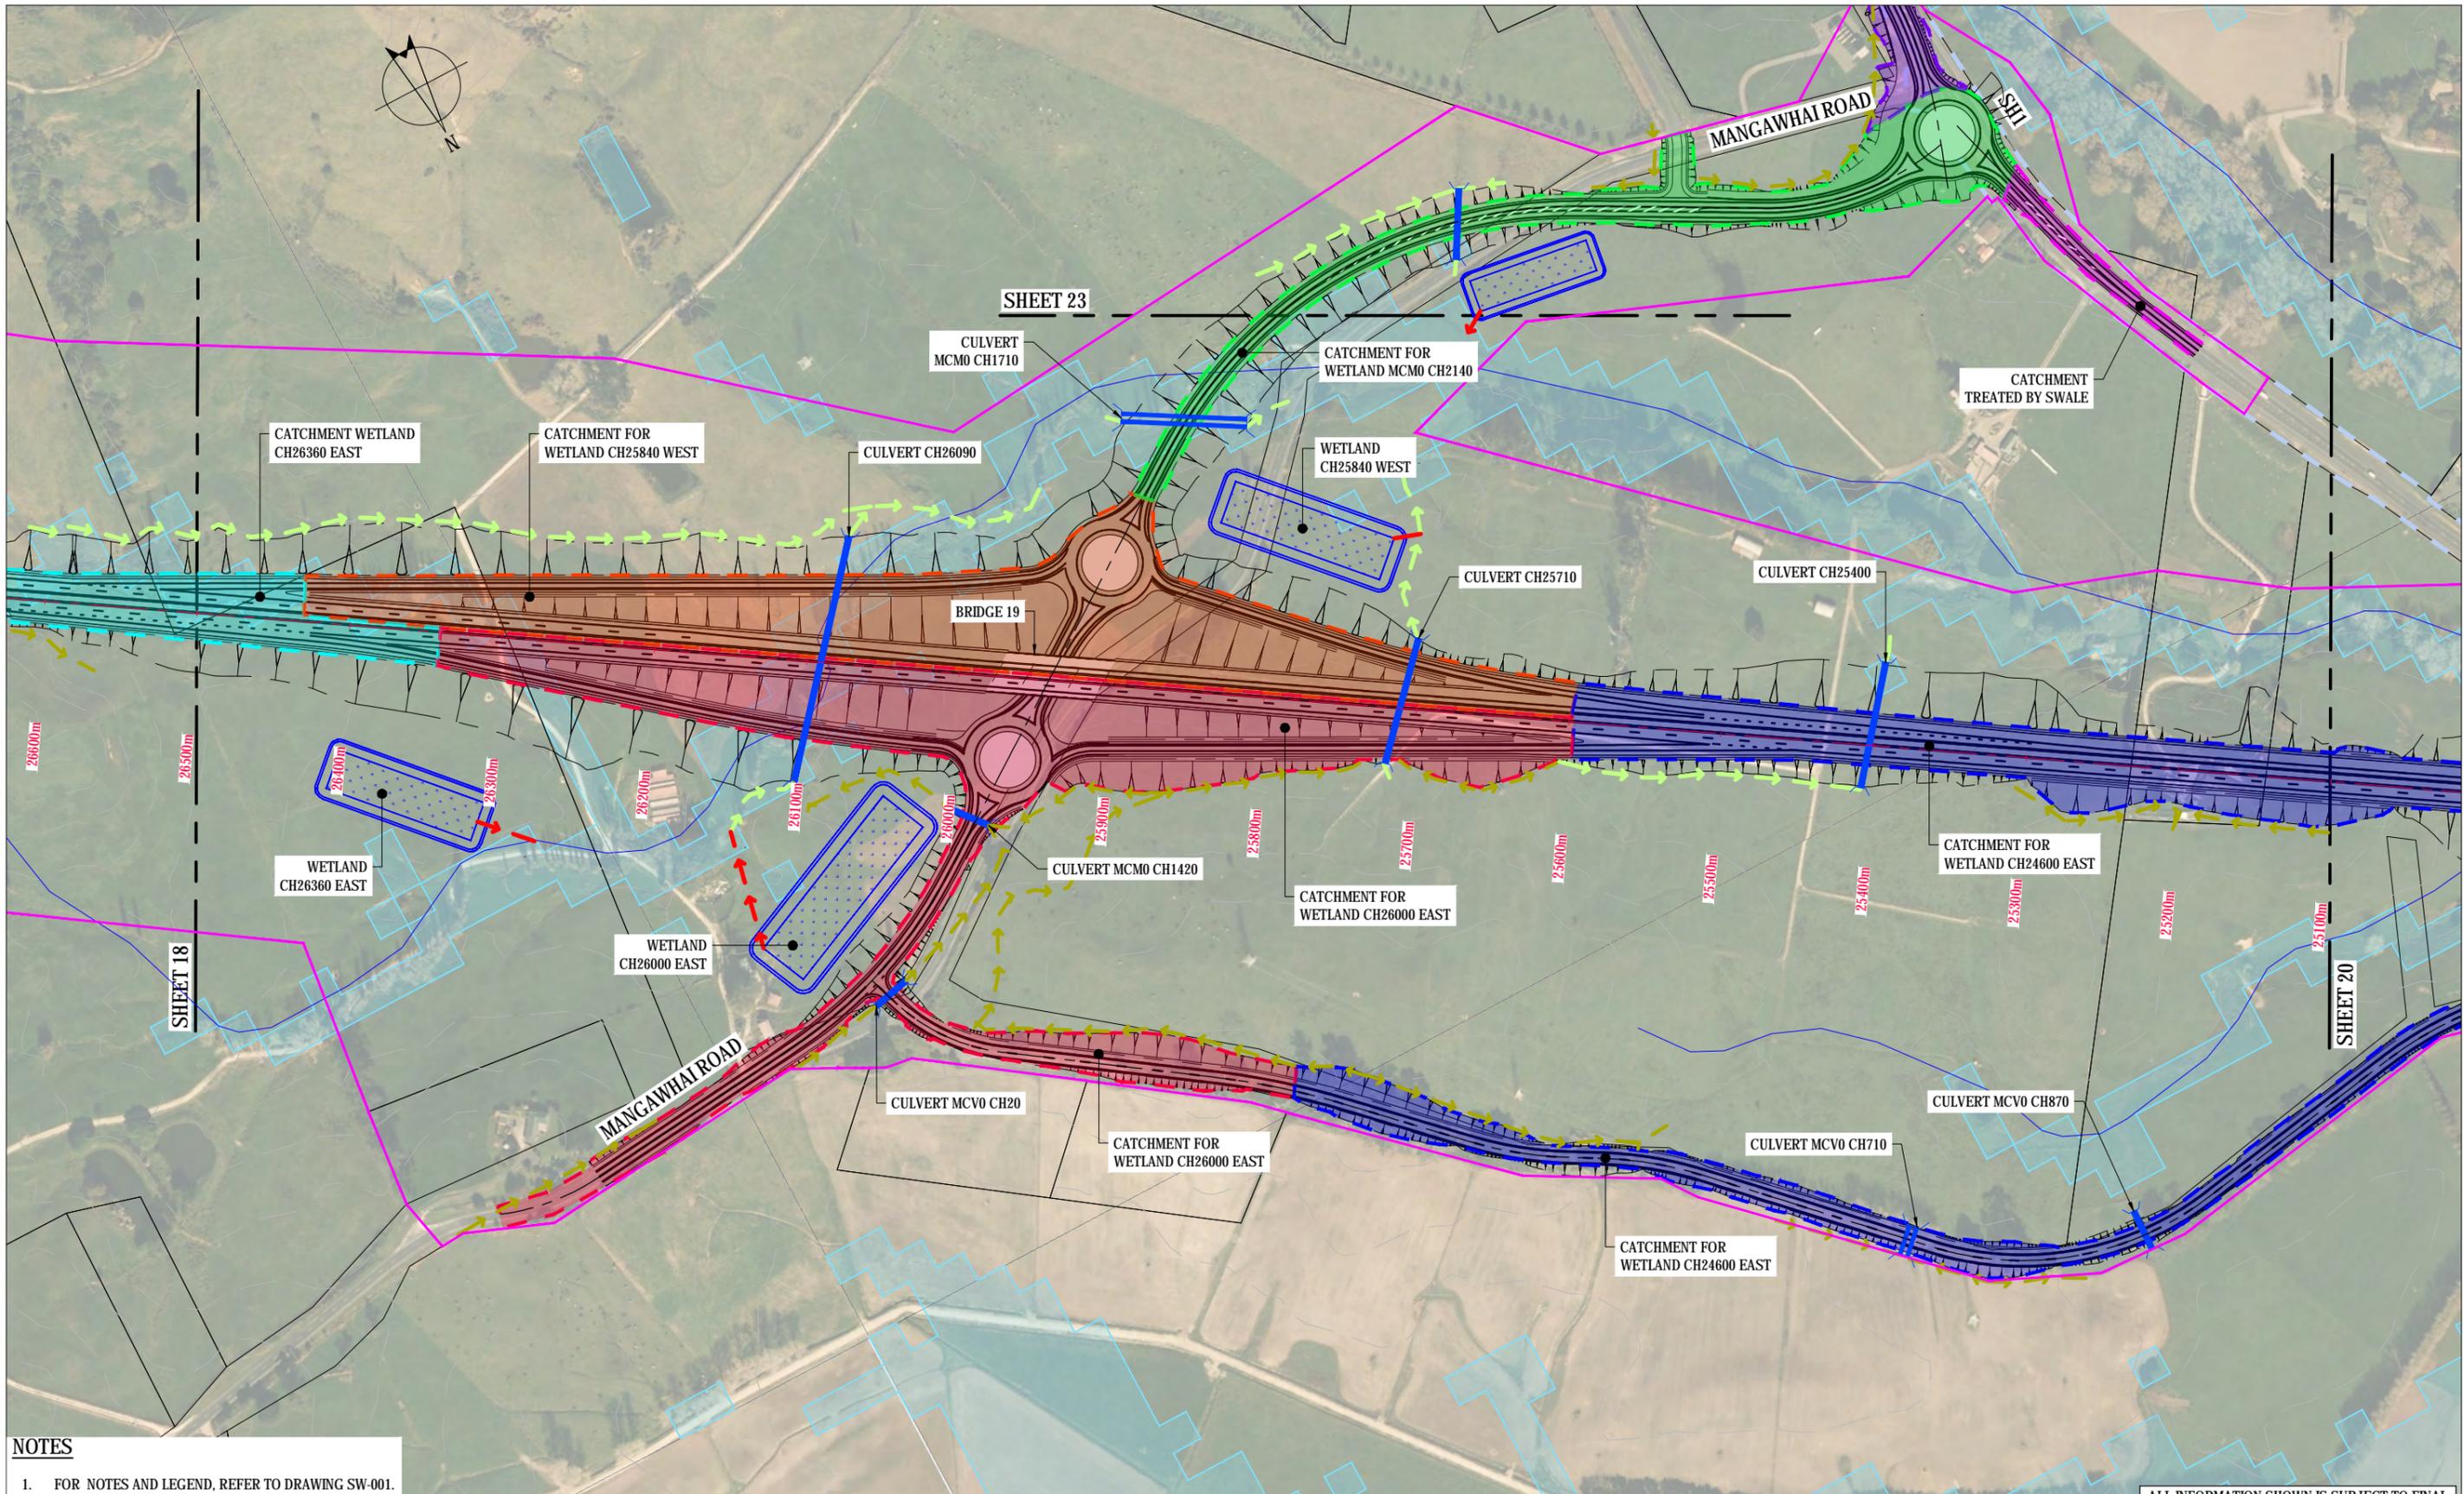

NOTES
 1. FOR NOTES AND LEGEND, REFER TO DRAWING SW-001.

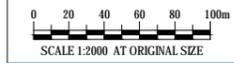

ALL INFORMATION SHOWN IS SUBJECT TO FINAL DESIGN AND THE DETAILS MAY CHANGE. AREAS AND MEASUREMENTS ARE SUBJECT TO SURVEY


0	ISSUED FOR RMA APPROVALS	WAS	FCW*	BN*	07/19	
No	Revision	Note: * indicates signatures on original issue of drawing or last revision of drawing	Drawn	Checked	Approved	Date




DO NOT SCALE
 Conditions of Use:
 This document may only be used by The JV's client (and any other person who The JV has agreed can use this document) for the purpose for which it was prepared and must not be used by any other person or for any other purpose.

FOR RMA APPROVALS			
Drawn WAS	Drafting FCW*	Designed TB	Design Check TC*
Approved BN*	Date JULY 2019		
Scale AS SHOWN	This Drawing must not be used for Construction unless signed as Approved		Original Size A1

Project	WARKWORTH TO WELLSFORD PROJECT			
Title	OPERATIONAL WATER MANAGEMENT WATER MANAGEMENT PLAN			
Contract:	PA4156	Drawing No:	SW-029	Sheet: 19 OF 23
Rev:	0			

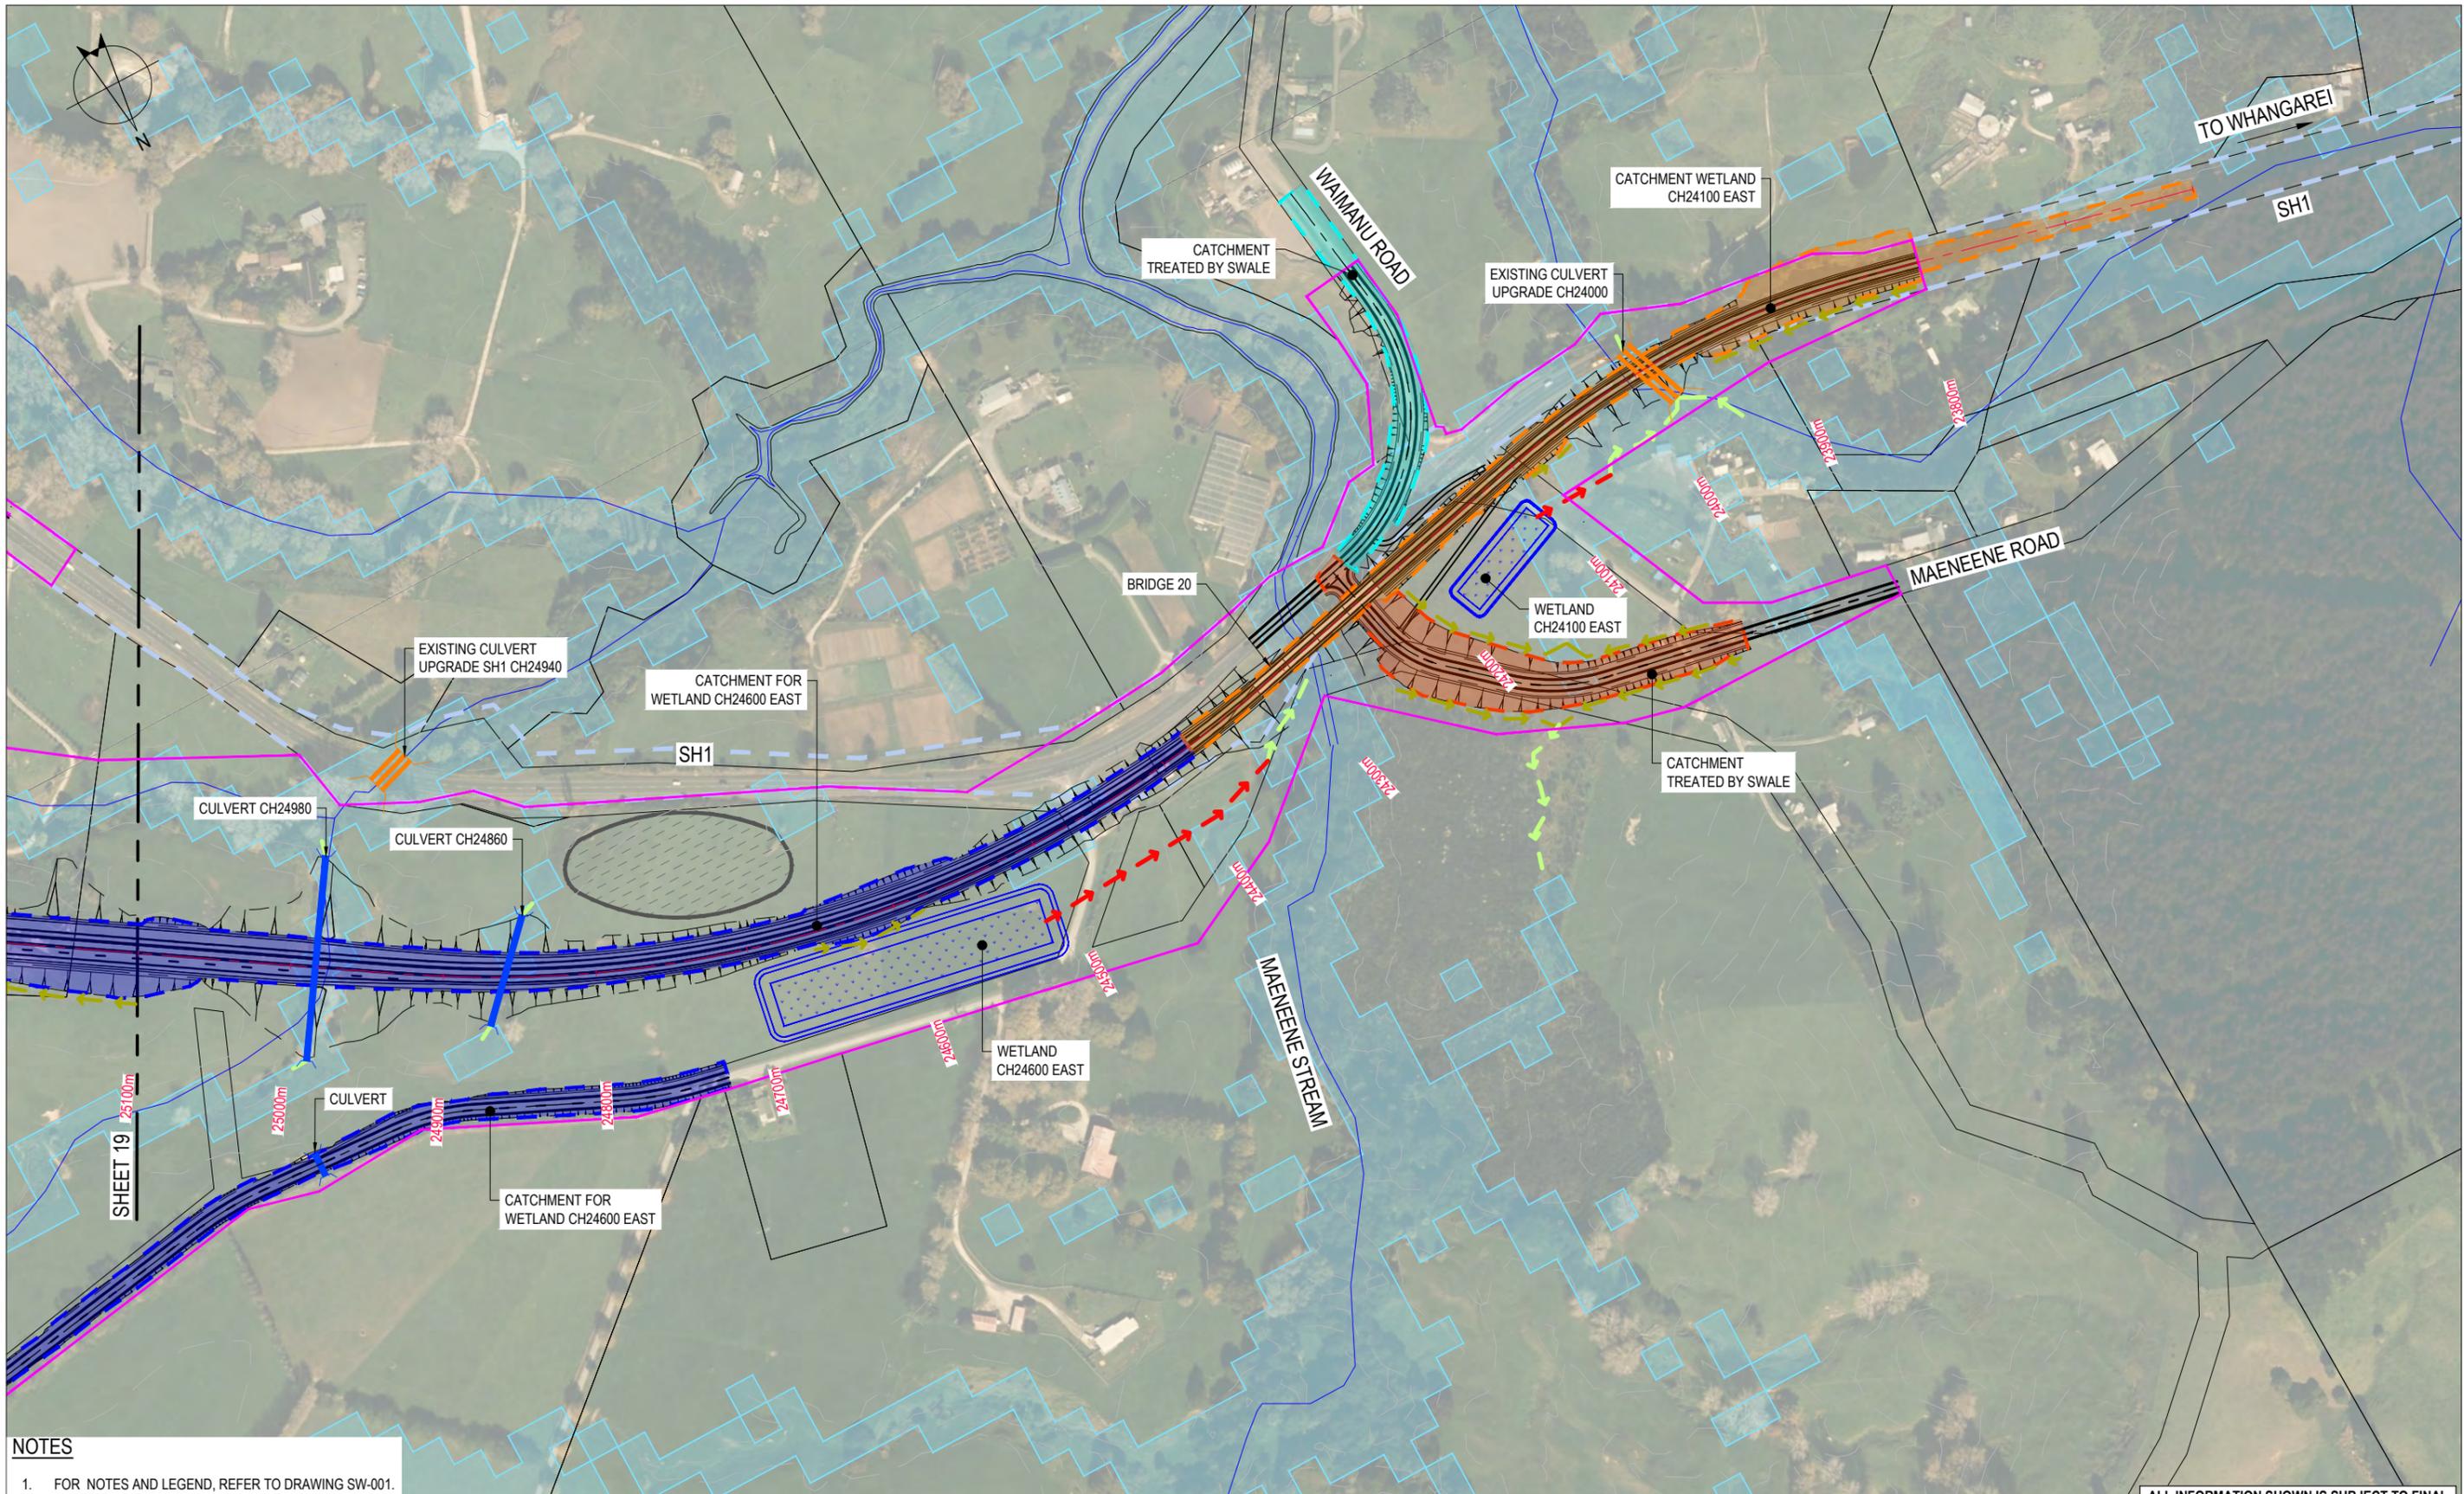

NOTES
 1. FOR NOTES AND LEGEND, REFER TO DRAWING SW-001.

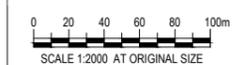

ALL INFORMATION SHOWN IS SUBJECT TO FINAL DESIGN AND THE DETAILS MAY CHANGE. AREAS AND MEASUREMENTS ARE SUBJECT TO SURVEY

0	ISSUED FOR RMA APPROVALS	WAS	FCW*	BN*	07/19	
No	Revision	Note: * indicates signatures on original issue of drawing or last revision of drawing	Drawn	Checked	Approved	Date




DO NOT SCALE
 Conditions of Use:
 This document may only be used by The JV's client (and any other person who The JV has agreed can use this document) for the purpose for which it was prepared and must not be used by any other person or for any other purpose.

FOR RMA APPROVALS			
Drawn WAS	Drafting FCW*	Designed TB	Design TC*
Approved BN*	Date JULY 2019		
Scale AS SHOWN	This Drawing must not be used for Construction unless signed as Approved		Original Size A1


Project	WARKWORTH TO WELLSFORD PROJECT		
Title	OPERATIONAL WATER MANAGEMENT WATER MANAGEMENT PLAN		
Contract:	PA4156	Drawing No:	SW-030
Sheet:	20 OF 23	Rev:	0

NOTES

1. FOR NOTES AND LEGEND, REFER TO DRAWING SW-001.

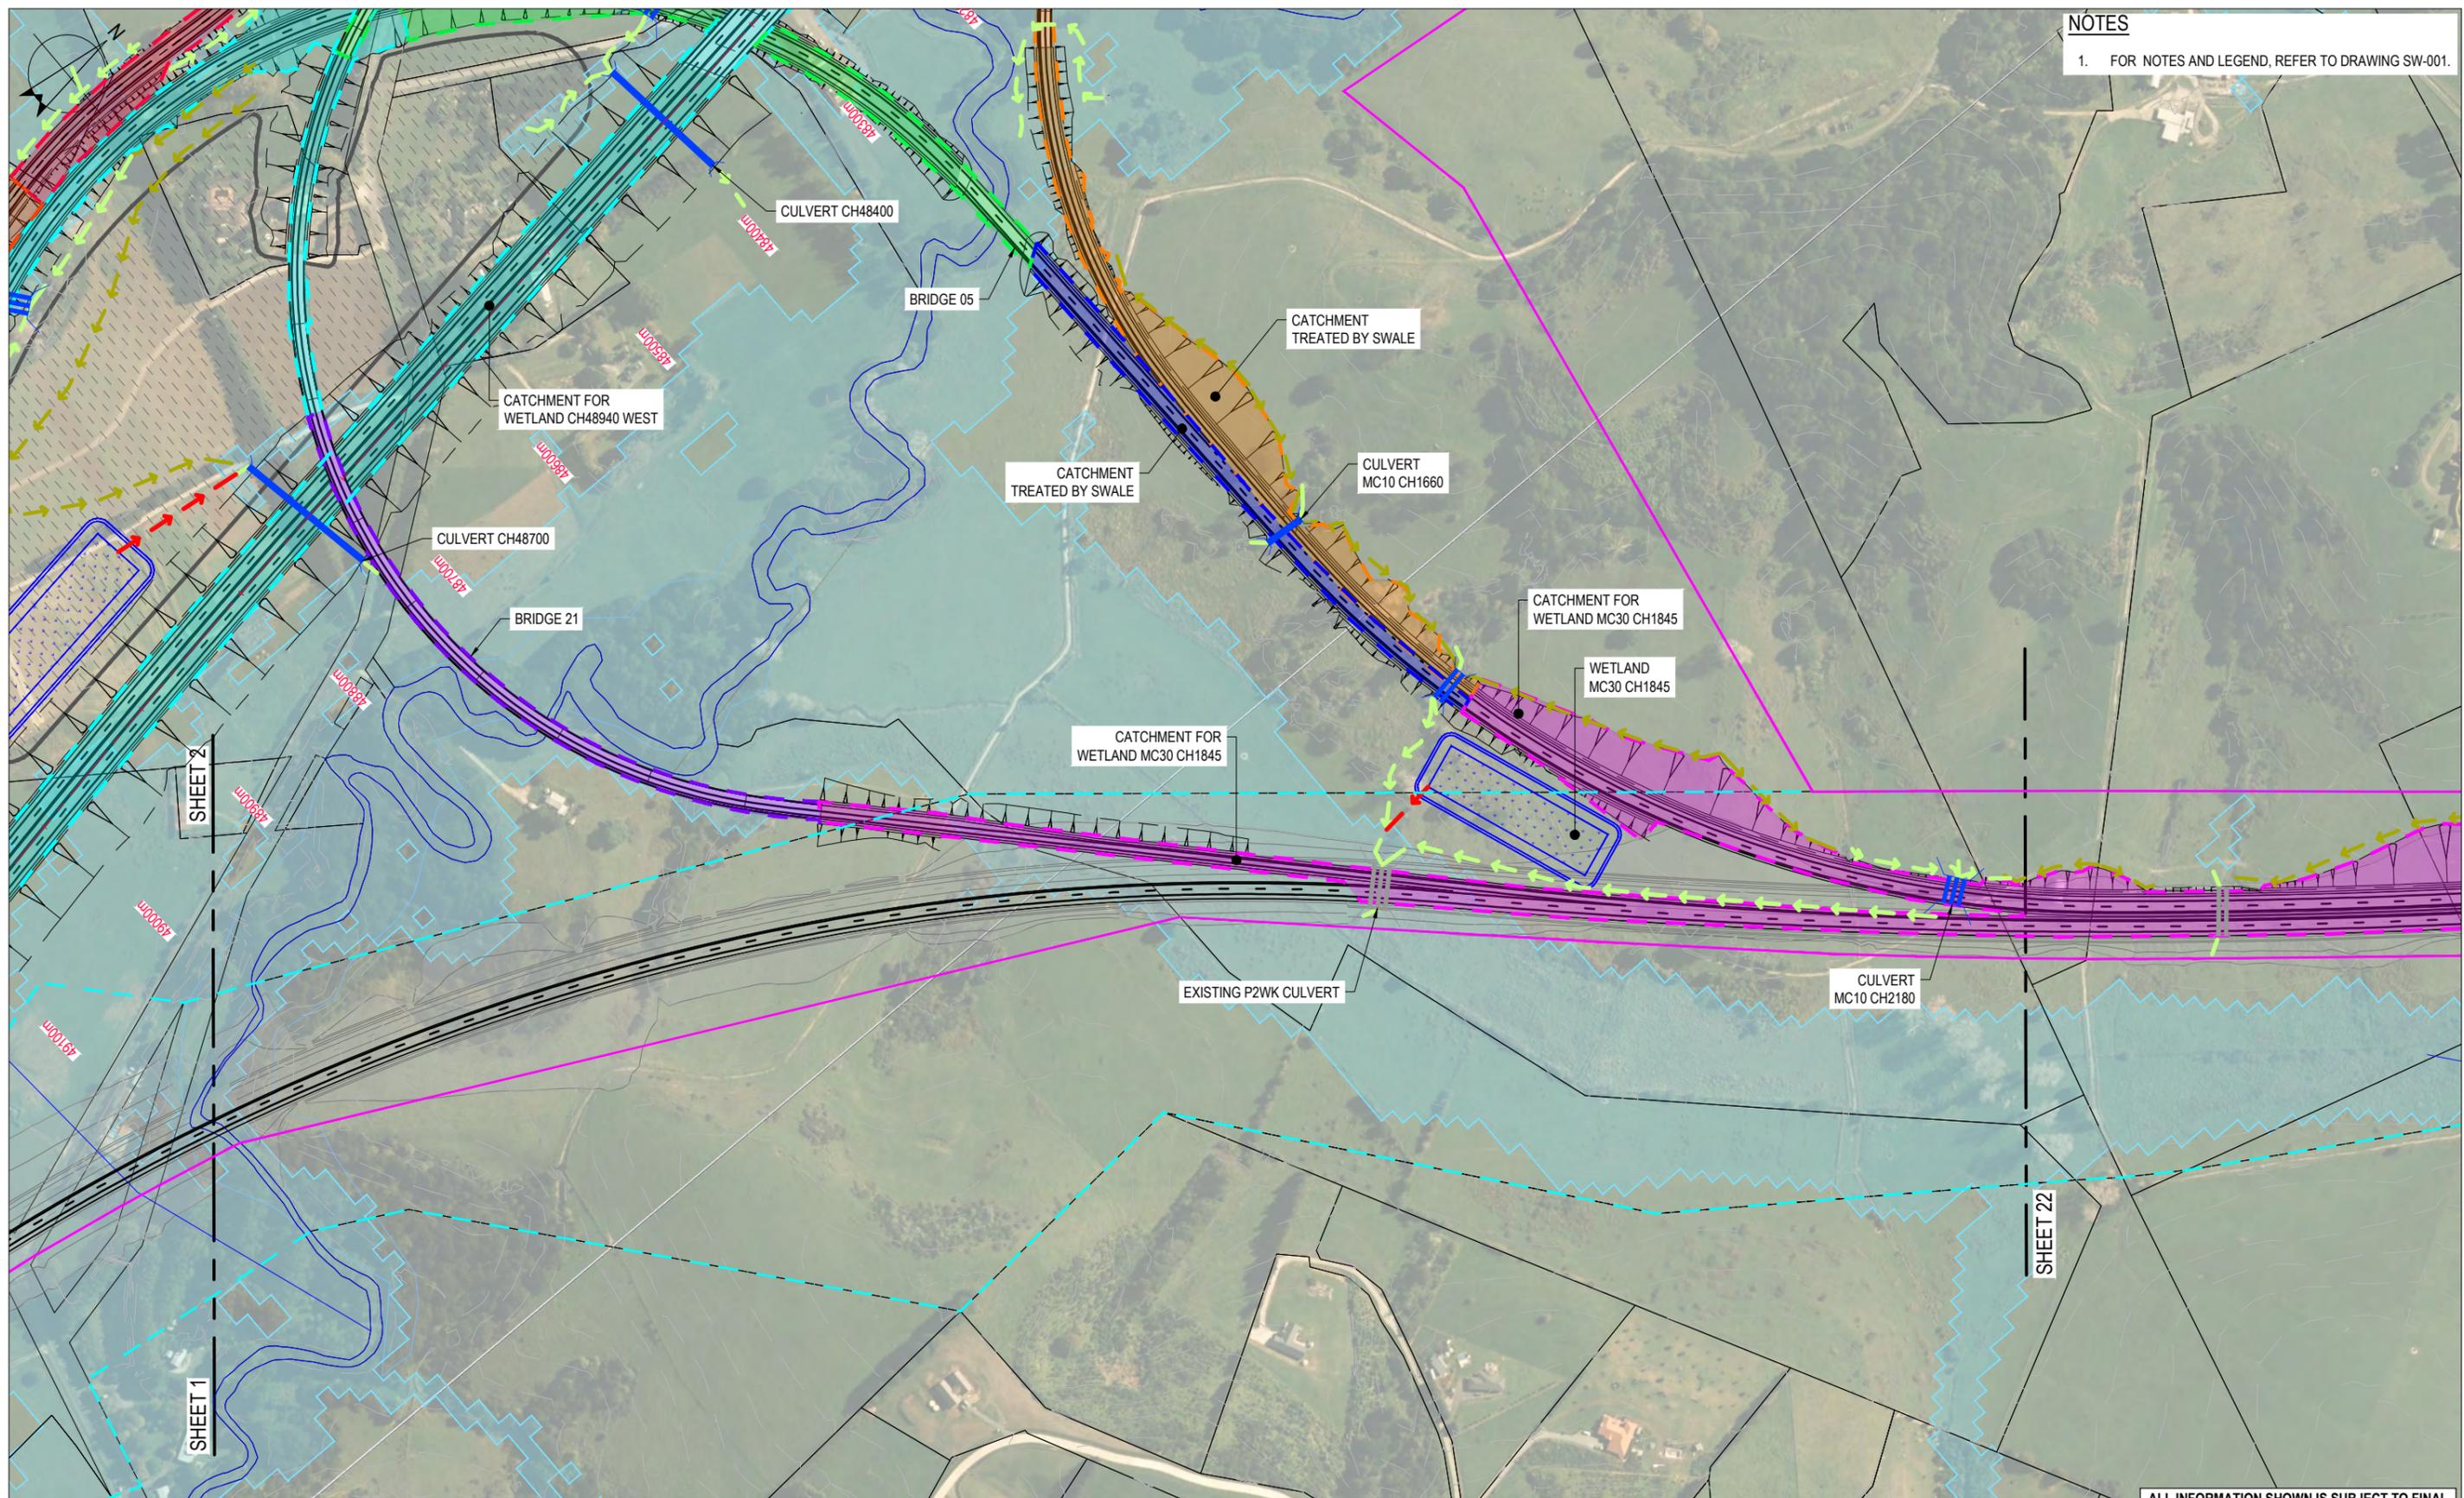

ALL INFORMATION SHOWN IS SUBJECT TO FINAL DESIGN AND THE DETAILS MAY CHANGE. AREAS AND MEASUREMENTS ARE SUBJECT TO SURVEY

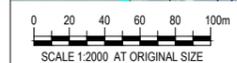


No	Revision	Note: * indicates signatures on original issue of drawing or last revision of drawing	Drawn	Checked	Approved	Date
0	ISSUED FOR RMA APPROVALS		WAS	FCW*	BN*	07/19




DO NOT SCALE
 Conditions of Use:
 This document may only be used by The JV's client (and any other person who The JV has agreed can use this document) for the purpose for which it was prepared and must not be used by any other person or for any other purpose.

FOR RMA APPROVALS			
Drawn WAS	Drafting FCW* Check	Designed TB	Design TC* Check
Approved BN*		Date JULY 2019	
Scale AS SHOWN		This Drawing must not be used for Construction unless signed as Approved	Original Size A1

Project	WARKWORTH TO WELLSFORD PROJECT		
Title	OPERATIONAL WATER MANAGEMENT WATER MANAGEMENT PLAN		
Contract:	PA4156	Drawing No:	SW-031
Sheet:	21 OF 23	Rev:	0

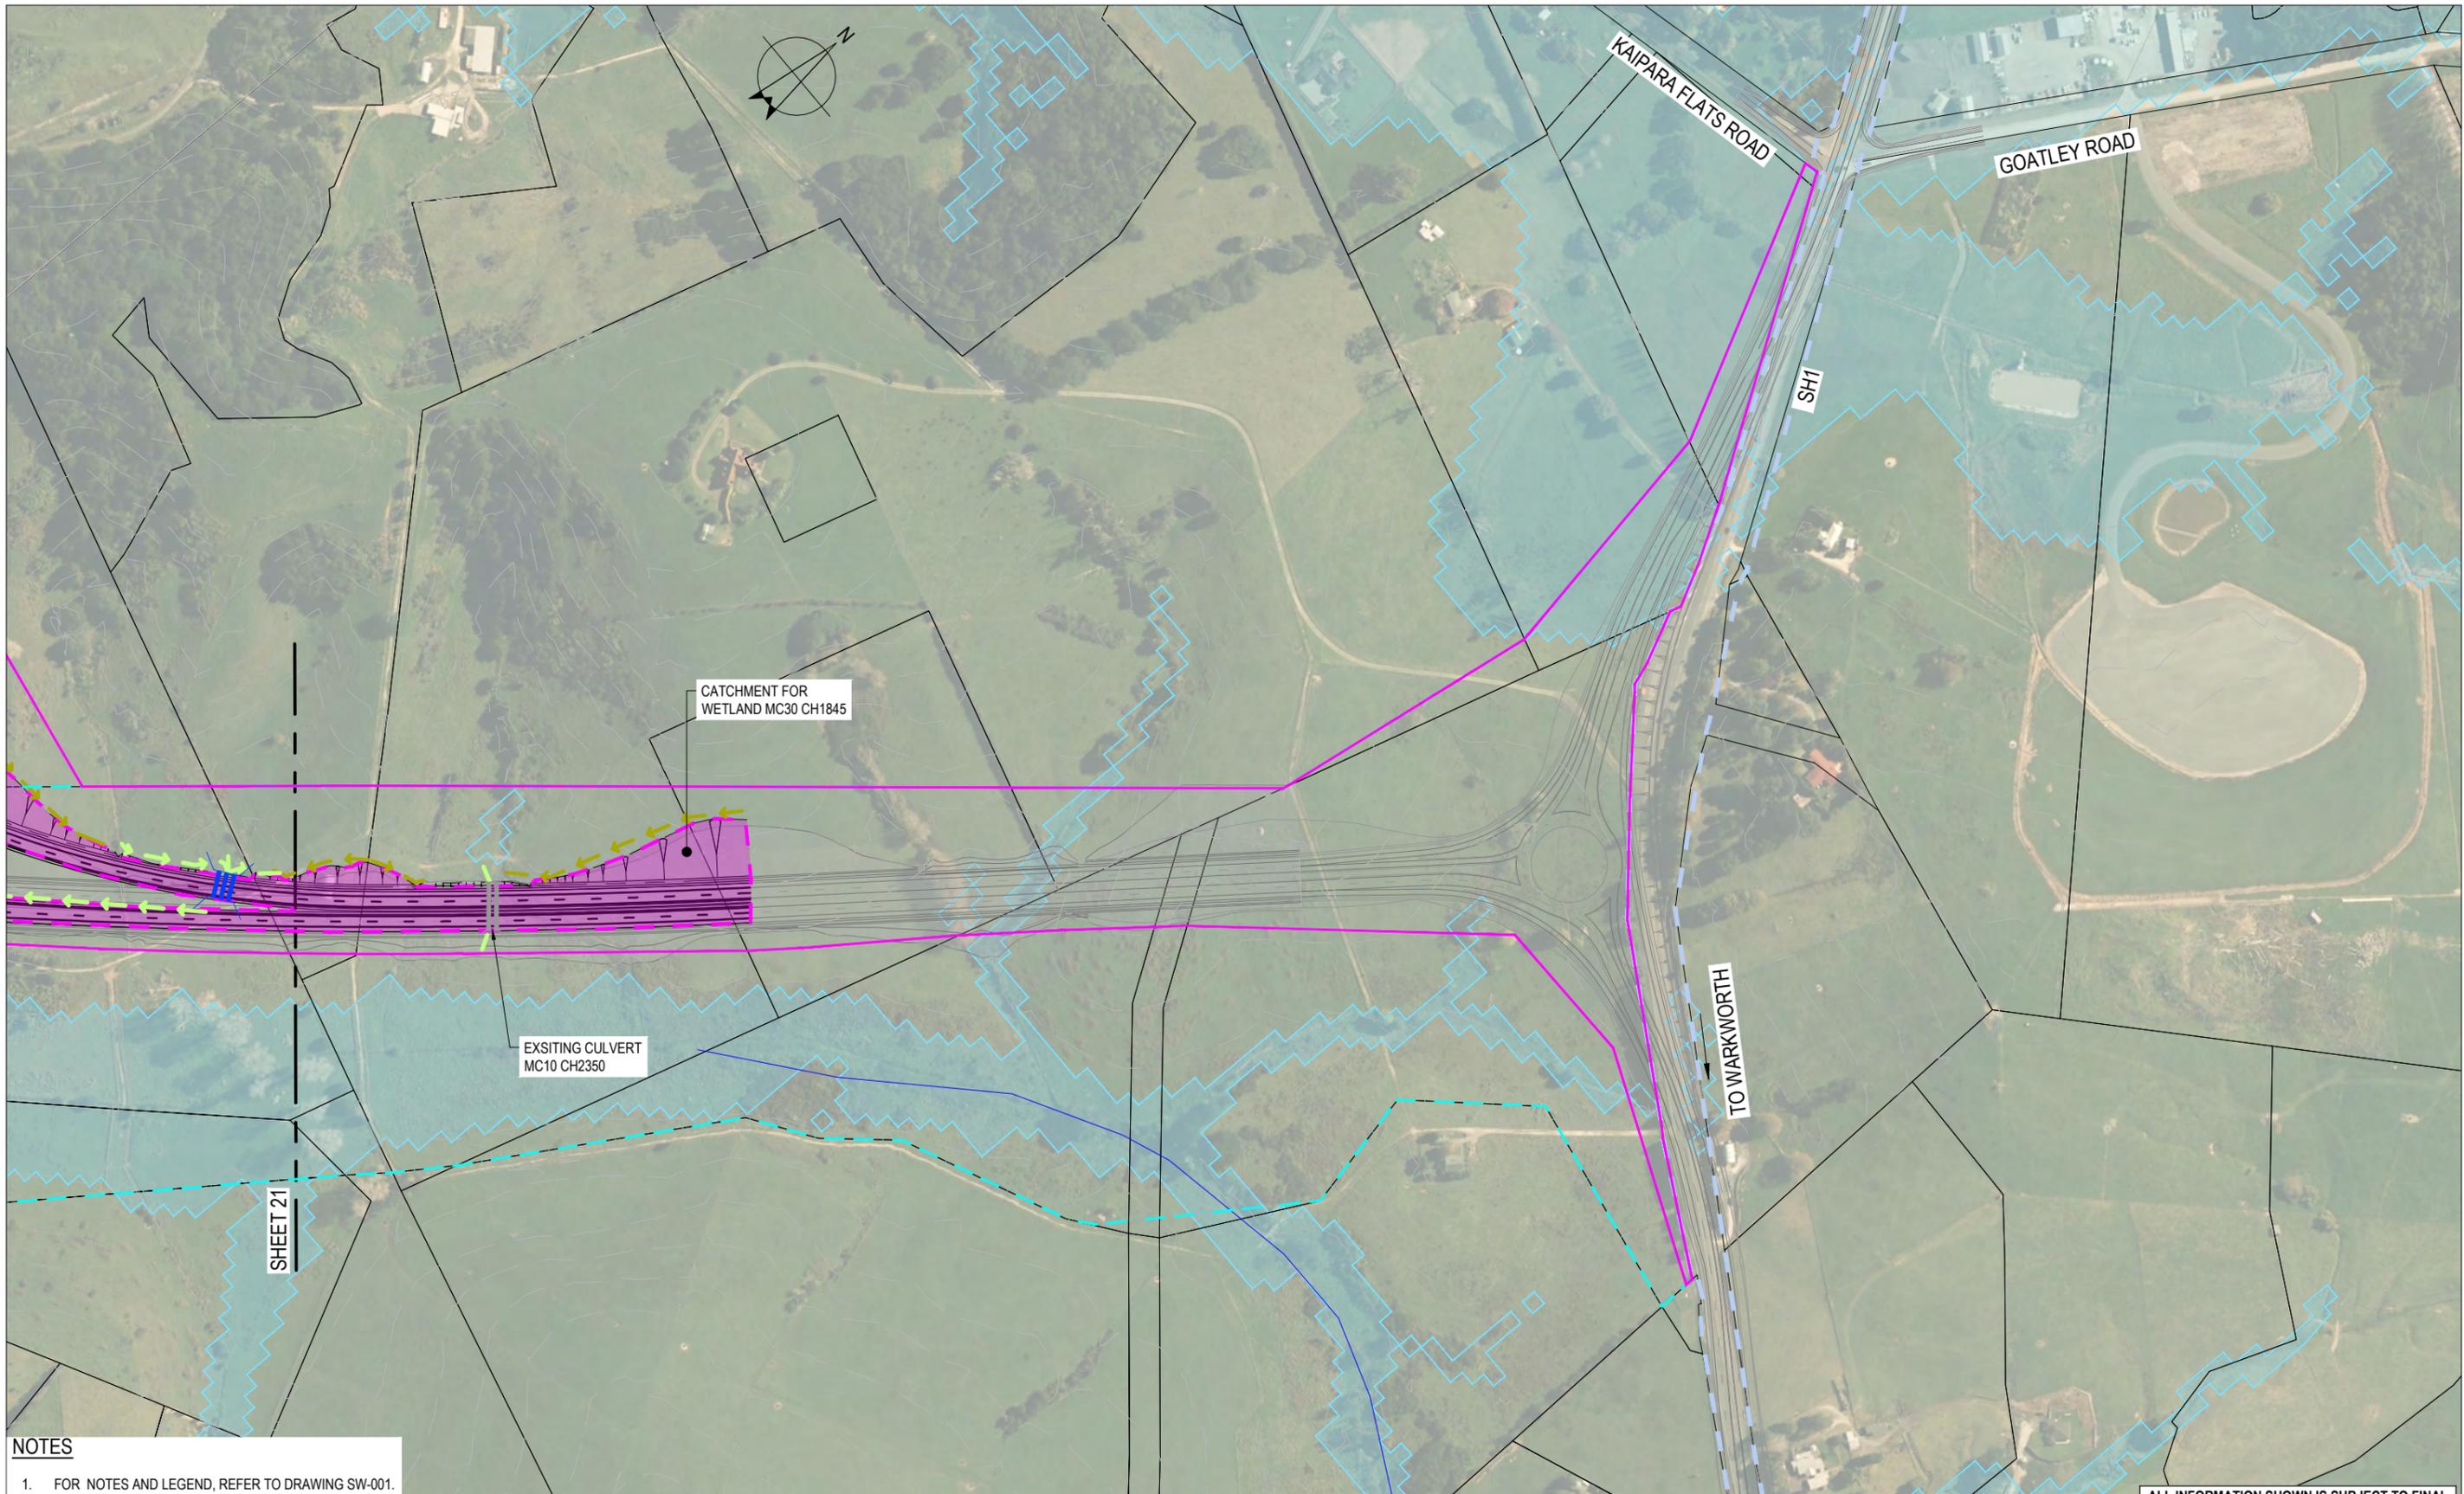

NOTES
 1. FOR NOTES AND LEGEND, REFER TO DRAWING SW-001.

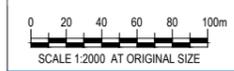

ALL INFORMATION SHOWN IS SUBJECT TO FINAL DESIGN AND THE DETAILS MAY CHANGE. AREAS AND MEASUREMENTS ARE SUBJECT TO SURVEY

No	Revision	Note: * indicates signatures on original issue of drawing or last revision of drawing	Drawn	Checked	Approved	Date
0	ISSUED FOR RMA APPROVALS		WAS	FCW*	BN*	07/19




DO NOT SCALE
 Conditions of Use:
 This document may only be used by The JV's client (and any other person who The JV has agreed can use this document) for the purpose for which it was prepared and must not be used by any other person or for any other purpose.

FOR RMA APPROVALS			
Drawn WAS	Drafting FCW* Check	Designed TB	Design TC* Check
Approved BN*		Date JULY 2019	
Scale AS SHOWN		This Drawing must not be used for Construction unless signed as Approved	Original Size A1

Project	WARKWORTH TO WELLSFORD PROJECT		
Title	OPERATIONAL WATER MANAGEMENT WATER MANAGEMENT PLAN		
Contract:	PA4156	Drawing No:	SW-032
Sheet:	22 OF 23	Rev:	0



NOTES
 1. FOR NOTES AND LEGEND, REFER TO DRAWING SW-001.

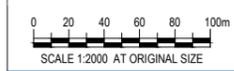

ALL INFORMATION SHOWN IS SUBJECT TO FINAL DESIGN AND THE DETAILS MAY CHANGE. AREAS AND MEASUREMENTS ARE SUBJECT TO SURVEY

No	Revision	Note: * indicates signatures on original issue of drawing or last revision of drawing	Drawn	Checked	Approved	Date
0		ISSUED FOR RMA APPROVALS	WAS	FCW*	BN*	07/19



DO NOT SCALE
 Conditions of Use:
 This document may only be used by The JV's client (and any other person who The JV has agreed can use this document) for the purpose for which it was prepared and must not be used by any other person or for any other purpose.

FOR RMA APPROVALS			
Drawn WAS	Drafting FCW* Check	Designed TB	Design TC* Check
Approved BN*		Date JULY 2019	
Scale AS SHOWN		This Drawing must not be used for Construction unless signed as Approved	Original Size A1

Project	WARKWORTH TO WELLSFORD PROJECT		
Title	OPERATIONAL WATER MANAGEMENT WATER MANAGEMENT PLAN		
Contract:	PA4156	Drawing No:	SW-033
Sheet:	23 OF 23	Rev:	0