





LAYOUT PLAN OF CULVERT  
1:100

NOTES:  
1. ALL CONSTRUCTION MATERIAL AND ANCILLARY STRUCTURES SHALL BE REMOVED FROM THE STREAM BED FOLLOWING COMPLETION OF THE WORKS.



SCAN FOR 3D:  allsite.ai	REV: A	DATE: 02/04/2024	DESCRIPTION: FOR RESOURCE CONSENT	DES: MD	REV: AT	REL: MD		PROJECT: 1618 ARARIMU ROAD, PAPA KURA	TITLE: CULVERT DETAILS SW-1-1	STATUS: FOR RESOURCE CONSENT			
	B	26/05/2025	FOR RESOURCE CONSENT							DRAWING NO: 52000			
										SCALE:	SIZE:	REVISION:	DATE:
										1:100	A3	B	26/05/25

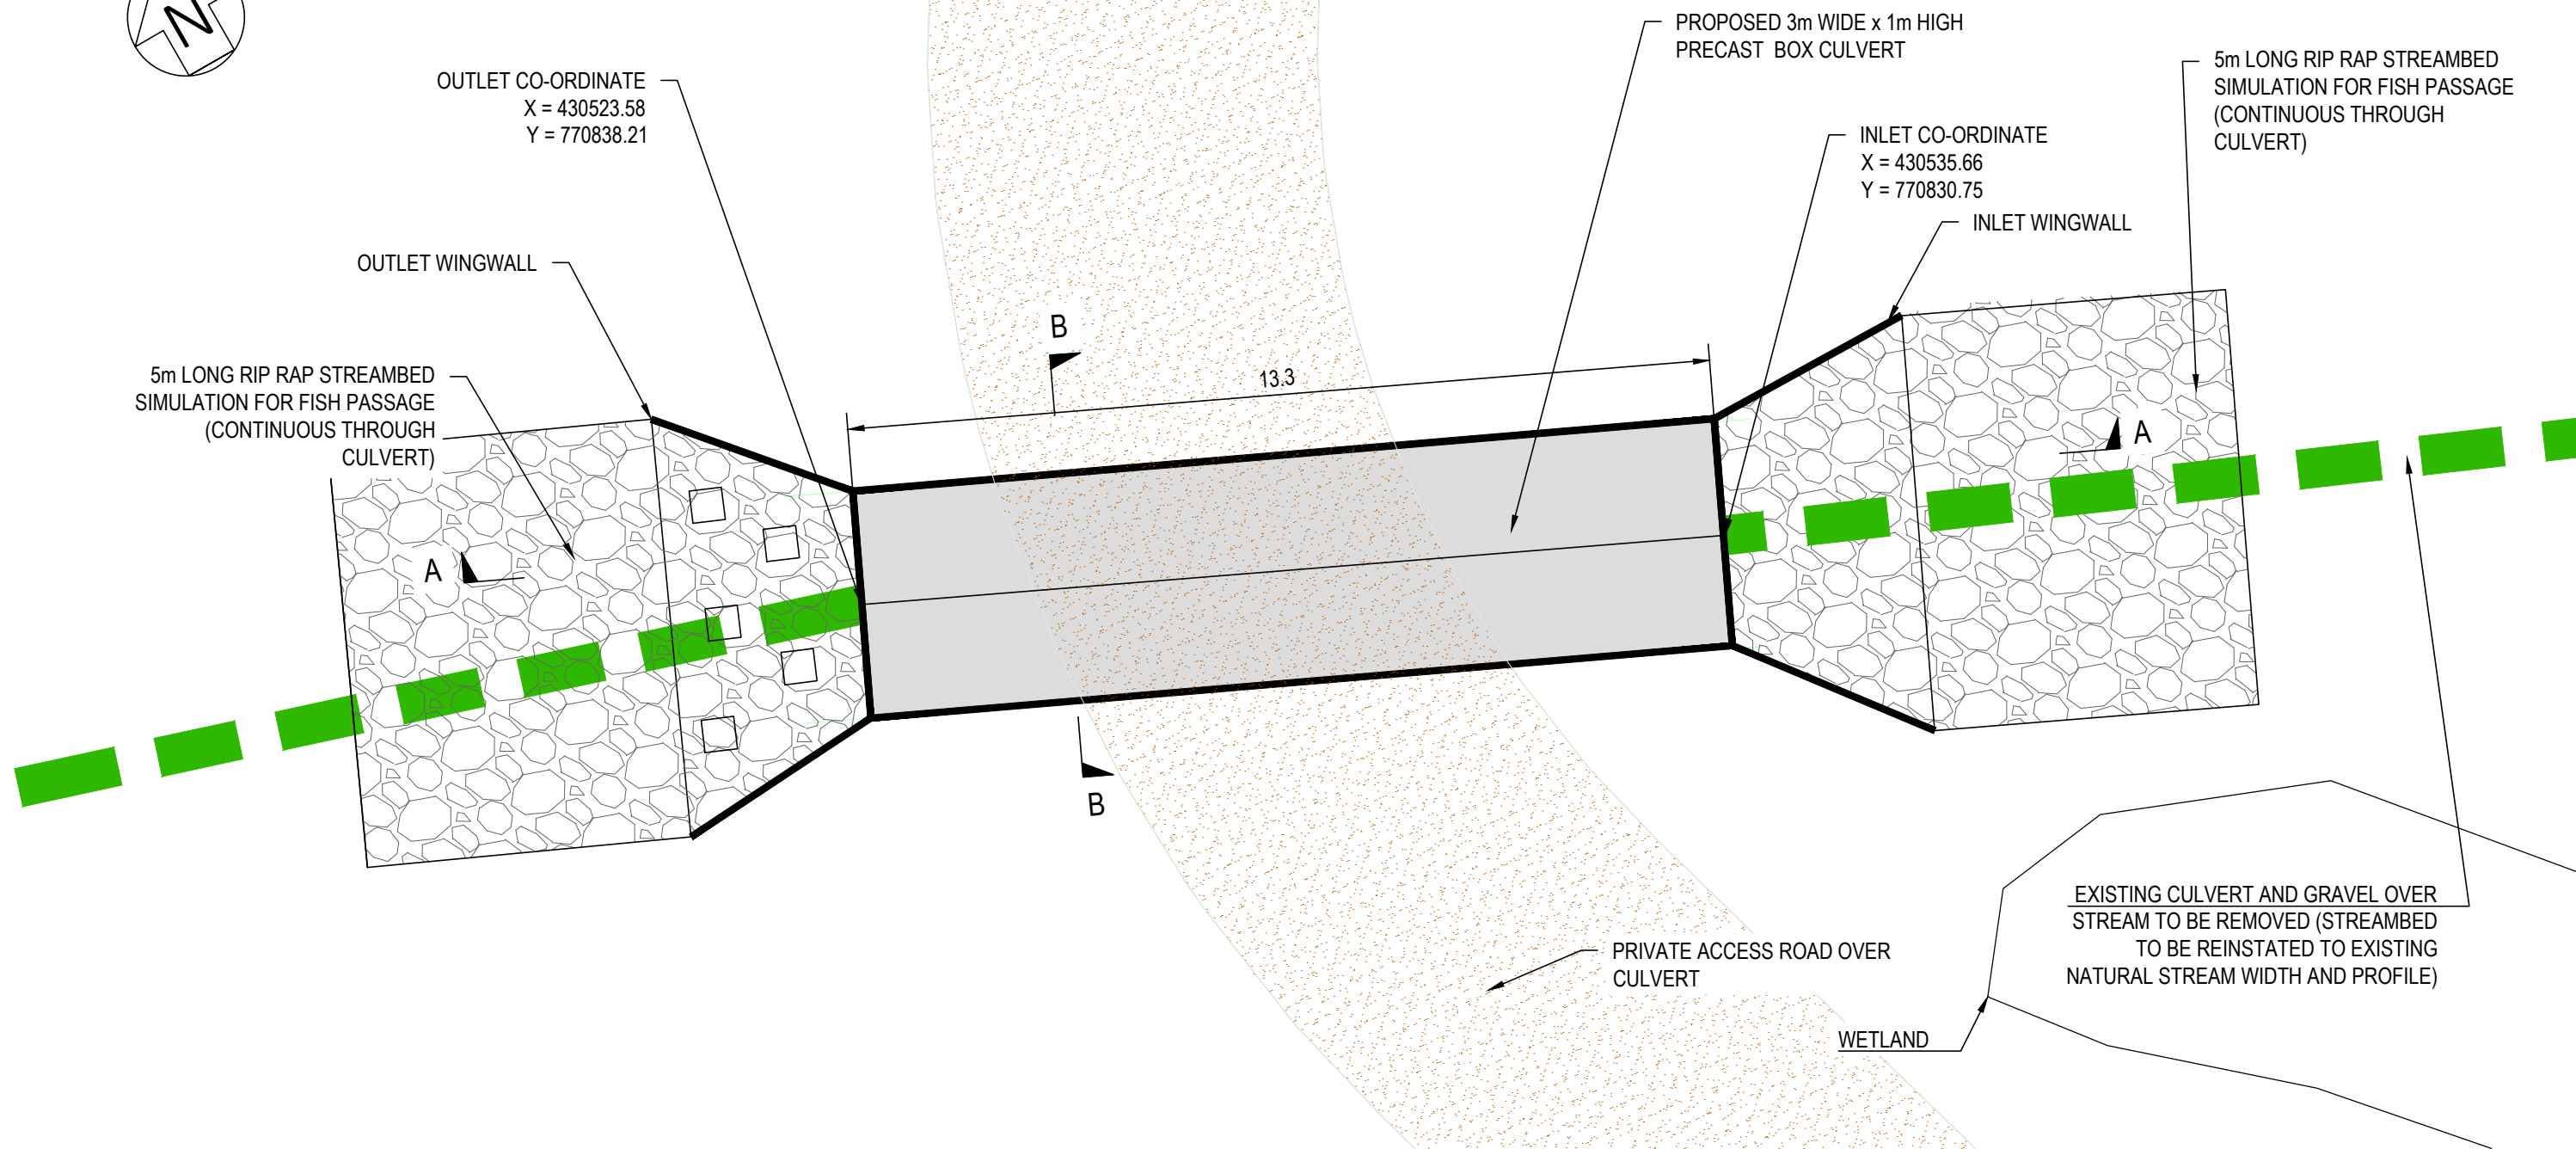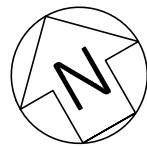THIS DRAWING IN DESIGN IS THE PROPERTY OF CIVIX LIMITED. THIS DRAWING MAY NOT BE COPIED OR ALTERED WITHOUT WRITTEN APPROVAL FROM CIVIX LIMITED. NO LIABILITY IS ACCEPTED FOR UNAUTHORISED USE OF THIS DRAWING. LEVELS ARE IN TERMS OF LAND AND SURVEY DATUM. AREAS AND MEASUREMENTS ARE SUBJECT TO SURVEY





LAYOUT PLAN OF CULVERT  
1:100

NOTES:  
1. ALL CONSTRUCTION MATERIAL AND ANCILLARY STRUCTURES SHALL BE REMOVED FROM THE STREAM BED FOLLOWING COMPLETION OF THE WORKS.


SCAN FOR 3D:  allsite.ai	REV: A	DATE: 02/04/2024	DESCRIPTION: FOR RESOURCE CONSENT	DES: MO	REV: AT	REL: MO		PROJECT: 1618 ARARIMU ROAD, PAKAKURA	TITLE: CULVERT DETAILS SW-1-2	STATUS: FOR RESOURCE CONSENT			
	B	26/05/2025	FOR RESOURCE CONSENT							DRAWING NO: 52001			
	C	10/06/2025	CULVERT REALIGNED	KG	GC	AT				SCALE: 1:100	SIZE: A3	REVISION: C	DATE: 10/06/25

THIS DRAWING IN DESIGN IS THE PROPERTY OF CIVIX LIMITED. THIS DRAWING MAY NOT BE COPIED OR ALTERED WITHOUT WRITTEN APPROVAL FROM CIVIX LIMITED. NO LIABILITY IS ACCEPTED FOR UNAUTHORISED USE OF THIS DRAWING. LEVELS ARE IN TERMS OF LAND AND SURVEY DATUM. AREAS AND MEASUREMENTS ARE SUBJECT TO SURVEY

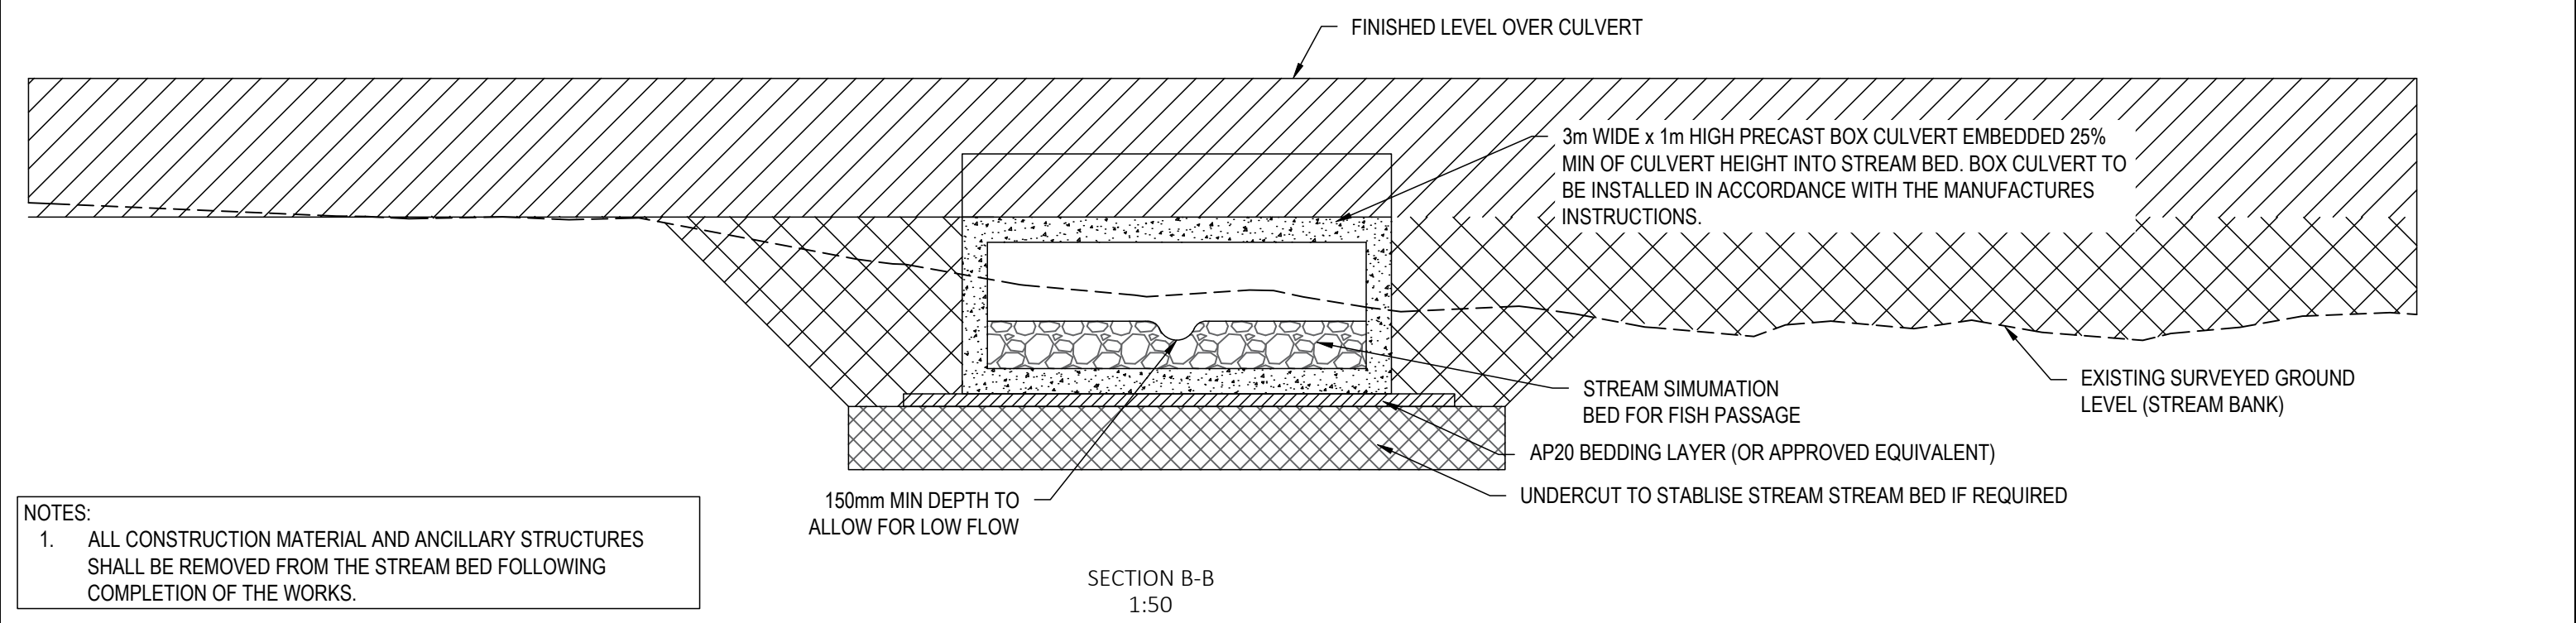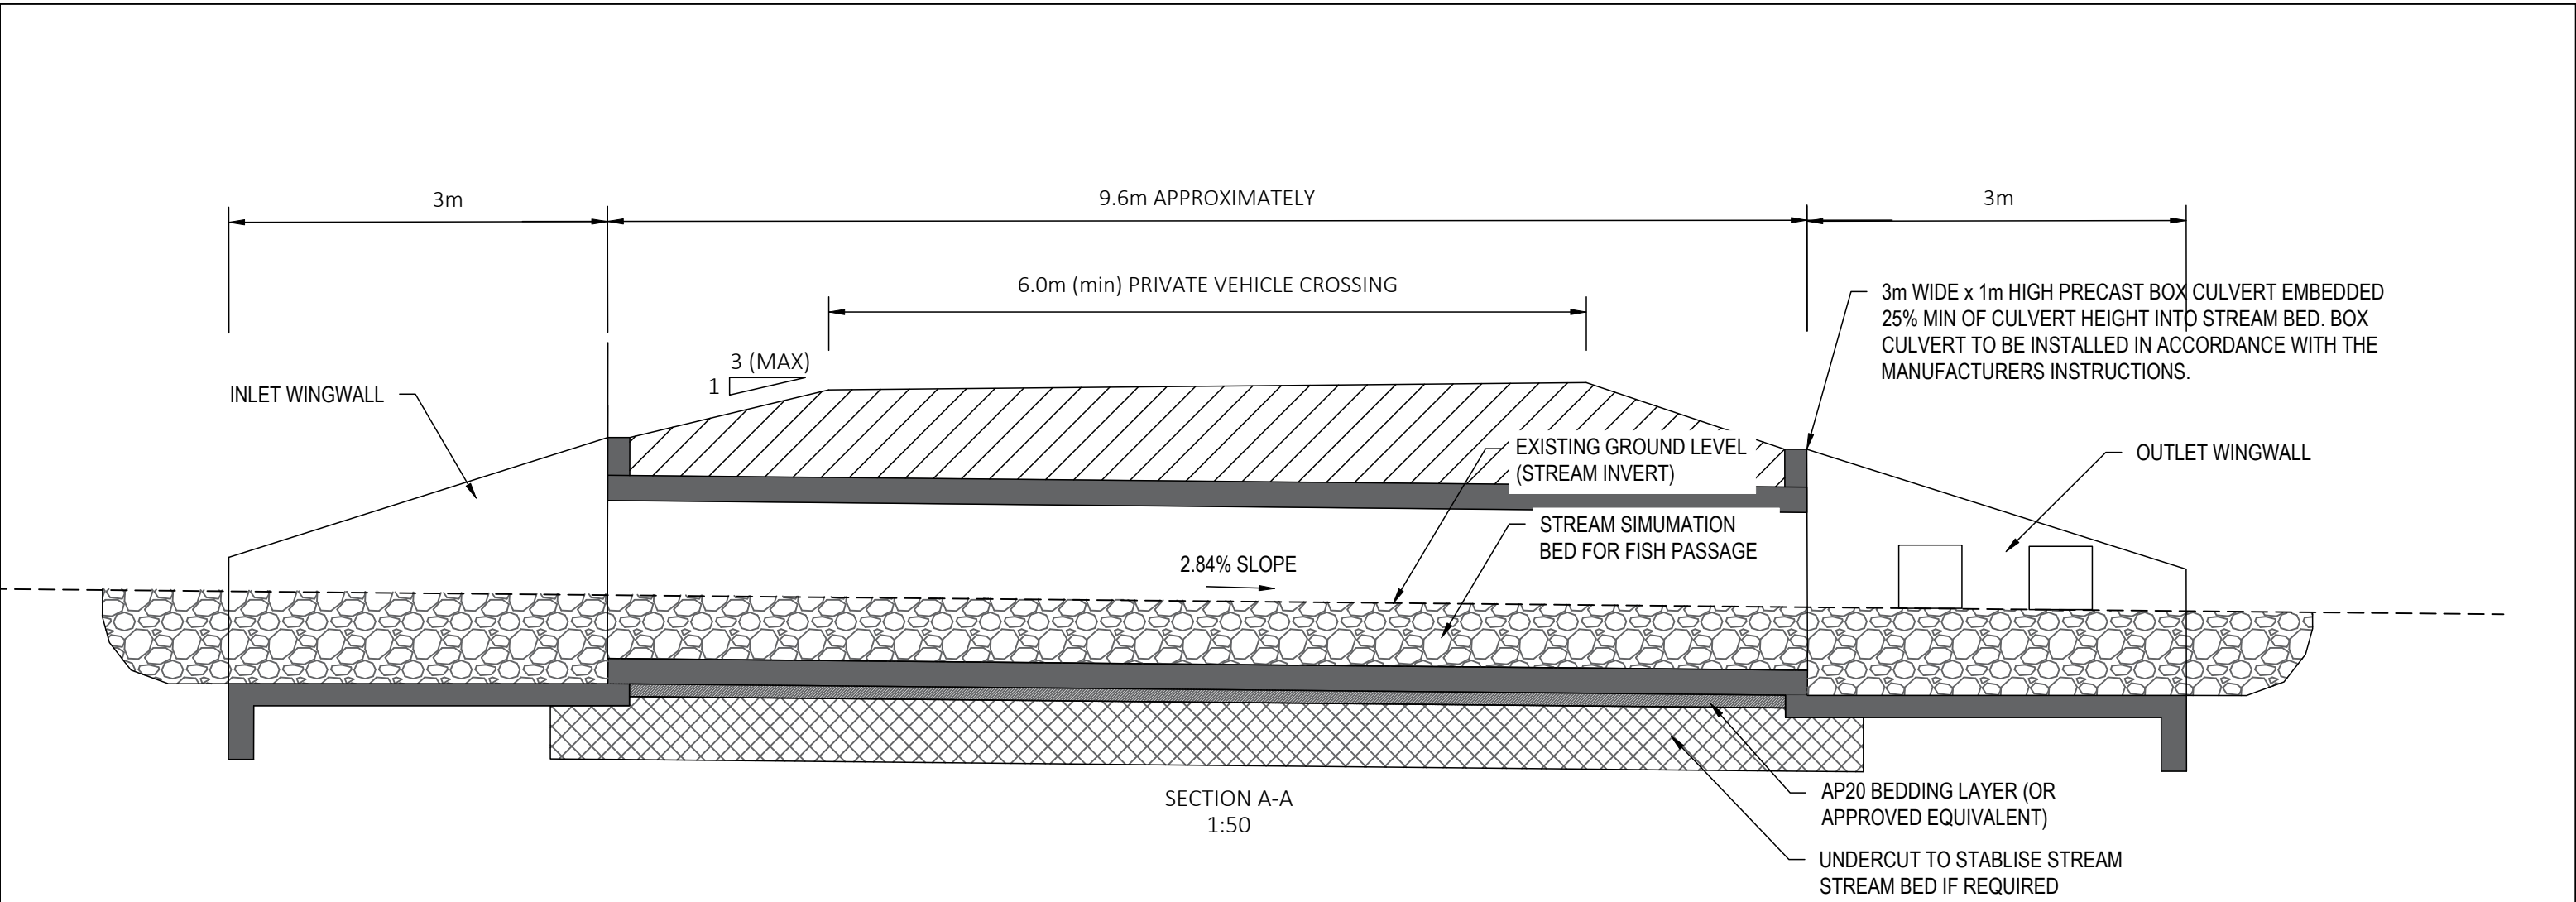


NOTES:  
1. ALL CONSTRUCTION MATERIAL AND ANCILLARY STRUCTURES SHALL BE REMOVED FROM THE STREAM BED FOLLOWING COMPLETION OF THE WORKS.



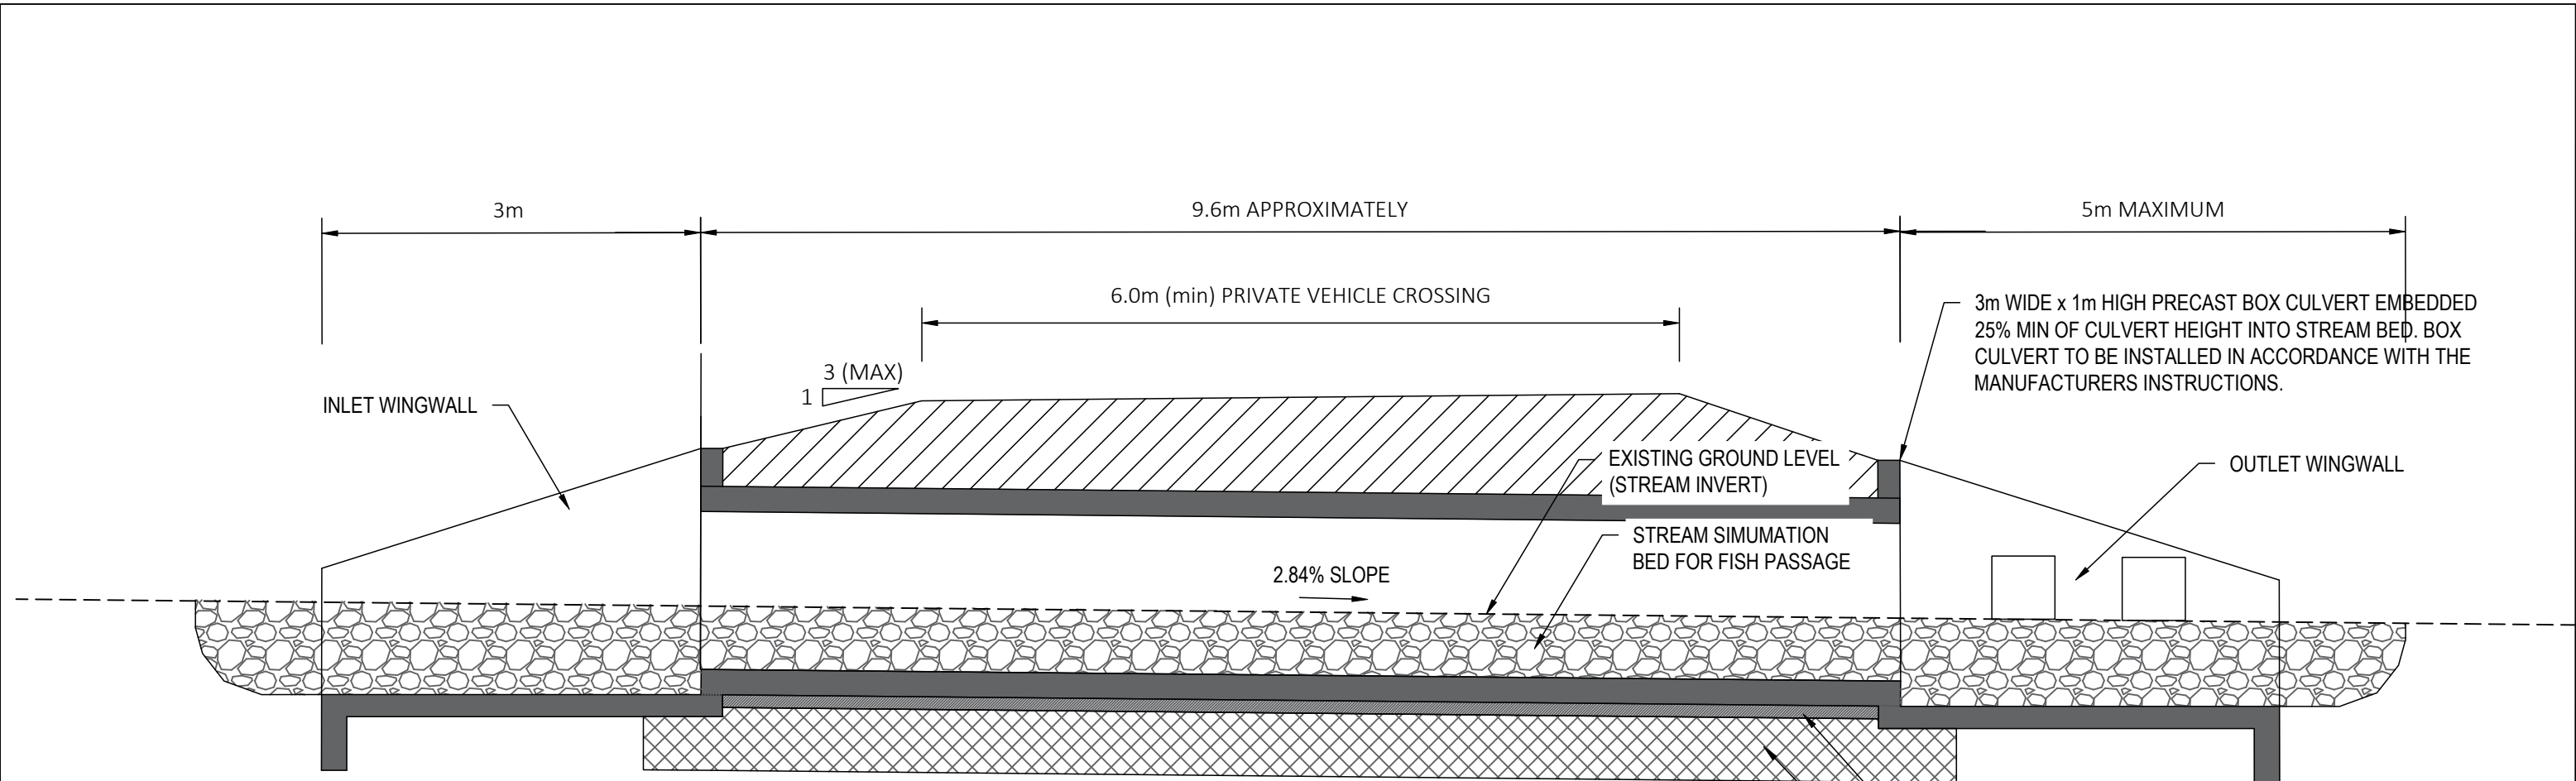

SECTION A-A  
1:50

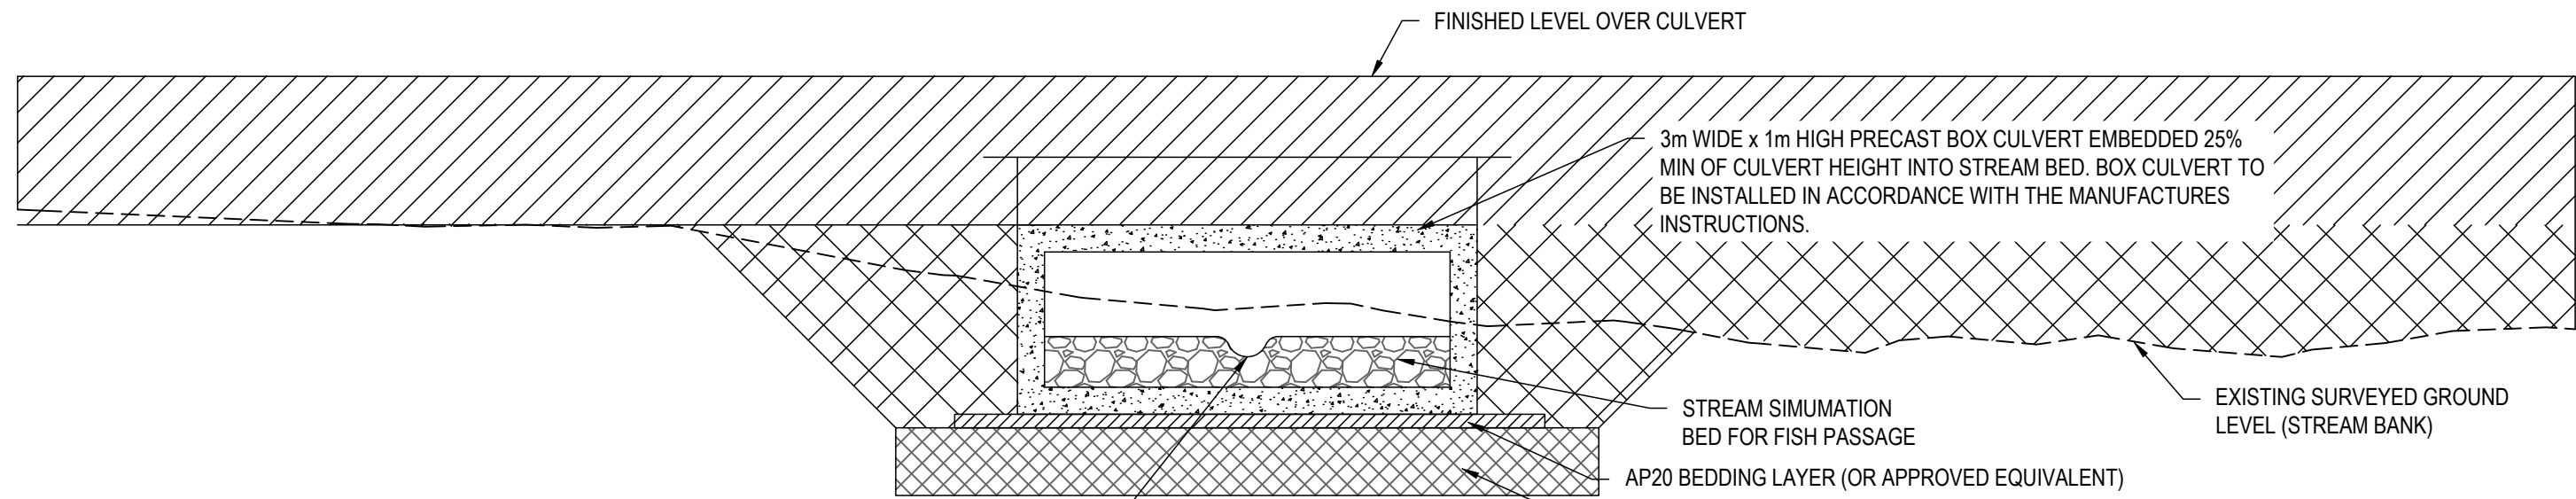

SECTION B-B  
1:50

NOTES:  
1. ALL CONSTRUCTION MATERIAL AND ANCILLARY STRUCTURES SHALL BE REMOVED FROM THE STREAM BED FOLLOWING COMPLETION OF THE WORKS.