

22nd Mar/Sep 11:00am




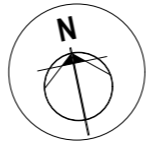
22nd Mar/Sep 12:00pm




22nd Mar/Sep 1:00pm

Shading of complying building: height less than 8m

ARCHITECT BREWER DAVIDSON <small>Ph +64 9 303 1821 3A Canterbury Arcade 47 High Street AUCKLAND 1010 NEW ZEALAND</small>	CLIENT  DA-SILVA Builders Limited	PROJECT Proposed Apartments ADDRESS: 96 Beach Haven Road BEACH HAVEN	NOTES <ul style="list-style-type: none"> - Do not scale off drawings. - Used figured dimensions only. - Contractor is to verify all dimensions on the job before commencing work. - This drawing is to be read in conjunction with the architectural specifications. - The contractor shall not Substitute any Materials / Products specified without prior approval from Brewer Davidson Architects Ltd. - These drawings shall be read in conjunction with all documents provided by Separate Consultants. 	REVISION S92 Request		DRAWING TITLE SUN SHADOW EQUINOX	DATE: 21/07/2022	JOB No. 3053										
				<table border="1"> <thead> <tr> <th>Rev.</th> <th>Transmittal Set Name</th> <th>Transmittal Set Date</th> </tr> </thead> <tbody> <tr> <td>A</td> <td>S92 Request</td> <td>12/07/2022</td> </tr> <tr> <td> </td> <td> </td> <td> </td> </tr> <tr> <td> </td> <td> </td> <td> </td> </tr> <tr> <td> </td> <td> </td> <td> </td> </tr> </tbody> </table>	Rev.		Transmittal Set Name	Transmittal Set Date	A	S92 Request	12/07/2022							
Rev.	Transmittal Set Name	Transmittal Set Date																
A	S92 Request	12/07/2022																



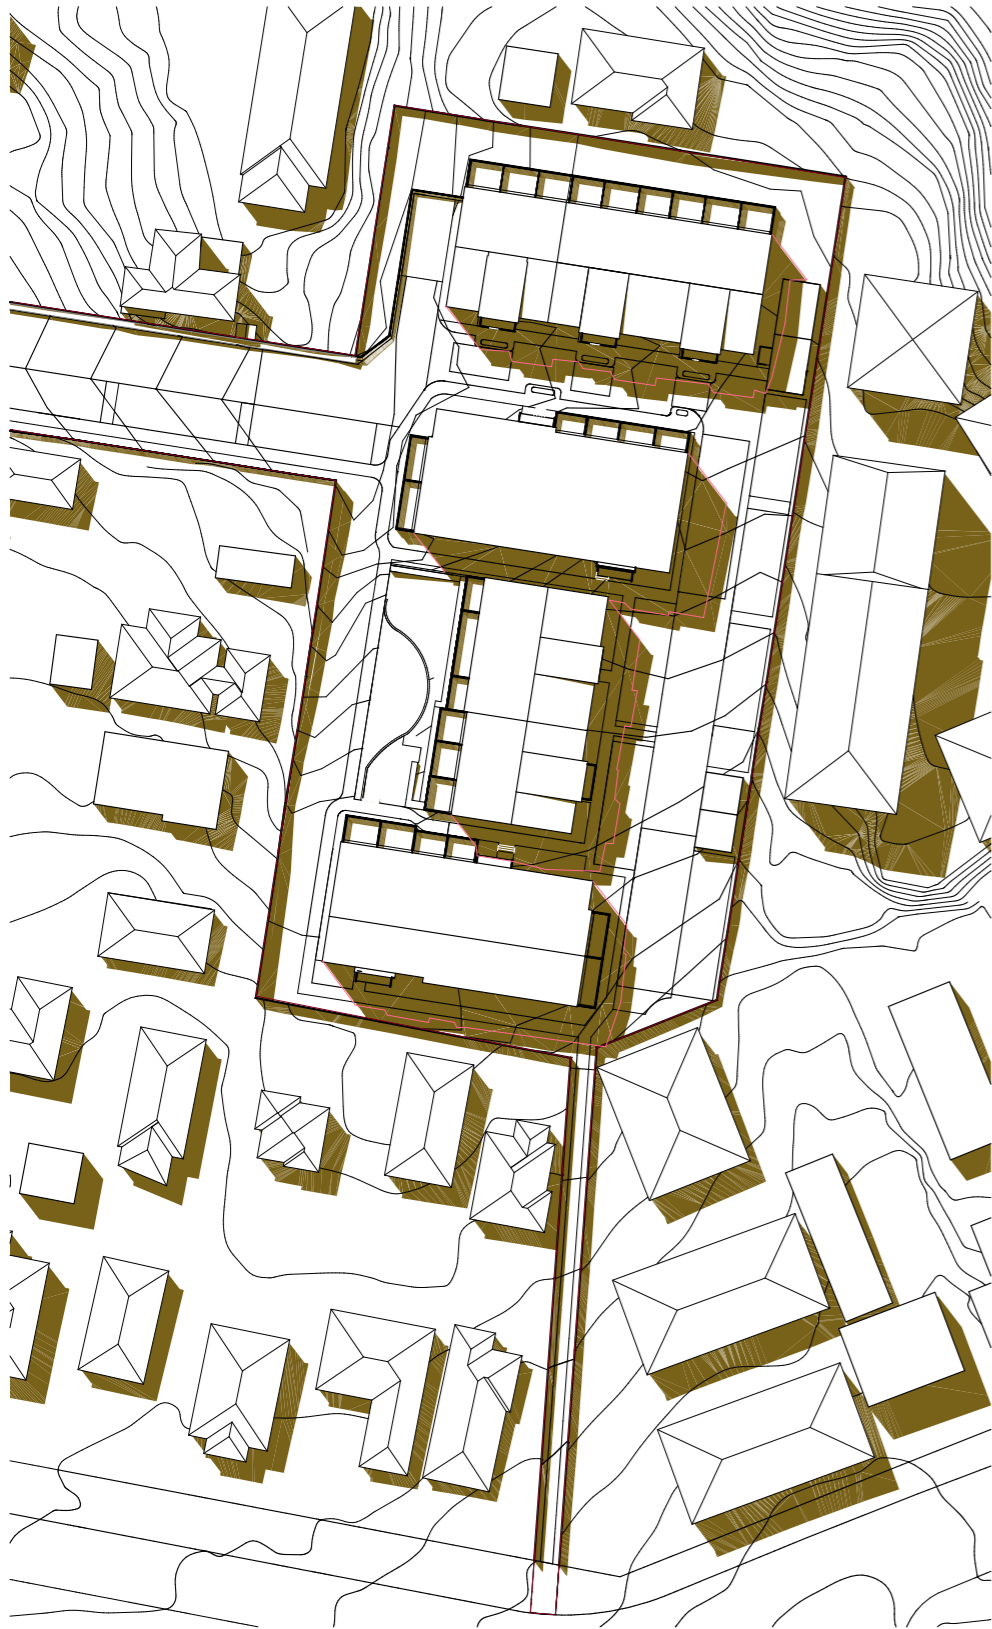

22nd Mar/Sep 2:00pm




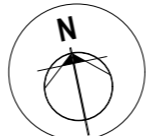
22nd Mar/Sep 3:00pm




22nd Mar/Sep 4:00pm


Shading of complying building: height less than 8m

ARCHITECT BREWER DAVIDSON <small>Ph +64 9 303 1821 3A Canterbury Arcade 47 High Street AUCKLAND 1010 NEW ZEALAND</small>	CLIENT  DA-SILVA Builders Limited	PROJECT Proposed Apartments <small>ADDRESS:</small> 96 Beach Haven Road BEACH HAVEN	NOTES <ul style="list-style-type: none"> - Do not scale off drawings. - Used figured dimensions only. - Contractor is to verify all dimensions on the job before commencing work. - This drawing is to be read in conjunction with the architectural specifications. - The contractor shall not Substitute any Materials / Products specified without prior approval from Brewer Davidson Architects Ltd. - These drawings shall be read in conjunction with all documents provided by Separate Consultants. 	REVISION S92 Request		DRAWING TITLE SUN SHADOW EQUINOX	DATE: 21/07/2022	JOB No. 3053									
				<table border="1"> <thead> <tr> <th>Rev.</th> <th>Transmittal Set Name</th> <th>Transmittal Set Date</th> </tr> </thead> <tbody> <tr> <td>A</td> <td>S92 Request</td> <td>12/07/2022</td> </tr> <tr> <td> </td> <td> </td> <td> </td> </tr> <tr> <td> </td> <td> </td> <td> </td> </tr> <tr> <td> </td> <td> </td> <td> </td> </tr> </tbody> </table>	Rev.		Transmittal Set Name	Transmittal Set Date	A	S92 Request	12/07/2022						
Rev.	Transmittal Set Name	Transmittal Set Date															
A	S92 Request	12/07/2022															
							SHEET NO: RC.35c										



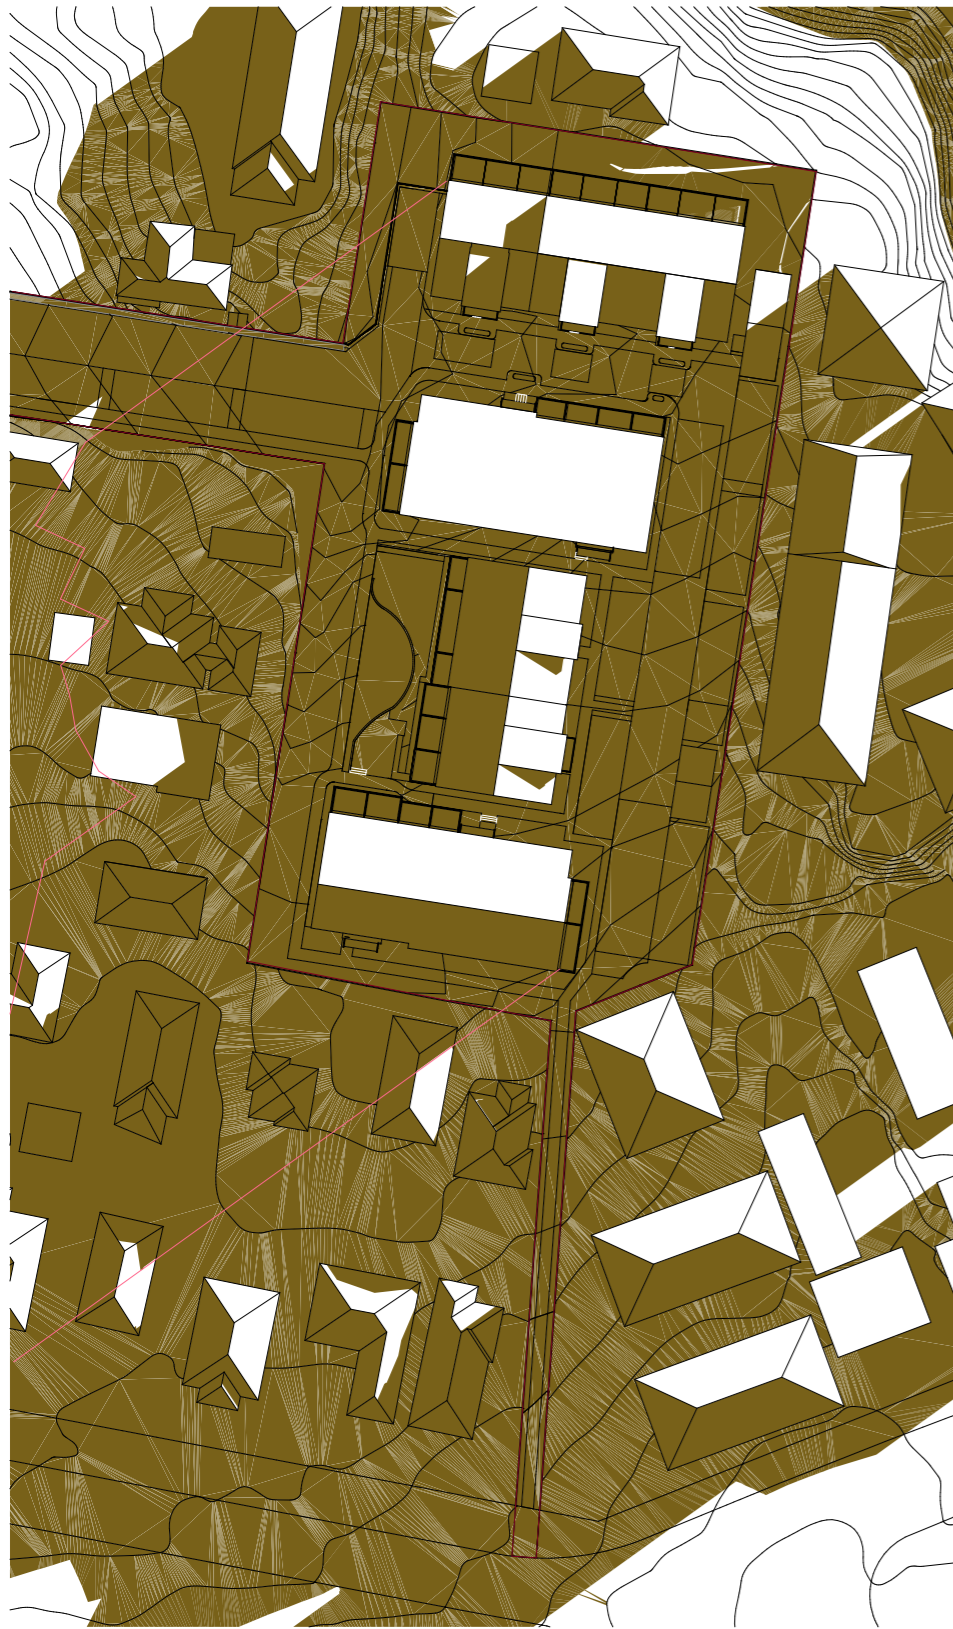

21st June 8:00am

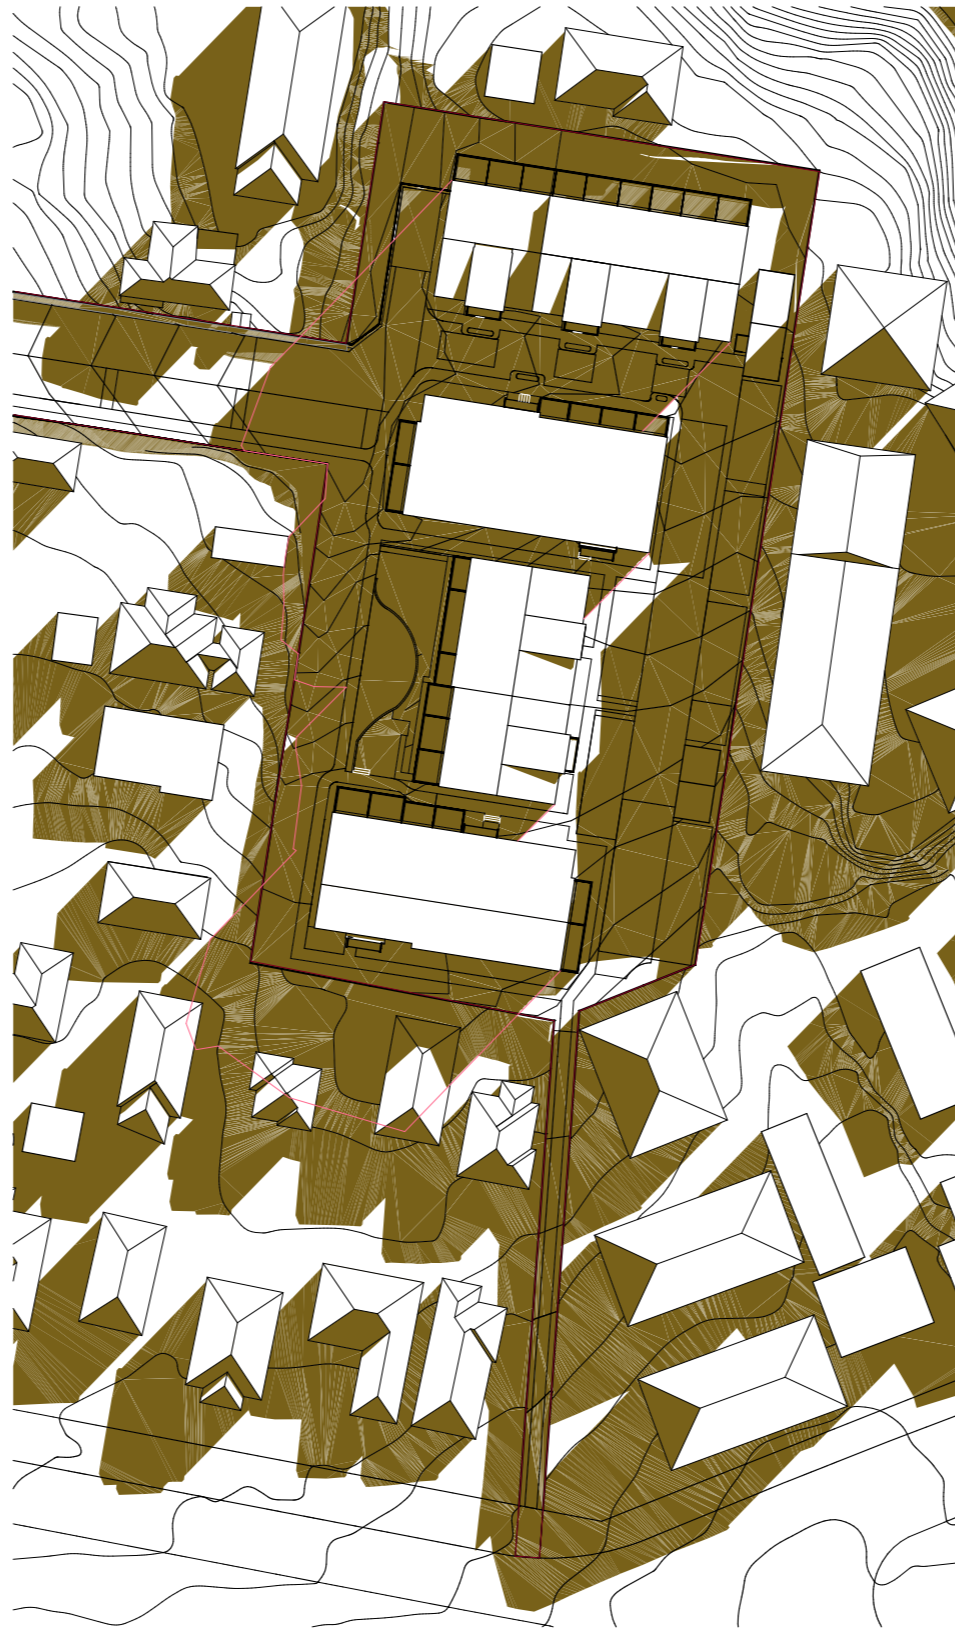


21st June 9:00am



21st June 10:00am

Shading of complying building: height less than 8m

Sun Studies added
A | 12/07/2022

ARCHITECT BREWER DAVIDSON <small>Ph +64 9 303 1821 3A Canterbury Arcade 47 High Street AUCKLAND 1010 NEW ZEALAND</small>	CLIENT  DA-SILVA Builders Limited	PROJECT Proposed Apartments <small>ADDRESS:</small> 96 Beach Haven Road BEACH HAVEN	NOTES <ul style="list-style-type: none"> - Do not scale off drawings. - Used figured dimensions only. - Contractor is to verify all dimensions on the job before commencing work. - This drawing is to be read in conjunction with the architectural specifications. - The contractor shall not Substitute any Materials / Products specified without prior approval from Brewer Davidson Architects Ltd. - These drawings shall be read in conjunction with all documents provided by Separate Consultants. 	REVISION S92 Request		DRAWING TITLE SUN SHADOW WINTER SOLSTICE	DATE: 21/07/2022	JOB No. 3053									
				<table border="1"> <thead> <tr> <th>Rev.</th> <th>Transmittal Set Name</th> <th>Transmittal Set Date</th> </tr> </thead> <tbody> <tr> <td>A</td> <td>S92 Request</td> <td>12/07/2022</td> </tr> <tr> <td> </td> <td> </td> <td> </td> </tr> <tr> <td> </td> <td> </td> <td> </td> </tr> <tr> <td> </td> <td> </td> <td> </td> </tr> </tbody> </table>	Rev.		Transmittal Set Name	Transmittal Set Date	A	S92 Request	12/07/2022						
Rev.	Transmittal Set Name	Transmittal Set Date															
A	S92 Request	12/07/2022															
							SHEET NO: RC.36a	REV. A									