



21st June 11:00am

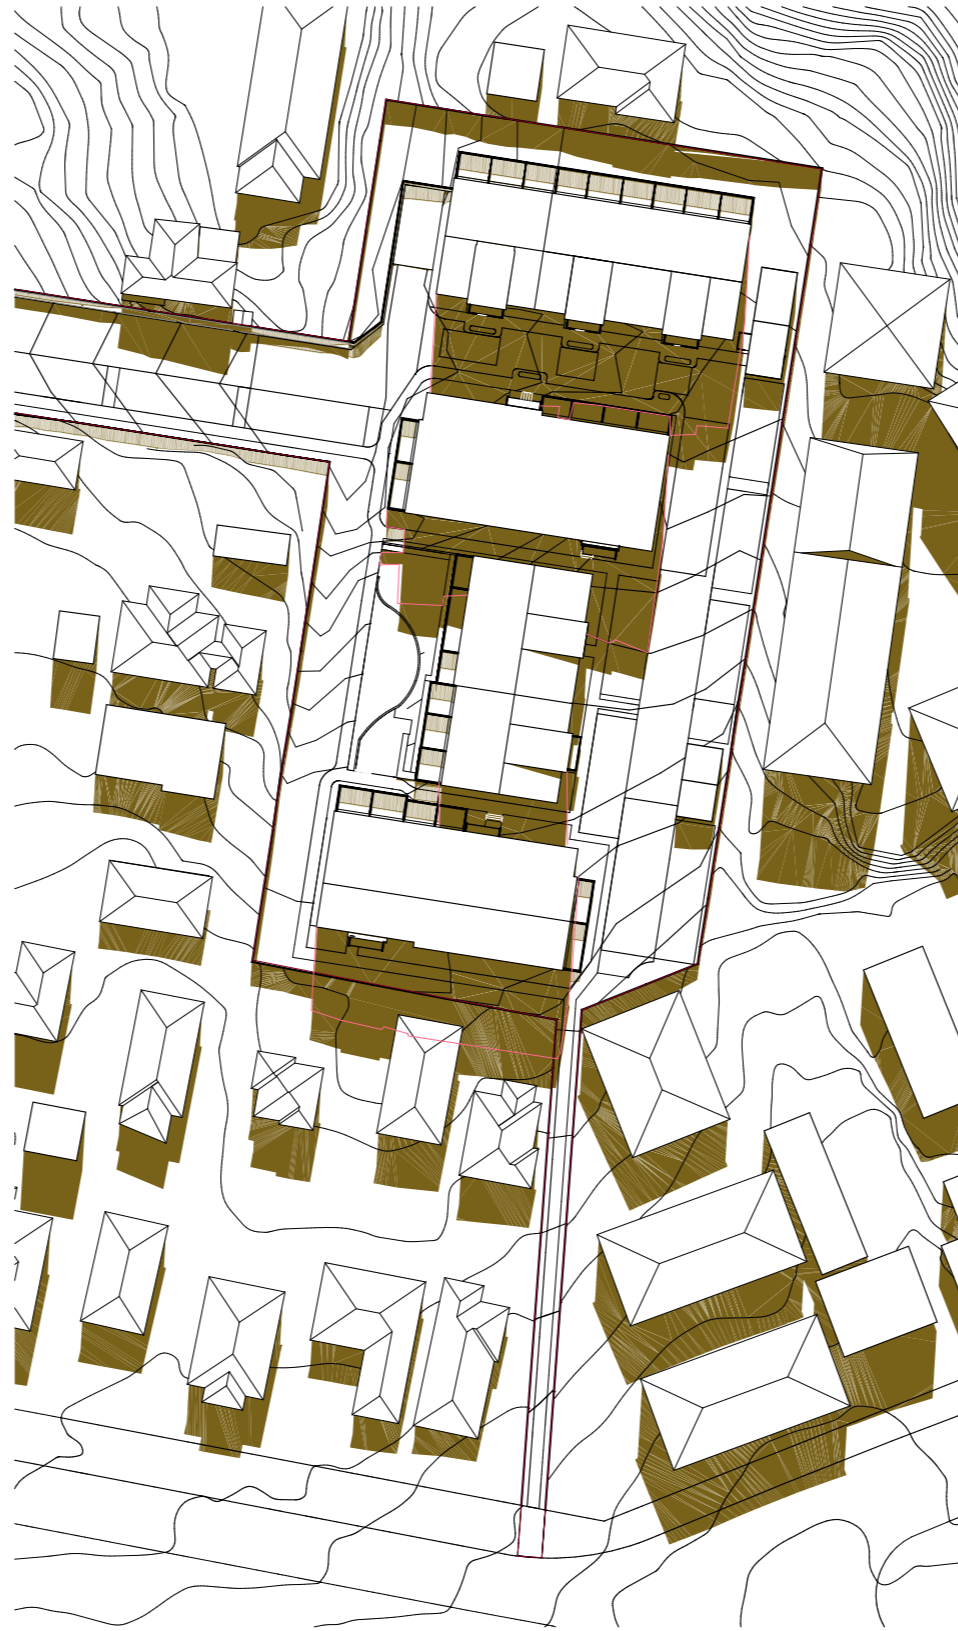


21st June 12:00pm

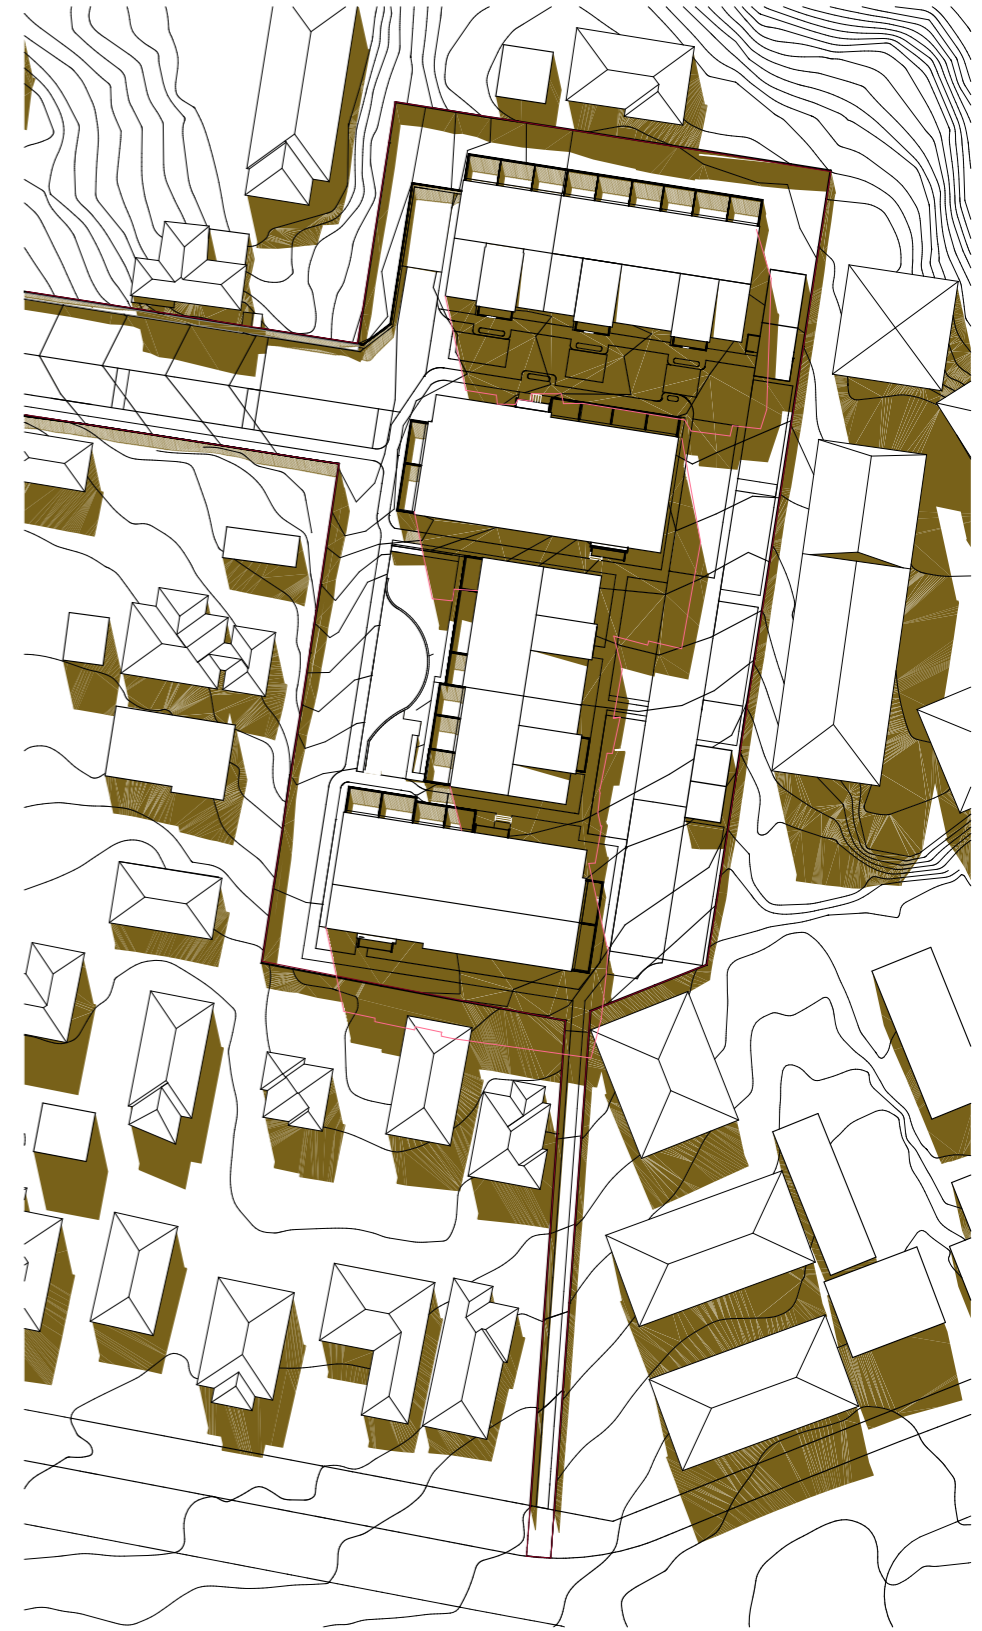

21st June 1:00pm

Shading of complying building: height less than 8m

ARCHITECT BREWER DAVIDSON <small>Ph +64 9 303 1821 3A Canterbury Arcade 47 High Street AUCKLAND 1010 NEW ZEALAND</small>	CLIENT  DA-SILVA Builders Limited	PROJECT Proposed Apartments <small>ADDRESS:</small> 96 Beach Haven Road BEACH HAVEN	NOTES <ul style="list-style-type: none"> - Do not scale off drawings. - Used figured dimensions only. - Contractor is to verify all dimensions on the job before commencing work. - This drawing is to be read in conjunction with the architectural specifications. - The contractor shall not Substitute any Materials / Products specified without prior approval from Brewer Davidson Architects Ltd. - These drawings shall be read in conjunction with all documents provided by Separate Consultants. 	REVISION S92 Request <table border="1" data-bbox="1418 1911 1875 2051"> <thead> <tr> <th>Rev.</th> <th>Transmittal Set Name</th> <th>Transmittal Set Date</th> </tr> </thead> <tbody> <tr> <td>A</td> <td>S92 Request</td> <td>12/07/2022</td> </tr> <tr> <td> </td> <td> </td> <td> </td> </tr> <tr> <td> </td> <td> </td> <td> </td> </tr> <tr> <td> </td> <td> </td> <td> </td> </tr> </tbody> </table>	Rev.	Transmittal Set Name	Transmittal Set Date	A	S92 Request	12/07/2022										DRAWING TITLE SUN SHADOW WINTER SOLSTICE	DATE: 21/07/2022 <small>1:945.1038</small> JOB No. 3053 SHEET NO: RC.36b REV. A
Rev.	Transmittal Set Name	Transmittal Set Date																			
A	S92 Request	12/07/2022																			



21st June 2:00pm




21st June 3:00pm



21st June 4:00pm

Shading of complying building: height less than 8m

ARCHITECT BREWER DAVIDSON <small>Ph +64 9 303 1821 3A Canterbury Arcade 47 High Street AUCKLAND 1010 NEW ZEALAND</small>	CLIENT  DA-SILVA Builders Limited	PROJECT Proposed Apartments <small>ADDRESS:</small> 96 Beach Haven Road BEACH HAVEN	NOTES <ul style="list-style-type: none"> - Do not scale off drawings. - Used figured dimensions only. - Contractor is to verify all dimensions on the job before commencing work. - This drawing is to be read in conjunction with the architectural specifications. - The contractor shall not Substitute any Materials / Products specified without prior approval from Brewer Davidson Architects Ltd. - These drawings shall be read in conjunction with all documents provided by Separate Consultants. 	REVISION S92 Request		DRAWING TITLE SUN SHADOW WINTER SOLSTICE	DATE: 21/07/2022	JOB No. 3053									
				<table border="1"> <thead> <tr> <th>Rev.</th> <th>Transmittal Set Name</th> <th>Transmittal Set Date</th> </tr> </thead> <tbody> <tr> <td>A</td> <td>S92 Request</td> <td>12/07/2022</td> </tr> <tr> <td> </td> <td> </td> <td> </td> </tr> <tr> <td> </td> <td> </td> <td> </td> </tr> <tr> <td> </td> <td> </td> <td> </td> </tr> </tbody> </table>	Rev.		Transmittal Set Name	Transmittal Set Date	A	S92 Request	12/07/2022						
Rev.	Transmittal Set Name	Transmittal Set Date															
A	S92 Request	12/07/2022															
							SHEET NO: RC.36c	REV. A									



21st December 8:00h Early Morning




21st December 12:00h Midday



21st December 16:00h Late Afternoon

Sun studies updated
A | 12/07/2022

ARCHITECT BREWER DAVIDSON <small>Ph +64 9 303 1821 3A Canterbury Arcade 47 High Street AUCKLAND 1010 NEW ZEALAND</small>	CLIENT  DA-SILVA Builders Limited	PROJECT Proposed Apartments <small>ADDRESS:</small> 96 Beach Haven Road BEACH HAVEN	NOTES <ul style="list-style-type: none"> - Do not scale off drawings. - Used figured dimensions only. - Contractor is to verify all dimensions on the job before commencing work. - This drawing is to be read in conjunction with the architectural specifications. - The contractor shall not Substitute any Materials / Products specified without prior approval from Brewer Davidson Architects Ltd. - These drawings shall be read in conjunction with all documents provided by Separate Consultants. 	<table border="1"> <thead> <tr> <th>Rev.</th> <th>Transmittal Set Name</th> <th>Transmittal Set Date</th> </tr> </thead> <tbody> <tr> <td></td> <td>Resource Consent 28/01/2022</td> <td>28/01/2022</td> </tr> <tr> <td>A</td> <td>S92 Request</td> <td>12/07/2022</td> </tr> <tr> <td></td> <td></td> <td></td> </tr> <tr> <td></td> <td></td> <td></td> </tr> </tbody> </table>	Rev.	Transmittal Set Name	Transmittal Set Date		Resource Consent 28/01/2022	28/01/2022	A	S92 Request	12/07/2022							DRAWING TITLE SUN SHADOW SUMMER SOLSTICE	<table border="1"> <tr> <td>DATE:</td> <td>21/07/2022</td> <td>JOB No.</td> <td>3053</td> </tr> <tr> <td>SCALE (A3):</td> <td>1:1000</td> <td>REV.</td> <td></td> </tr> <tr> <td>SHEET NO:</td> <td>RC.37</td> <td></td> <td>A</td> </tr> </table>	DATE:	21/07/2022	JOB No.	3053	SCALE (A3):	1:1000	REV.		SHEET NO:	RC.37		A
Rev.	Transmittal Set Name	Transmittal Set Date																															
	Resource Consent 28/01/2022	28/01/2022																															
A	S92 Request	12/07/2022																															
DATE:	21/07/2022	JOB No.	3053																														
SCALE (A3):	1:1000	REV.																															
SHEET NO:	RC.37		A																														

