



LEGEND:

EXISTING	
	PROPERTY BOUNDARIES
	EXTENT OF SITE
	STORMWATER
	SANITARY SEWER
	WATERMAIN
	CHORUS
	VODAFONE
	VECTOR COMMS
	VECTOR COMMS POLES
	VECTOR GAS
	VECTOR POWER
	VECTOR LOW VOLTAGE
	VECTOR MEDIUM VOLTAGE
	TRANSPower HIGH VOLTAGE
	TRANSPower PYLON

NOTES:

1. REFER DRAWING 4215907-CE-011 FOR INFORMATION SERVICES.
2. SERVICES INFORMATION MAY NOT BE COMPLETE OR ACCURATE

FOR INFORMATION
NOT FOR CONSTRUCTION

No.	Revision	By	Chk	Appd	Date
A	ISSUED FOR INFORMATION	JS	JL	CJM	06.08.15



Original Scale (A1): 1:1000	Design: C. Moore	05.08.15	Approved For Construction
Reduced Scale (A3): 1:2000	Drawn: J. Liu	05.08.15	
	Design Check: [Signature]	21/2/15	
	* Refer to Revisions for Original Signature		

Client: AUCKLAND COUNCIL
PROPERTY LTD

Project: ONEHUNGA PORT
HBU STUDY

Title: SITE PLAN

Discipline: CIVIL	Rev: A
Drawing No: 4215907-CE-010	



LEGEND:


EXISTING

- PROPERTY BOUNDARIES
- EXTENT OF SITE
- SW SW STORMWATER
- SS SS SANITARY SEWER
- W W WATERMAIN
- CH CH CHORUS
- VO VO VODAFONE
- VC VC VECTOR COMMS
- VC VECTOR COMMS POLES
- G G VECTOR GAS
- P P VECTOR POWER
- LV LV VECTOR LOW VOLTAGE
- MV MV VECTOR MEDIUM VOLTAGE
- HV HV TRANSPOWER HIGH VOLTAGE
- TRANSPOWER PYLON

NOTES:

- 1. SERVICE INFORMATION SOURCES INCLUDE
 - BEFORE U DIG ENQUIRY 13/05/15
 - AUCKLAND COUNCIL G.I.S INFORMATION
 - SUPPLIED PORT OF AUCKLAND LTD INFORMATION
 - AUCKLAND COUNCIL PROPERTY FILE
- 2. SERVICES INFORMATION MAY NOT BE COMPLETE OR ACCURATE

No.		Revision		By		Chk		Appd		Date		Drawing Originator		Original Scale (A1): 1:500 Reduced Scale (A3): 1:1000		Design C. Moore 05.08.15 J. Liu 05.08.15 Dig Verifier Dwg Check * Refer to Revision 1 for Original Signature		Client AUCKLAND COUNCIL PROPERTY LTD		Project ONEHUNGA PORT HBU STUDY		Title EXISTING SERVICES PLAN SHEET 1 OF 2		Discipline CIVIL Drawing No. 4215907-CE-011		Rev. A	
A		ISSUED FOR INFORMATION		JS		JL		CJM		06.08.15		Beca															

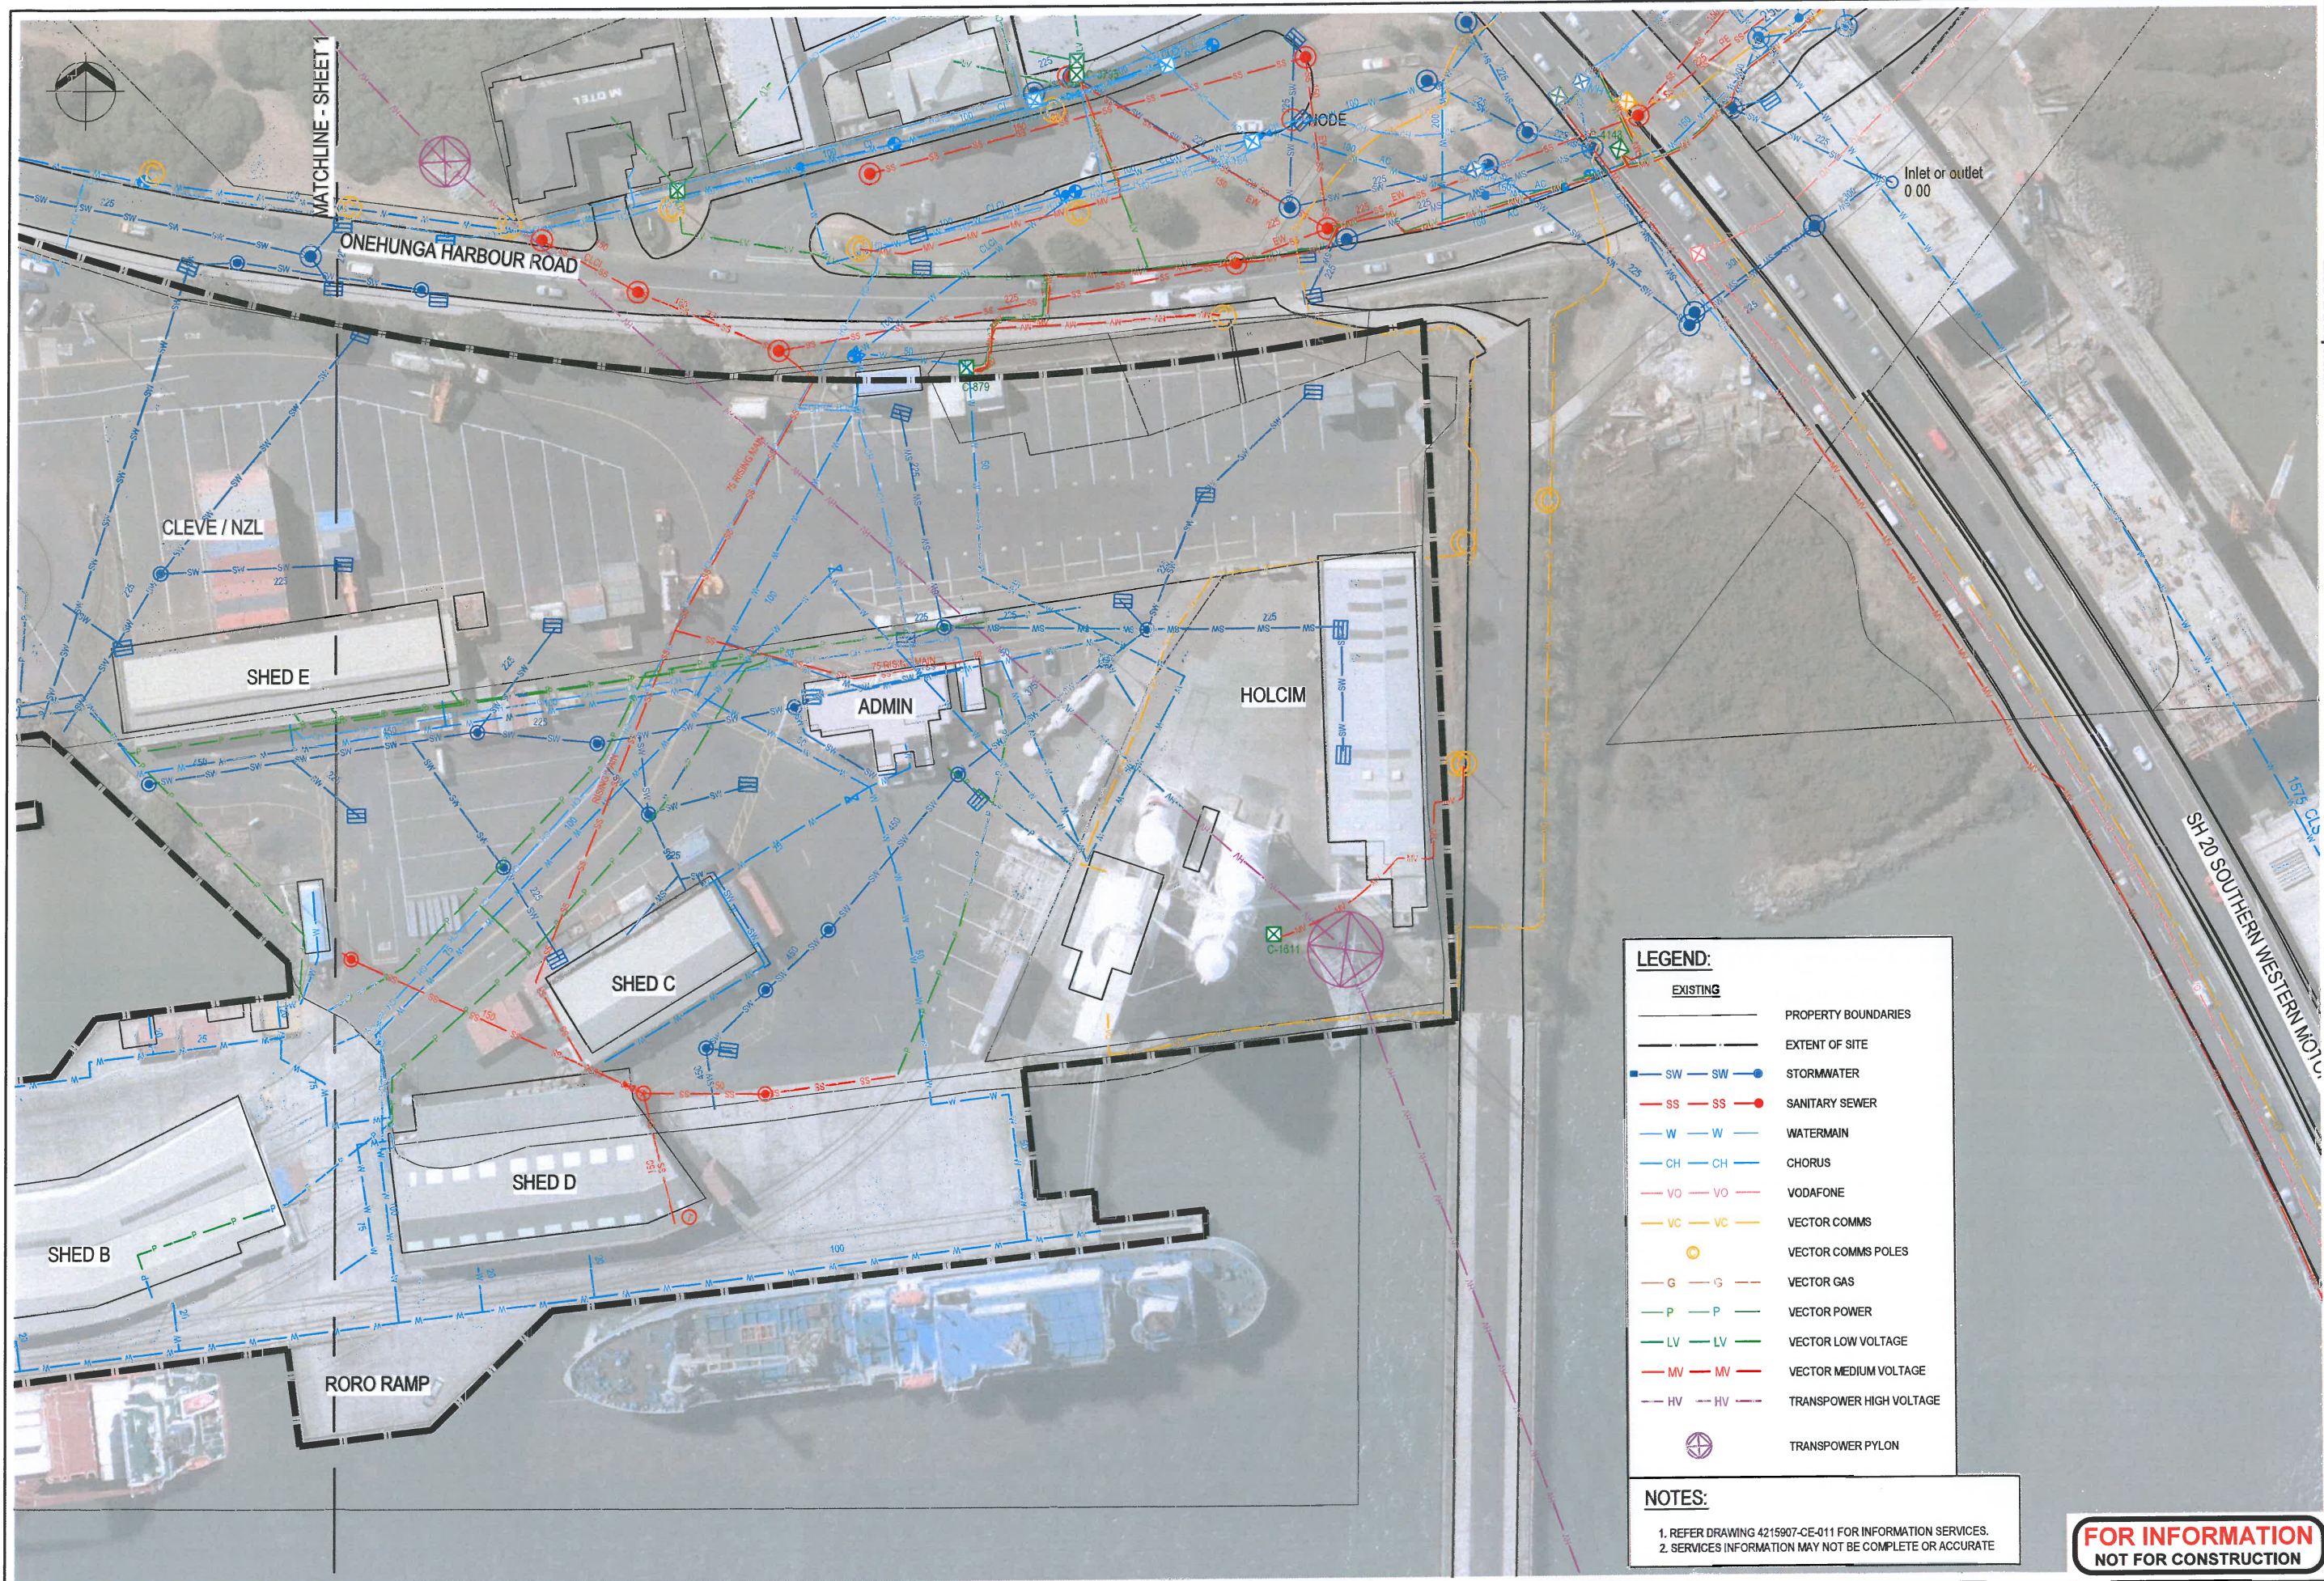

LEGEND:

EXISTING

- PROPERTY BOUNDARIES
- EXTENT OF SITE
- SW SW STORMWATER
- SS SS SANITARY SEWER
- W W WATERMAIN
- CH CH CHORUS
- VO VO VODAFONE
- VC VC VECTOR COMMS
- VECTOR COMMS POLES
- G G VECTOR GAS
- P P VECTOR POWER
- LV LV VECTOR LOW VOLTAGE
- MV MV VECTOR MEDIUM VOLTAGE
- HV HV TRANSPOWER HIGH VOLTAGE
- TRANSPOWER PYLON

NOTES:

1. REFER DRAWING 4215907-CE-011 FOR INFORMATION SERVICES.
2. SERVICES INFORMATION MAY NOT BE COMPLETE OR ACCURATE

**FOR INFORMATION
NOT FOR CONSTRUCTION**

ISSUED FOR INFORMATION		JS	JL	CJM	06.08.15
No.	Revision	By	Chk	Appd	Date



Original Scale (A1)	Design	C. Moore	05.08.15	Approved For Construction
1:500	Drawn	J. Liu	05.08.15	Date
Reduced Scale (A3)	Dwg Verifier		24/8/15	
1:1000	Dwg Check			

*Refer to Revision for Original Signature

Client: AUCKLAND COUNCIL
PROPERTY LTD

Project: ONEHUNGA PORT
HBU STUDY

Title: EXISTING SERVICES PLAN
SHEET 2 OF 2

Discipline	CIVIL
Drawing No.	4215907-CE-012
Rev.	A

www.beca.com

www.beca.com

Document No. 4215907-CE-012.DWG