




(-36.8333, 174.7667) 21/12/2018 at 6:58:29 AM

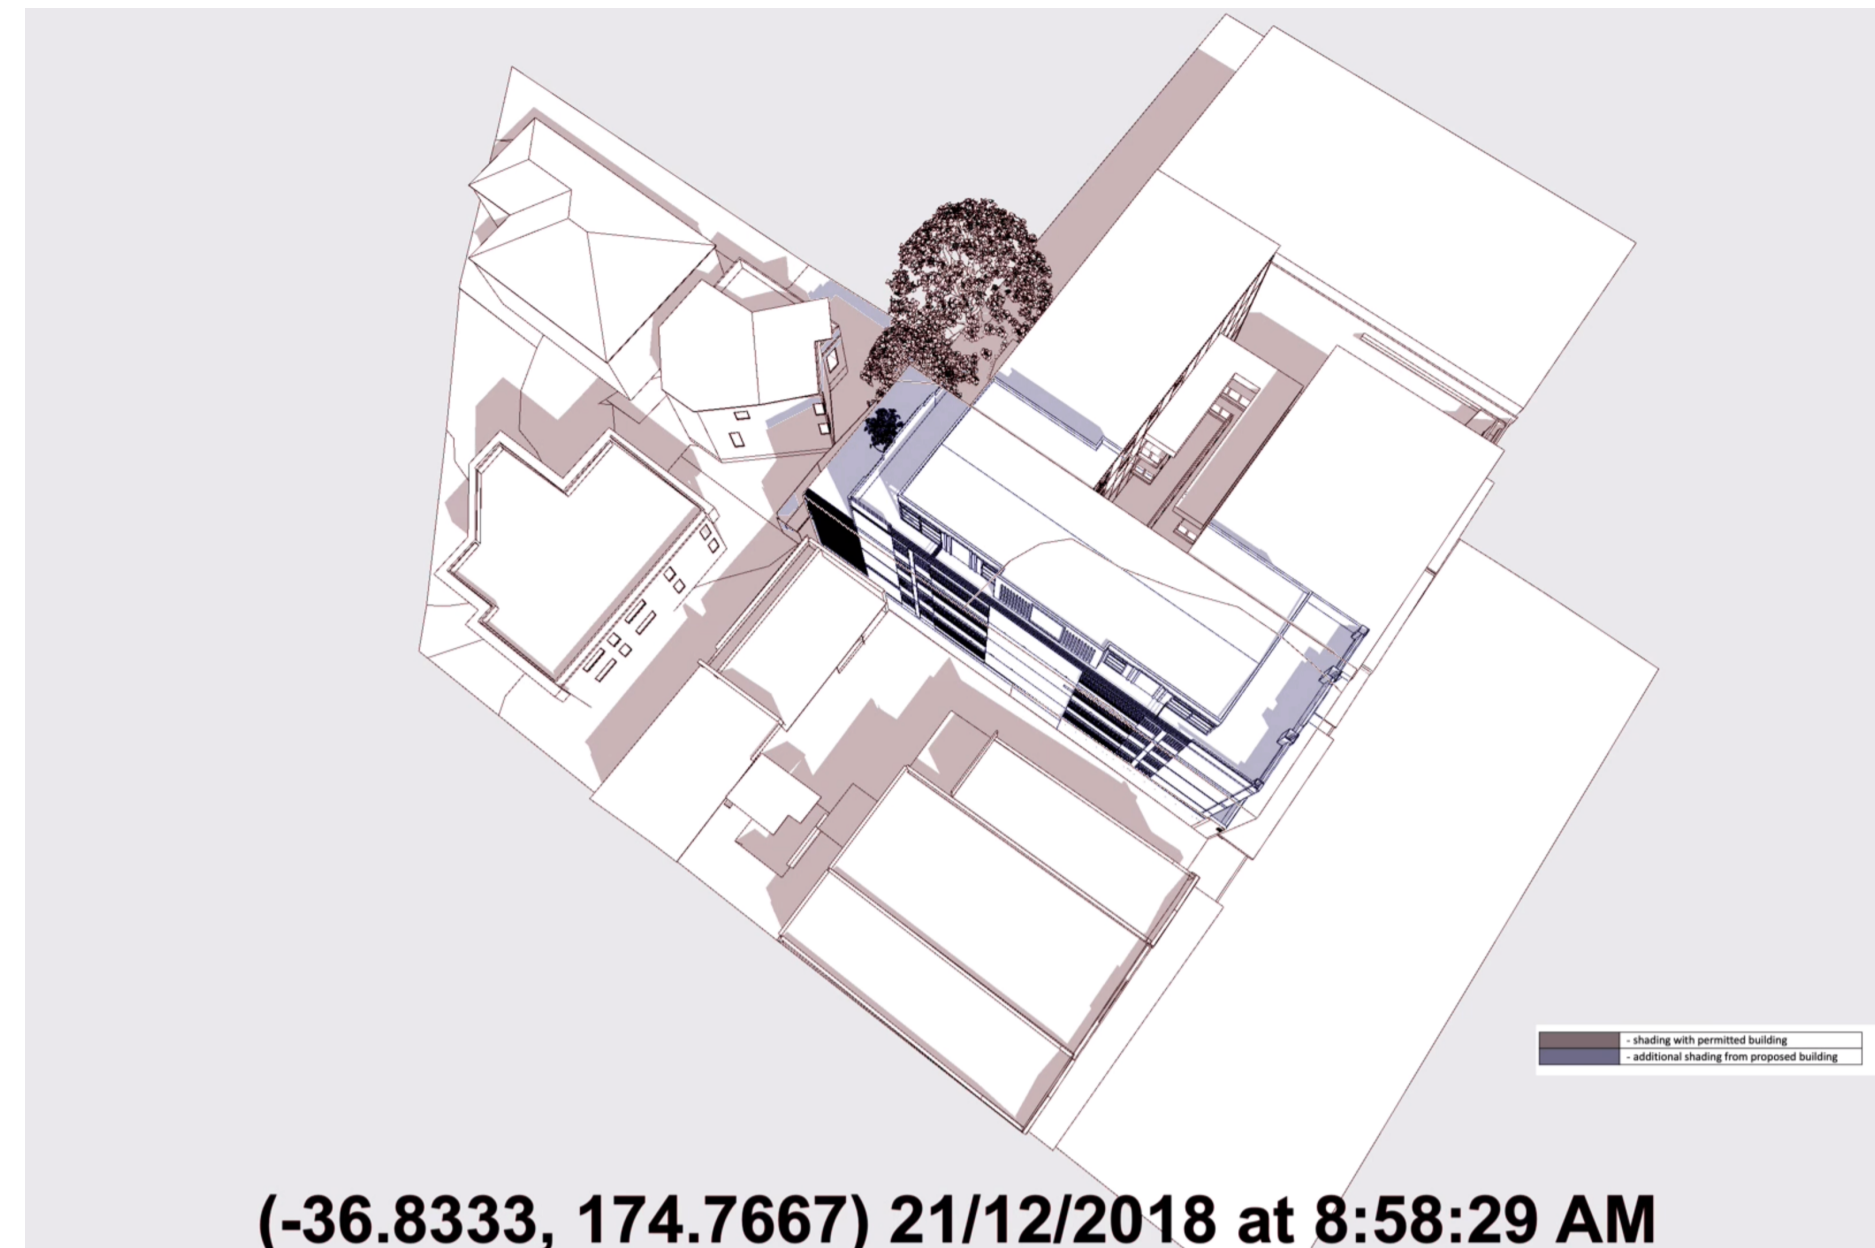


(-36.8333, 174.7667) 21/12/2018 at 8:58:29 AM

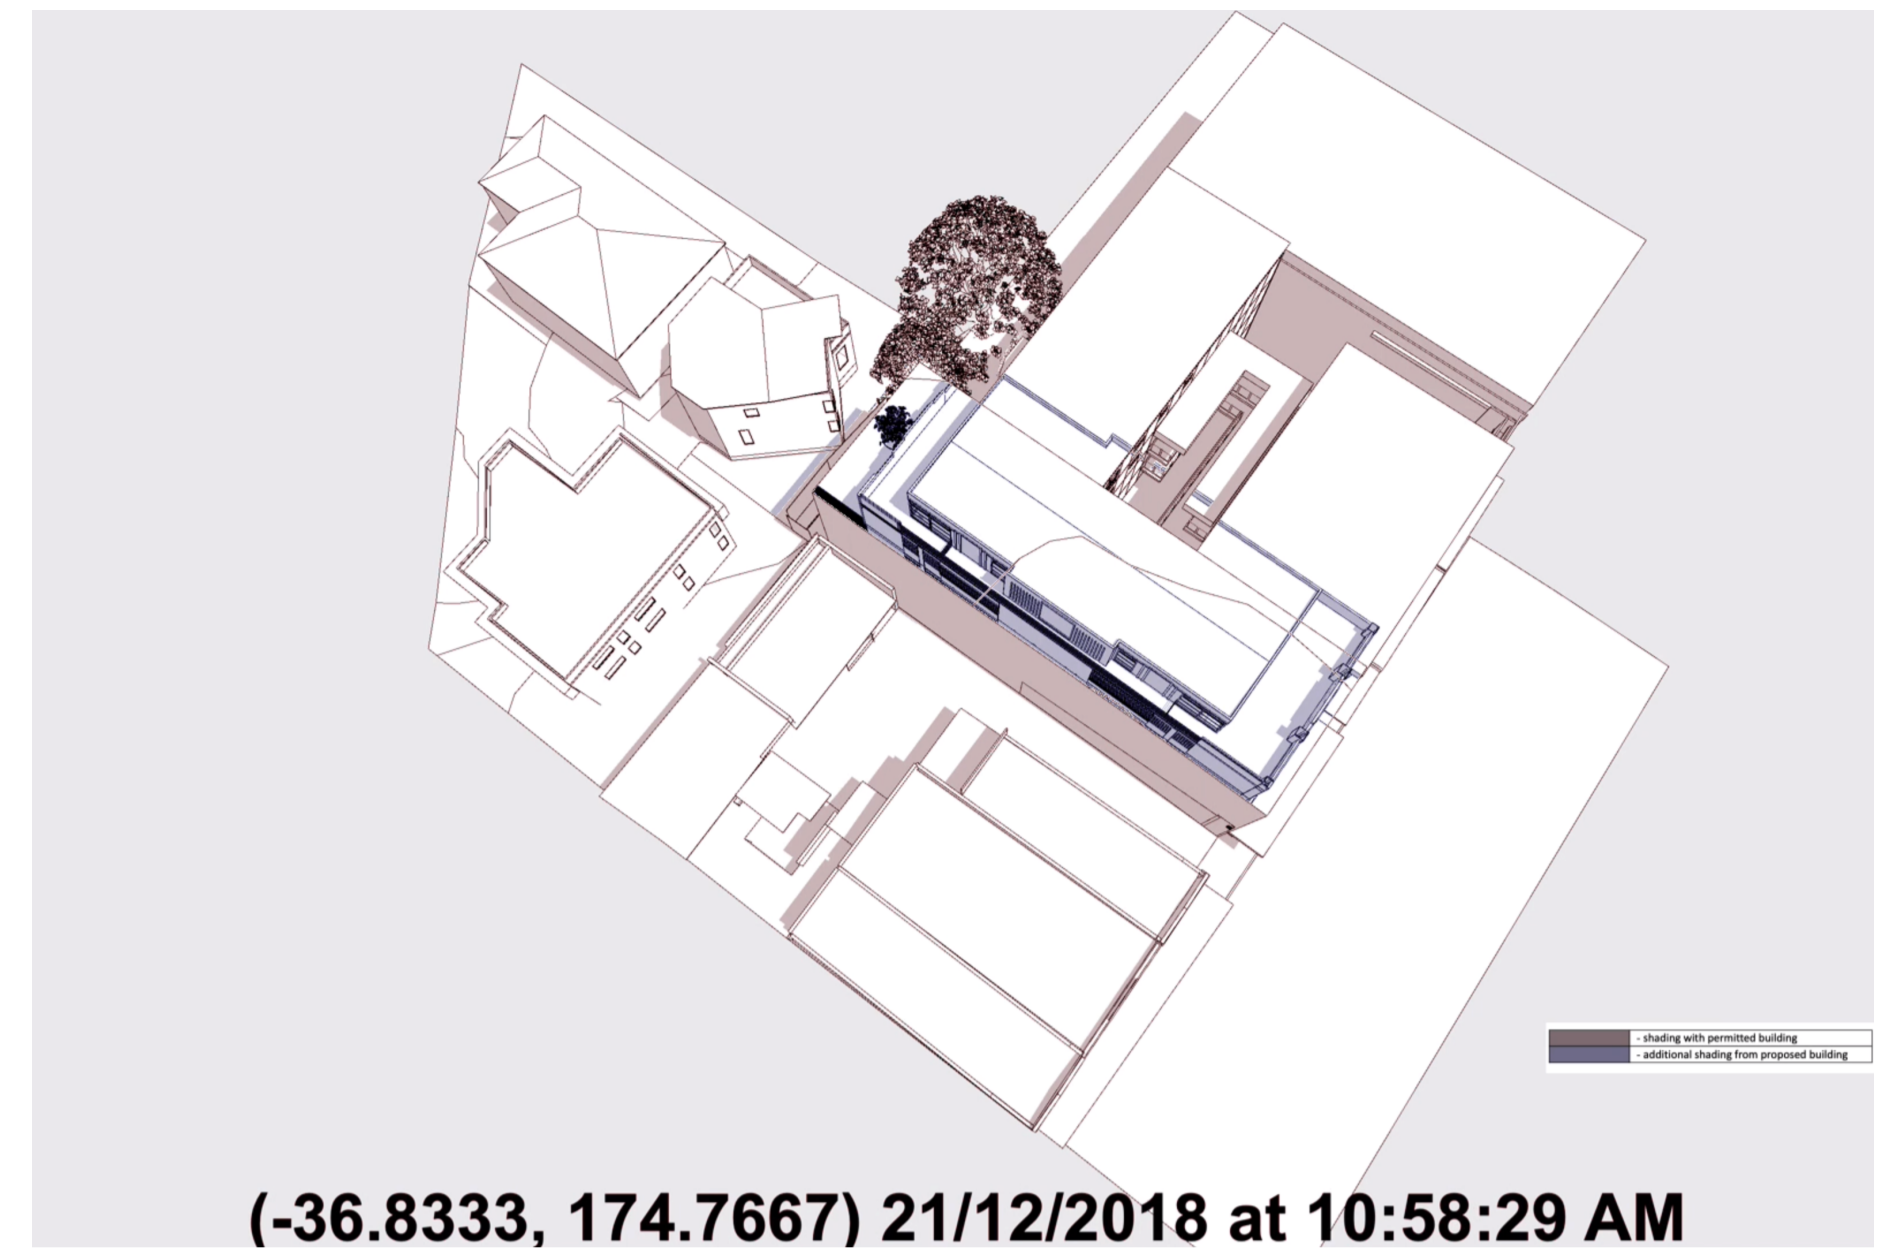


(-36.8333, 174.7667) 21/12/2018 at 10:58:29 AM

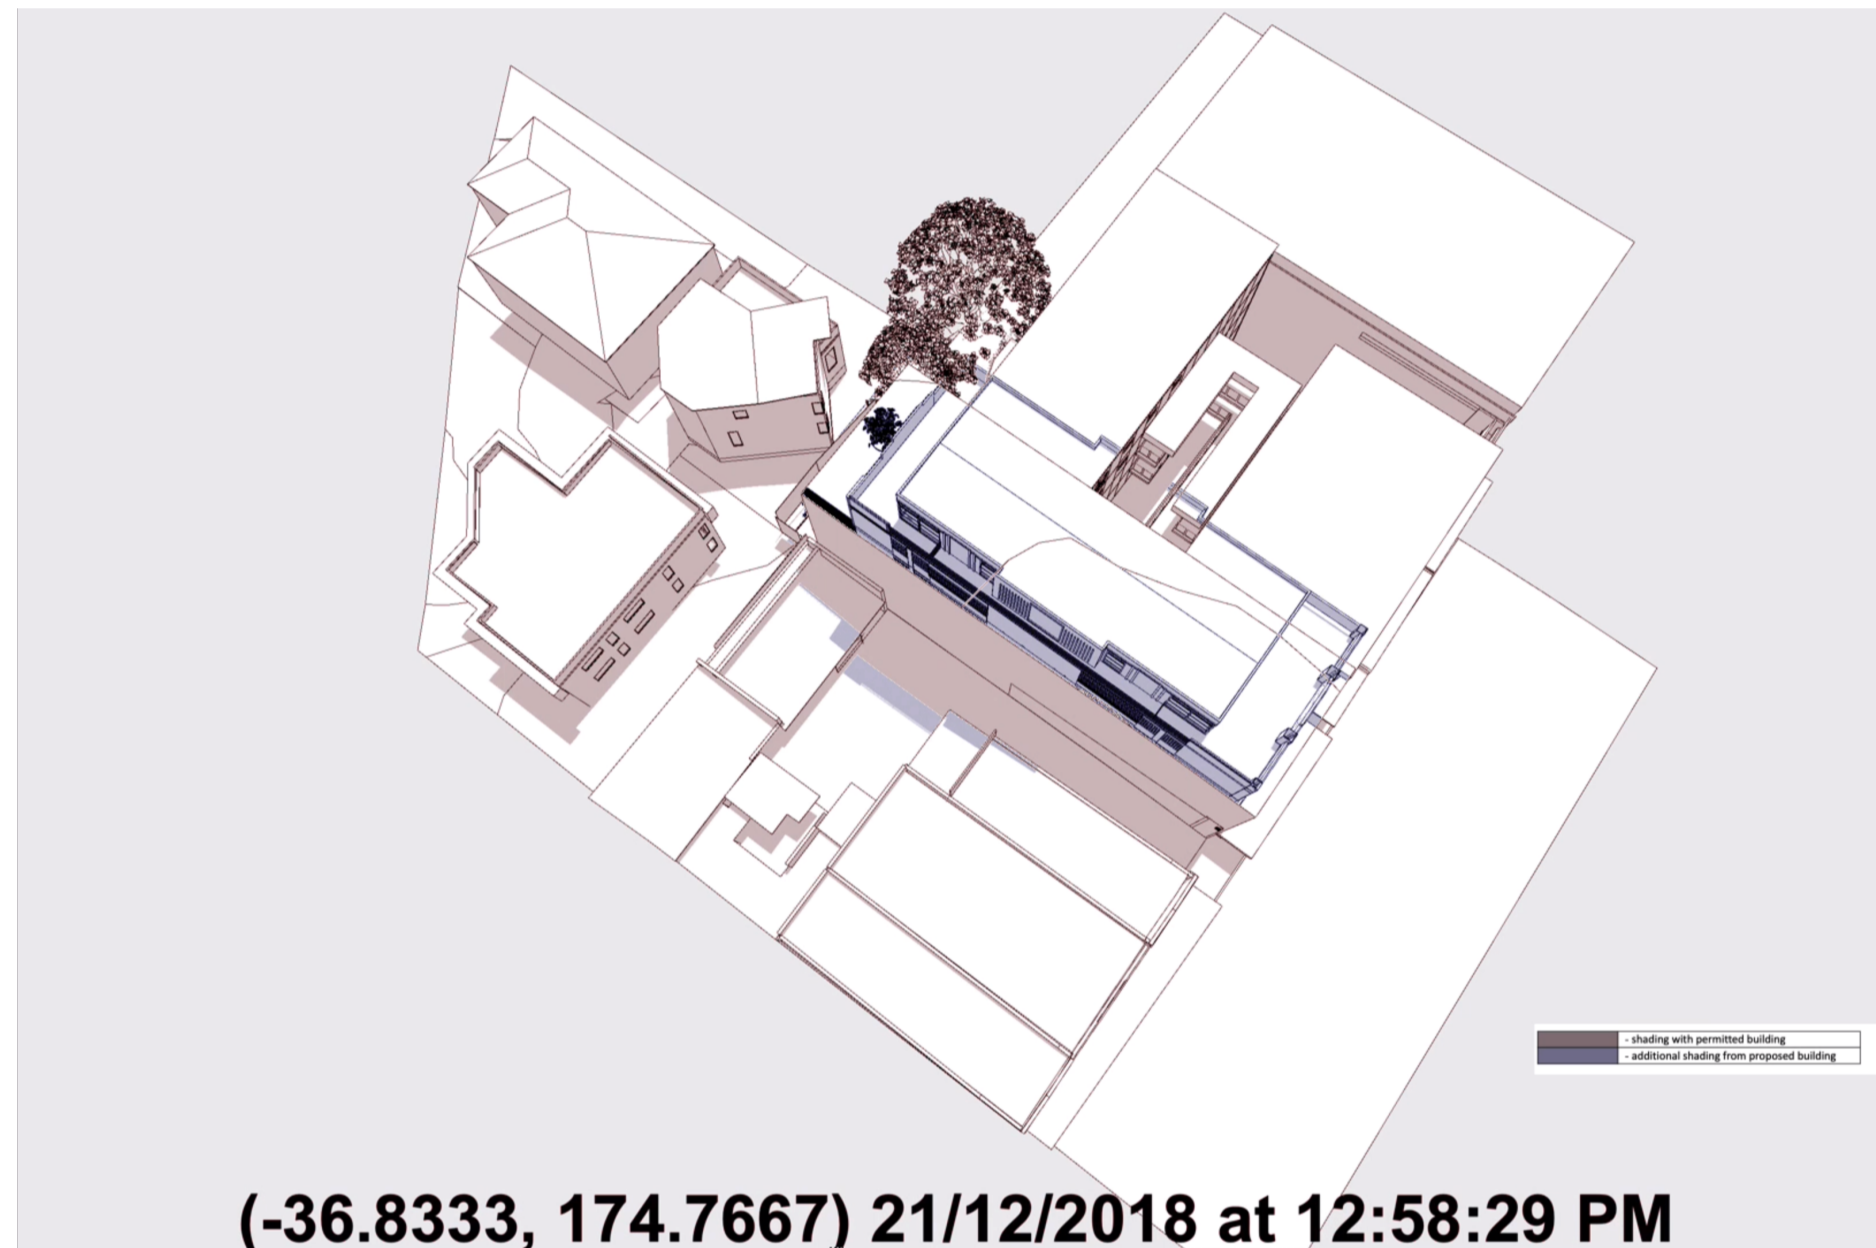


(-36.8333, 174.7667) 21/12/2018 at 12:58:29 PM

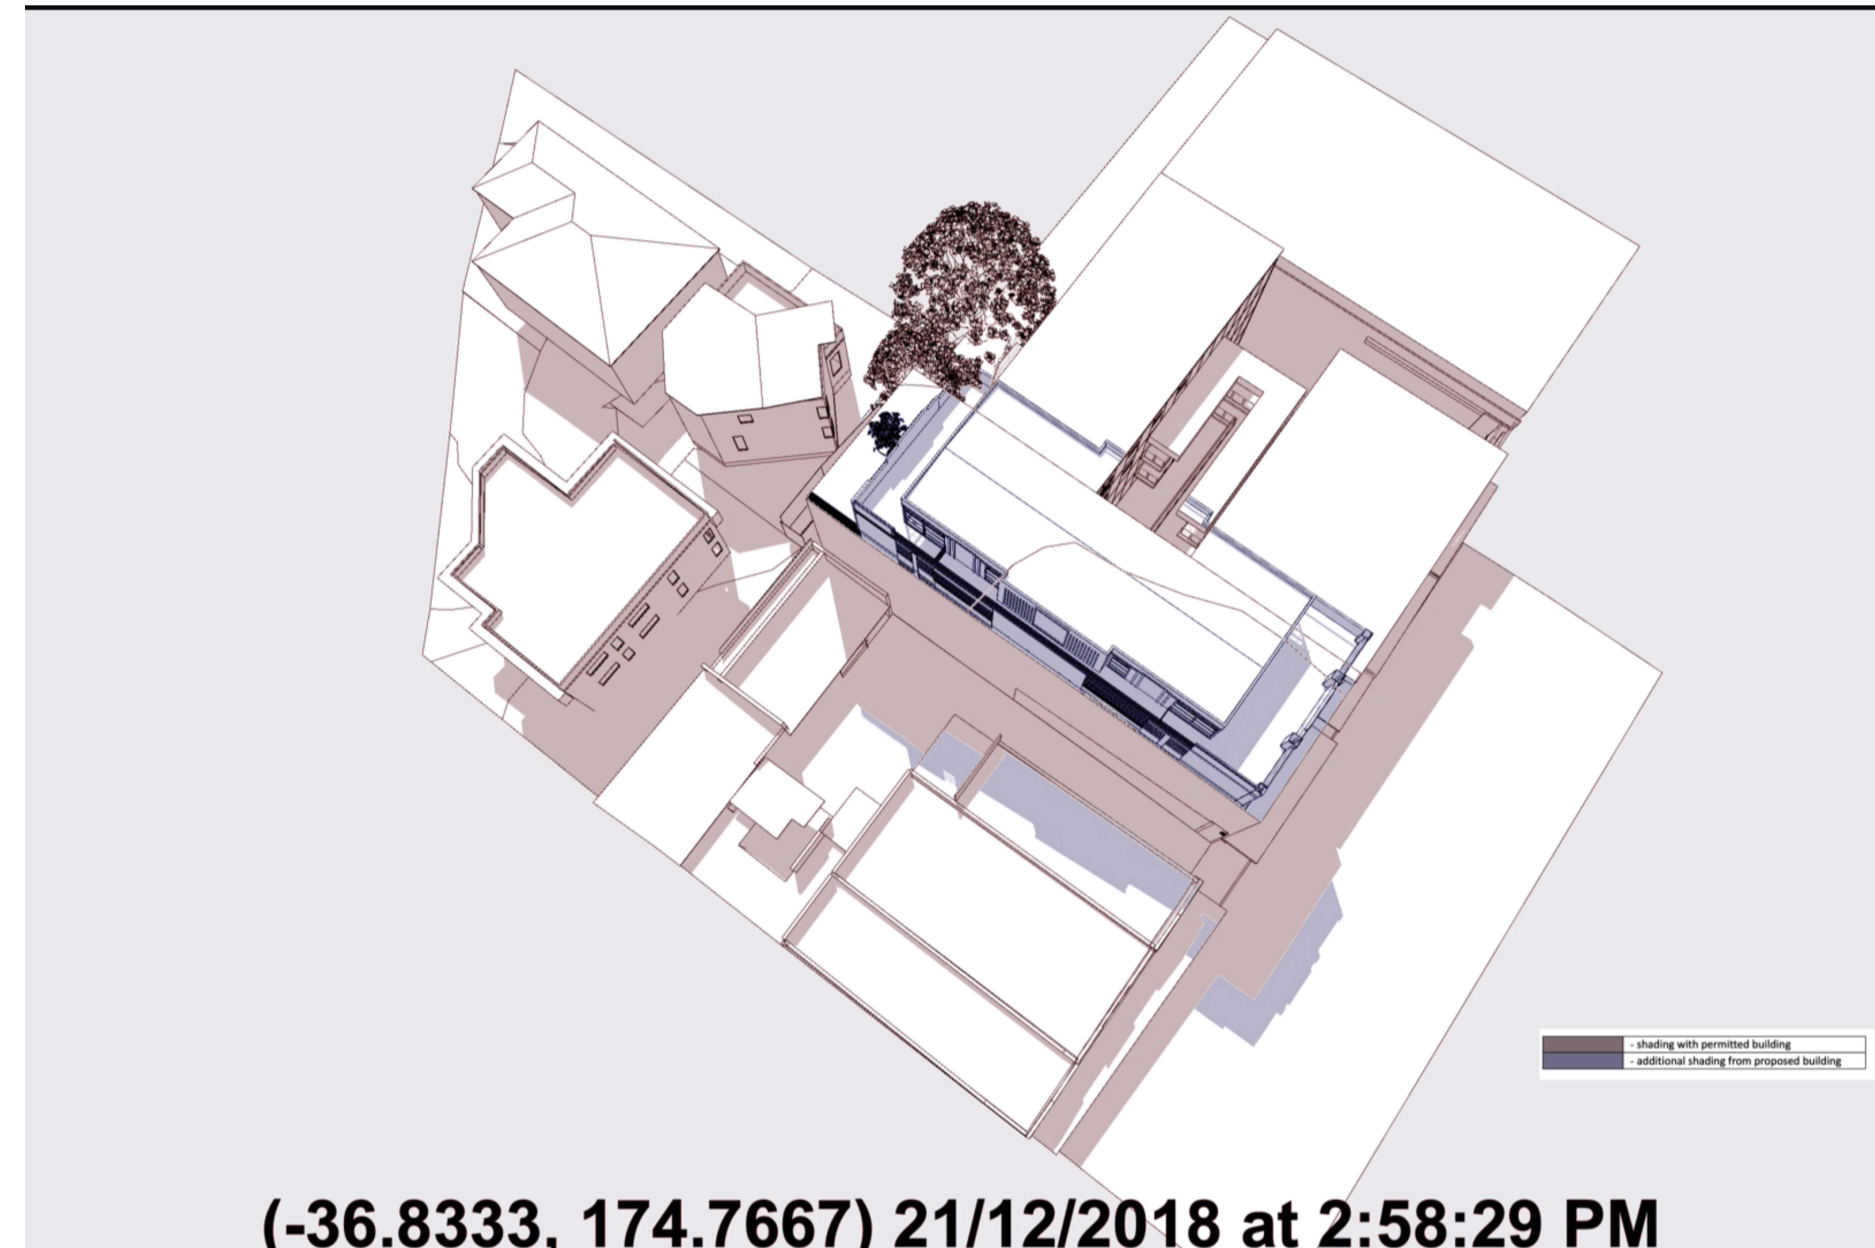

(-36.8333, 174.7667) 21/12/2018 at 2:58:29 PM

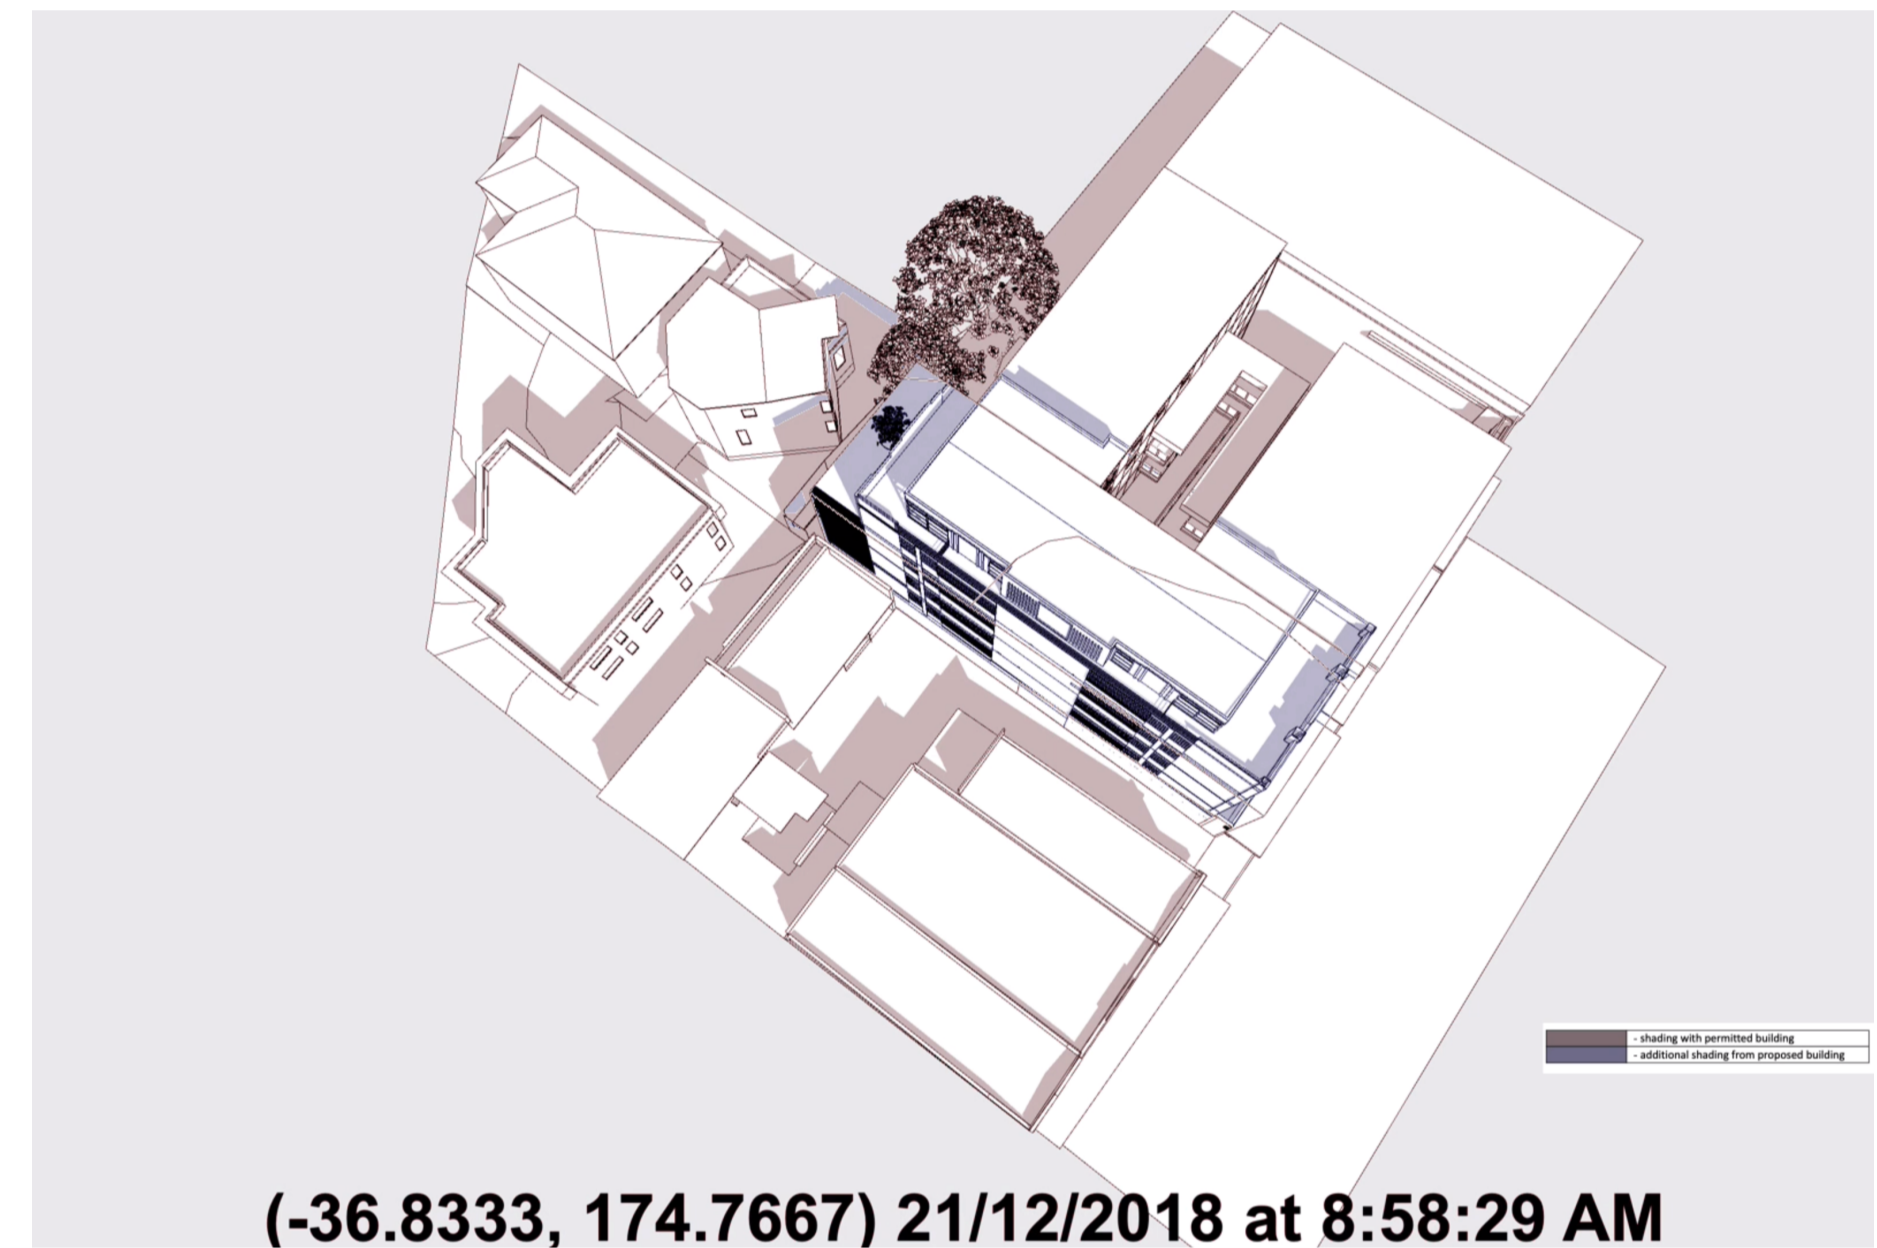

(-36.8333, 174.7667) 21/12/2018 at 8:58:29 AM

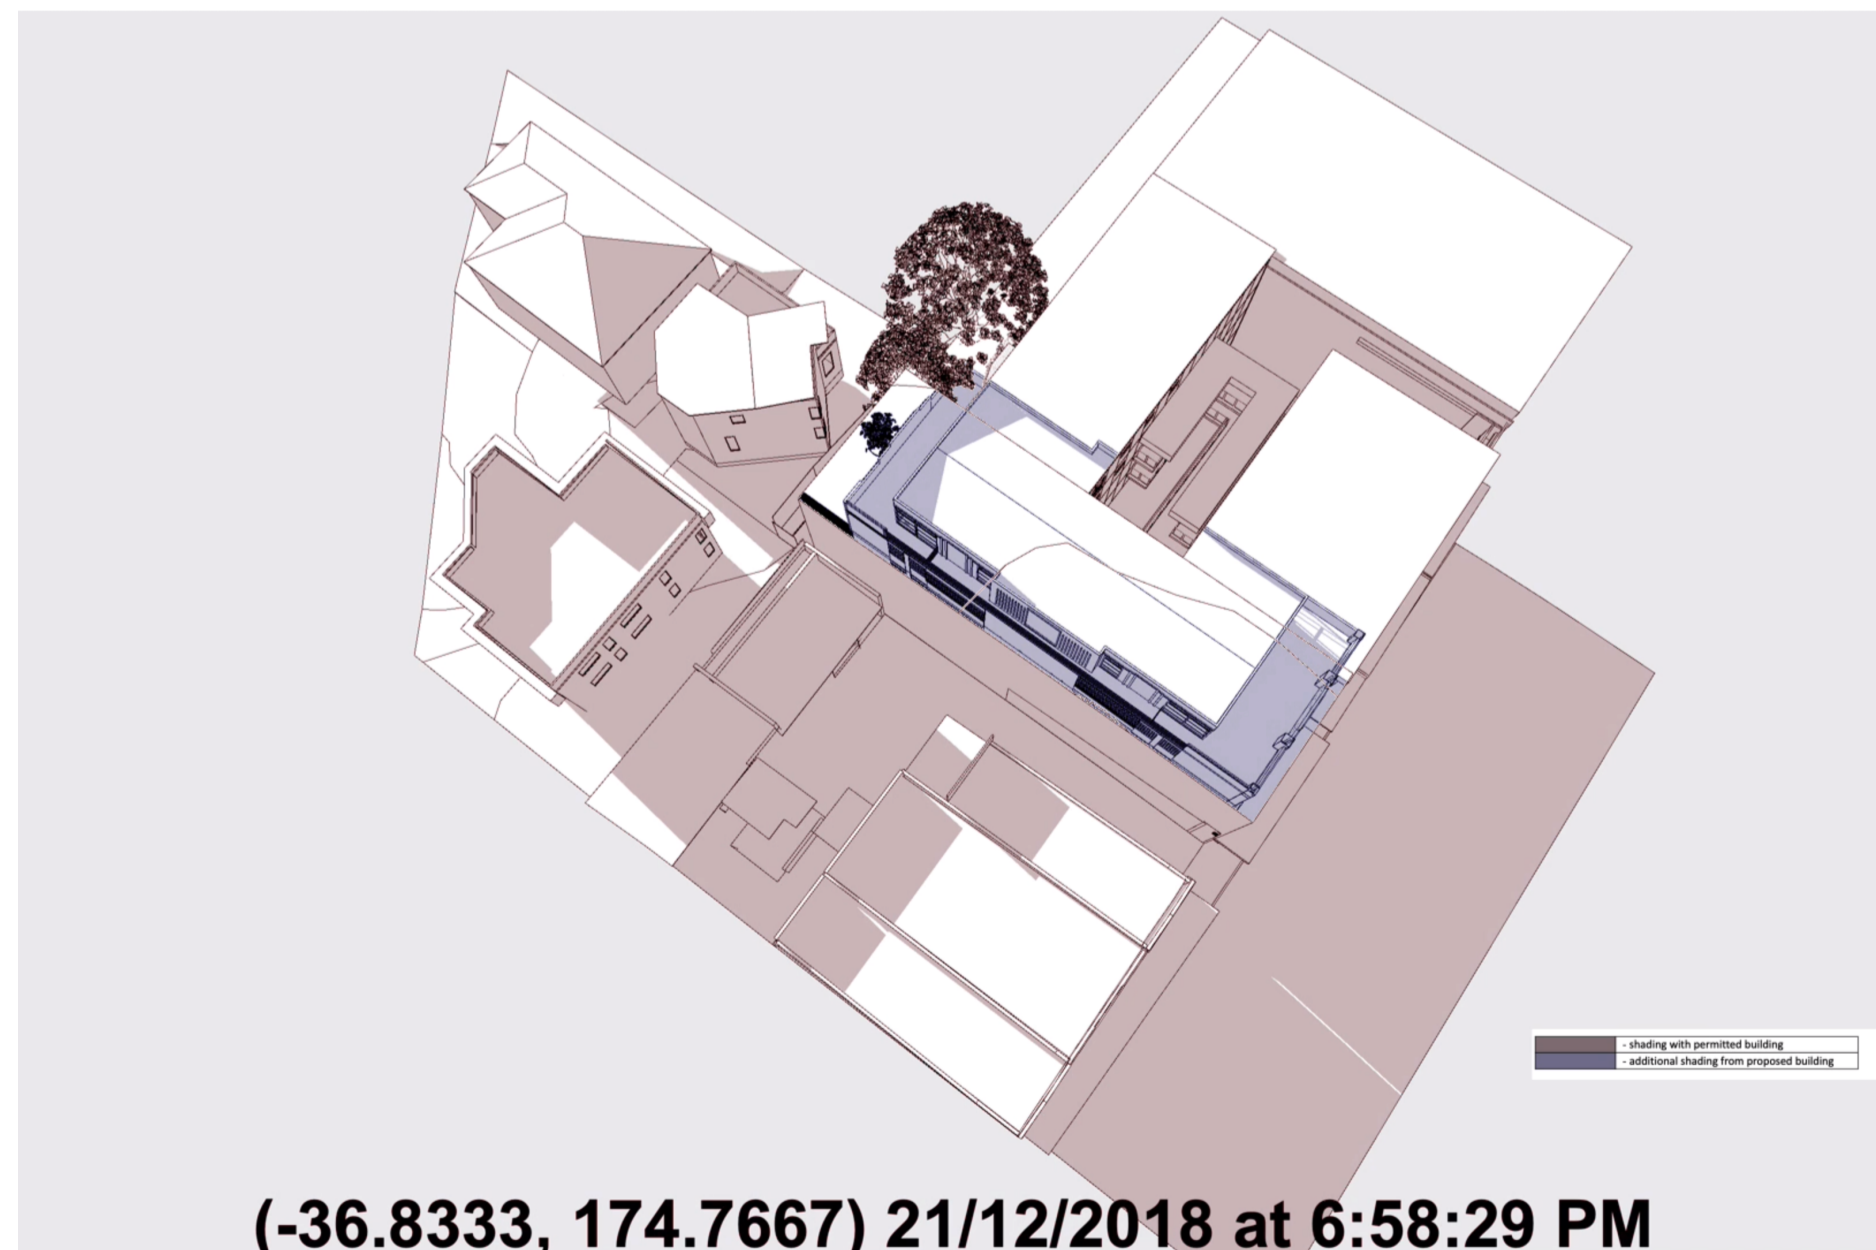

(-36.8333, 174.7667) 21/12/2018 at 6:58:29 PM

	- shading with permitted building
	- additional shading from proposed building

**ARCHAVIUM**

32 Bluebird Crescent,  
Unsworth Heights,  
Auckland, 0632  
admin@archavium.co.nz  
Ph. 09 444 7222

project address:  
401 - 403 Parnell Road,  
Parnell Auckland 1052

project description:  
**New mixed-use  
building behind a  
historical facade**

Notes:  
For all specific products  
not itemised in the details  
and sections refer to the  
addendum.

Building Consent Amendment:

Construction Amendment:

Recommend Contractor use:

- Main Builder
- Council

© Archavium Ltd 2018 "All  
Rights Reserved". Copying  
or modifying these plans  
without written permission of  
Archavium Ltd is illegal.

drawing:  
Sun Studies -  
December

issue date: 11/06/20	scale @ A1: 1:2.3174, 1:0.8457
-------------------------	--------------------------------------

drawn by: eCAD Technician Full Name:	checked by:
--------------------------------------------	-------------

project no: PARN401
------------------------

sheet no: <b>053</b>
-------------------------