



LEGEND

EXISTING DESIGNATION BOUNDARY	— — — — —
PROPOSED DESIGNATION BOUNDARY	— · — · — · —
EXISTING PROPERTY BOUNDARY	- - - - -
SHARED USE PATH DESIGNATION	■ (Yellow)
DRURY SOUTH INTERCHANGE	■ (Orange)

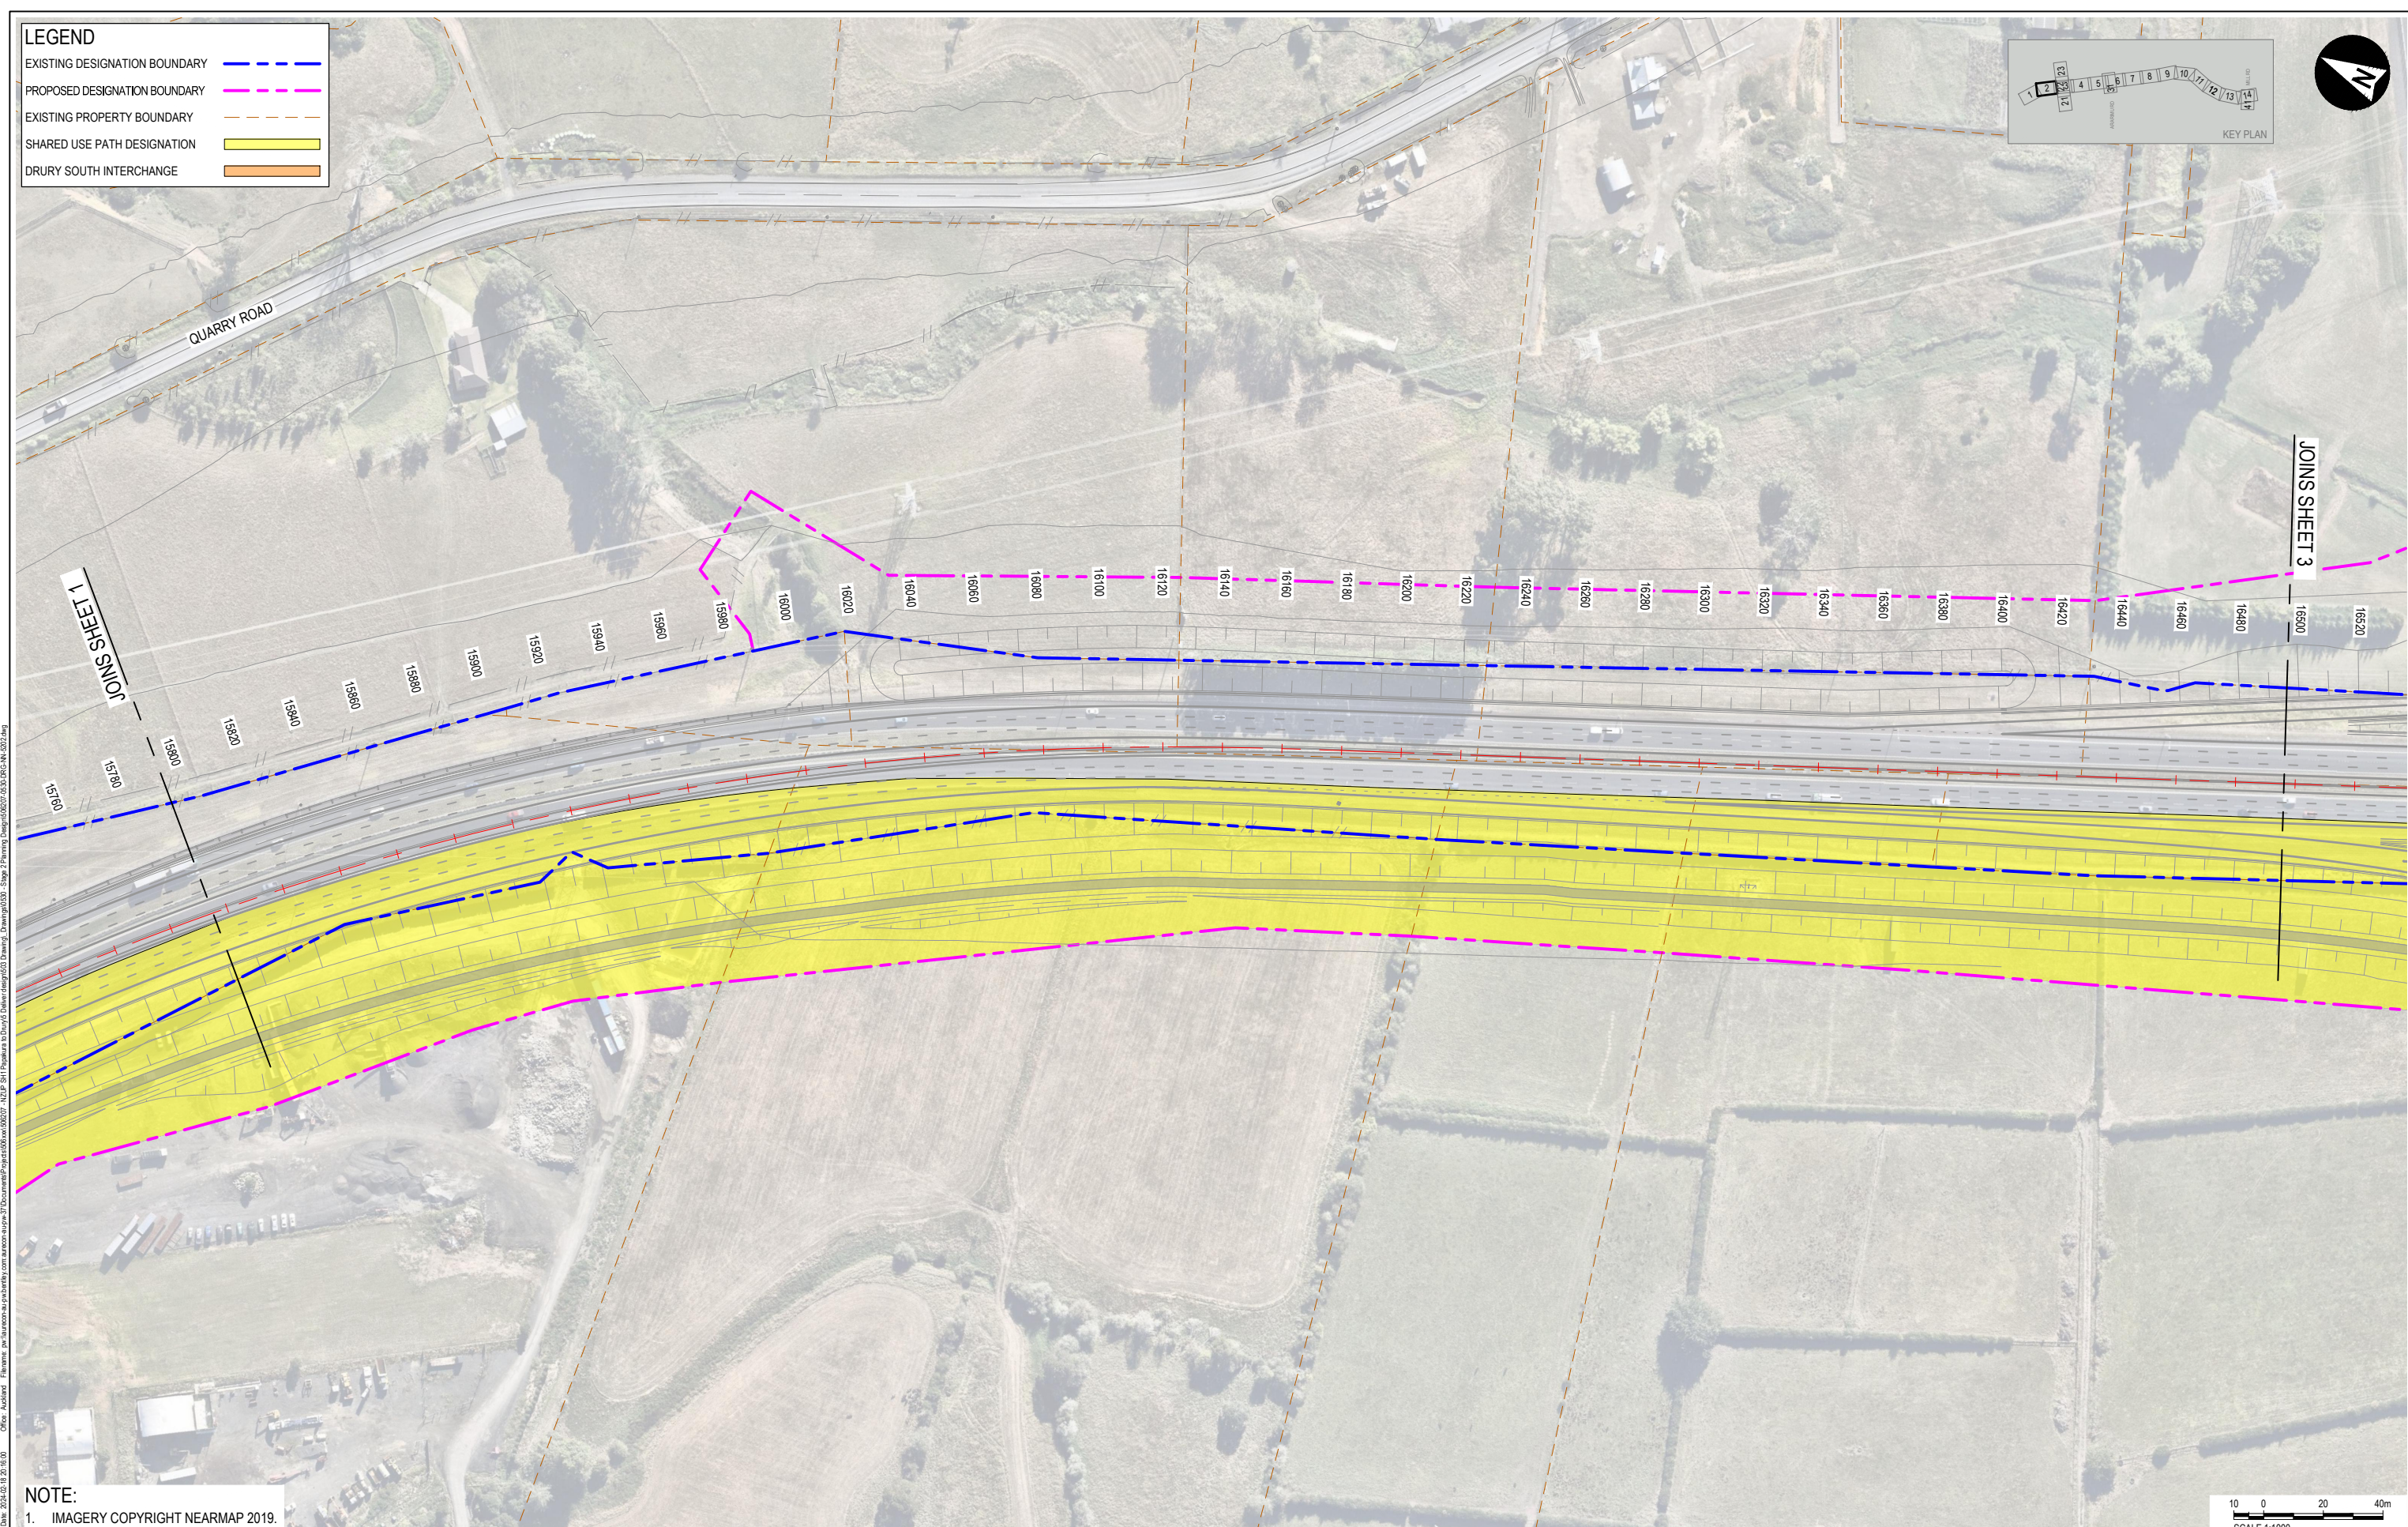

File Path: 2024-02-19 10:50:00 - Office - Auckland - File name: papamoonoon.rch.bekky.com.au\source\proj\370\documents\proj\370\02192024_NZUP_SH1_Papakura_to_Drury_5030\Drawings\052024_Design\Design\052024_Sheet_2_Prelim\Design\052024_052024_0530_A1_5202.dwg

NOTE:
 1. IMAGERY COPYRIGHT NEARMAP 2019.

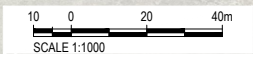

REV	DATE	REVISION DETAILS	APPROVED
A	2024-02-19	ISSUED FOR NOTICE OF REQUIREMENT LODGMENT	M. LAING



SCALE	1:1000
SIZE	A1
DRAWN	T.HAYWOOD
DESIGNED	I.BROWN
REVIEWED	R.LAUREN

PRELIMINARY NOT FOR CONSTRUCTION	
APPROVED	DATE
J. HIND	2024-02-19
J. HIND	


PROJECT	NZUP SH1 PAKAKURA TO DRURY					
TITLE	DESIGNATION LAYOUT SHEET 2					
DRAWING No.	PROJECT No.	AREA	TYPE	DISC	NUMBER	REV
506207	-	0530	-	DRG	-	NN - 5202 - A

LEGEND

- EXISTING DESIGNATION BOUNDARY (Blue dashed line)
- PROPOSED DESIGNATION BOUNDARY (Magenta dashed line)
- EXISTING PROPERTY BOUNDARY (Orange dashed line)
- SHARED USE PATH DESIGNATION (Yellow shaded area)
- DRURY SOUTH INTERCHANGE (Orange shaded area)

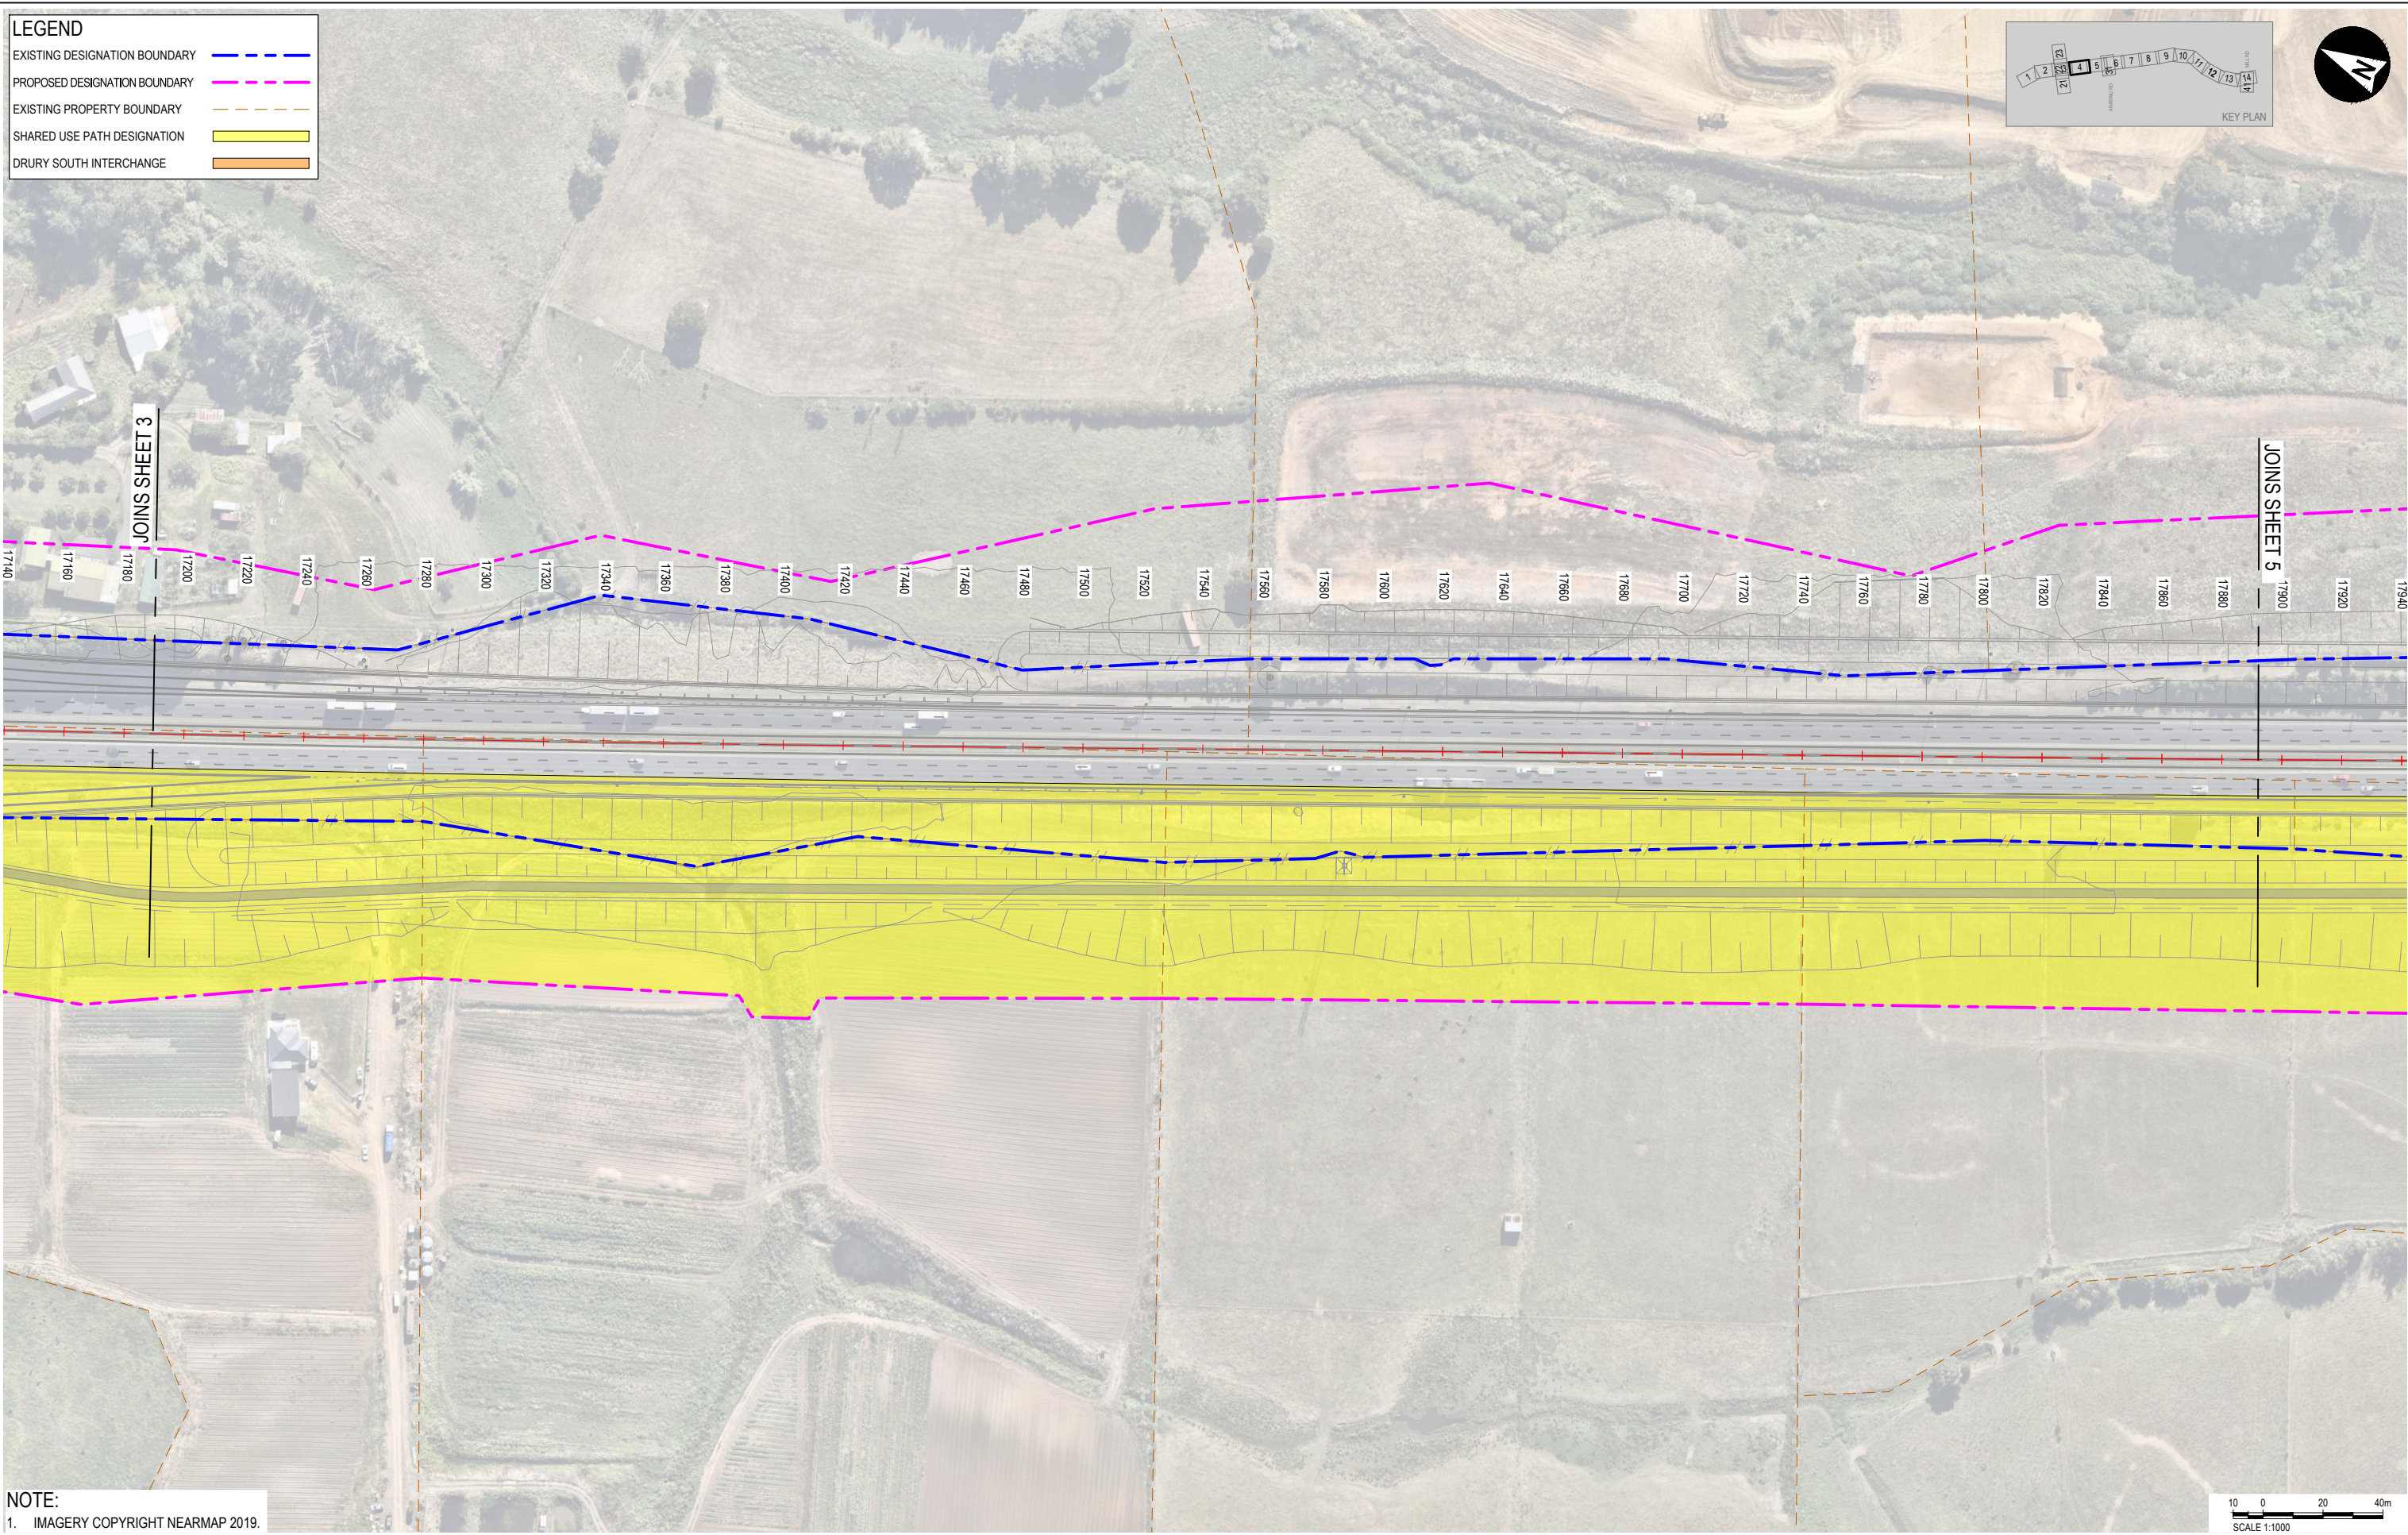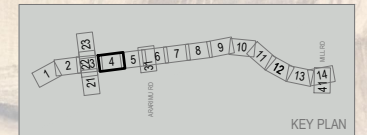



NOTE:
1. IMAGERY COPYRIGHT NEARMAP 2019.

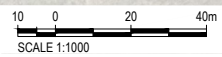

			CLIENT		REV	DATE	REVISION DETAILS	APPROVED	SCALE	SIZE	PRELIMINARY NOT FOR CONSTRUCTION	PROJECT	NZUP SH1 PAPAURA TO DRURY						
			A	2024-02-19	ISSUED FOR NOTICE OF REQUIREMENT LODGMENT	M. LAING	1:1000	A1	DATE	TITLE		DESIGNATION LAYOUT SHEET 4							
									DRAWN T.HAYWOOD DESIGNED I.BROWN REVIEWED R.LAUREN		APPROVED J. HIND J. HIND	DATE 2024-02-19	DRAWING No.	PROJECT No.	AREA	TYPE	DISC	NUMBER	REV
													506207	50530	DRG	NN	5204	A	

LEGEND

EXISTING DESIGNATION BOUNDARY	
PROPOSED DESIGNATION BOUNDARY	
EXISTING PROPERTY BOUNDARY	
SHARED USE PATH DESIGNATION	
DRURY SOUTH INTERCHANGE	

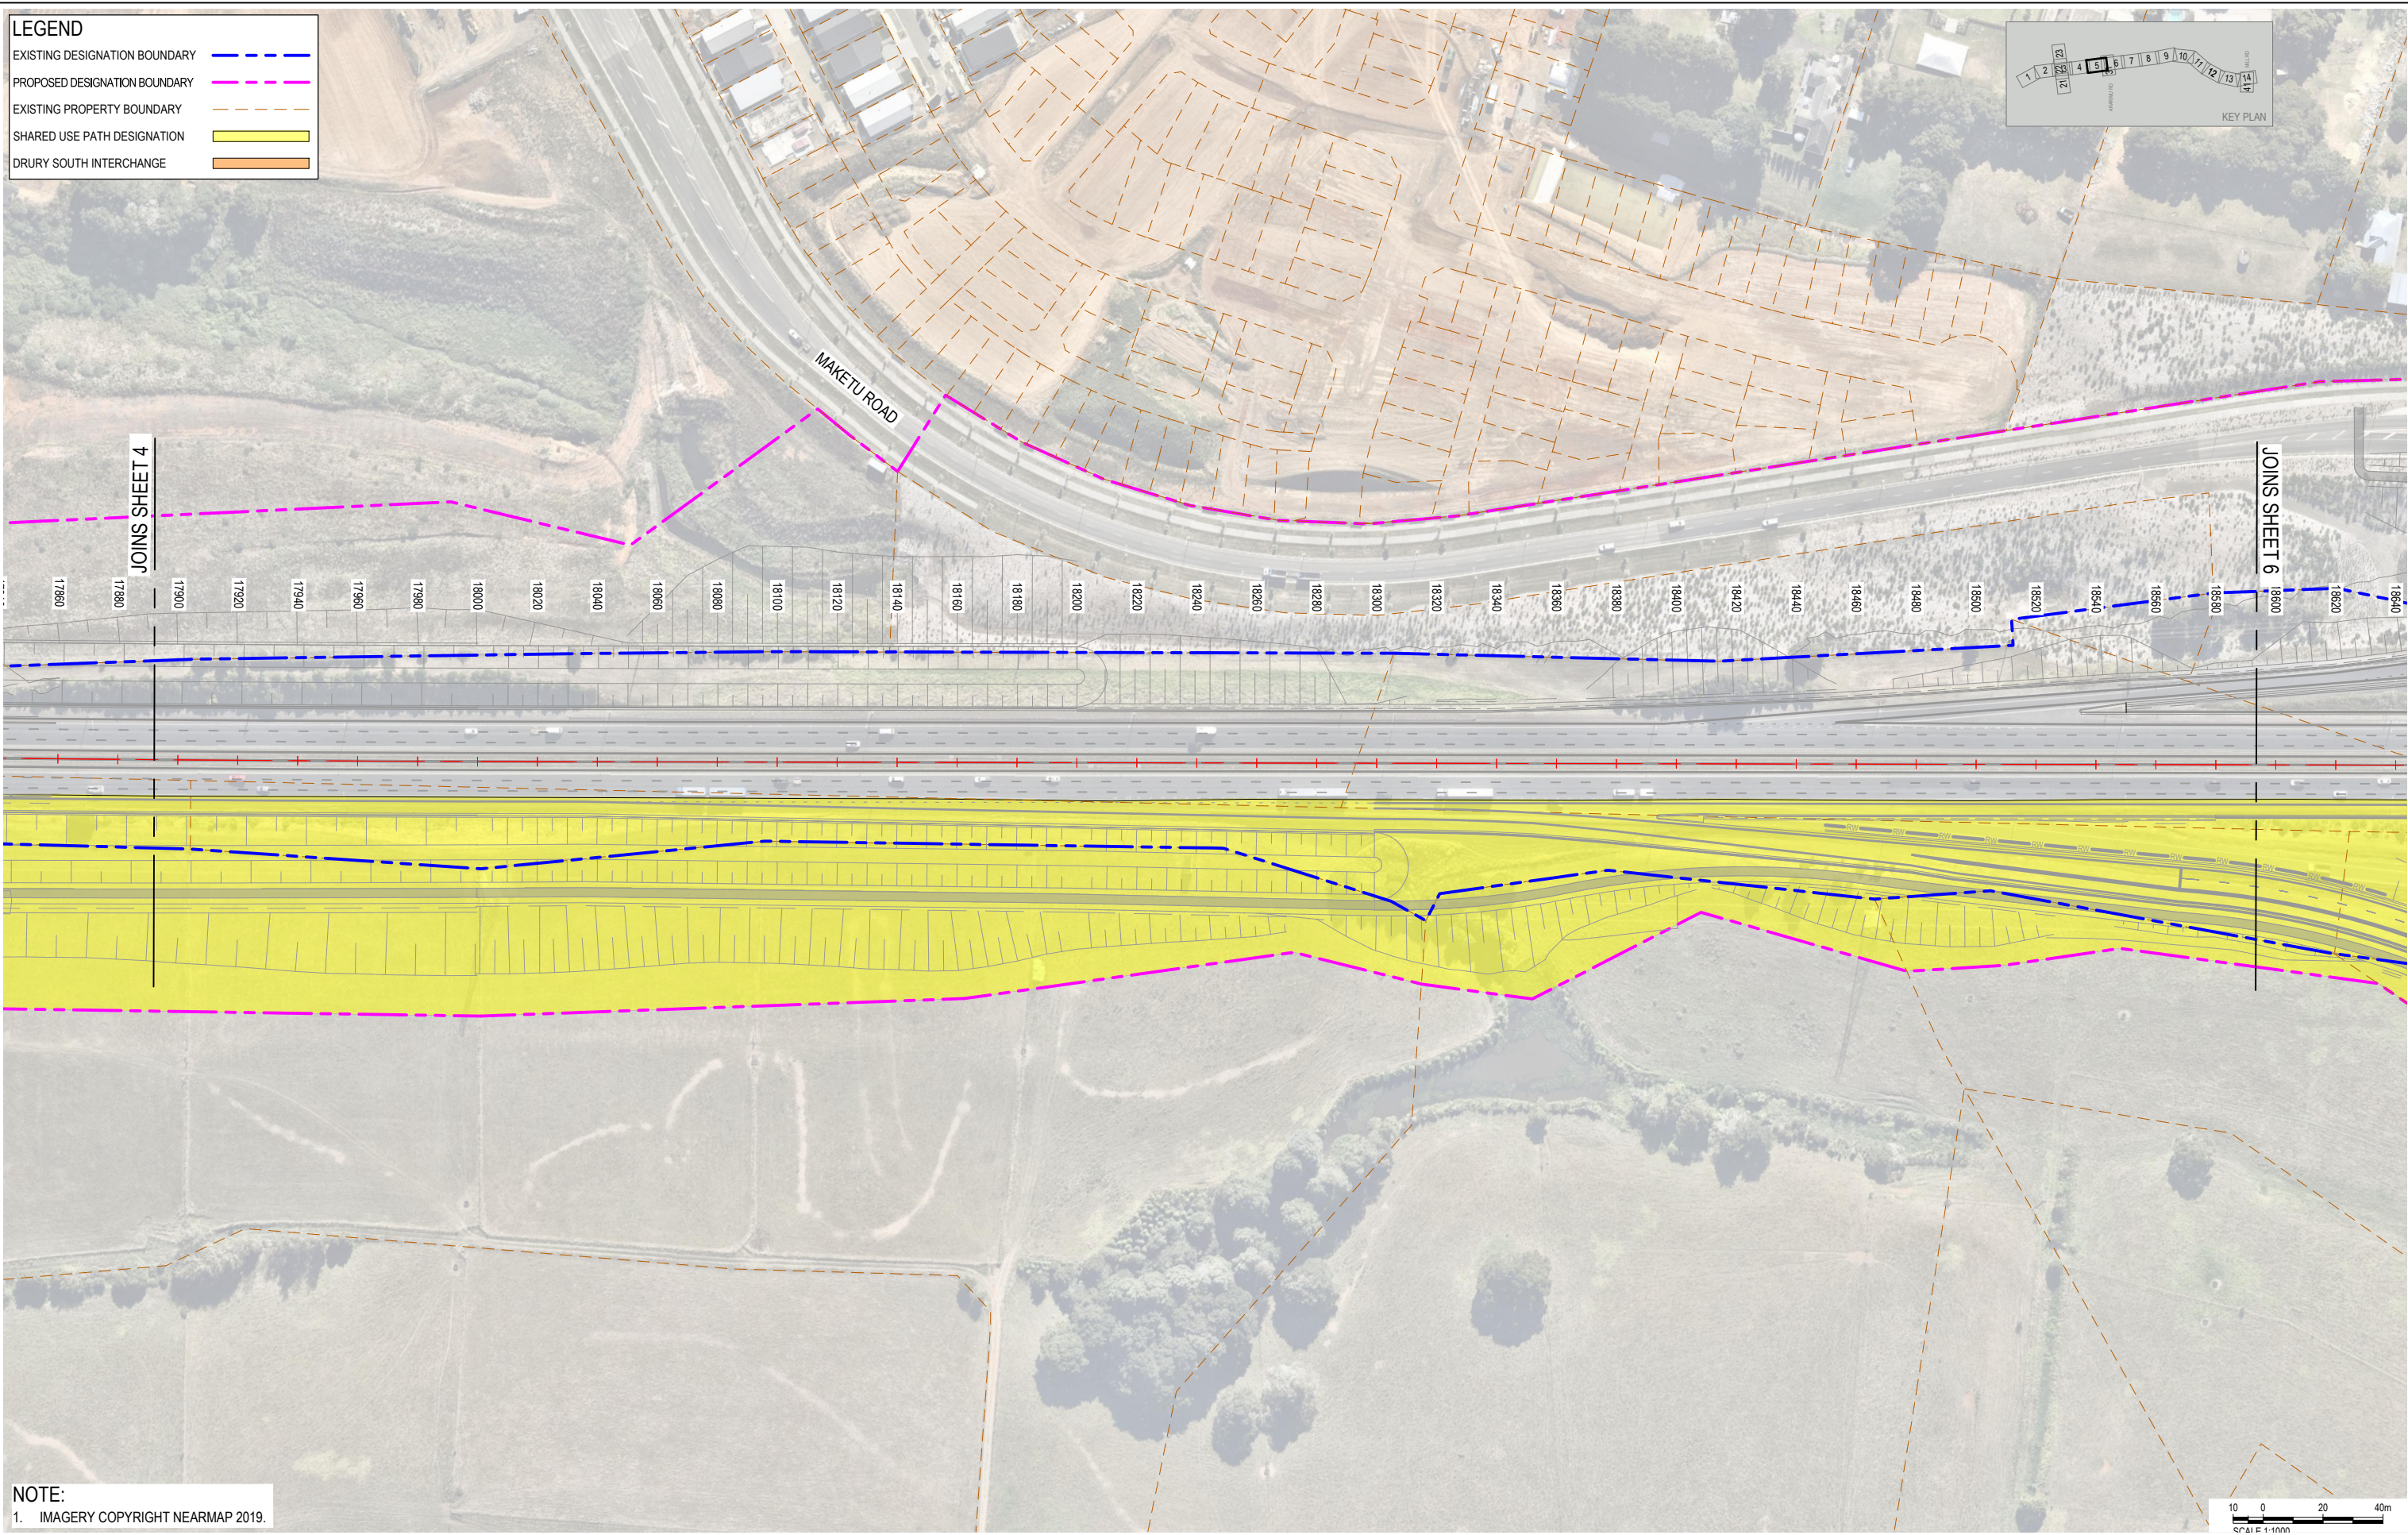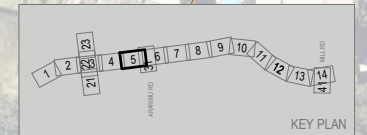

NOTE:
1. IMAGERY COPYRIGHT NEARMAP 2019.




File Date: 2024-02-19 10:16:00 Client: Auckland Filename: papakura_sh1_papakura_to_drury_5205.dwg Project: NZUP SH1 Papakura to Drury Drawing: Design Stage: 2 Project: Design Date: 2024-02-19 10:16:00 User: aurecon


	CLIENT 	<table border="1" style="width: 100%; border-collapse: collapse;"> <thead> <tr> <th>REV</th> <th>DATE</th> <th>REVISION DETAILS</th> <th>APPROVED</th> </tr> </thead> <tbody> <tr> <td>A</td> <td>2024-02-19</td> <td>ISSUED FOR NOTICE OF REQUIREMENT LODGMENT</td> <td>M. LAING</td> </tr> </tbody> </table>	REV	DATE	REVISION DETAILS	APPROVED	A	2024-02-19	ISSUED FOR NOTICE OF REQUIREMENT LODGMENT	M. LAING	<table border="1" style="width: 100%; border-collapse: collapse;"> <tr> <td>SCALE</td> <td>1:1000</td> </tr> <tr> <td>SIZE</td> <td>A1</td> </tr> </table>	SCALE	1:1000	SIZE	A1	PRELIMINARY NOT FOR CONSTRUCTION	PROJECT NZUP SH1 PAKAPURA TO DRURY																
	REV	DATE	REVISION DETAILS	APPROVED																													
A	2024-02-19	ISSUED FOR NOTICE OF REQUIREMENT LODGMENT	M. LAING																														
SCALE	1:1000																																
SIZE	A1																																
				<table border="1" style="width: 100%; border-collapse: collapse;"> <tr> <td colspan="2" style="text-align: center;">APPROVED</td> </tr> <tr> <td style="text-align: center;">DATE</td> <td style="text-align: center;">2024-02-19</td> </tr> <tr> <td style="text-align: center;">J. HIND</td> <td></td> </tr> <tr> <td style="text-align: center;">J. HIND</td> <td></td> </tr> </table>	APPROVED		DATE	2024-02-19	J. HIND		J. HIND		<table border="1" style="width: 100%; border-collapse: collapse;"> <tr> <td style="width: 15%;">TITLE</td> <td colspan="3">DESIGNATION LAYOUT SHEET 5</td> </tr> <tr> <td>DRAWING No.</td> <td>506207</td> <td>AREA</td> <td>0530</td> </tr> <tr> <td></td> <td>TYPE</td> <td>DRG</td> <td>DISC</td> </tr> <tr> <td></td> <td>NUMBER</td> <td>NN</td> <td>5205</td> </tr> <tr> <td></td> <td>REV</td> <td></td> <td>A</td> </tr> </table>	TITLE	DESIGNATION LAYOUT SHEET 5			DRAWING No.	506207	AREA	0530		TYPE	DRG	DISC		NUMBER	NN	5205		REV		A
APPROVED																																	
DATE	2024-02-19																																
J. HIND																																	
J. HIND																																	
TITLE	DESIGNATION LAYOUT SHEET 5																																
DRAWING No.	506207	AREA	0530																														
	TYPE	DRG	DISC																														
	NUMBER	NN	5205																														
	REV		A																														

LEGEND

EXISTING DESIGNATION BOUNDARY	
PROPOSED DESIGNATION BOUNDARY	
EXISTING PROPERTY BOUNDARY	
SHARED USE PATH DESIGNATION	
DRURY SOUTH INTERCHANGE	

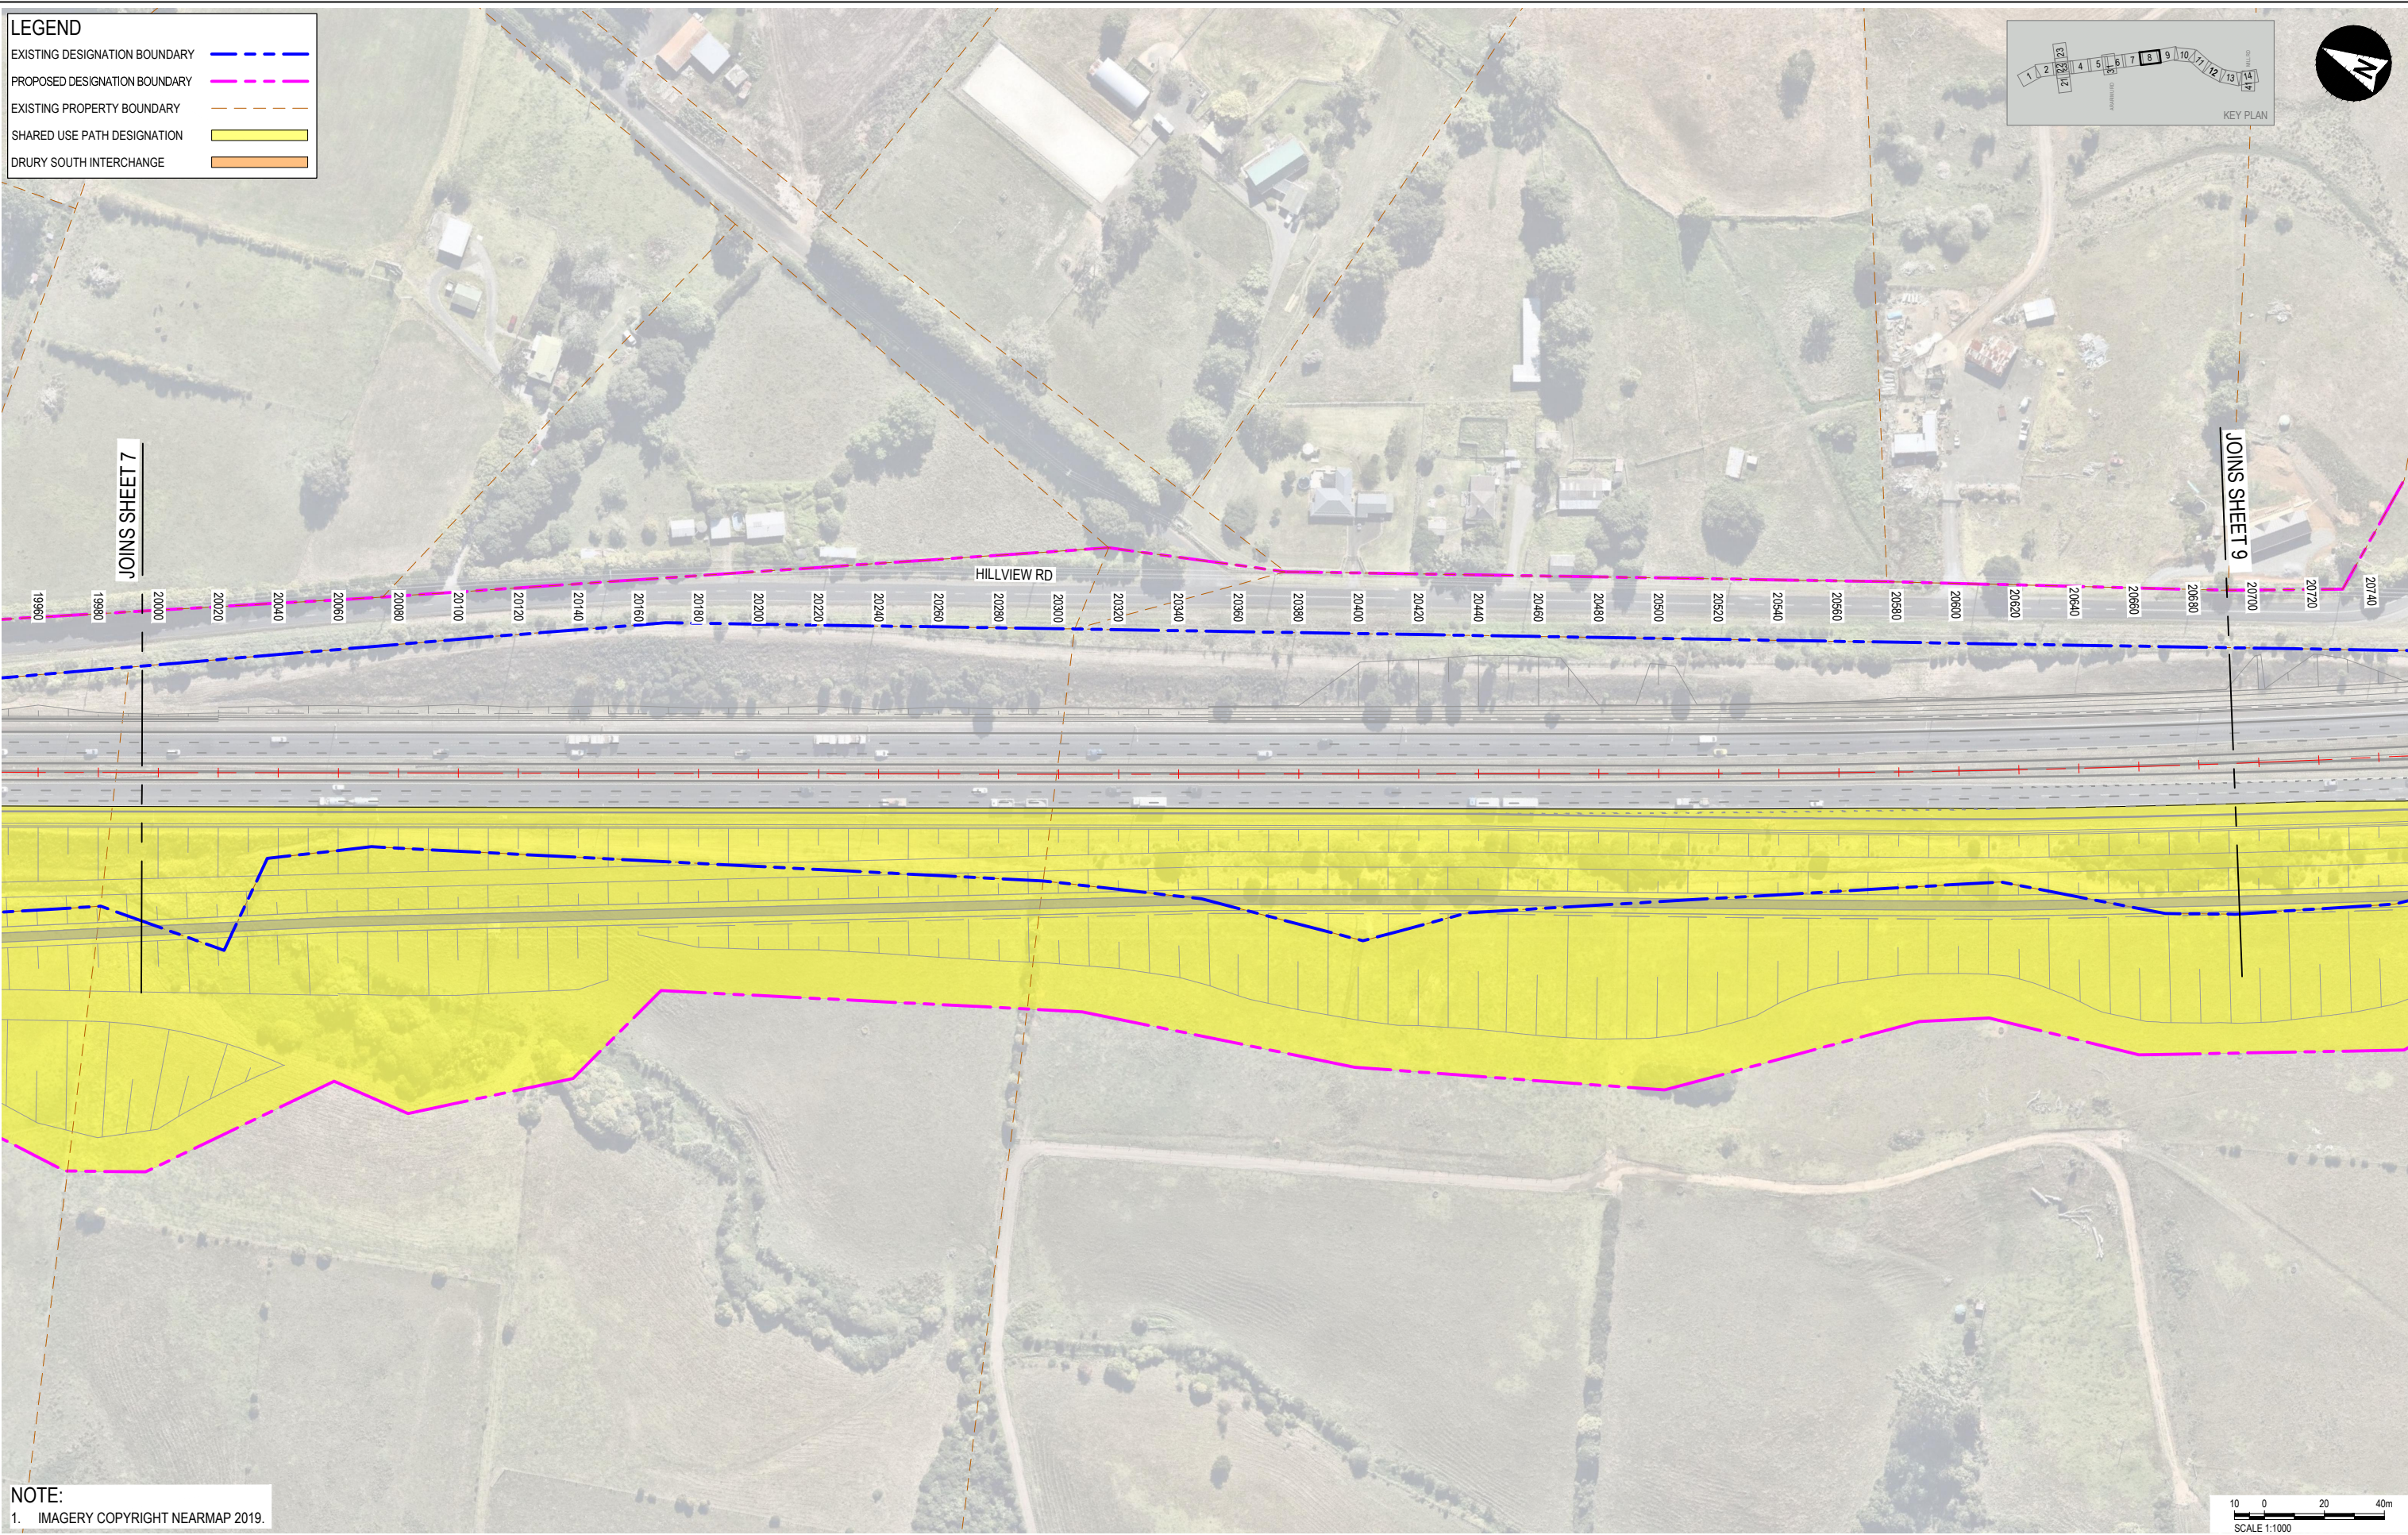

NOTE:
1. IMAGERY COPYRIGHT NEARMAP 2019.

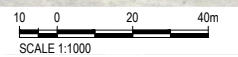

File: Auckland - E:\aurecon\papakura\papakura\papakura\3D\Documents\Project\506207 - NZUP SH1 Papakura to Drury\Drawings\Design\0301 - Stage 2 Permit\Design\0301_0506207_0506207.dwg
 Plot Date: 2024-02-19 16:00



aurecon

WAKA KOTAHI
NZ TRANSPORT
AGENCY

REV	DATE	REVISION DETAILS	APPROVED
A	2024-02-19	ISSUED FOR NOTICE OF REQUIREMENT LODGMENT	M. LAING

SCALE	1:1000
SIZE	A1
DRAWN	T.HAYWOOD
DESIGNED	I.BROWN
REVIEWED	R.LAUREN


PRELIMINARY NOT FOR CONSTRUCTION	
APPROVED	DATE
J. HIND	2024-02-19
J. HIND	

PROJECT	NZUP SH1 PAKAKURA TO DRURY					
TITLE	DESIGNATION LAYOUT SHEET 8					
DRAWING No.	PROJECT No.	AREA	TYPE	DISC	NUMBER	REV
506207	506207	0530	DRG	NN	5208	A

LEGEND	
EXISTING DESIGNATION BOUNDARY	
PROPOSED DESIGNATION BOUNDARY	
EXISTING PROPERTY BOUNDARY	
SHARED USE PATH DESIGNATION	
DRURY SOUTH INTERCHANGE	



NOTE:
 1. IMAGERY COPYRIGHT NEARMAP 2019.

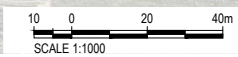

File Date: 2024-02-19 10:16:00 C:\Data - Auckland - Filenames - per-harmoon@ch2m-hill.com \projects\23\Documents\ProjectFiles\506207 - NZUP SH1 Papakura to Drury\Drawings\Design\Drawings\0350 - Stage 2 Prelim Design\0350-DL-0350-001-A1-5209.dwg



REV	DATE	REVISION DETAILS	APPROVED	SCALE	SIZE	PRELIMINARY NOT FOR CONSTRUCTION				PROJECT NZUP SH1 PAKAKURA TO DRURY					
A	2024-02-19	ISSUED FOR NOTICE OF REQUIREMENT LODGMENT	M. LAING	1:1000	A1	APPROVED				DESIGNATION LAYOUT SHEET 9					
				DRAWN T.HAYWOOD		DATE 2024-02-19	DRAWING No. 506207 - AREA 0530 - TYPE DRG - DISC NN - NUMBER 5209 - REV A								
				DESIGNED I.BROWN			PROJECT No. 506207 - AREA 0530 - TYPE DRG - DISC NN - NUMBER 5209 - REV A								
				REVIEWED R.LAUREN		PROJECT No. 506207 - AREA 0530 - TYPE DRG - DISC NN - NUMBER 5209 - REV A									
						PROJECT No. 506207 - AREA 0530 - TYPE DRG - DISC NN - NUMBER 5209 - REV A									

