



LEGEND

EXISTING DESIGNATION BOUNDARY	
PROPOSED DESIGNATION BOUNDARY	
EXISTING PROPERTY BOUNDARY	
SHARED USE PATH DESIGNATION	
DRURY SOUTH INTERCHANGE	

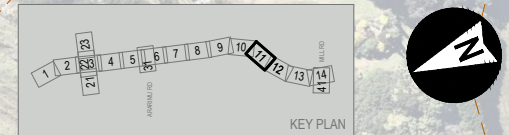



NOTE:
1. IMAGERY COPYRIGHT NEARMAP 2019.

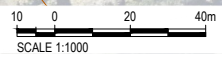

	aurecon	WAKA KOTAHĪ NZ TRANSPORT AGENCY	CLIENT		REV	DATE	REVISION DETAILS	APPROVED	SCALE	SIZE	PRELIMINARY NOT FOR CONSTRUCTION	PROJECT	NZUP SH1 PAKAKURA TO DRURY					
			A	2024-02-19	ISSUED FOR NOTICE OF REQUIREMENT LODGMENT	M. LAING	1:1000	A1	DESIGNED T. HAYWOOD	APPROVED		PROJECT	DESIGNATION LAYOUT SHEET 11					
									DESIGNED I. BROWN		DATE 2024-02-19	TITLE						
									REVIEWED R. LAUREN		J. HIND	DRAWING No.	PROJECT No.	AREA	TYPE	DISC	NUMBER	REV
											J. HIND	506207	0530	DRG	NN	5211	A	

LEGEND


EXISTING DESIGNATION BOUNDARY	
PROPOSED DESIGNATION BOUNDARY	
EXISTING PROPERTY BOUNDARY	
SHARED USE PATH DESIGNATION	
DRURY SOUTH INTERCHANGE	

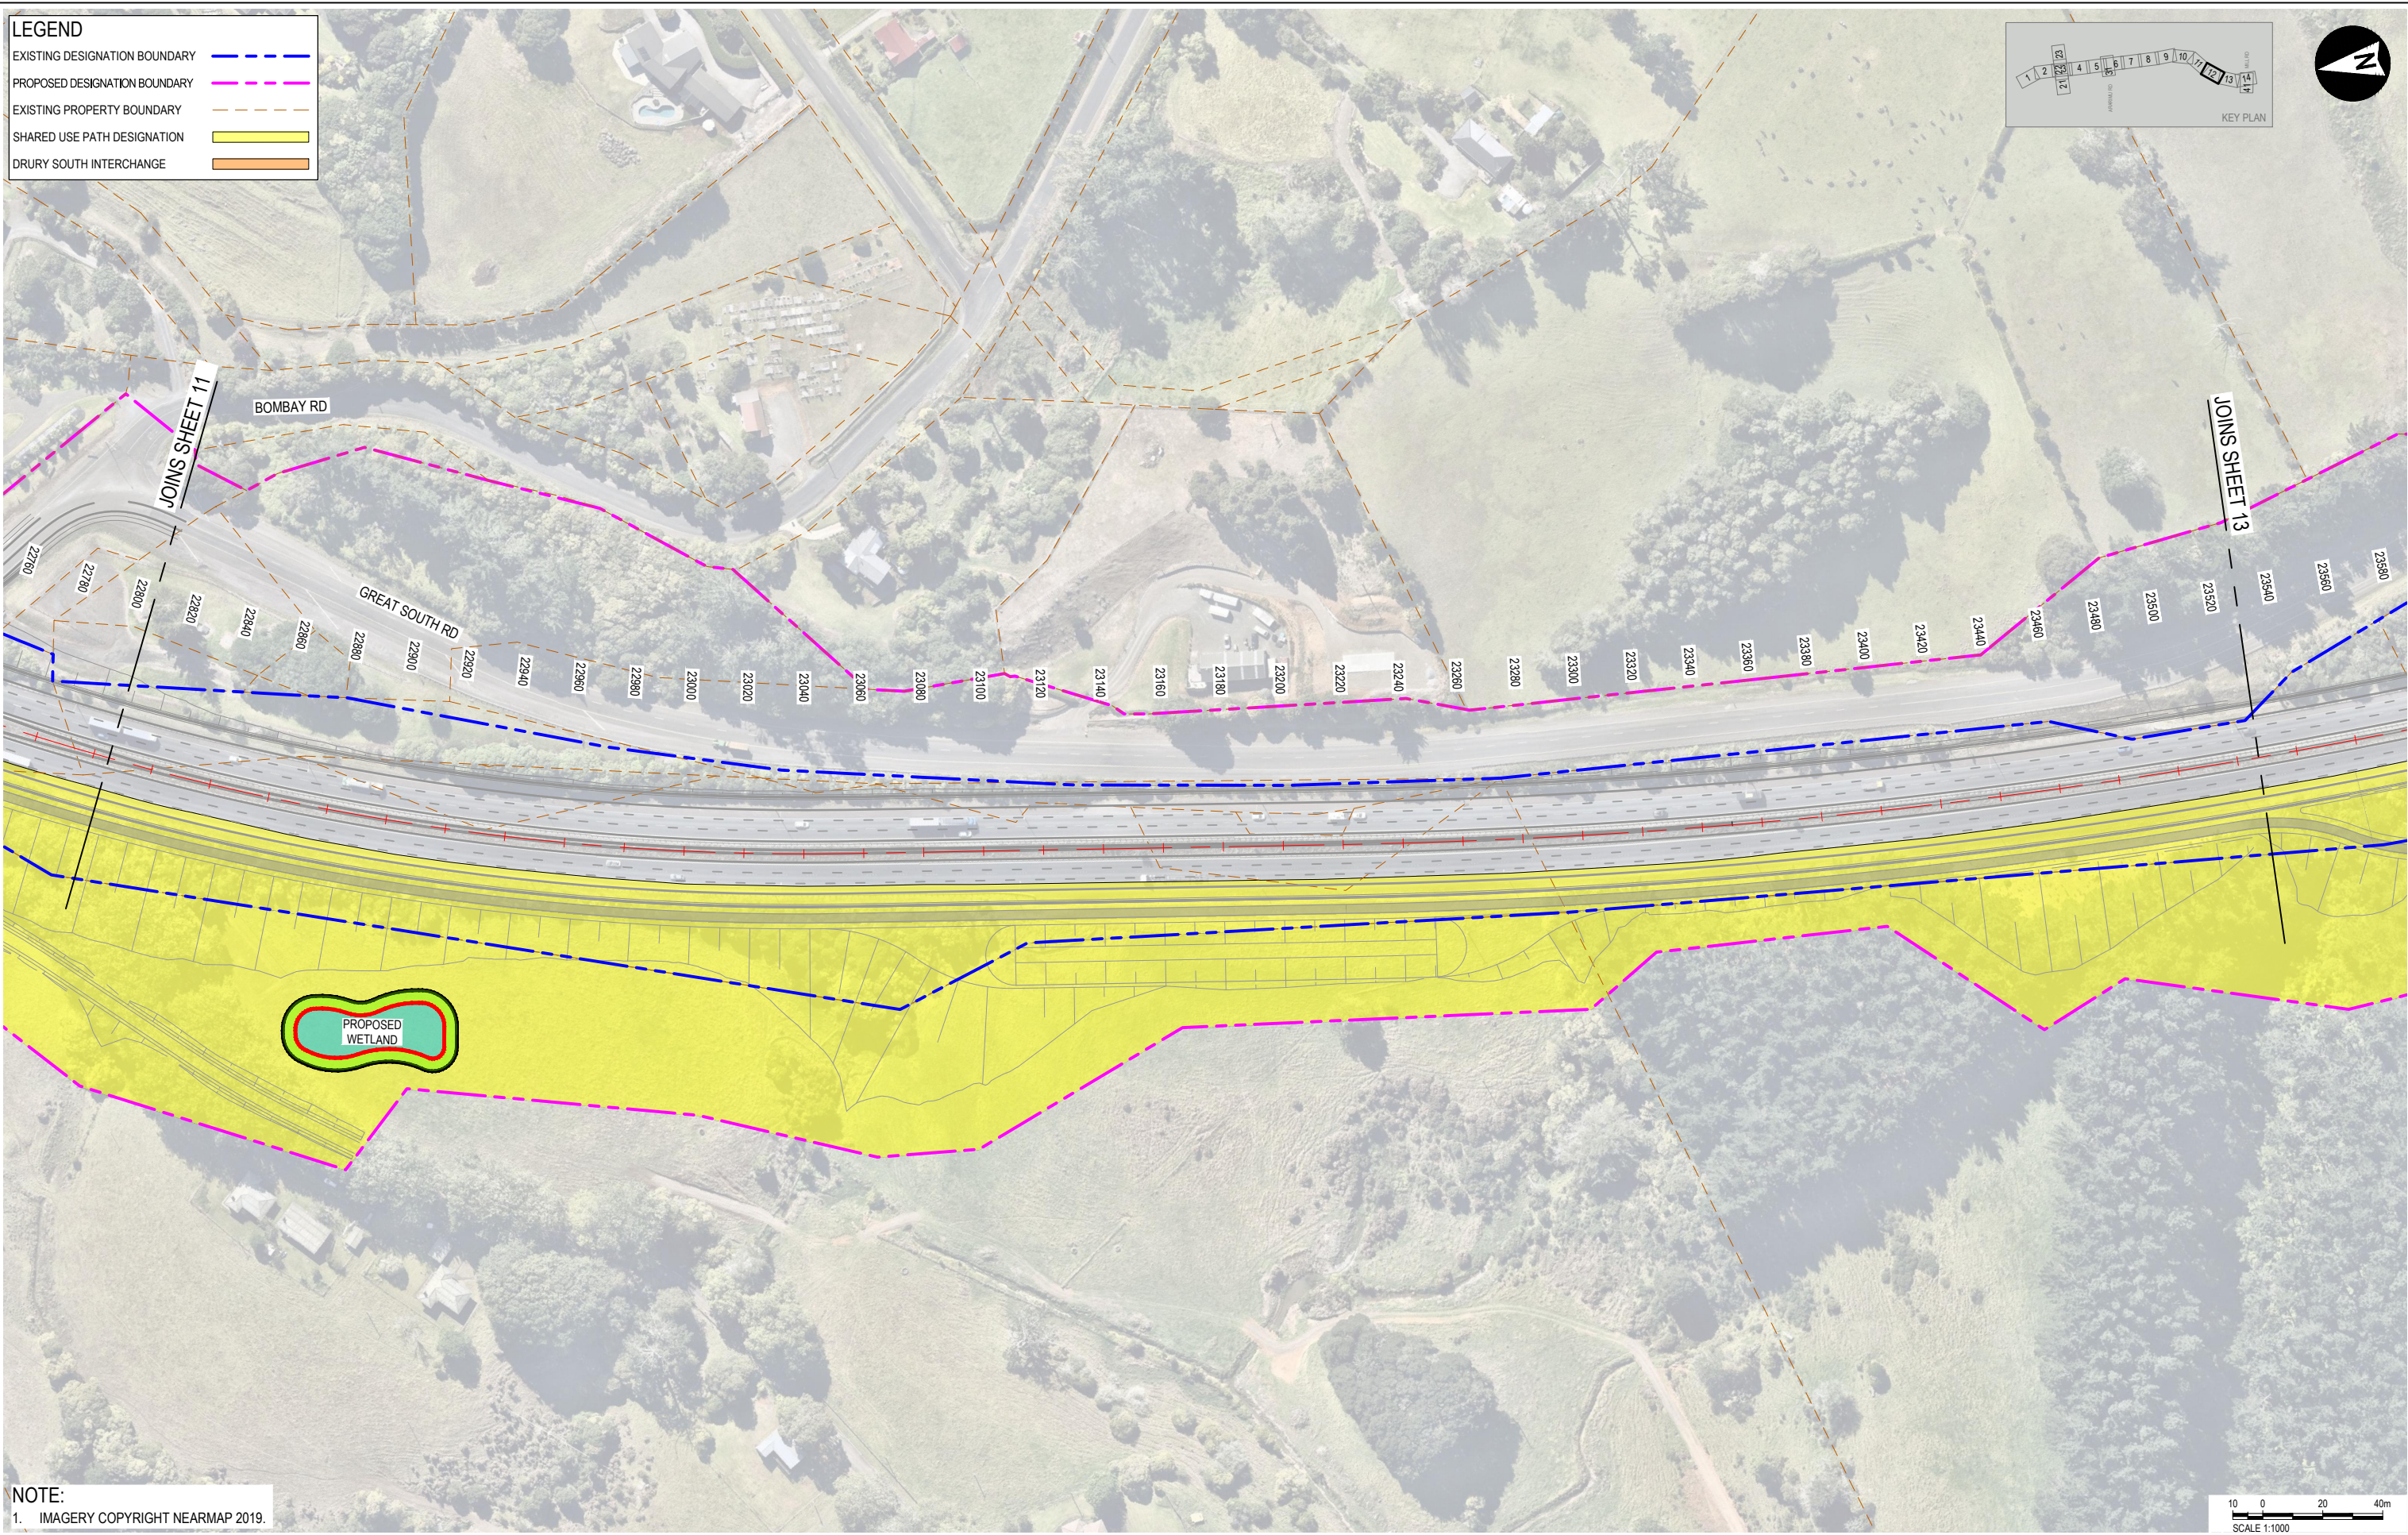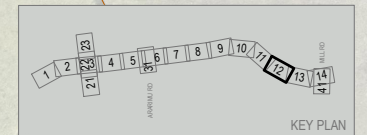


NOTE:
1. IMAGERY COPYRIGHT NEARMAP 2019.

			CLIENT WAKA KOTAHU NZ TRANSPORT AGENCY	REV A	DATE 2024-02-19	REVISION DETAILS ISSUED FOR NOTICE OF REQUIREMENT LODGMENT	APPROVED M. LAING	SCALE 1:1000	SIZE A1	PRELIMINARY NOT FOR CONSTRUCTION	PROJECT NZUP SH1 PAKAPURA TO DRURY
			DRAWN T.HAYWOOD	DESIGNED I.BROWN	REVIEWED R.LAUREN	APPROVED J. HIND	DATE 2024-02-19	TITLE DESIGNATION LAYOUT SHEET 12			
			DRAWING No. 506207	PROJECT No. 0530	AREA -	TYPE - DRG	DISC - NN	NUMBER - 5212	REV - A		

LEGEND	
EXISTING DESIGNATION BOUNDARY	
PROPOSED DESIGNATION BOUNDARY	
EXISTING PROPERTY BOUNDARY	
SHARED USE PATH DESIGNATION	
DRURY SOUTH INTERCHANGE	

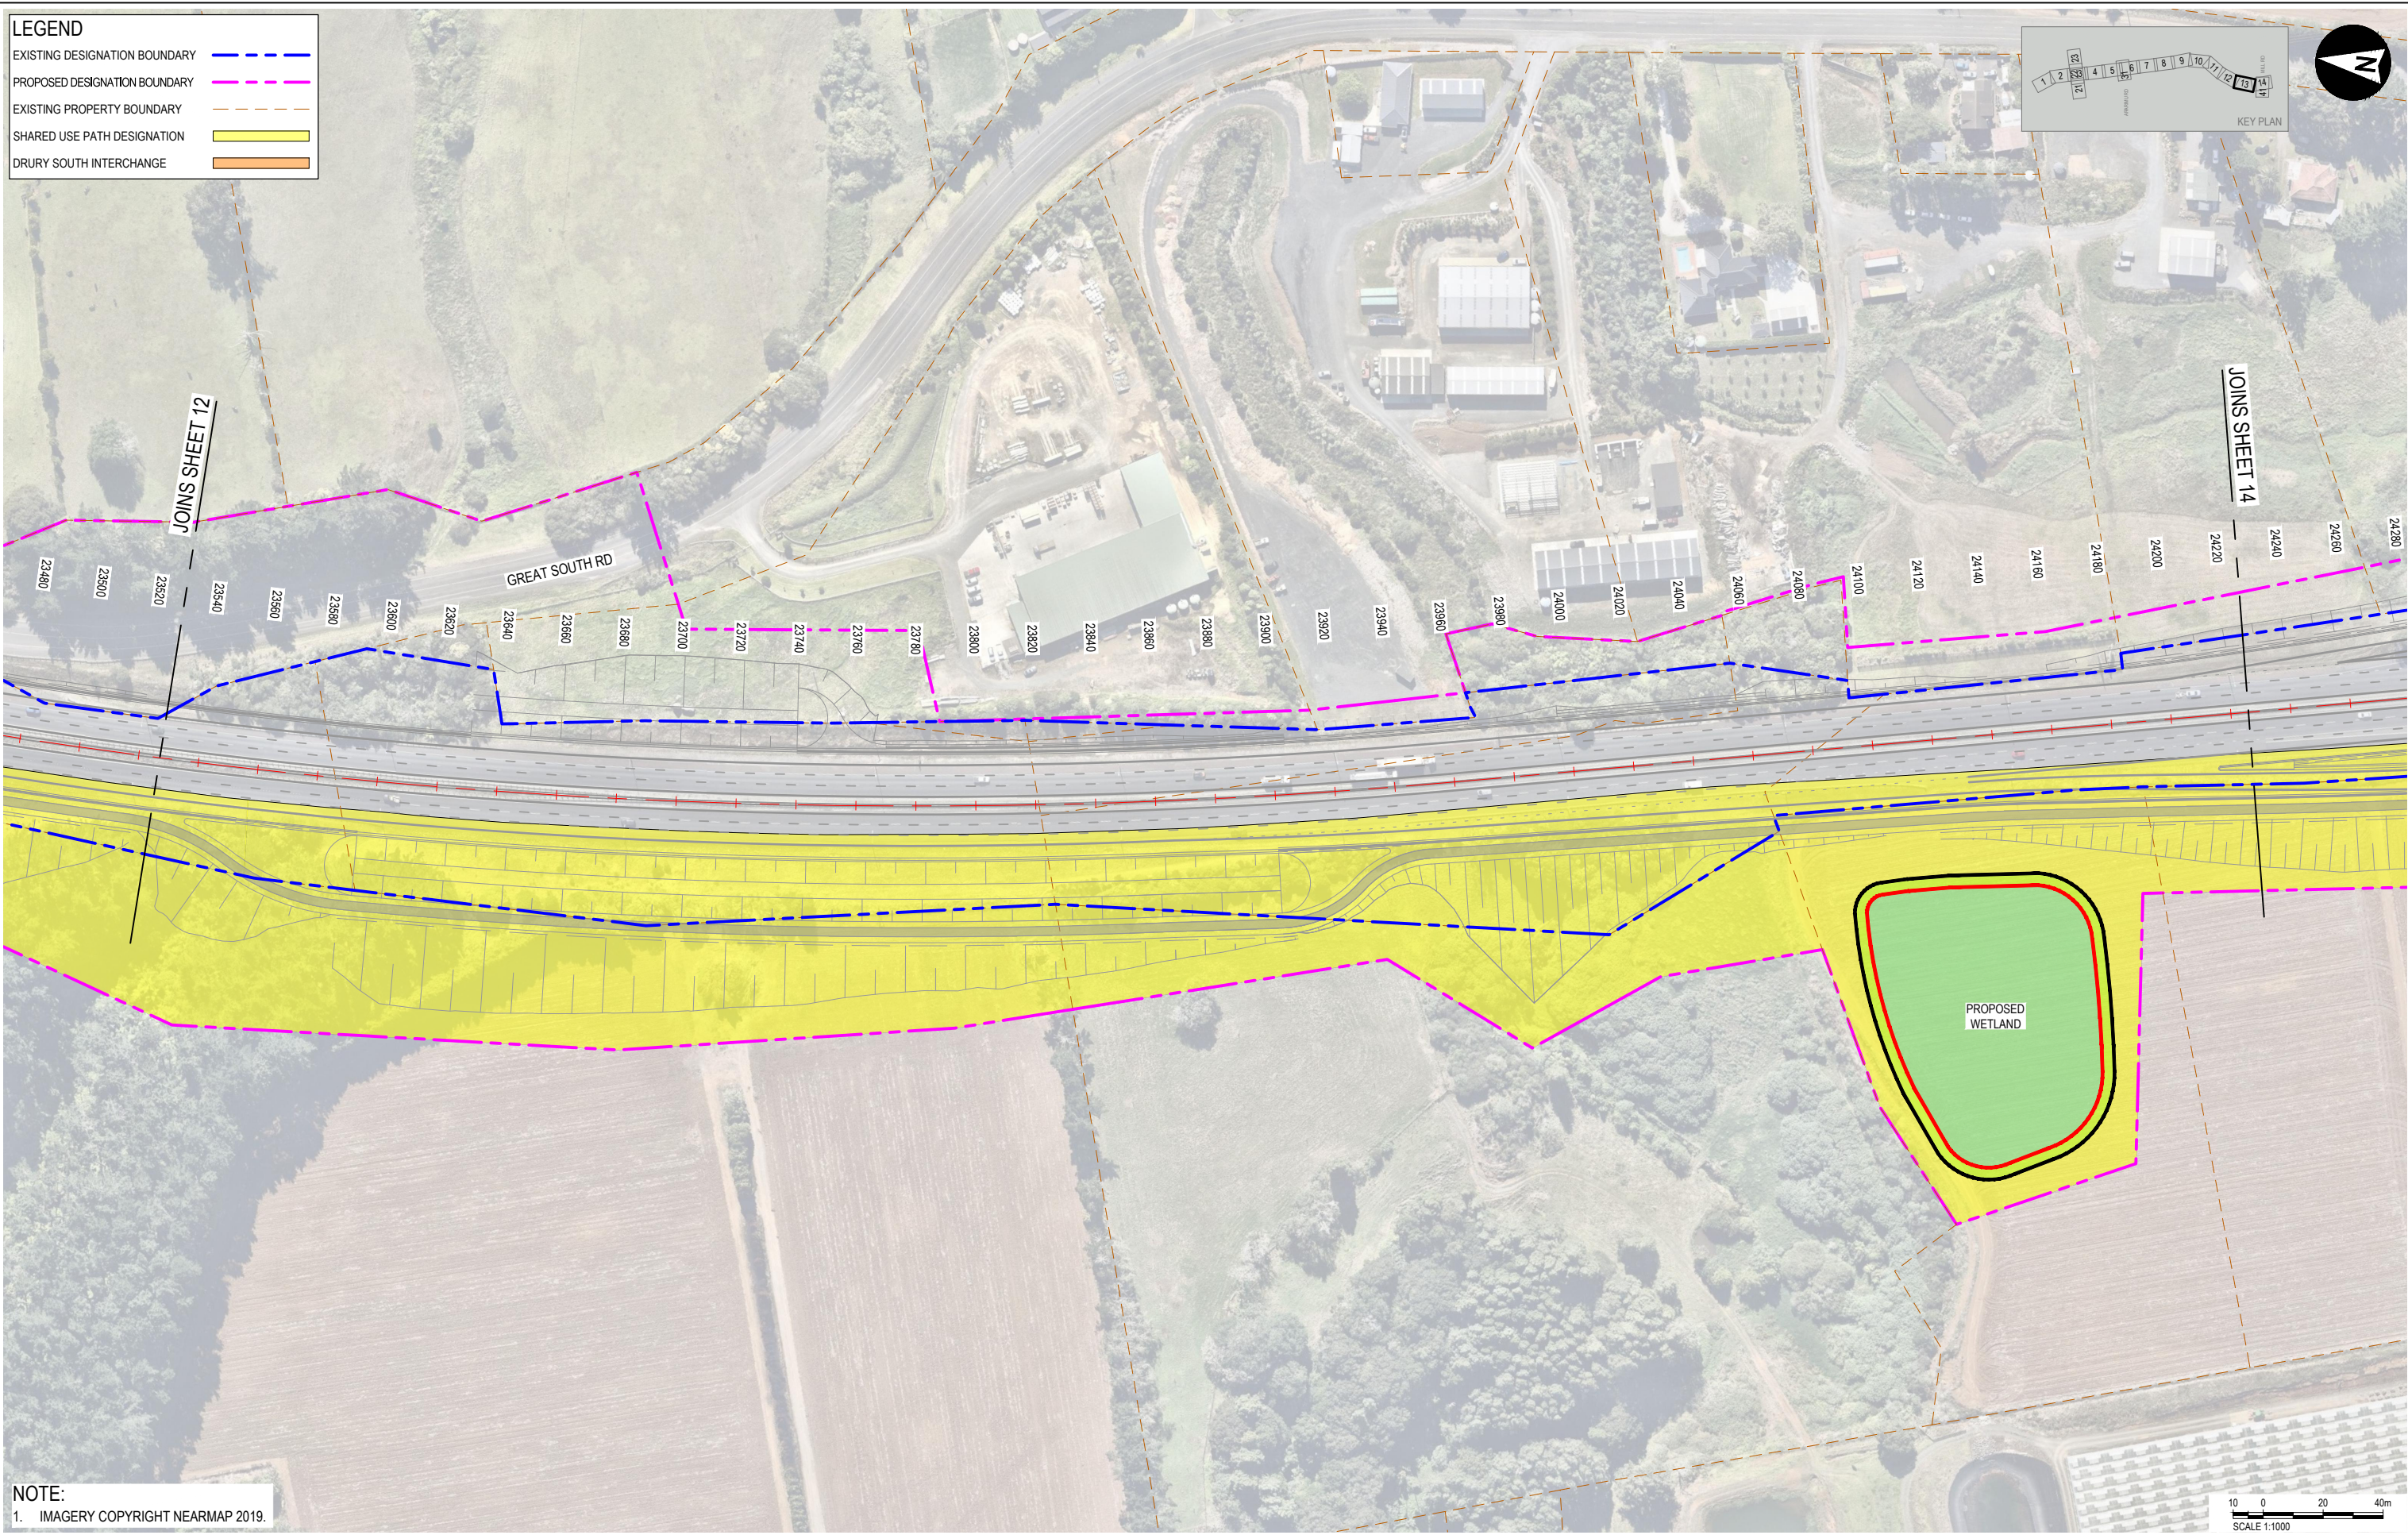

NOTE:
1. IMAGERY COPYRIGHT NEARMAP 2019.

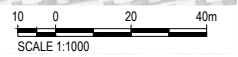

CLIENT




REV	DATE	REVISION DETAILS	APPROVED
A	2024-02-19	ISSUED FOR NOTICE OF REQUIREMENT LODGMENT	M. LAING

SCALE	SIZE
1:1000	A1
DRAWN	T.HAYWOOD
DESIGNED	I.BROWN
REVIEWED	R.LAUREN

PRELIMINARY NOT FOR CONSTRUCTION	
APPROVED	DATE 2024-02-19
J. HIND	
J. HIND	



PROJECT	NZUP SH1 PAKAKURA TO DRURY					
TITLE	DESIGNATION LAYOUT SHEET 13					
DRAWING No.	PROJECT No.	AREA	TYPE	DISC	NUMBER	REV
506207	0530	DRG	NN	5213	A	

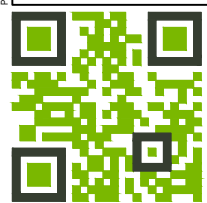



File Path: \\saurcon\projects\1308\1308.dwg; 2024-02-19 16:00; Office: Auckland; Filename: papakura_sh1_to_drury\1308.dwg; 2024-02-19 16:00; Stage: 2; Project: Design; Drawing: 1308; Scale: A1; Plot: 1308.dwg; Plot Date: 2024-02-19 16:00

LEGEND

EXISTING DESIGNATION BOUNDARY	
PROPOSED DESIGNATION BOUNDARY	
EXISTING PROPERTY BOUNDARY	
SHARED USE PATH DESIGNATION	
DRURY SOUTH INTERCHANGE	

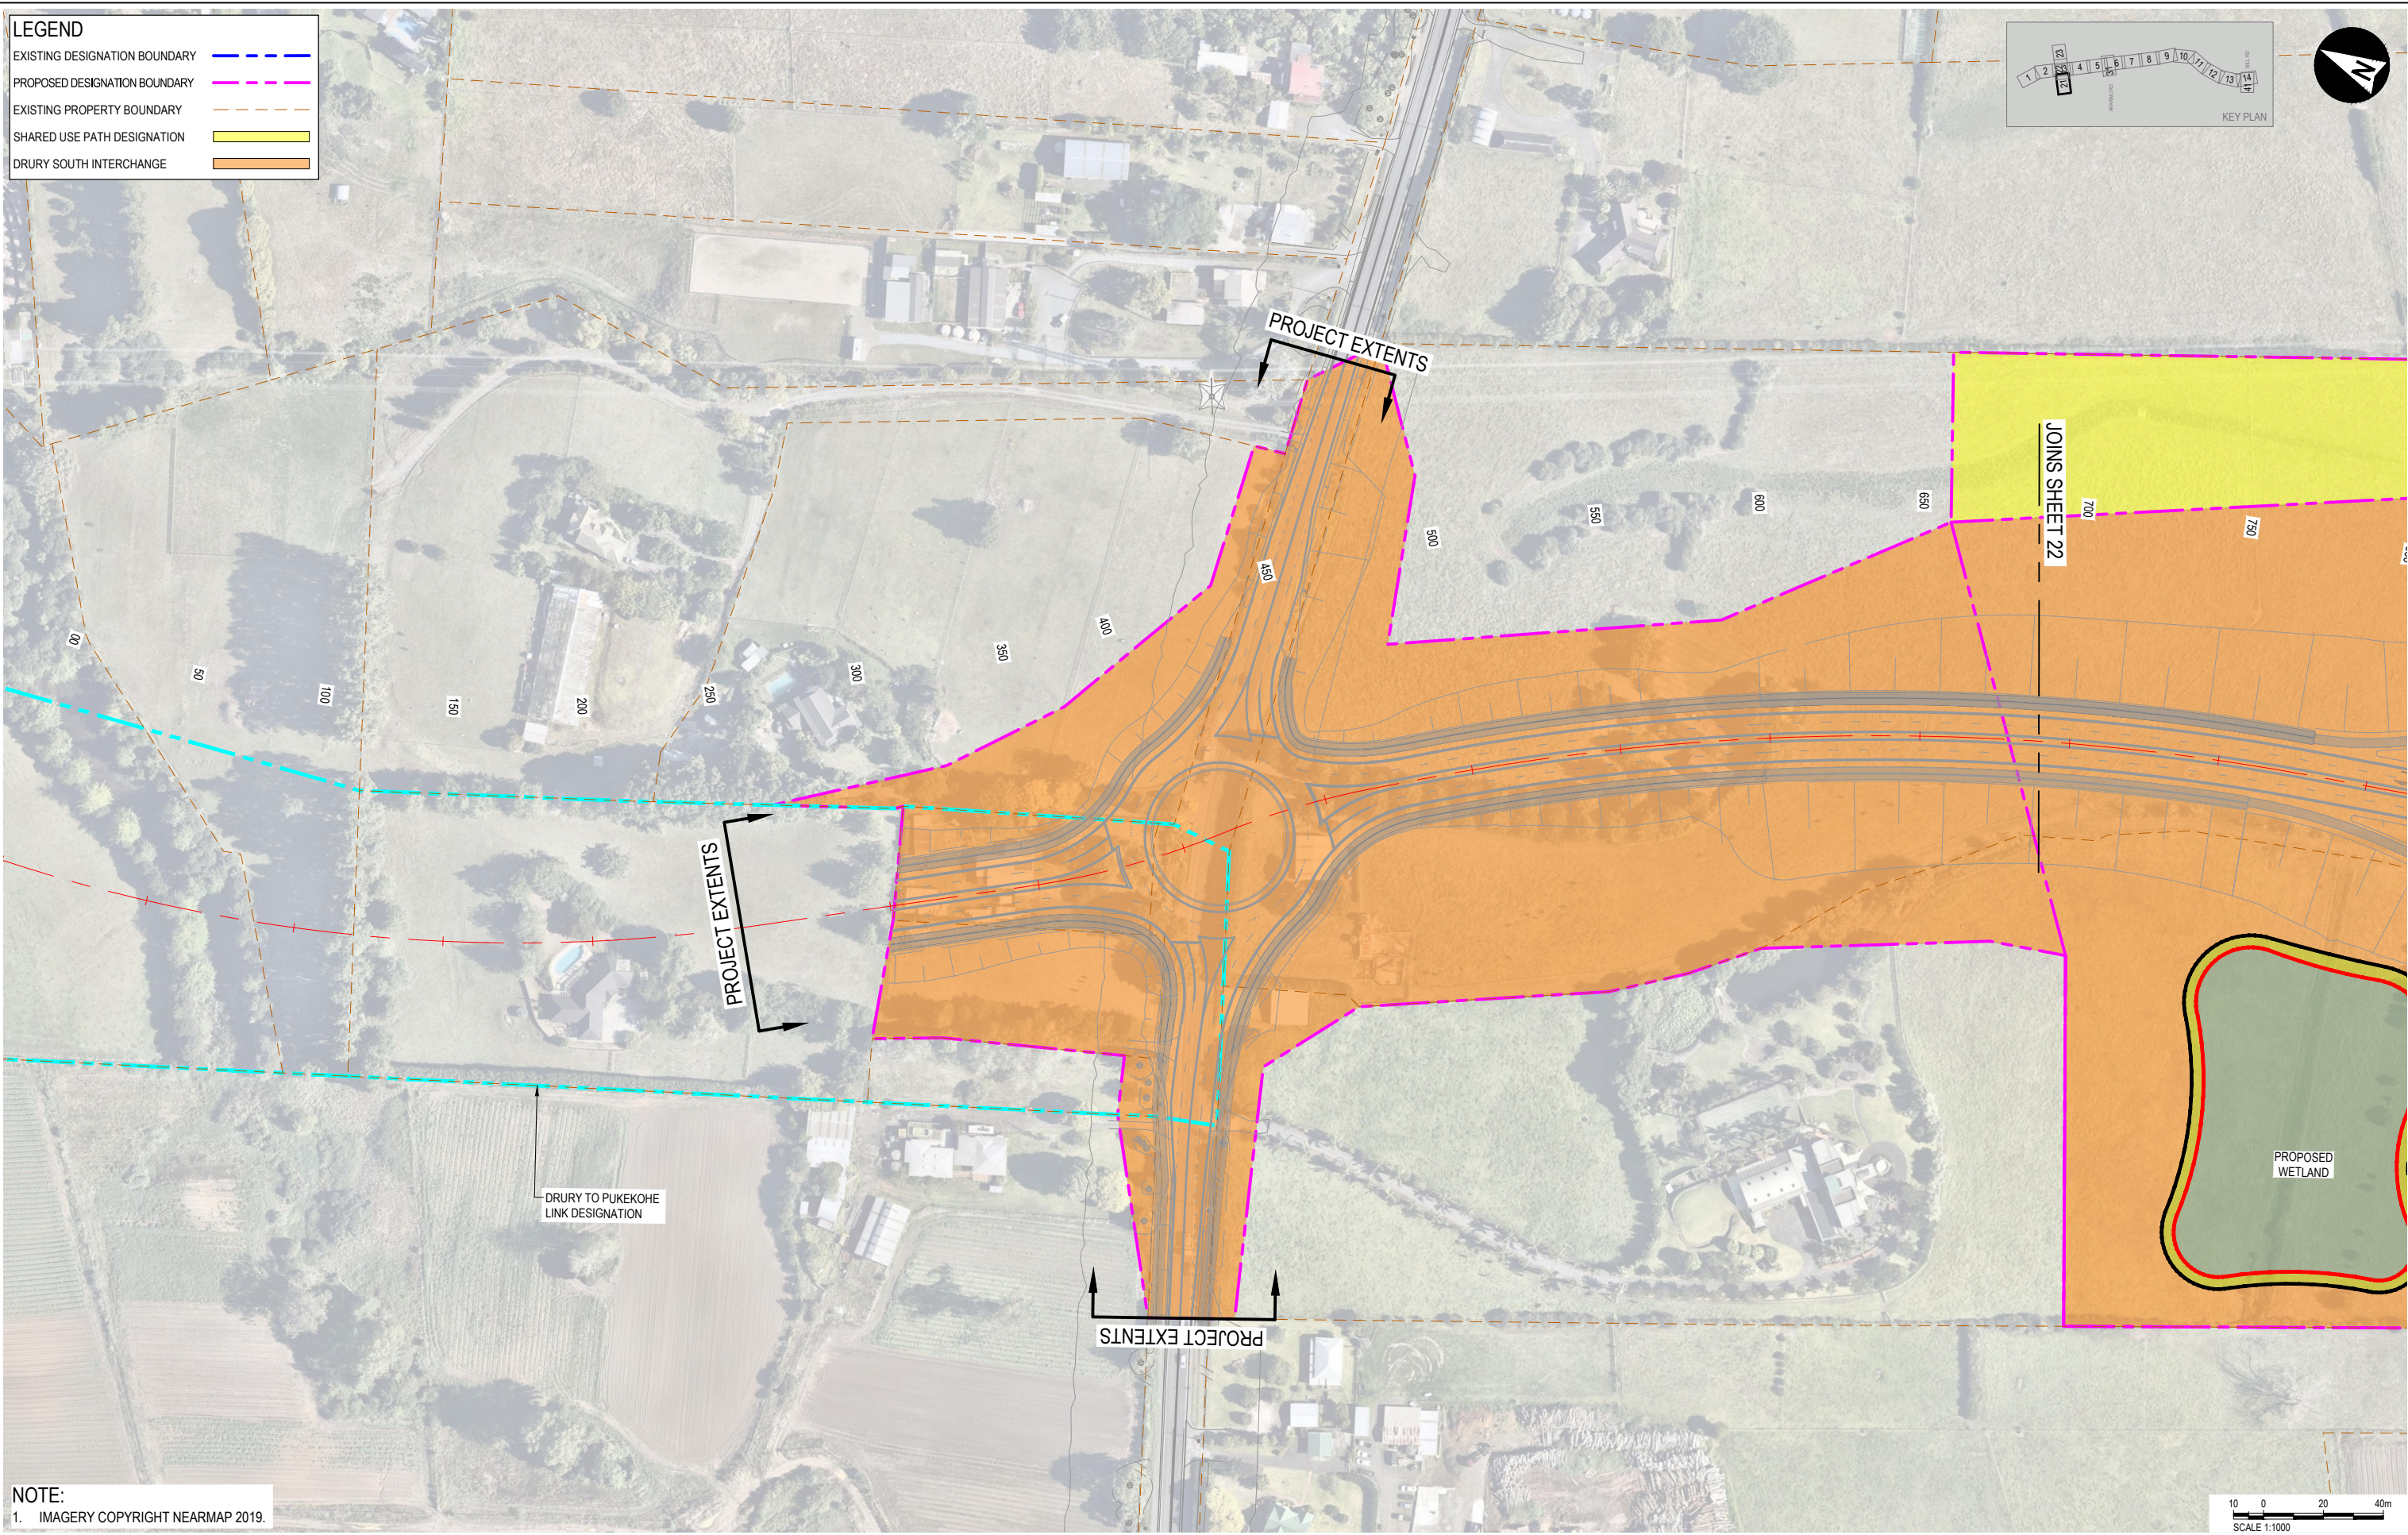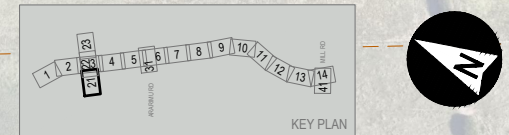

NOTE:
1. IMAGERY COPYRIGHT NEARMAP 2019.

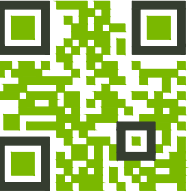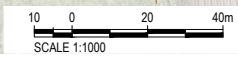

aurecon

WAKA KOTAHU
NZ TRANSPORT AGENCY

REV	DATE	REVISION DETAILS	APPROVED
A	2024-02-19	ISSUED FOR NOTICE OF REQUIREMENT LODGMENT	M. LAING



SCALE	SIZE
1:1000	A1
DRAWN	T.HAYWOOD
DESIGNED	I.BROWN
REVIEWED	R.LAUREN

PRELIMINARY NOT FOR CONSTRUCTION	
APPROVED	
DATE	
2024-02-19	J. HIND
	J. HIND


PROJECT	NZUP SH1 PAPAURA TO DRURY					
TITLE	DESIGNATION LAYOUT SHEET 21					
DRAWING No.	PROJECT No.	AREA	TYPE	DISC	NUMBER	REV
506207	506207	0530	DRG	NN	5221	A

LEGEND

EXISTING DESIGNATION BOUNDARY	
PROPOSED DESIGNATION BOUNDARY	
EXISTING PROPERTY BOUNDARY	
SHARED USE PATH DESIGNATION	
DRURY SOUTH INTERCHANGE	

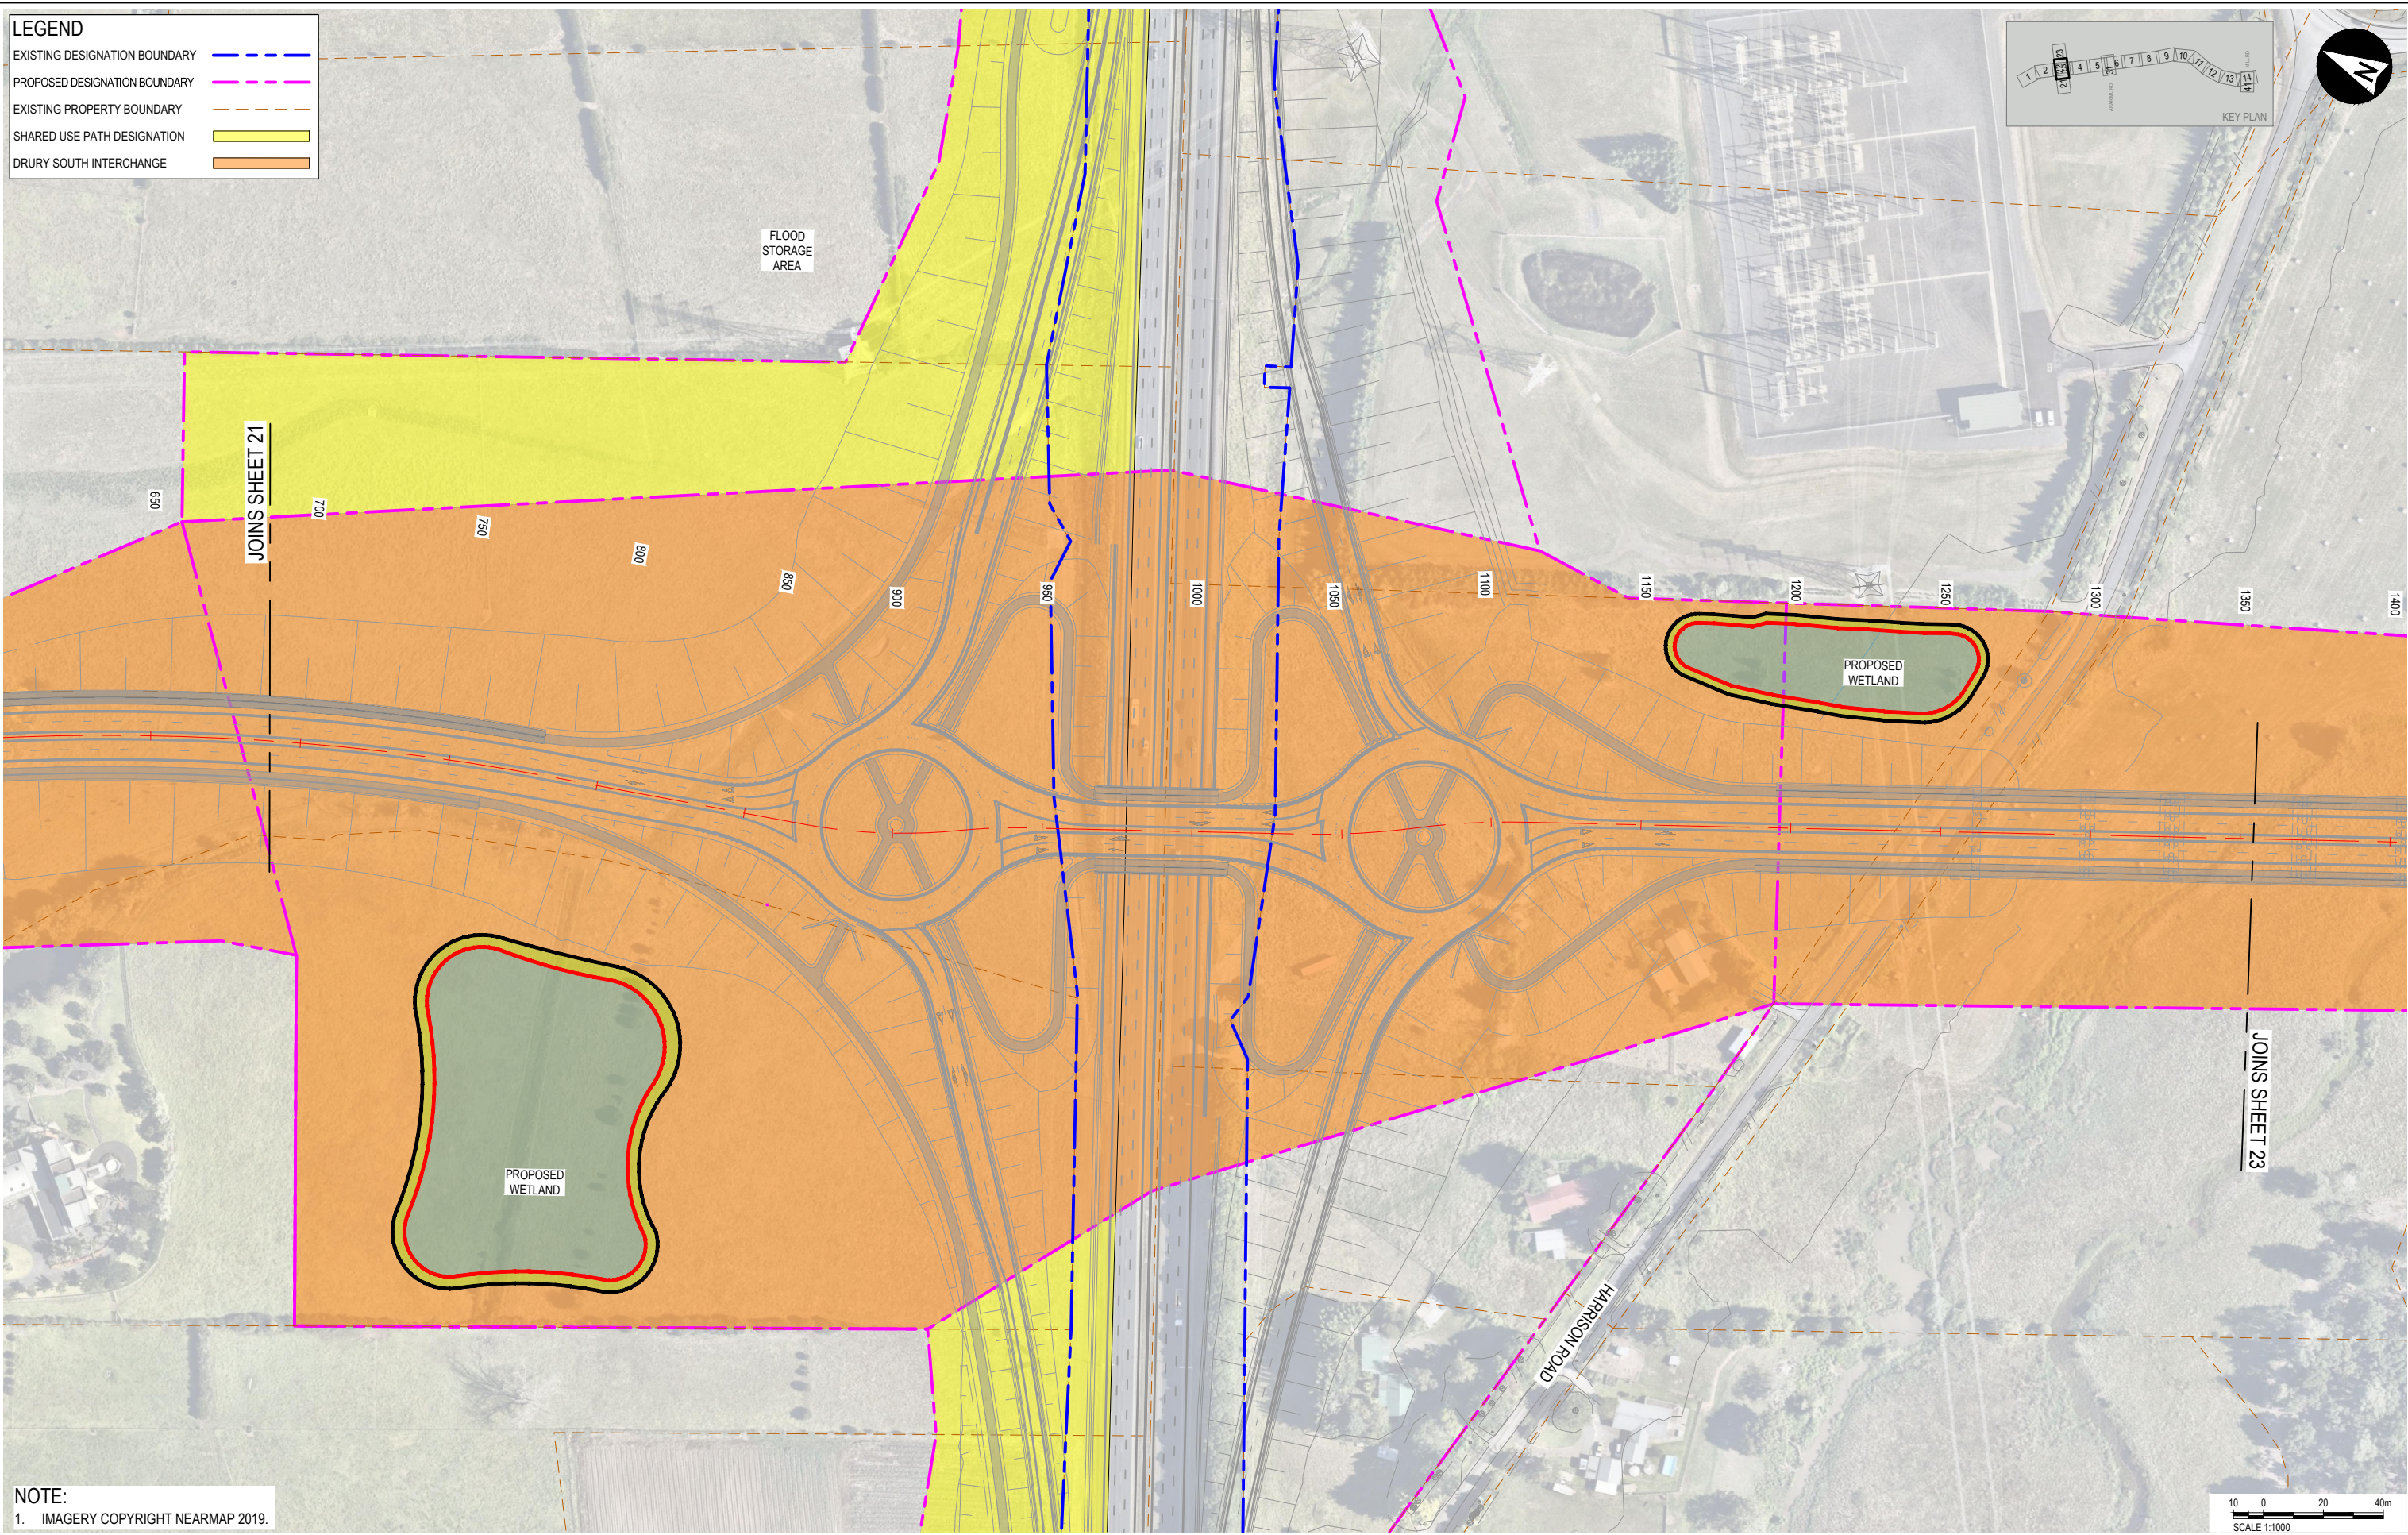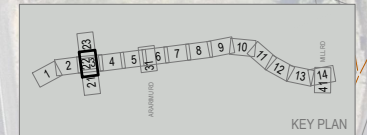



NOTE:
1. IMAGERY COPYRIGHT NEARMAP 2019.

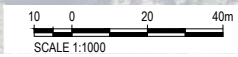


			CLIENT		REV	DATE	REVISION DETAILS	APPROVED	SCALE	SIZE	PRELIMINARY NOT FOR CONSTRUCTION	PROJECT	NZUP SH1 PAKAKURA TO DRURY					
			A	2024-02-19	ISSUED FOR NOTICE OF REQUIREMENT LODGMENT	M. LAING	1:1000	A1	DESIGNED T. HAYWOOD	APPROVED		DATE	TITLE	DESIGNATION LAYOUT SHEET 22				
									DESIGNED I. BROWN		J. HIND	TITLE	PROJECT No.	AREA	TYPE	DISC	NUMBER	REV
									REVIEWED R. LAUREN		J. HIND	DRAWING No.	506207	0530	DRG	NN	5222	A

LEGEND

EXISTING DESIGNATION BOUNDARY	Blue dashed line
PROPOSED DESIGNATION BOUNDARY	Magenta dashed line
EXISTING PROPERTY BOUNDARY	Orange dashed line
SHARED USE PATH DESIGNATION	Yellow shaded area
DRURY SOUTH INTERCHANGE	Orange shaded area

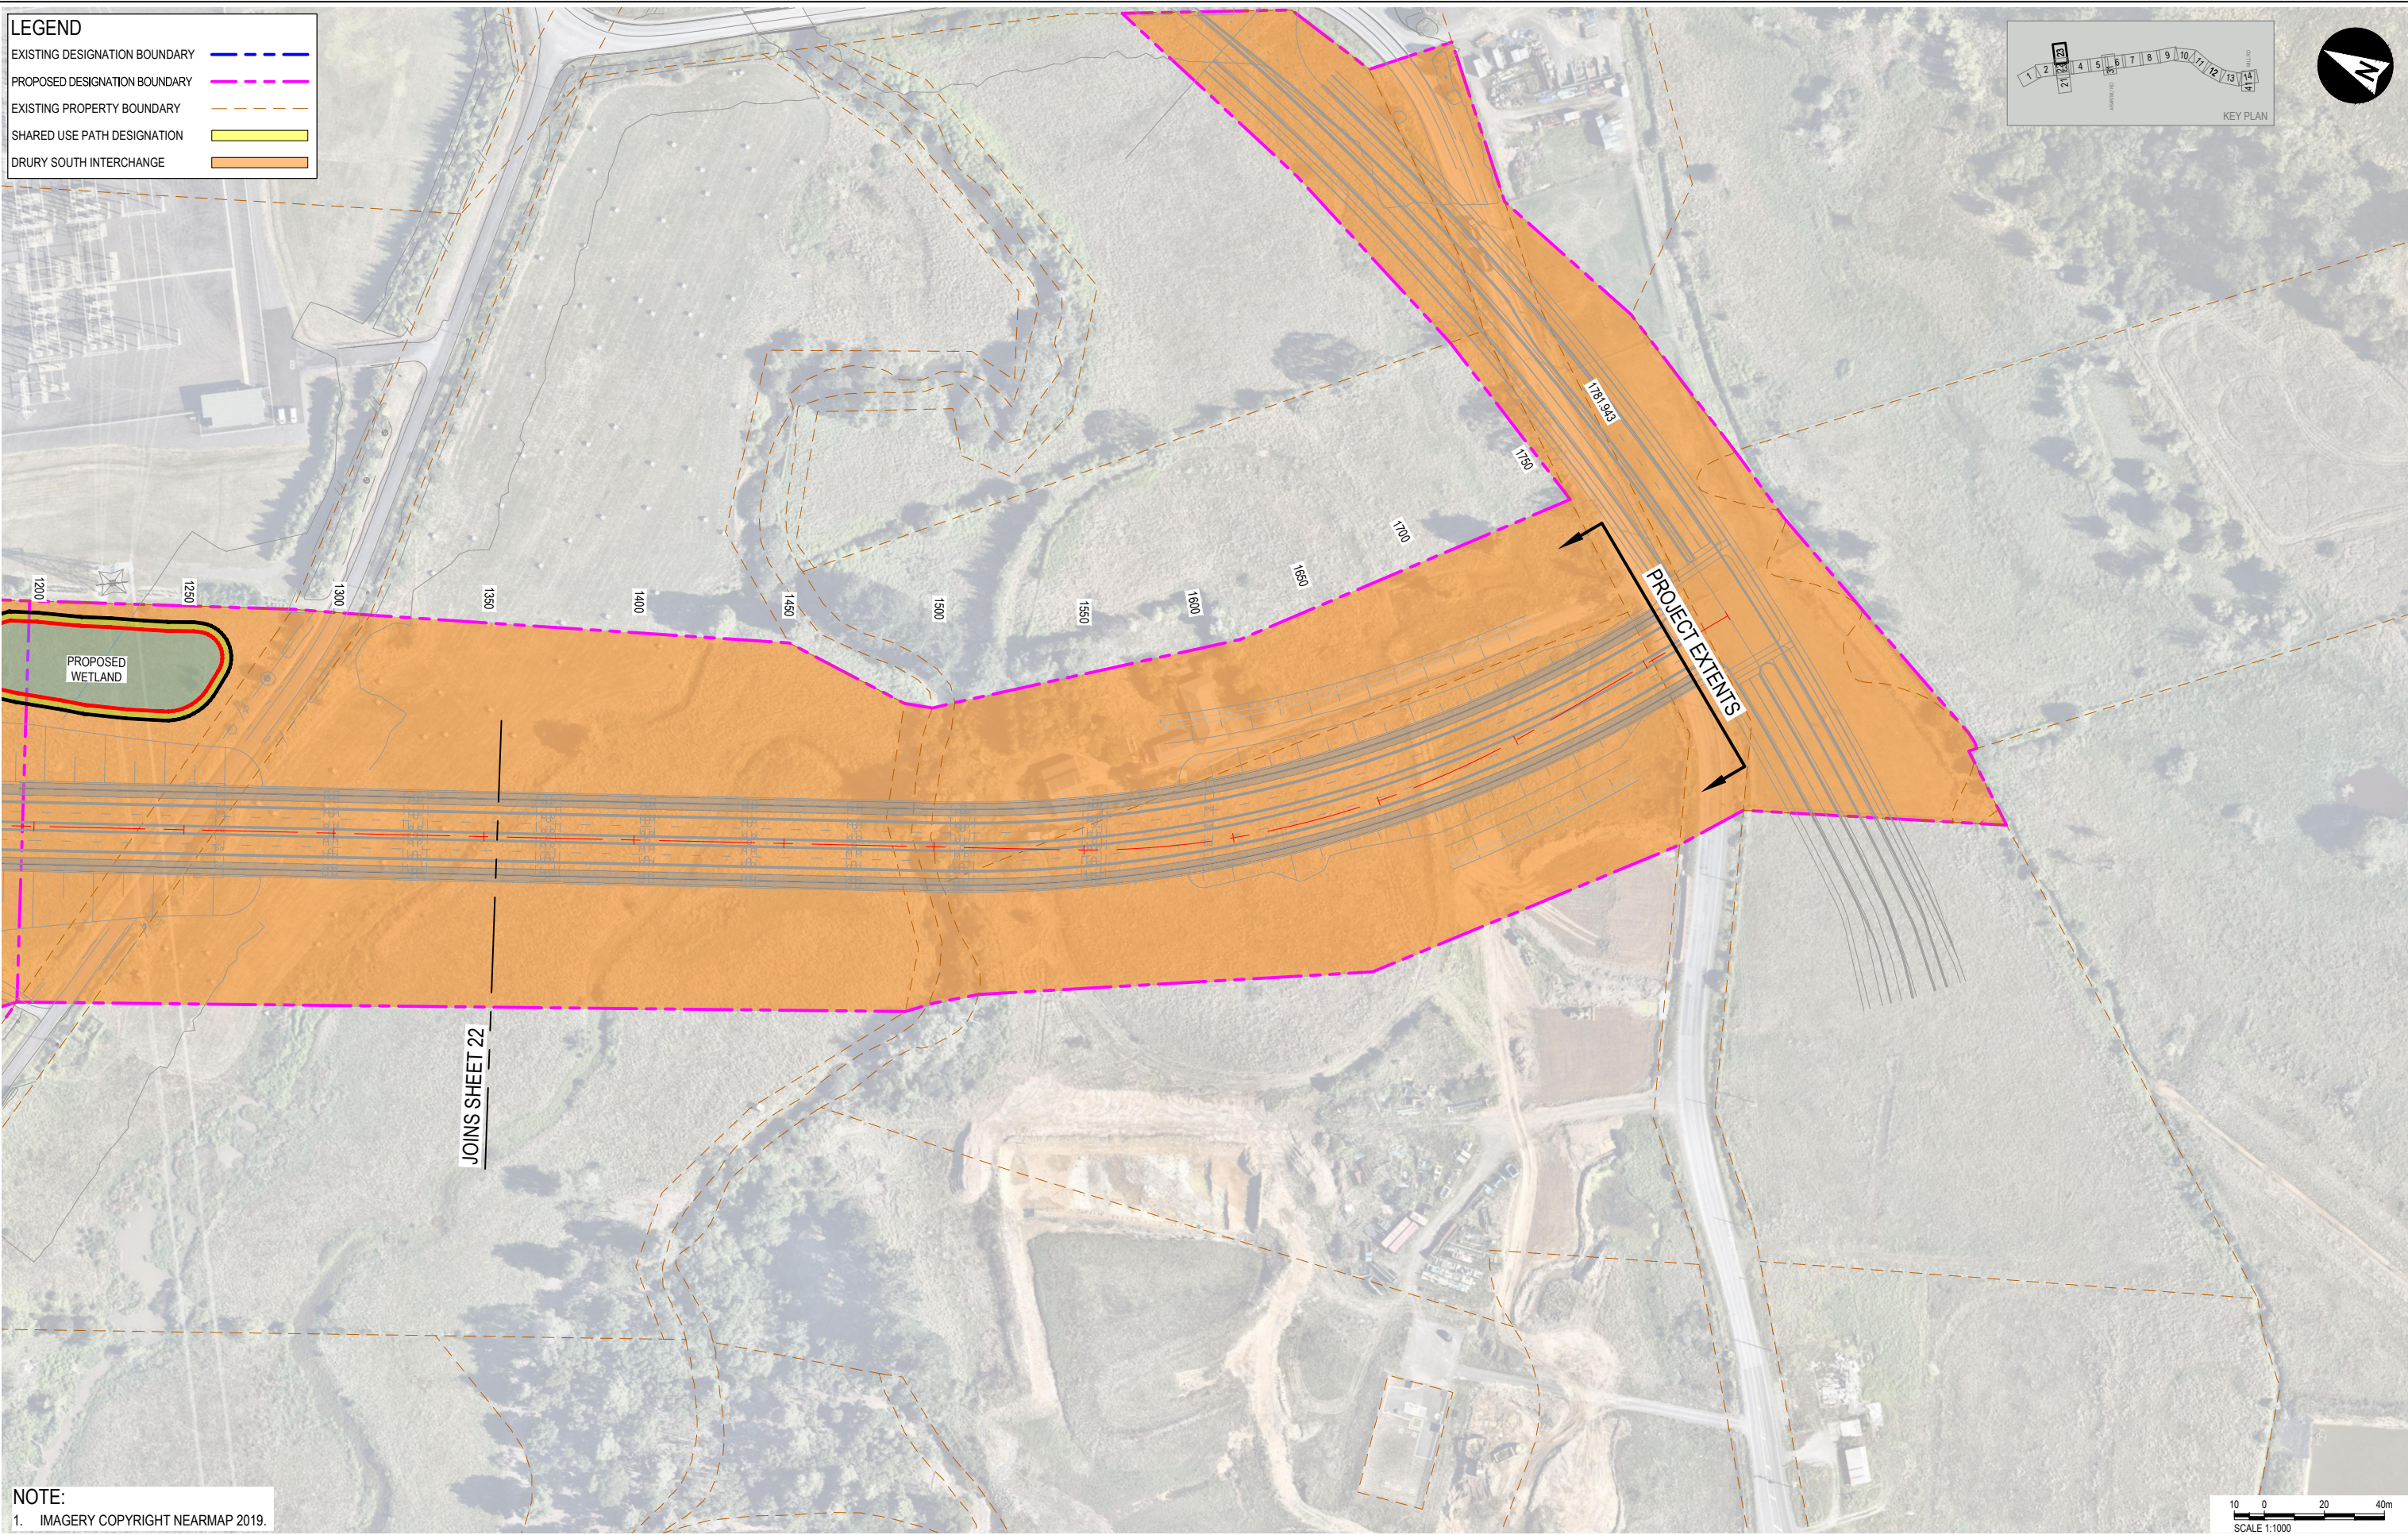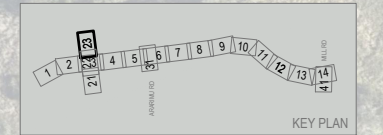

NOTE:
1. IMAGERY COPYRIGHT NEARMAP 2019.

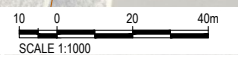

aurecon

WAKA KOTAHI
NZ TRANSPORT AGENCY


REV	DATE	REVISION DETAILS	APPROVED
A	2024-02-19	ISSUED FOR NOTICE OF REQUIREMENT LODGMENT	M. LAING

SCALE	1:1000
SIZE	A1
DRAWN	T.HAYWOOD
DESIGNED	I.BROWN
REVIEWED	R.LAUREN


PRELIMINARY NOT FOR CONSTRUCTION	
APPROVED	DATE
J. HIND	2024-02-19
J. HIND	

PROJECT	NZUP SH1 PAKAKURA TO DRURY					
TITLE	DESIGNATION LAYOUT SHEET 23					
DRAWING No.	PROJECT No.	AREA	TYPE	DISC	NUMBER	REV
506207	506207	0530	DRG	NN	5223	A

LEGEND	
EXISTING DESIGNATION BOUNDARY	
PROPOSED DESIGNATION BOUNDARY	
EXISTING PROPERTY BOUNDARY	
SHARED USE PATH DESIGNATION	
DRURY SOUTH INTERCHANGE	

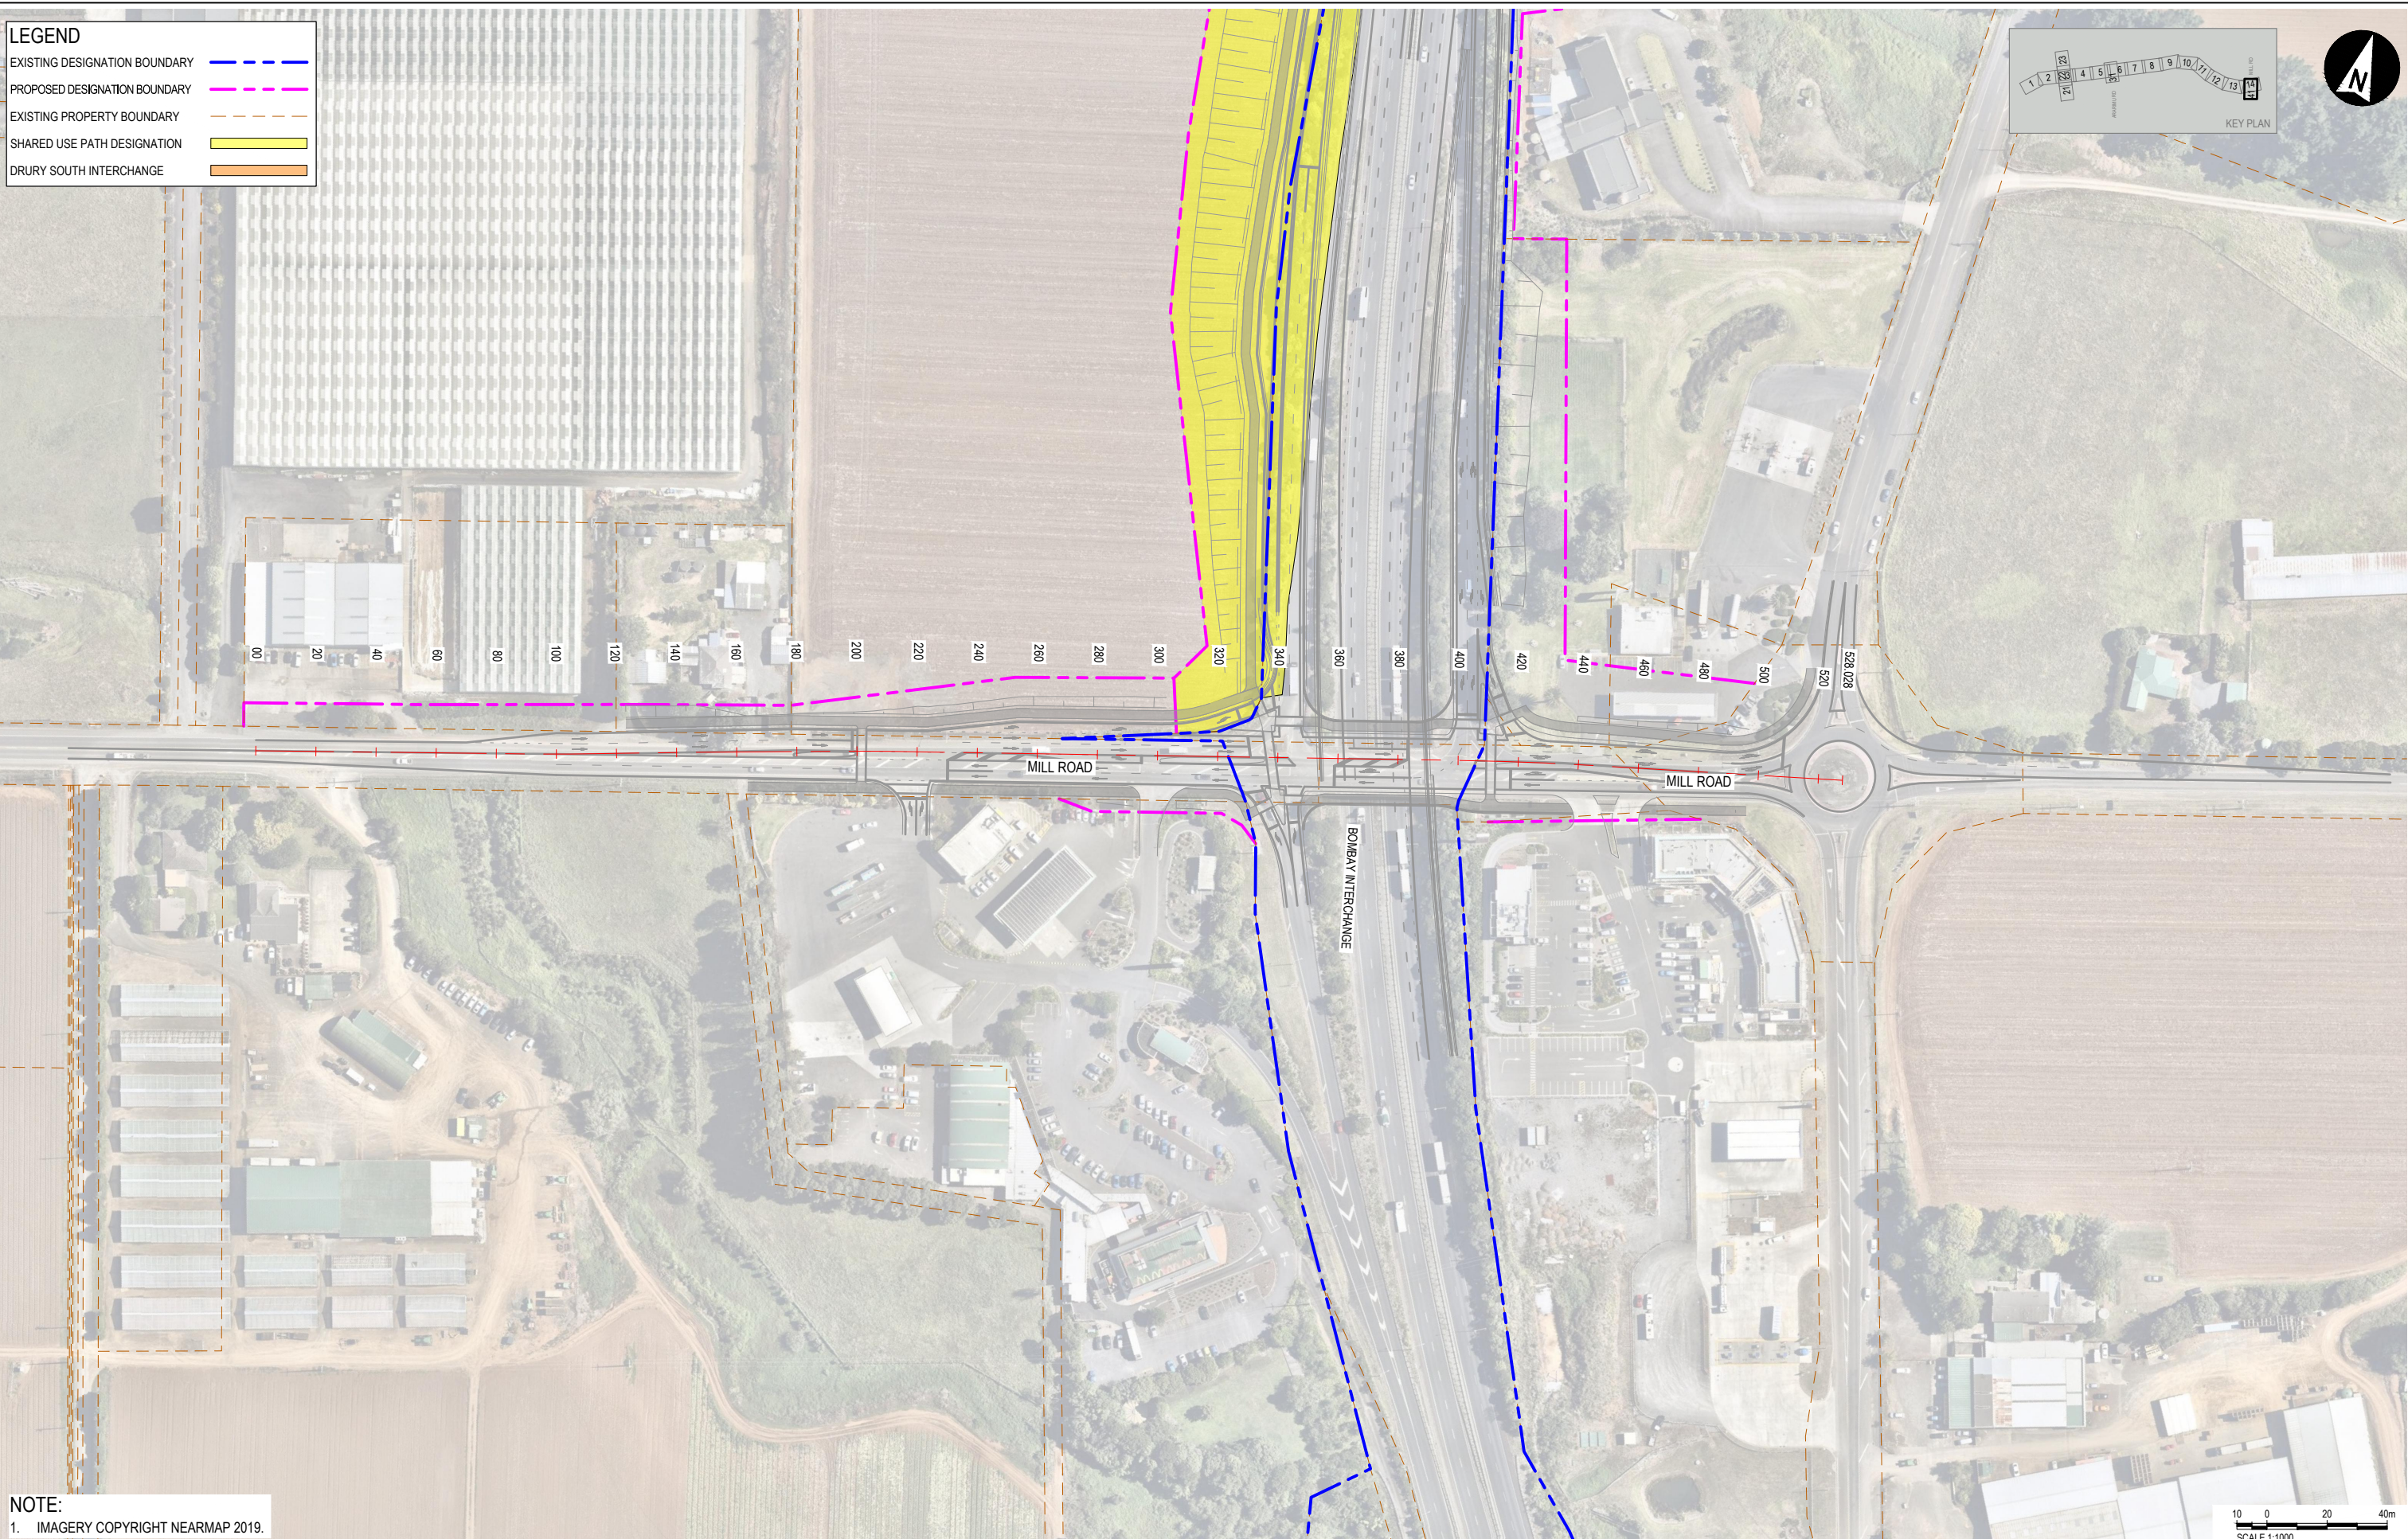

NOTE:
1. IMAGERY COPYRIGHT NEARMAP 2019.

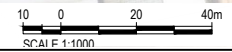

aurecon

WAKA KOTAHI
NZ TRANSPORT
AGENCY

REV	DATE	REVISION DETAILS	APPROVED
A	2024-02-19	ISSUED FOR NOTICE OF REQUIREMENT LODGMENT	M. LAING

SCALE	SIZE
1:1000	A1
DRAWN	T.HAYWOOD
DESIGNED	I.BROWN
REVIEWED	R.LAUREN

PRELIMINARY NOT FOR CONSTRUCTION	
APPROVED	DATE
J. HIND	2024-02-19
J. HIND	

PROJECT	NZUP SH1 PAKAPURA TO DRURY					
TITLE	DESIGNATION LAYOUT SHEET 41					
DRAWING No.	PROJECT No.	AREA	TYPE	DISC	NUMBER	REV
506207	-	0530	-	DRG	-	NN
					5241	A