





**LEGEND**

EXISTING DESIGNATION BOUNDARY	
PROPOSED DESIGNATION BOUNDARY	
EXISTING PROPERTY BOUNDARY	
SHARED USE PATH DESIGNATION	
DRURY SOUTH INTERCHANGE	

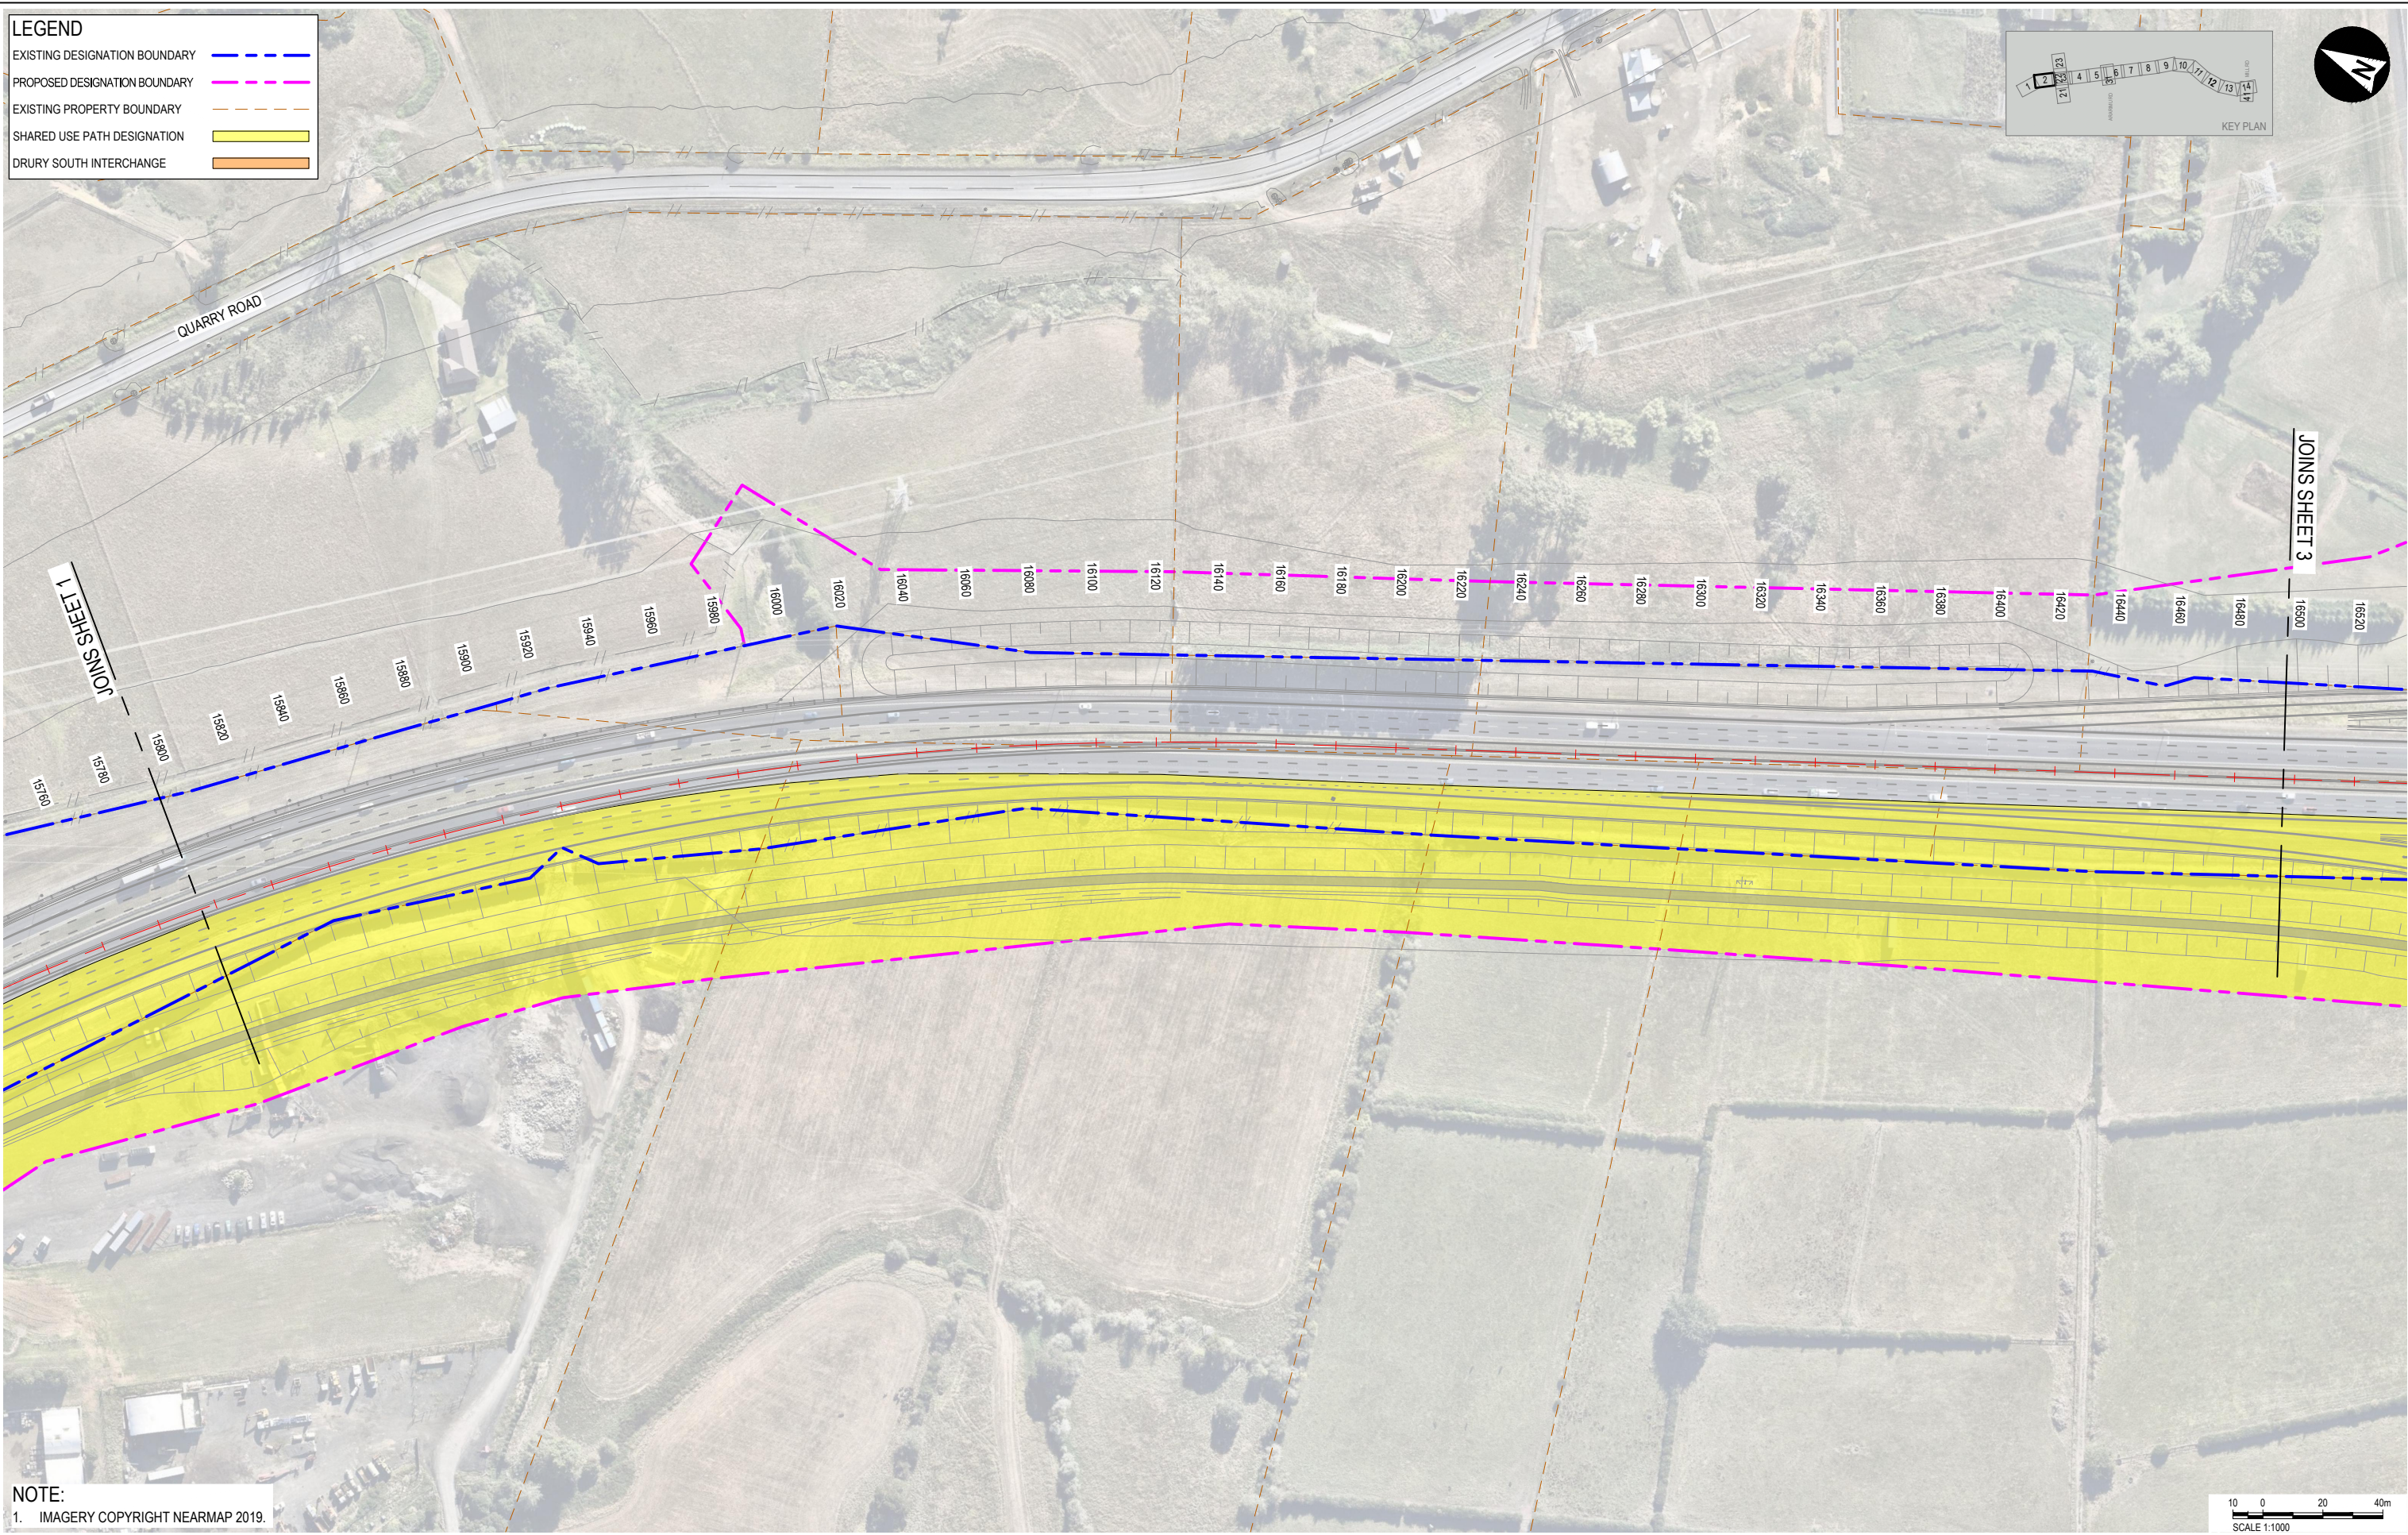

**NOTE:**  
1. IMAGERY COPYRIGHT NEARMAP 2019.

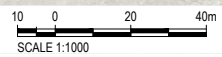


	<b>aurecon</b>		<b>CLIENT</b>	<b>REV</b>	<b>DATE</b>	<b>REVISION DETAILS</b>	<b>APPROVED</b>	<b>SCALE</b>	<b>SIZE</b>	<b>PRELIMINARY</b>	<b>PROJECT</b>
				A	2024-02-19	ISSUED FOR NOTICE OF REQUIREMENT LODGMENT	M. LAING	1:1000	A1	NOT FOR CONSTRUCTION	NZUP SH1 PAPAURA TO DRURY
								<b>DRAWN</b>		<b>APPROVED</b>	<b>TITLE</b>
								T.HAYWOOD		J. HIND	DESIGNATION LAYOUT SHEET 2
								<b>DESIGNED</b>		J. HIND	
								I.BROWN			
								<b>REVIEWED</b>			
								R.LAUREN			
											<b>DRAWING No.</b>
											506207
											<b>PROJECT No.</b>
											506207
											<b>AREA</b>
											0530
											<b>TYPE</b>
											DRG
											<b>DISC</b>
											NN
											<b>NUMBER</b>
											5202
											<b>REV</b>
											A


File Date: 2024-02-19 10:16:00  
 Client: Auckland  
 Filename: papuraonua\_rta\_bkfy.com\_aurecon\_aurecon\_37020240219\_101600\_0530\_0530\_A1\_5202.dwg  
 Stage: 2 Prelim Design  
 Drawing: 0530

**LEGEND**

EXISTING DESIGNATION BOUNDARY	
PROPOSED DESIGNATION BOUNDARY	
EXISTING PROPERTY BOUNDARY	
SHARED USE PATH DESIGNATION	
DRURY SOUTH INTERCHANGE	

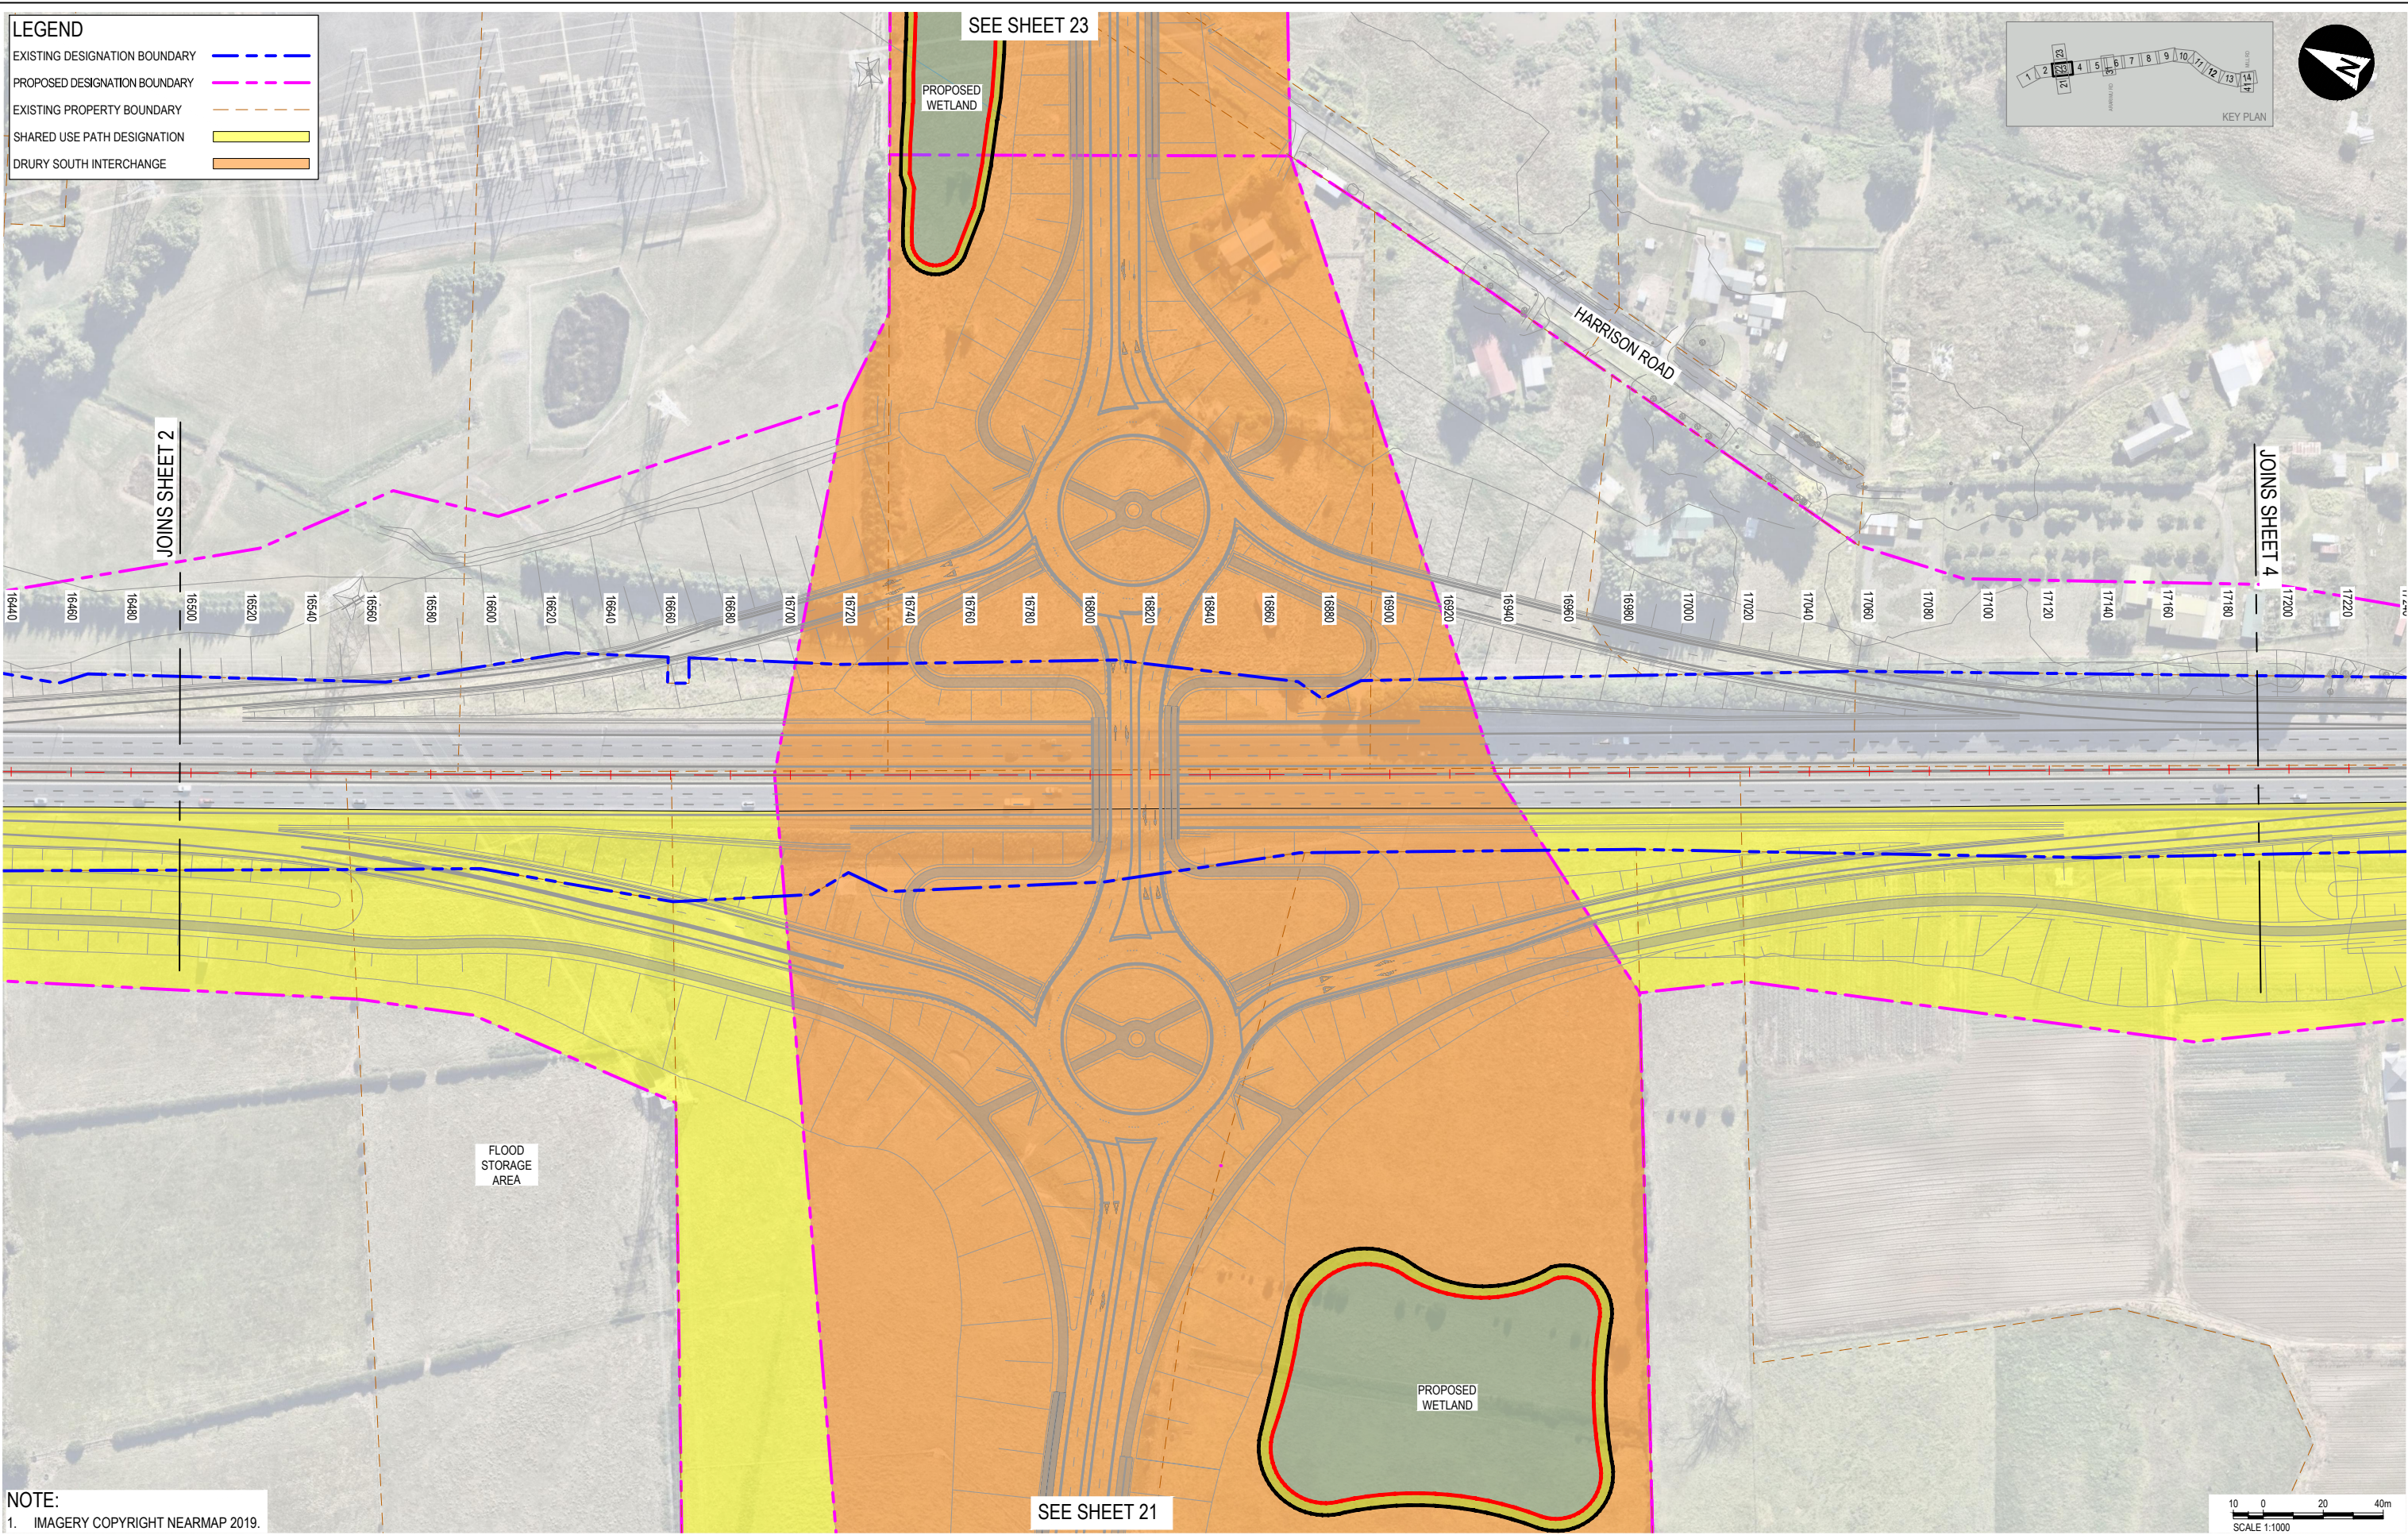

**NOTE:**  
1. IMAGERY COPYRIGHT NEARMAP 2019.

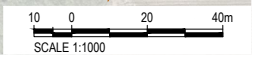

REV	DATE	REVISION DETAILS	APPROVED
A	2024-02-19	ISSUED FOR NOTICE OF REQUIREMENT LODGMENT	M. LAING

SCALE	1:1000
SIZE	A1
DRAWN	T.HAYWOOD
DESIGNED	I.BROWN
REVIEWED	R.LAUREN

PRELIMINARY NOT FOR CONSTRUCTION	
APPROVED	DATE
J. HIND	2024-02-19
J. HIND	



PROJECT	NZUP SH1 PAPAURA TO DRURY					
TITLE	DESIGNATION LAYOUT SHEET 3					
DRAWING No.	PROJECT No.	AREA	TYPE	DISC	NUMBER	REV
506207	506207	0530	DRG	NN	5203	A

File Path: \\aurecon.com.au\projects\506207\NZUP SH1 PAPAURA TO DRURY\Drawings\506207\_0530\_DRG\_A1\_5203.dwg  
 Date: 2024-02-19 10:16:00  
 User: aurecon\j.hind



**LEGEND**

EXISTING DESIGNATION BOUNDARY	
PROPOSED DESIGNATION BOUNDARY	
EXISTING PROPERTY BOUNDARY	
SHARED USE PATH DESIGNATION	
DRURY SOUTH INTERCHANGE	

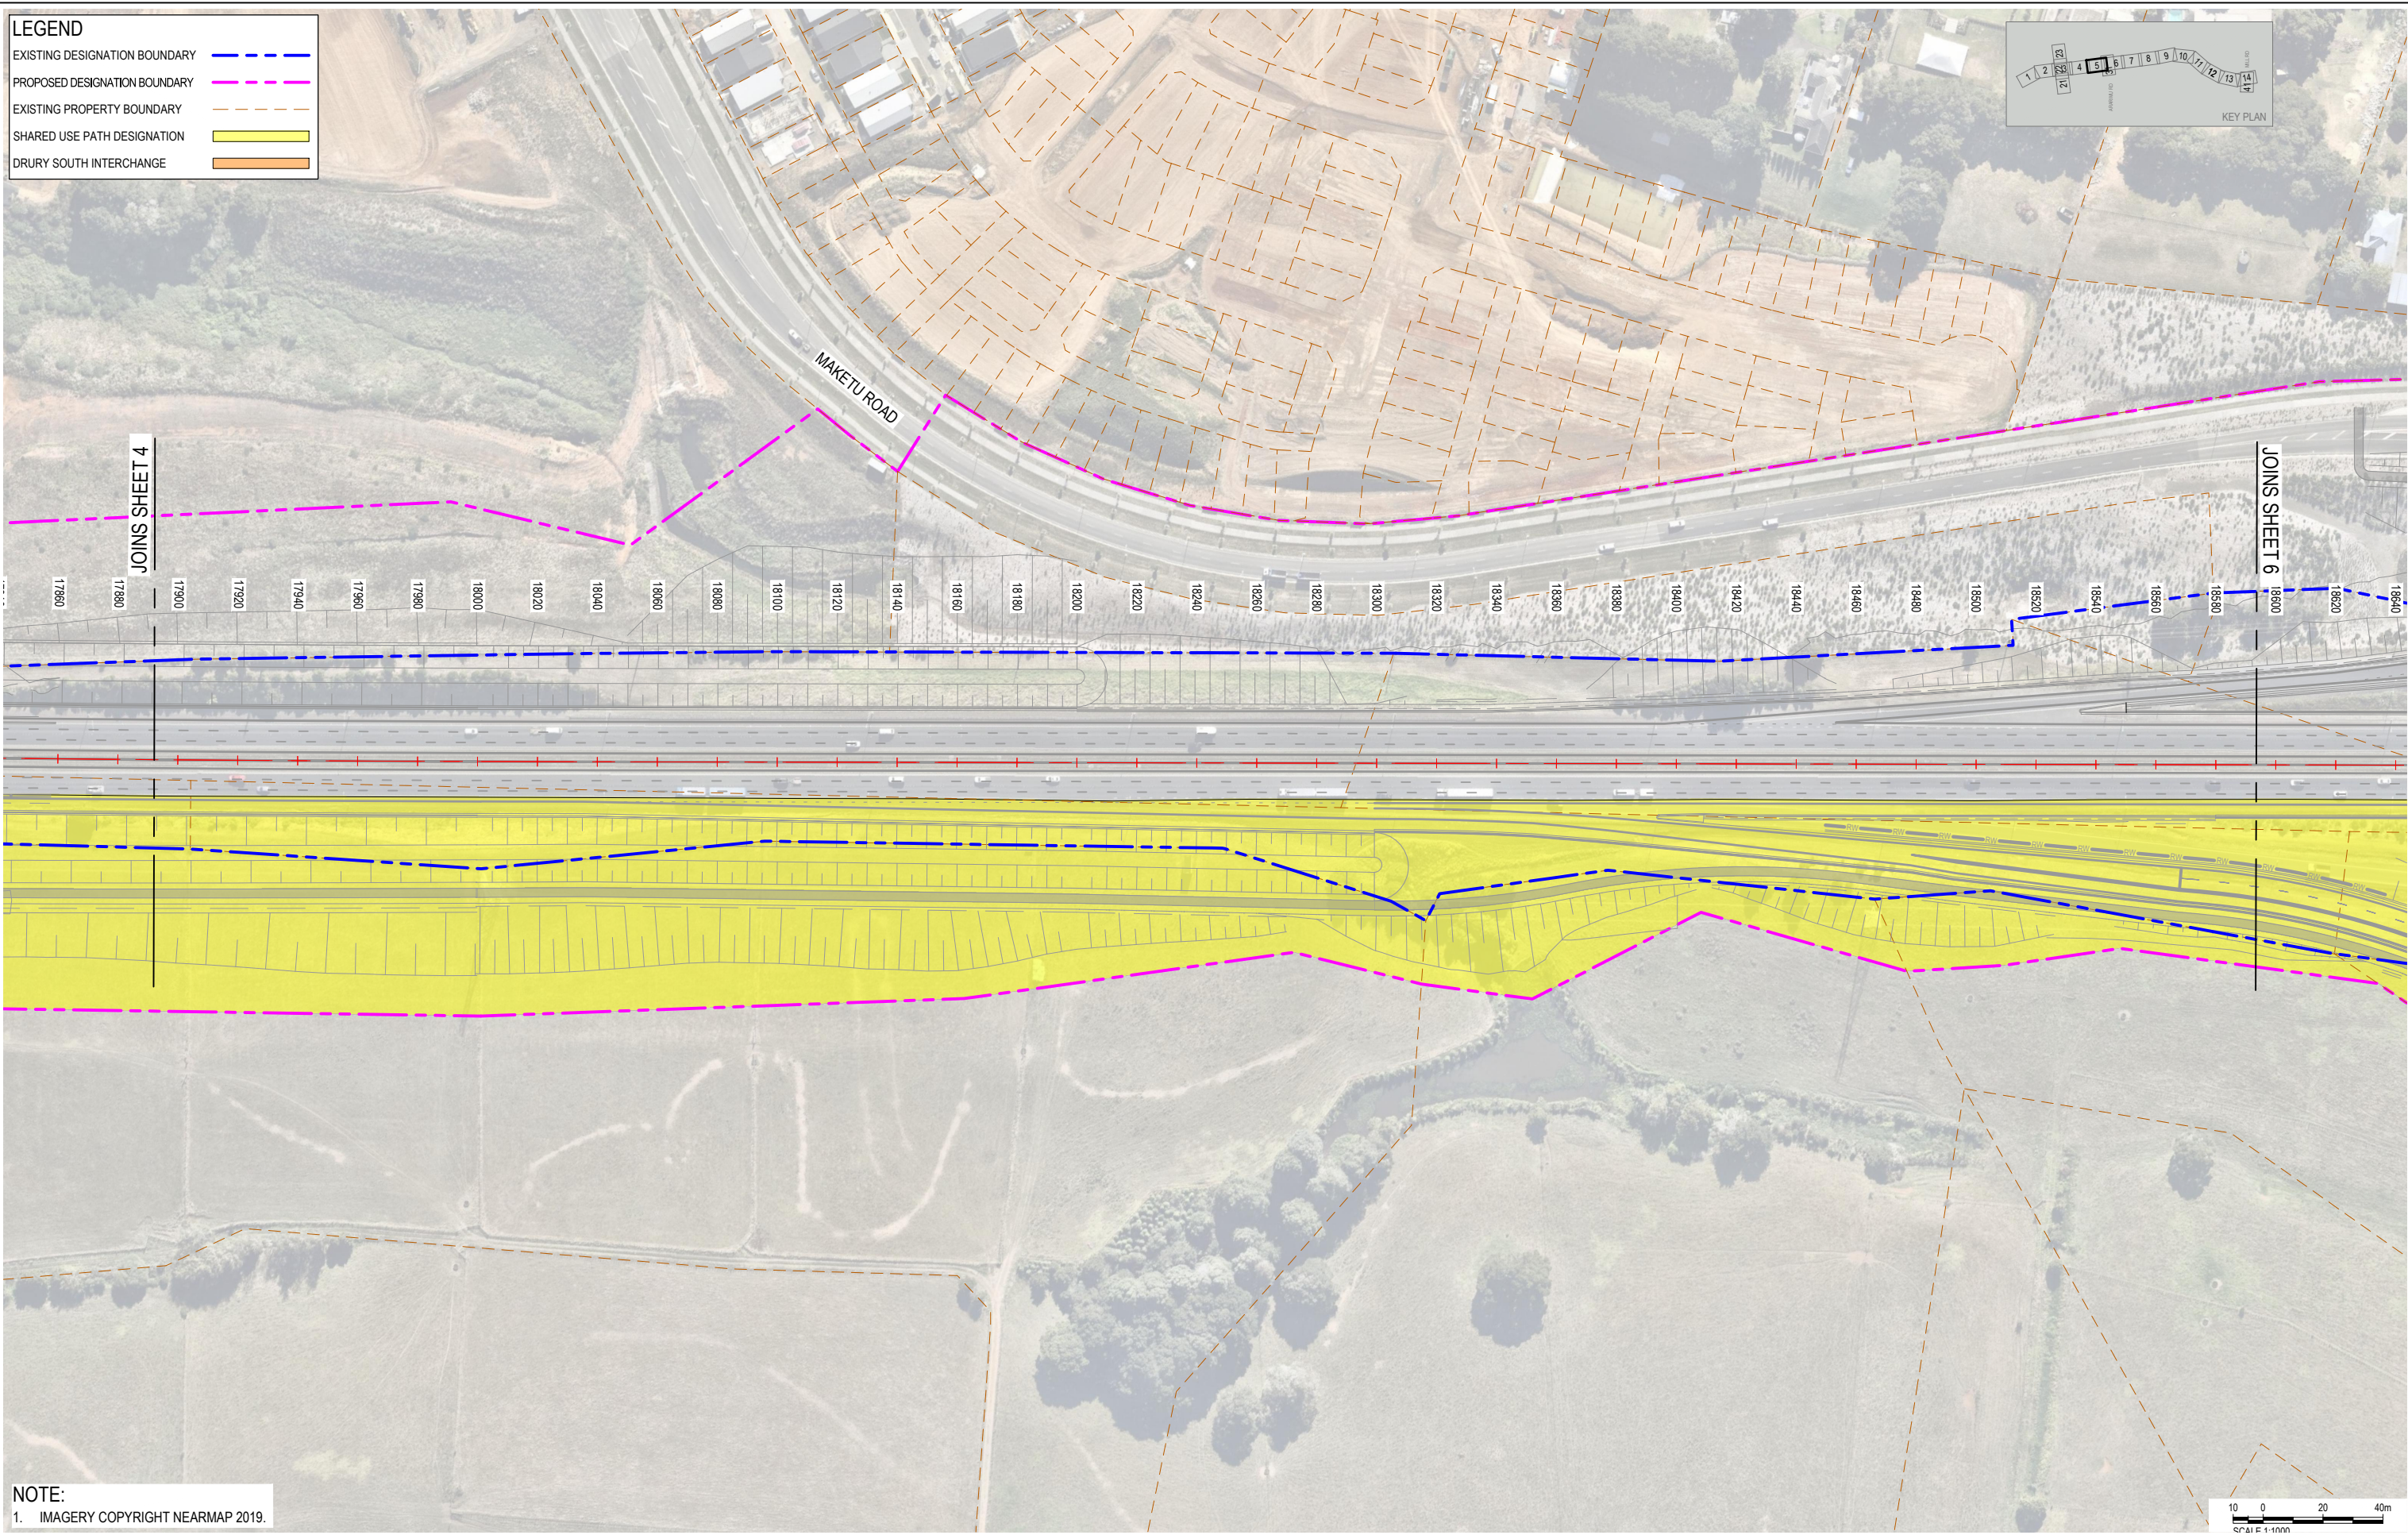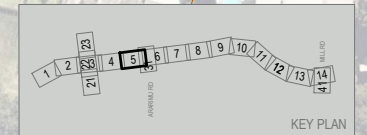

**NOTE:**  
1. IMAGERY COPYRIGHT NEARMAP 2019.





File Date: 2024-02-19 10:16:00    Client: Auckland    Filename: papakura\_sh1\_papakura\_to\_drury\_5205.dwg    Project: NZUP SH1 Papakura to Drury    Drawing: Design    Stage: 2    Project: 506207    Area: 0530    Rev: A


		<b>CLIENT</b> WAKA KOTAHU NZ TRANSPORT AGENCY	<b>REV</b> A	<b>DATE</b> 2024-02-19	<b>REVISION DETAILS</b> ISSUED FOR NOTICE OF REQUIREMENT LODGMENT	<b>APPROVED</b> M. LAING	<b>SCALE</b> 1:1000	<b>SIZE</b> A1	<b>PRELIMINARY</b> NOT FOR CONSTRUCTION	<b>PROJECT</b> NZUP SH1 PAKAPURA TO DRURY
		<b>DRAWN</b> T.HAYWOOD	<b>DESIGNED</b> I.BROWN	<b>REVIEWED</b> R.LAUREN	<b>APPROVED</b> J. HIND	<b>DATE</b> 2024-02-19	<b>TITLE</b> DESIGNATION LAYOUT SHEET 5			
<b>DRAWING No.</b> 506207 - 0530 - DRG - NN - 5205 - A										

**LEGEND**

EXISTING DESIGNATION BOUNDARY	
PROPOSED DESIGNATION BOUNDARY	
EXISTING PROPERTY BOUNDARY	
SHARED USE PATH DESIGNATION	
DRURY SOUTH INTERCHANGE	

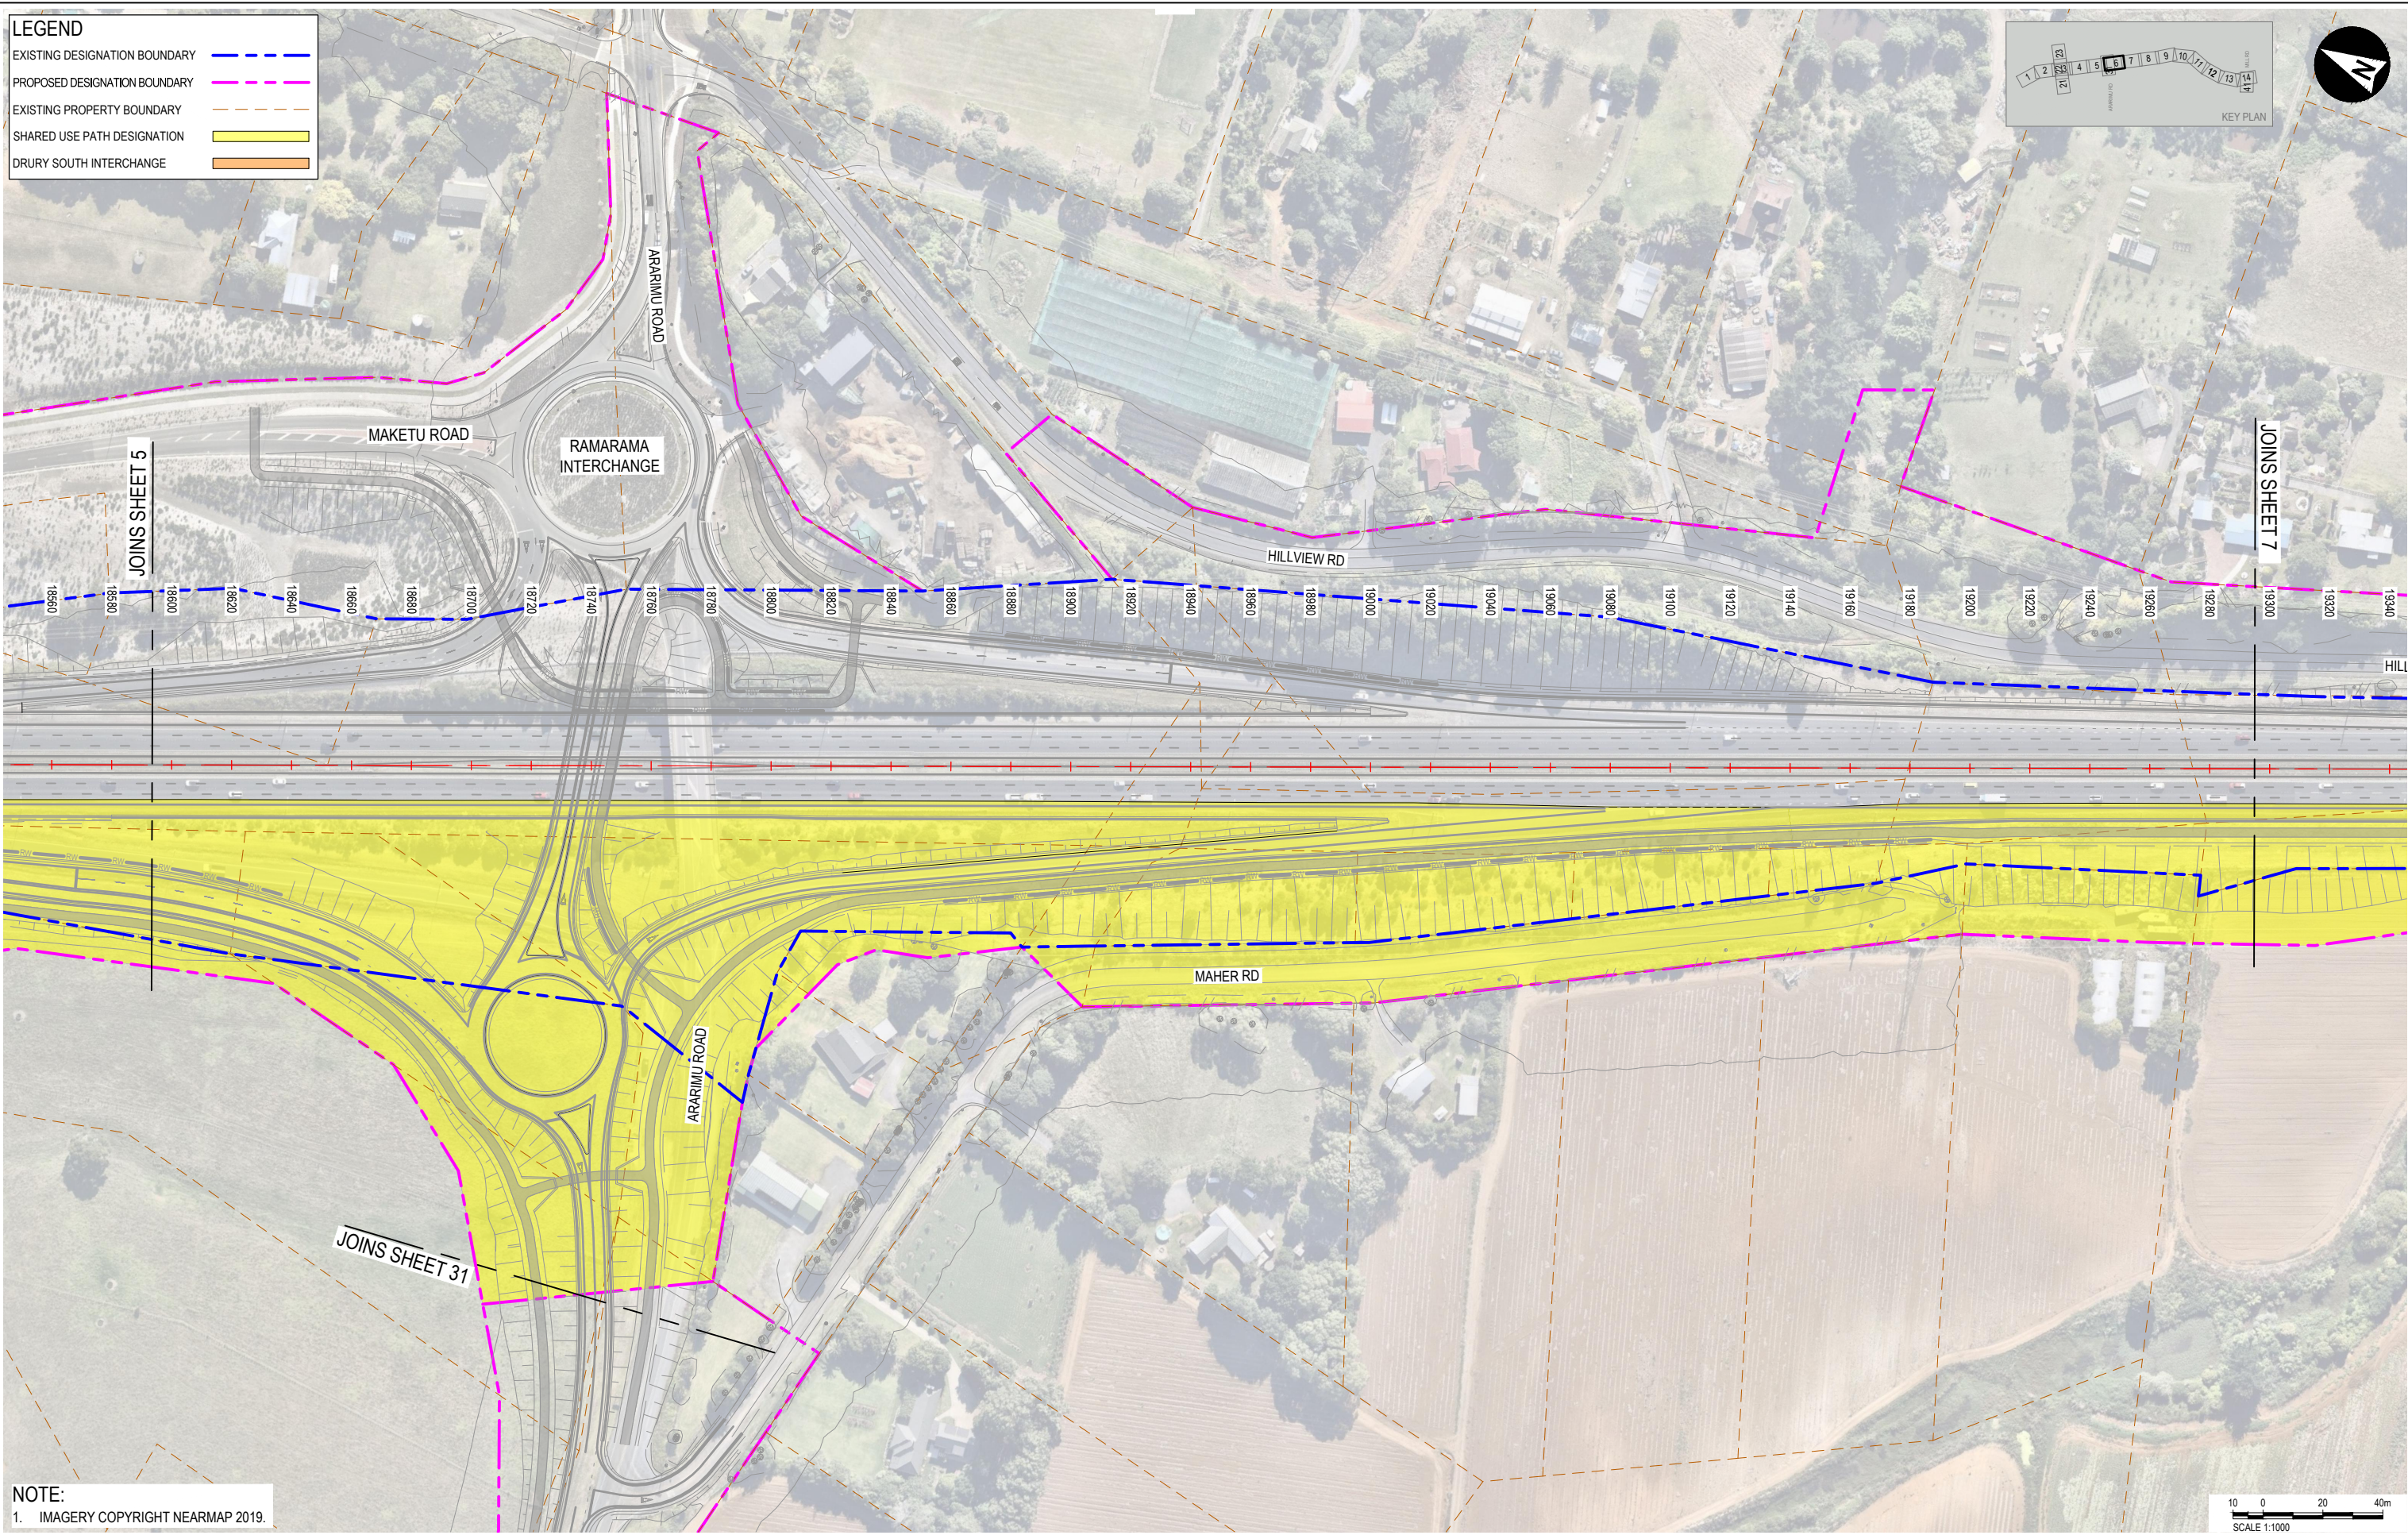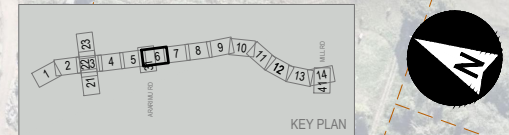

**NOTE:**  
1. IMAGERY COPYRIGHT NEARMAP 2019.

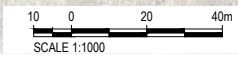


			CLIENT		REV	DATE	REVISION DETAILS	APPROVED	SCALE	SIZE	PRELIMINARY NOT FOR CONSTRUCTION  APPROVED DATE 2024-02-19 J. HIND J. HIND	PROJECT	NZUP SH1 PAPAURA TO DRURY				
					A	2024-02-19	ISSUED FOR NOTICE OF REQUIREMENT LODGMENT	M. LAING	1:1000	A1		TITLE	DESIGNATION LAYOUT SHEET 6				
													DRAWN T.HAYWOOD DESIGNED I.BROWN REVIEWED R.LAUREN		DRAWING No.	PROJECT No.	AREA
												506207	0530	DRG	NN	5206	A




**LEGEND**

EXISTING DESIGNATION BOUNDARY	
PROPOSED DESIGNATION BOUNDARY	
EXISTING PROPERTY BOUNDARY	
SHARED USE PATH DESIGNATION	
DRURY SOUTH INTERCHANGE	

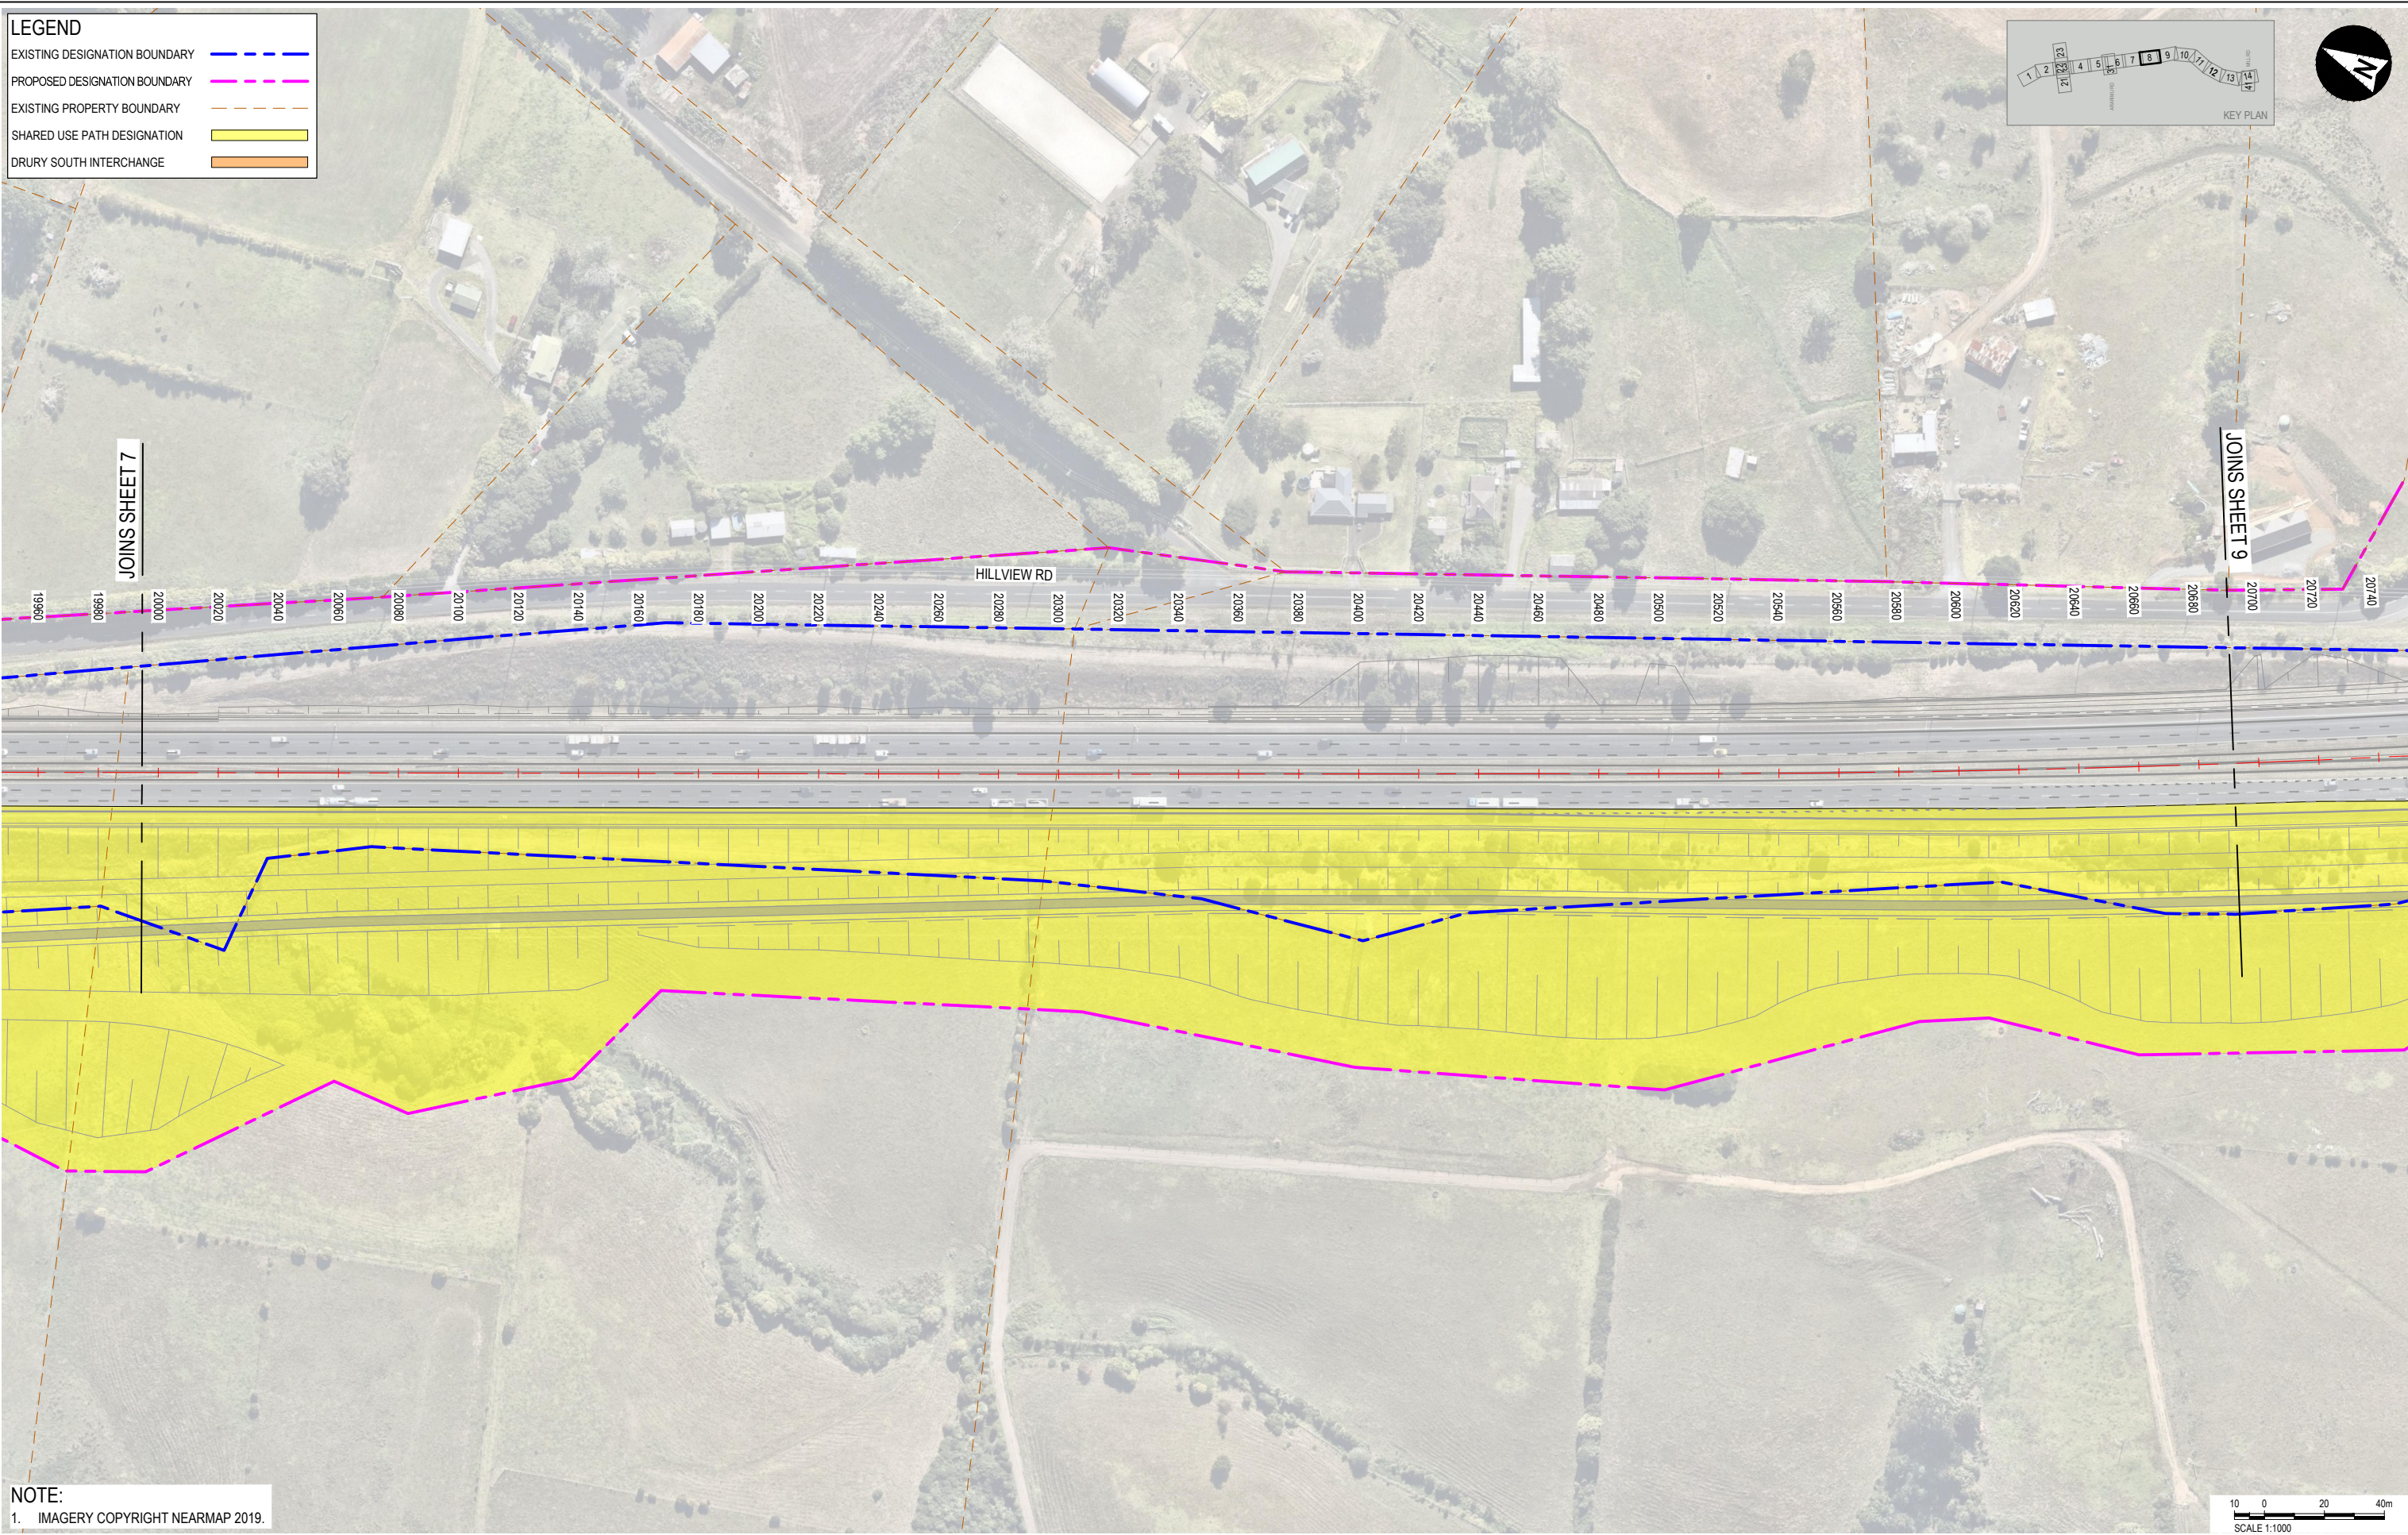

**NOTE:**  
1. IMAGERY COPYRIGHT NEARMAP 2019.

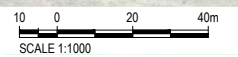

**aurecon**

**WAKA KOTAHI**  
NZ TRANSPORT  
AGENCY

REV	DATE	REVISION DETAILS	APPROVED
A	2024-02-19	ISSUED FOR NOTICE OF REQUIREMENT LODGMENT	M. LAING

SCALE	1:1000
SIZE	A1
DRAWN	T.HAYWOOD
DESIGNED	I.BROWN
REVIEWED	R.LAUREN

PRELIMINARY NOT FOR CONSTRUCTION
APPROVED
J. HIND
J. HIND

PROJECT	NZUP SH1 PAKAKURA TO DRURY					
TITLE	DESIGNATION LAYOUT SHEET 8					
DRAWING No.	PROJECT No.	AREA	TYPE	DISC	NUMBER	REV
506207	506207	0530	DRG	NN	5208	A

File Path: \\aurecon\proj\506207\506207\_01\_NZUP SH1 PAKAKURA TO DRURY\Drawings\Design\010101\_Stage 2 Permit\Design\010101\_Stage 2 Permit\Design\010101\_Stage 2 Permit\Design\010101\_Stage 2 Permit.dwg  
 Plot Date: 2024-02-19 16:00





