


 

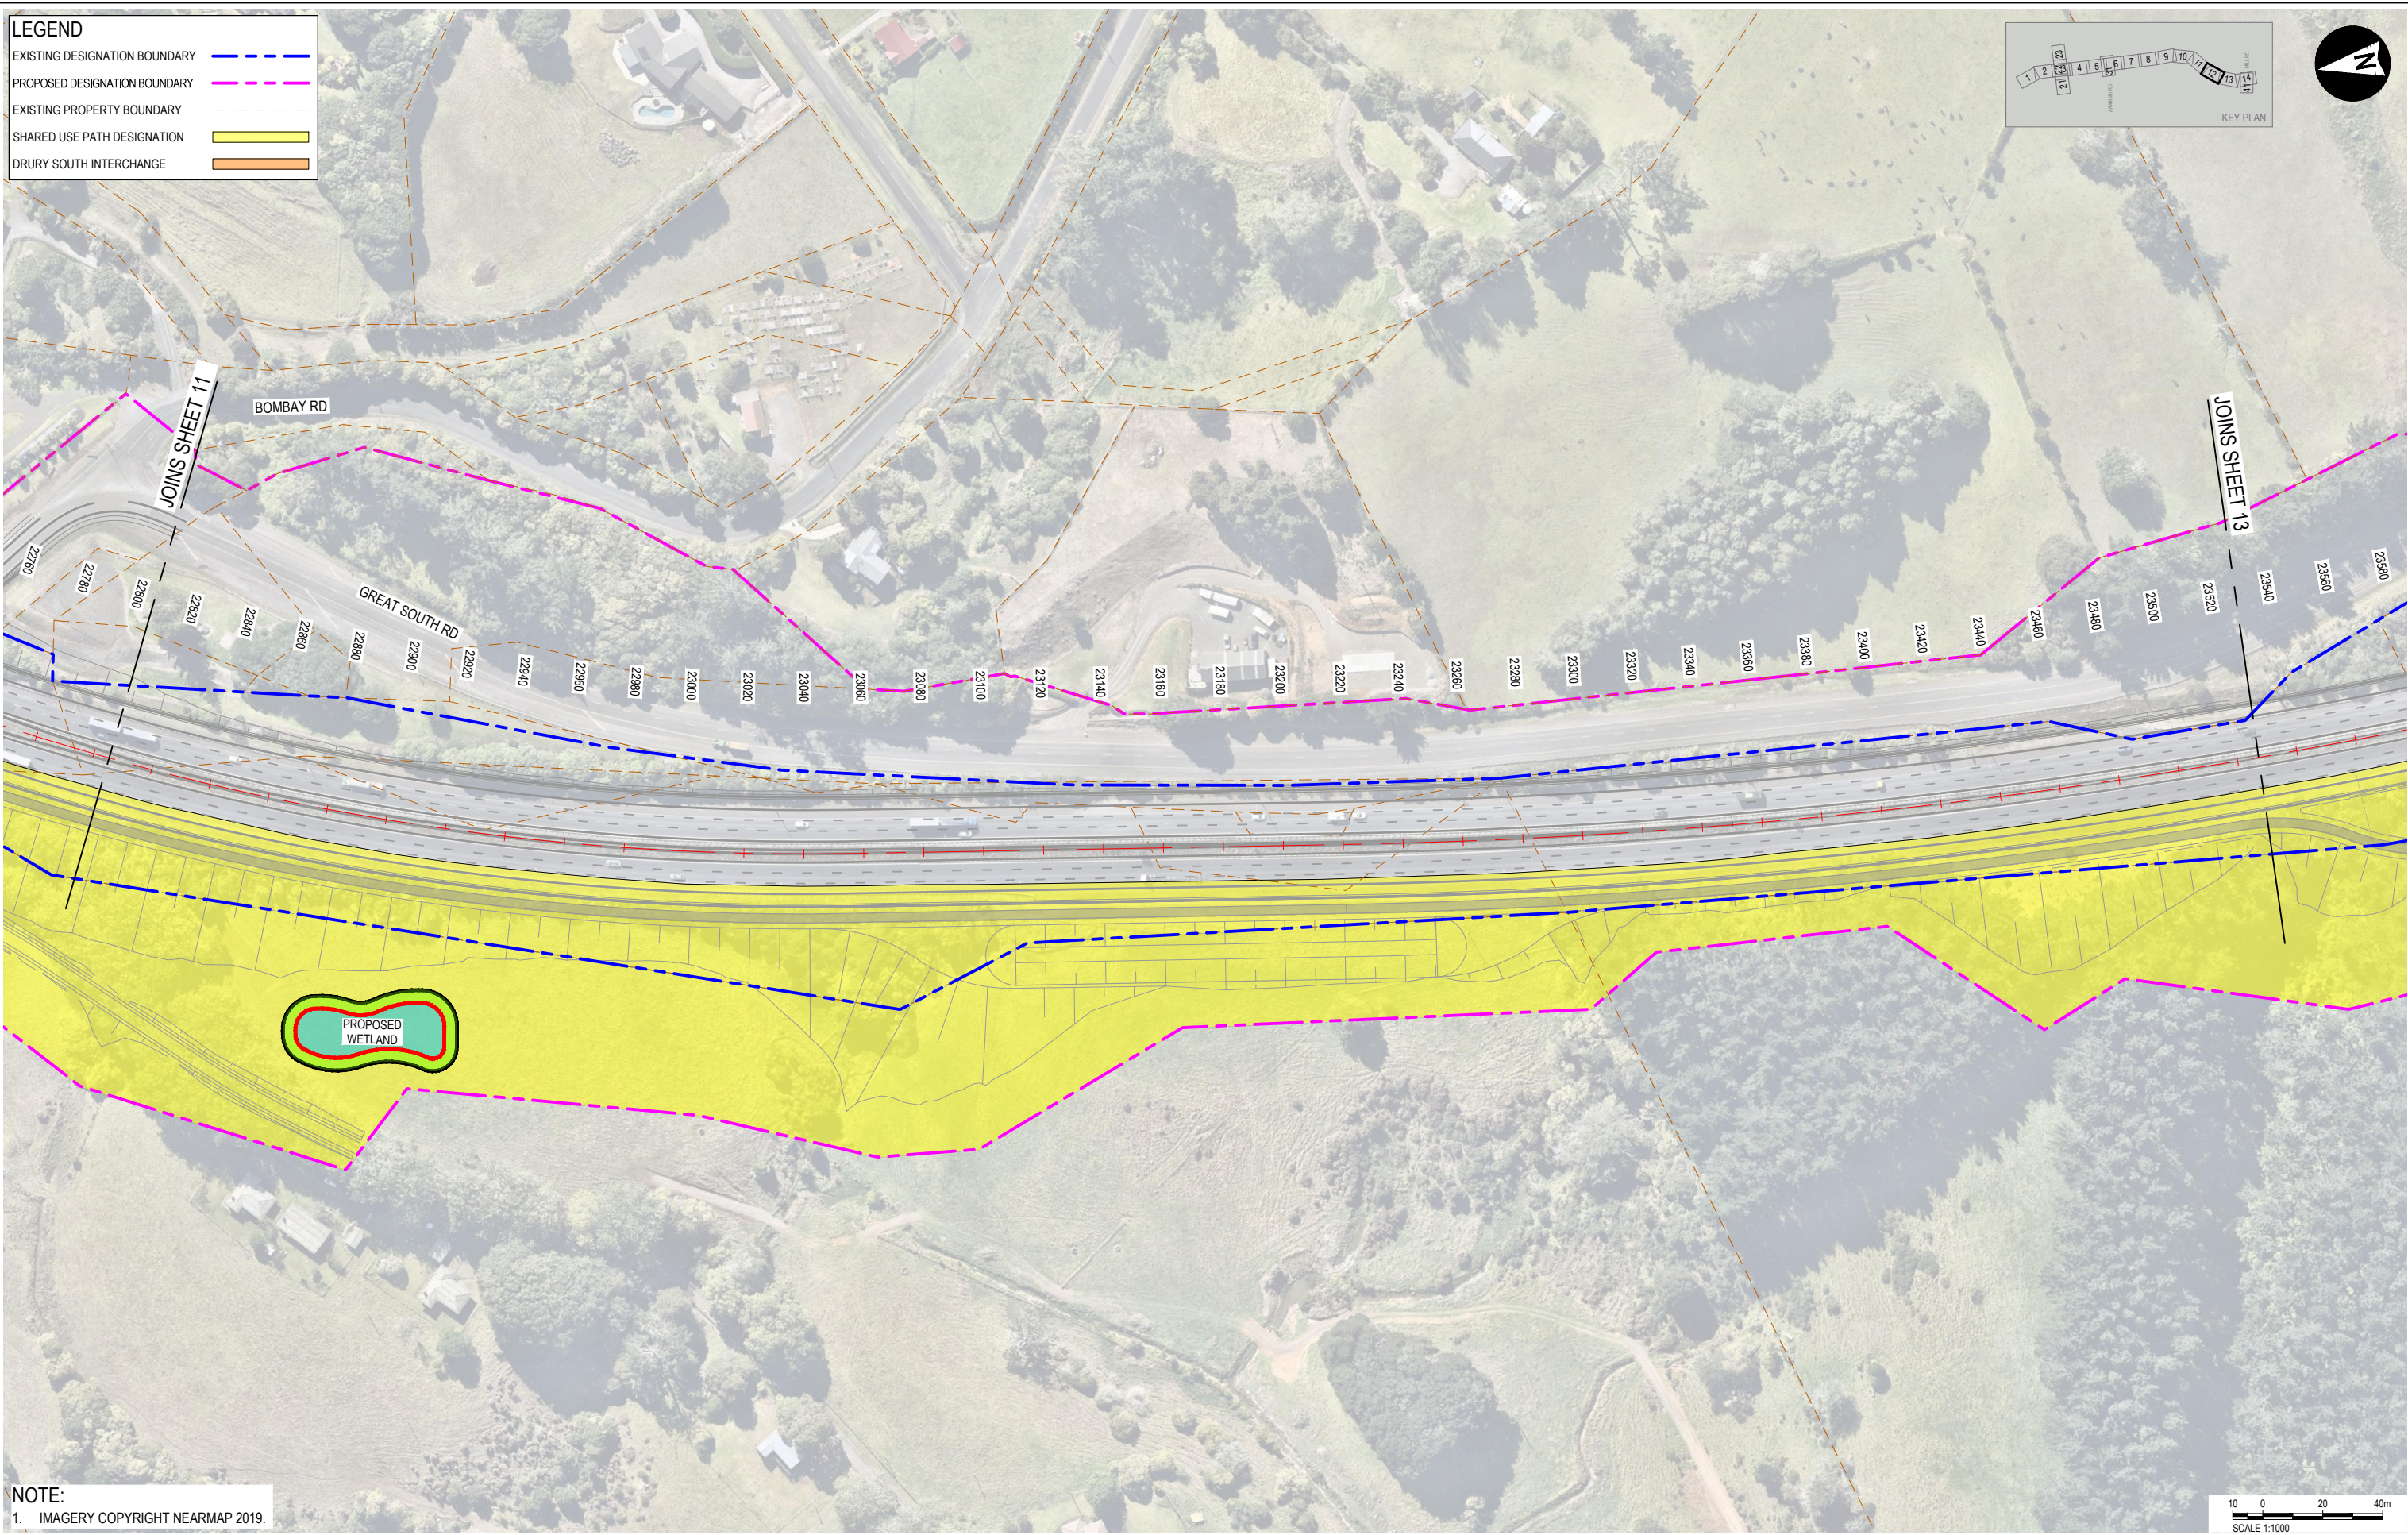
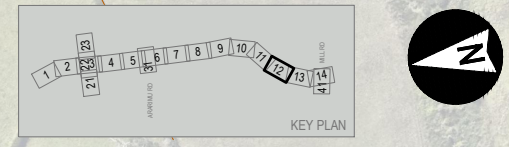
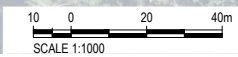


LEGEND	
EXISTING DESIGNATION BOUNDARY	
PROPOSED DESIGNATION BOUNDARY	
EXISTING PROPERTY BOUNDARY	
SHARED USE PATH DESIGNATION	
DRURY SOUTH INTERCHANGE	



NOTE:
1. IMAGERY COPYRIGHT NEARMAP 2019.





REV	DATE	REVISION DETAILS	APPROVED	SCALE	SIZE
A	2024-02-19	ISSUED FOR NOTICE OF REQUIREMENT LODGMENT	M. LAING	1:1000	A1
				DRAWN T.HAYWOOD	
				DESIGNED I.BROWN	
				REVIEWED R.LAUREN	

PRELIMINARY
NOT FOR CONSTRUCTION

APPROVED

J. HIND

J. HIND


DATE
2024-02-19

PROJECT	NZUP SH1 PAKAKURA TO DRURY					
TITLE	DESIGNATION LAYOUT SHEET 12					
DRAWING No.	PROJECT No.	AREA	TYPE	DISC	NUMBER	REV
506207	0530	DRG	NN	5212	A	


File Path: \\saurcon\projects\506207\506207_0530\Drawings\0530\0530_0530_A1_5212.dwg
 Plot Date: 2024-02-19 10:16:50
 Office: Auckland
 Filename: \\saurcon\projects\506207\506207_0530\Drawings\0530\0530_0530_A1_5212.dwg
 Stage: 2 - Permit
 Drawing: 0530

LEGEND

EXISTING DESIGNATION BOUNDARY	
PROPOSED DESIGNATION BOUNDARY	
EXISTING PROPERTY BOUNDARY	
SHARED USE PATH DESIGNATION	
DRURY SOUTH INTERCHANGE	

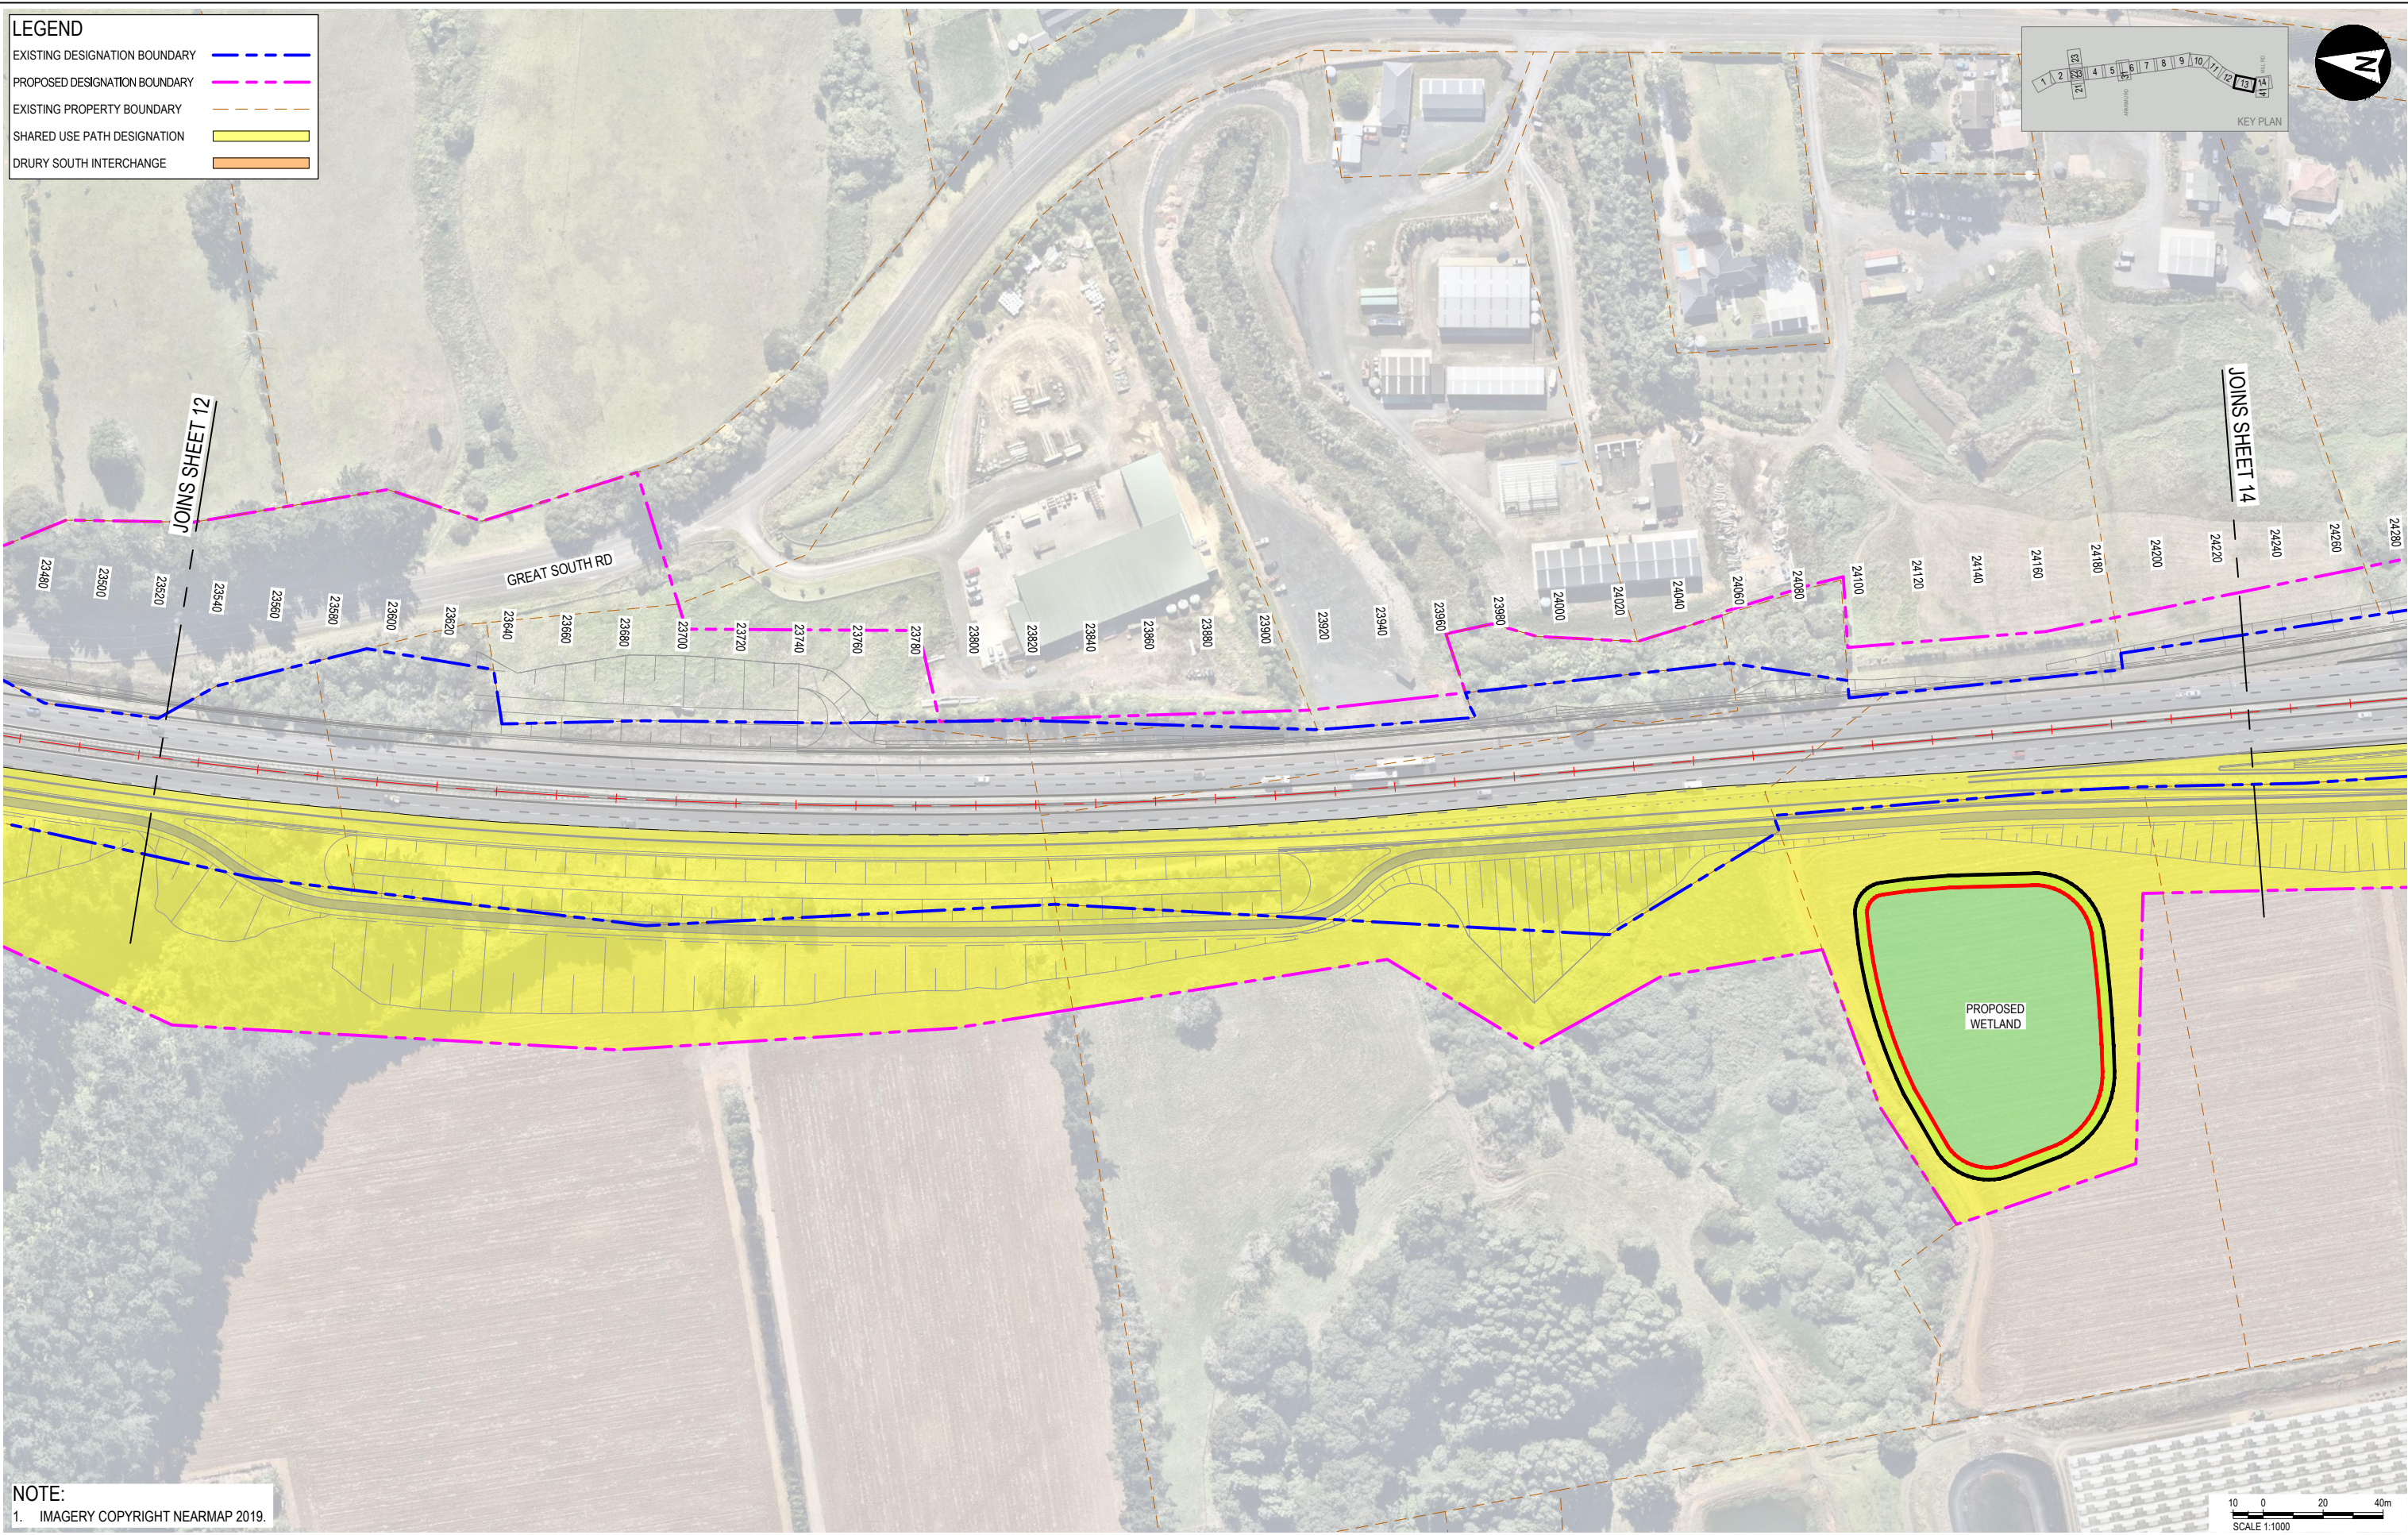

NOTE:
1. IMAGERY COPYRIGHT NEARMAP 2019.

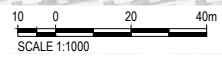

CLIENT



REV	DATE	REVISION DETAILS	APPROVED
A	2024-02-19	ISSUED FOR NOTICE OF REQUIREMENT LODGMENT	M. LAING

SCALE	1:1000
SIZE	A1
DRAWN	T.HAYWOOD
DESIGNED	I.BROWN
REVIEWED	R.LAUREN



PRELIMINARY NOT FOR CONSTRUCTION	
APPROVED	DATE
J. HIND	2024-02-19
J. HIND	

PROJECT	NZUP SH1 PAKAKURA TO DRURY					
TITLE	DESIGNATION LAYOUT SHEET 13					
DRAWING No.	PROJECT No.	AREA	TYPE	DISC	NUMBER	REV
506207	506207	0530	DRG	NN	5213	A


File Path: \\aurecon.com.au\projects\506207\506207_0530\0530_A1_5213.dwg
 Plot Date: 2024-02-19 10:16:00
 Office: Auckland
 Filename: per_aurecon.com.au\projects\506207\506207_0530\0530_A1_5213.dwg
 Stage: 2 Permitted Design
 Drawing: 0530
 Drawn: J.HAYWOOD
 Designed: I.BROWN
 Reviewed: R.LAUREN
 Approved: M.LAING
 Date: 2024-02-19

LEGEND

- EXISTING DESIGNATION BOUNDARY ---
- PROPOSED DESIGNATION BOUNDARY ---
- EXISTING PROPERTY BOUNDARY ---
- SHARED USE PATH DESIGNATION
- DRURY SOUTH INTERCHANGE

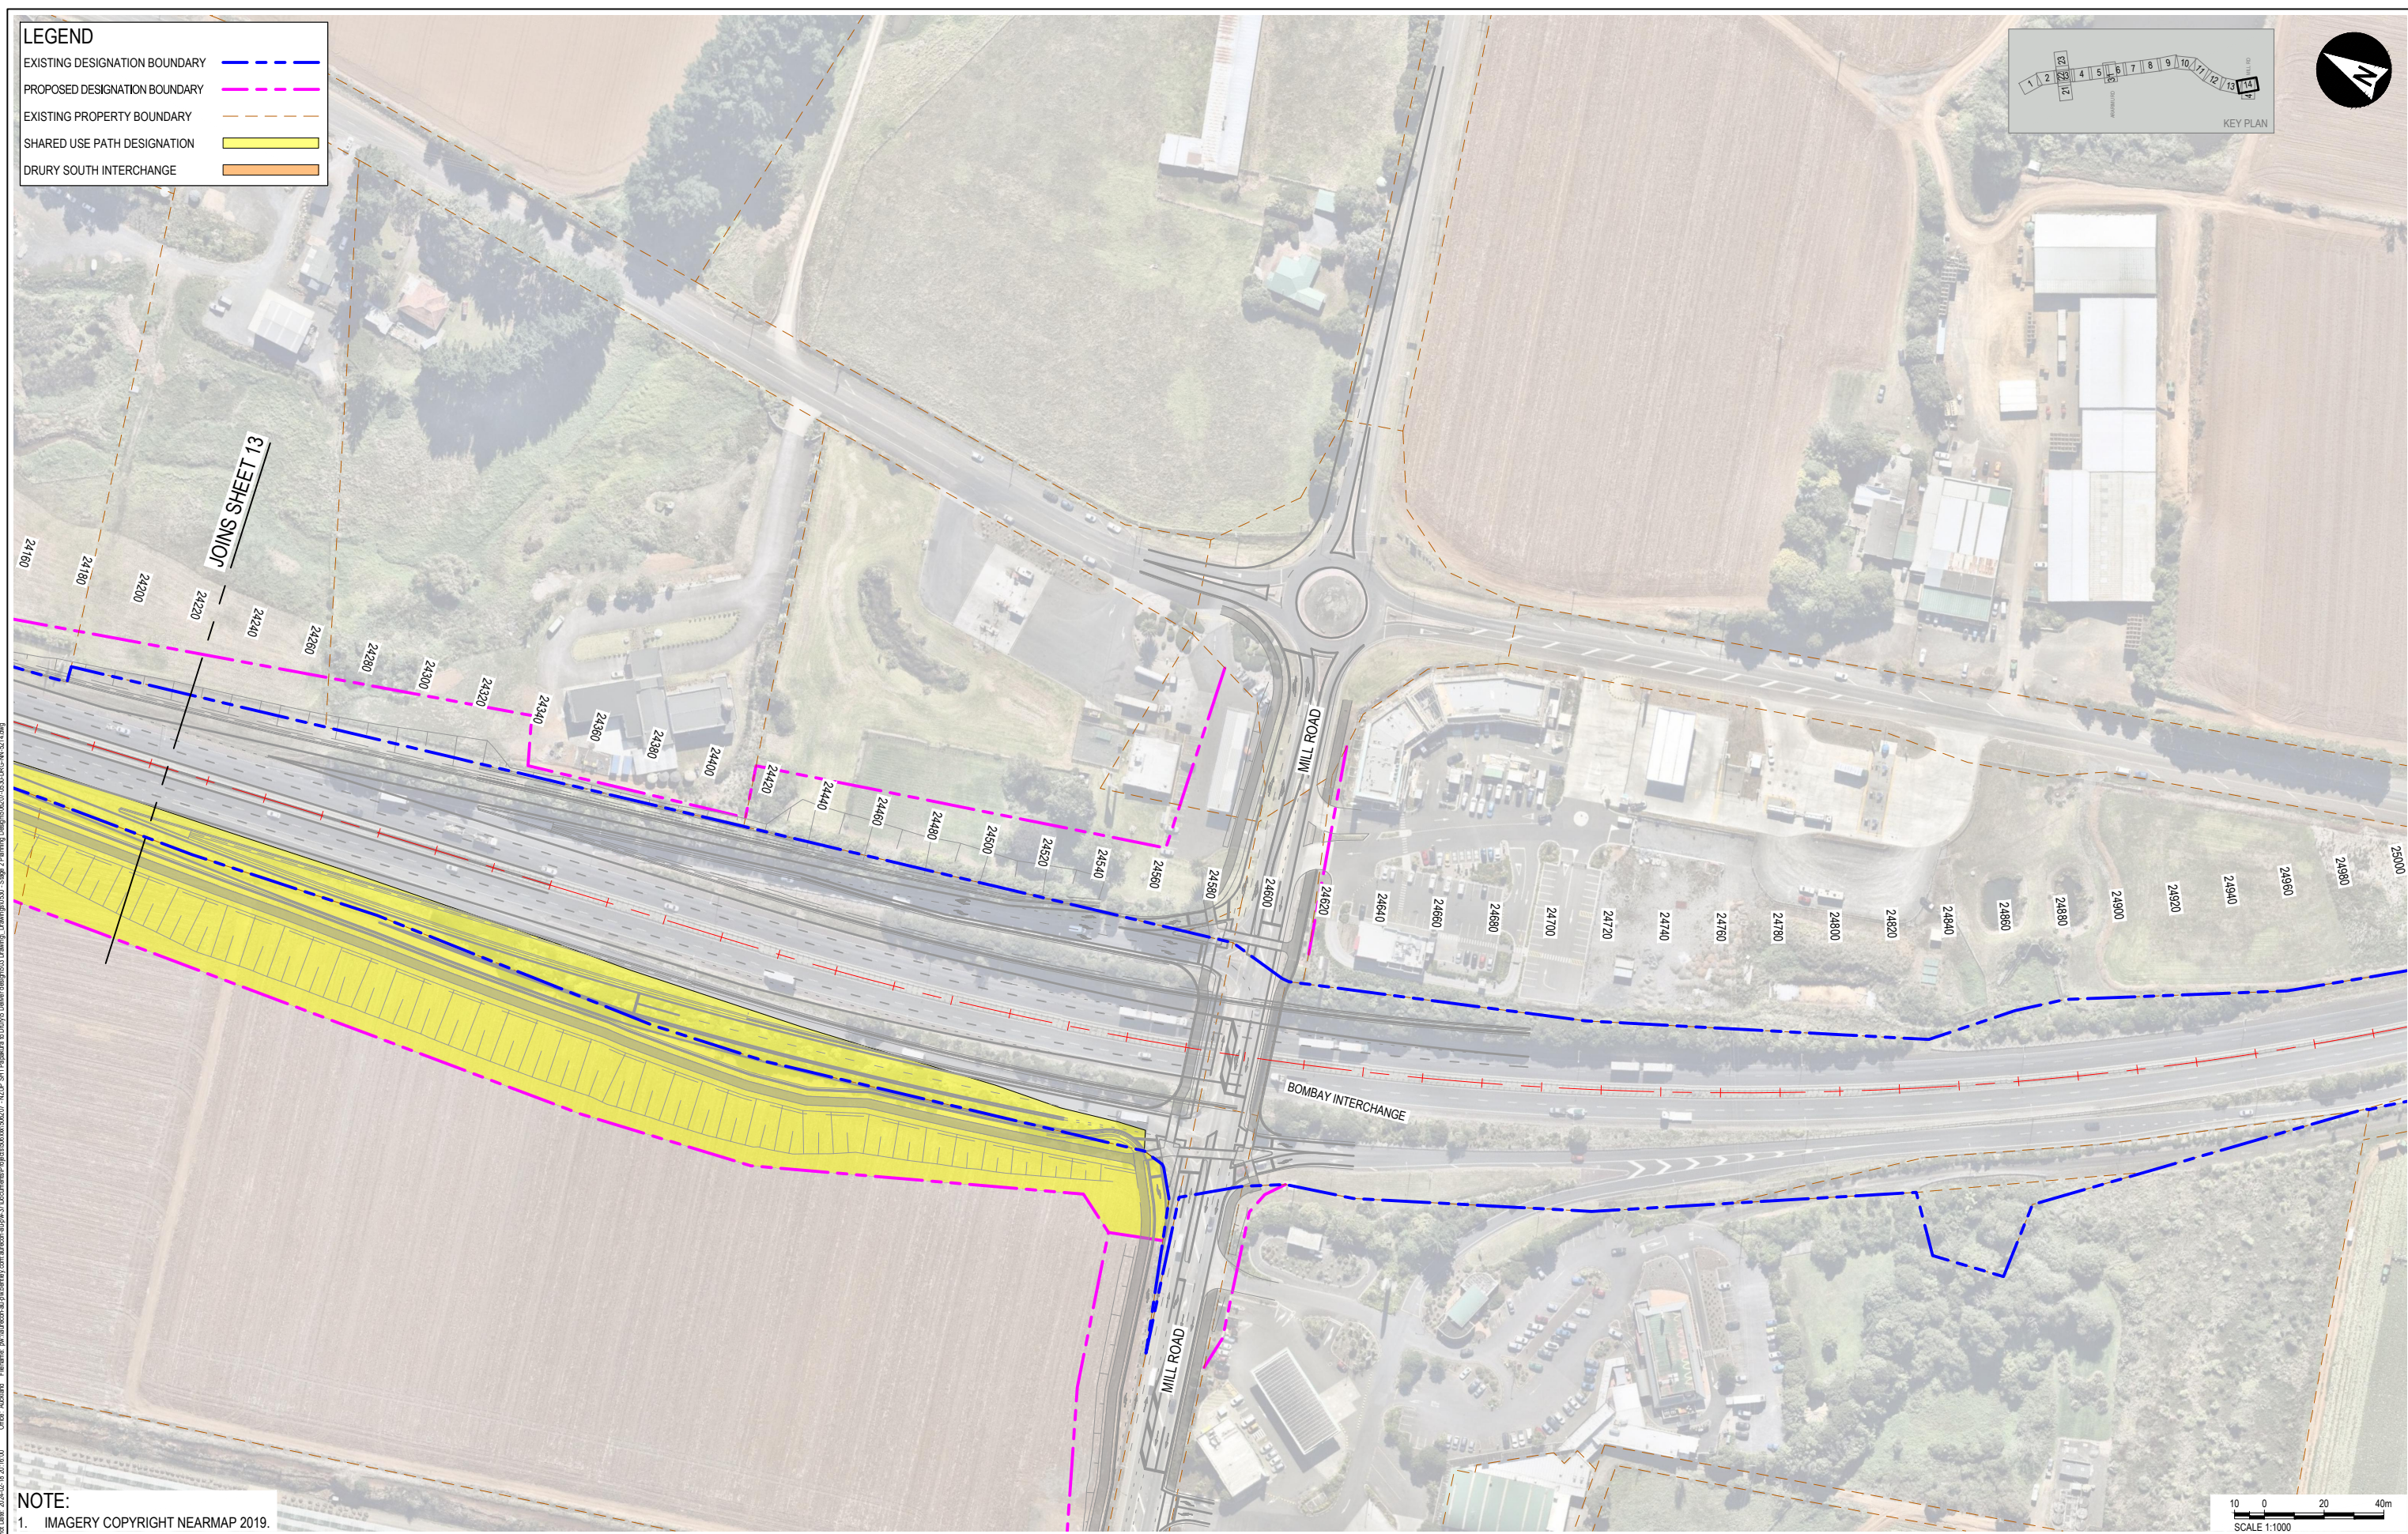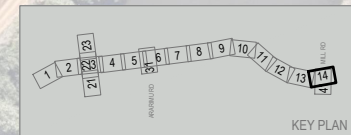

NOTE:
1. IMAGERY COPYRIGHT NEARMAP 2019.


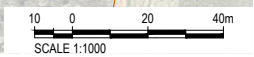


CLIENT		REV		APPROVED		SCALE		SIZE		PRELIMINARY		PROJECT	
WAKA KOTAHI NZ TRANSPORT AGENCY		A	2024-02-19	M. LAING		1:1000		A1		NOT FOR CONSTRUCTION		NZUP SH1 PAPAURA TO DRURY	
		ISSUED FOR NOTICE OF REQUIREMENT LODGMENT				DRAWN T.HAYWOOD				APPROVED		DESIGNATION LAYOUT SHEET 14	
						DESIGNED I.BROWN				DATE 2024-02-19		TITLE	
						REVIEWED R.LAUREN				J. HIND		DRAWING No.	
										J. HIND		PROJECT No.	
												AREA	
												0530	
												TYPE	
												DRG	
												DISC	
												NN	
												NUMBER	
												5214	
												REV	
												A	


WAKA KOTAHI
NZ TRANSPORT AGENCY

LEGEND

EXISTING DESIGNATION BOUNDARY	
PROPOSED DESIGNATION BOUNDARY	
EXISTING PROPERTY BOUNDARY	
SHARED USE PATH DESIGNATION	
DRURY SOUTH INTERCHANGE	

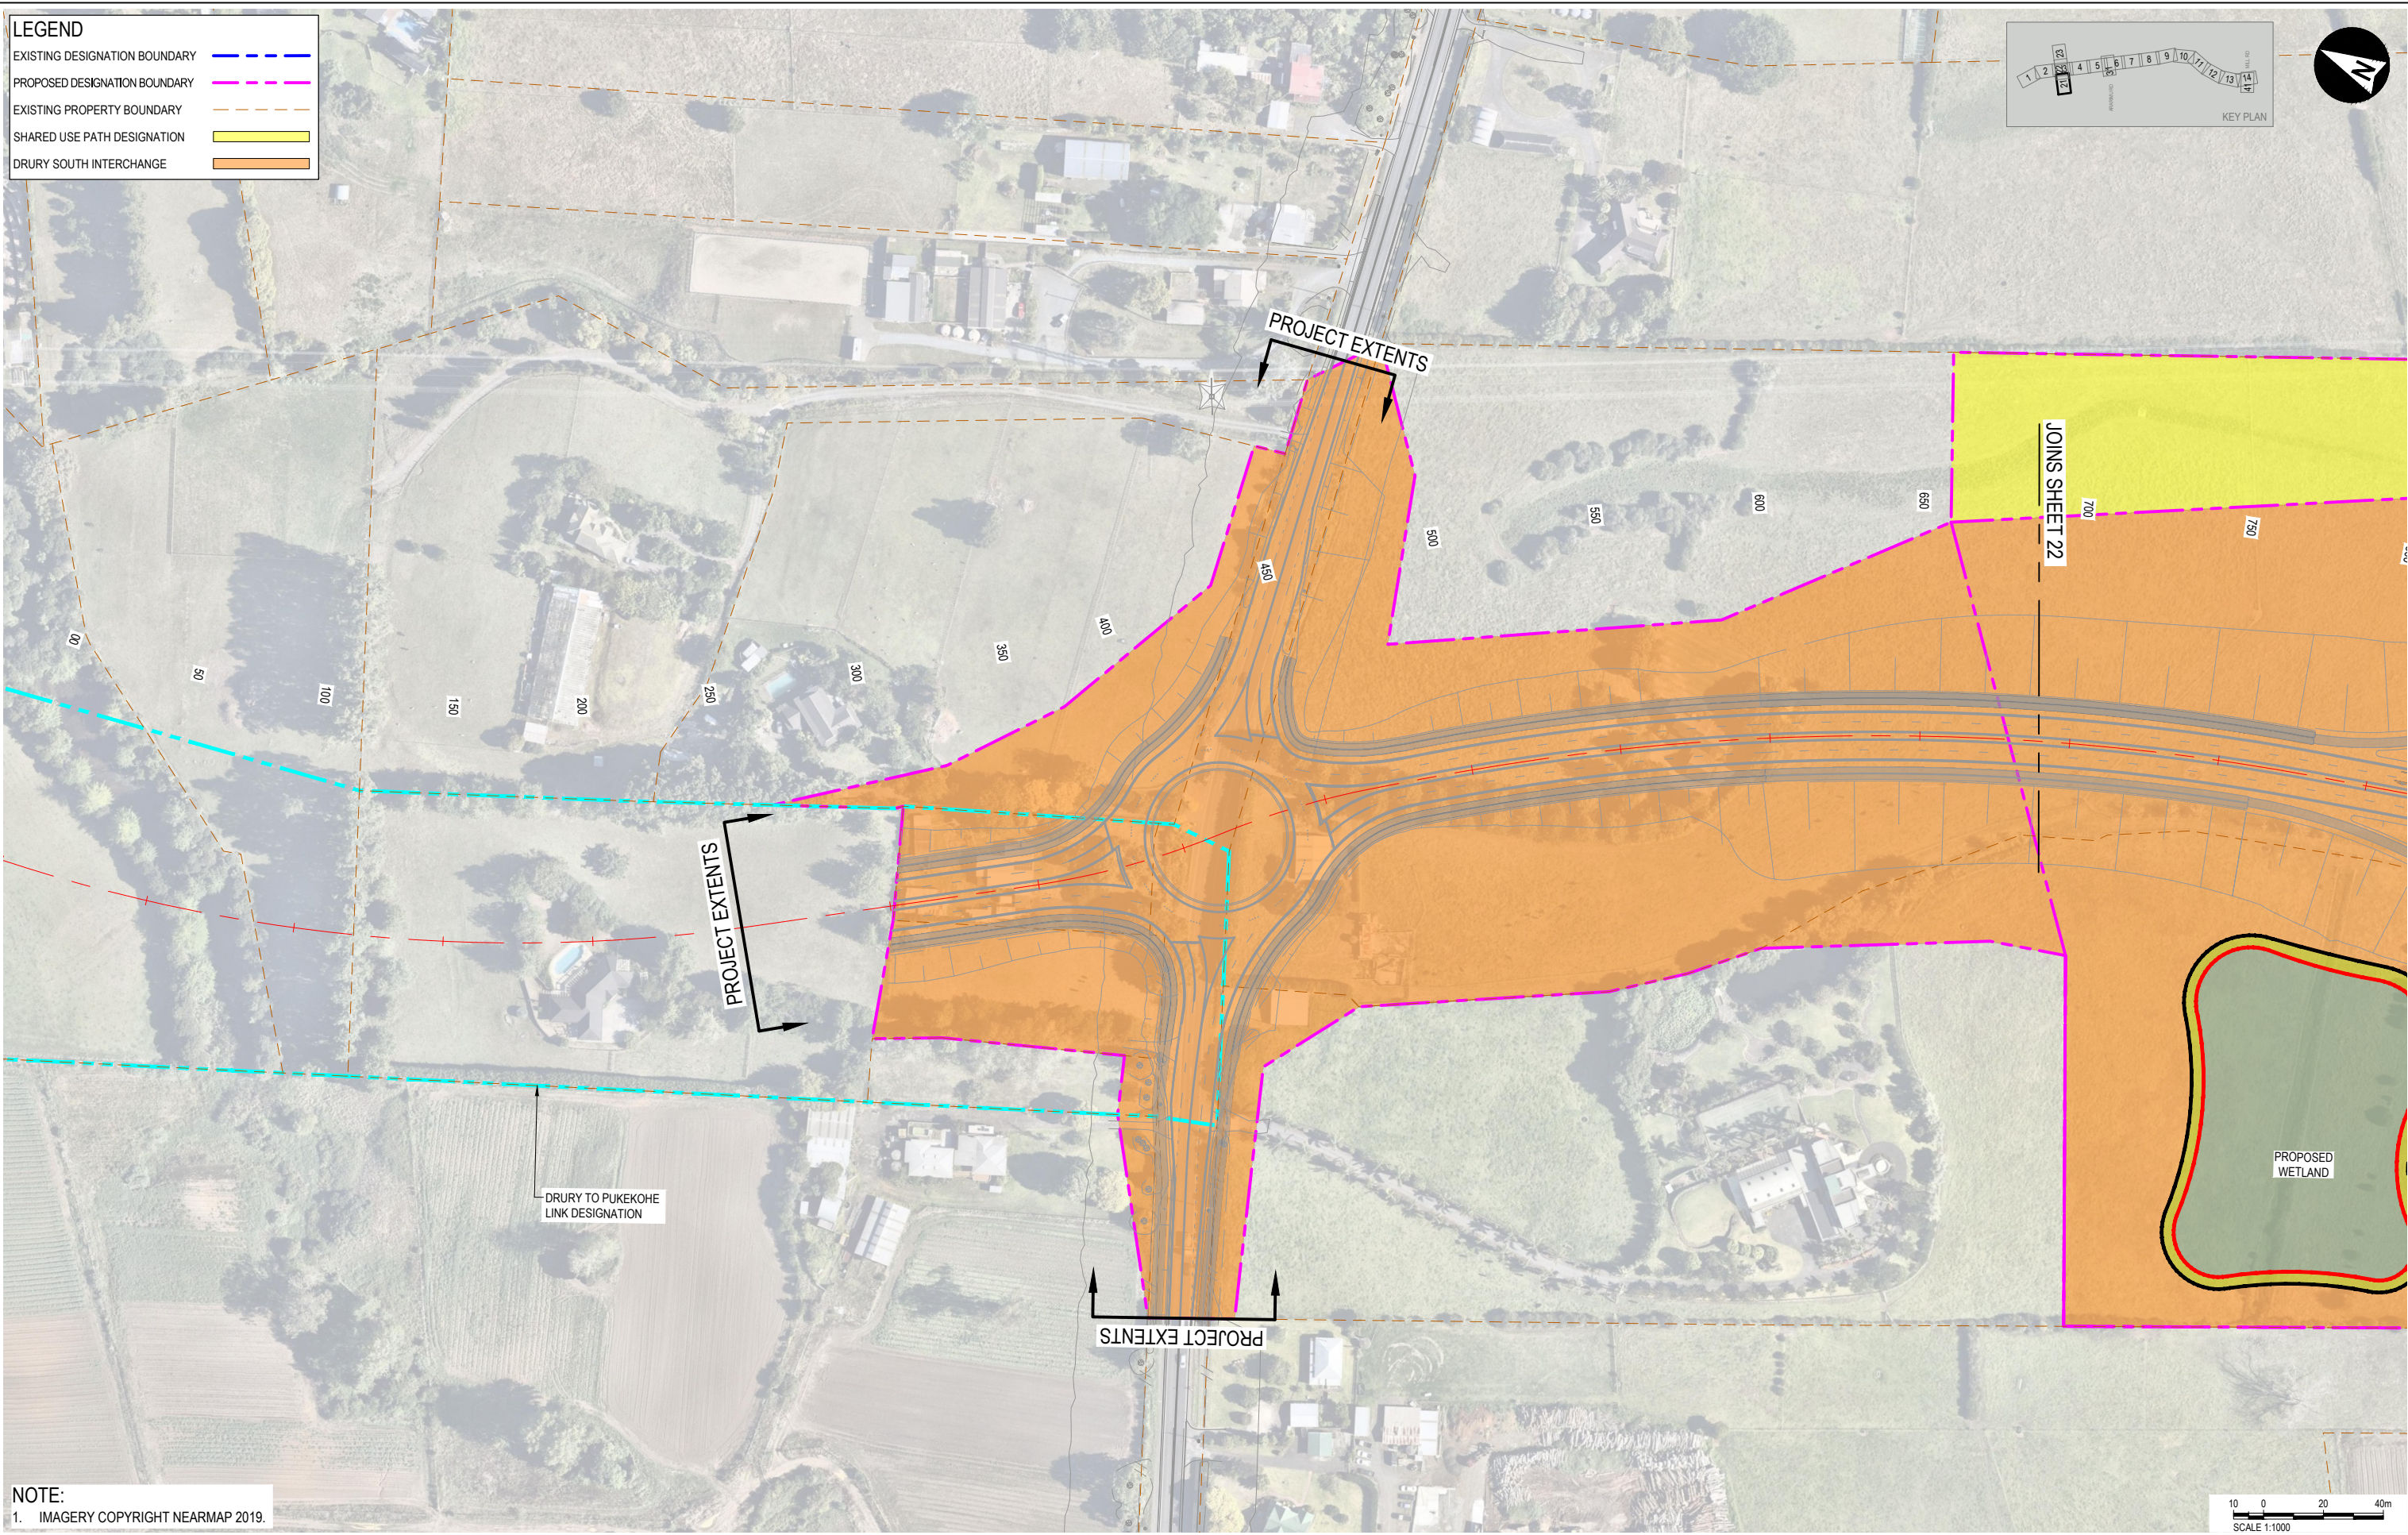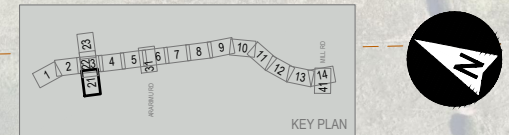


NOTE:
1. IMAGERY COPYRIGHT NEARMAP 2019.

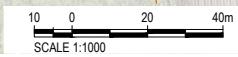



	aurecon		CLIENT		REV	DATE	REVISION DETAILS	APPROVED	SCALE	SIZE	PRELIMINARY NOT FOR CONSTRUCTION	PROJECT	NZUP SH1 PAPAURA TO DRURY						
			A	2024-02-19	ISSUED FOR NOTICE OF REQUIREMENT LODGMENT	M. LAING	1:1000	A1	DESIGNED T. HAYWOOD	APPROVED		DESIGNATION LAYOUT SHEET 21							
									REVIEWED R. LAUREN		DATE 2024-02-19	TITLE	DRAWING No.	PROJECT No.	AREA	TYPE	DISC	NUMBER	REV
													506207	0530	DRG	NN	5221	A	

LEGEND

- EXISTING DESIGNATION BOUNDARY (Blue dashed line)
- PROPOSED DESIGNATION BOUNDARY (Magenta dashed line)
- EXISTING PROPERTY BOUNDARY (Orange dashed line)
- SHARED USE PATH DESIGNATION (Yellow shaded area)
- DRURY SOUTH INTERCHANGE (Orange shaded area)

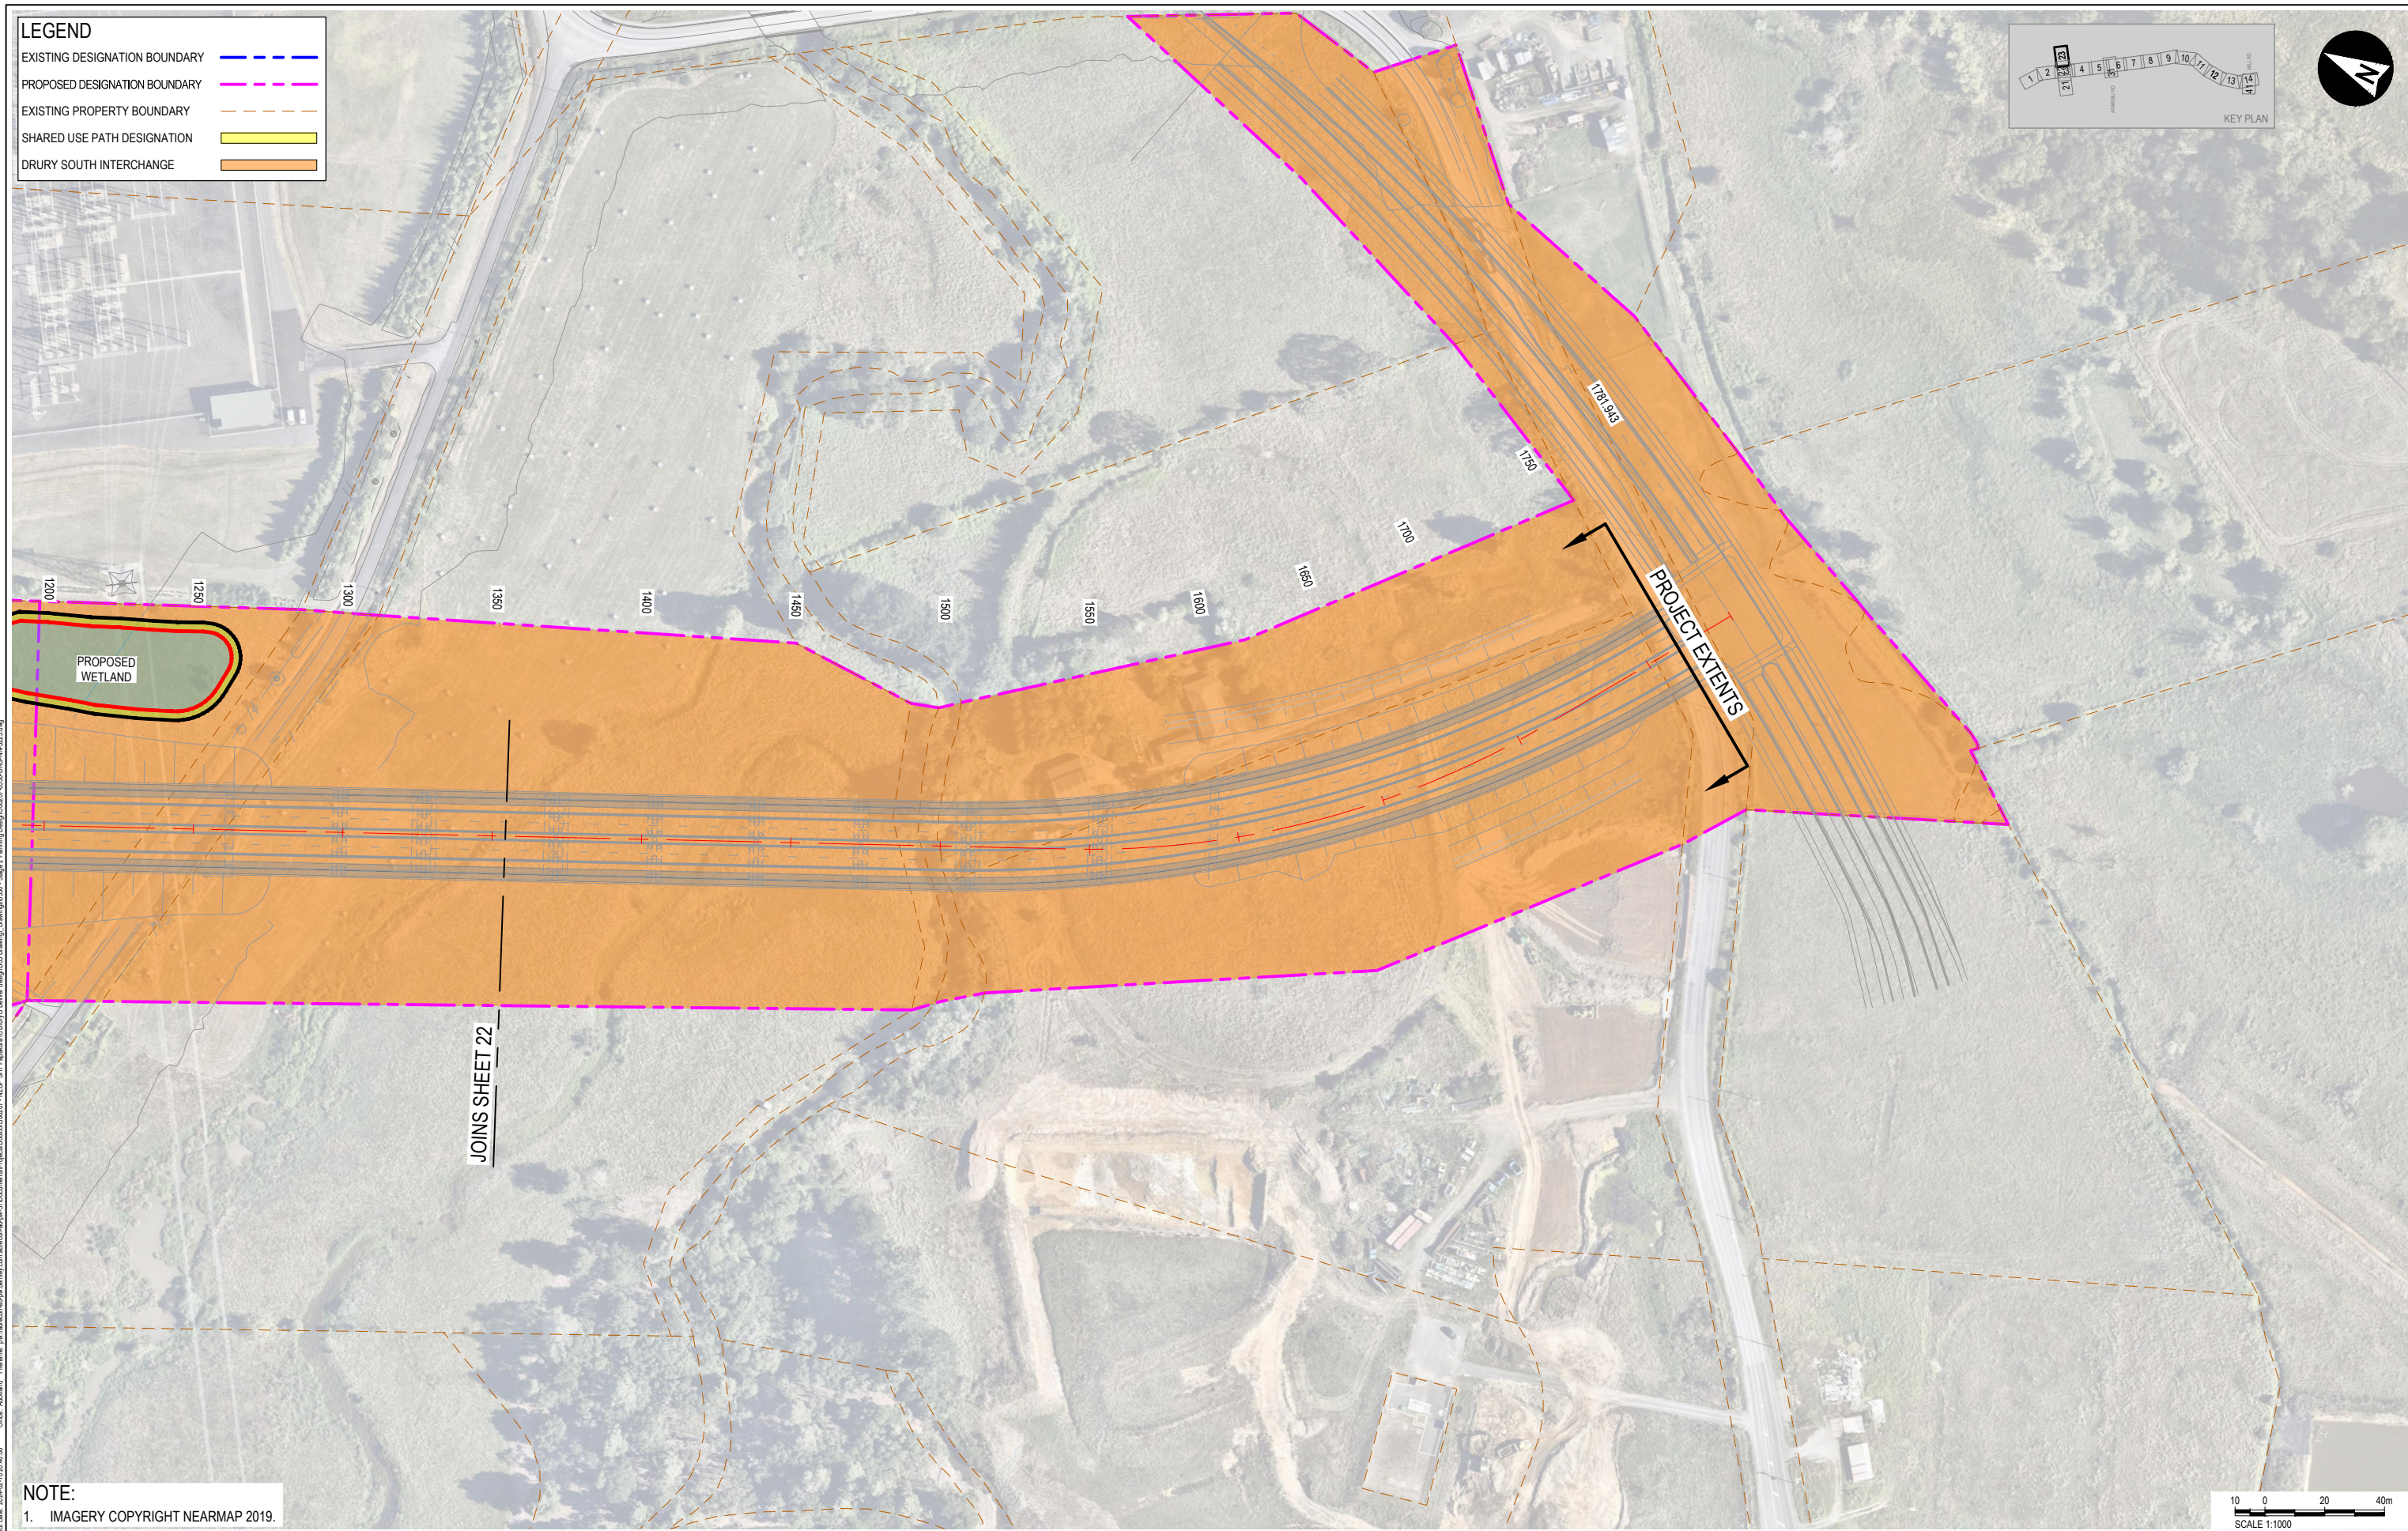

NOTE:
1. IMAGERY COPYRIGHT NEARMAP 2019.

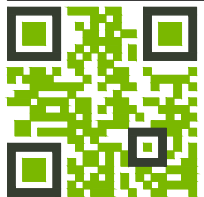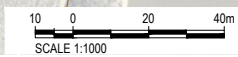

CLIENT

REV	DATE	REVISION DETAILS	APPROVED
A	2024-02-19	ISSUED FOR NOTICE OF REQUIREMENT LODGMENT	M. LAING

SCALE	SIZE
1:1000	A1
DRAWN	T.HAYWOOD
DESIGNED	I.BROWN
REVIEWED	R.LAUREN


PRELIMINARY NOT FOR CONSTRUCTION	
APPROVED	
DATE	2024-02-19
J. HIND	
J. HIND	

PROJECT	NZUP SH1 PAKAKURA TO DRURY										
TITLE	DESIGNATION LAYOUT SHEET 23										
DRAWING No.	506207	AREA	0530	TYPE	DRG	DISC	NN	NUMBER	5223	REV	A


Proj Date: 2024-02-19 10:40:00 | Client: Auckland | Filename: p:\aurecon\proj\506207\0530\Documents\Project\506207_0530_0530\0530_Design_Drawing\0530_Sheet 23_Papakura to Drury\0530_Design_Drawing\0530_Sheet 23_Papakura to Drury.dwg | Drawn: aurecon | Scale: 1:1000 | Date: 2024-02-19

LEGEND

EXISTING DESIGNATION BOUNDARY	
PROPOSED DESIGNATION BOUNDARY	
EXISTING PROPERTY BOUNDARY	
SHARED USE PATH DESIGNATION	
DRURY SOUTH INTERCHANGE	

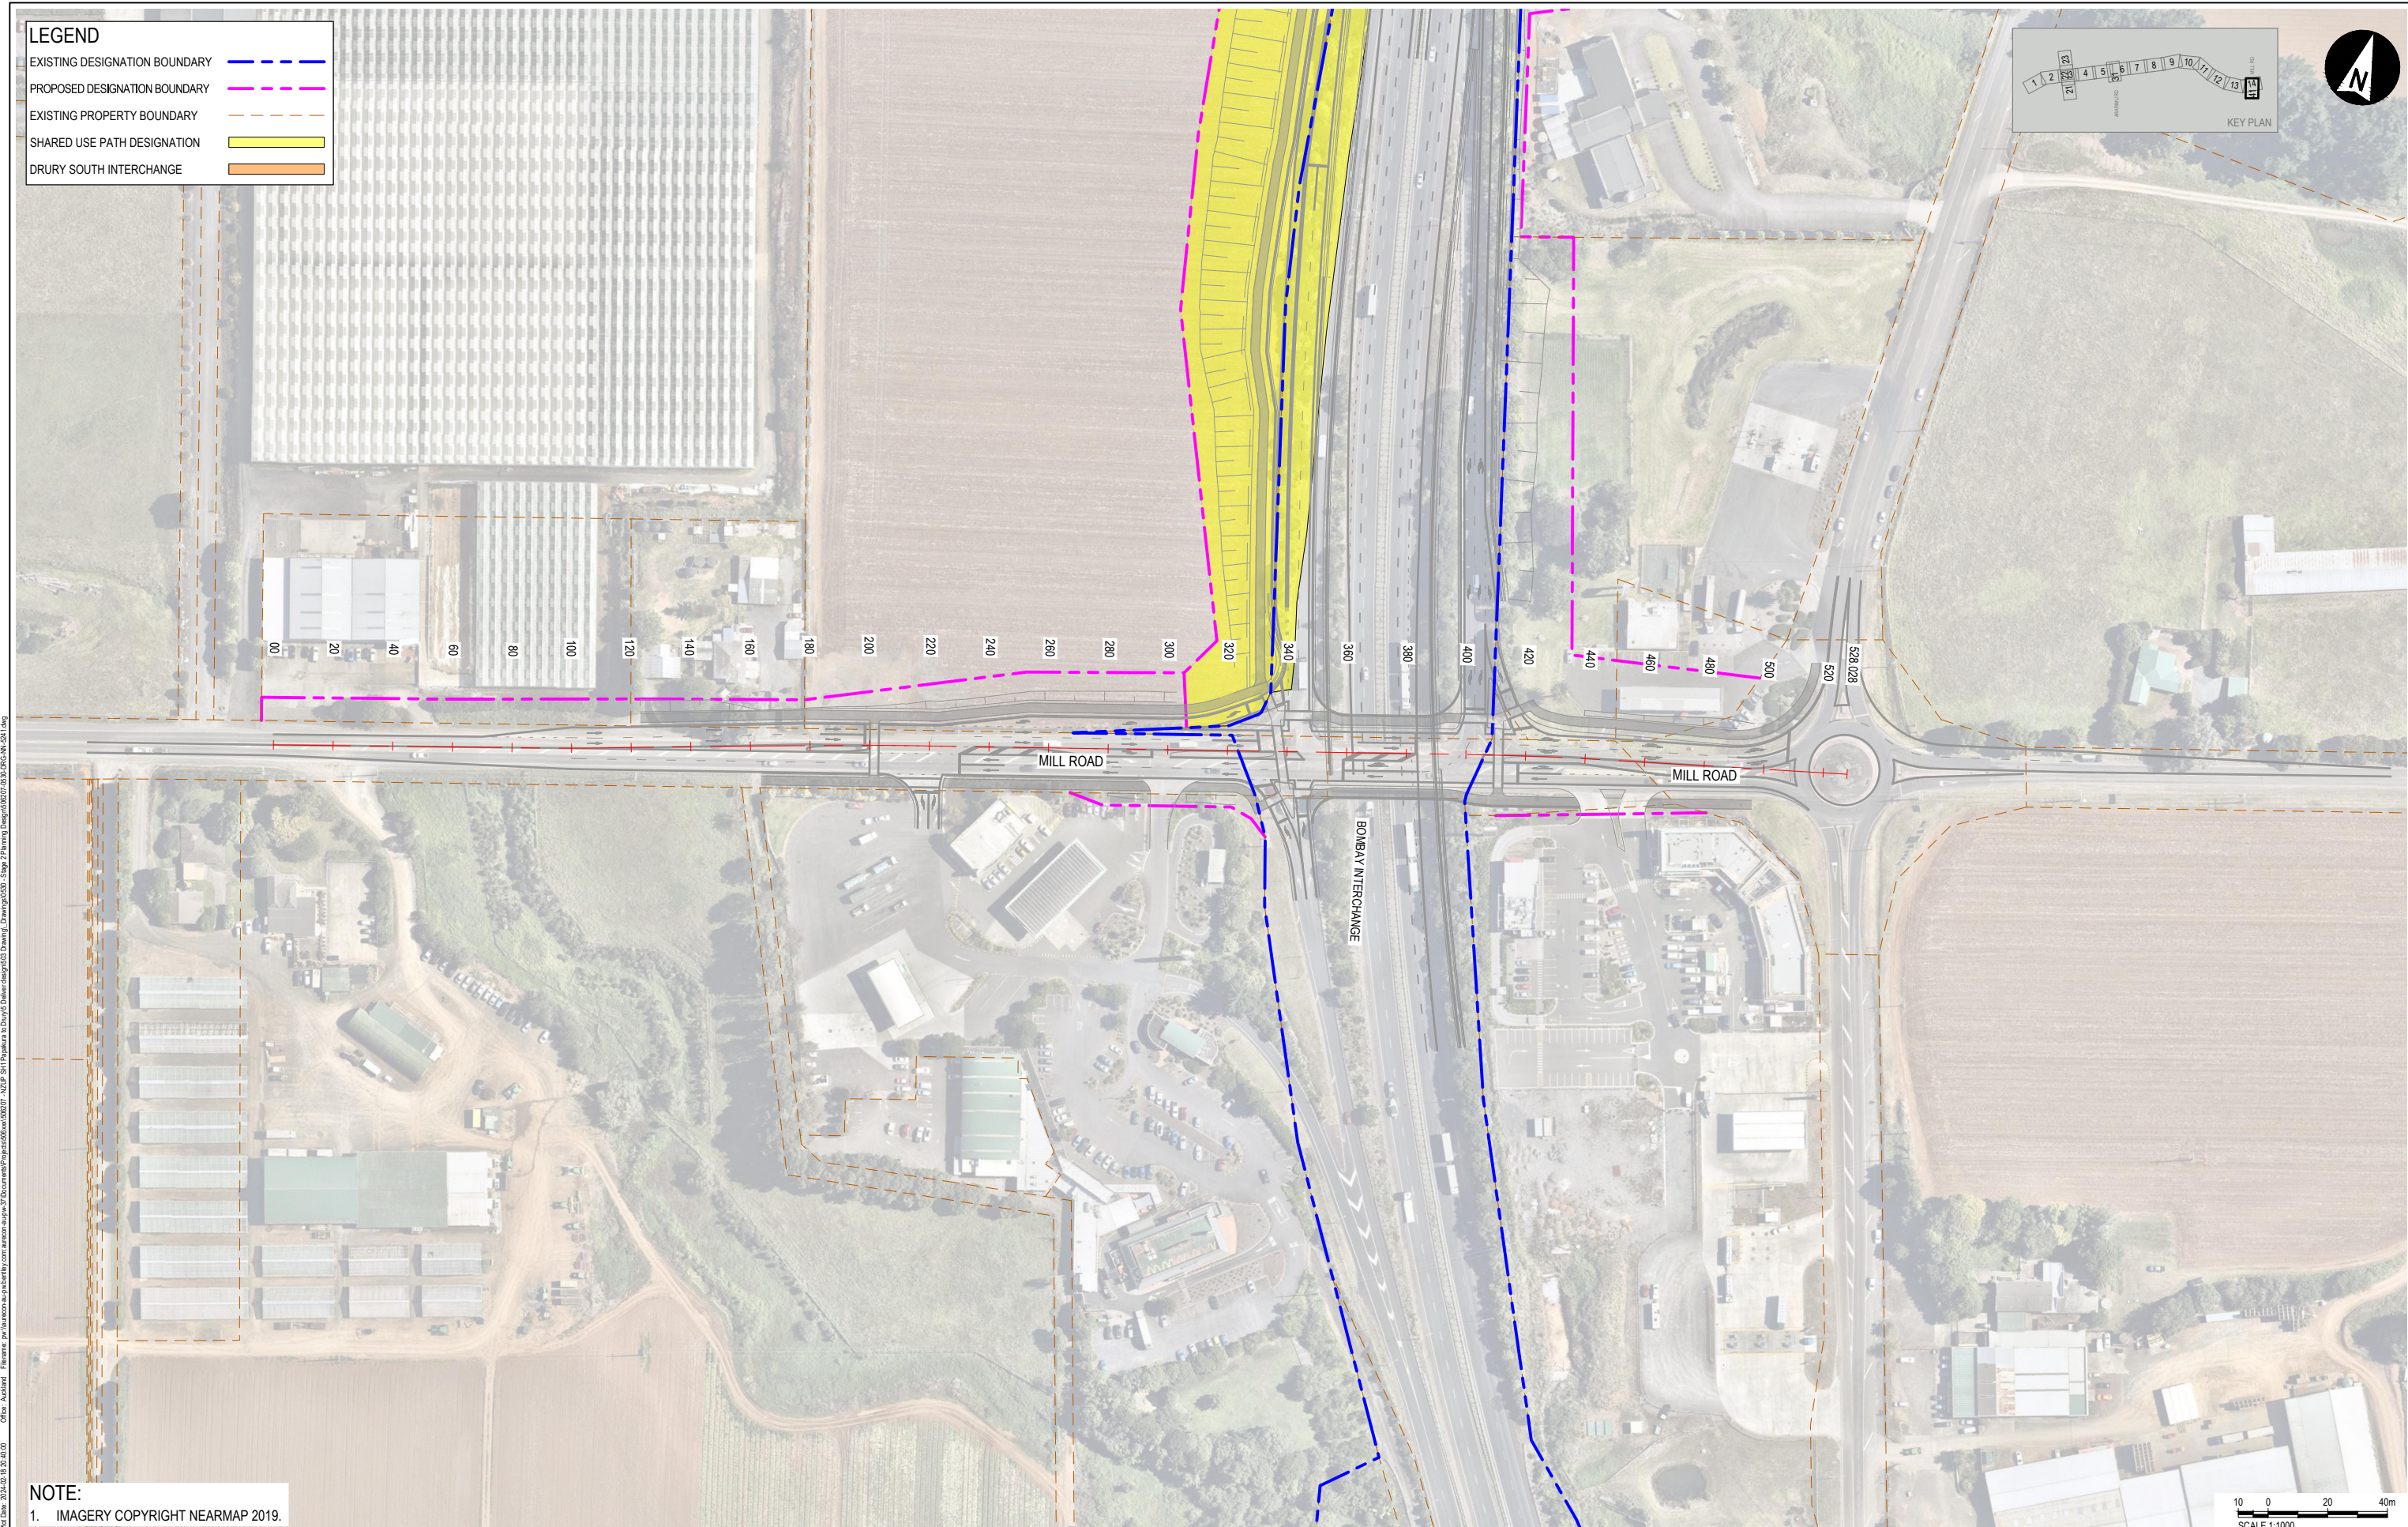

NOTE:
1. IMAGERY COPYRIGHT NEARMAP 2019.

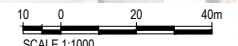

aurecon

WAKA KOTAHI
NZ TRANSPORT AGENCY

REV	DATE	REVISION DETAILS	APPROVED
A	2024-02-19	ISSUED FOR NOTICE OF REQUIREMENT LODGMENT	M. LAING

SCALE	1:1000
SIZE	A1
DRAWN	T.HAYWOOD
DESIGNED	I.BROWN
REVIEWED	R.LAUREN

PRELIMINARY NOT FOR CONSTRUCTION	
APPROVED	DATE
J. HIND	2024-02-19
J. HIND	

PROJECT	NZUP SH1 PAKAPURA TO DRURY					
TITLE	DESIGNATION LAYOUT SHEET 41					
DRAWING No.	PROJECT No.	AREA	TYPE	DISC	NUMBER	REV
506207	506207	0530	DRG	NN	5241	A