


C:\pwworking\pawcom.dsf\0_a\joseph.dela@pawcom.com\01535233\SGA-DRG-STH-004-GE-0001.dwg

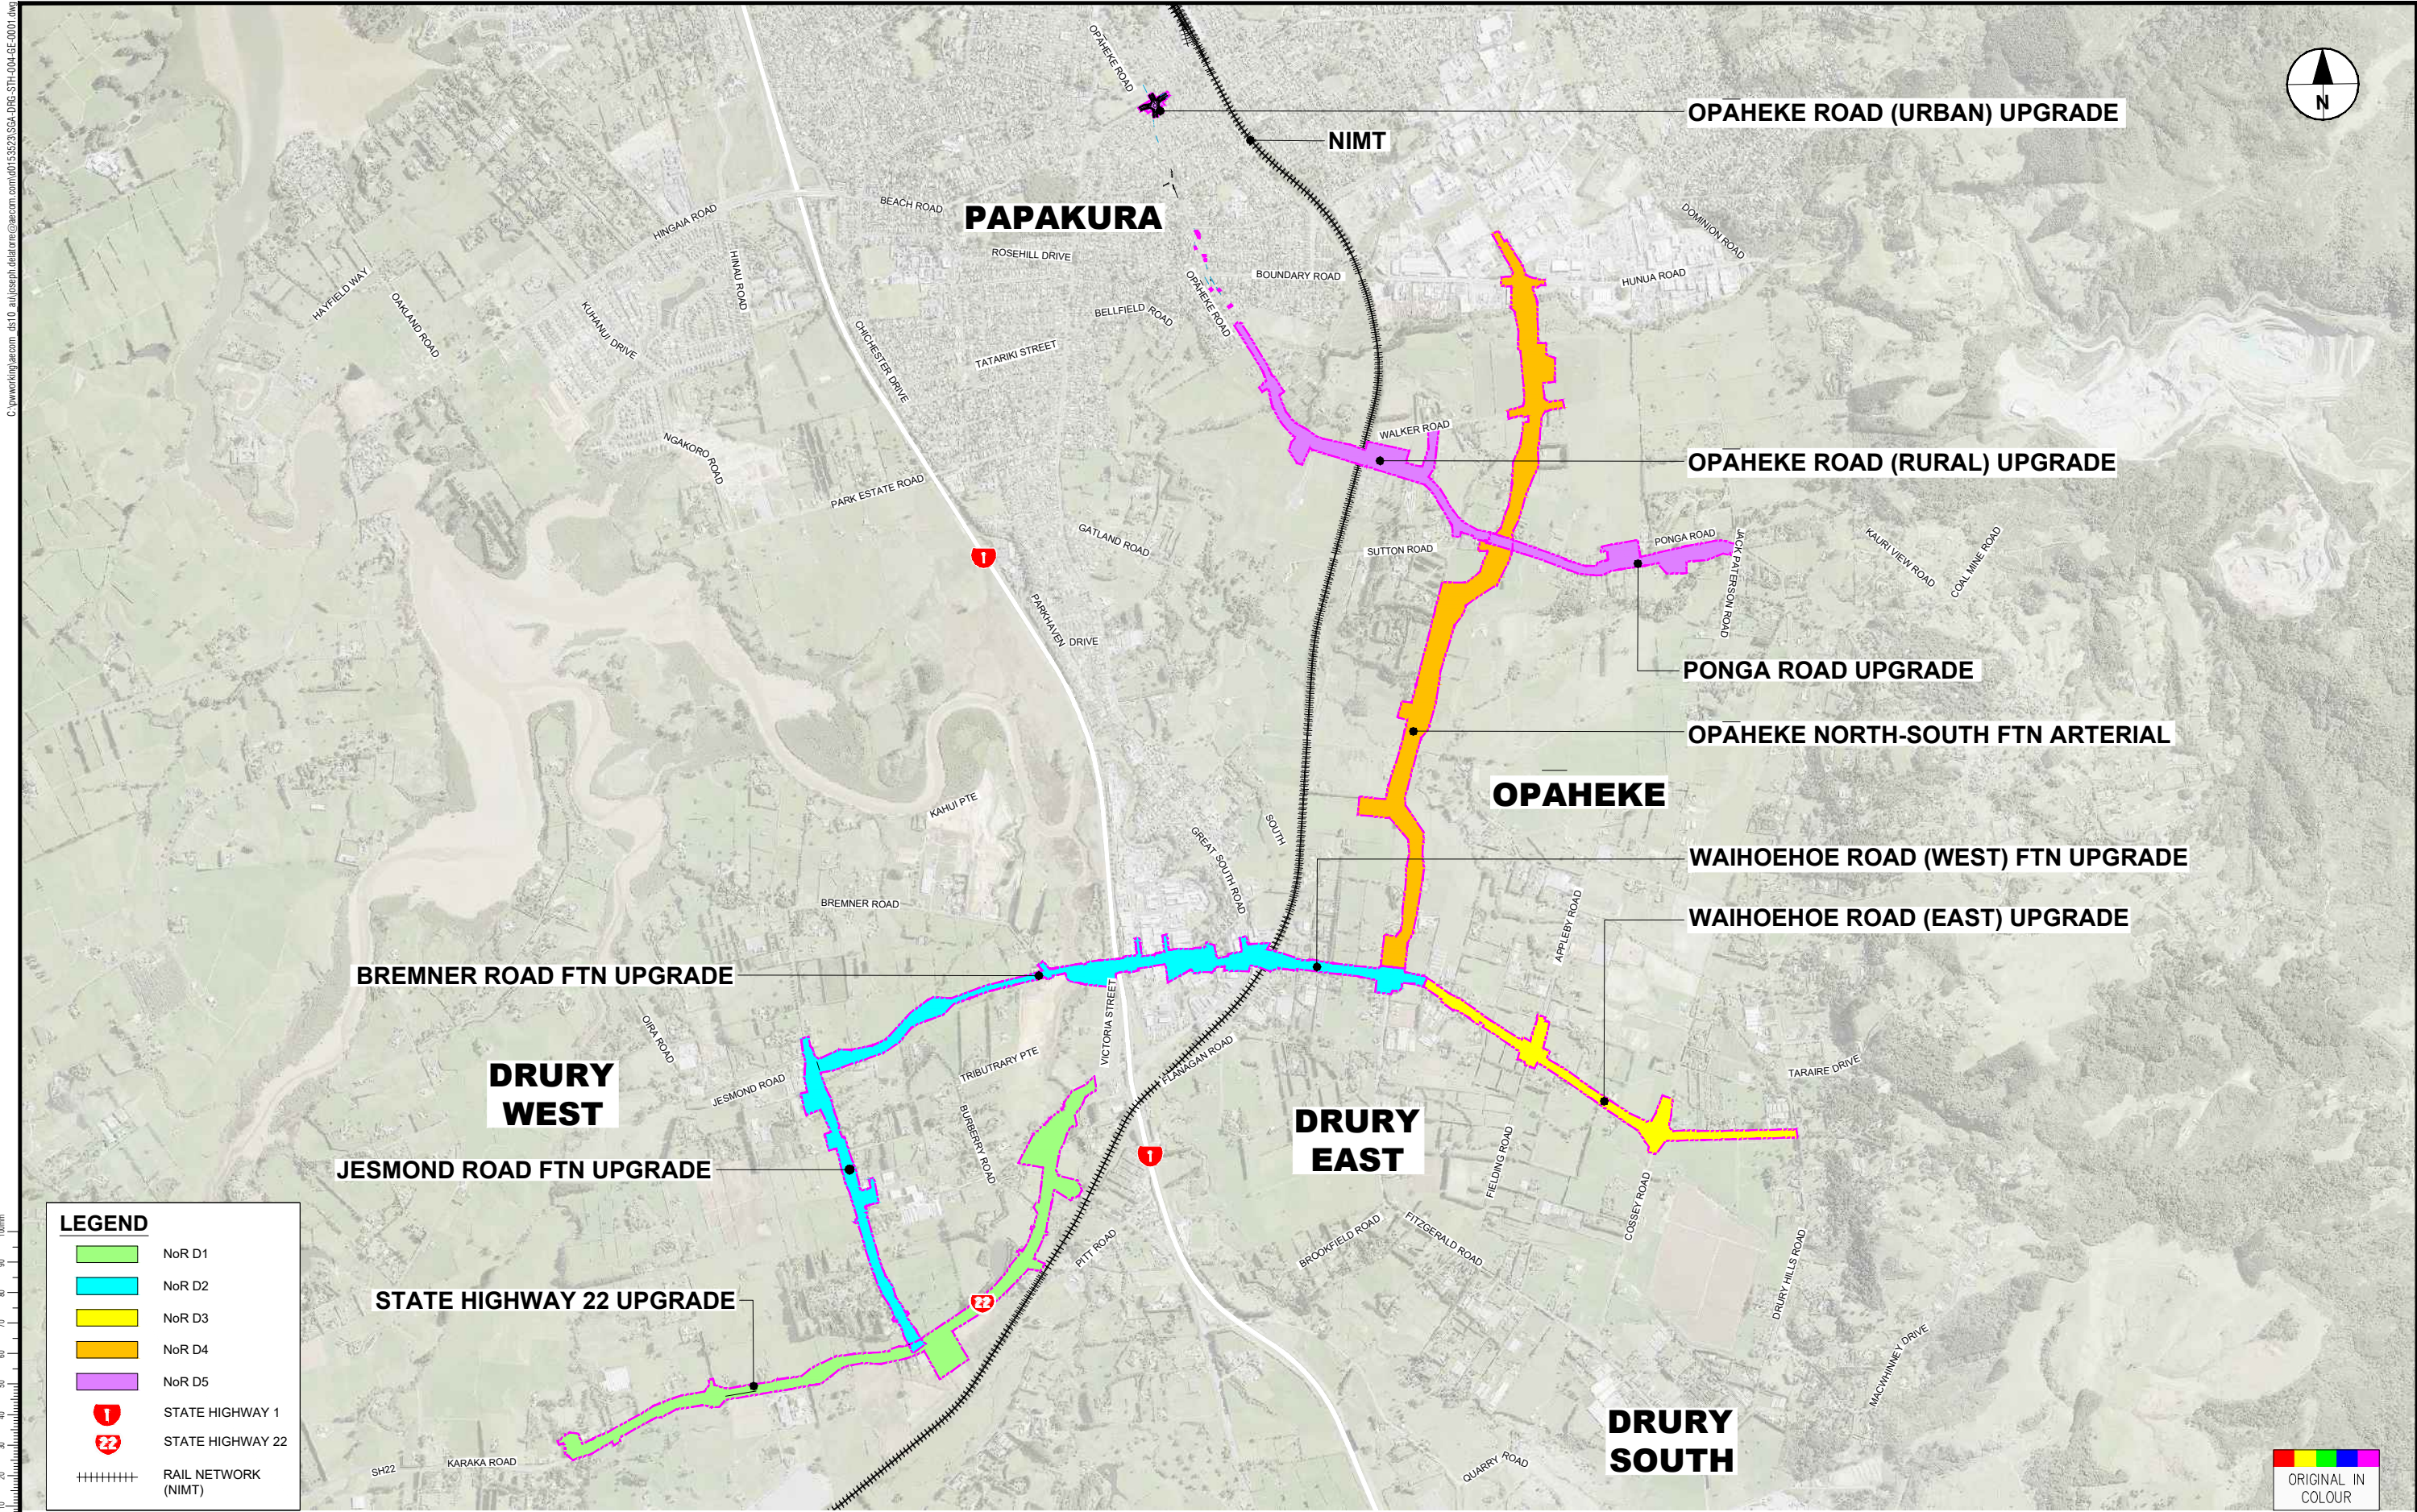

DRURY ARTERIAL NETWORK - OVERALL LAYOUT PLAN

NTS

"AERIAL IMAGERY SUPPLIED BY NEARMAP AUSTRALIA PTY LTD"

NOT FOR CONSTRUCTION

ORIGINAL SIZE A1

REV	REVISIONS	DATE	DRAWN	DATE	APPROVED	DATE
E	ISSUED FOR NoR LODGEMENT	28.01.2021	GB	28.01.2021		
D	ISSUED FOR APPROVAL	21.07.2020	JD	21.07.2020		
C	ISSUED FOR ENGAGEMENT	15.05.2020	JD	15.05.2020		
B	ISSUED FOR ASSESSMENT OF EFFECTS ON ENVIRONMENT	28.02.2020	JD	28.02.2020		
A	DRAFT ISSUE FOR REVIEW	14.02.2020	JD	14.02.2020		



SUPPORTING GROWTH PROGRAMME
DRURY ARTERIAL NETWORK
 Drawing Title:
OVERALL LAYOUT PLAN

Drawing Status:				FOR LODGEMENT	
Drawing Date:				27.01.2021	
A1	NTS	A3		NTS	
Drawing No:				SGA-DRG-STH-004-GE-0001	
				E	