


C:\pwworking\pawcom_dsl\0_a\joseph.dela@pawcom.com\d15\SGA-DRG-STH-004-GE-0001.dwg



LEGEND

- NoR D1
- NoR D2
- NoR D3
- NoR D4
- NoR D5
- 1 STATE HIGHWAY 1
- 22 STATE HIGHWAY 22
- RAIL NETWORK (NIMT)

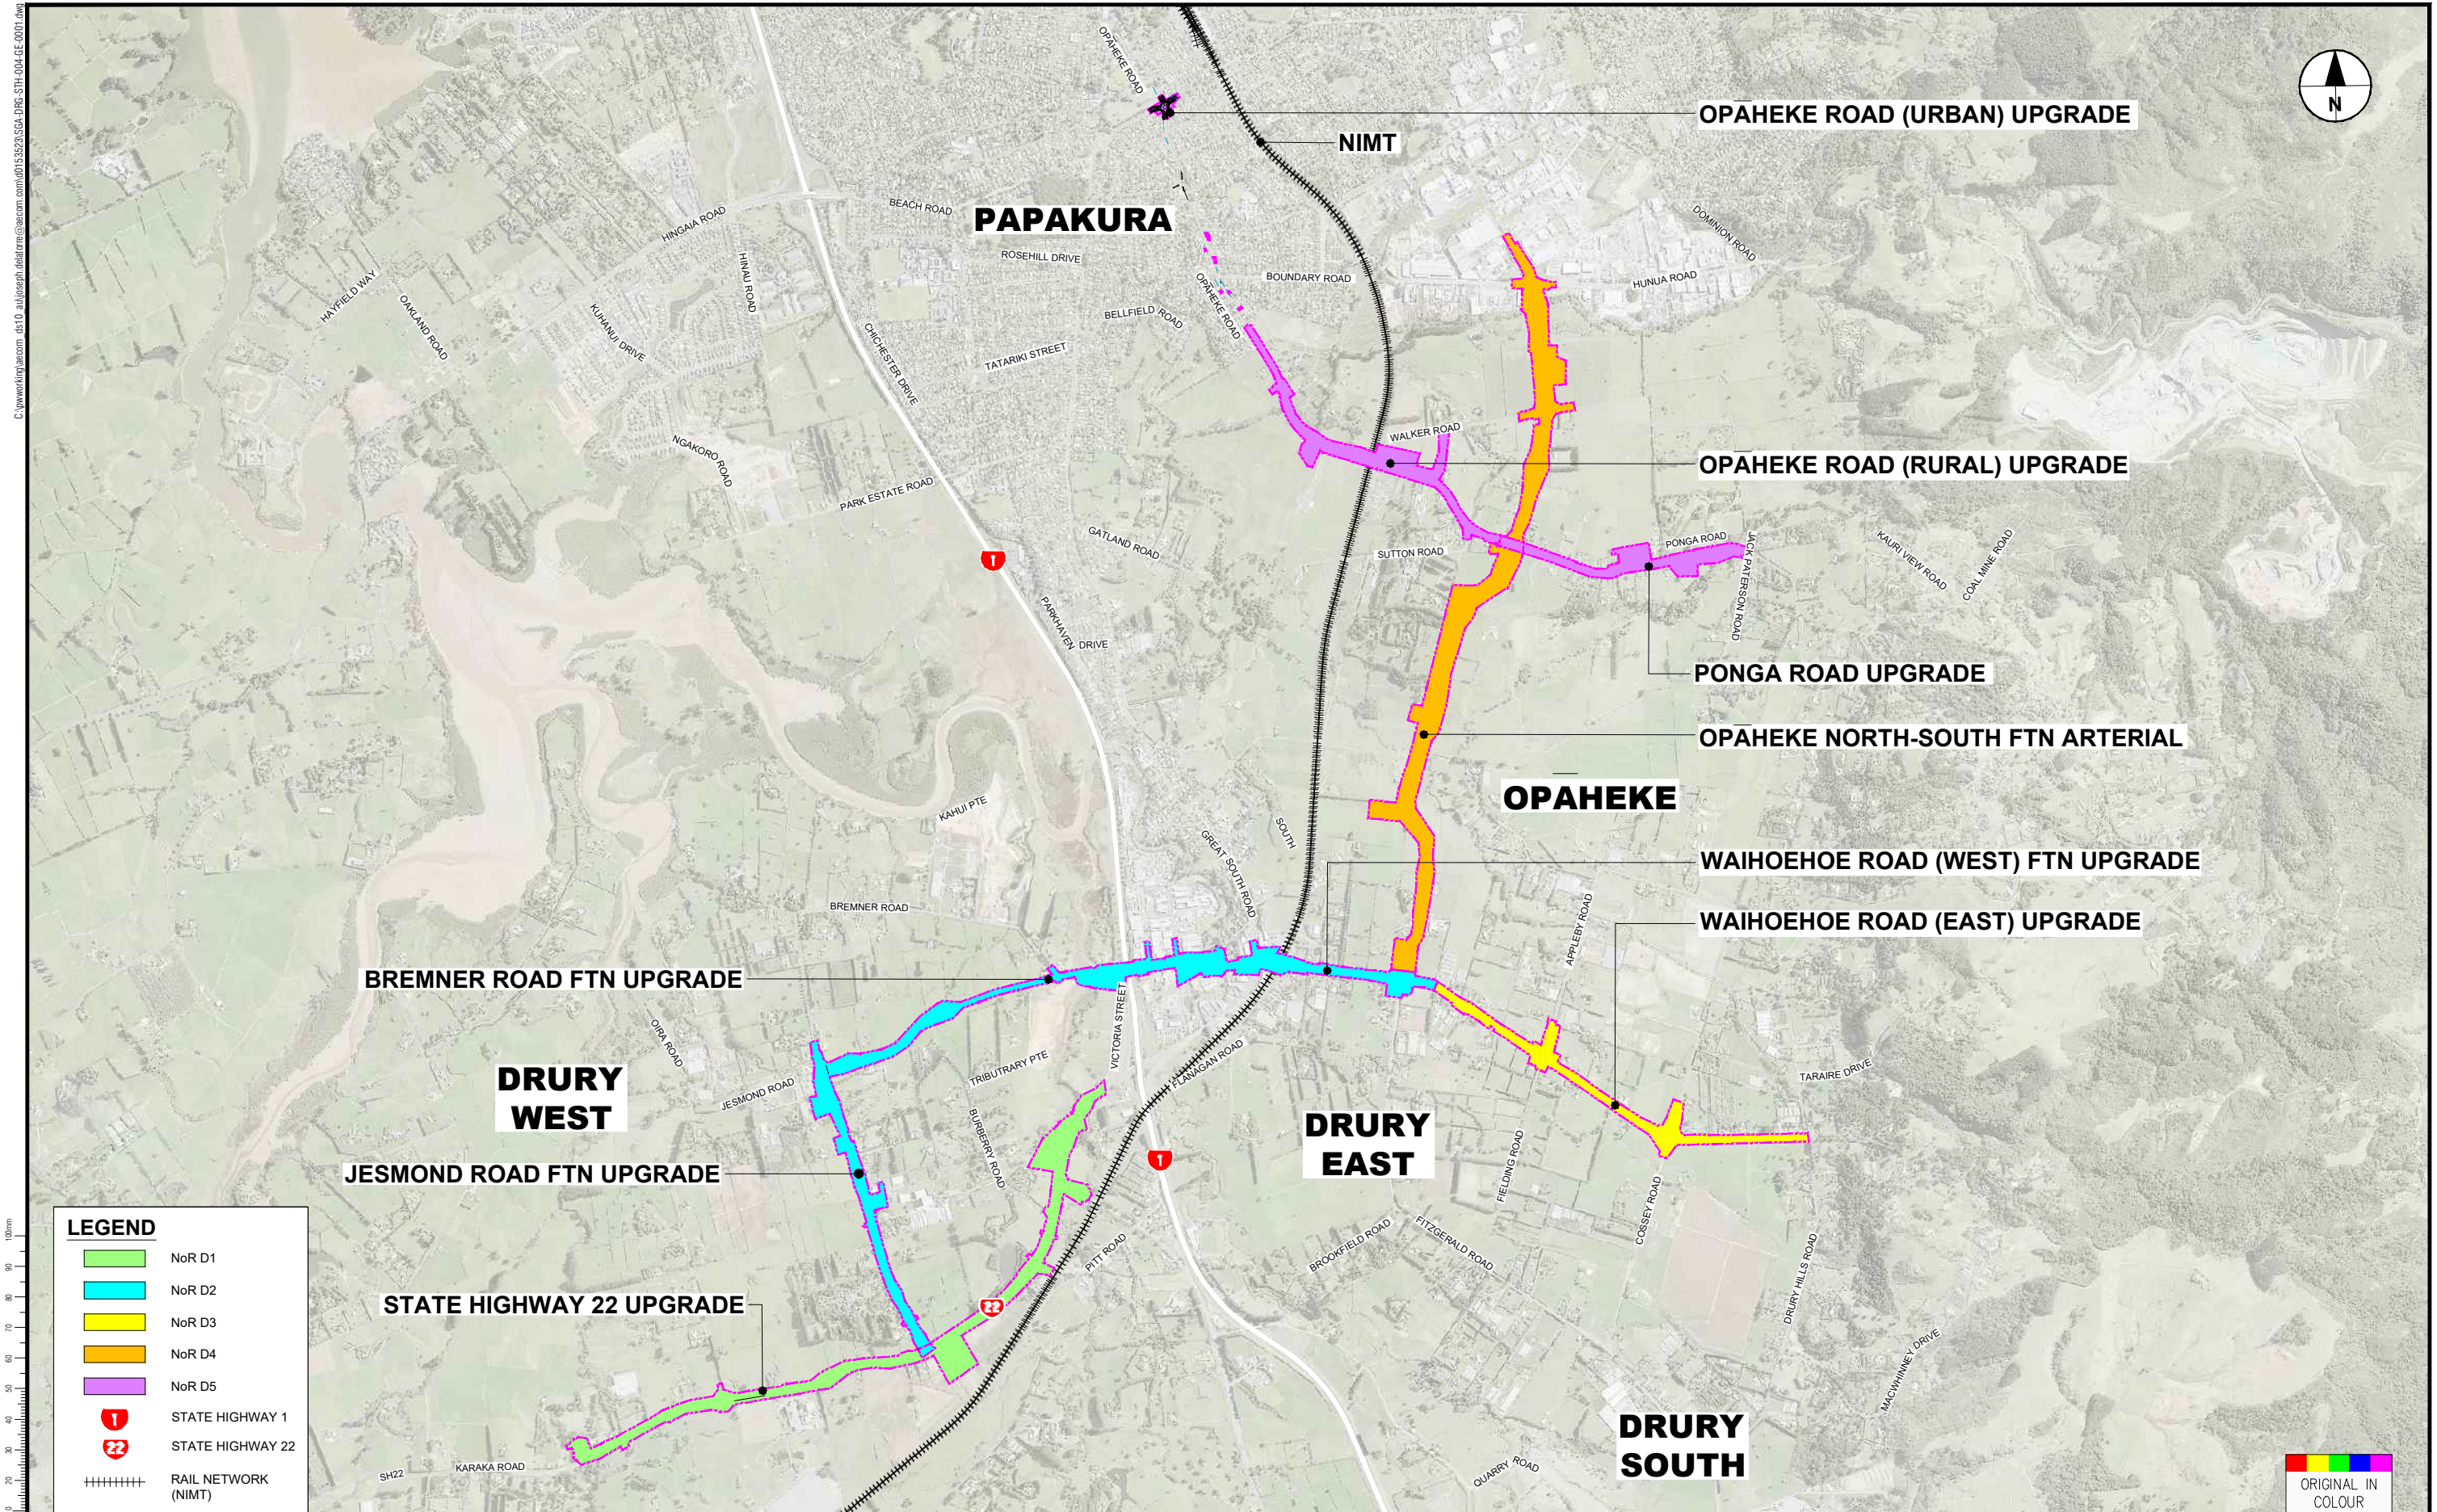

DRURY ARTERIAL NETWORK - OVERALL LAYOUT PLAN
NTS

"AERIAL IMAGERY SUPPLIED BY NEARMAP AUSTRALIA PTY LTD" **NOT FOR CONSTRUCTION**

ORIGINAL SIZE A1

REV	REVISIONS	DATE	APPROVED	DATE
E	ISSUED FOR NoR LODGEMENT	28.01.2021	G. BROWN	18.12.2019
D	ISSUED FOR APPROVAL	21.07.2020	J. DELA TORRE	21.12.2020
C	ISSUED FOR ENGAGEMENT	15.05.2020	R. BELTRAN	18.12.2019
B	ISSUED FOR ASSESSMENT OF EFFECTS ON ENVIRONMENT	28.02.2020	A. REVELL	18.12.2020
A	DRAFT ISSUE FOR REVIEW	14.02.2020	R. MASON	27.01.2021



SUPPORTING GROWTH PROGRAMME
DRURY ARTERIAL NETWORK
Drawing Title: **OVERALL LAYOUT PLAN**

Drawing Status: FOR LODGEMENT			
Drawing Date: 27.01.2021			
A1 Scales	NTS	A3 Scales	NTS
Drawing No: SGA-DRG-STH-004-GE-0001			Revision: E