


C:\pwworking\arcom\ds10\_ajoseph\dell@arcom.com\01535235GA-DRG-STH-004-GE-0001.dwg

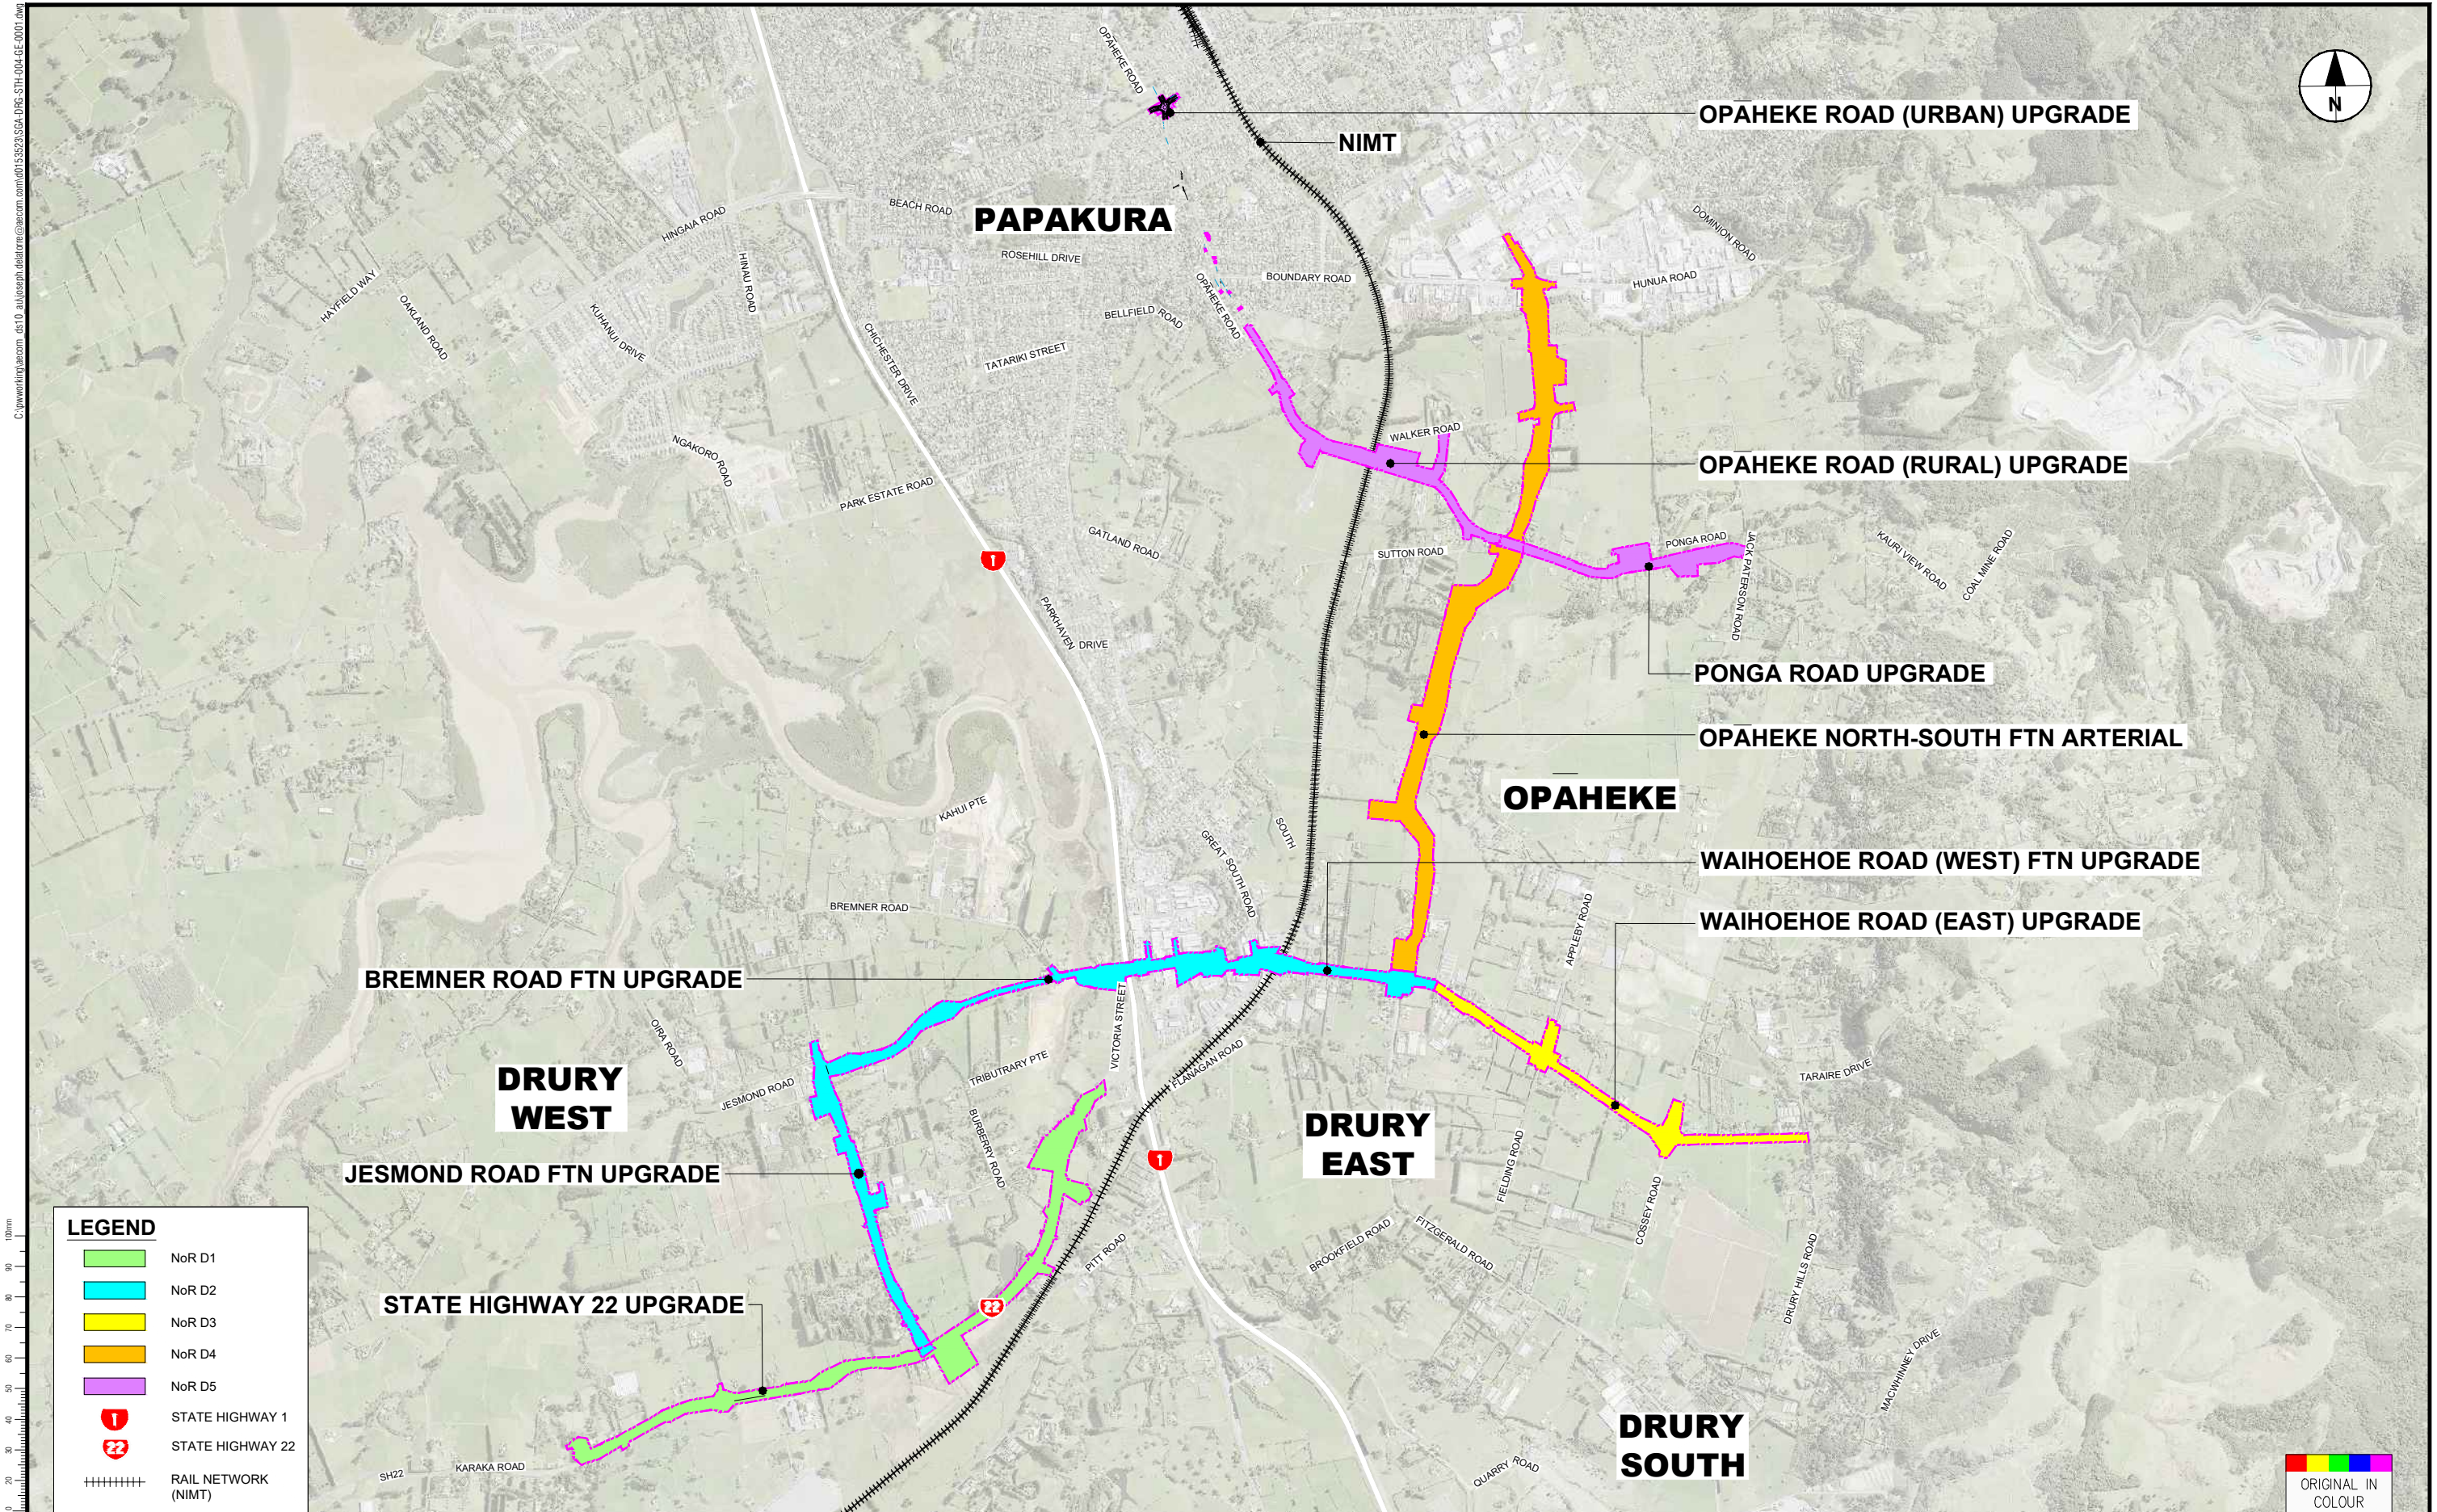

**LEGEND**

- NoR D1
- NoR D2
- NoR D3
- NoR D4
- NoR D5
- STATE HIGHWAY 1
- STATE HIGHWAY 22
- RAIL NETWORK (NIMT)

ORIGINAL IN COLOUR

**DRURY ARTERIAL NETWORK - OVERALL LAYOUT PLAN**

NTS

"AERIAL IMAGERY SUPPLIED BY NEARMAP AUSTRALIA PTY LTD"

**NOT FOR CONSTRUCTION**

ORIGINAL SIZE A1

REV	REVISIONS	DATE	DRAWN	DATE	APPROVED	DATE
E	ISSUED FOR NoR LODGEMENT	28.01.2021	GB	28.01.2021		
D	ISSUED FOR APPROVAL	21.07.2020	JD	21.07.2020	J. DELA TORRE	21.12.2020
C	ISSUED FOR ENGAGEMENT	15.05.2020	JD	15.05.2020	R. BELTRAN	18.12.2019
B	ISSUED FOR ASSESSMENT OF EFFECTS ON ENVIRONMENT	28.02.2020	JD	28.02.2020	A. REVELL	18.12.2020
A	DRAFT ISSUE FOR REVIEW	14.02.2020	JD	14.02.2020	R. MASON	27.01.2021



**SUPPORTING GROWTH PROGRAMME**  
**DRURY ARTERIAL NETWORK**  
 Drawing Title: **OVERALL LAYOUT PLAN**

Drawing Status: <b>FOR LODGEMENT</b>			
Drawing Date: 27.01.2021			
A1 Scales	NTS	A3 Scales	NTS
Drawing No: SGA-DRG-STH-004-GE-0001			Revision: <b>E</b>