

C:\working\pacom\_d510\_au\isoph\delmore\pacom.dwg\153523\SGA-DRG-STH-005-GE-4200.dwg

**LEGEND GENERAL**

- CONTROL LINE AND CHAINAGE
- EXISTING PROPERTY BOUNDARY
- EXISTING DESIGNATION BOUNDARY
- PROPOSED DESIGNATION BOUNDARY
- PROPOSED ROAD CORRIDOR
- PROPOSED FOOTPATH
- PROPOSED CYCLEWAY
- PROPOSED BERM
- PROPOSED FLUSH MEDIAN \*
- FILL BATTER
- CUT BATTER



**LEGEND EXISTING UTILITIES**

- NOTABLE TREE
- PROPOSED RETAINING WALL
- PROPOSED BRIDGE
- SIGNIFICANT ECOLOGICAL AREA (SEA)
- HISTORIC HERITAGE
- RIVERS & PERMANENT STREAMS
- PROPOSED STORMWATER CULVERT
- TRANSPOWER PYLON
- TRANSPOWER OVERHEAD LINES
- WASTEWATER
- COUNTIES POWER MEDIUM VOLTAGE CABLE

**LEGEND STORMWATER**

- PROPOSED STORMWATER CULVERT

\* WHERE MEDIANS INDICATED ON ARTERIAL ROAD, THESE ARE ASSUMED TO BE FLUSH MEDIANS. HOWEVER, THE ROAD CONTROLLING AUTHORITY WOULD RETAIN THEIR EXISTING RIGHT TO CONSIDER OTHER TREATMENTS e.g. SOLID MEDIANS OR ISLANDS TO ADDRESS SPECIFIC SAFETY ISSUES ON A CASE TO CASE BASIS.

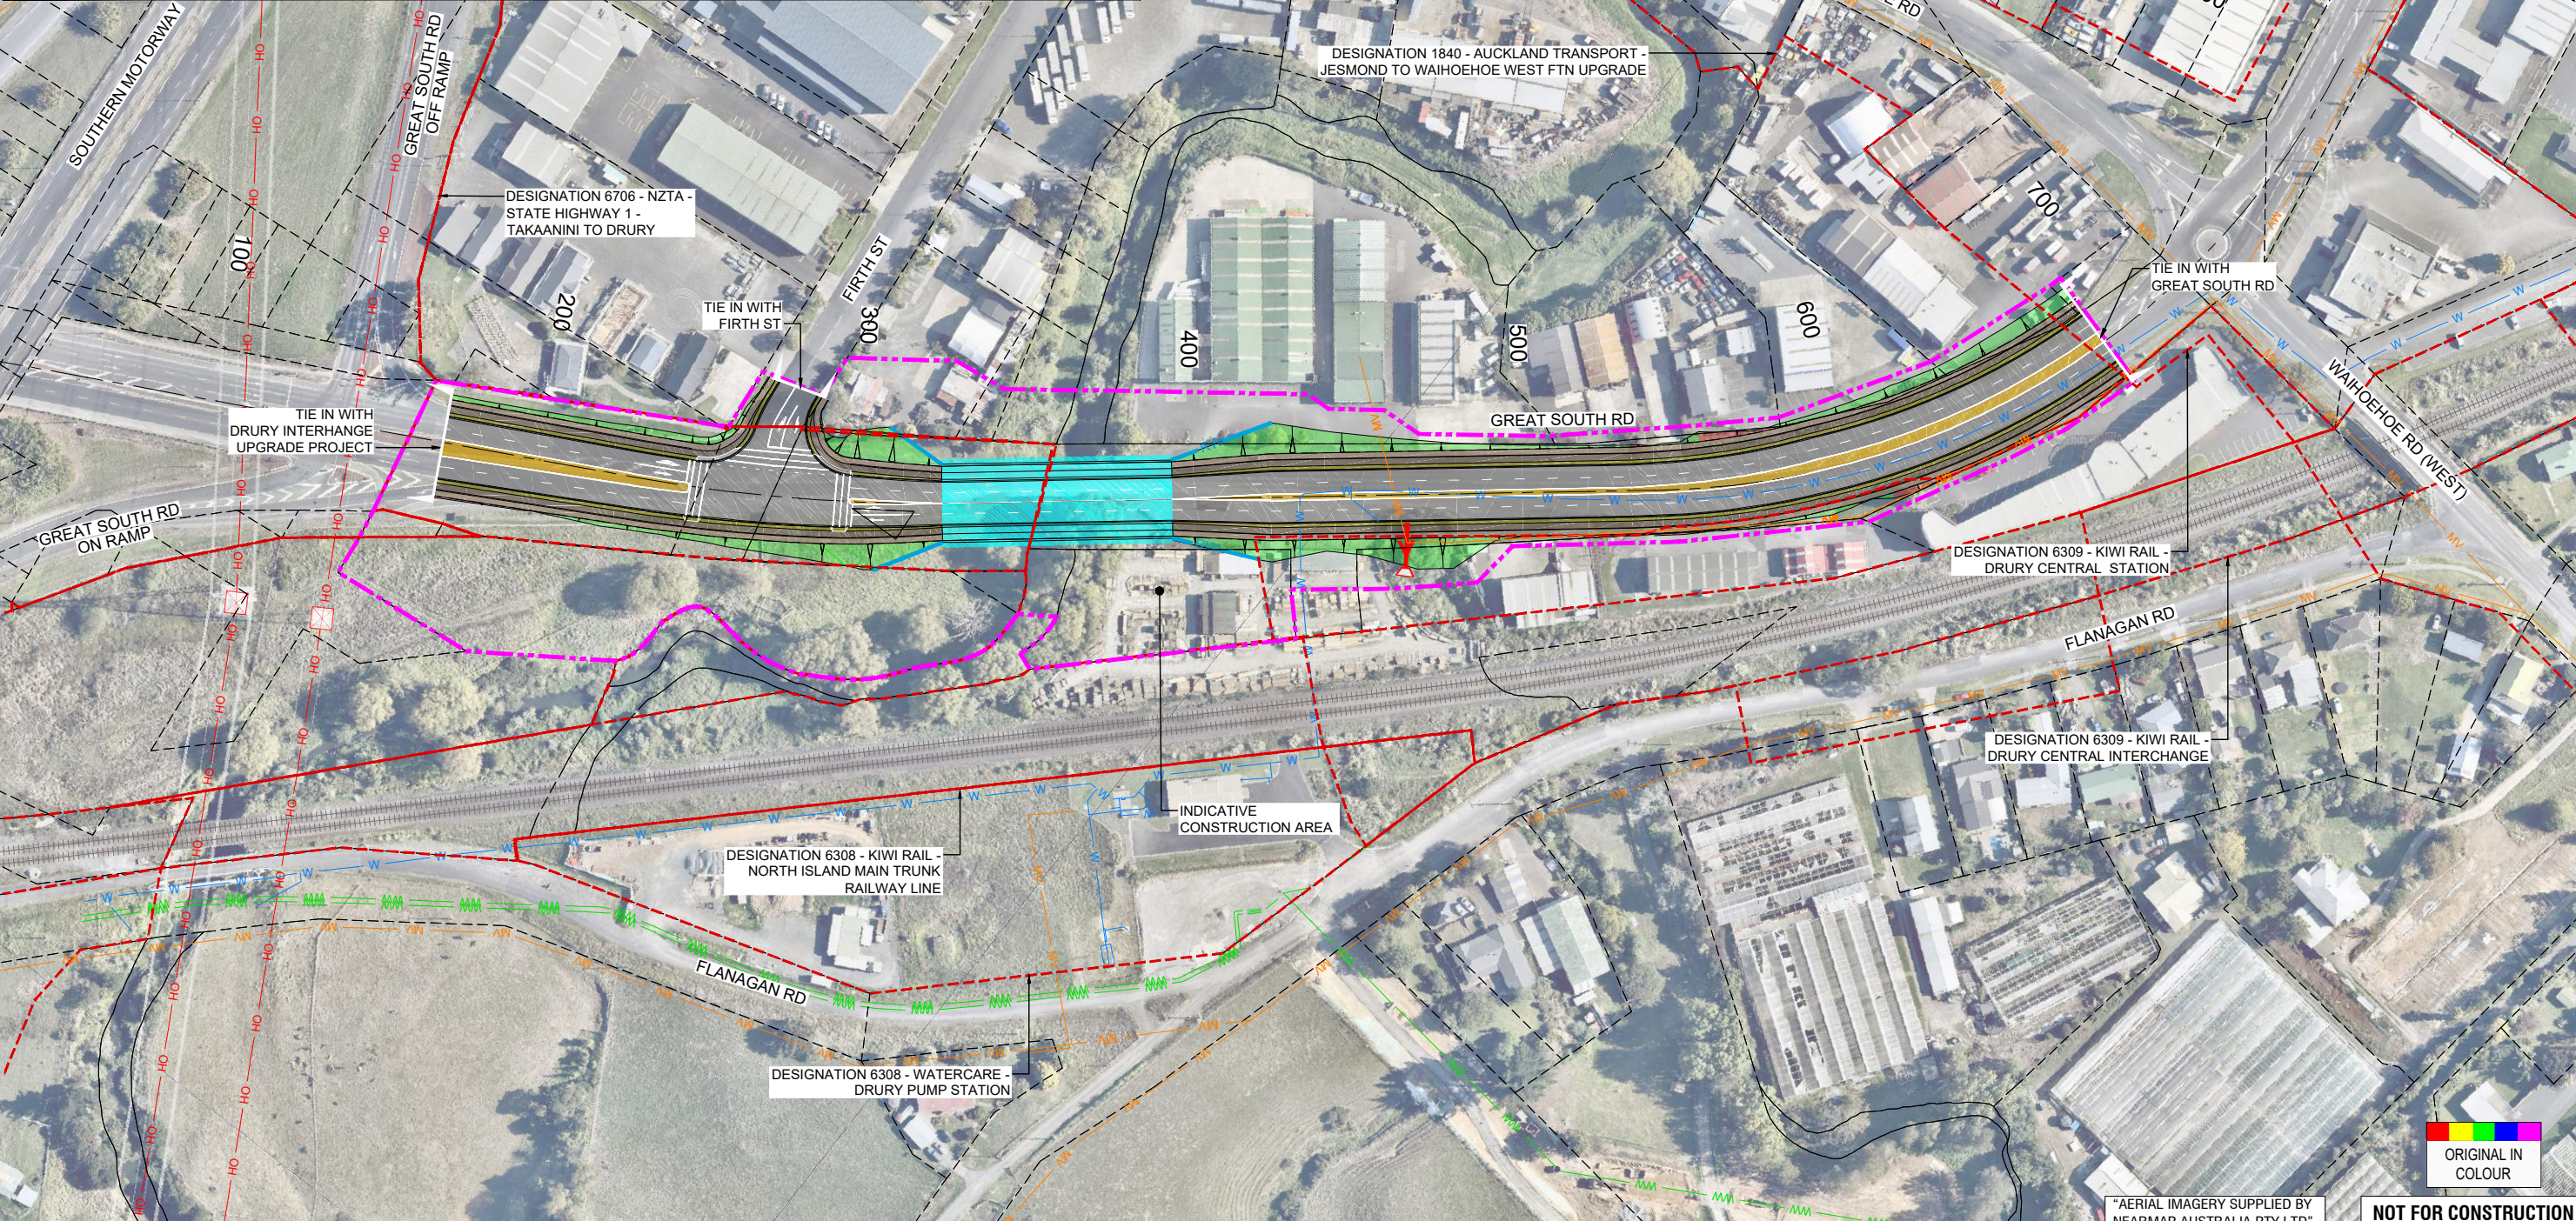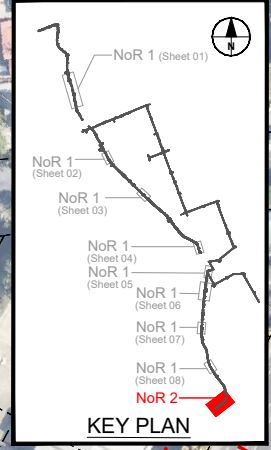

ORIGINAL IN COLOUR

"AERIAL IMAGERY SUPPLIED BY NEARMAP AUSTRALIA PTY LTD"

**NOT FOR CONSTRUCTION**

ORIGINAL SIZE A1

ISSUED FOR NOTICE OF REQUIREMENT LODGEMENT	JDT	SEPT. 2023	DESIGN REVIEW	S. KUMAR	SEPT. 2023
DRAFT ISSUE FOR REVIEW	RG	JULY 2023	APPROVED	B. BUSNARDO	SEPT. 2023
REVISIONS	DATE				

SURVEYED	N/A	SEPT. 2023
DRAWN	R. GARCIA	SEPT. 2023
DRAWING CHECK	J. DELA TORRE	SEPT. 2023
DESIGN	V. MAAN	SEPT. 2023
DESIGN REVIEW	S. KUMAR	SEPT. 2023
APPROVED	B. BUSNARDO	SEPT. 2023



**SUPPORTING GROWTH PROGRAMME**  
**SOUTH FTN - GREAT SOUTH ROAD FTN UPGRADE (DRURY SECTION)**  
 Drawing Title: GENERAL ARRANGEMENT LAYOUT PLAN - NoR 2

Project: <b>LODGEMENT</b>	
Drawing Date: SEPT. 2023	
A1 Scale: 1:1000	A3 Scale: 1:2000
Discipline: GENERAL	
Drawing No: SGA-DRG-STH-005-GE-4200	
Revision: <b>B</b>	