


C:\work\p\arcam_4510_au\joseph.delatorre@arcam.com\0153599564-DRG-NWE-002-GE-0001.dwg

ORIGINAL SIZE A1
100m
90
80
70
60
50
40
30
20
10
0

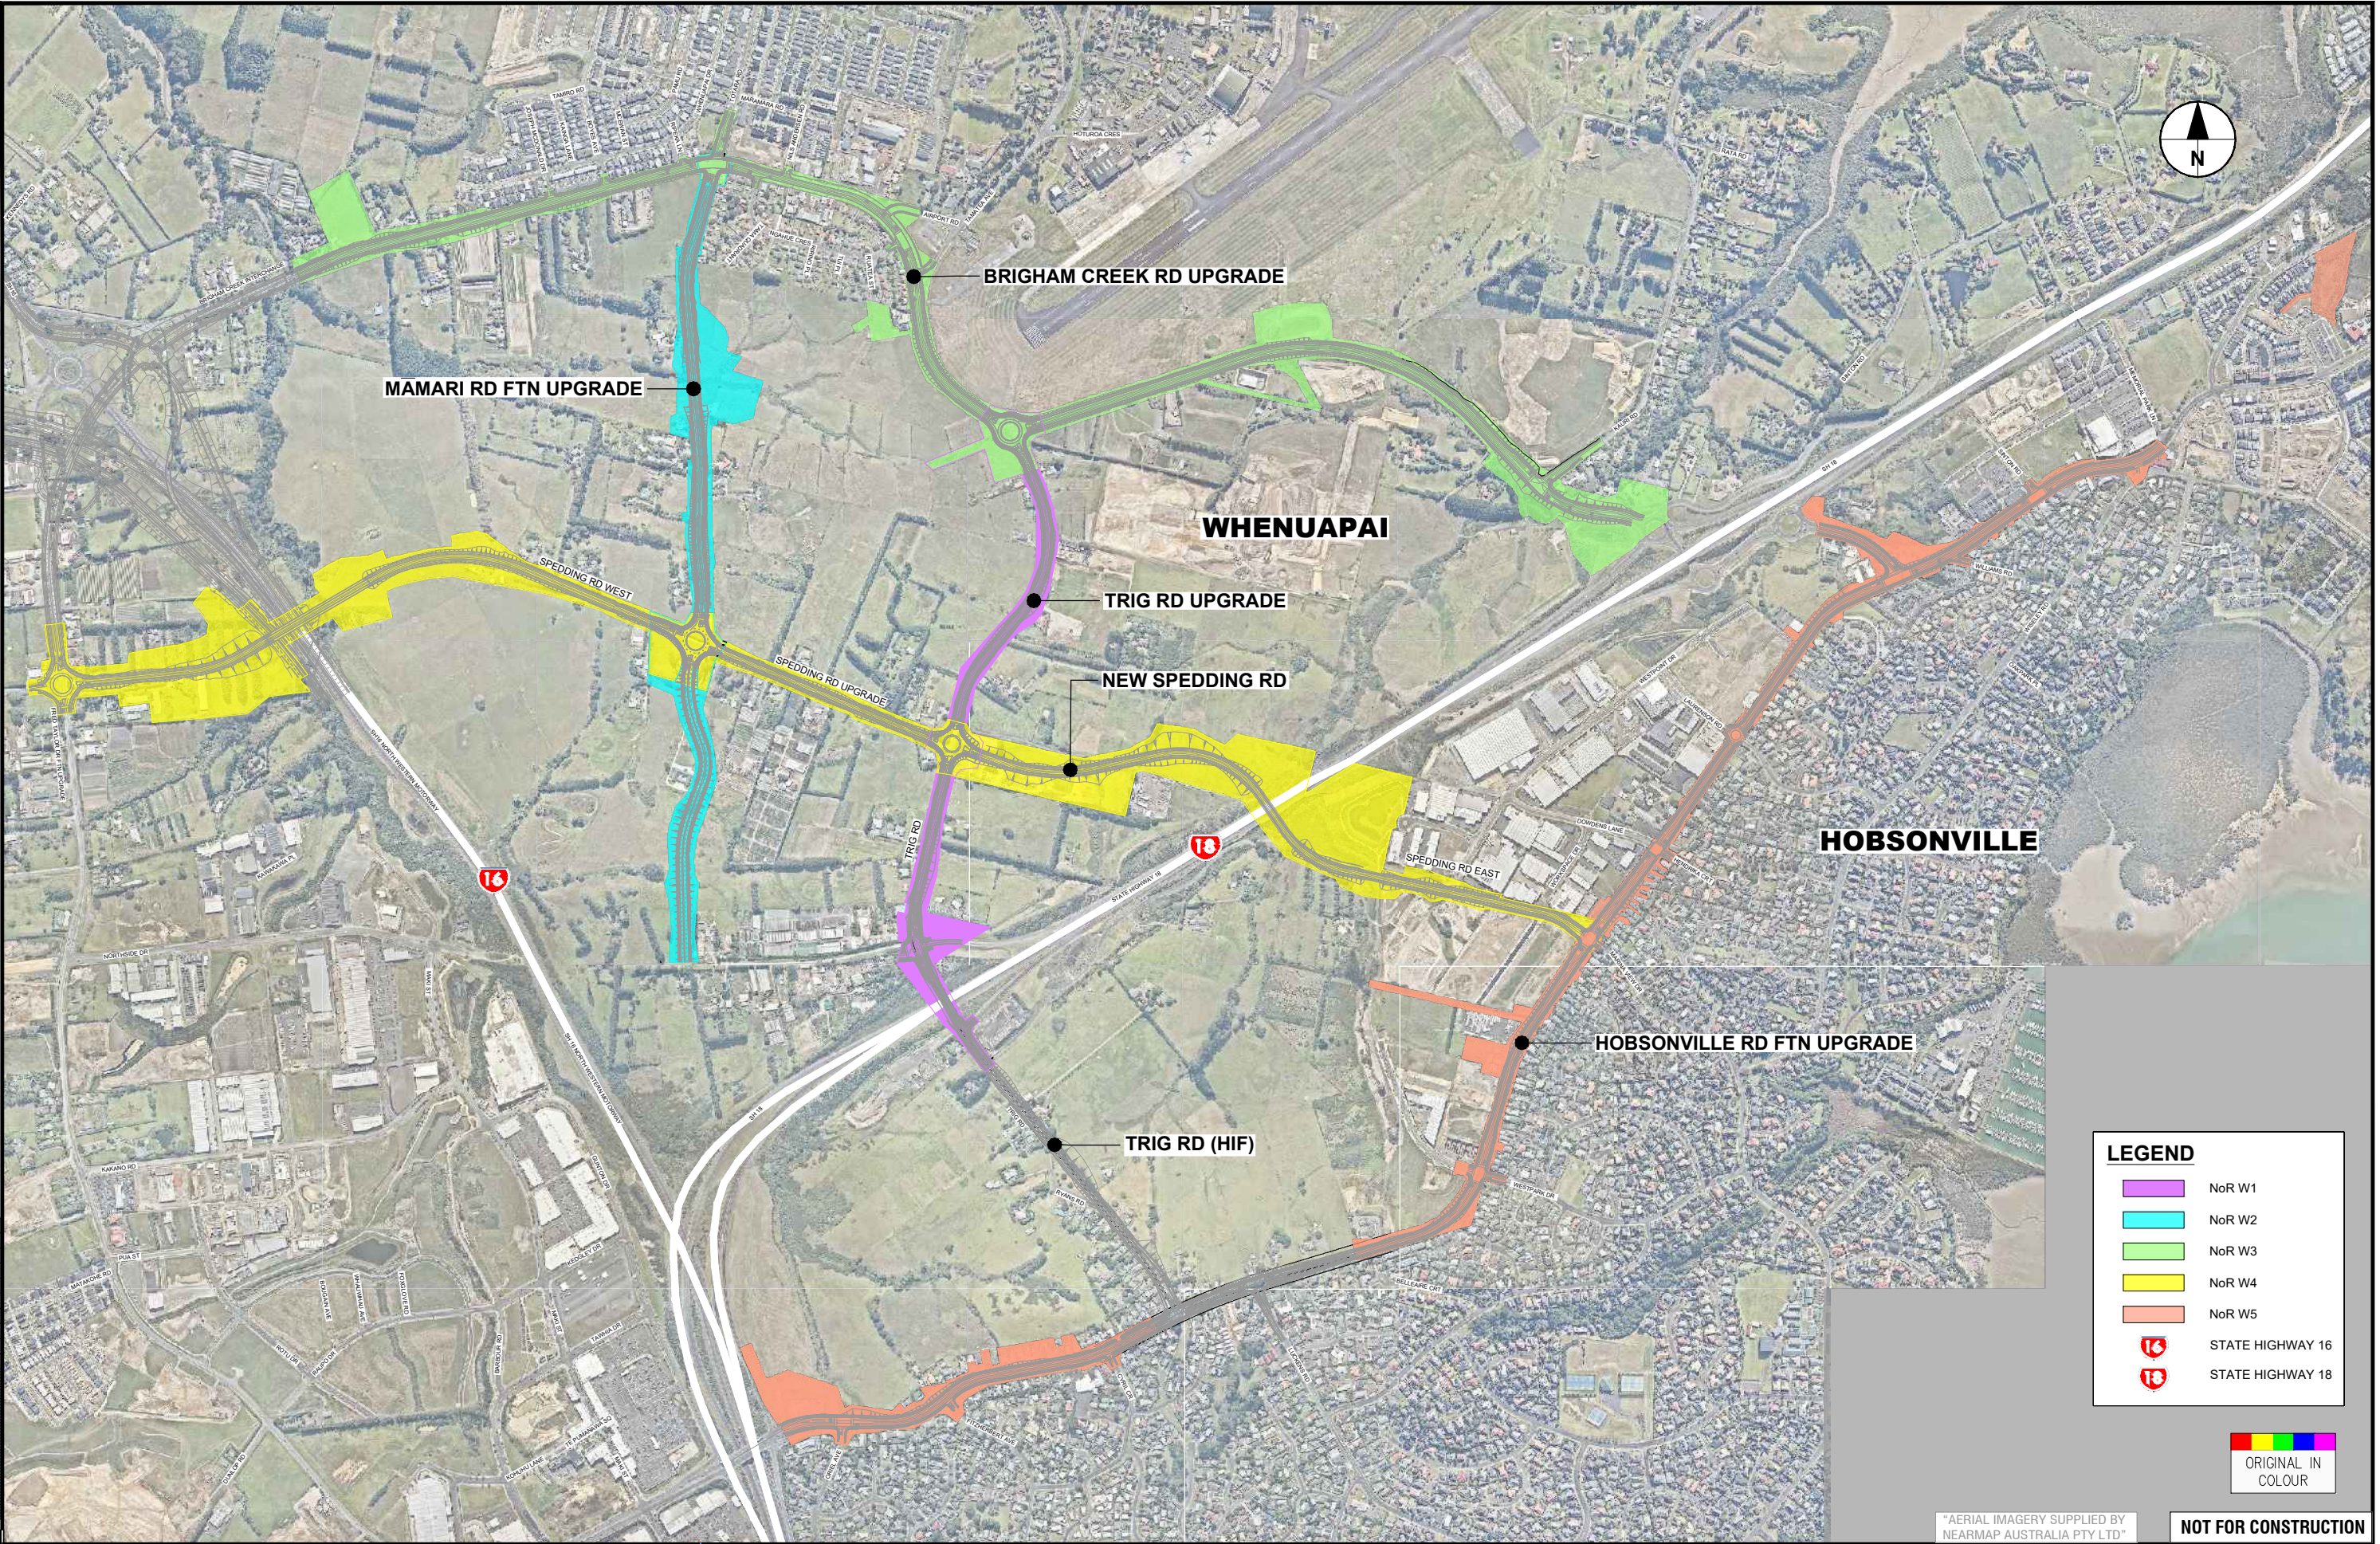

LEGEND

- NoR W1
- NoR W2
- NoR W3
- NoR W4
- NoR W5
- 16 STATE HIGHWAY 16
- 18 STATE HIGHWAY 18



"AERIAL IMAGERY SUPPLIED BY NEARMAP AUSTRALIA PTY LTD" **NOT FOR CONSTRUCTION**

REV	ISSUED FOR NoR LODGEMENT	JDT	SEPT. 2022	DESIGN REVIEW	N/A	
A	DRAFT ISSUE FOR REVIEW	VOLT	07.05.2021	APPROVED	R. MASON	07.05.2021
B						



SUPPORTING GROWTH PROGRAMME
NORTH WEST LOCAL NETWORK
 Drawing Title: **WHENUAPAI OVERALL LAYOUT PLAN**

Drawing Date: 07.05.2021

Drawing No: SGA-DRG-NWE-002-GE-0001

FOR LODGEMENT

Discipline: GENERAL

Scale: A1 (NTS), A3 (NTS)

Revision: **B**