







Designation Plan

Land to be Designated Western Link – South Arterial

Legend

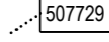-  Proposed Designation
-  Parcel Boundary
-  507729 Property ID

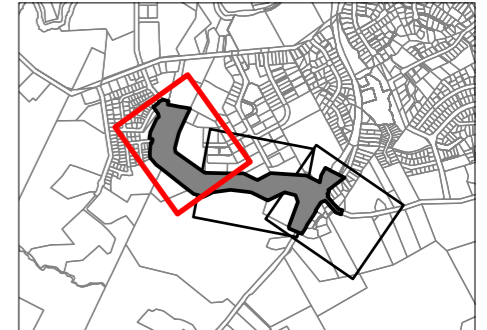


This map contains data derived in part or wholly from sources other than those party to the Supporting Growth Alliance, and therefore, no representations or warranties are made by those party to the Supporting Growth Alliance as to the accuracy or completeness of this information.

Map intended for distribution as a PDF document.
Scale may be incorrect when printed.

Contains information sourced from LINZ. Crown Copyright Reserved.

Map Scale @ A3: 1:1,500

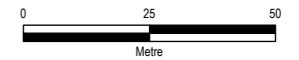

Revision	Author	Verified	Approved	Date
1	BAP	R.J.L	ST	01/05/2023



Client:
Auckland Transport / Waka Kotahi

Discipline:
GIS

Project:
Warkworth Network

Drawing No:
SGA-PA-WW-02
Sheet No : 1 of 3






New Zealand Government




Designation Plan

Land to be Designated
Western Link – South Arterial

Legend

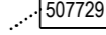-  Proposed Designation
-  Parcel Boundary
-  507729 Property ID

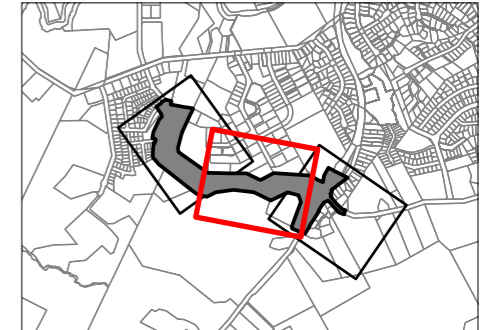


This map contains data derived in part or wholly from sources other than those party to the Supporting Growth Alliance, and therefore, no representations or warranties are made by those party to the Supporting Growth Alliance as to the accuracy or completeness of this information.

Map intended for distribution as a PDF document.
Scale may be incorrect when printed.

Contains information sourced from LINZ. Crown Copyright Reserved.

Map Scale @ A3: 1:1,500

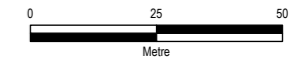

Revision	Author	Verified	Approved	Date
1	BAP	R.J.L	ST	01/05/2023



Client: **Auckland Transport / Waka Kotahi**

Discipline: **GIS**


Project: **Warkworth Network**

Drawing No: **SGA-PA-WW-02**
Sheet No : 2 of 3



New Zealand Government

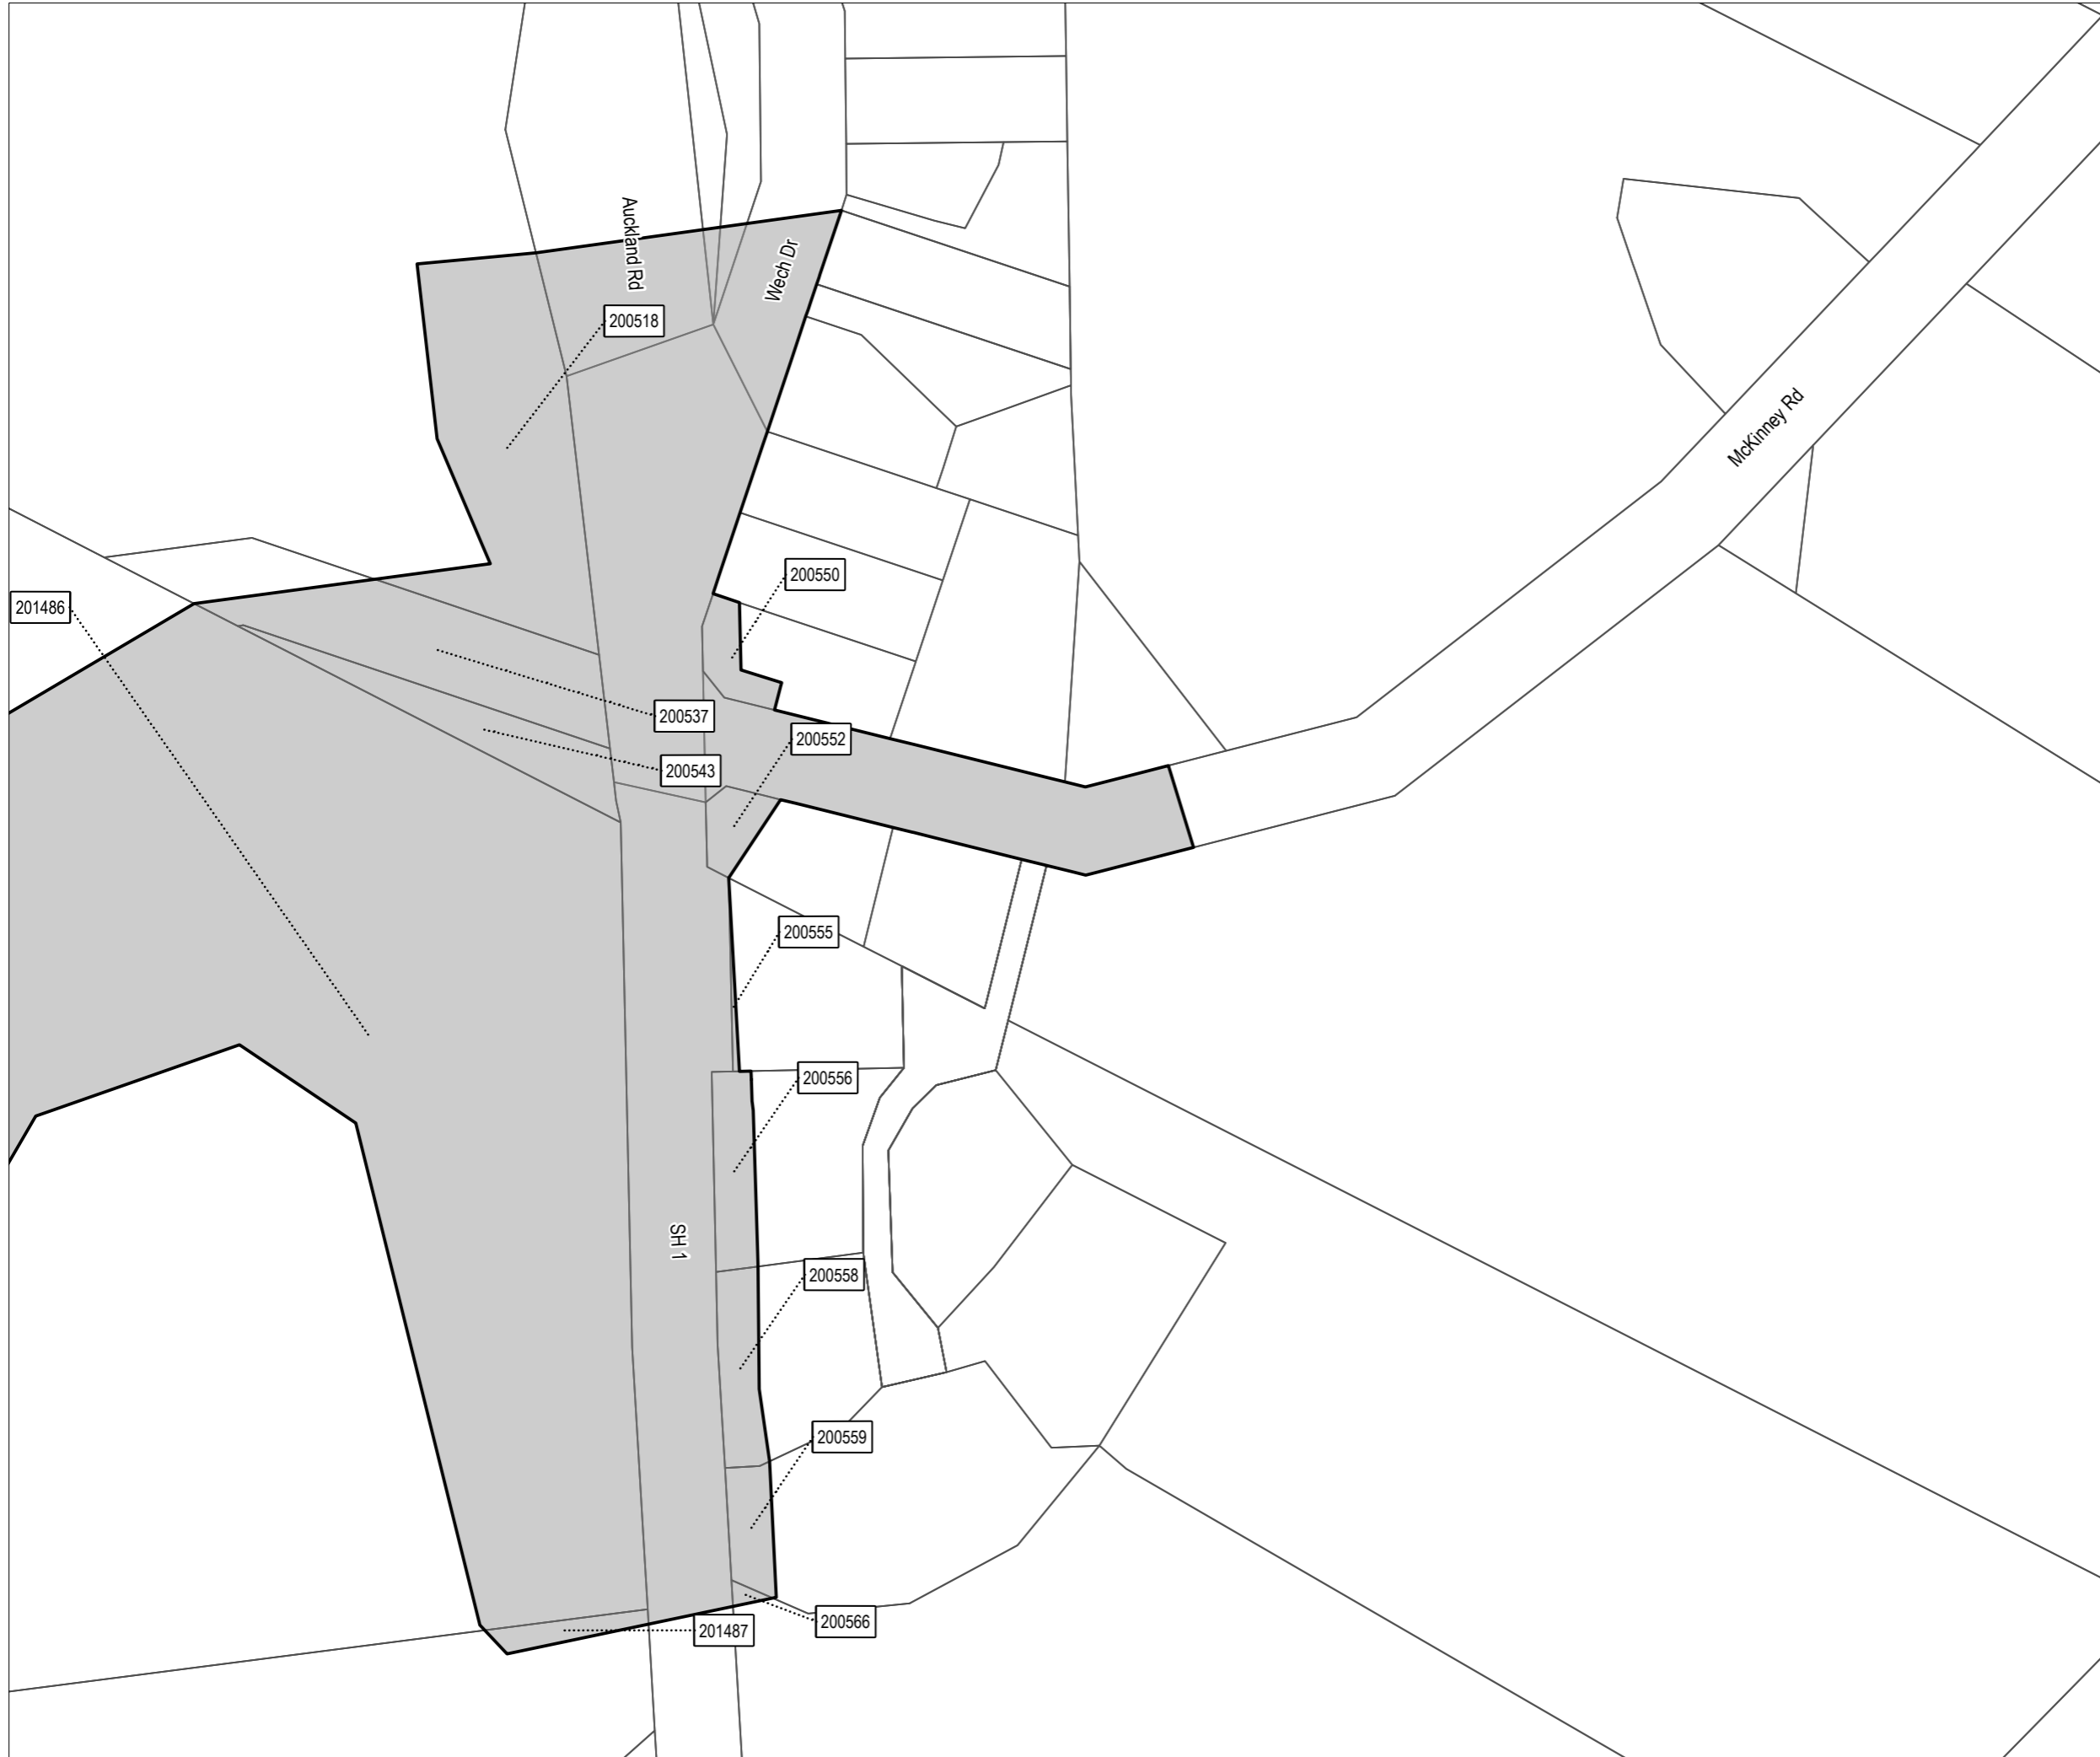


201487 SH 1




Designation Plan

Land to be Designated
Western Link – South Arterial

Legend

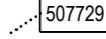-  Proposed Designation
-  Parcel Boundary
-  507729 Property ID

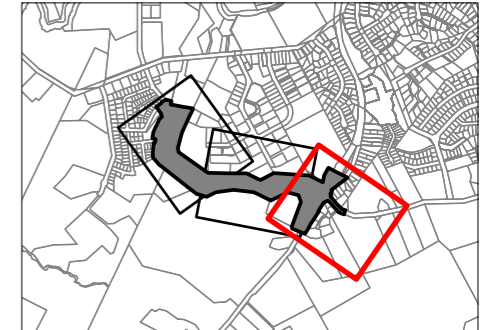


This map contains data derived in part or wholly from sources other than those party to the Supporting Growth Alliance, and therefore, no representations or warranties are made by those party to the Supporting Growth Alliance as to the accuracy or completeness of this information.

Map intended for distribution as a PDF document.
Scale may be incorrect when printed.

Contains information sourced from LINZ. Crown Copyright Reserved.

Map Scale @ A3: 1:1,500

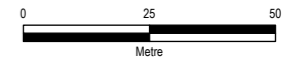

Revision	Author	Verified	Approved	Date
1	BAP	R.J.L	ST	01/05/2023



Client:
Auckland Transport / Waka Kotahi

Discipline:
GIS

Project:
Warkworth Network

Drawing No:
SGA-PA-WW-02
Sheet No : 3 of 3



New Zealand Government

Property ID	Address	Title Number	Legal Description	Approx. additional land to be designated (m²)	Sheet No.
200463	Lot 700 DP 447445, Woodcocks Road	565575	Lot 700 DP 447445	375	1
200482	Lot 702 DP 447445, Woodcocks Road	570258	Lot 702 DP 447445	7	1
200494	Lot 604 DP 447445, Woodcocks Road	565574	Lot 604 DP 447445	245	1
200500	Lot 132 DP 447445, Woodcocks Road	564695	Lot 132 DP 447445	615	1
200518	Lot 57 DP 145377, State Highway 1	NA86B/111	Lot 57 DP 145377	2713	3
200537	Pt Allot 65A SO 1150E, State Highway 1	NA55/91	Part Allot 65A PSH OF Mahurangi	1620	2
200543	Lot 57 DP 145377, State Highway 1	NA86B/111	Lot 58 DP 145377	752	2
200550	23 Wech Drive	NA1B/883	Lot 26 DP 40634	251	3
200552	Lot 27 DP 40634, McKinney Road	NA1129/266	Lot 27 DP 40634	270	3
200555	1848 State Highway 1	NA2B/1219	Lot 1 DP 49419	171	3
200556	8F McKinney Road	161175	Lot 1 DP 339170	451	3
200558	8E McKinney Road	161176	Lot 2 DP 339170	453	3
200559	8D McKinney Road	161177	Lot 3 DP 339170	305	3
200566	1838 State Highway 1	70665	Lot 7 DP 318057	30	3
200646	15 Jamie Lane	896310	Lot 400 DP 530566	481	1
201469	6 Lachlan Thompson Drive	1004655	Lot 500 DP 563550	29583	1
201486	25 Gumfield Drive	1109253	Lot 2 DP 583685	67300	1
201487	81 Morrison Drive	1109252	Lot 1 DP 583685	11058	1