


C:\work\proj\sga\0153599\SGA-DRG-NWE-002-GE-0001.dwg

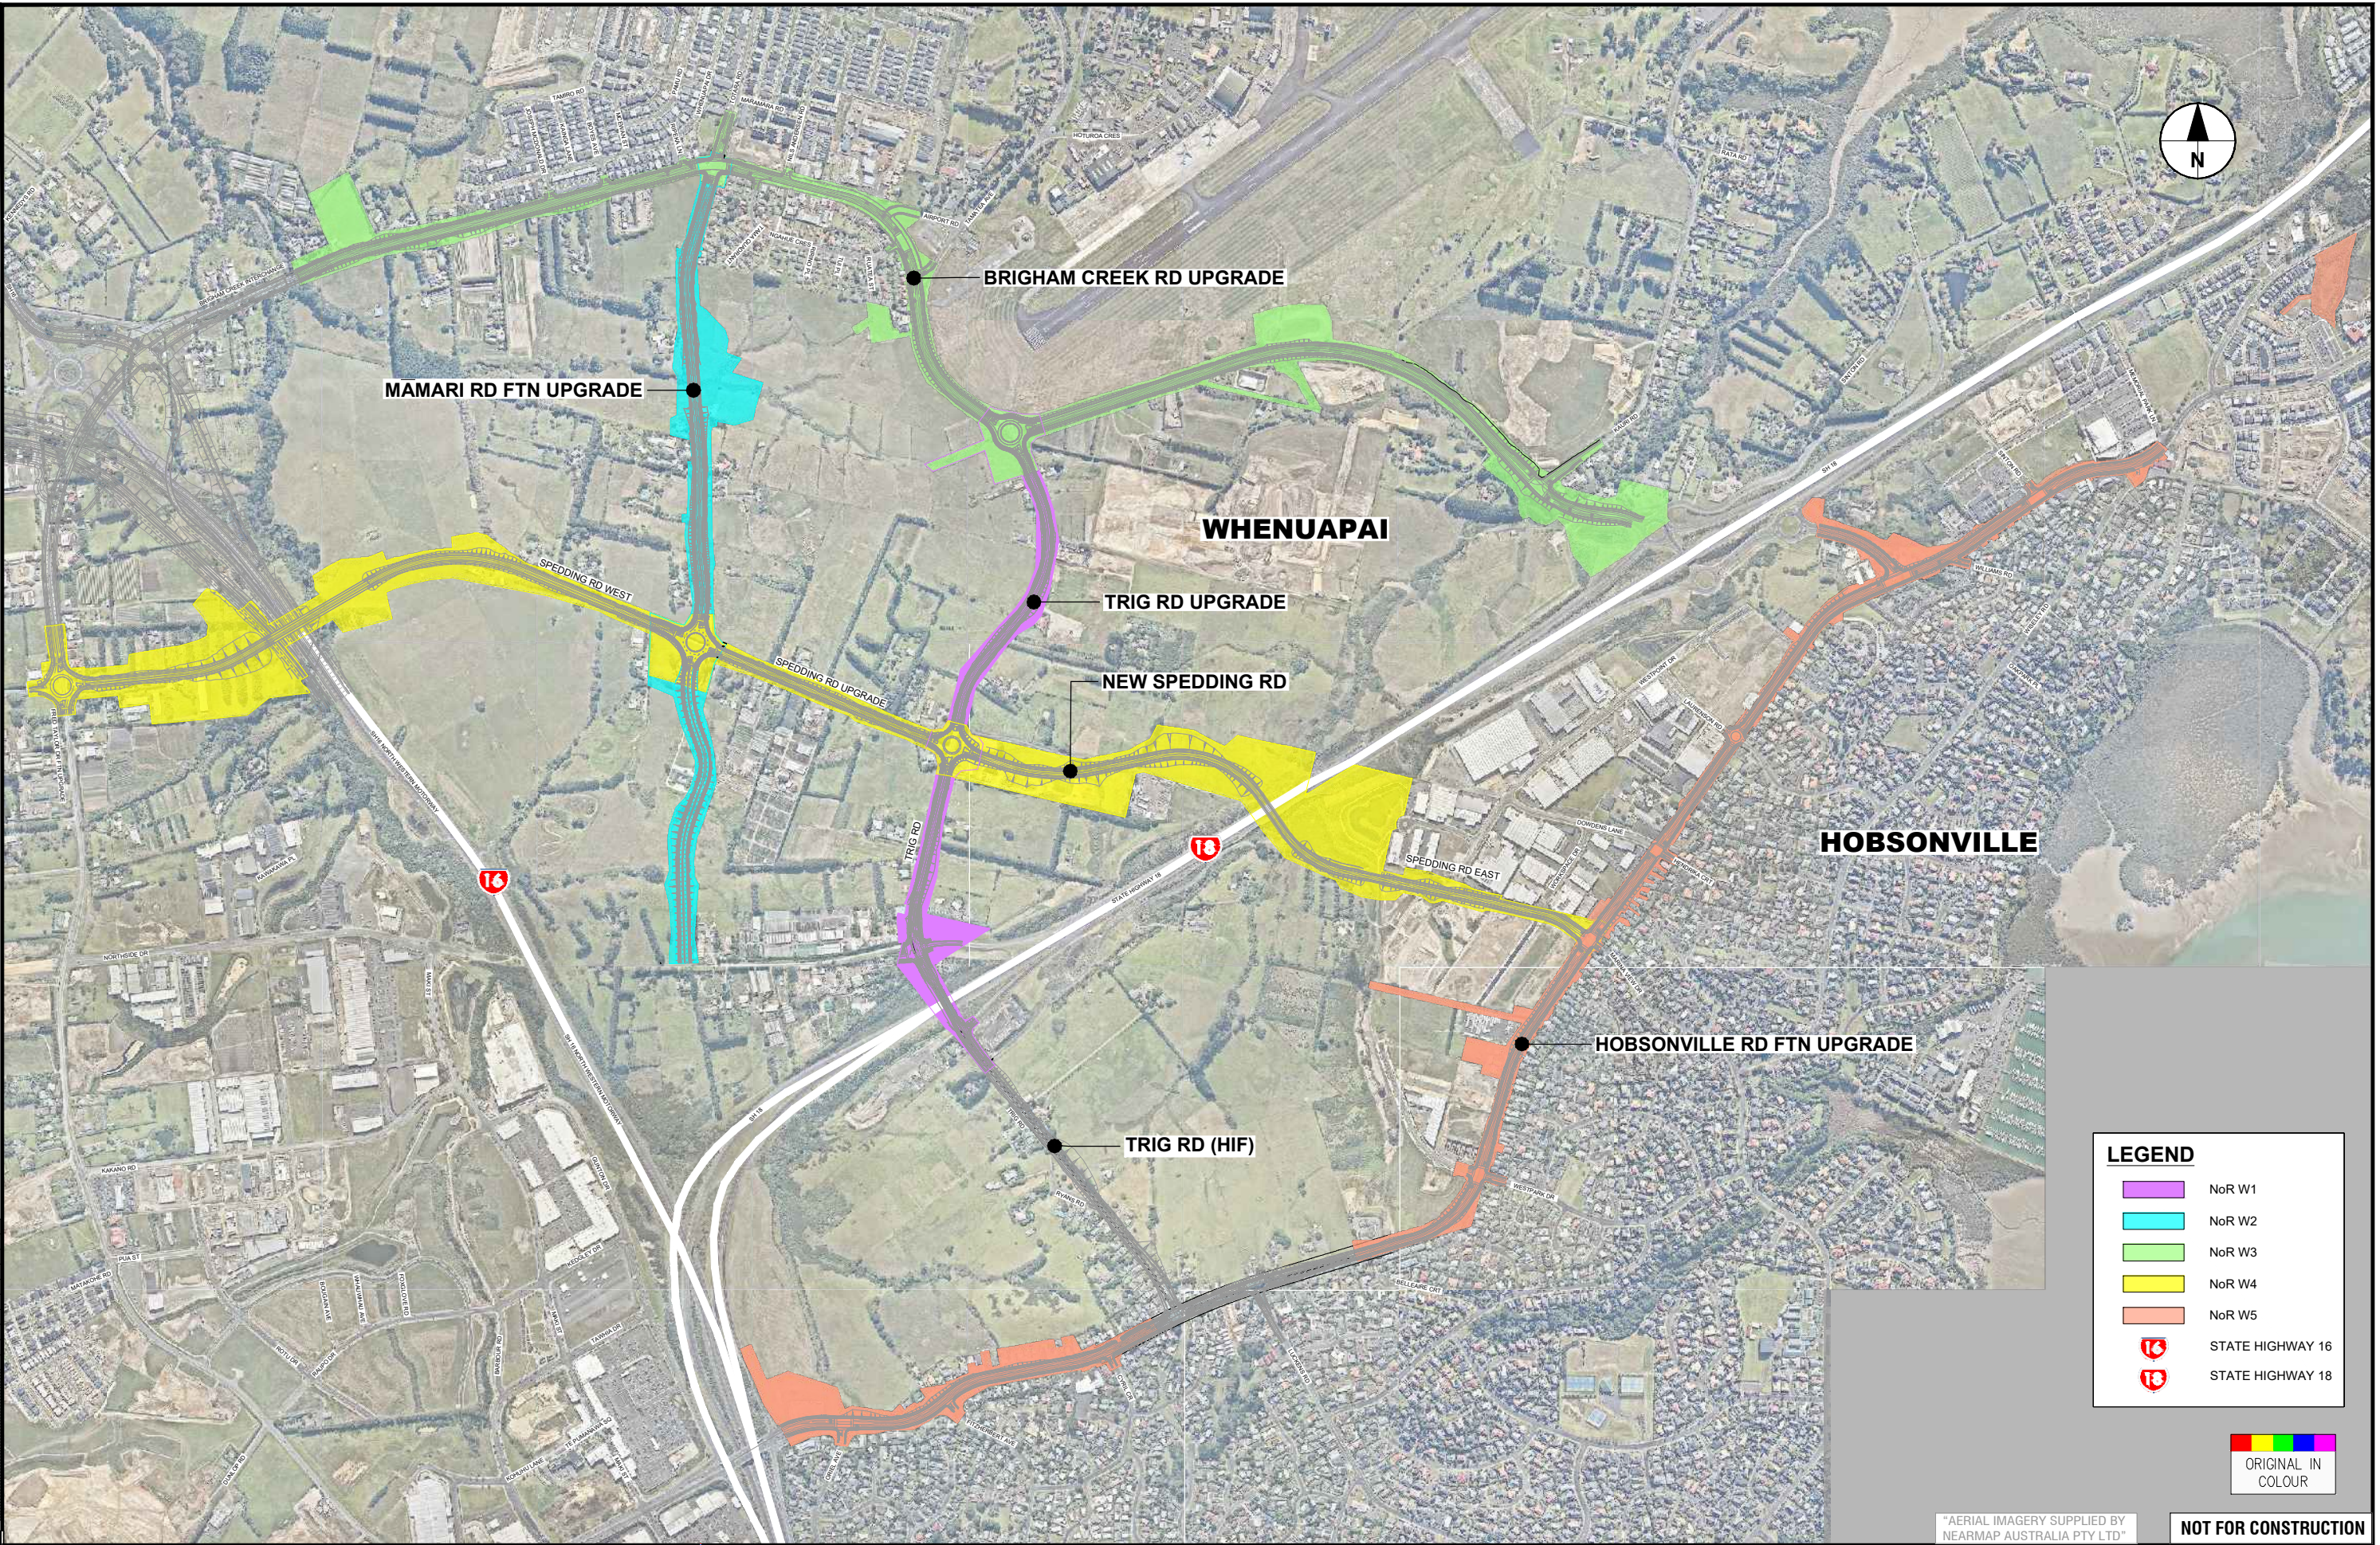

LEGEND	
	NoR W1
	NoR W2
	NoR W3
	NoR W4
	NoR W5
	STATE HIGHWAY 16
	STATE HIGHWAY 18

ORIGINAL IN COLOUR

ORIGINAL SIZE A1
0 10 20 30 40 50 60 70 80 90 100m

AERIAL IMAGERY SUPPLIED BY NEARMAP AUSTRALIA PTY LTD

NOT FOR CONSTRUCTION

REV	ISSUED FOR	DATE	DESIGN REVIEW	DATE	APPROVED	DATE
B	ISSUED FOR NoR LODGEMENT	JDT	SEPT. 2022	DESIGN REVIEW	N/A	
A	DRAFT ISSUE FOR REVIEW	VOLT	07.05.2021	DESIGN REVIEW	N/A	
		REVISIONS		APPROVED	R. MASON	07.05.2021



SUPPORTING GROWTH PROGRAMME
NORTH WEST LOCAL NETWORK
 Drawing Title: **WHENUAPAI OVERALL LAYOUT PLAN**

Drawing Status:		FOR LODGEMENT	
Drawing Date:	07.05.2021		
A1 Scales:	NTS	A3 Scales:	NTS
Discipline: GENERAL			
Drawing No: SGA-DRG-NWE-002-GE-0001			Revision: B