


C:\work\p\arcom_4510_avi\scph\delatorre\arcom_0153599\SGA-DRG-NWE-002-GE-0001.dwg



LEGEND

- NoR W1
- NoR W2
- NoR W3
- NoR W4
- NoR W5
- 16 STATE HIGHWAY 16
- 18 STATE HIGHWAY 18

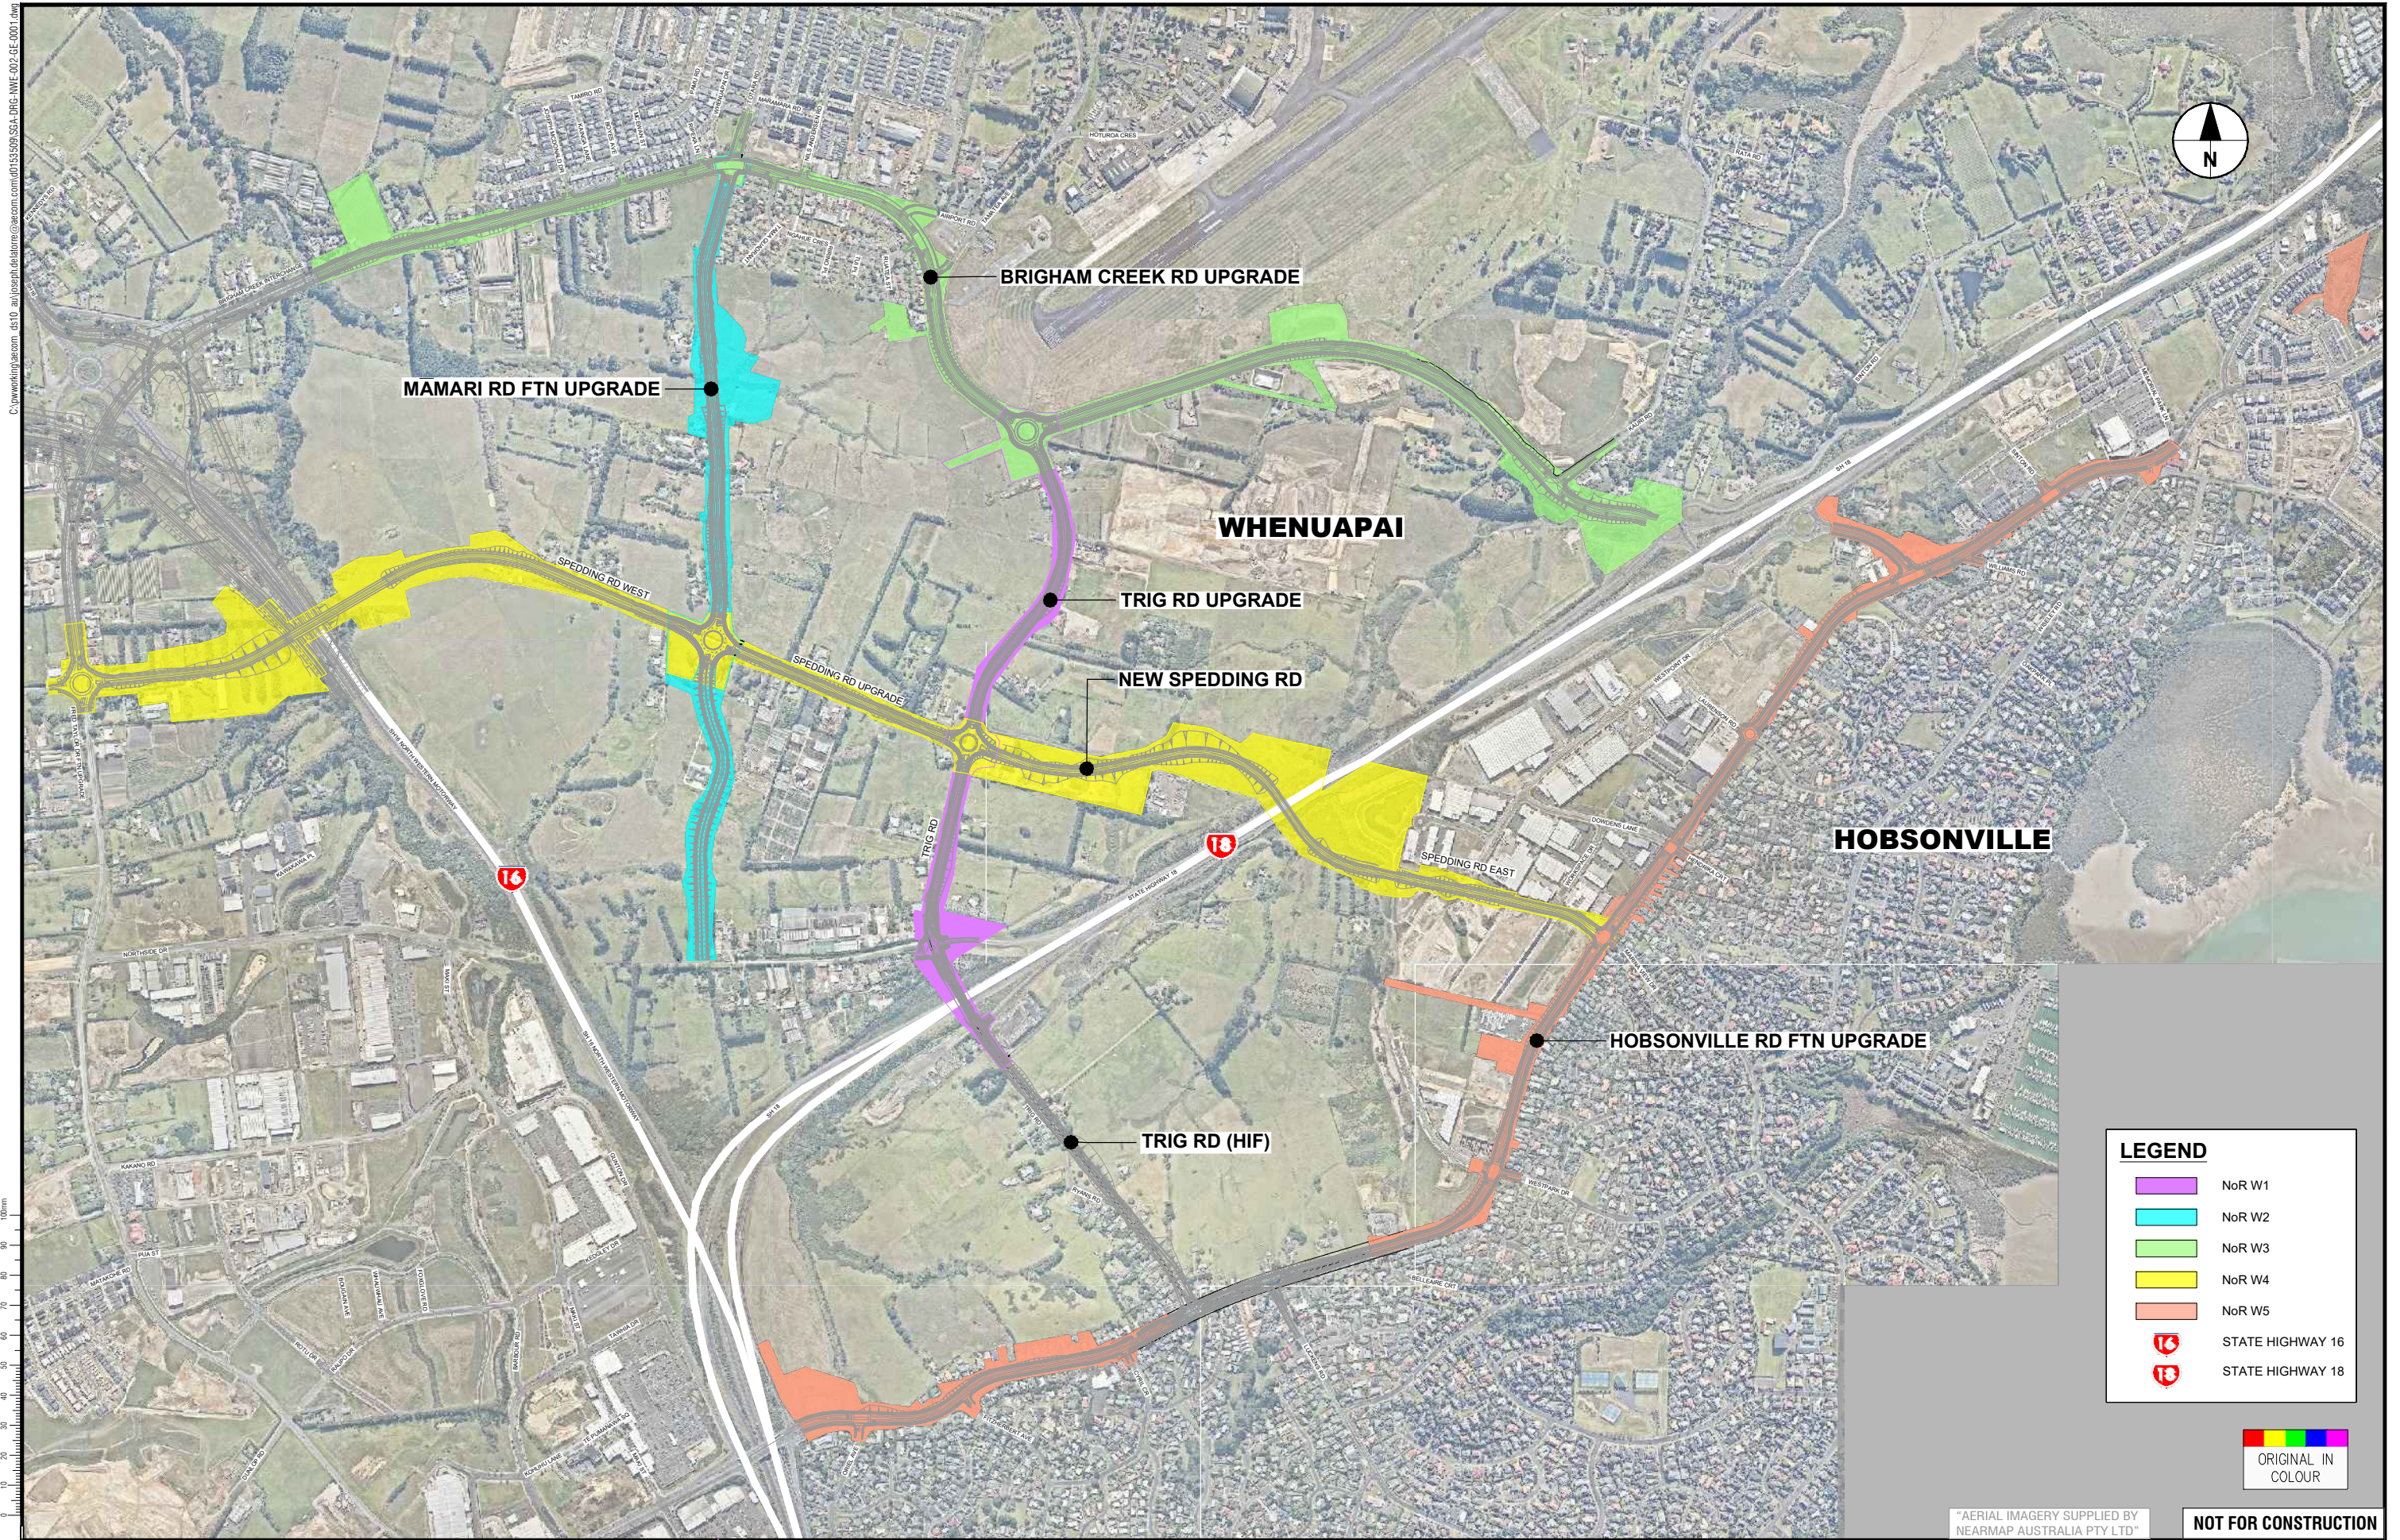

ORIGINAL SIZE A1

100m

REV	ISSUED FOR NoR LODGEMENT	JDT	SEPT. 2022	DESIGN REVIEW	N/A	
A	DRAFT ISSUE FOR REVIEW	VOLT	07.05.2021	APPROVED	R. MASON	07.05.2021
		DATE				



SUPPORTING GROWTH PROGRAMME
NORTH WEST LOCAL NETWORK
 Drawing Title: **WHENUAPAI OVERALL LAYOUT PLAN**

Drawing Status: FOR LODGEMENT			
Drawing Date: 07.05.2021			
A1	NTS	A3	NTS
Discipline: GENERAL			
Drawing No: SGA-DRG-NWE-002-GE-0001			Revision: B

NOT FOR CONSTRUCTION

AERIAL IMAGERY SUPPLIED BY NEARMAP AUSTRALIA PTY LTD