
Takaanini Level Crossings Landscape, Natural Character and Visual Assessment

Appendix A: Supplementary Maps and Viewpoint Photos

2 June 2023

Final

Rev 3

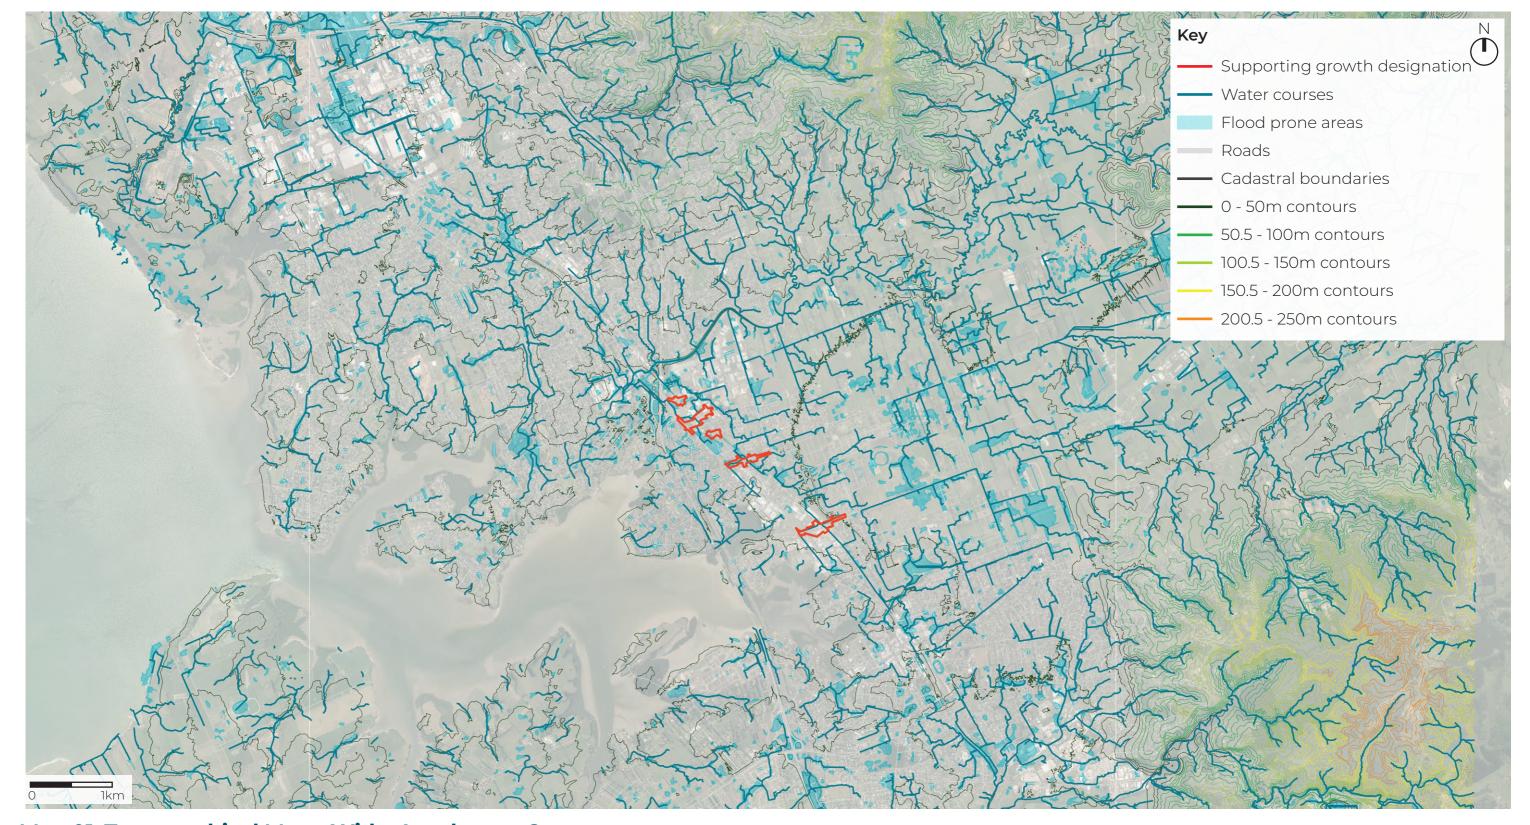


Prepared By: Maddie Palmer

Map 01: Topographical Map - Wider Landscape Context

Project Name: Te Tupu Ngātahi Supporting Growth | Takaanini Level Crossing | Landscape, Natural Character and Visual Effects Assessment

Date: 2 June 2023 **Scale:** 1:45,000 @A3 Revision: 3.0 Status: Final Figure: LA001



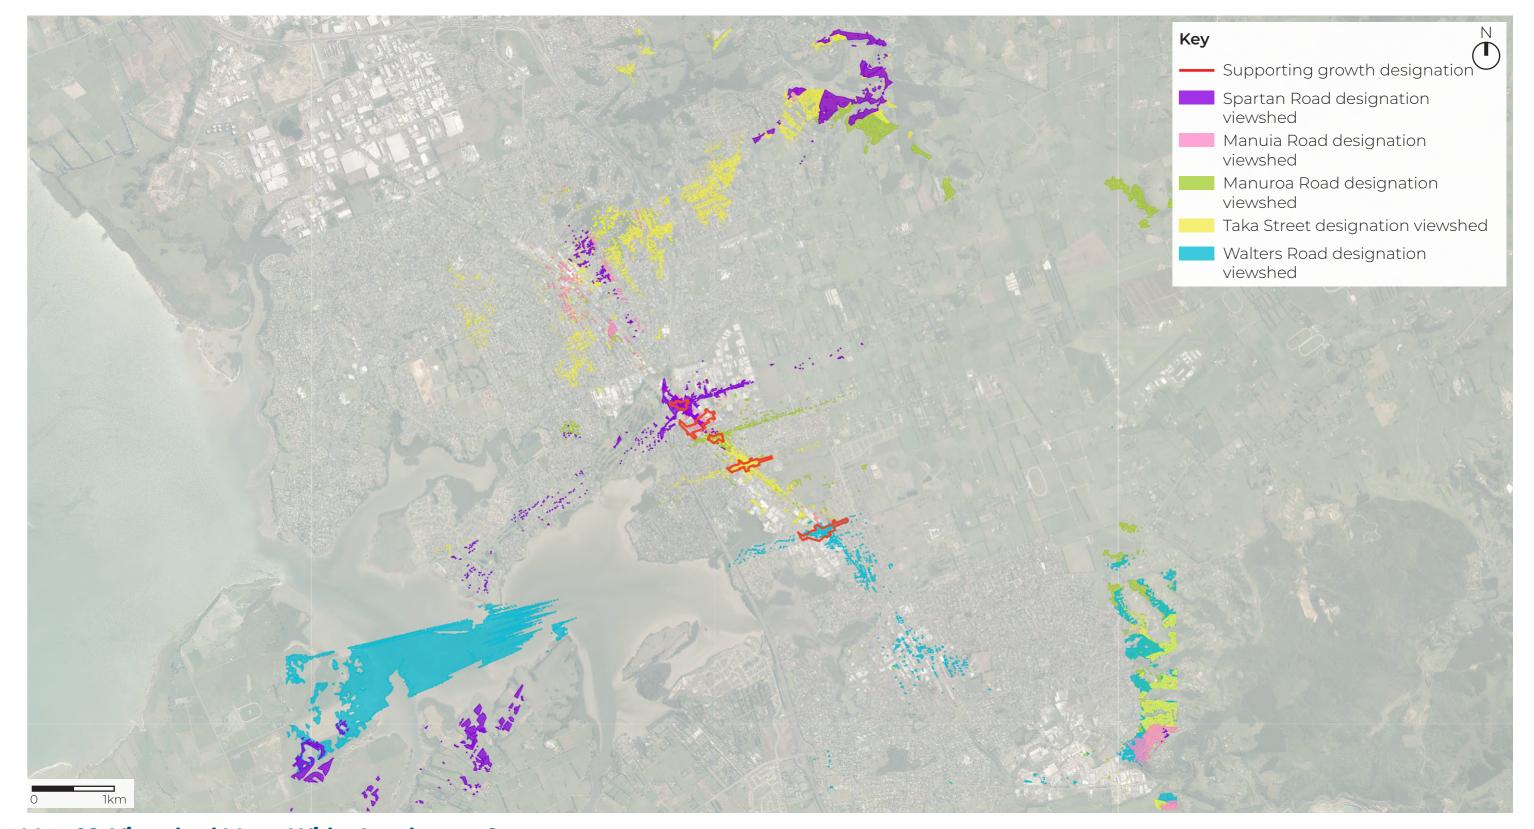

Map 02: Viewshed Map - Wider Landscape Context

Scale: 1:45,000 @A3

Project Name: Te Tupu Ngātahi Supporting Growth | Takaanini Level Crossing | Landscape, Natural Character and Visual Effects Assessment

Revision: 3.0

Status: Final

Date: 2 June 2023

Figure: LA002





Map 03: Topographical Map - Close Landscape Context

Scale: 1:10,000 @A3

Project Name: Te Tupu Ngātahi Supporting Growth | Takaanini Level Crossing | Landscape, Natural Character and Visual Effects Assessment

Status: Final


Revision: 3.0

Date: 2 June 2023

Figure: LA003






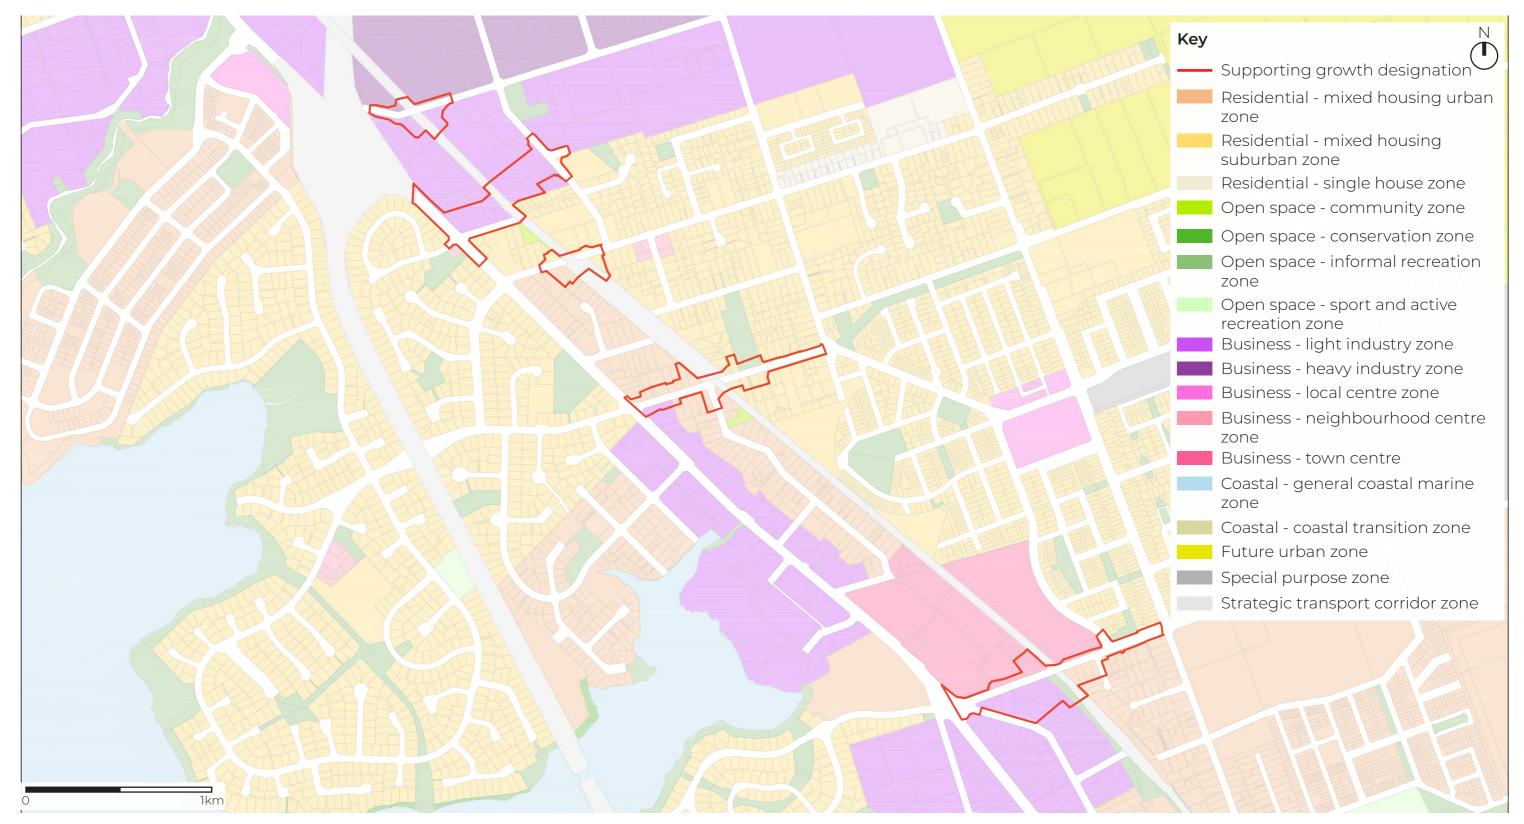

Map 04: Current Planning Zones - Close Landscape Context

Scale: 1:10,000 @A3 **Date:** 2 June 2023 Status: Final Revision: 3.0 Prepared By: Maddie Palmer Figure: LA004




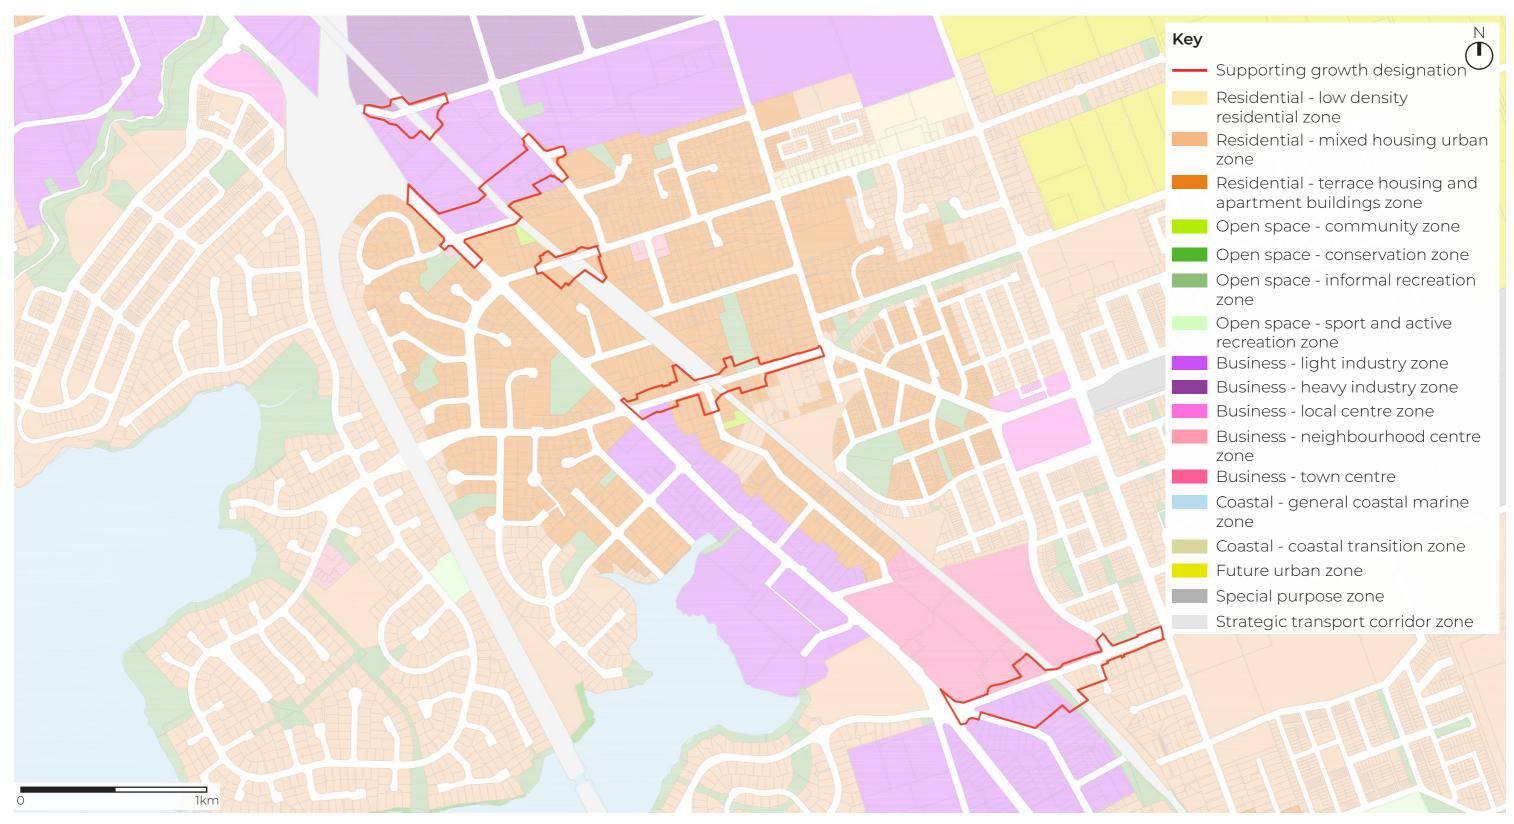

Map 05: Future Planning Zones - Plan Change 78 - Close Landscape Context

Scale: 1:10,000 @A3 **Date:** 2 June 2023 Status: Final Revision: 3.0 Prepared By: Maddie Palmer Figure: LA005



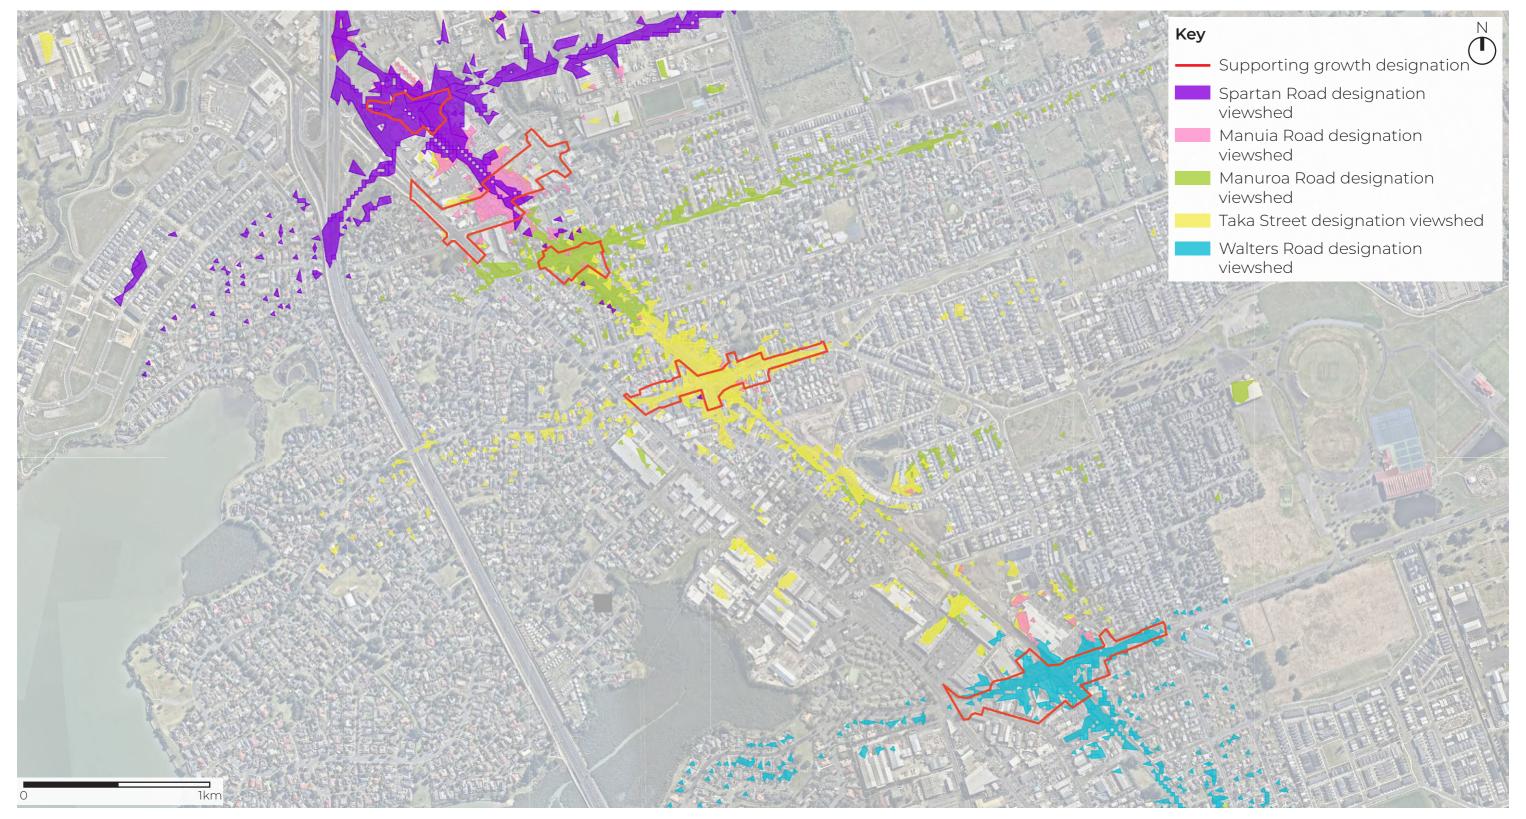

Map 06: Viewshed Map - Close Landscape Context

Scale: 1:10,000 @A3

Project Name: Te Tupu Ngātahi Supporting Growth | Takaanini Level Crossing | Landscape, Natural Character and Visual Effects Assessment

Revision: 3.0


Status: Final

Date: 2 June 2023

Figure: LA006





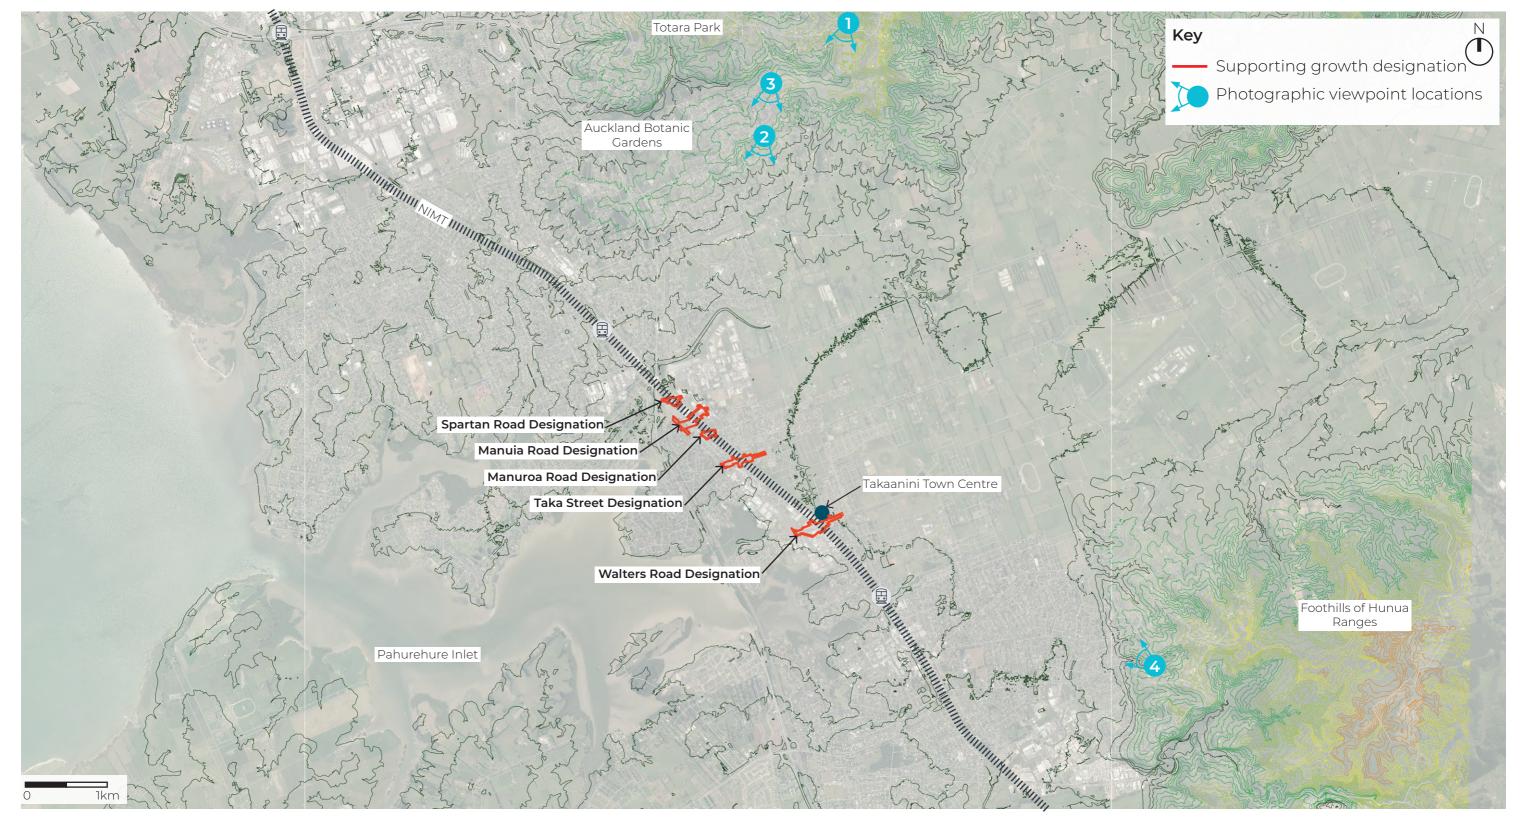


Map 07: Viewpoint Reference Plan - Wider Landscape Context

Figure: LA007

Date: 2 June 2023 Scale: 1:45,000 @A3 Revision: 3.0 Prepared By: Maddie Palmer Status: Final





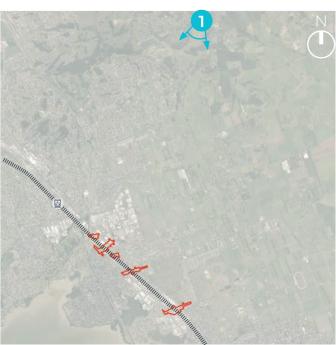

Prepared by WSP NZ for Te Tupu Ngātahi Supporting Growth Alliance

VP 1: View from Redoubt Road looking southwest towards Takaanini Town Centre, approximately 5.3km from Takaanini Town Centre

Prepared By: Maddie Palmer

Project Name: Te Tupu Ngātahi Supporting Growth | Takaanini Level Crossing | Landscape, Natural Character and Visual Effects Assessment

Revision: 3.0

Figure: LA008 Photo Location: -36.9964029, 174.9372322


Date: 2 June 2023

Photo taken using a Canon EOS 5D Camera with 50mm lens at 11.30am on 28/11/2022.

Status: Final





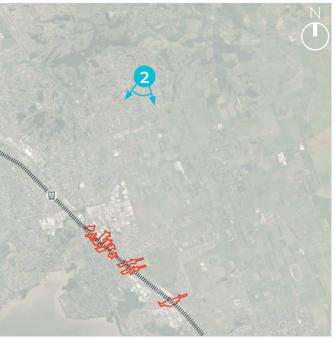

VP 2: View from Polo Prince Drive looking southwest towards Takaanini Town Centre, approximately 3.8km from Takaanini Town Centre

Project Name: Te Tupu Ngātahi Supporting Growth | Takaanini Level Crossing | Landscape, Natural Character and Visual Effects Assessment


Date: 2 June 2023 Status: Final Revision: 3.0 Prepared By: Maddie Palmer Reviewed By: Catherine Hamilton

Figure: LA009 **Photo Location:** -37.0085873, 174.9251219

Photos taken using a Canon EOS 5D Camera with 50mm lens at 12.20pm on 22/11/2022. Two photos have been stitched together using Adobe Photoshop PhotoMerge.





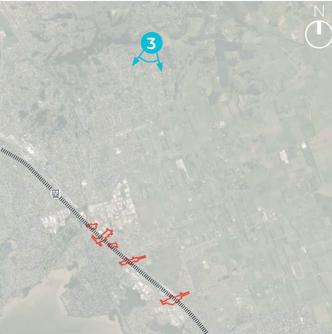

VP 3: View from Jabal Crescent looking southwest towards Takaanini Town Centre, approximately 4.5km from Takaanini Town Centre

Revision: 3.0

Figure: LA010 Photo Location: -37.0025926, 174.9263113

Date: 2 June 2023

Photo taken using a Canon EOS 5D Camera with 50mm lens at 12.40pm on 22/11/2022.

Status: Final

Prepared By: Maddie Palmer







VP 4: View from Settlement Road looking northwest towards Takaanini Town Centre, approximately 5.5km from Takaanini Town Centre

Prepared By: Maddie Palmer

Project Name: Te Tupu Ngātahi Supporting Growth | Takaanini Level Crossing | Landscape, Natural Character and Visual Effects Assessment

Revision: 3.0

Figure: LA011 **Photo Location:** -37.0653654, 174.9769343


Status: Final

Date: 2 June 2023

Photo taken using a Canon EOS 5D Camera with 50mm lens at 2pm on 22/11/2022





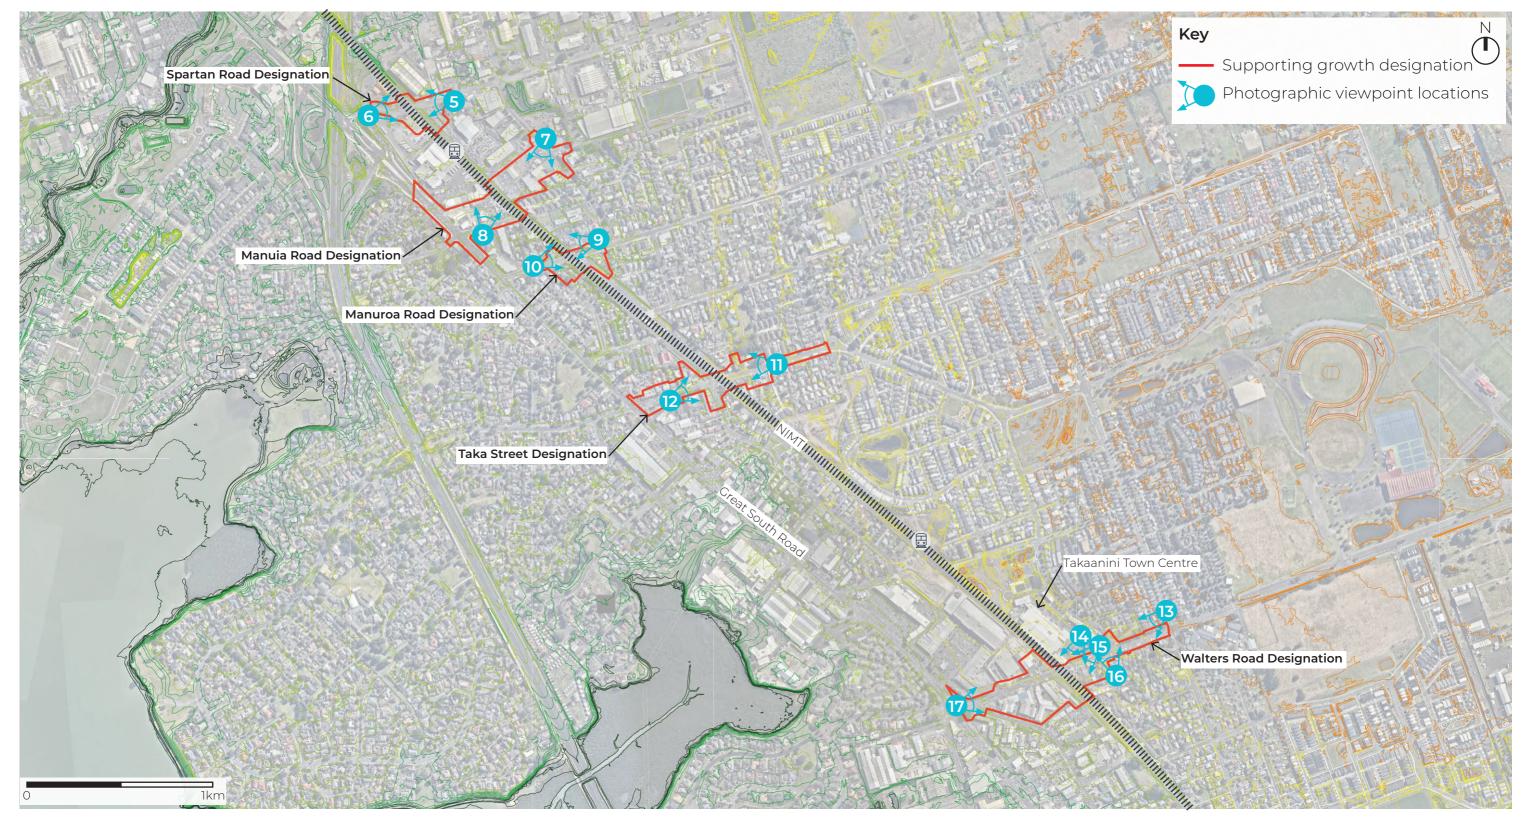

Map 08: Viewpoint Reference Plan - Close Landscape Context

Scale: 1:10,000 @A3

Project Name: Te Tupu Ngātahi Supporting Growth | Takaanini Level Crossing | Landscape, Natural Character and Visual Effects Assessment

Status: Final


Revision: 3.0

Date: 2 June 2023

Figure: LA012





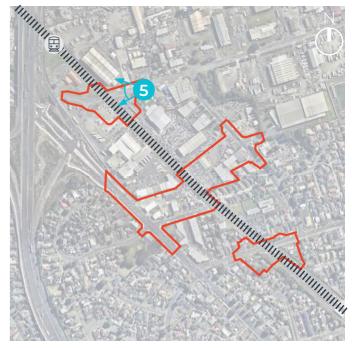

VP 5: View from Spartan Road looking west towards the NIMT

Revision: 3.0

Prepared By: Maddie Palmer

Figure: LA013 Photo Location: -37.0358995, 174.9135175


Date: 2 June 2023

Photo taken using a Canon EOS 5D Camera with 50mm lens at 5.30pm on 22/11/2022

Status: Final





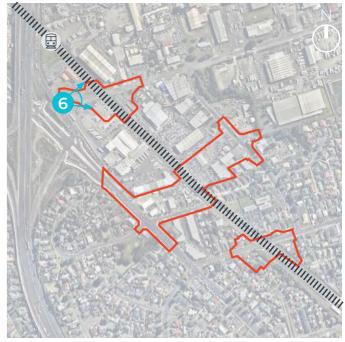

VP 6: View from Spartan Road looking east towards the NIMT

Prepared By: Maddie Palmer


Date: 2 June 2023Status: FinalRevision: 3.0

Figure: LA014 **Photo Location:** -37.0362193, 174.9112376

Photo taken using a Canon EOS 5D Camera with 50mm lens at 5.45pm on 22/11/2022





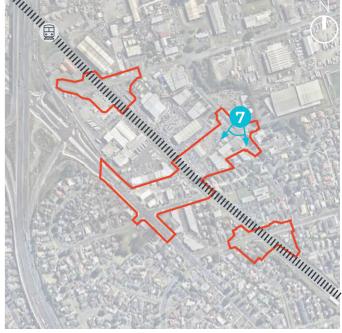

VP 7: View from the corner of Oakleigh Ave and Hitchcock Road looking southwest towards the proposed designation for Manuia Road


Project Name: Te Tupu Ngātahi Supporting Growth | Takaanini Level Crossing | Landscape, Natural Character and Visual Effects Assessment

Date: 2 June 2023 Status: Final Revision: 3.0 Prepared By: Maddie Palmer Reviewed By: Catherine Hamilton

Figure: LA015 **Photo Location:** -37.0370726, 174.9165447

Photos taken using a Canon EOS 5D Camera with 50mm lens at 5pm on 22/11/2022. Two photos have been stitched together using Adobe Photoshop PhotoMerge.



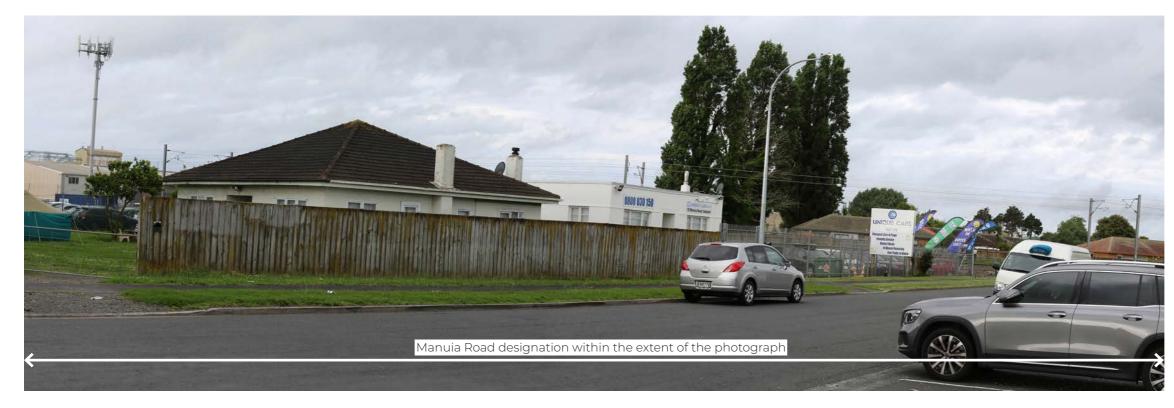



VP 8: View from Manuia Road looking northeast towards the proposed designation for Manuia Road

Project Name: Te Tupu Ngātahi Supporting Growth | Takaanini Level Crossing | Landscape, Natural Character and Visual Effects Assessment


Date: 2 June 2023 Status: Final Revision: 3.0 Prepared By: Maddie Palmer Reviewed By: Catherine Hamilton

Figure: LA016 **Photo Location:** -37.0390427, 174.9148007

Photos taken using a Canon EOS 5D Camera with 50mm lens at 6pm on 22/11/2022. Two photos have been stitched together using Adobe Photoshop PhotoMerge.





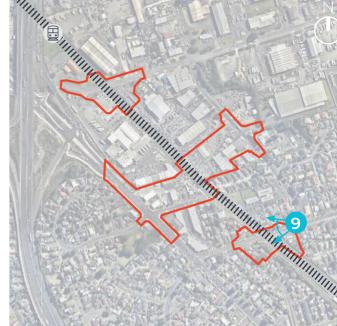

VP 9: View from the corner of Oakleigh Ave and Manuroa Road looking west towards the NIMT

Revision: 3.0

Project Name: Te Tupu Ngātahi Supporting Growth | Takaanini Level Crossing | Landscape, Natural Character and Visual Effects Assessment

Date: 2 June 2023

Photo taken using a Canon EOS 5D Camera with 50mm lens at 4.50pm on 22/11/2022

Status: Final

Figure: LA017 Photo Location: -37.0392925, 174.9181376







VP 10: View from Manuroa Road looking east towards the NIMT

Revision: 3.0

Figure: LA018


Date: 2 June 2023


Photo taken using a Canon EOS 5D Camera with 50mm lens at 4.45pm on 22/11/2022

Status: Final

Photo Location: -37.0397612, 174.9163804



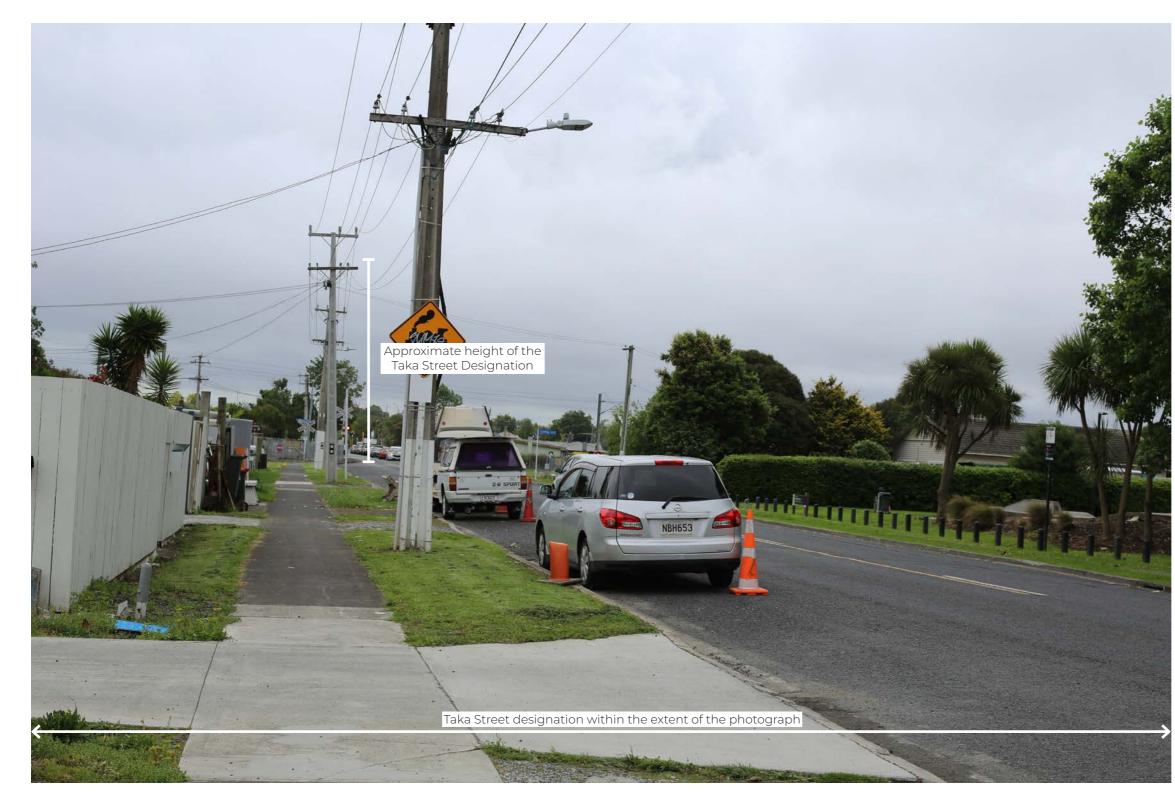

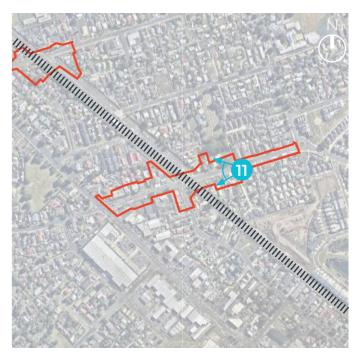

Reviewed By: Catherine Hamilton

VP 11: View from Taka Street looking west towards the NIMT

Project Name: Te Tupu Ngātahi Supporting Growth | Takaanini Level Crossing | Landscape, Natural Character and Visual Effects Assessment

Date: 2 June 2023Status: FinalRevision: 3.0Prepared By: Maddie Palmer

Figure: LA019 Photo Location: -37.0420601, 174.9233274

Photo taken using a Canon EOS 5D Camera with 50mm lens at 4pm on 22/11/2022







VP 12: View from Taka Street looking east towards the NIMT

Revision: 3.0


Date: 2 June 2023 Status: Final

Figure: LA020 Photo Location: -37.0428369, 174.9206830 Photo taken using a Canon EOS 5D Camera with 50mm lens at 4.30pm on 22/11/2022

Prepared By: Maddie Palmer Reviewed By: Catherine Hamilton





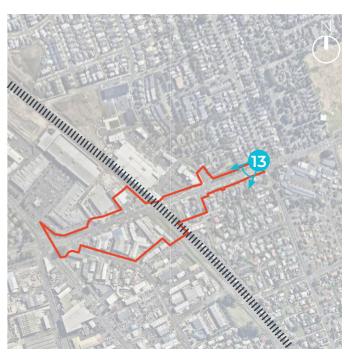

Reviewed By: Catherine Hamilton

VP 13: View from the corner of Walters Road and Porchester Road looking west towards the NIMT


Project Name: Te Tupu Ngātahi Supporting Growth | Takaanini Level Crossing | Landscape, Natural Character and Visual Effects Assessment


Date: 2 June 2023 Status: Final Revision: 3.0 Prepared By: Maddie Palmer

Figure: LA021 **Photo Location:** -37.0482013, 174.9351190

Photo taken using a Canon EOS 5D Camera with 50mm lens at 2.50pm on 22/11/2022



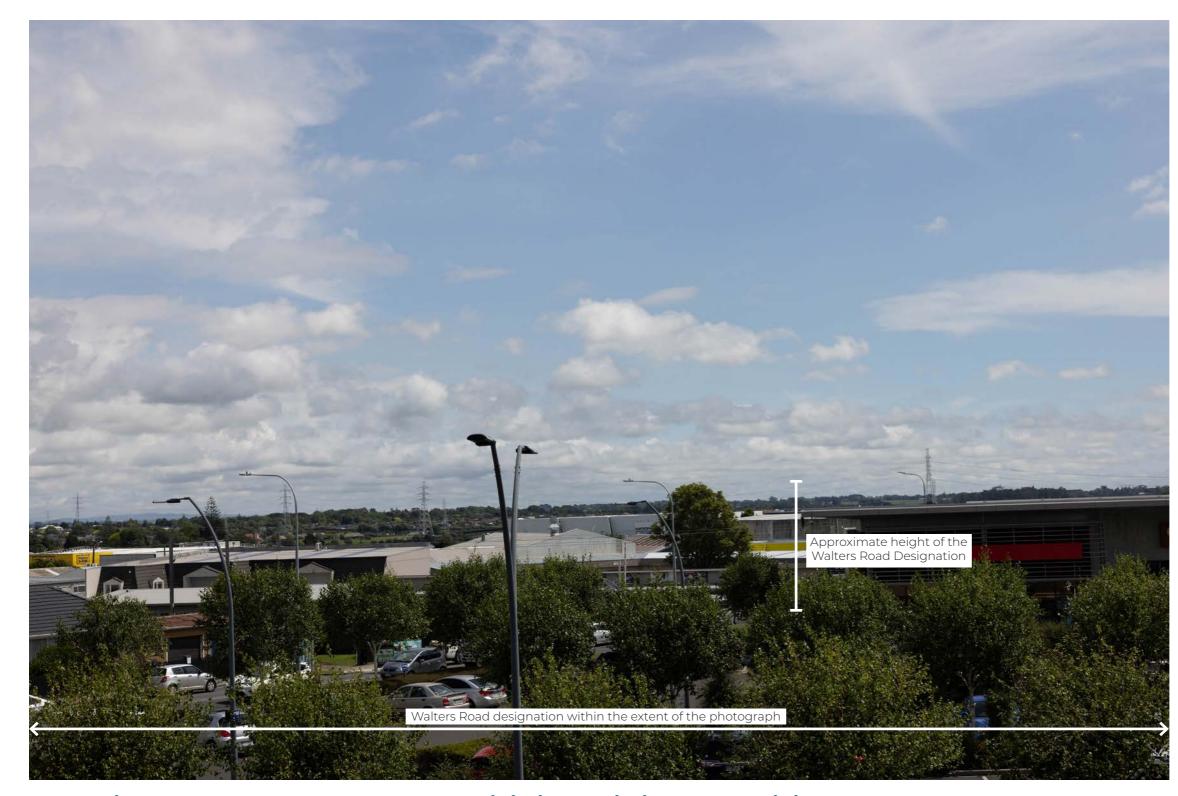

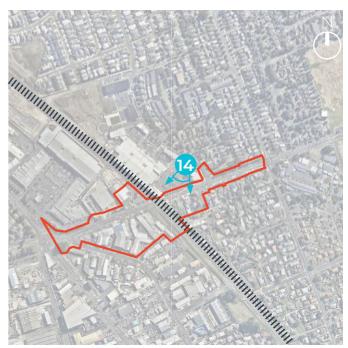

VP 14: View from the upper floor of Takaanini Village Limited, Takaanini Town Centre, 30 Walters Road, looking south west towards the NIMT

Prepared By: Maddie Palmer

Reviewed By: Catherine Hamilton

Project Name: Te Tupu Ngātahi Supporting Growth | Takaanini Level Crossing | Landscape, Natural Character and Visual Effects Assessment

Revision: 3.0


Figure: LA022 Photo Location: -37.048371, 174.932741


Date: 2 June 2023

Photo taken using a Canon EOS 5D Camera with 50mm lens at 3.18pm on 16/12/2022

Status: Final



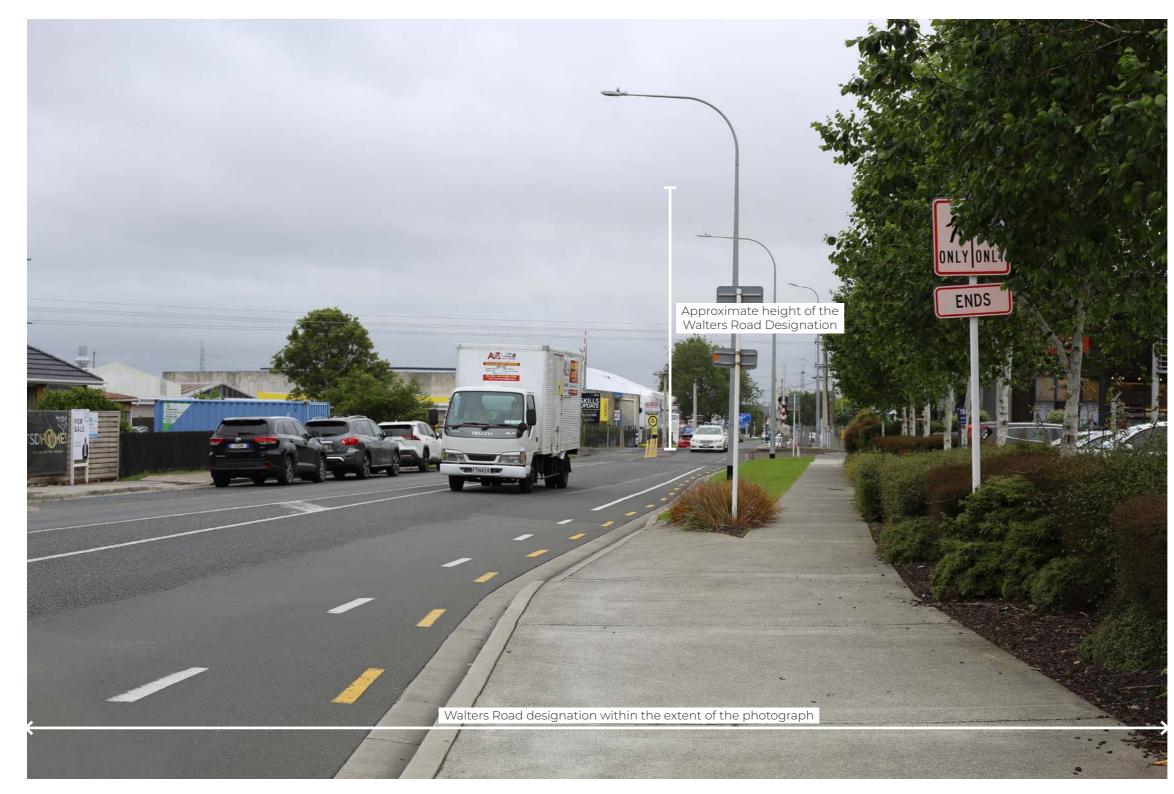

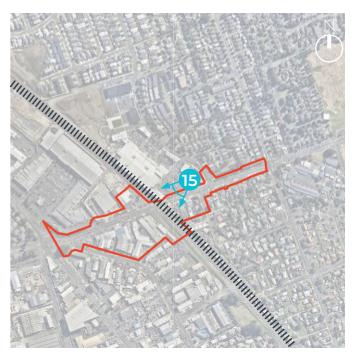

VP 15: View from the northern footpath on Walters Road looking west towards the NIMT

Revision: 3.0

Prepared By: Maddie Palmer


Figure: LA023 **Photo Location:** -37.0487640, 174.9330718


Date: 2 June 2023

Photo taken using a Canon EOS 5D Camera with 50mm lens at 2.45pm on 22/11/2022

Status: Final



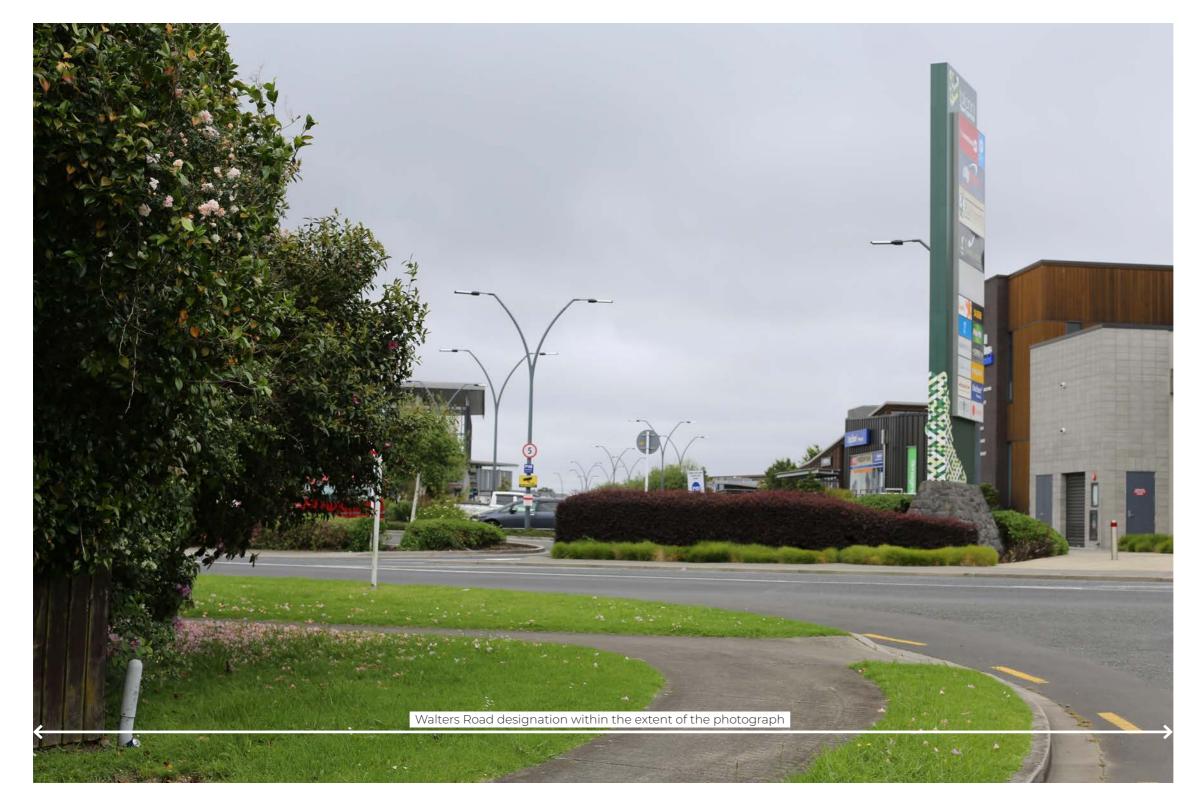

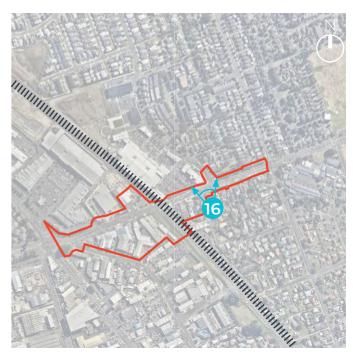

VP 16: View from Braeburn Place looking north towards the Takaanini Town Centre

Revision: 3.0

Figure: LA024 Photo Location: -37.0489243, 174.9333109

Date: 2 June 2023


Photo taken using a Canon EOS 5D Camera with 50mm lens at 3.10pm on 22/11/2022.

Status: Final

Prepared By: Maddie Palmer Reviewed By: Catherine Hamilton





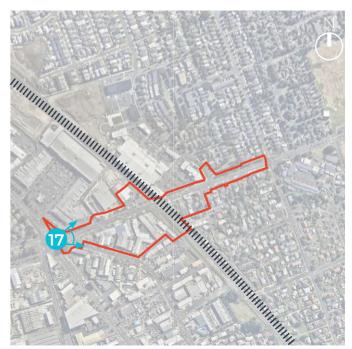

VP 17: View from the junction of Great South Road and Walters Road looking east towards the NIMT

Revision: 3.0

Prepared By: Maddie Palmer

Project Name: Te Tupu Ngātahi Supporting Growth | Takaanini Level Crossing | Landscape, Natural Character and Visual Effects Assessment

Figure: LA025 **Photo Location:** -37.0501014, 174.9292165

Date: 2 June 2023

Photo taken using a Canon EOS 5D Camera with 50mm lens at 3.30pm on 22/11/2022

Status: Final

