


C:\working\papaka\04_01_2021\04_01_2021_SGA_DRG-STH-004-GE-0001.dwg

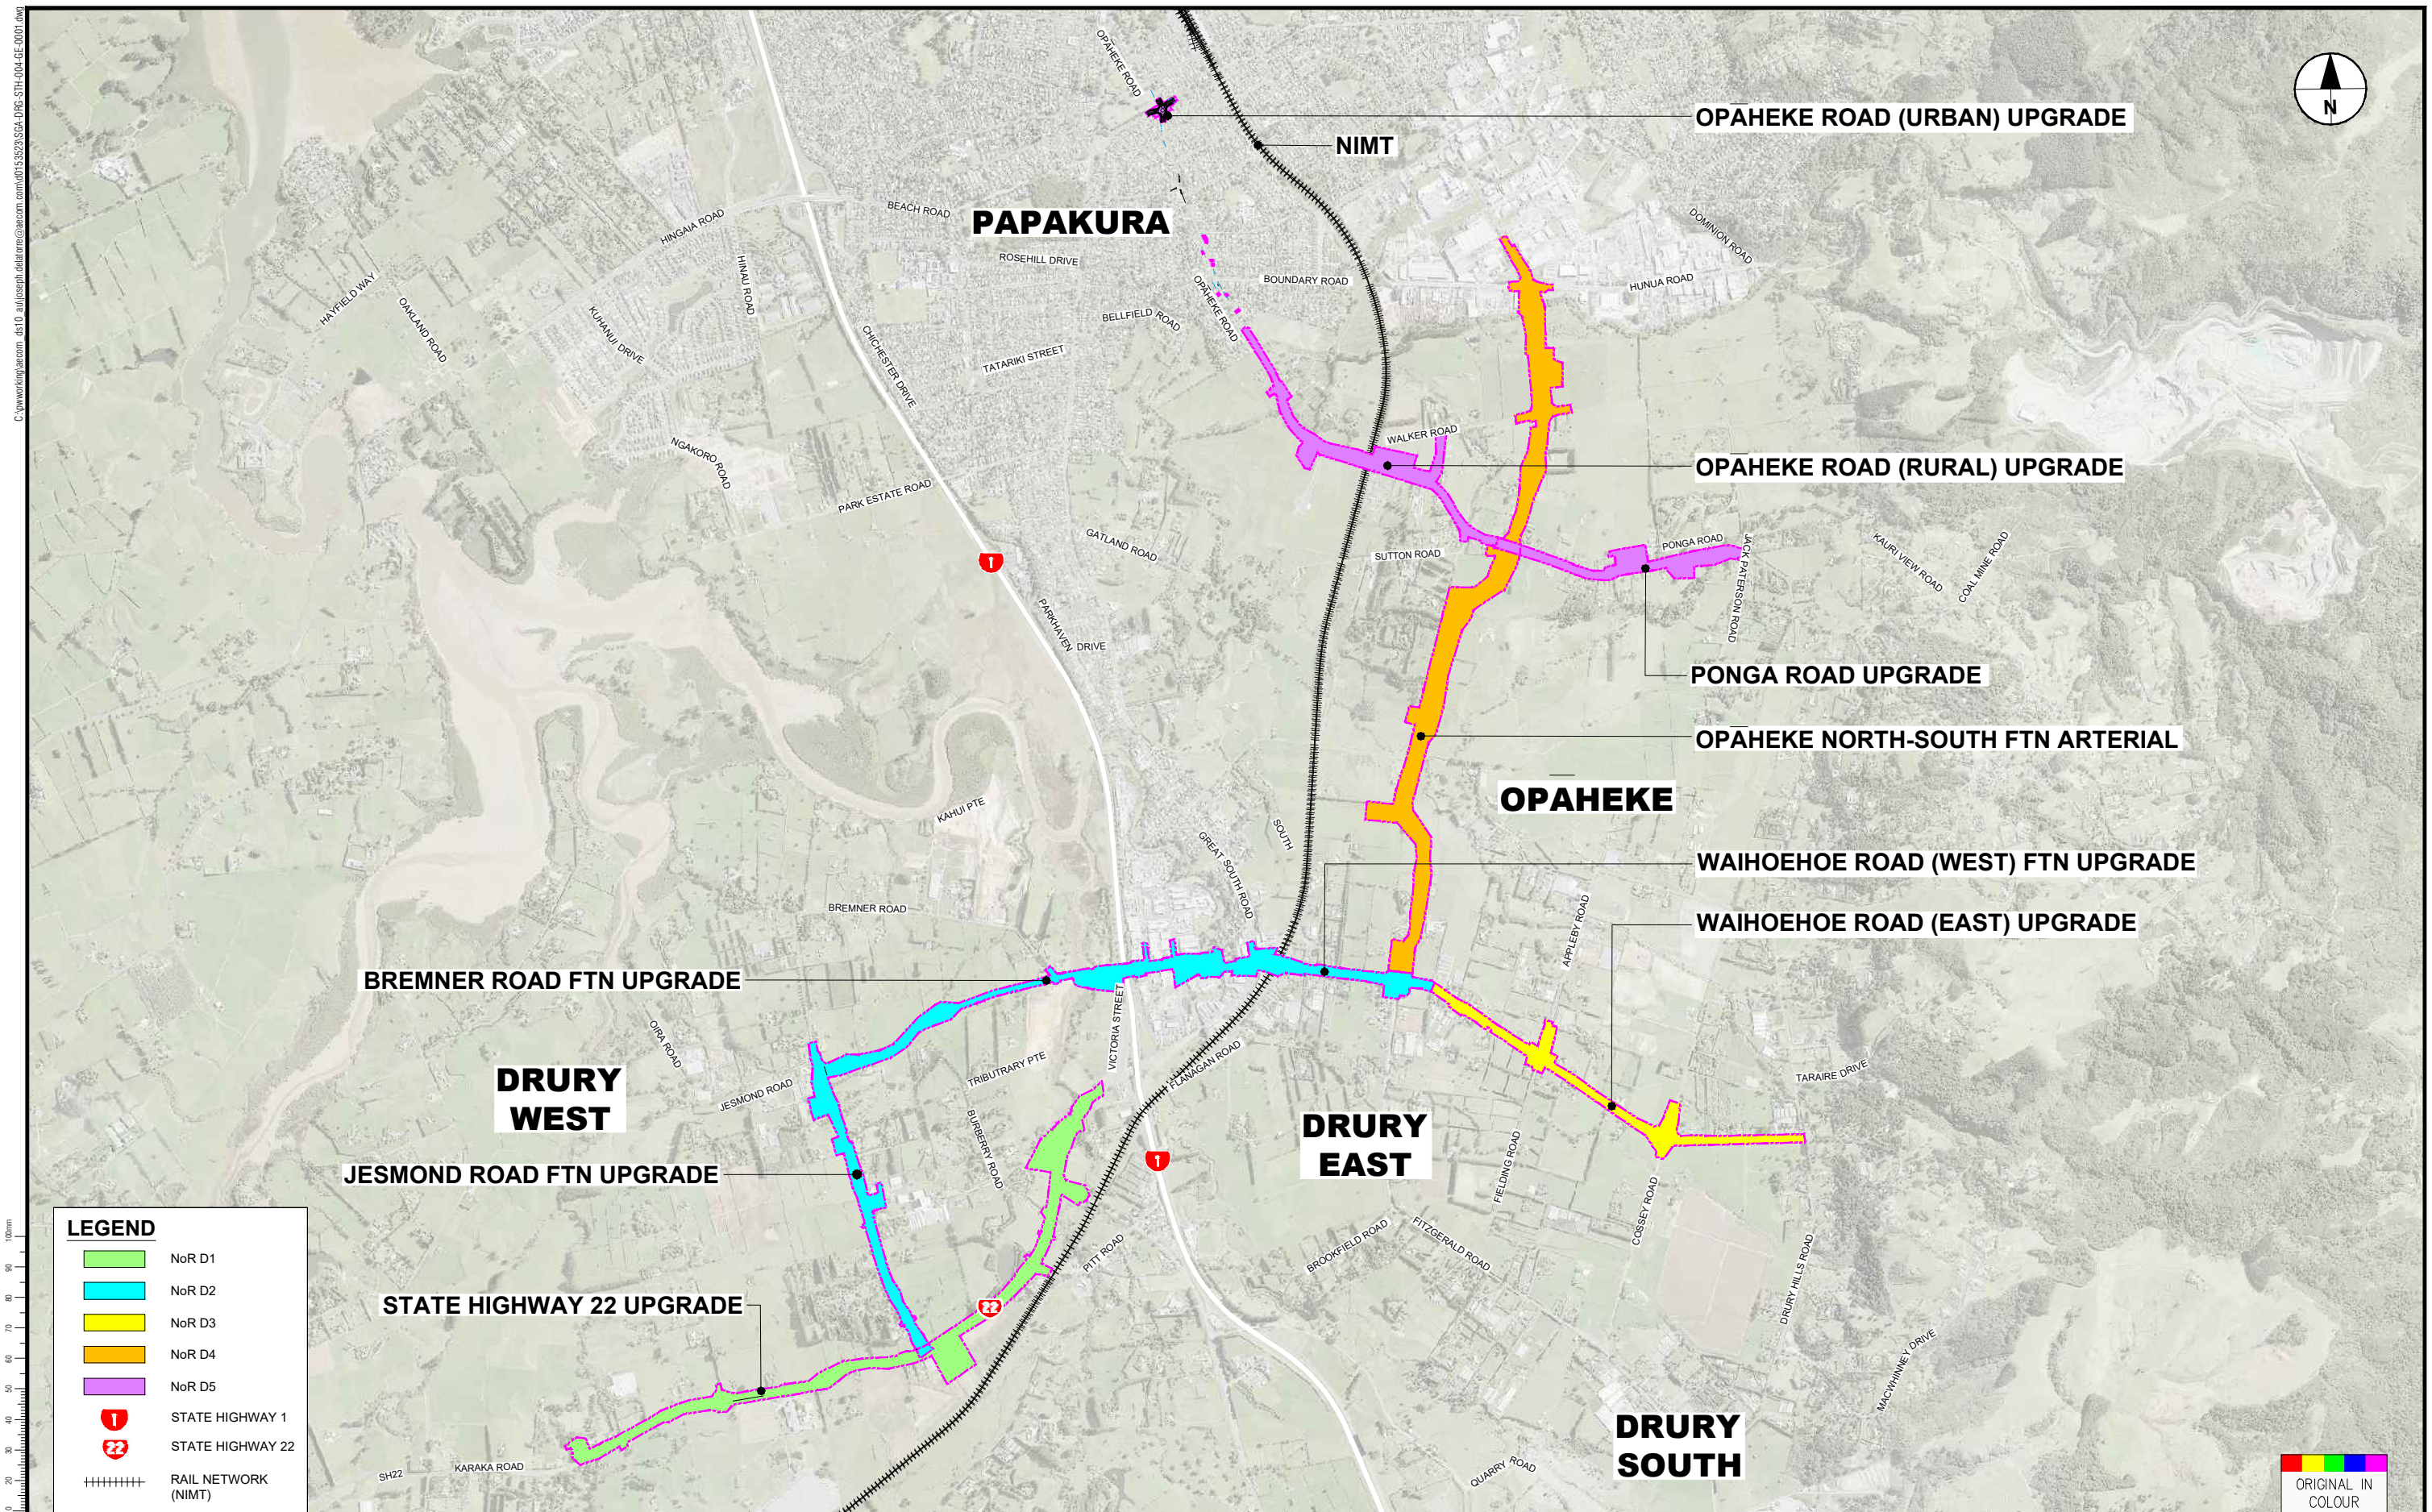

LEGEND

- NoR D1
- NoR D2
- NoR D3
- NoR D4
- NoR D5
- 1 STATE HIGHWAY 1
- 22 STATE HIGHWAY 22
- RAIL NETWORK (NIMT)

ORIGINAL IN COLOUR

DRURY ARTERIAL NETWORK - OVERALL LAYOUT PLAN
NTS

"AERIAL IMAGERY SUPPLIED BY NEARMAP AUSTRALIA PTY LTD" **NOT FOR CONSTRUCTION**

ORIGINAL SIZE A1

REV	DESCRIPTION	DATE	DRAWN	DATE
E	ISSUED FOR NoR LODGEMENT	28.01.2021	GB	28.01.2021
D	ISSUED FOR APPROVAL	21.07.2020	JD	21.07.2020
C	ISSUED FOR ENGAGEMENT	15.05.2020	JD	15.05.2020
B	ISSUED FOR ASSESSMENT OF EFFECTS ON ENVIRONMENT	28.02.2020	JD	28.02.2020
A	DRAFT ISSUE FOR REVIEW	14.02.2020	JD	14.02.2020

SURVEYED	N/A	DATE
DRAWN	G. BROWN	18.12.2019
DRAWING CHECK	J. DELA TORRE	21.12.2020
DESIGN	R. BELTRAN	18.12.2019
DESIGN REVIEW	A. REVELL	18.12.2020
APPROVED	R. MASON	27.01.2021



SUPPORTING GROWTH PROGRAMME
DRURY ARTERIAL NETWORK

Drawing Title: **OVERALL LAYOUT PLAN**

FOR LODGEMENT			
Drawing Date: 27.01.2021			
A1 Scale: Discipline	NTS	A3 Scale:	NTS
Drawing No:	SGA-DRG-STH-004-GE-0001		Revision: E