

CONCEPT ONLY
FOR COMMENTS

REV	DESCRIPTION	DSN	DATE	APP	REV	DESCRIPTION	DSN	DATE	APP	DRAWN	NS	MAR'22
1	ISSUED FOR REVIEW	NS	18.3.22	SG						DESIGNED		
										CHECKED		
										RECOMND		
										APPROVED		
										© COUNTIES ENERGY LIMITED2021		



ZONE SUBSTATION		
GLENBROOK CONCEPT PROPOSED CONCEPT SWITCHROOM LAYOUT PLAN		

SIZE	SCALE	FOLDER
A1	1:200 @A1 1:400 @A3	-
GLB-SK1		1
FILE NAME GLB_SK01.dwg		



CUT-FILL LEGEND	
<div></div>	1.5 - 2.0m CUT ZONE FOR BUILDINGS
<div></div>	0.5 - 1.0m CUT ZONE FOR BUILDINGS
<div></div>	0.4m DEEP CUT ZONE FOR PAVEMENTS

CUT FILL TOTALS: (APPROX)	
CUT TO WASTE VOLUME:	700 m³
IMPORTED FILL VOLUME:	325 m³
AREA OF EARTHWORKS:	900m²

REV	DESCRIPTION	DSN	DATE	APP	REV	DESCRIPTION	DSN	DATE	APP	DRAWN	NS	MAR'22
1	ISSUED FOR REVIEW	NS	23.3.22	SG						DESIGNED		
										CHECKED		
										RECOMND		
										APPROVED		
										© COUNTIES ENERGY LIMITED2021		



ZONE SUBSTATION	
GLENBROOK CONCEPT PROPOSED CONCEPT SWITCHROOM EARTHWORKS CUT & FILL	

SIZE	SCALE	FOLDER
A1	1:200 @A1 1:400 @A3	-
GLB-SK2		1
FILE NAME	GLB_SK02.dwg	

Draft Print

10/04/2022 1:43:12 PM



PHOTOMONTAGE - VIEW ALONG DRIVEWAY

CONCEPT ONLY
FOR COMMENTS

REV	DESCRIPTION	DSN	DATE	APP	REV	DESCRIPTION
1	ISSUED FOR REVIEW	NS	-	SG		

(shows the view from the road along shared access to the substation, facing north east. View shows the proposed timber fencing, gate and planting between the properties and concrete walls of the substation facility.)

CHECKED
RECOMND
APPROVED
© COUNTIES ENERGY LIMITED2021




ZONE SUBSTATION

GLENBROOK CONCEPT
PROPOSED CONCEPT SWITCHROOM
PHOTOMONTAGE - IMAGE 3

SIZE	SCALE	FOLDER
A1	N.T.S	-
GLB-SK5		1
FILE NAME	GLB_SK05.dwg	

Draft Print


10/04/2022 1:43:35 PM

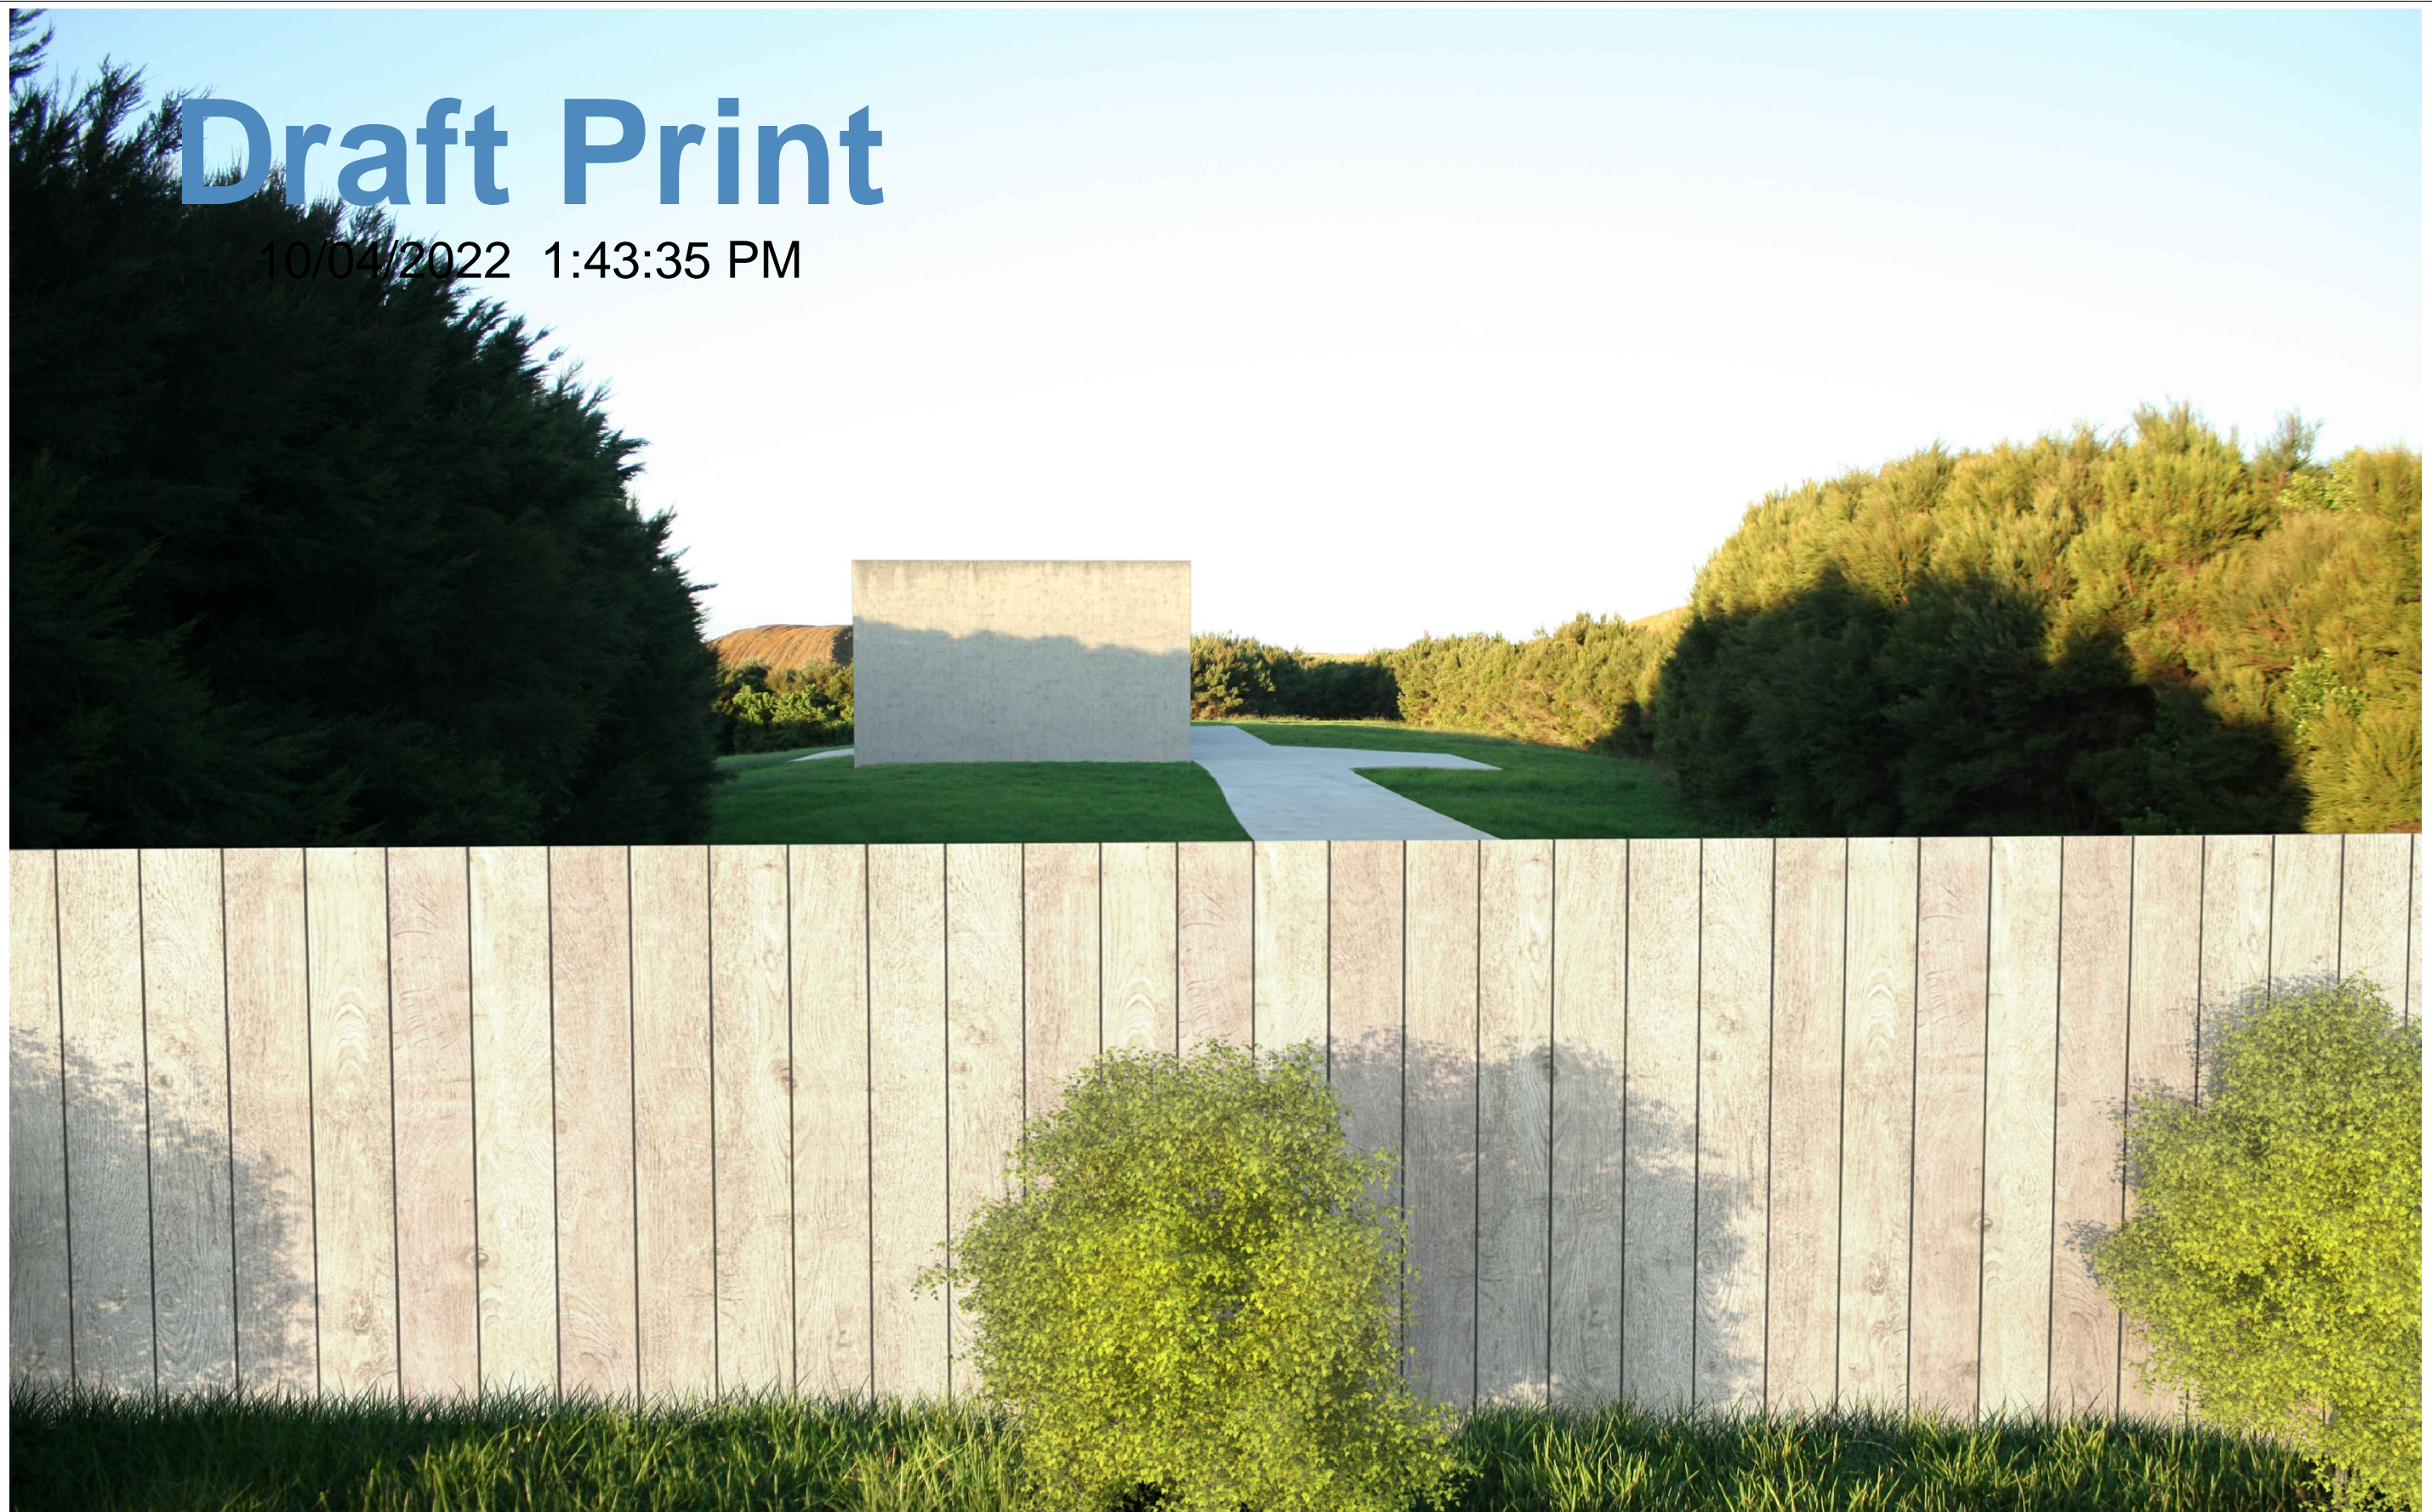

PHOTOMONTAGE - VIEW FROM BOUNDARY

(shows the view from the neighbouring property 115 McLarin Road, facing north east. View shows the proposed timber fencing and planting between the properties and concrete wall of the substation facility)

CONCEPT ONLY
FOR COMMENTS

REV	DESCRIPTION	DSN	DATE	APP	REV	DESCRIPTION	DSN	the proposed timber fencing and planting between the properties and concrete wall of the substation facility)			ZONE SUBSTATION			SIZE	SCALE	FOLDER	
1	ISSUED FOR REVIEW	NS	-	SG								GLENBROOK CONCEPT PROPOSED CONCEPT SWITCHROOM PHOTOMONTAGE - IMAGE 1			A1	N.T.S	-
												GLB-SK3			1		
												FILE NAME			GLB_SK03.dwg		

Draft Print


10/04/2022 1:43:23 PM



PHOTOMONTAGE - VIEW FROM ROAD

(shows the view from the road across properties of 113 & 115 McLarin Road, facing north east. View shows the proposed timber fencing and planting between the properties and concrete walls of the substation facility. It is likely that this view will be obscured once the houses are built on this lot.)

CONCEPT ONLY
FOR COMMENTS

REV	DESCRIPTION	DSN	DATE	APP	REV	DESCRIPTION	DSN	DATE	the substation facility. It is likely that this view will be obscured once the houses are built on this lot.)			ZONE SUBSTATION			SIZE	SCALE	FOLDER		
1	ISSUED FOR REVIEW	NS	-	SG										A1	N.T.S	-			
										CHECKED				GLENBROOK CONCEPT PROPOSED CONCEPT SWITCHROOM PHOTOMONTAGE - IMAGE 2			GLB-SK4		1
									RECOMND										
									APPROVED										
									© COUNTIES ENERGY LIMITED 2021					FILE NAME	GLB_SK04.dwg				

