



Appendix 33

AUP(OP) Maps

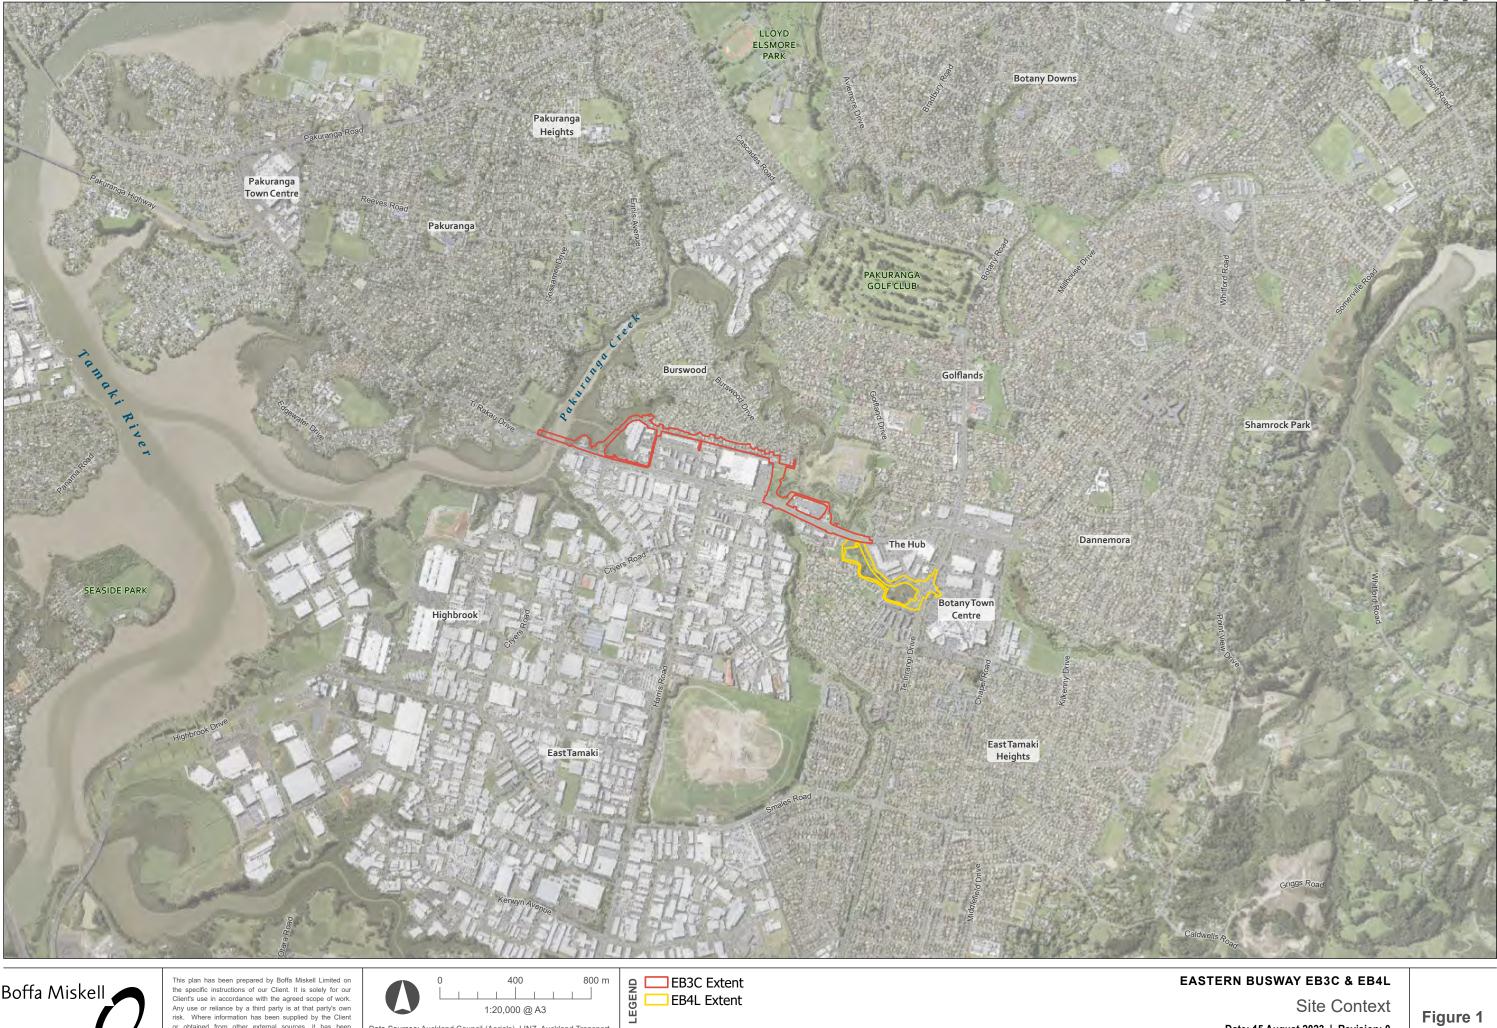

Boffa Miskell 🖱
\mathcal{O}
www.boffamiskell.co.nz

This plan has been prepared by Boffa Miskell Limited on the specific instructions of our Client. It is solely for our Client's use in accordance with the agreed scope of work. Any use or reliance by a third party is at that party's own risk. Where information has been supplied by the Client or obtained from other external sources, it has been assumed that it is accurate. No liability or any errors or omissions to the extent that they arise from inaccurate information provided by the Client or any erroral source.

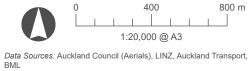

Projection: NZGD 2000 New Zealand Transverse Mercator




Site Context Date: 15 August 2023 | Revision: 0 Plan prepared by Boffa Miskell Limited Project Manager: Chris.Bentley@boffamiskell.co.nz | Drawn: SGa | Checked: TLi





This plan has been prepared by Boffa Miskell Limited on the specific instructions of our Client. It is solely for our Client's use in accordance with the agreed scope of work. Any use or reliance by a third party is at that party's own risk. Where information has been supplied by the Client or obtained from other external sources, it has been or obtained from other external sources, it has been assumed that it is accurate. No liability or responsibility is accepted by Boffa Miskell Limited for any errors or omissions to the extent that they arise from inaccurate information provided by the Client or any external source.

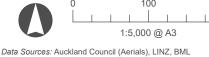

BB3C Extent EB3C Alignme Land Parcels EB3C Alignment

Projection: NZGD 2000 New Zealand Transverse Mercator


File Ref: BM19638_03_LVEA_EB3C.aprx / BM19638_02_EB3C_Site_Location

Site Location Date: 15 August 2023 | Revision: 0 Plan prepared by Boffa Miskell Limited Project Manager: Chris.Bentley@boffamiskell.co.nz | Drawn: SGa | Checked: TLi





This plan has been prepared by Boffa Miskell Limited on the specific instructions of our Client. It is solely for our Client's use in accordance with the agreed scope of work. Any use or reliance by a third party is at that party's own risk. Where information has been supplied by the Client or obtained from other external sources, it has been assumed that it is accurate. No liability or any errors or omissions to the extent that they arise from inaccurate information provided by the Client or any erroral source.

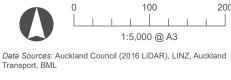

Projection: NZGD 2000 New Zealand Transverse Mercator

EB3C ExtentElevation (m)-EB3C Alignment32.5 EB3C Extent EB3C Alignme Land Parcels

0

EASTERN BUSWAY EB3C

Landform

Date: 15 August 2023 | Revision: 0 Plan prepared by Boffa Miskell Limited Project Manager: Chris.Bentley@boffamiskell.co.nz | Drawn: SGa | Checked: TLi



This plan has been prepared by Boffa Miskell Limited on the specific instructions of our Client. It is solely for our Client's use in accordance with the agreed scope of work. Any use or reliance by a third party is at that party's own risk. Where information has been supplied by the Client or obtained from other external sources, it has been assumed that it is accurate. No liability or responsibility is accepted by Boffa Miskell Limited for any errors or omissions to the extent that they arise from inaccurate information provided by the Client or any external source.



EB3C Extent B Overland Flow Path 100ha and above 100ha and above - 3ha to 100ha 1ha to 3ha - - 4000m² to 1 ha

Land Parcels

File Ref: BM19638_03_LVEA_EB3C.aprx / BM19638_04_EB3C_Hydrolog

EASTERN BUSWAY EB3C

Hydrology Date: 15 August 2023 | Revision: 0 Plan prepared by Boffa Miskell Limited Project Manager: Chris.Bentley@boffamiskell.co.nz | Drawn: SGa | Checked: TLi



This plan has been prepared by Boffa Miskell Limited on the specific instructions of our Client. It is solely for our Client's use in accordance with the agreed scope of work. Any use or reliance by a third party is at that party's own risk. Where information has been supplied by the Client or obtained from other external sources, it has been assumed that it is accurate. No liability or any errors or omissions to the extent that they arise from inaccurate information provided by the Client or any erroral source.




Data Sources: Auckland Council (Aerials, Parks), LINZ, Auckland Transport, BML

Projection: NZGD 2000 New Zealand Transverse Mercator

EB3C Extent EB3C Alignme Public Open S EB3C Alignment Public Open Space Land Parcels

EASTERN BUSWAY EB3C Open Space and Vegetation Date: 15 August 2023 | Revision: 0 Plan prepared by Boffa Miskell Limited Project Manager: Chris.Bentley@boffamiskell.co.nz | Drawn: SGa | Checked: TLi

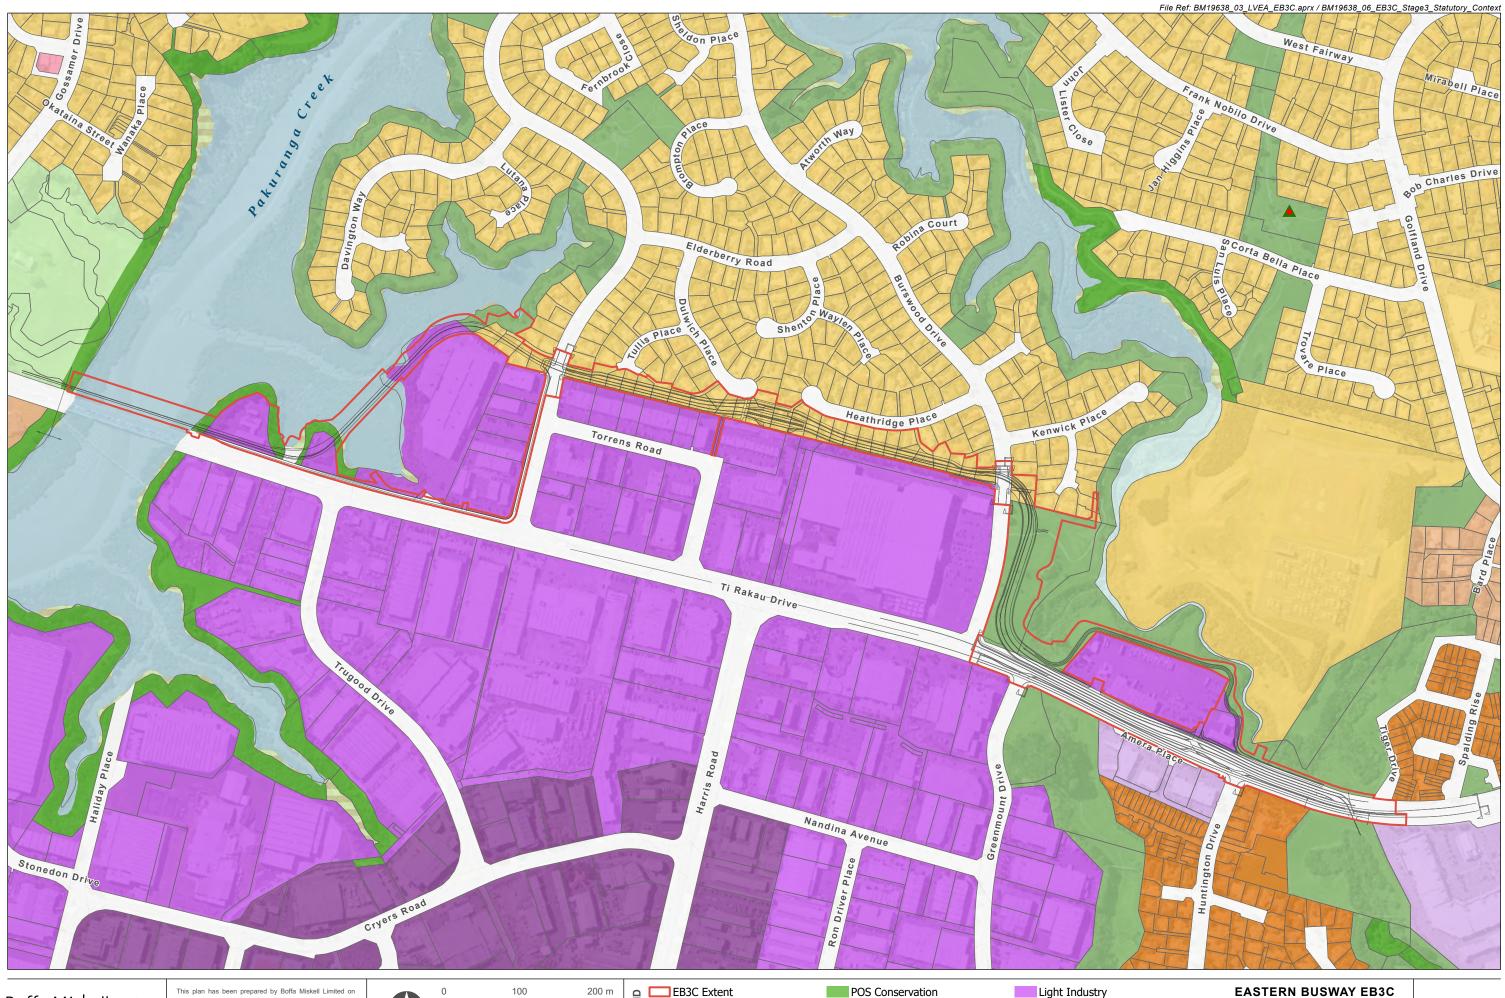

This plan has been prepared by Boffa Miskell Limited on the specific instructions of our Client. It is solely for our Client's use in accordance with the agreed scope of work. Any use or reliance by a third party is at that party's own risk. Where information has been supplied by the Client or obtained from other external sources, it has been assumed that it is accurate. No liability or any errors or omissions to the extent that they arise from inaccurate information provided by the Client or any errors.



Projection: NZGD 2000 New Zealand Transverse Mercator



POS Informal Recreation POS Sport and Active Recreation Neighbourhood Centre **Business Mixed Use**

General Coastal Marine Coastal Transition Water Land Parcels

EASTERN BUSWAY EB3C

Statutory Context Date: 15 August 2023 | Revision: 0 Plan prepared by Boffa Miskell Limited Project Manager: Chris.Bentley@boffamiskell.co.nz | Drawn: SGa | Checked: TLi





This plan has been prepared by Boffa Miskell Limited on the specific instructions of our Client. It is solely for our Client's use in accordance with the agreed scope of work. Any use or reliance by a third party is at that party's own risk. Where information has been supplied by the Client or obtained from other external sources, it has been assumed that it is accurate. No liability or responsibility is accepted by Boffa Miskell Limited for any errors or omissions to the extent that they arise from inaccurate information provided by the Client or any external source.

25 50 m 1:2,000 @ A3 Data Sources: Auckland Council (Aerials), LINZ, BML

Projection: NZGD 2000 New Zealand Transverse Mercator

EB4L Extent - EB4L Alignment Land Parcels

EASTERN BUSWAY EB4L

Site Location Date: 15 August 2023 | Revision: 0 Plan prepared by Boffa Miskell Limited Project Manager: Chris.Bentley@boffamiskell.co.nz | Drawn: SGa | Checked: TLi



This plan has been prepared by Boffa Miskell Limited on the specific instructions of our Client. It is solely for our Client's use in accordance with the agreed scope of work. Any use or reliance by a third party is at that party's own risk. Where information has been supplied by the Client or obtained from other external sources, it has been assumed that it is accurate. No liability or any errors or omissions to the extent that they arise from inaccurate information provided by the Client or any erroral source.



Data Sources: Auckland Council (2016 LiDAR), LINZ, Auckland Transport, BML

Projection: NZGD 2000 New Zealand Transverse Mercator

BB4L Extent Elevation (m) 41 EB4L Alignment Land Parcels

0.4



Tie Untremen Driv



Market Square

avillions


EASTERN BUSWAY EB4L

Landform

Date: 15 August 2023 | Revision: 0 Plan prepared by Boffa Miskell Limited Project Manager: Chris.Bentley@boffamiskell.co.nz | Drawn: SGa | Checked: TLi



This plan has been prepared by Boffa Miskell Limited on the specific instructions of our Client. It is solely for our Client's use in accordance with the agreed scope of work. Any use or reliance by a third party is at that party's own risk. Where information has been supplied by the Client or obtained from other external sources, it has been assumed that it is accurate. No liability or responsibility is accepted by Boffa Miskell Limited for any errors or omissions to the extent that they arise from inaccurate information provided by the Client or any external source.

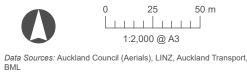

Projection: NZGD 2000 New Zealand Transverse Mercator

BEB4L Extent Overland Flow Path 100ha and above 100ha and above — 3ha to 100ha — 1ha to 3ha - - 4000m² to 1 ha

- EB4L Alignment Land Parcels

EASTERN BUSWAY EB4L

Hydrology Date: 15 August 2023 | Revision: 0 Plan prepared by Boffa Miskell Limited Project Manager: Chris.Bentley@boffamiskell.co.nz | Drawn: SGa | Checked: TLi





This plan has been prepared by Boffa Miskell Limited on the specific instructions of our Client. It is solely for our Client's use in accordance with the agreed scope of work. Any use or reliance by a third party is at that party's own risk. Where information has been supplied by the Client or obtained from other external sources, it has been assumed that it is accurate. No liability or any errors or omissions to the extent that they arise from inaccurate information provided by the Client or any errors are.



Data Sources: Auckland Council (Aerials, Parks), LINZ, Auckland Transport, BML

Projection: NZGD 2000 New Zealand Transverse Mercator

EB4L Extent EB4L Alignment Public Open Space Land Parcels

50 m

wn Centre Driv 國行 Pa Parkway East ie Pavilli

EASTERN BUSWAY EB4L Open Space and Vegetation Date: 15 August 2023 | Revision: 0 Plan prepared by Boffa Miskell Limited Project Manager: Chris.Bentley@boffamiskell.co.nz | Drawn: SGa | Checked: TLi



This plan has been prepared by Boffa Miskell Limited on the specific instructions of our Client. It is solely for our Client's use in accordance with the agreed scope of work. Any use or reliance by a third party is at that party's own risk. Where information has been supplied by the Client or obtained from other external sources, it has been assumed that it is accurate. No liability or any errors or omissions to the extent that they arise from inaccurate information provided by the Client or any erroral source.

1:2,000 @ A3 Data Sources: Auckland Council (Aerials), LINZ, BML

Projection: NZGD 2000 New Zealand Transverse Mercator

EB4L Extent Terrace Housing & POS Conservation Terrace Housing & Apartments POS Informal Recreation Business - Metropolitan Centre Zone **Business Mixed Use**

EB4L Alignment Land Parcels

EASTERN BUSWAY EB4L

Statutory Context Date: 15 August 2023 | Revision: 0 Plan prepared by Boffa Miskell Limited Project Manager: Chris.Bentley@boffamiskell.co.nz | Drawn: SGa | Checked: TLi