


- NOTES:**
1. AERIAL PHOTO SHOWN IS THE AMALGAMATION BETWEEN AERIAL SOURCE FROM LINZ DATA SERVICE (DATE FLOWN 2010-2011) AND AERIAL AS SUPPLIED BY PILBROW SURVEYING LTD, DATED 2019.
 2. COORDINATE DATUM NZGD2000, MT. EDEN COORDINATES.
 3. 3D MODEL BOUNDARIES SHOWN FOR INFORMATION ONLY. REFER DRAWING DSL-DWG-CV-GB-0001 FOR DETAILS.

ATTACHMENT 2
UD RFI response memo

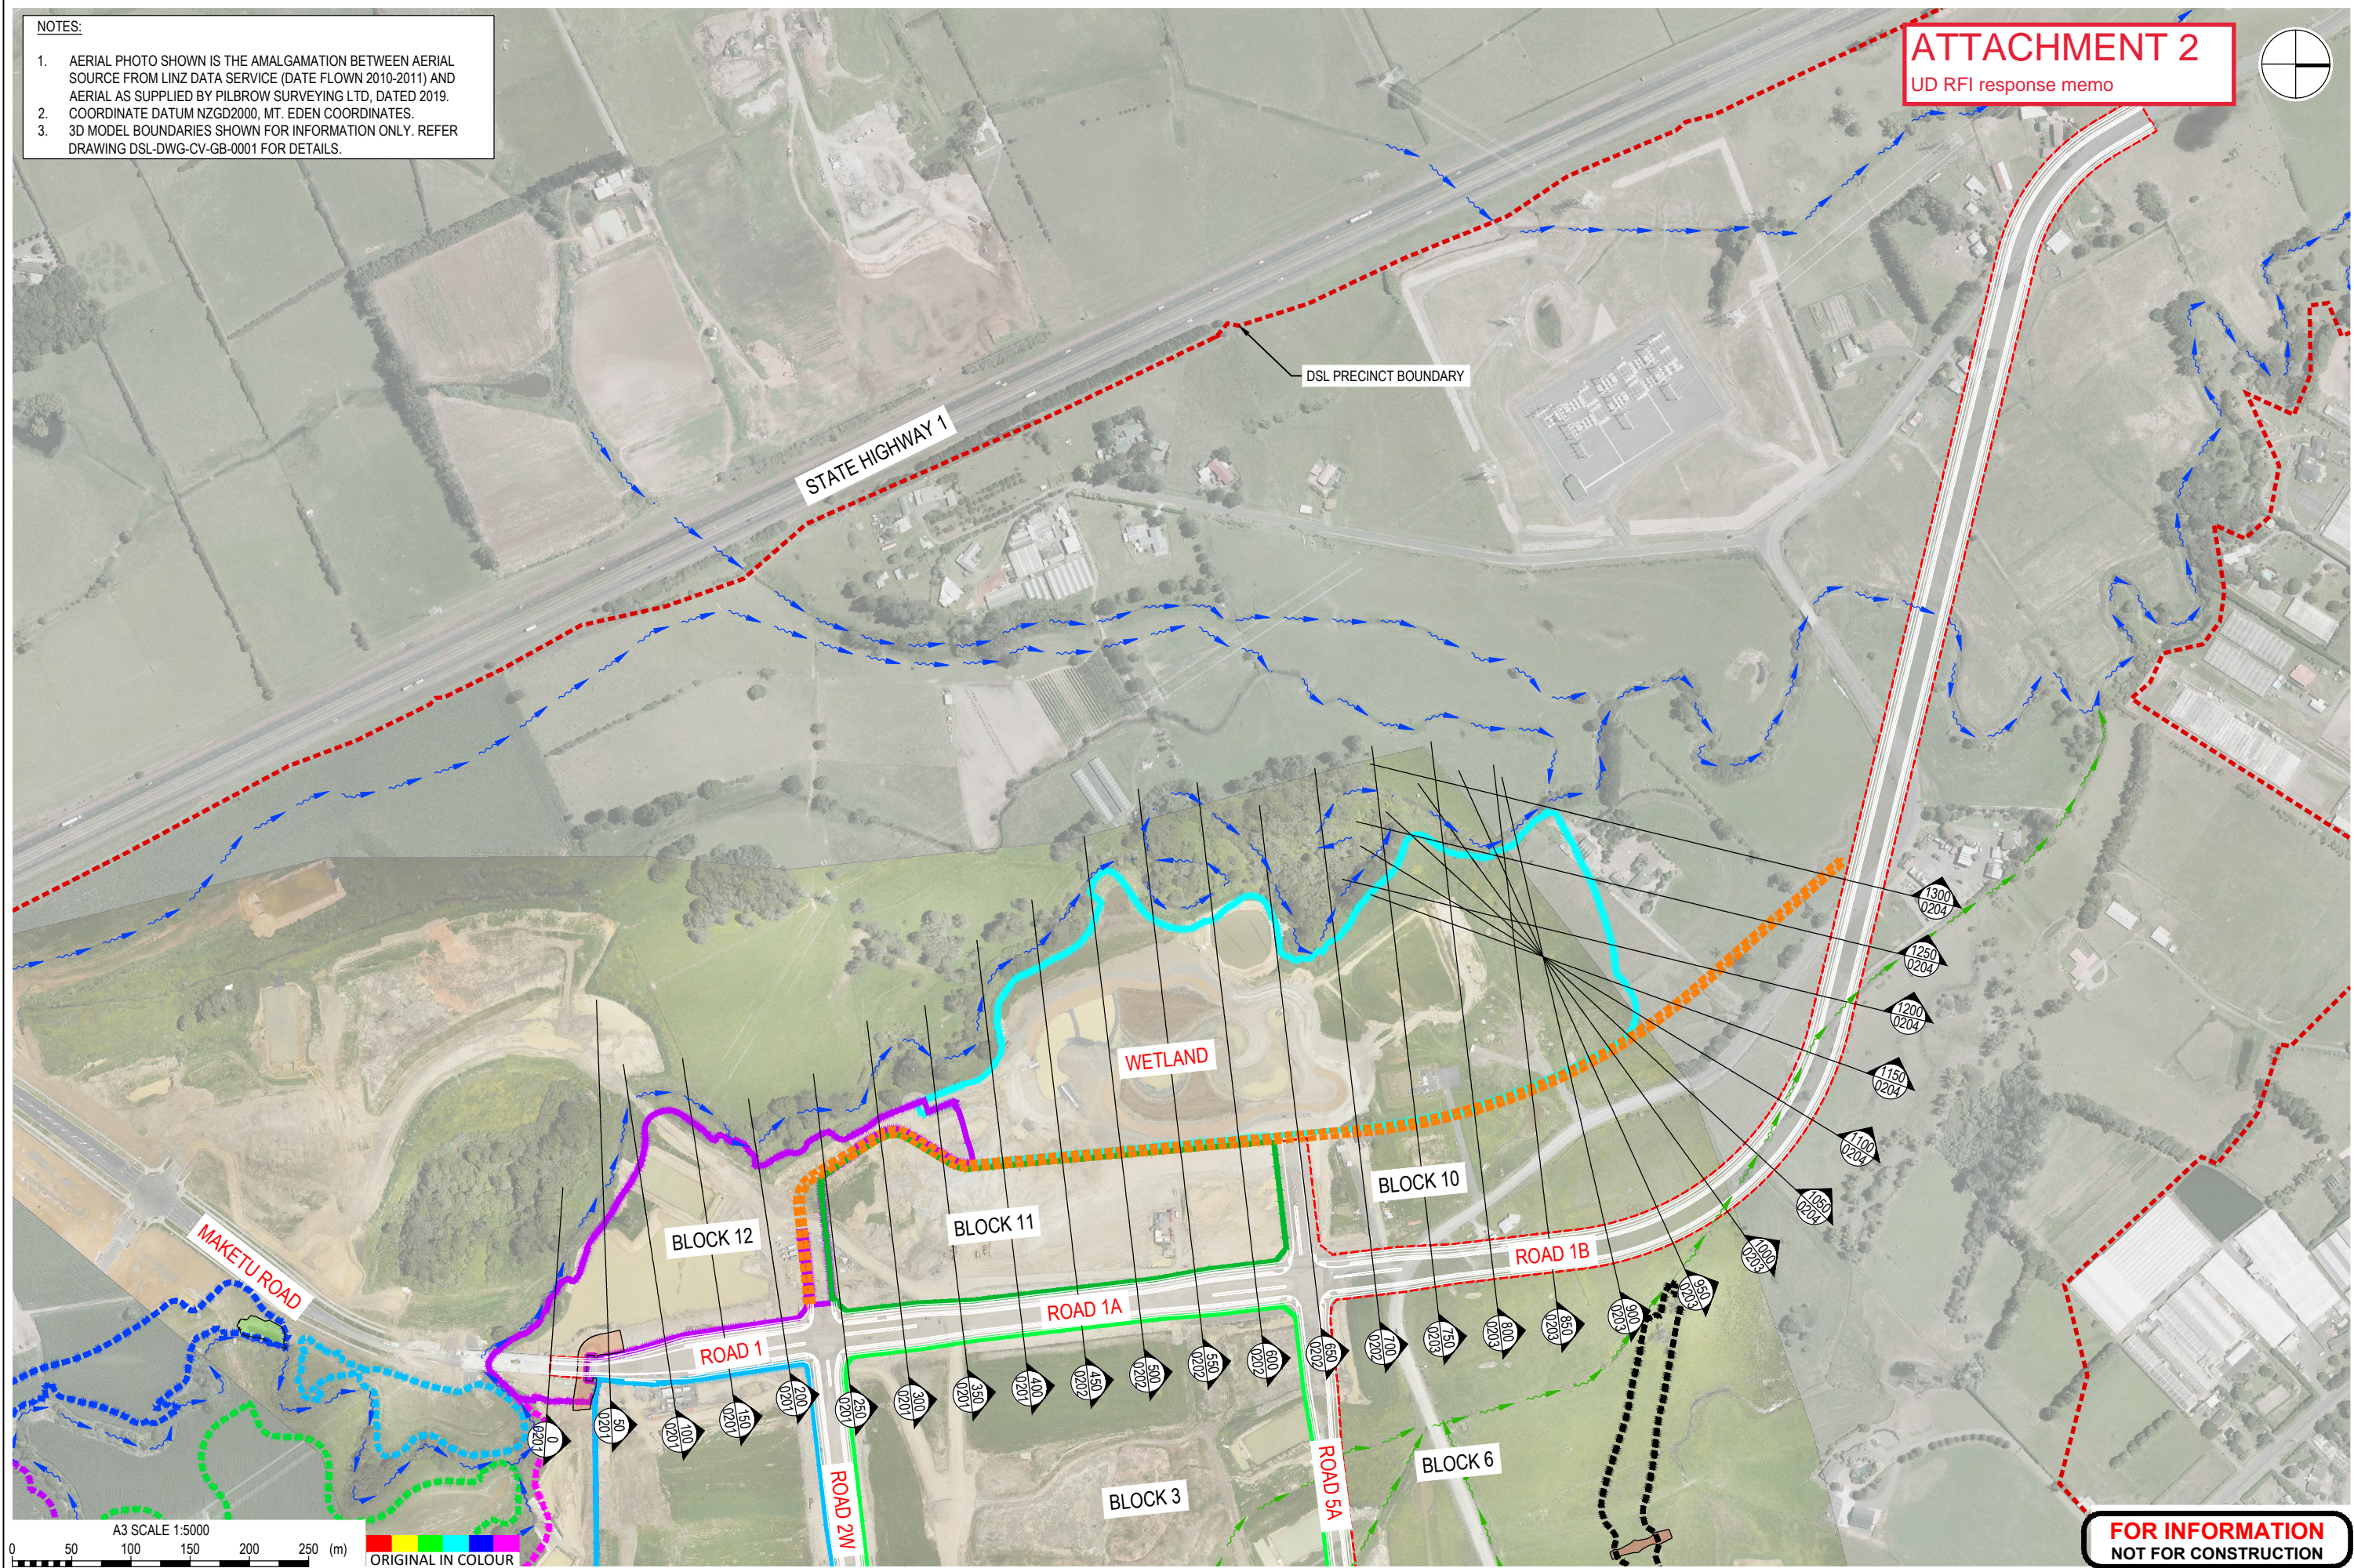

FOR INFORMATION
NOT FOR CONSTRUCTION

No.	Revision	By	Chk	Appd	Date
A	FOR INFORMATION	JOLO	PDN		20.03.20

Original Scale (A3)	1:5000
Design	PDN 19.03.20
Drawn	JOLO 19.03.20
Dwg Verifier	
Dwg Check	
Date	
Approved For Construction	N/A
* Refer to Original Hardcopy for Signature	

Client: DRURY SOUTH LIMITED




DRURY SOUTH


Subject:	DRURY SOUTH LTD
Title:	ROAD 1 50m INTERVAL SECTIONS PLAN

Discipline:	CIVIL
Drawing No.:	DSL-SKT-CV-GB-0200
Rev.:	A


NOTES:
 ALL DIMENSIONS ARE IN MILLIMETRES UNLESS NOTED OTHERWISE.
 REFER TO PLAN DRAWING DSL-SKT-CV-GB-0200 FOR SECTION LOCATIONS.

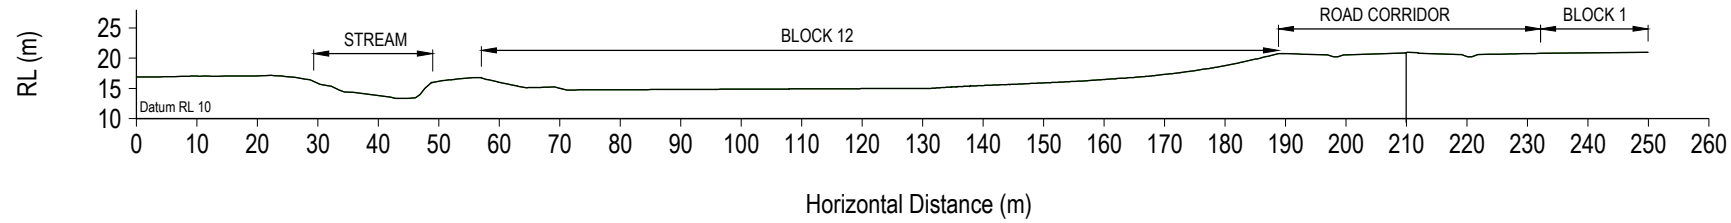


SECTION 200

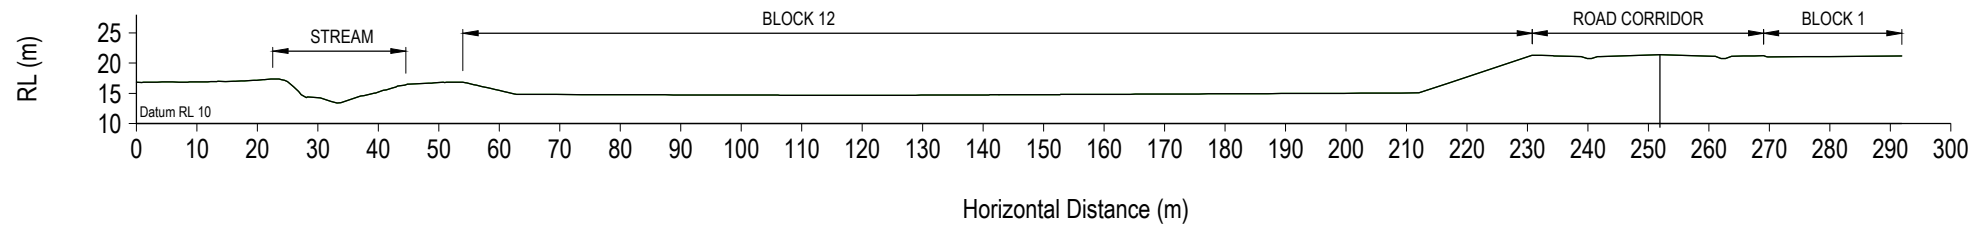


SECTION 150

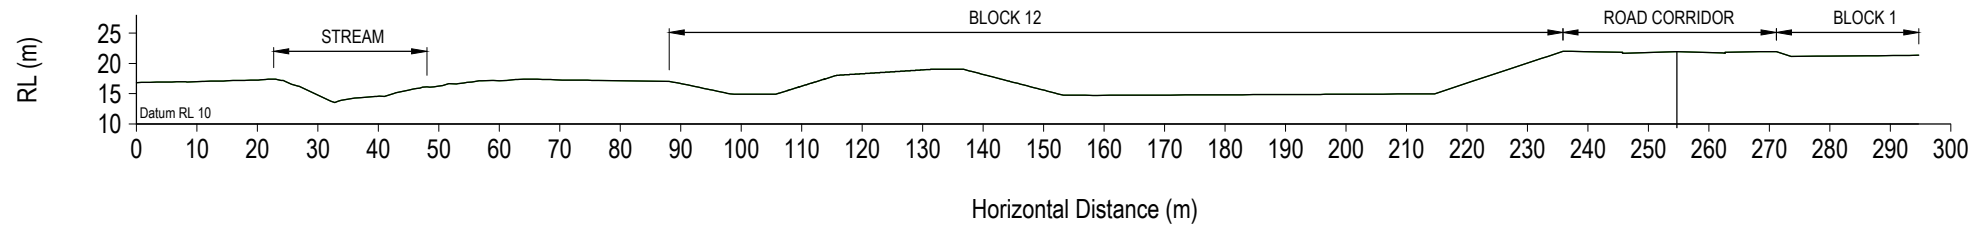

SECTION 100

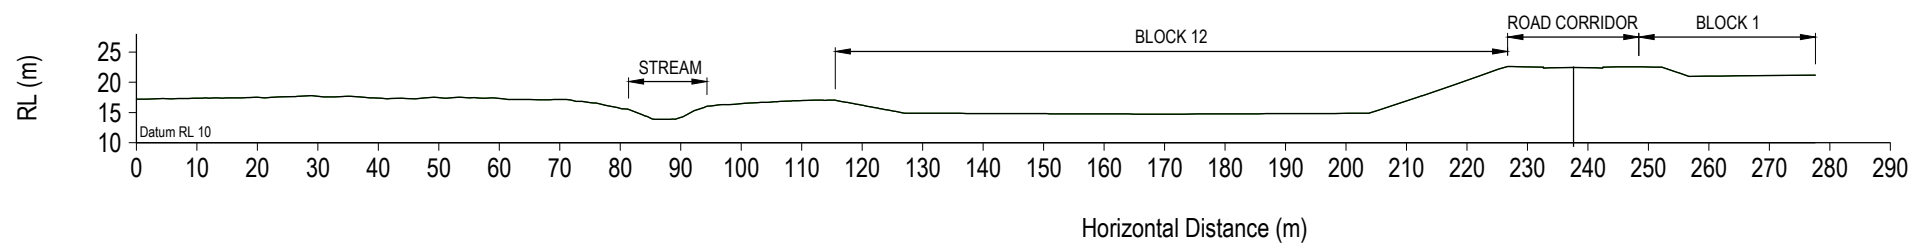

SECTION 50

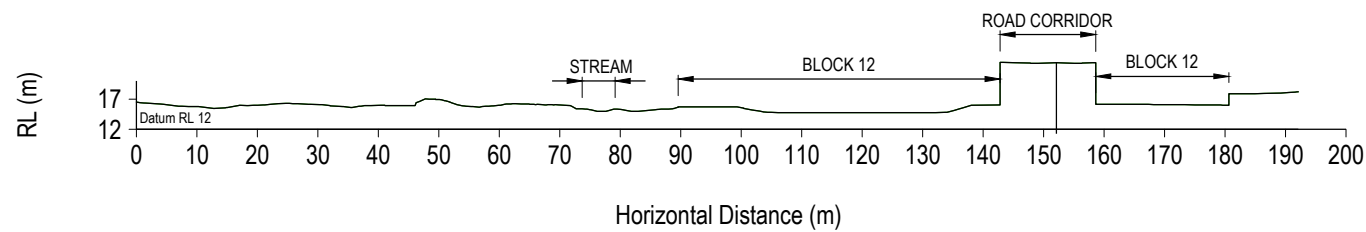

SECTION 0



No.	Revision	By	Chk	Appd	Date
A	ISSUED FOR INFORMATION	AVAC	PDN		20.03.20

Original Scale (A3)	Design	PDN	19.03.20	Approved For Construction
1:1250	Drawn	AVAC	19.03.20	N/A
	Dwg Verifier			
	Dwg Check			
* Refer to Original Hardcopy for Signature				

Client: DRURY SOUTH LIMITED




DRURY SOUTH


Subject:	DRURY SOUTH LTD	Discipline:	CIVIL
Title:	CROSS SECTIONS SHEET 1	Drawing No.:	DSL-SKT-CV-GB-0201
		Rev.:	A

FOR INFORMATION
NOT FOR CONSTRUCTION


NOTES:
ALL DIMENSIONS ARE IN MILLIMETRES UNLESS NOTED OTHERWISE.
REFER TO PLAN DRAWING DSL-SKT-CV-GB-0200 FOR SECTION LOCATIONS.

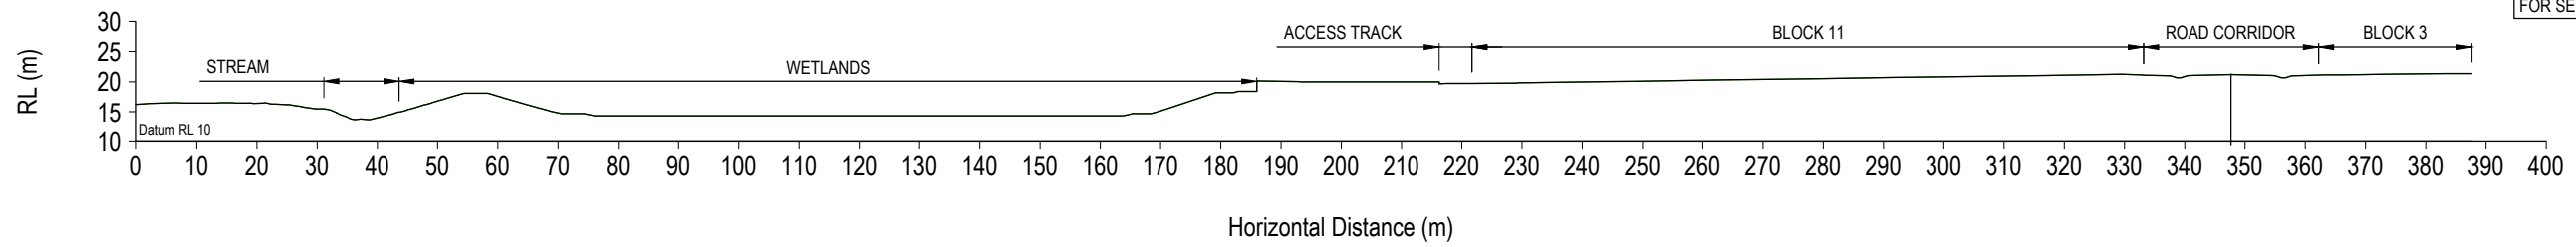


SECTION 450

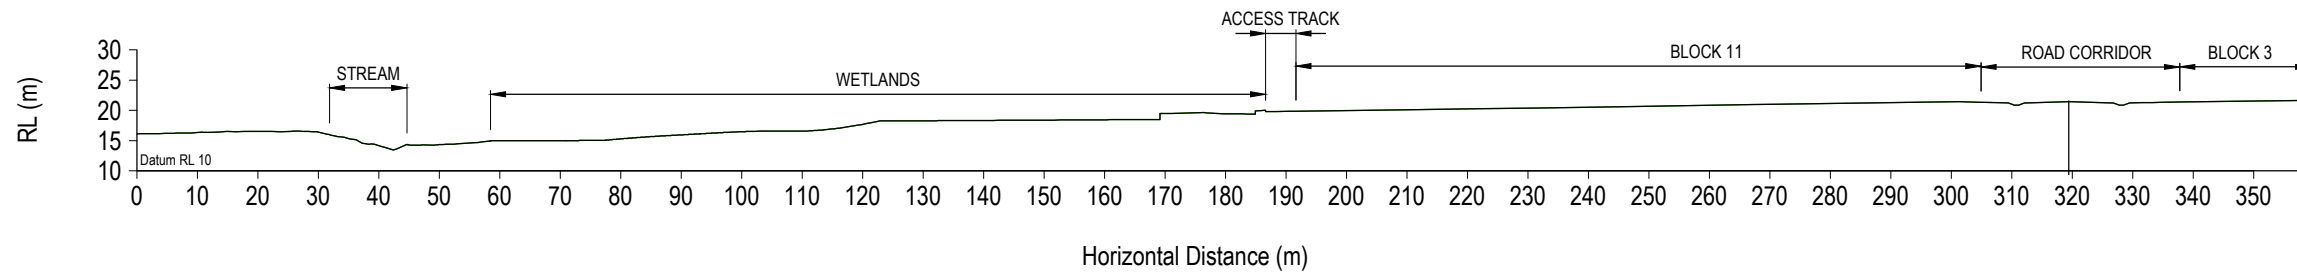


SECTION 400

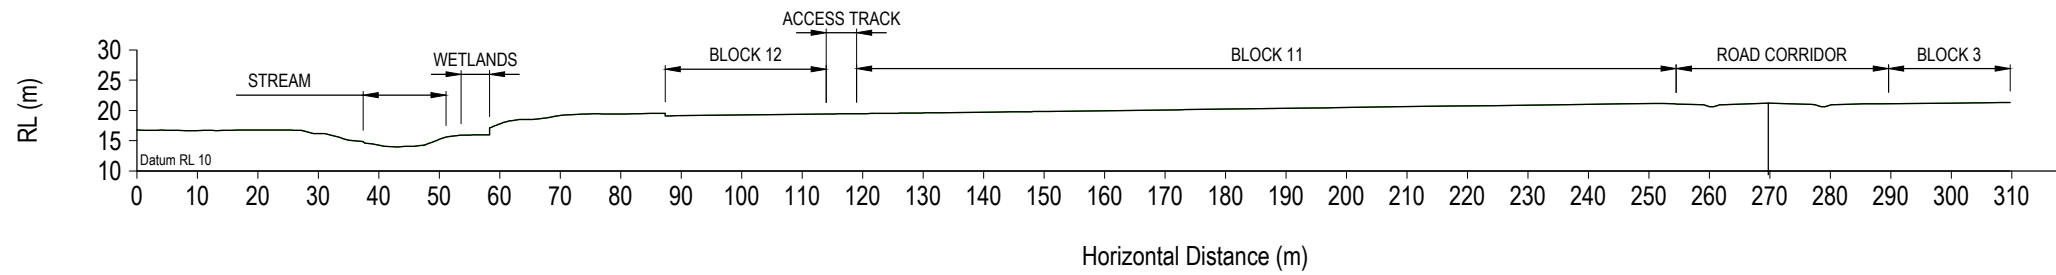

SECTION 350

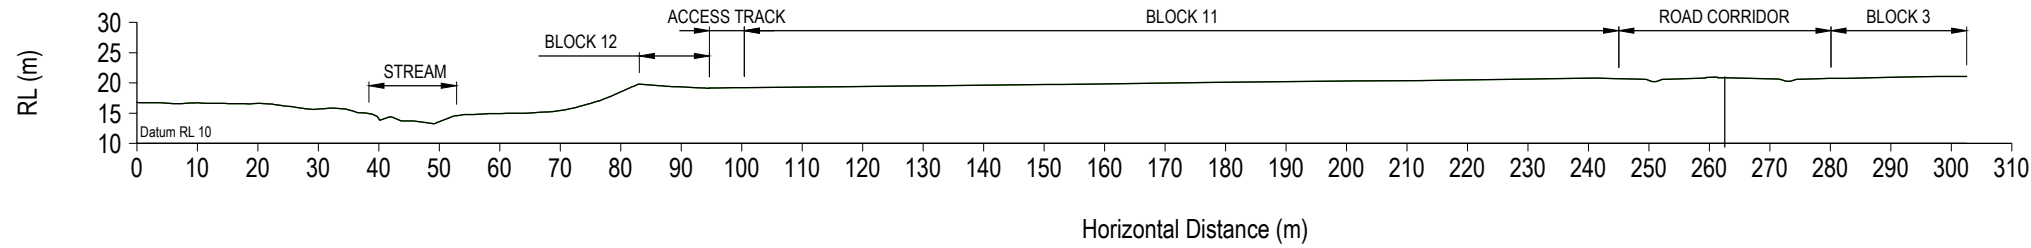

SECTION 300

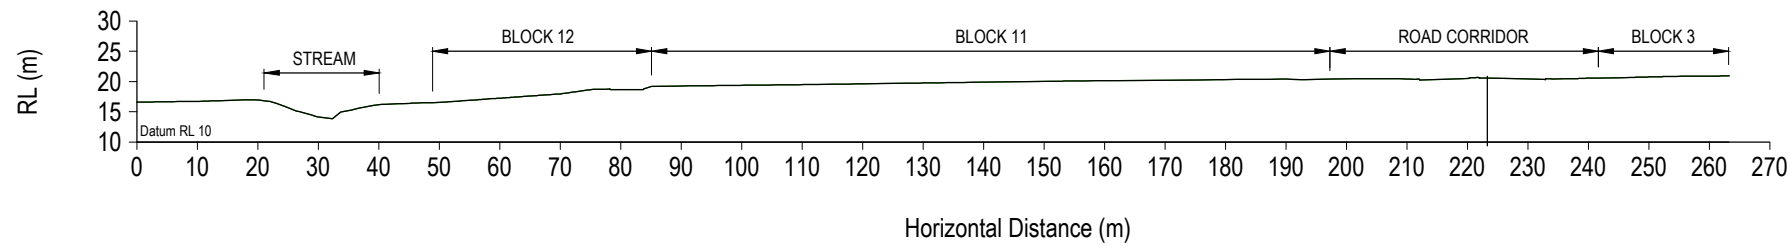

SECTION 250



No.	Revision	By	Chk	Appd	Date
A	ISSUED FOR INFORMATION	AVAC	PDN		20.03.20

Original Scale (A3)	Design	PDN	19.03.20	Approved For Construction
1:1250	Drawn	AVAC	19.03.20	N/A
	Dwg Verifier			
	Dwg Check			
* Refer to Original Hardcopy for Signature				

Client: DRURY SOUTH LIMITED









DRURY SOUTH

Subject:	DRURY SOUTH LTD	Discipline:	CIVIL
Title:	CROSS SECTIONS SHEET 2	Drawing No.:	DSL-SKT-CV-GB-0202
		Rev.:	A

FOR INFORMATION
NOT FOR CONSTRUCTION

NOTES:
 ALL DIMENSIONS ARE IN MILLIMETRES UNLESS NOTED OTHERWISE.
 REFER TO PLAN DRAWING DSL-SKT-CV-GB-0200 FOR SECTION LOCATIONS.

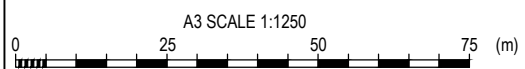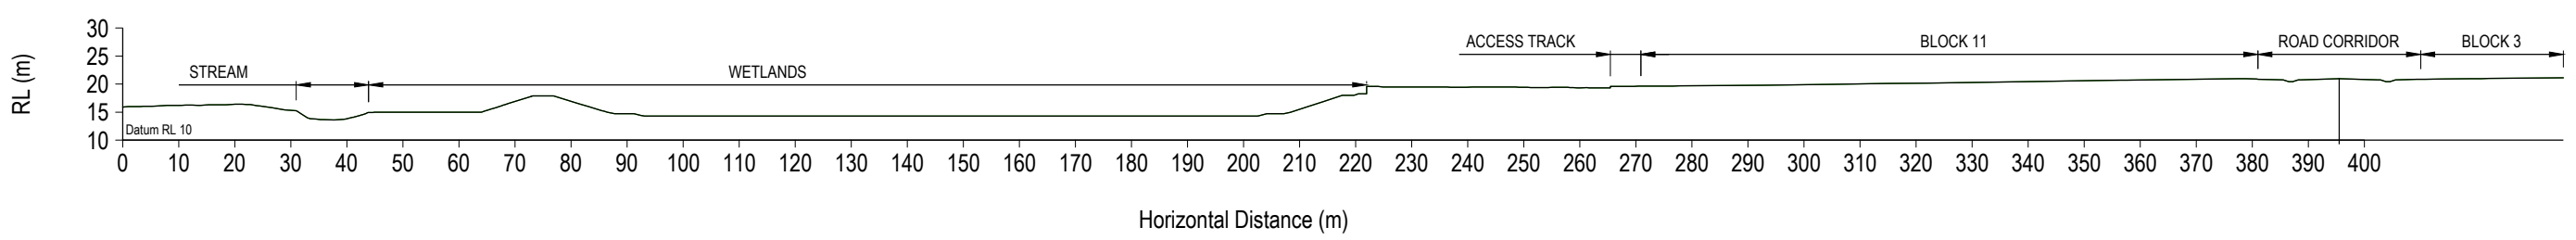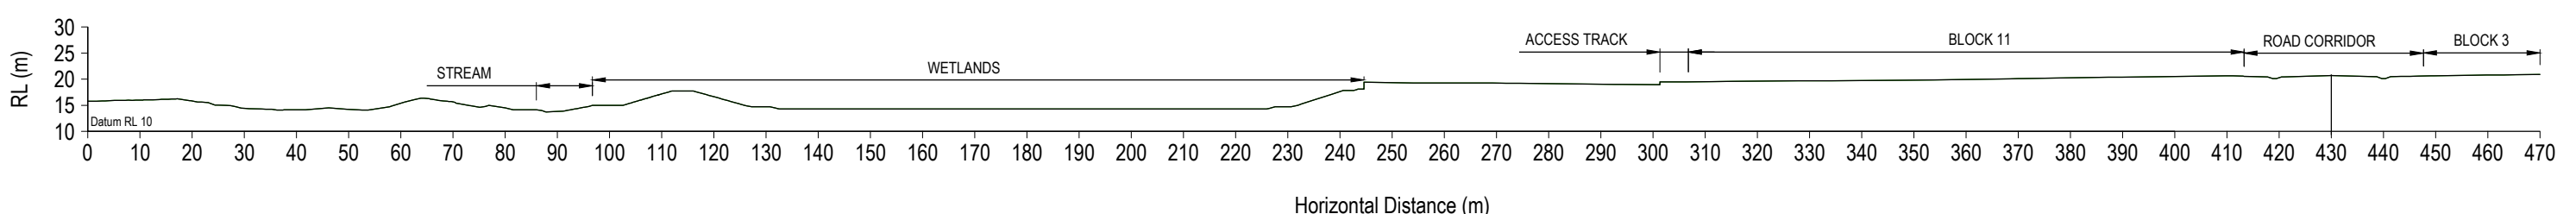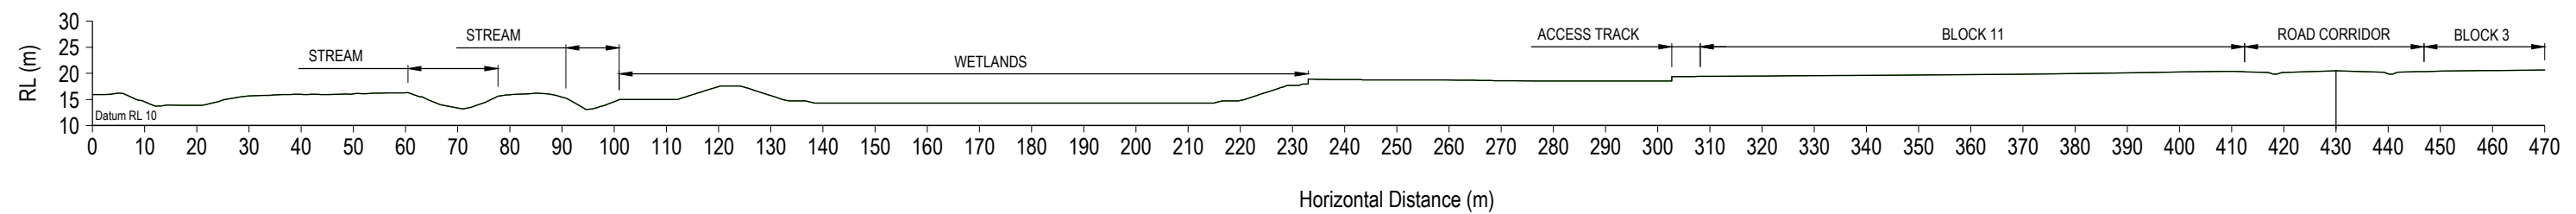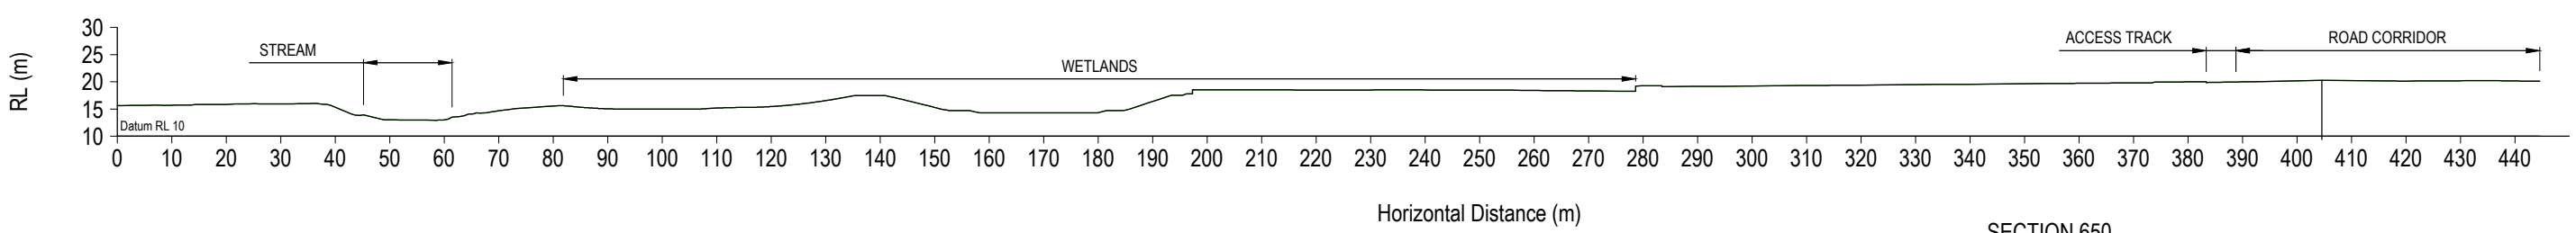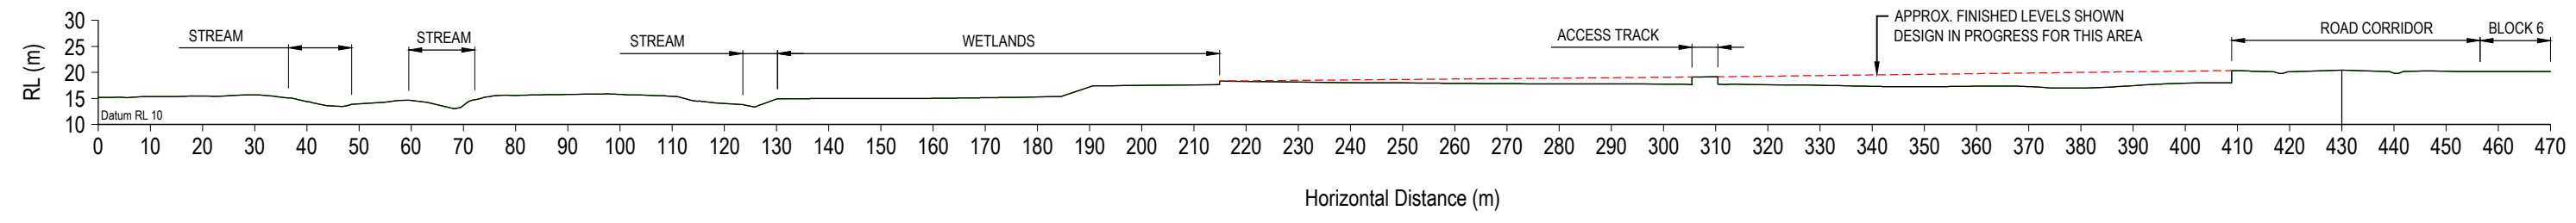

ORIGINAL IN COLOUR

No.	Revision	By	Chk	Appd	Date
A	ISSUED FOR INFORMATION	AVAC	PDN		20.03.20

Original Scale (A3)	1:1250
Design	PDN
Drawn	AVAC
Dwg Verifier	
Dwg Check	
* Refer to Original Hardcopy for Signature	

Client: DRURY SOUTH LIMITED










DRURY SOUTH

Subject:	DRURY SOUTH LTD
Title:	CROSS SECTIONS SHEET 3

**FOR INFORMATION
NOT FOR CONSTRUCTION**

Discipline	CIVIL
Drawing No.	DSL-SKT-CV-GB-0203
Rev.	A

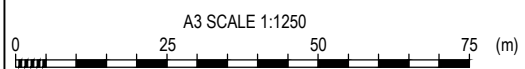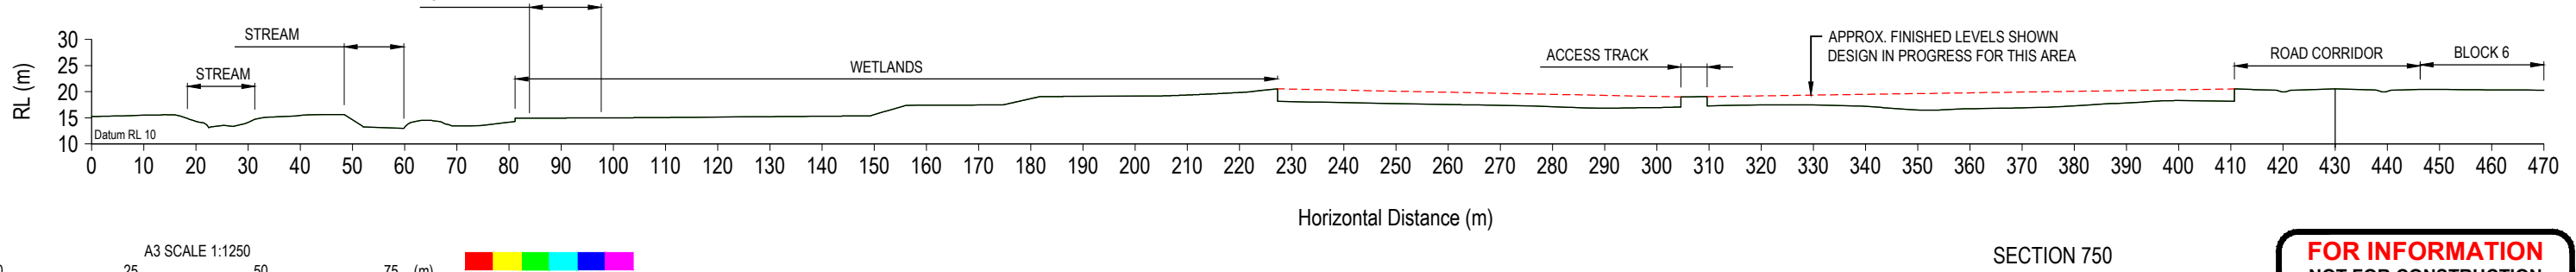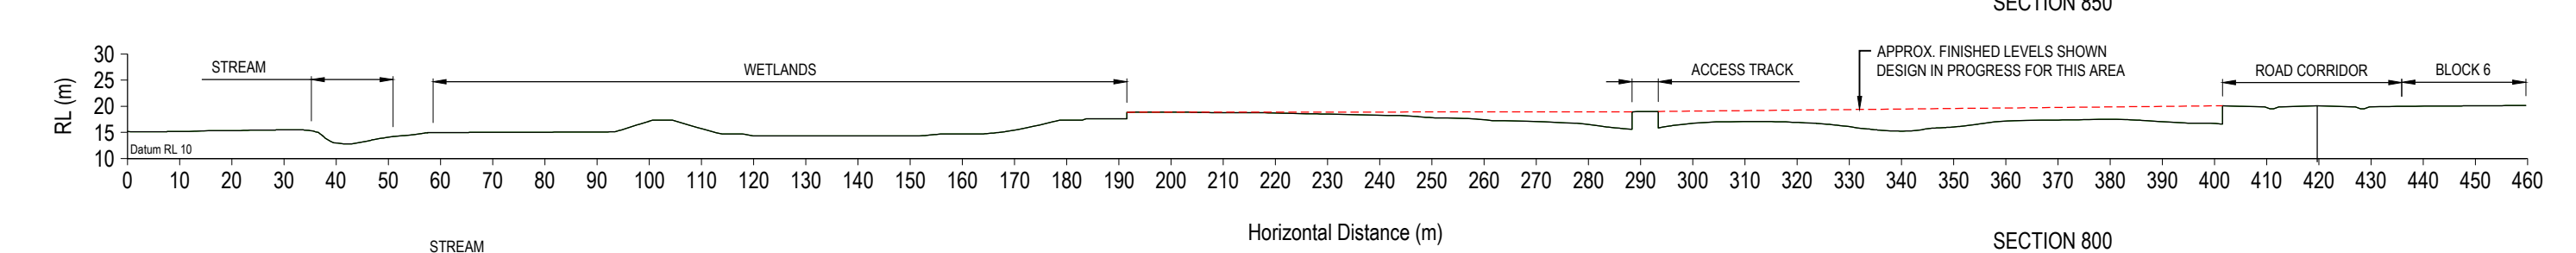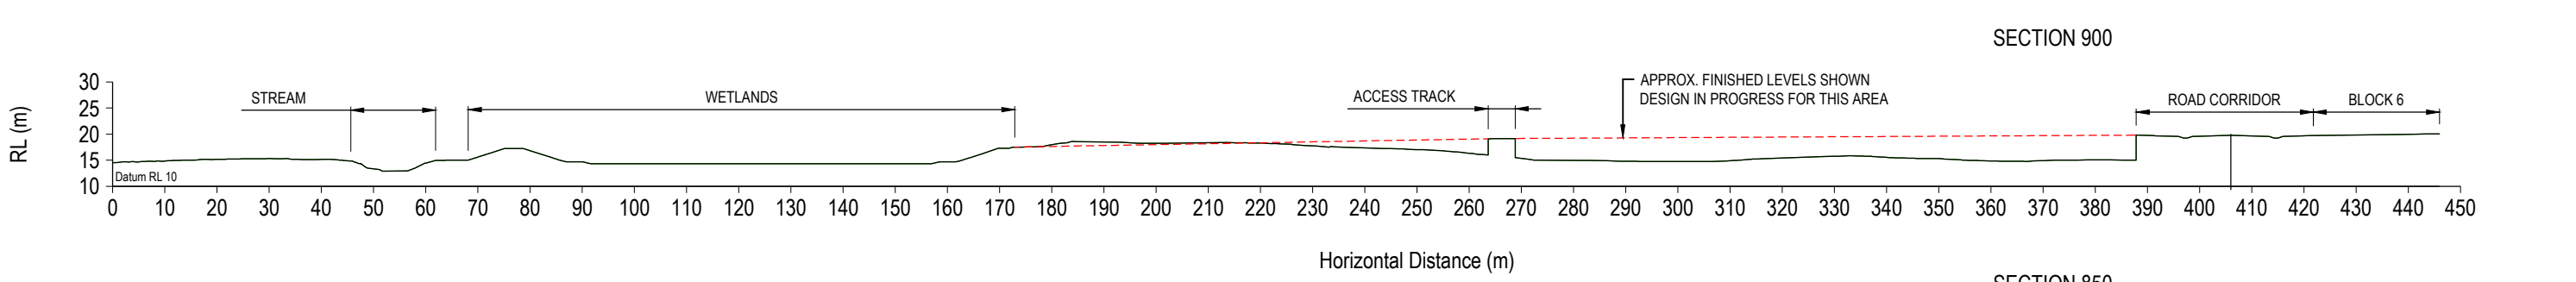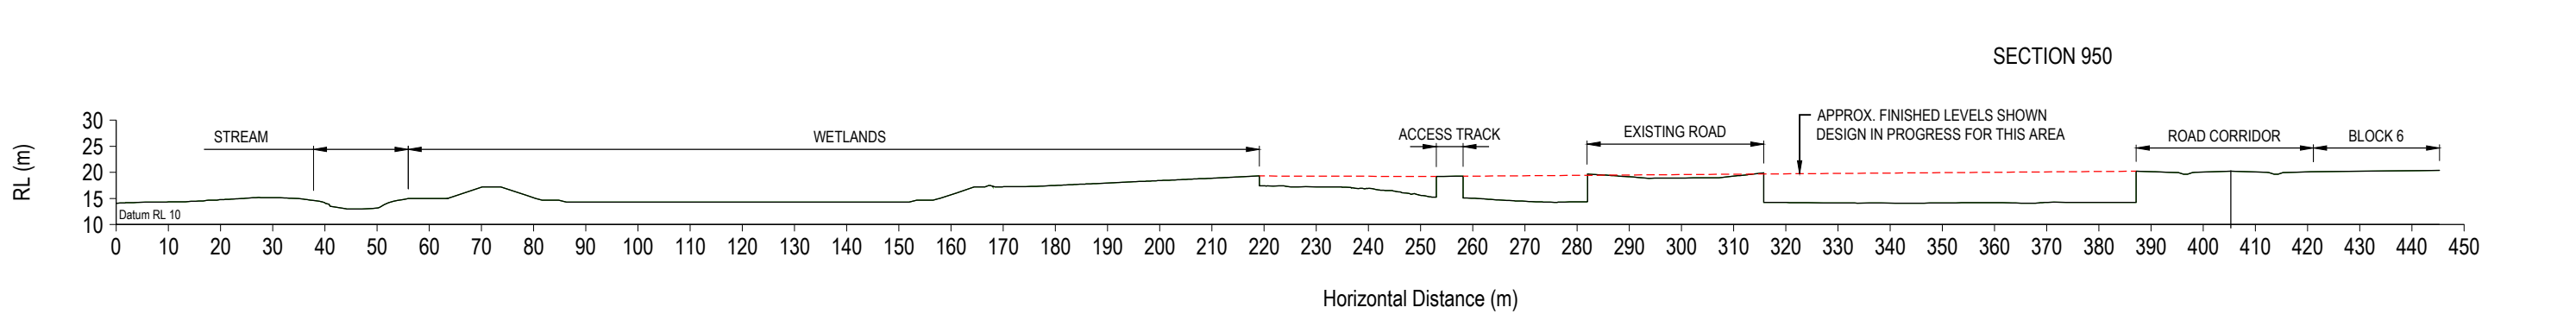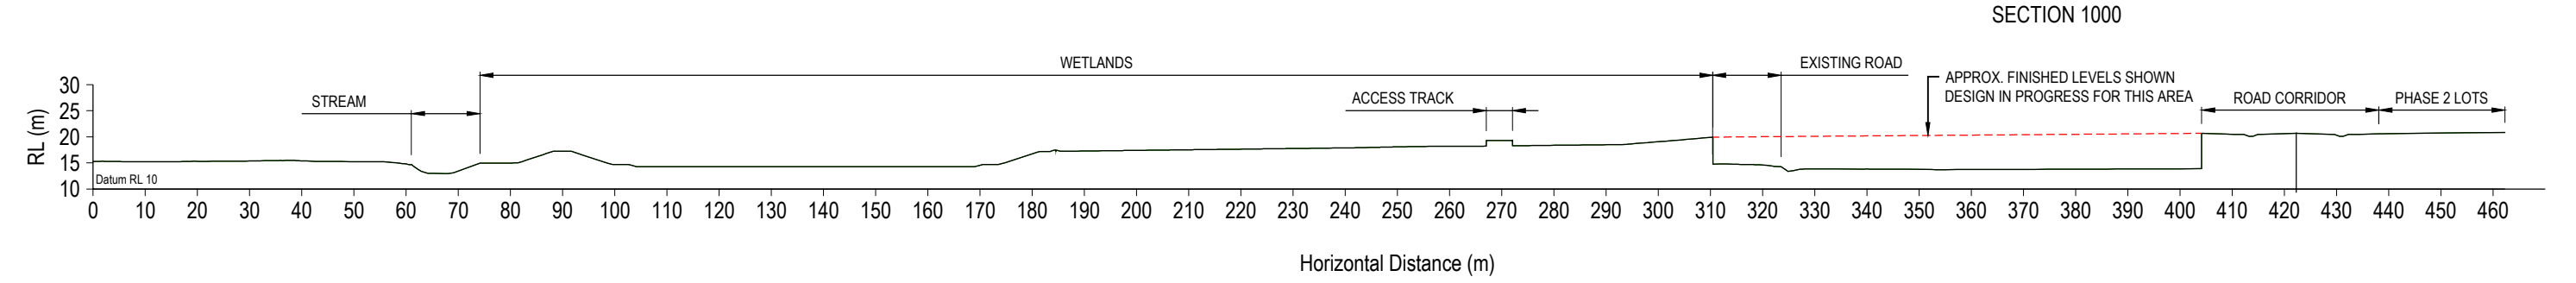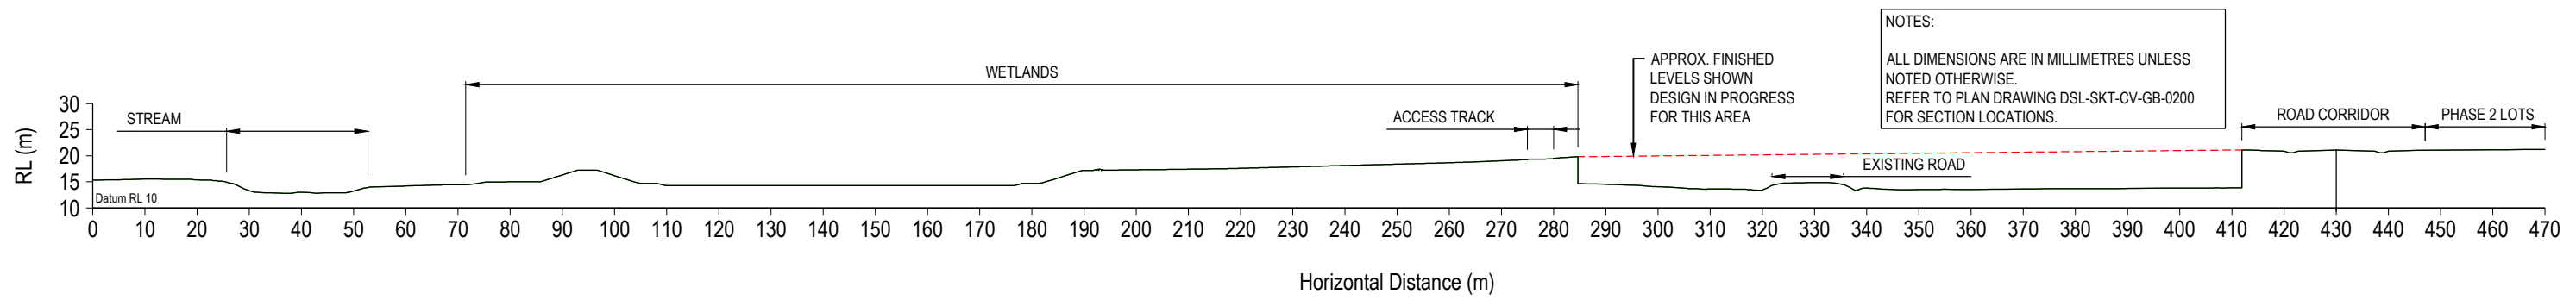

ORIGINAL IN COLOUR

**FOR INFORMATION
NOT FOR CONSTRUCTION**

No.	Revision	By	Chk	Appd	Date
A	ISSUED FOR INFORMATION	AVAC	PDN		20.03.20

Original Scale (A3)	1:1250
Design	PDN
Drawn	AVAC
Dwg Check	
Approved For Construction	N/A
Date	

Client: DRURY SOUTH LIMITED










DRURY SOUTH

Subject:	DRURY SOUTH LTD
Title:	CROSS SECTIONS SHEET 4

Discipline:	CIVIL
Drawing No.:	DSL-SKT-CV-GB-0204
Rev.:	A

NOTES:
 ALL DIMENSIONS ARE IN MILLIMETRES UNLESS NOTED OTHERWISE.
 REFER TO PLAN DRAWING DSL-SKT-CV-GB-0200 FOR SECTION LOCATIONS.

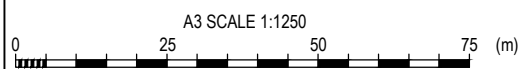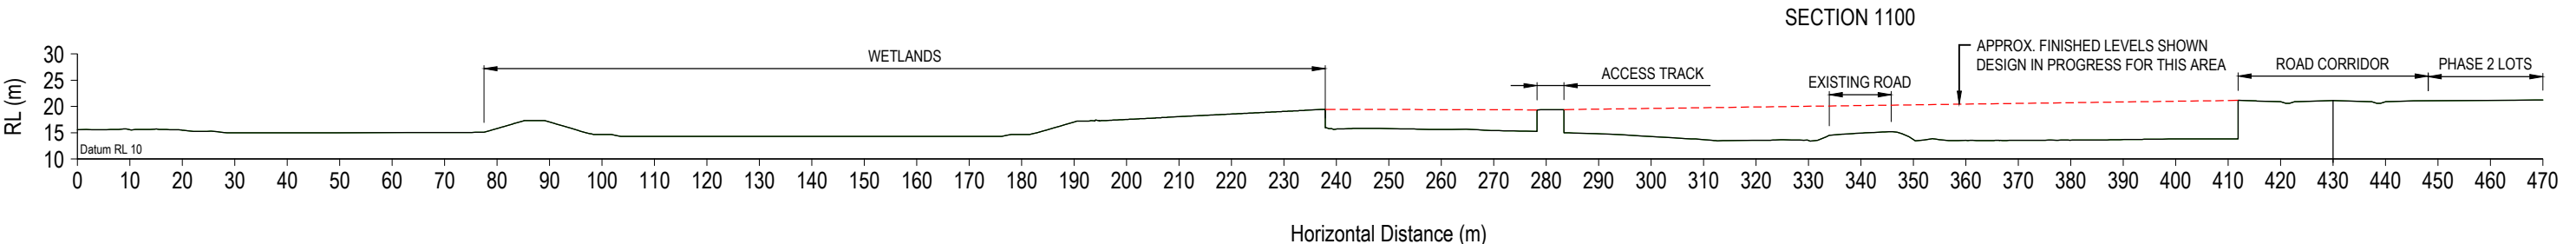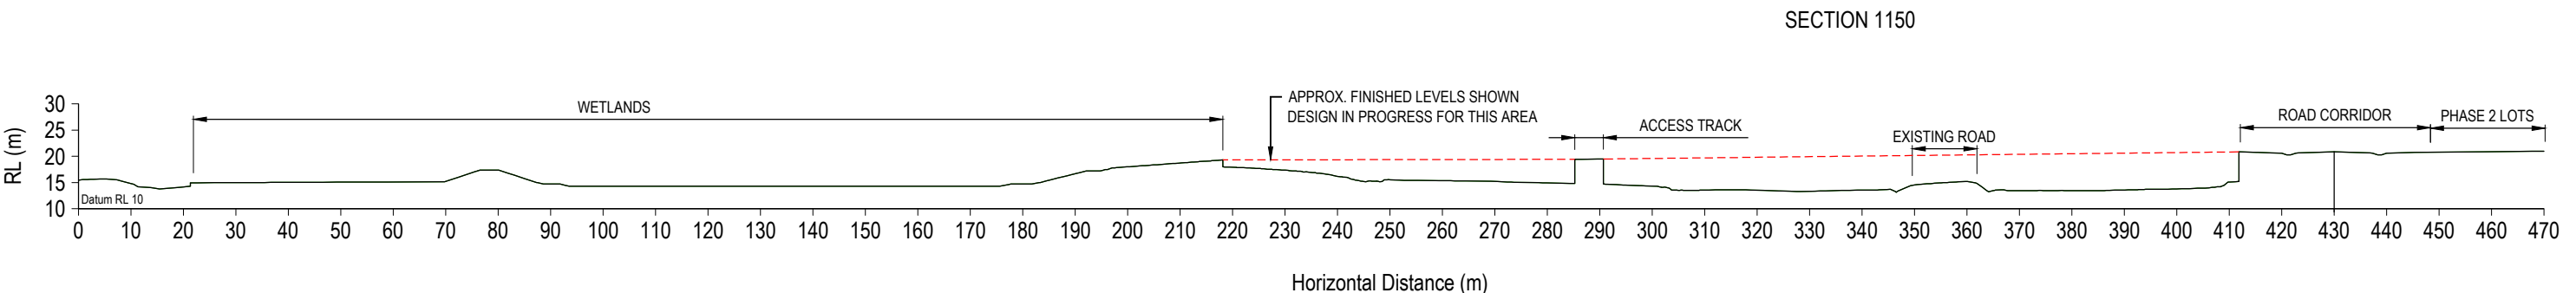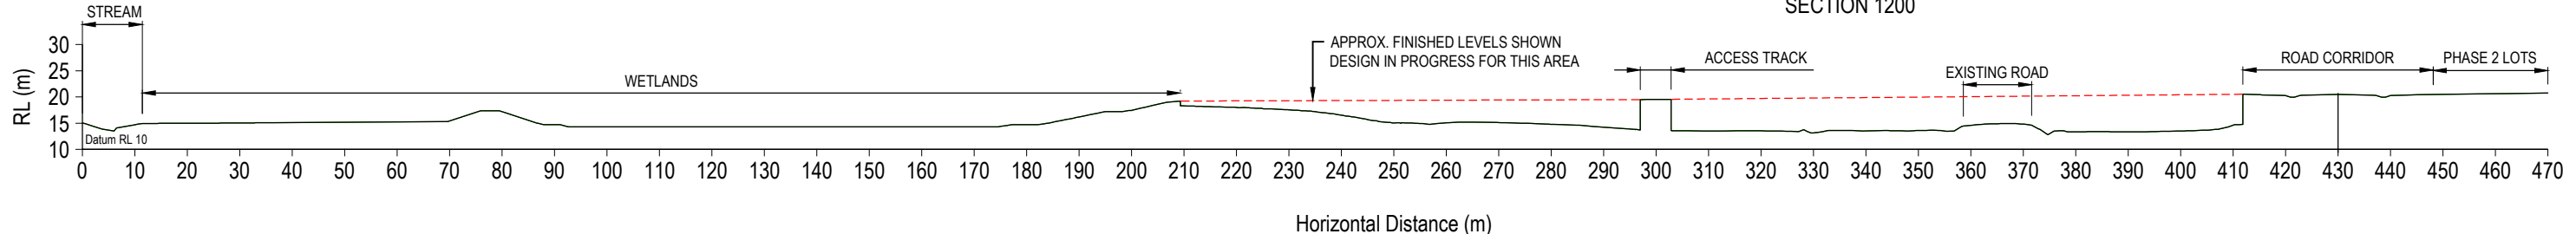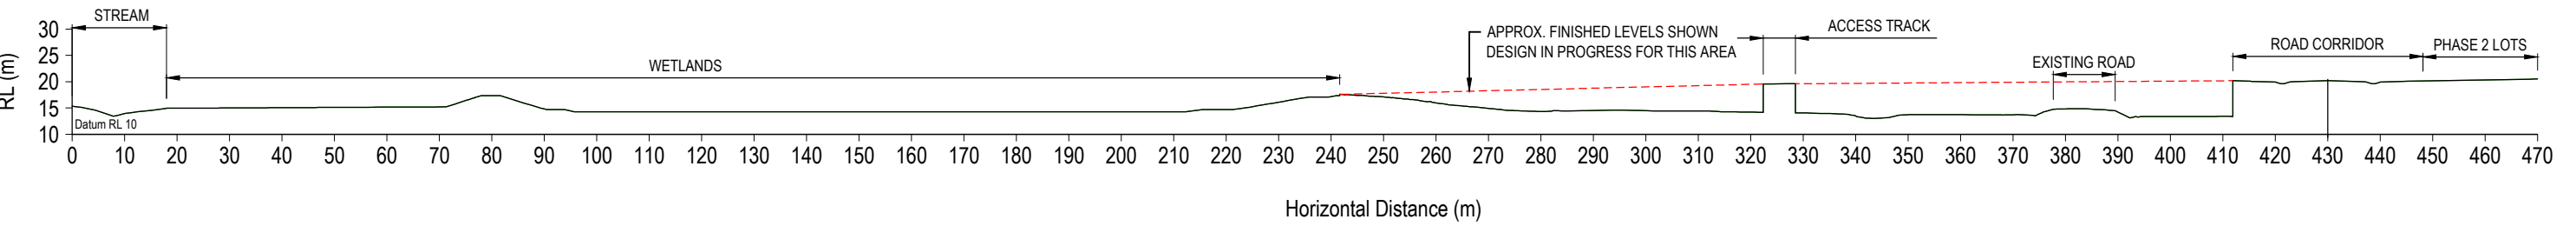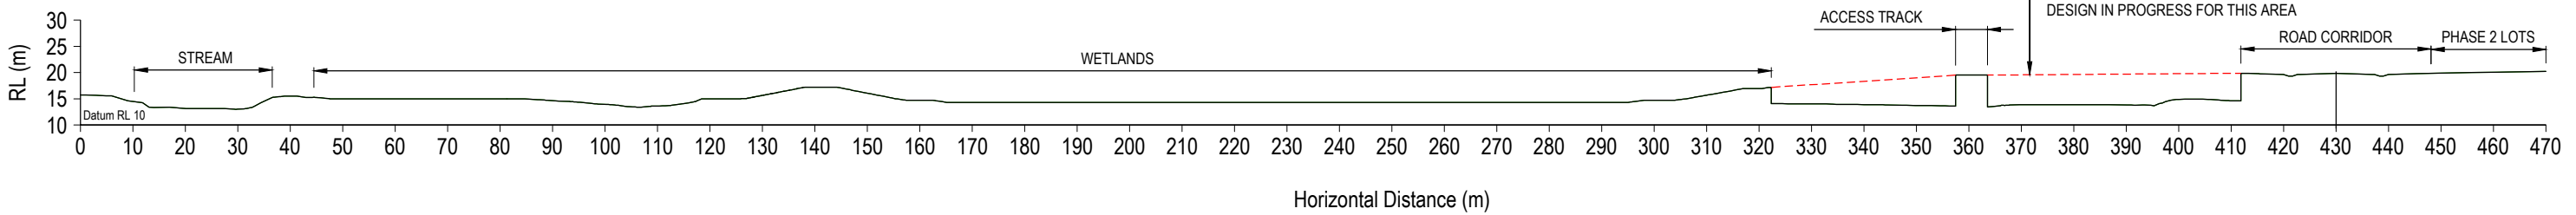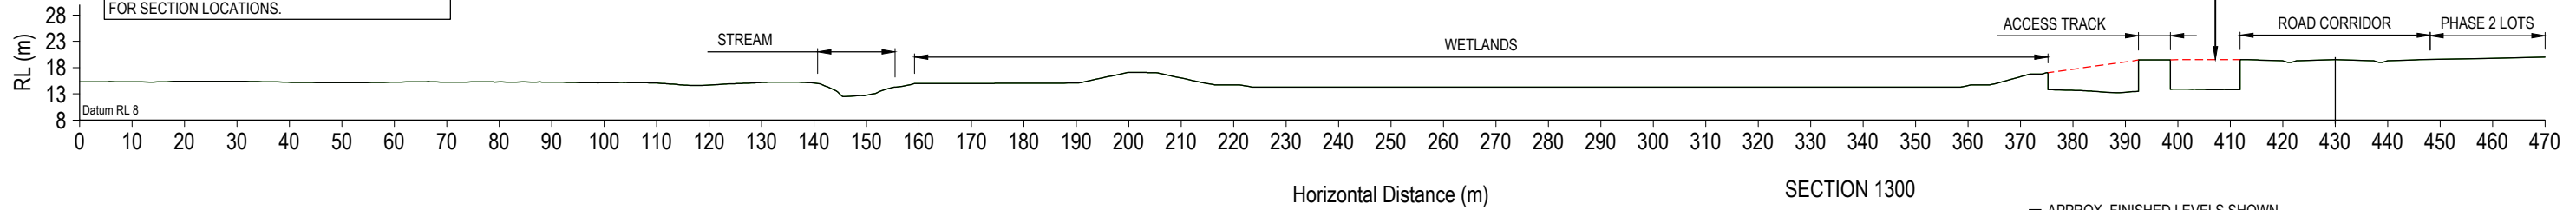

ORIGINAL IN COLOUR

**FOR INFORMATION
 NOT FOR CONSTRUCTION**

No.	Revision	By	Chk	Appd	Date
A	ISSUED FOR INFORMATION	AVAC	PDN		20.03.20

Original Scale (A3)	1:1250
Design	PDN 19.03.20
Drawn	AVAC 19.03.20
Dwg Verifier	
Dwg Check	
Approved For Construction	N/A
Date	

Client: DRURY SOUTH LIMITED



DRURY SOUTH

Subject:	DRURY SOUTH LTD
Title:	CROSS SECTIONS SHEET 5

Discipline:	CIVIL
Drawing No.:	DSL-SKT-CV-GB-0205
Rev.:	A