

**NOTE** - THE AREAS AND DIMENSIONS SHOWN ARE INDICATIVE ONLY.  
ALL CONSULTANTS AND CONTRACTORS MUST VERIFY ALL ANGLES, DIMENSIONS,  
LAYOUTS, SITE MEASUREMENTS AND CONDITIONS BEFORE COUNCIL LODGEMENT,  
MARKETING, FABRICATION OR CONSTRUCTION.


COPYRIGHT OF THESE DRAWINGS IS THE PROPERTY OF SADDLEBACK PLANNING LTD.


REV	ISSUE	DATE
A	Plan Change Application	19/08/2024

- LEGEND**
- Puhinui Precinct
  - Subject Sites
  - Auckland International Airport Ownership
  - Southern Gateway Consortium
  - State Highways
  - Signalised Intersections
  - Intersections



TITLE  
Puhinui Precinct

SCALE (A3) 0 50 100 200 300 400 NORTH 

1:15000 

PROJECT  
Campana Road Plan Change


CLIENT  
Campana Road Plan Change Parties

JOB NO	STATUS
2211-002	Plan Change Application

DRAWING NO	REVISION	DATE
B-01	A	19/08/2024

# Saddleback



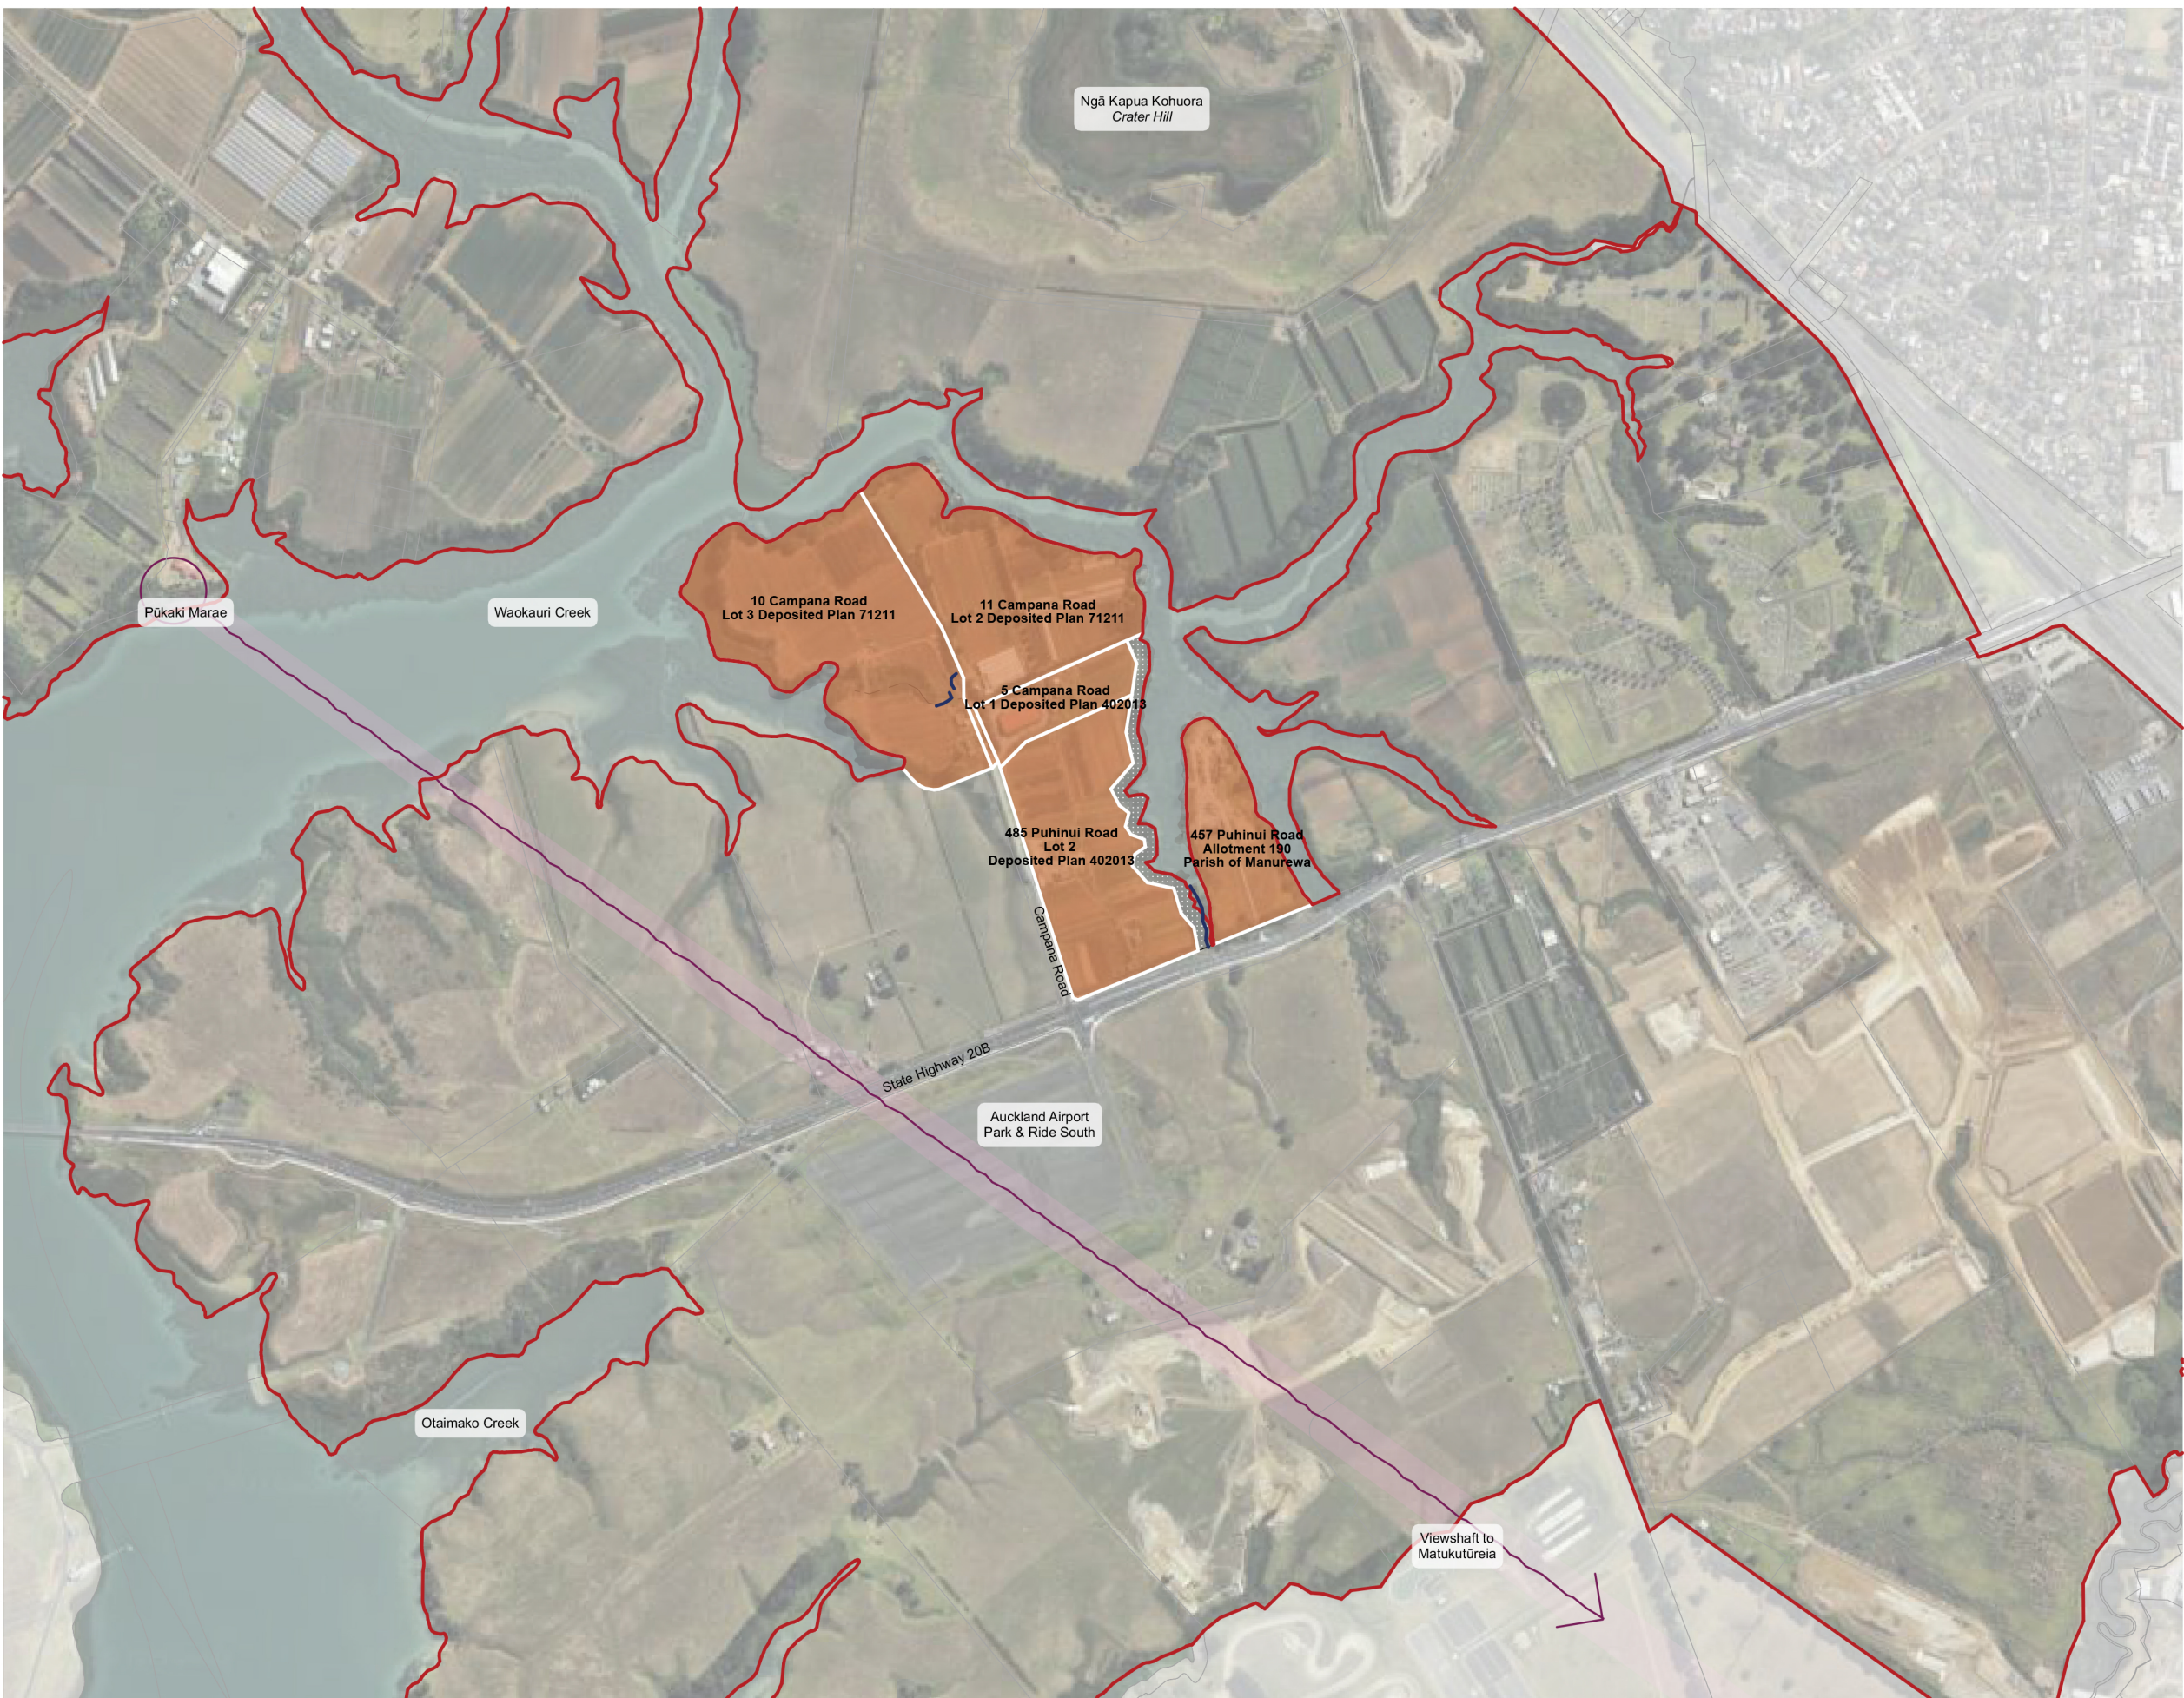

**NOTE** - THE AREAS AND DIMENSIONS SHOWN ARE INDICATIVE ONLY. ALL CONSULTANTS AND CONTRACTORS MUST VERIFY ALL ANGLES, DIMENSIONS, LAYOUTS, SITE MEASUREMENTS AND CONDITIONS BEFORE COUNCIL LODGEMENT, MARKETING, FABRICATION OR CONSTRUCTION.

COPYRIGHT OF THESE DRAWINGS IS THE PROPERTY OF SADDLEBACK PLANNING LTD.

REV	ISSUE	DATE
A	Plan Change Application	19/08/2024

Subject sites to be  
rezoned from  
**H18 FUZ to H17B-LIZ**

TITLE  
Subject Sites

SCALE (A3) 0 50 100 200 300 400 NORTH

PROJECT  
Campana Road Plan Change

CLIENT  
Campana Road Plan Change Parties

JOB NO  
2211-002

STATUS  
Plan Change Application




DRAWING NO  
B-02

REVISION  
A

DATE  
19/08/2024

Saddleback



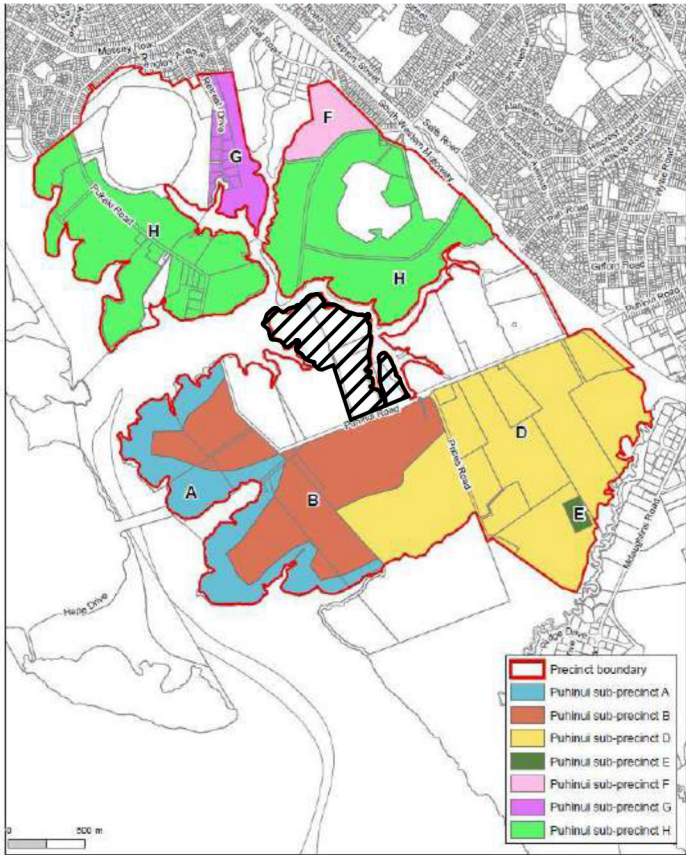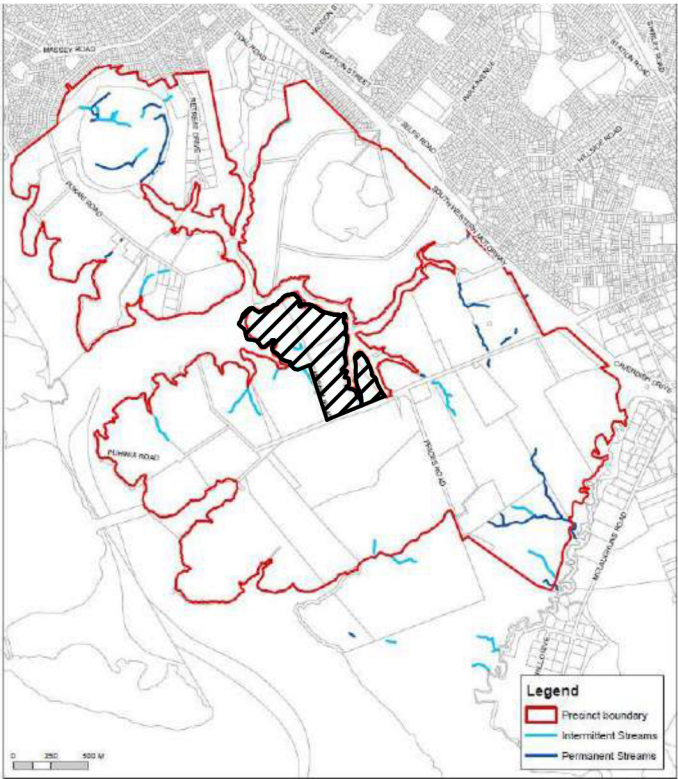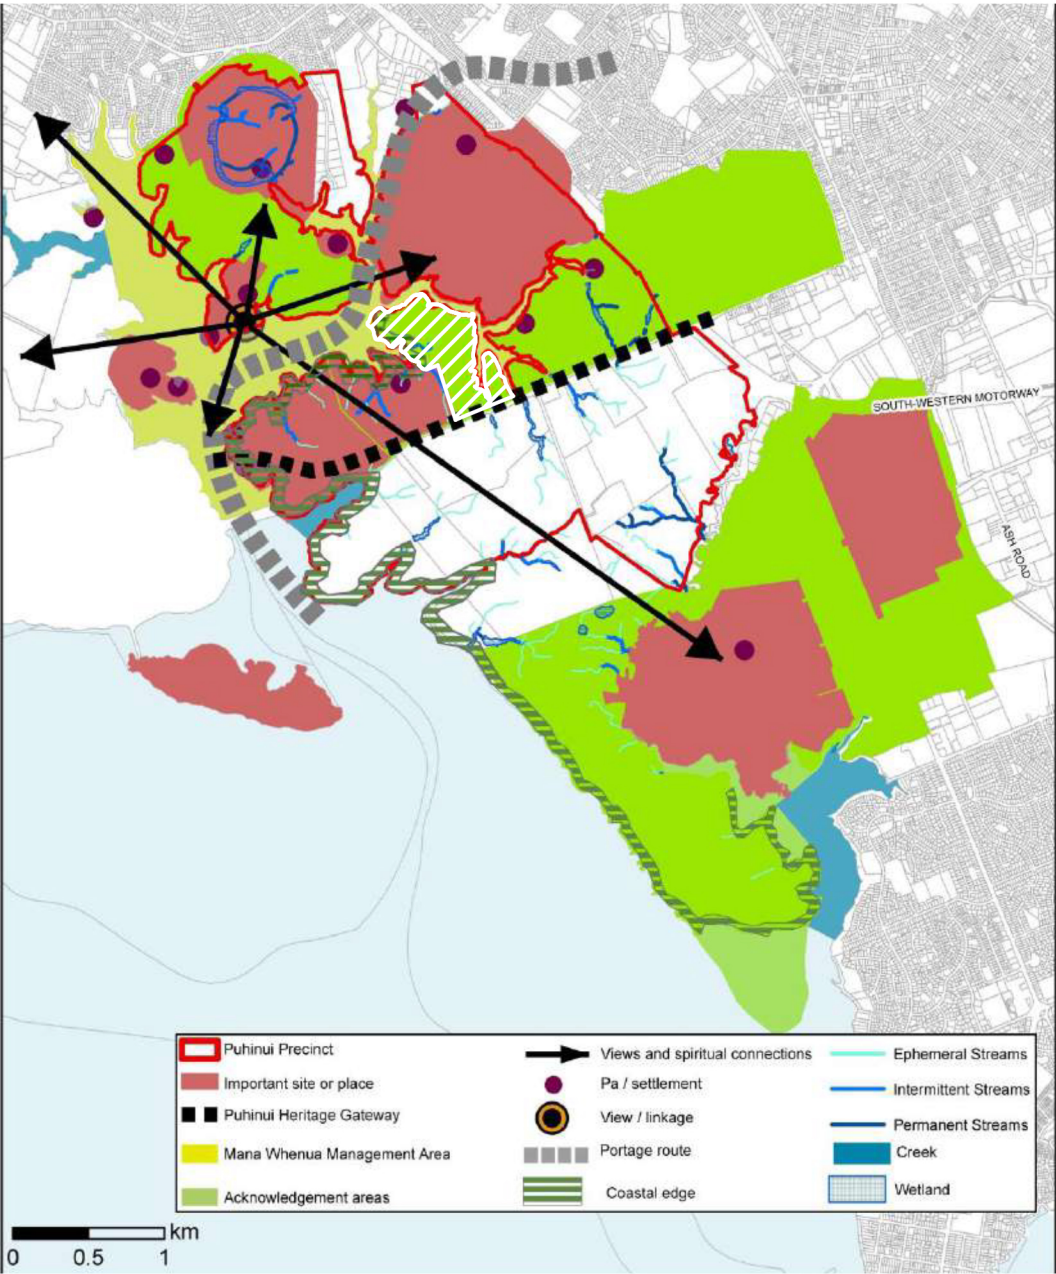

I432.10.1 Puhinui: Precinct Plan 1 - Māori Cultural Landscape Values

I432.10.2 Puhinui: Precinct Plan 2 - Streams

I432.10.5 Puhinui: Precinct Plan 5 - Sub-Precincts



TITLE  
AUP(OP) I432.10 Precinct  
Plans

SCALE (A3) 0 200 500 1KM  
1:50000



PROJECT  
Campana Road Plan Change

CLIENT  
Campana Road Plan Change Parties

JOB NO  
2211-002

STATUS  
Plan Change Application


DRAWING NO  
B-03

REVISION  
A

DATE  
19/08/2024

Saddleback



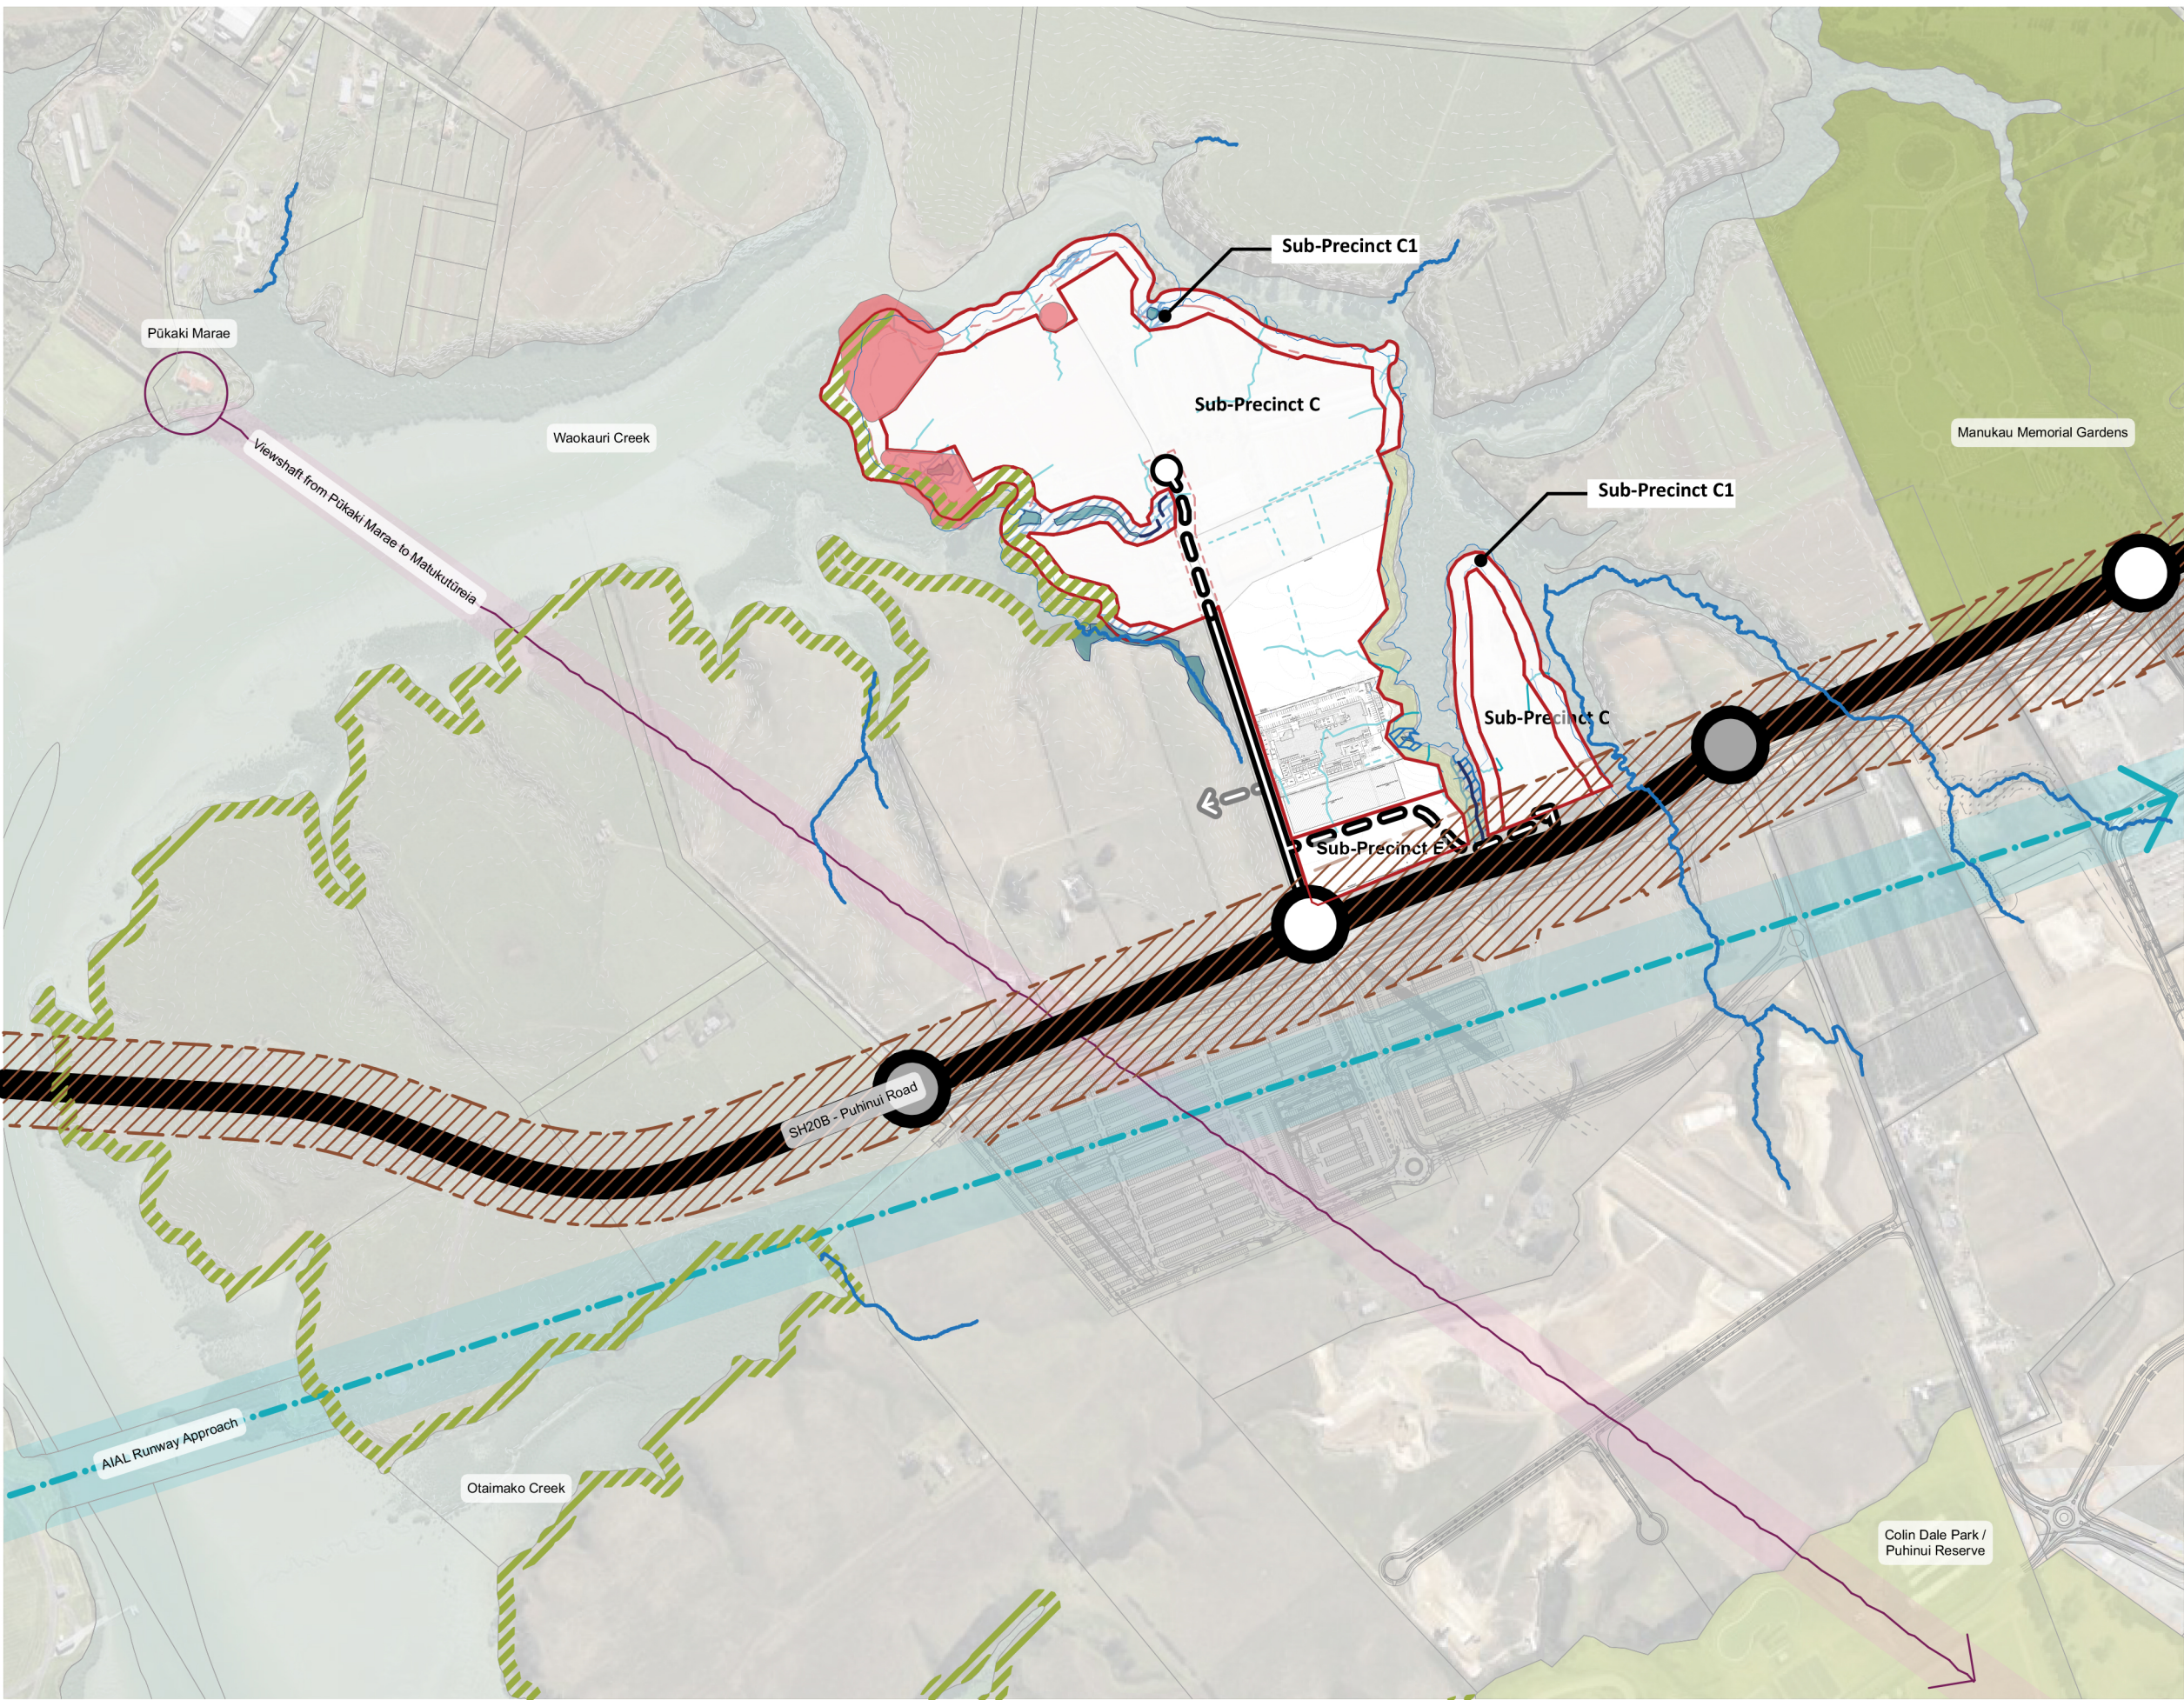

**NOTE:** THE AREAS AND DIMENSIONS SHOWN ARE INDICATIVE ONLY. ALL CONSULTANTS AND CONTRACTORS MUST VERIFY ALL ANGLES, DIMENSIONS, LAYOUTS, SITE MEASUREMENTS AND CONDITIONS BEFORE COUNCIL LODGEMENT, MARKETING, FABRICATION OR CONSTRUCTION.

COPYRIGHT OF THESE DRAWINGS IS THE PROPERTY OF SADDLEBACK PLANNING LTD.

REV	ISSUE	DATE
A	Plan Change Application	19/08/2024

LEGEND

- Subject Sites / Sub-Precincts
- Indicative Access to 457 Puhinui Road
- Potential Future Connection Opportunity
- State Highway 20B / Puhinui Road
- Signalised Intersections
- Intersections
- Wetlands
- Public Open Space
- Coastal Edge Extent  
*Identified on 14...*
- Permanent Streams  
*Identified on Council GIS Maps*
- Overland Flow Paths  
*Subject Sites Mapped Only*
- Southern Gateway / Heritage Overlay  
*(40m Offset from Puhinui Road / NOR Designation)*
- Archeological Sites  
*Subject to Future Review*

TITLE  
Cultural Considerations

SCALE (A3) 0 50 100 200 NORTH

PROJECT  
Campana Road Plan Change

CLIENT  
Campana Road Plan Change Parties

JOB NO  
2211-002

STATUS  
Plan Change Application


DRAWING NO  
B-10

REVISION  
A

DATE  
19/08/2024

Saddleback



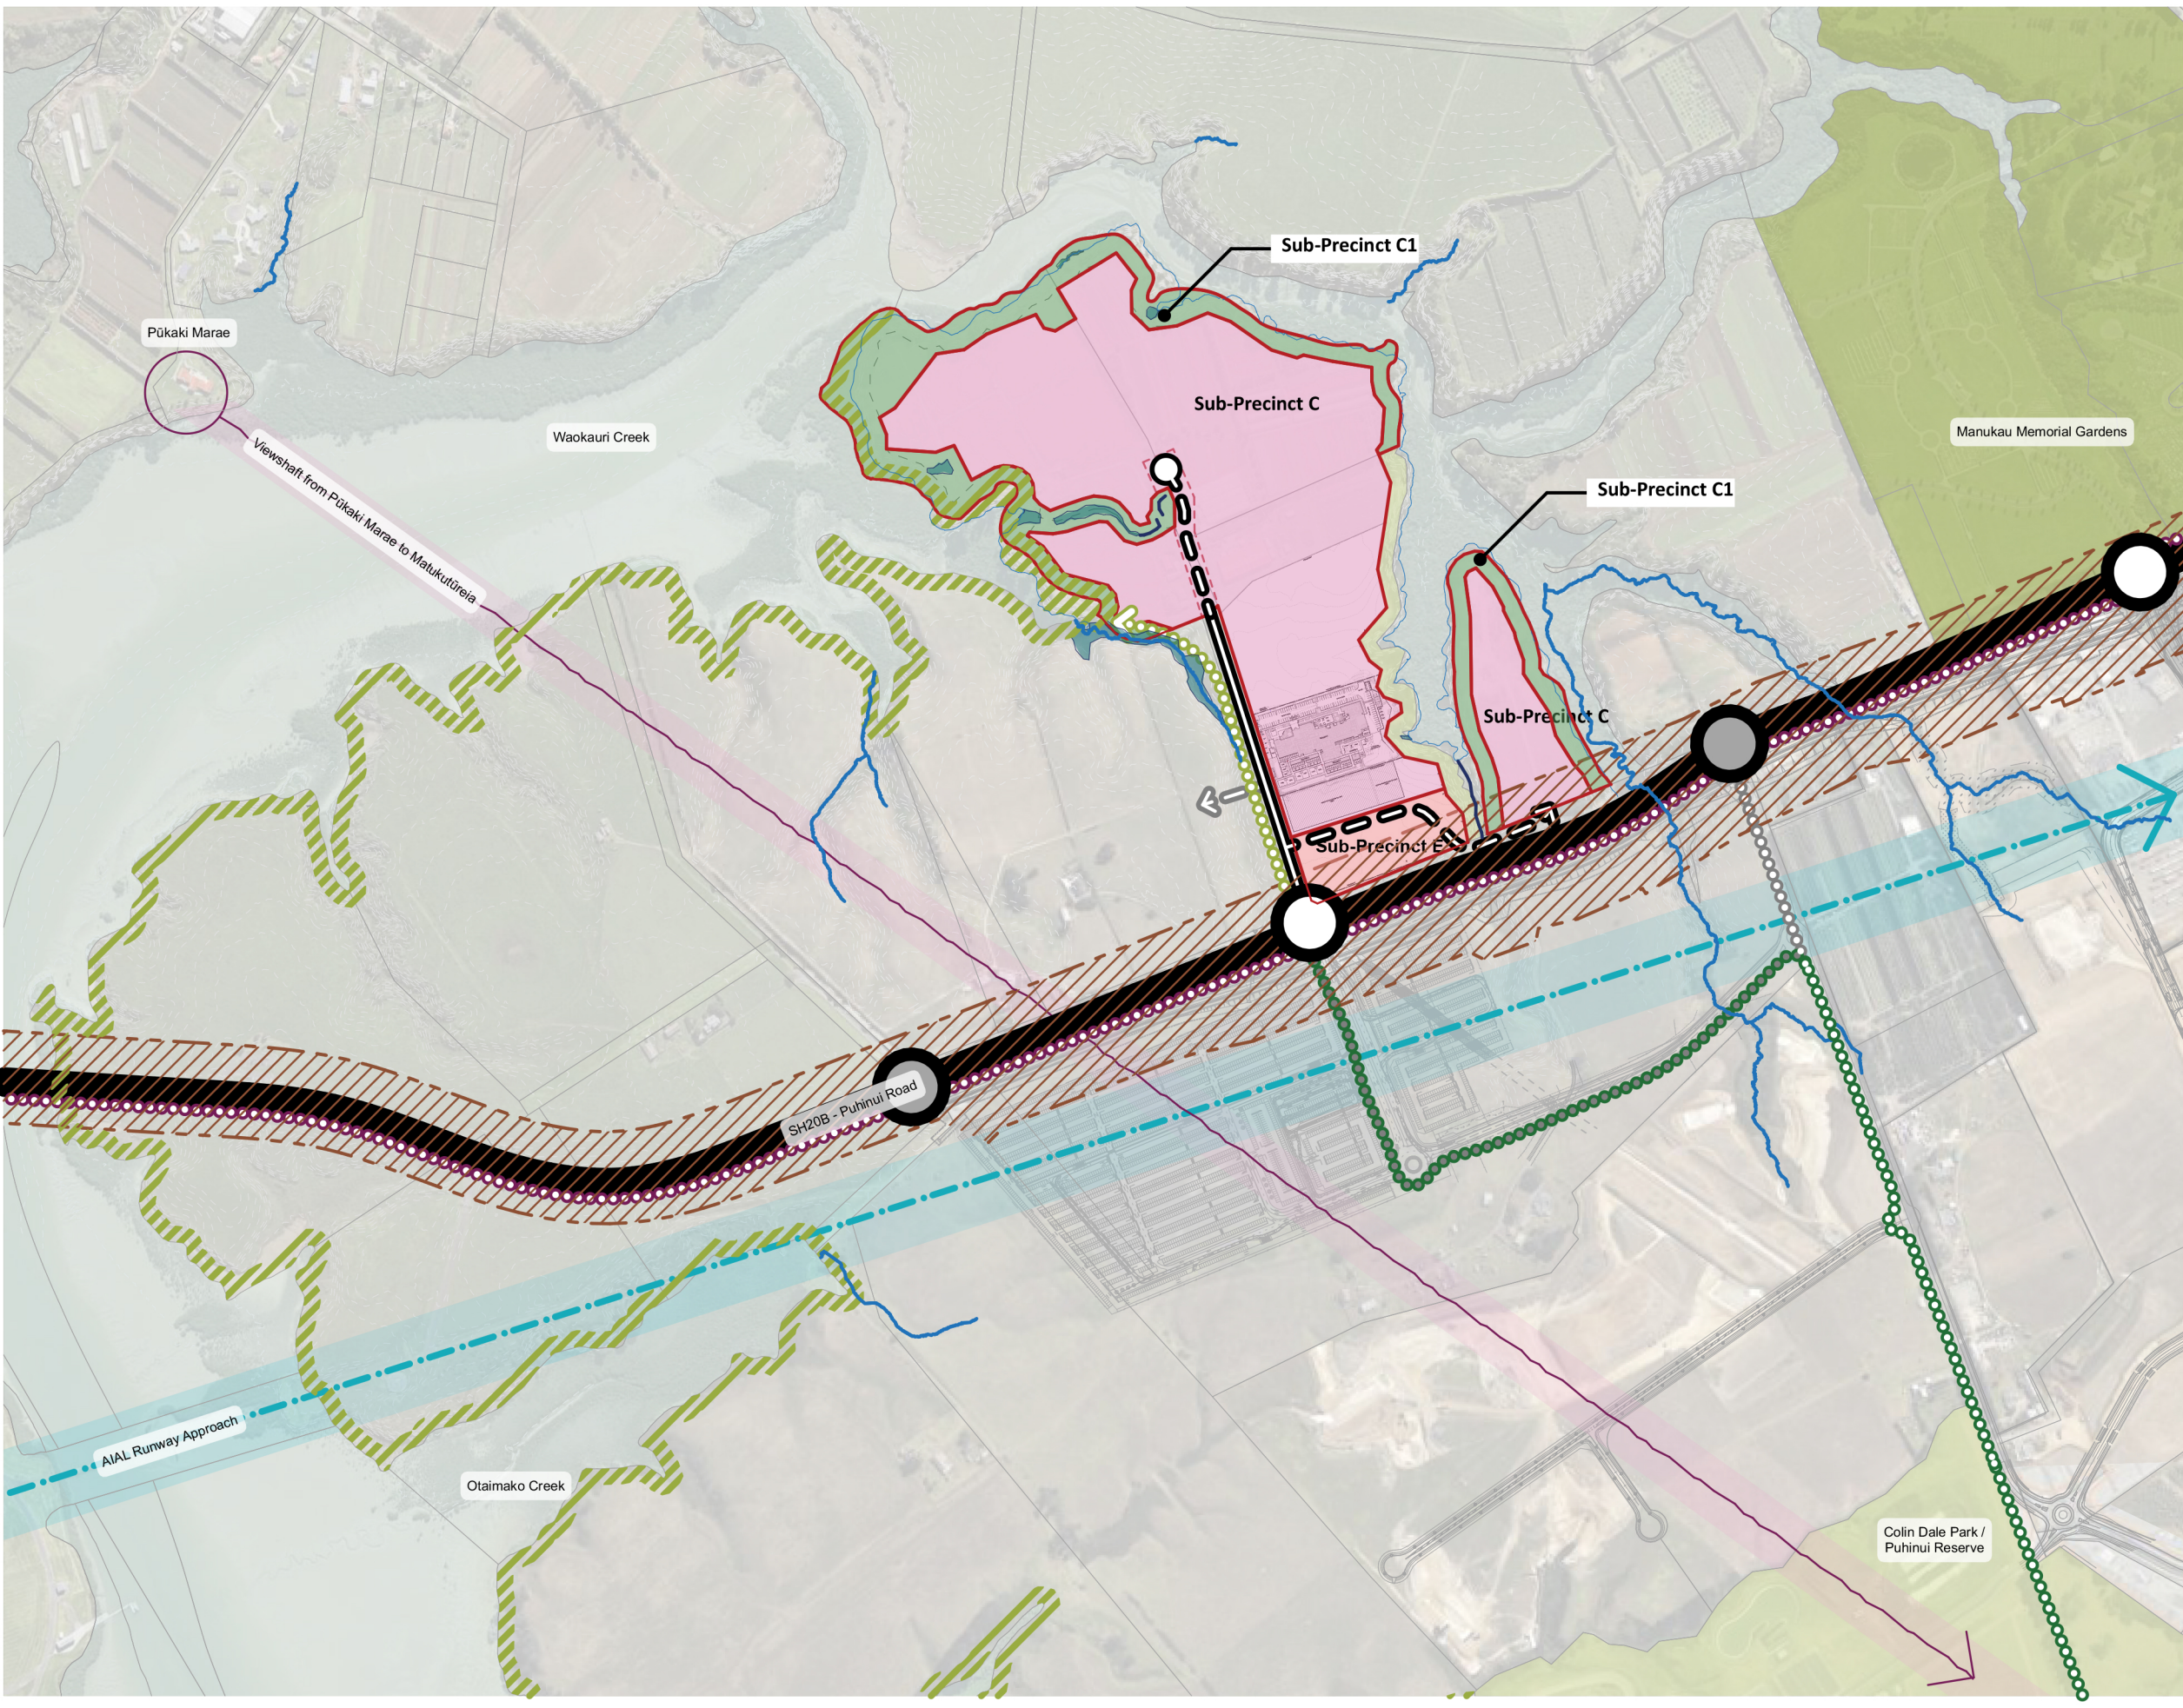

**NOTE:** THE AREAS AND DIMENSIONS SHOWN ARE INDICATIVE ONLY. ALL CONSULTANTS AND CONTRACTORS MUST VERIFY ALL ANGLES, DIMENSIONS, LAYOUTS, SITE MEASUREMENTS AND CONDITIONS BEFORE COUNCIL LODGEMENT, MARKETING, FABRICATION OR CONSTRUCTION.

COPYRIGHT OF THESE DRAWINGS IS THE PROPERTY OF SADDLEBACK PLANNING LTD.

REV	ISSUE	DATE
A	Plan Change Application	19/08/2024

**LEGEND**

- Sub-Precinct C
- Sub-Precinct C1
- Sub-Precinct E
- Indicative Access to 457 Puhinui Road
- Potential Future Connection Opportunity
- State Highway 20B / Puhinui Road
- Signalised Intersections
- Intersections
- Wetlands
- Public Open Space
- Coastal Edge Extent  
*Identified on I1432.10.1 - Māori Cultural Landscape Values*
- Permanent Streams  
*Identified on Council GIS Maps*
- Southern Gateway / Heritage Overlay  
*(40m Offset from Puhinui Road / NOR Designation)*
- Shared Pathway
- Te Araroa Trail
- Te Araroa Trail Assumed Realignment
- Te Araroa Trail Assumed Removal  
*Due to anticipated intersection removal with A2B Project.*
- Potential Future Pedestrian Connection

TITLE  
**Open Space & Movement Network**

SCALE (A3) 0 50 100 200 NORTH  
1:8000

PROJECT  
Campana Road Plan Change

CLIENT  
Campana Road Plan Change Parties

JOB NO. 2211-002 STATUS Plan Change Application

DRAWING NO. B-11 REVISION A DATE 19/08/2024

**Saddleback**