


Submission no 23

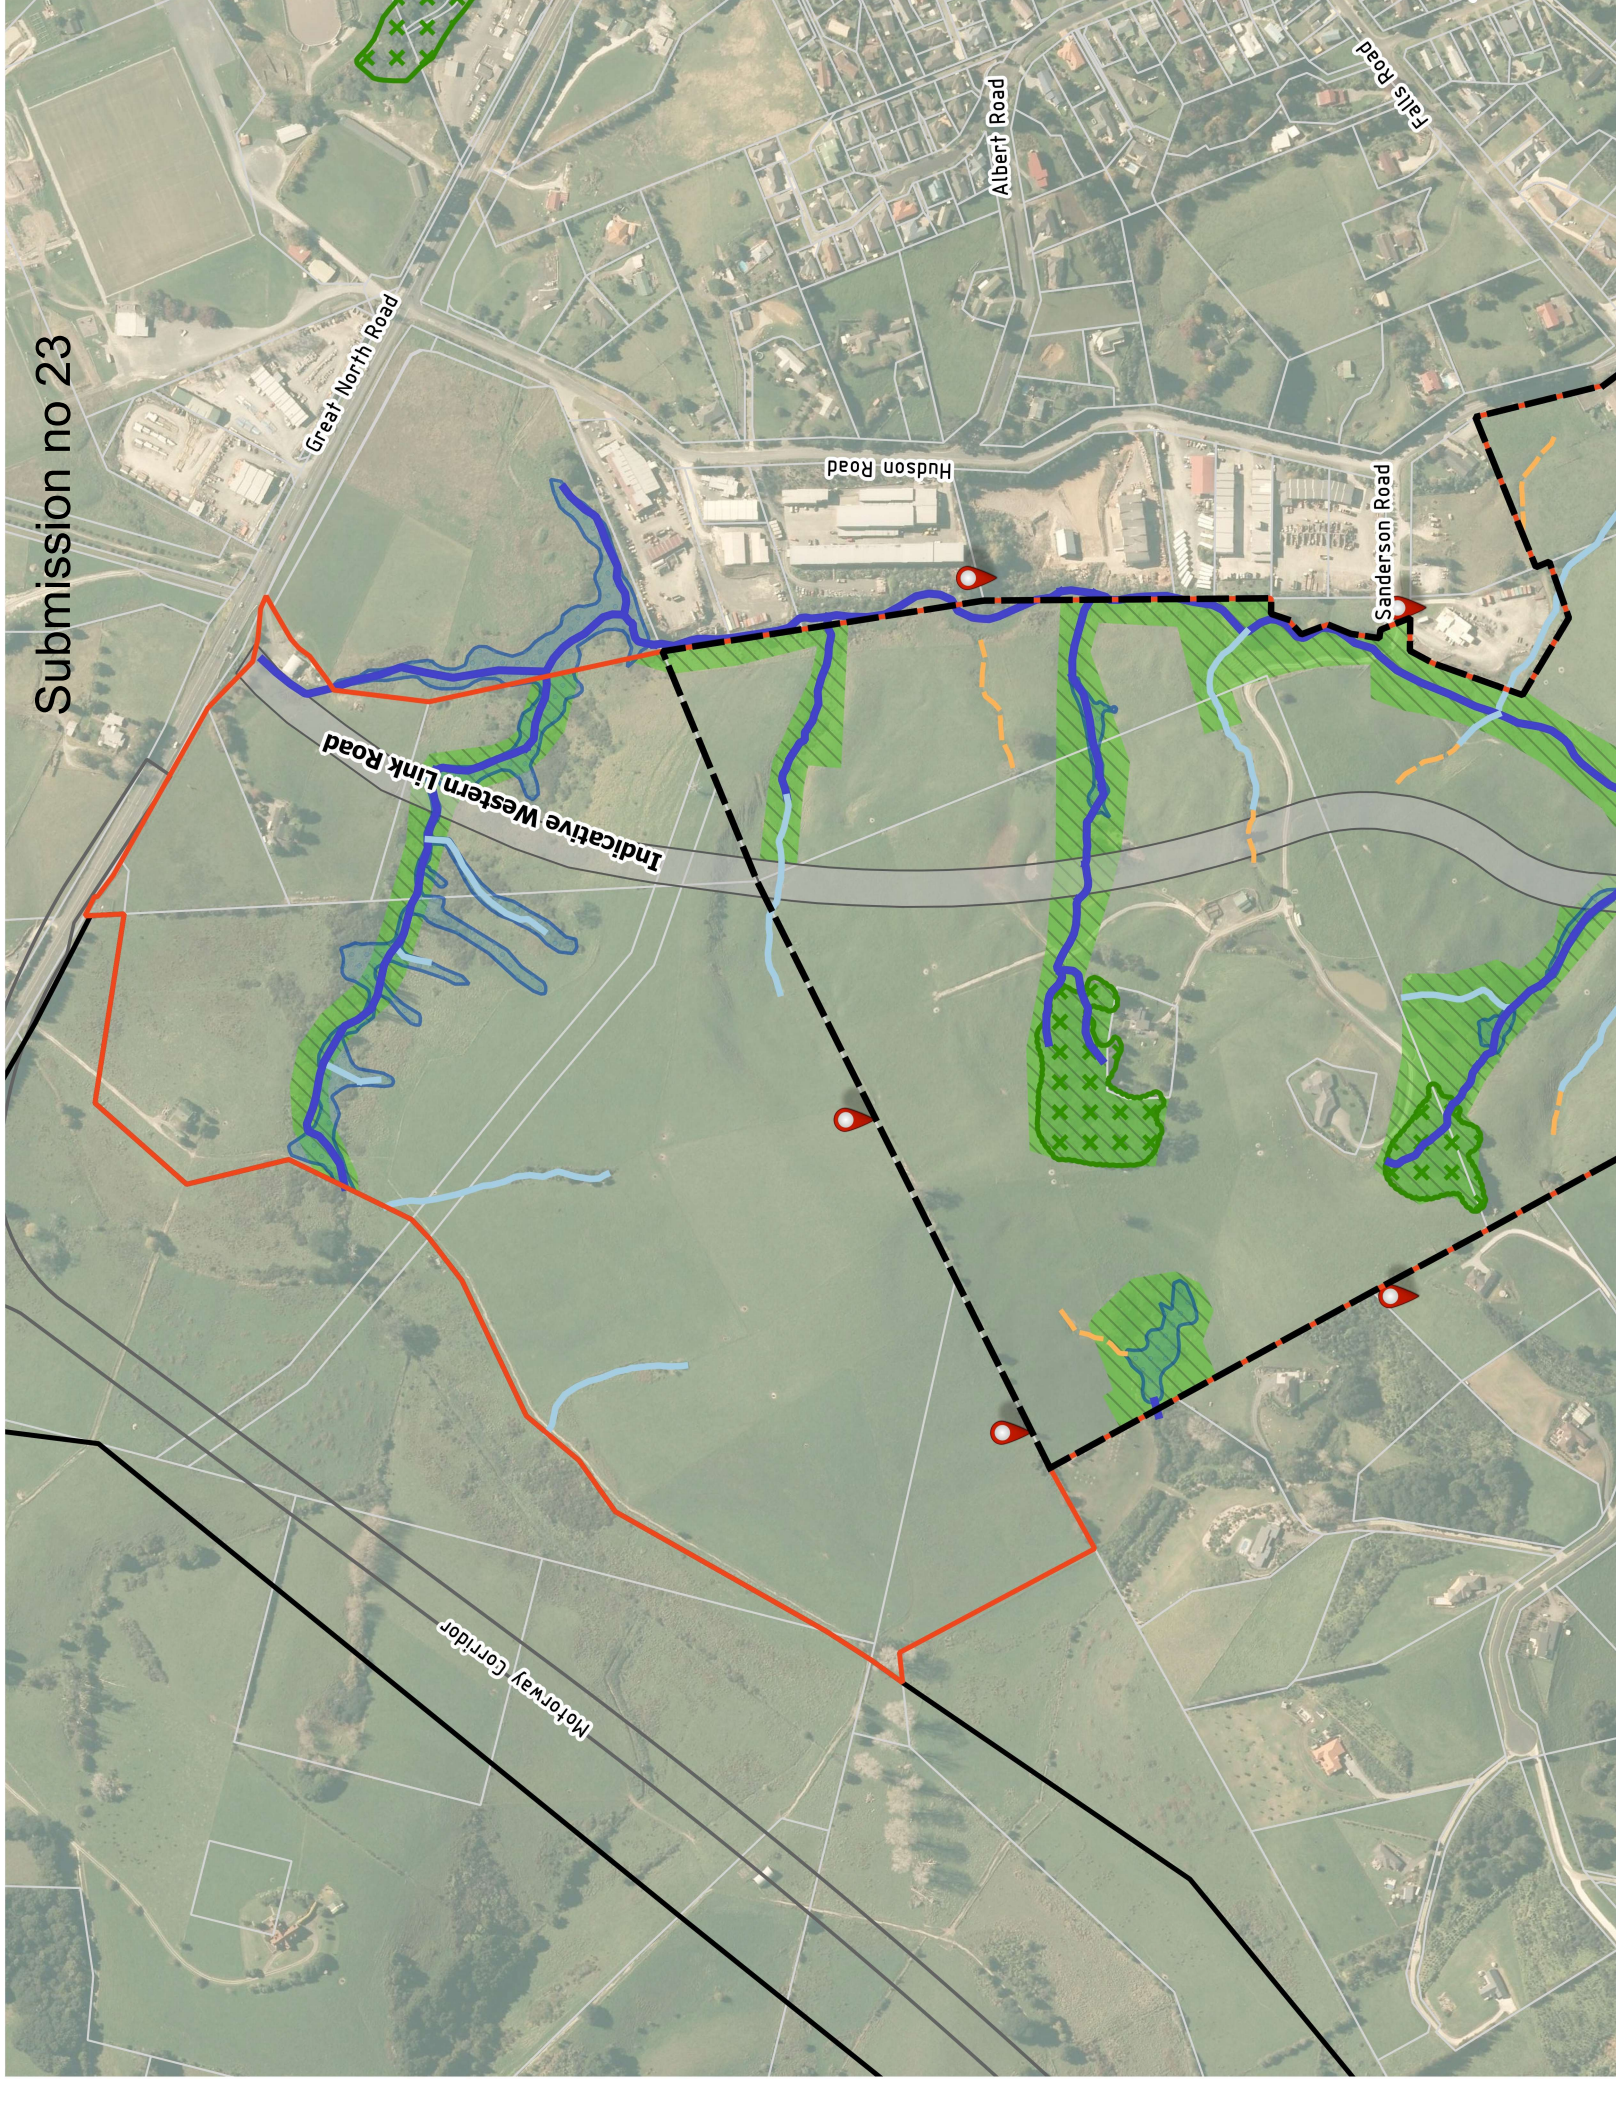

Great North Road

Hudson Road


Albert Road


Falls Road

Sanderson Road

Indicative Western Link Road

Motorway Corridor

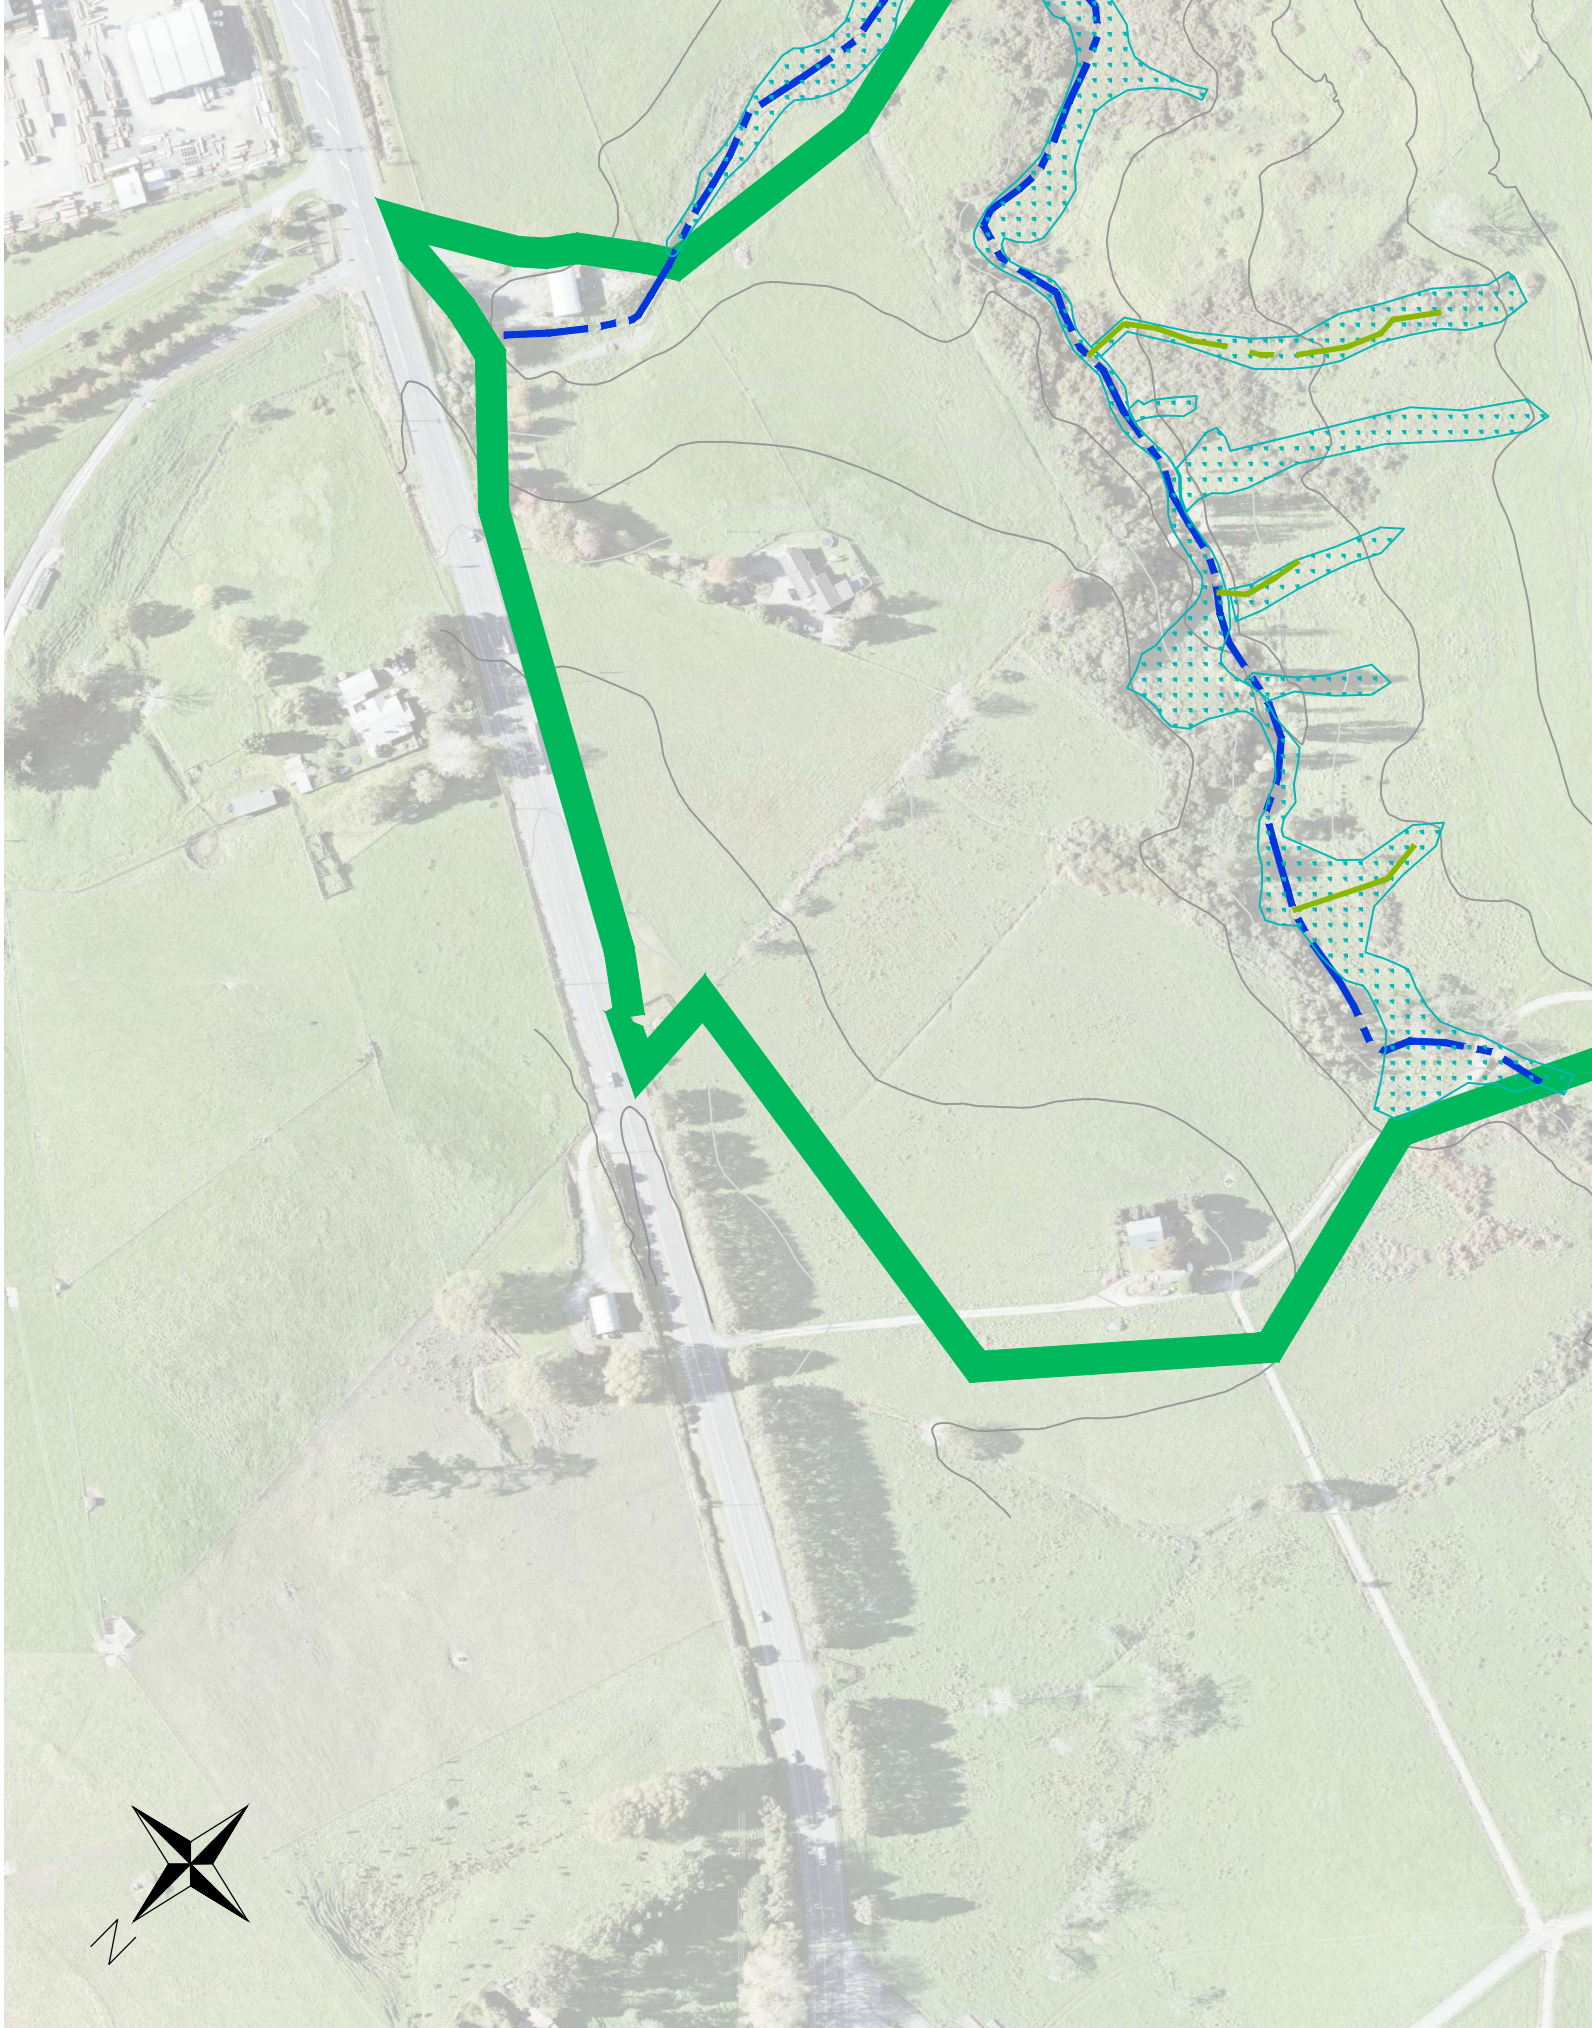


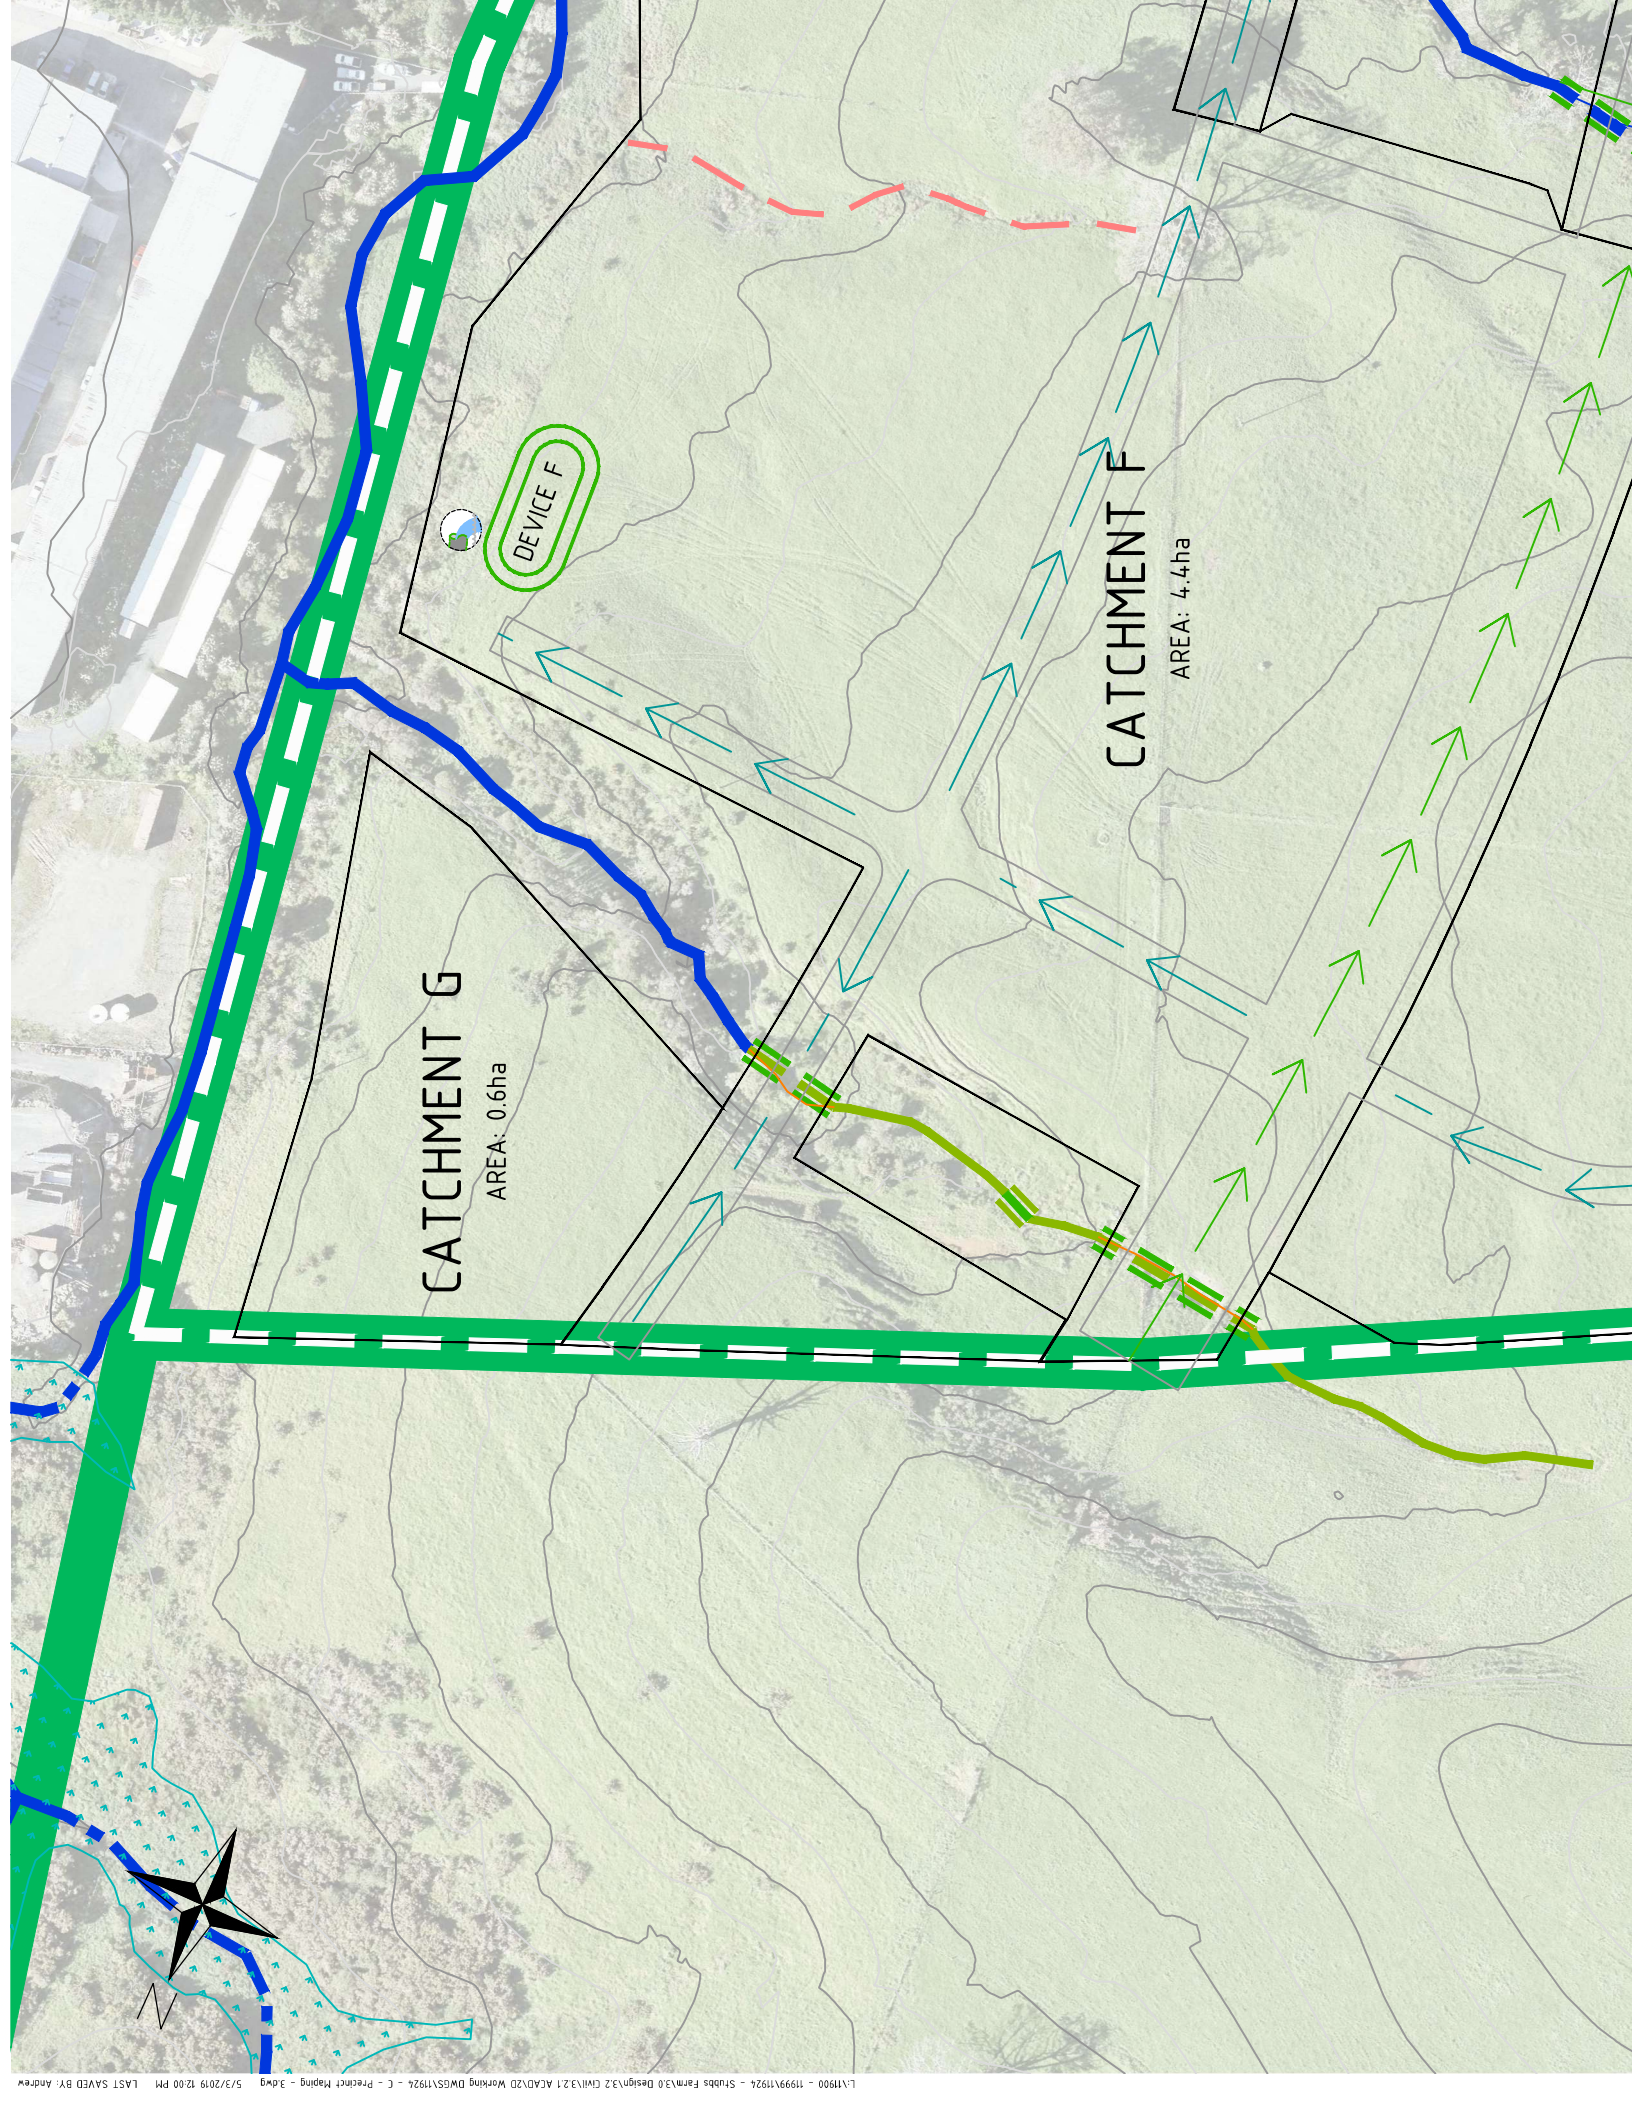

CATCHMENT G
AREA: 0.6ha

CATCHMENT F
AREA: 4.4ha

DEVICE F

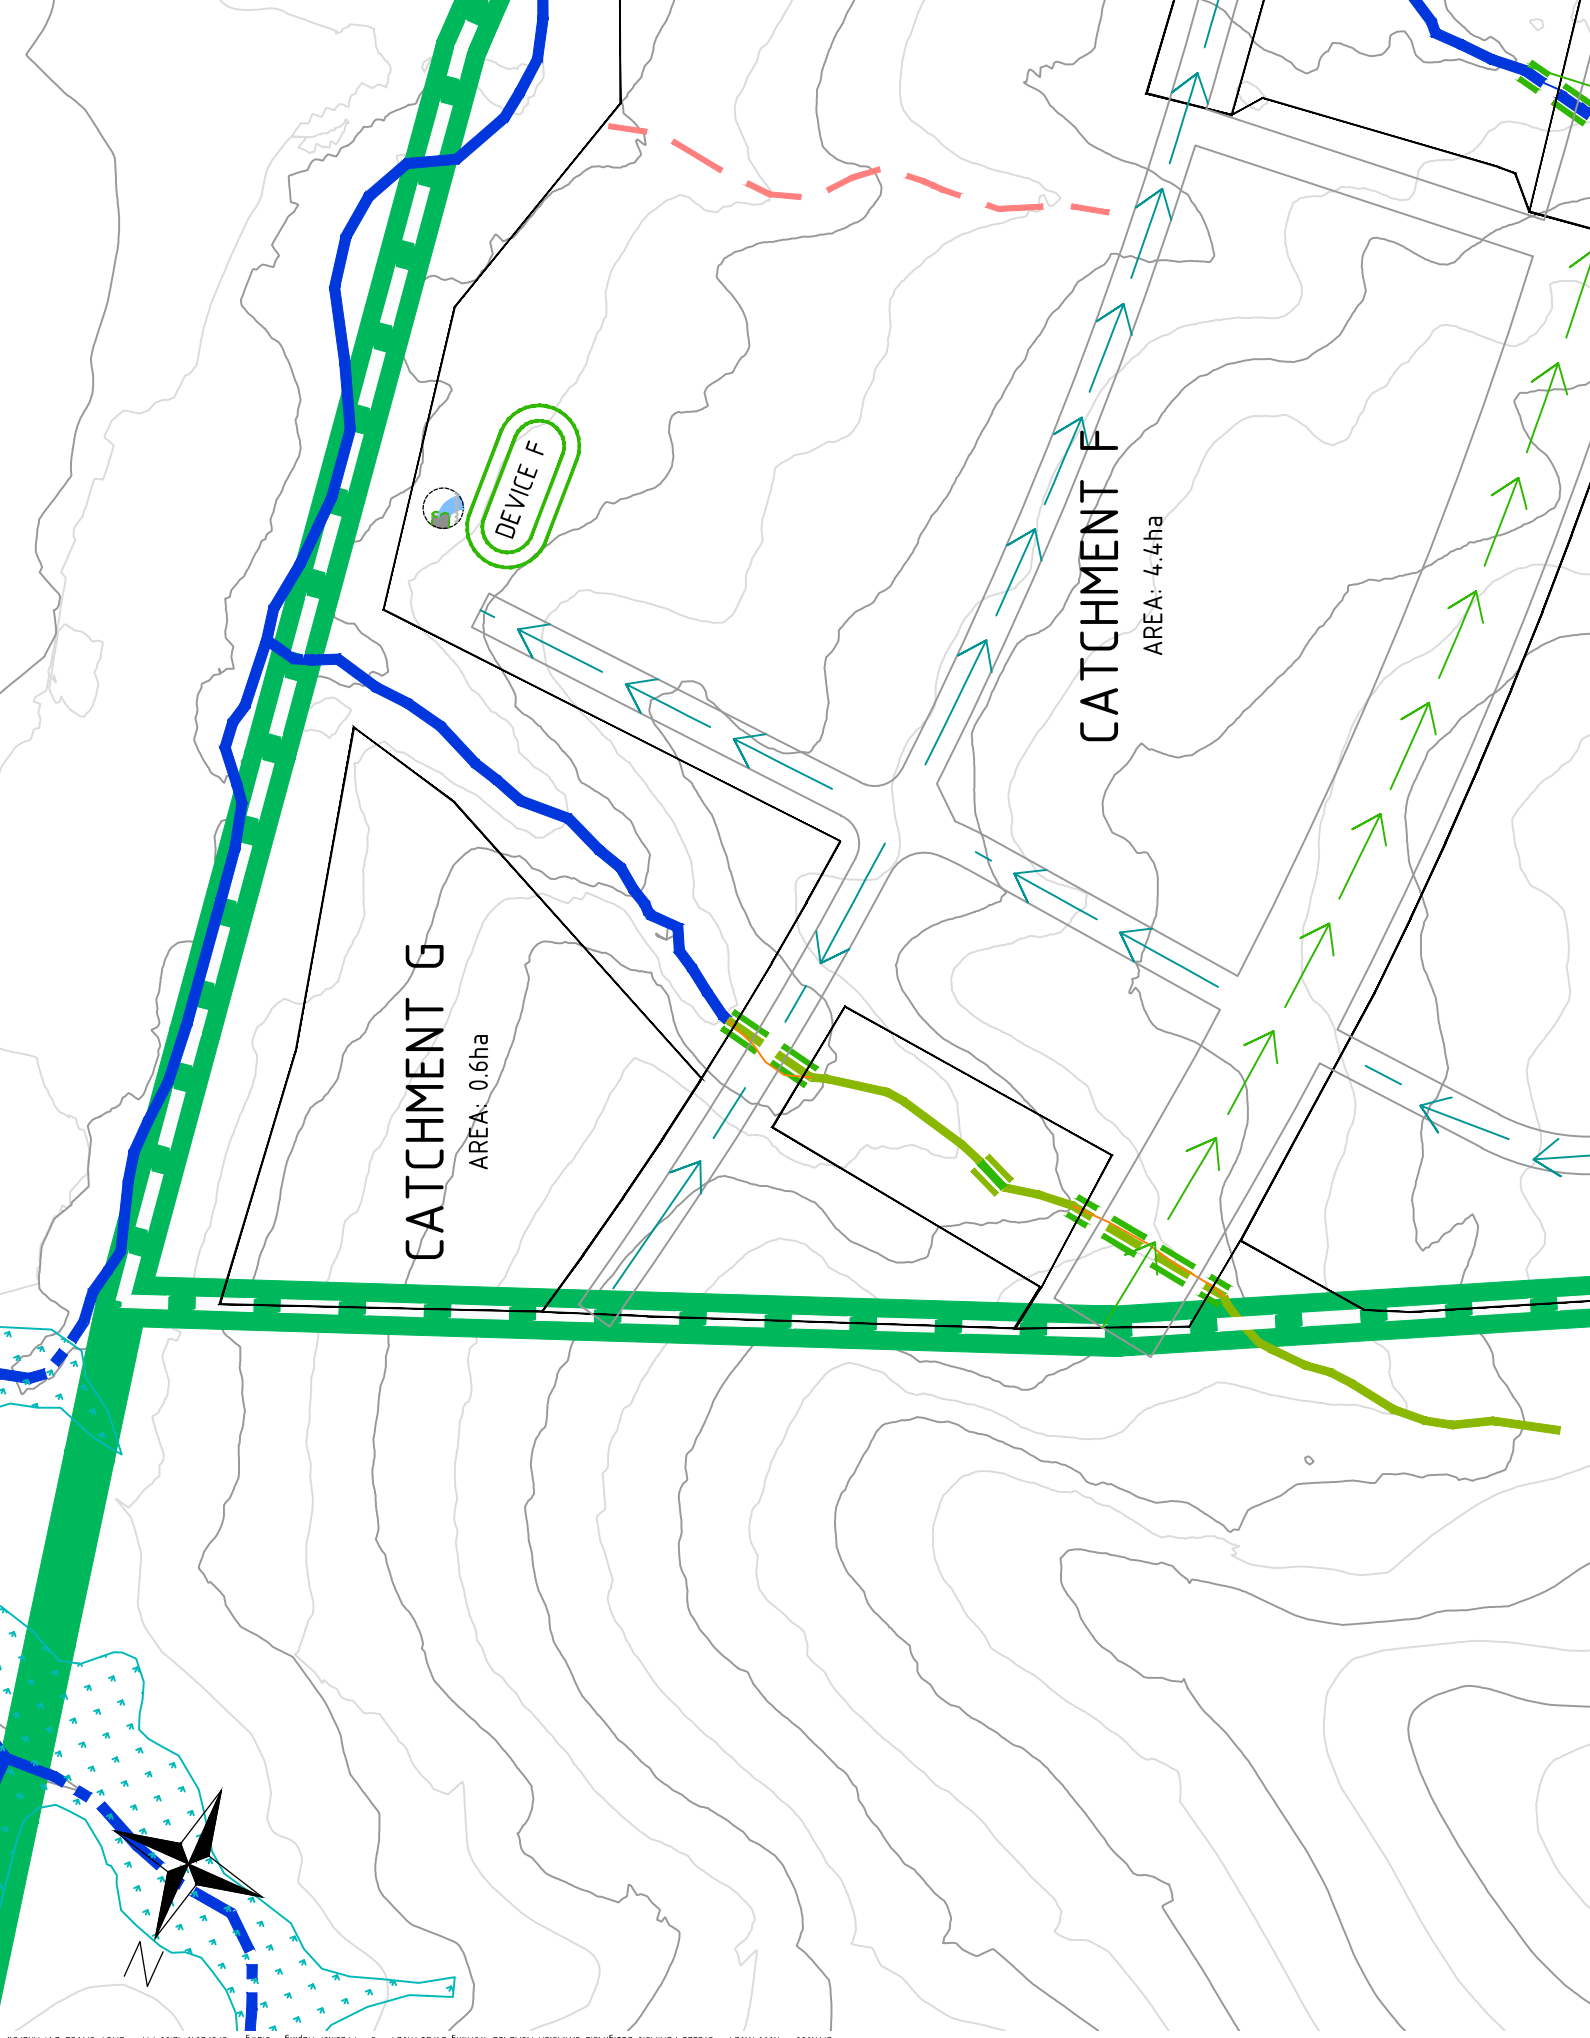


DEVICE F

CATCHMENT G
AREA: 0.6ha

CATCHMENT F
AREA: 4.4ha

AREA: 4.4ha

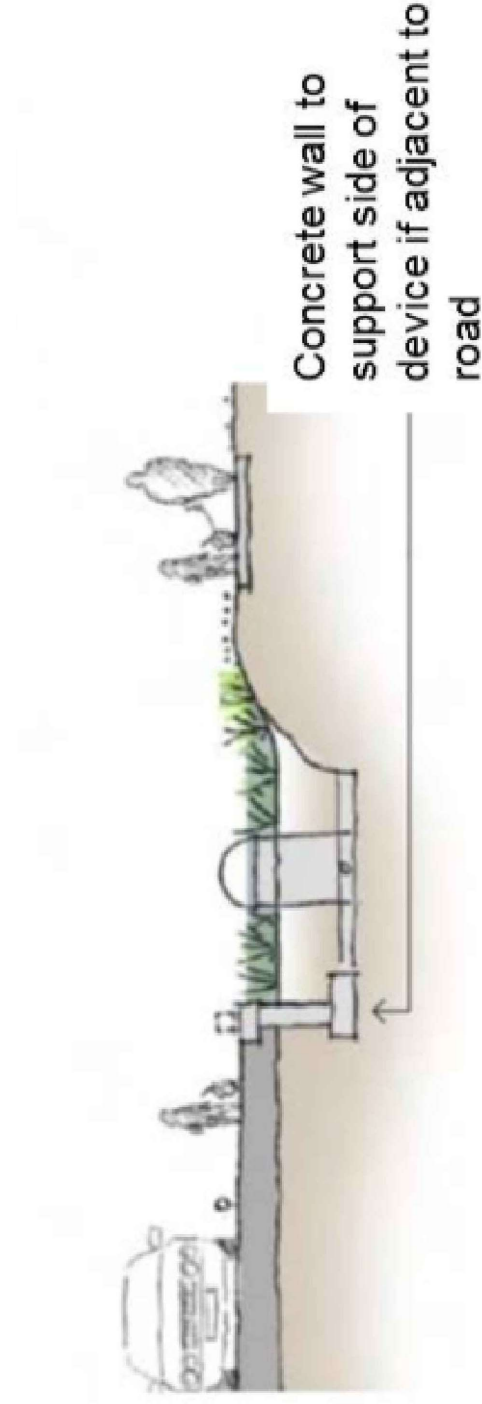

DEVICE ADJACENT TO ROAD EXAMPLE FROM GD01

PROPOSED BOUNDARY
FOR CONSTRUCTION

FENCE

SW CUTOFF
DRAIN