




REV	DATE	REVISION DETAILS	CONSULTANTS
1	25.03.15	Concept 1	
2	28.04.15	Concept 3	
3	05.07.18	RESOURCE CONCENT	
4	07.03.19	INFORMATION	



CLIENT
James Kirkpatrick Group Ltd

PROJECT
79 ORMISTON ROAD

ADDRESS
79 ORMISTON ROAD, FLAT BUSH, AUCKLAND

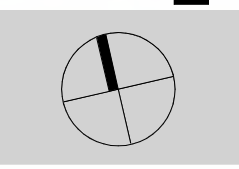

THIS DOCUMENT IS COPYRIGHT TO
WILLIAMS ARCHITECTS LTD

PH: 09 9666 999 | WWW.WA.CO.NZ
LEVEL 2, 25 DACRE ST
NEWTON, AUCKLAND 1010

PROJECT LEADER



SHEET TITLE
SITE PLAN

PROJECT No. **1433** PROJECT NAME **79 ORMISTON ROAD**

ISSUED FOR INFORMATION

C007 REV **4**

SCALE @ A1 SCALE @ A3 REV DATE
1 : 1000 1:2000 07.03.19

0m 20m 40m 60m

DO NOT SCALE. VERIFY DIMENSIONS. PRINTED: 7/03/2019 10:39:57 AM
D:\REVIT\1812 - Ormiston Rd CENTRAL\thomas.denhardt.rvt



VIEW POINT 1 MASSING 3D



VIEW POINT 2 MASSING 3D


REV	DATE	REVISION DETAILS
1	07.03.19	INFORMATION

DO NOT SCALE. VERIFY DIMENSIONS. PRINTED: 7/03/2019 10:39:58 AM
 D:\REVIT\1812 - Ormiston Rd CENTRAL_thomas.denhard.rvt

CONSULTANTS



CLIENT James Kirkpatrick Group Ltd
PROJECT 79 ORMISTON ROAD
ADDRESS 79 ORMISTON ROAD, FLAT BUSH, AUCKLAND

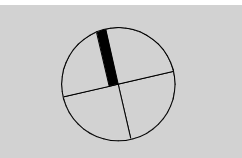

THIS DOCUMENT IS COPYRIGHT TO
WILLIAMS ARCHITECTS LTD
 PH: 09 9666 999 | WWW.WA.CO.NZ
 LEVEL 2, 25 DACRE ST
 NEWTON, AUCKLAND 1010
 PROJECT LEADER



SHEET TITLE MASSING 3DS		REV 1
PROJECT No. 1433	PROJECT NAME 79 ORMISTON ROAD	C009 SCALE @ A1 SCALE @ A3 REV DATE 07.03.19
ISSUED FOR INFORMATION		



VIEW POINT 3 MASSING 3D




VIEW POINT 4 MASSING 3D

REV	DATE	REVISION DETAILS
1	07.03.19	INFORMATION

CONSULTANTS




CLIENT James Kirkpatrick Group Ltd
PROJECT 79 ORMISTON ROAD
ADDRESS 79 ORMISTON ROAD, FLAT BUSH, AUCKLAND

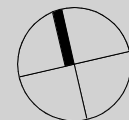

THIS DOCUMENT IS COPYRIGHT TO
WILLIAMS ARCHITECTS LTD
PH: 09 9666 999 | WWW.WA.CO.NZ
LEVEL 2, 25 DACRE ST
NEWTON, AUCKLAND 1010
PROJECT LEADER



SHEET TITLE MASSING 3DS		REV 1
PROJECT No. 1433	PROJECT NAME 79 ORMISTON ROAD	SCALE @ A1 SCALE @ A3 C010
ISSUED FOR INFORMATION		REV DATE 07.03.19

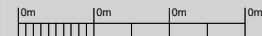



VIEW POINT 5 MASSING 3D




VIEW POINT 6 MASSING 3D

REV	DATE	REVISION DETAILS
1	07.03.19	INFORMATION

CONSULTANTS



CLIENT James Kirkpatrick Group Ltd
PROJECT 79 ORMISTON ROAD
ADDRESS 79 ORMISTON ROAD, FLAT BUSH, AUCKLAND

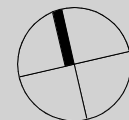

THIS DOCUMENT IS COPYRIGHT TO
WILLIAMS ARCHITECTS LTD
PH: 09 9666 999 | WWW.WA.CO.NZ
LEVEL 2, 25 DACRE ST
NEWTON, AUCKLAND 1010
PROJECT LEADER



SHEET TITLE MASSING 3DS		C011	REV 1	
PROJECT No. 1433	PROJECT NAME 79 ORMISTON ROAD		SCALE @ A1	SCALE @ A3
ISSUED FOR INFORMATION				



VIEW POINT 7 MASSING 3D - BEFORE



VIEW POINT 7 MASSING 3D - AFTER

REV	DATE	REVISION DETAILS	CONSULTANTS
1	07.03.19	INFORMATION	

DO NOT SCALE. VERIFY DIMENSIONS. PRINTED: 7/03/2019 10:40:00 AM
 D:\REVIT\1812 - Ormiston Rd CENTRAL\thomas.denhardt.rvt

CLIENT James Kirkpatrick Group Ltd
PROJECT 79 ORMISTON ROAD
ADDRESS 79 ORMISTON ROAD, FLAT BUSH, AUCKLAND

THIS DOCUMENT IS COPYRIGHT TO WILLIAMS ARCHITECTS LTD
PH: 09 9666 999 WWW.WA.CO.NZ LEVEL 2, 25 DACRE ST NEWTON, AUCKLAND 1010
PROJECT LEADER



SHEET TITLE MASSING 3DS	REV 1
PROJECT No. 1433	PROJECT NAME 79 ORMISTON ROAD
ISSUED FOR INFORMATION	SCALE @ A1 SCALE @ A3 C012
	REV DATE 07.03.19



VIEW POINT 8 MASSING 3D - BEFORE



VIEW POINT 8 MASSING 3D - AFTER

REV	DATE	REVISION DETAILS	CONSULTANTS
1	07.03.19	INFORMATION	

DO NOT SCALE. VERIFY DIMENSIONS. PRINTED: 7/03/2019 10:40:00 AM
 D:\REVIT\1812 - Ormiston Rd CENTRAL\thomas.denhard.rvt

CLIENT James Kirkpatrick Group Ltd
PROJECT 79 ORMISTON ROAD
ADDRESS 79 ORMISTON ROAD, FLAT BUSH, AUCKLAND

PH: 09 9666 999 WWW.WA.CO.NZ LEVEL 2, 25 DACRE ST NEWTON, AUCKLAND 1010
PROJECT LEADER

THIS DOCUMENT IS COPYRIGHT TO
WILLIAMS ARCHITECTS LTD



SHEET TITLE MASSING 3DS		C013	REV
PROJECT No. 1433	PROJECT NAME 79 ORMISTON ROAD		1
ISSUED FOR INFORMATION		SCALE @ A1	SCALE @ A3
		REV DATE	07.03.19



VIEW POINT 9 MASSING 3D - BEFORE



VIEW POINT 9 MASSING 3D - AFTER

REV	DATE	REVISION DETAILS	CONSULTANTS
1	07.03.19	INFORMATION	

DO NOT SCALE. VERIFY DIMENSIONS. PRINTED: 7/03/2019 10:40:01 AM
 D:\REVIT\1812 - Ormiston Rd CENTRAL\thomas.denhardt.rvt


CLIENT James Kirkpatrick Group Ltd
PROJECT 79 ORMISTON ROAD
ADDRESS 79 ORMISTON ROAD, FLAT BUSH, AUCKLAND

PH: 09 9666 9999 WWW.WA.CO.NZ LEVEL 2, 25 DACRE ST NEWTON, AUCKLAND 1010
PROJECT LEADER


THIS DOCUMENT IS COPYRIGHT TO
WILLIAMS ARCHITECTS LTD



SHEET TITLE MASSING 3DS		
PROJECT No. 1433	PROJECT NAME 79 ORMISTON ROAD	REV 1
ISSUED FOR INFORMATION		SCALE @ A1 1:1
		SCALE @ A3 1:1
		REV DATE 07.03.19

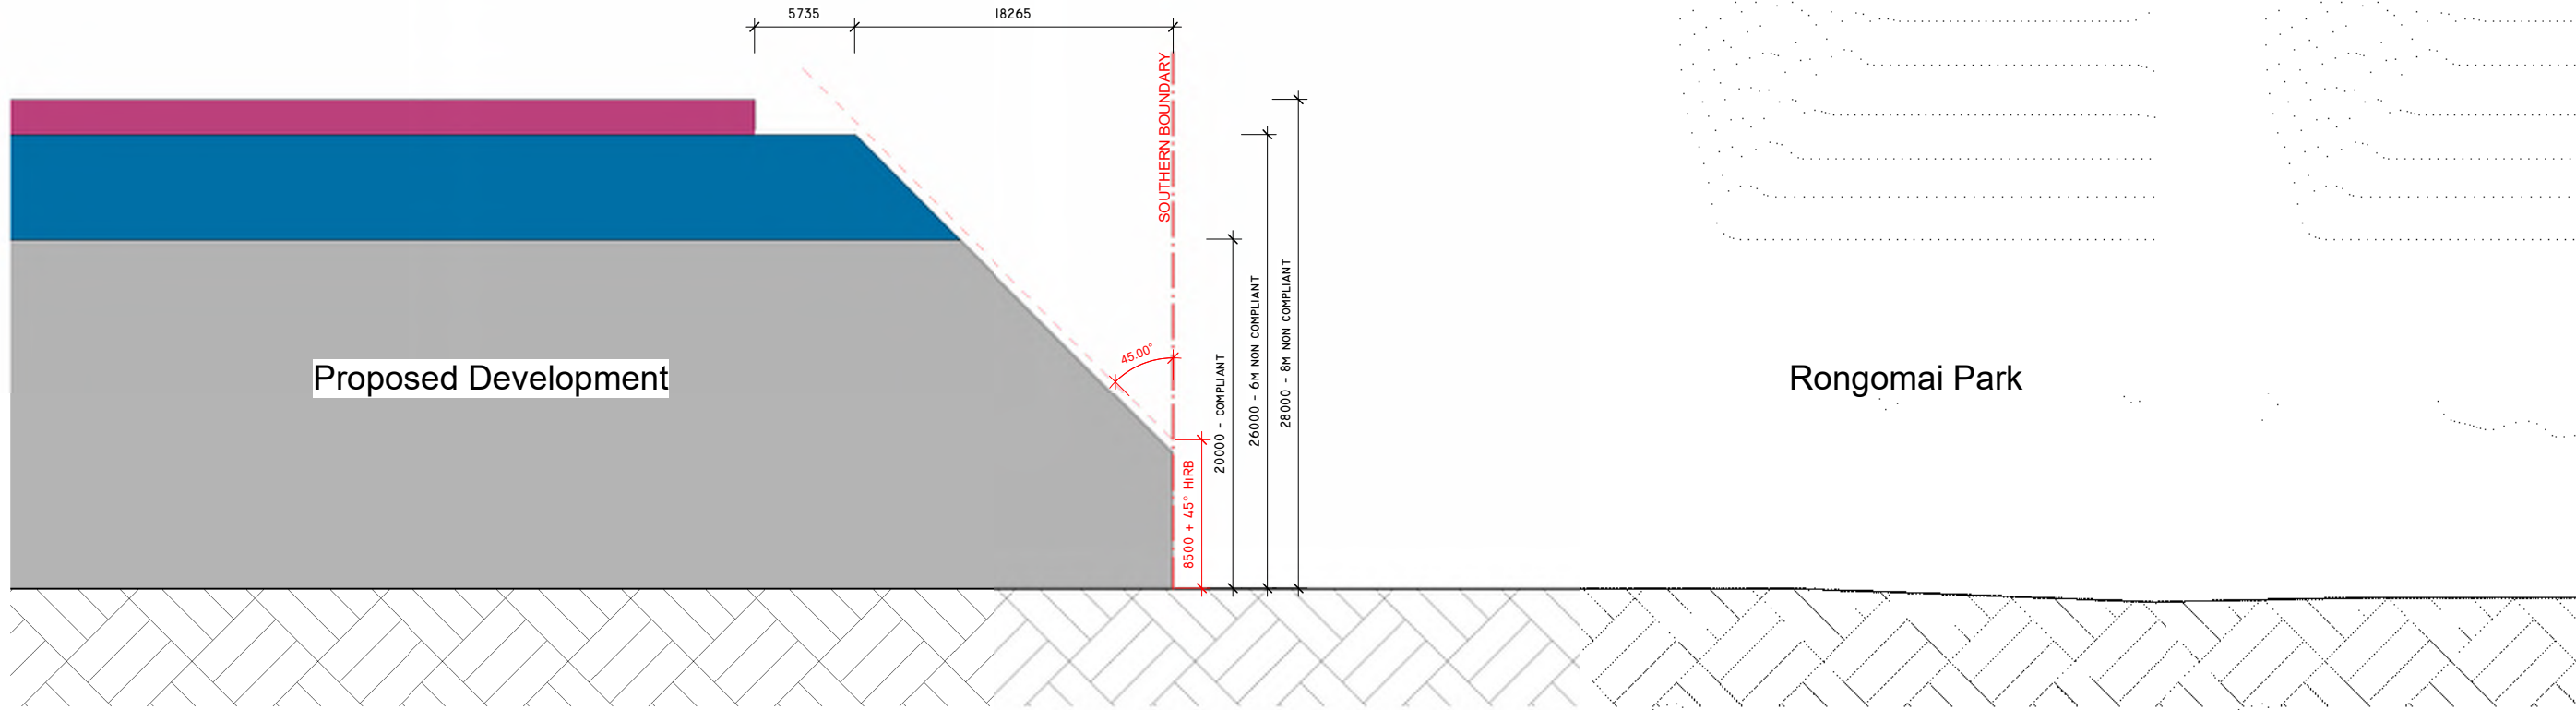

1 CROSS SECTION 1
 C004.1 1 : 200 @ A1 Section

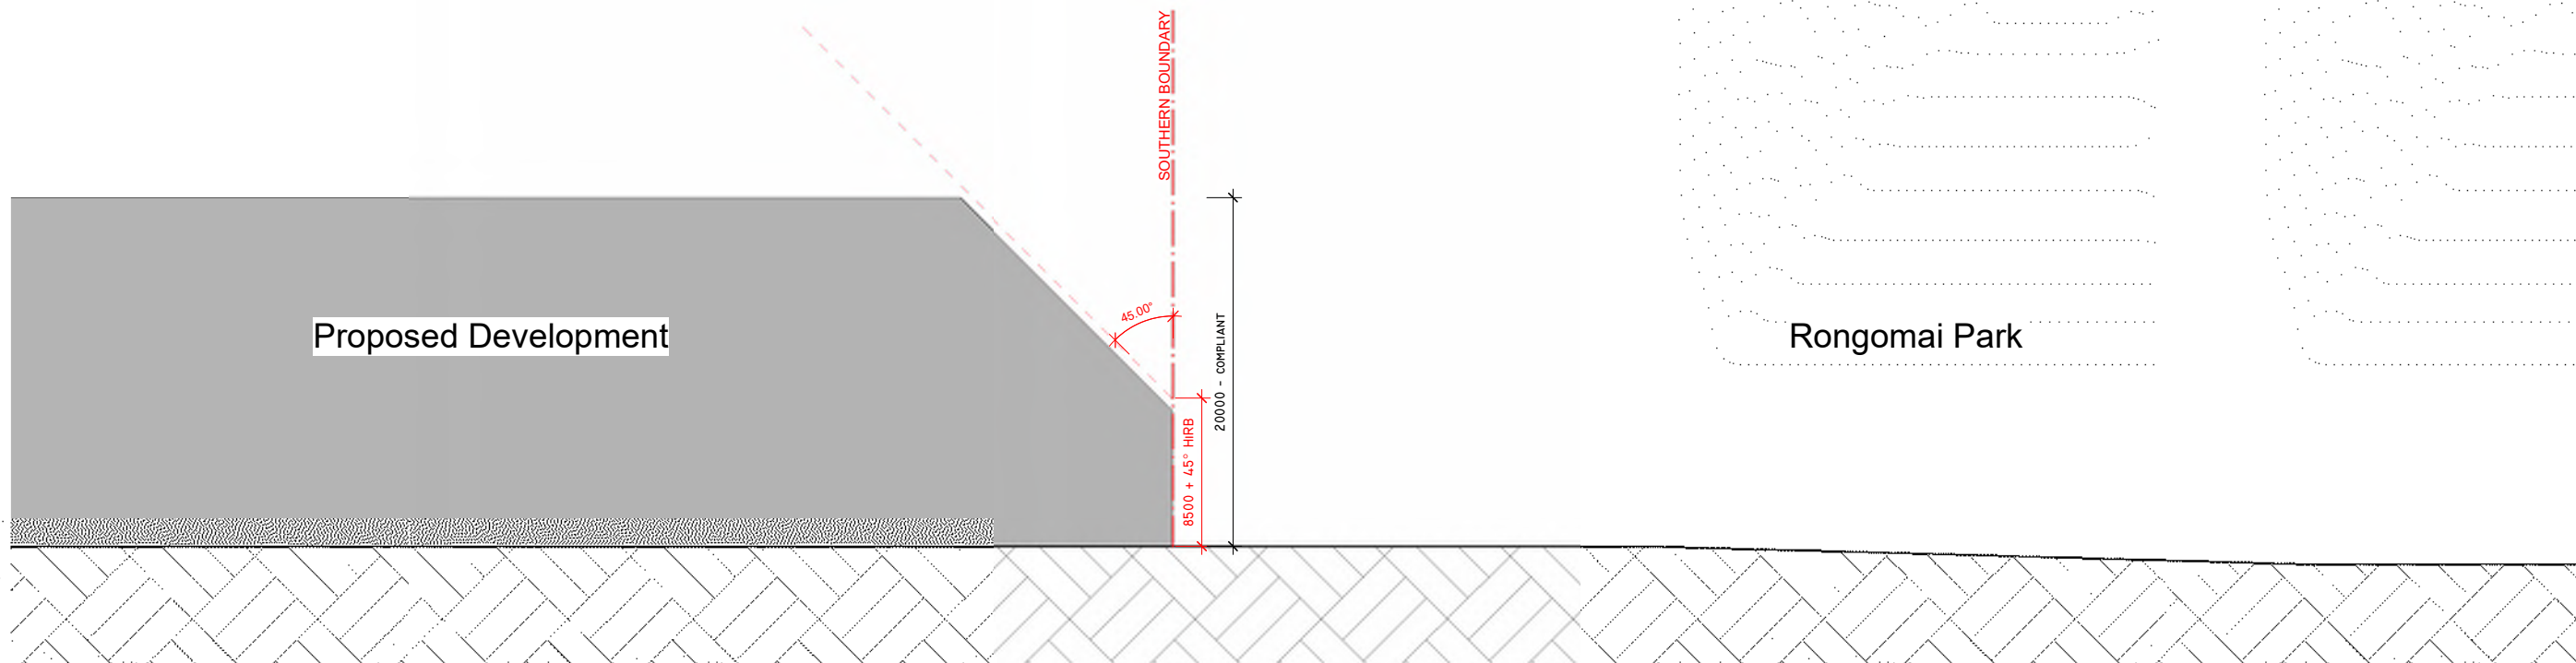

2 CROSS SECTION 2
 C004.1 1 : 200 @ A1 Section

REV	DATE	REVISION DETAILS	CONSULTANTS
1	07.03.19	INFORMATION	

DO NOT SCALE. VERIFY DIMENSIONS. PRINTED: 7/03/2019 10:40:01 AM
 D:\REVIT\1812 - Ormiston Rd CENTRAL_thomas.denhardt.rvt

CLIENT
James Kirkpatrick Group Ltd

PROJECT
79 ORMISTON ROAD

ADDRESS
79 ORMISTON ROAD, FLAT BUSH, AUCKLAND

THIS DOCUMENT IS COPYRIGHT TO
WILLIAMS ARCHITECTS LTD

PH: 09 9666 999 WWW.WA.CO.NZ
 LEVEL 2, 25 DACRE ST
 NEWTON, AUCKLAND 1010

PROJECT LEADER



SHEET TITLE
CROSS SECTIONS - SOUTHERN BOUNDARY

PROJECT No.
1433

PROJECT NAME
79 ORMISTON ROAD

ISSUED FOR
INFORMATION

SCALE @ A1 1 : 200 SCALE @ A3 1 : 400 REV DATE 07.03.19

C015 REV 1

0m 4m 8m 12m