


KEY
 Precinct boundary

REV	DATE	REVISION DETAILS	CONSULTANTS


DO NOT SCALE. VERIFY DIMENSIONS. PRINTED: 20/06/2019 2:26:58 PM
 D:\REVIT\1812 - Ormiston Rd CENTRAL_2019_Pamela.Eades.rvt



CLIENT
James Kirkpatrick Group Ltd

PROJECT
79 ORMISTON ROAD

ADDRESS
79 ORMISTON ROAD, FLAT BUSH, AUCKLAND

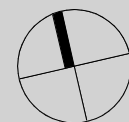

THIS DOCUMENT IS COPYRIGHT TO
WILLIAMS ARCHITECTS LTD

PH: 09 9666 999 | WWW.WA.CO.NZ
 LEVEL 2, 25 DACRE ST
 NEWTON, AUCKLAND 1010

PROJECT LEADER




SHEET TITLE
PRECINCT PLAN 1


PROJECT No. **1812** PROJECT NAME **79 ORMISTON ROAD**

ISSUED FOR INFORMATION

C019 REV

SCALE @ A1 SCALE @ A3 REV DATE
1 : 1000



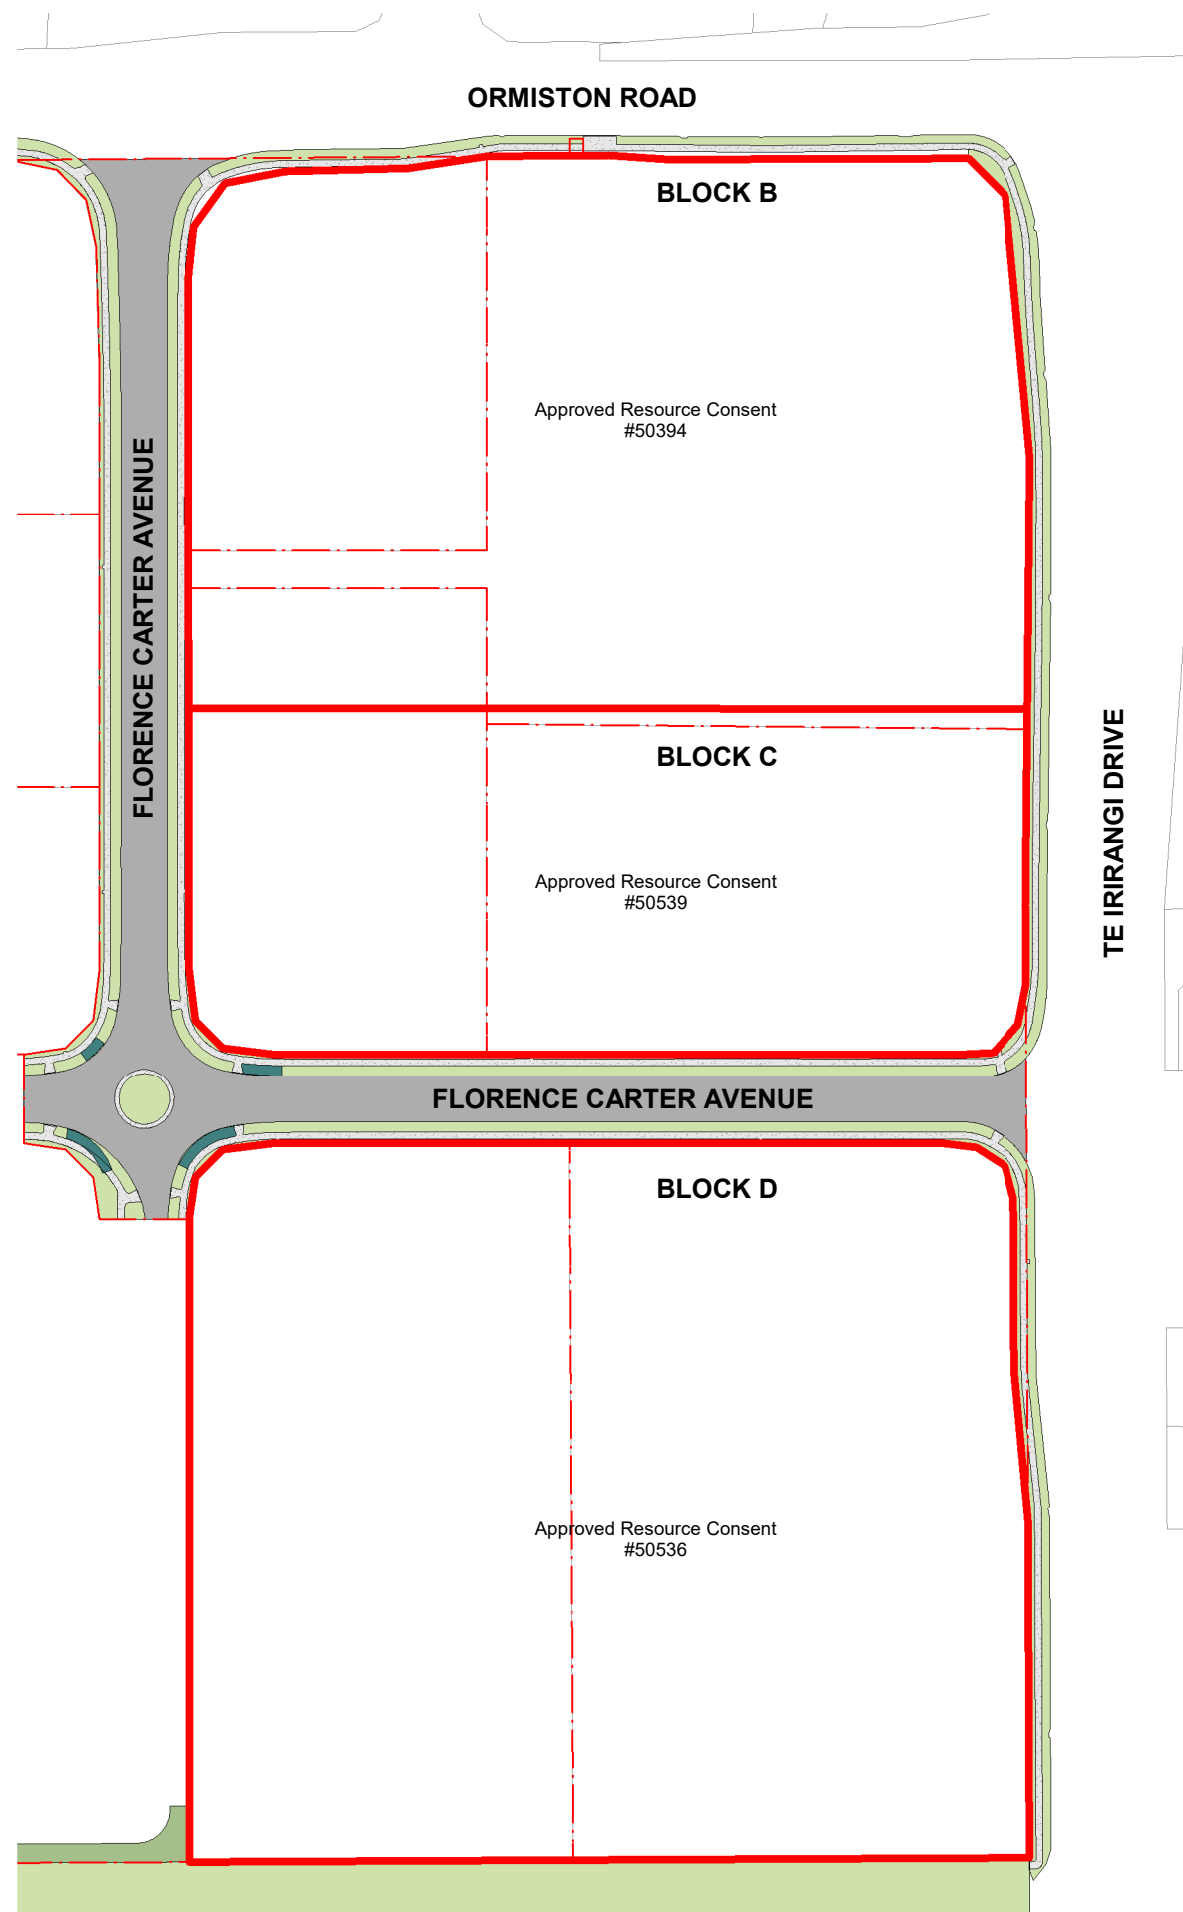

KEY
 Precinct boundary

REV	DATE	REVISION DETAILS	CONSULTANTS


DO NOT SCALE. VERIFY DIMENSIONS. PRINTED: 20/06/2019 2:26:59 PM
 D:\REVIT\1812 - Ormiston Rd CENTRAL_2019_Pamela.Eades.rvt



CLIENT
James Kirkpatrick Group Ltd

PROJECT
79 ORMISTON ROAD

ADDRESS
79 ORMISTON ROAD, FLAT BUSH, AUCKLAND

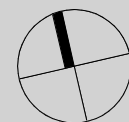

THIS DOCUMENT IS COPYRIGHT TO
WILLIAMS ARCHITECTS LTD

PH: 09 9666 999 | WWW.WA.CO.NZ
 LEVEL 2, 25 DACRE ST
 NEWTON, AUCKLAND 1010

PROJECT LEADER



SHEET TITLE
PRECINCT PLAN 3

PROJECT No. **1812** PROJECT NAME **79 ORMISTON ROAD**

ISSUED FOR INFORMATION

SCALE @ A1 SCALE @ A3
1 : 1000

SCALE BAR: 0m 0m 0m 0m

C020 REV DATE