



**PLAN 1:2000@ A3**

- 01 Relocated vehicle entry
- 02 Pedestrian Entry
- 03 Pedestrian and Vehicle access
- 04 Relocated access ramp with bollard and chain (small vessels)
- 05 Carpark - reduced to 12 parks
- 06 Onstreet parking on grass pavers approx 41 parks
- 07 Playpark - tidal estuary theme
- 08 Skateramp, Basketball area
- 09 Existing playpark and tile wall (retained)
- 10 Festival Lawn - regraded with additional fill to meet bridge embankment @ R.L 3.5m includes subsoil drains to festival lawn
- 11 Beach boardwalk zone includes decking, and permeable surfaces, BBQs and seating
- 12 Pou Herenga Waka - symbolic waka landing posts (artwork/interp)
- 13 Beach
- 14 Riprap
- 15 Lagoon Walk
- 16 Concrete Path width varies min 1.8 max 5m
- 17 Jetty
- 18 Restoration planting extension
- 19 Seasonal bridge
- 20 Ball Lawn
- 21 Perimeter walk
- 22 Road narrowed with speedhumps (separate project/future work)
- 23 Beach enrichment planting
- 24 Native plantings - flaxes etc
- 25 Toilet (existing retained)
- 26 Existing rock wall retained
- 27 Outer connecting path
- 28 Shelter removed

**KEY - trees**

- exist
- new
- MHW mean high water

Note: Review to update existing site furniture - replace old seats and bins with new, approximately 10 additional new seats required. Relocate and replace where required existing picnic tables. Review lighting and signage.


# ONEHUNGA RESERVE - LANDSCAPE CONCEPT PLAN - JULY 2012



View south from beach boardwalk toward motorway with Pou Herenga Waka



View through playpark

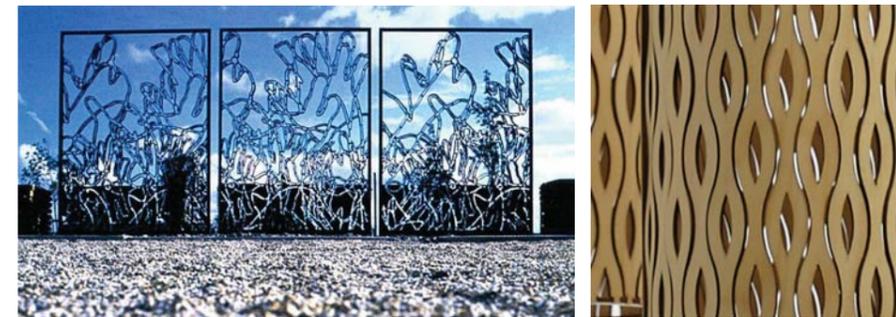

Possible playpark elements

Feature screens to provide safety element where required



View from reserve entry at bottom Normans Hill Rd along walkway to toilet block

**01 Planting including Restoration**

Parkland


Pohutukawa other small native tree species

Lagoon edge/Beach

Beach enrichment to compliment foreshore planting palette

Restoration plantings/other structural plantings

Use of existing reveg and boundary planting palettes

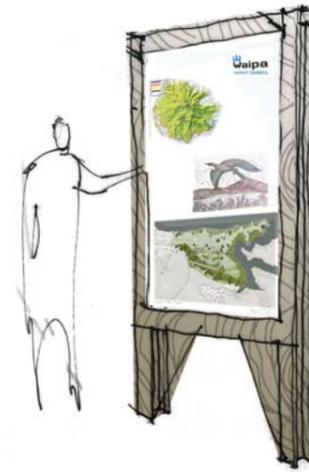

**02 Signage - Wayfinding and Interpretive**

Interpretation panels could tell stories of:  
 maori and european history of area  
 waka landings - gathering food  
 original shoreline - reclamation

**03 Walls / Swales**

Retain existing volcanic stone seawalls around Lagoon but reduce at beach and replace with riprap



Retain historic rock wall to entry edge.



**04 Furniture**

Similar suite of bench seats/BBQ and picnic tables/bins/bike racks

Concrete



Timber



Steel



**05 Paths / Surfaces**

Soft paths - compacted gravel or Aggrok


Concrete paths - as per existing spec for paths within reserve

Boardwalk - Timber/Concrete/Aggrok

Concrete grass pavers or Gobi blocks with infill aggrok.

Onstreet parking - grass pavers



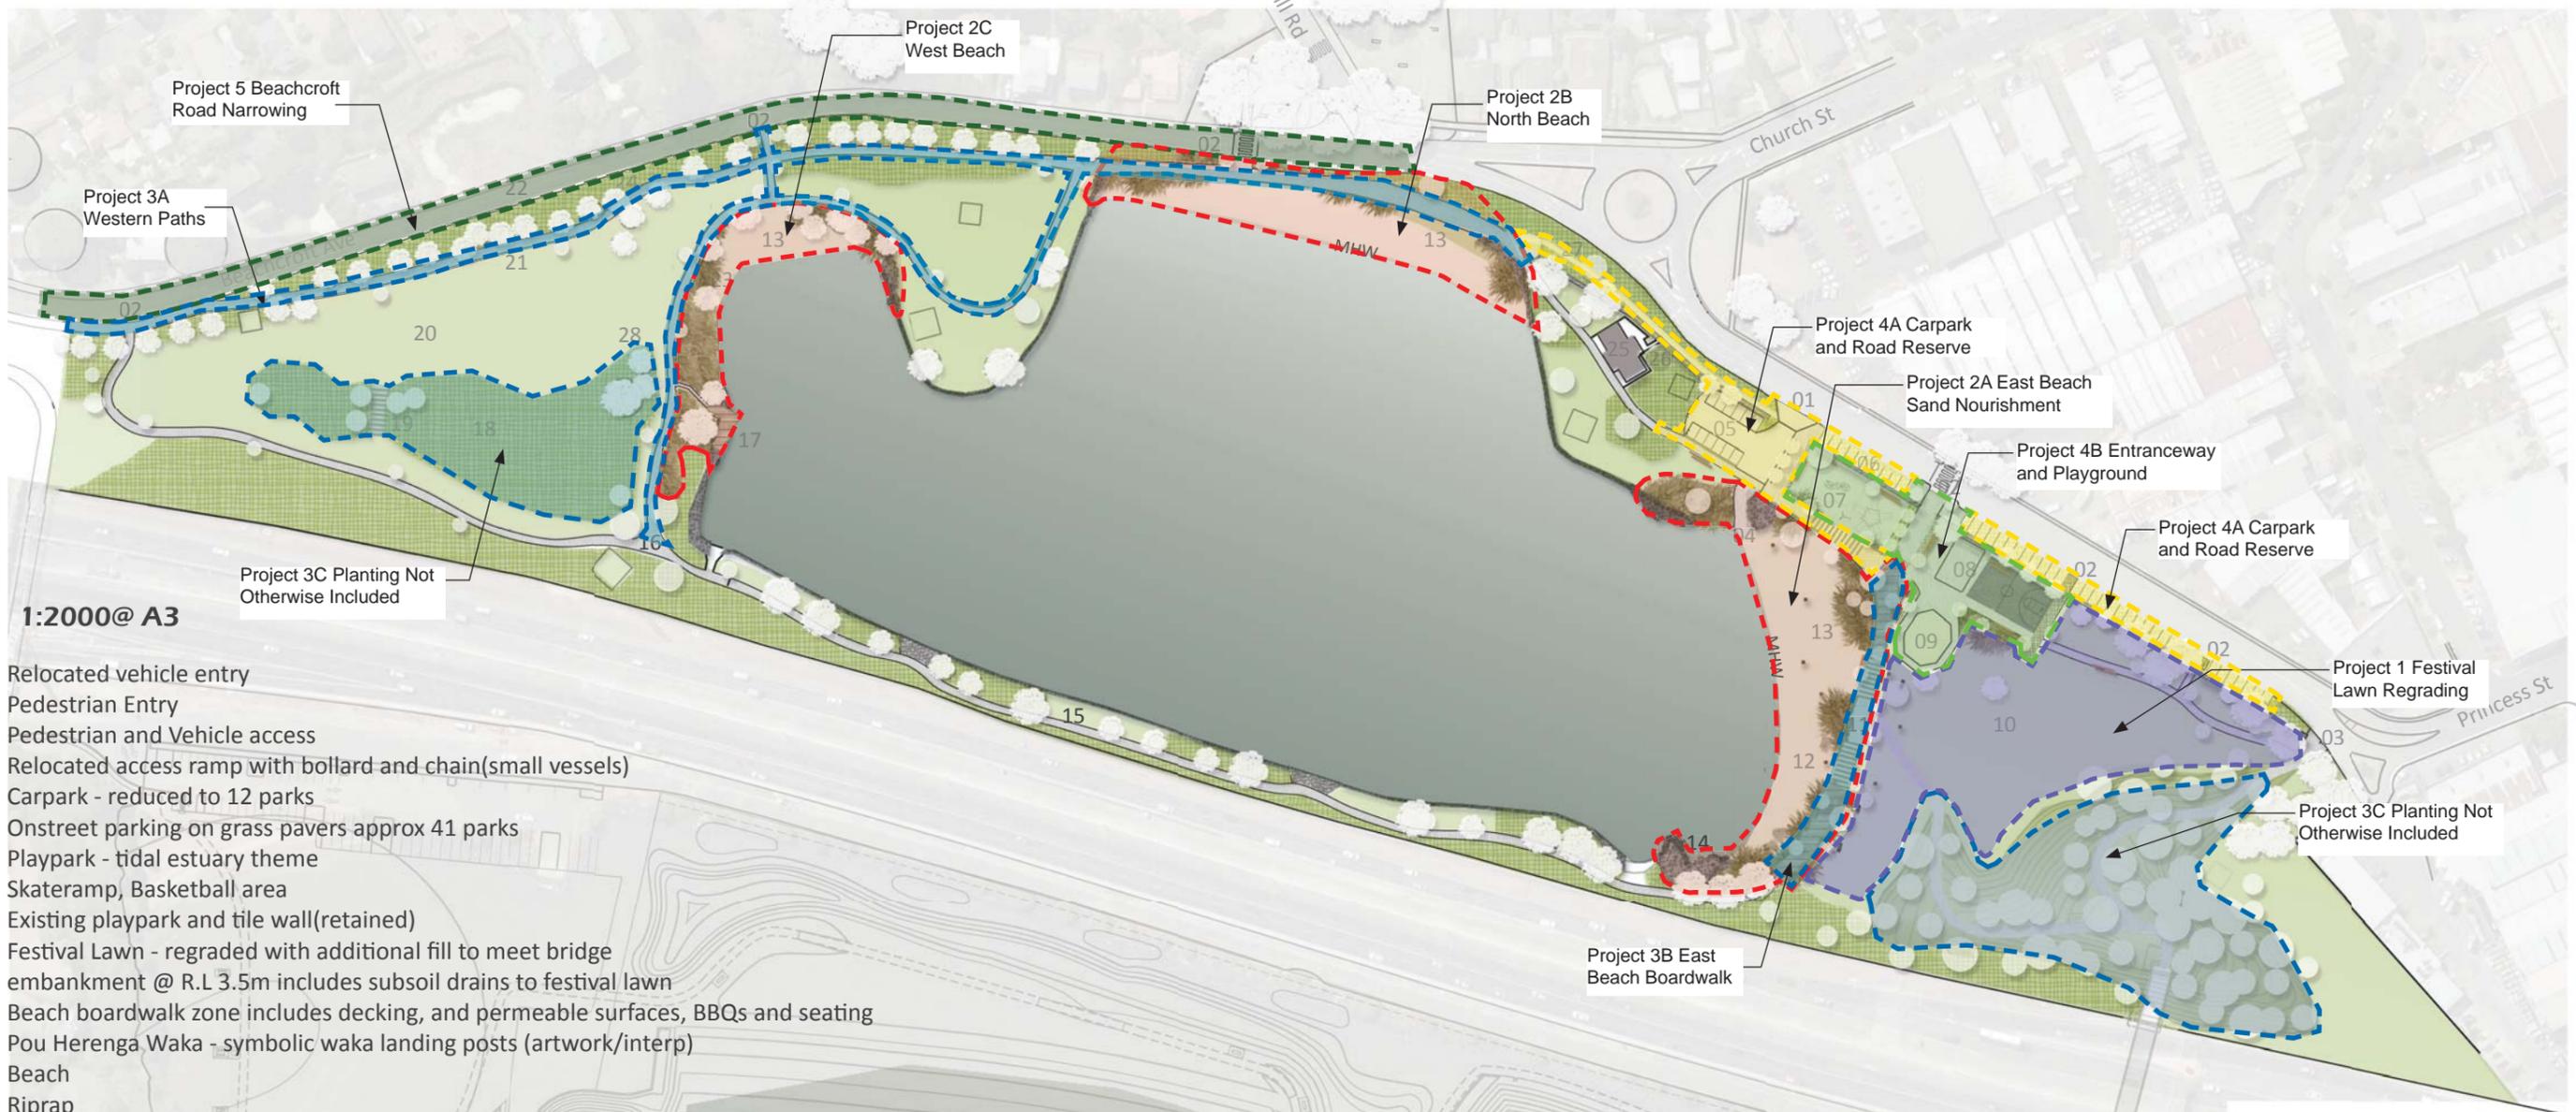

**PLAN 1:2000@ A3**

- 01 Relocated vehicle entry
- 02 Pedestrian Entry
- 03 Pedestrian and Vehicle access
- 04 Relocated access ramp with bollard and chain (small vessels)
- 05 Carpark - reduced to 12 parks
- 06 Onstreet parking on grass pavers approx 41 parks
- 07 Playpark - tidal estuary theme
- 08 Skateramp, Basketball area
- 09 Existing playpark and tile wall (retained)
- 10 Festival Lawn - regraded with additional fill to meet bridge embankment @ R.L 3.5m includes subsoil drains to festival lawn
- 11 Beach boardwalk zone includes decking, and permeable surfaces, BBQs and seating
- 12 Pou Herenga Waka - symbolic waka landing posts (artwork/interp)
- 13 Beach
- 14 Riprap
- 15 Lagoon Walk
- 16 Concrete Path width varies min 1.8 max 5m
- 17 Jetty
- 18 Restoration planting extension
- 19 Seasonal bridge
- 20 Ball Lawn
- 21 Perimeter walk
- 22 Road narrowed with speedhumps (separate project/future work)
- 23 Beach enrichment planting
- 24 Native plantings - flaxes etc
- 25 Toilet (existing retained)
- 26 Existing rock wall retained
- 27 Outer connecting path
- 28 Shelter removed

**KEY - trees**

- exist
- new
- MHW mean high water

Note: Review to update existing site furniture - replace old seats and bins with new, approximately 10 additional new seats required. Relocate and replace where required existing picnic tables. Review lighting and signage.

# ONEHUNGA RESERVE - PROPOSED PROJECT AREAS - AUG 2012