

Colin Maiden Precinct Master Plan





Colin Maiden Precinct Master Plan

Opus International Consultants Ltd
Landscape Architecture & Urban Design
Level 3 The Westhaven
100 Beaumont Street,
Auckland, 1010
New Zealand

Tel: +64 9 355 9500

Date: 4th August 2016
Ref: Colin Maiden Precinct
Status: Final **Subject to Final Inputs by Mana Whenua**

Prepared by:

Anna Bish & Natasha Milne
Landscape Architect

Released by:

Catherine Hamilton
Principle Landscape Architect



Contents

ANALYSIS

CONTEXTUAL MAPS

MAP 1 - BUILT ENVIRONMENT	1
MAP 2 - NATURAL ENVIRONMENT	2

SITE MAPS


MAP 3 - STUDY AREA	3
MAP 4 - THREE WATERS	4
MAP 5 - EXISTING VOLCANIC LANDSCAPE	5
MAP 6 - EXISTING CLIMATIC CONDITION	6
MAP 7 - SITE PHOTO LOCATION MAP	7
MAP 7a - SITE PHOTOS	8
MAP 7b - SITE PHOTOS	9
MAP 7c - SITE PHOTOS	10
MAP 8 - CULTURAL HERITAGE	11
MAP 9 - OPEN SPACES	12
MAP 10 - CIRCULATION	13
MAP 11 - FACILITIES & AMENITIES	14
MAP 12 - USES - EXISTING	15
MAP 13 - USES - FUTURE DEMAND	16


MASTER PLAN

MAP 14 - STRUCTURE PLAN	17
FACILITIES	18
MAP 15 - MASTER PLAN	19


TE ARANGA PRINCIPLES

MAP 16 - CULTURAL CONTEXT	20
KEY MOVES	21
KEY MOVES APPLIED TO SITE	25
MAP 17 - PLAN ENLARGEMENTS	26
MAP 17a - ENLARGEMENT ONE	27
MAP 17b - ENLARGEMENT TWO	28
MAP 17c - ENLARGEMENT THREE	29
MAP 17d - ENLARGEMENT FOUR	30

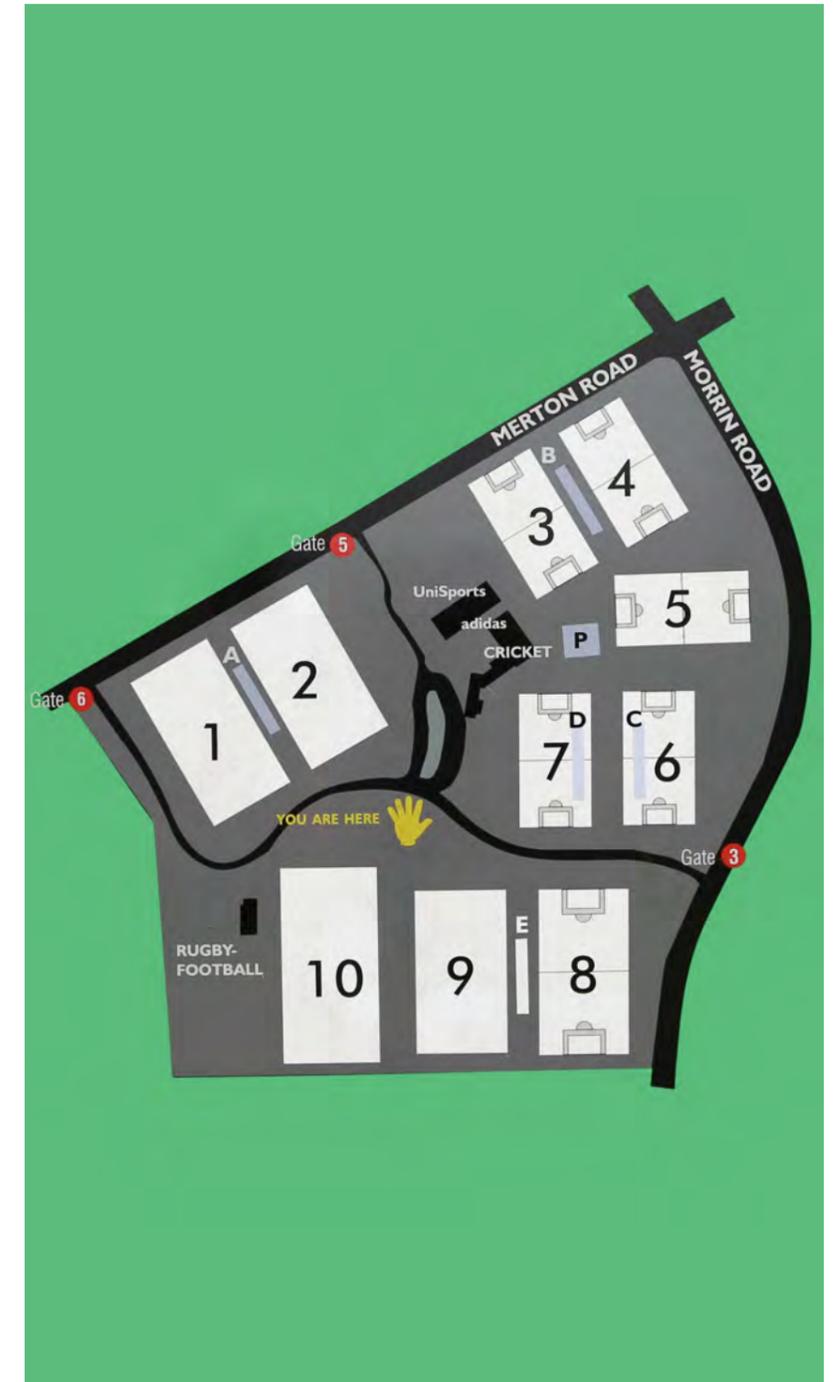

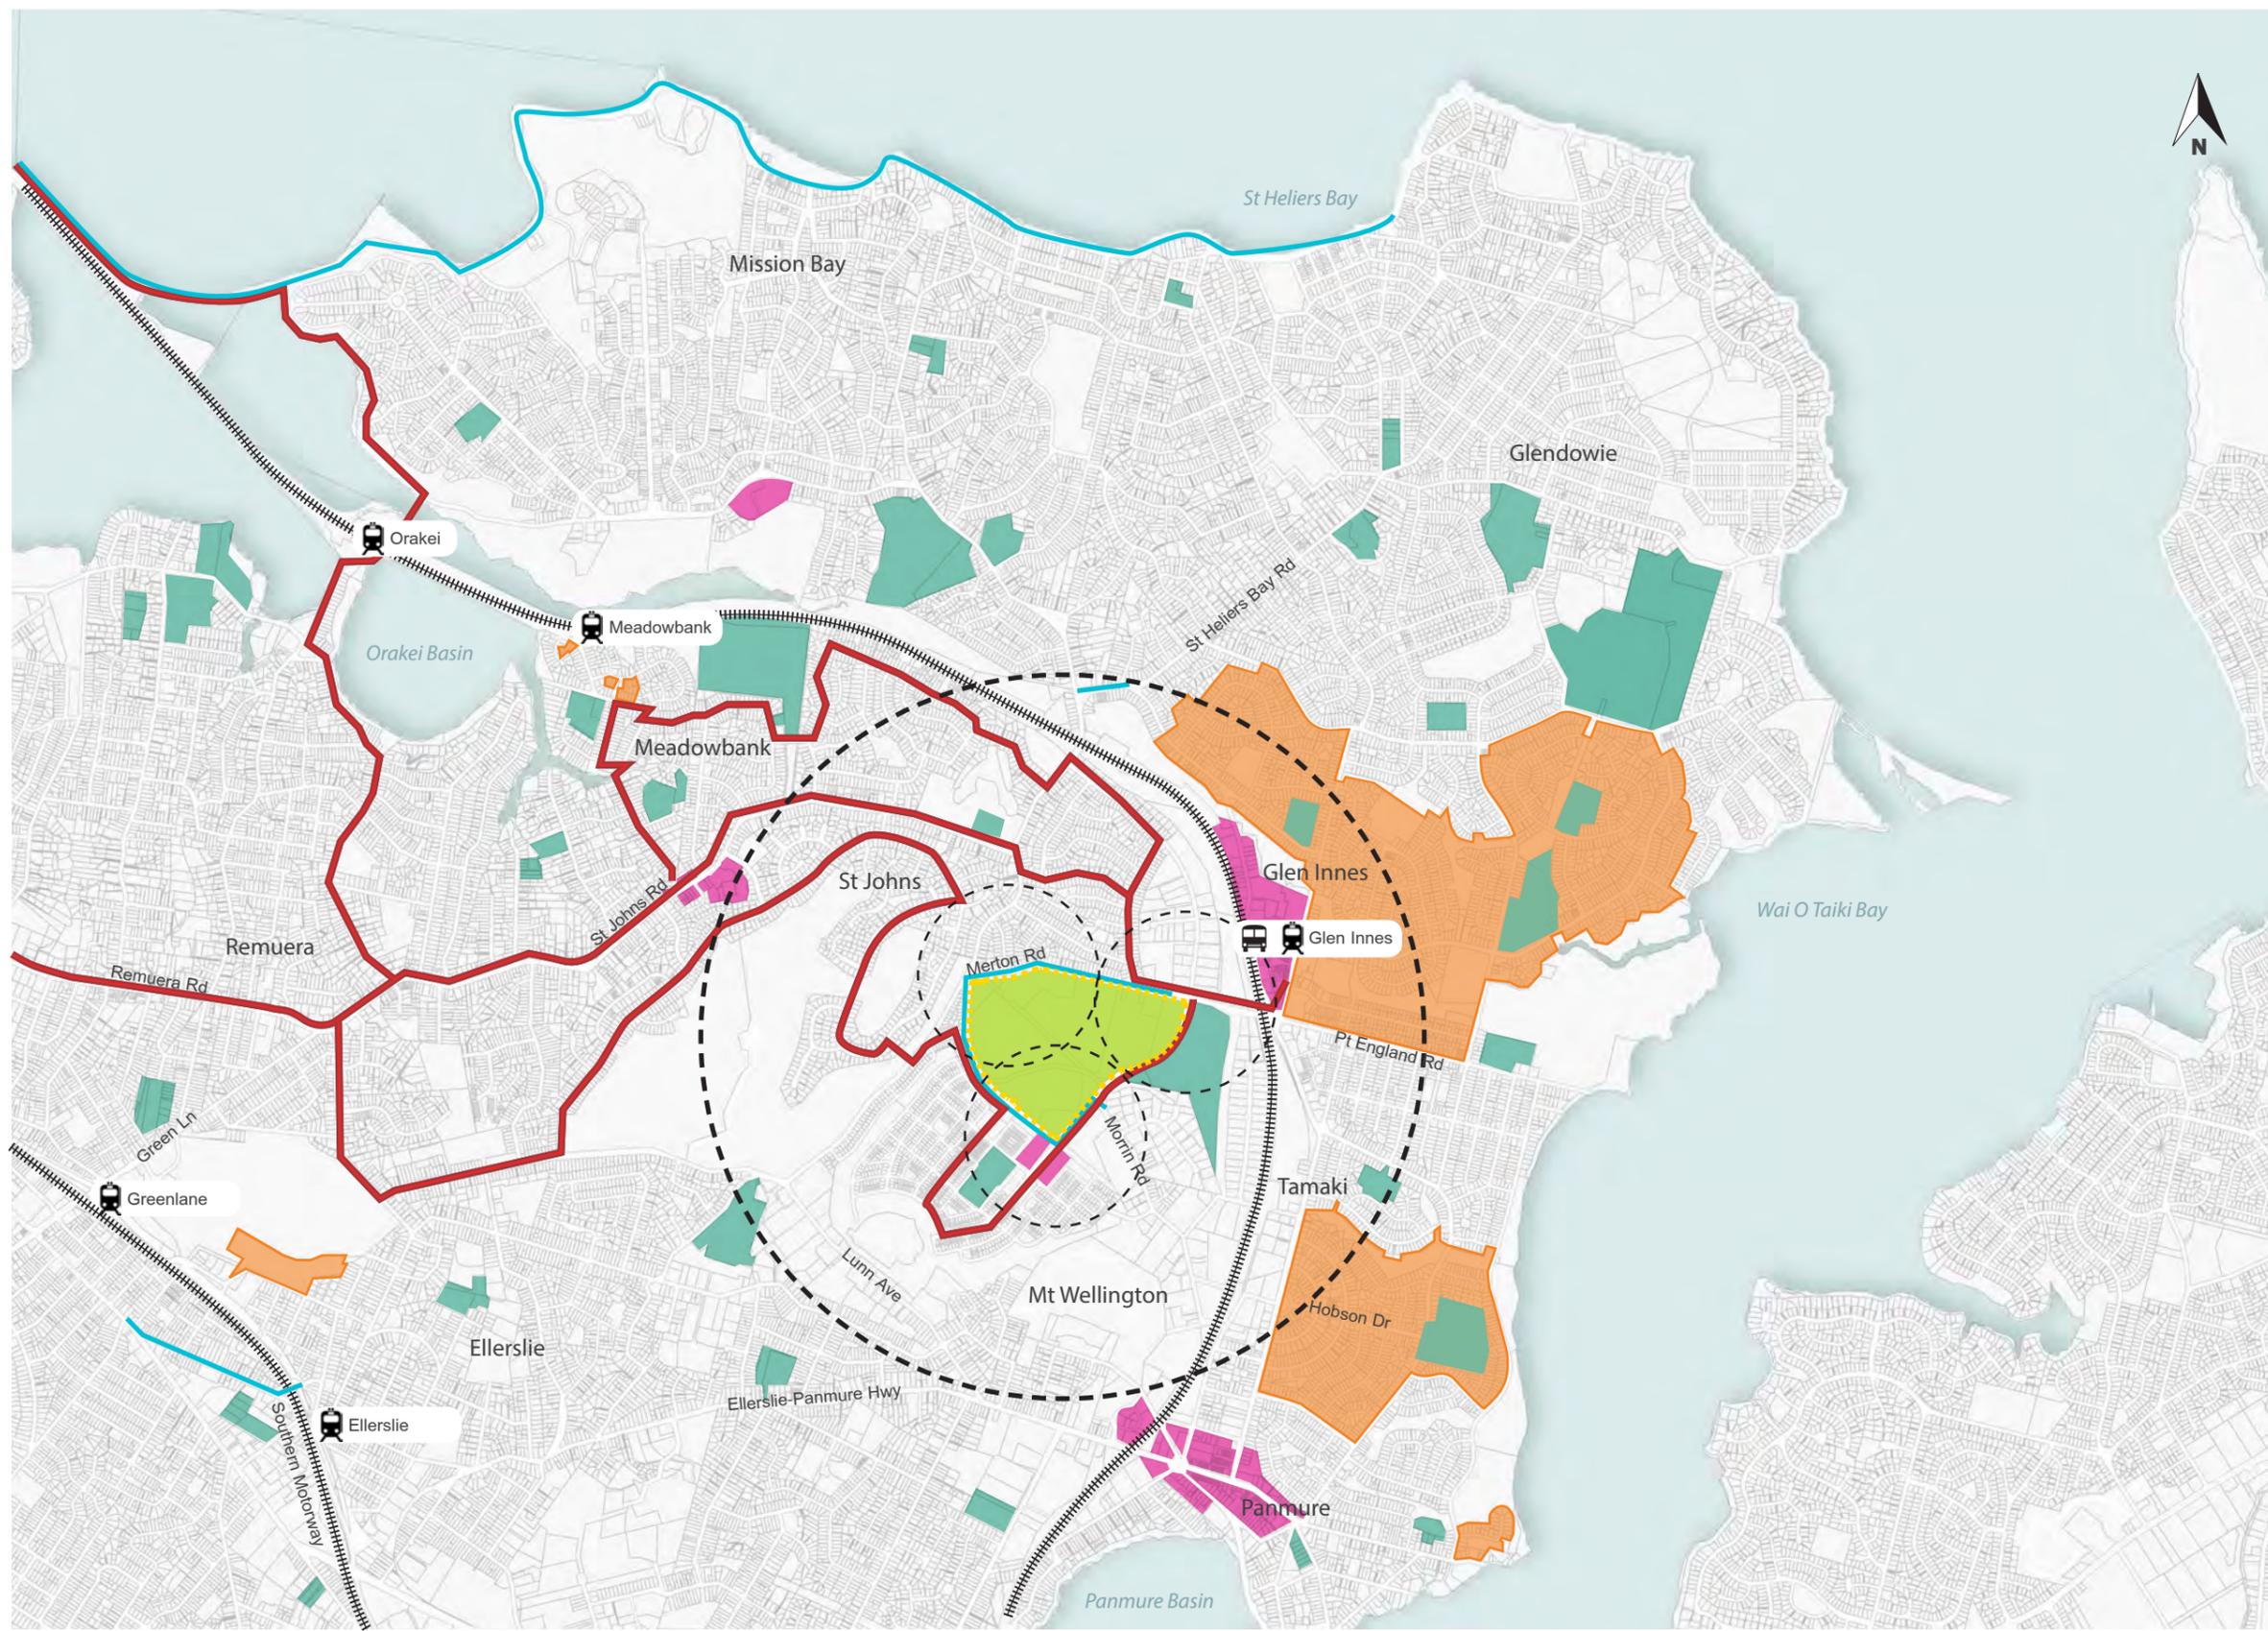

-  Site Boundary
-  Bus Routes
-  Train Line
-  Train Stations
-  Existing Cycle Network
-  Pedestrian Sheds
400m Walking Distance
-  Bike Sheds
1.6km Cycling Distance
-  Education
-  Centres
-  Special Housing Areas

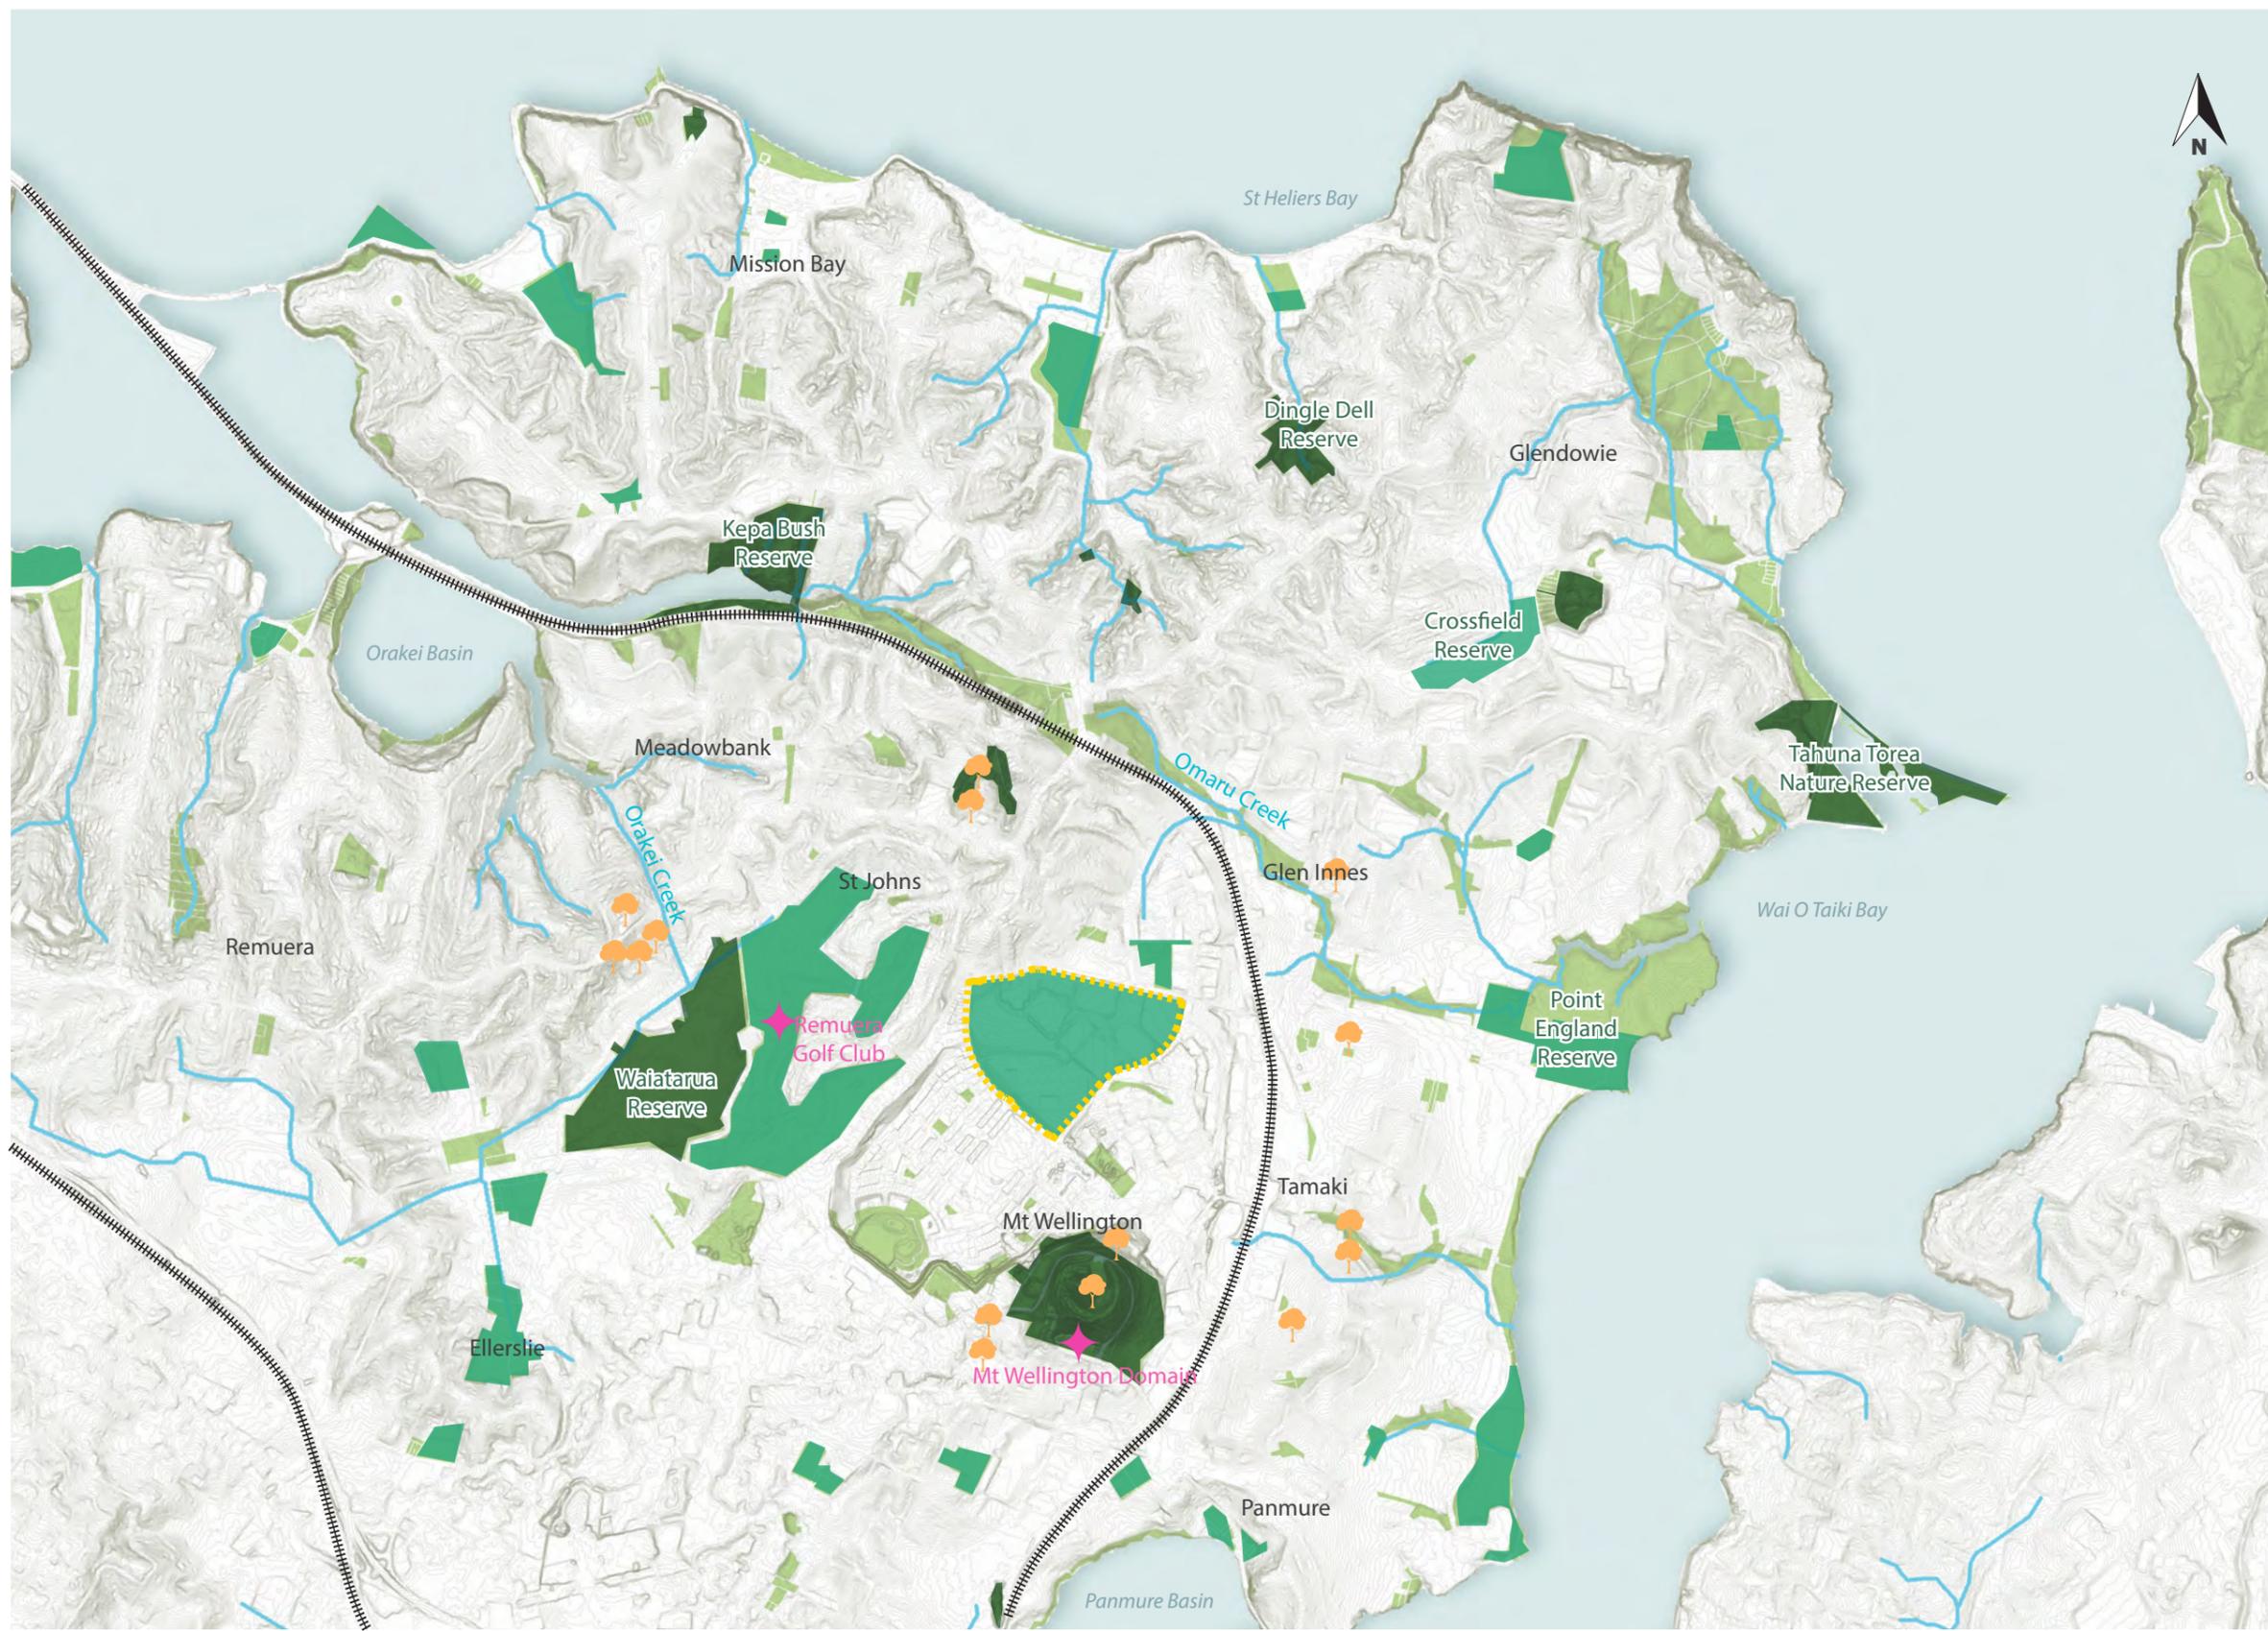

-  Site Boundary
- Public Open Spaces:**
 -  - Conservation
 -  - Informal Recreation
 -  - Sport & Active Recreation
-  Significant Landscape Feature
-  Train Line
-  Major Stream Catchment
-  Notable Tree In Close Proximity Of The Site



- Site Boundary
- Perimeter Distance = 2.7 km
- Cadastral Boundaries
- Contours
- Main Tree Stands
- Sub-Precincts

1:2000 @ A1
1:4000 @ A3



COLIN MAIDEN PRECINCT - STUDY AREA
Map 3



-  Site Boundary
-  Cadastral Boundaries
-  Contours
-  Main Tree Stands
-  Mt Wellington Aquifer
-  Overland Flow Paths
-  - Minor : 2000m² to 4000m²
-  - Medium : 4000m² to 3ha
-  - Major : 3ha and above
-  Flood Plains
-  Flood Prone Areas
-  Filled Historic Quarry Lake

1:2000 @ A1
1:4000 @ A3



COLIN MAIDEN PRECINCT - THREE WATERS
Map 4




-  Site Boundary
-  Cadastral Boundaries
-  Contours
-  District Plan Protected Volcanic Viewshafts
- Underlying Geology**
-  - Isthmus Volcanic Soil
-  - Alluvial Soils
-  - Waitemata Residual Soils
-  Cliff Face - Simulating a Karst Face

Information from Auckland Operational Unitary Plan and Auckland Proposed Unitary Plan

1:2000 @ A1
1:4000 @ A3



COLIN MAIDEN PRECINCT - EXISTING VOLCANIC LANDSCAPE
Map 5

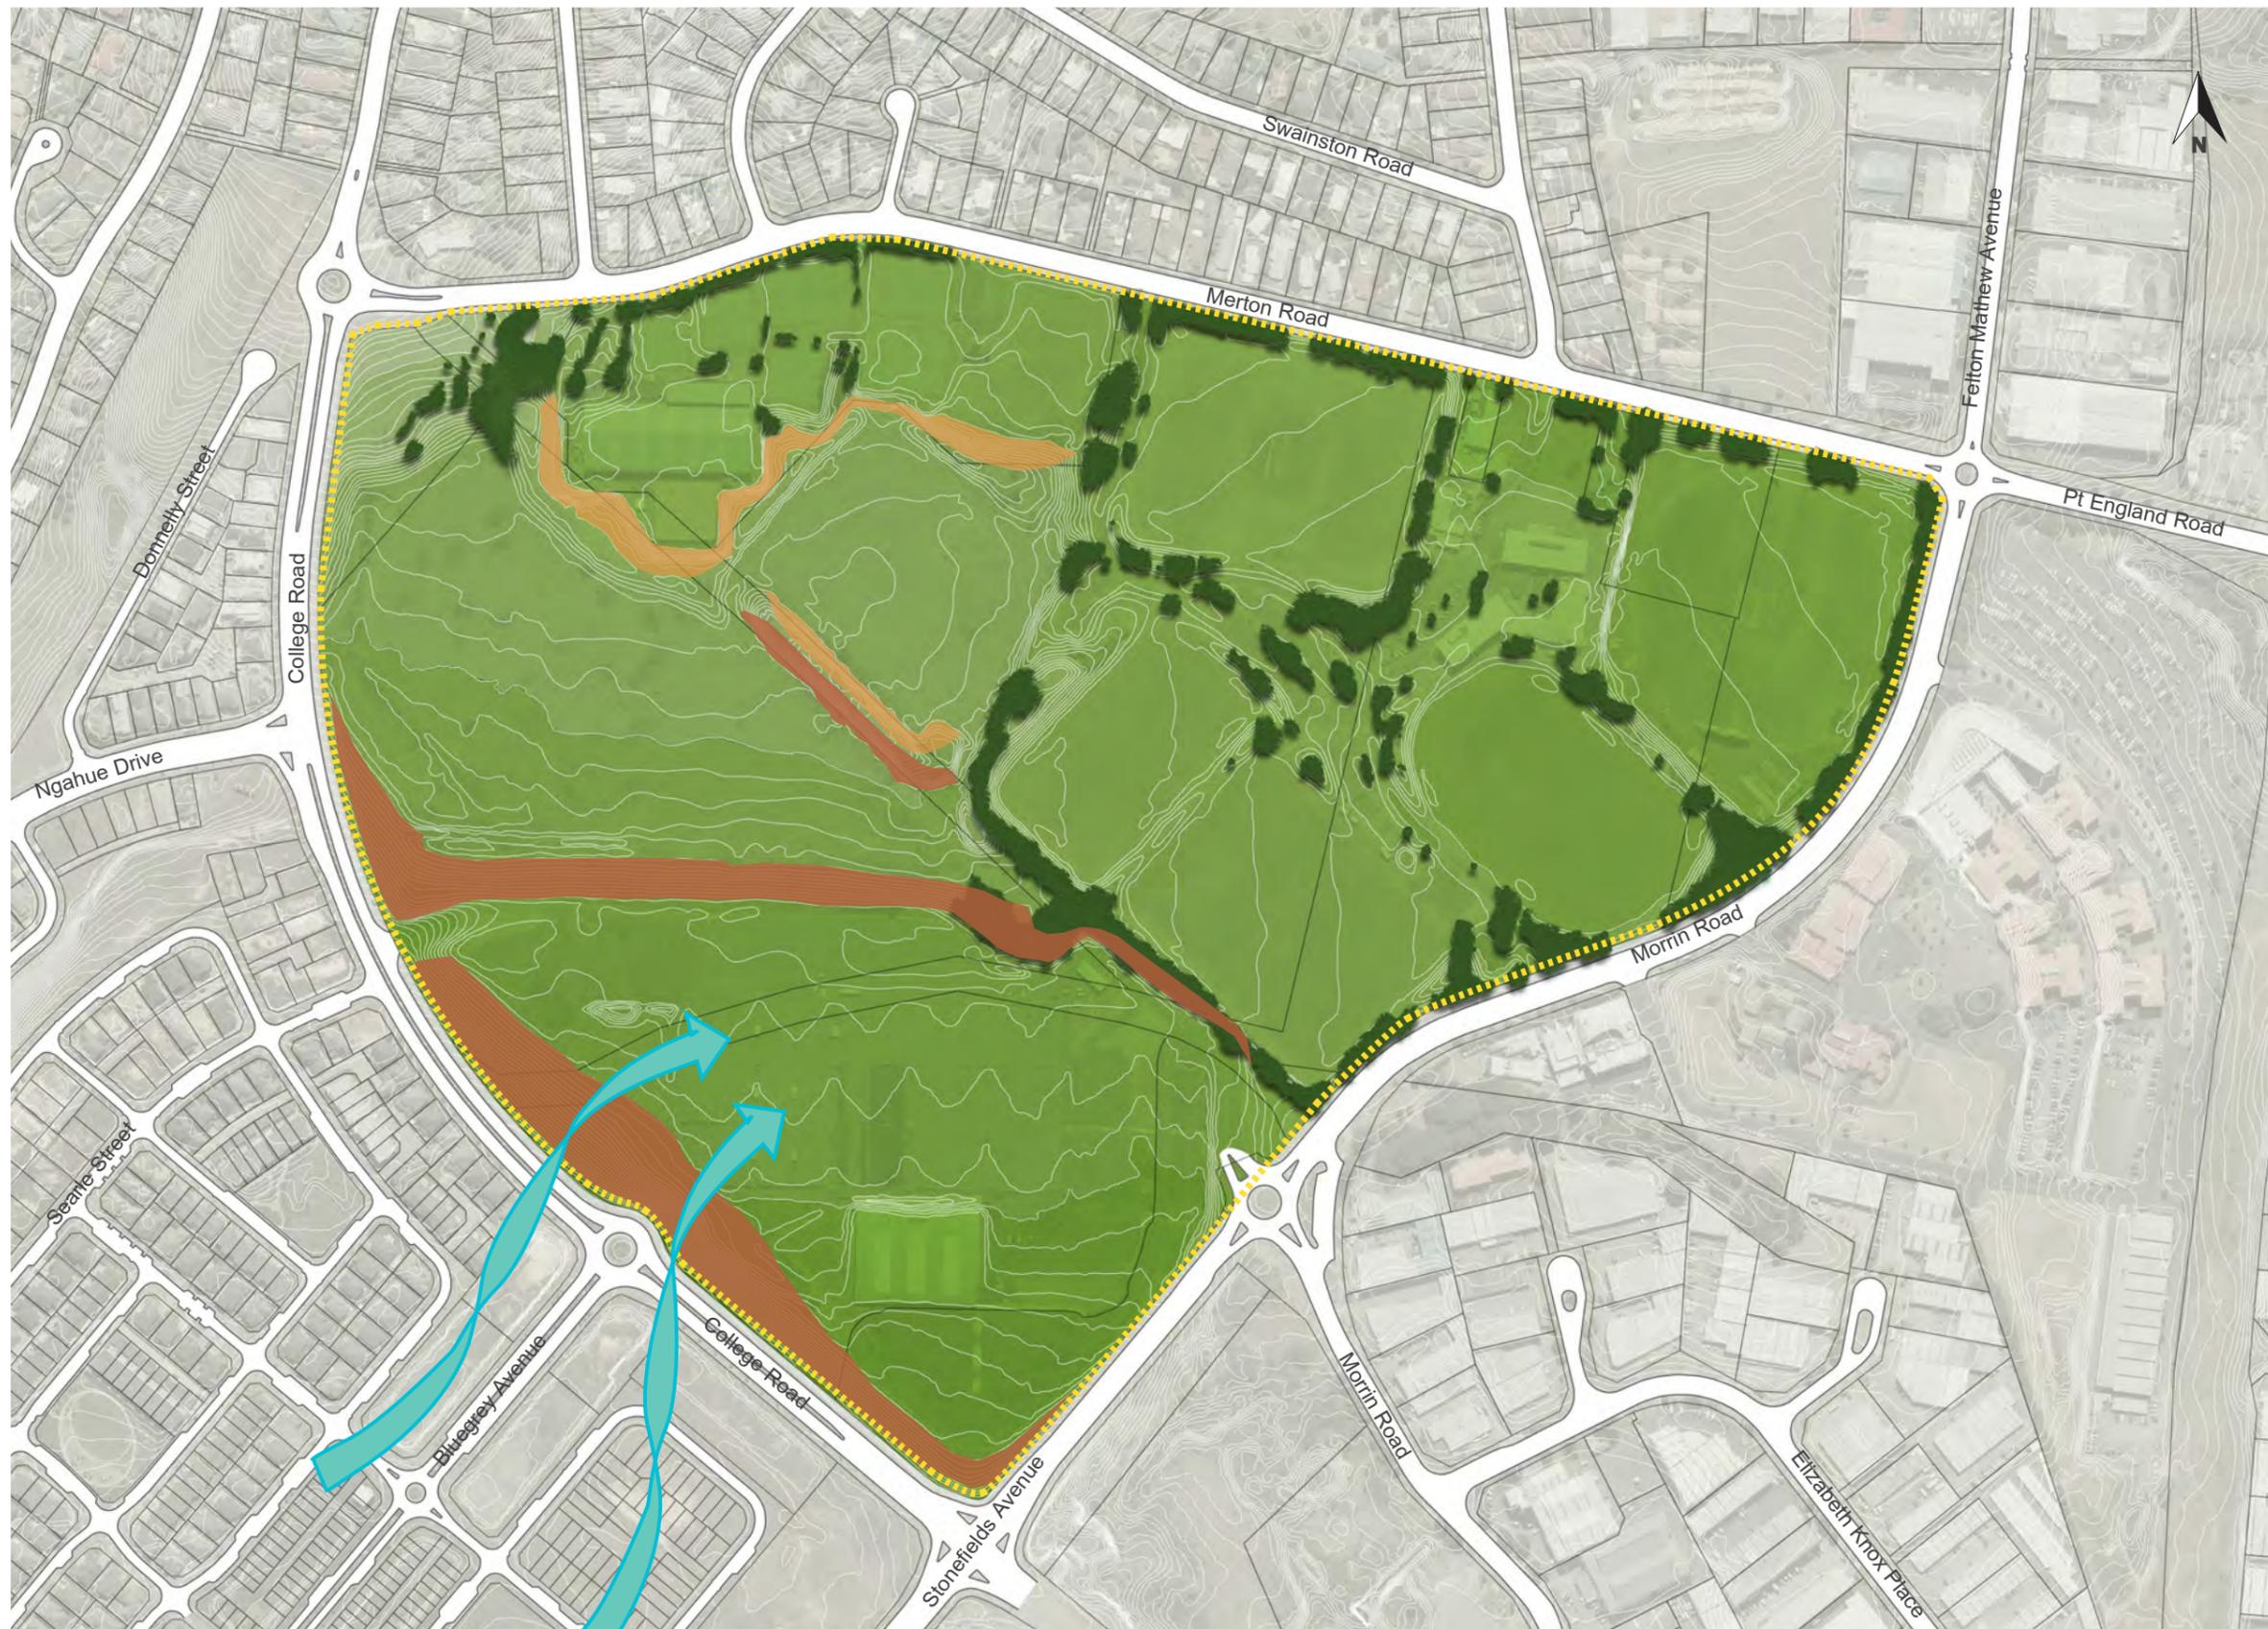

- Site Boundary
- Cadastral Boundaries
- Contours
- Main Tree Stands
- Microclimate - Prevailing Wind
- Key North Facing Slopes
- Key South Facing Slopes



1:2000 @ A1
1:4000 @ A3



COLIN MAIDEN PRECINCT - EXISTING CLIMATIC CONDITIONS
Map 6



-  Site Boundary
-  Cadastral Boundaries
-  Contours
-  Topography
-  Main Tree Stands
-  Photographic View Points

1:2000 @ A1
1:4000 @ A3



COLIN MAIDEN PRECINCT - SITE PHOTOS
Map 7



1 View from AU Cricket clubroom - overlooking oval and fields 3, 4 & 5



2 Central carpark - facilitates AU Recreation Centre and Unisports Med Physio



3 Current carparking facilities and mature trees beside fields 9 & 10



4 Courtyard and amenity planting. Surrounded by AU facilities and cricket clubrooms



5 Entry to courtyard. Gateway to AU facilities and cricket clubroom



6 Entry to fields 1, 2, 10, 9 and 8 carparking hub



7 Fields 9 & 8 looking south west



8 Pedestrian access to rugby club and field 10



9 Public toilet facilities by netball courts



10 Current Colin Maiden Park field location and numbering



11 OFC changing room facilities



12 Auckland Netball Centre - back entry from lower carpark



13 Raised bund separating fields 1&2 from internal roading



14 Cricket nets on field 8



15 North west bund wrapping around Tennis Auckland boundary



16 Looking west to rugby club



17 OFC fields looking south



18 Looking south east across netball courts to Mt. Wellington



19 AU Glass Houses



20 Tennis Auckland outdoor court - looking east



21 Expanse of netball courts, looking east



-  Site Boundary
-  Cadastral Boundaries
-  Contours
-  Main Tree Stands
- Archaeological Features**
-  - Burial Sites
-  - ARCHSITE: Archaeological site
-  - Quarry Site
-  - Quarry Lake

Information from NZ Archaeological association records in the area, ARCHSITE.

* R11 / 132 Burial Site, Destroyed

* R11 / 1599 Midden / Open Settlement, Buried

1:2000 @ A1
1:4000 @ A3



COLIN MAIDEN PRECINCT - CULTURAL HERITAGE
Map 8




- Site Boundary
- Significant Groves
- Amenity Planting
- Grass Sports Fields
- Hardcourts
- Artificial Turf
- Roading
- Buildings & Impermeable Surrounds / Curtilage

1:2000 @ A1
1:4000 @ A3



COLIN MAIDEN PRECINCT - OPEN SPACES
Map 9

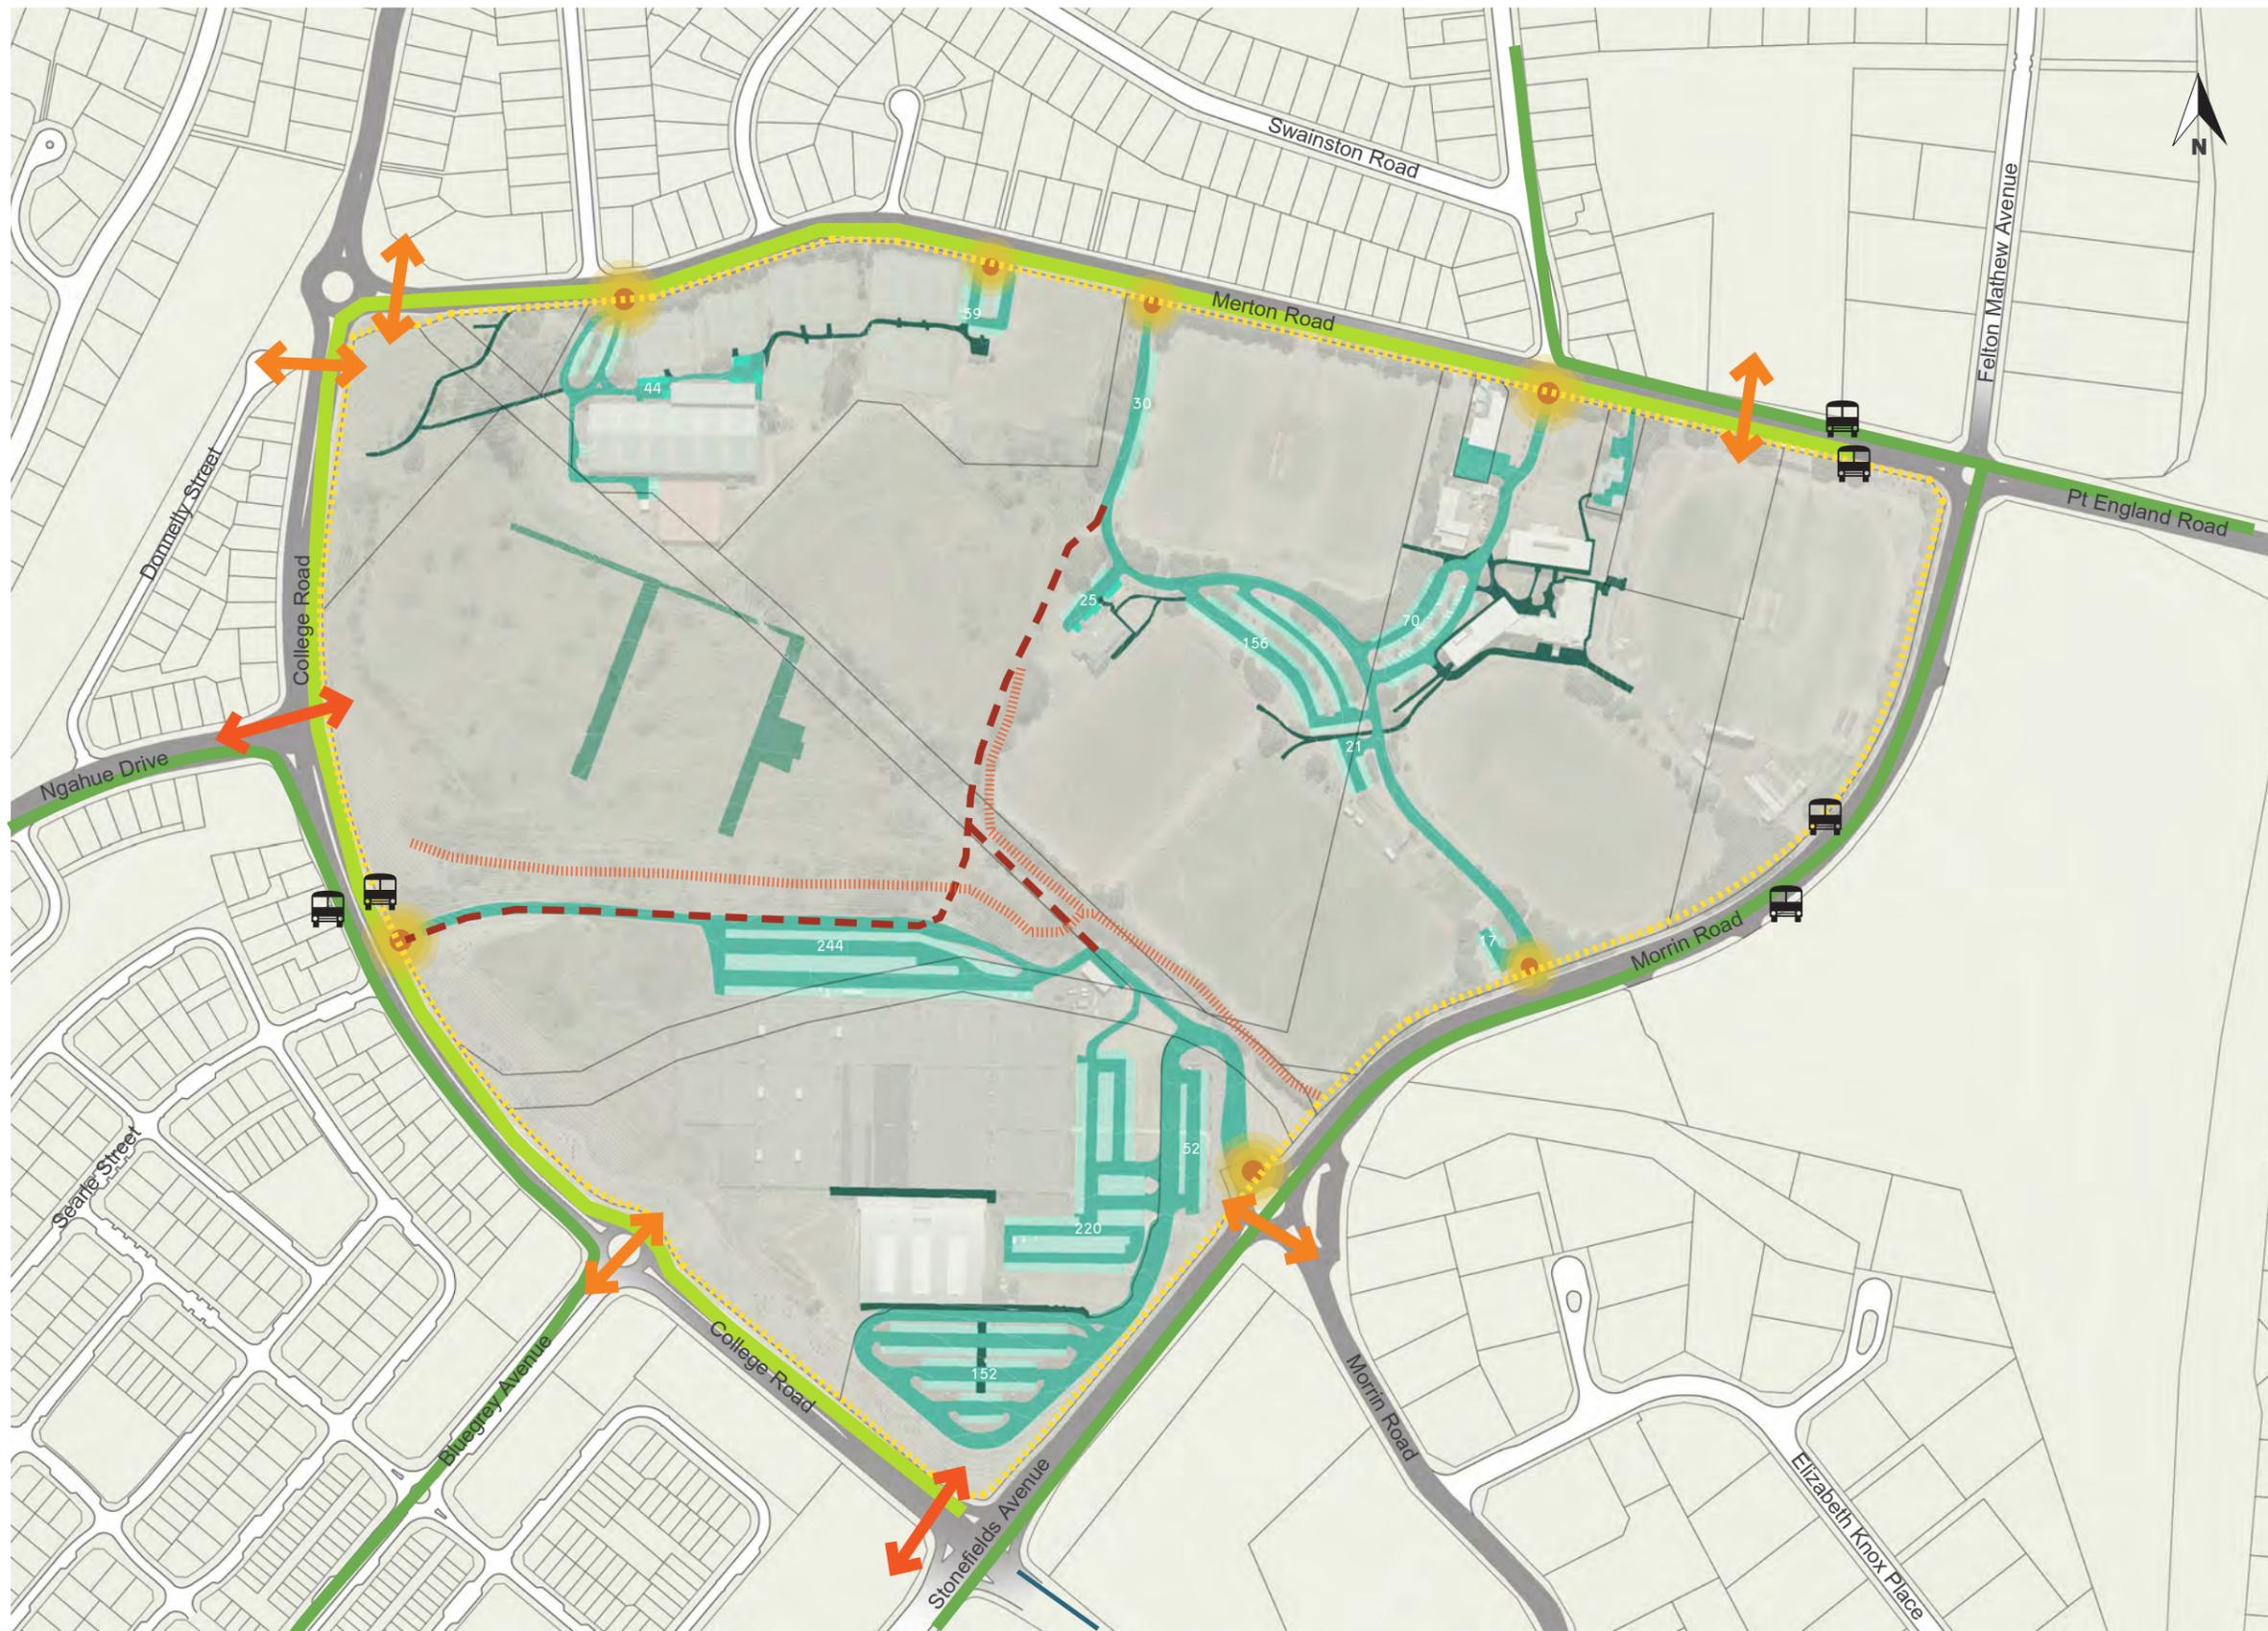


-  Site Boundary
-  Entry Points
-  Existing Shared Path
-  Bus Routes
-  Bus Stops
-  Pedestrian Crossing (Informal)
-  Pedestrian Crossing (Signalled)
-  Footpath
-  Road
-  Carparking
-  Proposed Connecting Road
-  Current Physical Barrier

1:2000 @ A1
1:4000 @ A3



COLIN MAIDEN PRECINCT - CIRCULATION
Map 10

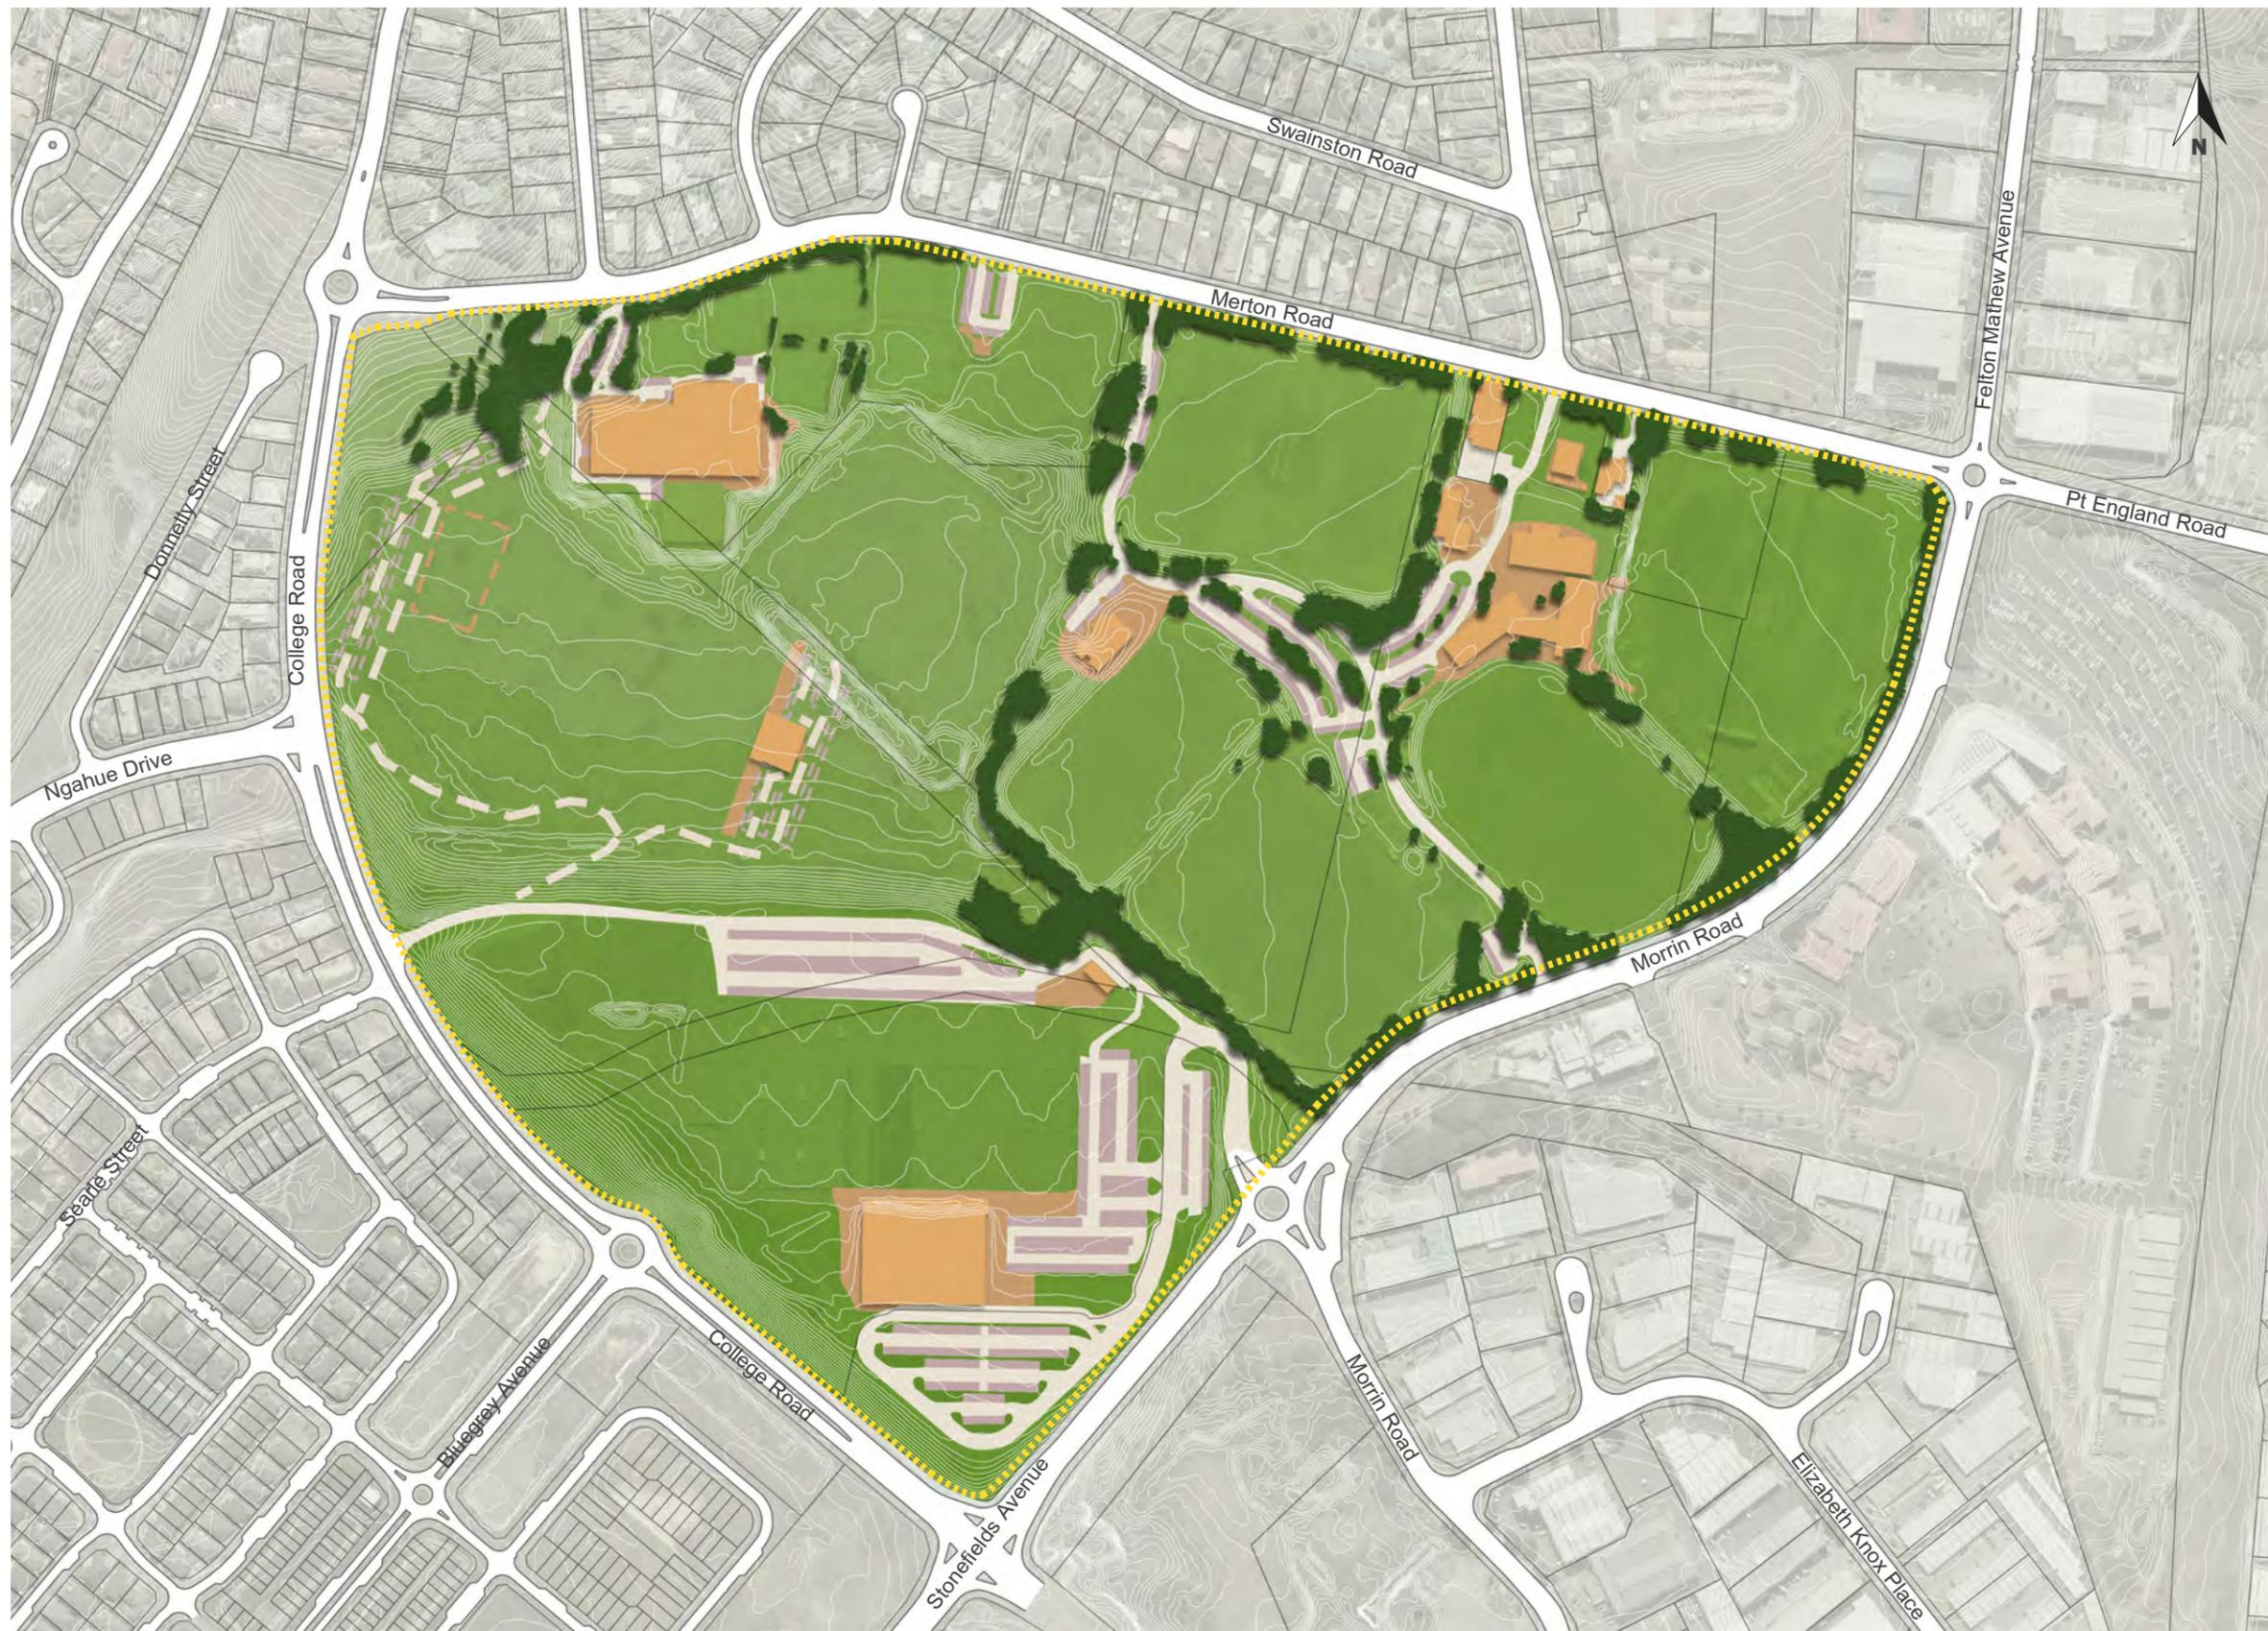

- Site Boundary
- Buildings & Curtilage
- Hardstand Areas
- Internal Service Roads
- Currently Developing
- Buildings & Curtilage
- Hardstand Areas
- Internal Service Roads

1:2000 @ A1
1:4000 @ A3



COLIN MAIDEN PRECINCT - FACILITIES & AMENITIES
Map 11



- Site Boundary
 - Cadastral Boundaries
 - Contours
 - Open Spaces
 - Grass Fields
 - Artificial Turf Fields
 - Hard Courts
 - Committed Land
- EXISTING**
- 00 AU Glass Houses
 - 01 Just Kidz Educare
 - 02 Auckland Radiology
 - 03 AU Health & Performance Clinic (Recreation Centre)
 - 04 AU Cricket Club
 - 05 UniSports Med
 - 06 AU Nutrition & Dietics Clinic
 - 07 Maintenance Depot
 - 08 AU Rugby Football Club
 - 09 Tennis Auckland
 - 10 Oceania Football Confederation
 - 11 Auckland Netball

1:2000 @ A1
1:4000 @ A3



COLIN MAIDEN PRECINCT - USES - EXISTING
Map 12



- Site Boundary
 - Cadastral Boundaries
 - Contours
 - Open Spaces
 - Grass Fields
 - Artificial Turf Fields
 - Hard Courts
 - Buildings
 - Committed land
- EXISTING**
- 00 AU Glass Houses
 - 01 Just Kidz Educare
 - 02 Auckland Radiology
 - 03 AU Health & Performance Clinic (Recreation Centre)
 - 04 AU Cricket Club
 - 05 UniSports Med
 - 06 AU Nutrition & Dietics Clinic
 - 07 Maintenance depot
 - 08 AU Rugby Football Club
 - 09 Tennis Auckland
 - 10 Oceania Football Confederation
 - 11 Auckland Netball
- ASPIRATIONS**
- a Oceania Football Confederation Further Development - Phase 3
 - b Local Park / Play
 - c Auckland Hockey
 - d Indoor Sport Facility - Cricket
 - e AU Rugby Change Rooms & Terraces
 - f Joining Road & Parking
 - g Accommodation Hub
 - h Indoor Courts
 - i Sports Aligned Commercial Hub
 - j Auckland Netball Additional Parking
 - k Athletic Track
 - l Pavilion
- Proposed Connecting Road

1:2000 @ A1
1:4000 @ A3



COLIN MAIDEN PRECINCT - USES - FUTURE DEMAND
Map 13



Site Boundary

USERS - ACTIVE RECREATION

- NB Auckland Netball
- CR AU Cricket Club
- RU AU Rugby Football Club
- TE Tennis Auckland
- OFC Oceania Football Confederation
- SW Swintastic
- FO University-Mt. Wellington AFC
- AFL AU Australian Football League
- GY Eastern Suburbs Gymnastics + Xtreme Rhythmix

USERS - OTHER

- MD Maintenance Depot
- AC Possible Accommodation
- JKE Just Kids Educare
- AR Auckland Radiology
- UN UniSports Sports Medicine

OPEN SPACES

- Grass Sports Fields
- Hardcourts
- Artificial Turf
- Buildings & Impermeable Surrounds / Curtilage
- Proposed New Facilities
- Indoor Courts

CIRCULATION

- Carpark
- Internal Road Network
- Offroad Pedestrian/Cycle Route
- Key Pedestrian Gateways

PASSIVE RECREATION

- Criterion Route
- Passive Recreation Hub
- Training Loop

ENVIRONMENTAL

- Ecological Zone
- Amenity Planting

CULTURAL

- Archaeological Site
- R11 / 132 Burial Site
- R11 / 1599 Midden Site
- HP North Western Wahi Maumahara (High point)
- LP South Eastern Wahi Maumahara (Low point)

NOTES:

1. Fields available for use by Ultimate Frisbee, via online booking system,
2. General surface and irrigation upgrades to playing fields - surfaces upgraded to sand carpet
3. Indoor NB and BA courts linemarked for volleyball and badminton use
4. Potential for more carparking underneath Indoor Courts

Plan to be read in conjunction with Te Aranga Principles Ref to PP 20 - 30

1:2000 @ A1
1:4000 @ A3



COLIN MAIDEN PRECINCT - STRUCTURE PLAN
Map 14

COLIN MAIDEN PRECINCT – MASTER PLAN – FACILITIES		
ACTIVE RECREATION	FACILITIES PROVIDED	COMMENTS
Auckland Netball	Y	Remove portion of at-grade carparking in lower triangle. Total of 8x indoor courts and 46x outdoor courts (full number required). Shared facilities with basketball and judo. Line markings for volleyball and badminton. potential for more carparking underneath indoor courts.
AU Cricket	Y	Minor upgrades to club building – facilities to be shared with AFL and Football.
AU Rugby	Y	Facilities expanded and shared with hockey. Additional 1558sqm includes; 18sqm storage, 14 change rooms and 840sqm function space. Terracing either side, each holding ~500ppl.
Auckland Tennis	Y	Existing facilities retained. Recognise need to cover outdoor courts
Oceania Football	Y	Retain status quo for Stages 1 and 2. NOT Stage 3 (Accommodation)
Unimount Football	Y	Retain use of fields. Shared facilities within existing cricket building with AFL and cricket
AFL	Y	Retain existing field use. Shared facilities within existing cricket building with and cricket Unimount
Eastern Suburbs Gymnastics + Xtreme Rhythmix	Y	Purpose built facility next to netball courts
AU Hockey	Y	2x full size fields 55 x 91.4m. Shared facilities with rugby; includes 4 change rooms, 9sqm storage, function space, and terracing
Basketball	Y	Shared facilities with netball and judo. Includes 12x indoor courts (full number required)
Indoor Training Facility	Y	4x Lane facility beside cricket / Football / AFL clubrooms. Used by cricket, hockey, rugby, football and AFL
Cycling Criterium	Y	Links into the internal roading network in the south and out onto external roading
Ultimate Frisbee	-	Ability to book playing fields via online system
Carparking	Approx 1300	Centrally located carparking building, ~Approximately 700 carparks Plus increased and rationalised at-grade carparking around precinct
OTHER USERS		
Maintenance Depot	Y	Remains in current location and reduced in size
Accommodation	Y	2500sqm- split over two levels; 250ppl accommodation, kitchen, dining, reception, laundry and seminar room.
JustKidz EduCare	Y	Retained where it is. Altered carparking facility
AKL Radiology	Y	Shared facility with UniSports Med
UniSports Med	Y	Expansion over two levels into Lab space
AU Rec Centre	-	Removal of user
AU Dietics & Nutrition Lab	-	Removal of user
AU Glasshouses & Weather Centre	-	Removal of buildings
PASSIVE RECREATION		
Passive Rec Network	Y	Includes features such as seating, drinking fountains, BBQ facilities, public toilets, walkway network, tree network, wayfinding and interpretation, and playgrounds
Training Trail	Y	Winds around site
Wahi Maumahara		Wahi Maumahara (cultural pathway) between High point (College Road and Merton Road intersection), and Low point (Morrin Road and Stonefields Avenue). Features cultural interpretation.



- | | |
|--|---|
| USERS - ACTIVE RECREATION | OPEN SPACES |
| NB Auckland Netball | Grass Sports Fields |
| CR AU Cricket Club | Hardcourts |
| RU AU Rugby Football Club | Artificial Turf |
| TE Tennis Auckland | Buildings & Impermeable Surrounds / Curtilage |
| OFC Oceania Football Confederation | Indoor Courts |
| SW Swimtastic | |
| FO University-Mt. Wellington AFC | |
| AFL AU Australian Football League | |
| GY Eastern Suburbs Gymnastics + Xtreme Rhythmix | |
| BA Auckland Basketball | CIRCULATION |
| HO Hockey | Internal Road Network |
| PS Play Space | Wahi Maumahara Pathway |
| ITF Indoor Training Facility | Road crossing |
| - Cricket | Pathways |
| - Rugby | Carpark |
| | ENVIRONMENTAL |
| ↔ Criterium Route | Restoration planting |
| | Amenity Planting |
| | Existing planting |
| USERS - OTHER | CULTURE |
| MD Maintenance Depot | HP North Western Wahi Maumahara (High point) |
| AC Possible Accommodation Locations | LP South Eastern Wahi Maumahara (Low point) |
| JKE Just Kids Educare | |
| AR Auckland Radiology | |
| UN UniSports Sports Medicine | |
| ⋯ Possible Covered Outdoor Courts (x5) - Tennis Auckland | |

- NOTES:**
1. Fields available for use by Ultimate Frisbee, via online booking system,
 2. General surface and irrigation upgrades to playing fields - surfaces upgraded to sand carpet
 3. Indoor NB and BA courts linemarked for volleyball and badminton use
 4. Potential for more carparking underneath Indoor Courts

Plan to be read in conjunction with Te Aranga Principles
Ref to PP 20 - 30

1:2000 @ A1
1:4000 @ A3



KORERO

Ko Maungarei te Maunga (Maungarei is the mountain)

Ko Te Waitematā te Moana (Te Waitematā is the sea)

Ko te Wai o Tāiki te Awa (Te Wai o Tāiki is the river)

Ko Tauoma he Pā tawhito (Te Tauoma is the ancestral village)

Ko te Moko-ika-hiku-warū te Taniwha (Moko-ika-hiku-warū is the eight tailed lizard-like creature)

This pepeha articulates the context and association of one to the other. Mokoia, Maunaina, Maungarei and others within the landscape of Te Taouma were the great bastions within close proximity to the subject site. Although Taurere, now Mana whenua being physically removed from the landscape the spirit of the people and their connection to this area will remain and endure within the stories and hearts of our elders and the minds of their people. Each individual Mana whenua articulate clearly their associations through various means and in particular whakapapa and occupation being highly regarded.

Waiatarua, a place of customary resources can not be considered separate from the whole and still is today a taonga of great importance, harbouring life. These inter-relationships outlined can not be severed by a the stroke of a pen, i.e. the delineation via a deposited plan.

The recognition of first peoples, their occupation and associations are such that have fashioned the narratives and sense of place upon which Tamaki Makaurau was built is to be celebrated. The opportunity to engage and support the ongoing development of this reserve is critical. Mana whenua seek greater recognition and protection of the identified cultural heritage sites. The potential that exists for further discoveries given the area's historical occupation and as a key thoroughfare is heightened. From a wider landscape context, the subject site is acknowledged in relation to its cultural and ecological footprint. From a 'mana enriching' perspective the opportunity to enhance the mauri, vitality of Te Taouma / Ngahue is first and foremost.



The following Mana Whenua have a longstanding and enduring association to the area:

- Te Akitai o Waiohūa
- Ngati te Ata o Waiohūa
- Ngati Paoa
- Ngati Maru
- Te Kawerau a Maki
- Ngai Tai ki Tamaki
- Ngati Whatua o Orakei

Figure 1. Mount Wellington, 1976, looking north-east from the south face quarry scars. (New Zealand Geological Survey photographed by D.L. Homer)
Searle, E.J. City of Volcanoes: A Geology of Auckland. Auckland: Longman Paul Limited, 1964. 123. Print.

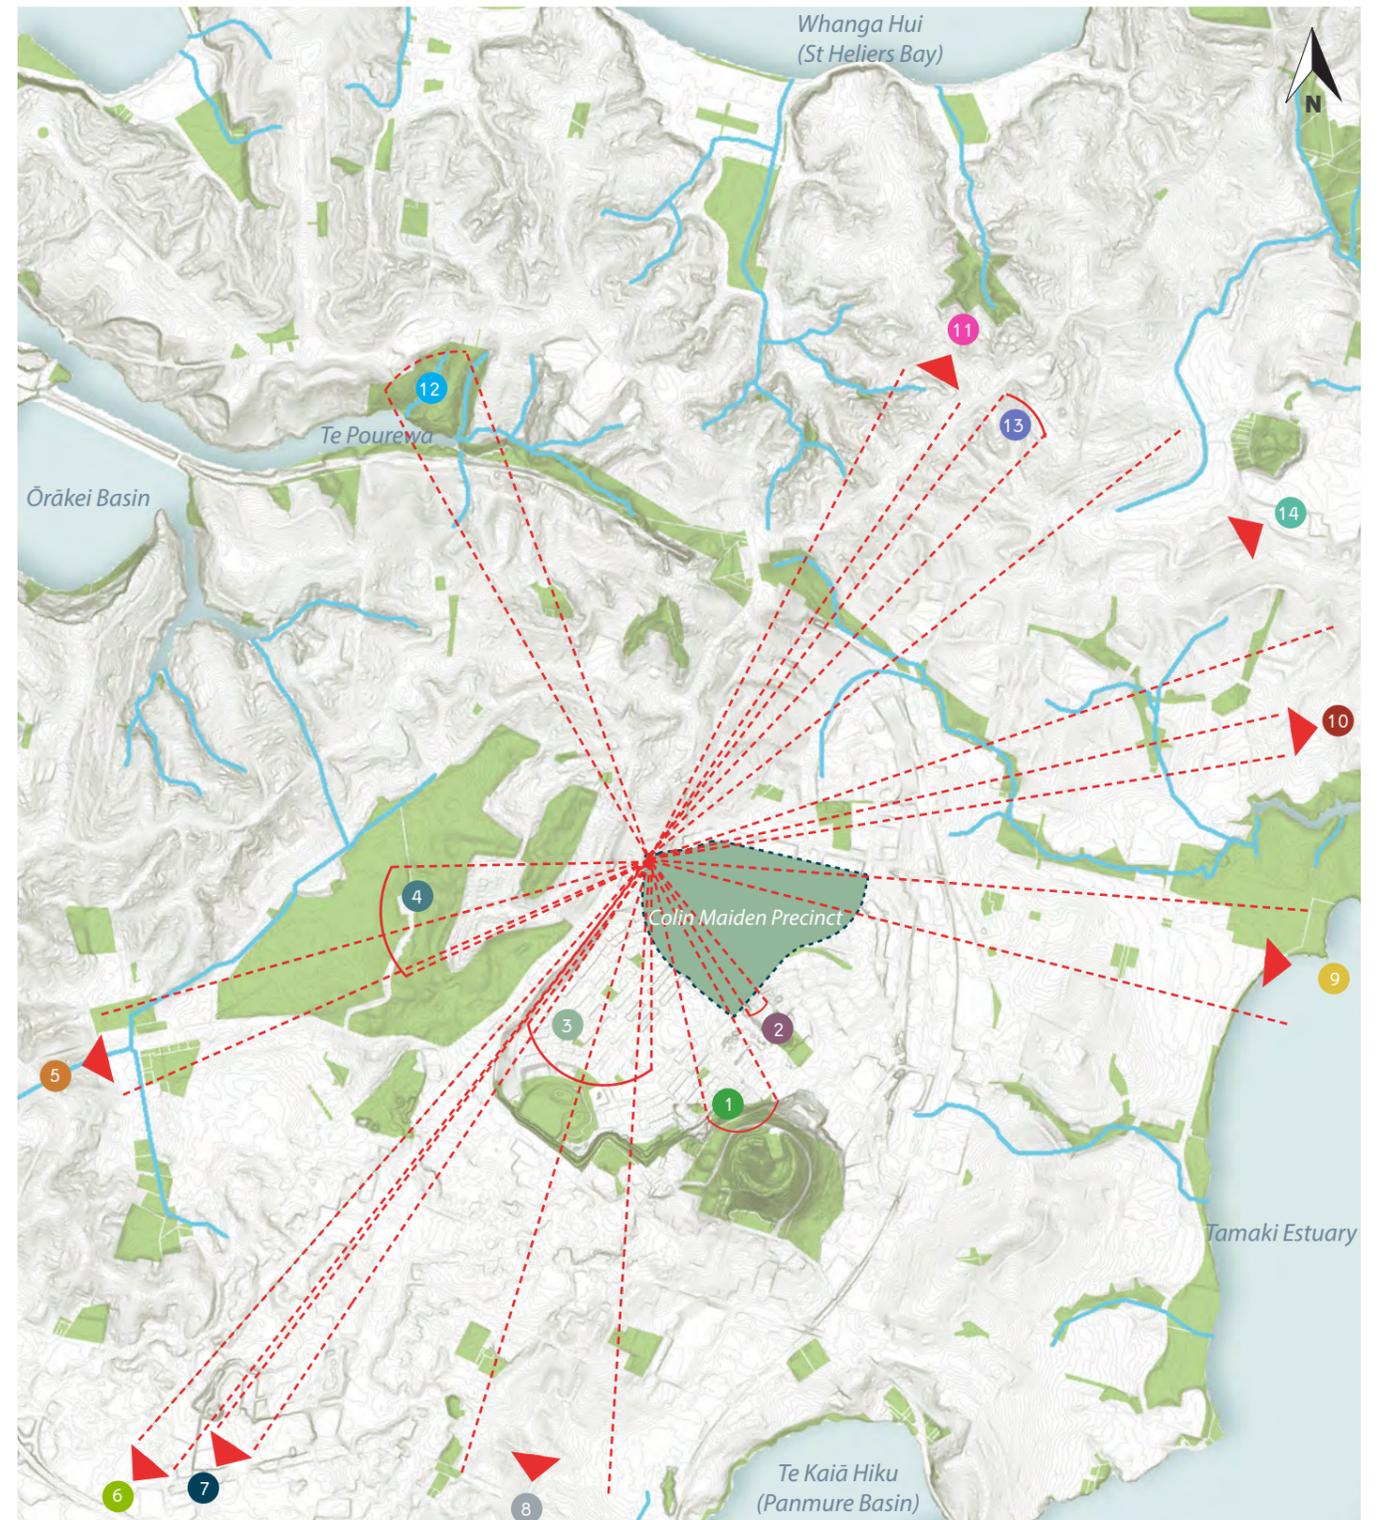


Figure 2. Cultural Markers

- | | | | | |
|----------------------------|--------------------------------|------------------------------|------------------------|------------------------|
| 1 Mount Maungarei | 4 Waiatarua Wetlands | 7 Rarotonga (Mount Smart) | 10 Waiheke | 13 Taurere (Mt Taylor) |
| 2 Te Tauoma (Purchas Hill) | 5 Maungakiekie (One Tree Hill) | 8 Mutukaroa (Hamlins Hill) | 11 Dingle Dell Reserve | 14 Tahuna Torea |
| 3 Terraces | 6 Mangere Mountain | 9 Wai Mokoia (Half Moon Bay) | 12 Kēpa Bush Reserve | |

COLIN MAIDEN PRECINCT - TE ARANGA PRINCIPLES - CULTURAL MARKERS Map 16

CORE MĀORI VALUES

Rangatiratanga

The right to exercise authority and self determination within ones own iwi / hapū realm

Kaitiakitanga

Managing and conserving the environment as part of a reciprocal relationship, based on the Māori world view that we as humans are part of the natural world

Manaakitanga

The ethic of holistic hospitality whereby mana whenua have inherited obligations to be the best hosts they can be

Wairuatanga

The immutable spiritual connection between people and their environments

Kotahitanga

Unity, cohesion and collaboration

Whanaungatanga

A relationship through shared experiences and working together which provides people with a sense of belonging

Mātauranga

Māori / mana whenua knowledge and understanding



1. Mana | Rangatiratanga Authority

The status of iwi and hapū as mana whenua is recognised and respected

Key Moves

- All Mana whenua who have a direct historical association to the area seek a closer and more meaningful relationship with the Ōrākei Local Board that is treaty based and empowered; and want to ensure that relevant co-designed outcomes are clearly understood assisted with appropriate communications and messaging;
- Seeks to align governance aspirations, e.g. ‘a Maori identity that is Auckland’s point of difference’ as articulated in the Auckland Plan clearly identified in the local board plan acknowledging all Mana whenua;
- In regards to the value of manaakitanga, it is important that Colin Maiden Precinct provides for a balance of both passive and active recreation, i.e. provision of sport and recreation space alongside community activities/playground space etc.



2. Whakapapa | Names & Naming

Māori names are celebrated

Not only are Maori names celebrated but the intergenerational and lineage of ancestors are well imbued into the fabric of the whenua that also acknowledge events, activities, occupation etc.

Key Moves

- Dual naming is of utmost importance moving forward and the opportunity therefore to provide a name of cultural relevance to this Precinct is to be provided for;
- Expression of Ngahue history will allow for greater recognition and appreciation through applications such as the provision of signage/interpretation.

CORE MĀORI VALUES

Rangatiratanga

The right to exercise authority and self determination within ones own iwi / hapū realm

Kaitiakitanga

Managing and conserving the environment as part of a reciprocal relationship, based on the Māori world view that we as humans are part of the natural world

Manaakitanga

The ethic of holistic hospitality whereby mana whenua have inherited obligations to be the best hosts they can be

Wairuatanga

The immutable spiritual connection between people and their environments

Kotahitanga

Unity, cohesion and collaboration

Whanaungatanga

A relationship through shared experiences and working together which provides people with a sense of belonging

Mātauranga

Māori / mana whenua knowledge and understanding



3. Taiao | The Natural Environment

The natural environment is protected, restored and / or enhanced

Key Moves

- Biodiversity, ecological restoration (community involvement) along the banks along with the use of local native flora (fruit/nectar value) and to entice native fauna through green corridors; eco-sourced from Tamaki Ecological District;
- Create lizard and invertebrate habitat along with a management plan;
- Pest and weed management regime will assist to regenerate current and additional flora;
- Hydrology: water table polishing via rain gardens and other methods to be provided for across the whole of Colin Maiden Precinct, e.g. east of OFC site;
- Onsite remediation of high water table on the s/e corner is pumped across to Waiatarua wetlands to be harvested and directed to highest point for reticulation across the site;
- A dedicated geotechnical examination of the contaminated landfill at 'unallocated' site to be undertaken along with a clear monitoring regime;
- Celebrate and provide for the enhancement of the rare lava flow ecosystems; investigate cliff areas to retain;
- Retain basalt on site;
- Sustainability measures within built environment;
- Priority is to polish the water that leaves the site.



4. Mauri Tu | Environmental Health

Environmental health is protected, maintained and / or enhanced

Key Moves

- An opportunity for areas for harvesting rongoa spp, weaving etc to be explored;
- An opportunity for open space, providing for community engagement such as whanau activities, communal garden is to be encouraged; a playground and safe routes for children through the Precinct. Community wellbeing to be enhanced;
- The quality of wai is of particular importance and should be of a high quality upon discharge from the site. The use and reuse of water within the various faculties of the Precinct is to be supported and encouraged;
- Increase greenways connectivity.

CORE MĀORI VALUES

Rangatiratanga

The right to exercise authority and self determination within ones own iwi / hapū realm

Kaitiakitanga

Managing and conserving the environment as part of a reciprocal relationship, based on the Māori world view that we as humans are part of the natural world

Manaakitanga

The ethic of holistic hospitality whereby mana whenua have inherited obligations to be the best hosts they can be

Wairuatanga

The immutable spiritual connection between people and their environments

Kotahitanga

Unity, cohesion and collaboration

Whanaungatanga

A relationship through shared experiences and working together which provides people with a sense of belonging

Mātauranga

Māori / mana whenua knowledge and understanding



5. Mahi Toi | Creative Expression

Iwi/hapū narratives are captured and expressed creatively and appropriately

Key Moves

- **Primary Heritage Trail:** Provides interpretation of significant cultural features. Trail from northwest to southeast, connecting the two wāhi maumahara;
- **Secondary Heritage Trail:** connecting registered archaeological sites;
- The use of cultural markers / artwork at these wāhi maumahara sites;
- Connections between the moments on site, trails that link these cultural markers.



6. Tohu | The Wider Cultural Landscape

Mana whenua significant sites and cultural landmarks are acknowledged

Key Moves

- It is noted that Colin Maiden Precinct is not in the Proposed Auckland Unitary Plan as a site of value/significance. The status and high value of this area is relevant given its inclusion within this significant cultural landscape;
- The identified sites of cultural significance are to be appropriately designed by Mana Whenua and managed and provided for within the Colin Maiden Precinct management plan;
- Wāhi Maumahara site on the corner of College and Merton St: located at the highest point (RL 57.5) within the reserve is proposed as a key cultural marker point and therefore an opportunity for interpretation and ties to the wider landscape as an anchor point;
- Wāhi Maumahara site at Morrin Road entry: located at the foothills of Maungarei (RL40.00) specifically connects to the maunga and the cultural narrative korero and interpretation of local place history will be articulated.

CORE MĀORI VALUES

Rangatiratanga

The right to exercise authority and self determination within ones own iwi / hapū realm

Kaitiakitanga

Managing and conserving the environment as part of a reciprocal relationship, based on the Māori world view that we as humans are part of the natural world

Manaakitanga

The ethic of holistic hospitality whereby mana whenua have inherited obligations to be the best hosts they can be

Wairuatanga

The immutable spiritual connection between people and their environments

Kotahitanga

Unity, cohesion and collaboration

Whanaungatanga

A relationship through shared experiences and working together which provides people with a sense of belonging

Mātauranga

Māori / mana whenua knowledge and understanding



7. Ahi Kā | Living Presence

Iwi/hapū have a living and enduring presence and are secure and valued within their rohe

Key Moves

- Repopulation includes the embedding of cultural narratives through various means to reclaim kinship ties and association



- **Mana/**
Rangatiratanga authority
- **Whakapapa/**
Names and naming
- **Taiao/**
The natural environment
- **Mauri Tu/**
Environmental health
- **Mahi Toi/**
Creative expression
- **Tohu**
The wider cultural landscape
- **Ahi Kā /**
Living presence


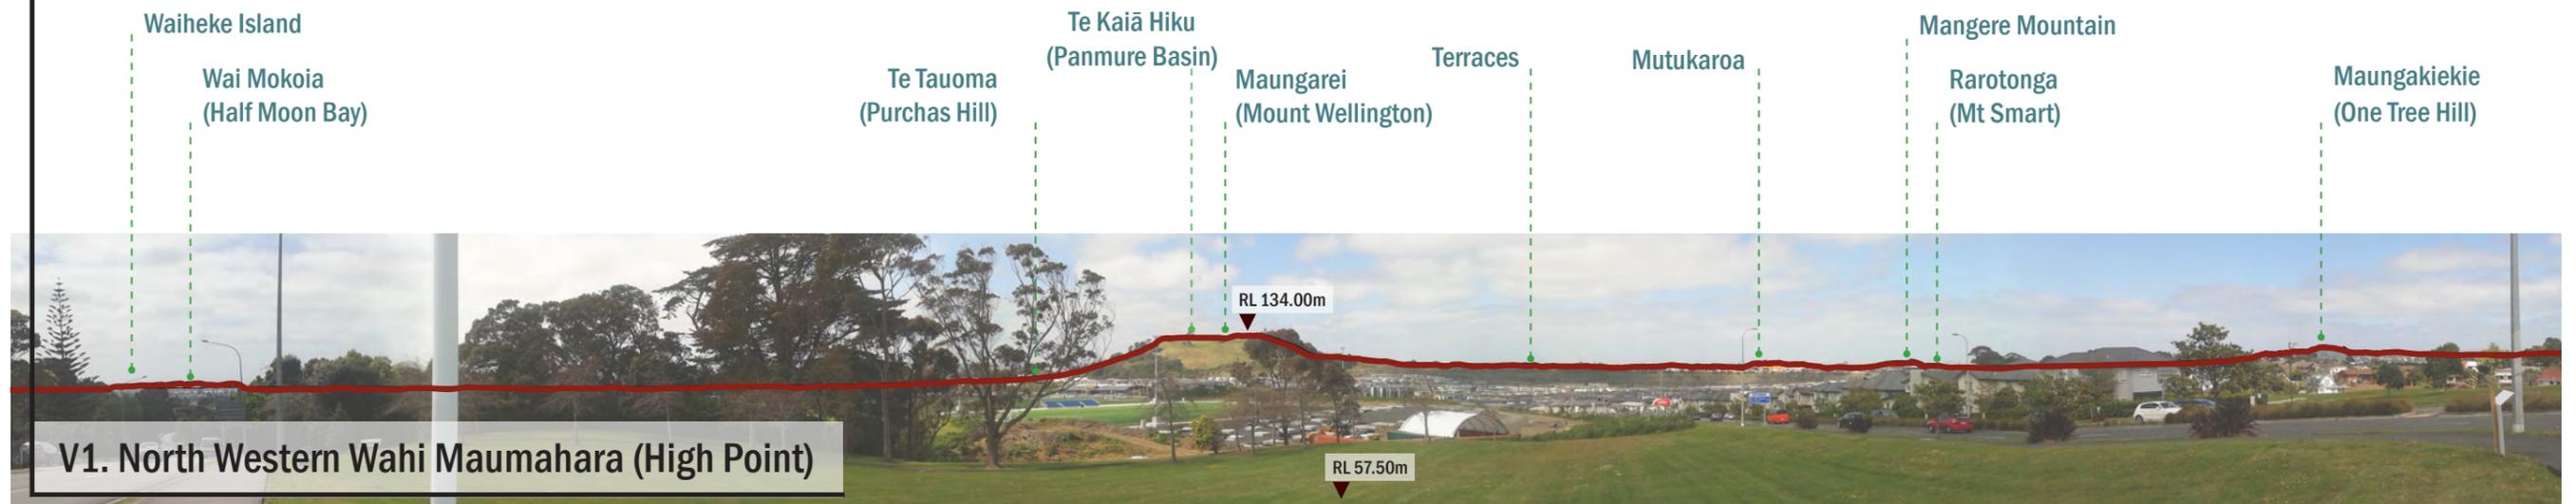


Figure 3. (Top Left) Wahi Maumahara Spine Path

Figure 4. (Above) Panorama V1 from North Western Wahi Maumahara (High Point)

Figure 5. (Top Right) Panorama V2 from South Eastern Wahi Maumahara (Low Point)

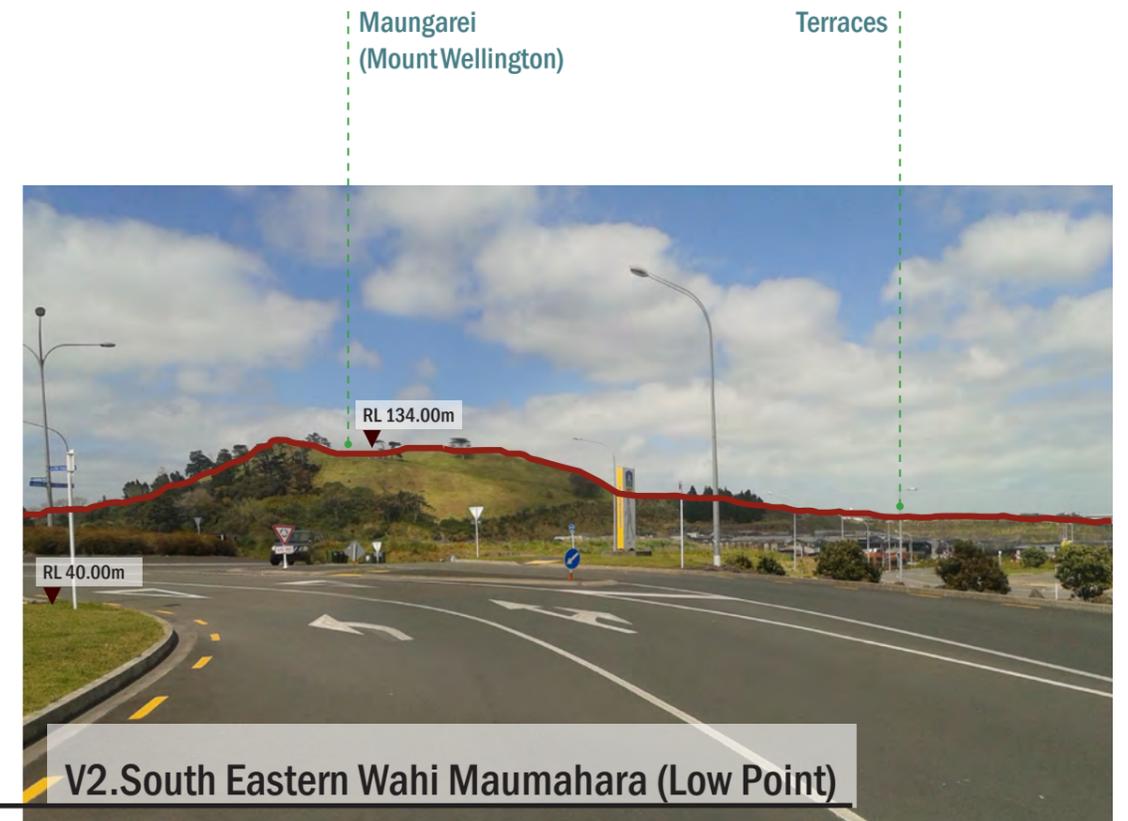


USERS - ACTIVE RECREATION		OPEN SPACES	
NB	Auckland Netball	[Green Box]	Grass Sports Fields
CR	AU Cricket Club	[Dark Green Box]	Hardcourts
RU	AU Rugby Football Club	[Light Green Box]	Artificial Turf
TE	Tennis Auckland	[White Box]	Buildings & Impermeable Surrounds / Curtilage
OFC	Oceania Football Confederation	[White Box]	Indoor Courts
SW	Swimtastic		
FO	University-Mt. Wellington AFC		
AFL	AU Australian Football League		
GY	Eastern Suburbs Gymnastics + Xtreme Rhythmix		
USERS - OTHER		CIRCULATION	
BA	Auckland Basketball	[Grey Line]	Internal Road Network
HO	Hockey	[Orange Line]	Wahi Maumahara Pathway
PS	Play Space	[Blue Line]	Road crossing
ITF	Indoor Training Facility - Cricket - Rugby	[Brown Line]	Pathways
		[Grey Area]	Carpark
			ENVIRONMENTAL
[Double Arrow]	Criterion Route	[Green Box]	Restoration planting
		[Light Green Box]	Amenity Planting
		[Dark Green Box]	Existing planting
			CULTURE
MD	Maintenance Depot	[White Box]	HP
AC	Possible Accommodation Locations		North Western Wahi Maumahara (High point)
JKE	Just Kids Educare		LP
AR	Auckland Radiology		South Eastern Wahi Maumahara (Low point)
UN	UniSports Sports Medicine		
[Dotted Box]	Possible Covered Outdoor Courts (x5) - Tennis Auckland		

- NOTES:**
1. Fields available for use by Ultimate Frisbee, via online booking system,
 2. General surface and irrigation upgrades to playing fields - surfaces upgraded to sand carpet
 3. Indoor NB and BA courts linemarked for volleyball and badminton use
 4. Potential for more carparking underneath Indoor Courts

1:2000 @ A1
1:4000 @ A3



COLIN MAIDEN PRECINCT - PLAN ENLARGEMENTS
Map 17

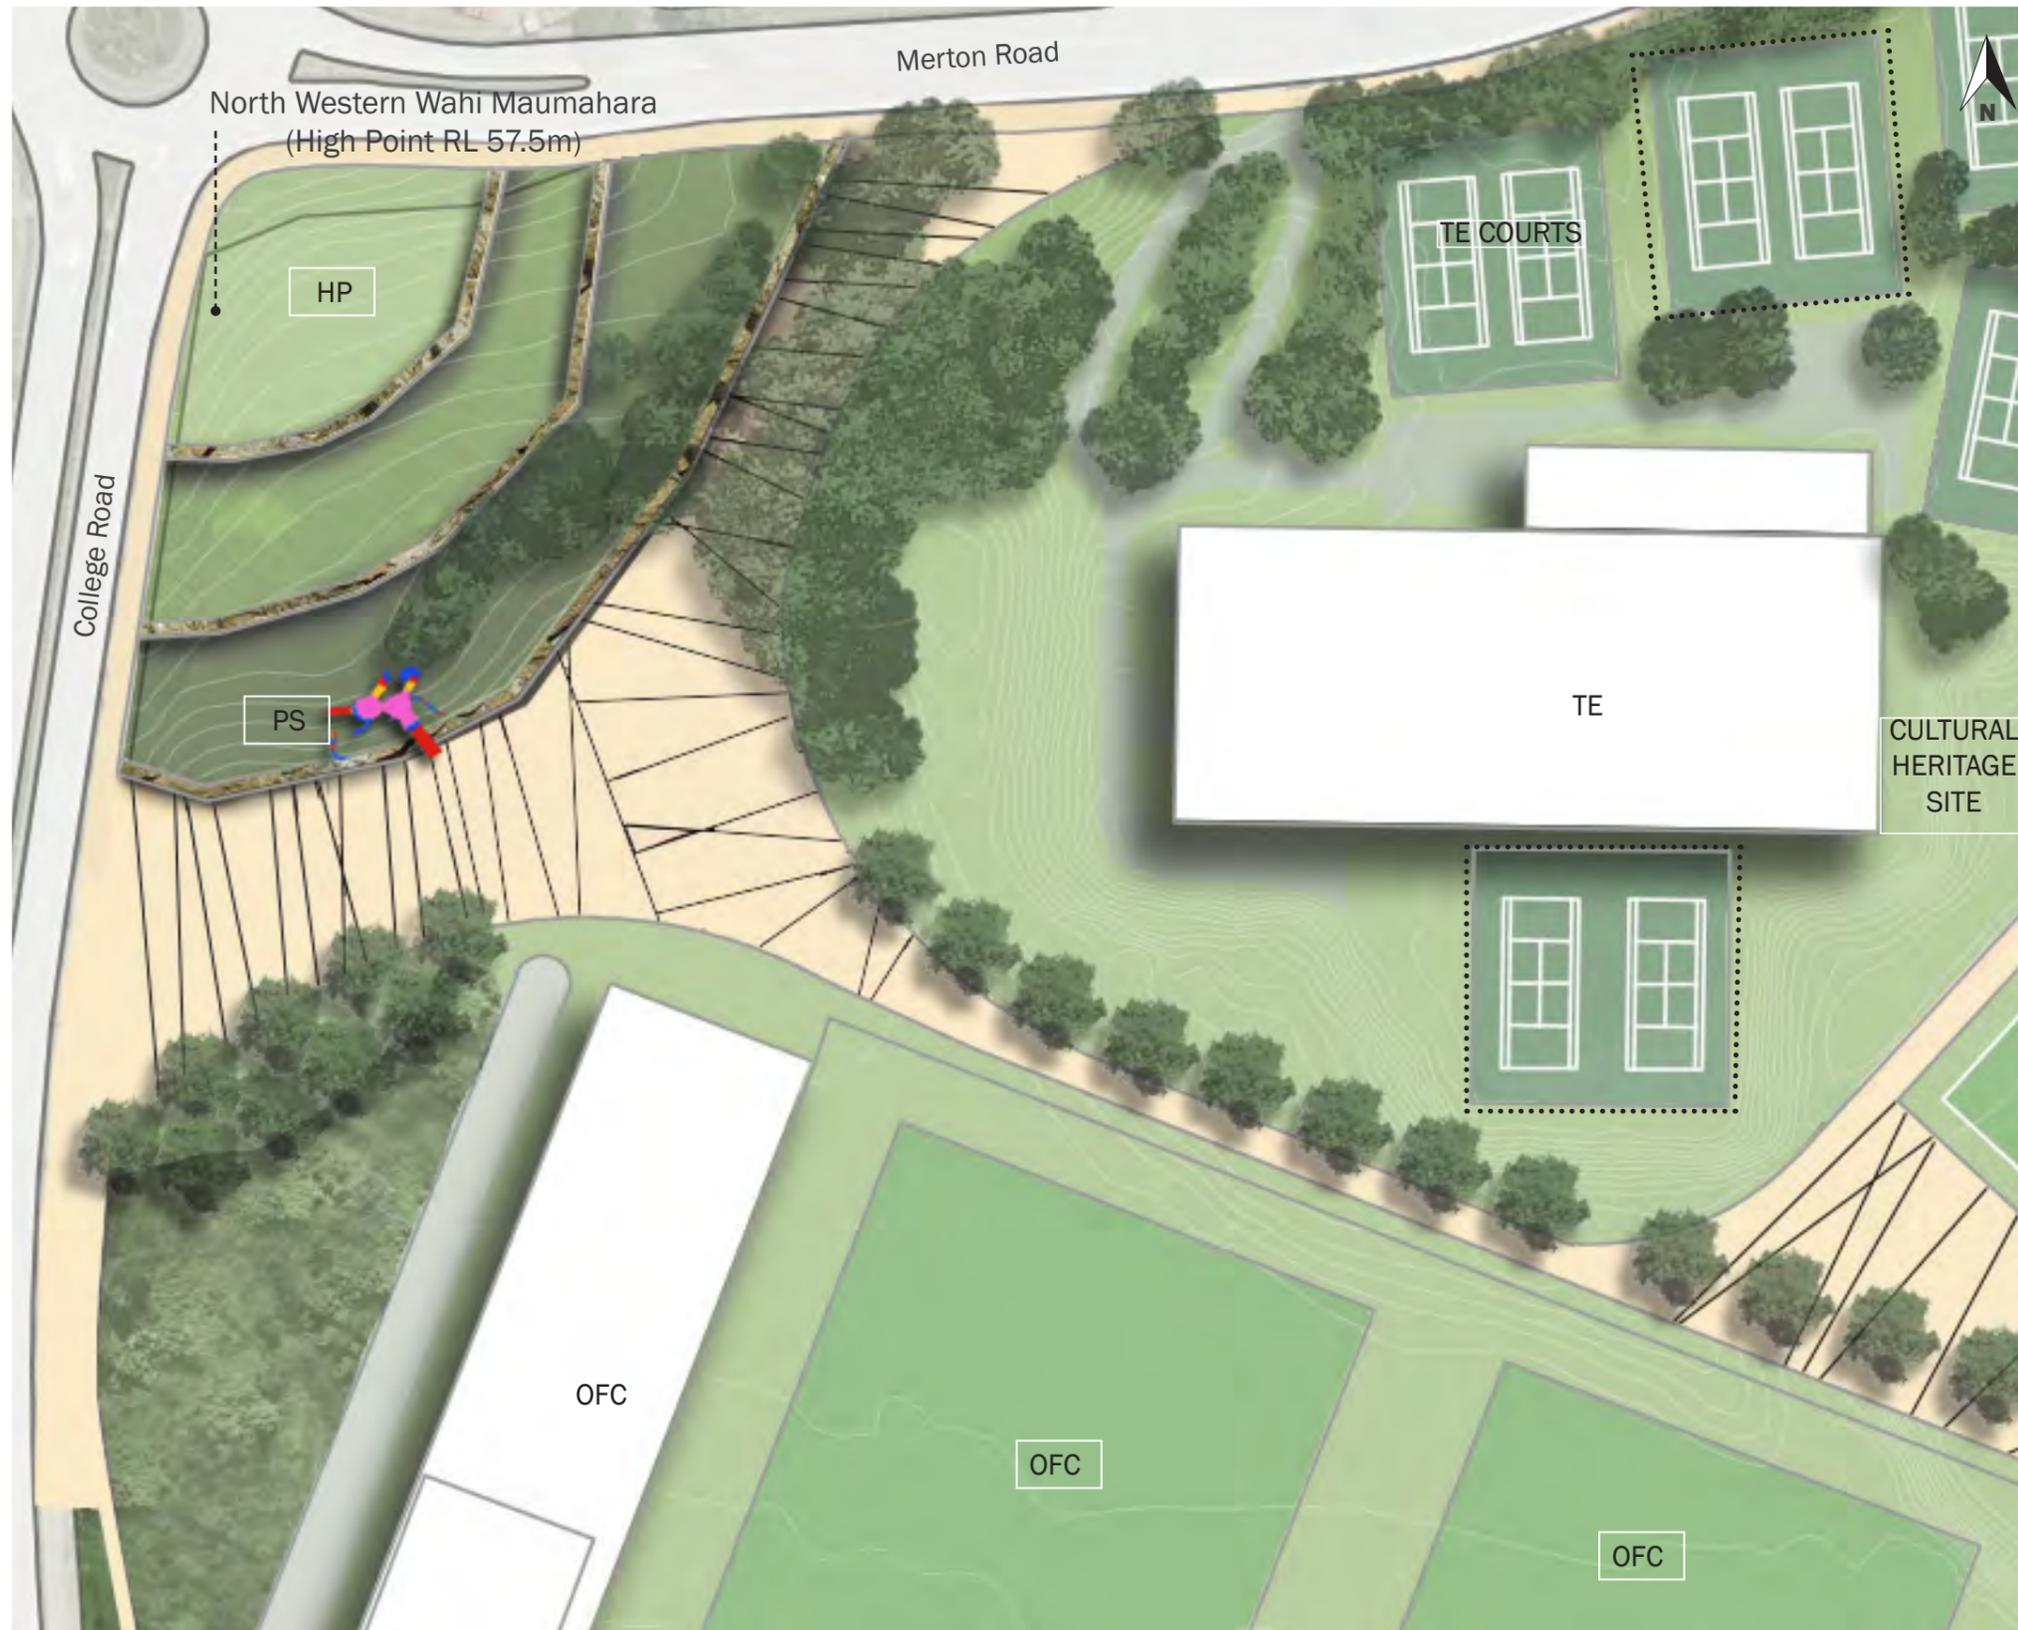

USERS - ACTIVE RECREATION

- TE Tennis Auckland
- OFC Oceania Football Confederation
- PS Play Space
- Possible Covered Outdoor Courts (x5) - Tennis Auckland

OPEN SPACES

- Grass Sports Fields
- Hardcourts
- Artificial Turf
- Buildings & Impermeable Surrounds / Curtilage

CIRCULATION


- Internal Road Network
- Wahi Maumahara Pathway
- Road crossing
- Pathways
- Carpark

ENVIRONMENTAL

- Restoration planting
- Amenity Planting
- Existing planting

CULTURE

- HP North Western Wahi Maumahara (High point)

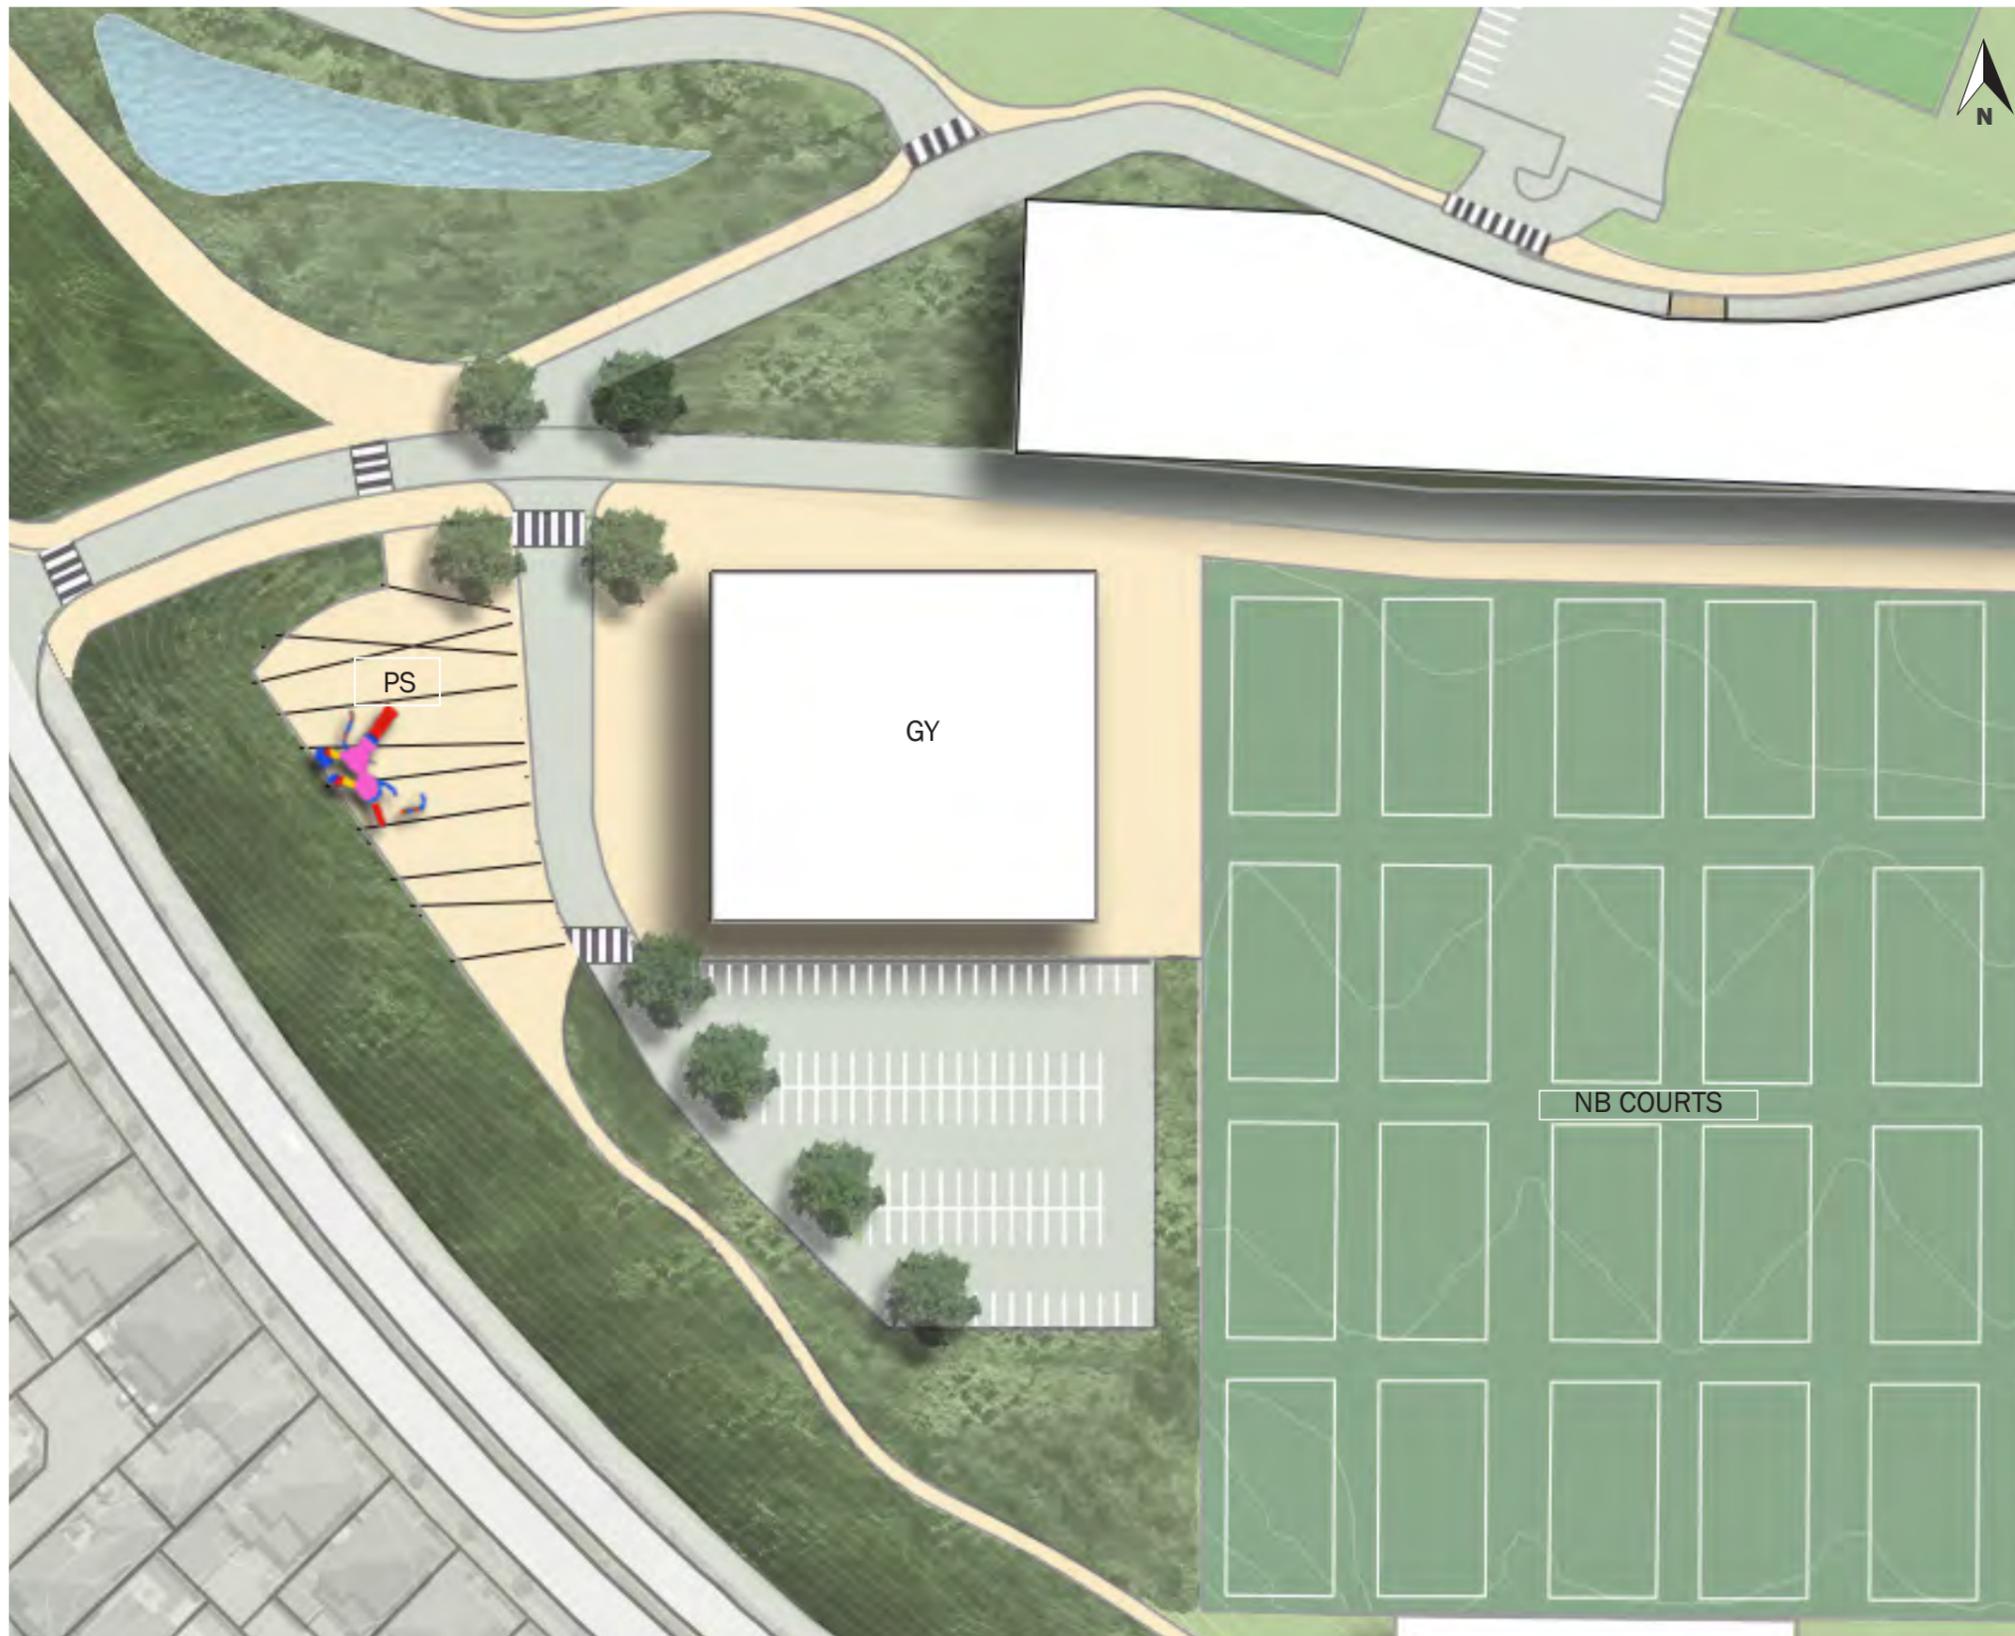

USERS - ACTIVE RECREATION

- NB Auckland Netball
- GY Eastern Suburbs Gymnastics + Xtreme Rhythmix
- PS Play Space

OPEN SPACES

- Grass Sports Fields
- Hardcourts
- Buildings & Impermeable Surrounds / Curtilage

CIRCULATION

- Internal Road Network
- Wahi Maumahara Pathway
- Road crossing
- Pathways
- Carpark

ENVIRONMENTAL

- Restoration planting
- Amenity Planting
- Existing planting



USERS - ACTIVE RECREATION

- NB Auckland Netball
- RU AU Rugby Football Club
- CR AU Cricket Club
- FO University-Mt. Wellington AFC
- BA Auckland Basketball

OPEN SPACES

- Grass Sports Fields
- Hardcourts
- Buildings & Impermeable Surrounds / Curtilage

CIRCULATION

- Internal Road Network
- Wahi Maumahara Pathway
- Road crossing
- Pathways
- Carpark

ENVIRONMENTAL

- Restoration planting
- Amenity Planting
- Existing planting

CULTURE

- LP South Eastern Wahi Maumahara (Low point)

DESIGNATED
8X NB COURTS
12X BA COURTS

South Eastern Wahi Maumahara
(Low Point RL 40m)

Opus International Consultants
Level 3 The Westhaven
100 Beaumont Street,
Auckland, 1010
New Zealand

www.opus.co.nz

