



- LEGEND**
- Tamaki Path Centreline**
- B - Pt England Coastal
  - E - Riverside Residential
- Proposed Surface and Structures**
- Cut
  - Fill
  - Fill retaining wall
  - Exposed aggregate concrete with shell
  - Exposed aggregate concrete
- Planting**
- Enhancement planting (not part of this application)
- Existing Environmental Constraints**
- Significant ecological area
  - Overland flow path
  - Tree trunks

FOR RESOURCE CONSENTING

Scale: 1:500 @ A3

0 5 10 20  
Metres

Map Projection: Transverse Mercator  
Horizontal Datum: NZGD 2000  
Grid: NZGD 2000 New Zealand Transverse Mercator



Auckland Council  
Tamaki Path Project - Resource Consent Application

Job Number	51-34097
Revision	A
Date	28 Jul 2017

Updated Developed Design After Stakeholder Consultation  
Pt England Reserve to Panmure Wharf



- LEGEND**
- Tamaki Path Centreline**
    - E - Riverside Residential
  - Proposed Surface and Structures**
    - Cut
    - Fill
    - Fill retaining wall
    - Exposed aggregate concrete with shell
    - Exposed aggregate concrete
  - Planting**
    - Enhancement planting (not part of this application)
  - Existing Environmental Constraints**
    - Significant ecological area
    - Overland flow path
    - Tree trunks

FOR RESOURCE CONSENTING

Scale: 1:500 @ A3  
 0 5 10 20  
 Metres  
 Map Projection: Transverse Mercator  
 Horizontal Datum: NZGD 2000  
 Grid: NZGD 2000 New Zealand Transverse Mercator




Auckland Council  
 Tamaki Path Project - Resource Consent Application

Job Number	51-34097
Revision	A
Date	28 Jul 2017

Updated Developed Design After Stakeholder Consultation  
 Pt England Reserve to Panmure Wharf

Page 9 of 25

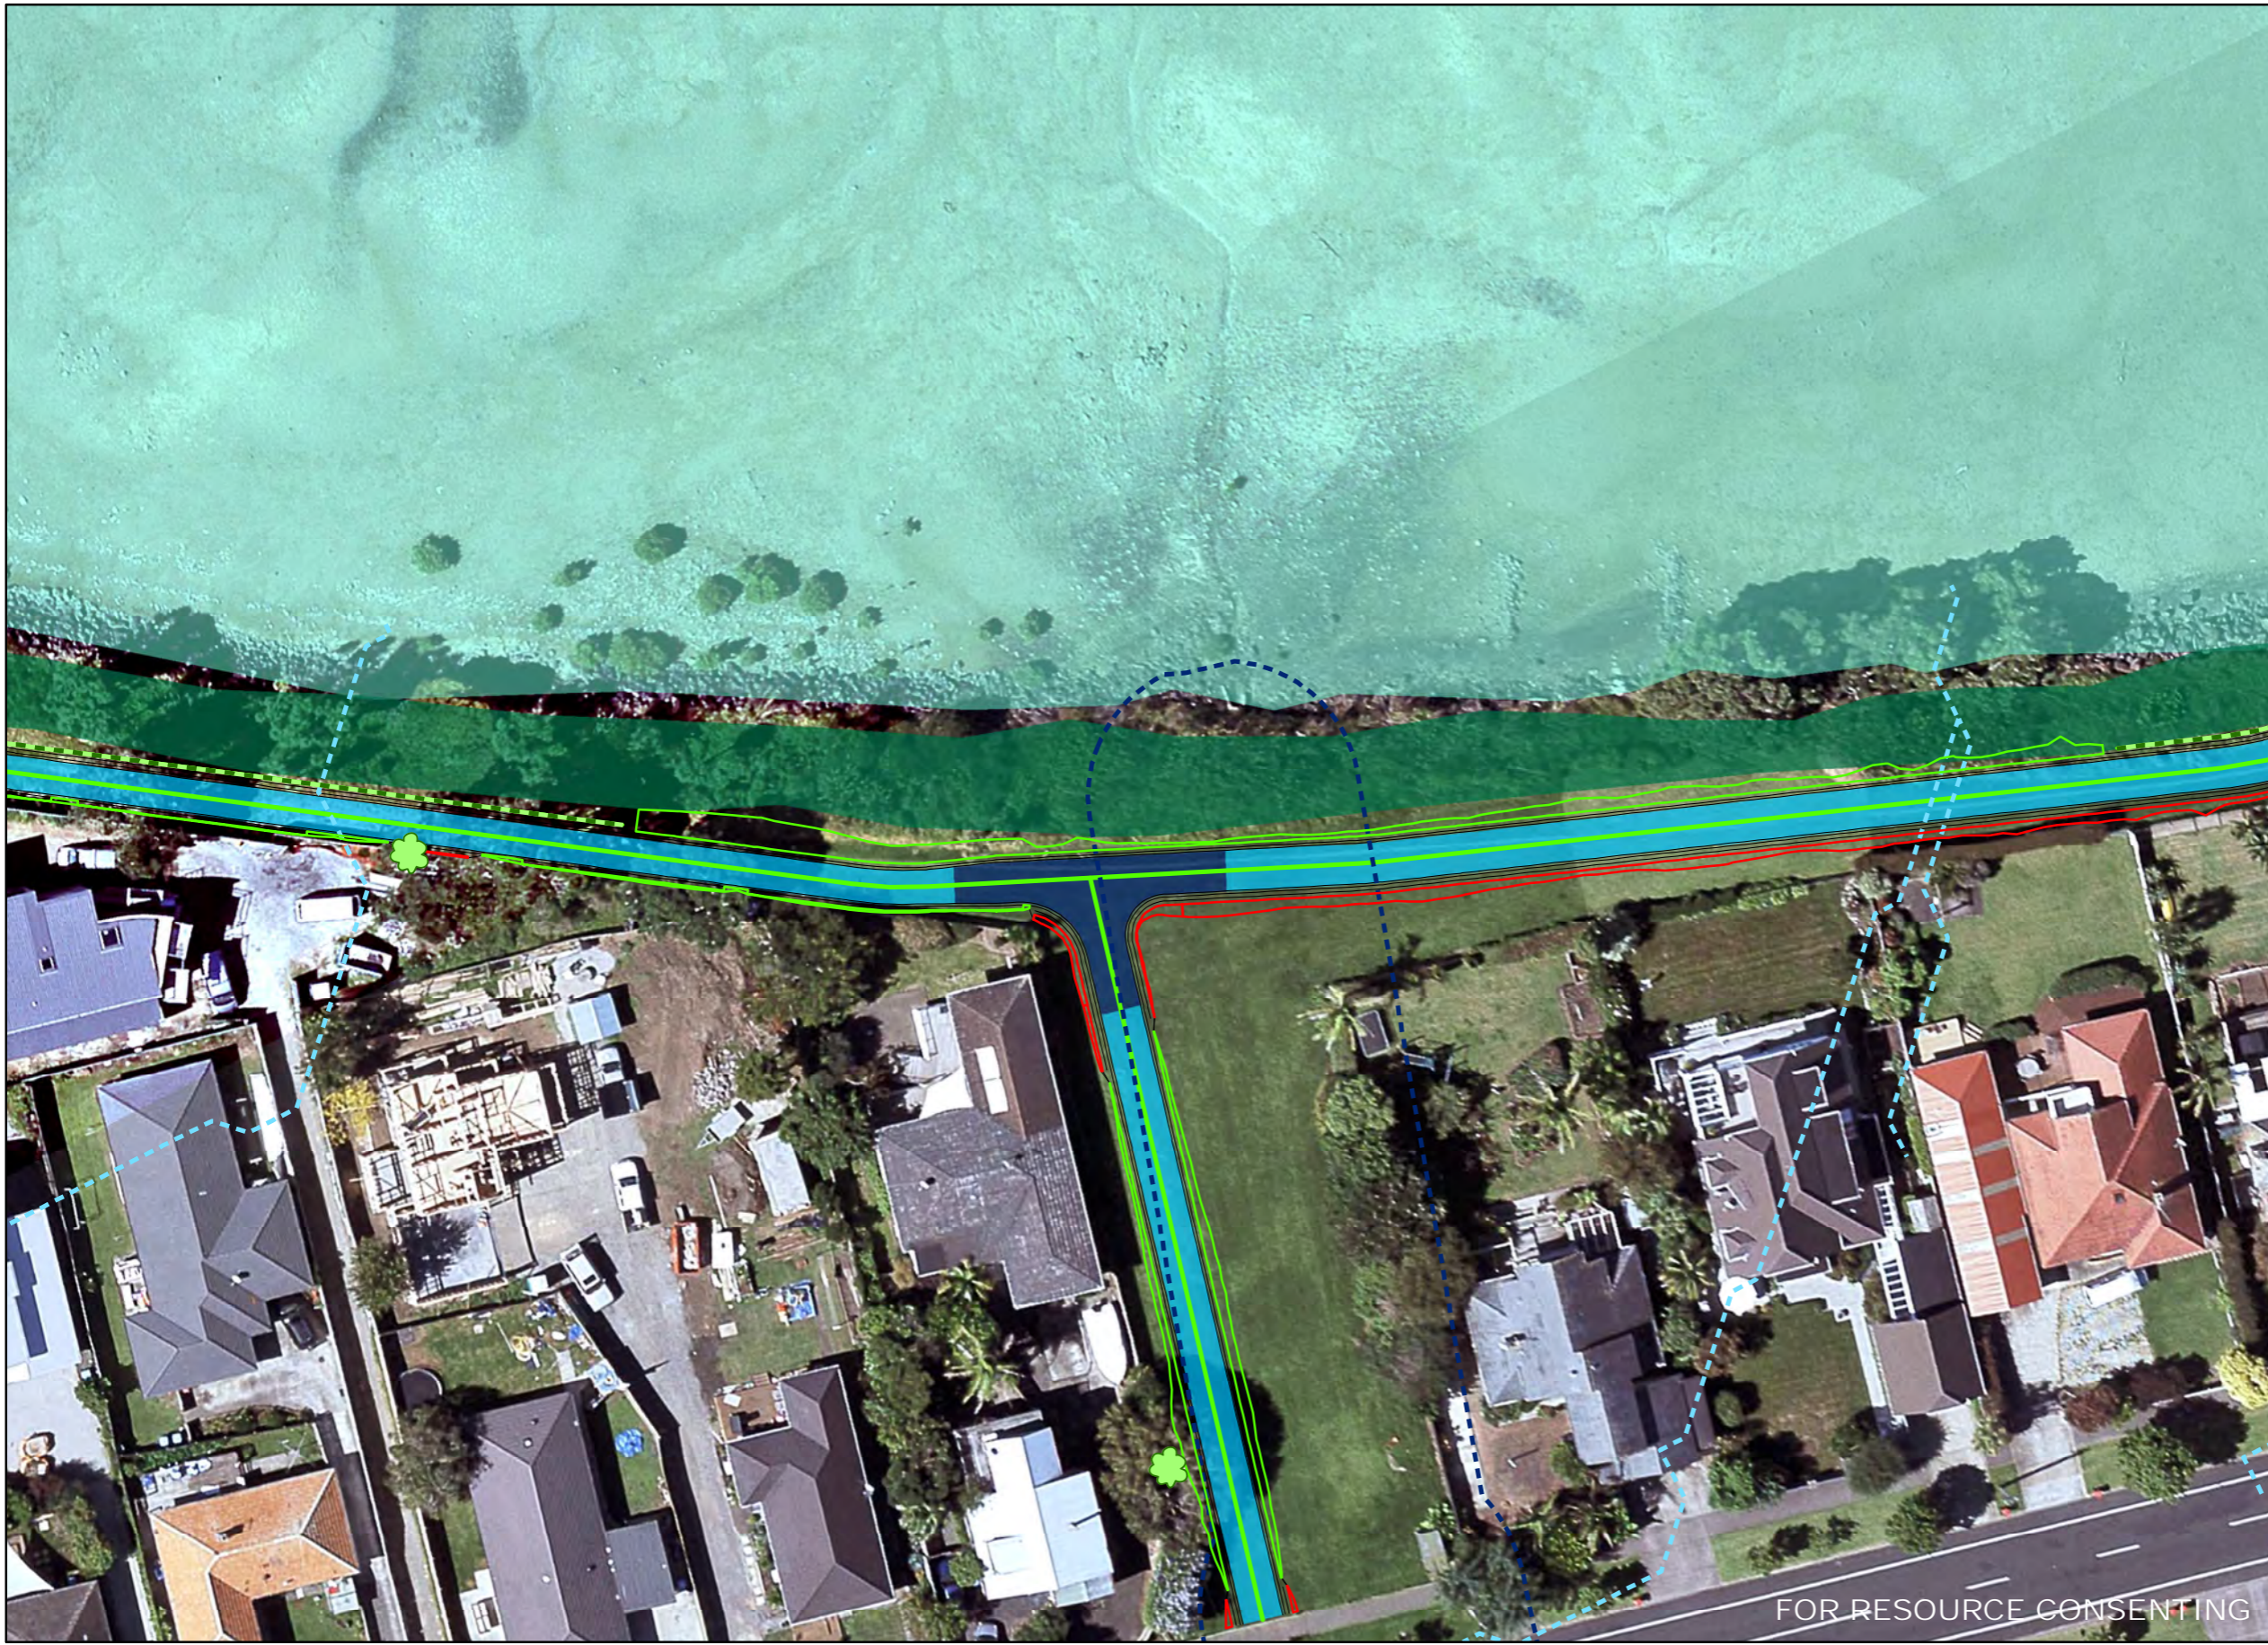

- LEGEND**
- Tamaki Path Centreline**
    - E - Riverside Residential
  - Proposed Surface and Structures**
    - Cut
    - Fill
    - Fill retaining wall
    - Exposed aggregate concrete with shell
    - Exposed aggregate concrete
  - Planting**
    - Enhancement planting (not part of this application)
  - Existing Environmental Constraints**
    - Significant ecological area
    - Floodplain
    - Overland flow path
    - Tree trunks

FOR RESOURCE CONSENTING

Scale: 1:500 @ A3  
 0 5 10 20  
 Metres  
 Map Projection: Transverse Mercator  
 Horizontal Datum: NZGD 2000  
 Grid: NZGD 2000 New Zealand Transverse Mercator



Auckland Council  
 Tamaki Path Project - Resource Consent Application

Job Number	51-34097
Revision	A
Date	28 Jul 2017

Updated Developed Design After Stakeholder Consultation  
 Pt England Reserve to Panmure Wharf



- LEGEND**
- Tamaki Path Centreline**
    - E - Riverside Residential
  - Proposed Surface and Structures**
    - Cut
    - Fill
    - Fill retaining wall
    - Exposed aggregate concrete with shell
    - Exposed aggregate concrete
  - Planting**
    - Enhancement planting (not part of this application)
  - Existing Environmental Constraints**
    - Significant ecological area
    - Floodplain
    - Overland flow path
    - Tree trunks

FOR RESOURCE CONSENTING

Scale: 1:500 @ A3  
 0 5 10 20  
 Metres  
 Map Projection: Transverse Mercator  
 Horizontal Datum: NZGD 2000  
 Grid: NZGD 2000 New Zealand Transverse Mercator



Auckland Council  
 Tamaki Path Project - Resource Consent Application

Job Number	51-34097
Revision	A
Date	28 Jul 2017

Updated Developed Design After Stakeholder Consultation  
 Pt England Reserve to Panmure Wharf




- LEGEND**
- Tamaki Path Centreline**
- E - Riverside Residential
  - F - Dunkirk / Riverside Reserve
- Proposed Surface and Structures**
- Cut
  - Fill
  - Fill retaining wall
  - Bridges and boardwalks
  - Exposed aggregate concrete with shell
  - Exposed aggregate concrete
- Planting**
- Enhancement planting (not part of this application)
- Existing Environmental Constraints**
- Significant ecological area
  - Overland flow path
  - Tree trunks
  - Notable tree

FOR RESOURCE CONSENTING

Scale: 1:500 @ A3

Map Projection: Transverse Mercator  
Horizontal Datum: NZGD 2000  
Grid: NZGD 2000 New Zealand Transverse Mercator

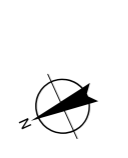

Auckland Council  
Tamaki Path Project - Resource Consent Application

Job Number	51-34097
Revision	A
Date	28 Jul 2017

Updated Developed Design After Stakeholder Consultation  
Pt England Reserve to Panmure Wharf



- LEGEND**
- Tamaki Path Centreline**
    - F - Dunkirk / Riverside Reserve
  - Proposed Surface and Structures**
    - Cut
    - Fill
    - Exposed aggregate concrete with shell
  - Planting**
    - Enhancement planting (not part of this application)
  - Existing Environmental Constraints**
    - Significant ecological area
    - Overland flow path
    - Tree trunks

FOR RESOURCE CONSENTING

Scale: 1:500 @ A3  
 0 5 10 20  
 Metres  
 Map Projection: Transverse Mercator  
 Horizontal Datum: NZGD 2000  
 Grid: NZGD 2000 New Zealand Transverse Mercator



Auckland Council  
 Tamaki Path Project - Resource Consent Application

Job Number	51-34097
Revision	A
Date	28 Jul 2017

Updated Developed Design After Stakeholder Consultation  
 Pt England Reserve to Panmure Wharf




- LEGEND**
- Tamaki Path Centreline**
- F - Dunkirk / Riverside Reserve
- Proposed Surface and Structures**
- Cut
  - Fill
  - Exposed aggregate concrete with shell
  - Aggrok surface for amenity areas
- Planting**
- Enhancement planting (not part of this application)
- Existing Environmental Constraints**
- Significant ecological area
  - Overland flow path
  - Tree trunks

FOR RESOURCE CONSENTING

Scale: 1:500 @ A3

0 5 10 20  
Metres

Map Projection: Transverse Mercator  
Horizontal Datum: NZGD 2000  
Grid: NZGD 2000 New Zealand Transverse Mercator

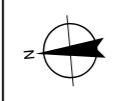

Auckland Council  
Tamaki Path Project - Resource Consent Application

Job Number	51-34097
Revision	A
Date	28 Jul 2017

Updated Developed Design After Stakeholder Consultation  
Pt England Reserve to Panmure Wharf




- LEGEND**
- Tamaki Path Centreline**  
 — F - Dunkirk / Riverside Reserve
- Proposed Surface and Structures**
- Cut
  - Fill
  - Fill retaining wall
  - ▨ Bridges and boardwalks
  - Exposed aggregate concrete with shell
  - Exposed aggregate concrete
  - Aggrok surface for amenity areas
- Planting**
- Enhancement planting (not part of this application)
- Existing Environmental Constraints**
- Significant ecological area
  - ▭ Floodplain
  - ▭ Overland flow path
  - 🌳 Tree trunks

FOR RESOURCE CONSENTING

Scale: 1:500 @ A3

0 5 10 20  
Metres

Map Projection: Transverse Mercator  
 Horizontal Datum: NZGD 2000  
 Grid: NZGD 2000 New Zealand Transverse Mercator

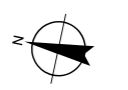

Auckland Council  
 Tamaki Path Project - Resource Consent Application

Job Number	51-34097
Revision	A
Date	28 Jul 2017

Updated Developed Design After Stakeholder Consultation  
 Pt England Reserve to Panmure Wharf



- LEGEND**
- Tamaki Path Centreline**
- F - Dunkirk / Riverside Reserve
- Proposed Surface and Structures**
- Cut
  - Fill
  - Bridges and boardwalks
  - Exposed aggregate concrete with shell
  - Exposed aggregate concrete
  - Aggrok surface for amenity areas
- Planting**
- Enhancement planting (not part of this application)
- Existing Environmental Constraints**
- Significant ecological area
  - Floodplain
  - Overland flow path
  - Tree trunks

FOR RESOURCE CONSENTING

Scale: 1:500 @ A3

0 5 10 20  
Metres


Map Projection: Transverse Mercator  
Horizontal Datum: NZGD 2000  
Grid: NZGD 2000 New Zealand Transverse Mercator



Auckland Council  
Tamaki Path Project - Resource Consent Application

Job Number	51-34097
Revision	A
Date	28 Jul 2017

Updated Developed Design After Stakeholder Consultation  
Pt England Reserve to Panmure Wharf

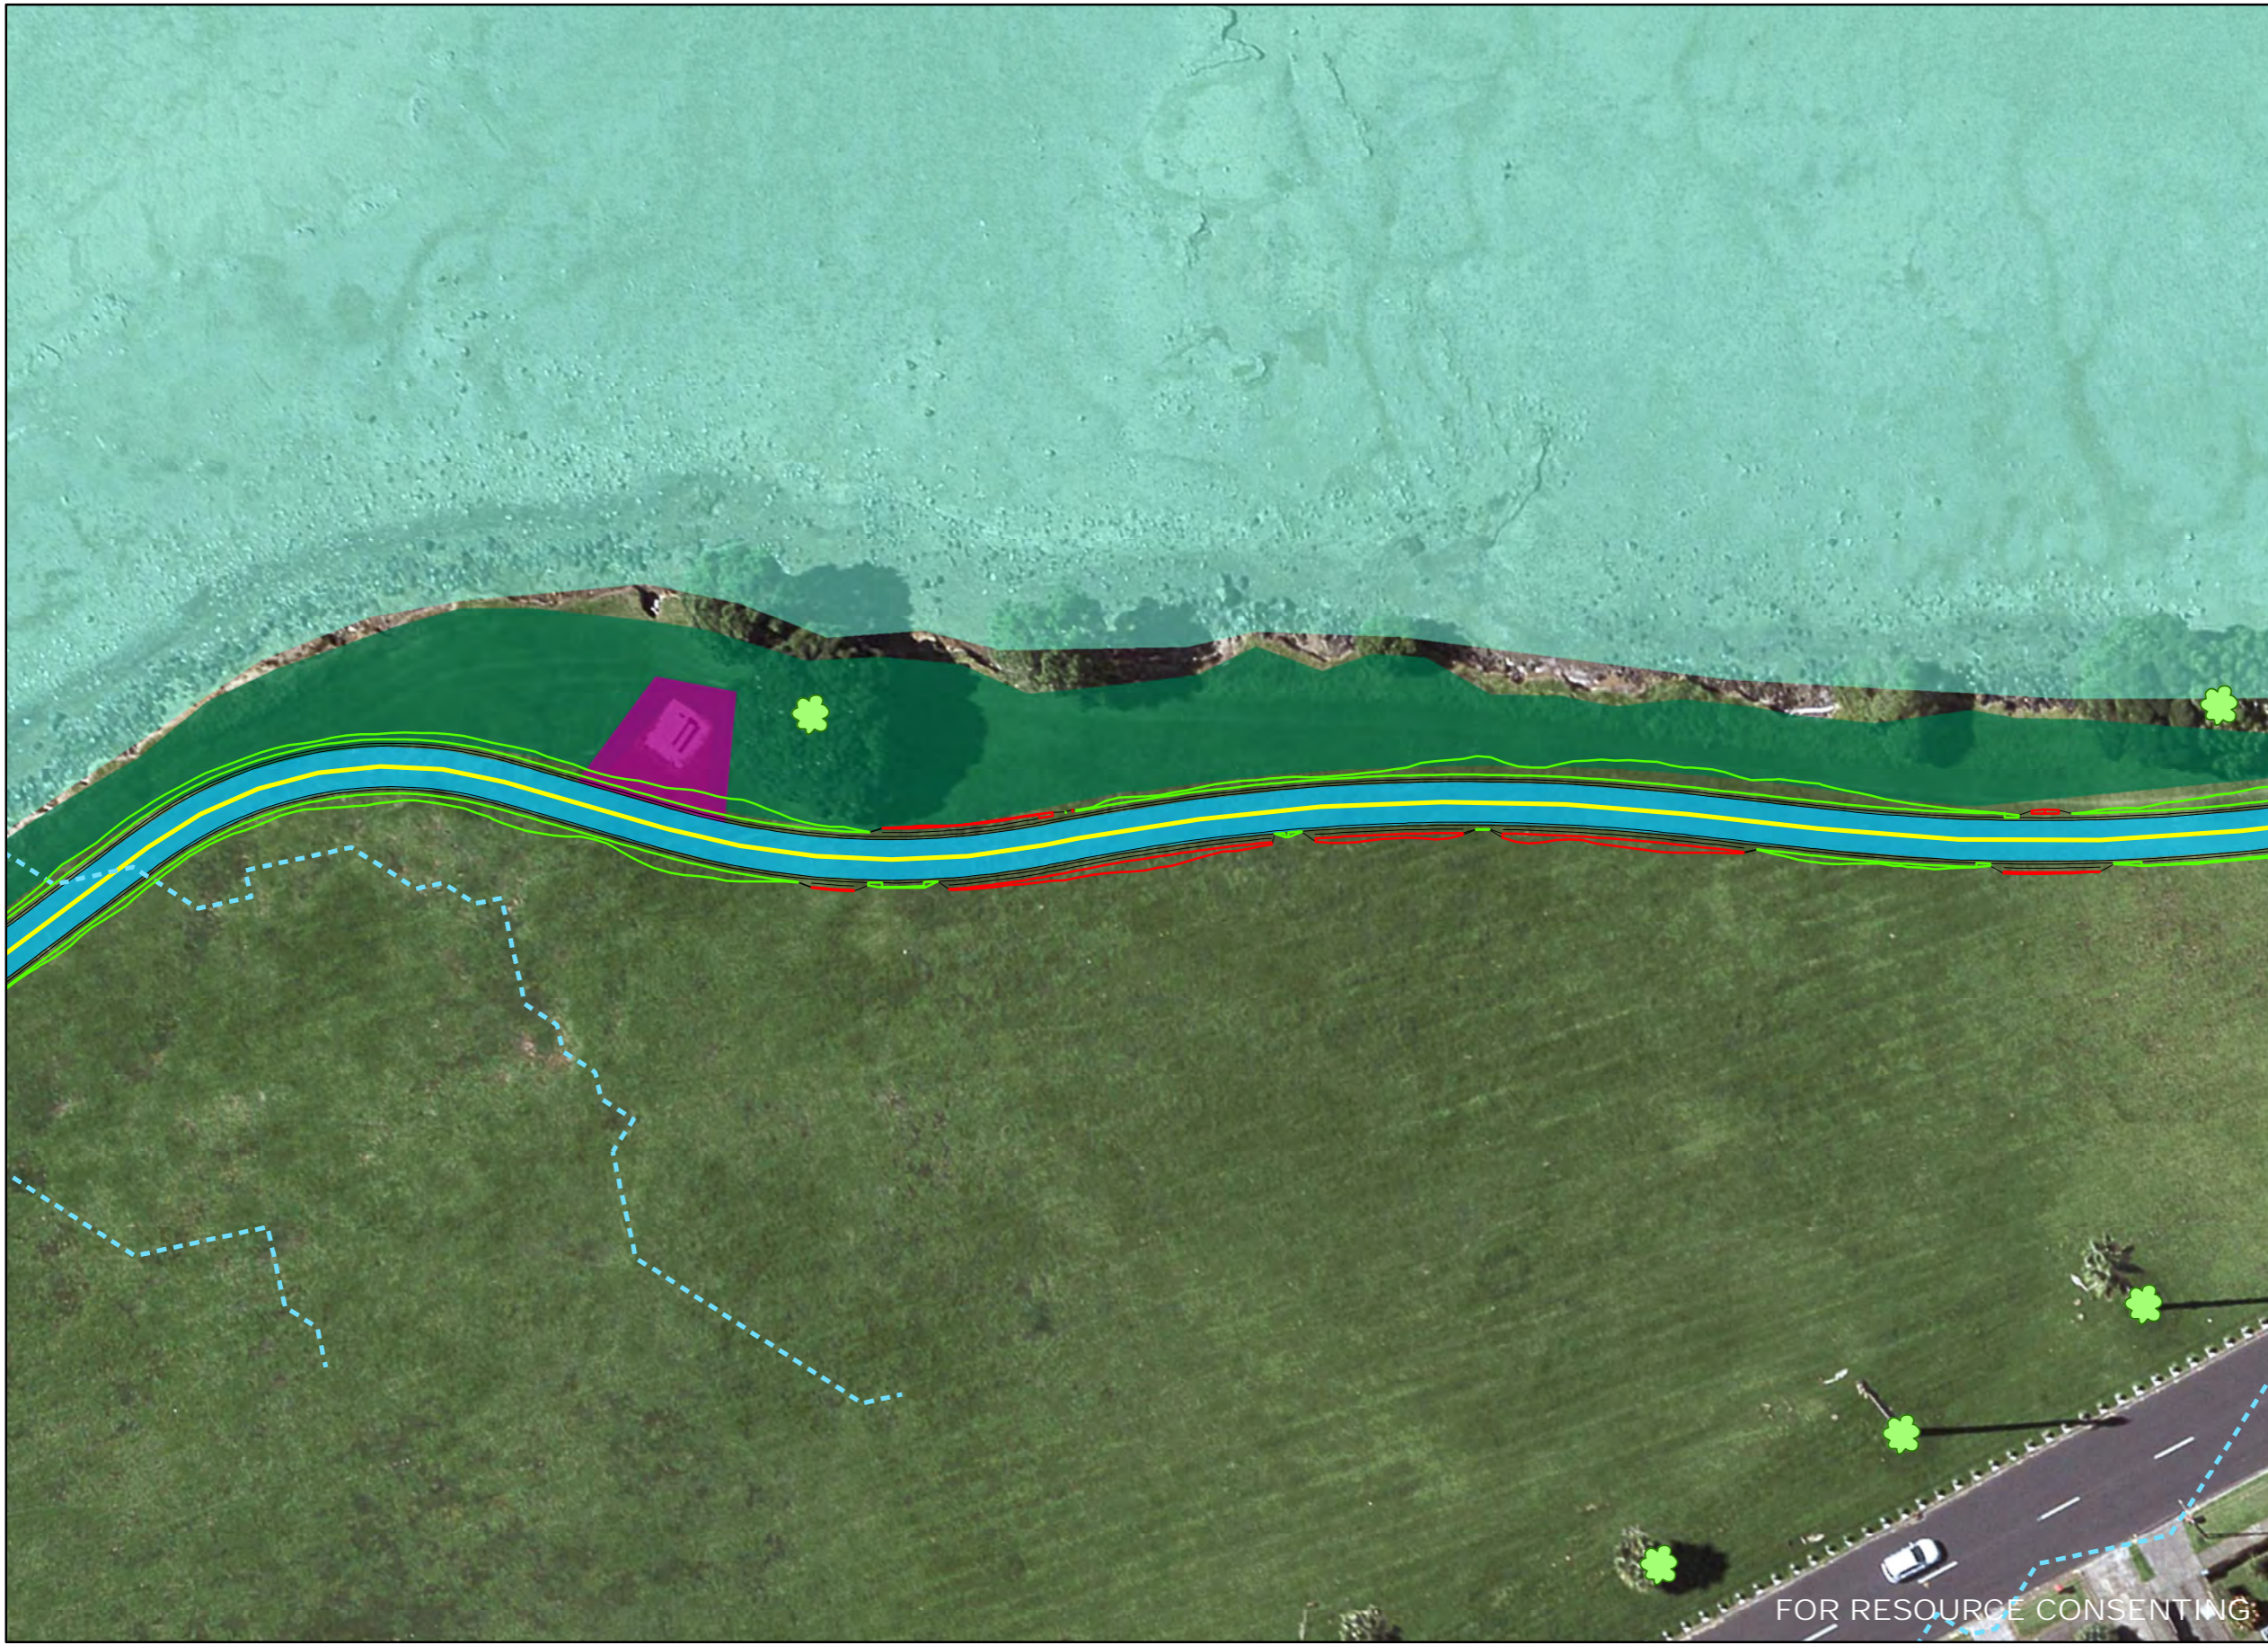

- LEGEND**
- Tamaki Path Centreline**
    - F - Dunkirk / Riverside Reserve
  - Proposed Surface and Structures**
    - Cut
    - Fill
    - Exposed aggregate concrete with shell
    - Aggrock surface for amenity areas
  - Planting**
    - Enhancement planting (not part of this application)
  - Existing Environmental Constraints**
    - Significant ecological area
    - Overland flow path
    - Tree trunks

FOR RESOURCE CONSENTING

Scale: 1:500 @ A3  
 0 5 10 20  
 Metres  
 Map Projection: Transverse Mercator  
 Horizontal Datum: NZGD 2000  
 Grid: NZGD 2000 New Zealand Transverse Mercator



Auckland Council  
 Tamaki Path Project - Resource Consent Application

Job Number	51-34097
Revision	A
Date	28 Jul 2017

Updated Developed Design After Stakeholder Consultation  
 Pt England Reserve to Panmure Wharf



- LEGEND**
- Tamaki Path Centreline**
    - F - Dunkirk / Riverside Reserve
  - Proposed Surface and Structures**
    - Cut
    - Fill
    - Exposed aggregate concrete with shell
  - Planting**
    - Enhancement planting (not part of this application)
  - Existing Environmental Constraints**
    - Significant ecological area
    - Floodplain
    - Overland flow path
    - Tree trunks

FOR RESOURCE CONSENTING

Scale: 1:500 @ A3  
 0 5 10 20  
 Metres  
 Map Projection: Transverse Mercator  
 Horizontal Datum: NZGD 2000  
 Grid: NZGD 2000 New Zealand Transverse Mercator



Auckland Council  
 Tamaki Path Project - Resource Consent Application

Job Number	51-34097
Revision	A
Date	28 Jul 2017

Updated Developed Design After Stakeholder Consultation  
 Pt England Reserve to Panmure Wharf



- LEGEND**
- Tamaki Path Centreline**
    - F - Dunkirk / Riverside Reserve
  - Proposed Surface and Structures**
    - Cut
    - Fill
    - Fill retaining wall
    - Exposed aggregate concrete with shell
  - Planting**
    - Enhancement planting (not part of this application)
  - Existing Environmental Constraints**
    - Significant ecological area
    - Overland flow path
    - Tree trunks

FOR RESOURCE CONSENTING


Scale: 1:500 @ A3  
 0 5 10 20  
 Metres  
 Map Projection: Transverse Mercator  
 Horizontal Datum: NZGD 2000  
 Grid: NZGD 2000 New Zealand Transverse Mercator



Auckland Council  
 Tamaki Path Project - Resource Consent Application

Job Number	51-34097
Revision	A
Date	28 Jul 2017

Updated Developed Design After Stakeholder Consultation  
 Pt England Reserve to Panmure Wharf

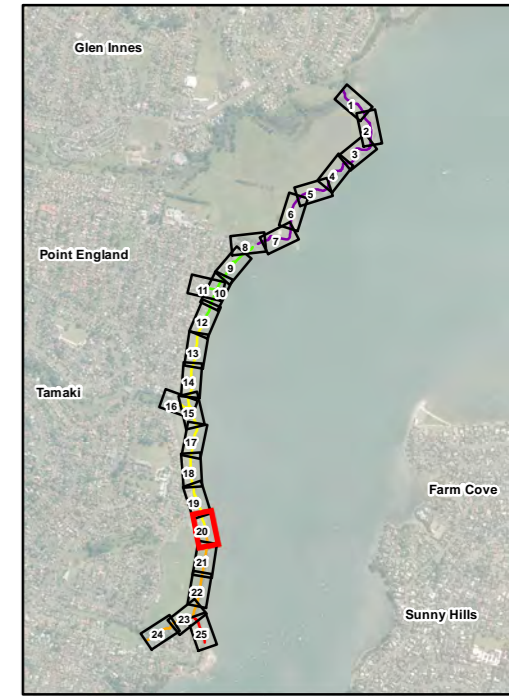

- LEGEND**
- Tamaki Path Centreline**
- F - Dunkirk / Riverside Reserve
  - G - Mt Wellington War Memorial Reserve
- Proposed Surface and Structures**
- Cut
  - Fill
  - Fill retaining wall
  - Bridges and boardwalks
  - Exposed aggregate concrete with shell
- Planting**
- Enhancement planting (not part of this application)
- Existing Environmental Constraints**
- Significant ecological area
  - Overland flow path
  - Tree trunks

Scale: 1:500 @ A3

0 5 10 20  
Metres


Map Projection: Transverse Mercator  
Horizontal Datum: NZGD 2000  
Grid: NZGD 2000 New Zealand Transverse Mercator



Auckland Council  
Tamaki Path Project - Resource Consent Application

Job Number	51-34097
Revision	A
Date	28 Jul 2017

Updated Developed Design After Stakeholder Consultation  
Pt England Reserve to Panmure Wharf

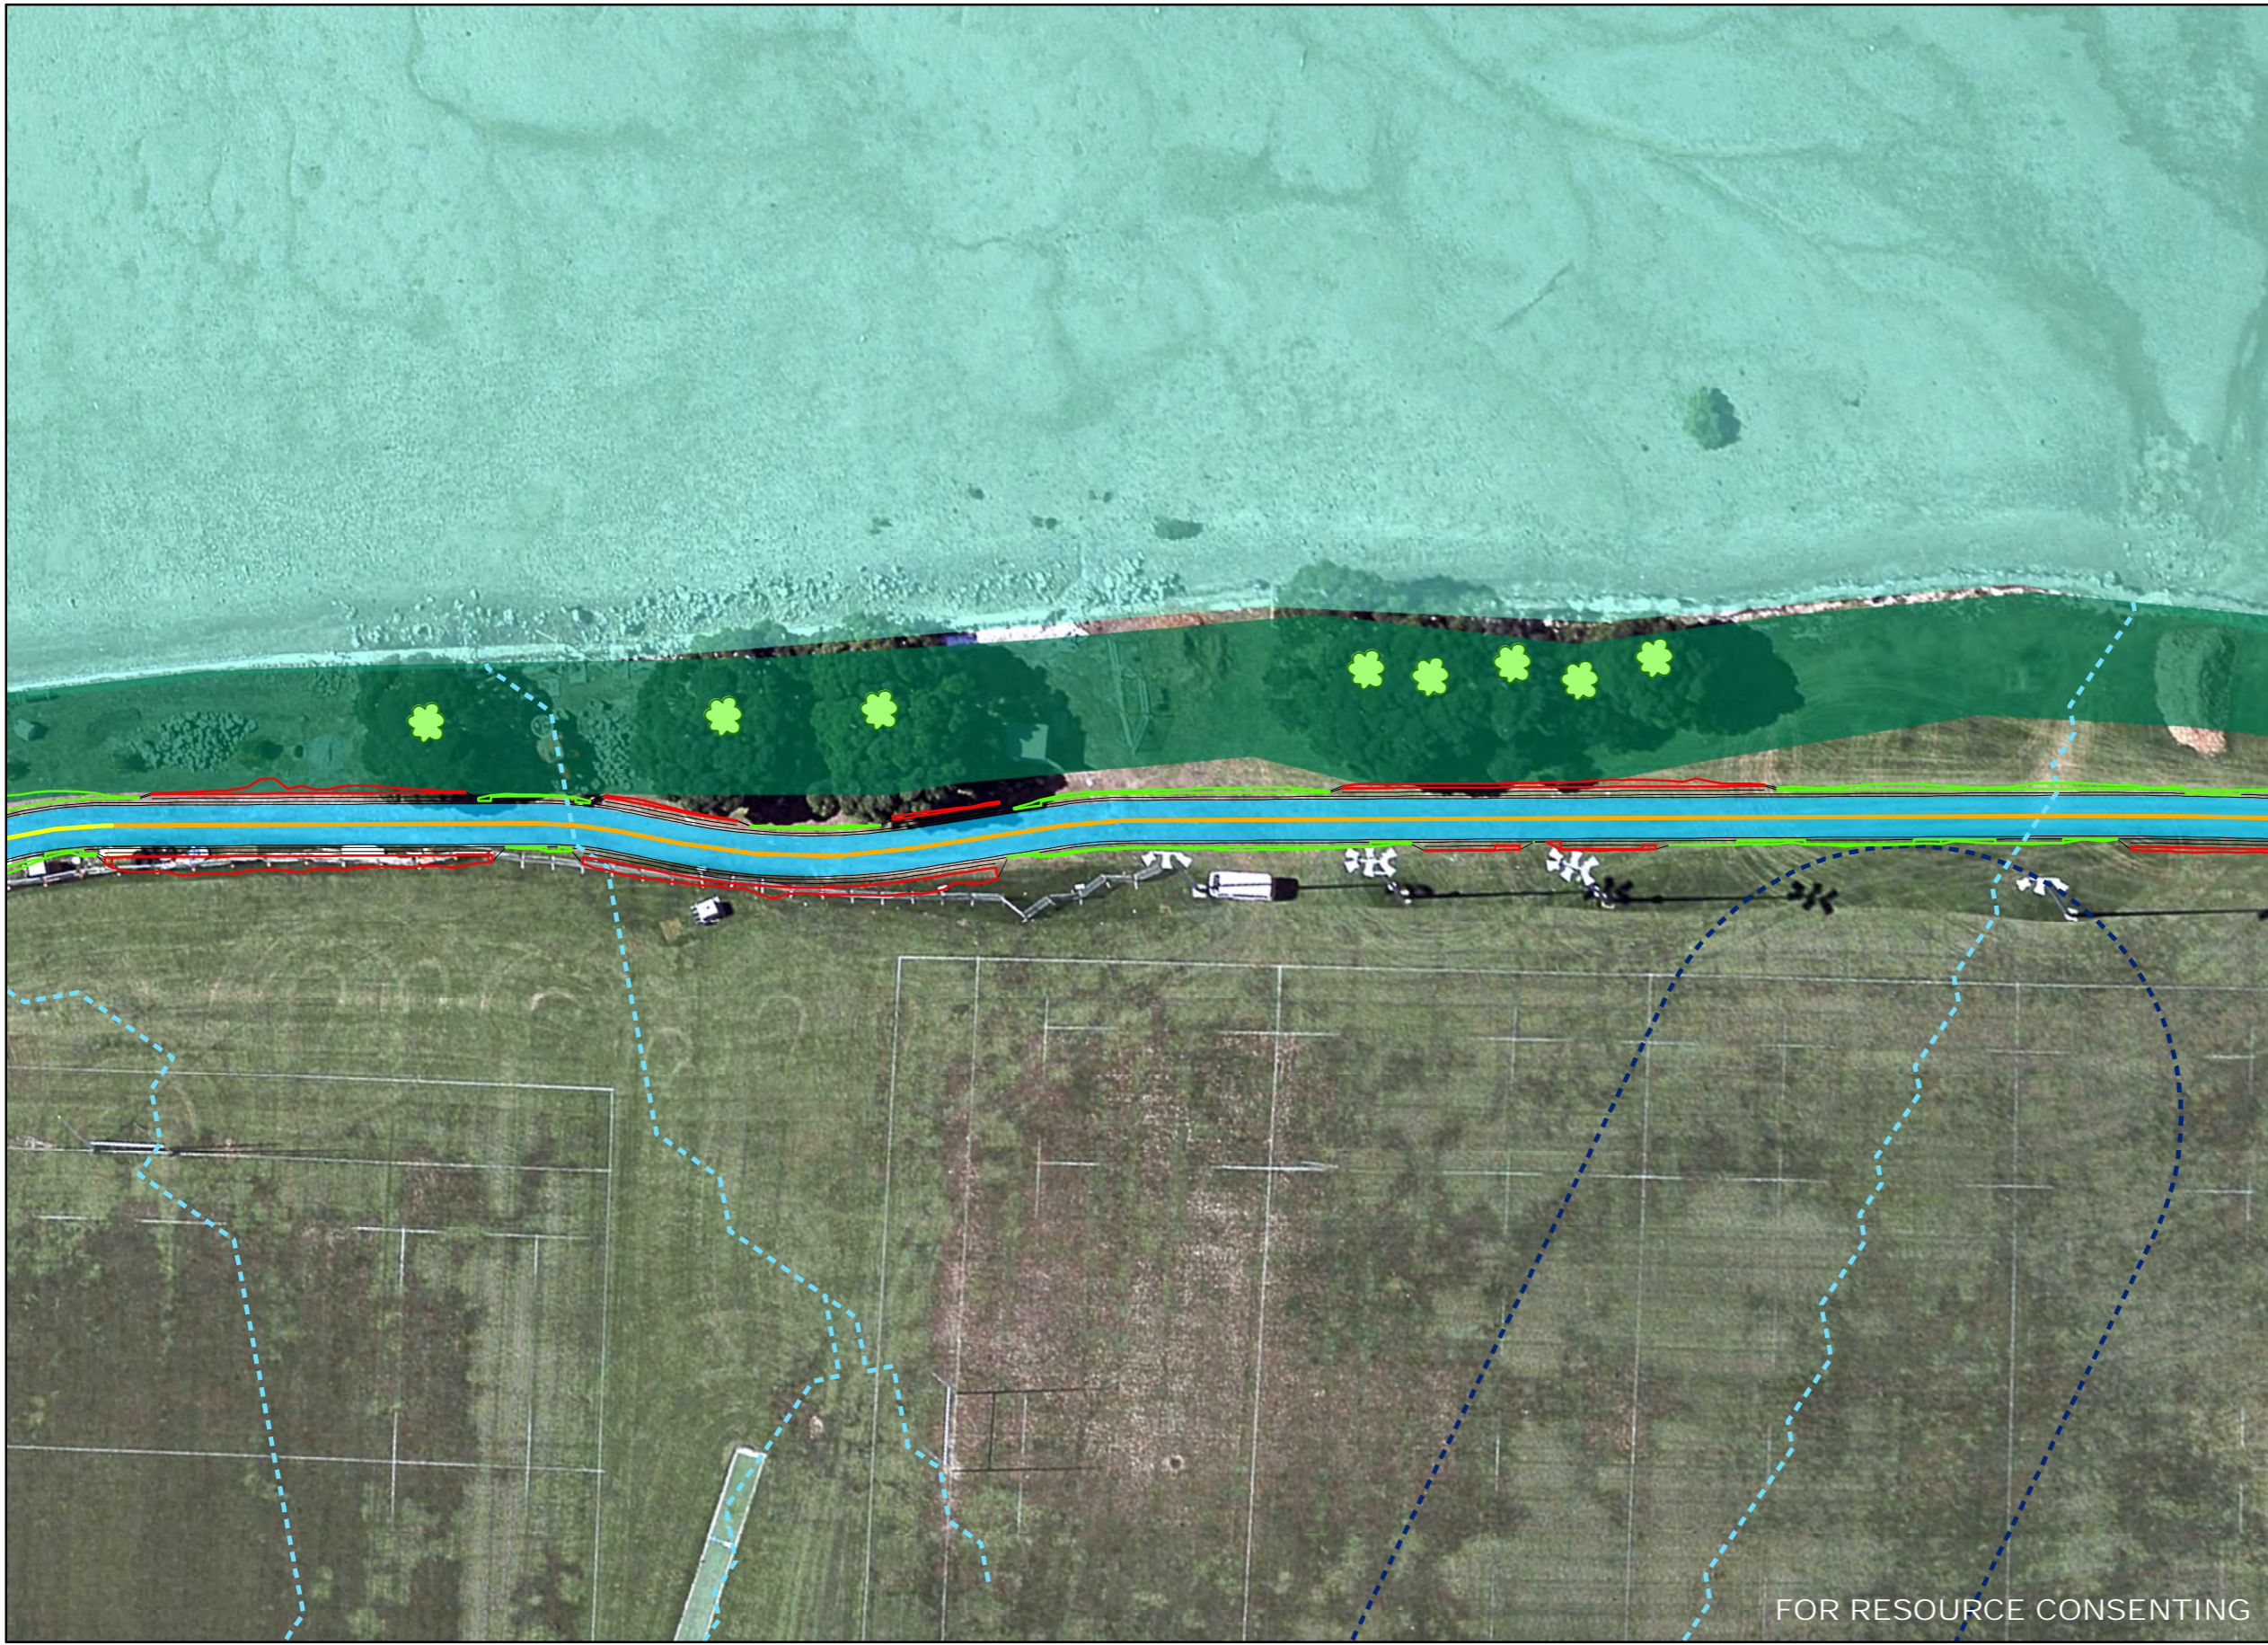

- LEGEND**
- Tamaki Path Centreline**
- F - Dunkirk / Riverside Reserve
  - G - Mt Wellington War Memorial Reserve
- Proposed Surface and Structures**
- Cut
  - Fill
  - Exposed aggregate concrete with shell
- Planting**
- Enhancement planting (not part of this application)
- Existing Environmental Constraints**
- Significant ecological area
  - Floodplain
  - Overland flow path
  - Tree trunks

FOR RESOURCE CONSENTING

Scale: 1:500 @ A3

0 5 10 20  
Metres

Map Projection: Transverse Mercator  
Horizontal Datum: NZGD 2000  
Grid: NZGD 2000 New Zealand Transverse Mercator



Auckland Council  
Tamaki Path Project - Resource Consent Application

Job Number	51-34097
Revision	A
Date	28 Jul 2017

Updated Developed Design After Stakeholder Consultation  
Pt England Reserve to Panmure Wharf



- LEGEND**
- Tamaki Path Centreline**
    - G - Mt Wellington War Memorial Reserve
  - Proposed Surface and Structures**
    - Cut
    - Fill
    - Exposed aggregate concrete with shell
  - Planting**
    - Enhancement planting (not part of this application)
  - Existing Environmental Constraints**
    - Significant ecological area
    - Floodplain
    - Overland flow path
    - Tree trunks

Scale: 1:500 @ A3  
 0 5 10 20  
 Metres  
 Map Projection: Transverse Mercator  
 Horizontal Datum: NZGD 2000  
 Grid: NZGD 2000 New Zealand Transverse Mercator



Auckland Council  
 Tamaki Path Project - Resource Consent Application

Job Number	51-34097
Revision	A
Date	28 Jul 2017

Updated Developed Design After Stakeholder Consultation  
 Pt England Reserve to Panmure Wharf



- LEGEND**
- Tamaki Path Centreline**
- G - Mt Wellington War Memorial Reserve
  - H - Panmure Wharf and Boat Ramp
- Proposed Surface and Structures**
- Steps with bike ramp
- Proposed Surface and Structures**
- Cut
  - Fill
  - Cut retaining wall
  - Exposed aggregate concrete with shell
  - Exposed aggregate concrete
- Planting**
- Enhancement planting (not part of this application)
- Existing Environmental Constraints**
- Significant ecological area
  - Floodplain
  - Overland flow path
  - Tree trunks

FOR RESOURCE CONSENTING

Scale: 1:500 @ A3

0 5 10 20  
Metres


Map Projection: Transverse Mercator  
Horizontal Datum: NZGD 2000  
Grid: NZGD 2000 New Zealand Transverse Mercator



Auckland Council  
Tamaki Path Project - Resource Consent Application

Job Number	51-34097
Revision	A
Date	28 Jul 2017

Updated Developed Design After Stakeholder Consultation  
Pt England Reserve to Panmure Wharf

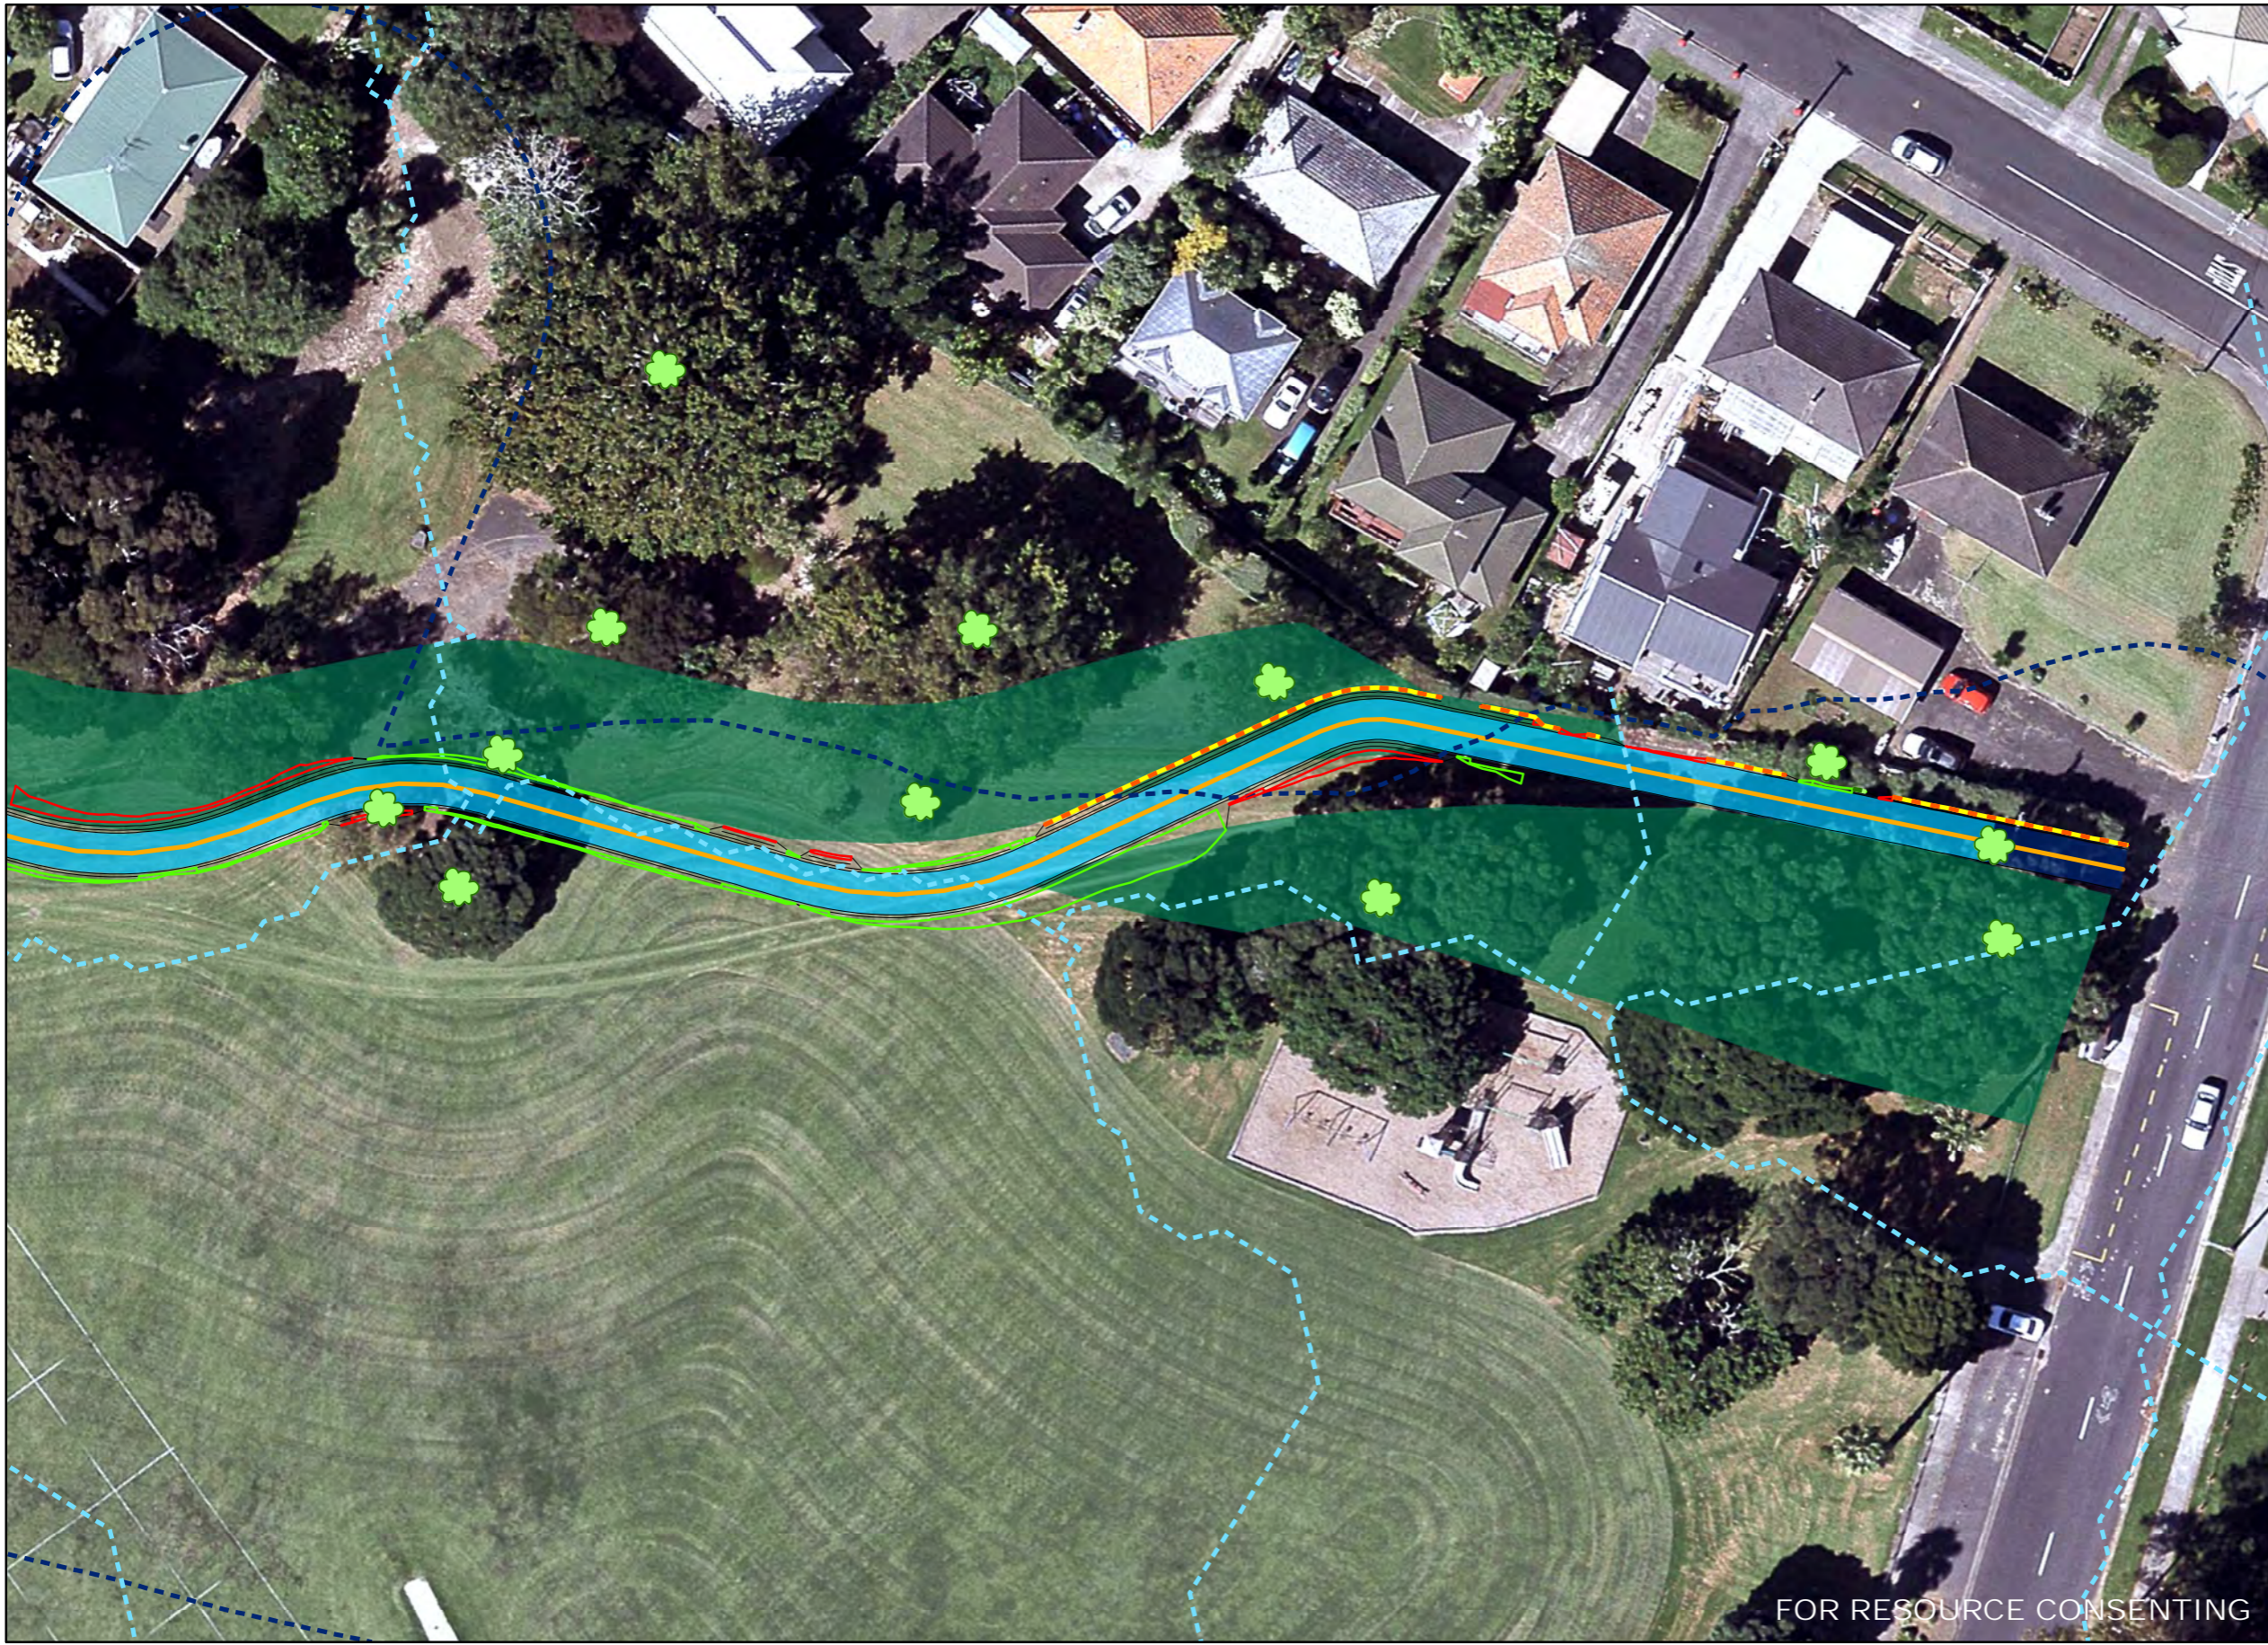

- LEGEND**
- Tamaki Path Centreline**
- G - Mt Wellington War Memorial Reserve
- Proposed Surface and Structures**
- Cut
  - Fill
  - Cut retaining wall
  - Fill retaining wall
  - Exposed aggregate concrete with shell
  - Exposed aggregate concrete
- Planting**
- Enhancement planting (not part of this application)
  - Floodplain
  - Overland flow path
  - Tree trunks

FOR RESOURCE CONSENTING

Scale: 1:500 @ A3

0 5 10 20  
Metres

Map Projection: Transverse Mercator  
Horizontal Datum: NZGD 2000  
Grid: NZGD 2000 New Zealand Transverse Mercator



Auckland Council  
Tamaki Path Project - Resource Consent Application

Job Number	51-34097
Revision	A
Date	28 Jul 2017

Updated Developed Design After Stakeholder Consultation  
Pt England Reserve to Panmure Wharf

Page 24 of 25




- LEGEND**
- Tamaki Path Centreline**
- G - Mt Wellington War Memorial Reserve
  - H - Panmure Wharf and Boat Ramp
- Proposed Surface and Structures**
- Cut
  - Fill
  - Cut retaining wall
  - Exposed aggregate concrete with shell
  - Exposed aggregate concrete
  - Aggrok surface for amenity areas
- Planting**
- Enhancement planting (not part of this application)
- Existing Environmental Constraints**
- Significant ecological area
  - Floodplain
  - Overland flow path
  - Tree trunks

FOR RESOURCE CONSENTING

Scale: 1:500 @ A3

0 5 10 20  
Metres

Map Projection: Transverse Mercator  
Horizontal Datum: NZGD 2000  
Grid: NZGD 2000 New Zealand Transverse Mercator

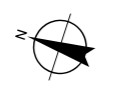

Auckland Council  
Tamaki Path Project - Resource Consent Application

Job Number	51-34097
Revision	A
Date	28 Jul 2017

Updated Developed Design After Stakeholder Consultation  
Pt England Reserve to Panmure Wharf