

Wetland + Riparian Planting Plan

Scarbro Environmental Ltd

Jones Road Managed Fill


362 Jones Road Hunua Auckland

Prepared by LA4 Landscape Architects


Issued 24.09.2025 **(FOR CONSENT)**

Contents

Drawing Number	Title	Revision	Date
PP00	Site + Key Plan	B	24.09.25
PP01	Riparian Plan 1	B	24.09.25
PP02	Riparian Plan 2	B	24.09.25
PP03	Plant Details	C	24.09.25

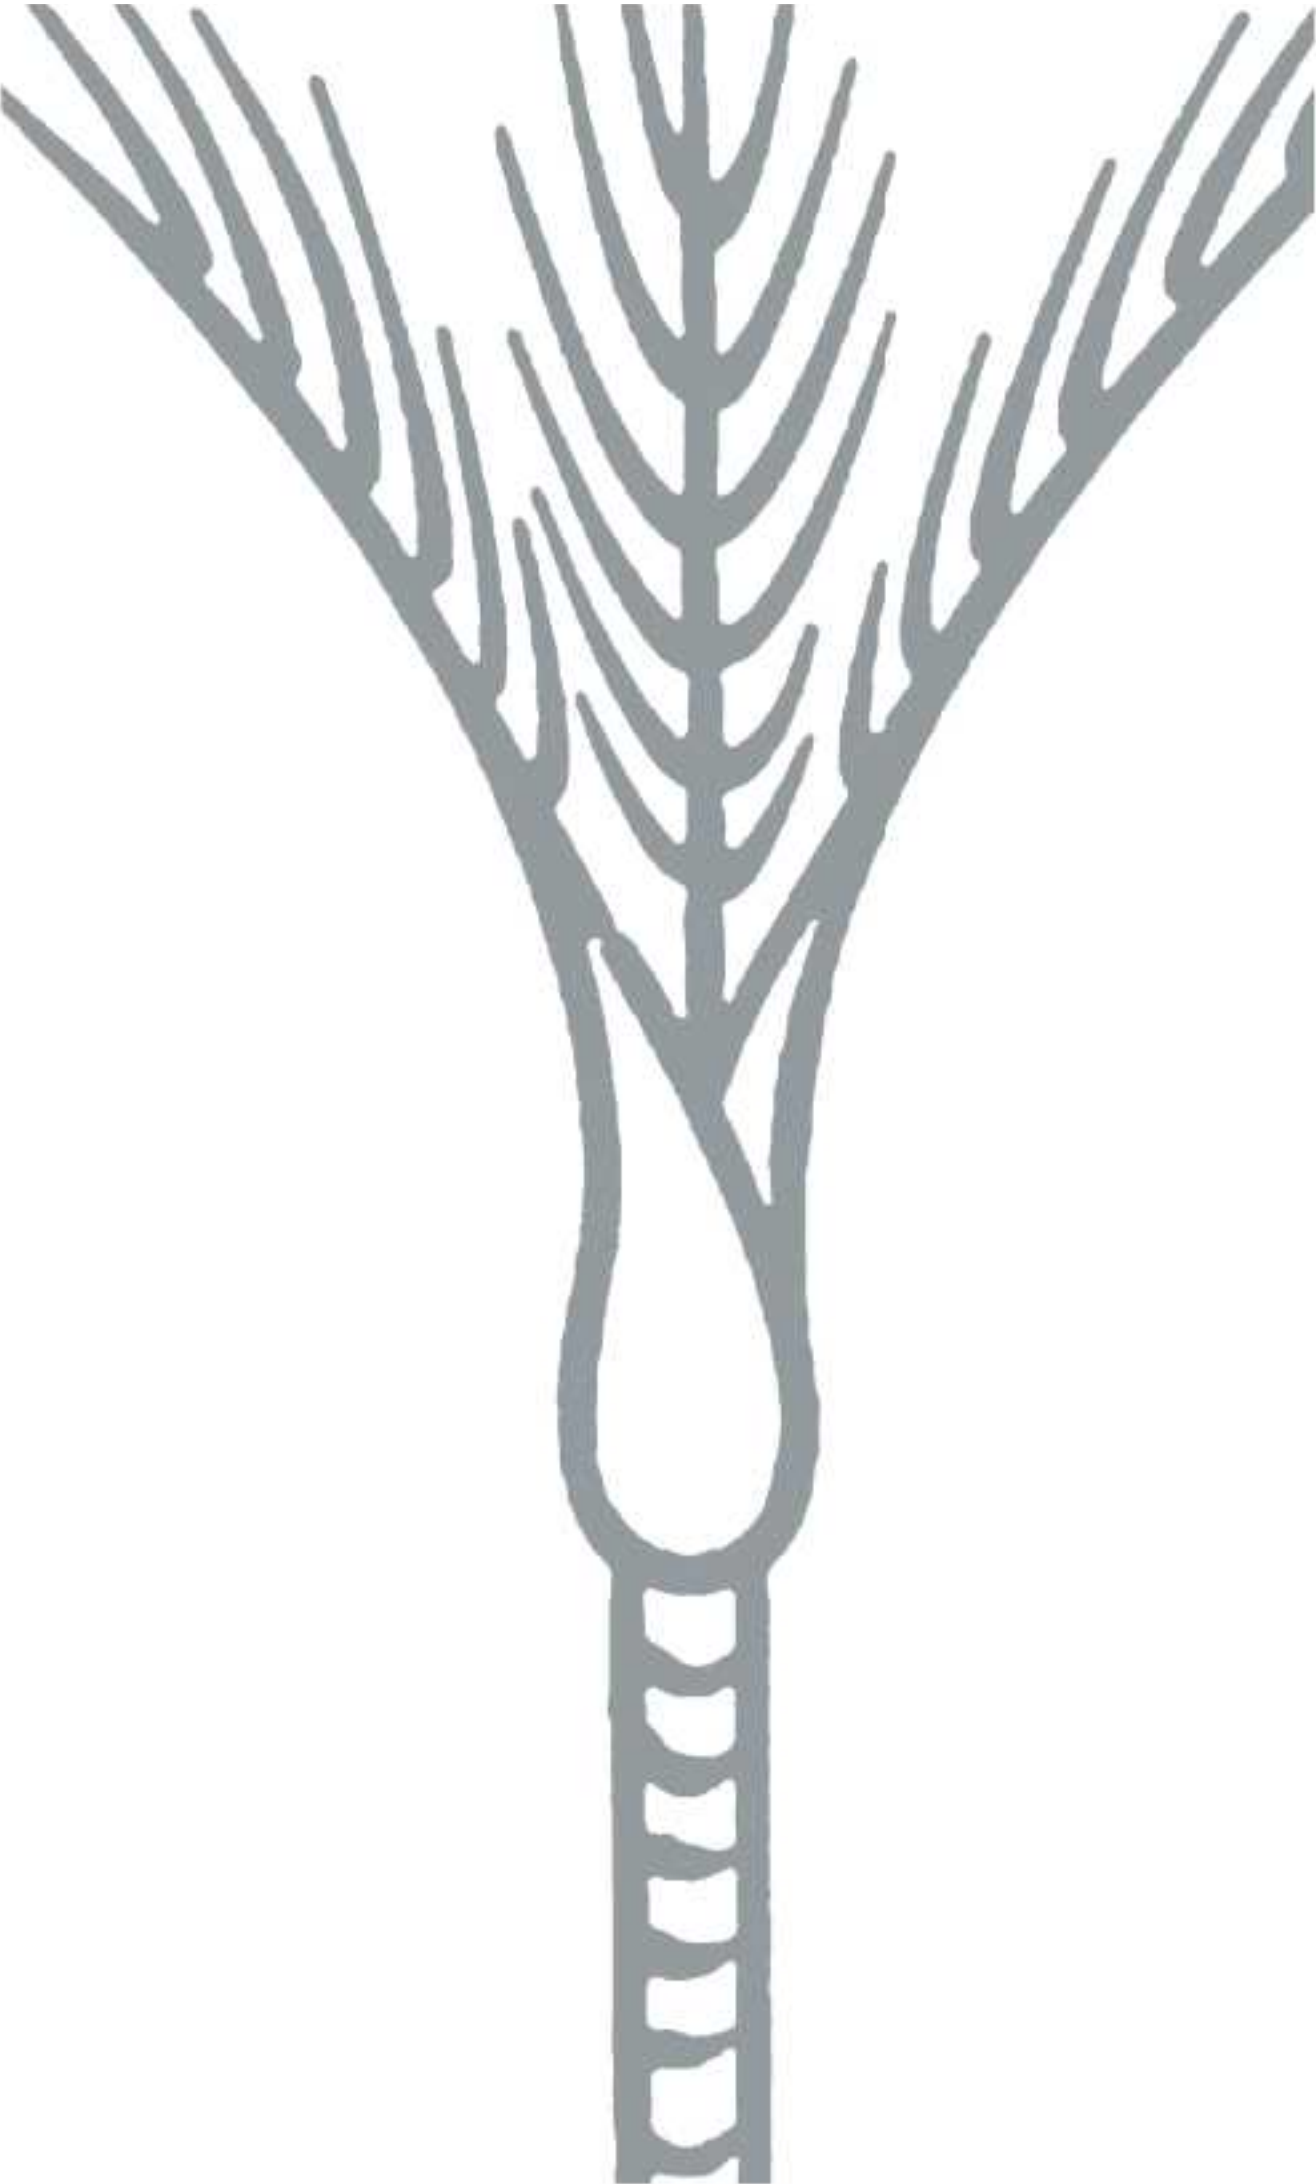


SITE + KEY PLAN

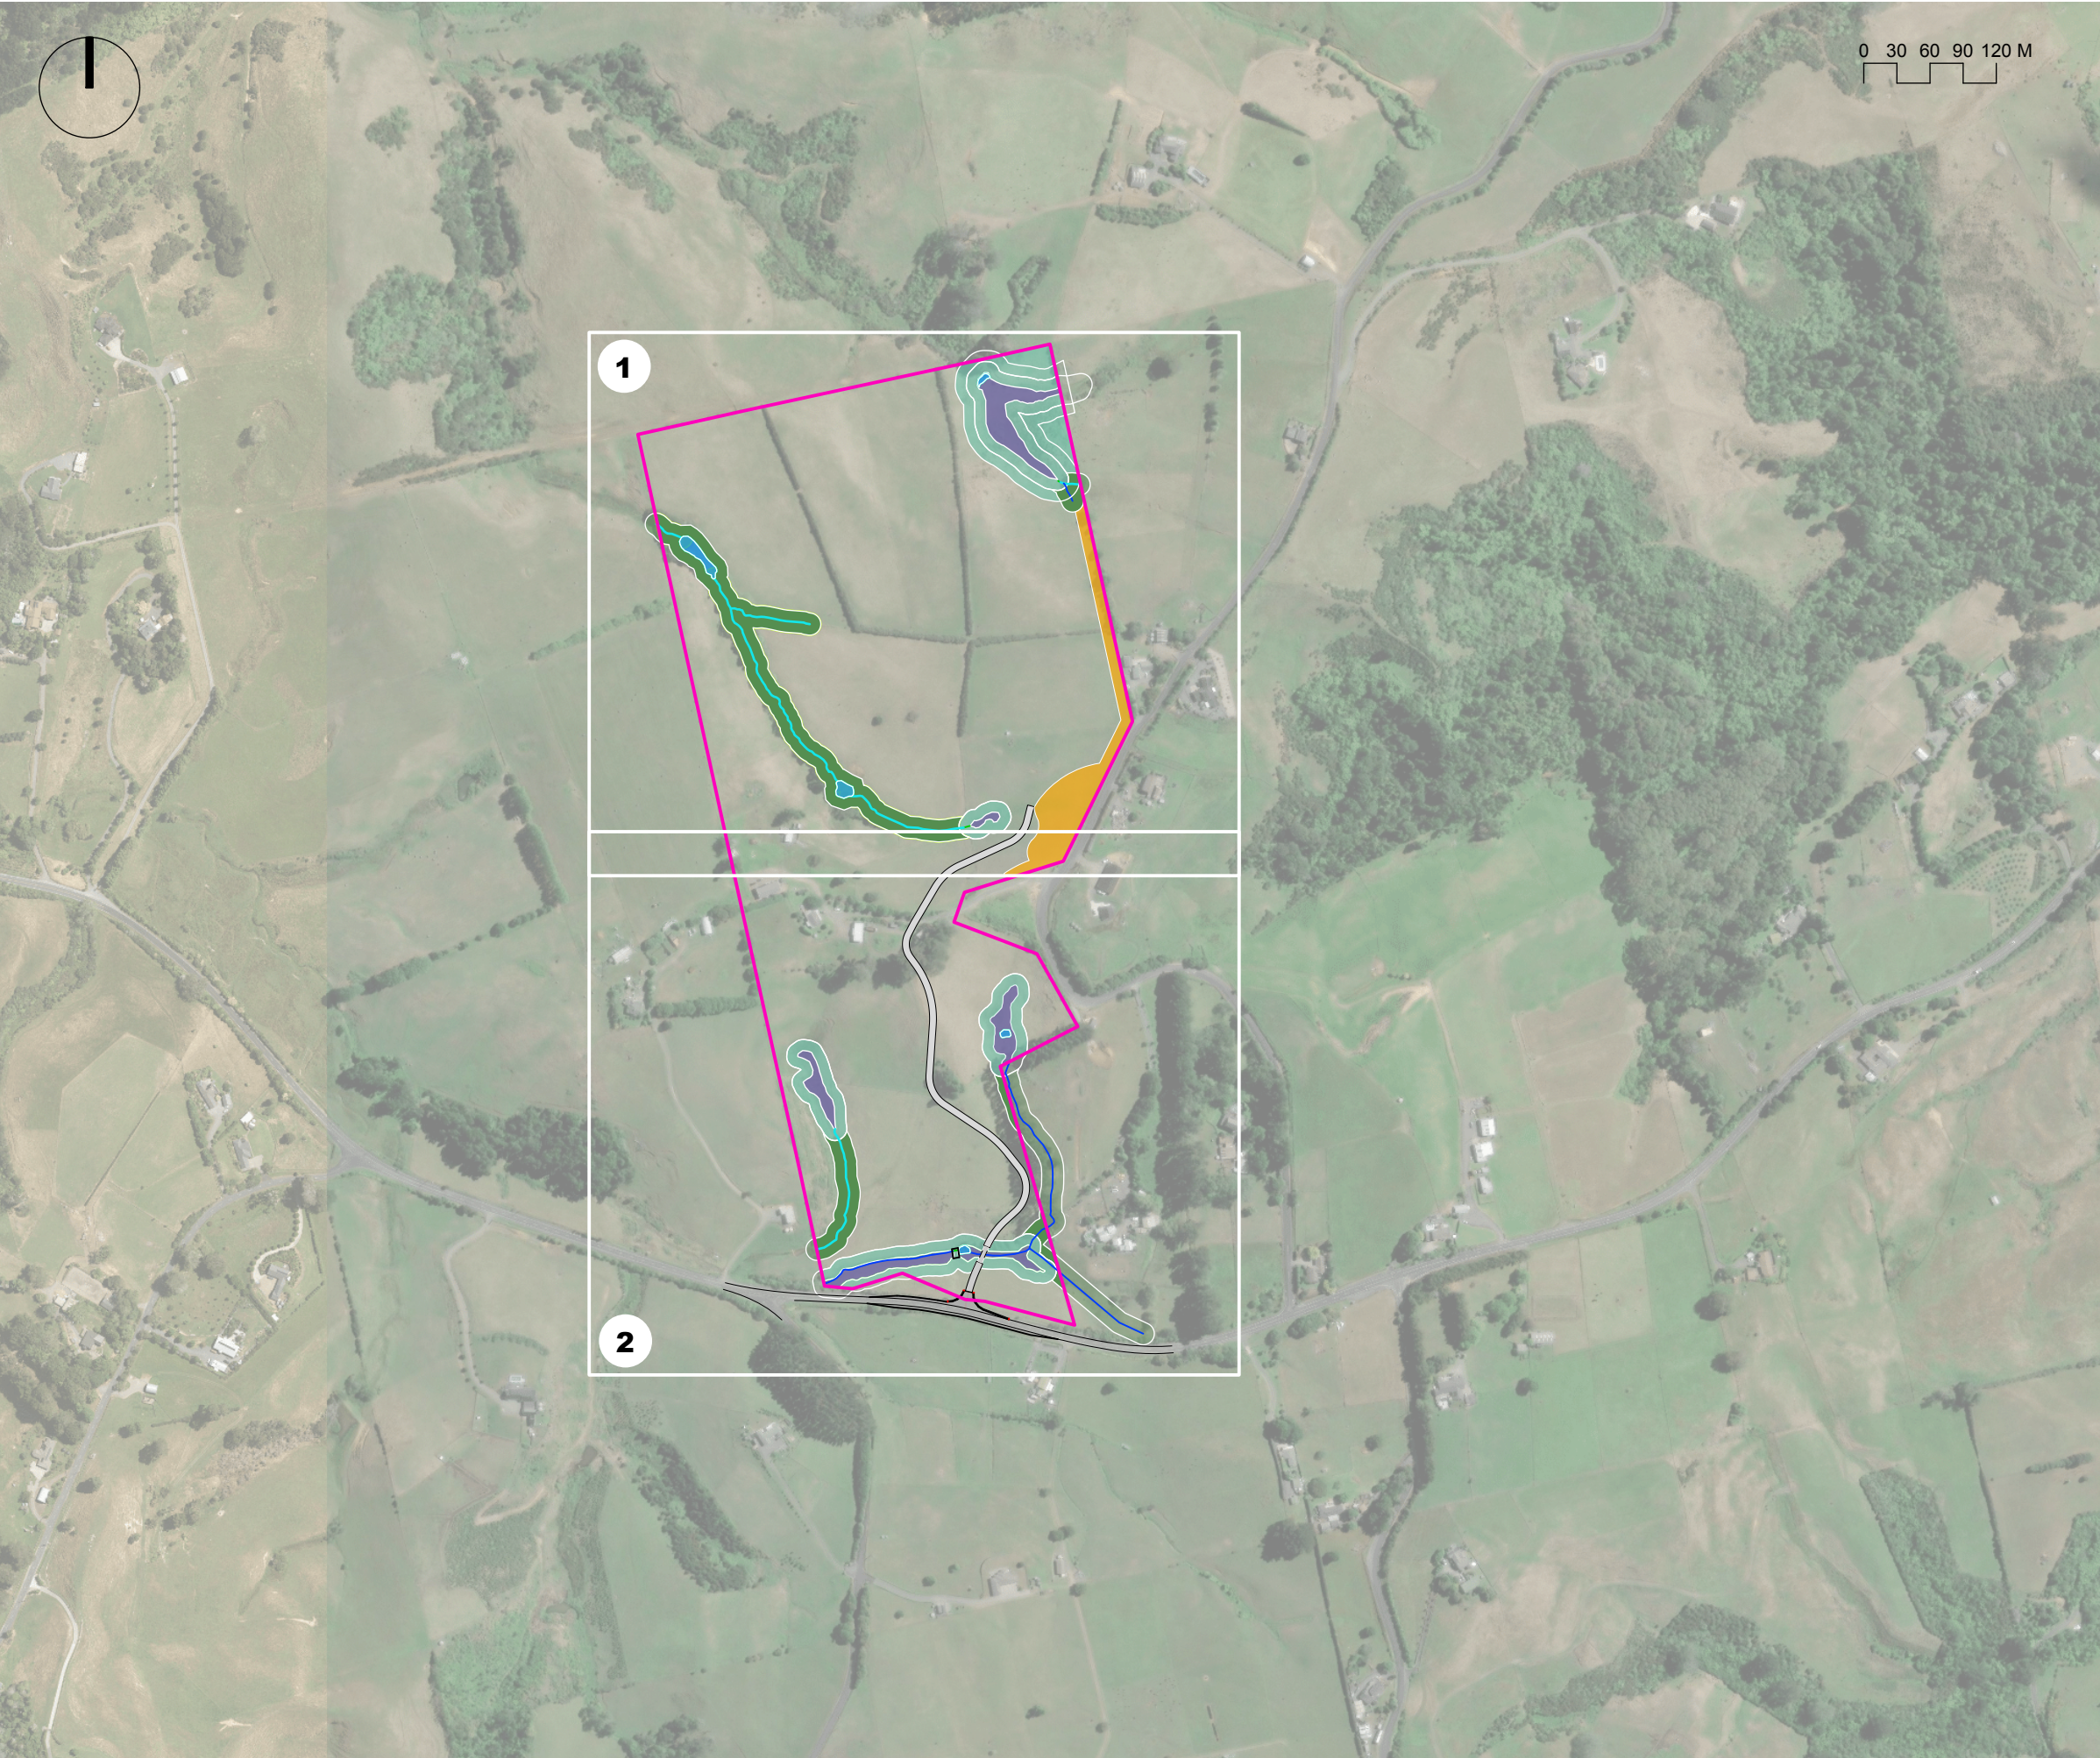

- KEY
- Site Boundary
 - Stream Riparian Planting
 - Pond
 - Wetland Planting
 - Wetland Riparian Planting
 - Indigenous Revegetation Planting

RIPARIAN PLAN 1

LOCATION

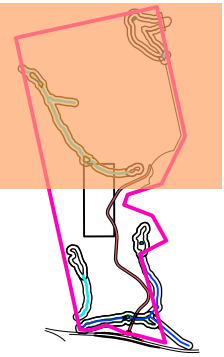

KEY

- Site Boundary
- Stream Riparian Planting
- Pond
- Wetland Planting
- Wetland Riparian Planting
- Indigenous Revegetation Planting




Jones Road Managed Fill
Riparian Planting Plan
362 Jones Rd Hunua
Scarbro Environmental Ltd

REF: 24273
DRW NO: PP01
DATE: 24.09.2025
SCALE: 1:2000 @ A3

REV: B
FOR CONSENT

RIPARIAN PLAN 2

LOCATION

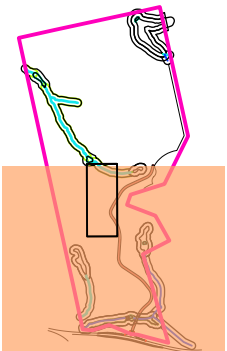

KEY

- Site Boundary
- Stream Riparian Planting
- Pond
- Wetland Planting
- Wetland Riparian Planting
- Indigenous Revegetation Planting



PLANTING DETAILS

KEY

Site Boundary

Stream Riparian Planting

Pond

Wetland Planting

Wetland Riparian Planting

Indigenous Revegetation Planting


WETLAND - PLANT SCHEDULE (5798m2)WETLAND- PLANT IMAGES

Botanical Name	Common Name	%	Spacing	Size	Quantity
Carex geminata	ratauhi	10	700	1L	1220
Carex secta	purei	20	700	1L	2440
Carex virgata	pukio	20	700	1L	2440
Cordyline australis	cabbage tree	10	1400	1.5lt	341
Dacrycarpus dacrydiodes	kahikatea	10	1400	2.5lt	341
Laurelia novae zelandiae	pukatea	5	1400	2.5lt	170
Carpodetus serratus	putaputaweta	5	1400	2.5lt	170
Phormium tenax	harakeke	20	1400	1.5lt	682




WETLAND RIPARIAN - PLANT SCHEDULE (17290m2)WETLAND RIPARIAN- PLANT IMAGES

Botanical Name	Common Name	%	Spacing	Size	Quantity
Carex secta	purei	5	700	1L	1820
Carex virgata	pukio	5	700	1L	1820
Cordyline australis	cabbage tree	10	1400	1.5lt	1017
Dacrycarpus dacrydiodes	kahikatea	5	5000	1.5lt	40
Coprosma robusta	karamu	5	1400	1.5lt	509
Phormium tenax	harakeke	10	1400	1.5lt	1017
Melicytus ramiflorus	mahoe	5	1400	1.5lt	509
Kunzea robusta	kanuka	25	1400	1.5lt	2545
Corynocarpus laevigatus	karaka	5	5000	2.5lt	40
Hedycarya arborea	pigeonwood	5	5000	2.5lt	40

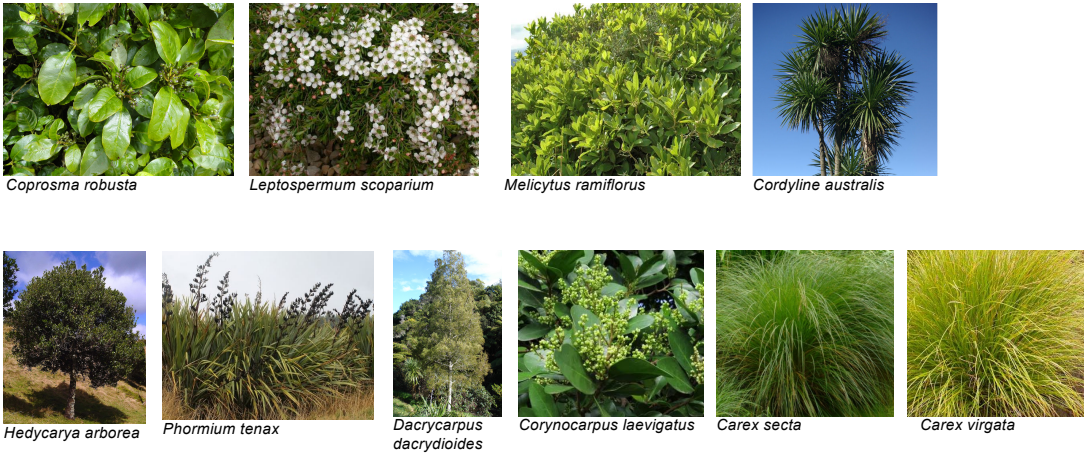


STREAM PLANTING (1+2) - PLANT SCHEDULE (13861m2)STREAM PLANTING - PLANT SCHEDULE

Botanical Name	Common Name	%	Spacing	Size	Quantity
Carex secta	purei	5	700	1L	1459
Carex virgata	pukio	5	700	1L	1459
Cordyline australis	cabbage tree	10	1400	1.5lt	816
Dacrycarpus dacrydiodes	kahikatea	5	5000	2.5lt	32
Coprosma robusta	karamu	5	1400	1.5lt	408
Phormium tenax	harakeke	10	1400	1.5lt	816
Melicytus ramiflorus	mahoe	5	1400	1.5lt	408
Kunzea robusta	kanuka	25	1400	1.5lt	2040
Corynocarpus laevigatus	karaka	5	5000	2.5lt	32
Hedycarya arborea	pigeonwood	5	5000	2.5lt	32

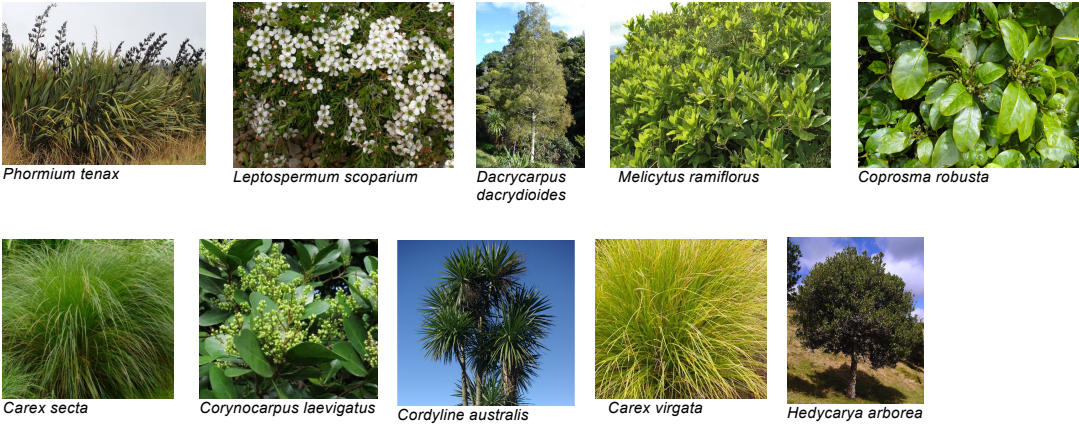

INDIGENOUS REVEGETATION PLANTING - PLANT SCHEDULE (6261m2)INDIGENOUS REVEGETATION PLANTING - PLANT SCHEDULE

Botanical Name	Common Name	%	Spacing	Size	Quantity
Cordyline australis	Cabbage tree	10	1400	1.5lt	368
Coprosma robusta	Karamu	5	1400	1.5lt	184
Hedycarya arborea	Pigeonwood	5	5000	2.5lt	14
Kunzea robusta	Kanuka	25	1400	1.5lt	920
Leptospermum scoparium	Manuka	25	1400	1.5lt	920
Melicytus ramiflorus	Mahoe	5	1400	1.5lt	184
Myrsine australis	Mapou	5	1400	1.5lt	184
Phormium tenax	Harakeke	10	1400	1.5lt	368
Piper excelsum	Kawakawa	5	1400	1.5lt	184
Veronica stricta	Koromiko	5	1400	1.5lt	184

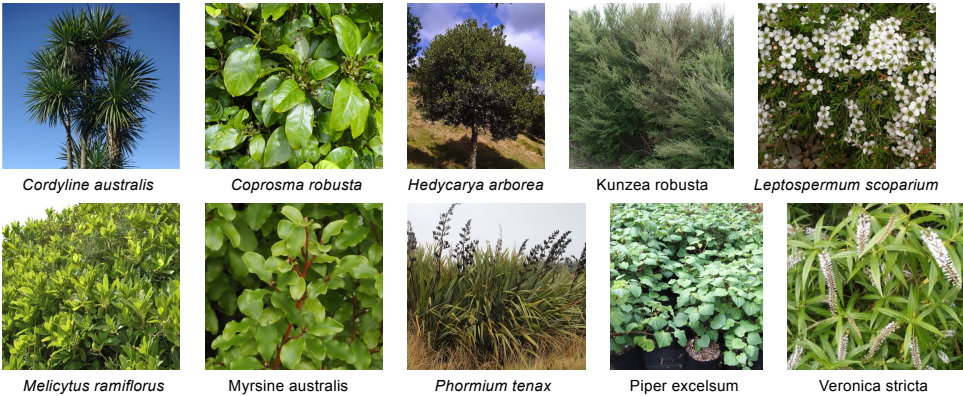

Jones Road Managed Fill

Riparian Planting Plan

362 Jones Rd Hunua

Scarbro Environmental Ltd

REF: 24273

DRW NO: PP03

DATE: 24.09.2025

SCALE: 1:2000 @ A3

REV: C

FOR CONSENT