


FILE LOCATION: Y:\03 ITA\395 FITZGERALD ROAD, DRURY\CAD WORKING FOLDER\395 FITZGERALD RD-PL-A.DWG

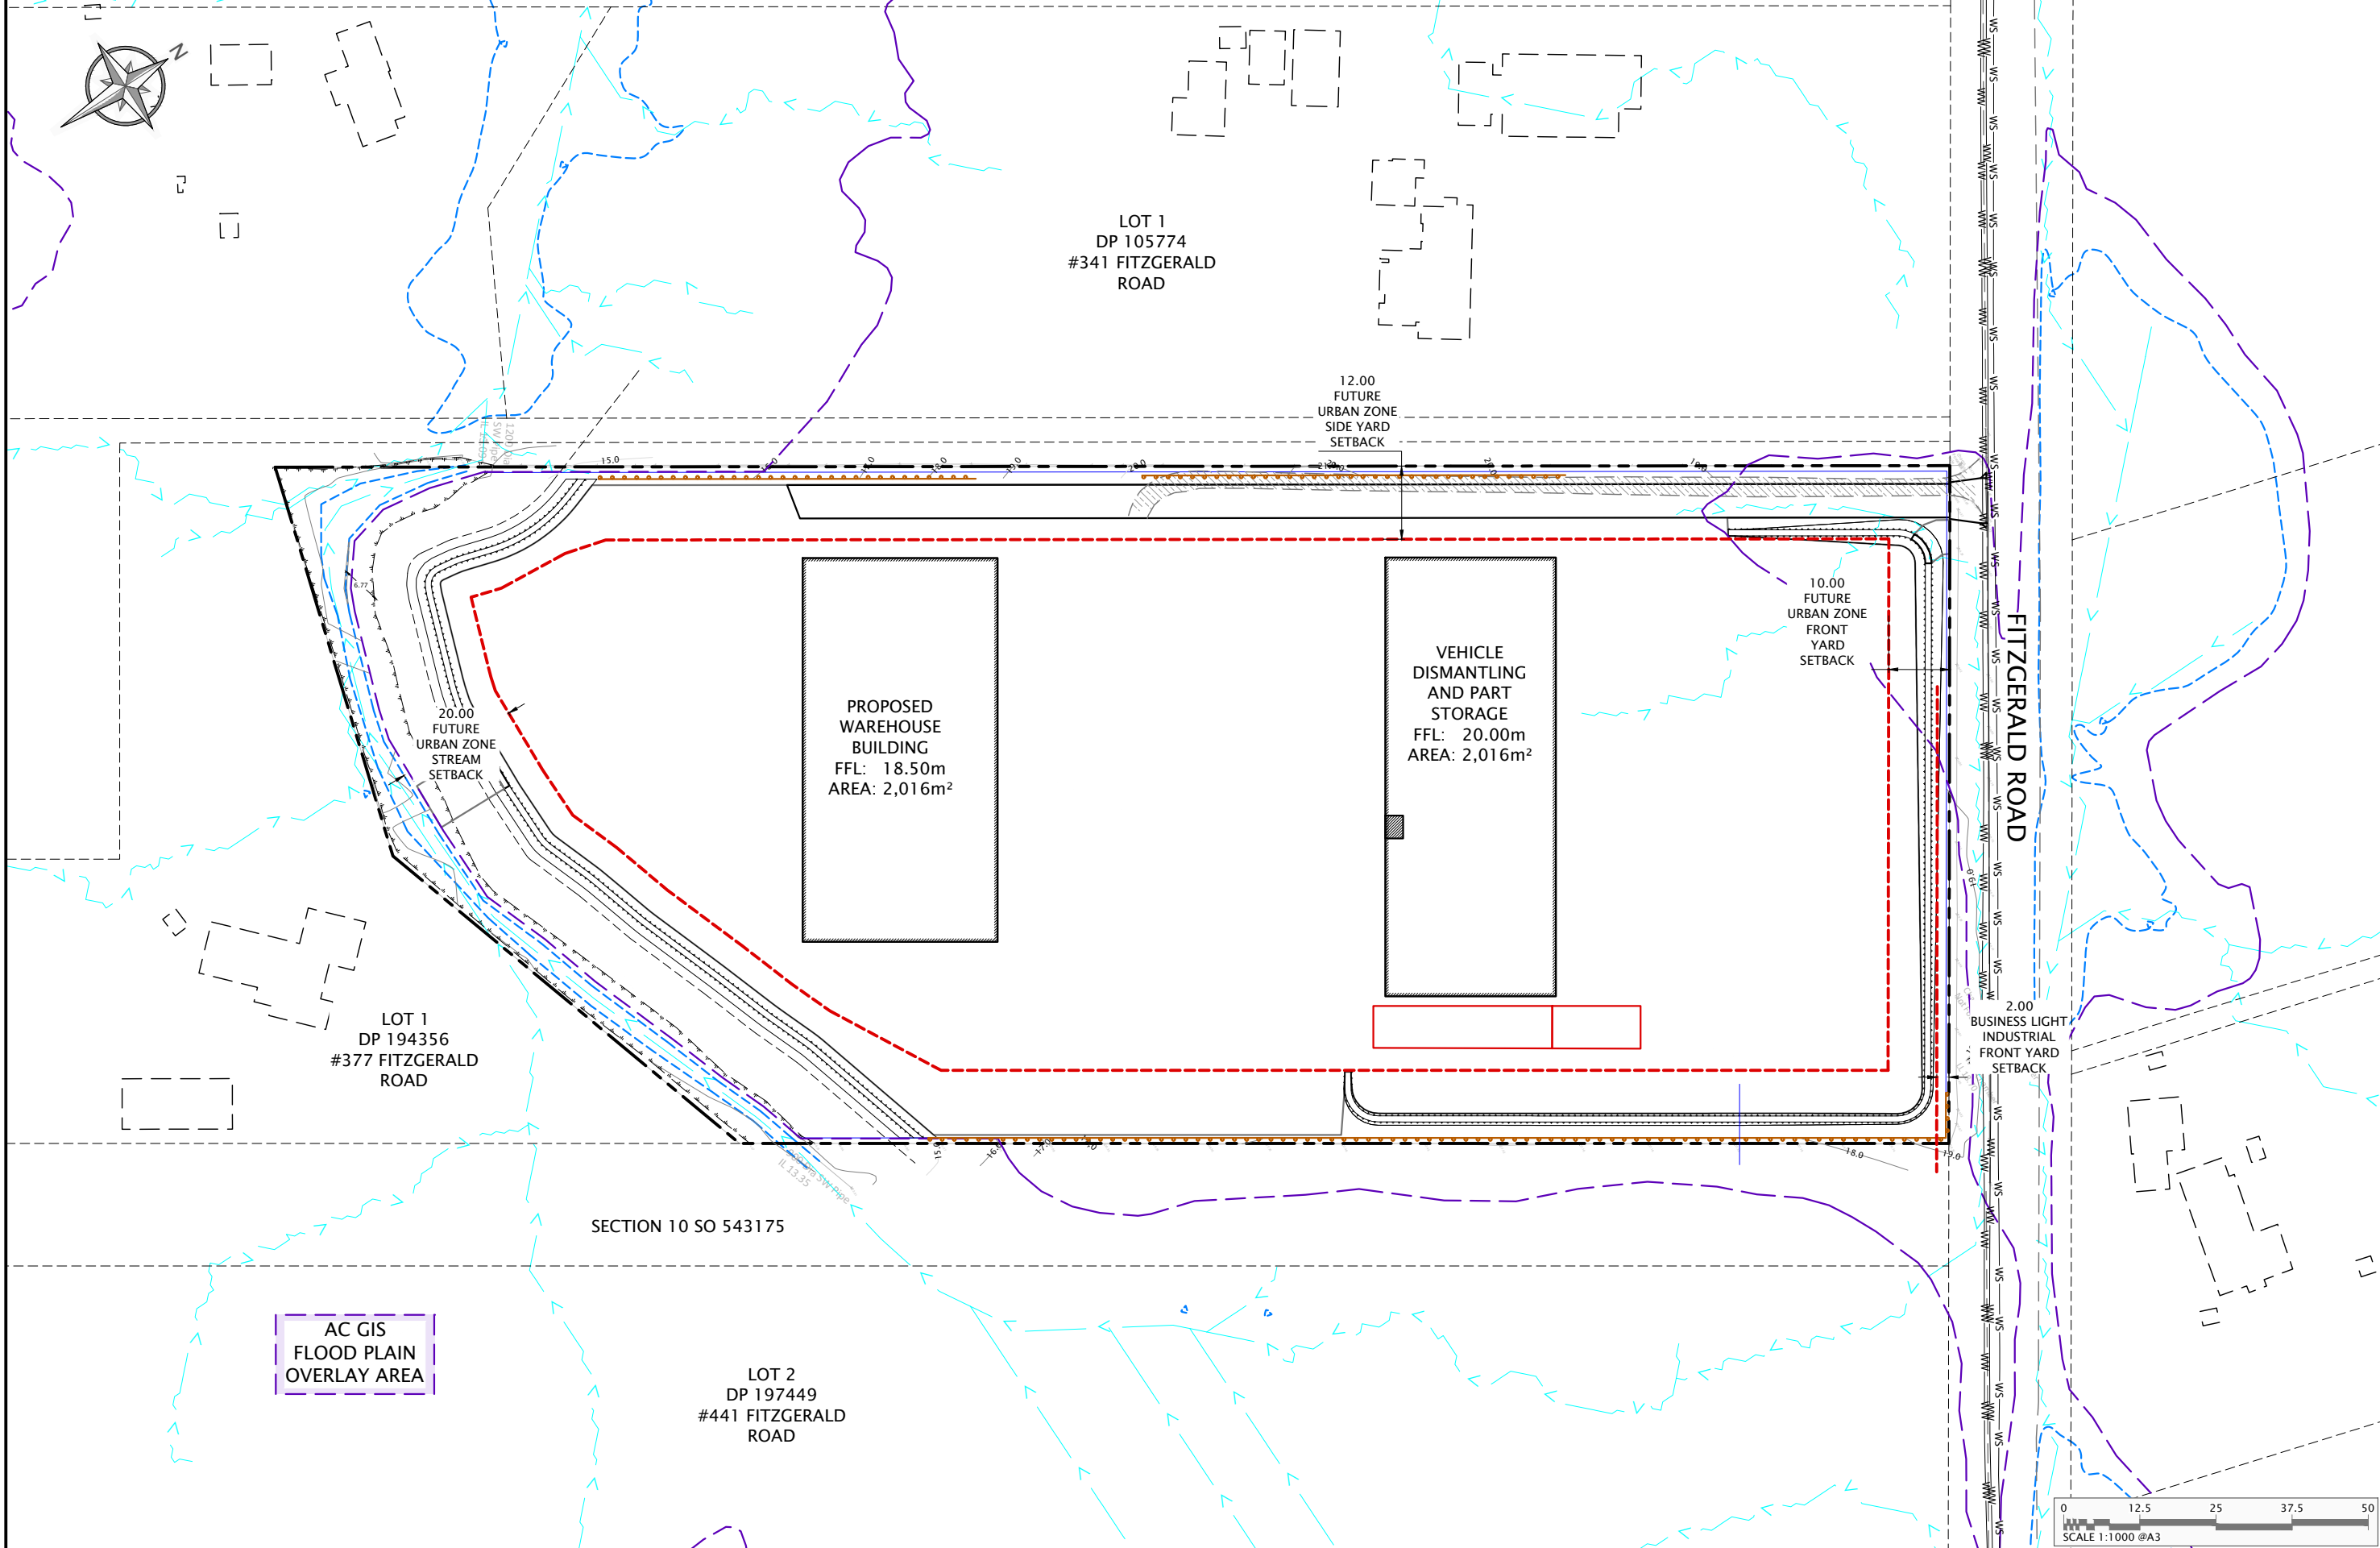

REV	REVISION DETAILS	DATE	BY	CLIENT:	PROJECT / ADDRESS:	DRAWING TITLE:	DESIGNED BY:	CHECKED BY:	DRAWN BY:
A	INITIAL ISSUE	27/08/25	JDT	TAHA AUTO LIMITED	395 FITZGERALD ROAD, DRURY, AUCKLAND	PLANNING MAP	MT	LH	JDT
							APPROVED BY:	ORIGIN:	
							MT	27th AUGUST 2025	
							PROJECT NUMBER:		
							395 FITZGERALD RD		
							SCALE (@A3):	DRAWING NO.	REVISION:
							1:1000	PL01	A