

# PMG FUNDS DEVELOPMENT OF GREAT SOUTH ROAD RUNCIMAN AUCKLAND


## Landscape Planting Plans

Prepared by LA4 Landscape Architects

Issued 10.06.2025     **(RESOURCE CONSENT)**

Drawing Index :

DRAWING NUMBER	TITLE	REVISION	DATE
PP01	Landscape Planting Plan	A	27.08.25
PP02	Planting Details	A	27.08.25

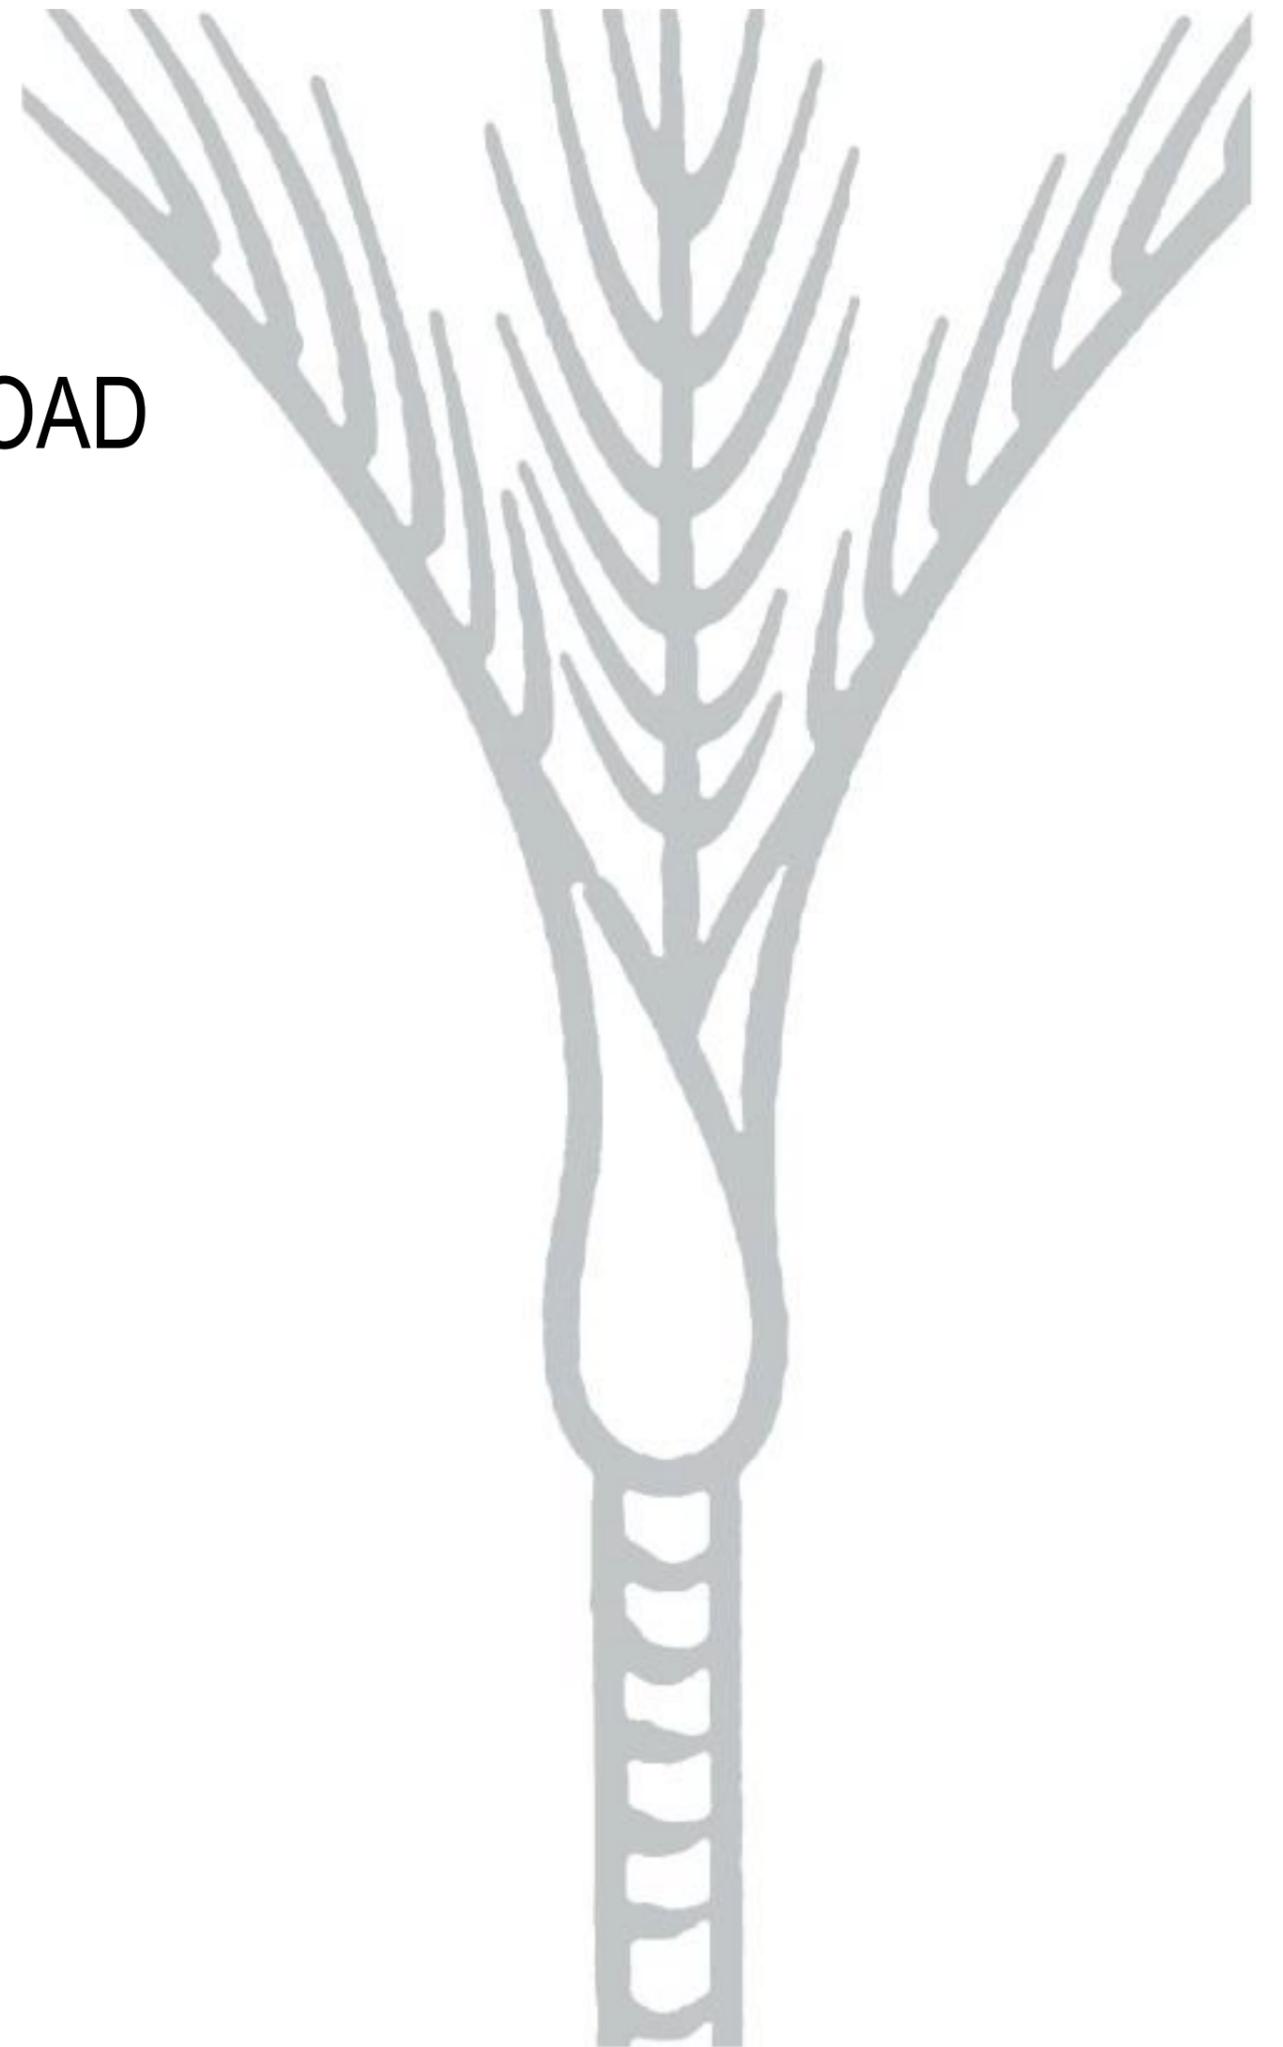



**KEY**

- BOUNDARY
- MASSED NATIVE PLANTING (1511 m<sup>2</sup>)
- KARO HEDGE/SCREENING



1206 GREAT SOUTH RD  
 DEVELOPMENT  
 LANDSCAPE PLAN  
 LANDSCAPE PLANTING PLANS  
 REF: 25017  
 DRW NO: PP01  
 DATE: 25.10.2024  
 SCALE: 1:750 @A3  
 REV: A  
 RESOURCE CONSENT

## PLANT IMAGES



*Coprosma robusta*  
KARAMU



*Cordyline australis*  
TO KOUKA



*Hebe stricta*  
KOROMIKO



*Leptospermum scoparium*  
MANUKA



*Kunzea robusta*  
KANUKA



*Pittosporum eugenoides*  
TARATA



*Pseudopanax lessonii*  
HOUPARA



*Pittosporum crassifolium*  
KARO



*Phormium tenax*  
HARAHEKE



*Melicytus ramiflorus*  
MAHOE



*Myrsine australis*  
MATIPO



*Dodonaea viscosa*  
AKEAKE



*Carpodetus serratus*  
PUTAPUTAWETA



*Hoheria populnea*  
HOHERE

## PLANT SCHEDULES

MASSED NATIVE PLANTING (1511M2)

Botanical Name	Common Name	Size	Spacing	%	Quantity
<i>Dodonaea viscosa</i>	Akeake	1lt	1.4m	5	44
<i>Myrsine australis</i>	Matipo	1lt	1.4m	5	44
<i>Melicytus ramiflorus</i>	Mahoe	1lt	1.4m	5	44
<i>Carpodetus serratus</i>	Putaputaweta	1lt	1.4m	5	44
<i>Coprosma robusta</i>	Karamu	1lt	1.4m	5	44
<i>Cordyline australis</i>	Ti Kouka	1lt	1.4m	10	88
<i>Hoheria populnea</i>	Hohere	1lt	1.4m	5	44
<i>Kunzea robusta</i>	Kanuka	1lt	1.4m	20	177
<i>Pittosporum crassifolium</i>	Karo	1lt	1.4m	5	44
<i>Pseudopanax lessonii</i>	Fiver Finger	1lt	1.4m	5	44
<i>Pittosporum eugenoides</i>	Tarata	1lt	1.4m	5	44
<i>Veronica stricta</i>	Koromiko	1lt	1.4m	5	44

KARO SCREEN/HEDGE

ID	Botanical Name	Common Name	Size	Spacing	Quantity
PIC	<i>Pittosporum crassifolium</i>	Karo	1lt	1.4m	311



1206 GREAT SOUTH RD  
DEVELOPMENT  
LANDSCAPE PLAN  
PLANTING SCHEDULE

REF: 25017  
DRW NO: PP02  
DATE: 10.06.2025  
SCALE: @A3  
REV: A  
RESOURCE CONSENT