

22 and 22A Summit Drive

Landscape Architecture Package


Rev. C
Issued for Resource Consent
04.08.2025

Revision History.

Drawing Revision	Drawing Description.	Drawing Issue Date.
Rev.A	Draft Issued For Review	28.05.2025
Rev. B	Issued for Resource Consent	23.06.2025
Rev.C	Issued for Resource Consent	04.08.2025

Contents.

Sheet.	Sheet Title.
LA01	Landscape Masterplan and Site Context Plan
LA02	General Arrangement Plan
LA03	Planting Plan
LA04	Planting Schedule
LA05	Planting Palette
LA06	Fencing and Retaining Wall Plan

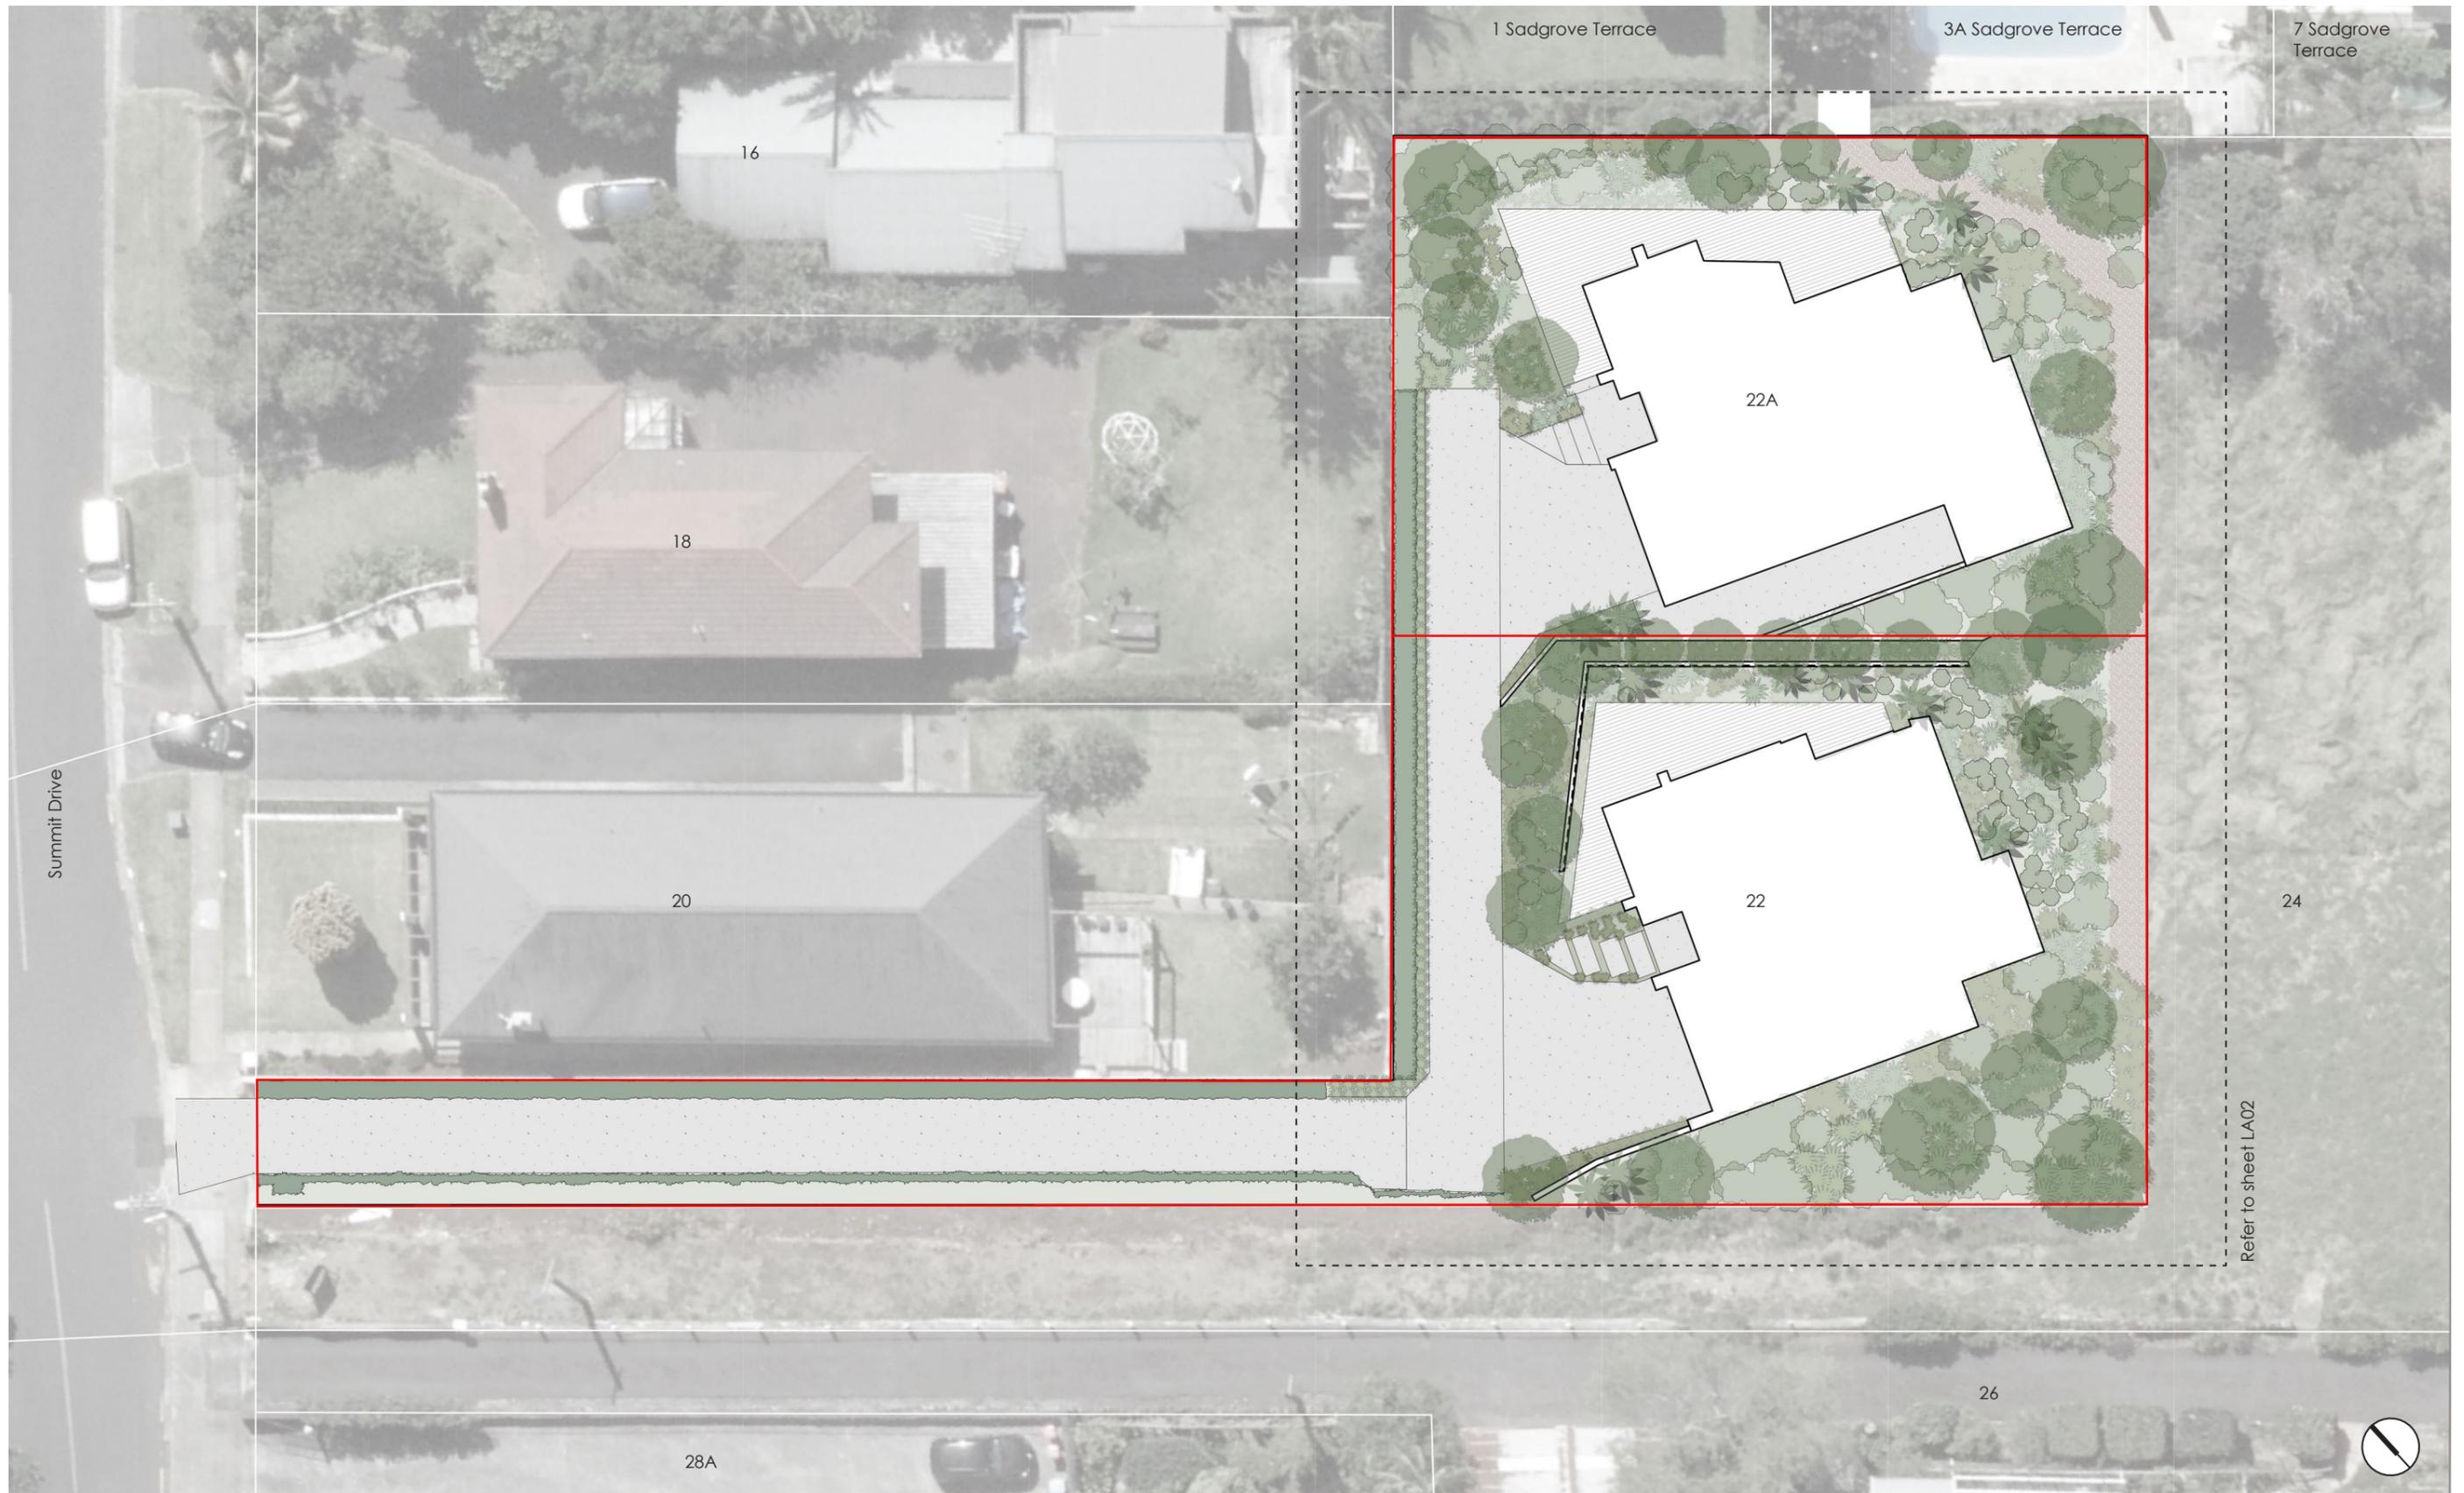

- Notes.
1. Not for construction purposes.
 2. Refer sheet LA02 for General Arrangement Plan.
 3. Refer to LA03 for Planting Plan.
 4. Refer to sheet LA06 for fencing and retaining plan.


Date.	04.08.2025
Scale.	1:250 at A3
Sheet.	LA01
Revision.	C

22 and 22A Summit Drive
Landscape Architecture Package
Site Context Plan



- Notes.
1. Not for construction purposes.
 2. Refer to sheet LA03 for planting plan.
 3. Refer to sheet LA06 for fencing and retaining plan.
 4. Refer to sheet LA07 for materials palette.

Date.	04.08.2025
Scale.	1:400 at A3
Sheet.	LA02
Revision.	C

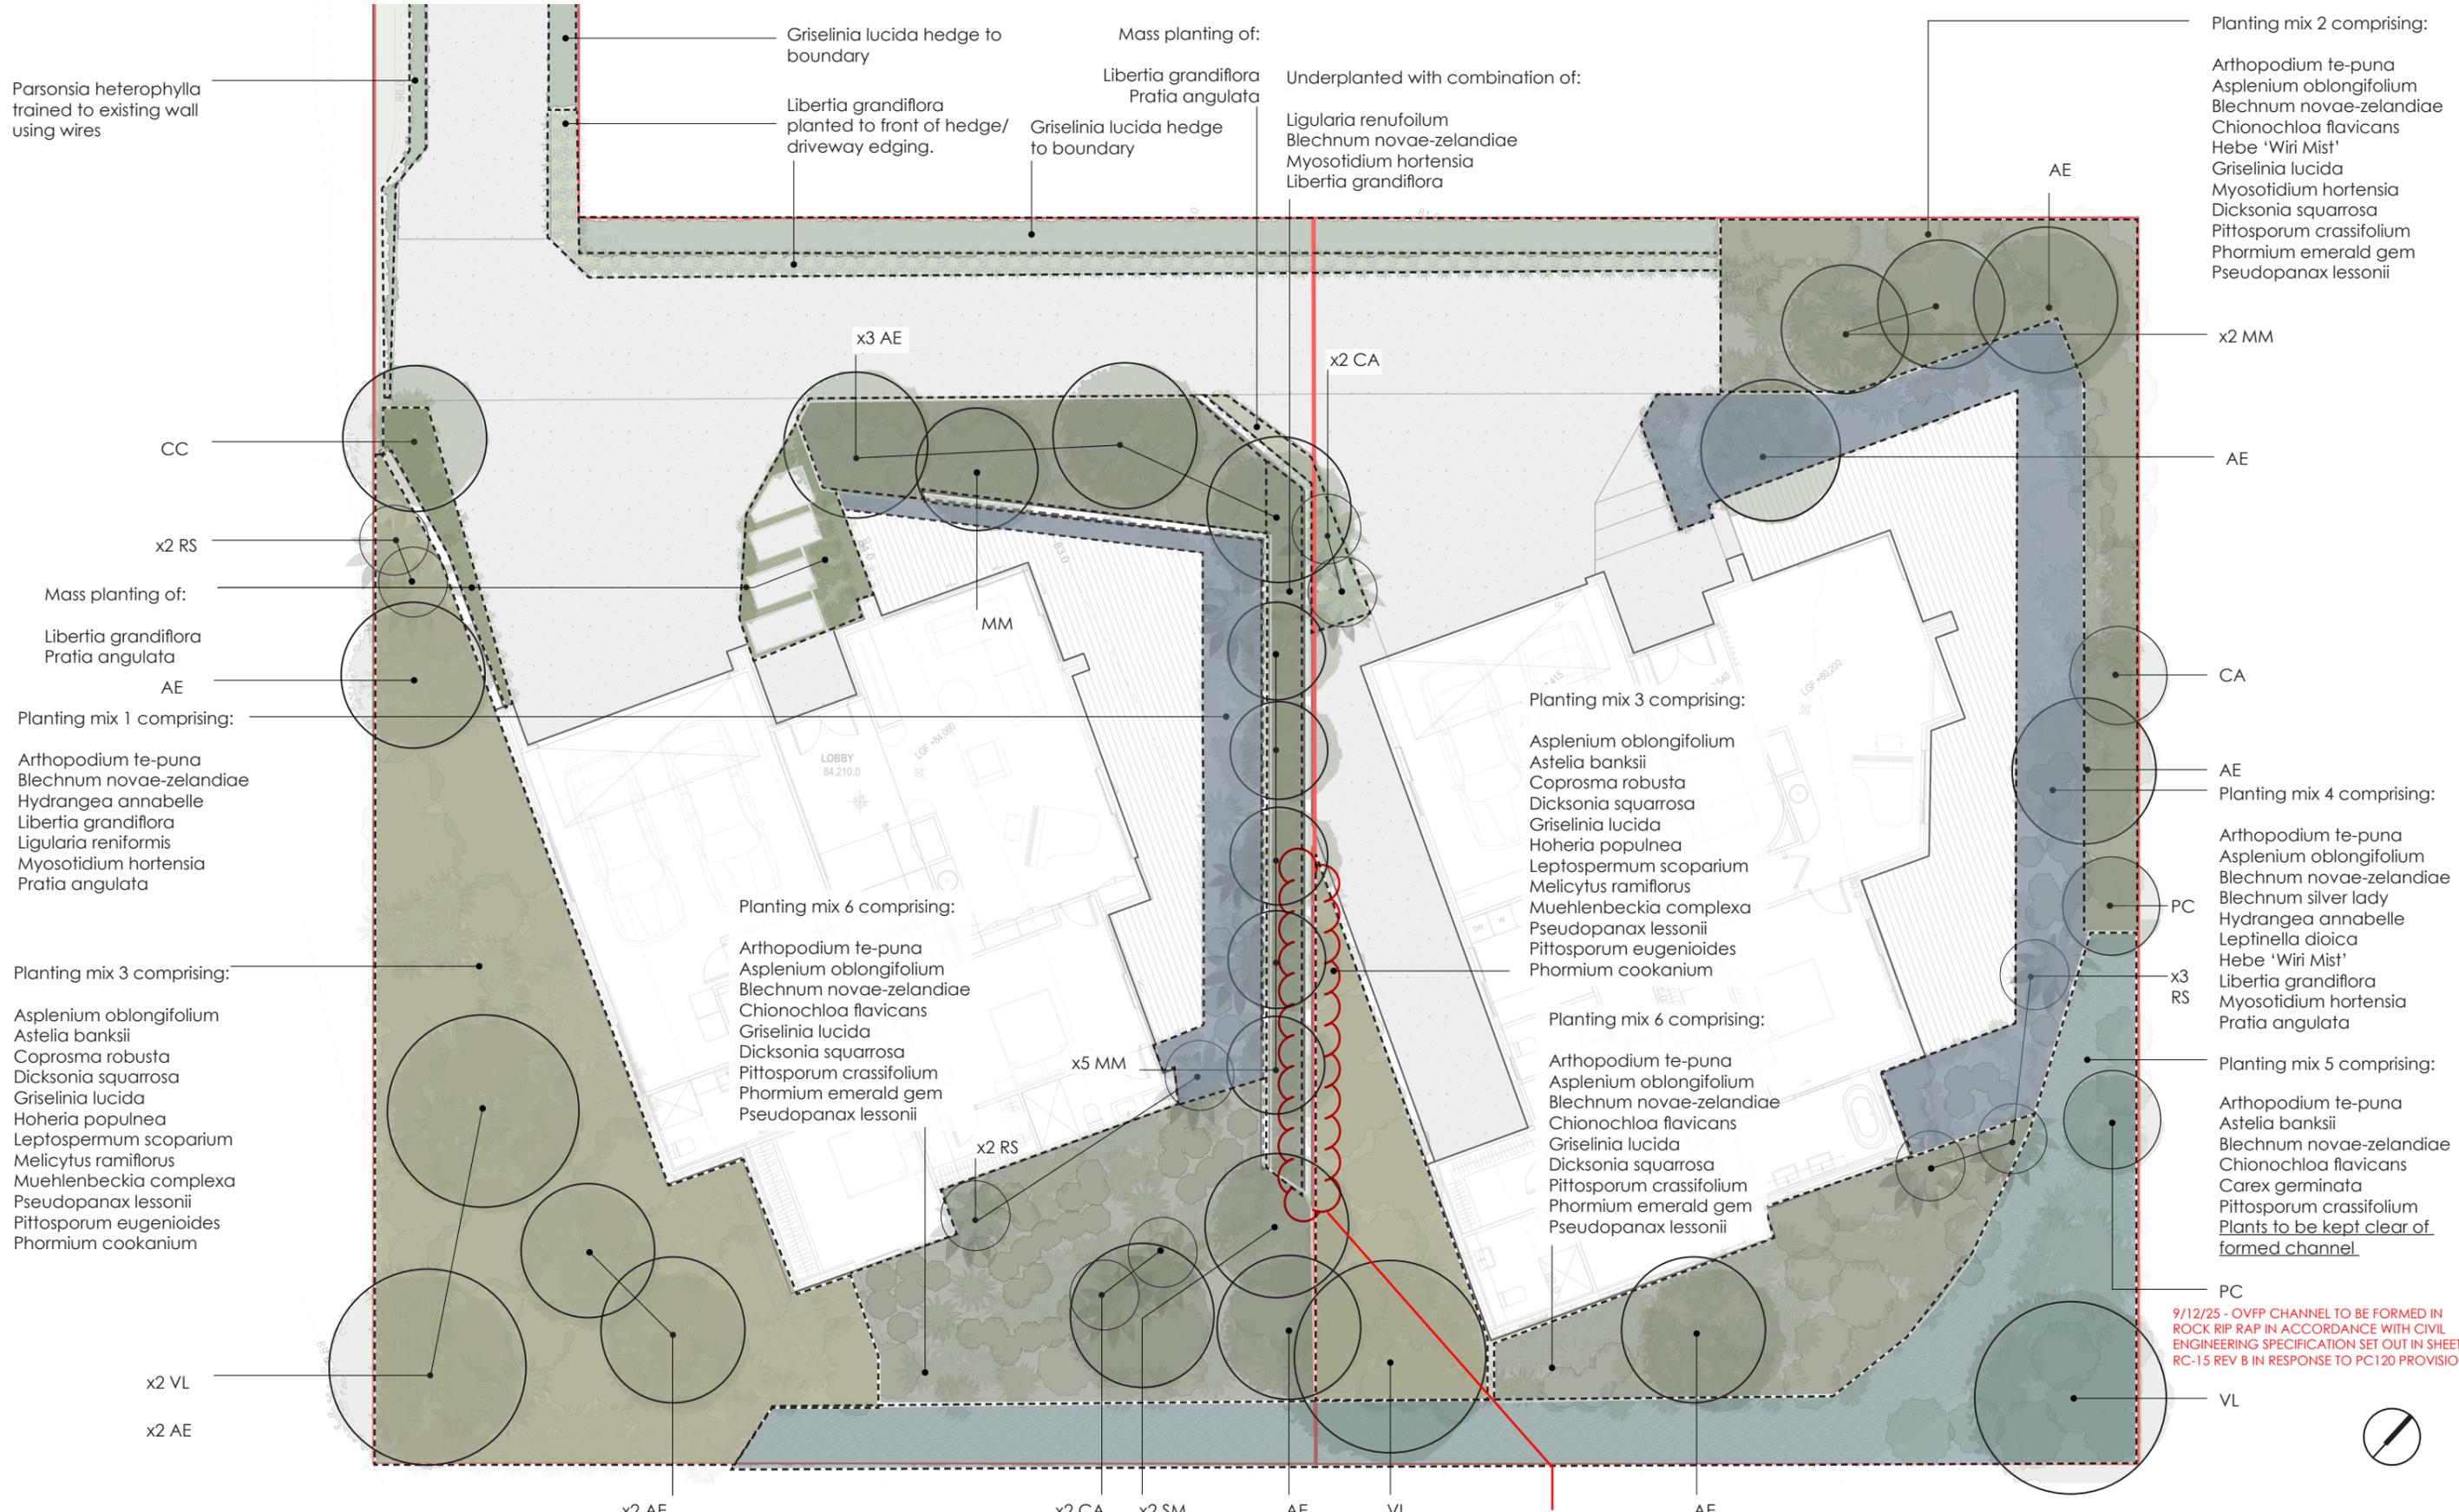

Proposed Trees


Code	Botanical Name	Common Name	Mature H x W (m)	Spacing	Grade	Comments
AE	<i>Alectryon excelsus</i>	Titoki	6 X 4	As shown	PB95	
CC	<i>Cercis canadensis</i> 'Forest Pansey'	Judas tree	4 x 3	As shown	PB95	
CA	<i>Cordyline australis</i>	Ti kōuka	8 x 2	As shown	PB40	
MM	<i>Metrosiderous mistral</i>	Pōhutukawa	5 x 3	As shown	PB95	
PC	<i>Pseudopanax crassifolius</i>	Horoeka	5 x 2	As shown	PB40	
RS	<i>Rhopalostylis sapida</i>	Nikau	8 x 3	As shown	PB40	
SM	<i>Sophora microphylla</i>	Kowhai	5 x 3	As shown	PB95	
VL	<i>Vitex lucens</i>	Pūriri	8 x 5	As shown	PB95	

Plant mix 1

Botanical Name	Common Name	Mature H x W (m)	Spacing	Grade	Comments
<i>Arthropodium cirratum</i> 'Te-puna'	Rengarenga	0.6 x 0.5	500mm	PB5	
<i>Asplenium oblongifolium</i>	Huruhuru whenua	1.5 x 1	1m	PB5	
<i>Astelia banksii</i>	Wharawhara	1 x 1	1m	PB5	
<i>Blechnum novae-zelandiae</i>	Kiokio	1.5 x 1.2	1m	PB5	
<i>Blechnum gibbum</i> 'silver lady'	Fern	1 x 1	1m	PB5	
<i>Carex germinata</i>	Rautahi	1 x 1	1m	PB5	
<i>Chionochloa flavicans</i>	Dwarf toetoe	1.2 x 1.2	1m	PB5	
<i>Coprosma robusta</i>	Karamū	5 x 3	1.5m	PB5	
<i>Dicksonia squarrosa</i>	Whekī	5 x 2	1.5m	PB5	
<i>Griselinia lucida</i>	Akapuka	4 x 2	1.5m	PB5	Hedged as shown, trimmed to 1.5m height
<i>Hebe</i> 'Wiri Mist'	Hebe	1 x 1	1m	PB5	
<i>Hoheria populnea</i>	Houhere	6 x 3	1.5m	PB5	
<i>Hydrangea arborescens</i> 'Annabelle'	Hydrangea	1.5 x 1.5	1.5m	PB5	
<i>Leptinella dioica</i>	Button Daisey	0.2 x 1m	1m	PB5	
<i>Leptospermum scoparium</i>	Mānuka	4 x 3	1.5m	PB5	
<i>Libertia grandiflora</i>	NZ Iris	1 x 1	1m	PB5	
<i>Ligularia reniformis</i>	Tractor Seat Plant	0.6 x 1	1m	PB5	
<i>Meliccytus ramiflorus</i>	Mahoe	5 x 4	1.5m	PB5	
<i>Muehlenbeckia complexa</i>	Pōhuehue	0.5 x 2	1.5m	PB5	
<i>Myosotidium hortensia</i>	Kopukapuka	0.6 x 0.6	600mm	PB5	
<i>Parsonsia heterophylla</i>	Kaihua	2 x 2	2m	PB5	Trained against existing wall
<i>Phormium cookianum</i>	Flax	1.5 x 1.5	1.5m	PB5	
<i>Phormium cookianum</i> 'Emerald gem'	Flax	1 x 1	1m	PB5	
<i>Pittosporum crassifolium</i>	Karo	5 x 3	1.5m	PB5	
<i>Pittosporum eugeniioides</i>	Tarata	8 x 5	1.5m	PB5	
<i>Pratia angulata</i>	Panakenake	0.2 x 1m	1m	PB5	
<i>Pseudopanax lessonii</i>	Houpara	5 x 3	1.5m	PB5	

Notes.

1. Not for construction purposes.
2. Refer to sheet LA03 for planting plan.
3. Refer to sheet LA05 for planting palette.

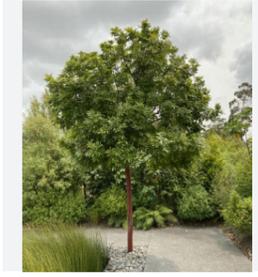

Alectryon excelsus / Titoki



Cercis canadensis 'Forest pansy' / Judas tree



Cordyline australis / Ti kōuka



Pohutukawa mistral / Pōhutukawa



Pseudopanax crassifolius / Lancewood



Rhopalostylis sapida / Nikau



Sophora microphylla / Kowhai



Vitex lucens / Pūriri



Arthropodium cirratum 'Te puna' / Rengarenga



Asplenium oblongifolium / Huruhuru whenua



Astelia banksii / Wharawhara



Blechnum novae-zelandiae / Kikio



Blechnum gibbum 'silver lday' / Fern



Carex geminata / Rautahi



Chionochloa flavicans / Haumata



Coprosma robusta / Karamū



Dicksonia squarrosa / Whekī



Griselinia lucida / Akapuka



Hebe 'wiri mist' / Hebe



Hoheria populnea / Houhere



Hydrangea arborescens 'Annabelle' / Hydrangea



Leptinella dioica / Button Daisy



Leptospermum scoparium / Mānuka



Libertia grandiflora / Tūkāuki



Ligularia reniformis / Tractor Seat Plant



Melicytus ramiflorus / Mahoe



Muehlenbeckia complexa / Pōhuehue



Myosotidium hortensia / Kopukapuka



Parsonsia heterophylla / Kaihua



Phormium cookianum / Mountain flax



Phormium cookianum 'Emerald Green' / syn. 'Green Dwarf'



Pittosporum eudenioides / Tarata



Pratia angulata / Pānakenake



Pseudopanax lessonii / Houpara

Notes.

1. Not for construction purposes.
2. Refer to sheet LA02 for general arrangement plan.
3. Refer to sheet LA03 for Planting Plan

Date.	04.08.2025
Scale.	1:400 at A3
Sheet.	LA05
Revision.	C

22 and 22A Summit Drive
Landscape Architecture Package
Planting Palette



Legend

 Smooth rendered concrete retaining walls, as per Architect's heights. 150mm width, masonry blocks



 1.2m ~~1.5m~~ high stained black vertical timber slats. 50mm x 50mm with 75mm gap.



 1m high stained black vertical timber slats. 50mm x 50mm with 75mm gap. On top of retaining wall

13.2.26 - NO RANGE IS INCLUDED - THIS FENCING WILL BE 1.2M IN HEIGHT ONLY.

13.2.26 - NO RETAINING WALL IN THIS LOCATION (CLOUDED) - REFER TO CIVIL ENGINEERING PLAN SHEET RC-104. THE FENCING AT THIS PORTION OF BOUNDARY WILL BE 1.2M HIGH STAINED BLACK VERTICAL TIMBER SLATS.

- Notes.
1. Not for construction purposes.
 2. Refer to sheet LA02 for general arrangement plan.
 3. Refer to sheet LA03 for planting plan.

Date. 04.08.2025
 Scale. 1:400 at A3
 Sheet. LA06
 Revision. C