

FLOW DIVERSION SANDBAG



GD05 DIRTY WATER TREATMENT (TURKEY'S
NEST, SETTLING TANK, SEDIMENT POND ETC)



NOVACOIL GRAVITY
DIVERSION PIPE

CLEAN WATER DIVERSION

PUMP LINE

FLOW DIRECTION


BLACKPOOL STORMWATER IMPROVEMENTS – STAGE 1

PRELIMINARY EROSION AND SEDIMENT CONTROL PLAN – TYPICAL WATERWAY TRIMMING
N.007799.60.E001

Healthy Waters
Design Office
AUCKLAND COUNCIL, LEVEL 17, AUCKLAND HOUSE

Auckland
Council
Te Kaunihera o Tamaki Makaurau

Revision 1
30/09/2024

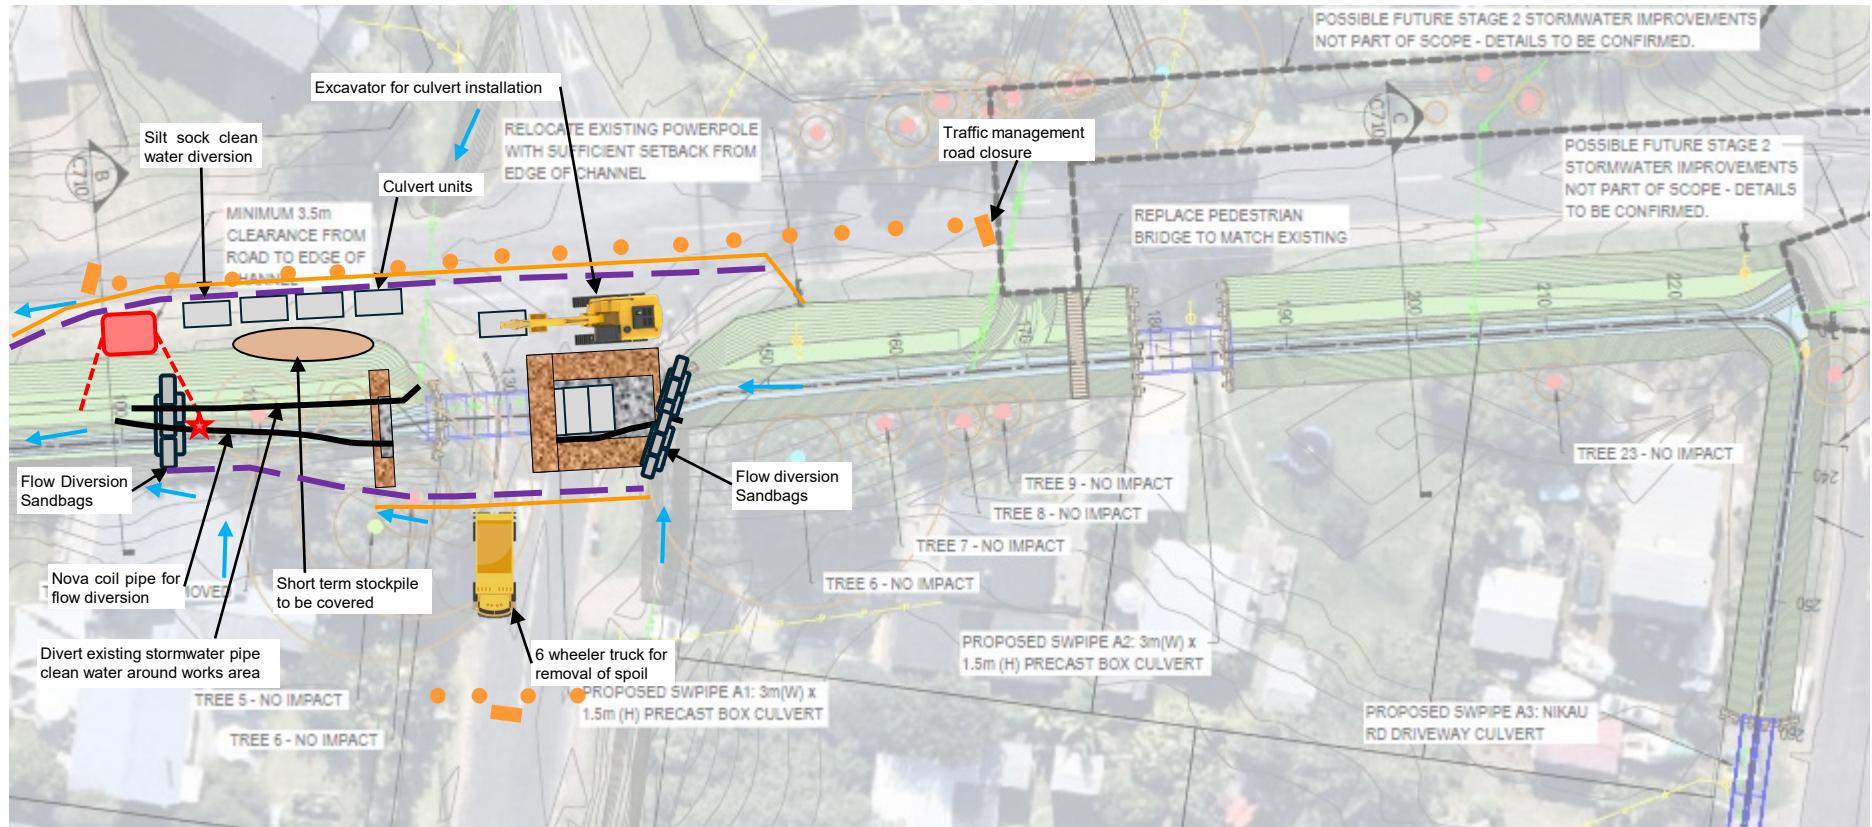

FLOW DIVERSION SANDBAG



GD05 DIRTY WATER TREATMENT (TURKEY'S NEST, SETTLING TANK, SEDIMENT POND ETC)



NOVACOIL GRAVITY DIVERSION PIPE



DEWATERING PUMP



CLEAN WATER DIVERSION




PUMP LINE



FLOW DIRECTION

BLACKPOOL STORMWATER IMPROVEMENTS – STAGE 1

PRELIMINARY EROSION AND SEDIMENT CONTROL PLAN – TYPICAL ROAD CULVERT
N.007799.60.E002

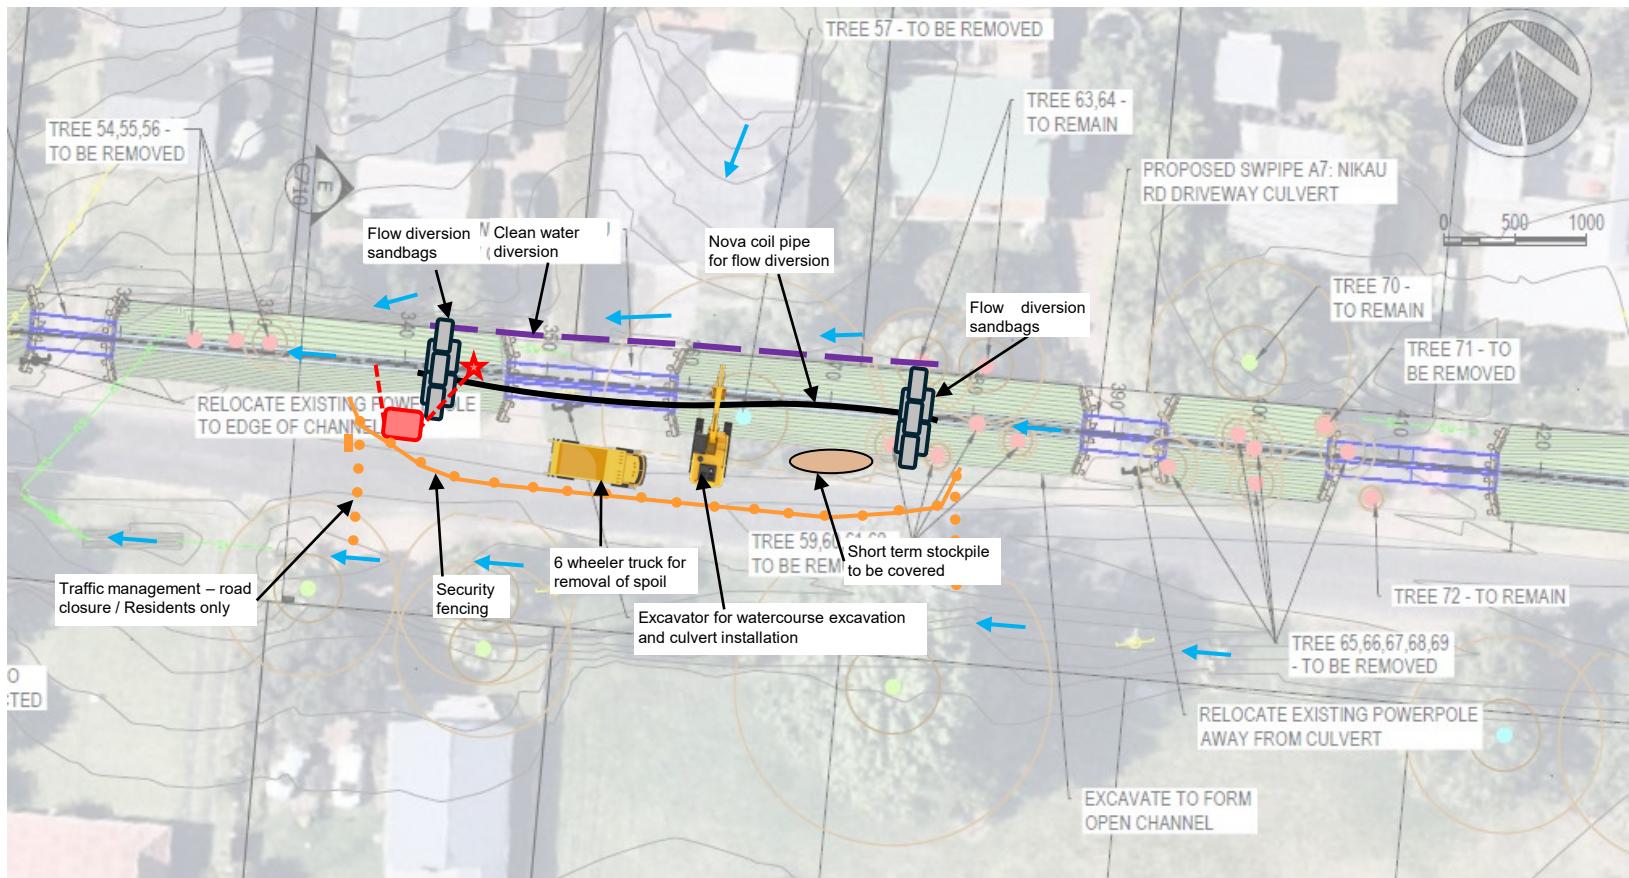

FLOW DIVERSION SANDBAG



GD05 DIRTY WATER TREATMENT (TURKEY'S
NEST, SETTLING TANK, SEDIMENT POND ETC)



NOVACOIL GRAVITY
DIVERSION PIPE



DEWATERING PUMP



CLEAN WATER DIVERSION



PUMP LINE



FLOW DIRECTION

BLACKPOOL STORMWATER IMPROVEMENTS – STAGE 1

PRELIMINARY EROSION AND SEDIMENT CONTROL PLAN – TYPICAL DRIVEWAY CULVERT
N.007799.60.E003