

# ELEVATIONS & SECTIONS






01 ARA-TAI ROAD ELEVATION  
14 1:200 @ A3 - 1:400 @ A3



01 PIGEON MOUNTAIN ROAD ELEVATION  
13 1:200 @ A3 - 1:400 @ A3



01 COMPASS POINT WAY ELEVATION  
12 1:200 @ A3 - 1:400 @ A3

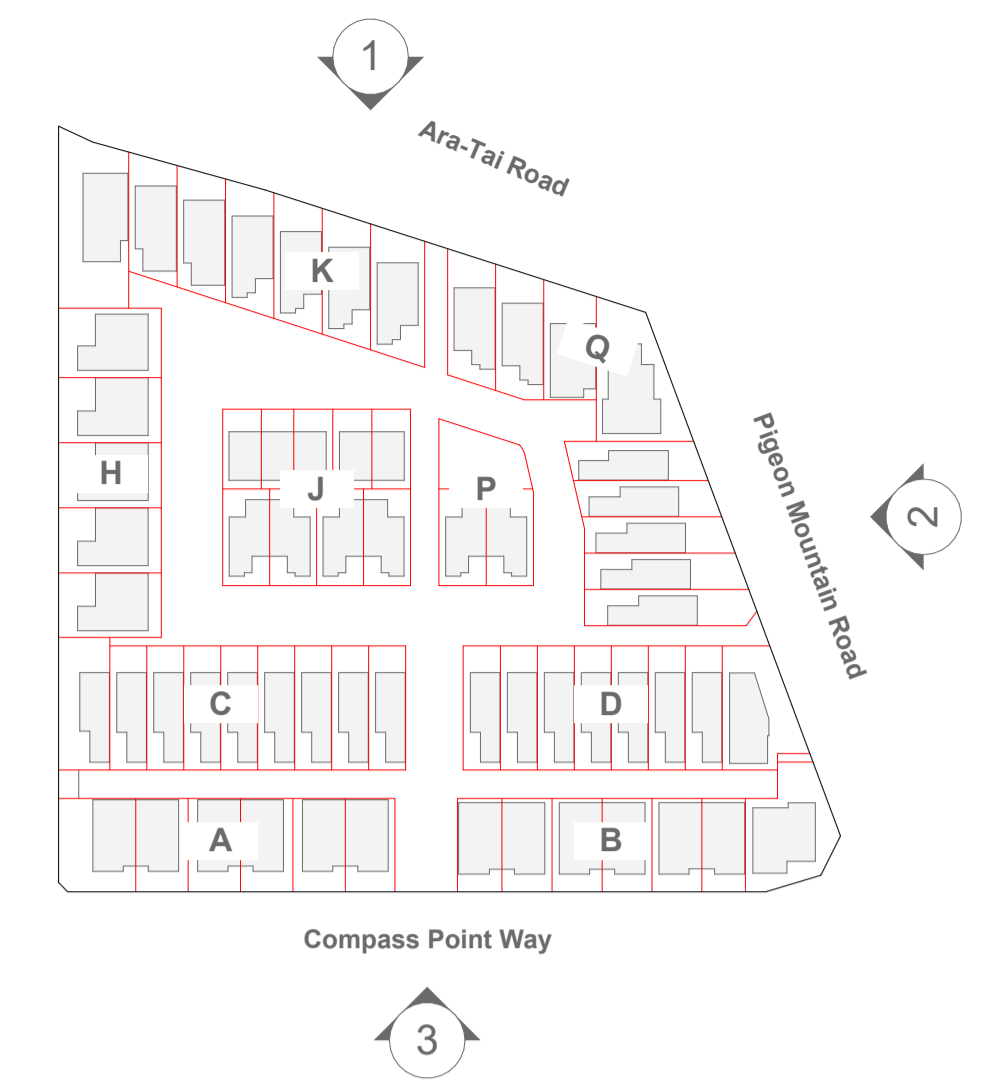

1

Elevation North - Aratai


1:200



2

Elevation East - Pigeon Mountain Road

1:200

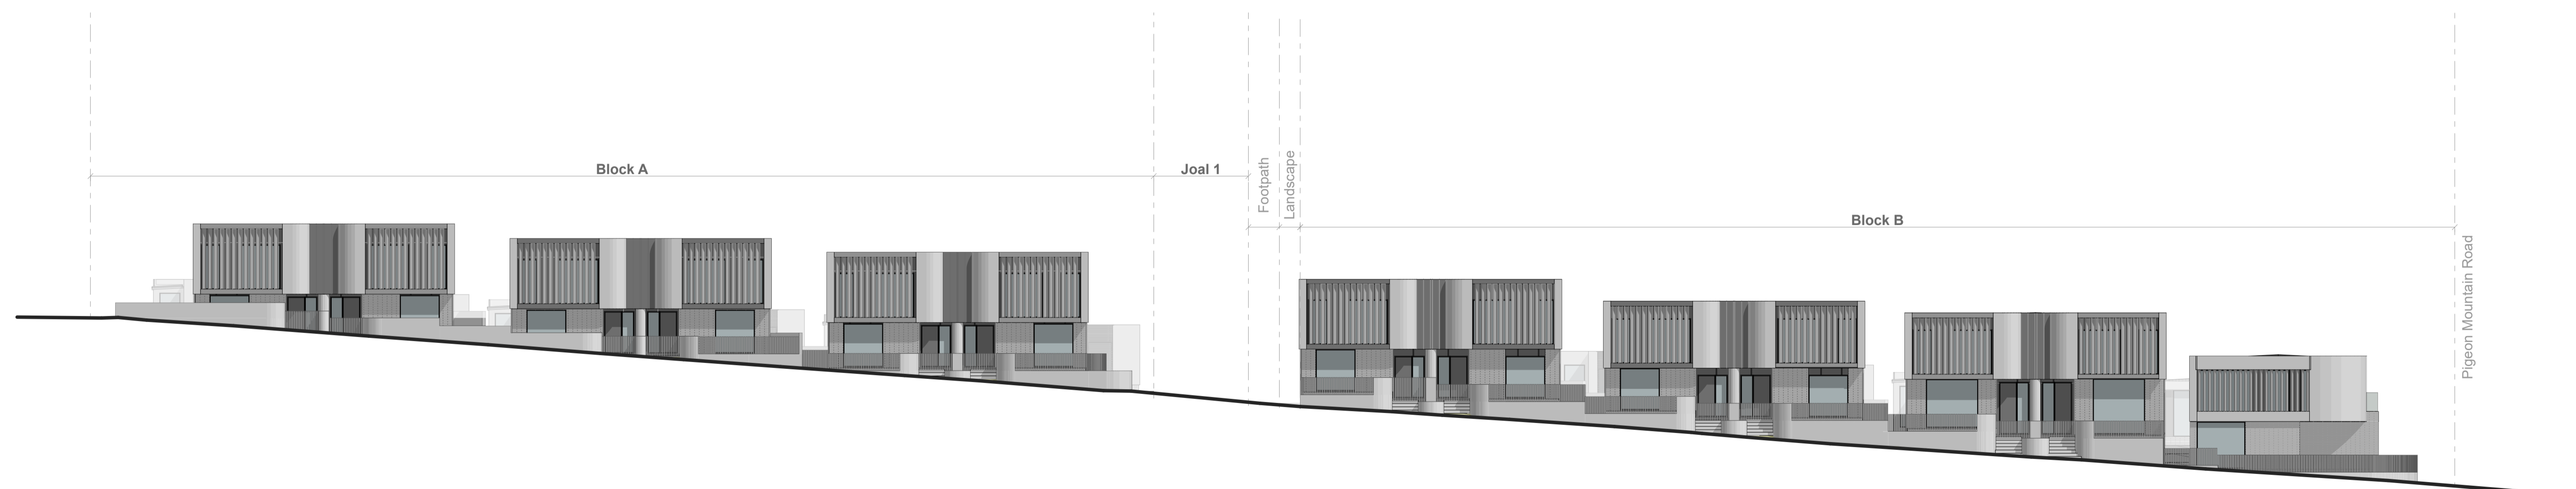

3

Elevation South - Compass Point Way

1:200



SHAPE ARCHITECTS LTD  
021 202 3393  
han@shapearchitects.co.nz  
www.shapearchitects.co.nz  
Suite 105, 100 Parnell Road, Parnell

Project Name  
3 Pigeon Mountain Road  
Address  
3 Pigeon Mountain Road, Auckland  
Client  
HND HMB Limited

Title  
Elevations - Overall Site  
Drawing Number  
A 3.01  
Scale  
1:200 AT A1

Project Number  
207  
Date  
4/7/2026  
Drawn By  
HC


Issue Status  
Resource Consent

All drawings to be read in conjunction with engineers and consultants drawings & report.  
Report any discrepancy between drawings and written specification to the architect prior to ordering materials or commencing construction.  
Do not scale off drawings. Confirm original size and scale of drawing.  
The copyright to these drawings and all parts thereof remain the property of Shape Architects Limited. All drawings cannot be distributed without the written consent of the practice.



Block A - Elevation North



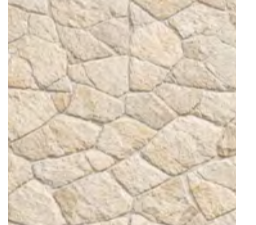
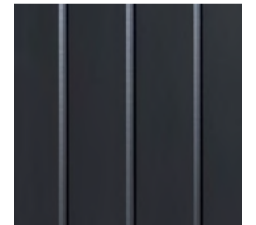


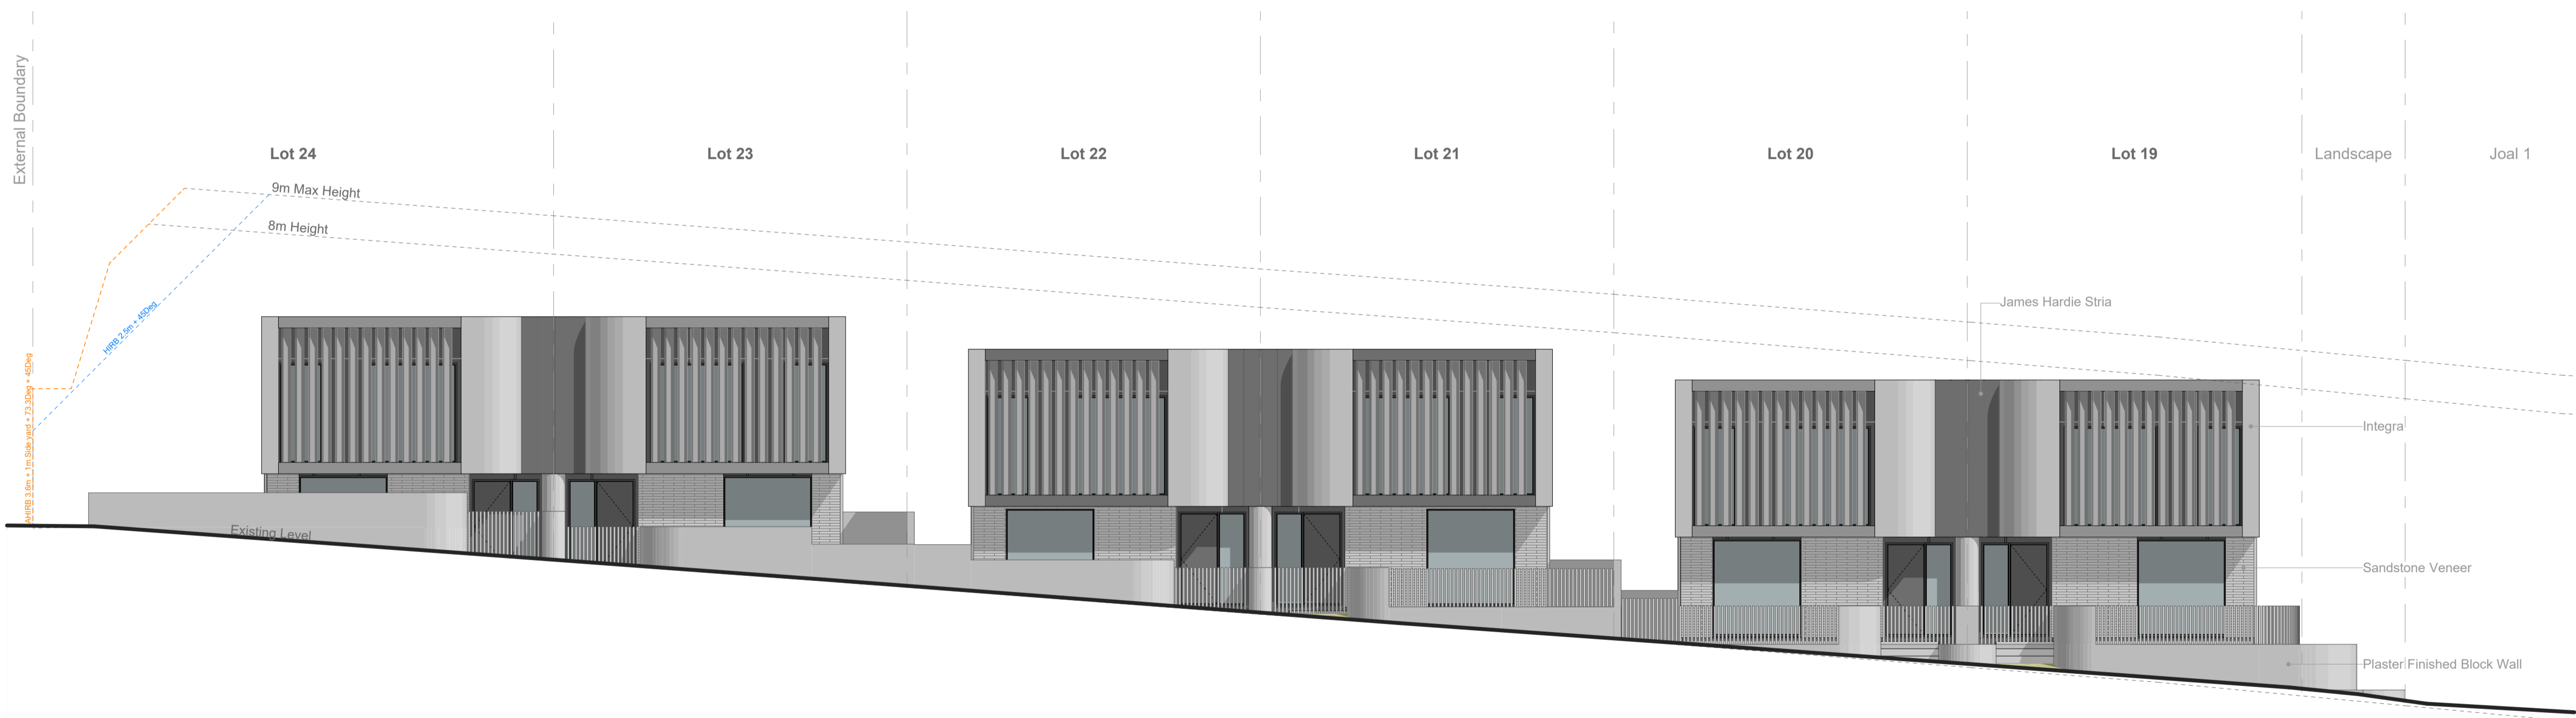1:100



Block A - Elevation South

1:100

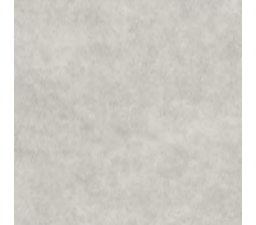**Cladding Types**

		
Integra Concrete Facade System	Light Coloured Brick Veneer	Light Coloured Sandstone Veneer
		
James Hardie Stria	Plaster Finished Block Wall	Cedar Vertical Shiplap



SHAPE ARCHITECTS LTD  
 021 202 3393  
 han@shapearchitects.co.nz  
 www.shapearchitects.co.nz  
 Suite 105, 100 Parnell Road, Parnell

Project Name  
3 Pigeon Mountain Road  
 Address  
3 Pigeon Mountain Road, Auckland  
 Client  
HND HMB Limited

Title  
Elevations - Block A  
 Drawing Number  
A 3.02  
 Scale  
1:100 AT A1

Project Number  
207  
 Date  
4/7/2026  
 Drawn By  
HC

Issue Status  
Resource Consent


All drawings to be read in conjunction with engineers and consultants drawings & report.  
 Report any discrepancy between drawings and written specification to the architect prior to ordering materials or commencing construction.  
 Do not scale off drawings. Confirm original size and scale of drawing.  
 The copyright to these drawings and all parts thereof remain the property of Shape Architects Limited. All drawings cannot be distributed without the written consent of the practice.




3 Block A - Elevation West 1:100



4 Block A - Elevation East 1:100

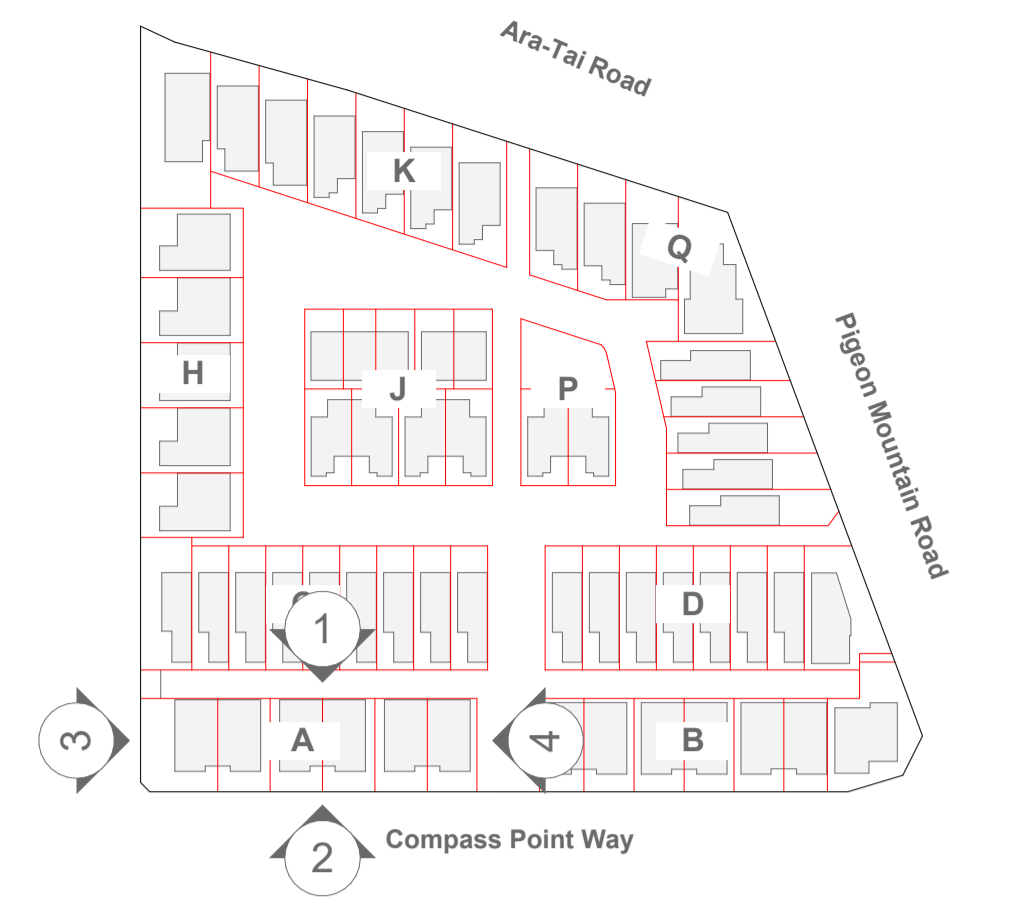


Cladding Types

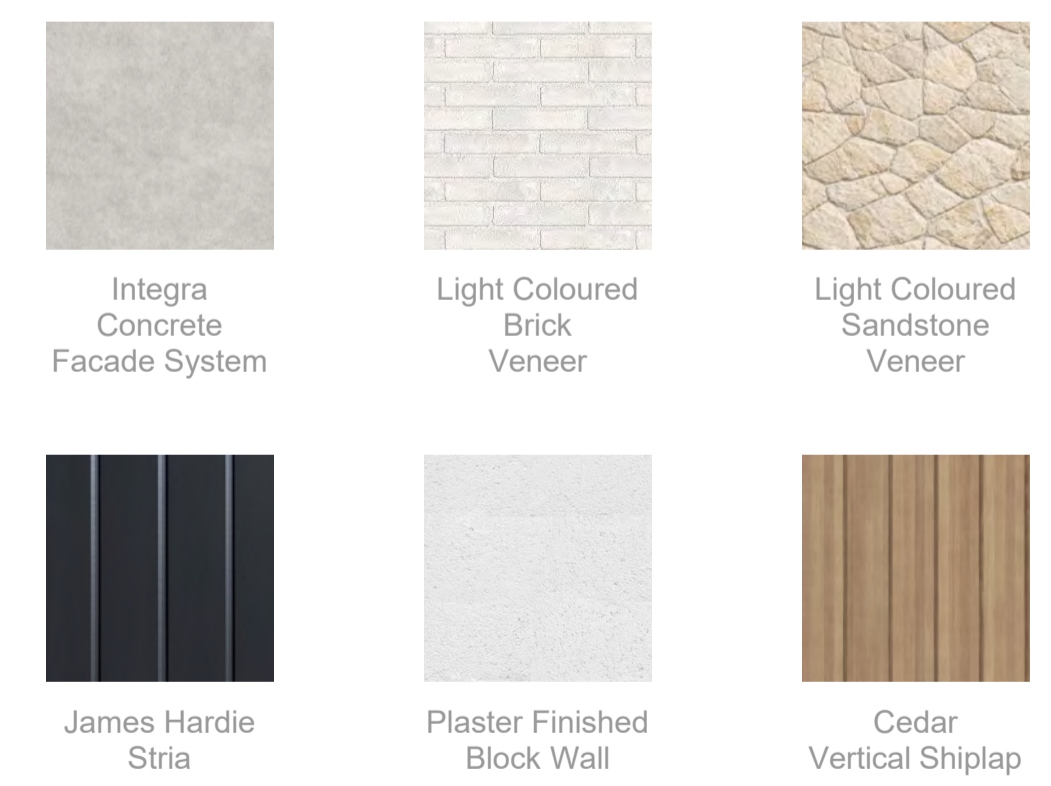




Block B - Elevation North

1:100

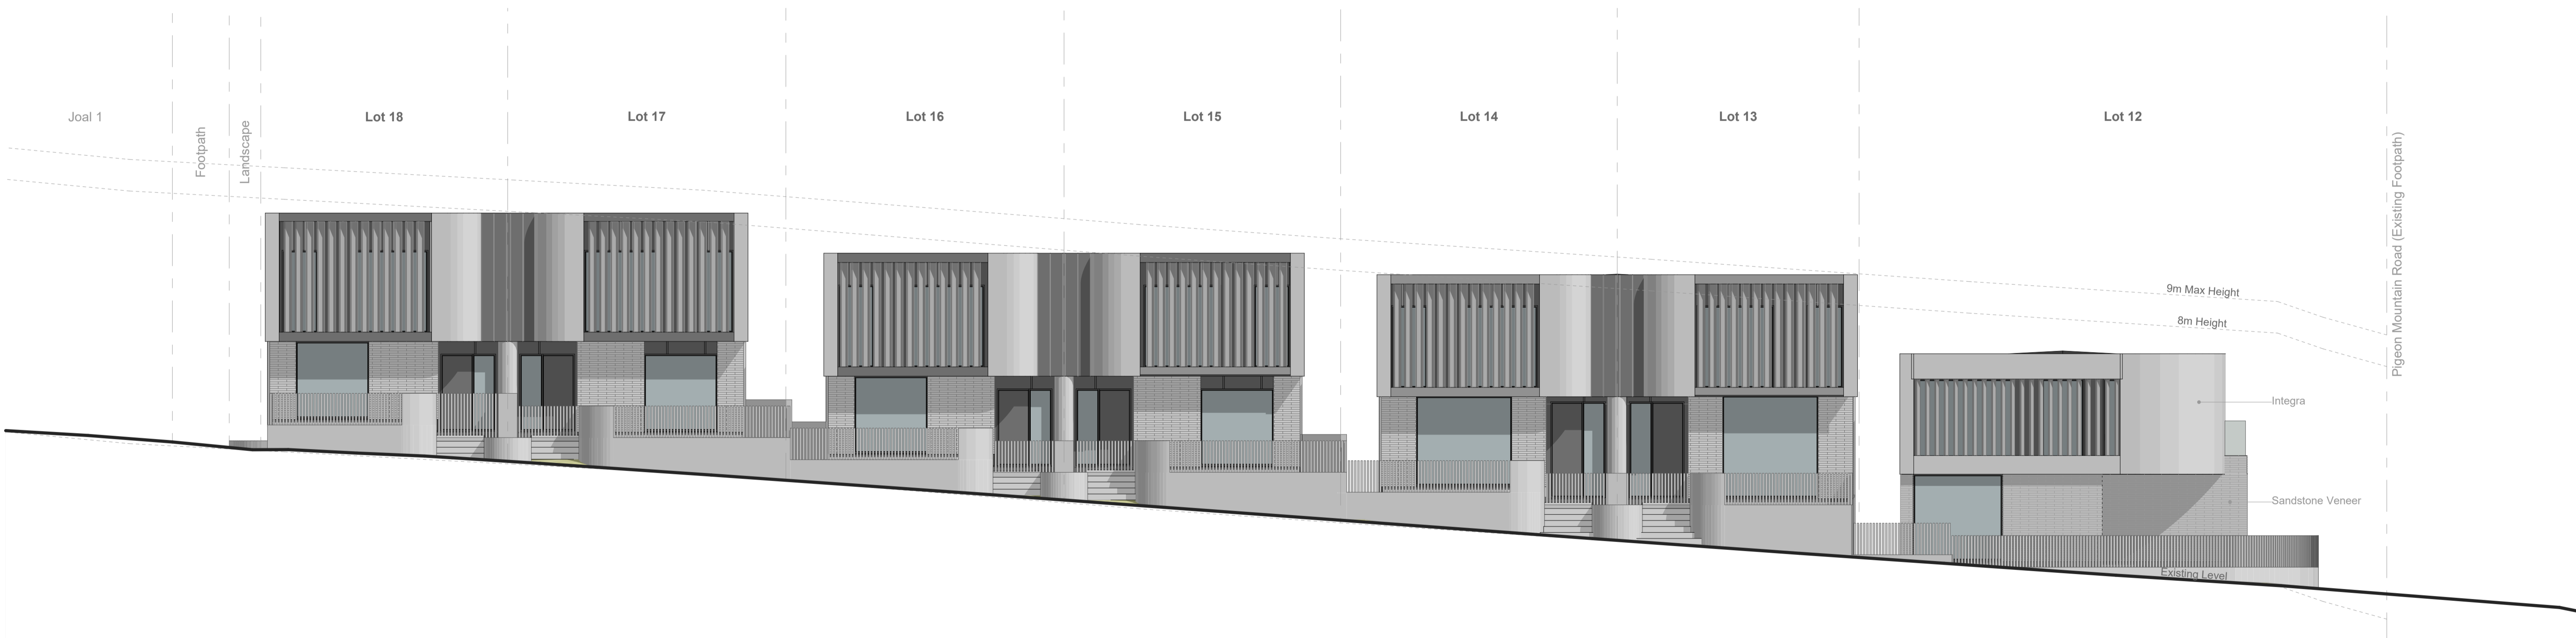

Block B - Elevation South

1:100

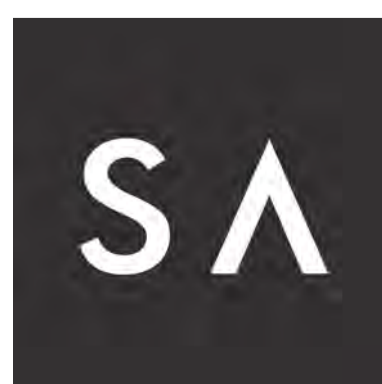

SHAPE ARCHITECTS LTD  
 021 202 3393  
 han@shapearchitects.co.nz  
 www.shapearchitects.co.nz  
 Suite 105, 100 Parnell Road, Parnell

Project Name  
 3 Pigeon Mountain Road  
 Address  
 3 Pigeon Mountain Road, Auckland  
 Client  
 HND HMB Limited

Title  
 Elevations - Block B  
 Drawing Number  
 A 3.04  
 Scale  
 1:100 AT A1


Project Number  
 207  
 Date  
 4/7/2026  
 Drawn By  
 HC

Issue Status  
 Resource Consent


All drawings to be read in conjunction with engineers and consultants drawings & report.  
 Report any discrepancy between drawings and written specification to the architect prior to ordering materials or commencing construction.  
 Do not scale off drawings. Confirm original size and scale of drawing.  
 The copyright to these drawings and all parts thereof remain the property of Shape Architects Limited. All drawings cannot be distributed without the written consent of the practice.




2 Block B - Elevation West 1:100

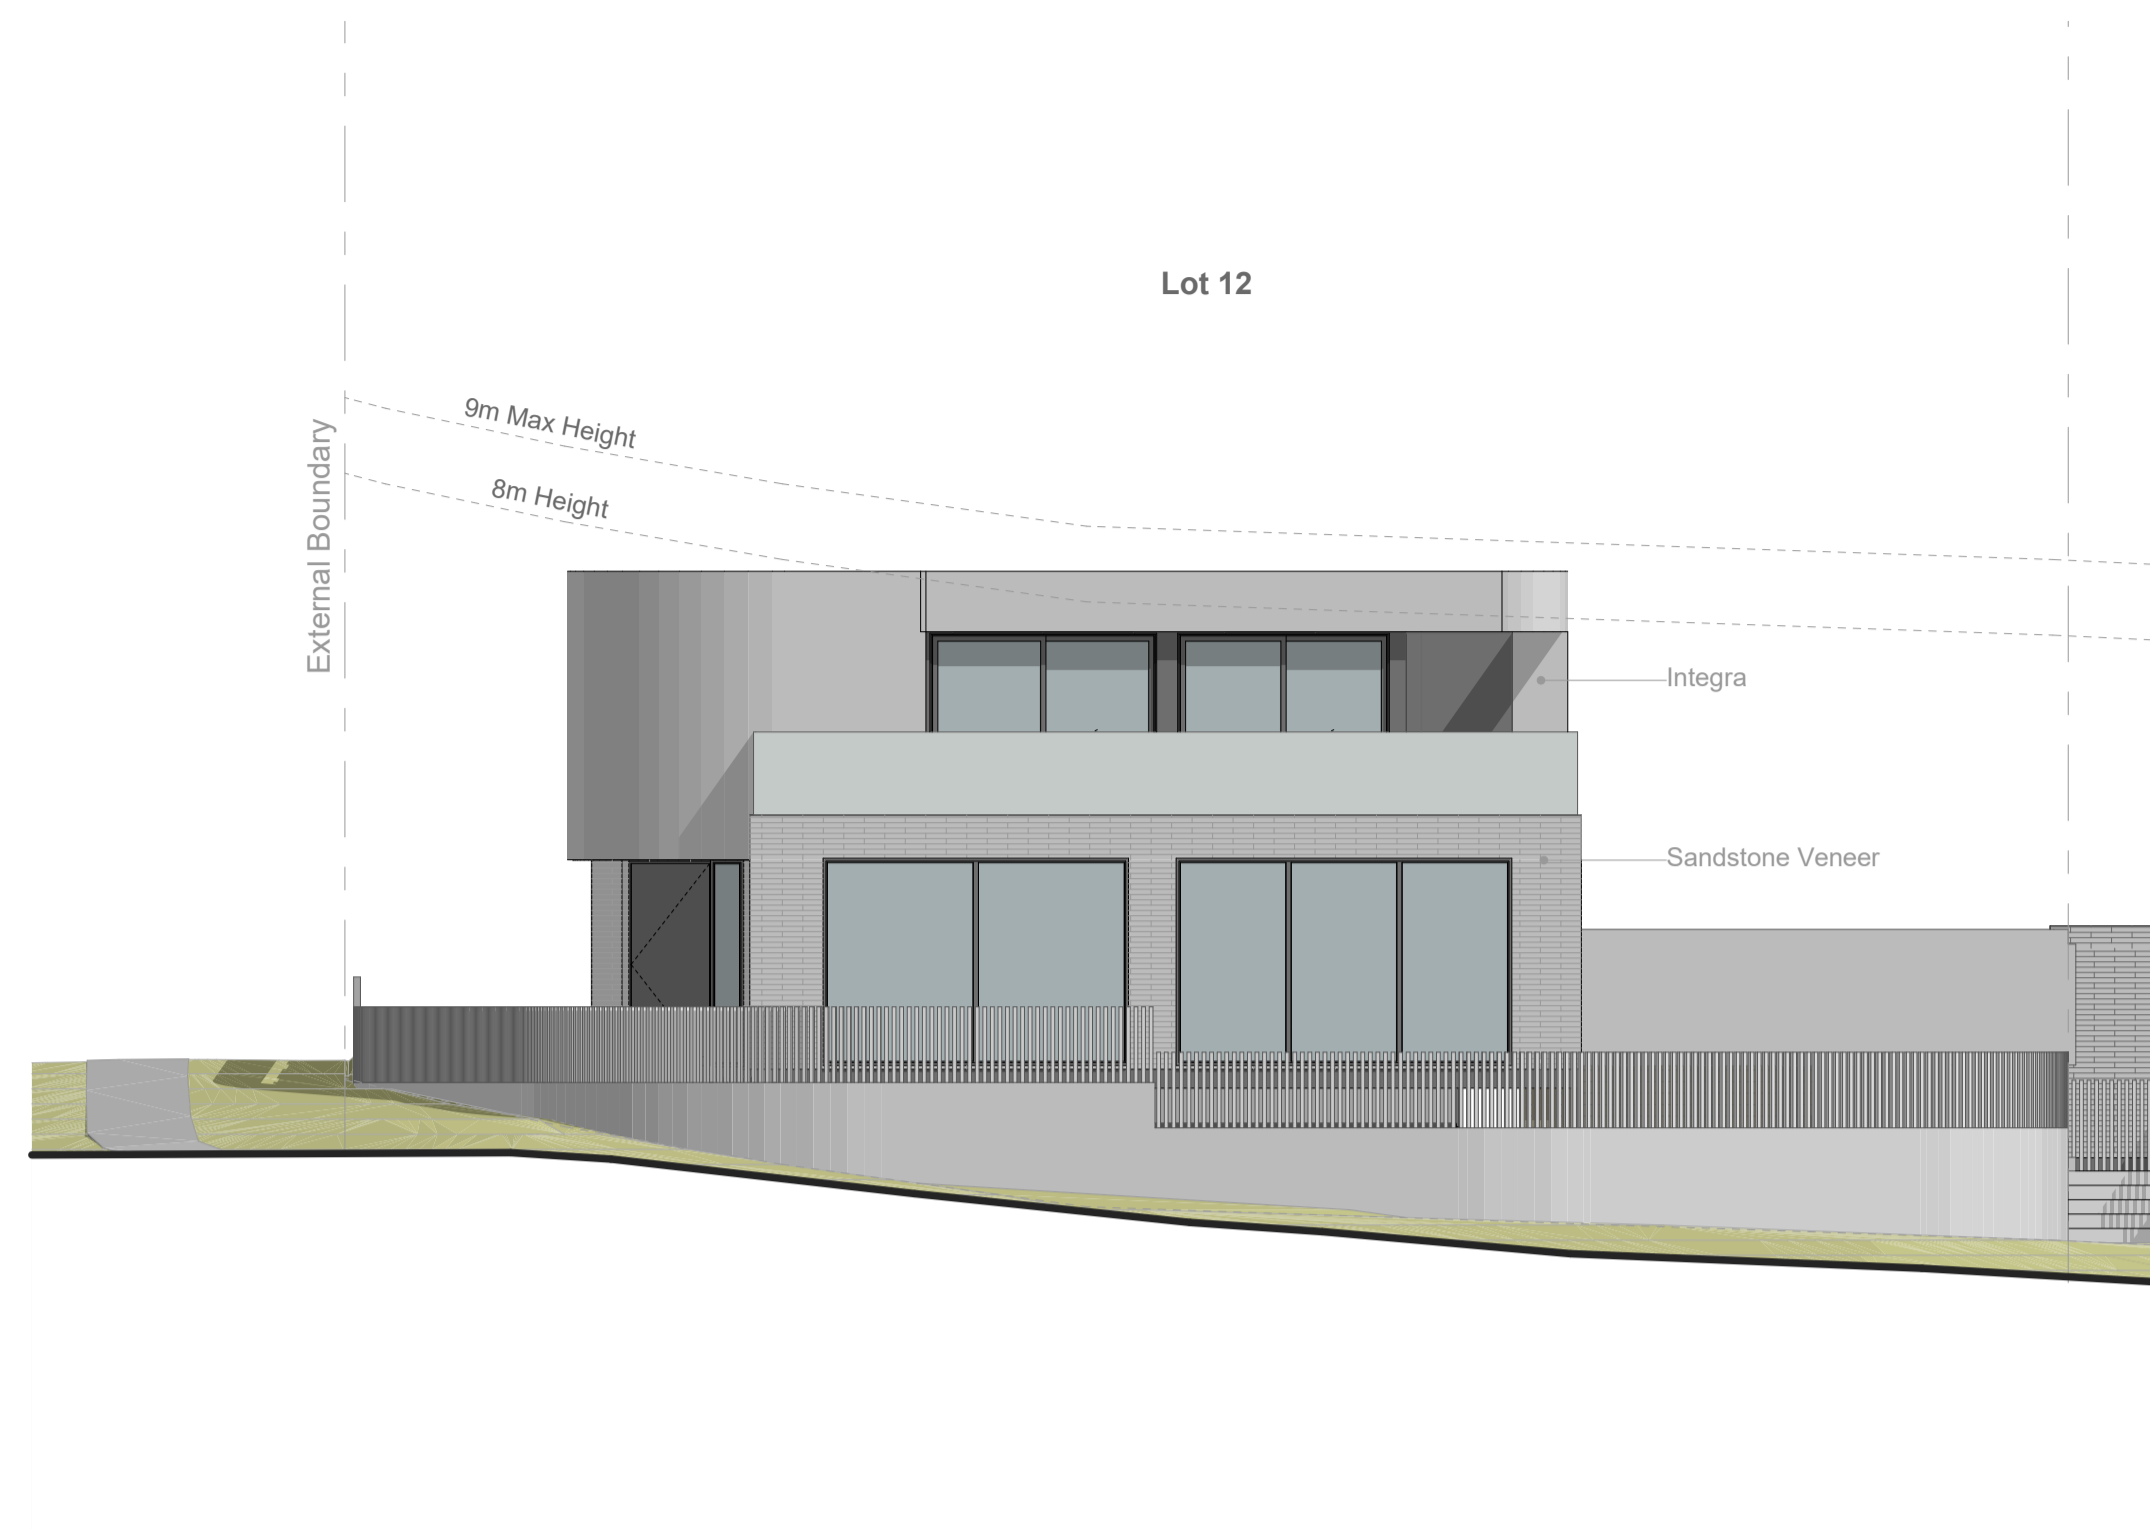


2 Block B - Elevation East 1:100

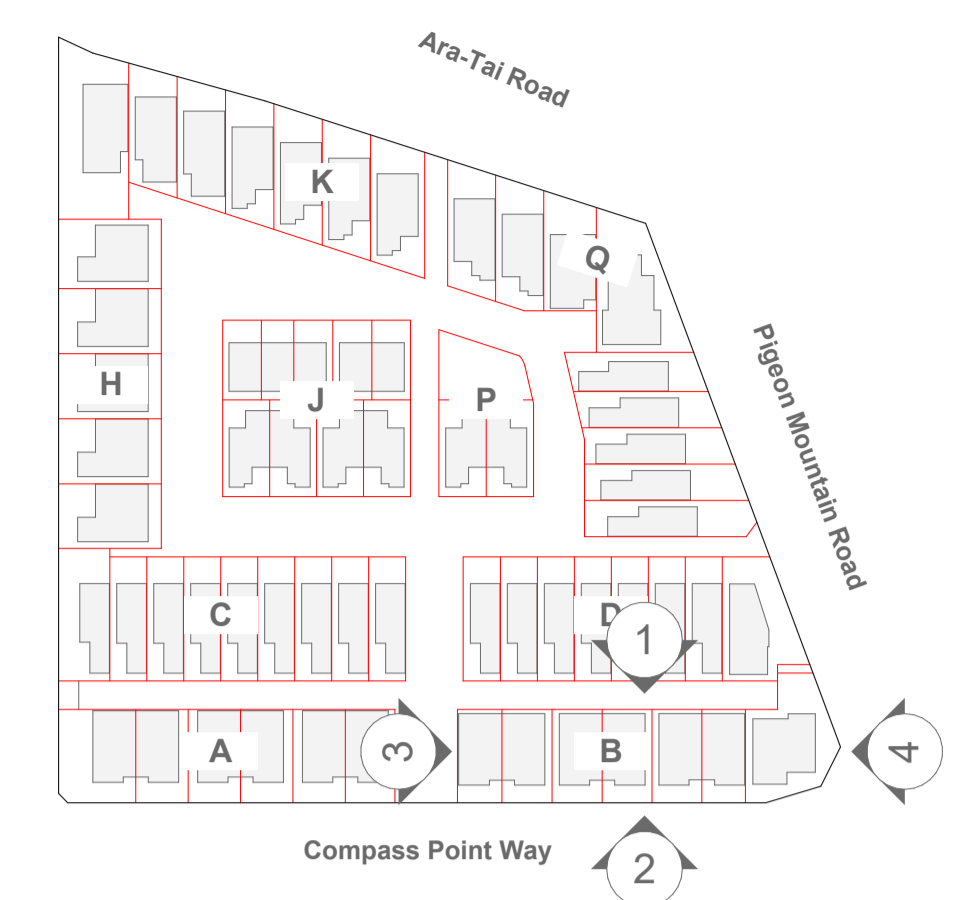


Cladding Types

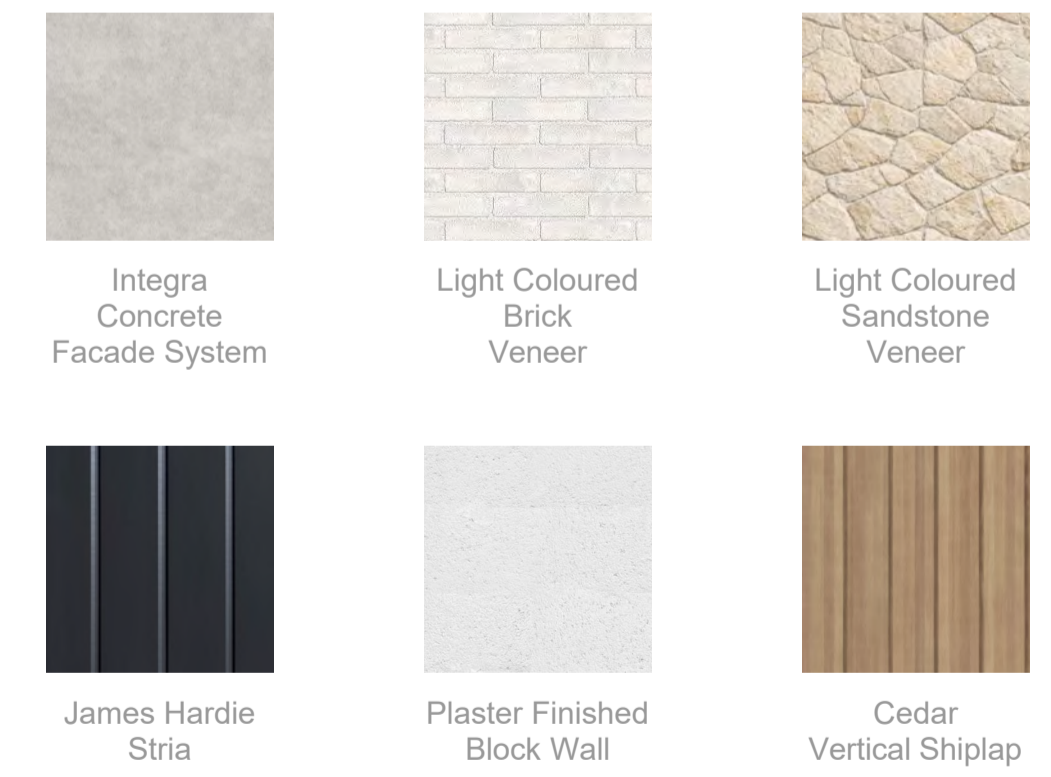

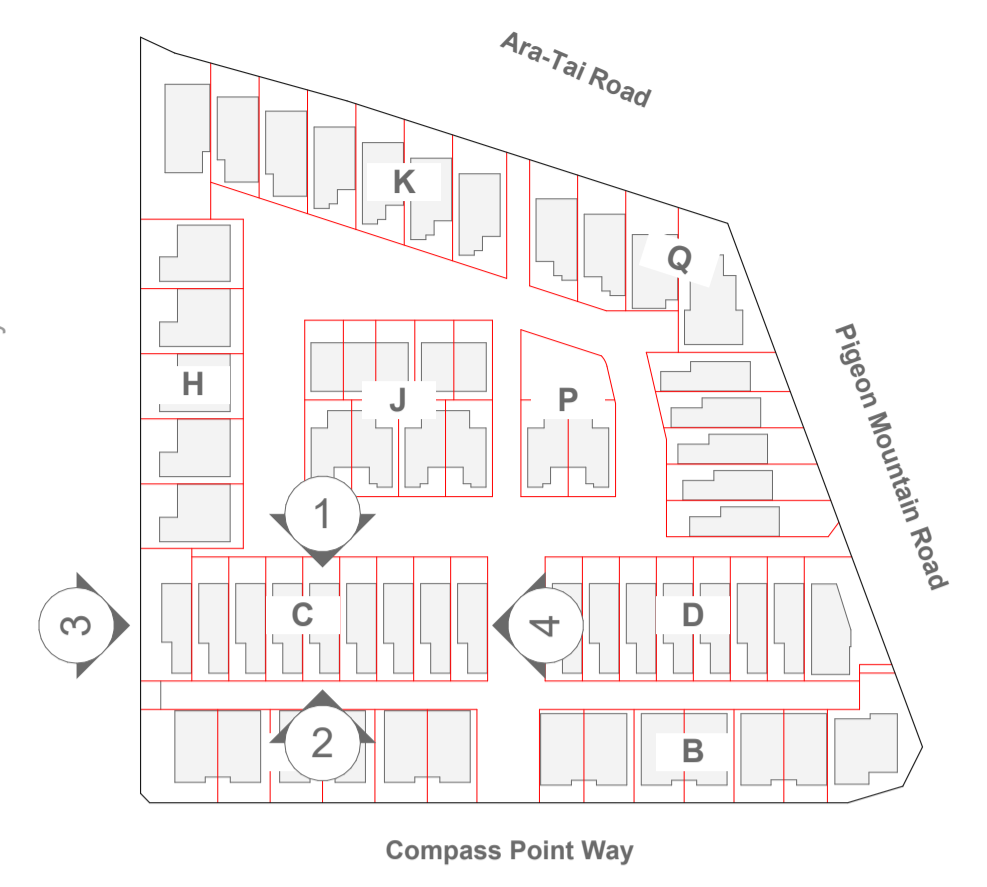


1 **Block C - Elevation North** 1:100

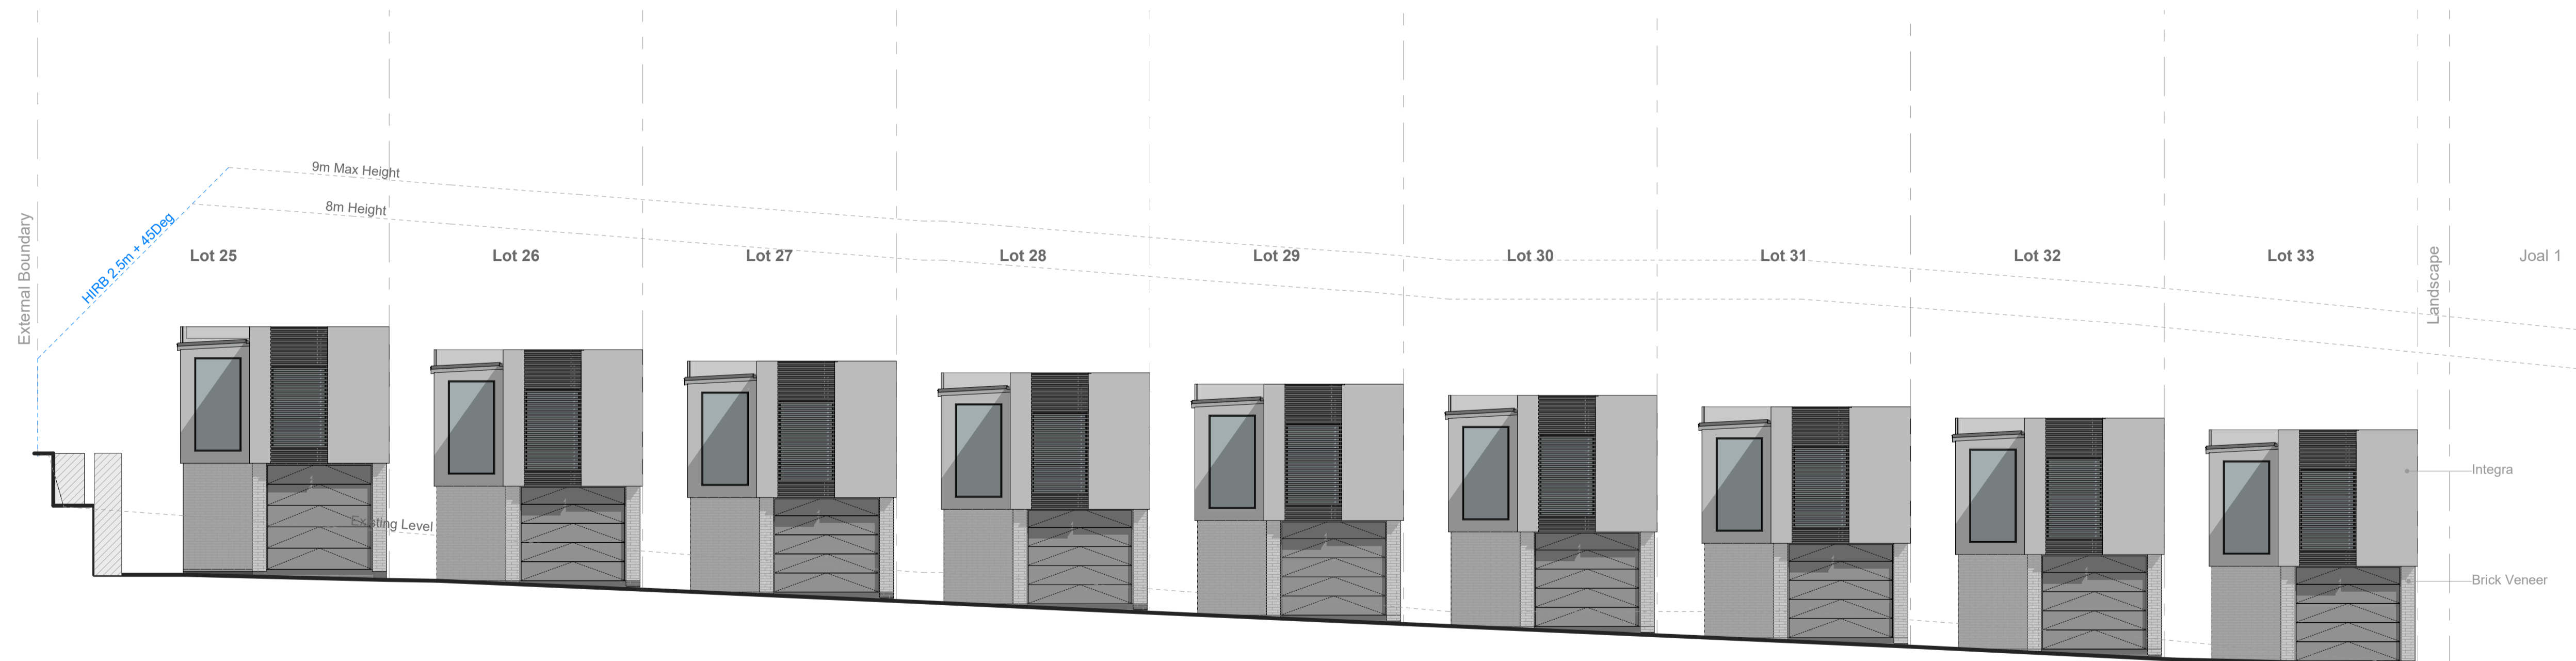


**Cladding Types**

		
Integra Concrete Facade System	Light Coloured Brick Veneer	Light Coloured Sandstone Veneer
		
James Hardie Stria	Plaster Finished Block Wall	Cedar Vertical Shiplap


2 **Block C - Elevation South** 1:100

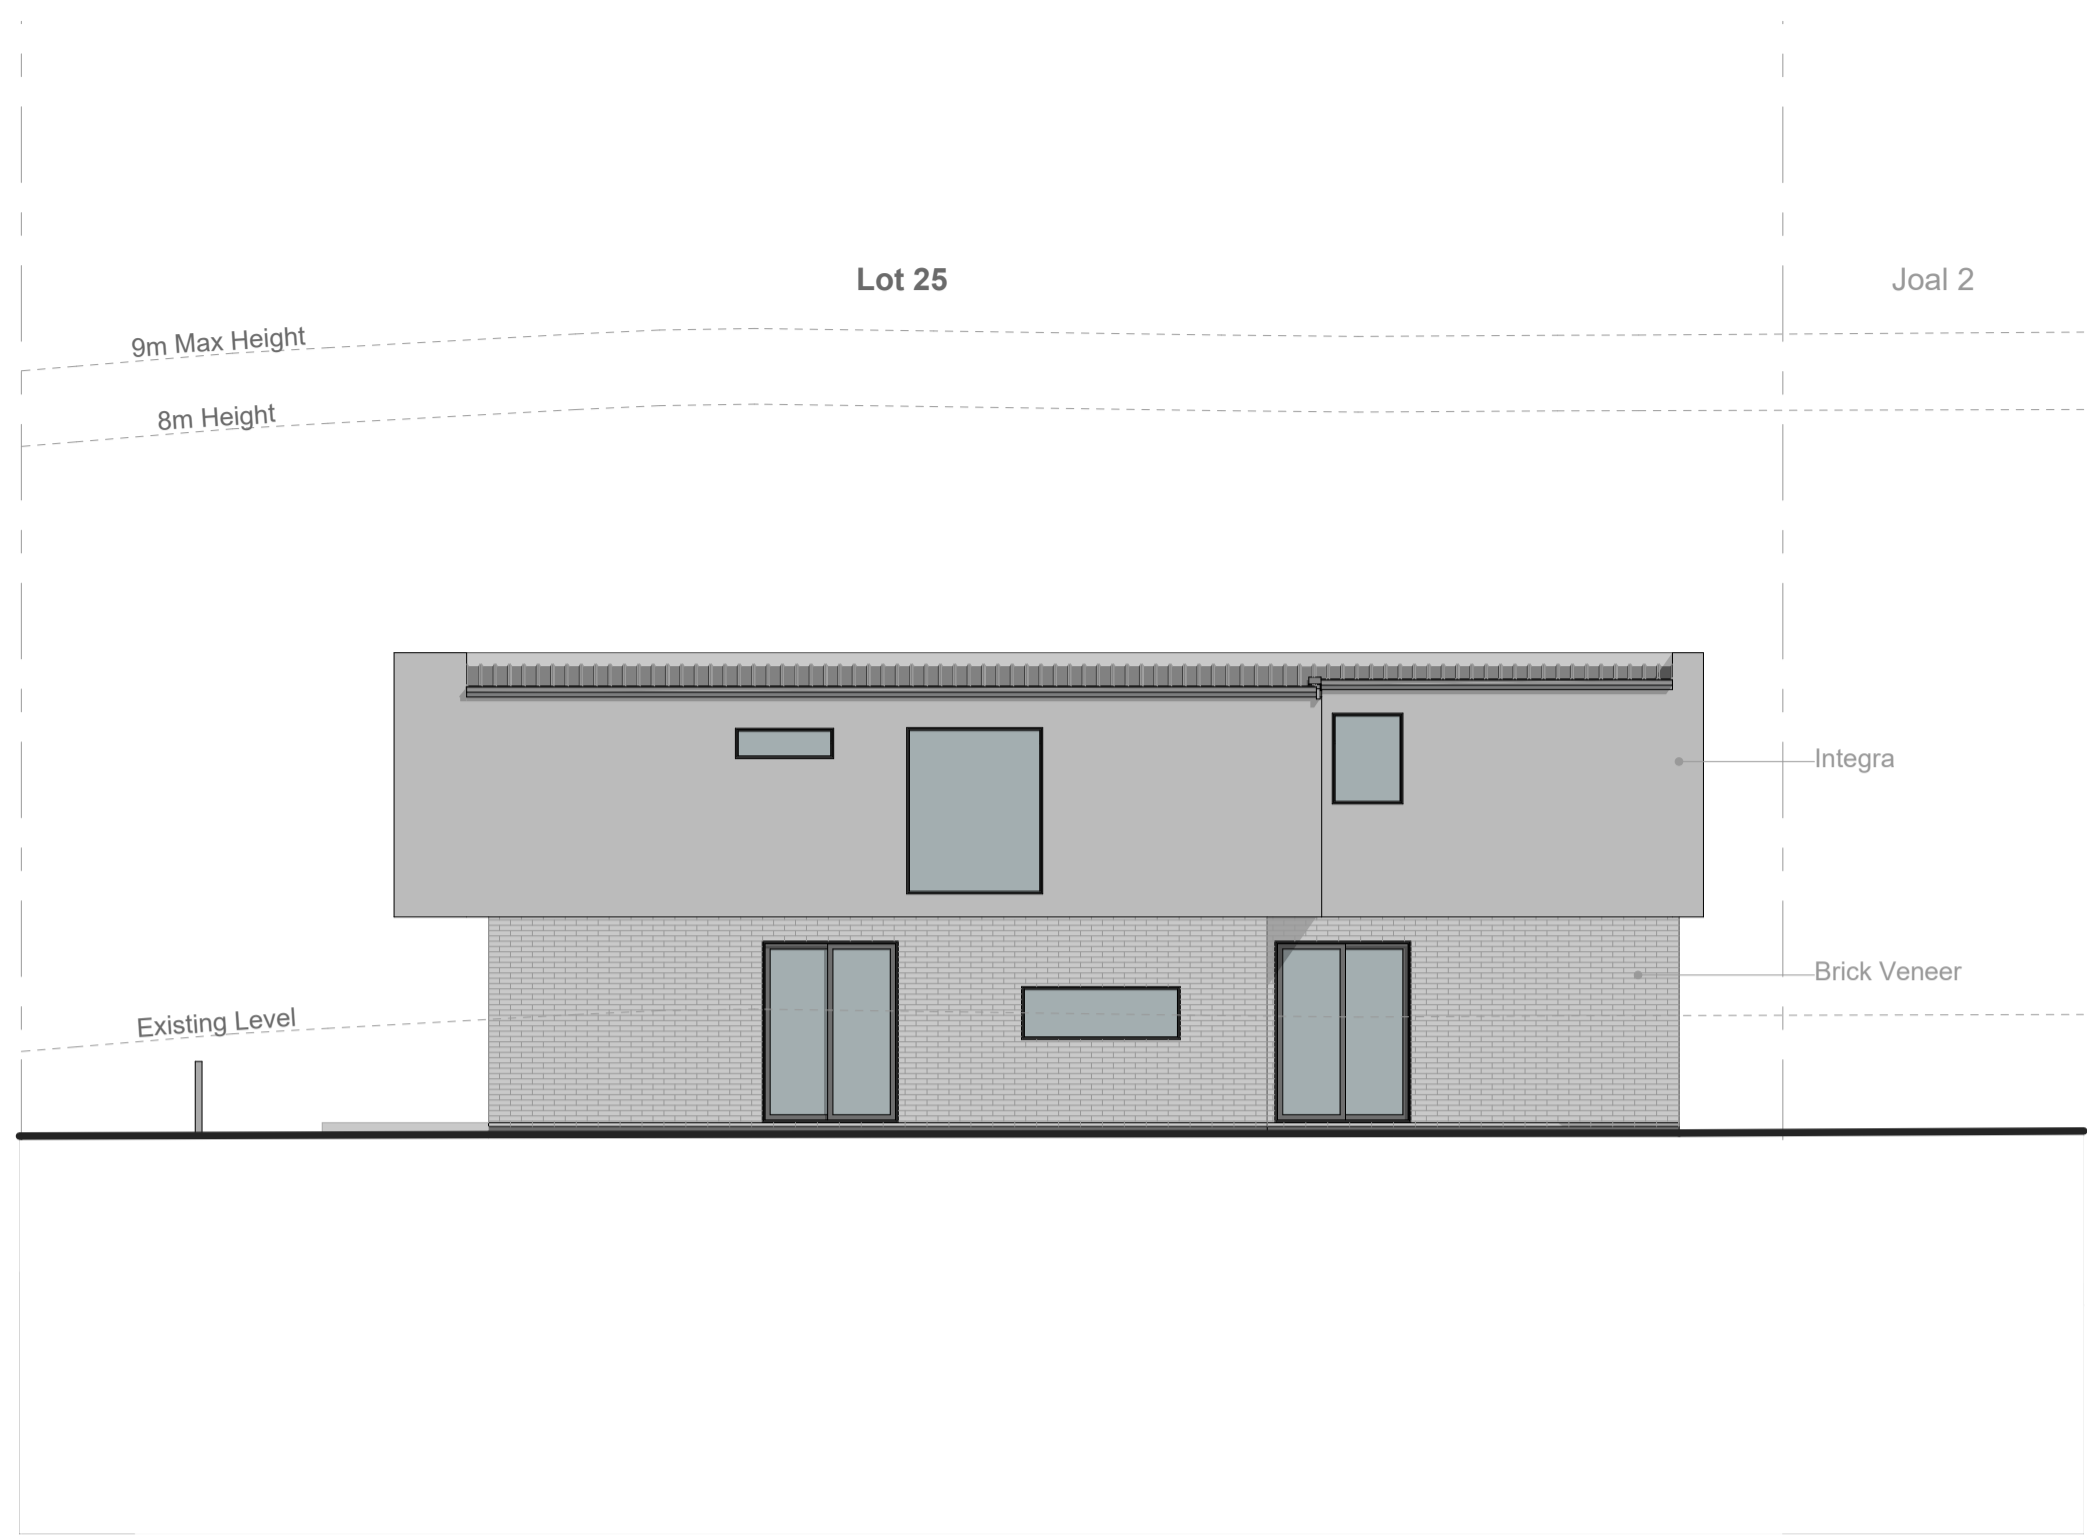



3 **Block C - Elevation West** 1:100

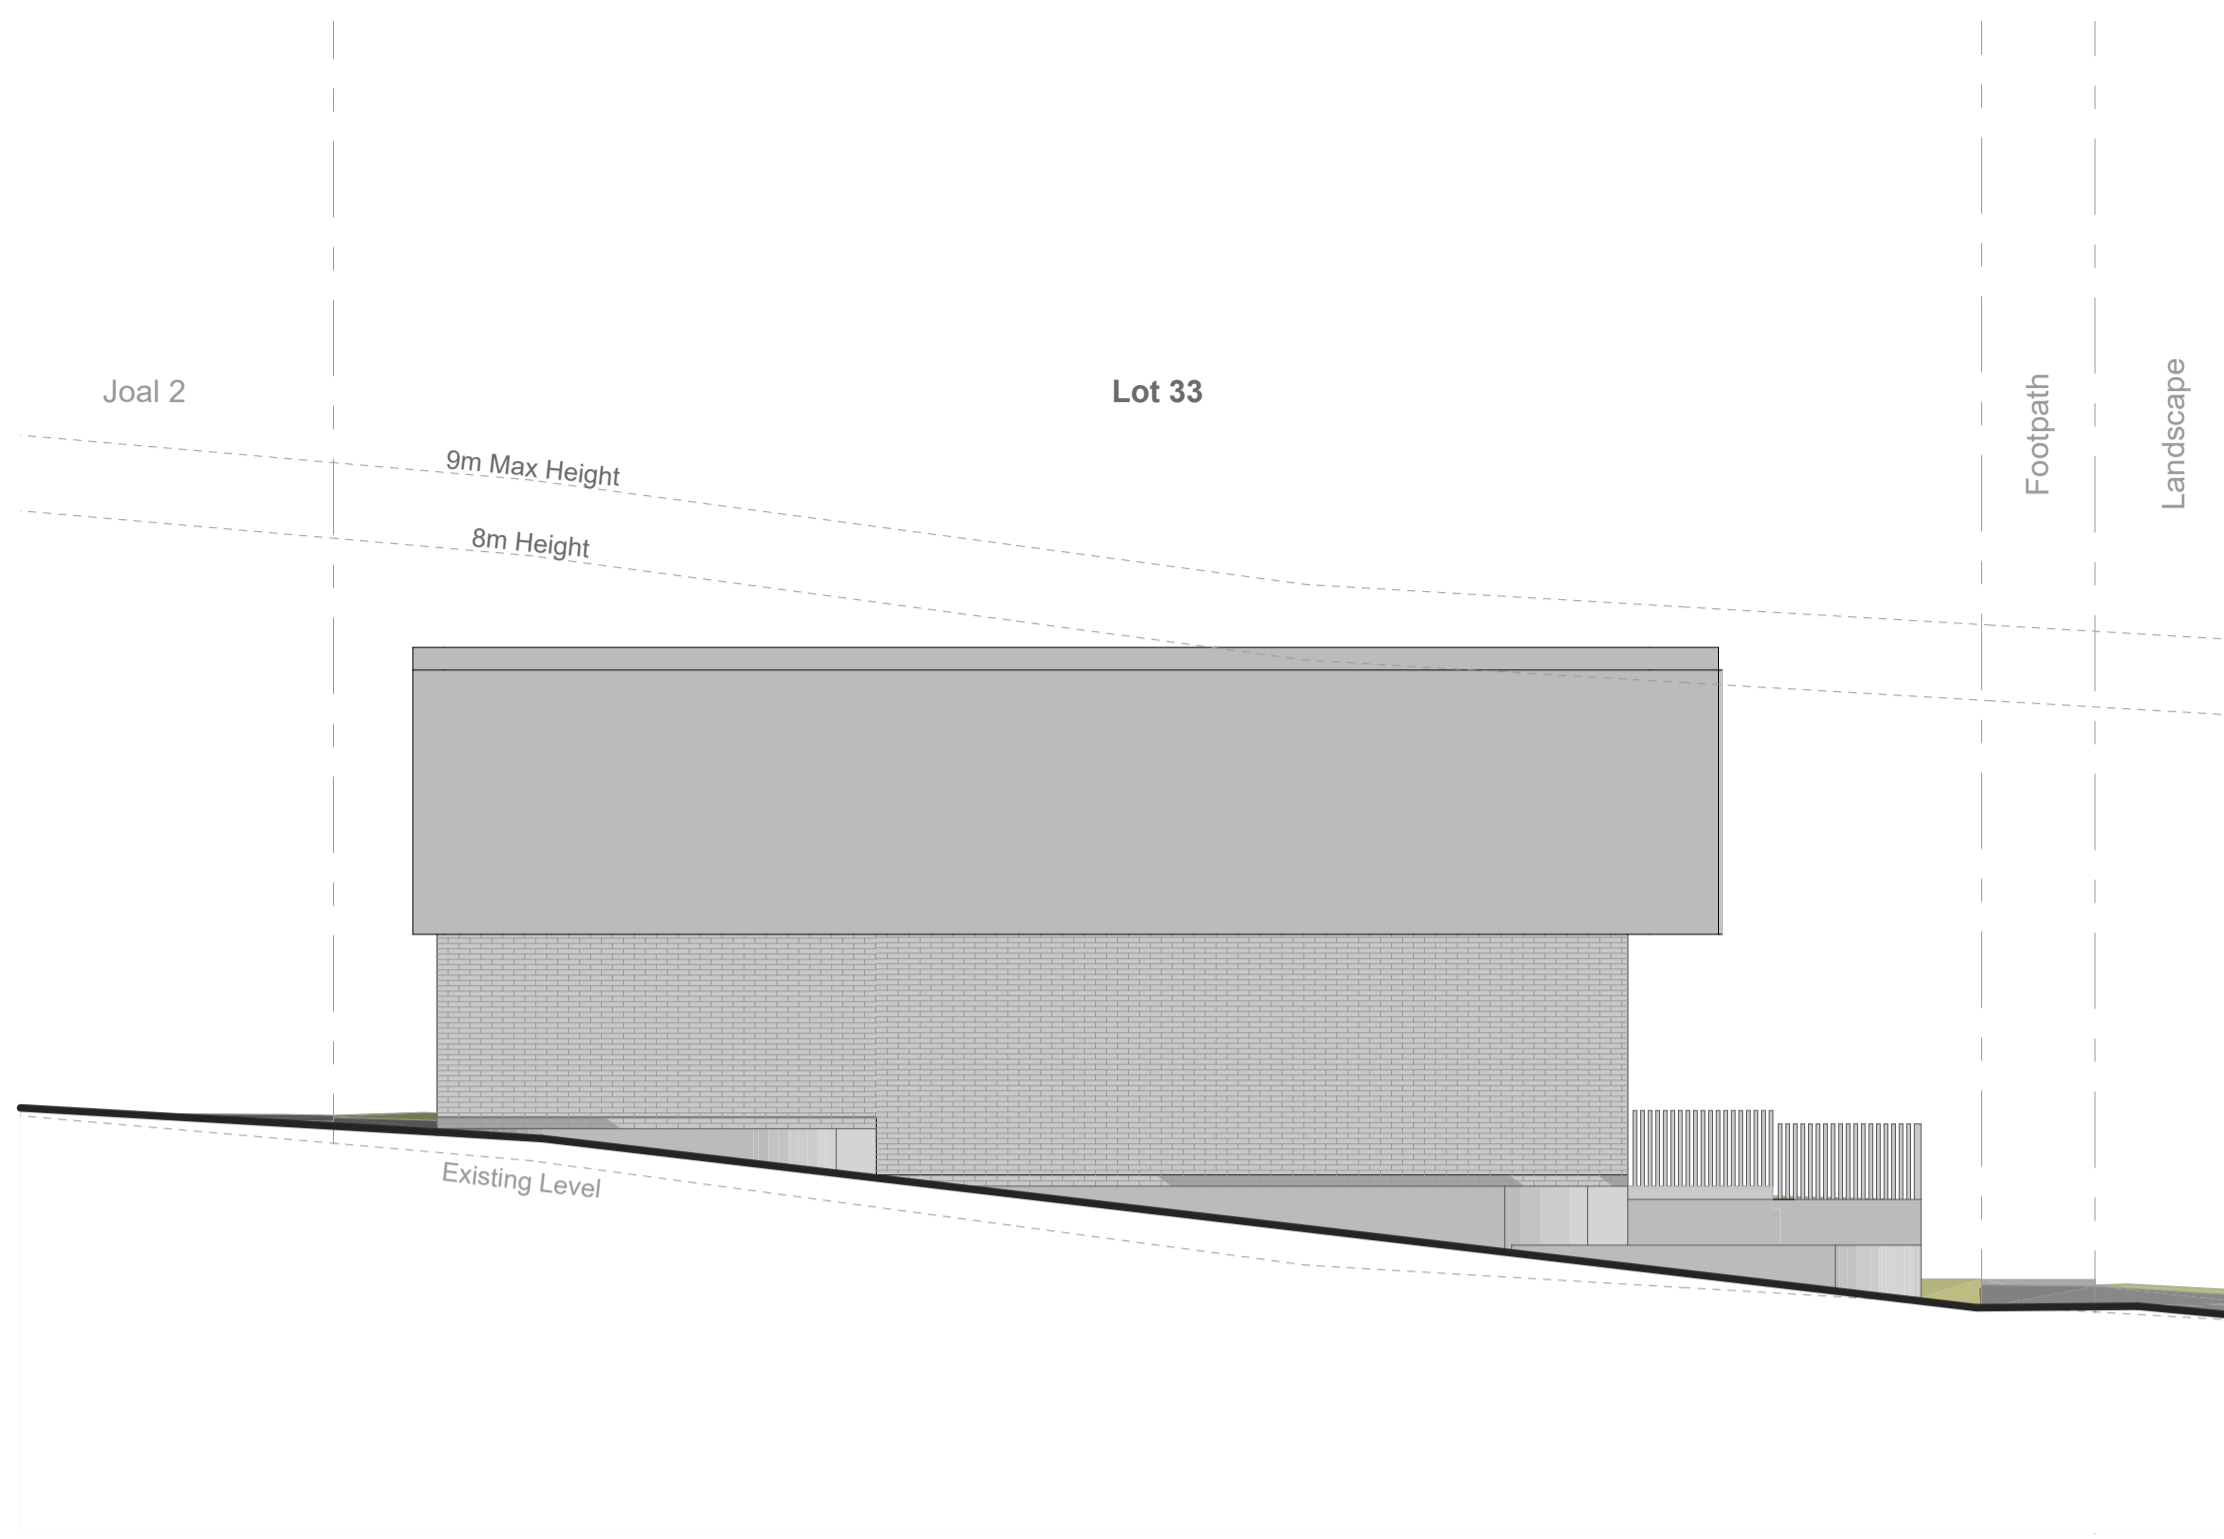

4 **Block C - Elevation East** 1:100

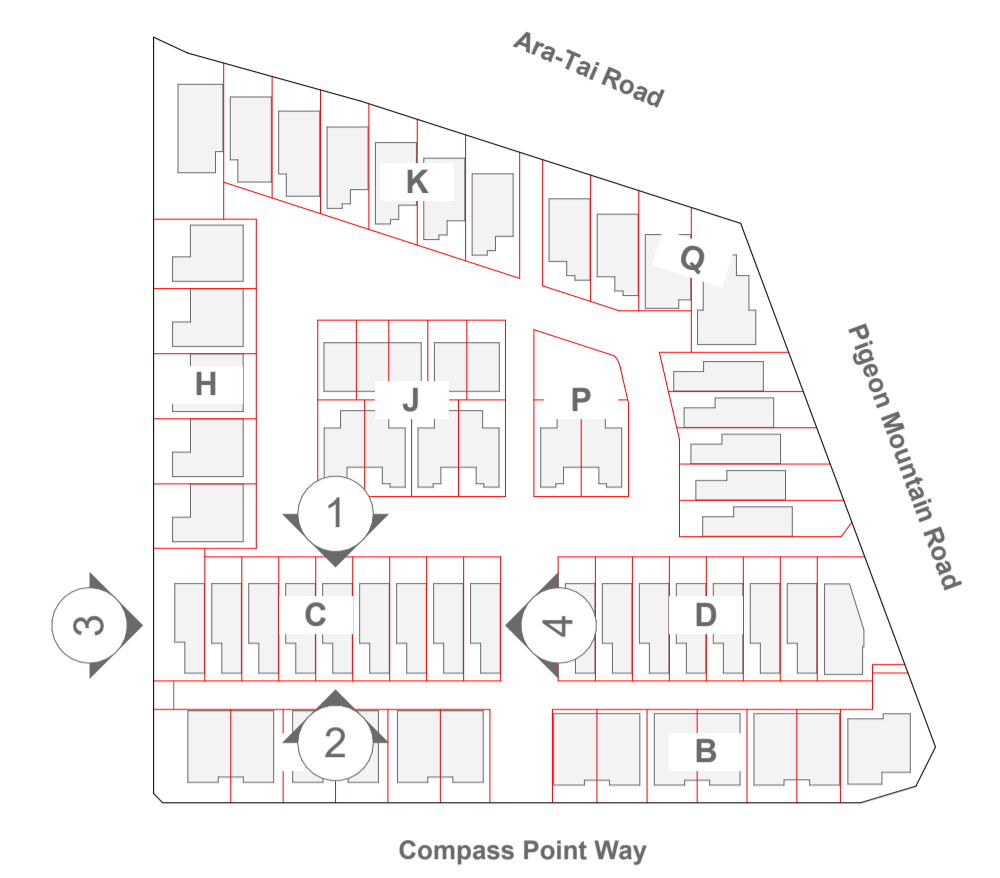

**Cladding Types**

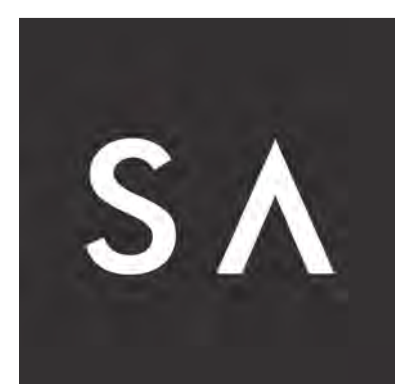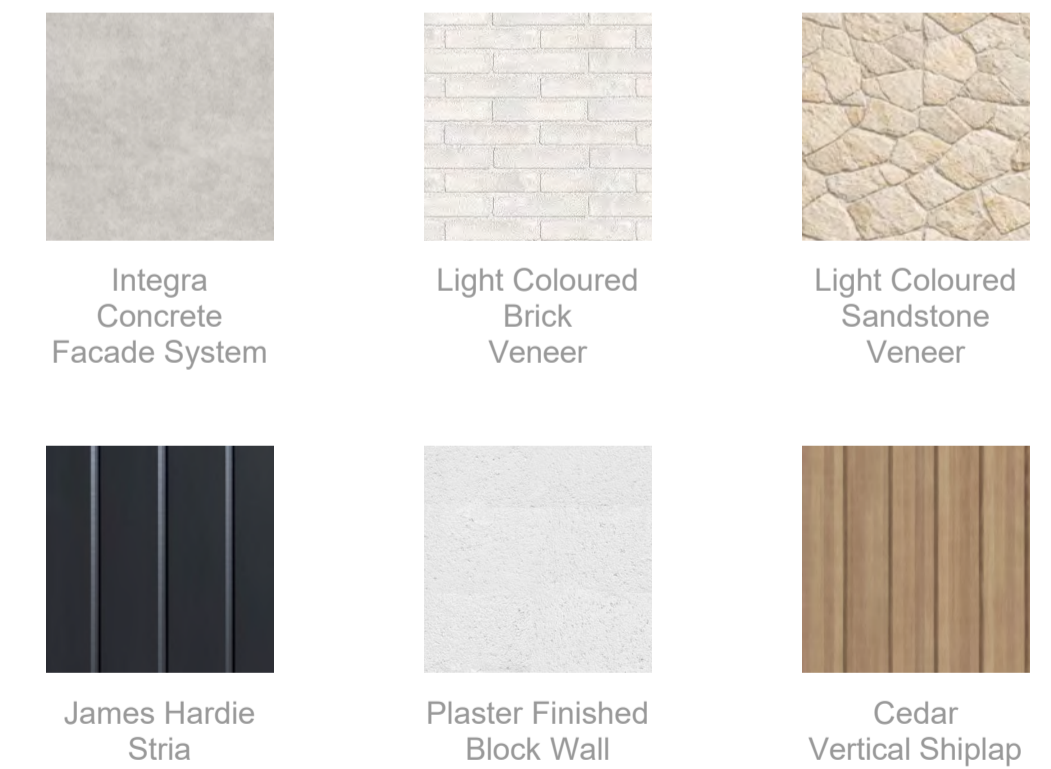

SHAPE ARCHITECTS LTD  
021 202 3393  
han@shapearchitects.co.nz  
www.shapearchitects.co.nz  
Suite 105, 100 Parnell Road, Parnell


Project Name  
3 Pigeon Mountain Road  
Address  
3 Pigeon Mountain Road, Auckland  
Client  
HND HMB Limited

Title  
Elevations - Block C  
Drawing Number  
A 3.07  
Scale  
1:100 AT A1


Project Number  
207  
Date  
4/7/2026  
Drawn By  
HC

Issue Status  
Resource Consent


All drawings to be read in conjunction with engineers and consultants drawings & report.  
Report any discrepancy between drawings and written specification to the architect prior to ordering materials or commencing construction.  
Do not scale off drawings. Confirm original size and scale of drawing.  
The copyright to these drawings and all parts thereof remain the property of Shape Architects Limited. All drawings cannot be distributed without the written consent of the practice.

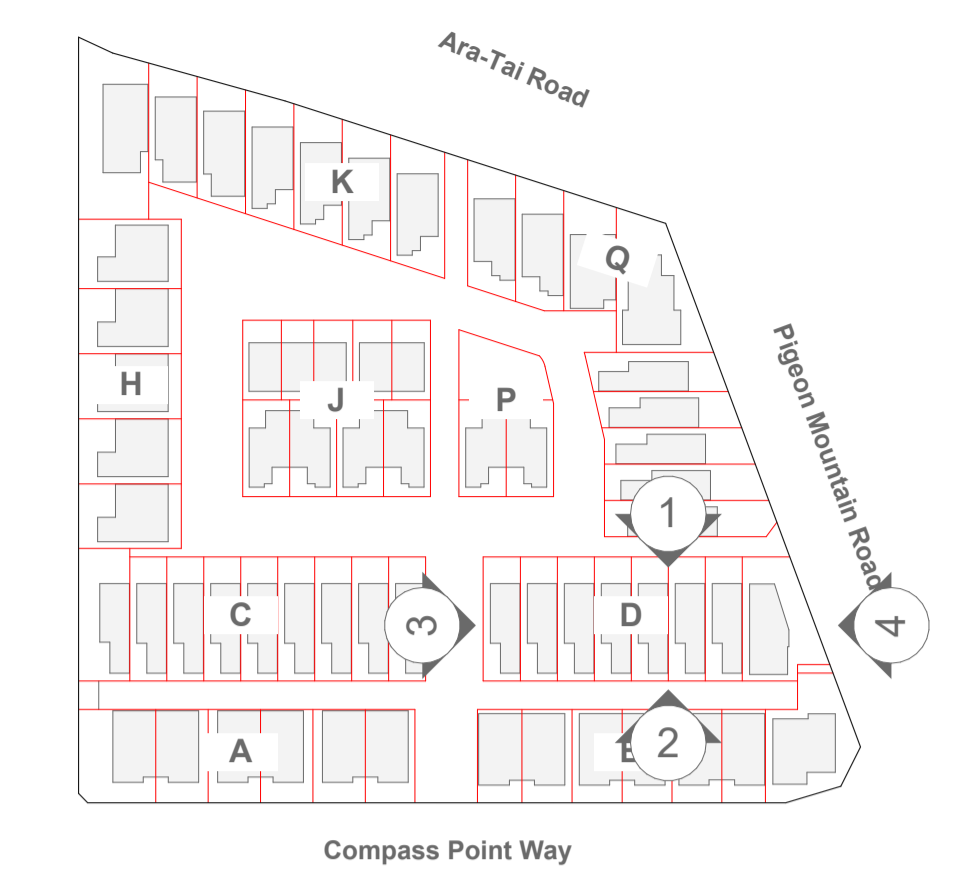

1 **Block D - Elevation North** 1:100

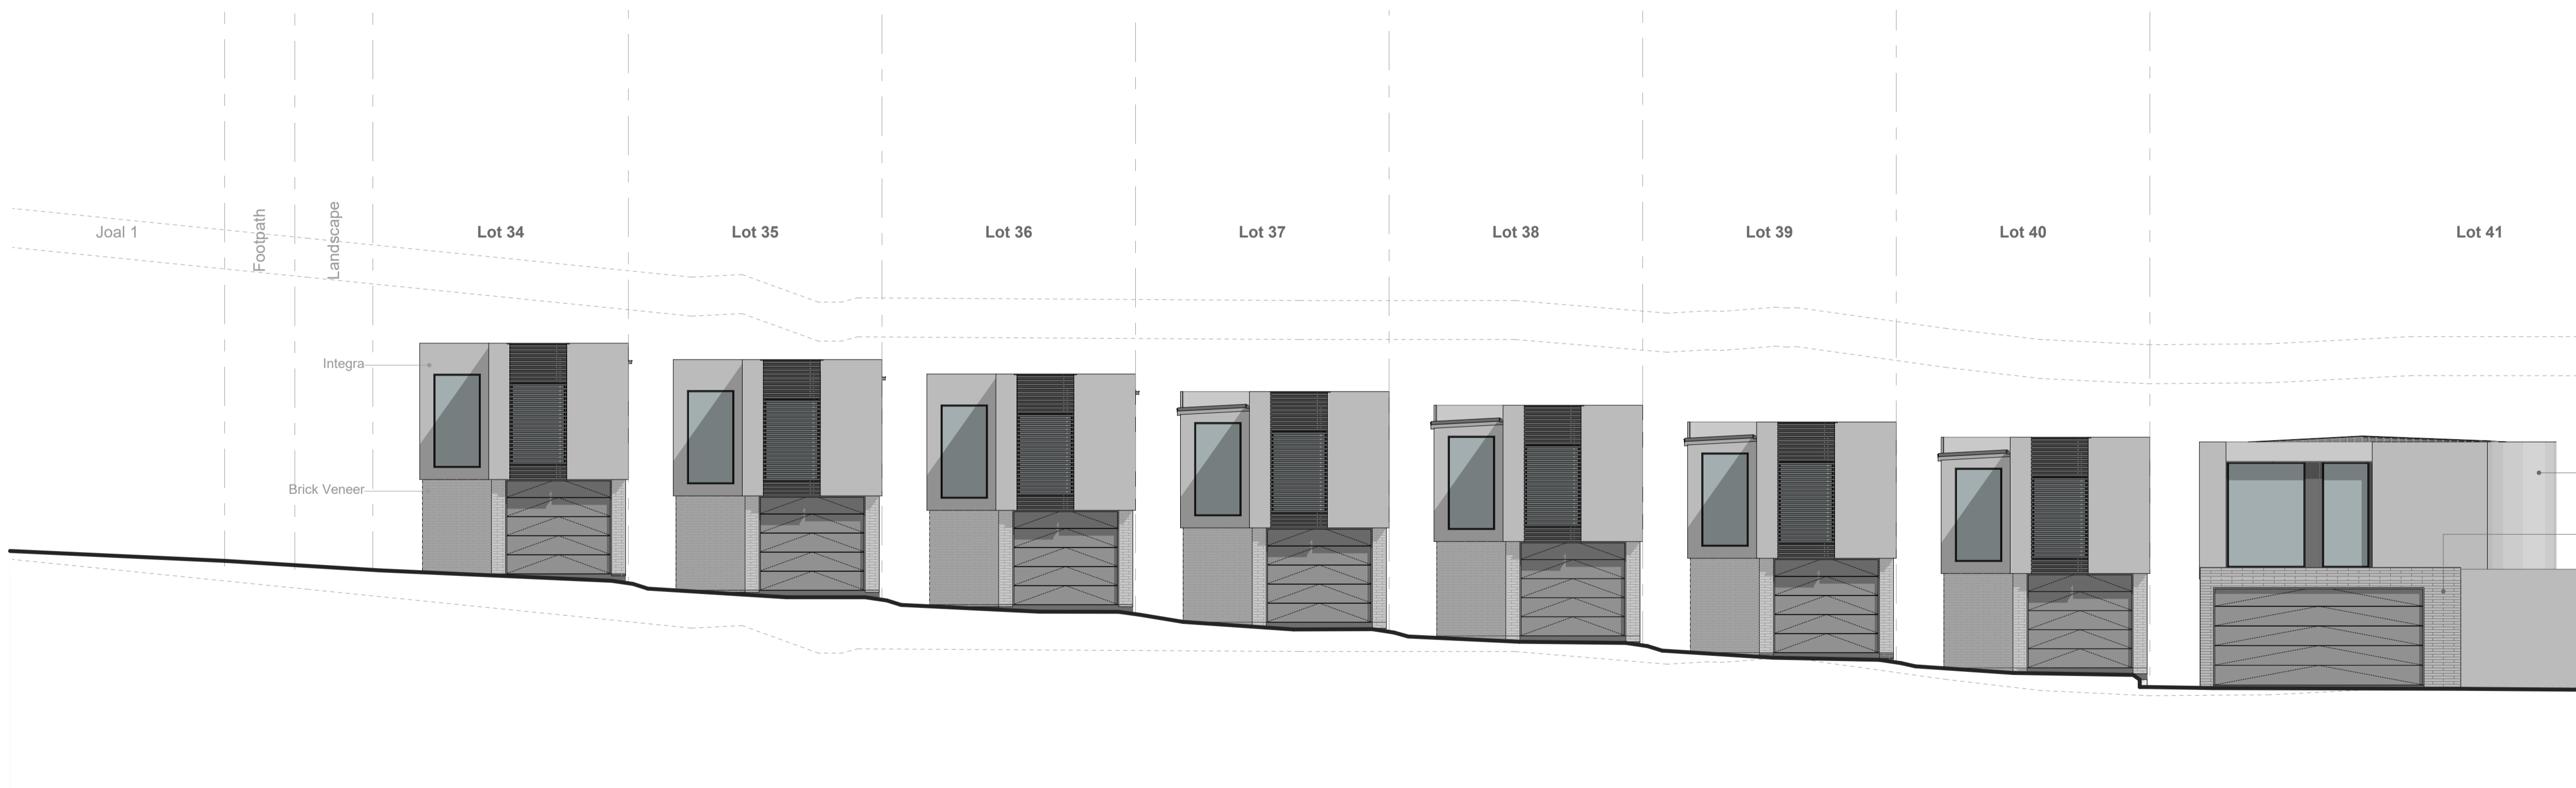


2 **Block D - Elevation South** 1:100

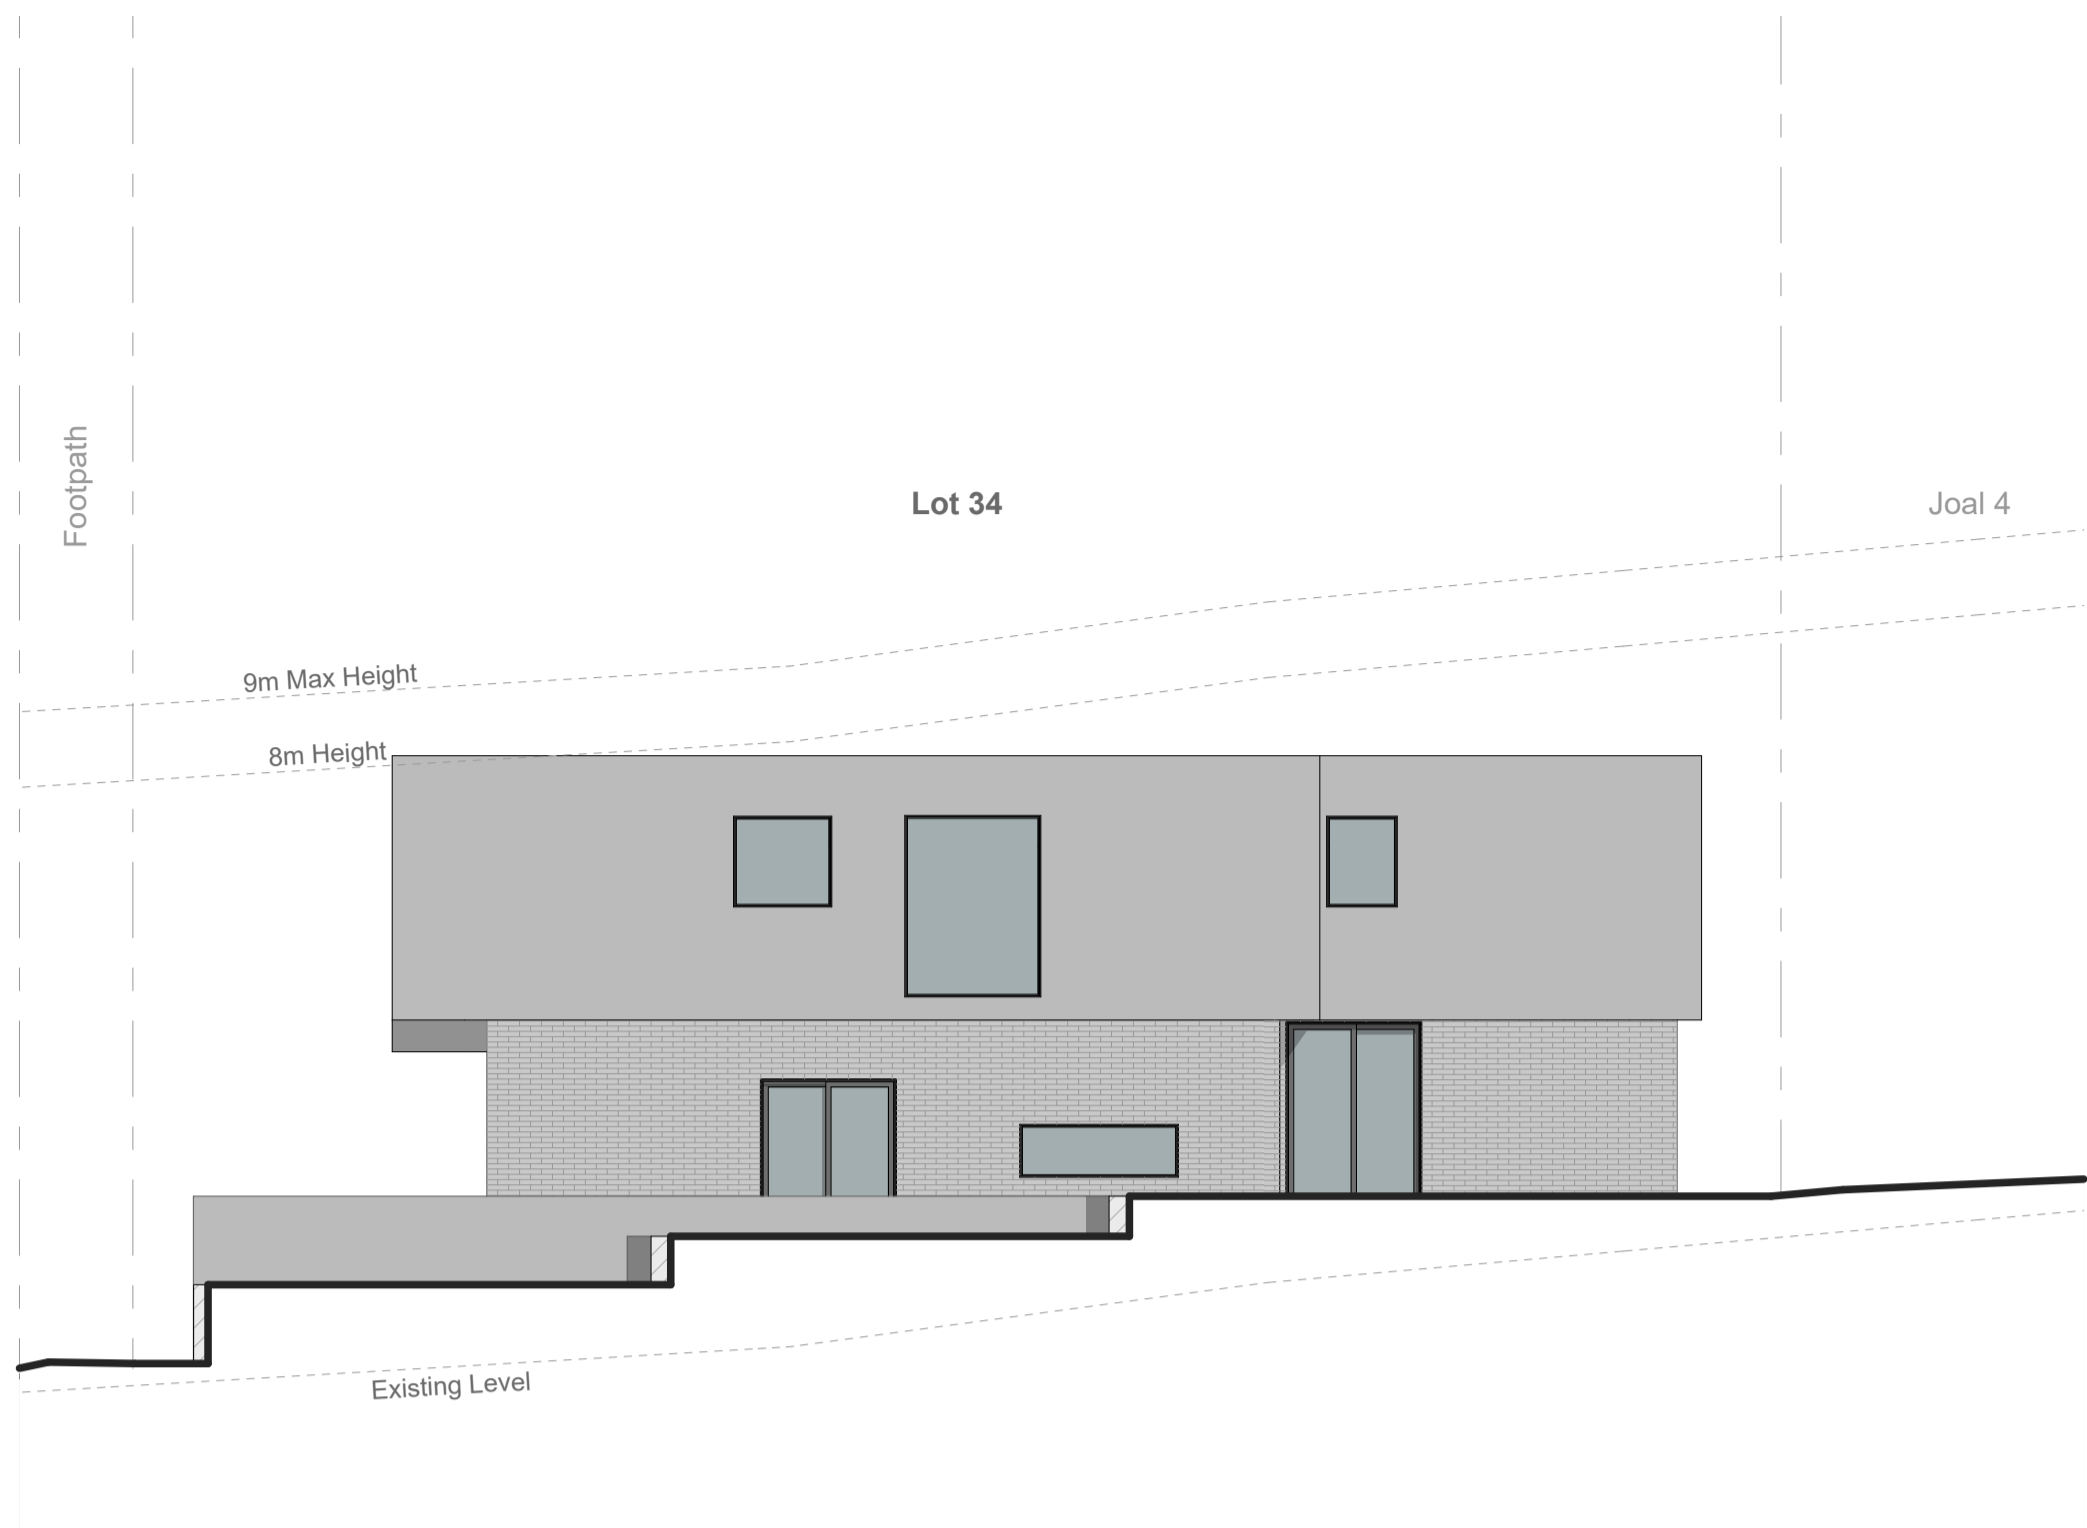


3 Block D - Elevation West

1:100

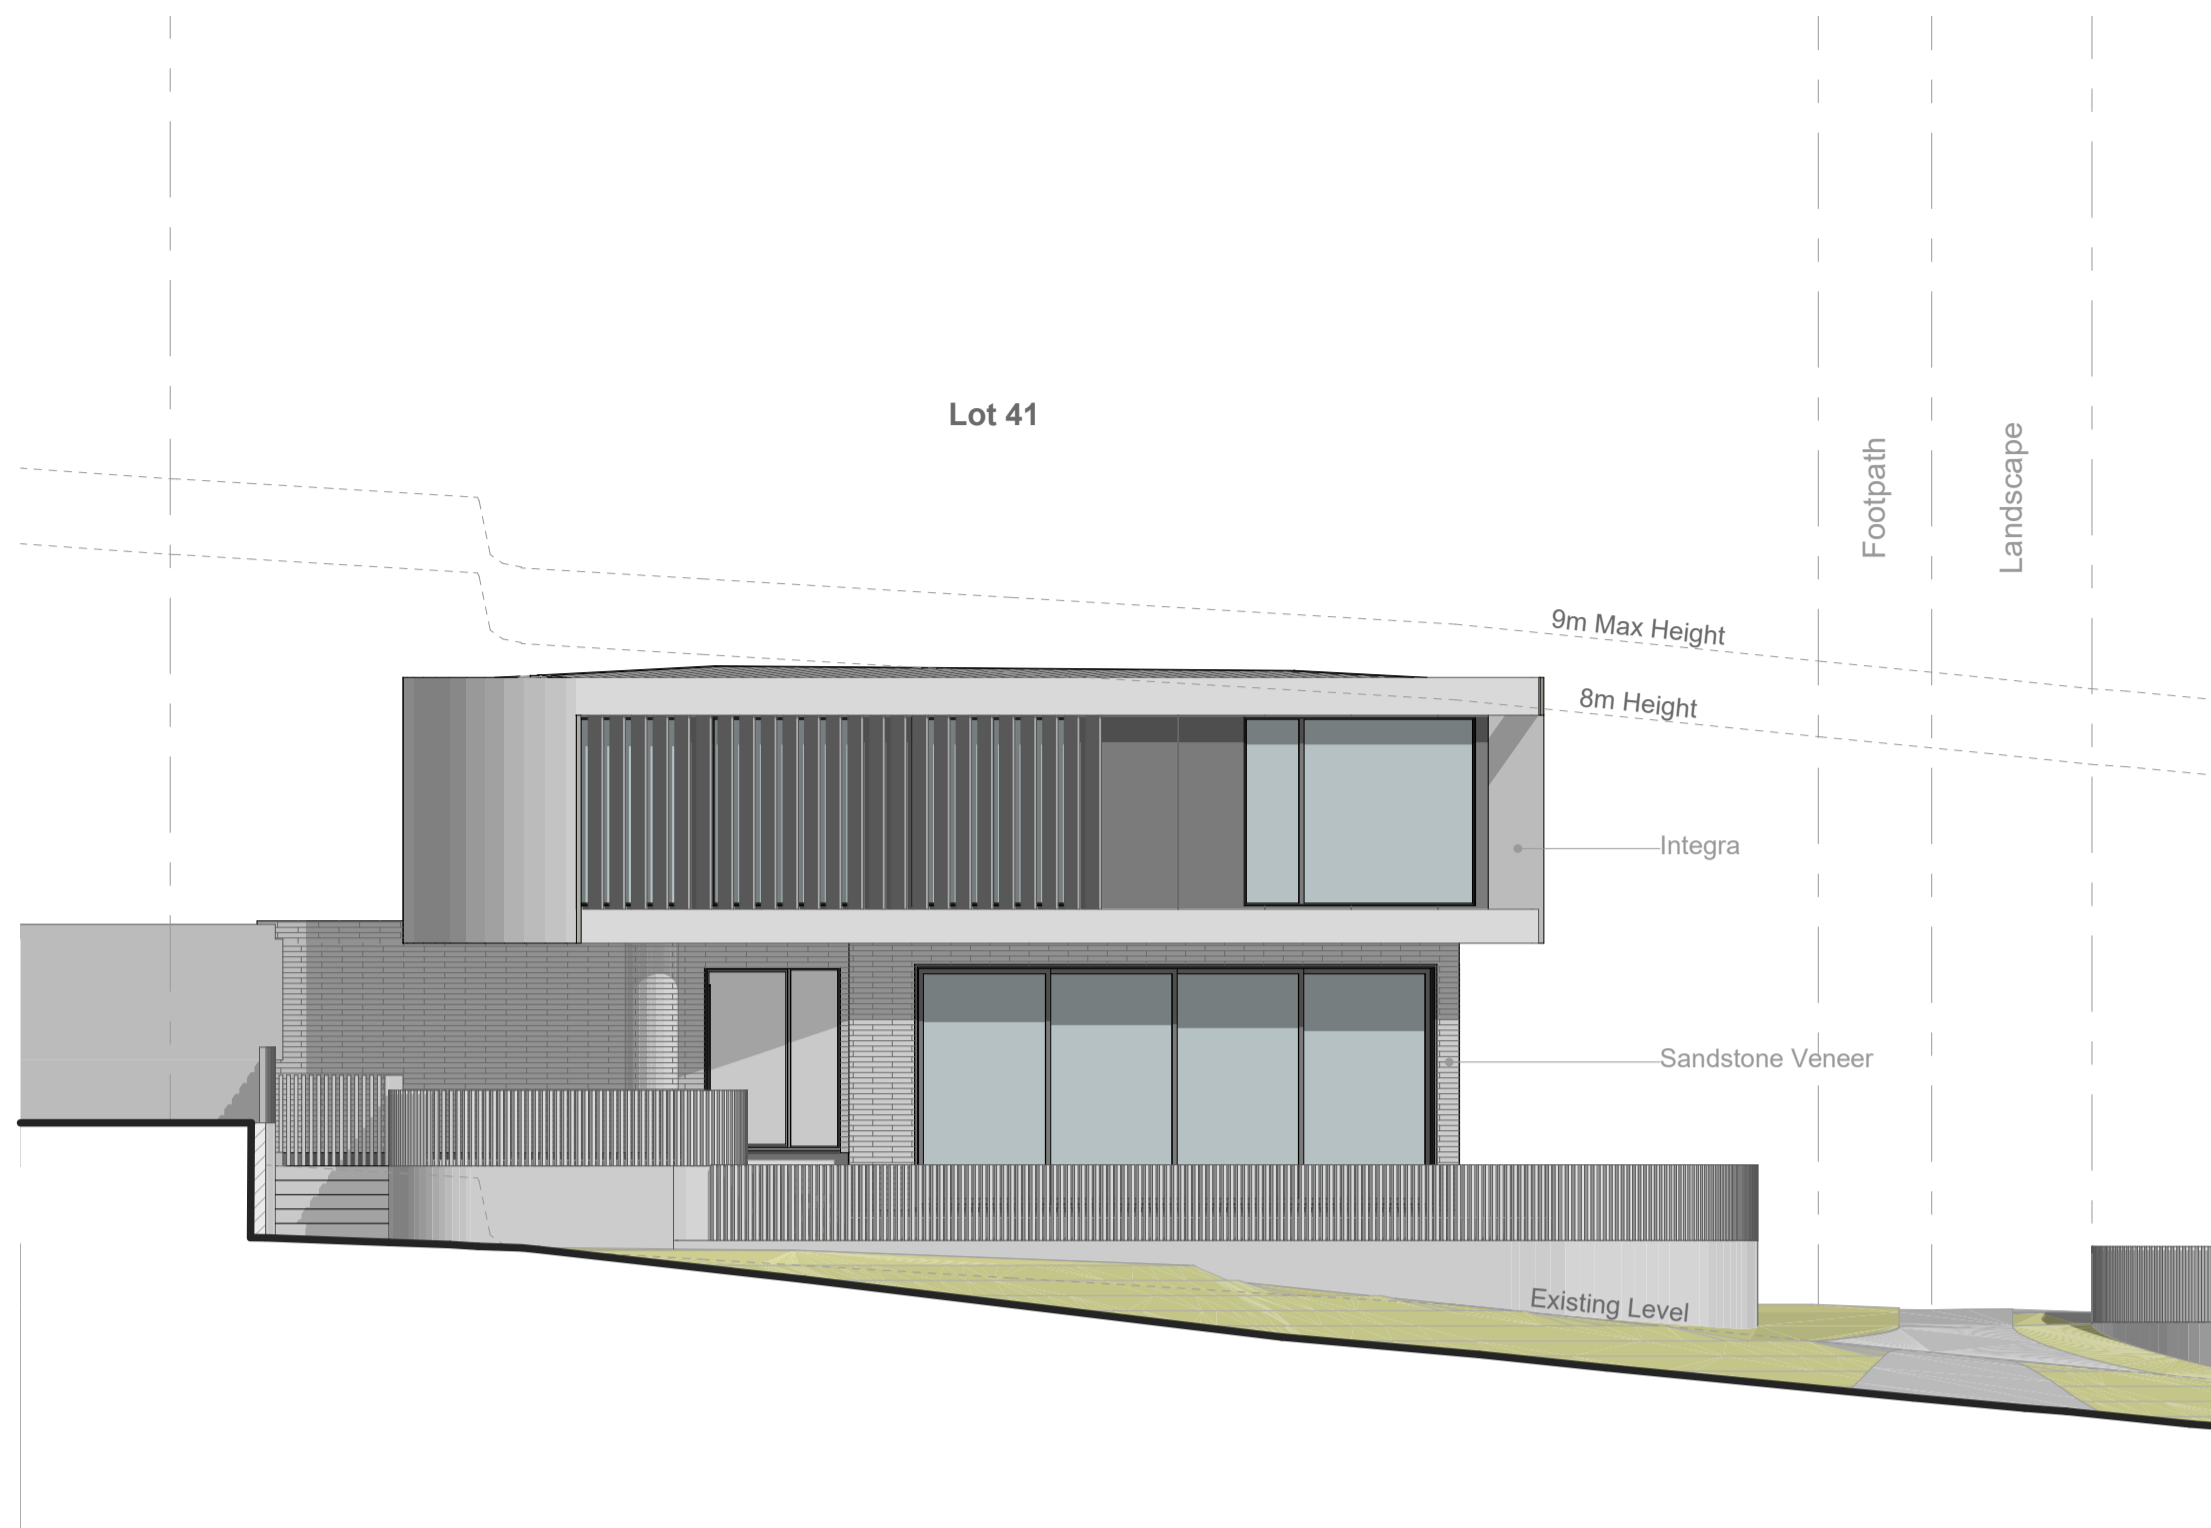


4 Block D - Elevation East

1:100

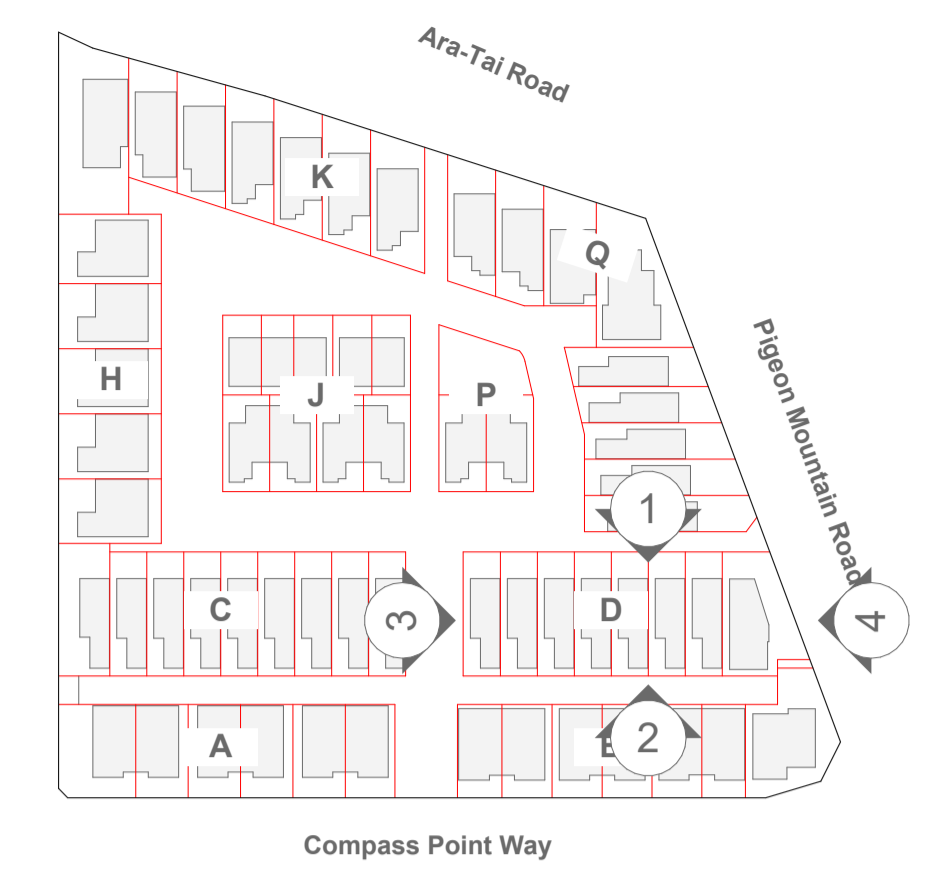

Cladding Types

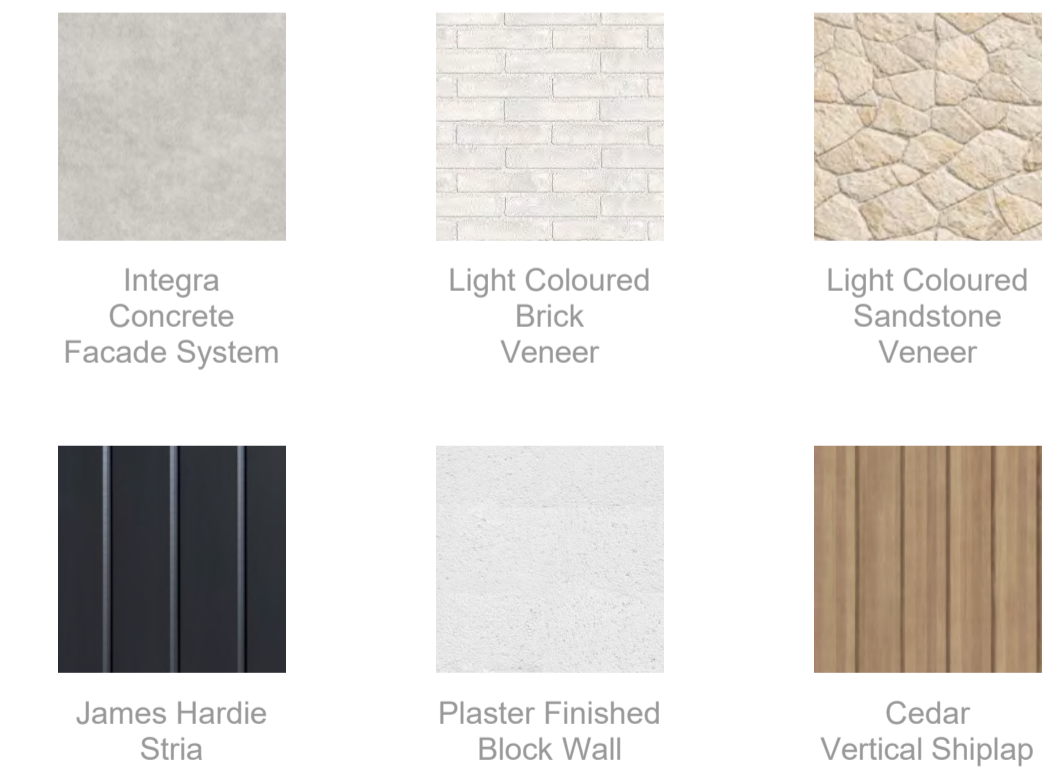

SHAPE ARCHITECTS LTD  
021 202 3393  
han@shapearchitects.co.nz  
www.shapearchitects.co.nz  
Suite 105, 100 Parnell Road, Parnell

Project Name  
3 Pigeon Mountain Road  
Address  
3 Pigeon Mountain Road, Auckland  
Client  
HND HMB Limited

Title  
Elevations - Block D  
Drawing Number  
A 3.09  
Scale  
1:100 AT A1

Project Number  
207  
Date  
4/7/2026  
Drawn By  
HC


Issue Status  
Resource Consent

All drawings to be read in conjunction with engineers and consultants drawings & report.  
Report any discrepancy between drawings and written specification to the architect prior to ordering materials or commencing construction.  
Do not scale off drawings. Confirm original size and scale of drawing.  
The copyright to these drawings and all parts thereof remain the property of Shape Architects Limited. All drawings cannot be distributed without the written consent of the practice.



Block H - Elevation West


1:100

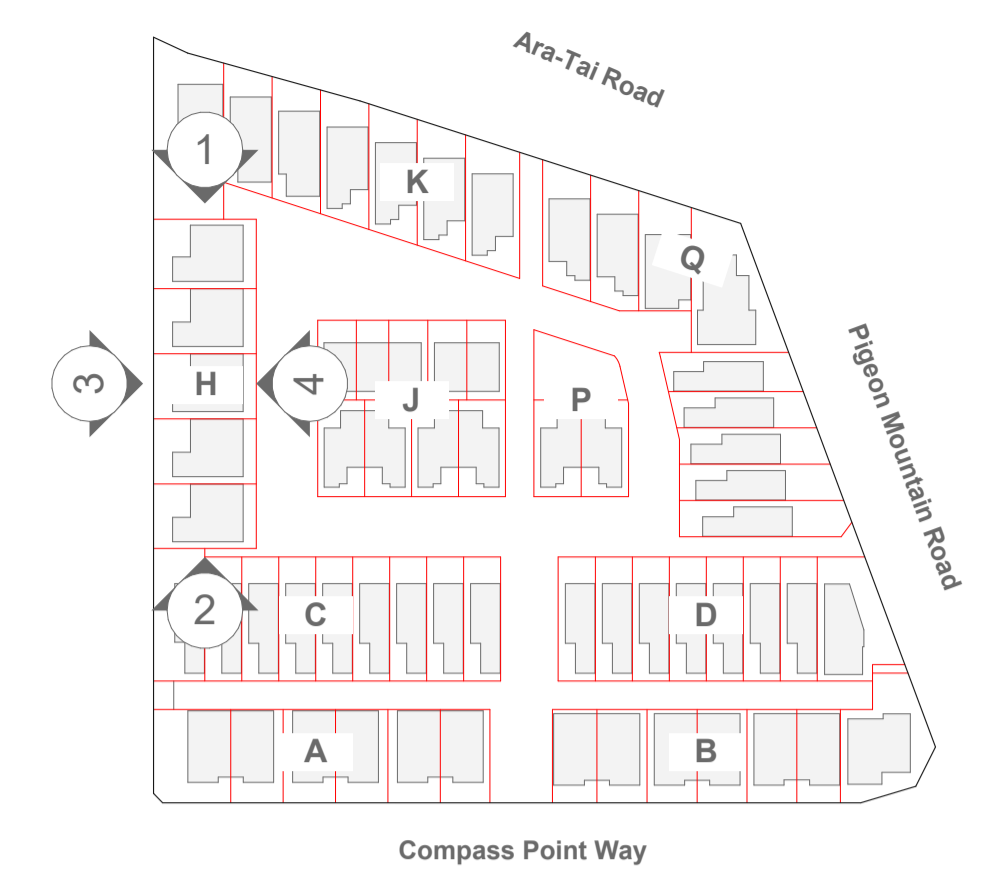


Block H - Elevation East

1:100

Cladding Types

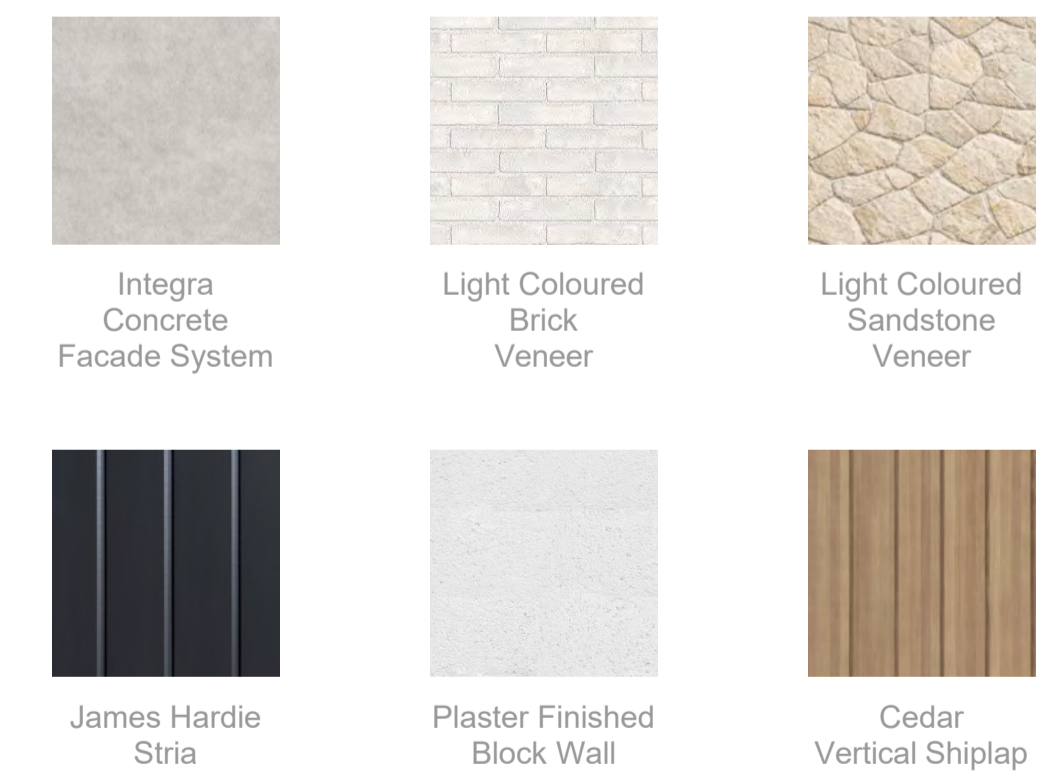


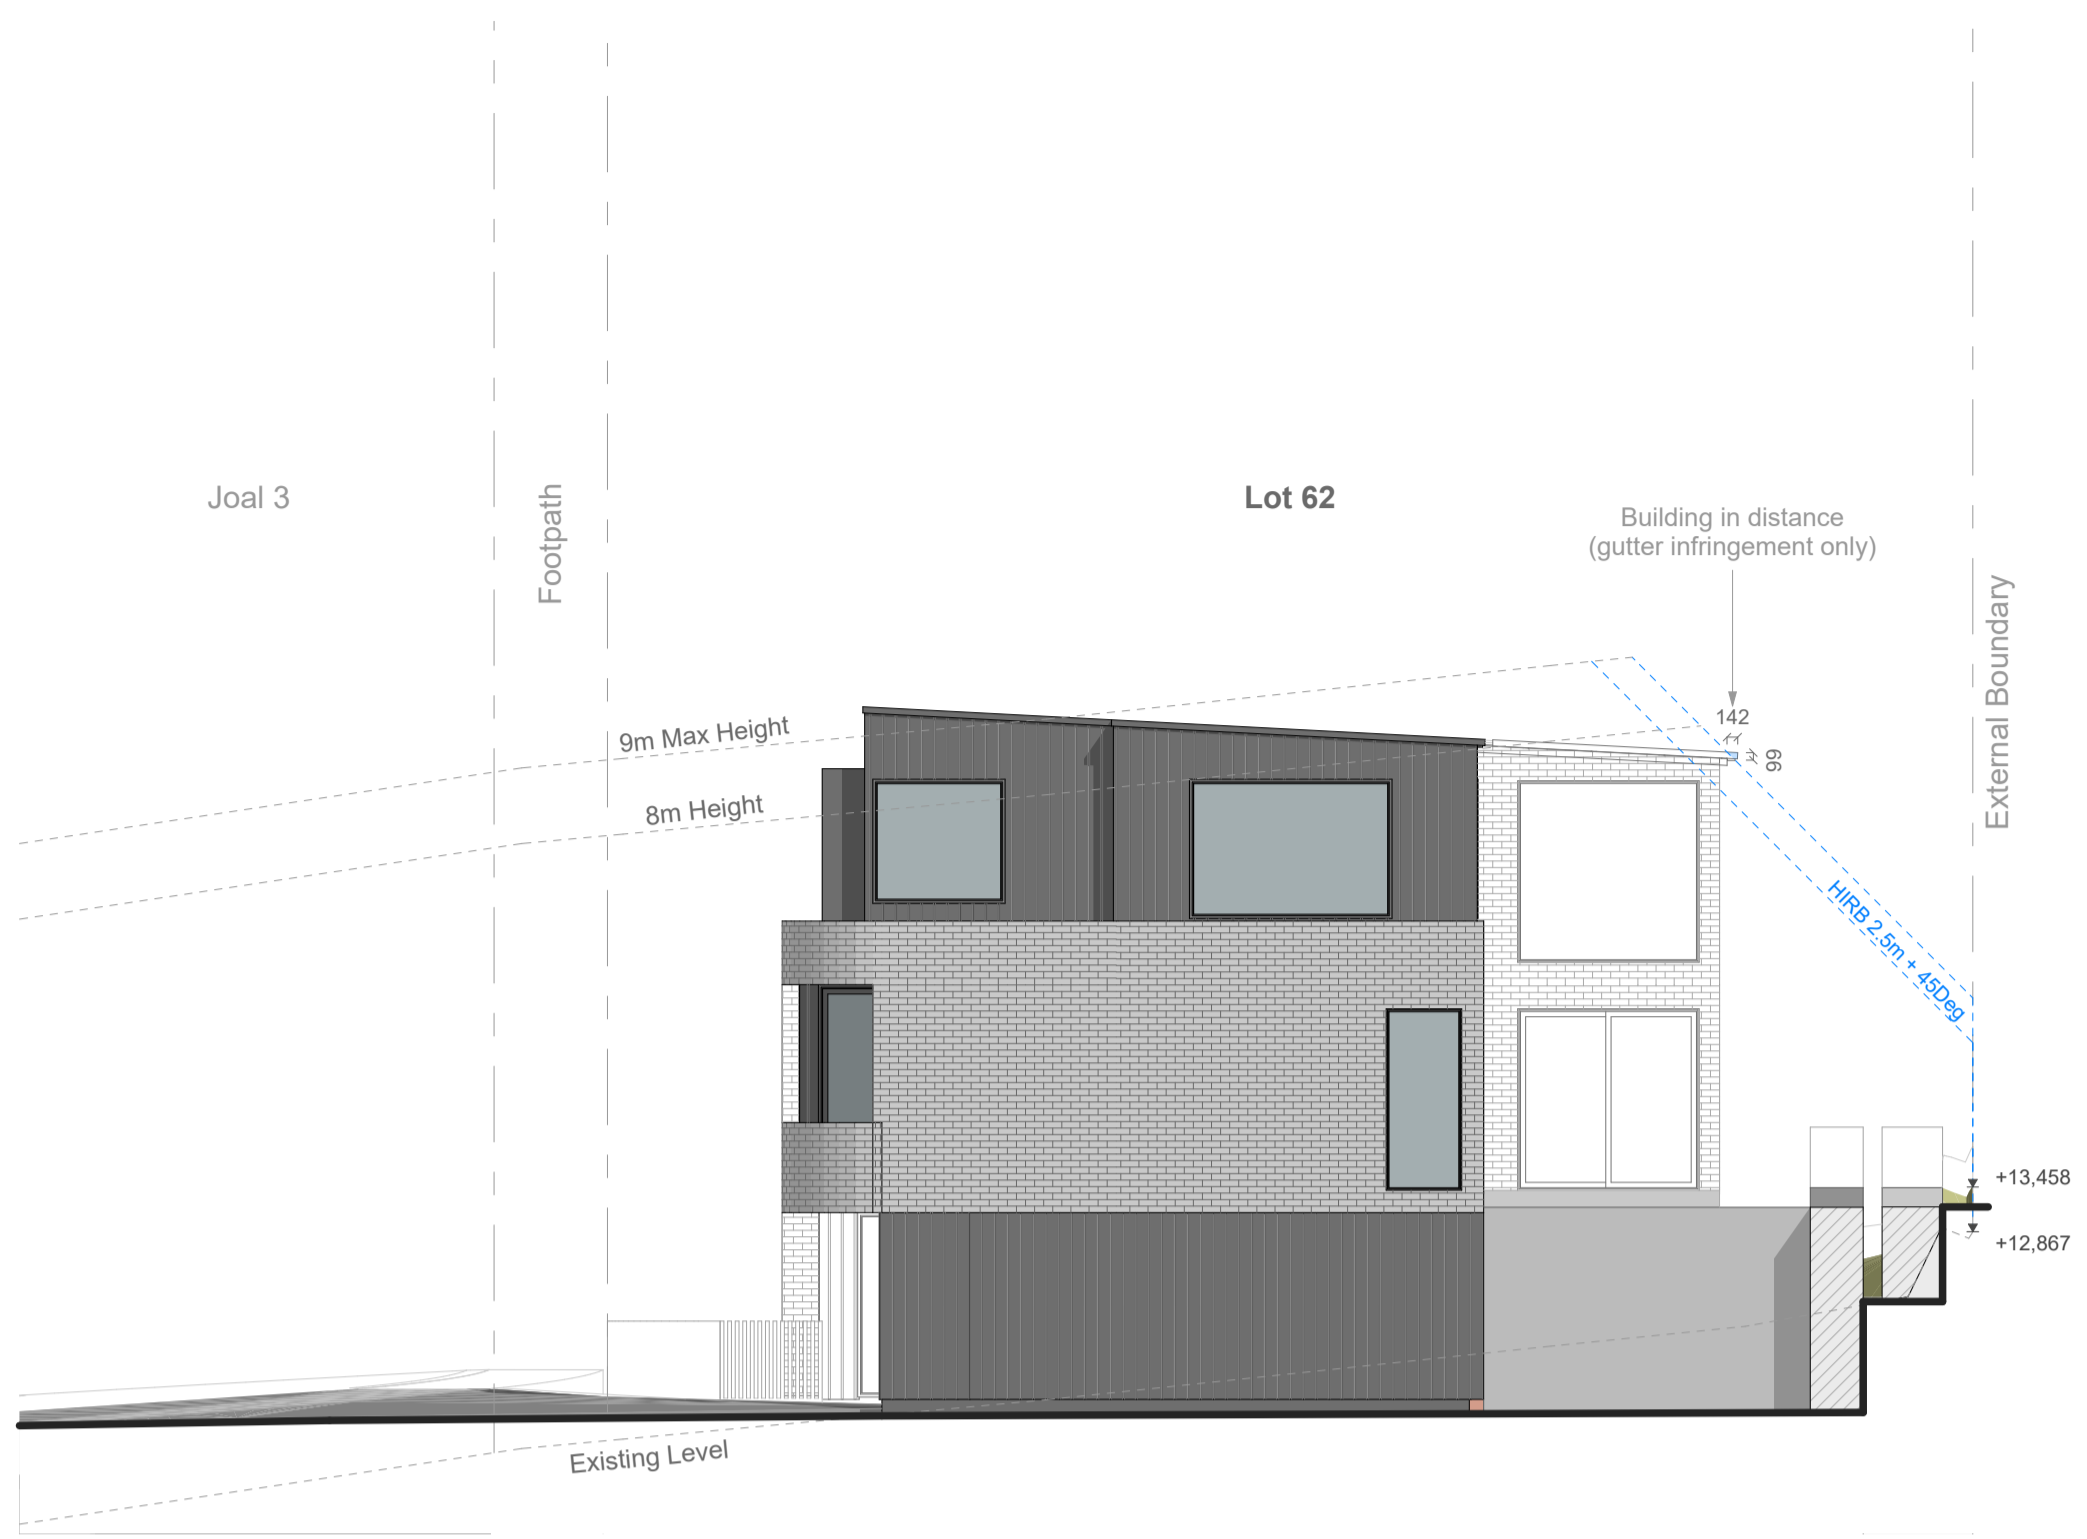


Block H - Elevation North



Block H - Elevation South

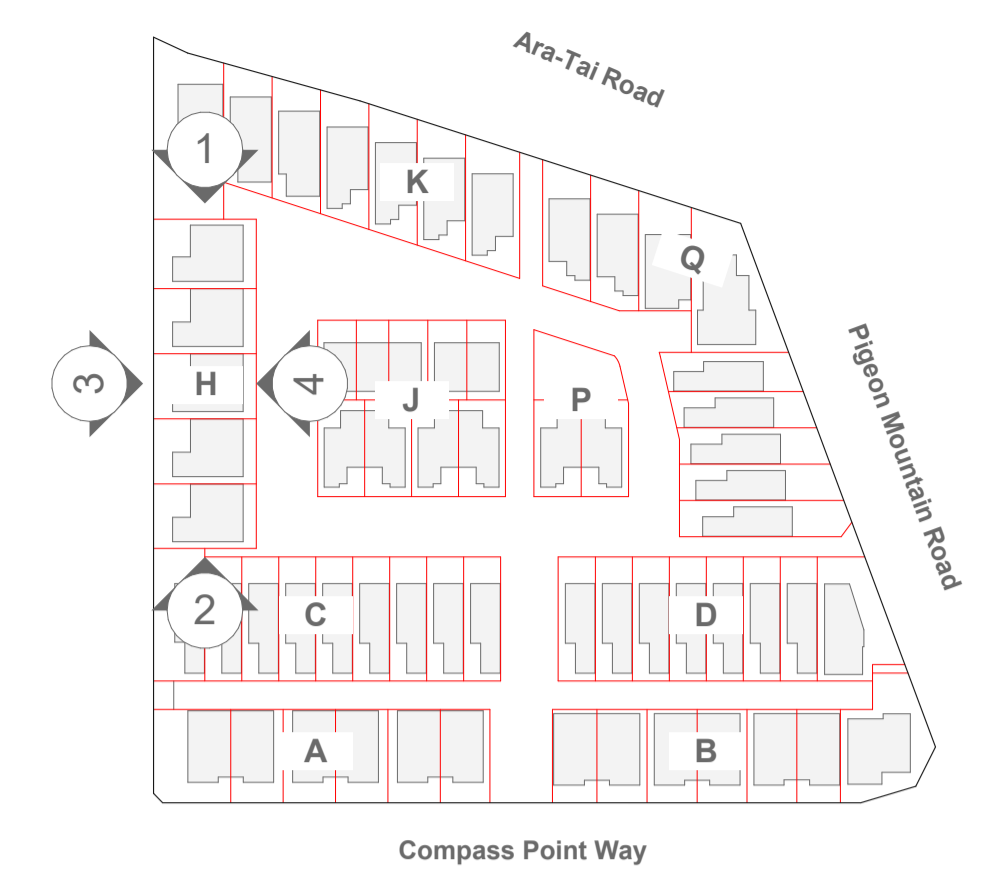

Cladding Types

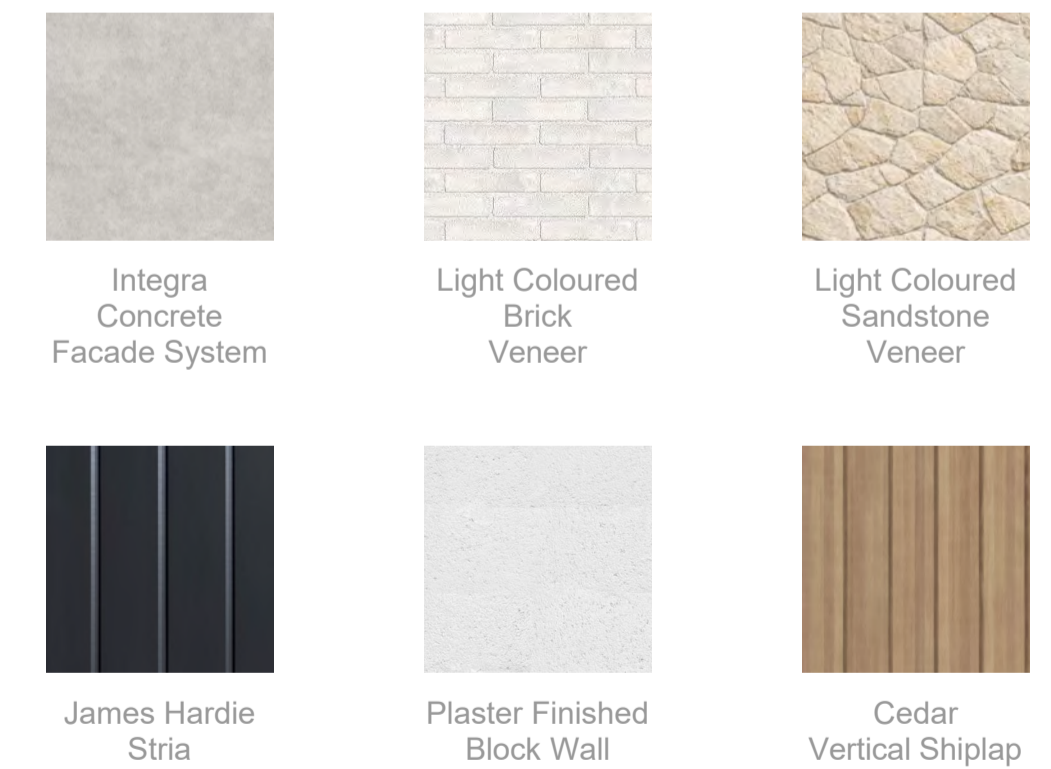

SHAPE ARCHITECTS LTD  
 021 202 3393  
 han@shapearchitects.co.nz  
 www.shapearchitects.co.nz  
 Suite 105, 100 Parnell Road, Parnell

Project Name  
 3 Pigeon Mountain Road  
 Address  
 3 Pigeon Mountain Road, Auckland  
 Client  
 HND HMB Limited

Title  
 Elevations - Block H  
 Drawing Number  
 A 3.11  
 Scale  
 1:100 AT A1

Project Number  
 207  
 Date  
 4/7/2026  
 Drawn By  
 HC

Issue Status  
 Resource Consent


All drawings to be read in conjunction with engineers and consultants drawings & report.  
 Report any discrepancy between drawings and written specification to the architect prior to ordering materials or commencing construction.  
 Do not scale off drawings. Confirm original size and scale of drawing.  
 The copyright to these drawings and all parts thereof remain the property of Shape Architects Limited. All drawings cannot be distributed without the written consent of the practice.









1 **Block J - Elevation North** 1:100

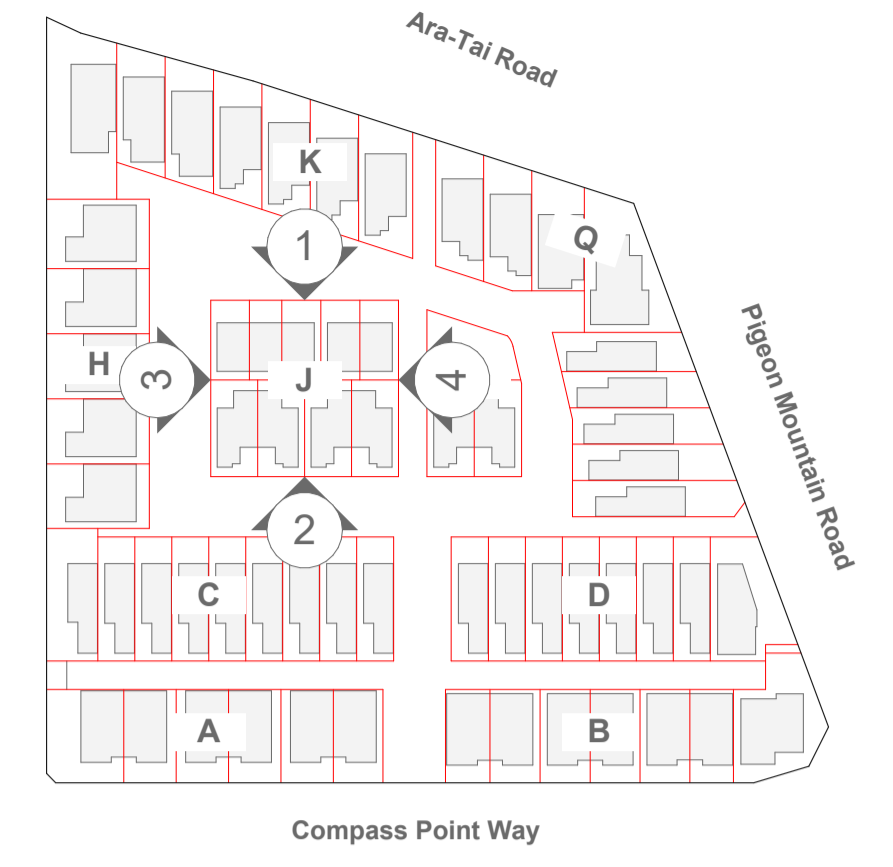


2 **Block J - Elevation South** 1:100

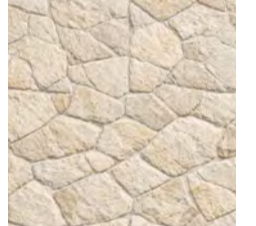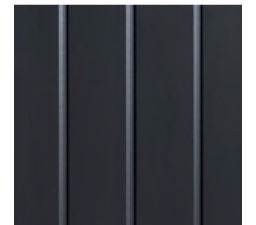

**Cladding Types**


		
Integra Concrete Facade System	Light Coloured Brick Veneer	Light Coloured Sandstone Veneer
		
James Hardie Stria	Plaster Finished Block Wall	Cedar Vertical Shiplap

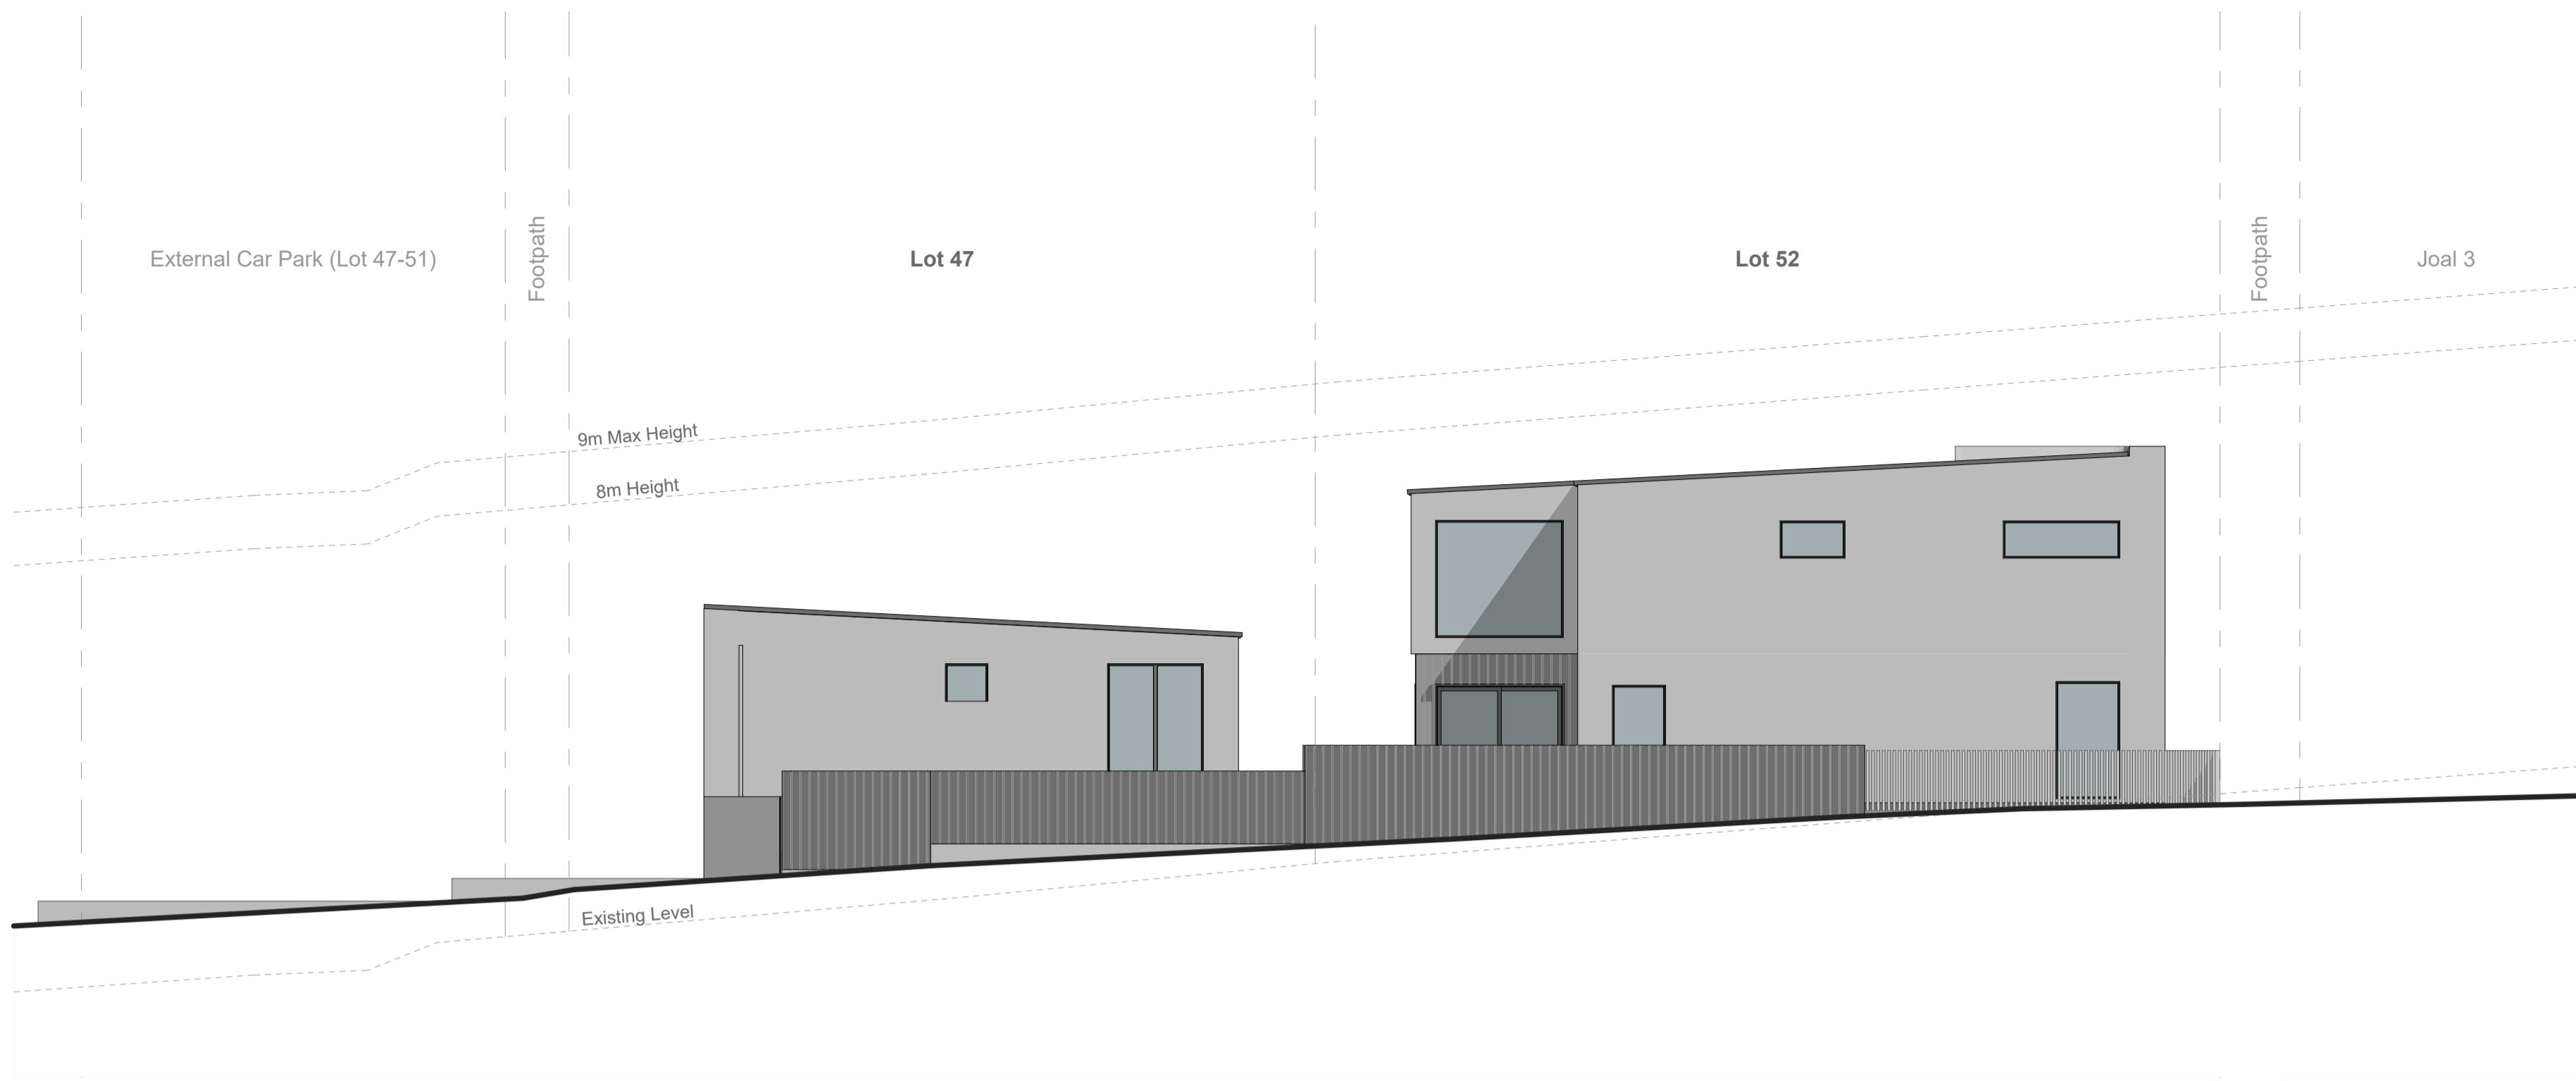

3

Block J - Elevation West

1:100

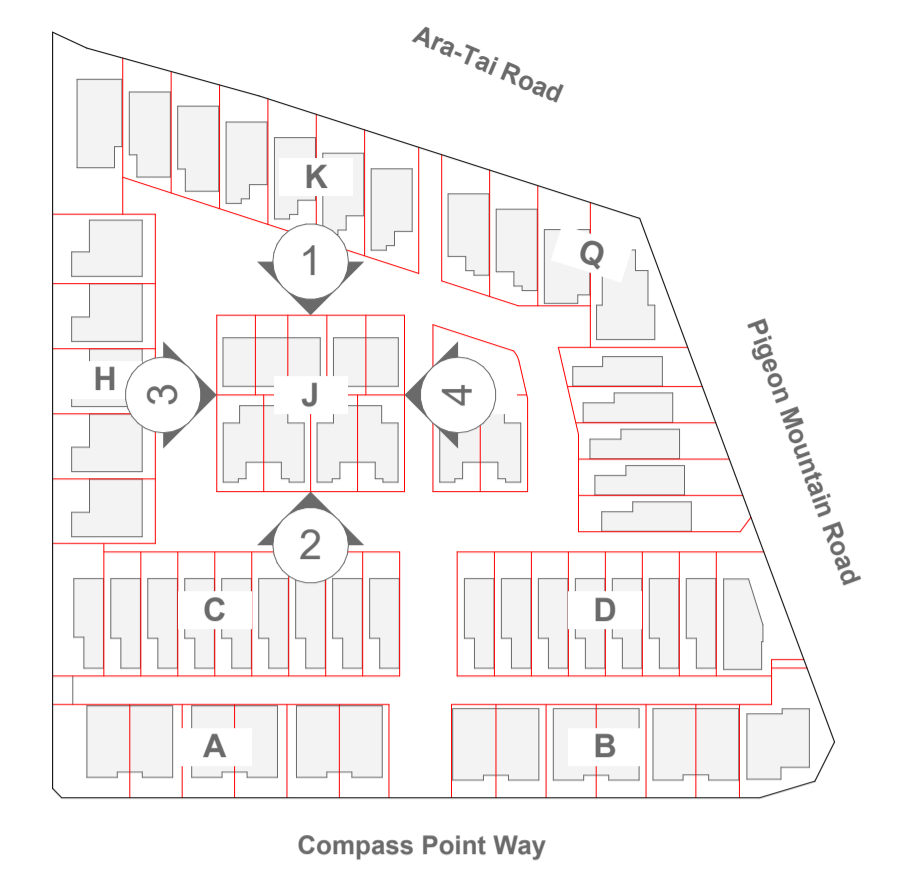


4

Block J - Elevation East

1:100

Cladding Types

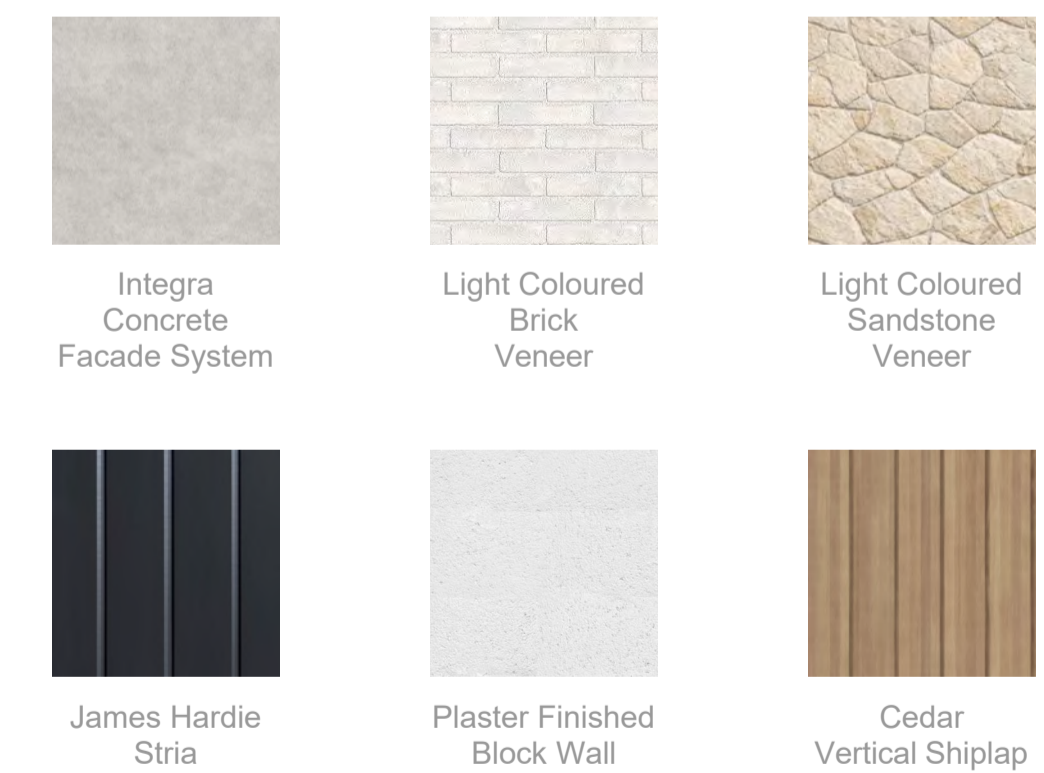

SHAPE ARCHITECTS LTD  
 021 202 3393  
 han@shapearchitects.co.nz  
 www.shapearchitects.co.nz  
 Suite 105, 100 Parnell Road, Parnell


Project Name  
 3 Pigeon Mountain Road  
 Address  
 3 Pigeon Mountain Road, Auckland  
 Client  
 HND HMB Limited

Title  
 Elevations - Block J  
 Drawing Number  
 A 3.13  
 Scale  
 1:100 AT A1

Project Number  
 207  
 Date  
 4/7/2026  
 Drawn By  
 HC

Issue Status  
 Resource Consent


All drawings to be read in conjunction with engineers and consultants drawings & report.  
 Report any discrepancy between drawings and written specification to the architect prior to ordering materials or commencing construction.  
 Do not scale off drawings. Confirm original size and scale of drawing.  
 The copyright to these drawings and all parts thereof remain the property of Shape Architects Limited. All drawings cannot be distributed without the written consent of the practice.

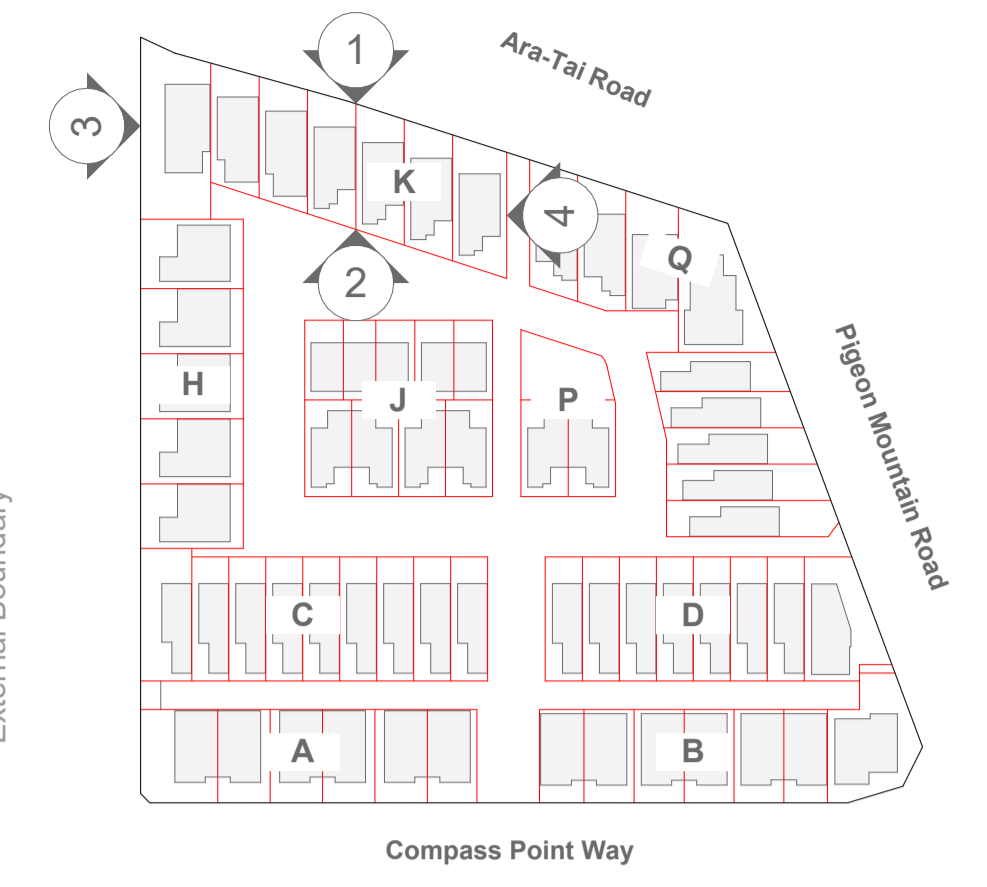


1 **Block K - Elevation North** 1:100




2 **Block K - Elevation South** 1:100

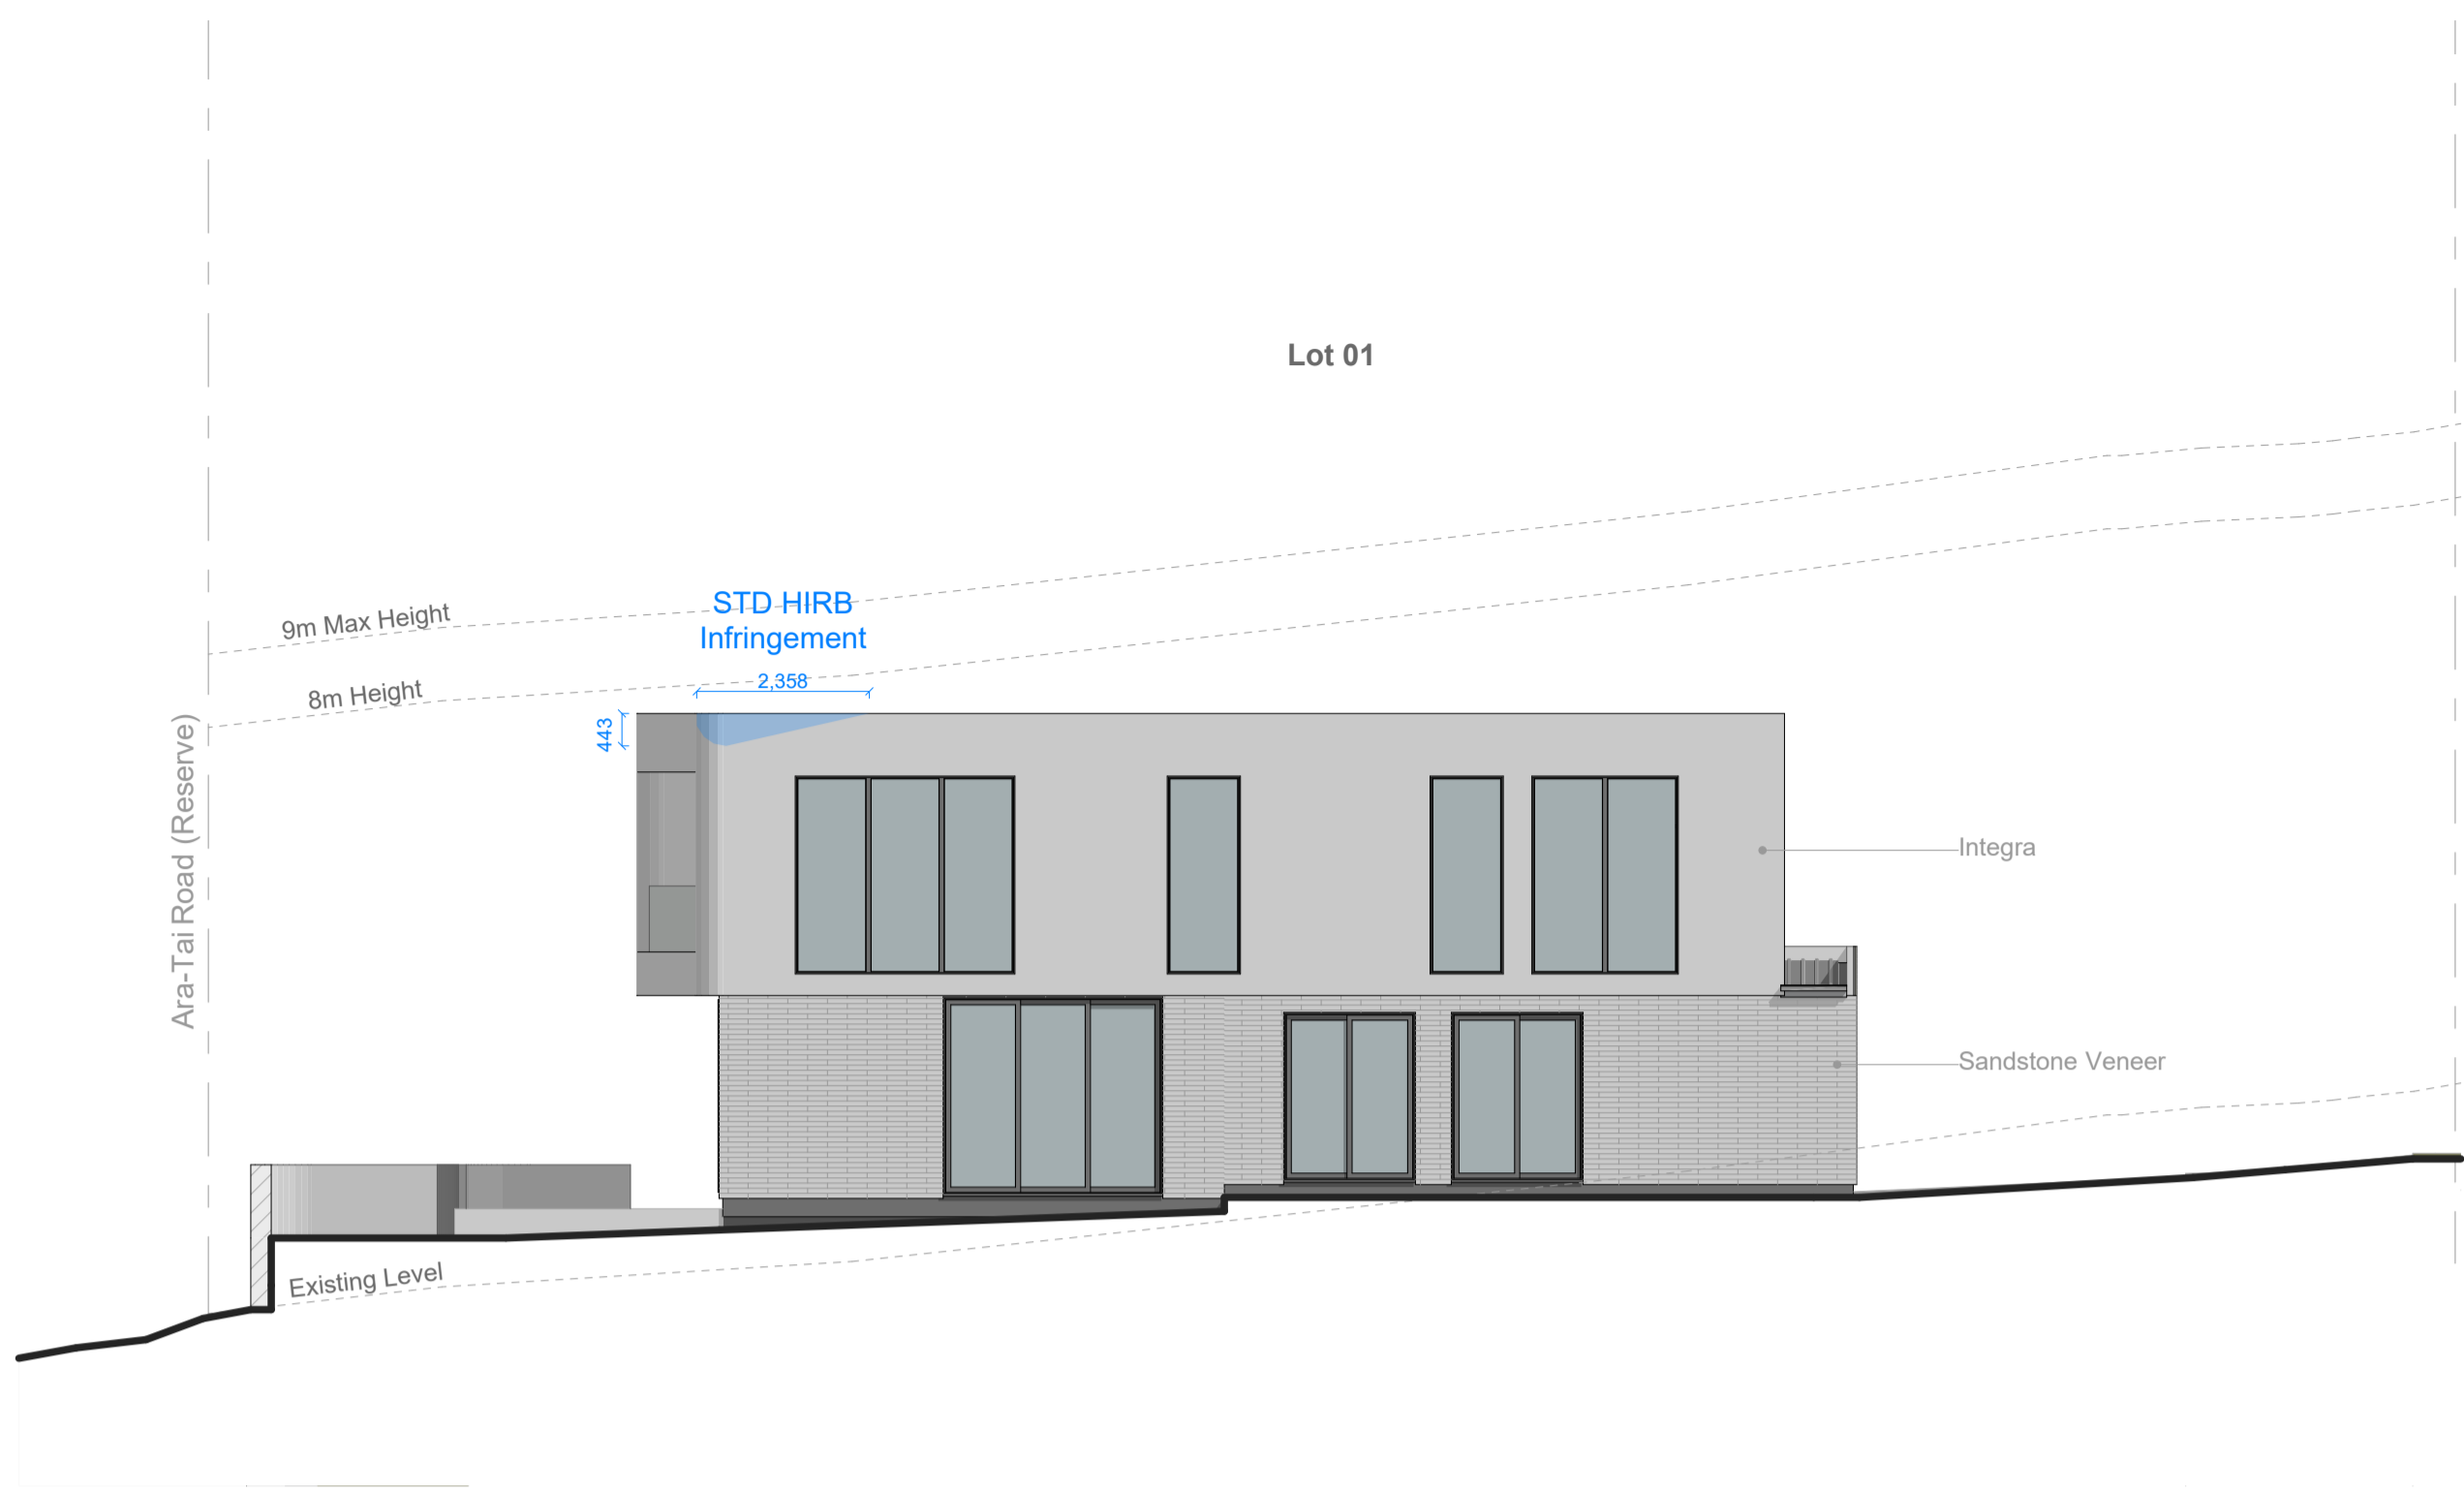


3 **Block K - Elevation West** 1:100

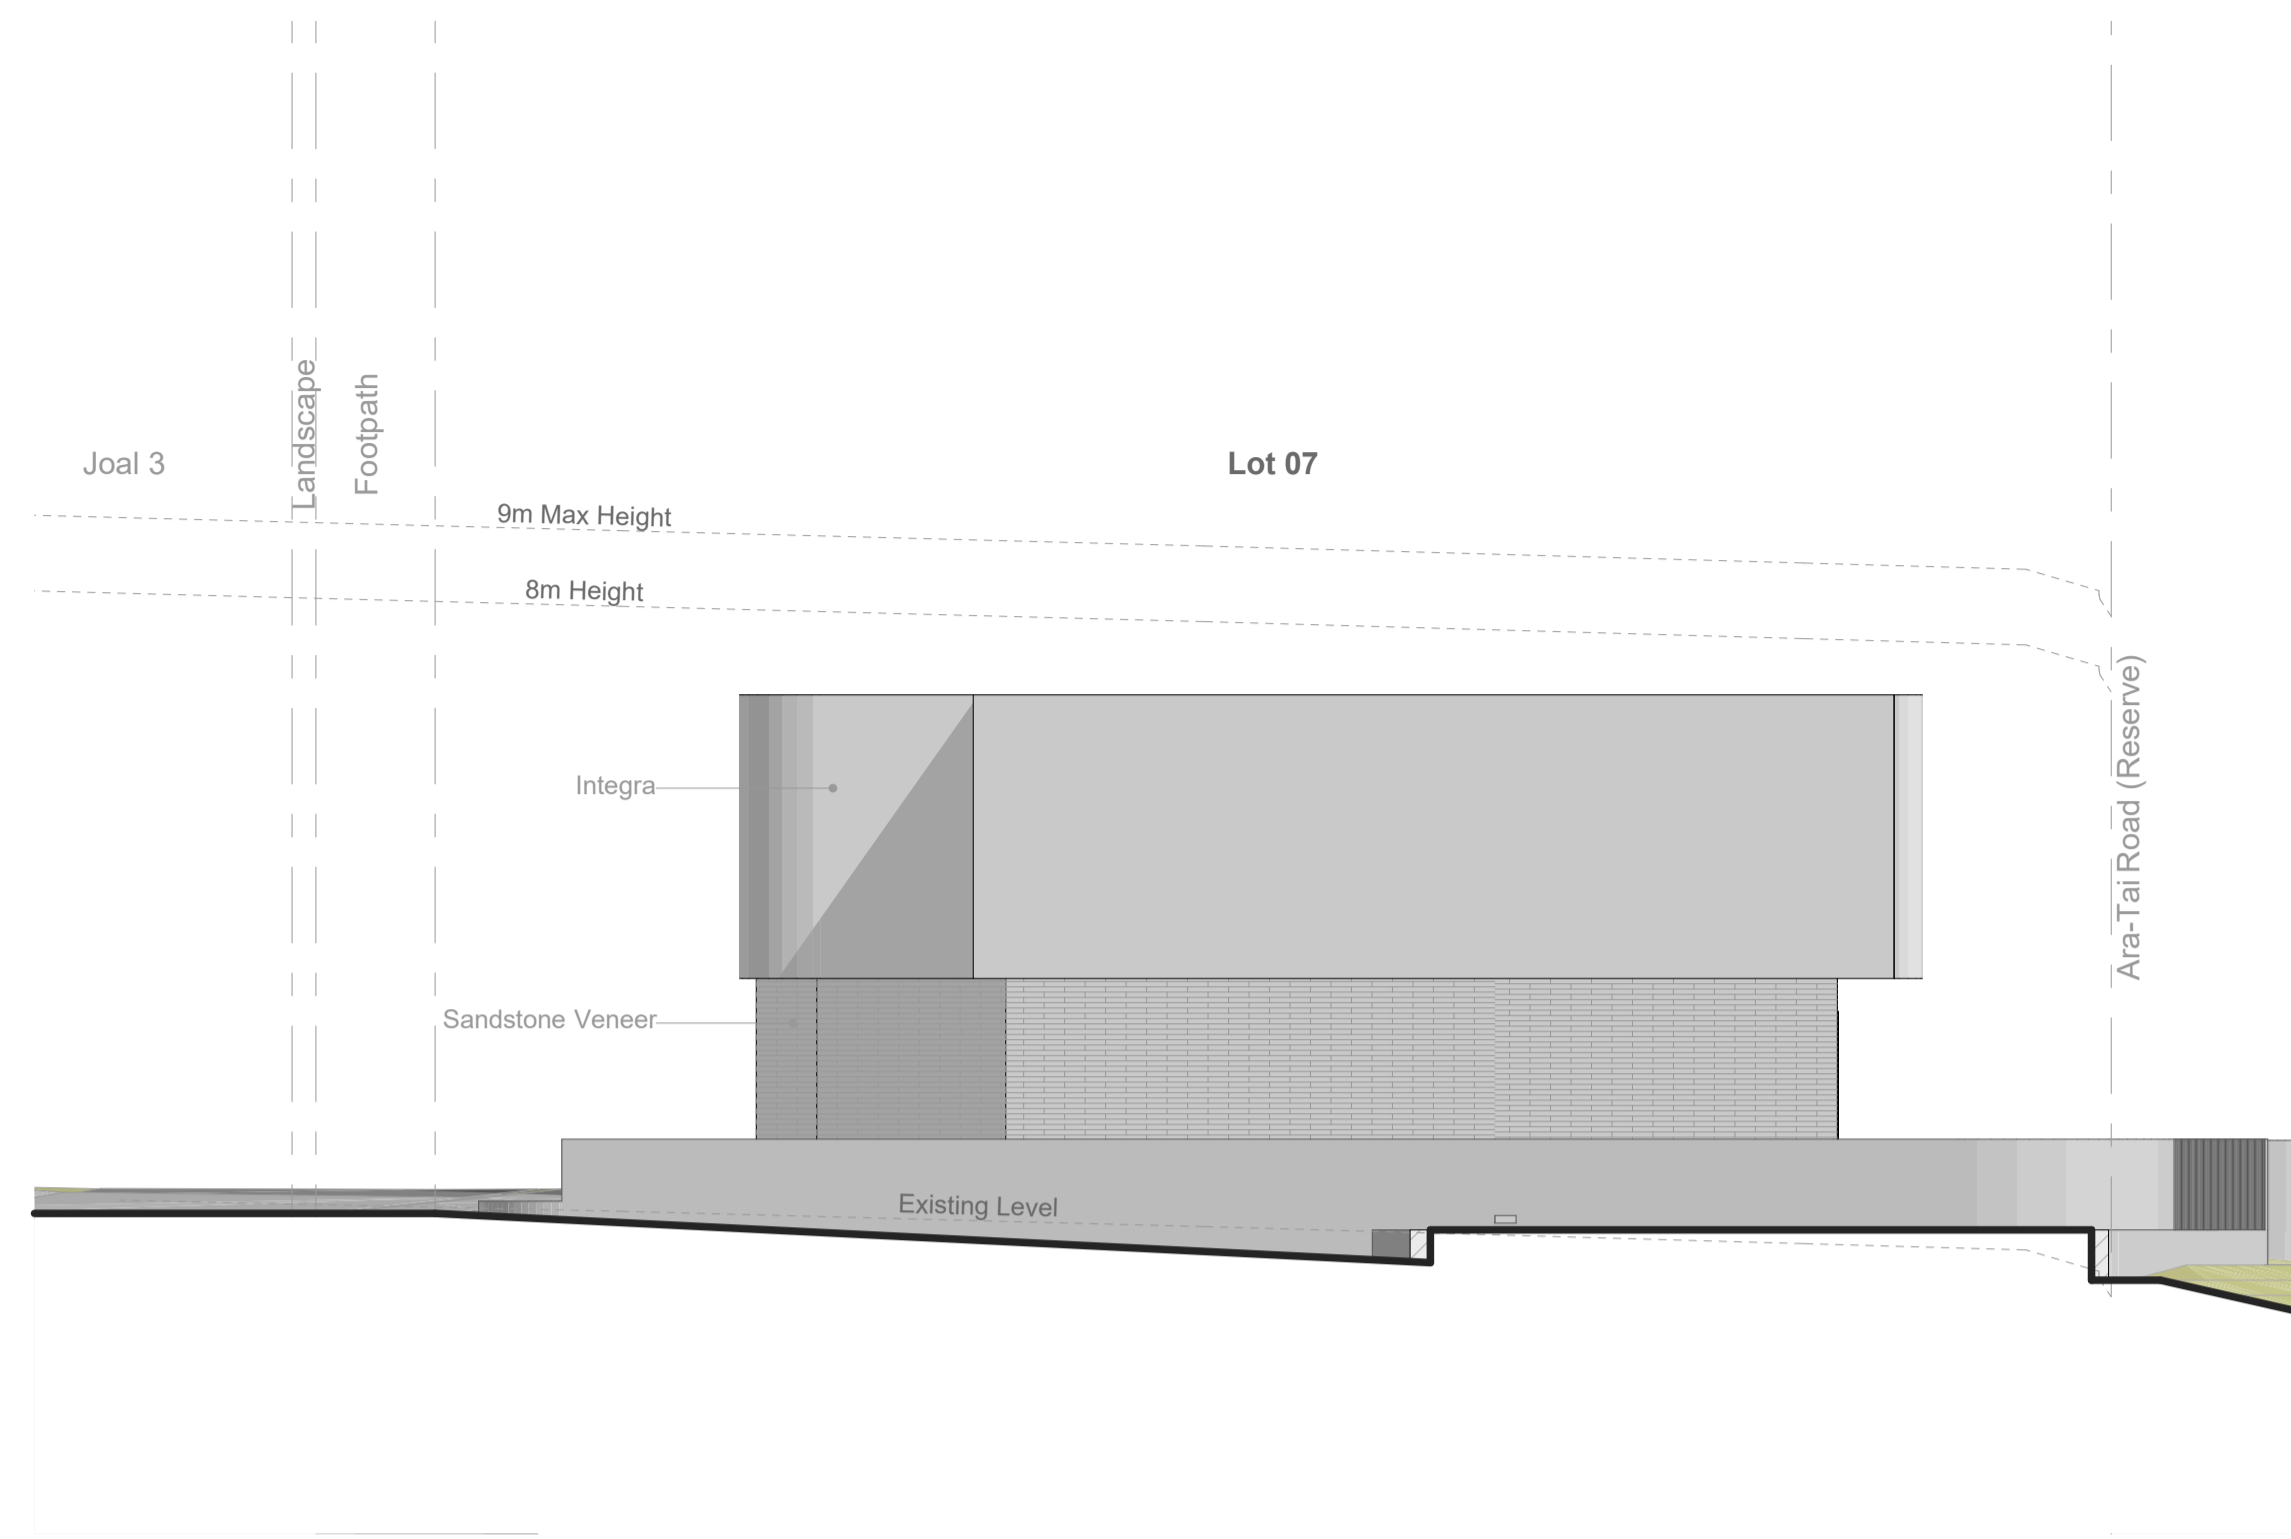


4 **Block K - Elevation East** 1:100

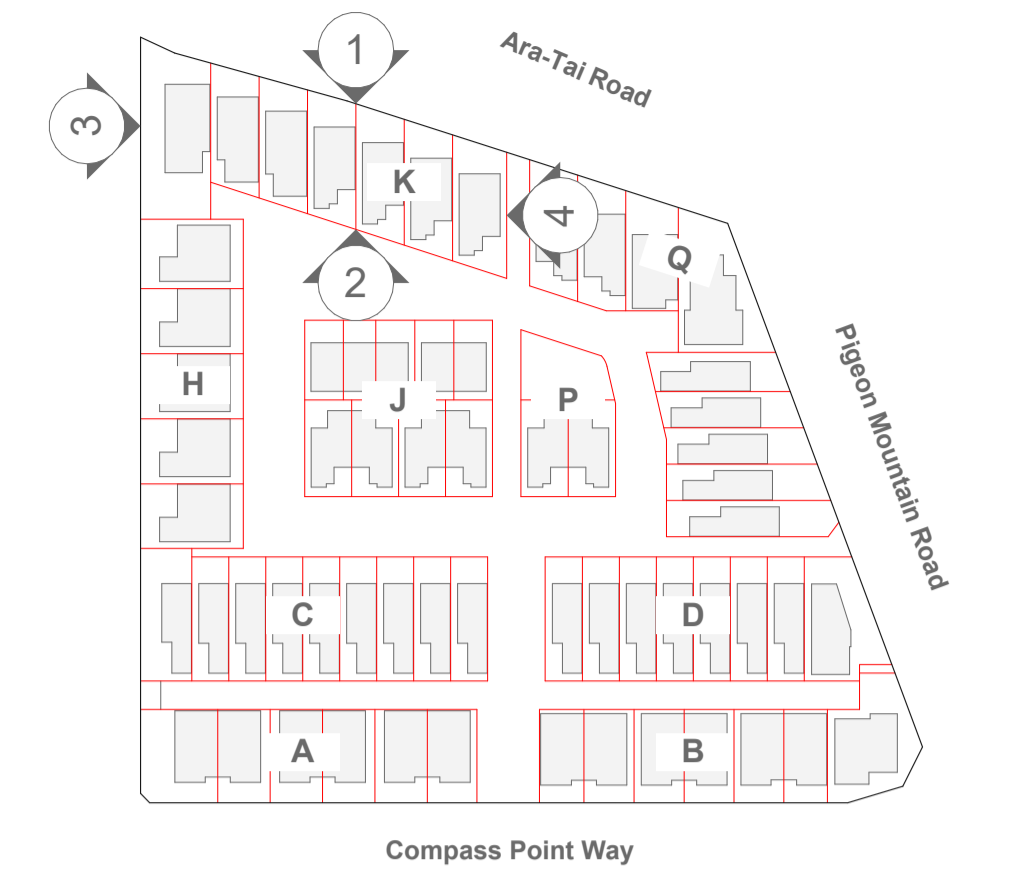


**Cladding Types**

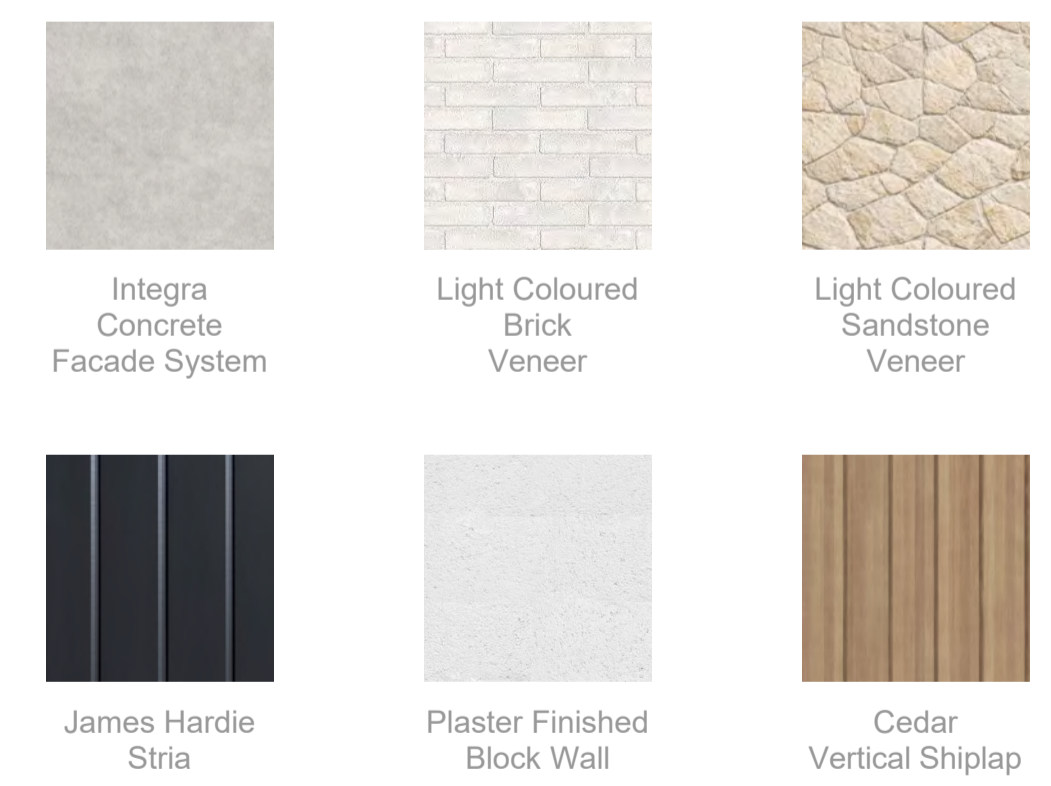


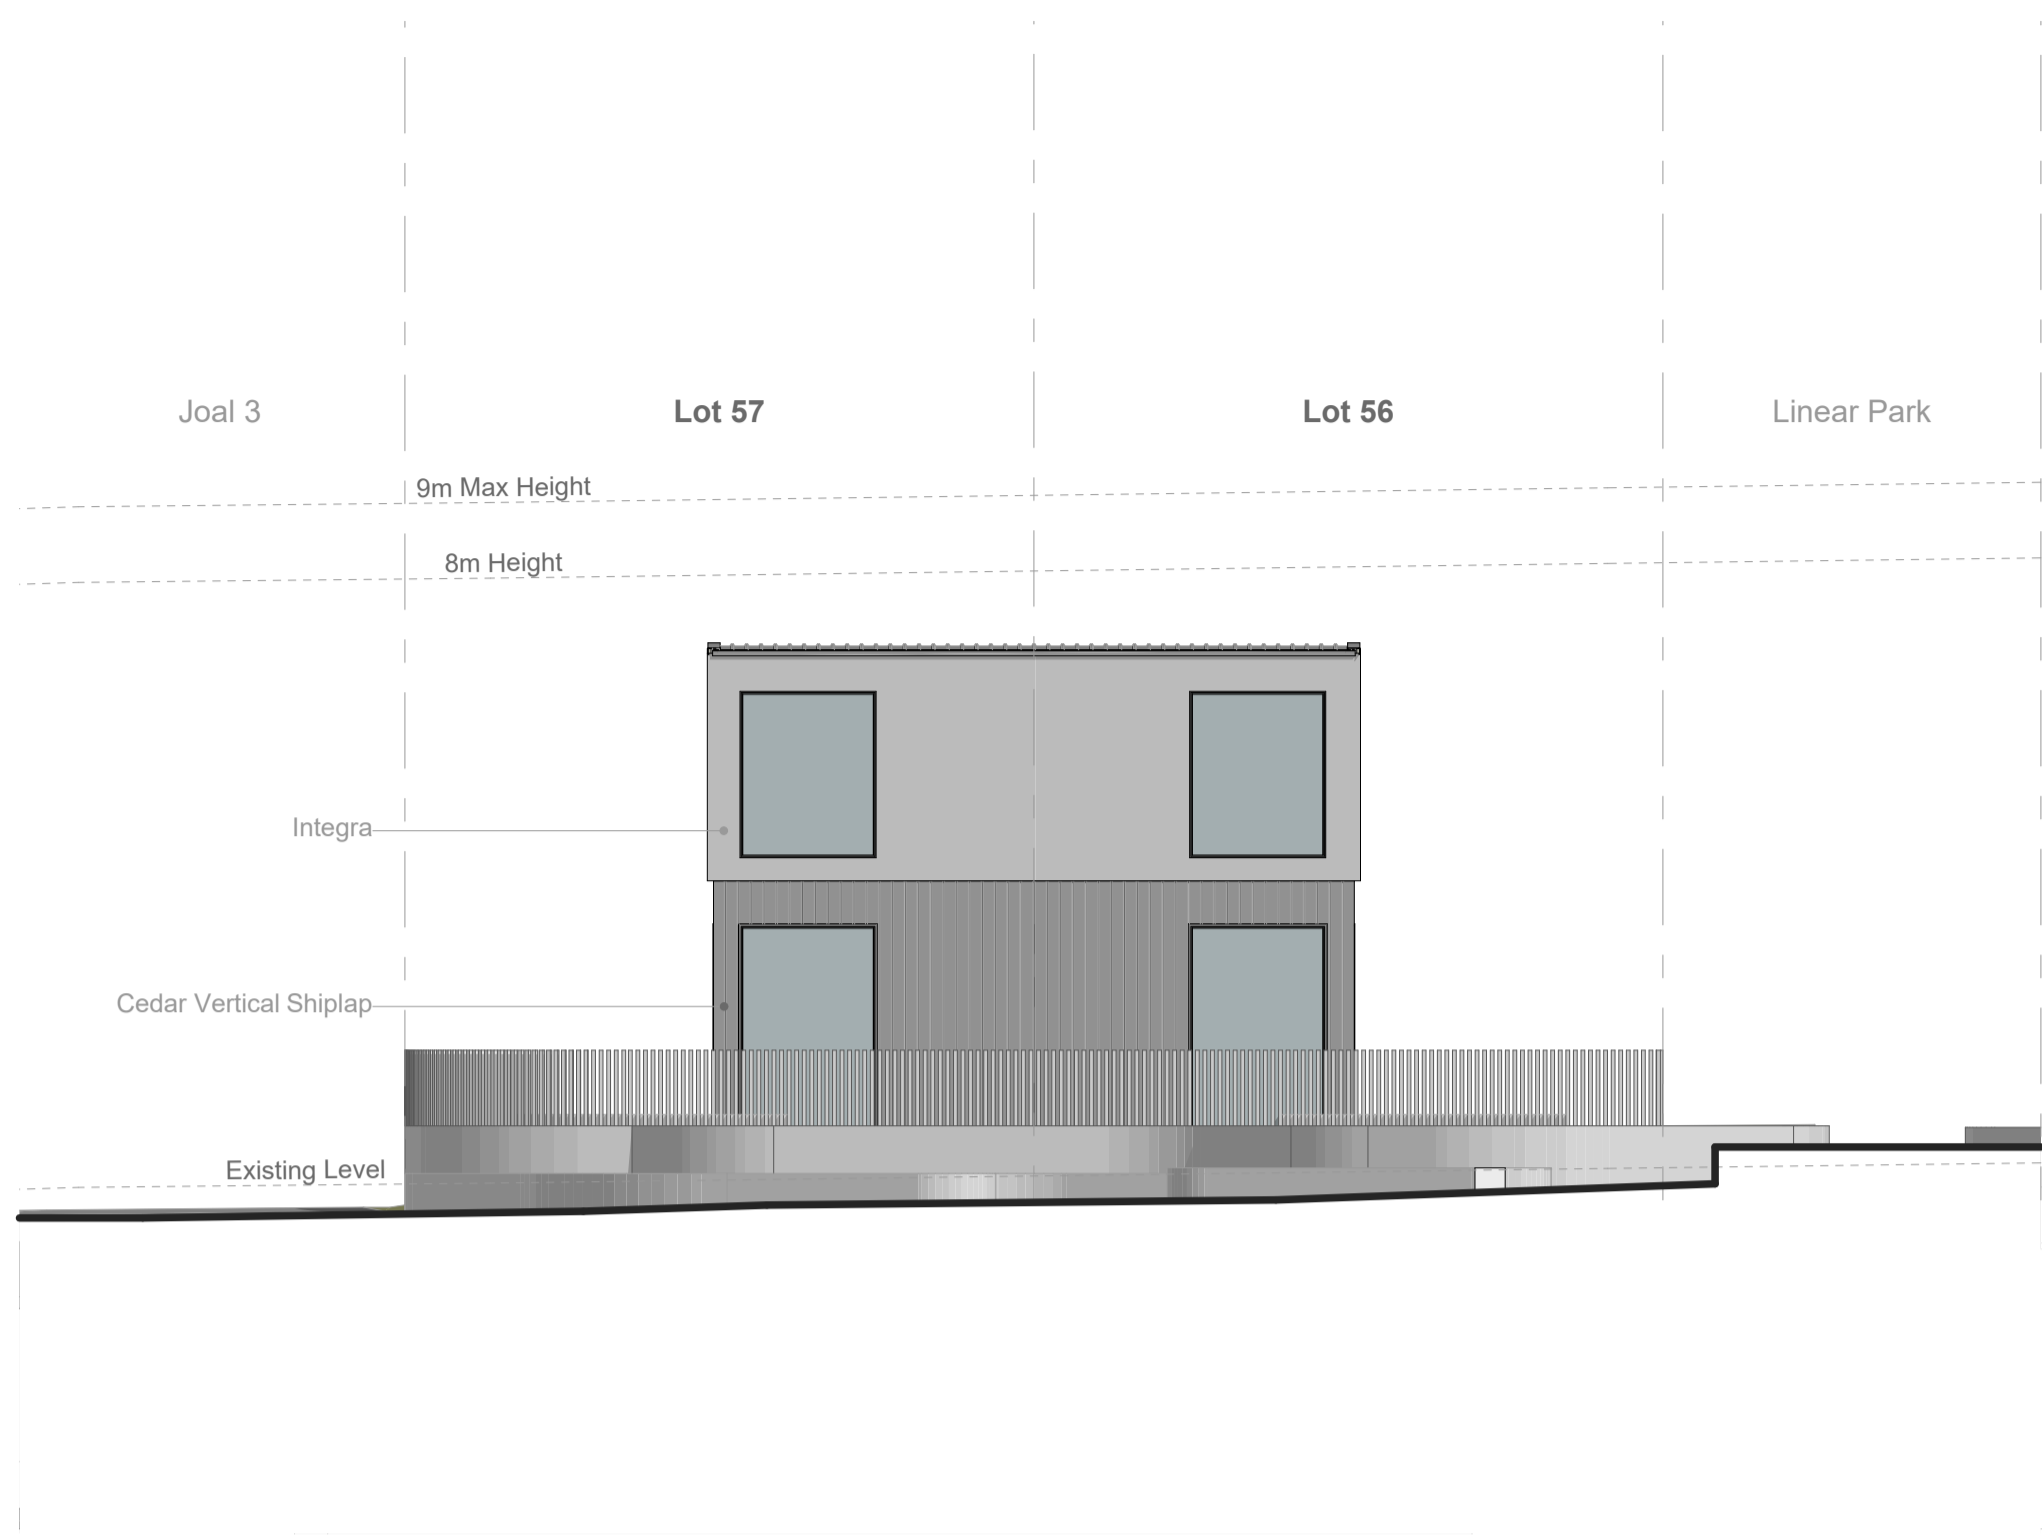



1 **Block P - Elevation North** 1:100

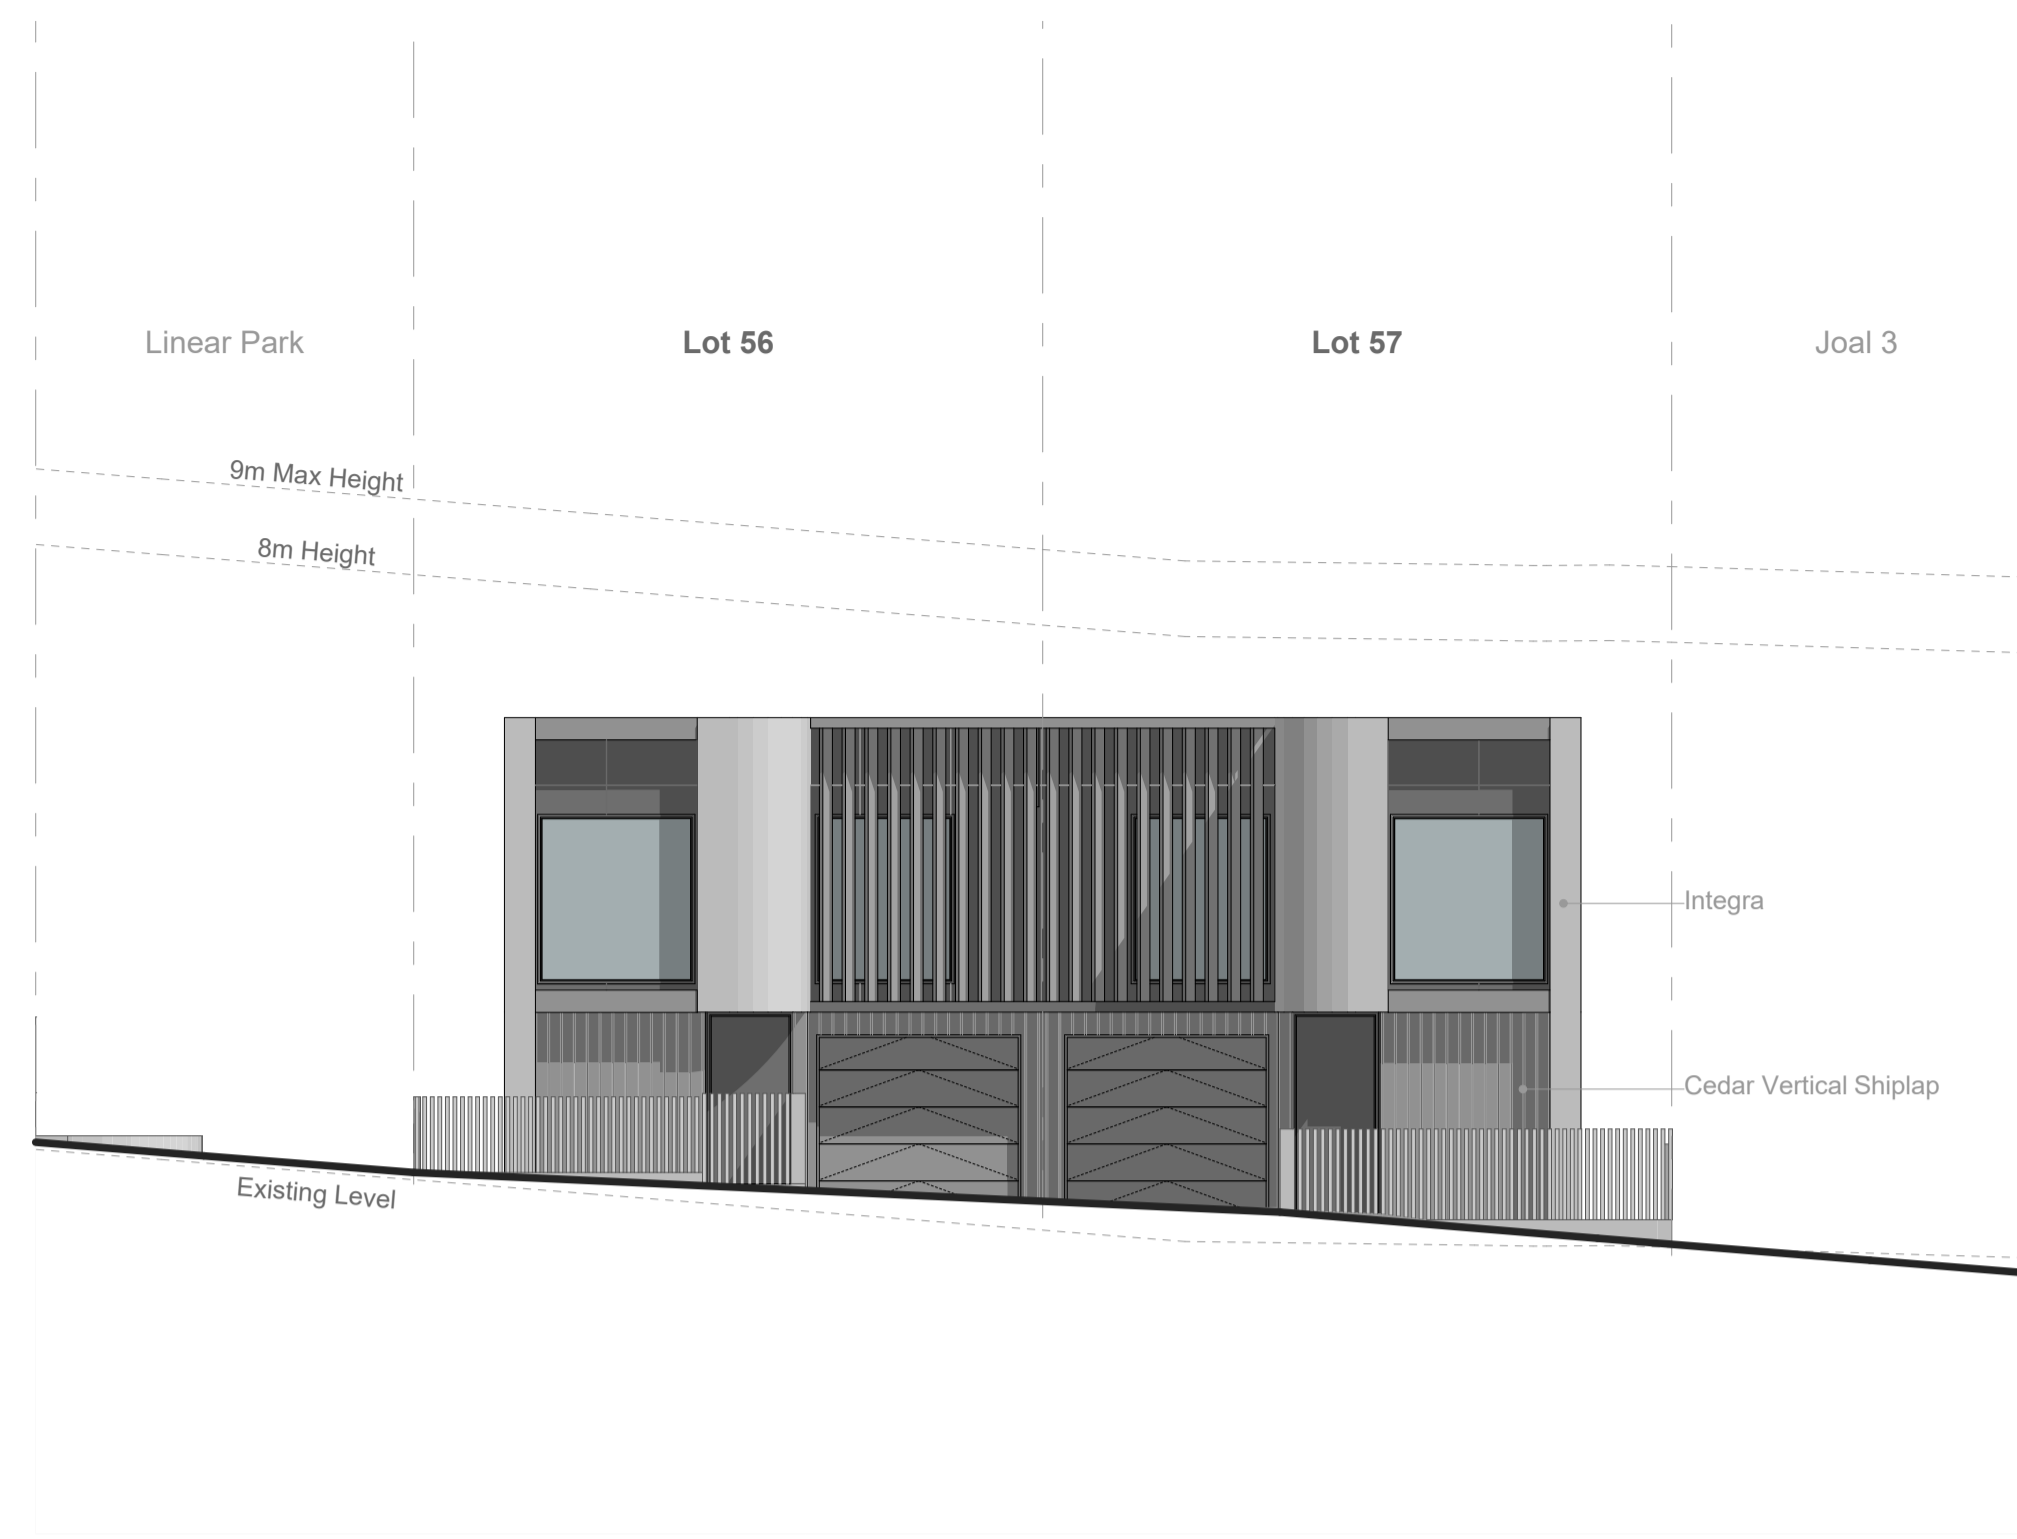


2 **Block P - Elevation South** 1:100

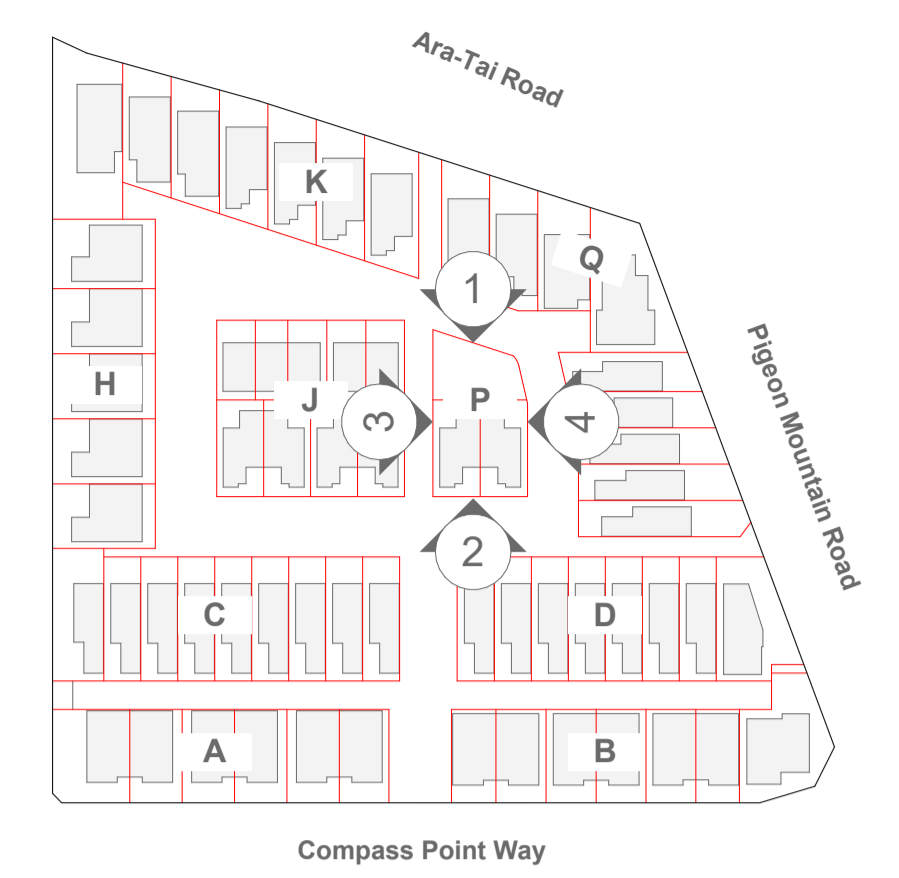


**Cladding Types**

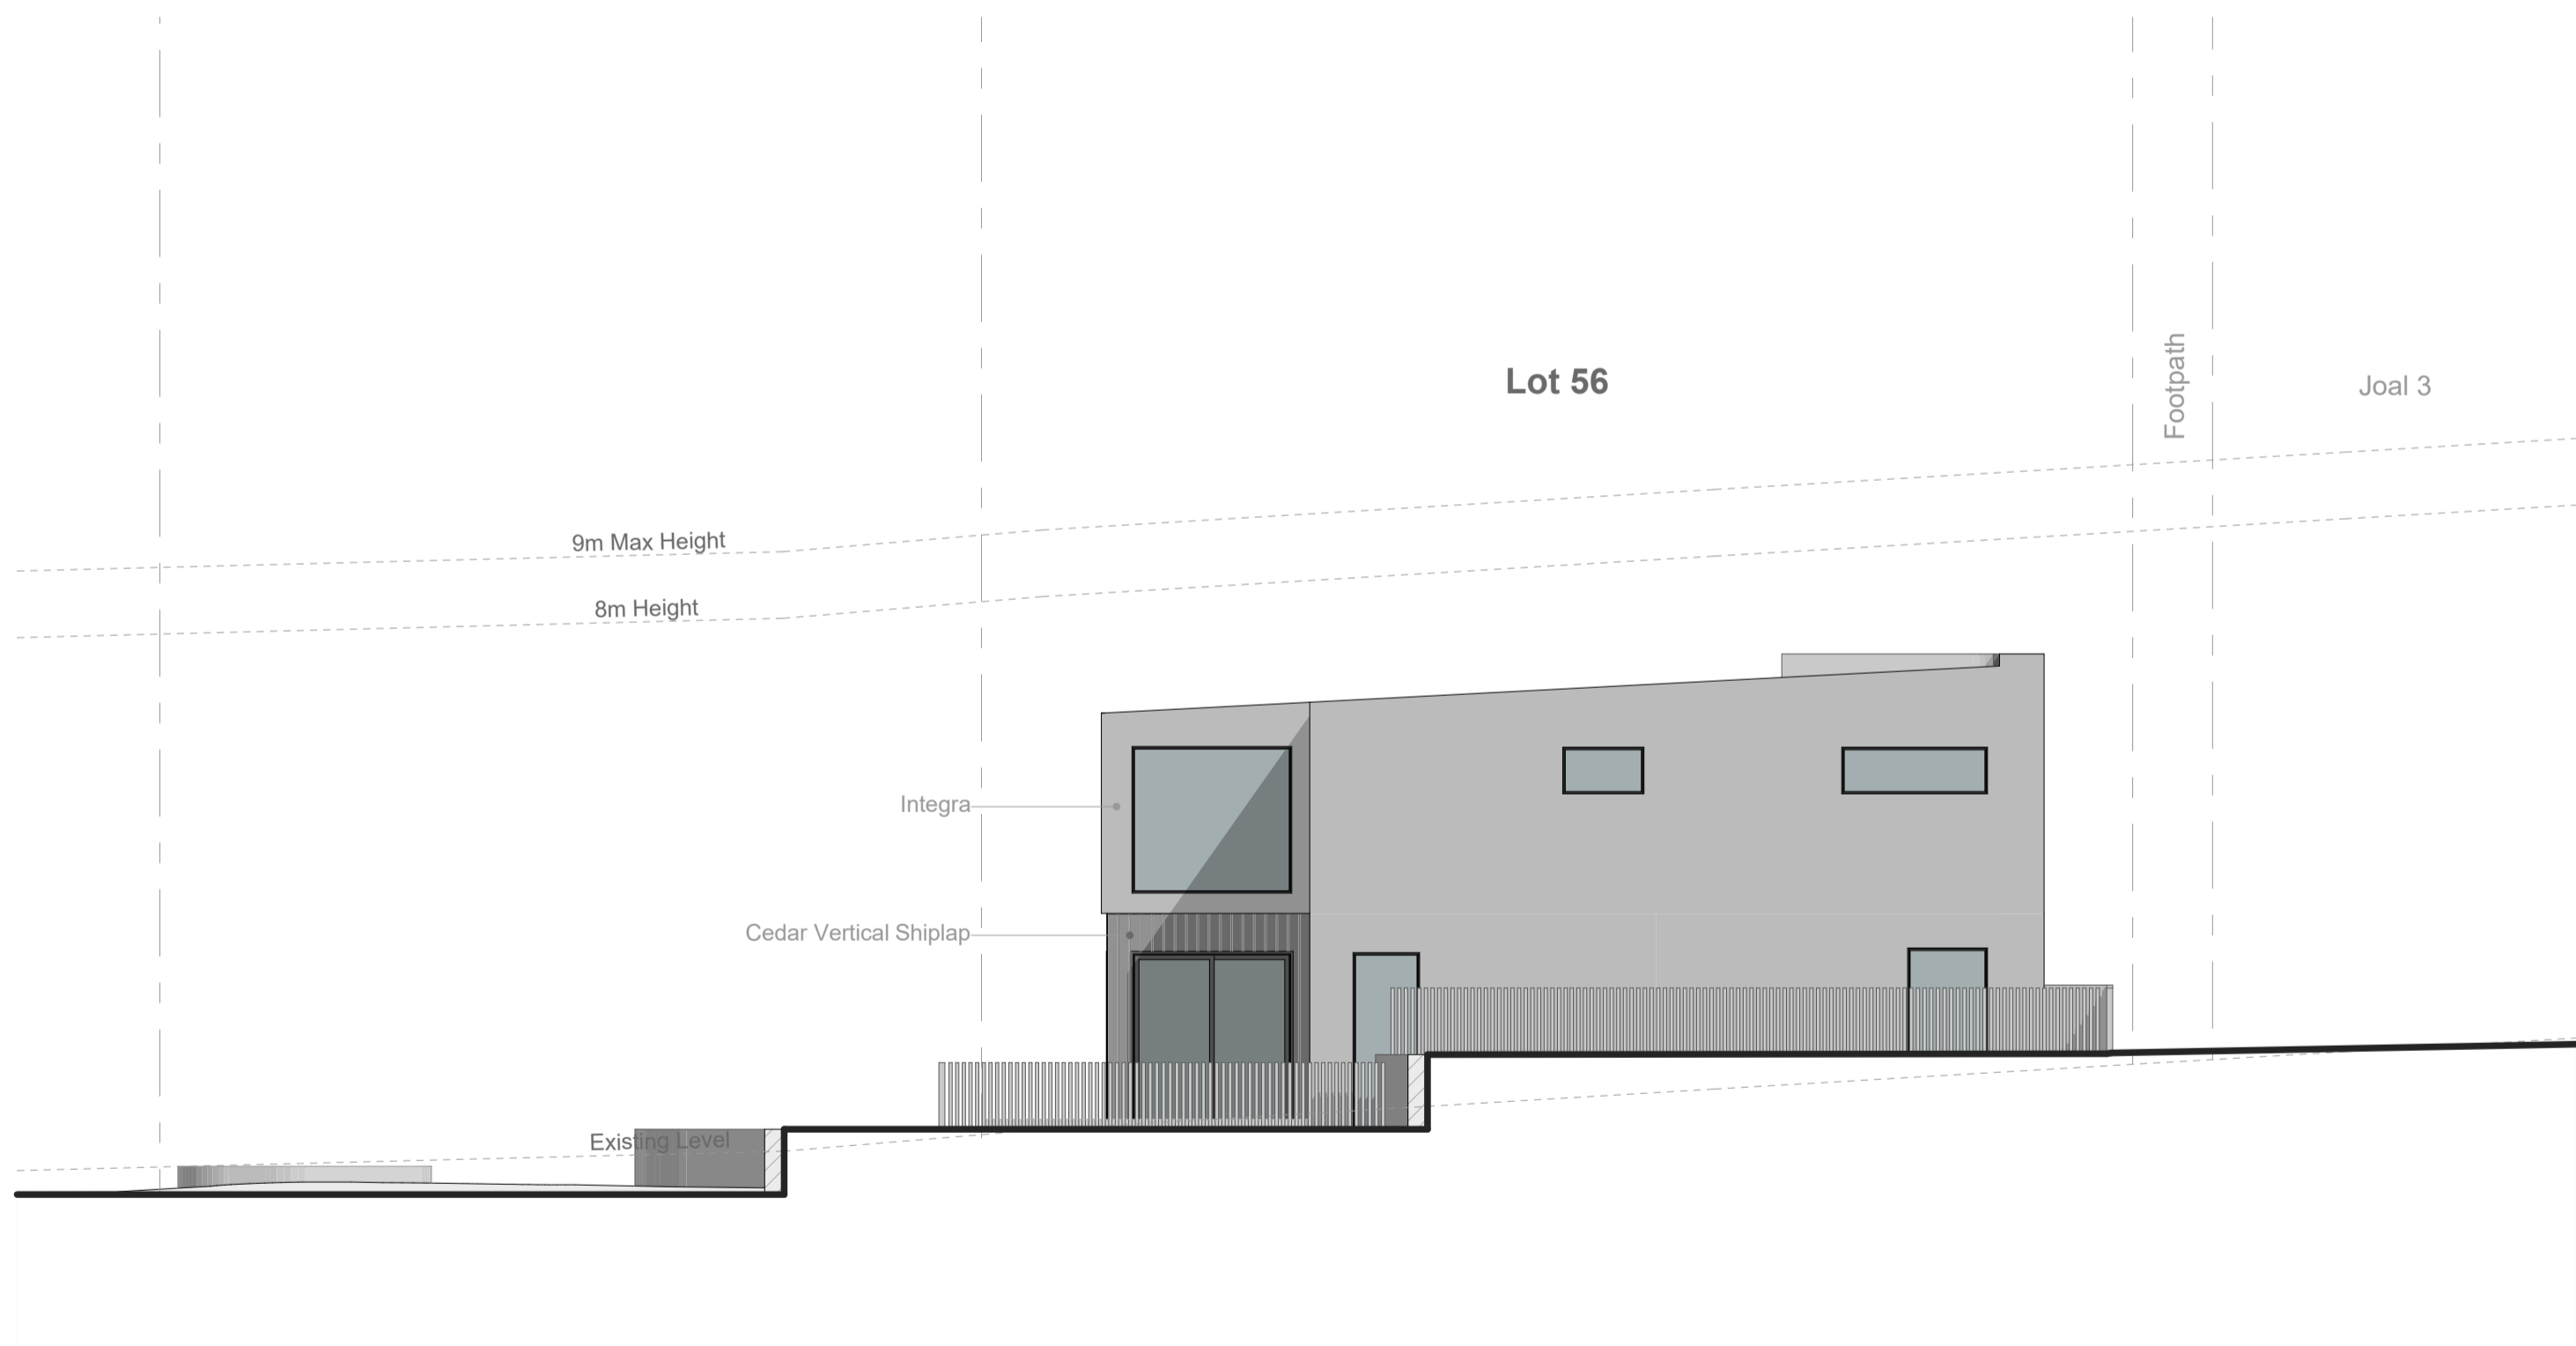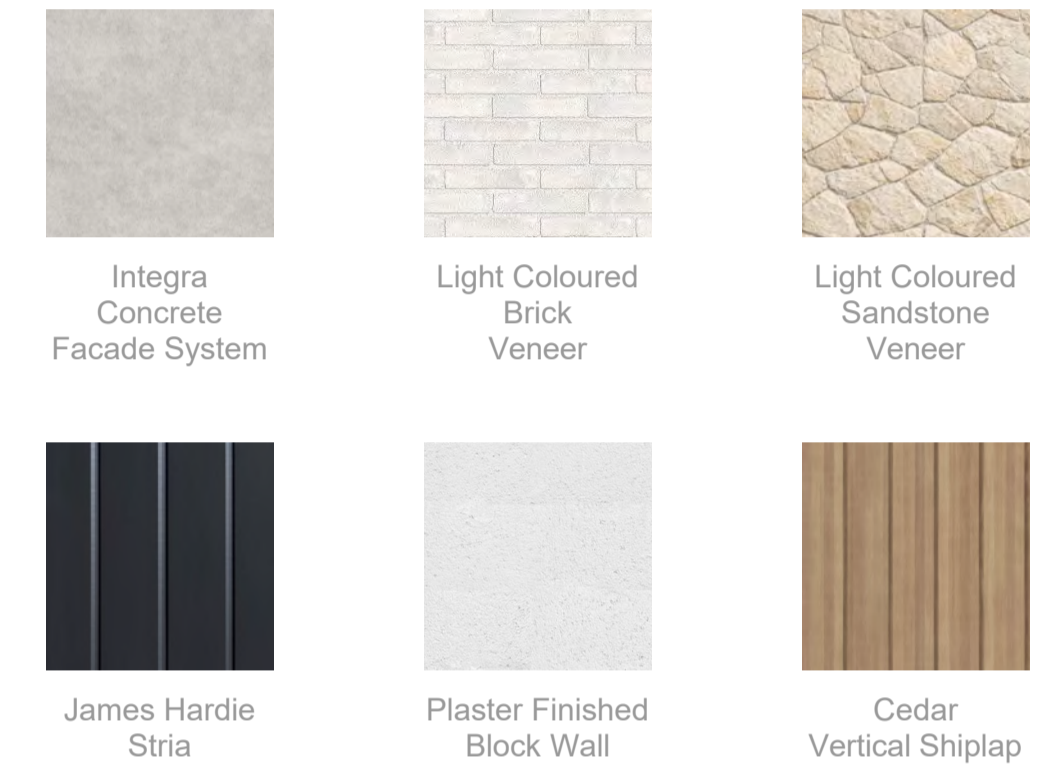

3 **Block P - Elevation West** 1:100

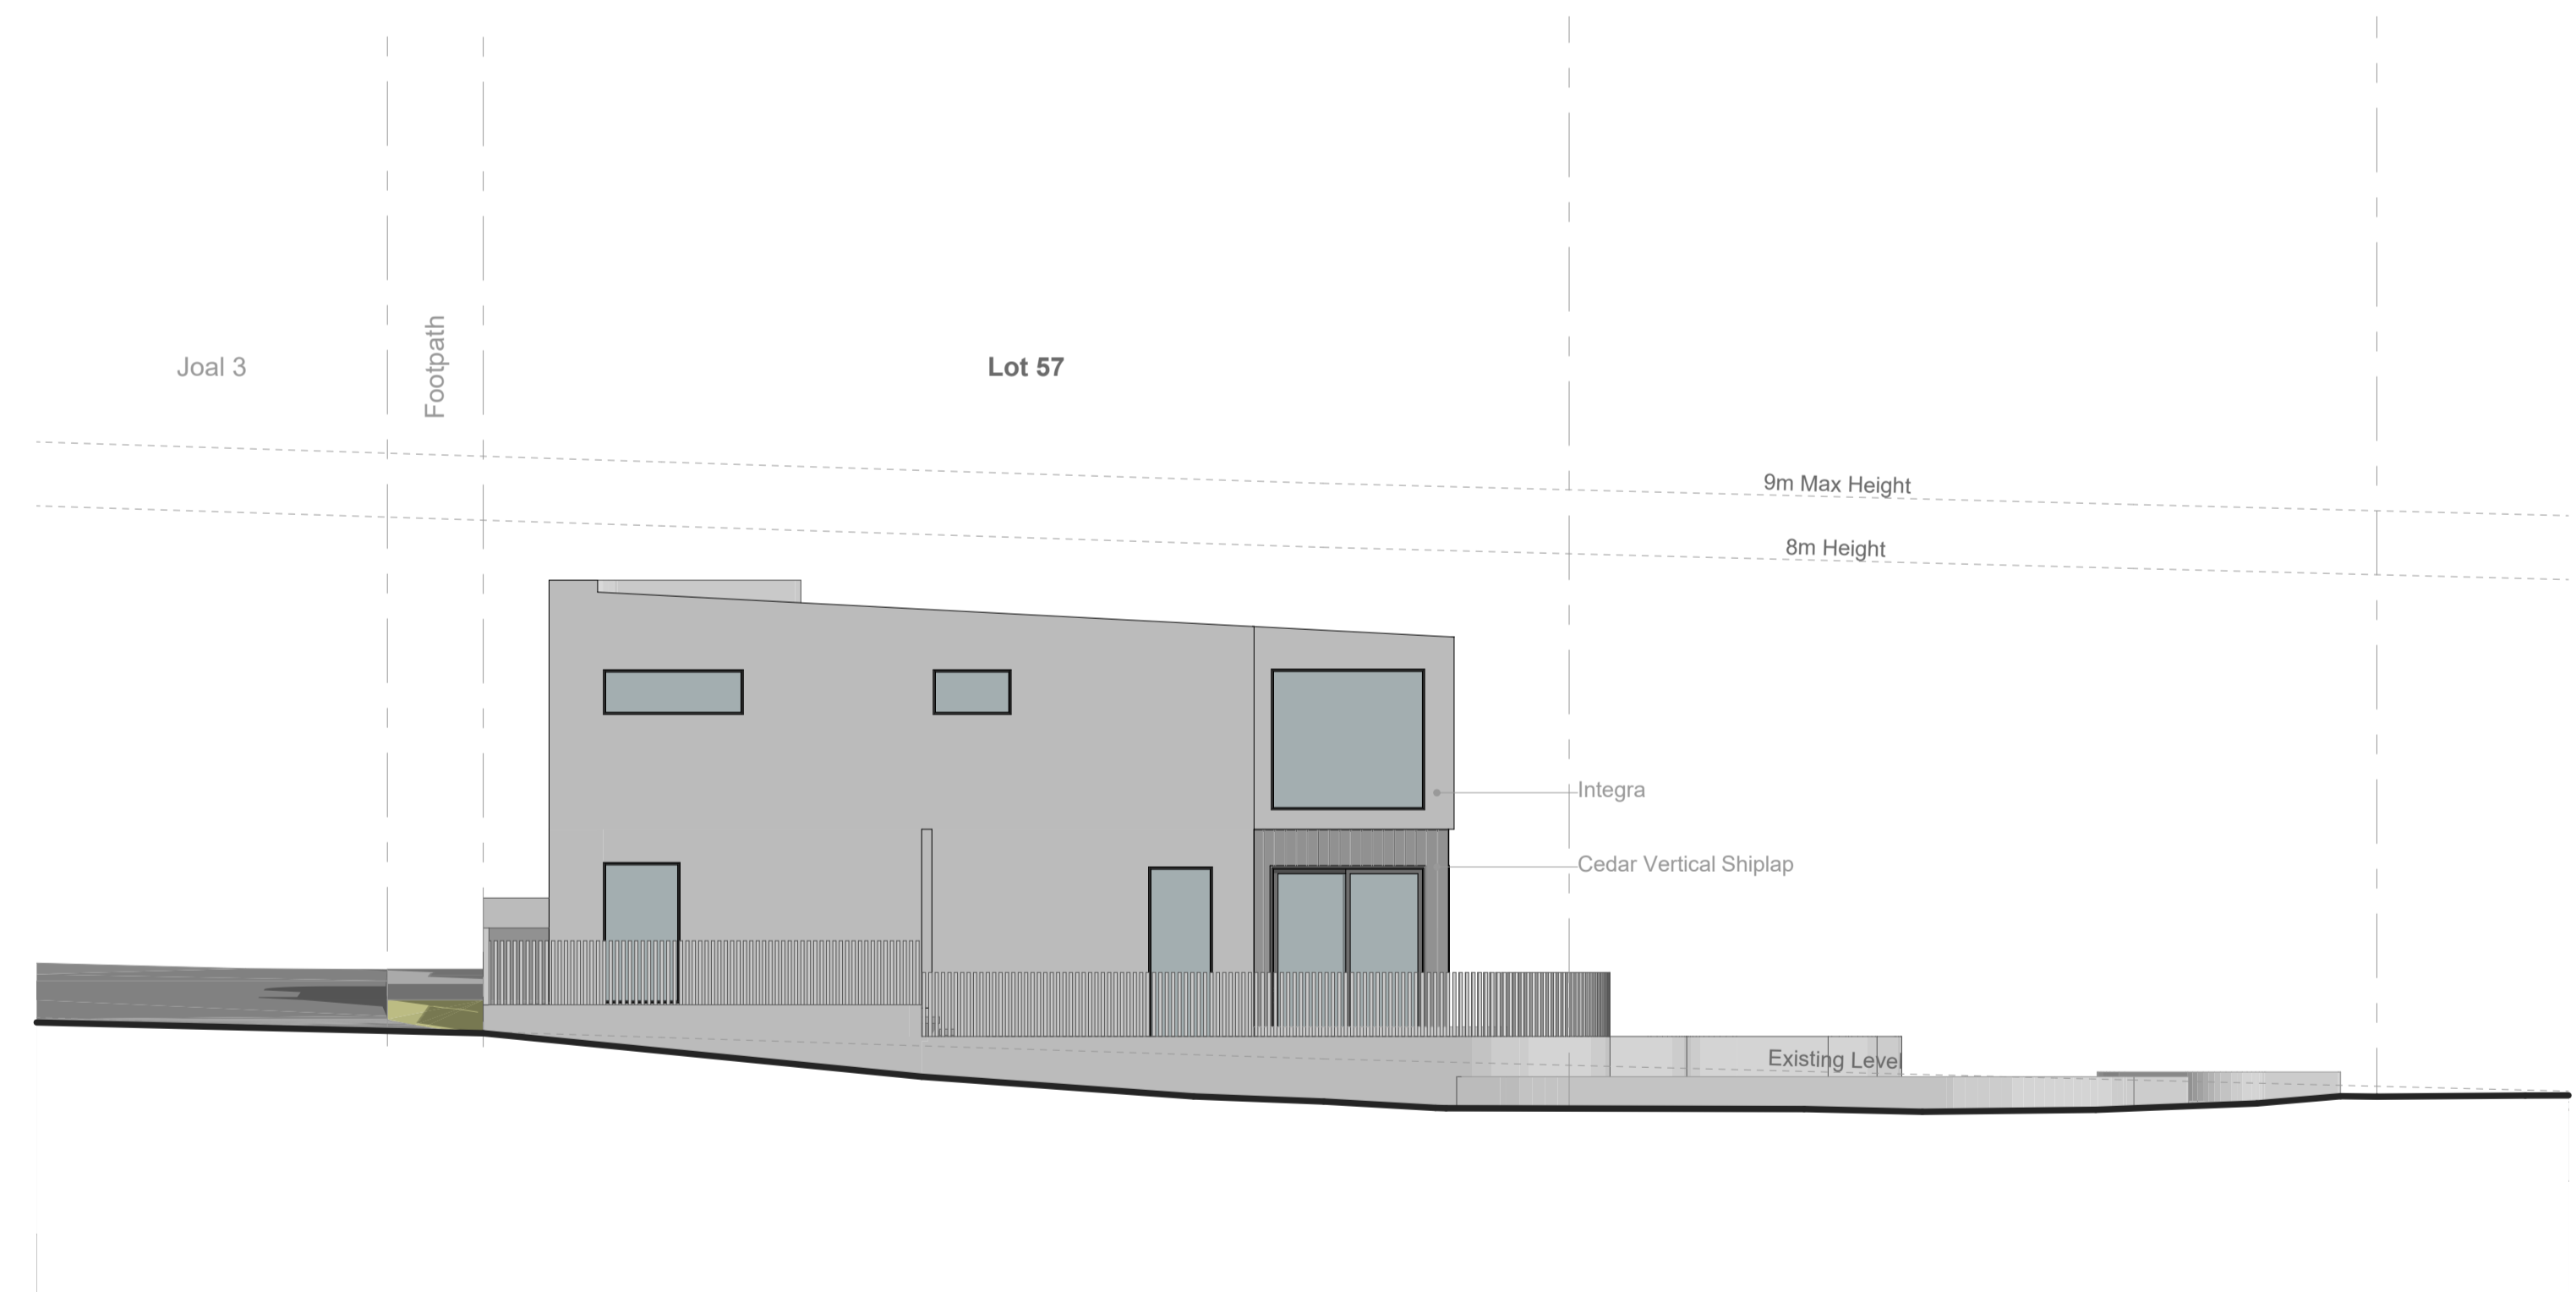

4 **Block P - Elevation East** 1:100

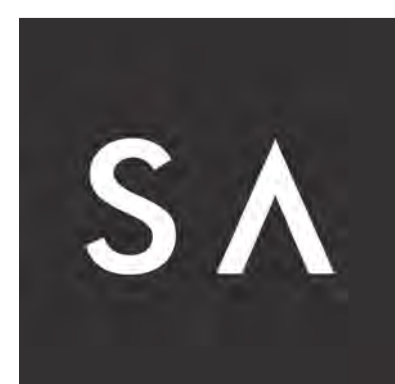

SHAPE ARCHITECTS LTD  
021 202 3393  
han@shapearchitects.co.nz  
www.shapearchitects.co.nz  
Suite 105, 100 Parnell Road, Parnell

Project Name  
3 Pigeon Mountain Road  
Address  
3 Pigeon Mountain Road, Auckland  
Client  
HND HMB Limited

Title  
Elevations - Block P  
Drawing Number  
A 3.16  
Scale  
1:100 AT A1

Project Number  
207  
Date  
4/7/2026  
Drawn By  
HC

Issue Status  
Resource Consent



All drawings to be read in conjunction with engineers and consultants drawings & report.  
Report any discrepancy between drawings and written specification to the architect prior to ordering materials or commencing construction.  
Do not scale off drawings. Confirm original size and scale of drawing.  
The copyright to these drawings and all parts thereof remain the property of Shape Architects Limited. All drawings cannot be distributed without the written consent of the practice.



1

Block Q - Elevation North

1:100

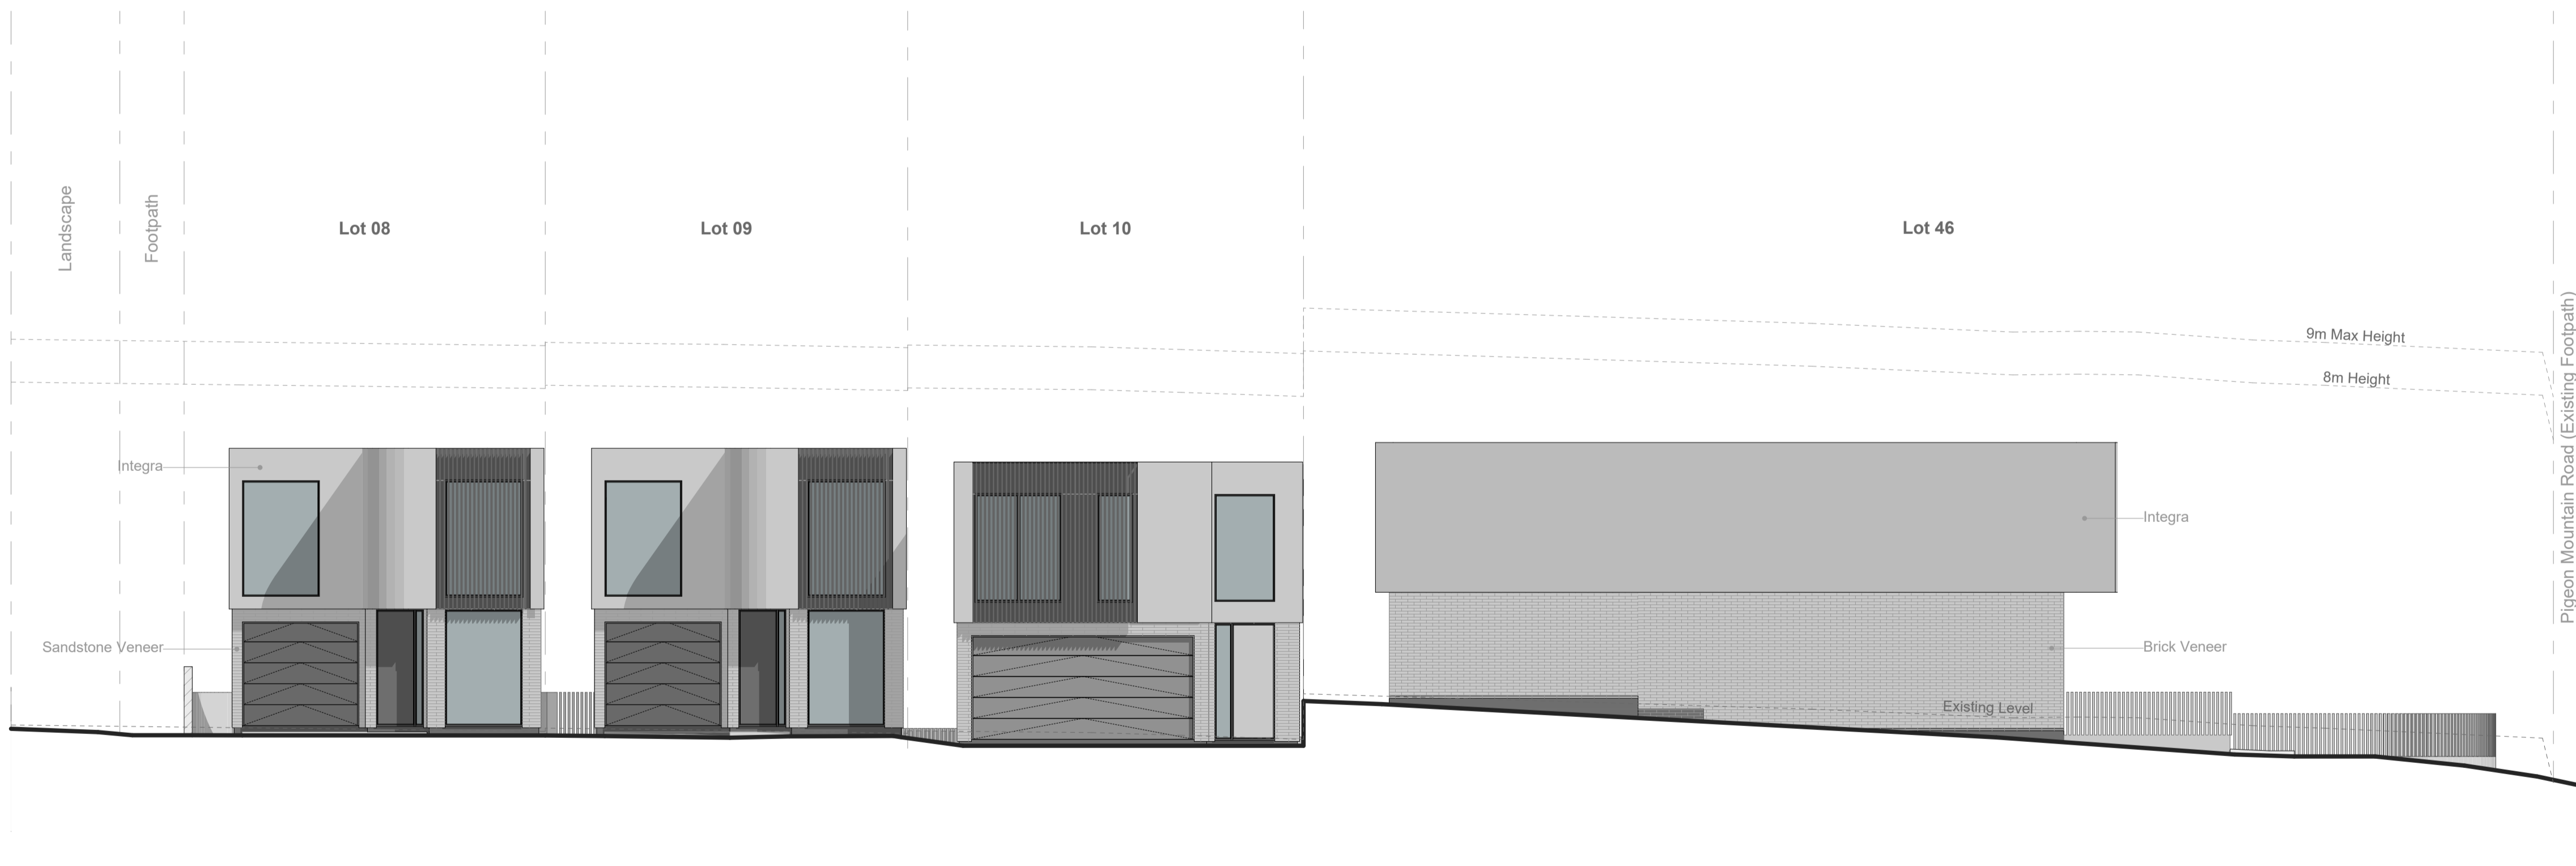
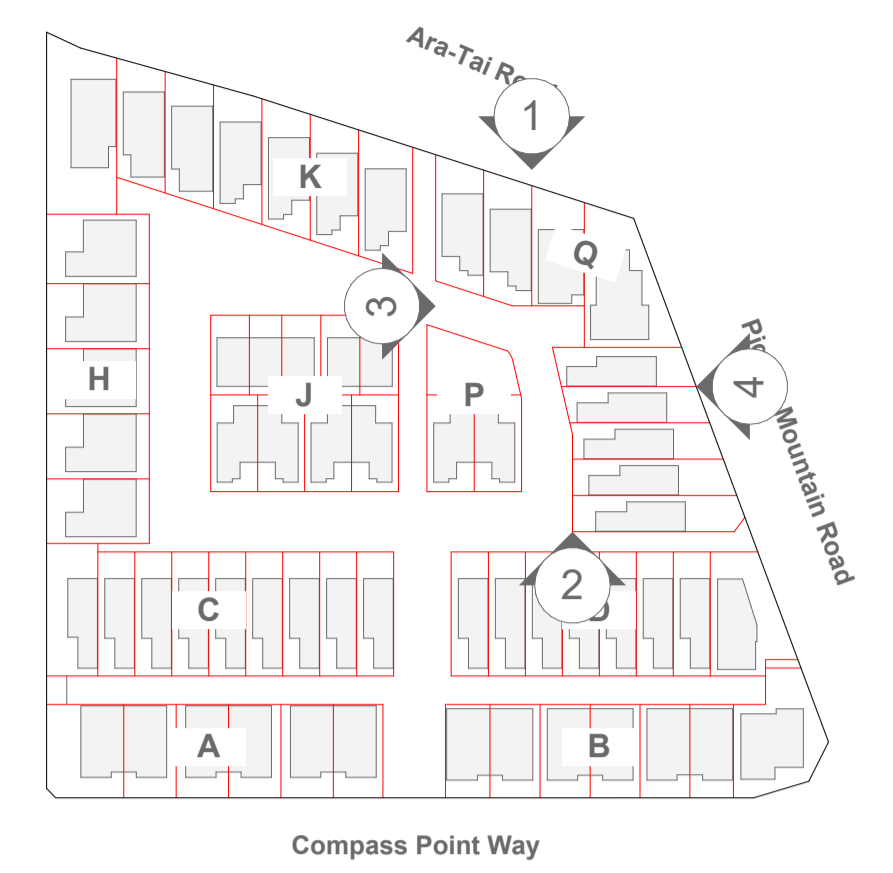


2

Block Q - Elevation South

1:100

Cladding Types

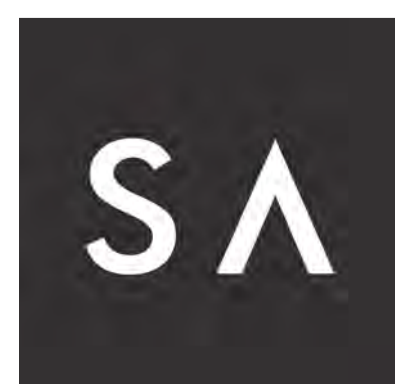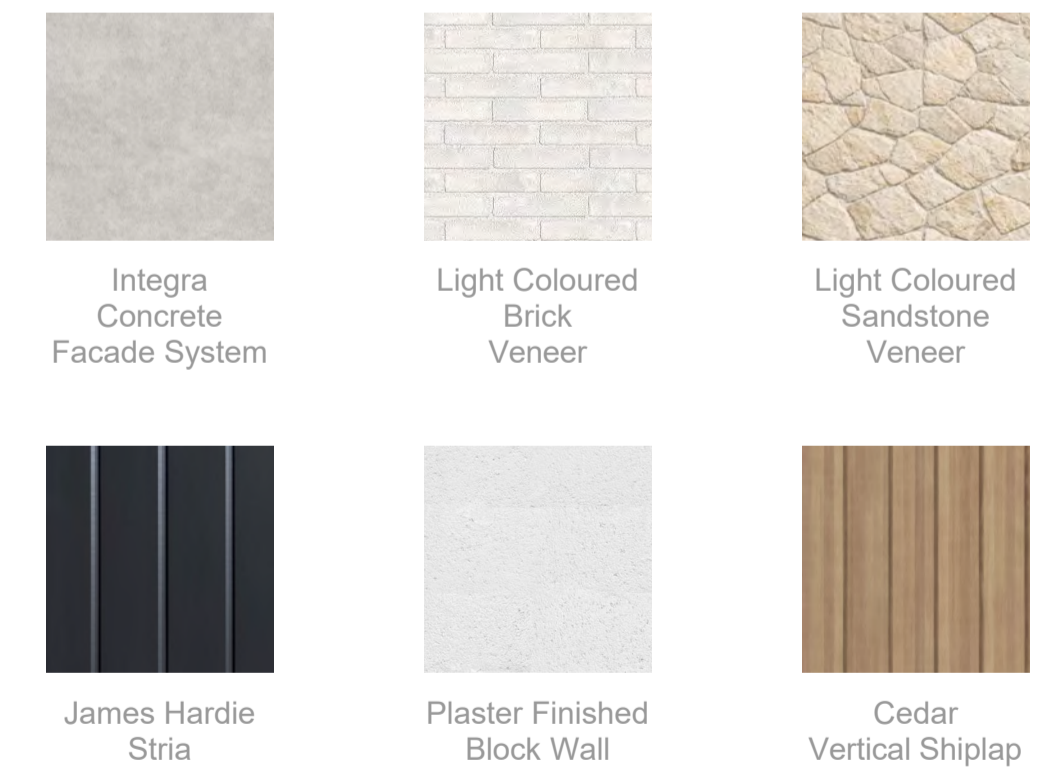

SHAPE ARCHITECTS LTD  
 021 202 3393  
 han@shapearchitects.co.nz  
 www.shapearchitects.co.nz  
 Suite 105, 100 Parnell Road, Parnell



Project Name  
 3 Pigeon Mountain Road  
 Address  
 3 Pigeon Mountain Road, Auckland  
 Client  
 HND HMB Limited

Title  
 Elevations - Block Q  
 Drawing Number  
 A 3.17  
 Scale  
 1:100 AT A1

Project Number  
 207  
 Date  
 4/7/2026  
 Drawn By  
 HC

Issue Status  
 Resource Consent



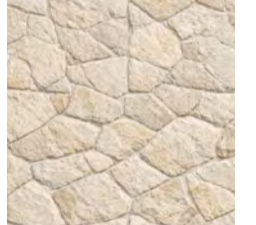
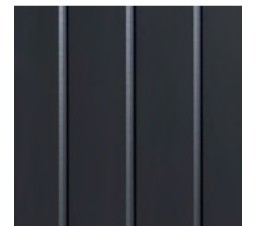
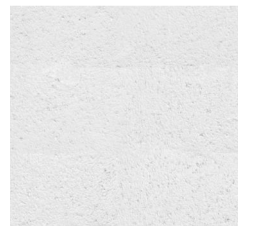

All drawings to be read in conjunction with engineers and consultants drawings & report.  
 Report any discrepancy between drawings and written specification to the architect prior to ordering materials or commencing construction.  
 Do not scale off drawings. Confirm original size and scale of drawing.  
 The copyright to these drawings and all parts thereof remain the property of Shape Architects Limited. All drawings cannot be distributed without the written consent of the practice.

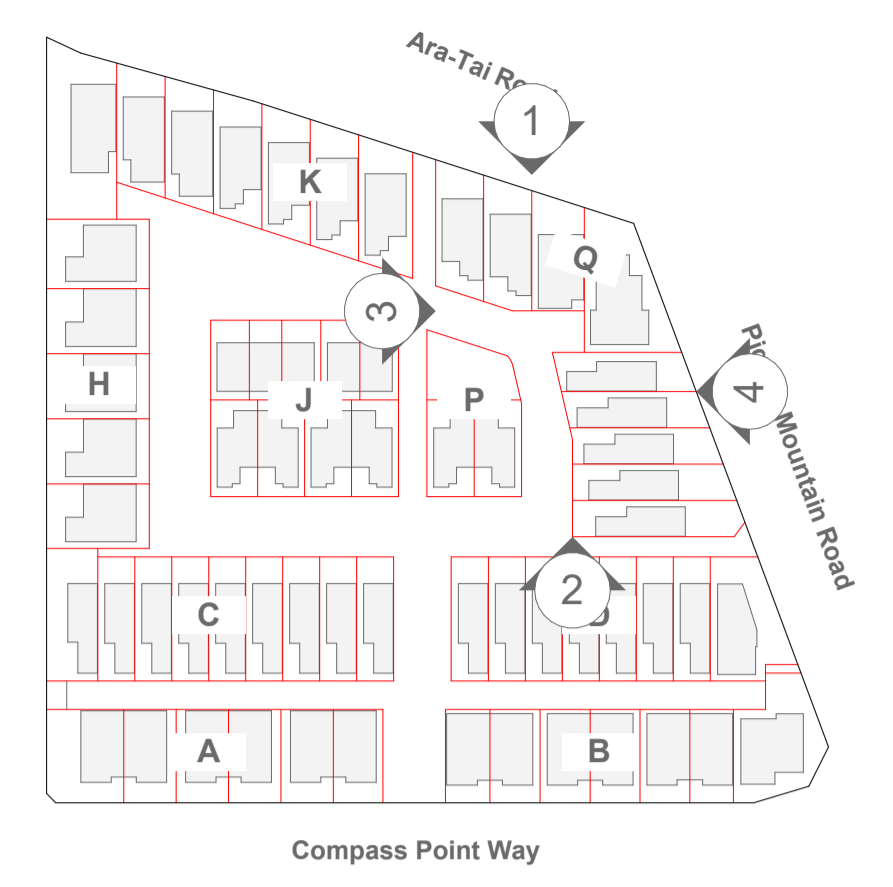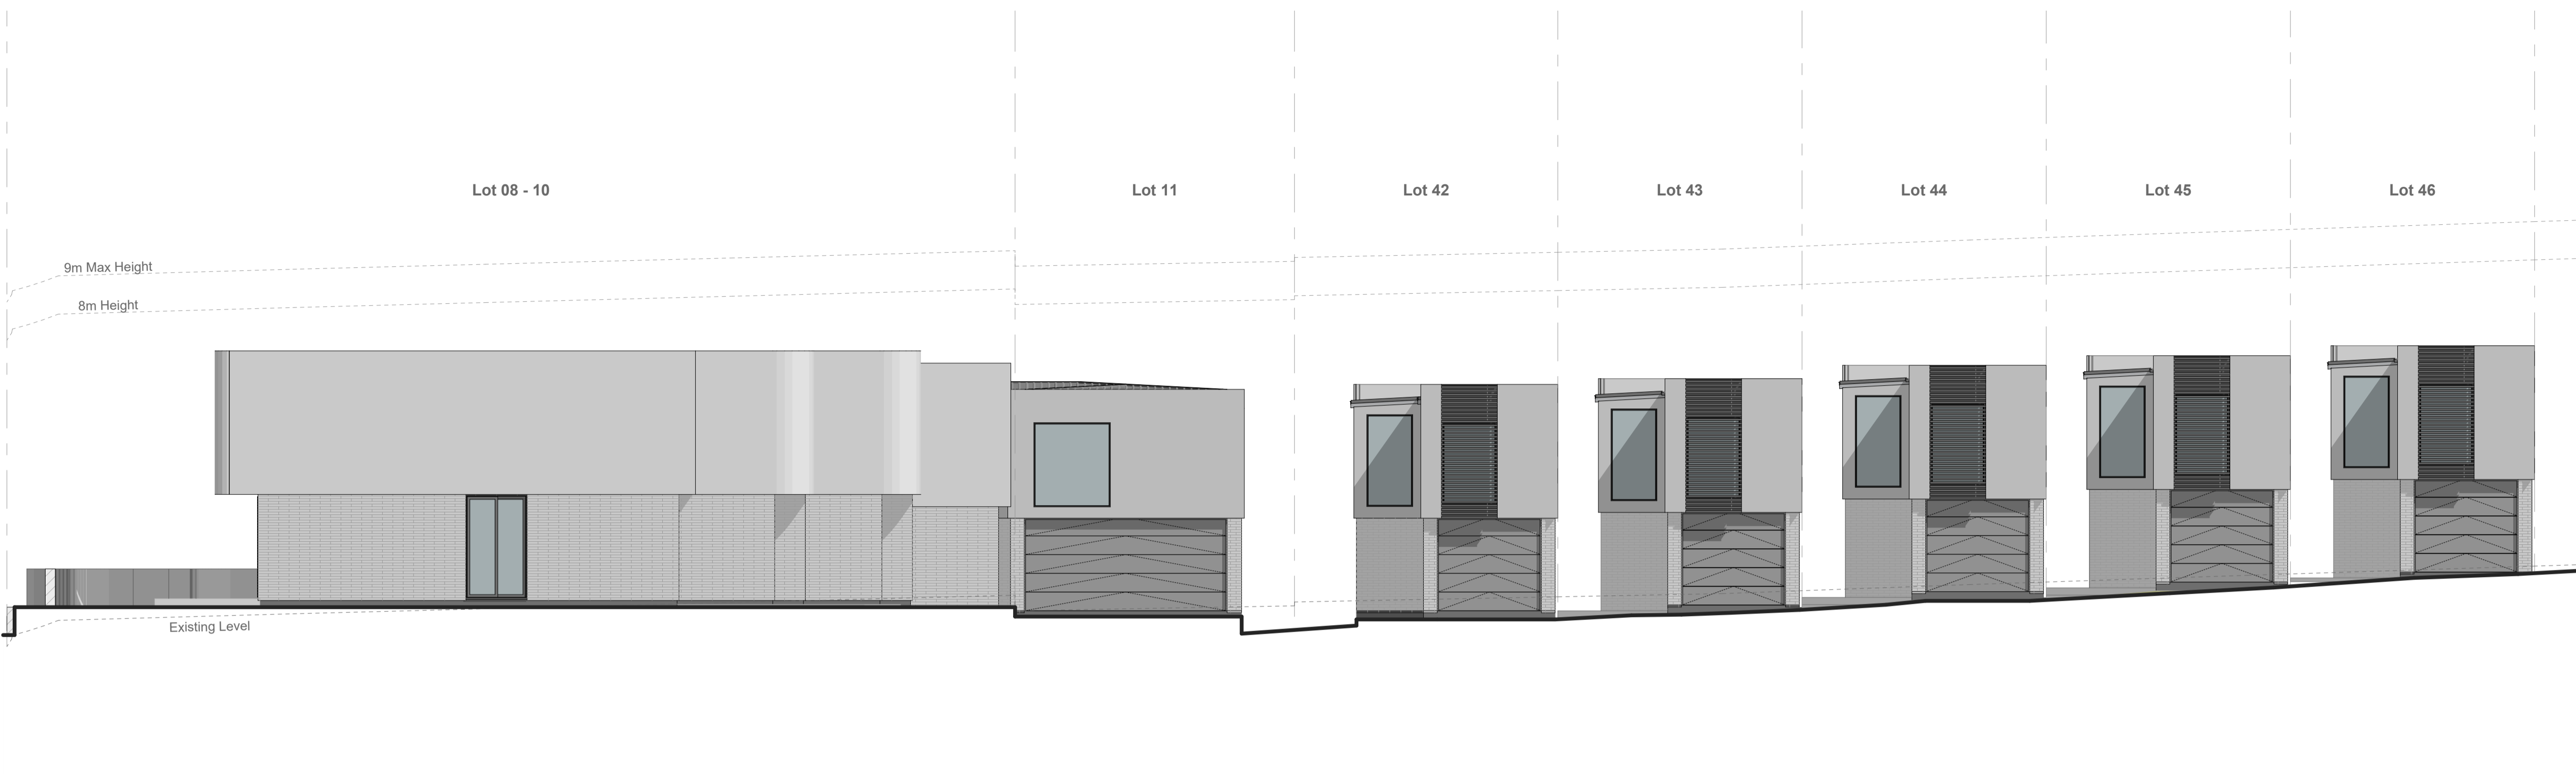

3 **Block Q - Elevation West** 1:100



**Cladding Types**

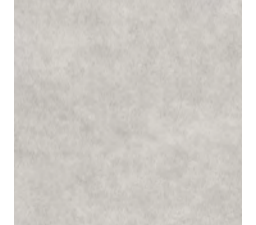		
Integra Concrete Facade System	Light Coloured Brick Veneer	Light Coloured Sandstone Veneer
		
James Hardie Stria	Plaster Finished Block Wall	Cedar Vertical Shiplap

4 **Block Q - Elevation East** 1:100



SHAPE ARCHITECTS LTD  
021 202 3393  
han@shapearchitects.co.nz  
www.shapearchitects.co.nz  
Suite 105, 100 Parnell Road, Parnell



Project Name  
3 Pigeon Mountain Road  
Address  
3 Pigeon Mountain Road, Auckland  
Client  
HND HMB Limited

Title  
Elevations - Block Q  
Drawing Number  
A 3.18  
Scale  
1:100 AT A1

Project Number  
207  
Date  
4/7/2026  
Drawn By  
HC

Issue Status  
Resource Consent

All drawings to be read in conjunction with engineers and consultants drawings & report.  
Report any discrepancy between drawings and written specification to the architect prior to ordering materials or commencing construction.  
Do not scale off drawings. Confirm original size and scale of drawing.  
The copyright to these drawings and all parts thereof remain the property of Shape Architects Limited. All drawings cannot be distributed without the written consent of the practice.

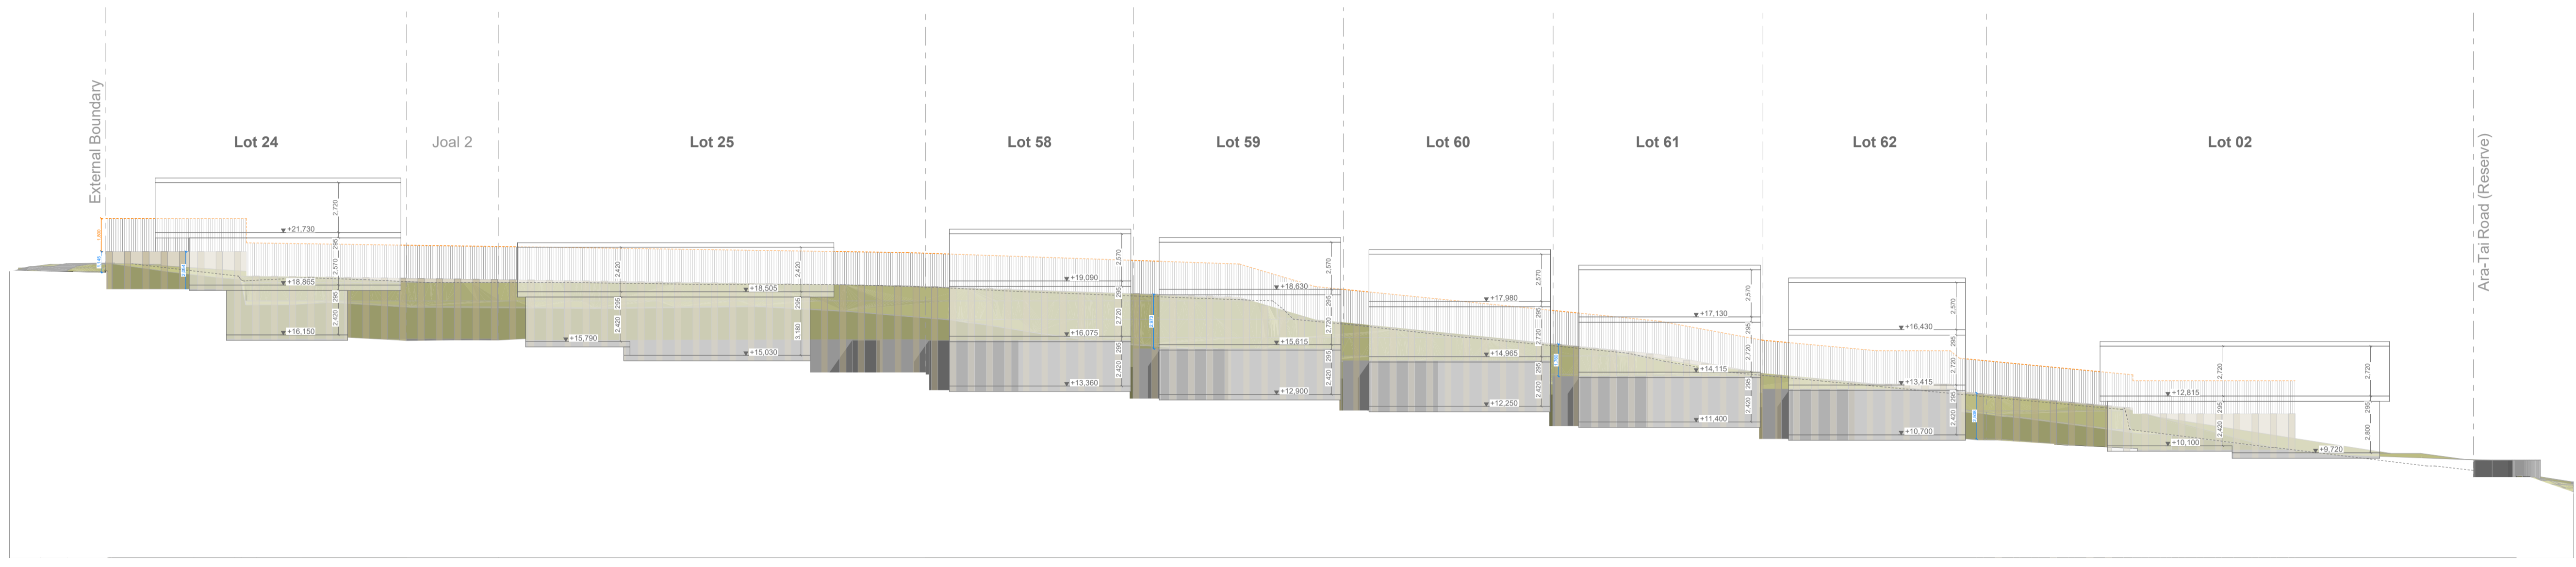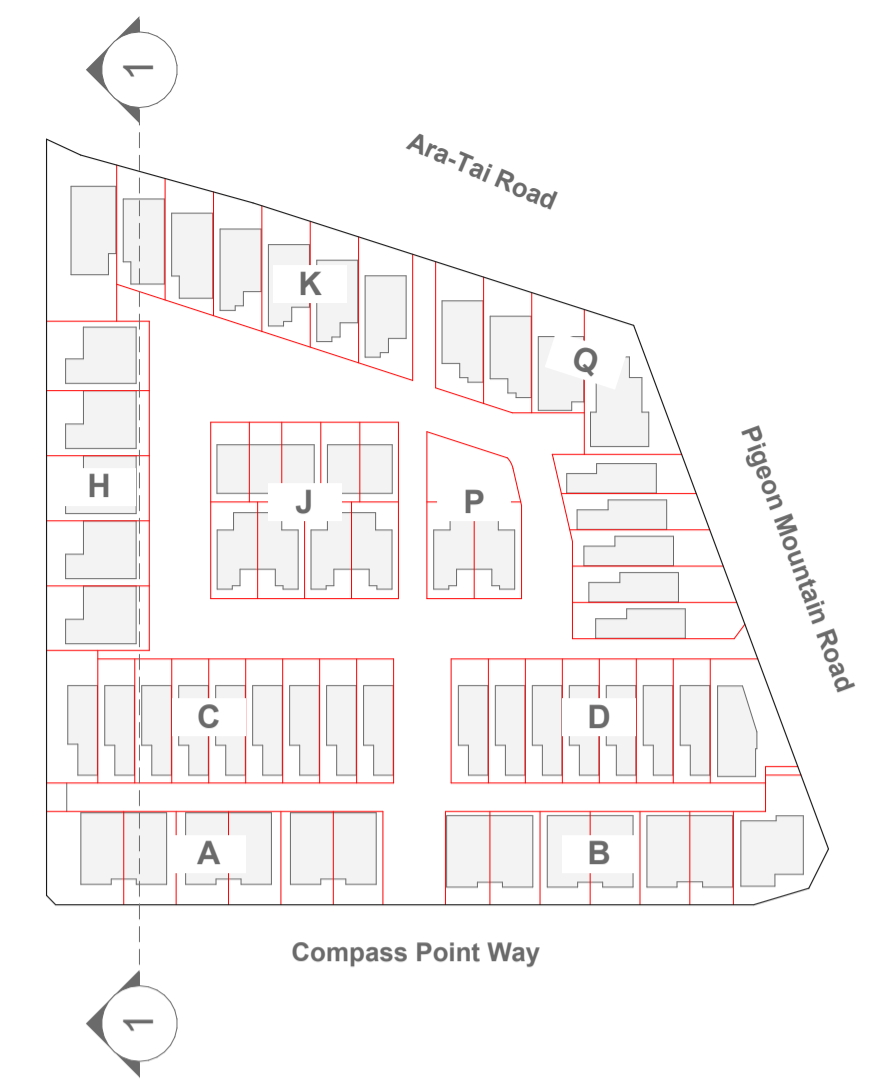


Legend	
	Proposed Retaining Wall
	Top of Fence 1.8m
	Top of Existing Retaining Wall

1 RW Elevation - Proposed Western RW 1:200



1 RW Elevation - Aratai Road 1:200

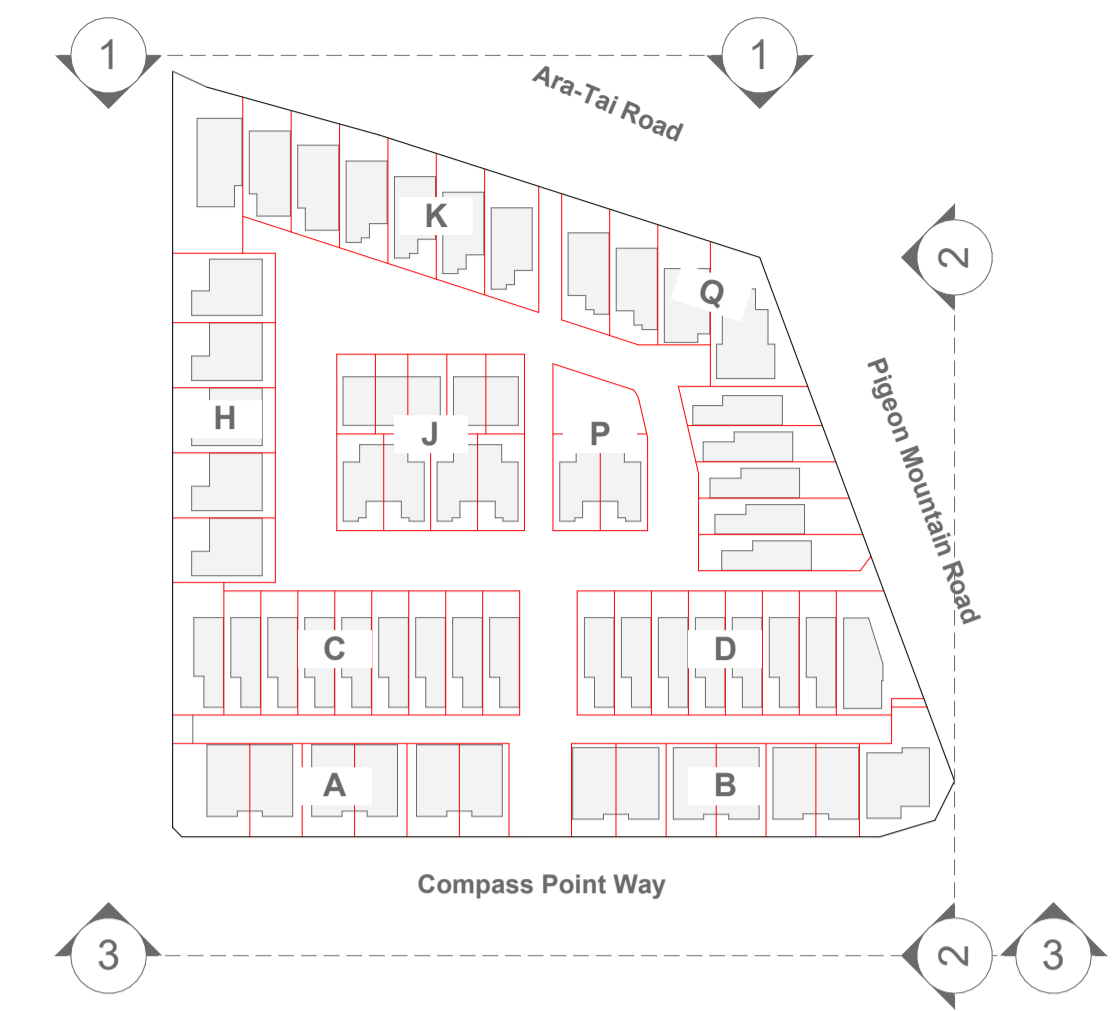


**Legend**

- Retaining Wall Height
- Fence Height
- Fence Infringement Height
- Fence Infringement over 1.8m





2 RW Elevation - Pigeon Mountain Road 1:200

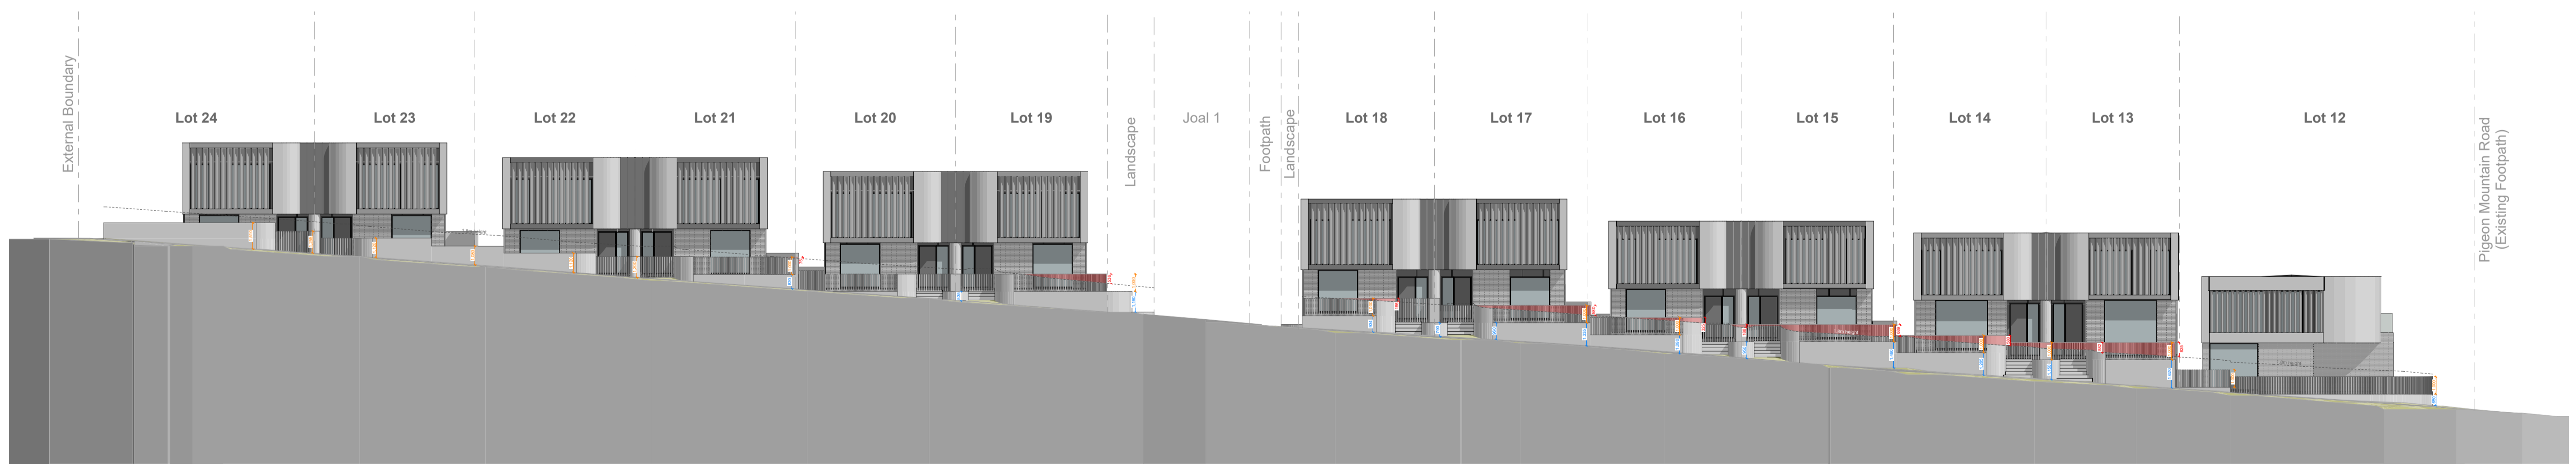

3 RW Elevation - Compass Point Way 1:200



1 RW Elevation - Block A, C, J & K 1:200

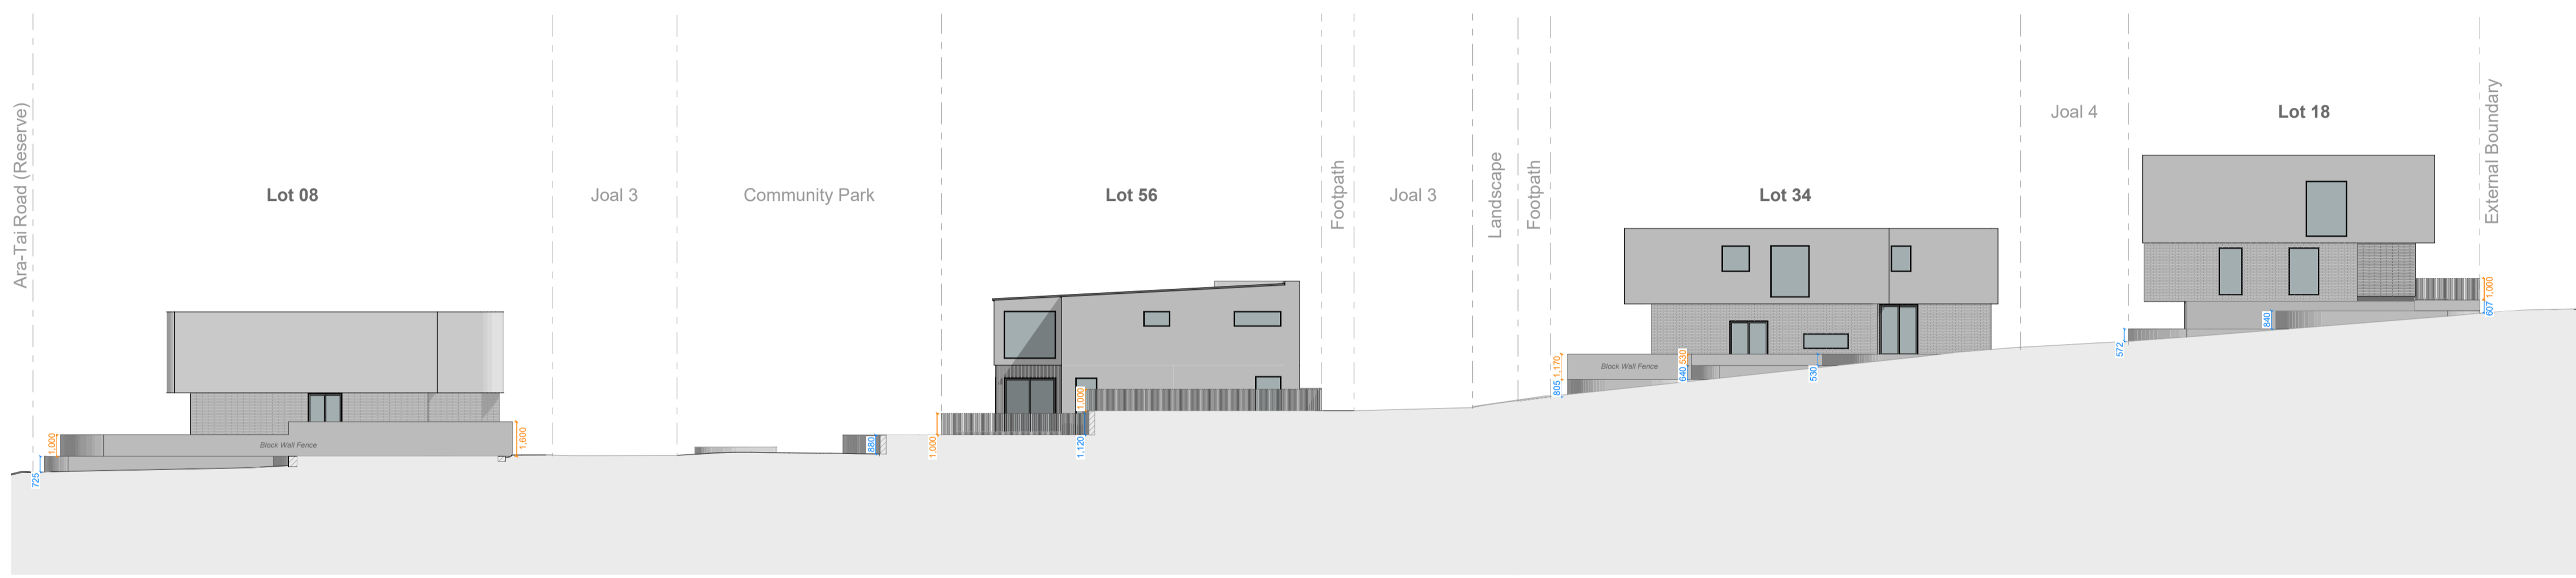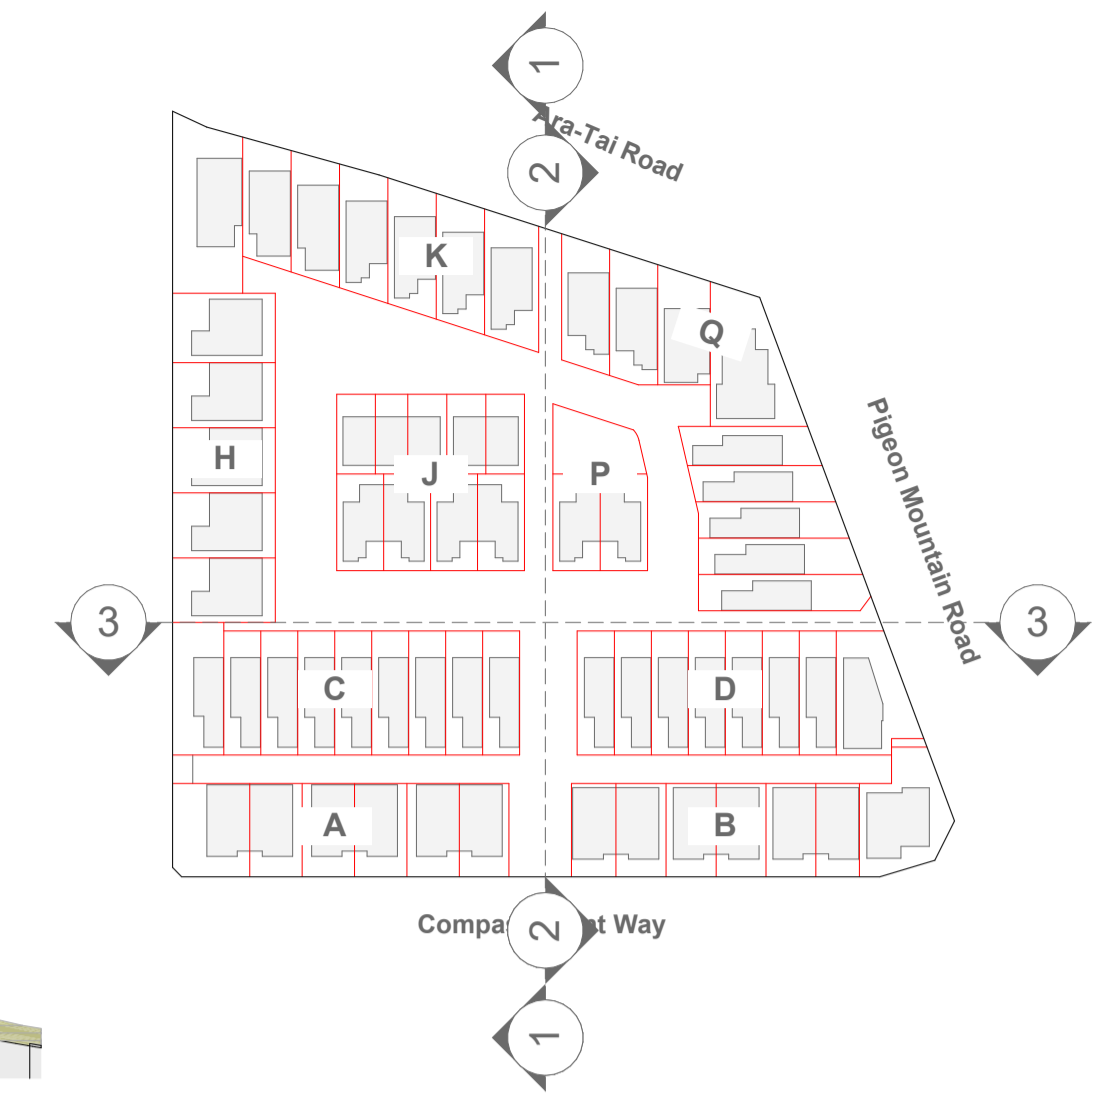

2 RW Elevation - Block B, D, P & Q 1:200



3 RW Elevation - Block C & D 1:200





1 RW Elevation - Block J & P 1:200



2 RW Elevation - Block J (Lot 52 - 55) 1:200



3 RW Elevation - Block P 1:200

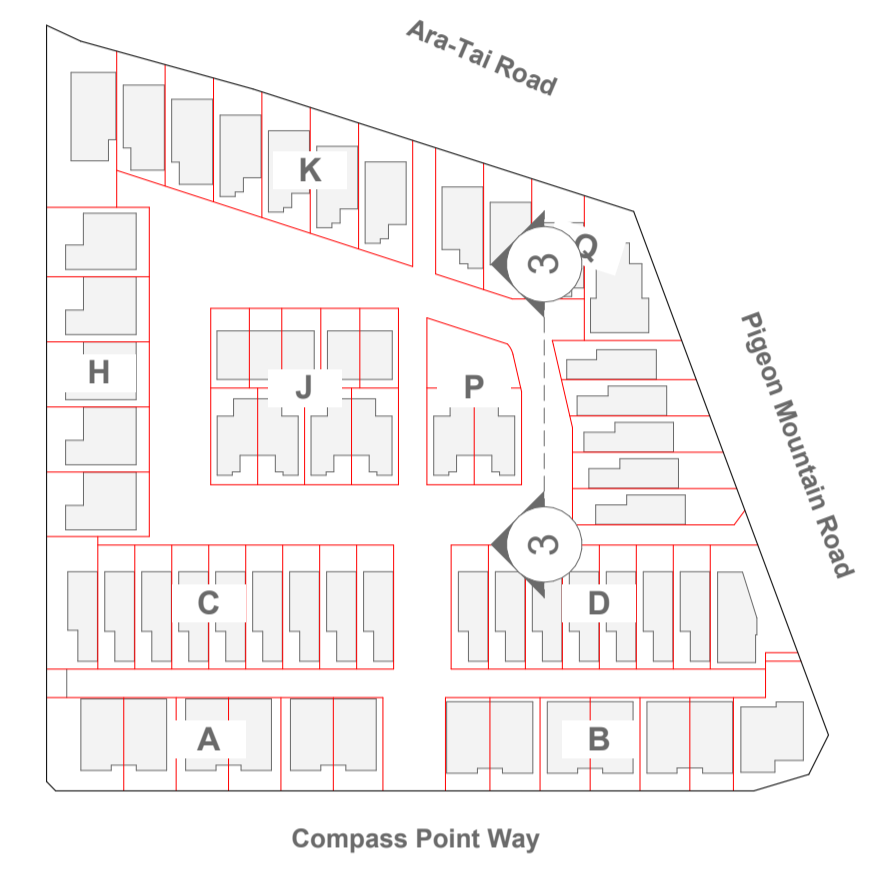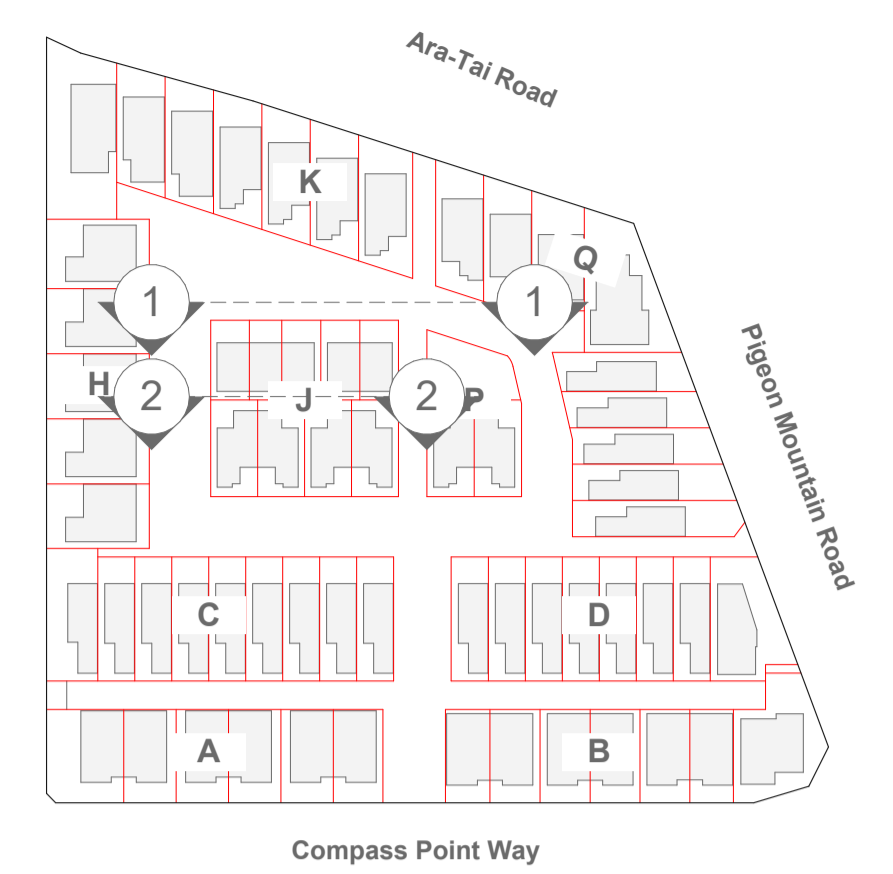

SHAPE ARCHITECTS LTD  
 021 202 3393  
 han@shapearchitects.co.nz  
 www.shapearchitects.co.nz  
 Suite 105, 100 Parnell Road, Parnell


Project Name  
 3 Pigeon Mountain Road  
 Address  
 3 Pigeon Mountain Road, Auckland  
 Client  
 HND HMB Limited

Title  
 Elevations - Retaining Wall  
 Drawing Number  
 A 4.04  
 Scale  
 1:200 AT A1

Project Number  
 207  
 Date  
 4/7/2026  
 Drawn By  
 HC

Issue Status  
 Resource Consent

All drawings to be read in conjunction with engineers and consultants drawings & report.  
 Report any discrepancy between drawings and written specification to the architect prior to ordering materials or commencing construction.  
 Do not scale off drawings. Confirm original size and scale of drawing.  
 The copyright to these drawings and all parts thereof remain the property of Shape Architects Limited. All drawings cannot be distributed without the written consent of the practice.

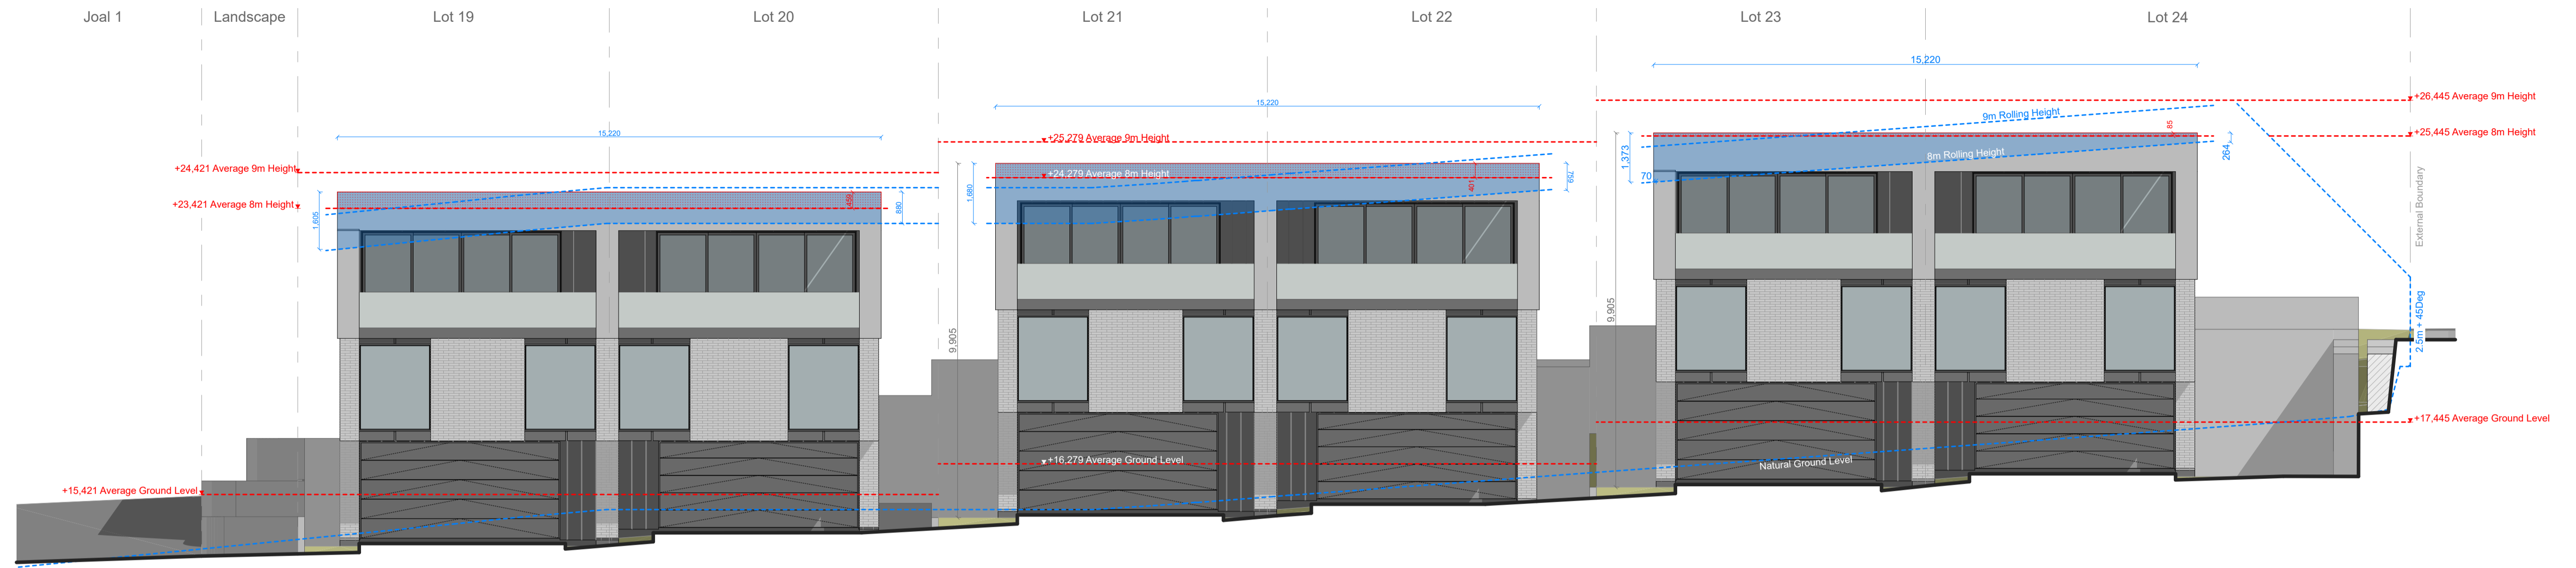

1

Block A All Units- Elevation N


1:100



2

Block A All Units - Elevation S

1:100

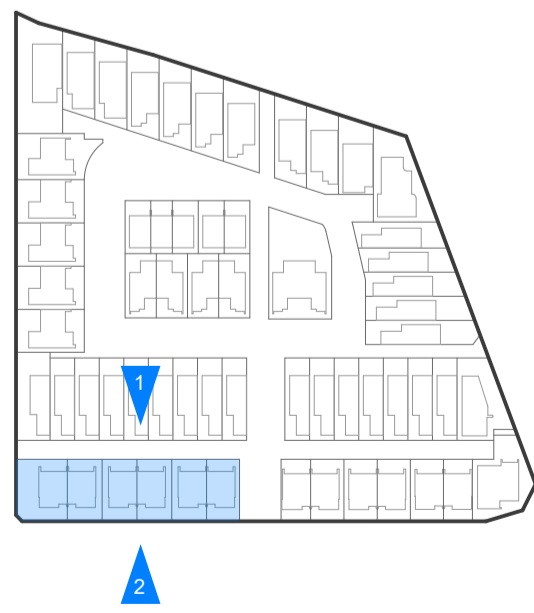


SHAPE ARCHITECTS LTD  
 021 202 3393  
 han@shapearchitects.co.nz  
 www.shapearchitects.co.nz  
 Suite 105, 100 Parnell Road, Parnell

Project Name  
 3 Pigeon Mountain Road  
 Address  
 3 Pigeon Mountain Road, Auckland  
 Client  
 HND HMB Limited


Title  
 Block A - Max Height Infringements  
 Drawing Number  
 A 5.01  
 Scale  
 1:100 AT A1

Project Number  
 207  
 Date  
 3/17/2026  
 Drawn By  
 HC


Issue Status  
 Resource Consent

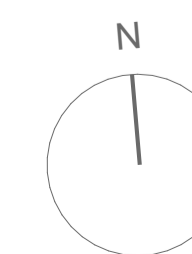


All drawings to be read in conjunction with engineers and consultants drawings & report.  
 Report any discrepancy between drawings and written specification to the architect prior to ordering materials or commencing construction.  
 Do not scale off drawings. Confirm original size and scale of drawing.  
 The copyright to these drawings and all parts thereof remain the property of Shape Architects Limited. All drawings cannot be distributed without the written consent of the practice.

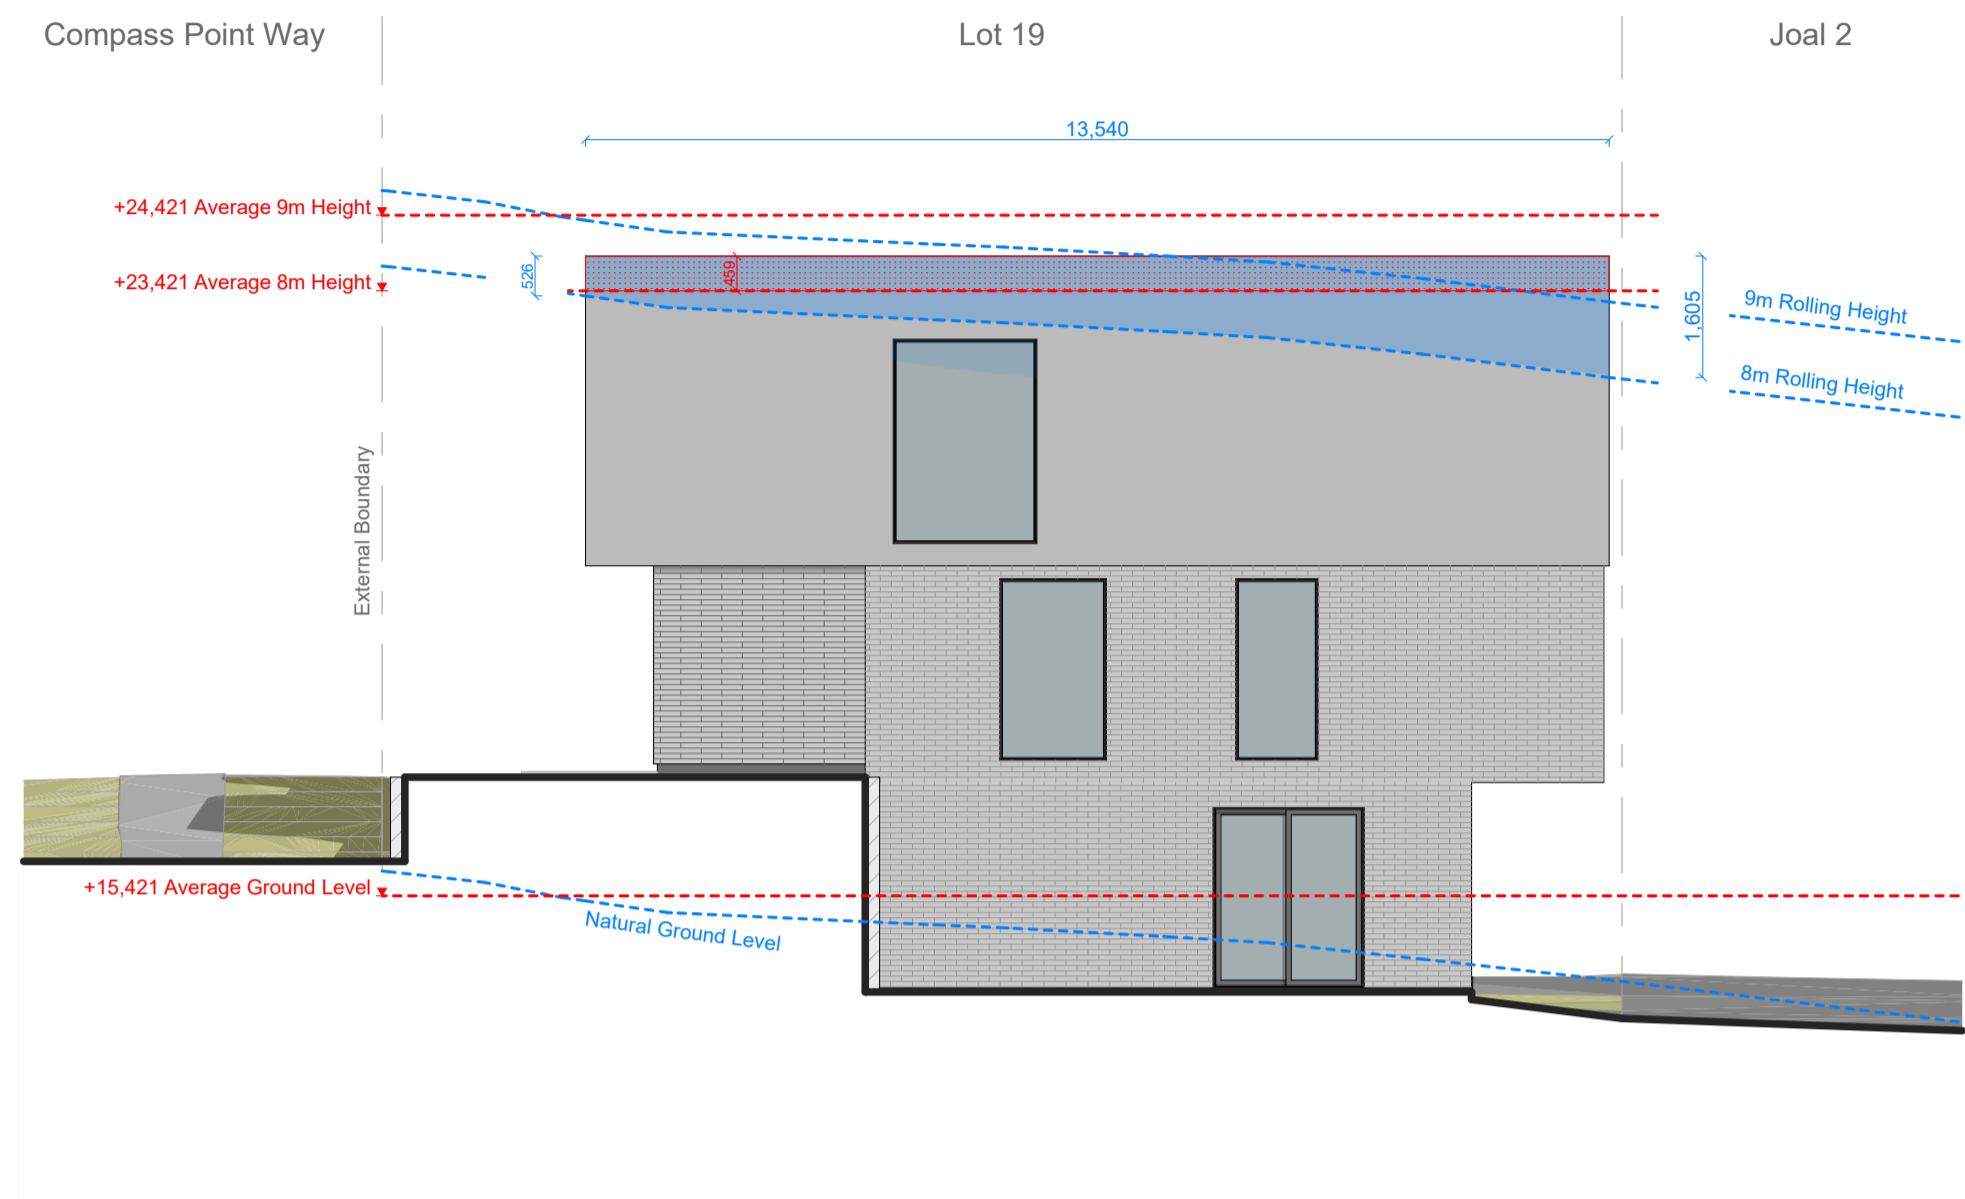


1 Block A Unit 19 - Elevation E 1:100

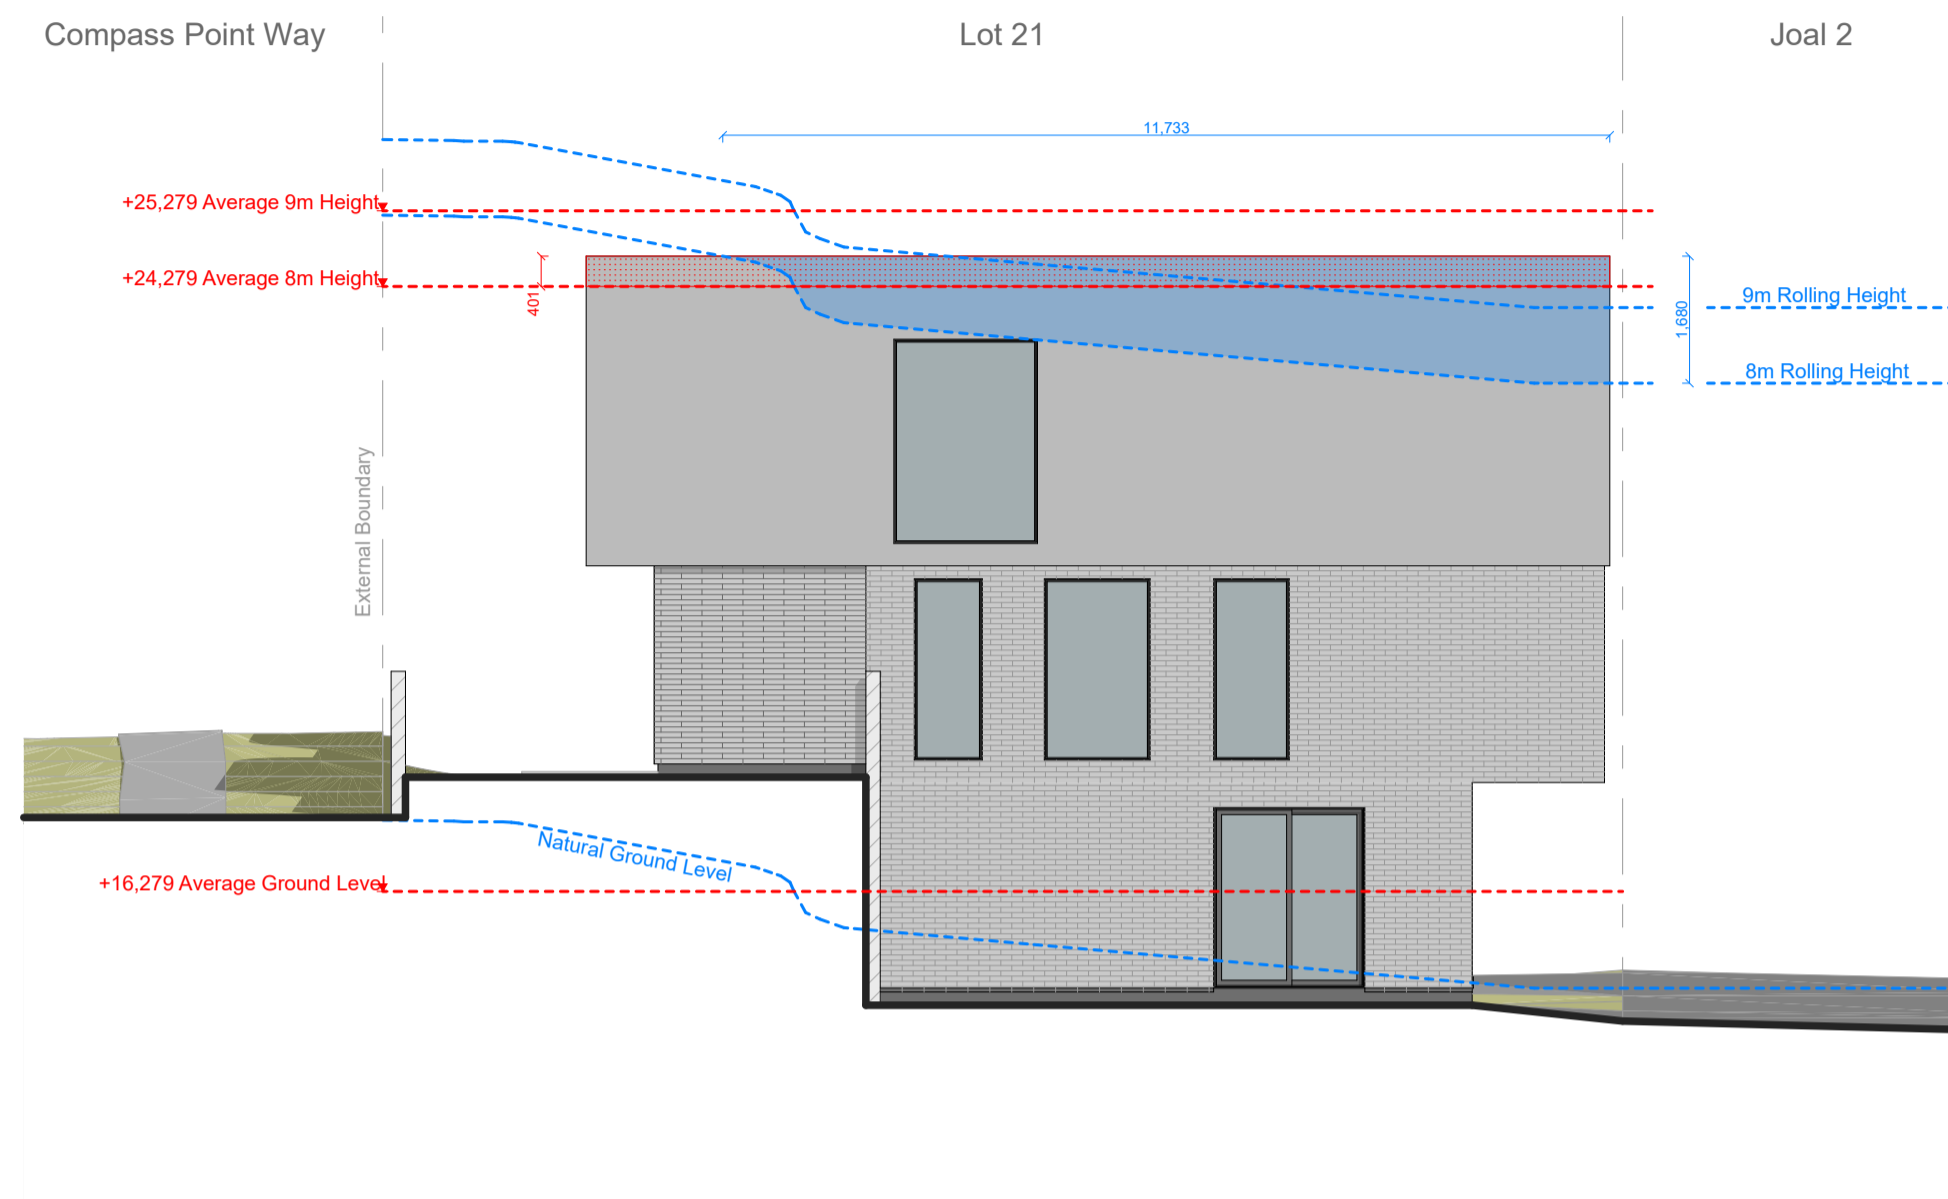


3 Block A Unit 21 - Elevation E 1:100

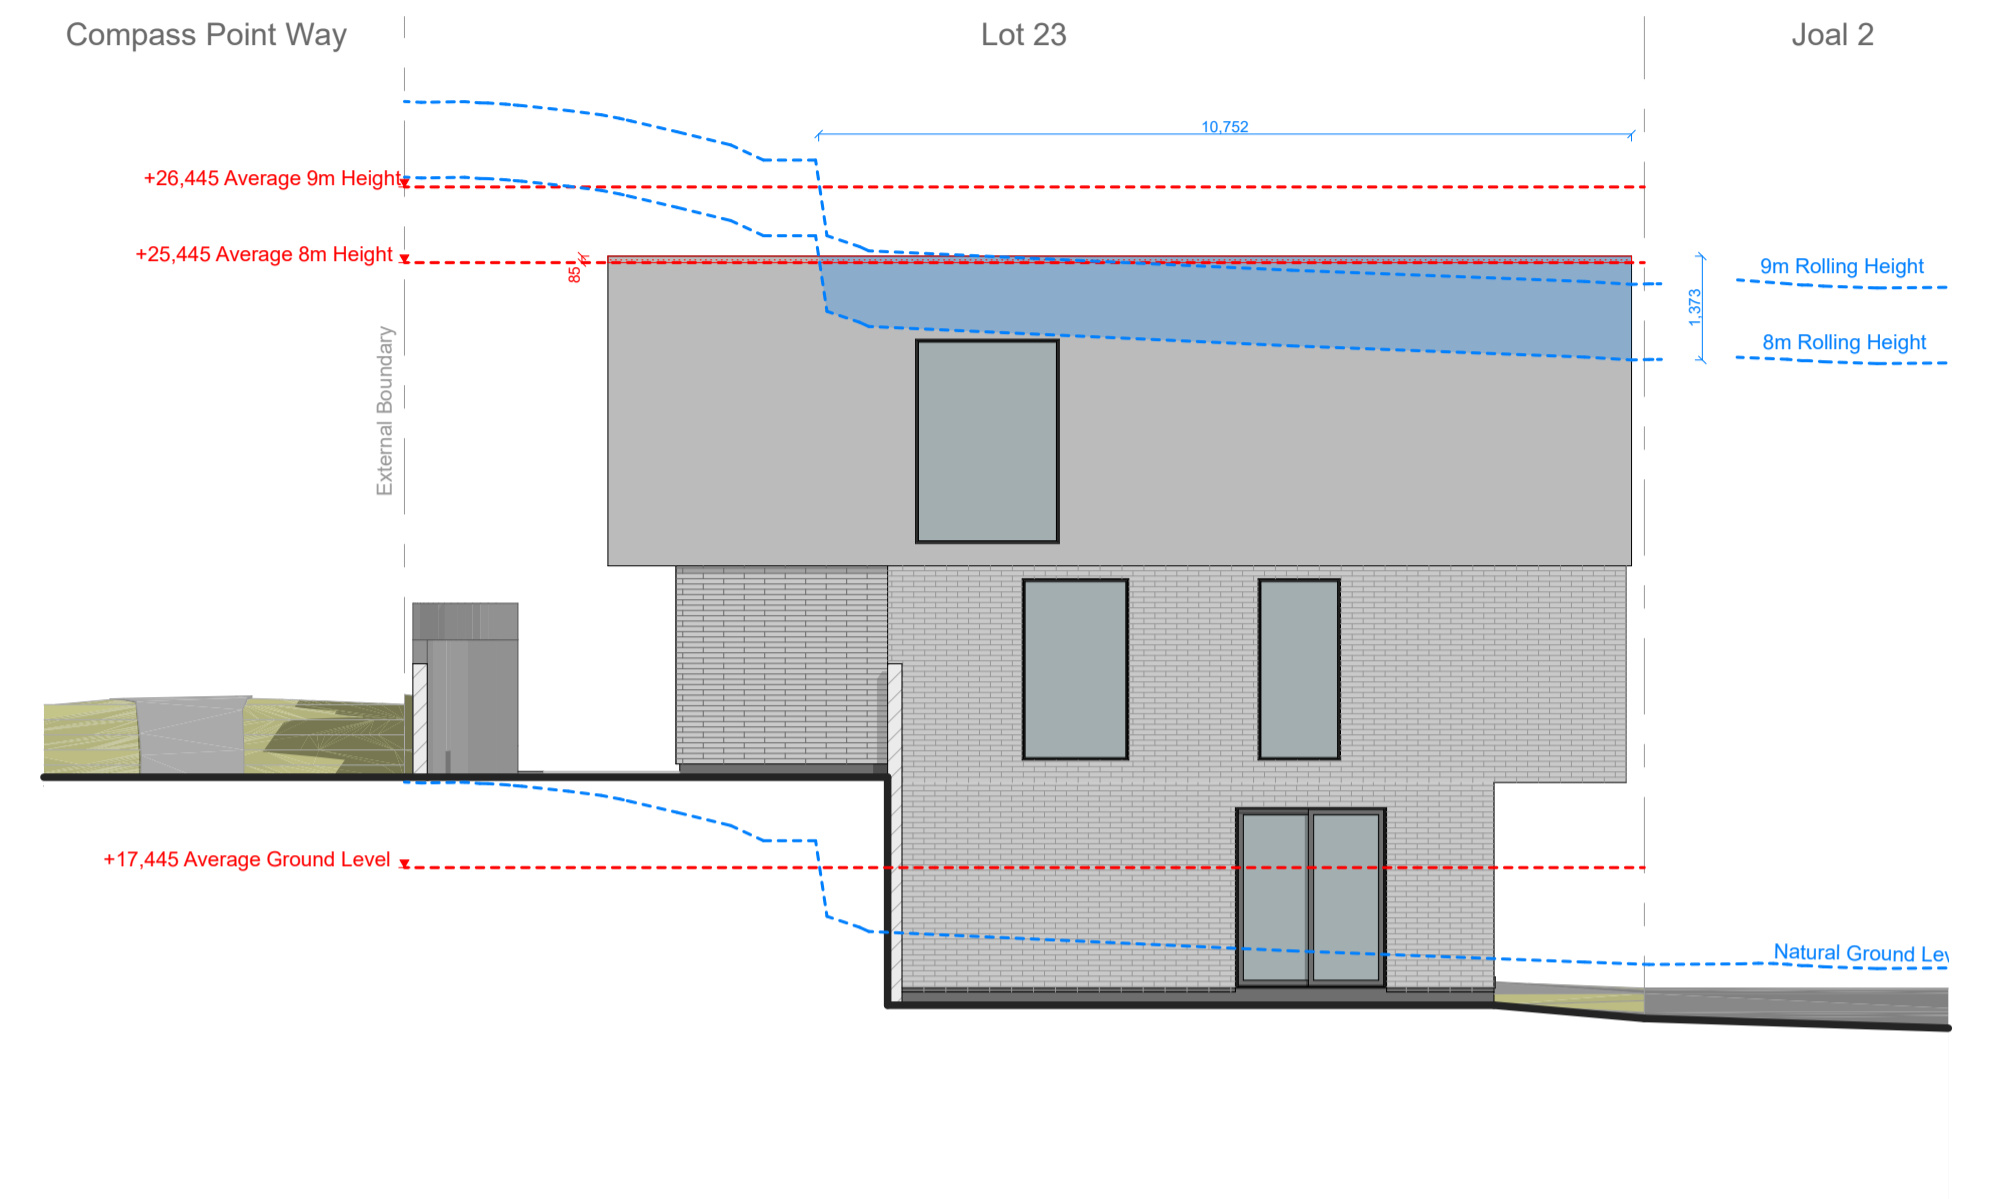


5 Block A Unit 23 - Elevation E 1:100

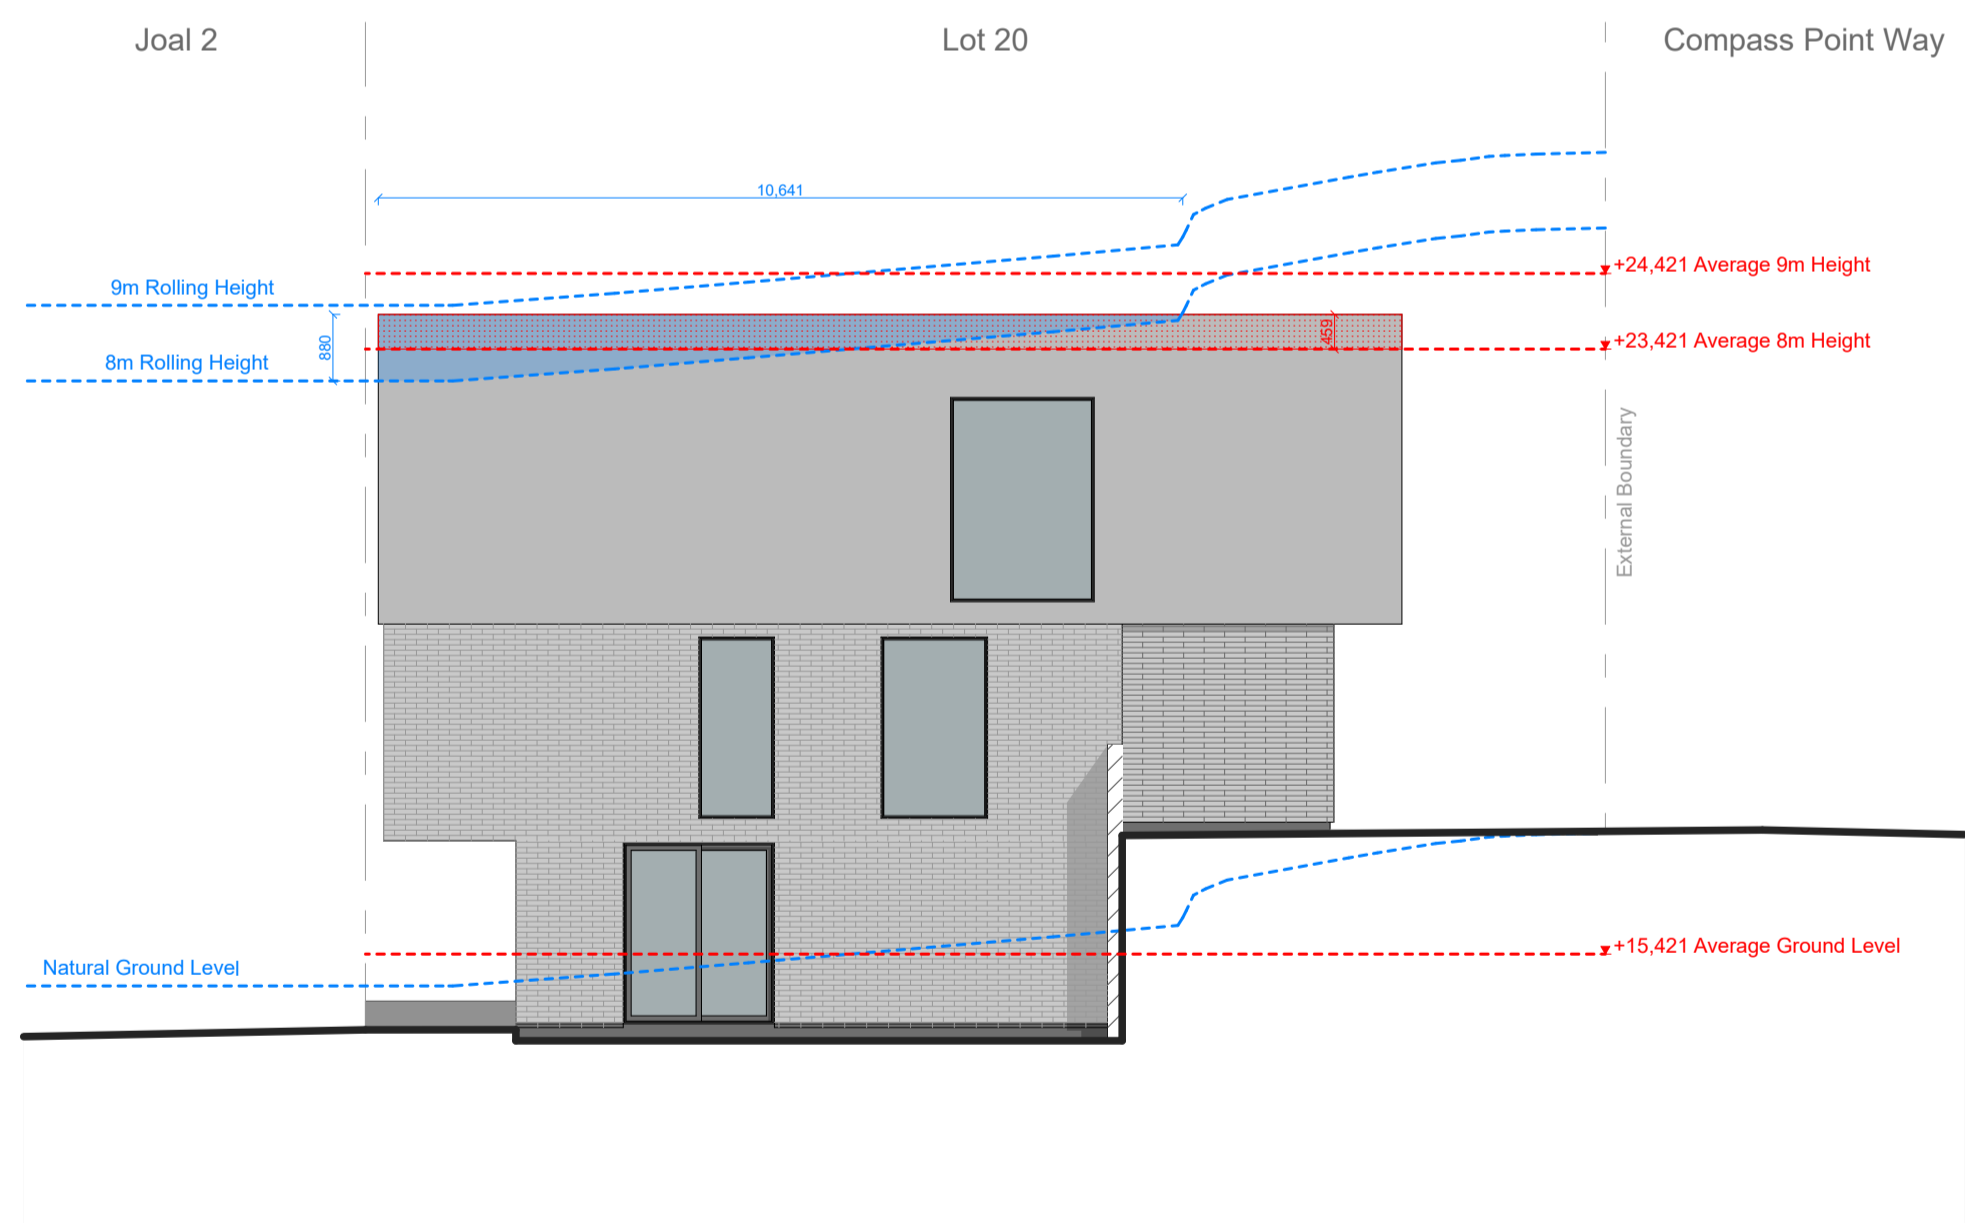

2 Block A Unit 20 - Elevation W 1:100

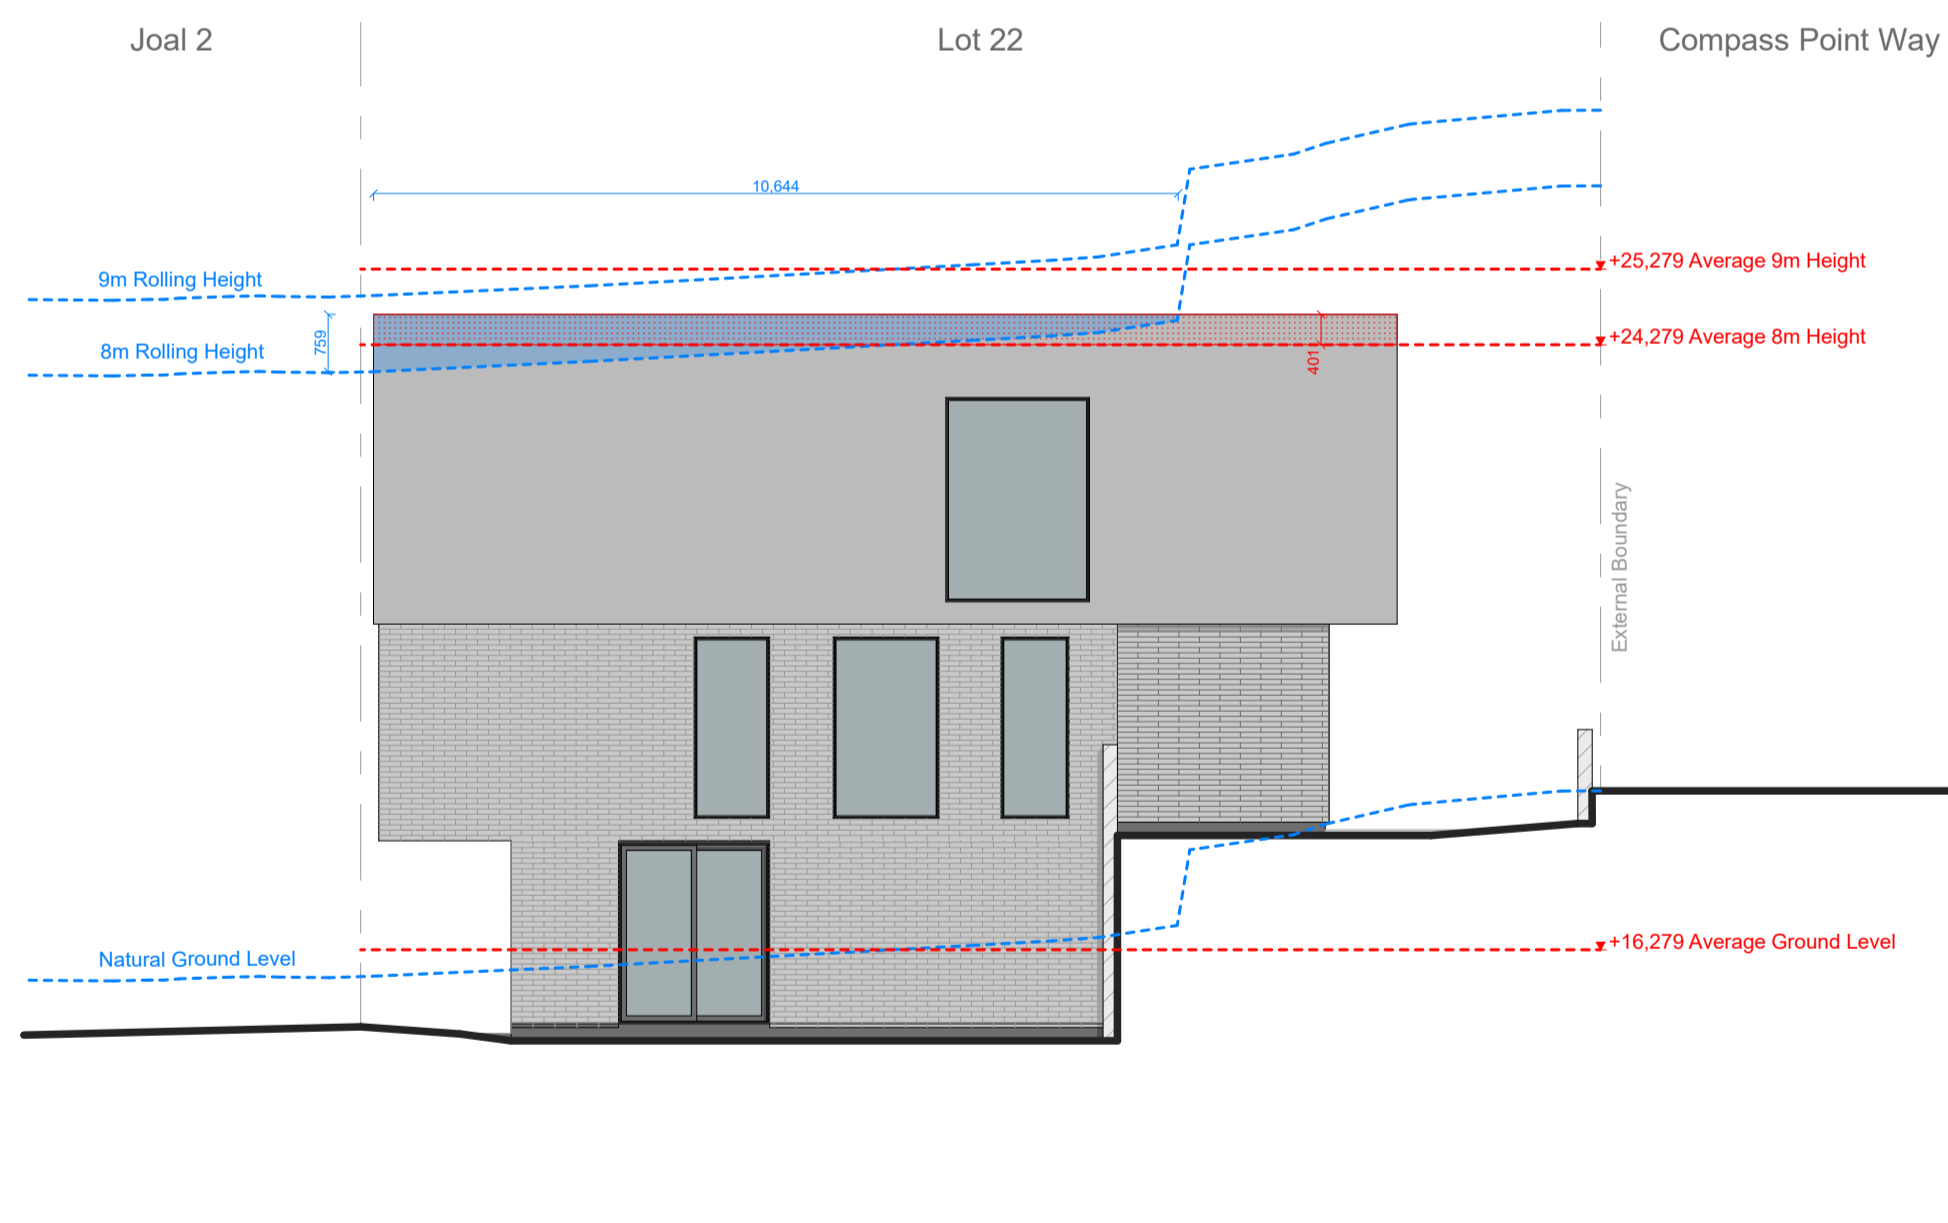

4 Block A Unit 22 - Elevation W 1:100

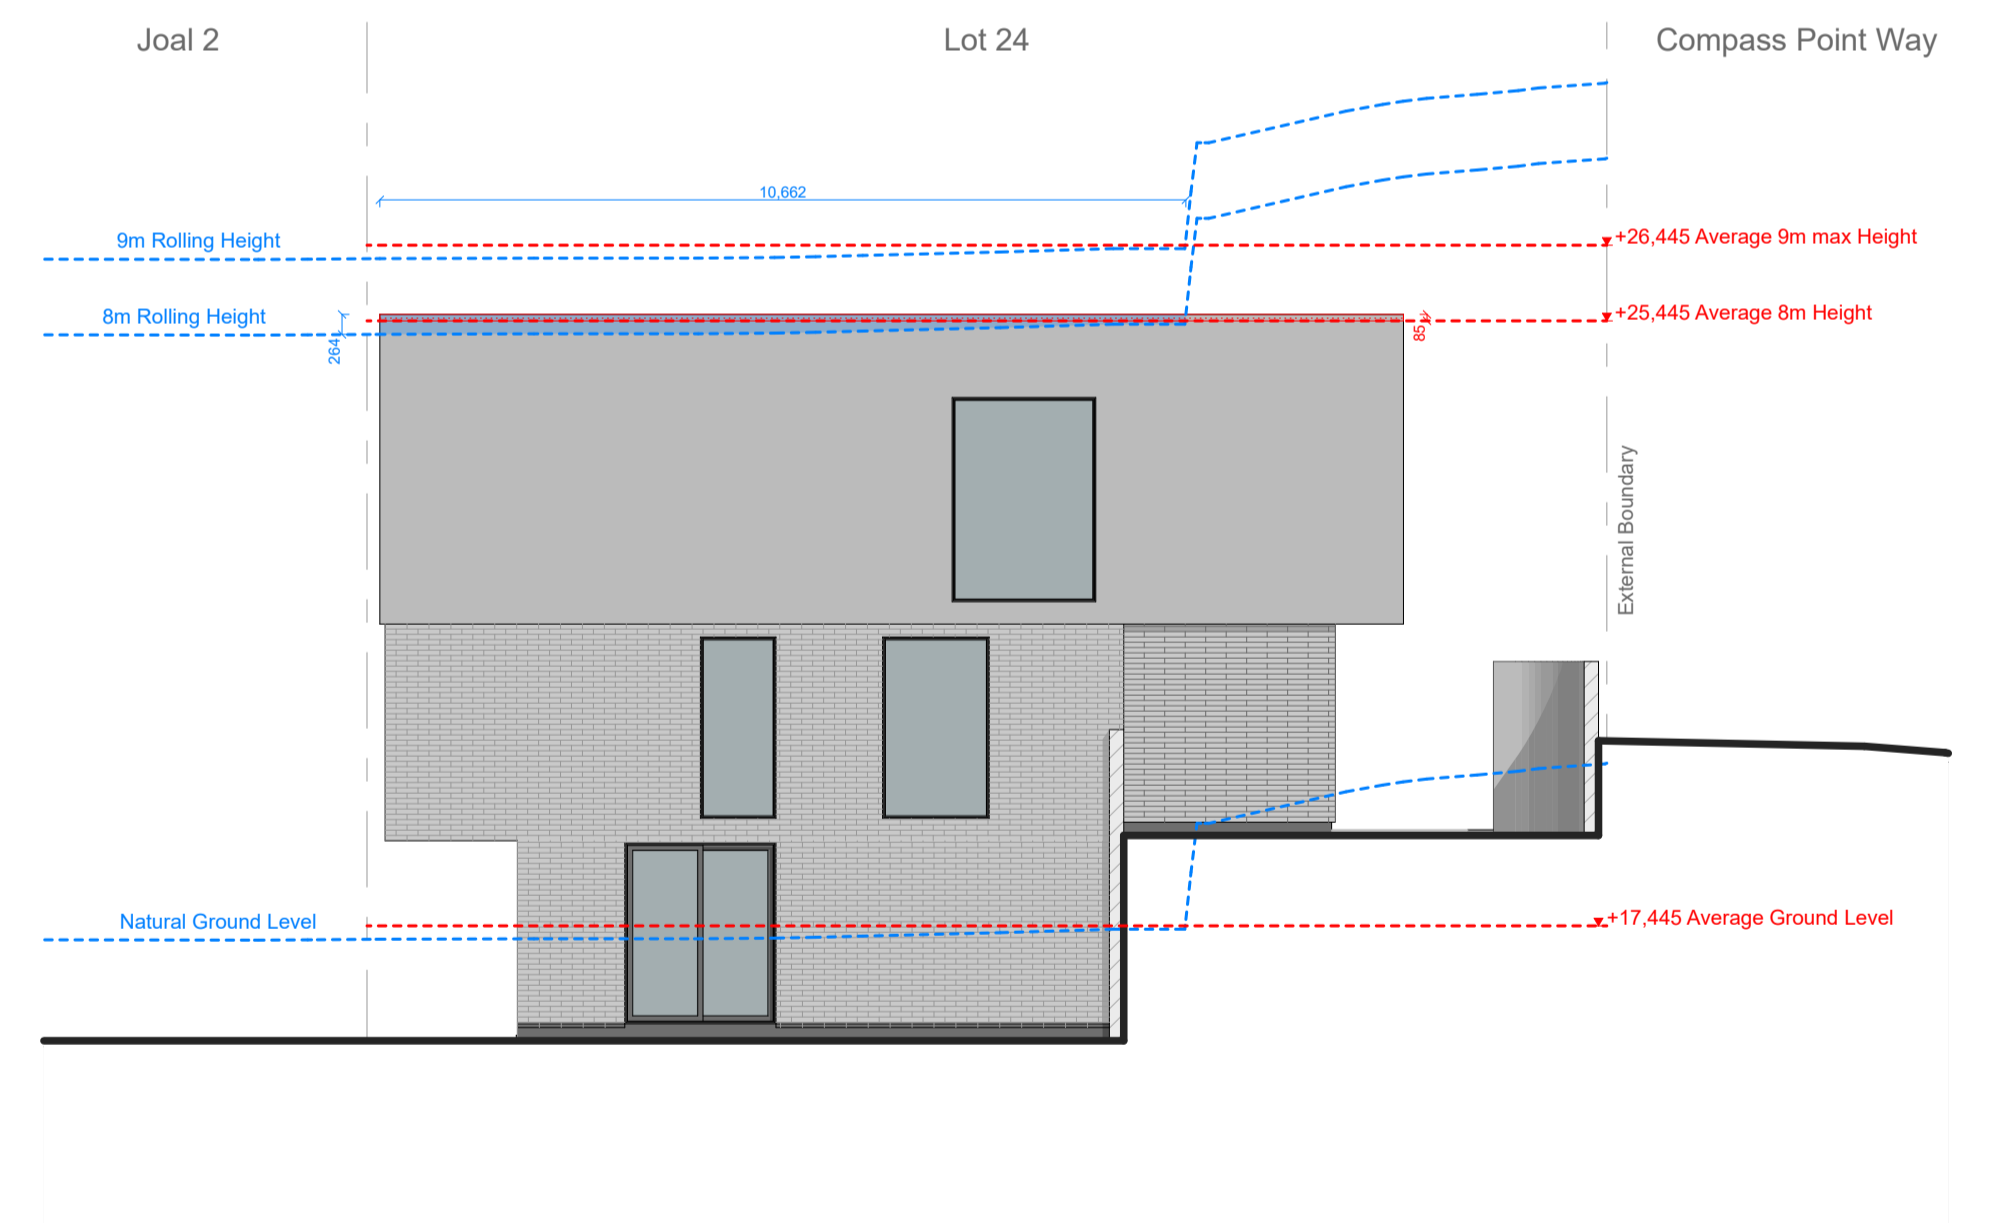

6 Block A Unit 24 - Elevation W 1:100




SHAPE ARCHITECTS LTD  
 021 202 3393  
 han@shapearchitects.co.nz  
 www.shapearchitects.co.nz  
 Suite 105, 100 Parnell Road, Parnell

Project Name  
 3 Pigeon Mountain Road  
 Address  
 3 Pigeon Mountain Road, Auckland  
 Client  
 HND HMB Limited


Title  
 Block A - Max Height Infringements  
 Drawing Number  
 A 5.02  
 Scale  
 1:100 AT A1

Project Number  
 207  
 Date  
 3/17/2026  
 Drawn By  
 HC

Issue Status  
 Resource Consent

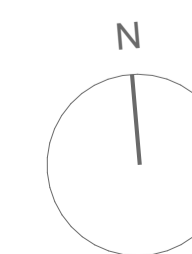


All drawings to be read in conjunction with engineers and consultants drawings & report.  
 Report any discrepancy between drawings and written specification to the architect prior to ordering materials or commencing construction.  
 Do not scale off drawings. Confirm original size and scale of drawing.  
 The copyright to these drawings and all parts thereof remain the property of Shape Architects Limited. All drawings cannot be distributed without the written consent of the practice.

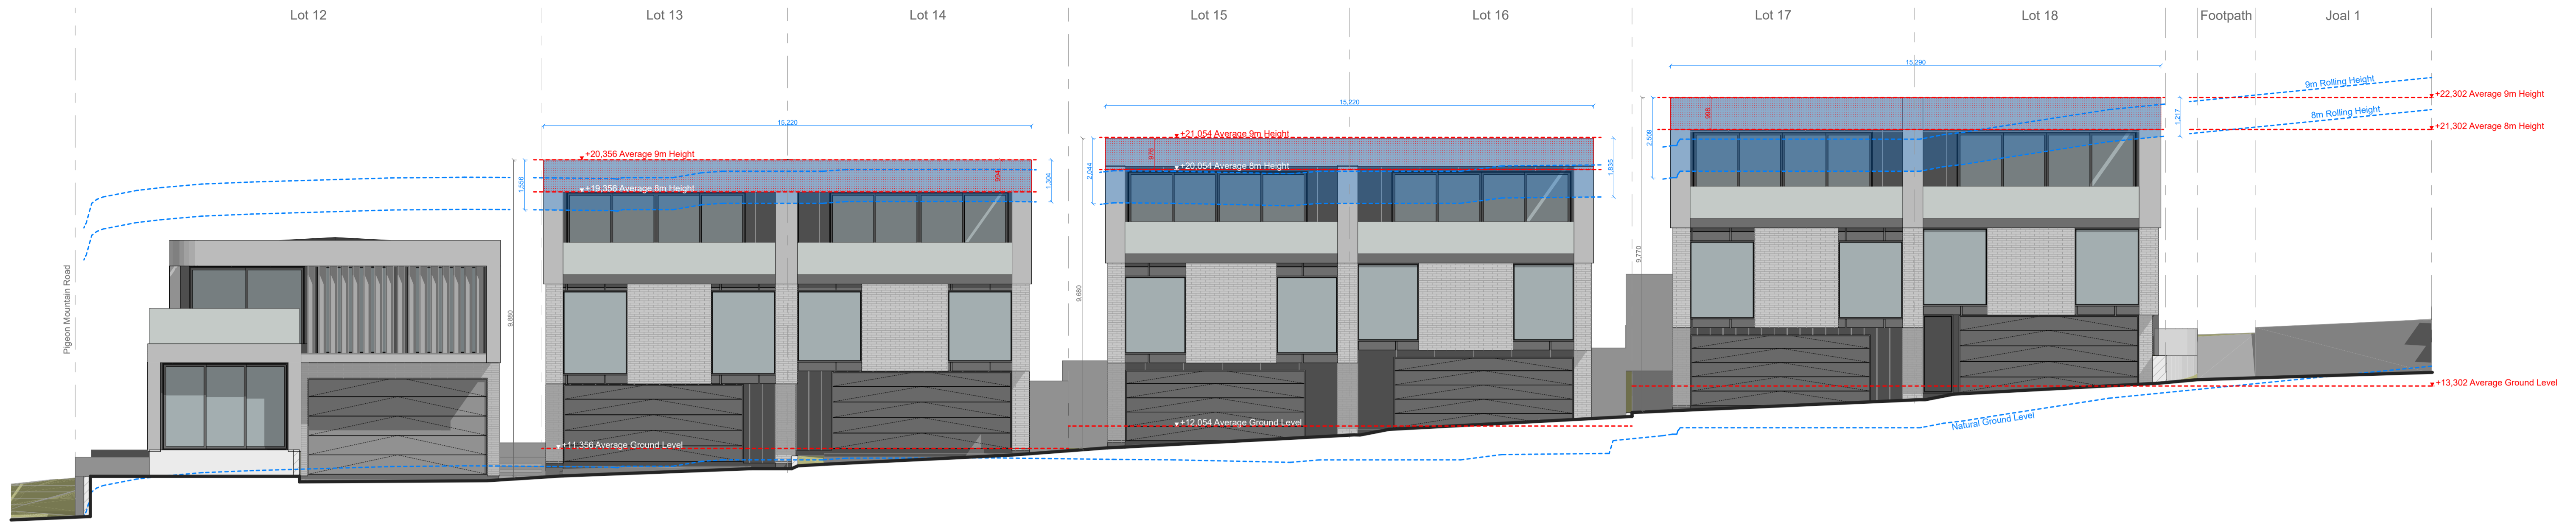

1

Block B All Units - Elevation N


1:100

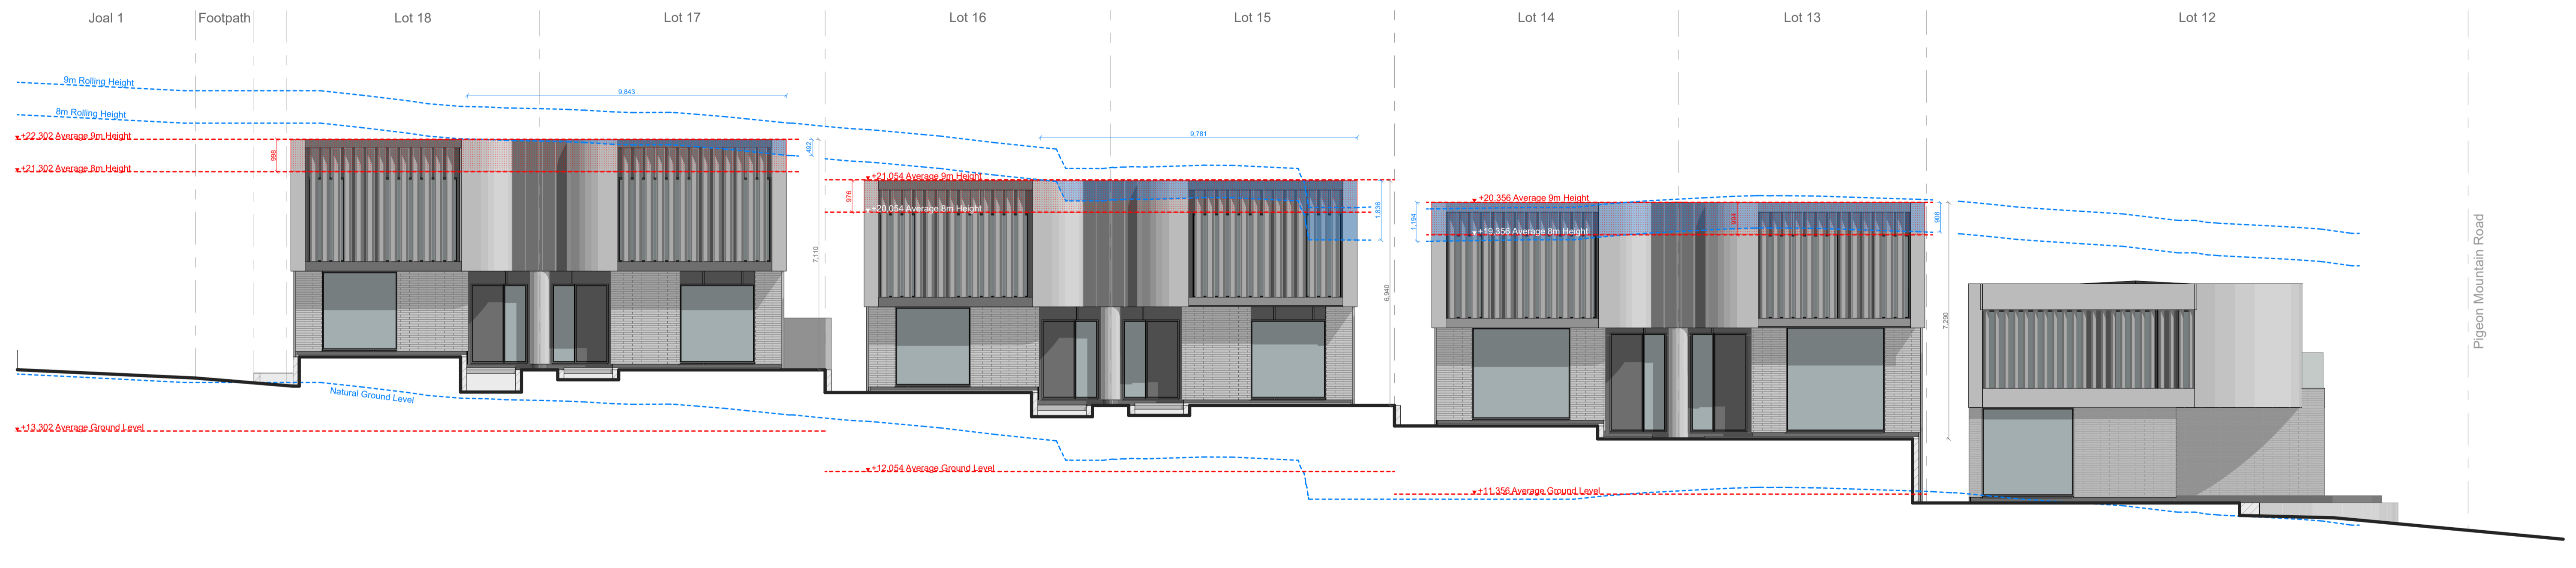

2

Block B All Units - Elevation S

1:100

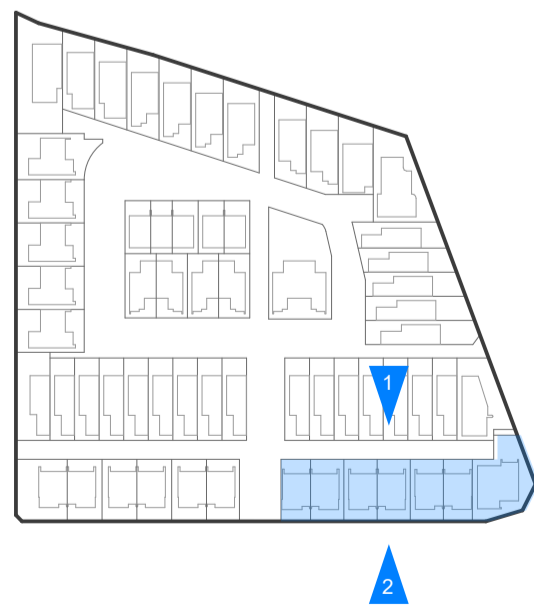


SHAPE ARCHITECTS LTD  
 021 202 3393  
 han@shapearchitects.co.nz  
 www.shapearchitects.co.nz  
 Suite 105, 100 Parnell Road, Parnell

Project Name  
 3 Pigeon Mountain Road  
 Address  
 3 Pigeon Mountain Road, Auckland  
 Client  
 HND HMB Limited


Title  
 Block B - Max Height Infringements  
 Drawing Number  
 A 5.03  
 Scale  
 1:100 AT A1

Project Number  
 207  
 Date  
 3/17/2026  
 Drawn By  
 HC


Issue Status  
 Resource Consent

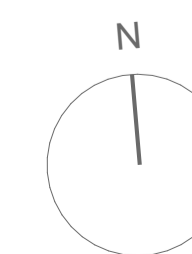


All drawings to be read in conjunction with engineers and consultants drawings & report.  
 Report any discrepancy between drawings and written specification to the architect prior to ordering materials or commencing construction.  
 Do not scale off drawings. Confirm original size and scale of drawing.  
 The copyright to these drawings and all parts thereof remain the property of Shape Architects Limited. All drawings cannot be distributed without the written consent of the practice.

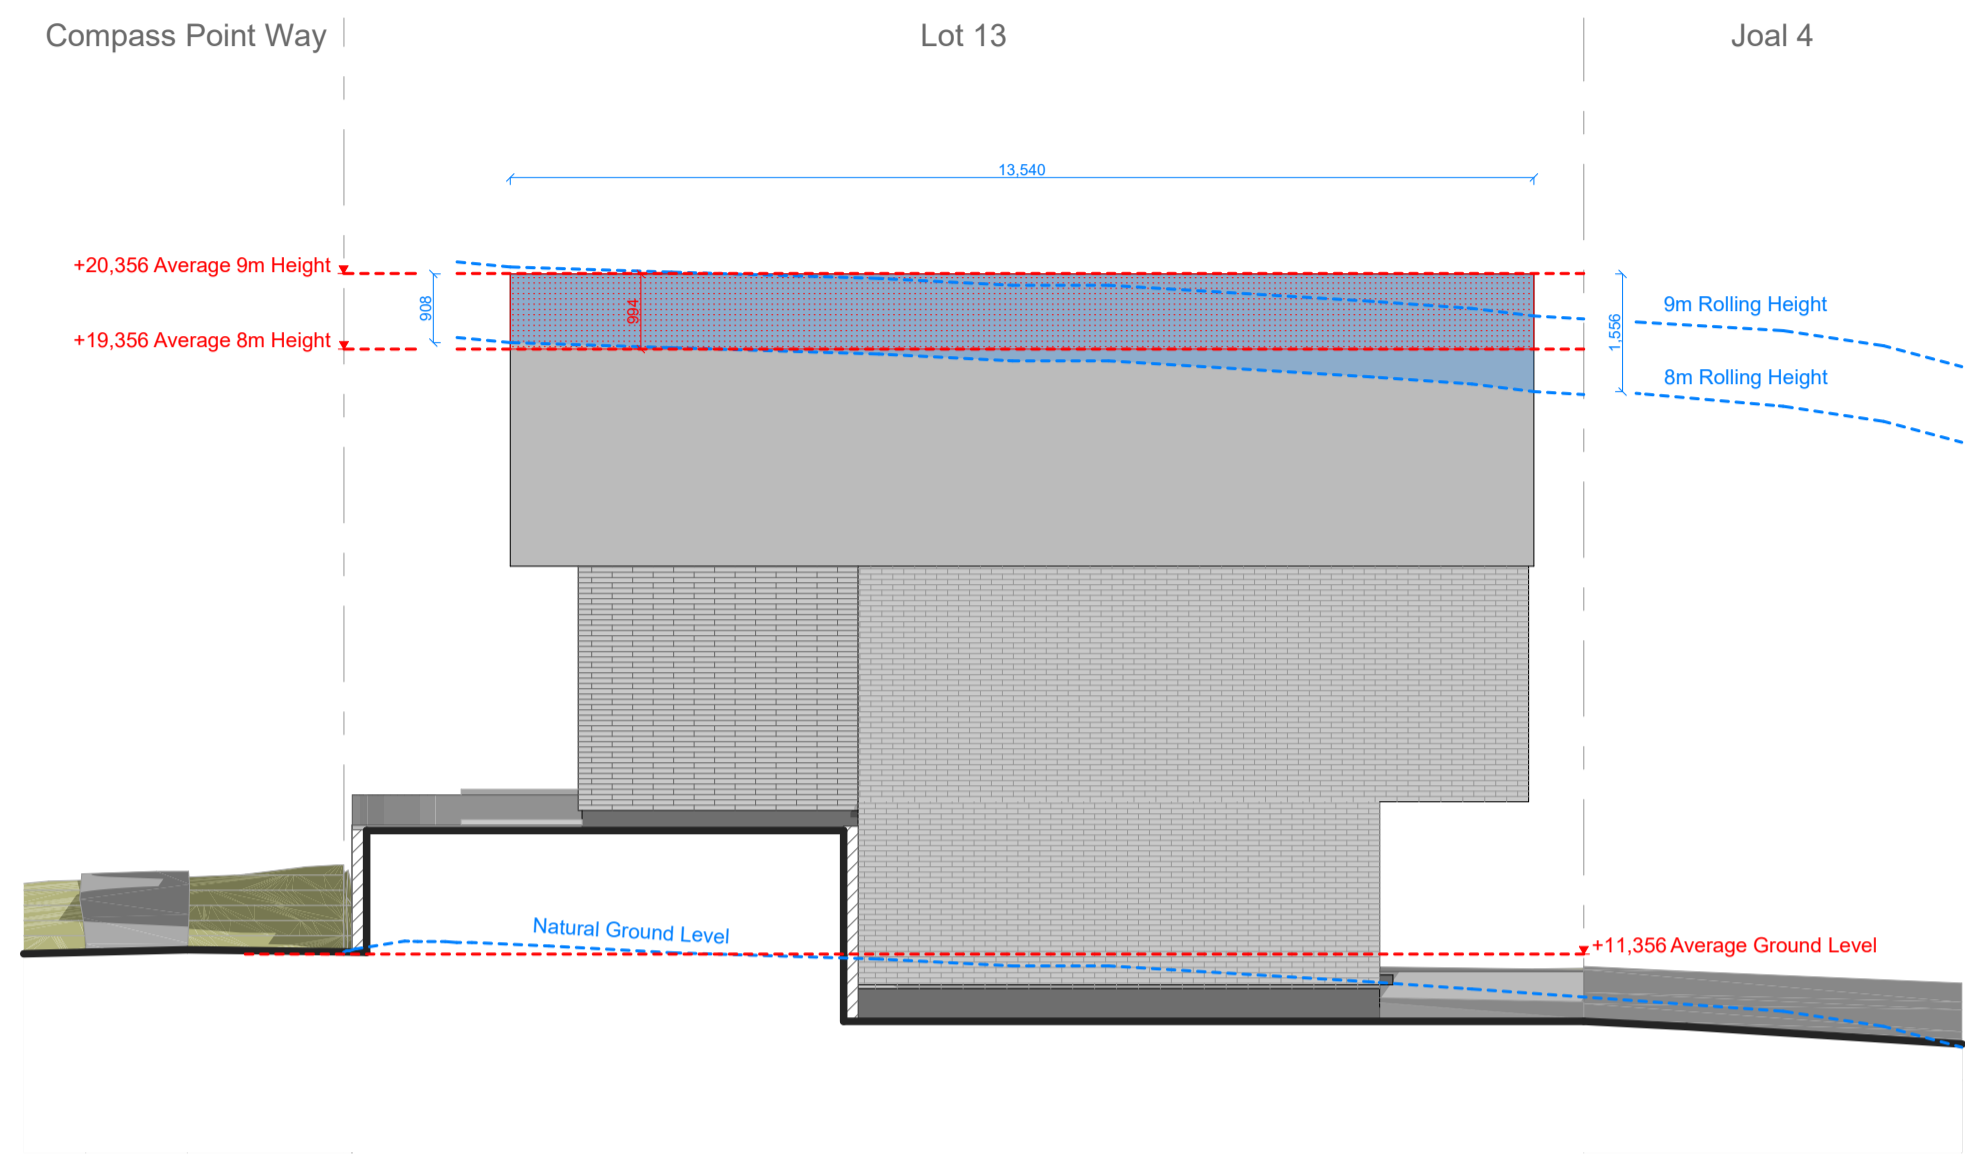


1 Block B Unit 13 - Elevation E 1:100

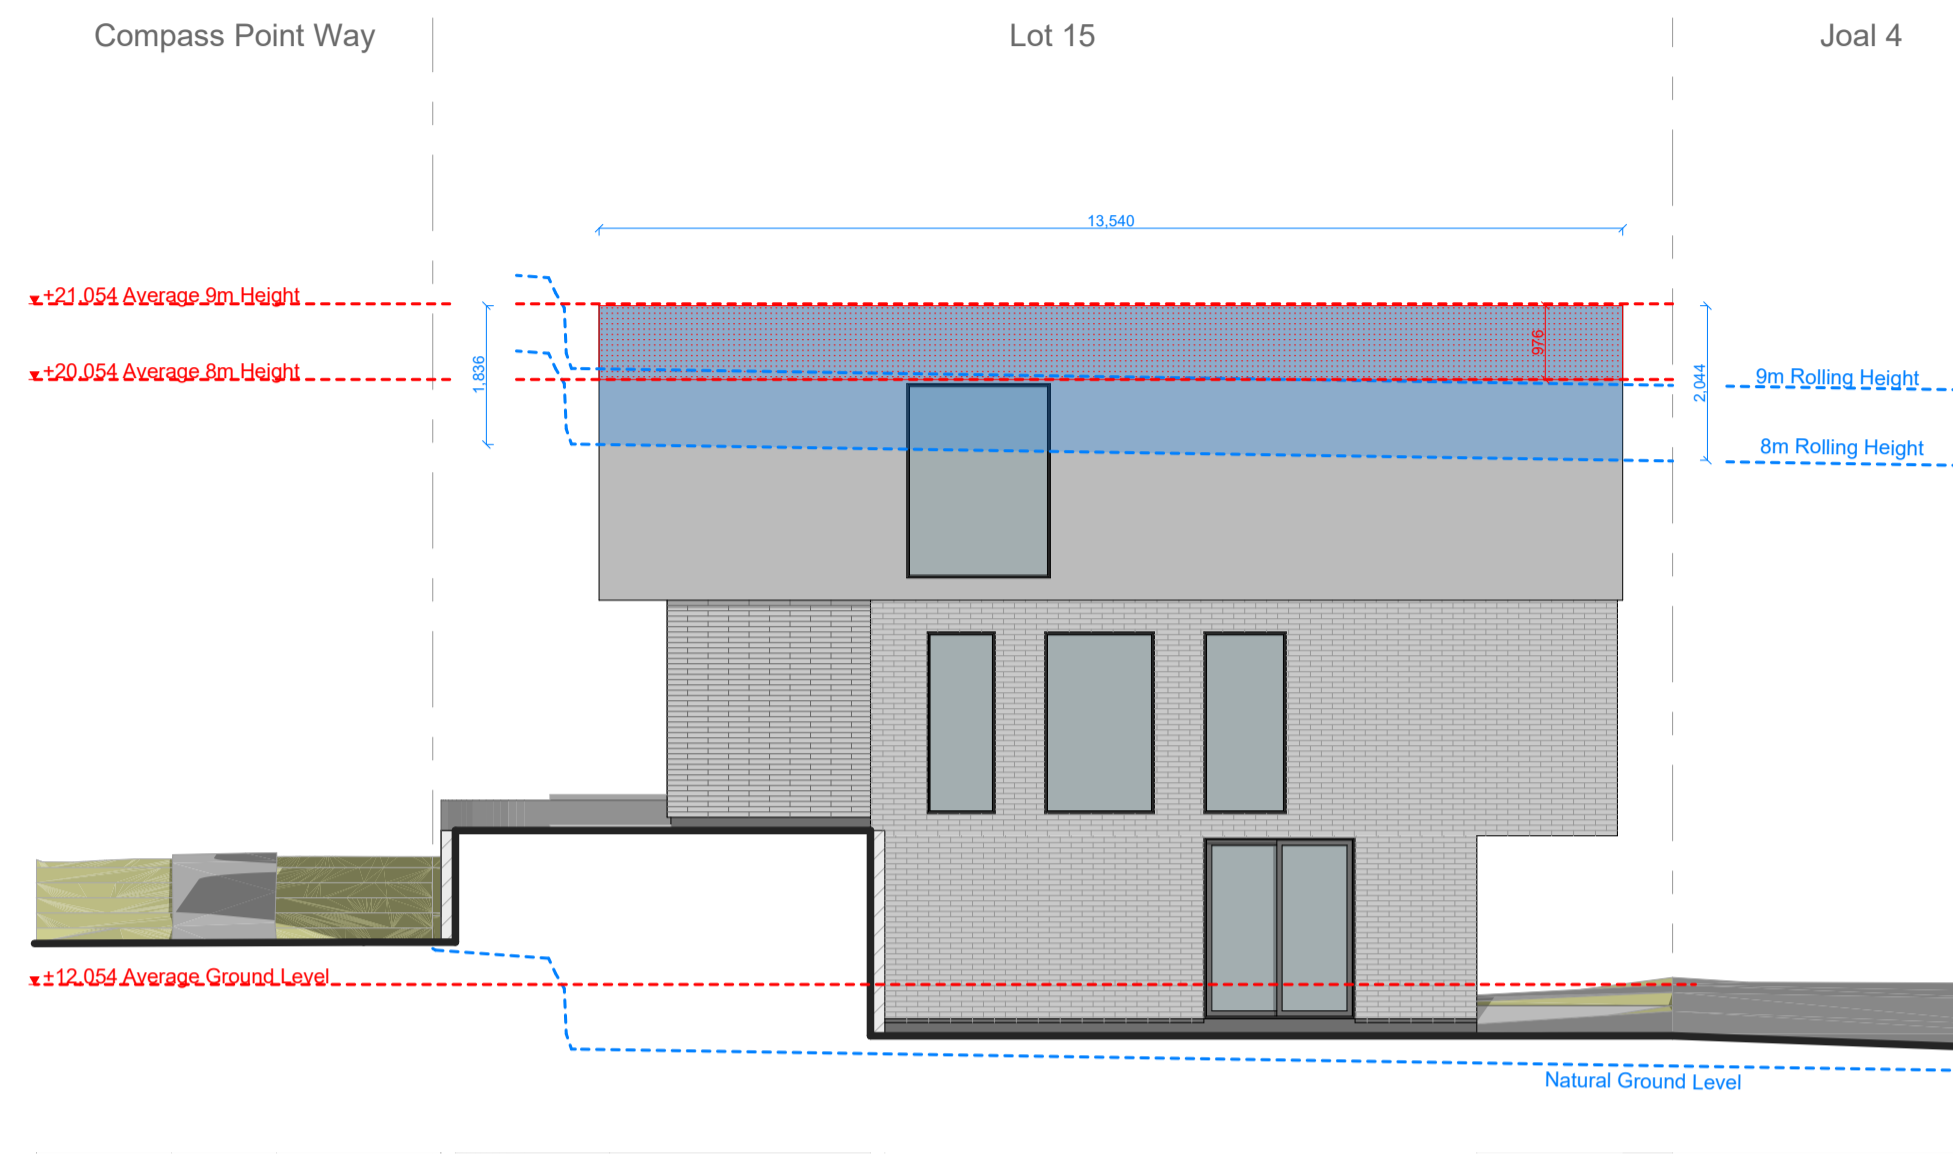


3 Block B Unit 15 - Elevation E 1:100

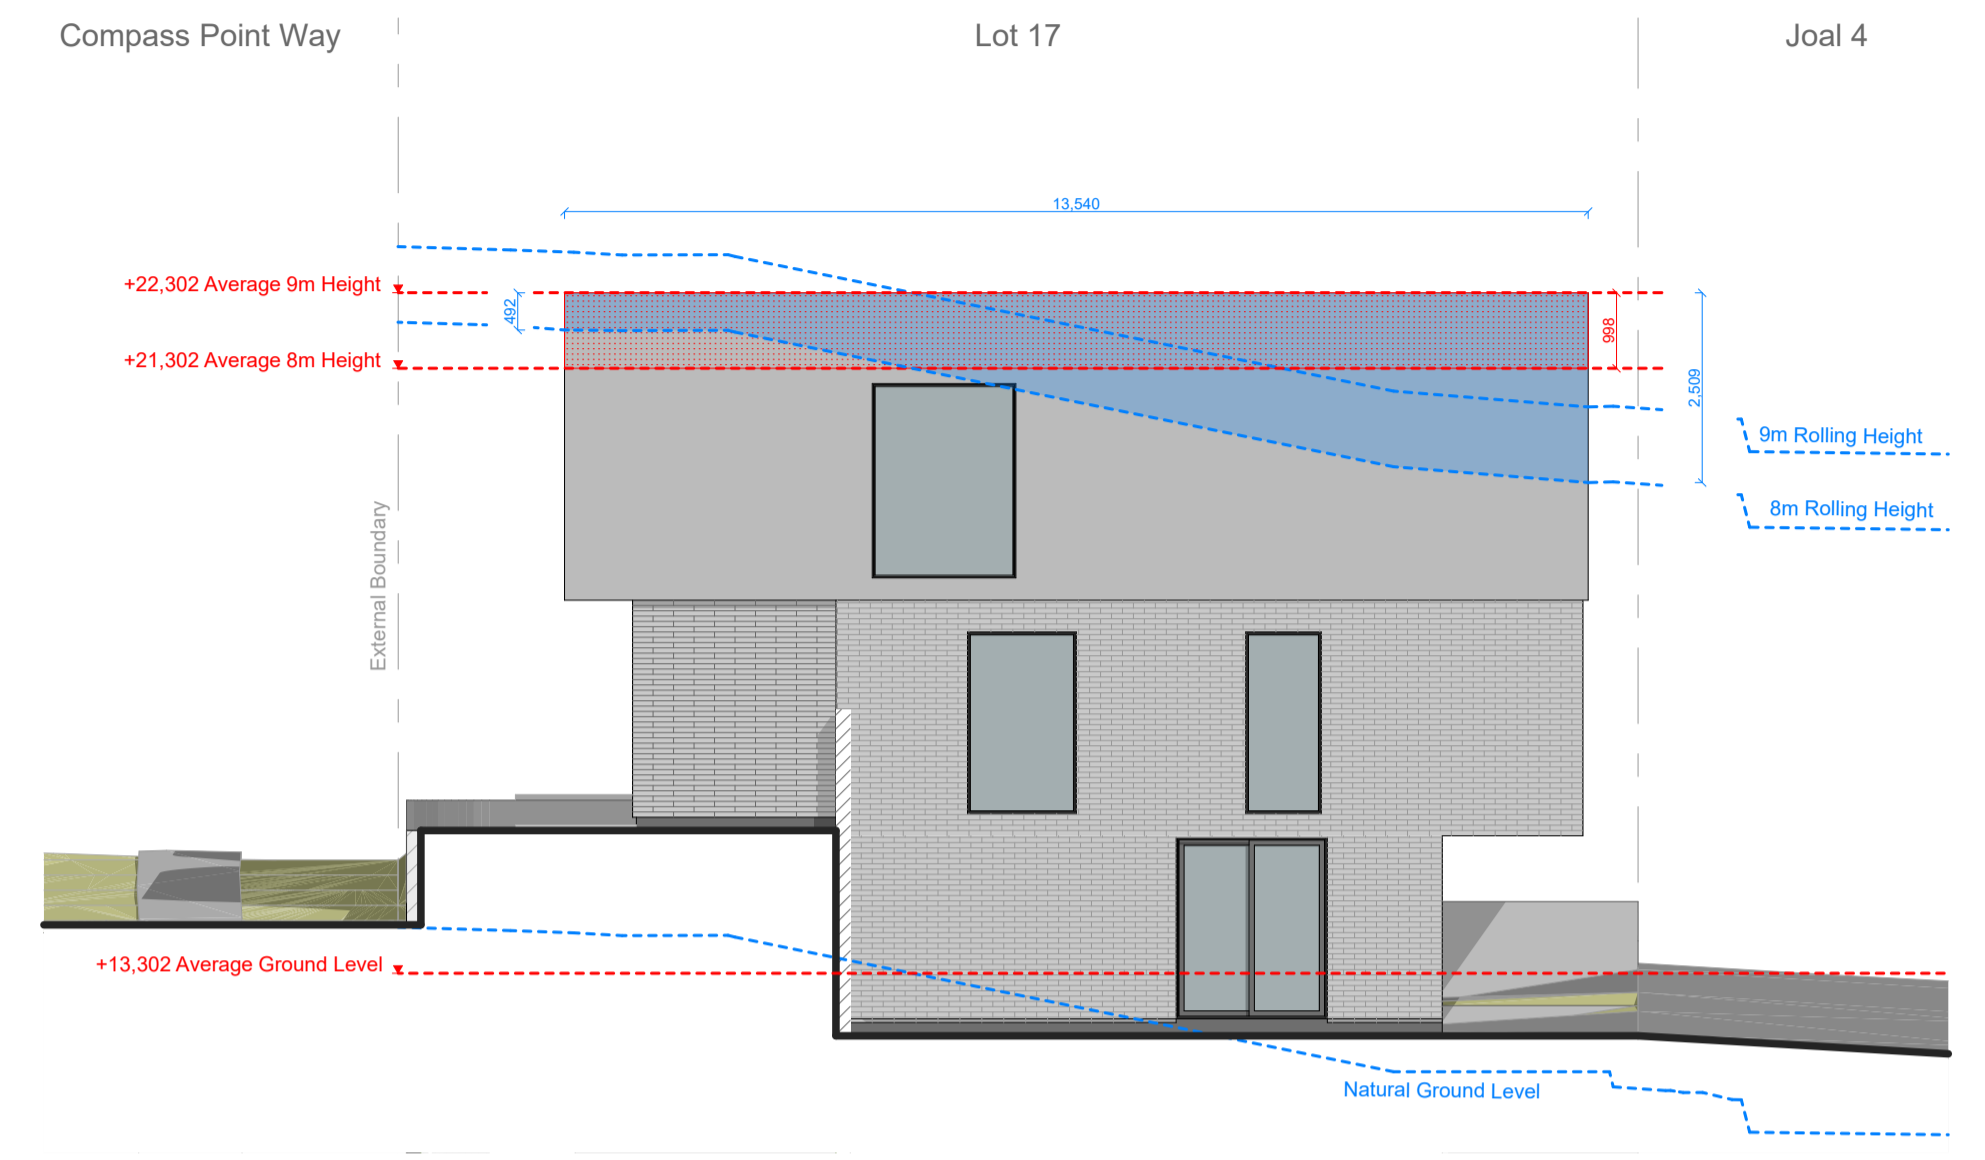


5 Block B Unit 17 - Elevation E 1:100

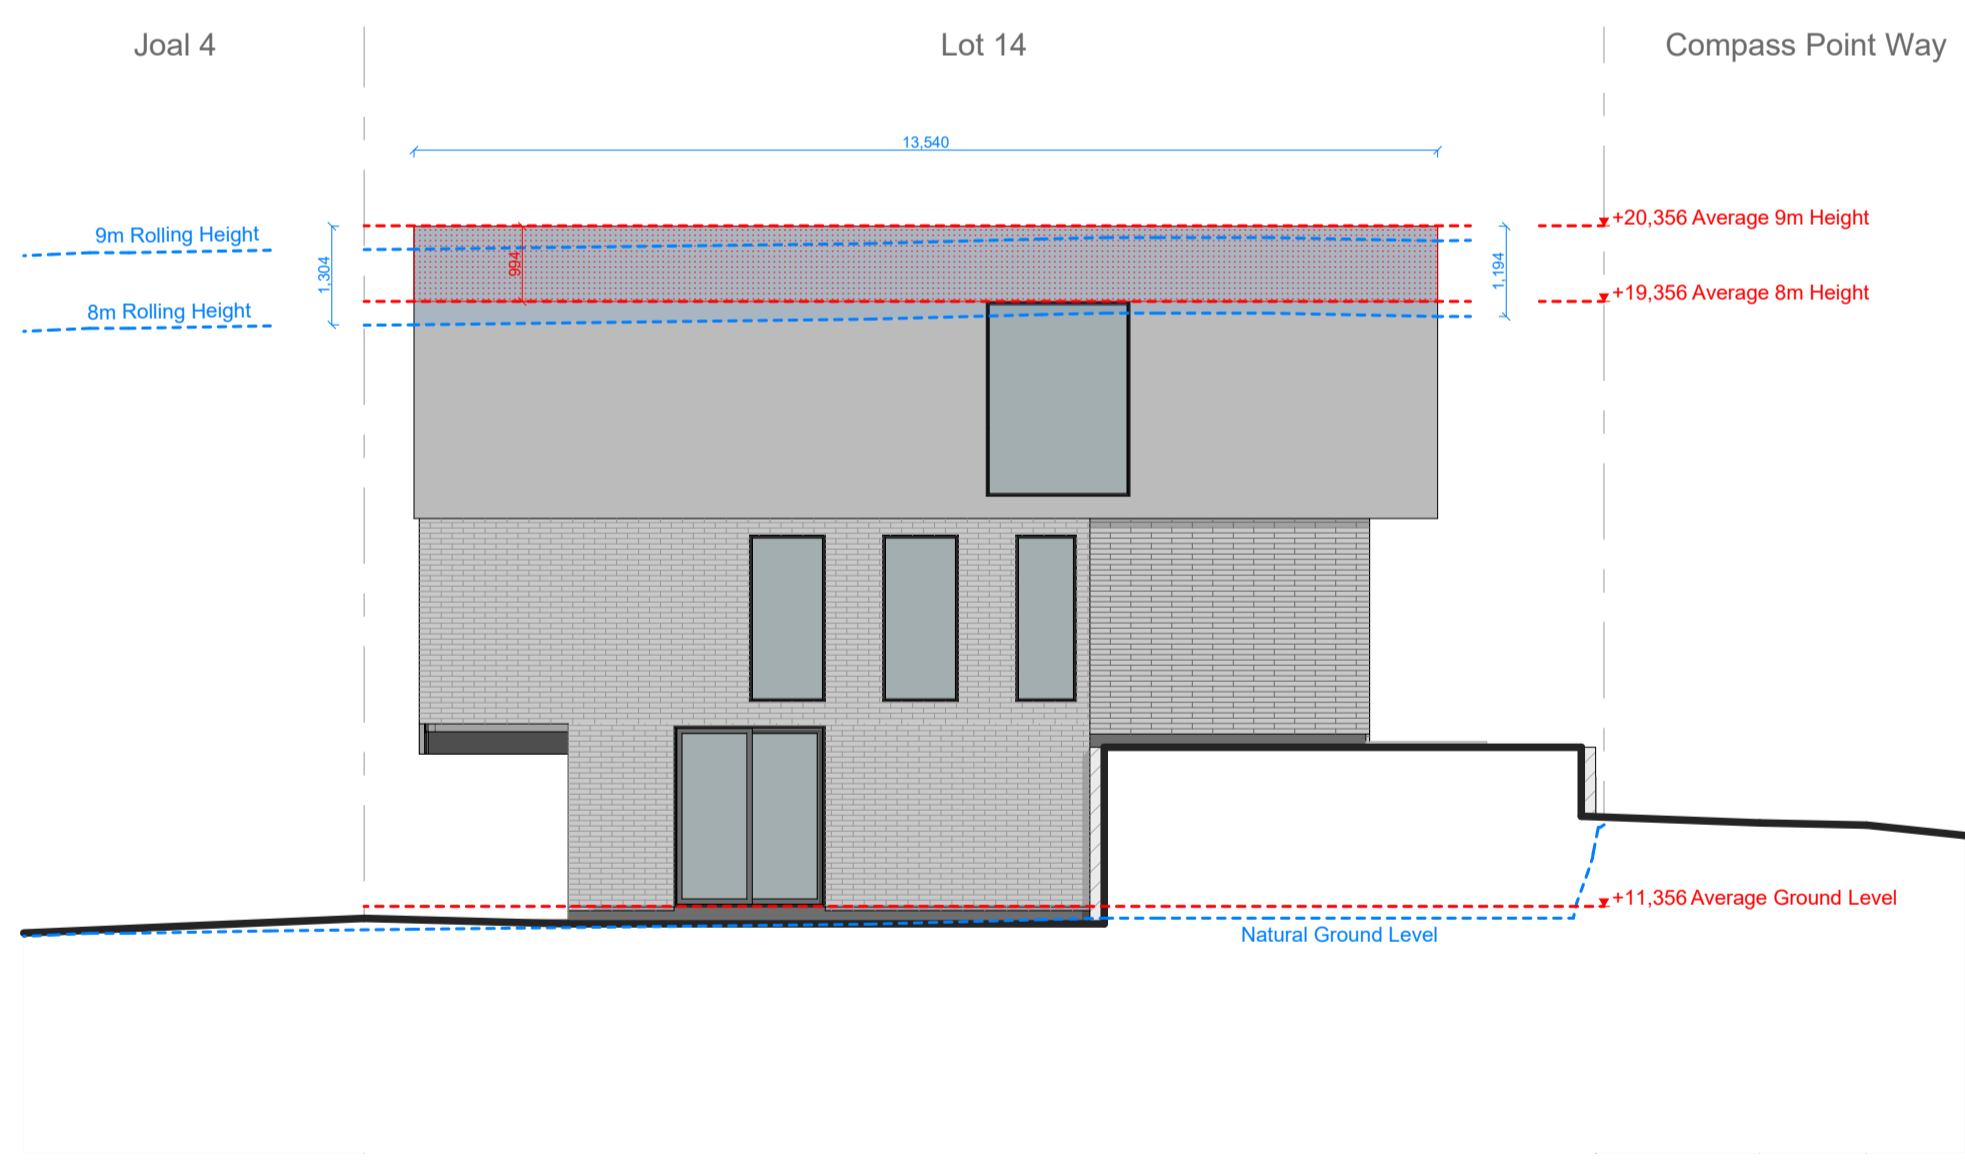

2 Block B Lot 14 - Elevation W 1:100

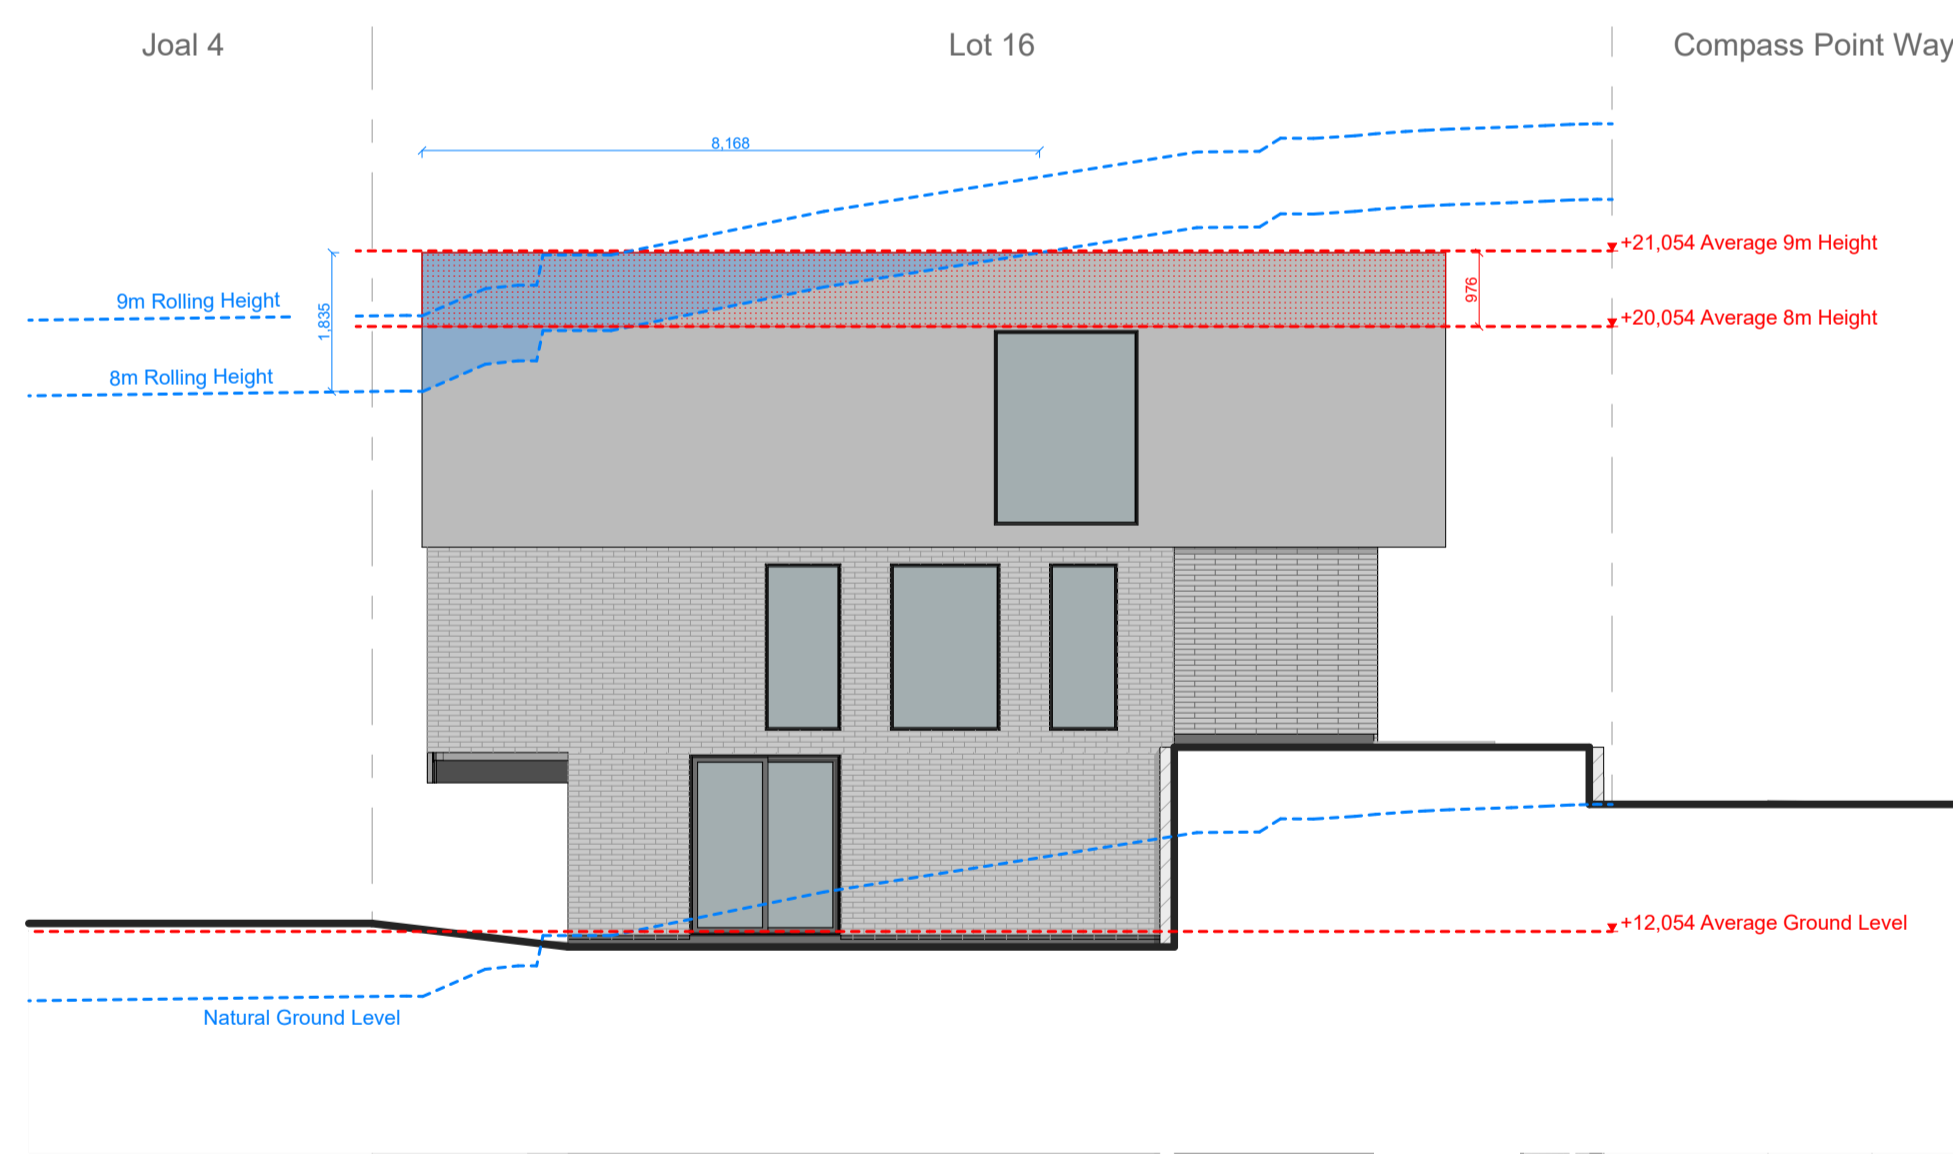

4 Block B Lot 16 - Elevation W 1:100

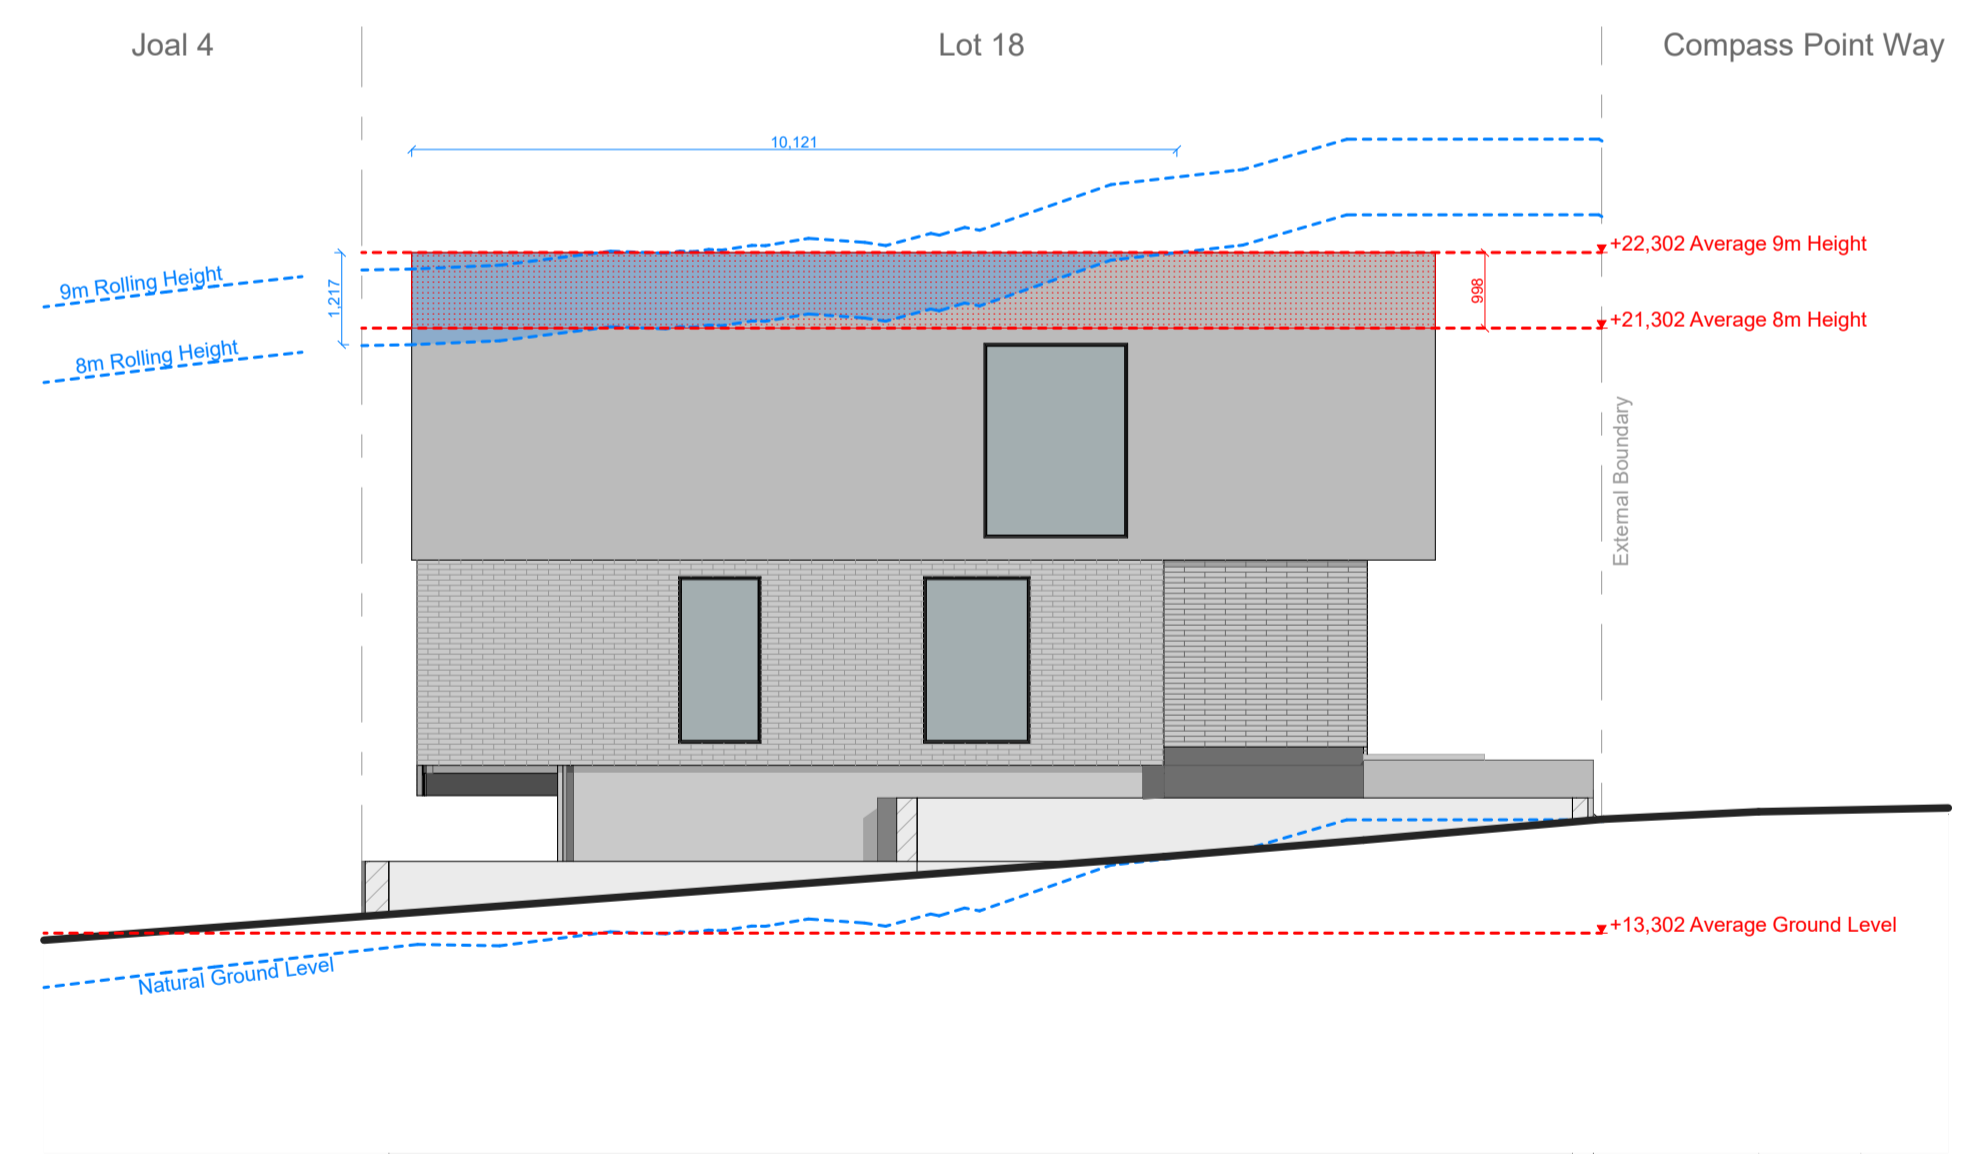

6 Block B Lot 18 - Elevation W 1:100




SHAPE ARCHITECTS LTD  
021 202 3393  
han@shapearchitects.co.nz  
www.shapearchitects.co.nz  
Suite 105, 100 Parnell Road, Parnell

Project Name  
3 Pigeon Mountain Road  
Address  
3 Pigeon Mountain Road, Auckland  
Client  
HND HMB Limited

Title  
Block B - Max Height Infringements  
Drawing Number  
A 5.04  
Scale  
1:100 AT A1

Project Number  
207  
Date  
3/17/2026  
Drawn By  
HC


Issue Status  
Resource Consent

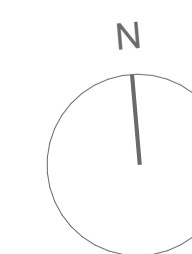

All drawings to be read in conjunction with engineers and consultants drawings & report.  
Report any discrepancy between drawings and written specification to the architect prior to ordering materials or commencing construction.  
Do not scale off drawings. Confirm original size and scale of drawing.  
The copyright to these drawings and all parts thereof remain the property of Shape Architects Limited. All drawings cannot be distributed without the written consent of the practice.



1 Block C All Units - Elevation N 1:100

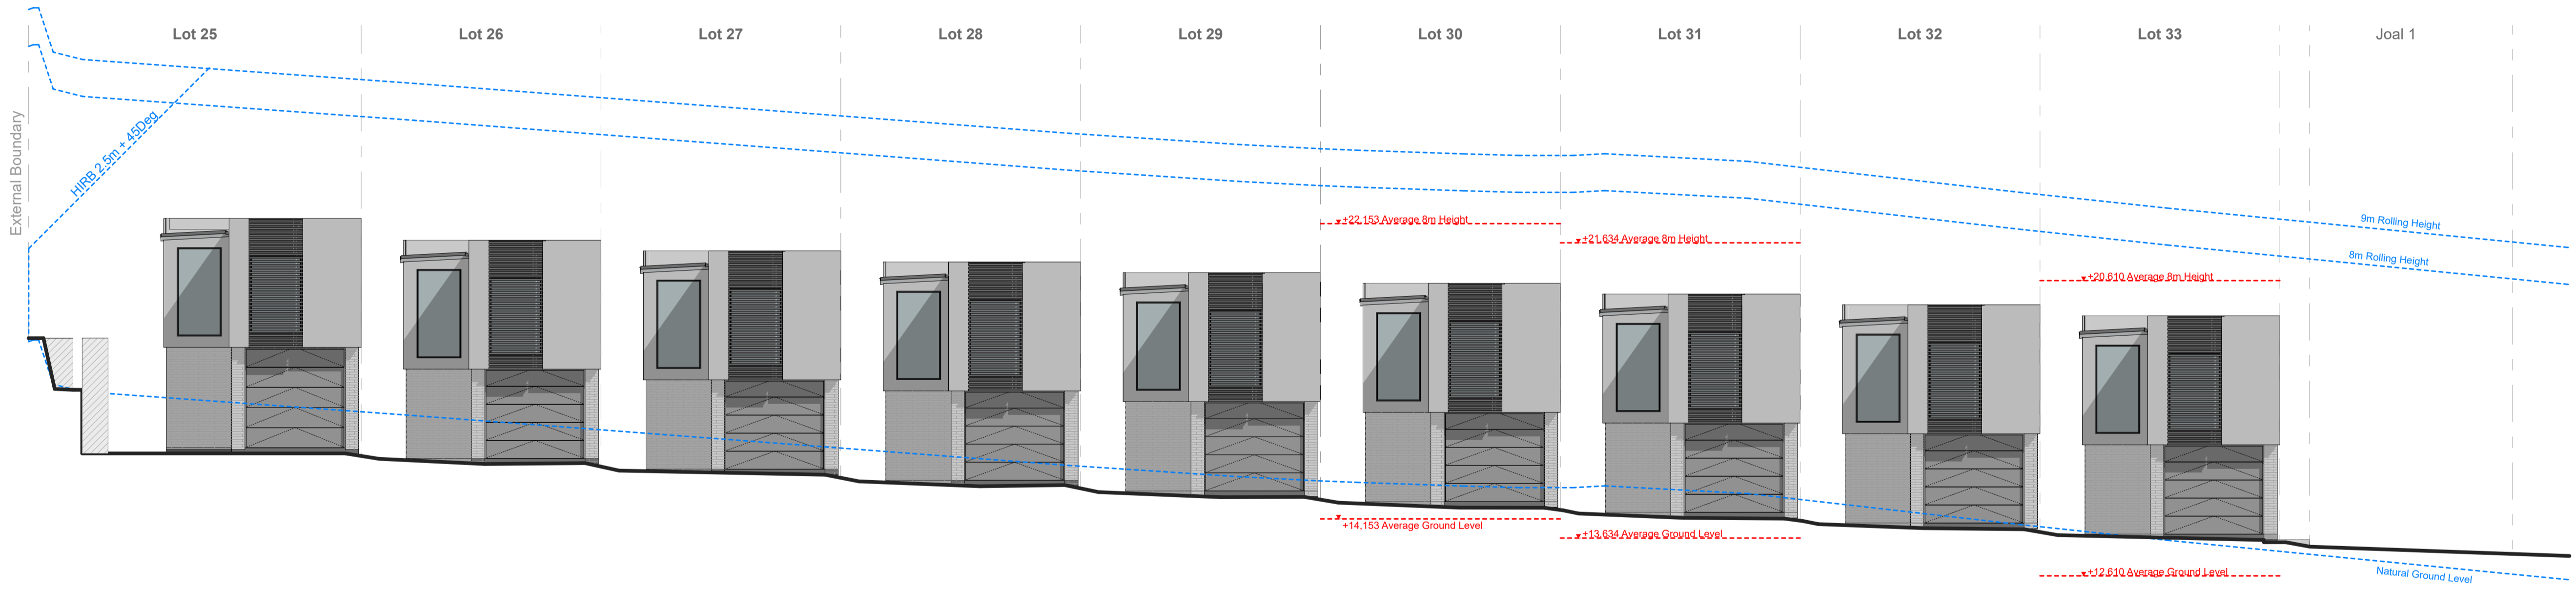

2 Block C All Units - Elevation S 1:100




SHAPE ARCHITECTS LTD  
 021 202 3393  
 han@shapearchitects.co.nz  
 www.shapearchitects.co.nz  
 Suite 105, 100 Parnell Road, Parnell

Project Name  
 3 Pigeon Mountain Road  
 Address  
 3 Pigeon Mountain Road, Auckland  
 Client  
 HND HMB Limited







Title  
 Block C - Max Height Infringements  
 Drawing Number  
 A 5.05  
 Scale  
 1:100 AT A1

Project Number  
 207  
 Date  
 3/17/2026  
 Drawn By  
 HC

Issue Status  
 Resource Consent

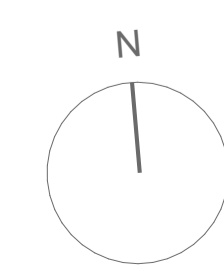

All drawings to be read in conjunction with engineers and consultants drawings & report.  
 Report any discrepancy between drawings and written specification to the architect prior to ordering materials or commencing construction.  
 Do not scale off drawings. Confirm original size and scale of drawing.  
 The copyright to these drawings and all parts thereof remain the property of Shape Architects Limited. All drawings cannot be distributed without the written consent of the practice.

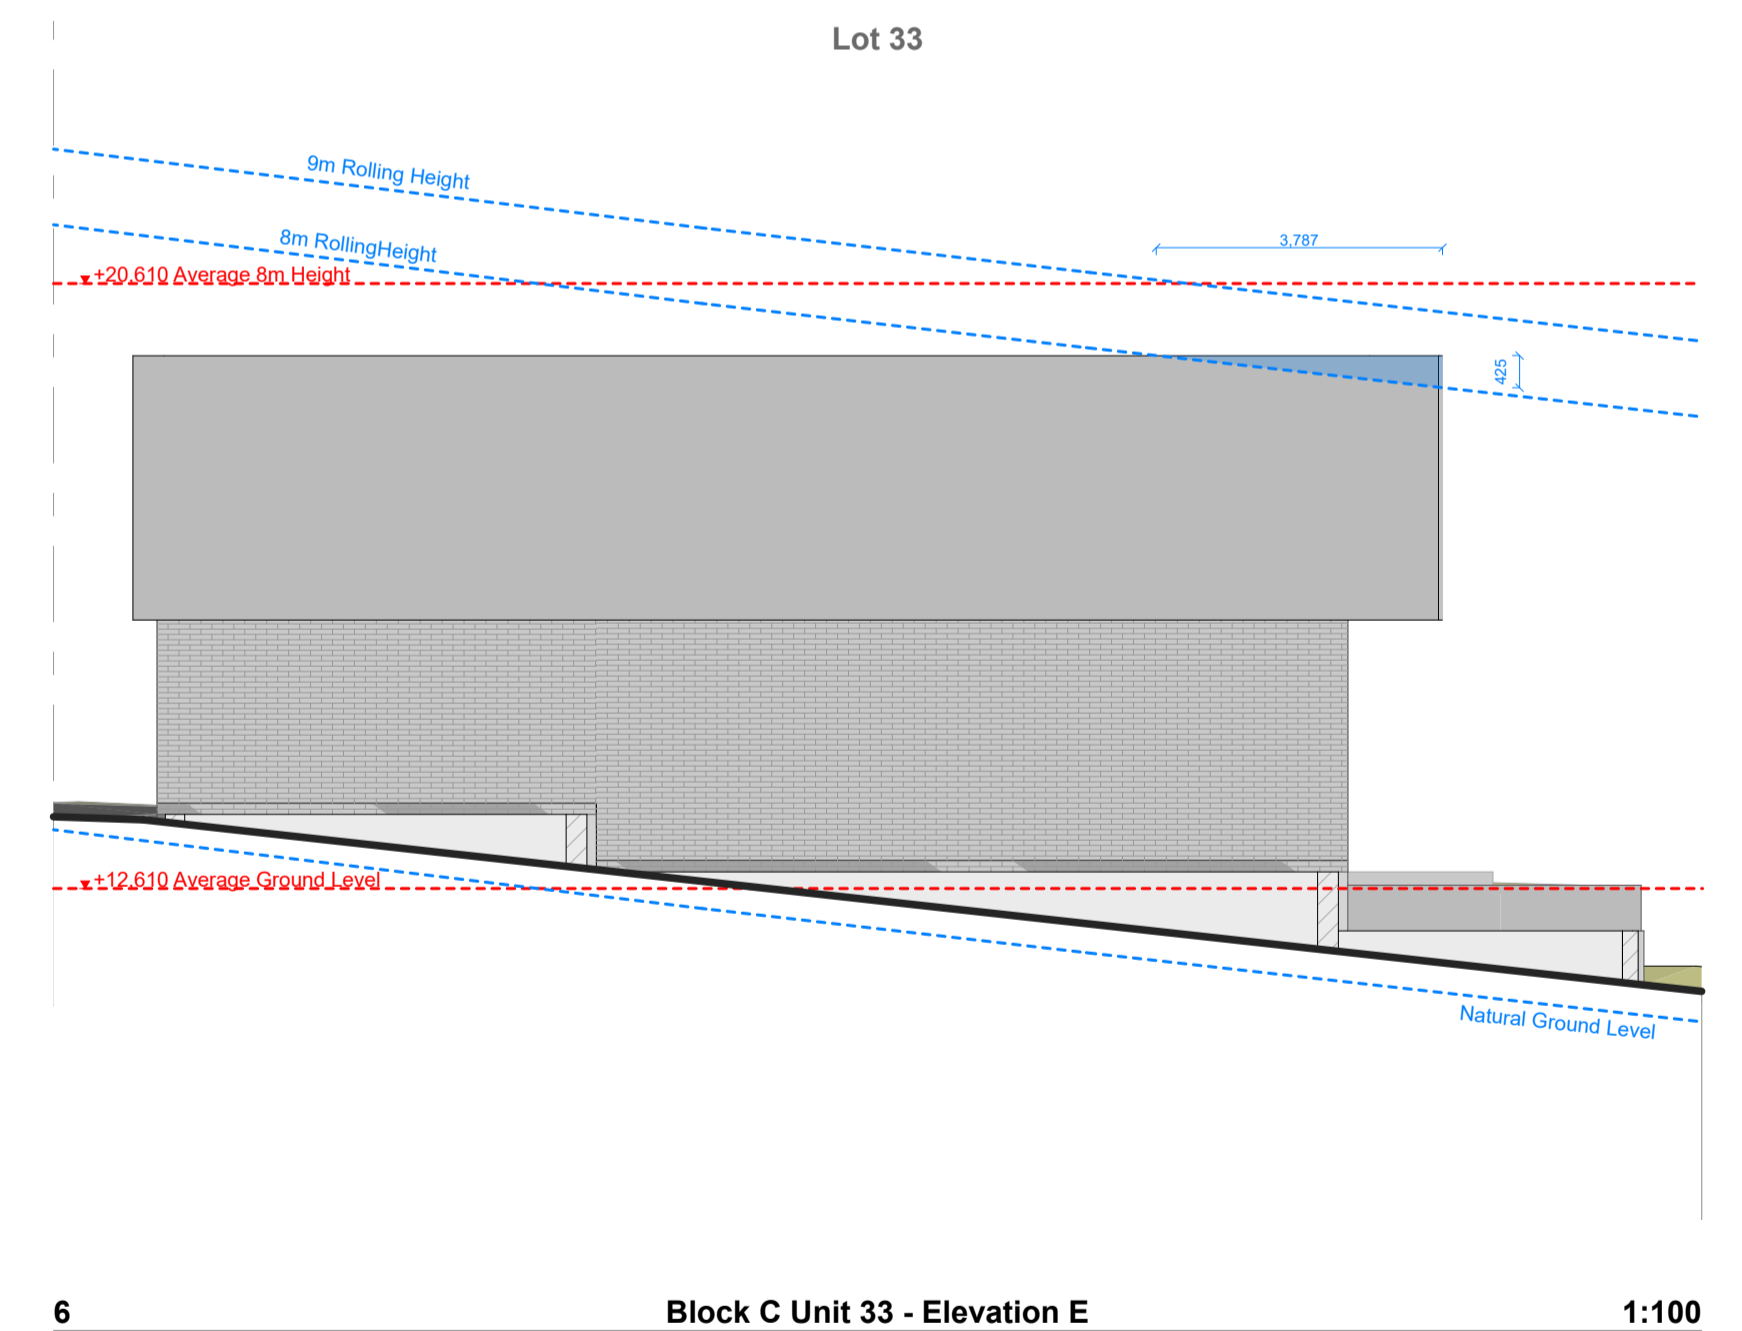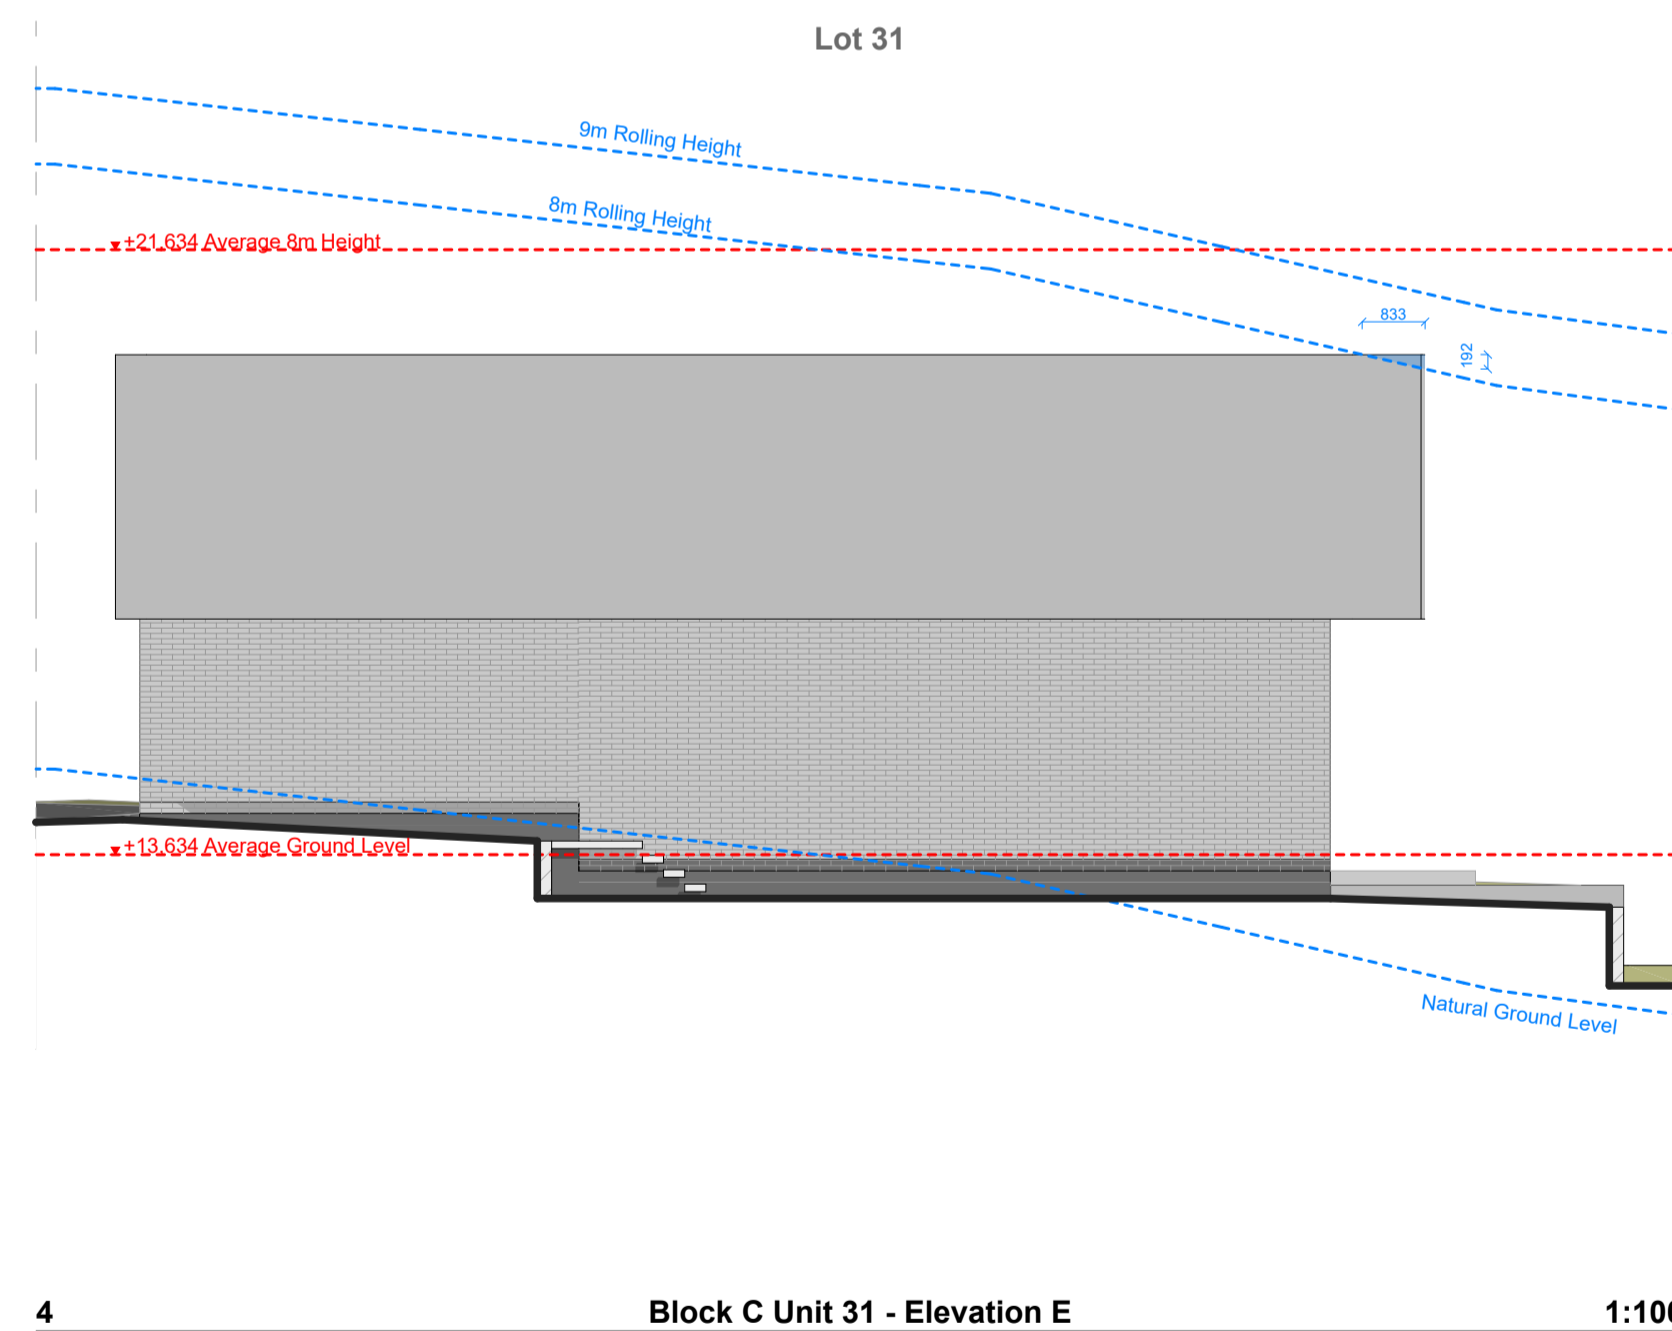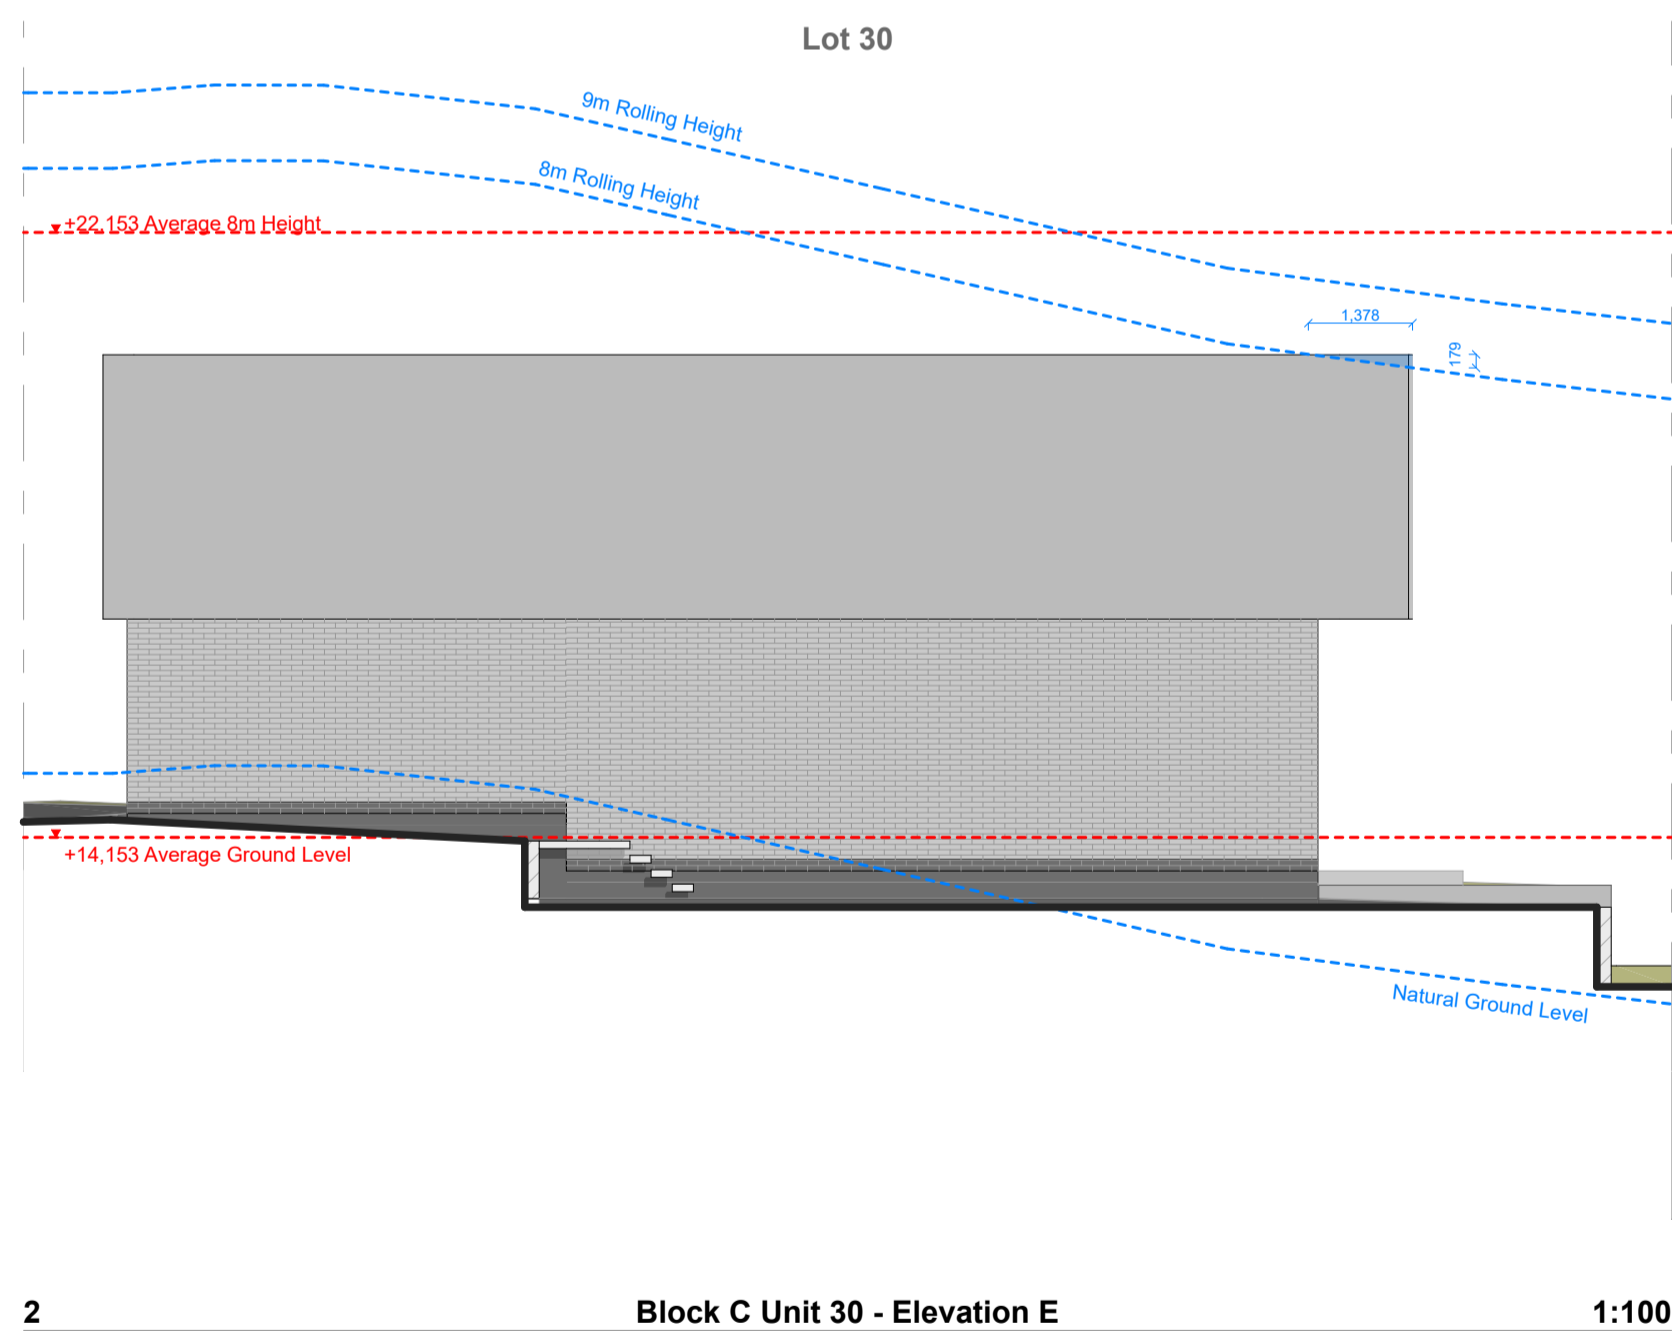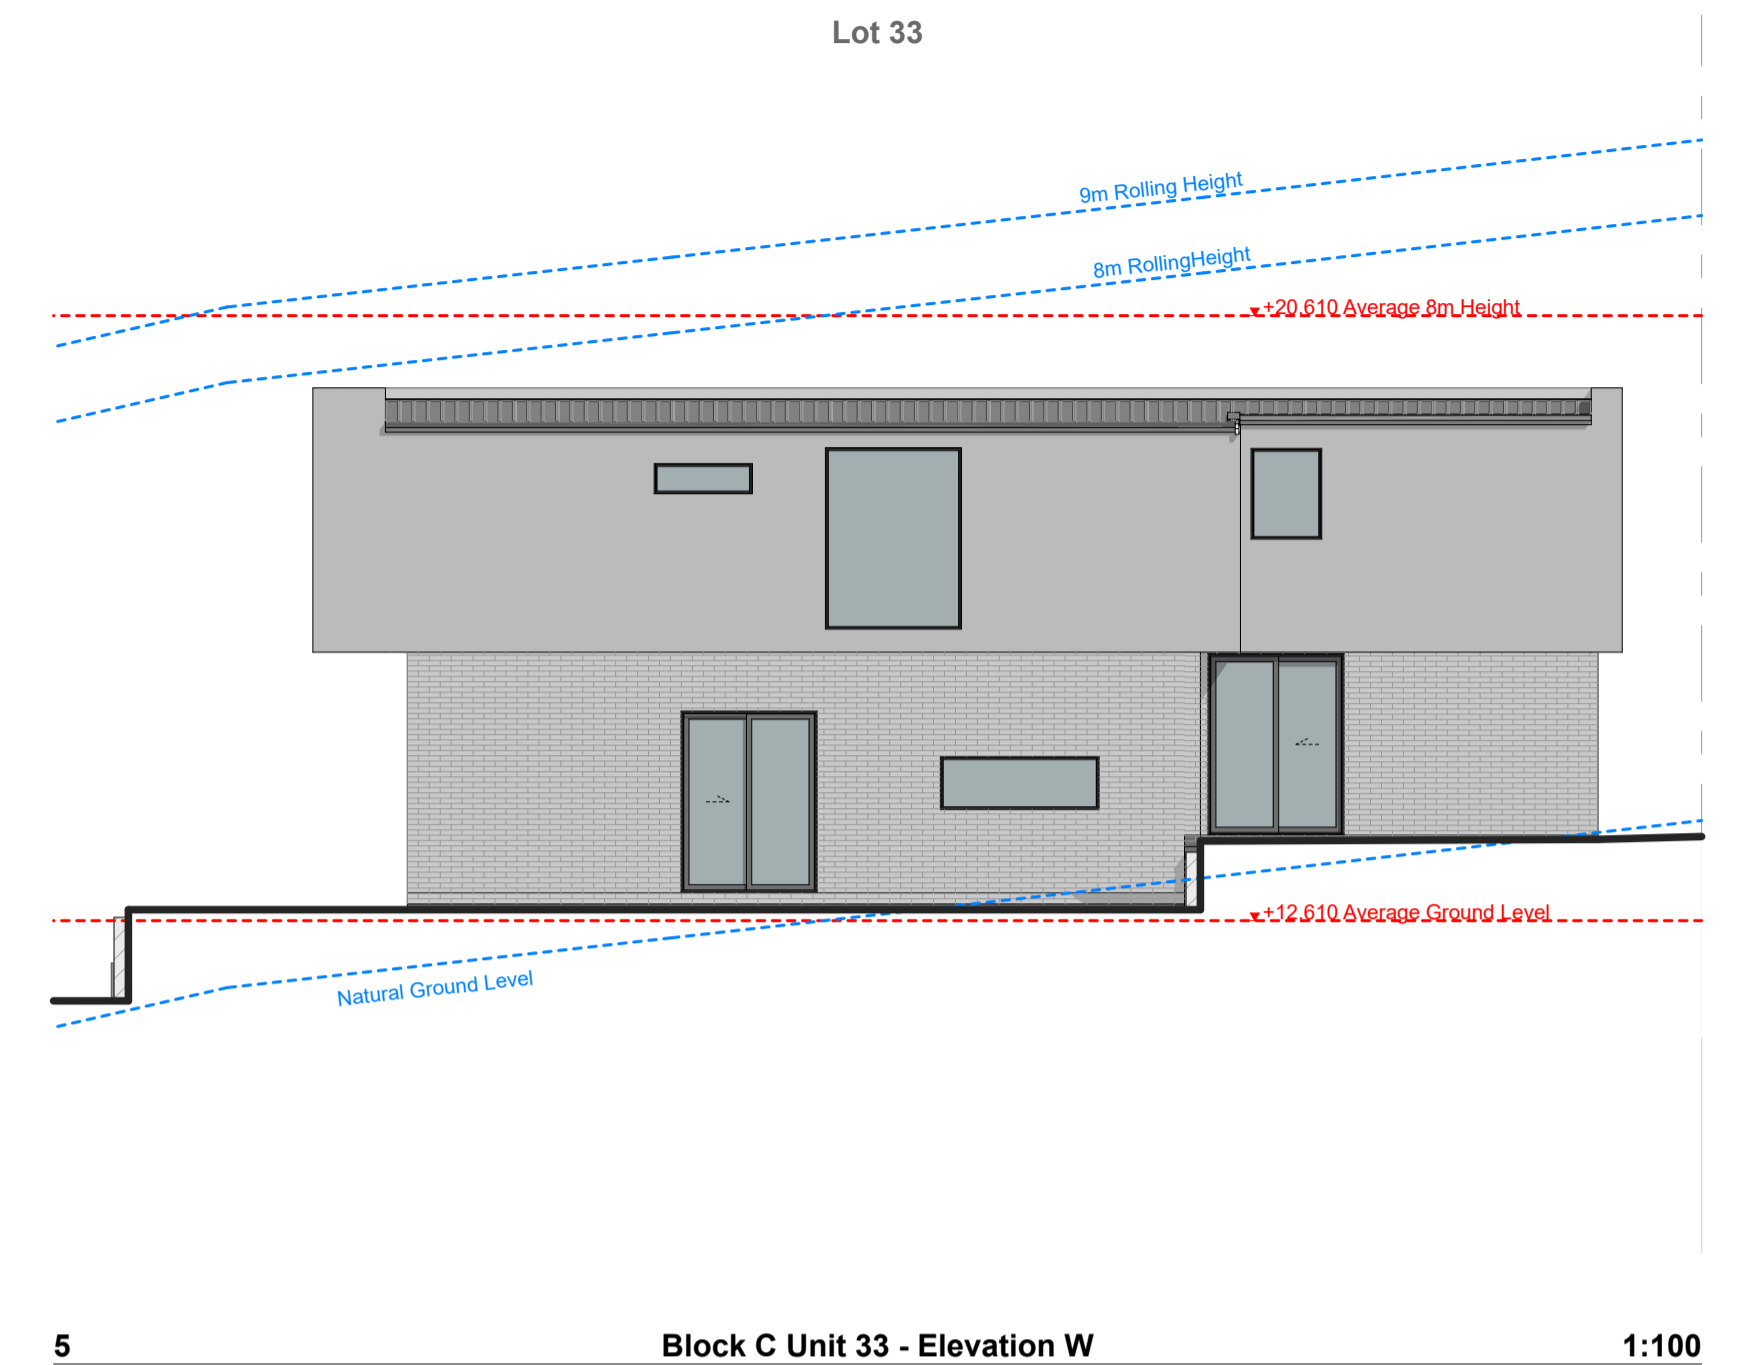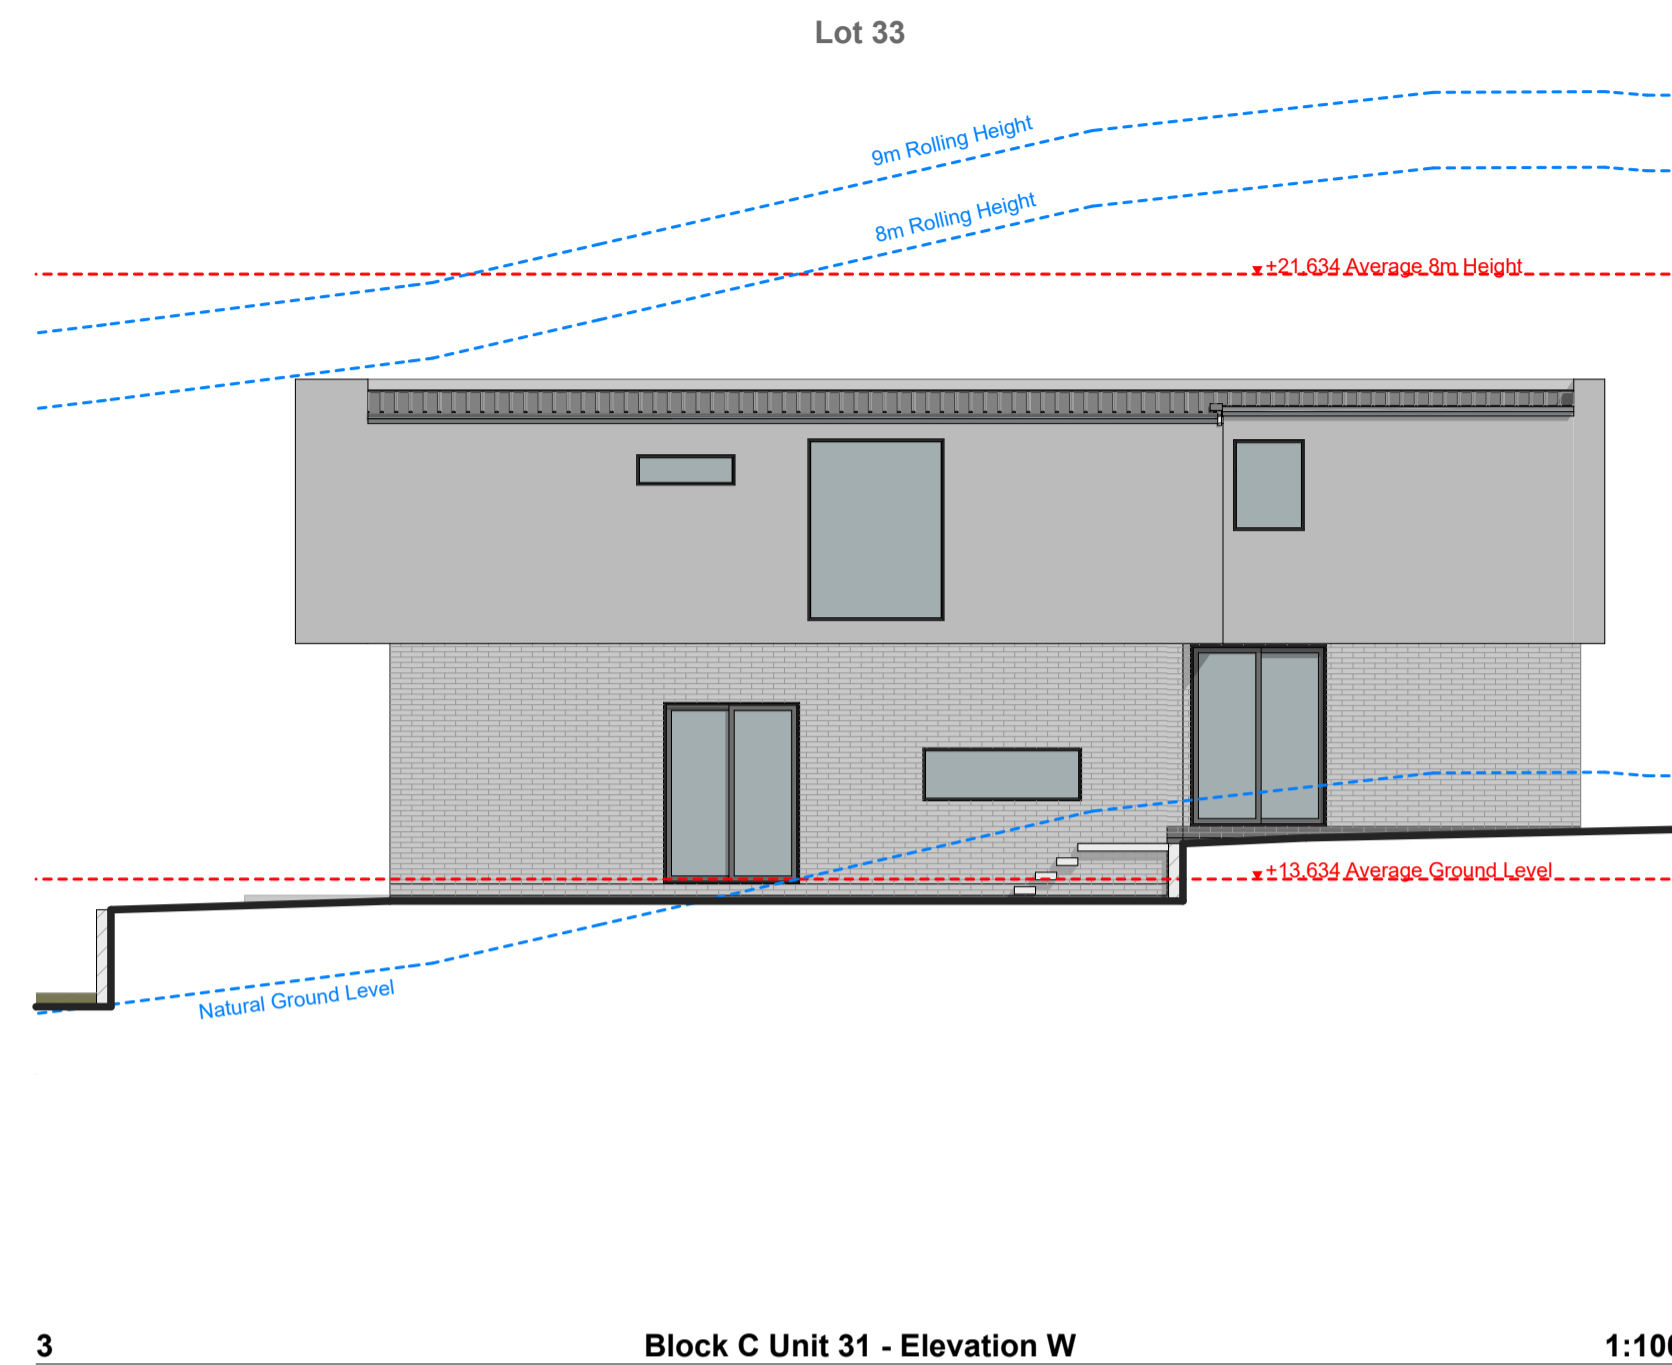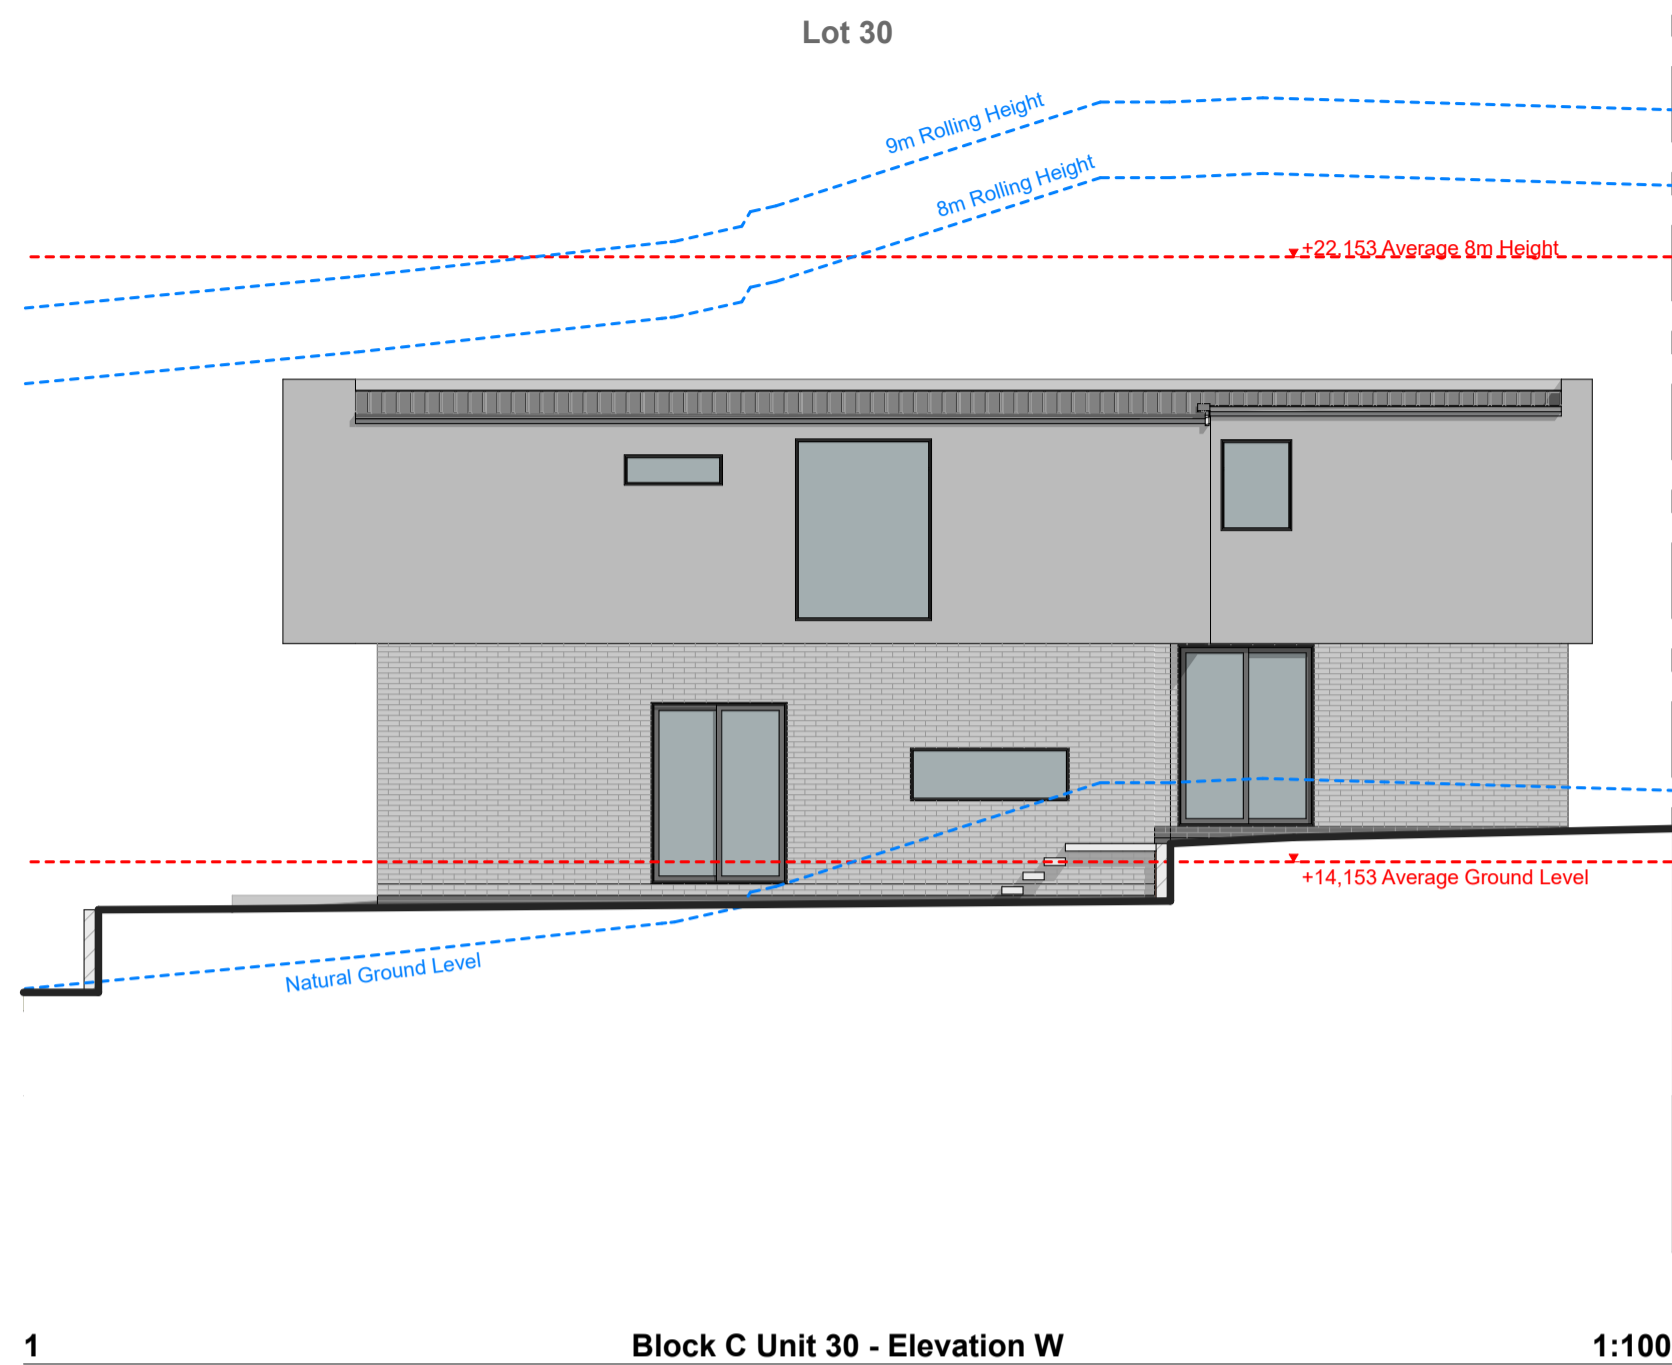


SHAPE ARCHITECTS LTD  
 021 202 3393  
 han@shapearchitects.co.nz  
 www.shapearchitects.co.nz  
 Suite 105, 100 Parnell Road, Parnell

Project Name  
 3 Pigeon Mountain Road  
 Address  
 3 Pigeon Mountain Road, Auckland  
 Client  
 HND HMB Limited

Title  
 Block C - Max Height Infringements  
 Drawing Number  
 A 5.06  
 Scale  
 1:100 AT A1

Project Number  
 207  
 Date  
 3/17/2026  
 Drawn By  
 HC


Issue Status  
 Resource Consent

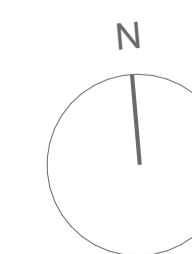



All drawings to be read in conjunction with engineers and consultants drawings & report.  
 Report any discrepancy between drawings and written specification to the architect prior to ordering materials or commencing construction.  
 Do not scale off drawings. Confirm original size and scale of drawing.  
 The copyright to these drawings and all parts thereof remain the property of Shape Architects Limited. All drawings cannot be distributed without the written consent of the practice.









1 Block D All Units - Elevation N 1:100

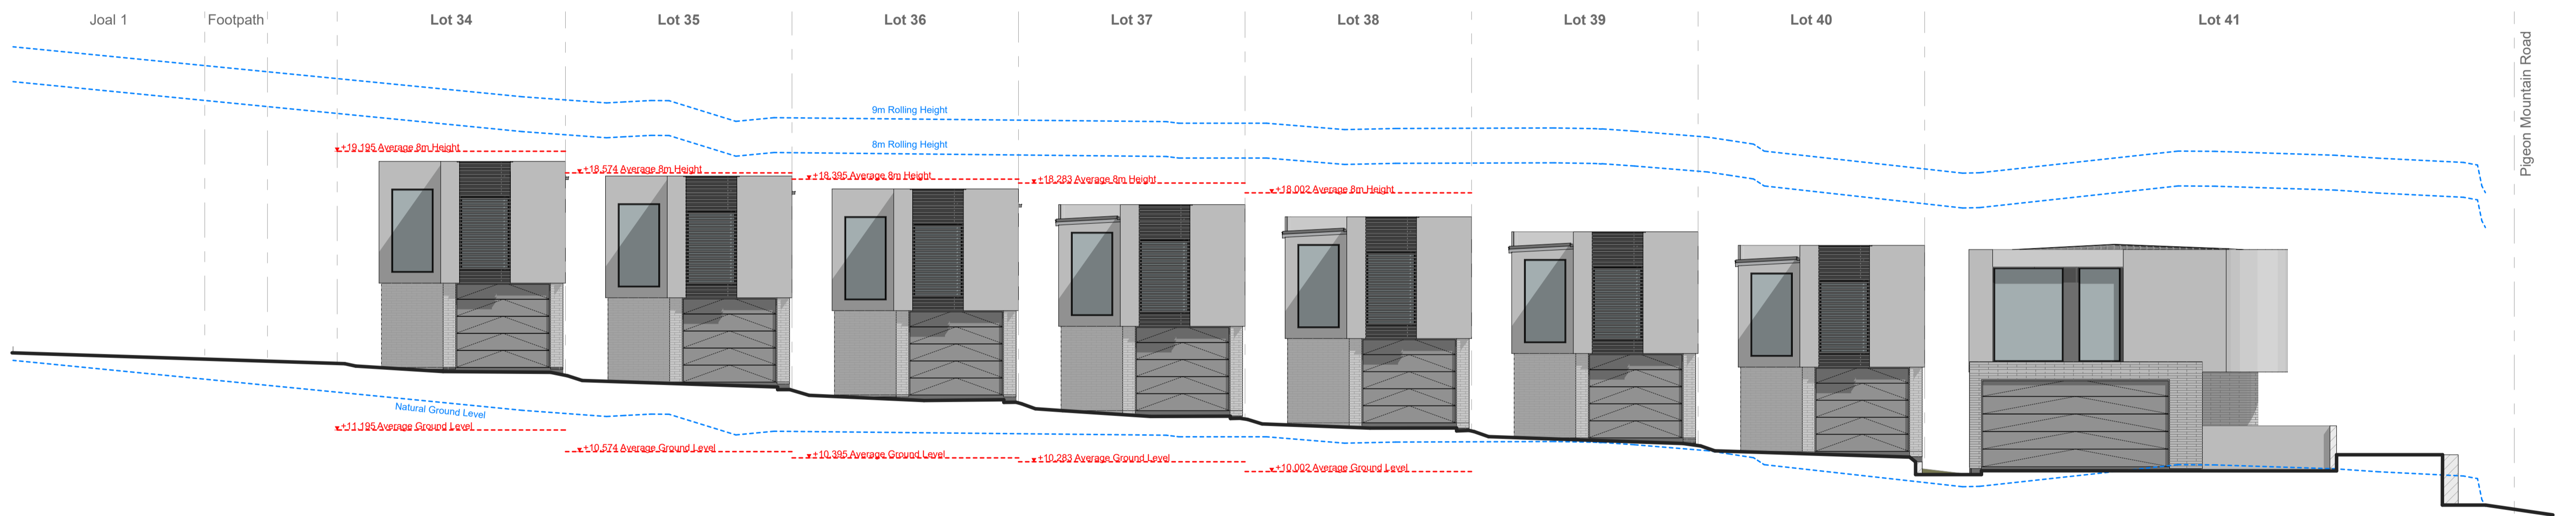

2 Block D All Units - Elevation S 1:100

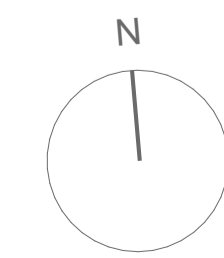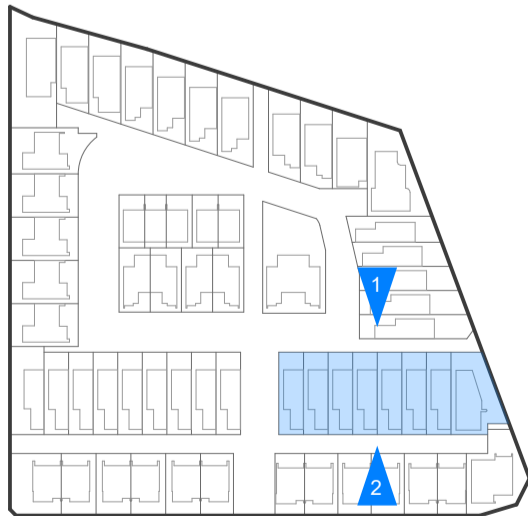

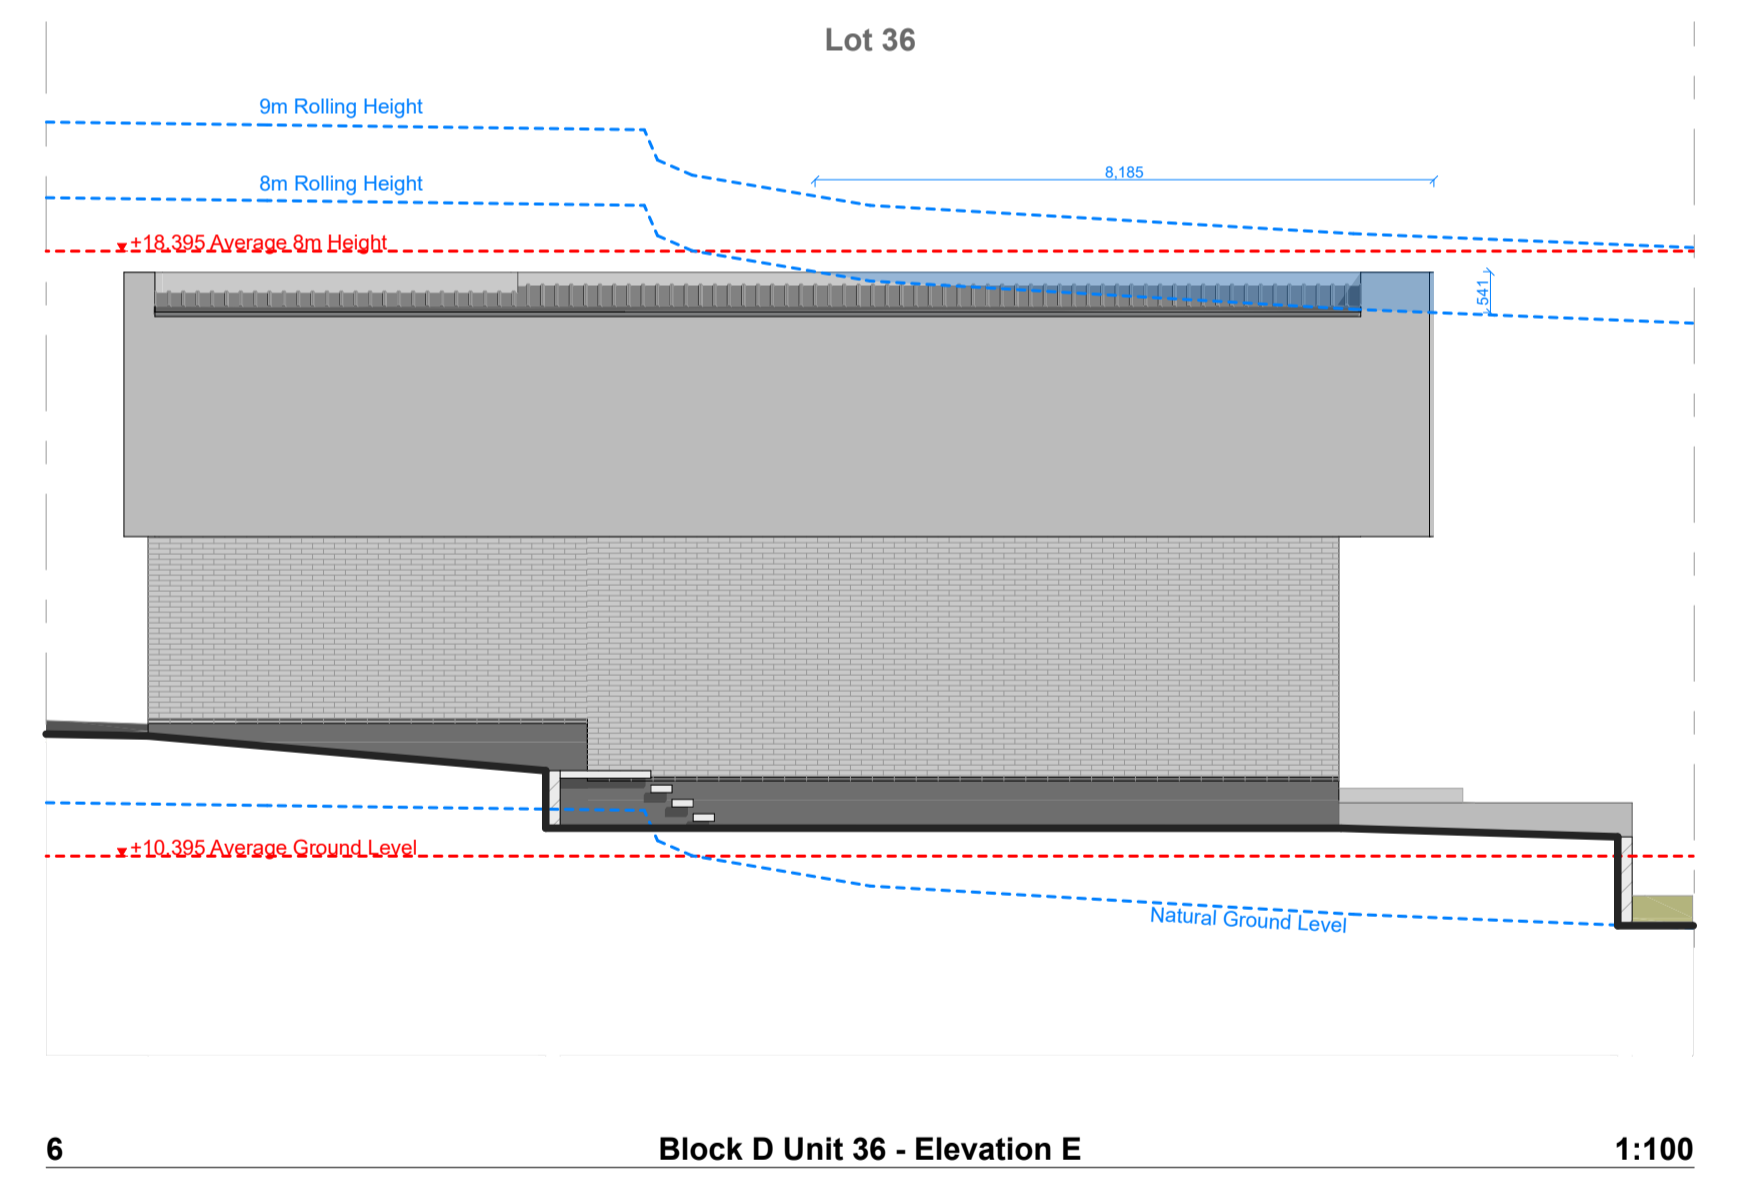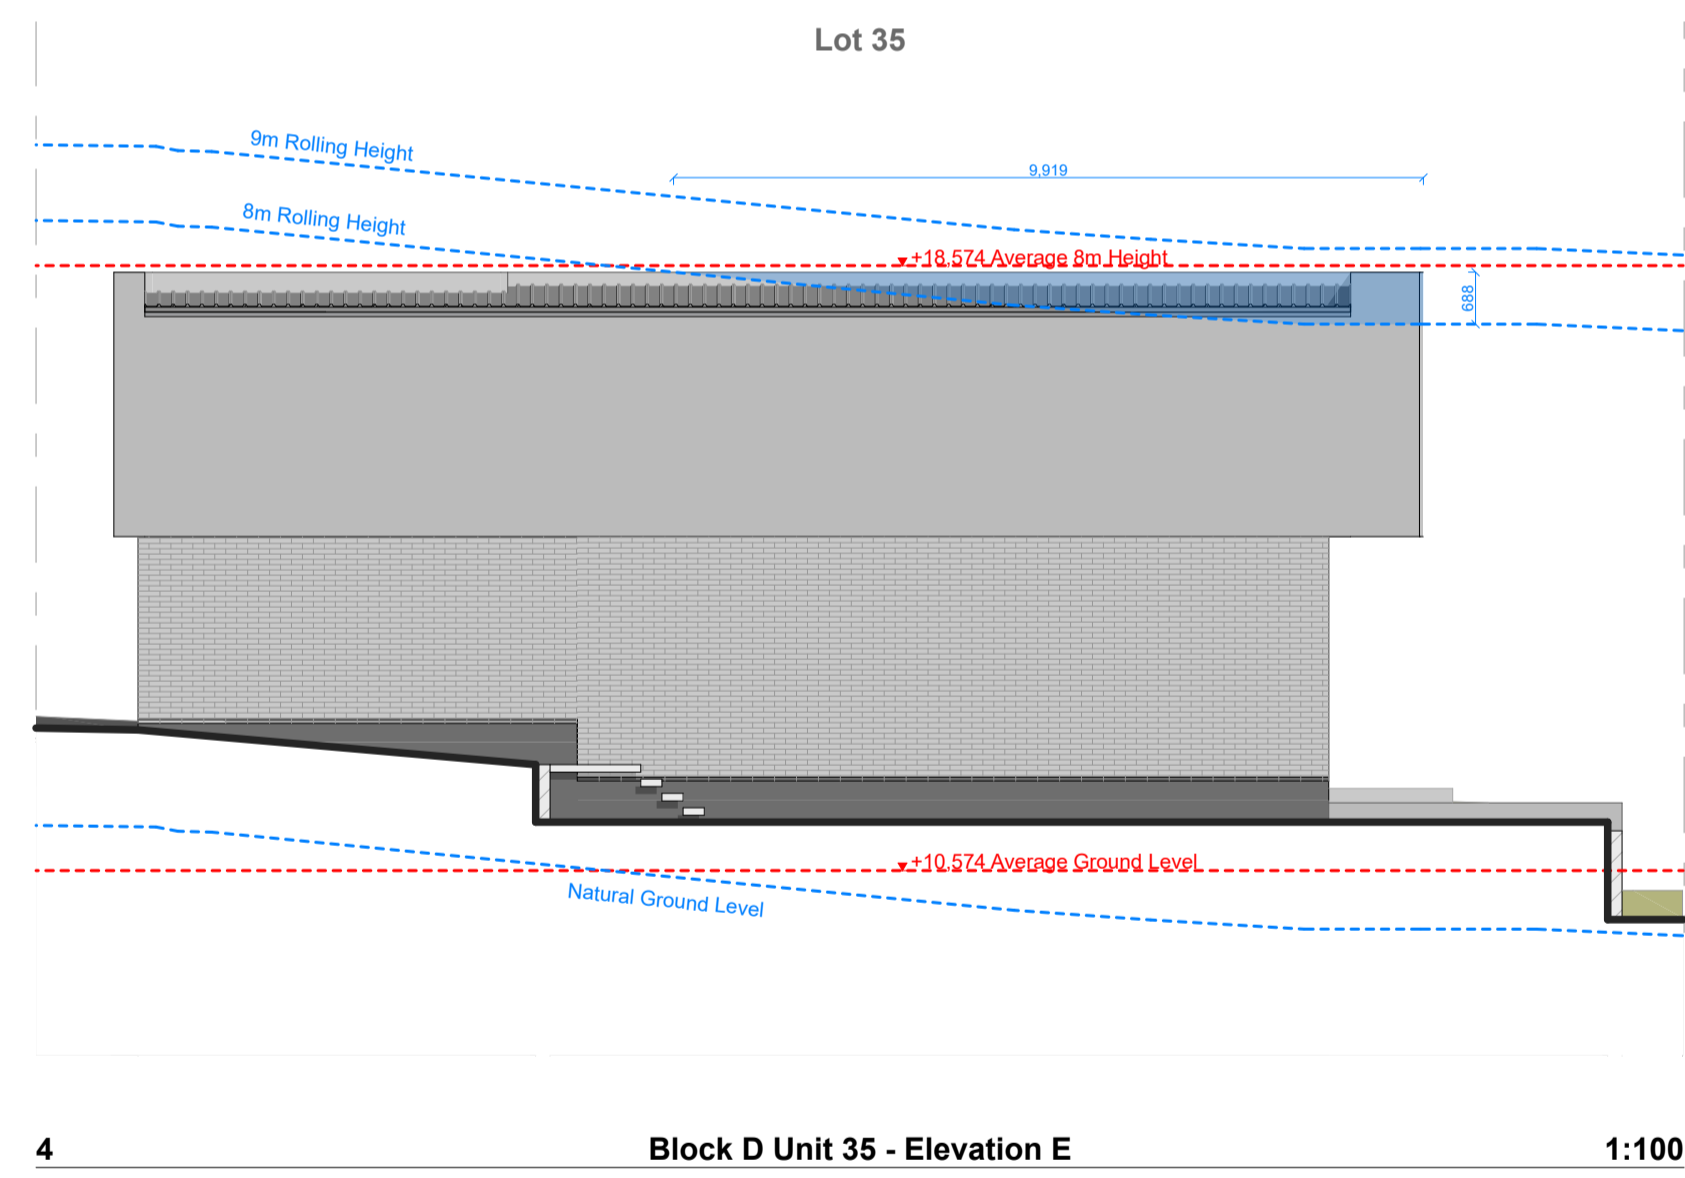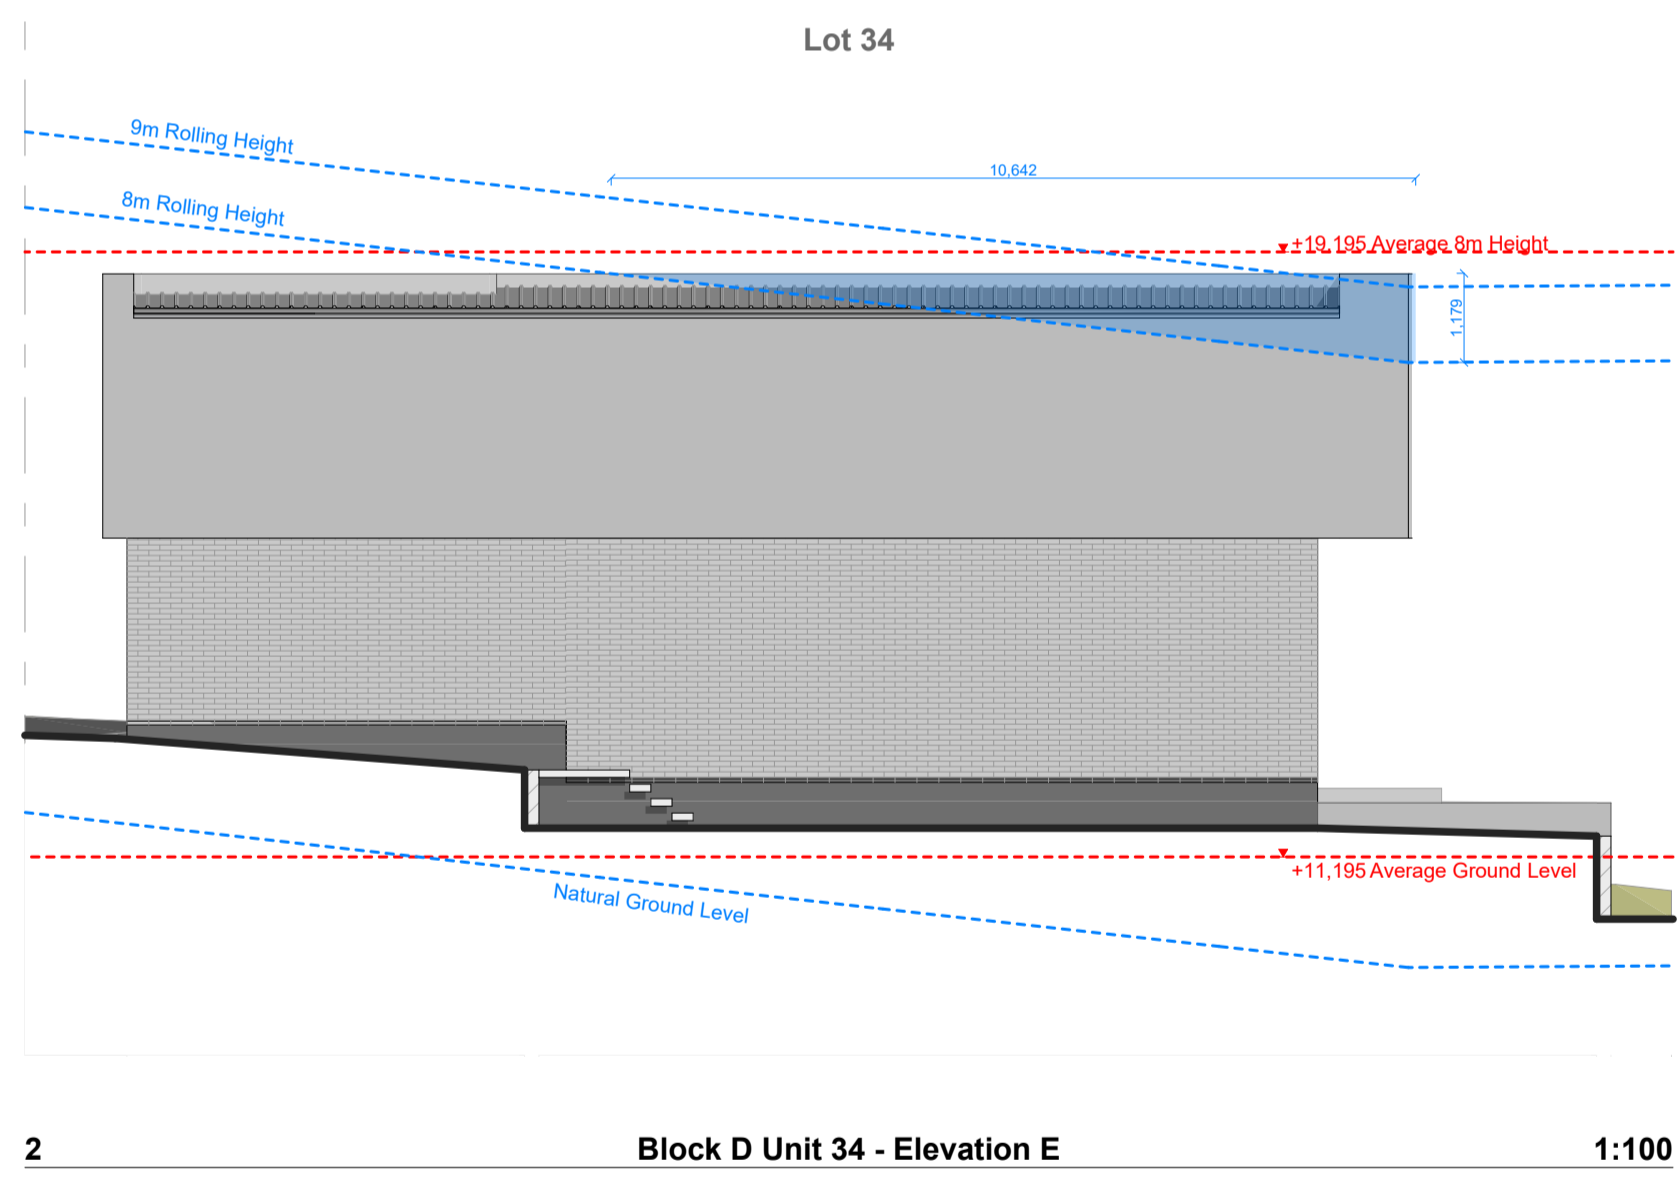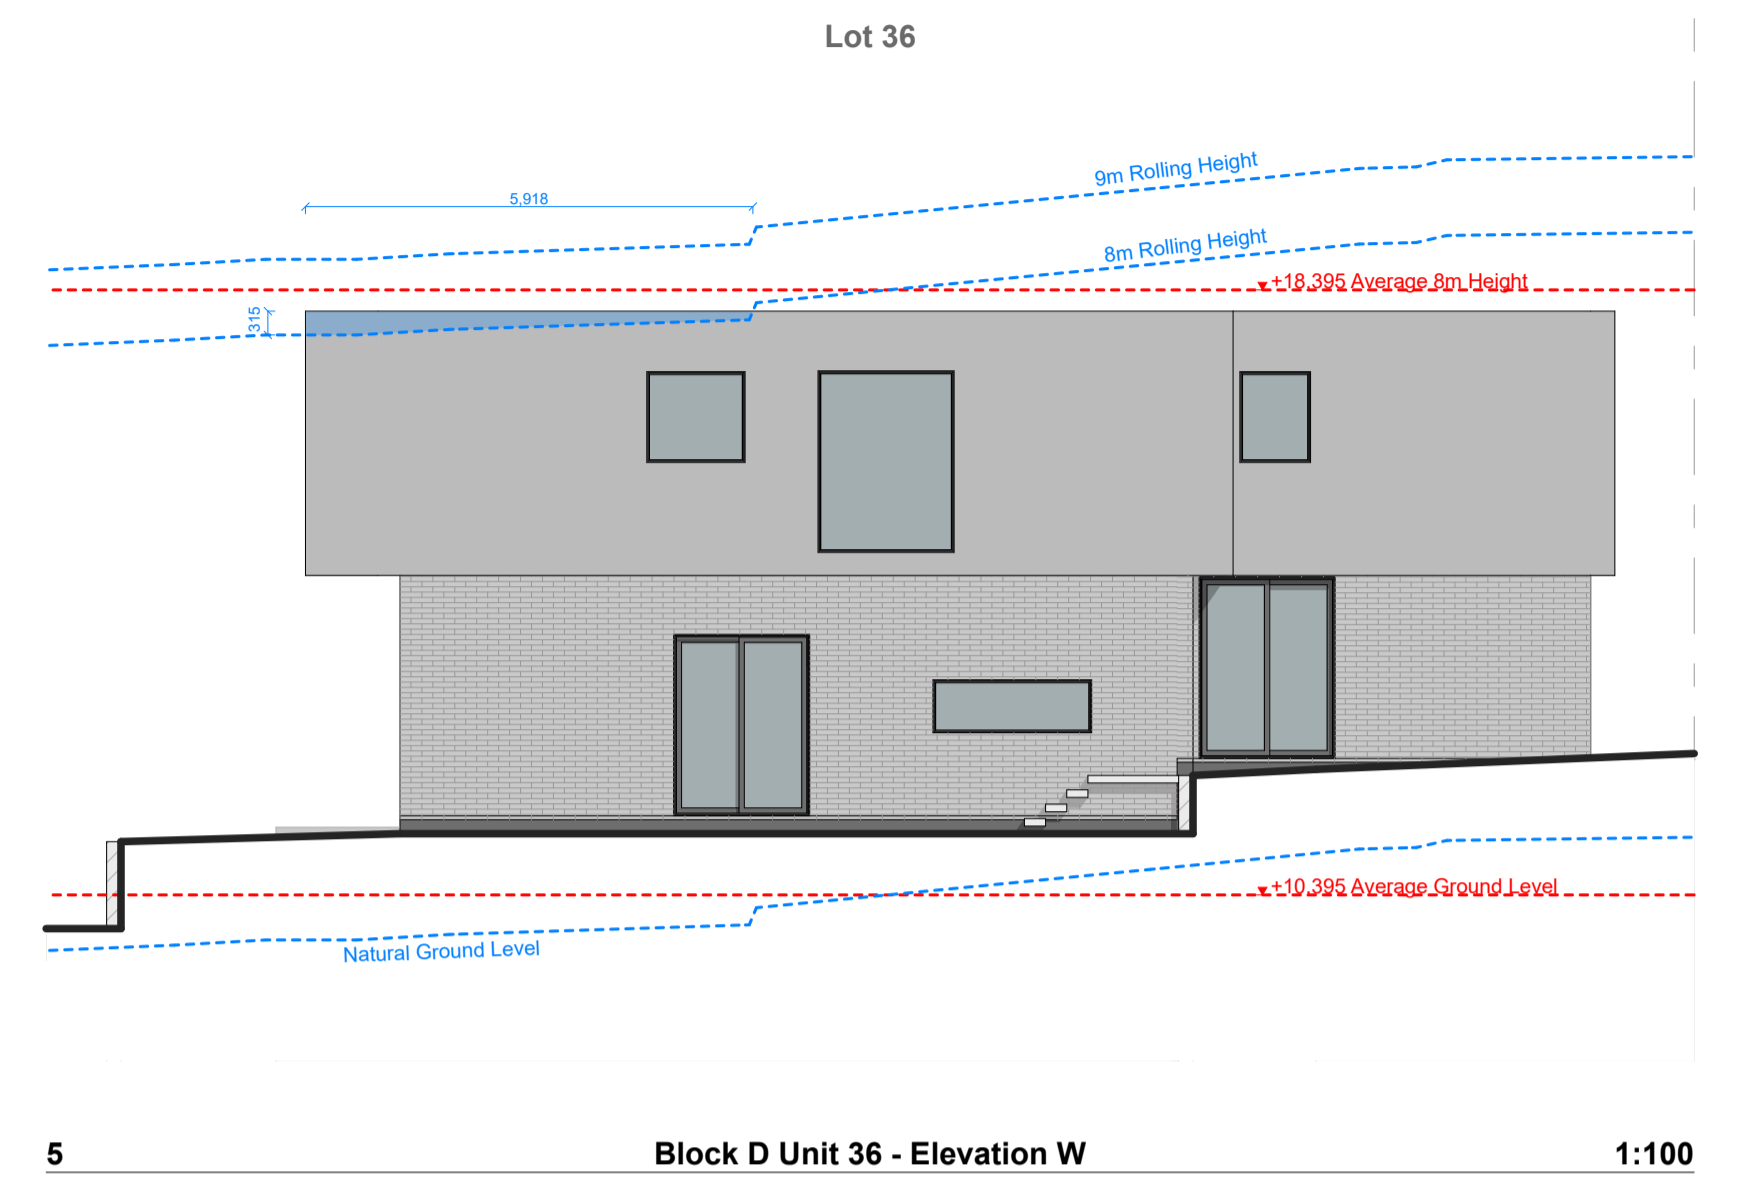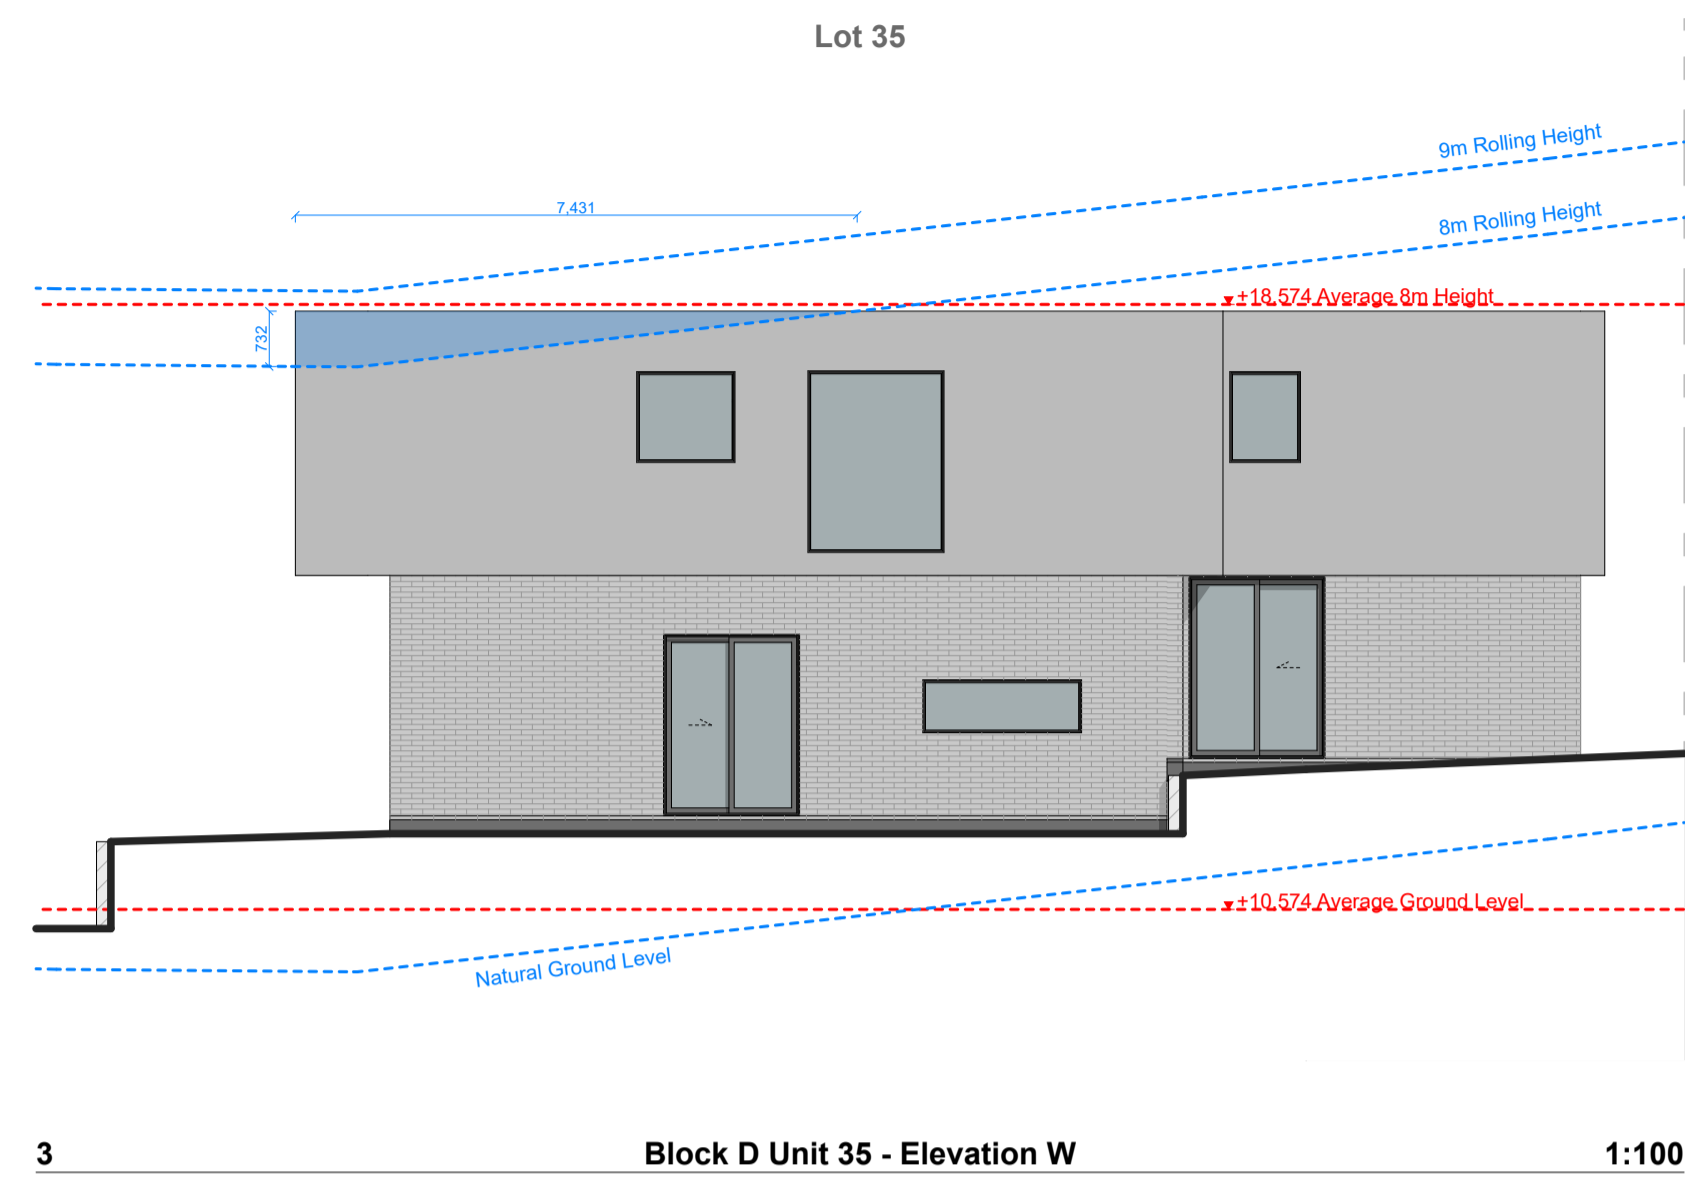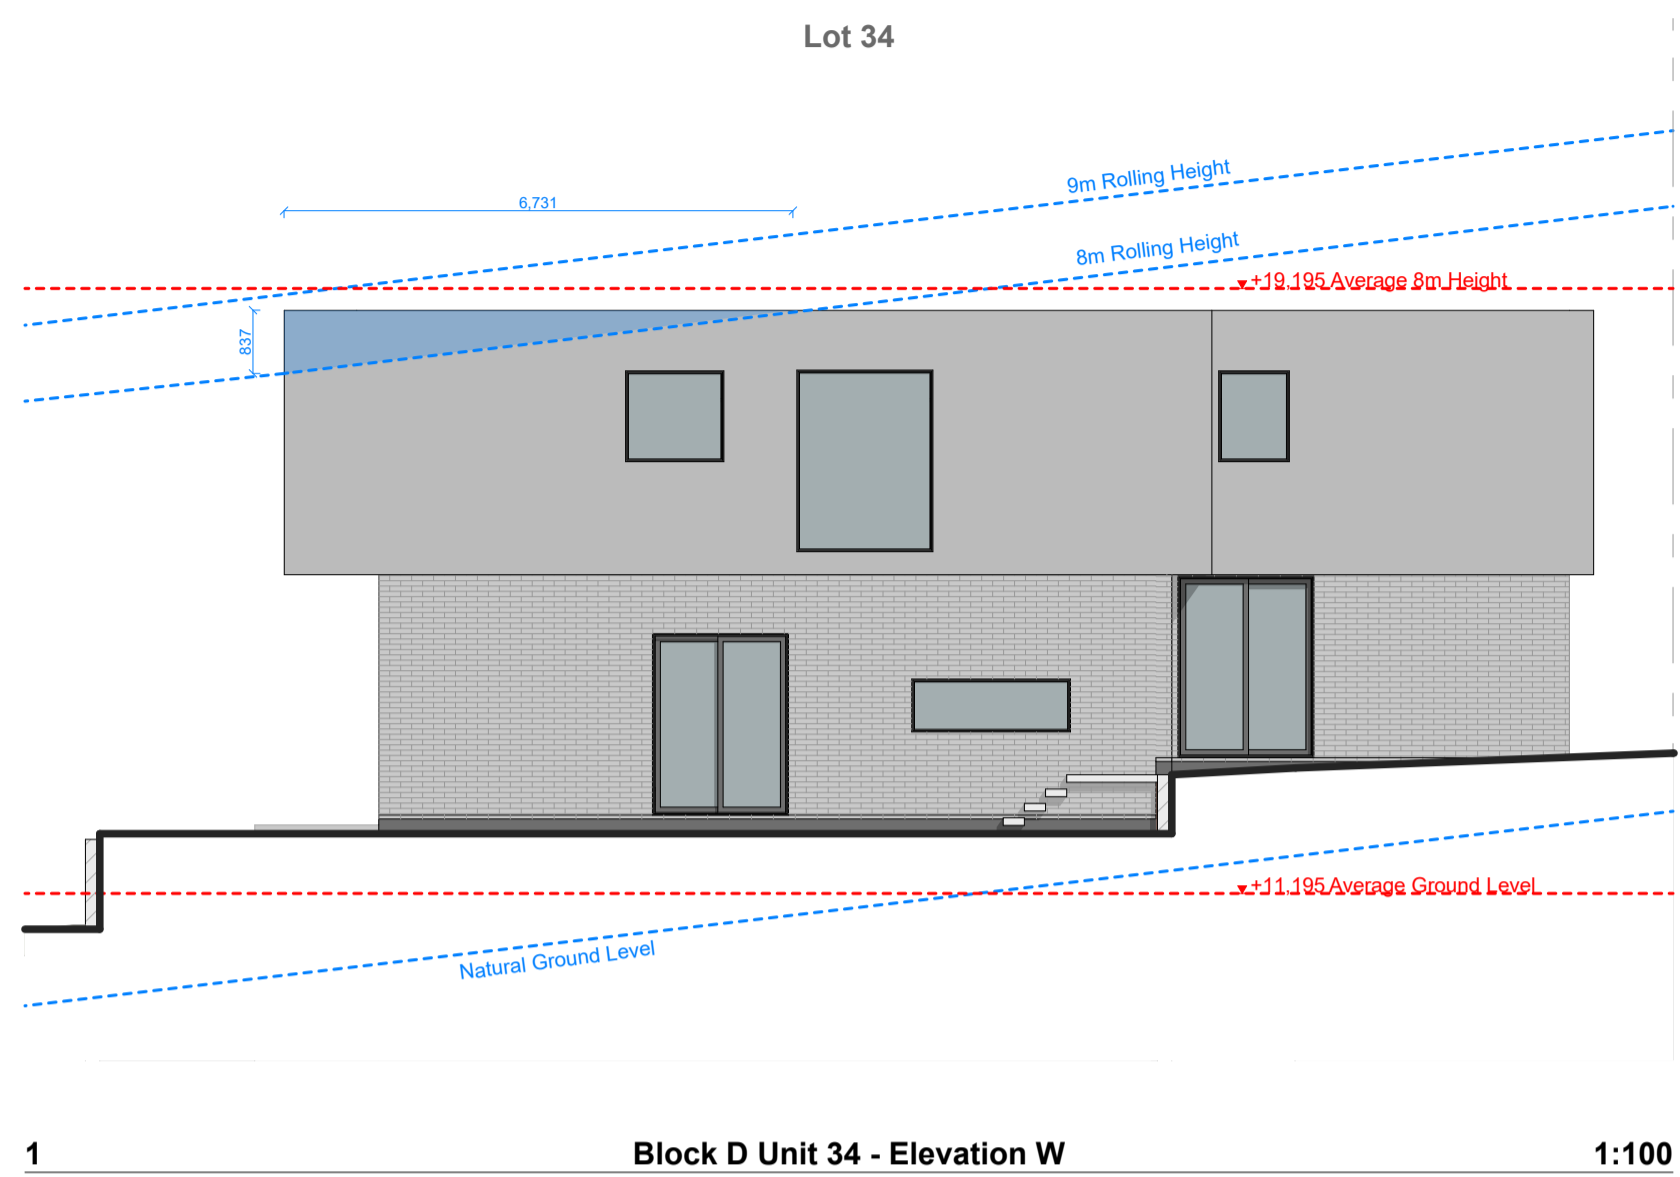


SHAPE ARCHITECTS LTD  
 021 202 3393  
 han@shapearchitects.co.nz  
 www.shapearchitects.co.nz  
 Suite 105, 100 Parnell Road, Parnell

Project Name  
 3 Pigeon Mountain Road  
 Address  
 3 Pigeon Mountain Road, Auckland  
 Client  
 HND HMB Limited





Title  
 Block D - Max Height Infringements  
 Drawing Number  
 A 5.08  
 Scale  
 1:100 AT A1

Project Number  
 207  
 Date  
 3/17/2026  
 Drawn By  
 HC

Issue Status  
 Resource Consent

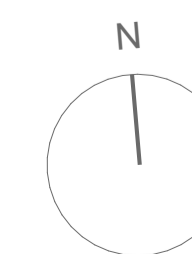

All drawings to be read in conjunction with engineers and consultants drawings & report.  
 Report any discrepancy between drawings and written specification to the architect prior to ordering materials or commencing construction.  
 Do not scale off drawings. Confirm original size and scale of drawing.  
 The copyright to these drawings and all parts thereof remain the property of Shape Architects Limited. All drawings cannot be distributed without the written consent of the practice.

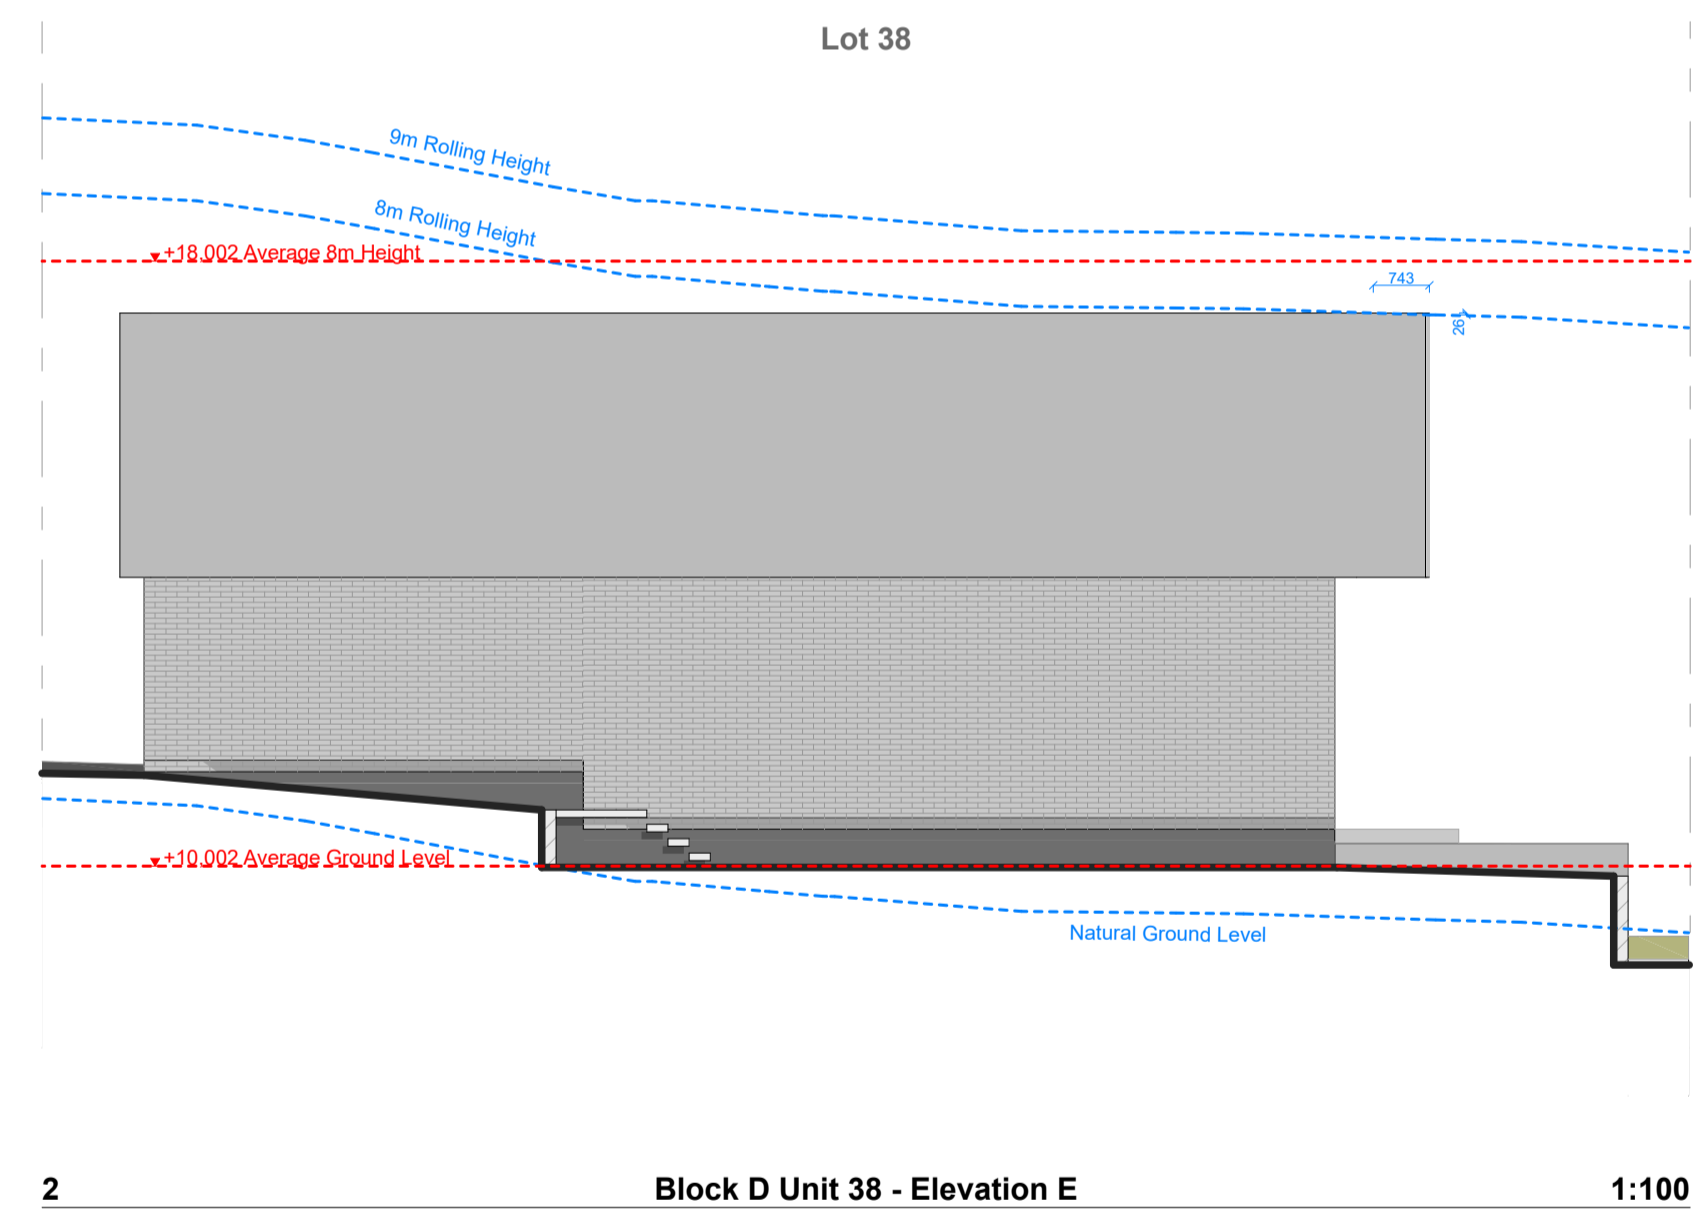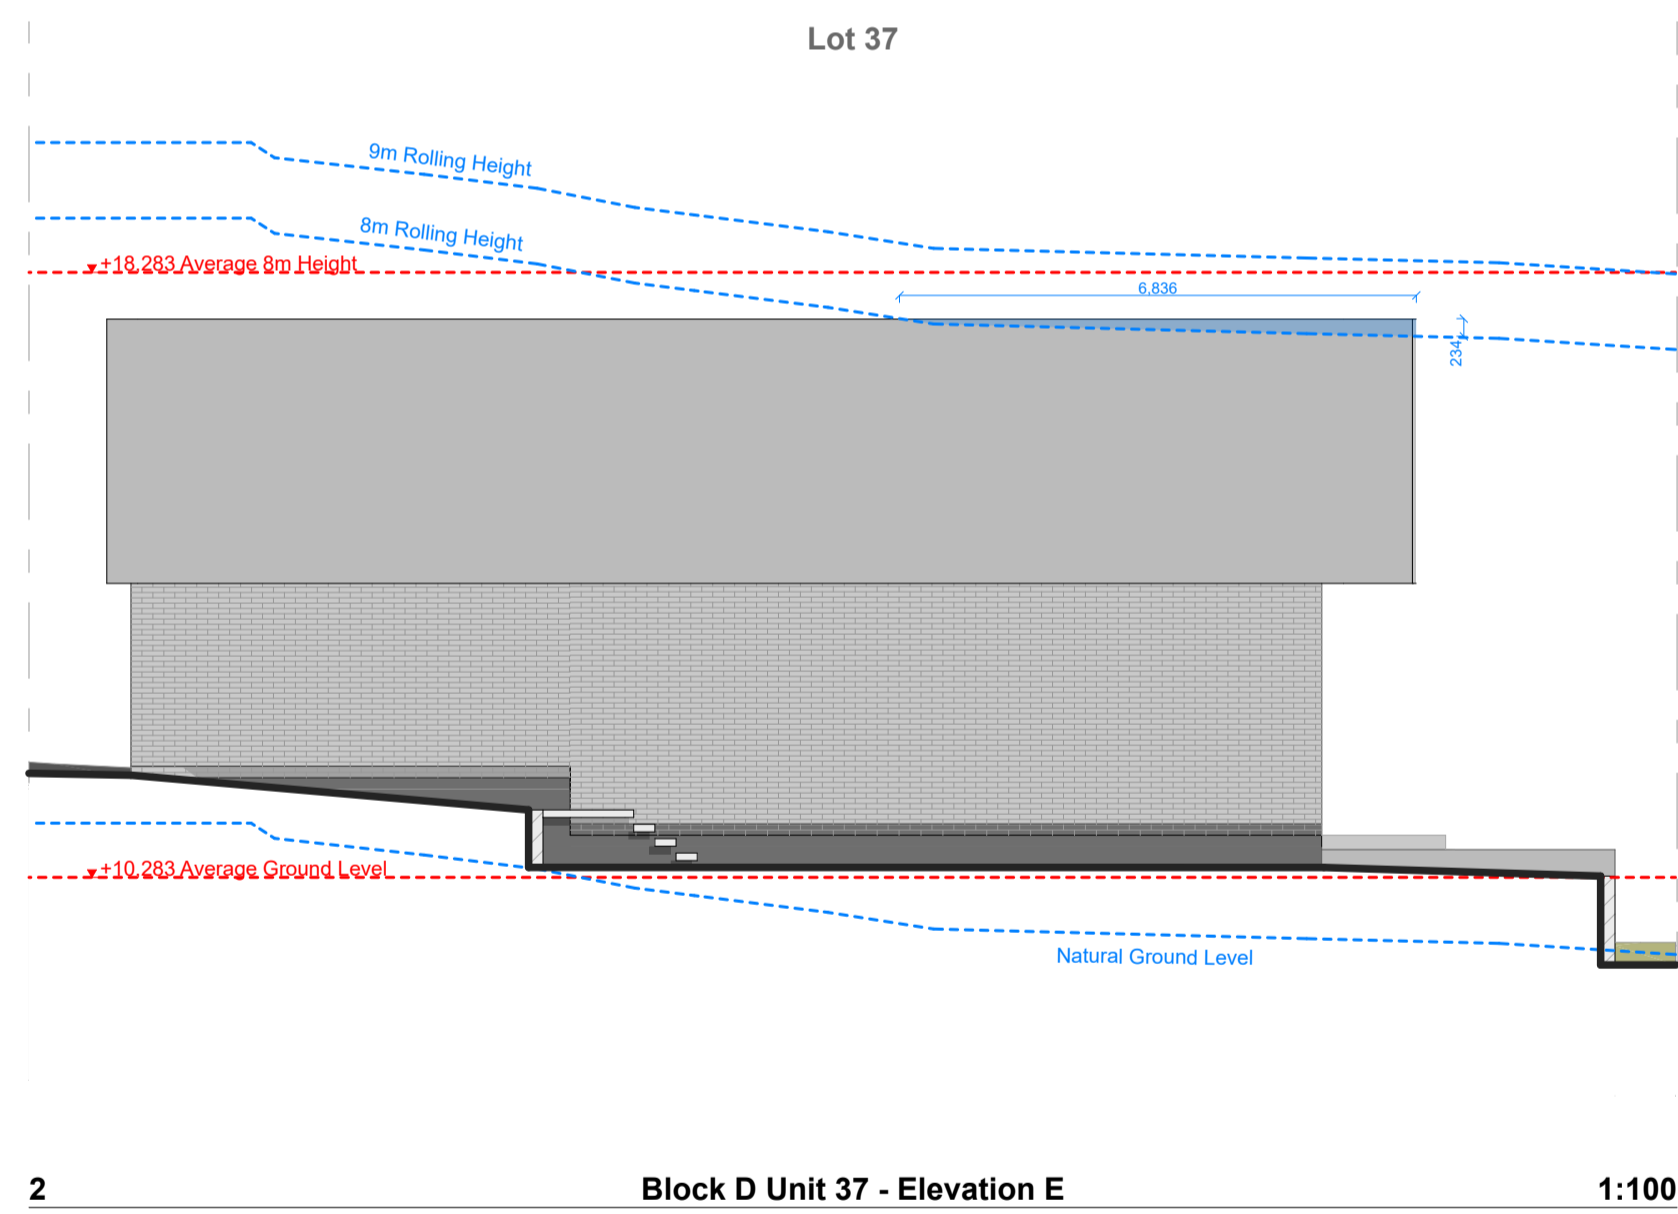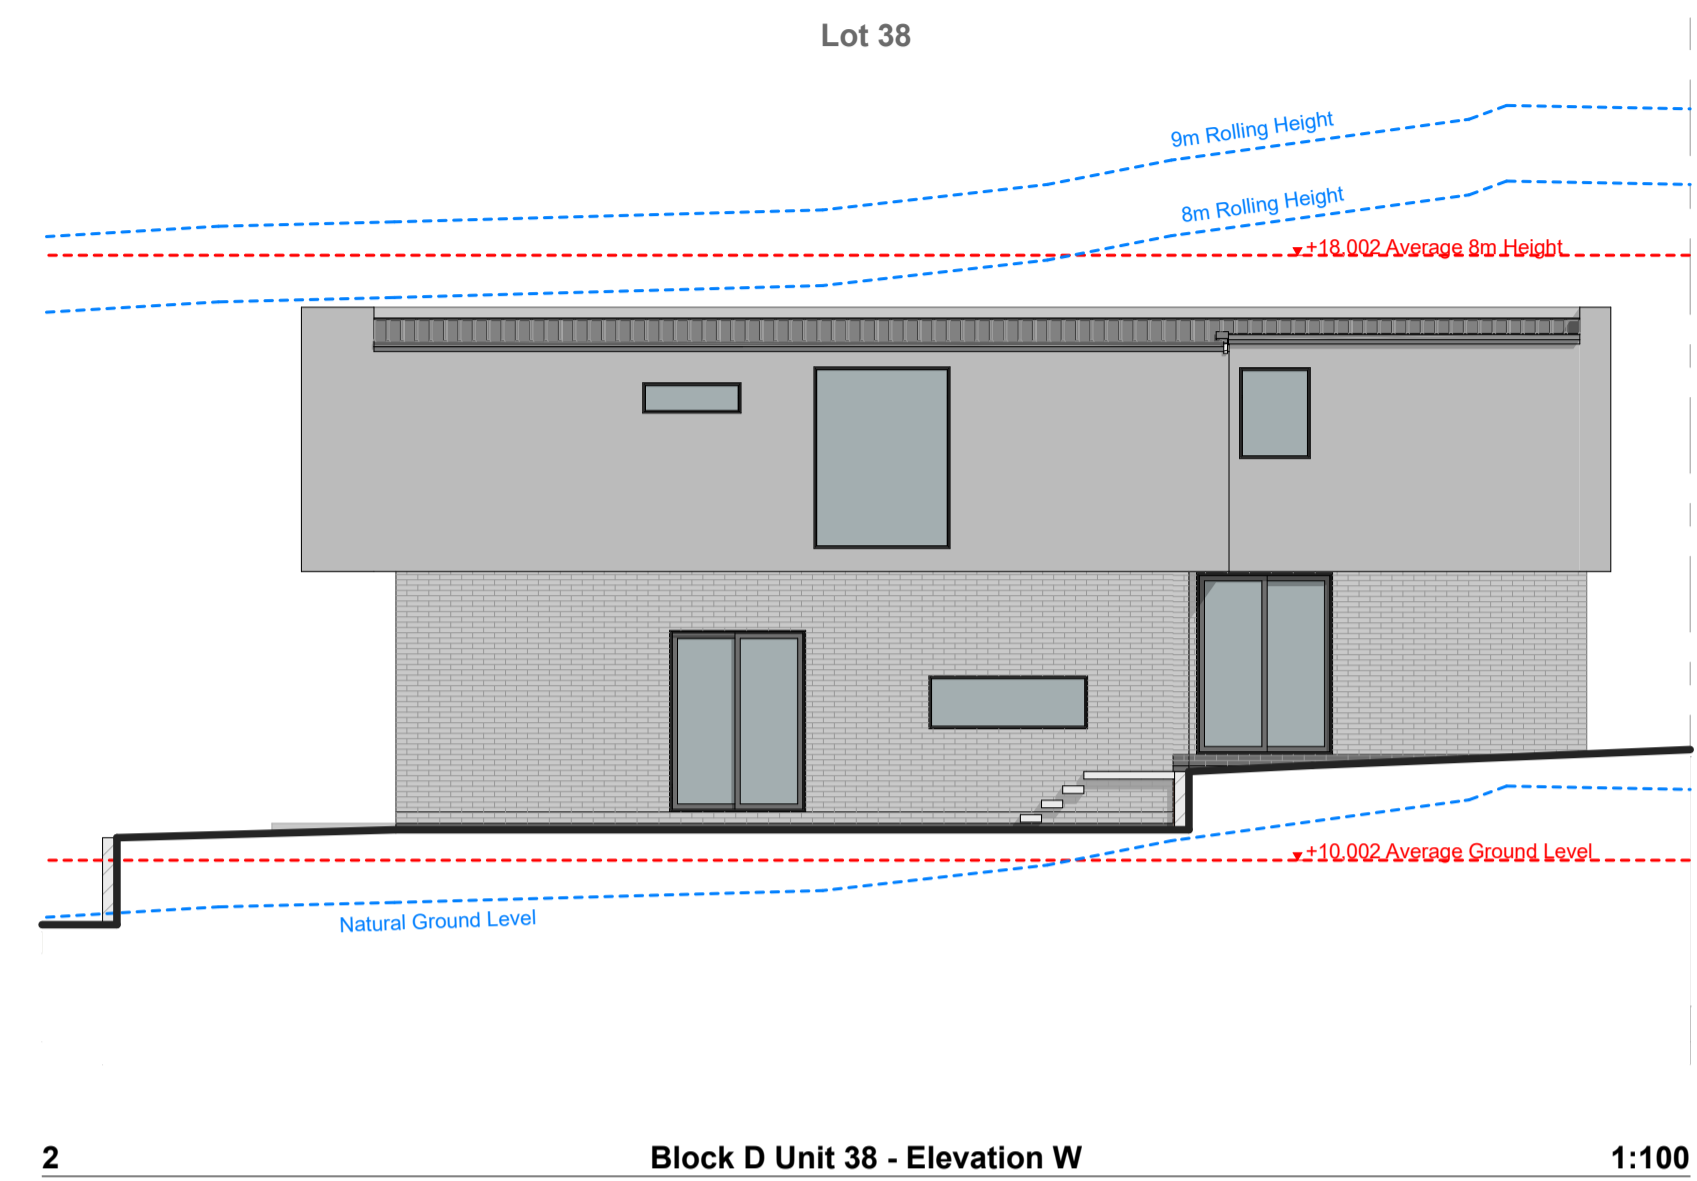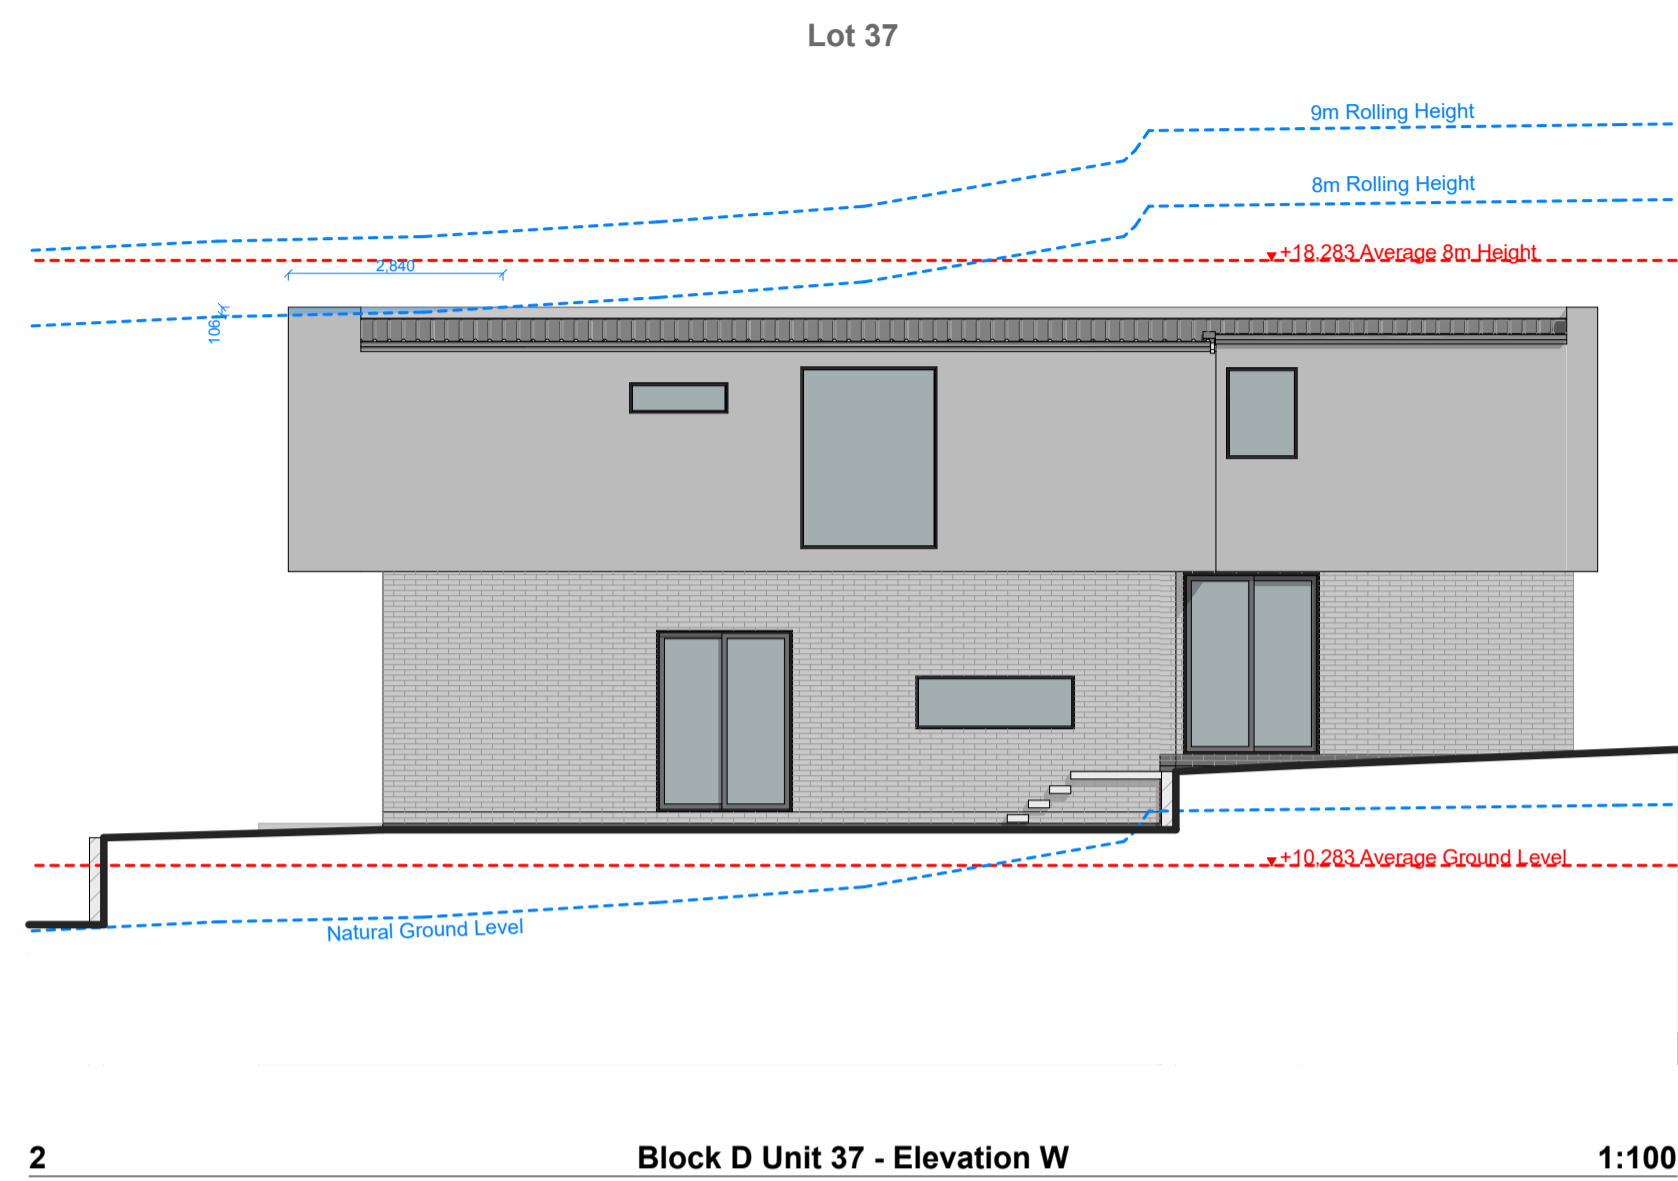


SHAPE ARCHITECTS LTD  
 021 202 3393  
 han@shapearchitects.co.nz  
 www.shapearchitects.co.nz  
 Suite 105, 100 Parnell Road, Parnell

Project Name  
 3 Pigeon Mountain Road  
 Address  
 3 Pigeon Mountain Road, Auckland  
 Client  
 HND HMB Limited


Title  
 Block D - Max Height Infringements  
 Drawing Number  
 A 5.09  
 Scale  
 1:100 AT A1

Project Number  
 207  
 Date  
 3/17/2026  
 Drawn By  
 HC

Issue Status  
 Resource Consent

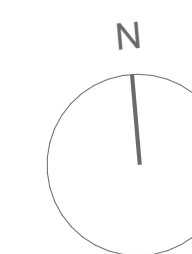


All drawings to be read in conjunction with engineers and consultants drawings & report.  
 Report any discrepancy between drawings and written specification to the architect prior to ordering materials or commencing construction.  
 Do not scale off drawings. Confirm original size and scale of drawing.  
 The copyright to these drawings and all parts thereof remain the property of Shape Architects Limited. All drawings cannot be distributed without the written consent of the practice.

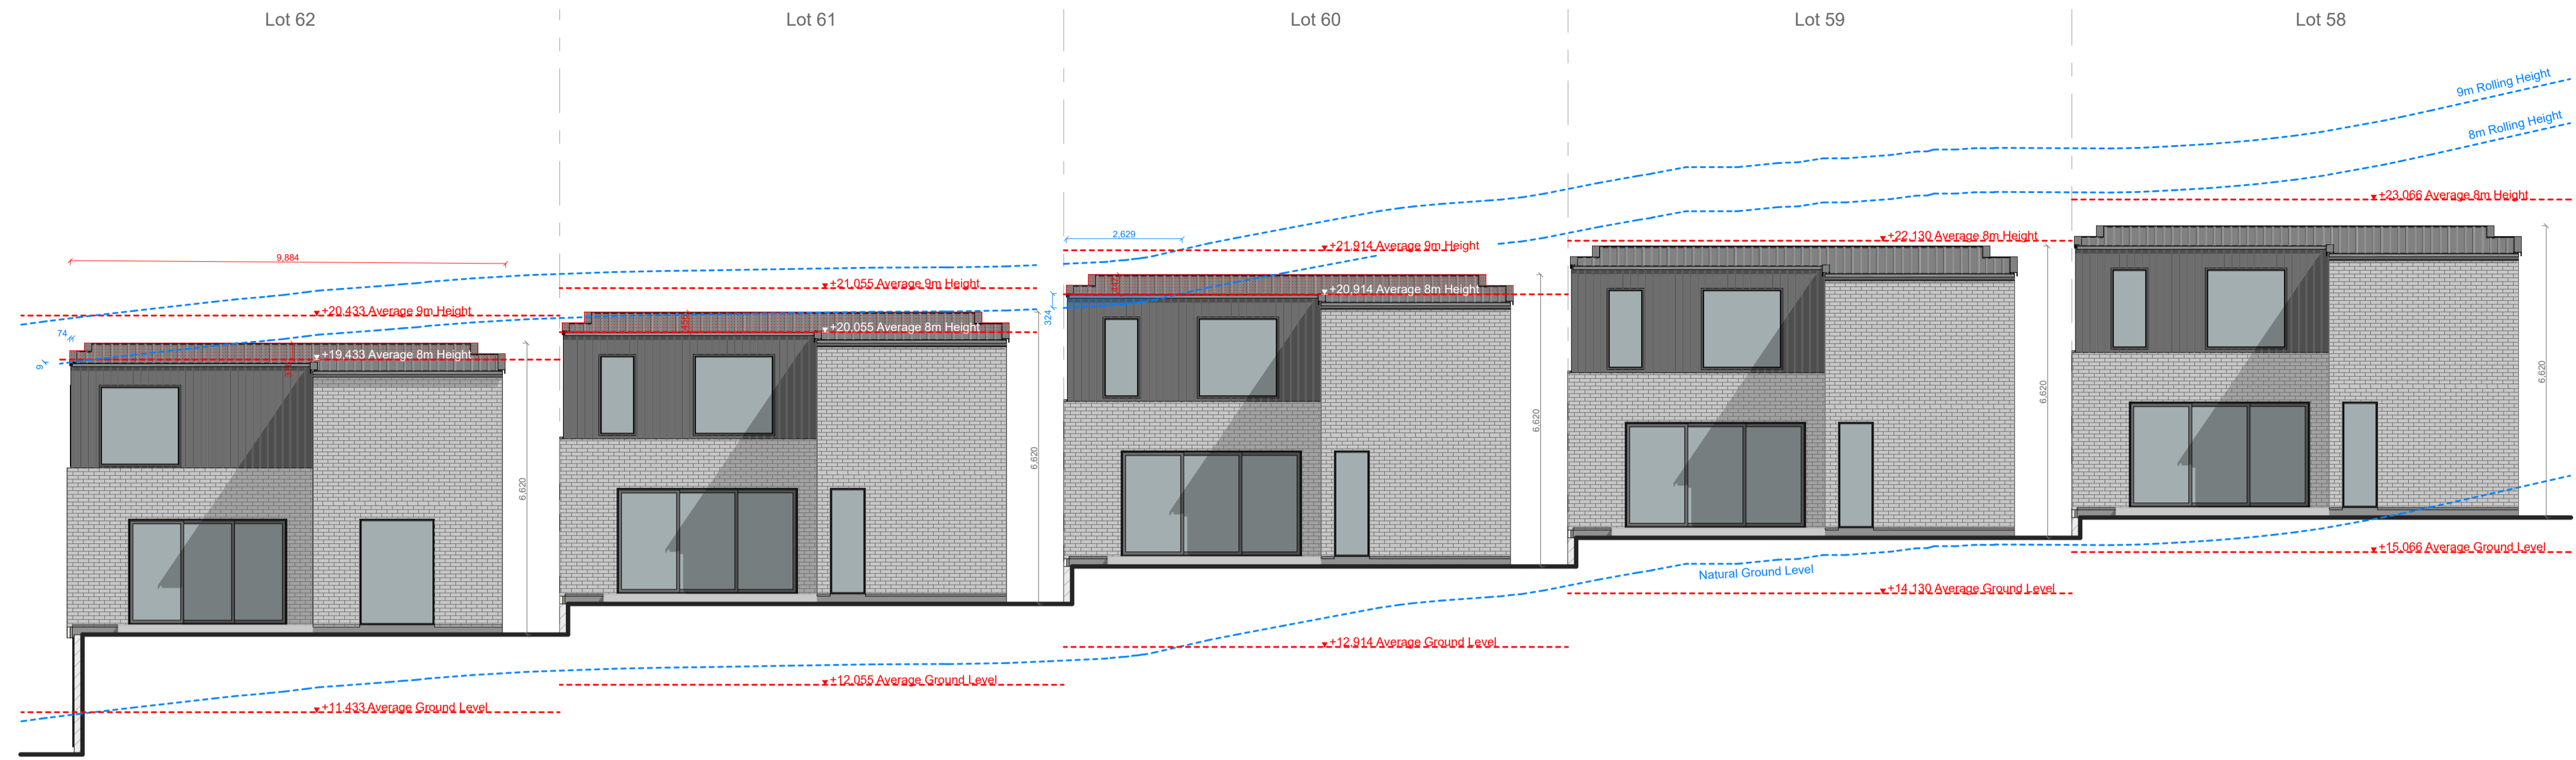

1

Block H All Units - Elevation W

1:100

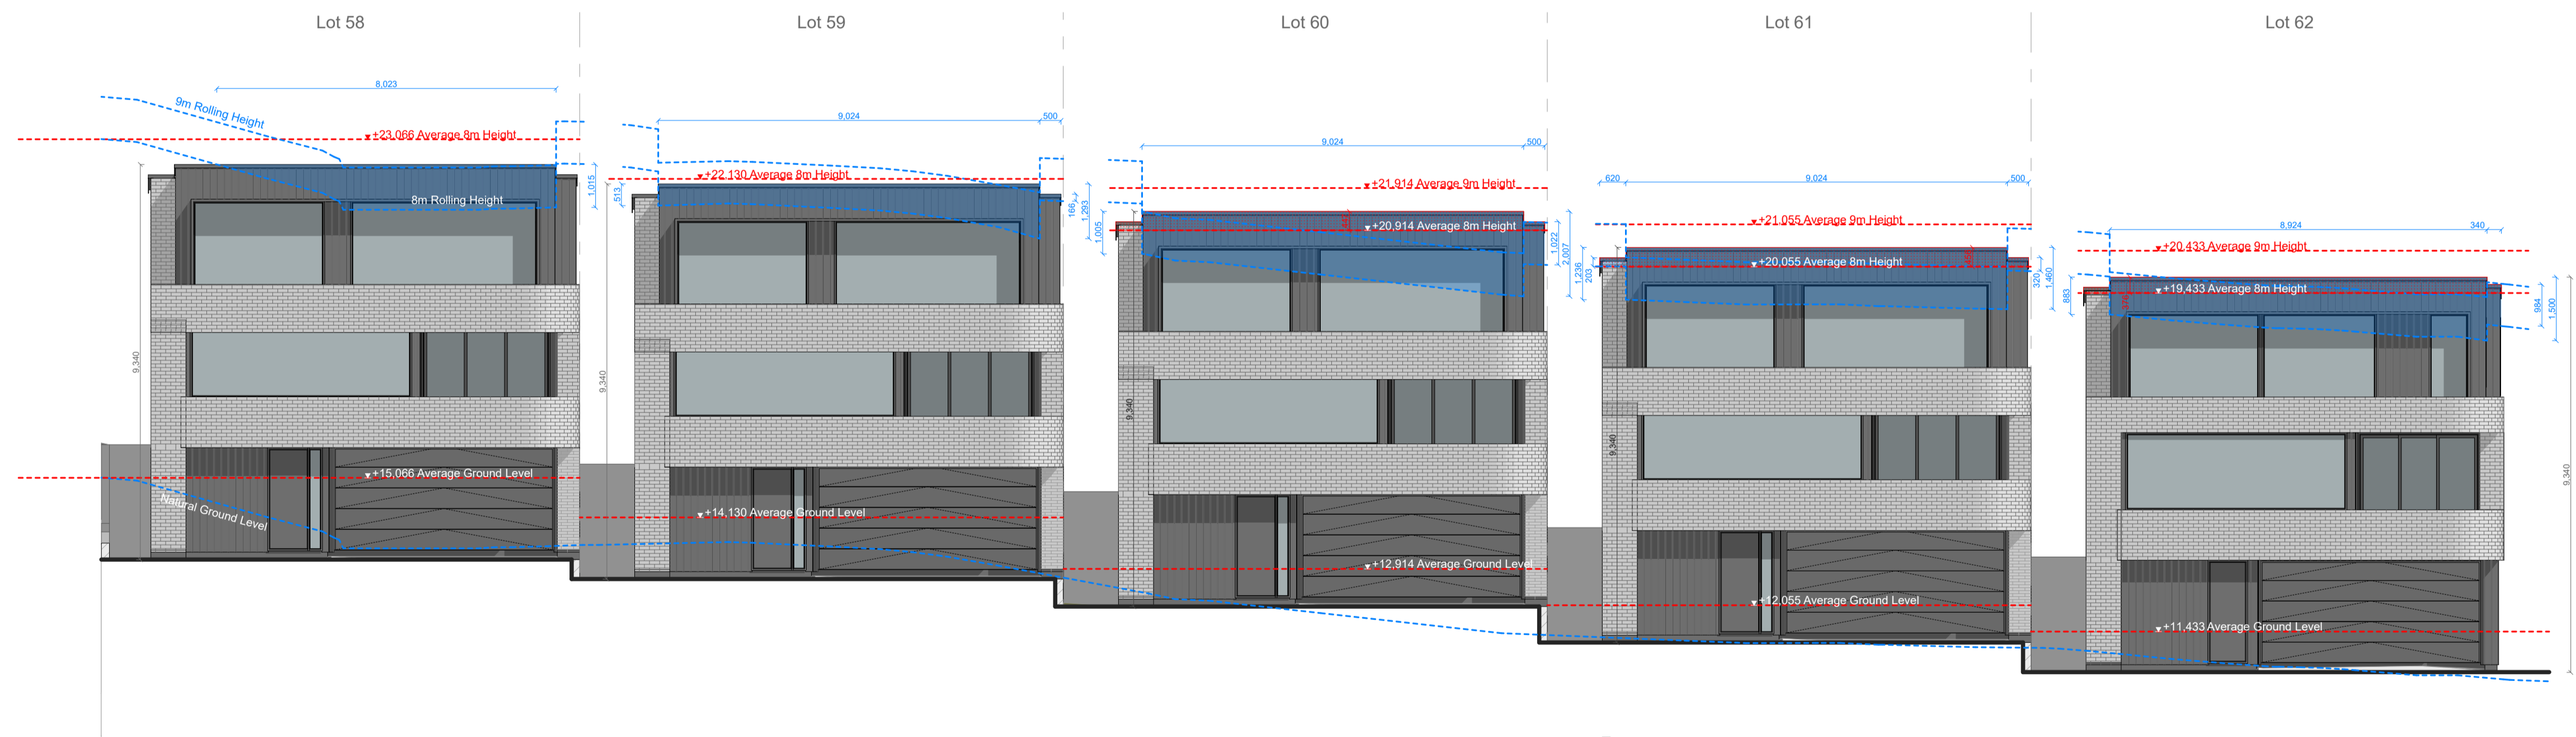

2

Block H All Units - Elevation E

1:100




SHAPE ARCHITECTS LTD  
021 202 3393  
han@shapearchitects.co.nz  
www.shapearchitects.co.nz  
Suite 105, 100 Parnell Road, Parnell

Project Name  
3 Pigeon Mountain Road  
Address  
3 Pigeon Mountain Road, Auckland  
Client  
HND HMB Limited


Title  
Block H - Max Height Infringements  
Drawing Number  
A 5.10  
Scale  
1:100 AT A1

Project Number  
207  
Date  
3/17/2026  
Drawn By  
HC


Issue Status  
Resource Consent

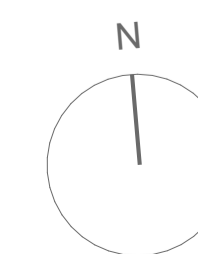


All drawings to be read in conjunction with engineers and consultants drawings & report.  
Report any discrepancy between drawings and written specification to the architect prior to ordering materials or commencing construction.  
Do not scale off drawings. Confirm original size and scale of drawing.  
The copyright to these drawings and all parts thereof remain the property of Shape Architects Limited. All drawings cannot be distributed without the written consent of the practice.

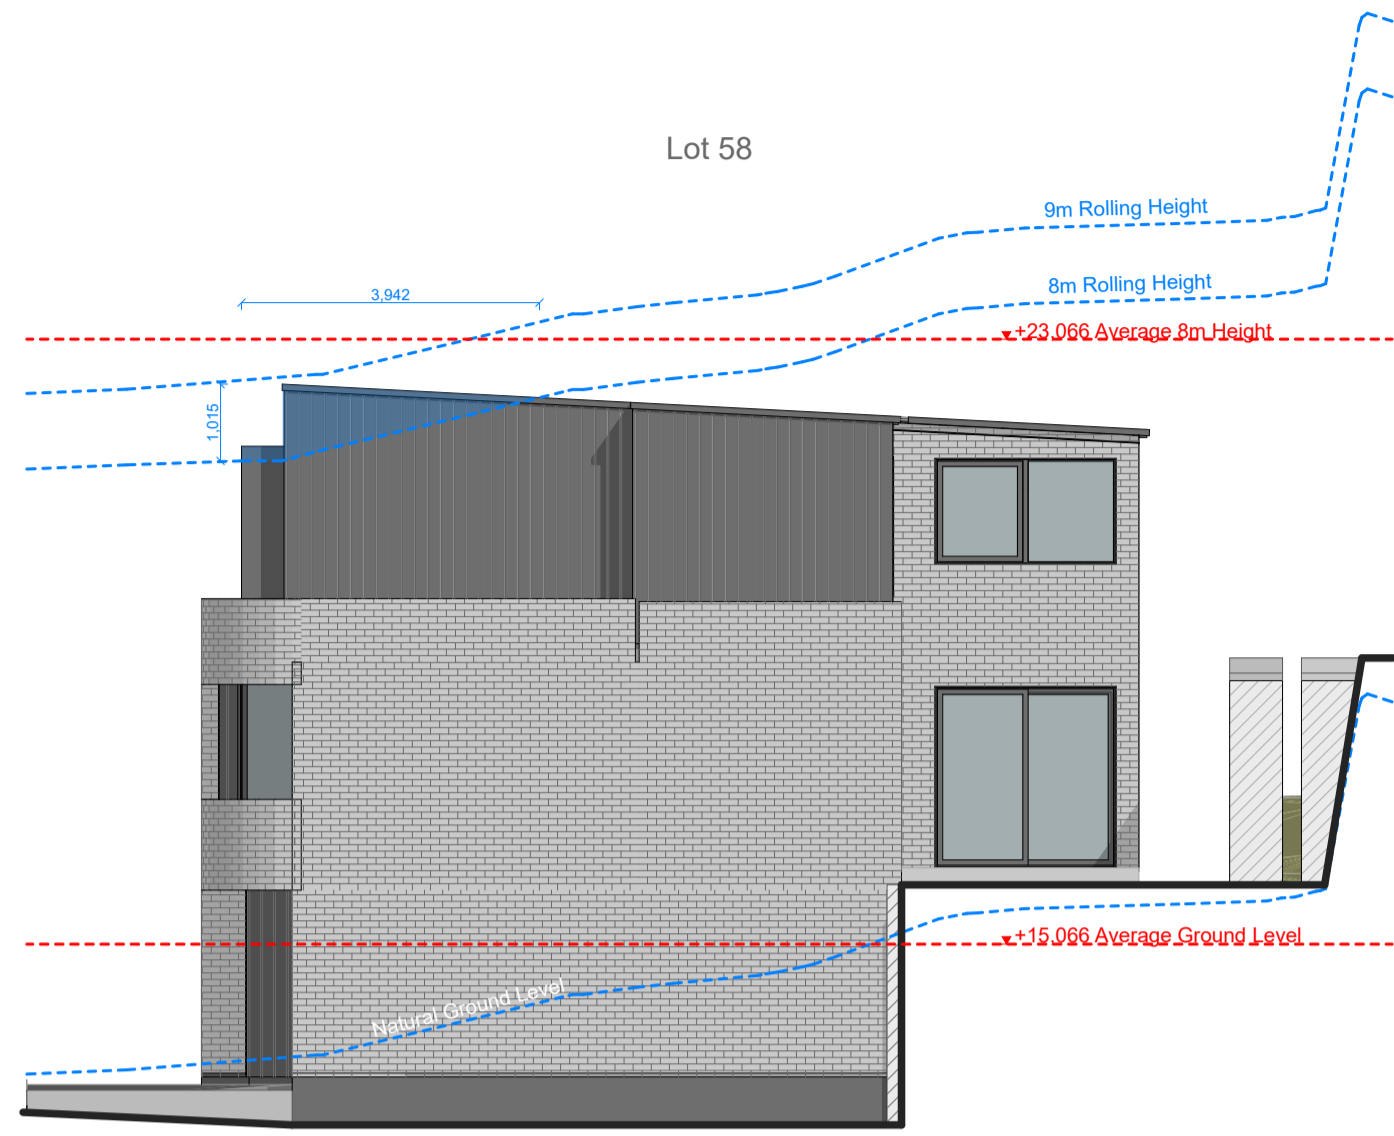


1 Block H Unit 58 - Elevation N 1:100

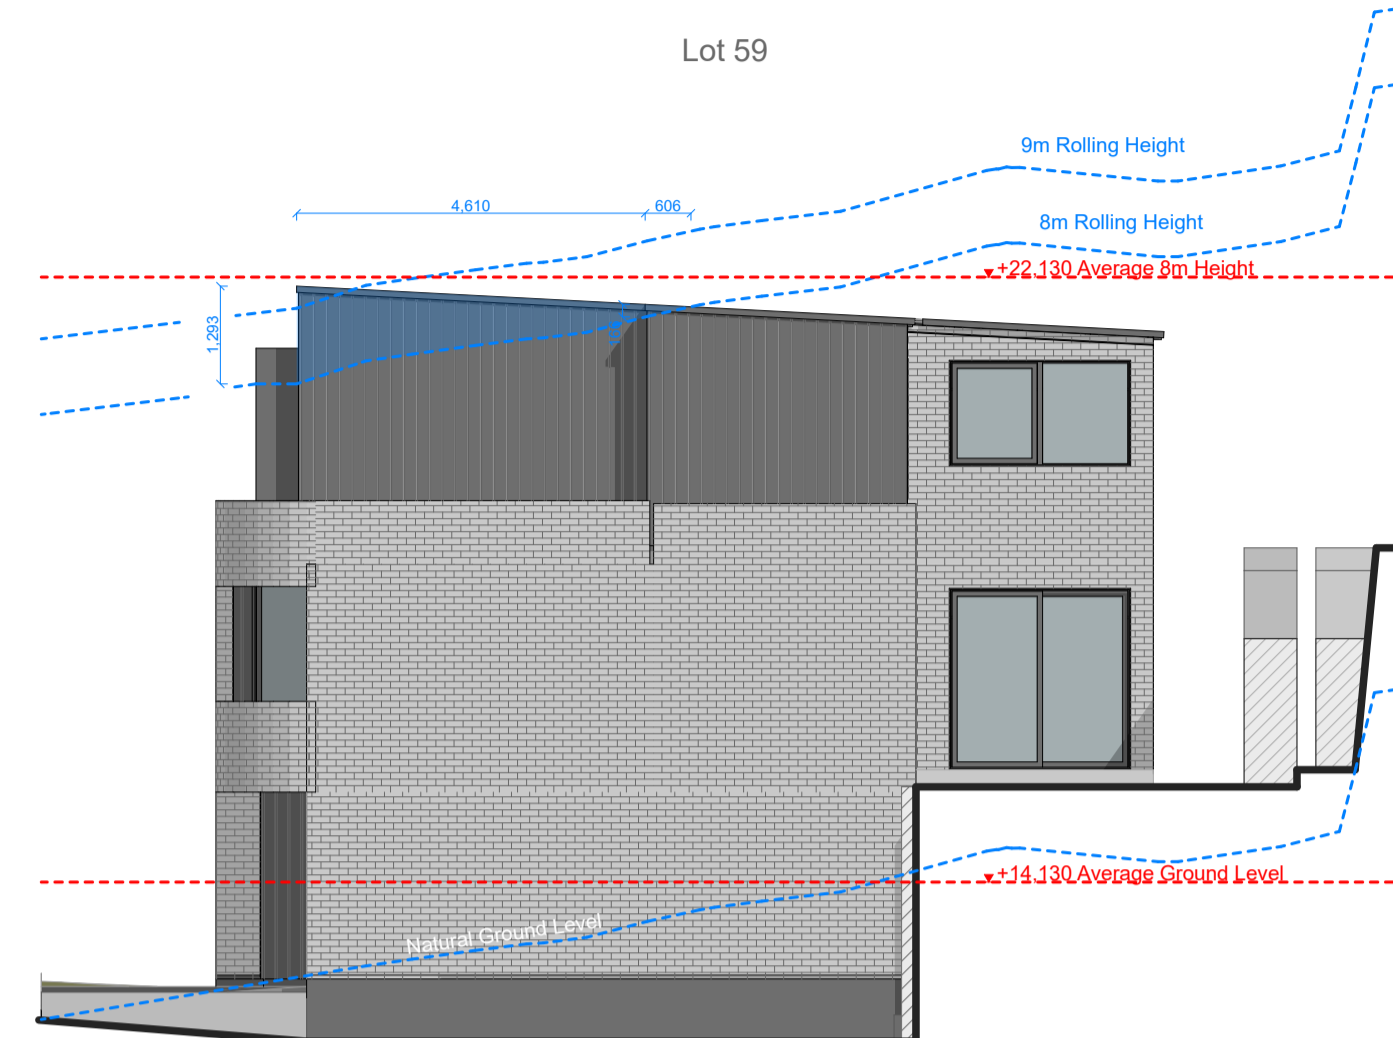


3 Block H Unit 59 - Elevation N 1:100

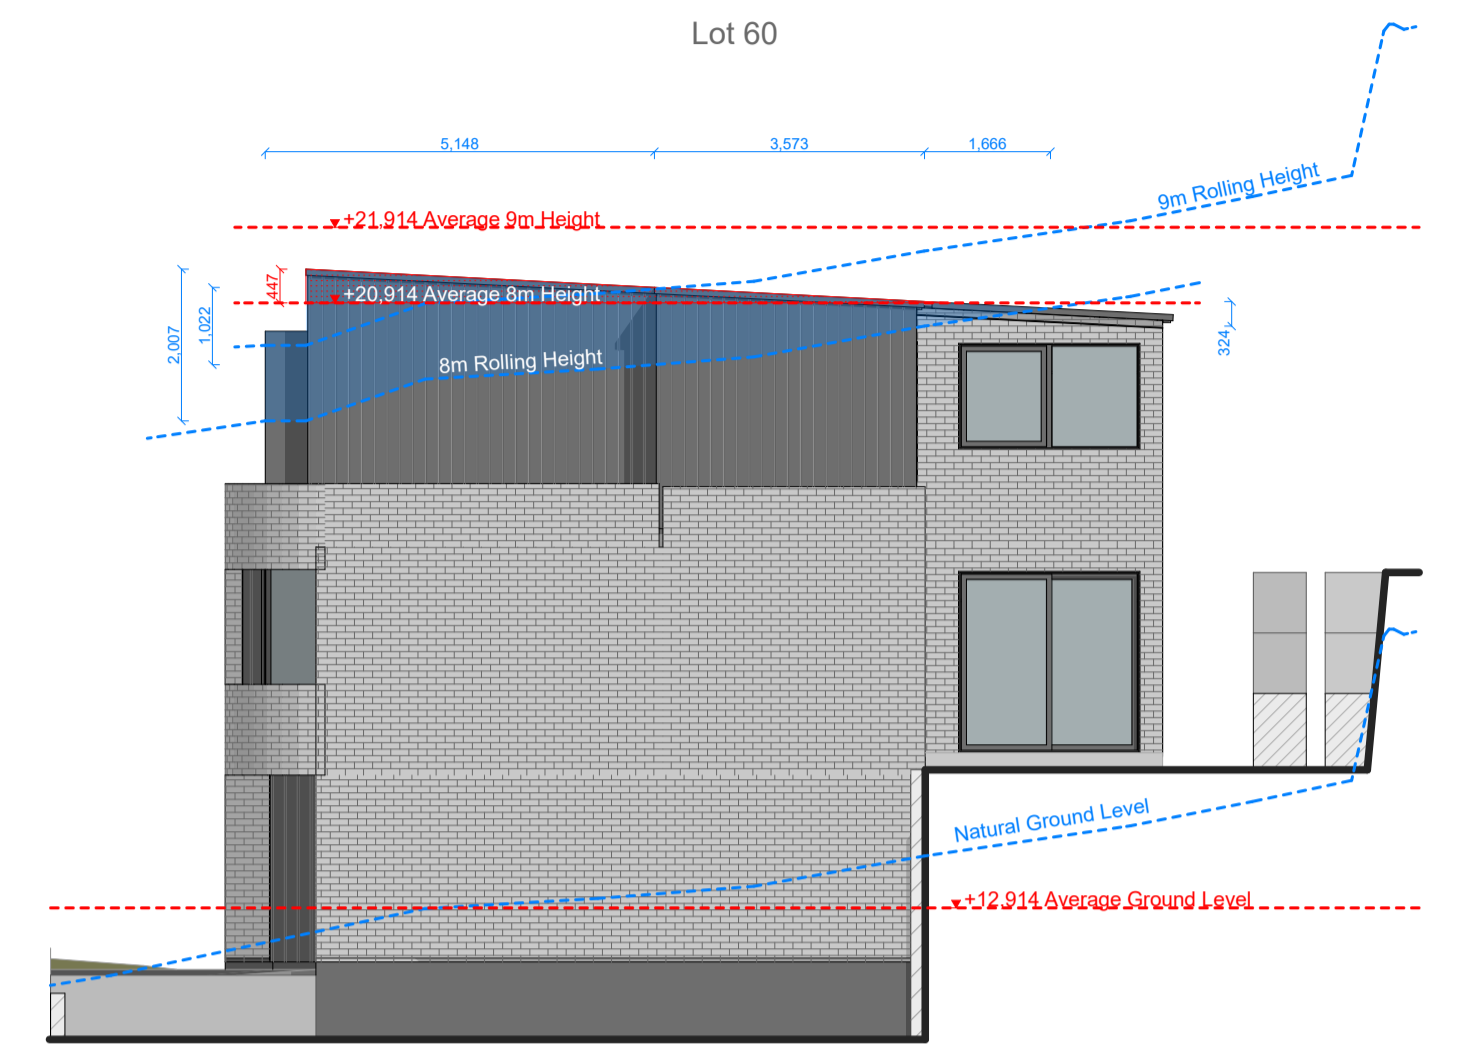


5 Block H Unit 60 - Elevation N 1:100

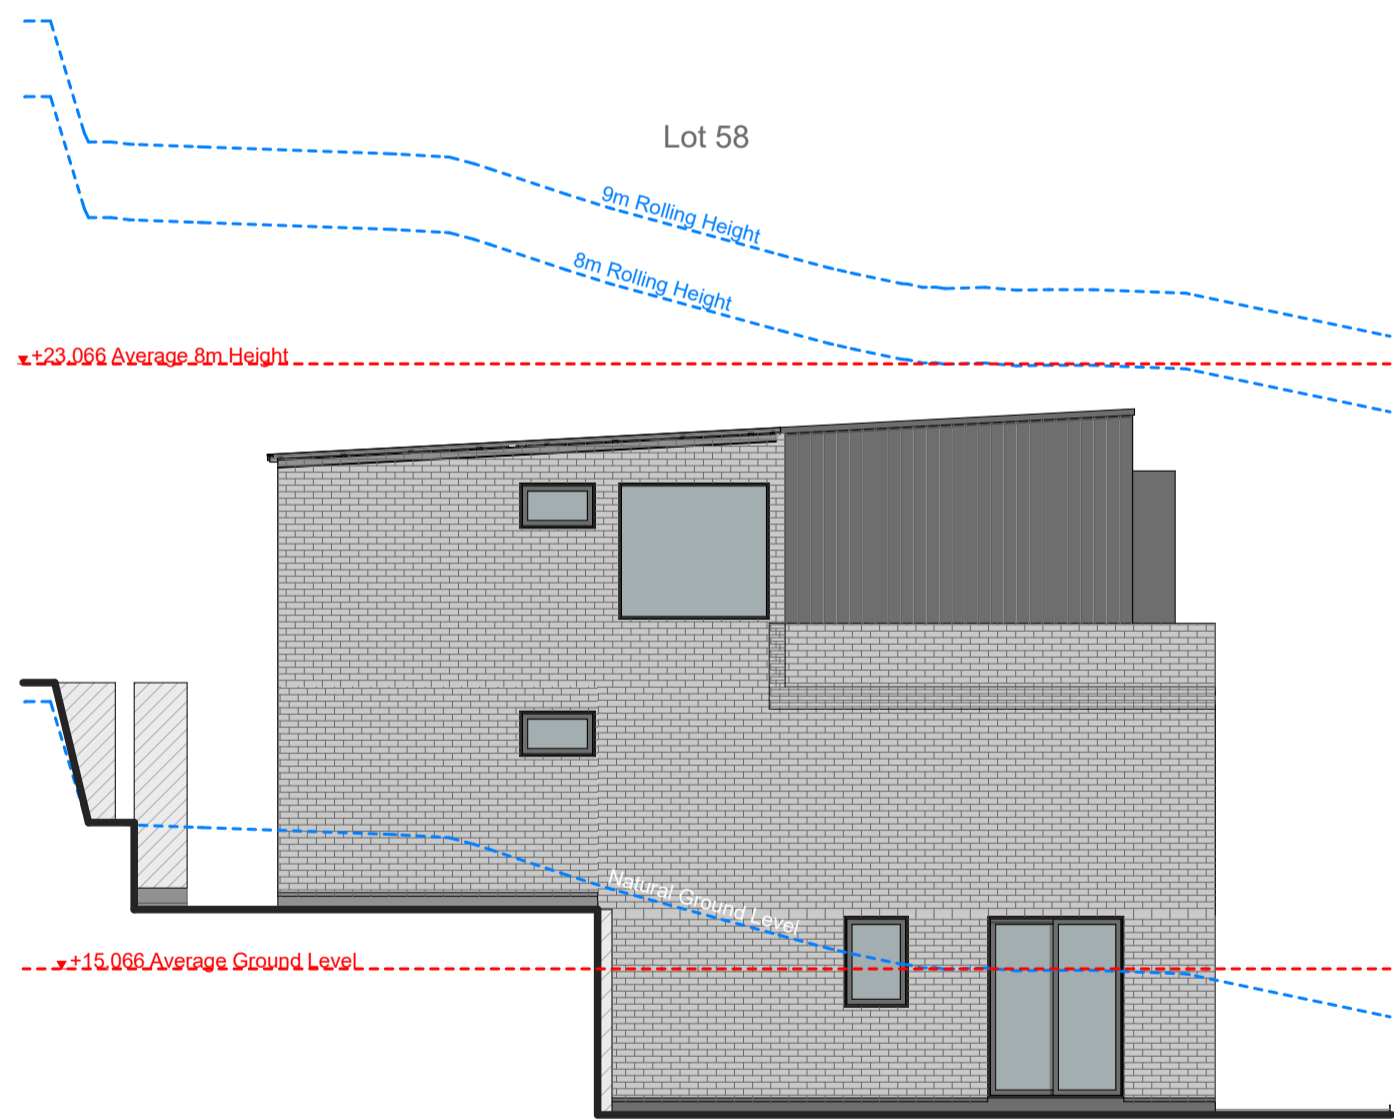

2 Block H Unit 58 - Elevation S 1:100

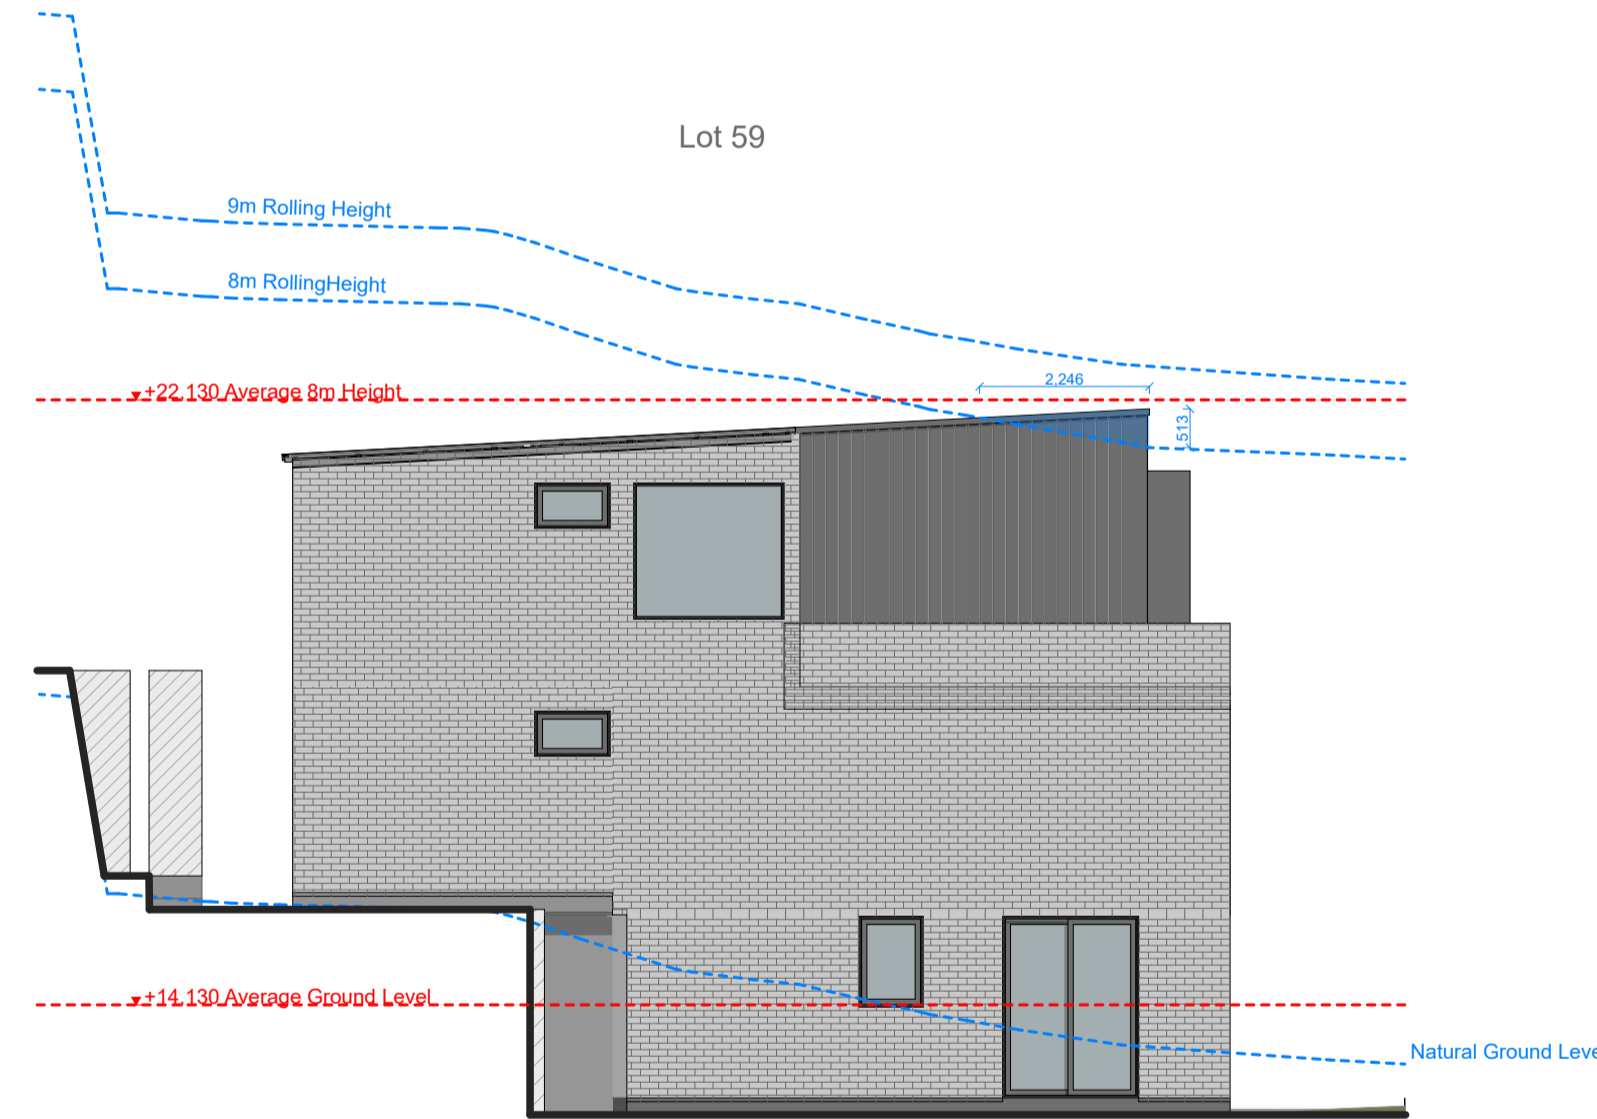

4 Block H Unit 59 - Elevation S 1:100

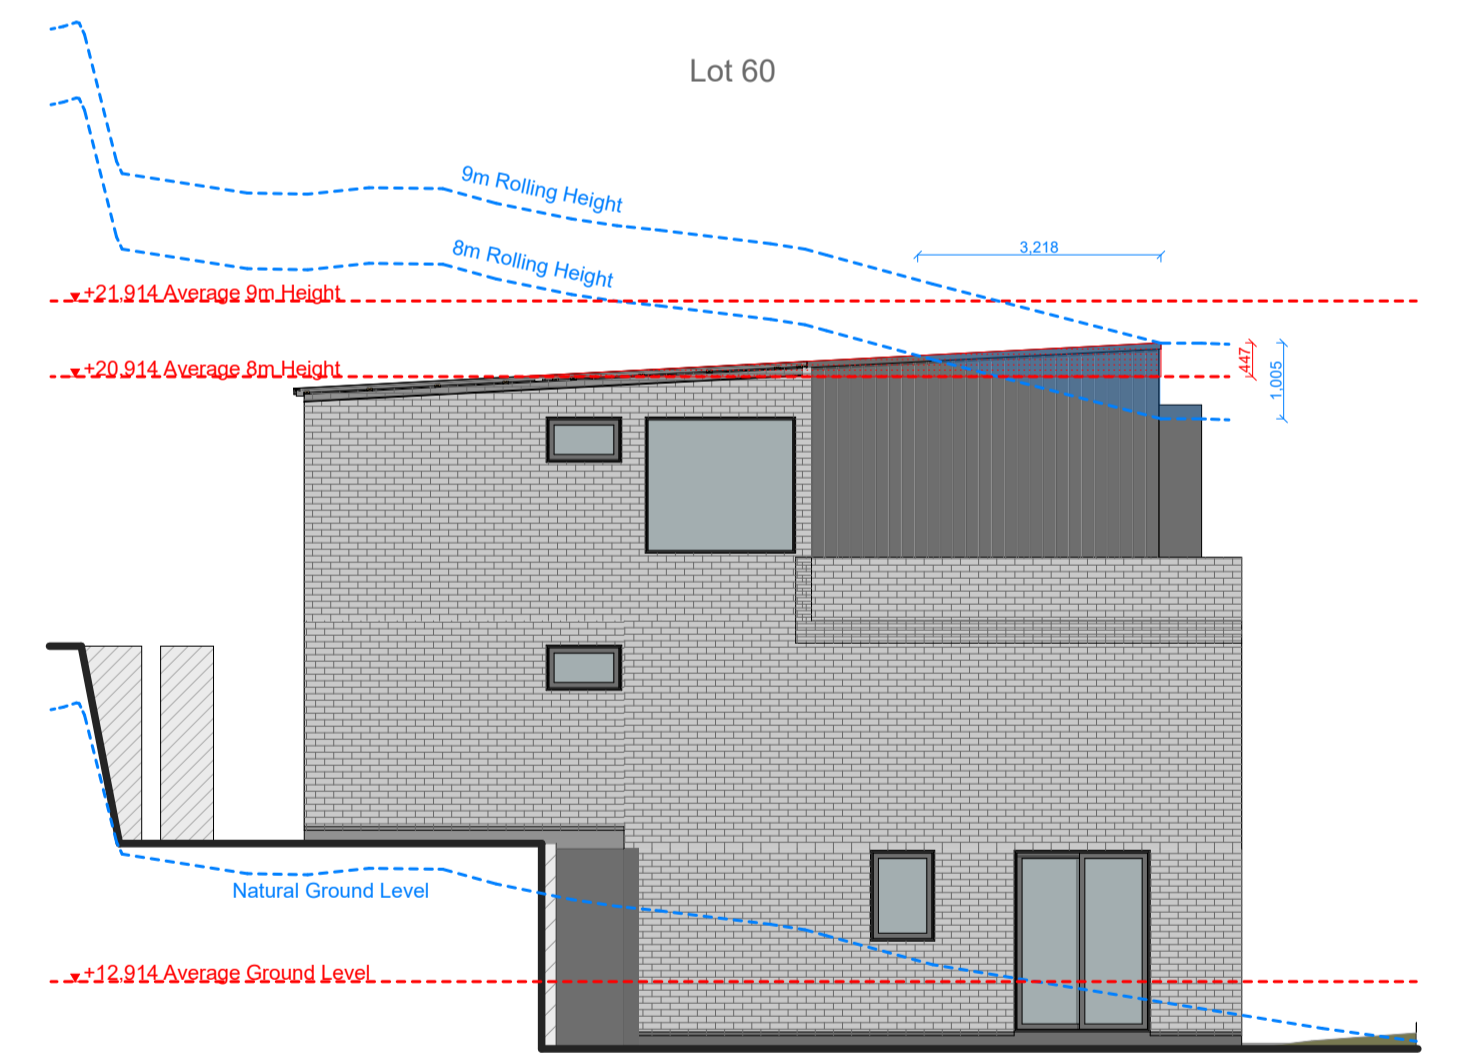

6 Block H Unit 60 - Elevation S 1:100




SHAPE ARCHITECTS LTD  
021 202 3393  
han@shapearchitects.co.nz  
www.shapearchitects.co.nz  
Suite 105, 100 Parnell Road, Parnell

Project Name  
3 Pigeon Mountain Road  
Address  
3 Pigeon Mountain Road, Auckland  
Client  
HND HMB Limited


Title  
Block H - Max Height Infringements  
Drawing Number  
A 5.11  
Scale  
1:100 AT A1

Project Number  
207  
Date  
3/17/2026  
Drawn By  
HC

Issue Status  
Resource Consent

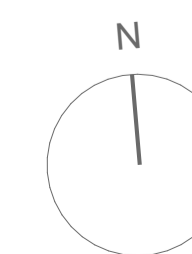


All drawings to be read in conjunction with engineers and consultants drawings & report.  
Report any discrepancy between drawings and written specification to the architect prior to ordering materials or commencing construction.  
Do not scale off drawings. Confirm original size and scale of drawing.  
The copyright to these drawings and all parts thereof remain the property of Shape Architects Limited. All drawings cannot be distributed without the written consent of the practice.

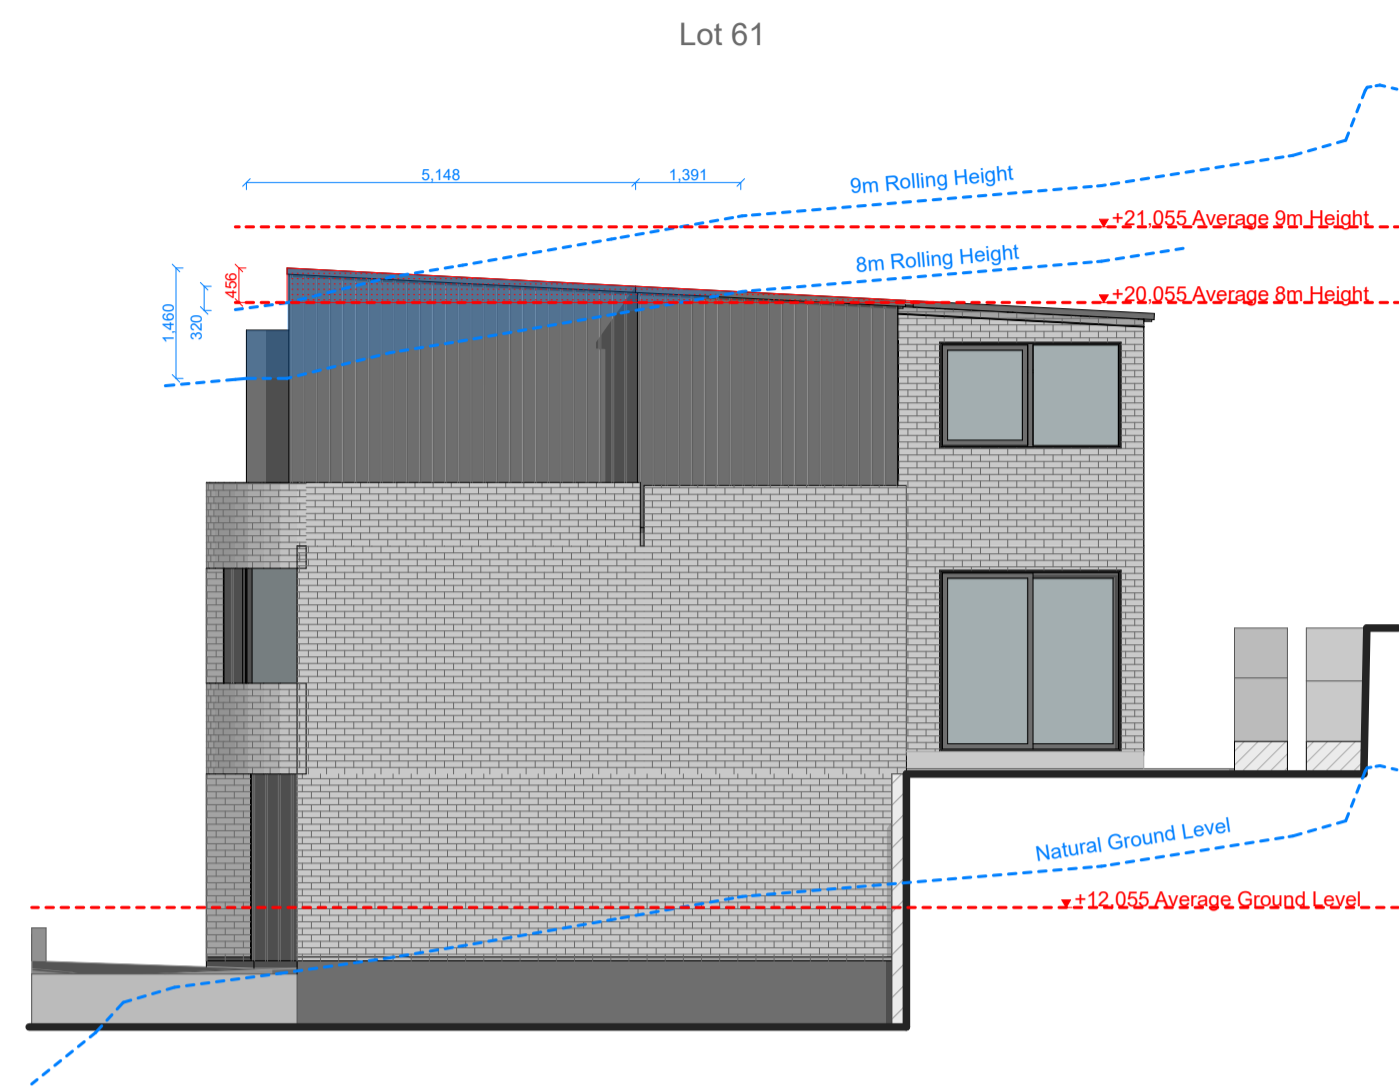


1 Block H Unit 61 - Elevation N 1:100




3 Block H Unit 62 - Elevation N 1:100

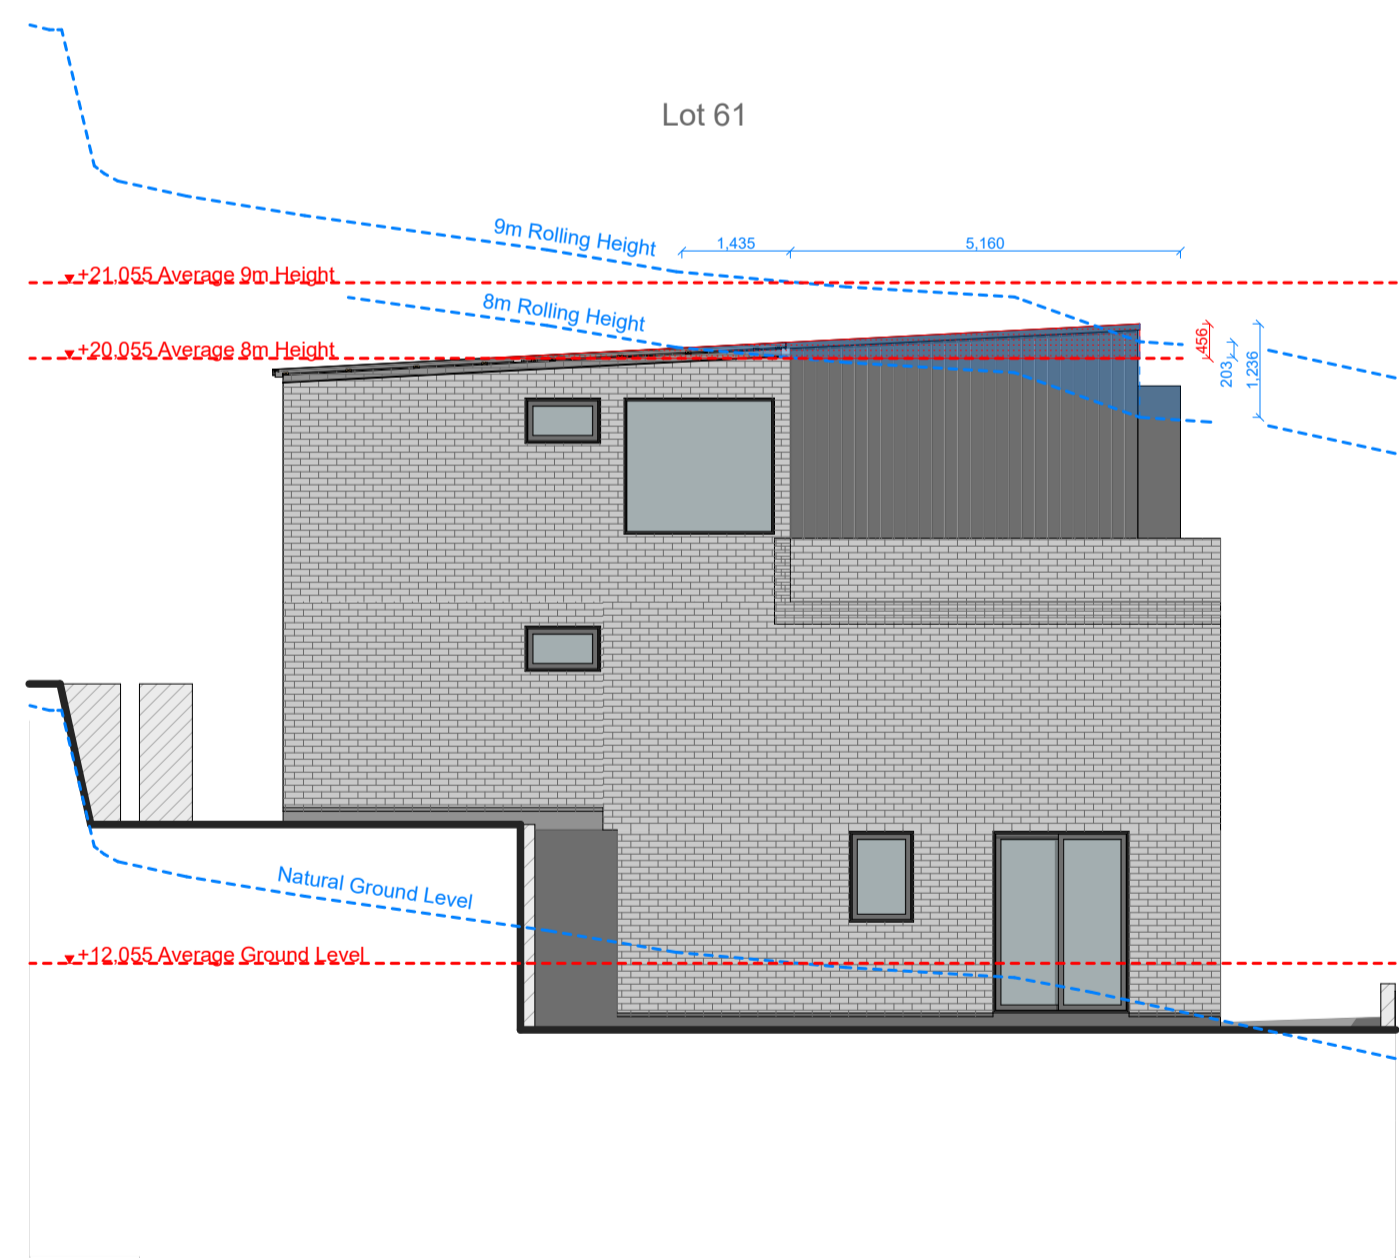

2 Block H Unit 61 - Elevation S 1:100

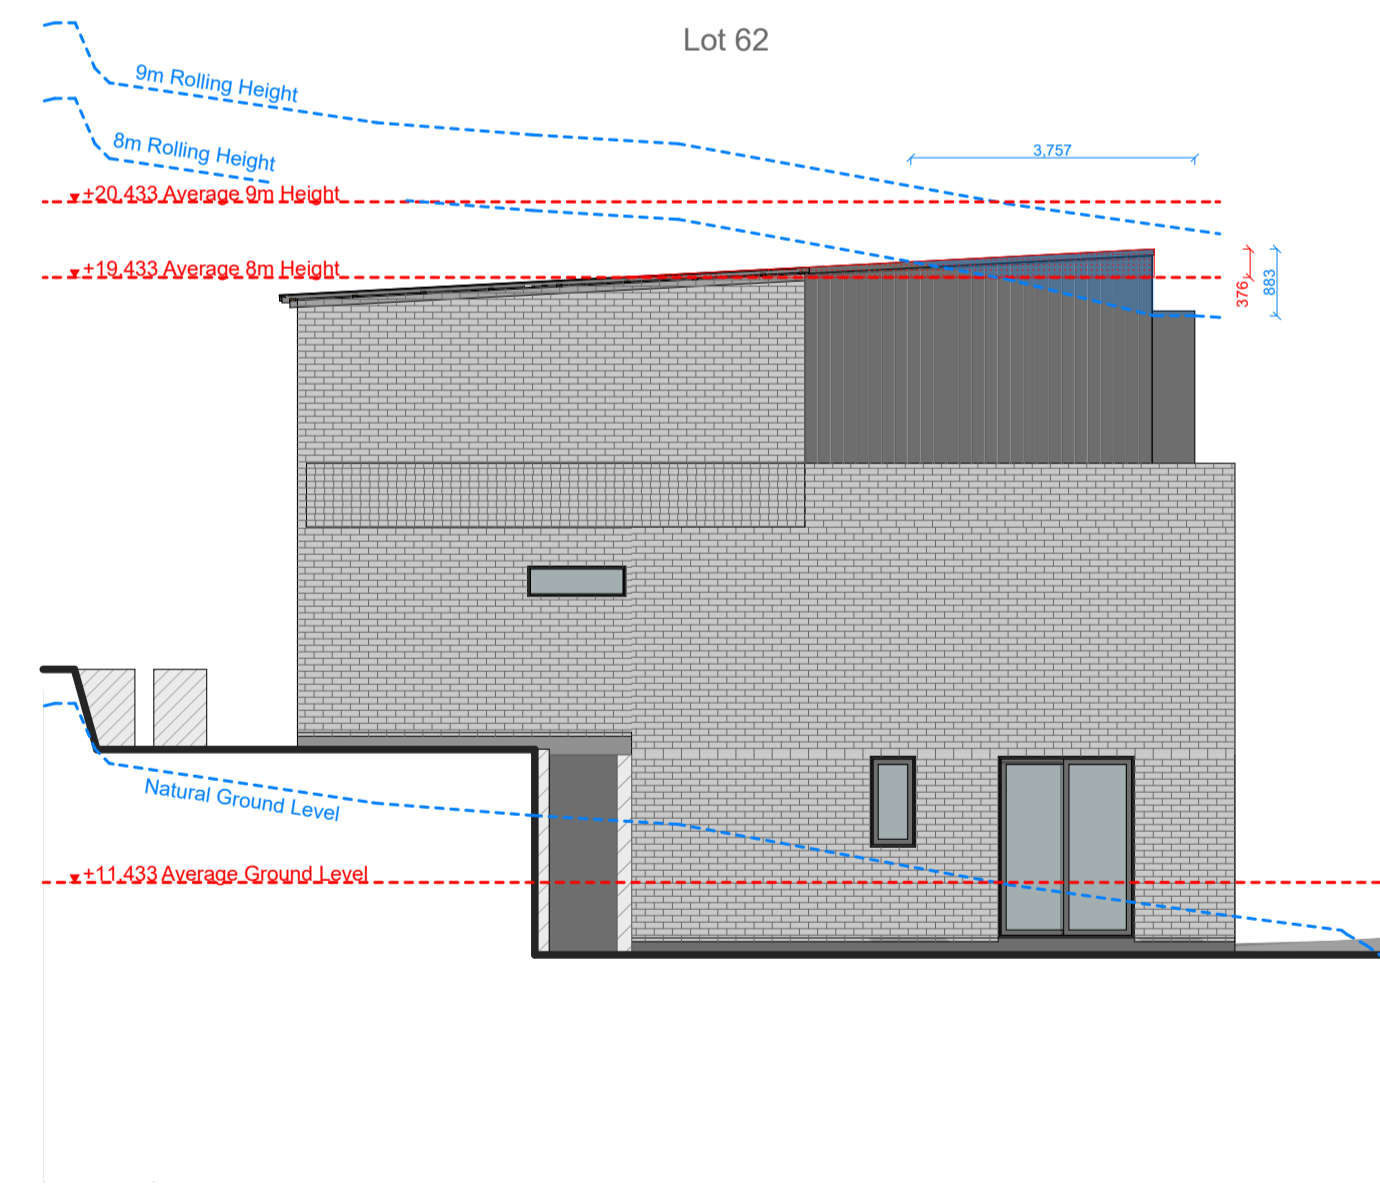

4 Block H Unit 62 - Elevation S 1:100

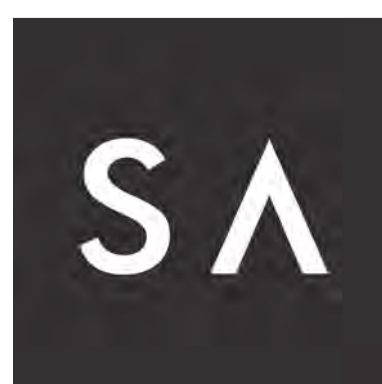


SHAPE ARCHITECTS LTD  
021 202 3393  
han@shapearchitects.co.nz  
www.shapearchitects.co.nz  
Suite 105, 100 Parnell Road, Parnell

Project Name  
3 Pigeon Mountain Road  
Address  
3 Pigeon Mountain Road, Auckland  
Client  
HND HMB Limited


Title  
Block H - Max Height Infringements  
Drawing Number  
A 5.12  
Scale  
1:100 AT A1

Project Number  
207  
Date  
3/17/2026  
Drawn By  
HC


Issue Status  
Resource Consent

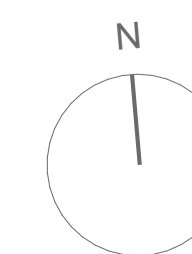


All drawings to be read in conjunction with engineers and consultants drawings & report.  
Report any discrepancy between drawings and written specification to the architect prior to ordering materials or commencing construction.  
Do not scale off drawings. Confirm original size and scale of drawing.  
The copyright to these drawings and all parts thereof remain the property of Shape Architects Limited. All drawings cannot be distributed without the written consent of the practice.

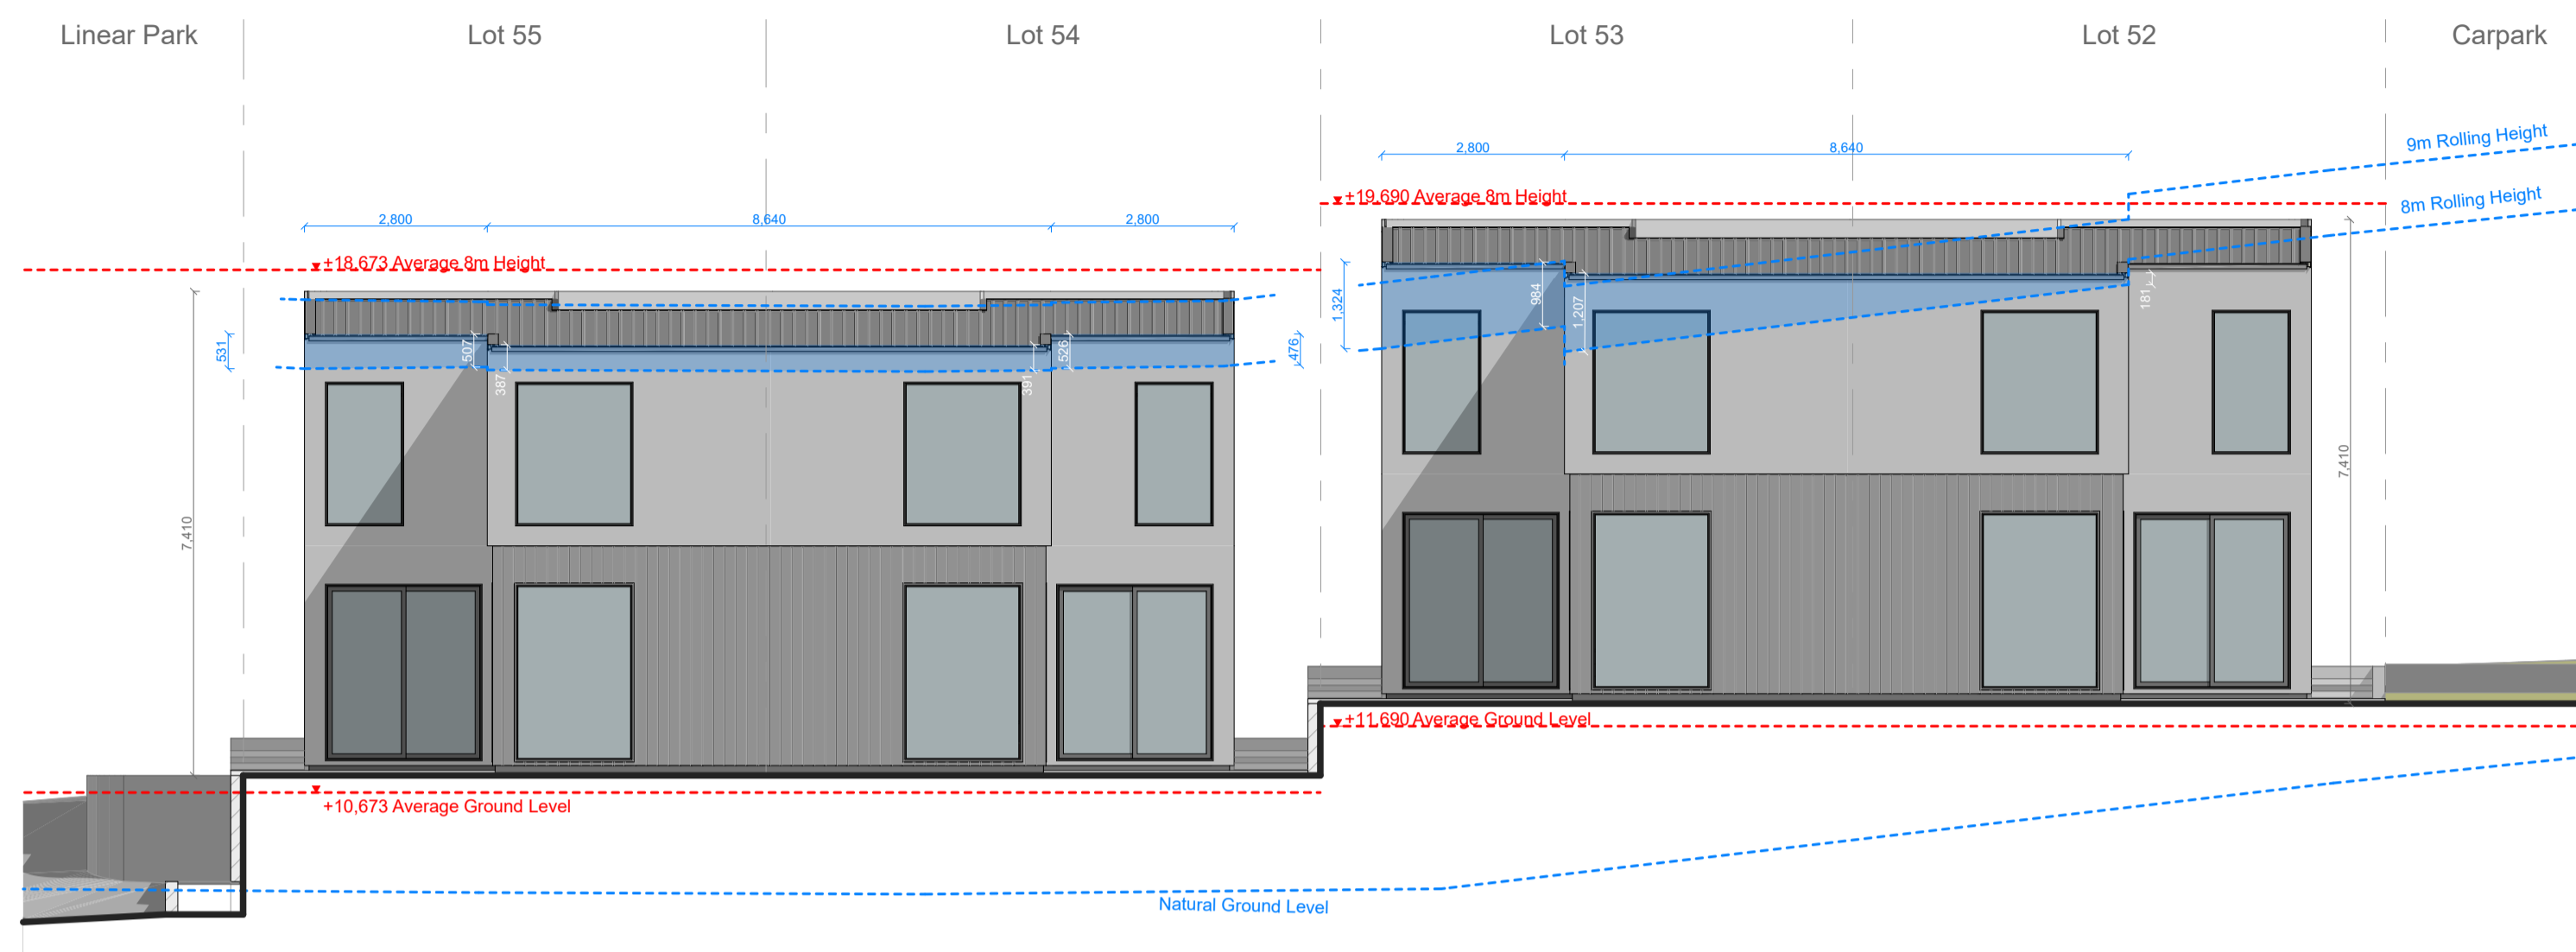


1 Block J All Units - Elevation N 1:100

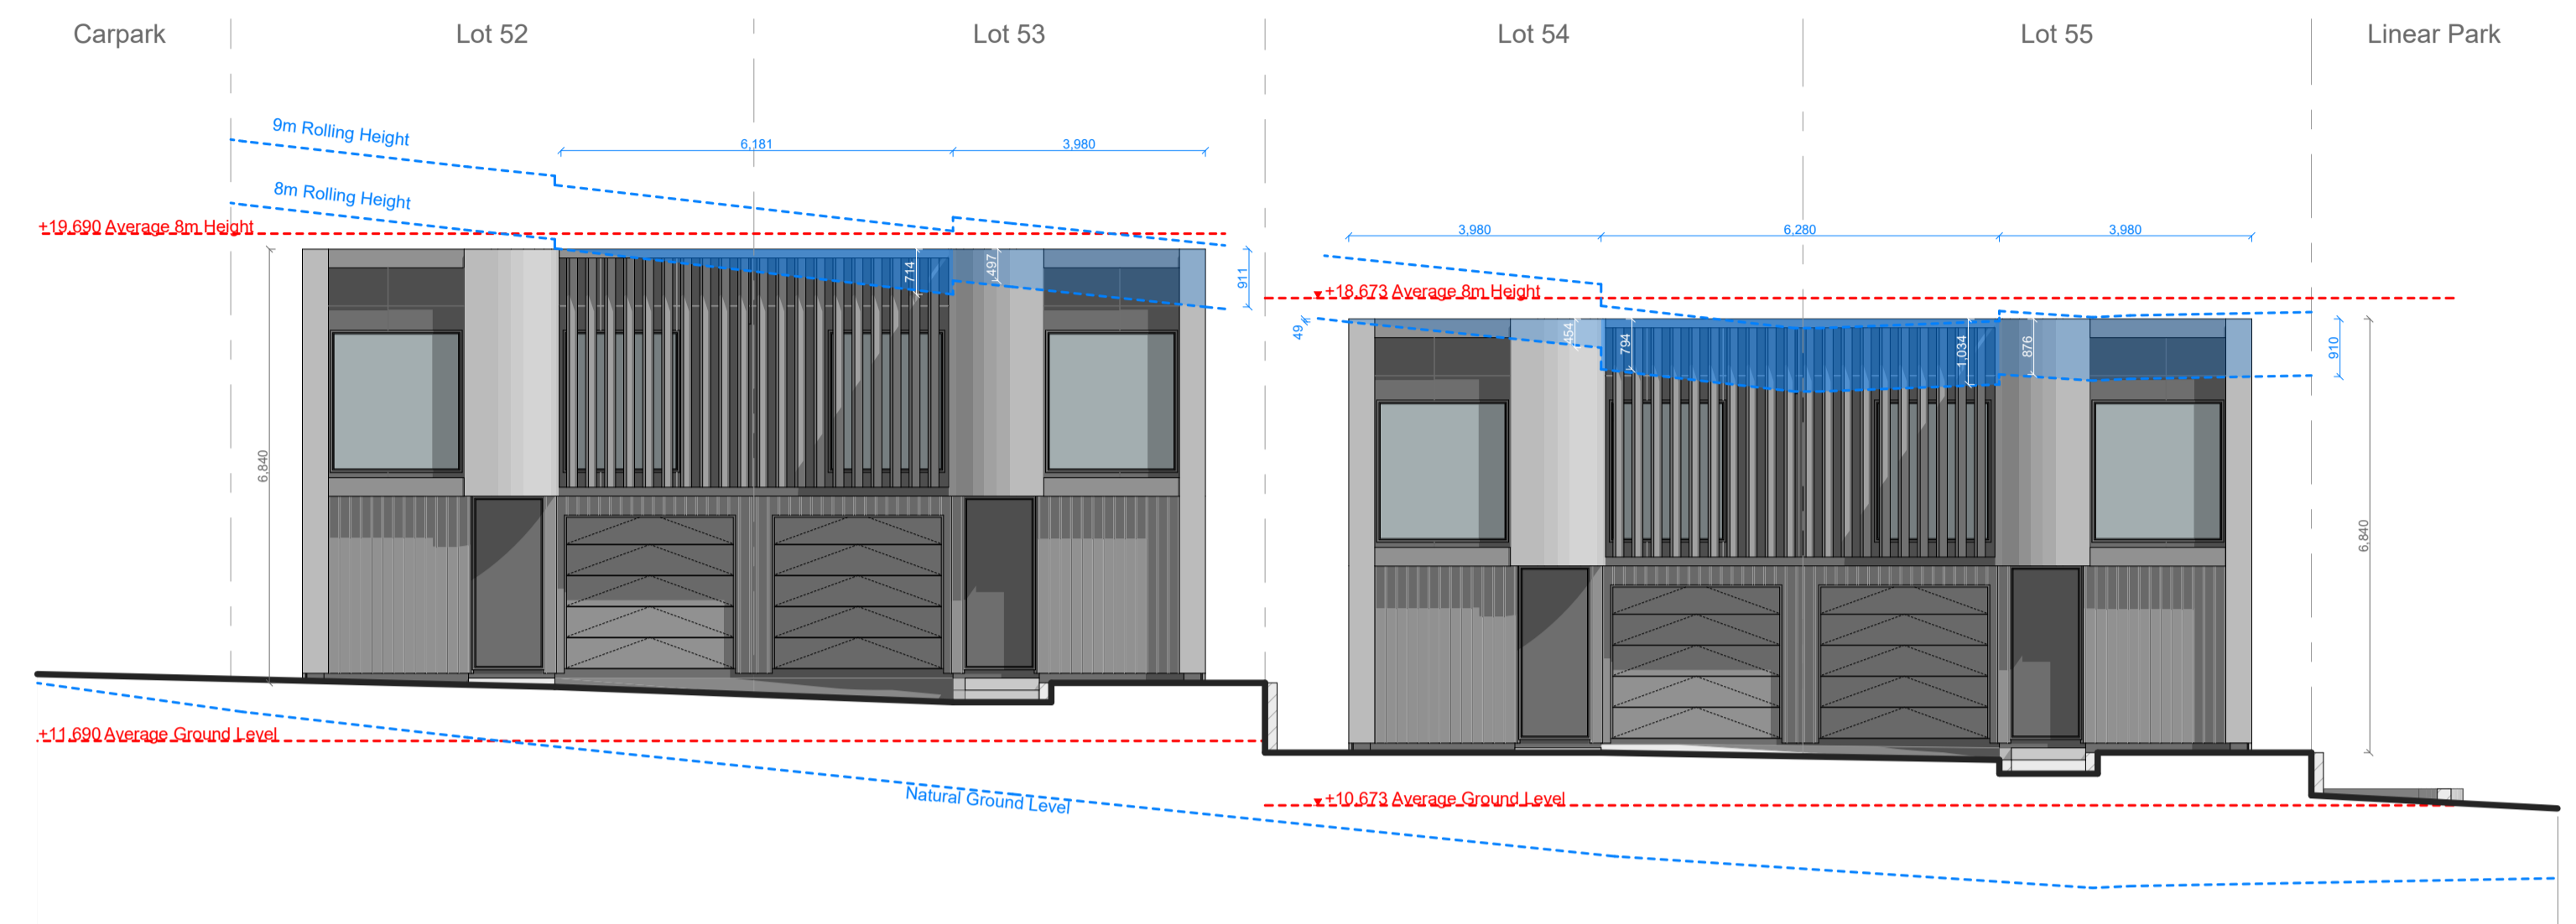


2 Block J All Units - Elevation S 1:100

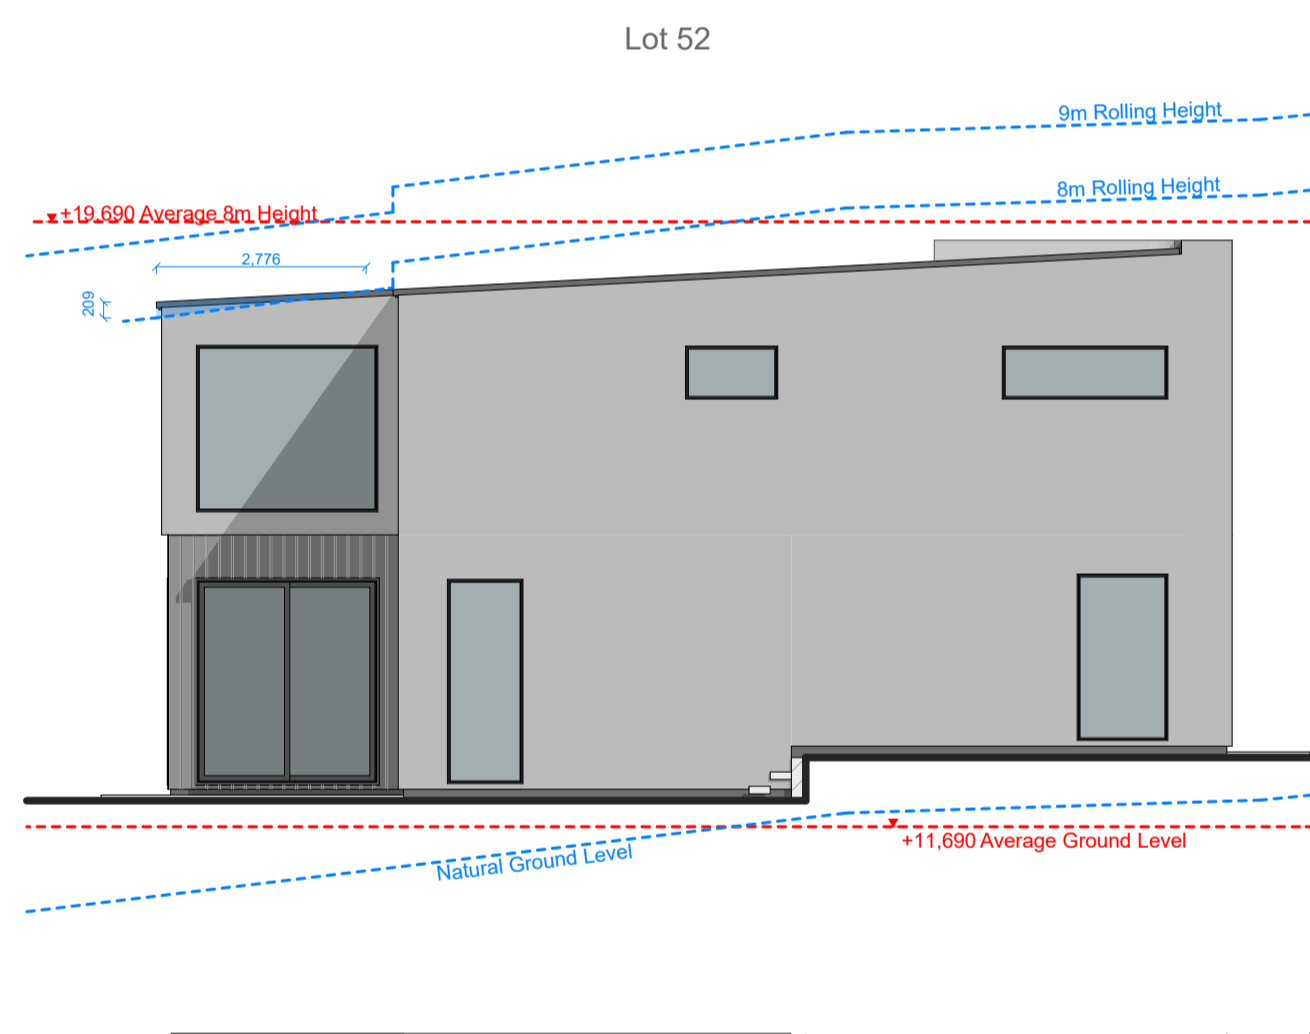


3 Block J Unit 52 - Elevation W 1:100

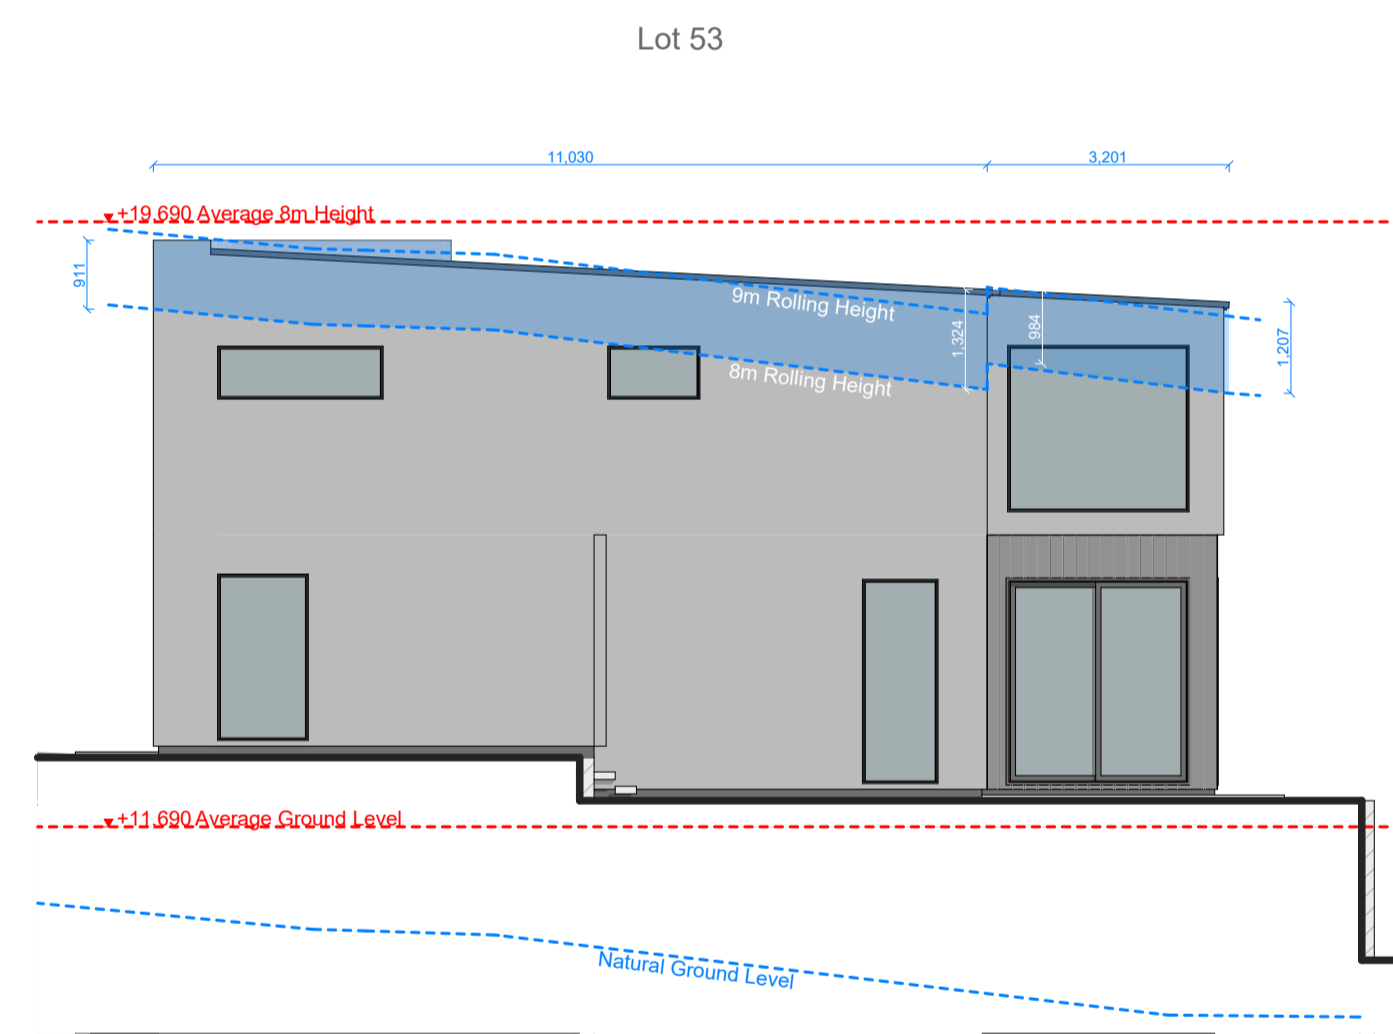


4 Block J Unit 53 - Elevation E 1:100

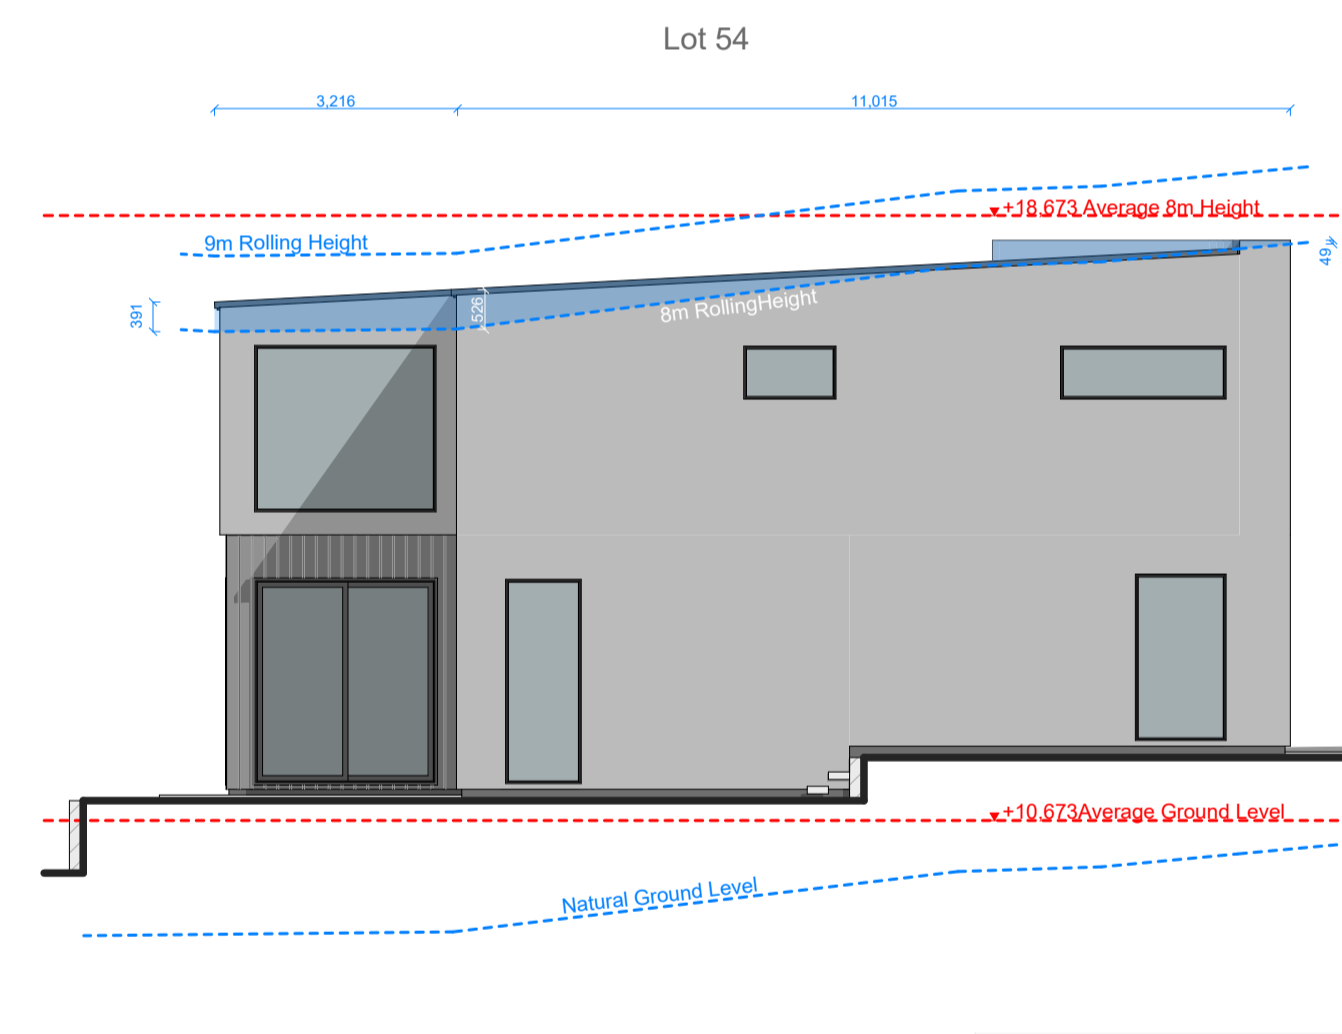

5 Block J Unit 54 - Elevation W 1:100

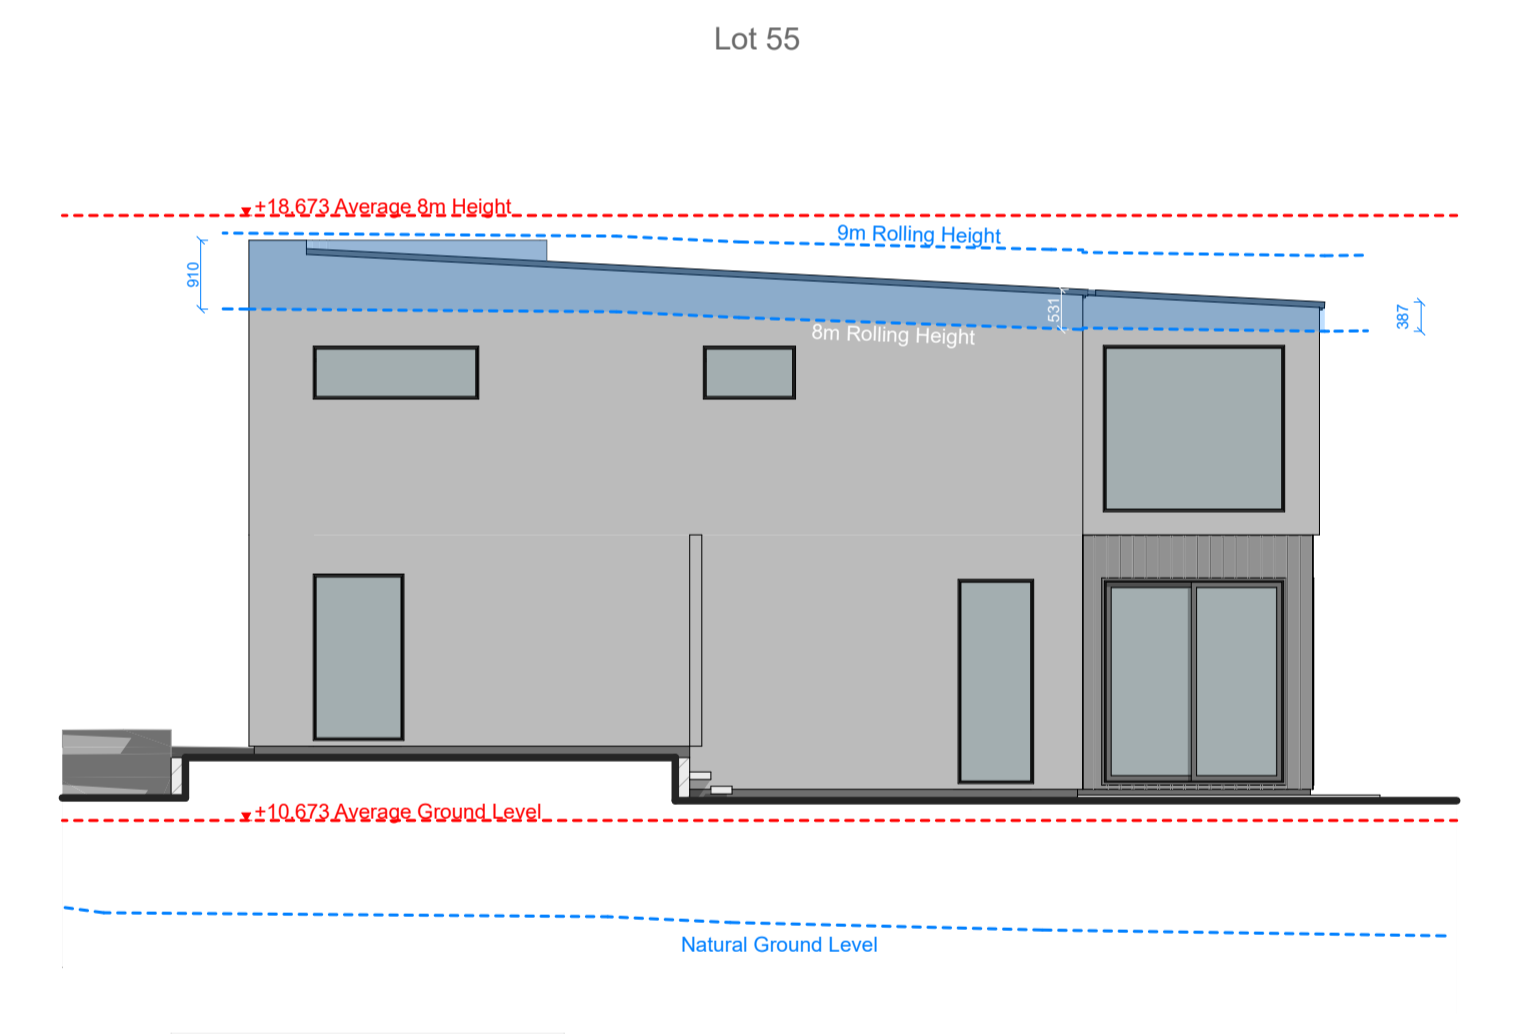

6 Block J Unit 55 - Elevation E 1:100

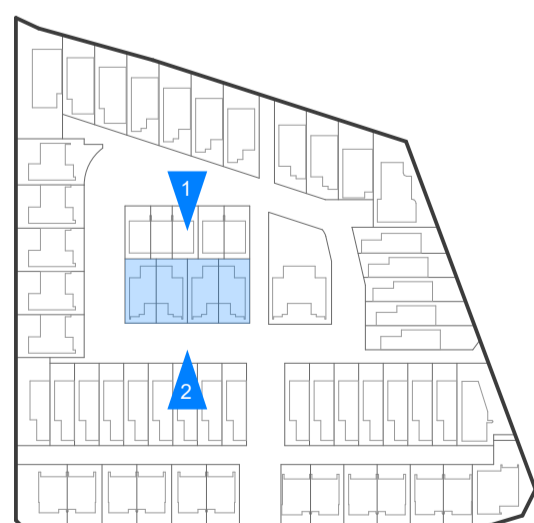


SHAPE ARCHITECTS LTD  
 021 202 3393  
 han@shapearchitects.co.nz  
 www.shapearchitects.co.nz  
 Suite 105, 100 Parnell Road, Parnell

Project Name  
 3 Pigeon Mountain Road  
 Address  
 3 Pigeon Mountain Road, Auckland  
 Client  
 HND HMB Limited


Title  
 Block J - Max Height Infringements  
 Drawing Number  
 A 5.13  
 Scale  
 1:100 AT A1

Project Number  
 207  
 Date  
 3/17/2026  
 Drawn By  
 HC


Issue Status  
 Resource Consent

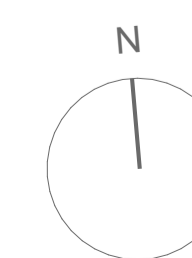


All drawings to be read in conjunction with engineers and consultants drawings & report.  
 Report any discrepancy between drawings and written specification to the architect prior to ordering materials or commencing construction.  
 Do not scale off drawings. Confirm original size and scale of drawing.  
 The copyright to these drawings and all parts thereof remain the property of Shape Architects Limited. All drawings cannot be distributed without the written consent of the practice.

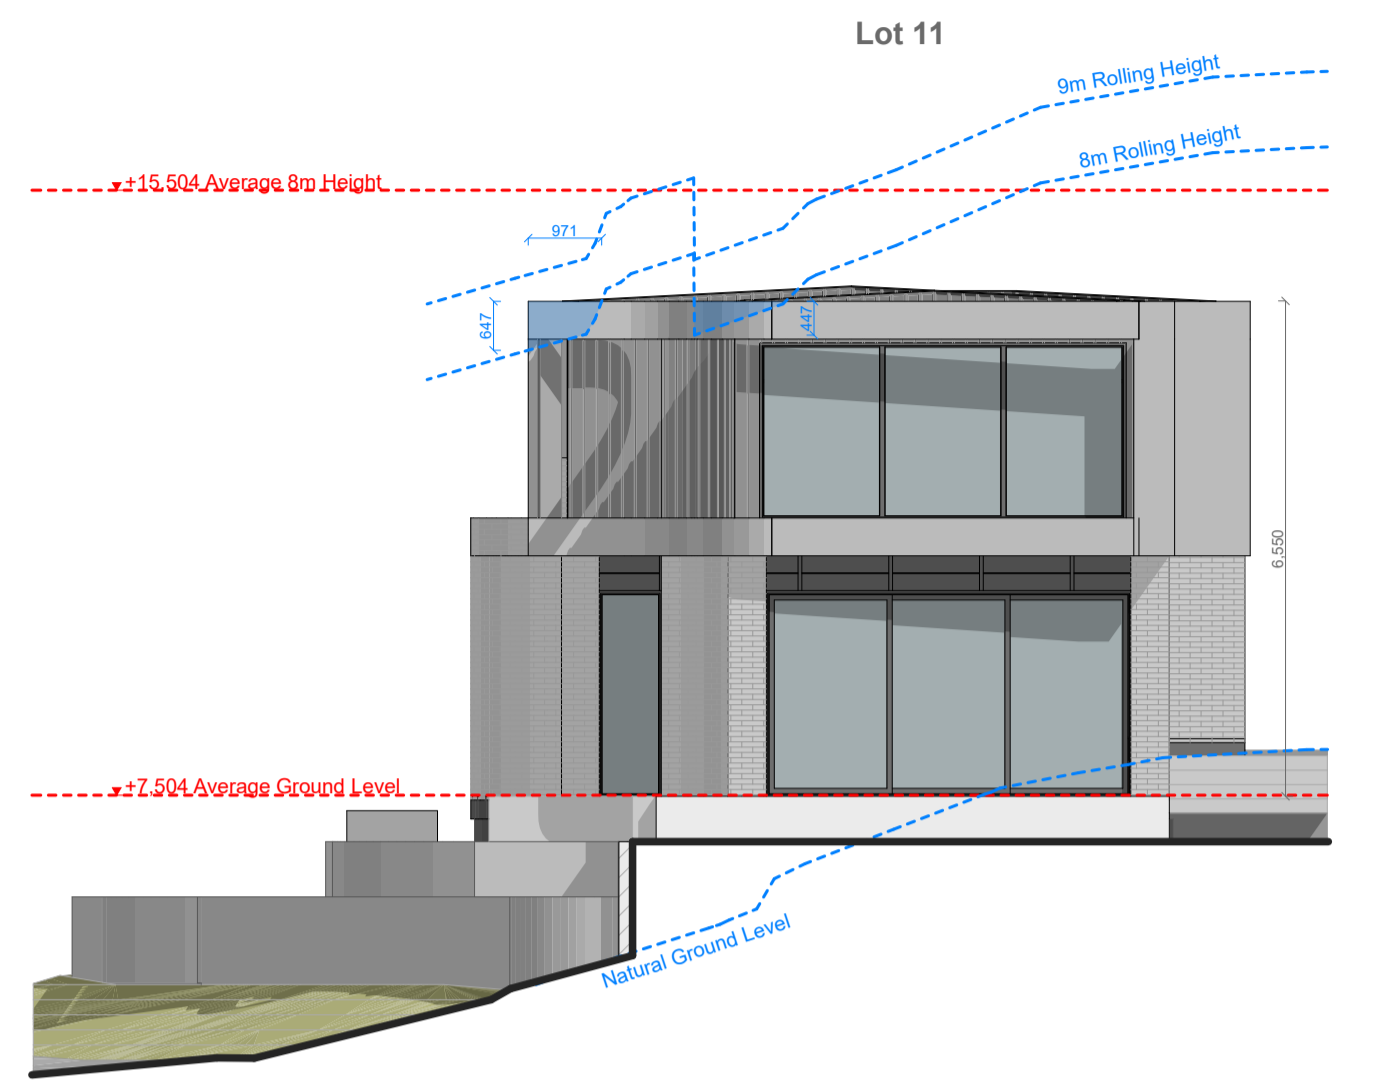


1 Block Q Unit 11 - Elevation N 1:100

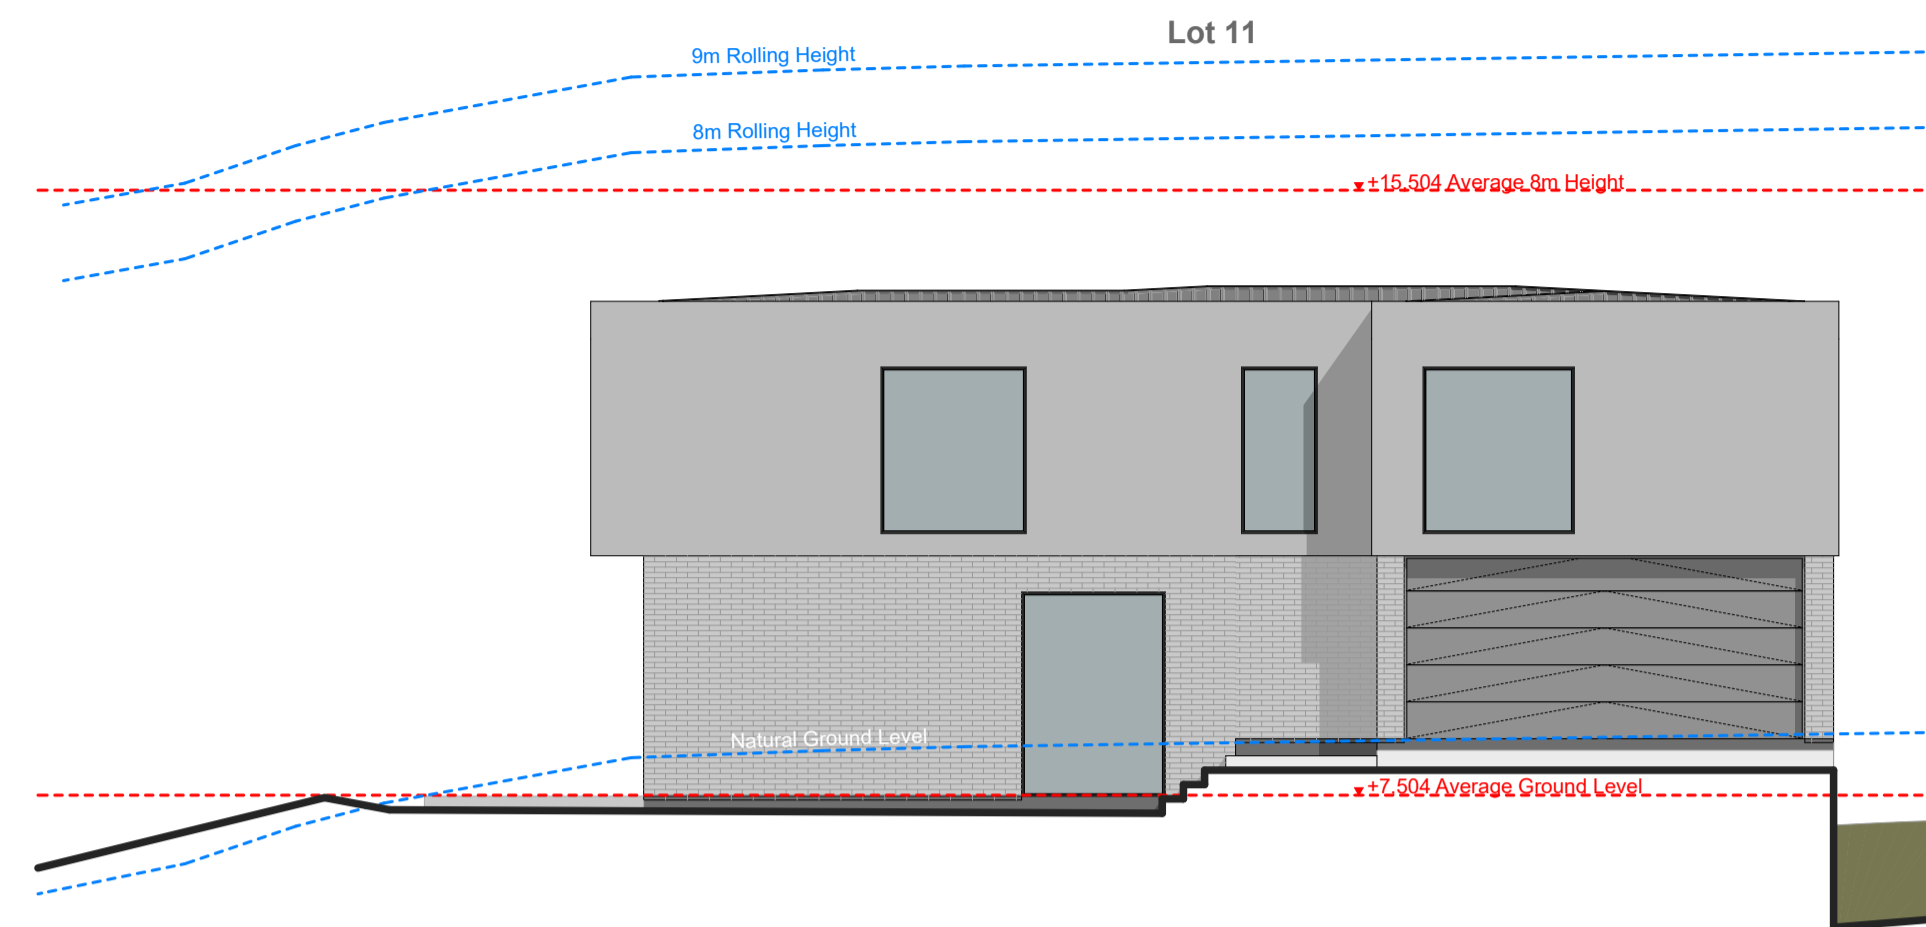


3 Block Q Unit 11 - Elevation W 1:100

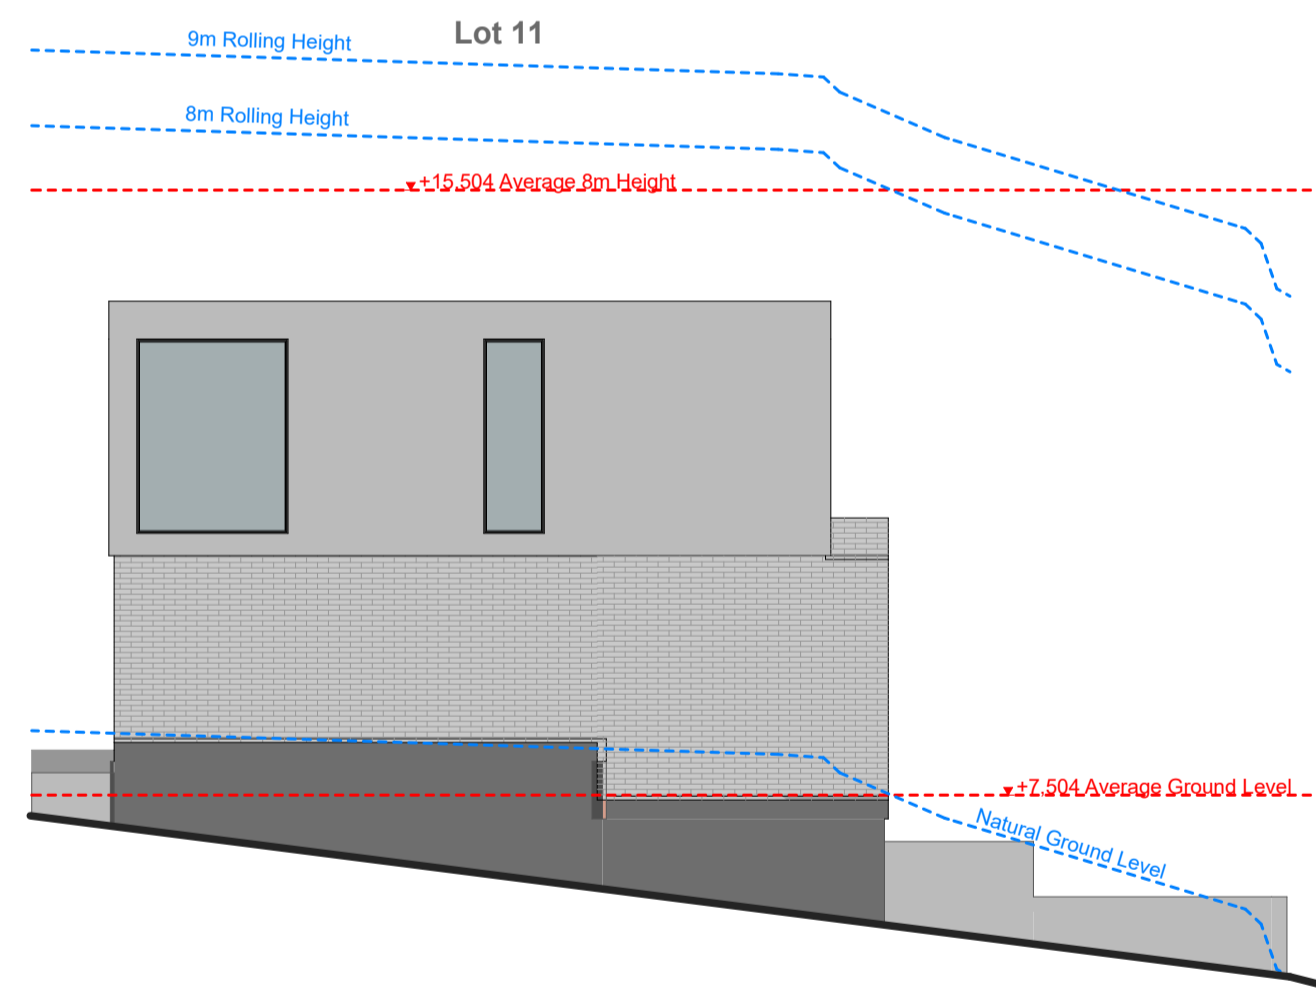

2 Block Q Unit 11 - Elevation S 1:100

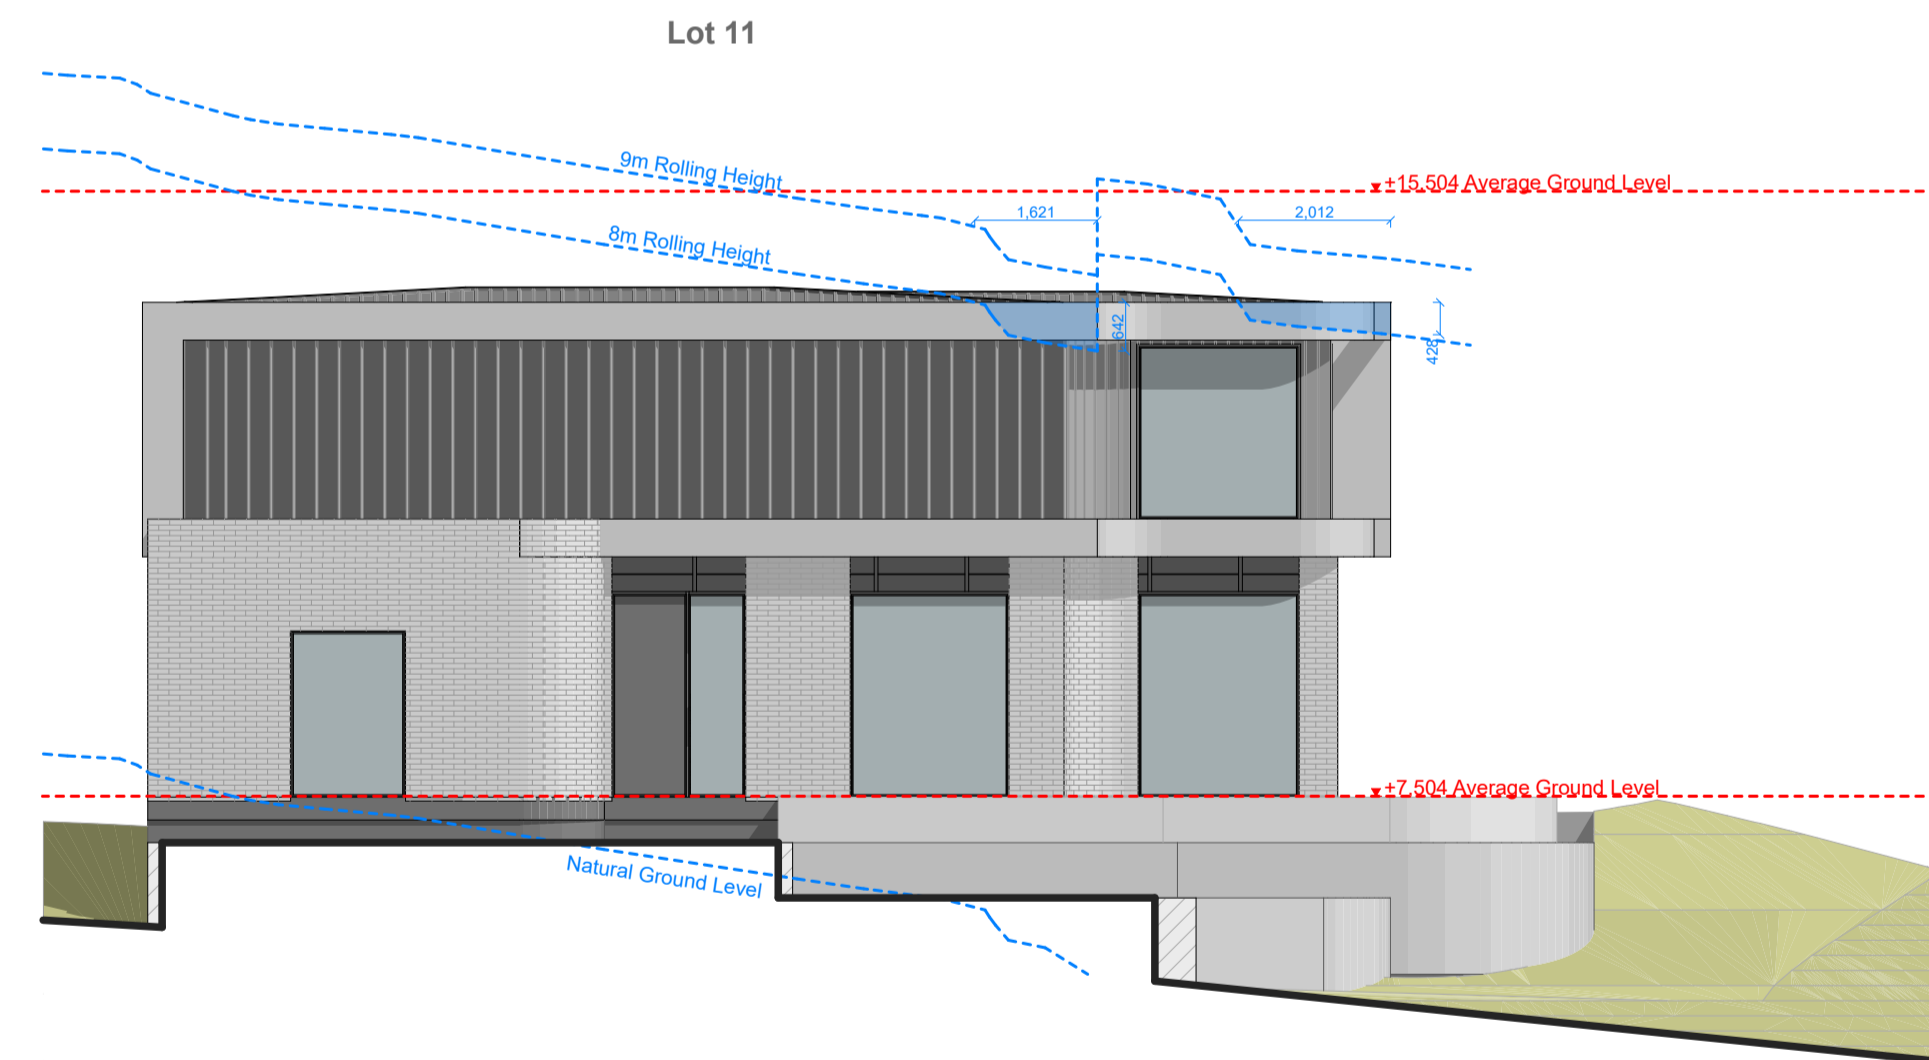

4 Block Q Unit 11 - Elevation E 1:100

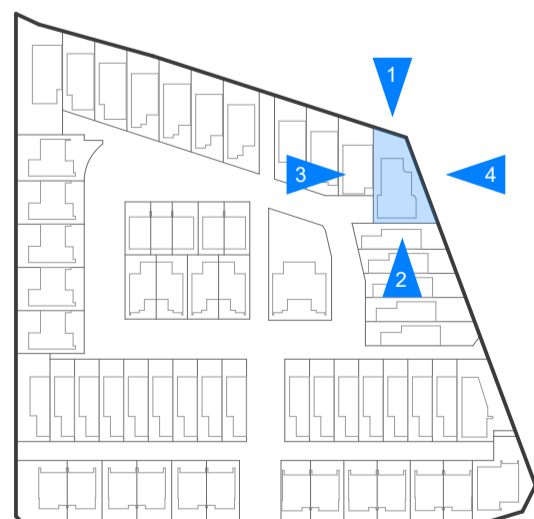


SHAPE ARCHITECTS LTD  
021 202 3393  
han@shapearchitects.co.nz  
www.shapearchitects.co.nz  
Suite 105, 100 Parnell Road, Parnell

Project Name  
3 Pigeon Mountain Road  
Address  
3 Pigeon Mountain Road, Auckland  
Client  
HND HMB Limited


Title  
Lot 11 - Max Height Infringements  
Drawing Number  
A 5.14  
Scale  
1:100 AT A1

Project Number  
207  
Date  
3/17/2026  
Drawn By  
HC


Issue Status  
Resource Consent

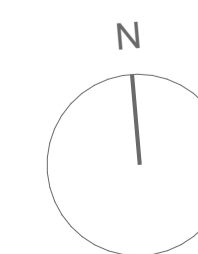


All drawings to be read in conjunction with engineers and consultants drawings & report.  
Report any discrepancy between drawings and written specification to the architect prior to ordering materials or commencing construction.  
Do not scale off drawings. Confirm original size and scale of drawing.  
The copyright to these drawings and all parts thereof remain the property of Shape Architects Limited. All drawings cannot be distributed without the written consent of the practice.

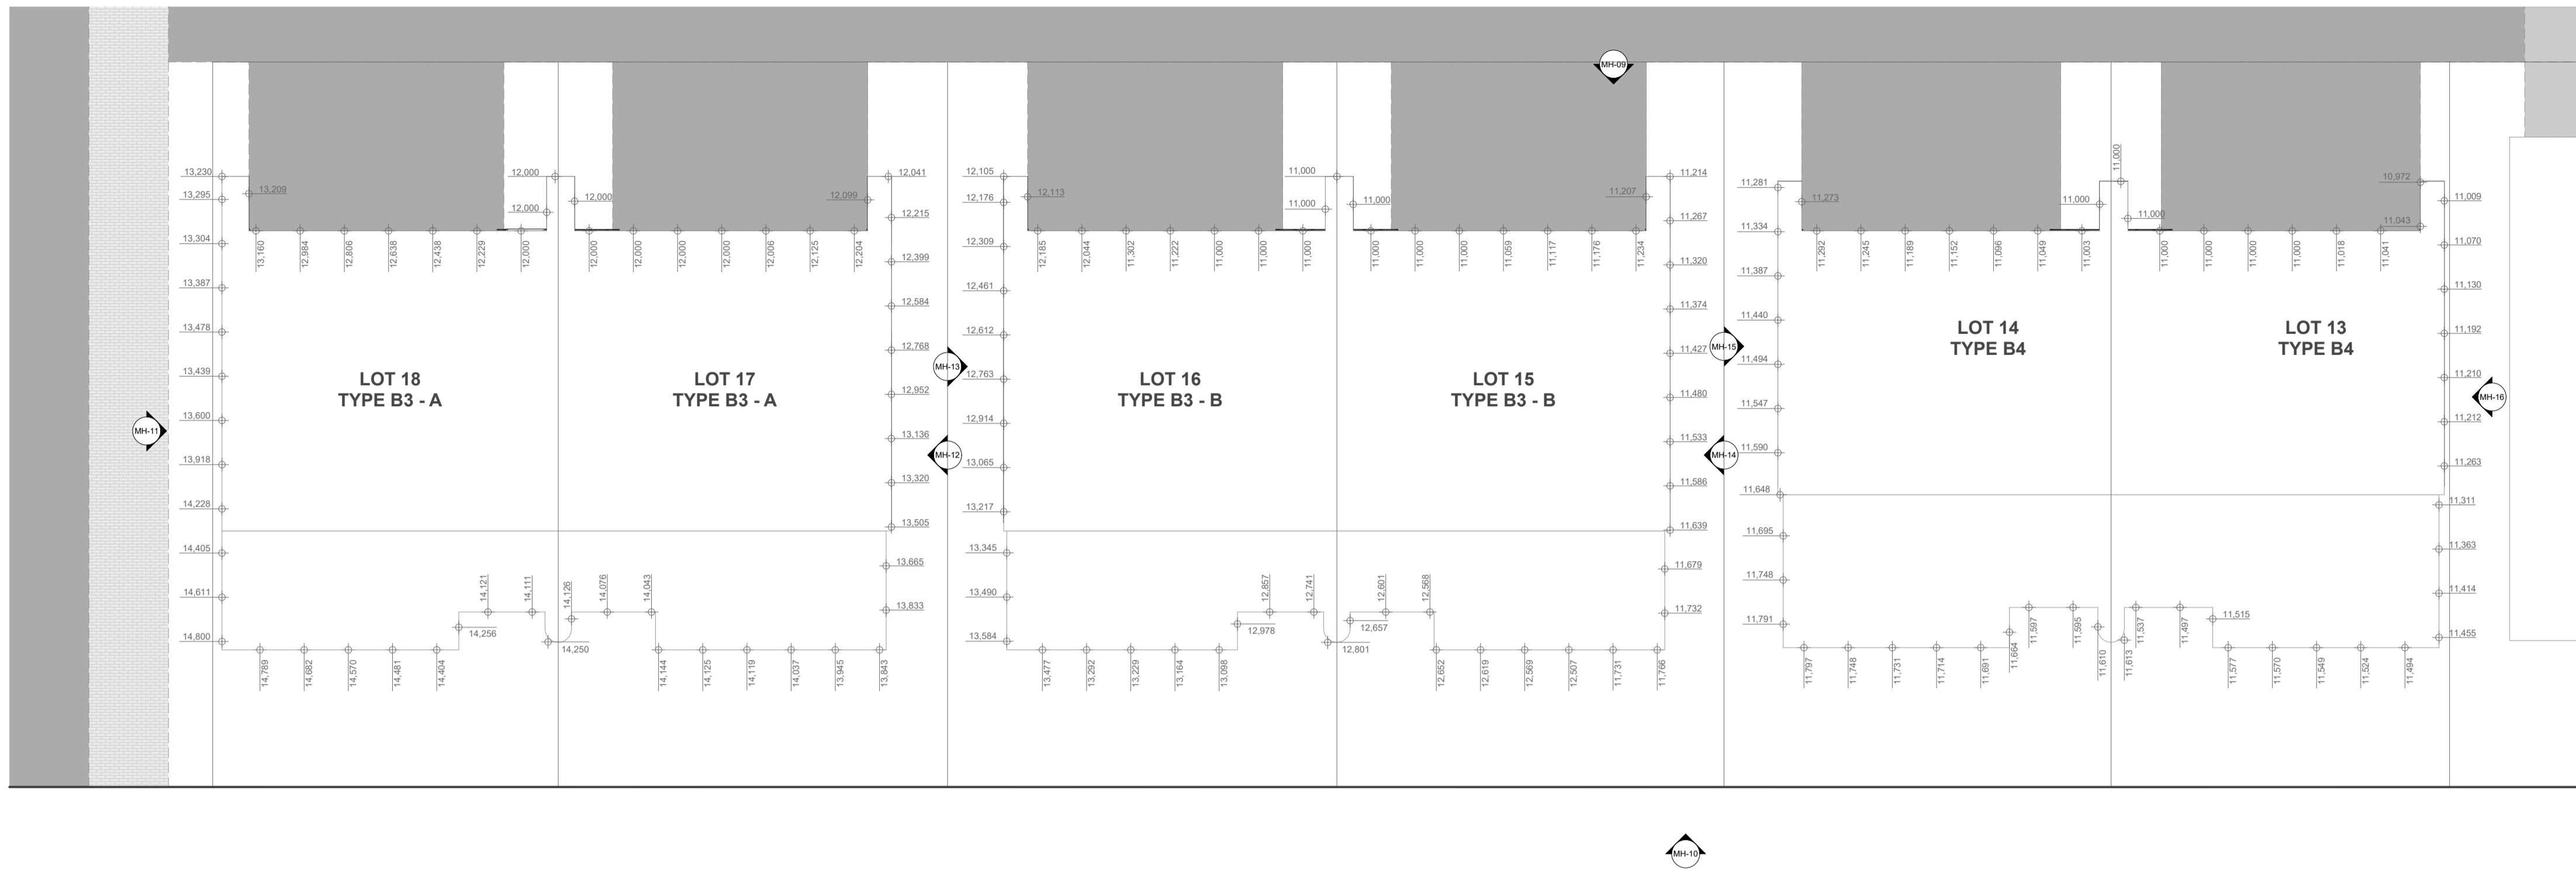


Lot 17-18	Lot 15-16	Lot 13-14
13.230	12.105	10.972
13.209	12.113	11.000
13.160	12.176	11.000
12.984	12.309	11.000
12.806	12.461	11.000
12.638	12.612	11.000
12.438	12.763	11.000
12.229	12.914	11.000
12.000	13.065	11.003
12.000	13.217	11.009
12.000	13.368	11.016
12.000	13.519	11.041
12.000	13.670	11.043
12.000	13.821	11.049
12.000	13.972	11.070
12.000	14.123	11.086
12.000	14.274	11.130
12.000	14.425	11.222
12.000	14.576	11.152
12.000	14.727	11.189
12.000	14.878	11.192
12.041	15.029	11.210
11.111	15.180	11.212
11.262	15.331	11.245
11.413	15.482	11.263
11.564	15.633	11.273
11.715	15.784	11.281
11.866	15.935	11.292
12.017	16.086	11.311
12.168	16.237	11.334
12.319	16.388	11.363
12.470	16.539	11.387
12.621	16.690	11.414
12.772	16.841	11.440
12.923	16.992	11.455
13.074	17.143	11.494
13.225	17.294	11.494
13.376	17.445	11.497
13.527	17.596	11.533
13.678	17.747	11.586
13.829	17.898	11.537
13.980	18.049	11.547
14.131	18.200	11.549
14.282	18.351	12.557
14.433	18.502	11.577
14.584	18.653	11.590
14.735	18.804	11.595
14.886	18.955	11.597
15.037	19.106	12.598
15.188	19.257	11.610
15.339	19.408	11.613
15.490	19.559	11.648
15.641	19.710	11.684
15.792	19.861	11.691
15.943	20.012	11.695
16.094	20.163	11.714
16.245	20.314	13.477
16.396	20.465	11.731
16.547	20.616	13.292
16.698	20.767	11.748
16.849	20.918	13.320
16.999	21.069	13.665
17.150	21.220	13.833
17.301	21.371	
17.452	21.522	
17.603	21.673	
64.715	68.785	



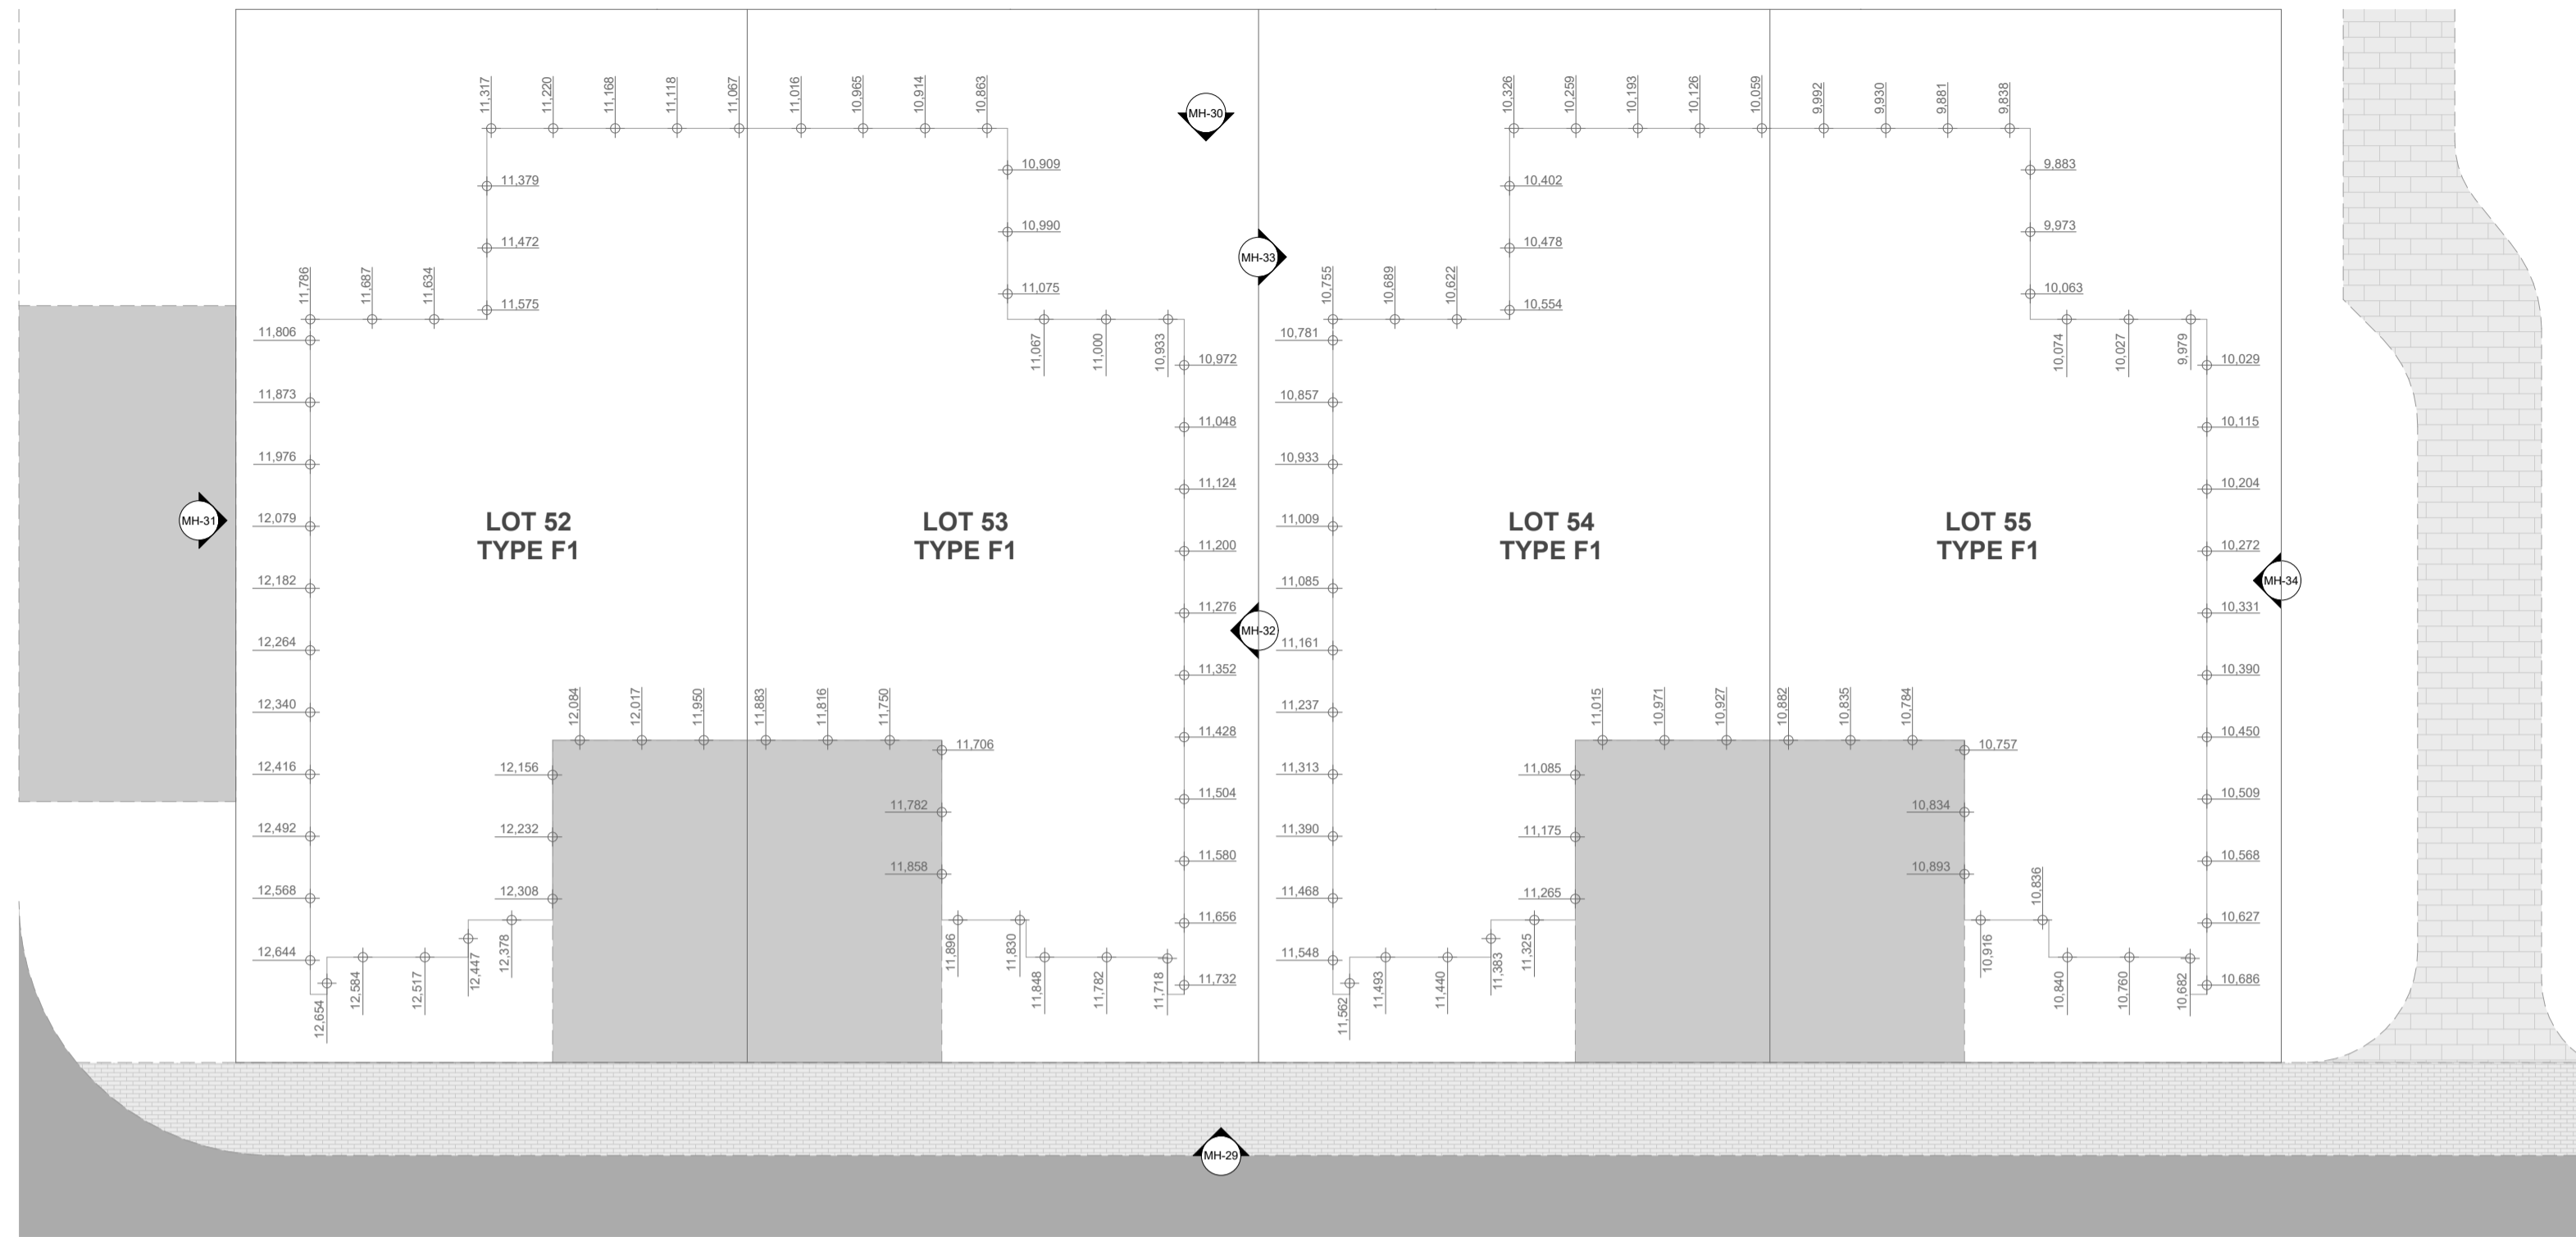


Lot 58	Lot 59	Lot 60	Lot 61	Lot 62
15.057	14.134	12.686	12.401	11.306
14.913	14.007	12.55	12.28	11.198
14.703	13.828	12.407	12.159	11.089
14.484	13.648	12.281	12.037	10.974
14.285	13.473	12.143	11.882	10.873
14.076	13.334	12	11.719	10.771
13.999	13.194	11.893	11.559	10.671
13.904	13.063	11.796	11.399	10.572
13.807	12.945	11.706	11.239	10.487
15.095	13.309	11.864	12.419	11.415
15.198	13.176	11.769	12.431	11.535
15.283	13.055	11.931	12.445	11.657
15.396	13.443	11.995	12.468	11.789
15.507	13.549	12.105	12.497	11.918
16.142	13.624	12.226	11.508	12.096
16.025	13.7	12.351	11.529	12.014
15.708	13.673	12.359	11.558	12
16.243	13.569	12.245	11.588	12.209
16.368	13.546	12.255	11.633	12.397
16.45	13.613	12.36	11.479	12.574
16.589	13.656	12.486	11.319	12.634
16.752	13.662	12.593	11.534	12.668
16.726	13.619	12.588	11.36	12.554
16.611	13.696	12.706	12.784	12.444
16.464	13.793	12.622	12.664	12.333
16.281	13.905	12.937	12.545	12.22
16.007	16.007	13.061	14	12.108
15.736	14.133	13.216	12.92	11.995
15.484	14.349	13.391	12.94	11.813
15.213	14.568	13.566	12.957	11.637
15.074	14.788	13.748	12.978	11.456
15.100	15.1	15.003	13.947	11.31
15.086	15.086	15.101	14.088	11.163
15.099	15.019	15.198	14.206	11.015
15.097	13.944	15.295	14.323	10.662
15.097	13.852	15.359	14.388	10.574
15.097	13.973	15.294	14.29	10.74
15.097	14.228	15.23	14.185	10.802
15.097	14	15.149	14.1	10.858
15.097	14	15.049	14.006	10.918
15.097	14.11	15.023	13.871	10.98
15.097	14.149	15	13.707	10.878
15.097	14.006	15	13.537	10.77
15.097	14.004	14.822	13.351	10.752
15.097	14.26	14.648	13.187	10.843
15.097	14.526	14.456	13.013	11.441
15.097	14.772	14.313	12.877	11.501
15.097	14.902	14.228	12.765	11.493
Sum: 723.17	Sum: 678.227	Sum: 619.877	Sum: 578.619	Sum: 537.359
Average: 723.17 / 48 = 15.066	Average: 678.227 / 48 = 14.130	Average: 619.877 / 48 = 12.914	Average: 578.619 / 48 = 12.055	Average: 537.359 / 47 = 11.433

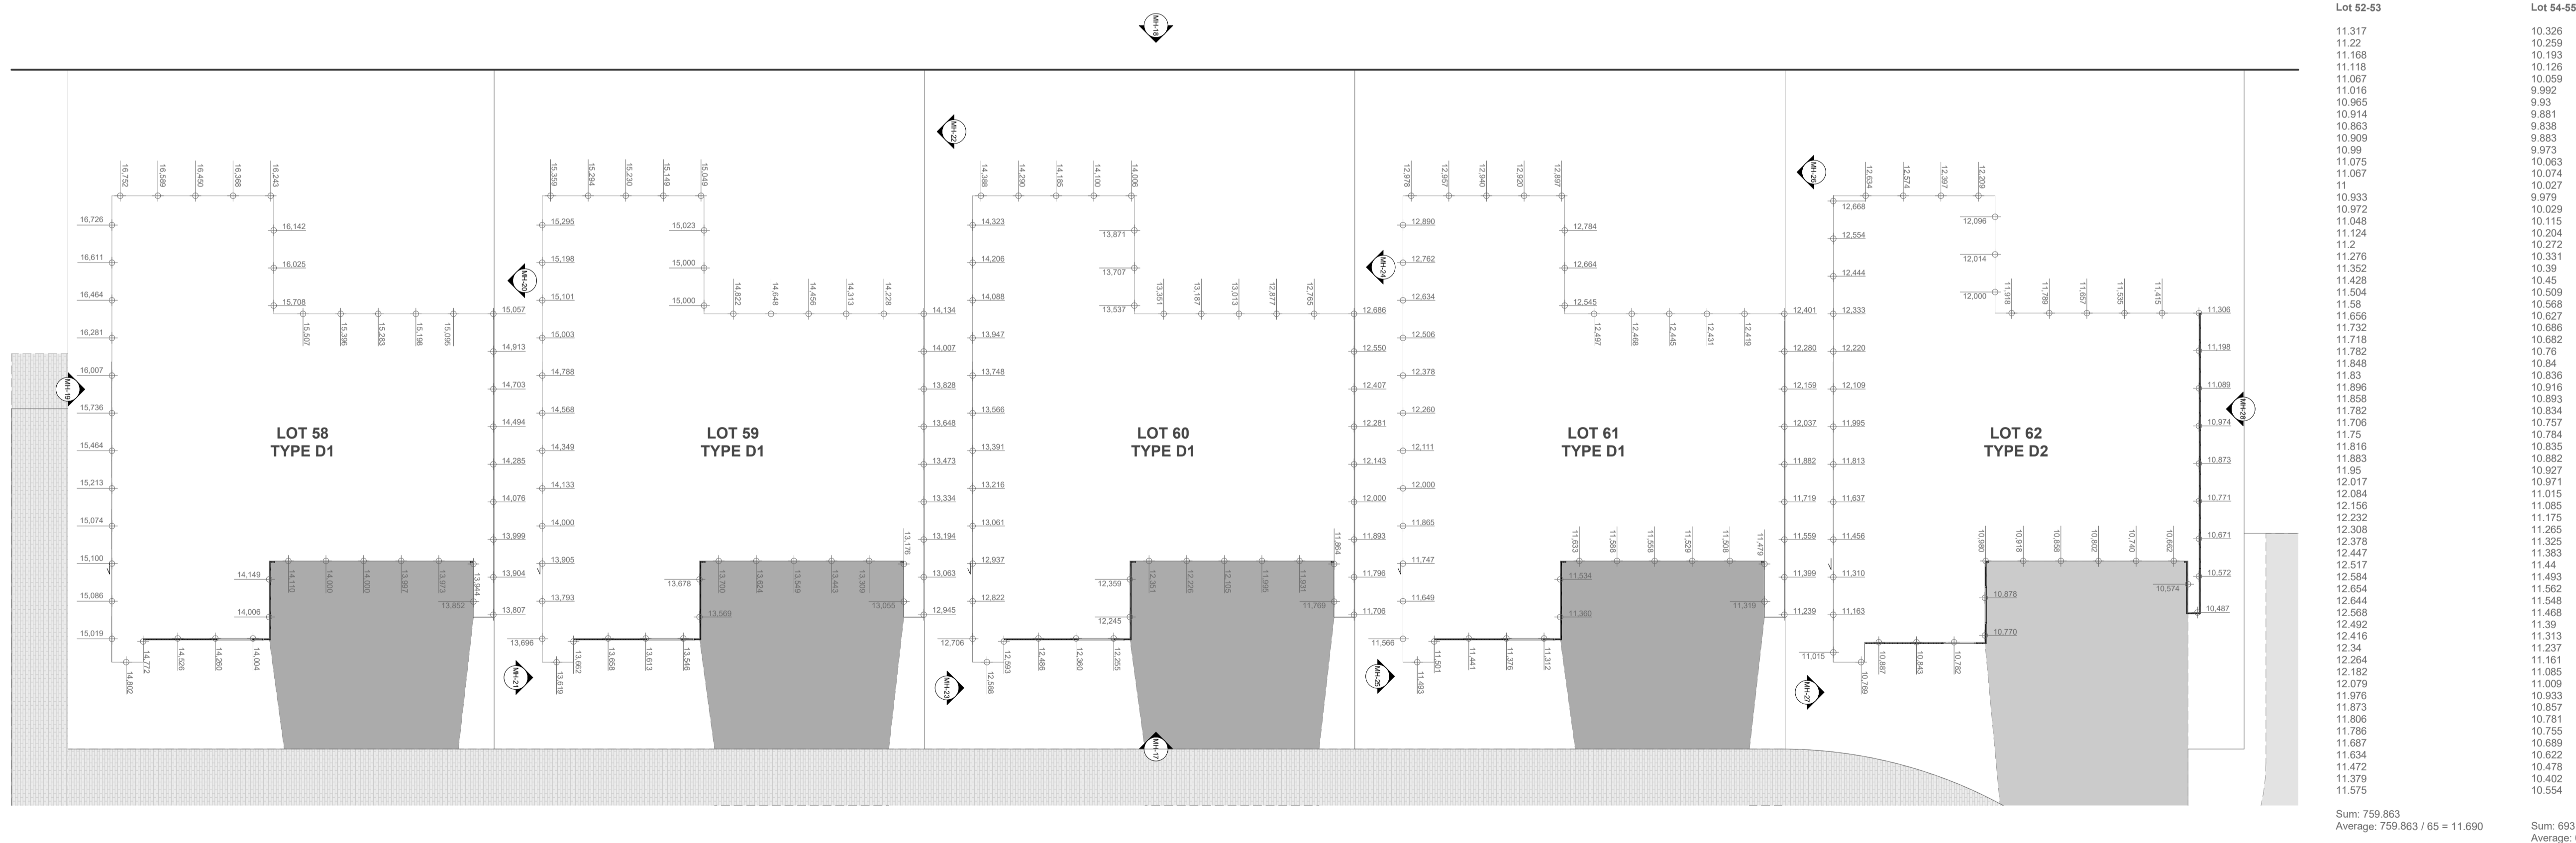



Lot 52-53	Lot 54-55
11.317	10.326
11.22	10.259
11.188	10.193
11.118	10.126
11.067	10.059
11.016	9.992
10.965	9.93
10.914	9.881
10.863	9.838
10.809	9.803
10.799	9.773
11.075	10.063
11.087	10.074
11	10.027
10.933	9.979
10.972	10.029
11.048	11.115
11.124	10.204
11.2	10.272
11.276	10.331
11.352	10.39
11.428	10.45
10.509	10.509
11.58	10.568
11.656	10.627
11.732	10.686
11.718	10.682
11.782	10.76
11.848	10.84
11.83	10.836
11.896	10.916
11.858	10.893
11.782	10.834
11.706	10.757
11.75	10.784
11.616	10.635
11.683	10.682
11.95	10.927
12.017	10.971
11.015	11.015
12.156	11.085
12.232	11.175
11.265	11.265
12.378	11.325
12.447	11.383
12.517	11.44
12.584	11.493
12.654	11.562
12.644	11.548
12.588	11.468
12.492	11.39
12.416	11.313
12.34	11.237
12.264	11.161
12.182	11.085
12.079	11.009
11.976	10.933
11.873	10.857
11.806	10.781
11.786	10.752
11.687	10.689
11.634	10.622
11.472	10.472
11.379	10.402
11.575	10.554
Sum: 759.863	Sum: 693.726
Average: 759.863 / 65 = 11.690	Average: 693.726 / 65 = 10.673

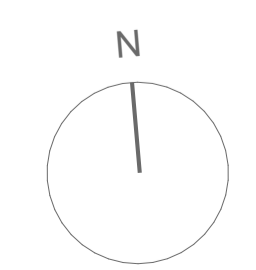

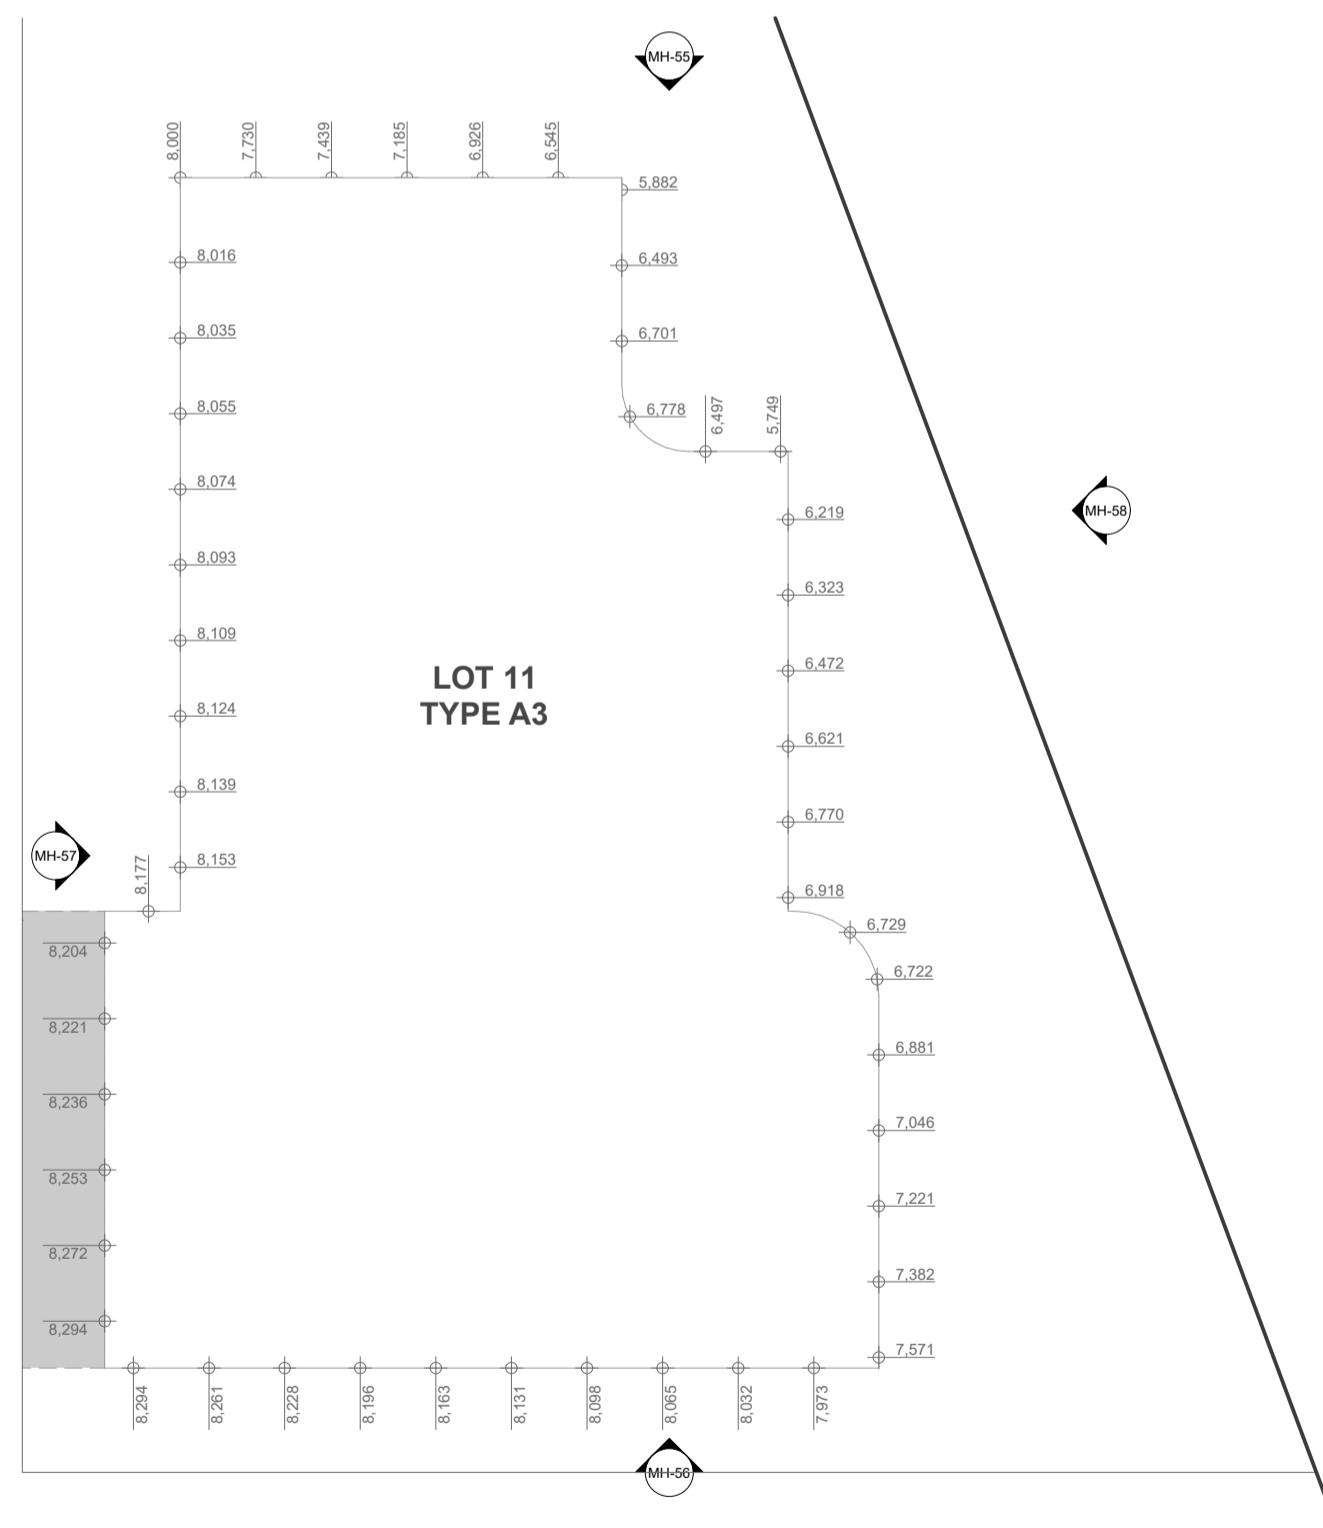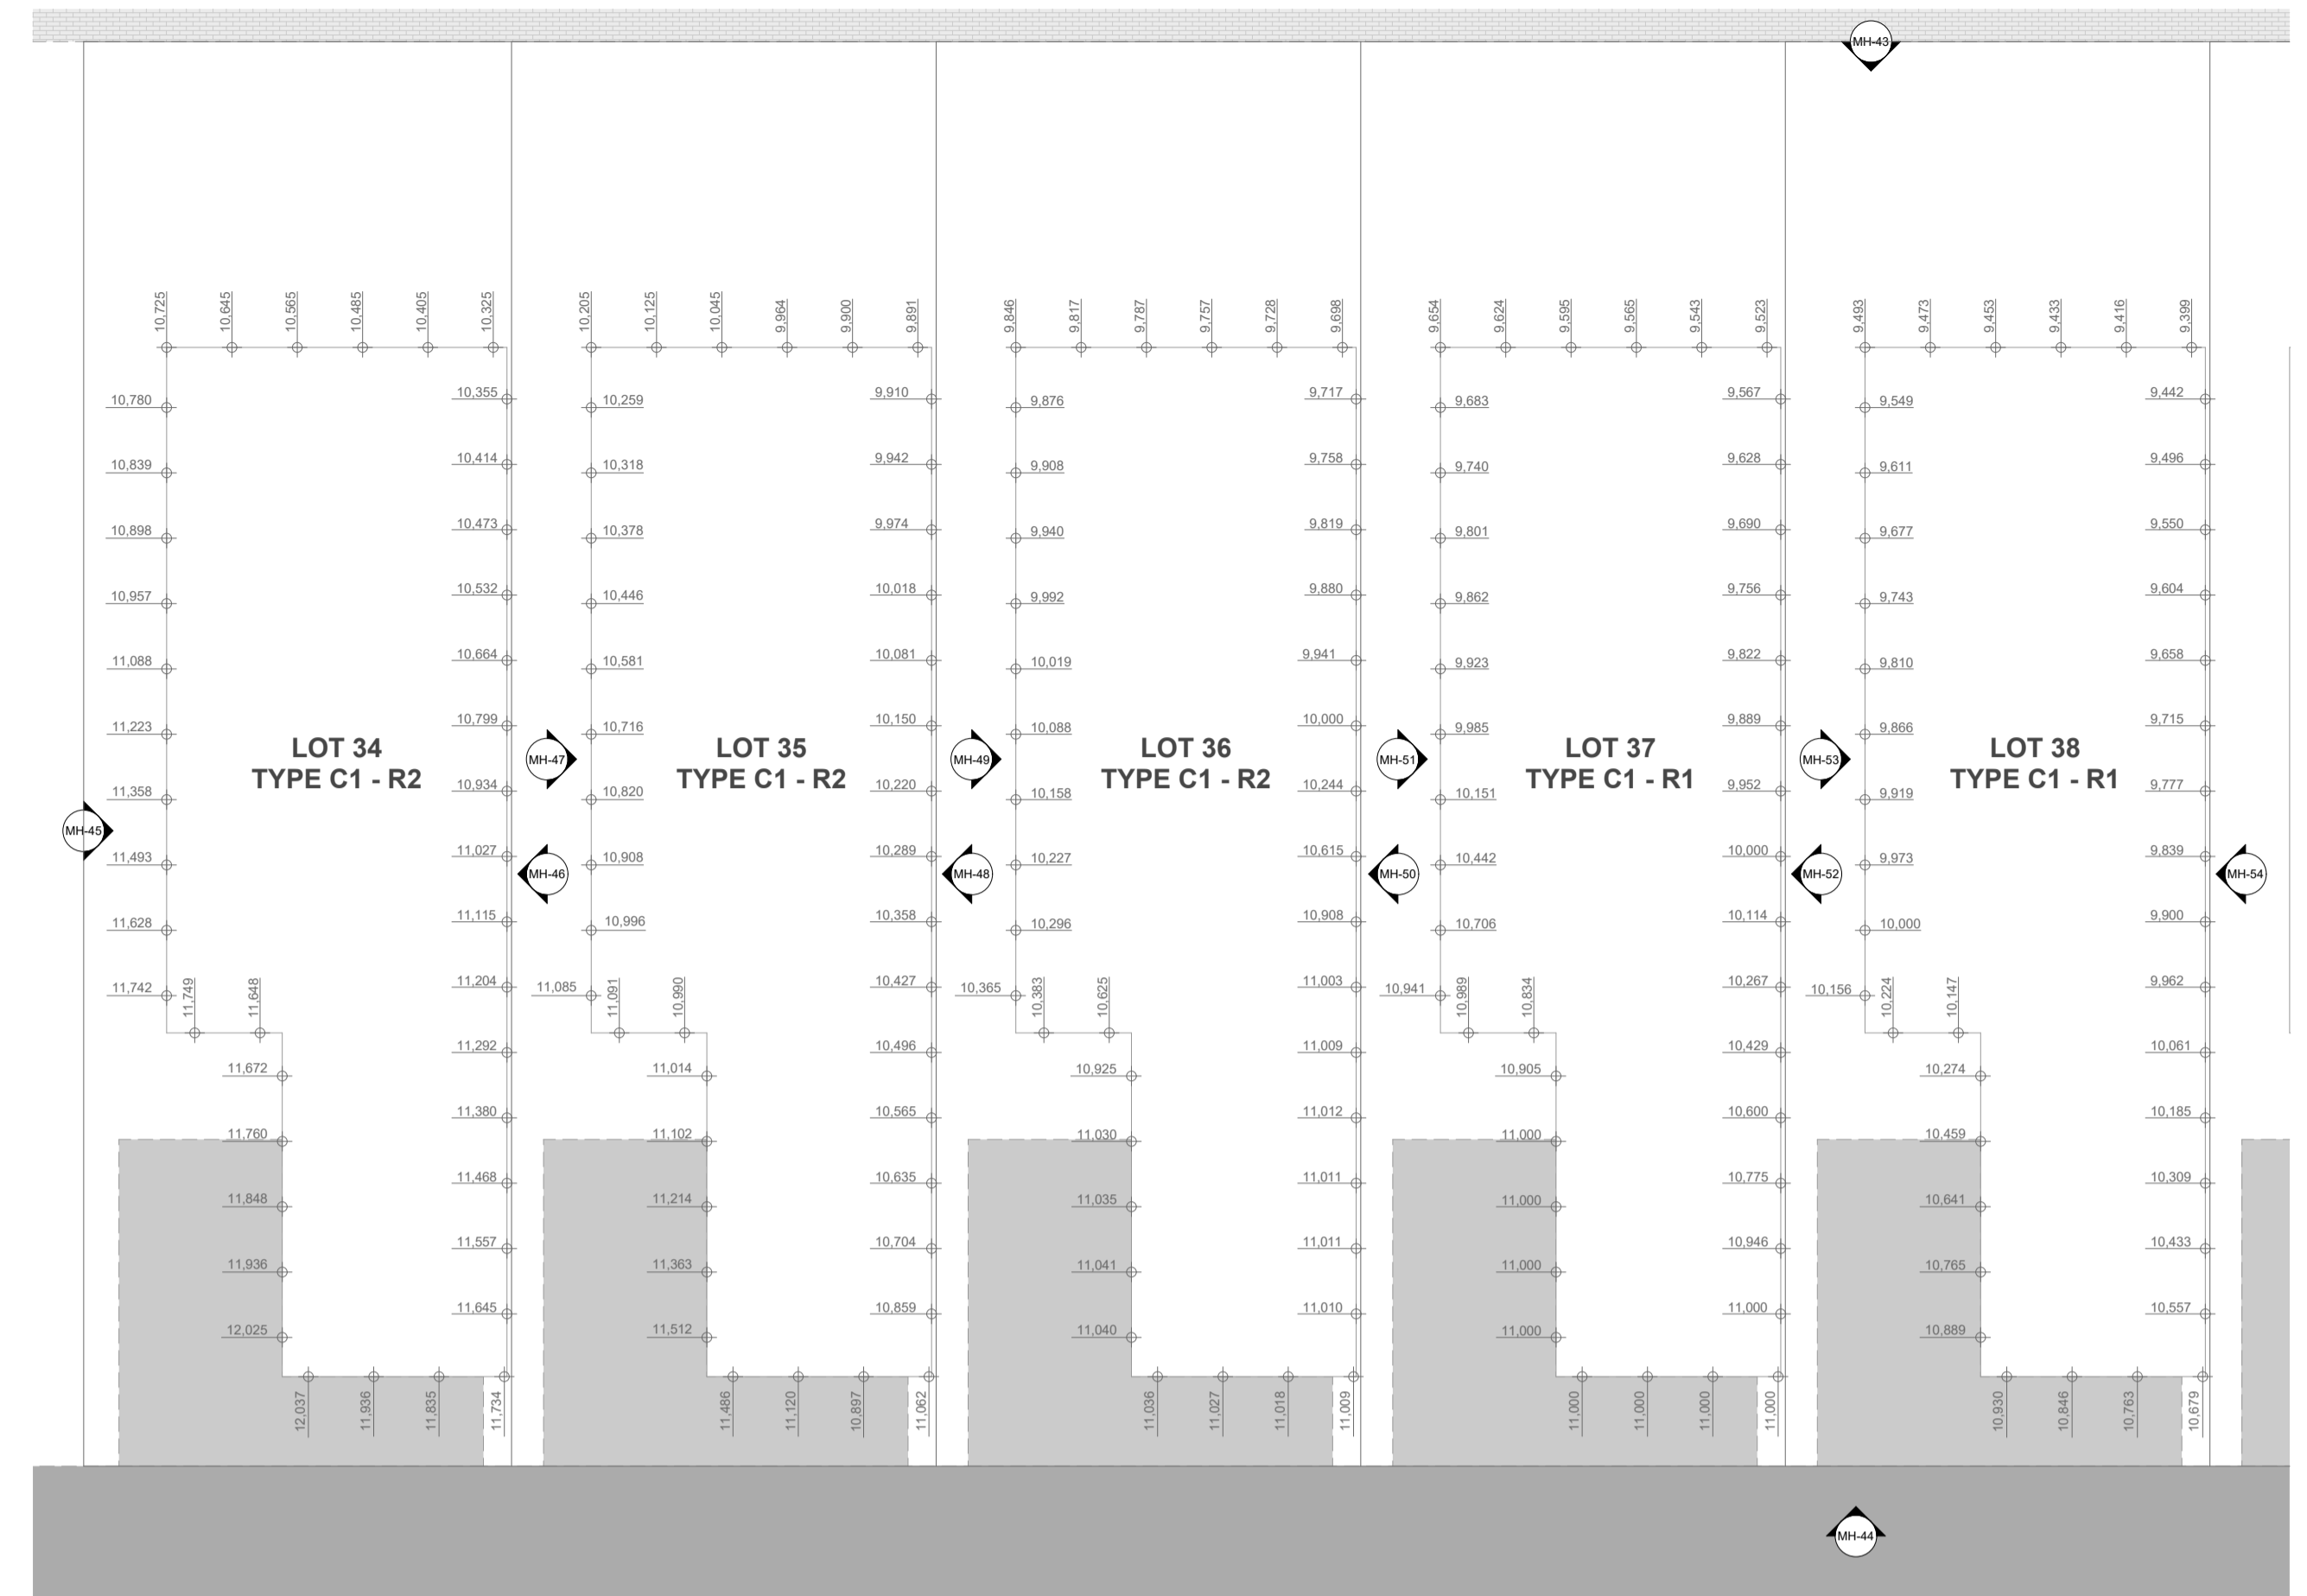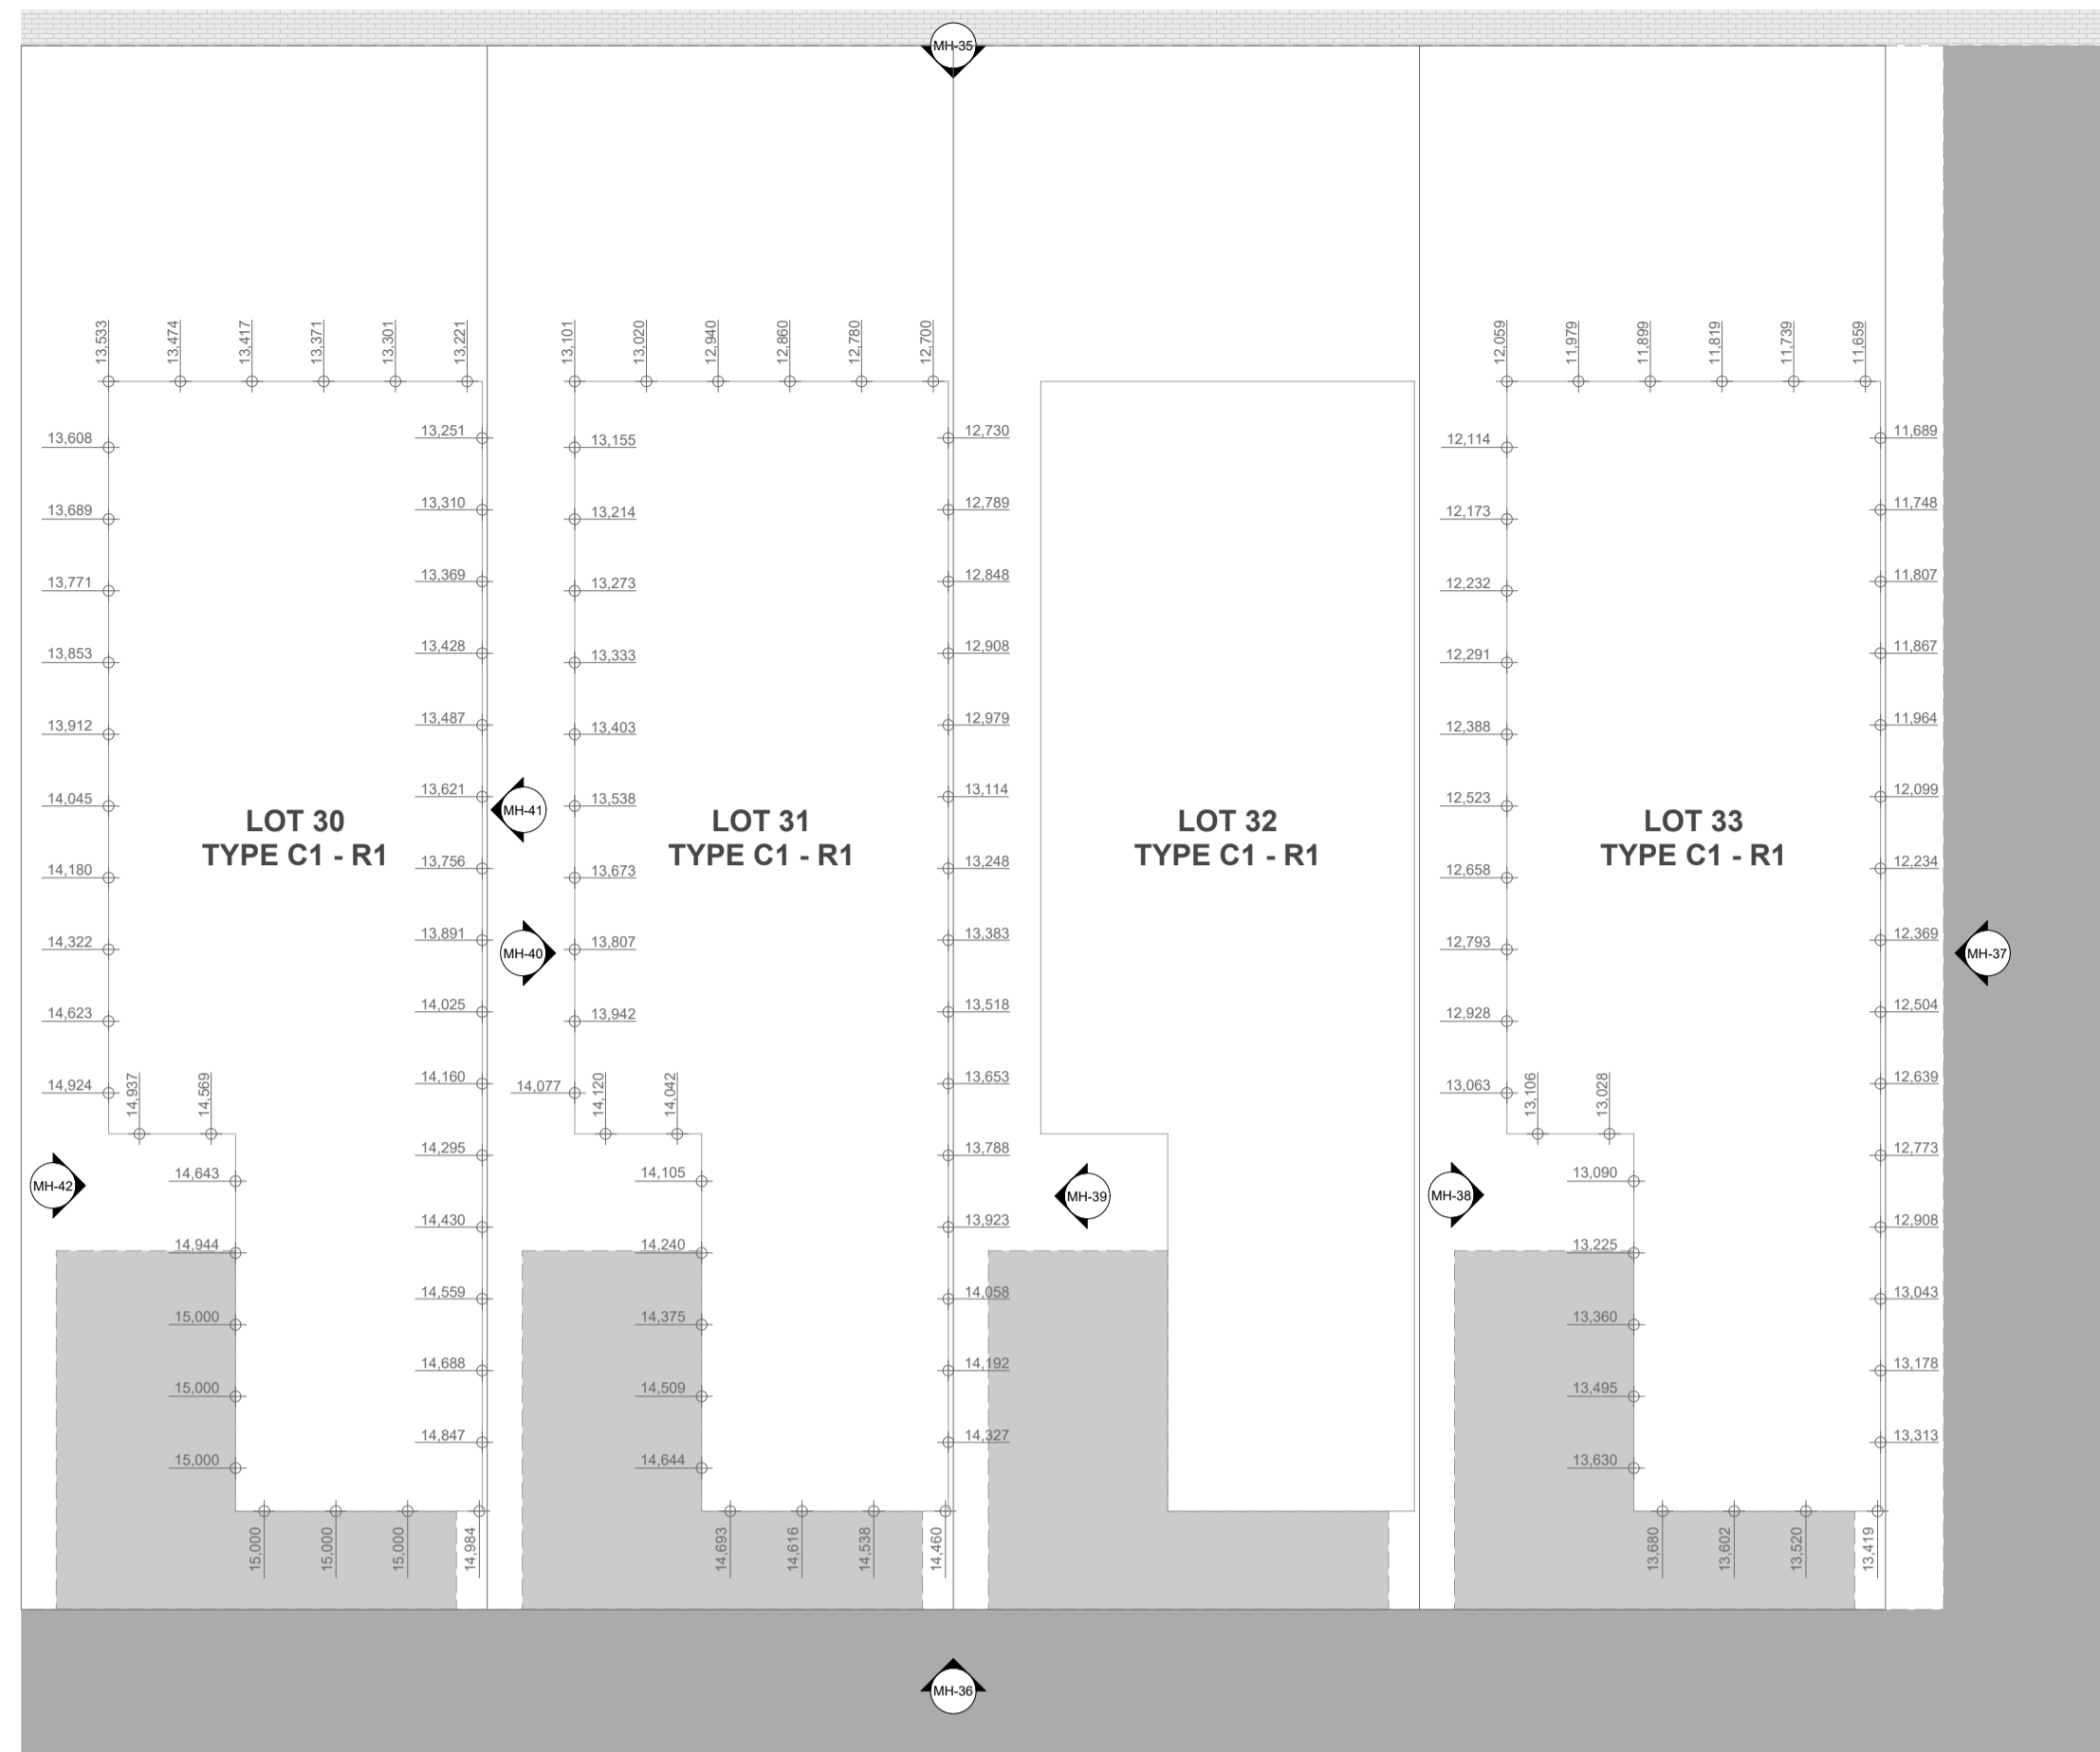

Lot 11	Lot 38	Lot 37	Lot 36	Lot 35	Lot 34	Lot 30	Lot 31	Lot 33
8.000	9.399	9.523	9.698	9.910	10.355	13.251	12.730	11.689
7.439	9.416	9.543	9.728	9.942	10.414	13.310	12.789	11.748
7.185	9.453	9.595	9.787	10.018	10.532	13.428	12.908	11.867
6.528	9.473	9.624	9.817	10.081	10.654	13.487	12.979	11.984
6.545	9.493	9.654	9.846	10.150	10.799	13.621	13.114	12.059
5.882	9.442	9.567	9.717	10.220	10.934	13.756	13.248	12.234
6.493	9.496	9.628	9.758	10.289	11.027	13.891	13.383	12.369
6.701	9.550	9.690	9.819	10.358	11.115	14.025	13.518	12.504
6.778	9.604	9.756	9.880	10.427	11.204	14.160	13.653	12.639
6.497	9.658	9.822	9.941	10.496	11.292	14.295	13.788	12.773
5.749	9.715	9.889	10.000	10.565	11.380	14.430	13.923	12.908
6.219	9.777	9.952	10.244	10.635	11.468	14.559	14.058	13.043
6.323	9.839	10.000	10.615	10.704	11.557	14.688	14.192	13.178
6.472	9.900	10.114	10.908	10.859	11.645	14.847	14.327	13.313
6.621	9.962	10.257	11.003	11.022	11.734	14.984	14.460	13.419
6.770	10.061	10.429	11.009	10.897	11.835	15.000	15.000	13.520
6.918	10.185	10.600	11.012	11.120	11.936	15.000	14.616	13.602
6.729	10.309	10.775	11.011	11.486	12.037	15.000	14.693	13.680
6.722	10.433	10.946	11.011	12.025	12.025	15.000	14.644	13.630
6.881	10.557	11.000	11.010	11.363	11.936	15.000	14.509	13.495
7.046	10.679	11.000	11.009	11.214	11.848	15.000	14.375	13.360
7.221	10.763	11.000	11.018	11.102	11.760	14.944	14.240	13.225
7.382	10.846	11.000	11.027	11.014	11.672	14.643	14.105	13.090
7.571	10.930	11.000	11.036	11.085	11.648	14.569	14.042	13.028
7.973	10.147	10.834	10.625	10.996	11.749	14.937	14.120	13.106
8.032	10.224	10.989	10.383	10.908	11.742	14.924	14.077	13.063
8.065	10.274	10.905	10.925	10.820	11.628	14.623	13.942	12.928
8.086	10.459	11.000	10.716	11.493	11.493	14.322	13.807	12.793
8.131	10.641	11.000	11.035	10.581	11.358	14.180	13.673	12.658
8.163	10.765	11.000	11.041	10.446	11.223	14.045	13.538	12.523
8.198	10.889	11.000	11.040	10.378	11.088	13.912	13.403	12.388
8.228	9.549	9.683	9.676	10.318	10.957	13.853	13.333	12.291
8.261	9.611	9.740	9.908	10.259	10.898	13.771	13.273	12.232
8.284	9.677	9.801	9.940	10.205	10.839	13.689	13.214	12.173
8.177	9.743	9.862	9.992	10.125	10.780	13.608	13.155	12.114
8.016	9.810	9.923	10.045	10.045	10.725	13.533	13.101	12.059
8.035	9.886	9.985	9.964	10.088	10.645	13.474	13.020	11.979
8.055	9.919	10.151	10.158	9.900	10.565	13.417	12.940	11.899
8.074	9.973	10.442	9.891	10.227	10.485	13.371	12.860	11.819
8.093	10.000	10.708	10.296	11.091	10.405	13.301	12.780	11.739
8.109	10.156	10.941	10.365	10.990	10.325	13.221	12.700	11.659
8.124								
8.139								
8.153								
8.204								
8.221								
8.236								
8.253								
8.272								
8.294								
Sum: 382.696								
Average: 382.696 / 51 = 7.504								

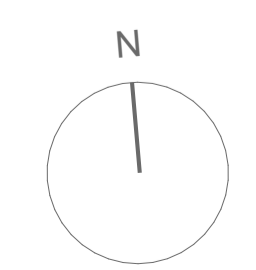

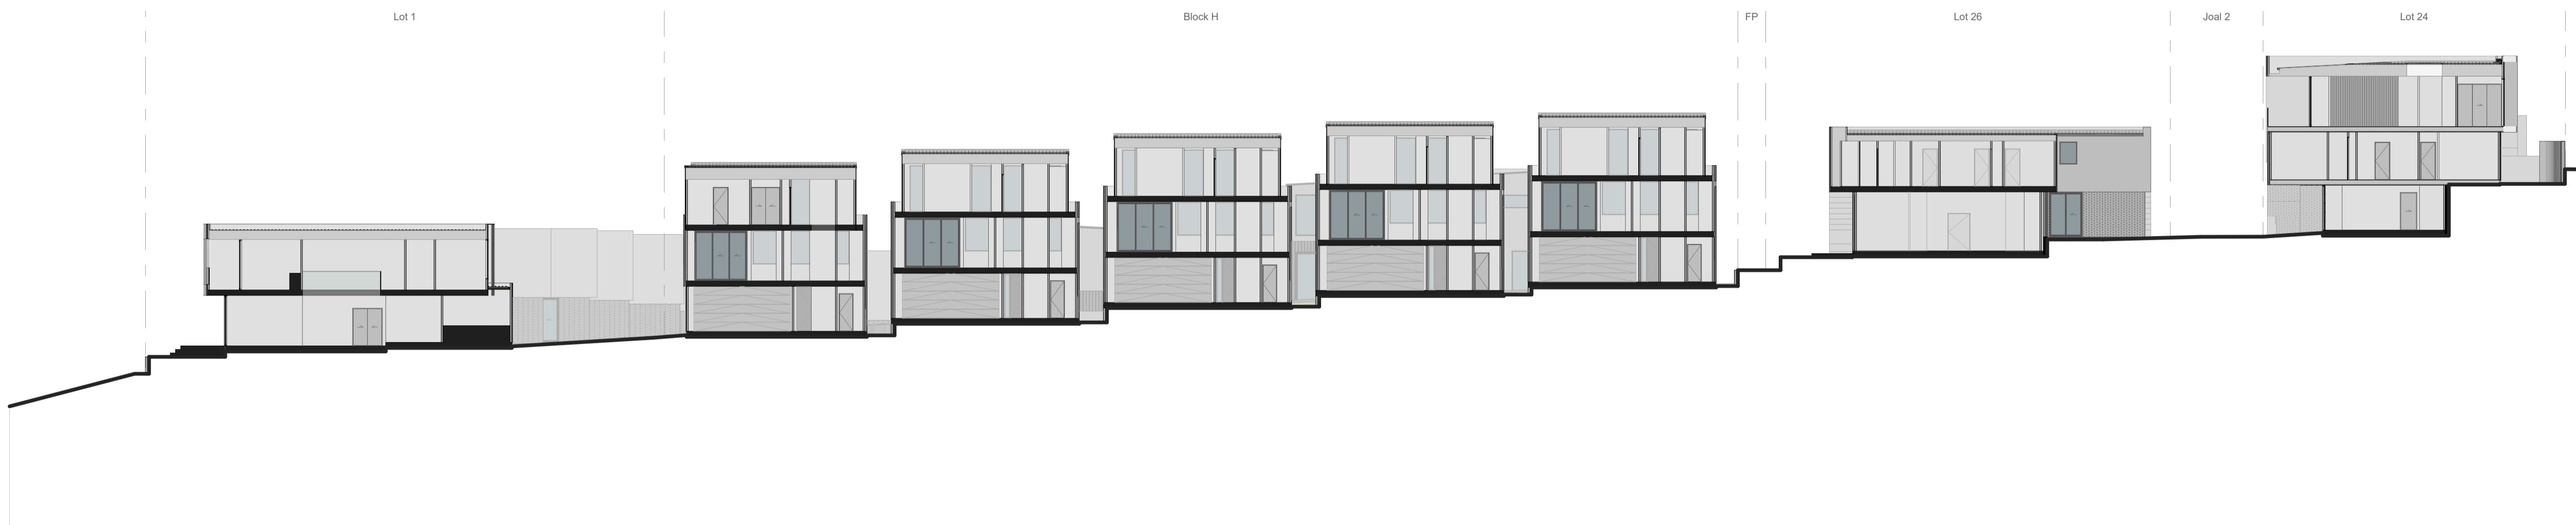

A01

Overall Site Section - North-South 1


1:200



A02

Overall Site Section - North-South 2

1:200

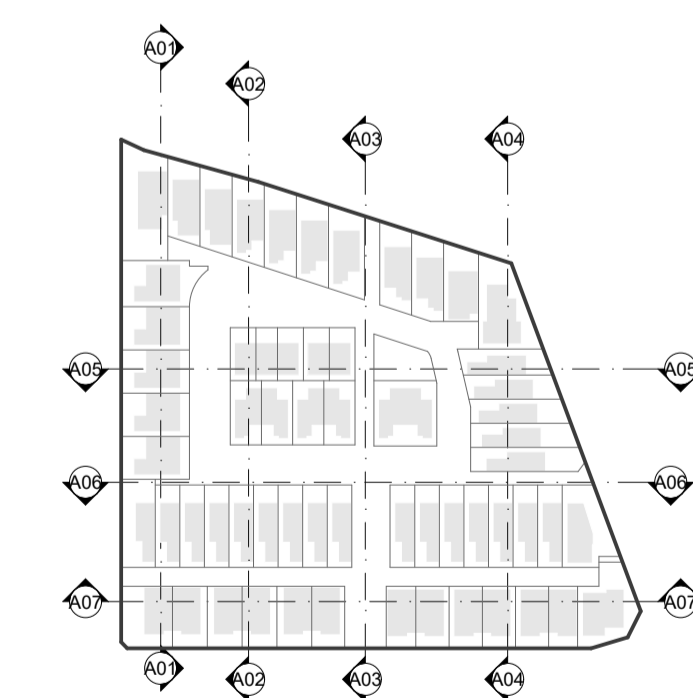

SHAPE ARCHITECTS LTD  
 021 202 3393  
 han@shapearchitects.co.nz  
 www.shapearchitects.co.nz  
 Suite 105, 100 Parnell Road, Parnell

Project Name  
 3 Pigeon Mountain Road  
 Address  
 3 Pigeon Mountain Road, Auckland  
 Client  
 HND HMB Limited

Title  
 Overall Site Section  
 Drawing Number  
 A 6.01  
 Scale  
 1:200 AT A1

Project Number  
 207  
 Date  
 3/18/2026  
 Drawn By  
 HC

Issue Status  
 Resource Consent

All drawings to be read in conjunction with engineers and consultants drawings & report.  
 Report any discrepancy between drawings and written specification to the architect prior to ordering materials or commencing construction.  
 Do not scale off drawings. Confirm original size and scale of drawing.  
 The copyright to these drawings and all parts thereof remain the property of Shape Architects Limited. All drawings cannot be distributed without the written consent of the practice.



A03

Overall Site Section - North-South 3


1:200



A04

Overall Site Section - North-South 4

1:200

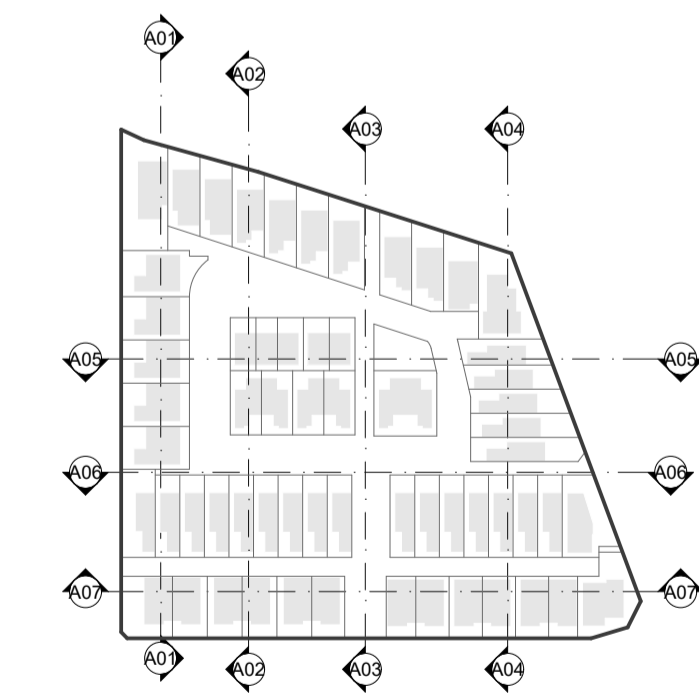

SHAPE ARCHITECTS LTD  
 021 202 3393  
 han@shapearchitects.co.nz  
 www.shapearchitects.co.nz  
 Suite 105, 100 Parnell Road, Parnell


Project Name  
 3 Pigeon Mountain Road  
 Address  
 3 Pigeon Mountain Road, Auckland  
 Client  
 HND HMB Limited

Title  
 Overall Site Section  
 Drawing Number  
 A 6.02  
 Scale  
 1:200 AT A1

Project Number  
 207  
 Date  
 3/18/2026  
 Drawn By  
 HC

Issue Status  
 Resource Consent

All drawings to be read in conjunction with engineers and consultants drawings & report.  
 Report any discrepancy between drawings and written specification to the architect prior to ordering materials or commencing construction.  
 Do not scale off drawings. Confirm original size and scale of drawing.  
 The copyright to these drawings and all parts thereof remain the property of Shape Architects Limited. All drawings cannot be distributed without the written consent of the practice.

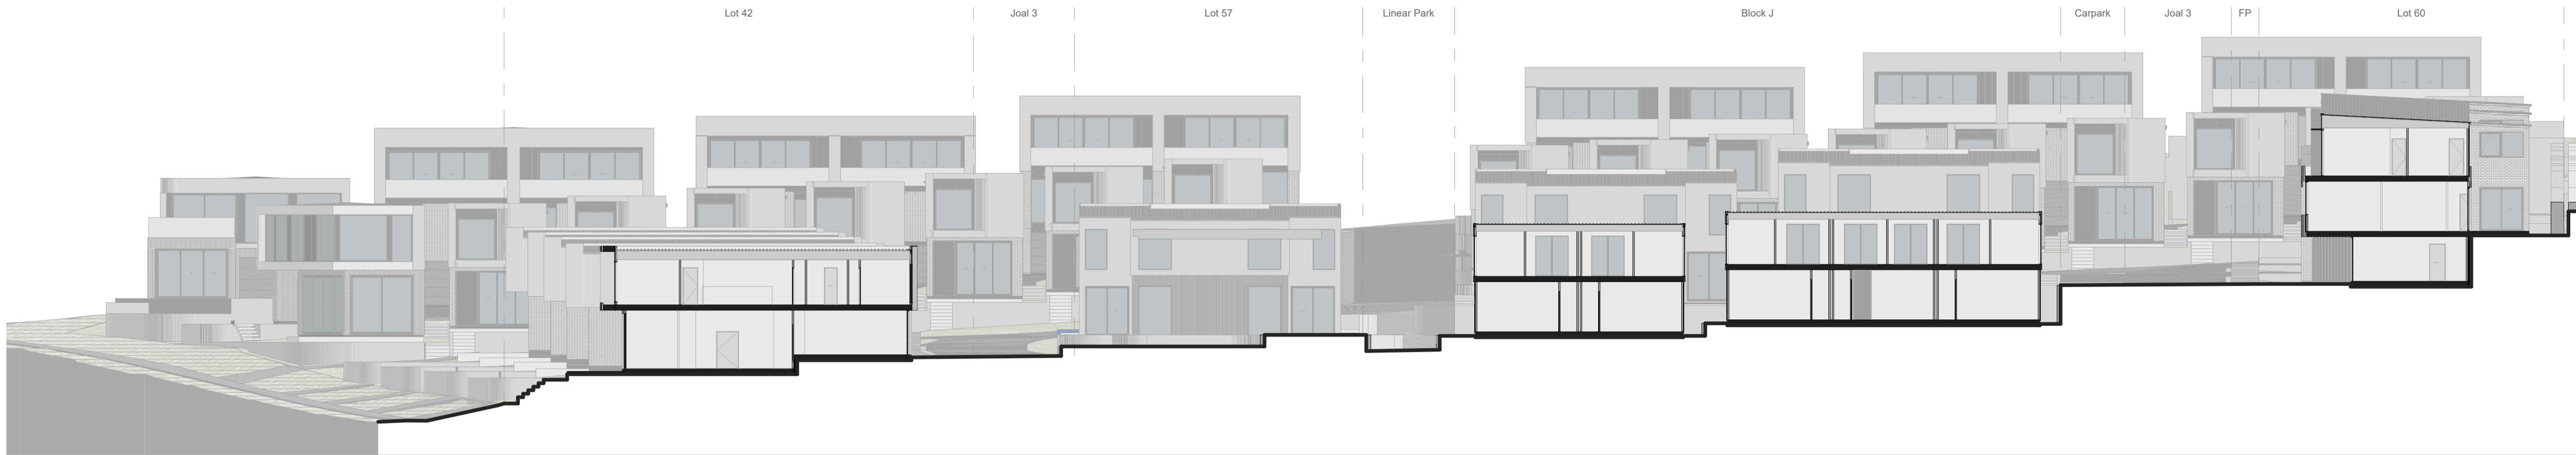

A05

Overall Site Section - East-West 1


1:200



A06

Overall Site Section - East-West 2



1:200

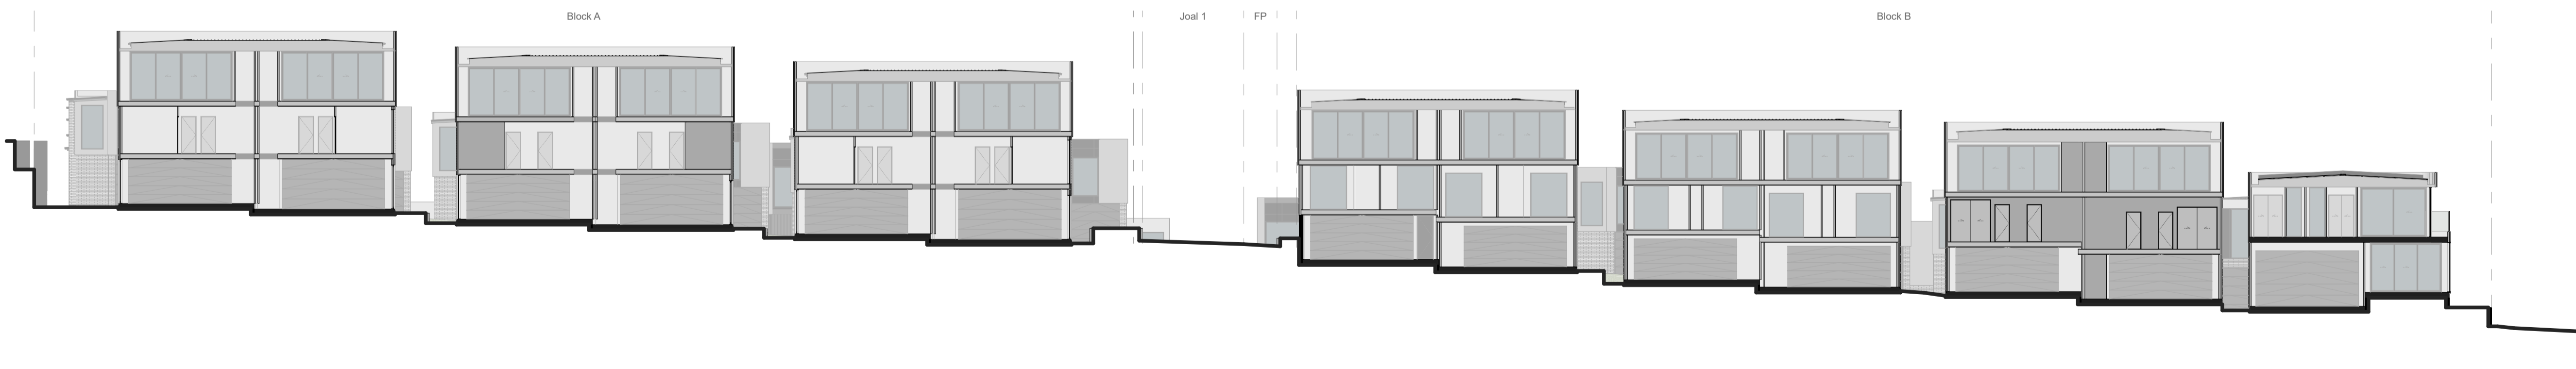

A07

Overall Site Section - East-West 3

1:200

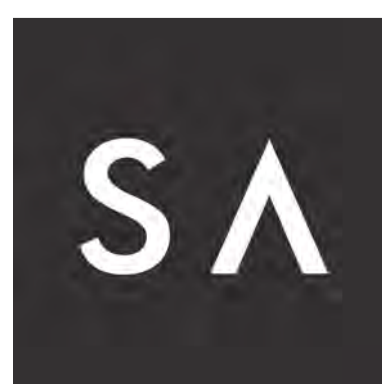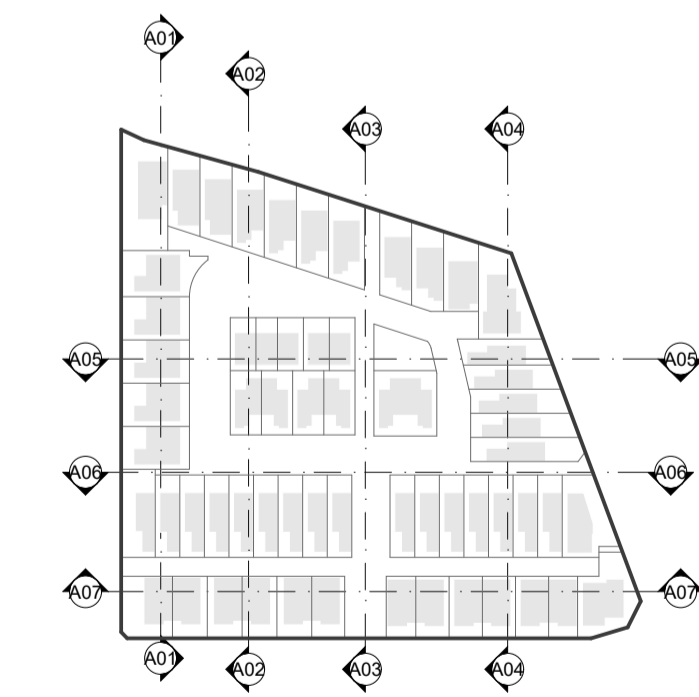

SHAPE ARCHITECTS LTD  
 021 202 3393  
 han@shapearchitects.co.nz  
 www.shapearchitects.co.nz  
 Suite 105, 100 Parnell Road, Parnell

Project Name  
 3 Pigeon Mountain Road  
 Address  
 3 Pigeon Mountain Road, Auckland  
 Client  
 HND HMB Limited

Title  
 Overall Site Section  
 Drawing Number  
 A 6.03  
 Scale  
 1:200 AT A1

Project Number  
 207  
 Date  
 3/18/2026  
 Drawn By  
 HC

Issue Status  
 Resource Consent

All drawings to be read in conjunction with engineers and consultants drawings & report.  
 Report any discrepancy between drawings and written specification to the architect prior to ordering materials or commencing construction.  
 Do not scale off drawings. Confirm original size and scale of drawing.  
 The copyright to these drawings and all parts thereof remain the property of Shape Architects Limited. All drawings cannot be distributed without the written consent of the practice.