

SIGN SIZE:
RP-5: 300mm X 440mm



SIGN SIZE:
RG-6: 1040mm X 900mm



SIGN SIZES:
RG-26C: 400mm X 600mm
RP-1.1: 400mm X 200mm



SIGN SIZE:
RP-5: 300mm X 440mm

ORIGINAL DRAWING
IN COLOUR

DETAILED DESIGN
NOT FOR CONSTRUCTION

No.	Revision	By	Chk	Appd	Date
C	FOR CONSENTING	AZ	SH	GC	03.11.22
B	DETAILED DESIGN	AZ	SH	GC	26.08.22
A	DRAFT DETAILED DESIGN	AF	SH	GC	18.03.22






Original Scale (A1)	1:500	Design	A. ZHUANG	18.03.22	Approved For Construction*
Reduced Scale (A3)	1:1000	Drawn	A. FAZEKAS	18.03.22	Date
		Design Verifier			
		Dwg Check			



Project: SH16 - SAFETY IMPROVEMENTS
STAGE 2
BRIGHAM CREEK TO KUMEU

Title: ROAD MARKINGS & SIGNAGE PLAN
SHEET 1

Discipline	CIVIL ENGINEERING
Drawing No.	3235084-CT-2811
Rev.	A

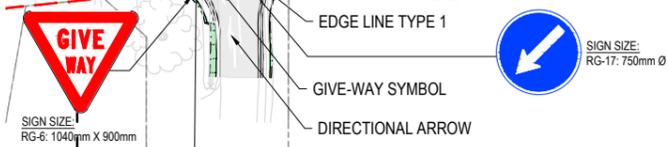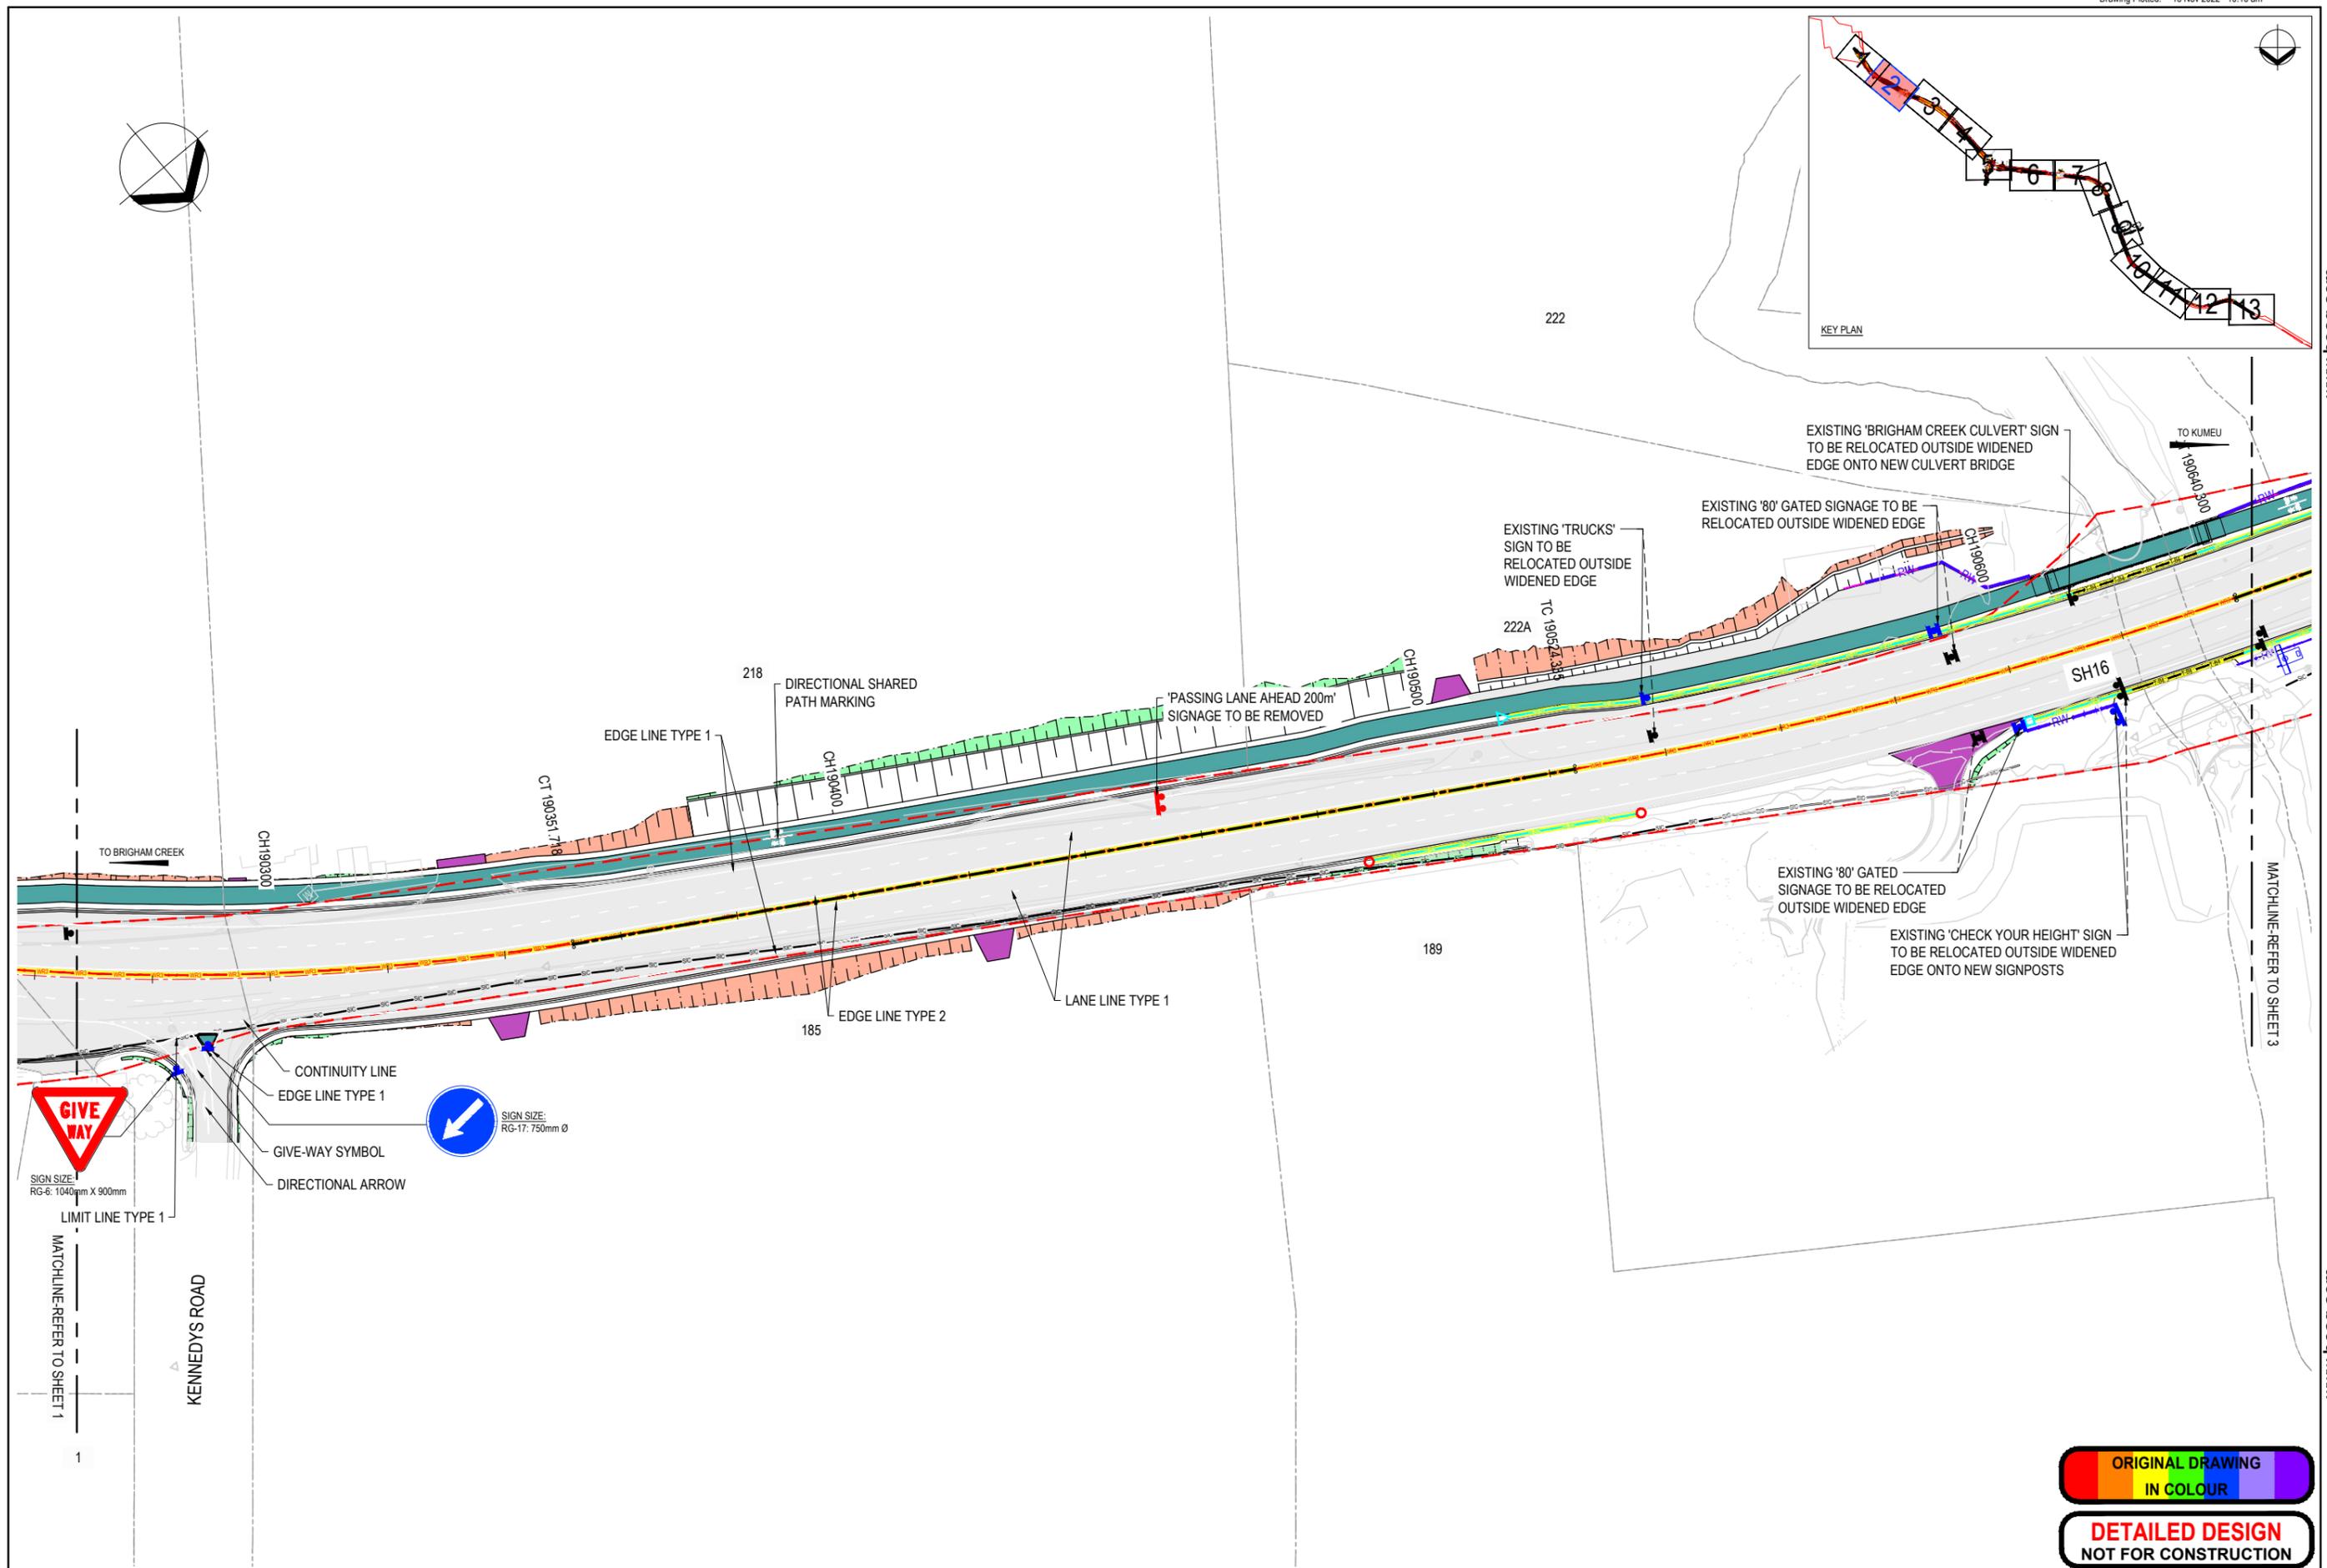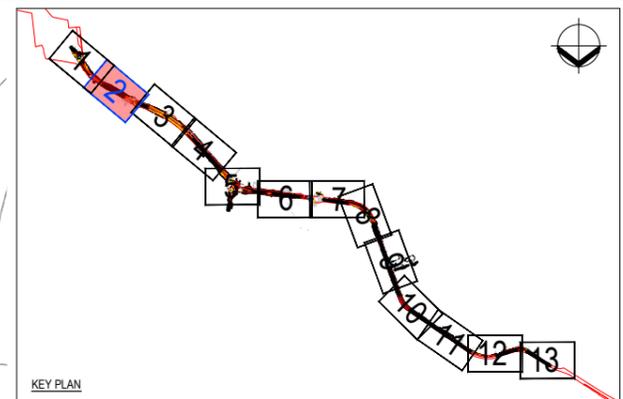

TO BRIGHAM CREEK
 CH1903000
 CT 190351.718
 CH1904001
 TO KUMEU
 130040.300
 SH16
 CH1906000
 TO BRIGHAM CREEK
 CH1903000
 TO KUMEU
 130040.300
 MATCHLINE-REFER TO SHEET 1
 1

www.beca.com

MATCHLINE-REFER TO SHEET 3

www.beca.com

ORIGINAL DRAWING
 IN COLOUR
DETAILED DESIGN
 NOT FOR CONSTRUCTION

No.	Revision	By	Chk	Appd	Date
A	DRAFT DETAILED DESIGN	AF	SH	GC	18.03.22

Drawing Originator:

Original Scale (A1)	Design	Date	Approved For Construction*
1:500	A. ZHUANG	18.03.22	
Reduced Scale (A3)	A. FAZEKAS	18.03.22	
1:1000			



* Refer to Revision 1 for Original Signature

Client:

Project: SH16 - SAFETY IMPROVEMENTS
 STAGE 2
 BRIGHAM CREEK TO KUMEU

Title: ROAD MARKINGS & SIGNAGE PLAN
 SHEET 2

Discipline	Rev.
CIVIL ENGINEERING	A
Drawing No.	3235084-CT-2812

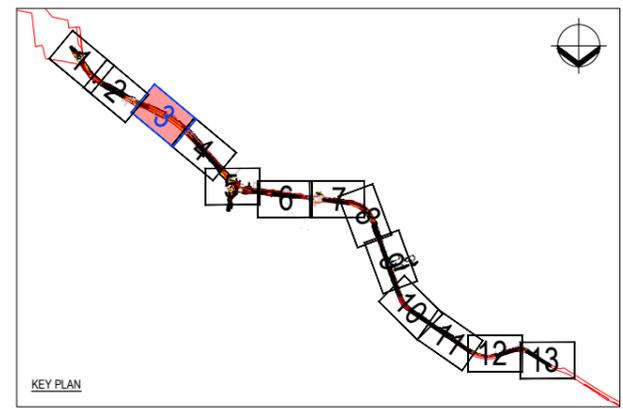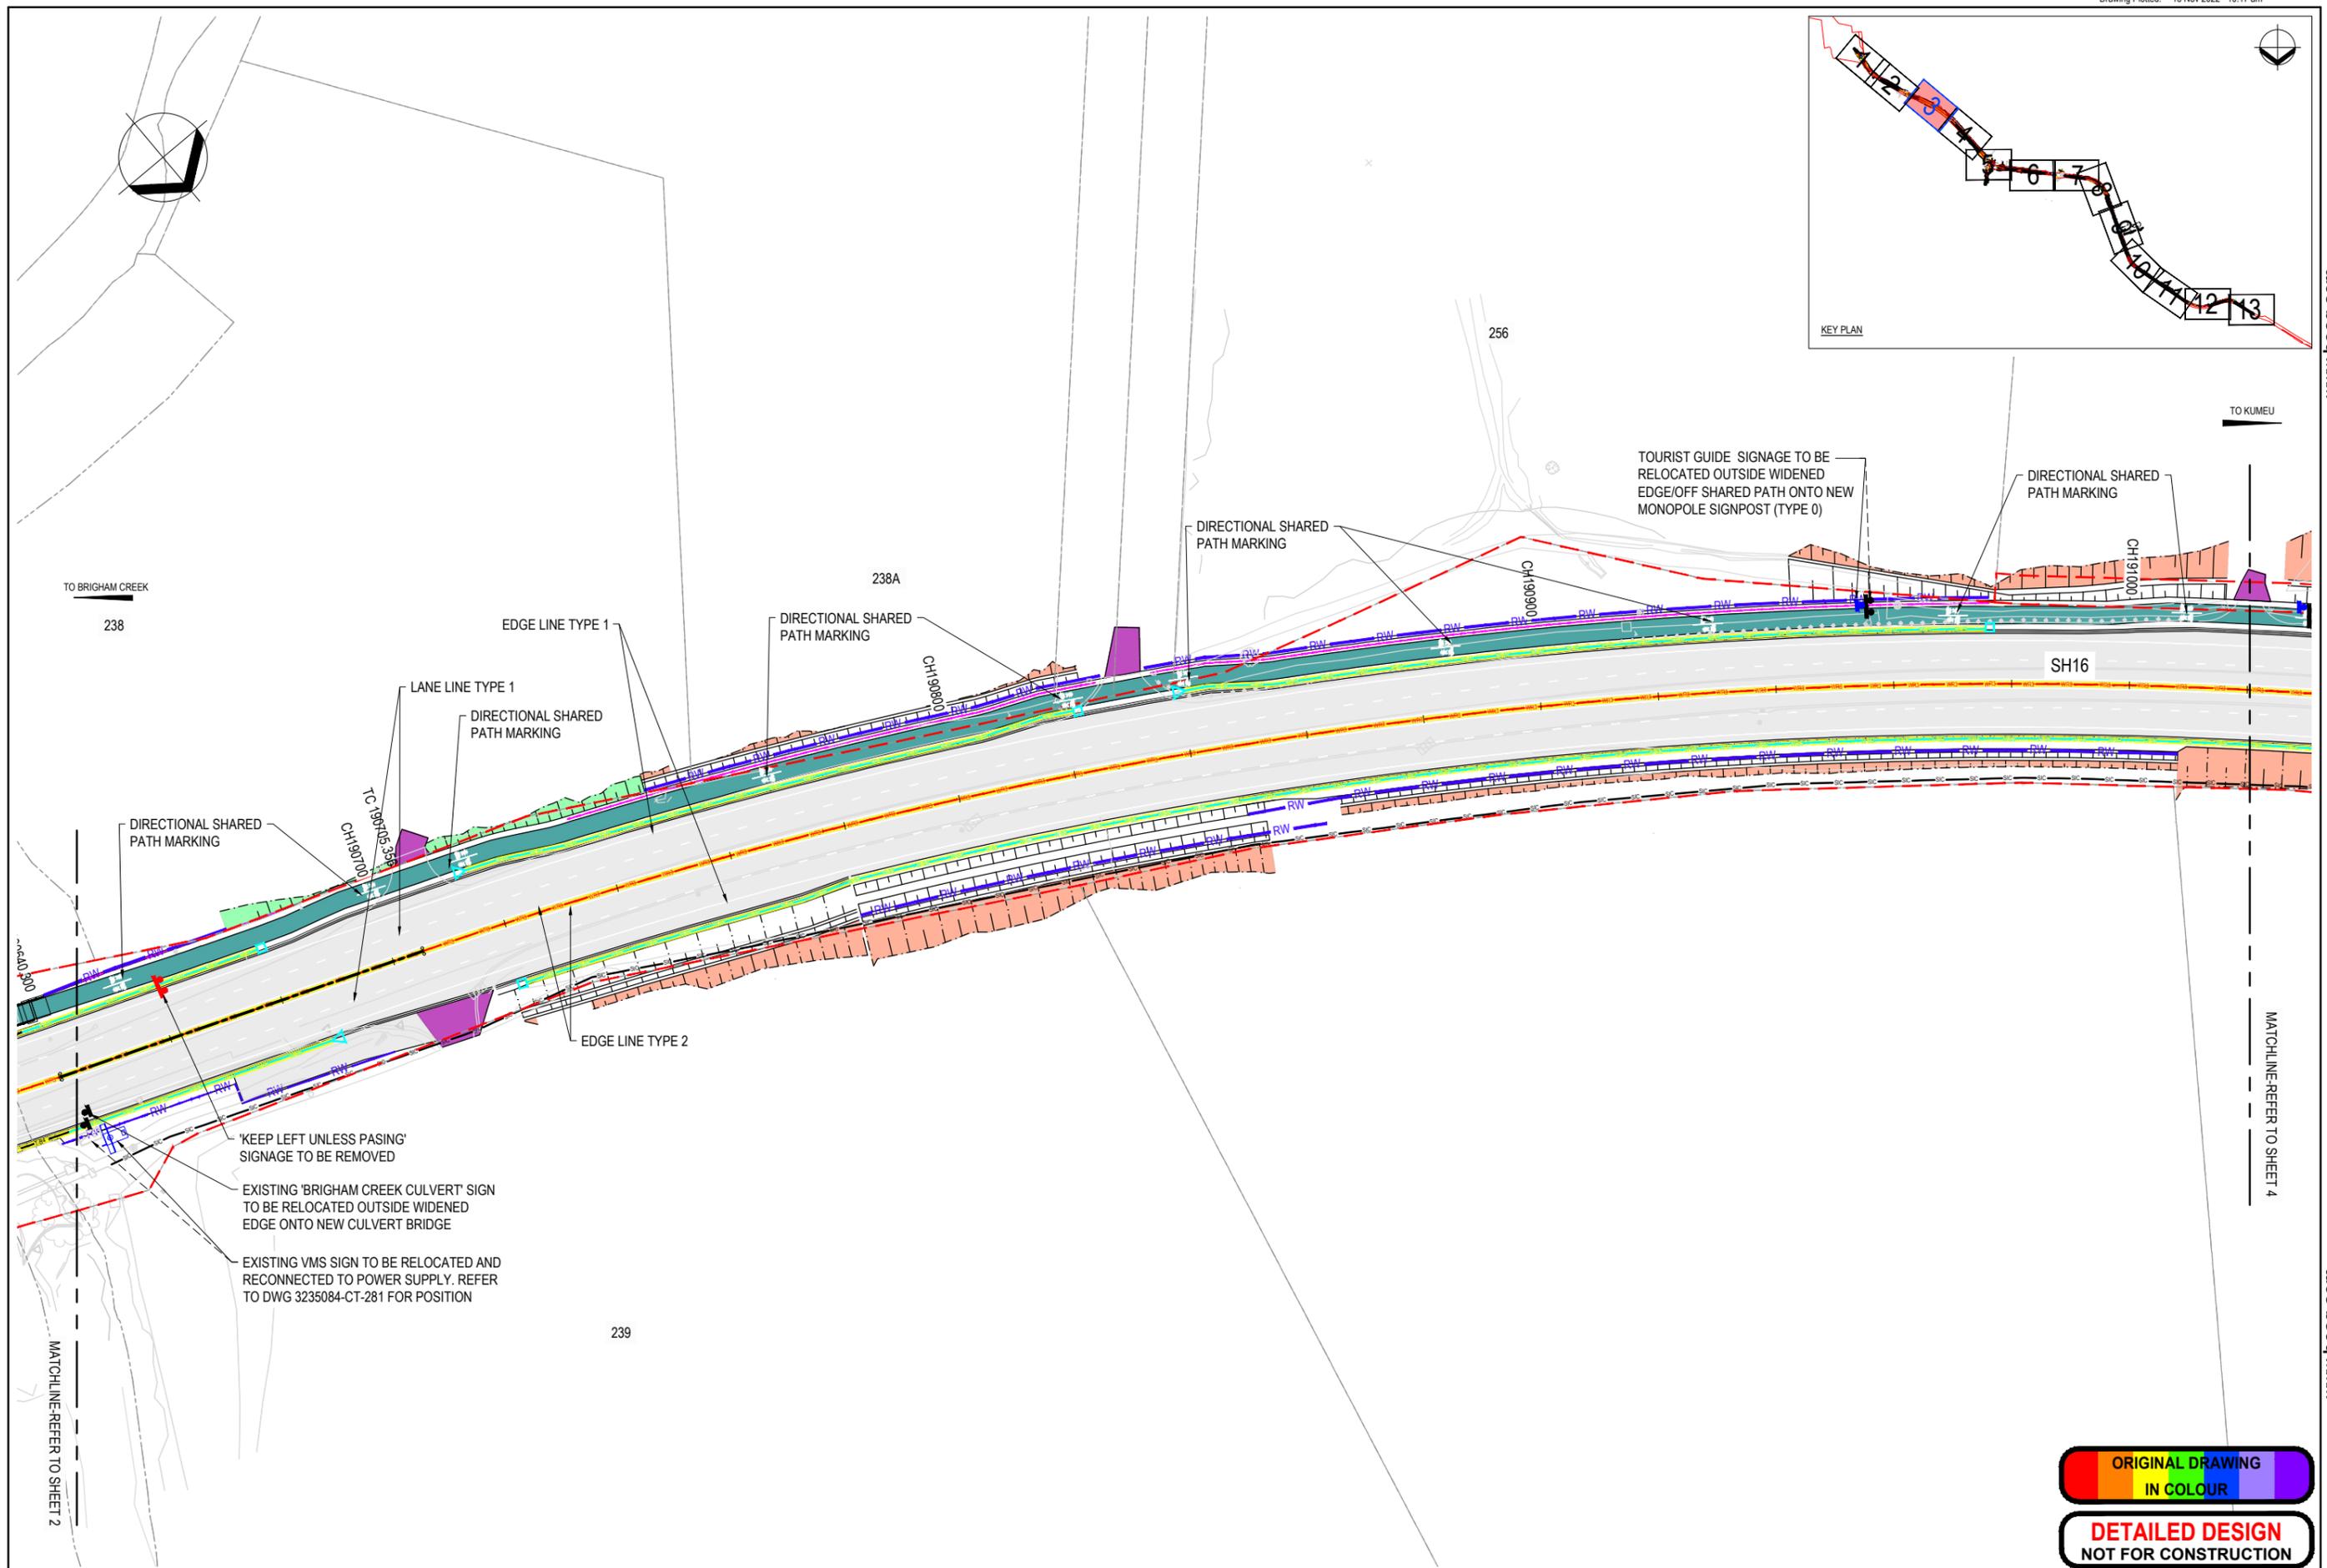

www.beca.com

MATCHLINE-REFER TO SHEET 4

www.beca.com

**ORIGINAL DRAWING
IN COLOUR**

**DETAILED DESIGN
NOT FOR CONSTRUCTION**

No.	Revision	By	Chk	Appd	Date
A	DRAFT DETAILED DESIGN	AF	SH	GC	18.03.22

Drawing Originator:

Original Scale (A1)	Design	A. ZHUANG	18.03.22	Approved For Construction*
1:500	Drawn	A. FAZEKAS	18.03.22	Date
Reduced Scale (A3)	Dwg Verifier			
1:1000	Dwg Check			

* Refer to Revision 1 for Original Signature

Client:

Project: SH16 - SAFETY IMPROVEMENTS
STAGE 2
BRIGHAM CREEK TO KUMEU



Title: ROAD MARKINGS & SIGNAGE PLAN
SHEET 3

Discipline	CIVIL ENGINEERING
Drawing No.	3235084-CT-2813
Rev.	A

Document No. 3235084-CT-2811 TO 2823.DWG



264

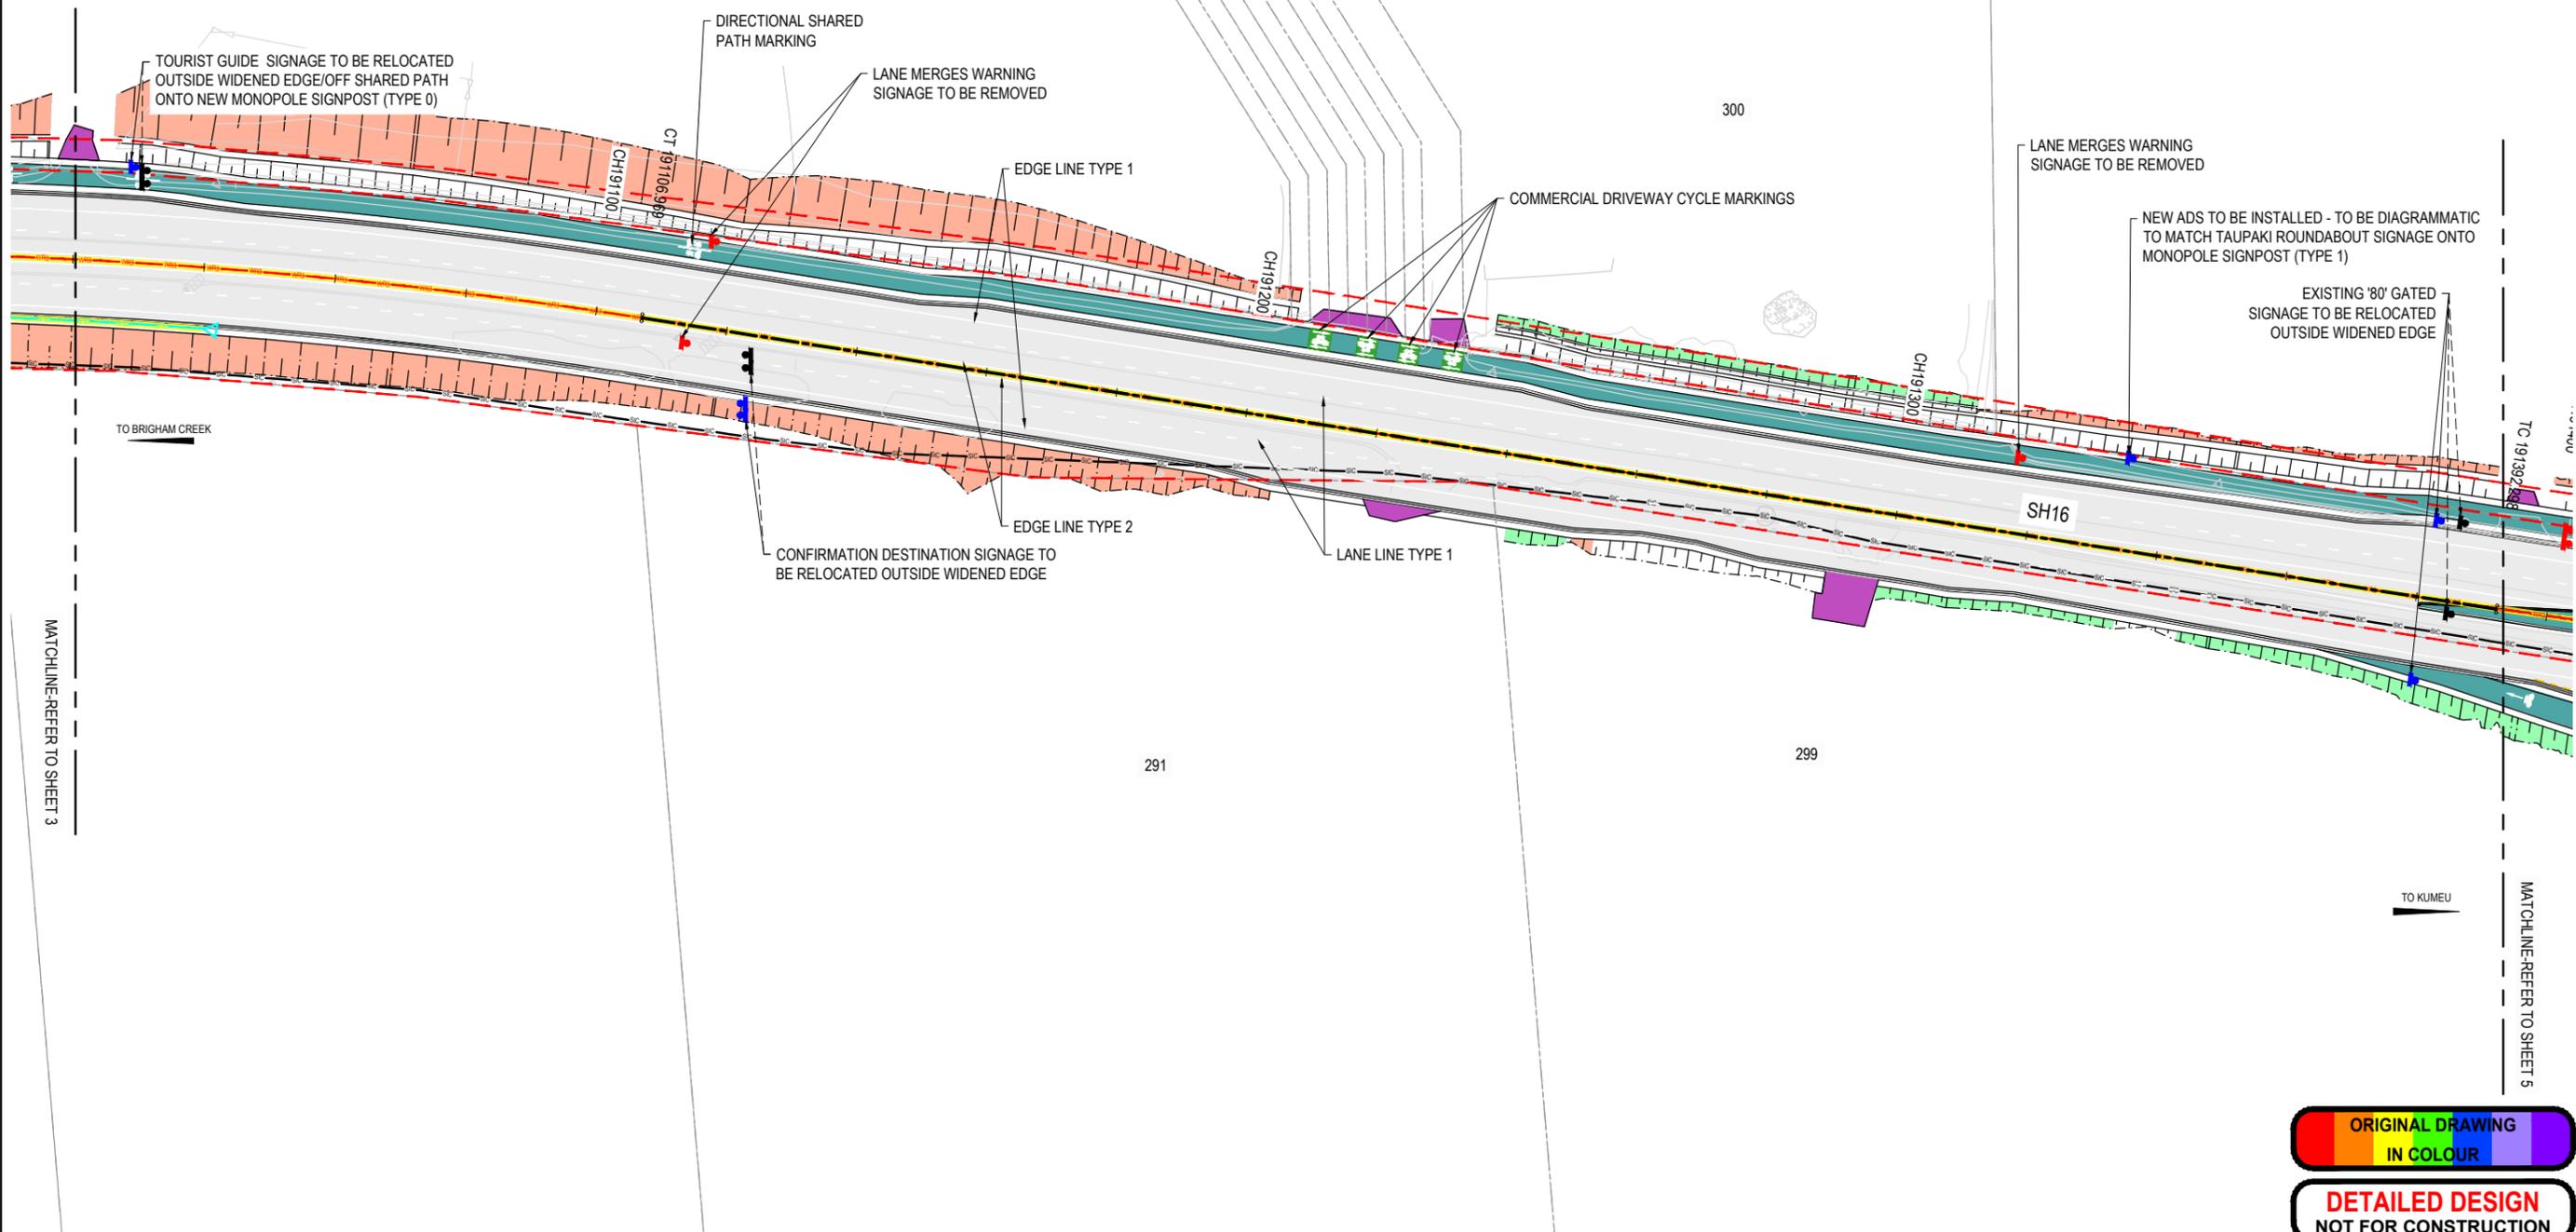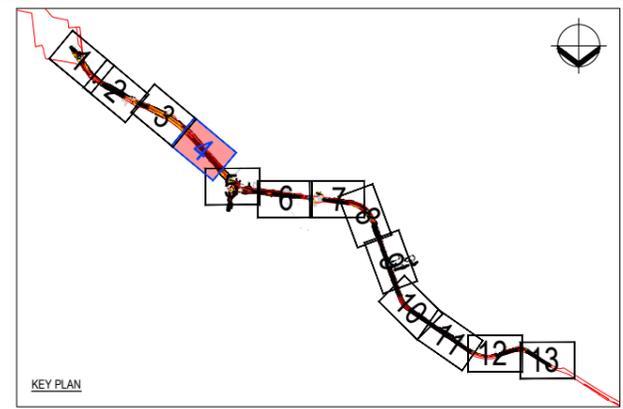

**ORIGINAL DRAWING
IN COLOUR**

**DETAILED DESIGN
NOT FOR CONSTRUCTION**

No.	Revision	By	Chk	Appd	Date
A	DRAFT DETAILED DESIGN	AF	SH	GC	18.03.22

Drawing Originator:

Original Scale (A1)	Design	Drawn	18.03.22	Approved For Construction*
1:500	A. ZHUANG	A. FAZEKAS	18.03.22	
Reduced Scale (A3)	Dwg Verifier	Dwg Check		Date
1:1000				



* Refer to Revision 1 for Original Signature

Client:

Project: SH16 - SAFETY IMPROVEMENTS
STAGE 2
BRIGHAM CREEK TO KUMEU

Title: ROAD MARKINGS & SIGNAGE PLAN
SHEET 4

Discipline	CIVIL ENGINEERING
Drawing No.	3235084-CT-2814
Rev.	A

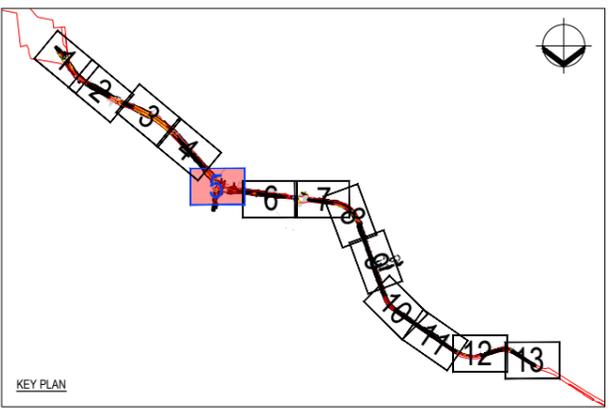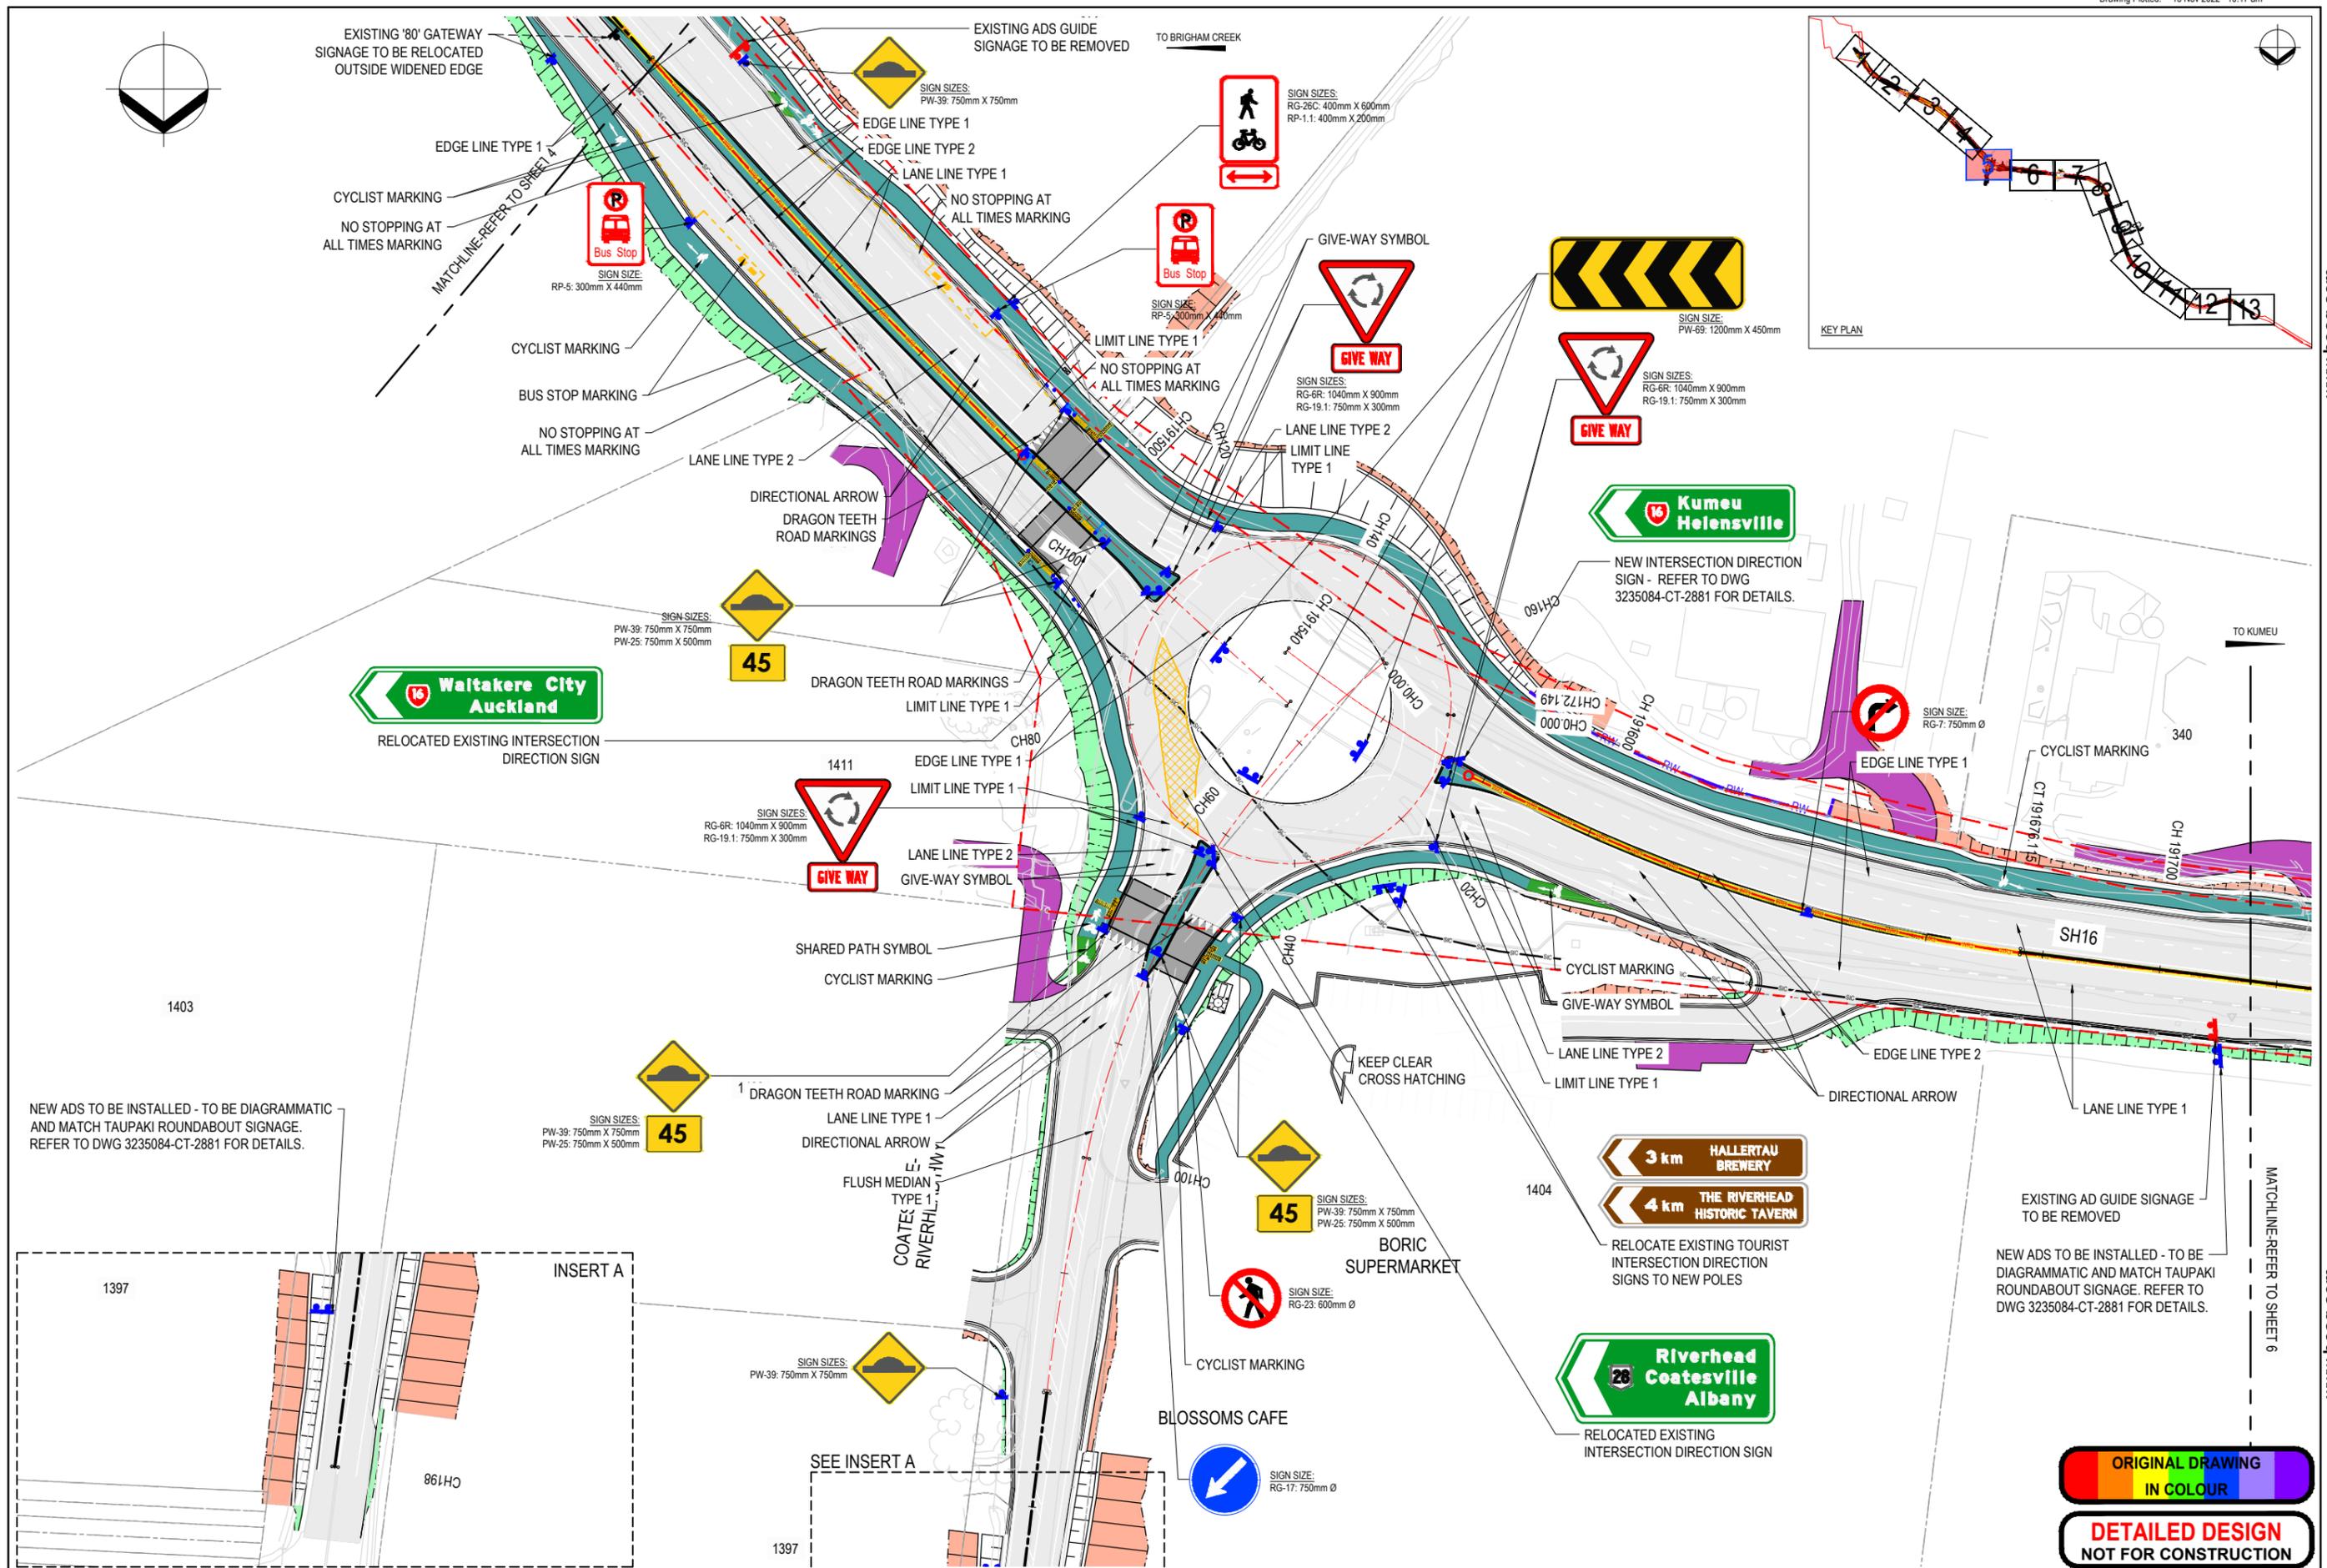

NEW ADS TO BE INSTALLED - TO BE DIAGRAMMATIC AND MATCH TAUPAKI ROUNDABOUT SIGNAGE. REFER TO DWG 3235084-CT-2881 FOR DETAILS.

EXISTING AD GUIDE SIGNAGE TO BE REMOVED

NEW ADS TO BE INSTALLED - TO BE DIAGRAMMATIC AND MATCH TAUPAKI ROUNDABOUT SIGNAGE. REFER TO DWG 3235084-CT-2881 FOR DETAILS.

No.	Revision	By	Chk	Appd	Date
A	DRAFT DETAILED DESIGN	AF	SH	GC	18.03.22



Original Scale (A1)	Design	A. ZHUANG	18.03.22	Approved For Construction*
Reduced Scale (A3)	Drawn	A. FAZEKAS	18.03.22	Date
1:1000	Day Checker			




Project: SH16 - SAFETY IMPROVEMENTS
STAGE 2
BRIGHAM CREEK TO KUMEU

Title: ROAD MARKINGS & SIGNAGE PLAN
SHEET 5

Discipline	CIVIL ENGINEERING
Drawing No.	3235084-CT-2815
Rev.	A



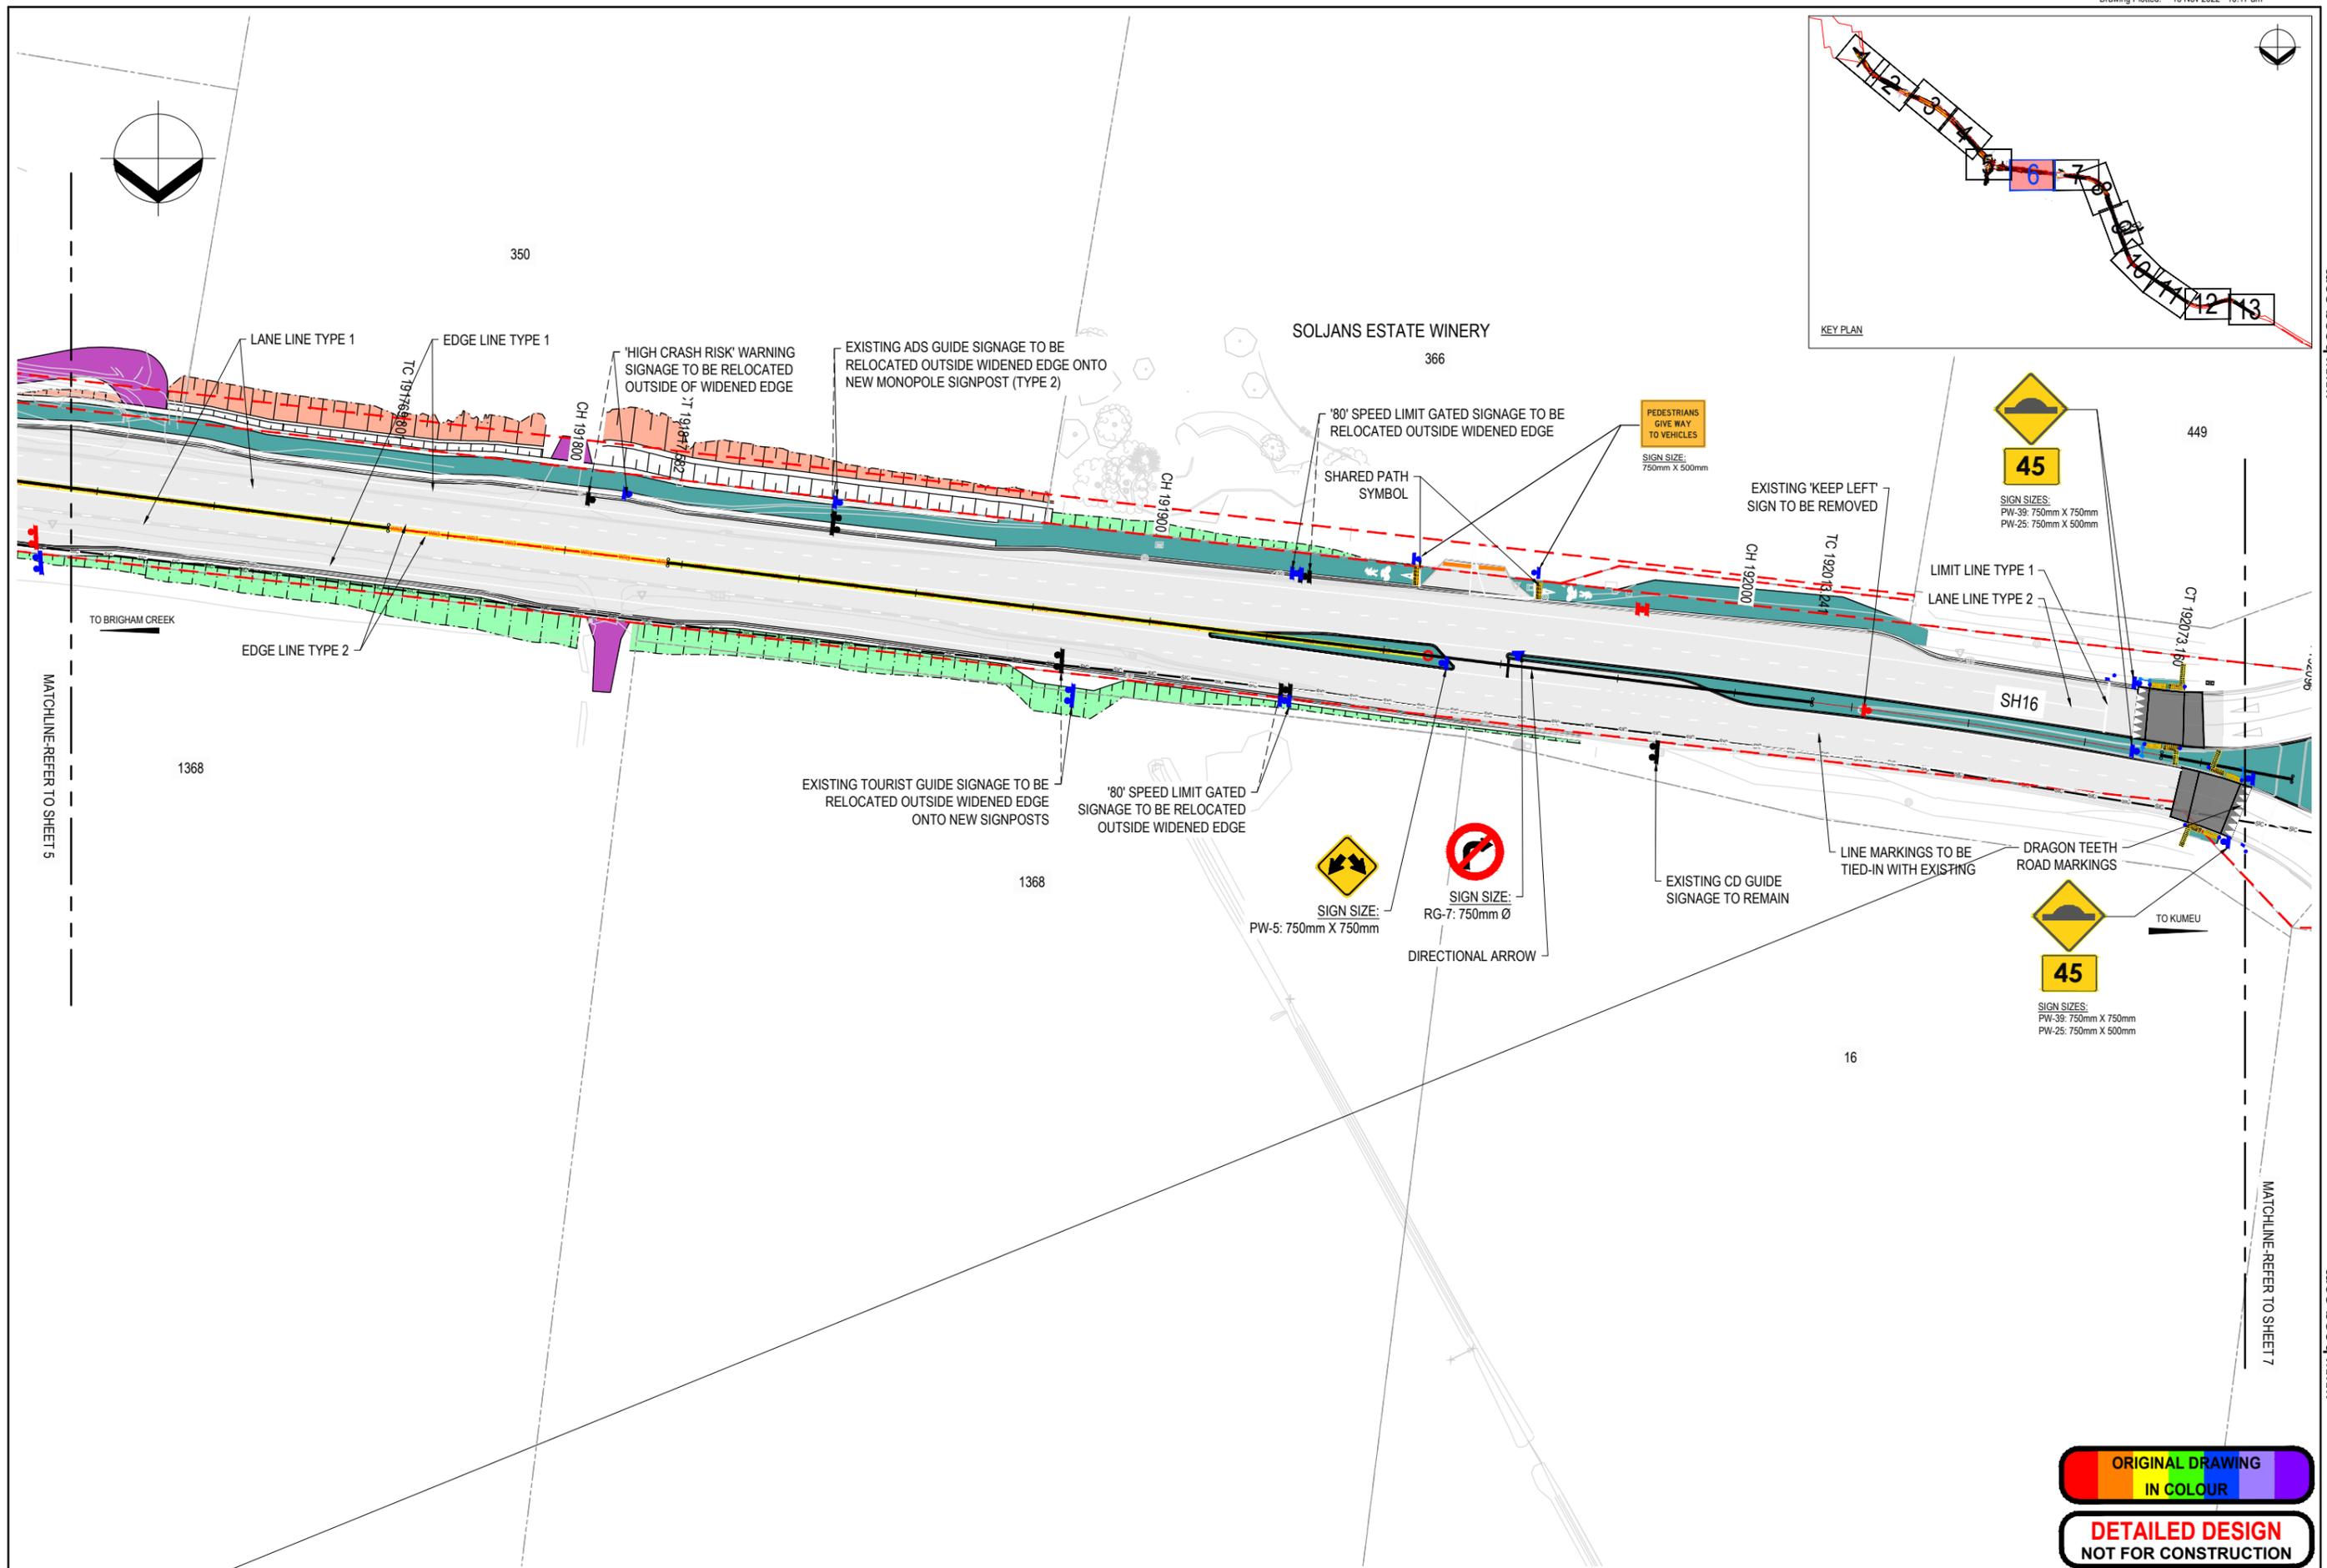

No.	Revision	By	Chk	Appd	Date
A	DRAFT DETAILED DESIGN	AF	SH	GC	18.03.22

Drawing Originator:

Original Scale (A1)	Design	Date	Approved For Construction*
1:500 <td>A. ZHUANG</td> <td>18.03.22</td> <td></td>	A. ZHUANG	18.03.22	
Reduced Scale (A3)	A. FAZEKAS	18.03.22	
1:1000			

* Refer to Revision 1 for Original Signature

Client:


Project: SH16 - SAFETY IMPROVEMENTS
STAGE 2
BRIGHAM CREEK TO KUMEU

Title: ROAD MARKINGS & SIGNAGE PLAN
SHEET 6

Discipline	Rev.
CIVIL ENGINEERING	A
Drawing No.	3235084-CT-2816

ORIGINAL DRAWING
IN COLOUR

DETAILED DESIGN
NOT FOR CONSTRUCTION

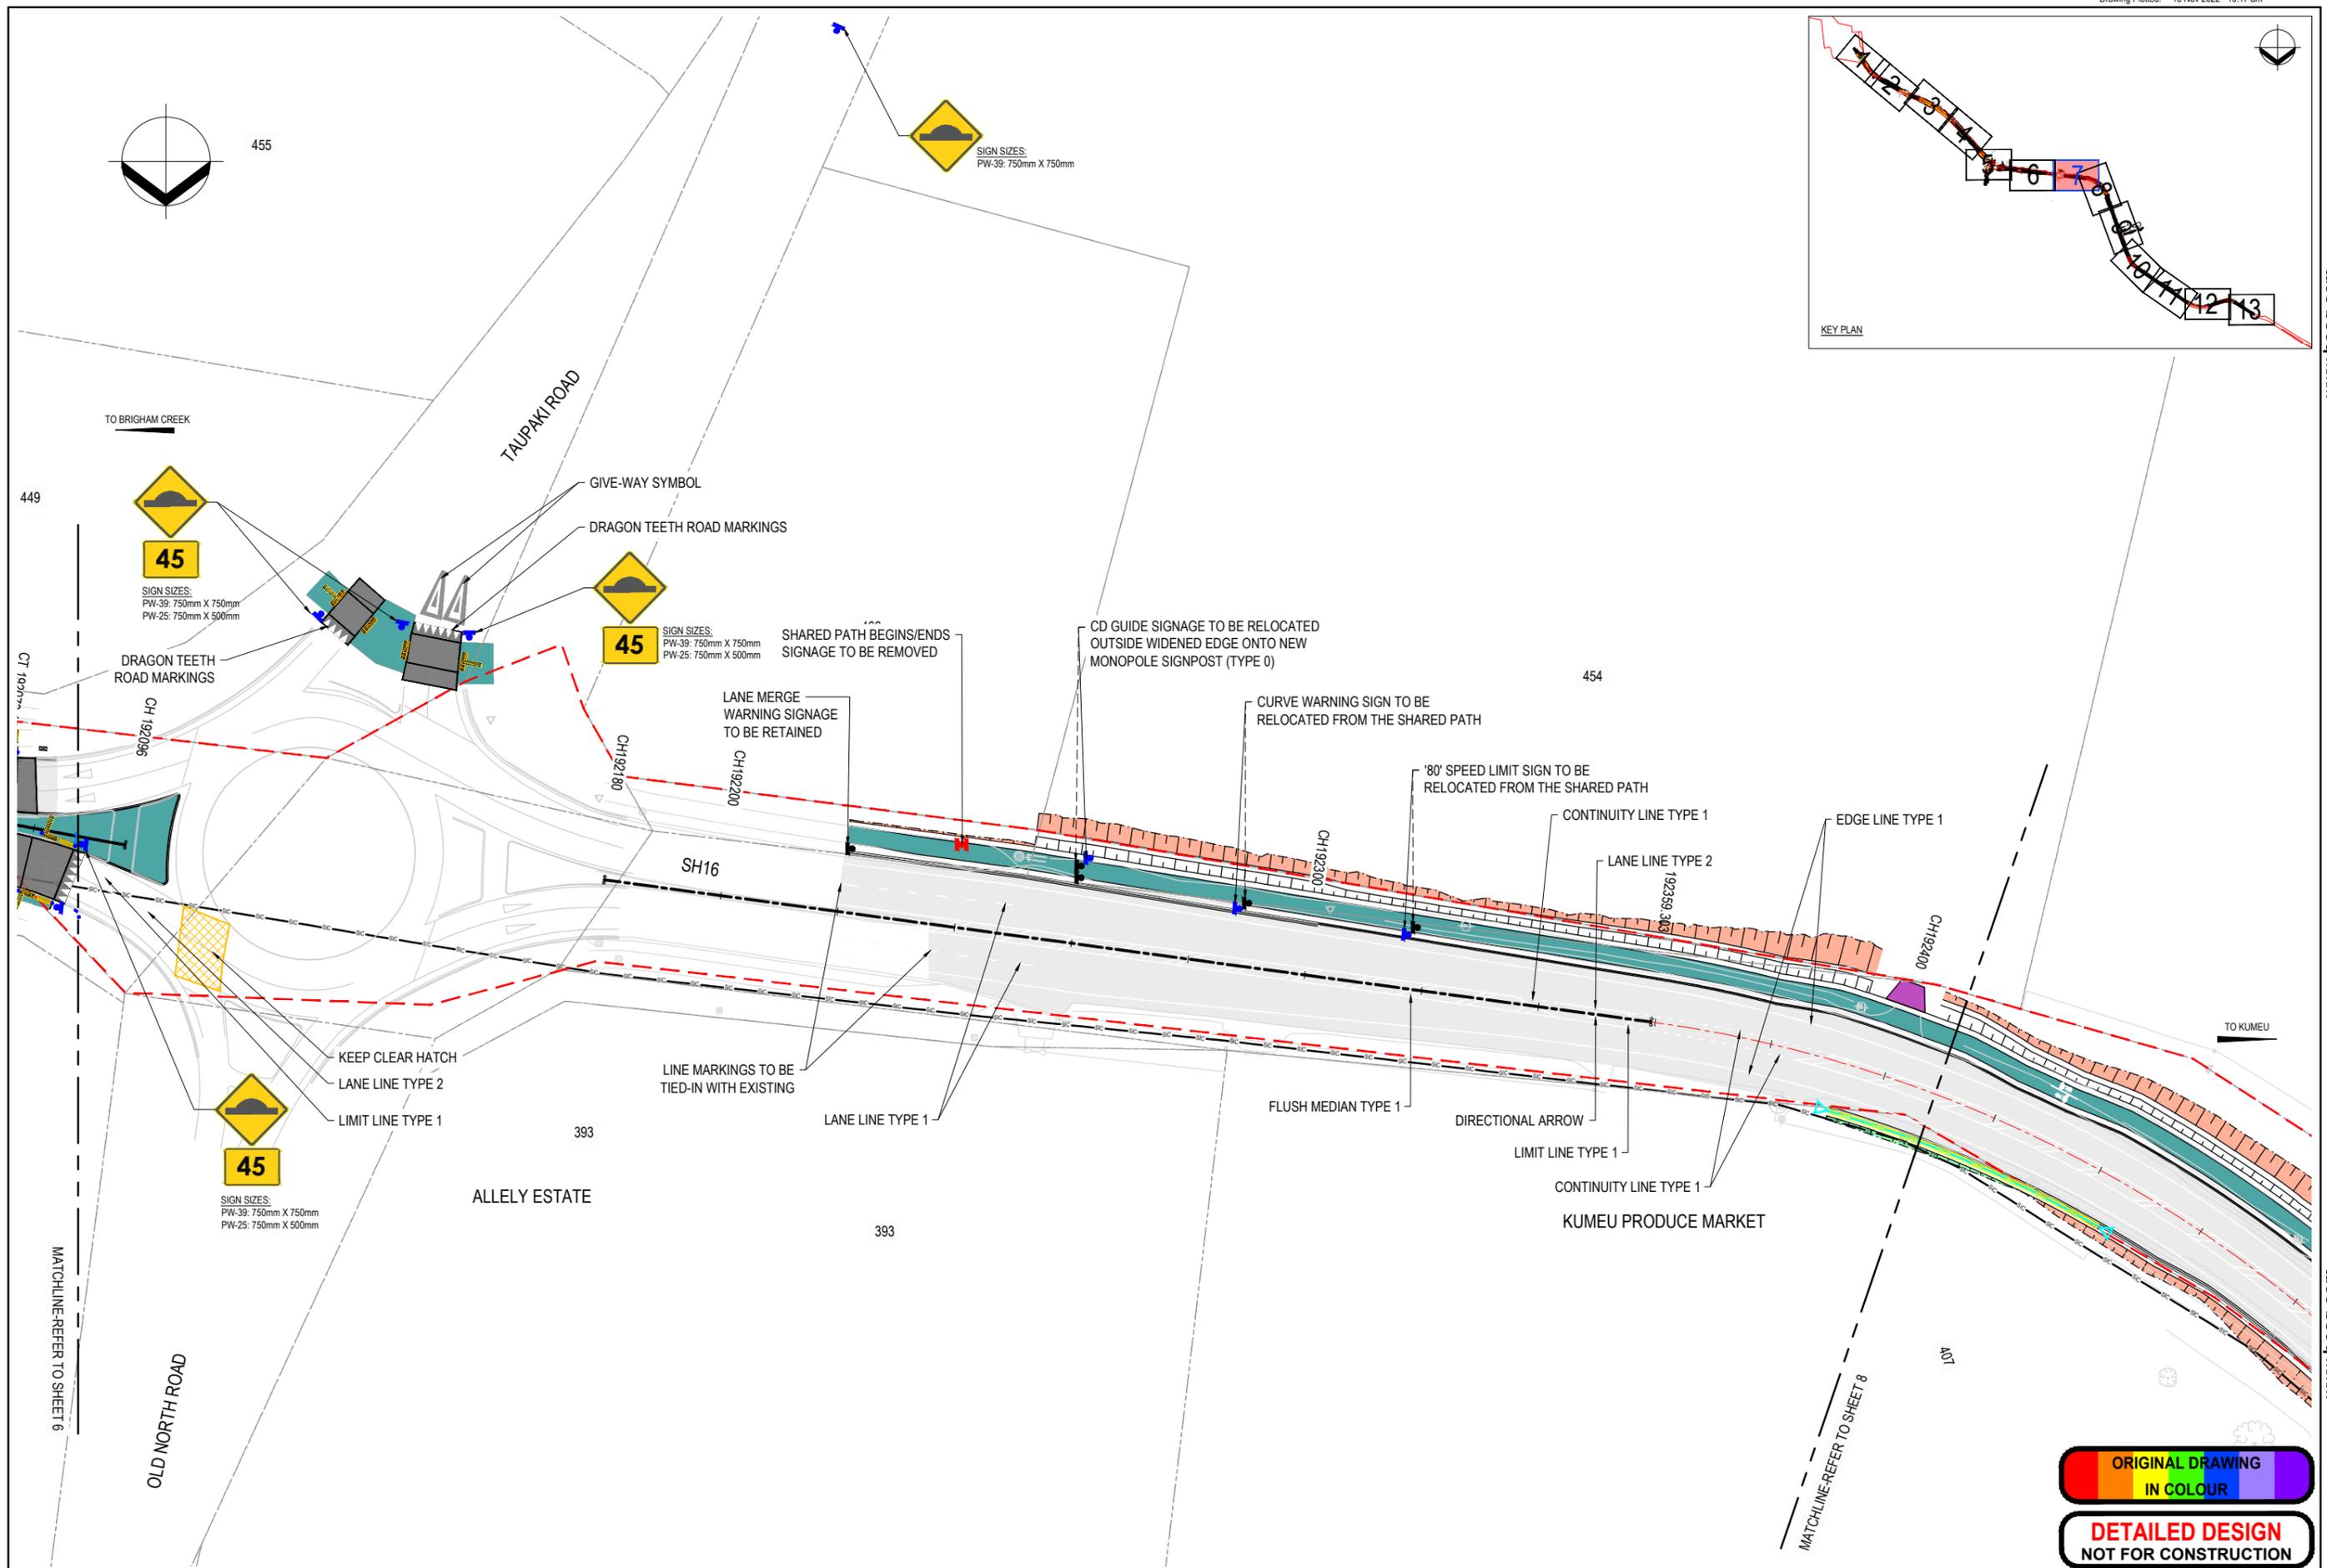

**ORIGINAL DRAWING
IN COLOUR**

**DETAILED DESIGN
NOT FOR CONSTRUCTION**

No.	Revision	By	Chk	Appd	Date
A	DRAFT DETAILED DESIGN	AF	SH	GC	18.03.22

Drawing Originator:

Original Scale (A1)	Design	A. ZHUANG	18.03.22	Approved For Construction*
1:500	Drawn	A. FAZEKAS	18.03.22	Date
Reduced Scale (A3)	Design Checker			
1:1000	Dwg Check			



* Refer to Revision 1 for Original Signature

Client:

Project: SH16 - SAFETY IMPROVEMENTS
STAGE 2
BRIGHAM CREEK TO KUMEU

Title: ROAD MARKINGS & SIGNAGE PLAN
SHEET 7

Discipline	CIVIL ENGINEERING
Drawing No.	3235084-CT-2817
Rev.	A

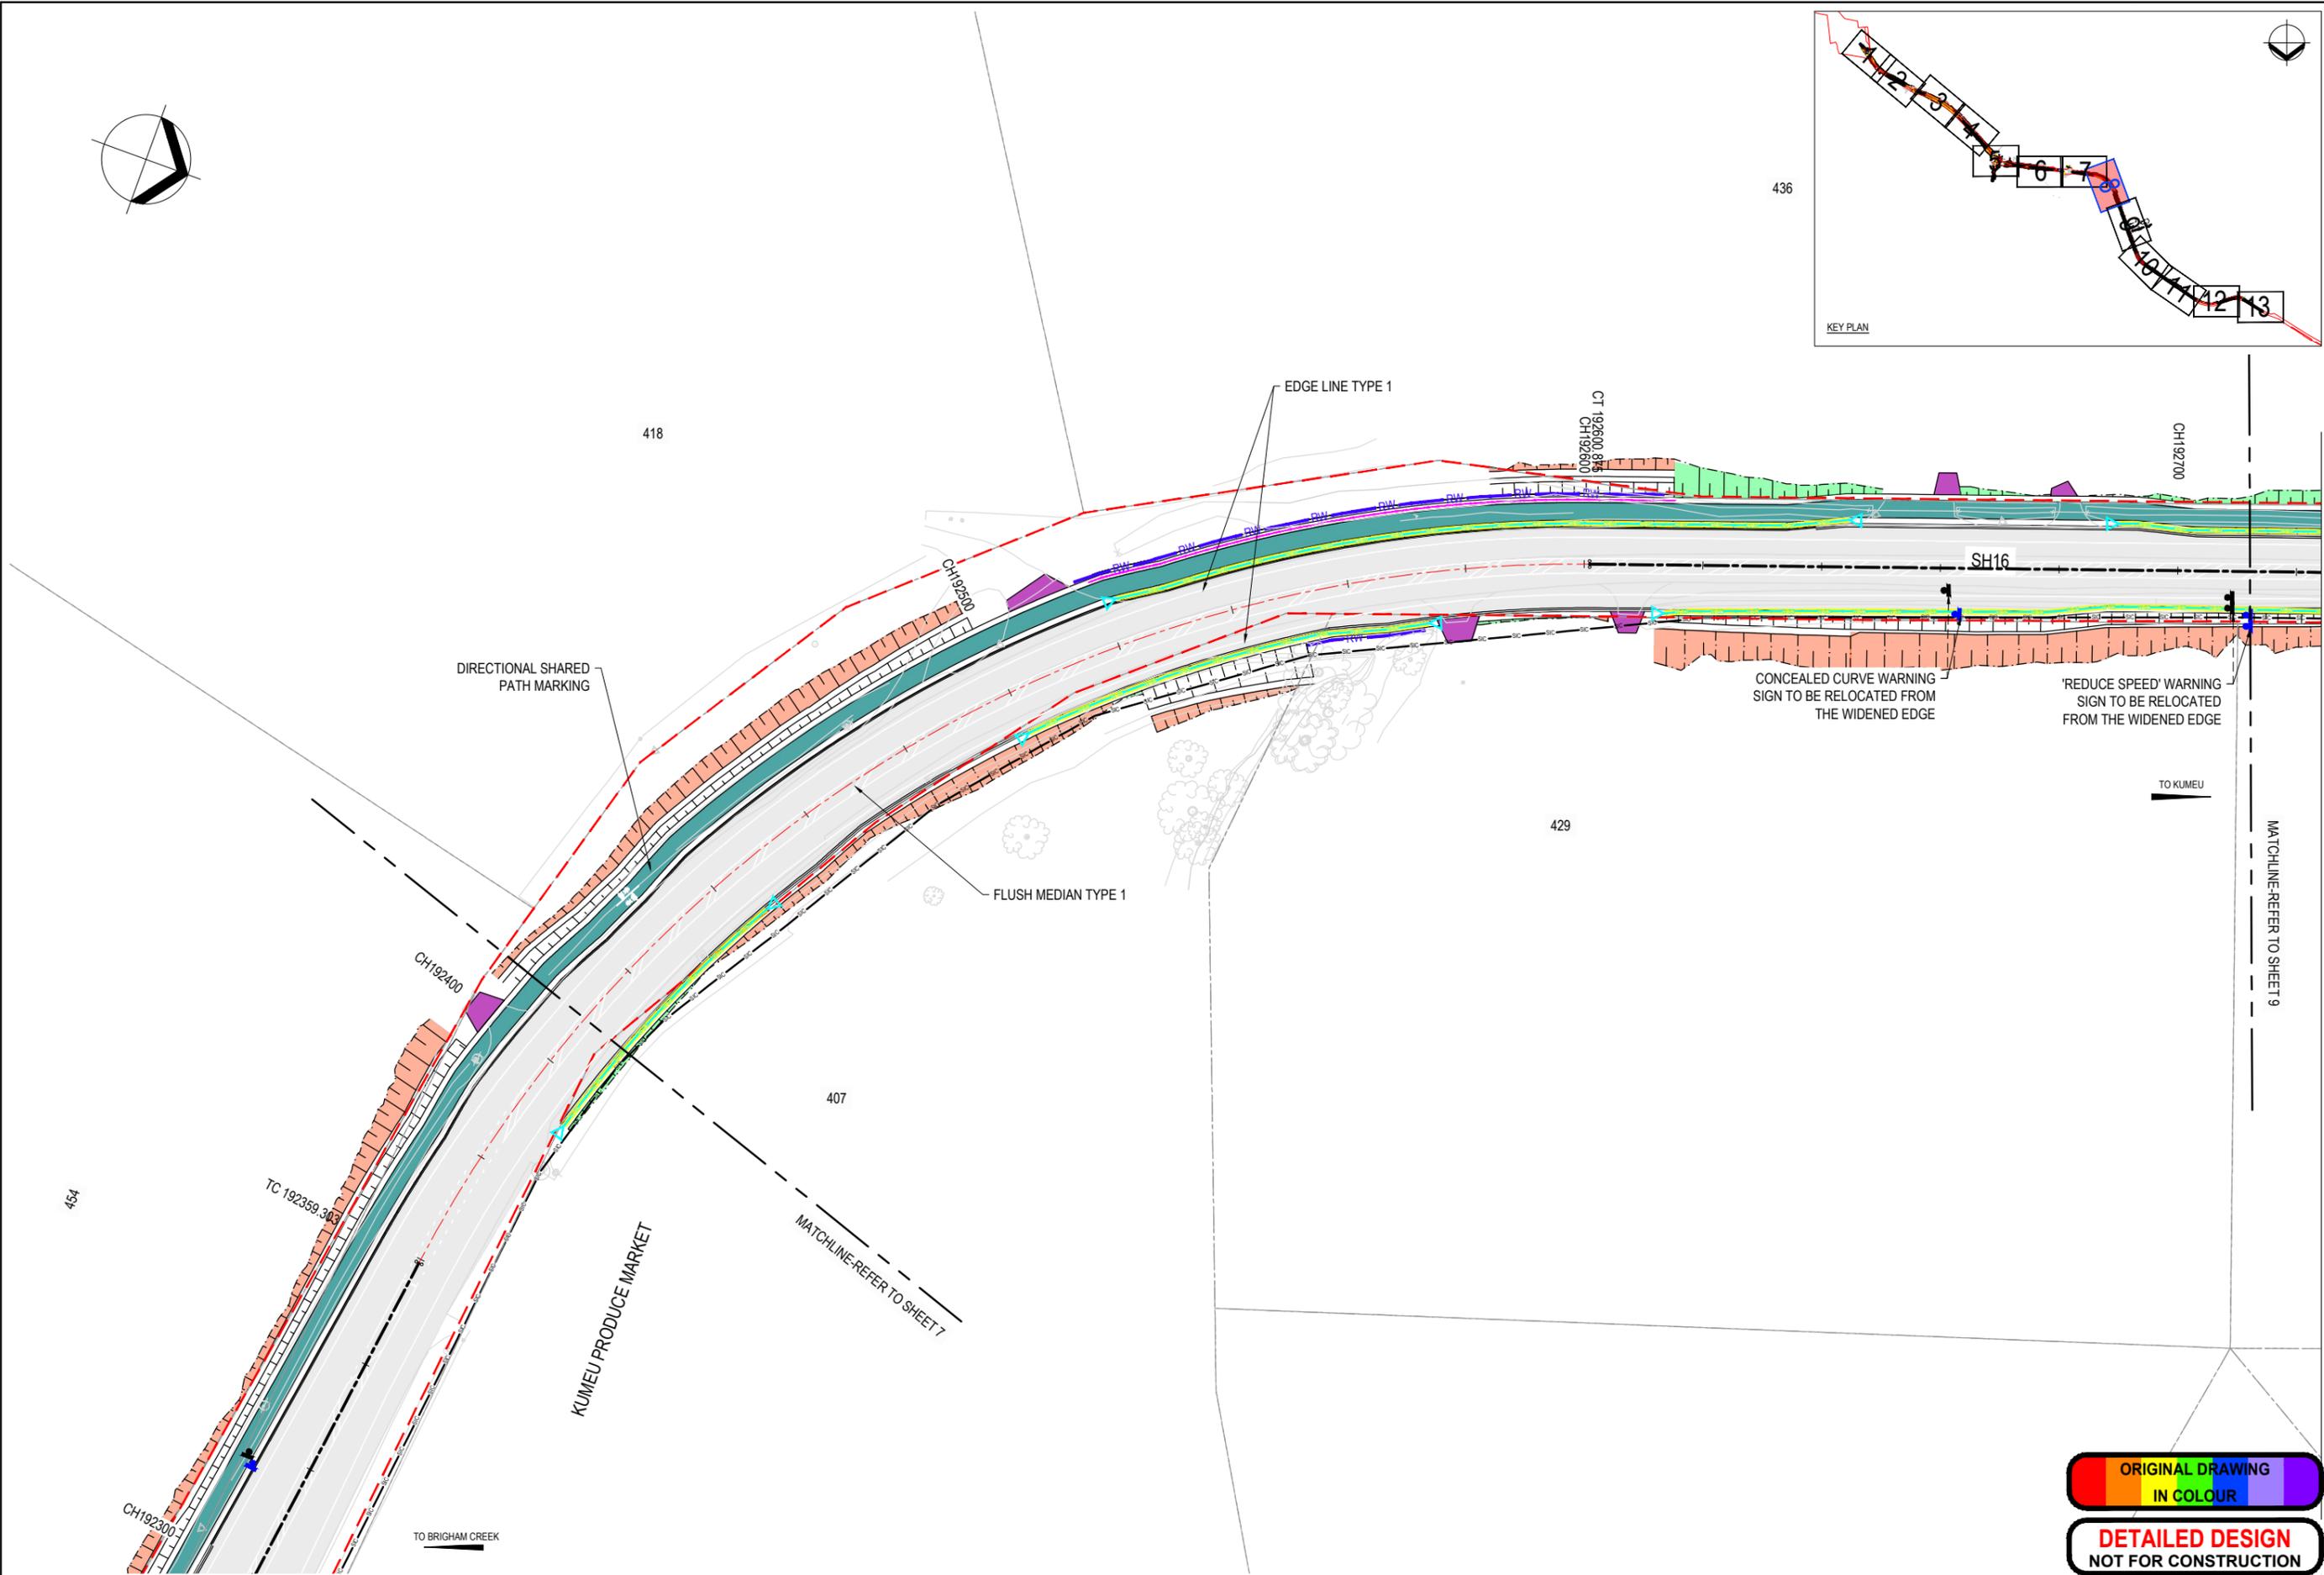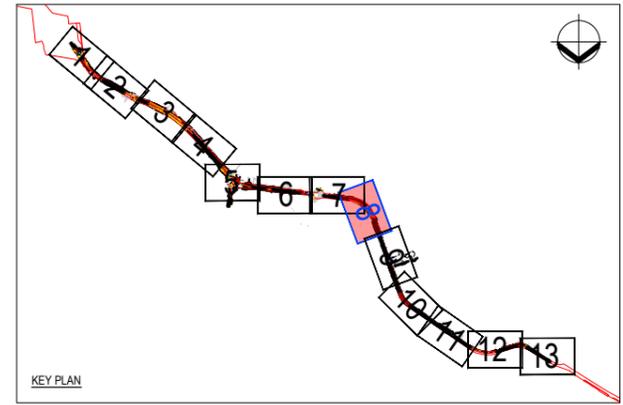

www.beca.com

MATCHLINE-REFER TO SHEET 9

www.beca.com

ORIGINAL DRAWING
IN COLOUR

DETAILED DESIGN
NOT FOR CONSTRUCTION

No.	Revision	By	Chk	Appd	Date
A	DRAFT DETAILED DESIGN	AF	SH	GC	18.03.22

Drawing Originator:

Original Scale (A1)	Design	A. ZHUANG	18.03.22	Approved For Construction*
1:500	Drawn	A. FAZEKAS	18.03.22	Date
Reduced Scale (A3)	Dwg Verifier			
1:1000	Dwg Check			

* Refer to Revision 1 for Original Signature


Client:

Project: SH16 - SAFETY IMPROVEMENTS
 STAGE 2
 BRIGHAM CREEK TO KUMEU

Title: ROAD MARKINGS & SIGNAGE PLAN
 SHEET 8

Discipline	CIVIL ENGINEERING
Drawing No.	3235084-CT-2818
Rev.	A

Document No. 3235084-CT-2811 TO 2823.DWG

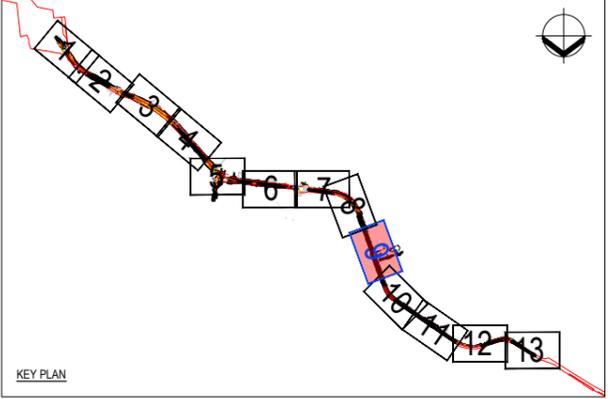

**ORIGINAL DRAWING
IN COLOUR**

**DETAILED DESIGN
NOT FOR CONSTRUCTION**

No.	Revision	By	Chk	Appd	Date
A	DRAFT DETAILED DESIGN	AF	SH	GC	18.03.22

Drawing Originator:

Original Scale (A1)	1:500	Design	A. ZHUANG	18.03.22	Approved For Construction*
Reduced Scale (A3)	1:1000	Drawn	A. FAZEKAS	18.03.22	Date
		Dwg Verifier			
		Dwg Check			


* Refer to Revision 1 for Original Signature

Client:

Project: SH16 - SAFETY IMPROVEMENTS
STAGE 2
BRIGHAM CREEK TO KUMEU

Title: ROAD MARKINGS & SIGNAGE PLAN
SHEET 9

Discipline	CIVIL ENGINEERING
Drawing No.	3235084-CT-2819
Rev.	A

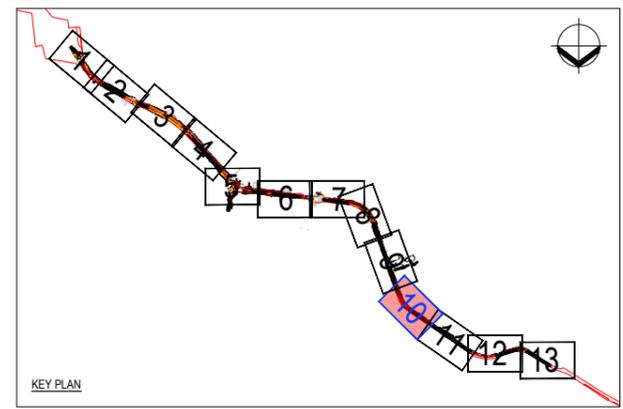

www.beca.com

www.beca.com

ORIGINAL DRAWING
IN COLOUR

DETAILED DESIGN
NOT FOR CONSTRUCTION

No.	Revision	By	Chk	Appd	Date
A	DRAFT DETAILED DESIGN	AF	SH	GC	18.03.22

Drawing Originator:

Original Scale (A1)	Design	A. ZHUANG	18.03.22	Approved For Construction*
1:500	Drawn	A. FAZEKAS	18.03.22	Date
Reduced Scale (A3)	Dwg Verifier			
1:1000	Dwg Check			

* Refer to Revision 1 for Original Signature



Client:

Project: SH16 - SAFETY IMPROVEMENTS
STAGE 2
BRIGHAM CREEK TO KUMEU

Title: ROAD MARKINGS & SIGNAGE PLAN
SHEET 10

Discipline	CIVIL ENGINEERING
Drawing No.	3235084-CT-2820
Rev.	A

Document No. 3235084-CT-2811 TO 2823.DWG

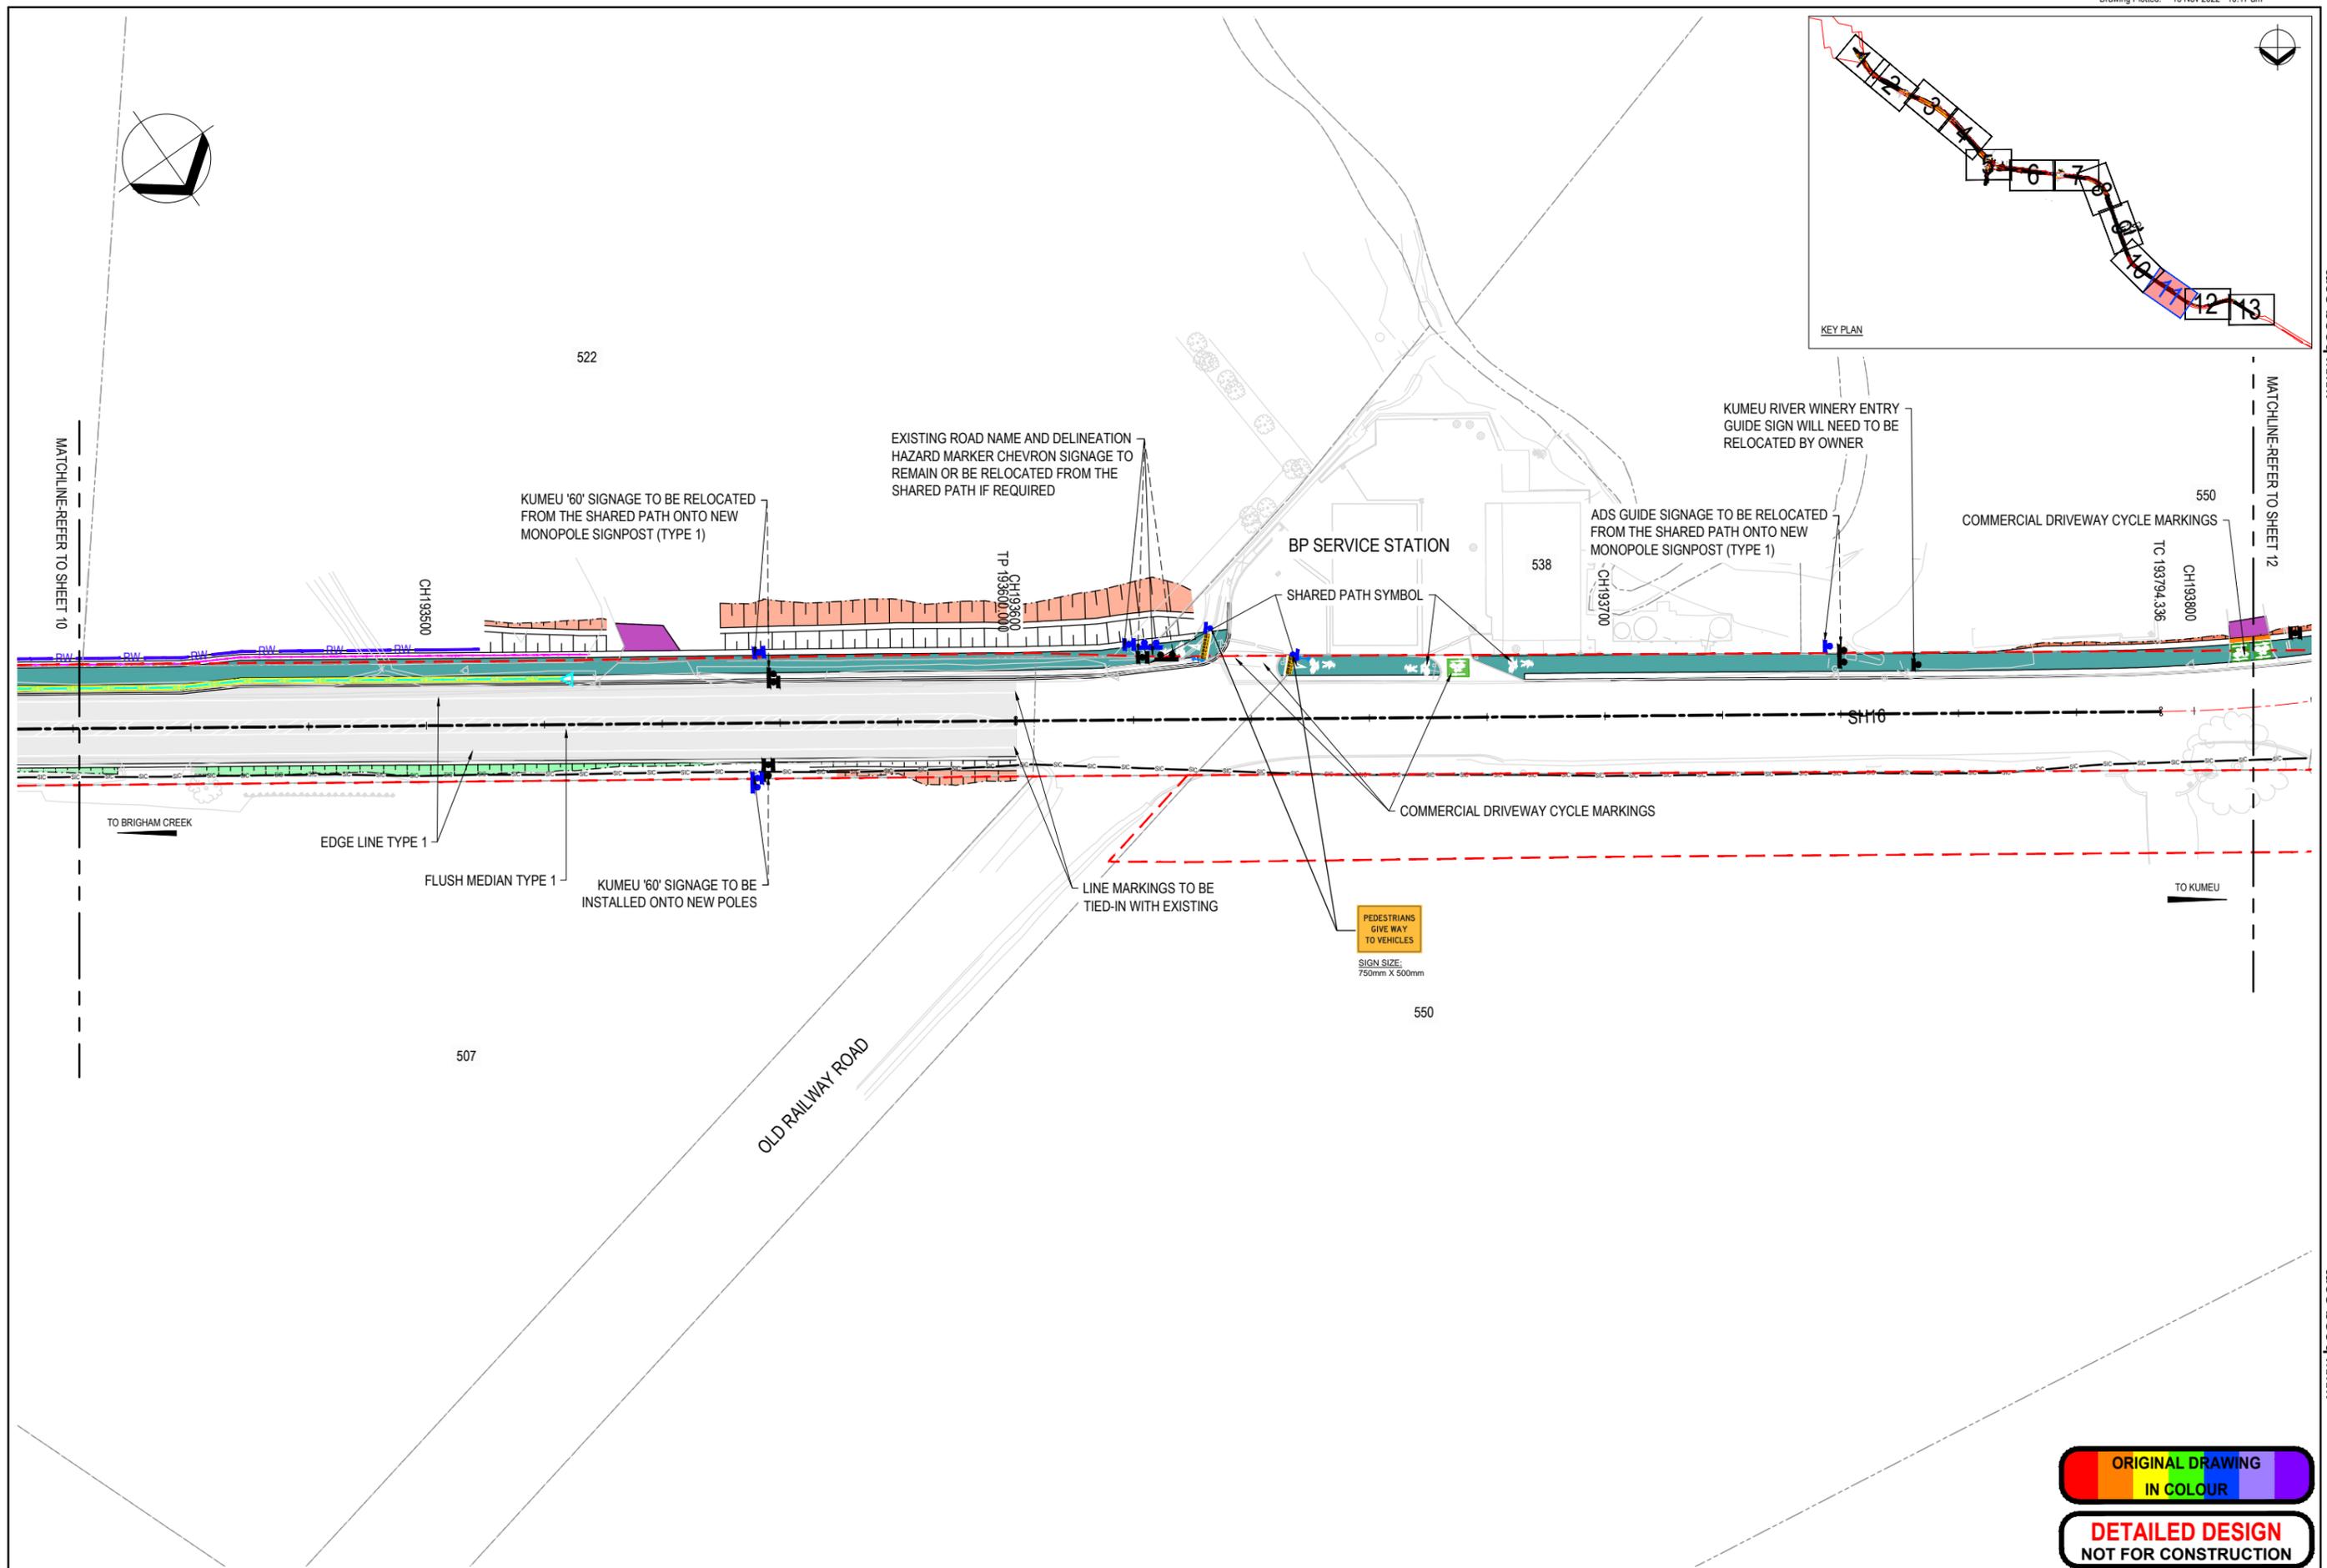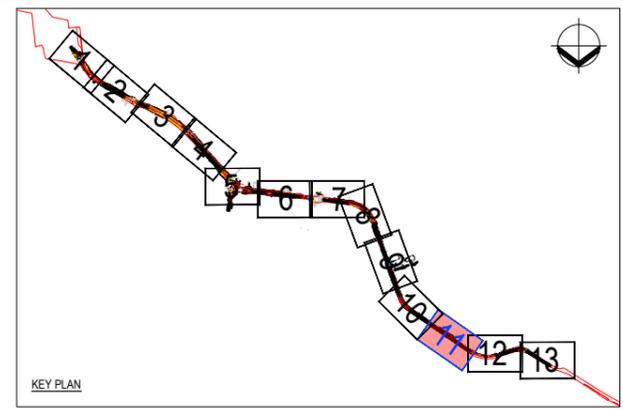

**ORIGINAL DRAWING
IN COLOUR**

**DETAILED DESIGN
NOT FOR CONSTRUCTION**

No.	Revision	By	Chk	Appd	Date
A	DRAFT DETAILED DESIGN	AF	SH	GC	18.03.22



Original Scale (A1)	1:500	Design	A. ZHUANG	18.03.22	Approved For Construction*
Reduced Scale (A3)	1:1000	Drawn	A. FAZEKAS	18.03.22	Date
		Dwg Verifier			
		Dwg Check			

* Refer to Revision 1 for Original Signature





Client: **WAKA KOTAHI
NZ TRANSPORT
AGENCY**

Project: **SH16 - SAFETY IMPROVEMENTS
STAGE 2
BRIGHAM CREEK TO KUMEU**

Title: **ROAD MARKINGS & SIGNAGE PLAN
SHEET 11**

Discipline	CIVIL ENGINEERING
Drawing No.	3235084-CT-2821
Rev.	A

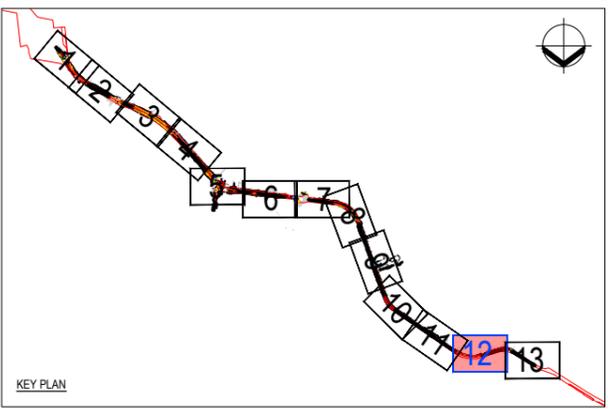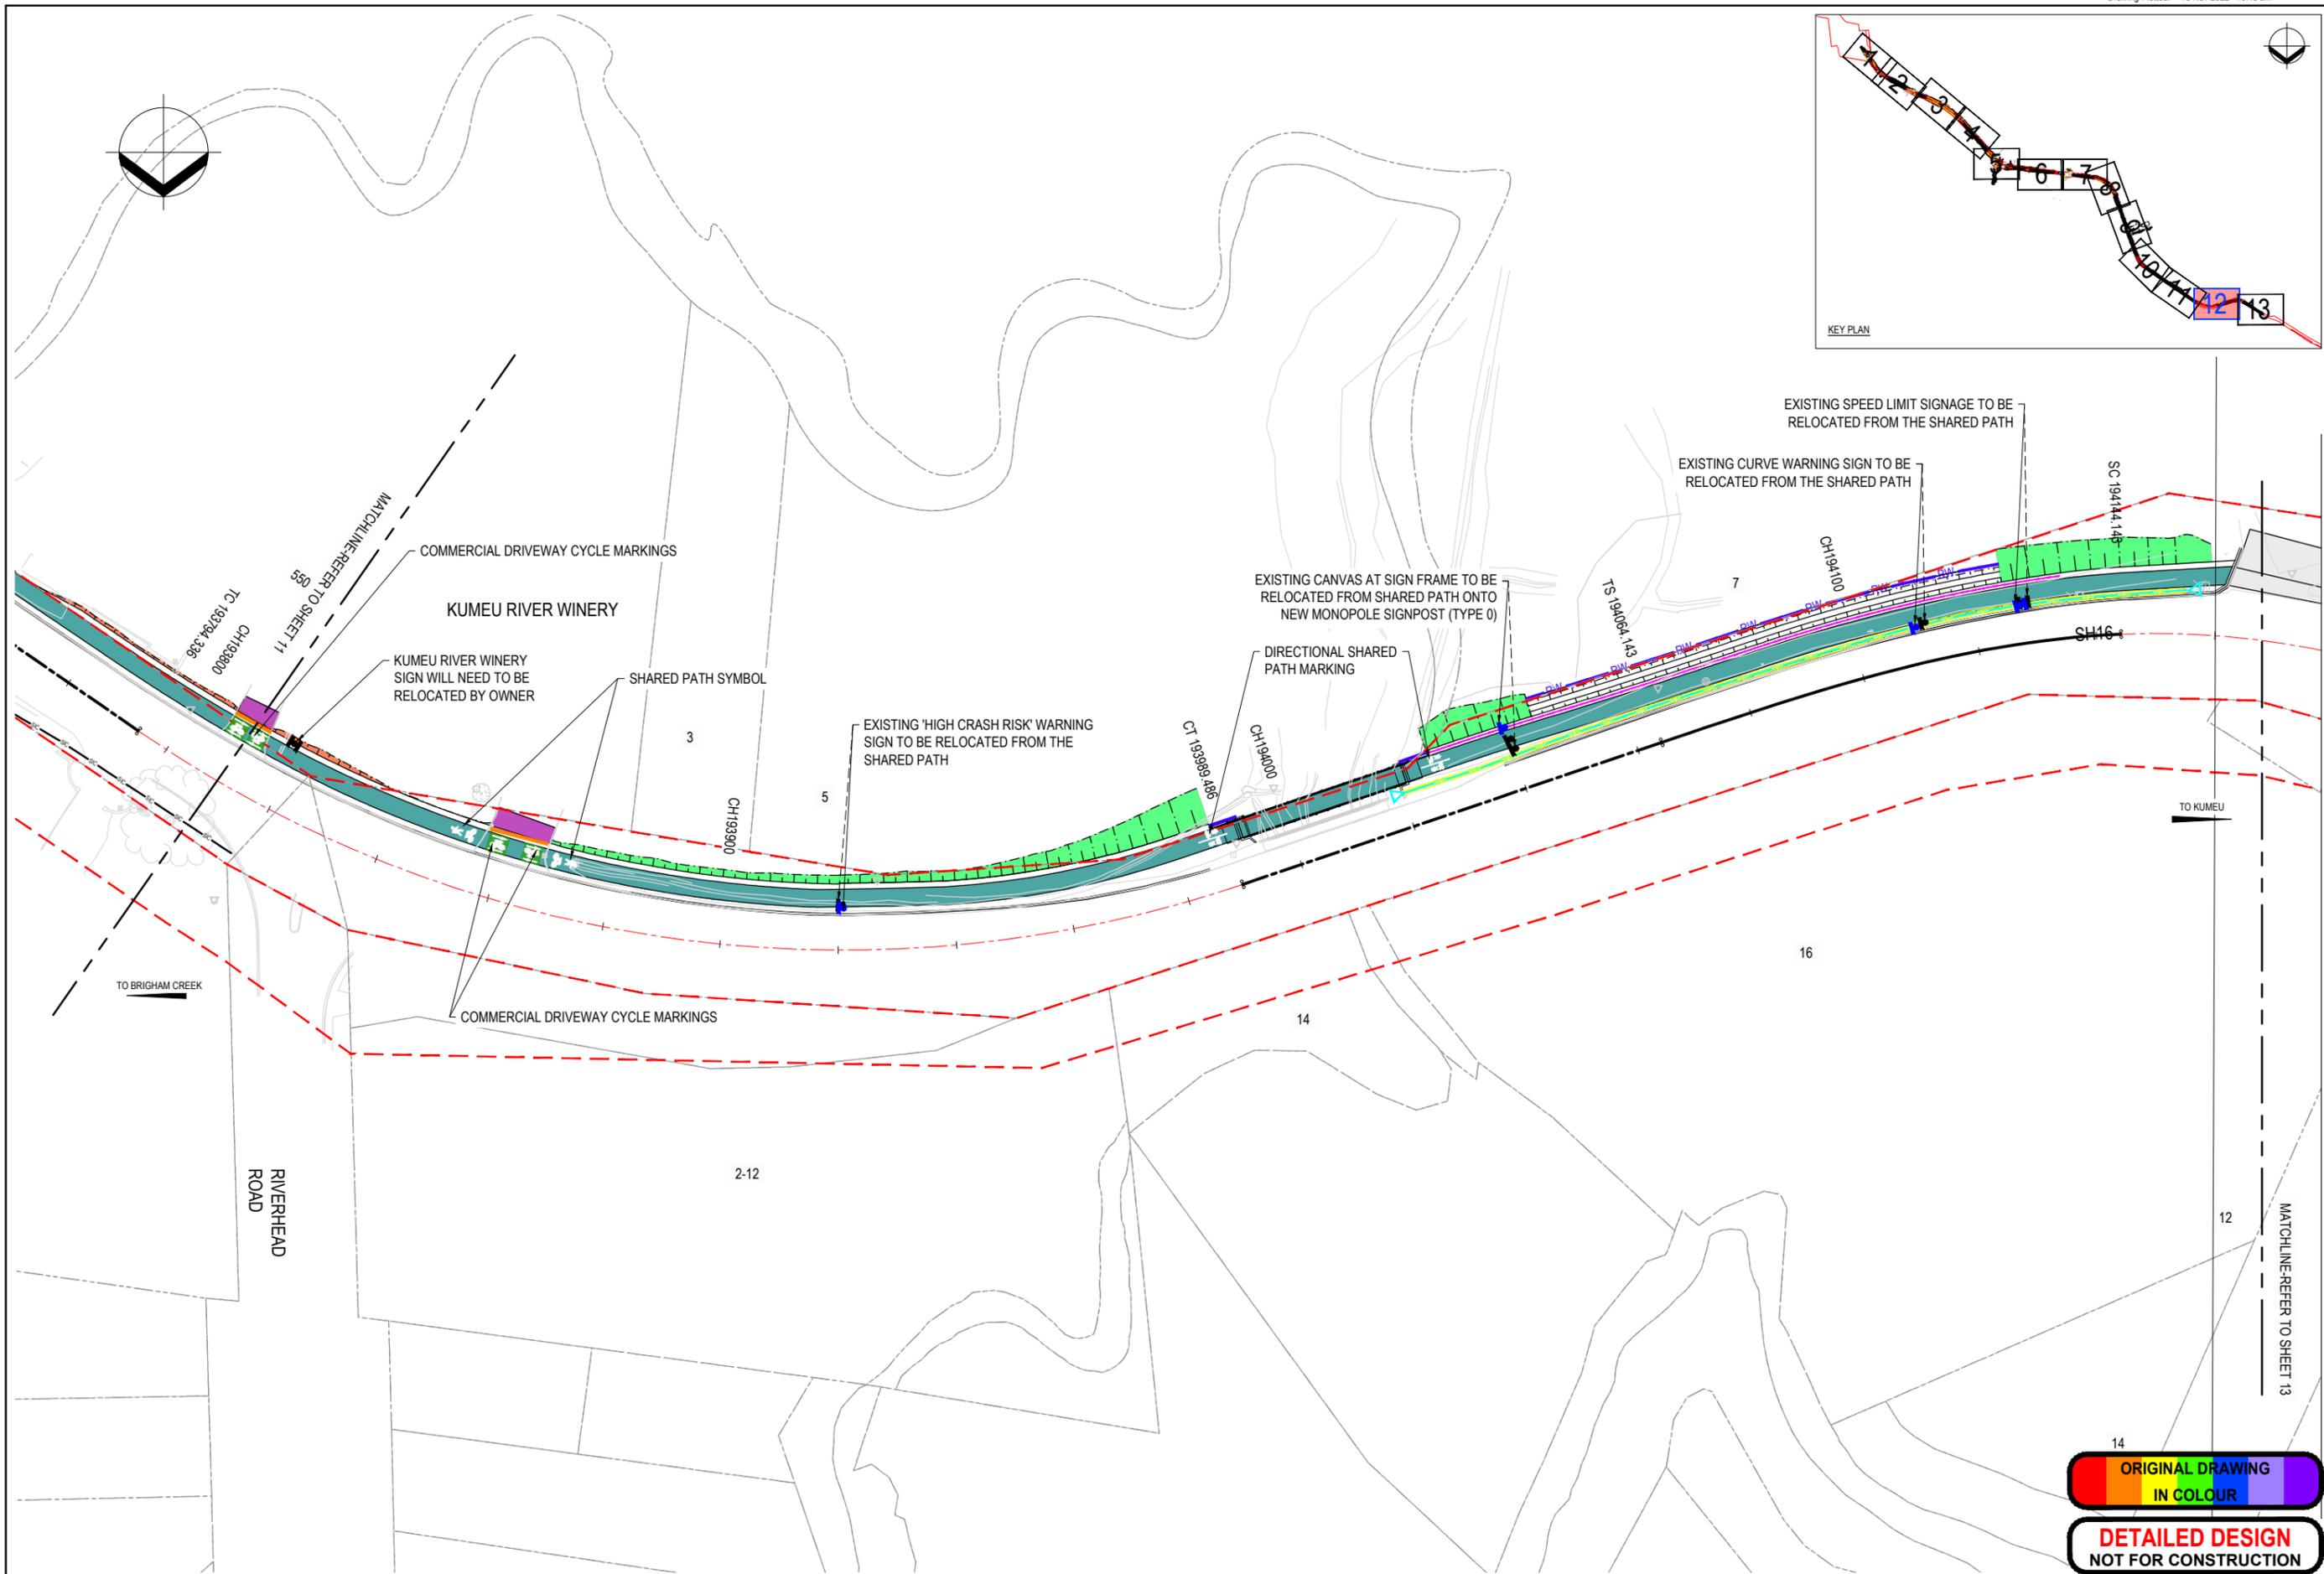

14

**ORIGINAL DRAWING
IN COLOUR**

**DETAILED DESIGN
NOT FOR CONSTRUCTION**

No.	Revision	By	Chk	Appd	Date
A	DRAFT DETAILED DESIGN	AF	SH	GC	18.03.22

Drawing Originator:

Original Scale (A1)	Design	Drawn	Design Date	Approved For Construction*
1:500	A. ZHUANG	A. FAZEKAS	18.03.22	
Reduced Scale (A3)				
1:1000				


* Refer to Revision 1 for Original Signature

Client:

Project: SH16 - SAFETY IMPROVEMENTS
STAGE 2
BRIGHAM CREEK TO KUMEU

Title: ROAD MARKINGS & SIGNAGE PLAN
SHEET 12

Discipline	Drawing No.	Rev.
CIVIL ENGINEERING	3235084-CT-2822	A

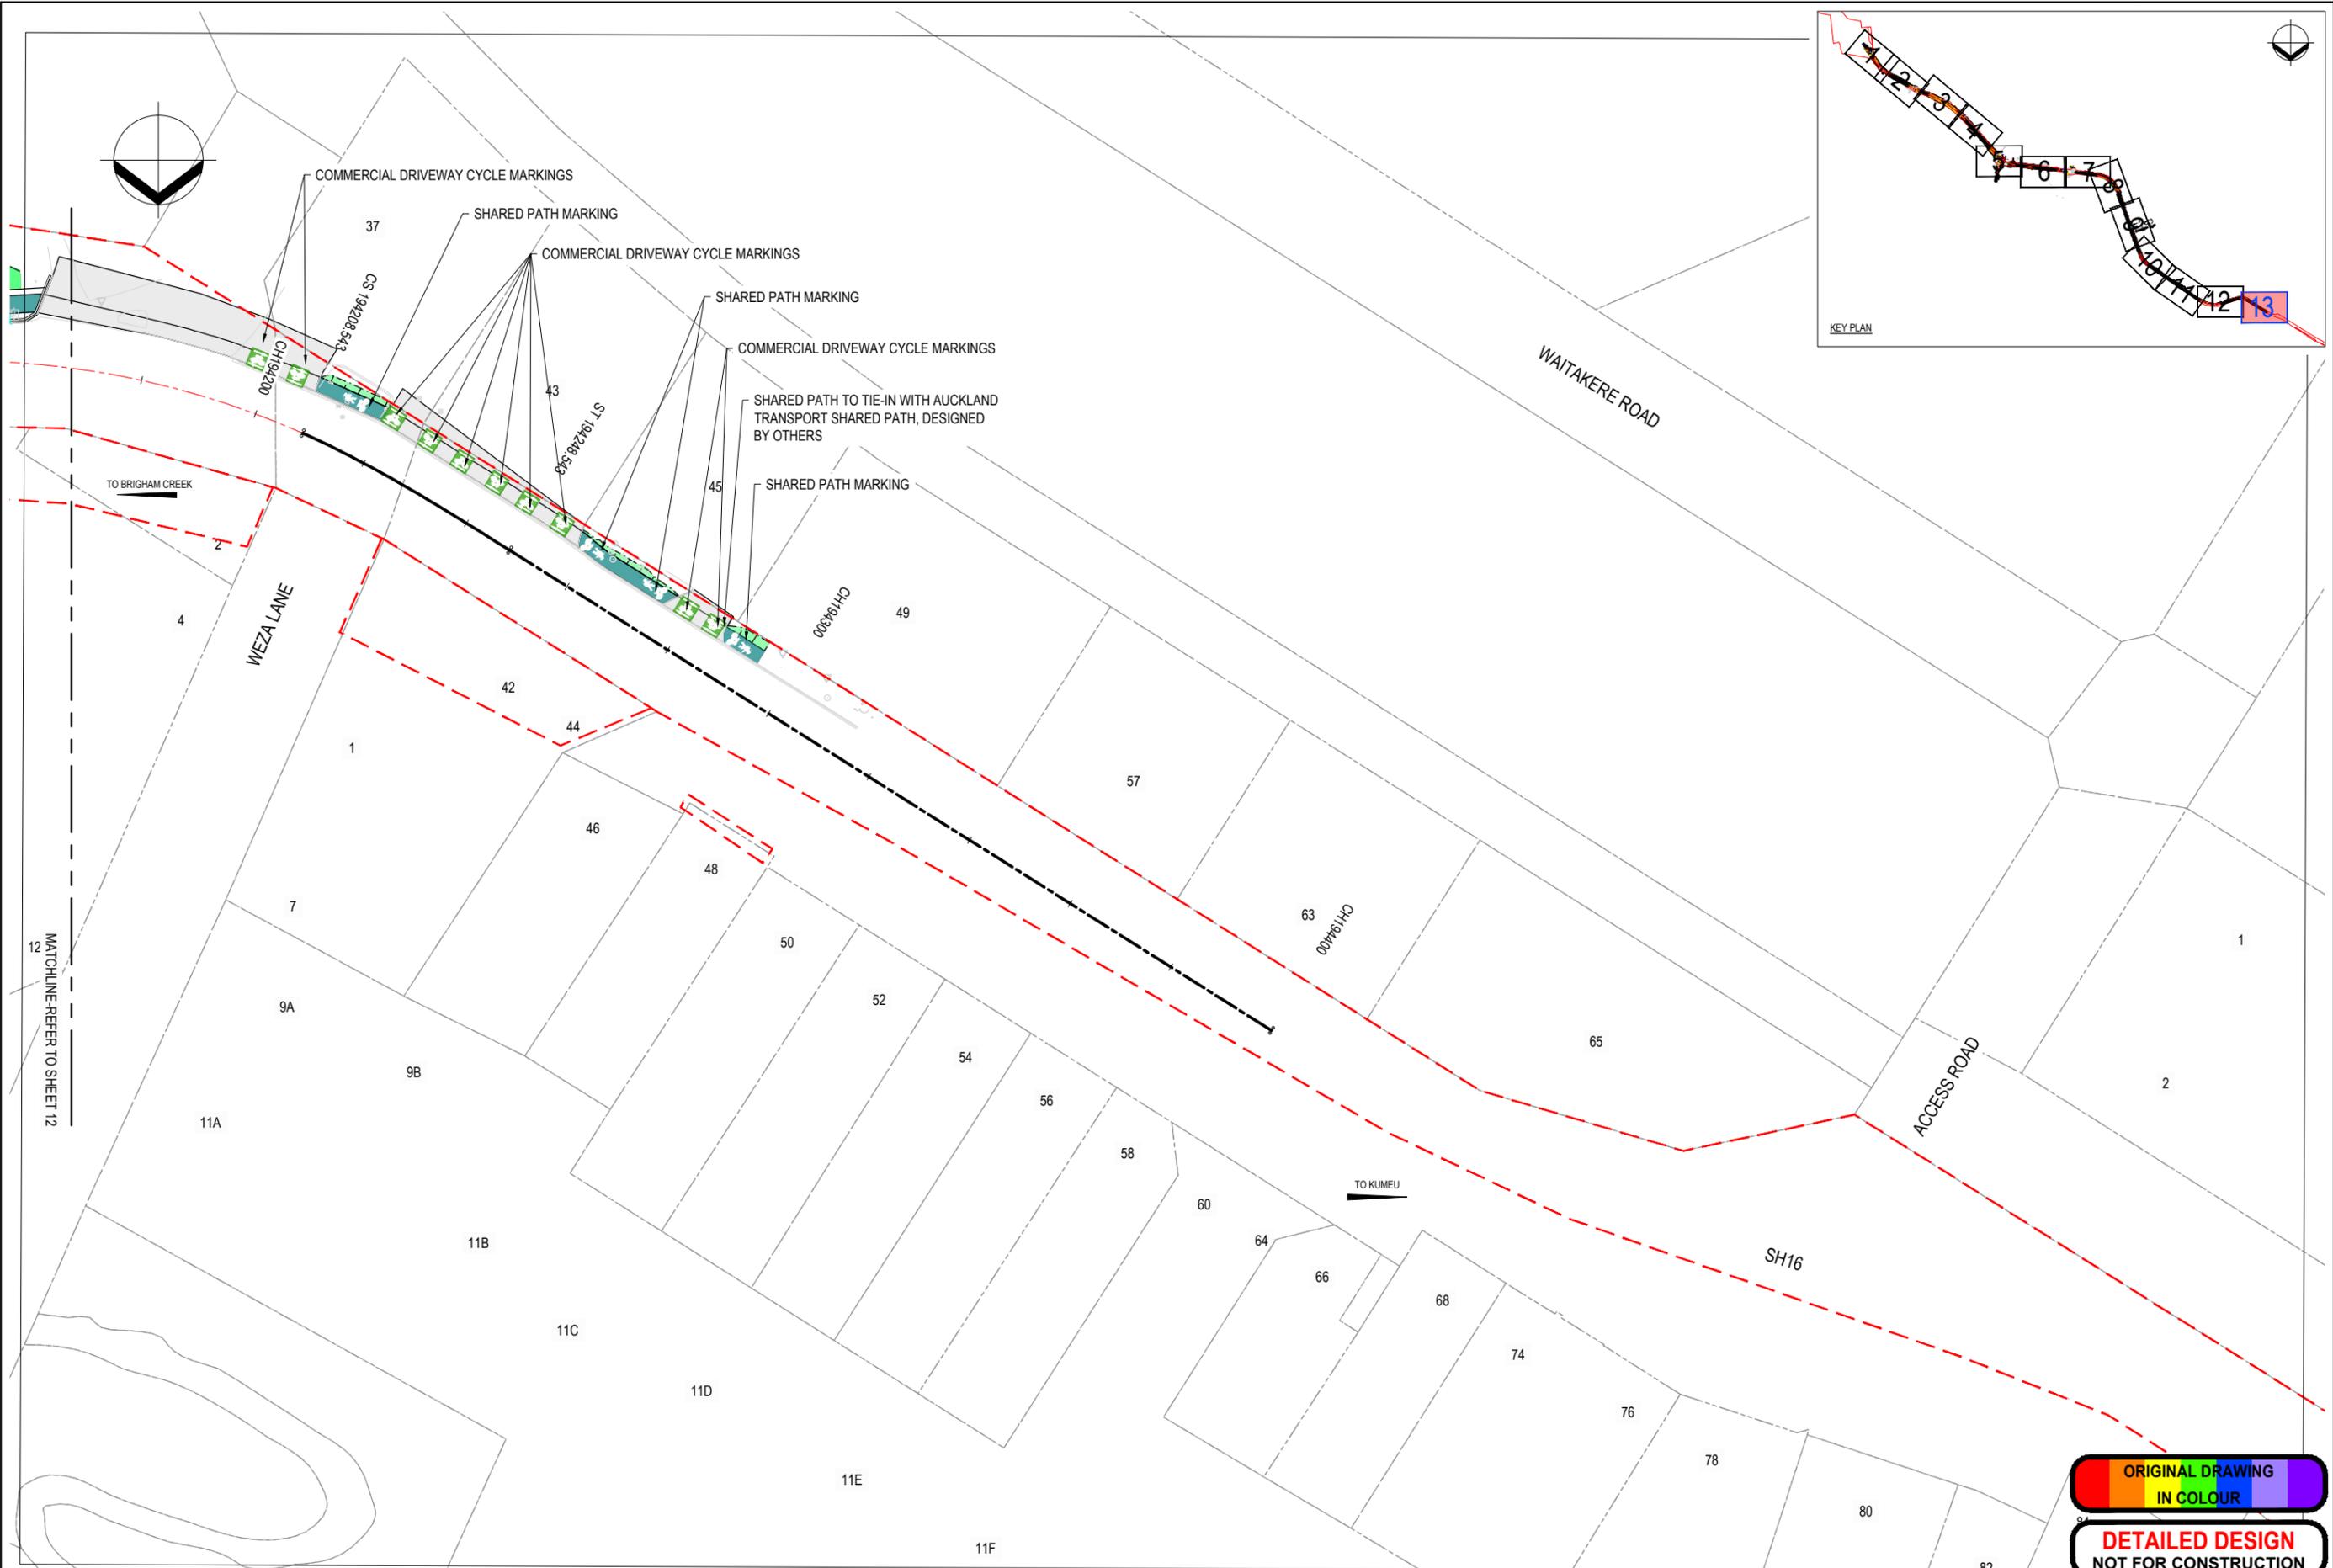

12 MATCHLINE-REFER TO SHEET 12

**ORIGINAL DRAWING
IN COLOUR**

**DETAILED DESIGN
NOT FOR CONSTRUCTION**

No.	Revision	By	Chk	Appd	Date
A	DRAFT DETAILED DESIGN	AF	SH	GC	18.03.22



Original Scale (A1)	Design	A. ZHUANG	18.03.22	Approved For Construction*
1:500	Drawn	A. FAZEKAS	18.03.22	Date
Reduced Scale (A3)	Dwg Verifier			
1:1000	Dwg Check			

* Refer to Revision 1 for Original Signature



Project: SH16 - SAFETY IMPROVEMENTS
STAGE 2
BRIGHAM CREEK TO KUMEU

Title: ROAD MARKINGS & SIGNAGE PLAN
SHEET 13

Discipline	CIVIL ENGINEERING
Drawing No.	3235084-CT-2823
Rev.	A