
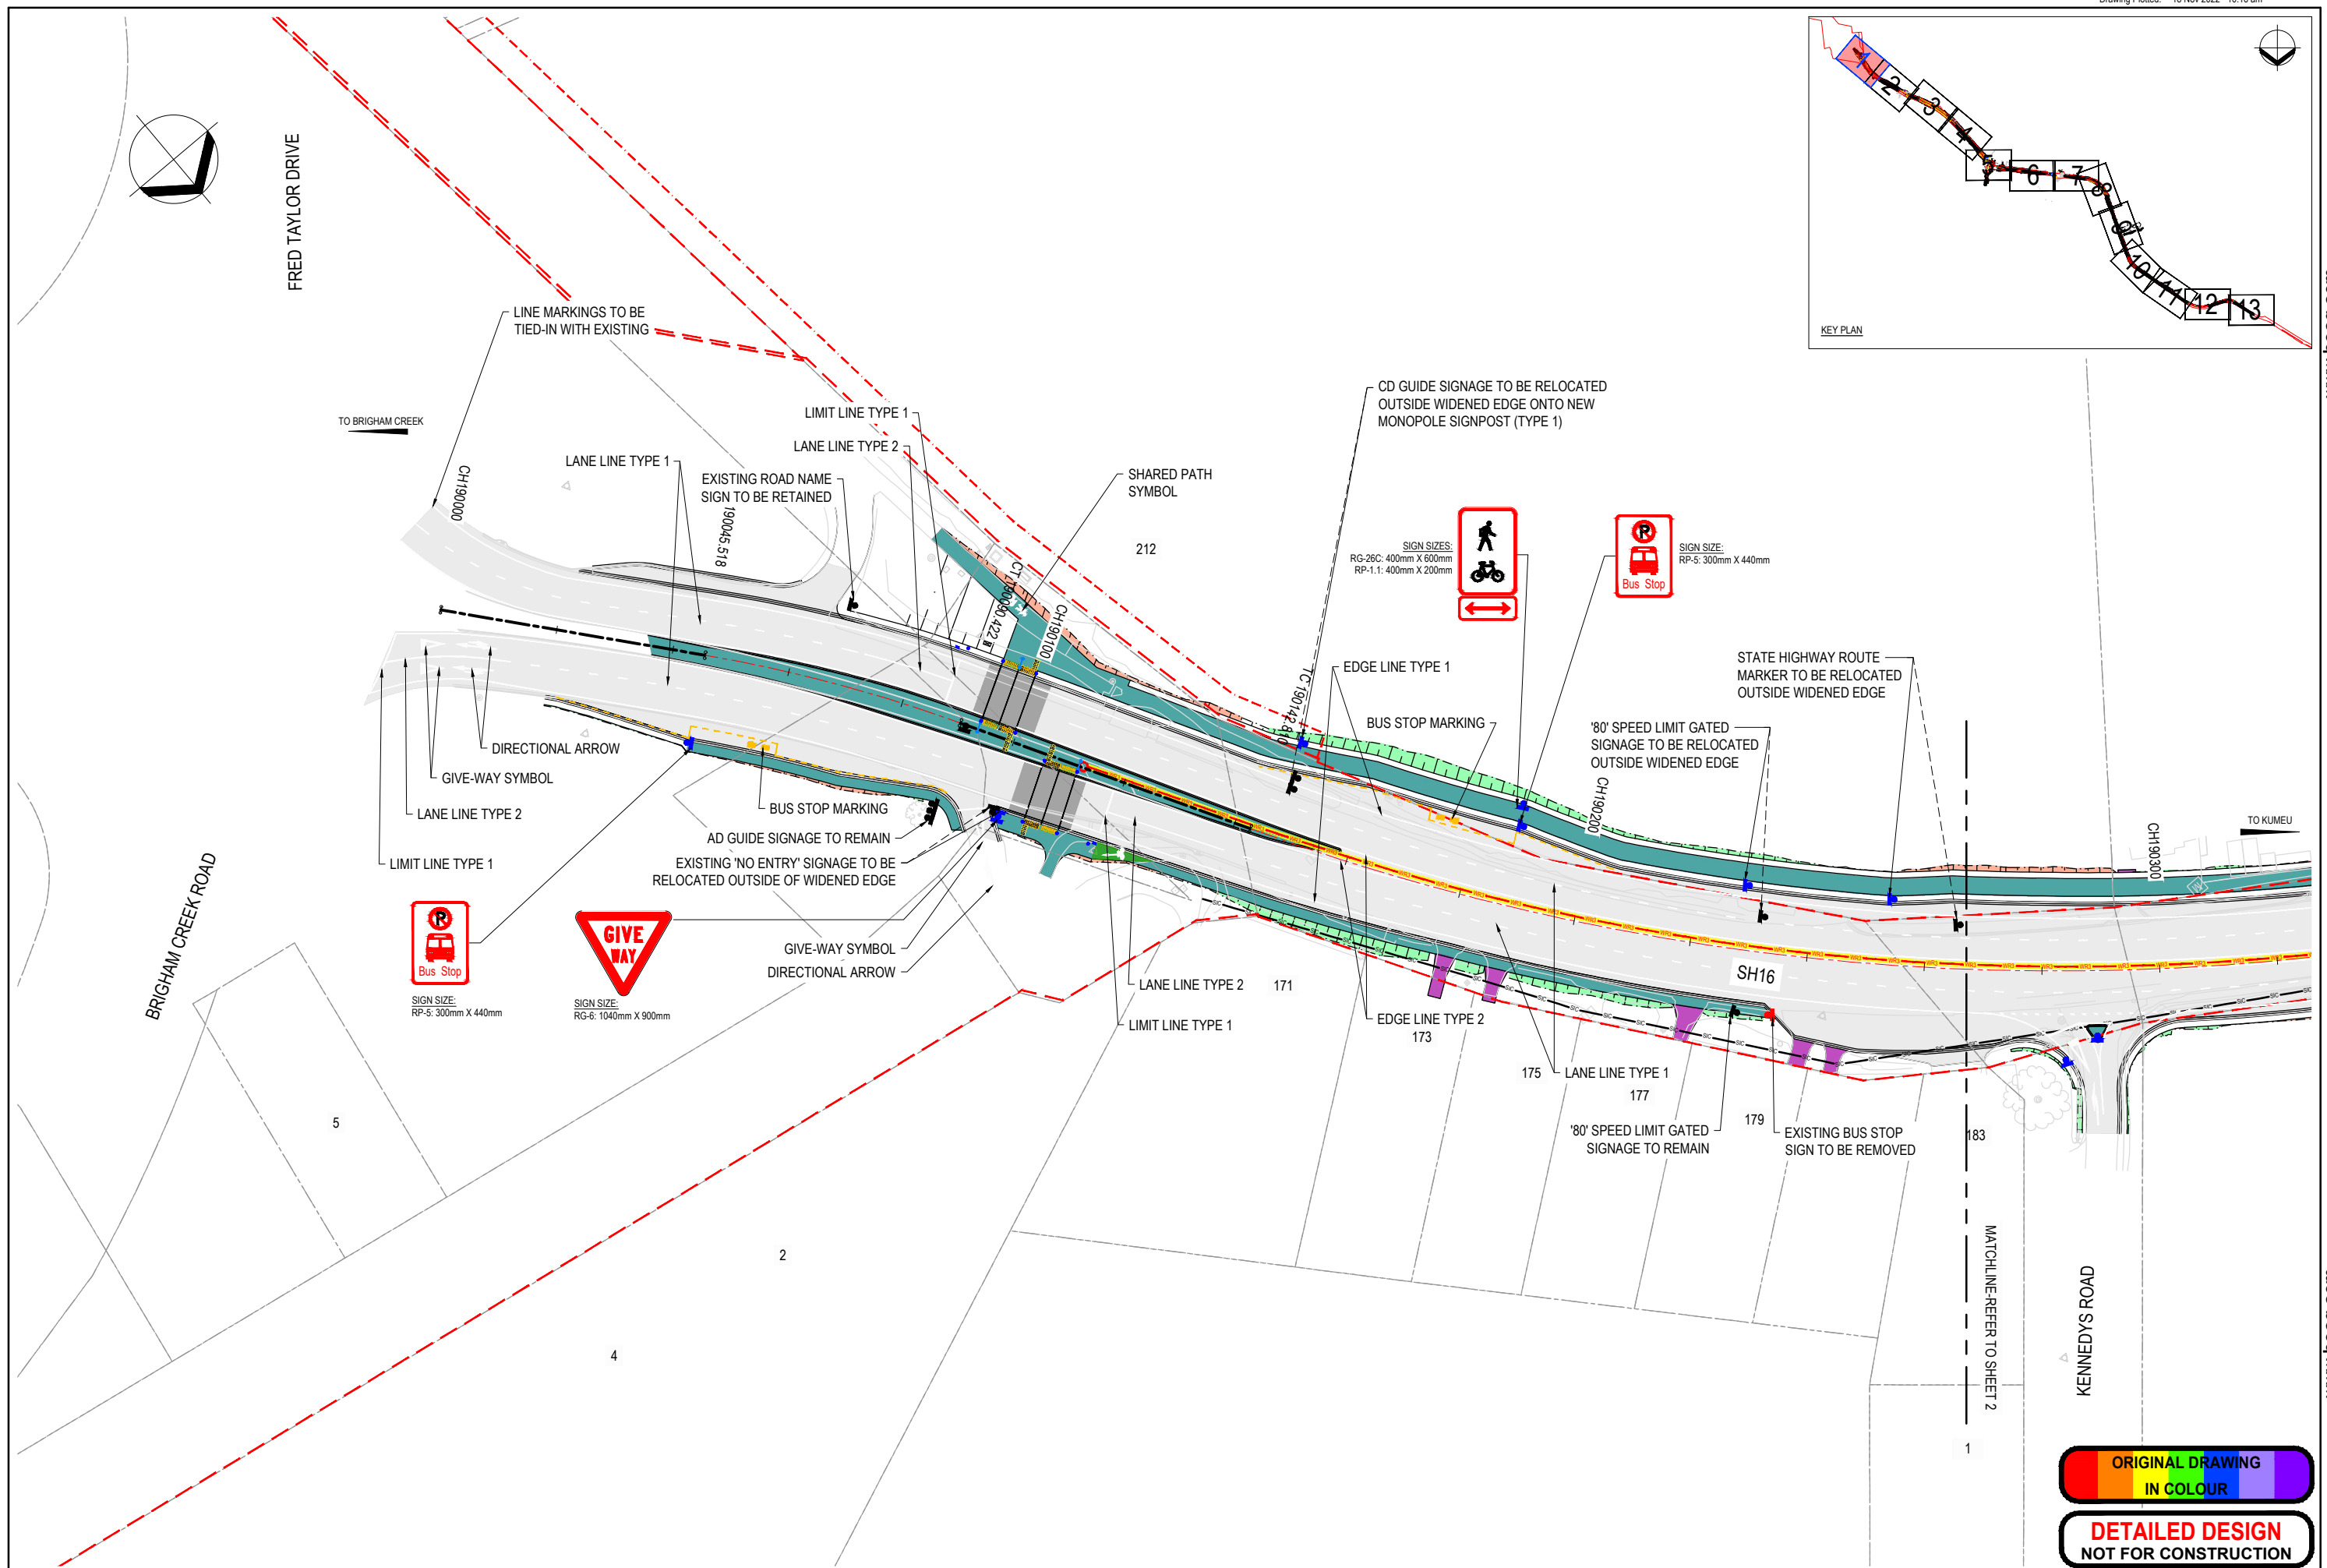


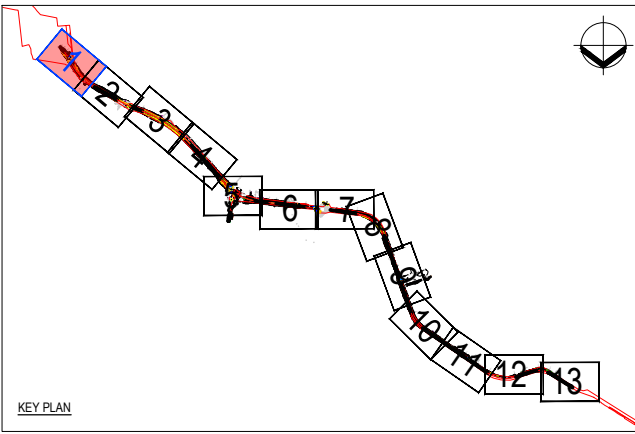

C	FOR CONSENTING	AZ	SH	GC	03.11.22
B	DETAILED DESIGN	AZ	SH	GC	26.08.22
A	DRAFT DETAILED DESIGN	AF	SH	GC	18.03.22
No.	Revision	By	Chk	Appd	Date

Drawing Originator:

Original Scale (A1)	Design	A. ZHUANG	18.03.22	Approved For Construction*
1:500	Drawn	A. FAZEKAS	18.03.22	Date
Reduced Scale (A3)	Dwg Verifier			
1:1000	Dwg Check			

* Refer to Revision 1 for Original Signature

Client:


Project: SH16 - SAFETY IMPROVEMENTS
STAGE 2
BRIGHAM CREEK TO KUMEU

Title: ROAD MARKINGS & SIGNAGE PLAN
SHEET 1

Discipline	CIVIL ENGINEERING
Drawing No.	3235084-CT-2811
Rev.	A

ORIGINAL DRAWING
IN COLOUR

DETAILED DESIGN
NOT FOR CONSTRUCTION

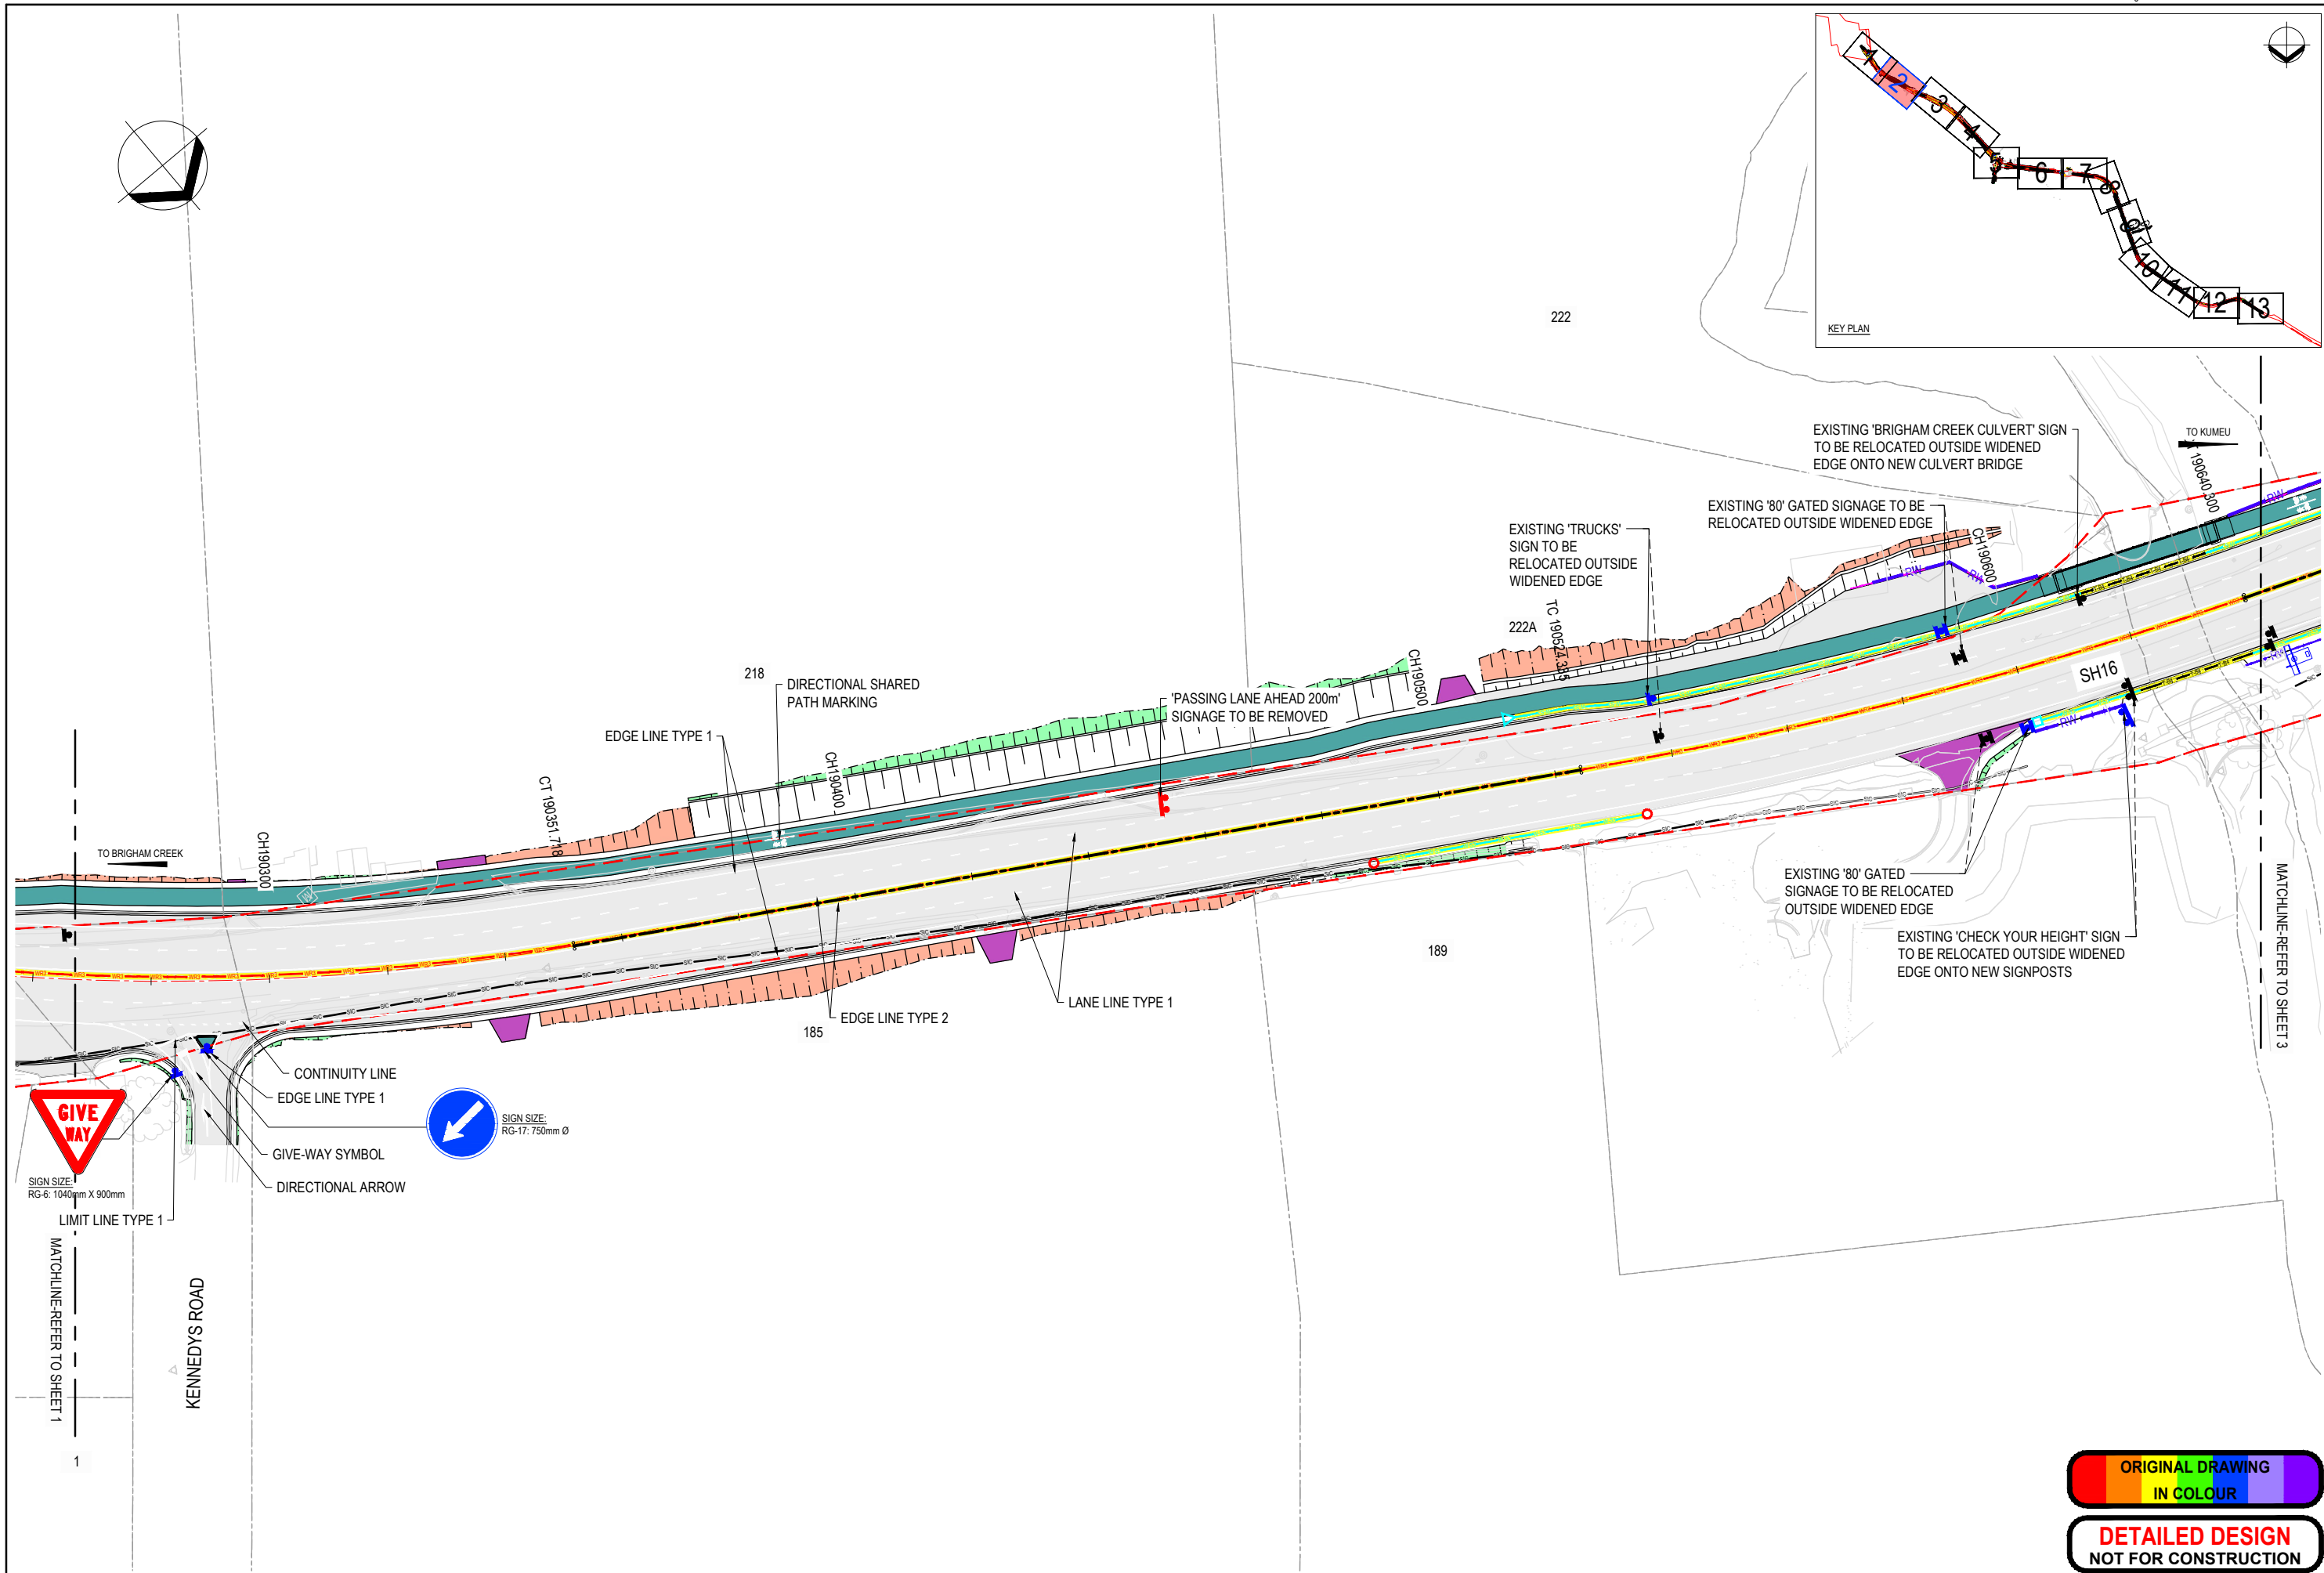

GIVE WAY
SIGN SIZE:
RG-6: 1040mm X 900mm

GIVE WAY SYMBOL
SIGN SIZE:
RG-17: 750mm Ø

DIRECTIONAL ARROW

CONTINUITY LINE

EDGE LINE TYPE 1

LIMIT LINE TYPE 1

DIRECTIONAL SHARED PATH MARKING

No.	Revision	By	Chk	Appd	Date
A	DRAFT DETAILED DESIGN	AF	SH	GC	18.03.22

Drawing Originator:

Beca

Original Scale (A1)	Design	A. ZHUANG	18.03.22	Approved For Construction*
1:500	Drawn	A. FAZEKAS	18.03.22	Date
Reduced Scale (A3)	Dwg Verifier			
1:1000	Dwg Check			

* Refer to Revision 1 for Original Signature

Client:

WAKA KOTAHU
NZ TRANSPORT AGENCY

Project:

SH16 - SAFETY IMPROVEMENTS
STAGE 2
BRIGHAM CREEK TO KUMEU

Title:

ROAD MARKINGS & SIGNAGE PLAN
SHEET 2

Discipline:


CIVIL ENGINEERING

Drawing No. 3235084-CT-2812

Rev. A

ORIGINAL DRAWING
IN COLOUR

DETAILED DESIGN
NOT FOR CONSTRUCTION

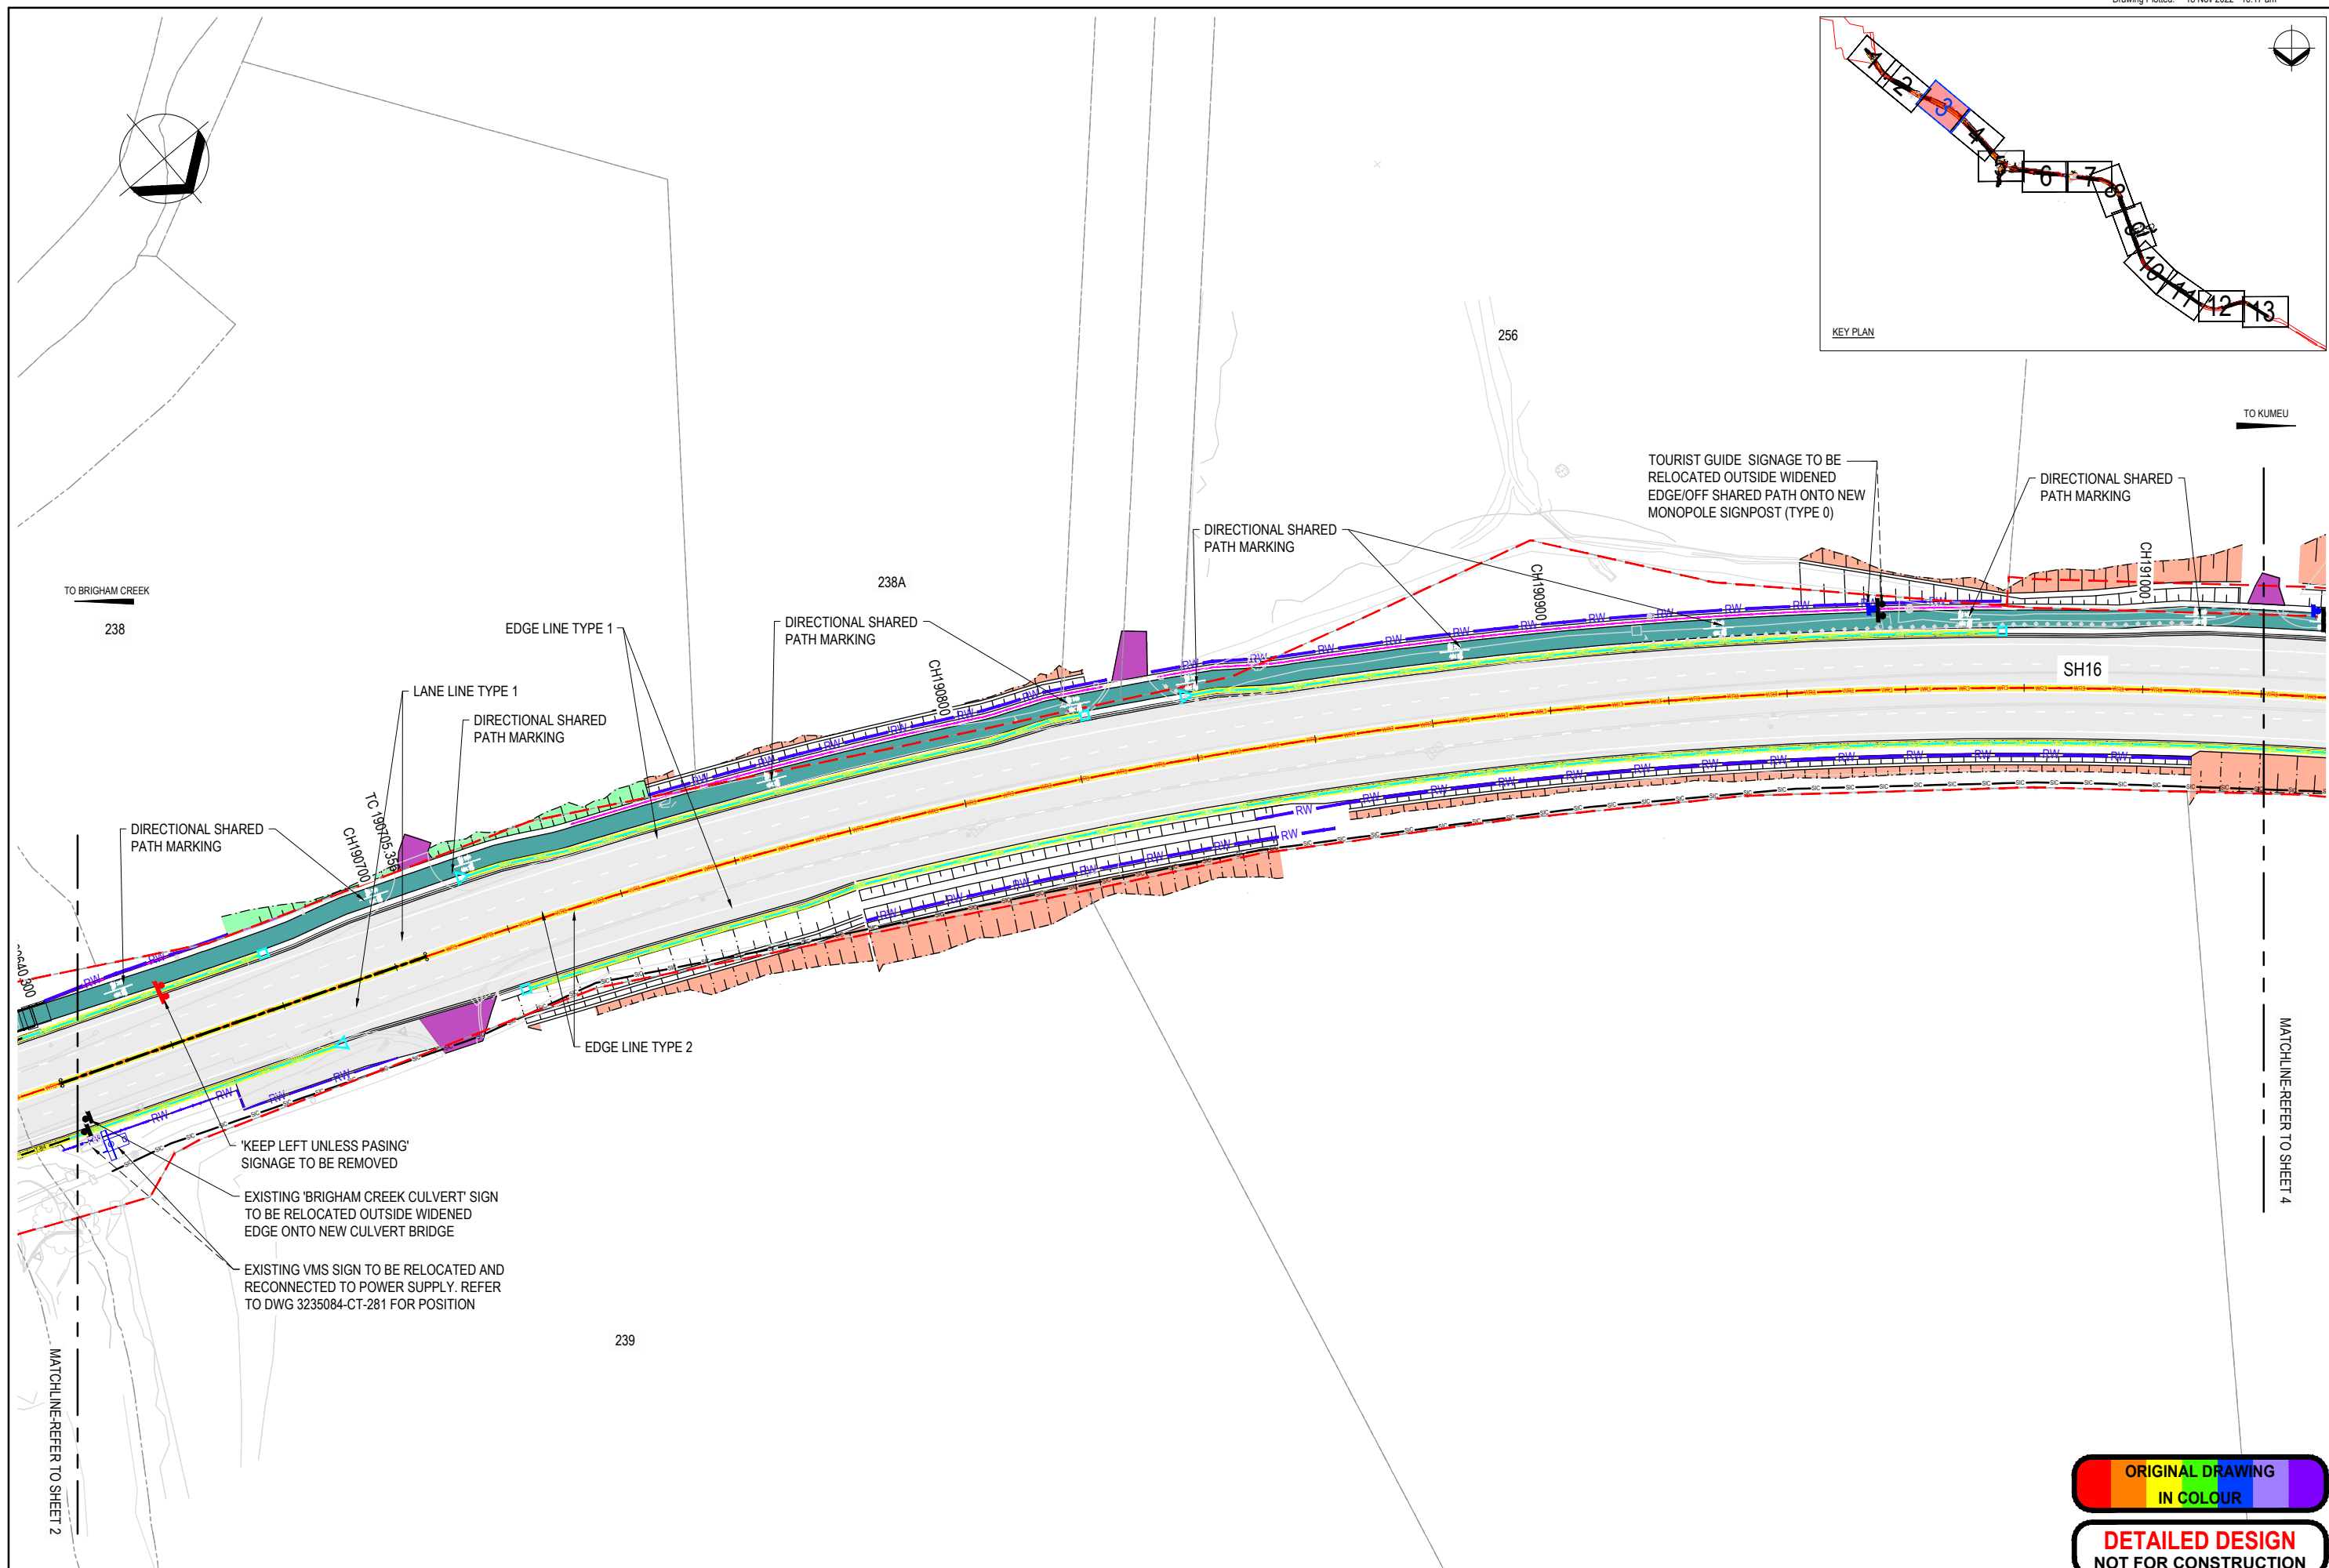

A	DRAFT DETAILED DESIGN	AF	SH	GC	18.03.22		
No.	Revision	By	Chk	Appd	Date		

Drawing Originator:

 **Beca**

Original Scale (A1) 1:500	Design	A. ZHUANG	18.03.22	Approved For Construction*
	Drawn	A.FAZEKAS	18.03.22	
Reduced Scale (A3) 1:1000	Dsg Verifier			Date
	Dwg Check			
* Refer to Revision 1 for Original Signature				

Client: 


Project:	SH16 - SAFETY IMPROVEMENTS STAGE 2 BRIGHAM CREEK TO KUMEU
----------	---

ROAD MARKINGS & SIGNAGE PLAN SHEET 3




ORIGINAL DRAWING
IN COLOUR


DETAILED DESIGN
NOT FOR CONSTRUCTION

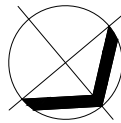

264

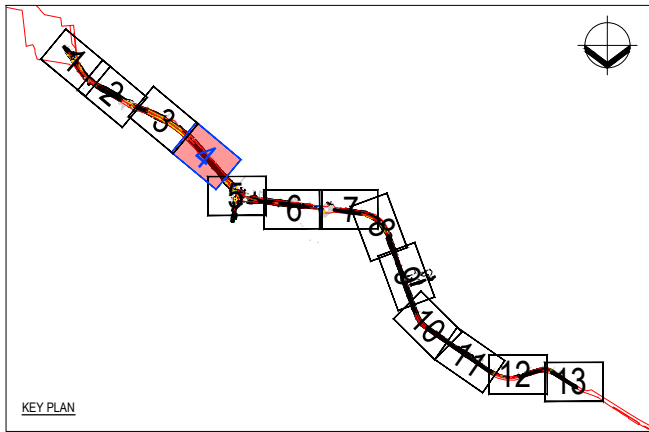

www.beca.com

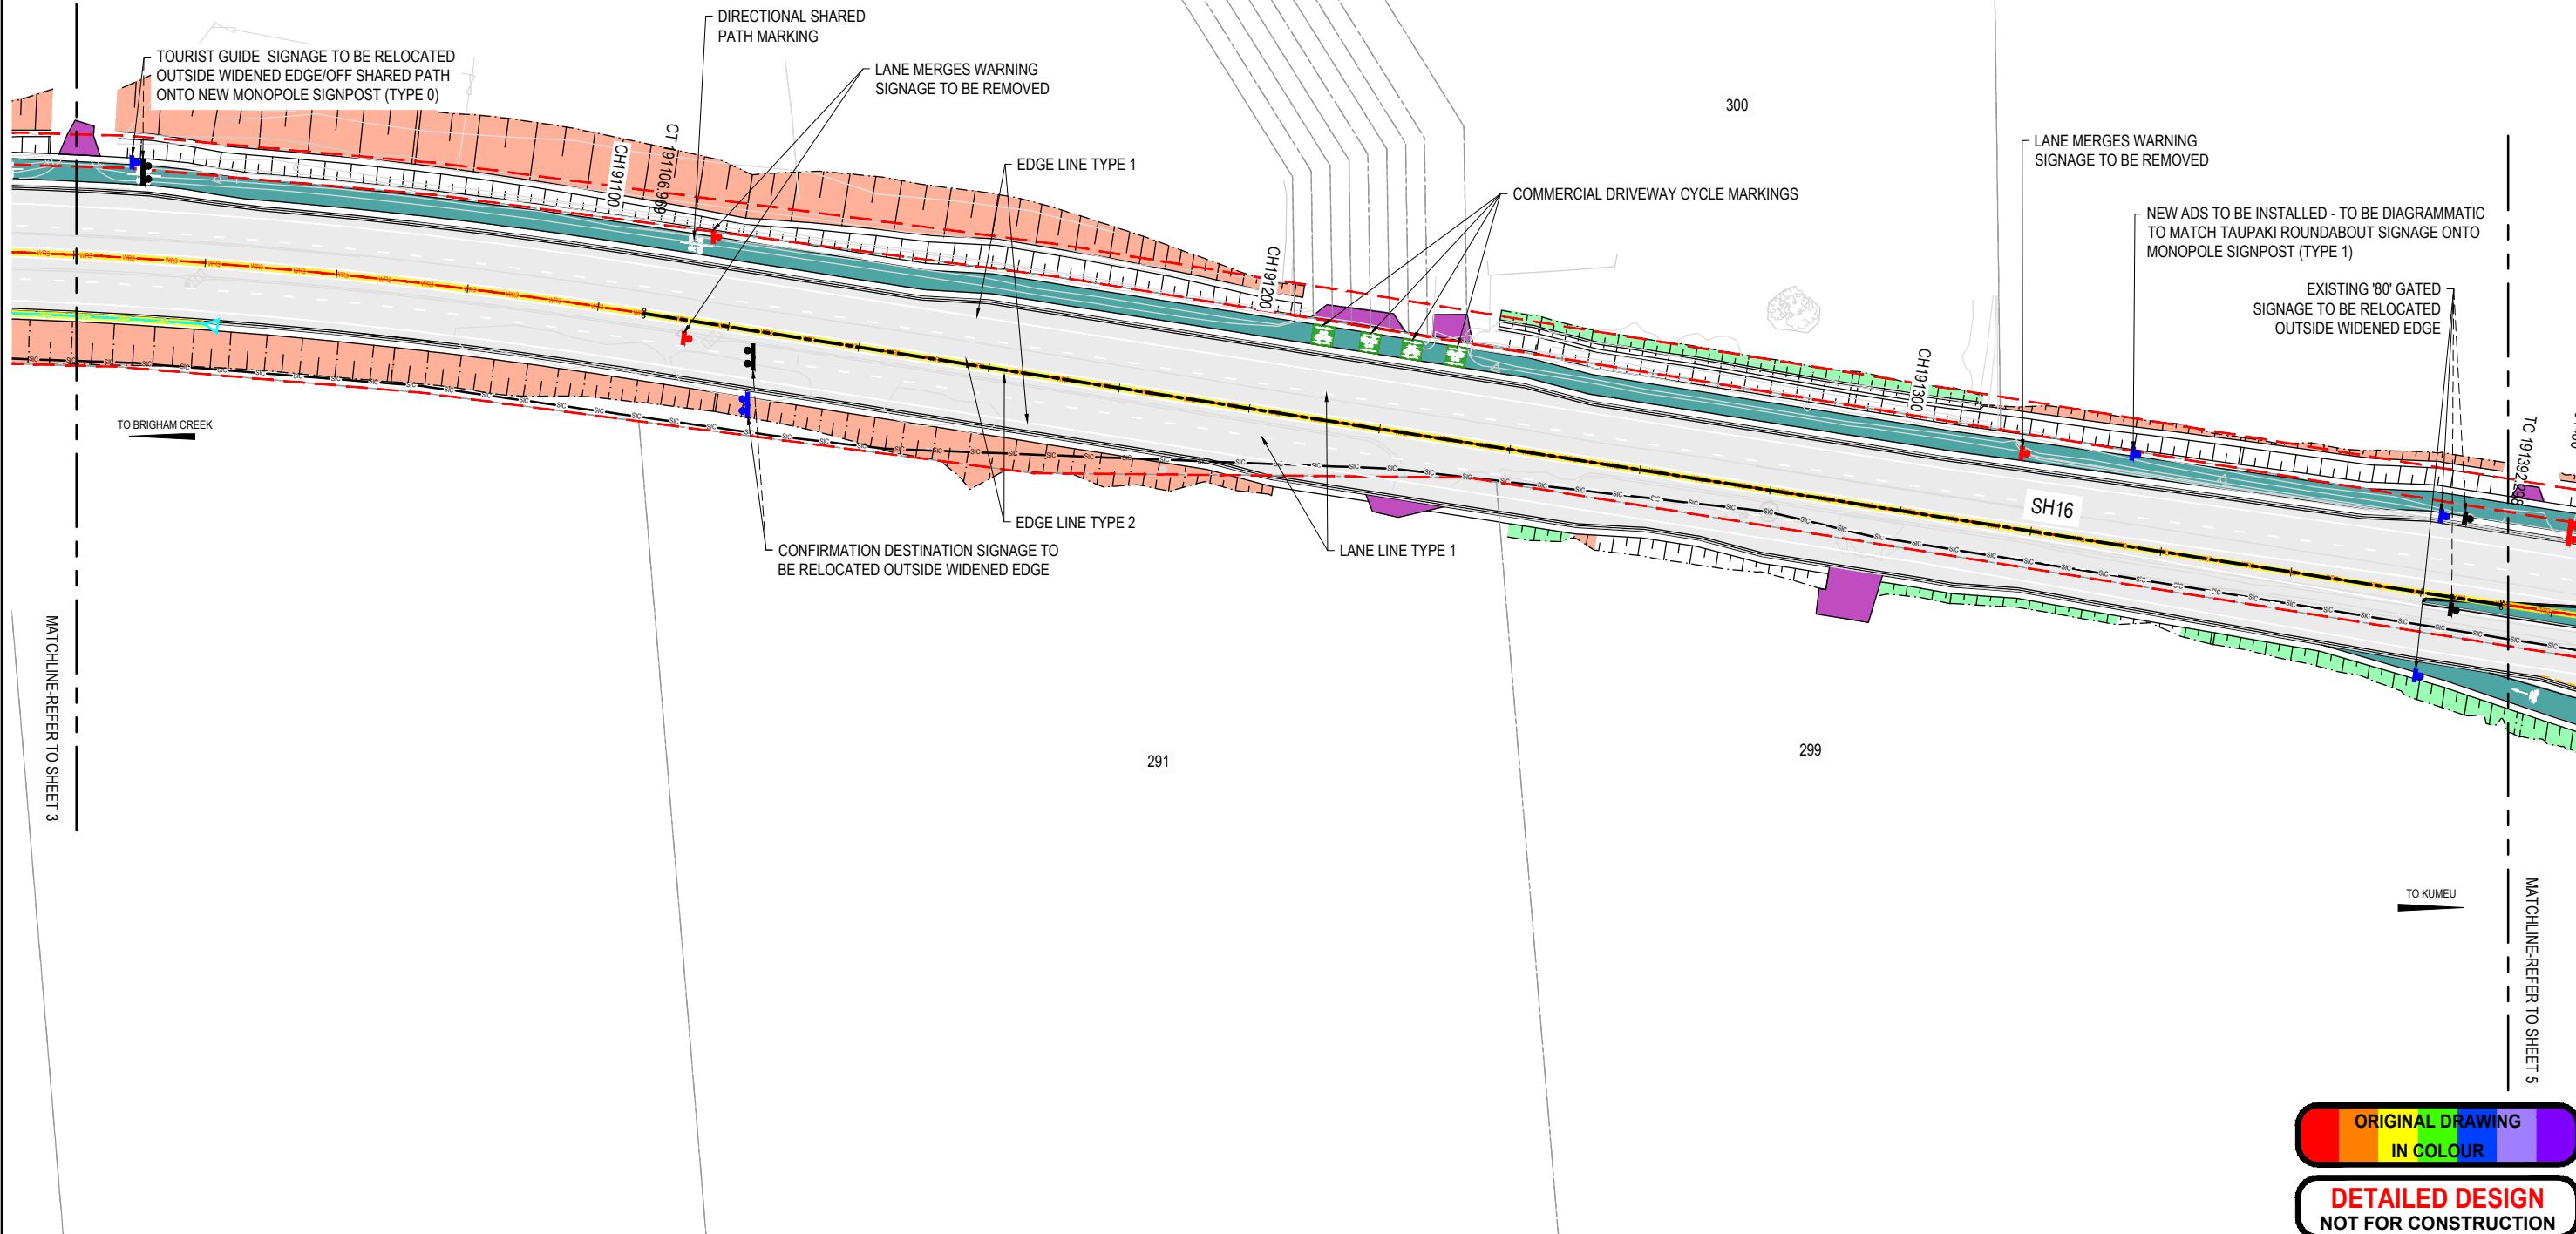

www.beca.com

ORIGINAL DRAWING
IN COLOUR

DETAILED DESIGN
NOT FOR CONSTRUCTION

A		DRAFT DETAILED DESIGN	AF	SH	GC	18.03.22
No.	Revision	By	Chk	Appd	Date	

Drawing Originator:


Original Scale (A1)	Design	A. ZHUANG	18.03.22	Approved For Construction*
1:500	Drawn	A. FAZEKAS	18.03.22	Date
Reduced Scale (A3)	Dwg Verifier			
1:1000	Dwg Check			
* Refer to Revision 1 for Original Signature				


Client:

Project: SH16 - SAFETY IMPROVEMENTS
STAGE 2
BRIGHAM CREEK TO KUMEU

Title: ROAD MARKINGS & SIGNAGE PLAN
SHEET 4

Discipline	CIVIL ENGINEERING
Drawing No.	3235084-CT-2814
Rev.	A

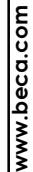

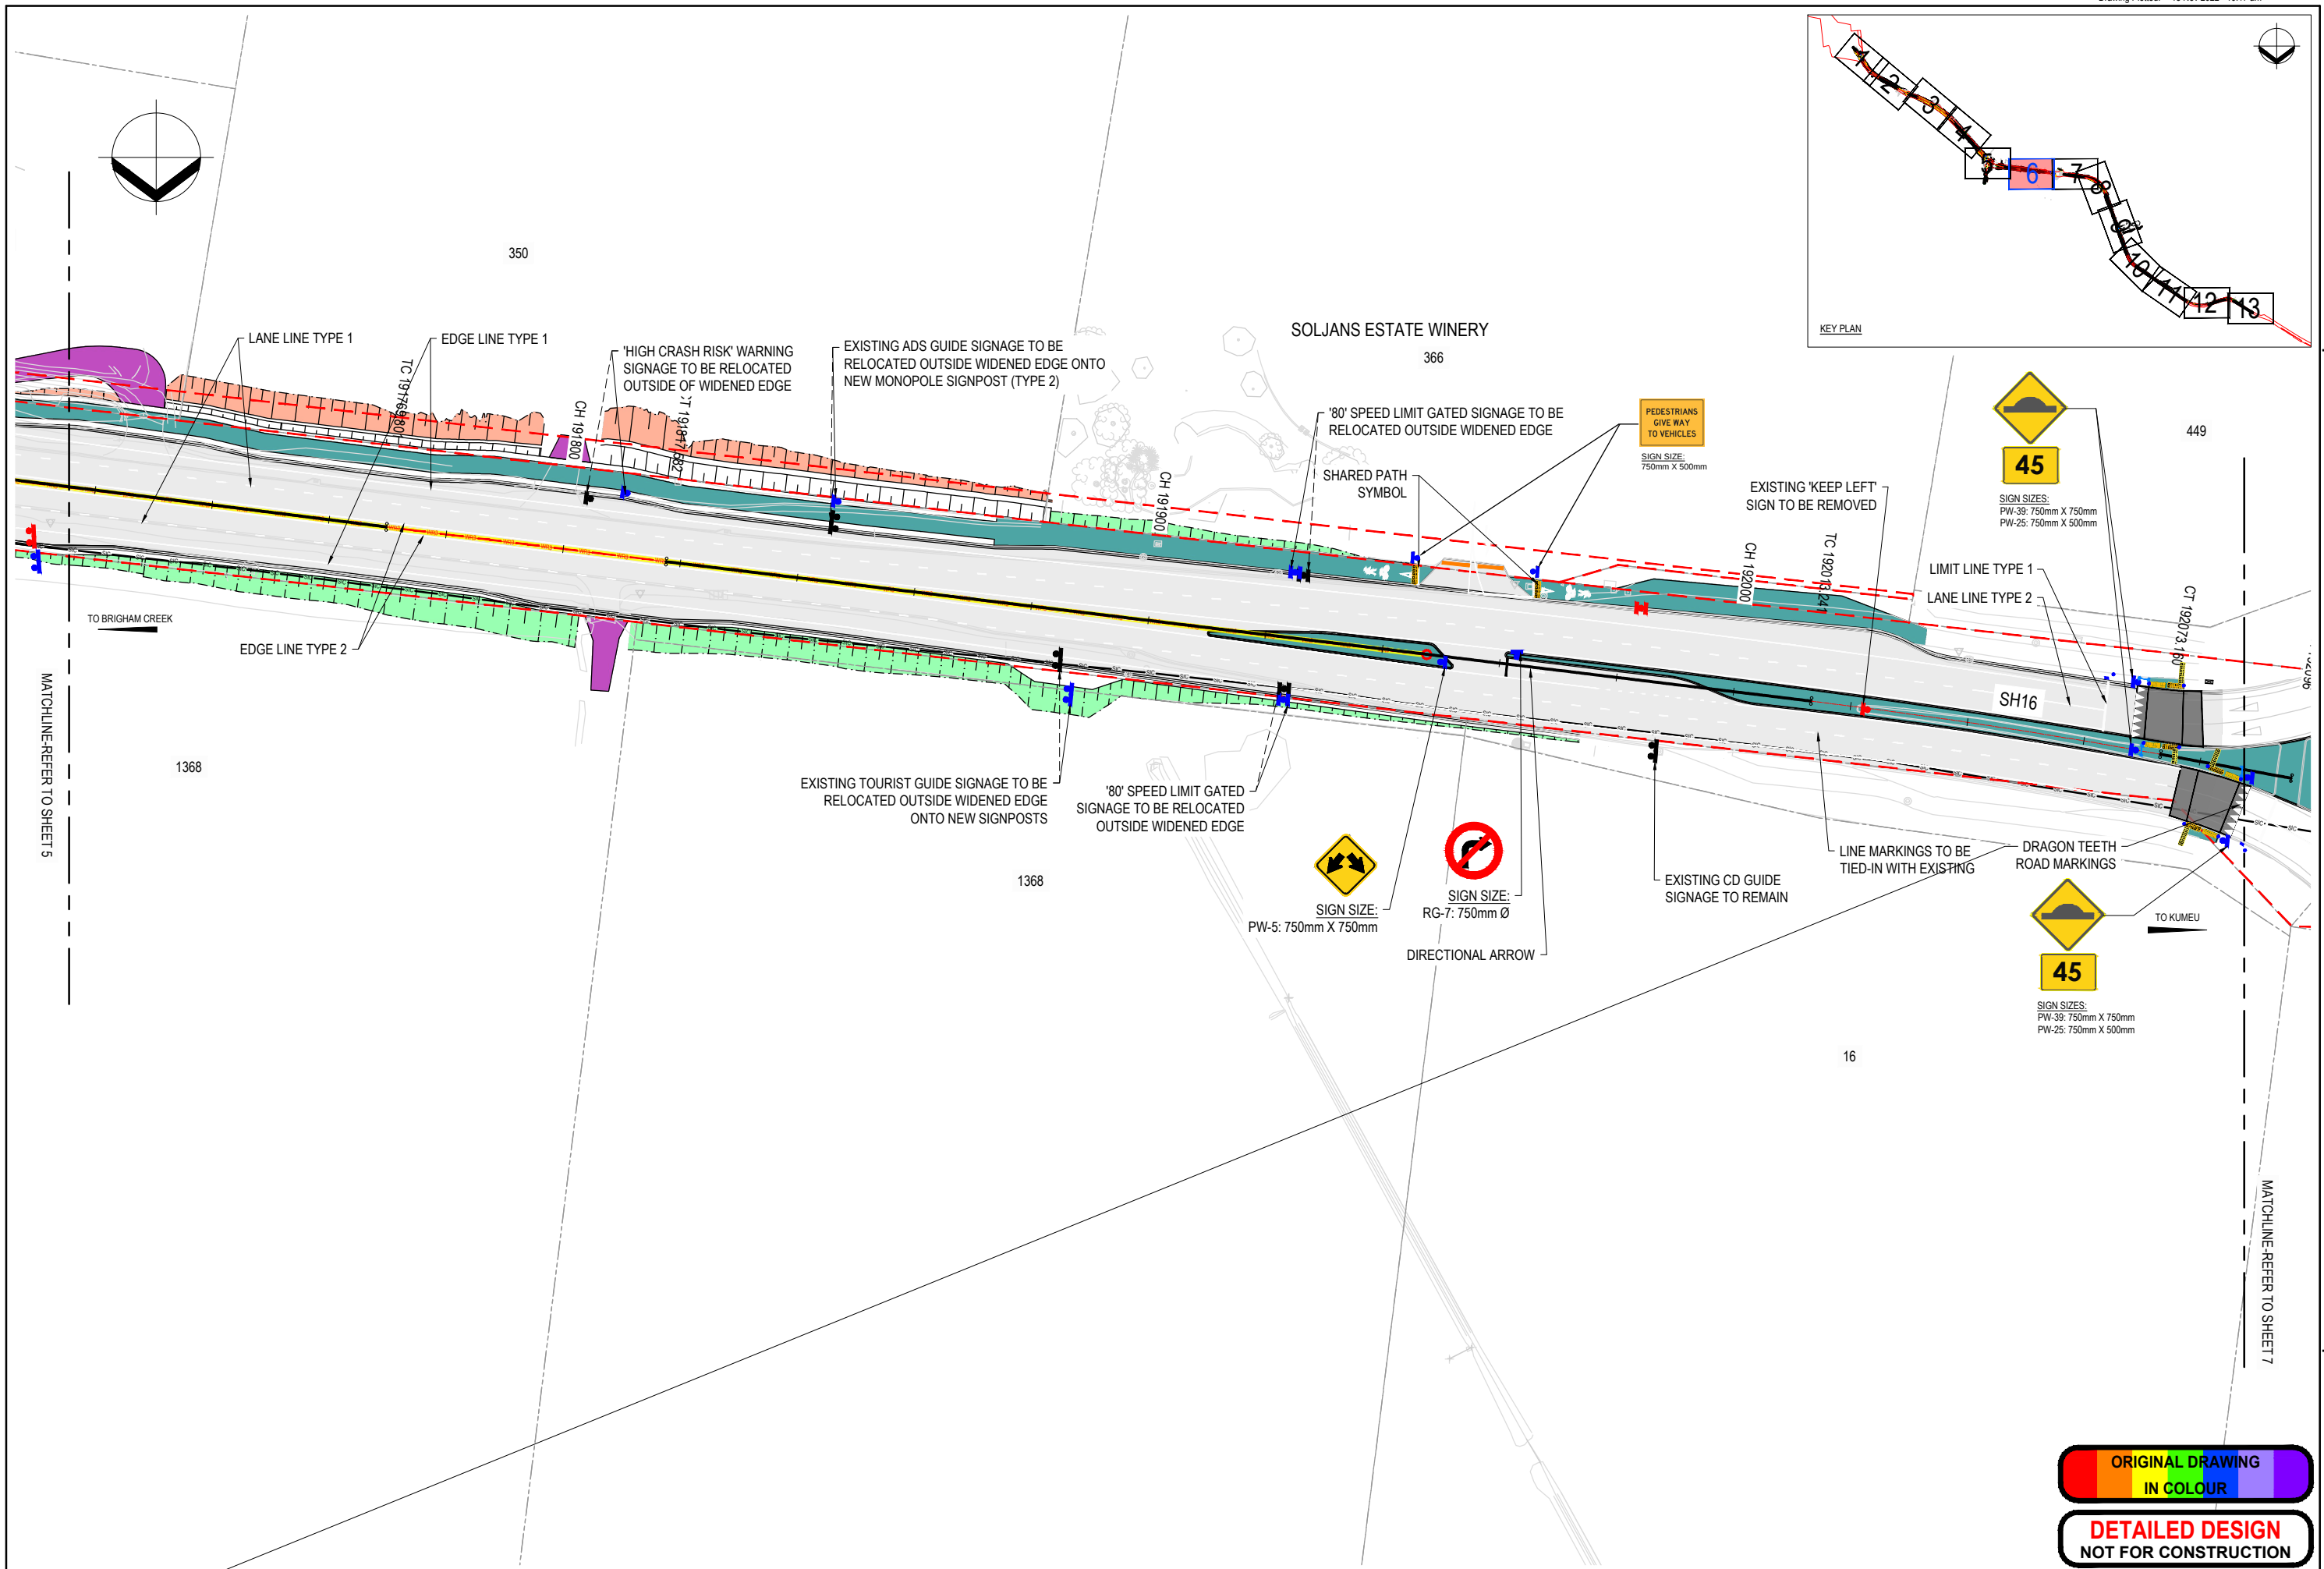

A		DRAFT DETAILED DESIGN	AF	SH	GC	18.03.22
No.	Revision	By	Chk	Appd	Date	

Drawing Originator:

Beca

Original Scale (A1)	Design	A. ZHUANG	18.03.22	Approved For Construction*
1:500	Drawn	A. FAZEKAS	18.03.22	Date
Reduced Scale (A3)	Dwg Verifier			
1:1000	Dwg Check			

* Refer to Revision 1 for Original Signature

Client:

WAKA KOTAHU
NZ TRANSPORT AGENCY

Project:

SH16 - SAFETY IMPROVEMENTS
STAGE 2
BRIGHAM CREEK TO KUMEU

Title:

ROAD MARKINGS & SIGNAGE PLAN
SHEET 6

Discipline:


CIVIL ENGINEERING

Document No. 3235084-CT-2816

Rev. A

ORIGINAL DRAWING
IN COLOUR

DETAILED DESIGN
NOT FOR CONSTRUCTION

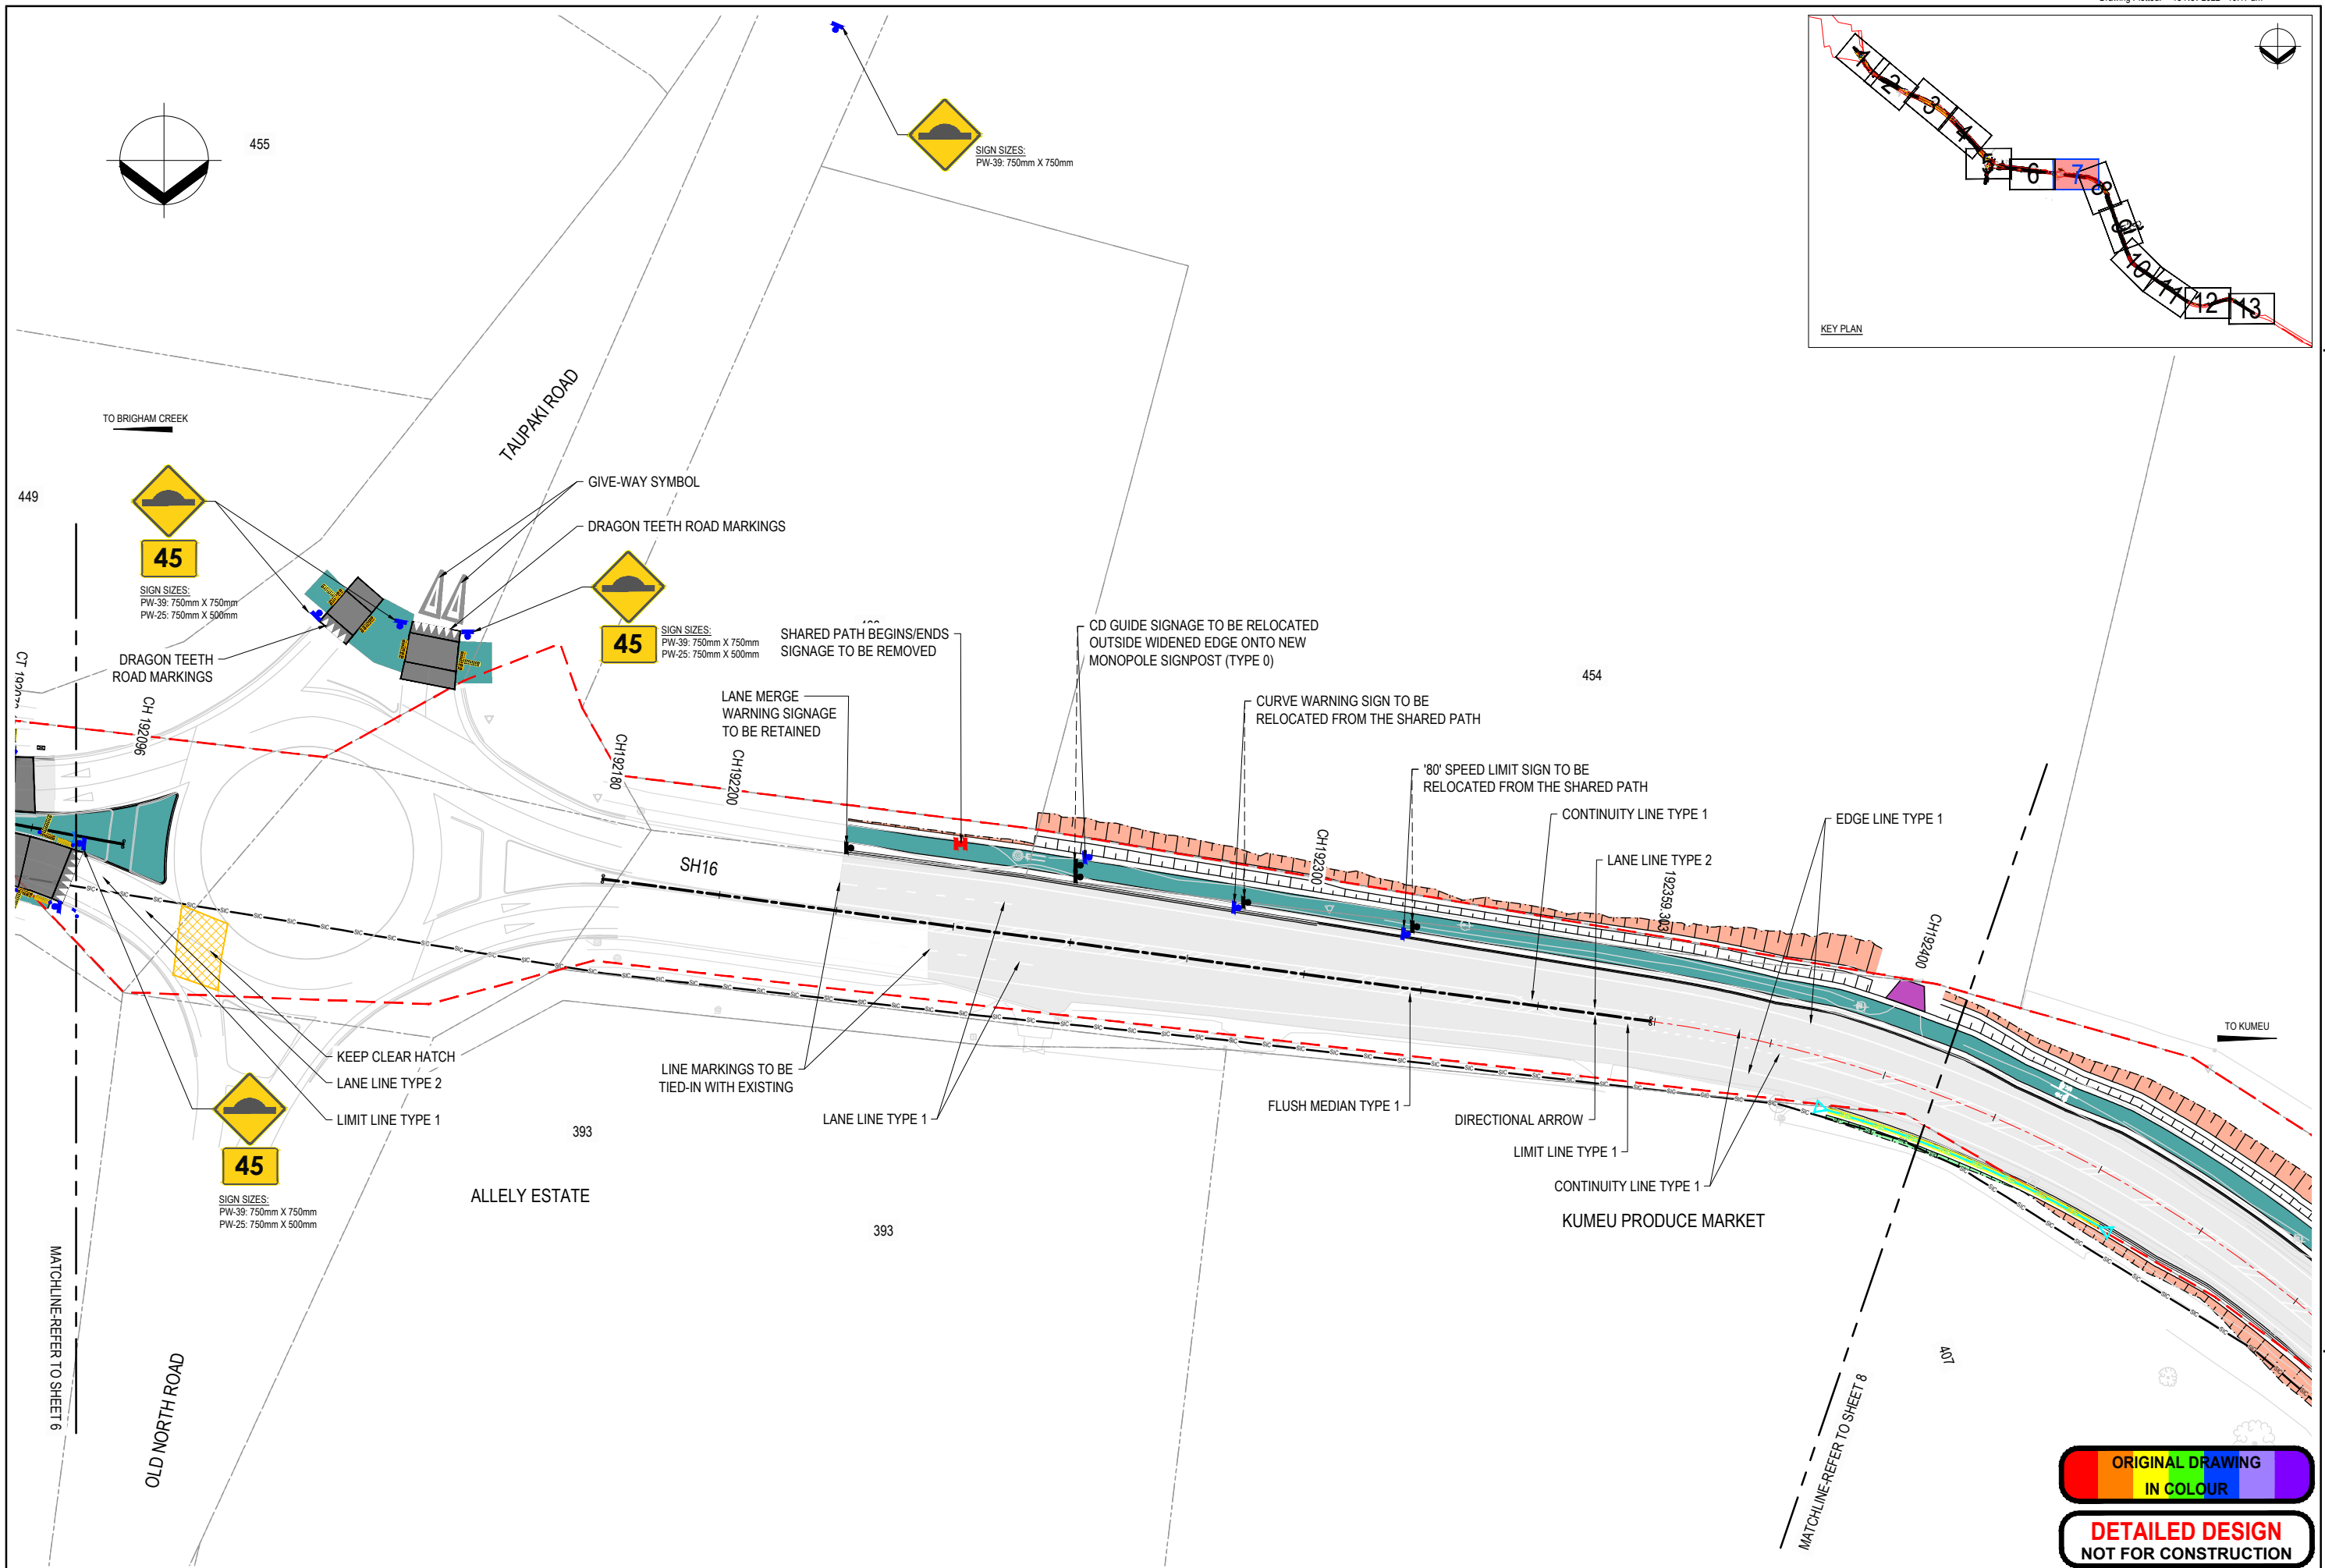

A		DRAFT DETAILED DESIGN	AF	SH	GC	18.03.22	
No.	Revision		By	Chk	Appd	Date	

Drawing Originator:

Beca

Original Scale (A1)	Design	A. ZHUANG	18.03.22	Approved For Construction*
1:500	Drawn	A. FAZEKAS	18.03.22	Date
Reduced Scale (A3)	Dwg Verifier			
1:1000	Dwg Check			

* Refer to Revision 1 for Original Signature

Client:

WAKA KOTAHI
NZ TRANSPORT AGENCY




Project: SH16 - SAFETY IMPROVEMENTS
STAGE 2
BRIGHAM CREEK TO KUMEU

Title: ROAD MARKINGS & SIGNAGE PLAN
SHEET 7

Discipline	CIVIL ENGINEERING
Drawing No.	3235084-CT-2817
Rev.	A

ORIGINAL DRAWING
IN COLOUR

DETAILED DESIGN
NOT FOR CONSTRUCTION

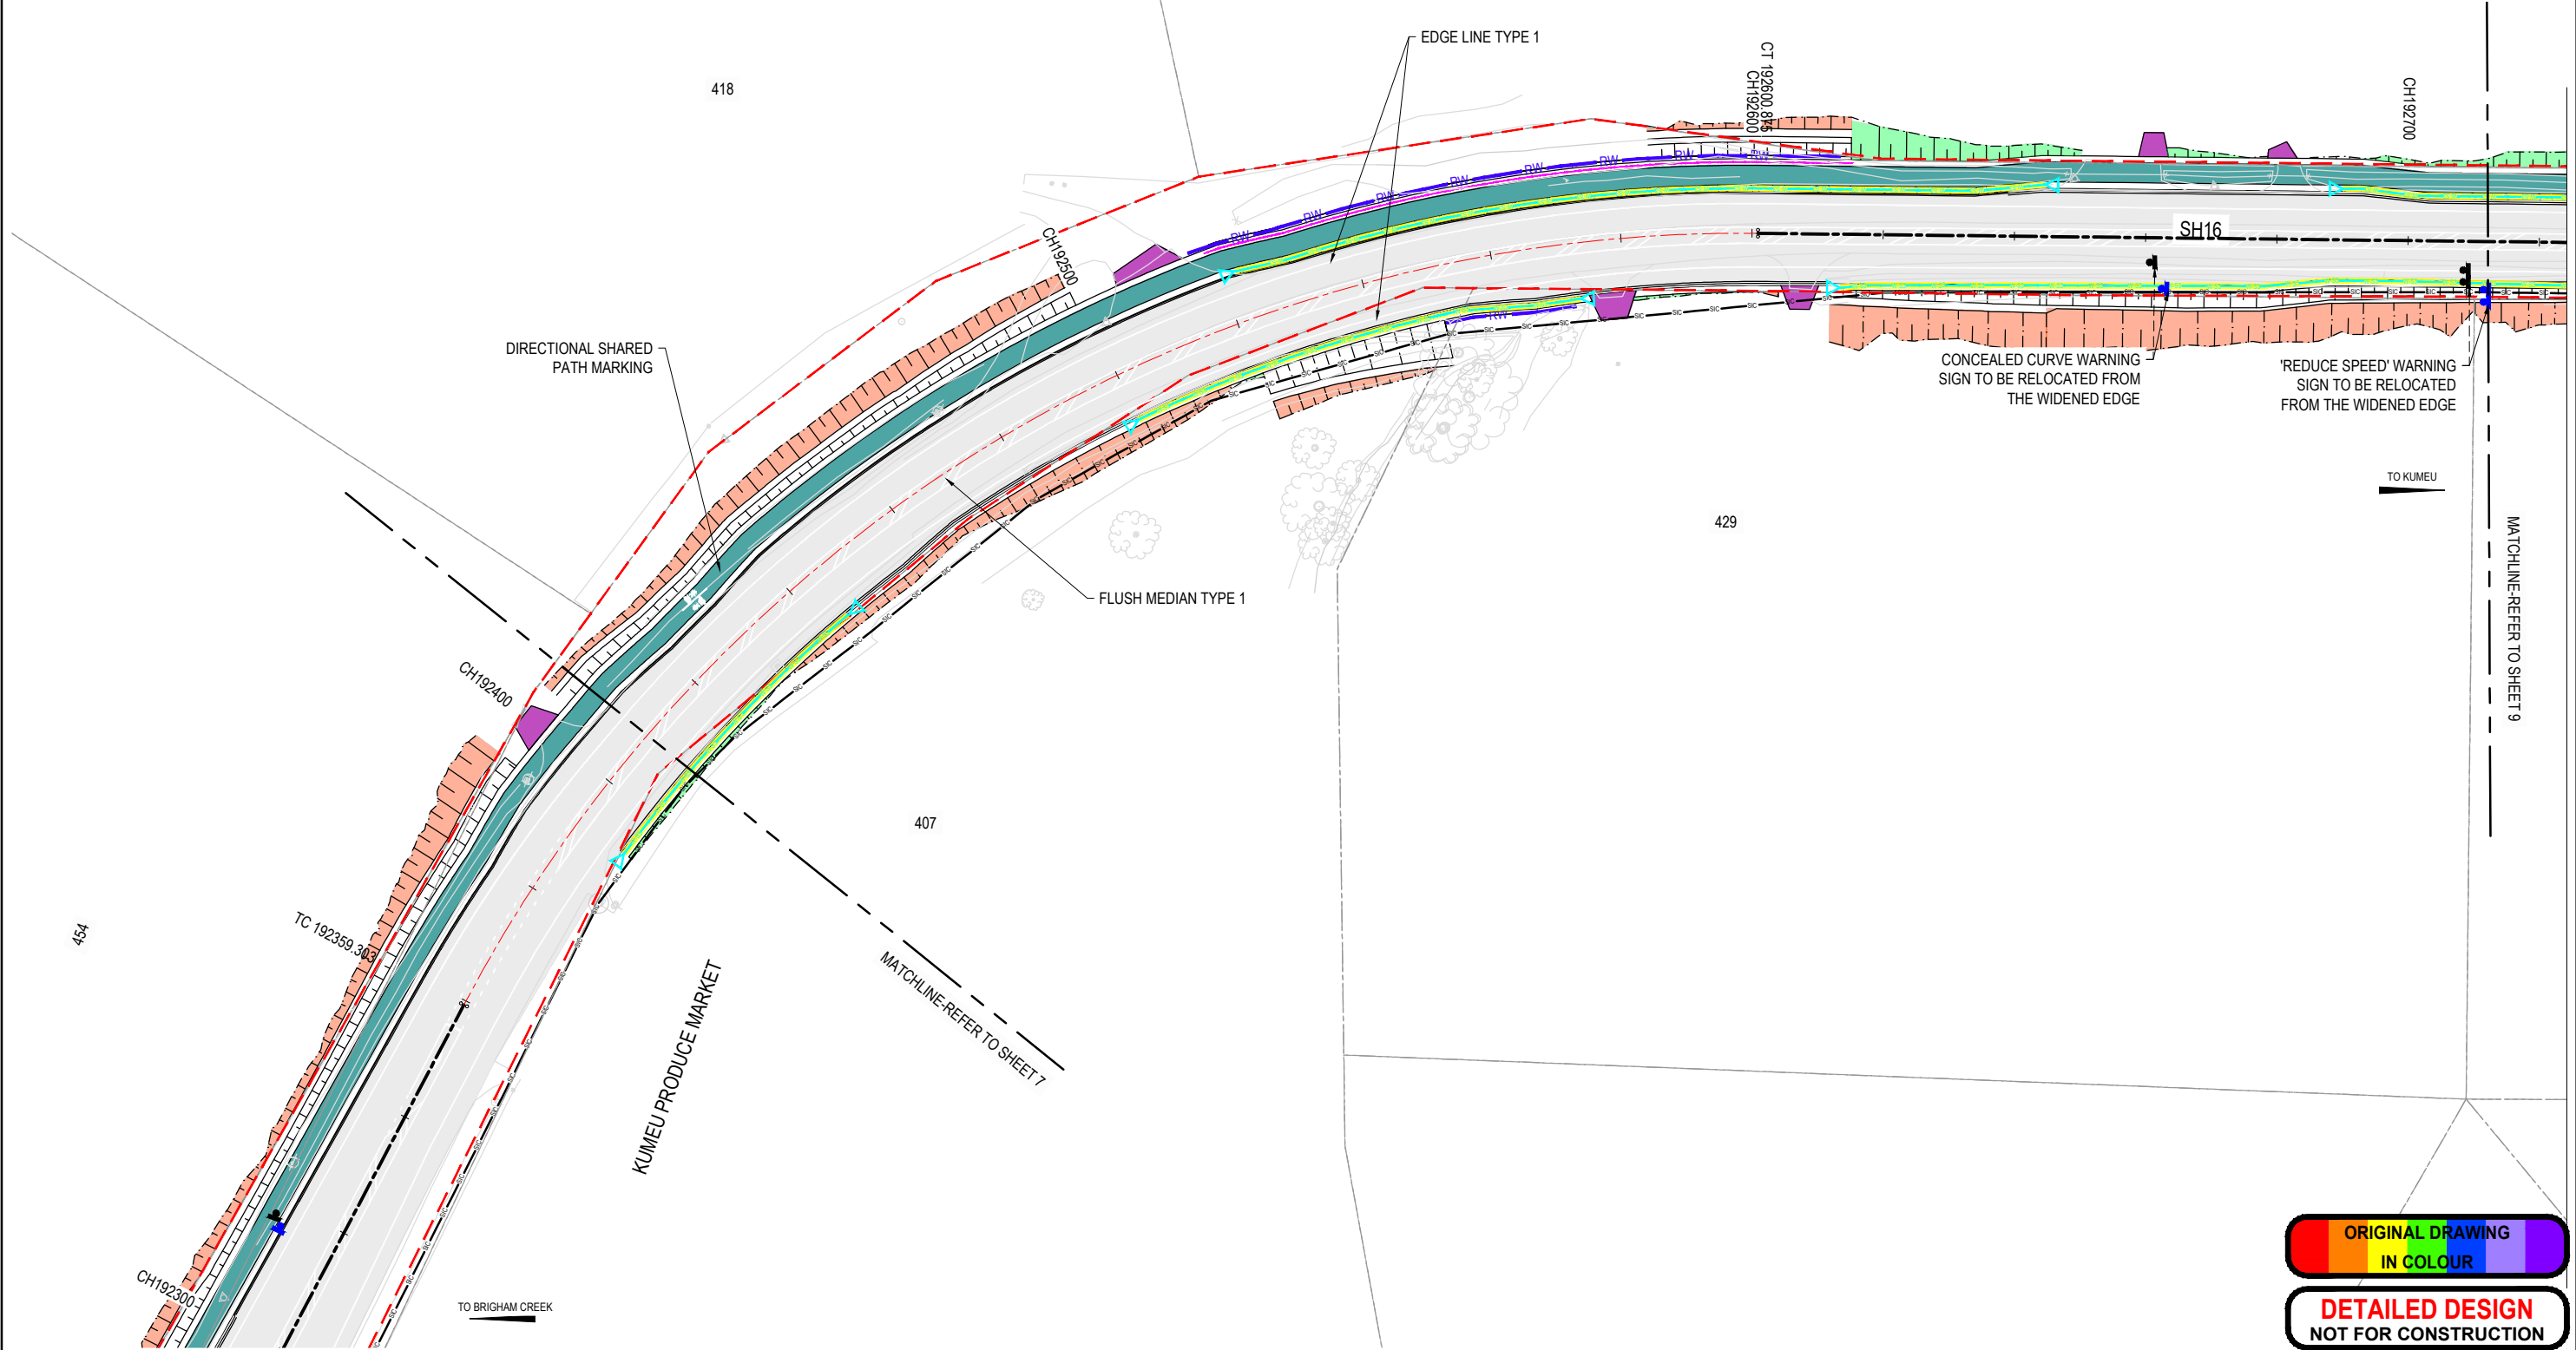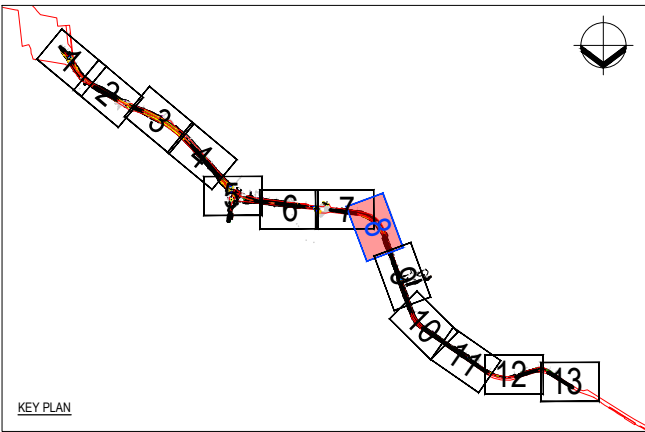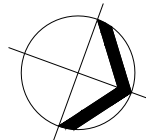

No.	Revision	By	Chk	Appd	Date
A	DRAFT DETAILED DESIGN	AF	SH	GC	18.03.22

Drawing Originator:

Beca

Original Scale (A1)	Design	A. ZHUANG	18.03.22	Approved For Construction*
1:500	Drawn	A. FAZEKAS	18.03.22	Date
Reduced Scale (A3)	Design Verifier			
1:1000	Dwg Check			

* Refer to Revision 1 for Original Signature

Client:

WAKA KOTAHI
NZ TRANSPORT AGENCY

Project: SH16 - SAFETY IMPROVEMENTS
STAGE 2
BRIGHAM CREEK TO KUMEU

Title: ROAD MARKINGS & SIGNAGE PLAN
SHEET 8

Discipline	CIVIL ENGINEERING
Drawing No.	3235084-CT-2818
Rev.	A



ORIGINAL DRAWING
IN COLOUR

DETAILED DESIGN
NOT FOR CONSTRUCTION

No.	Revision	By	Chk	Appd	Date
A	DRAFT DETAILED DESIGN	AF	SH	GC	18.03.22

Drawing Originator:

Beca

Original Scale (A1)	Design	A. ZHUANG	18.03.22	Approved For Construction*
1:500	Drawn	A. FAZEKAS	18.03.22	Date
Reduced Scale (A3)	Dwg Verifier			
1:1000	Dwg Check			

* Refer to Revision 1 for Original Signature


Client:

WAKA KOTAHI
NZ TRANSPORT AGENCY

Project: SH16 - SAFETY IMPROVEMENTS
STAGE 2
BRIGHAM CREEK TO KUMEU

Title: ROAD MARKINGS & SIGNAGE PLAN
SHEET 9

Discipline	CIVIL ENGINEERING
Drawing No.	3235084-CT-2819
Rev.	A

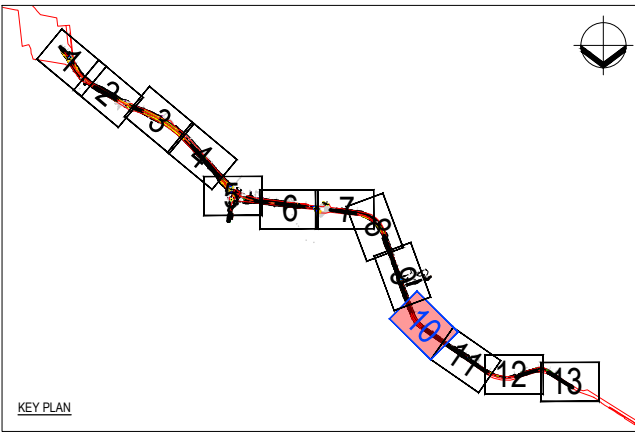


www.beca.com




ORIGINAL DRAWING
IN COLOUR

DETAILED DESIGN
NOT FOR CONSTRUCTION

 					Drawing Originator:					Original Scale (A1) 1:500				Design A. ZHUANG 18.03.22		Approved For Construction*		Client:				Project:				Title:				Discipline:					
										Reduced Scale (A3) 1:1000				Drawn A.FAZEKAS 18.03.22										SH16 - SAFETY IMPROVEMENTS STAGE 2 BRIGHAM CREEK TO KUMEU				ROAD MARKINGS & SIGNAGE PLAN SHEET 10				CIVIL ENGINEERING			
A DRAFT DETAILED DESIGN					AF		SH		GC		18.03.22																Drawing No.				Rev.				
No. Revision					By		Chk		Appd		Date																3235084-CT-2820				A				
																		* Refer to Revision 1 for Original Signature																	

www.beca.com

Document No. 3235084-CT-2811 TO 2823.DWG

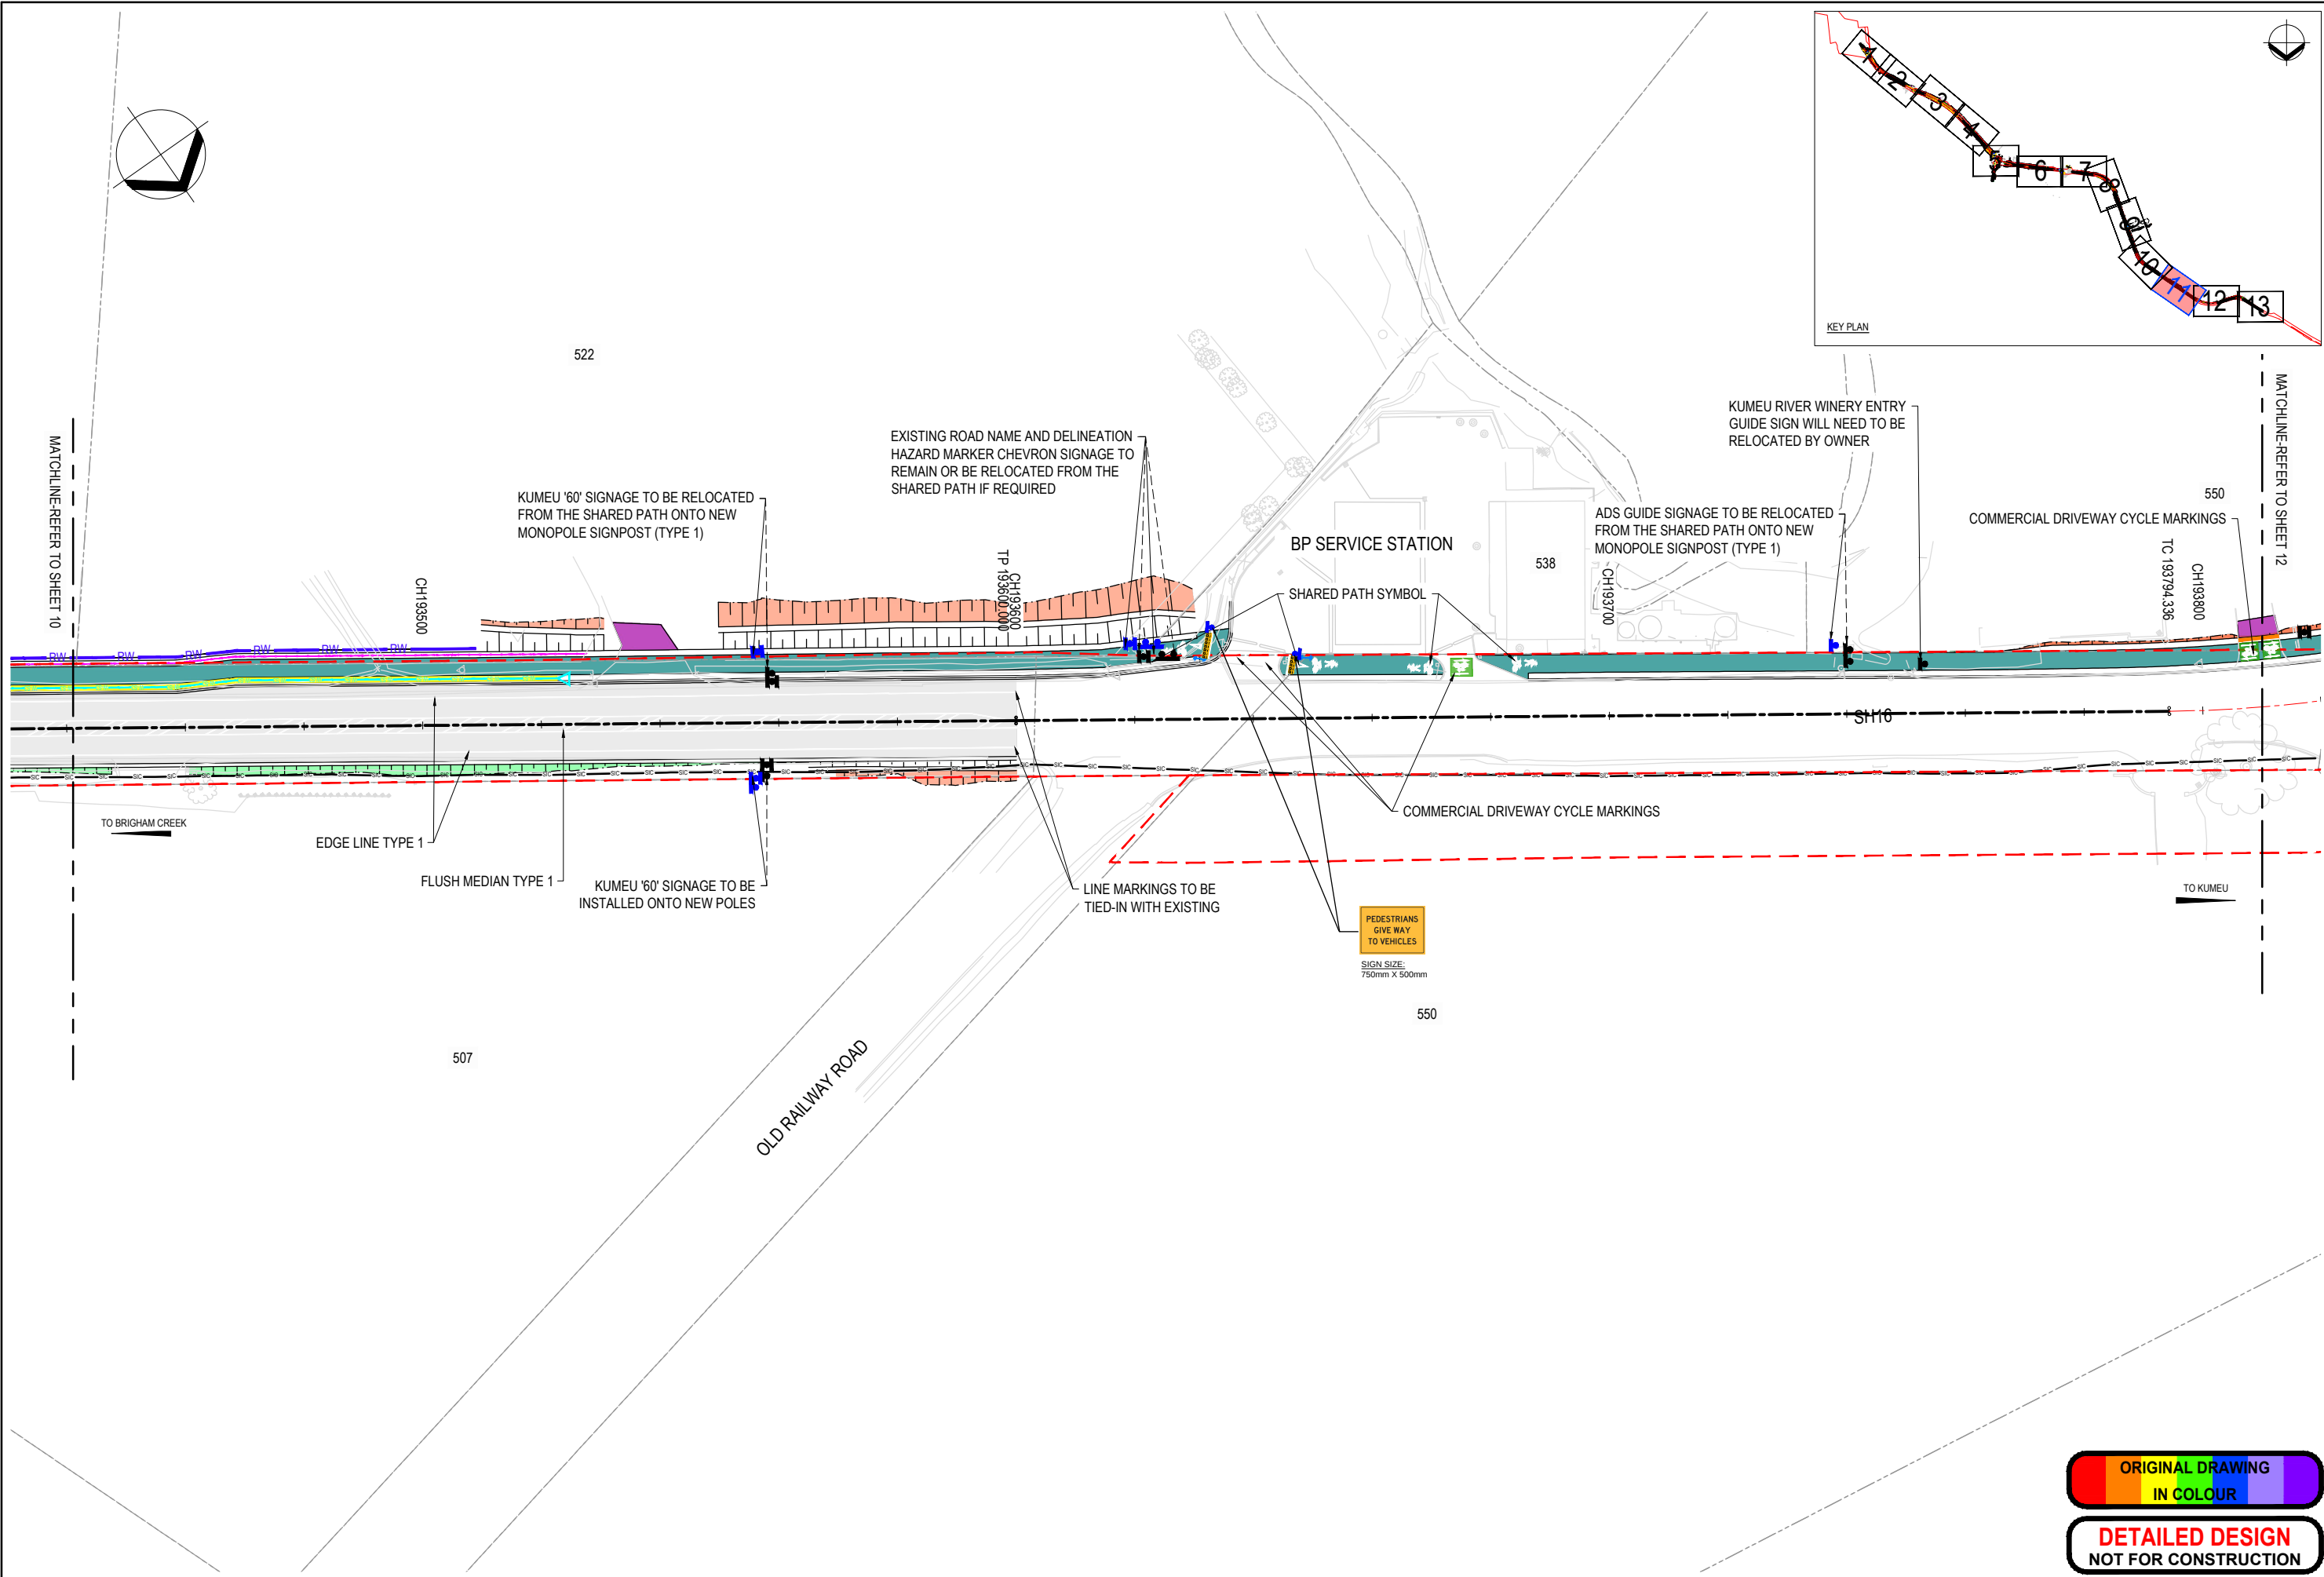

A	DRAFT DETAILED DESIGN	AF	SH	GC	18.03.22				
No.	Revision	By	Chk	Appd	Date				

Drawing Originator:

Original Scale (A1)	Design	A. ZHUANG	18.03.22	Approved For Construction*
1:500	Drawn	A. FAZEKAS	18.03.22	
Reduced Scale (A3)	Dwg Verifier			Date
1:1000	Dwg Check			

* Refer to Revision 1 for Original Signature

Client:



Project: SH16 - SAFETY IMPROVEMENTS
STAGE 2
BRIGHAM CREEK TO KUMEU

Title: ROAD MARKINGS & SIGNAGE PLAN
SHEET 11

Discipline	CIVIL ENGINEERING
Drawing No.	3235084-CT-2821
Rev.	A

ORIGINAL DRAWING
IN COLOUR

DETAILED DESIGN
NOT FOR CONSTRUCTION

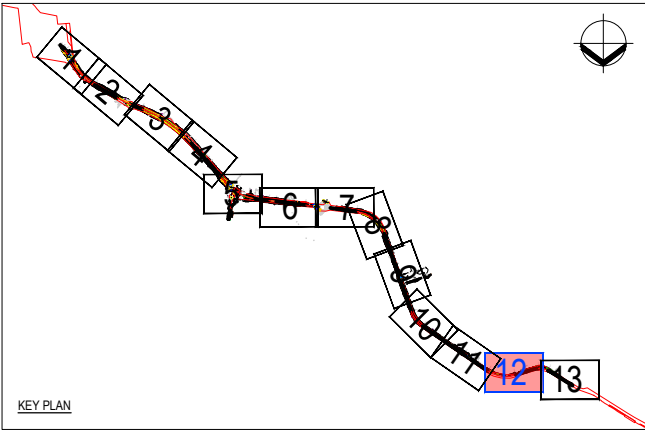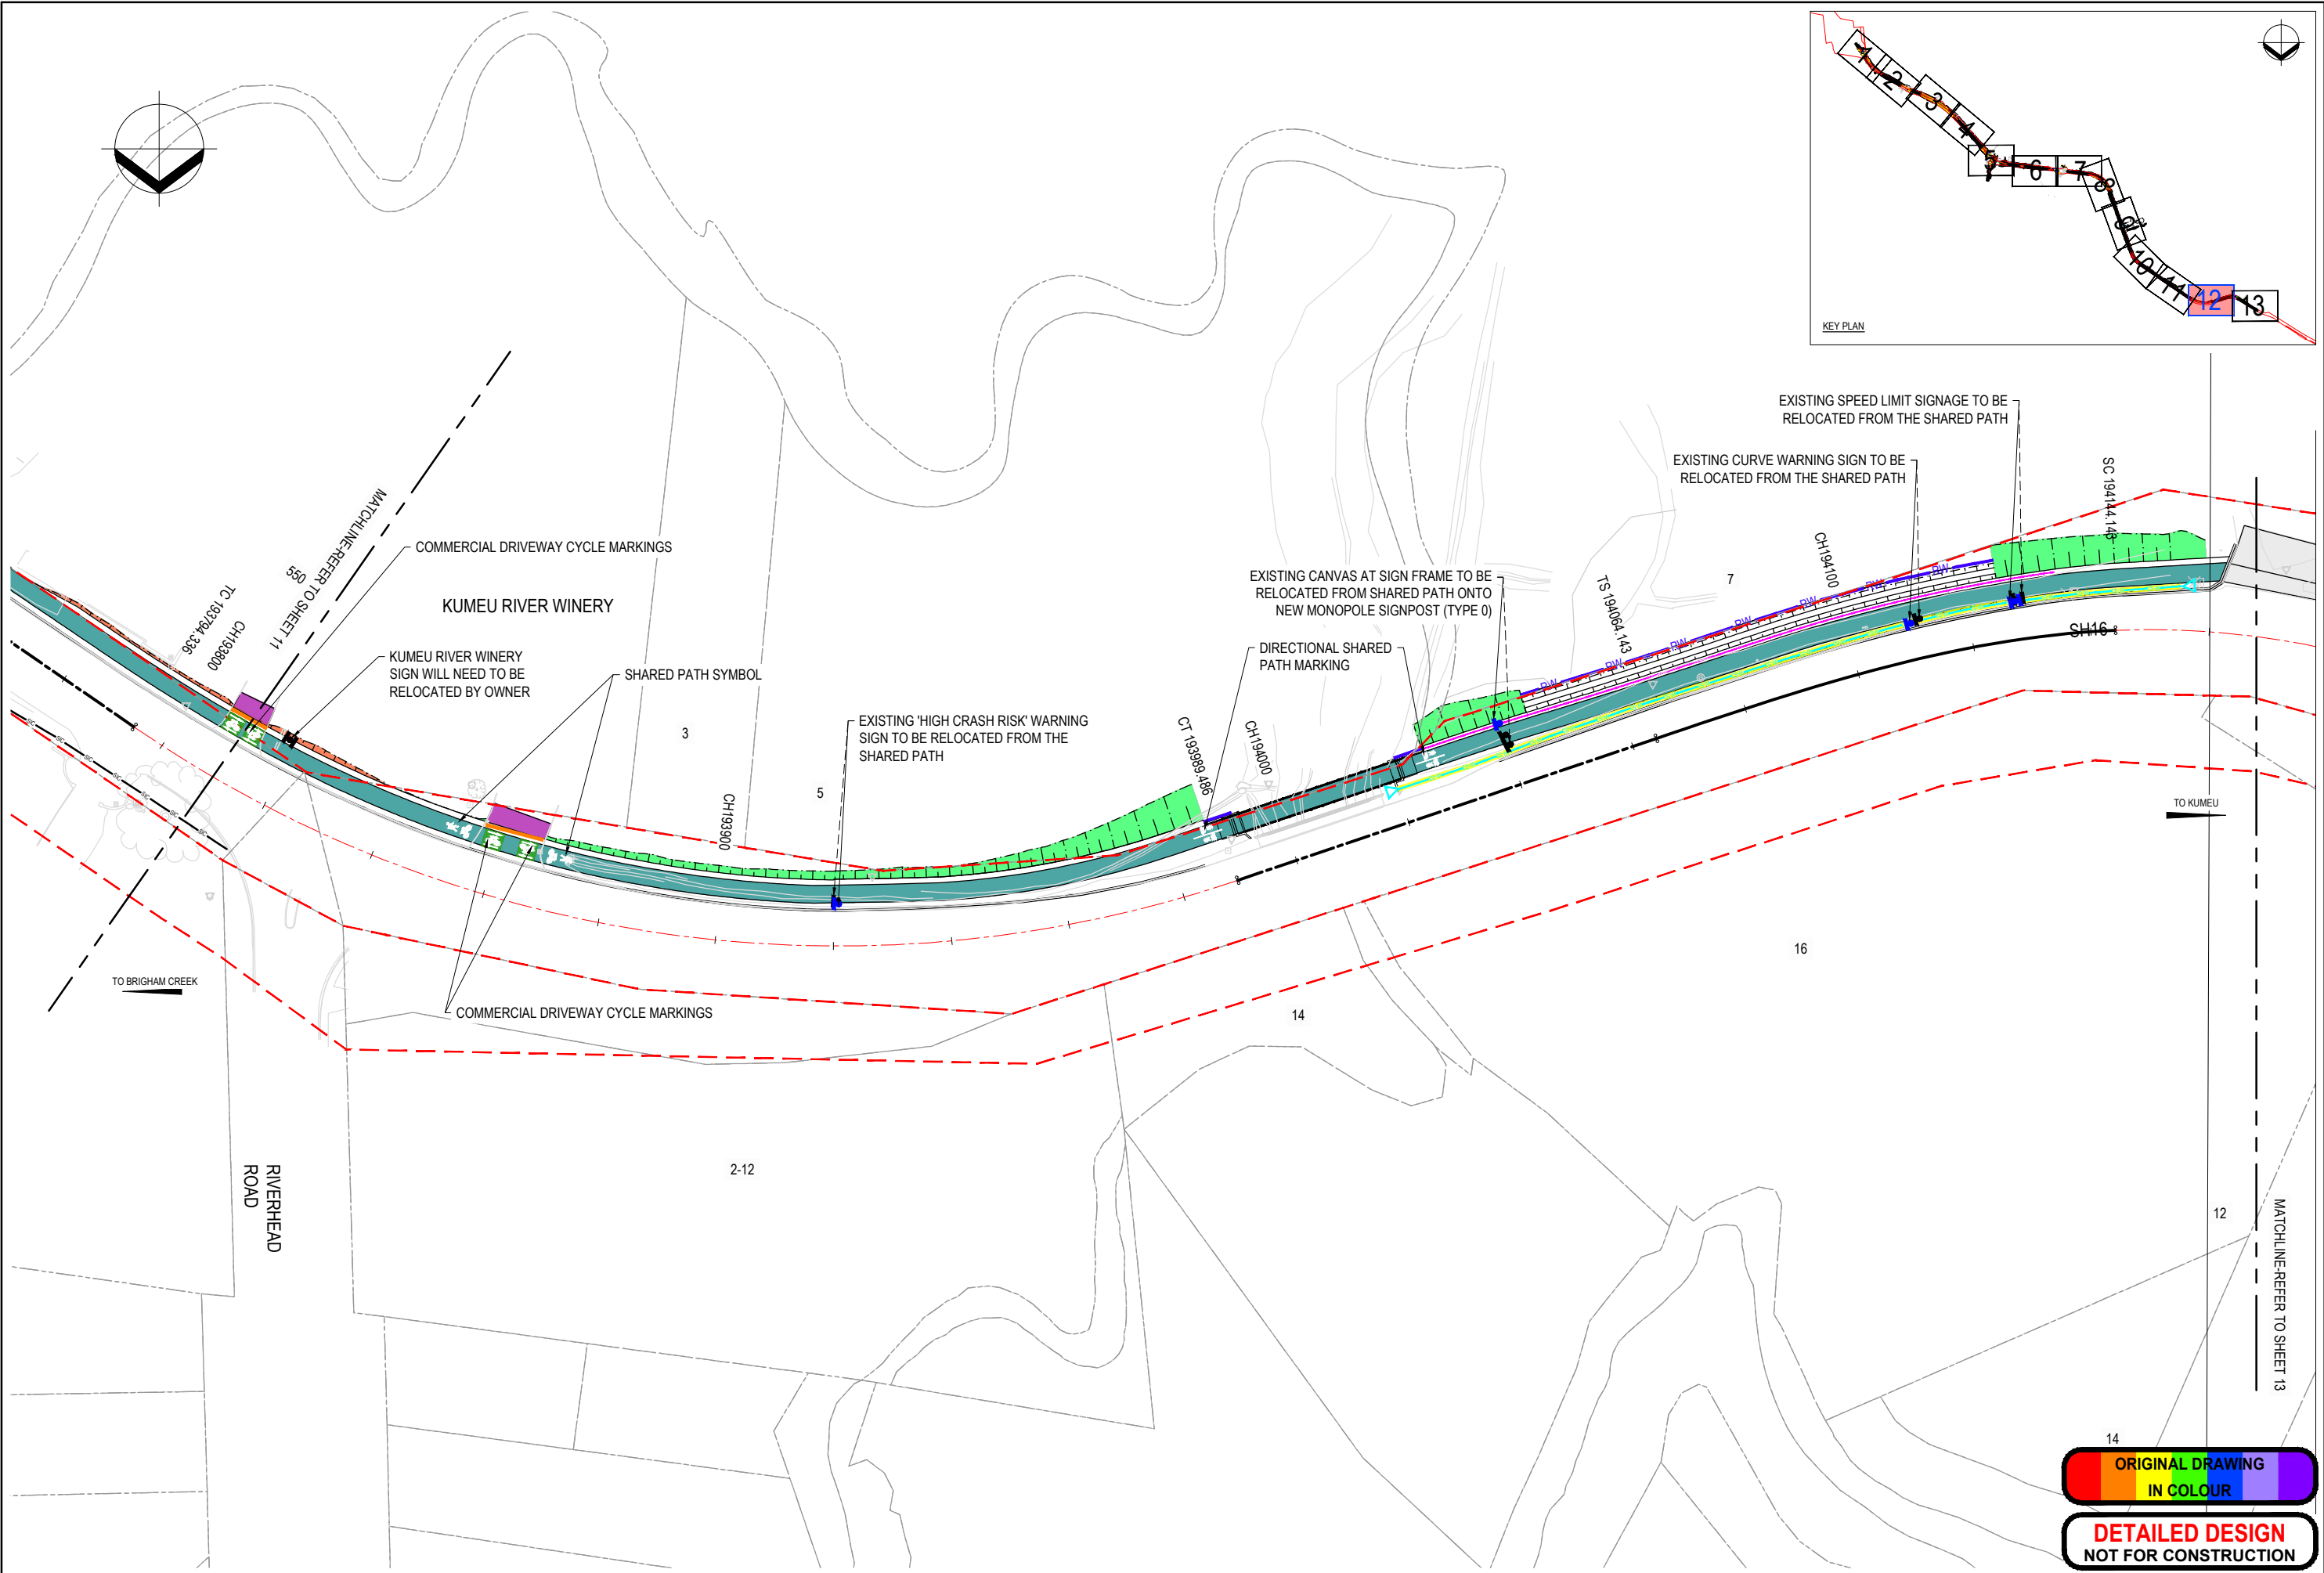

ORIGINAL DRAWING
IN COLOUR

DETAILED DESIGN
NOT FOR CONSTRUCTION

A		DRAFT DETAILED DESIGN	AF	SH	GC	18.03.22
No.	Revision	By	Chk	Appd	Date	

Drawing Originator:

Original Scale (A1)	Design	A. ZHUANG	18.03.22	Approved For Construction*
1:500	Drawn	A. FAZEKAS	18.03.22	Date
Reduced Scale (A3)	Dwg Verifier			
1:1000	Dwg Check			


* Refer to Revision 1 for Original Signature

Client:

Project: SH16 - SAFETY IMPROVEMENTS
STAGE 2
BRIGHAM CREEK TO KUMEU

Title: ROAD MARKINGS & SIGNAGE PLAN
SHEET 12

Discipline	CIVIL ENGINEERING
Drawing No.	3235084-CT-2822
Rev.	A

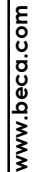

Discipline		CIVIL ENGINEERING
Drawing No.	3235084-CT-2823	Rev. A